



RUSH HOUR

THE TRAIN STATION AS THE FUTURE DATAPORT

P5 DRAWING SET


Ruben Vos
4465512

Spring 2024
Complex Projects AR3CP100
Bodies & Building in Berlin




GROUP SITE PLAN

SCALE 1:10000 @A0

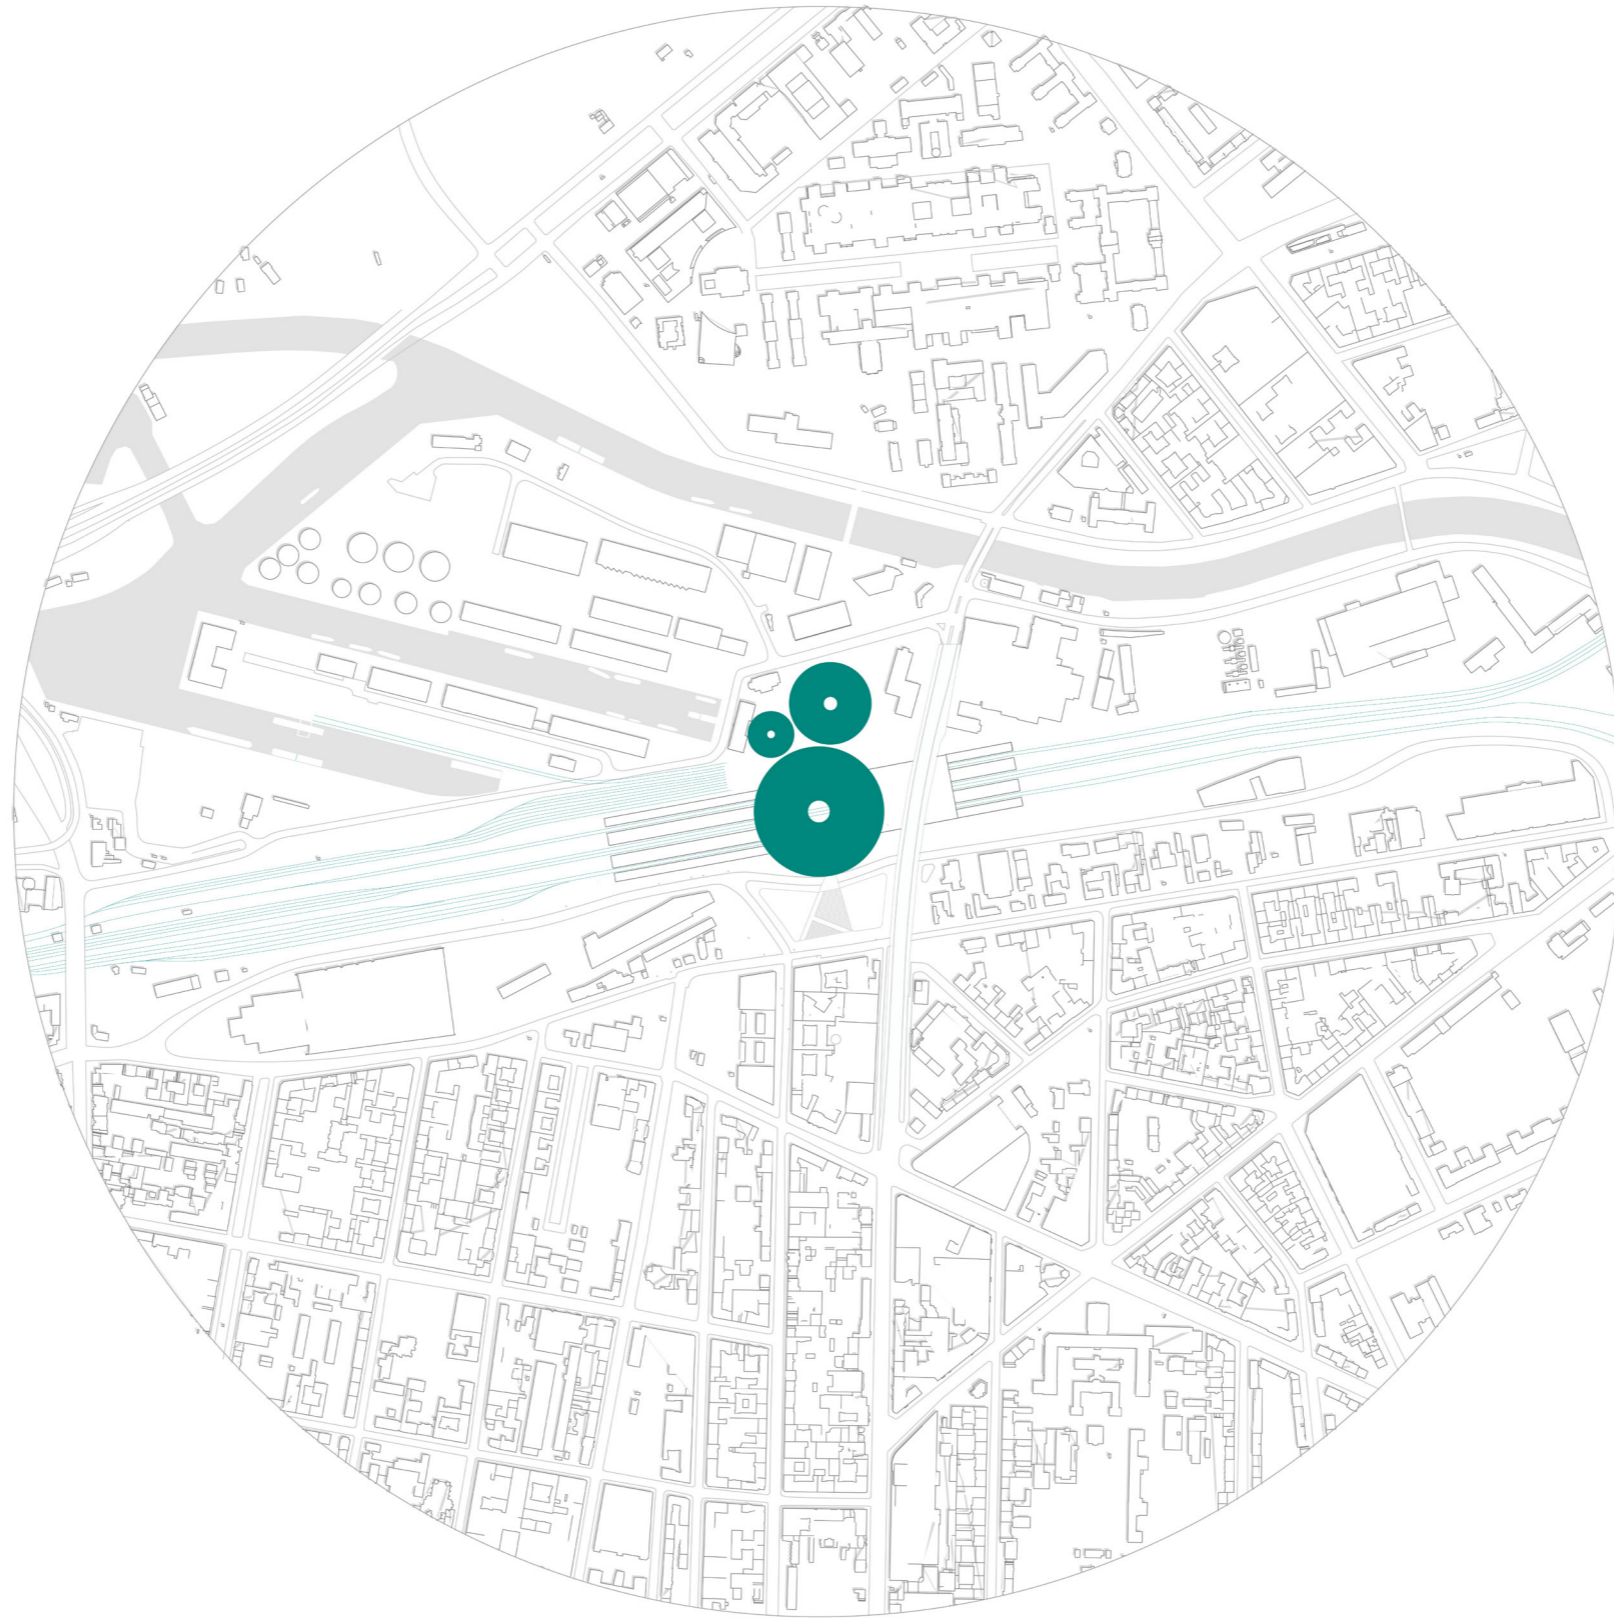


SITE PLAN
SCALE 1:2500 @A0

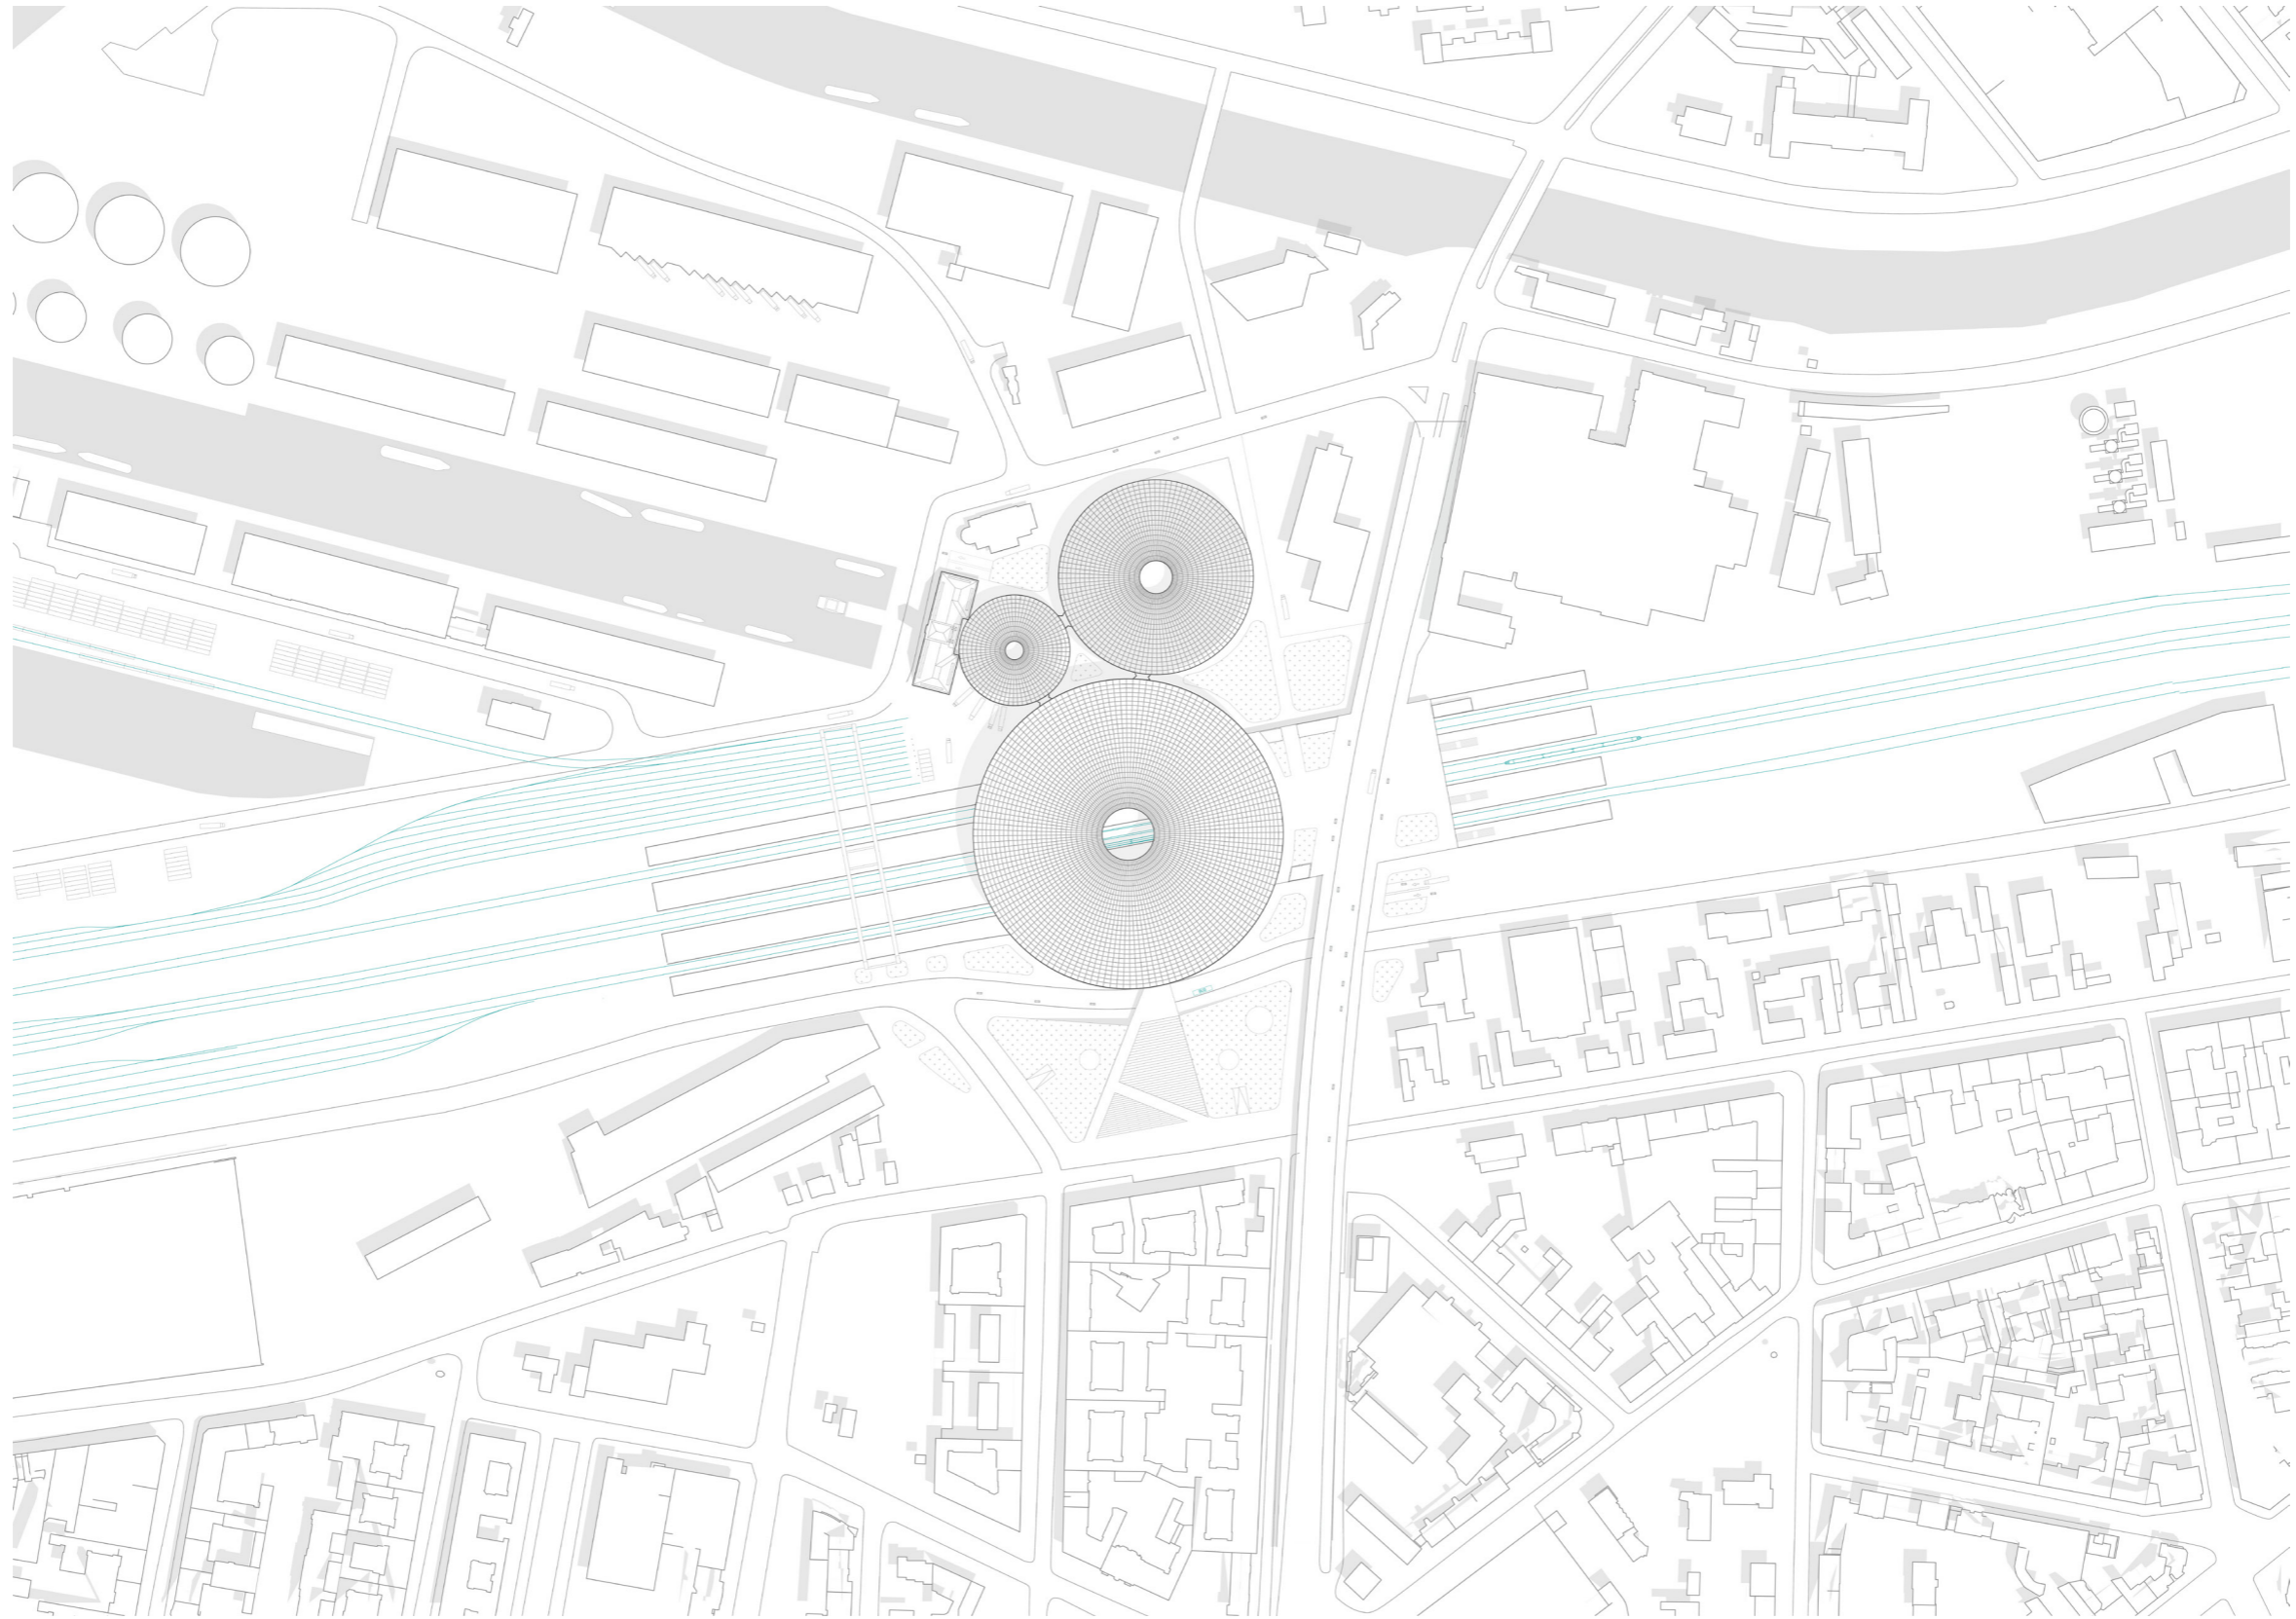


ROOF PLAN

SCALE 1:1000 @A0

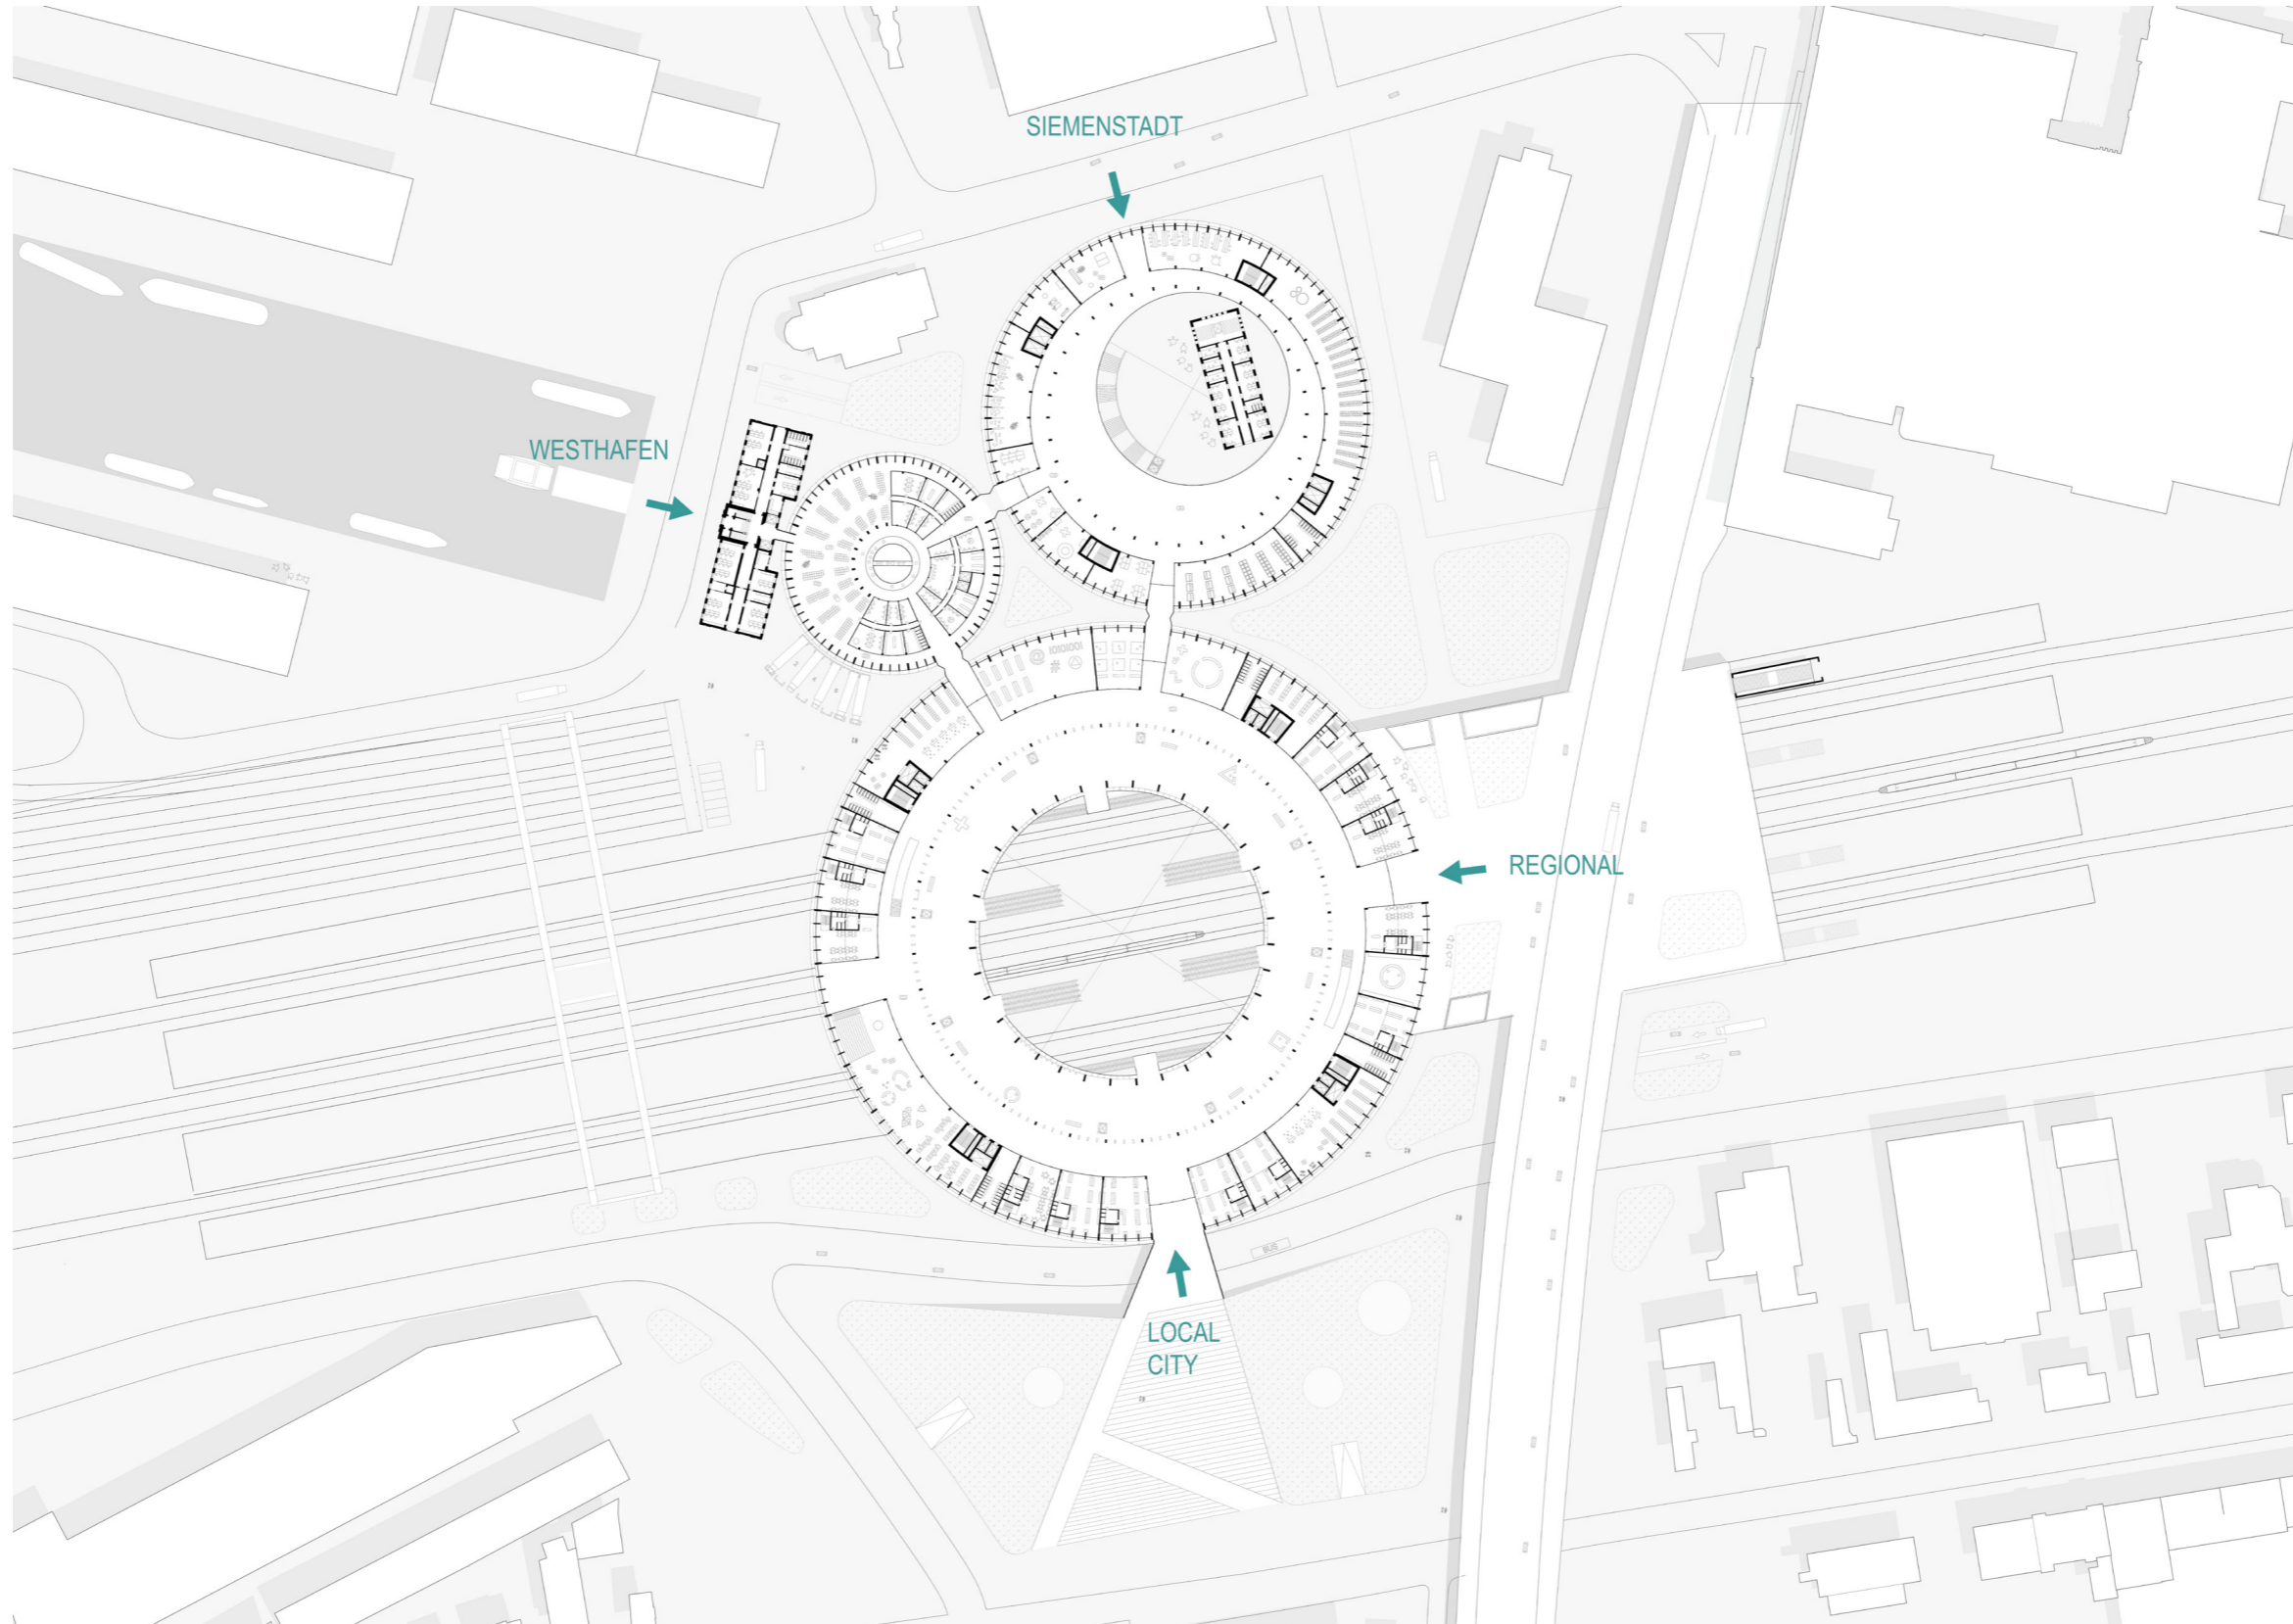


URBAN IMPLEMENTATION


SCALE 1:500 @A0

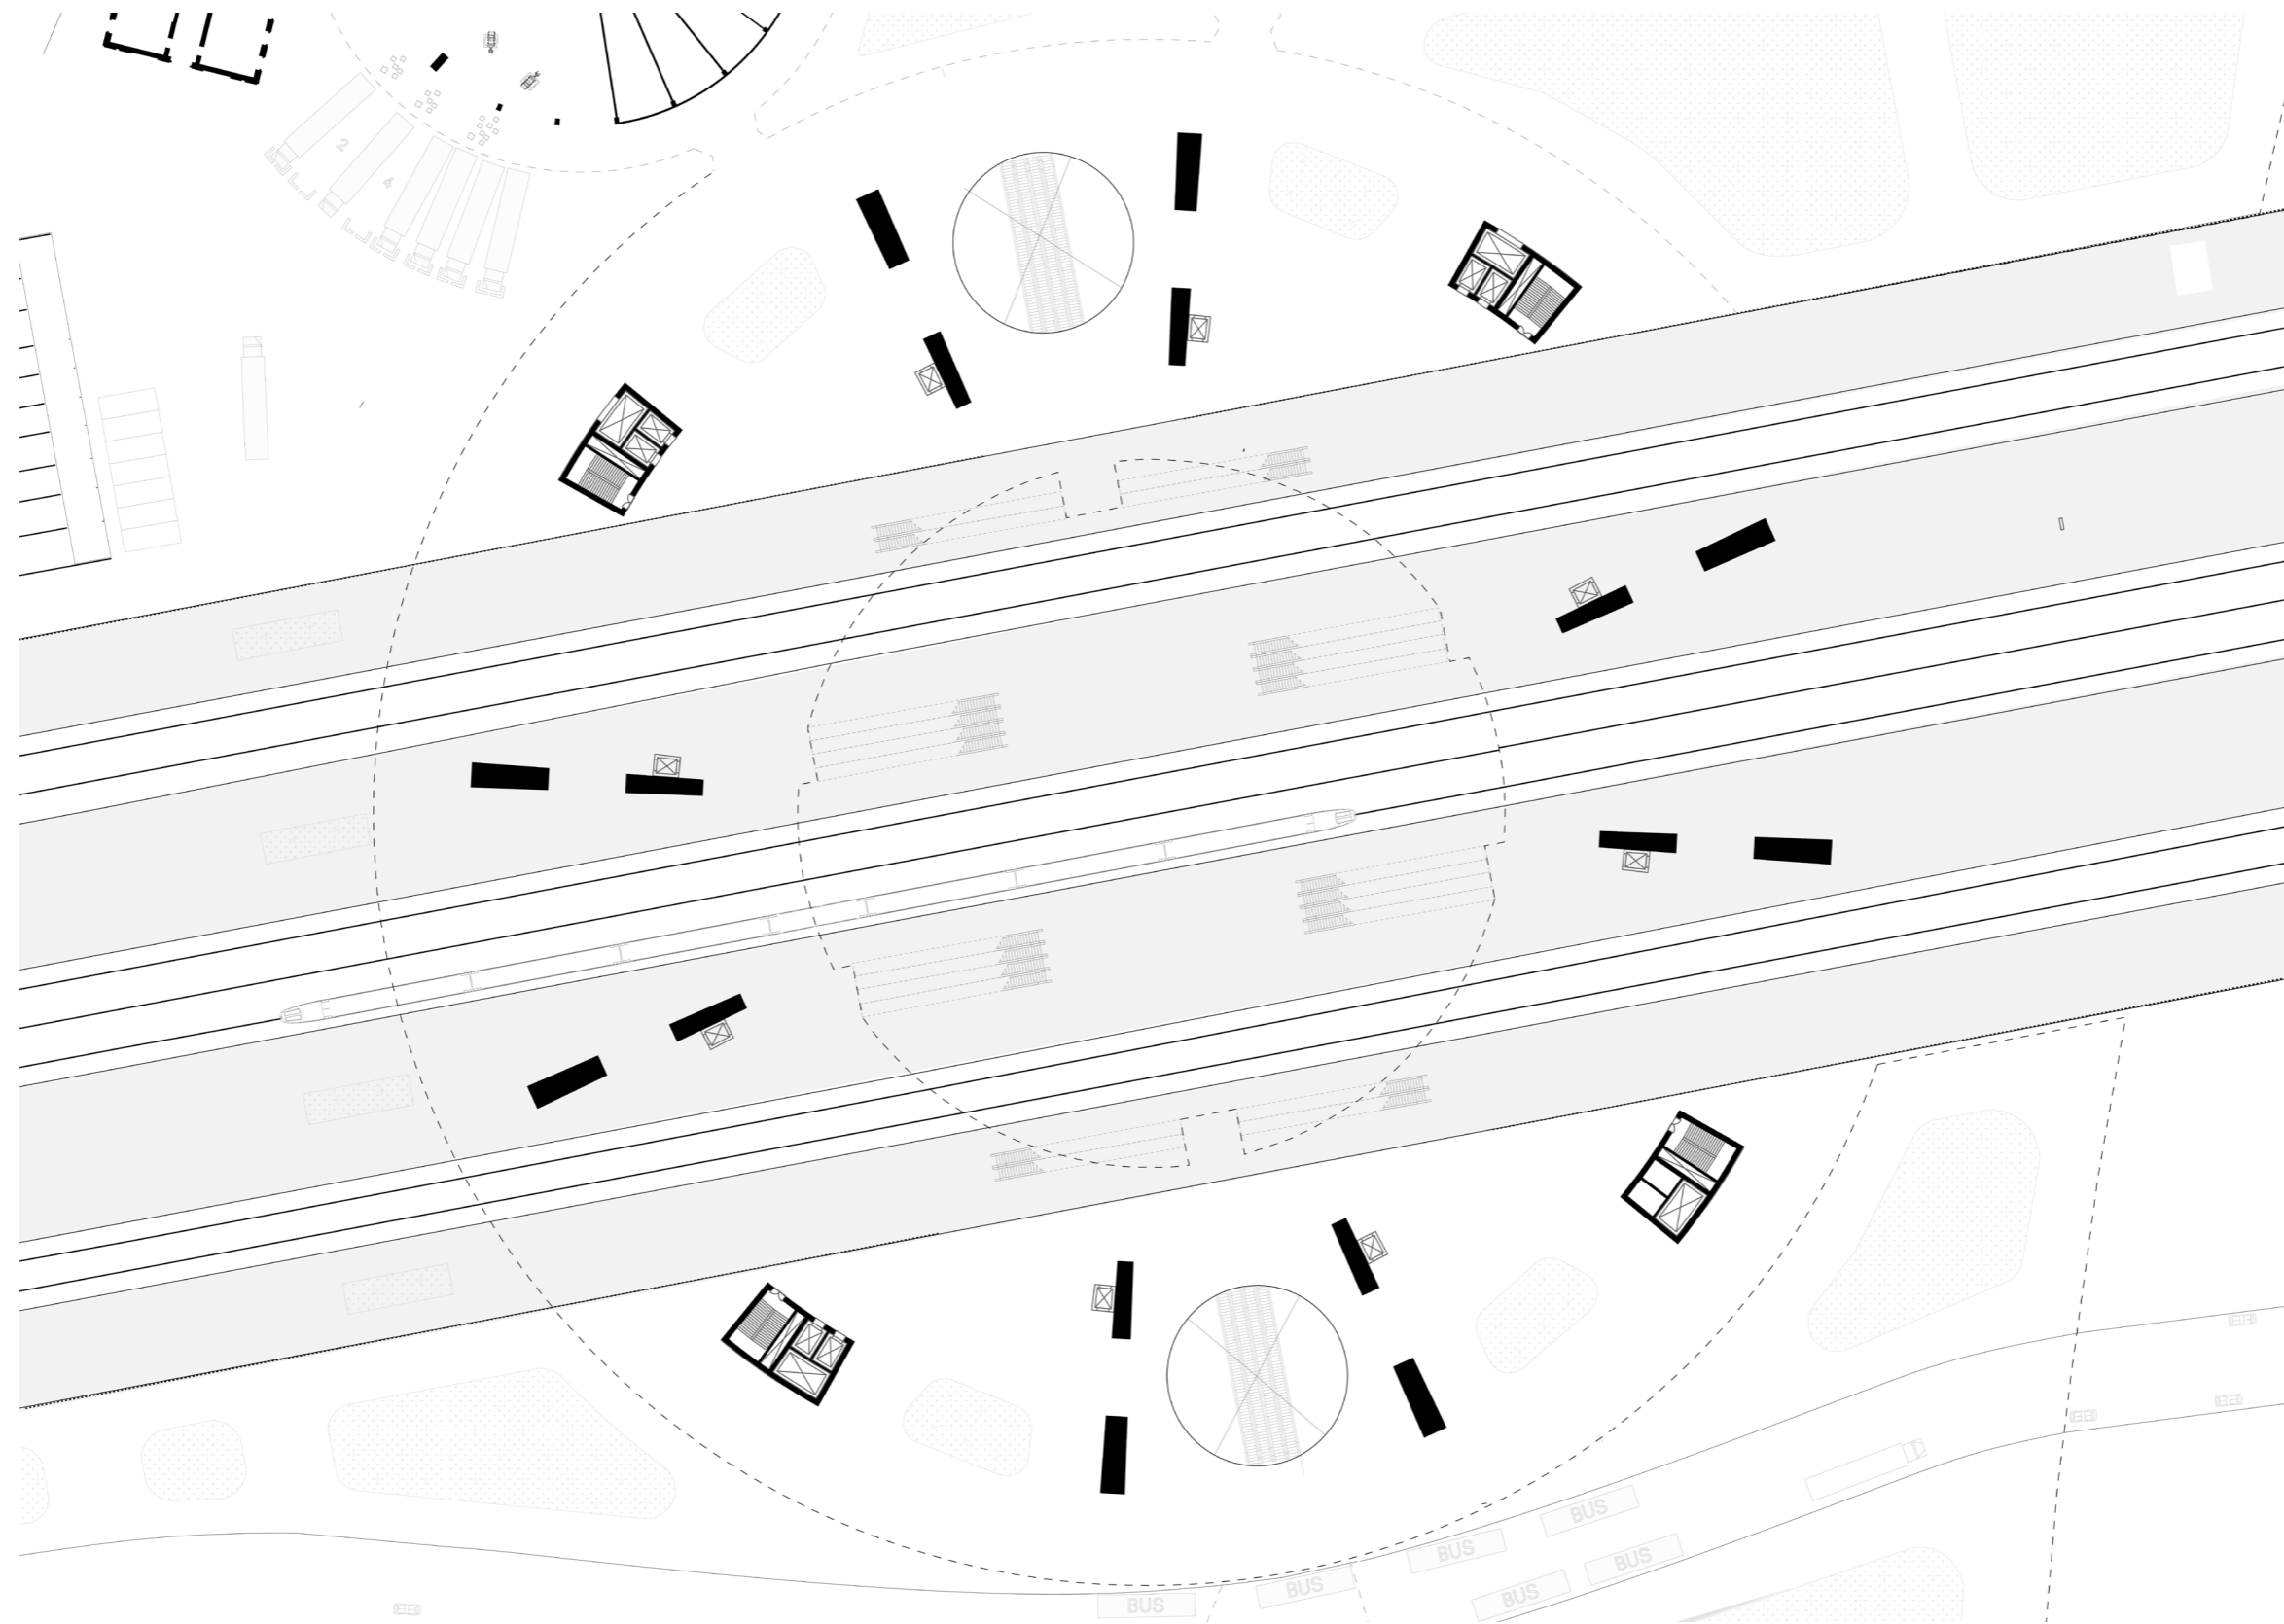

FLOORPLAN LEVEL 0
SCALE 1:200 @A0

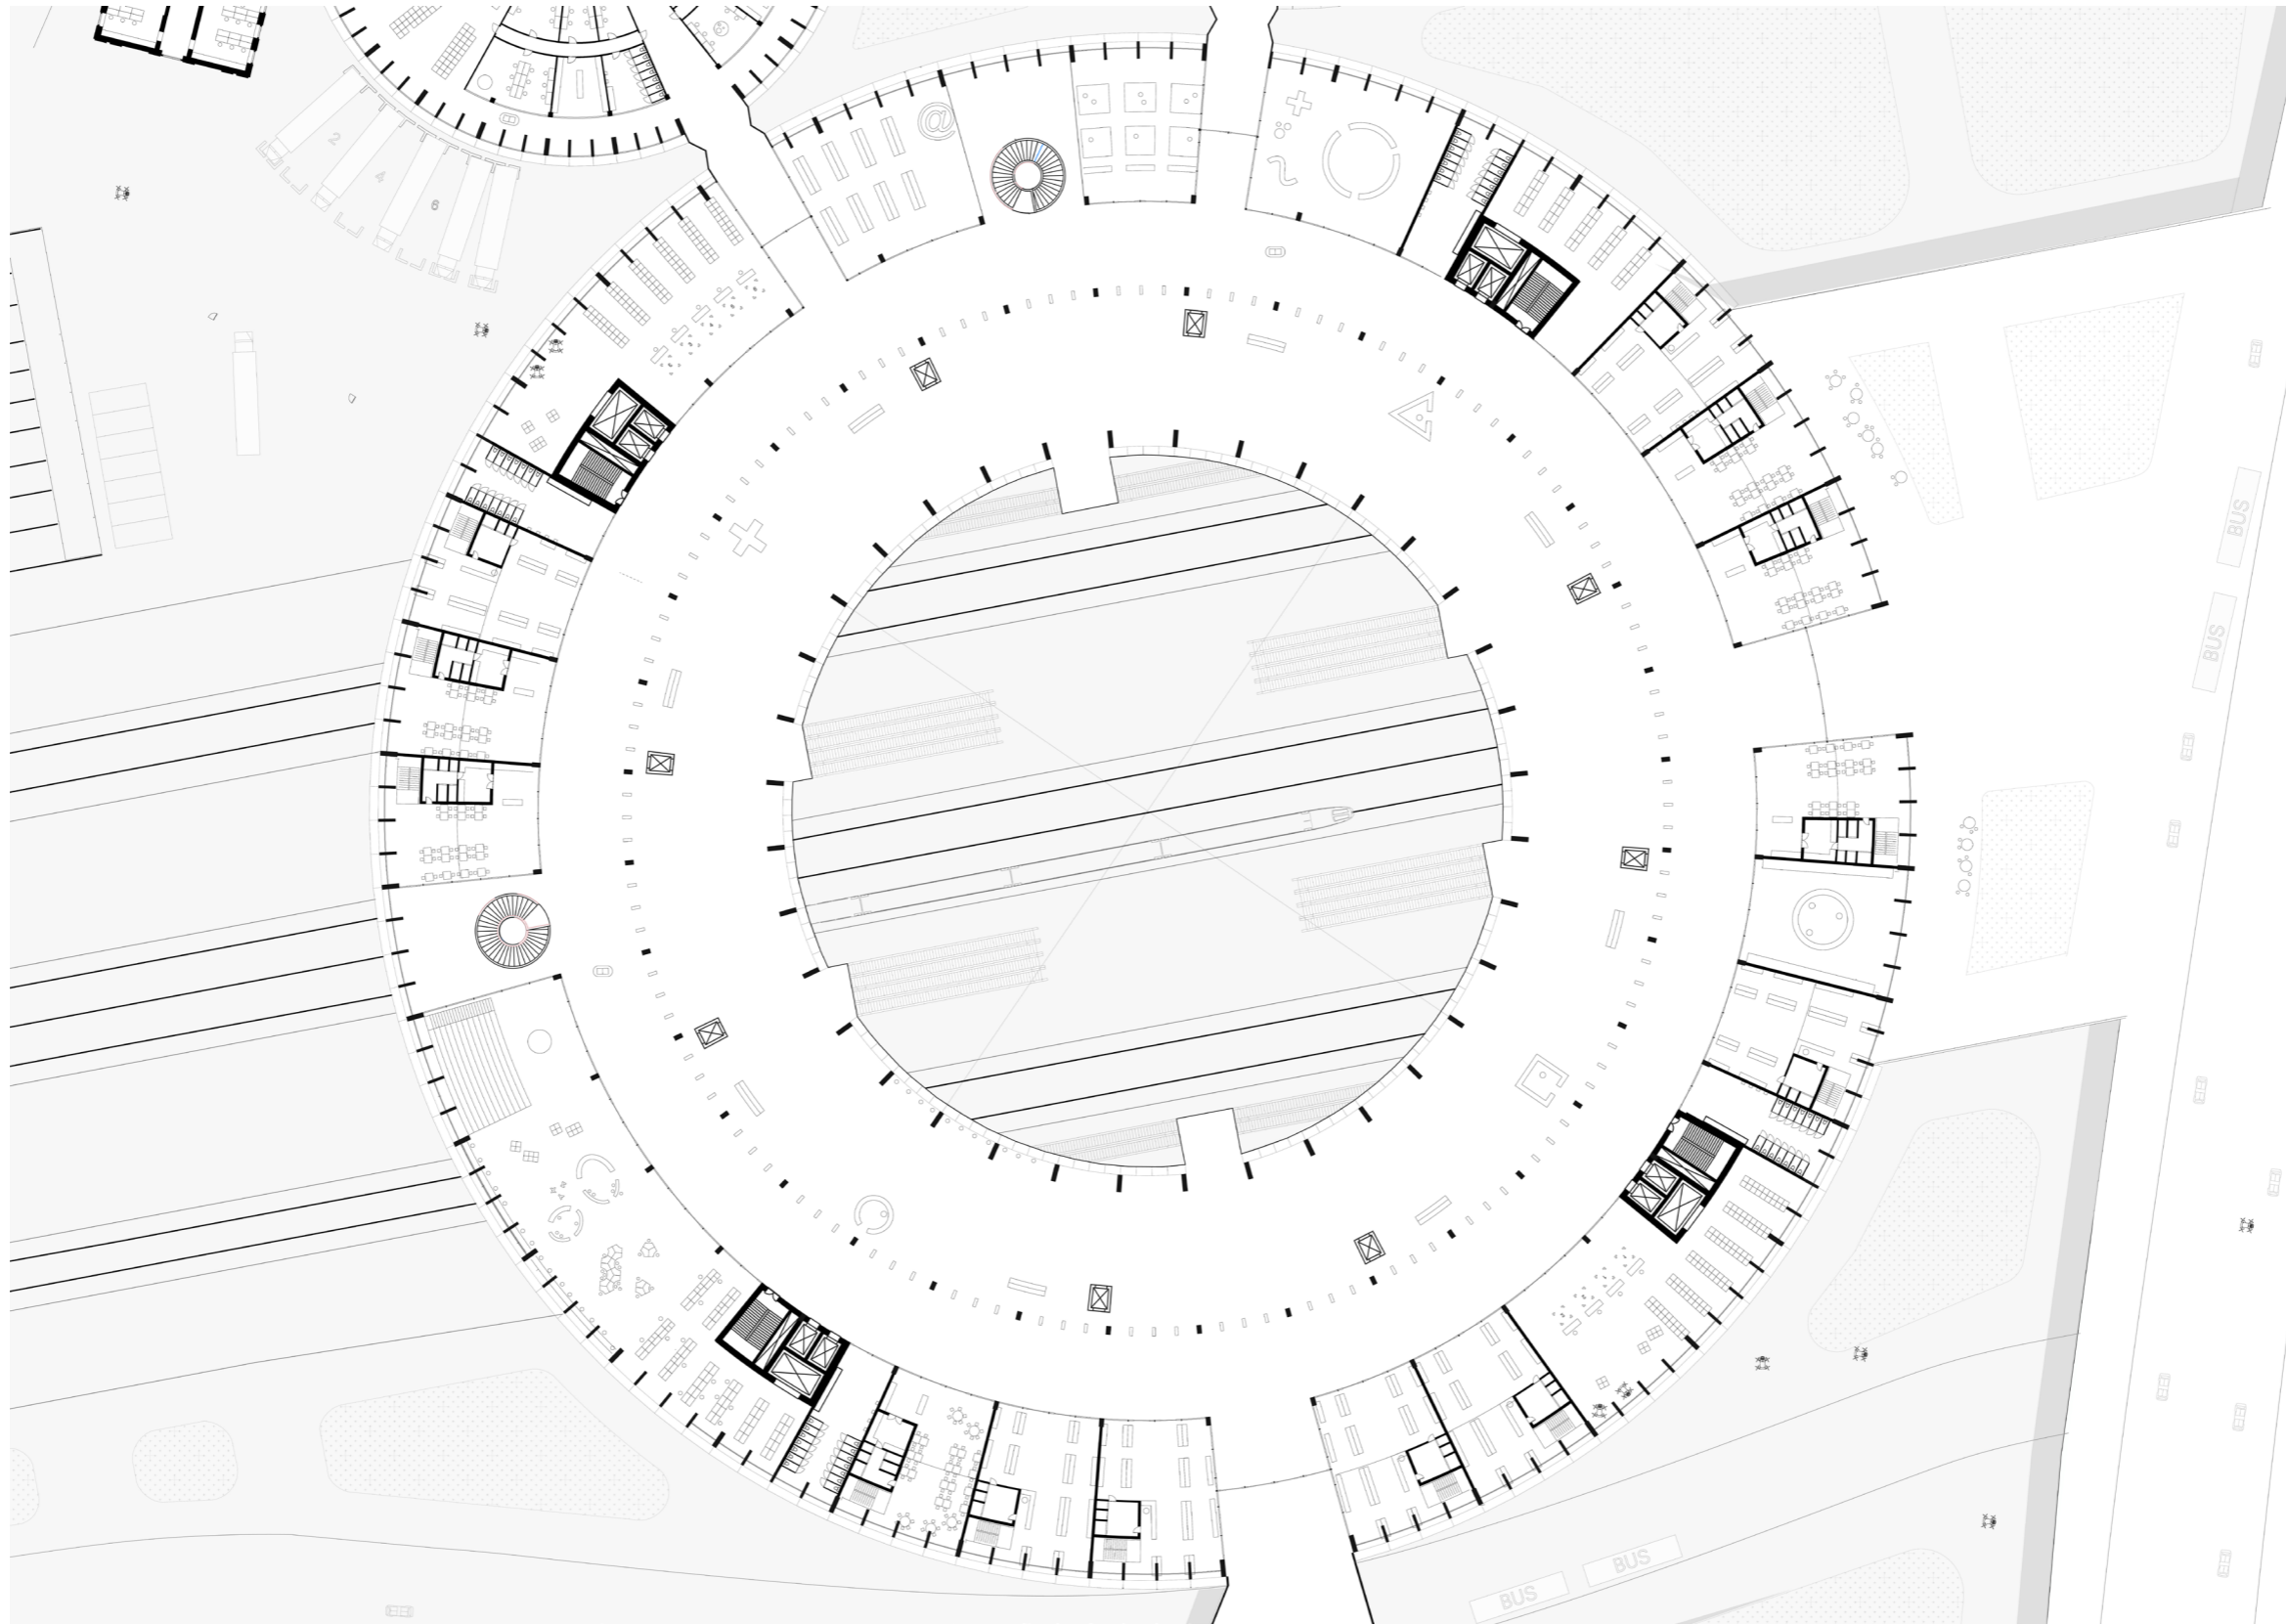


FLOORPLAN LEVEL 1
SCALE 1:200 @A0

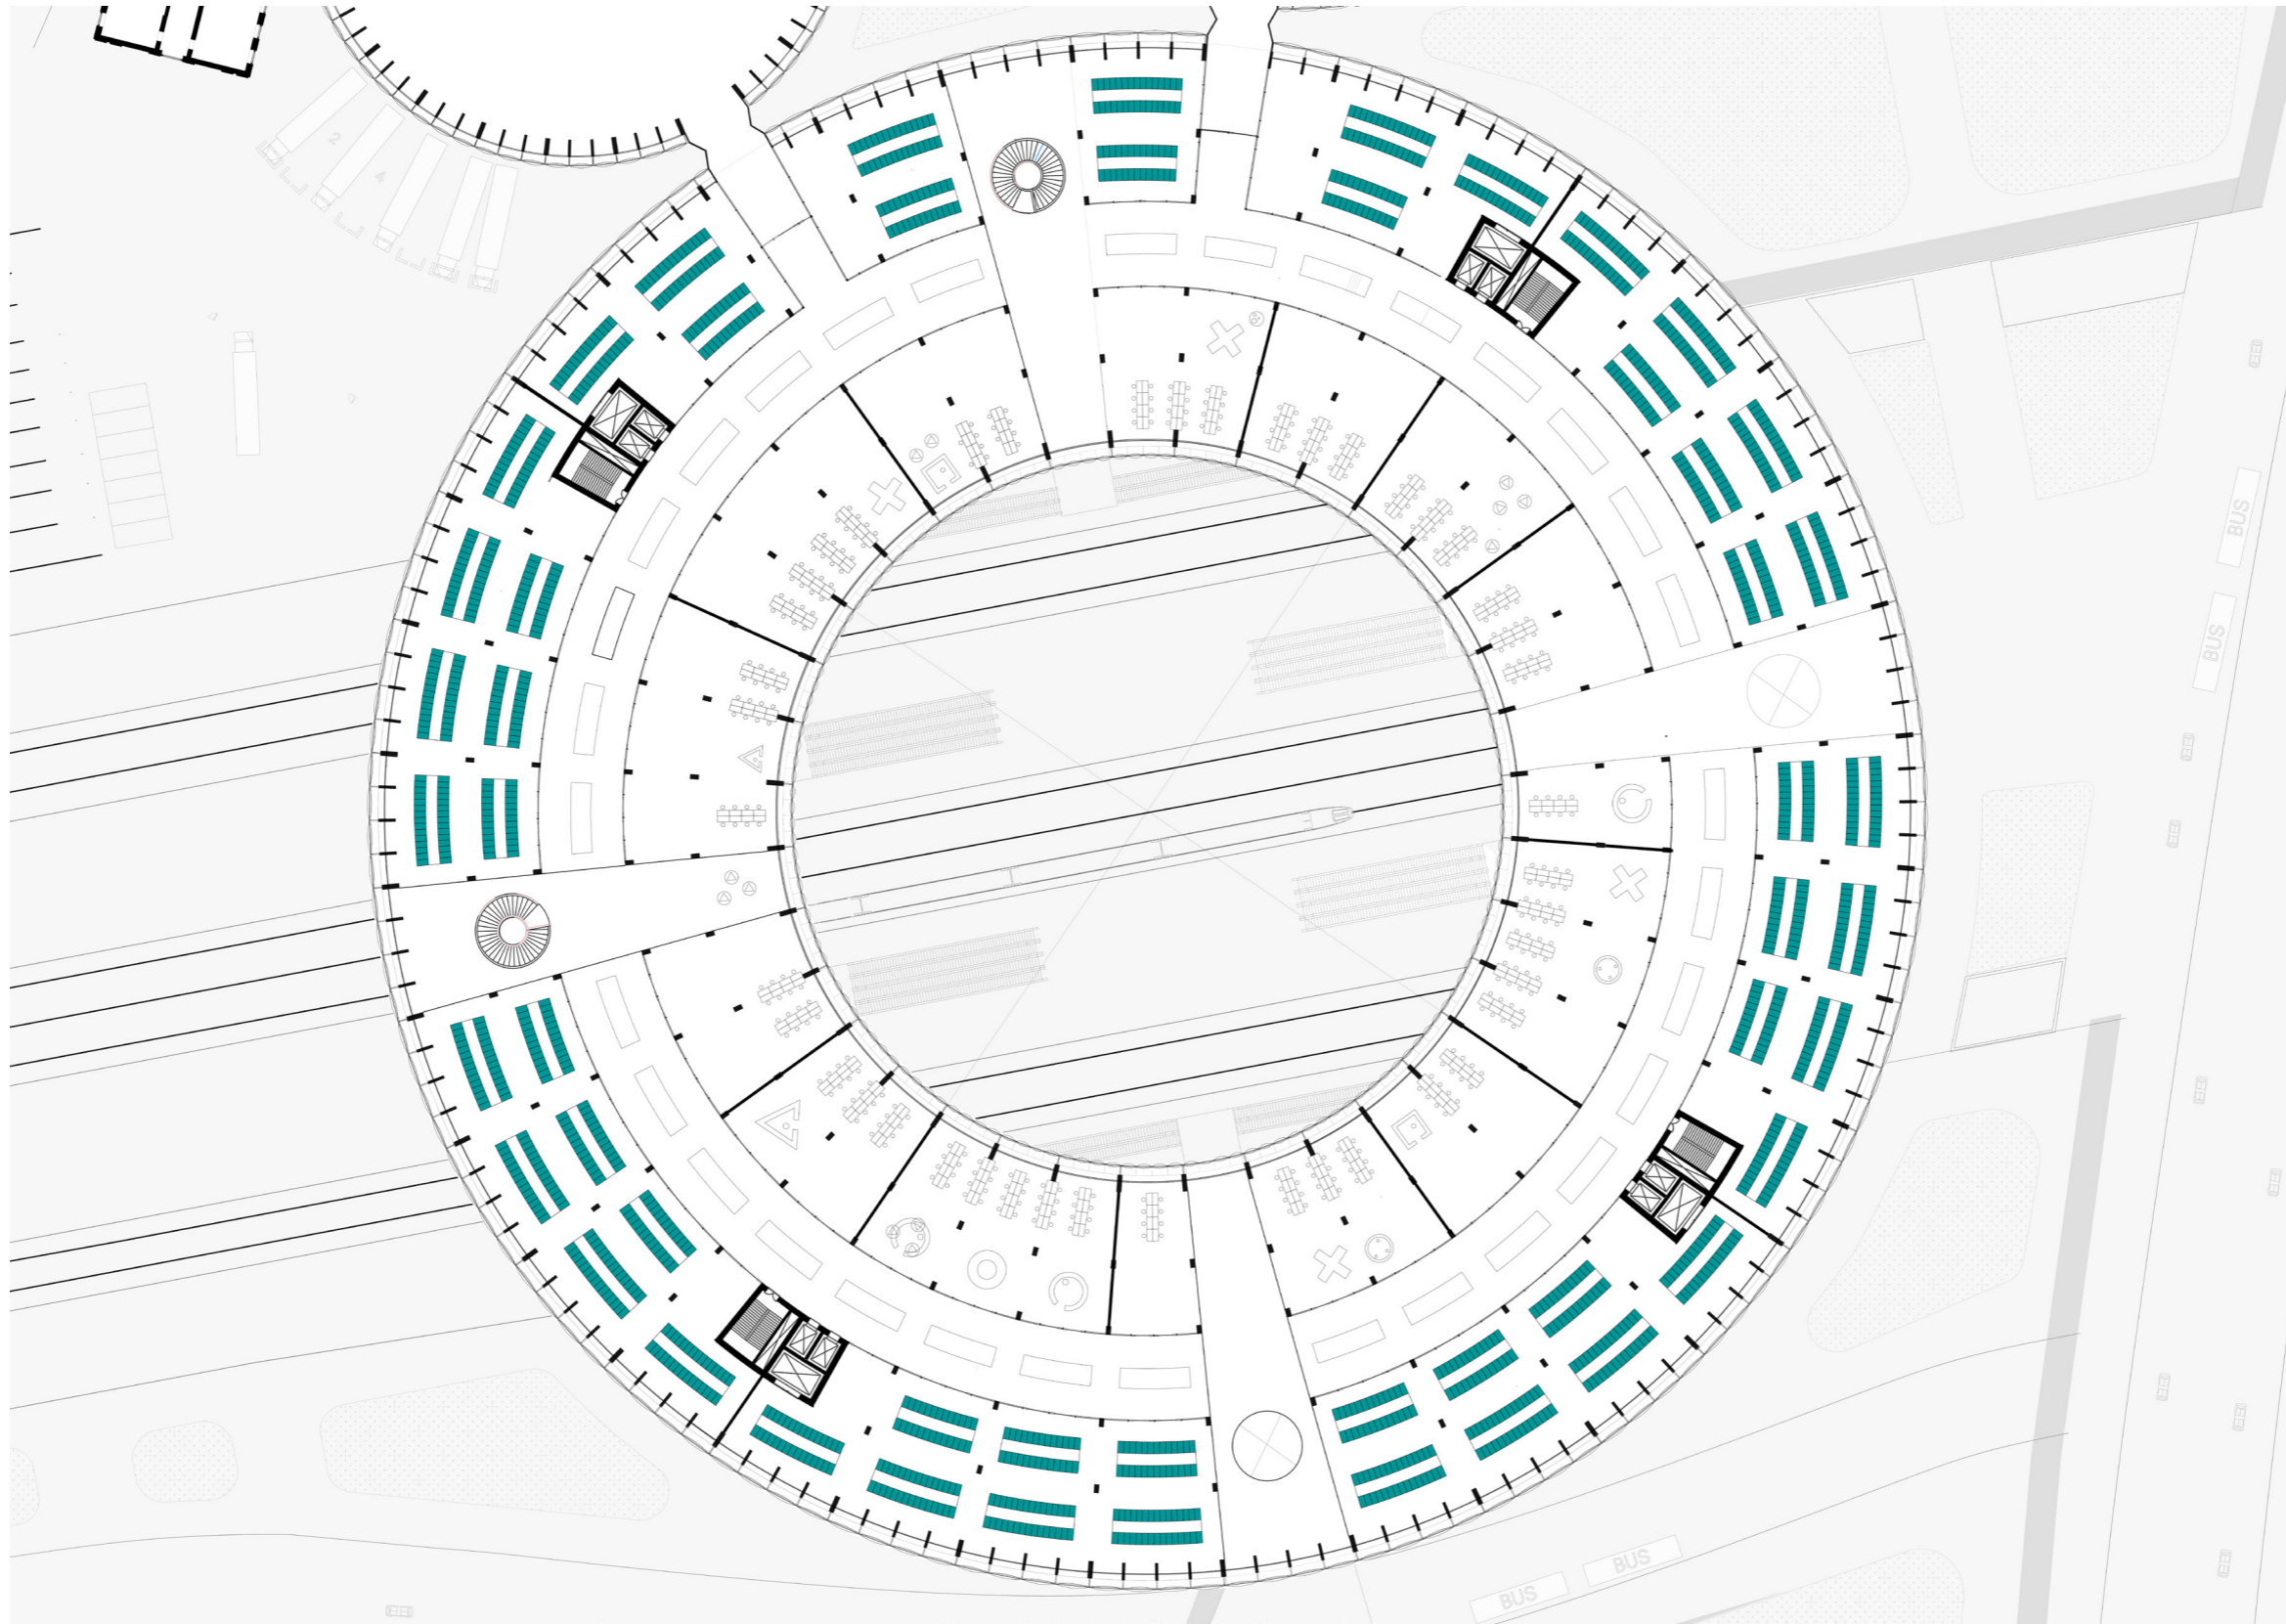


FLOORPLAN LEVELS 3 & 4

SCALE 1:200 @A0

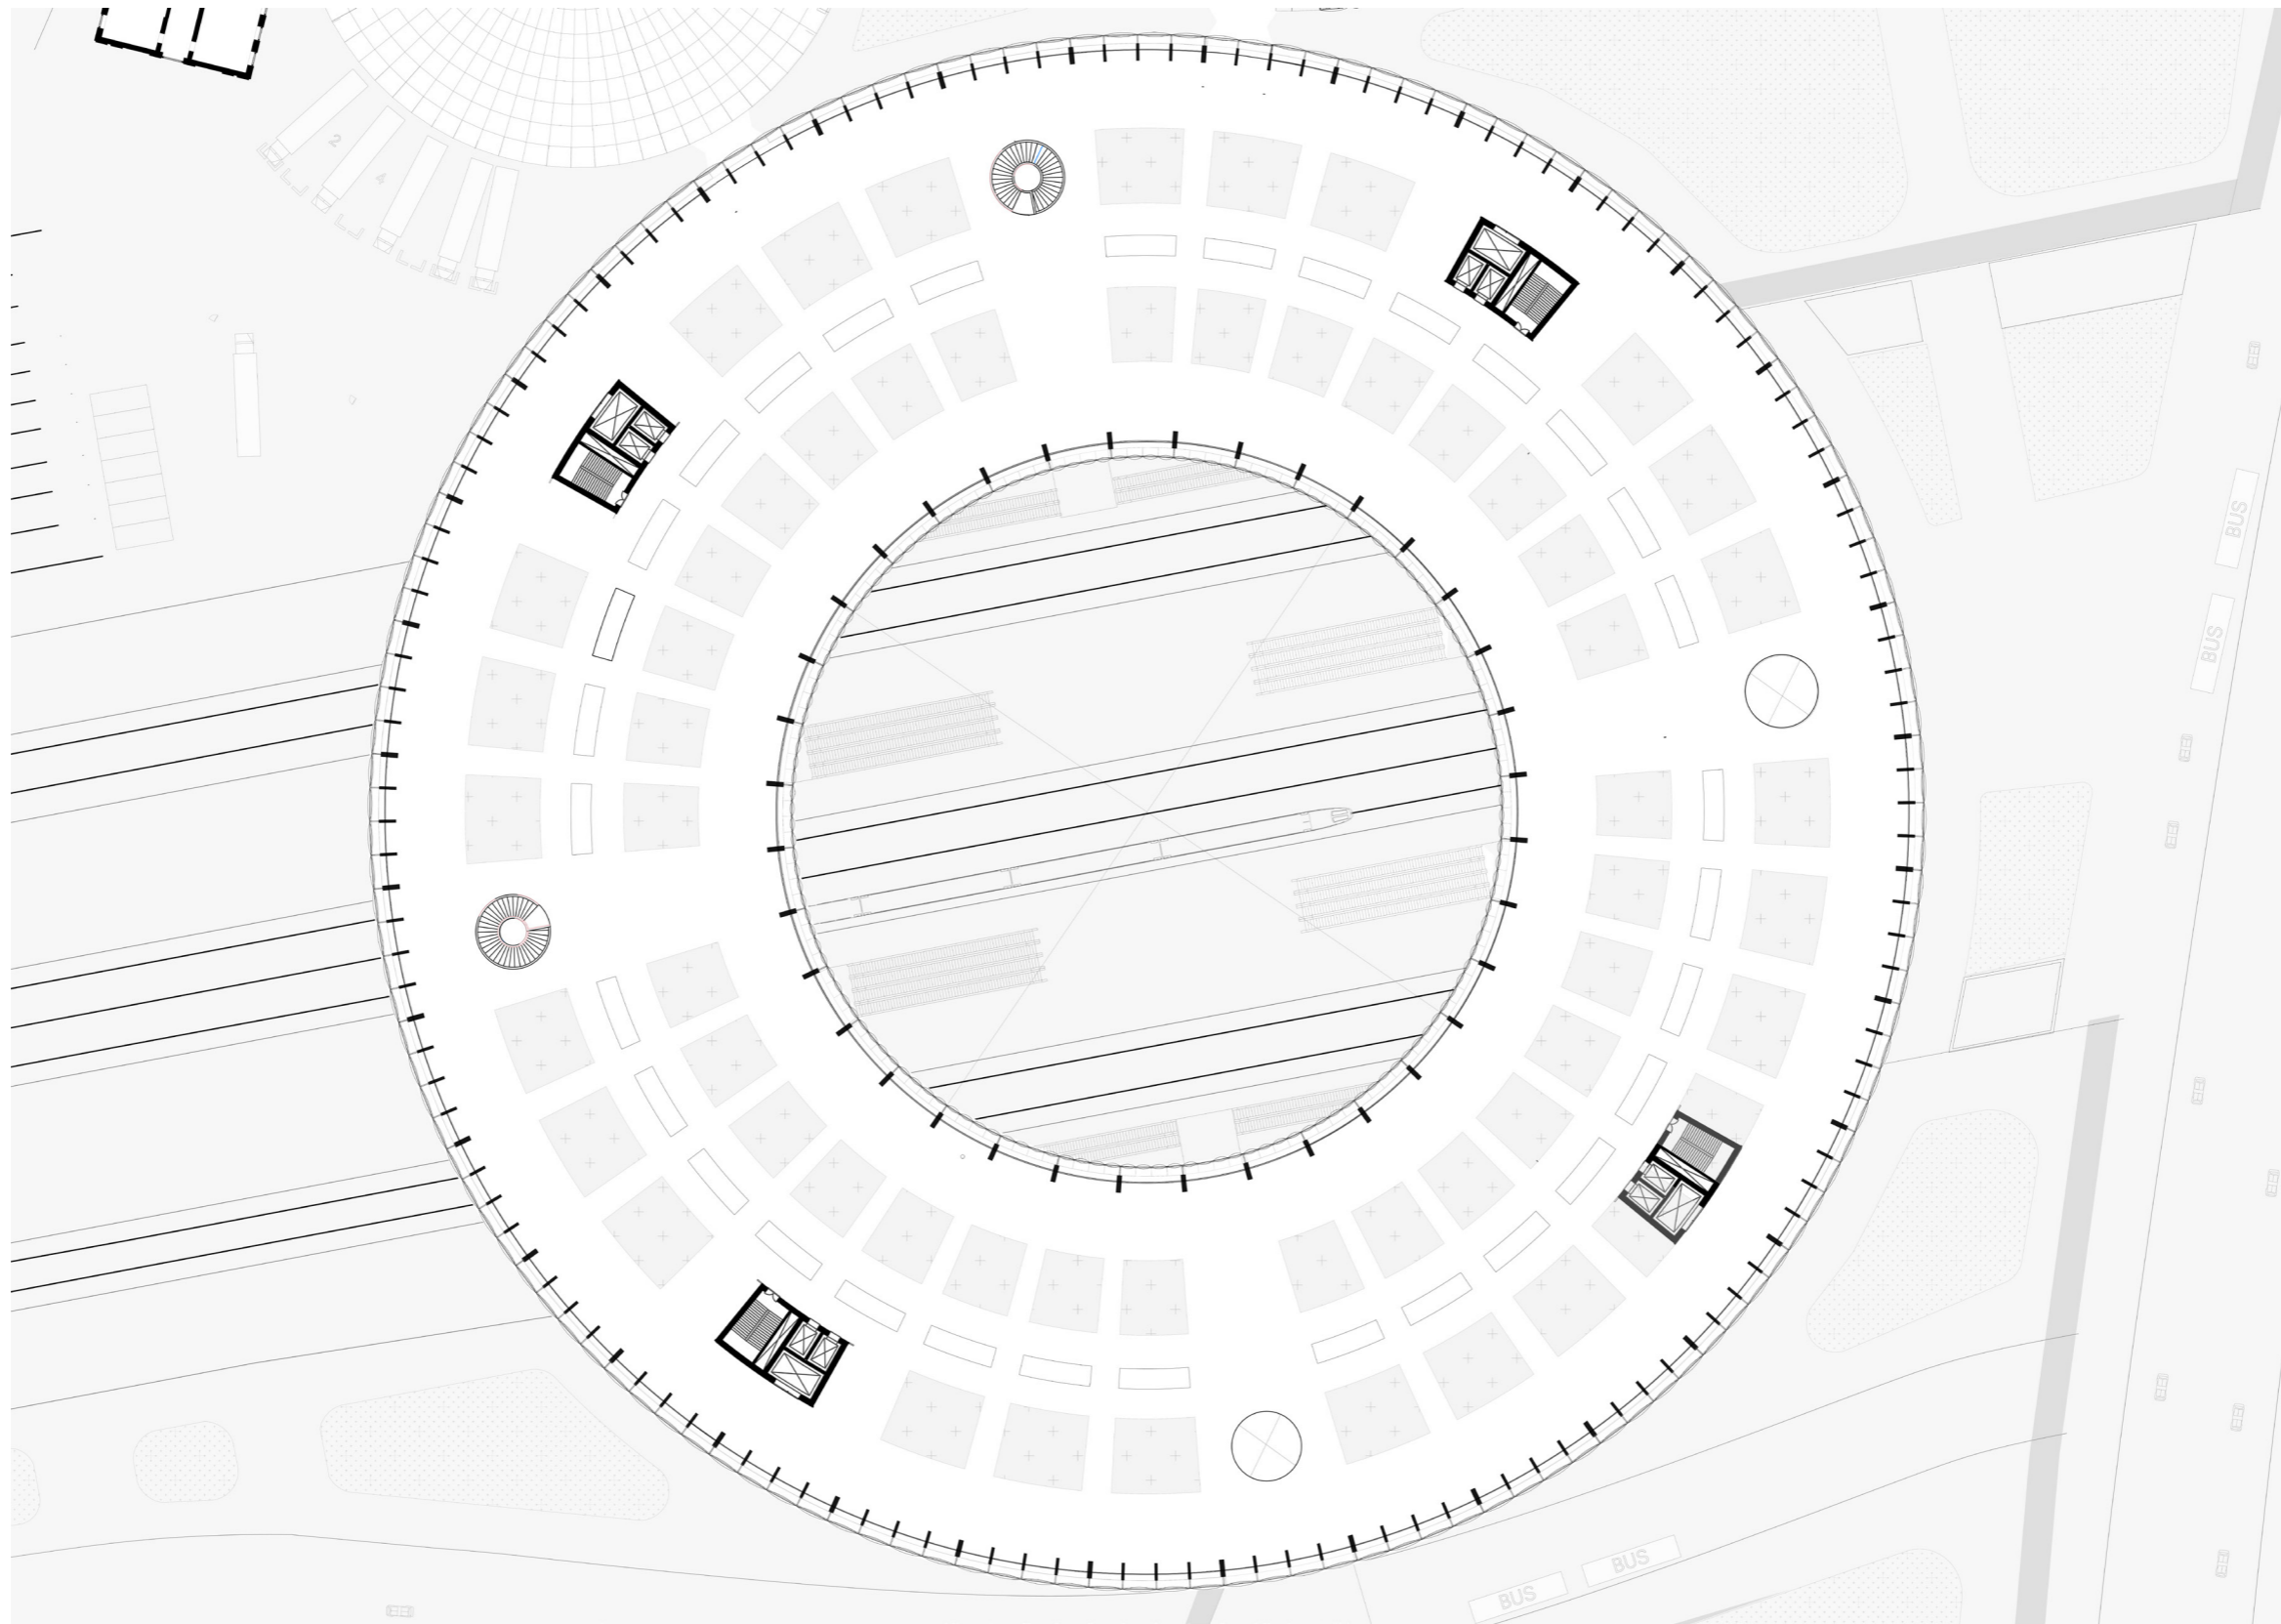


FLOORPLAN LEVEL 5

SCALE 1:200 @A0

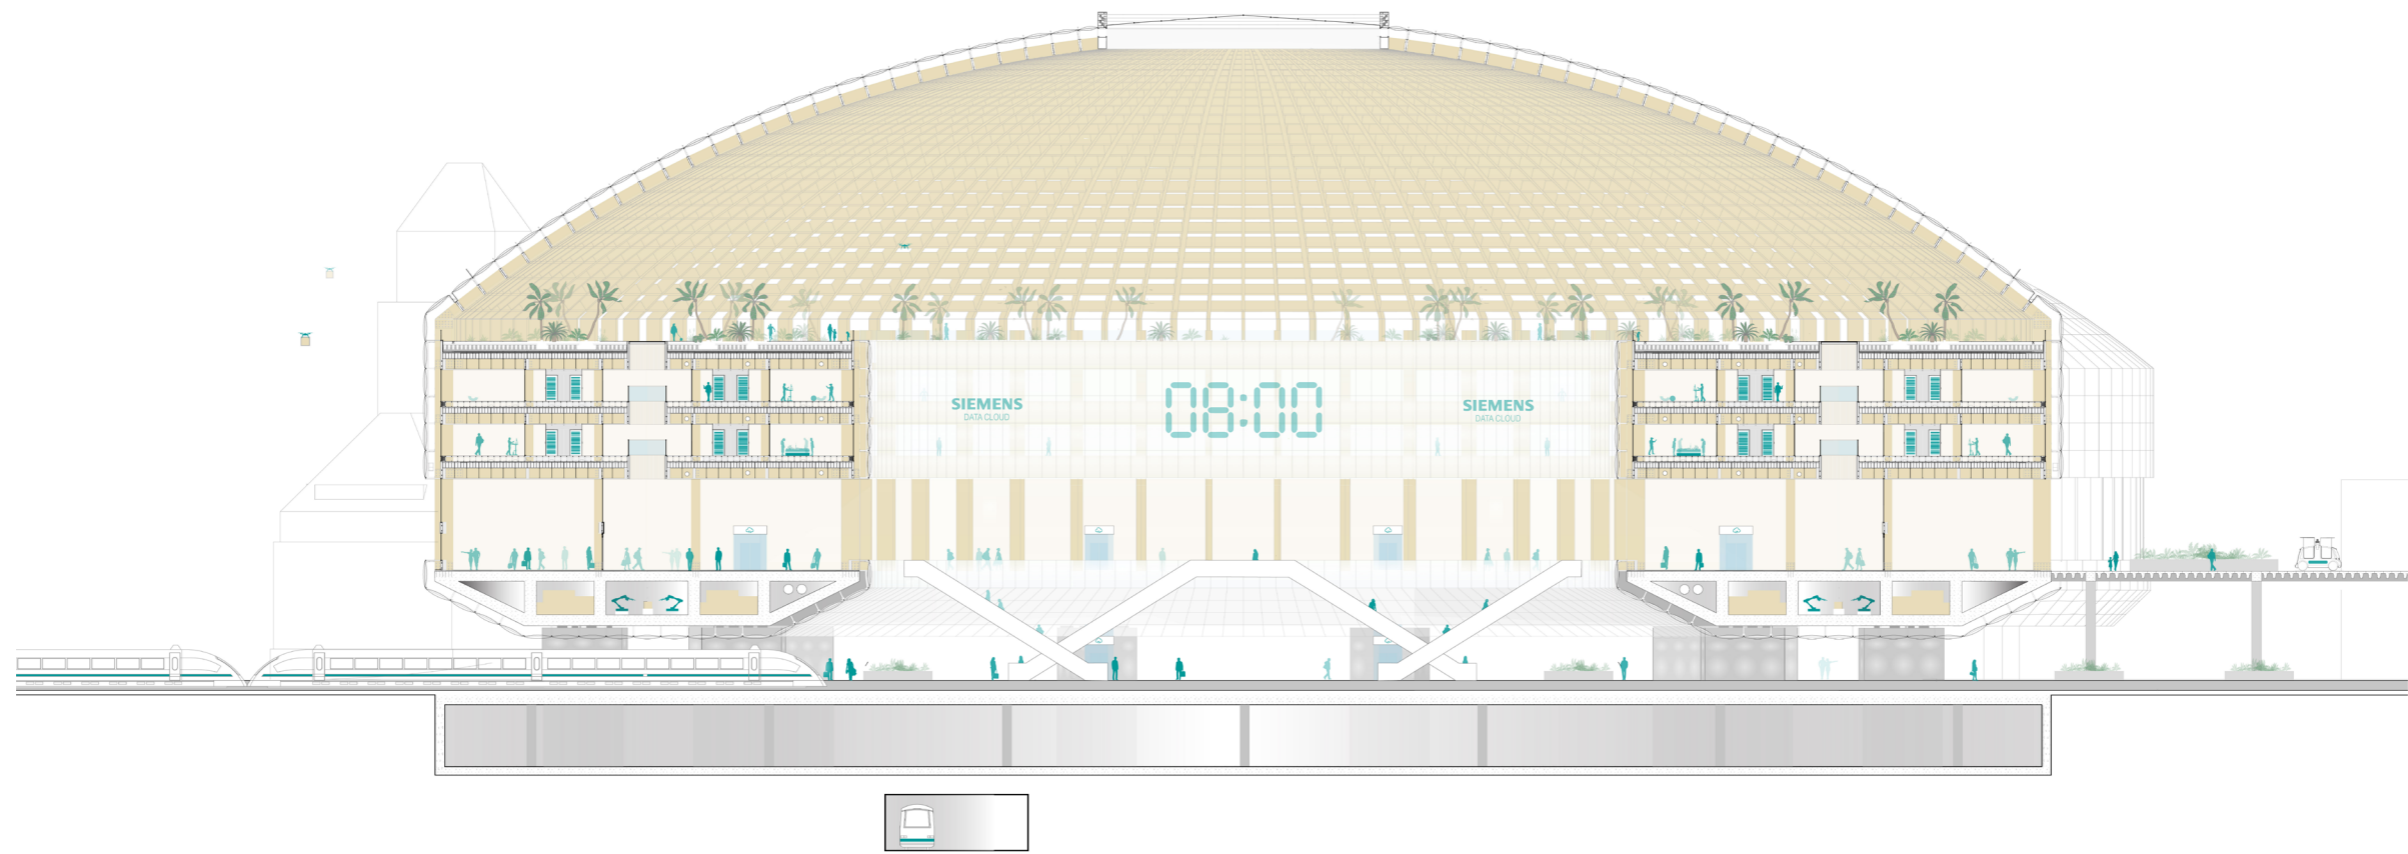


NORTH-SOUTH CROSS-SECTION

SCALE 1:200 @A0

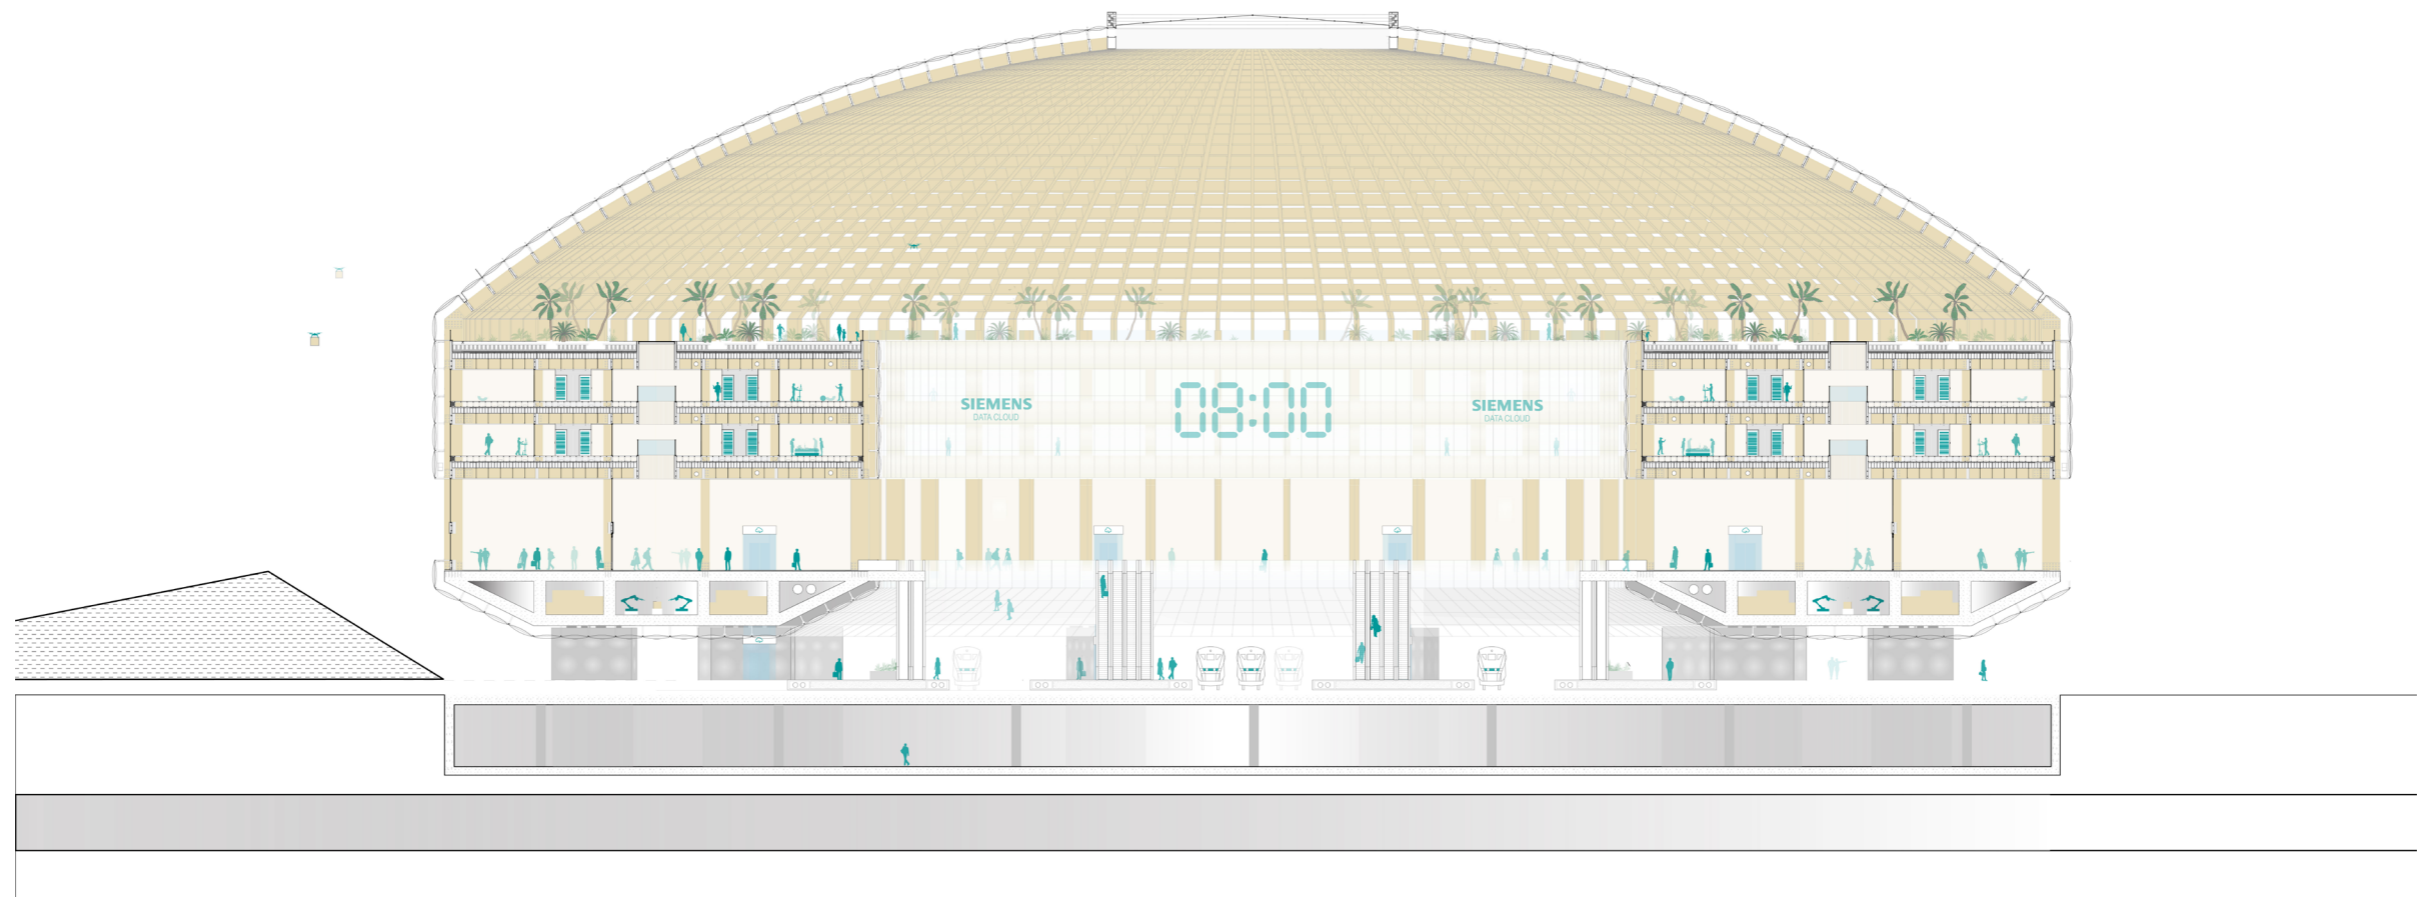

EAST-WEST CROSS-SECTION


SCALE 1:200 @A0

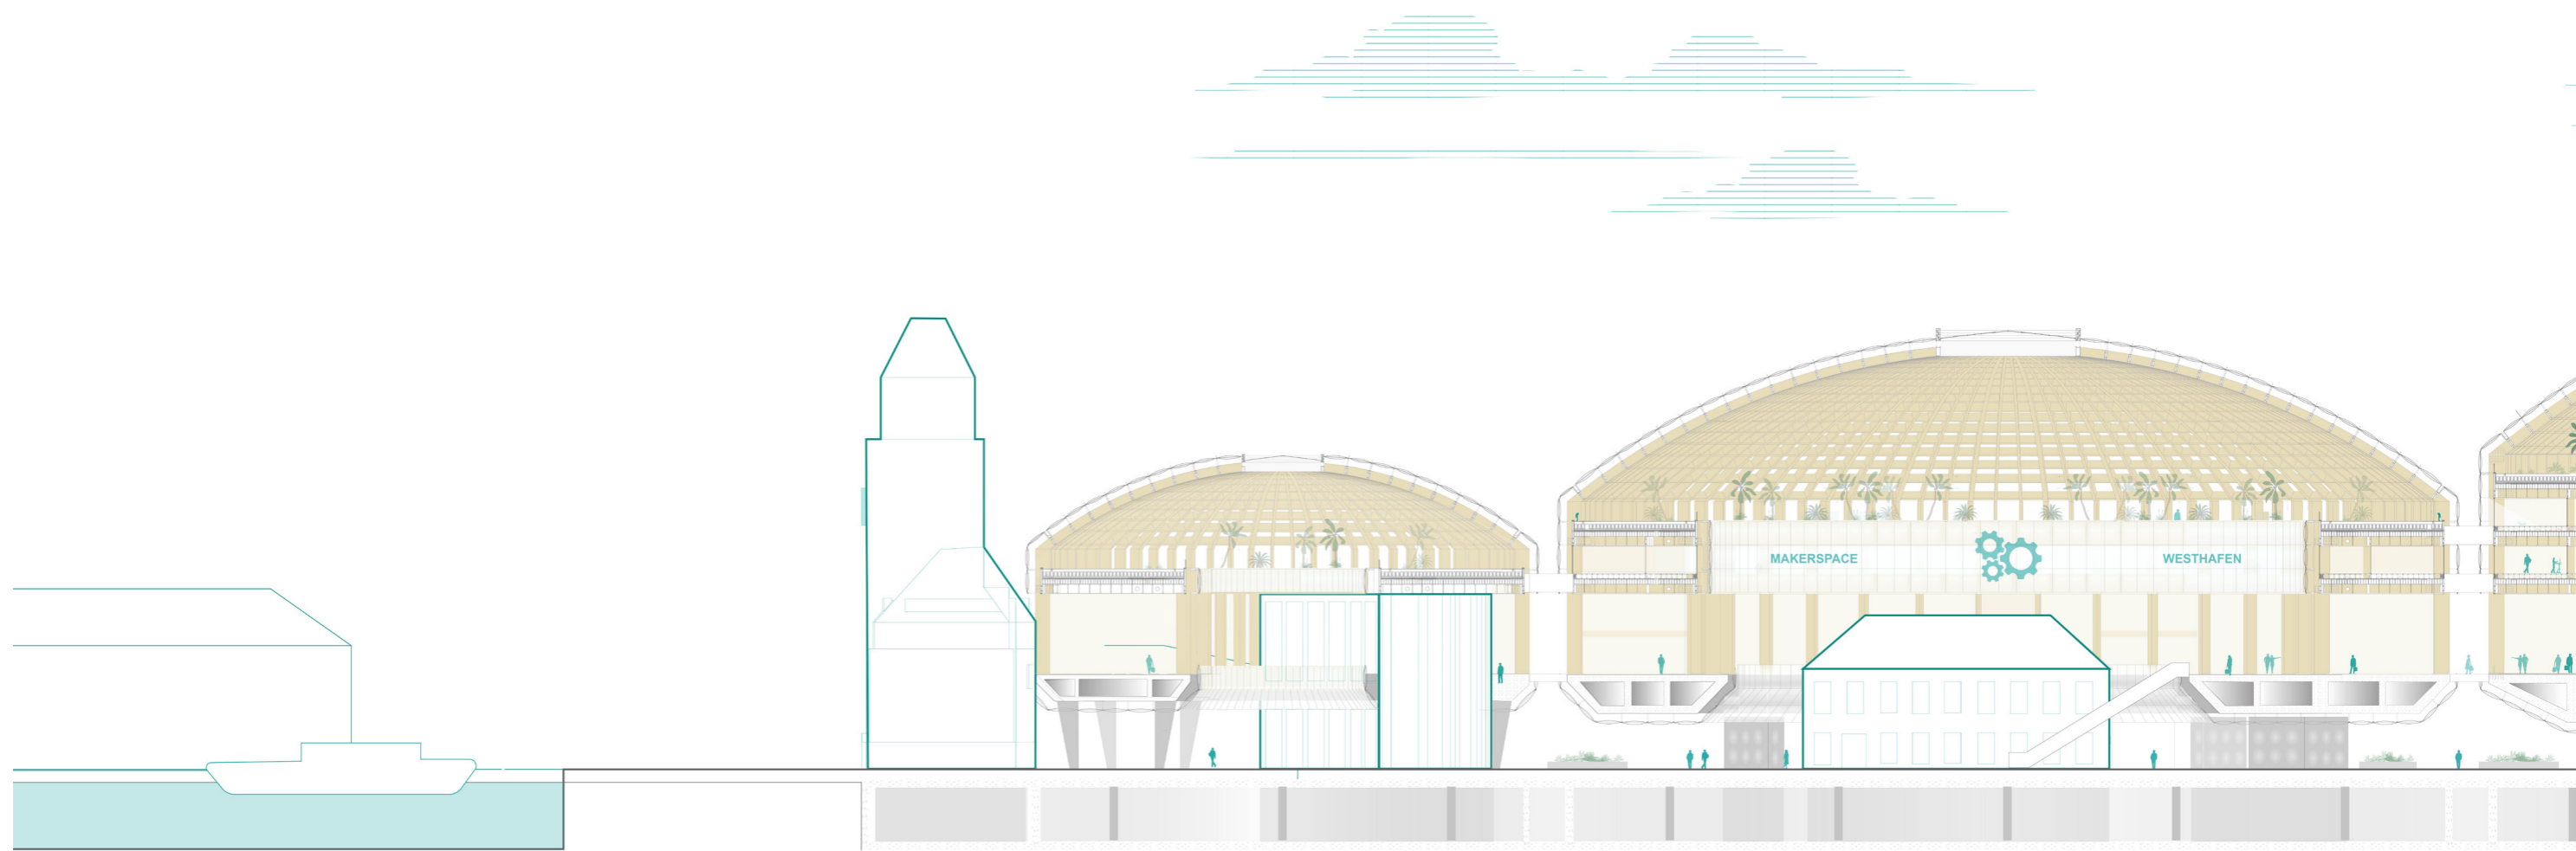

CONCEPTUAL CROSS-SECTION

SCALE 1:200 @A0


Ruben Vos
4465512
Complex Projects AR3CP100
Bodies & Building in Berlin

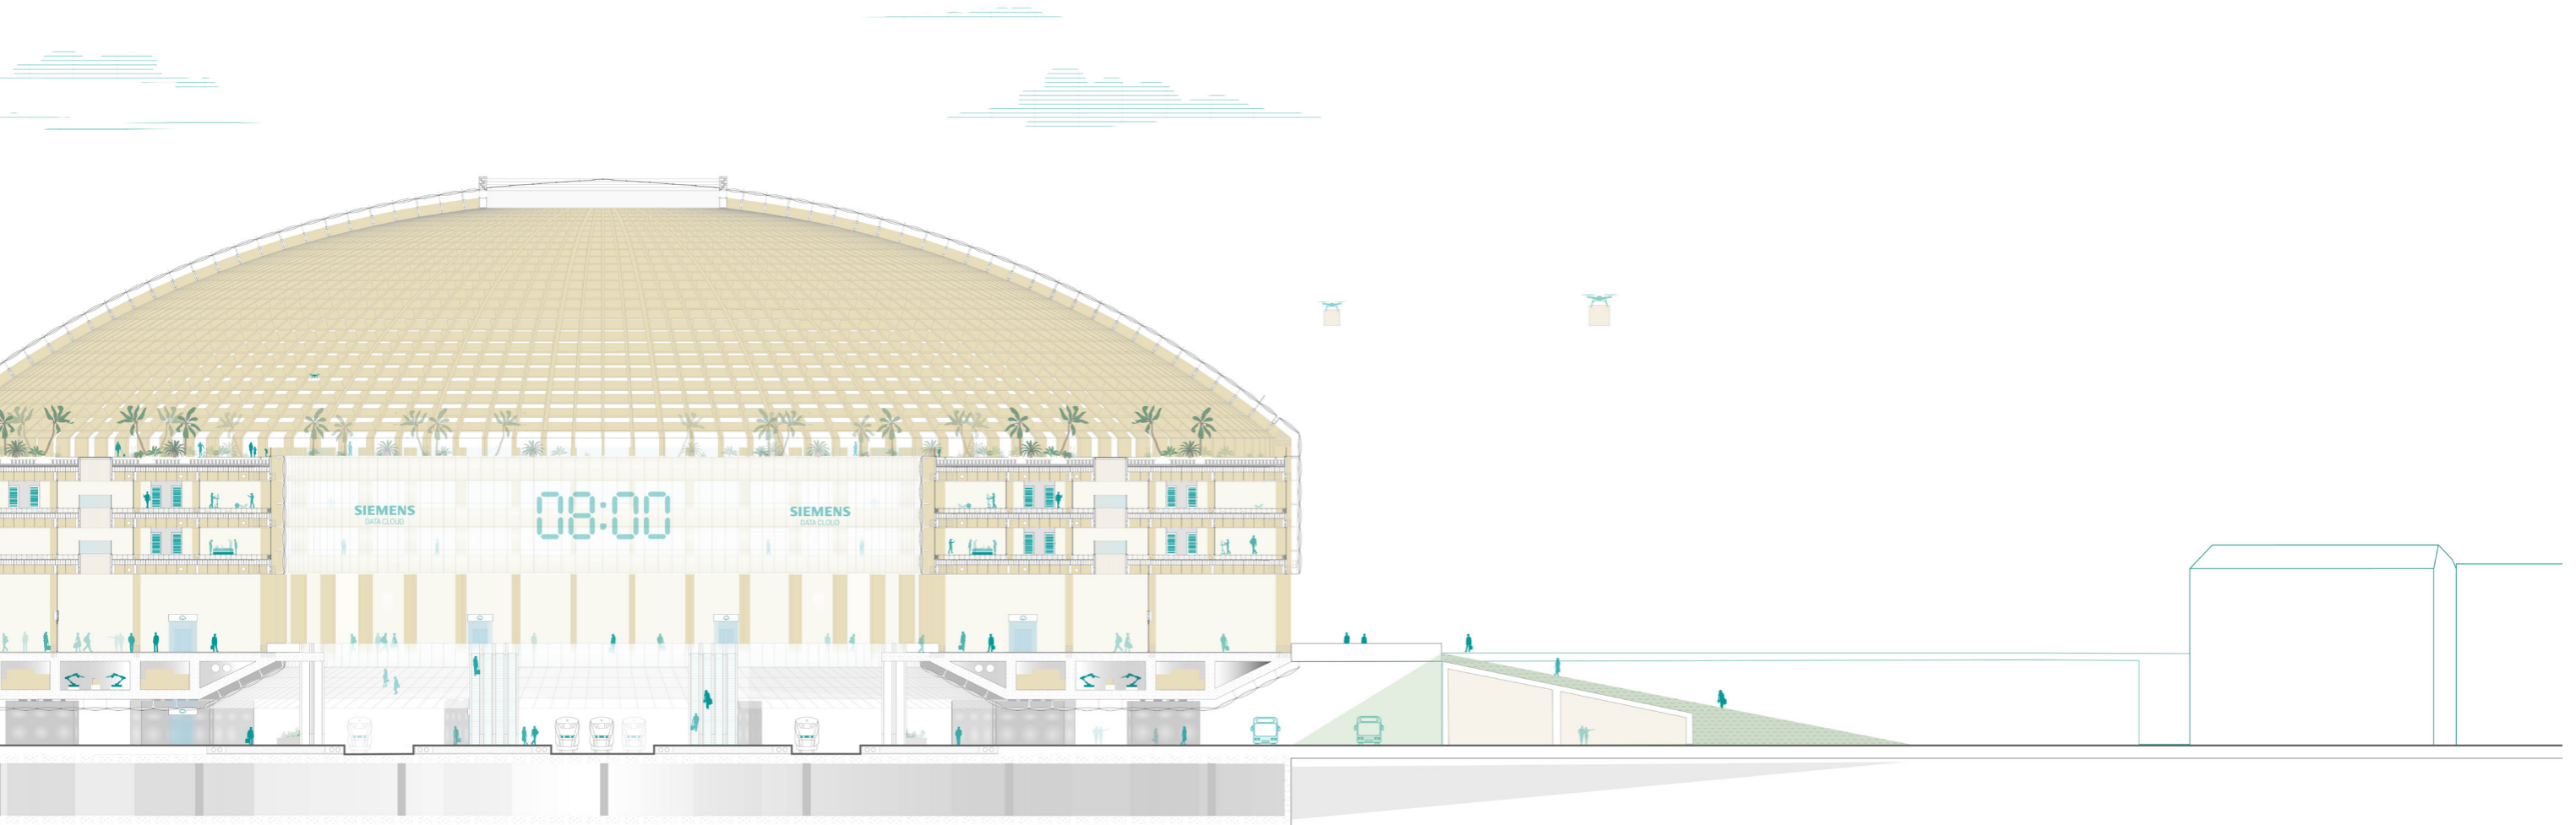


CONCEPTUAL CROSS-SECTION

SCALE 1:200 @A0

North Elevation

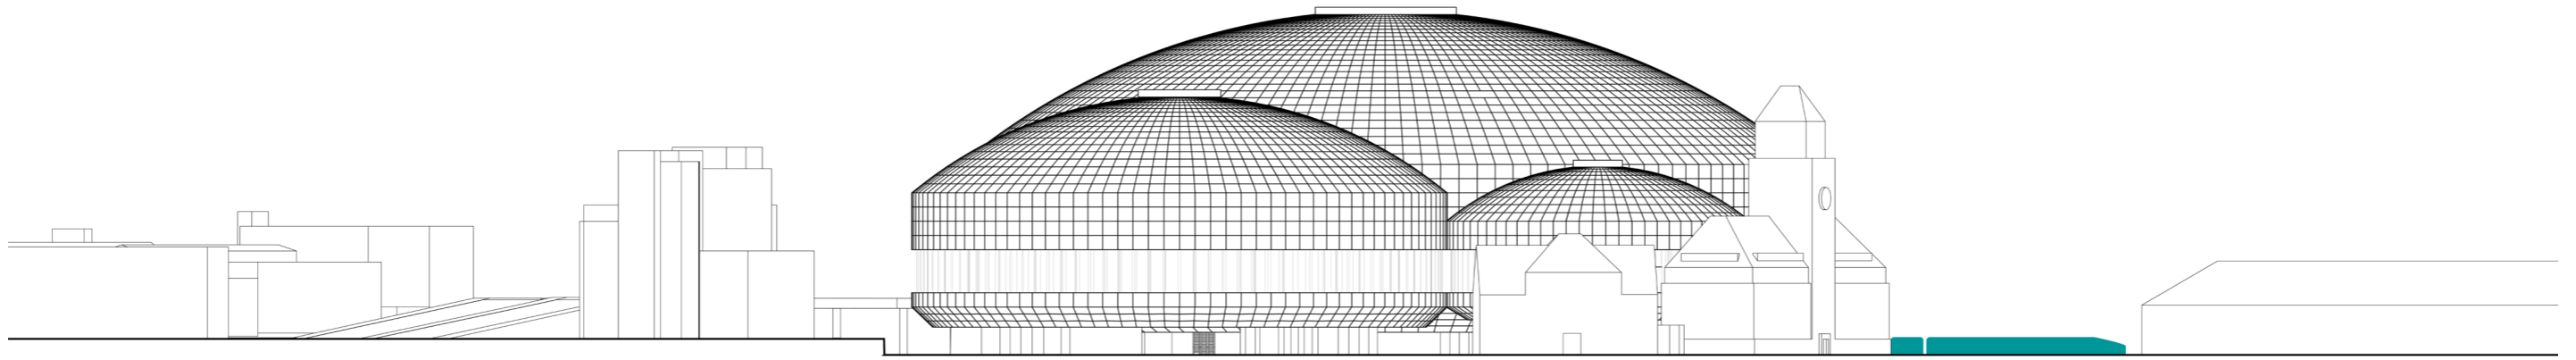


East Elevation

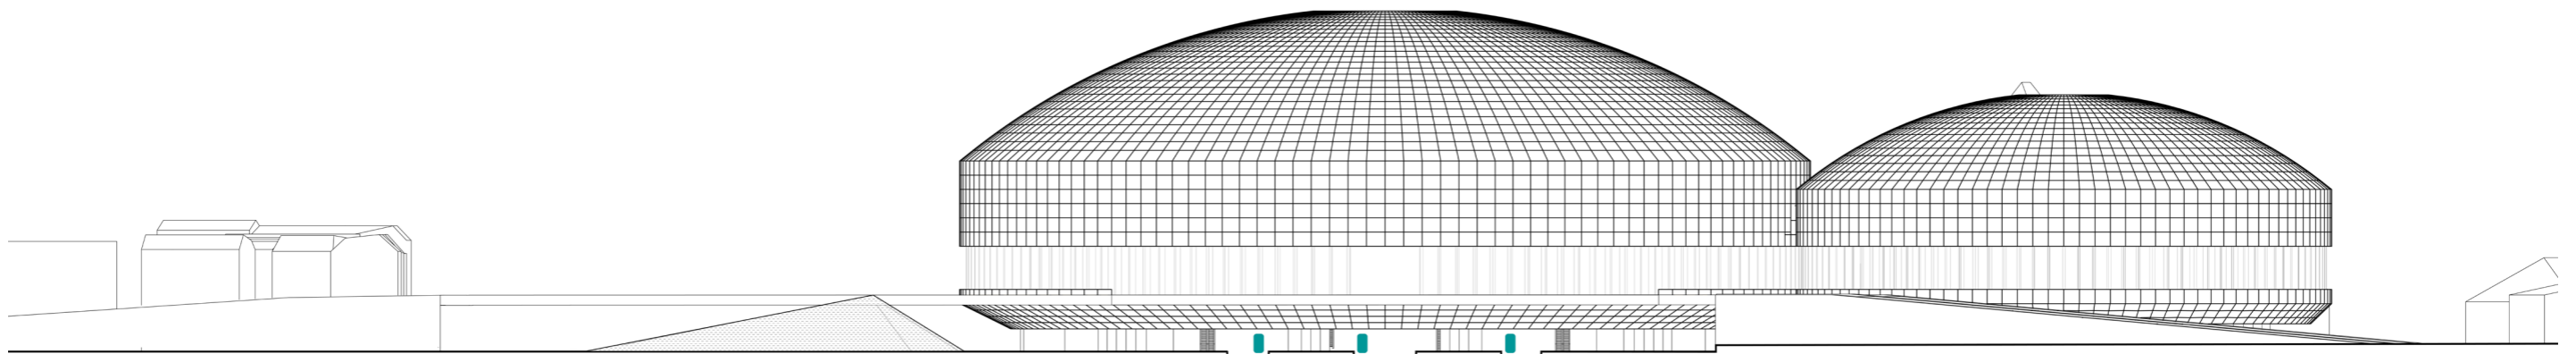


BUILDING ELEVATIONS

SCALE 1:500 @A0

South Elevation


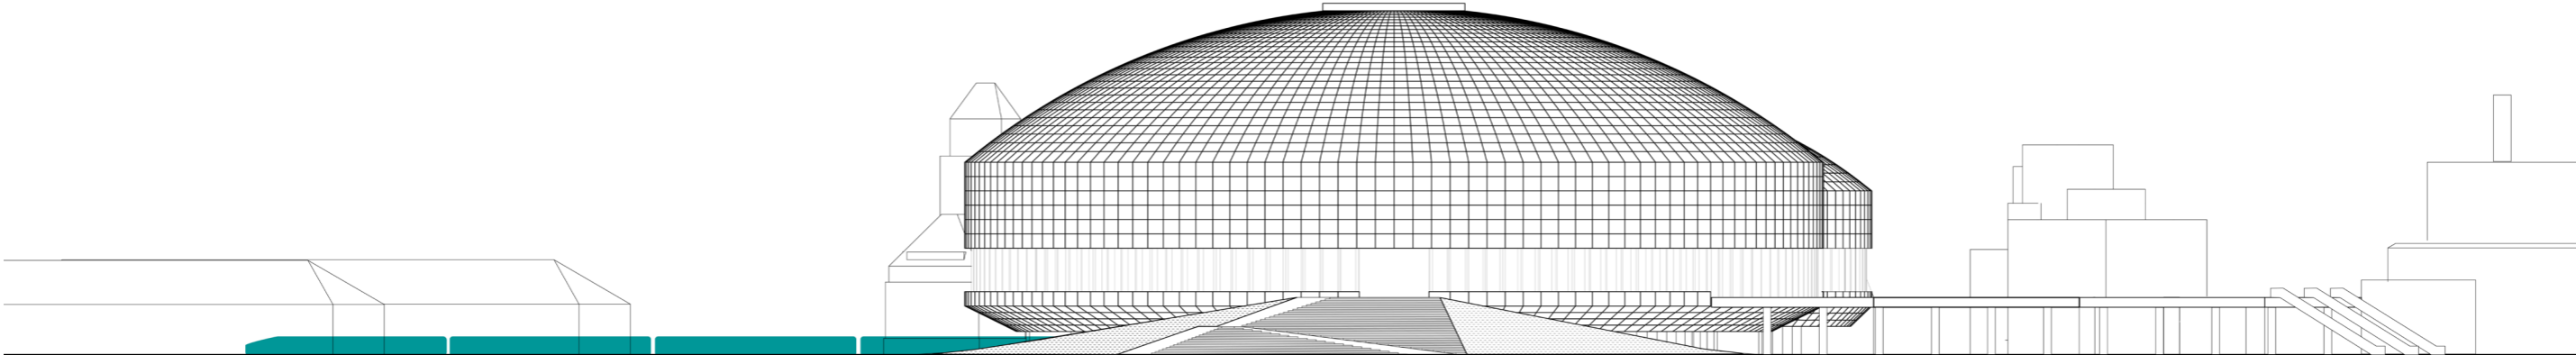


West Elevation

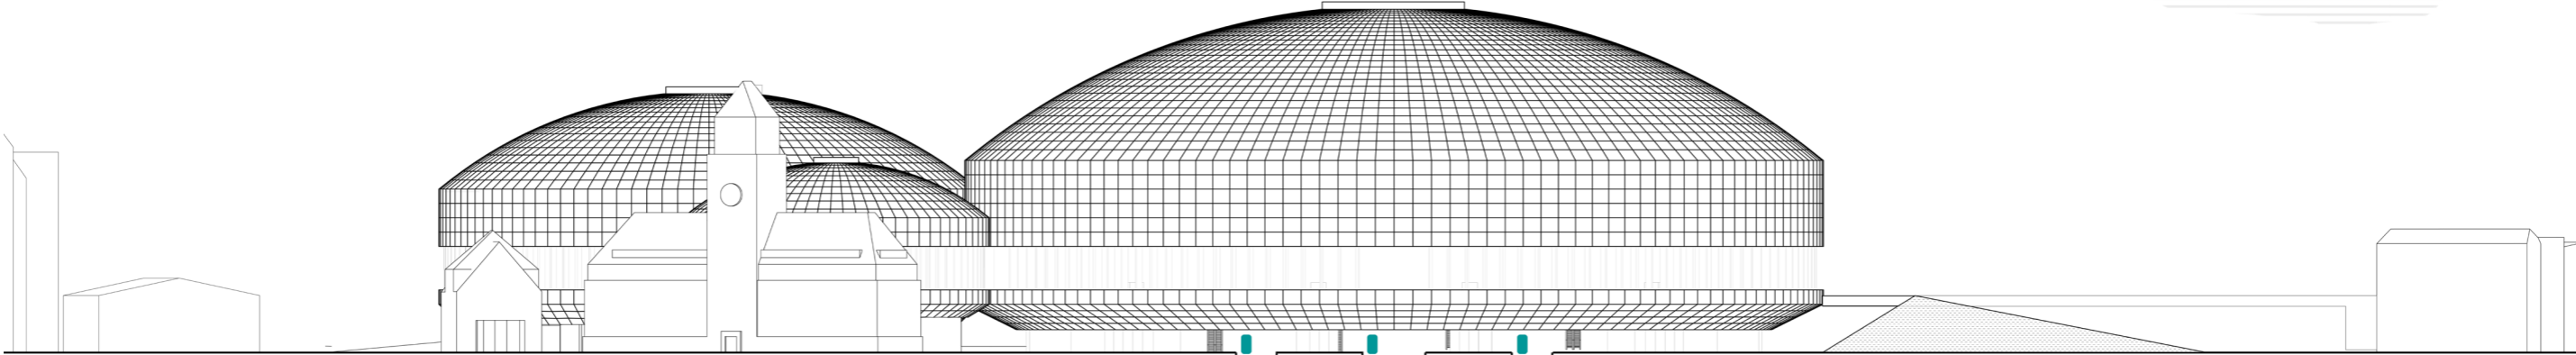


BUILDING ELEVATIONS

SCALE 1:500 @A0

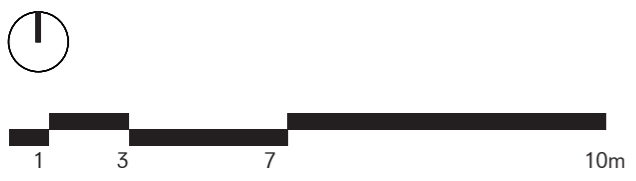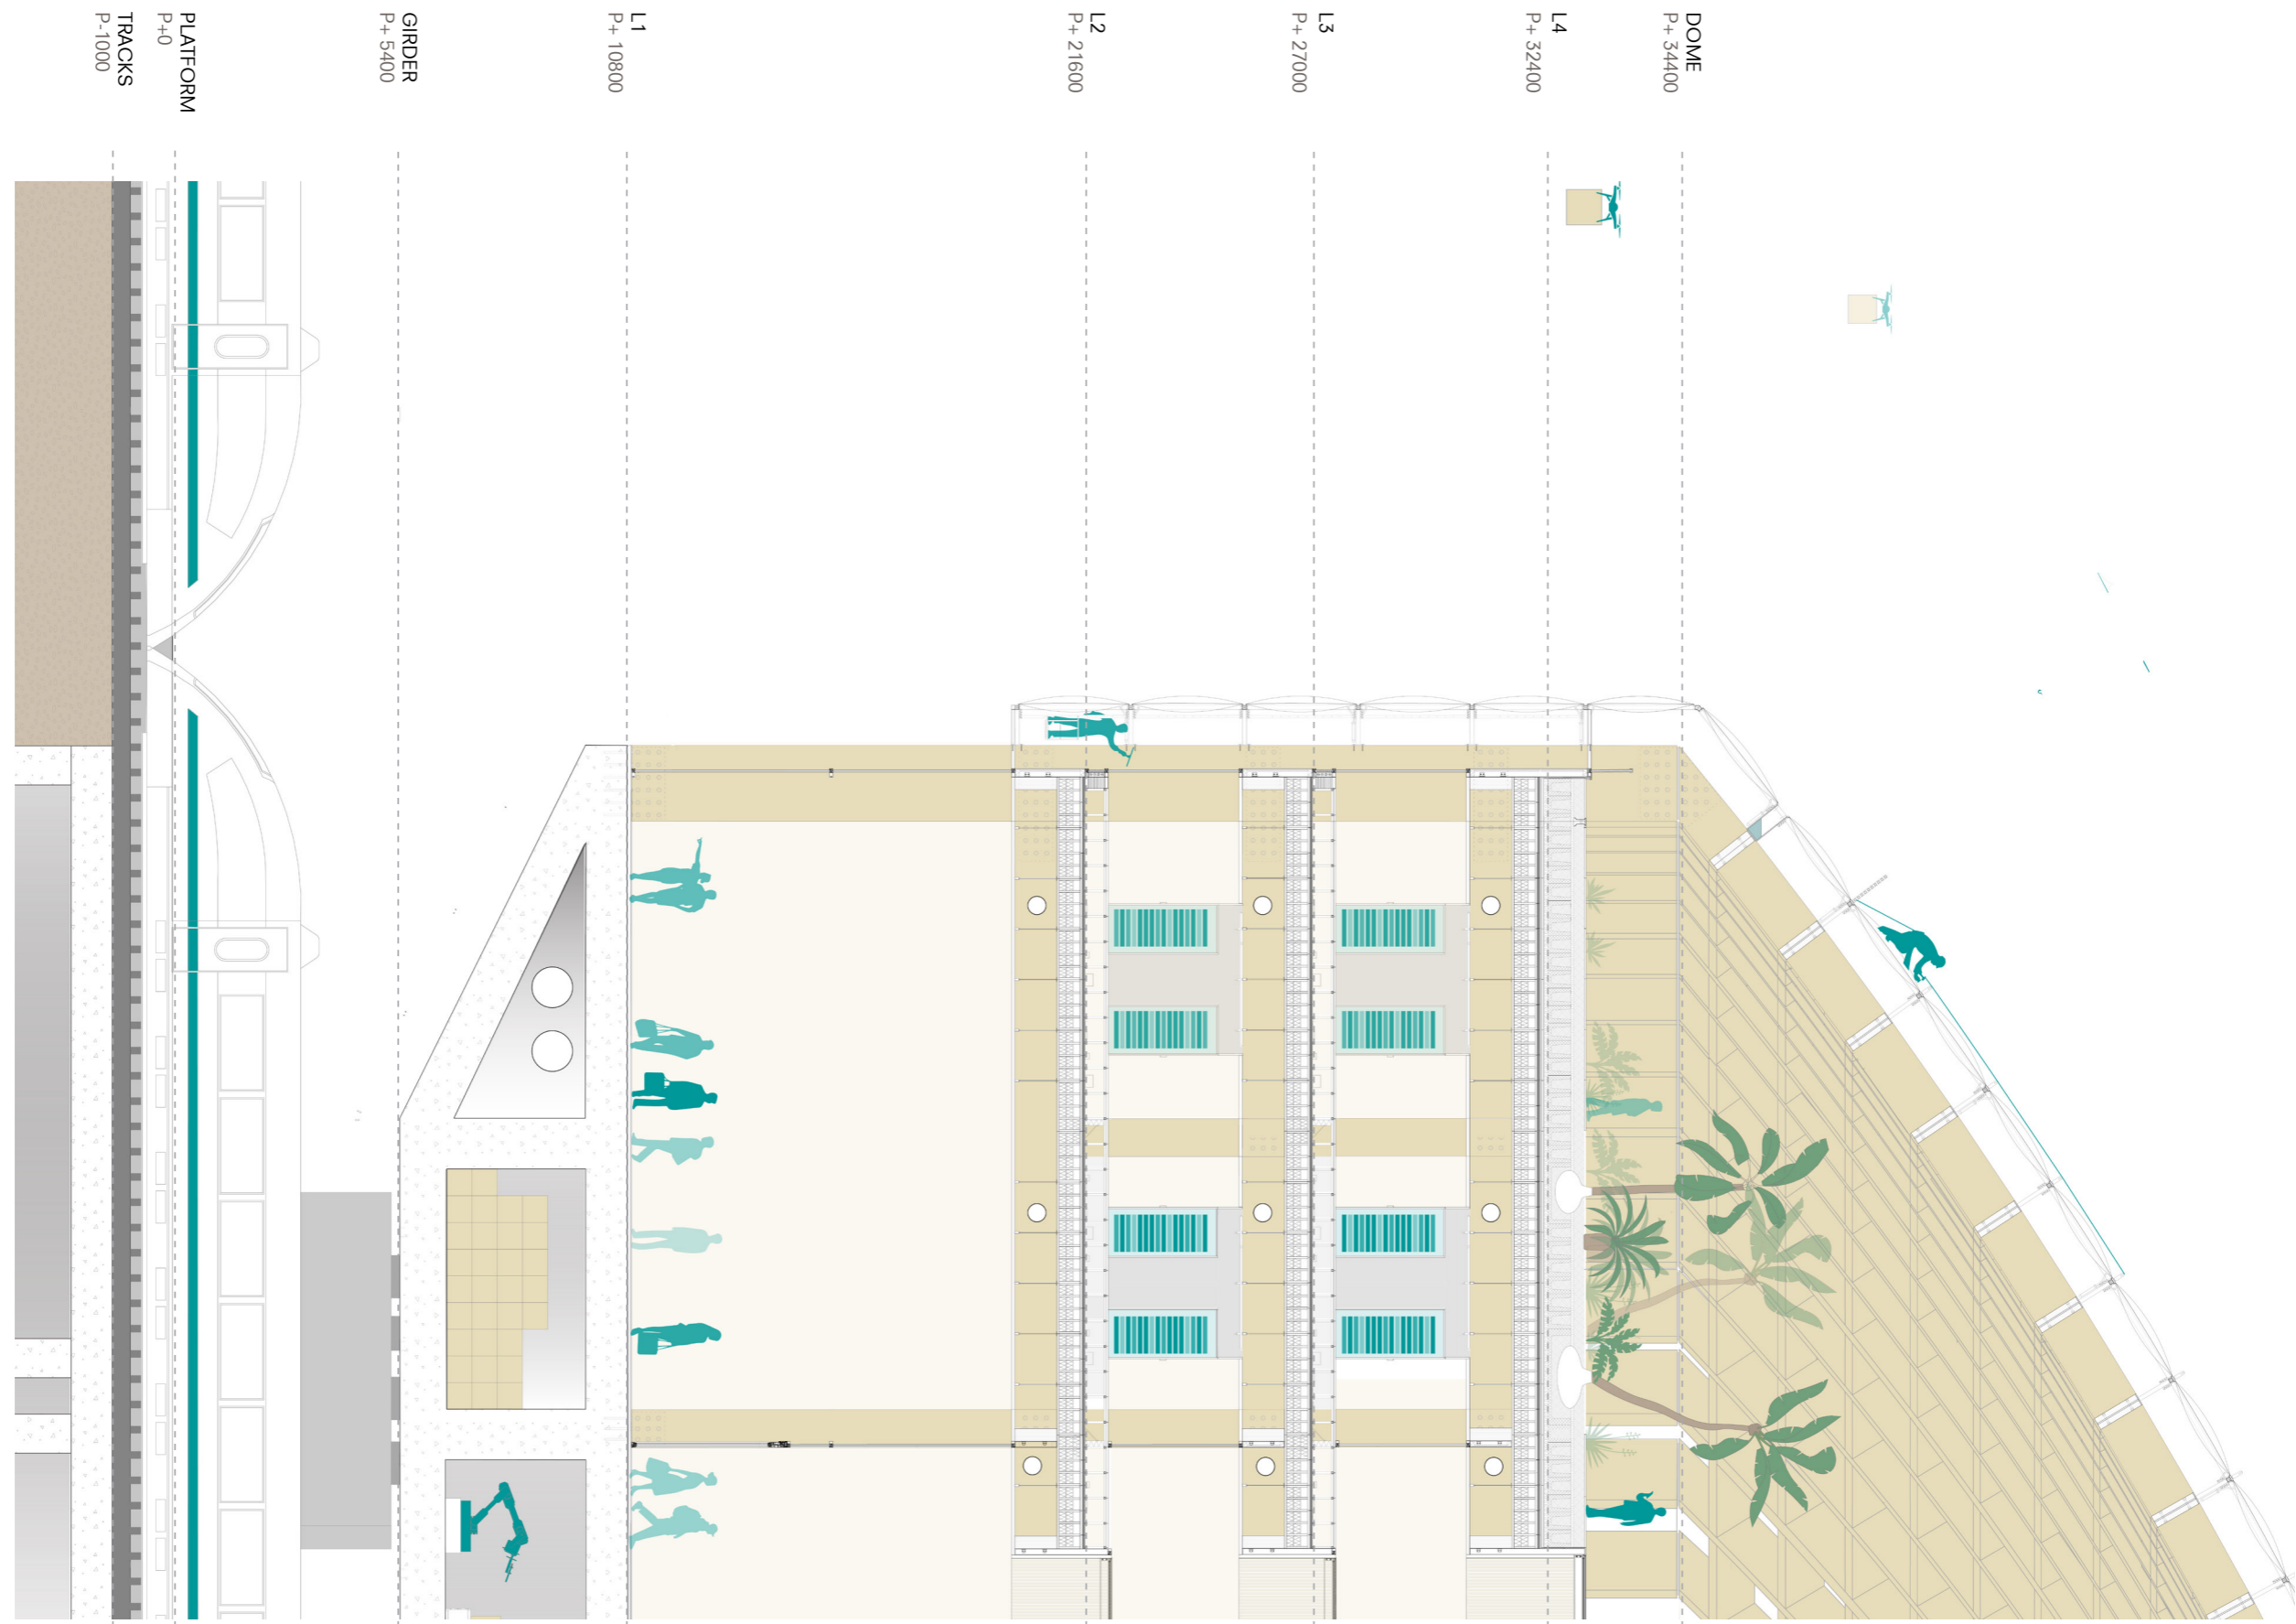

BUILDING FRAGMENT EXTERNAL



SCALE 1:50 @A0

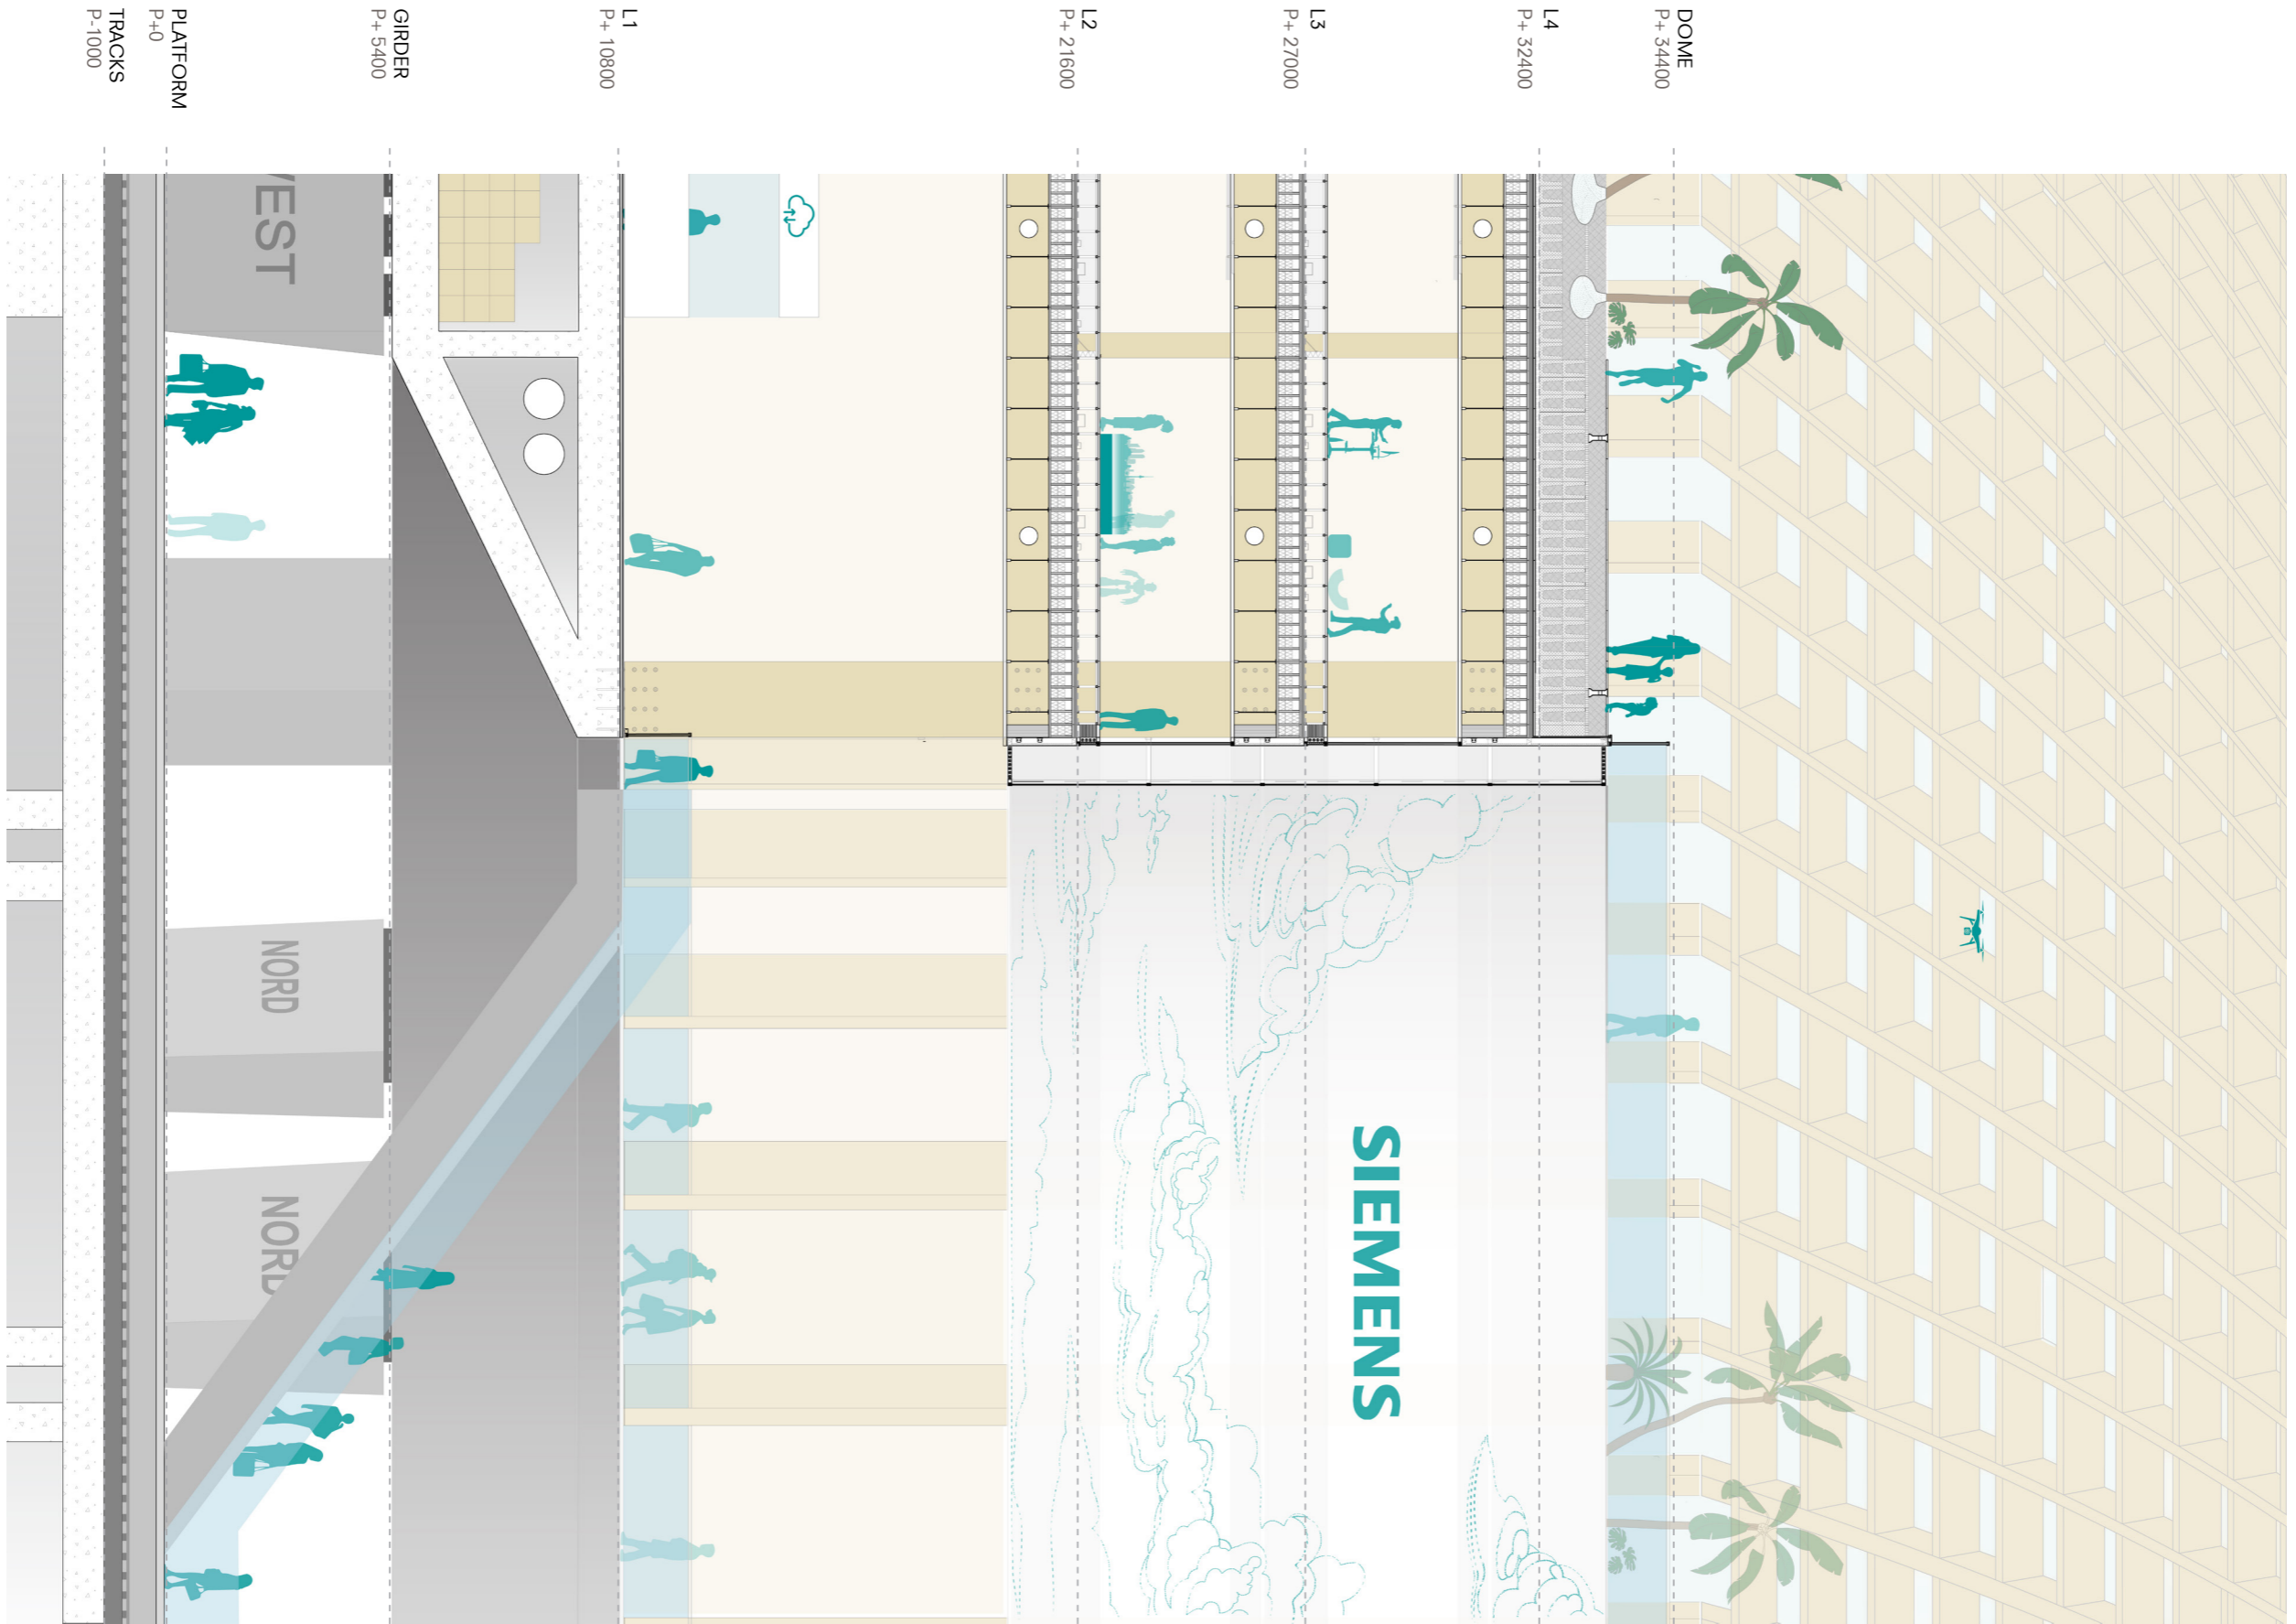

BUILDING FRAGMENT EXTERNAL

SCALE 1:50 @A0




 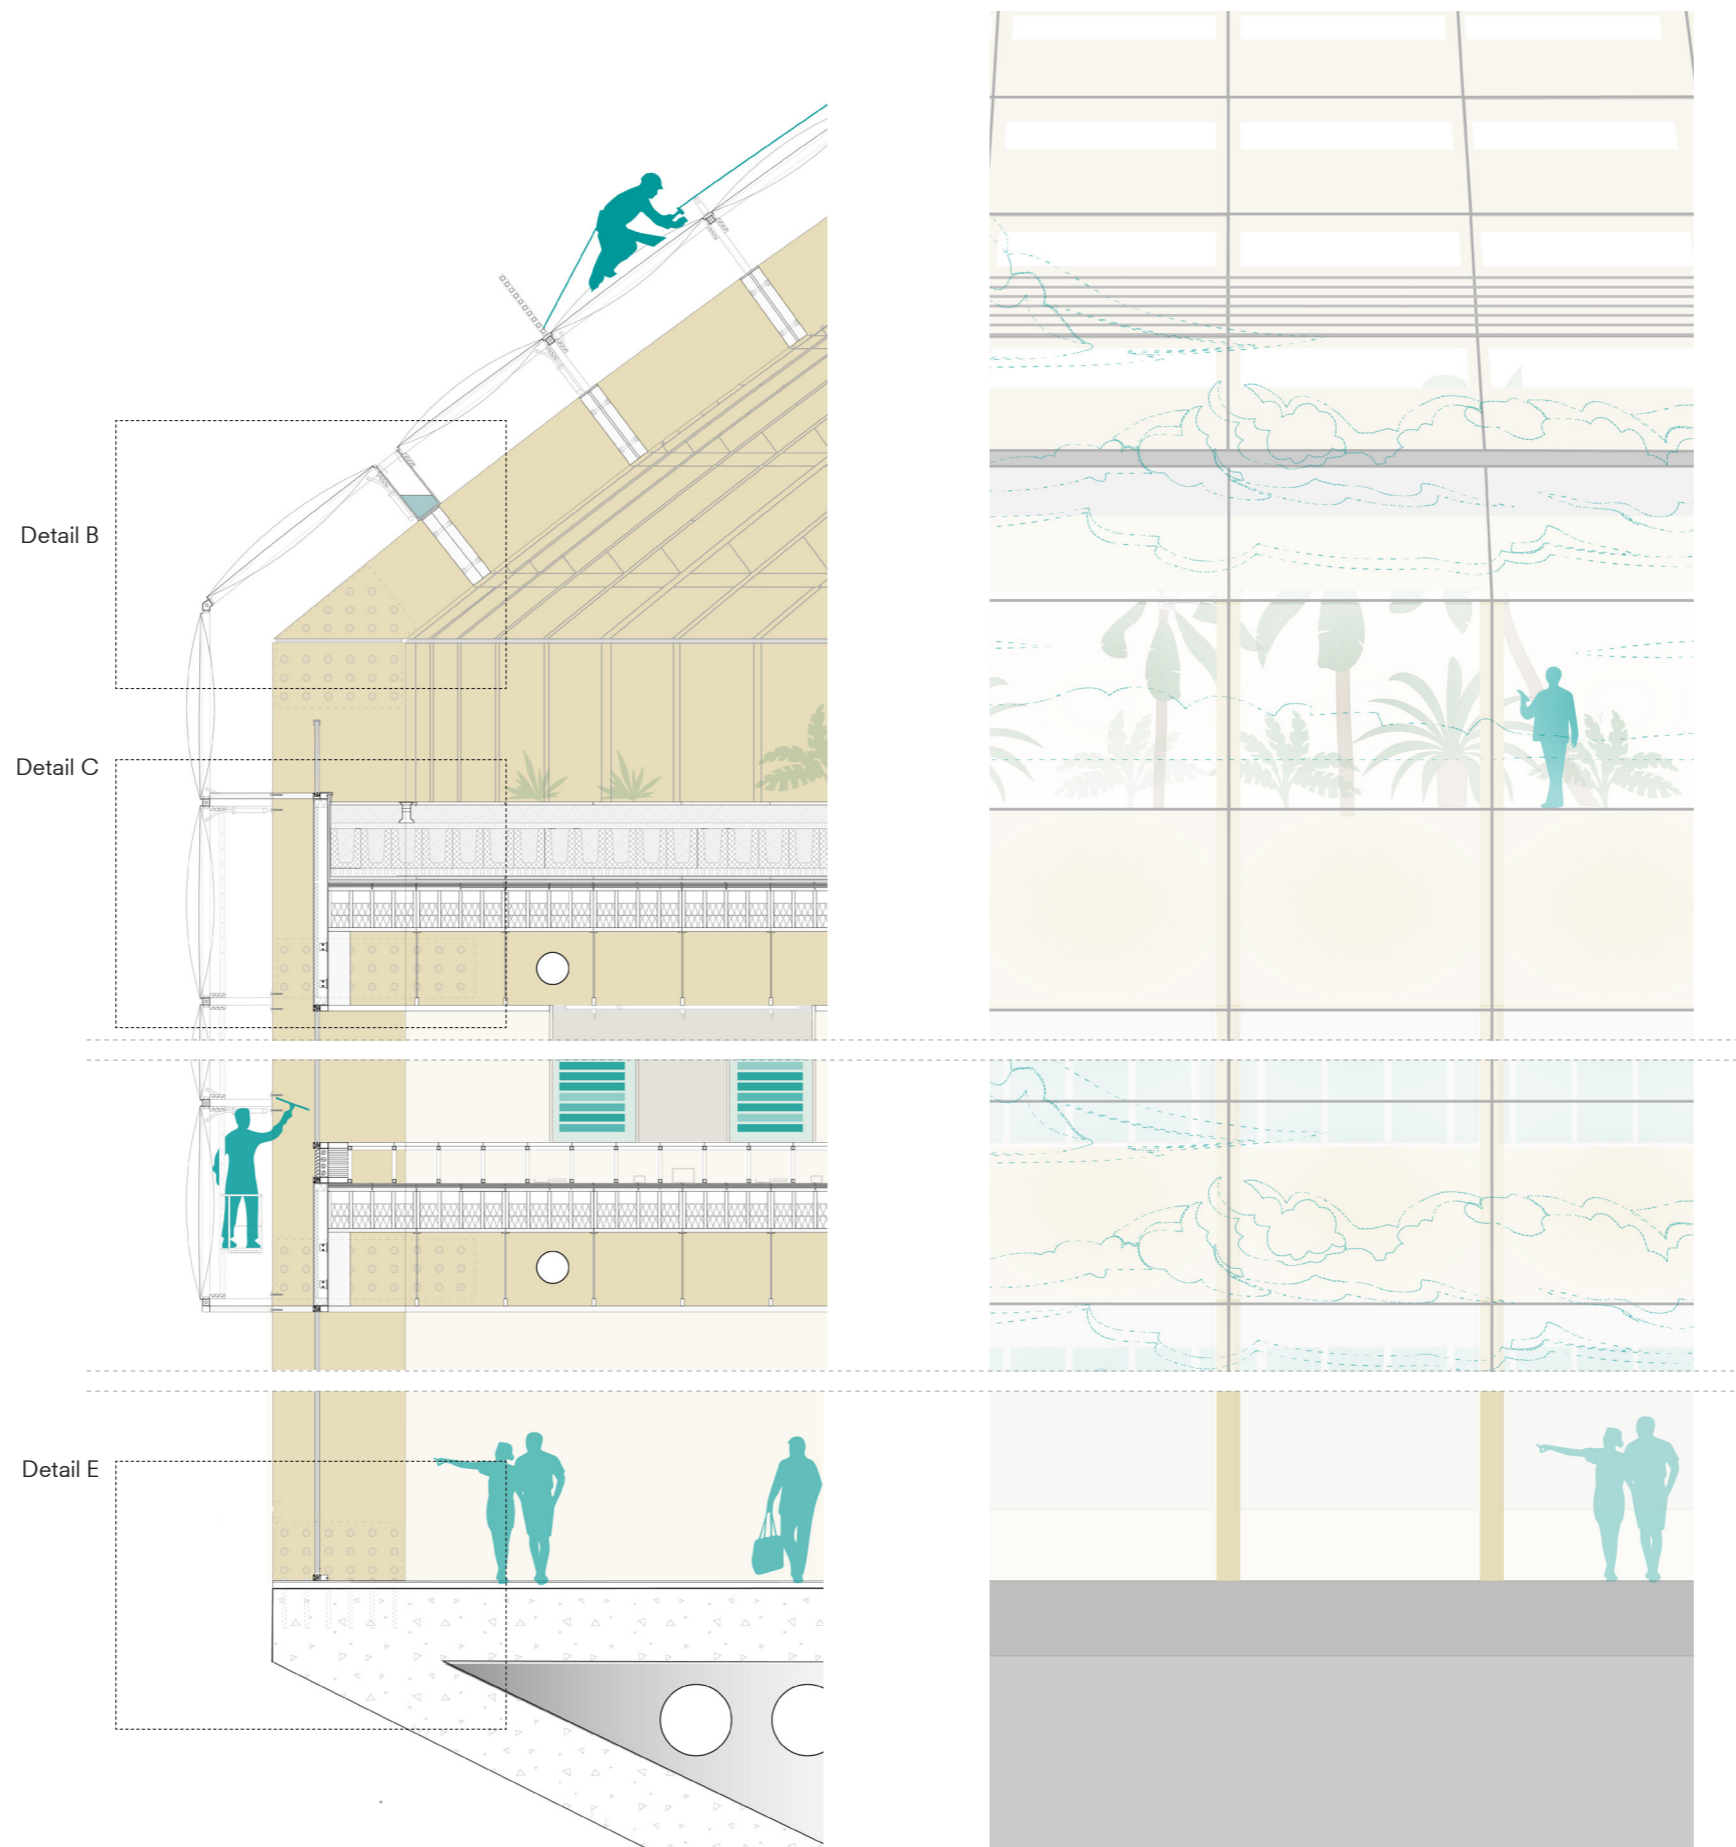


ENVELOPE FRAGMENT

SCALE 1:20 @A0

Detail A

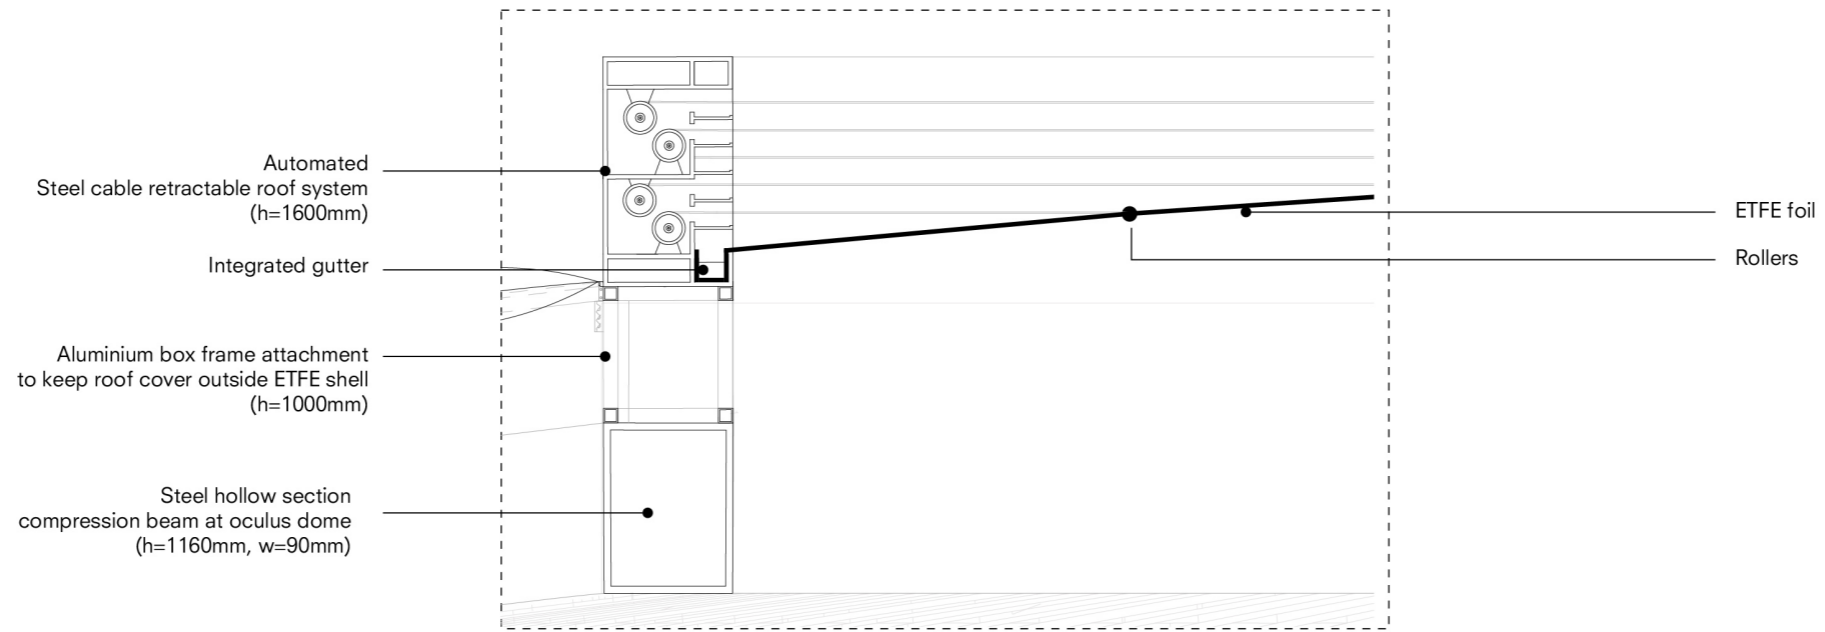


Detail B

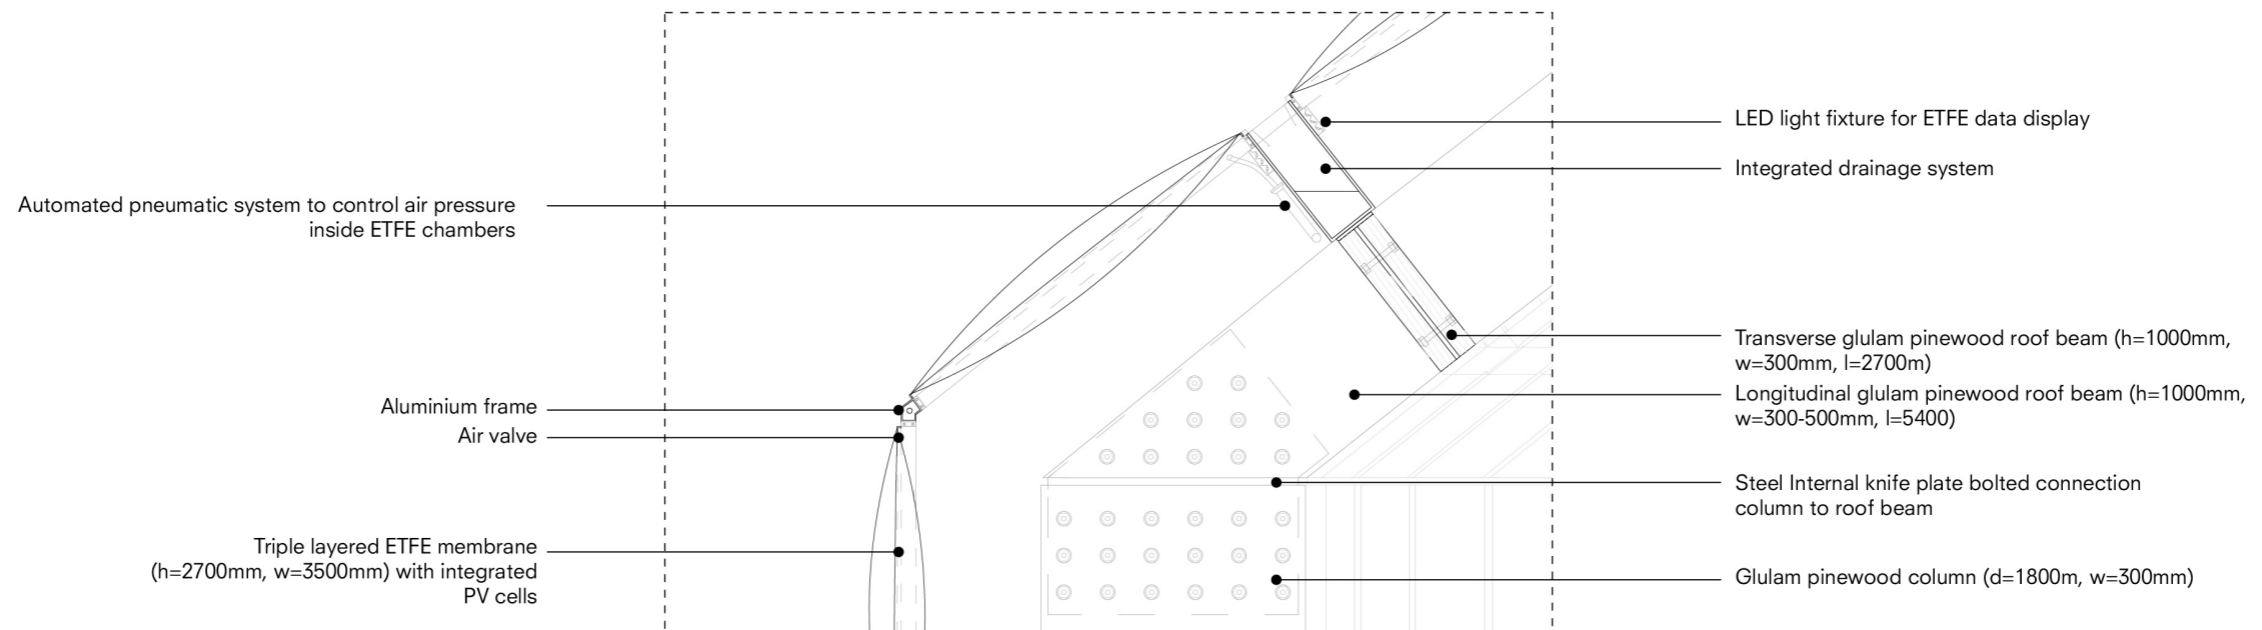


DETAILS

SCALE 1:20 @A0

Detail C

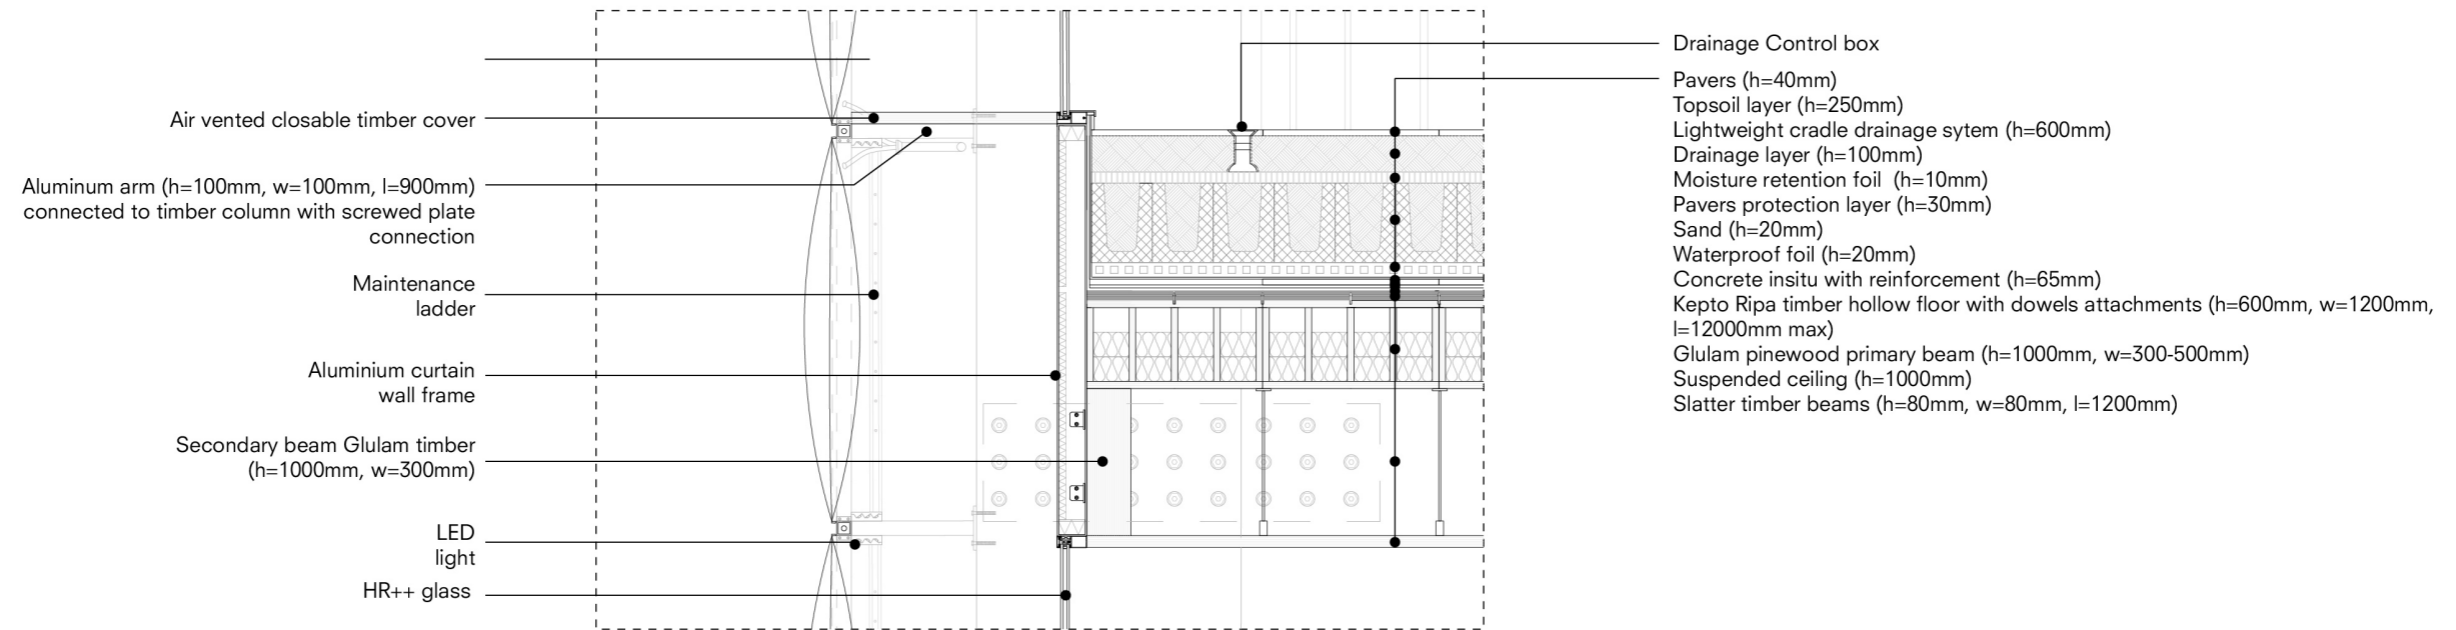


Detail D

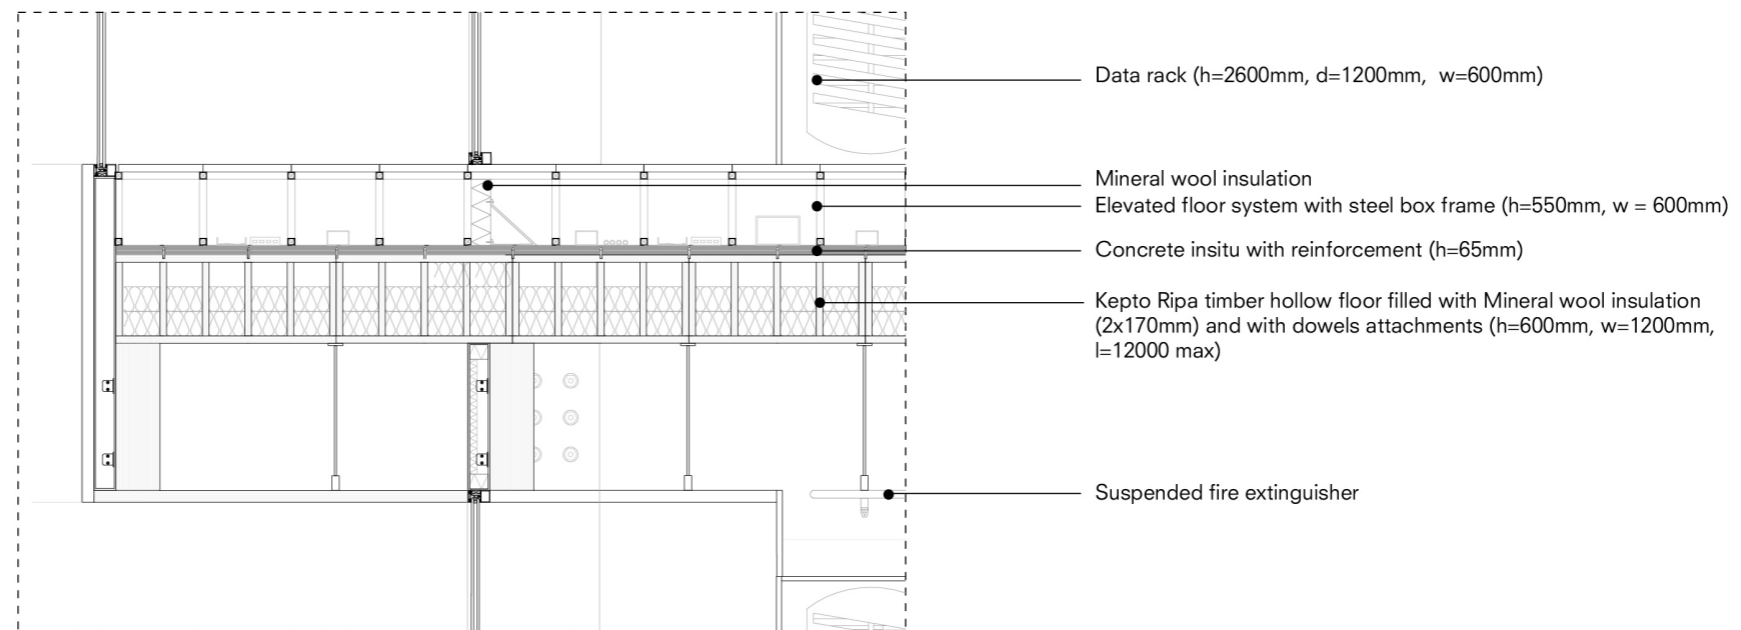

DETAILS

SCALE 1:5 @A0

Detail E

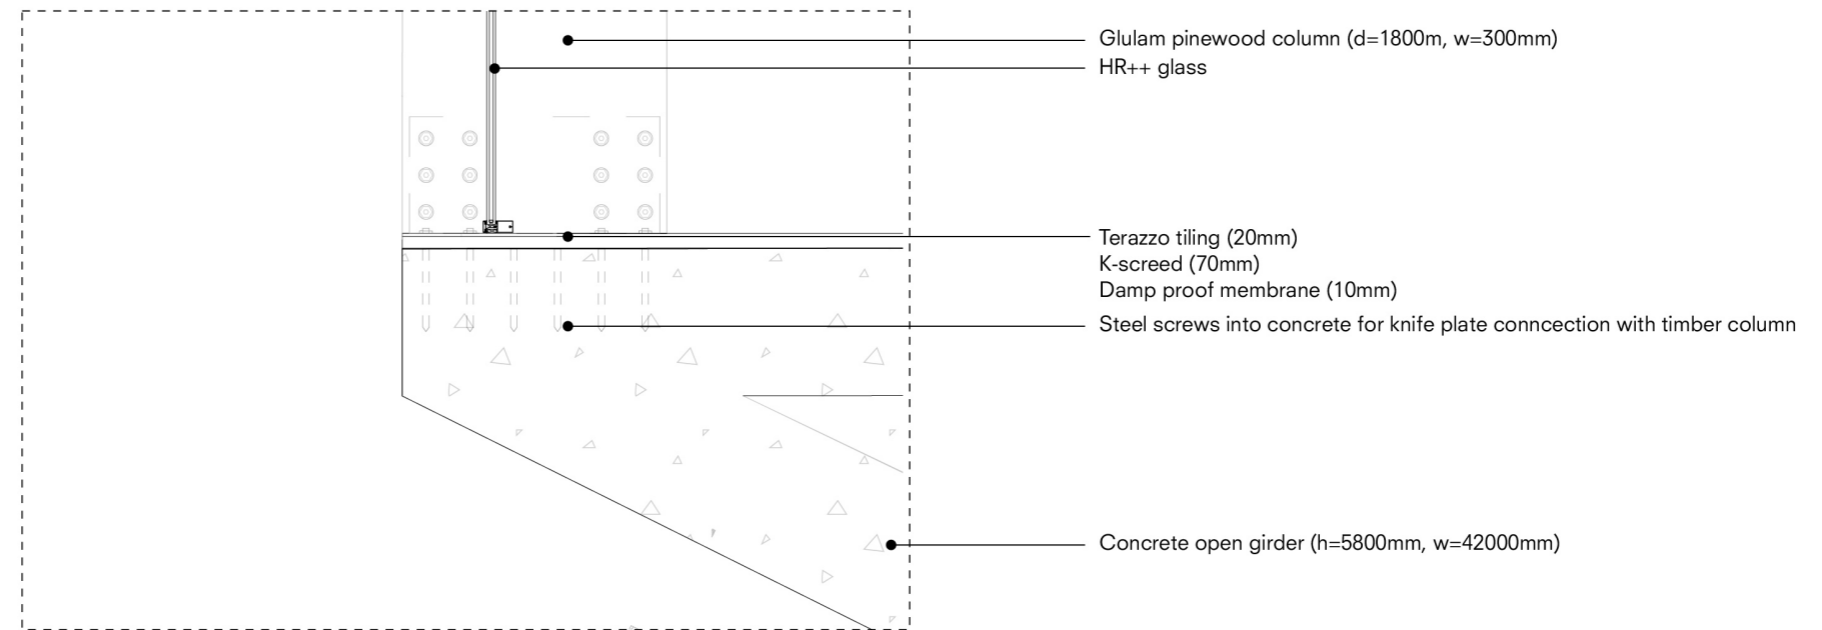

DETAILS

SCALE 1:5 @A0