



# North Cluster: Detailed fragment of the skin


Floor Plan - Scale 1:20

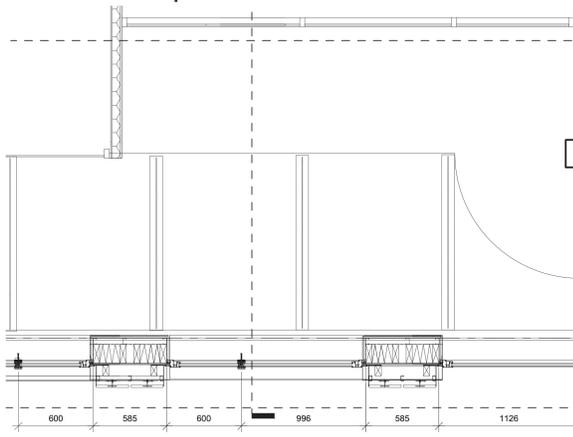


Roof Detail - Scale 1:5

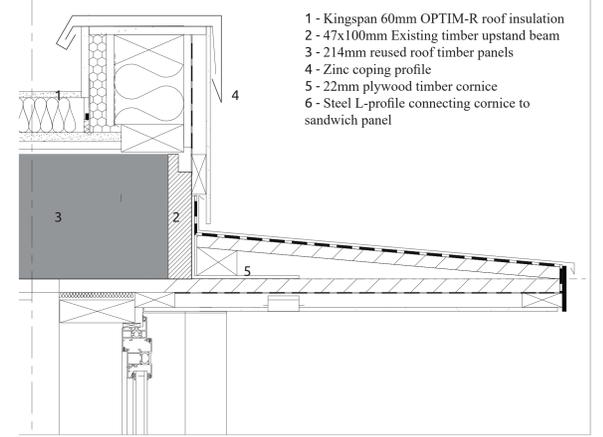

Facade Section A- A  
Scale 1:20

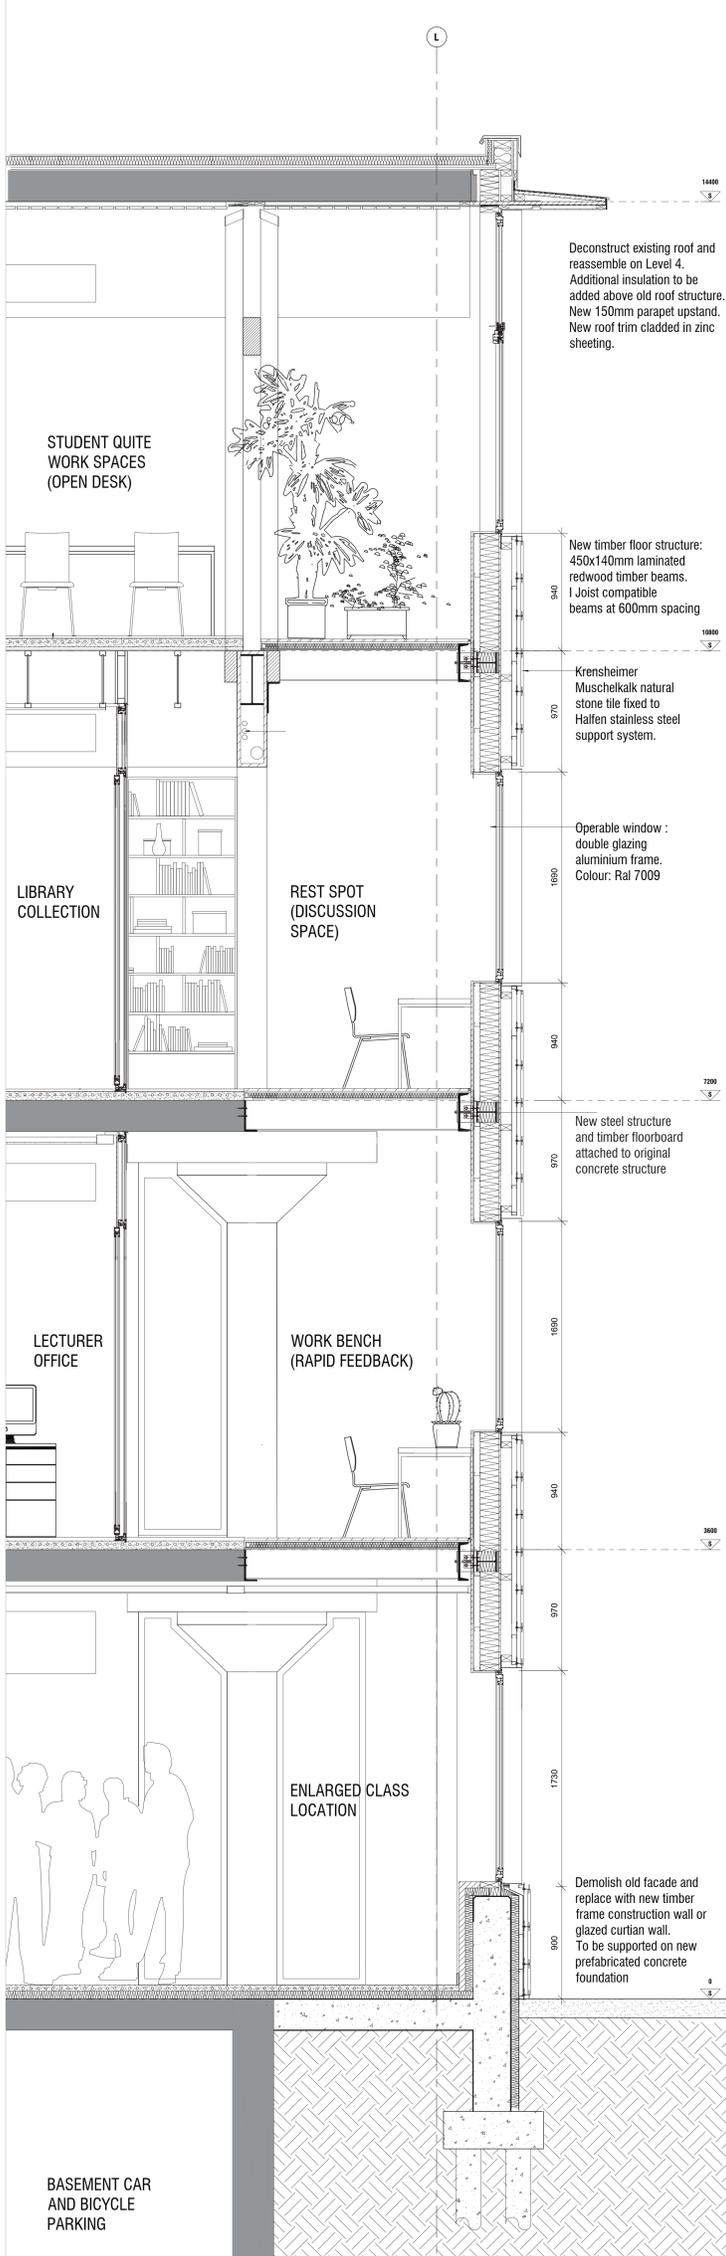

External Elevation section B- B  
Scale 1:20

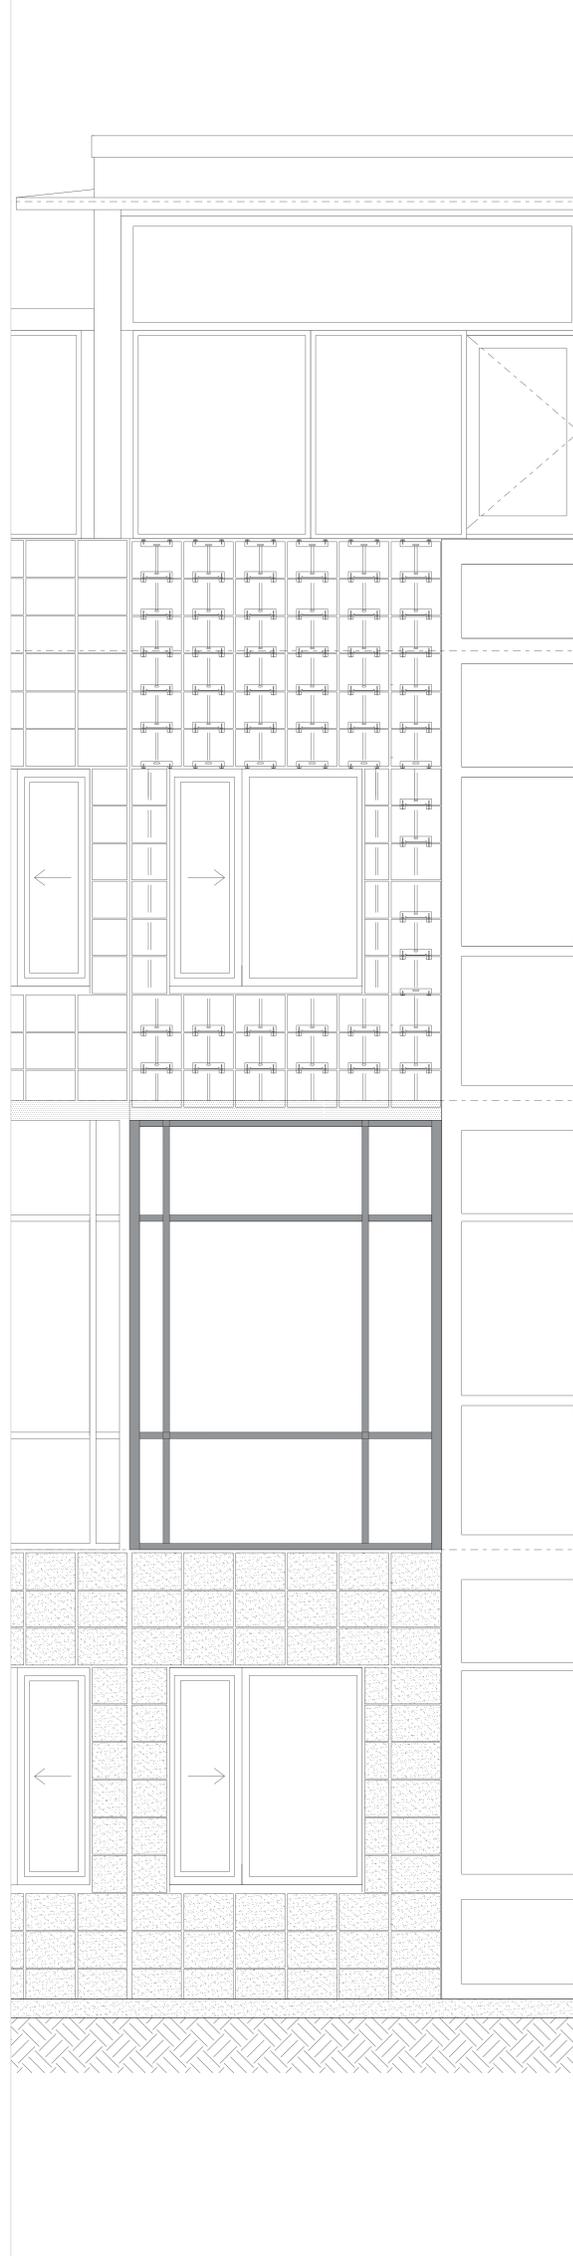

Internal Elevation section C- C  
Scale 1:20

