



MULTIMODALITY FORUM JUNGFERNHEIDE

TRAINSTATION ENVIRONMENT FLOW

ENCOURAGING MOTORISTS TO USE GREEN MOBILITY

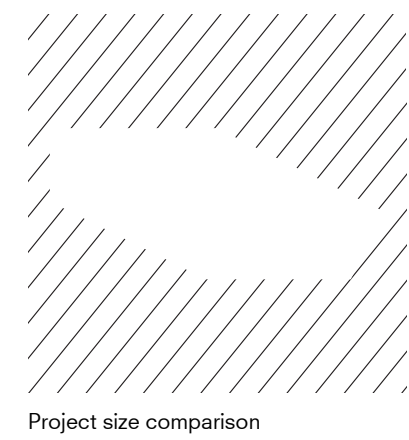


Project size comparison

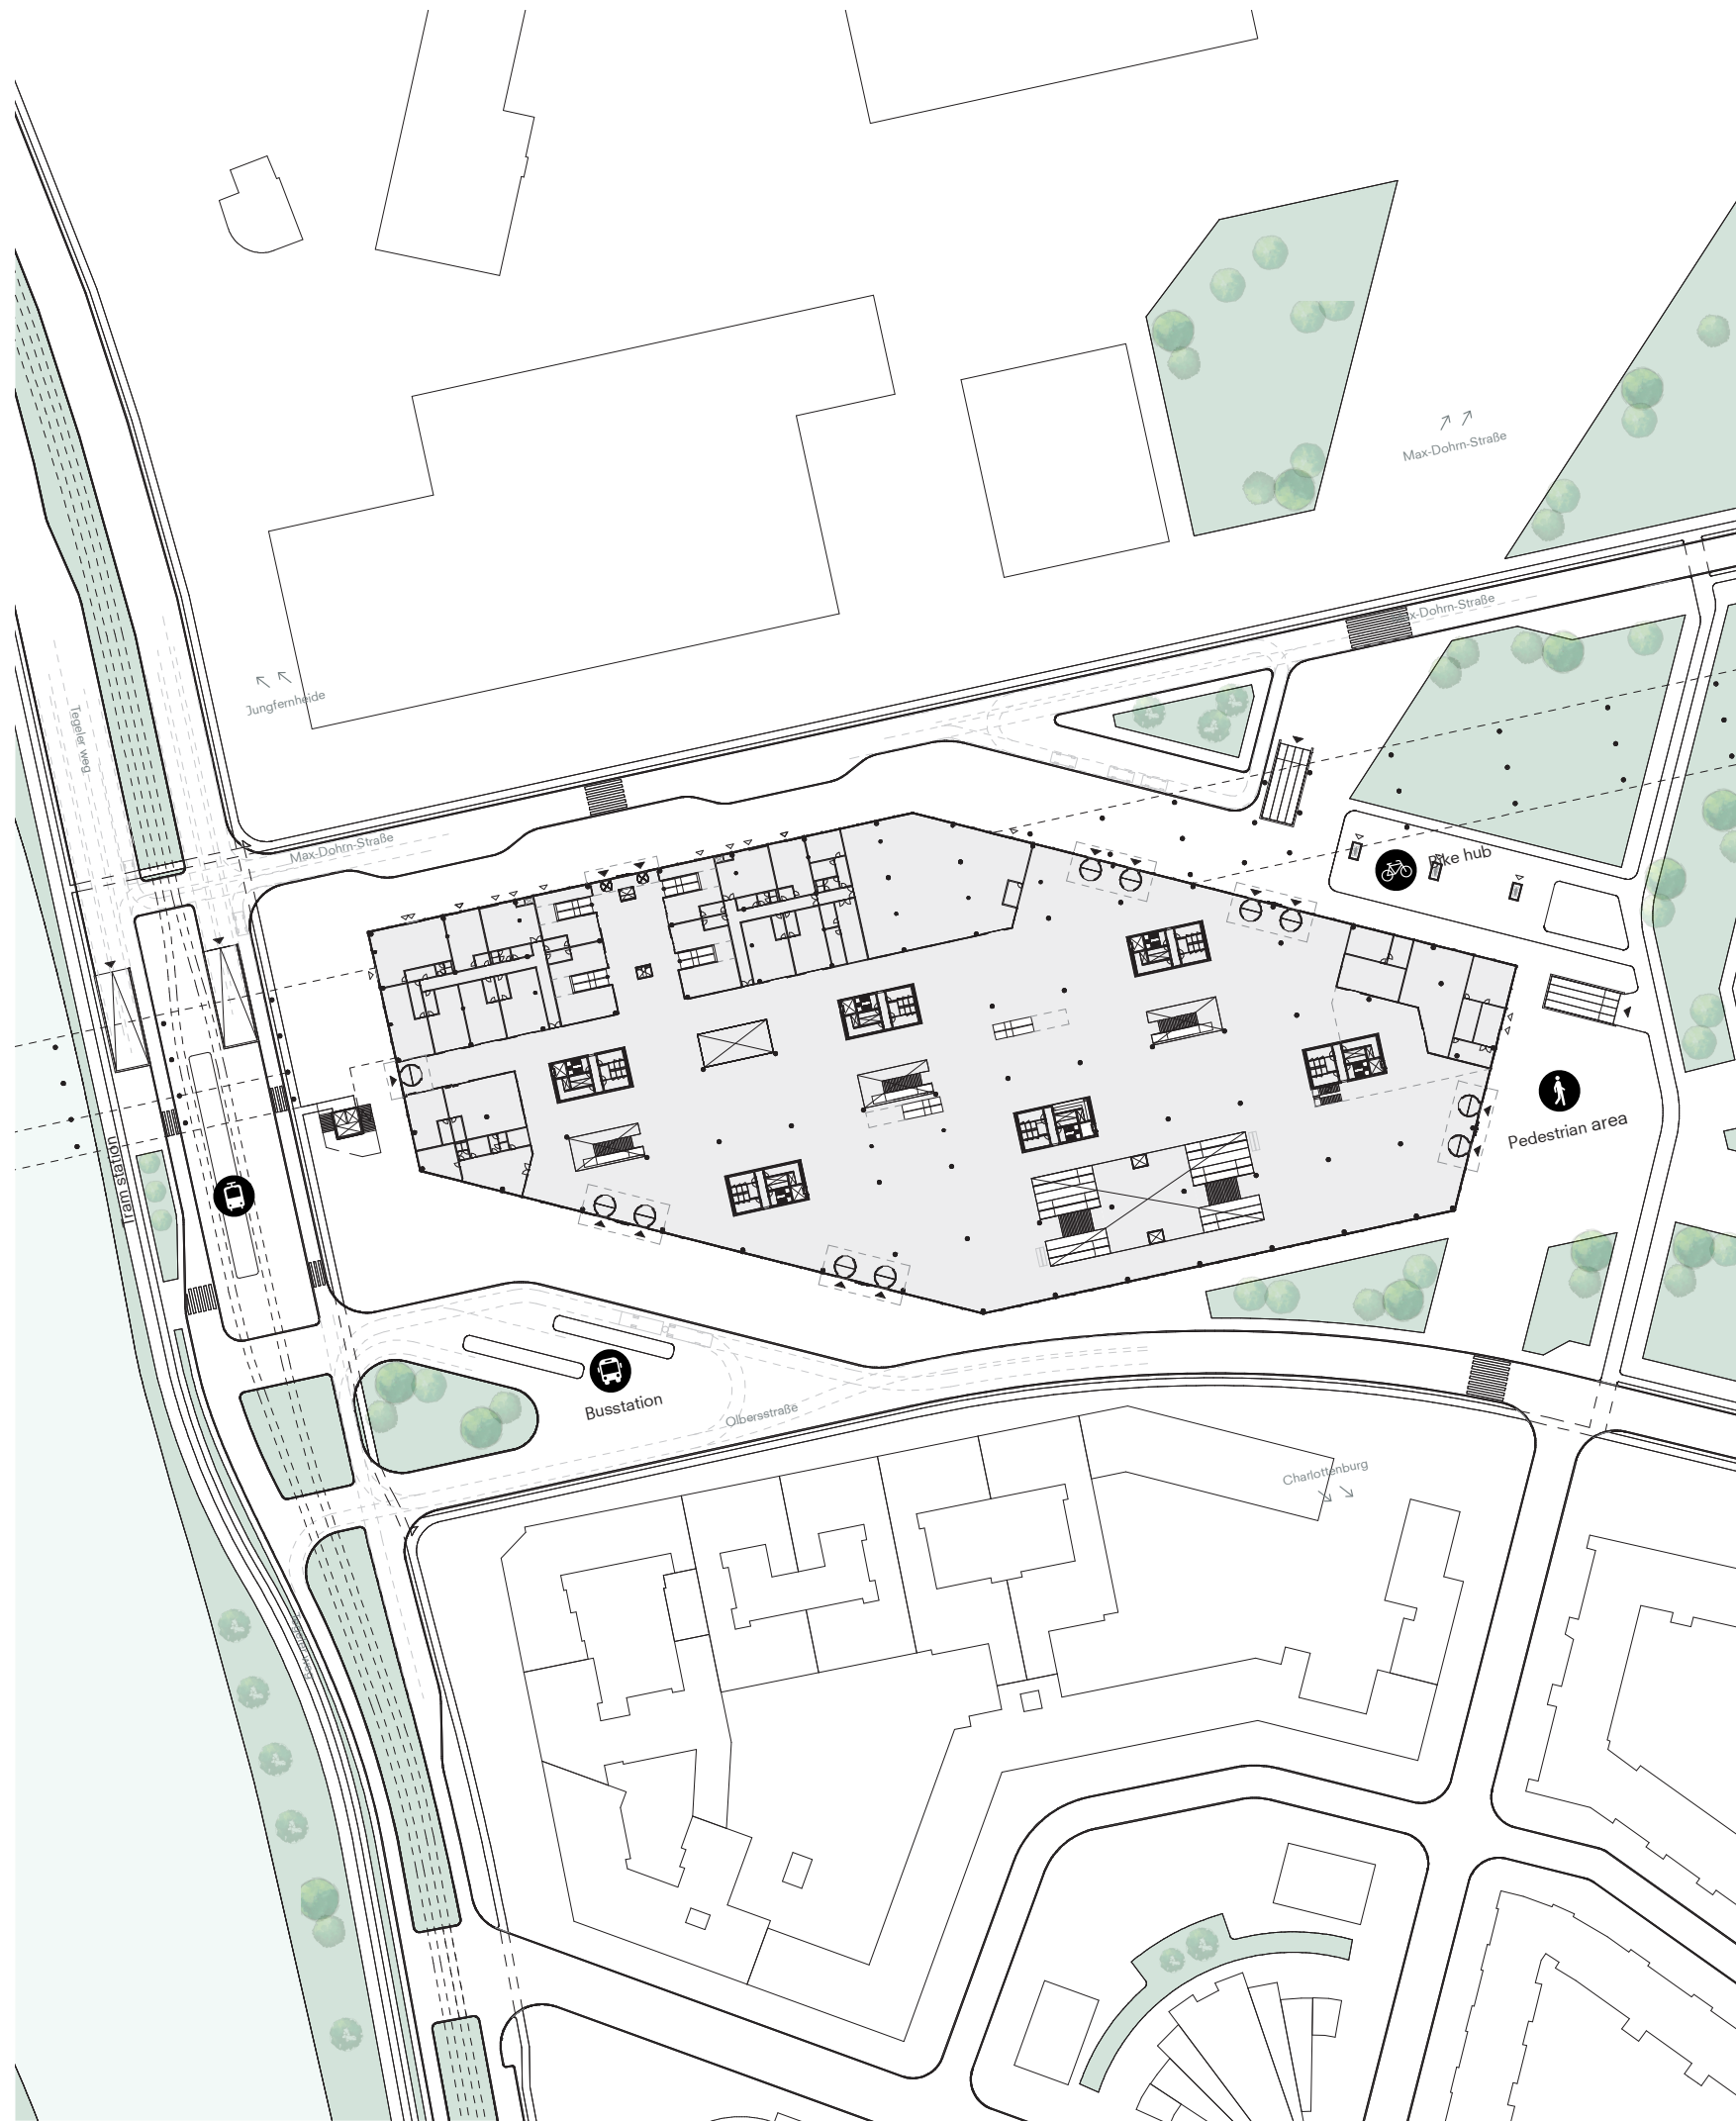


Ground floor plan on site

0 5 10 20 50m Scale 1:500

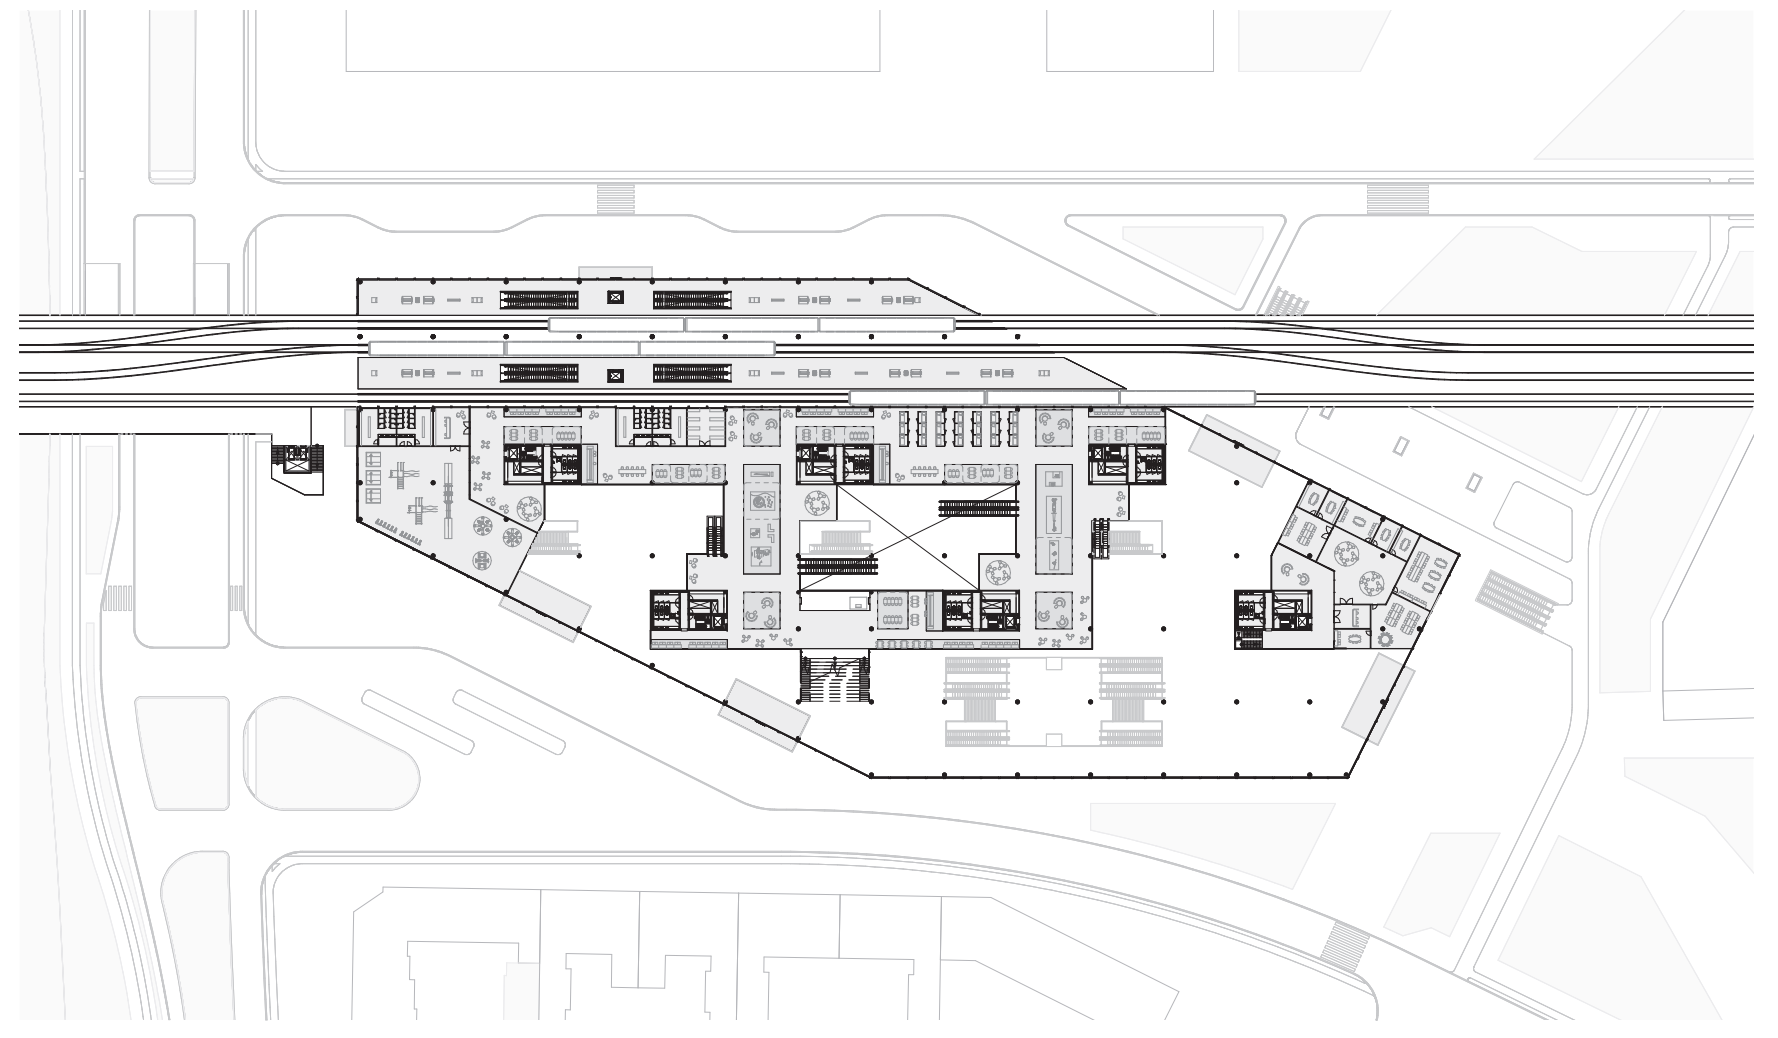

First floor P + 5.00m

0 5 10 20m Scale 1:200

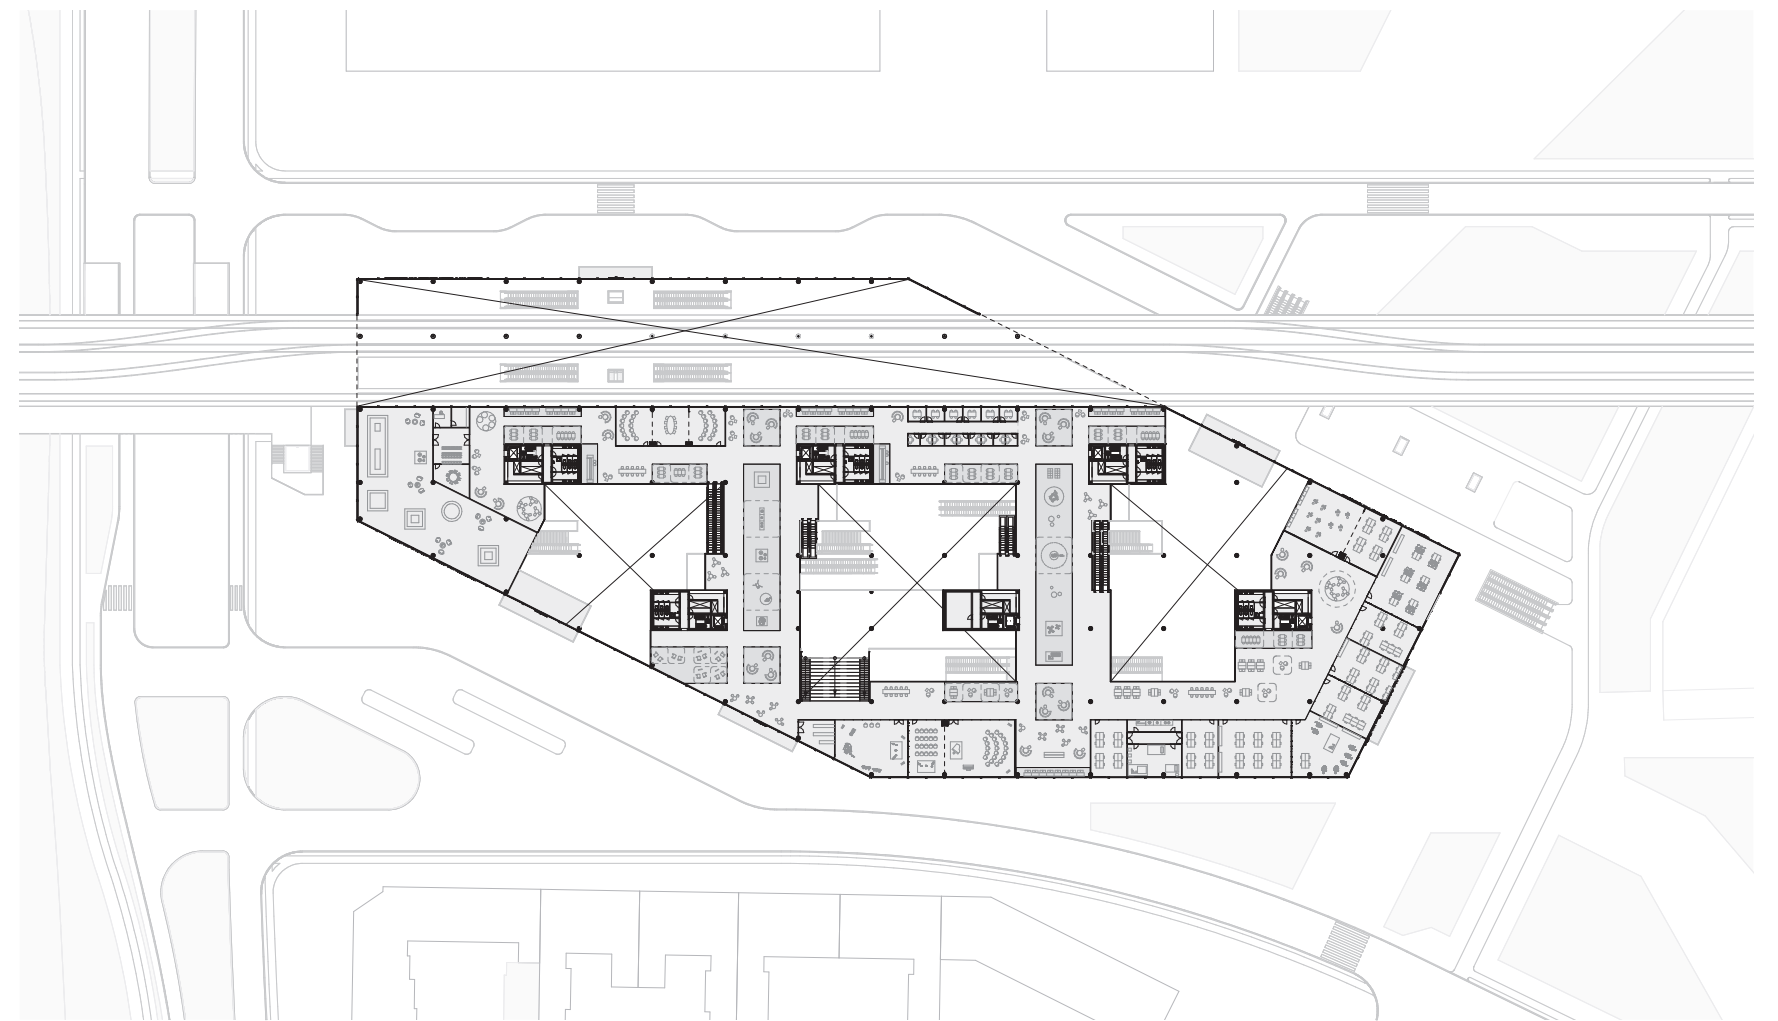


Second floor P + 9.50m

0 5 10 20m Scale 1:200



Basement P - 4.50m

0 5 10 20m Scale 1:200

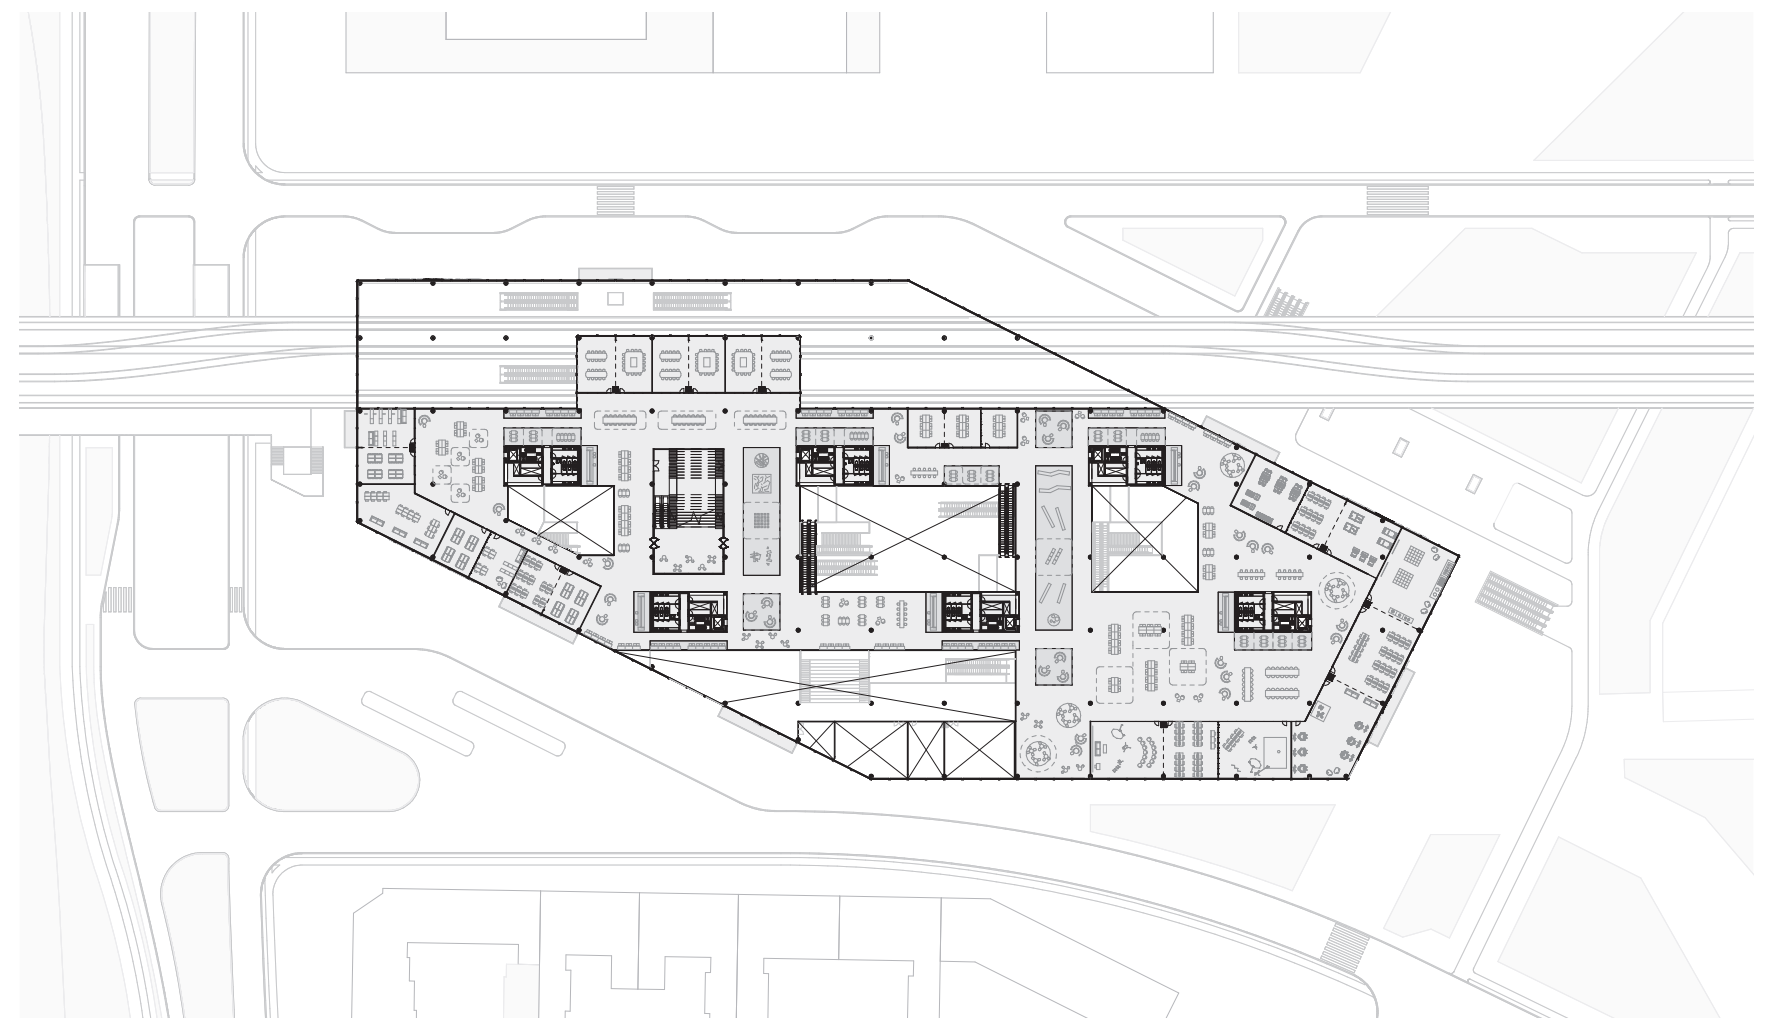

Third floor P + 14.00m

0 5 10 20m Scale 1:200



Impression of curtain zone



Impression of workshop



Impression of touch down space