





Section aa'
Scale: 1: 100

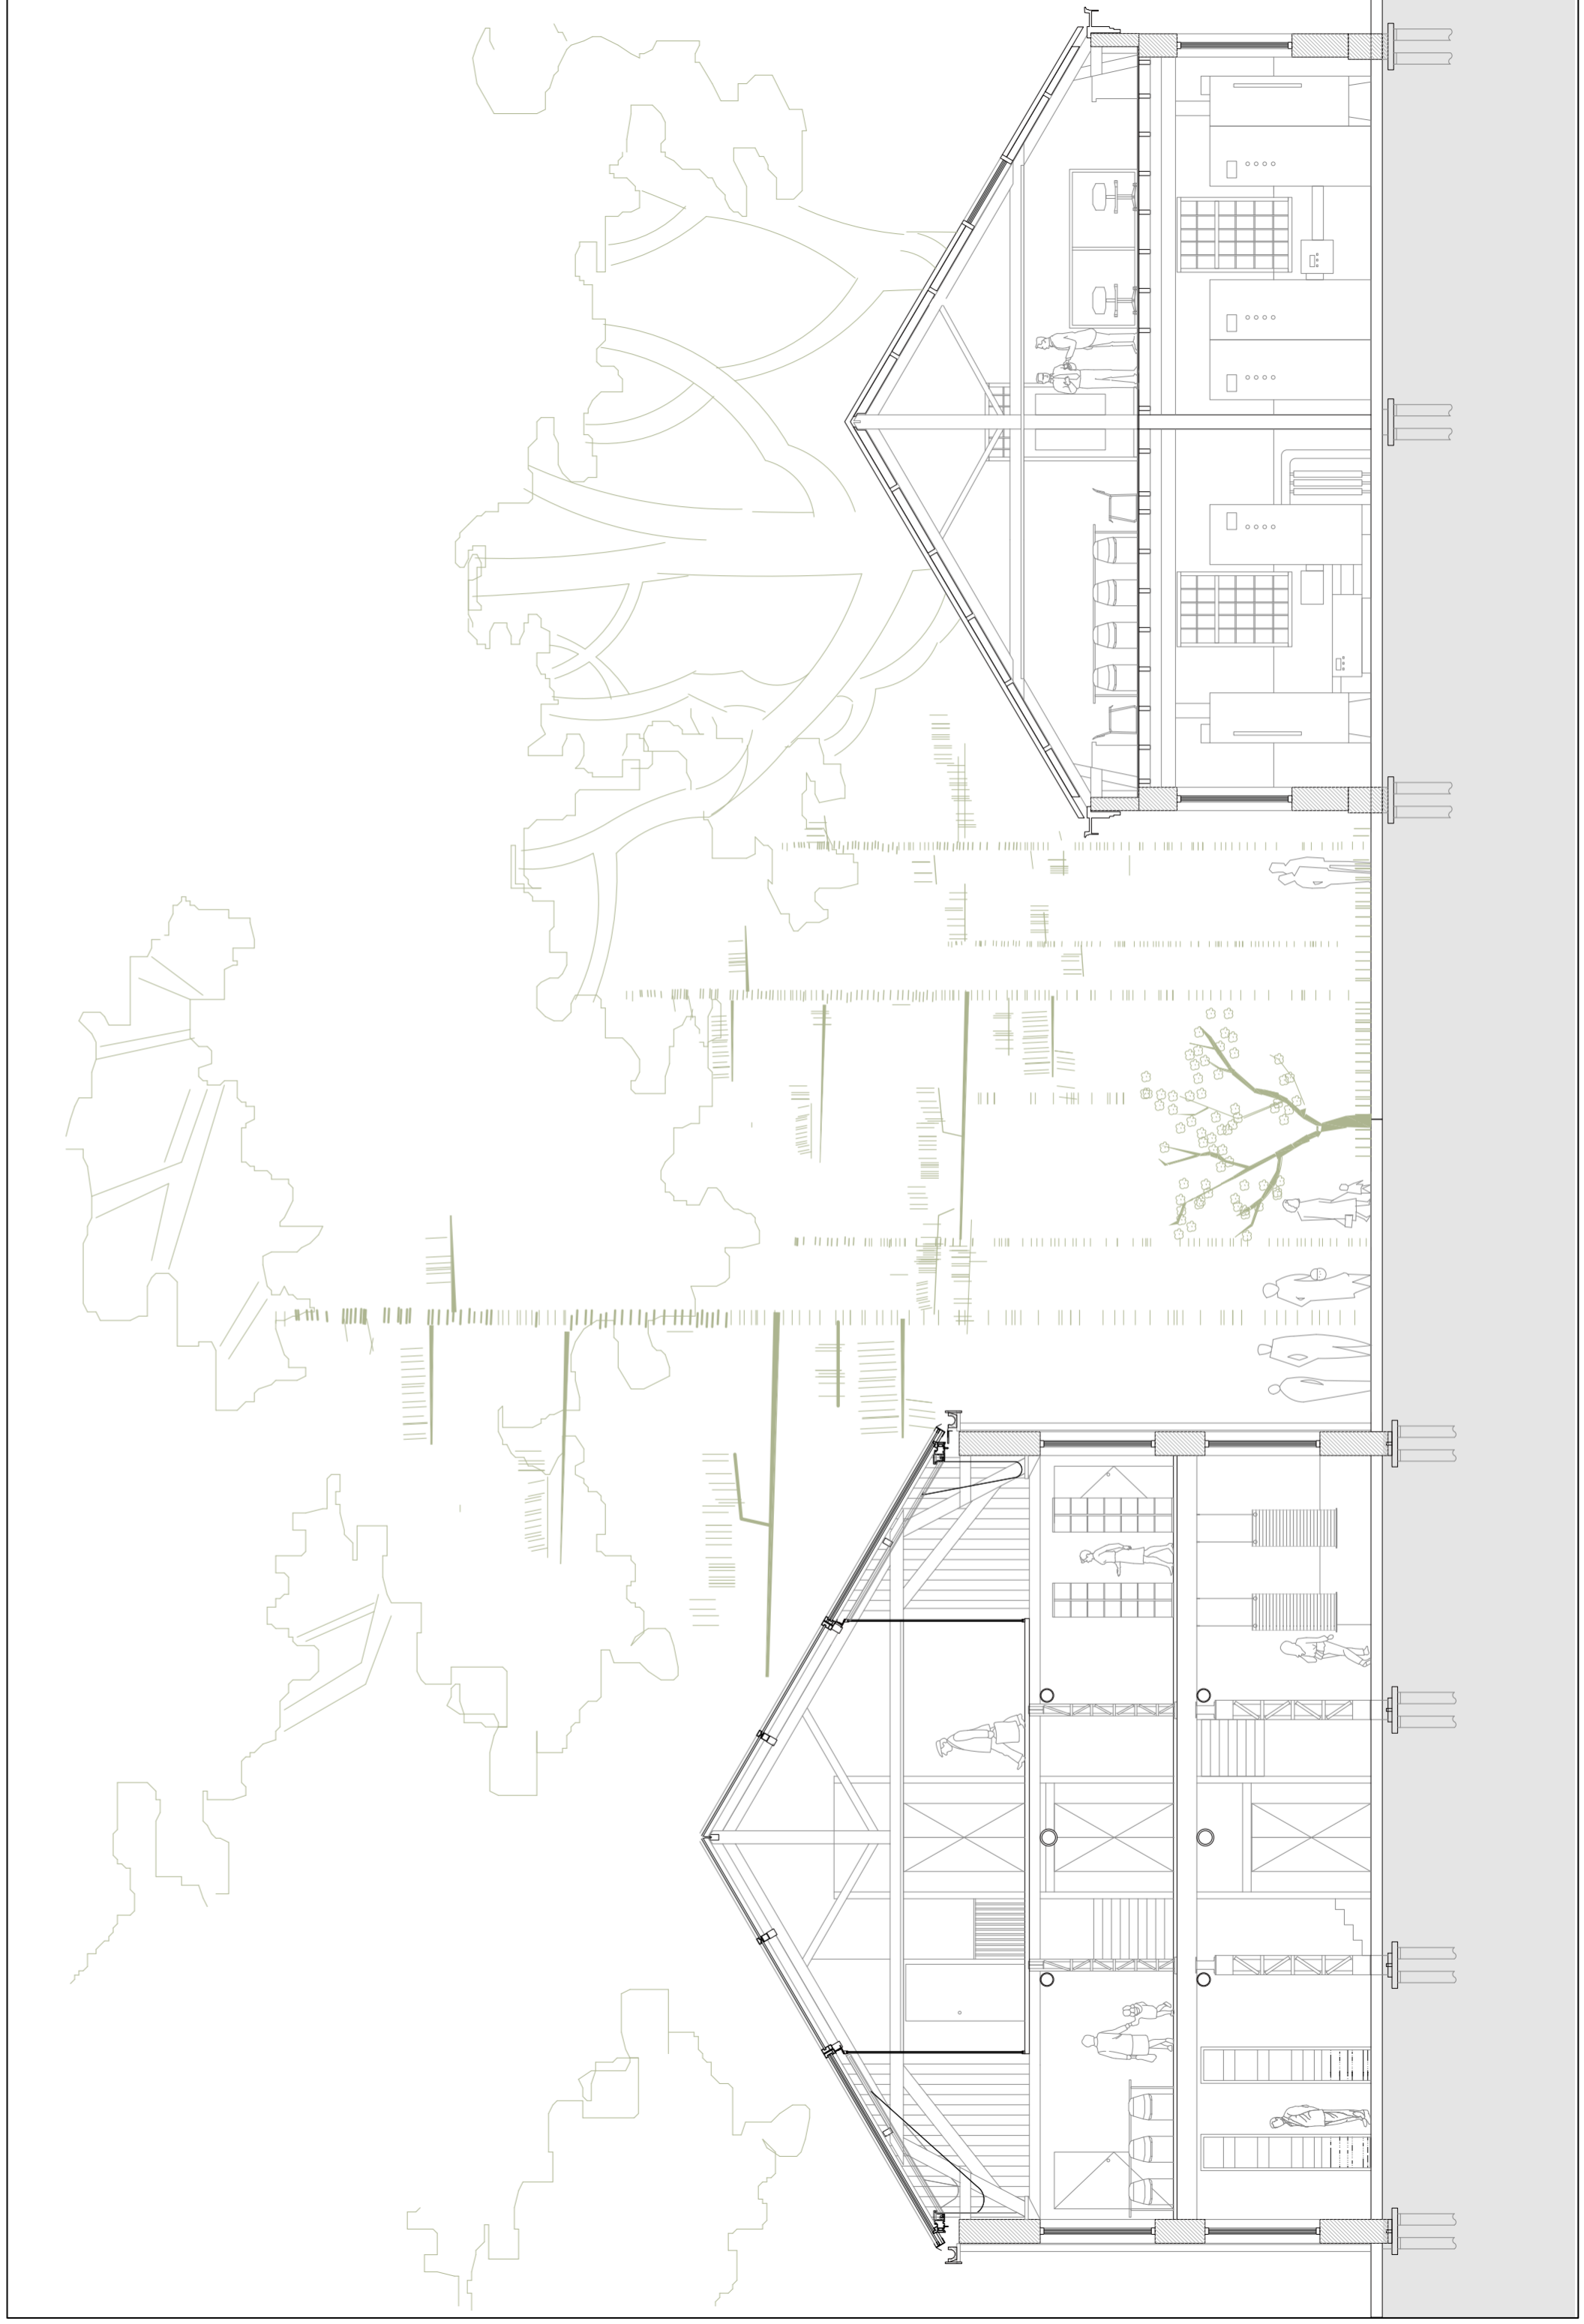


Section bb'
Scale: 1: 100

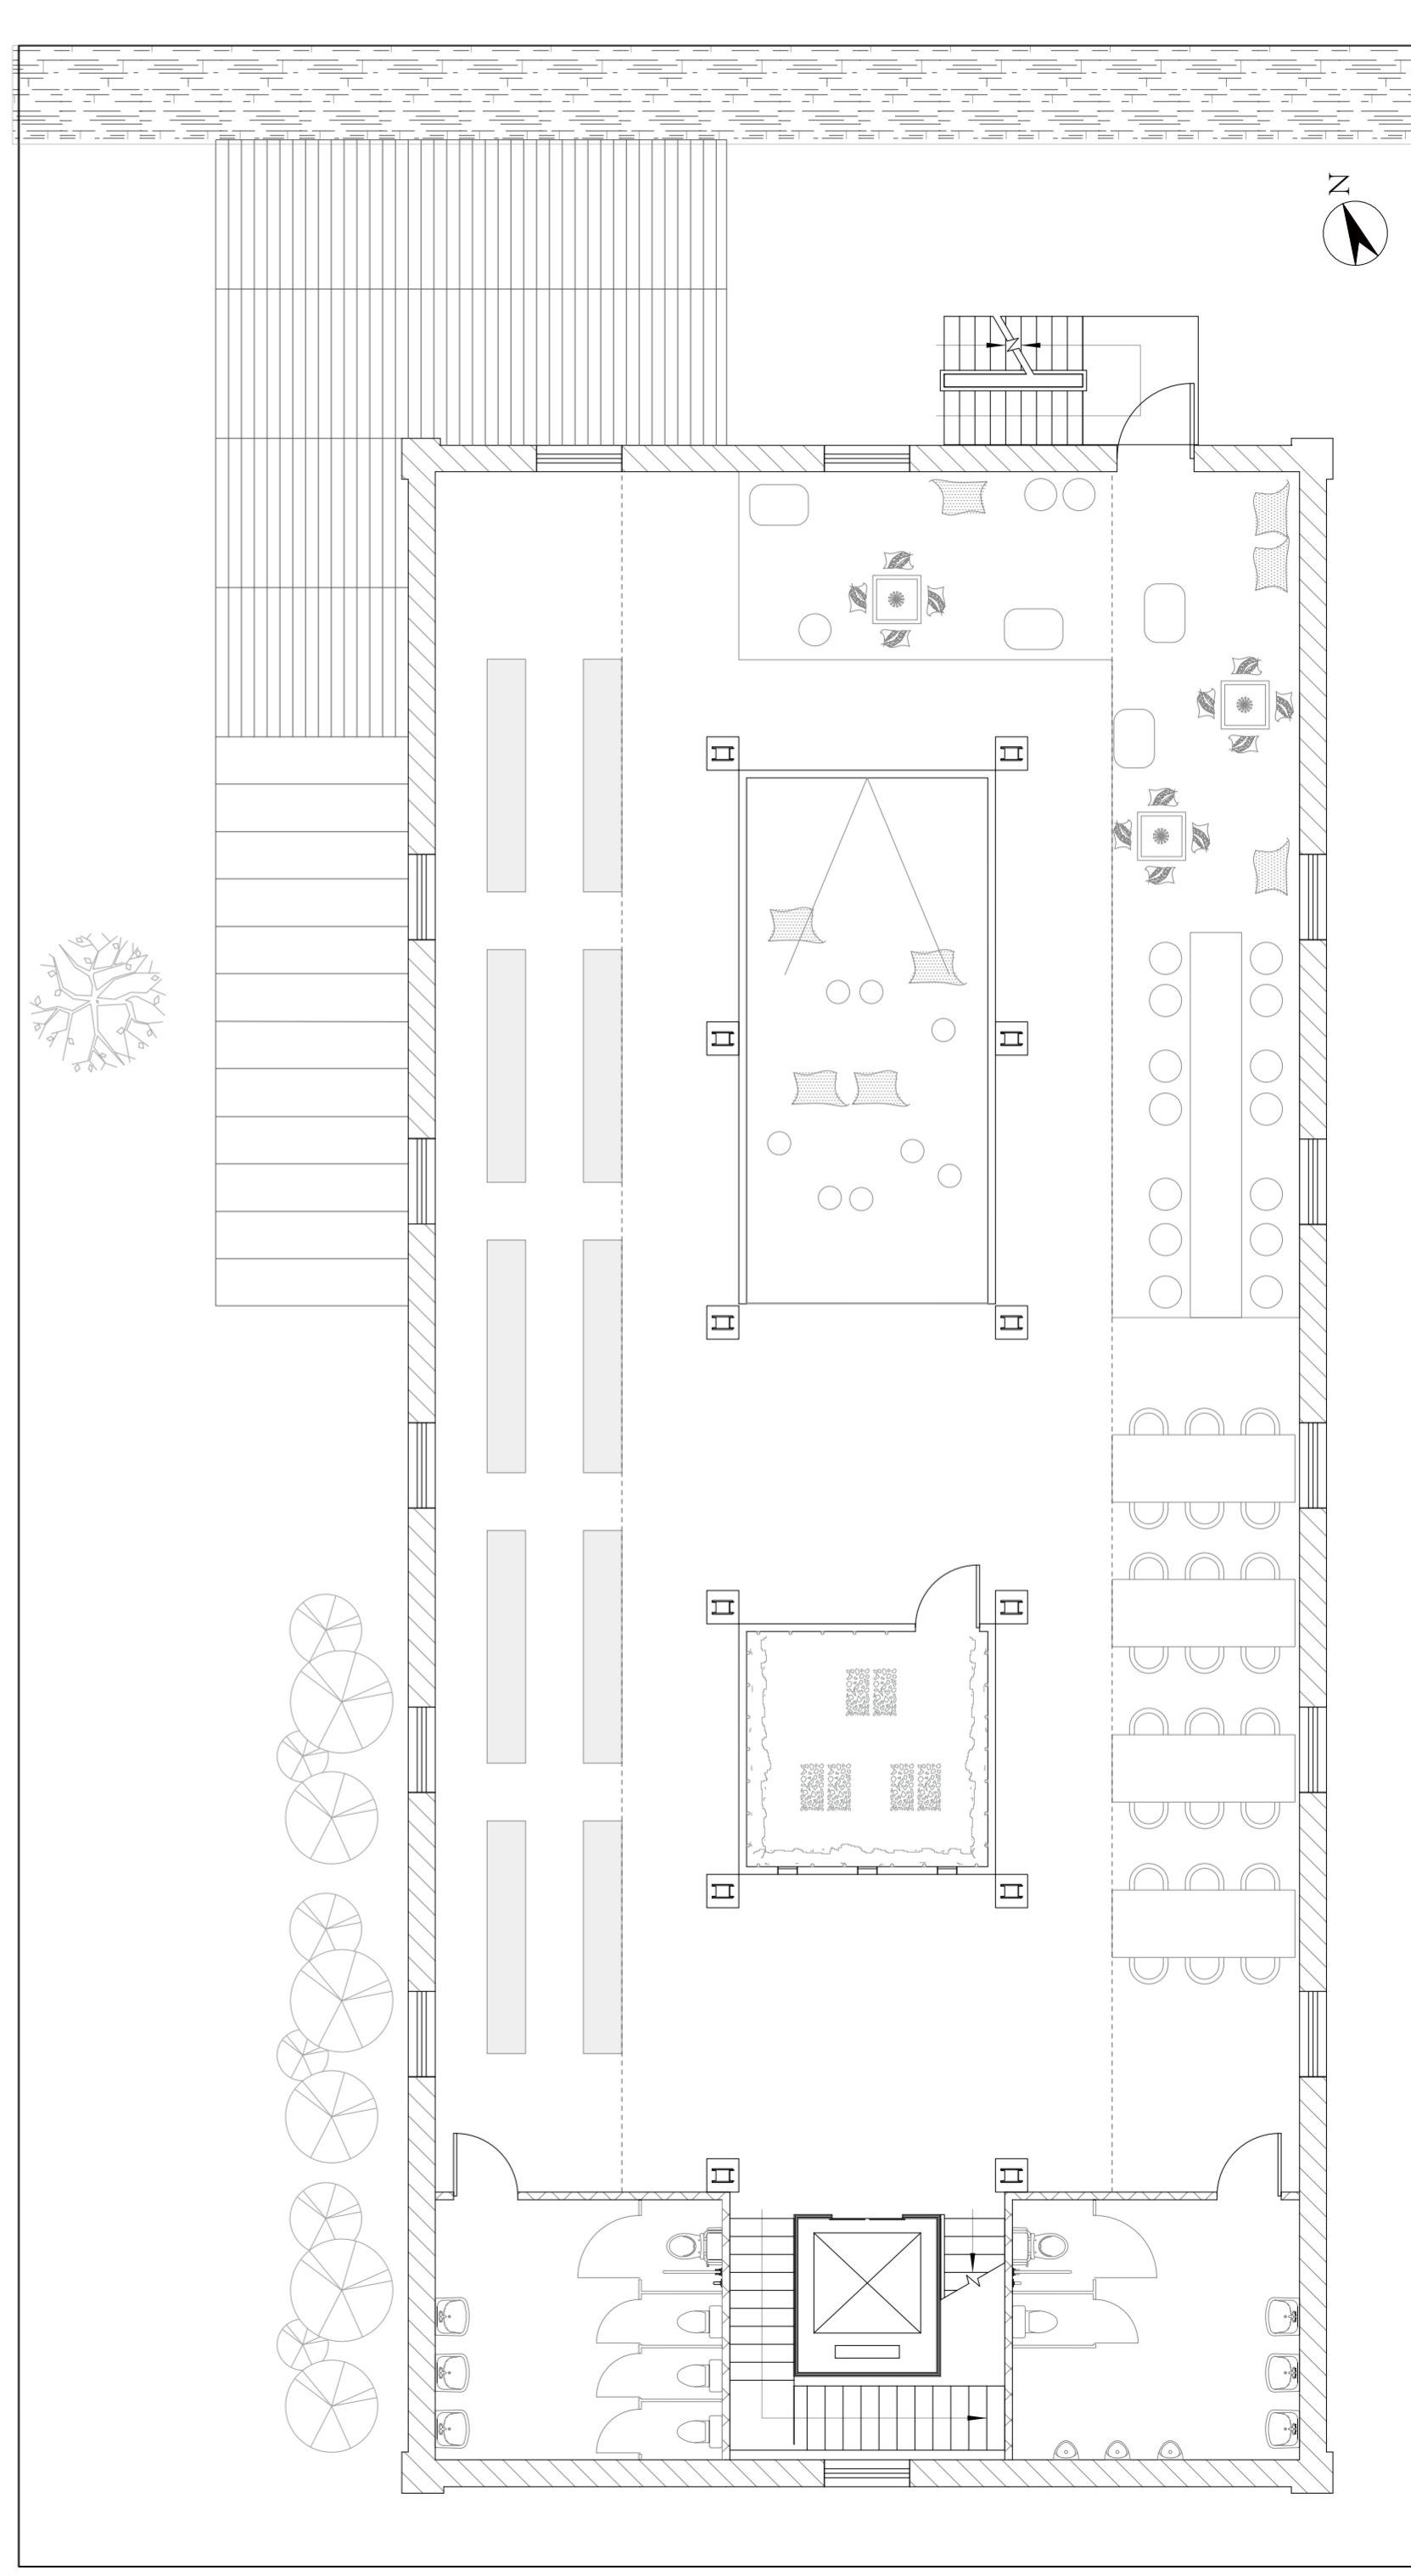

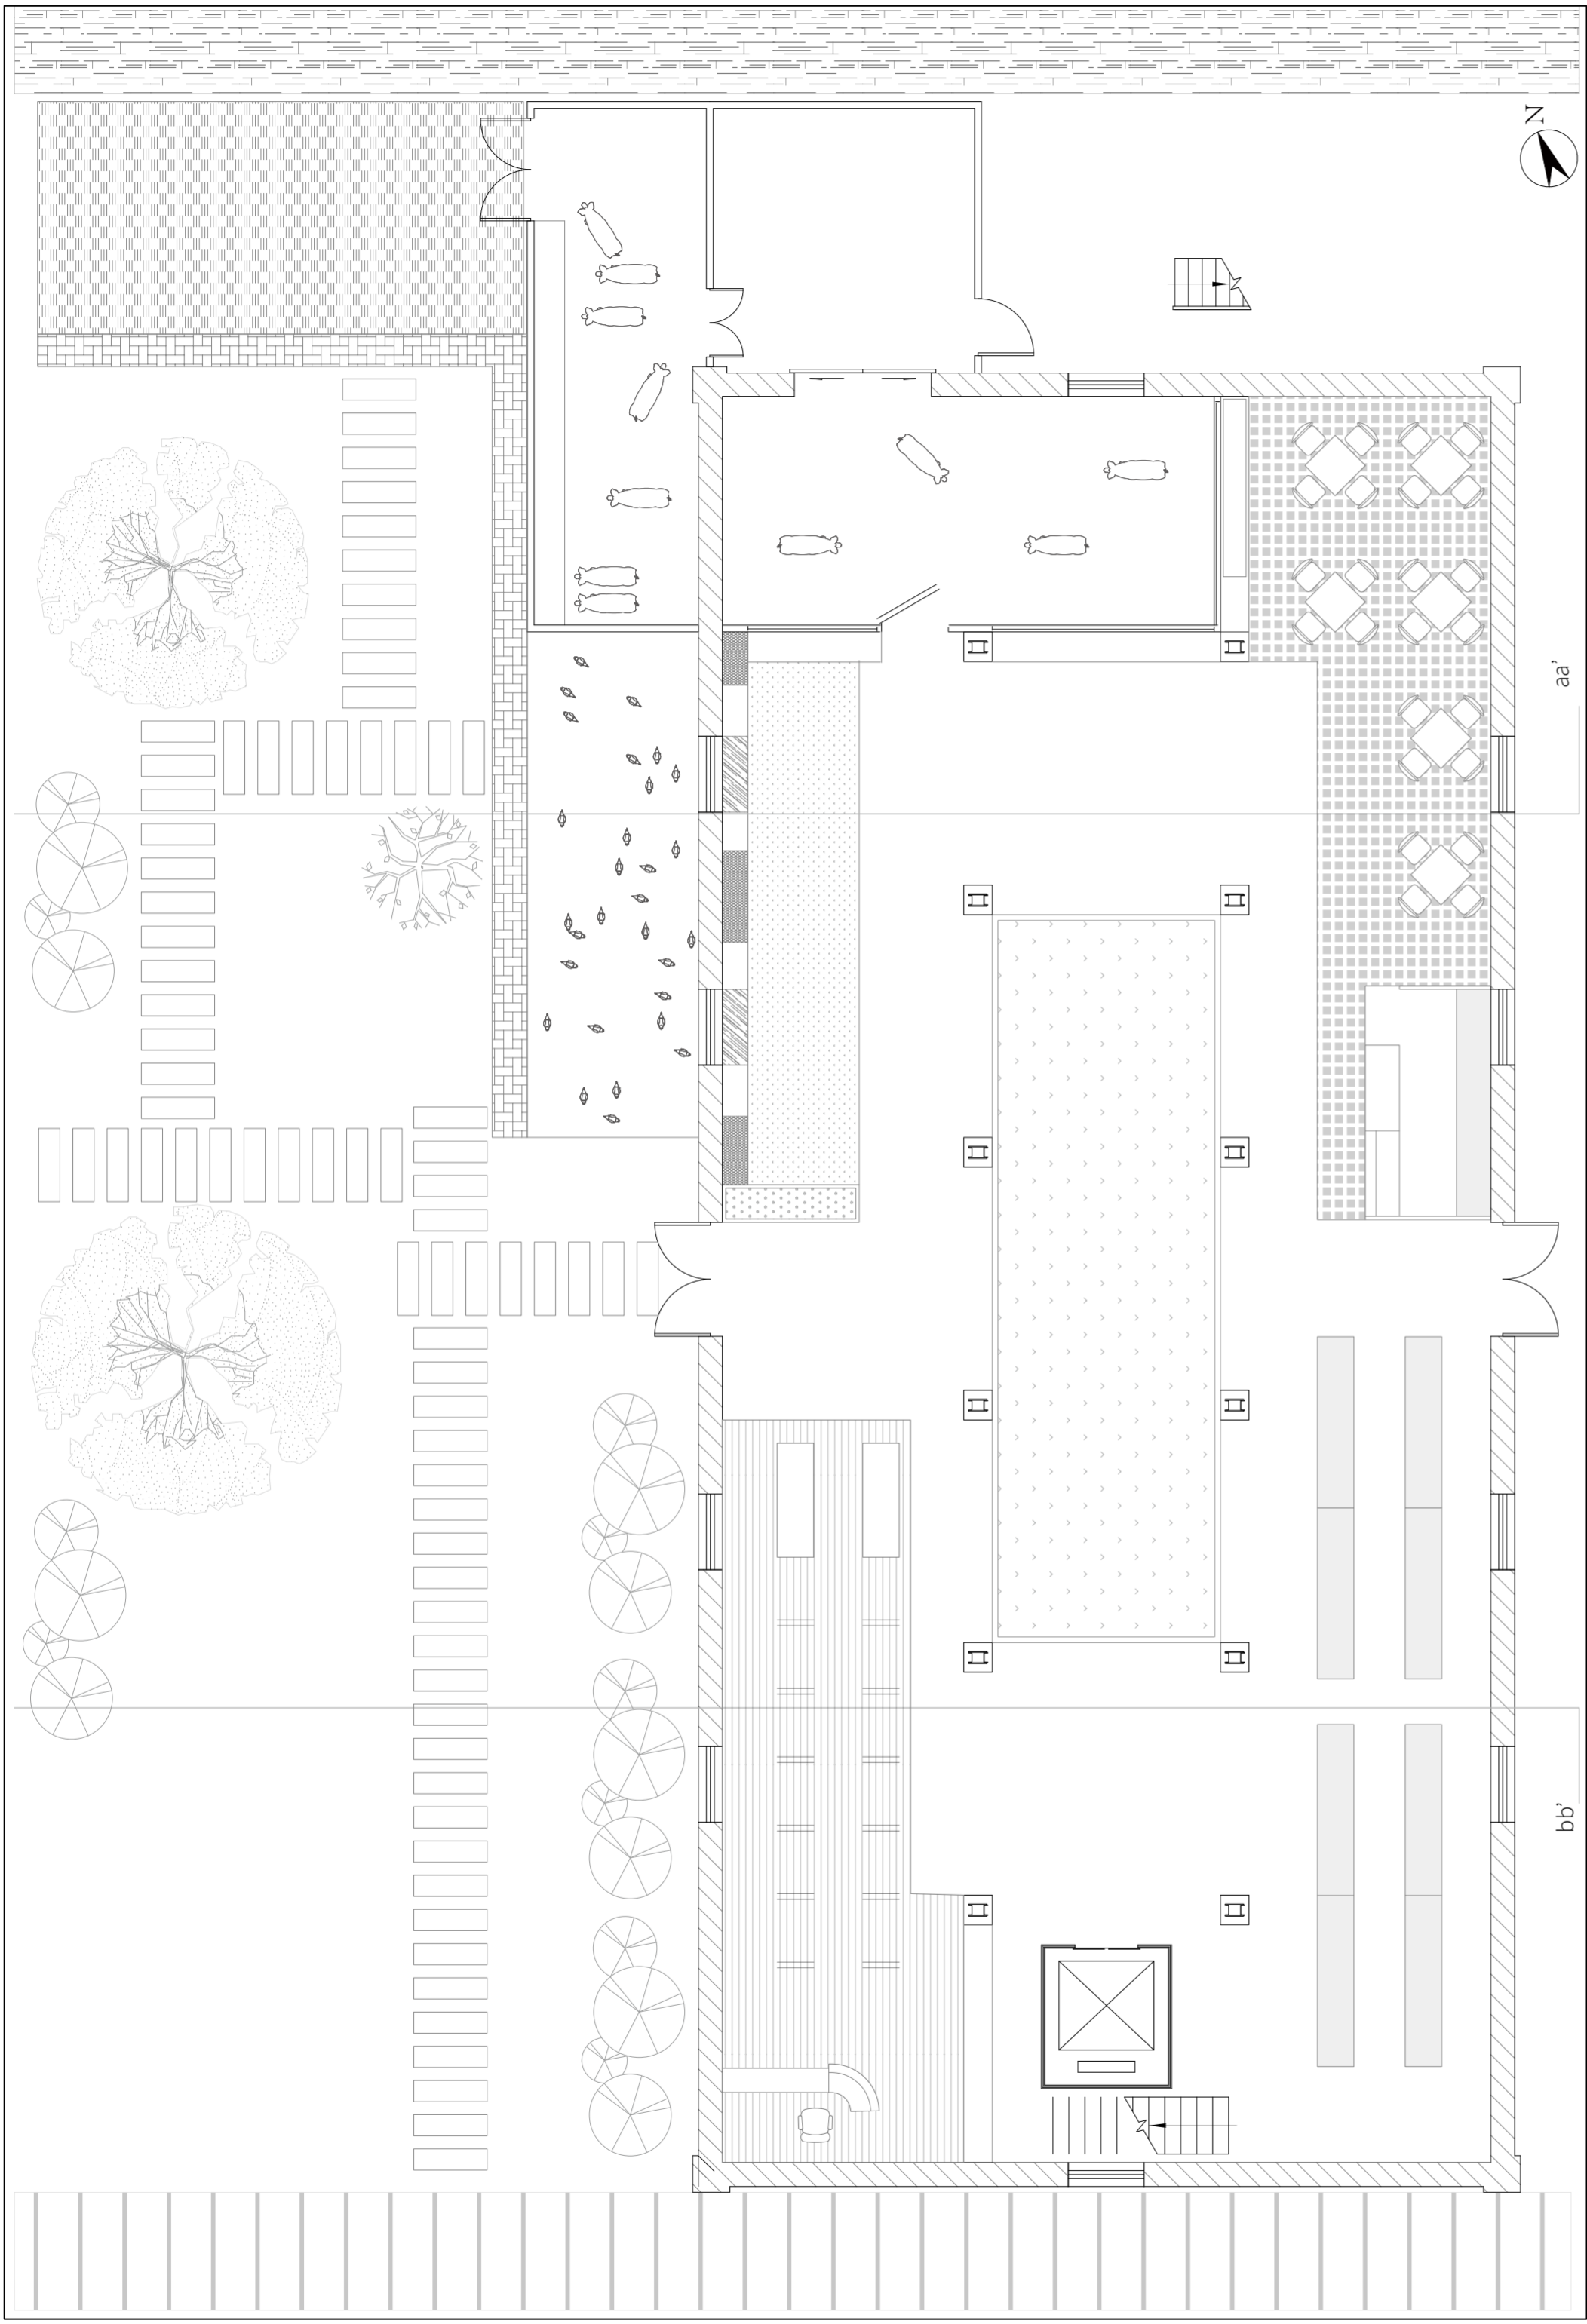


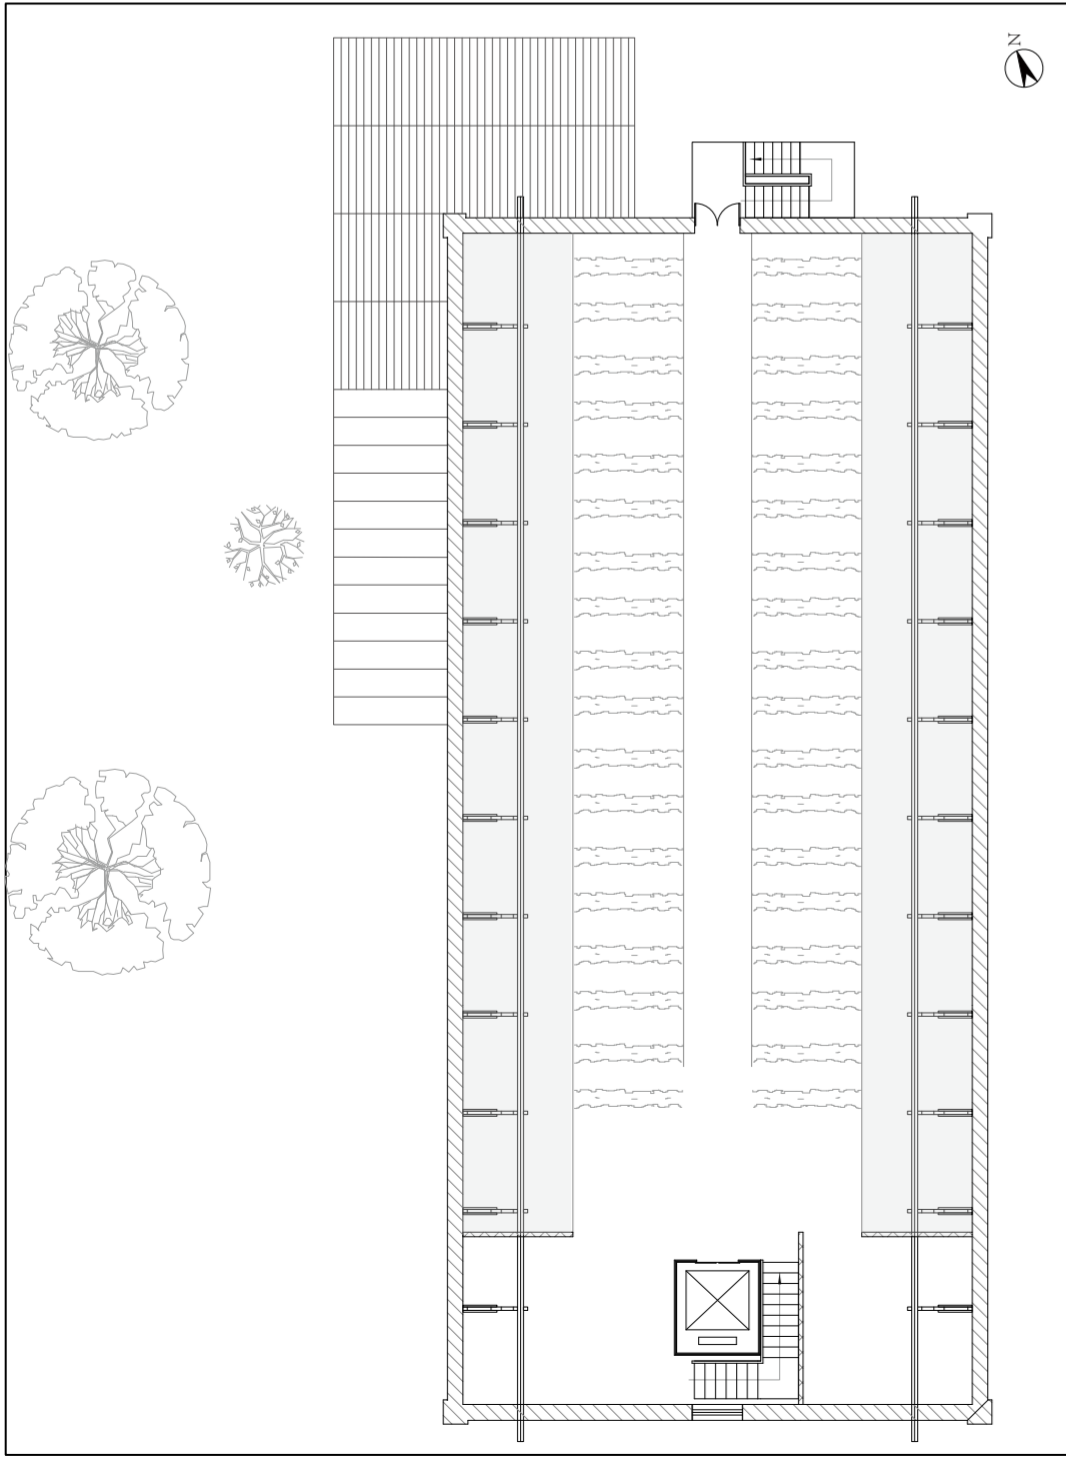

Big farmhouse top floor plan






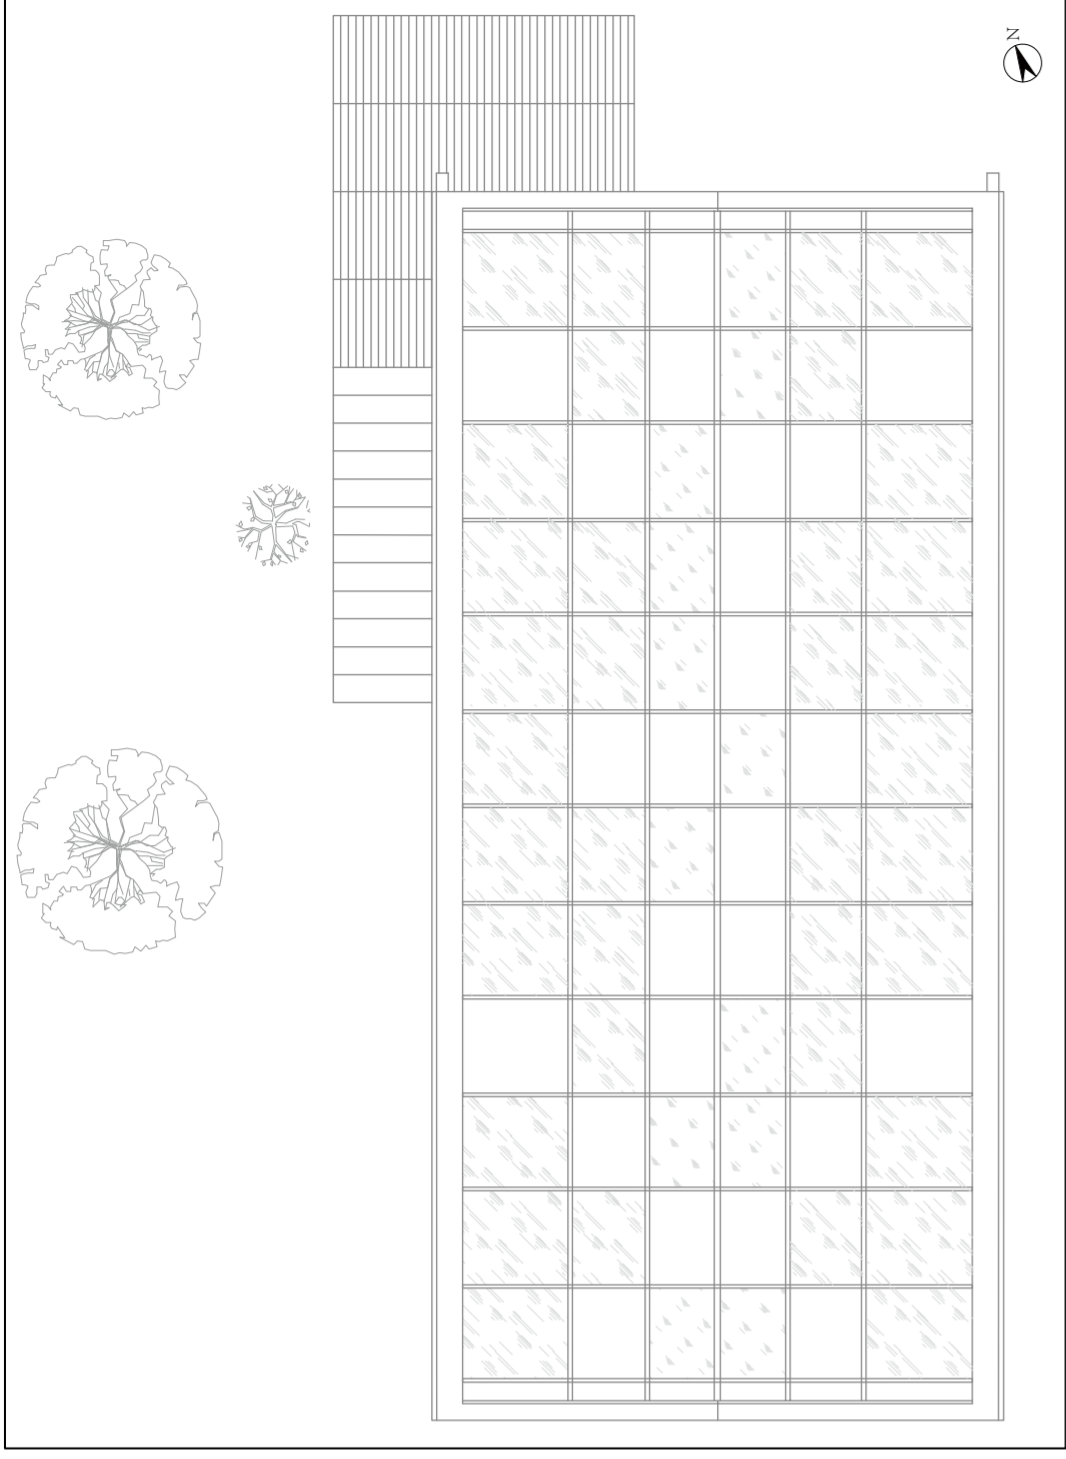


Big farmhouse roof plan


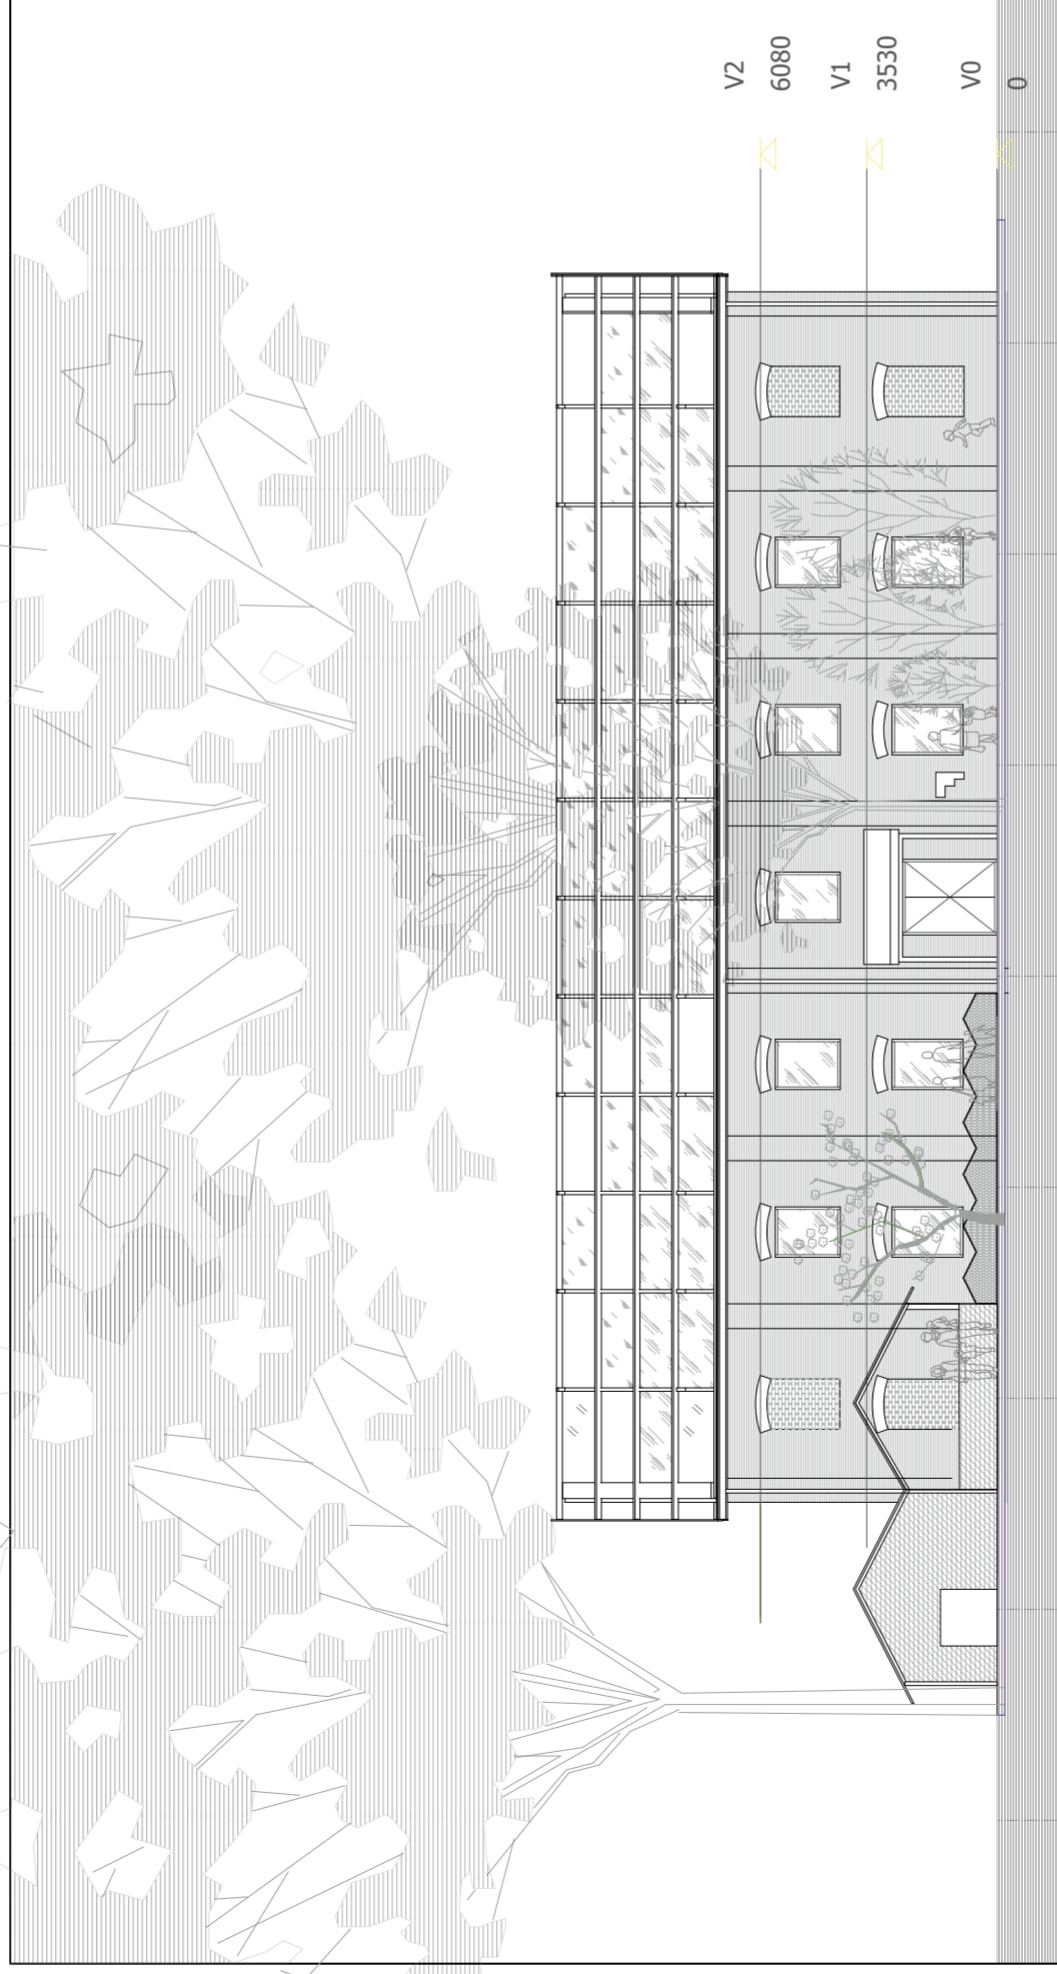




Big farmhouse West Elevation




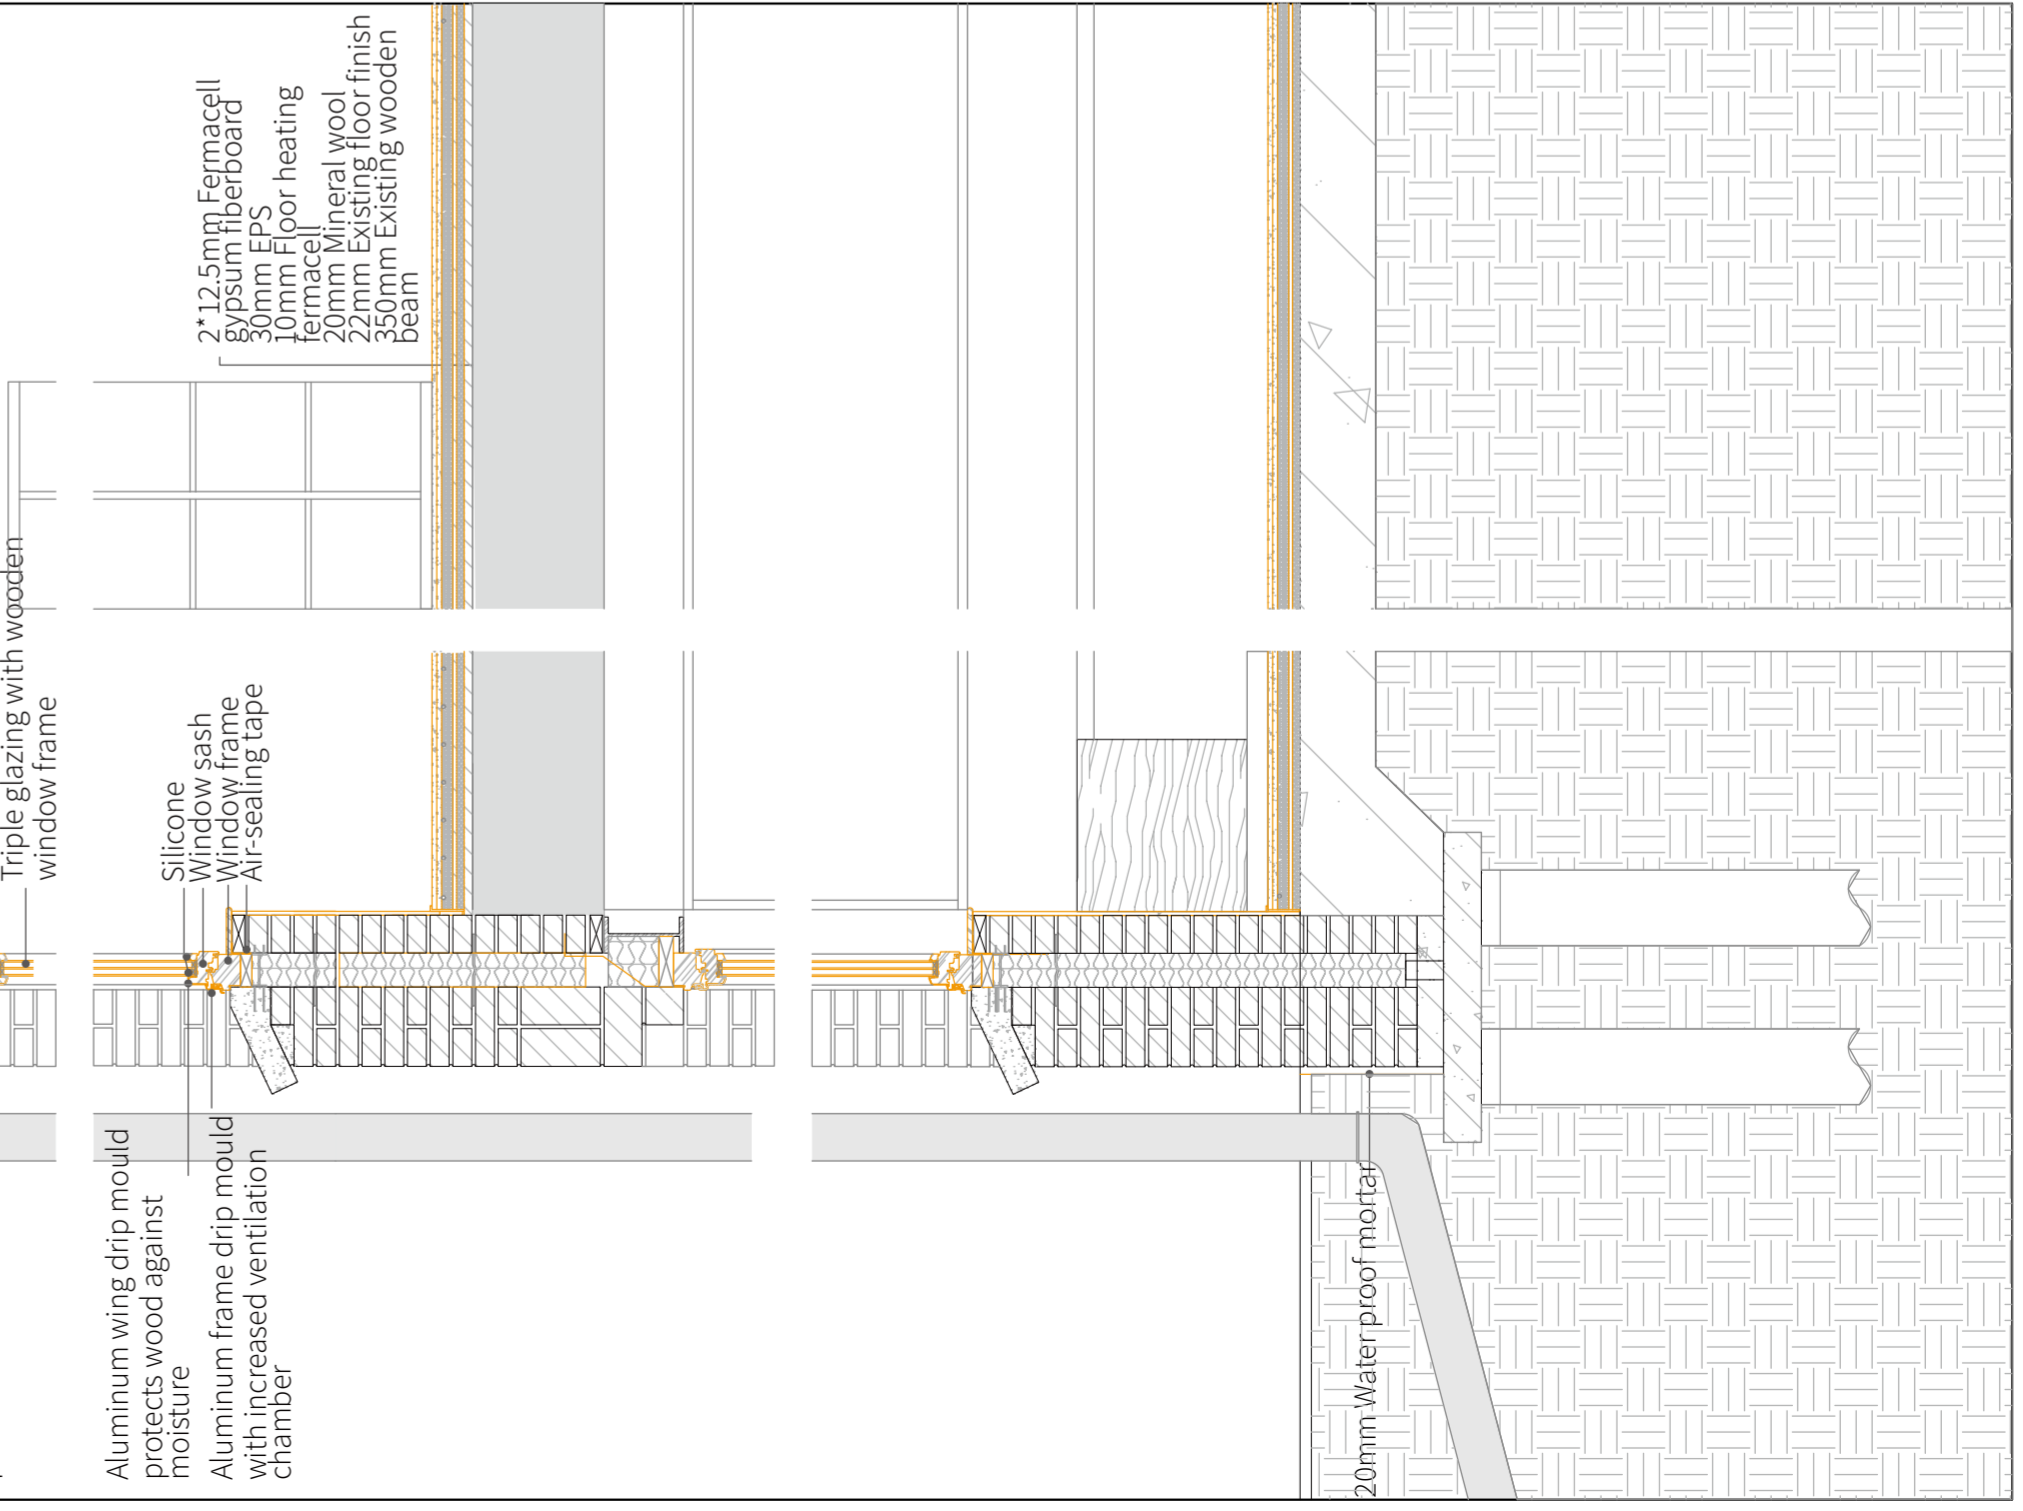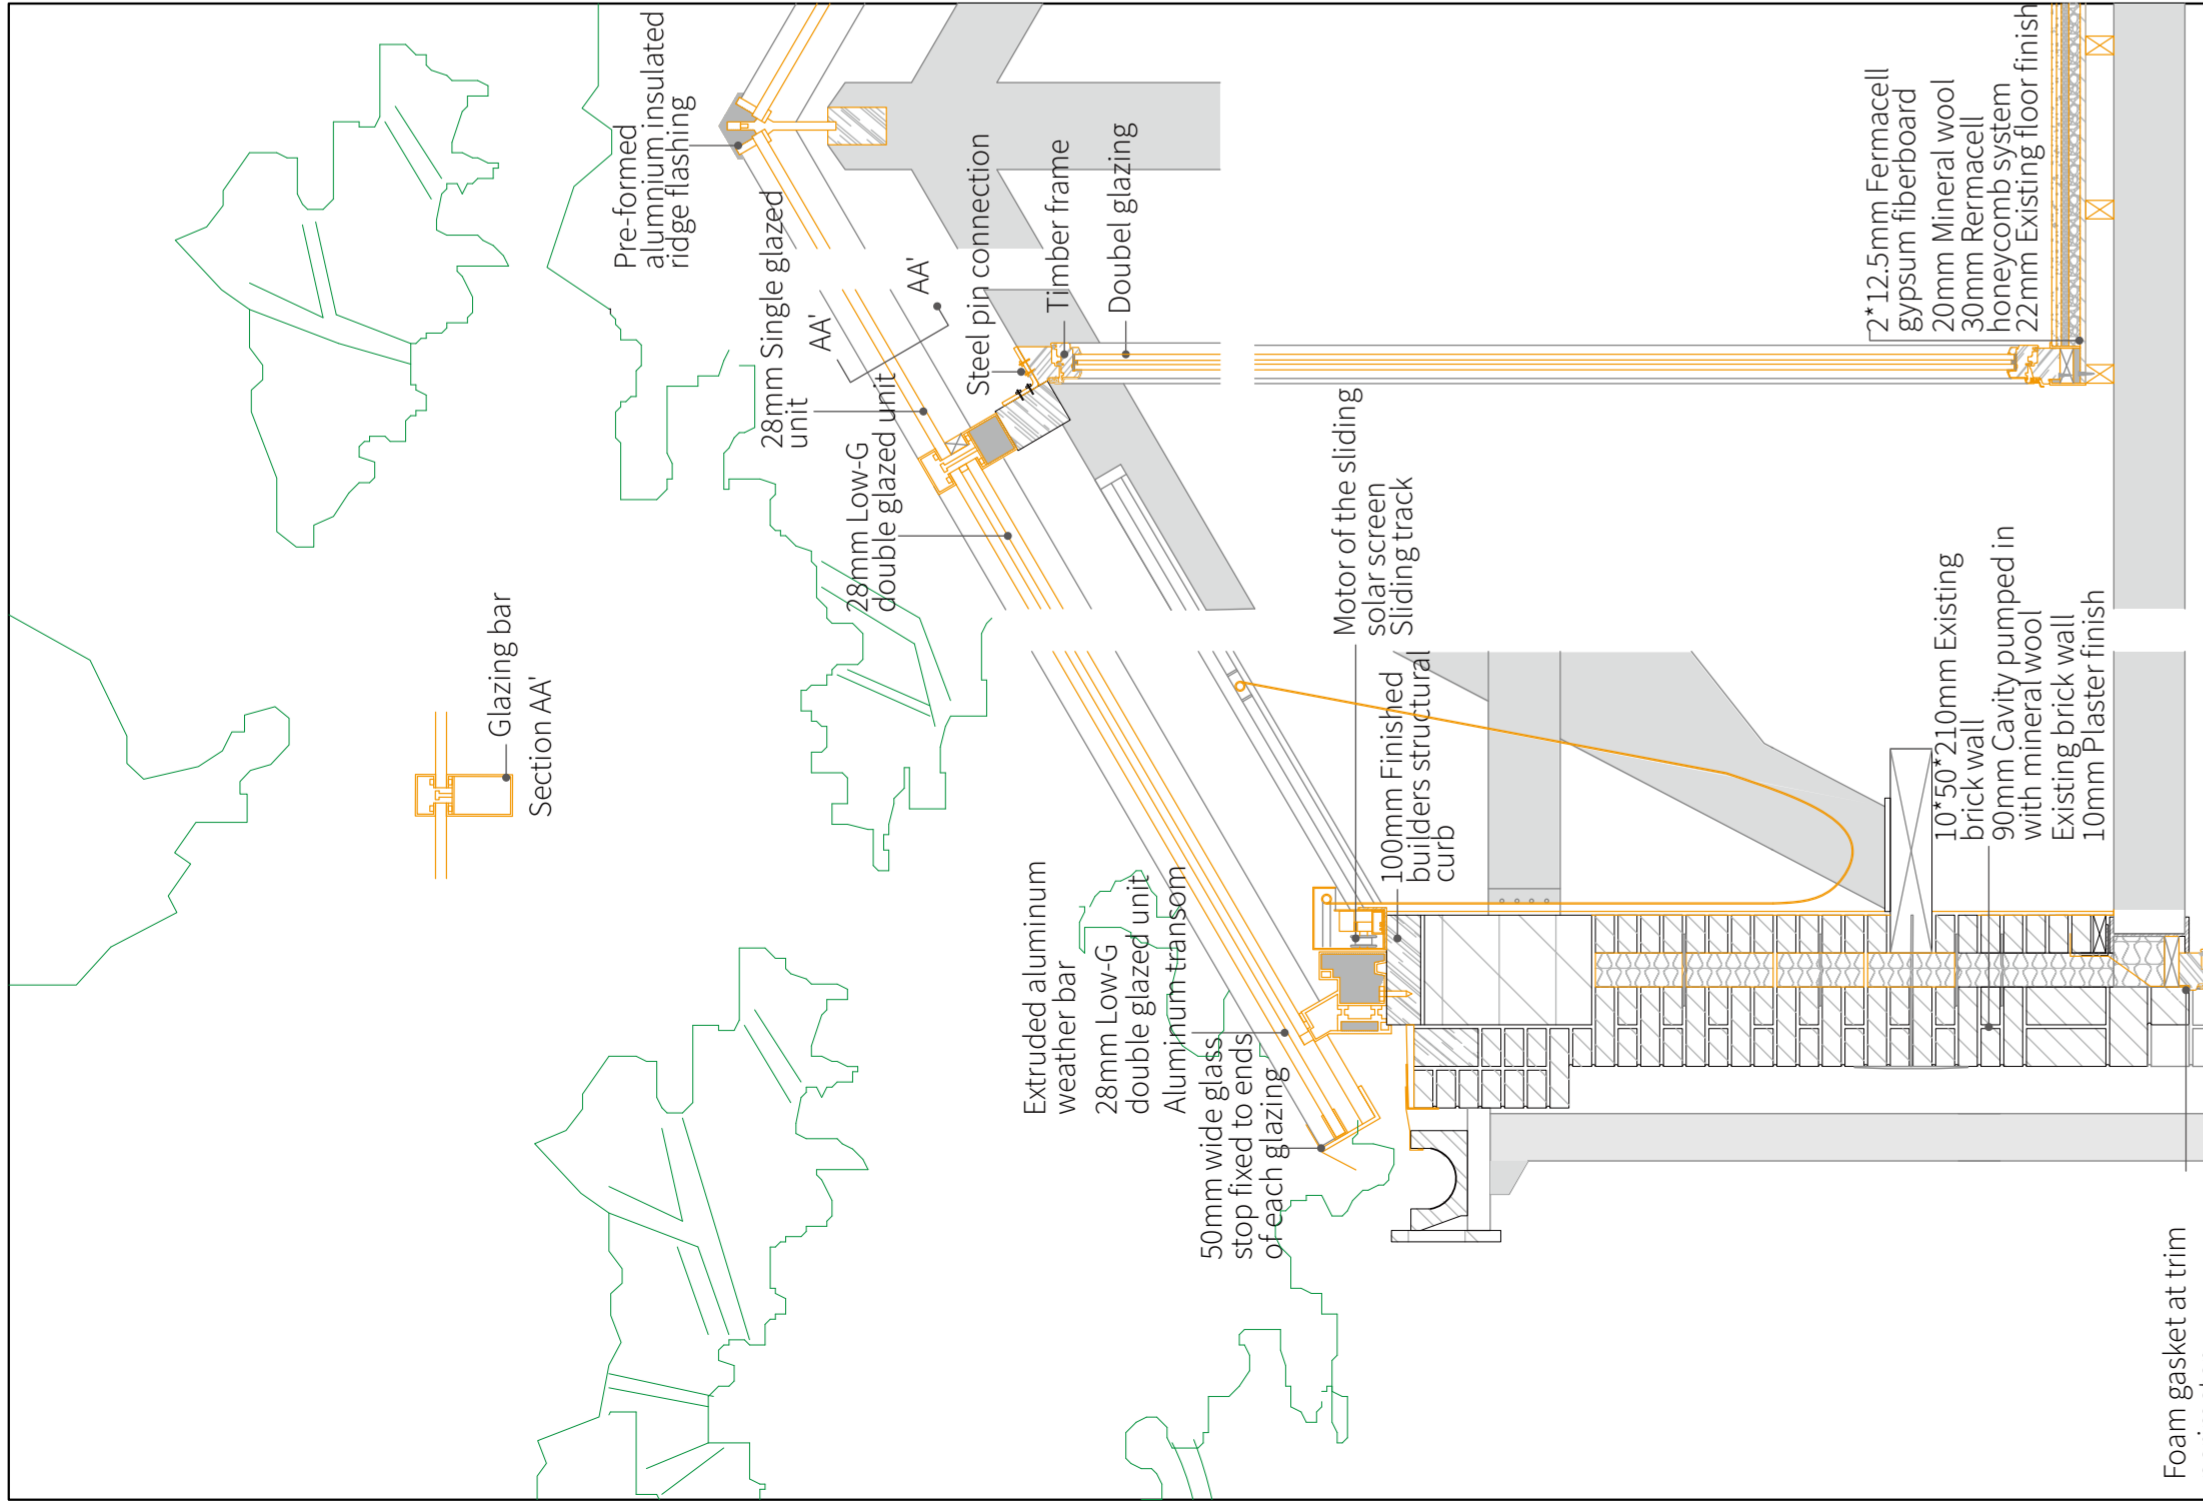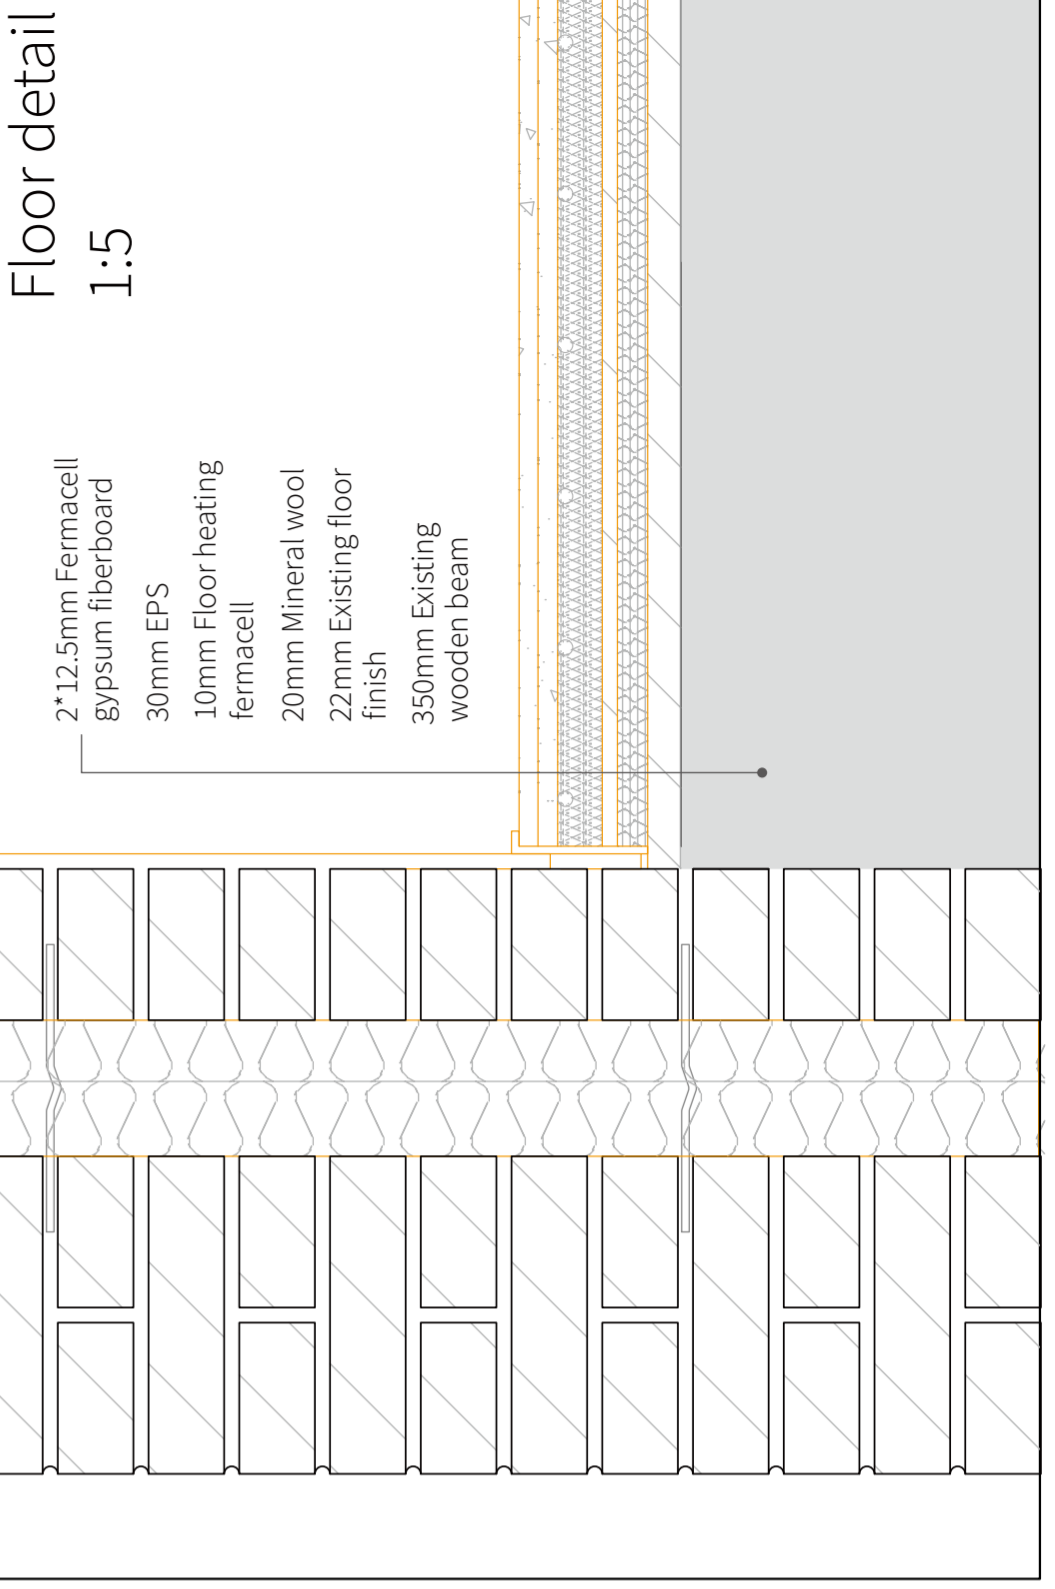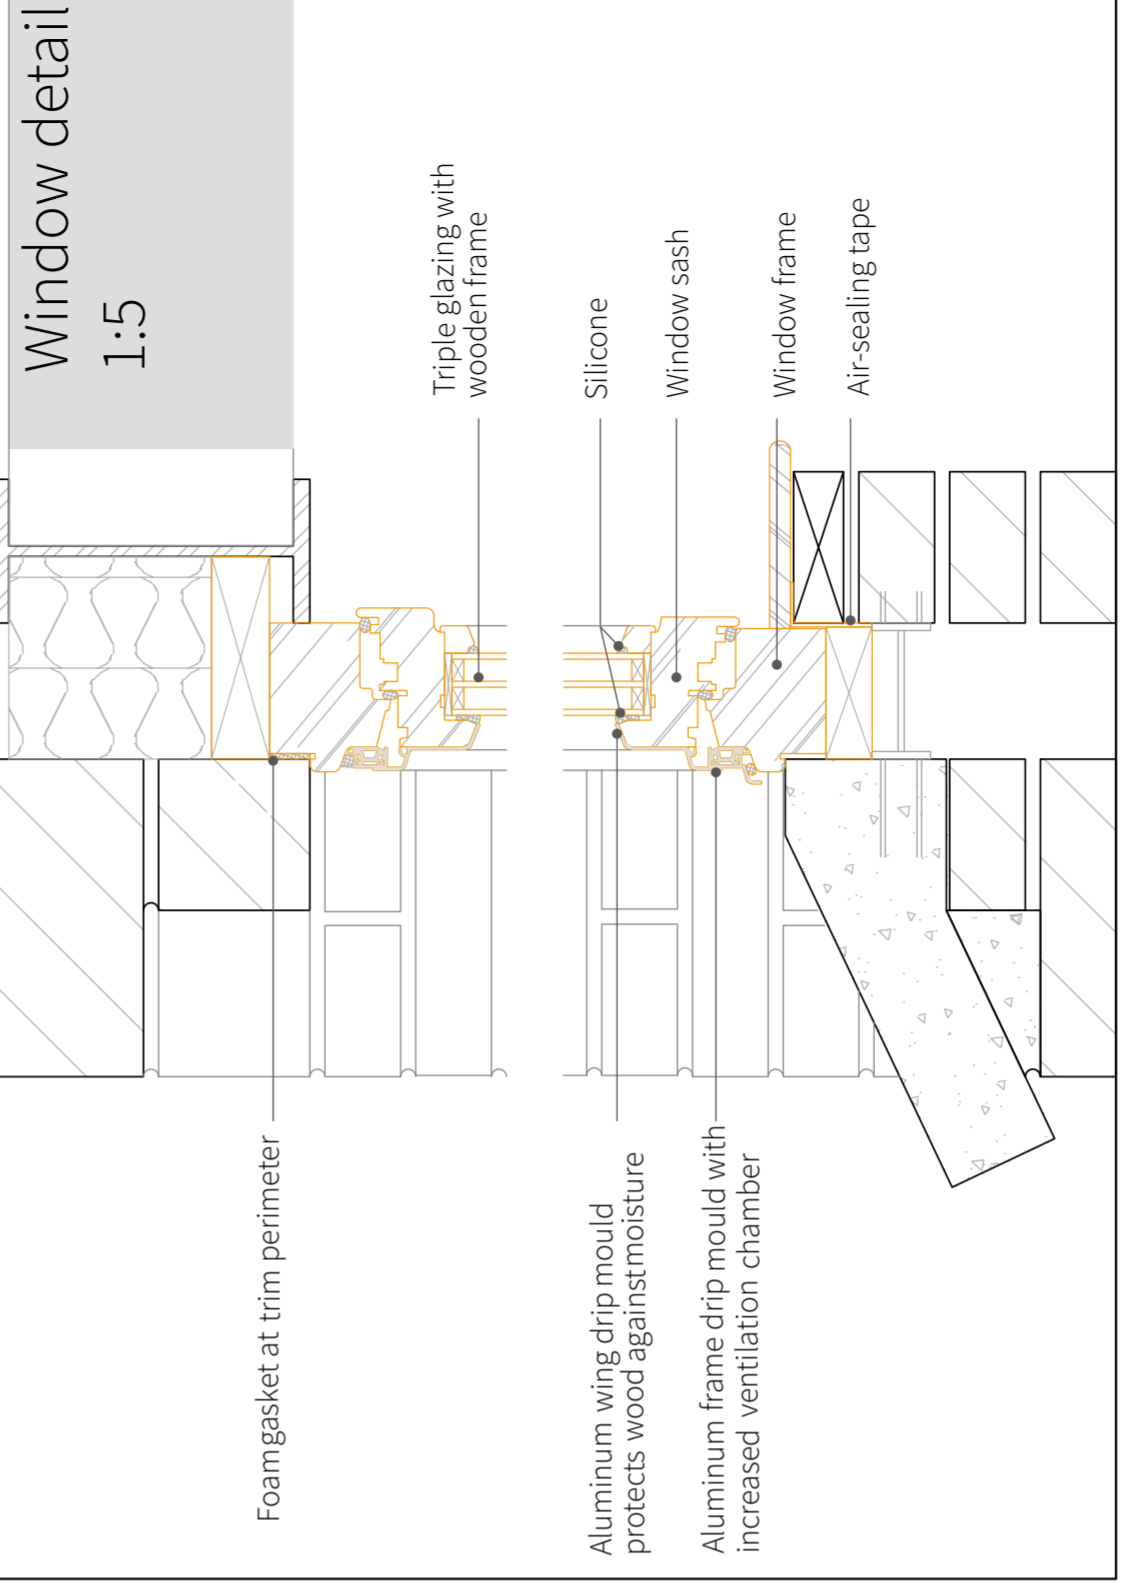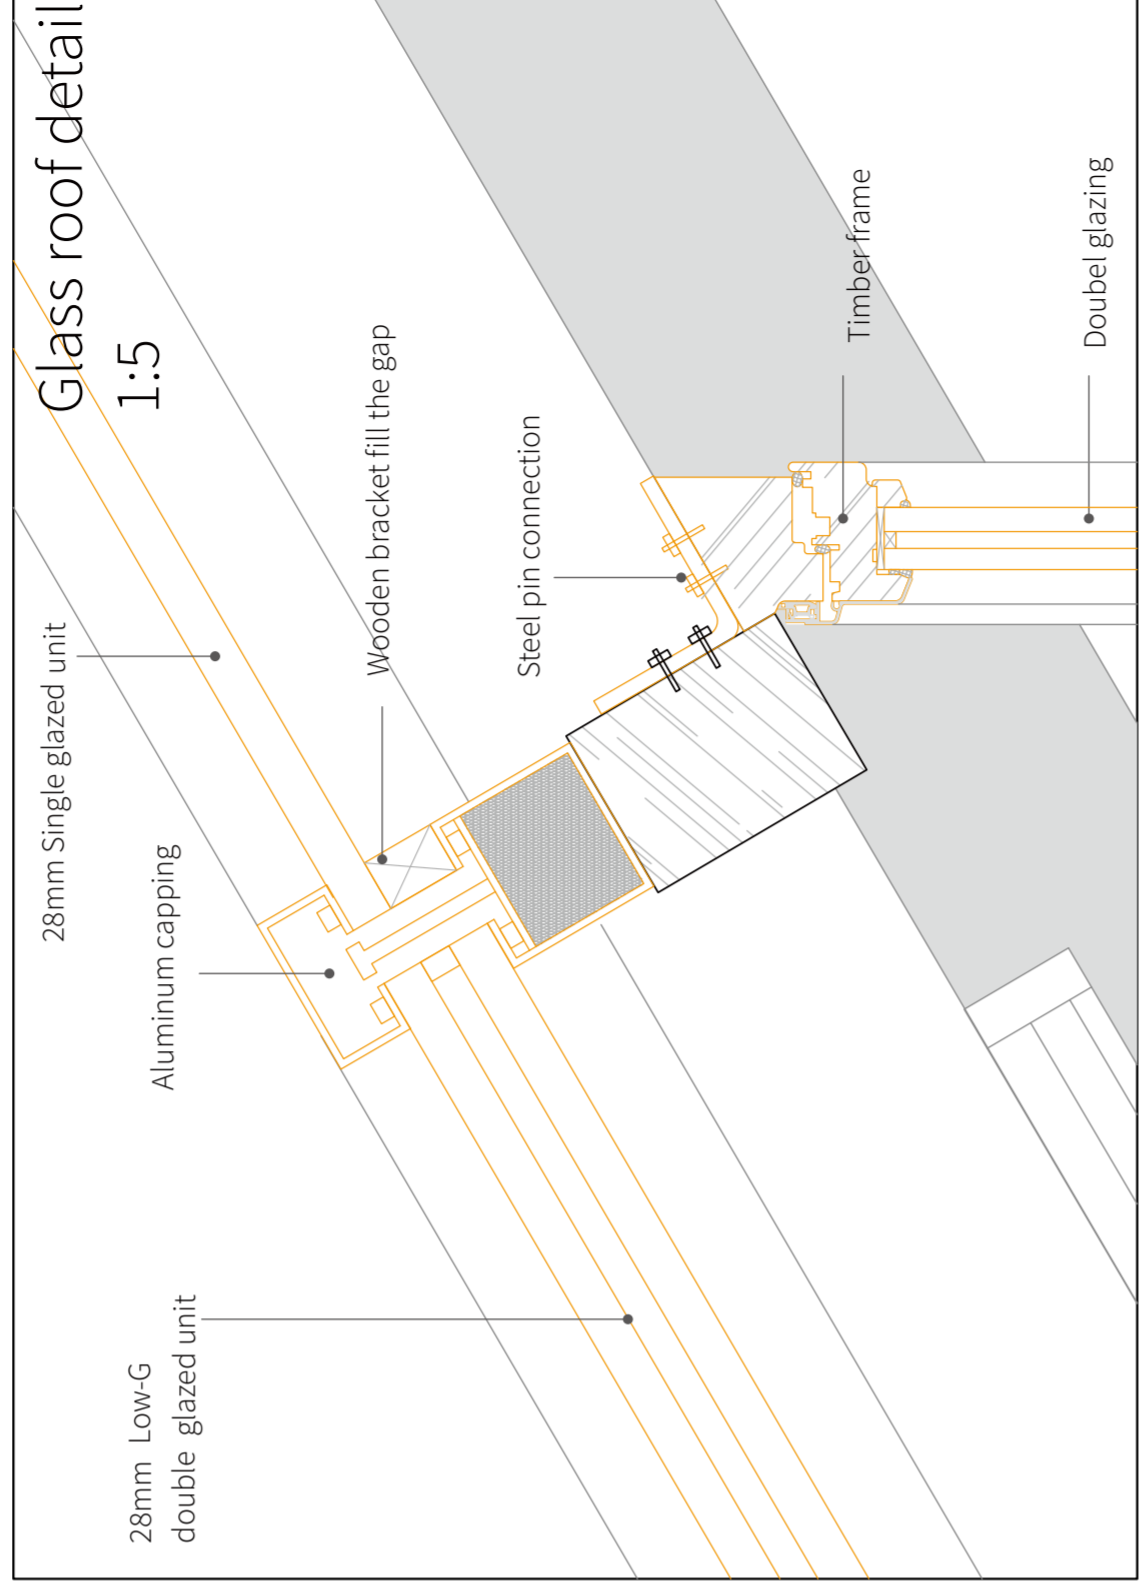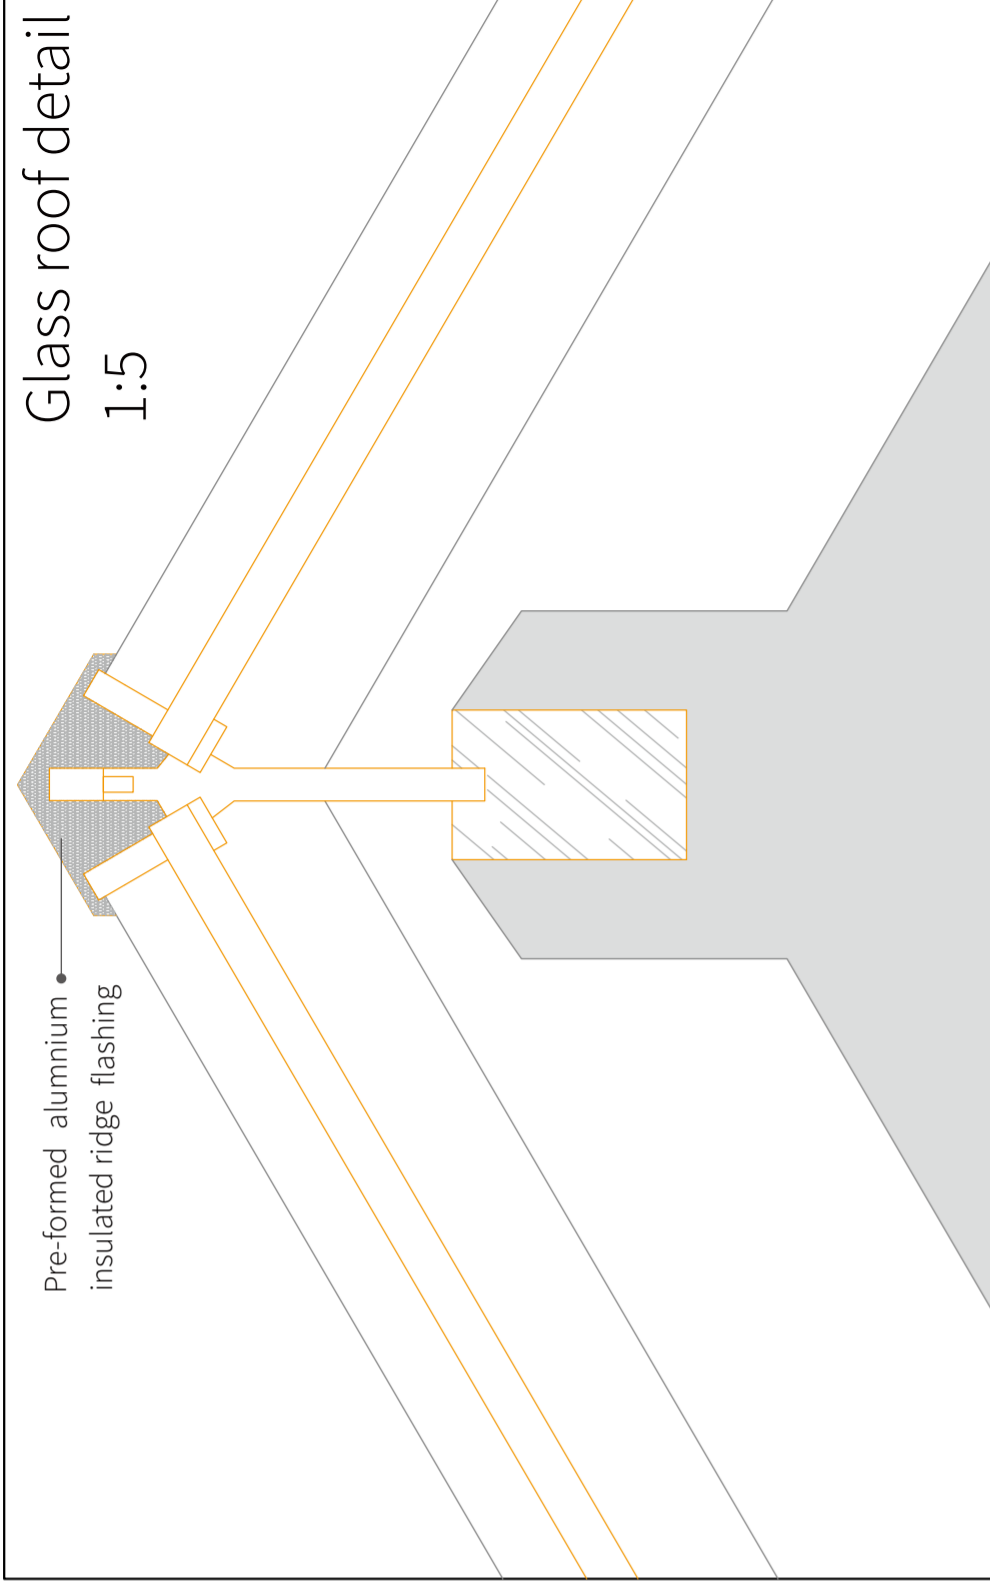


Detail of the big farm house
Scale: 1:20

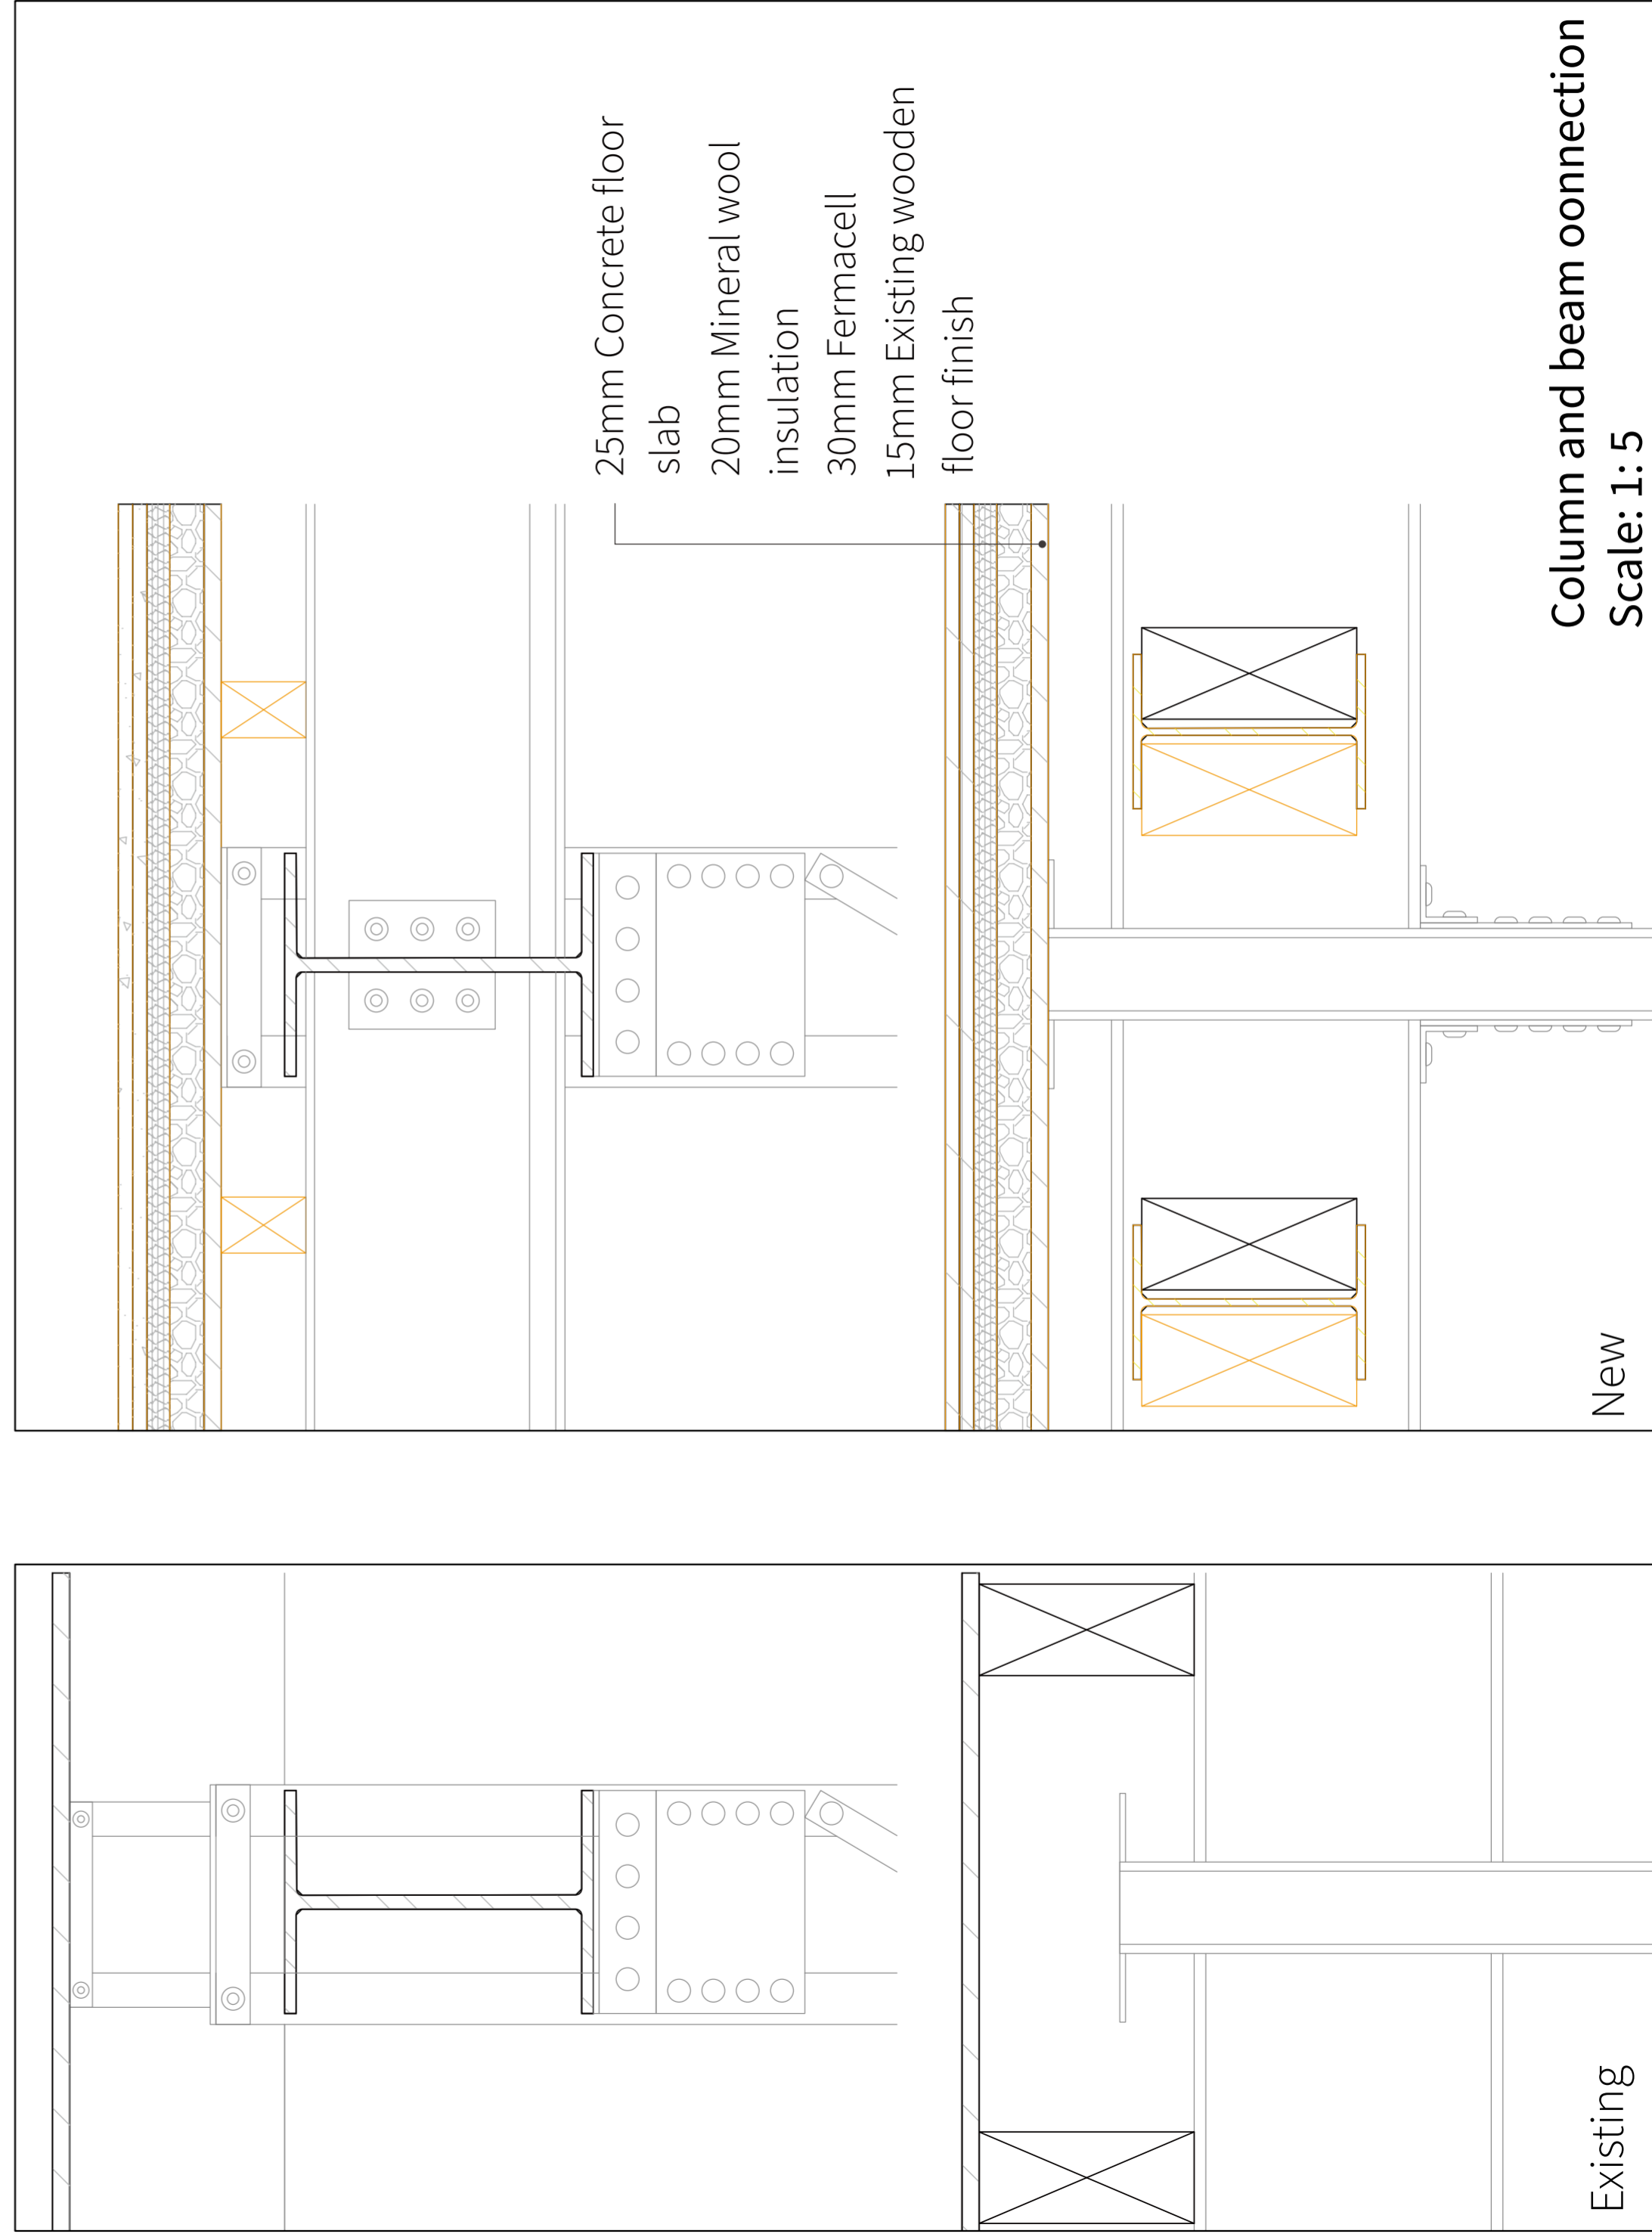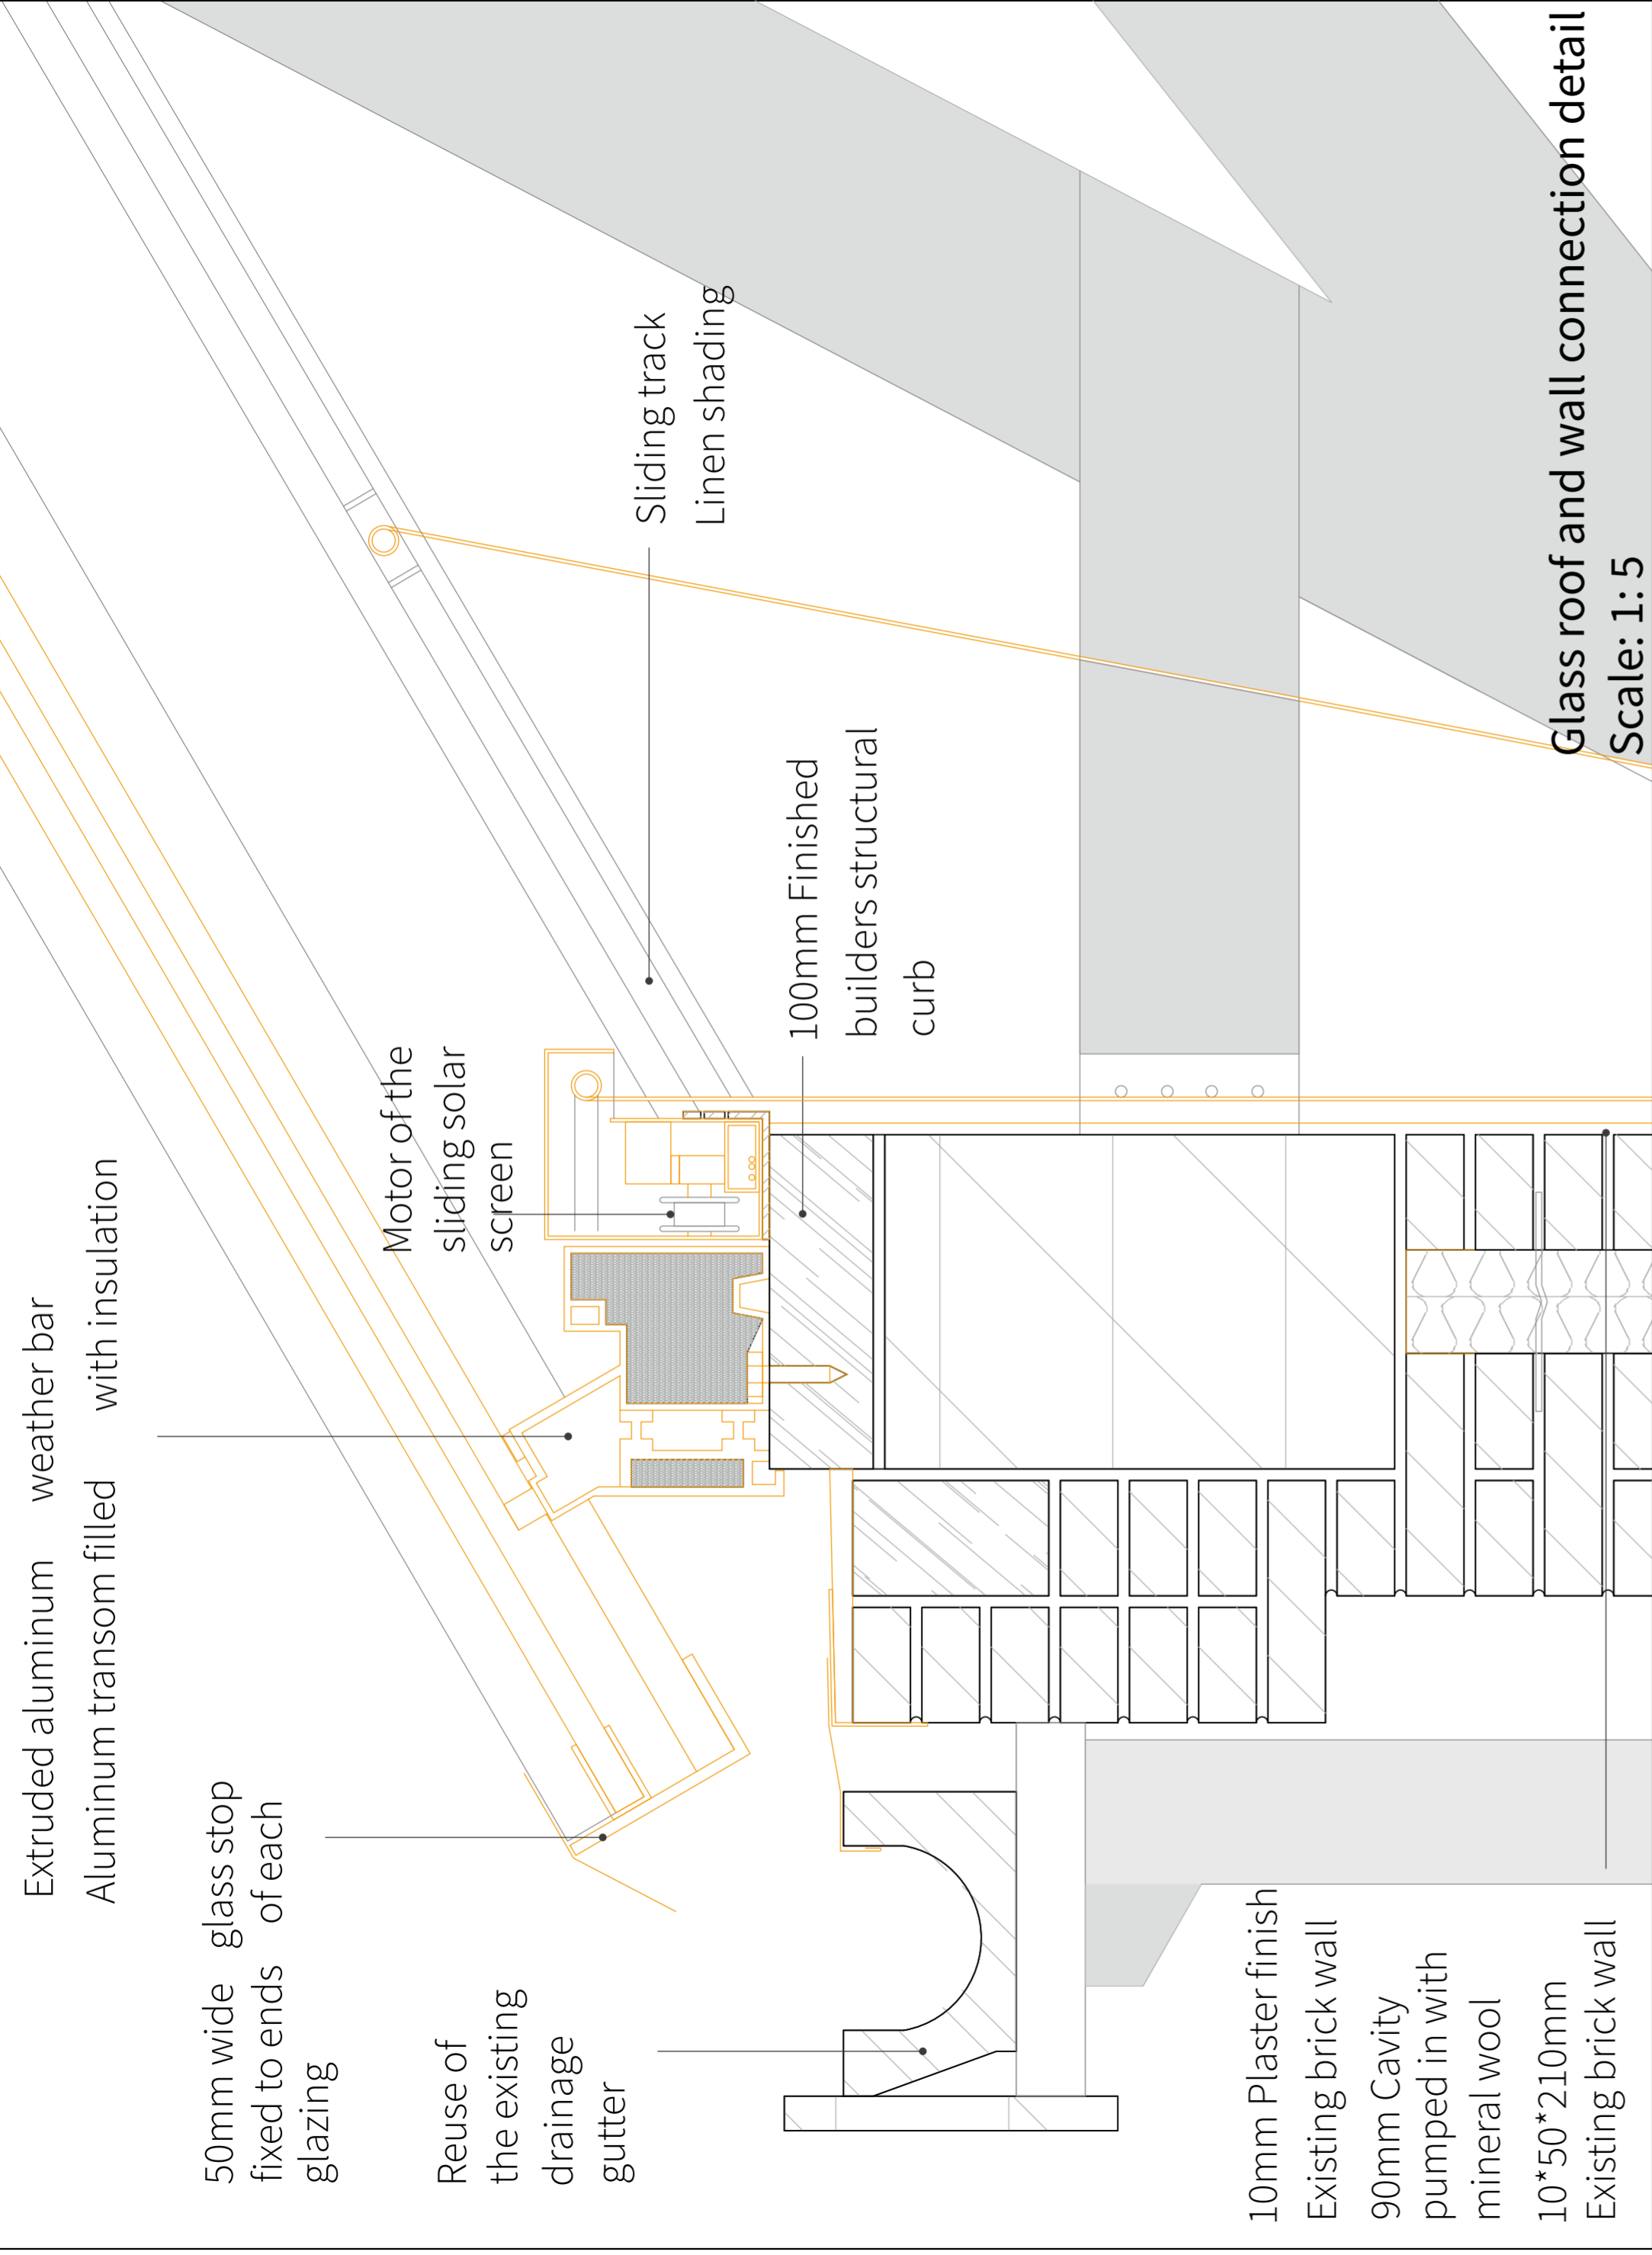

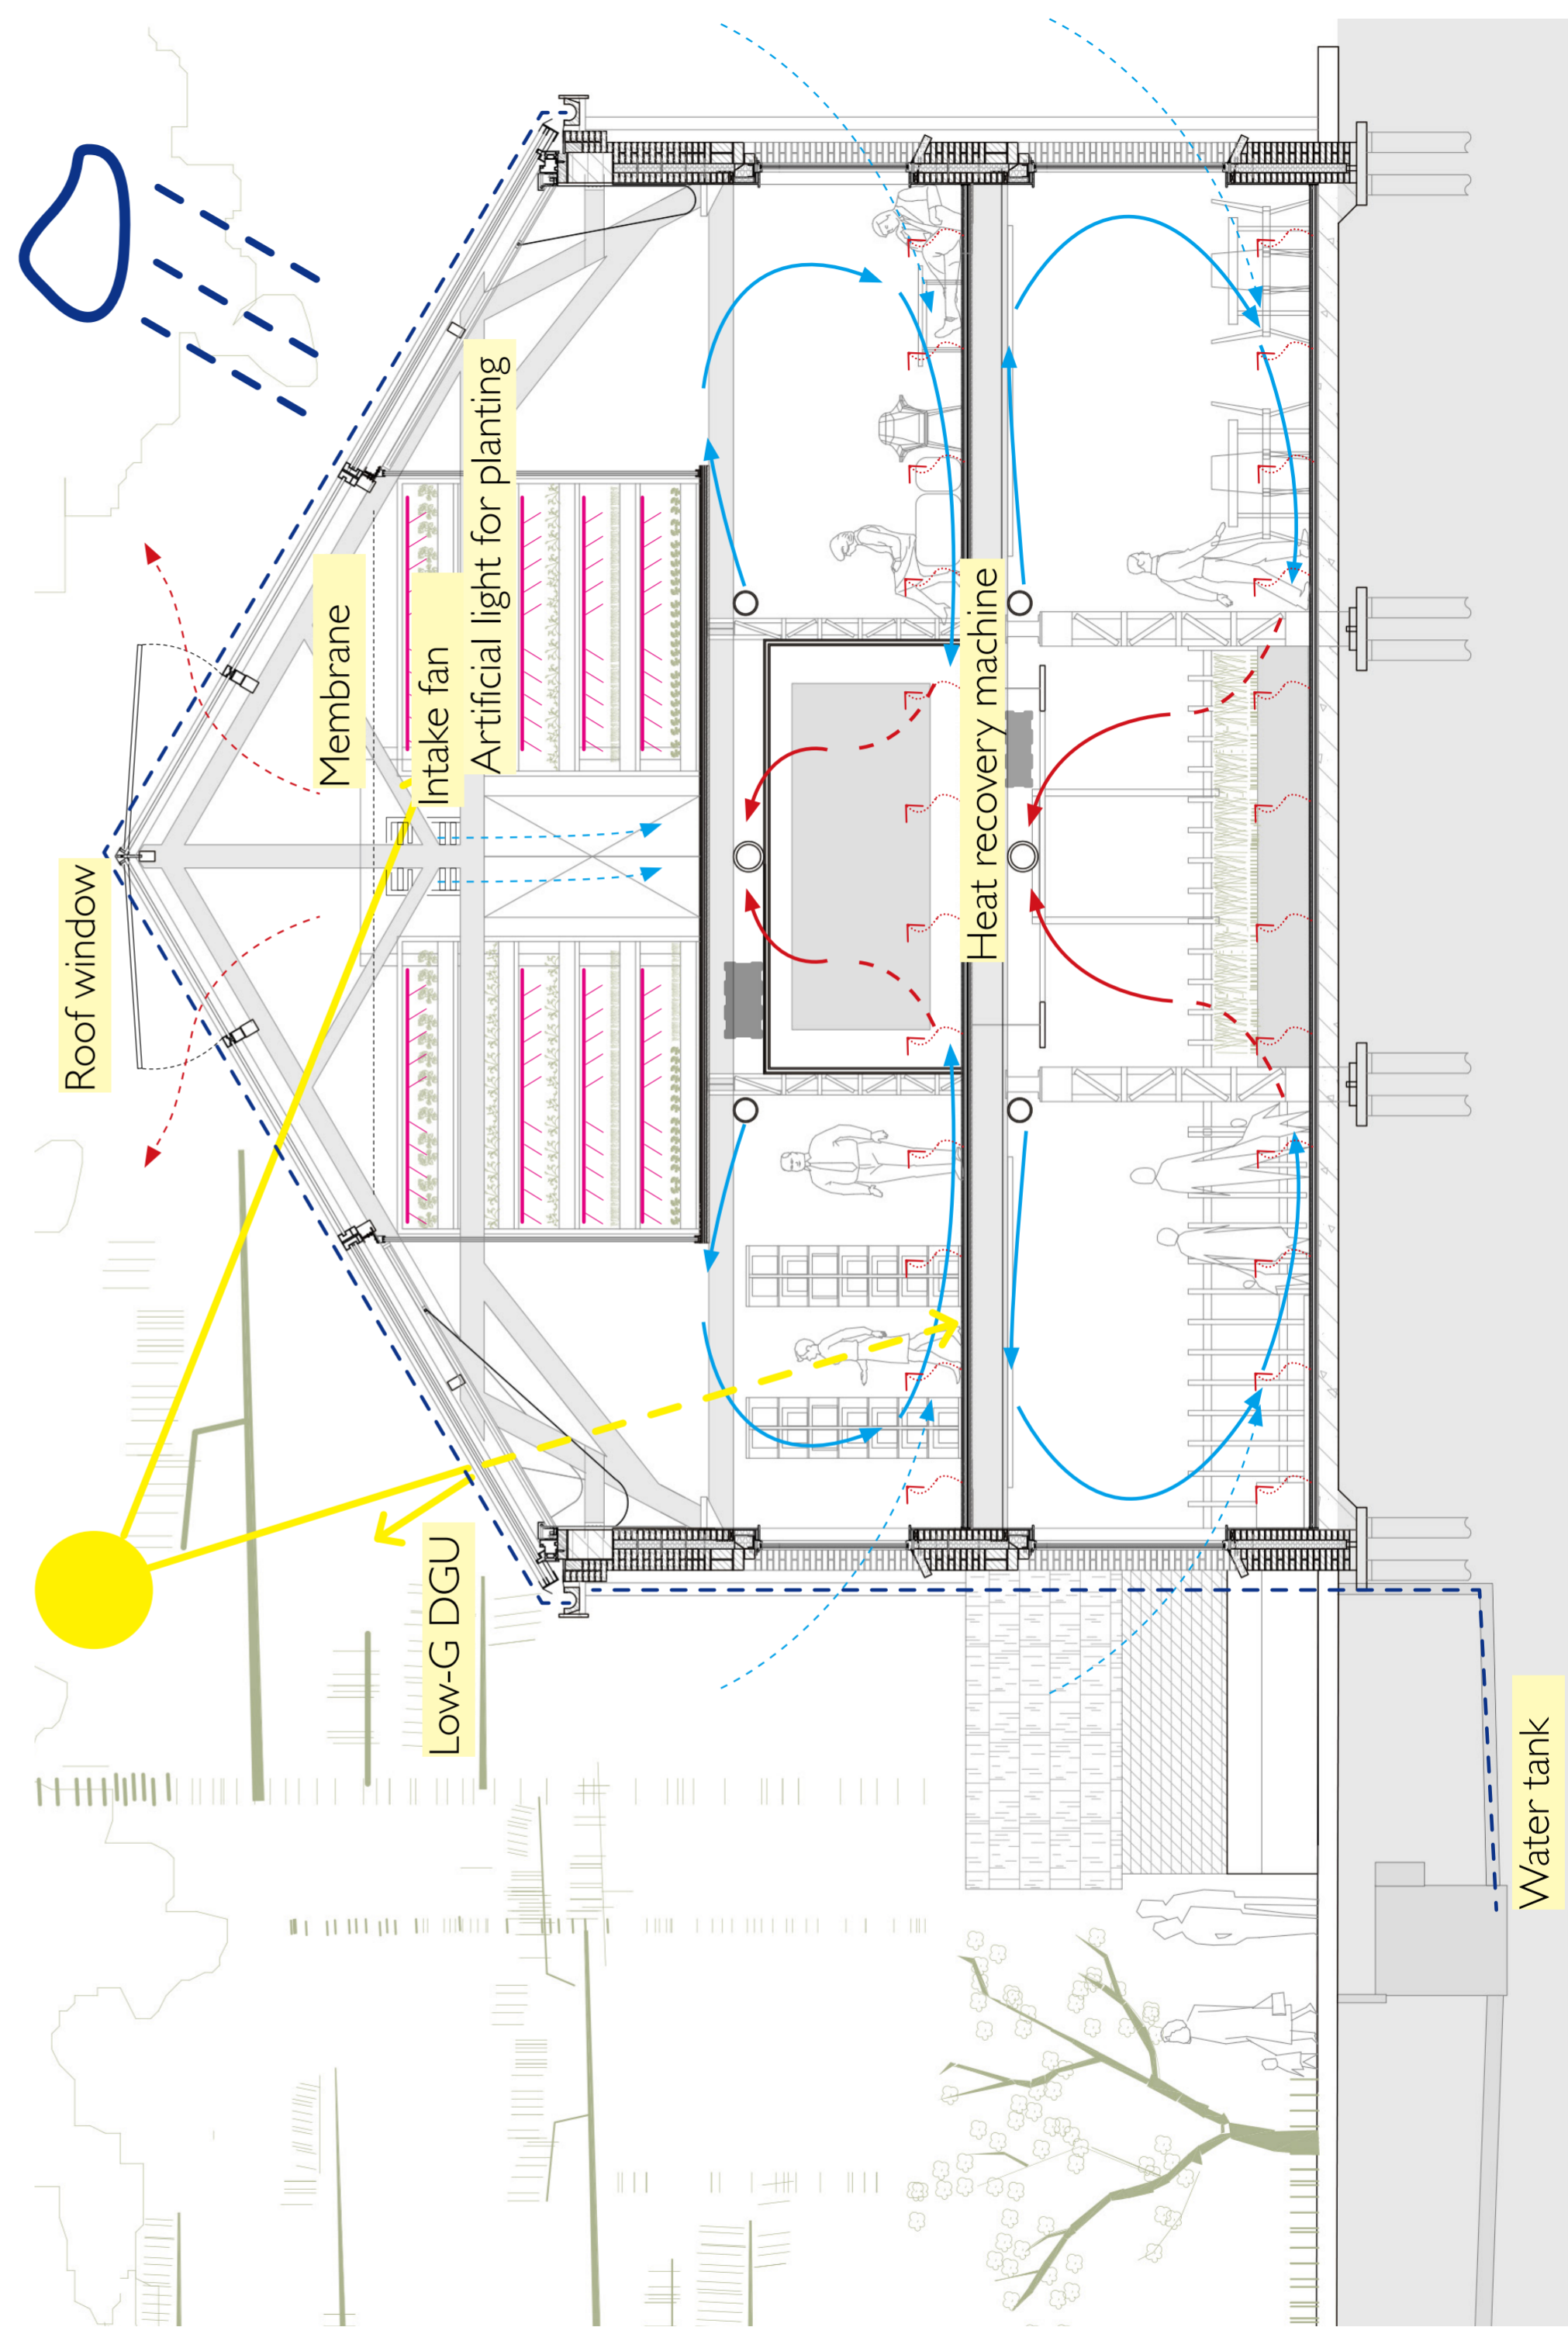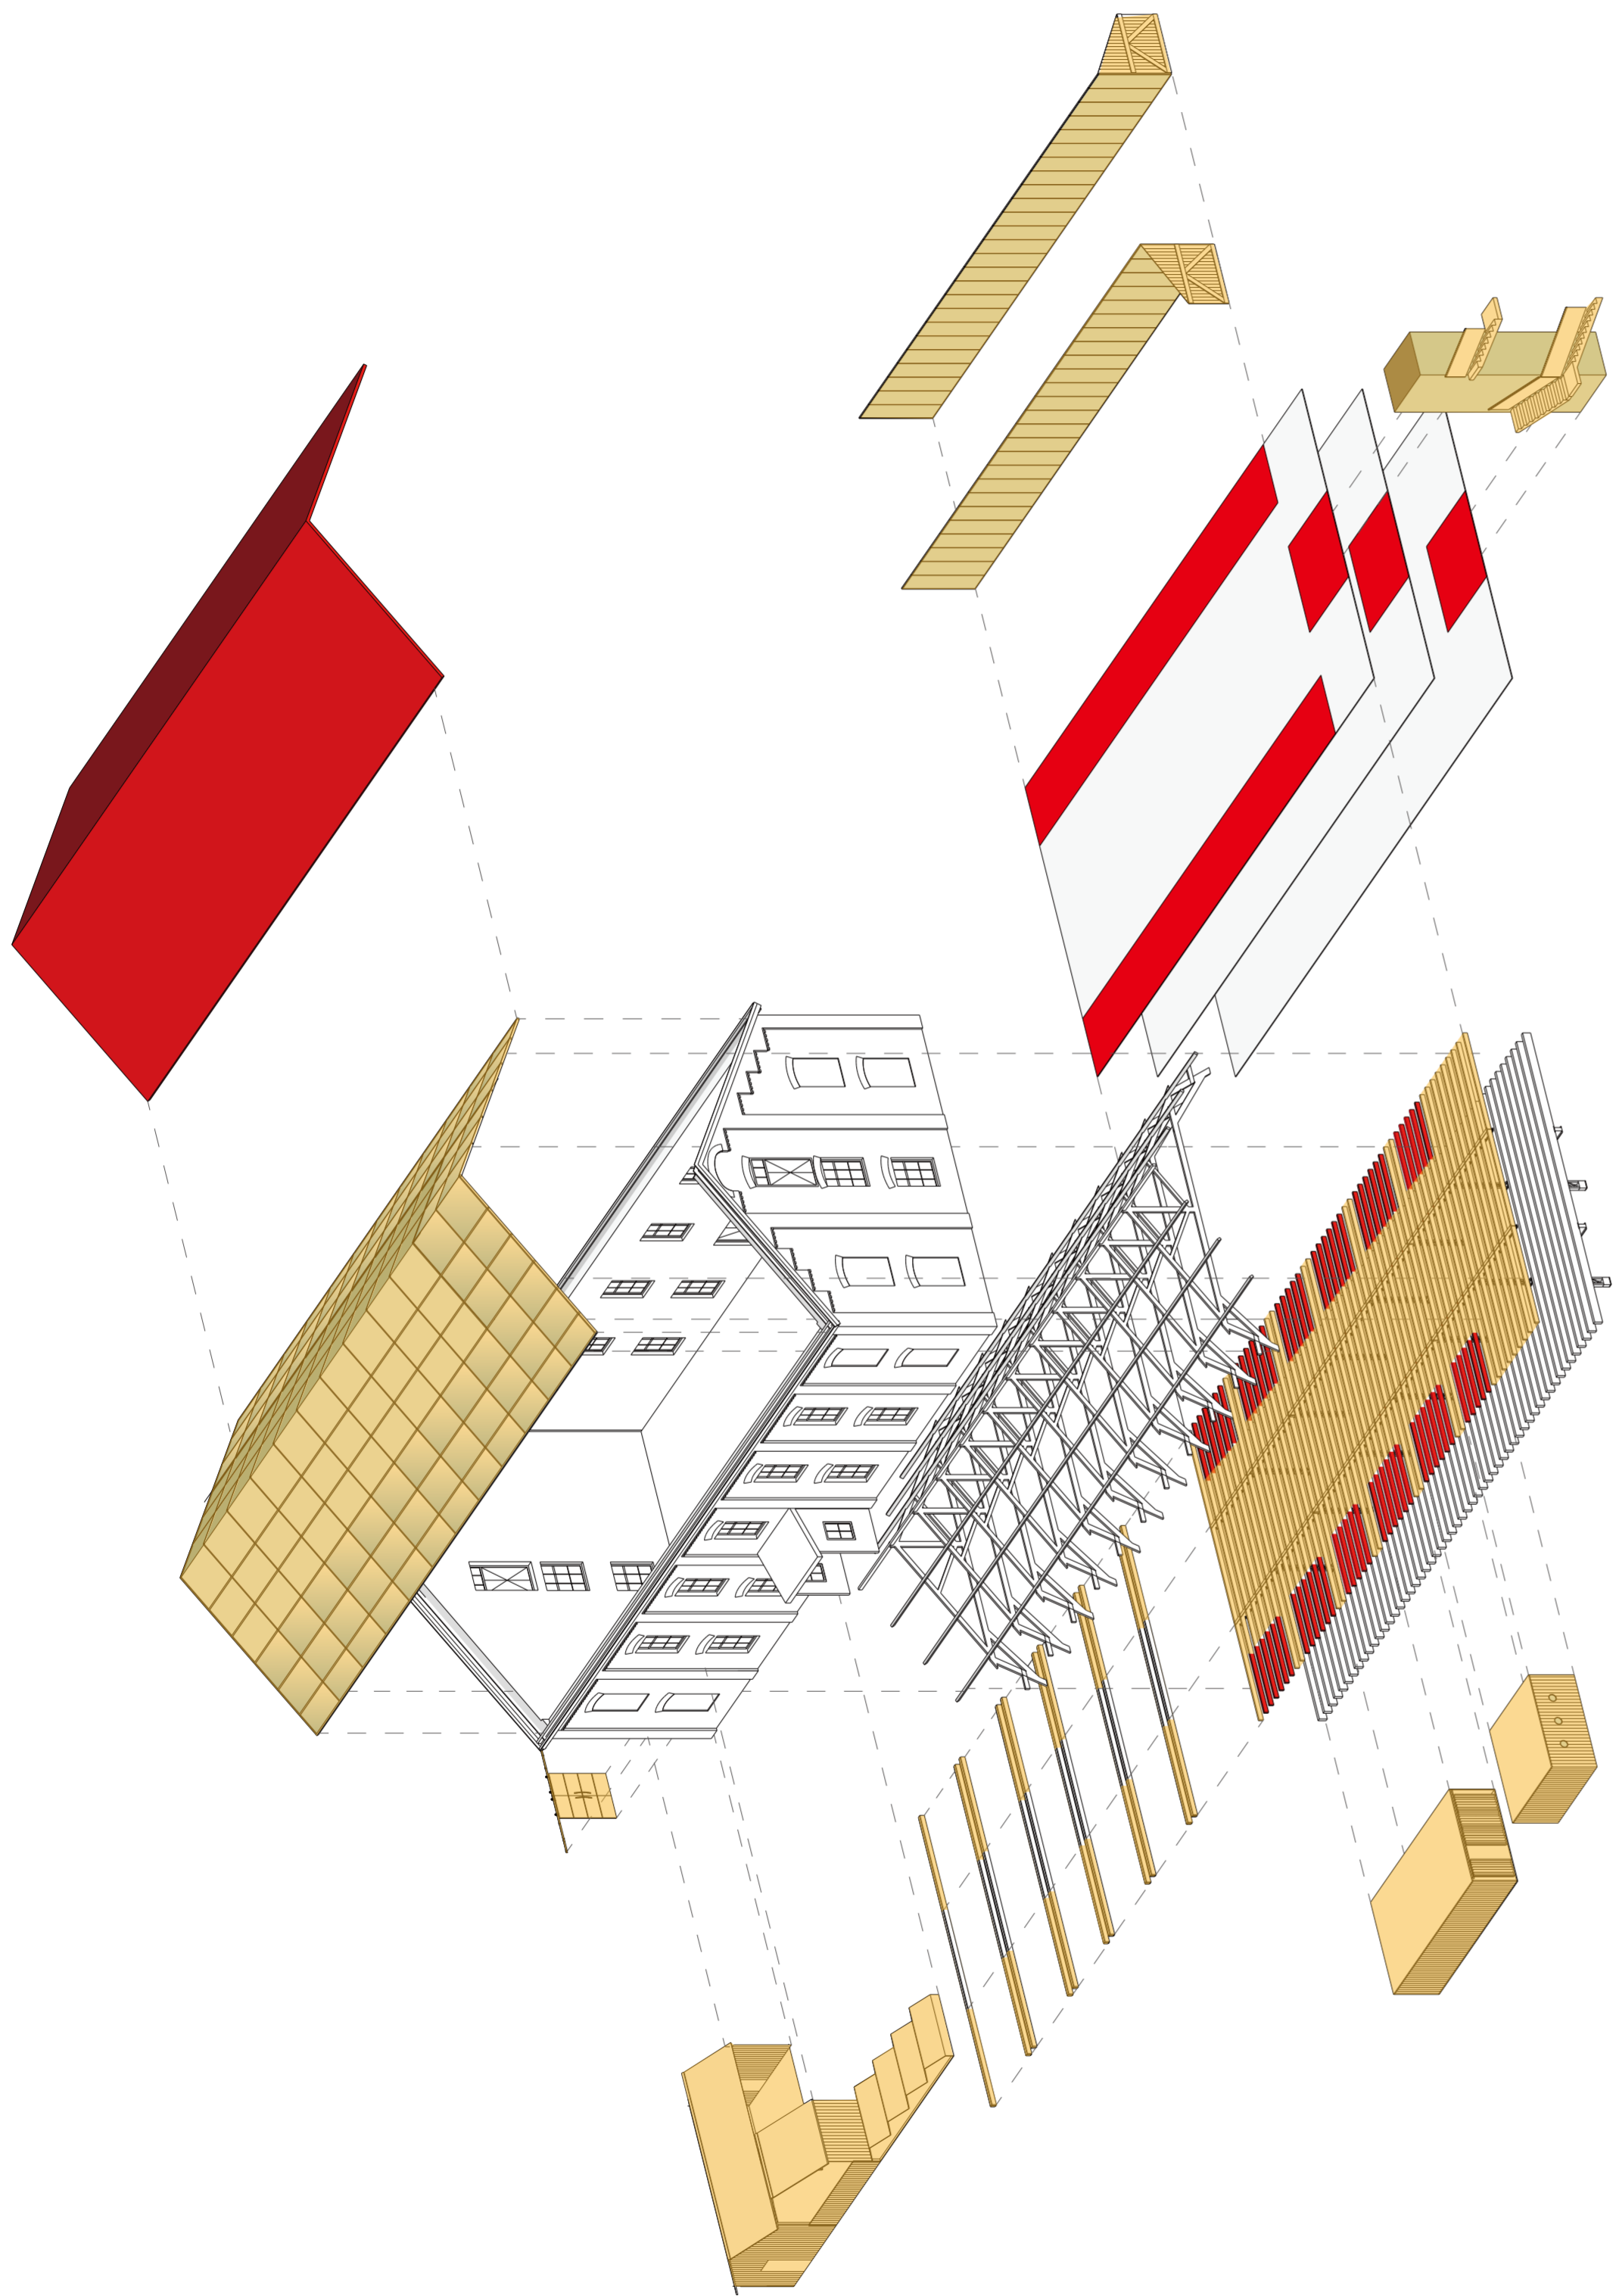


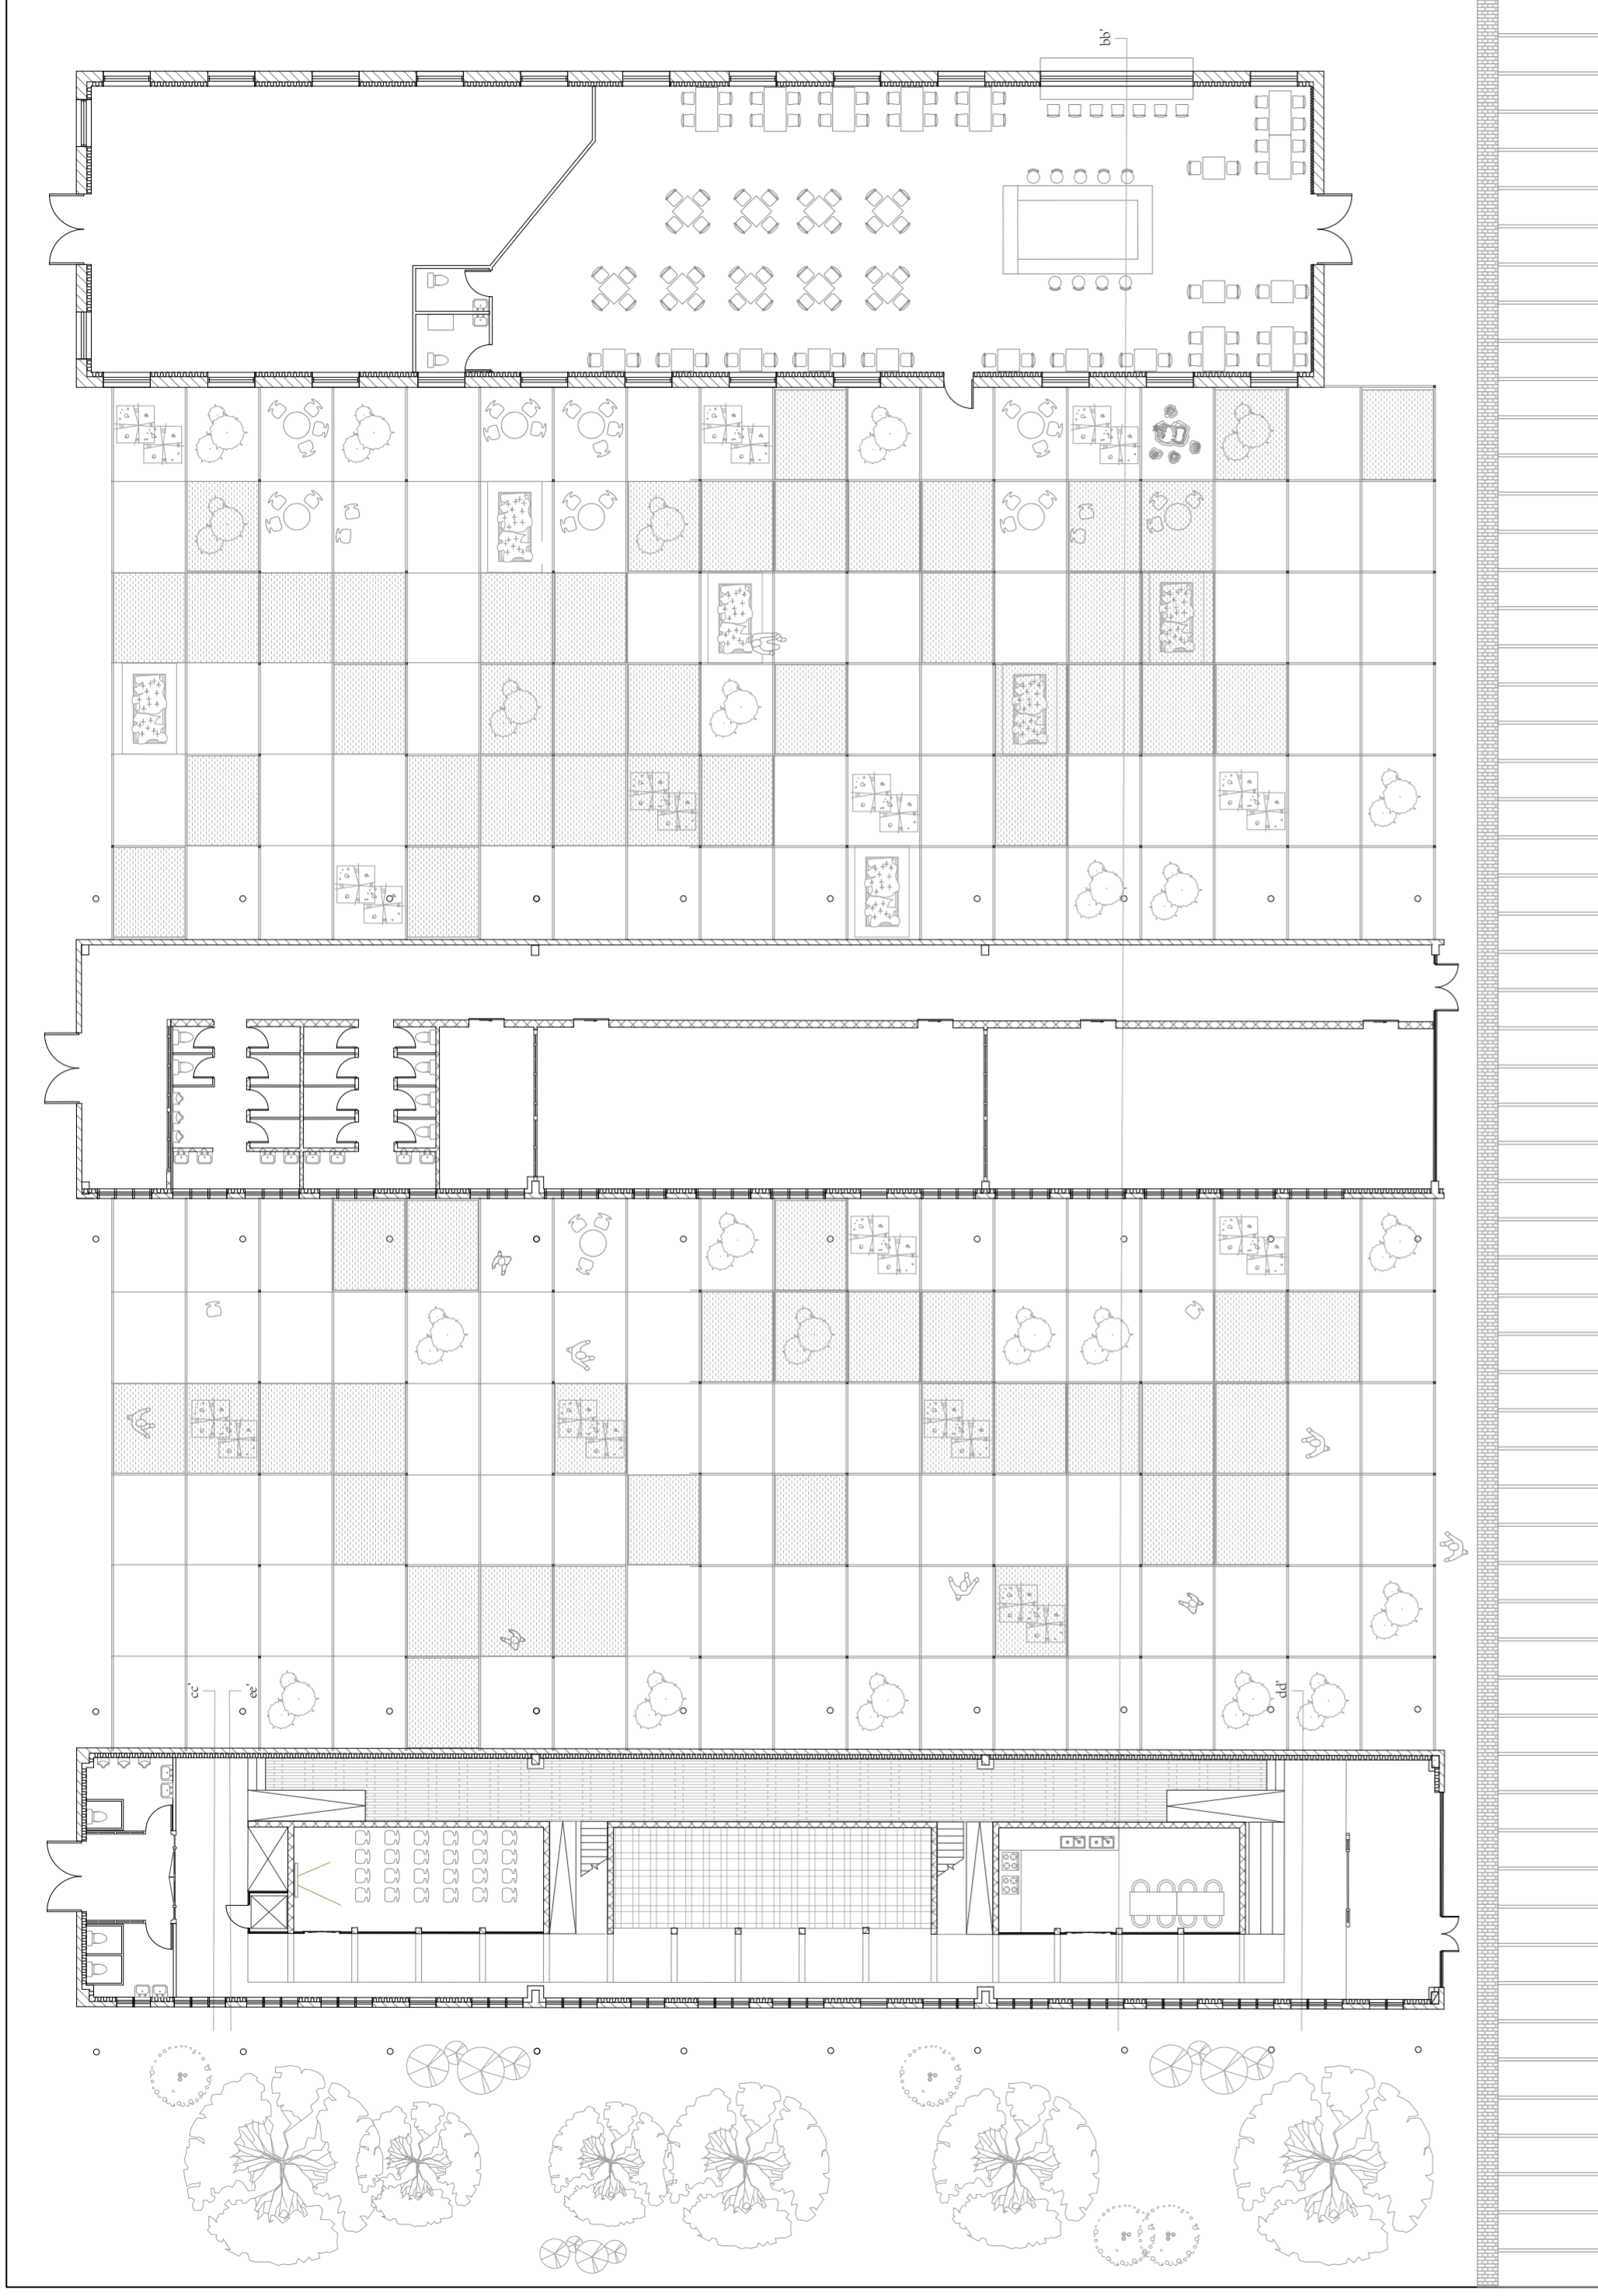


Ground floor plans of the workshop, studio and restaurant
Scale: 1:200

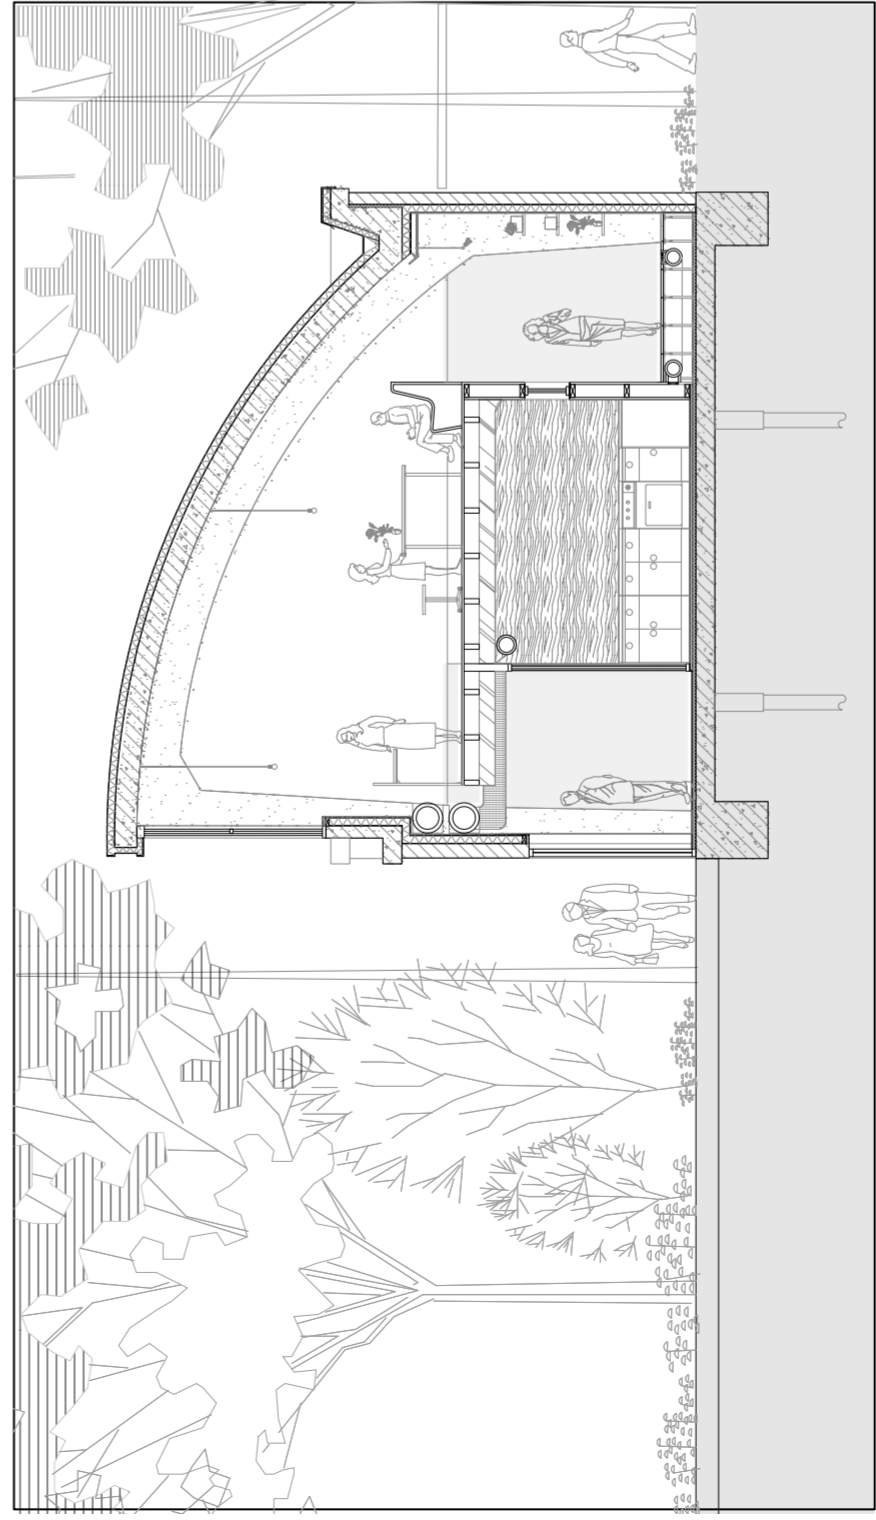


Section bb'
Scale: 1:100

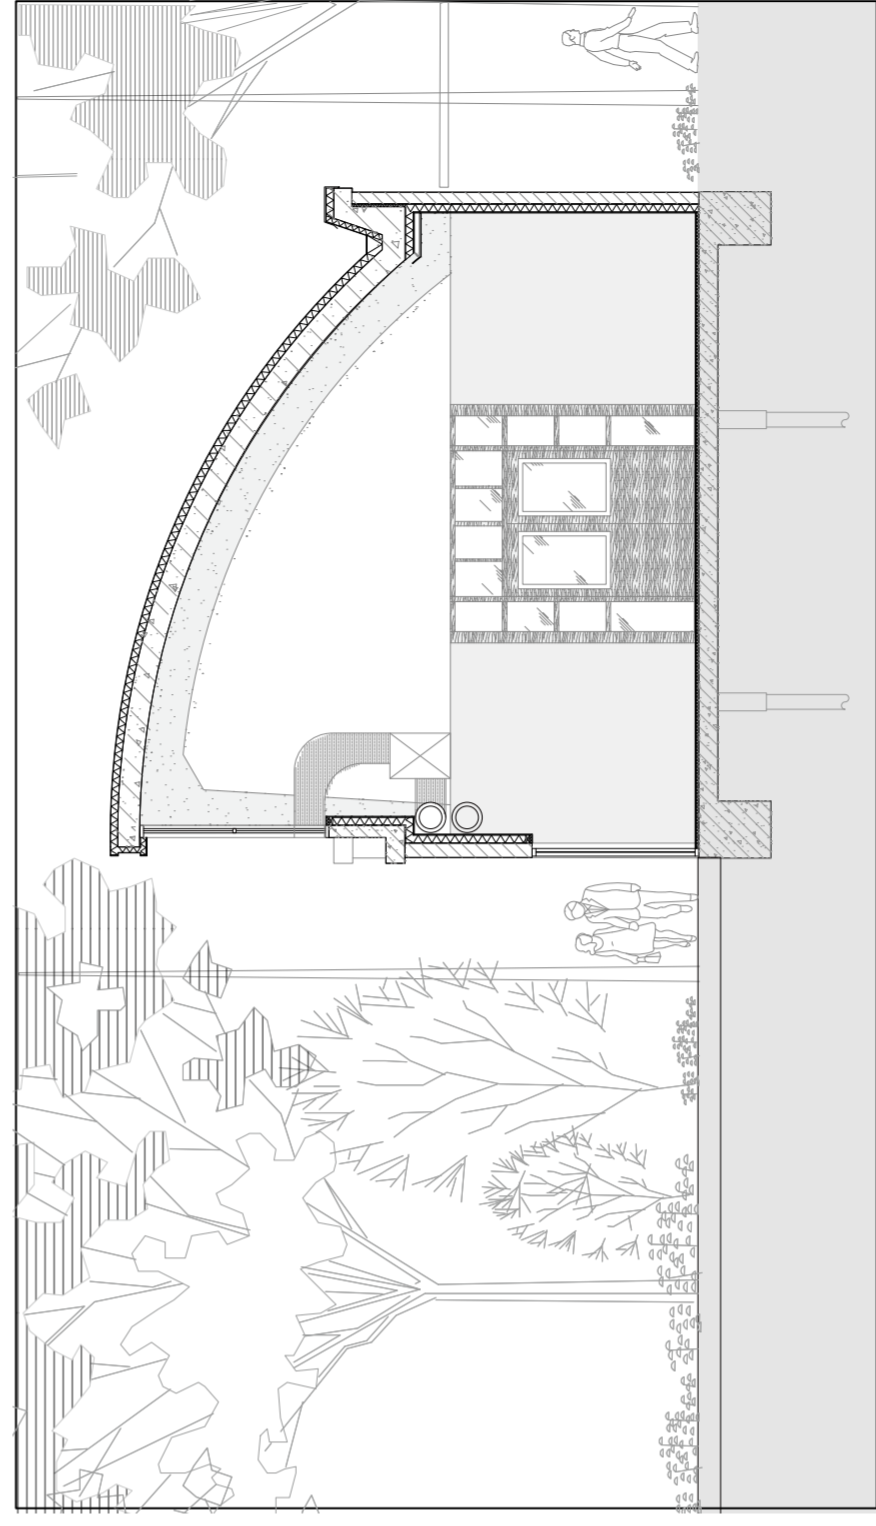


Section cc'
Scale: 1:100

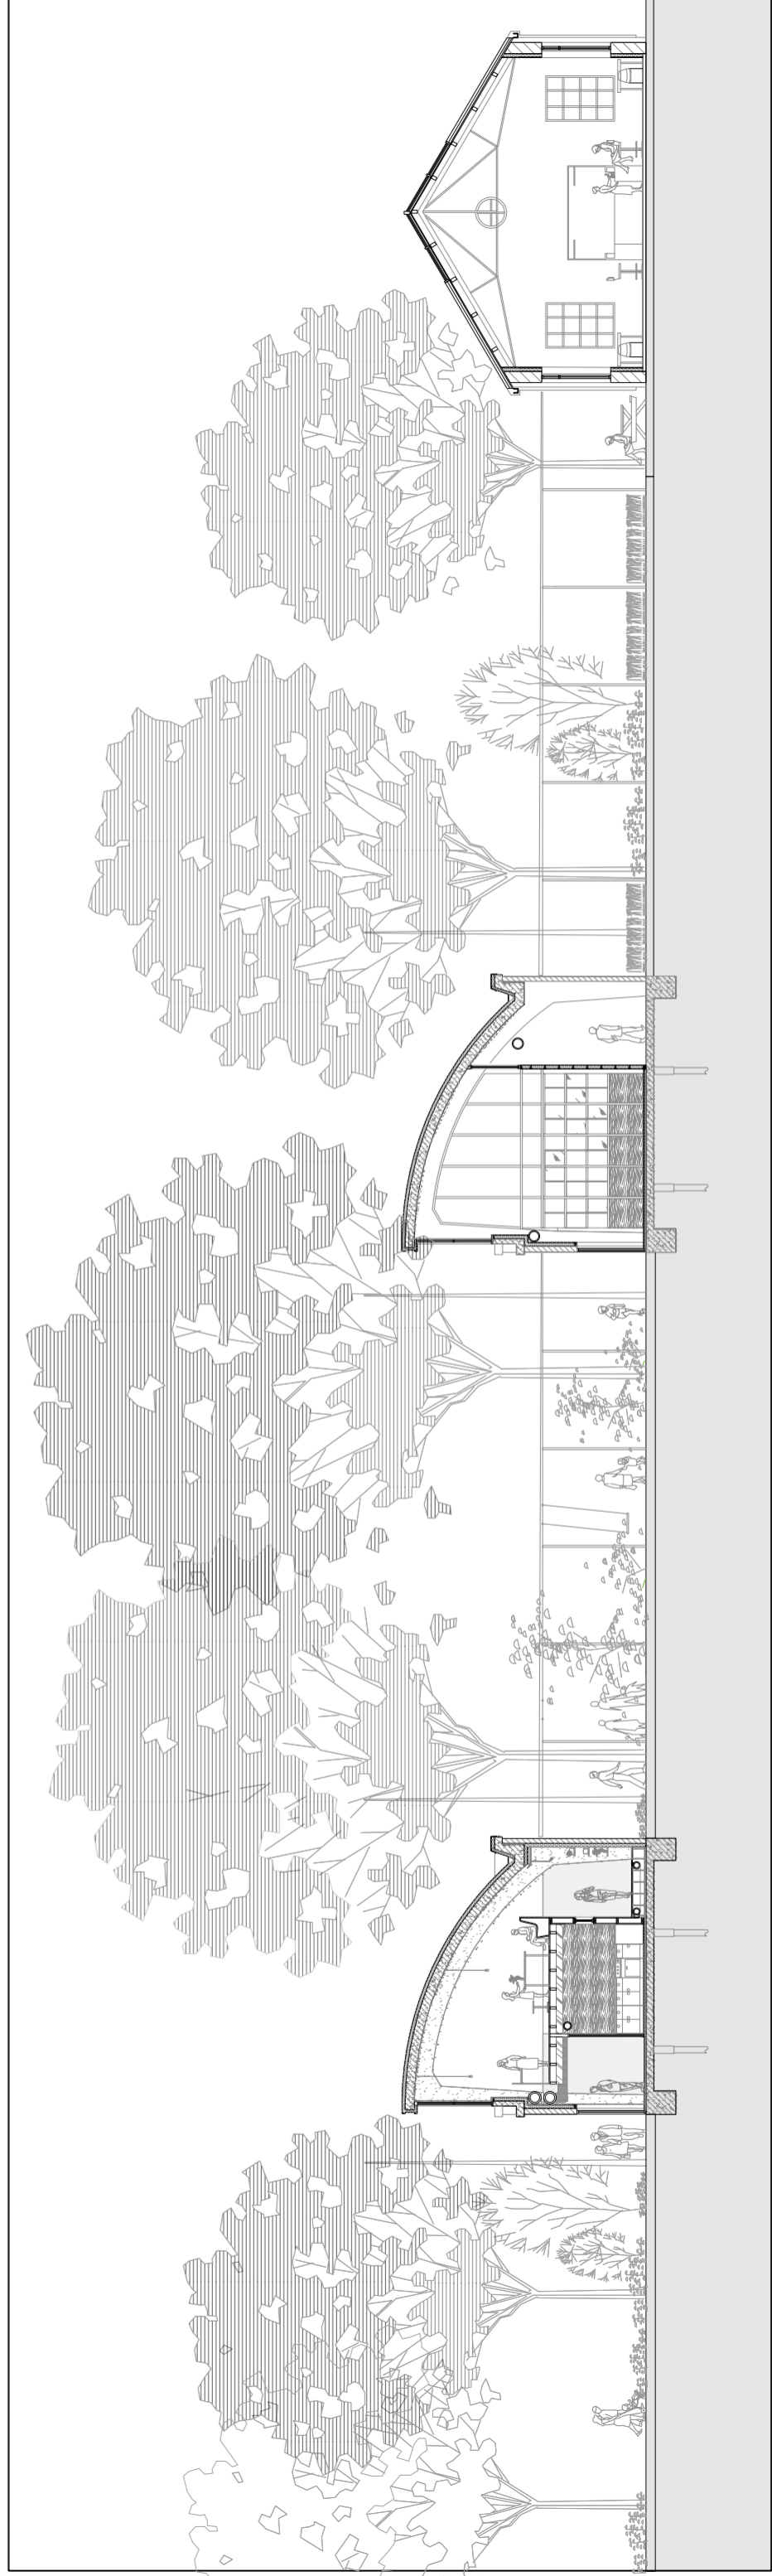


Sections of the Workshop and studio
Scale: 1:200

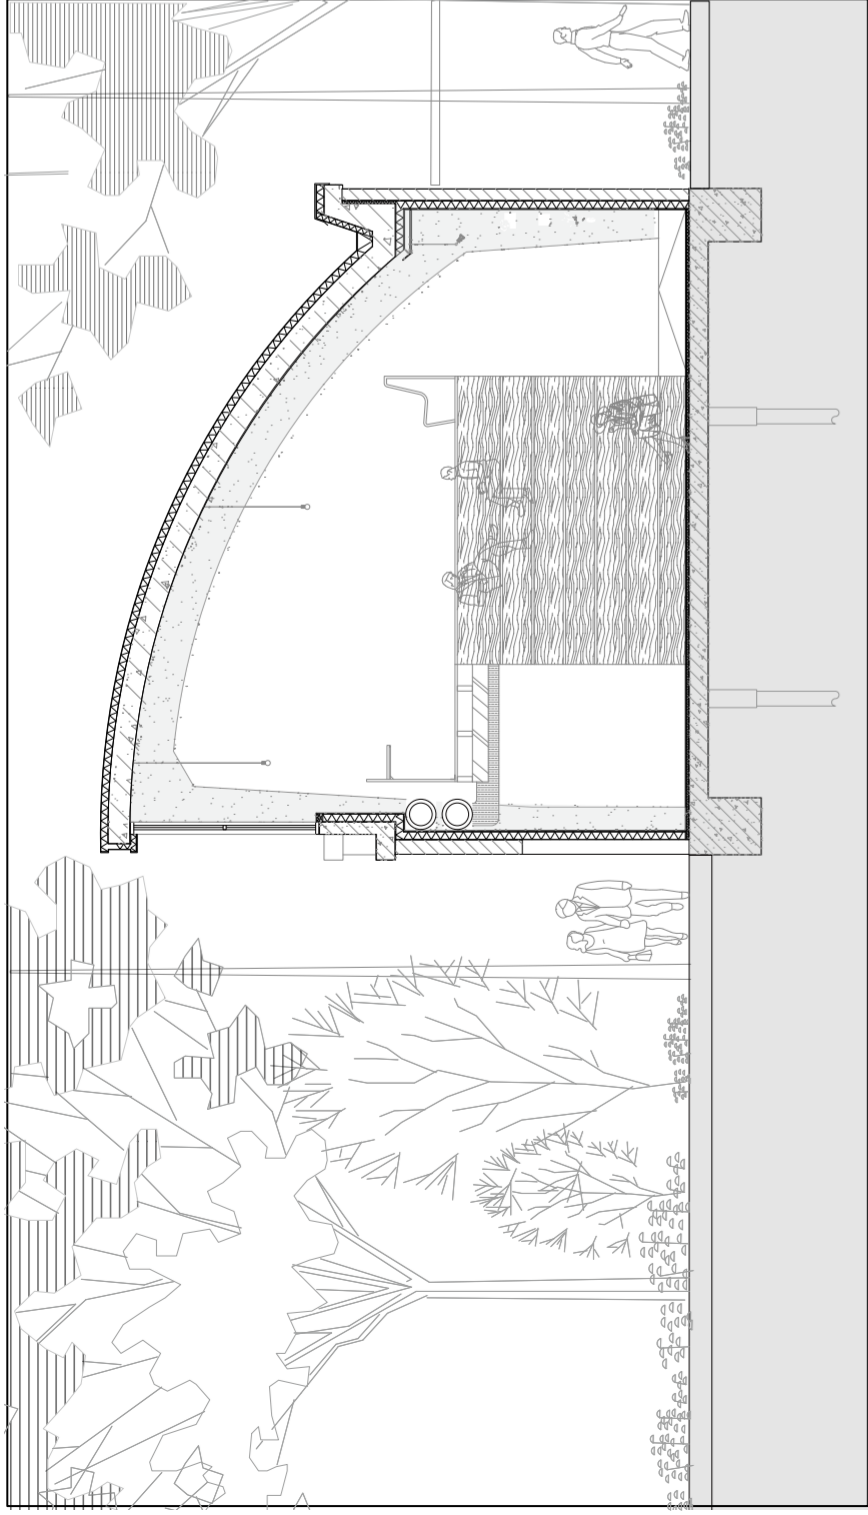


Section dd'
Scale: 1:100

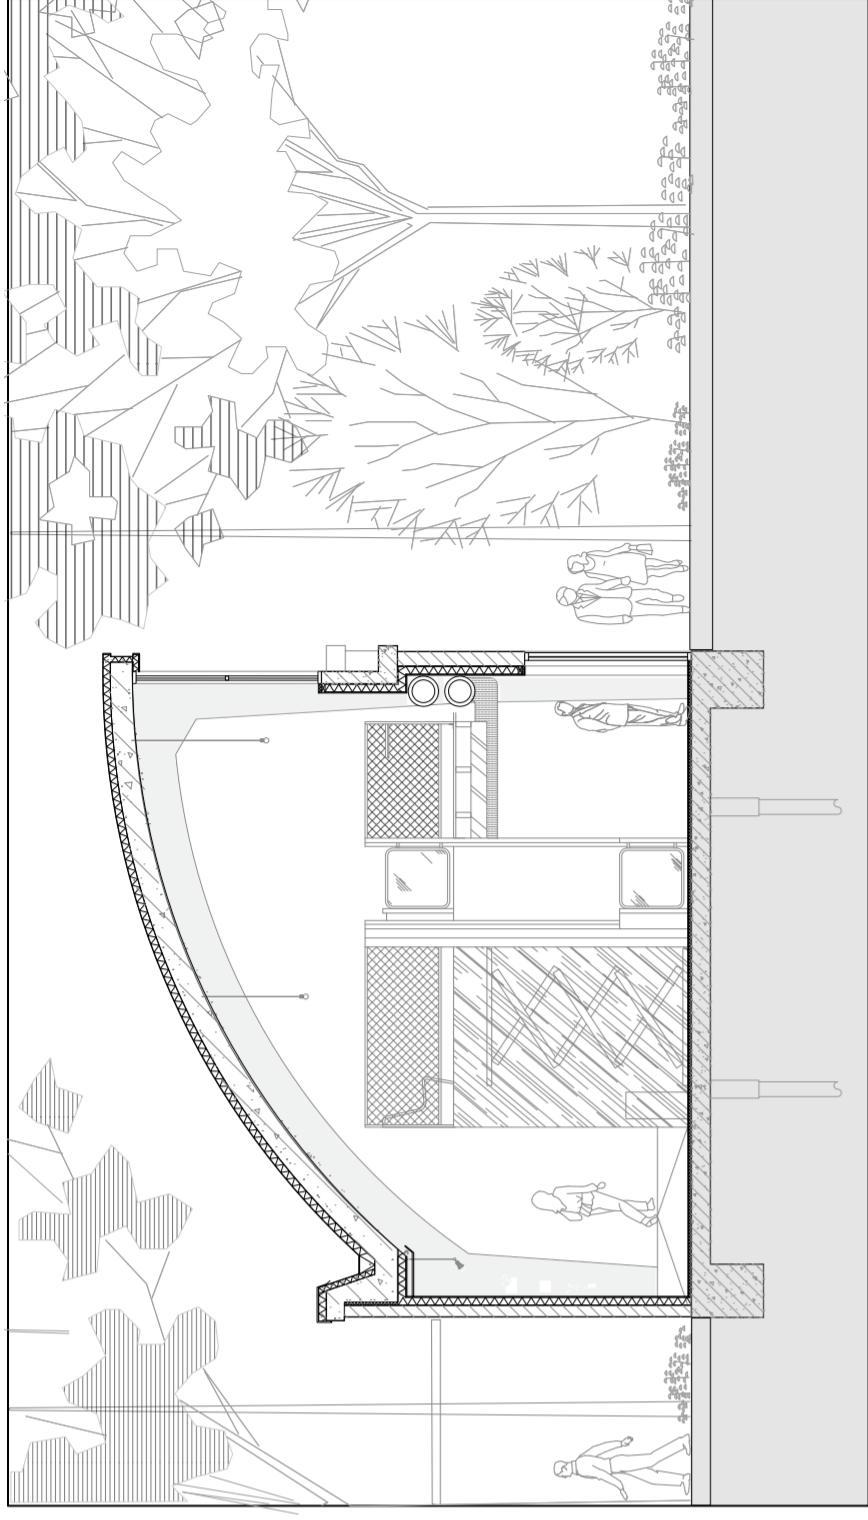


Section ee'
Scale: 1:100

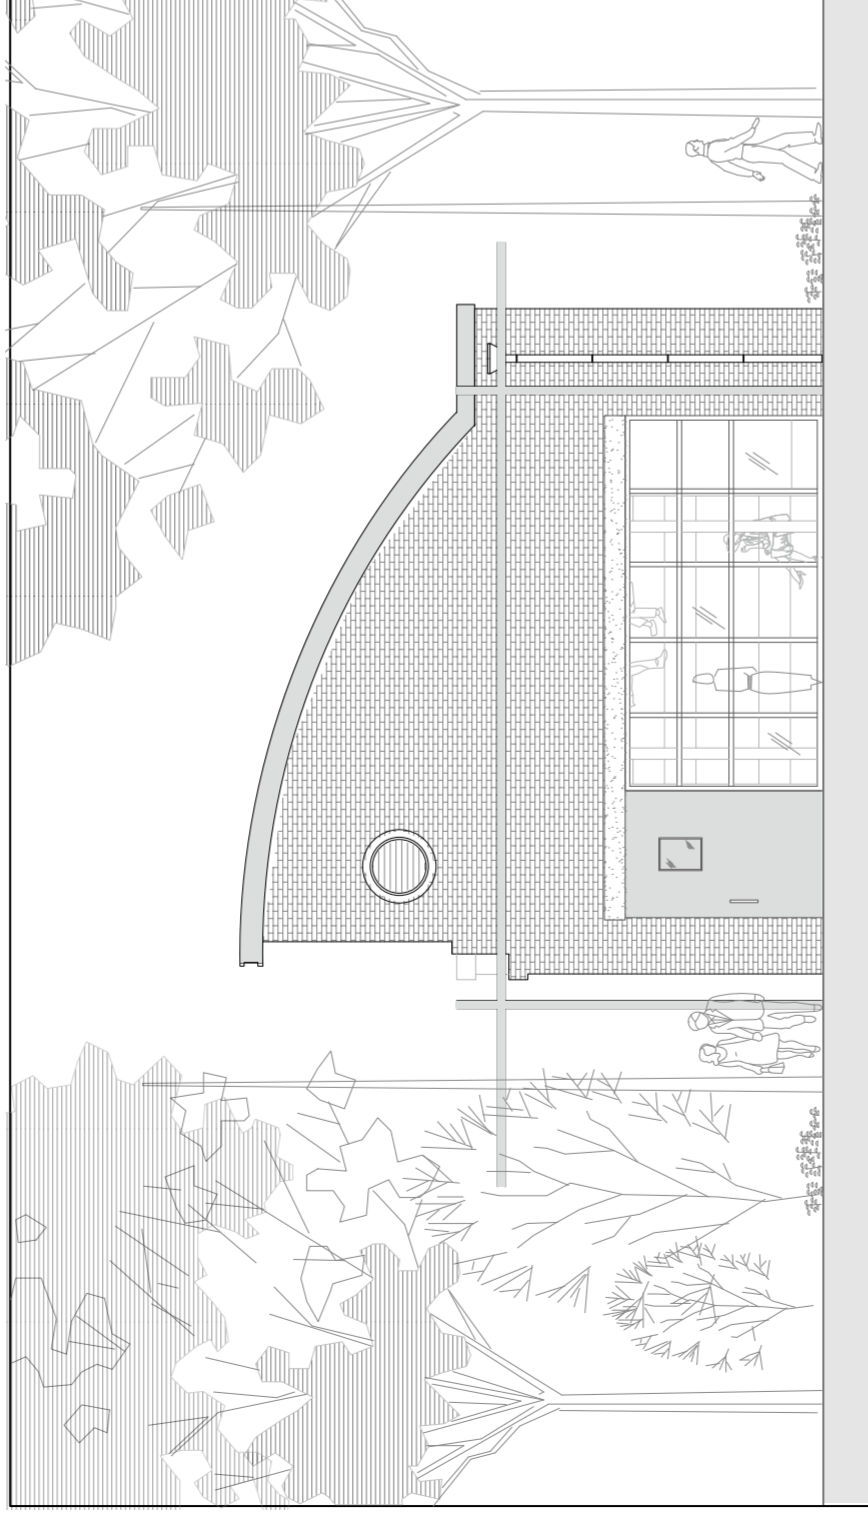


West Elevation
Scale: 1:100

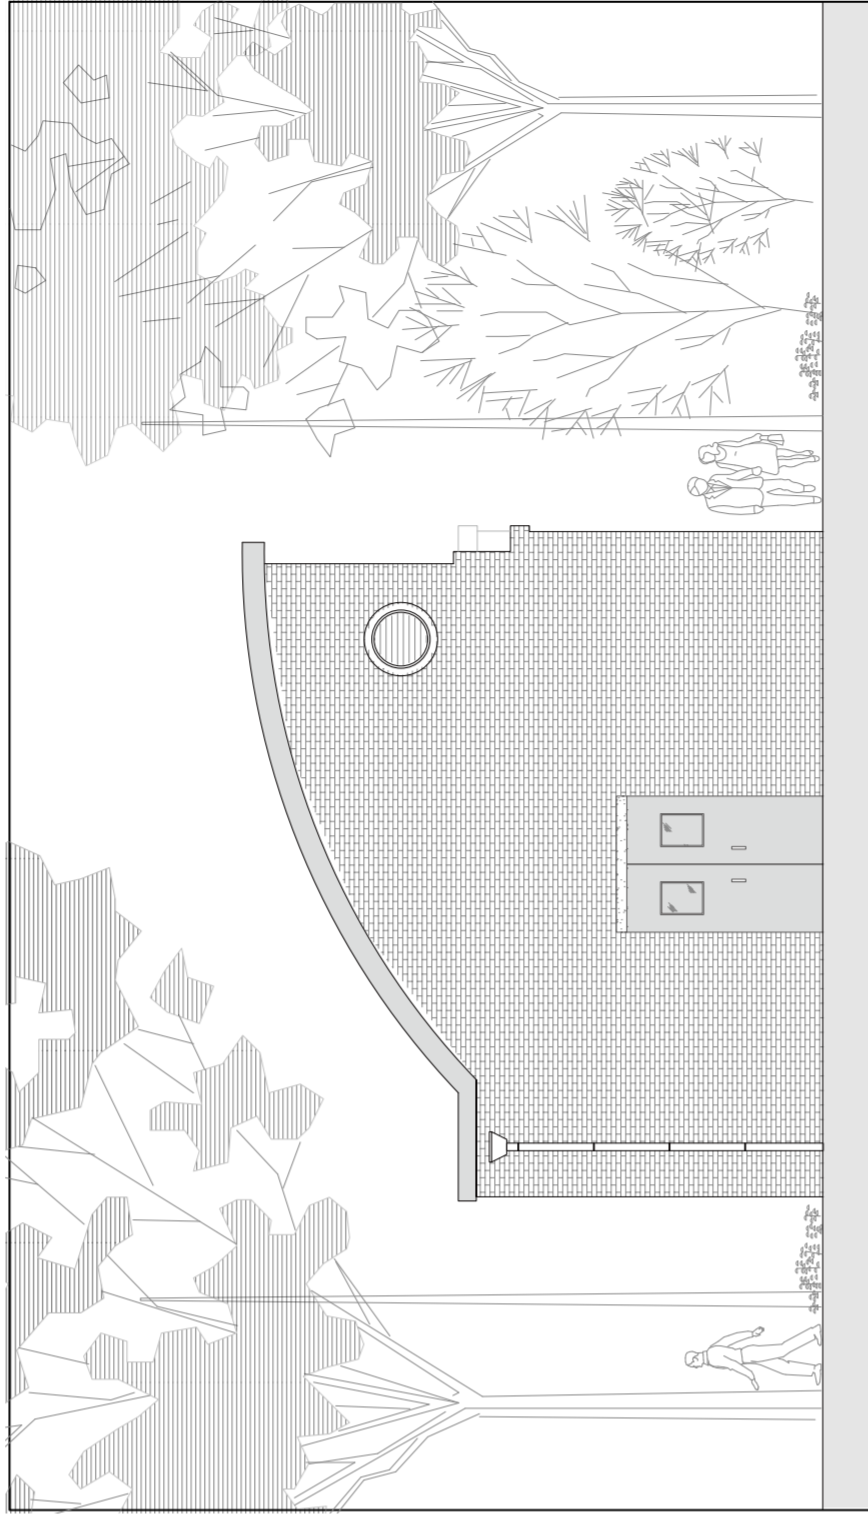


East Elevation
Scale: 1:100

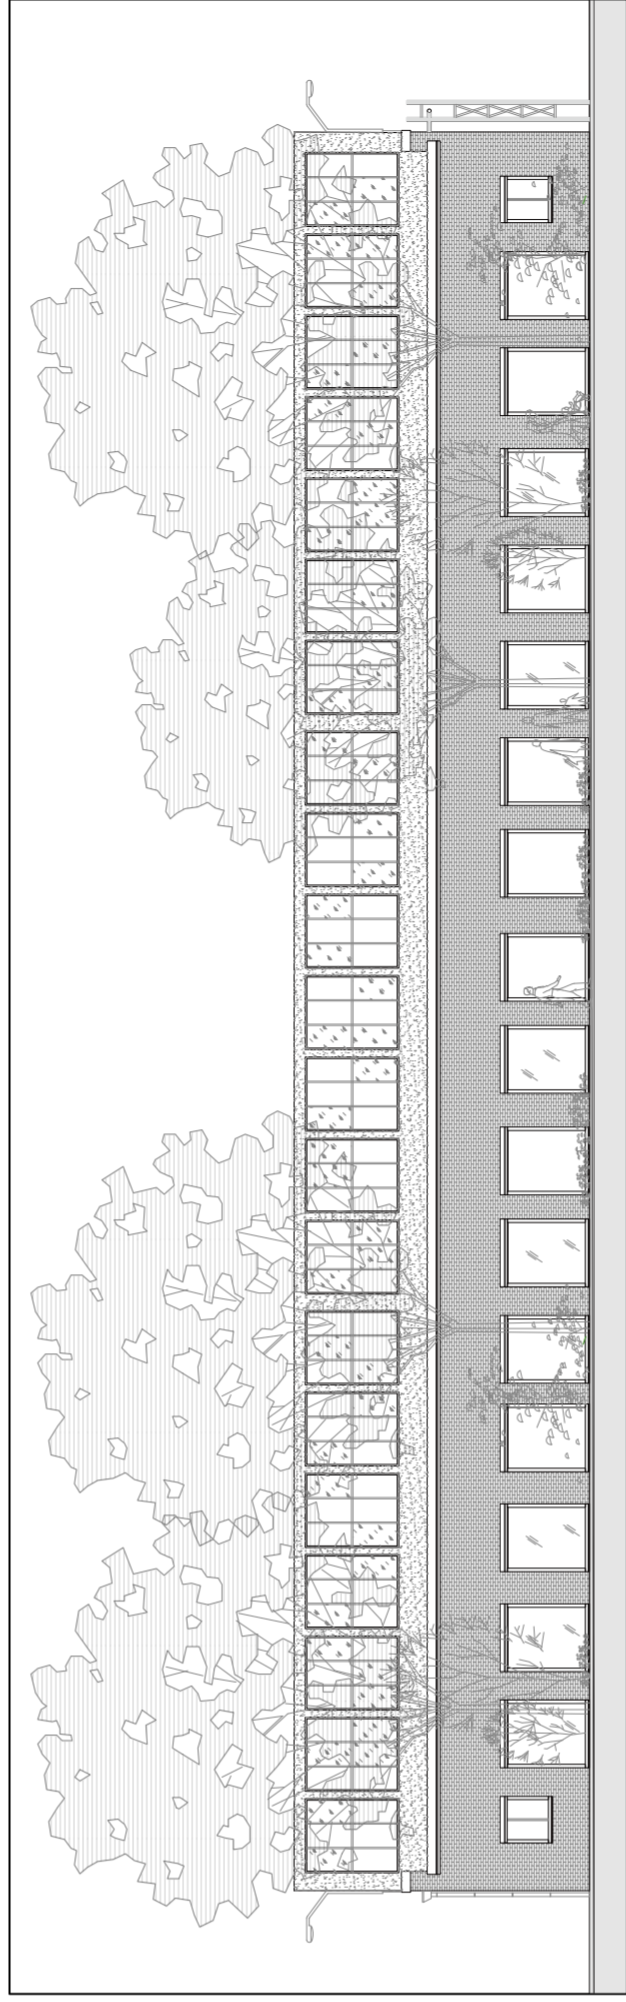


New North Elevation
Scale: 1:200

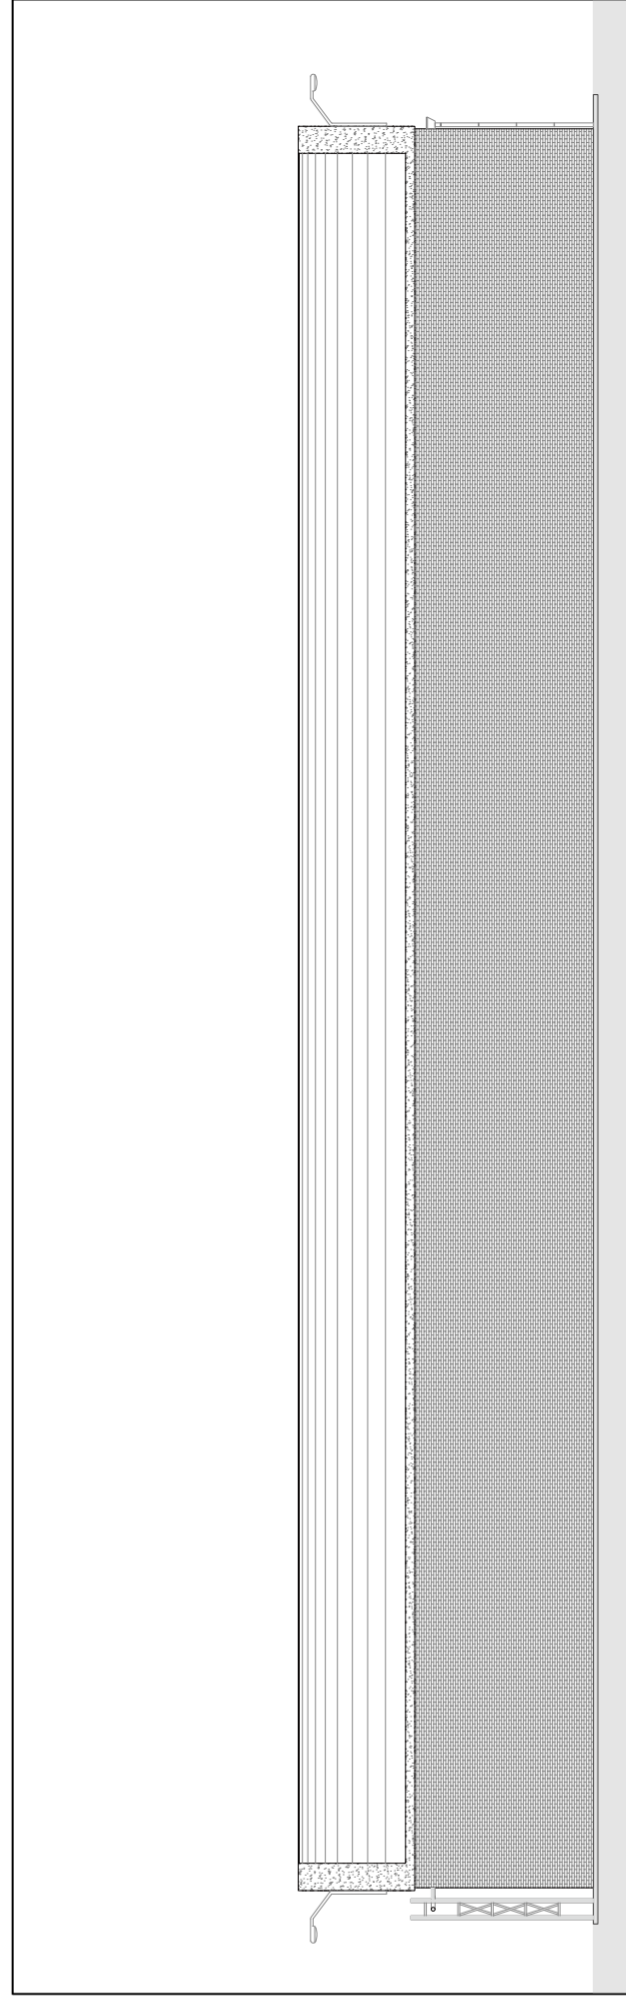


Existing South Elevation
Scale: 1:200

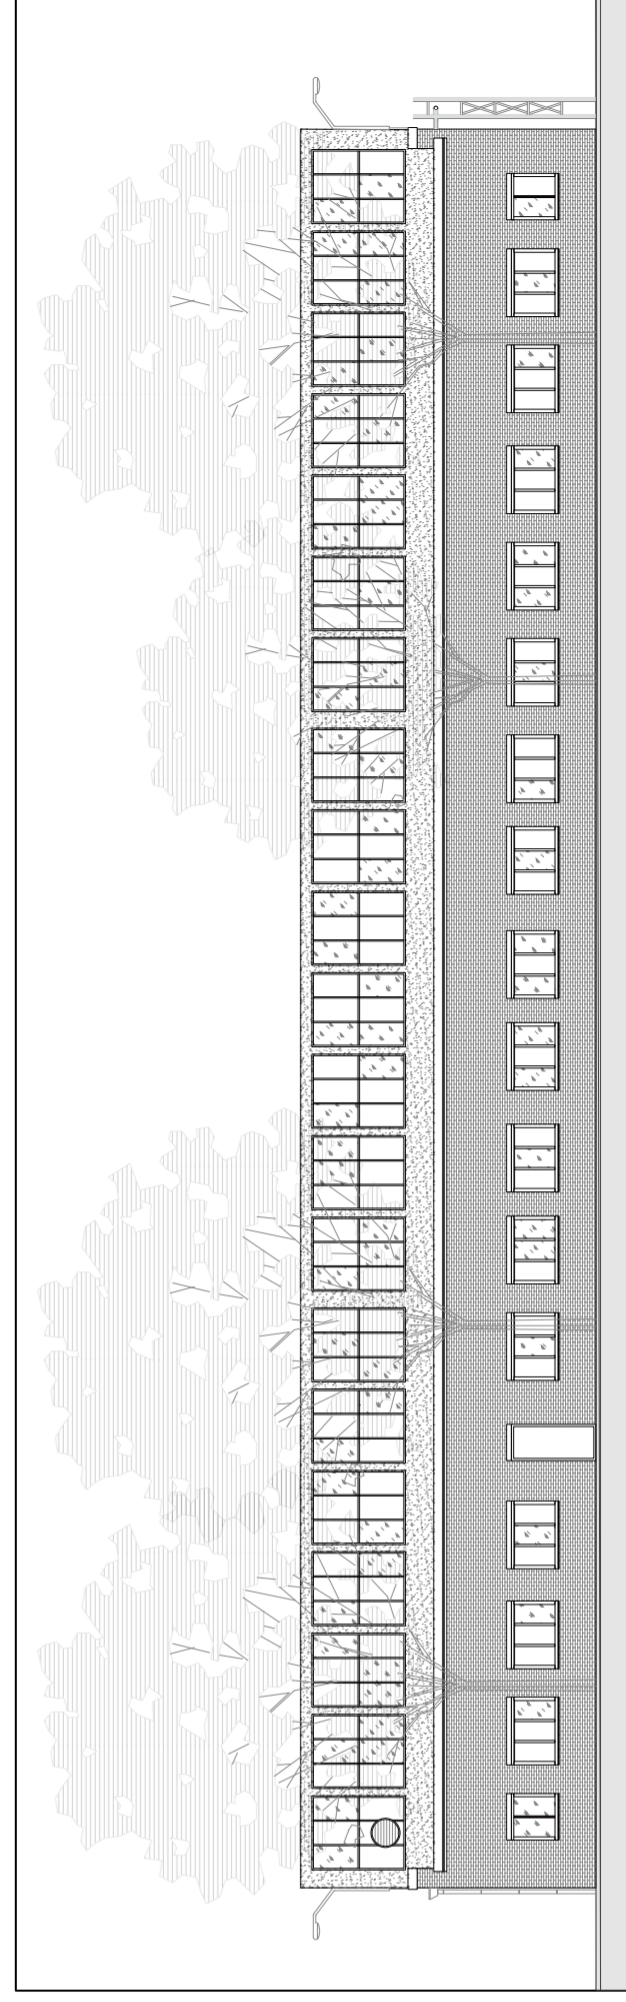


Existing North Elevation
Scale: 1:200

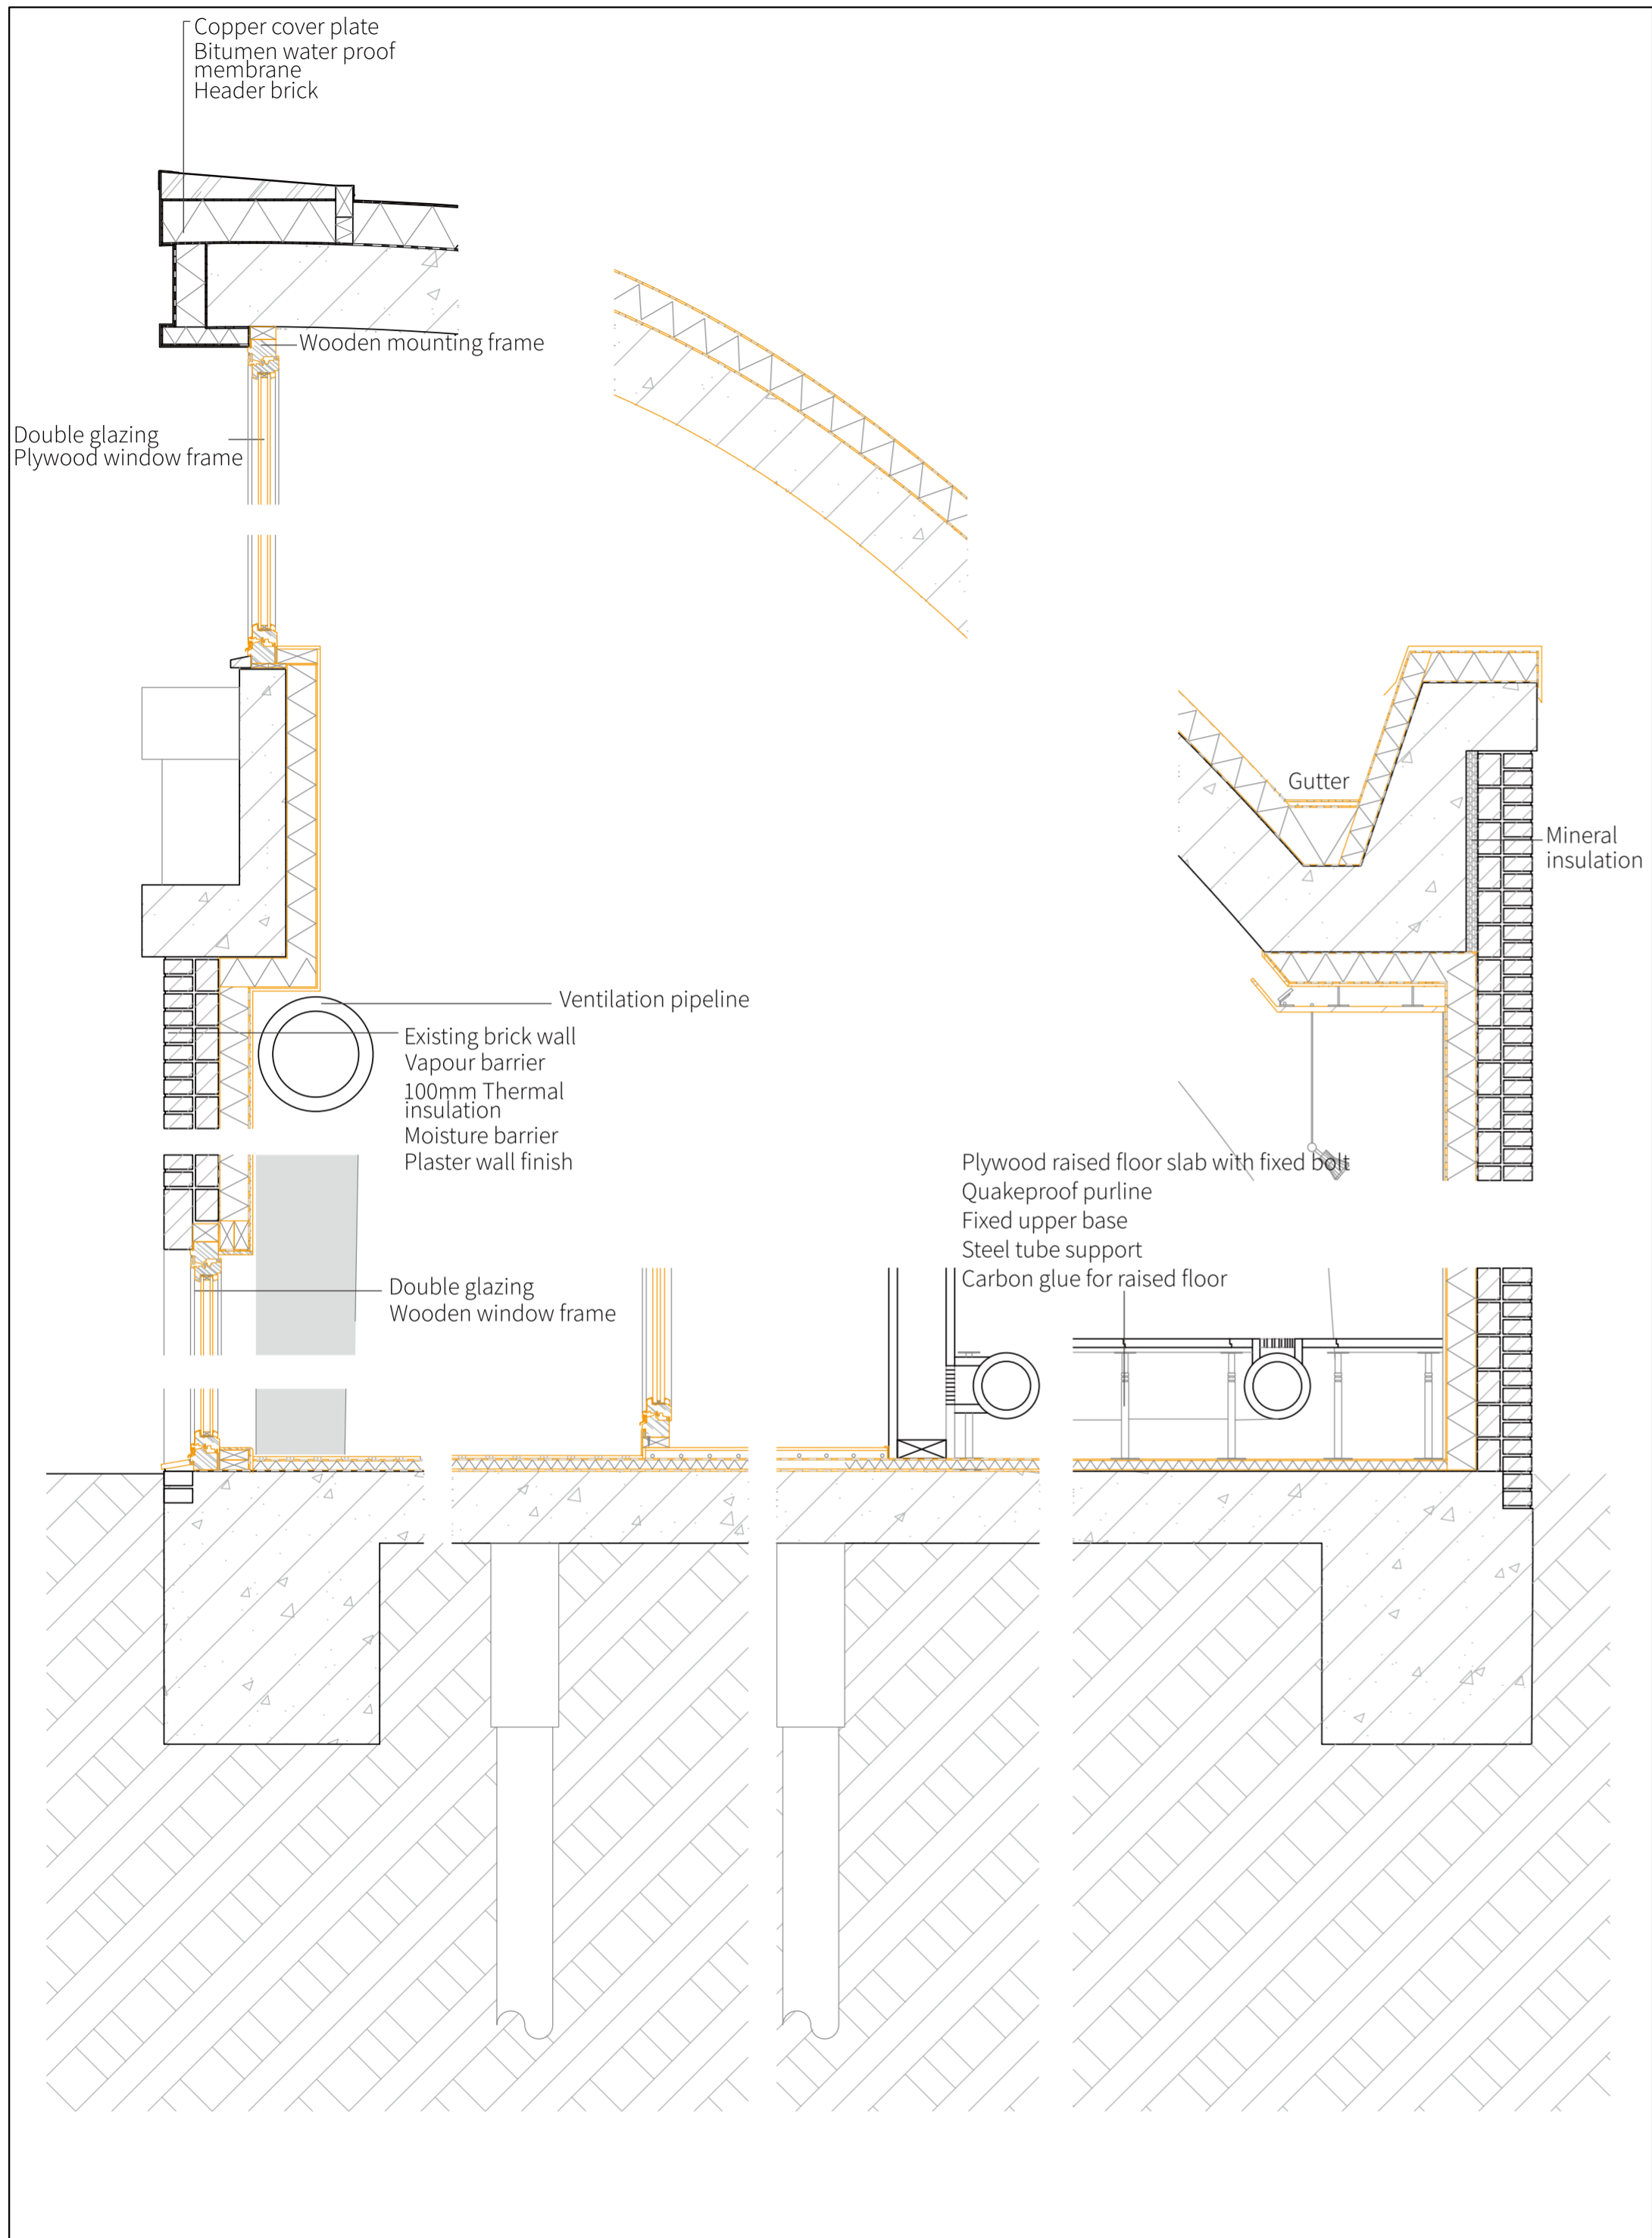


Shell roof building detail
Scale: 1: 20

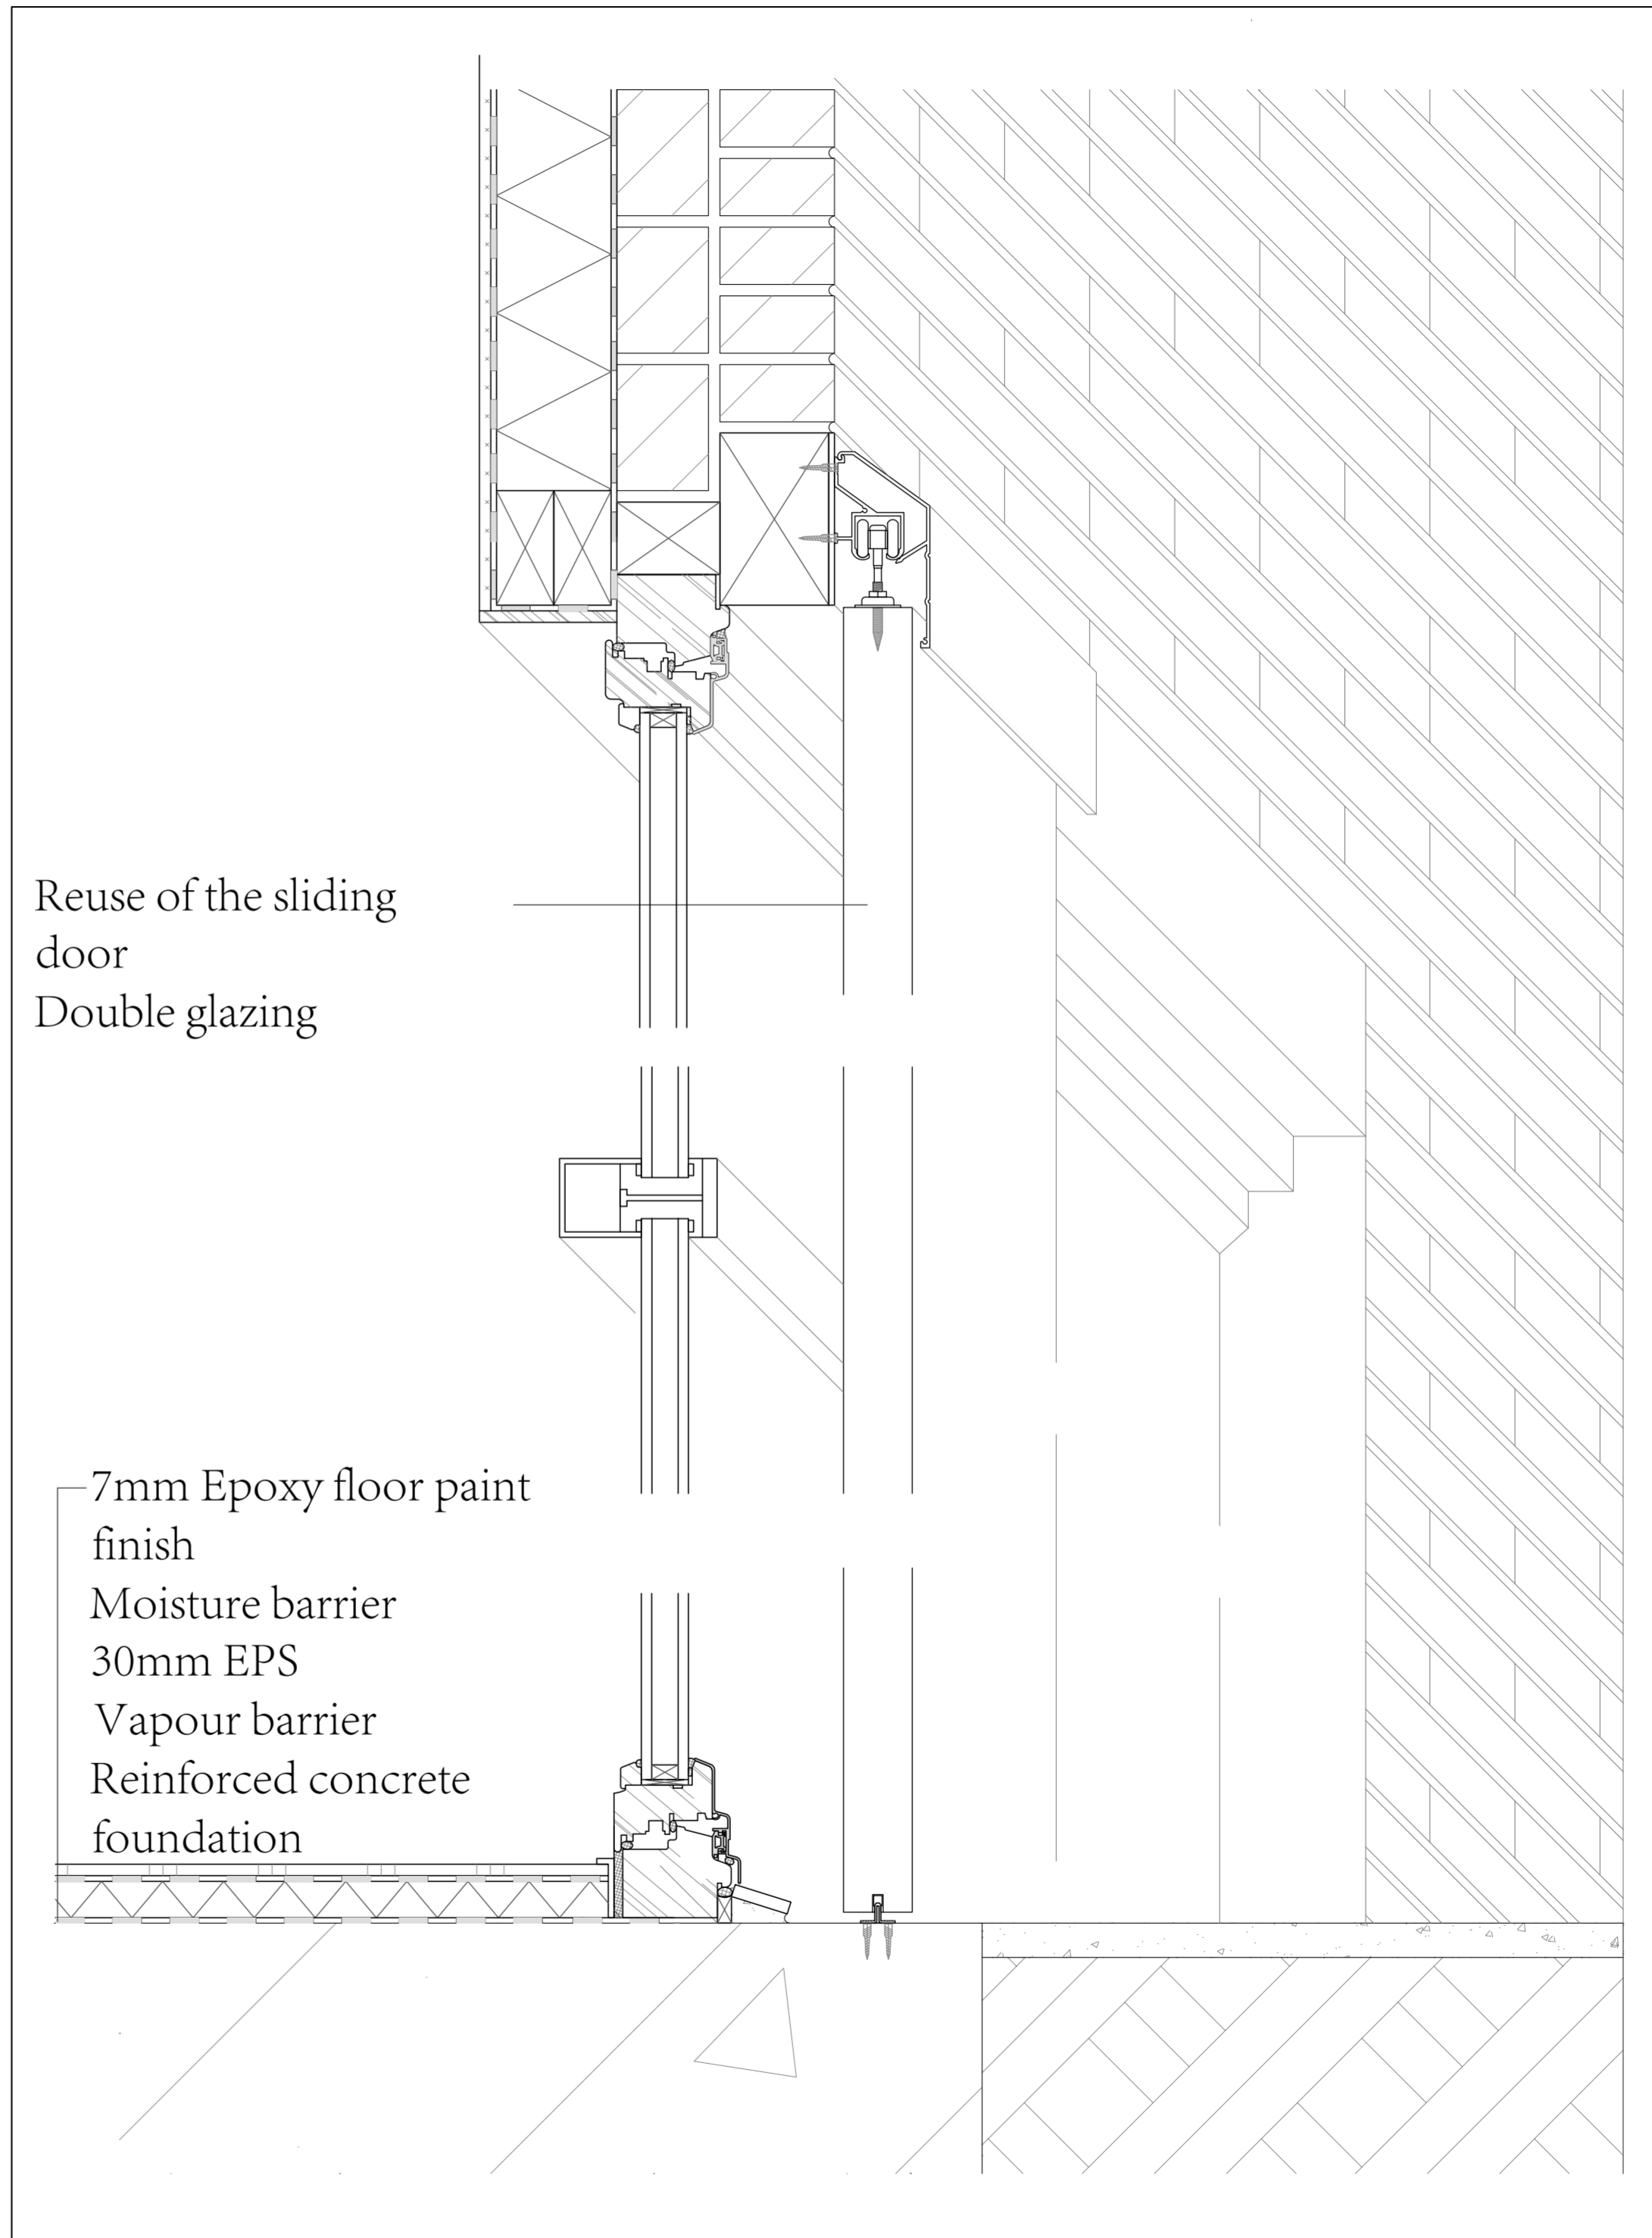

Detail of the shell roof building
Entrance
Scale : 1:5

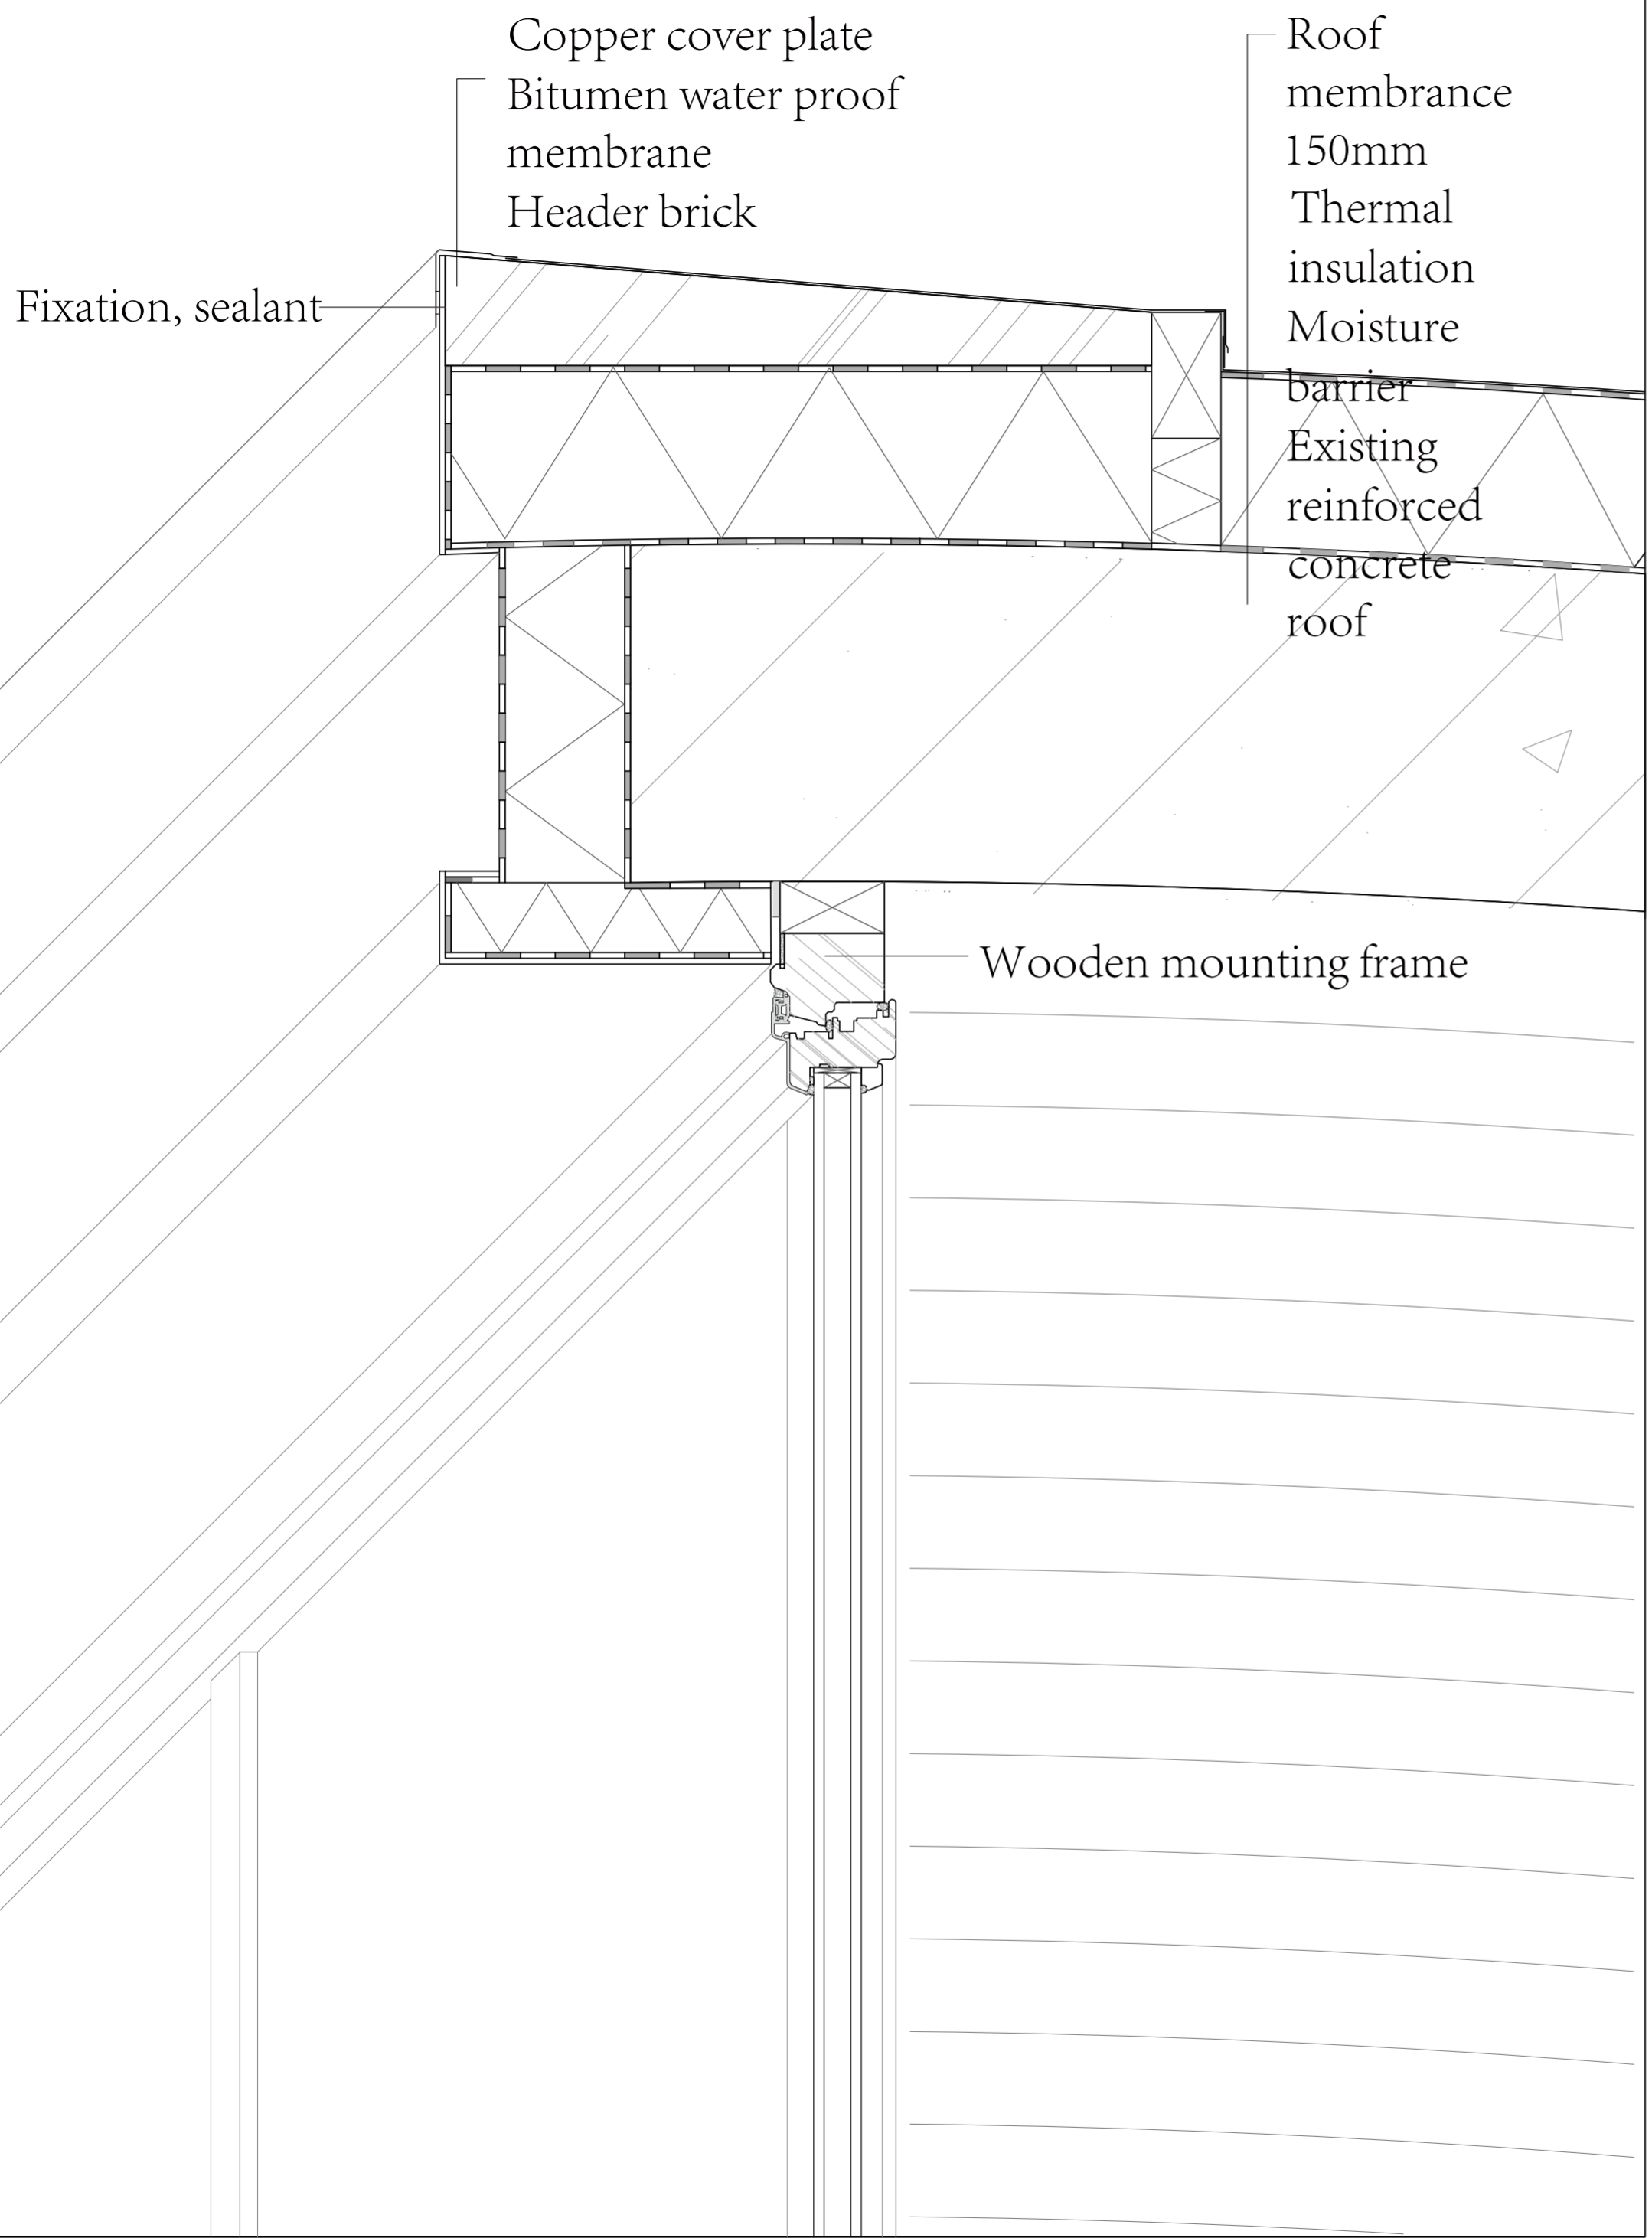

Detail of the shell roof building
 Roof corner
 Scale : 1:5

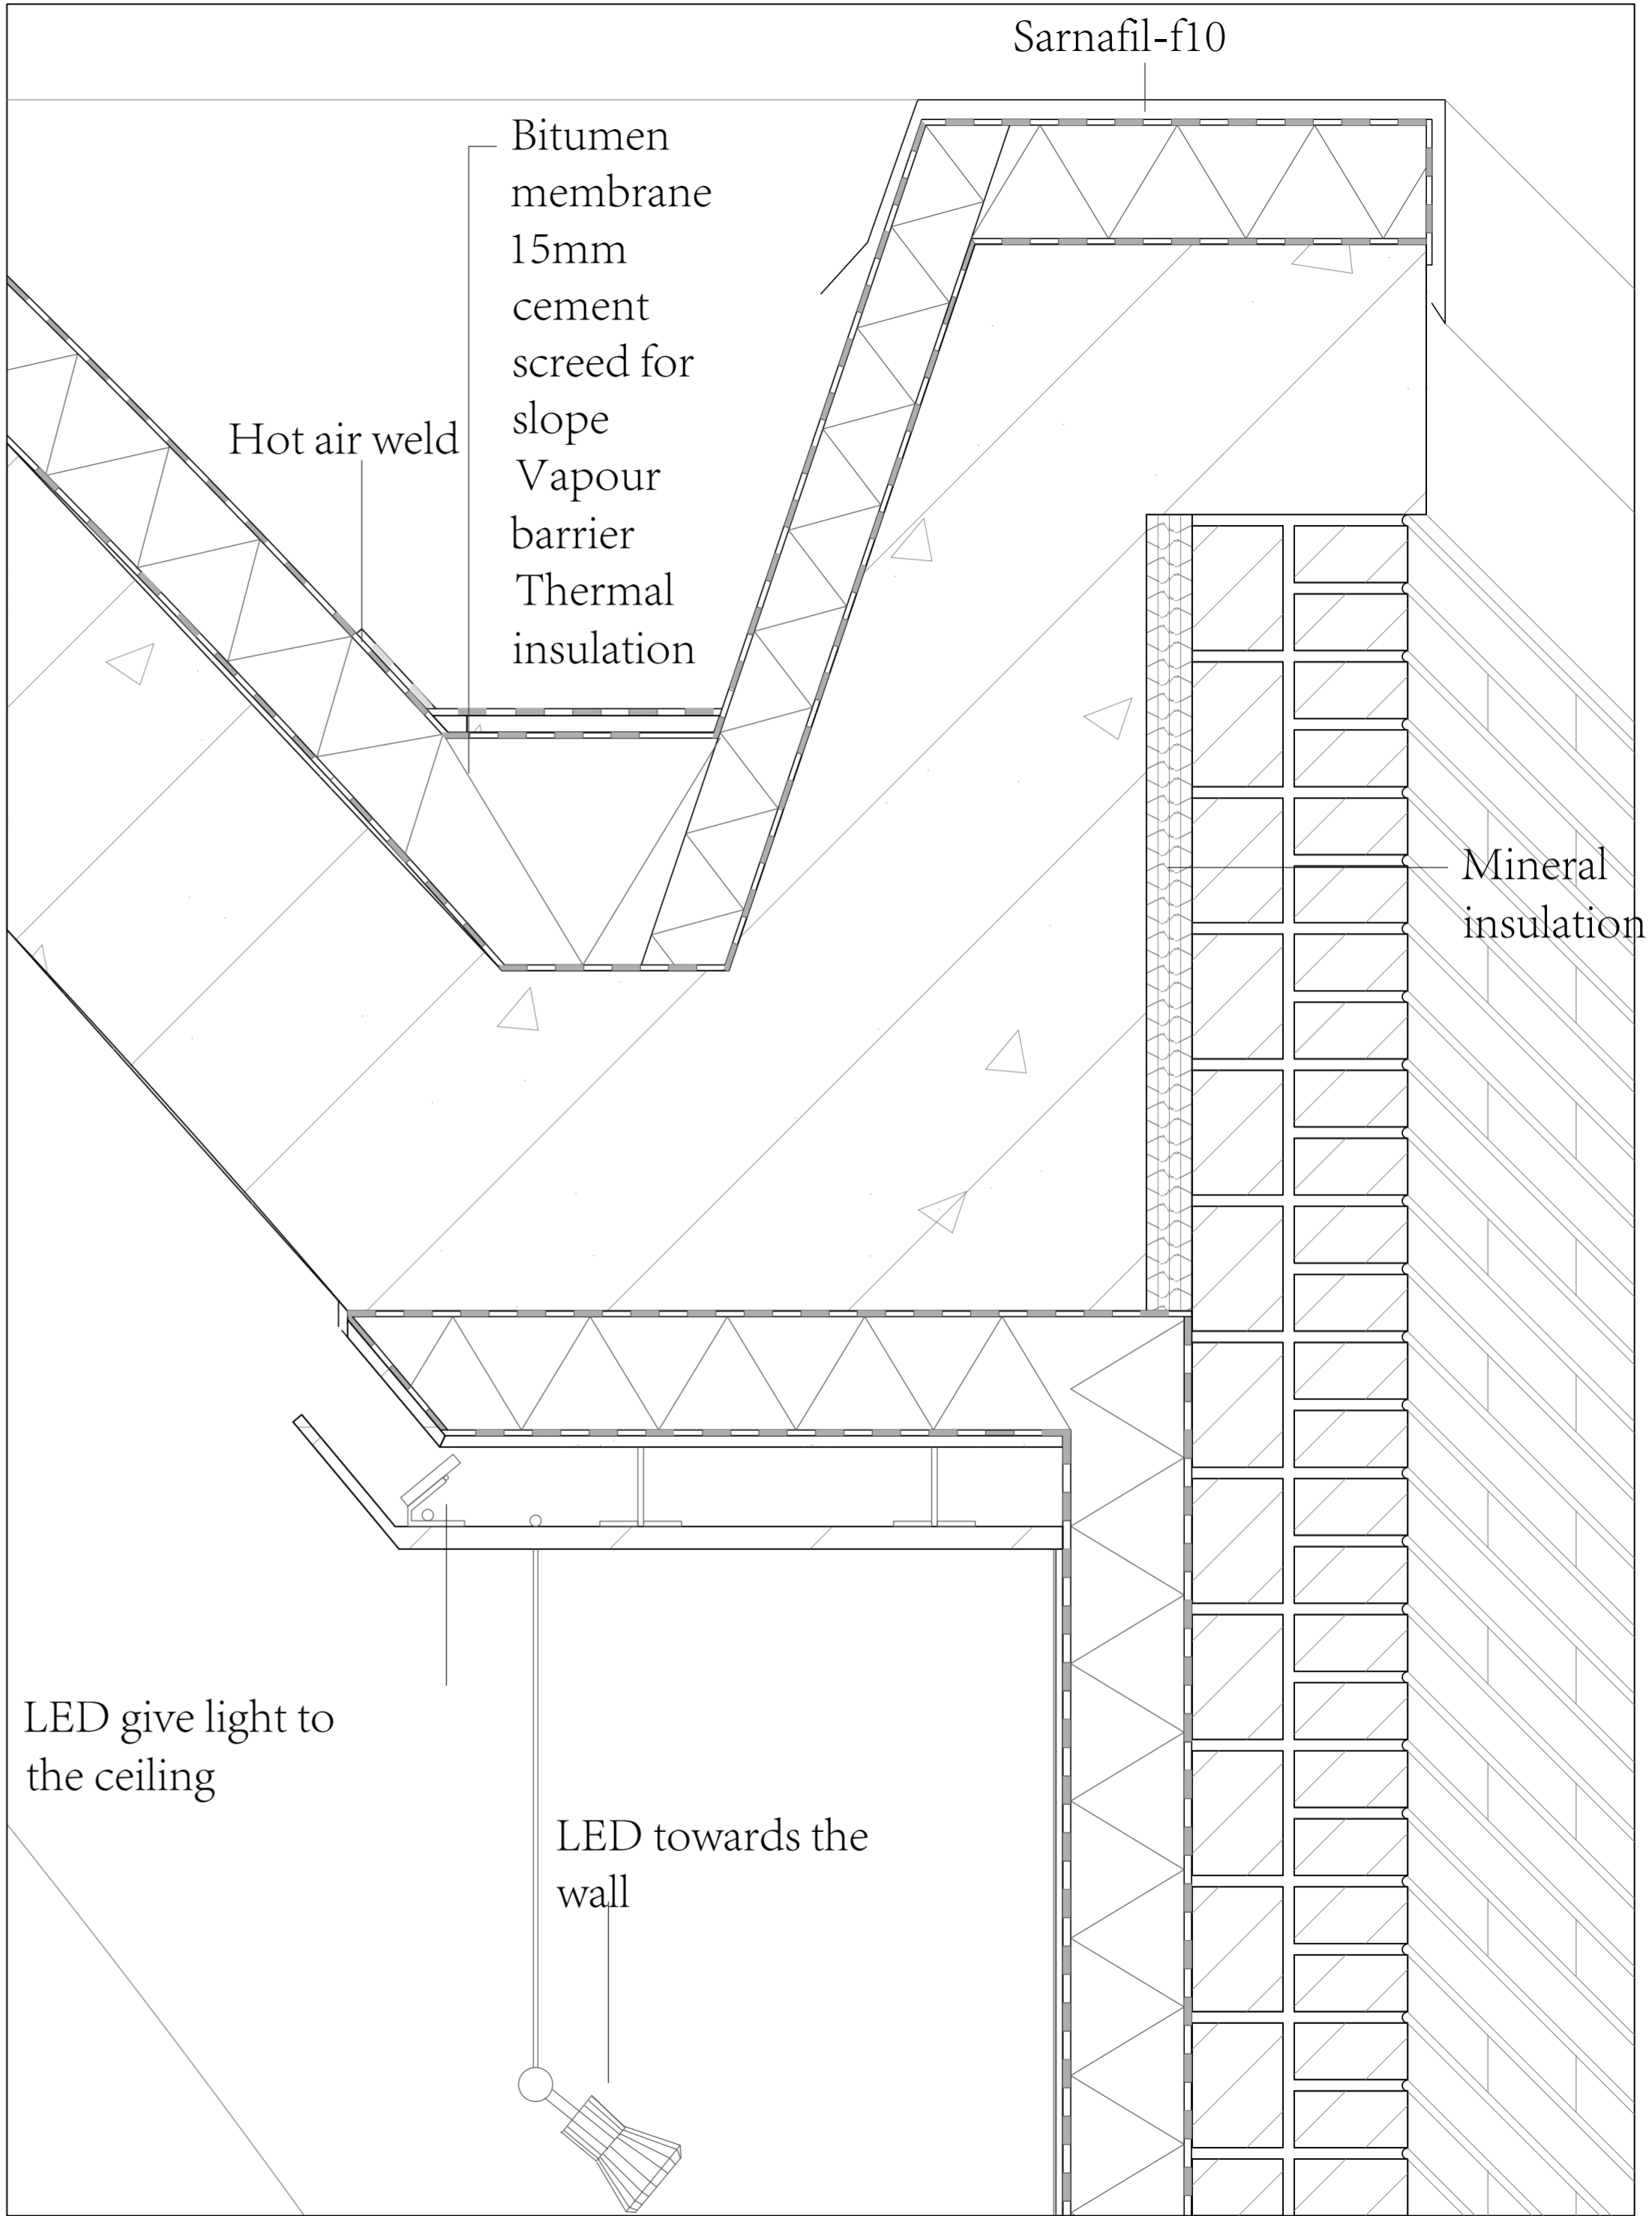

Detail of the shell roof building
 Roof corner
 Scale : 1:5