





urban plan


scale 1:1000

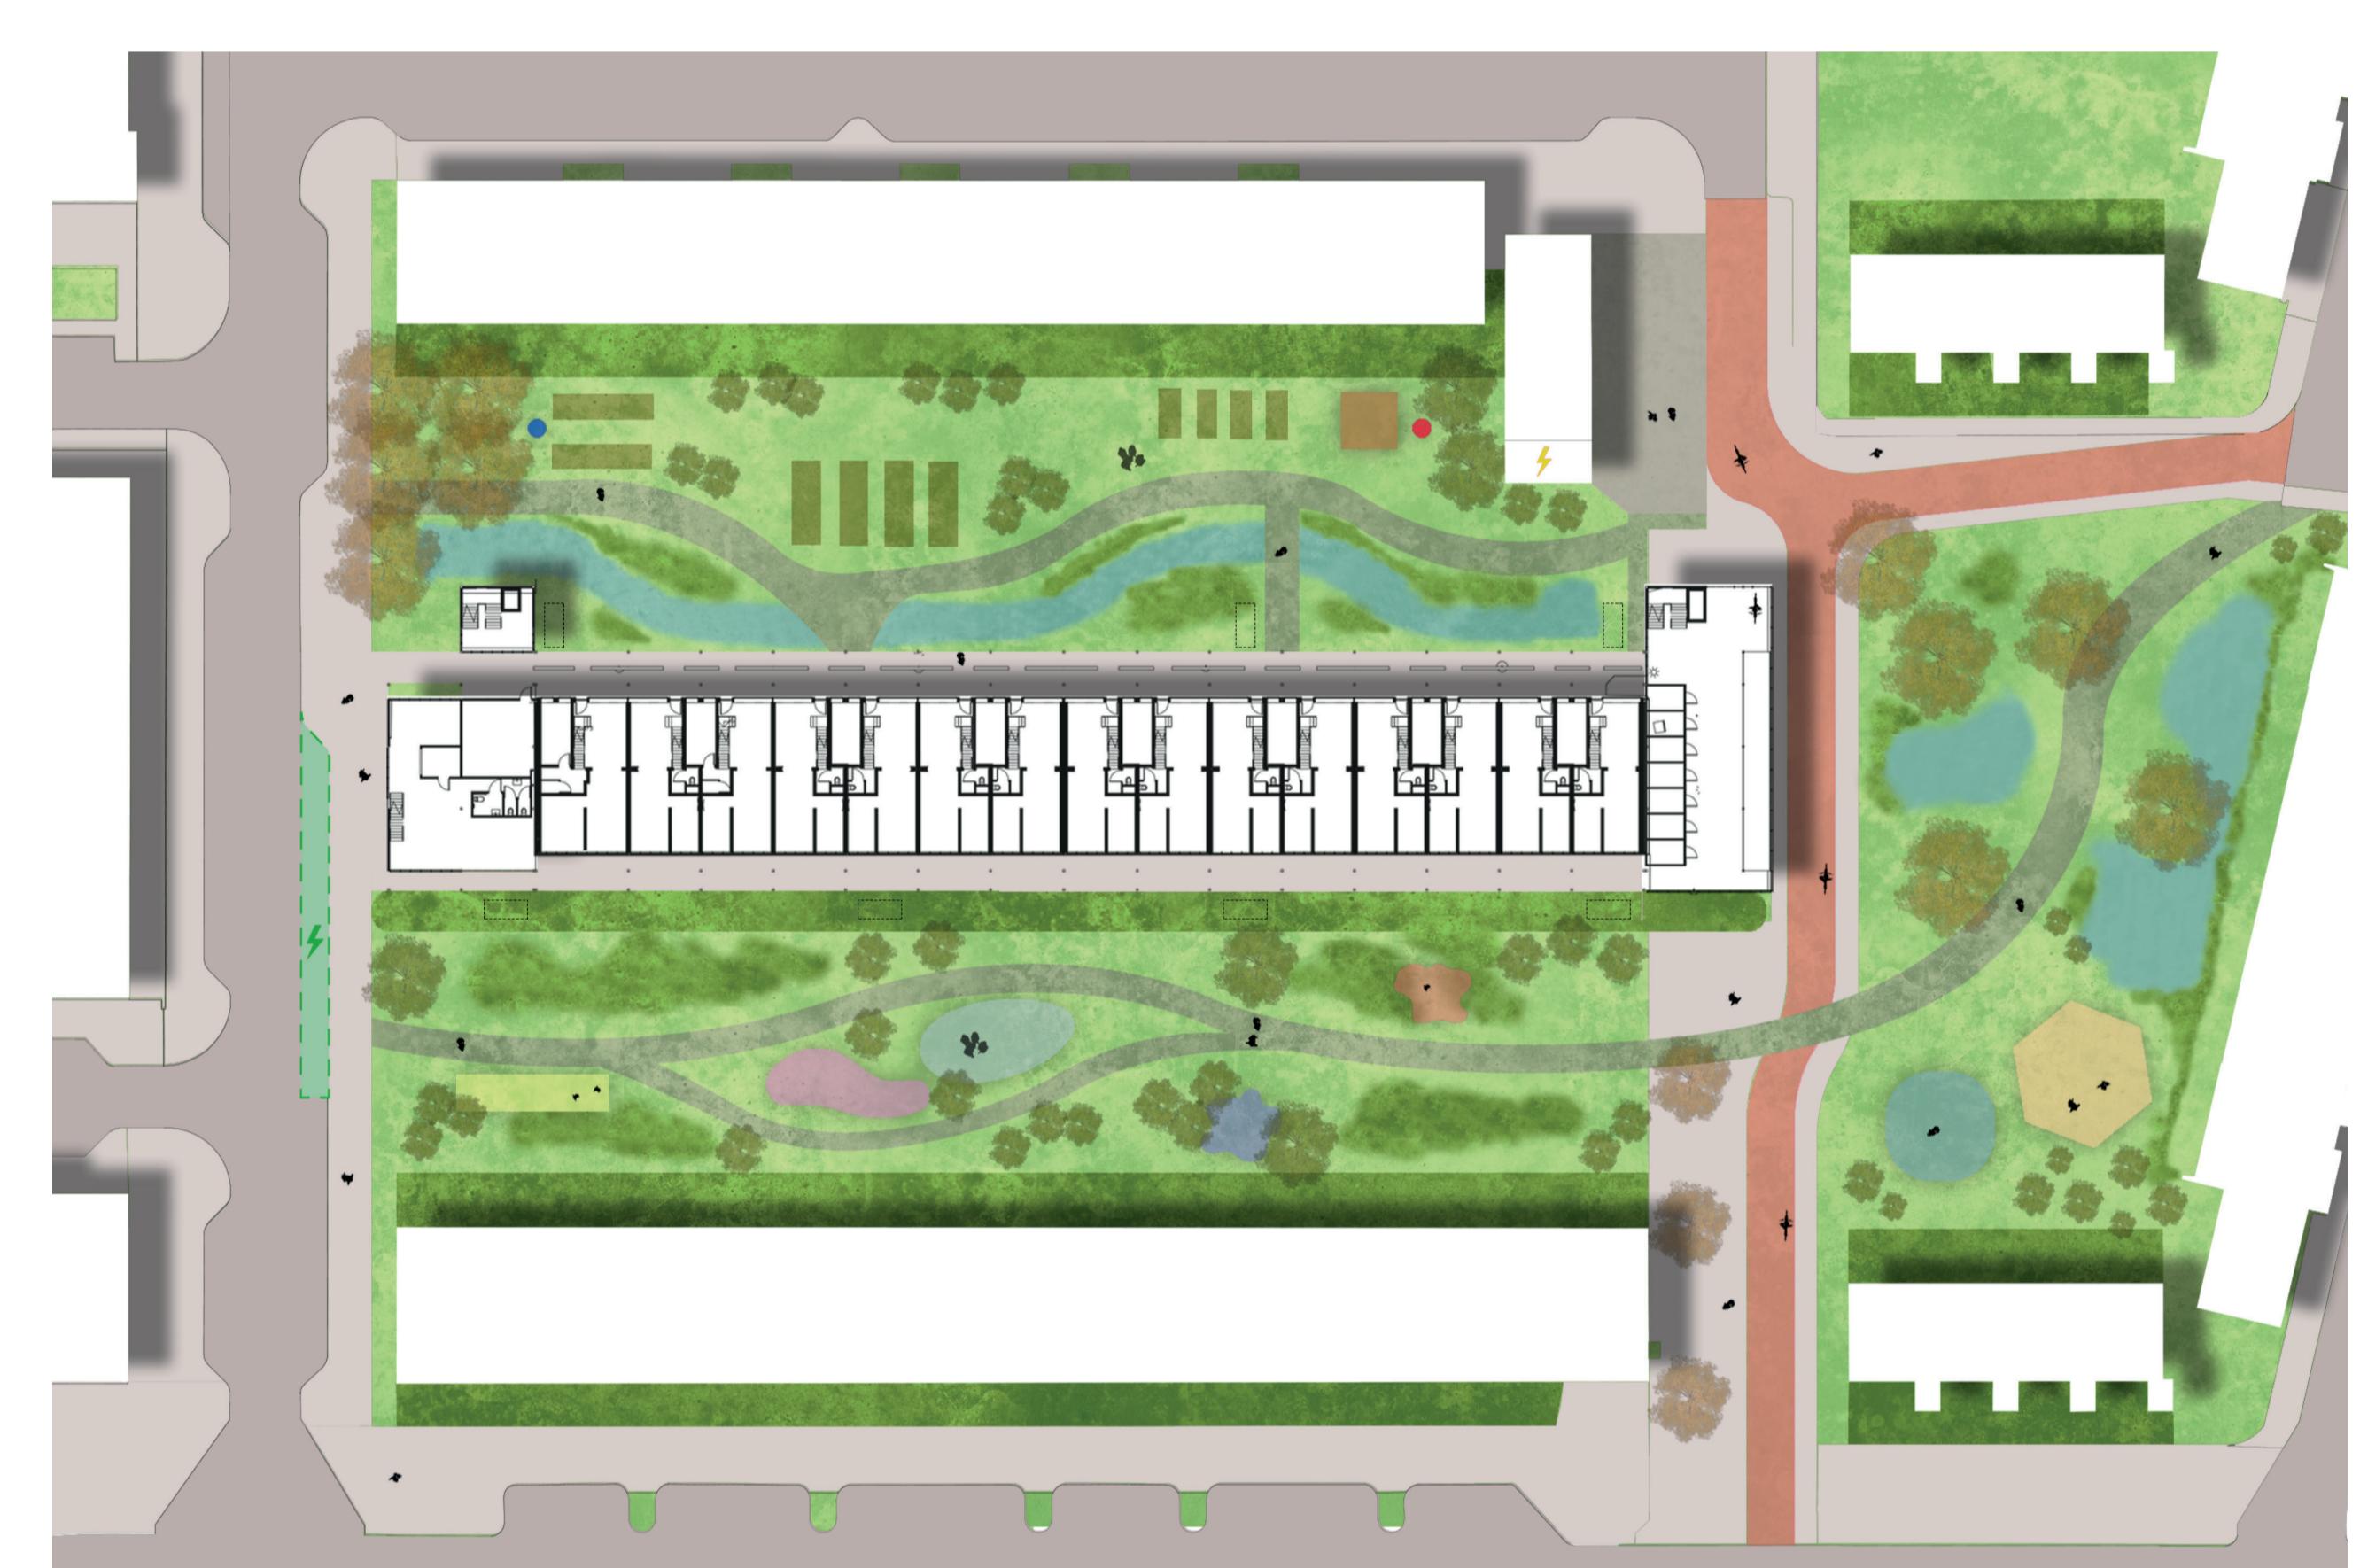

site plan


scale 1:500

 

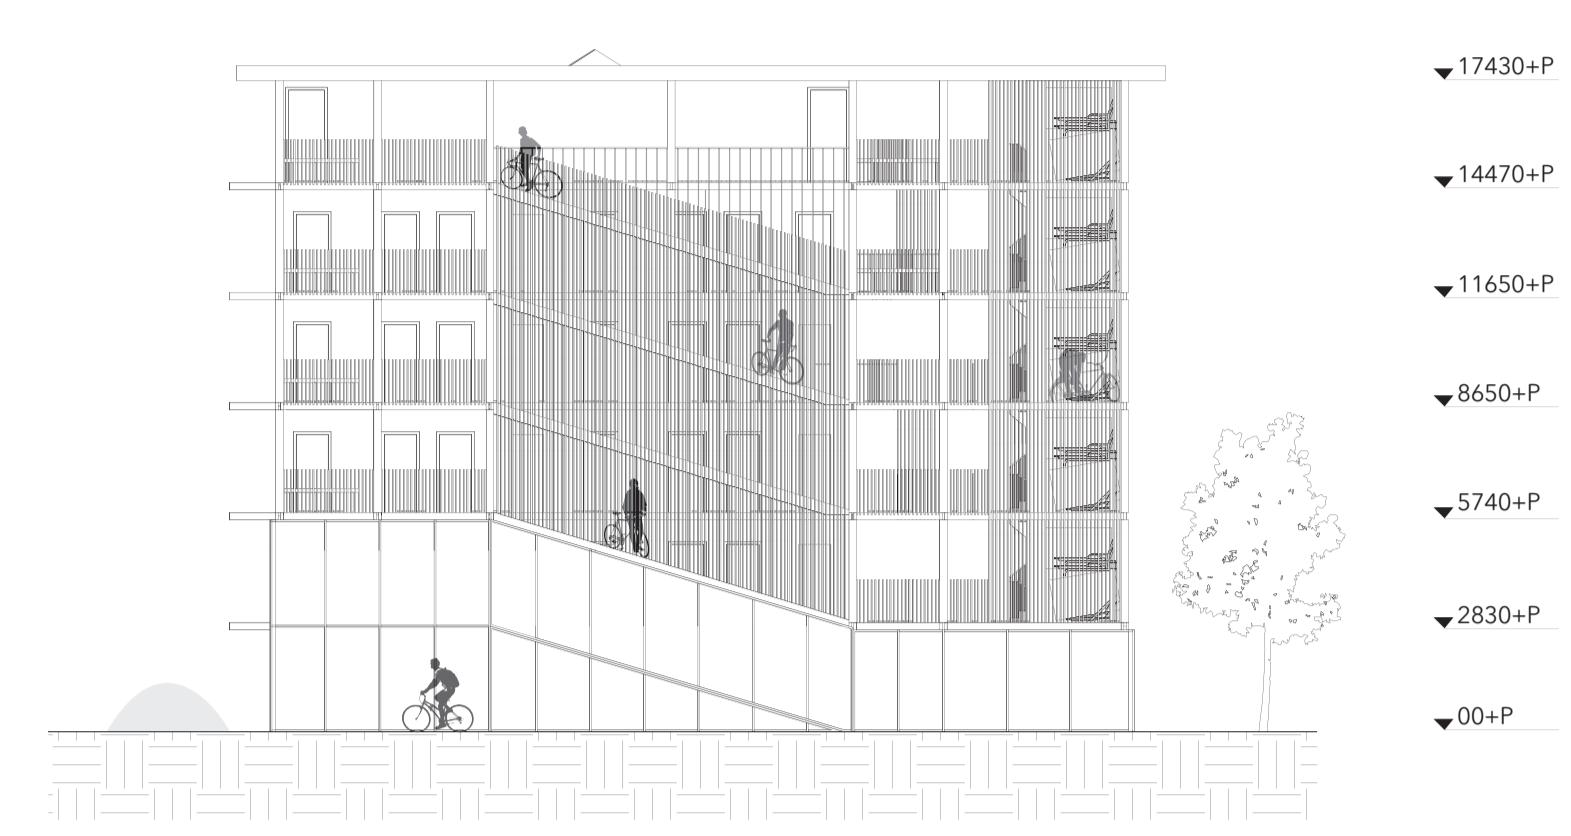


north elevation

scale 1:200

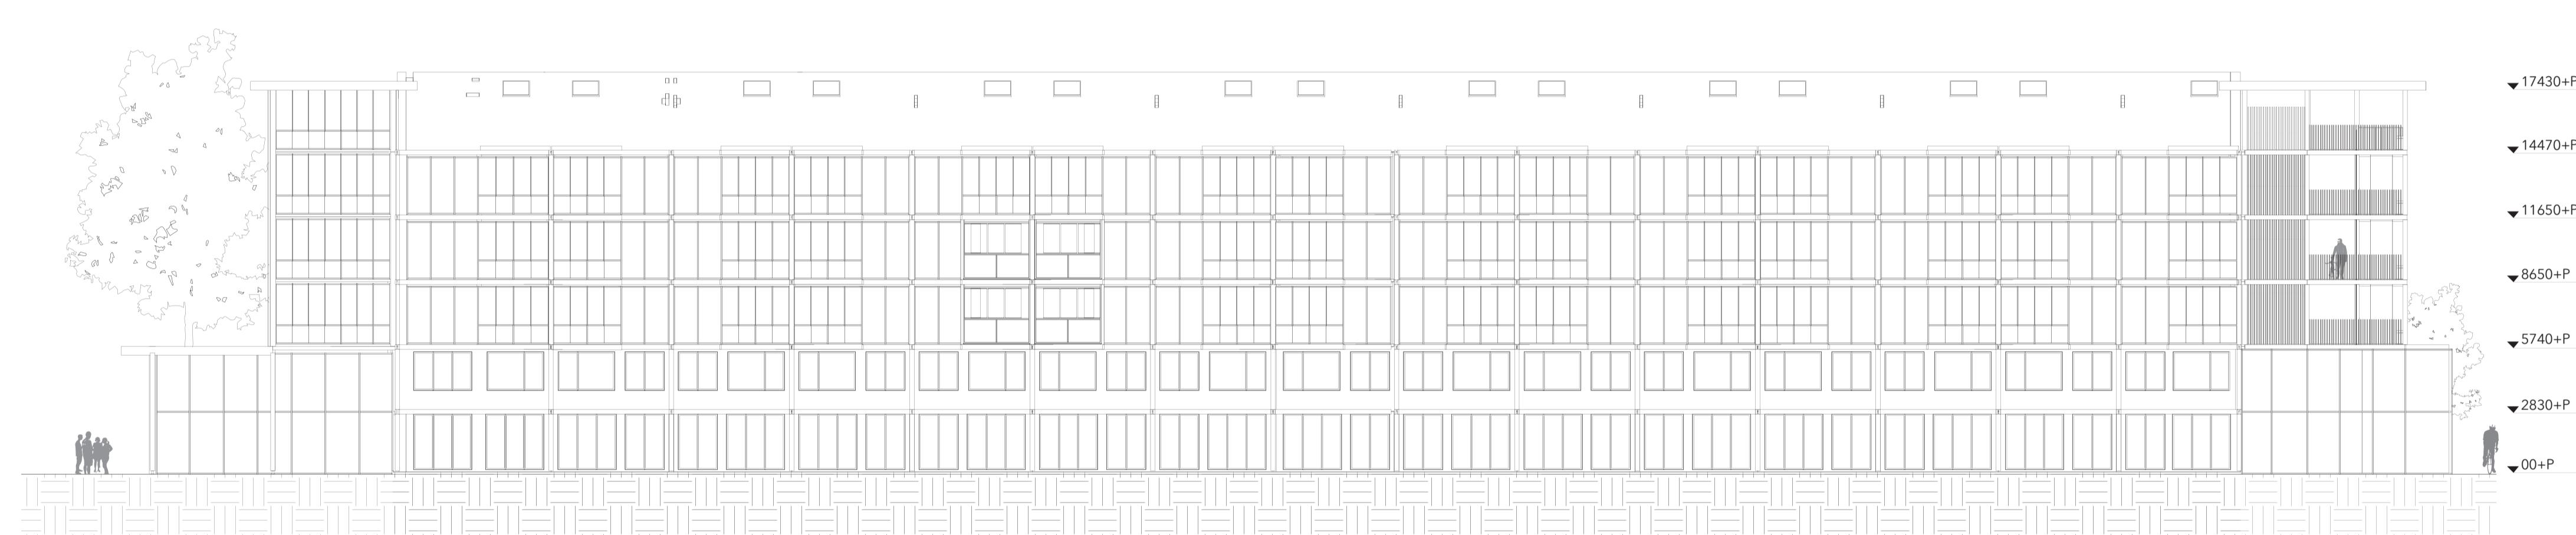


east elevation

scale 1:200

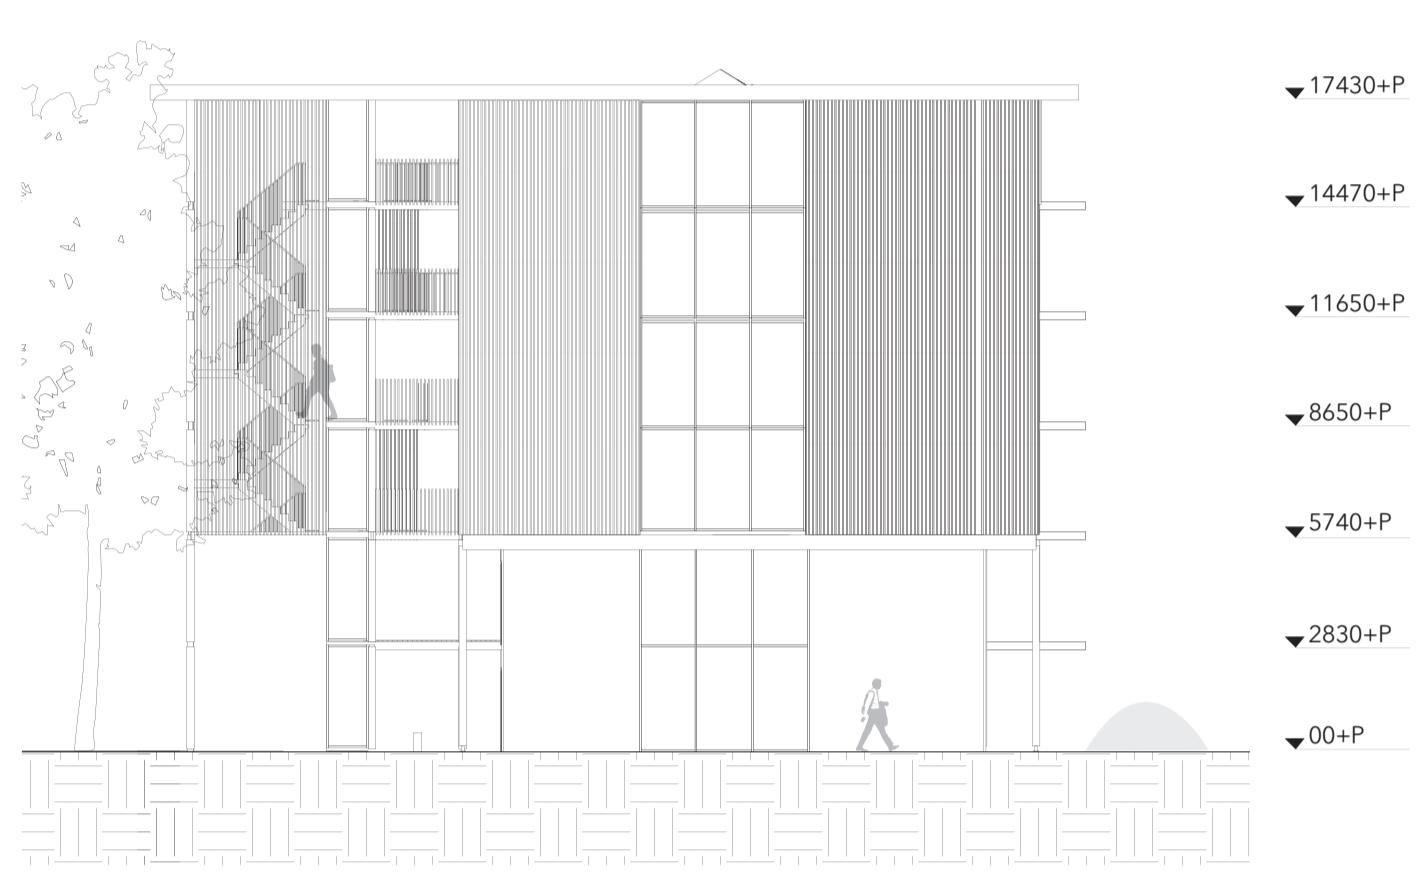


south elevation

scale 1:200

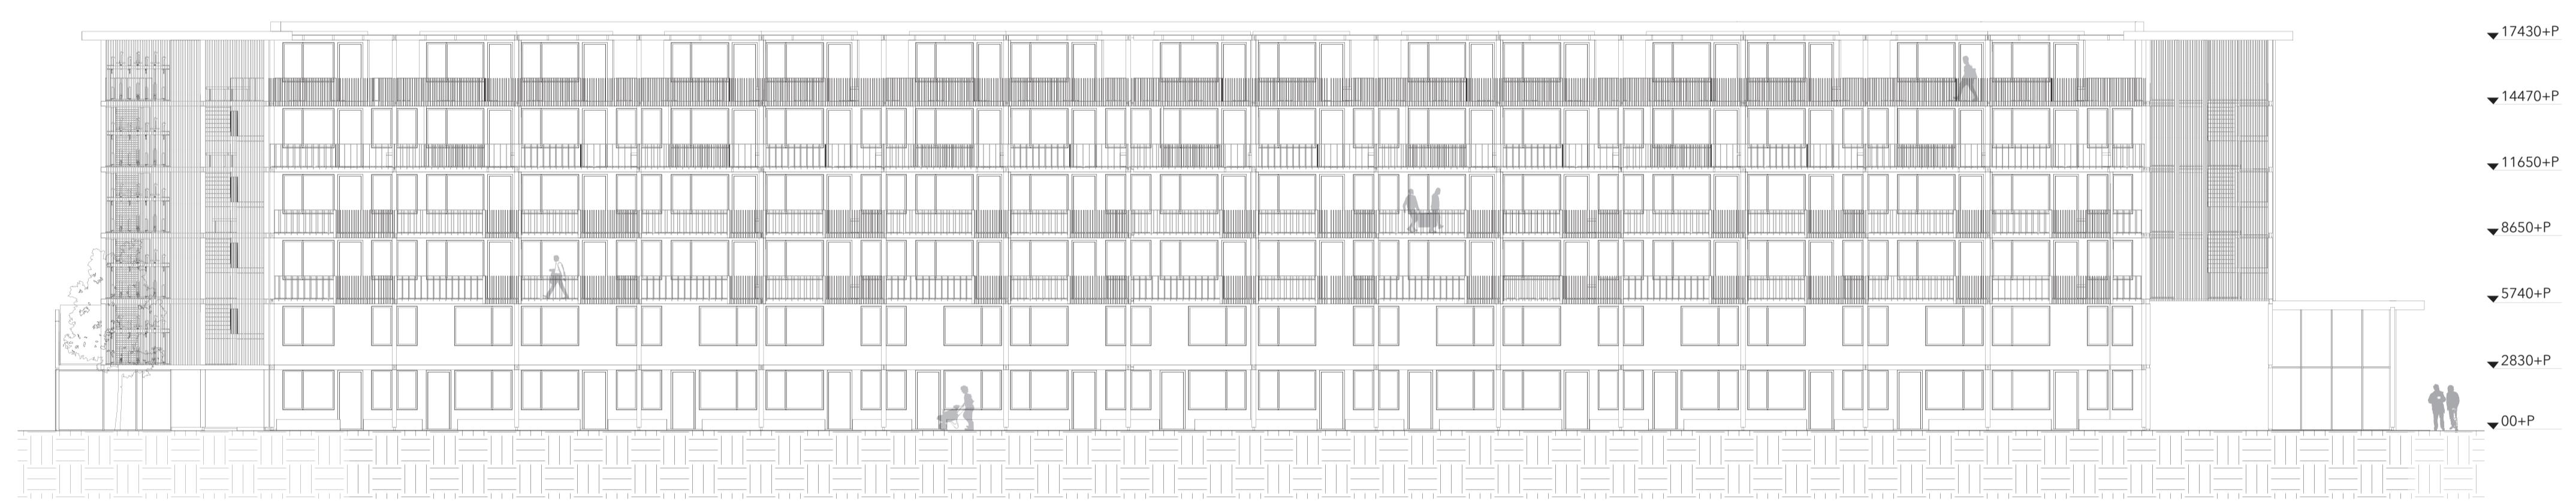


west elevation

scale 1:200

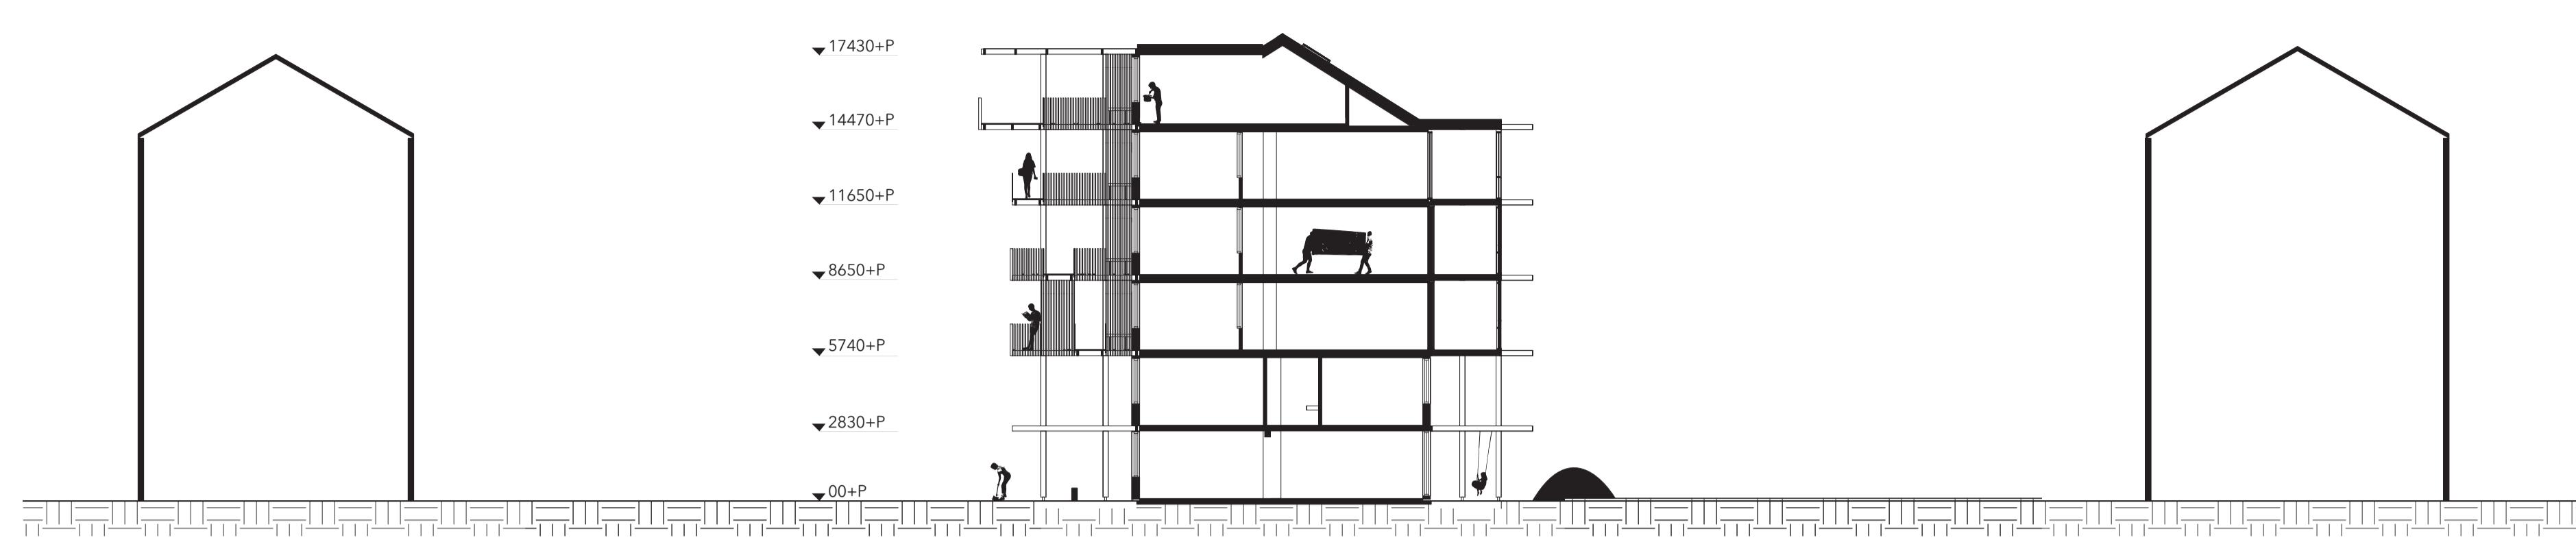

section AA

scale 1:200

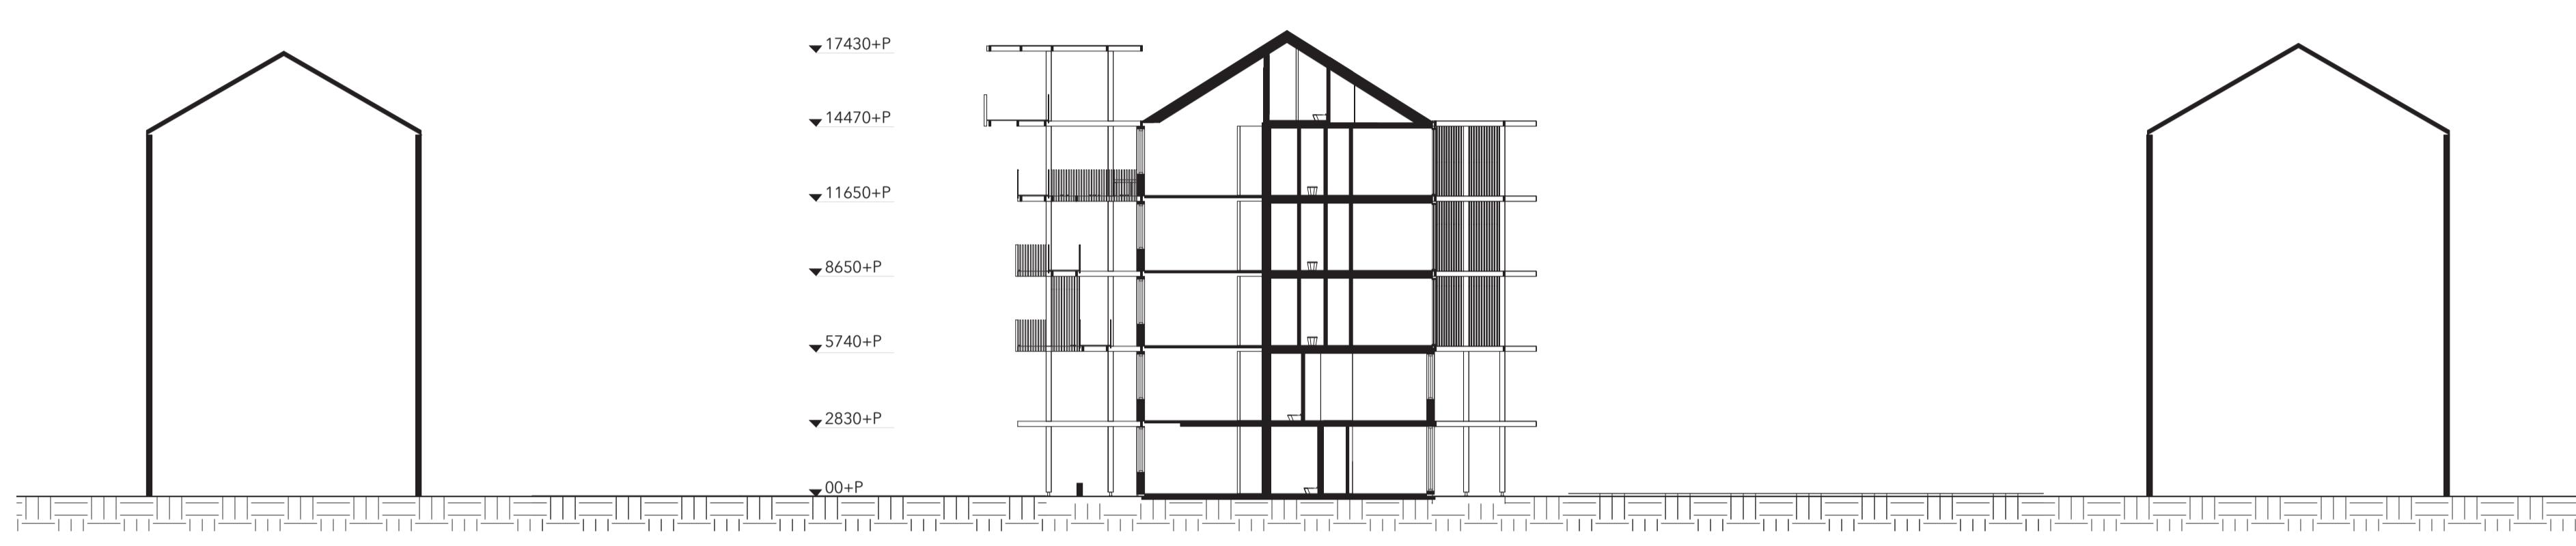

section BB

scale 1:200



section CC

scale 1:200



elevation



section



plan second floor




facade fragment  
gallery

scale 1:20

vertical detail  
studio roof

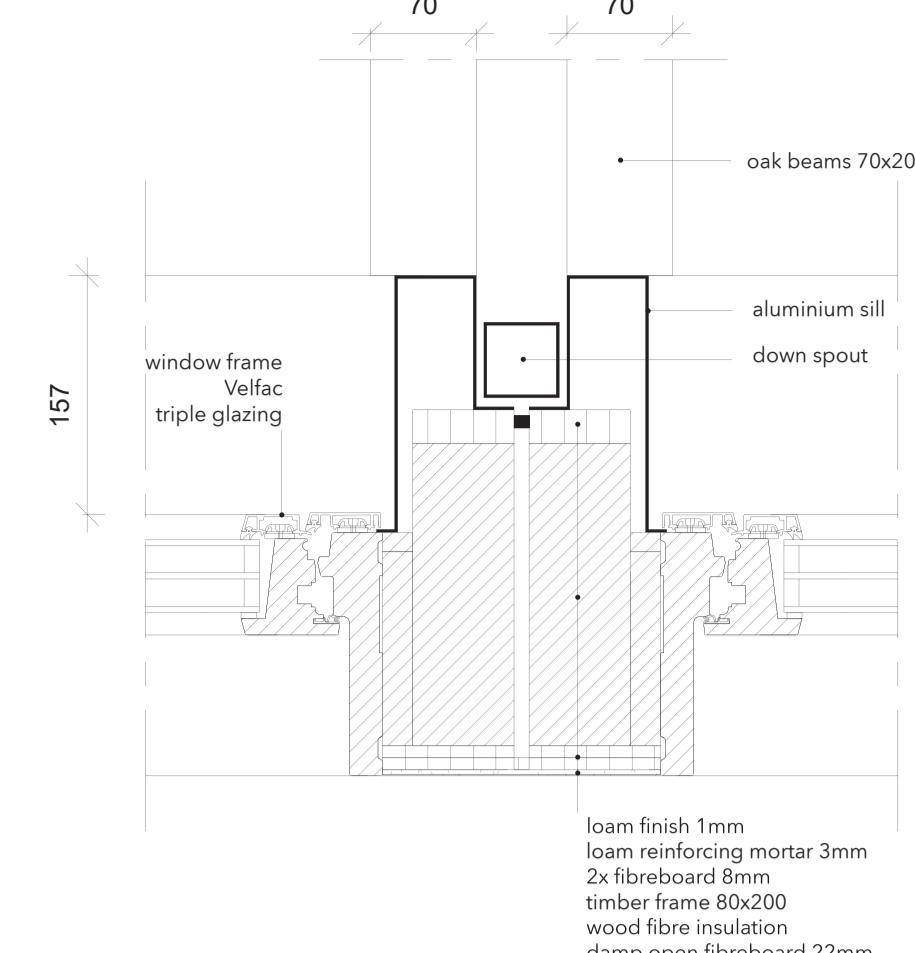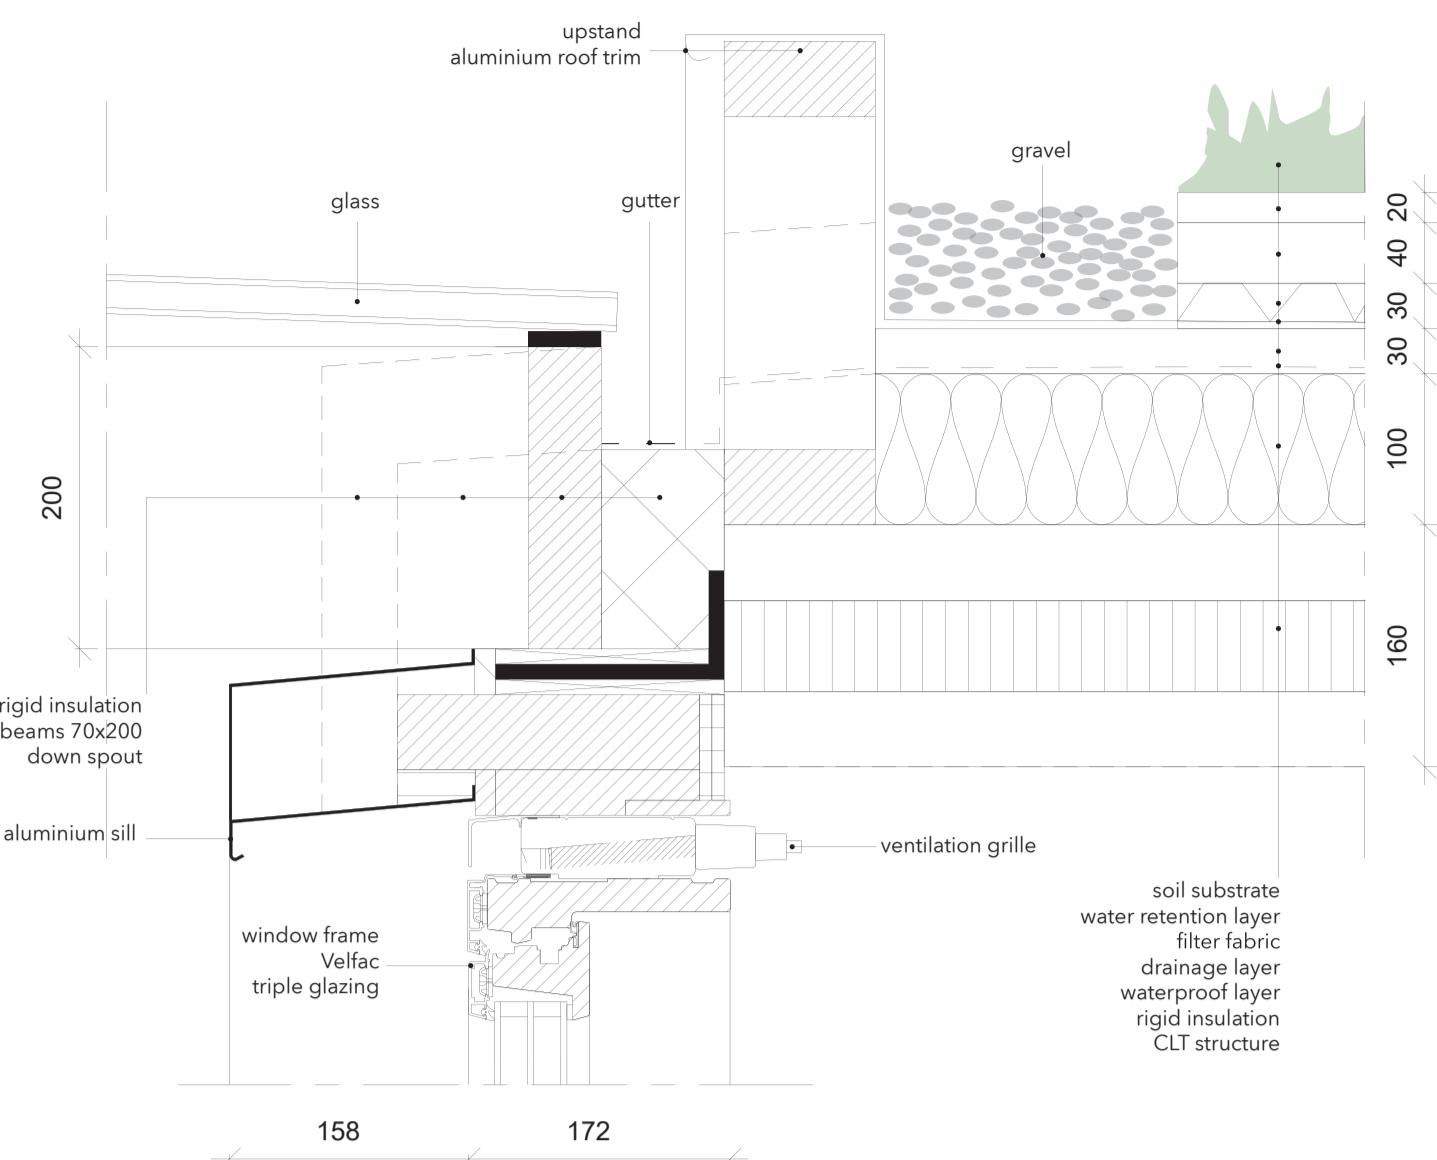


horizontal detail  
prefab element connection

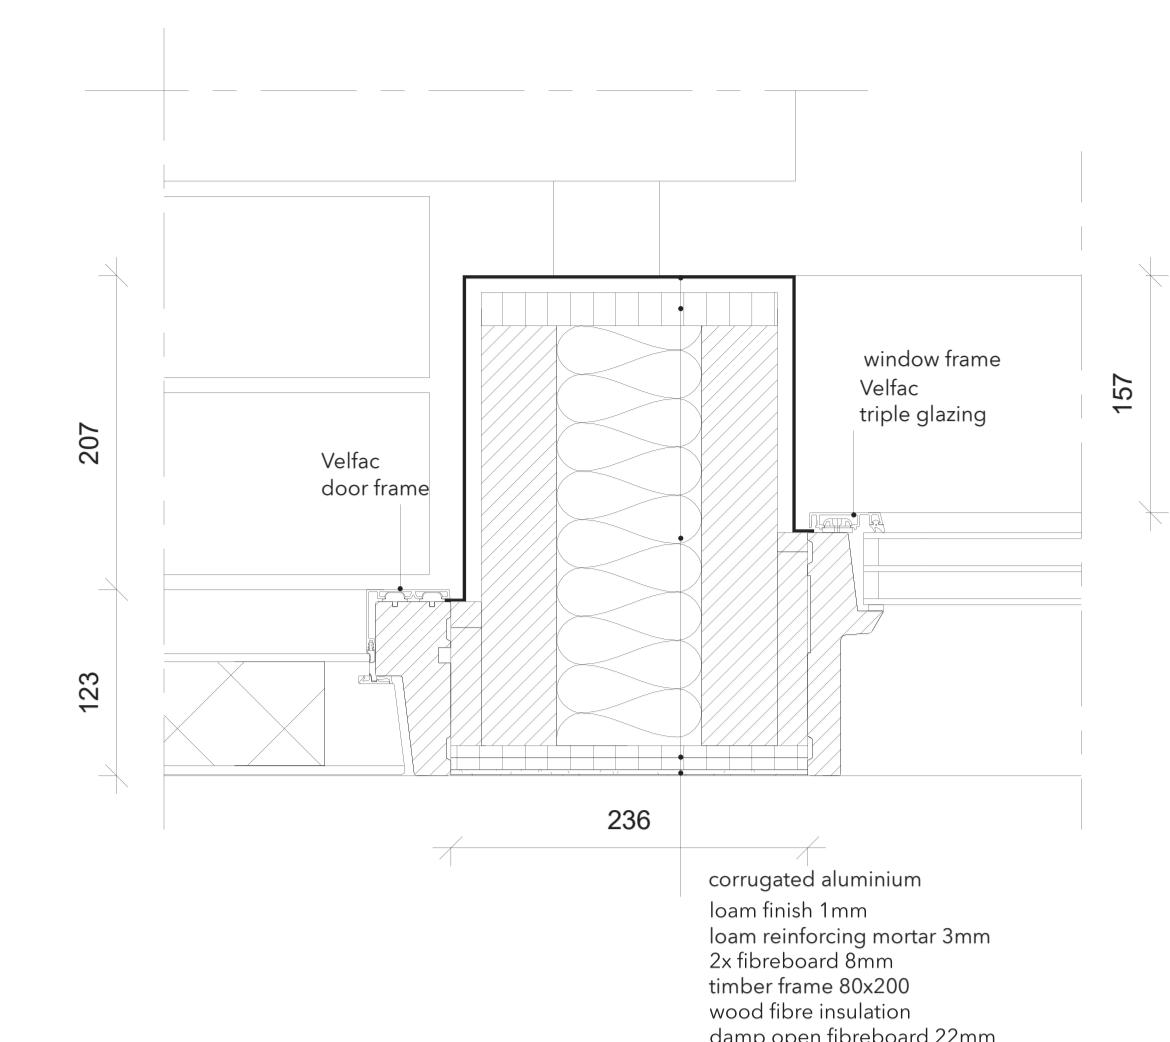


horizontal detail  
gallery entrance


vertical detail  
window

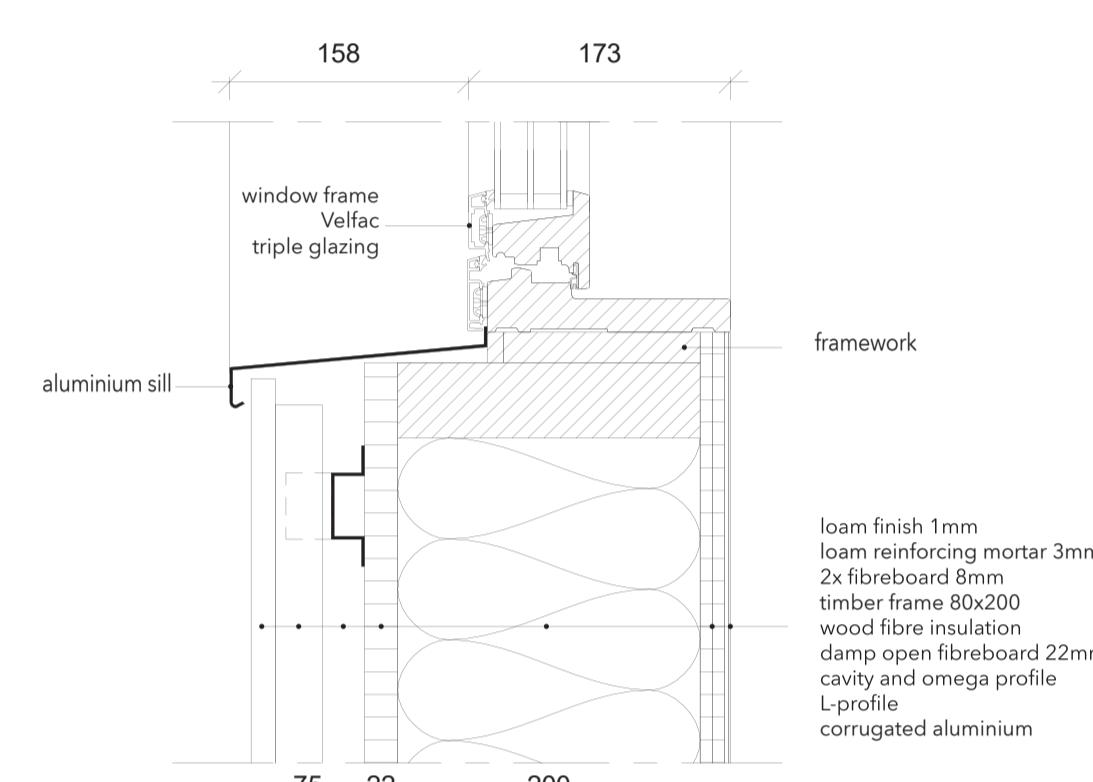

vertical detail  
second floor



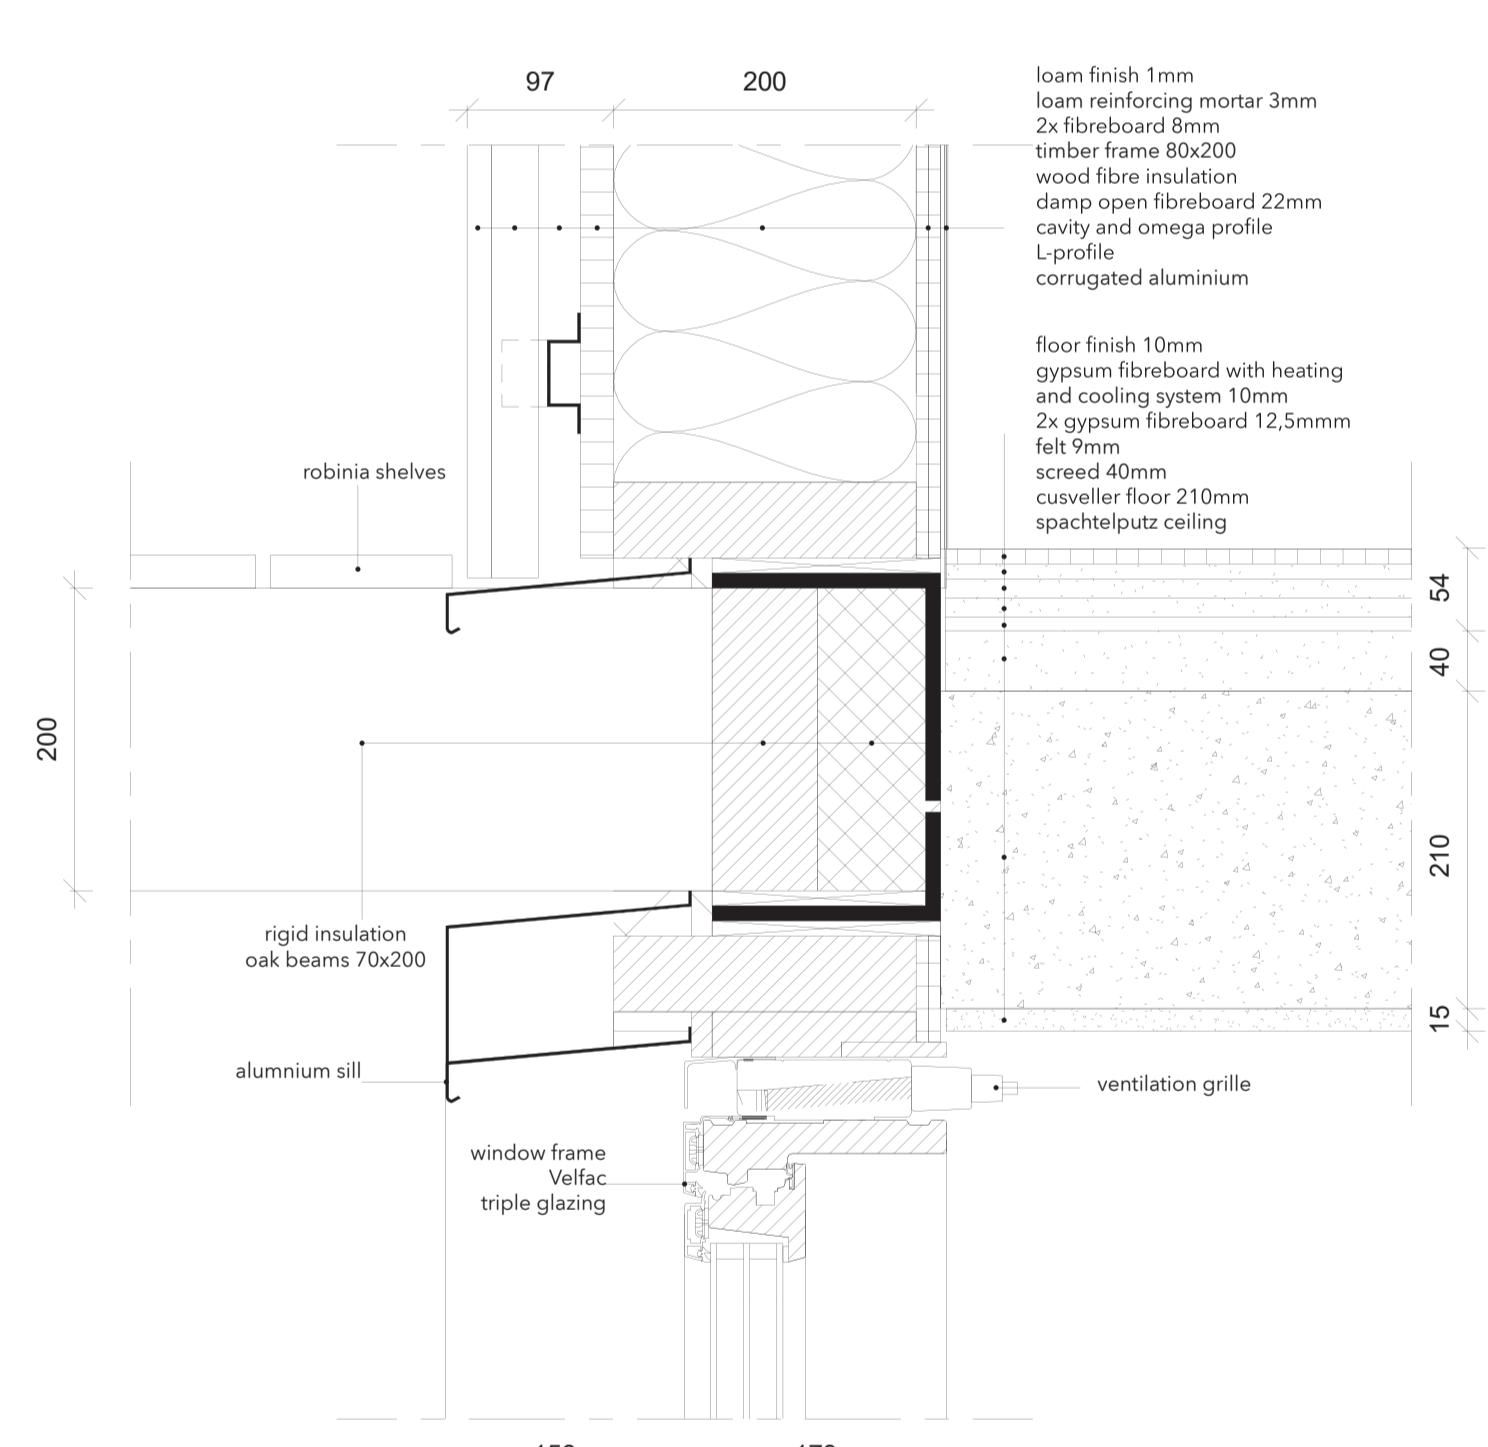


vertical detail  
ground floor

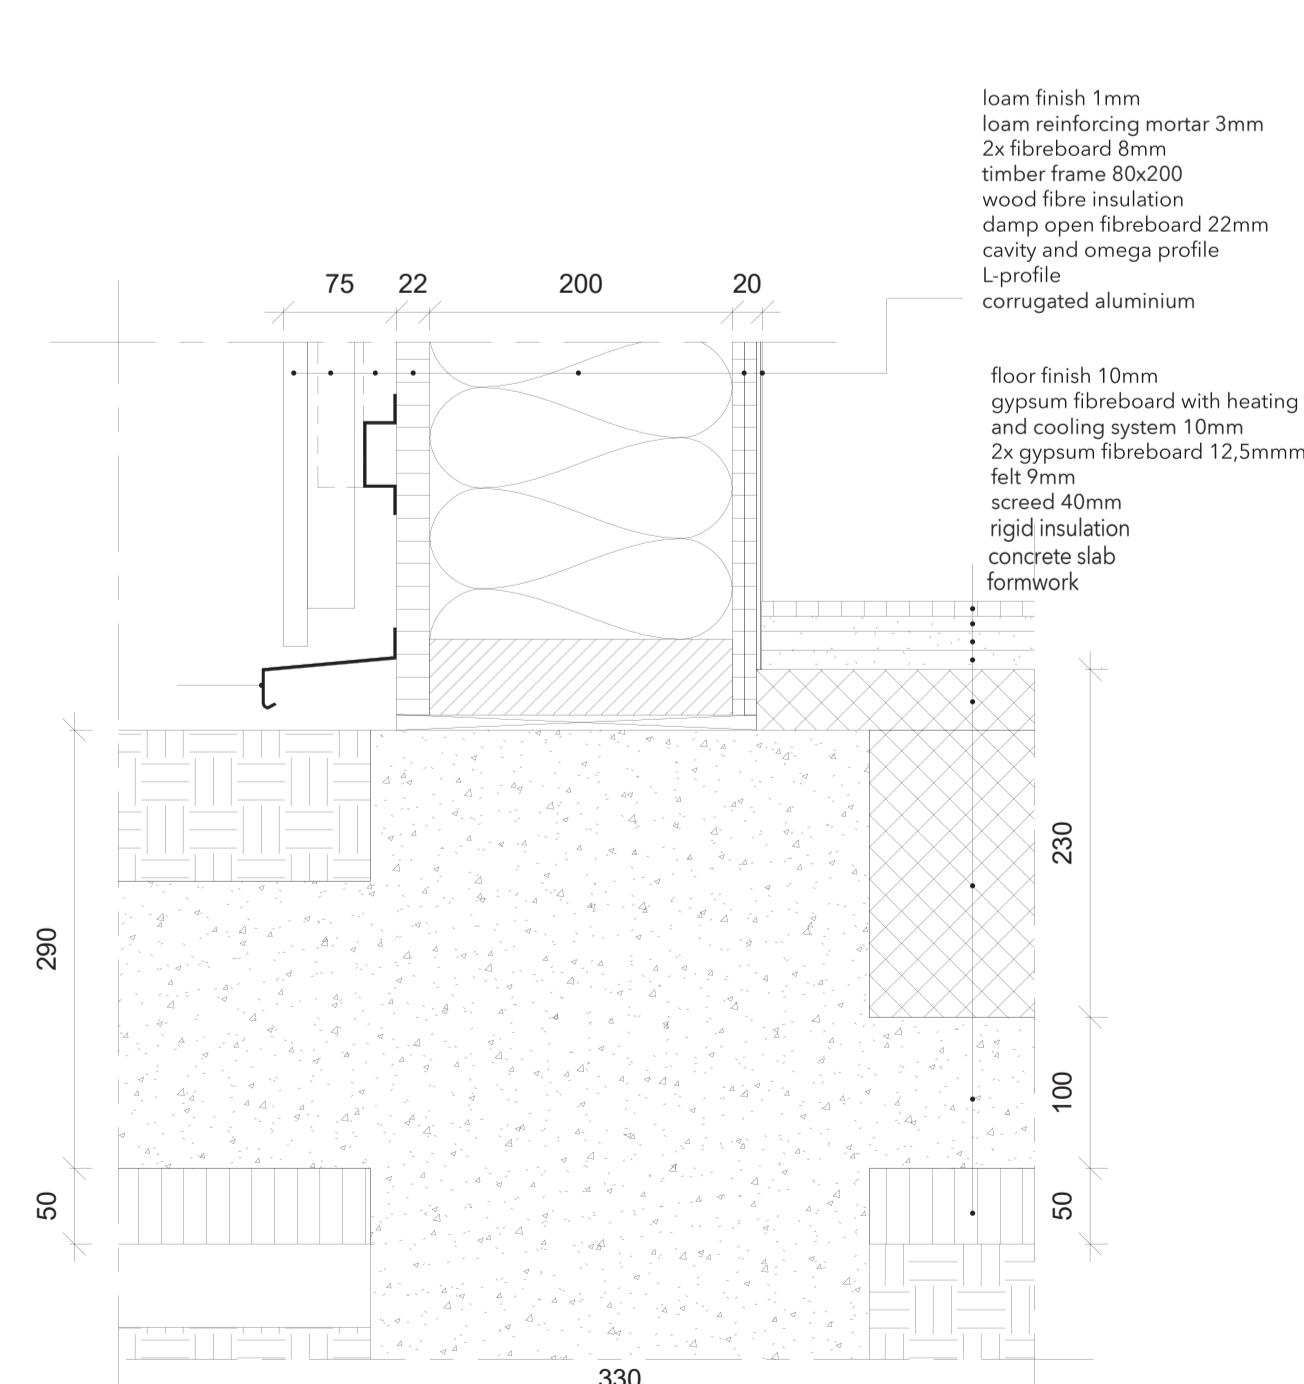

details

scale 1:5

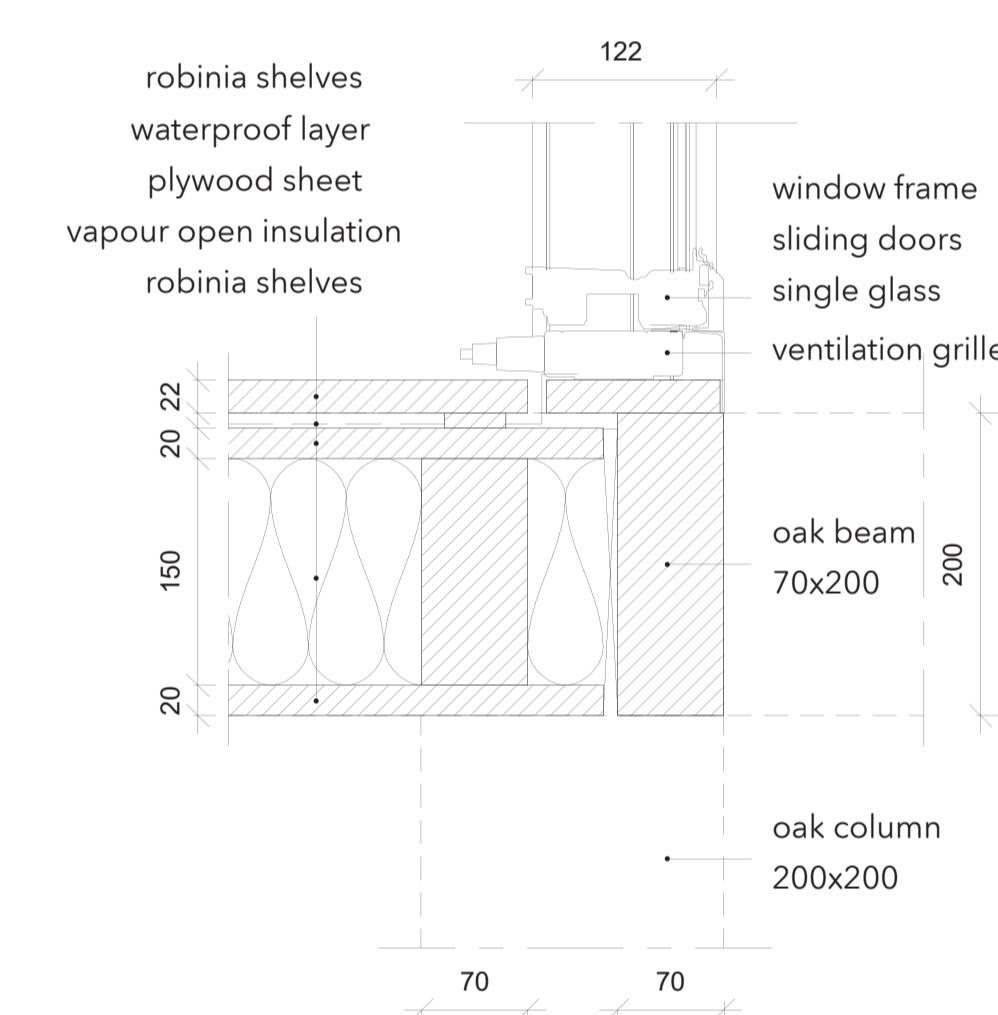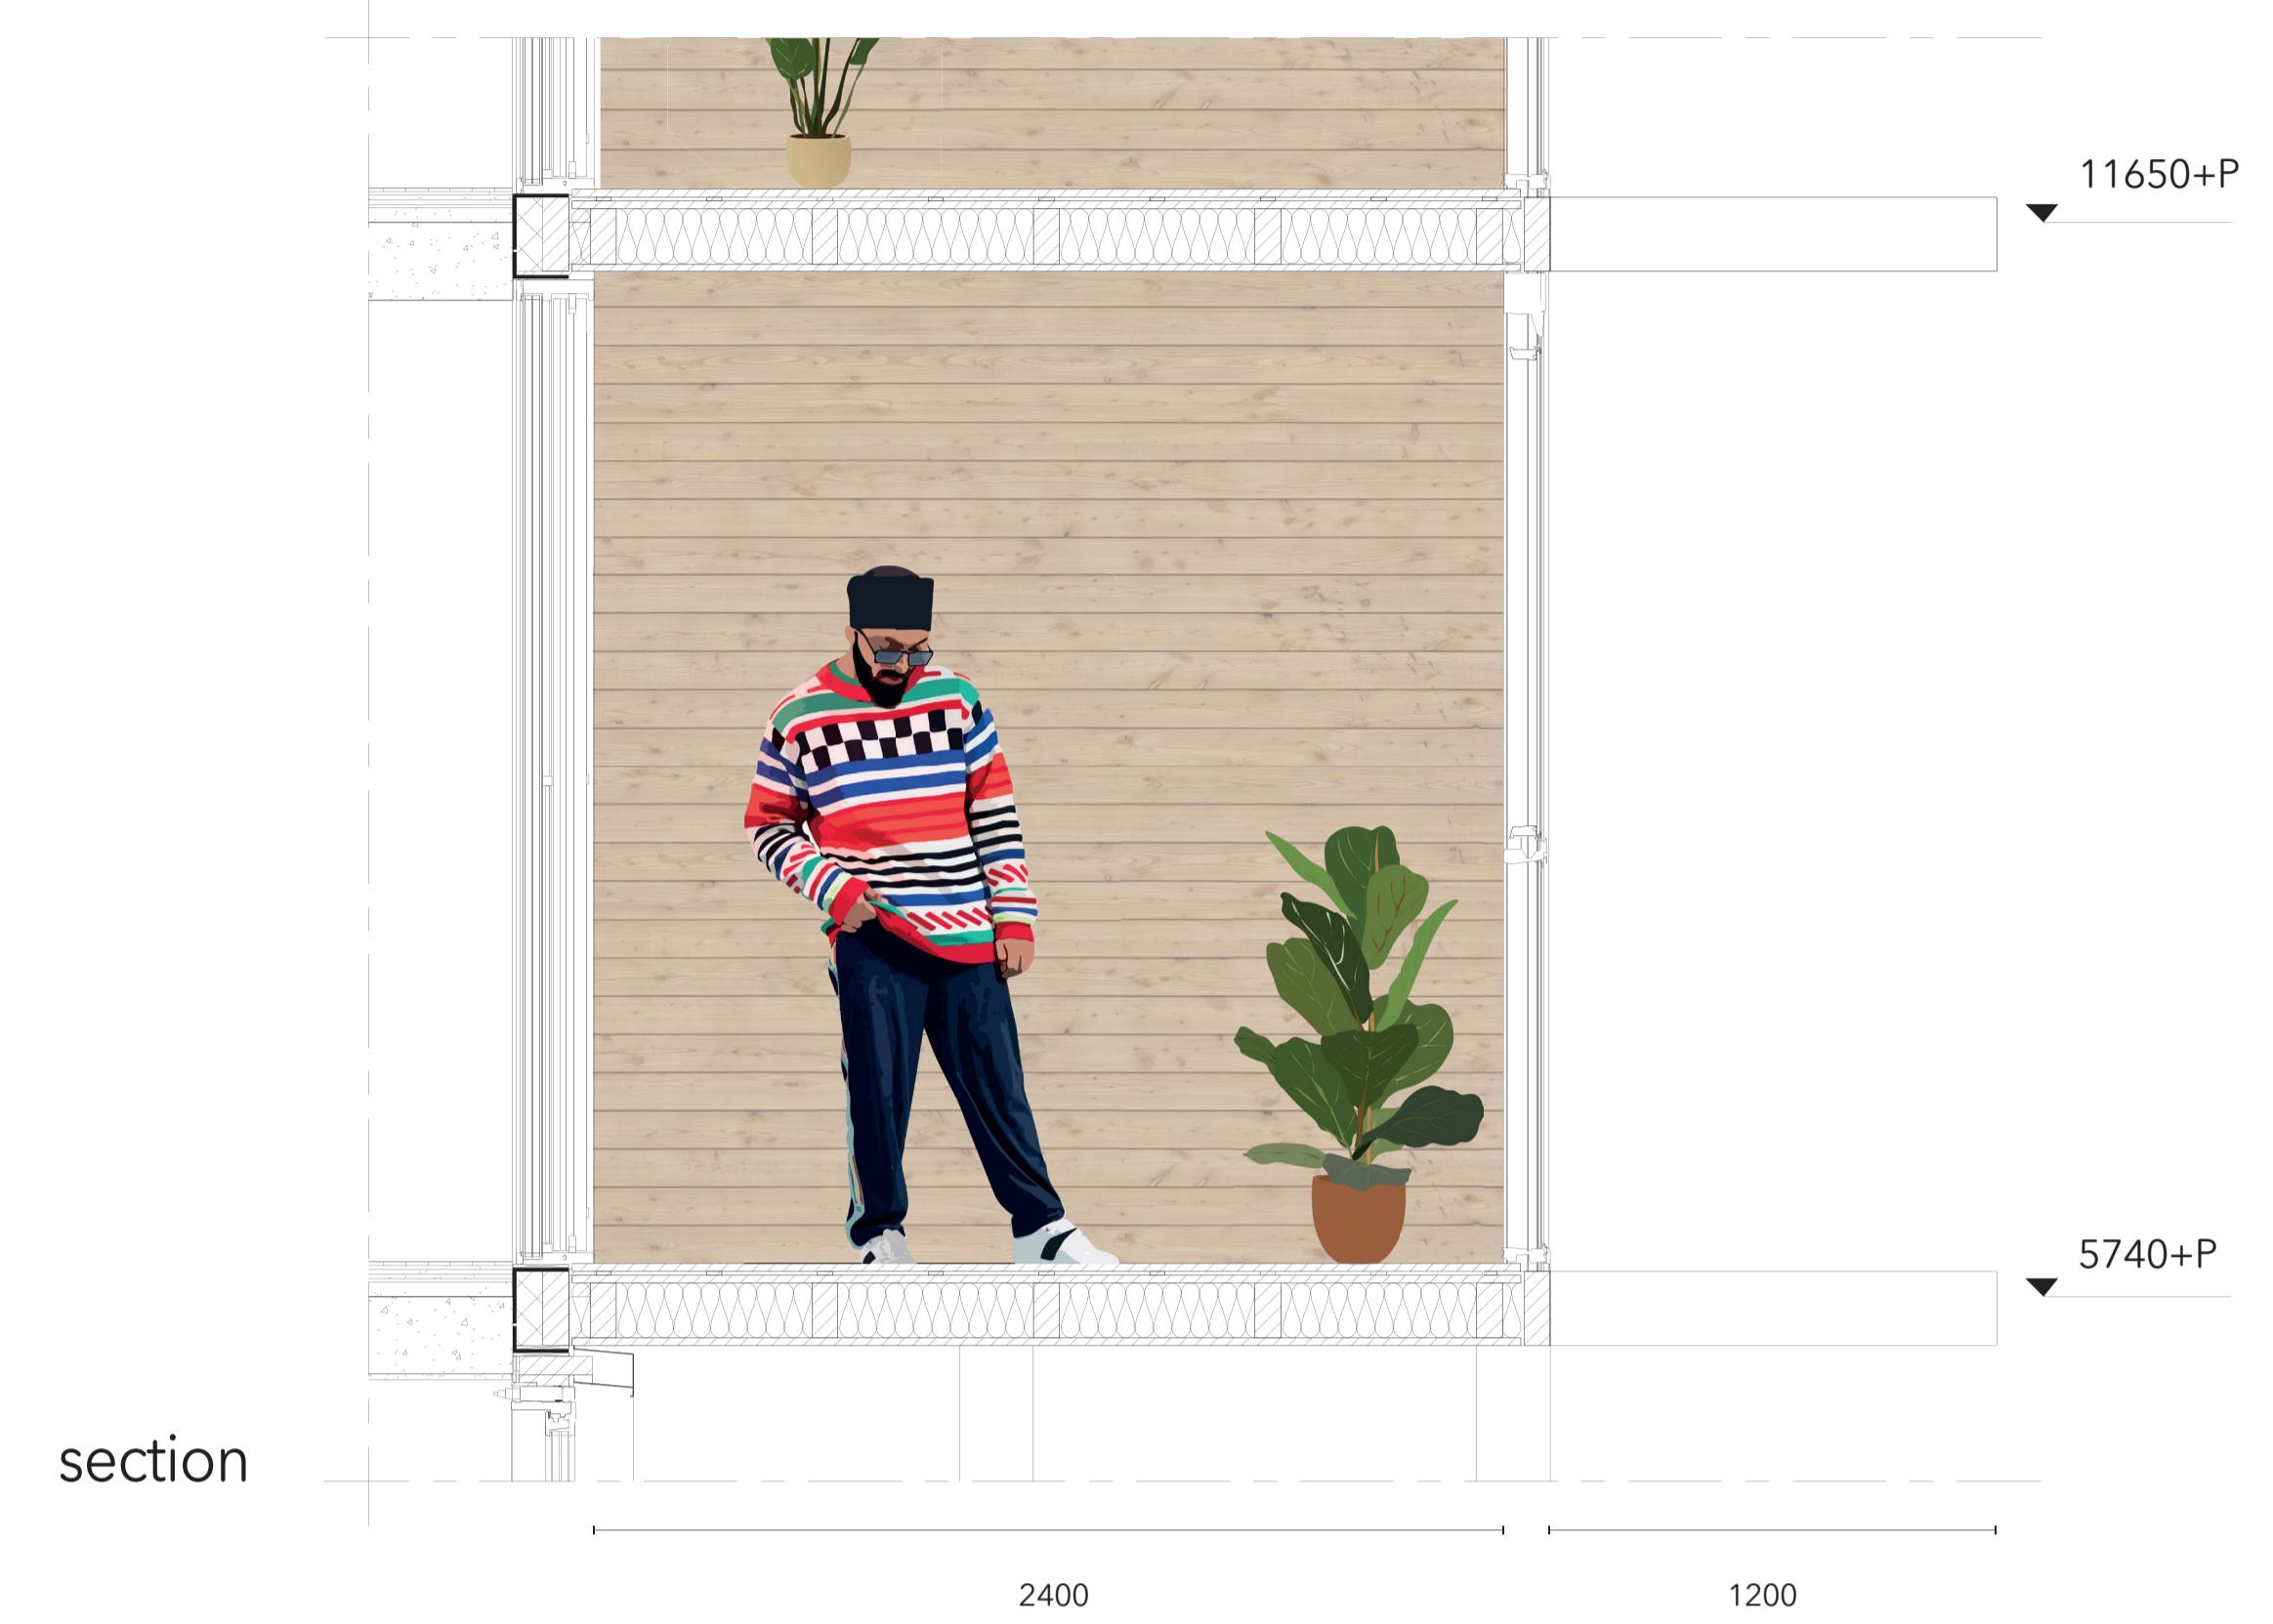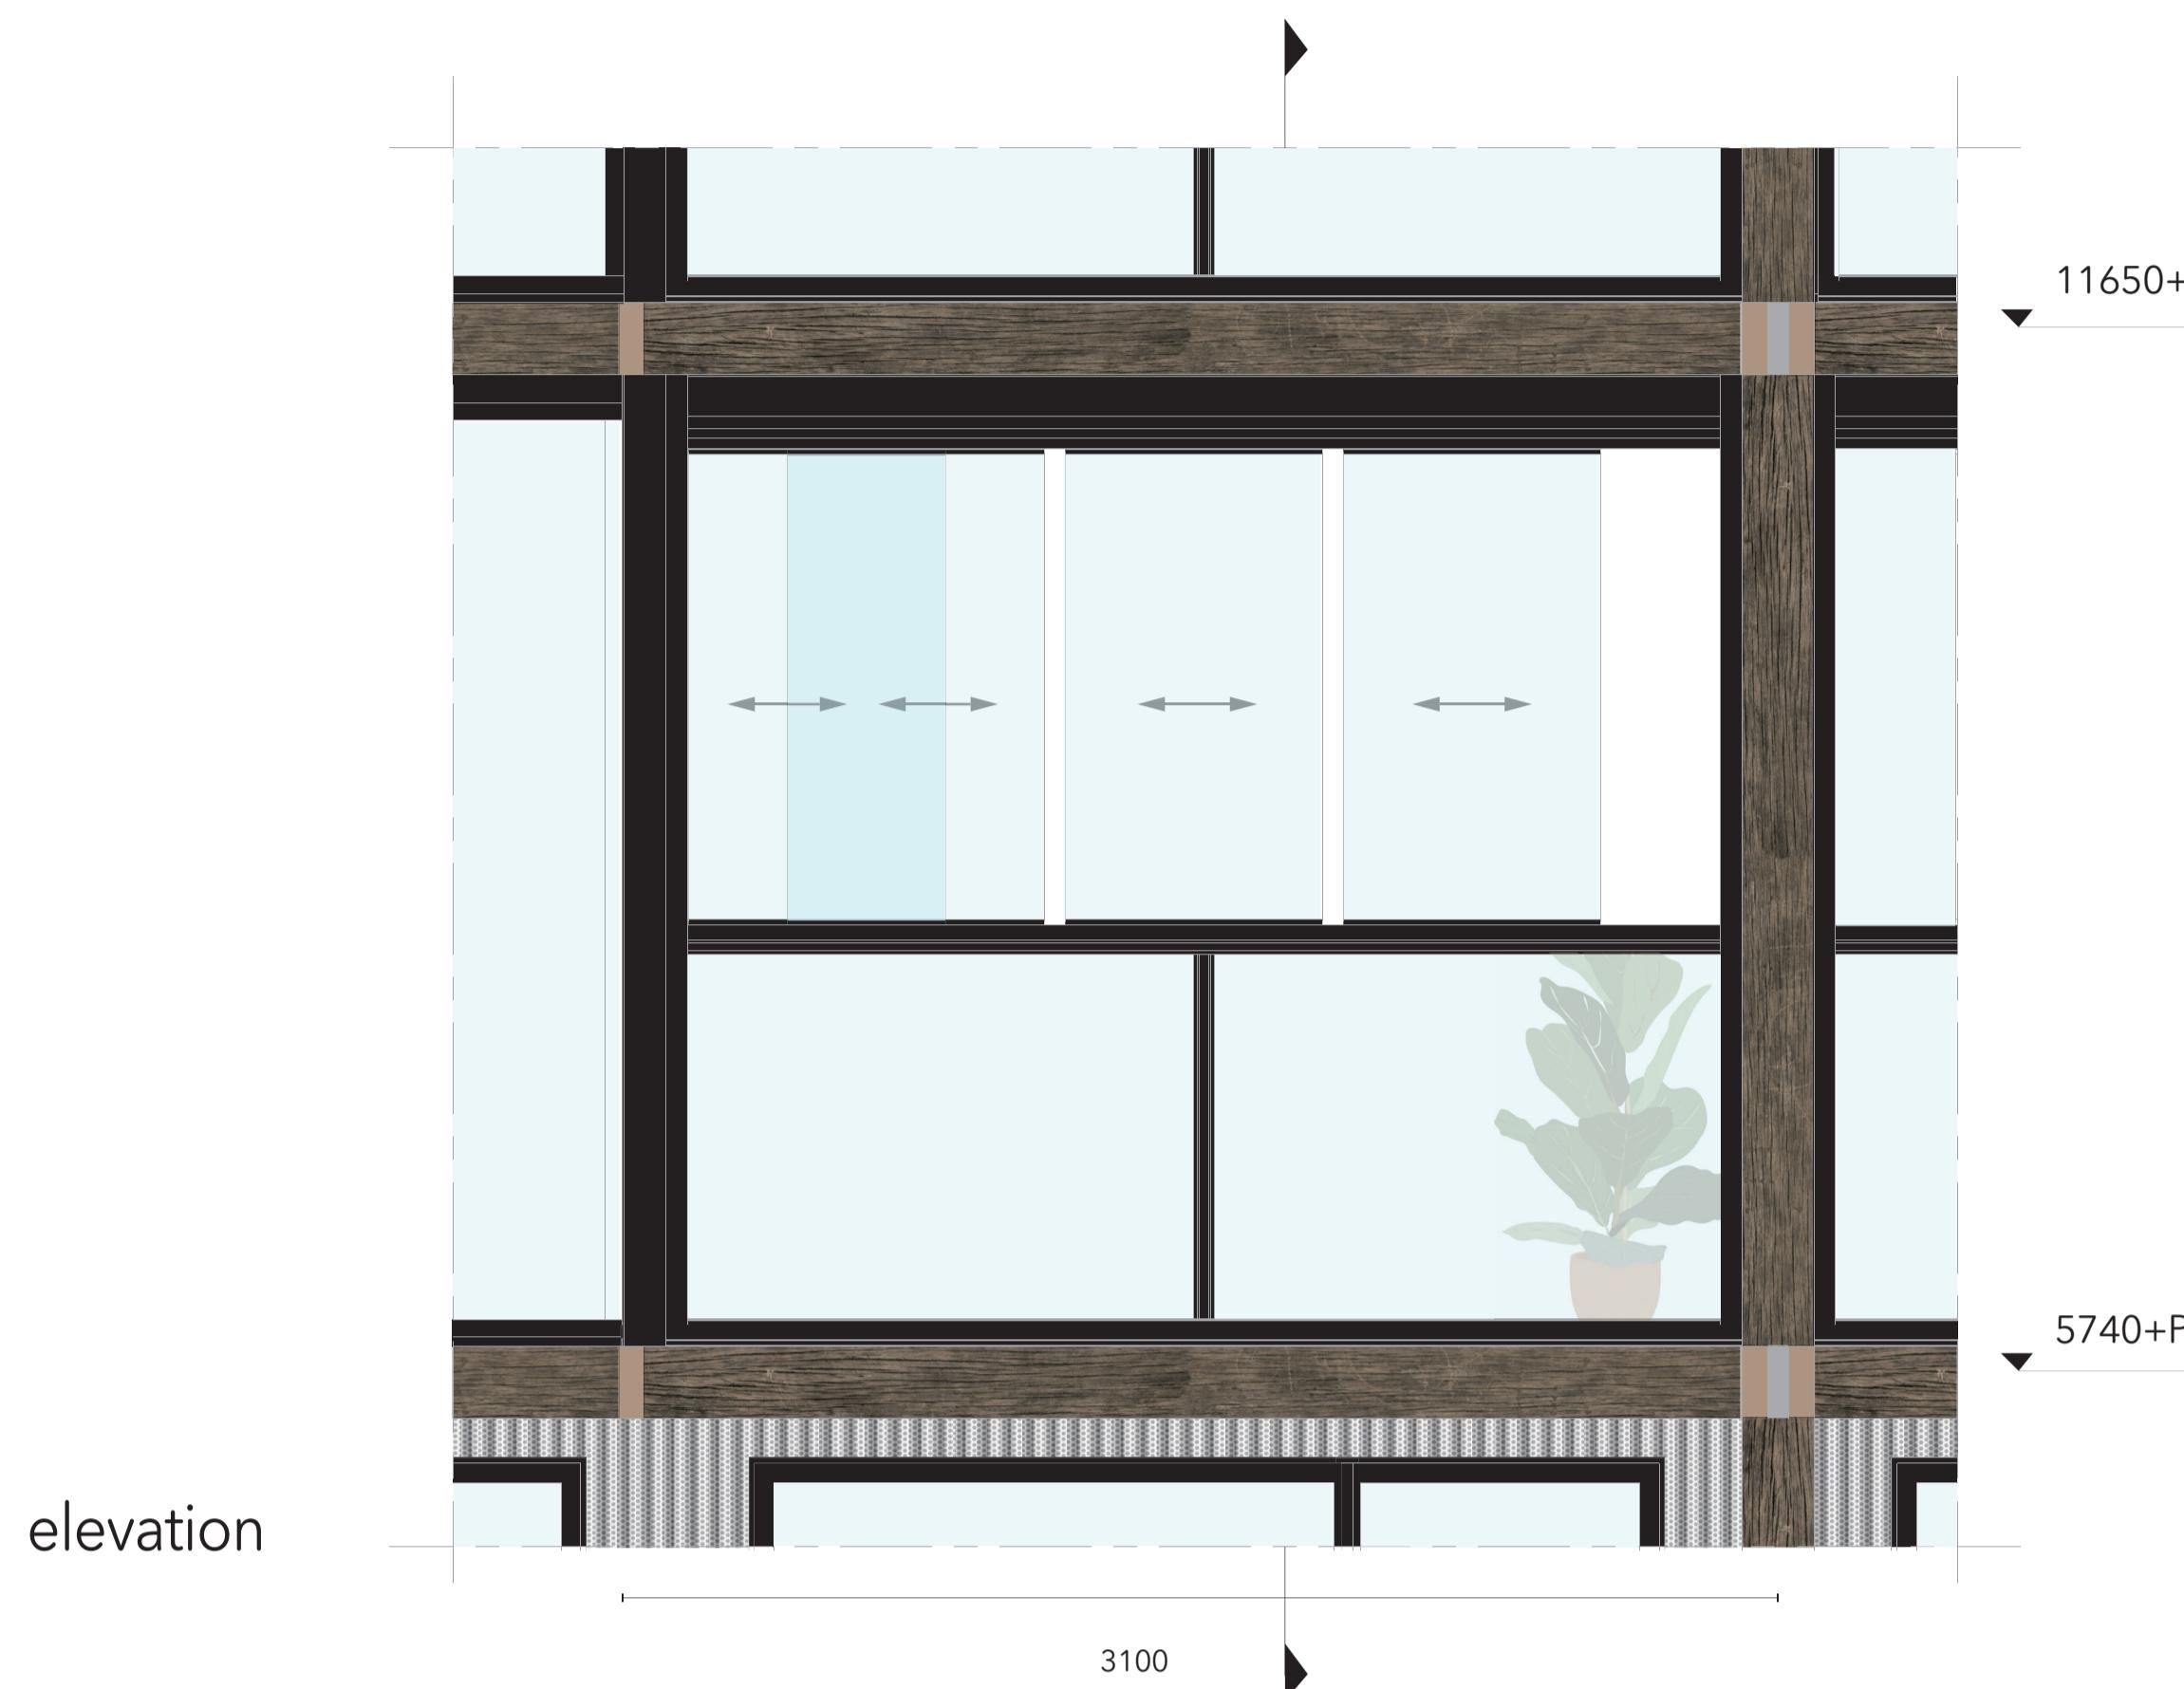

facade fragment  
wintergarden

scale 1:20