

PUBLIC OPERA

DRAWINGSET

Luca van Loevezijn


5180848

30-5-2023



PROJECT LOCATIONS STUDENTS BERLIN

Berlin
scale 1:250 000

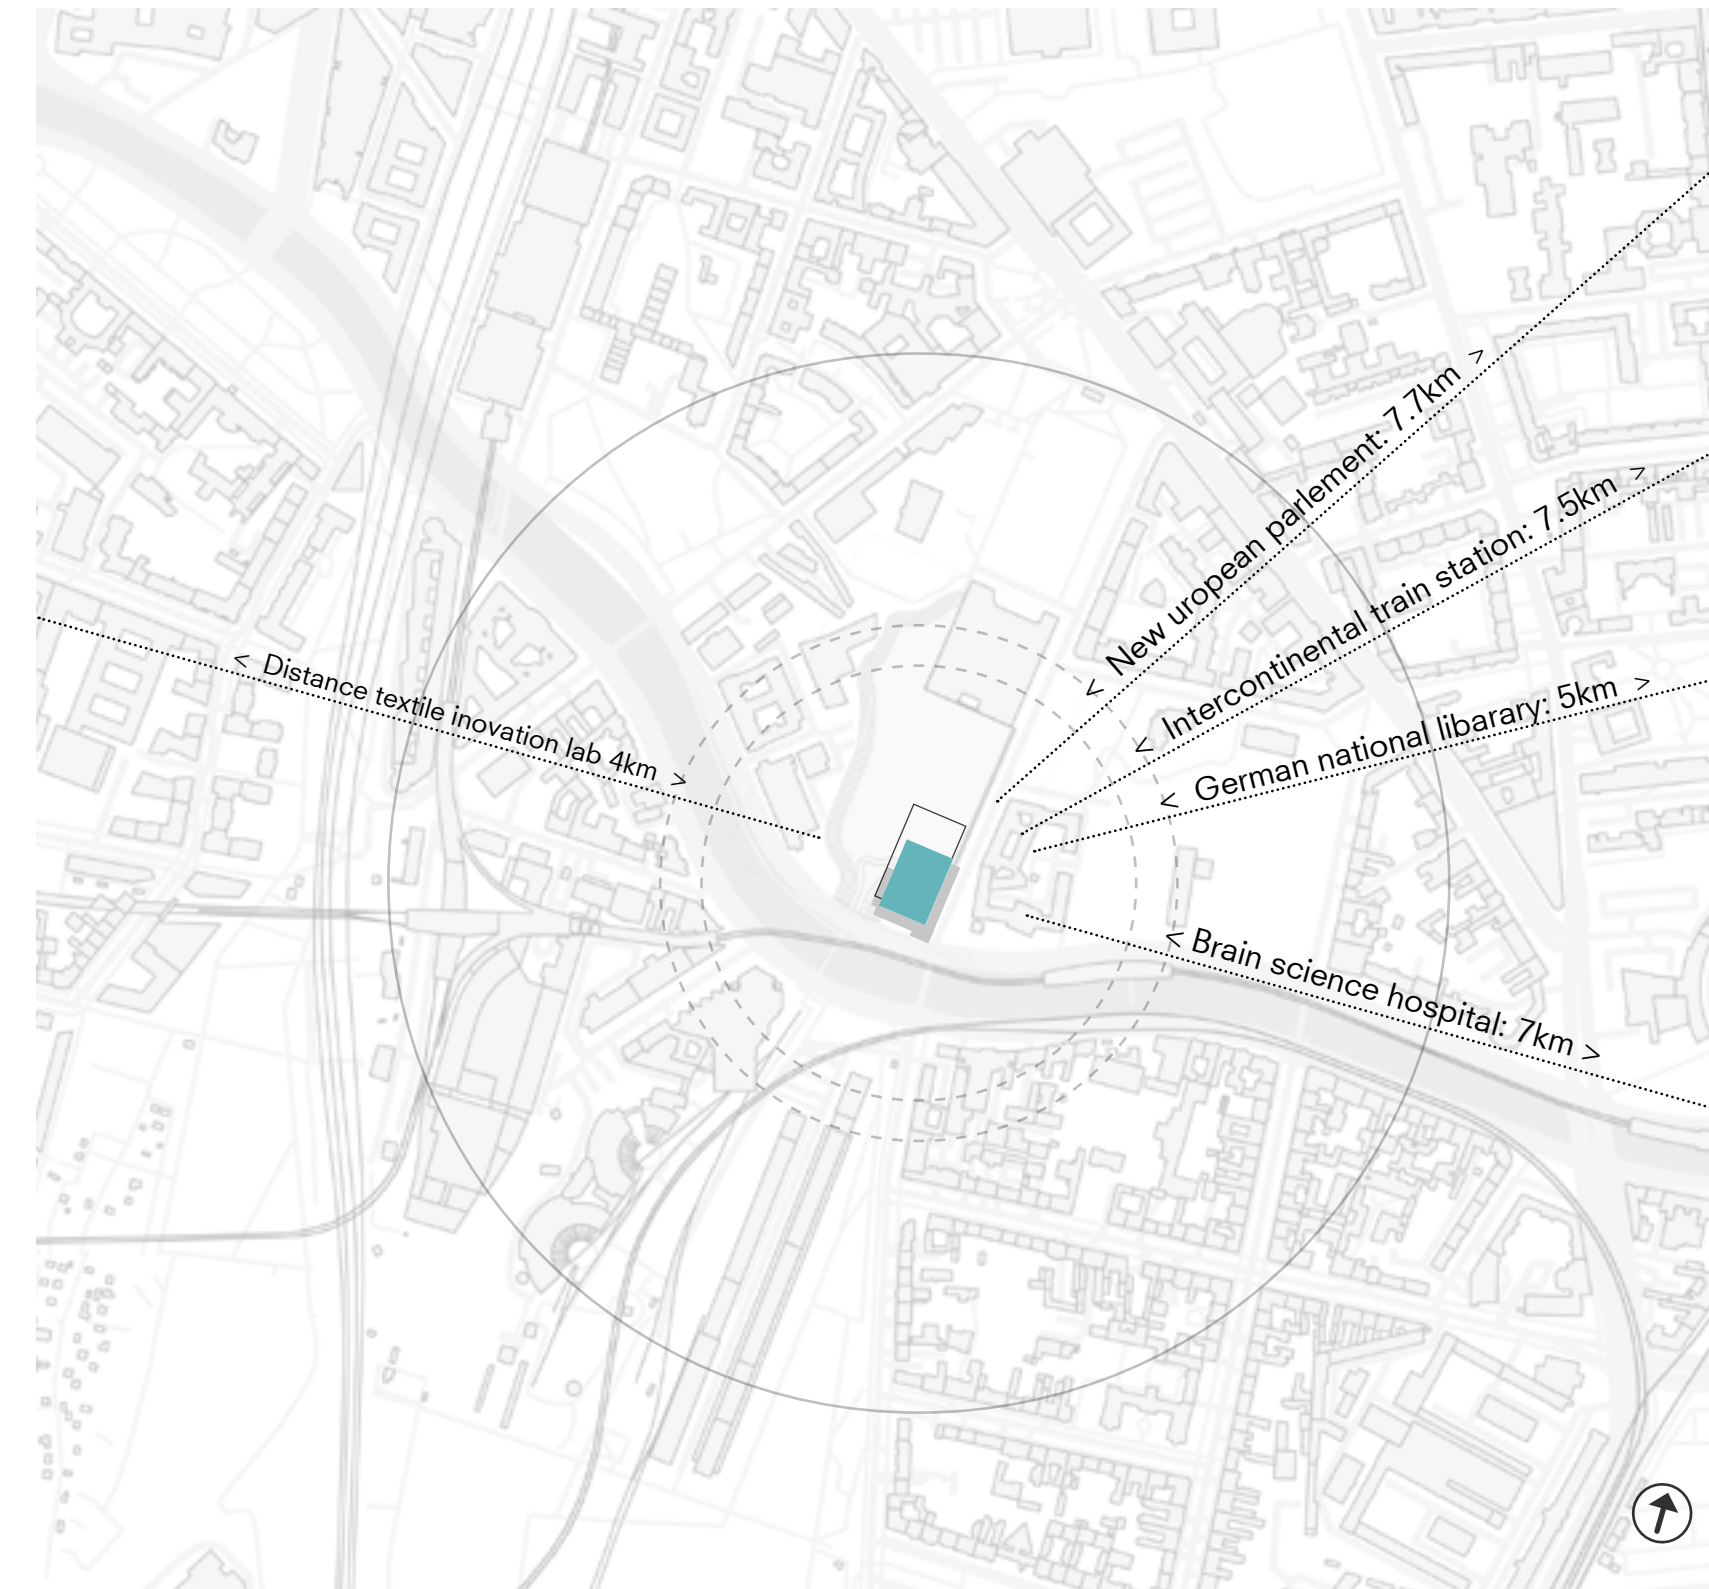


LOCATION

Berlin kreuzberg
scale 1:10 000




Isometric view
scale 1:10.000

ISOMETRIC LOCATION

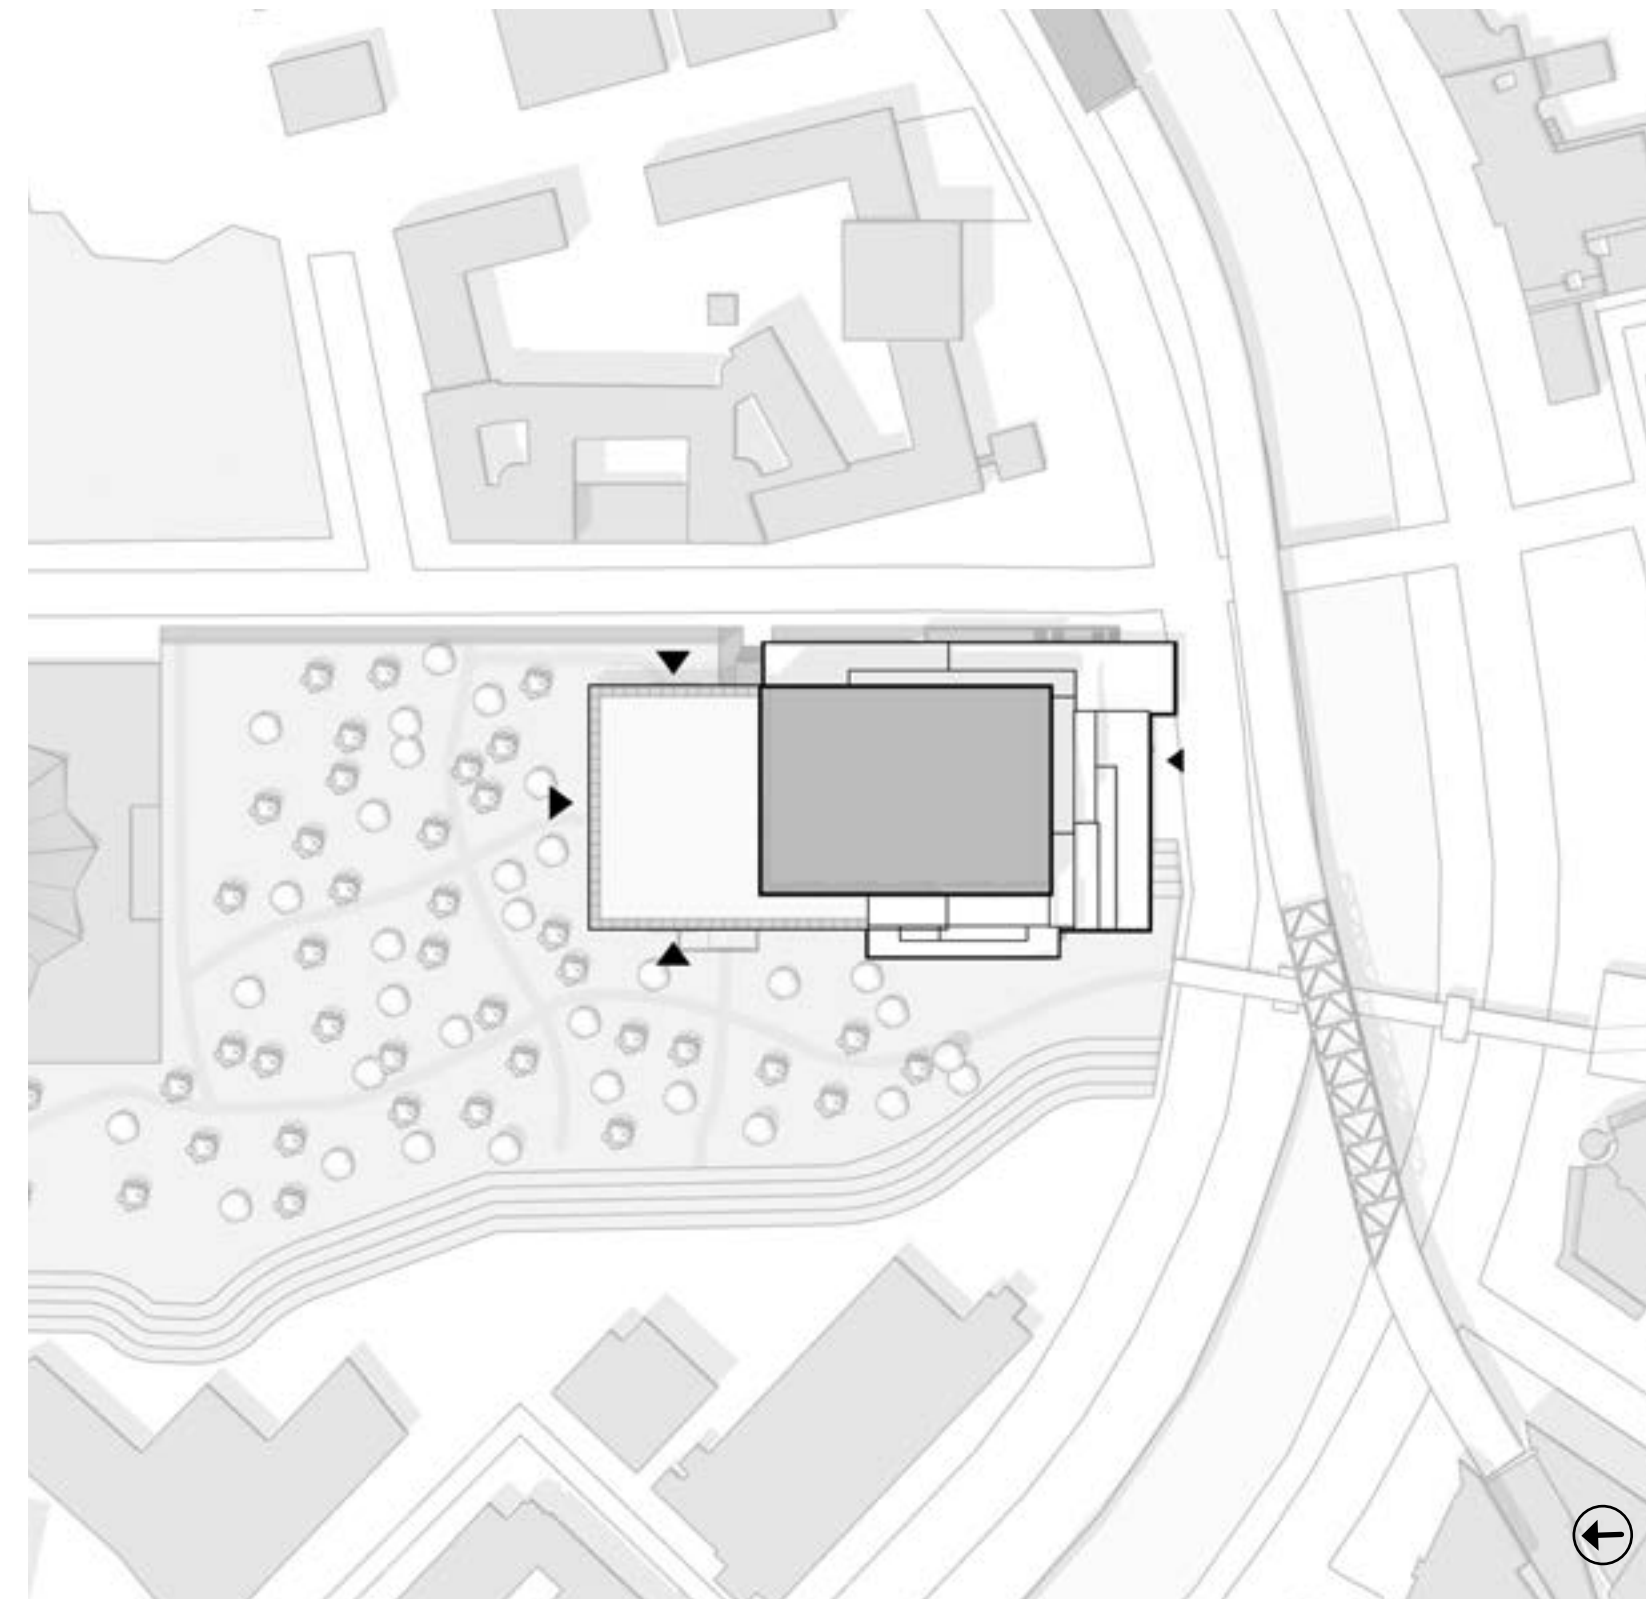


Top view
scale 1:1000

SITE PLAN

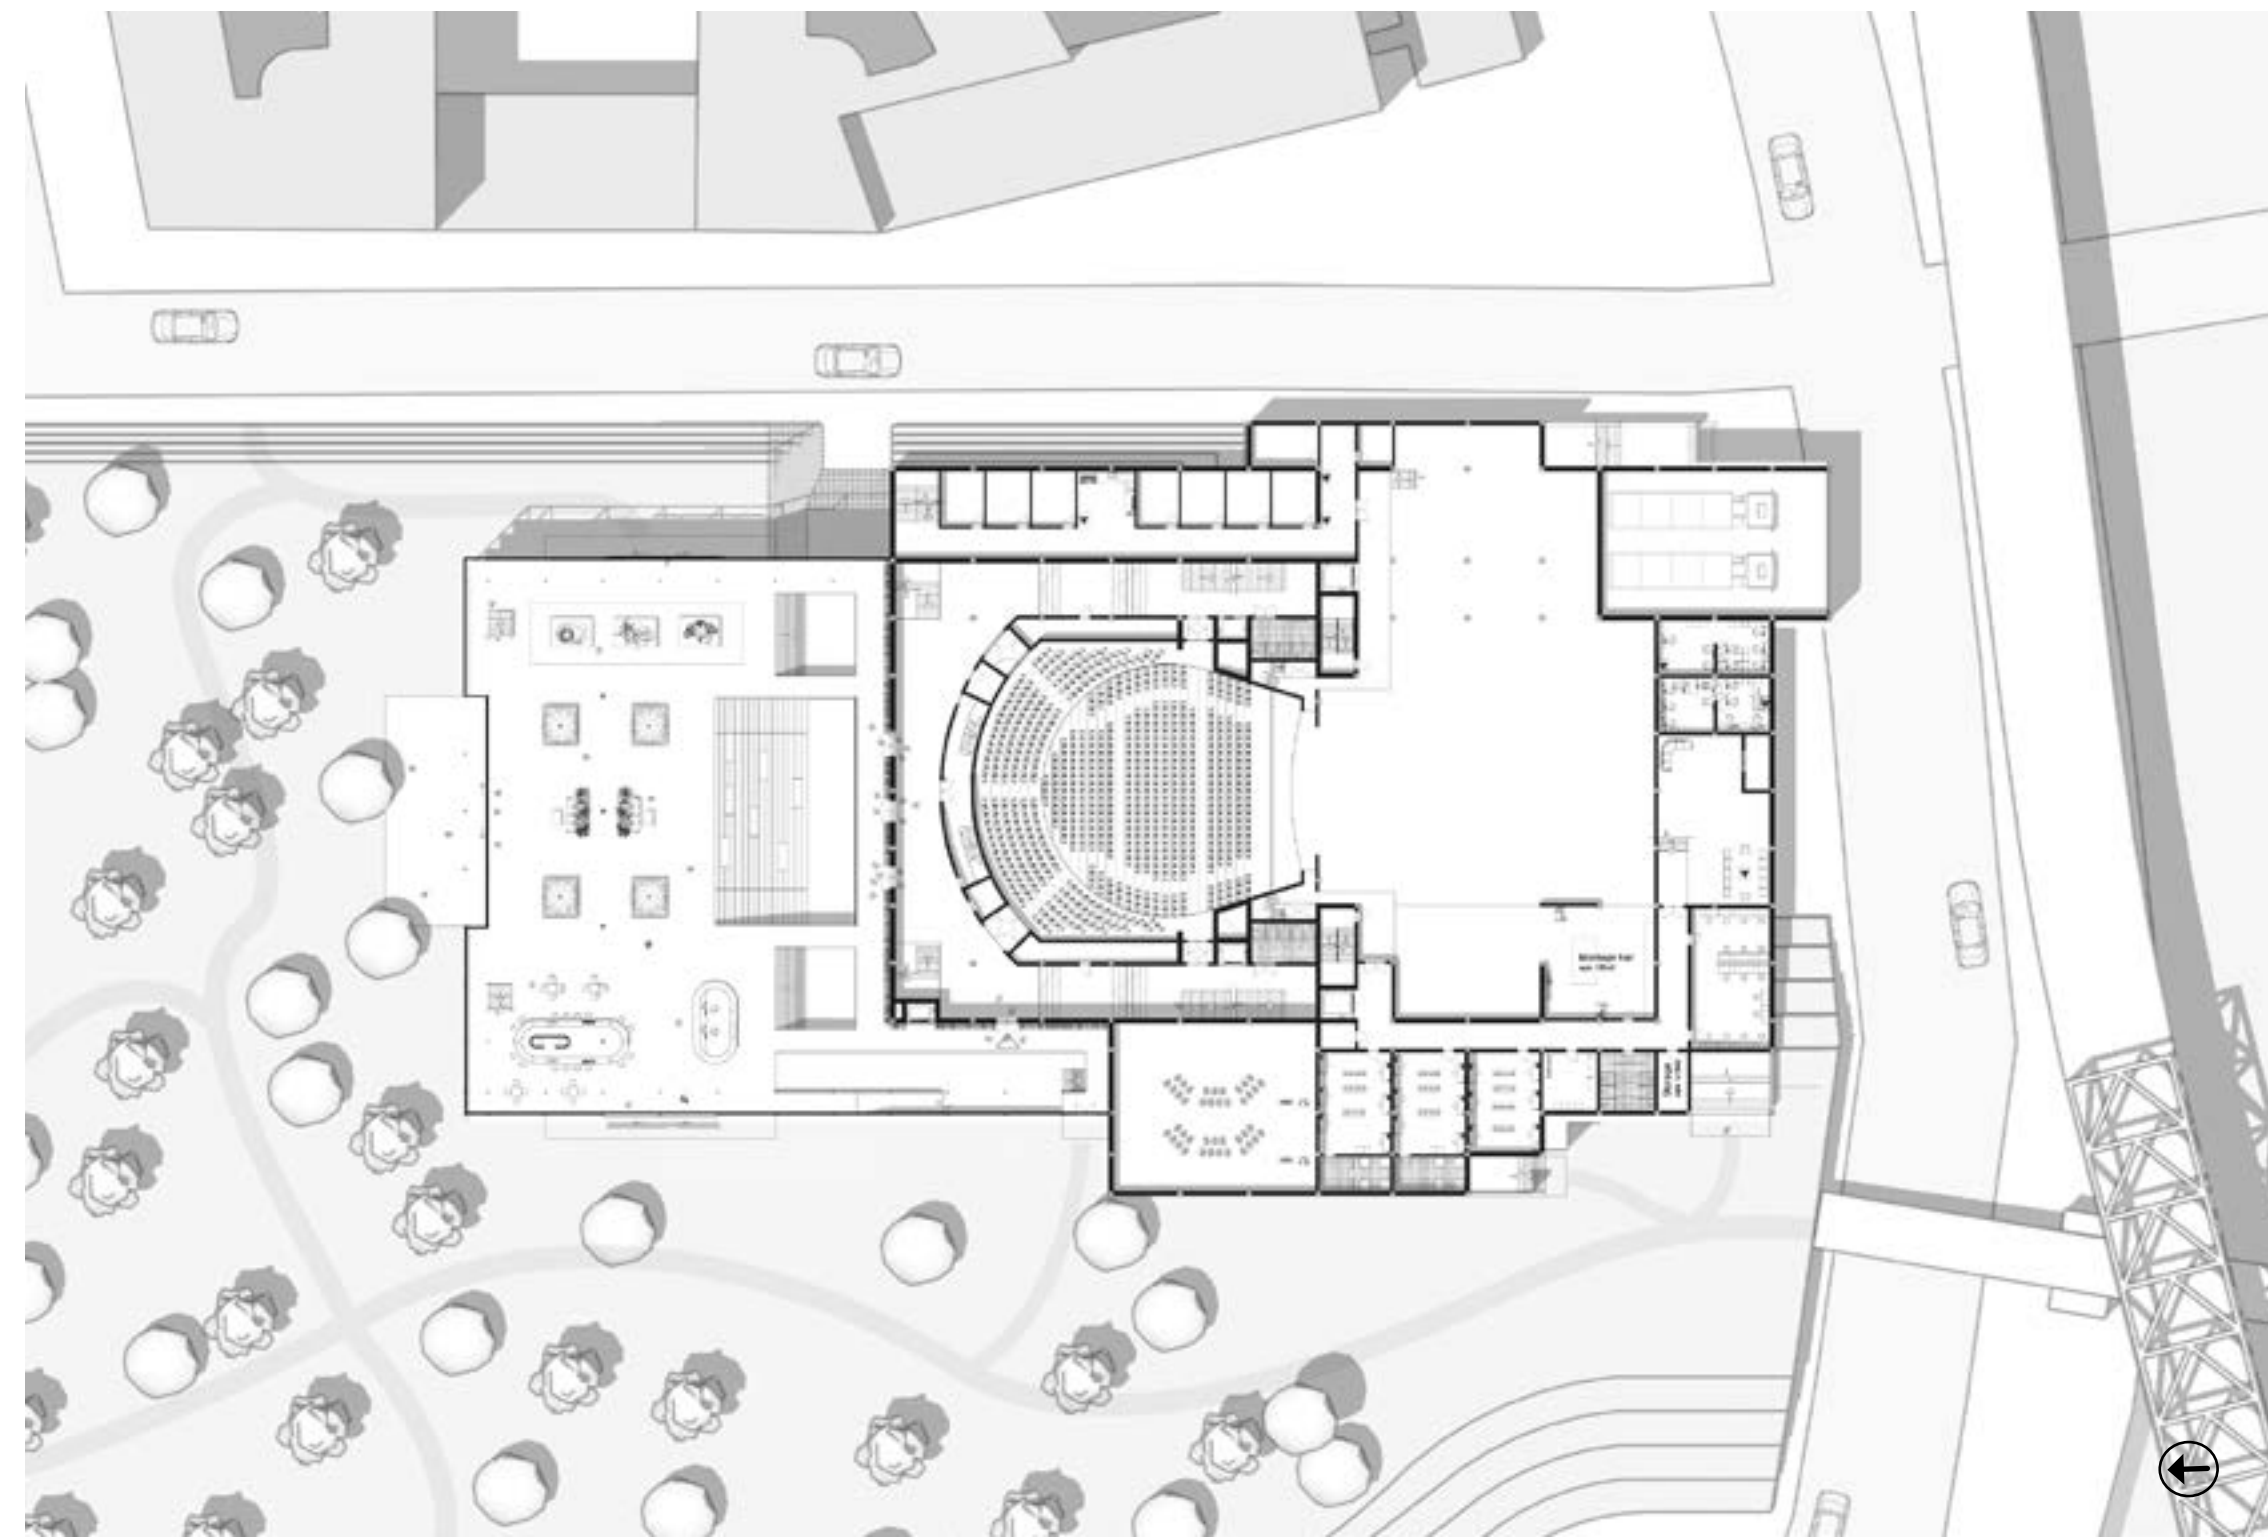


Top view
scaled from 1:500

SITE INTEGRATION

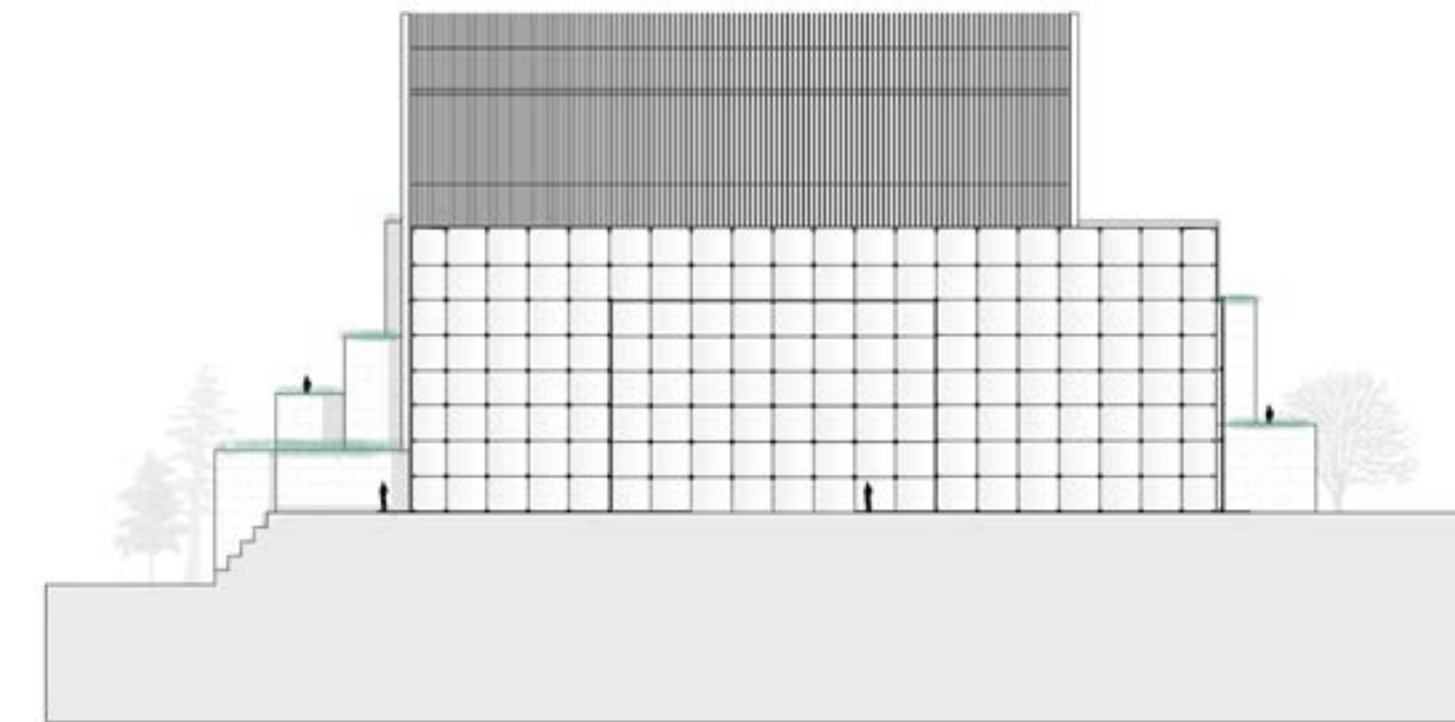


Parallel view
scaled from 1:200

FRONT FACADE

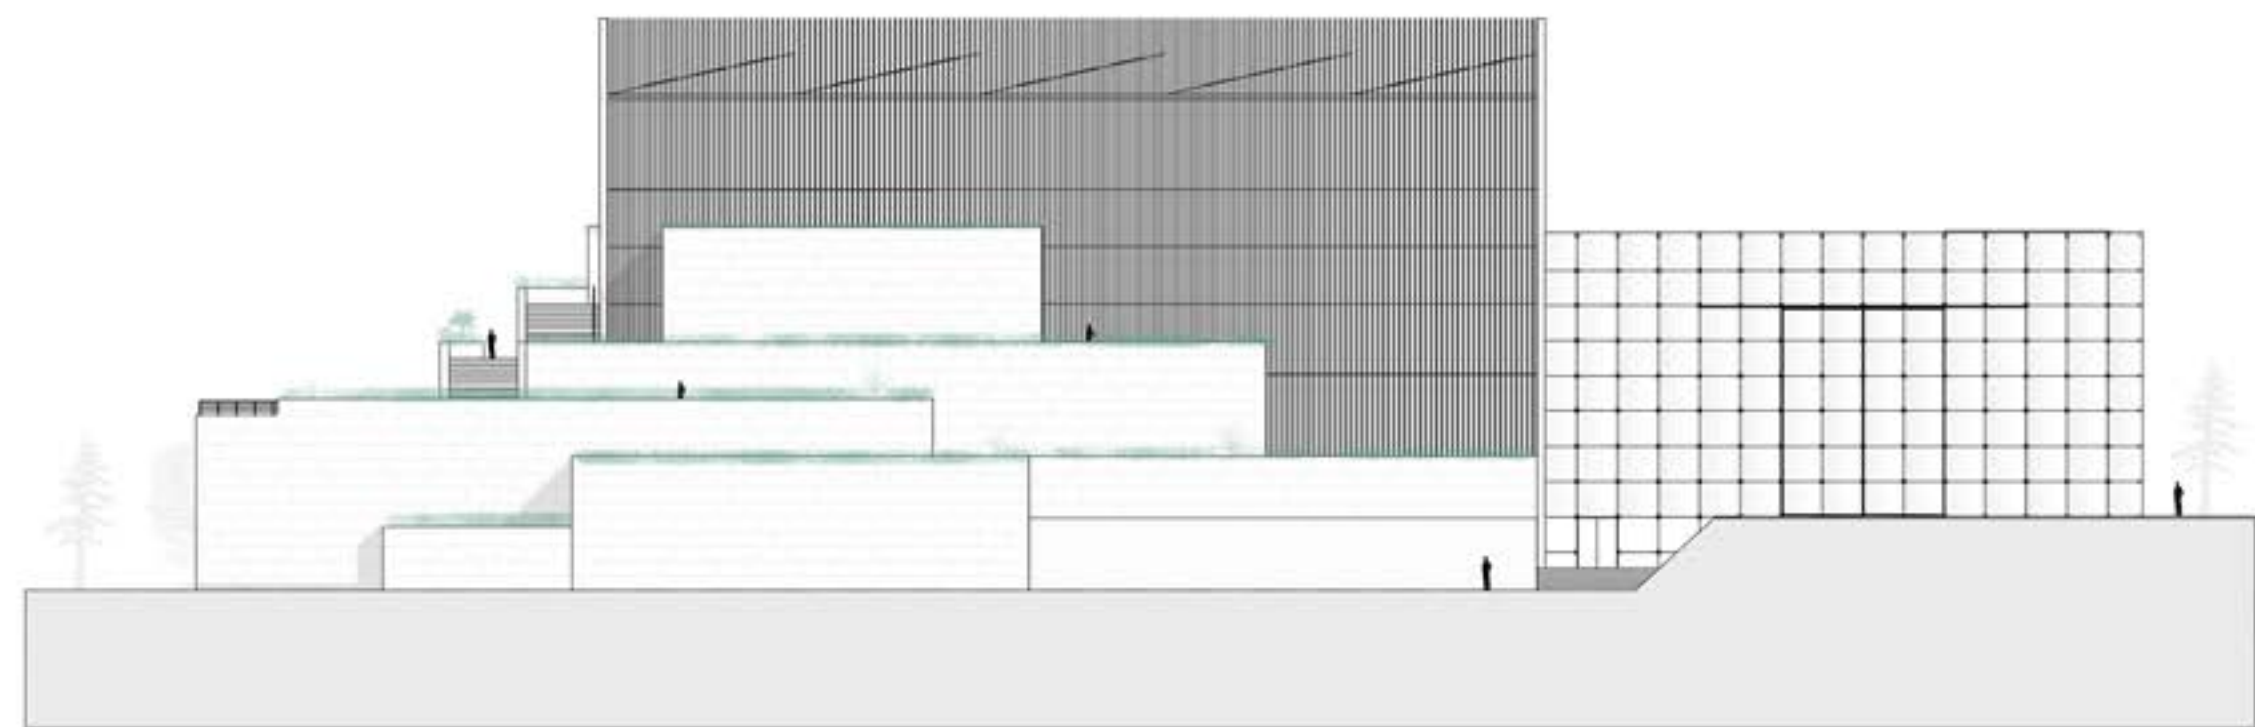


Parallel view
scaled from 1:200

LEFT FACADE

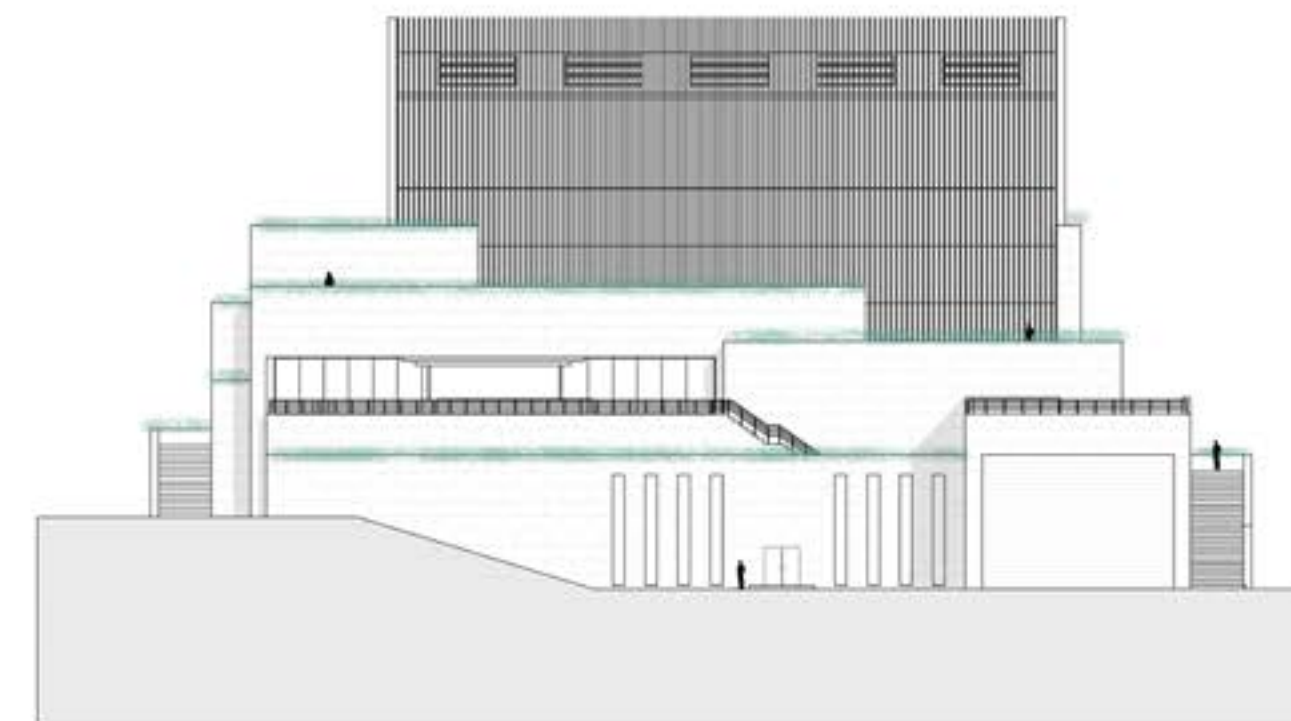


Parallel view
scaled from 1:200

BACK FACADE

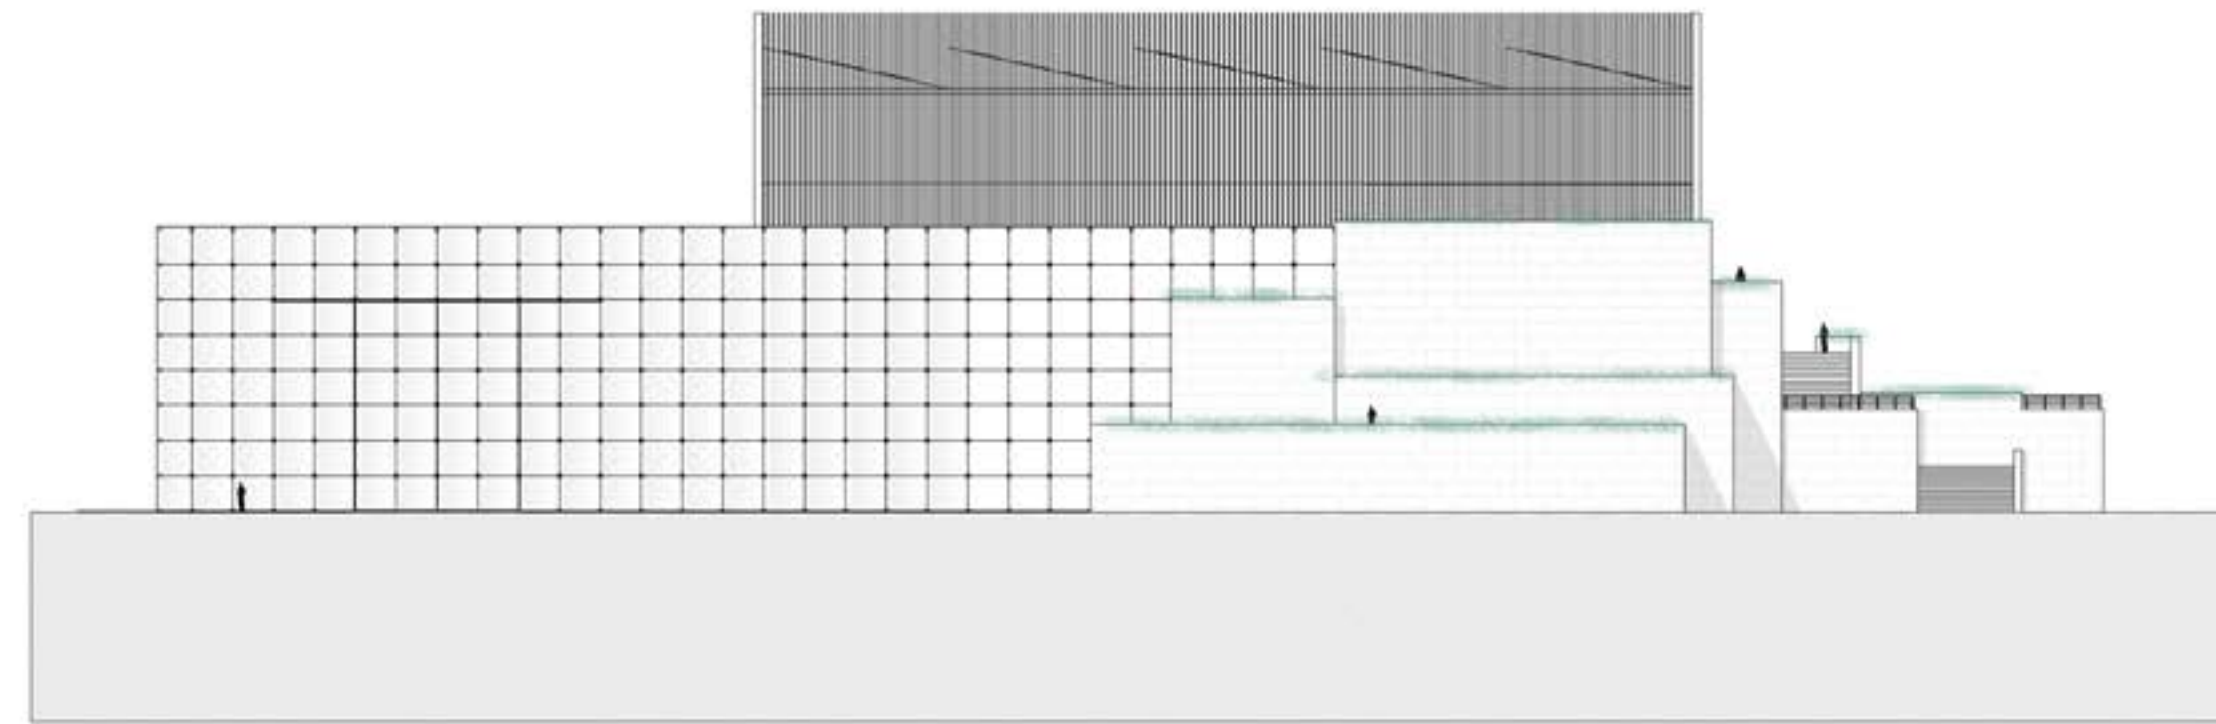


Parallel view
scaled from 1:200


RIGHT FACADE

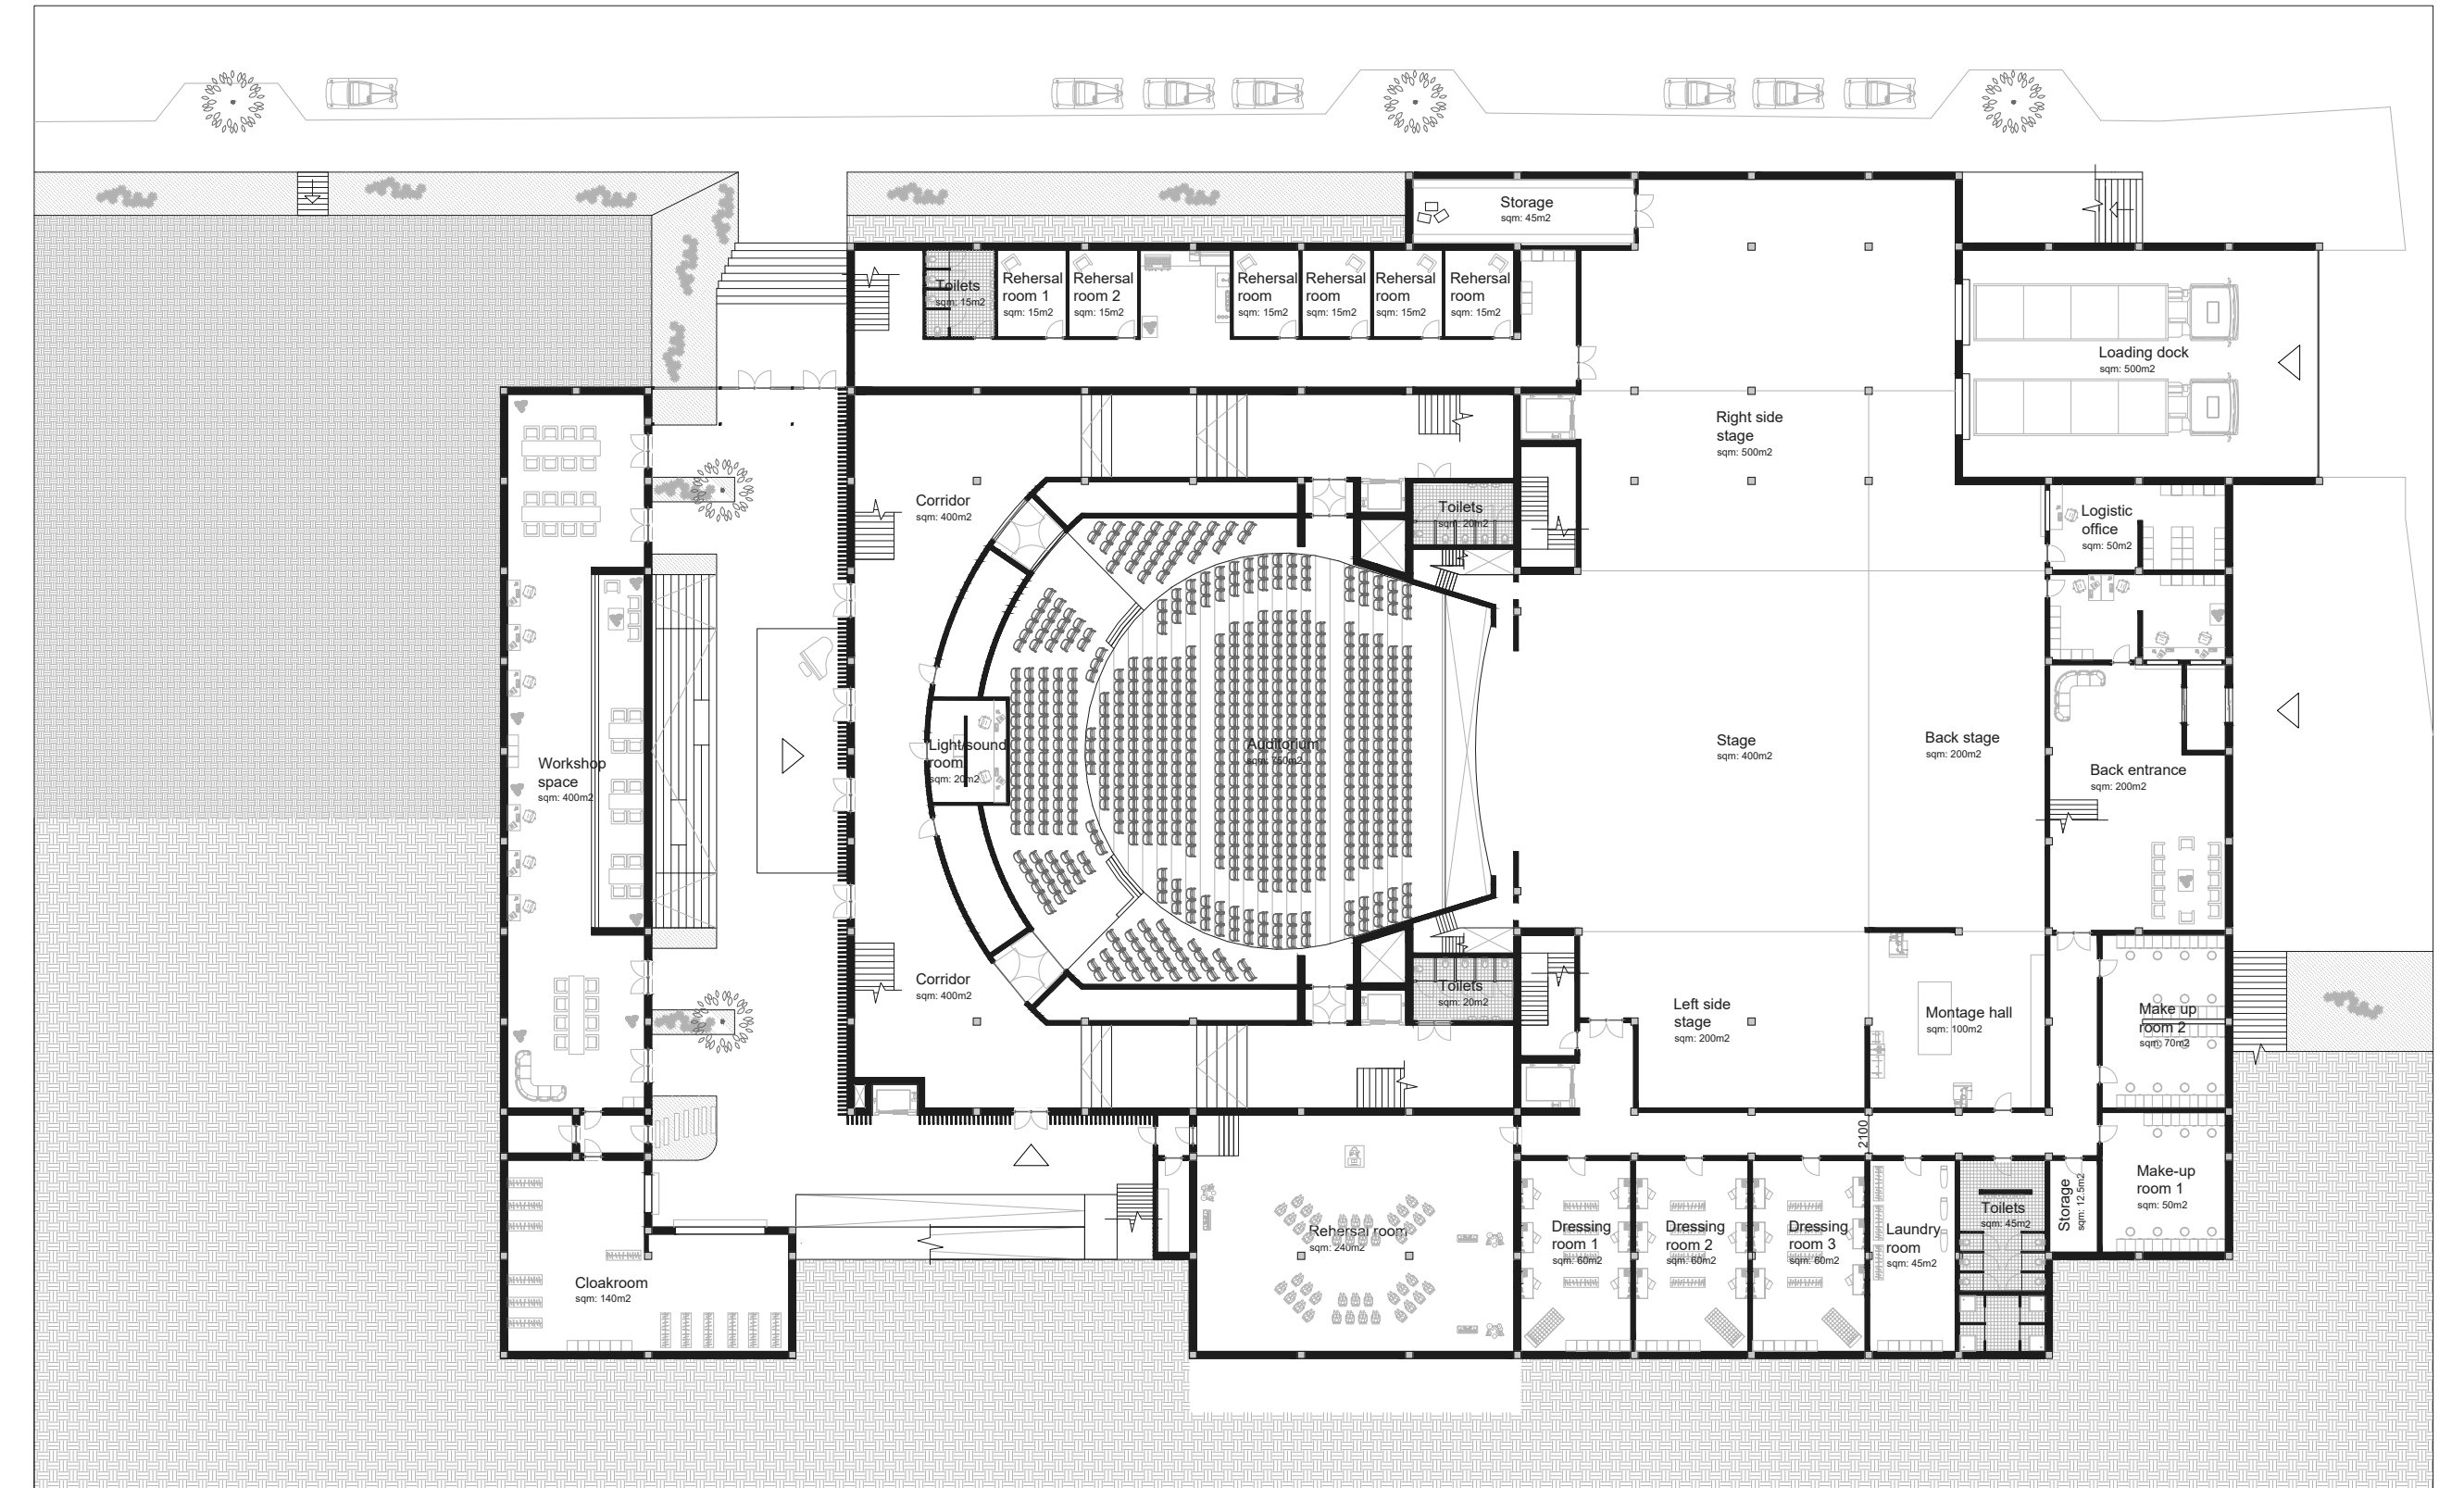

Floorplan
scaled from 1:200


FLOORPLAN LEVEL 0

 

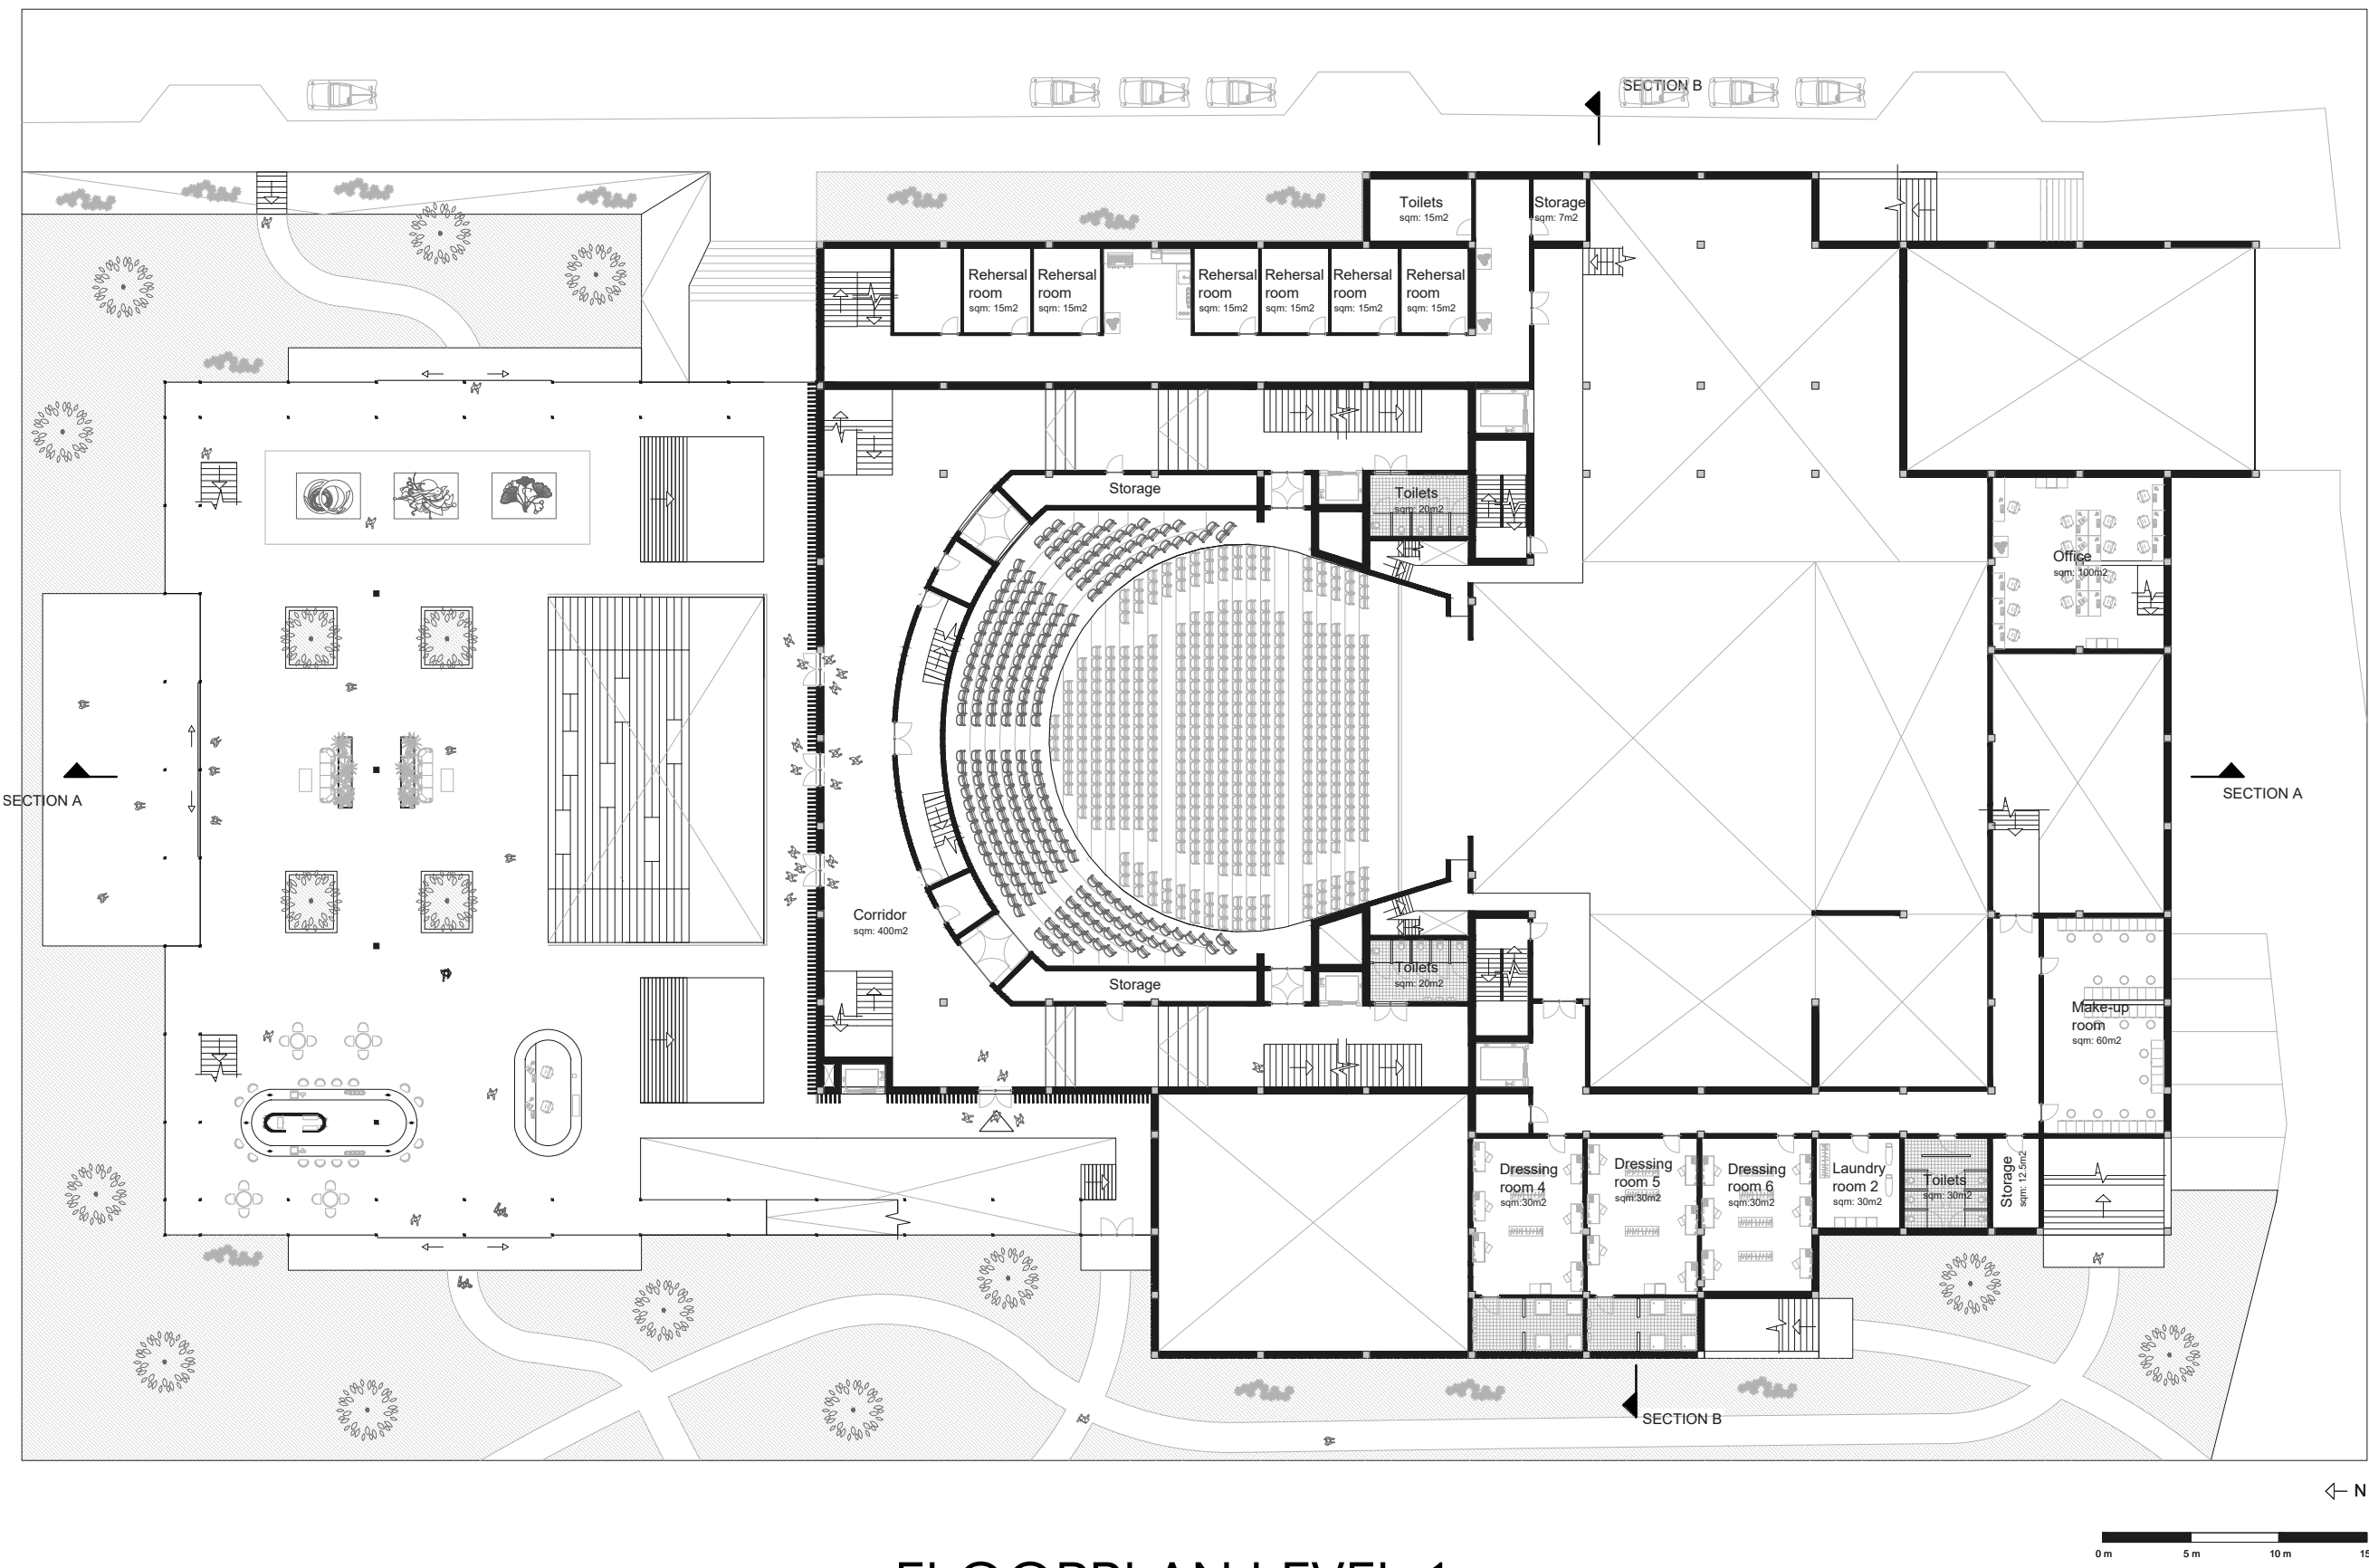


Floorplan scaled from 1:200

FLOORPLAN LEVEL 1

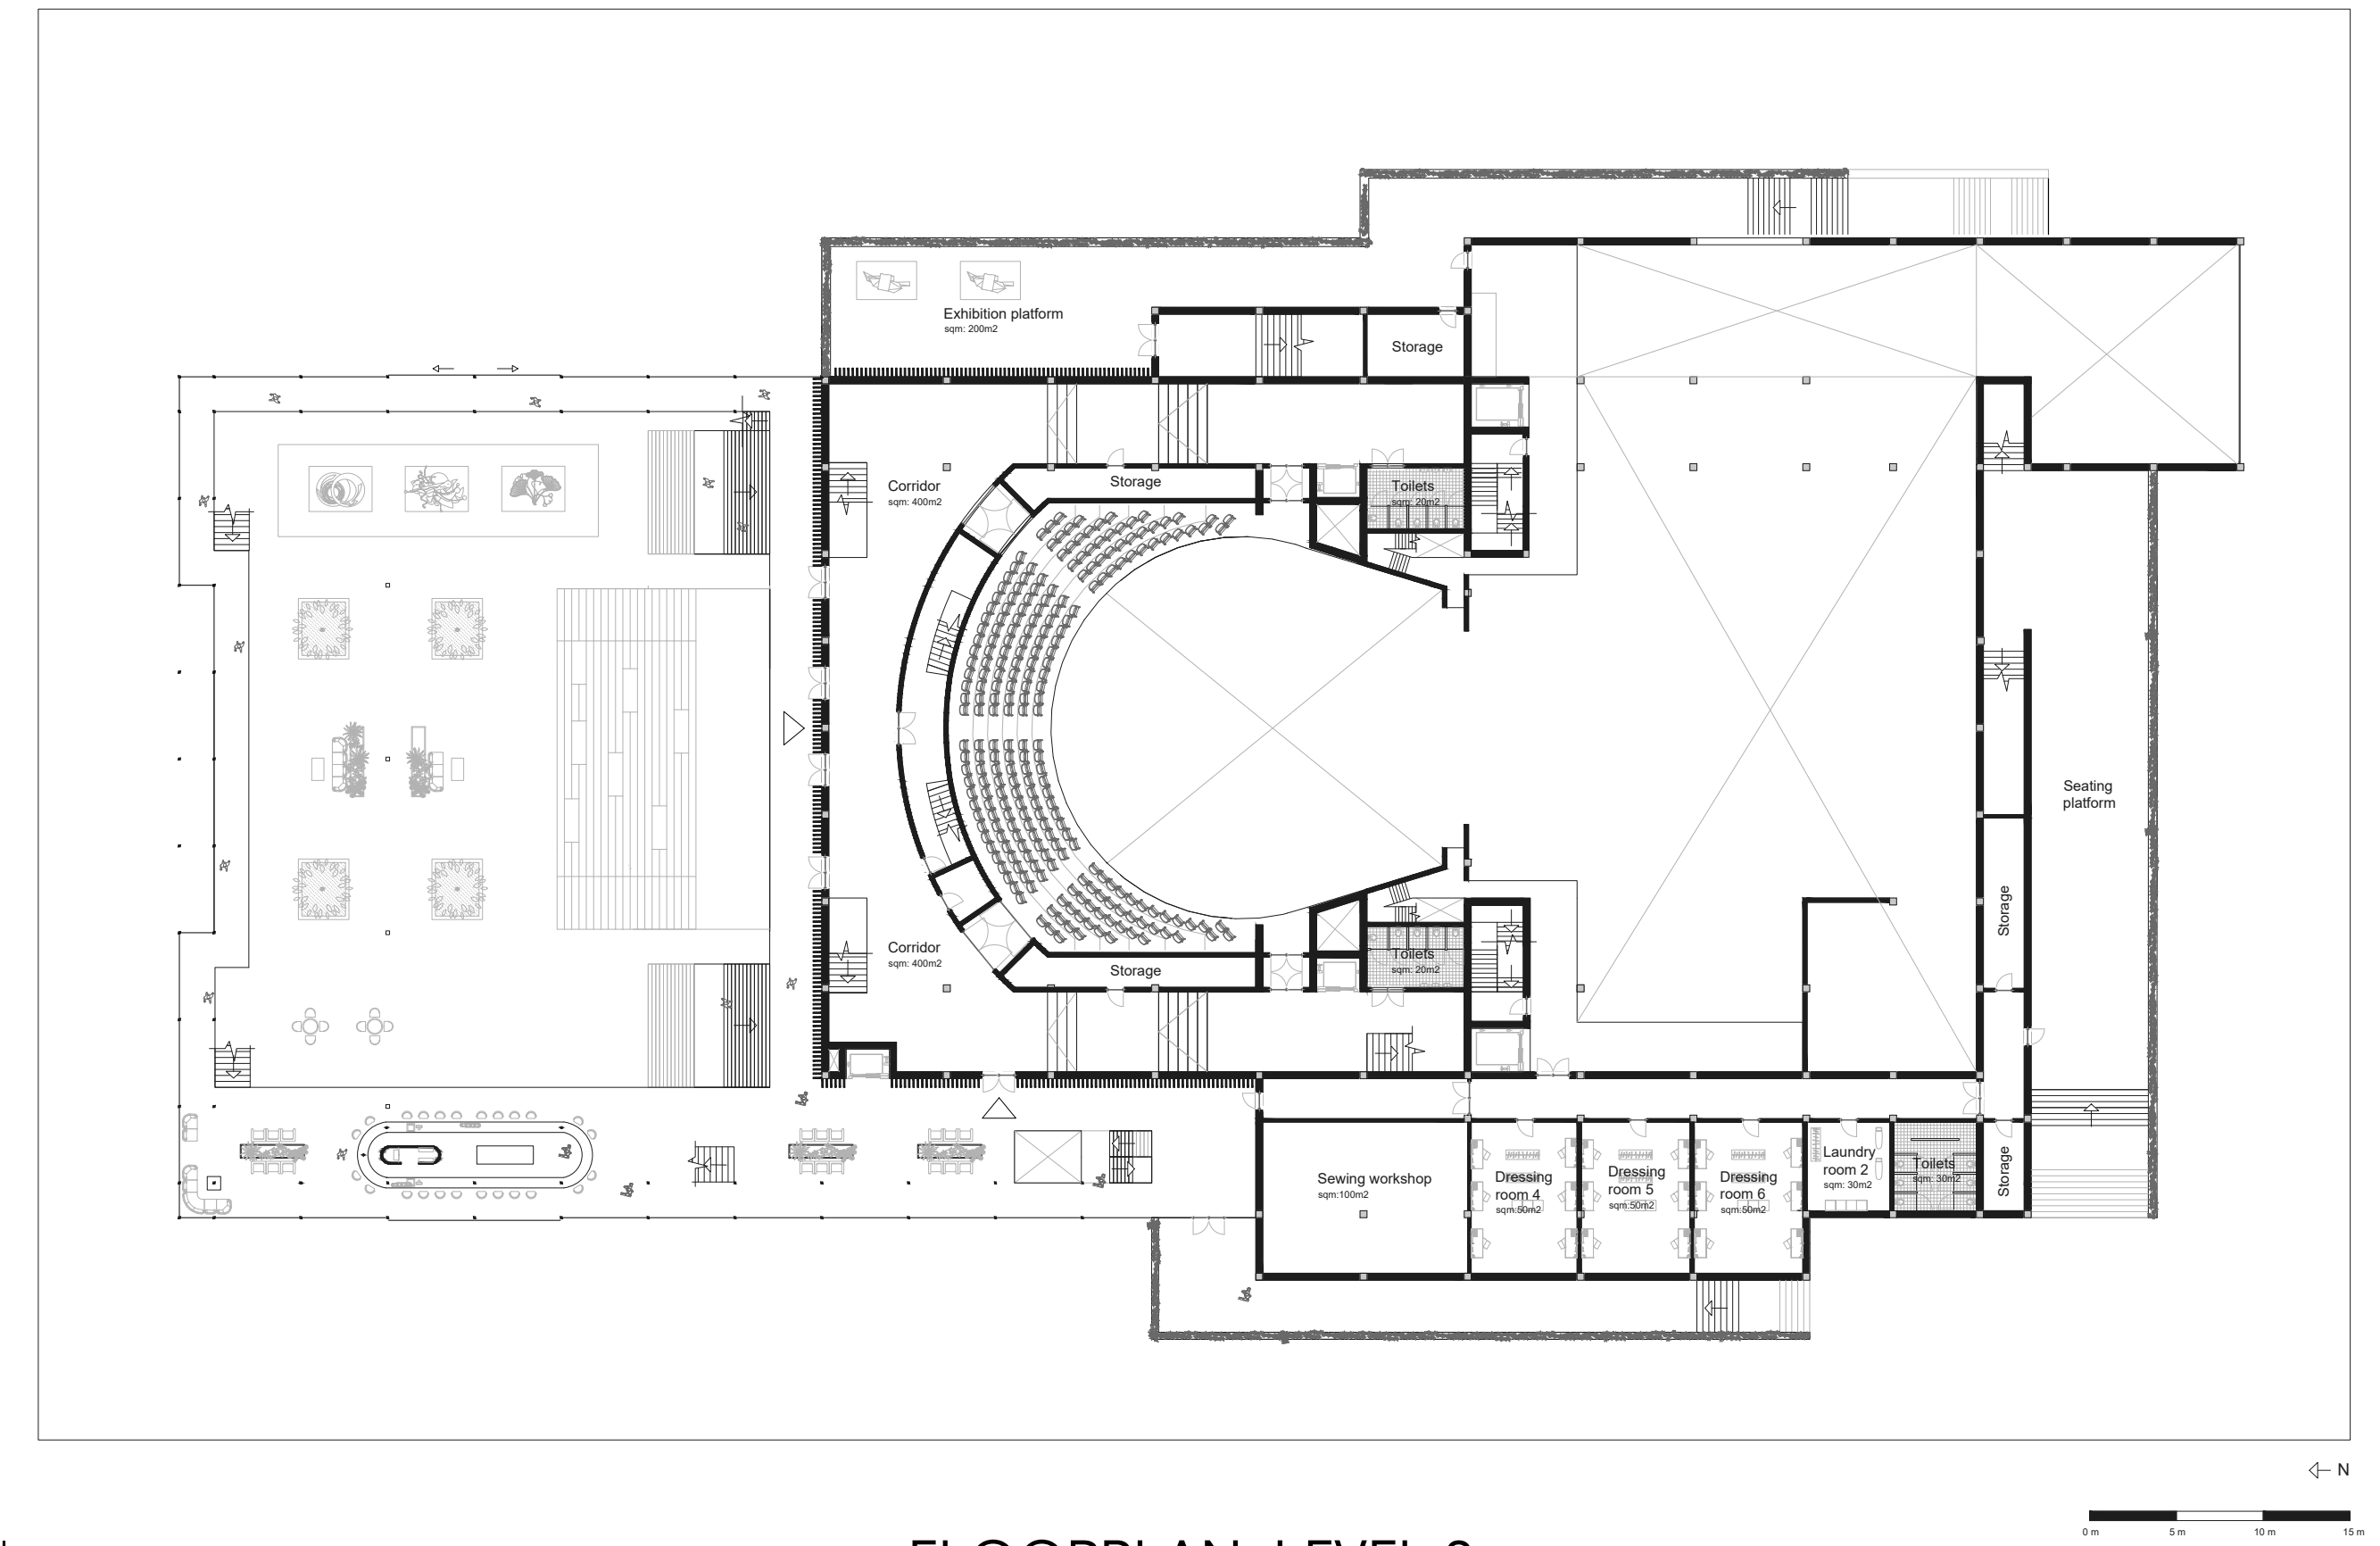


Floorplan scaled from 1:200

FLOORPLAN: LEVEL 2

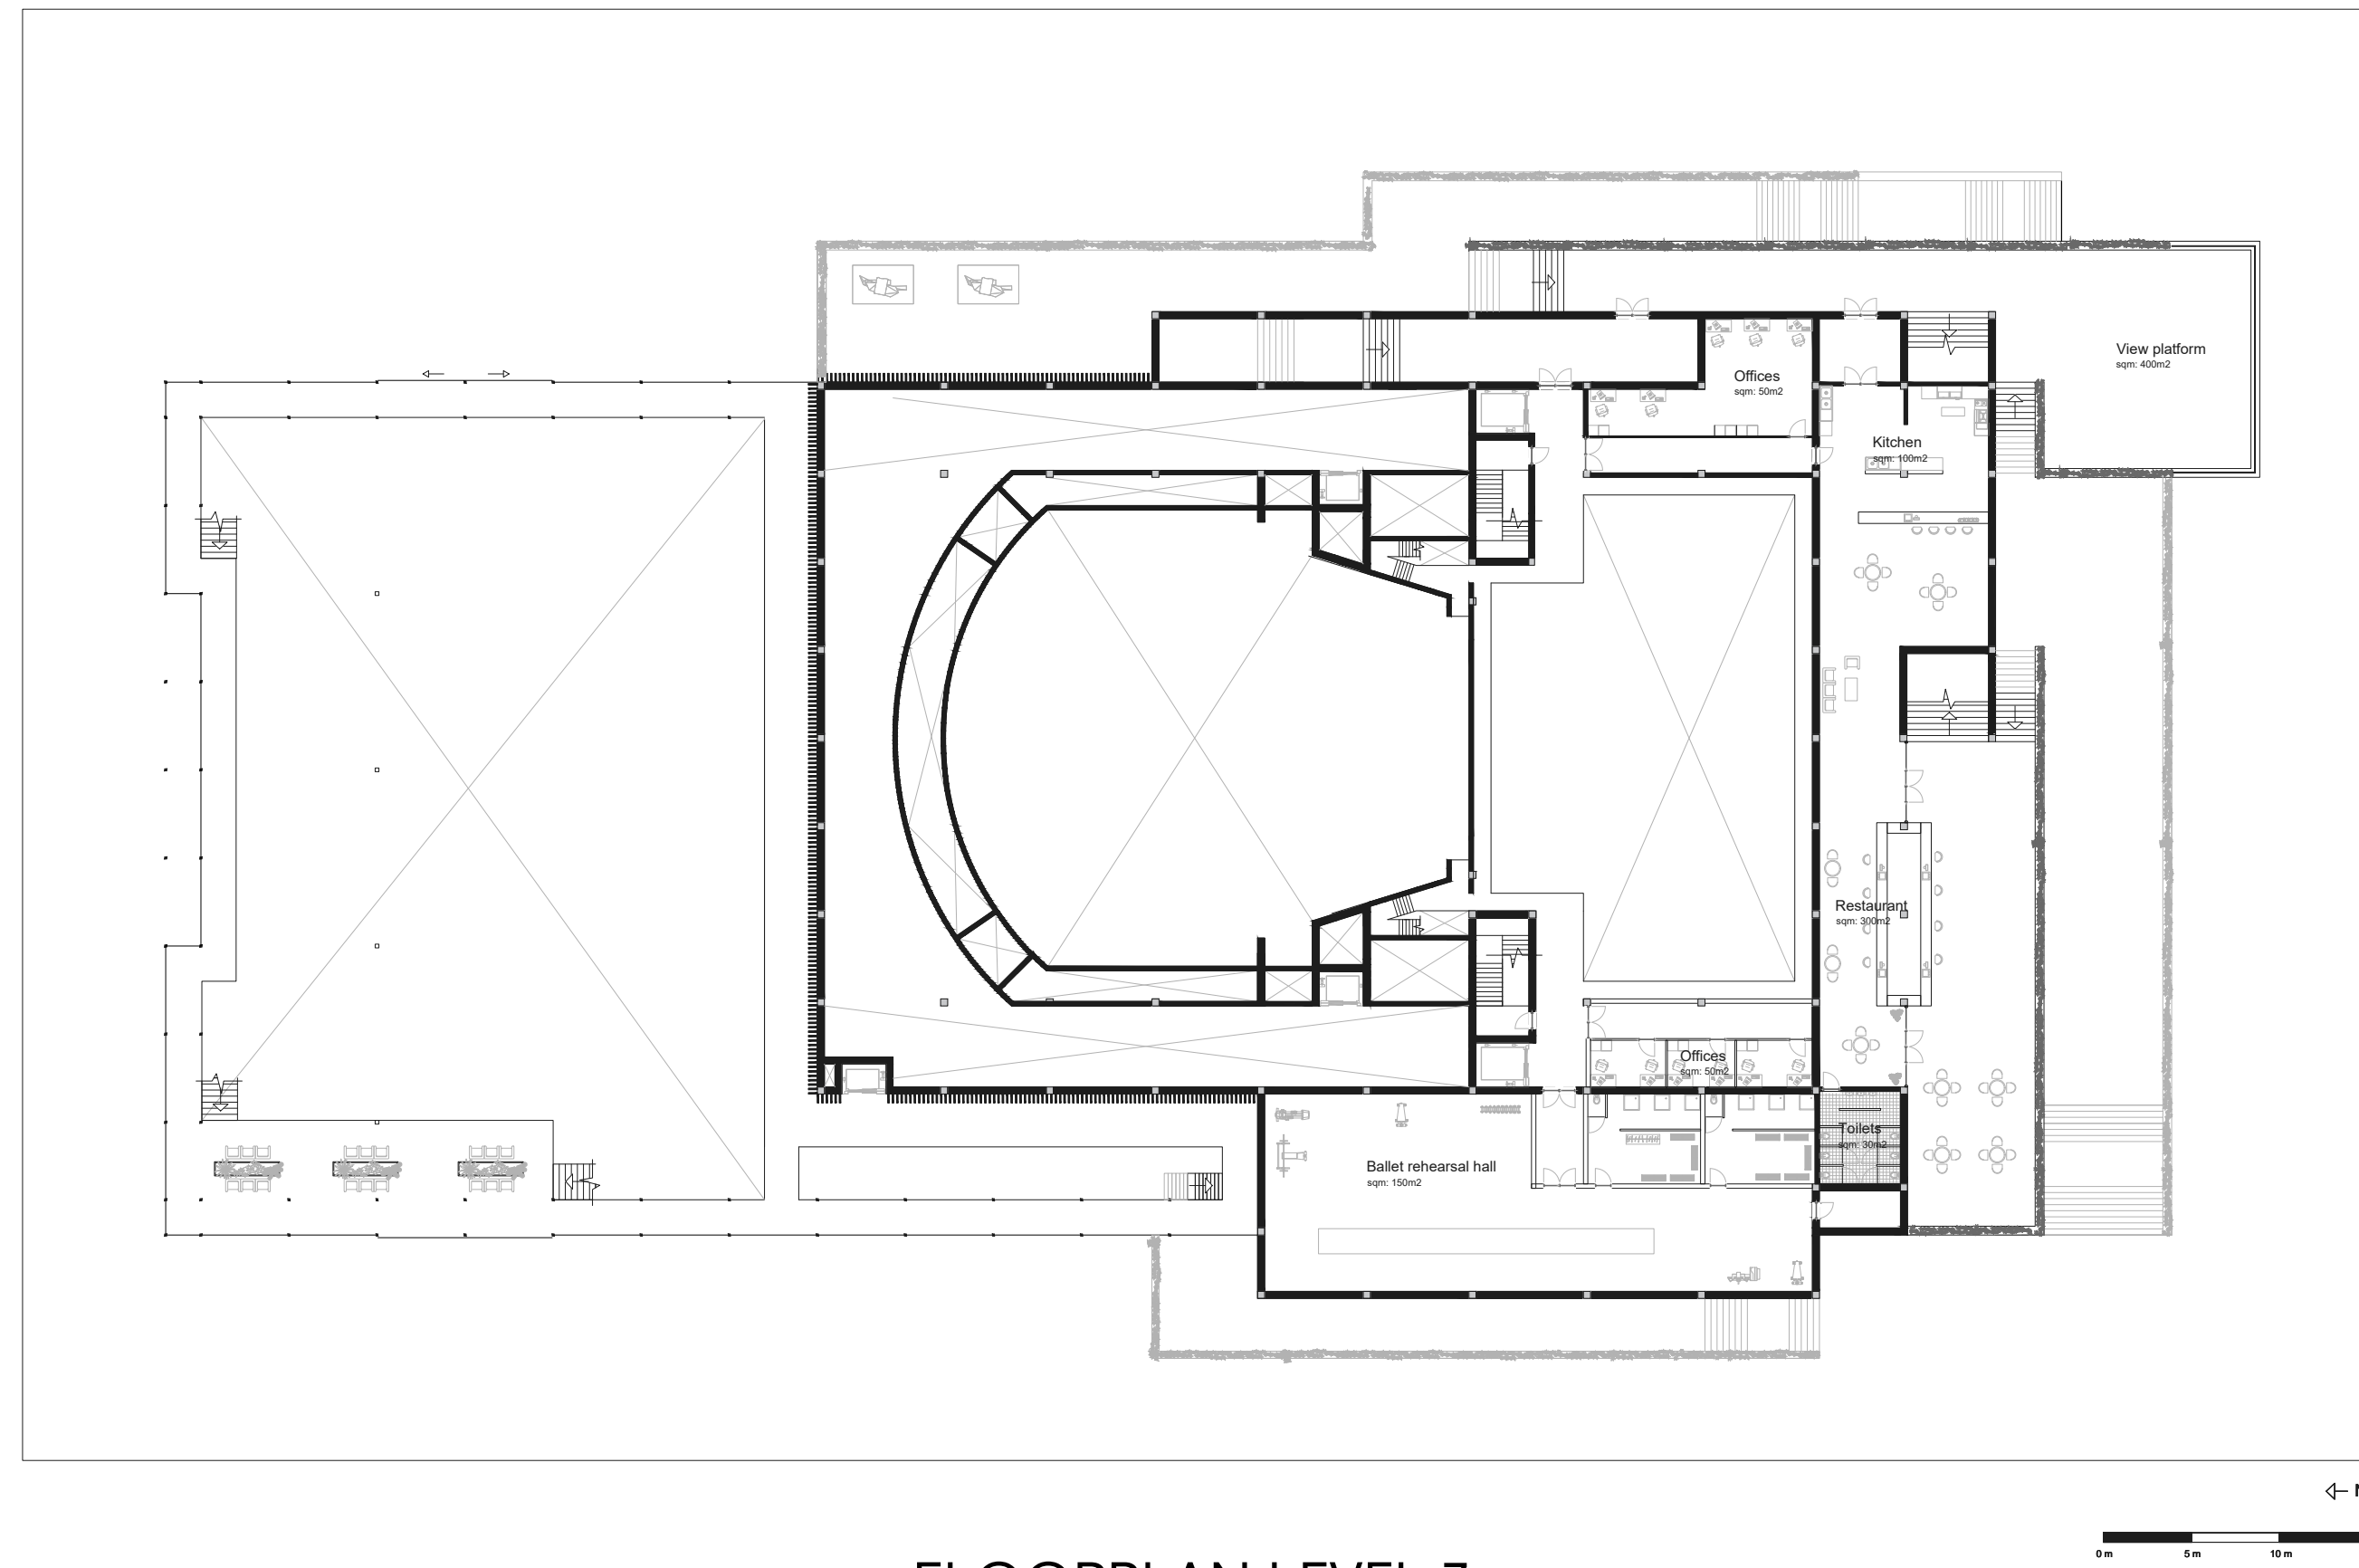



Floorplan scaled from 1:200

FLOORPLAN LEVEL 3

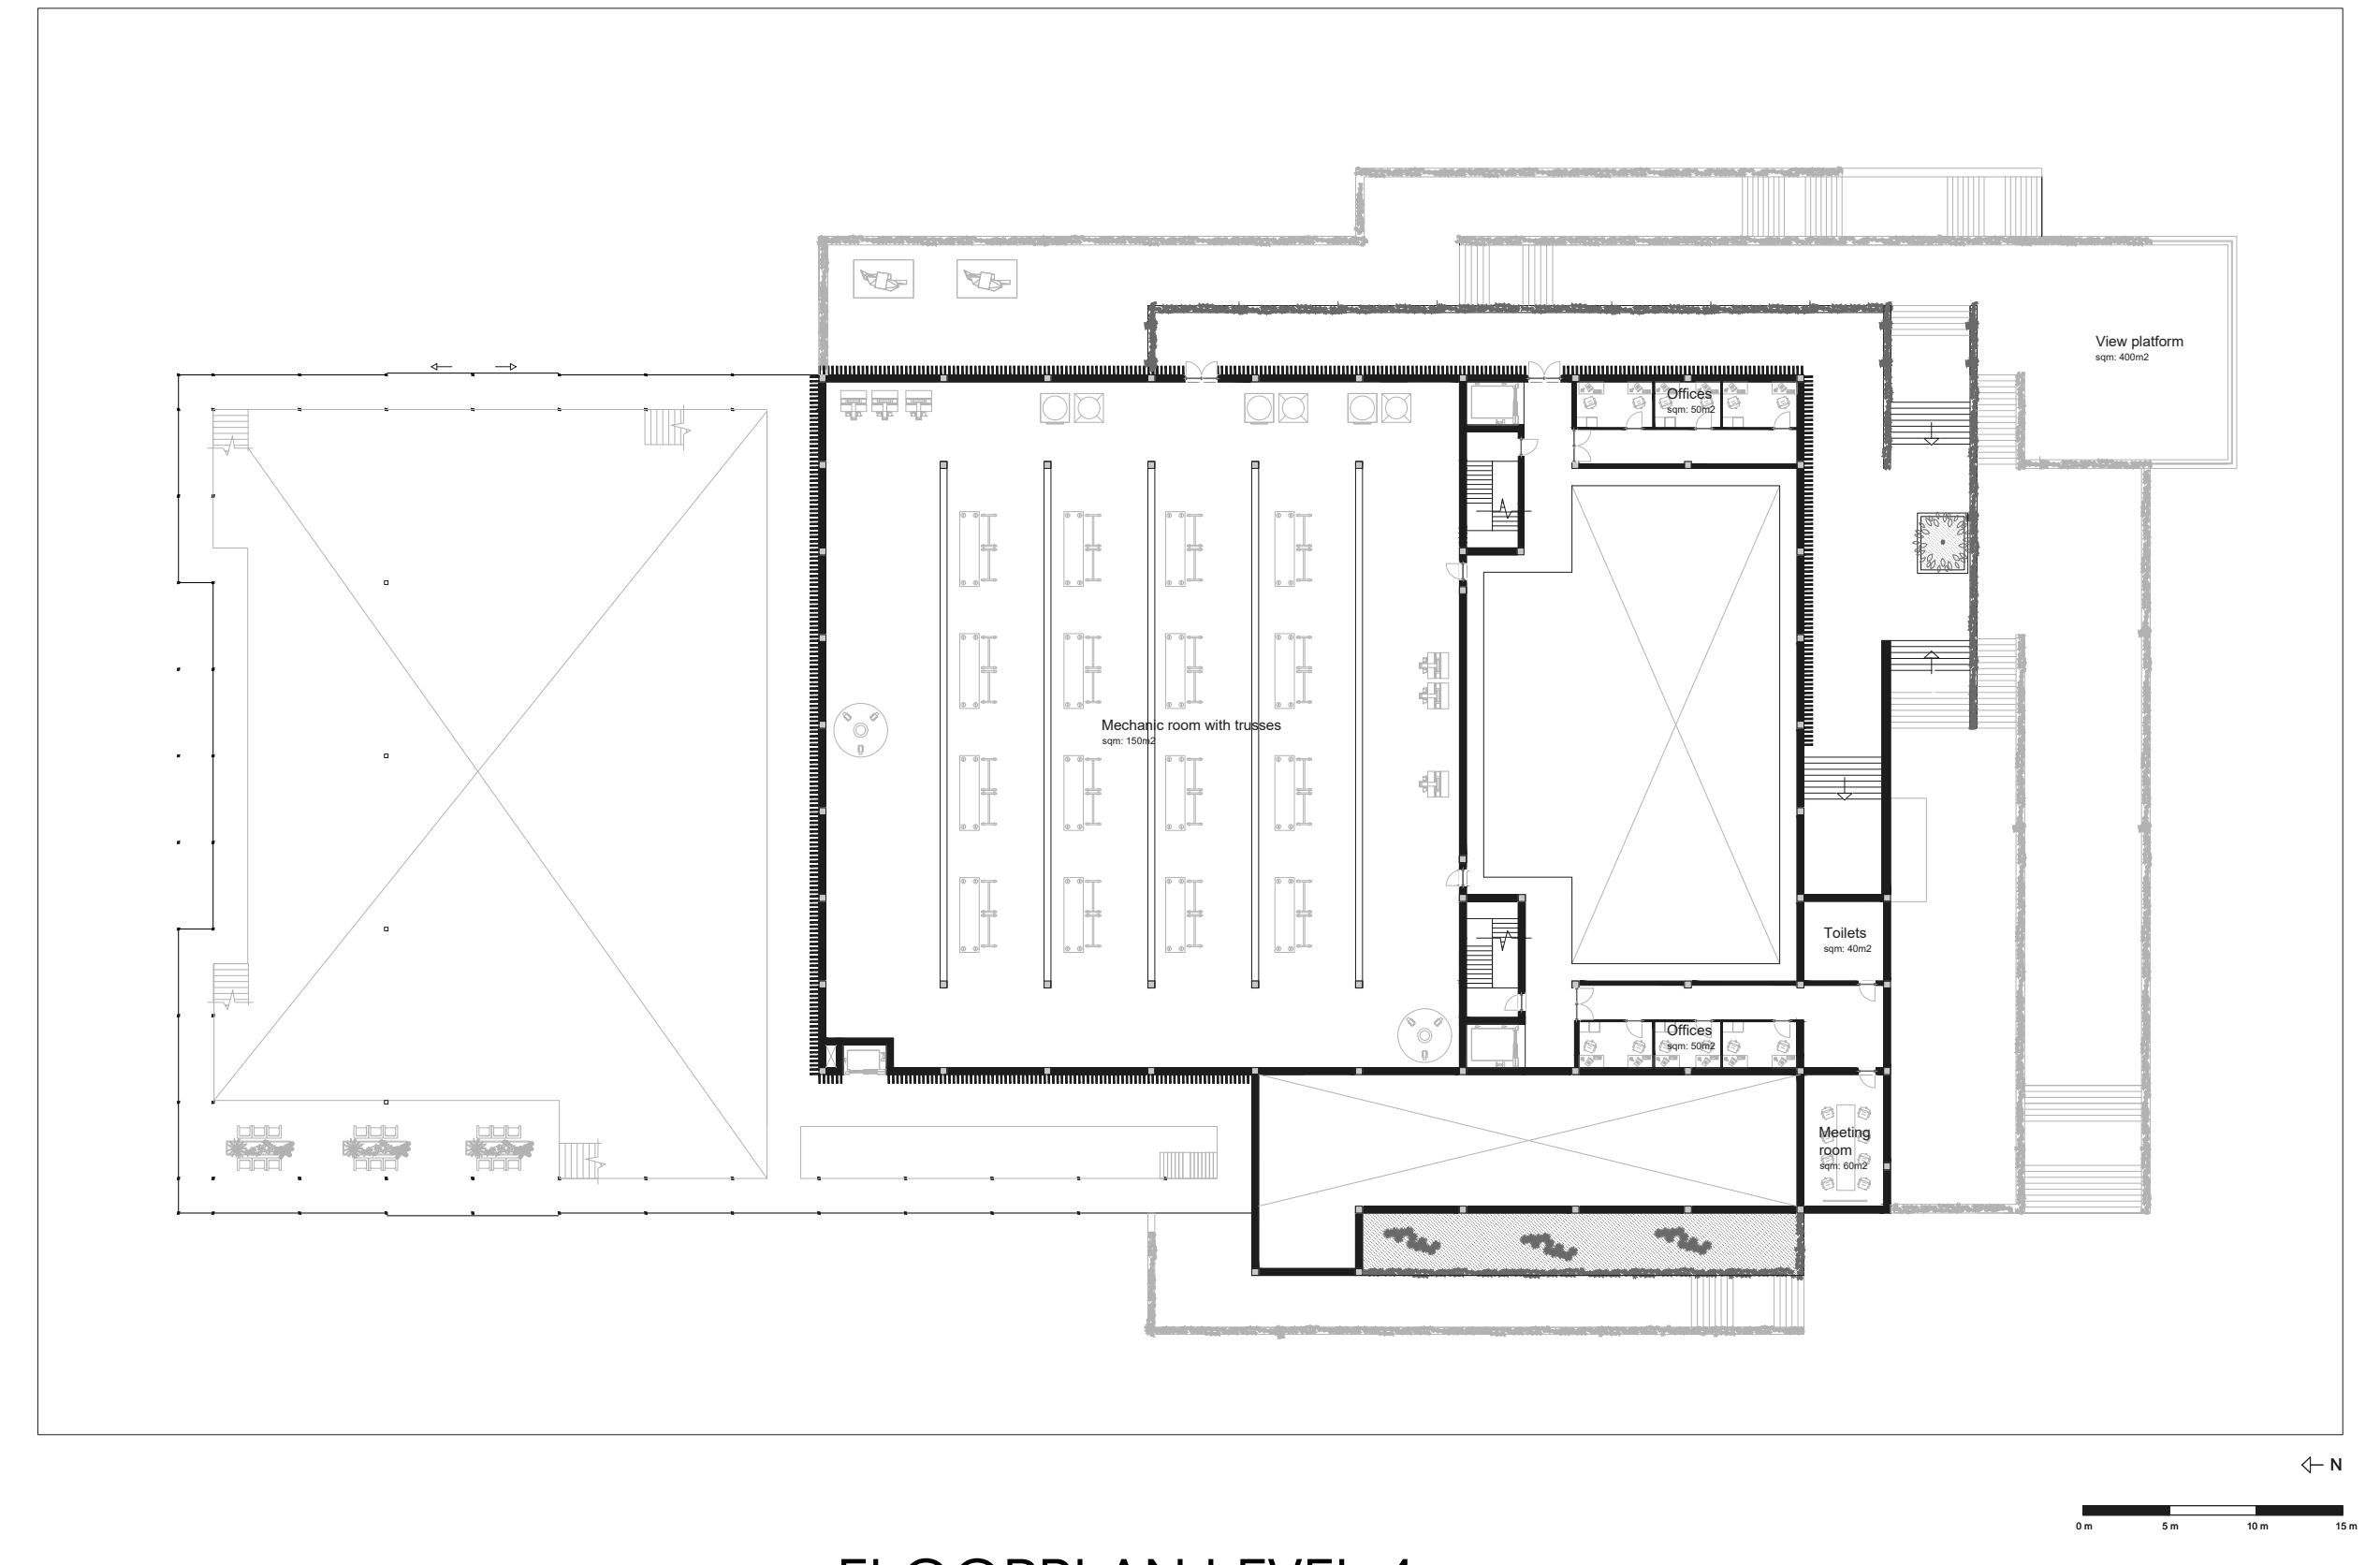



Floorplan scaled from 1:200

FLOORPLAN LEVEL 4

 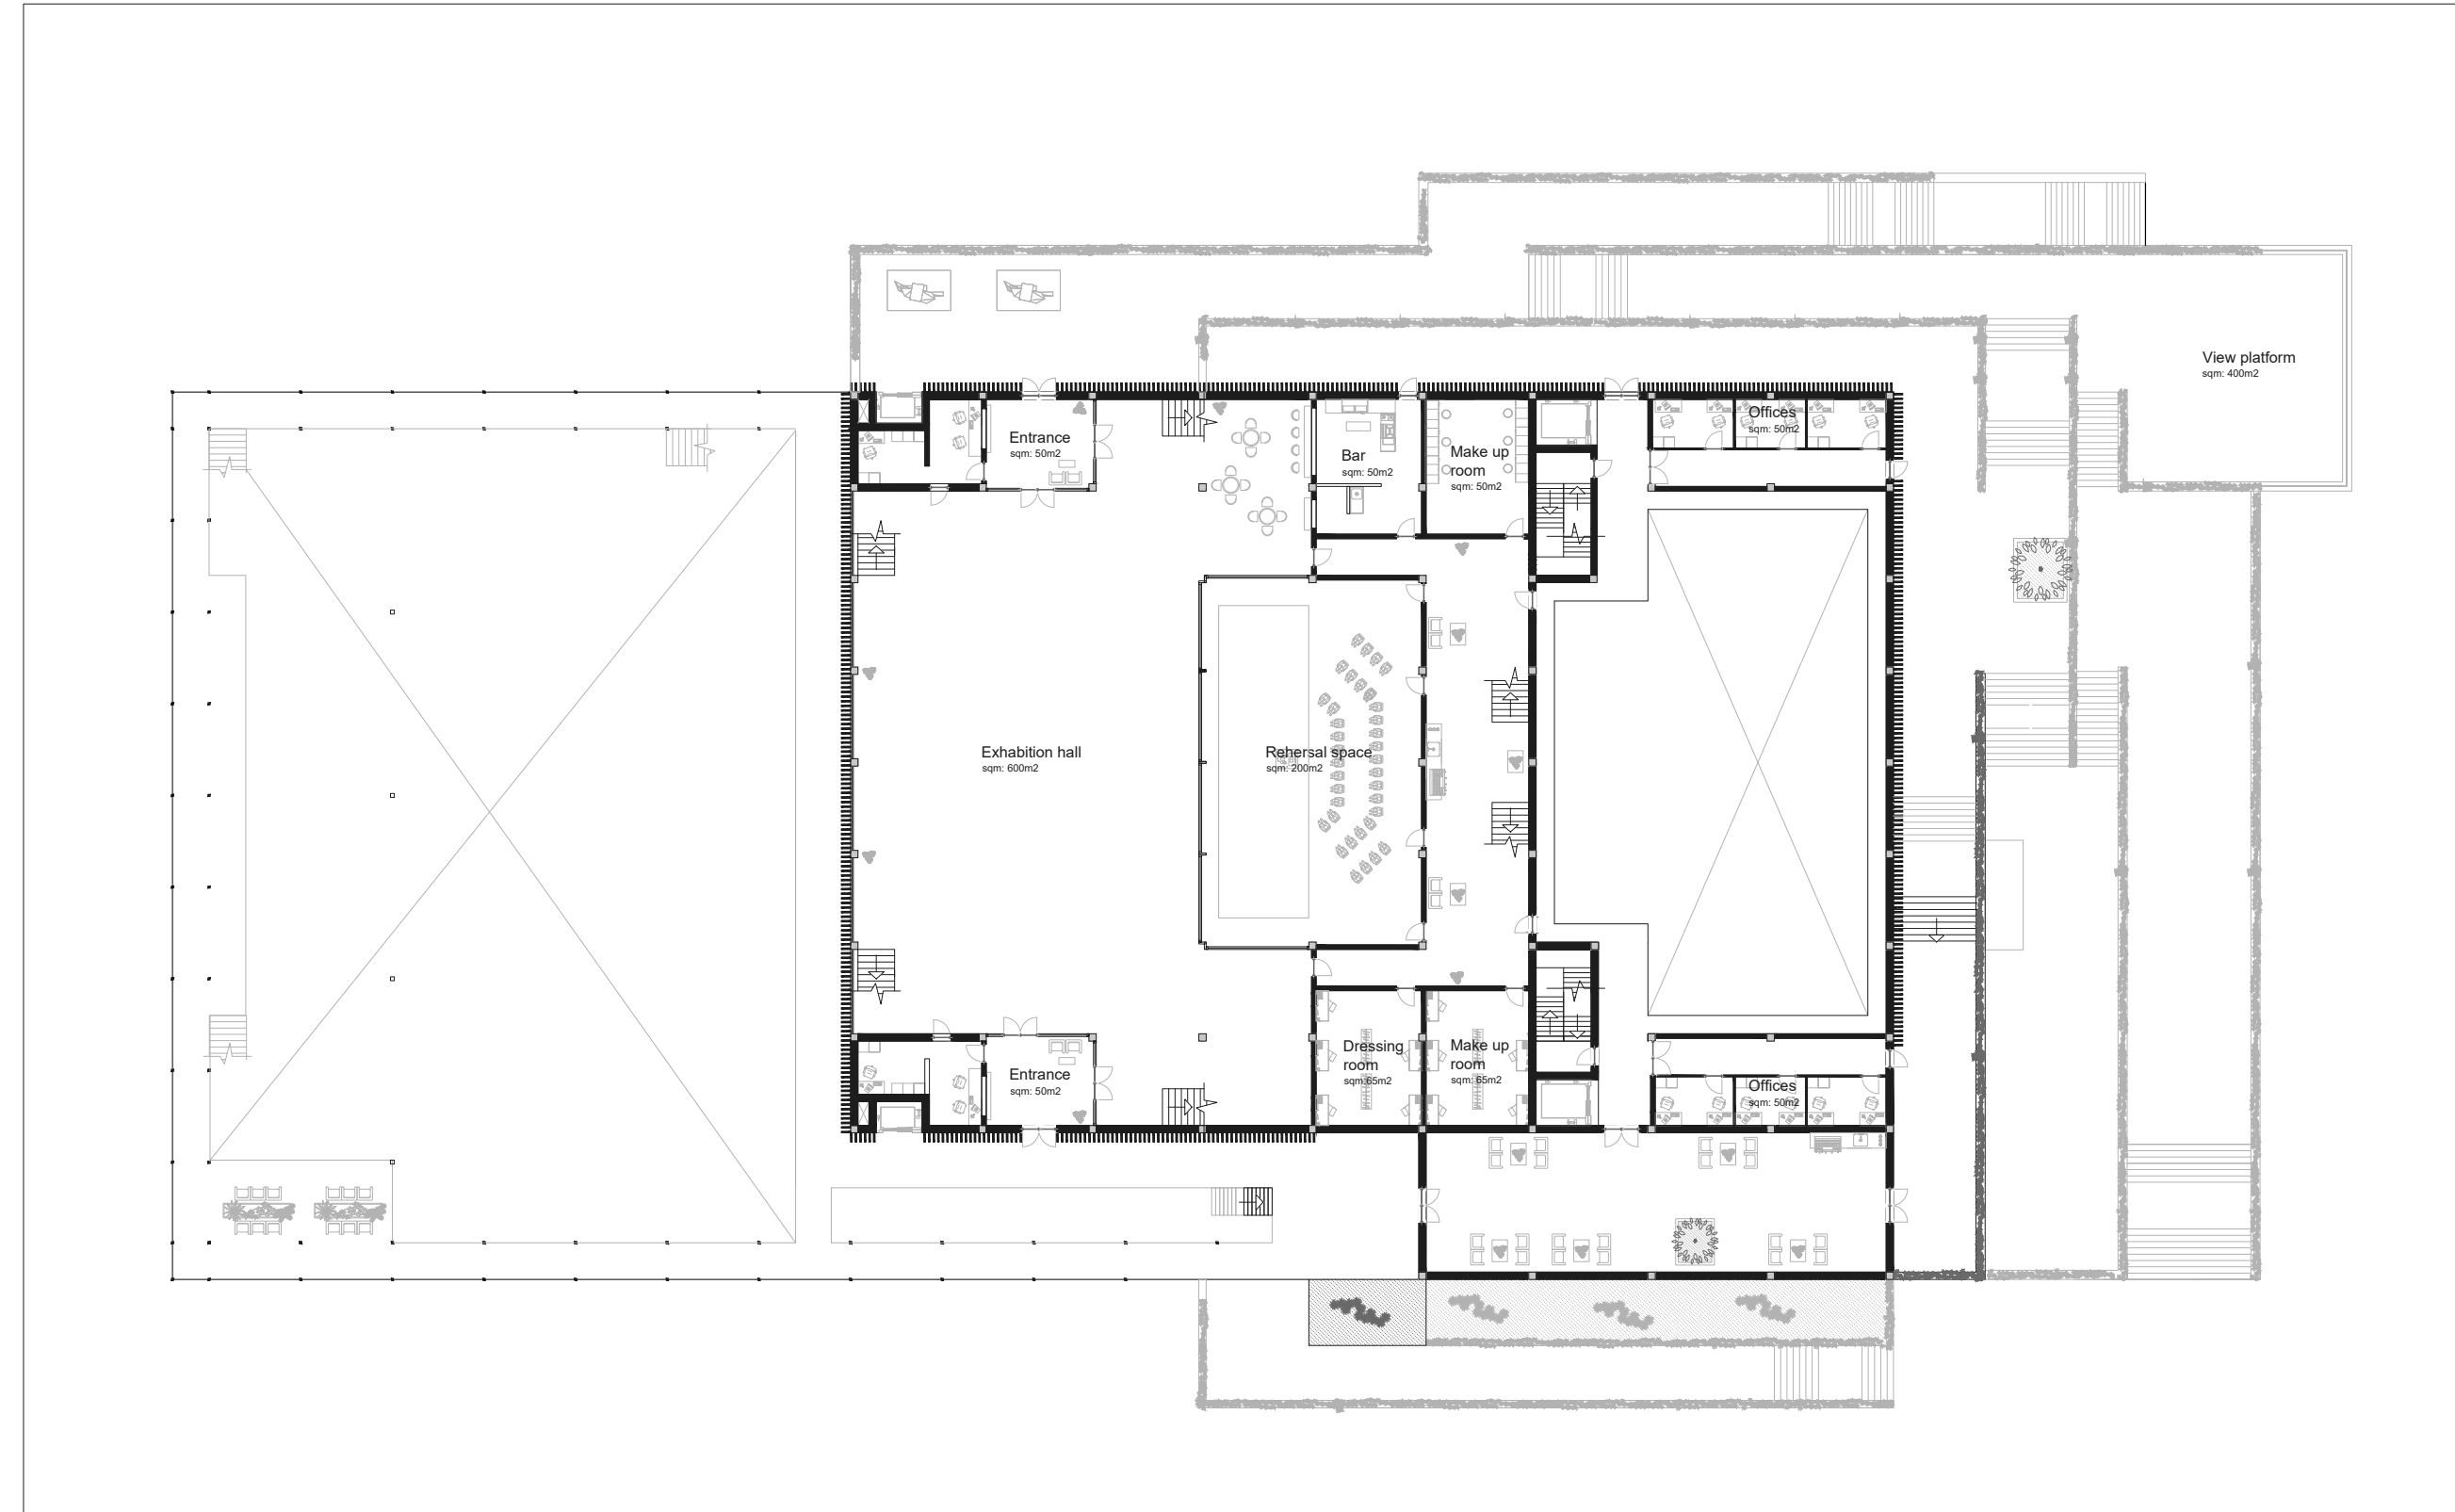


Floorplan
scaled from 1:200

FLOORPLAN LEVEL 5

 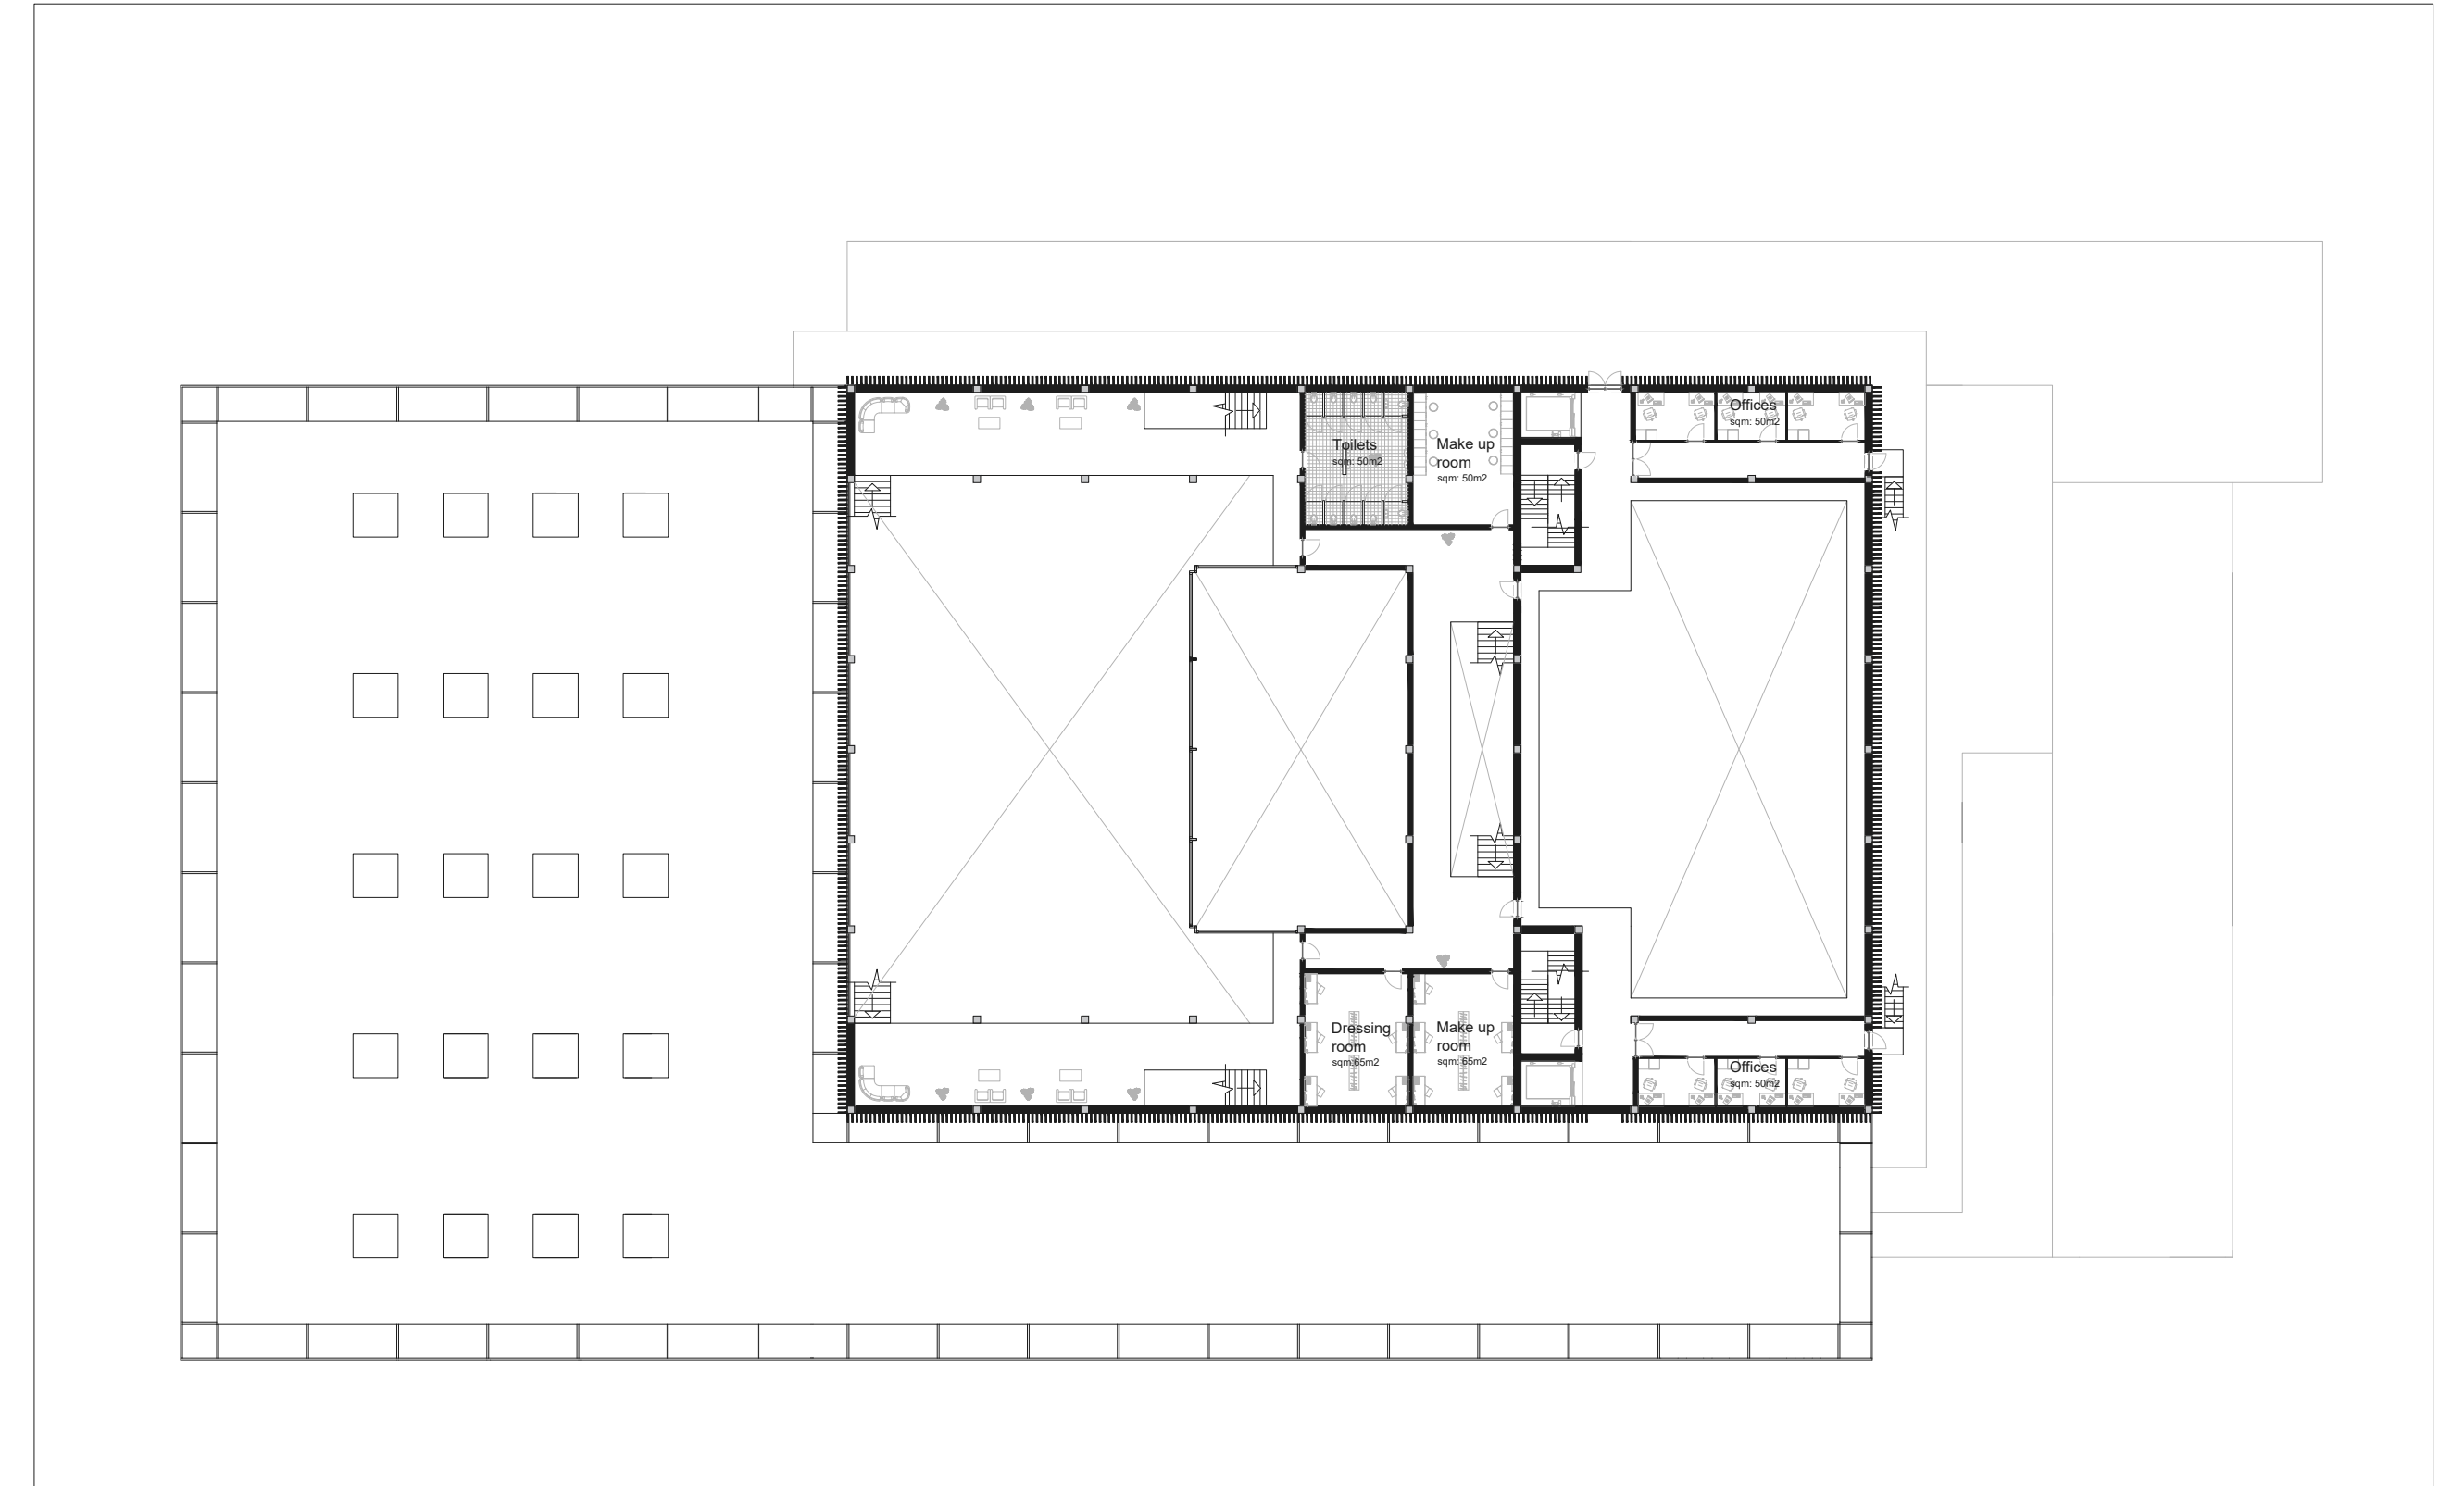



Floorplan
scaled from 1:200

FLOORPLAN LEVEL 6

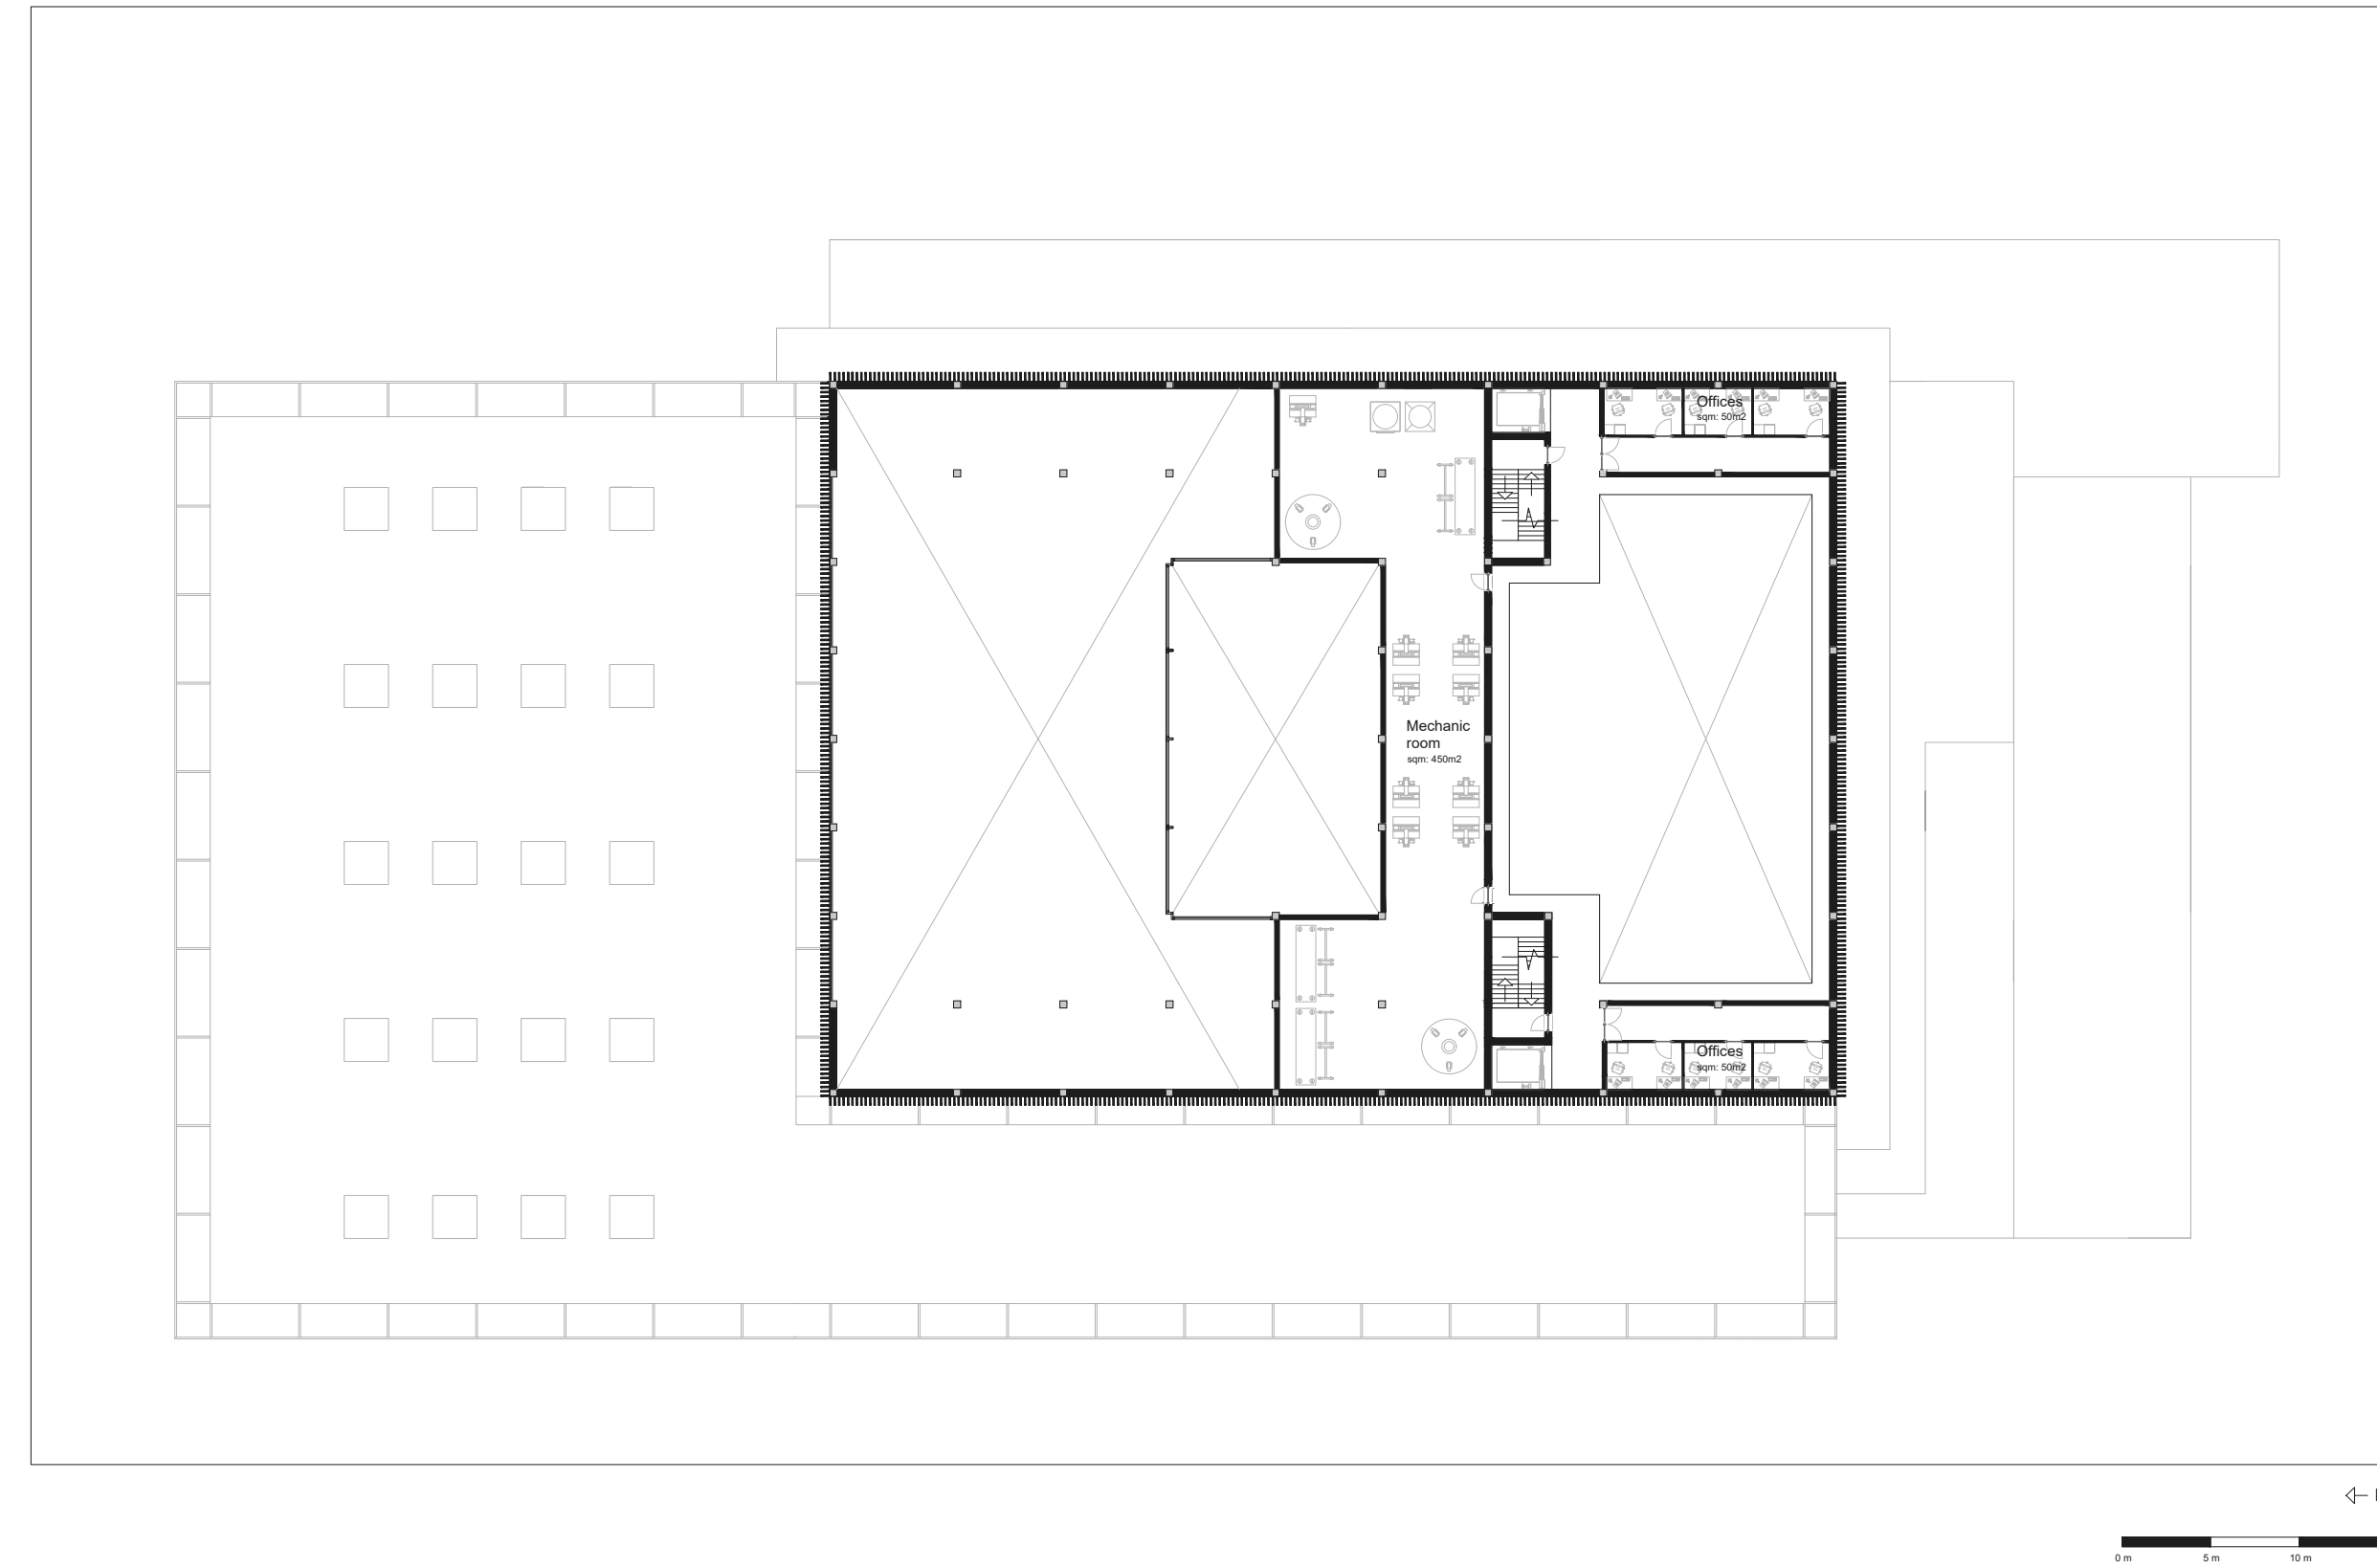

FLOORPLAN LEVEL 7

Floorplan
scaled from 1:200

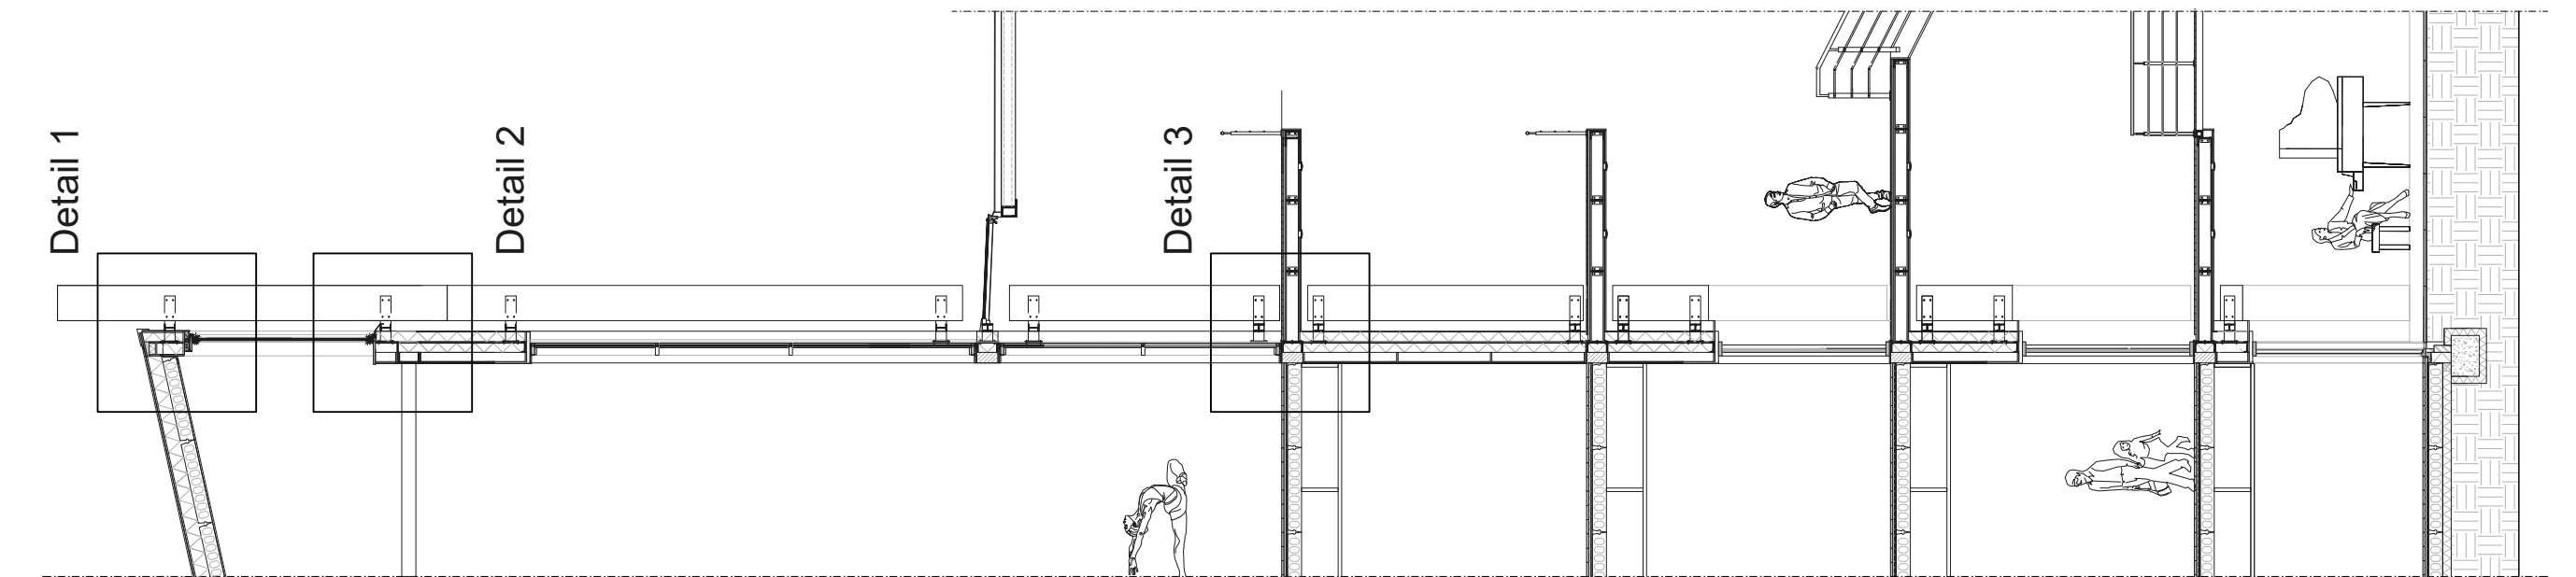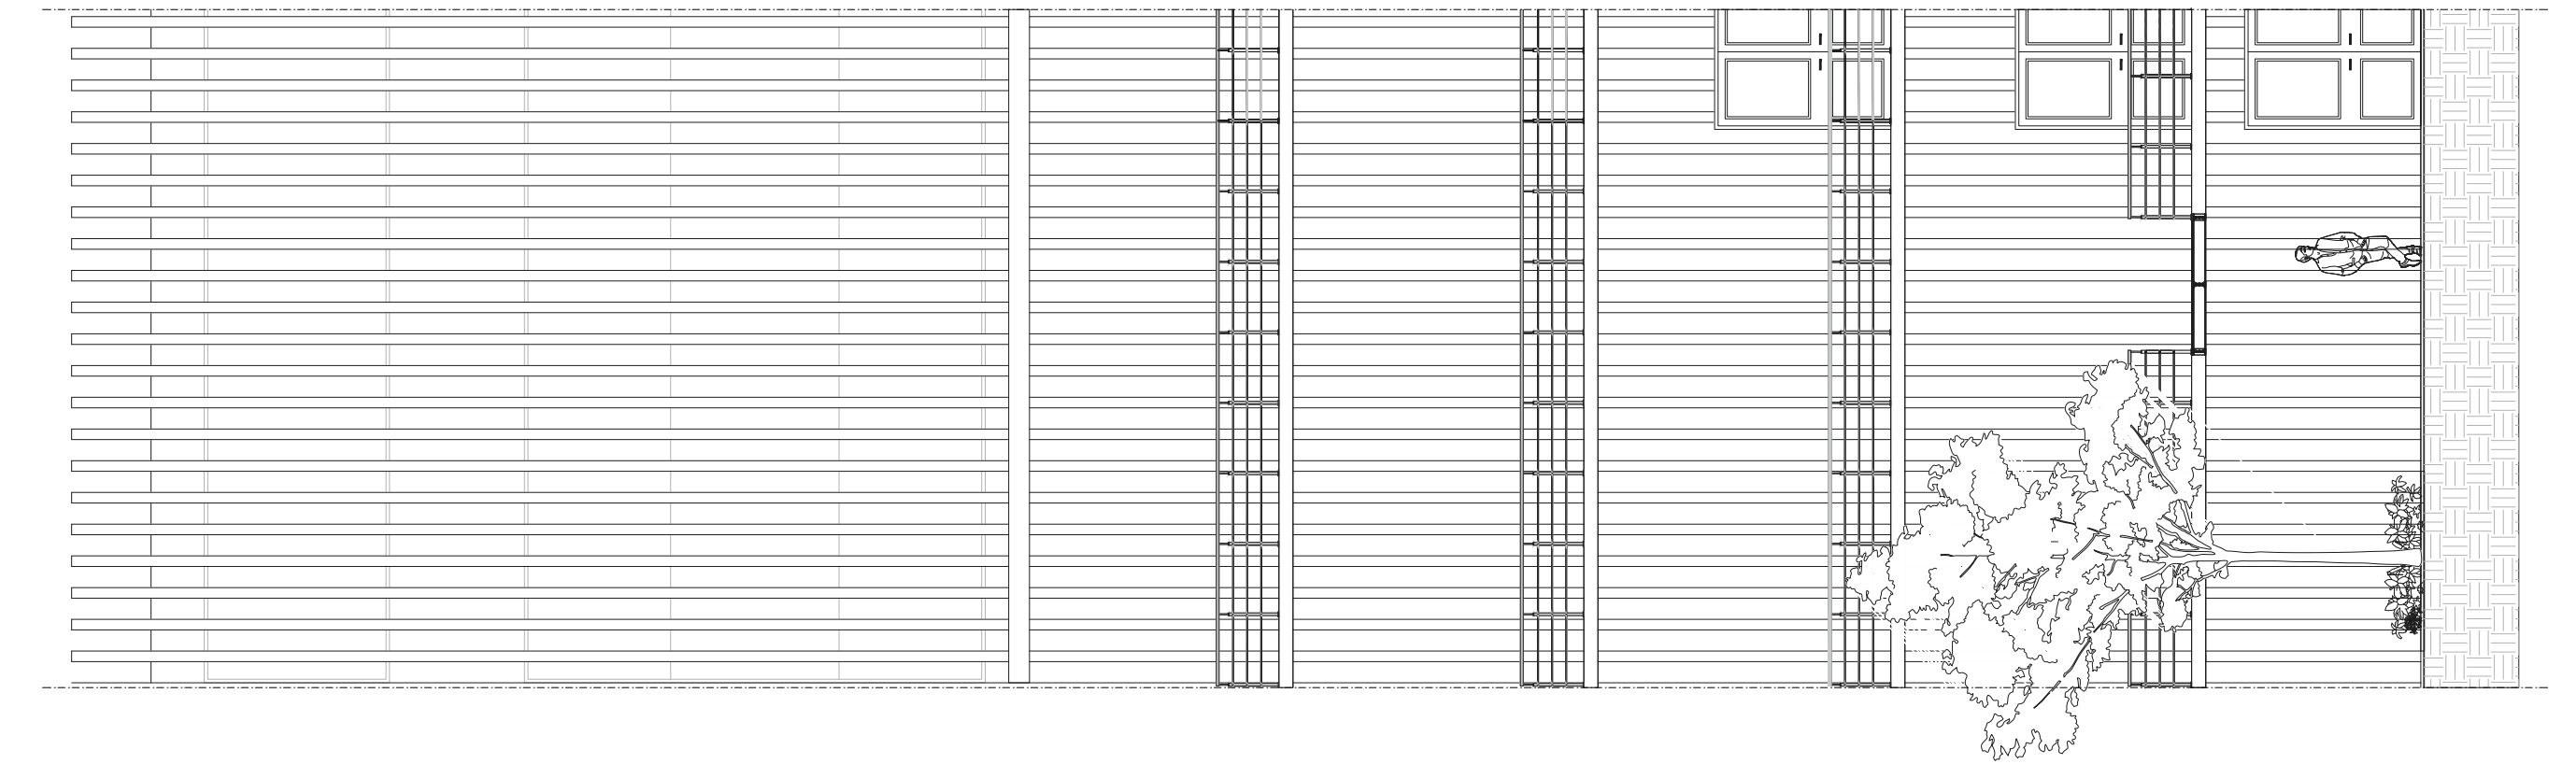

Pell +33000 ▽
Pell +32000 ▽

Pell +20000 ▽

Pell +16000 ▽

Pell +12500 ▽


Pell +8500 ▽

Pell +4500 ▽

Pell +1300 ▽


Section
scaled from 1:50

SECTION 1:50 FRONT FACADE

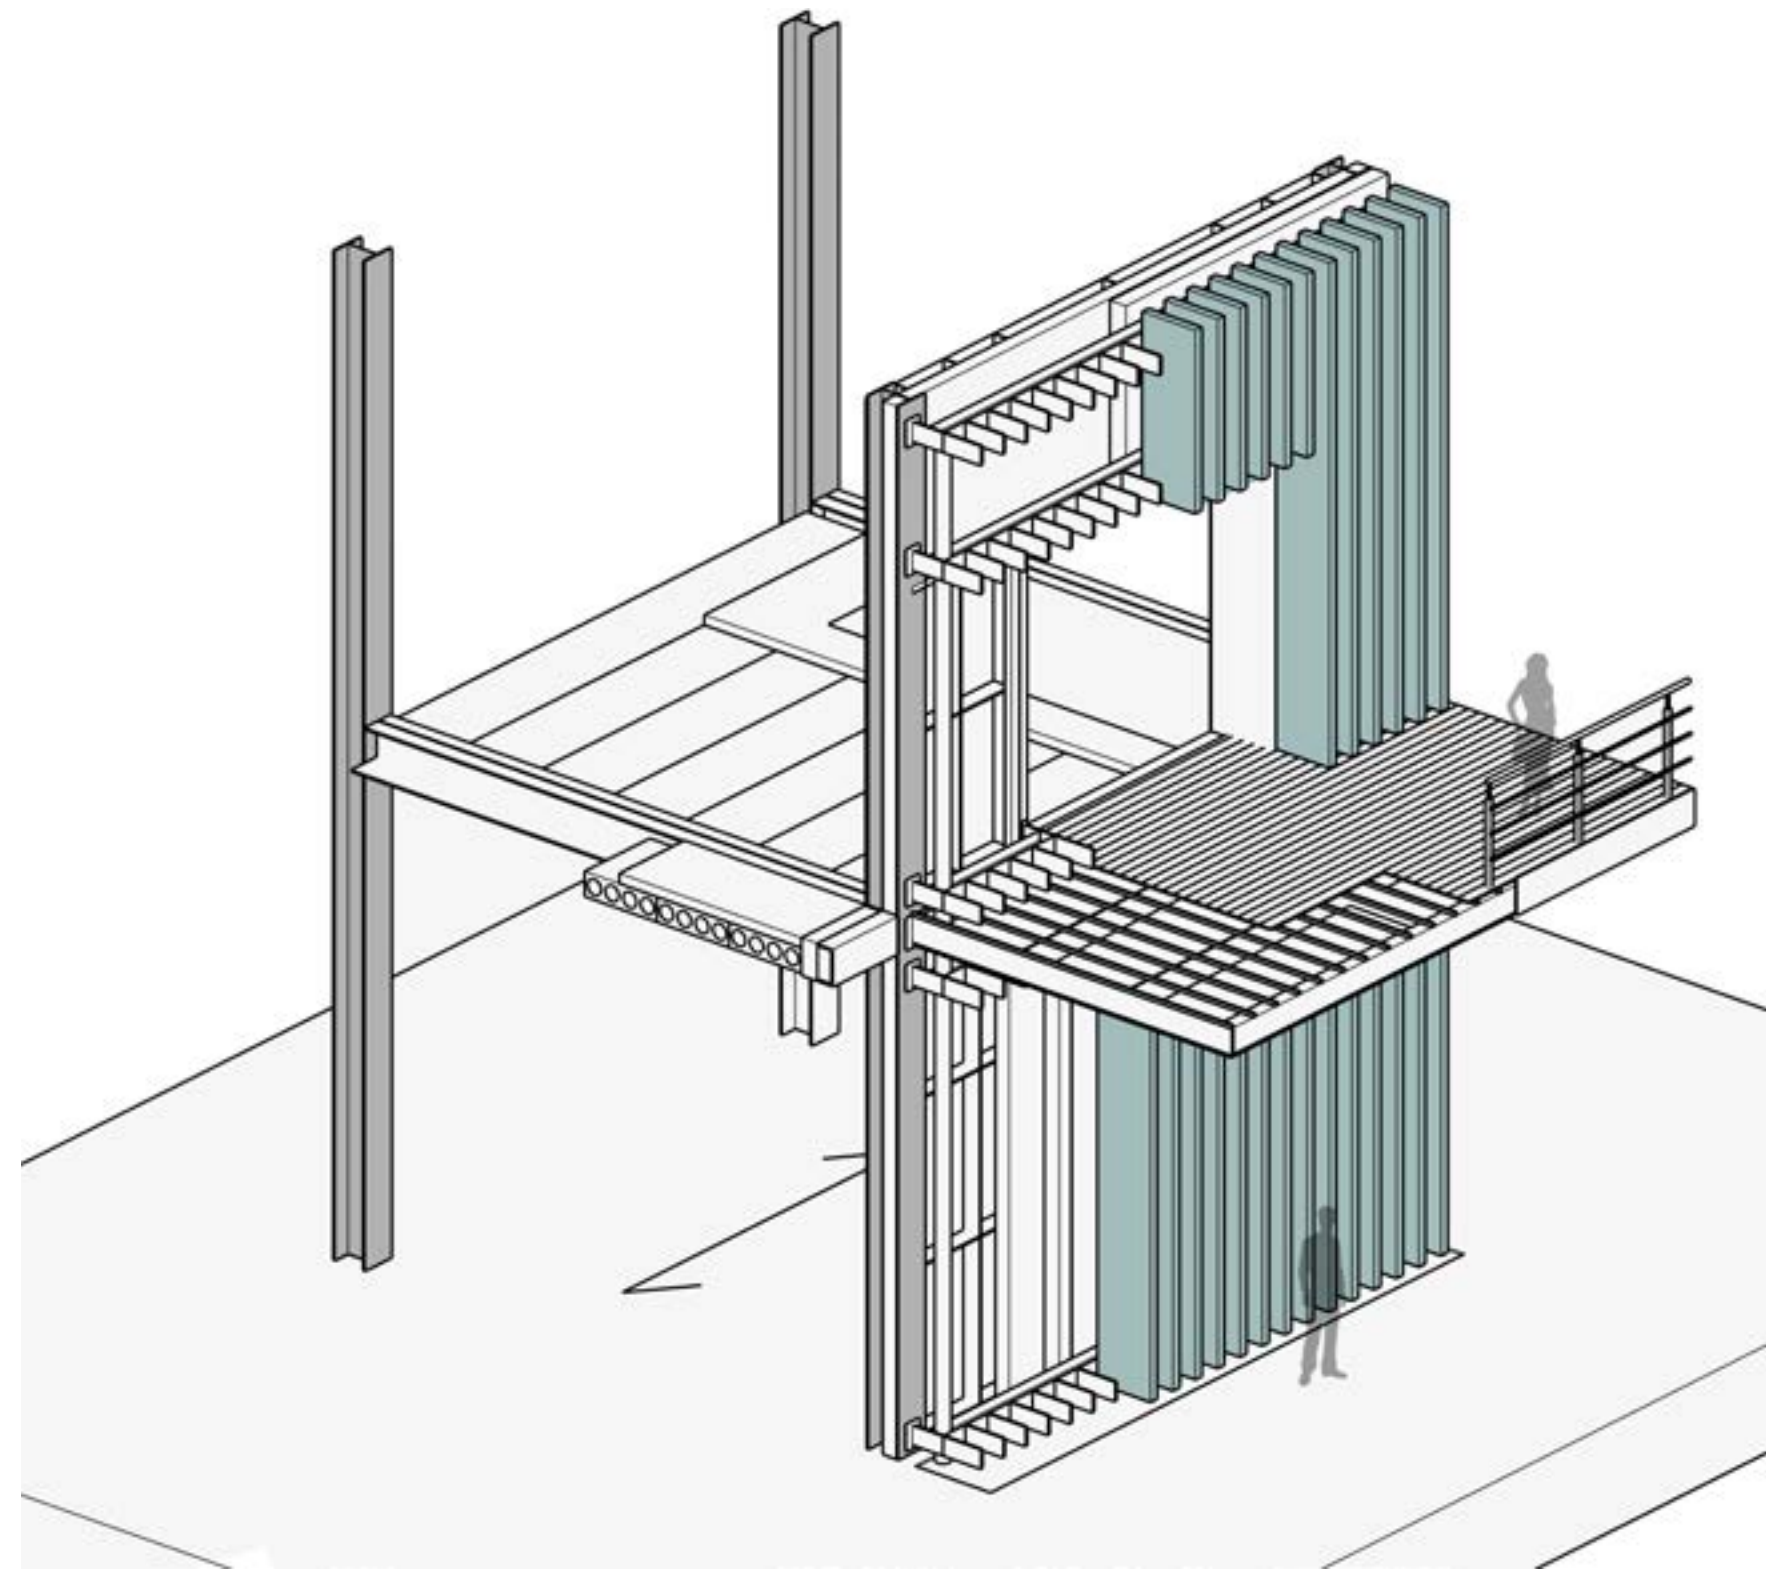


Isometric view
scale: Iso

ISOMETRY FACADE

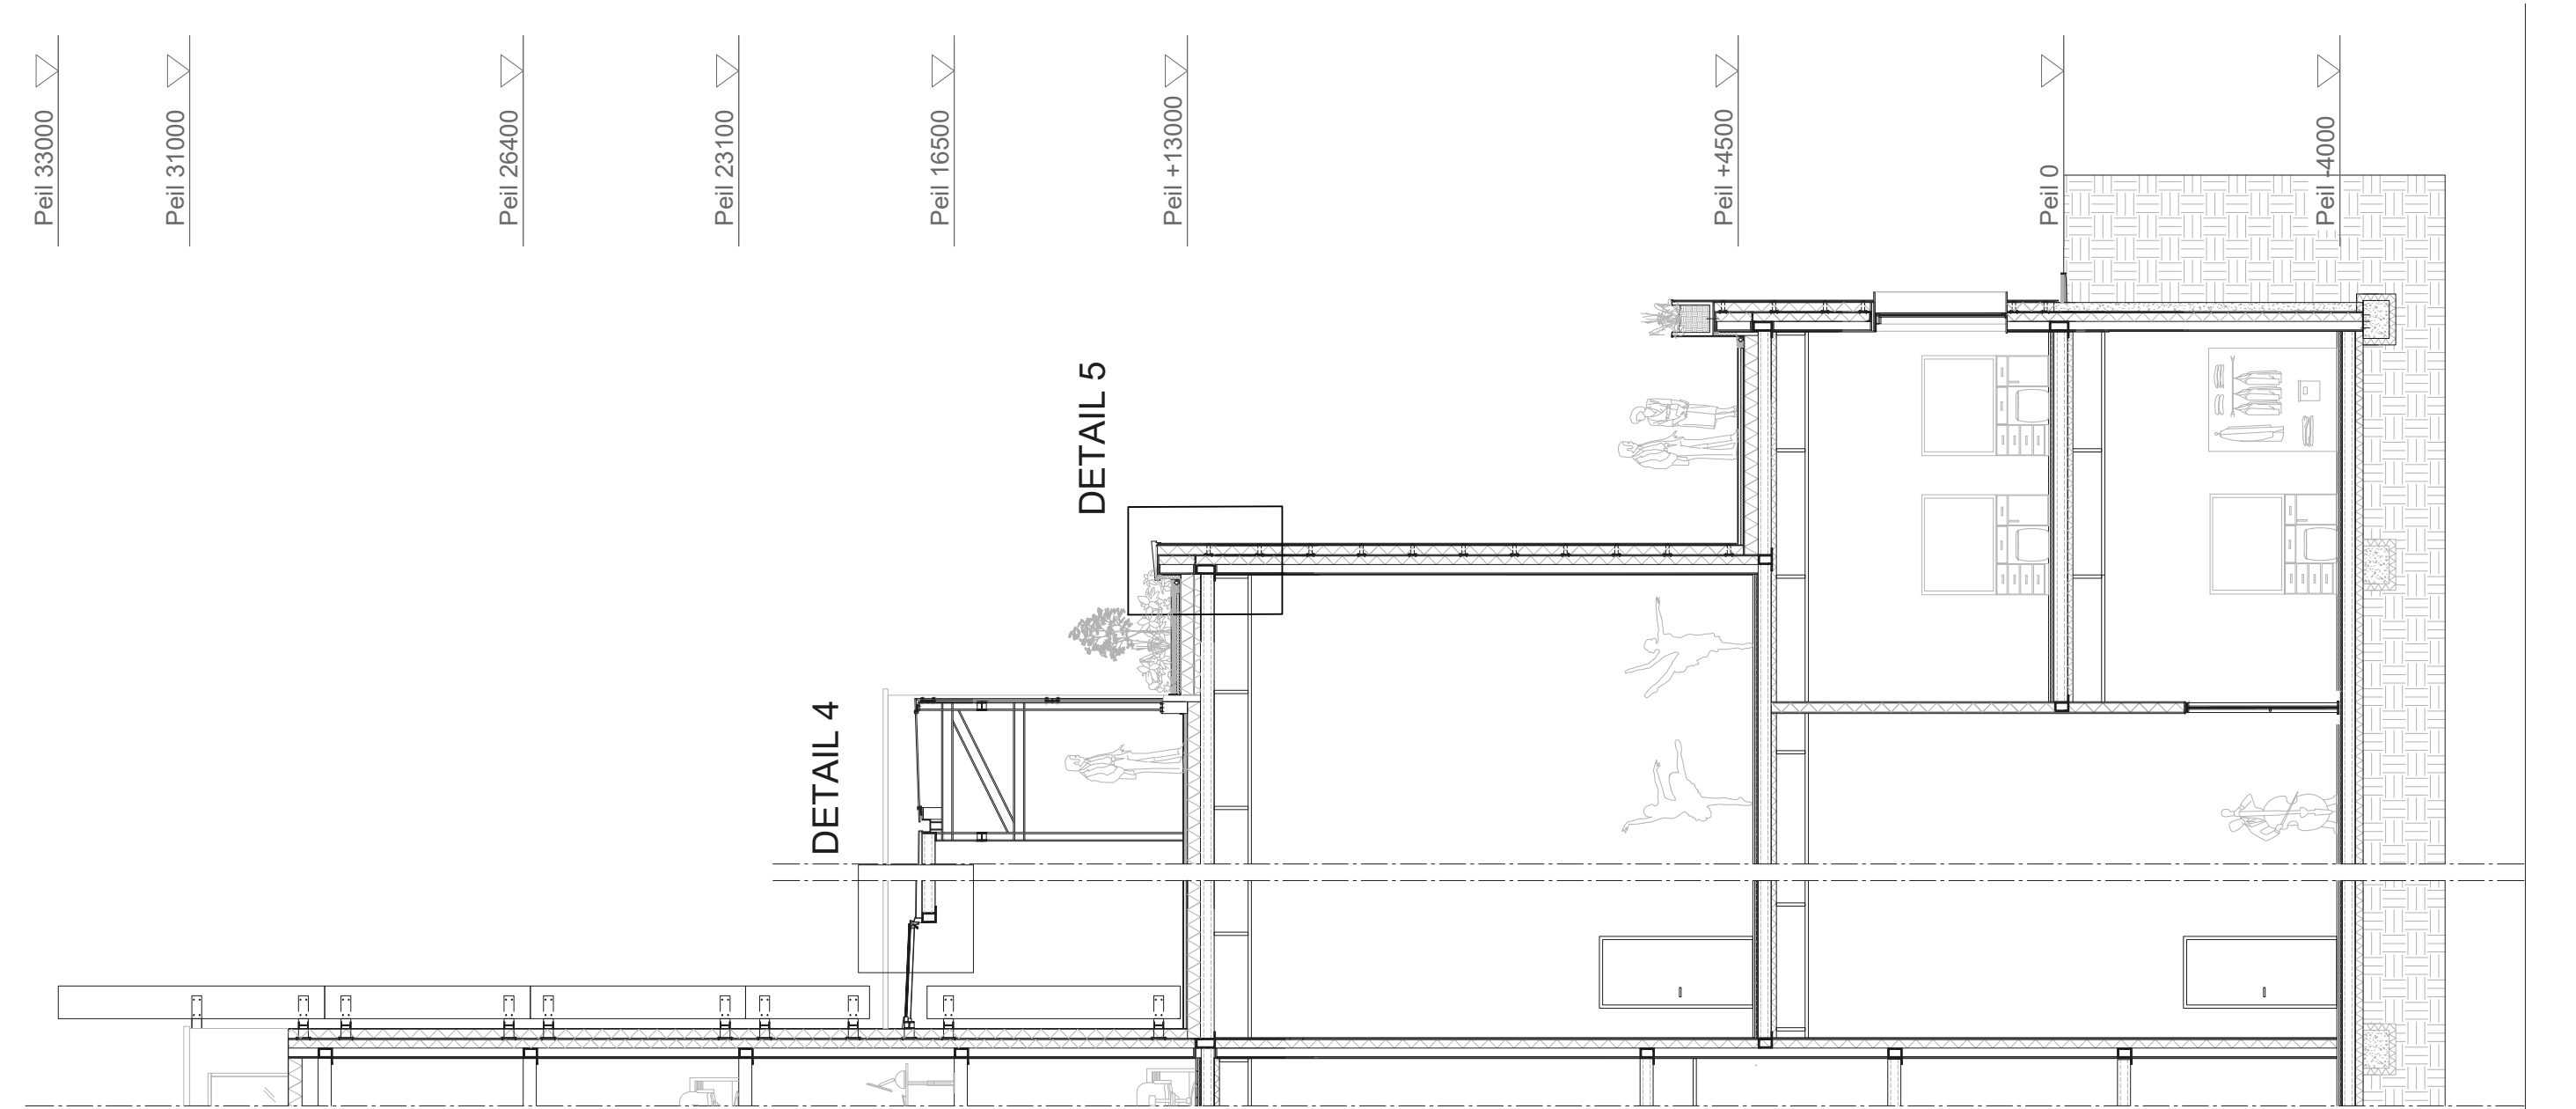


Section
scaled from 1:50

SECTION RIGHT SIDE BUILDING

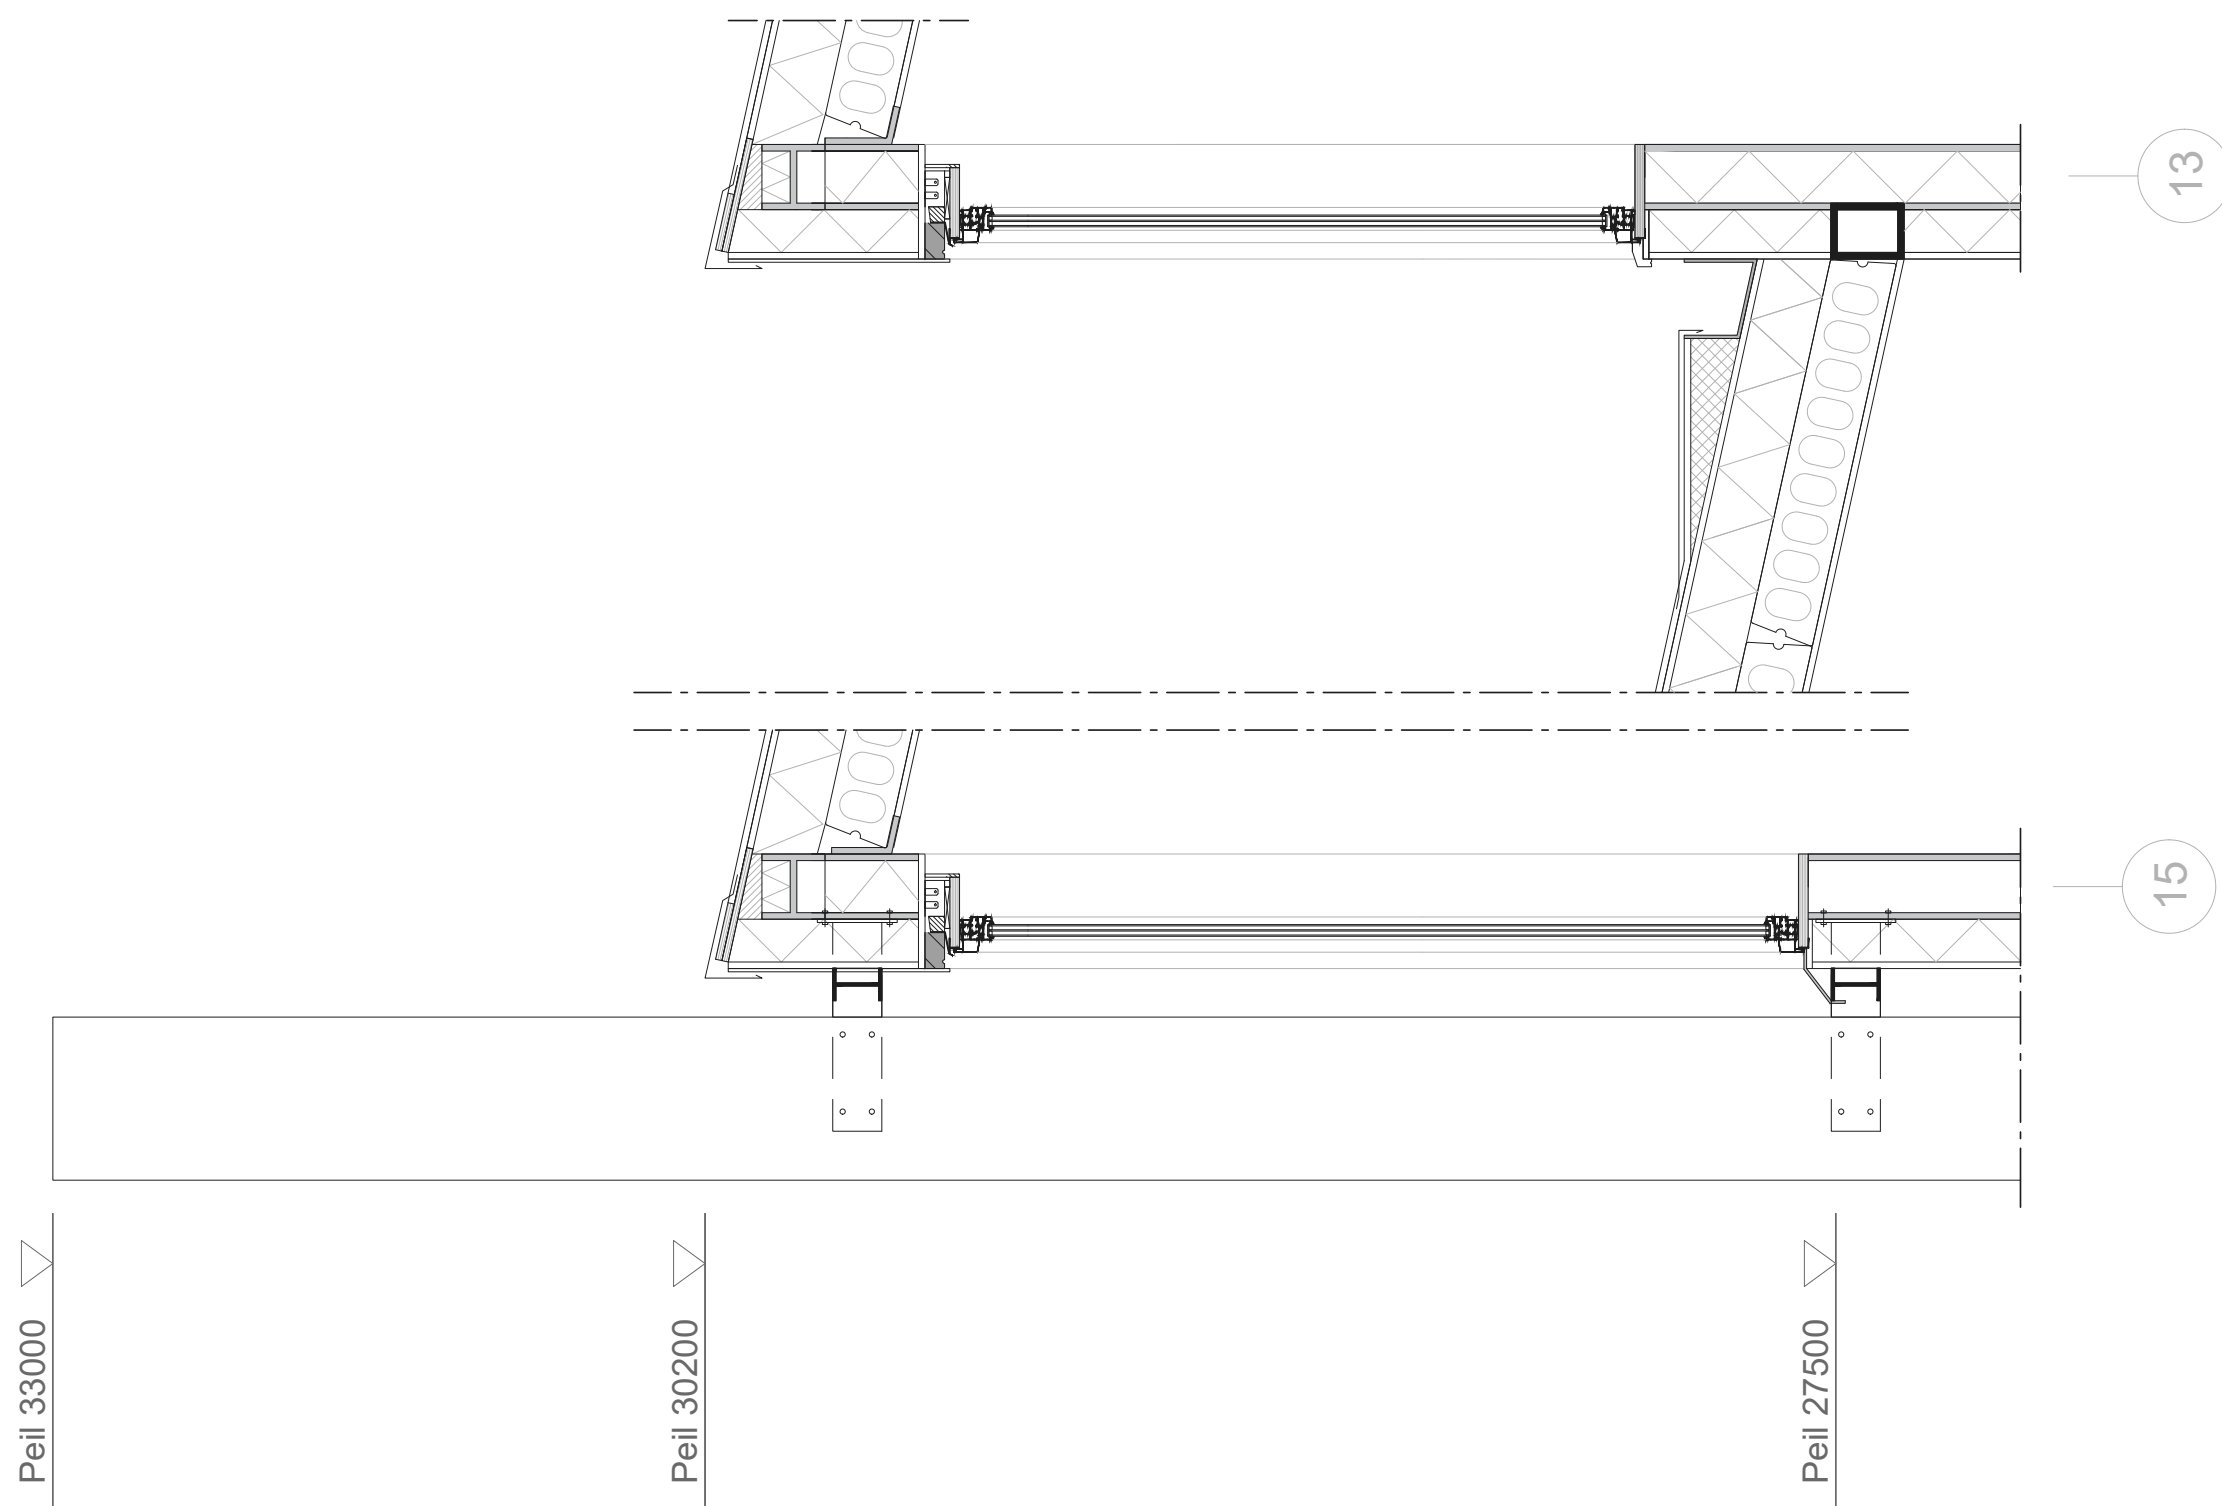


SECTION ROOF

Section
Scaled from 1:20

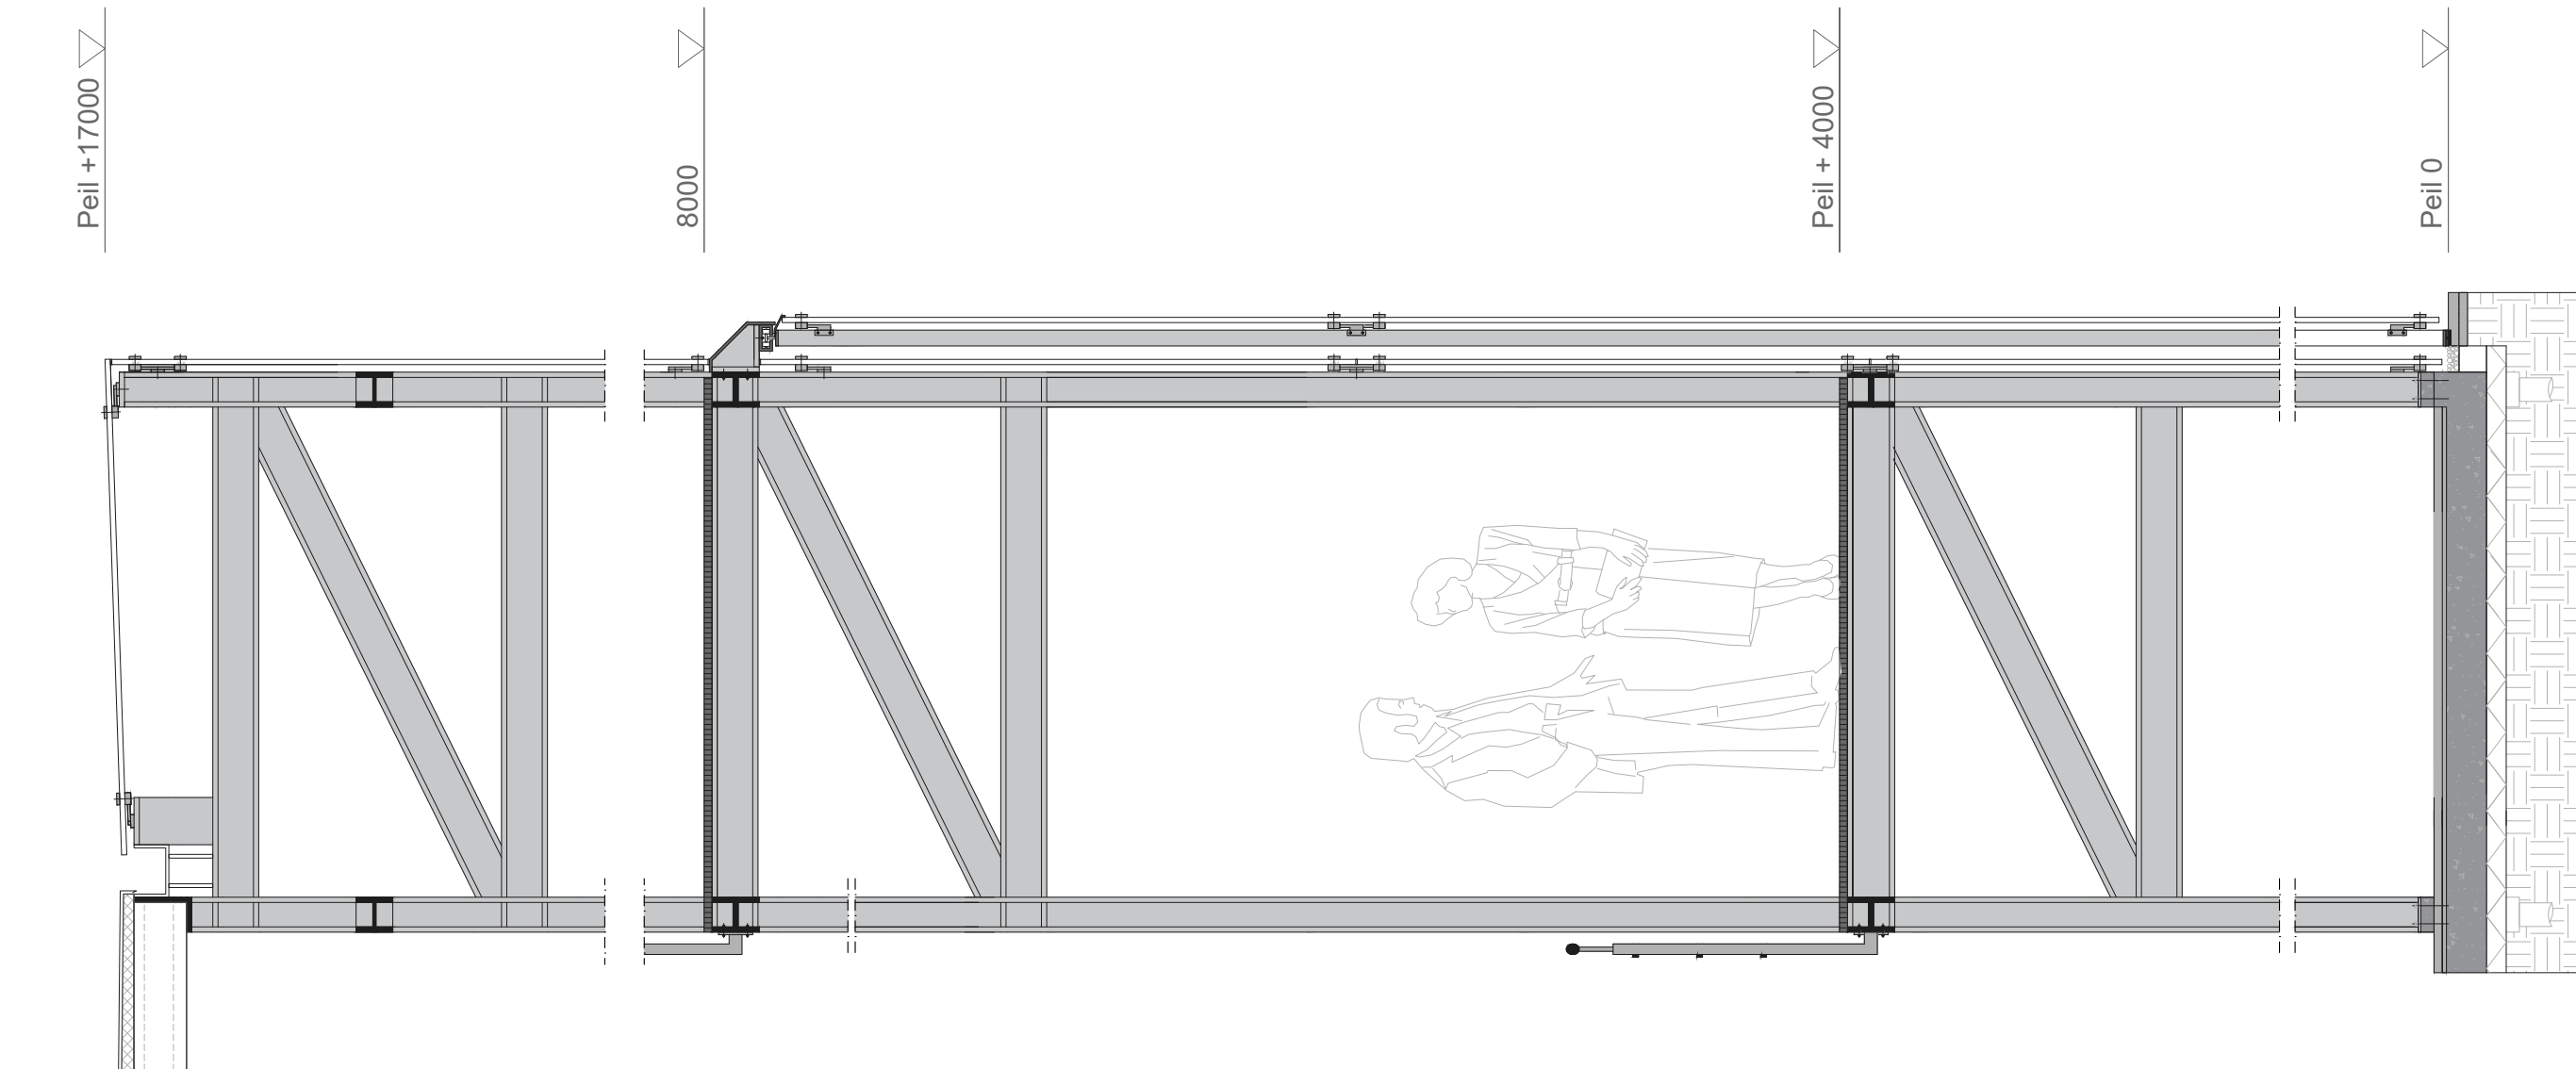


SECTION GLASS FACADE

Section
scaled from 1:20

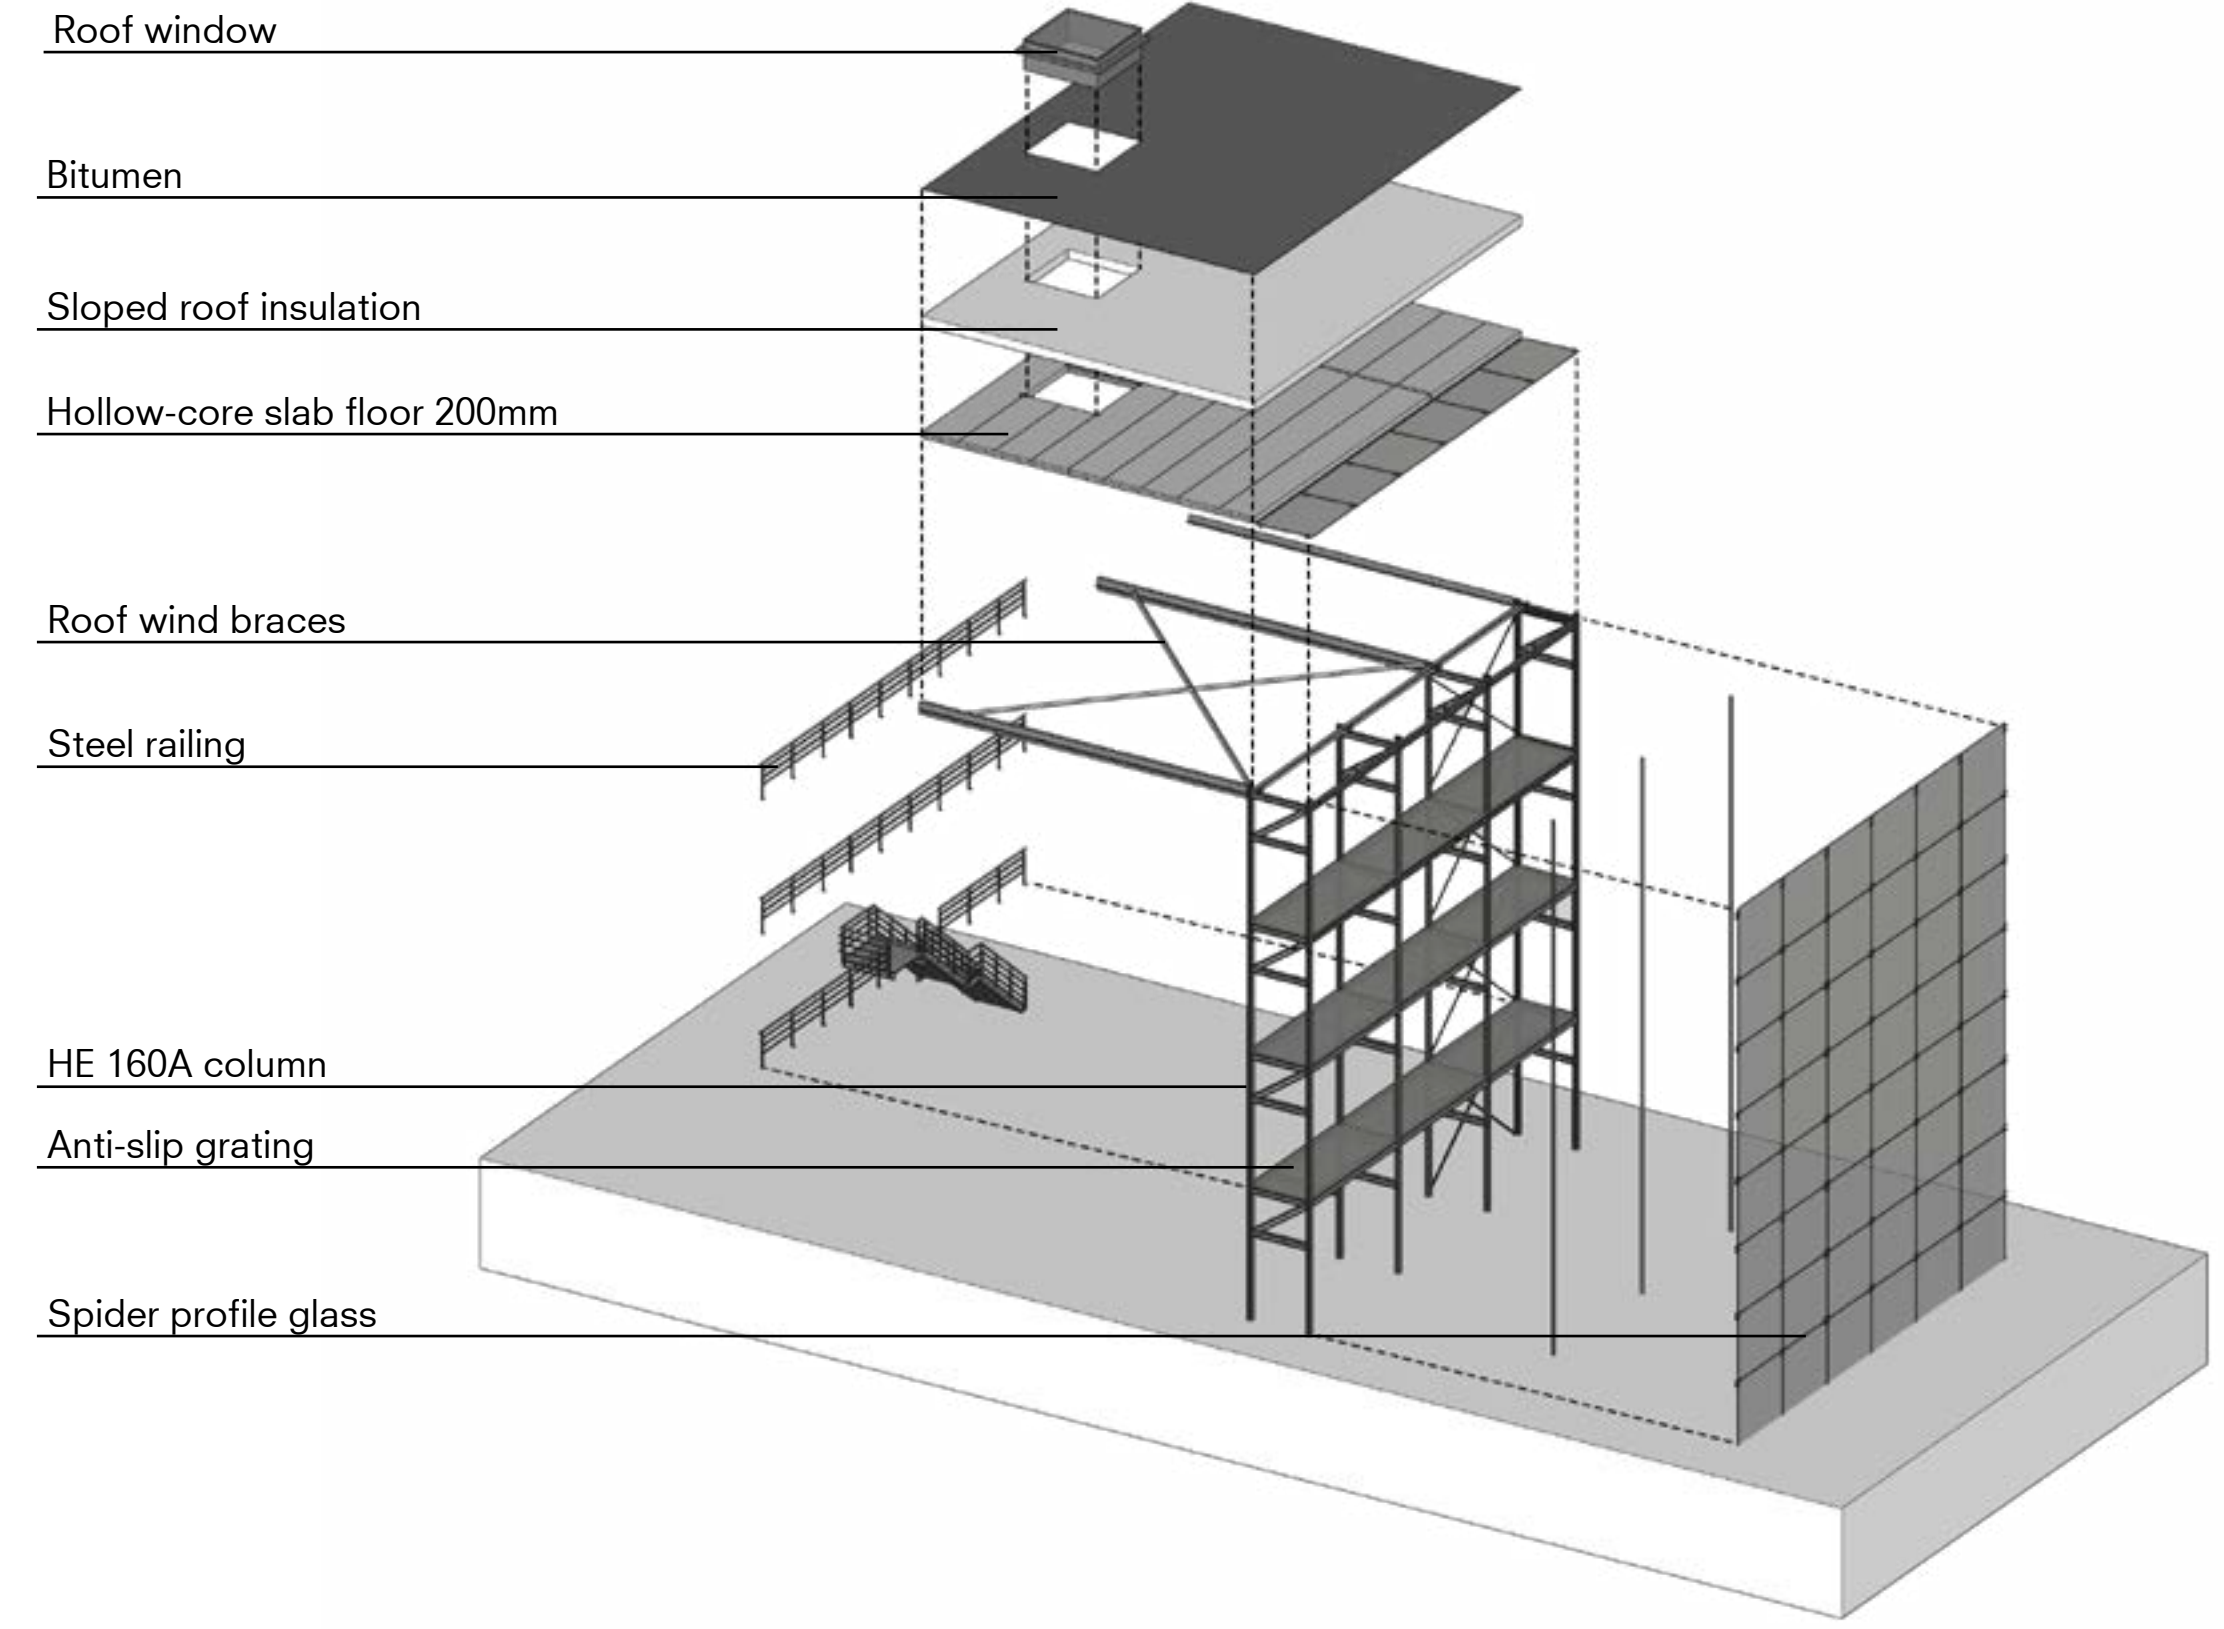


ISOMETRY FACADE

Isometric view
scale 1:Iso

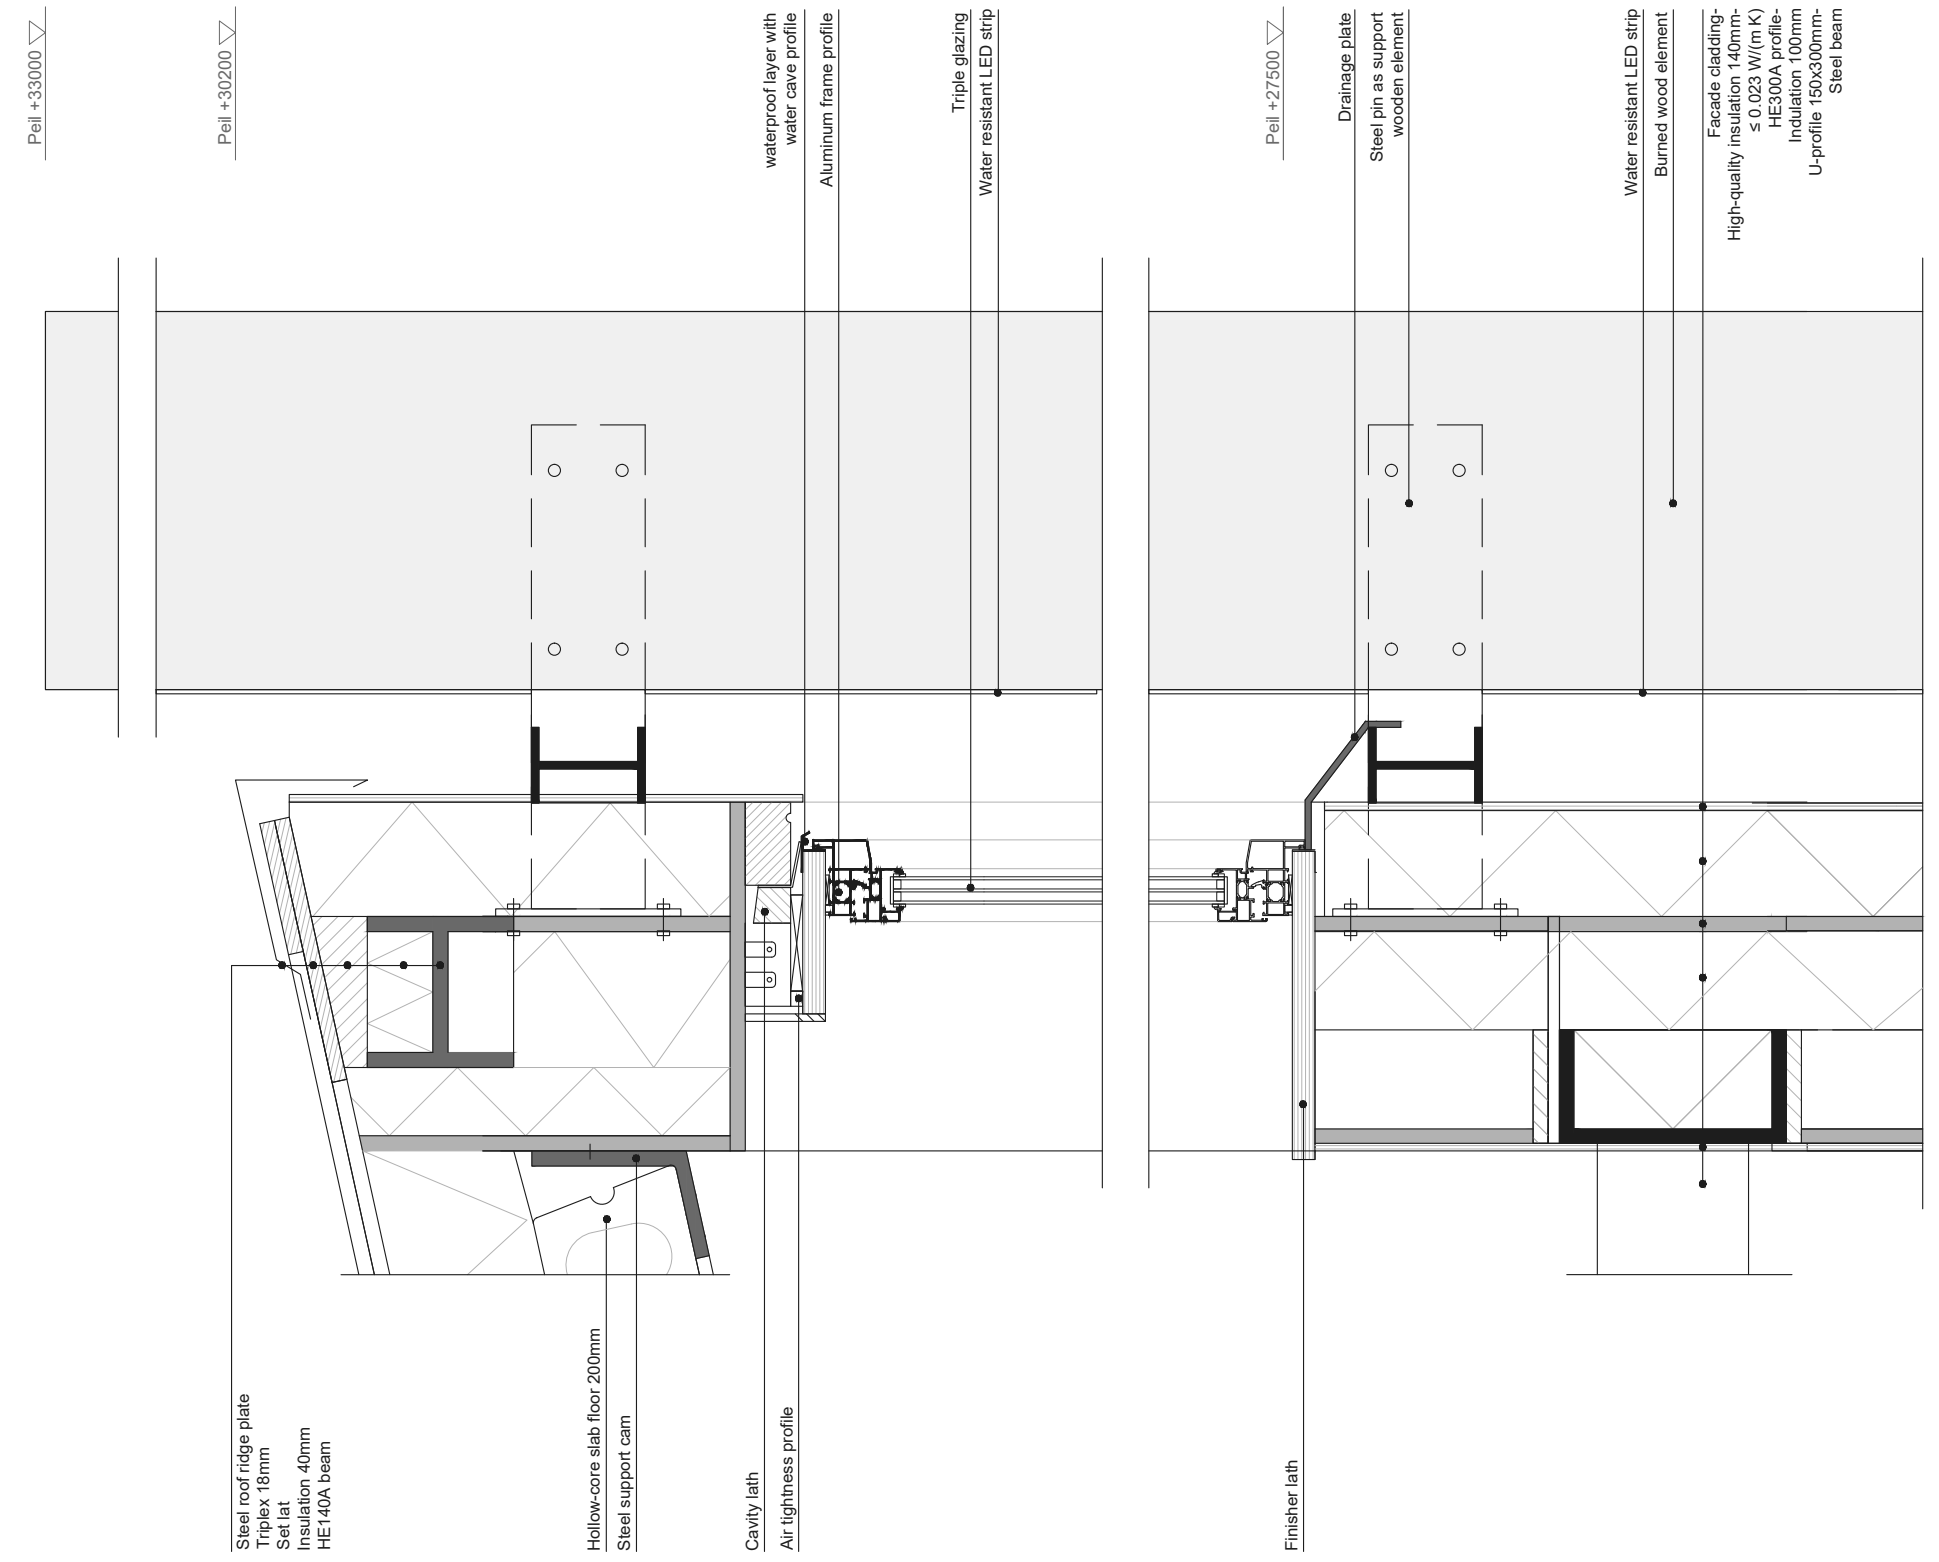


DETAIL 1 AND 2

Detail
scale 1:10

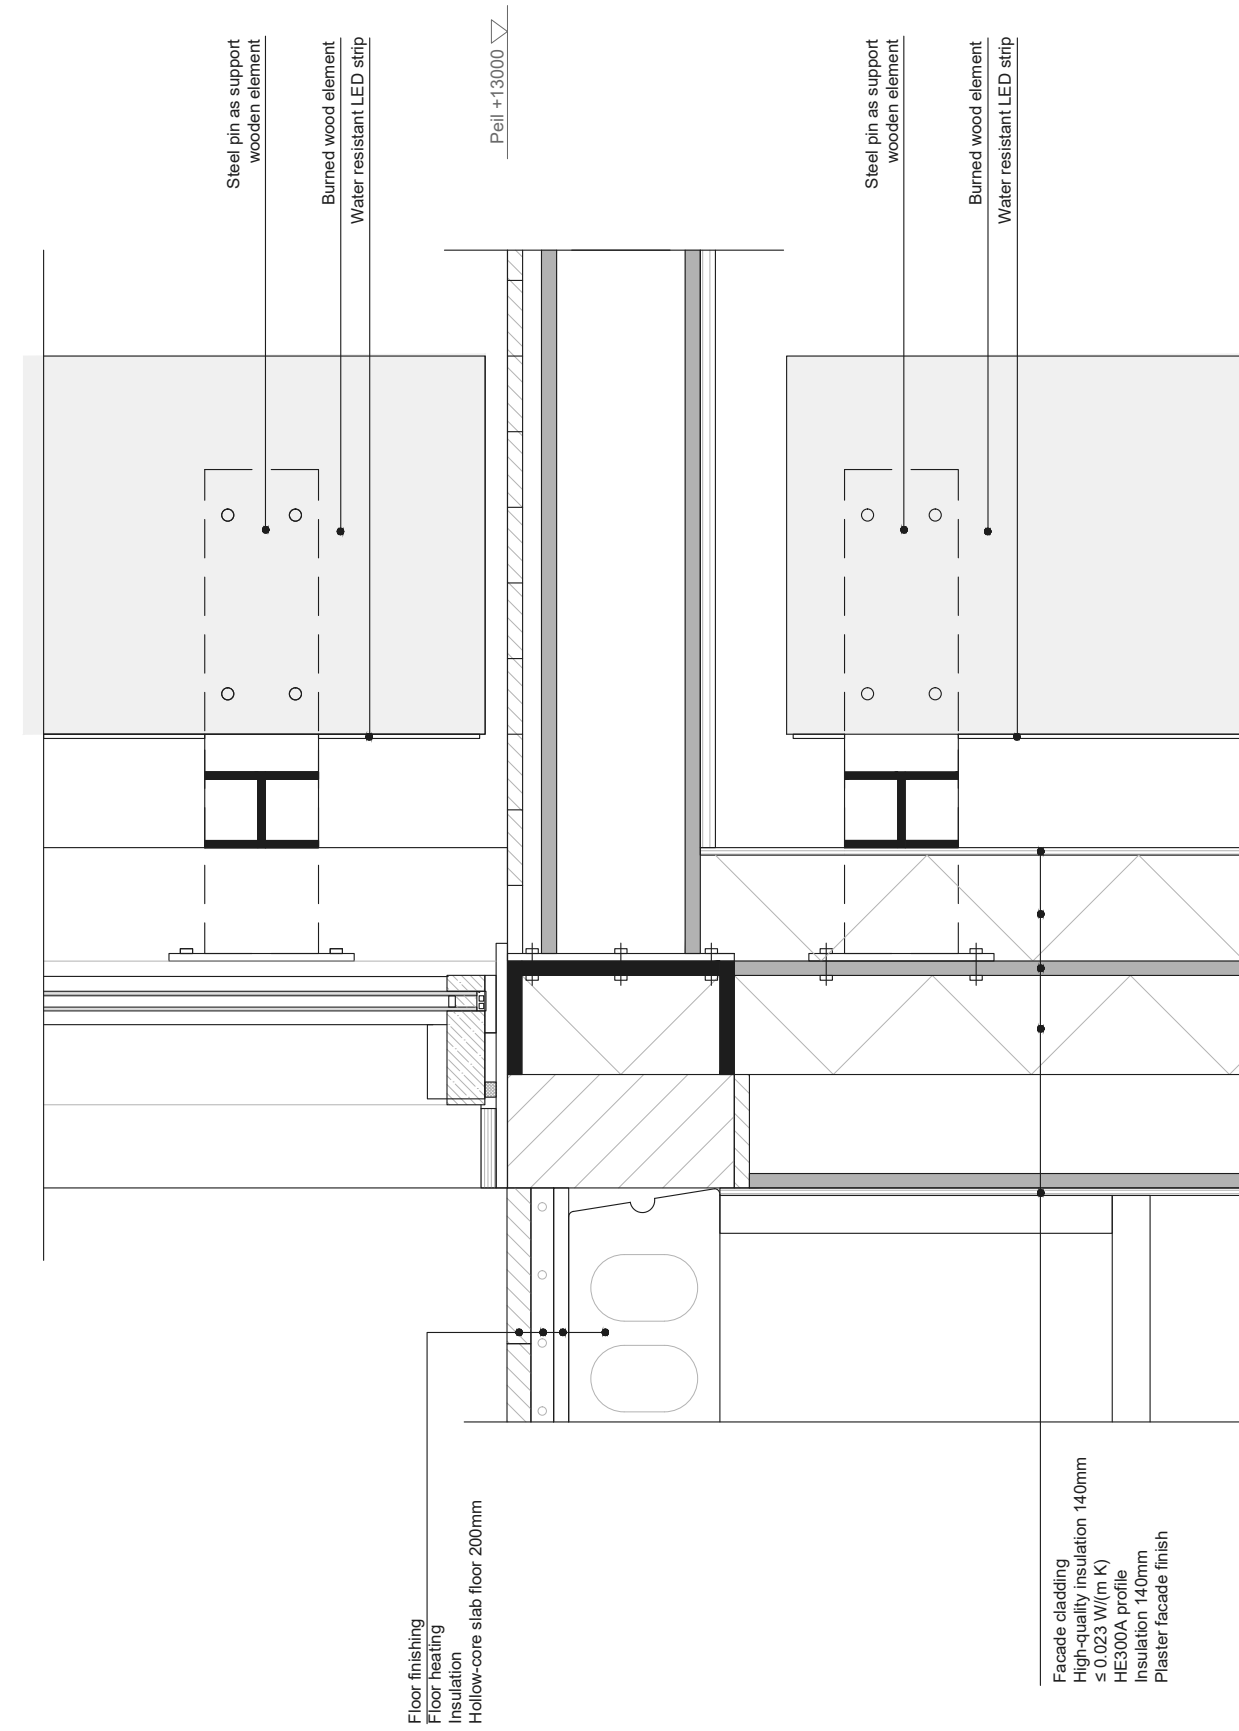

DETAIL 3


Detail
scale 1:10

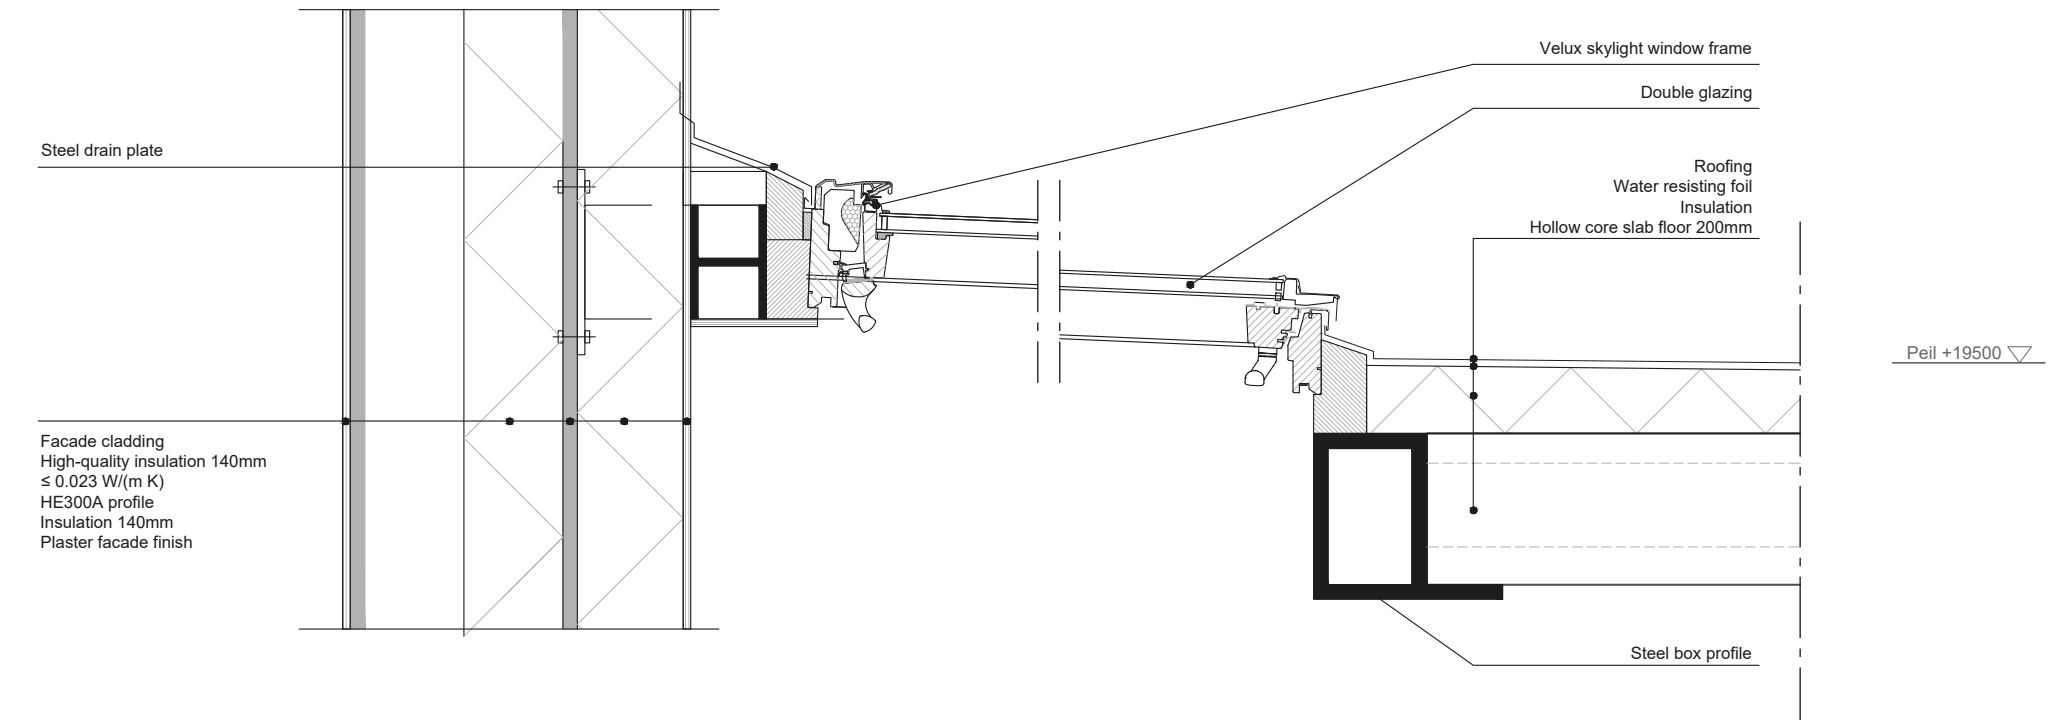

DETAIL 4 AND 5

Detail
scale 1:10

Detail
scale 1:10

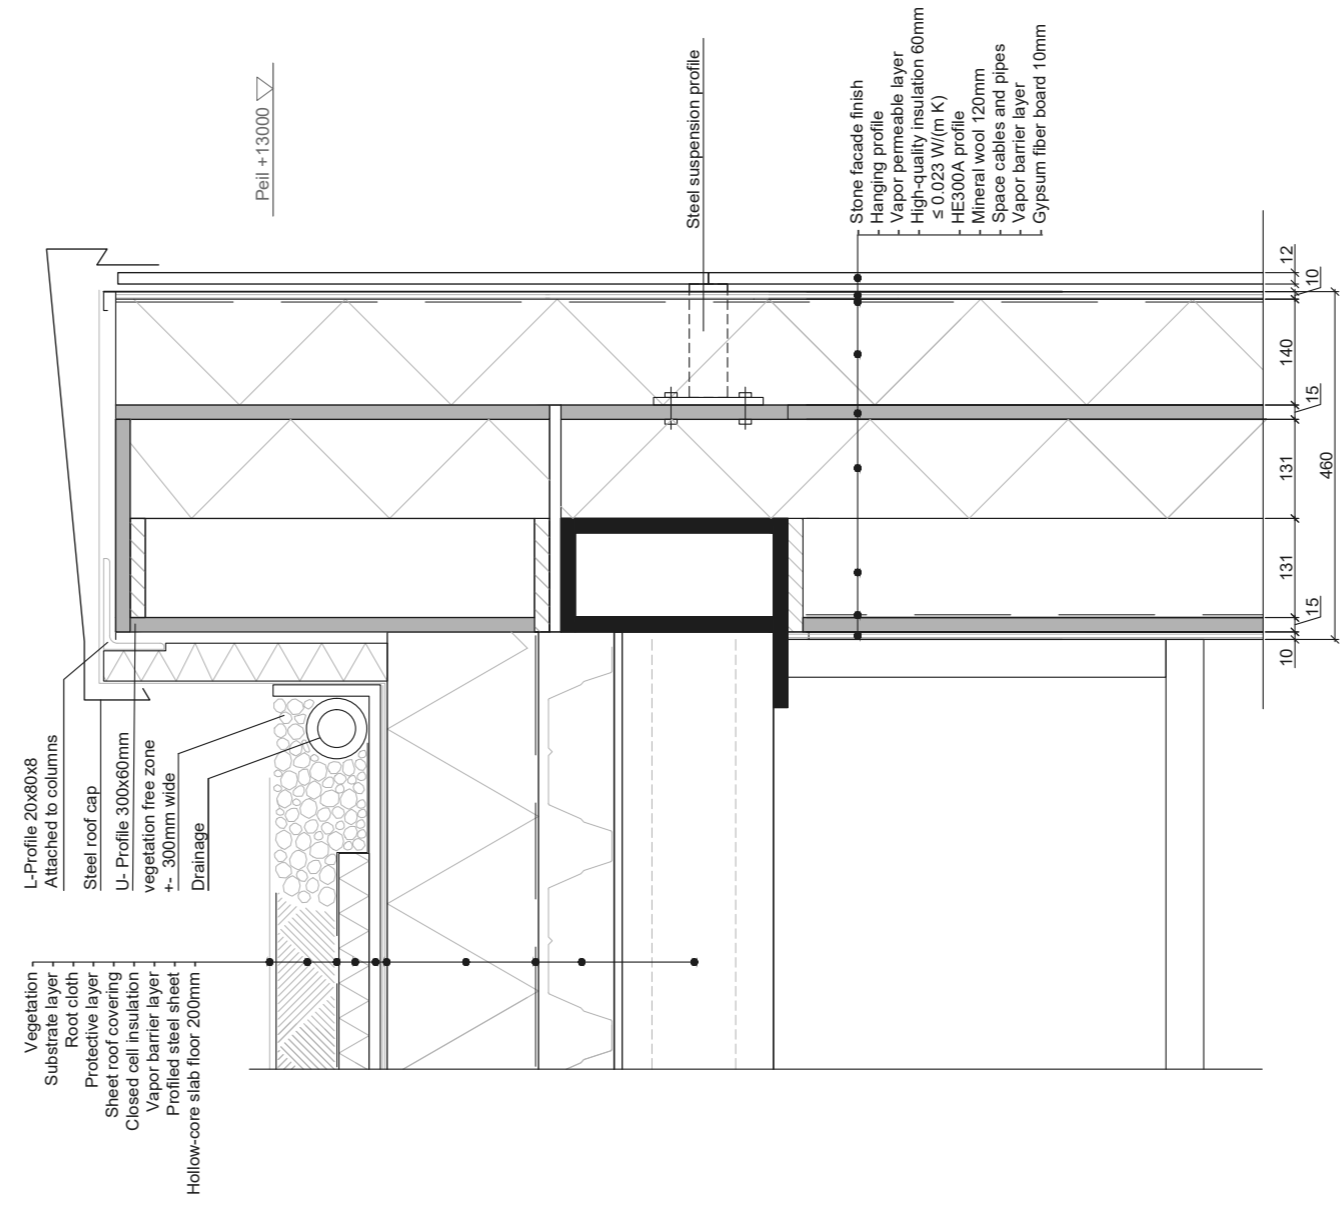

DETAIL 6