



Ground Floor Plan 1:100

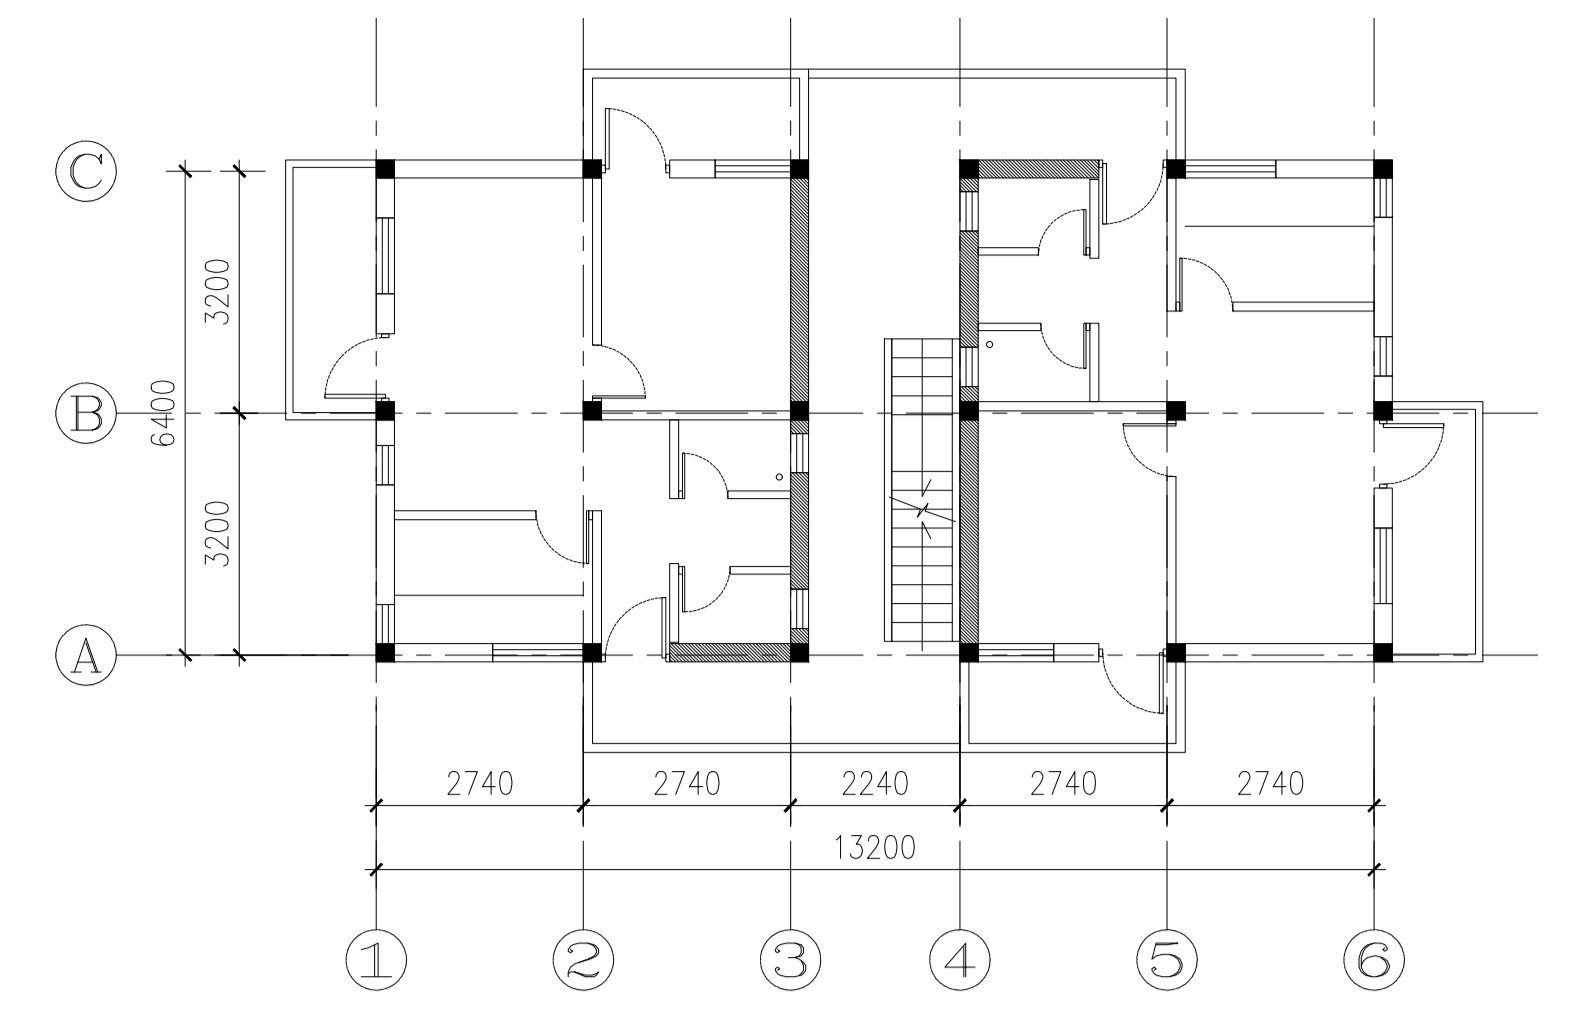


First & Second Floor Plan 1:100

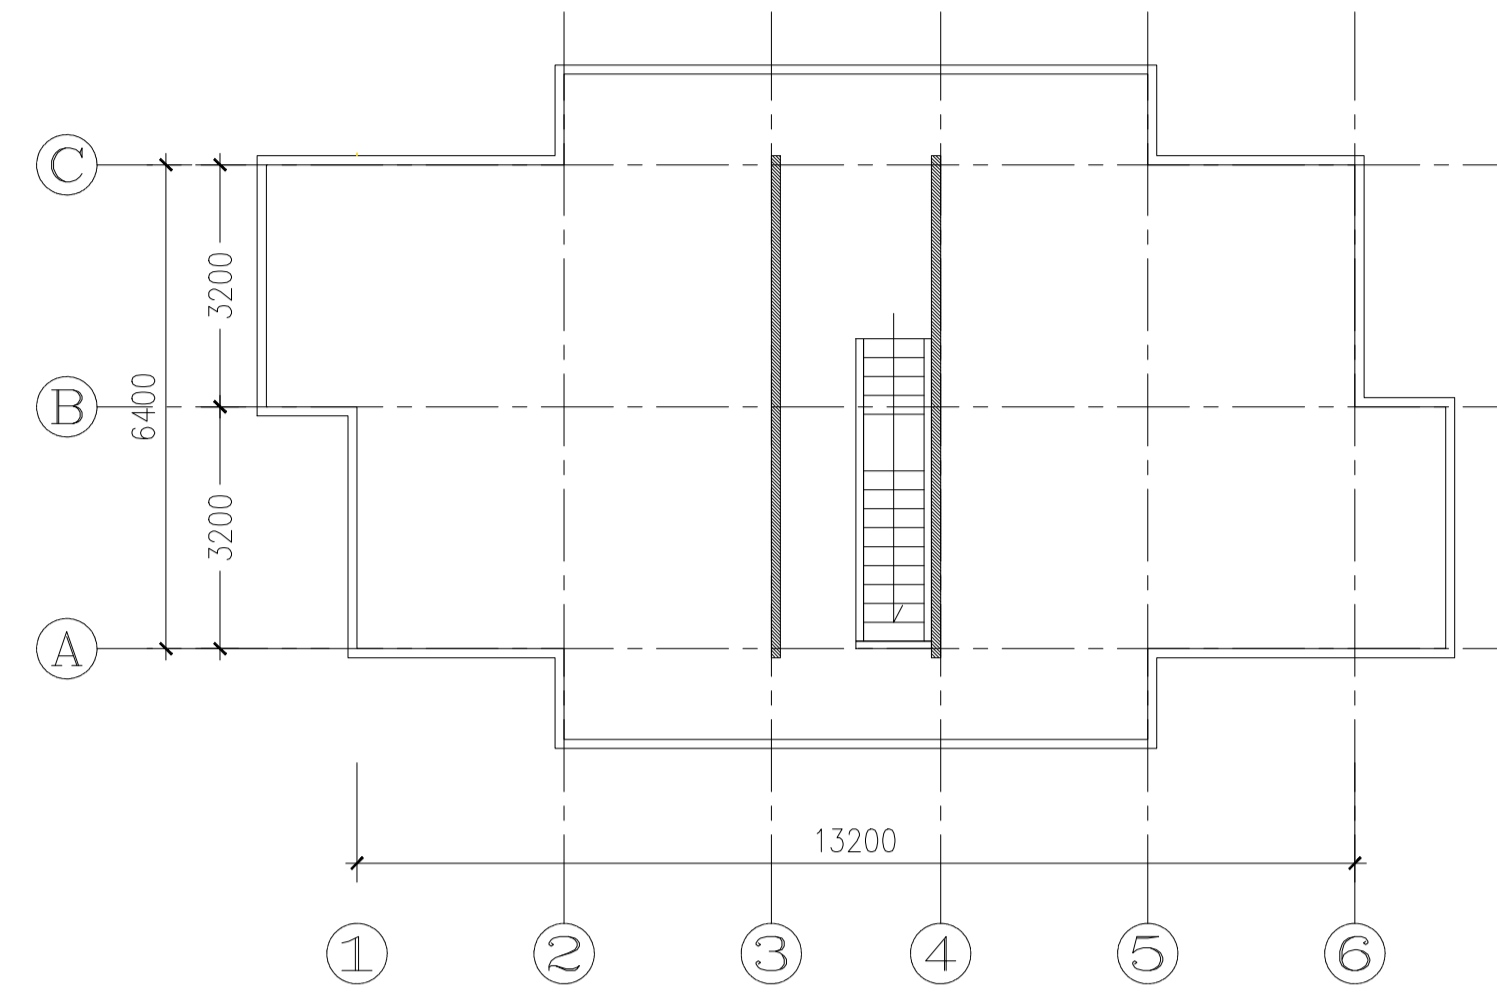


Third Floor Plan 1:100





Elevation A 1:100

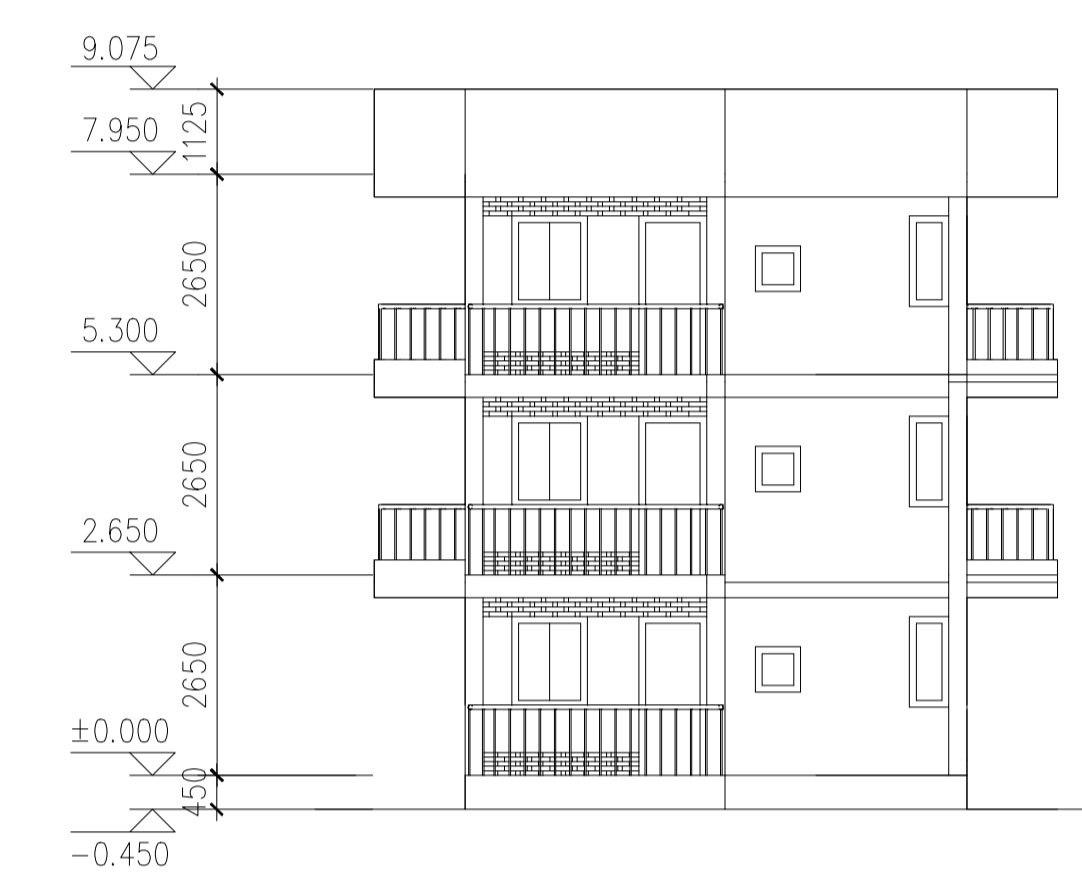


Elevation B 1:100

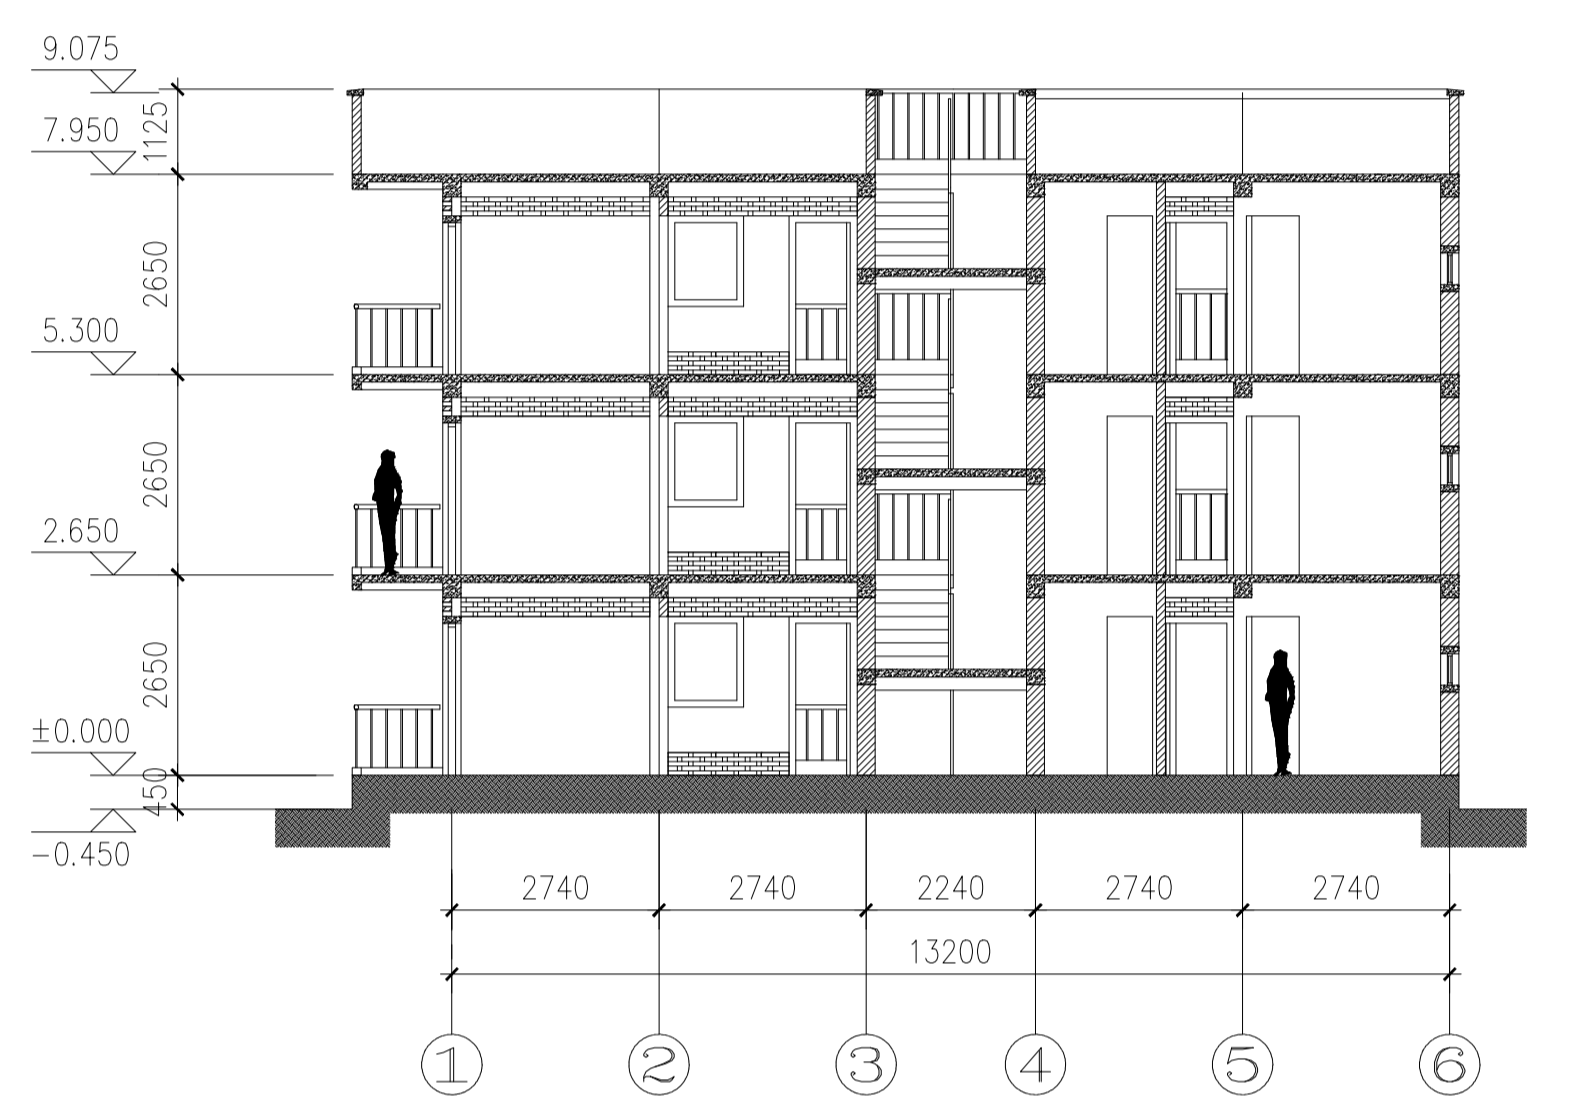


Section 1 1:100

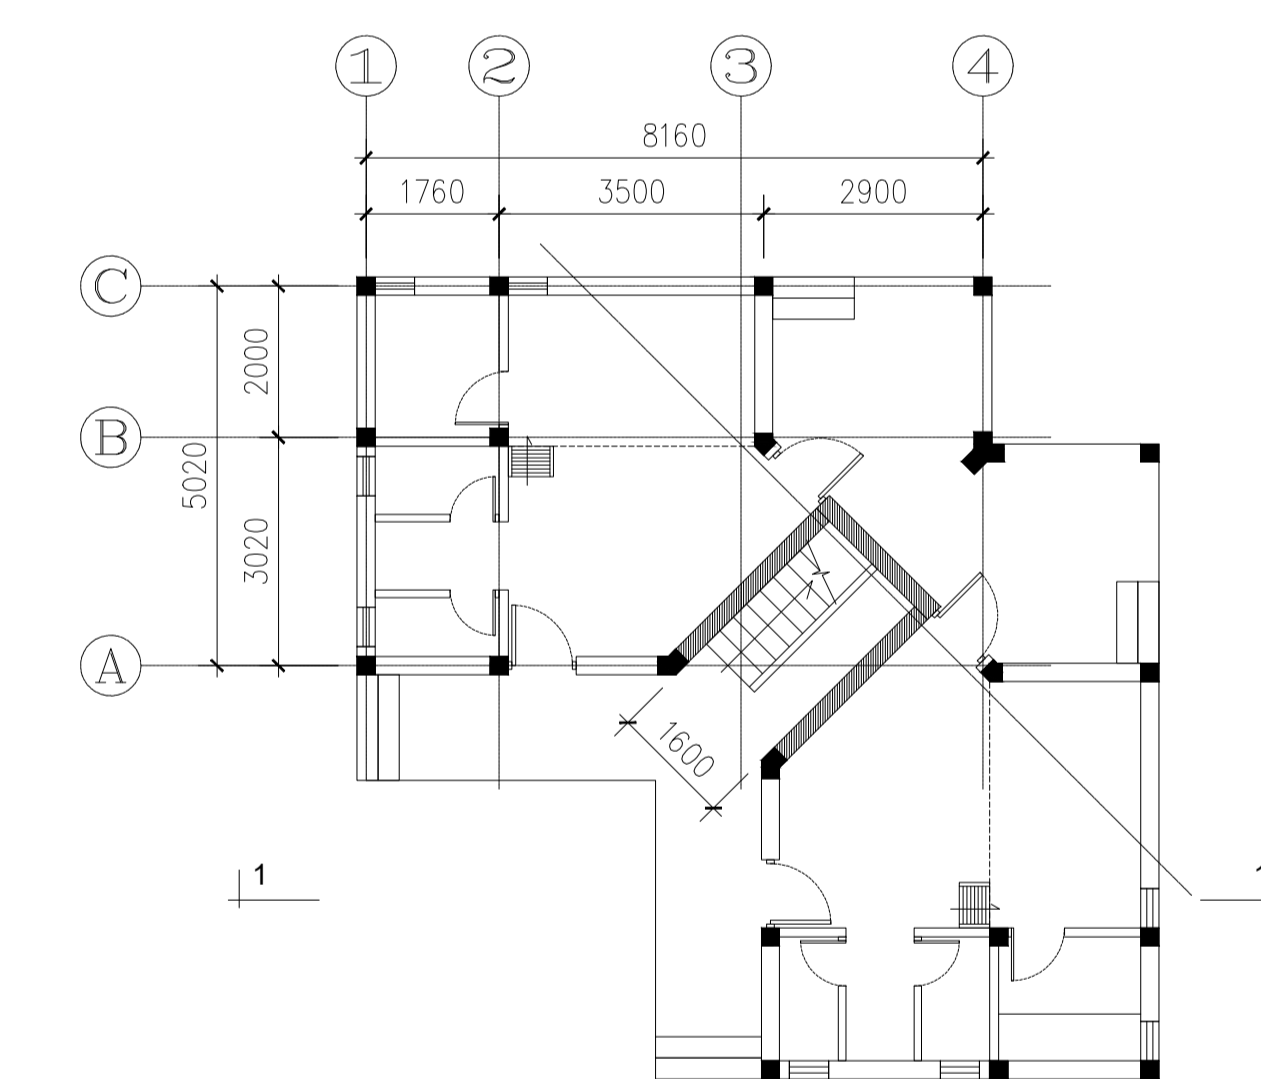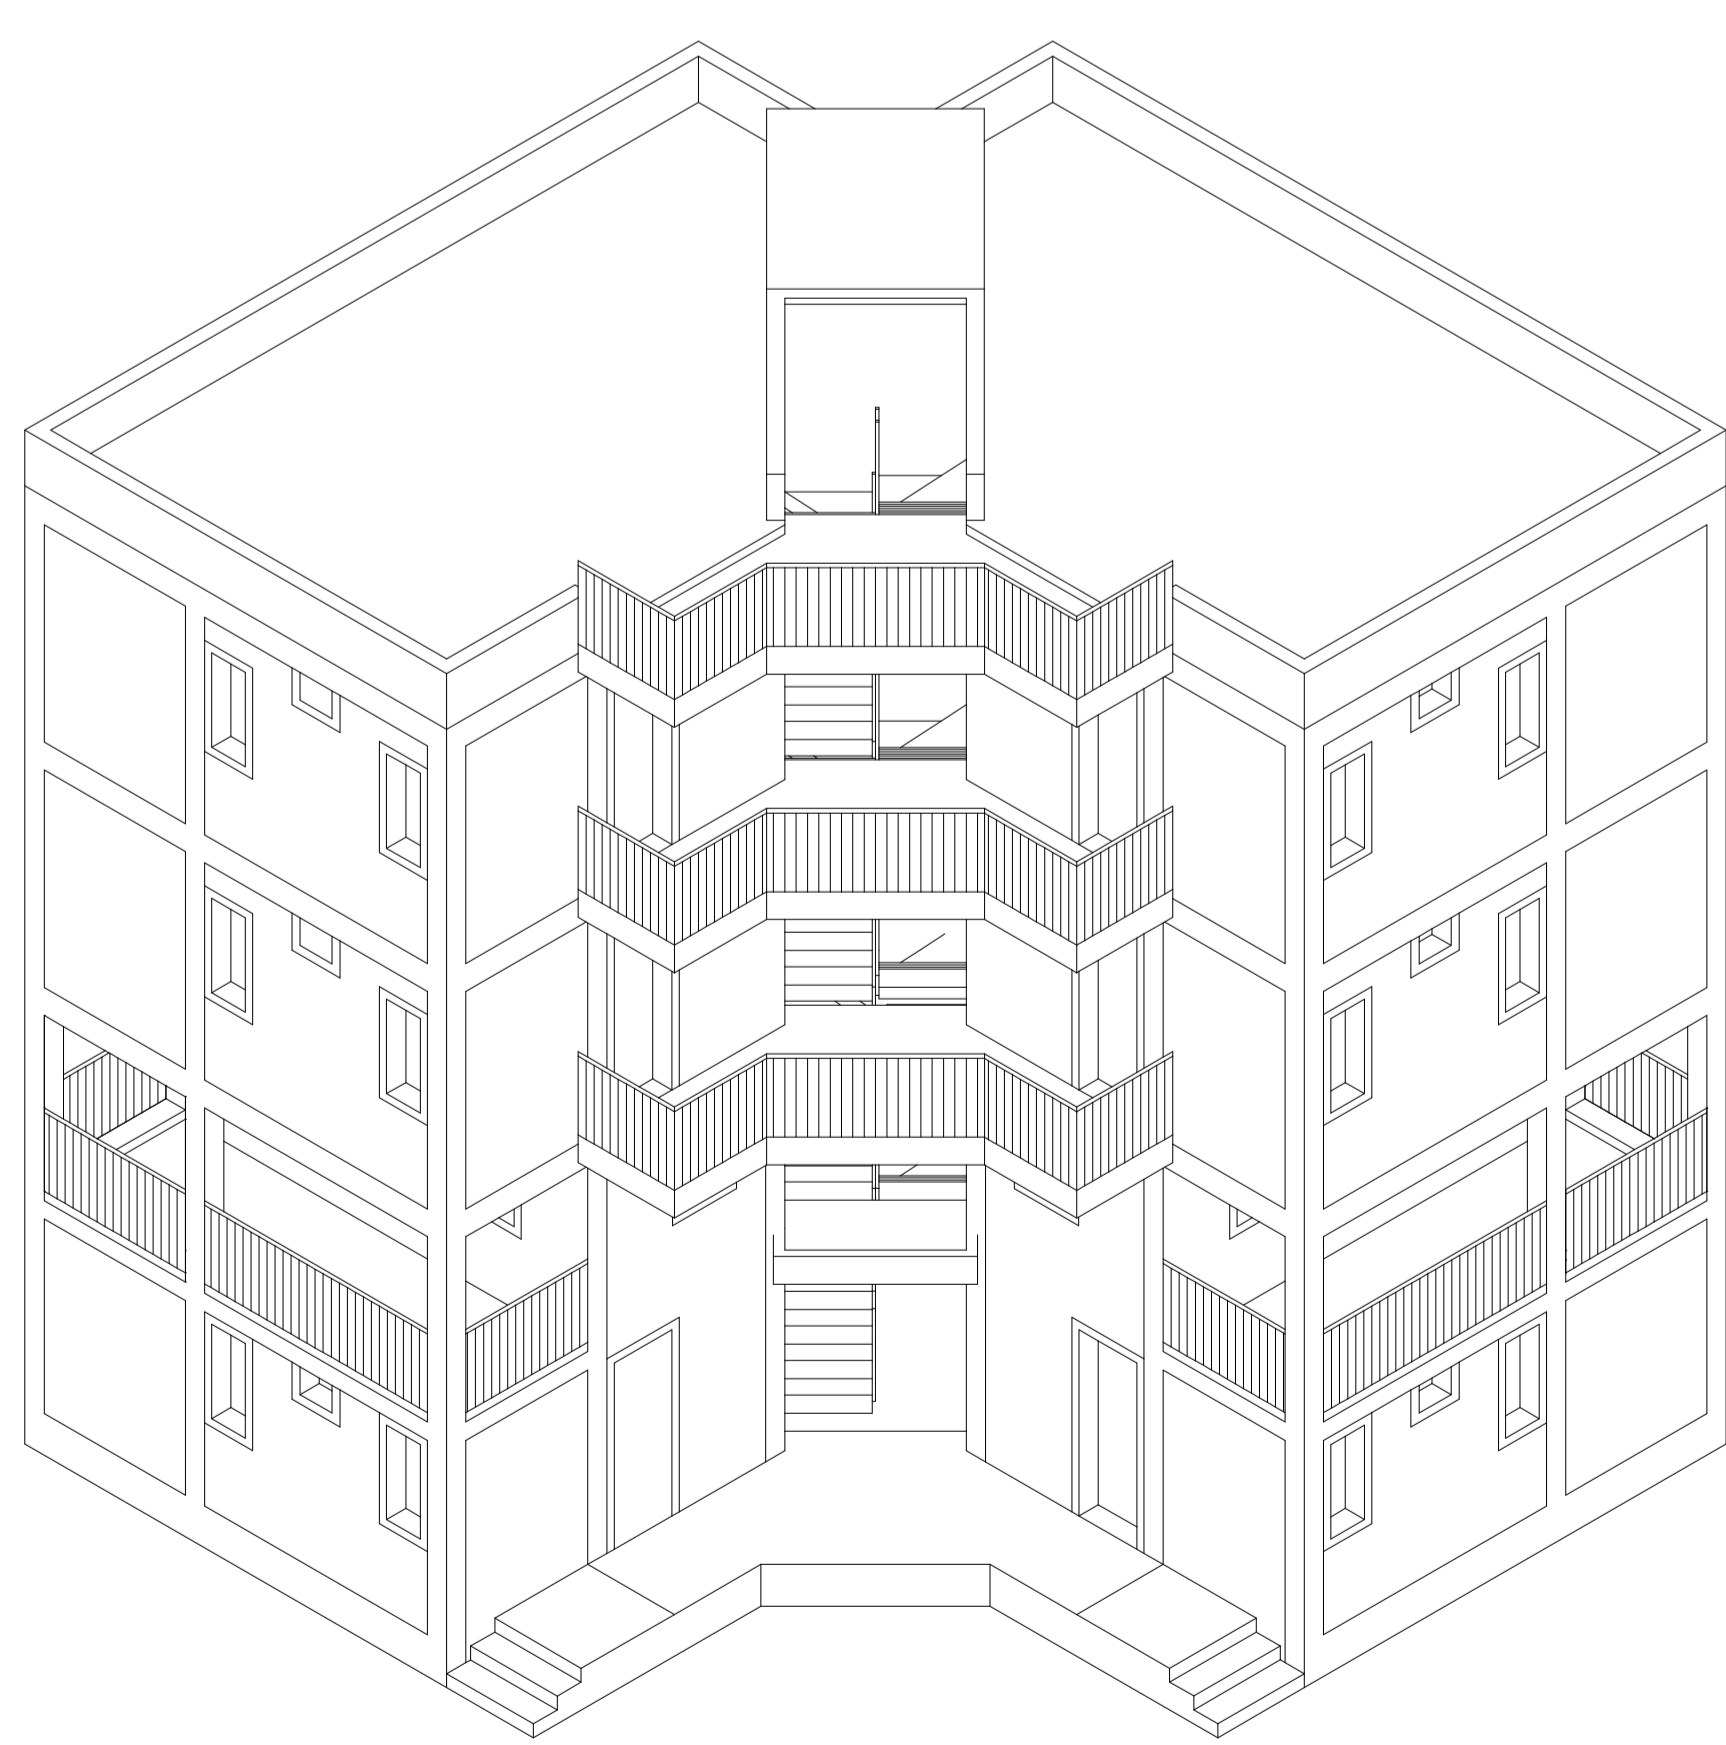


Ground Floor Plan 1:100

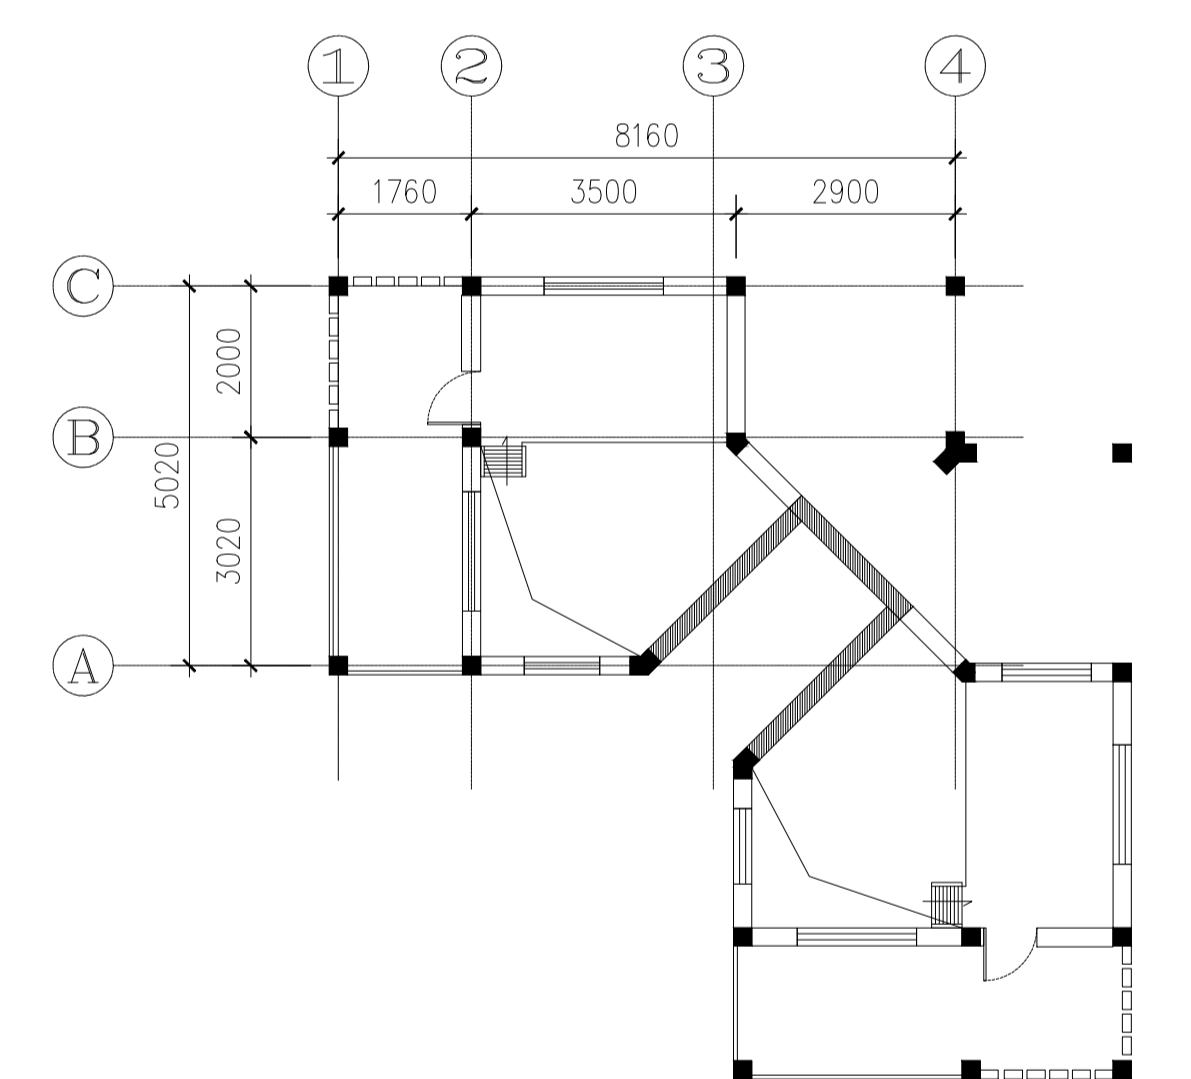


Ground Floor's Mezzanine Plan 1:100

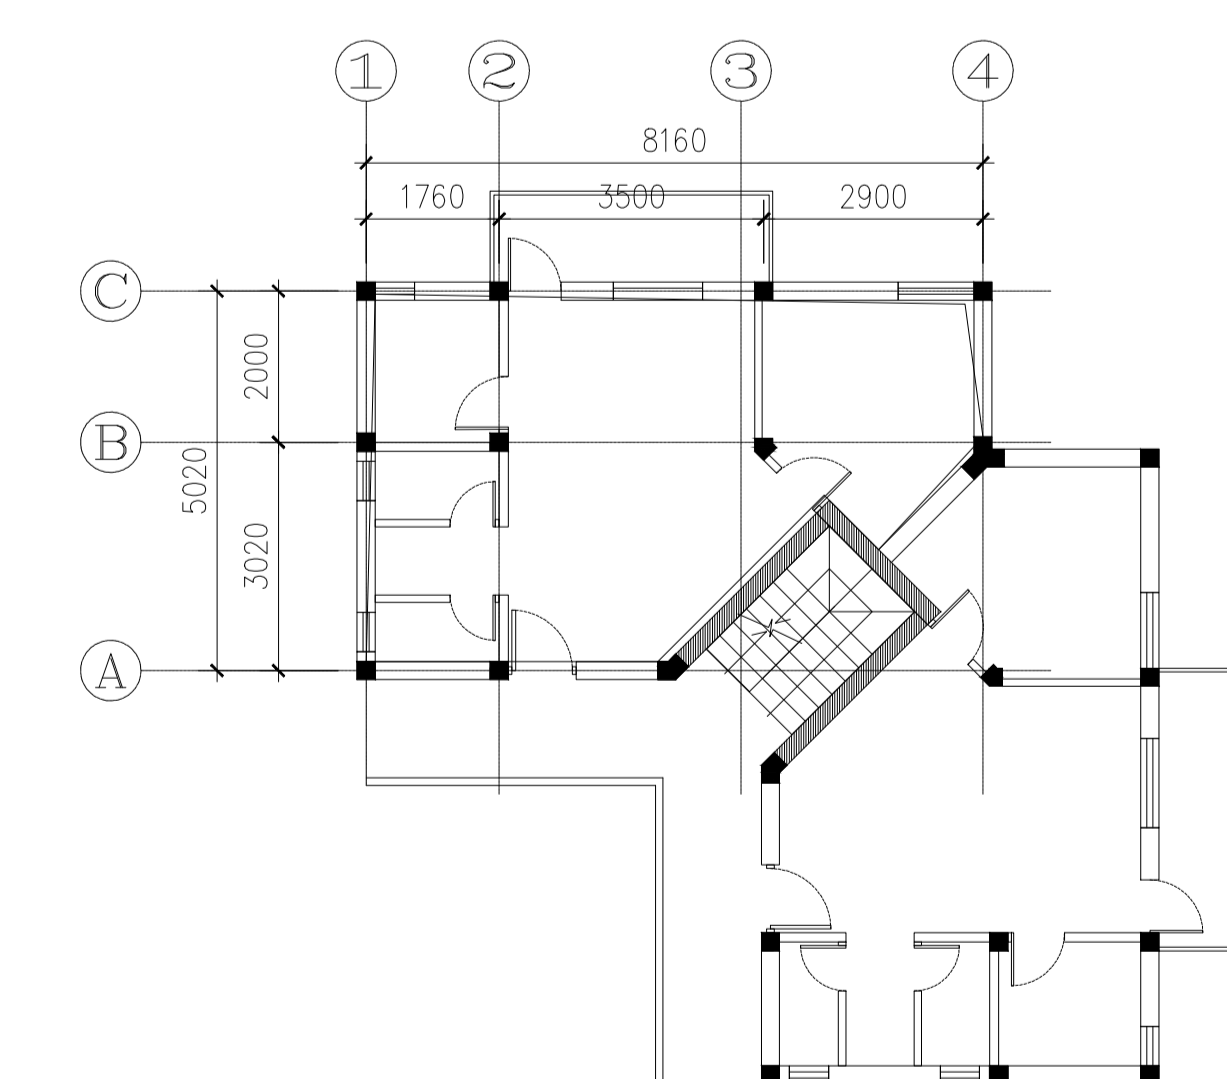


First & Second Floor Plan 1:100

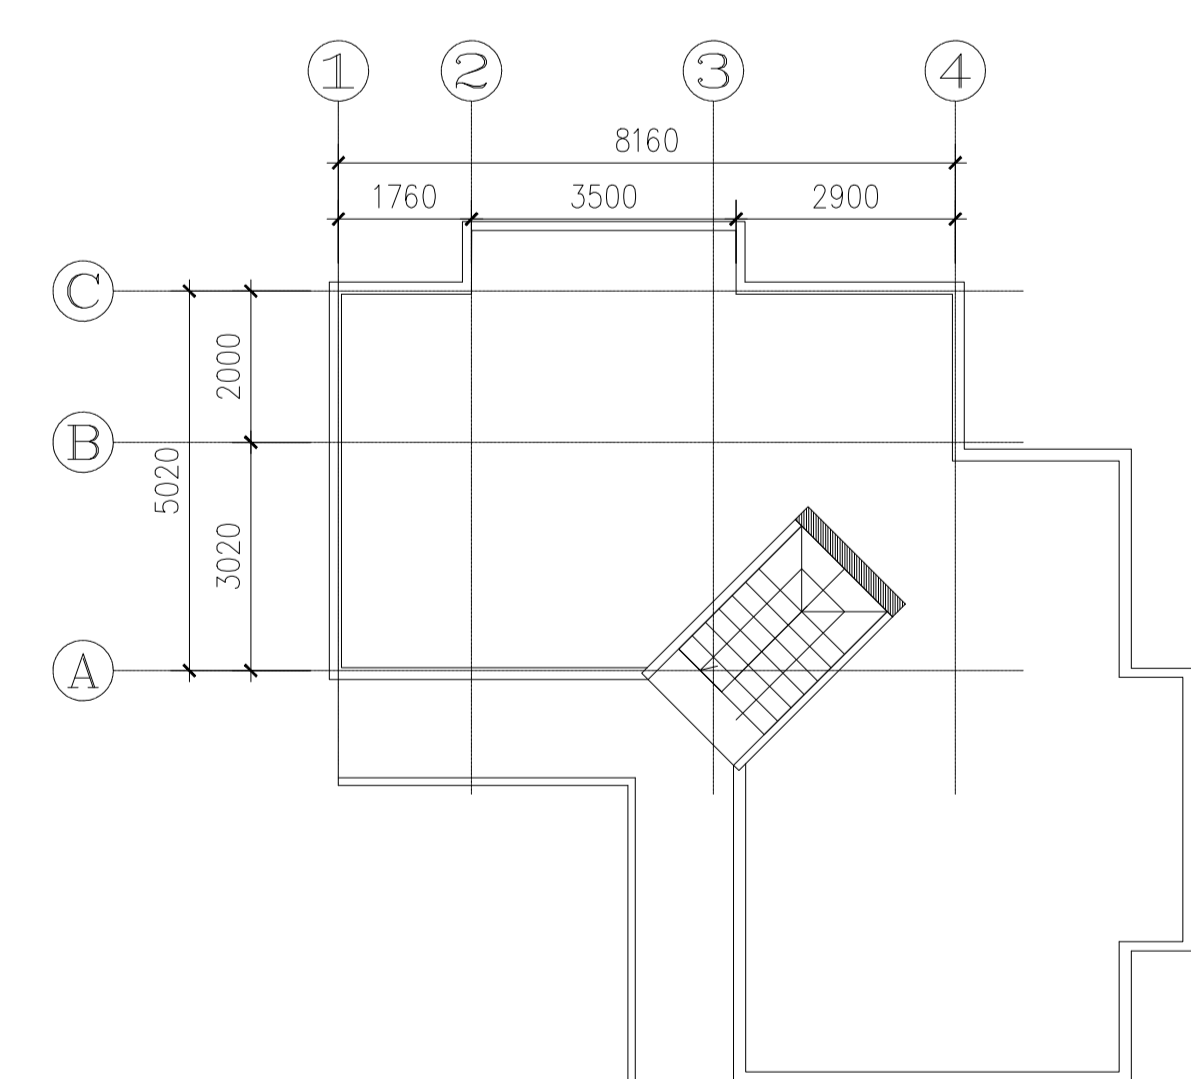


Third Floor Plan 1:100

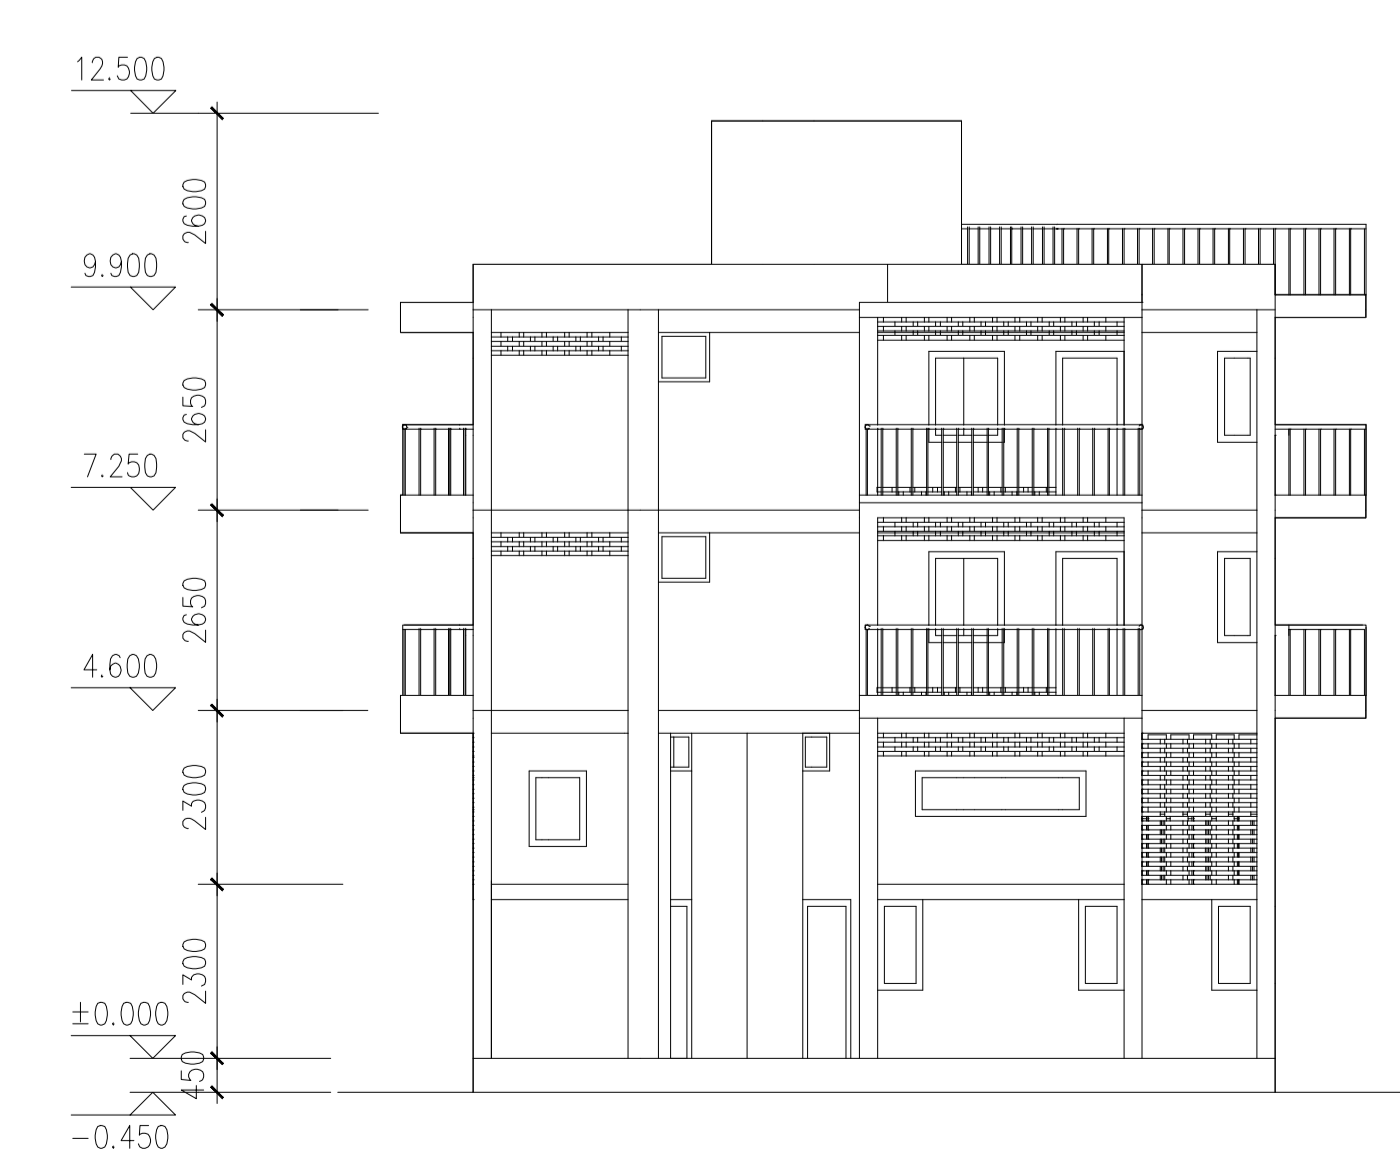


Elevation 1:100

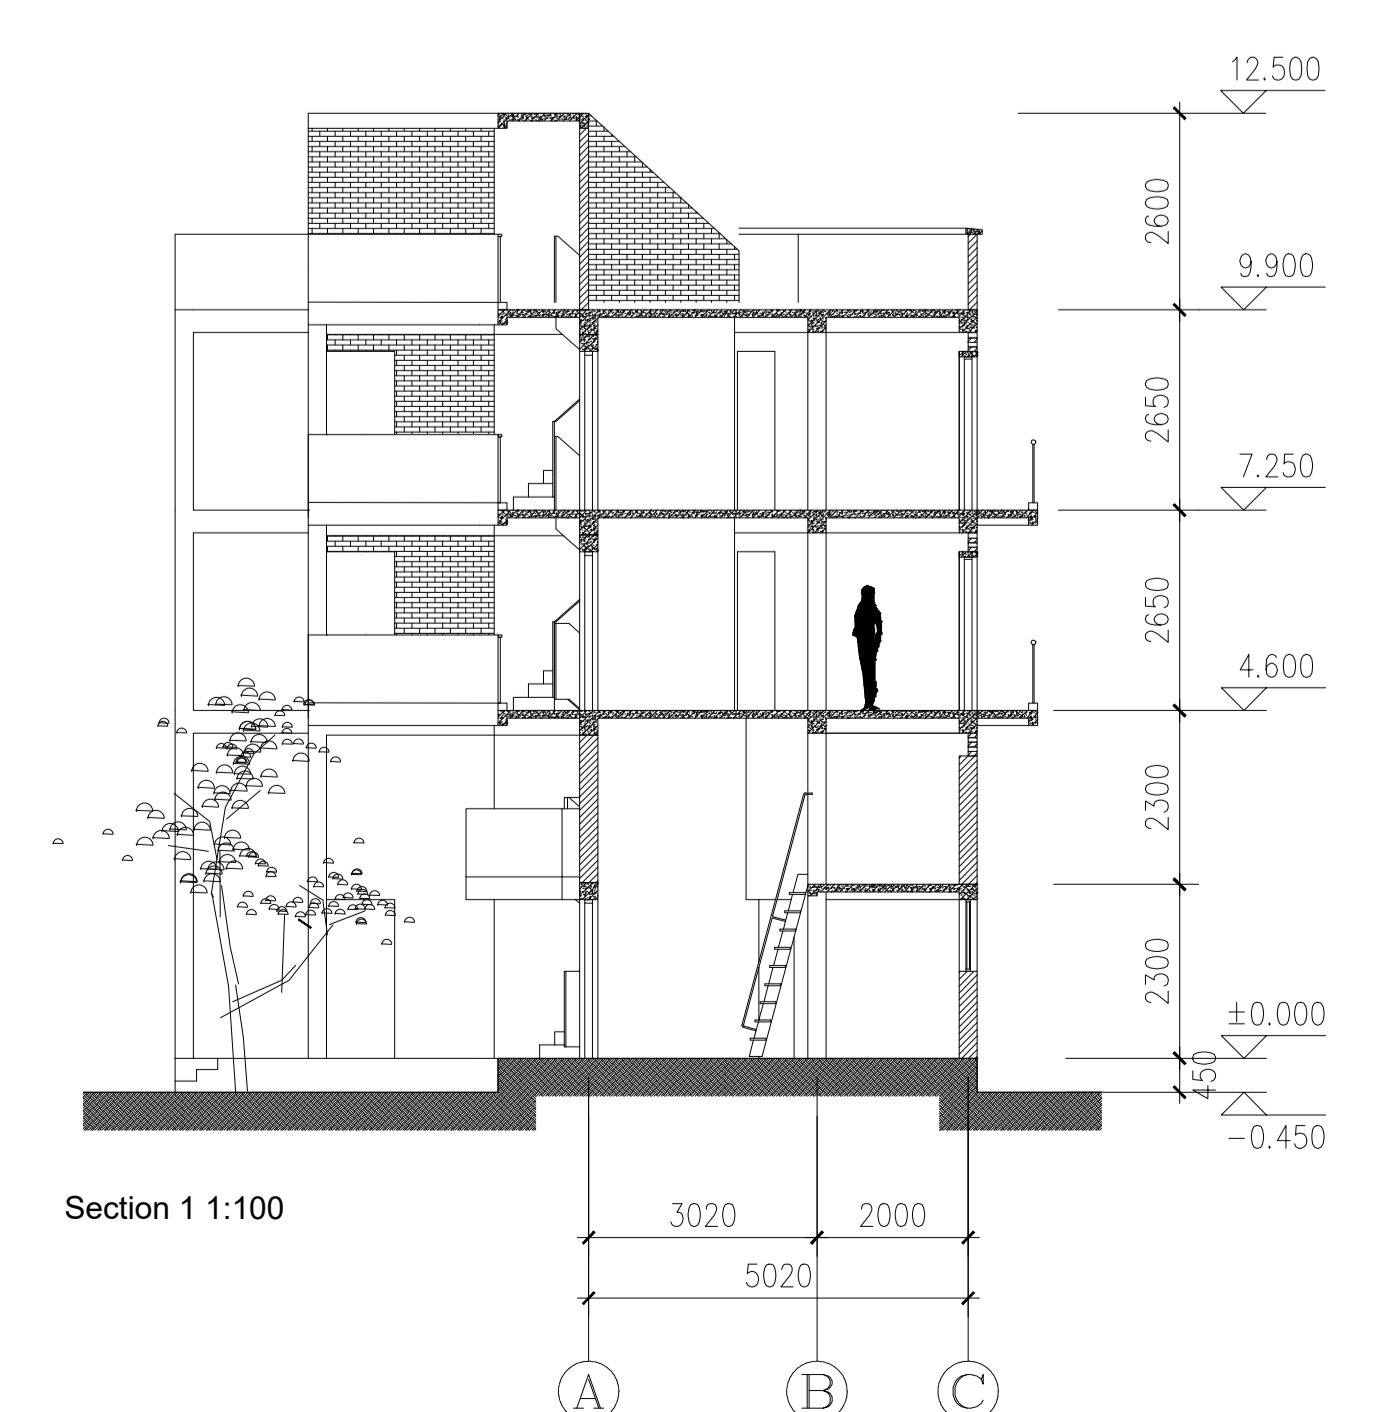



Section 1 1:100

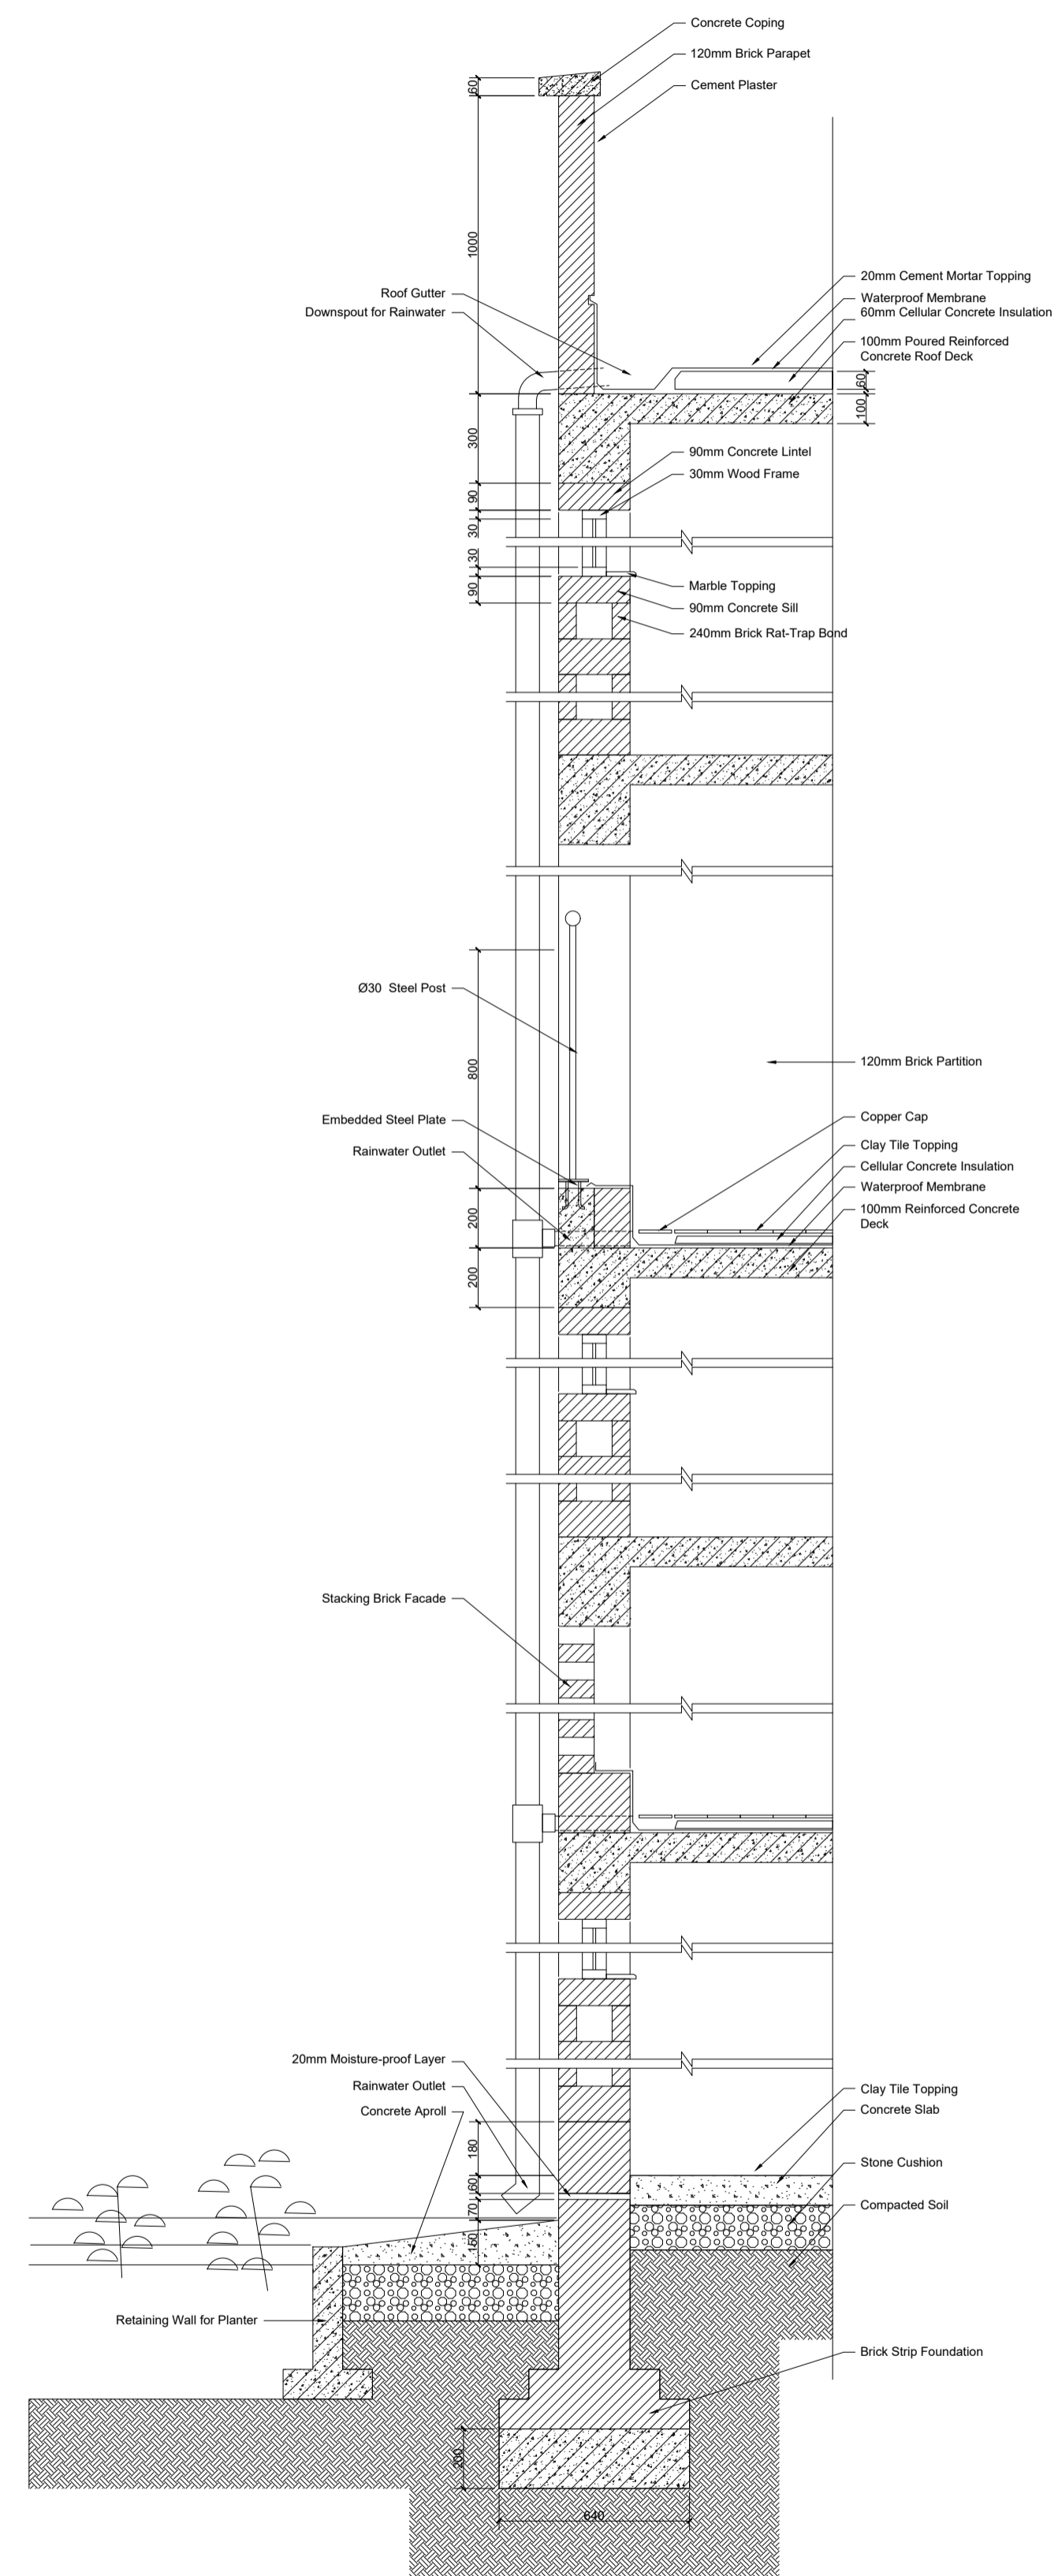


1 TYPICAL SECTION OF UNIT 1
SCALE: 1:20

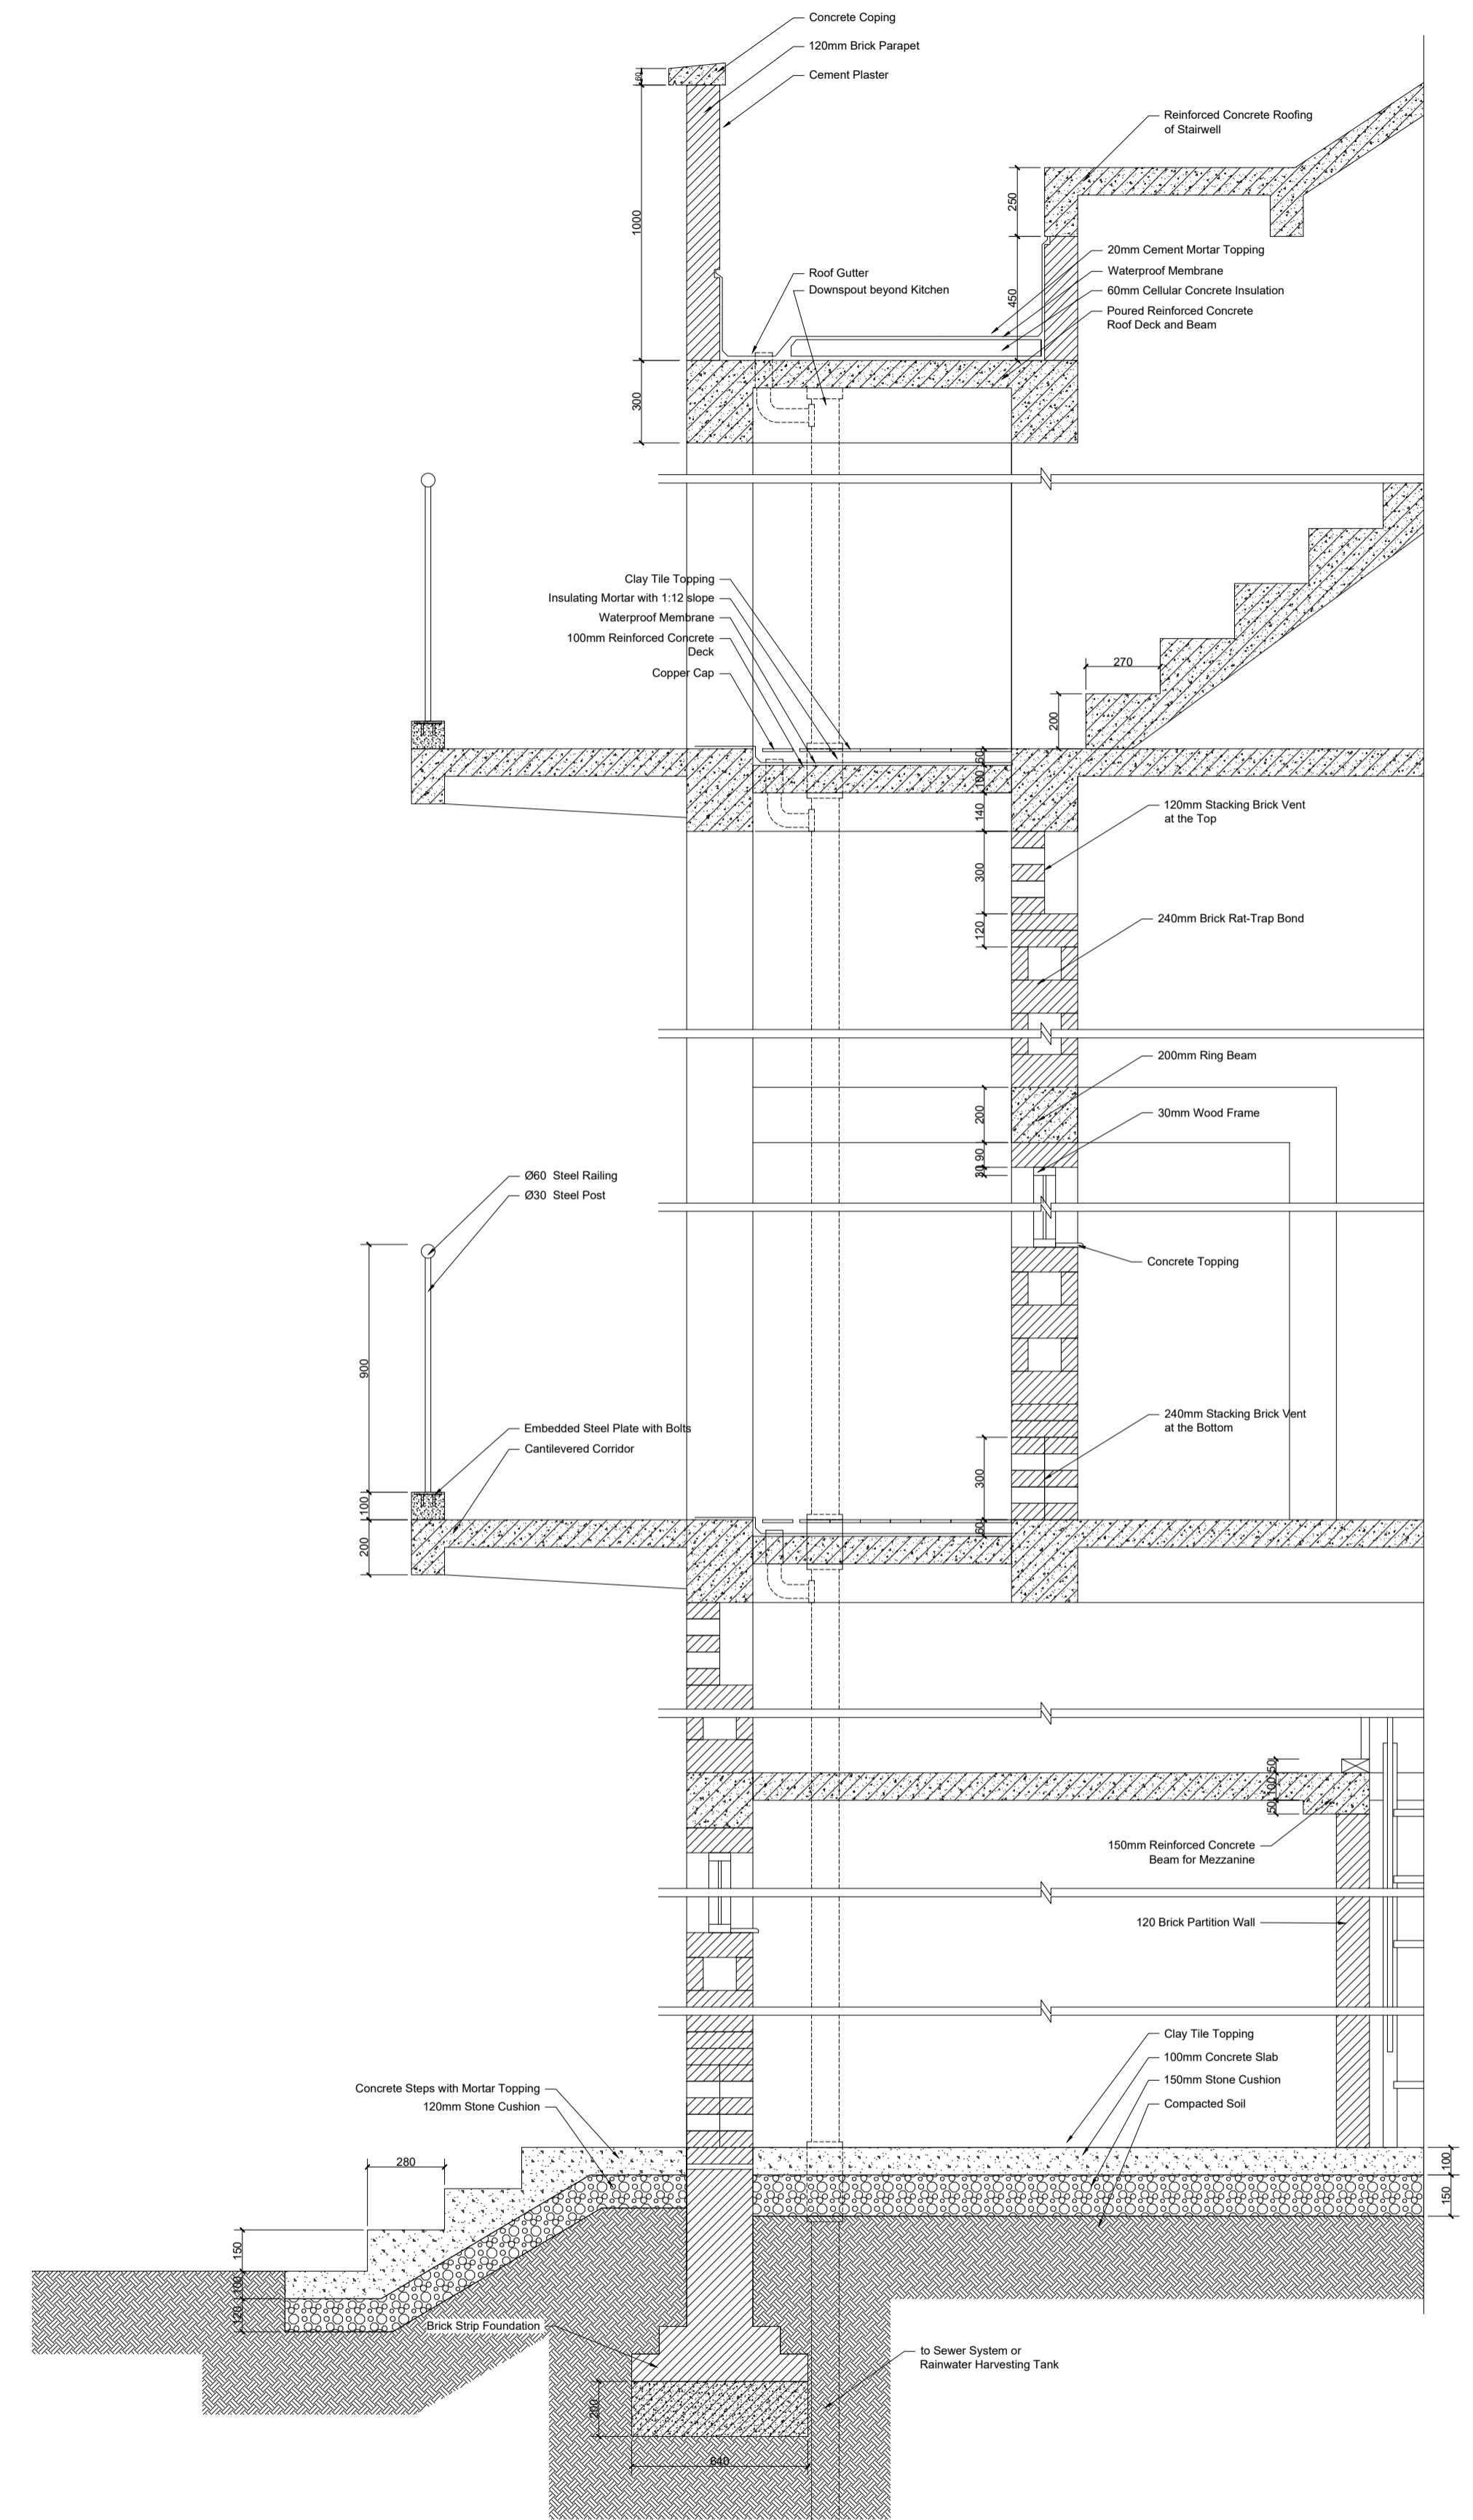


2 TYPICAL SECTION OF UNIT 1
SCALE: 1:20

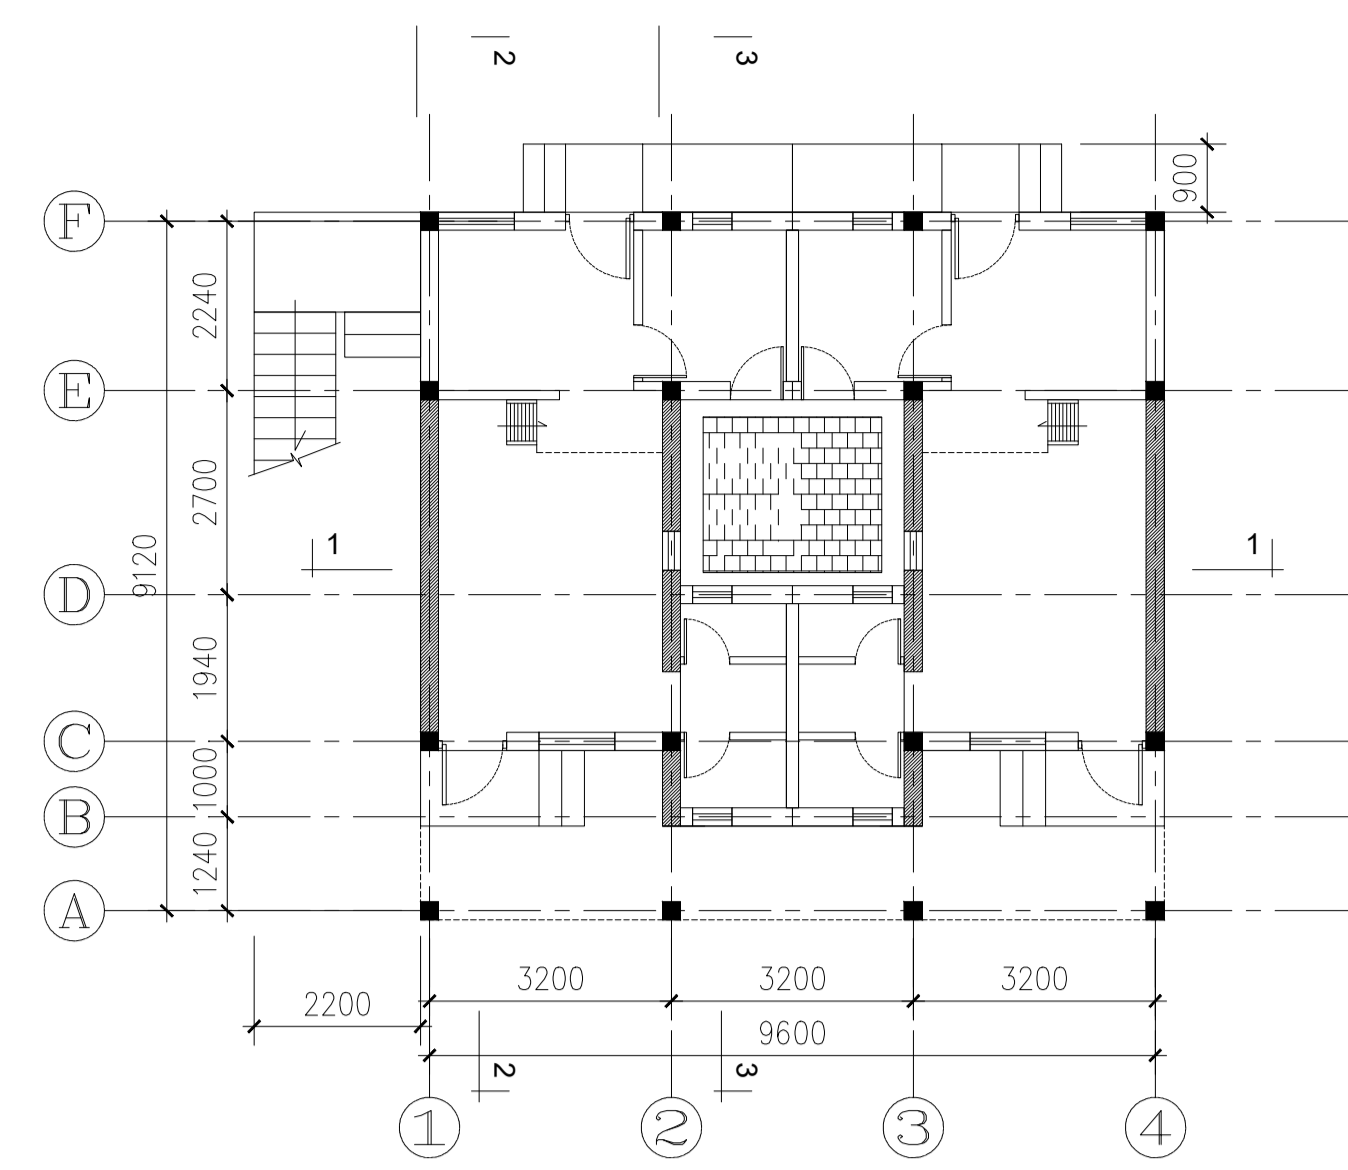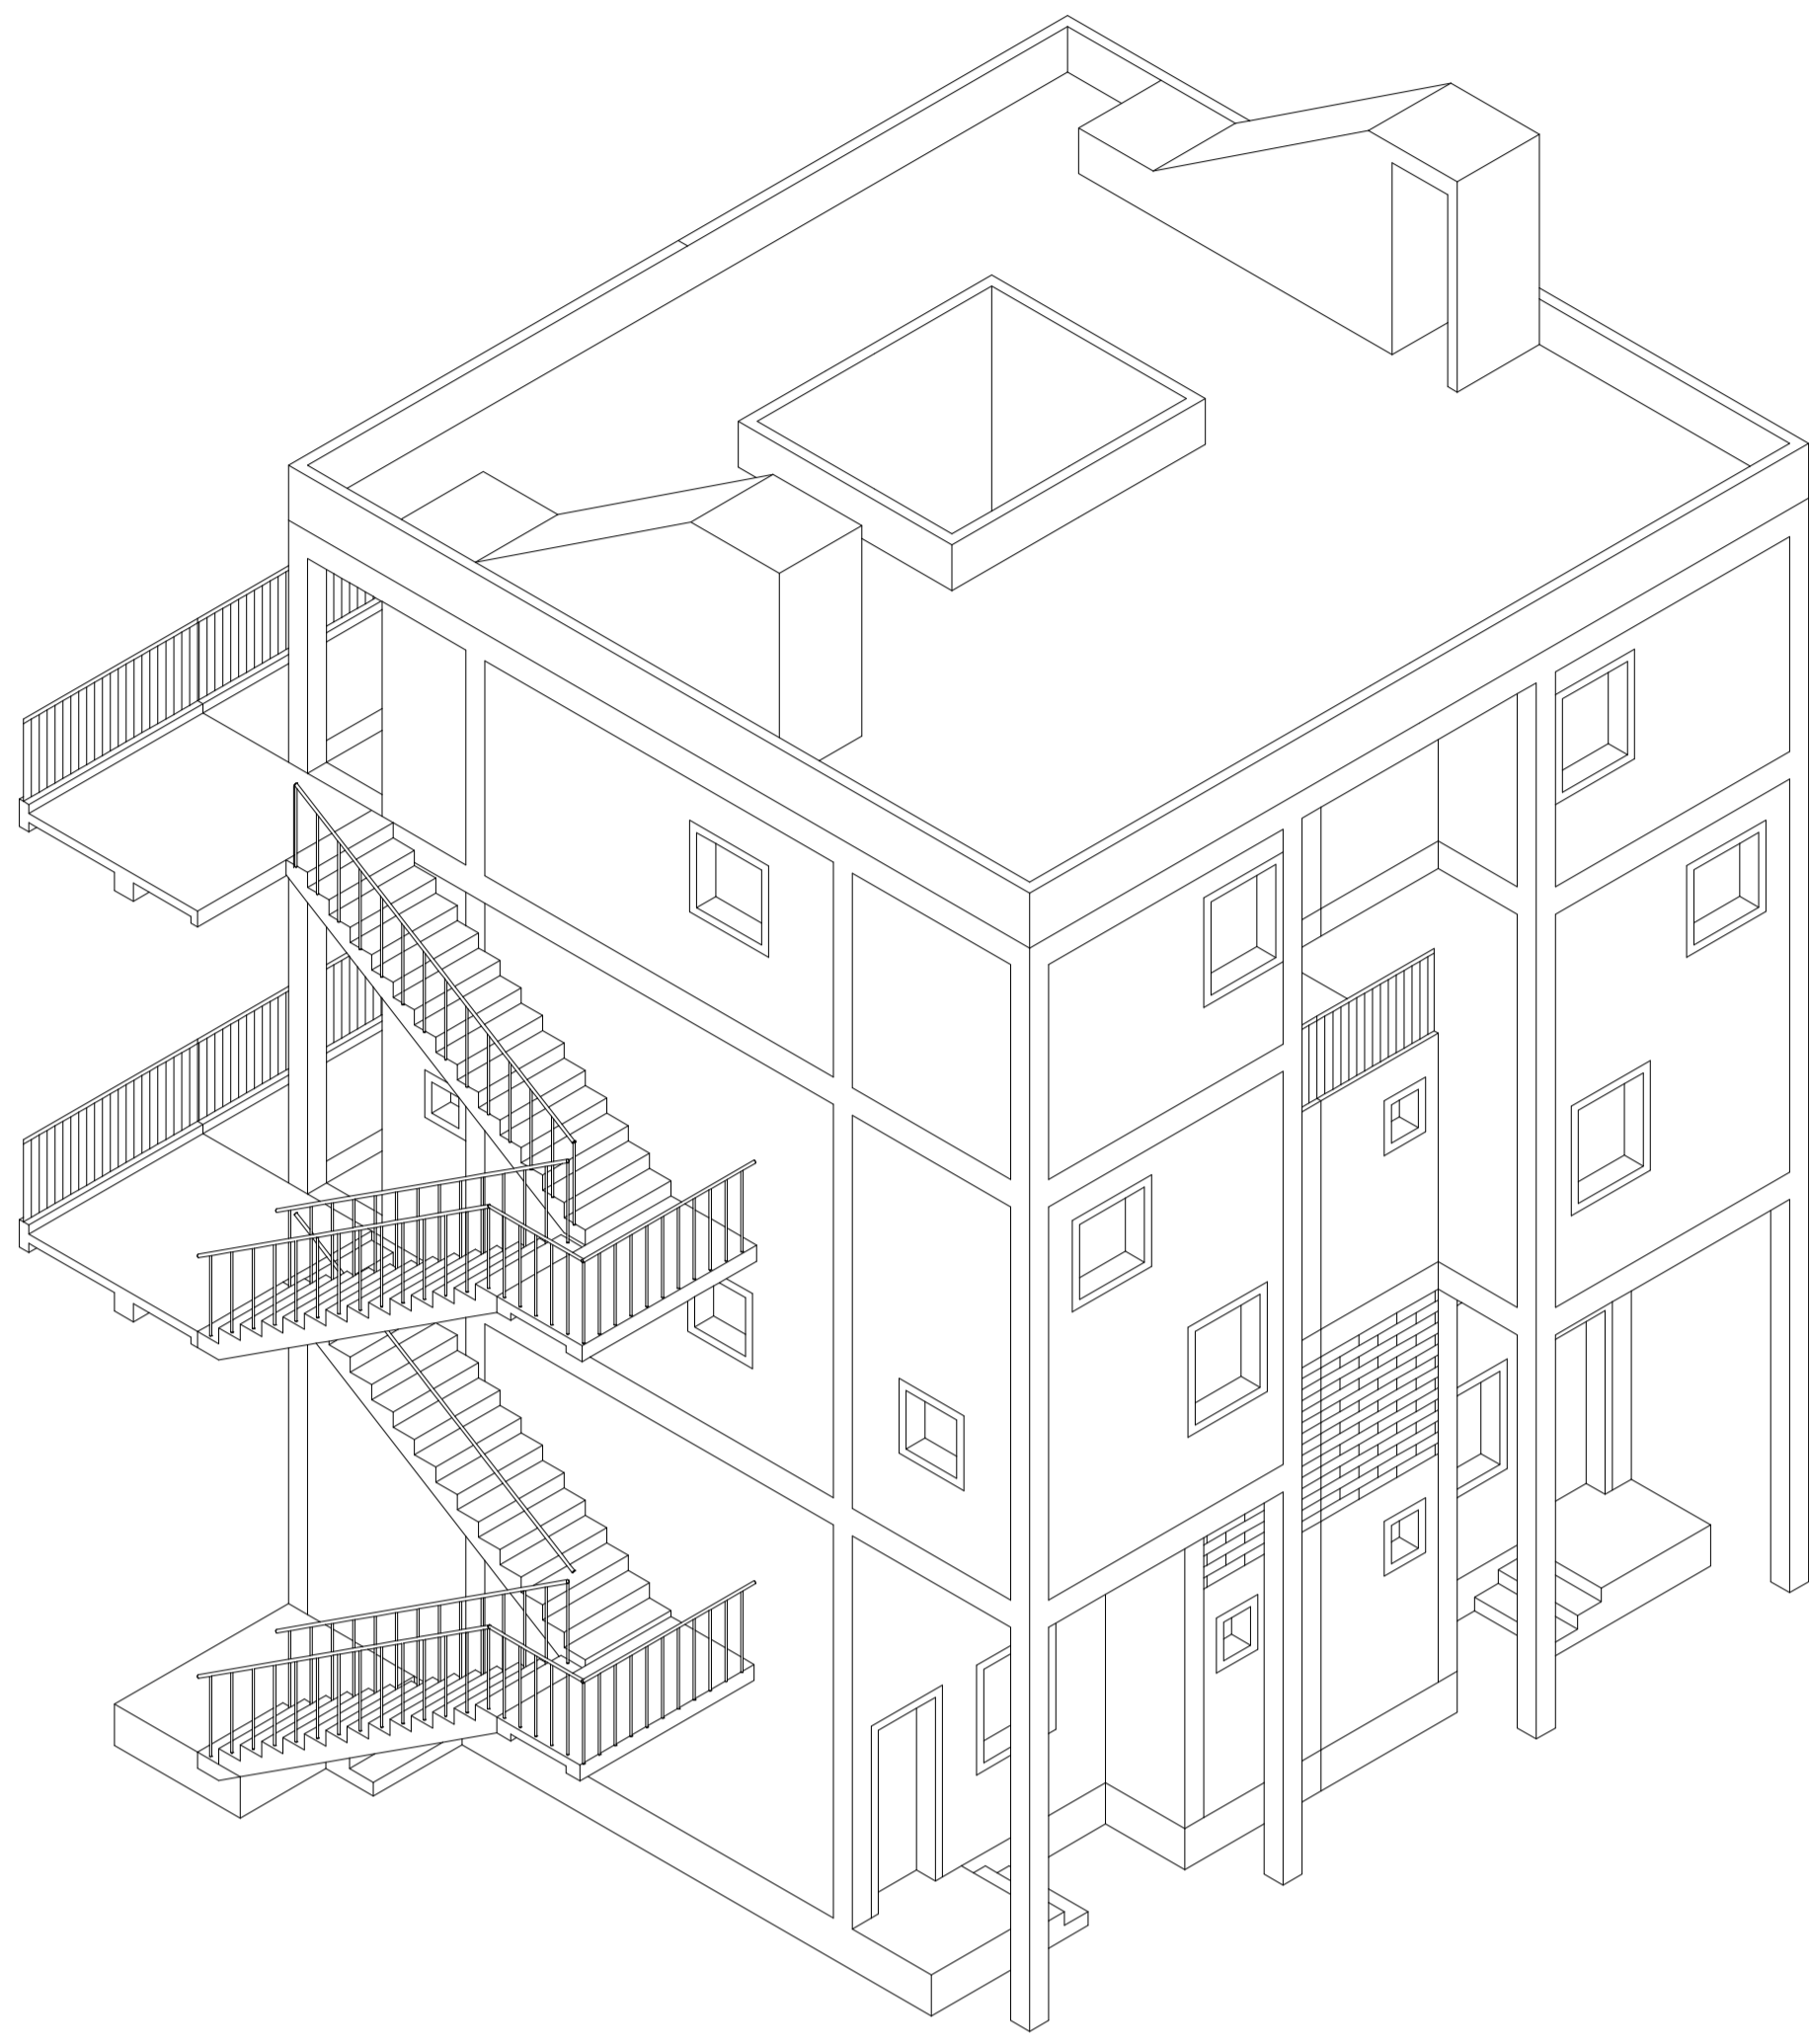


Ground Floor Plan 1:100

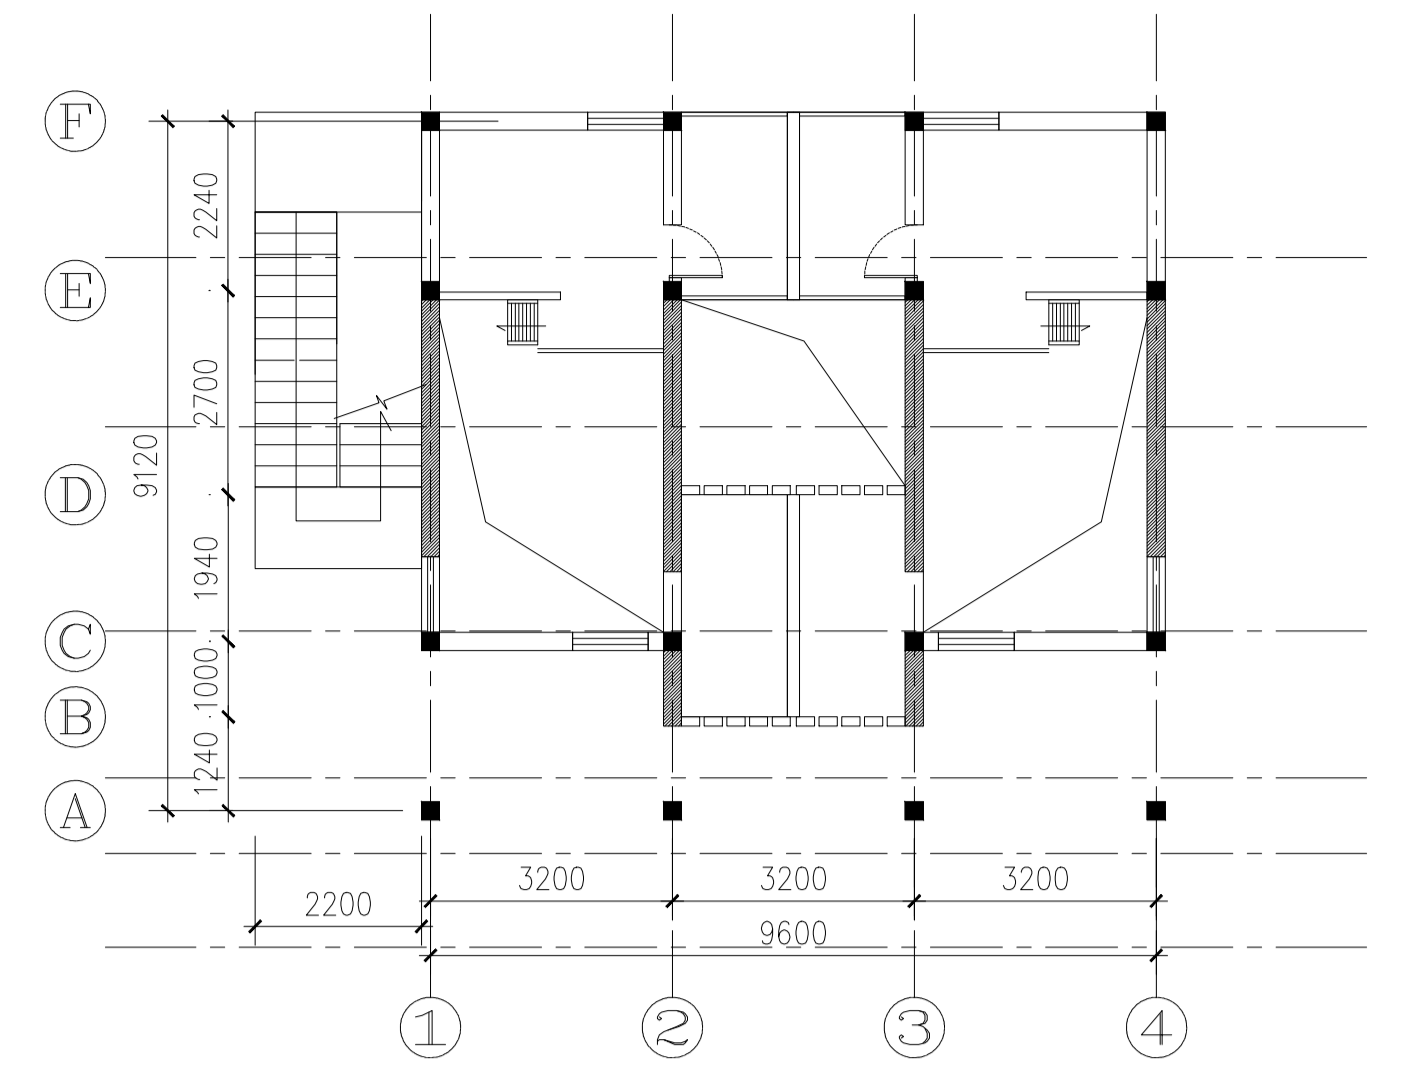


Ground Floor's Mezzanine Plan 1:100

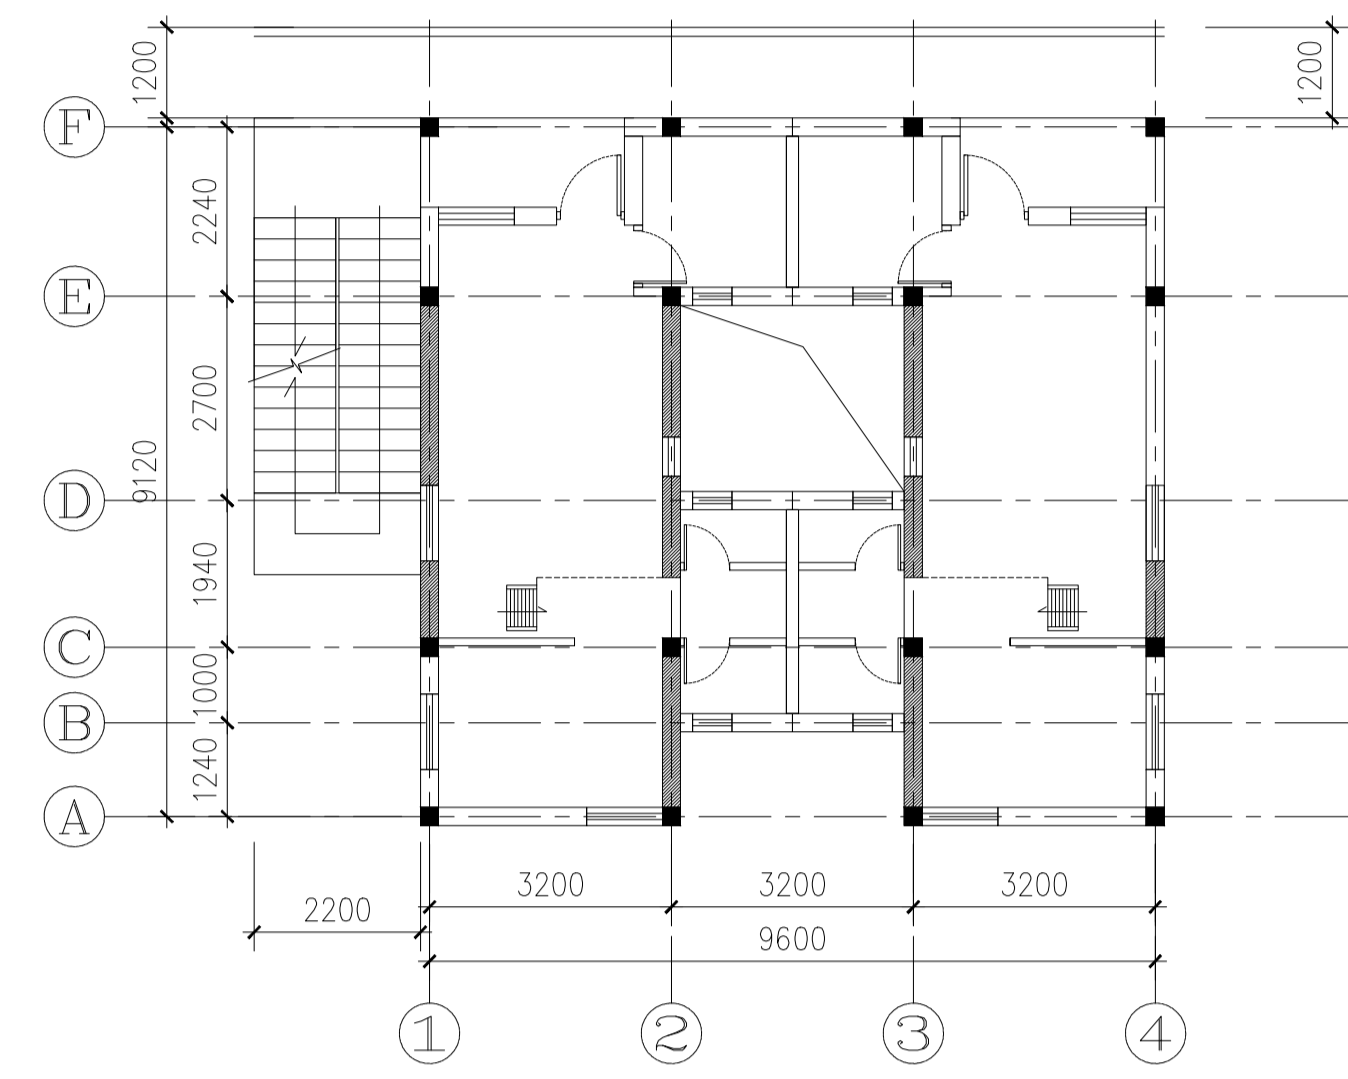


First Floor Plan 1:100

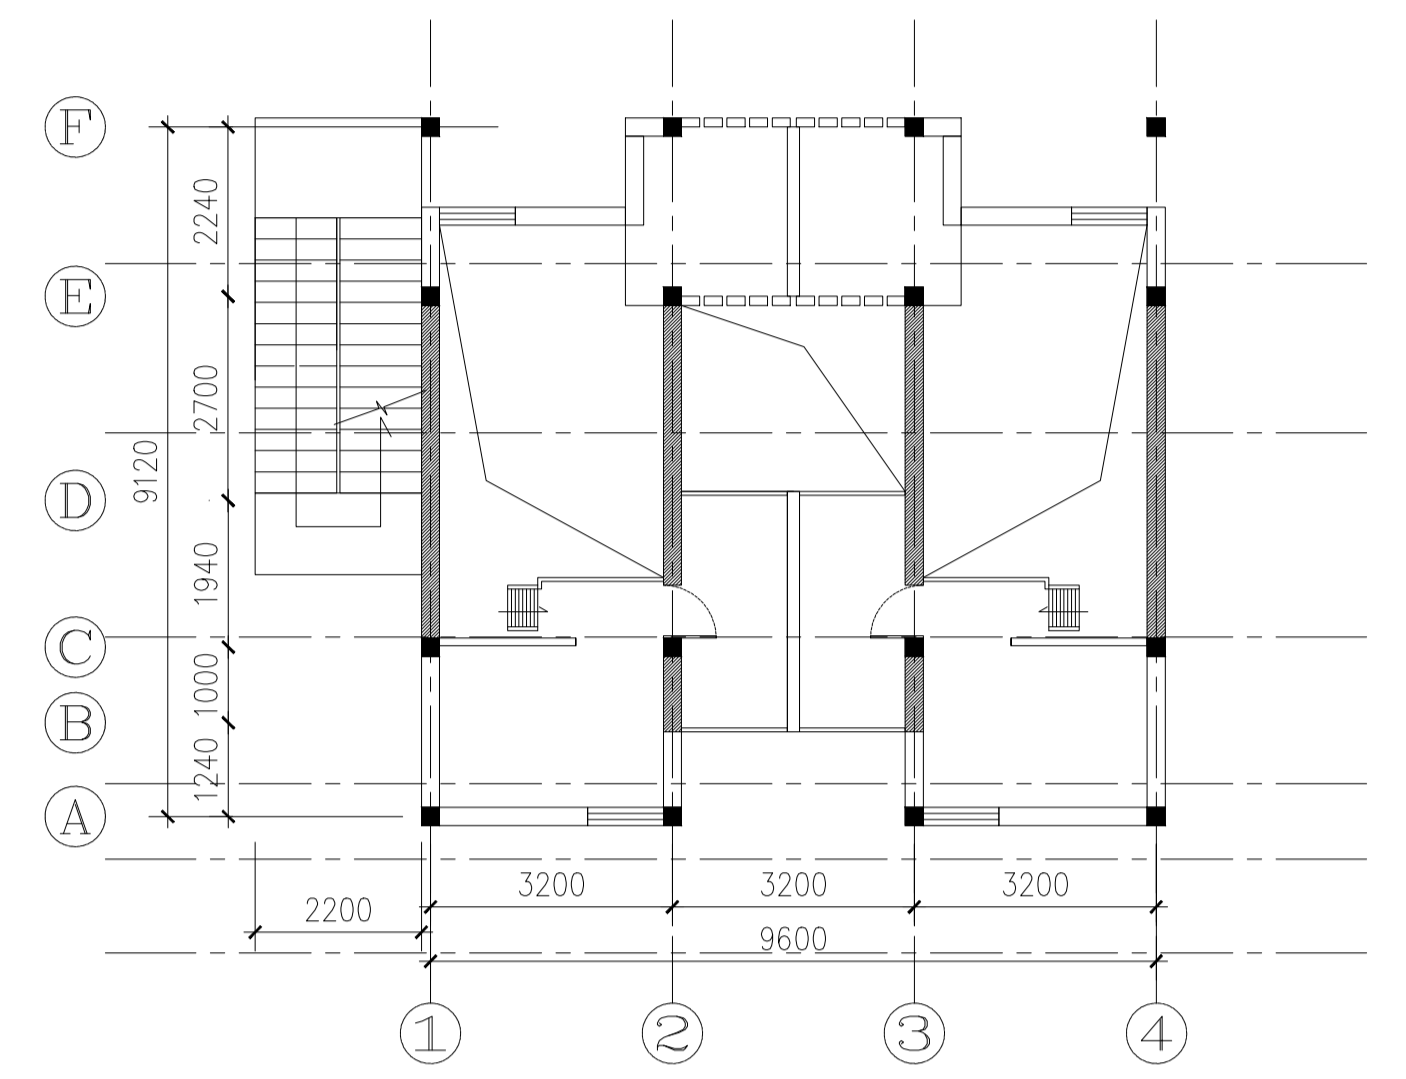

First Floor's Mezzanine Plan 1:100

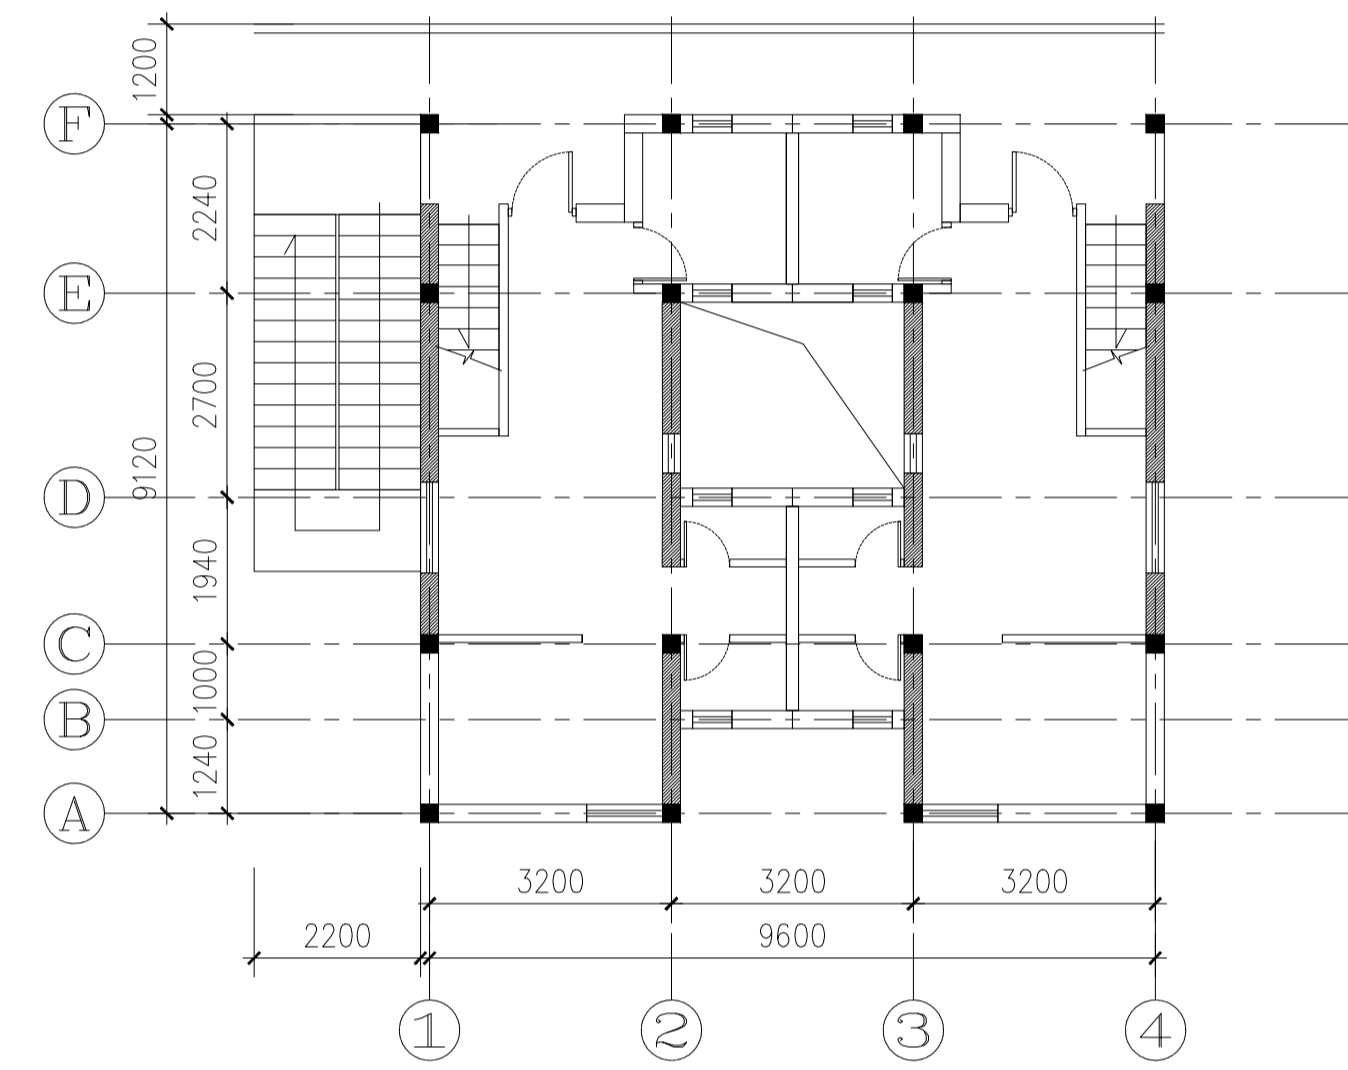


Second Floor Plan 1:100

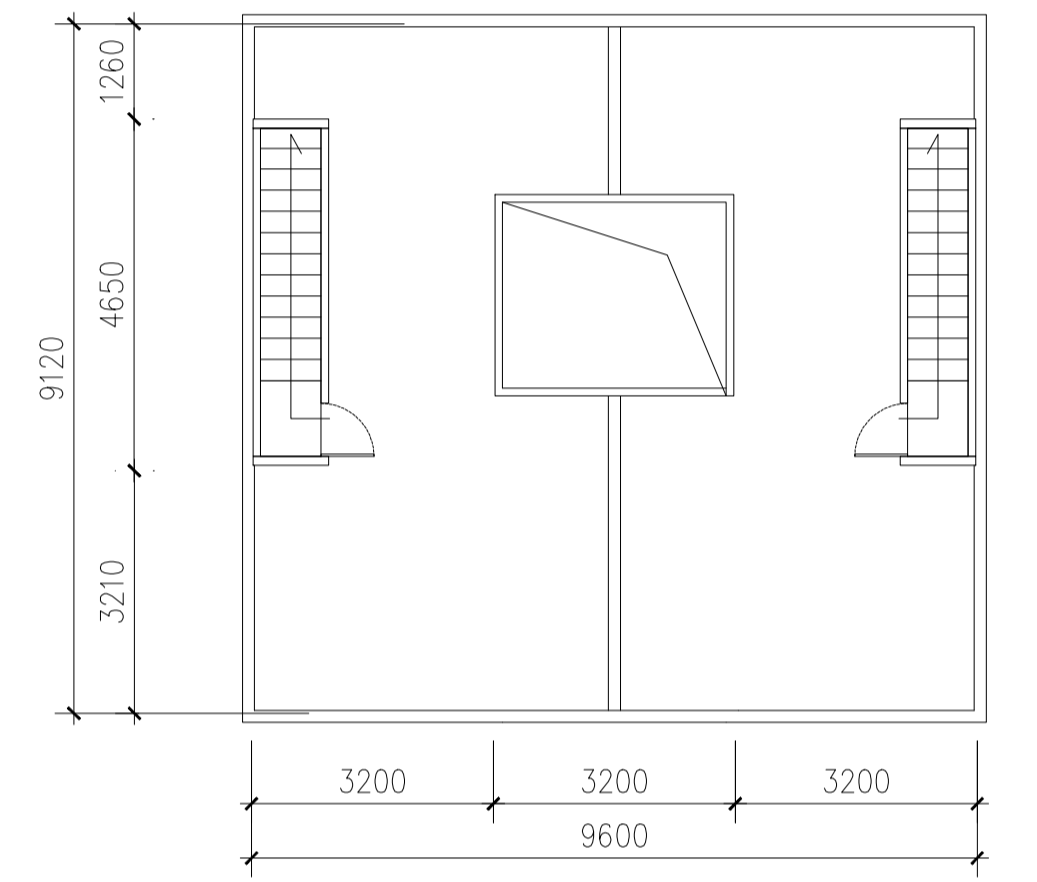


Third Floor Plan 1:100




Elevation-Street 1:100

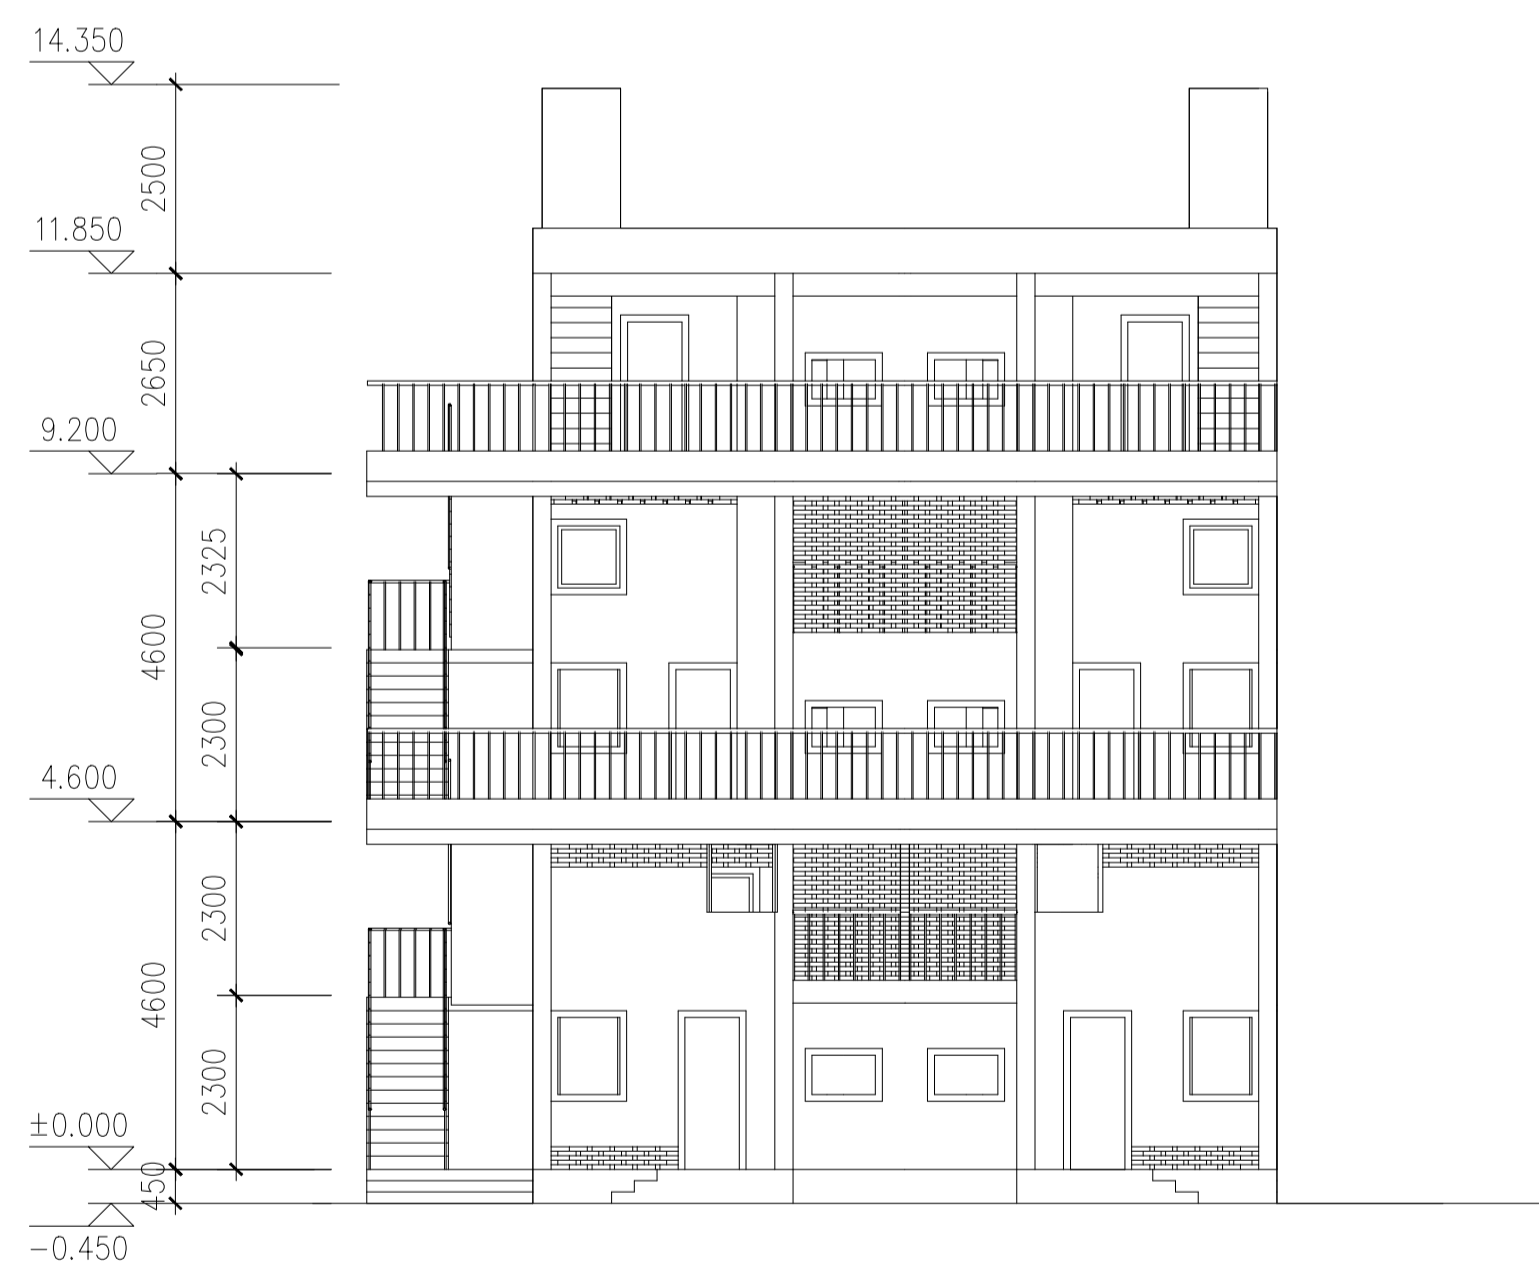


Elevation-Yard 1:100

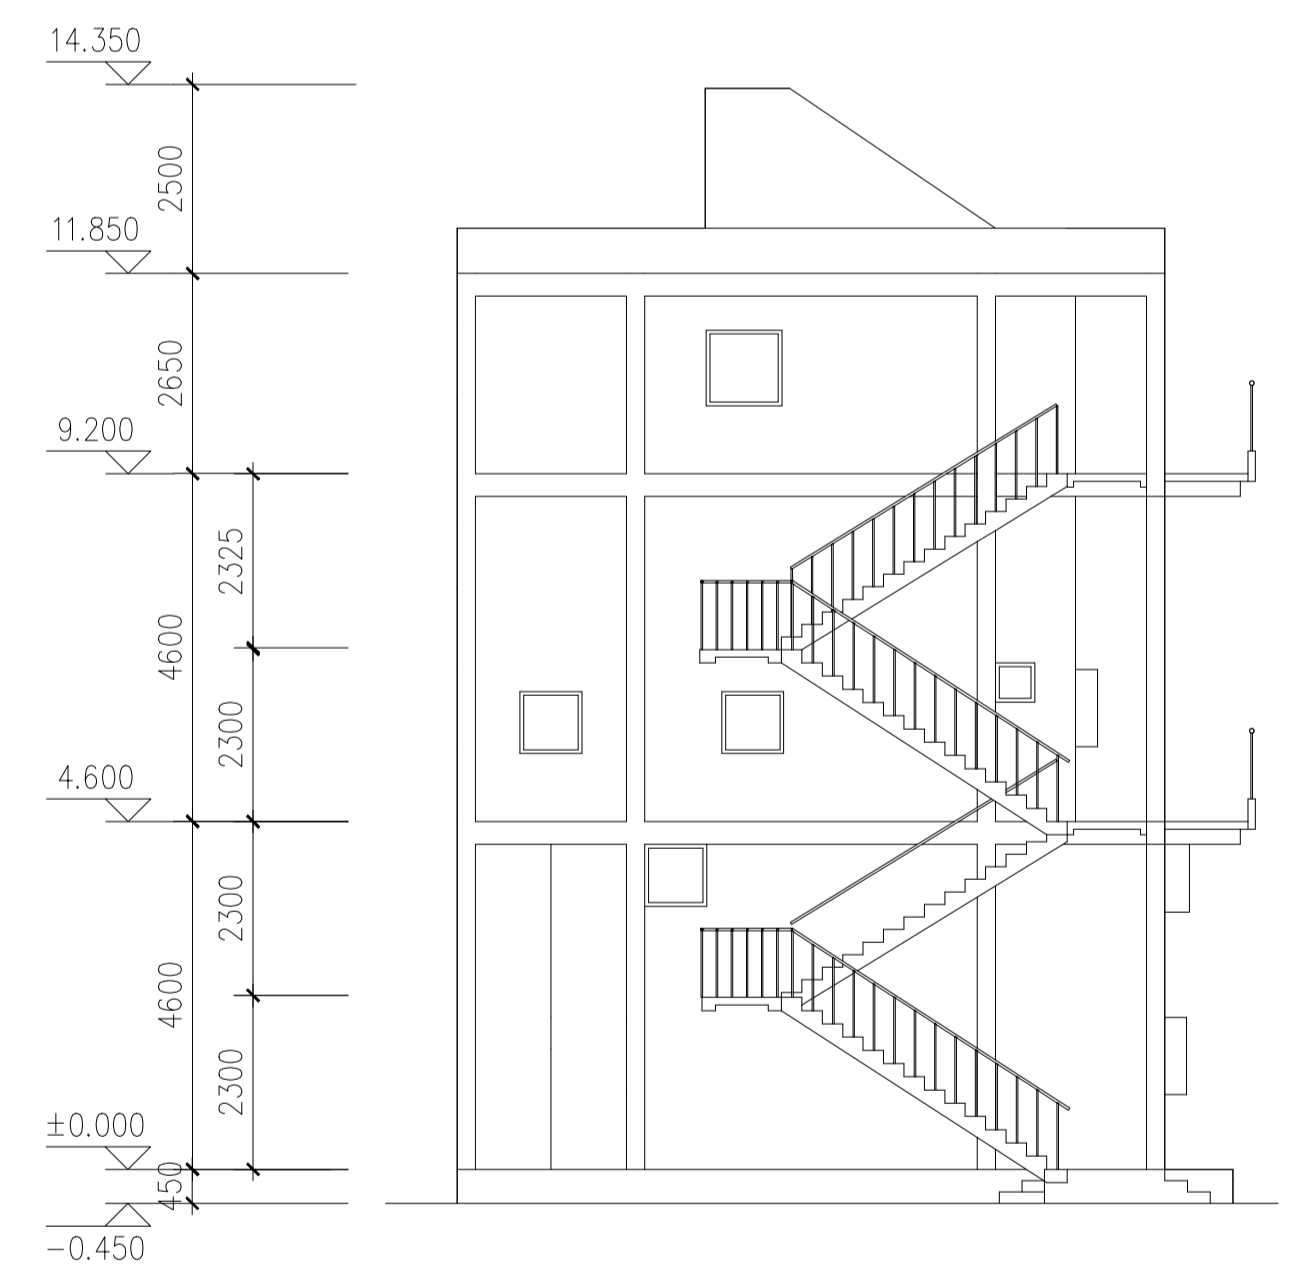


Elevation-Alley 1:100

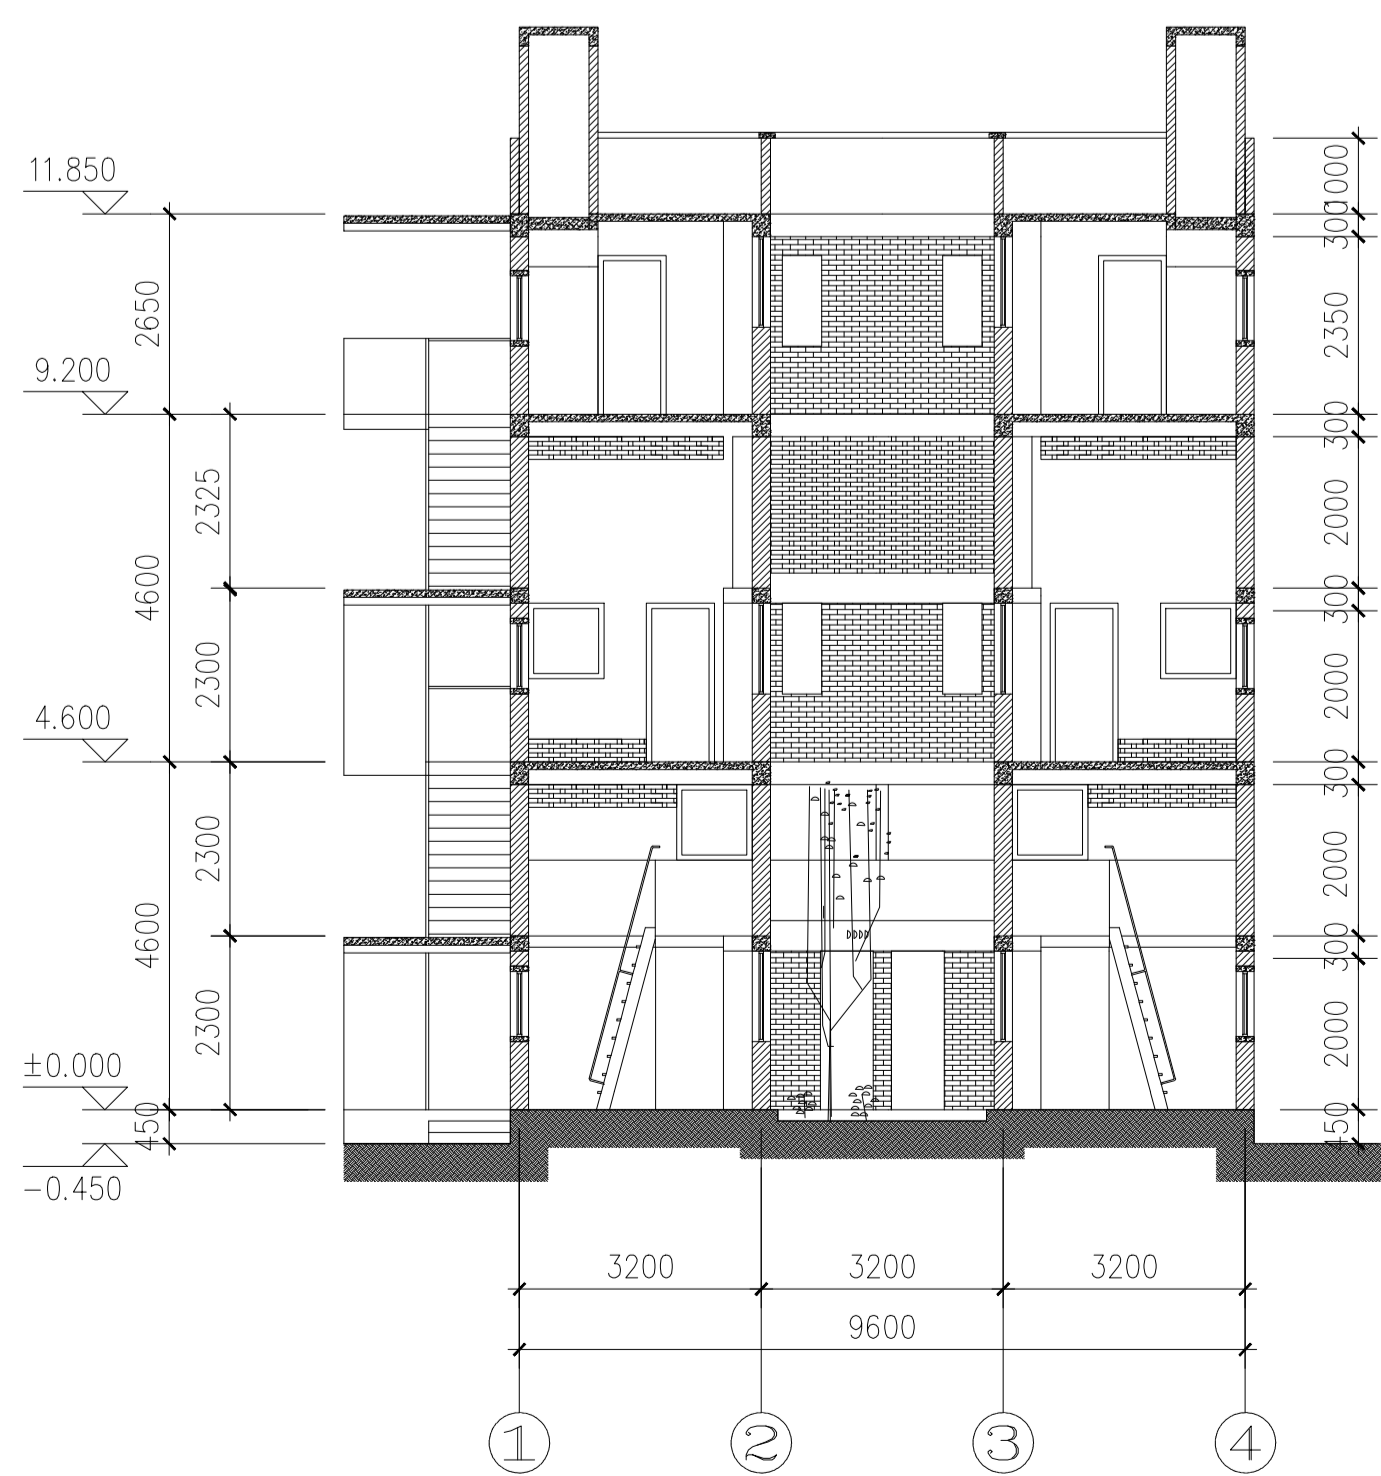


Section 1 1:100

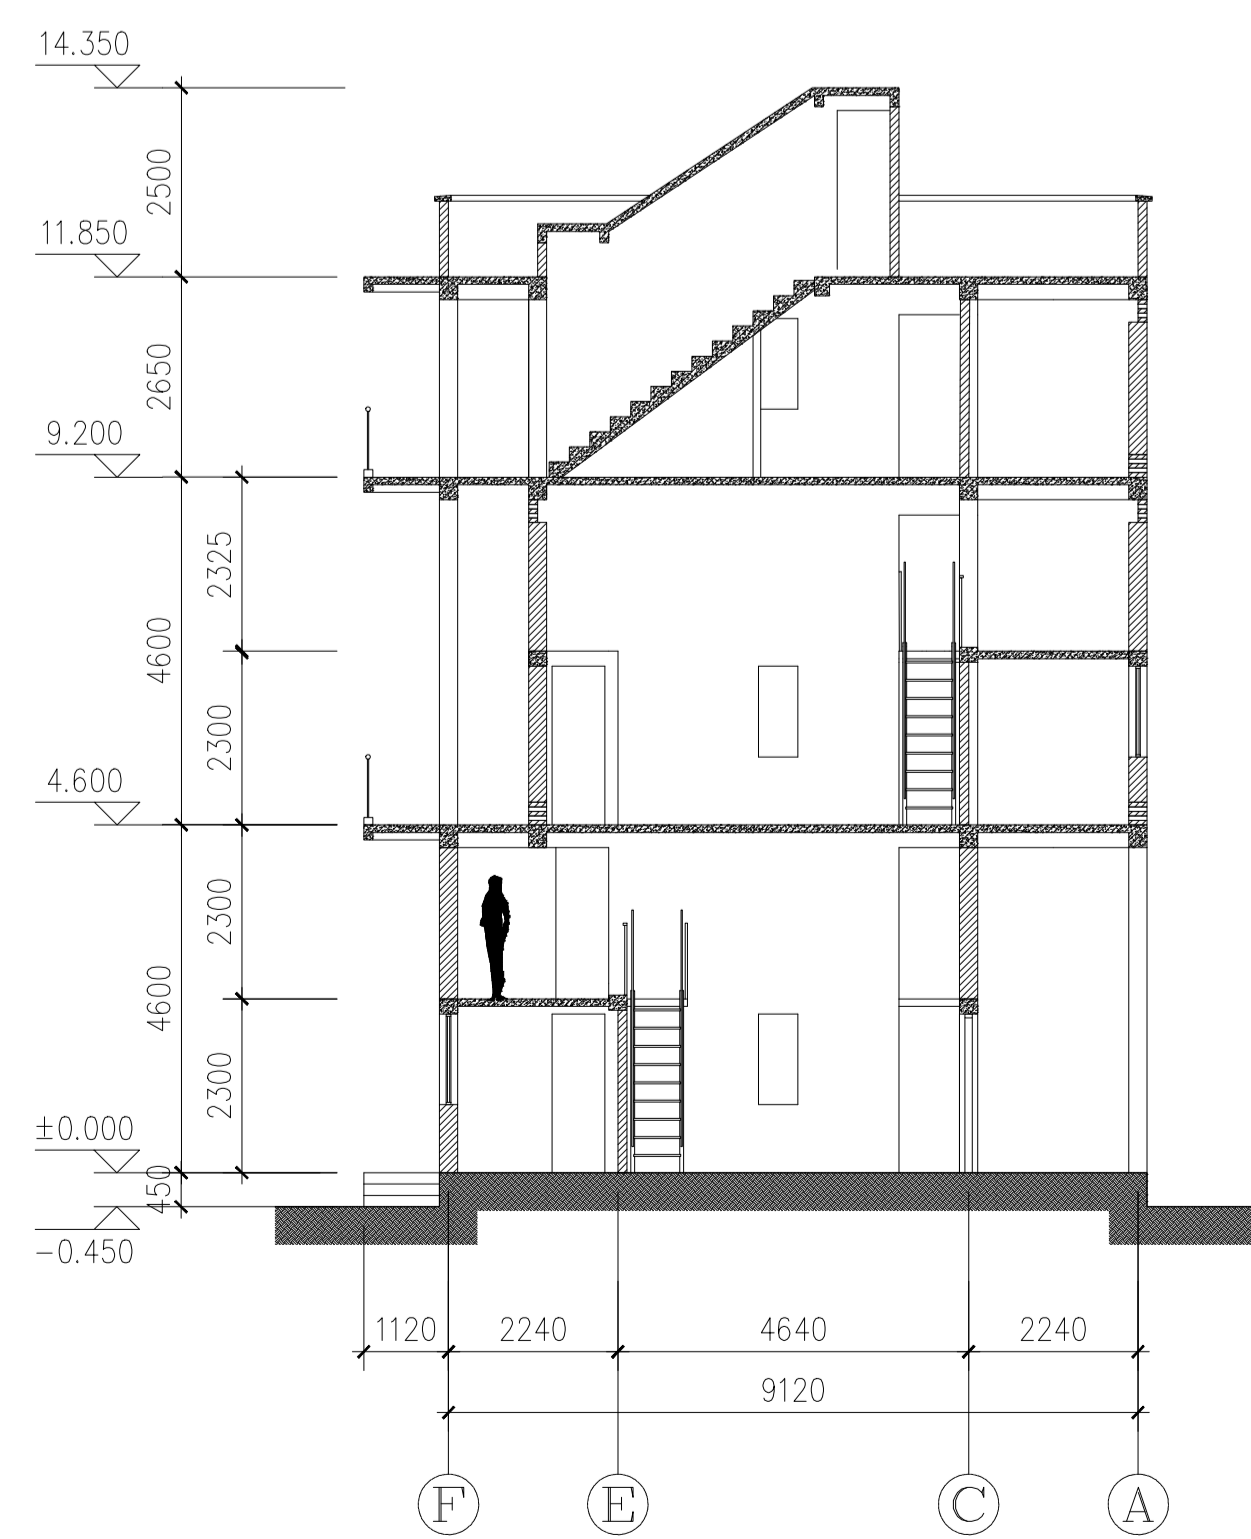


Section 2 1:100

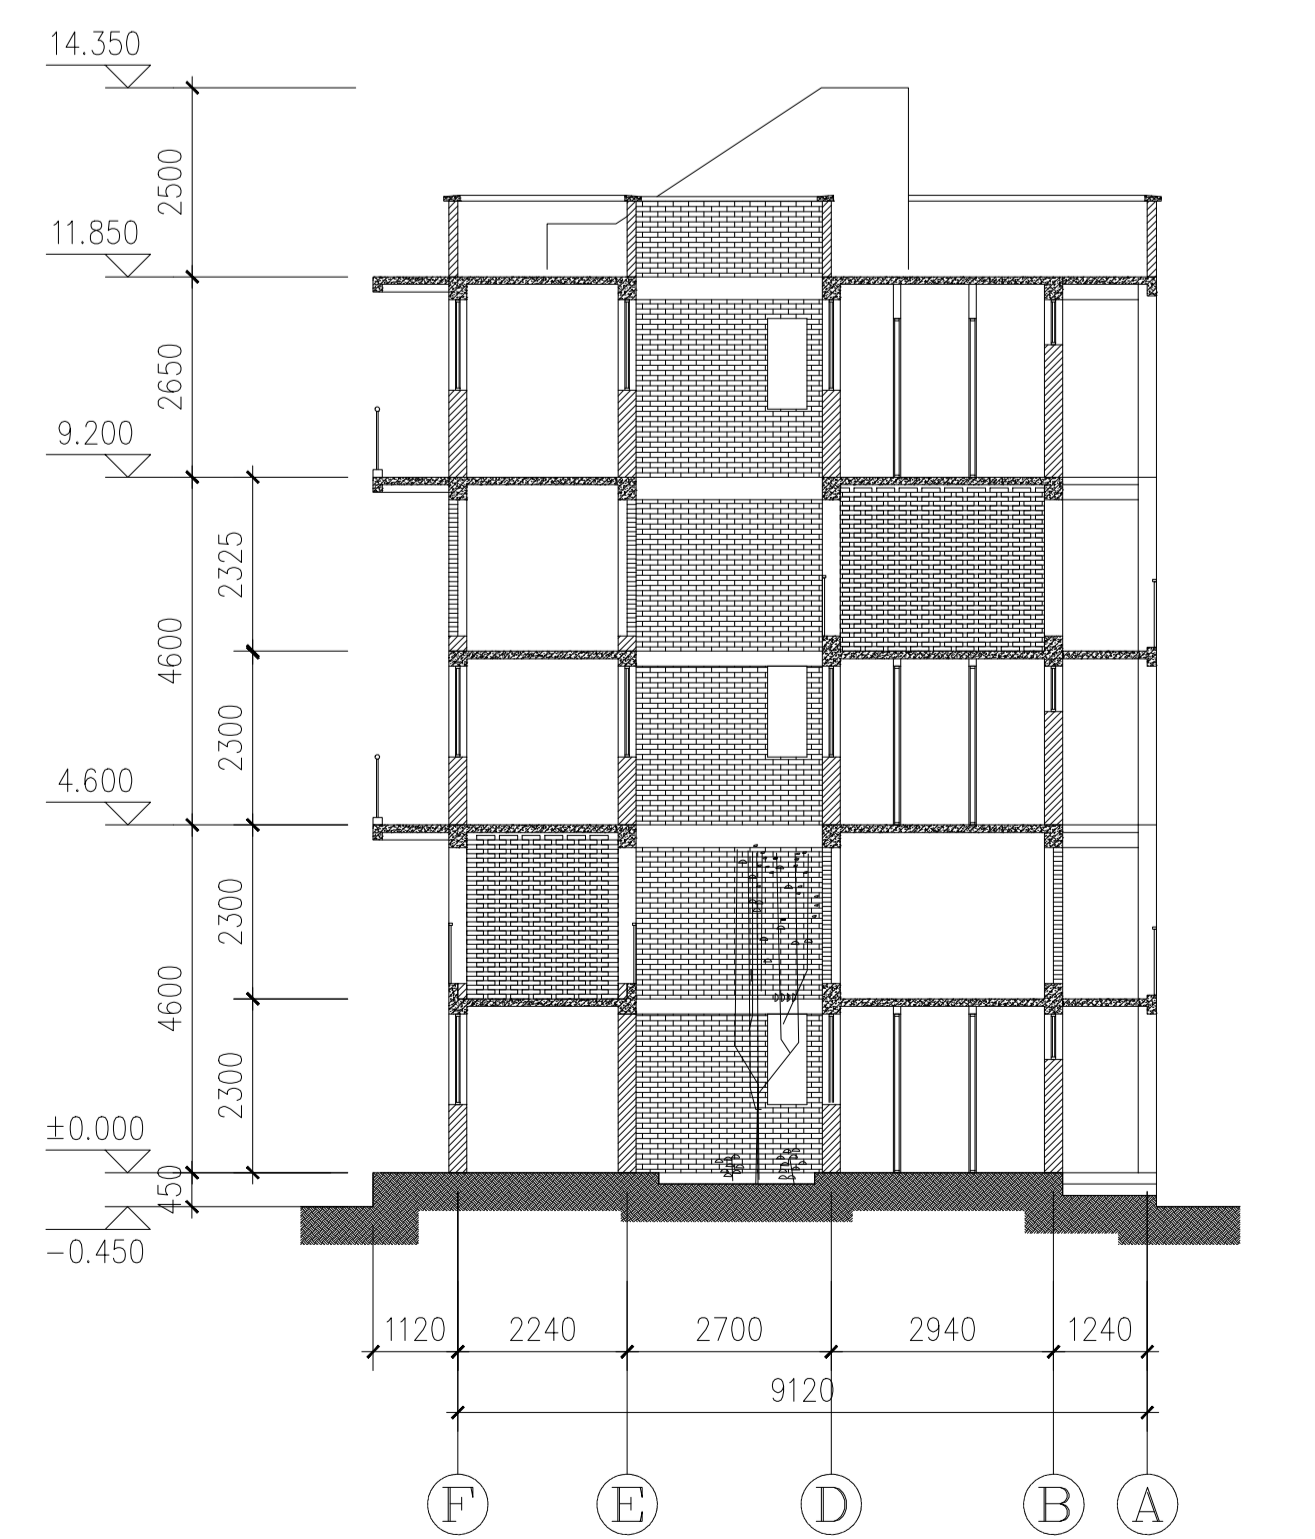


Section 3 1:100

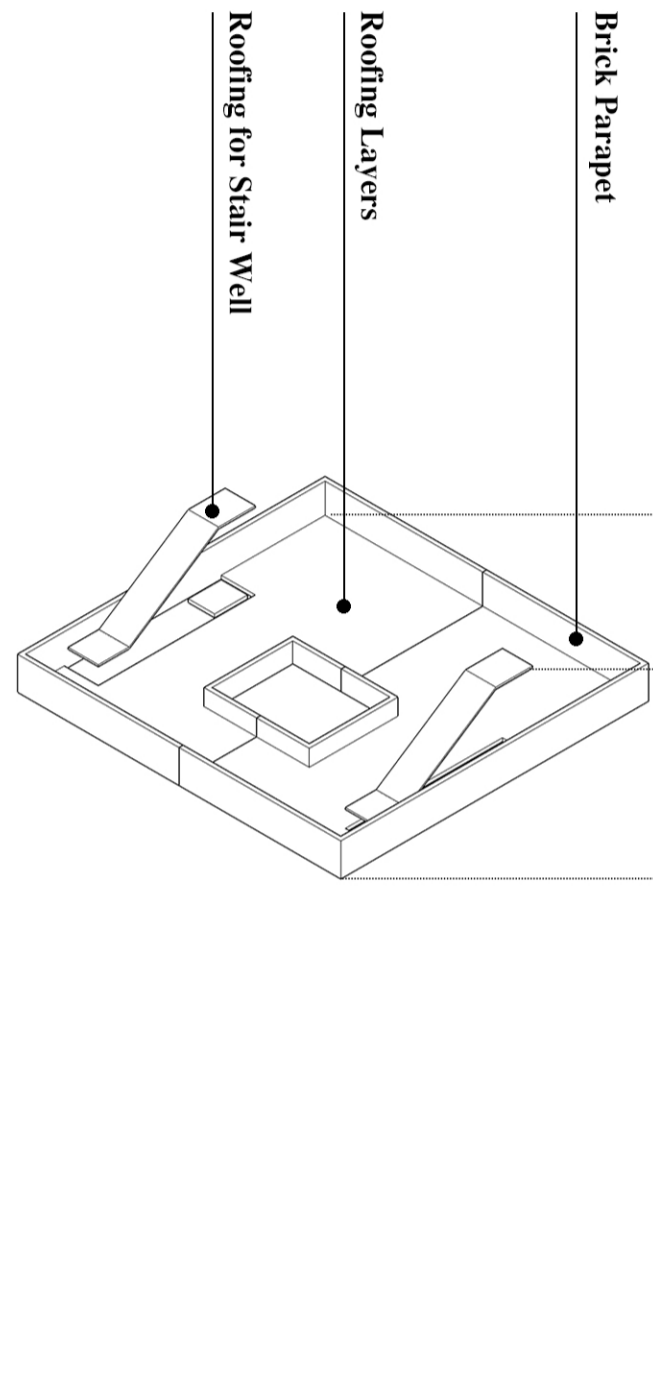


ROOFING

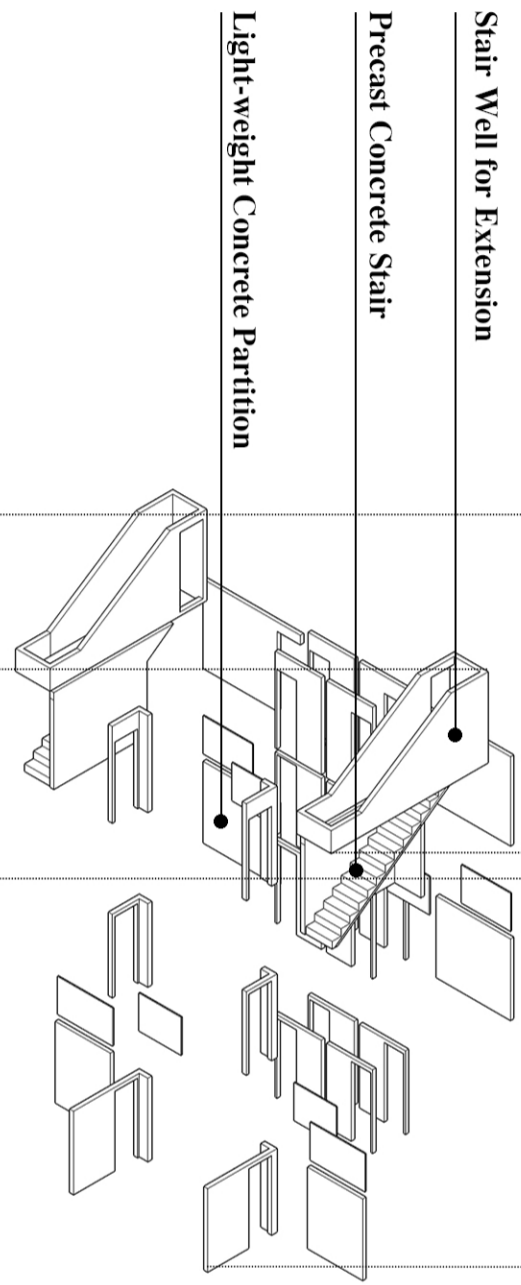


INFILL

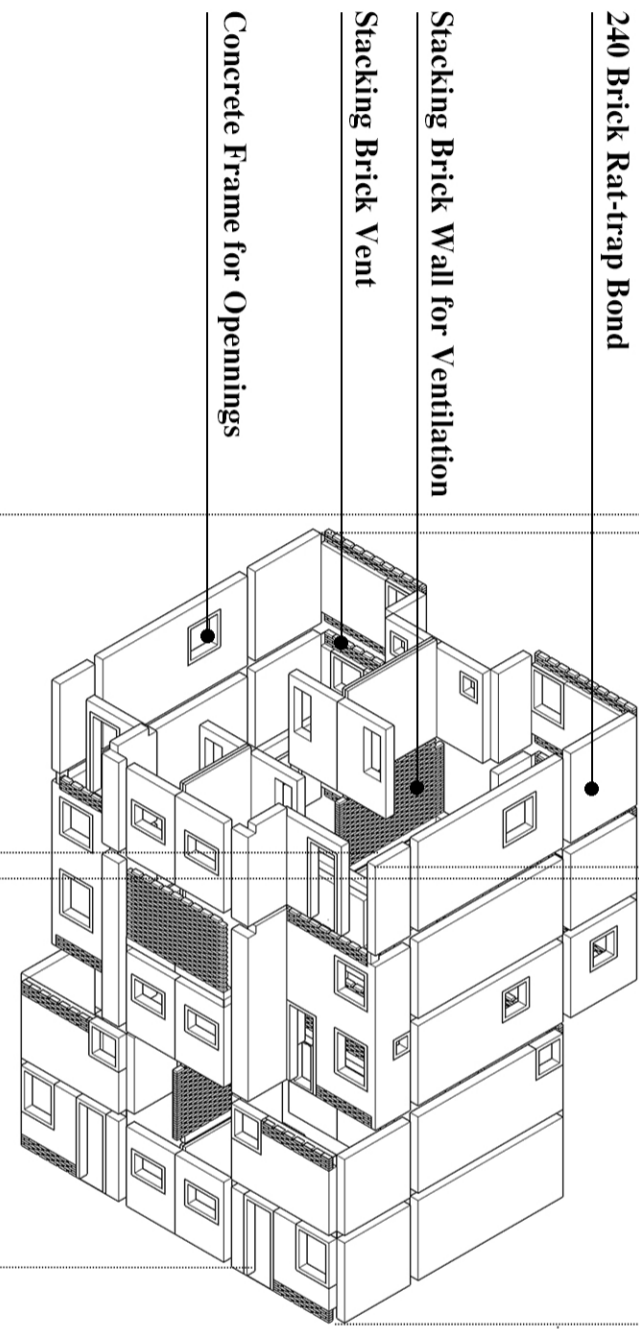

ENVELOPE

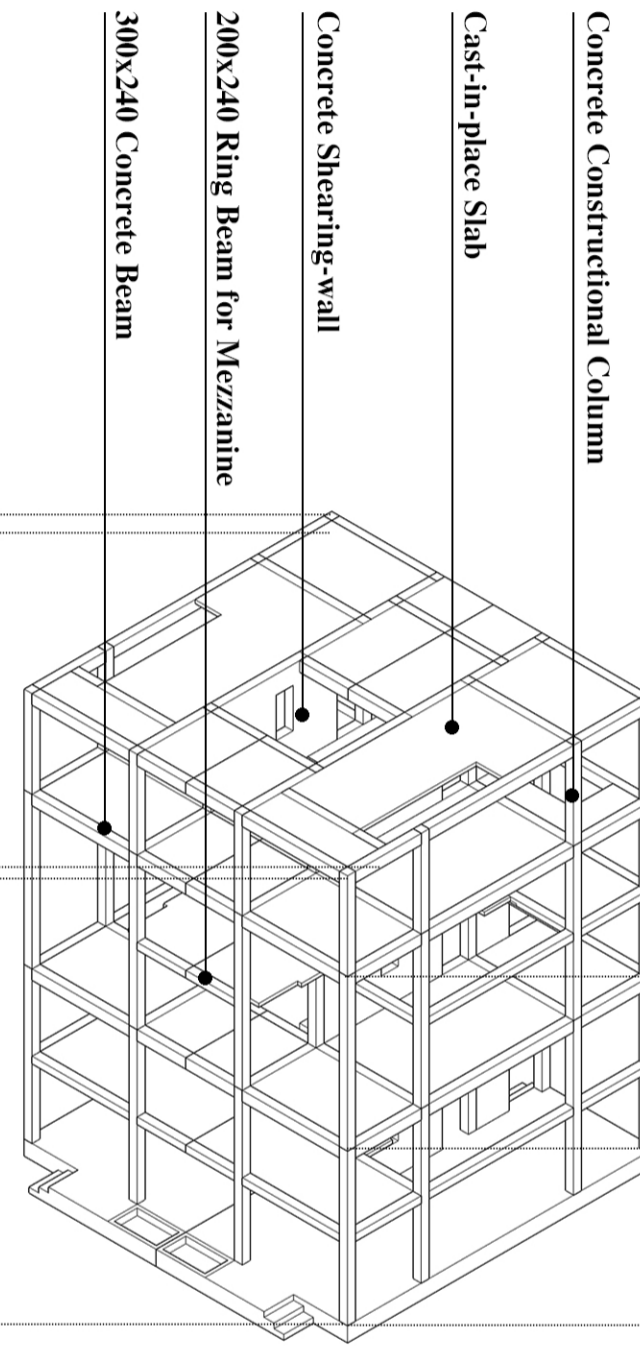


STRUCTURE

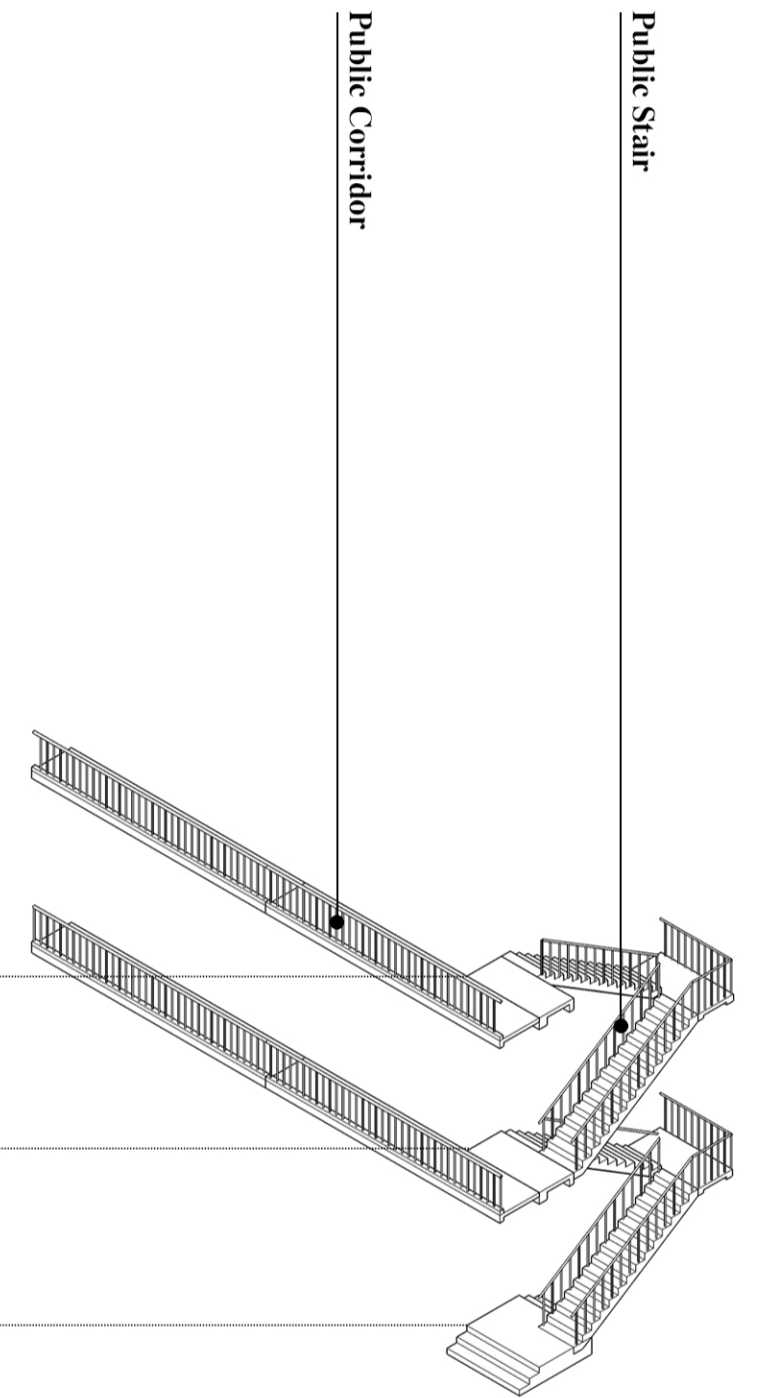

TRANSPORTATION




Section
1: 200

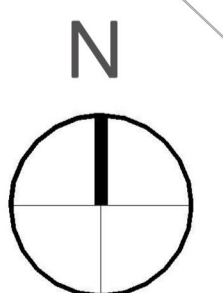

PLAN
1: 200




Section
1: 200

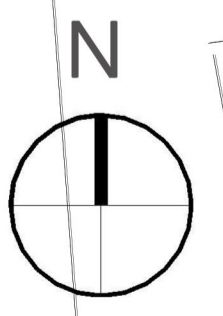

PLAN
1: 200





Section
1: 200

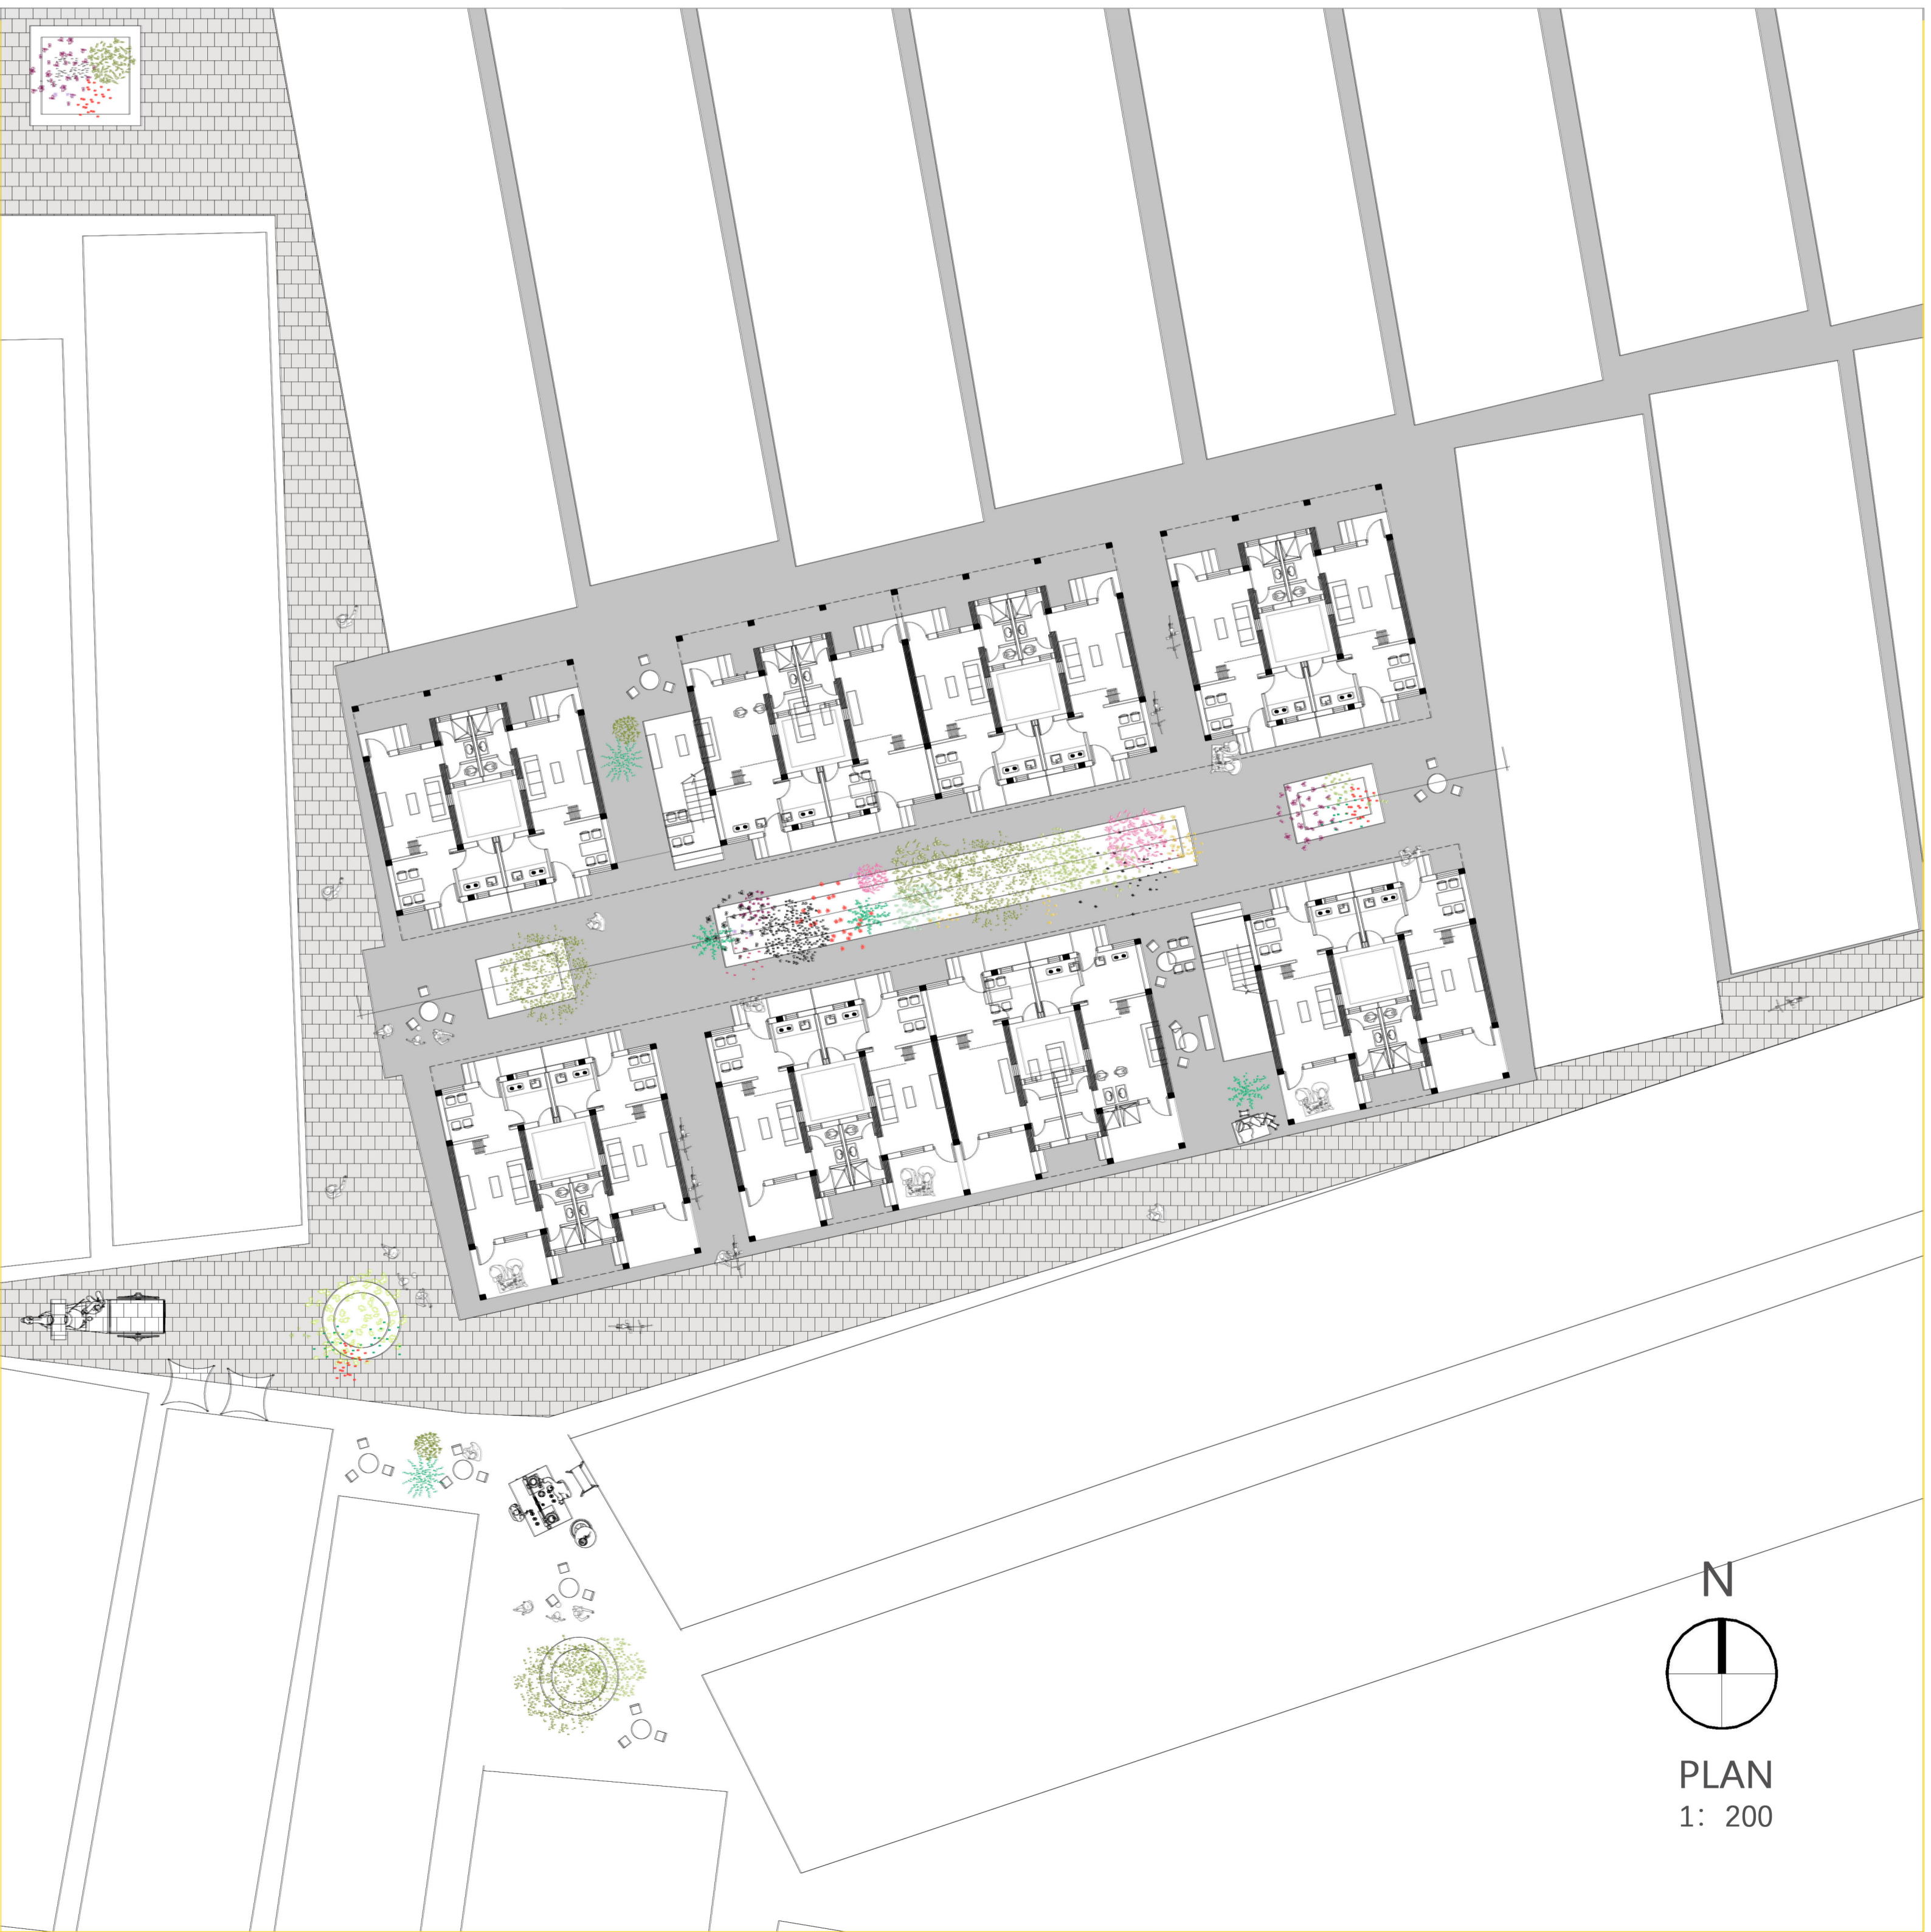

N
PLAN
1: 200




Section
1: 200

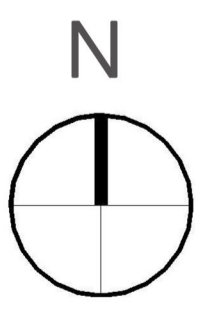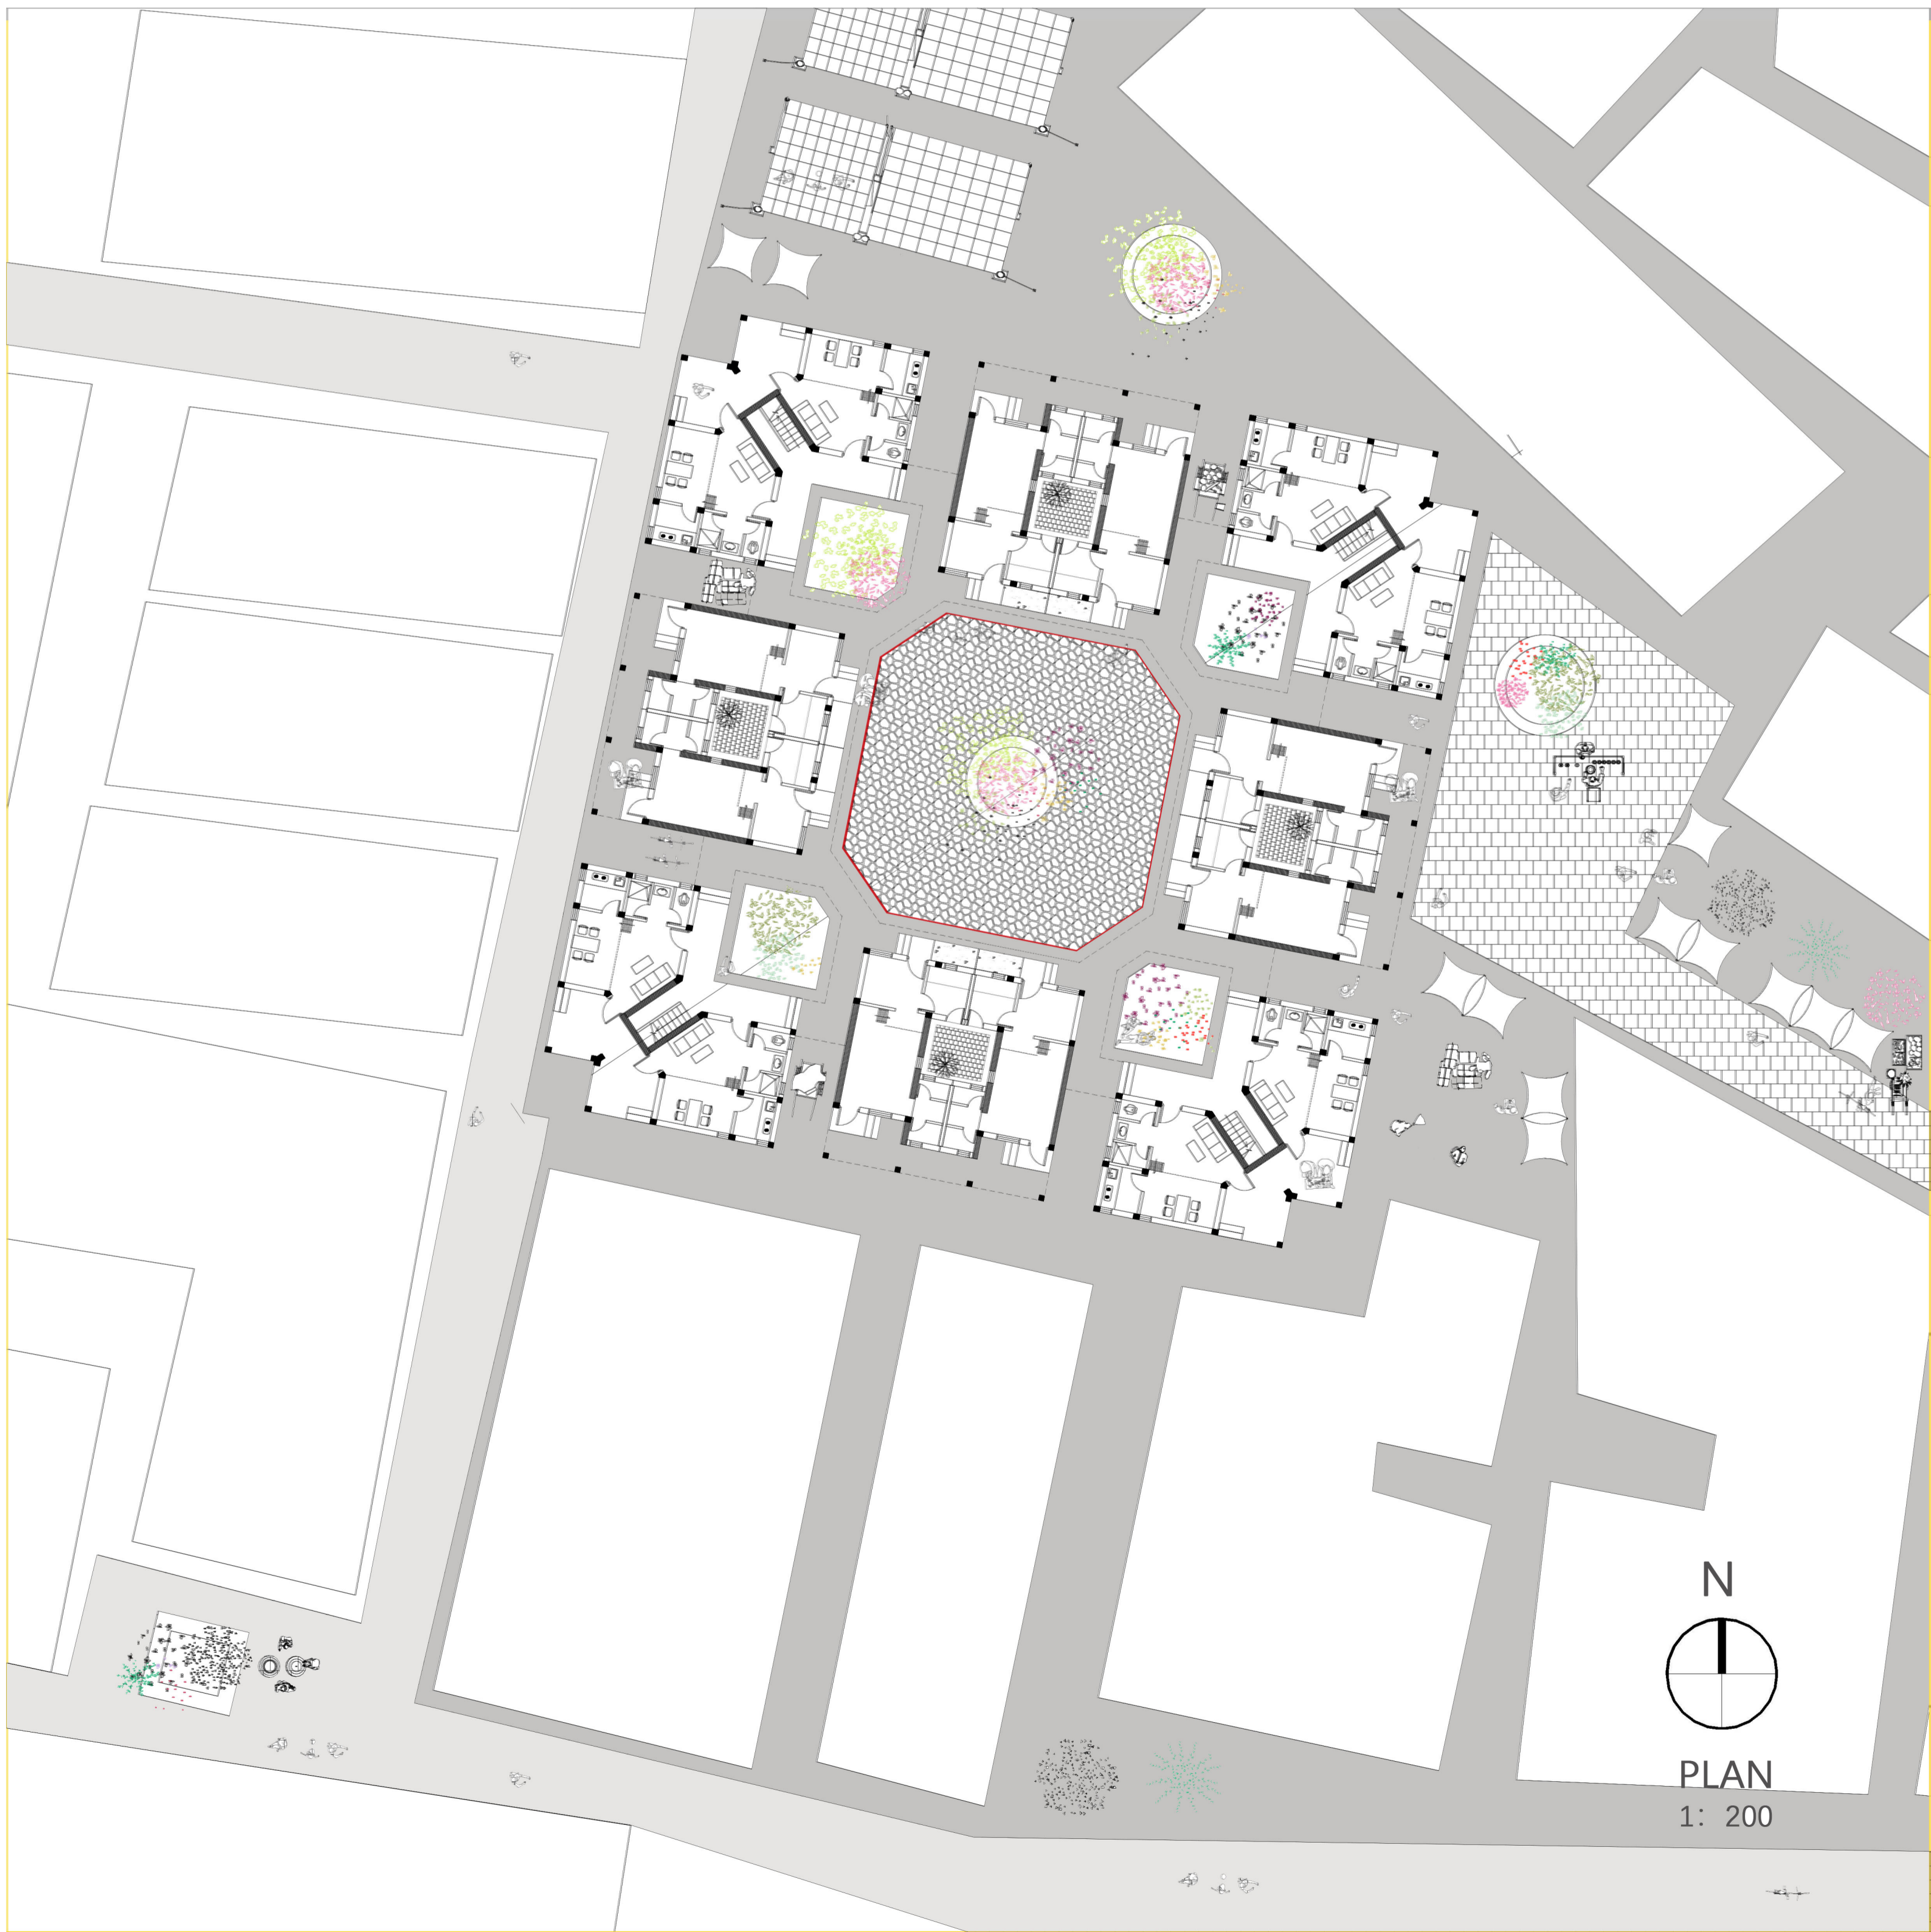

PLAN
1: 200




Section
1: 200

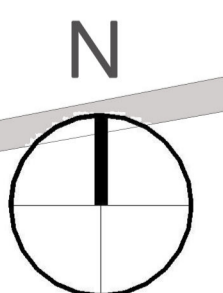


PLAN
1: 200




Section
1: 200

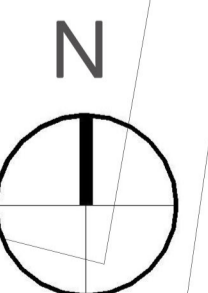


PLAN
1: 200

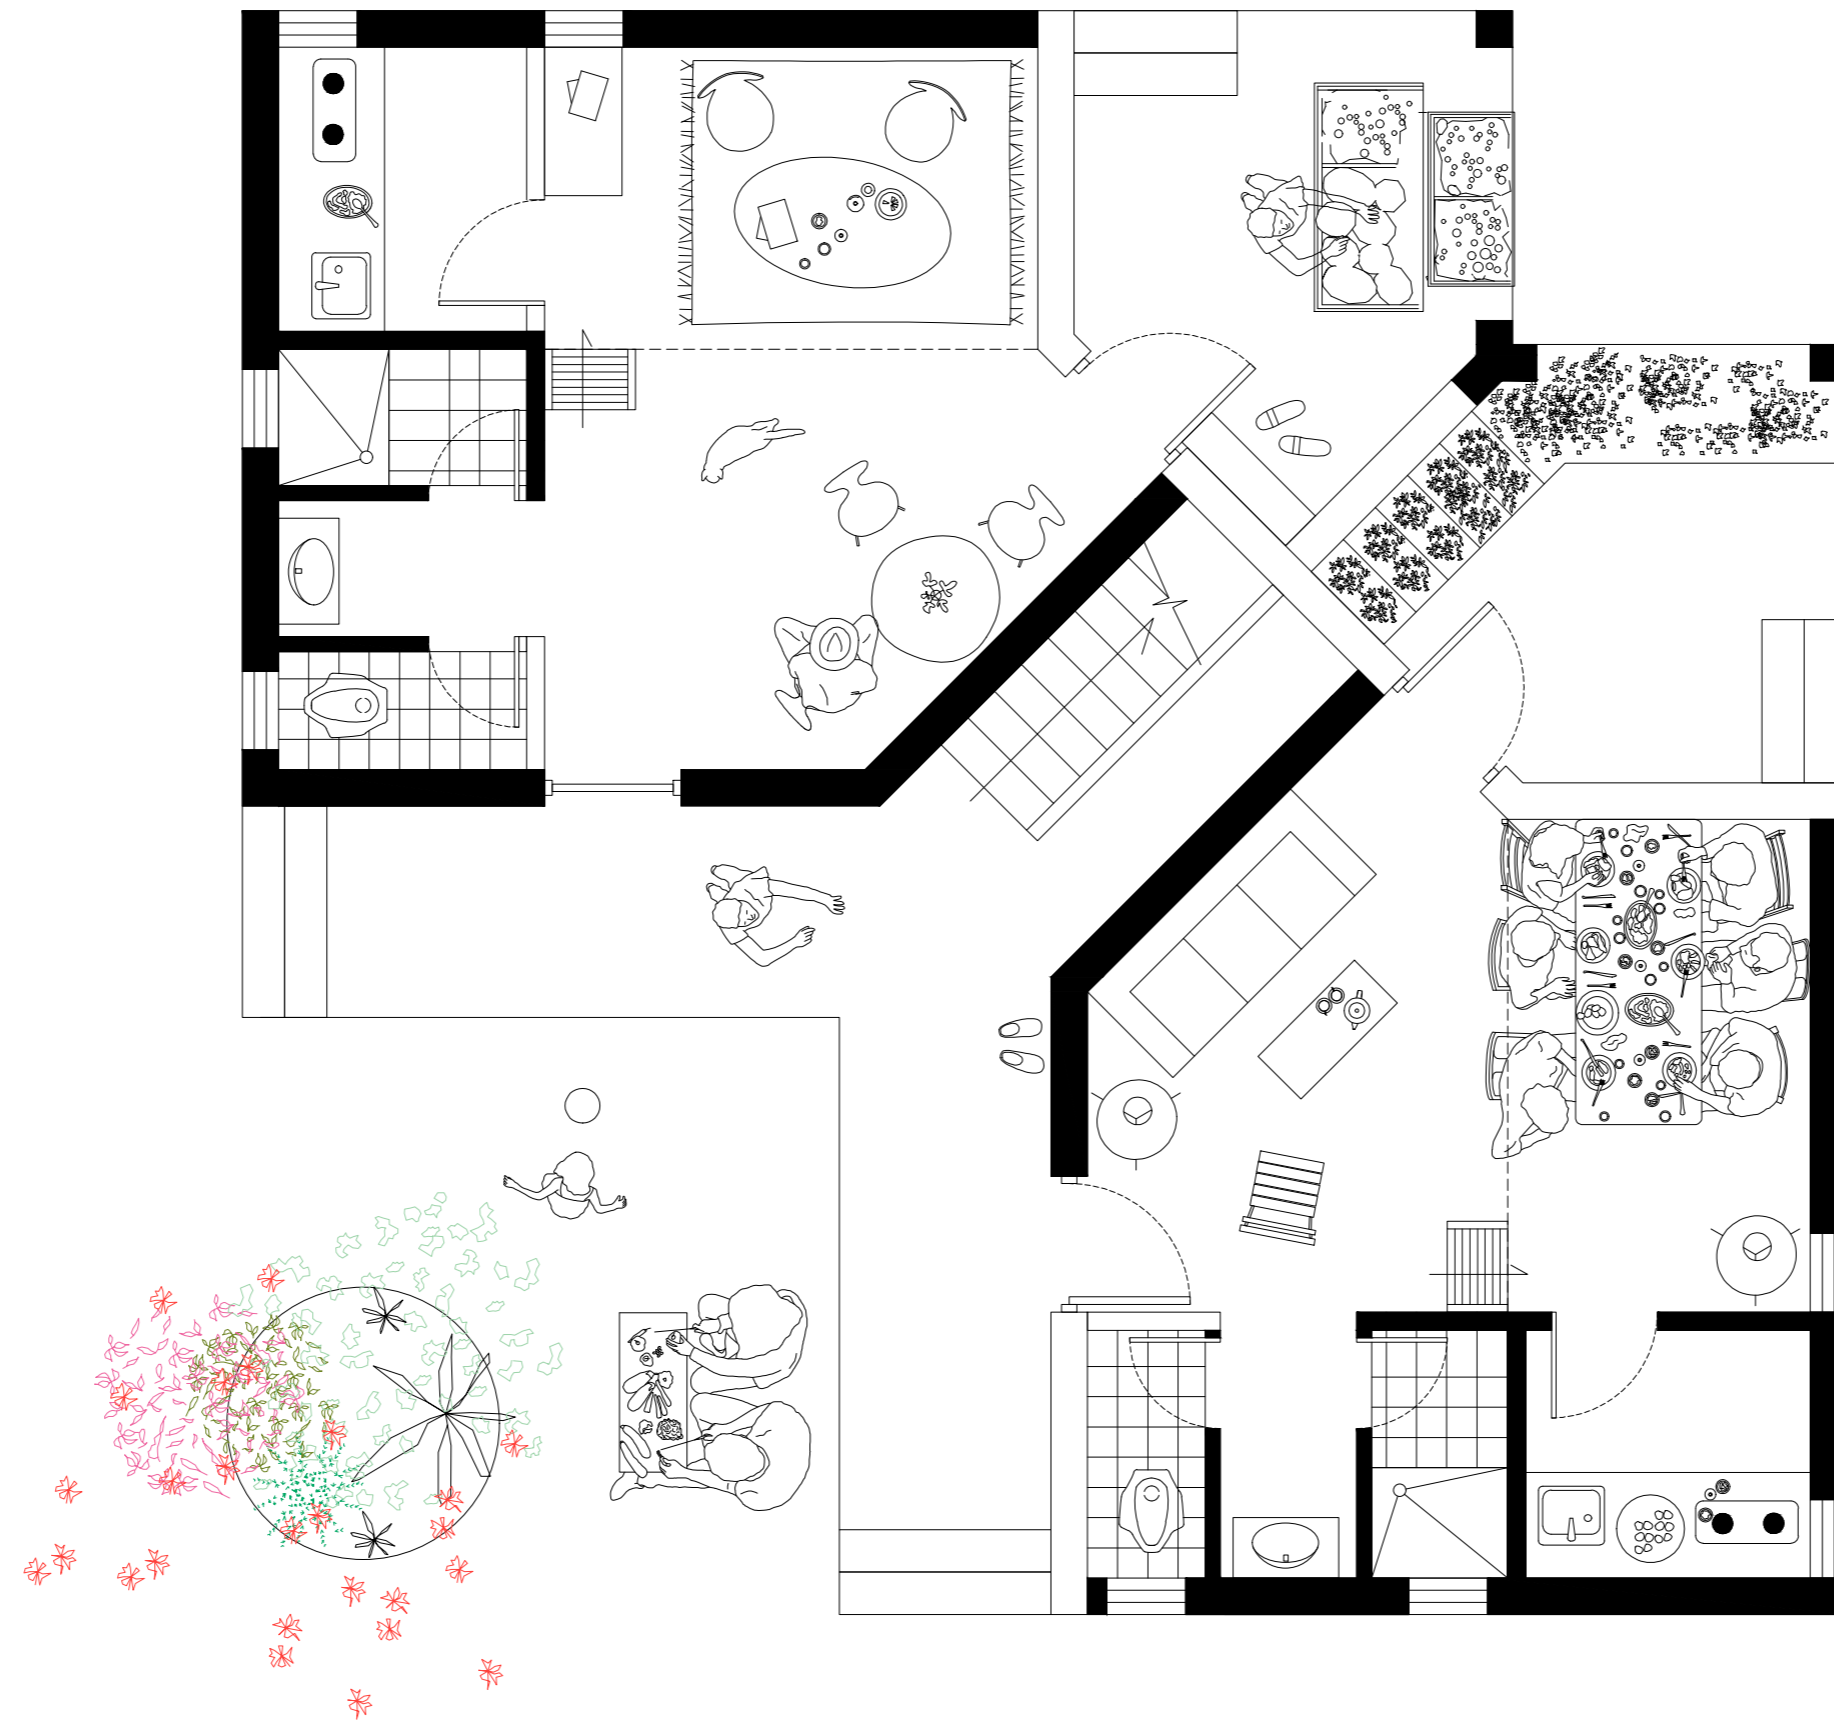


Ground Floor Plan 1:50
Corner House

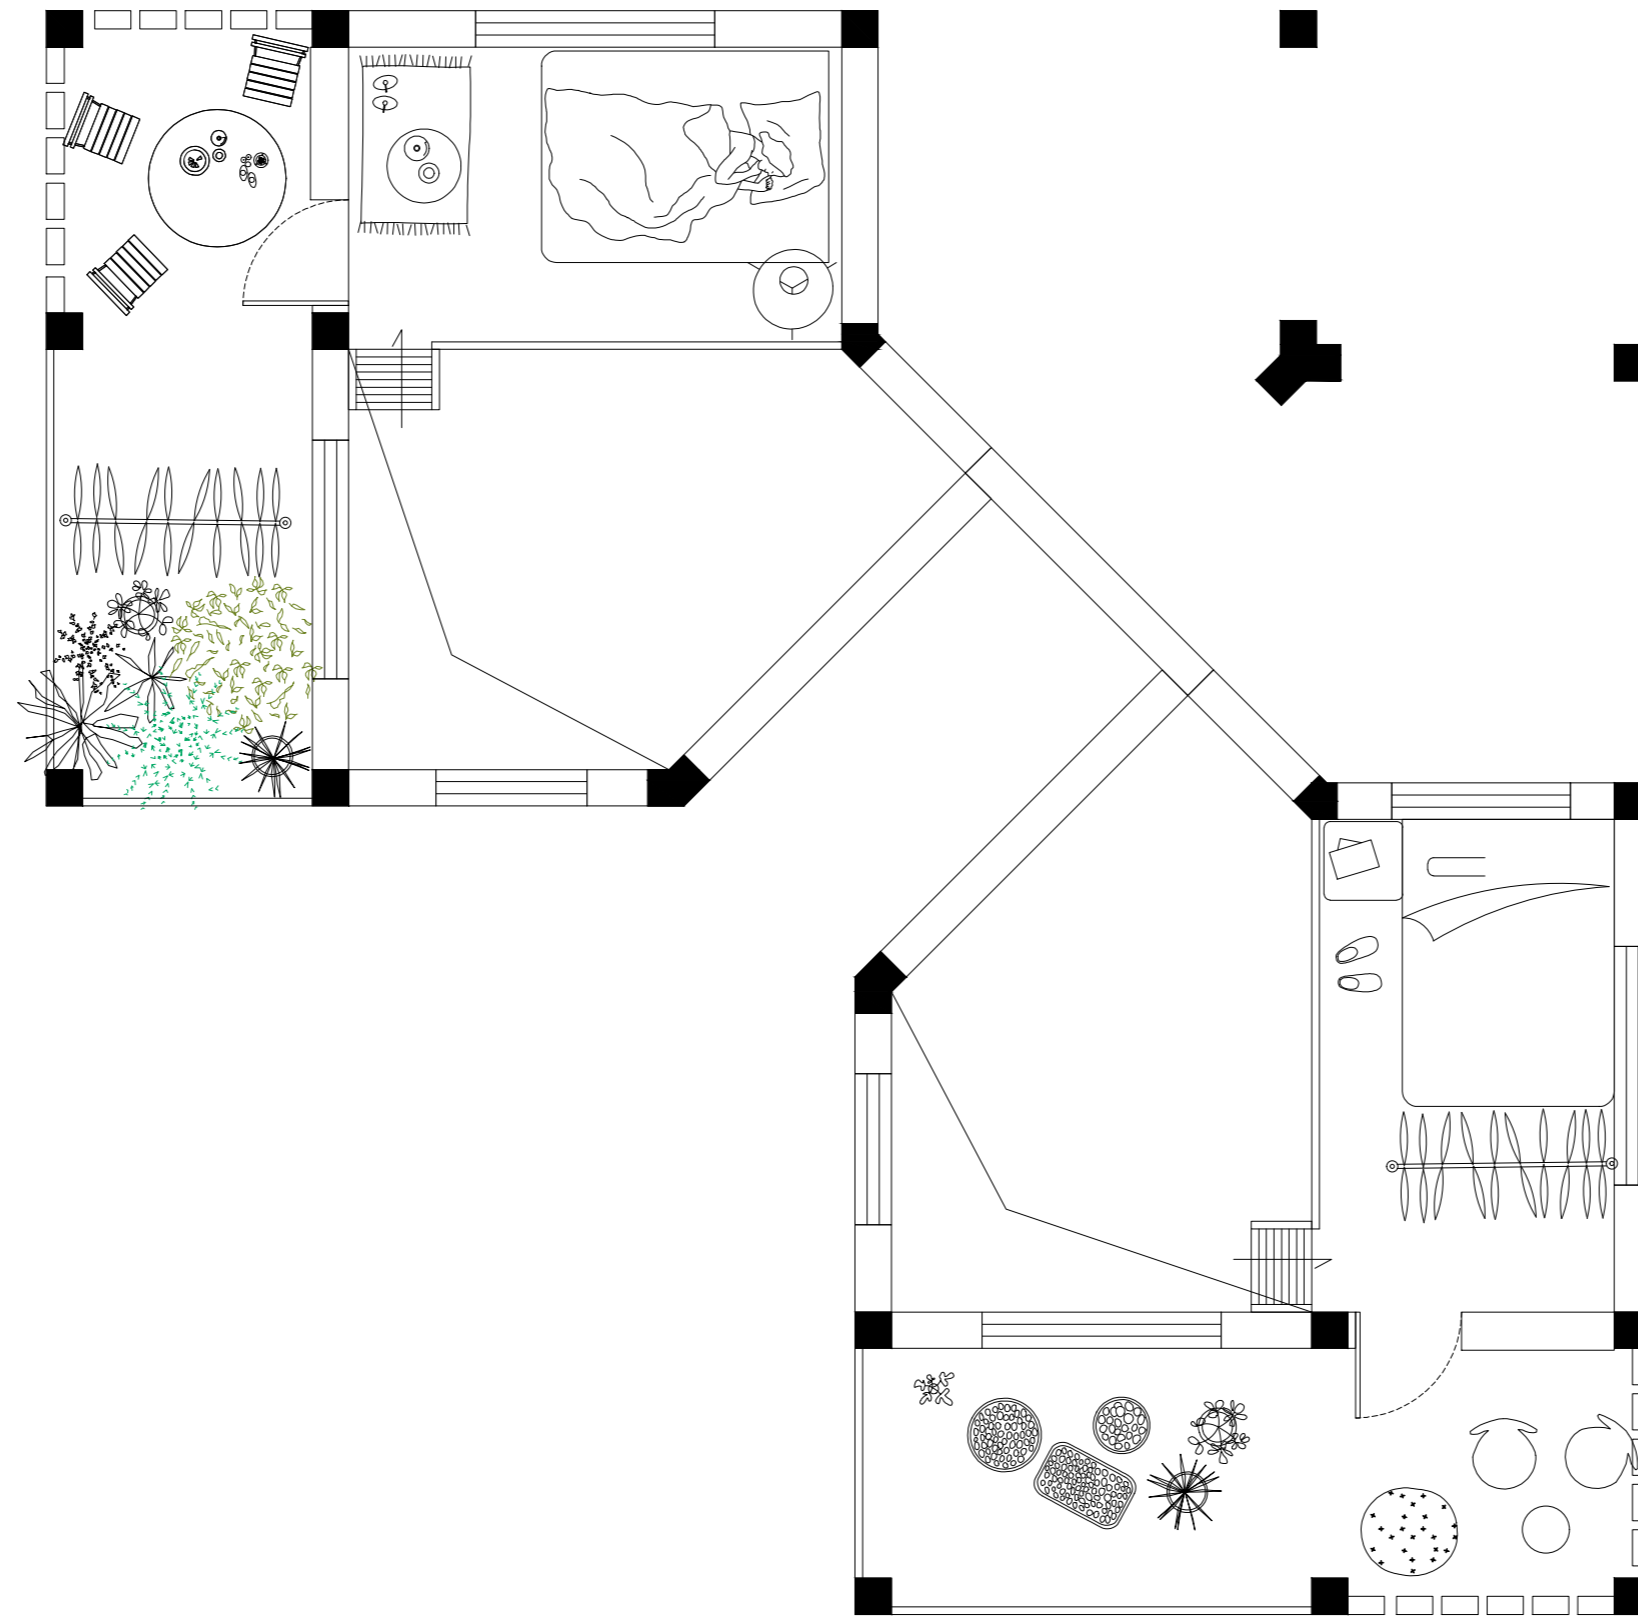


Ground Floor's Mezzanine Plan 1:50
Corner House

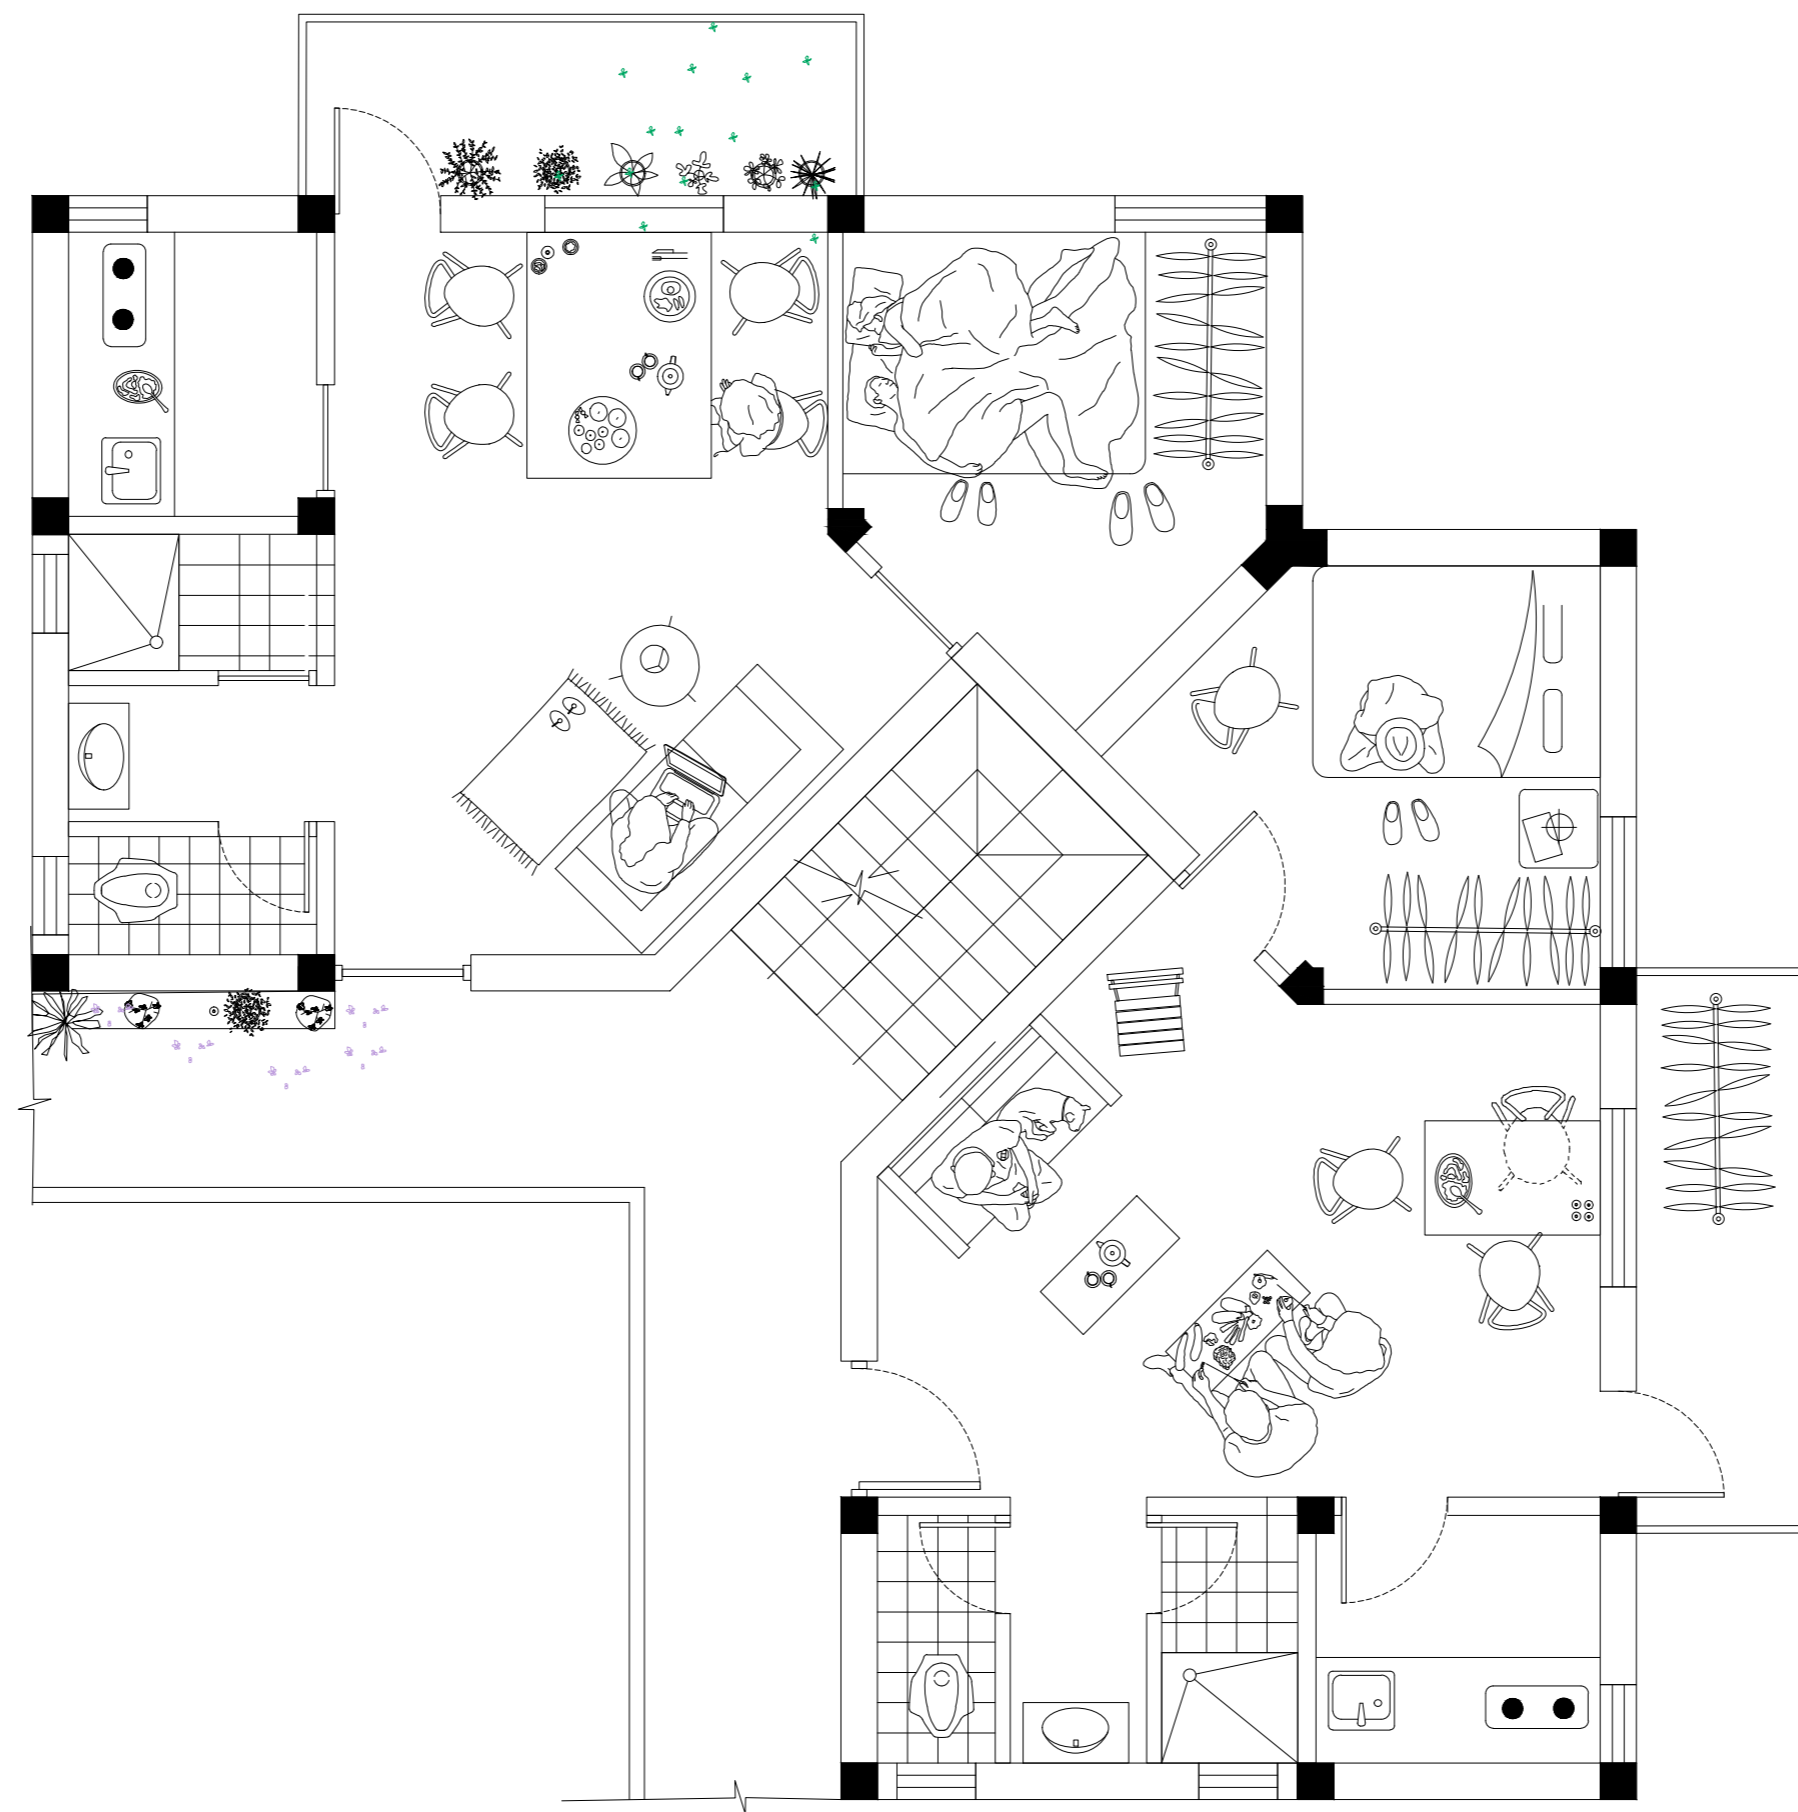


First & Second Floor Plan 1:50
Corner House

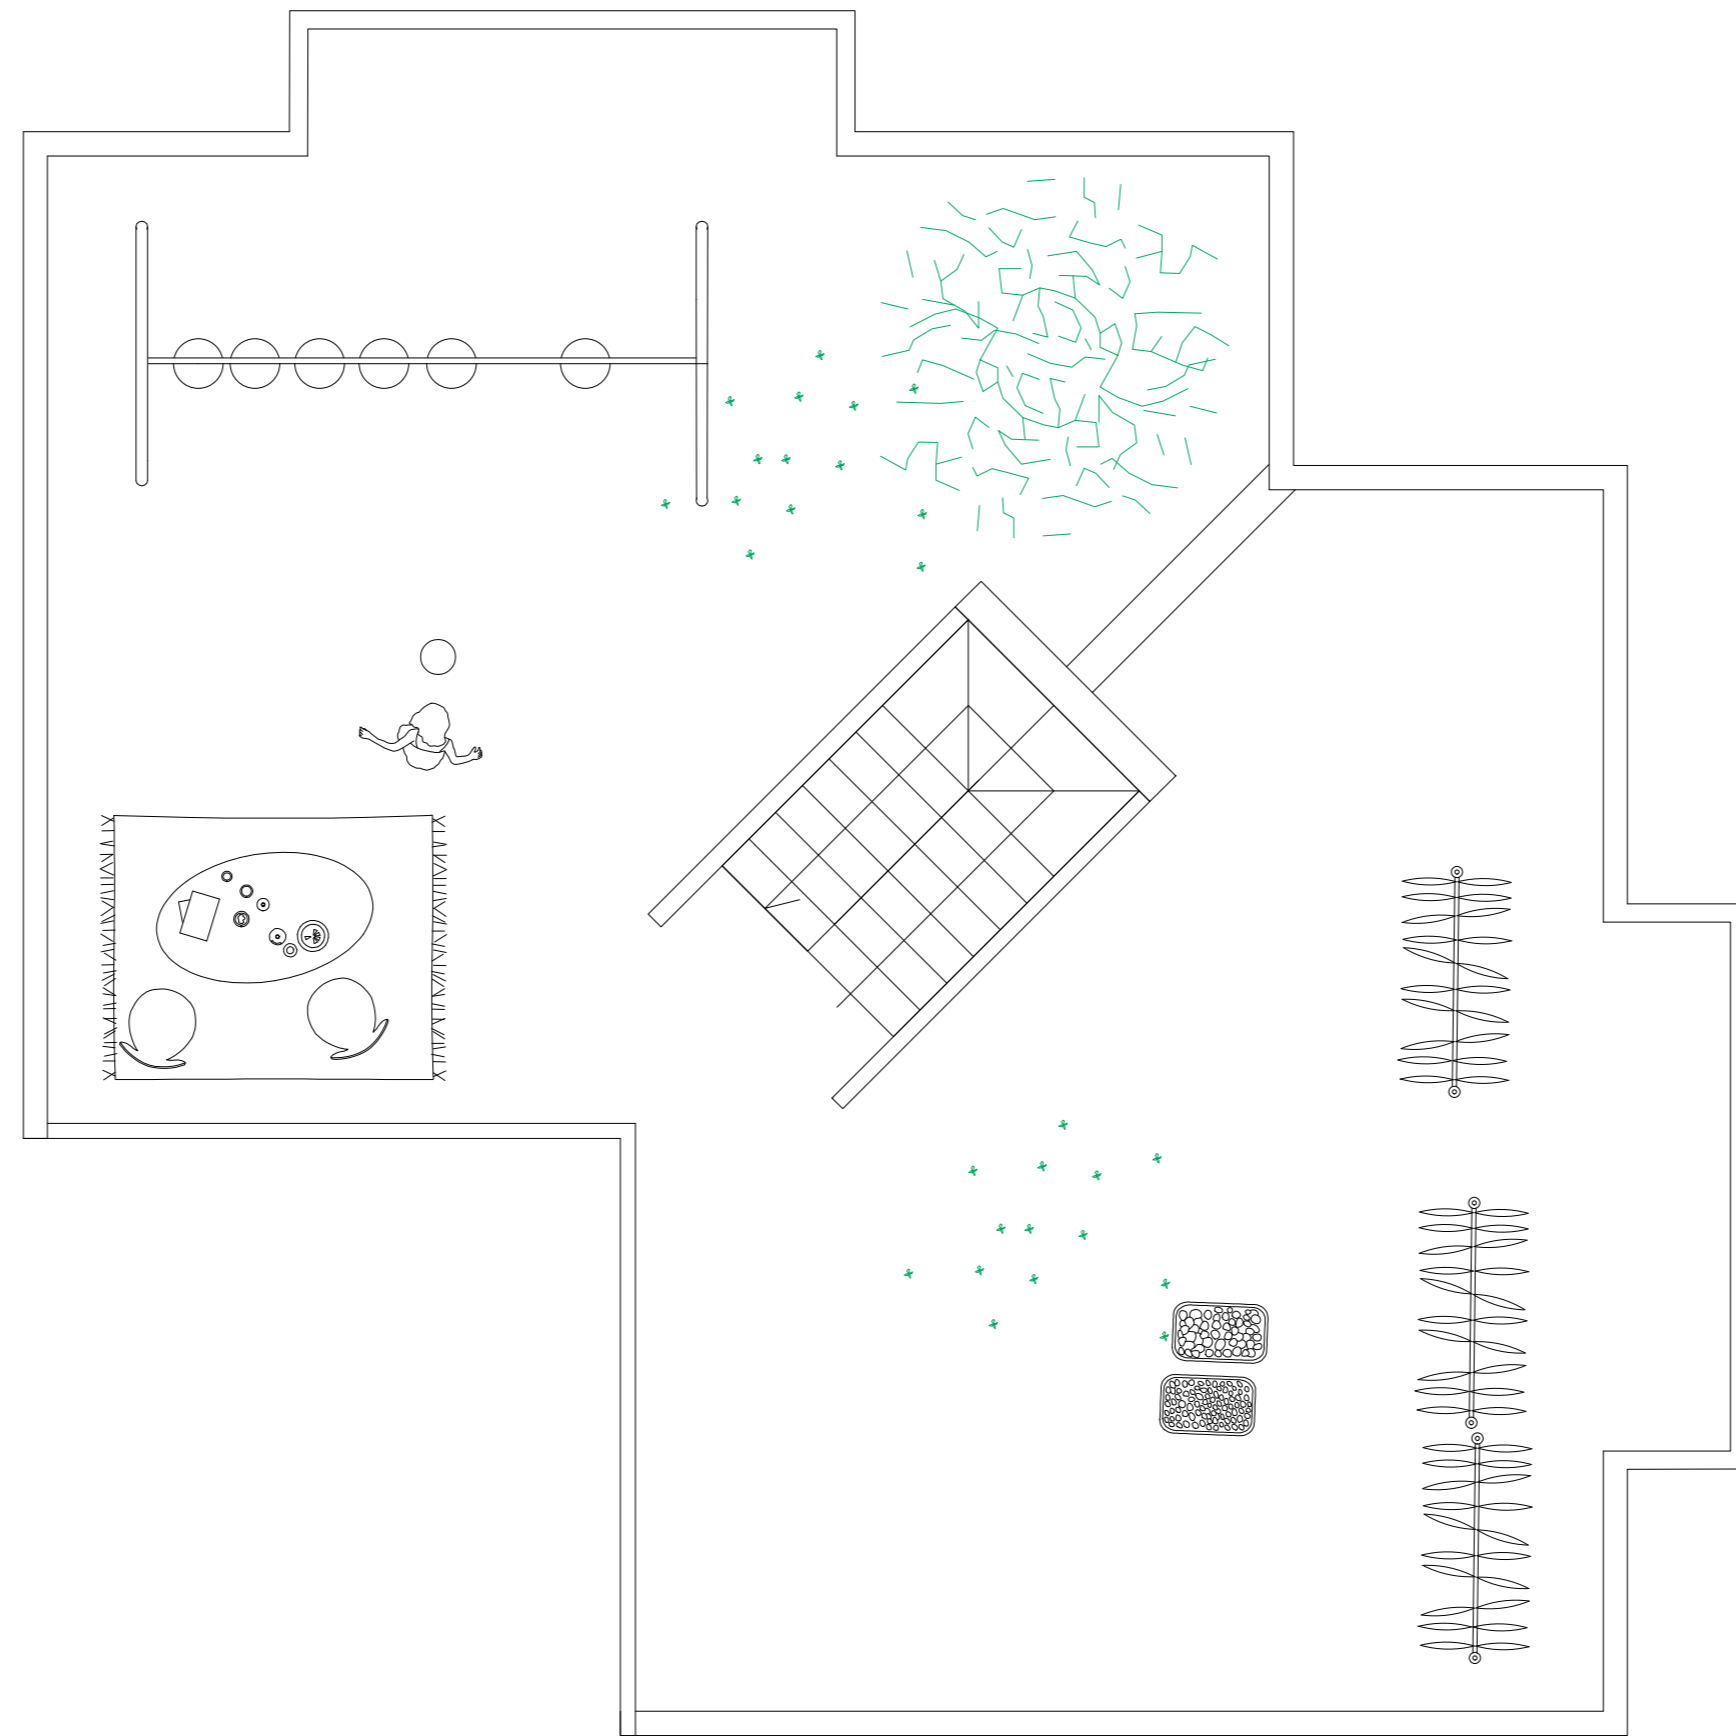


Third Floor Plan 1:50
Corner House

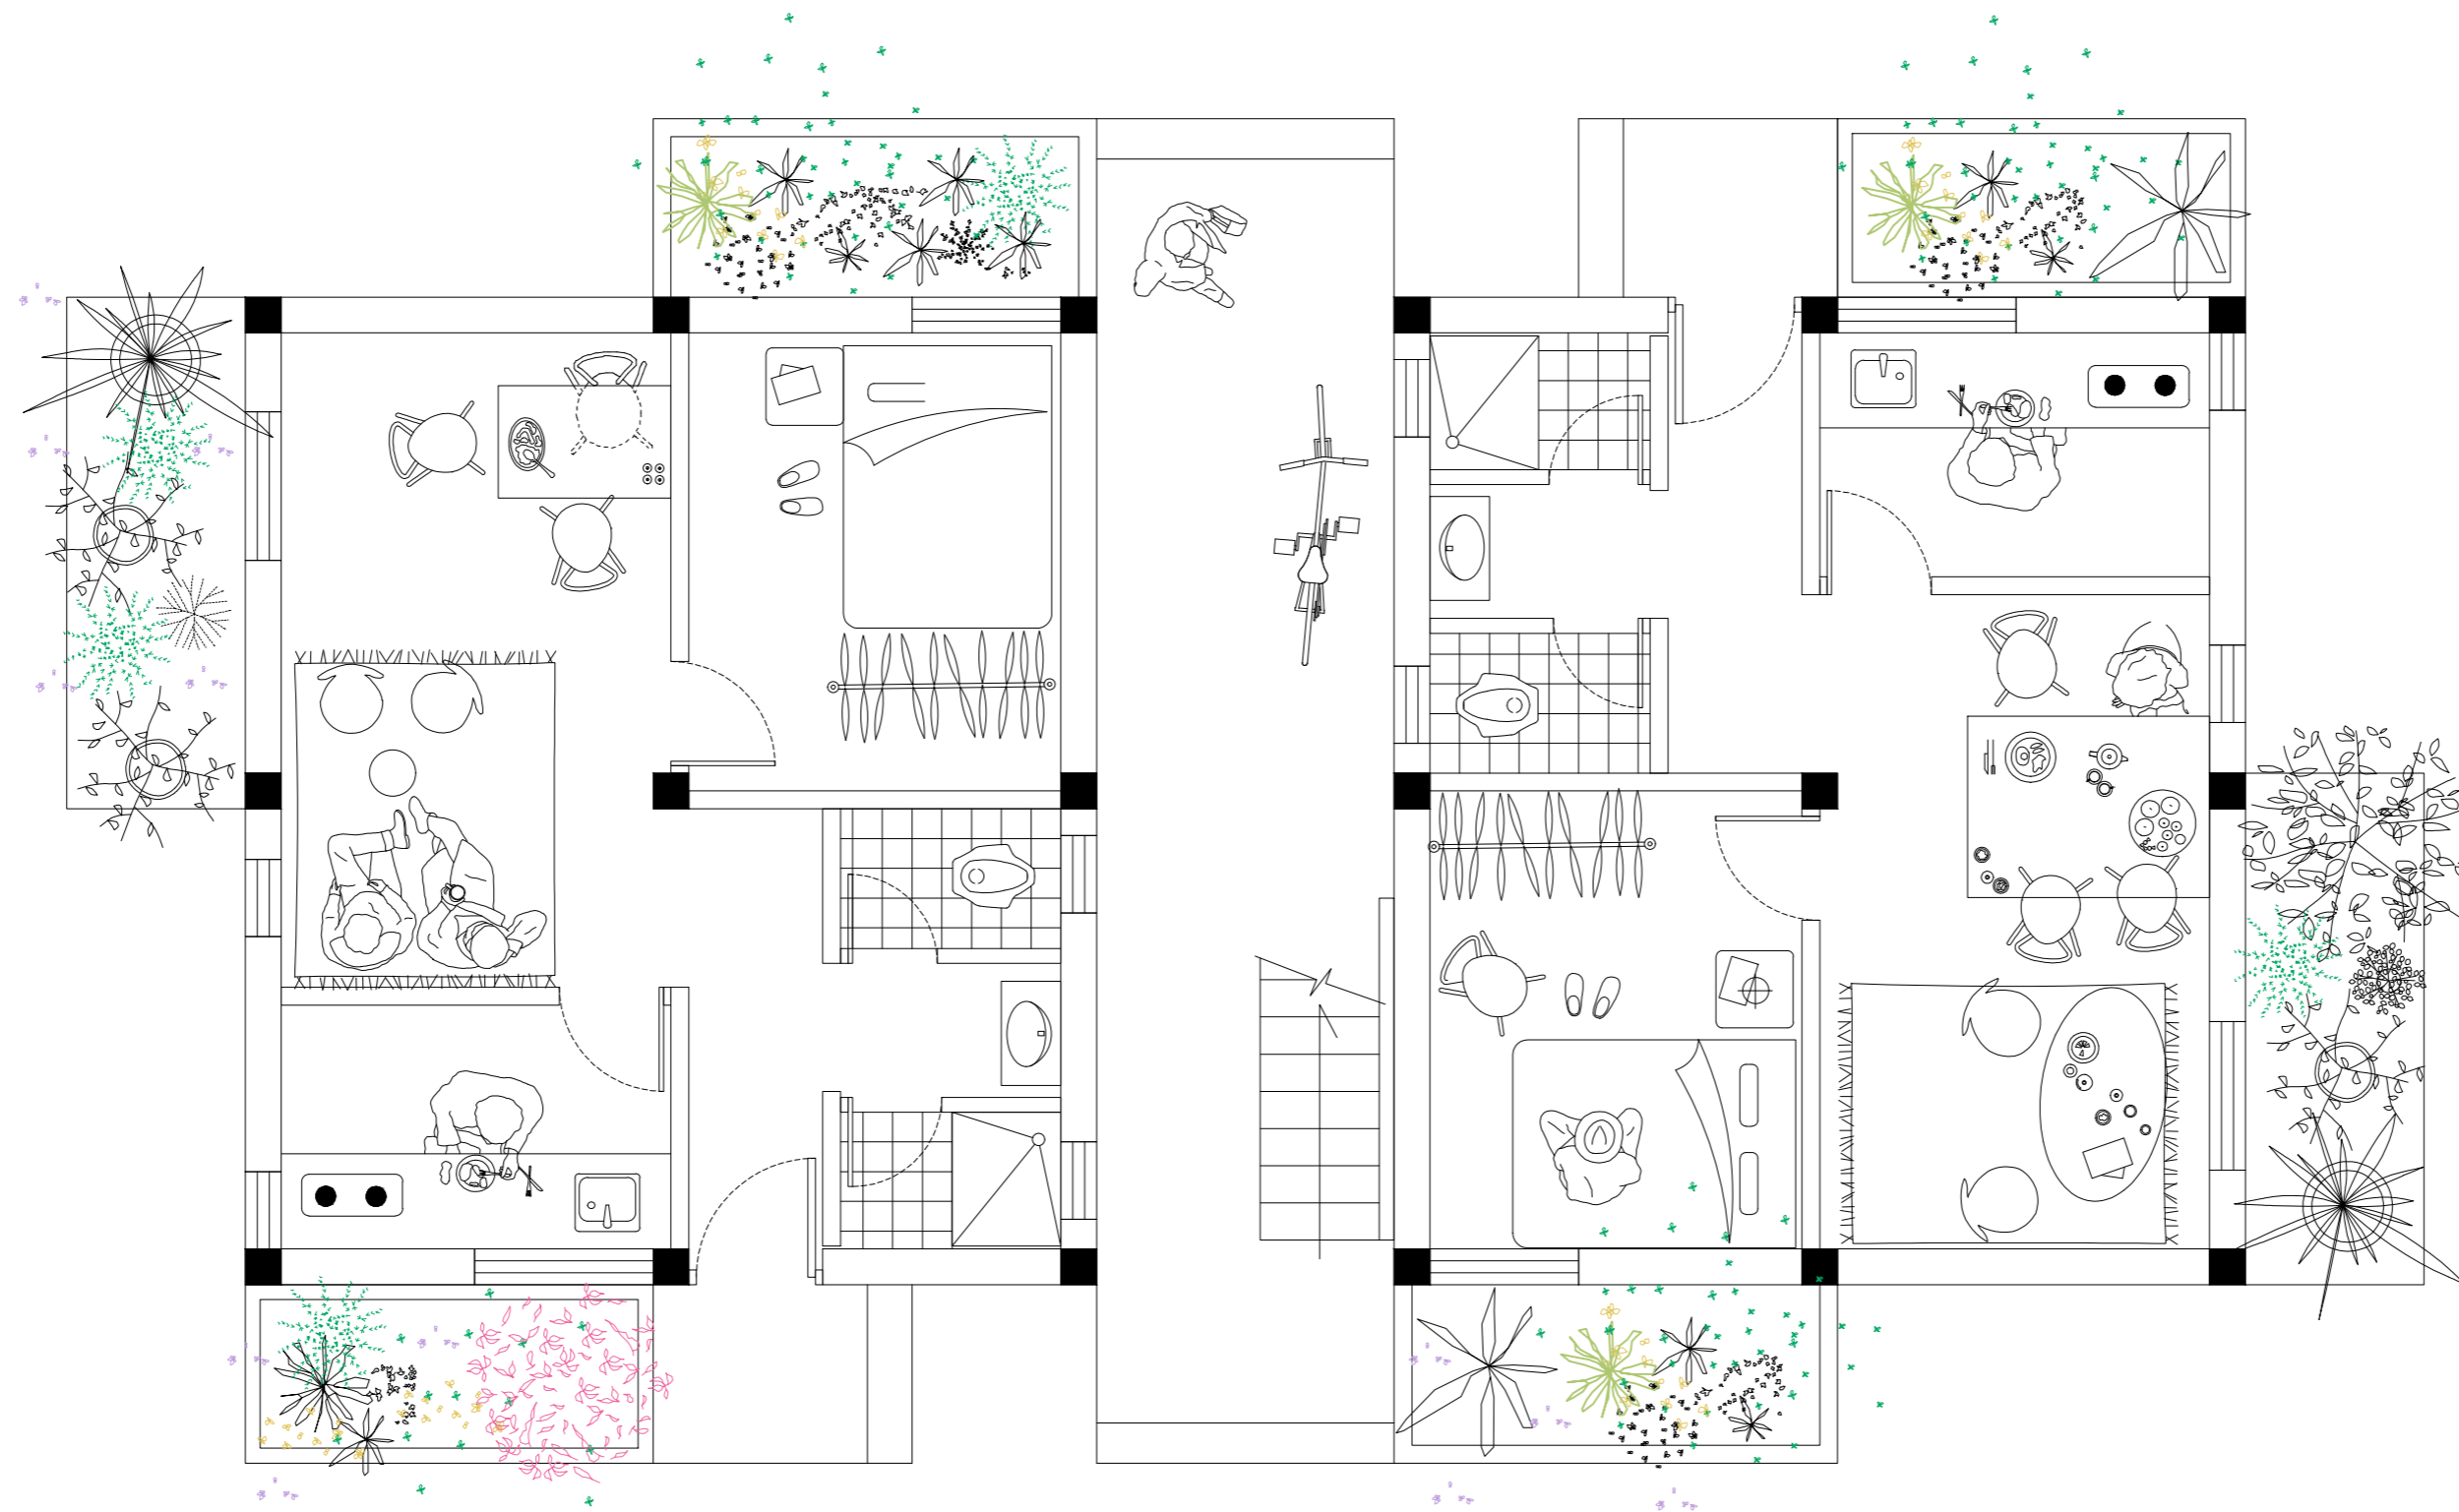


First Floor Plan 1:50
Center House

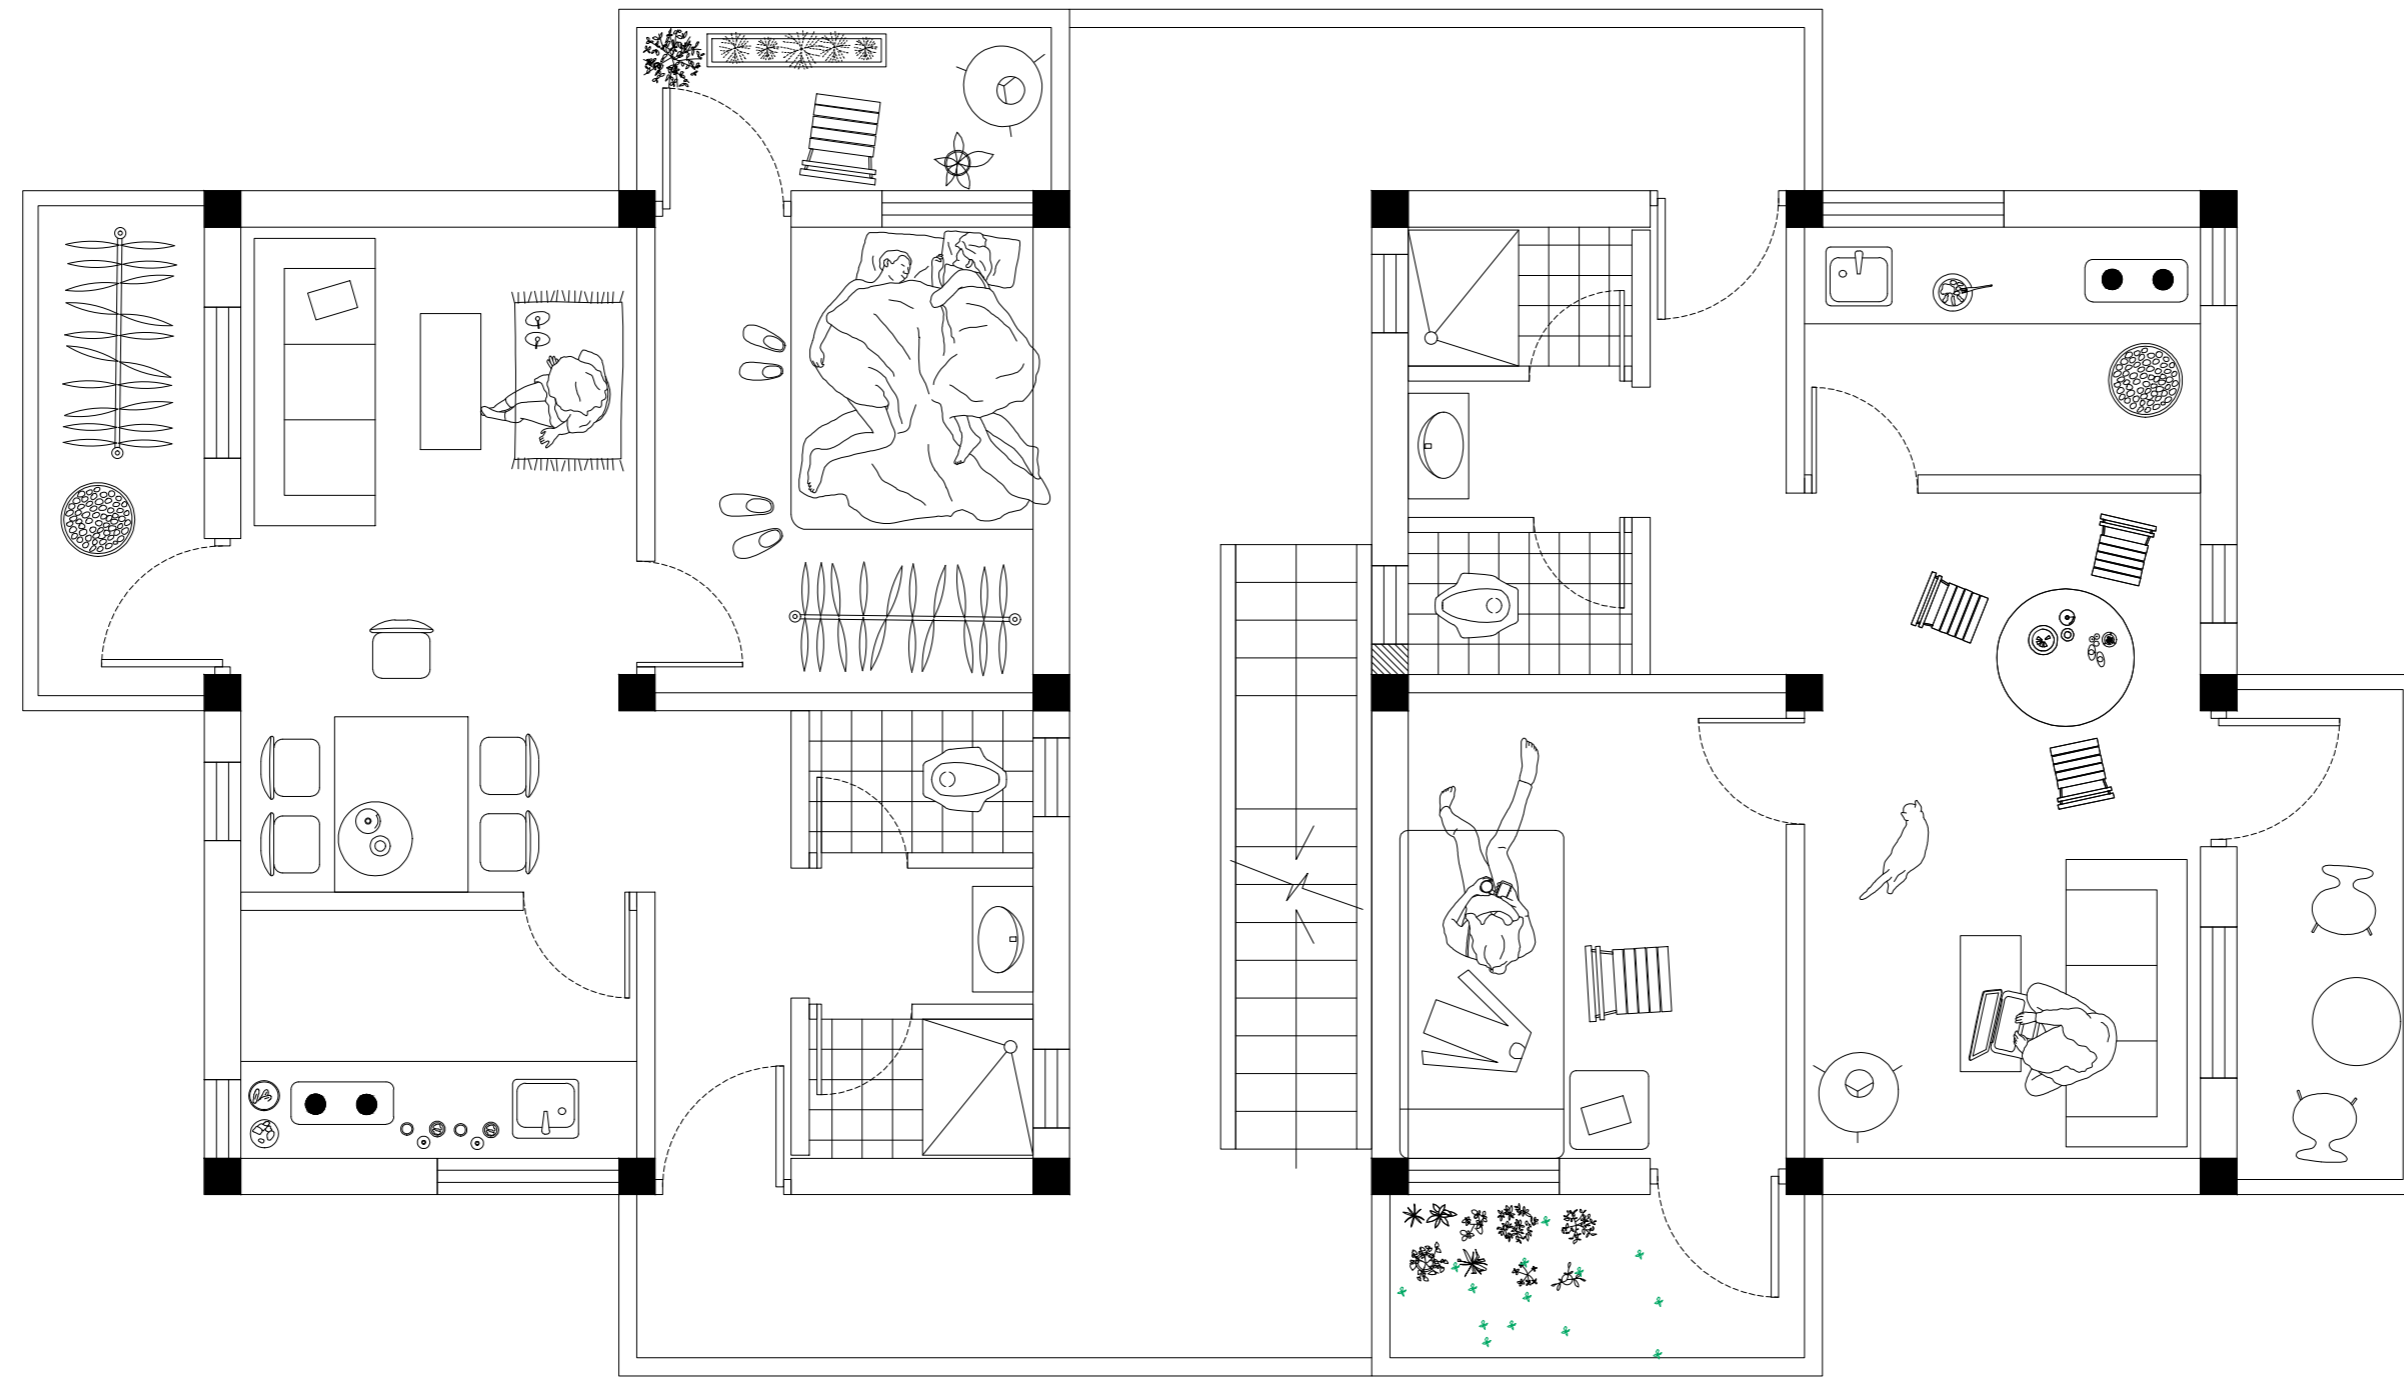


First & Second Floor Plan 1:50
Center House

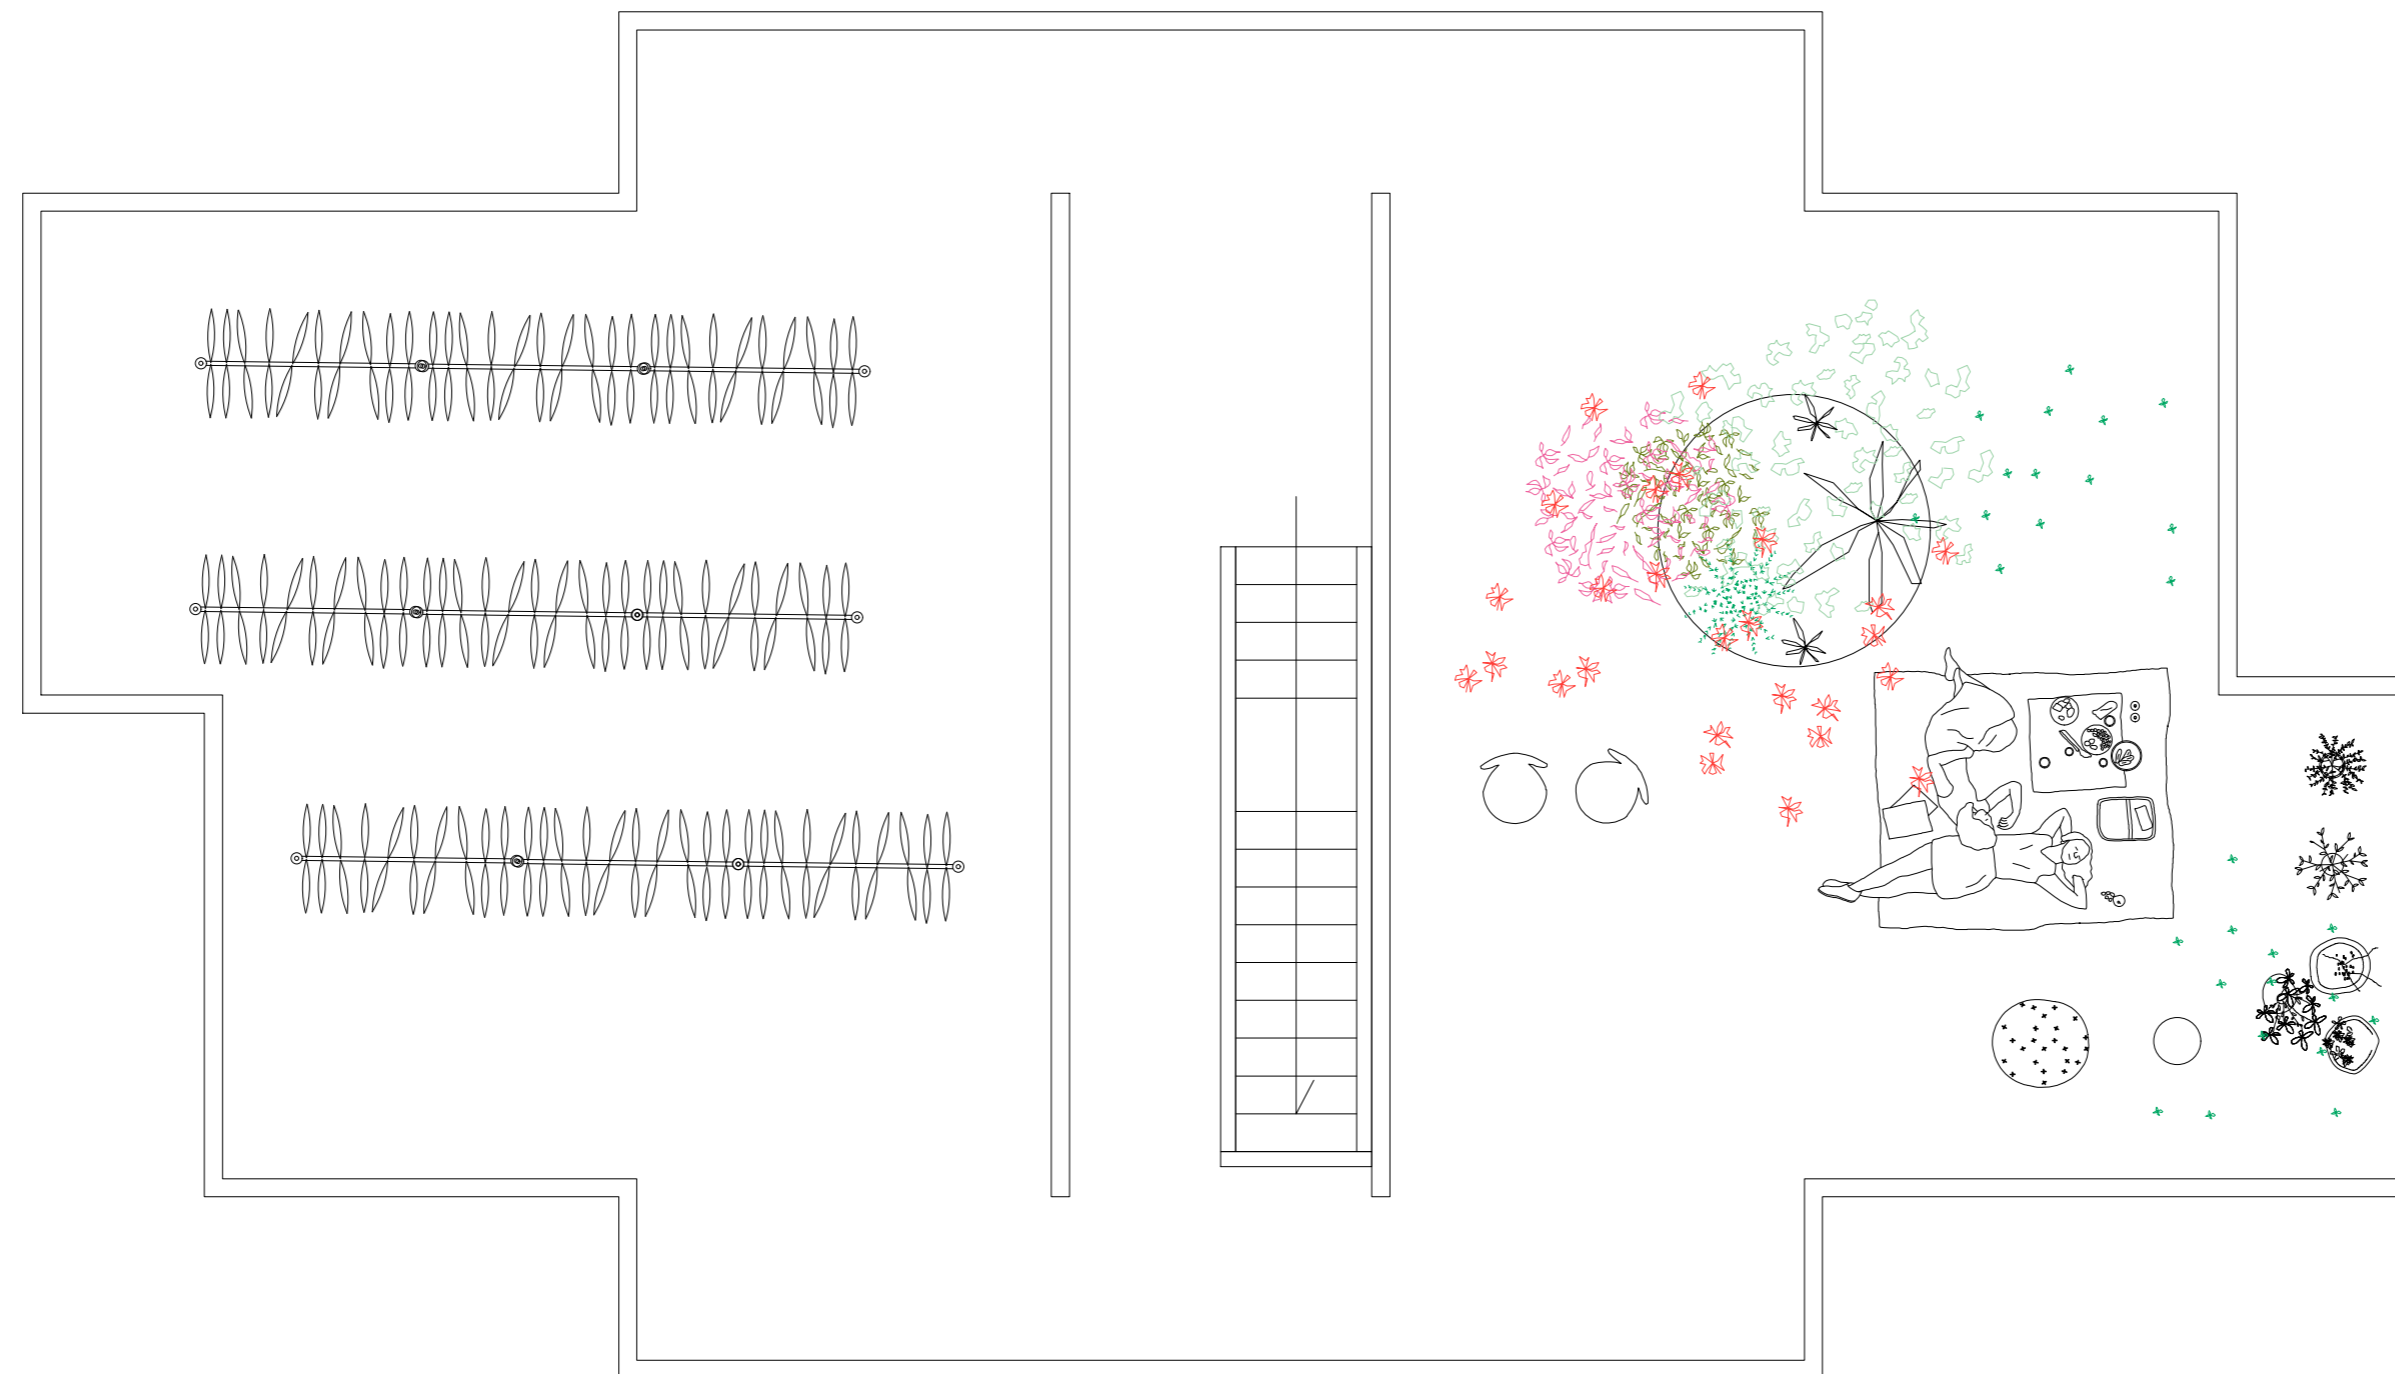


Third Floor Plan 1:50
Center House

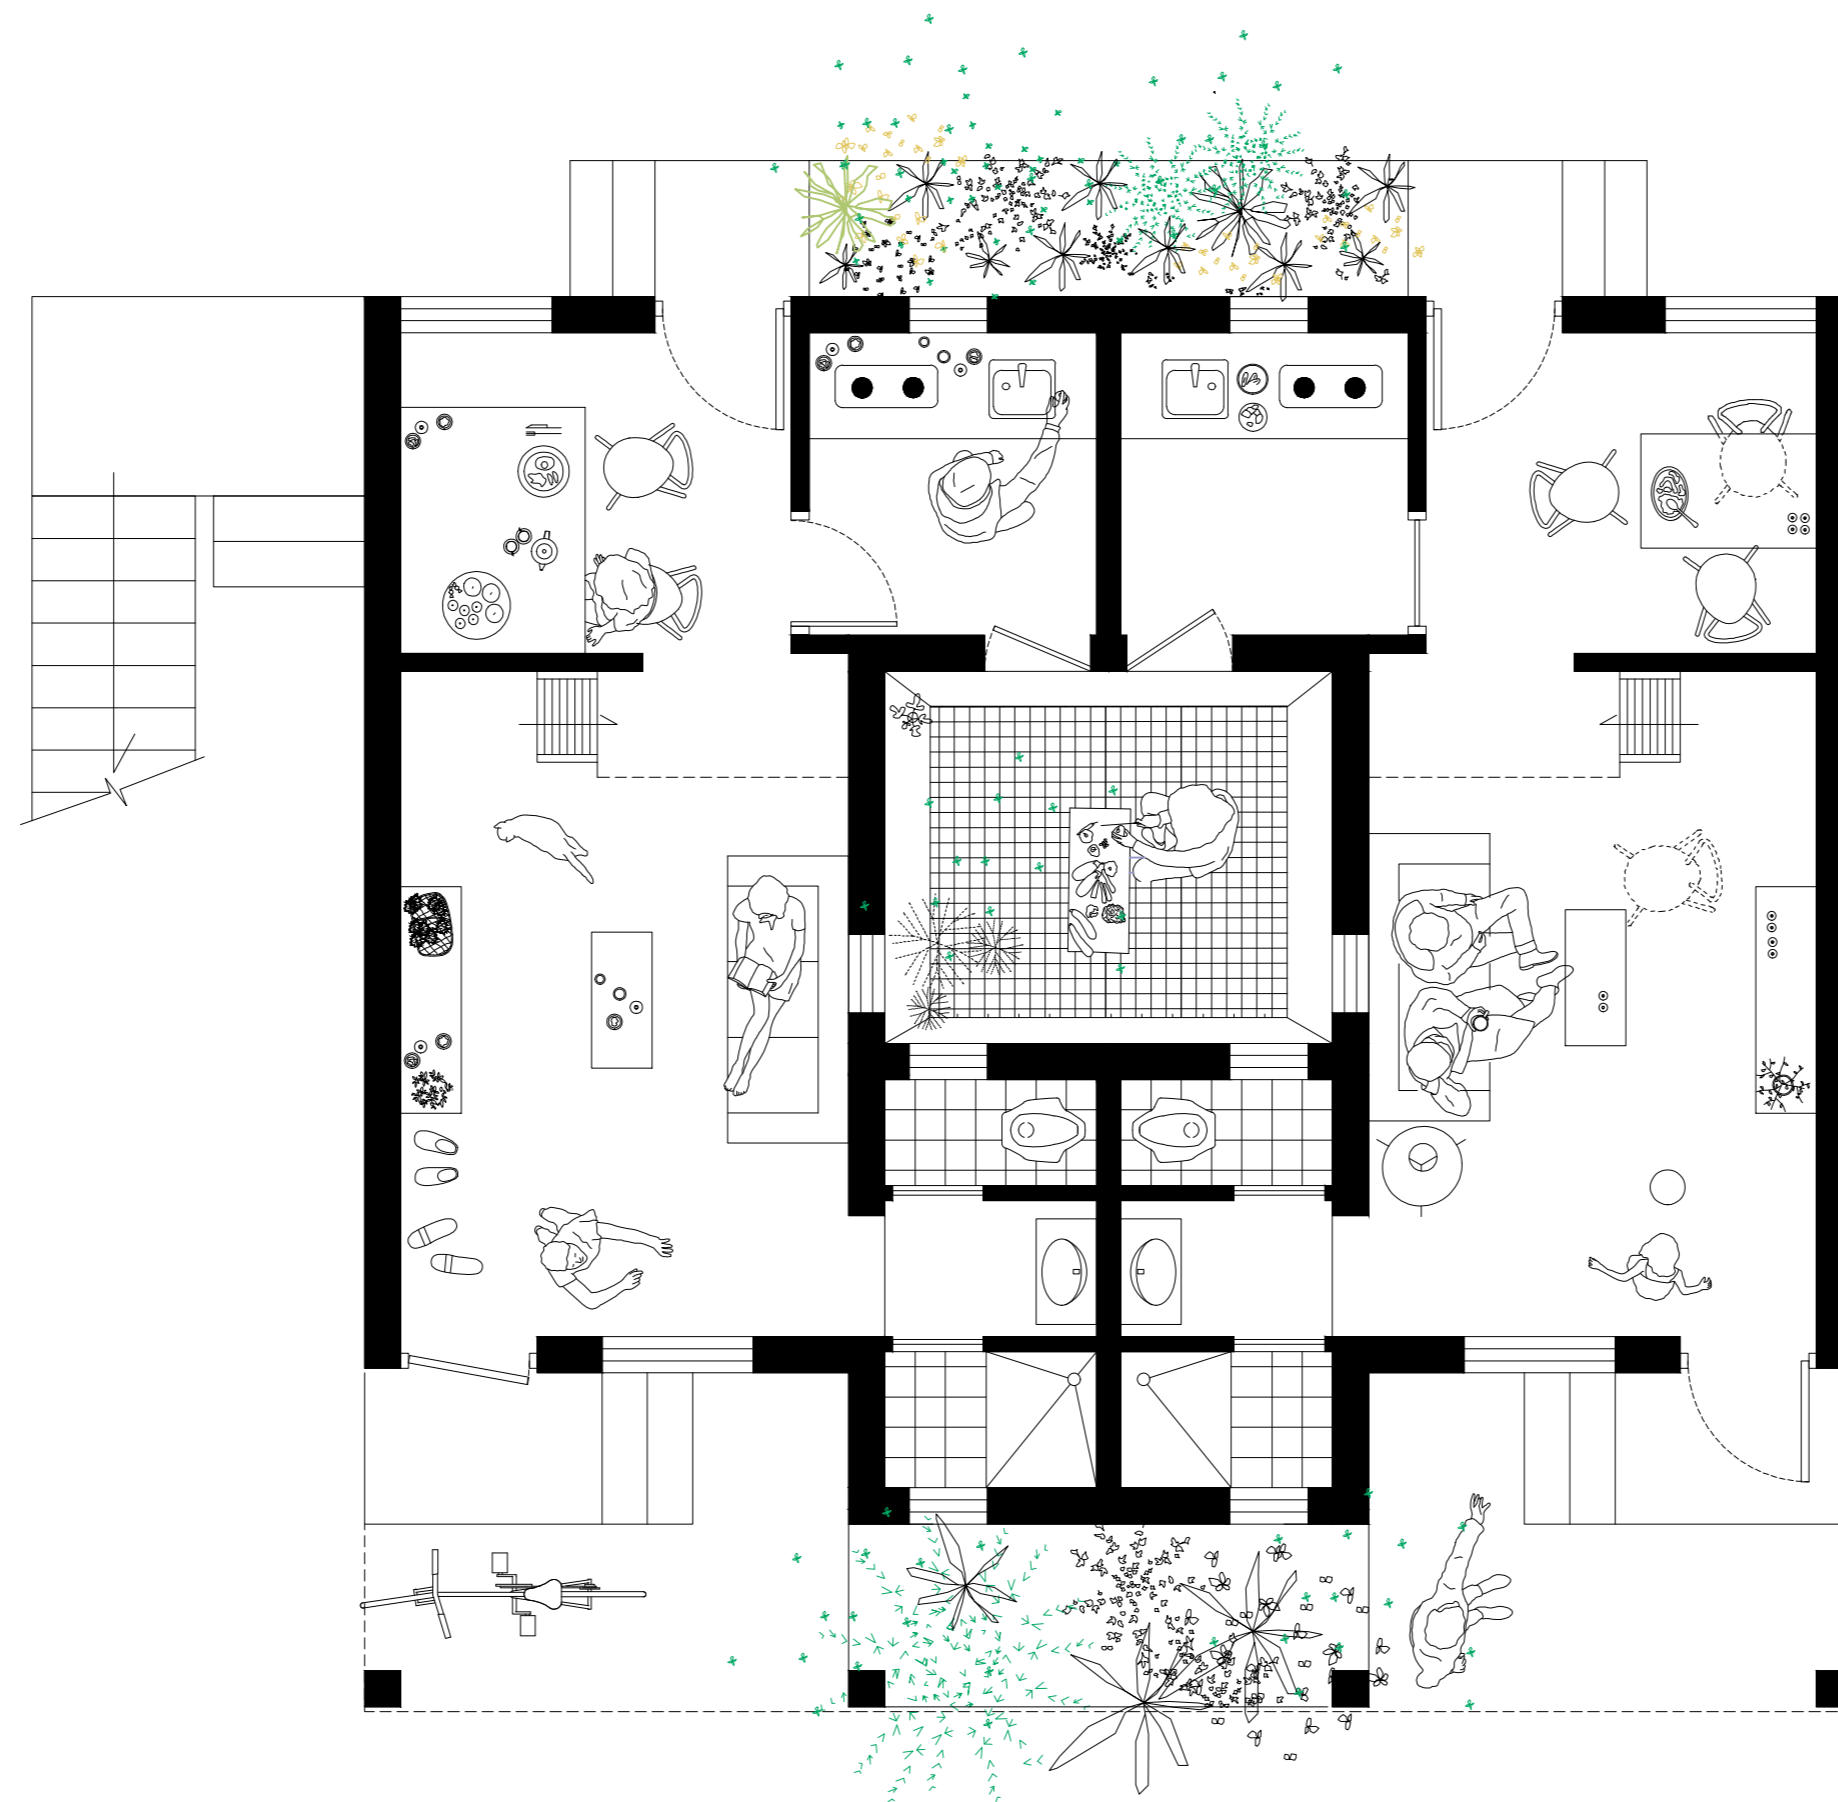

Ground Floor Plan 1:50
Outer House

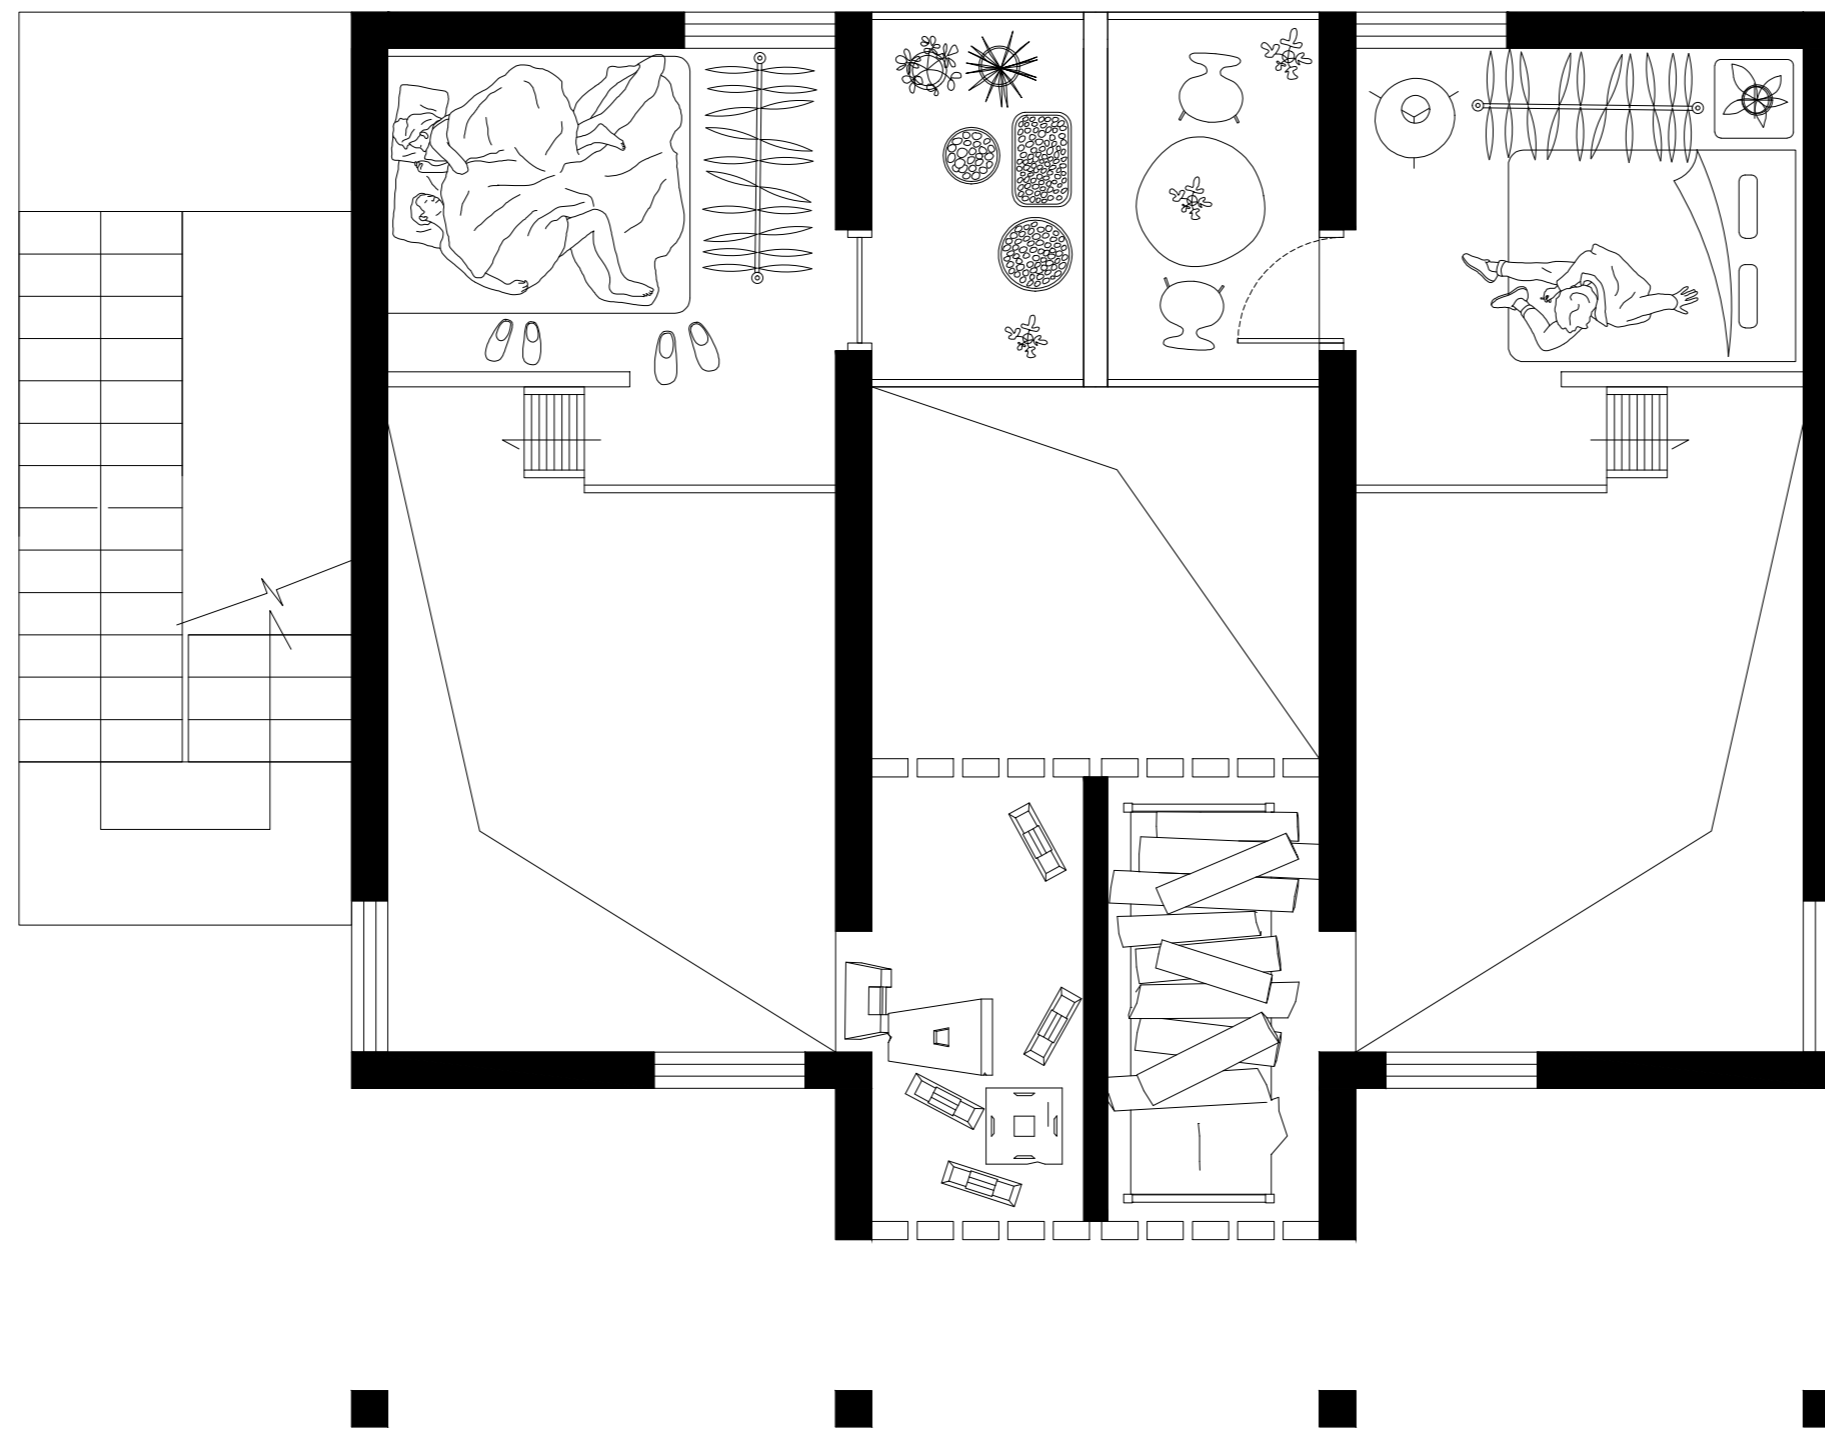


Ground Floor's Mezzanine Plan 1:50
Outer House

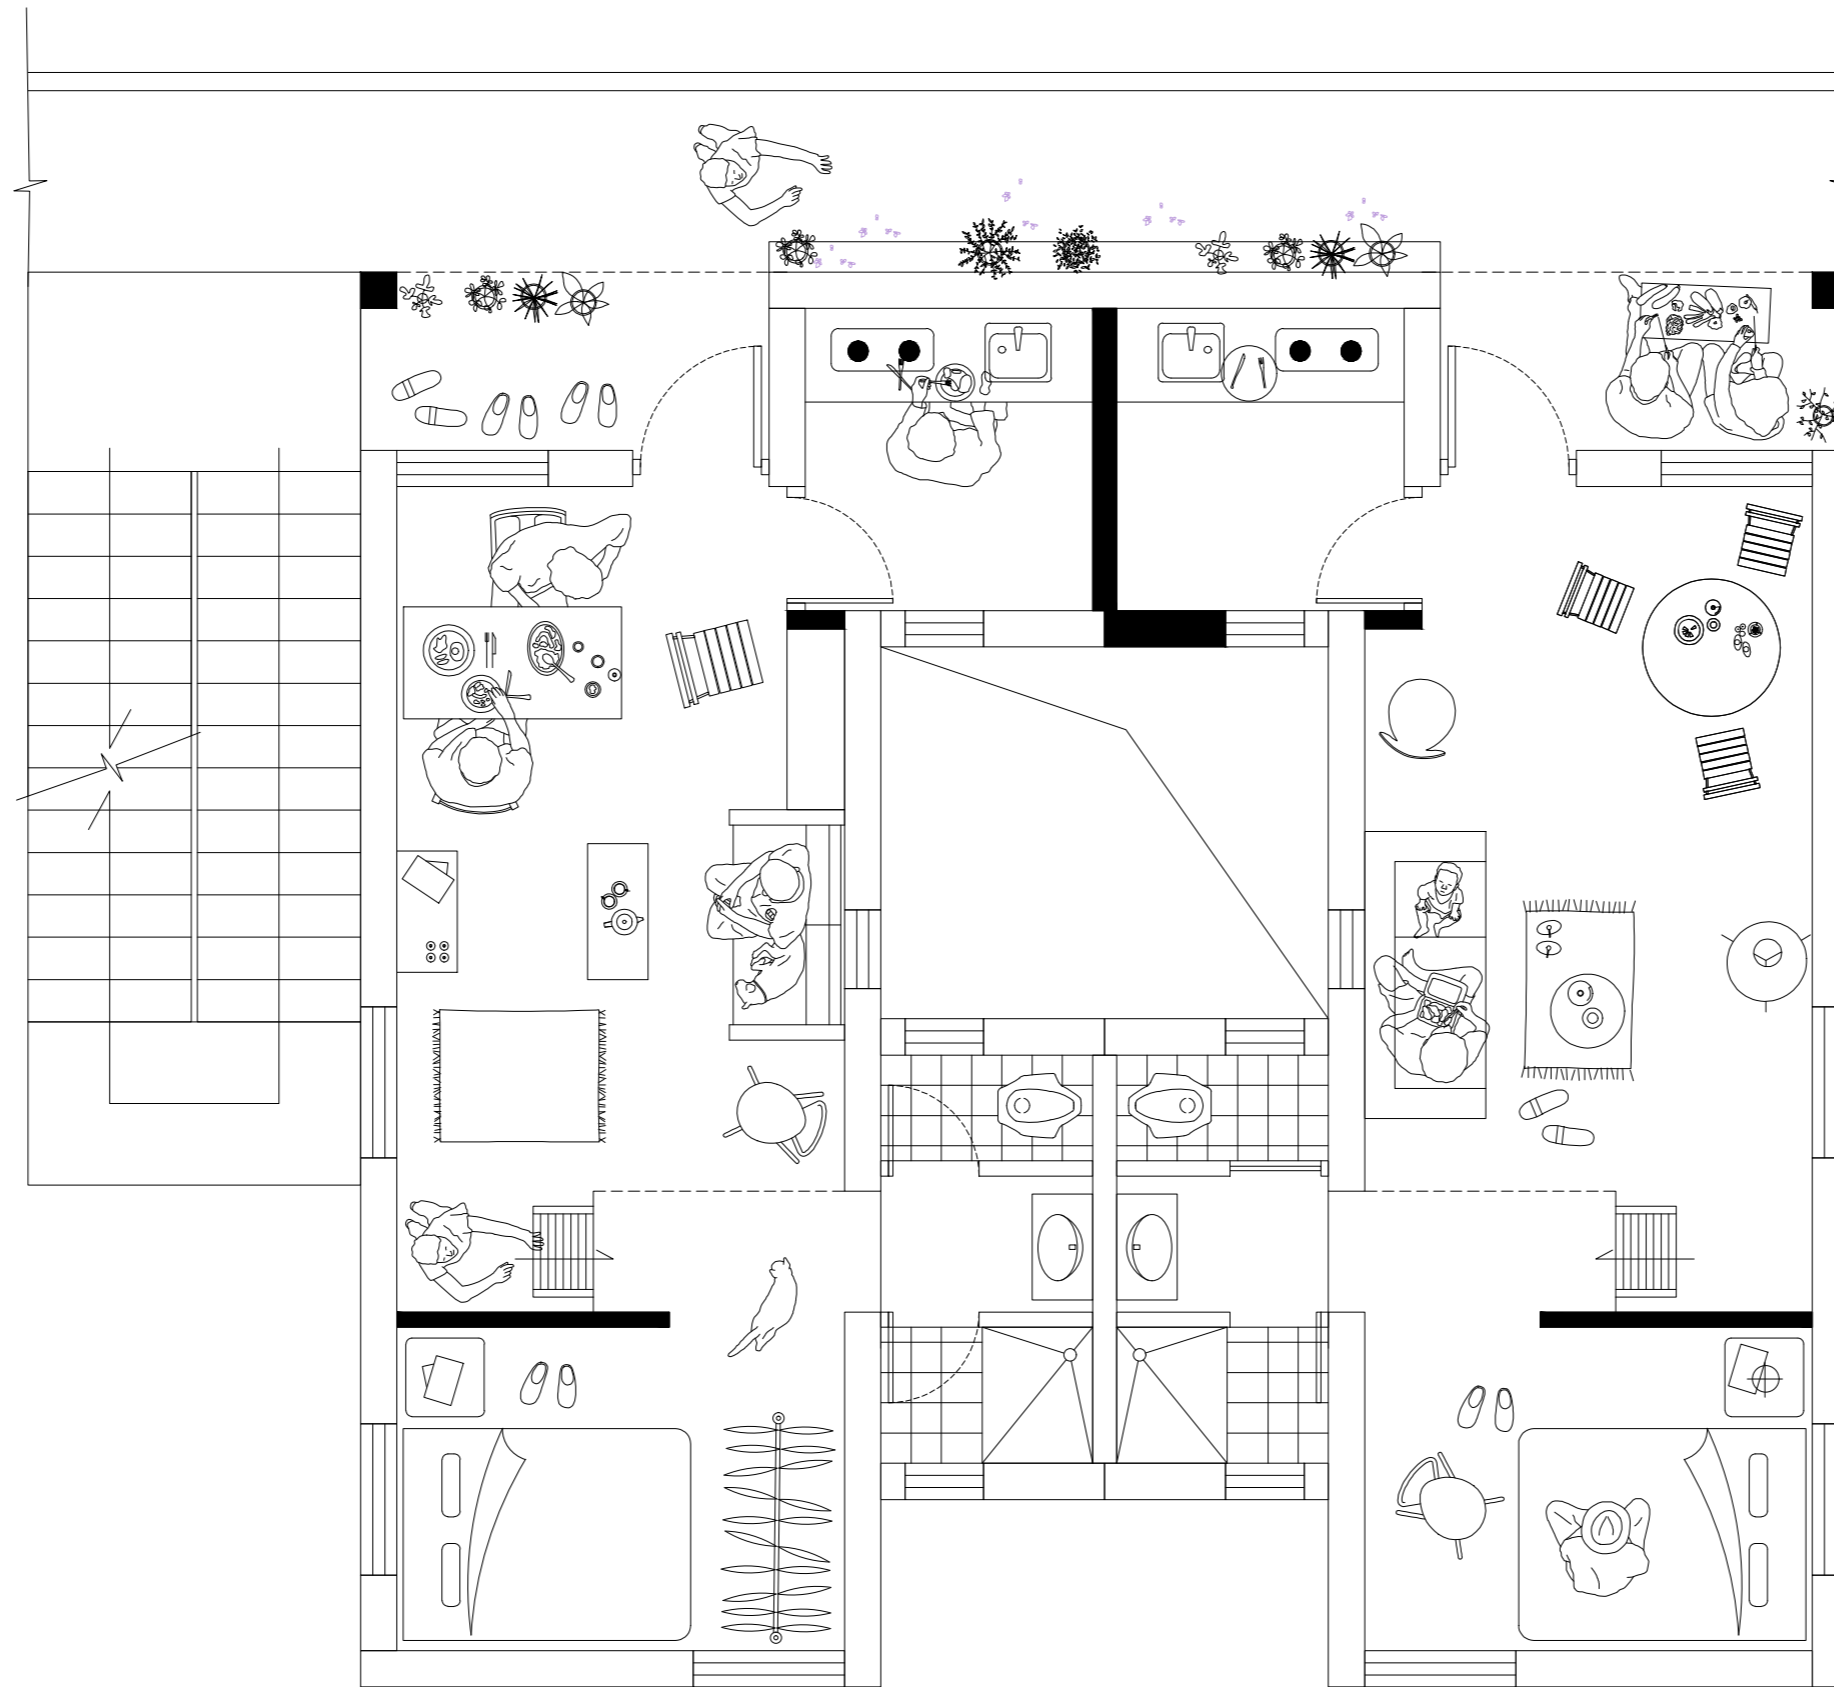


First Floor Plan 1:50
Outer House



First Floor's Mezzanine Plan 1:50
Outer House

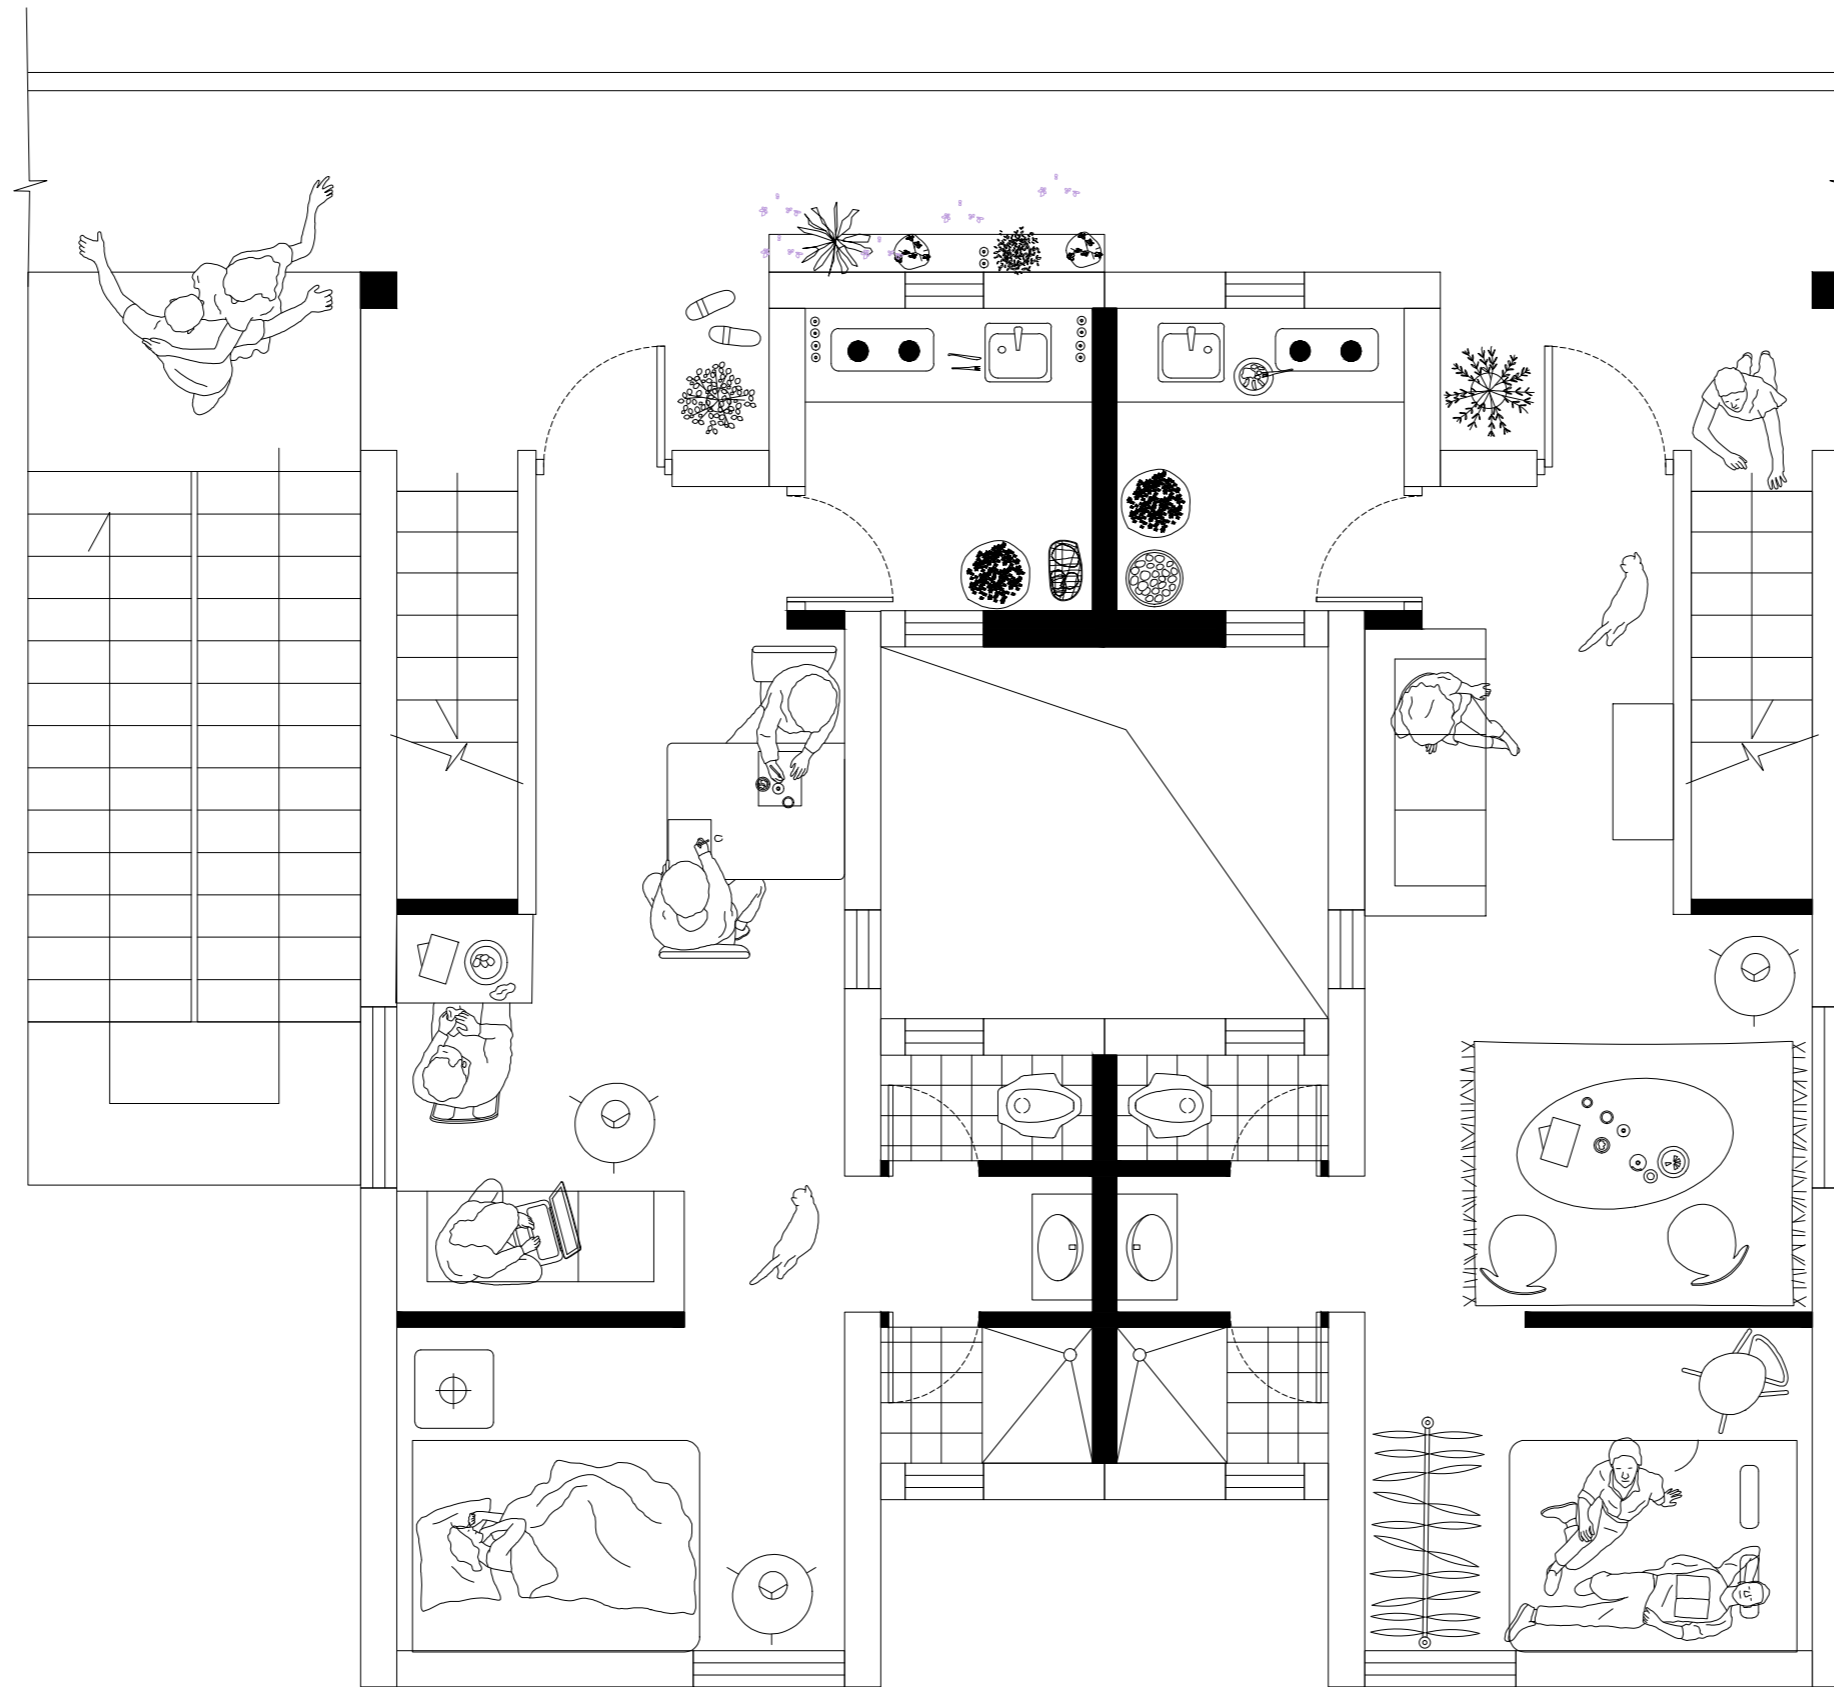

Second Floor Plan 1:50
Outer House

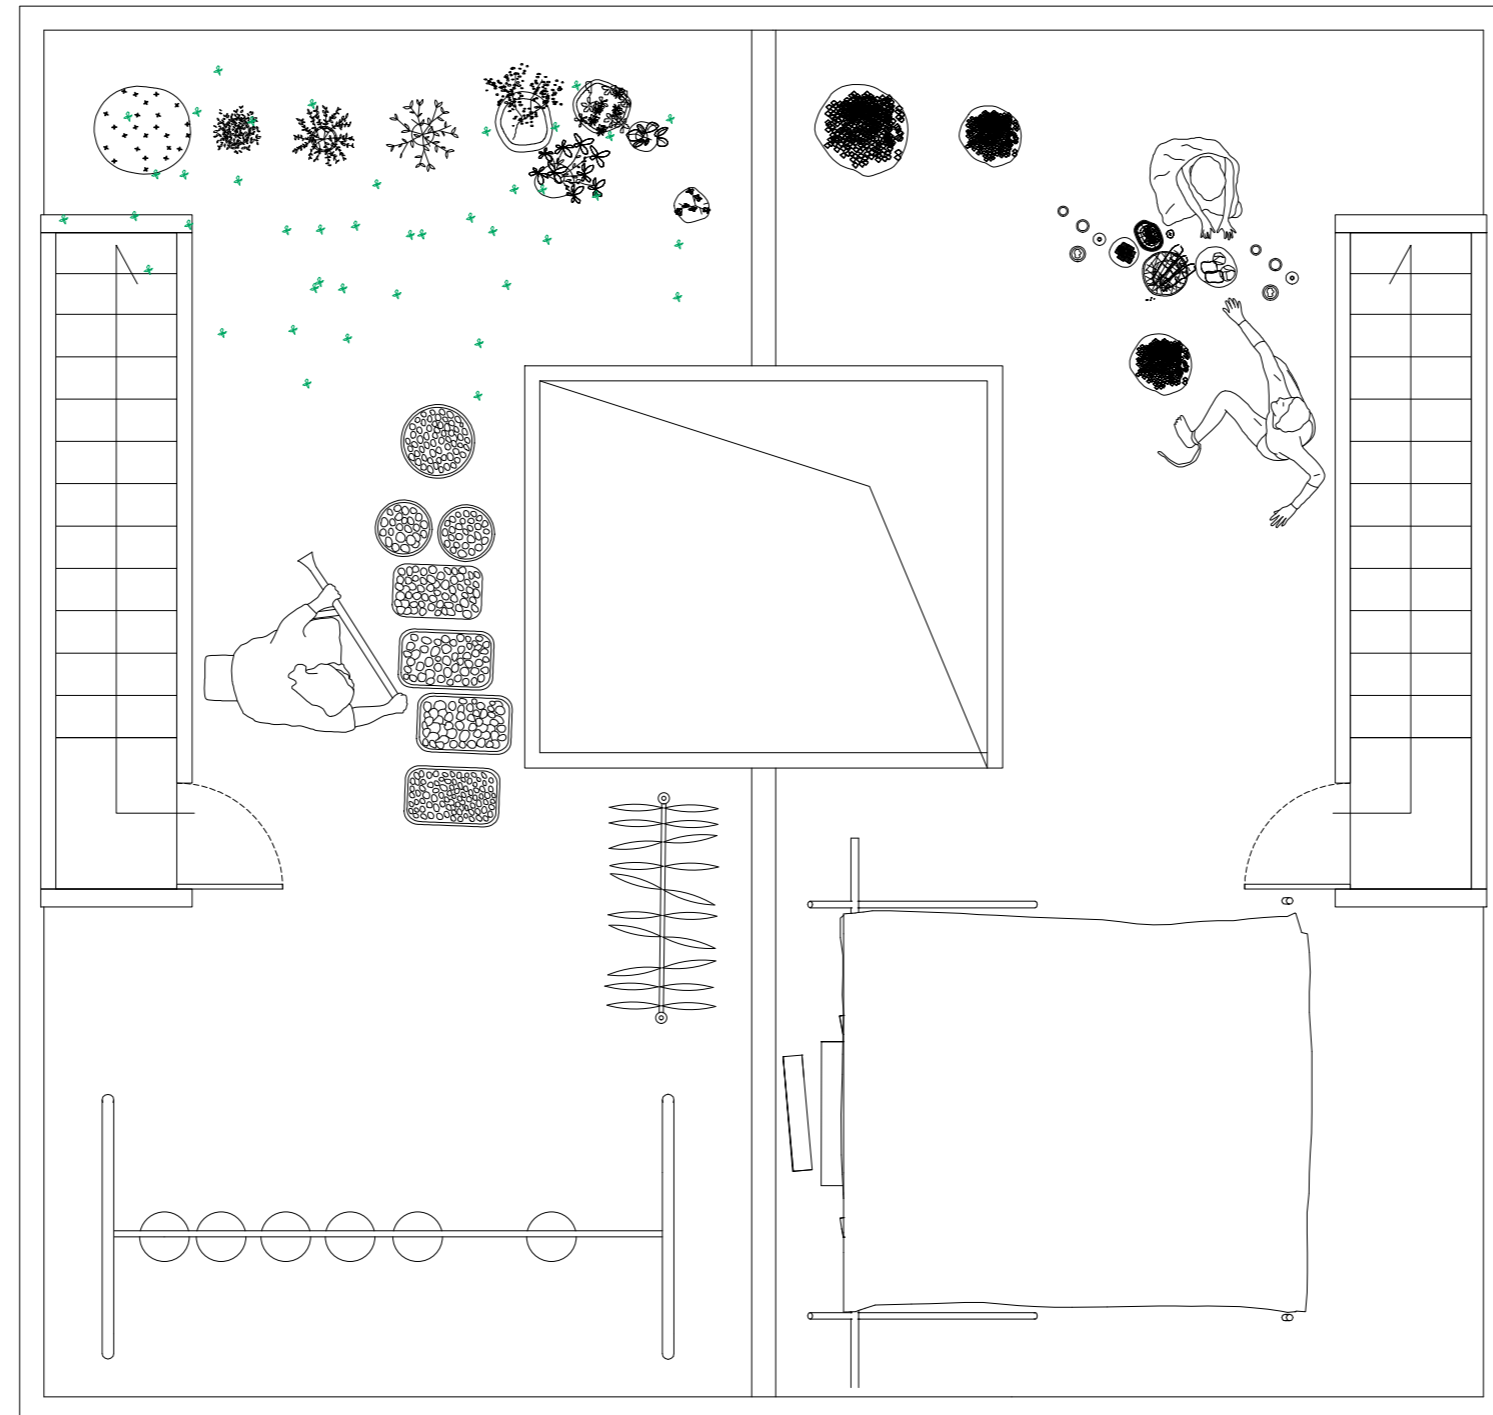

Third Floor Plan 1:50
Outer House



