


A1

SITE PLAN


Scale 1:1000 @ A0

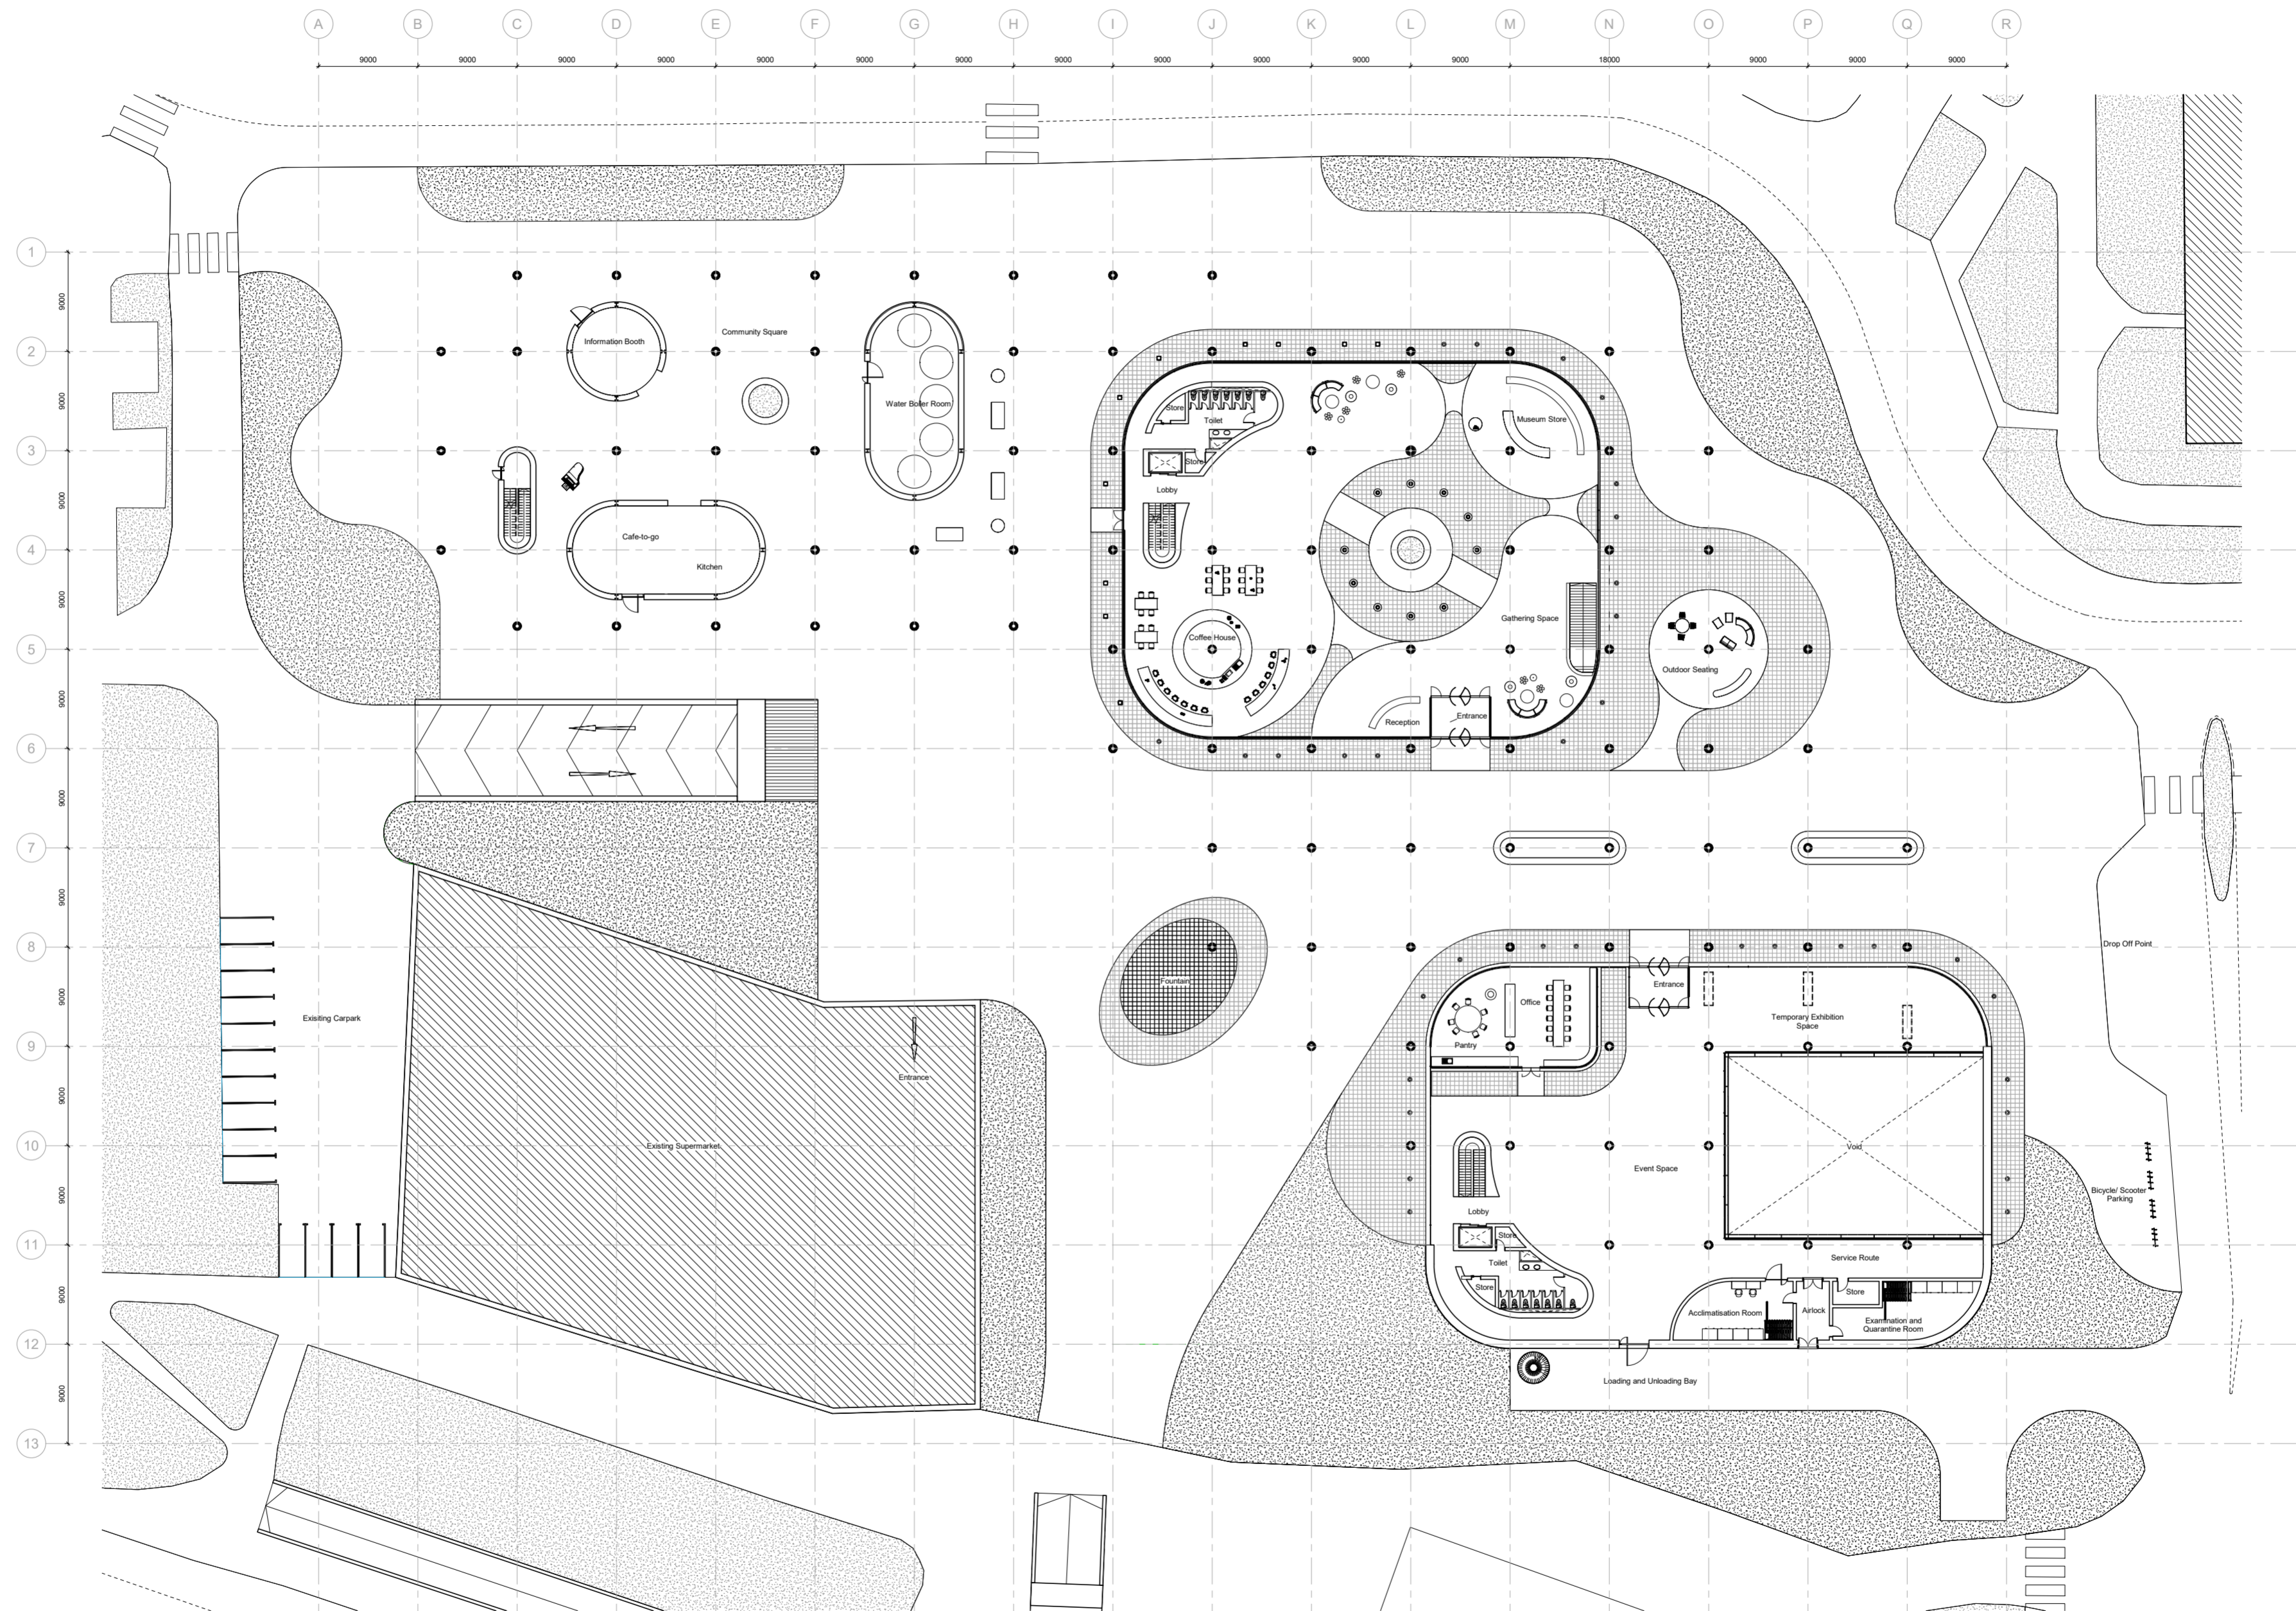

A3

GROUND FLOOR PLAN


Scale 1:200 @ A0

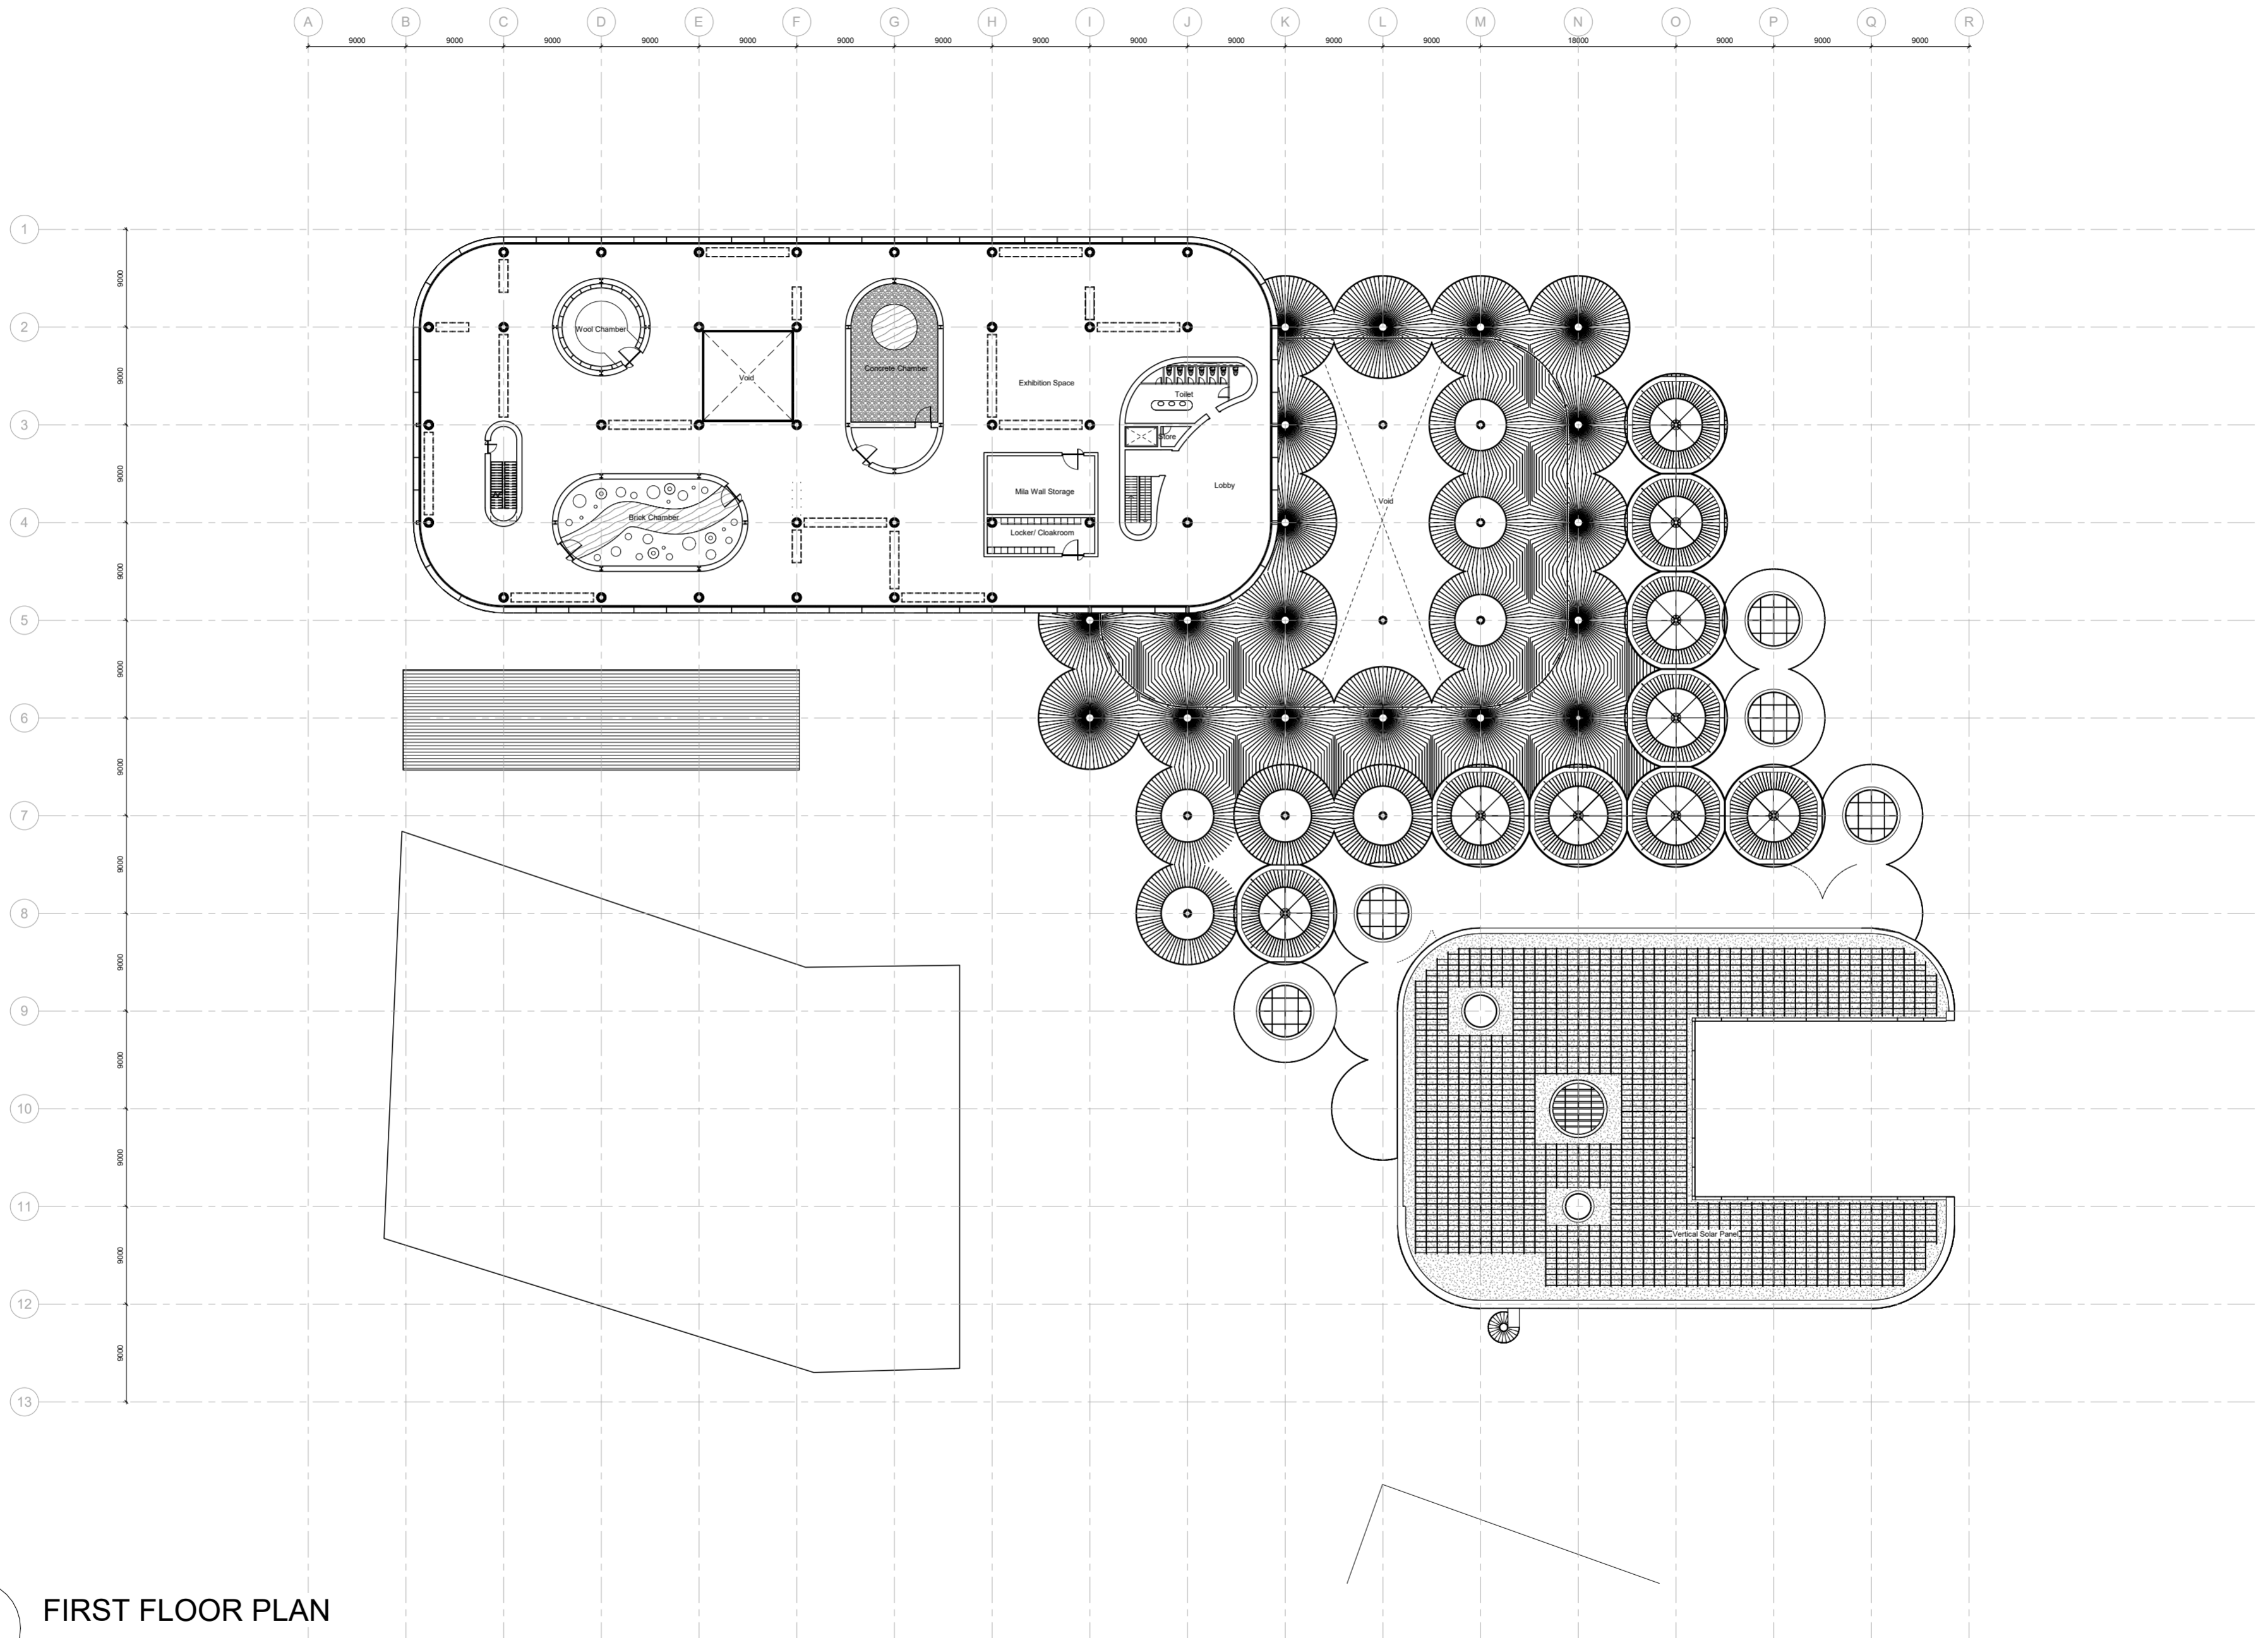

A4

FIRST FLOOR PLAN


Scale 1:200 @ A0

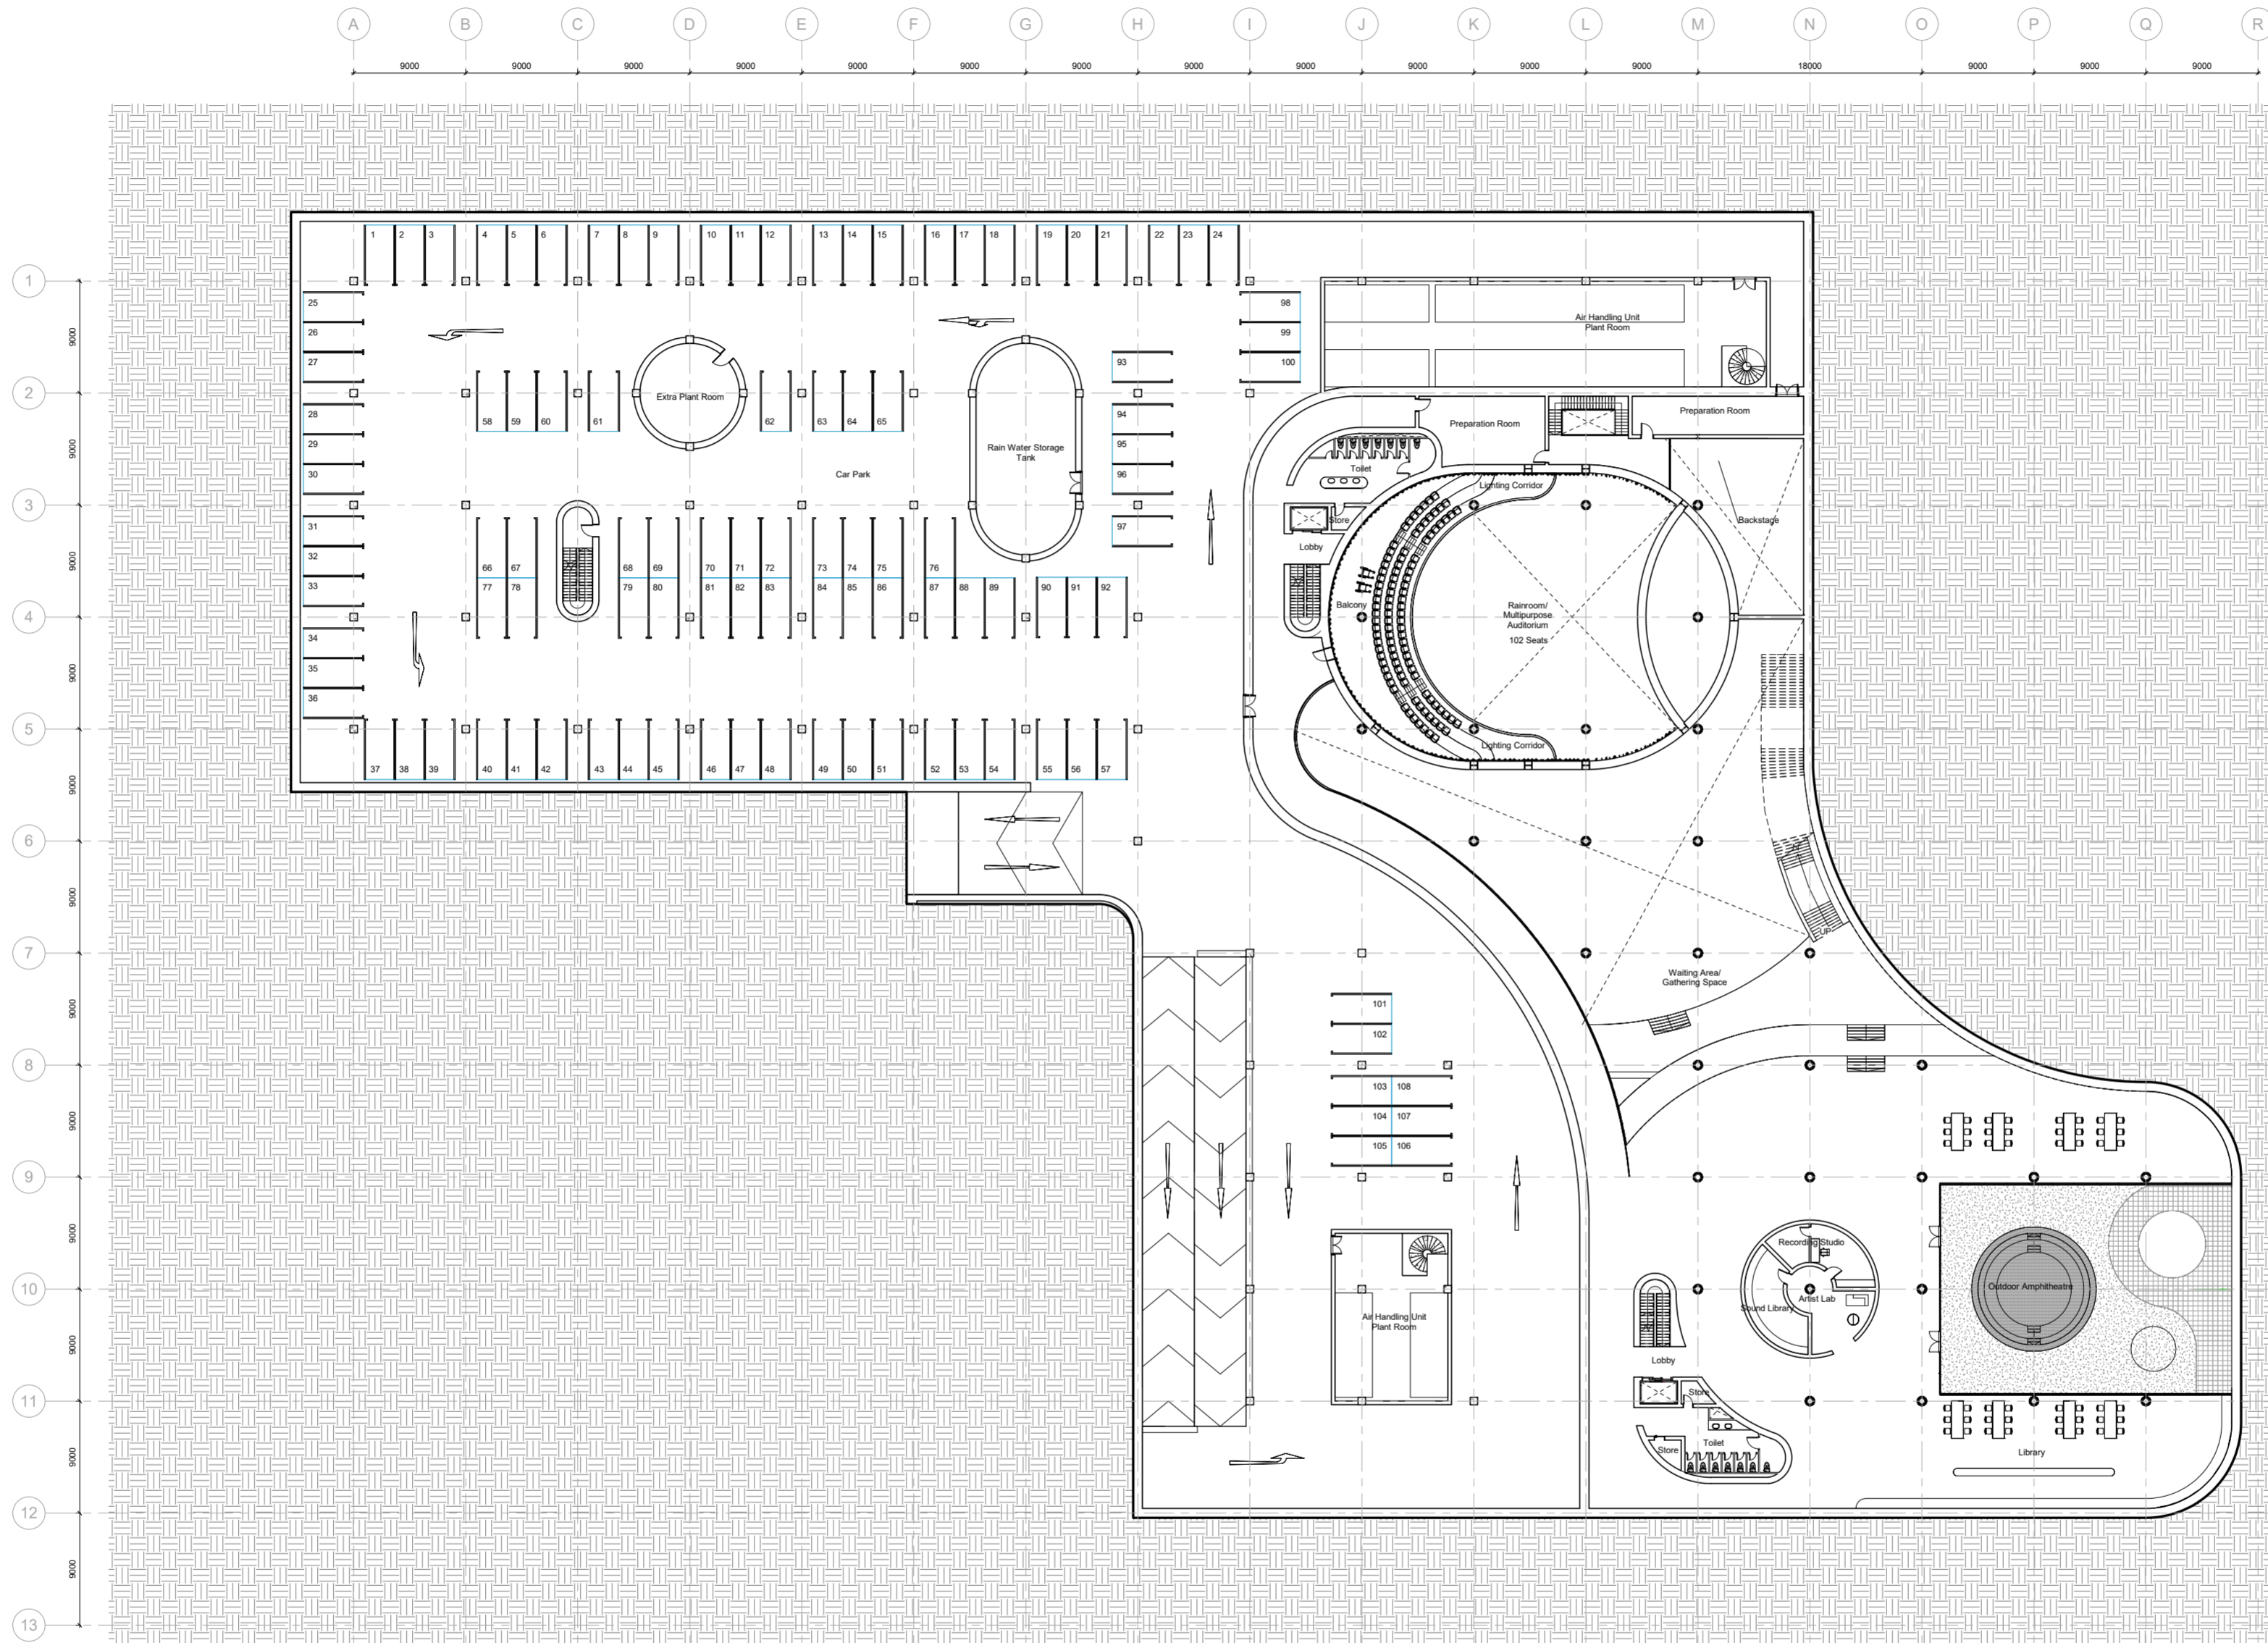

A5



BASEMENT 1 FLOOR PLAN

Scale 1:200 @ A0


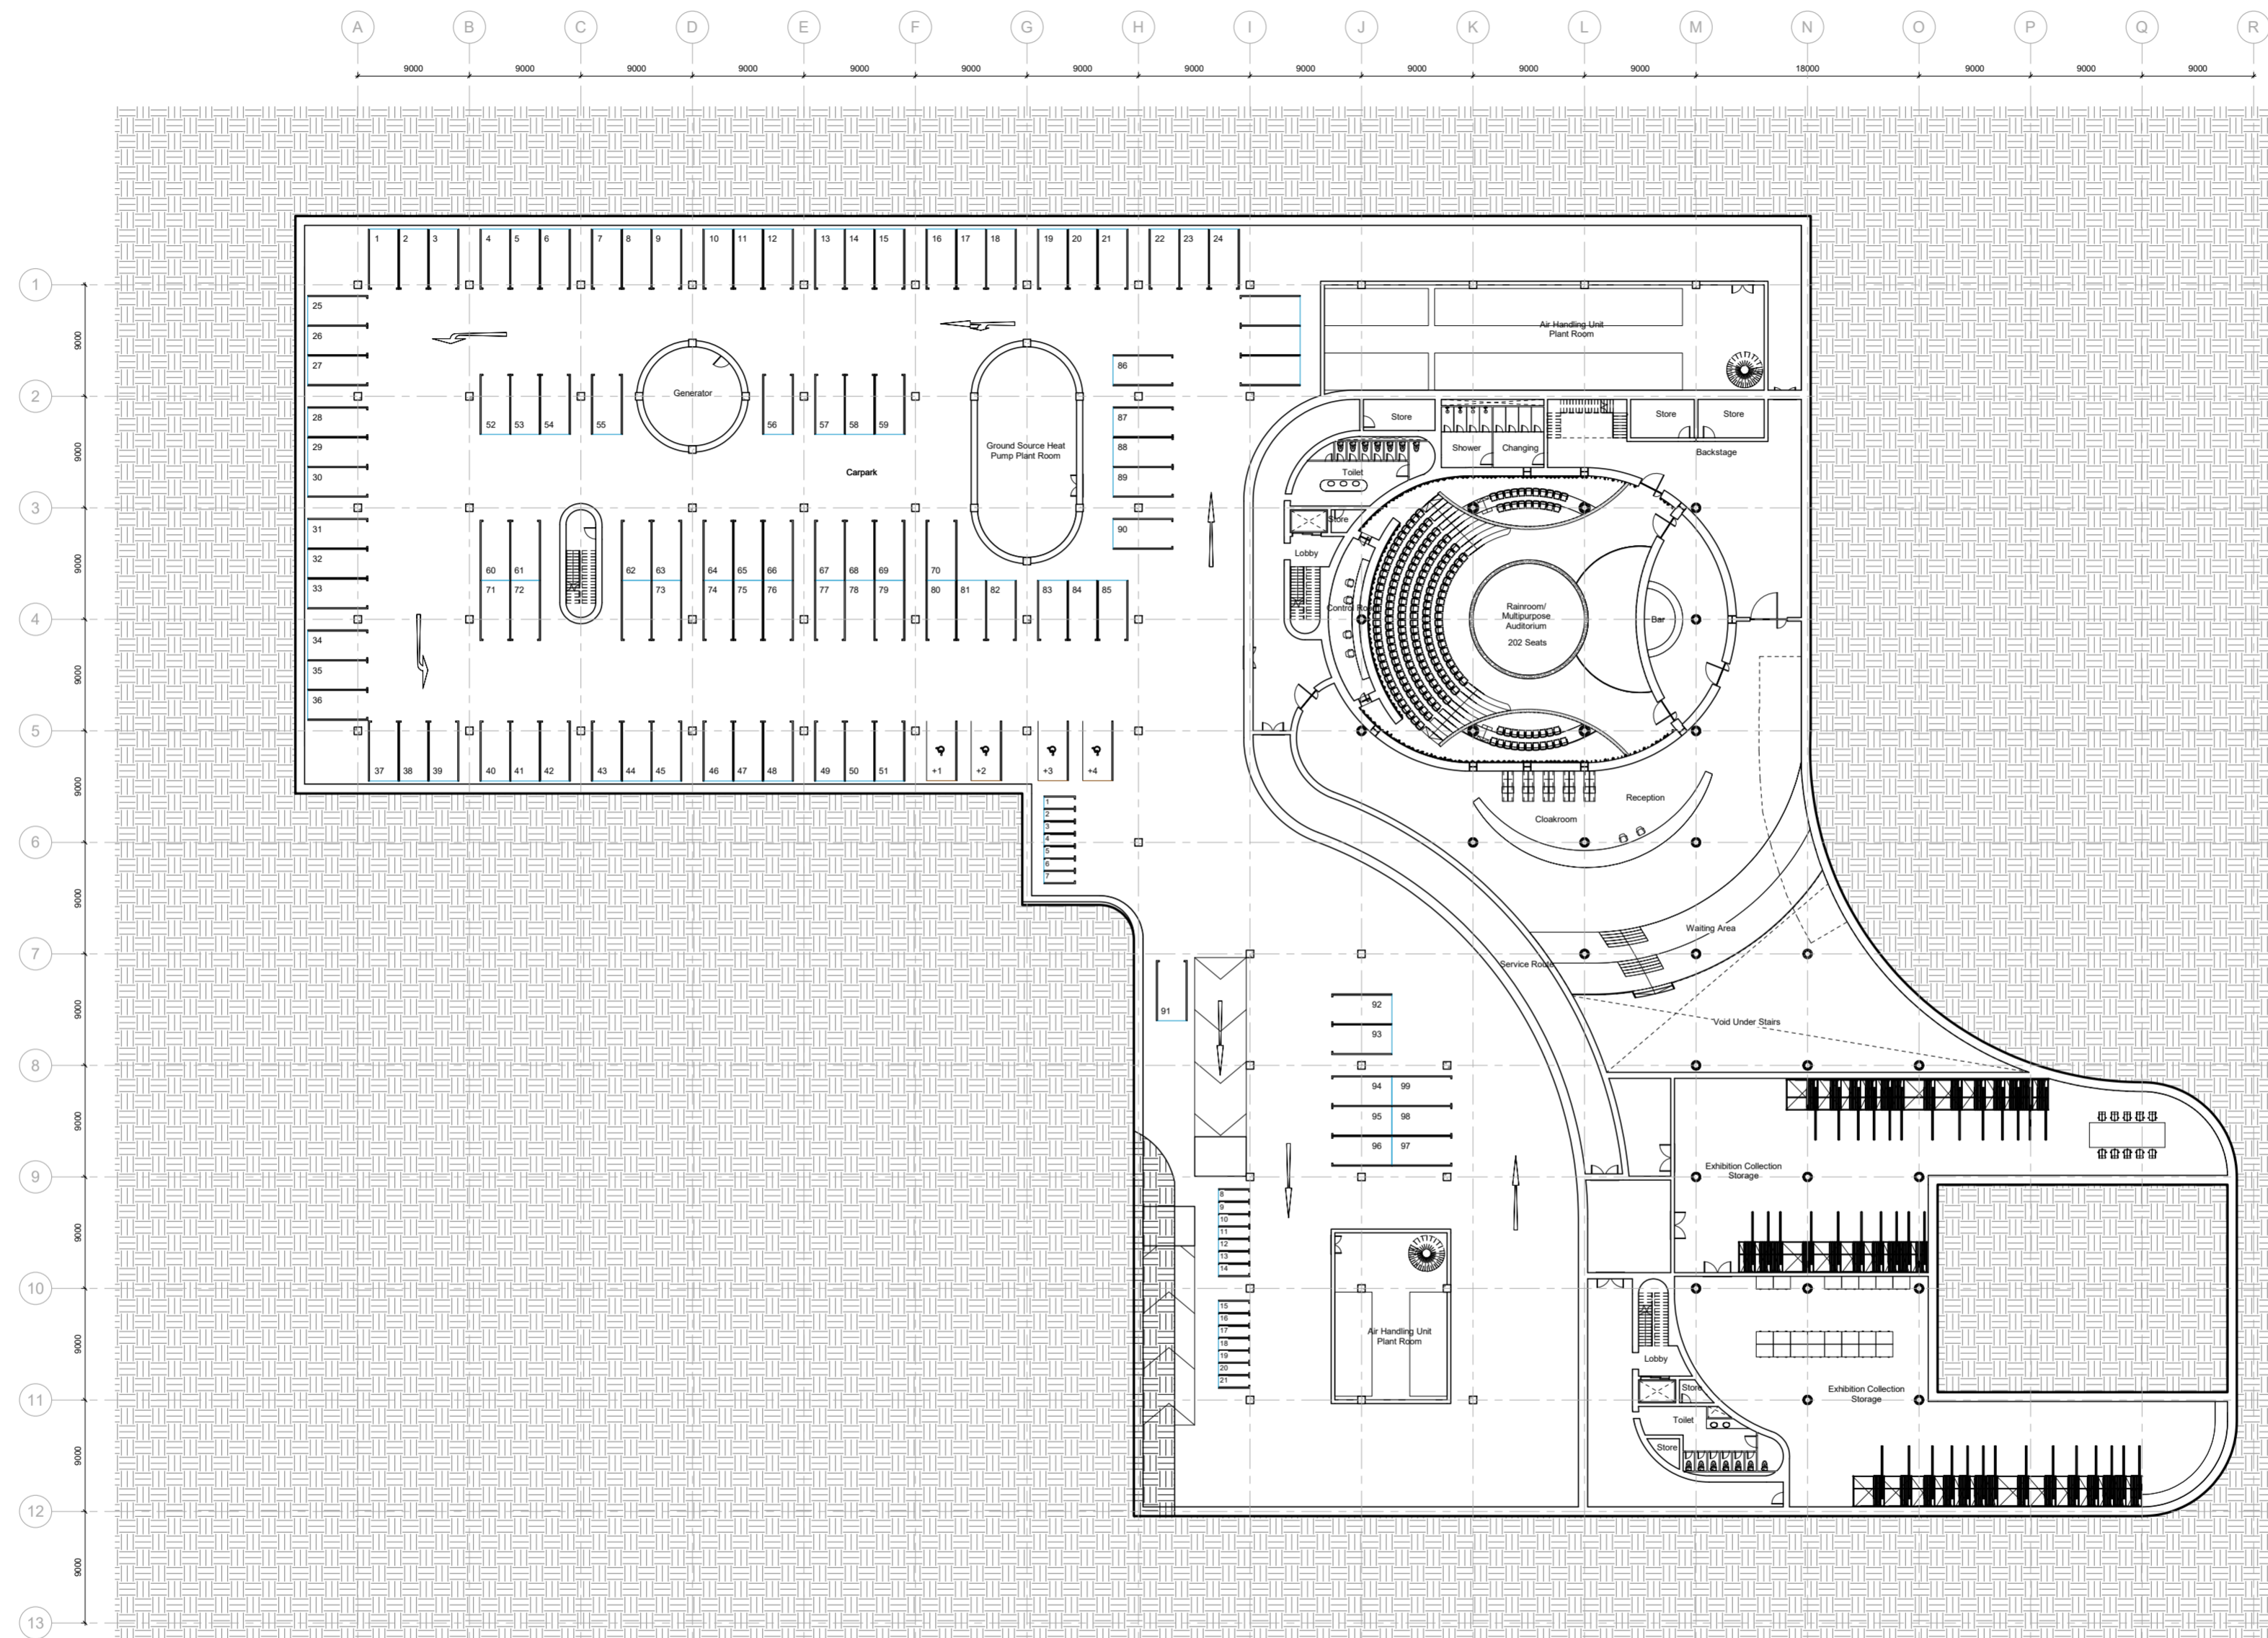


A6

BASEMENT 2 FLOOR PLAN
Scale 1:200 @ A0

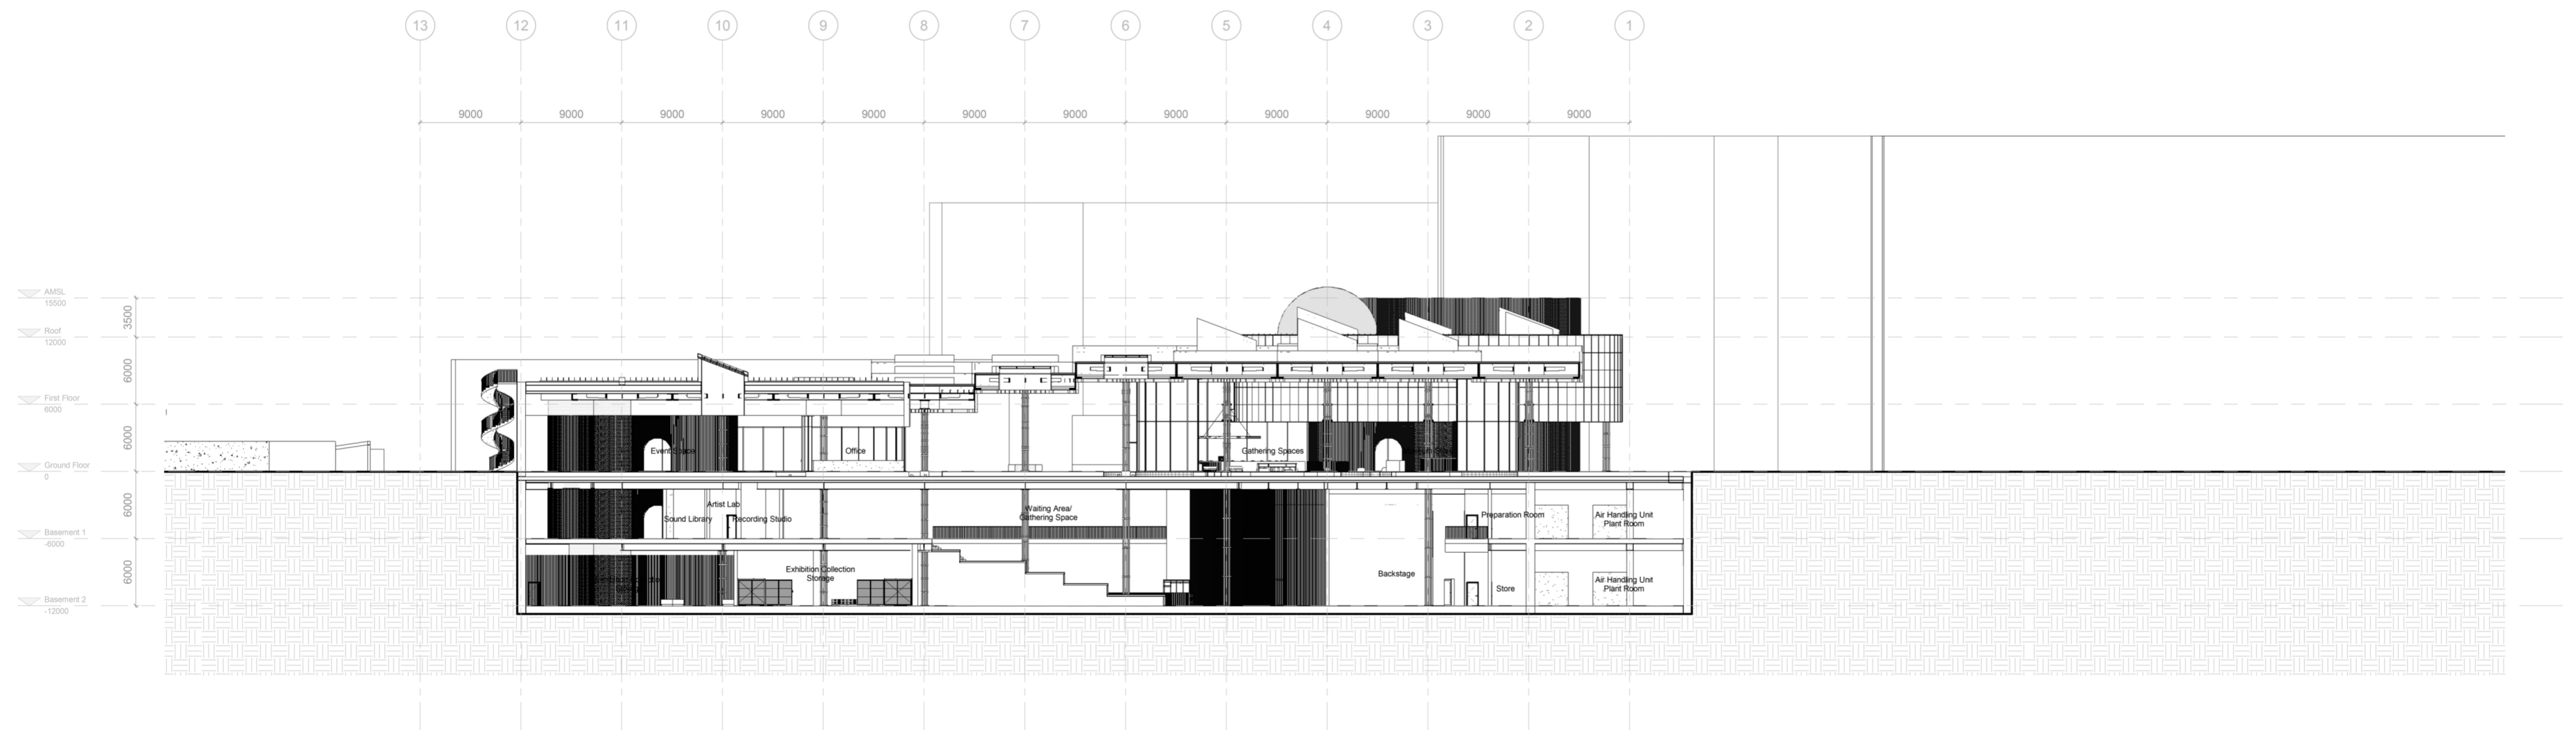
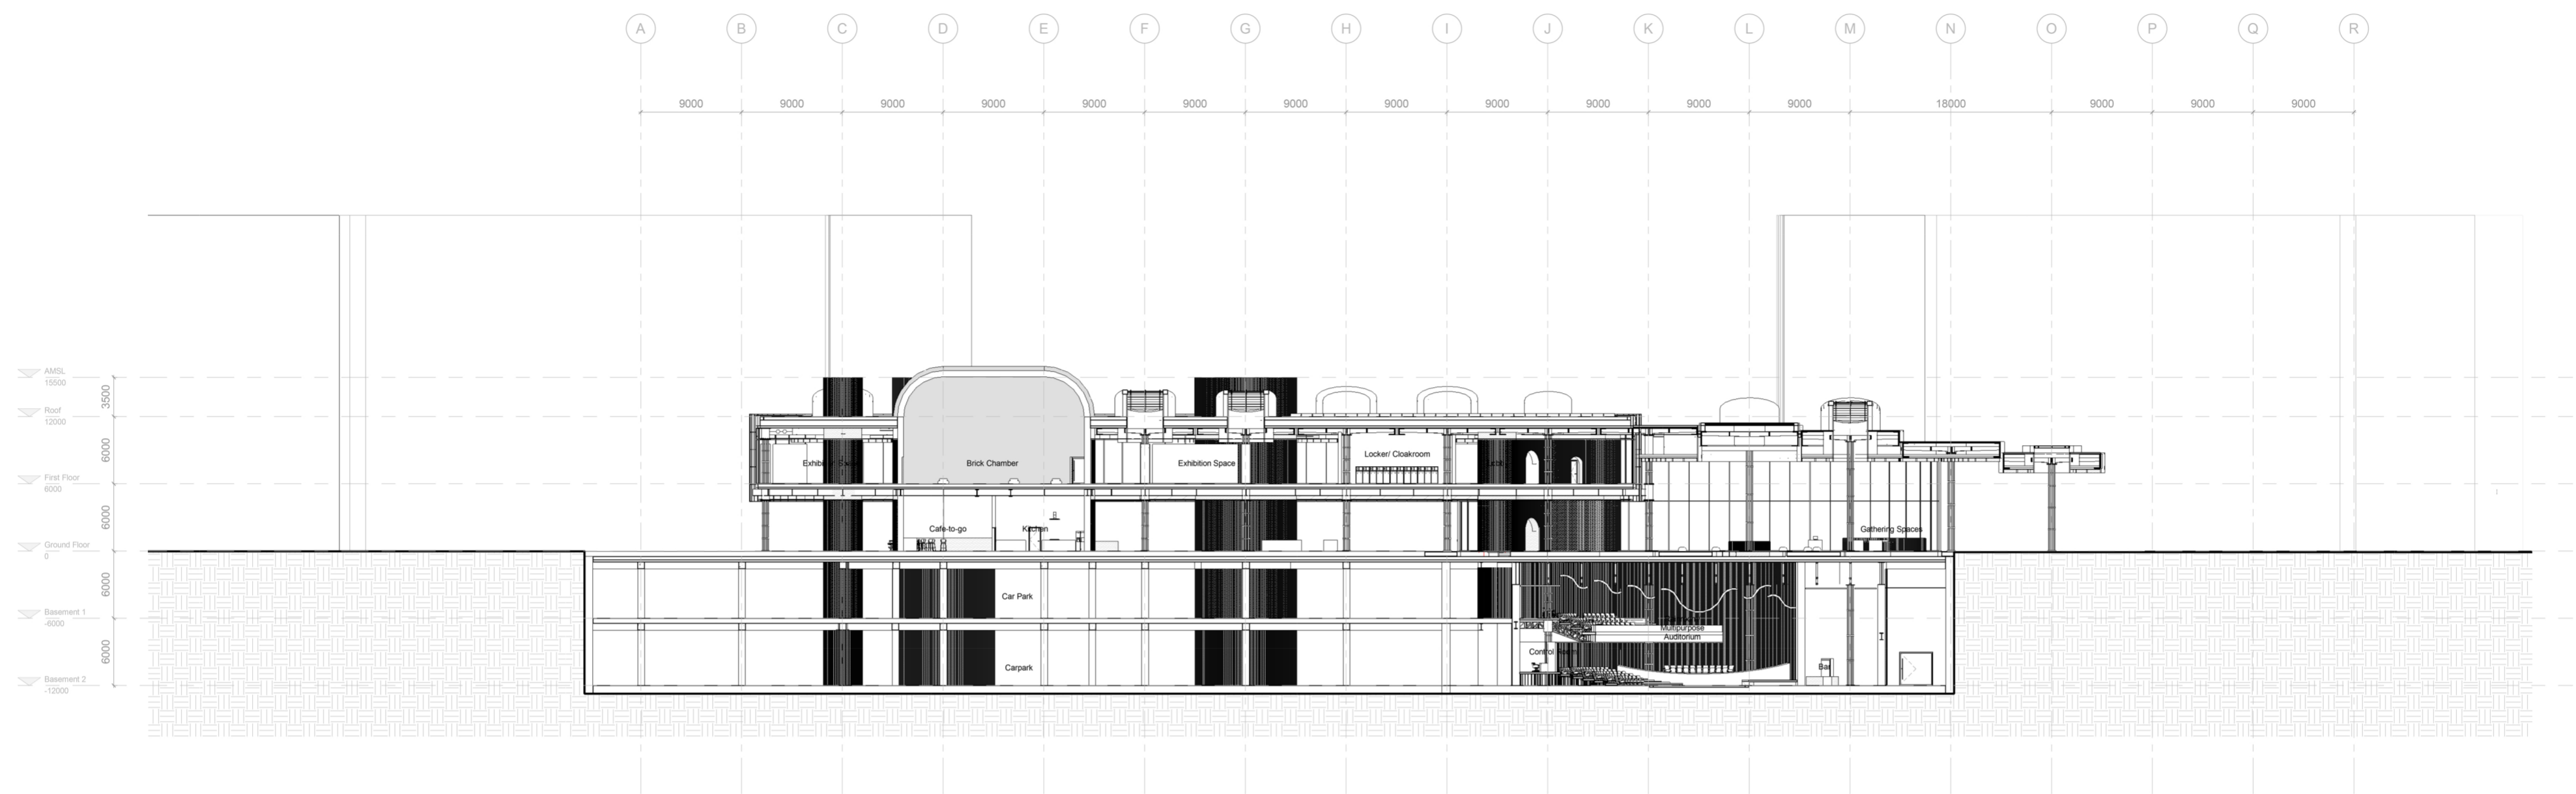




A7 SECTION
Scale 1:200 @ A0

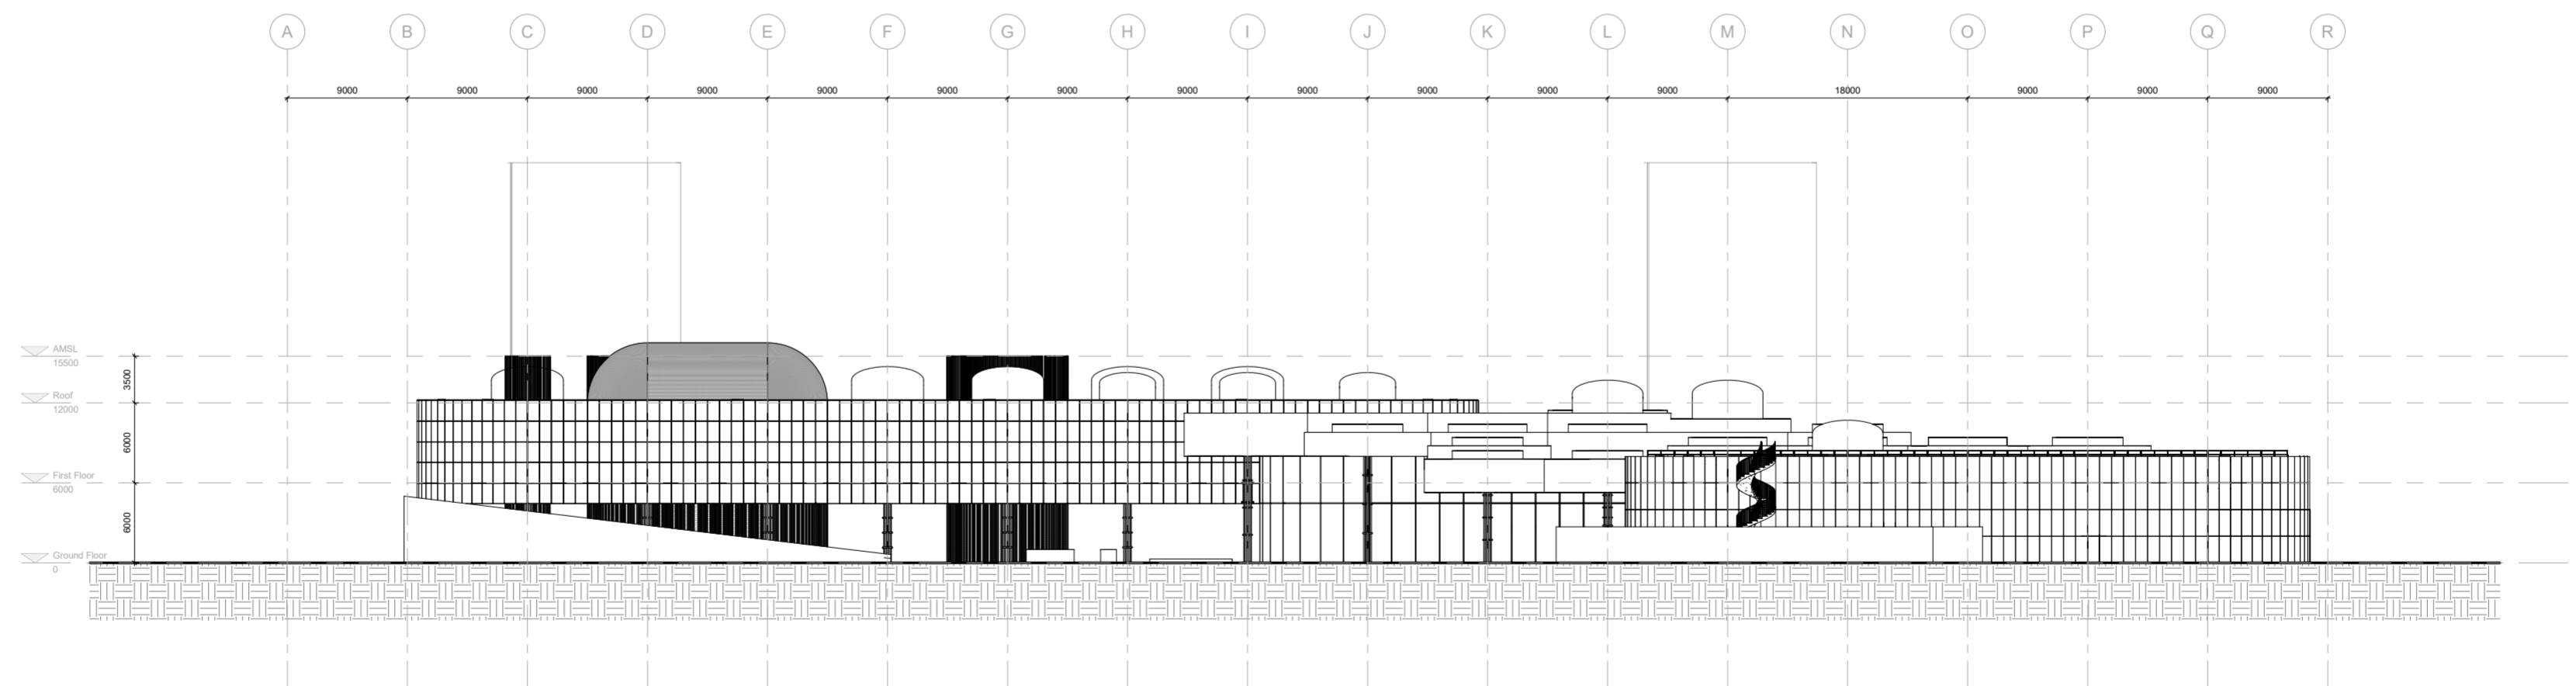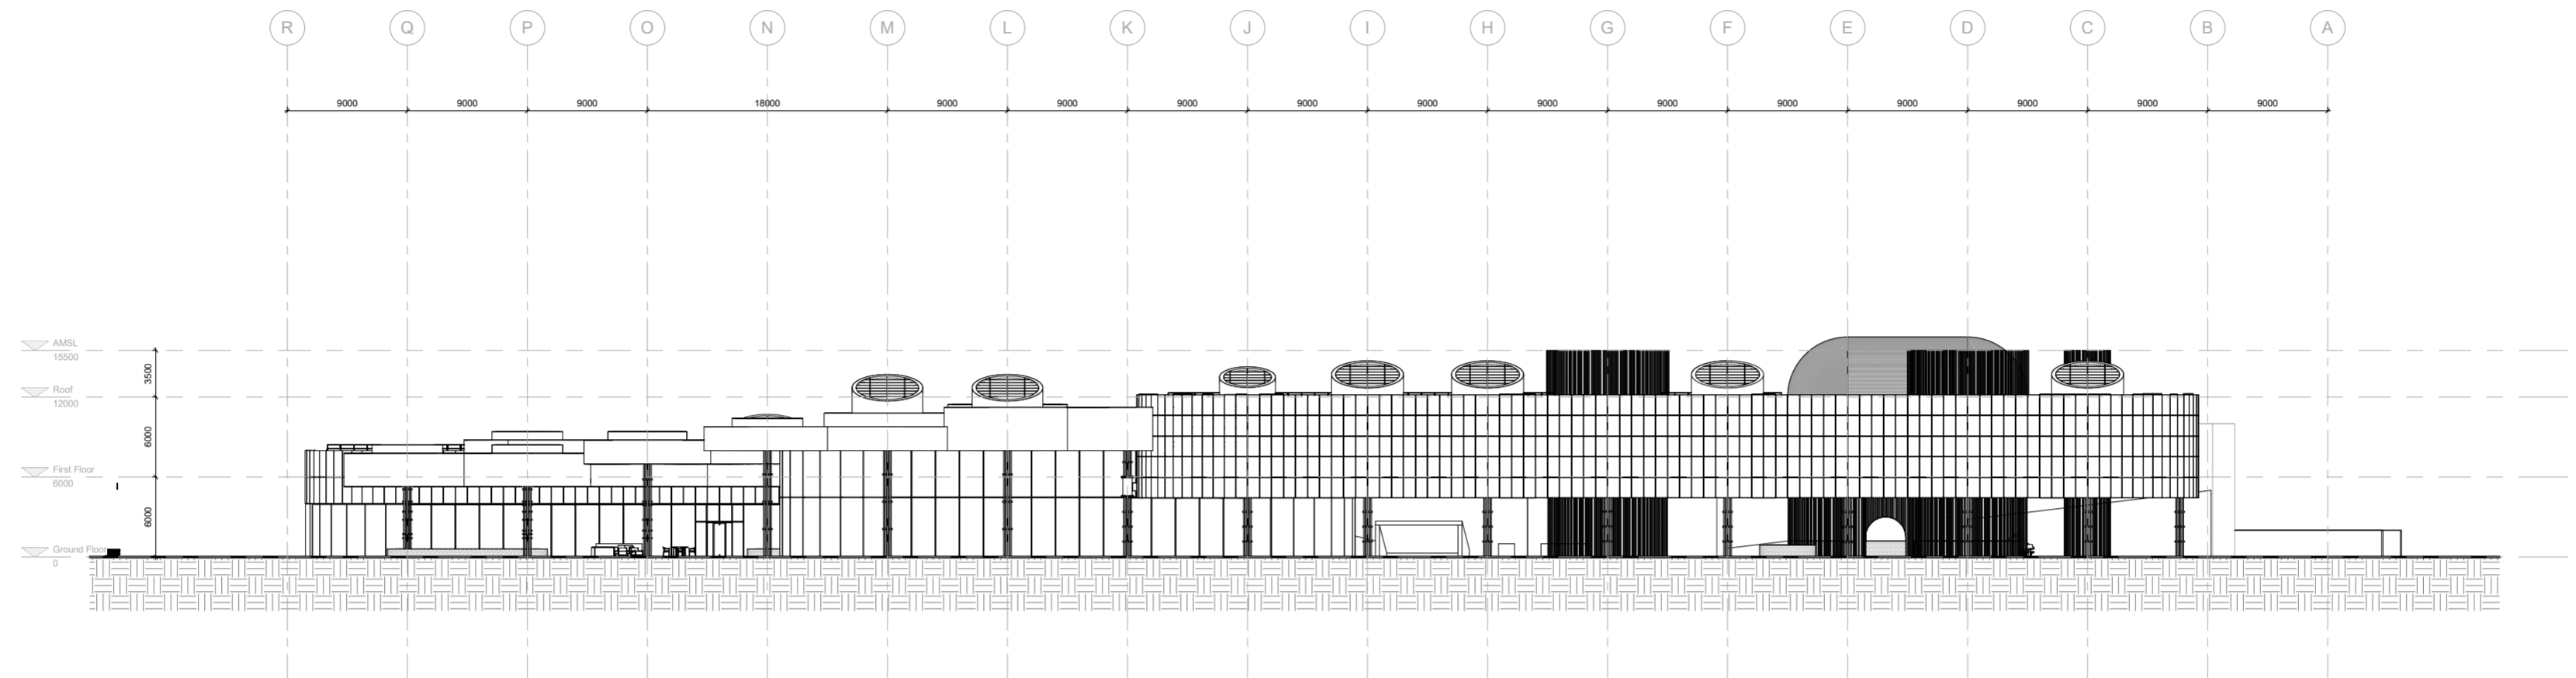

A9

ELEVATION
Scale 1:200 @ A0


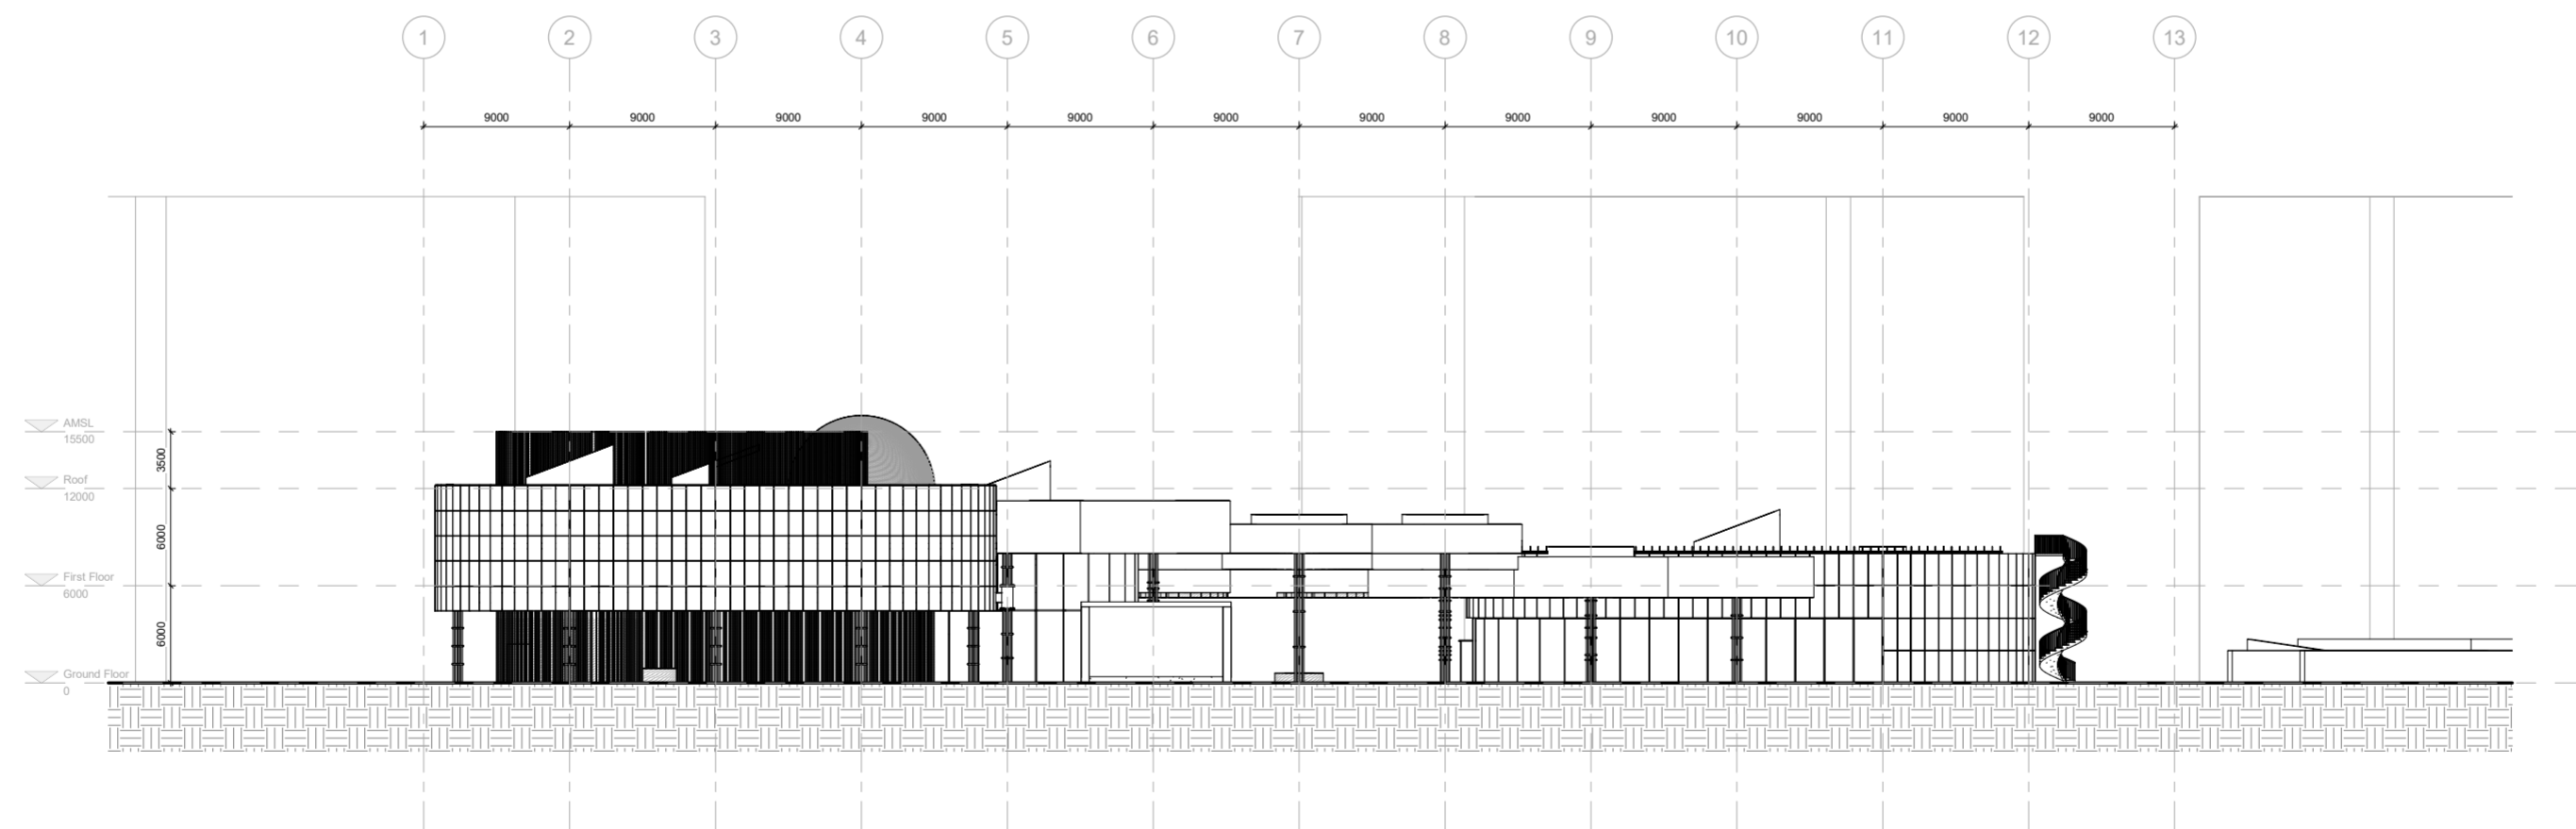
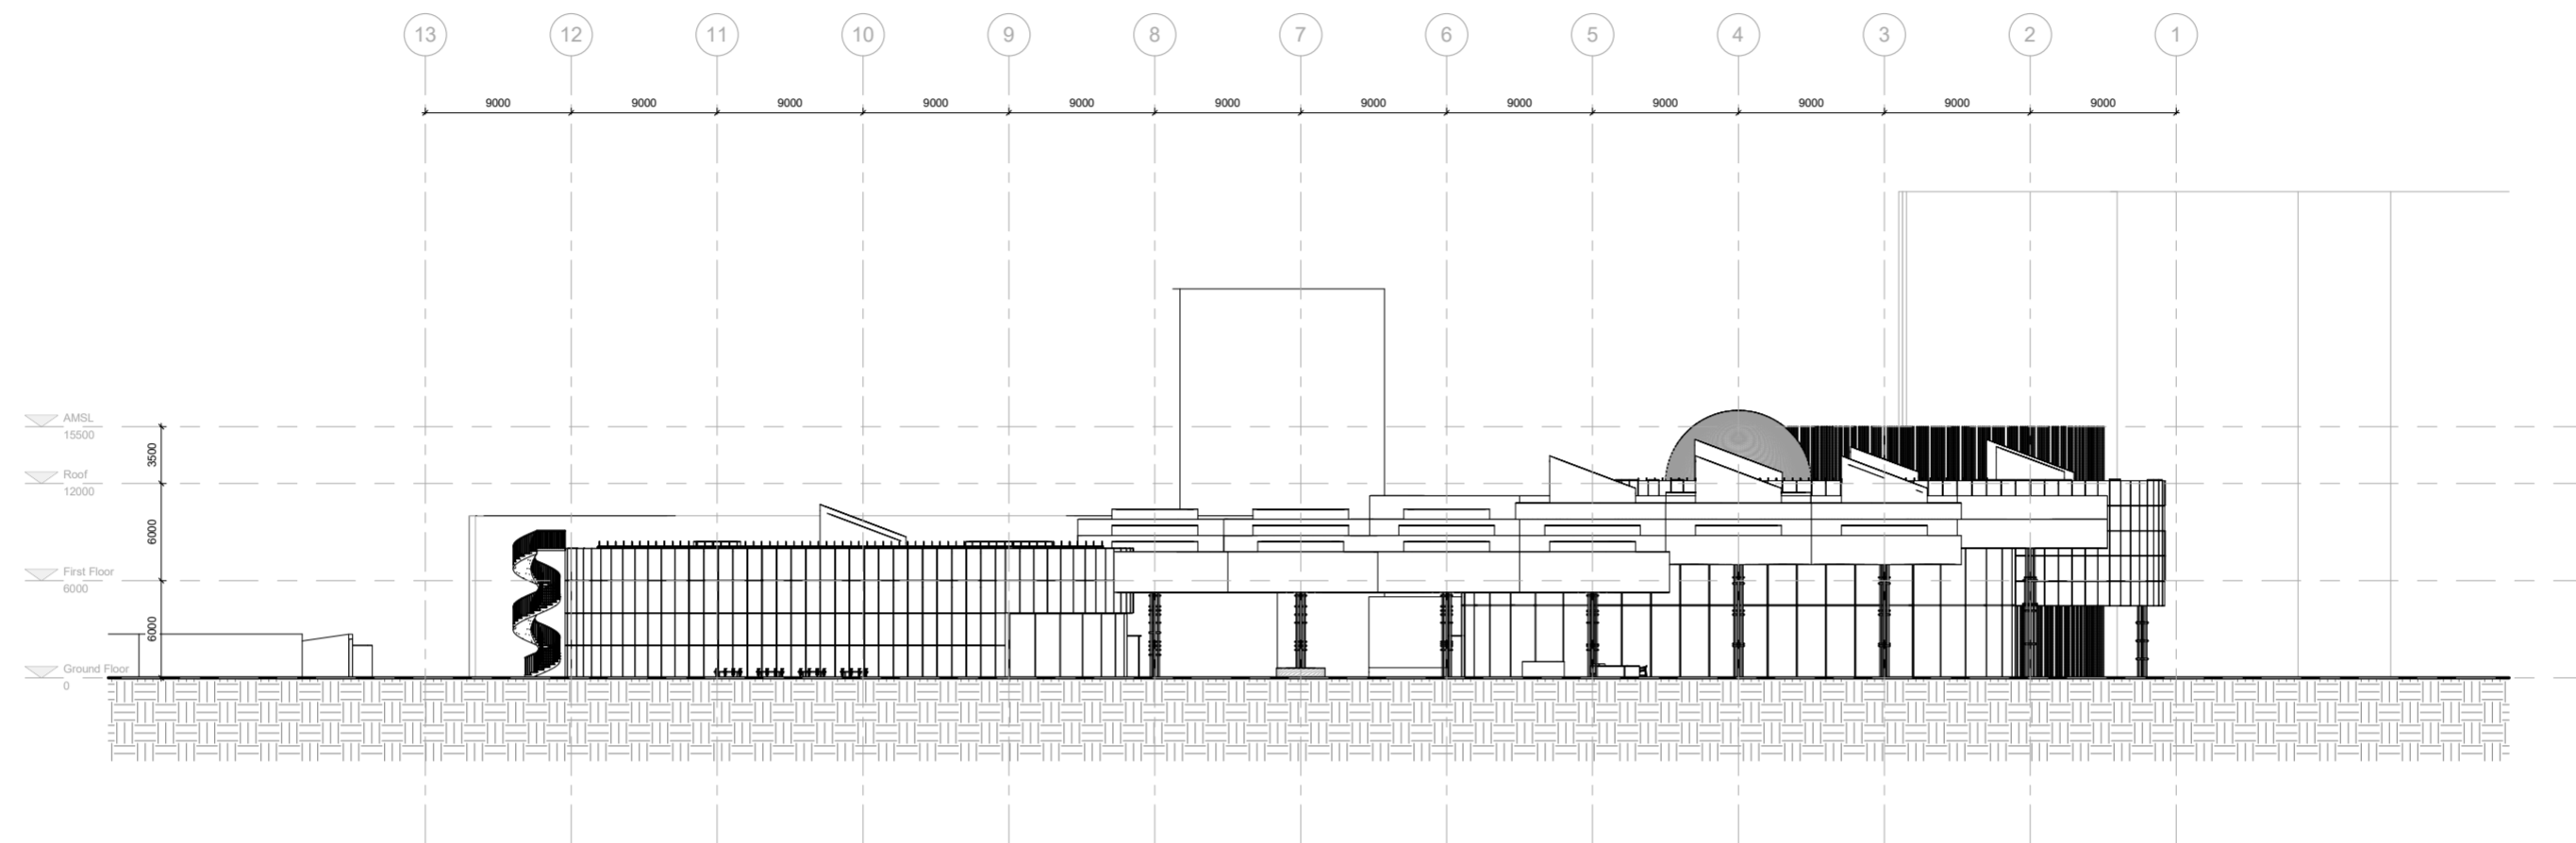


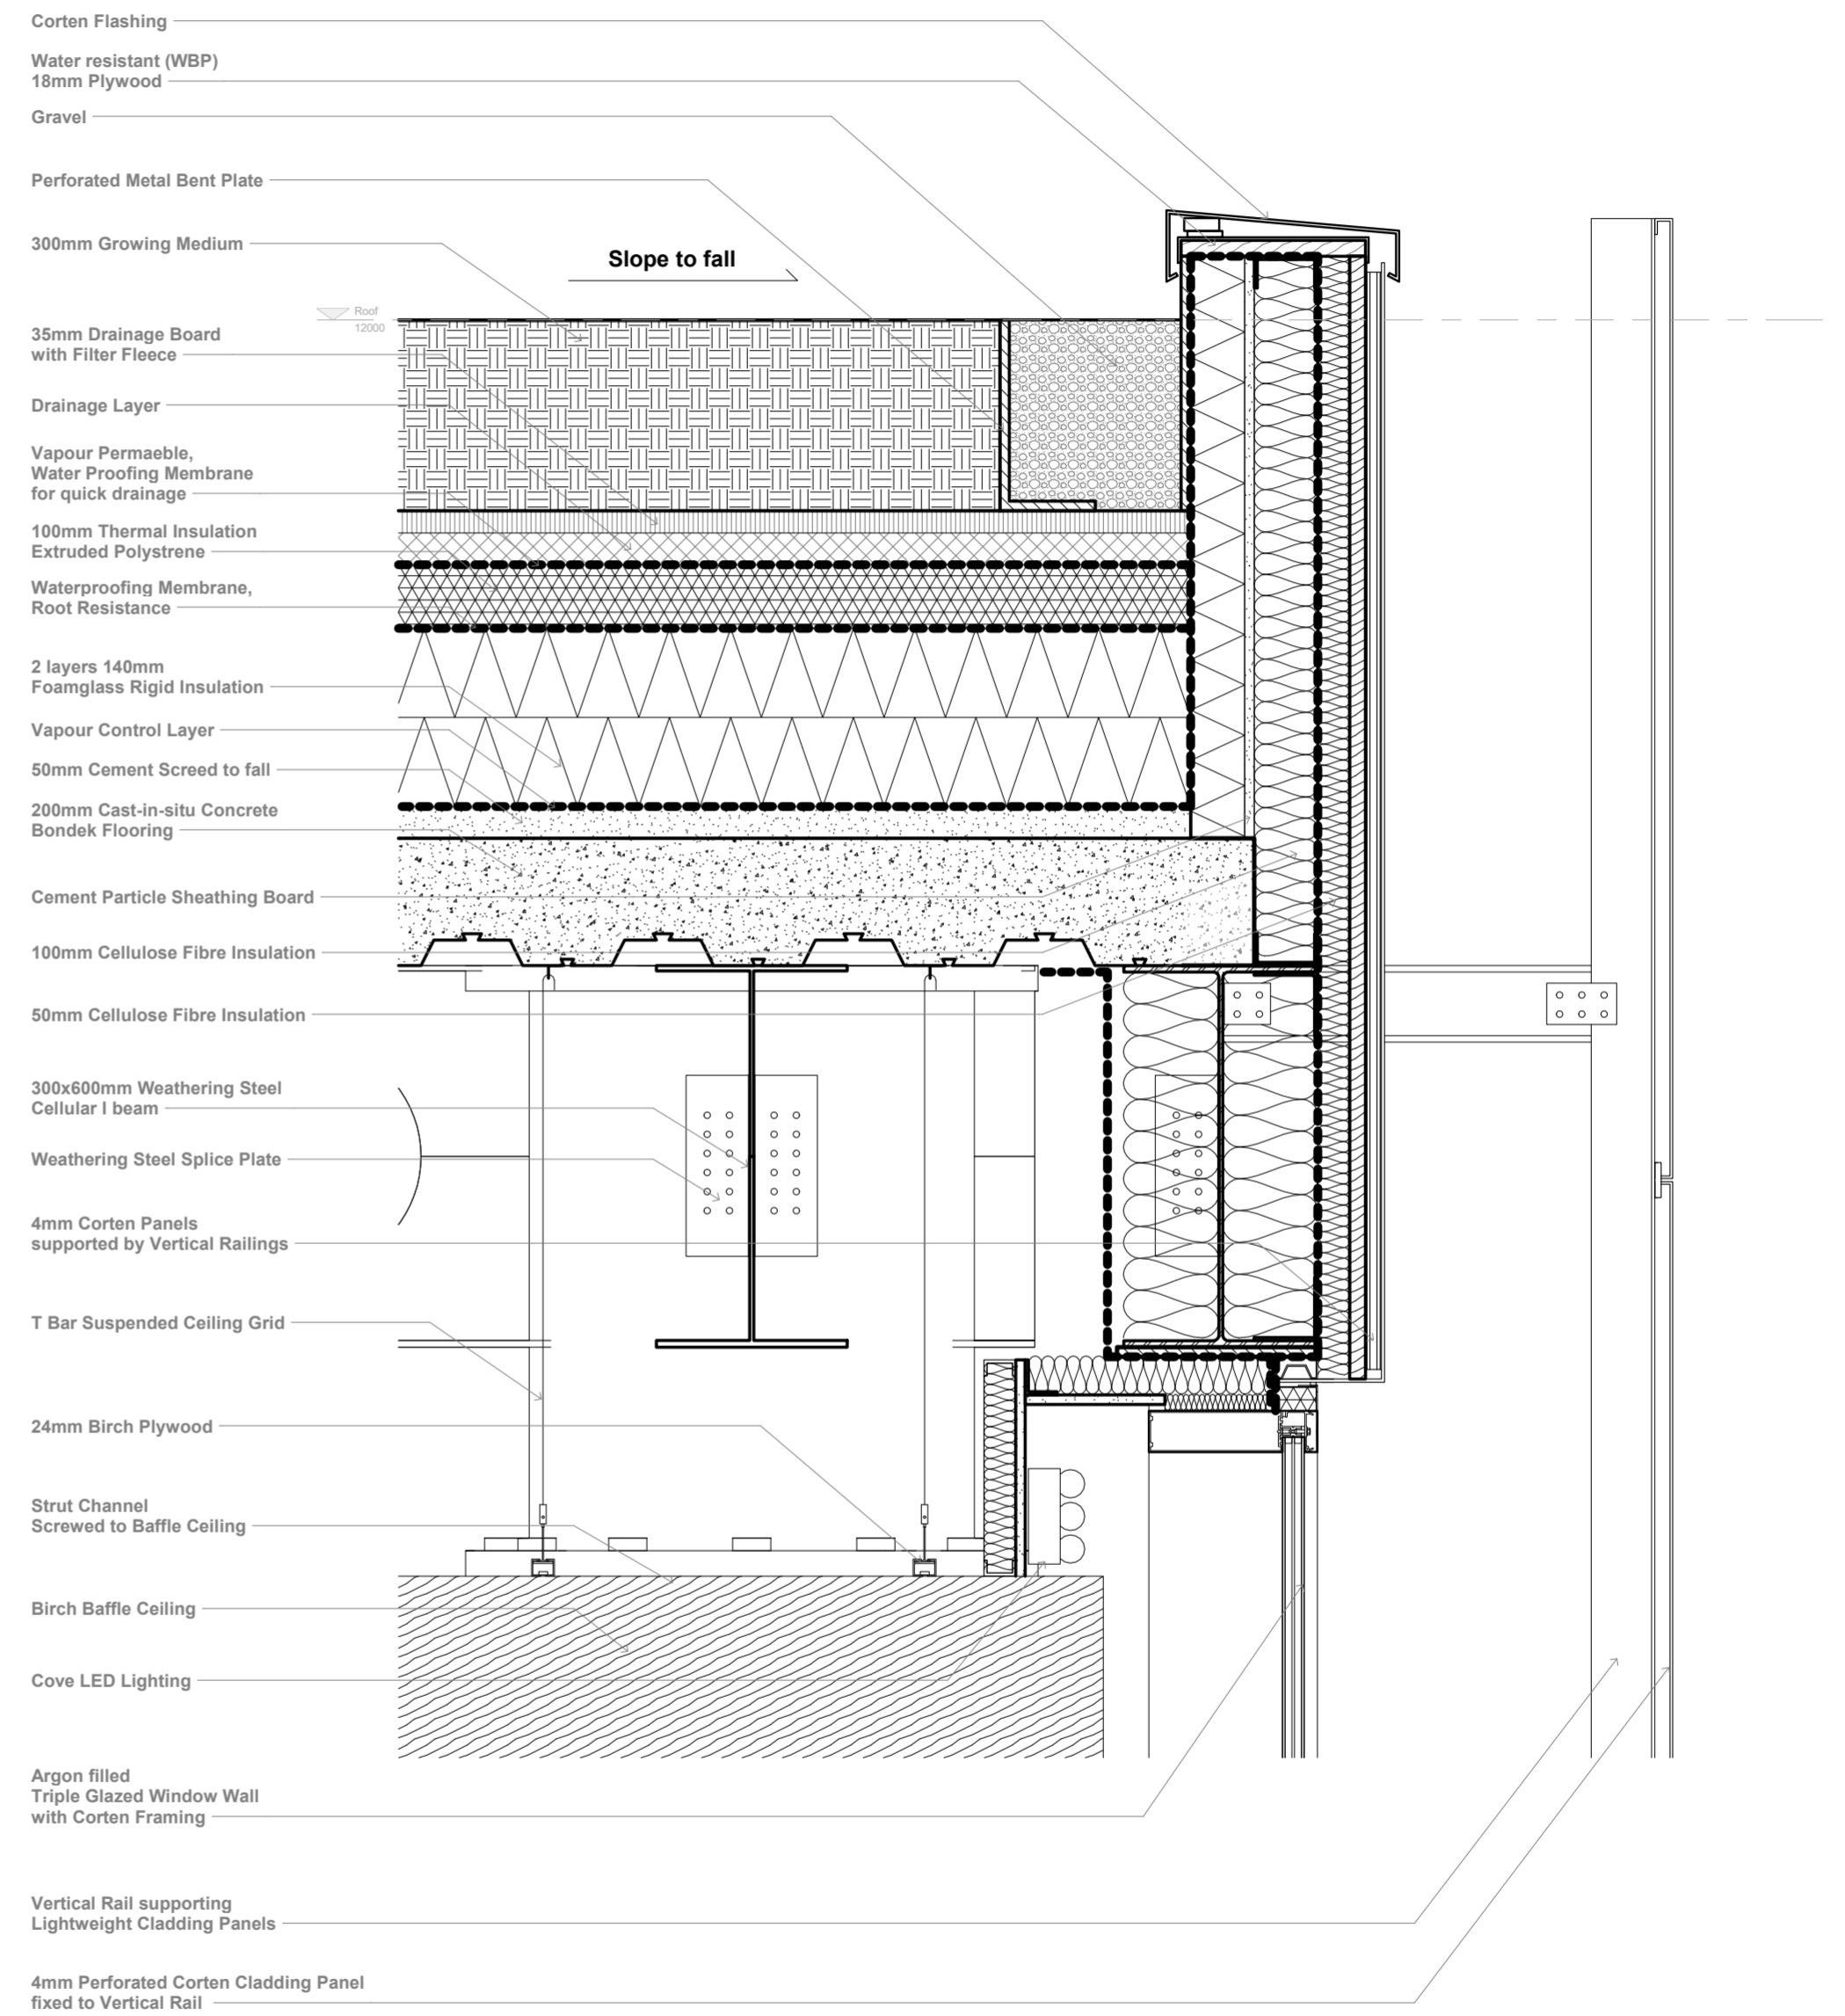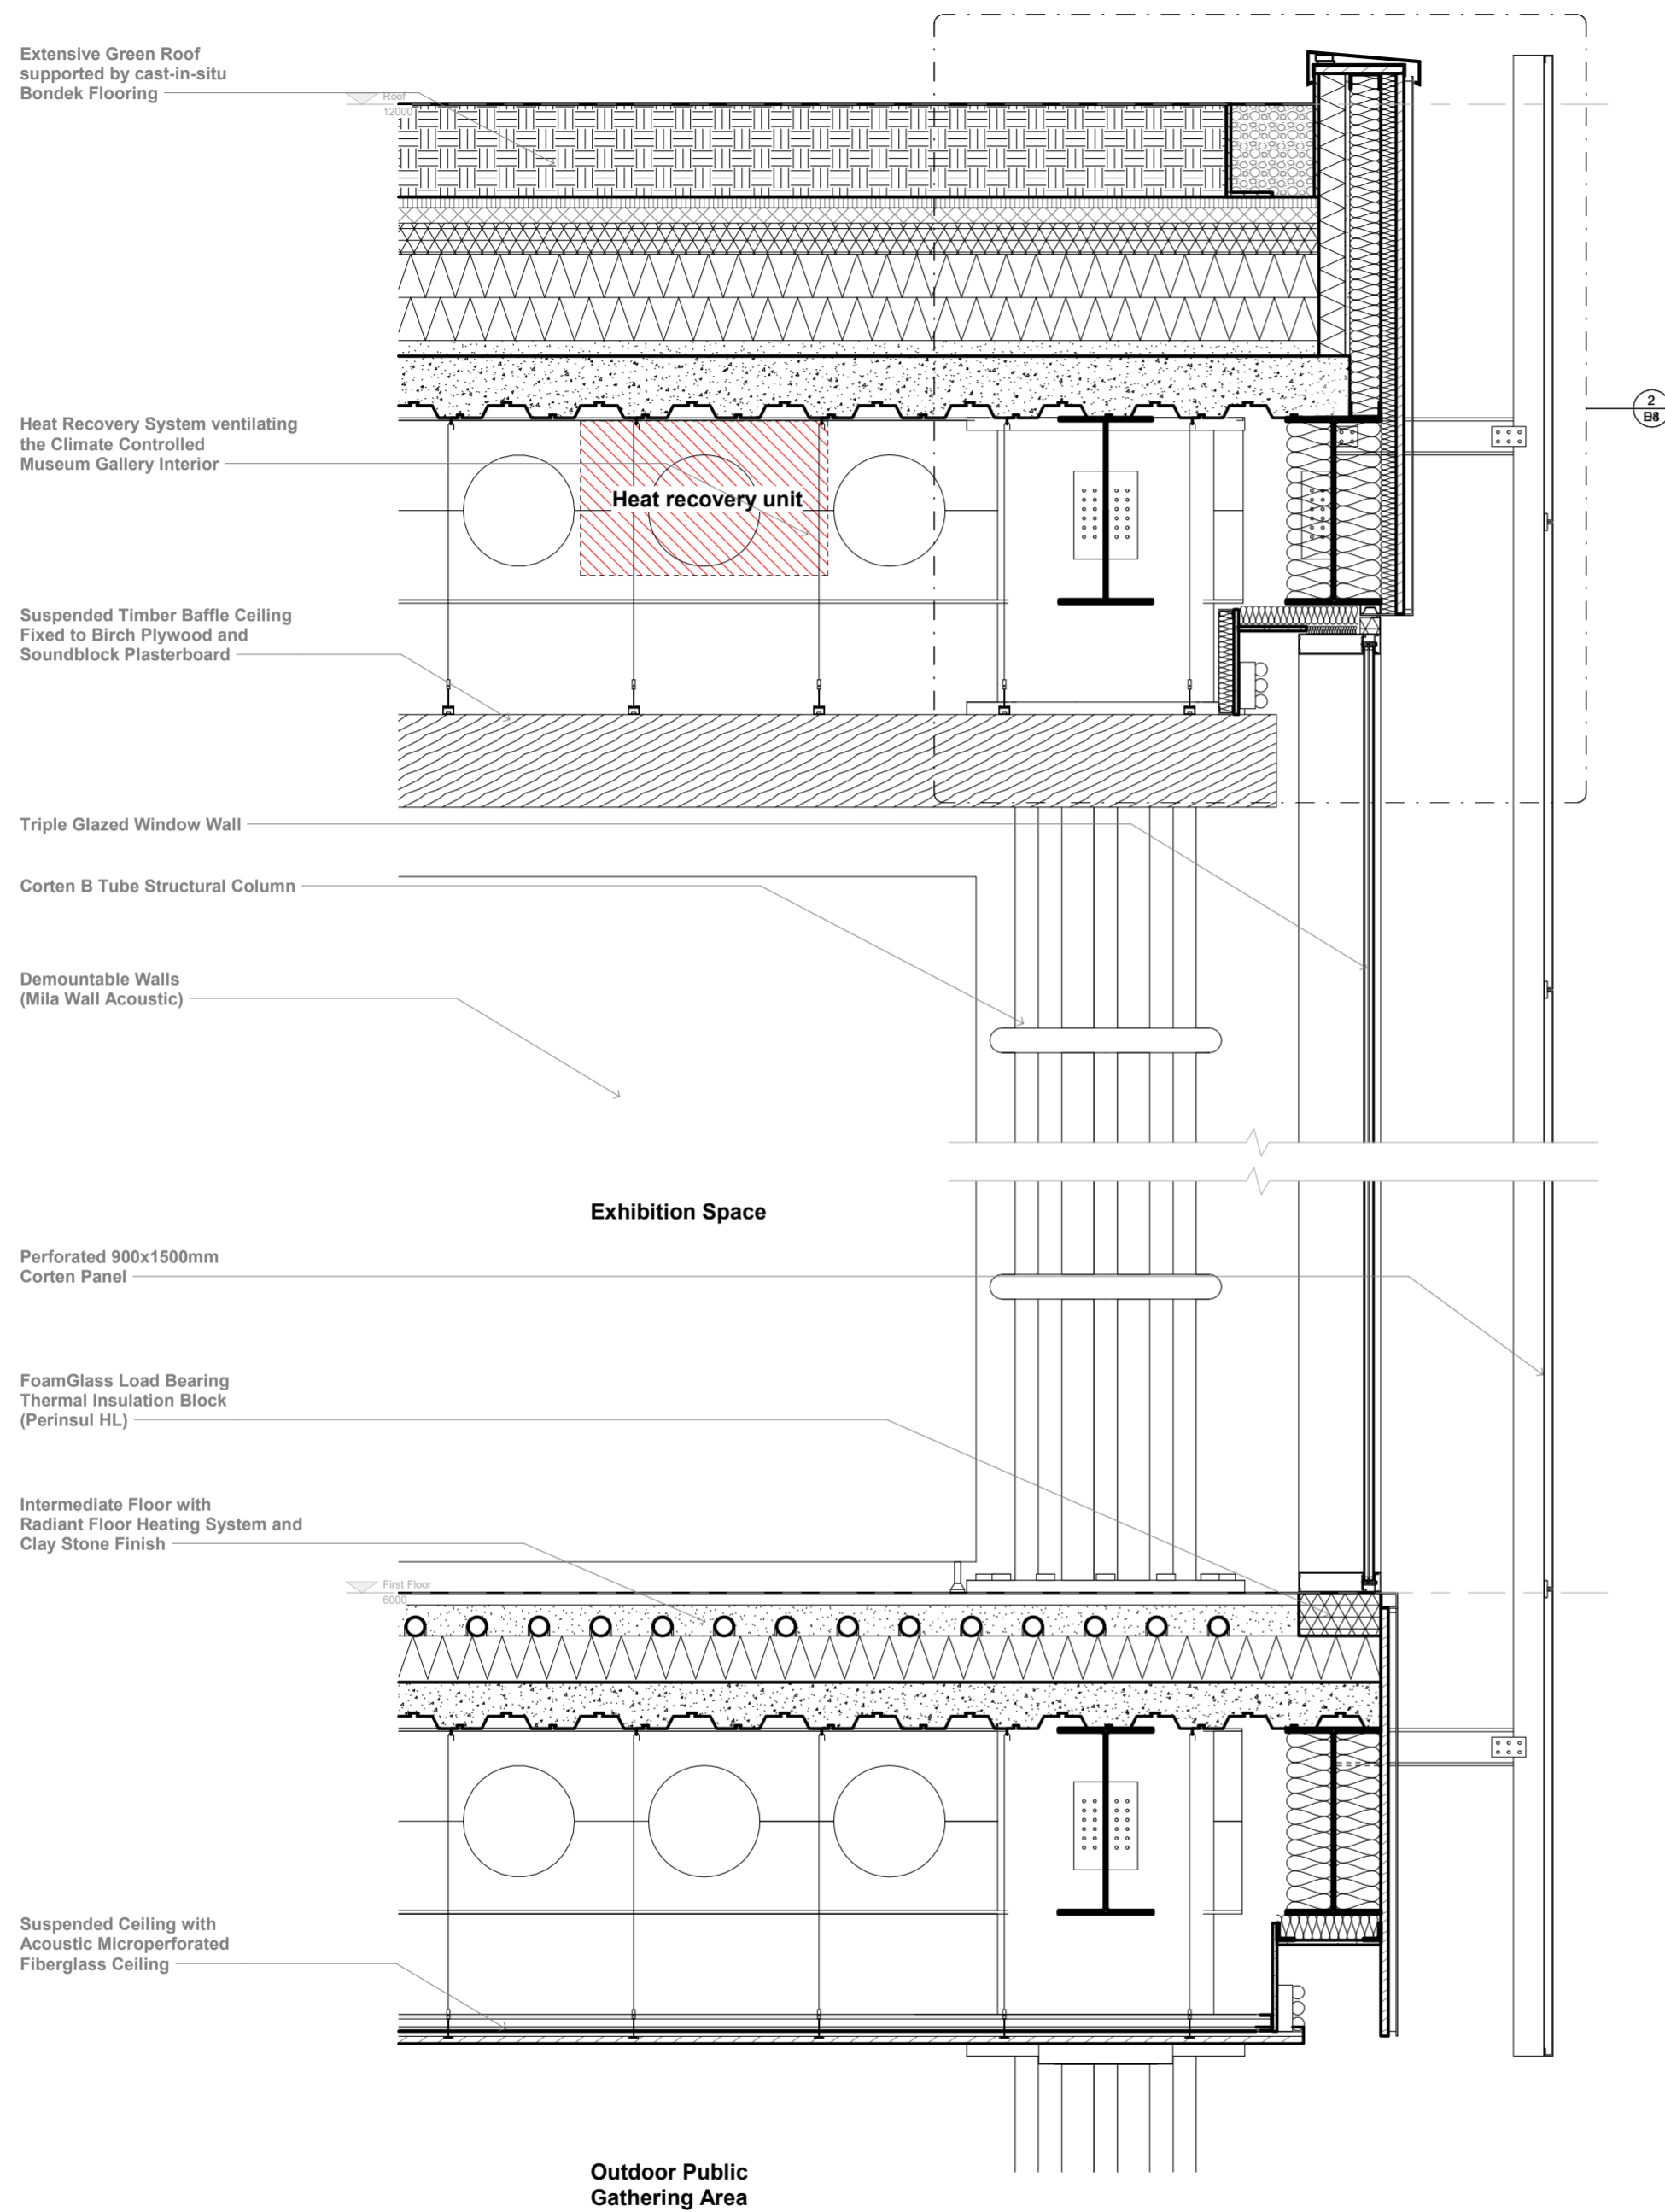

D4




PERFORATED CORTEN FACADE

Scale 1:10 (Left) and 1:5 (Right) @ A0

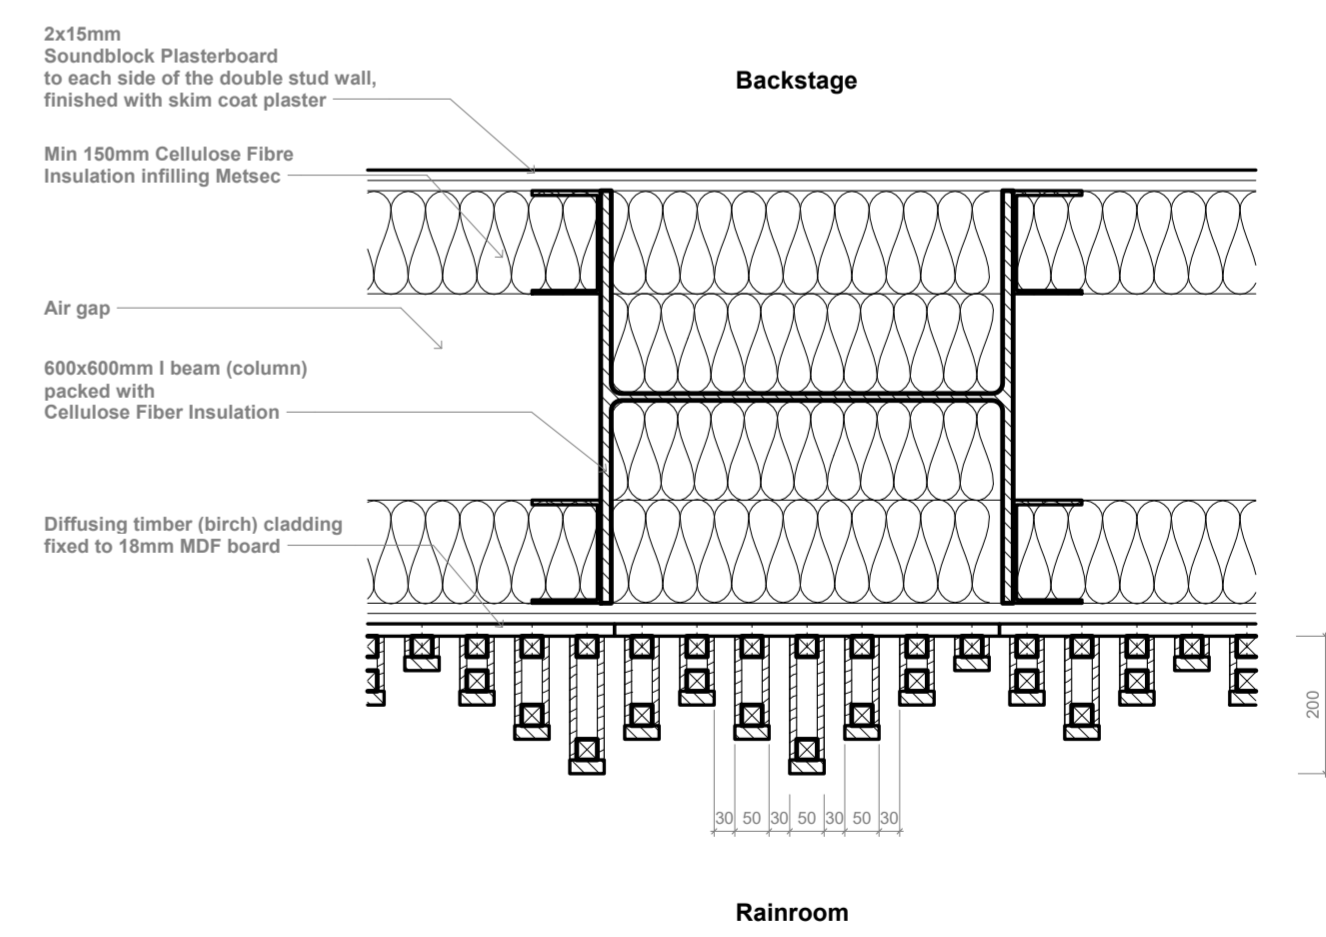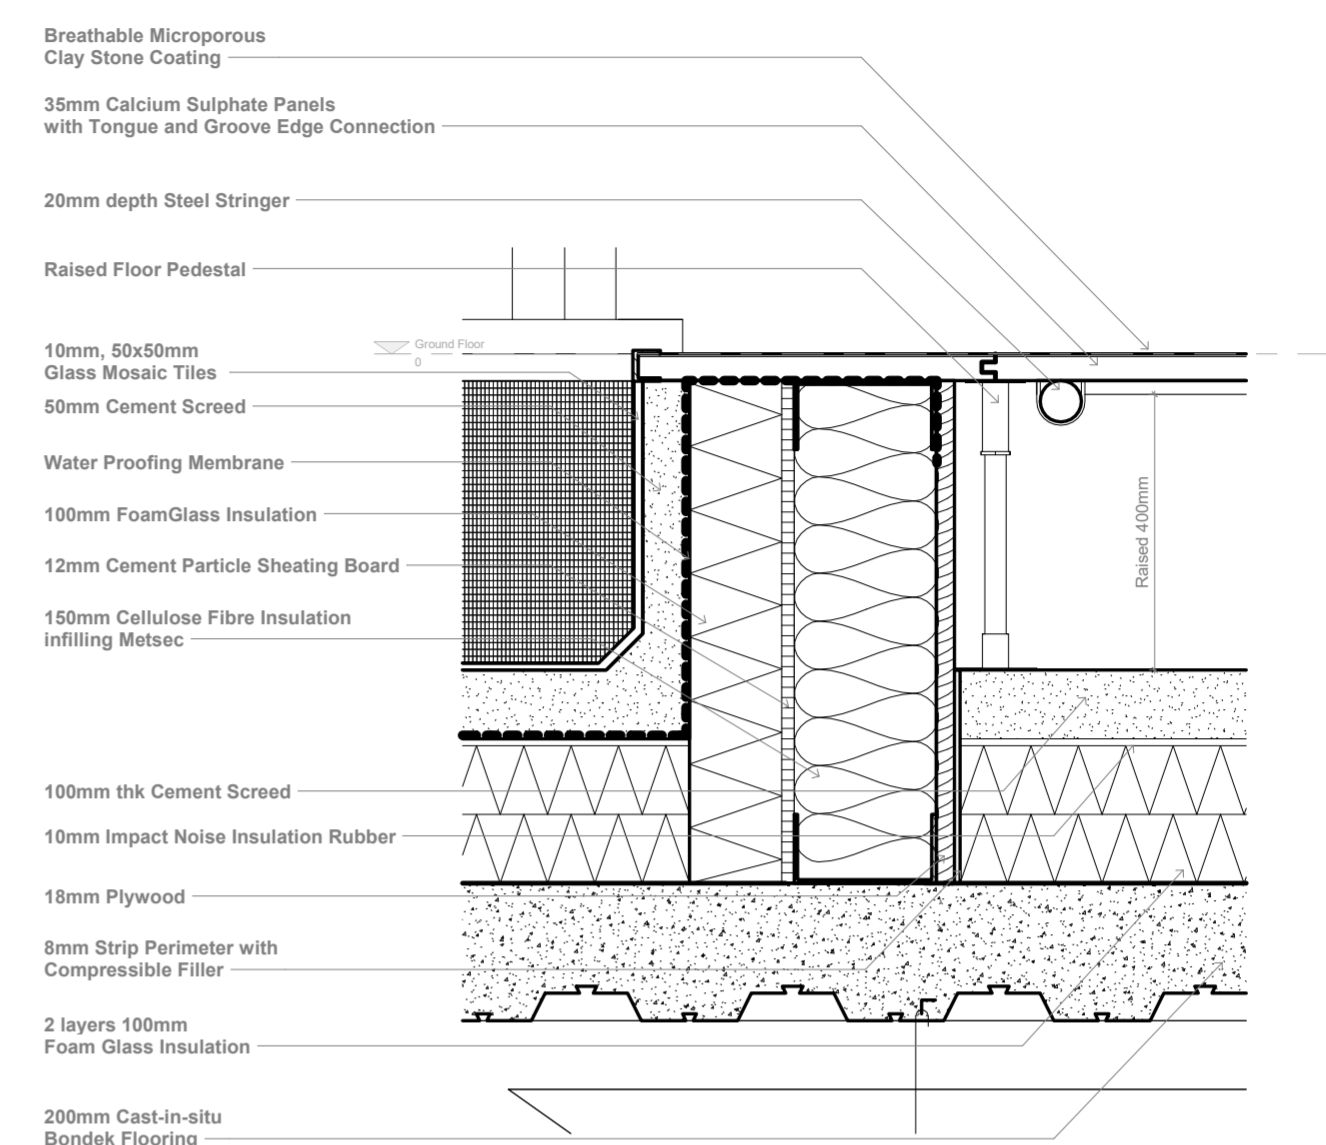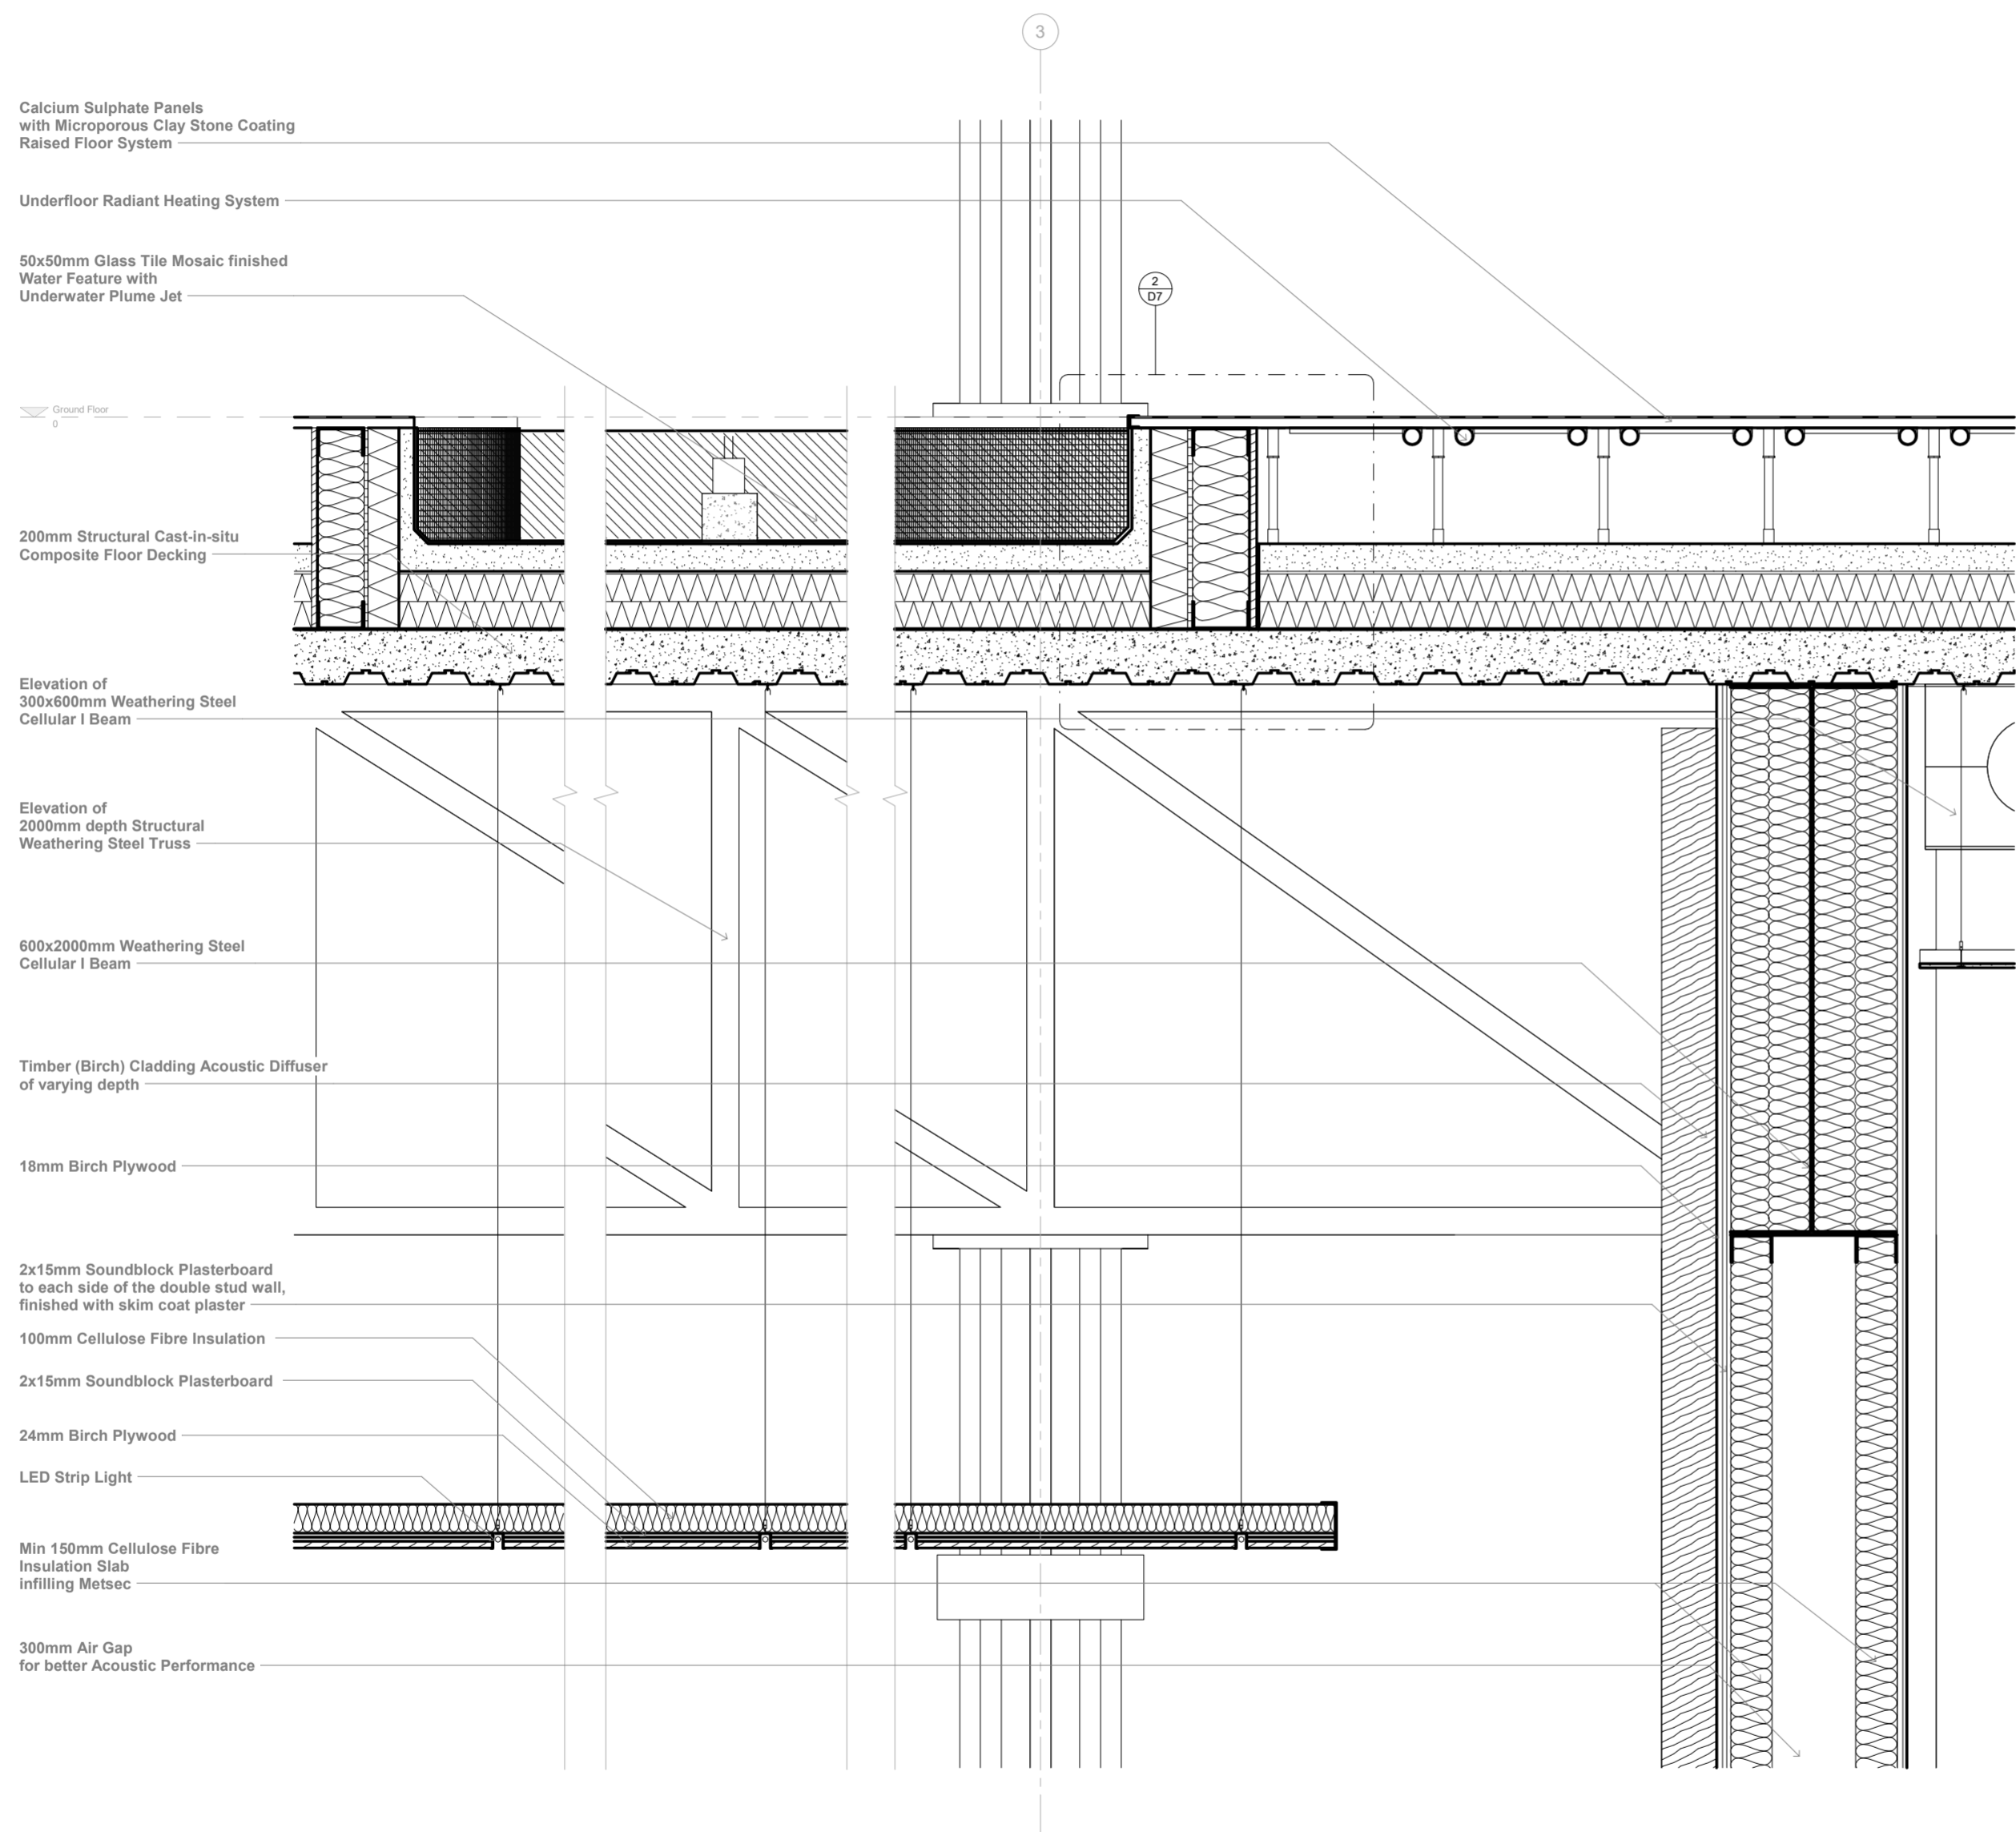

D7 RAISED FLOOR TO WATER FEATURE DETAIL, RAINROOM WALL TO CEILING DETAIL
Scale 1:10 (Left) and 1:5 (Top Right) @ A0




PART DETAIL - RAINROOM WALL
Scale 1:5 @ A0

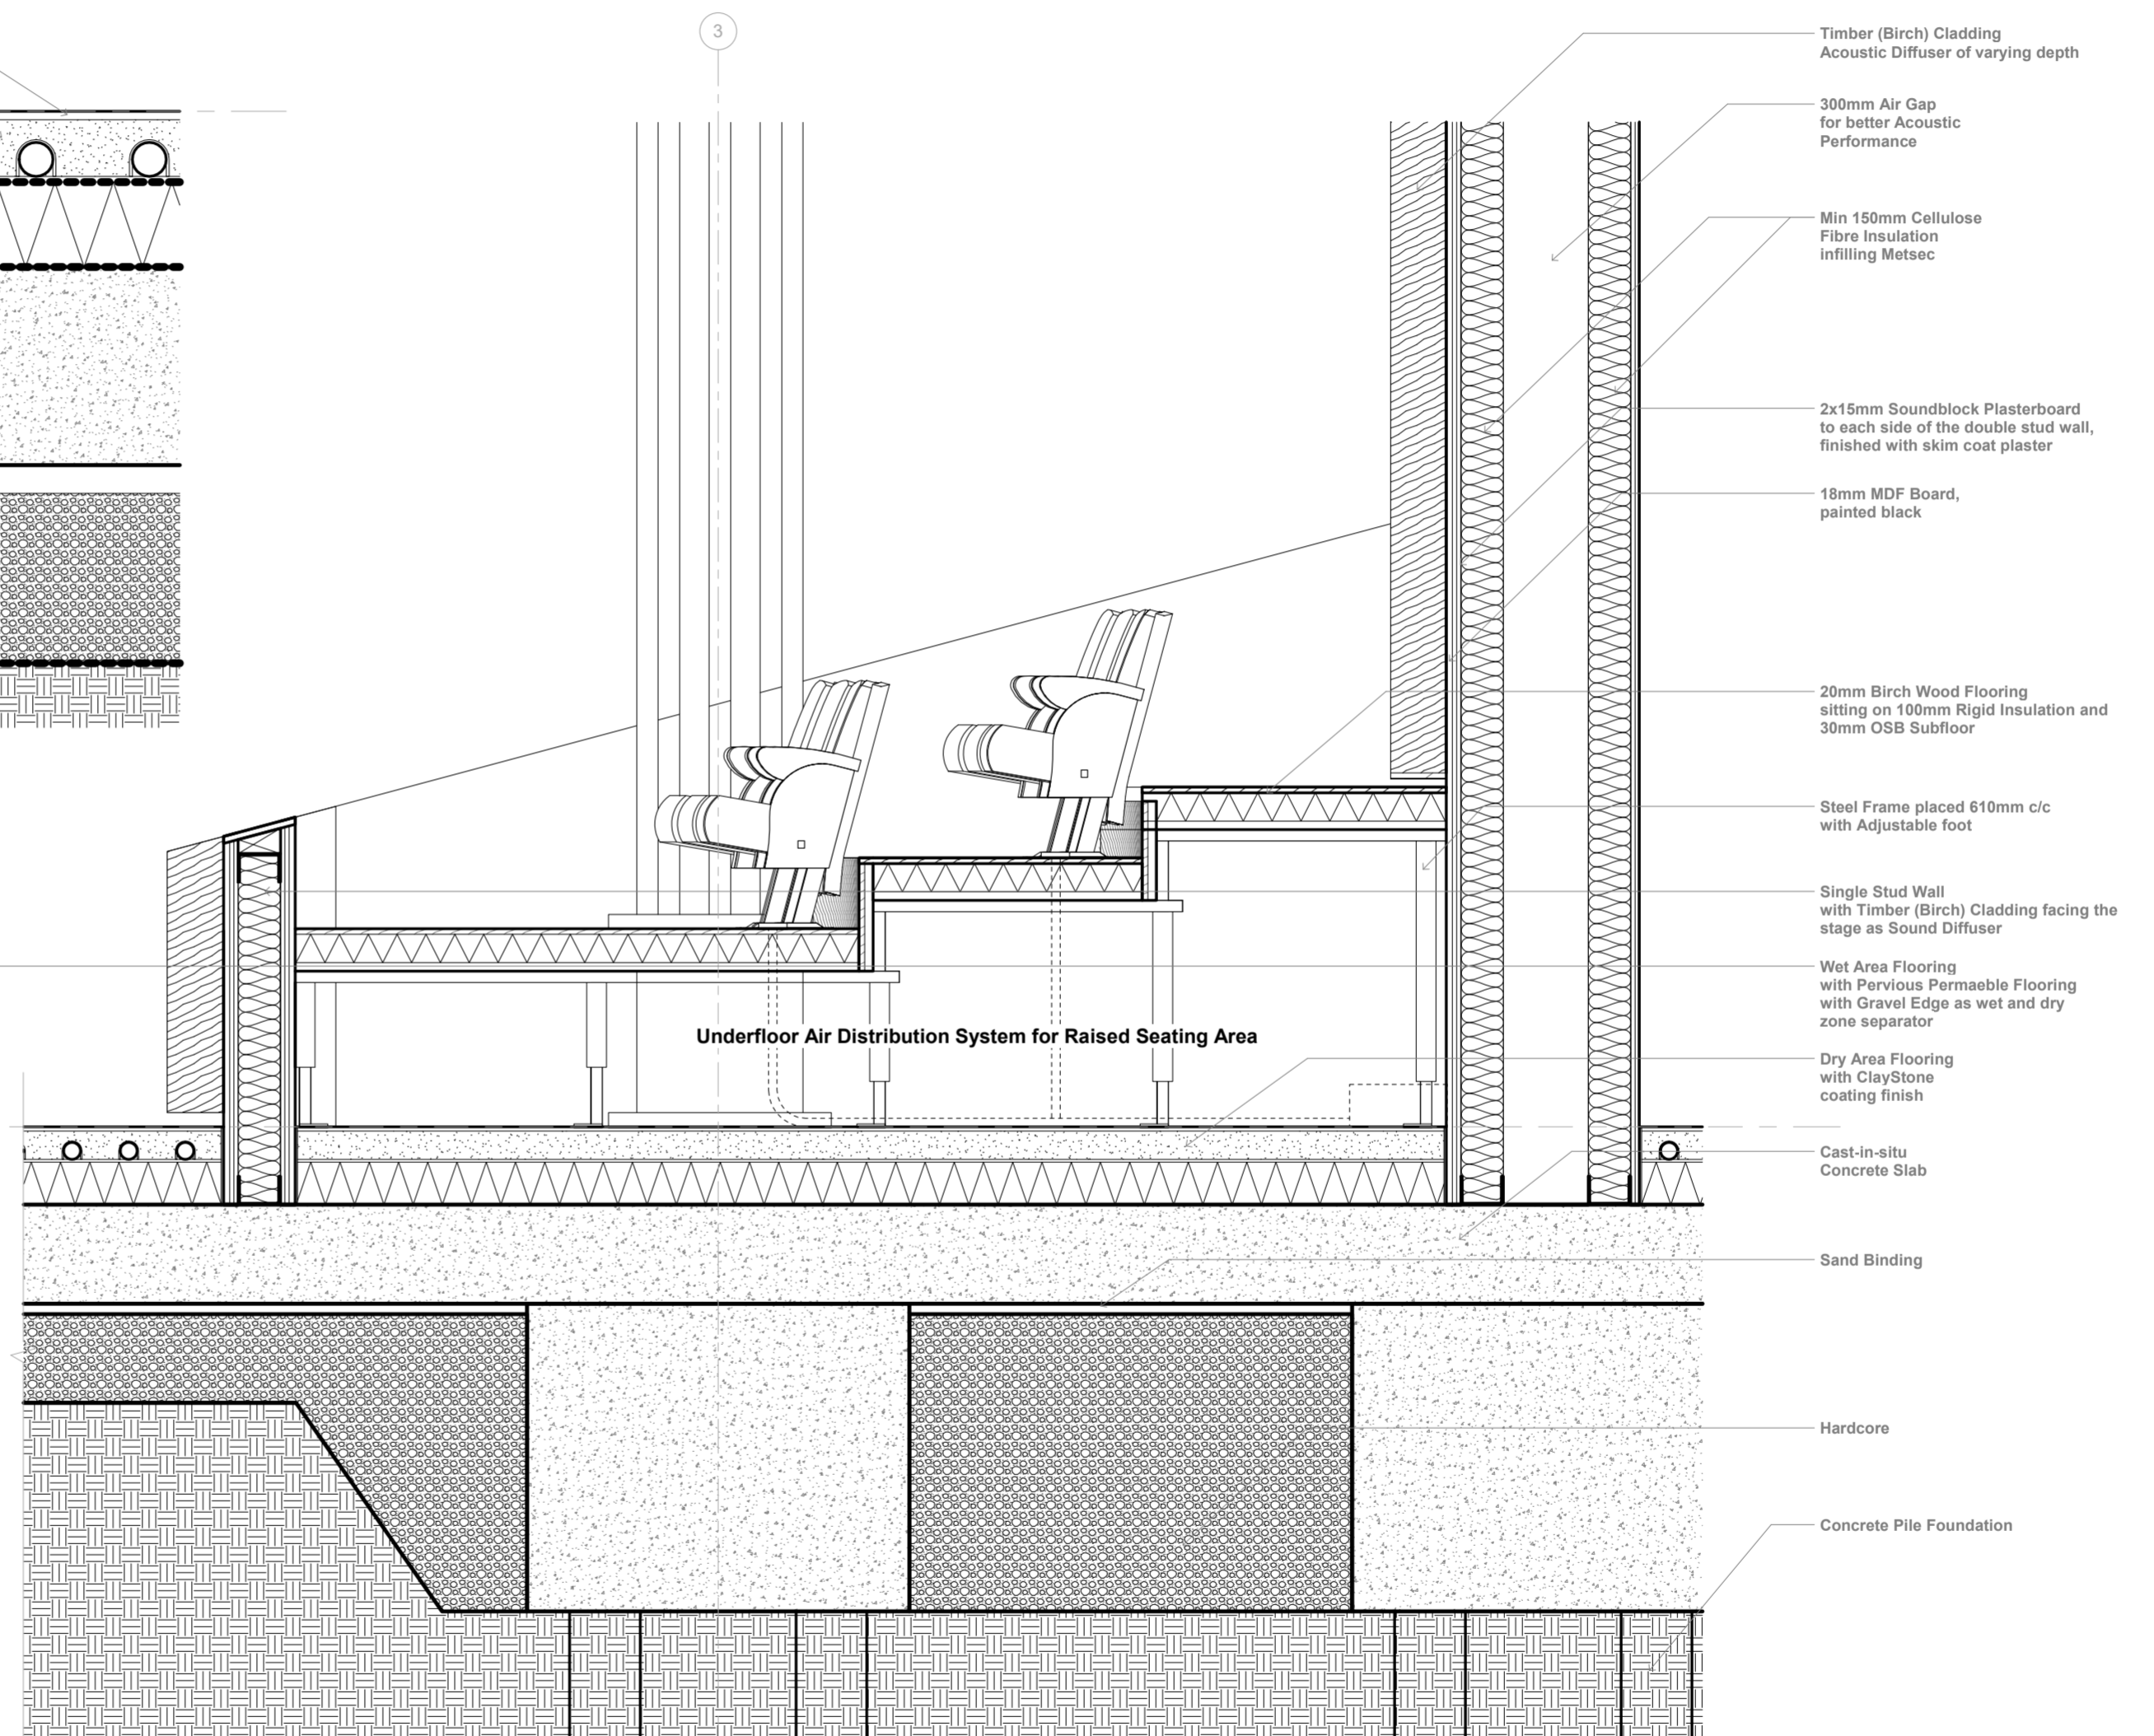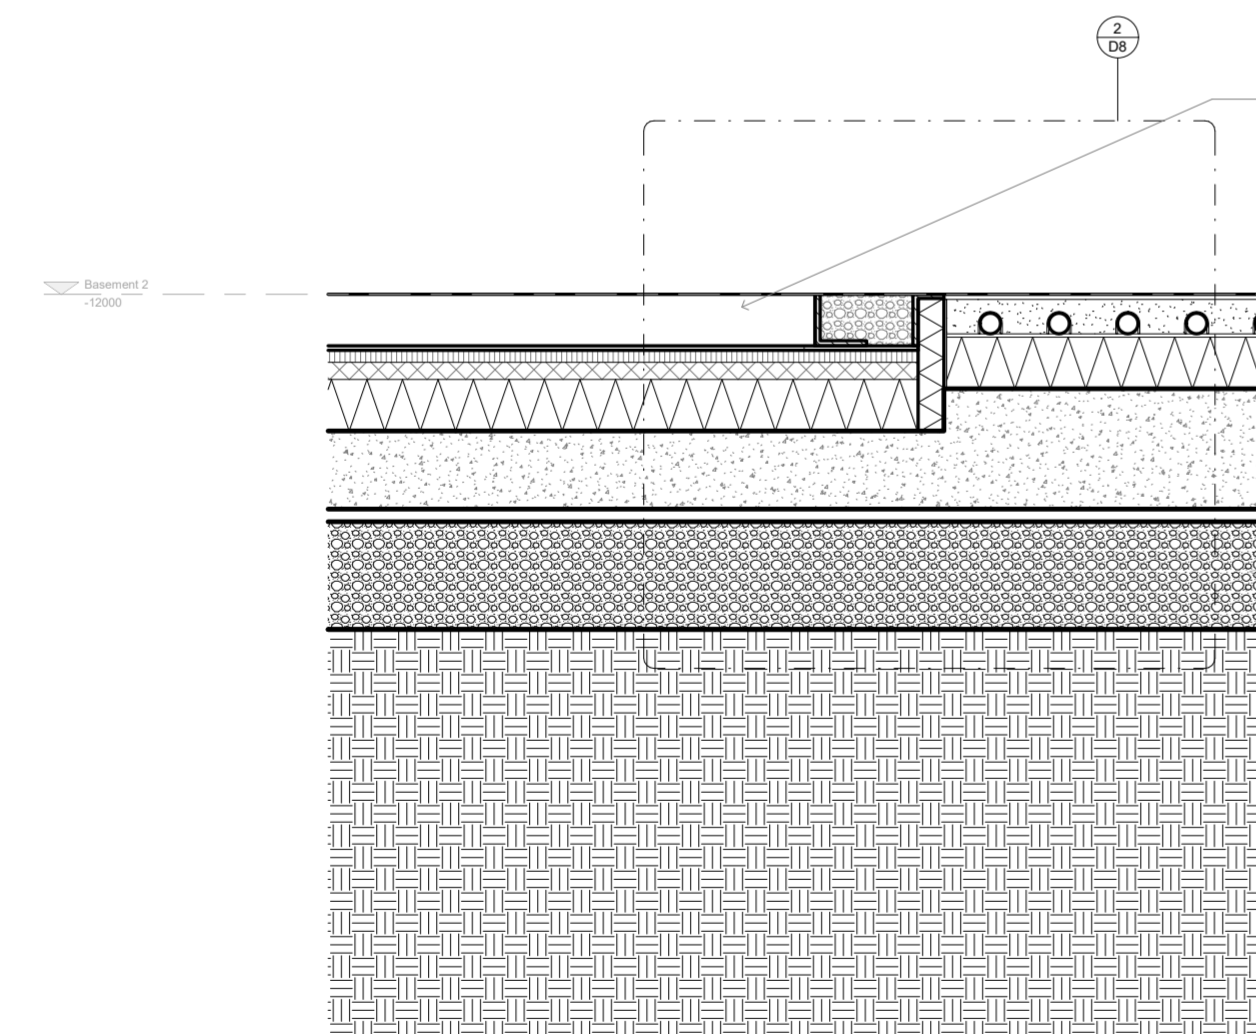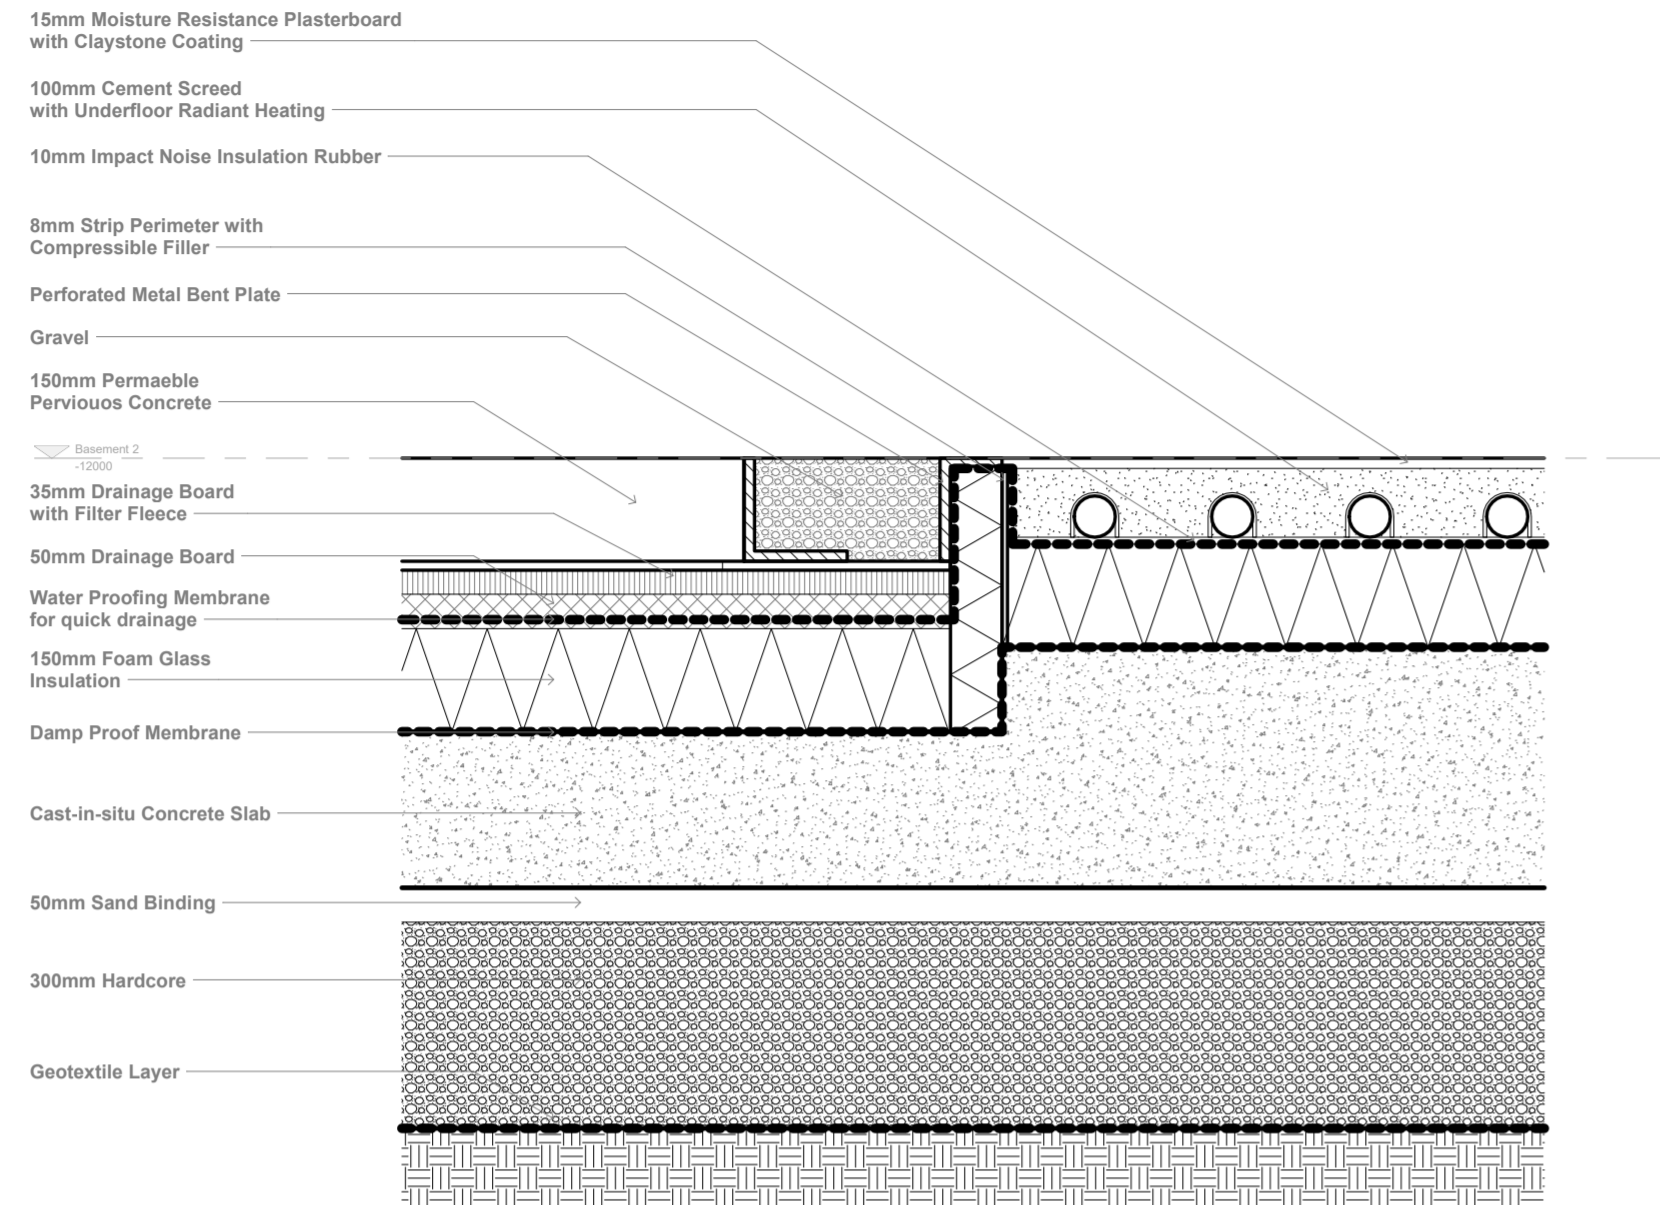

D8

RAINROOM - RAISED SEATING, FLOOR TO WALL DETAIL


Scale 1:5 (Left) and 1:10 (Top Right) @ A0

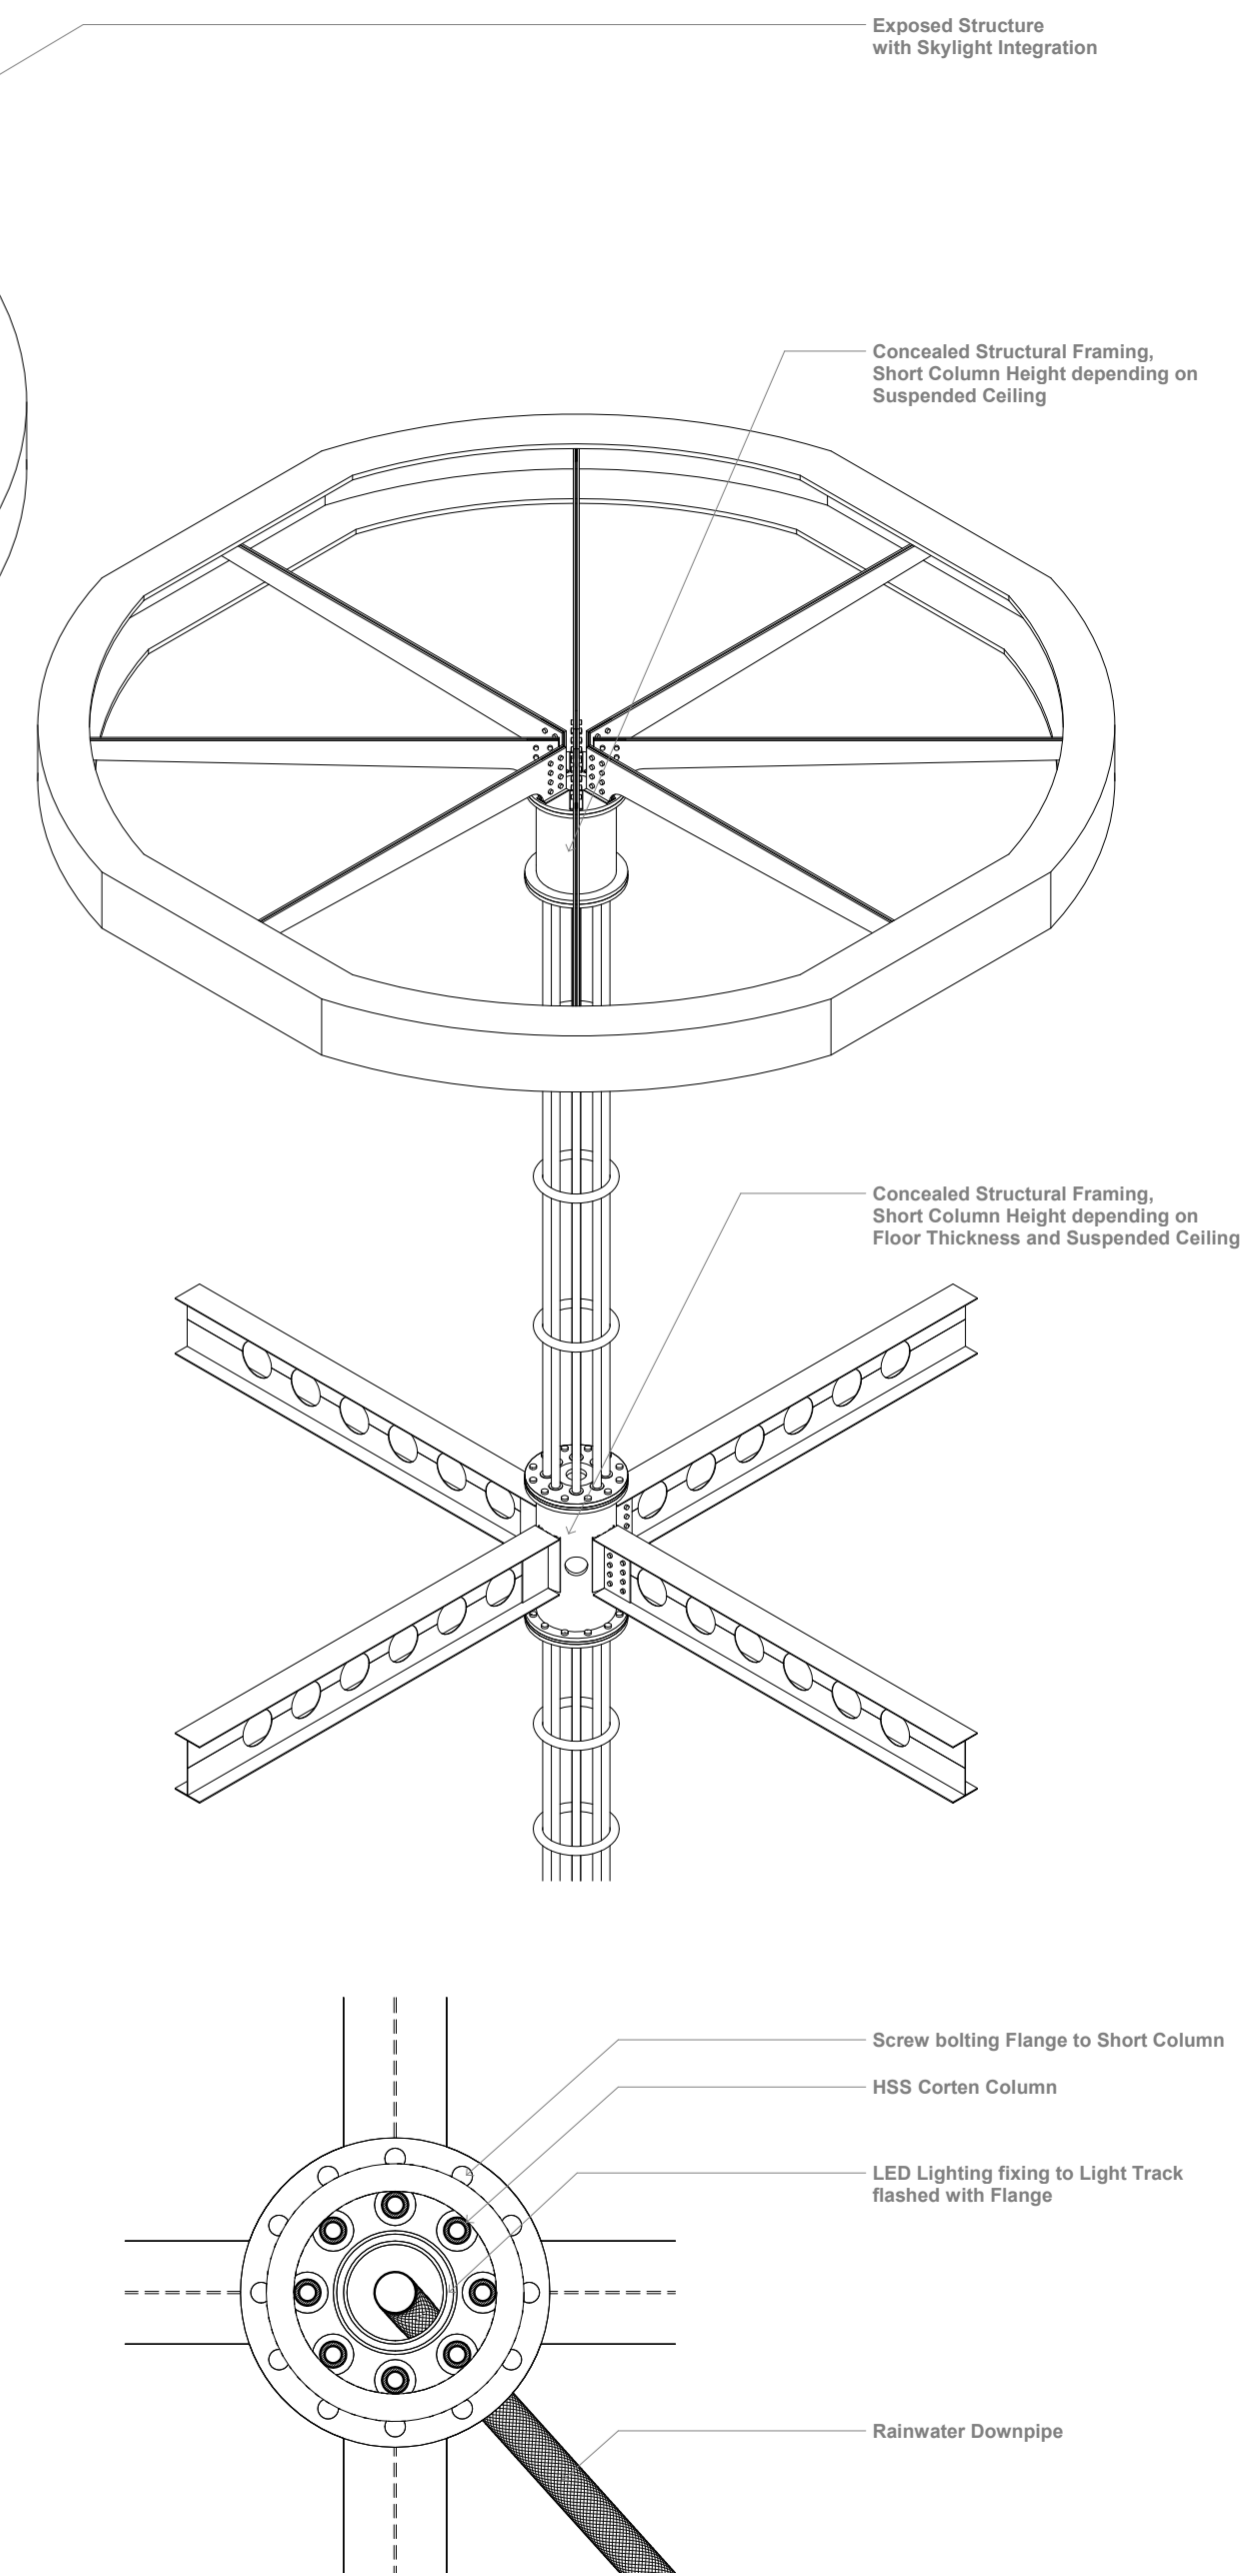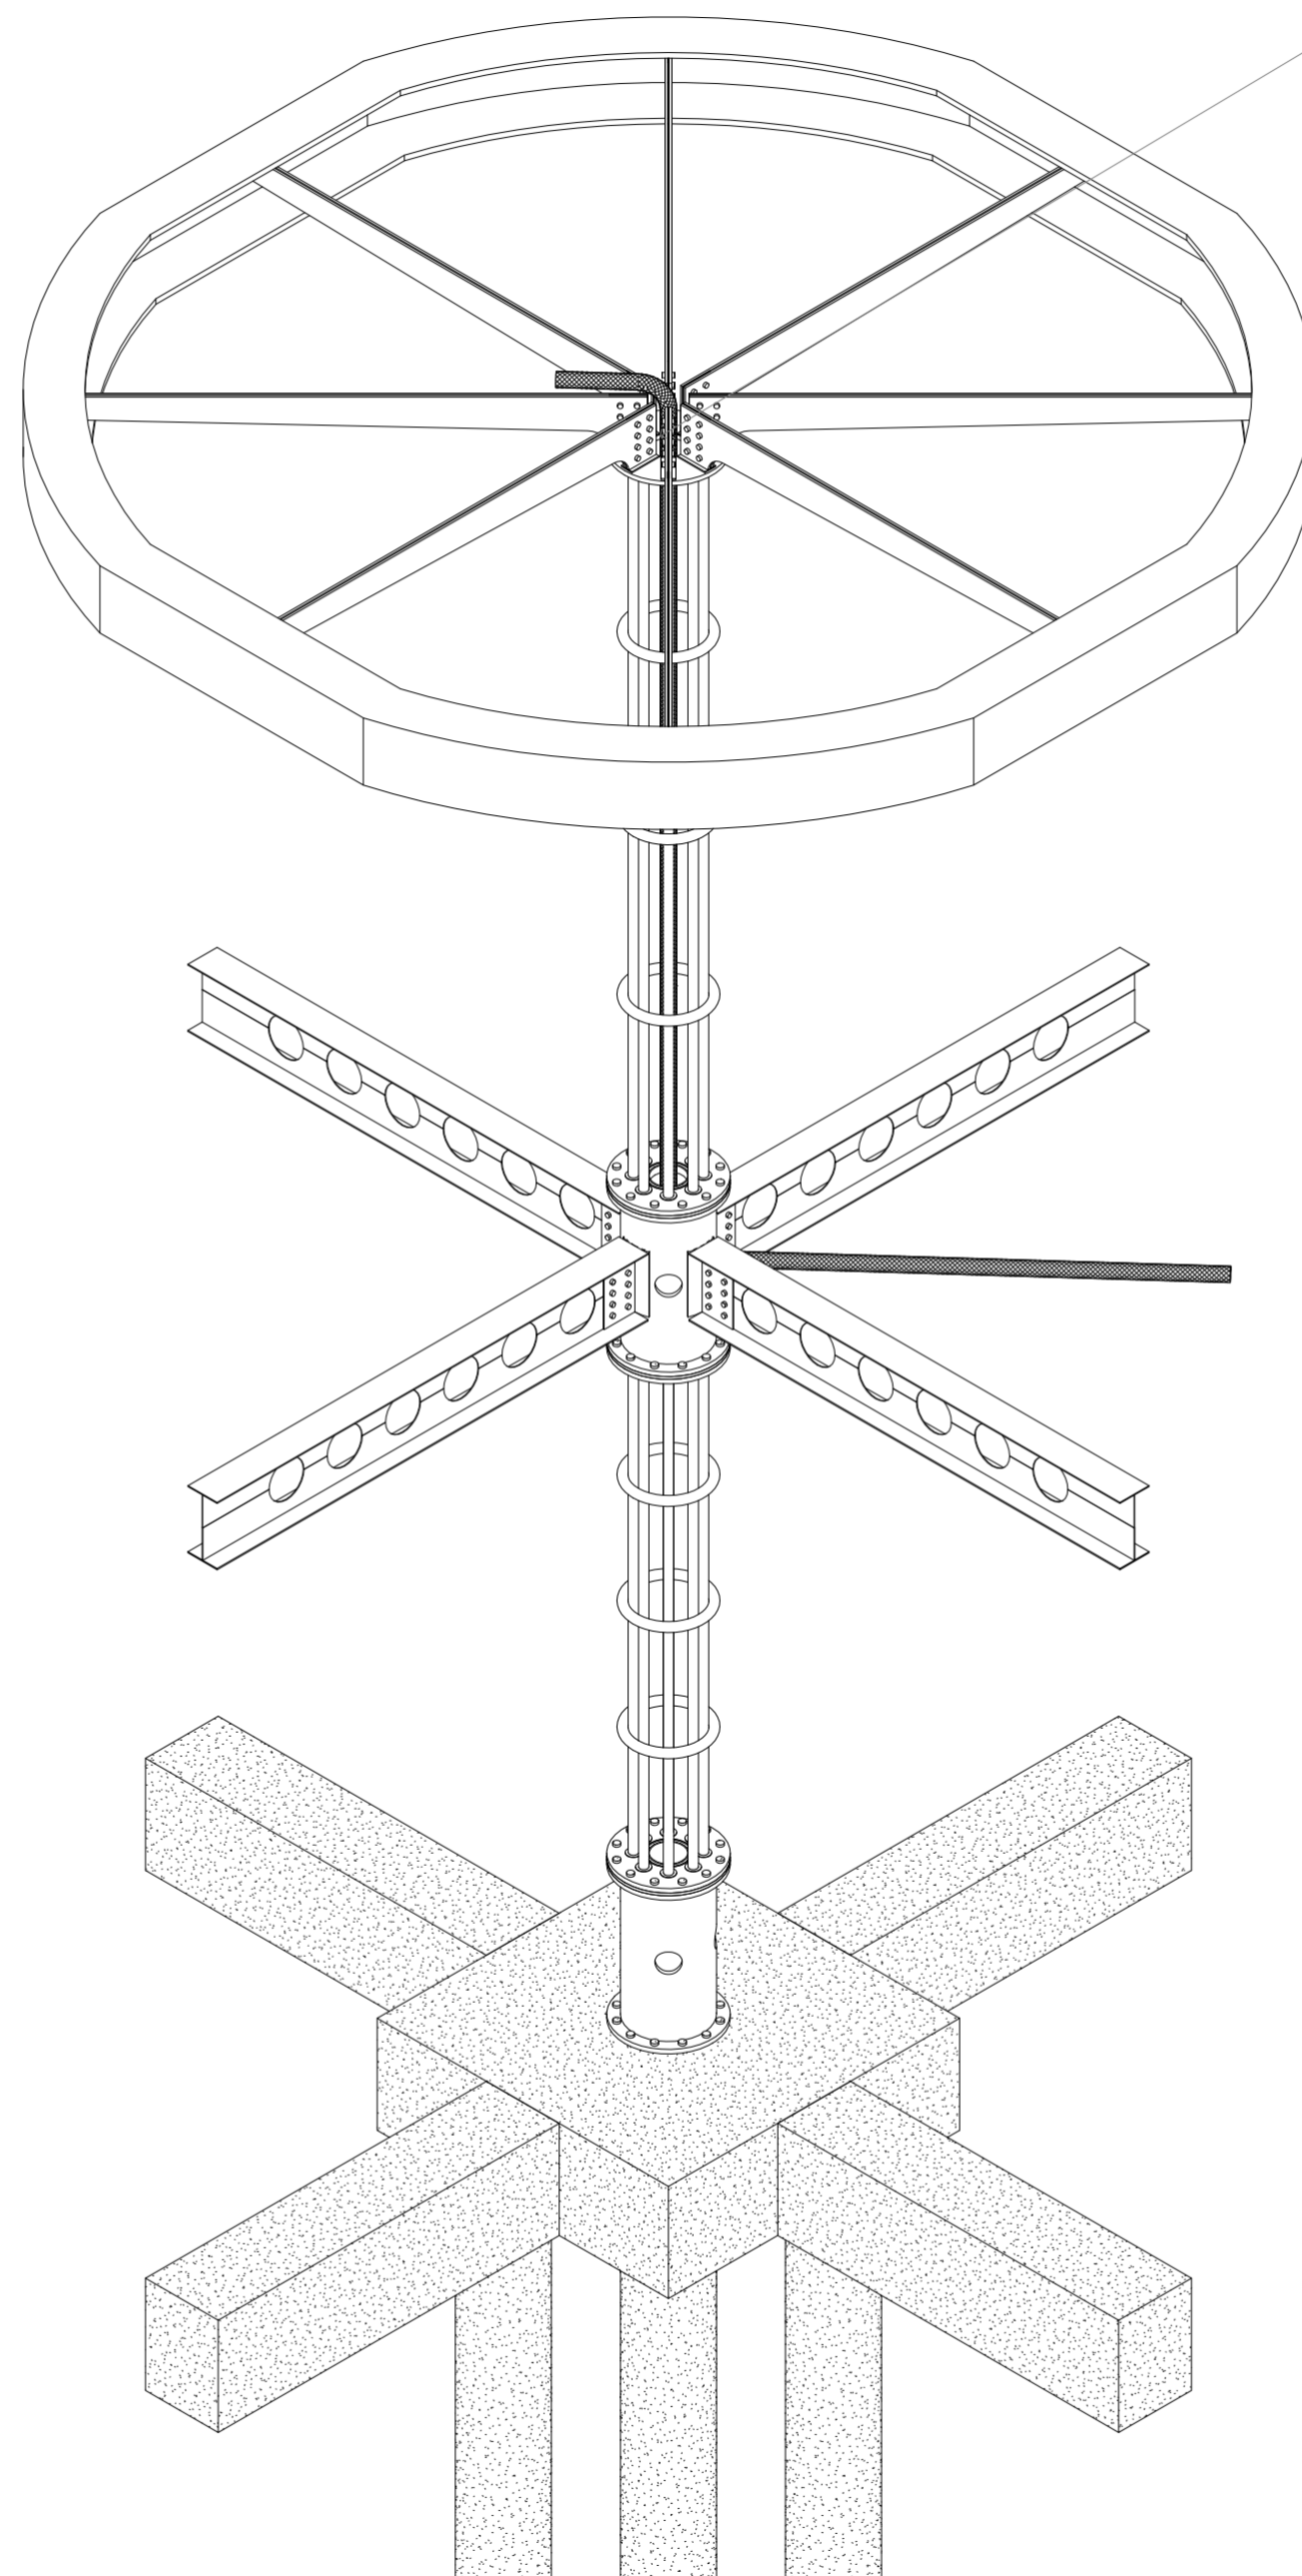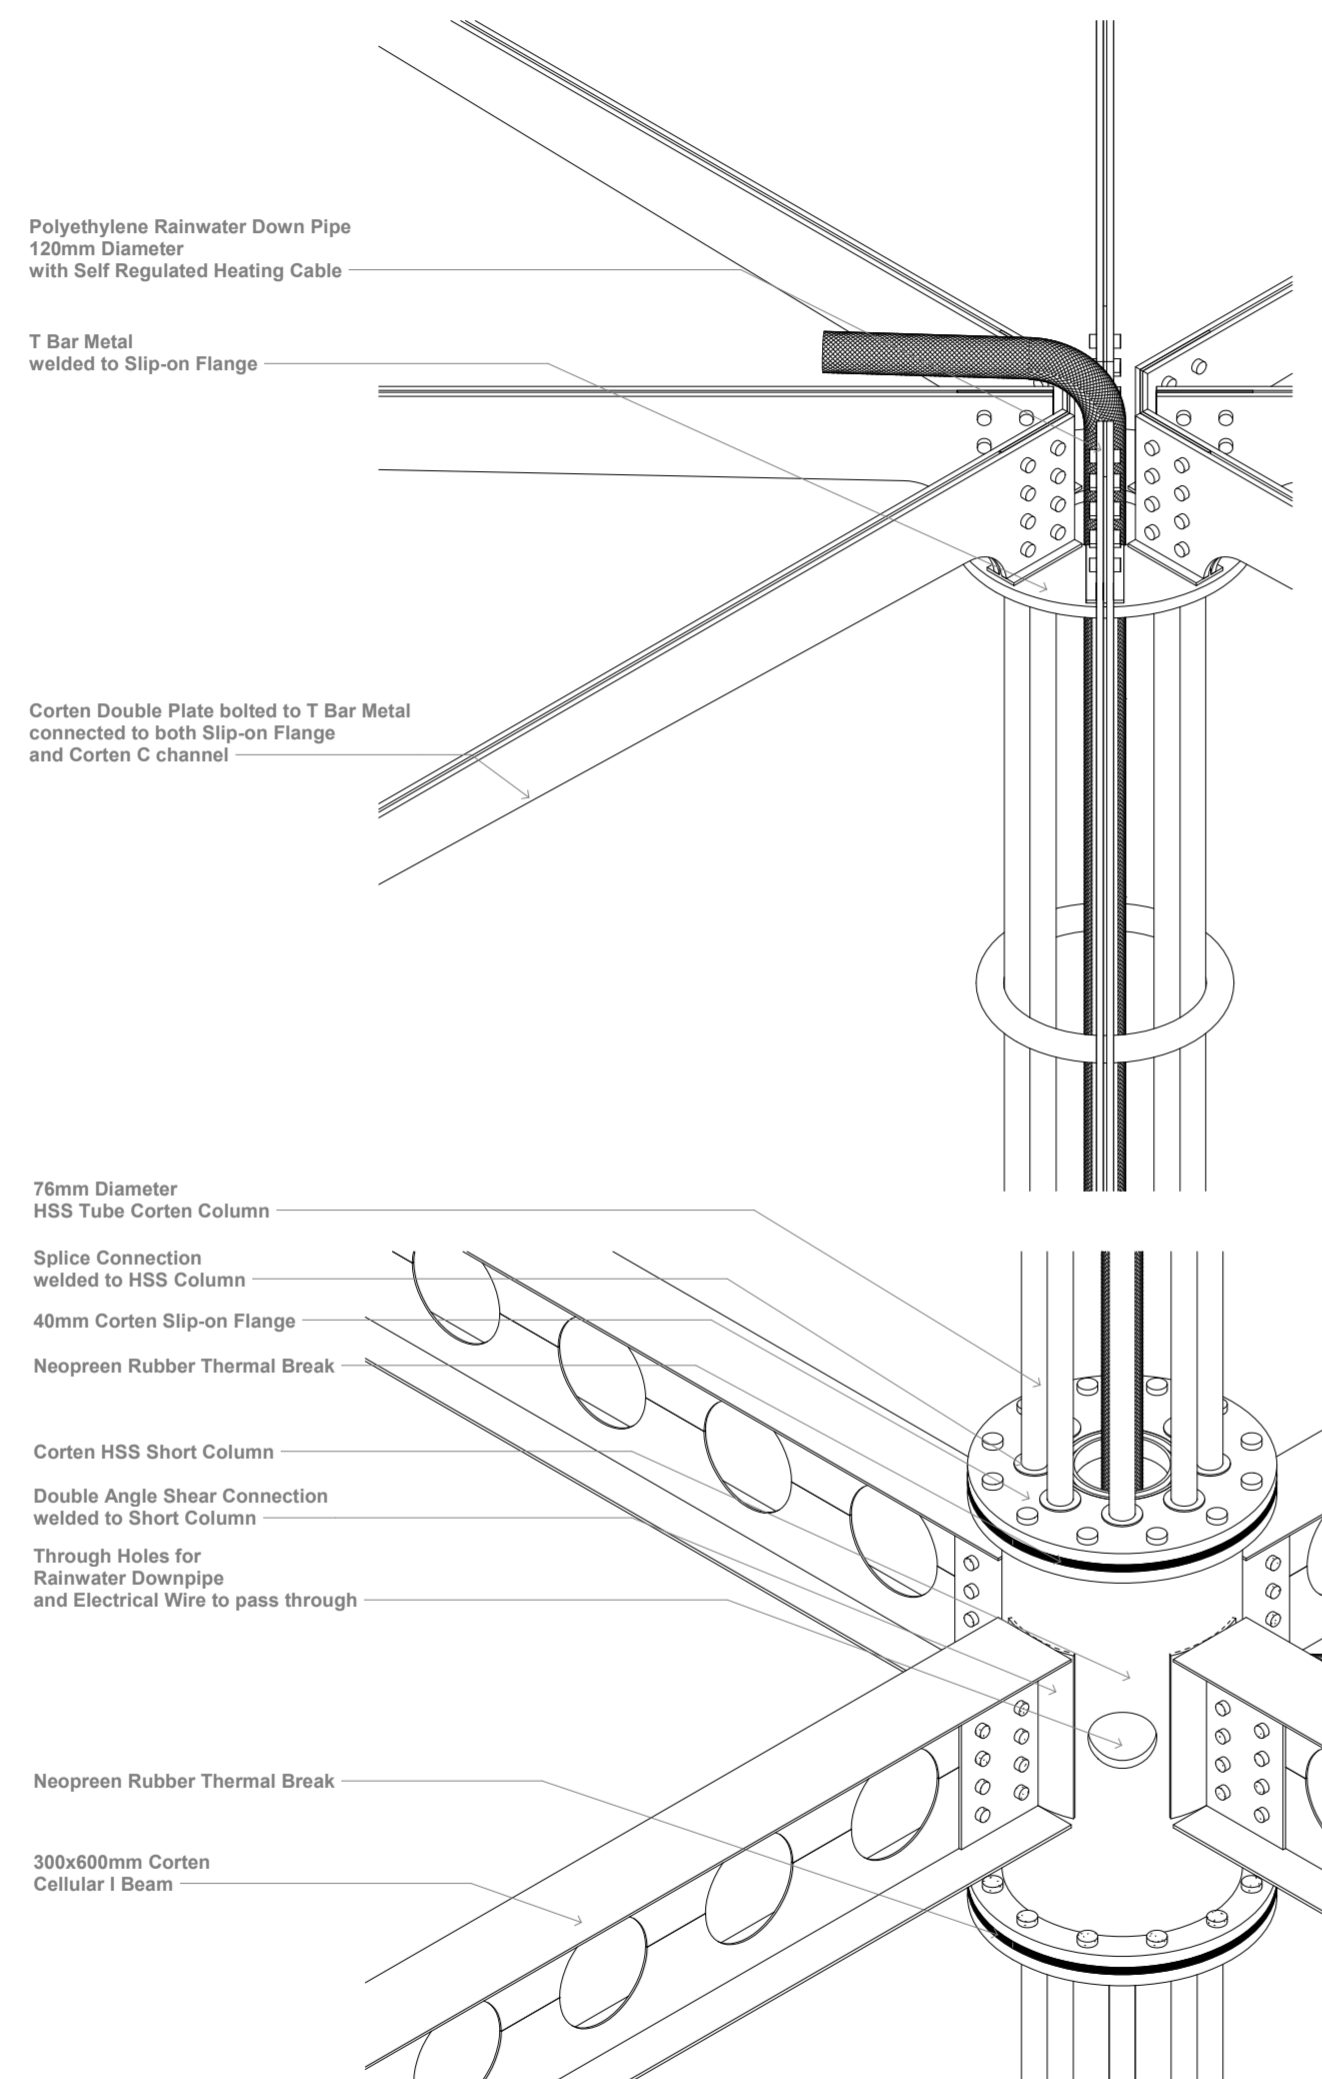

D2

STRUCTURAL TREE DETAIL


Scale 1:10 (Left and Plan); 1:25 (Center); 1:30 (Right) @ A0

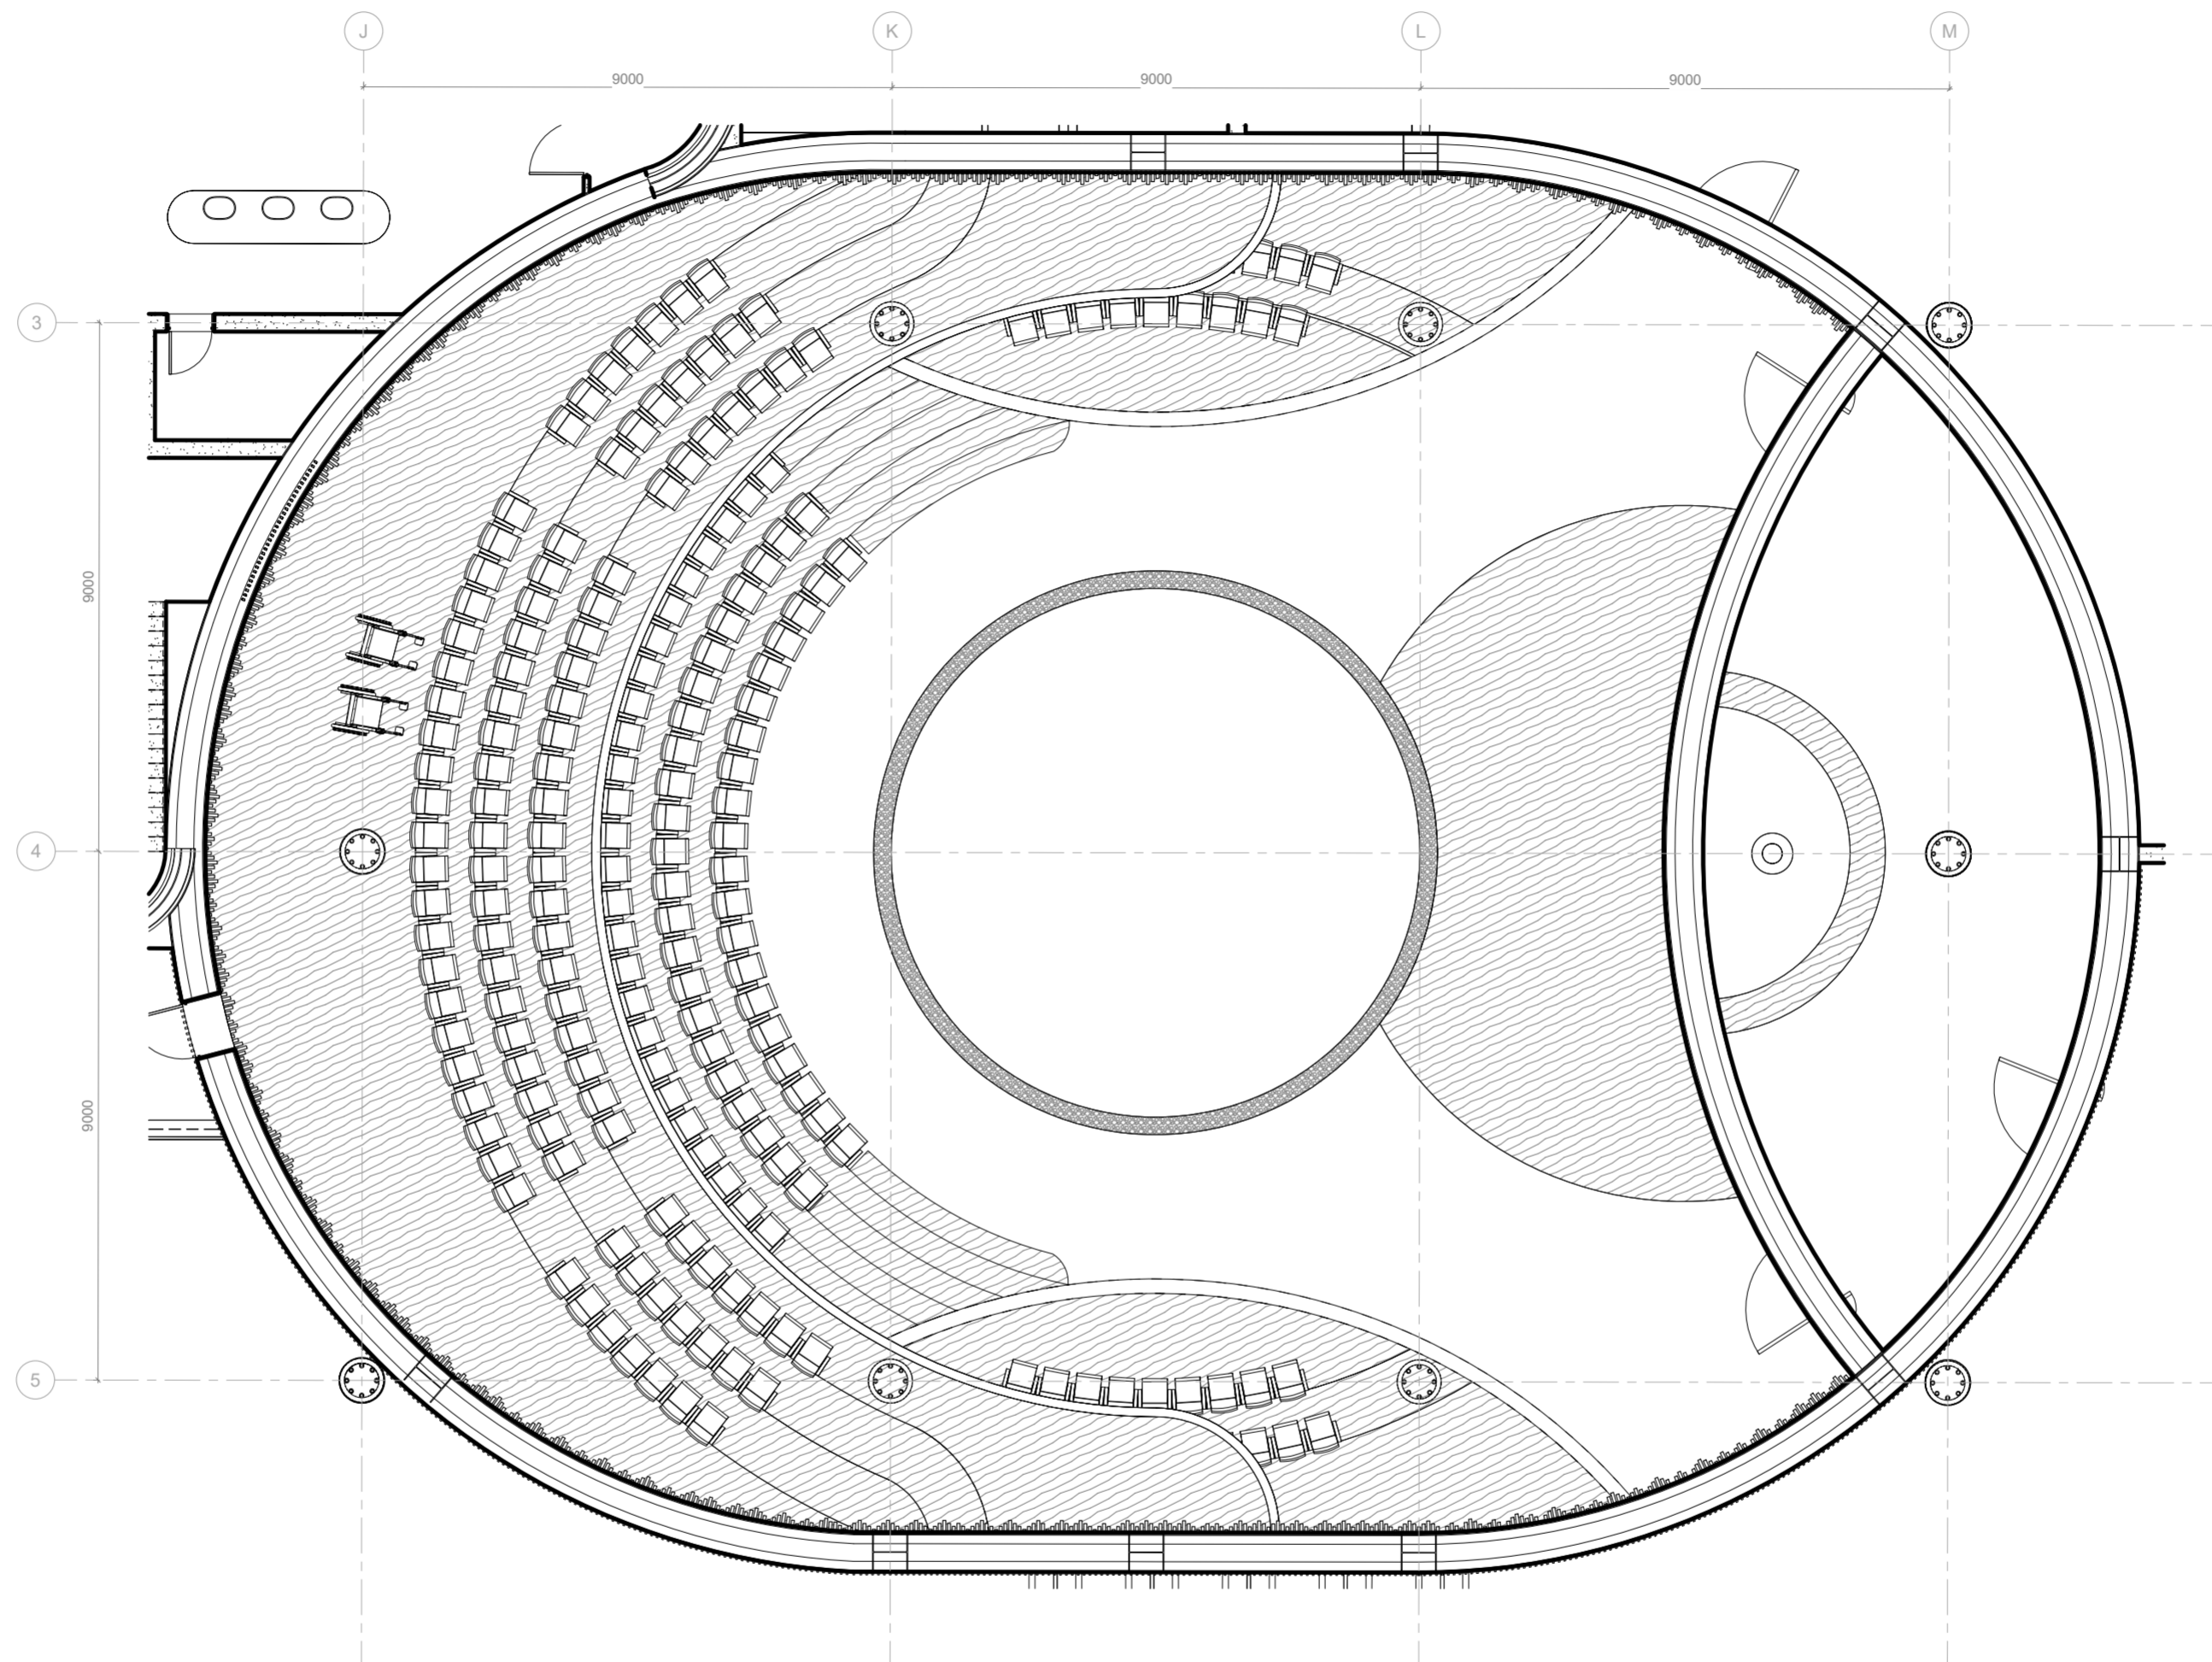

C4

RAINROOM - PART PLAN

Scale 1:50 @ A0

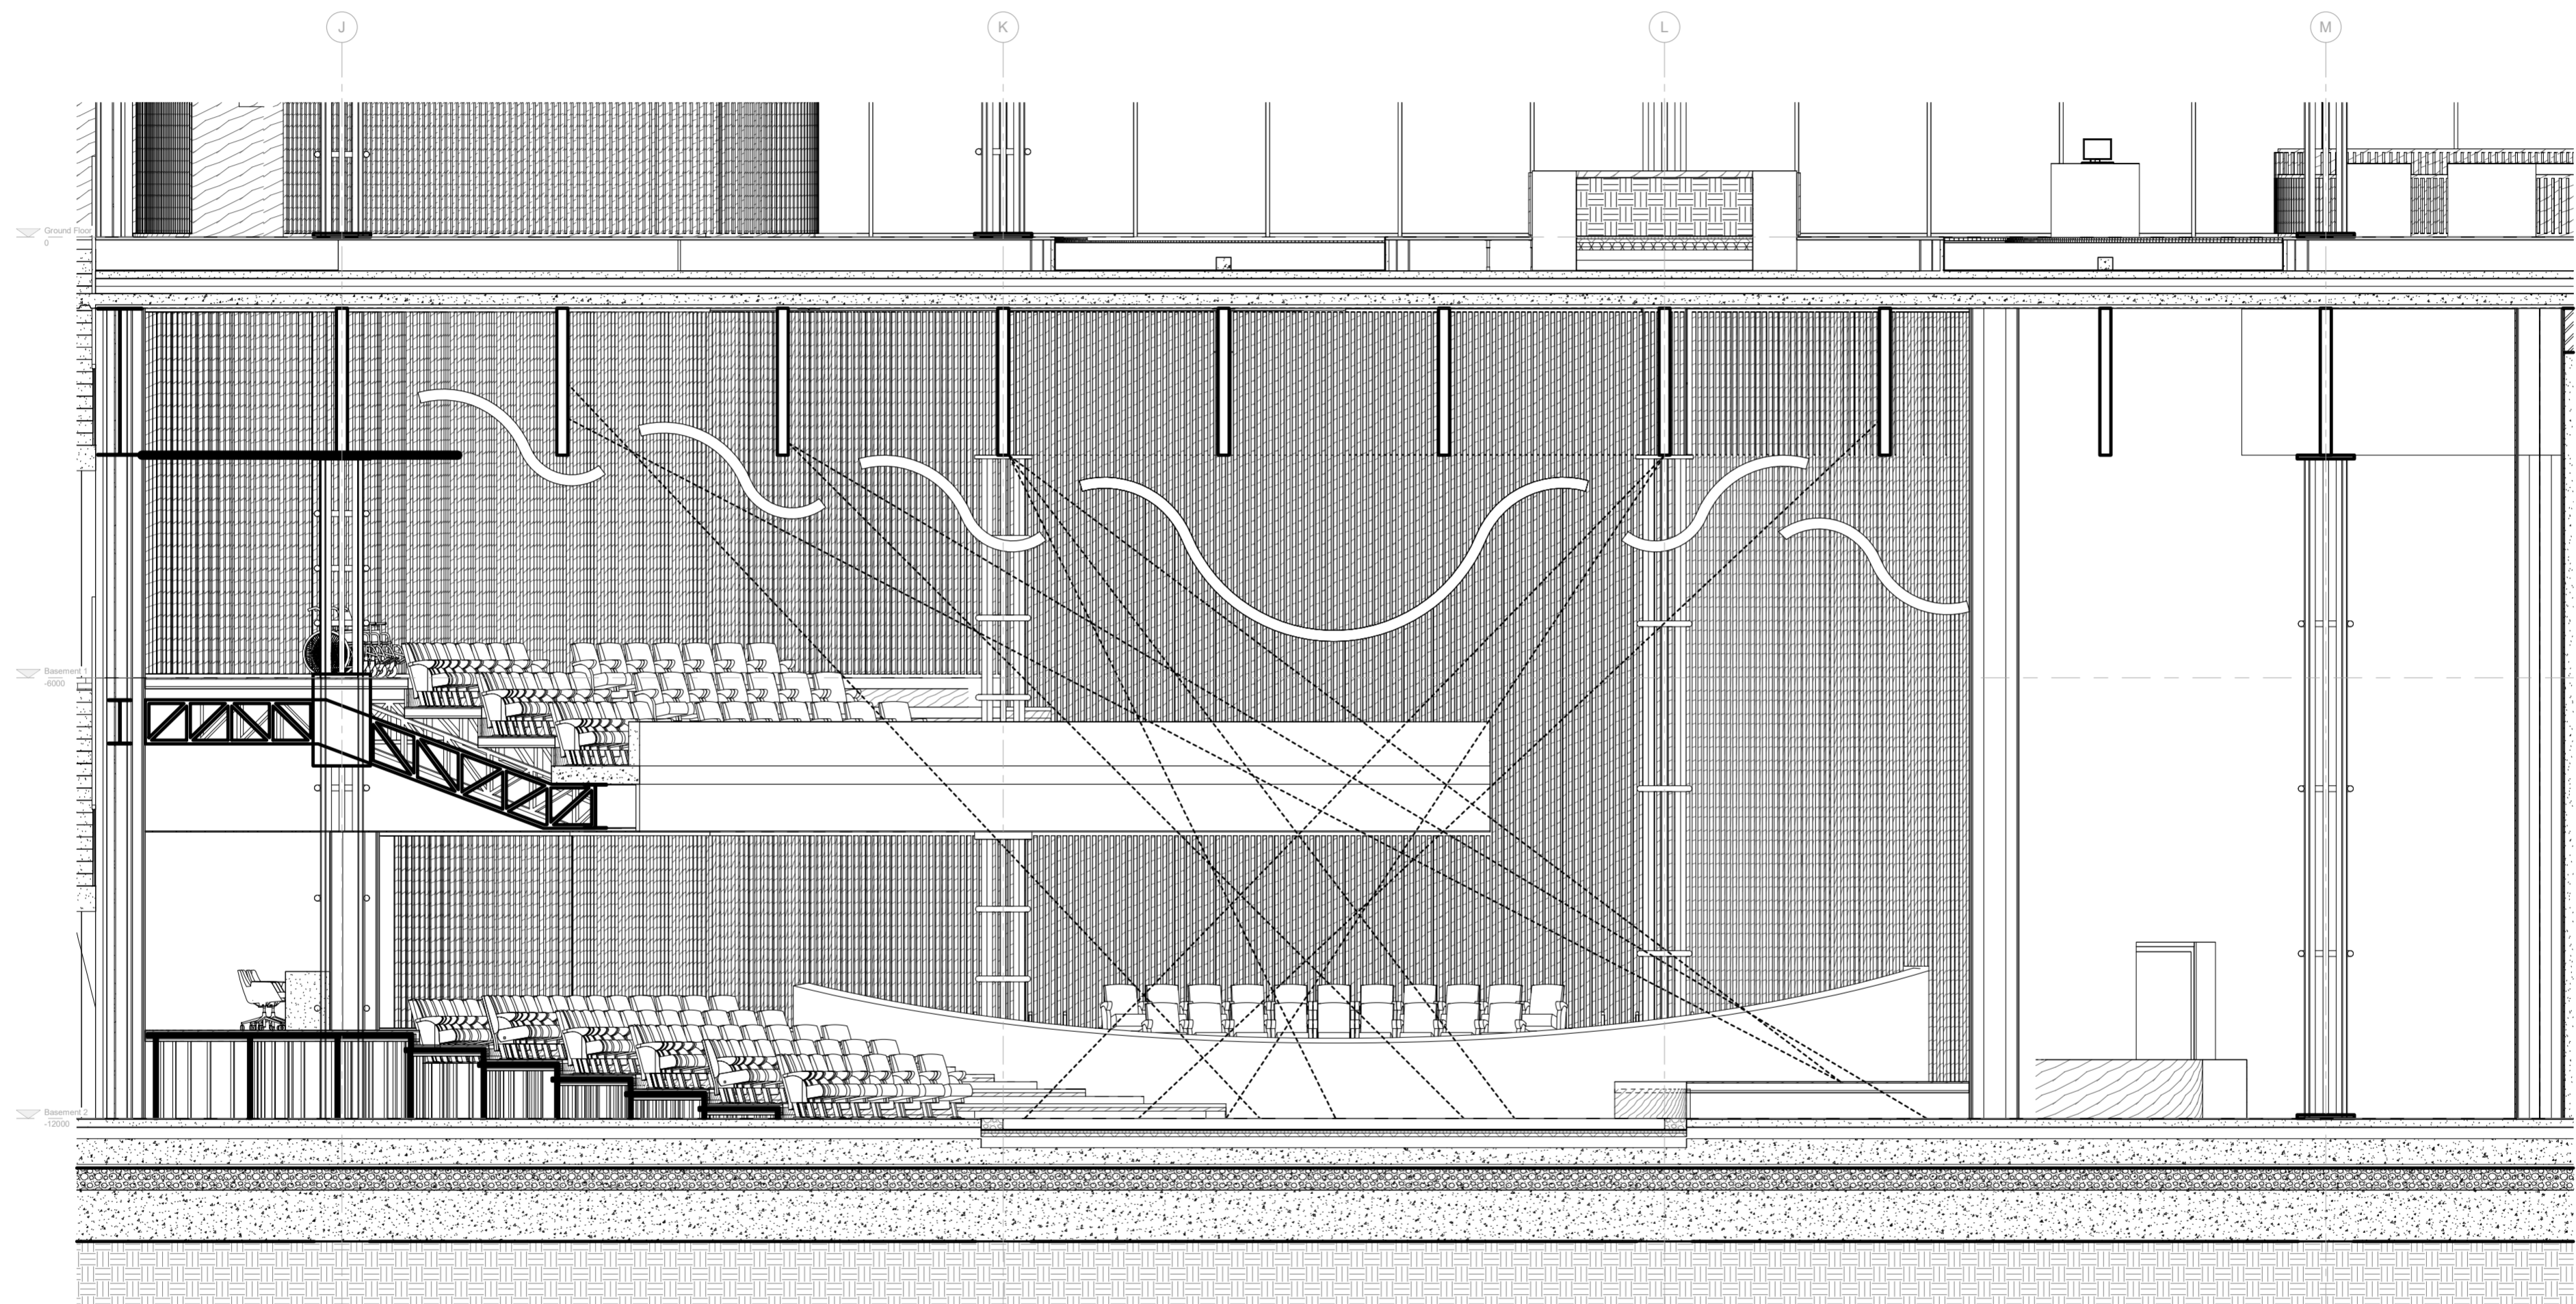

C5

RAINROOM - PART SECTION

Scale 1:50 @ A0