




Section A-A scale 1:20

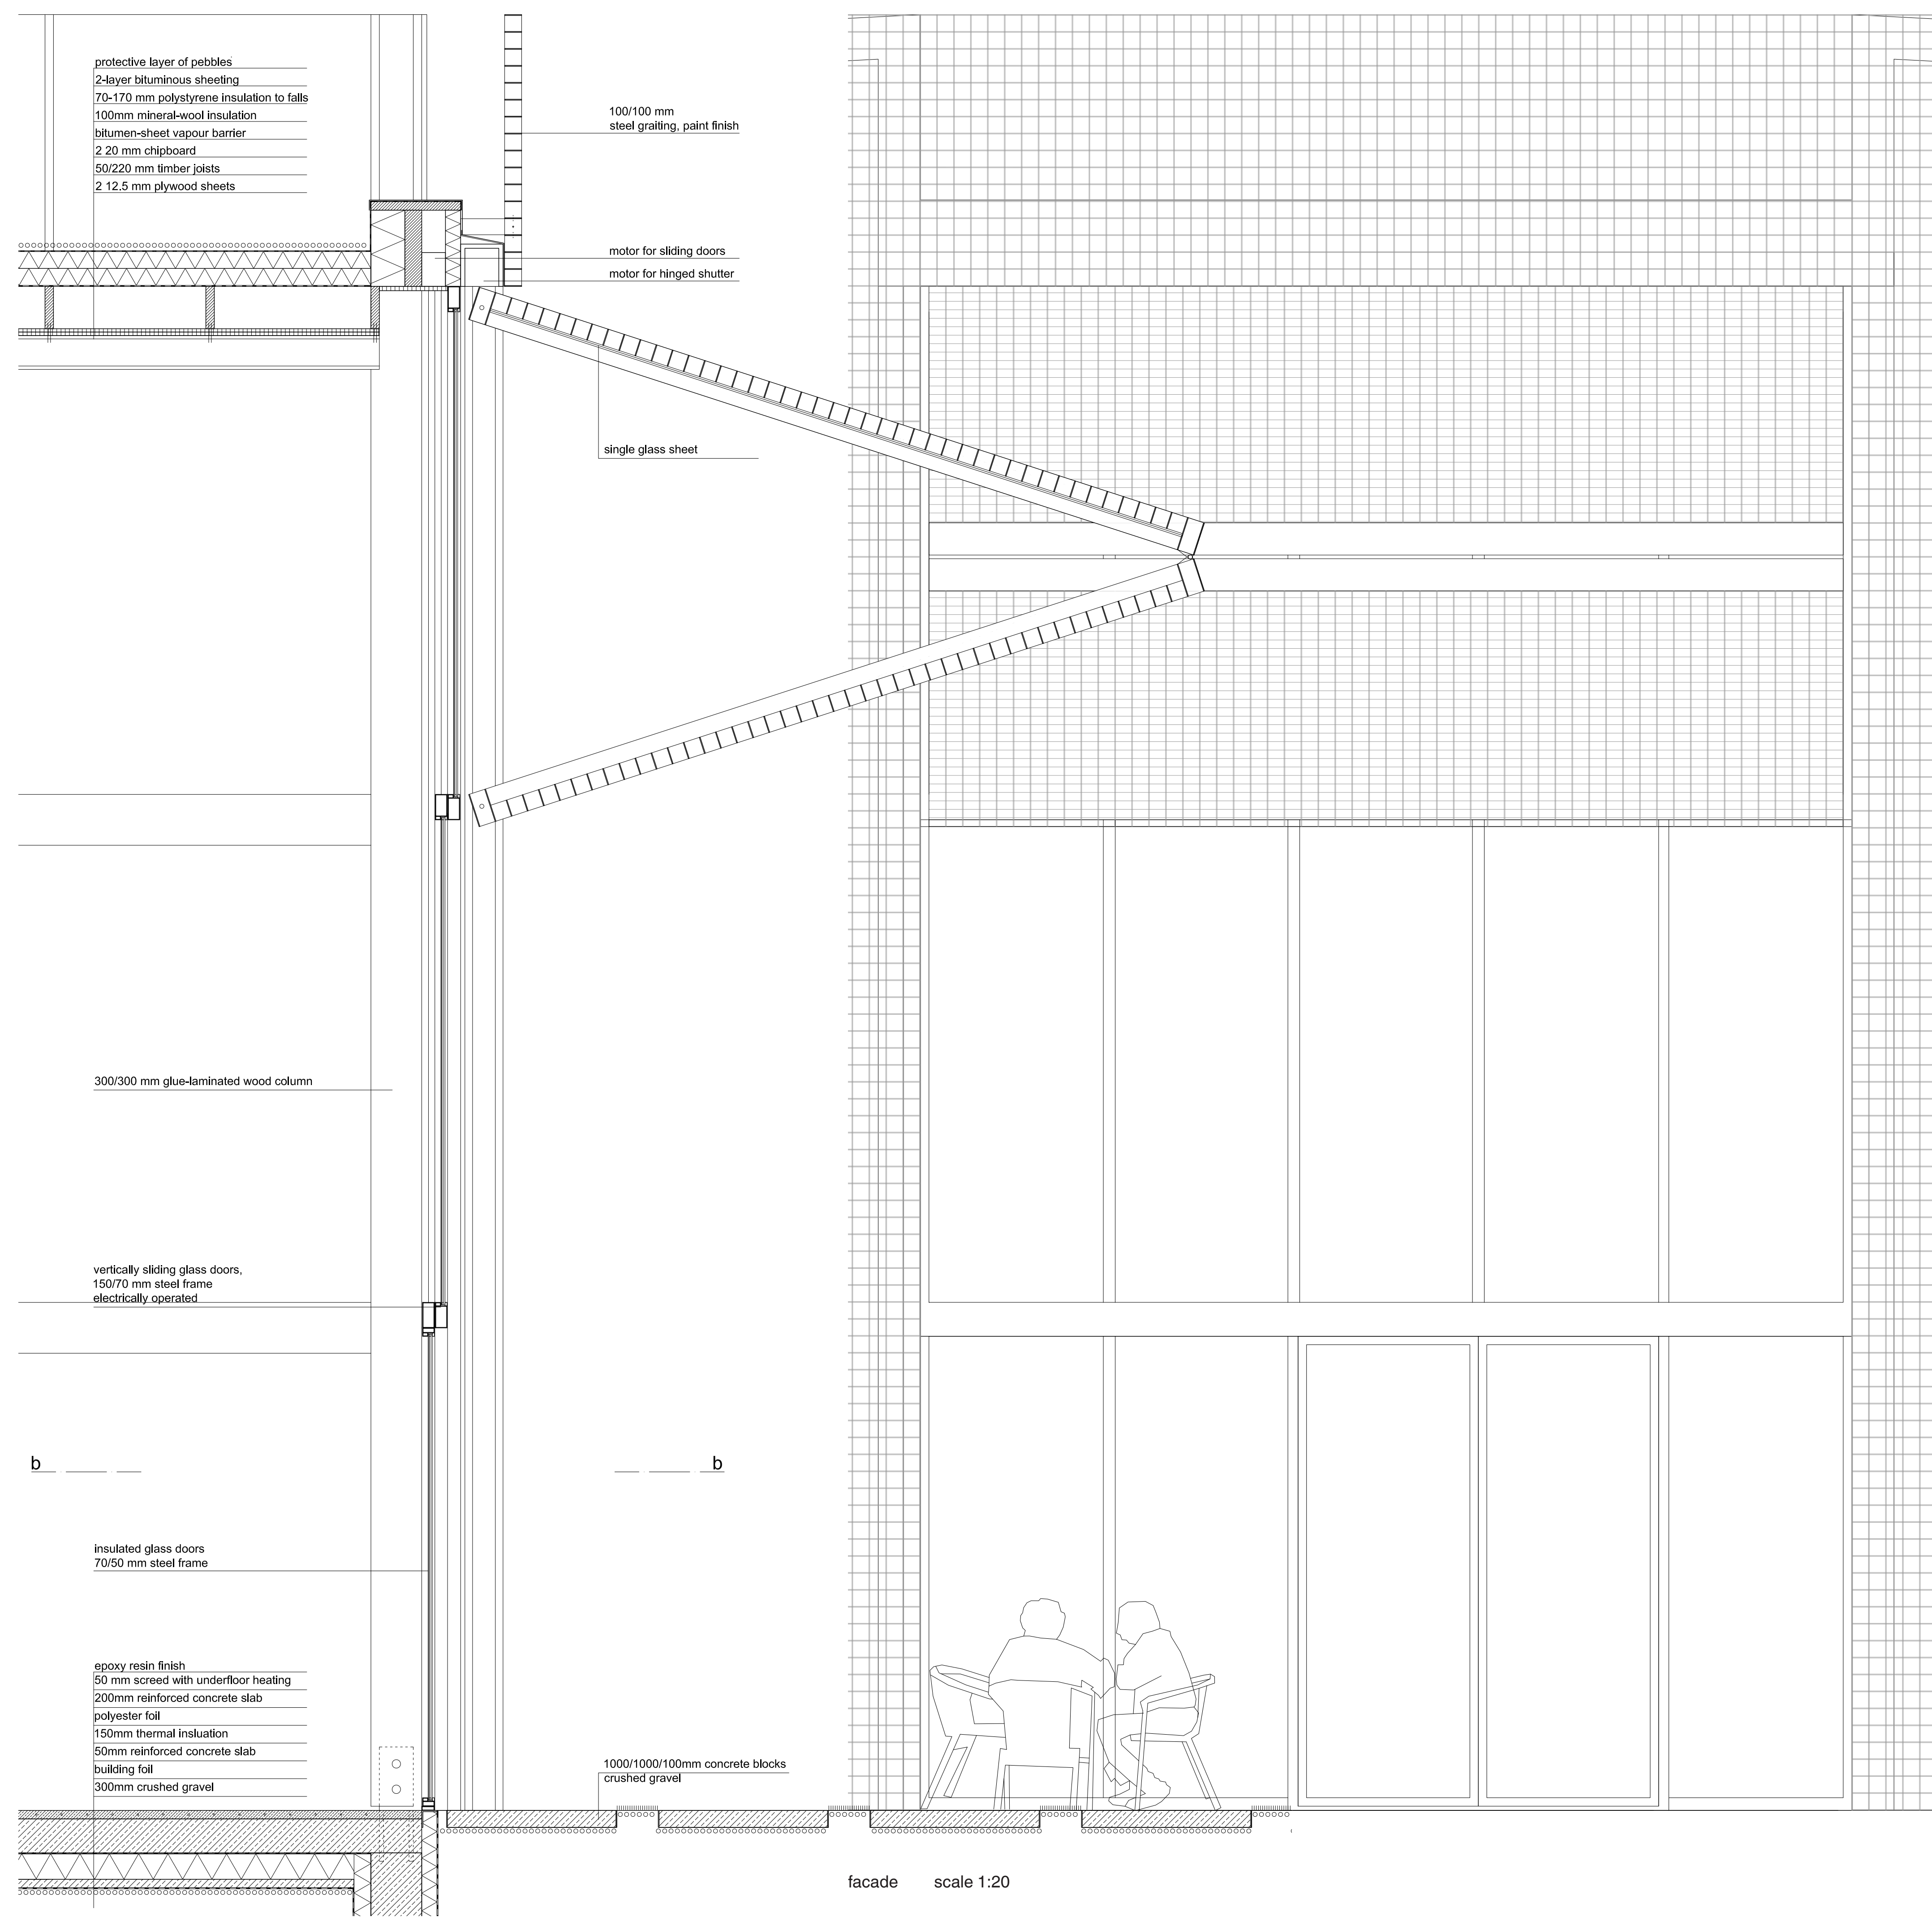

Section B-B scale 1:20

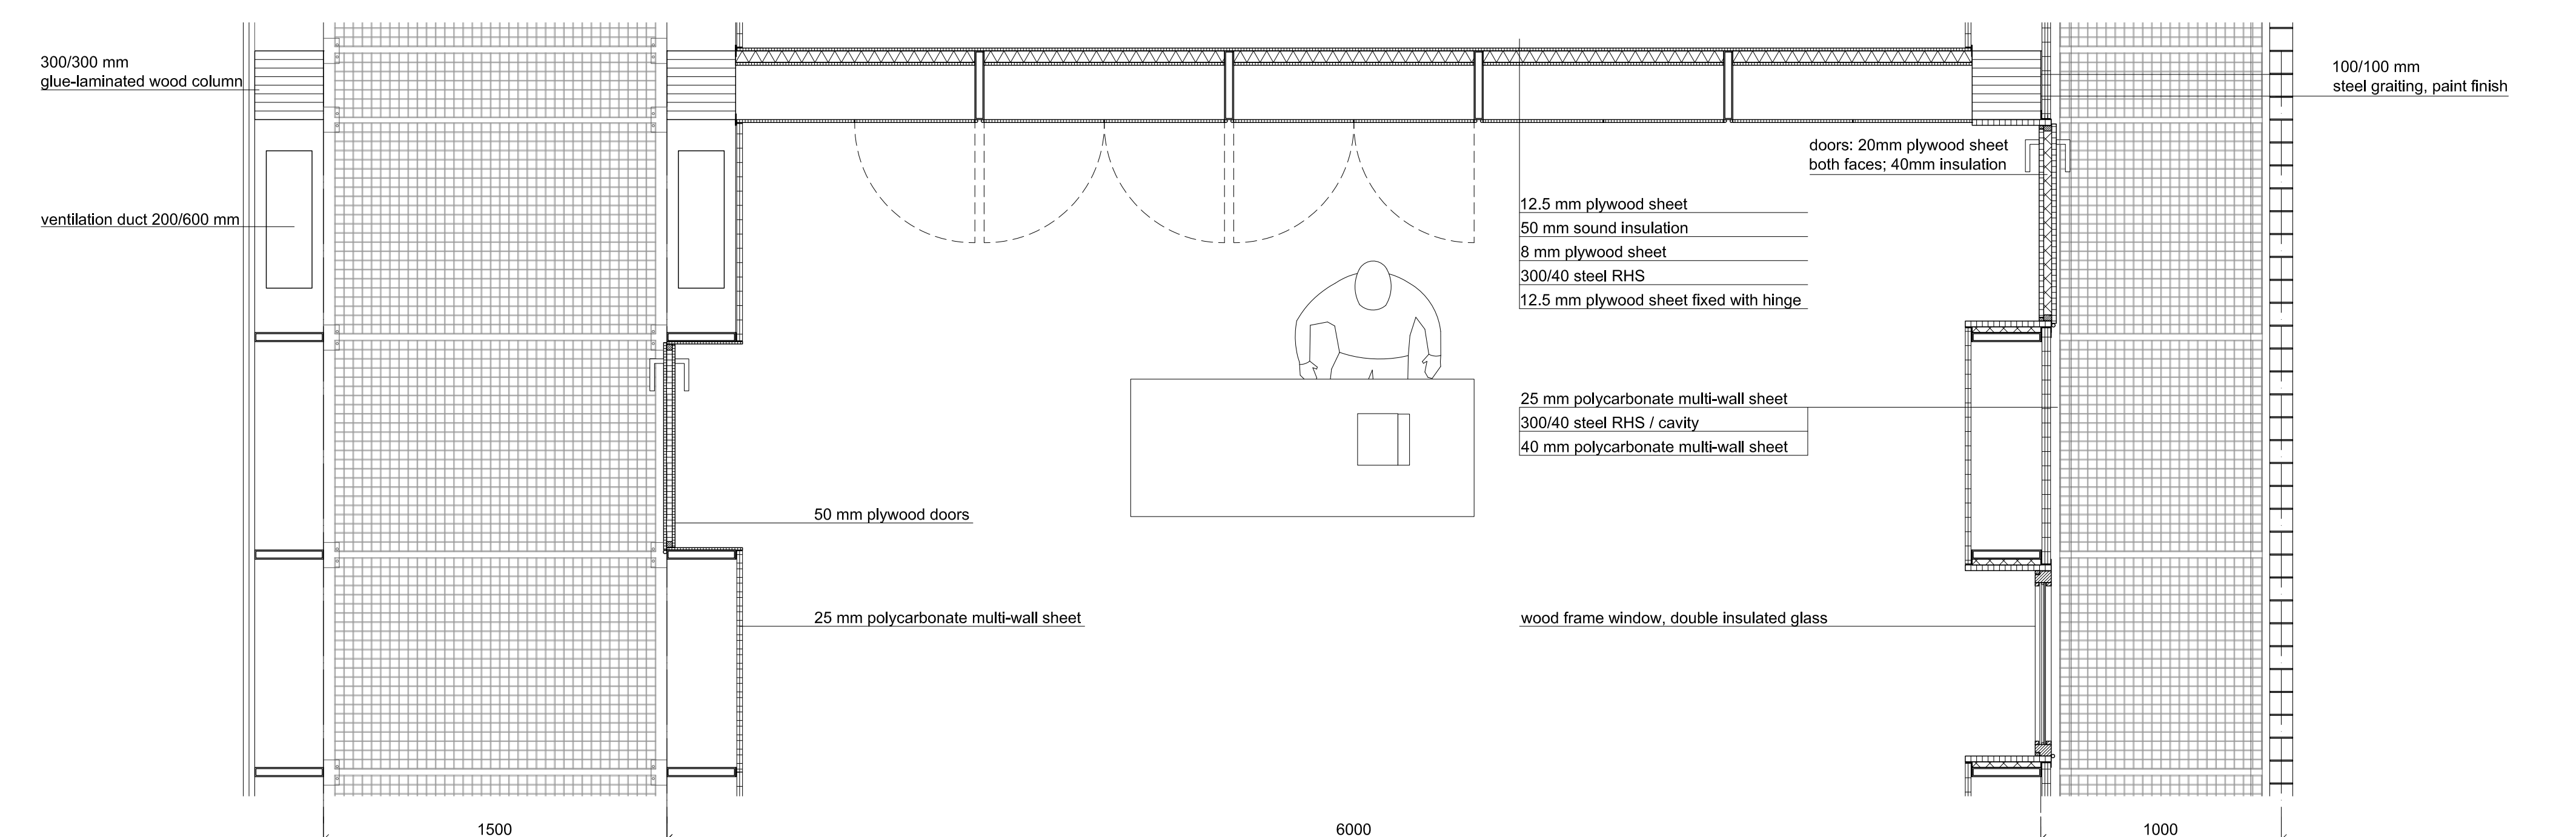

a-a scale 1:20

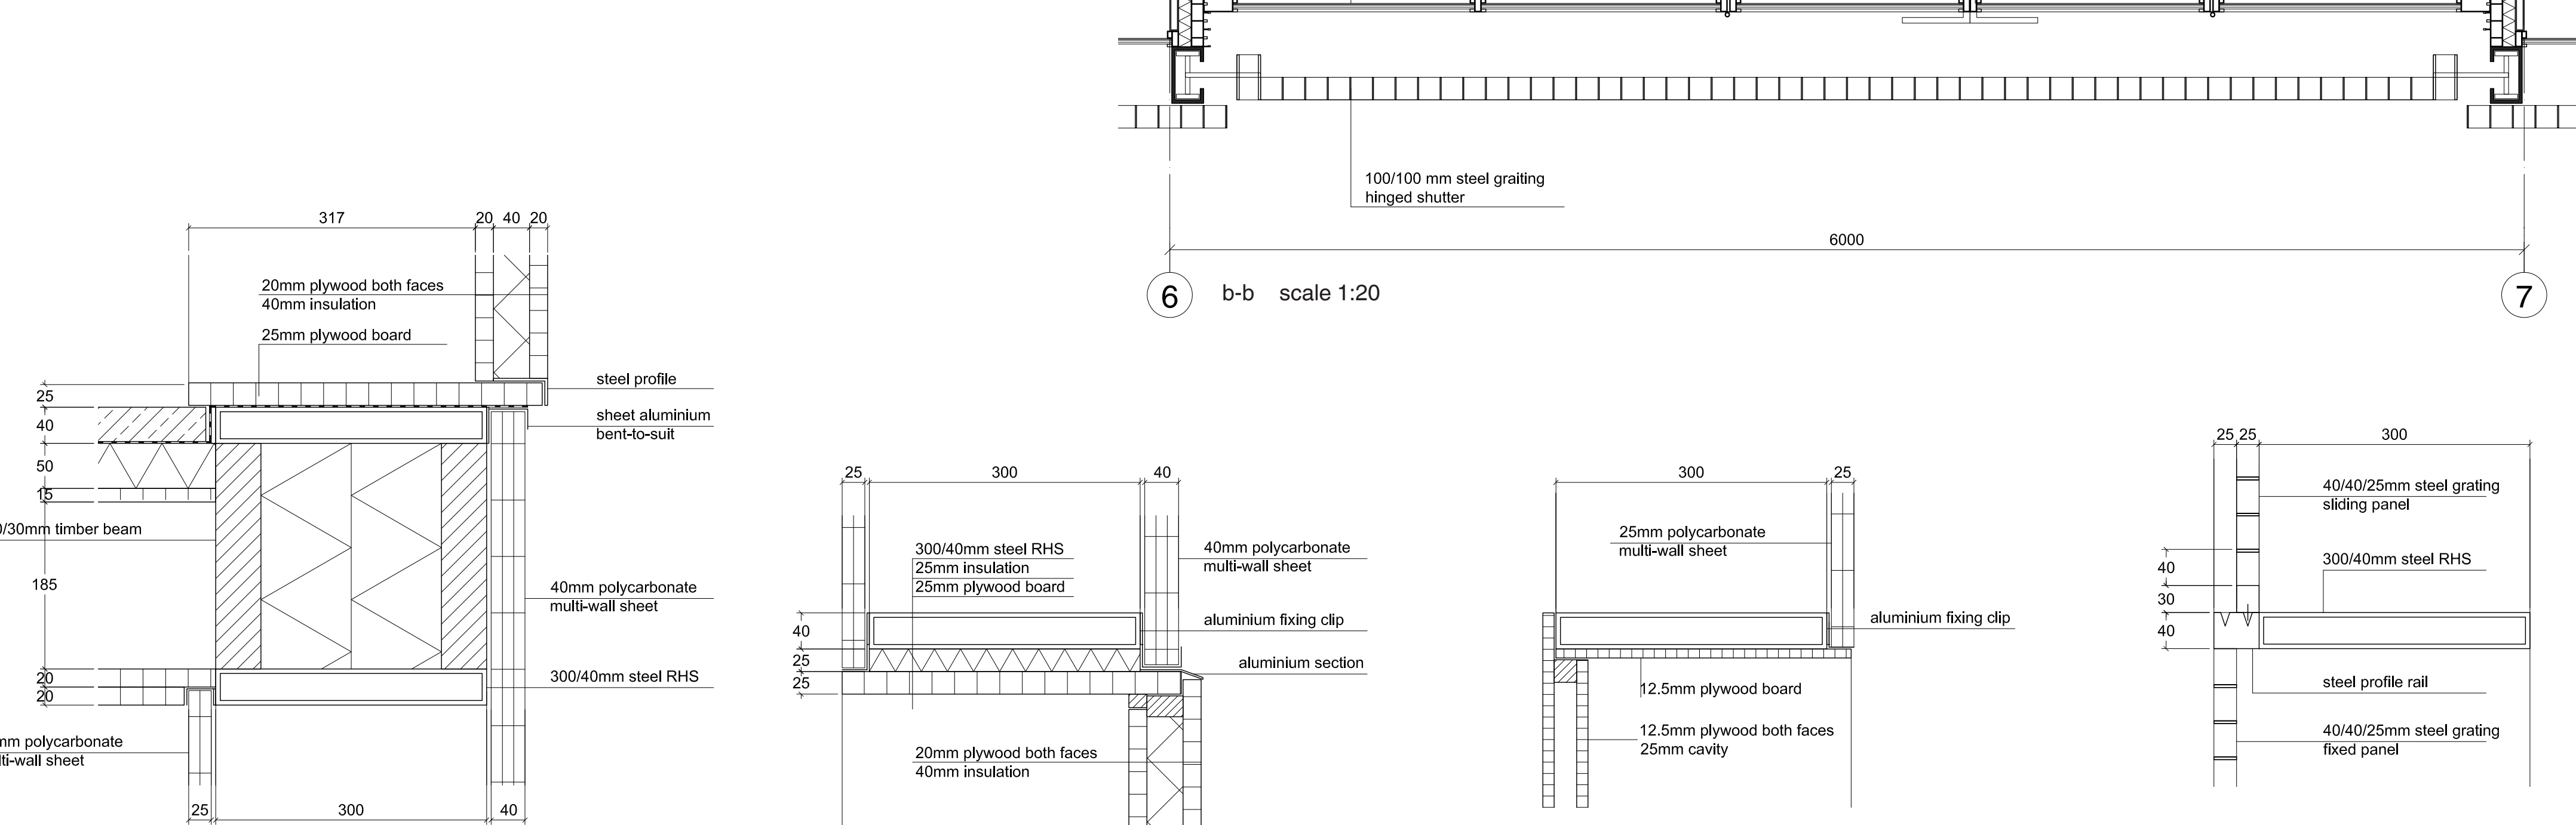


Detail 1 scale 1:5

Detail 2 scale 1:5


Detail 3 scale 1:5

Detail 4 scale 1:5

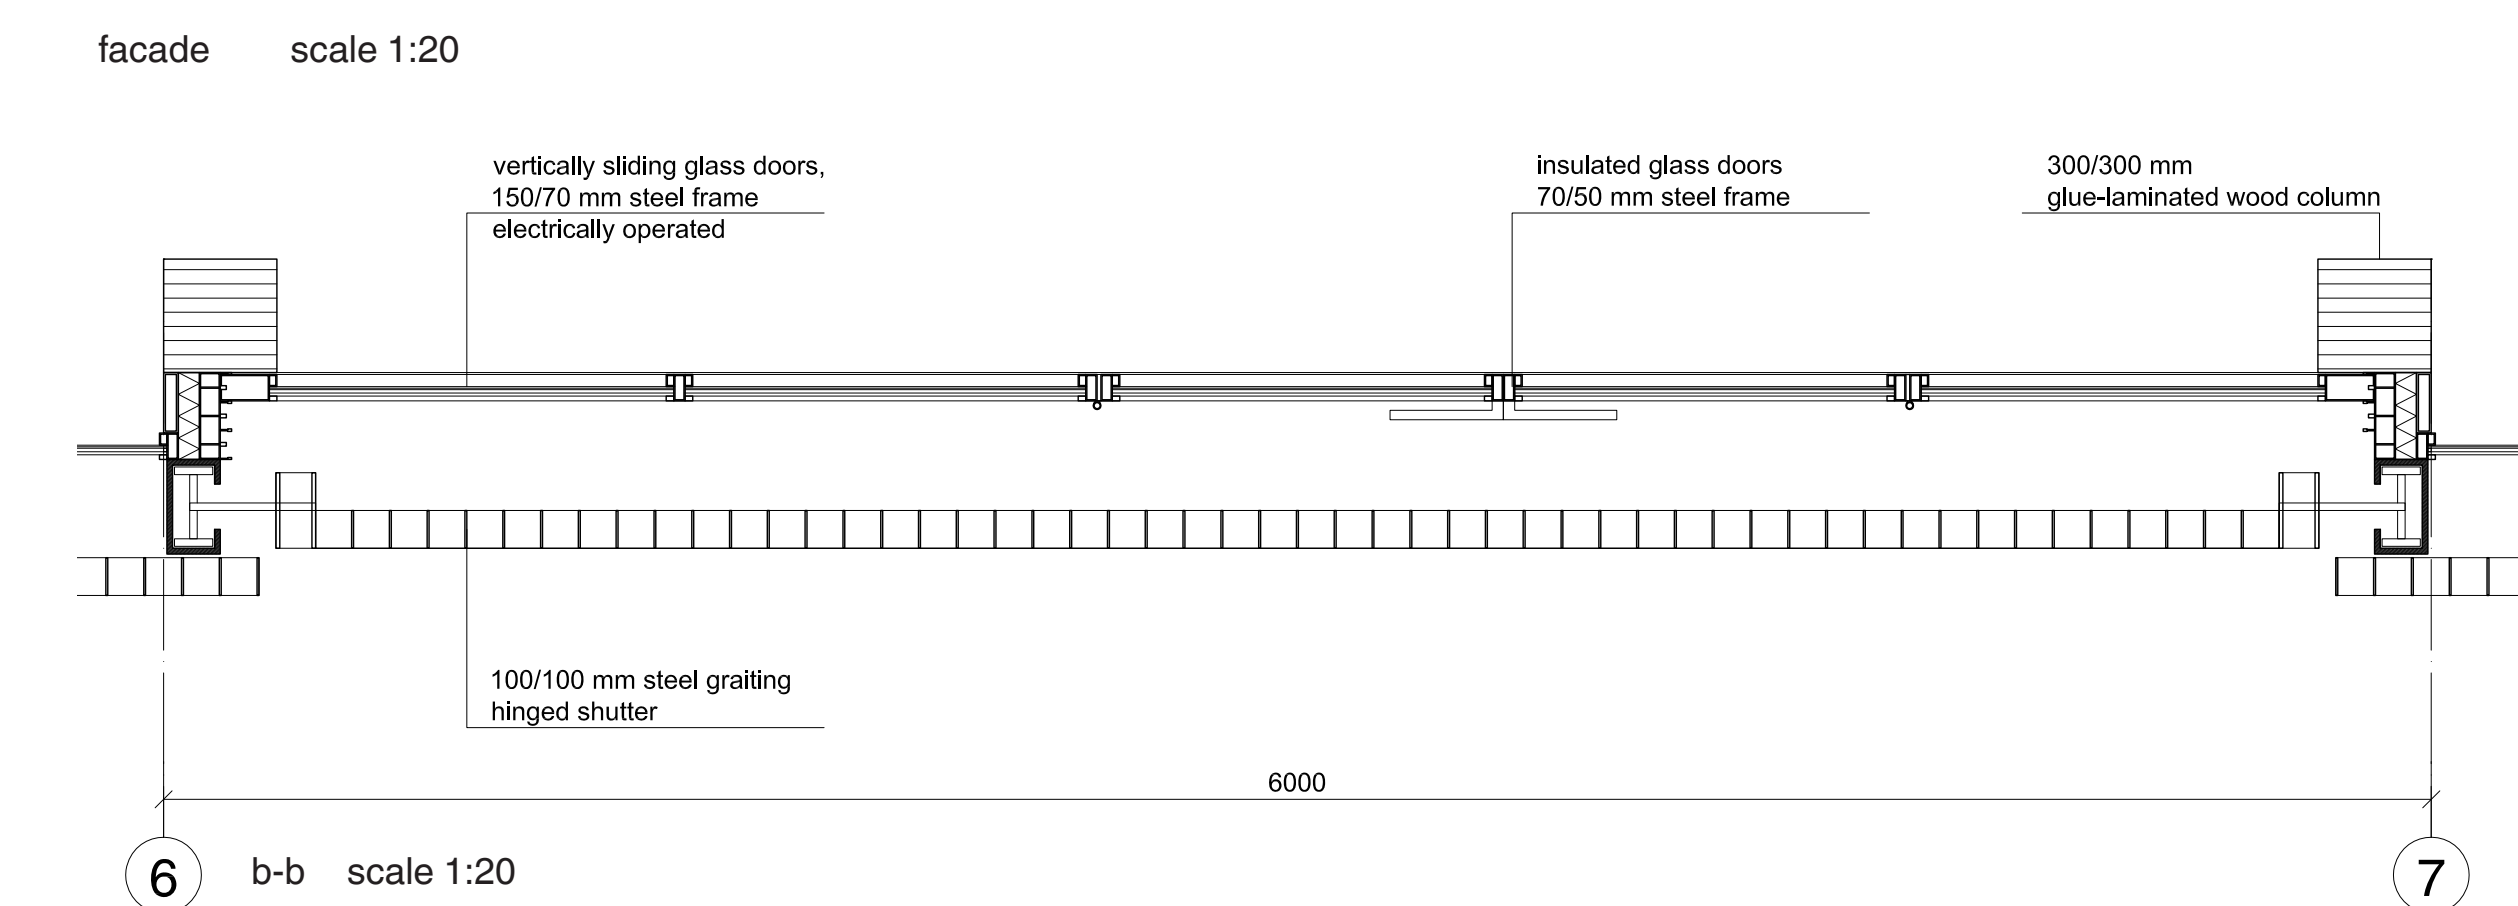


b-b scale 1:20




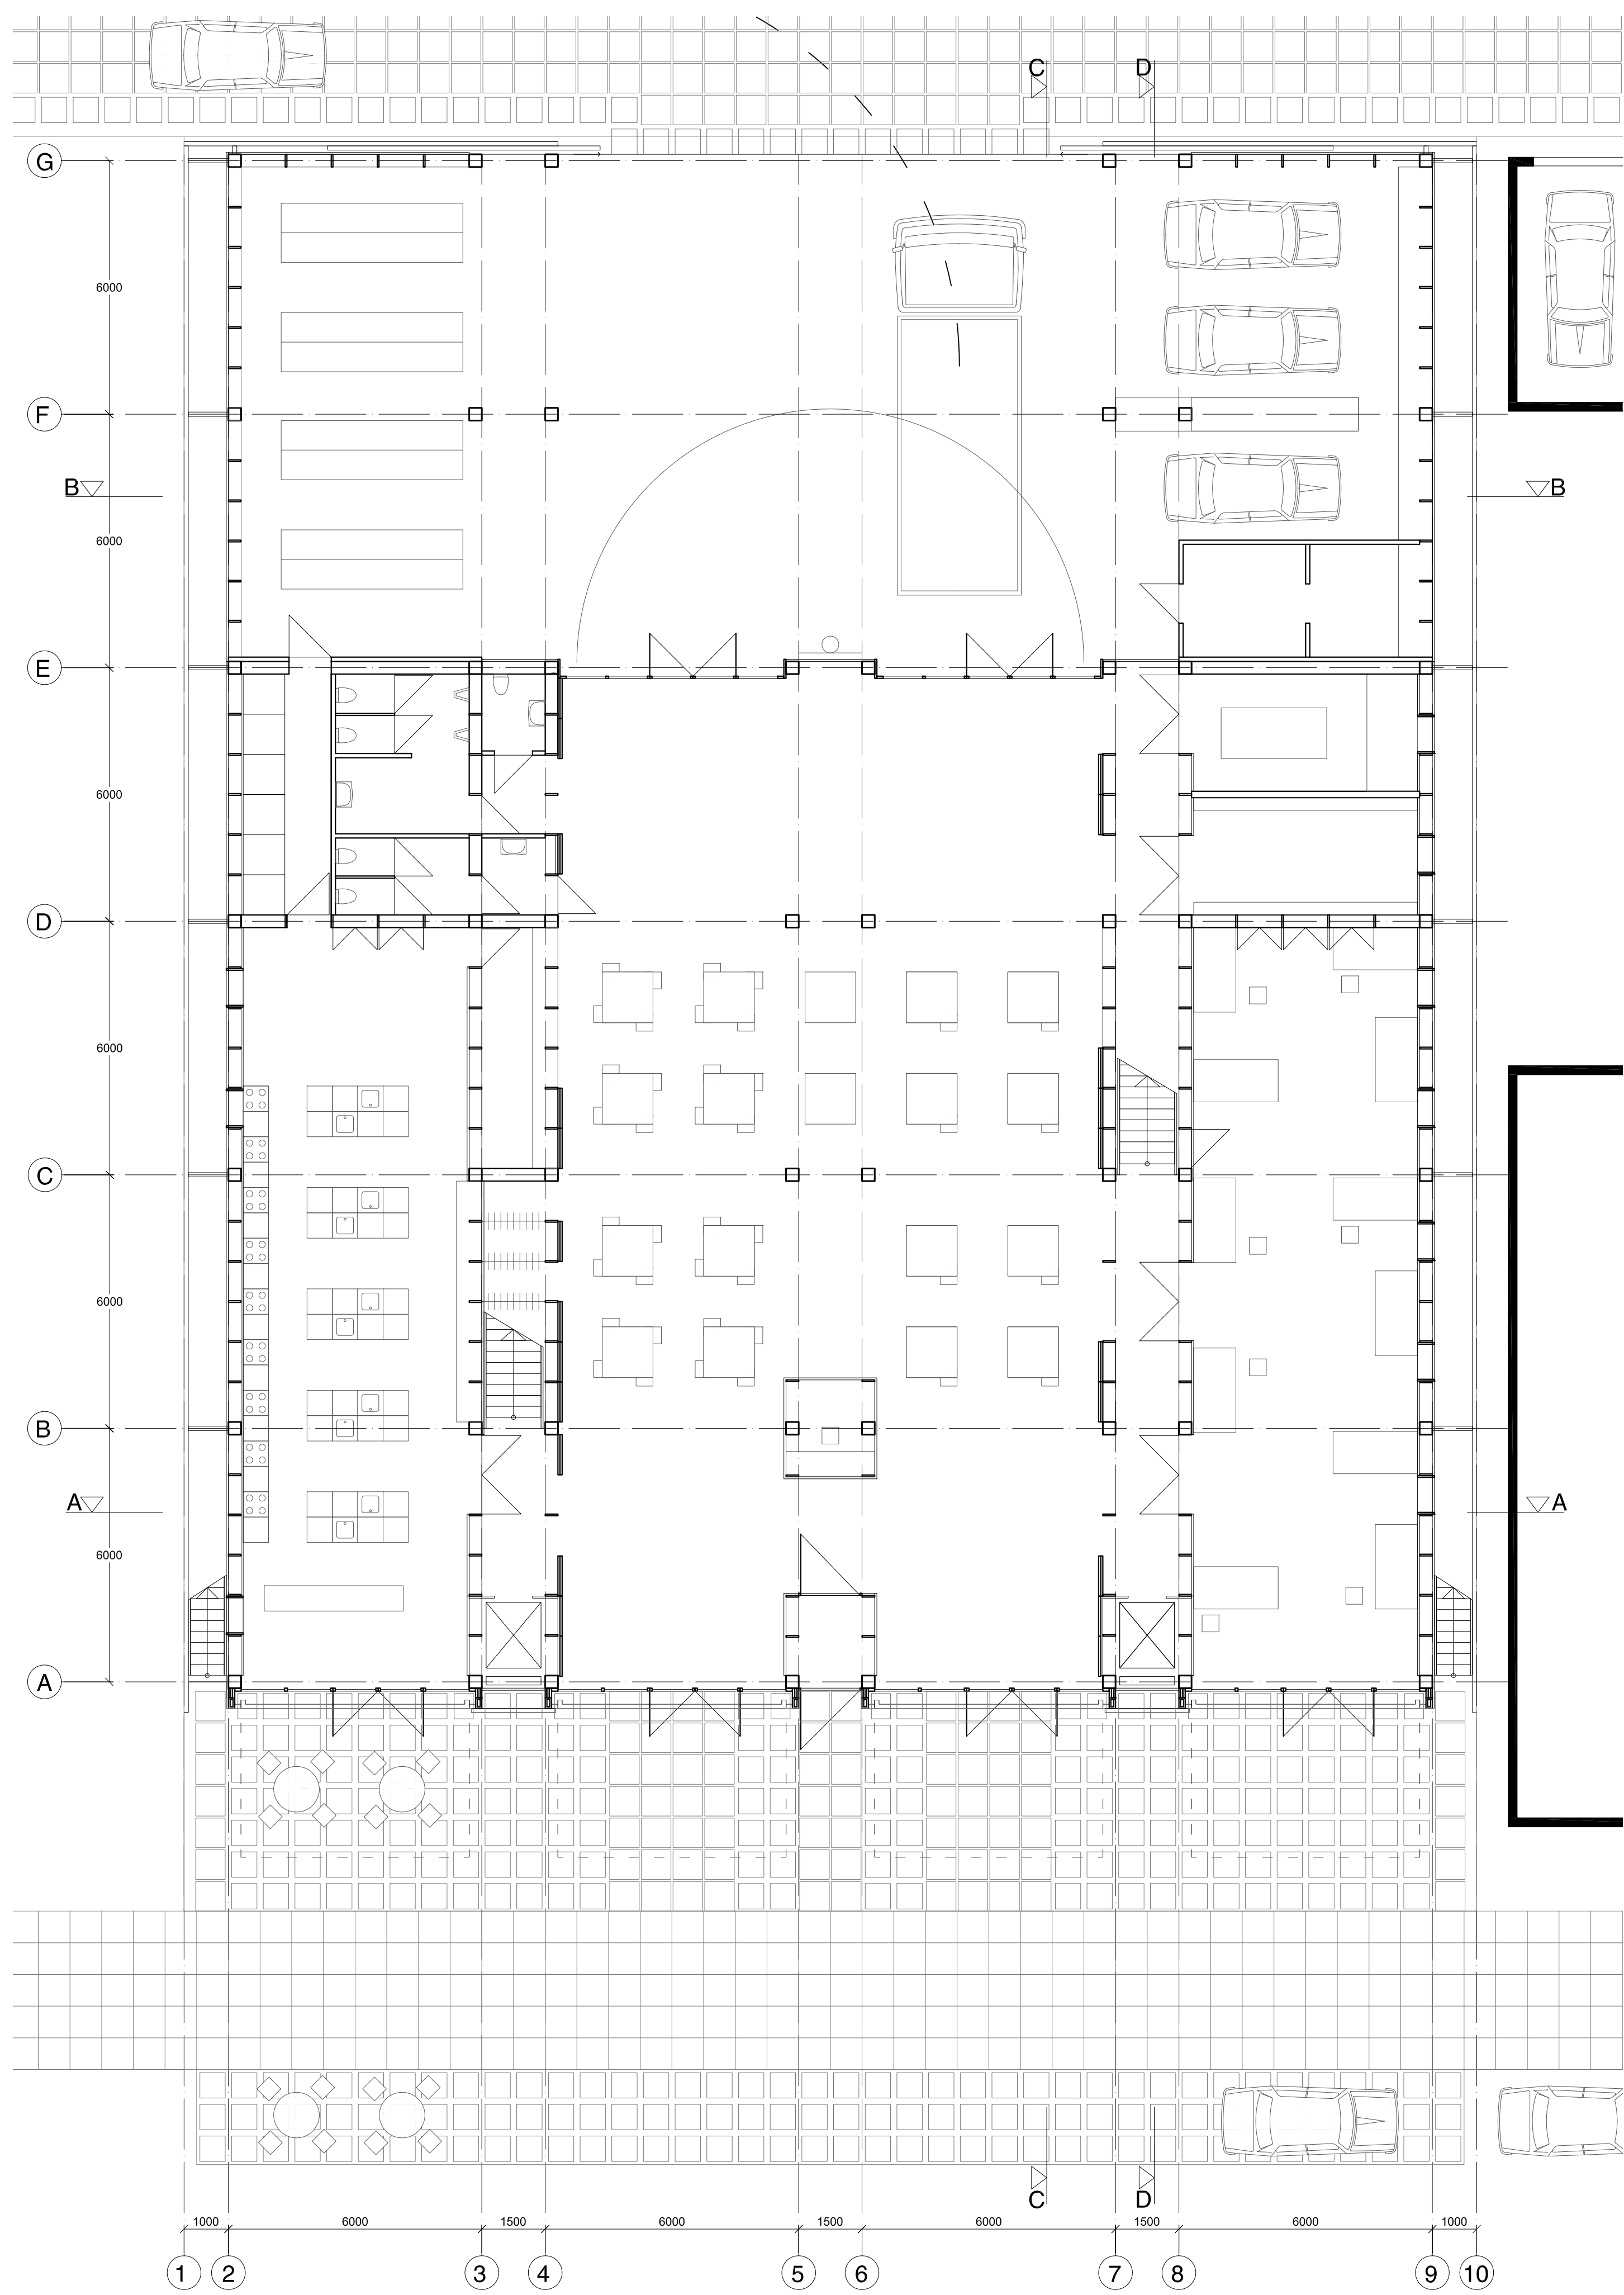


Grund floor plan scale 1:100

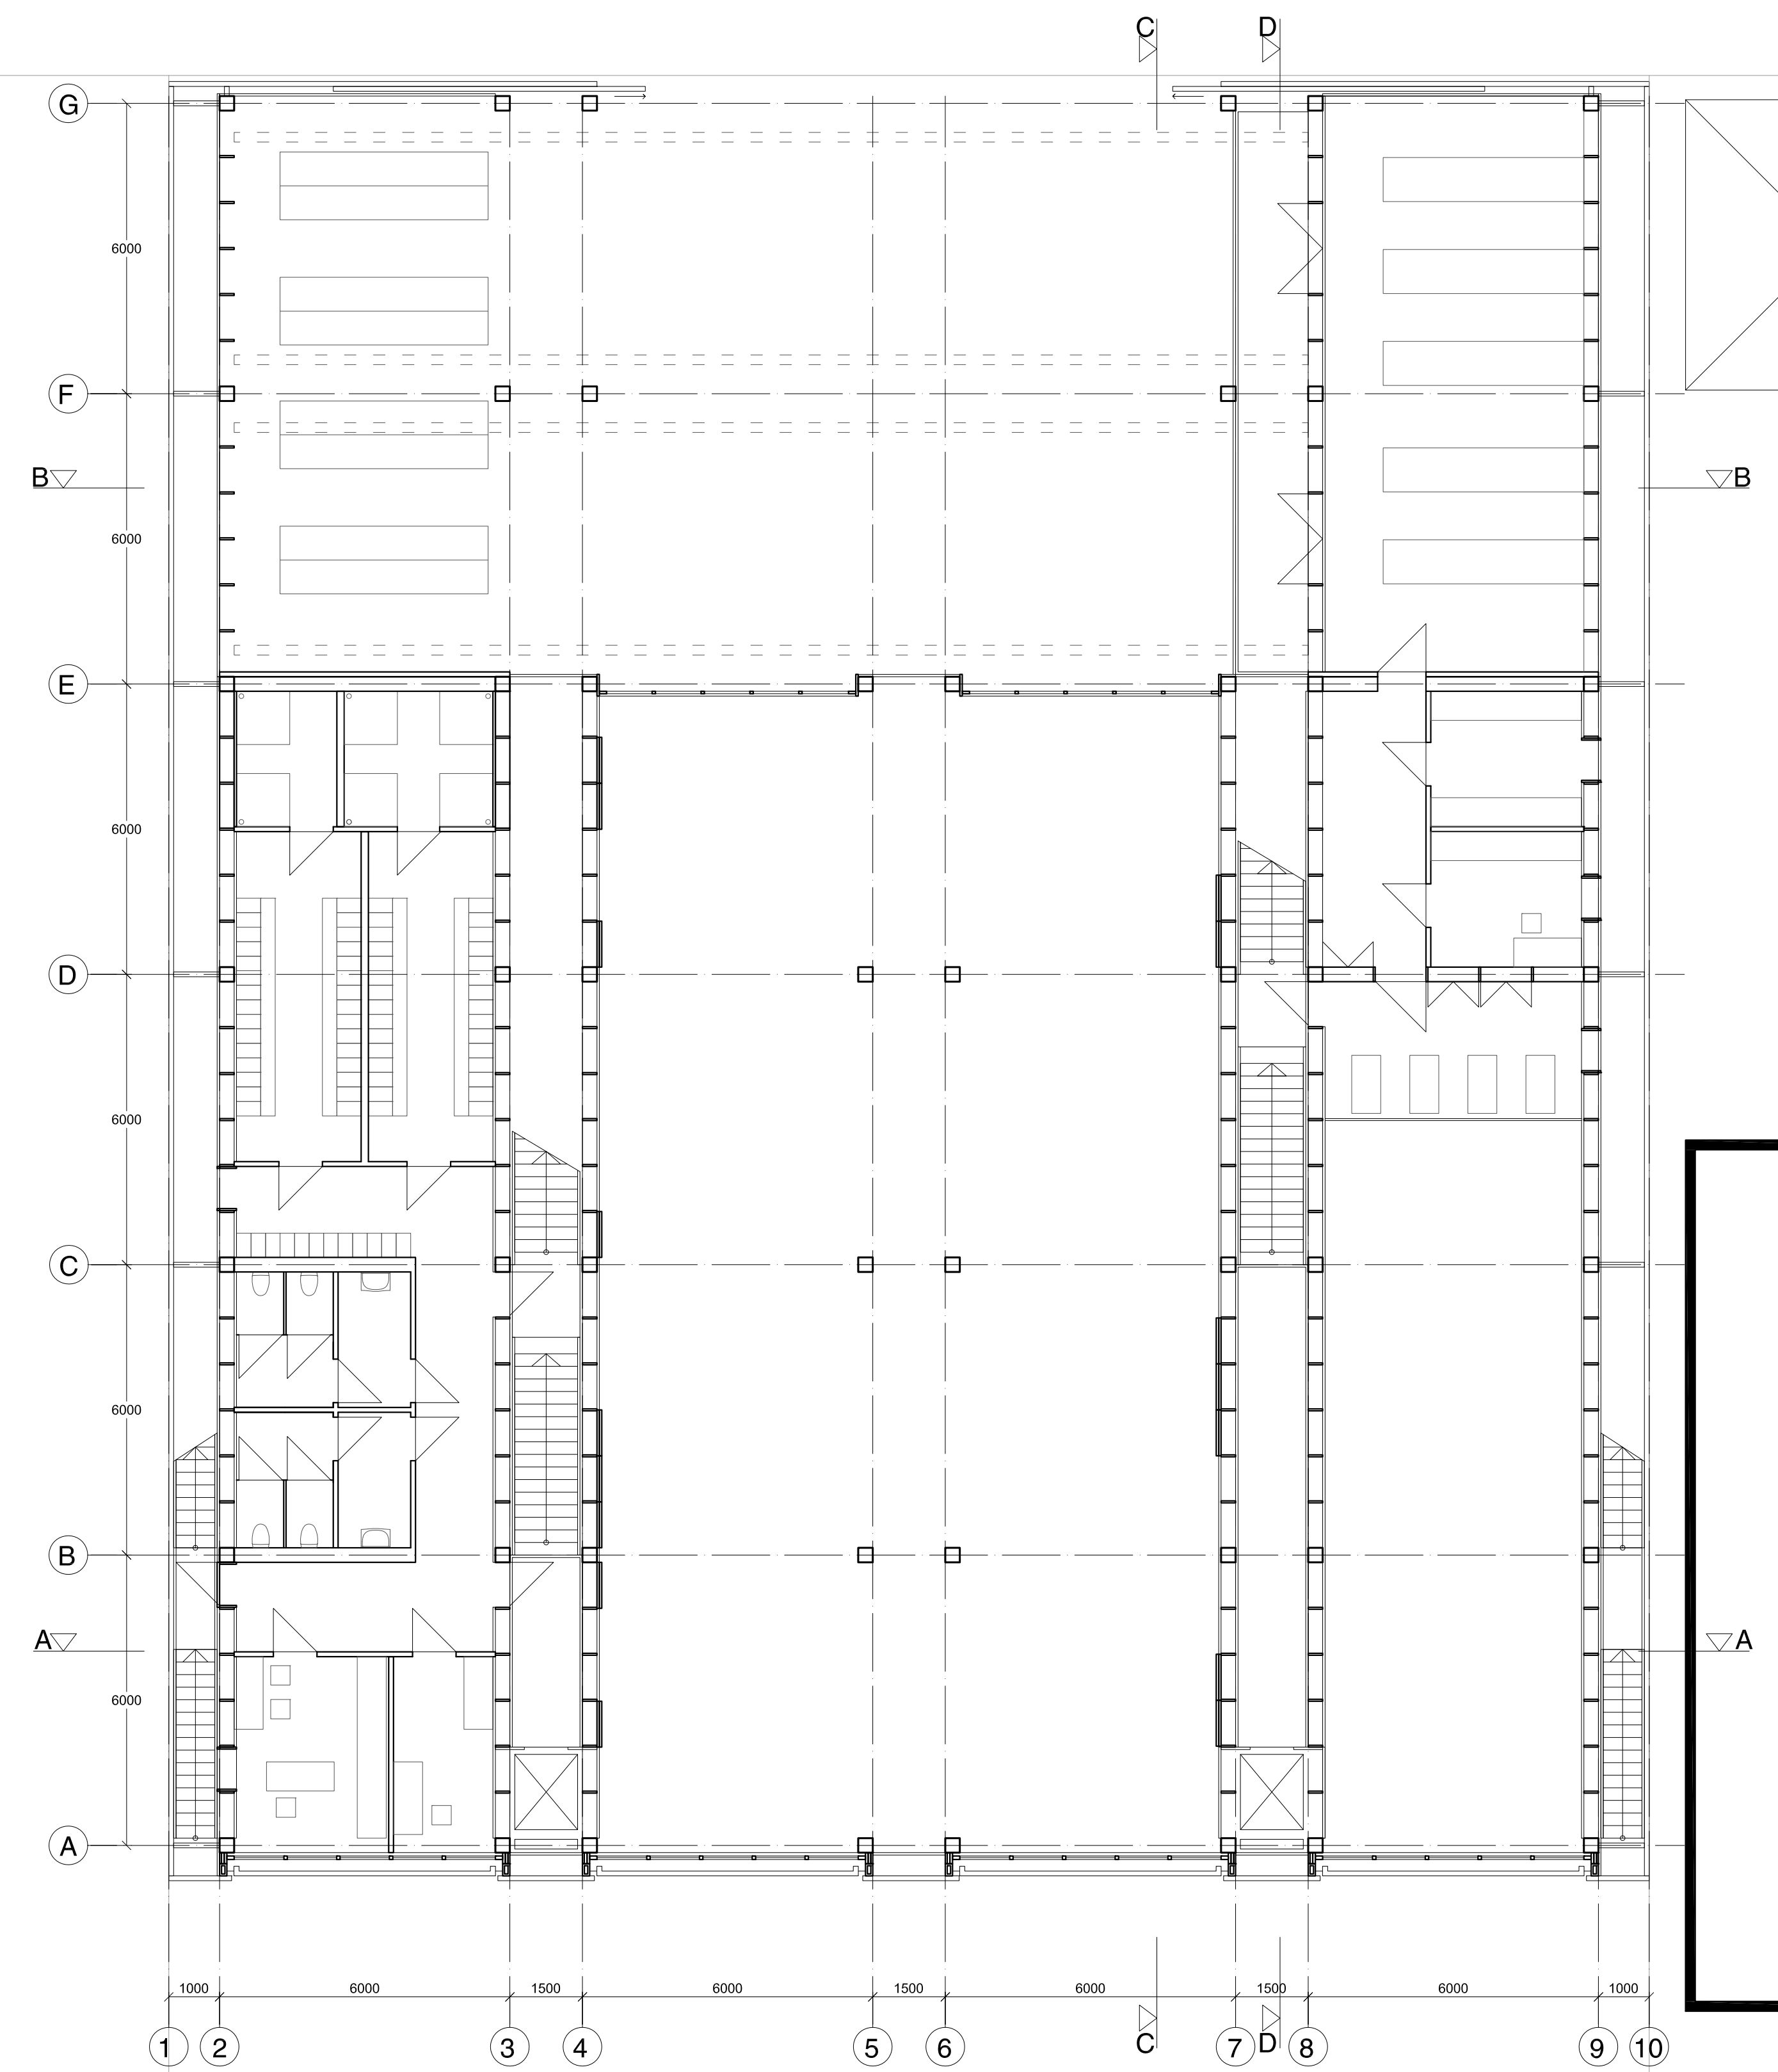


First floor plan scale 1:100

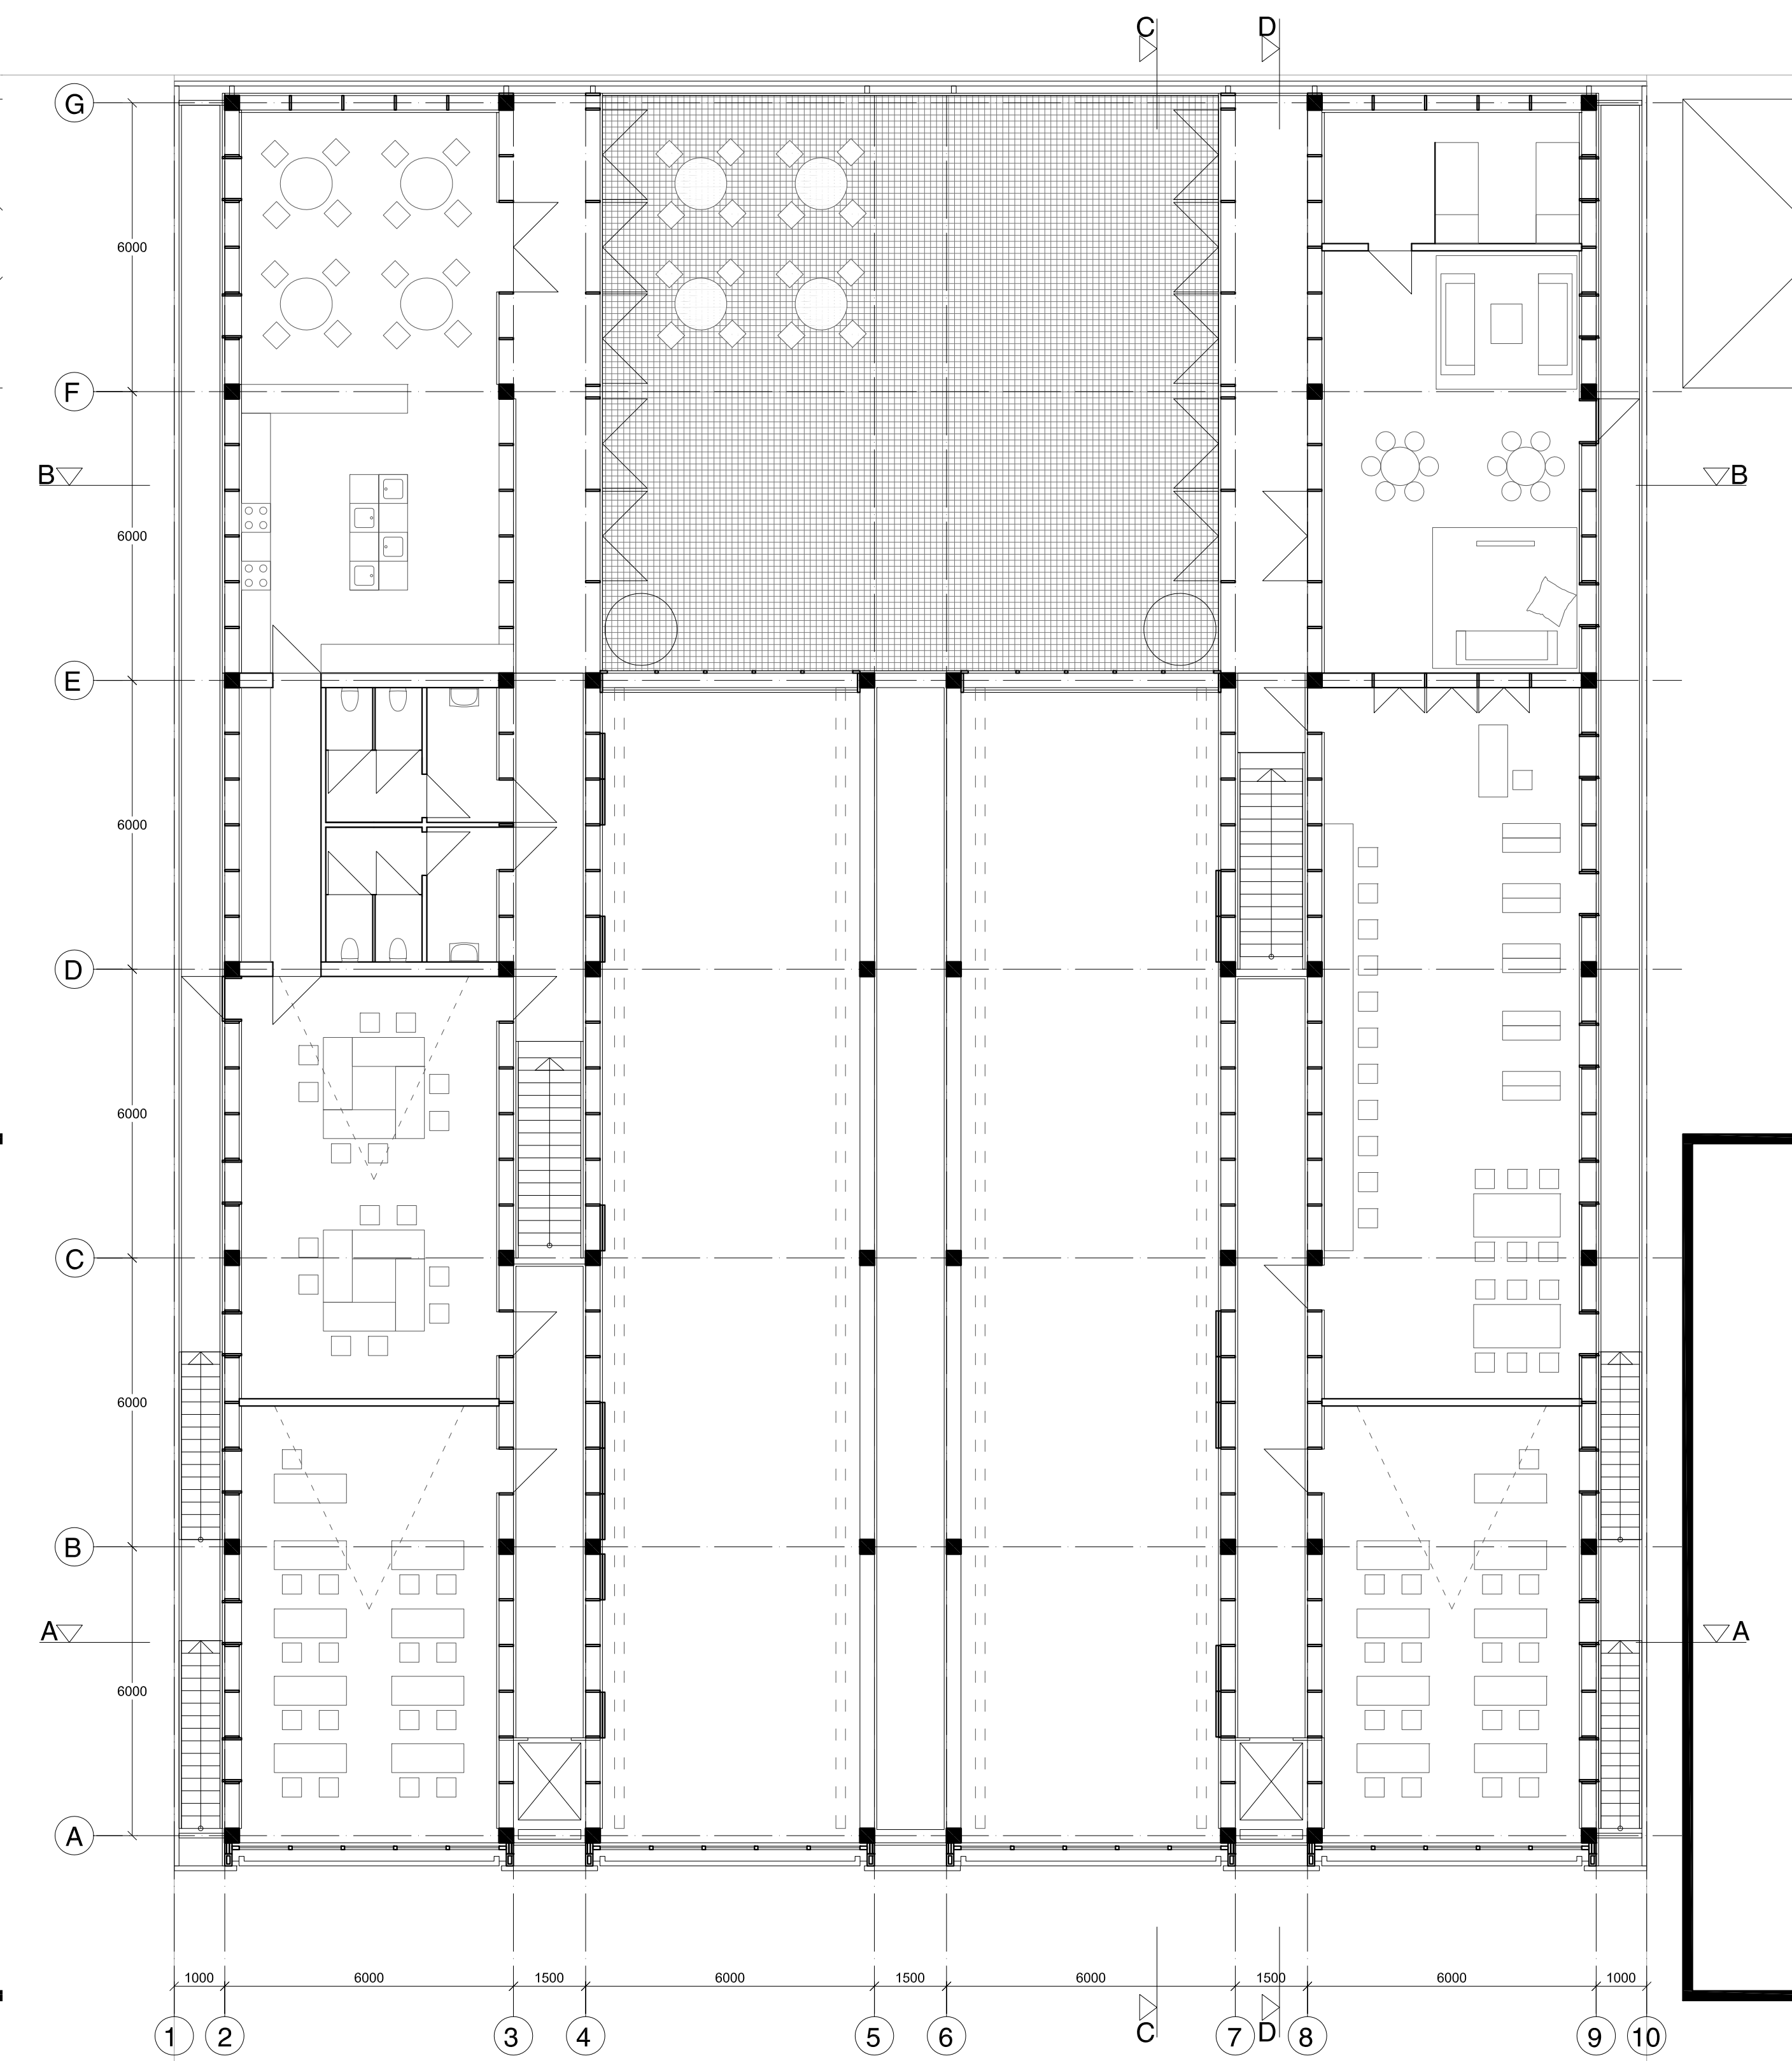


Second floor plan scale 1:100

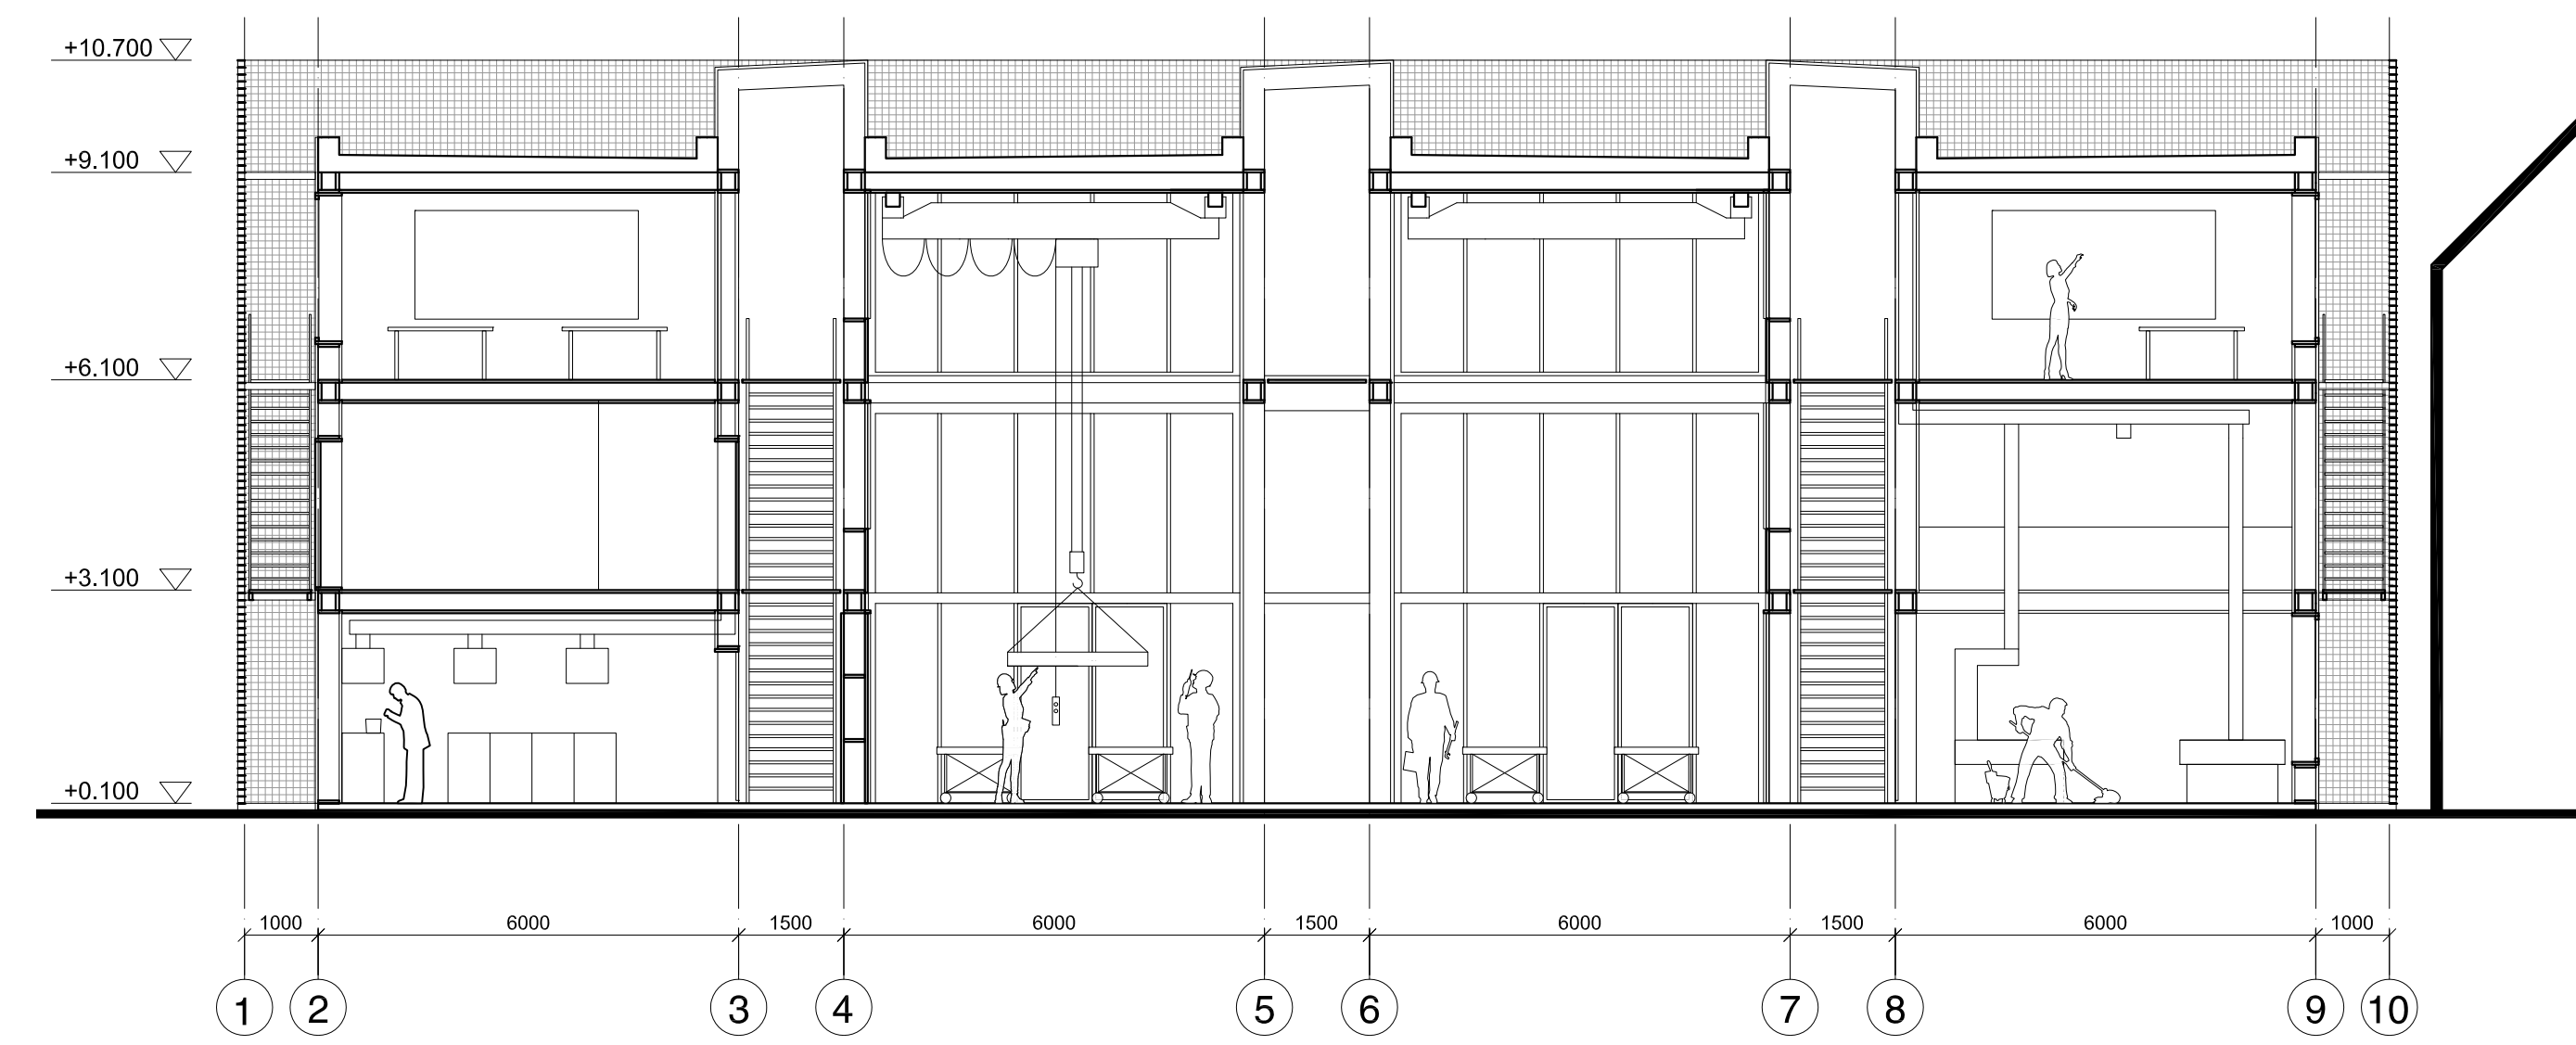


Section A-A scale 1:100

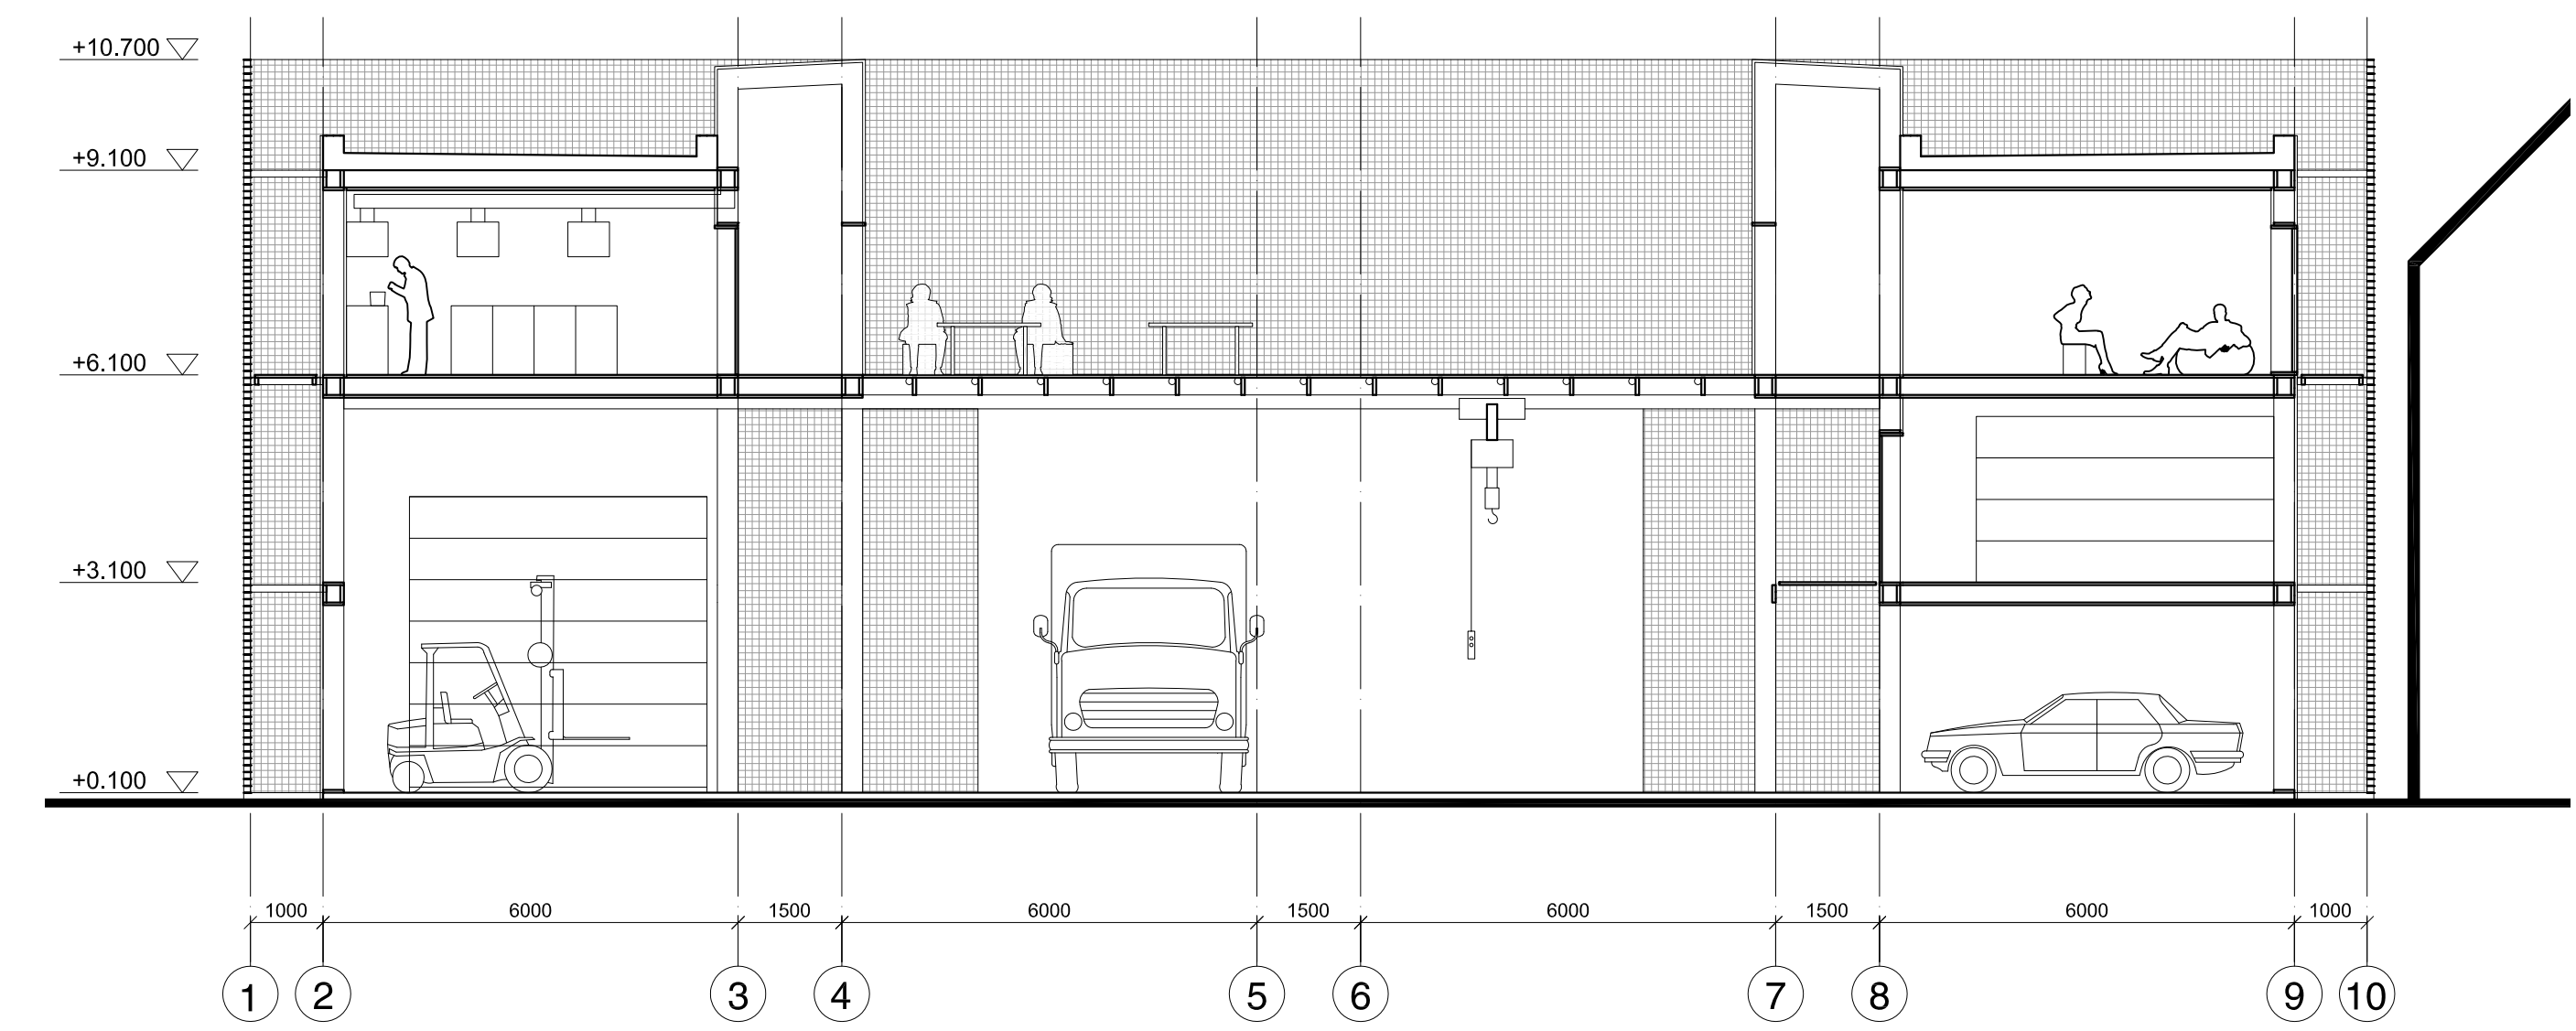

Section B-B scale 1:100

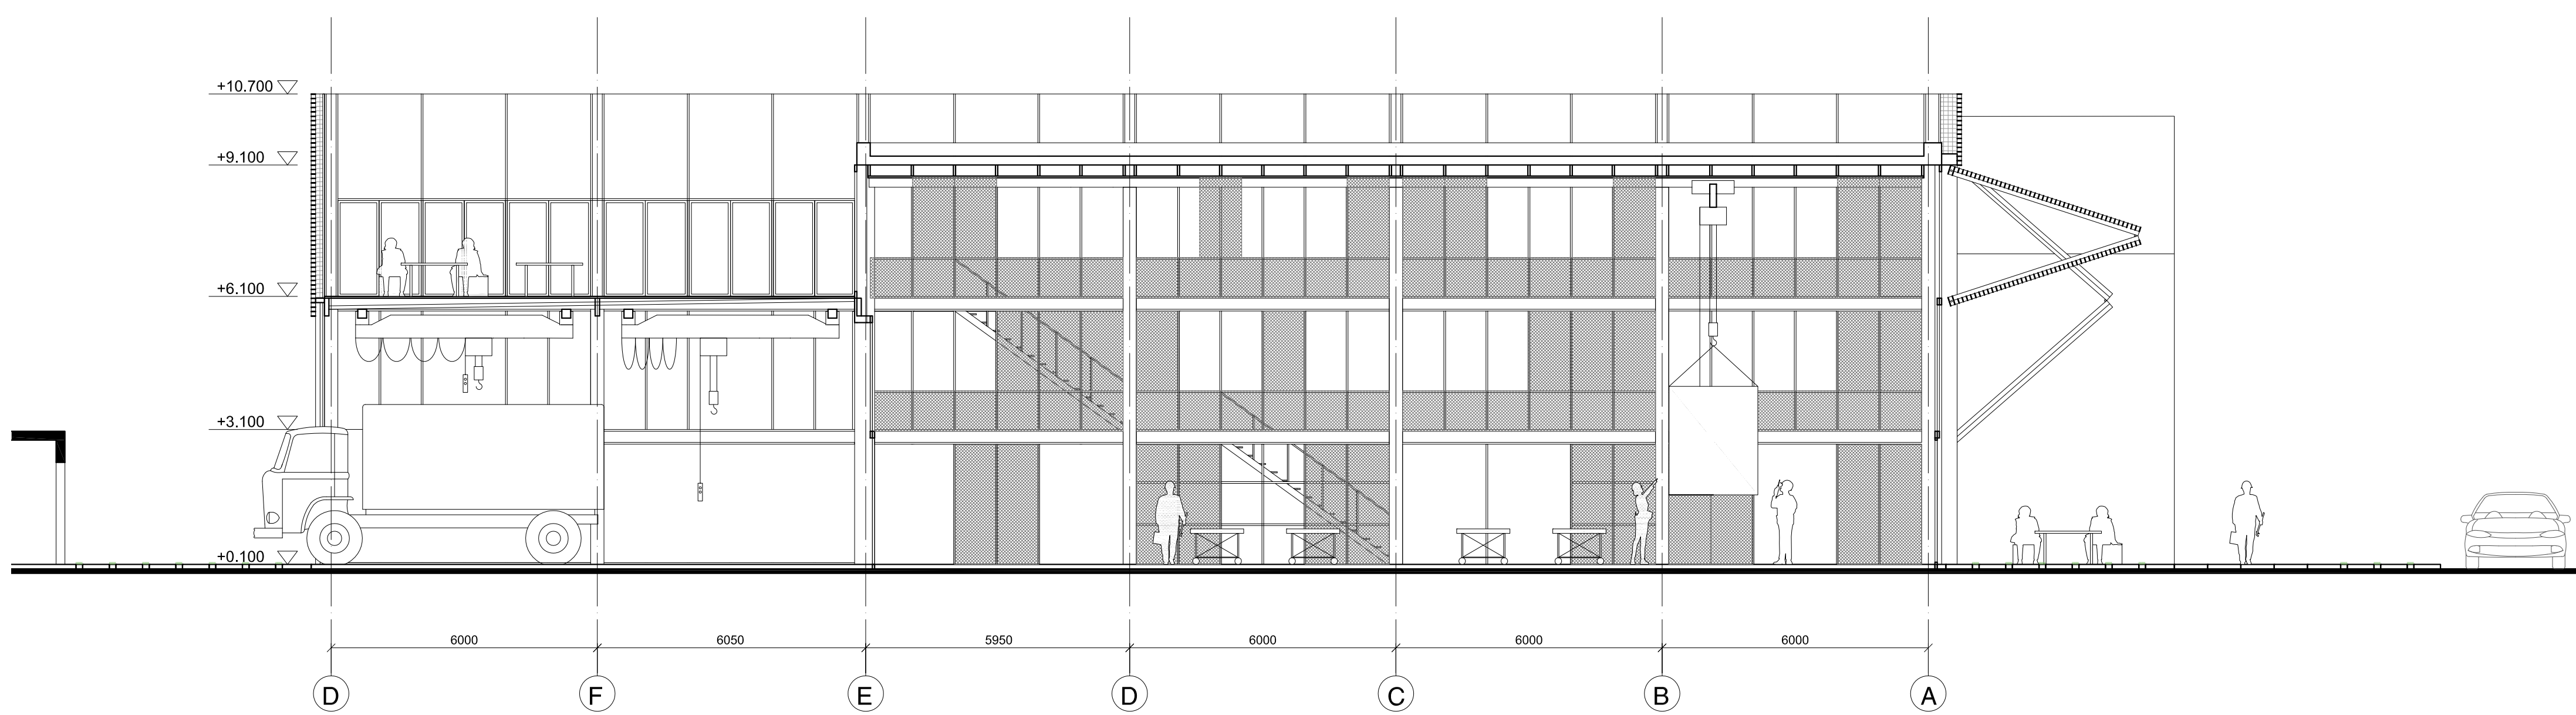

Section C-C scale 1:100

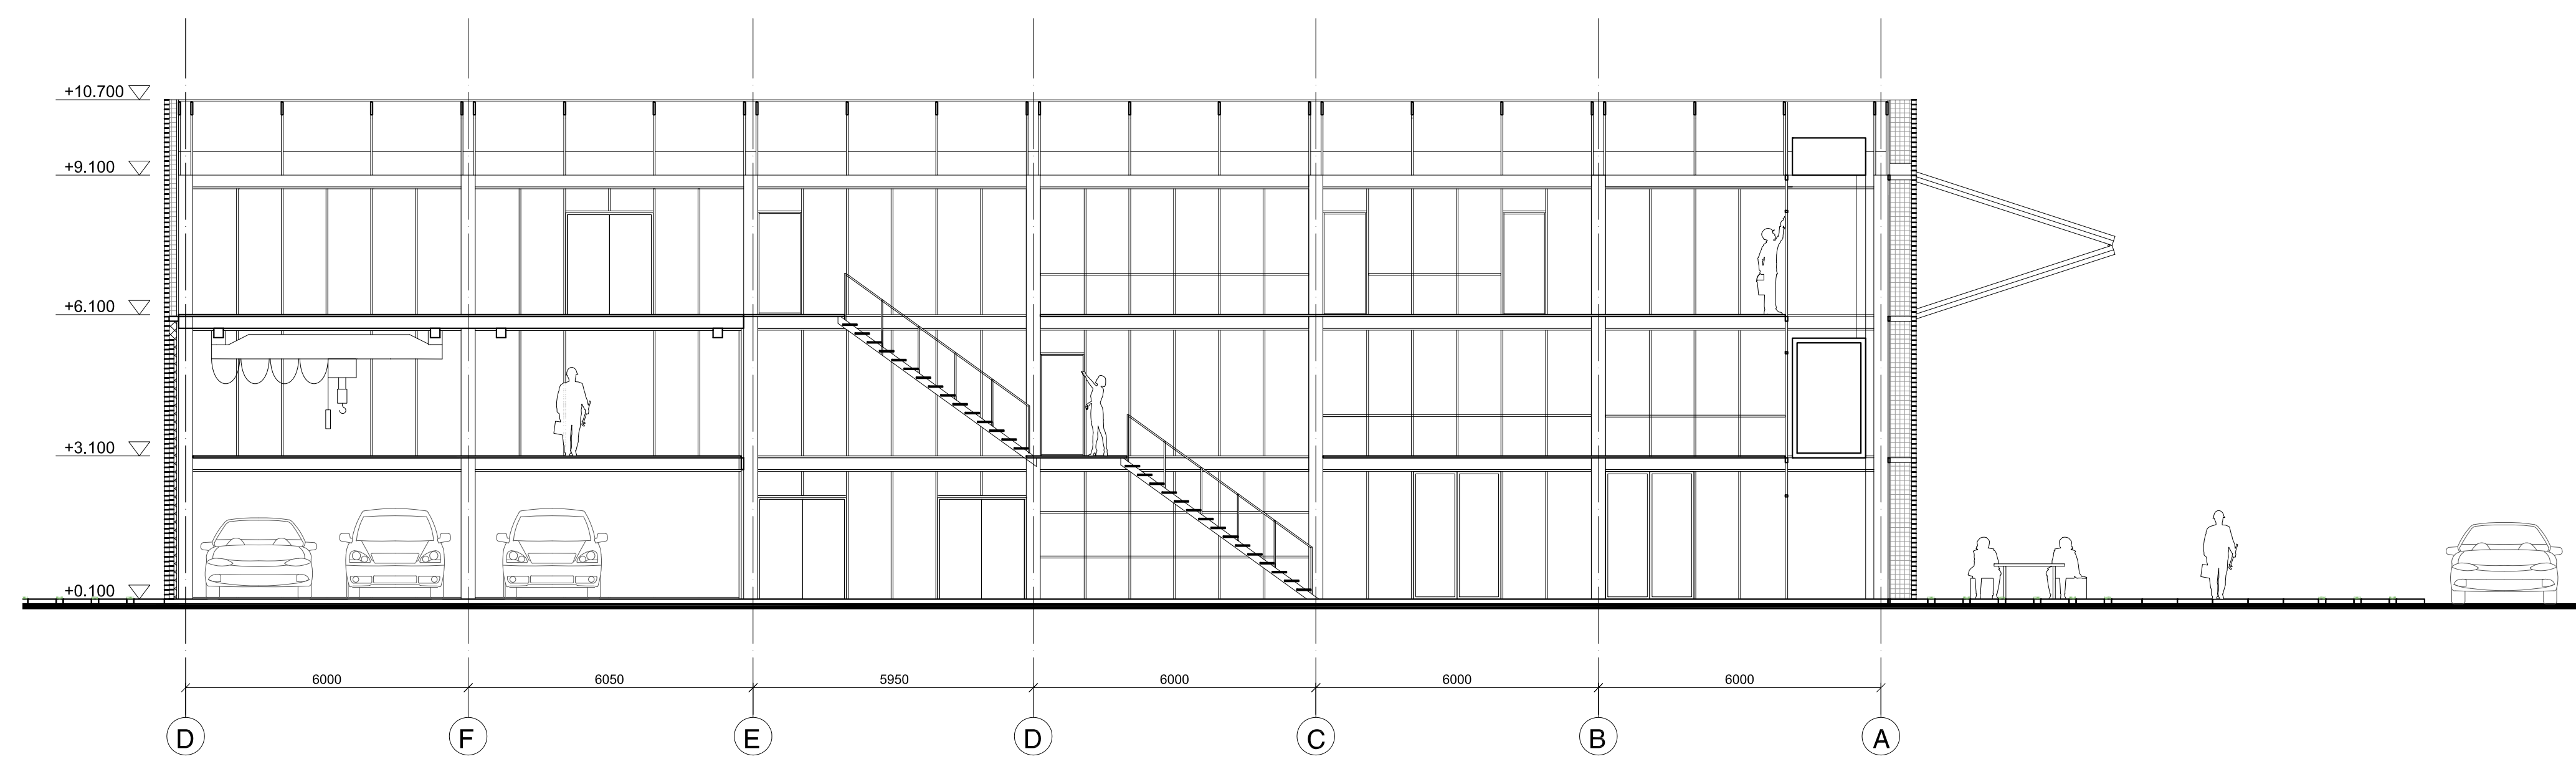

Section D-D scale 1:100