

SET OF DRAWINGS


Plans, Elevations and Details
printed for P5 Presentation

METHODS, ANALYSIS AND IMAGINATION **Msc3 Position in Practice**

Lucie Castillo-Ros | 5331560

PLANS
SCALE 1:200

▼ BASEMENT FLOOR PLAN

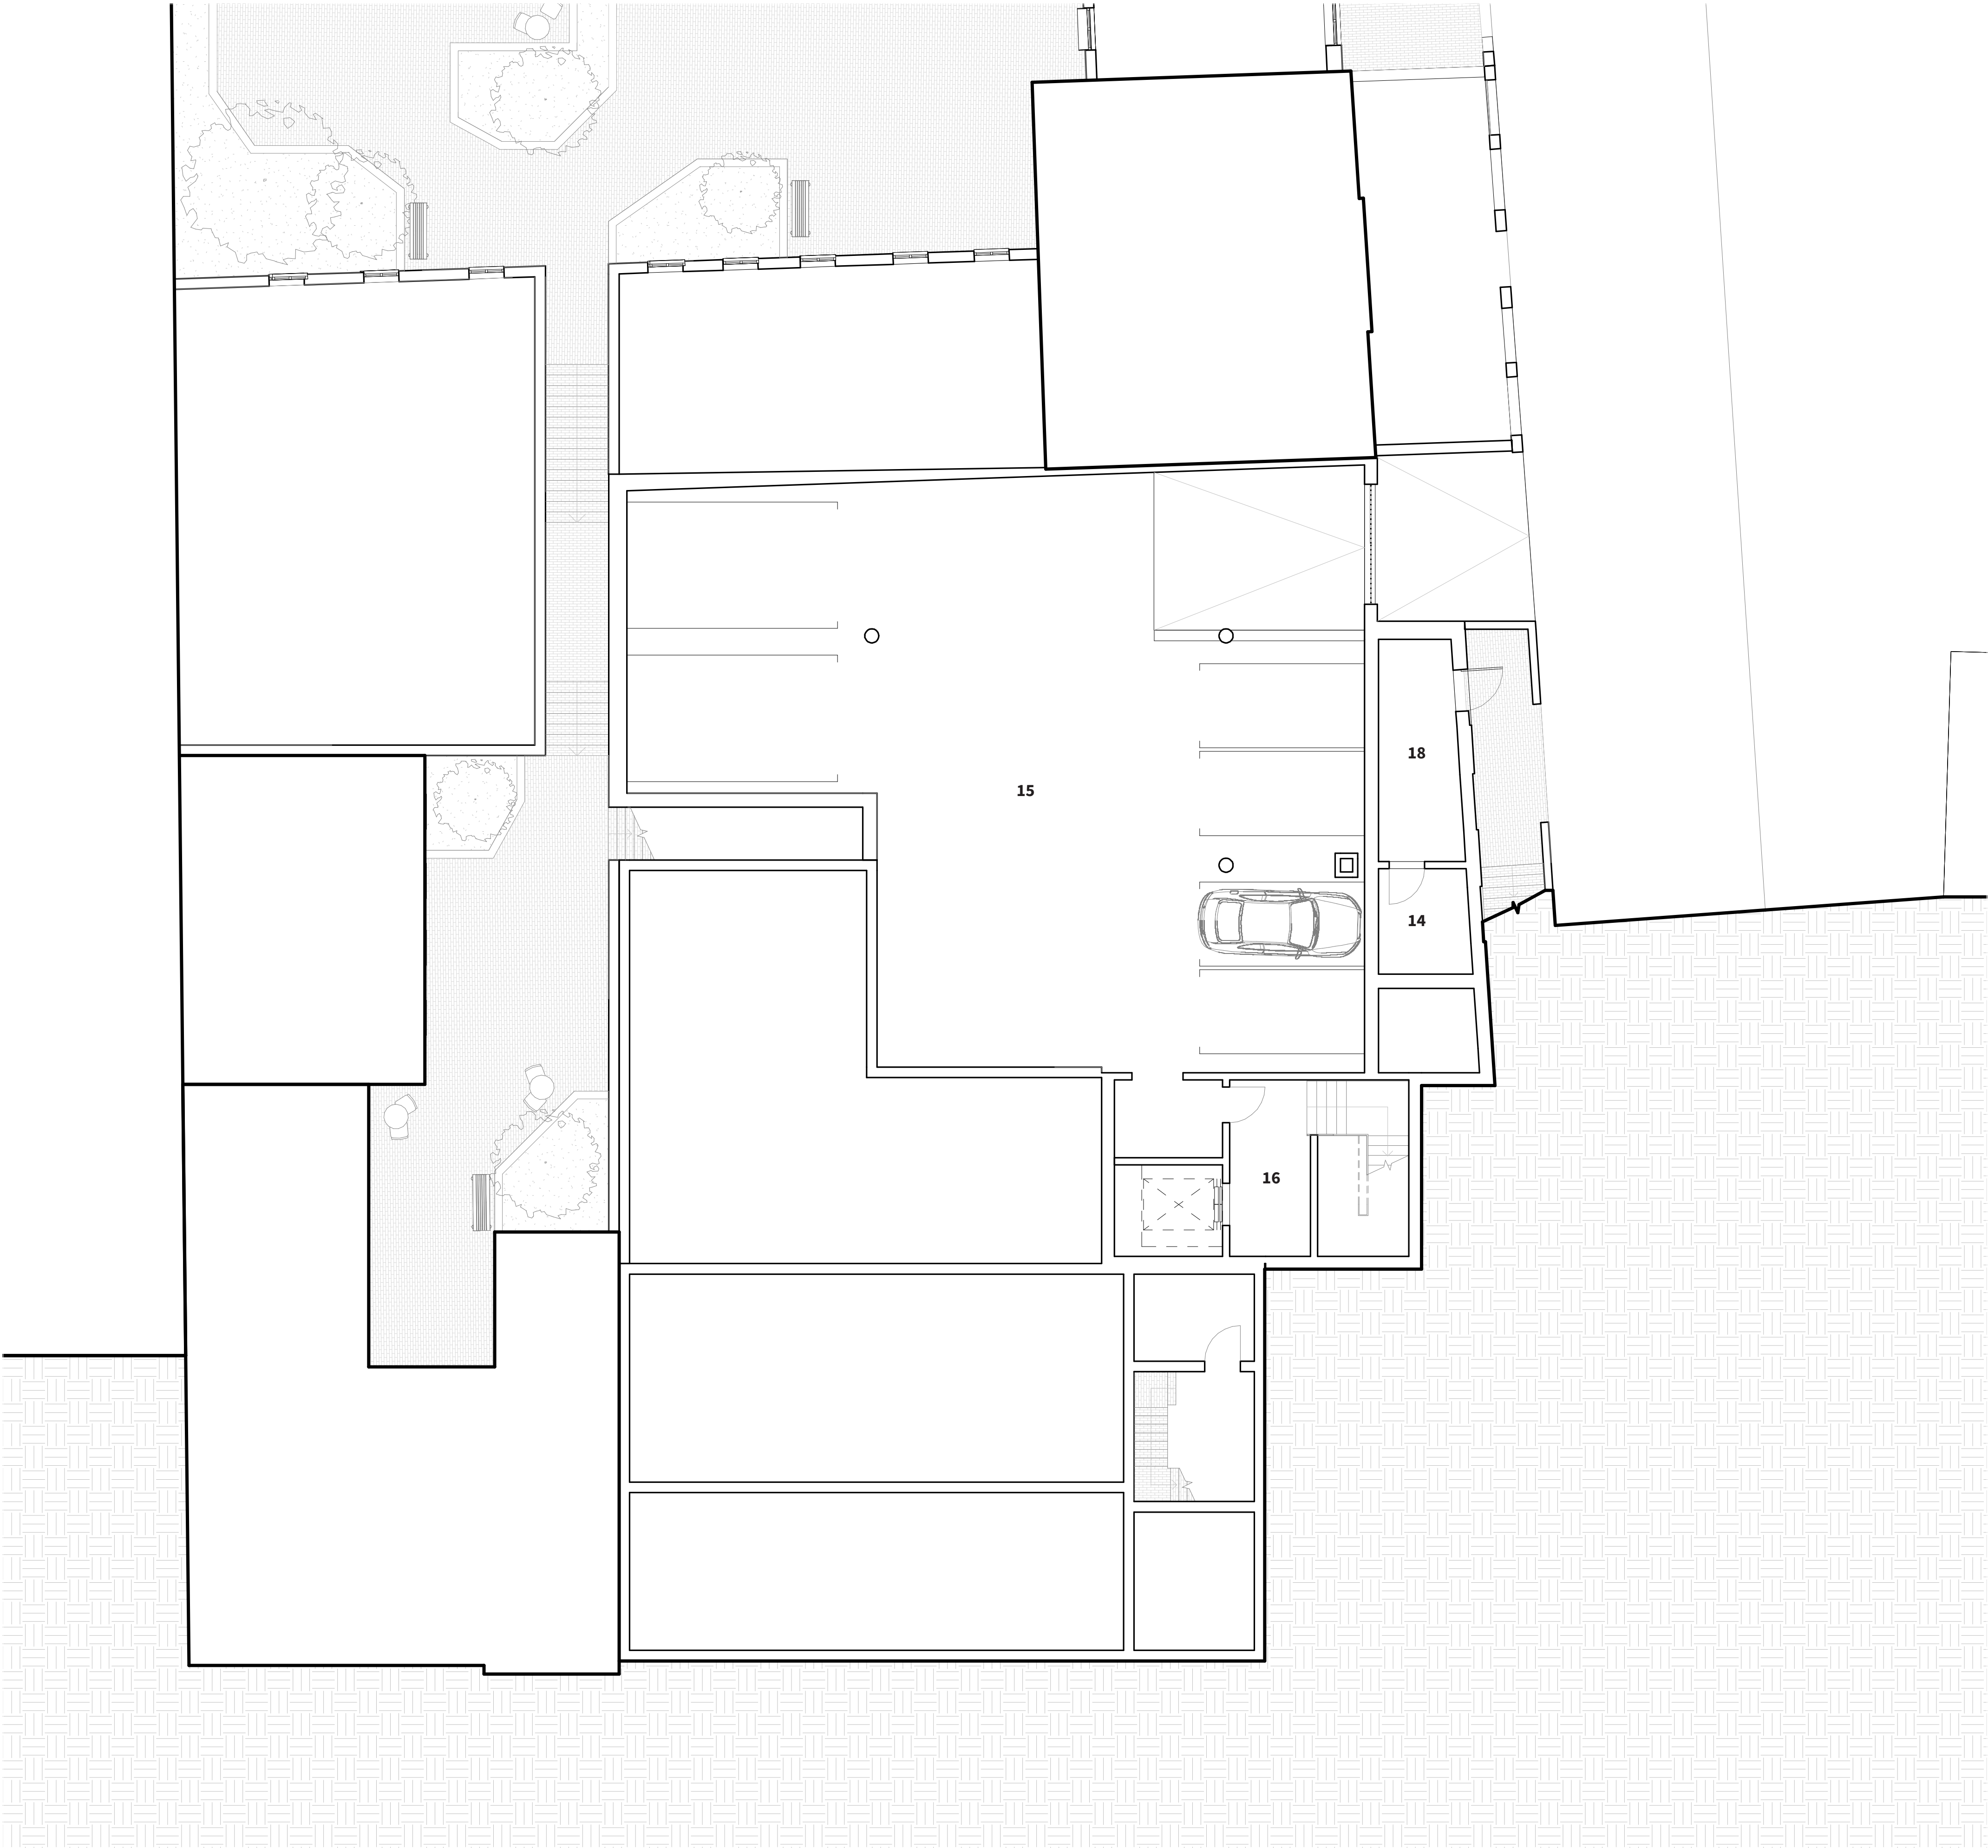

GROUND FLOOR PLAN - SITE PLAN ►






PLANS
SCALE 1:200

▼ FIRST FLOOR PLAN



THIRD FLOOR PLAN ►

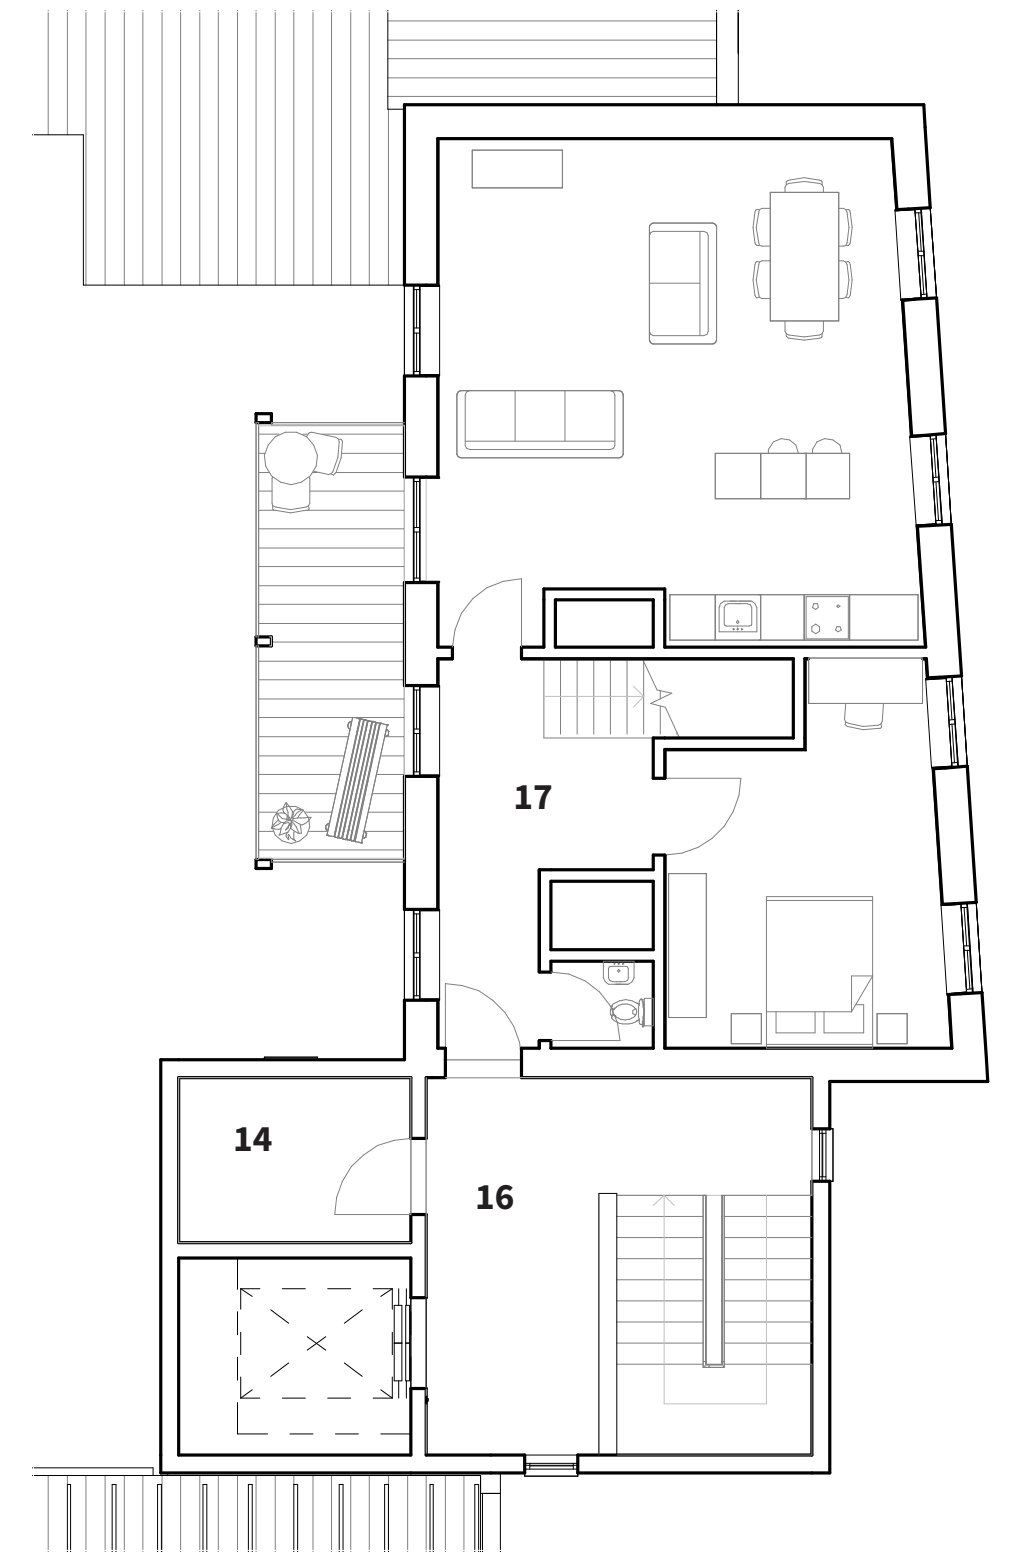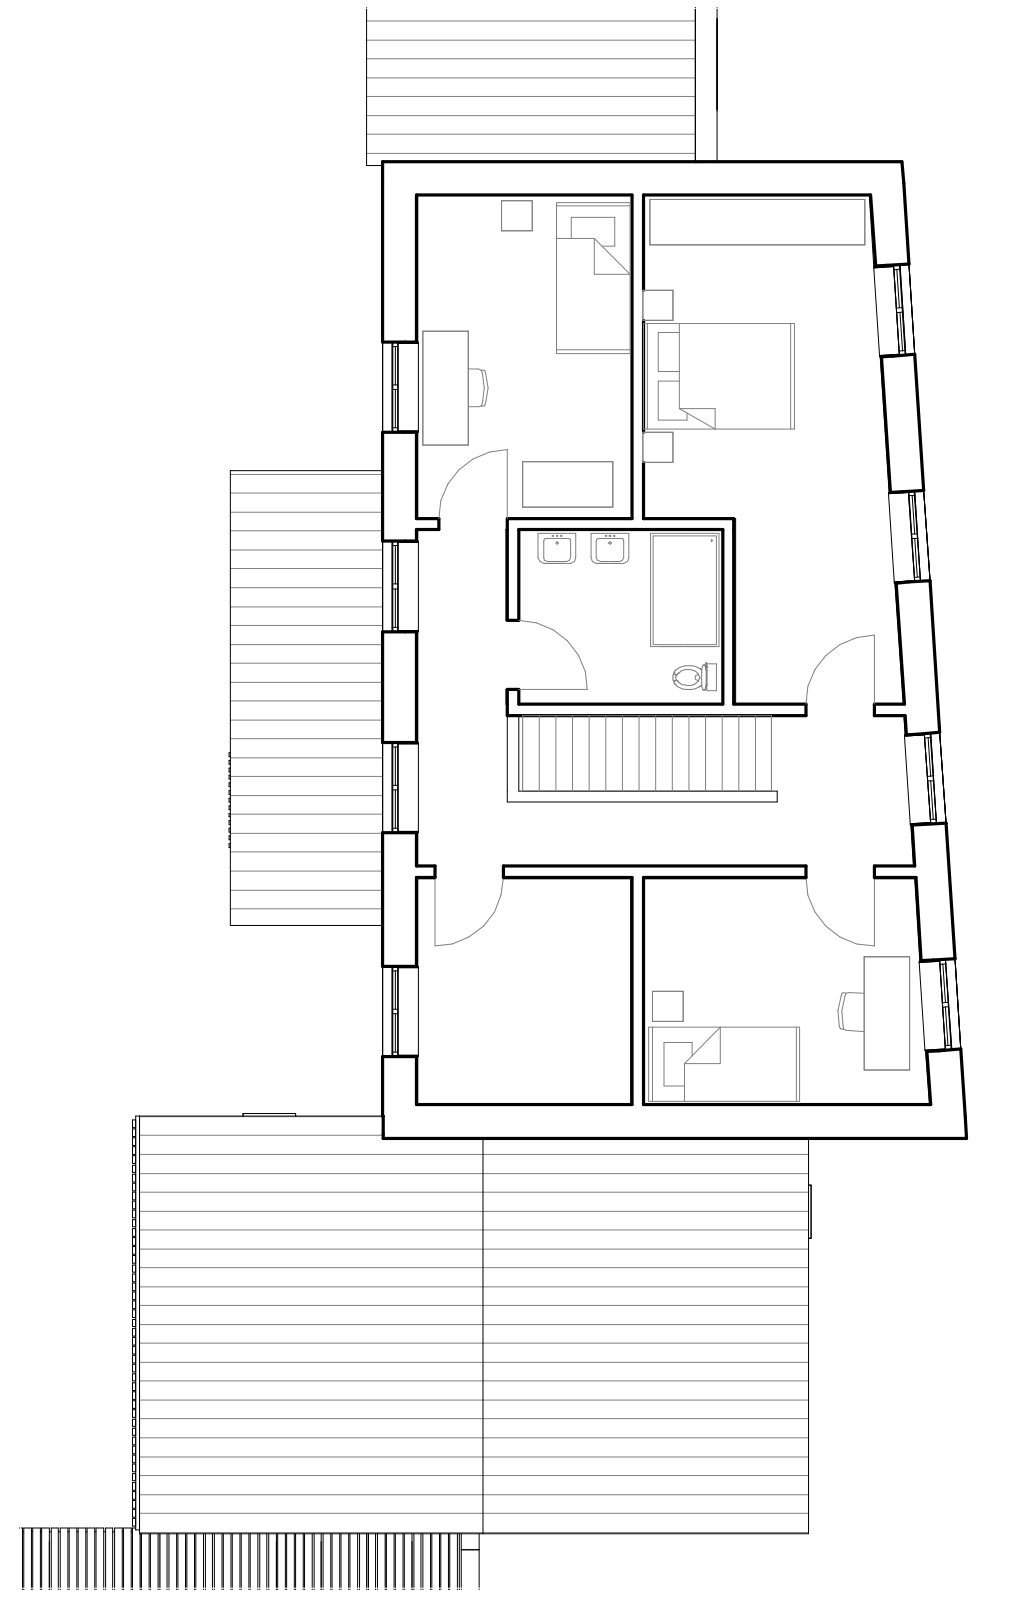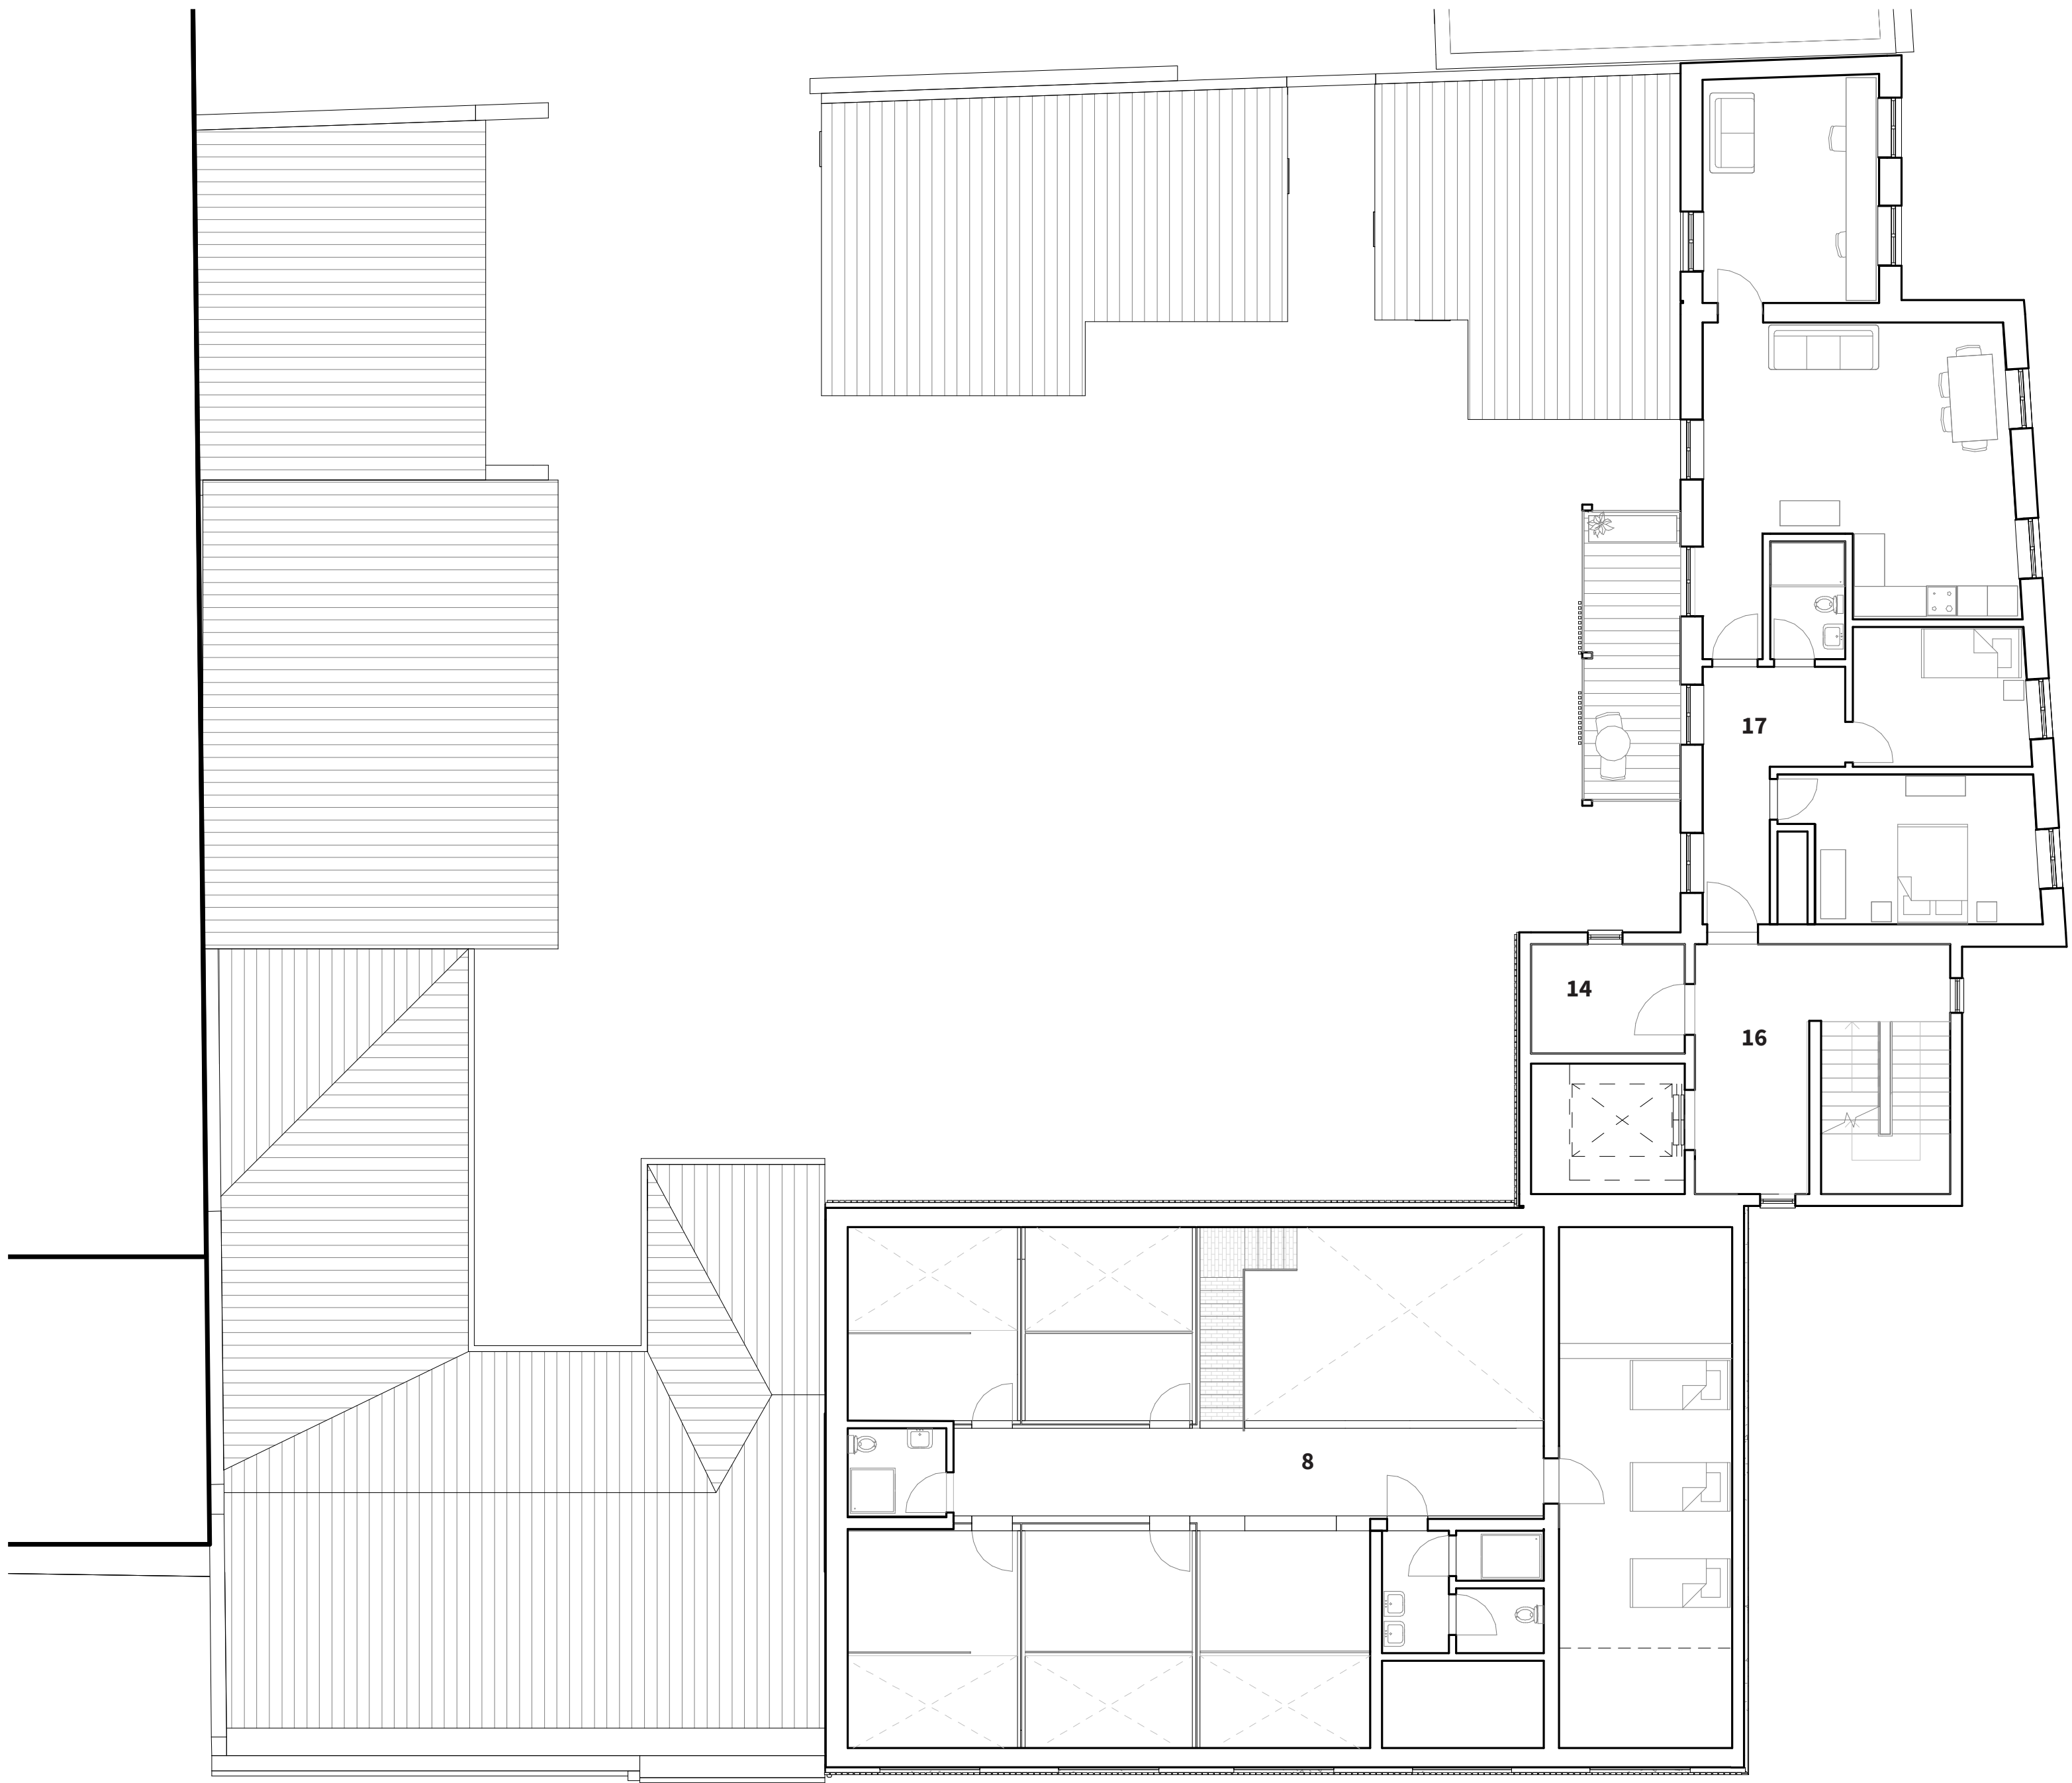


▲ FOURTH AND FIFTH FLOOR PLANS
◀ SECOND FLOOR PLAN


KVAKA 22 RESIDENTIAL

- | | |
|--------------------|----------------------------|
| 1 Exhibition space | 11 Neighbourhood courtyard |
| 2 Office | 12 Community space |
| 3 Bathroom | 13 Bathroom |
| 4 Event space | 14 Storage |
| 5 Cafe | 15 Parking |
| 6 Terrace | 16 Circulation core |
| 7 Kitchen | 17 Housing unit |
| 8 Artists Loft | 18 Bin Store |
| 9 Workshop space | |
| 10 Storage | |


ELEVATIONS AND SECTIONS
SCALE 1:500

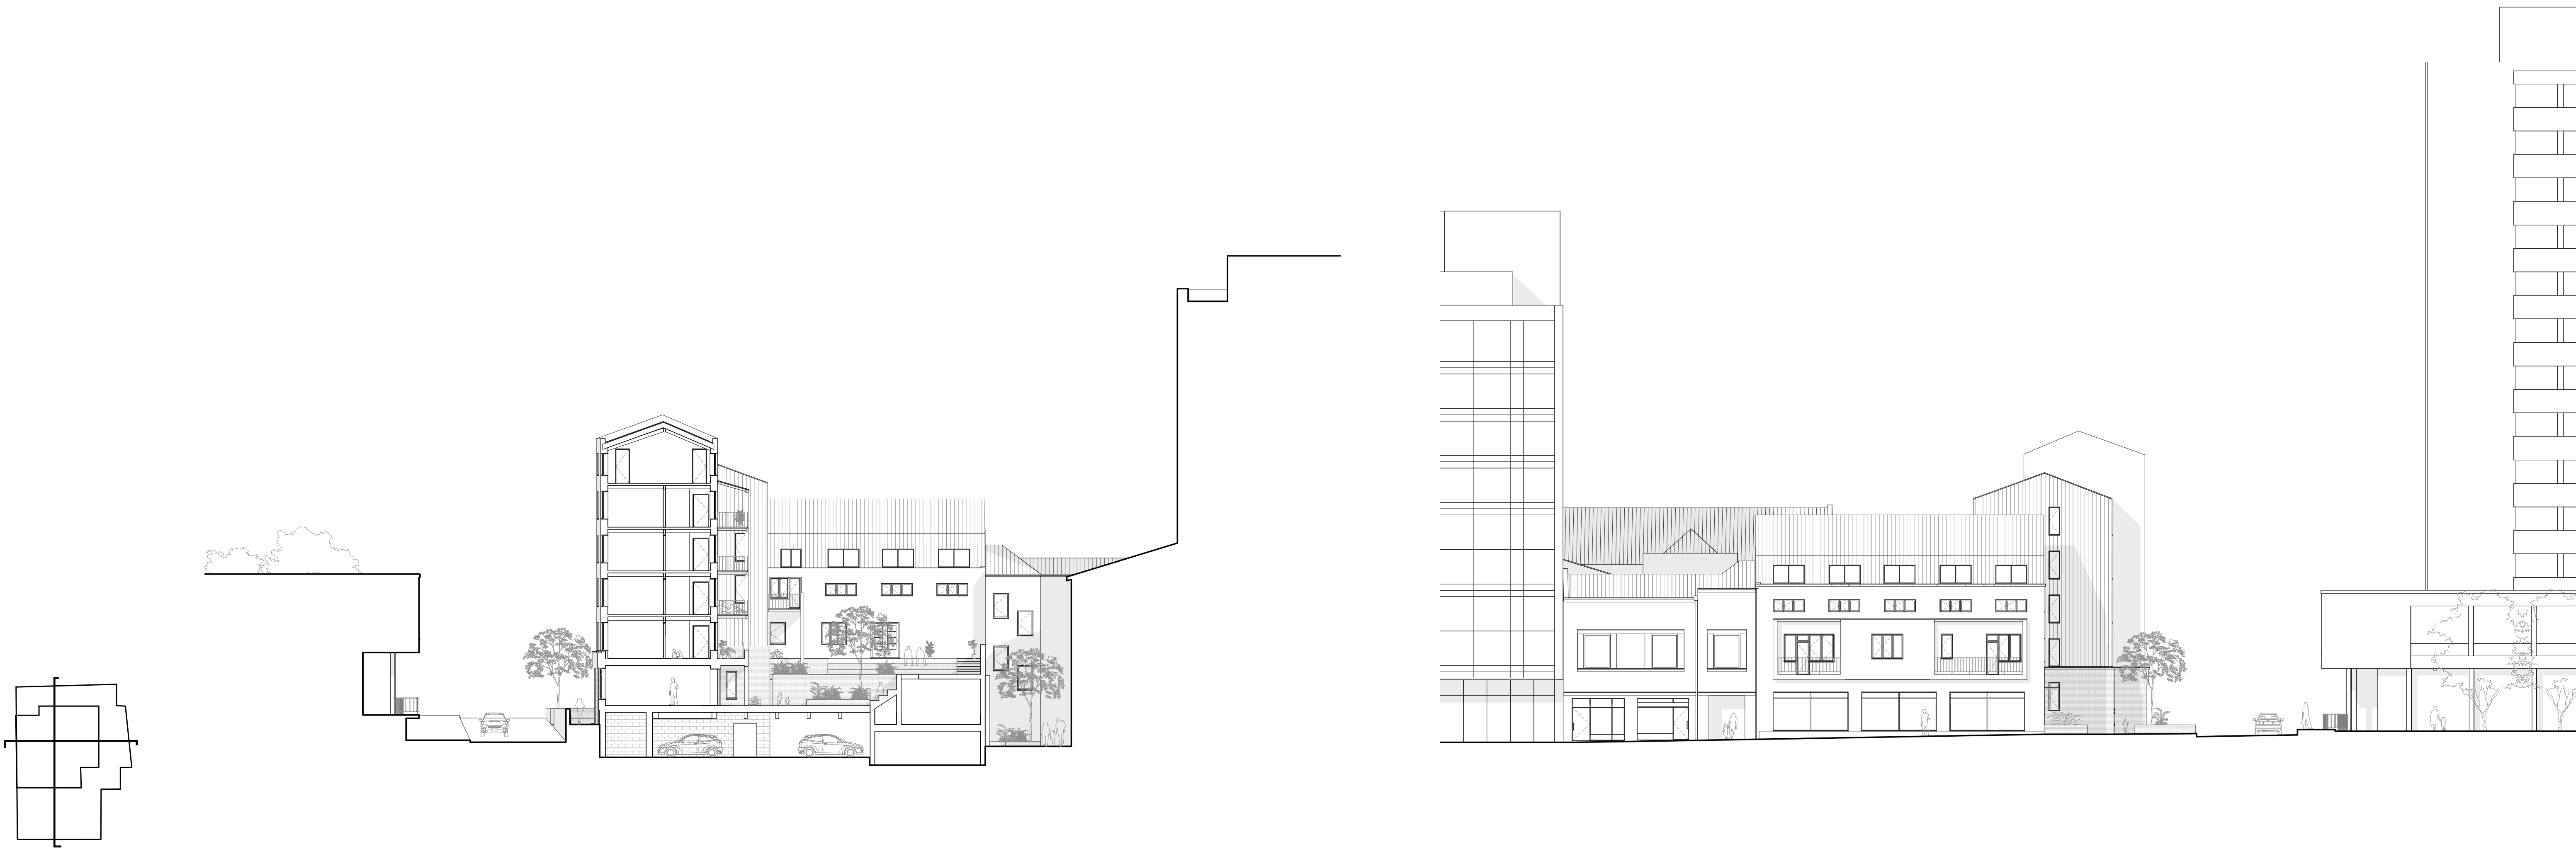


DETAILED SECTION
SCALE 1:20

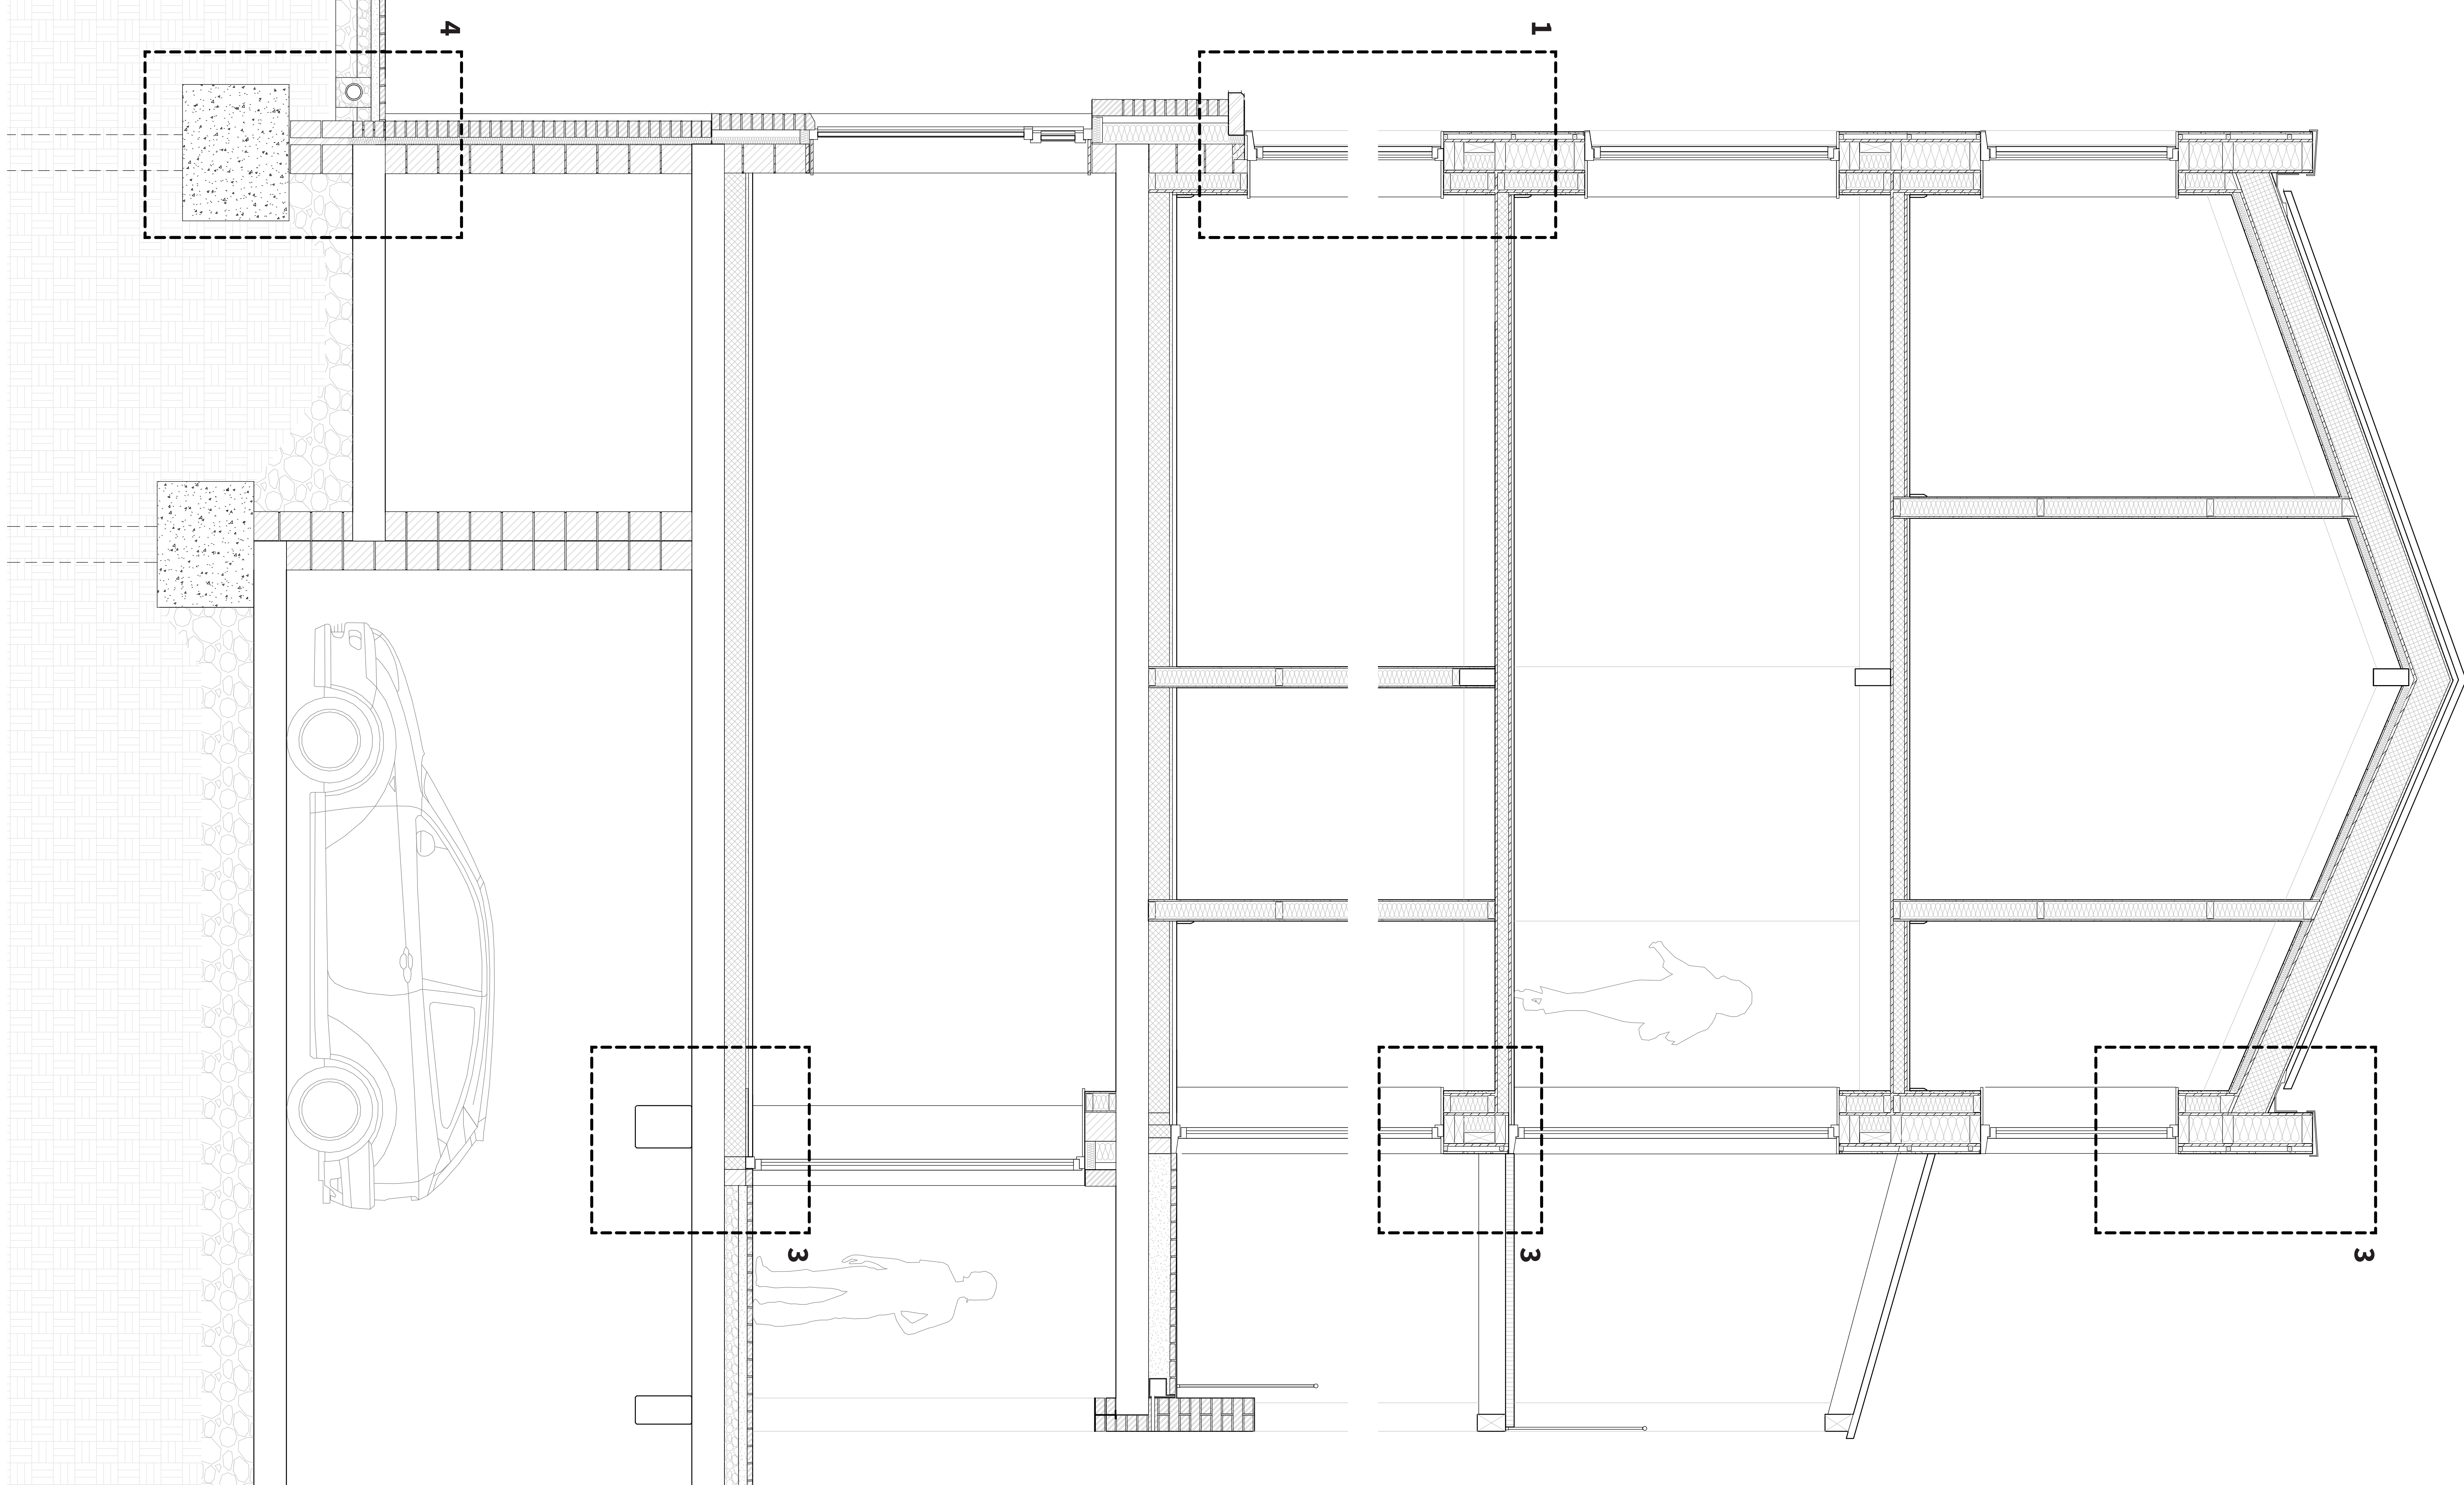

DETAILED SECTION
SCALE 1:20

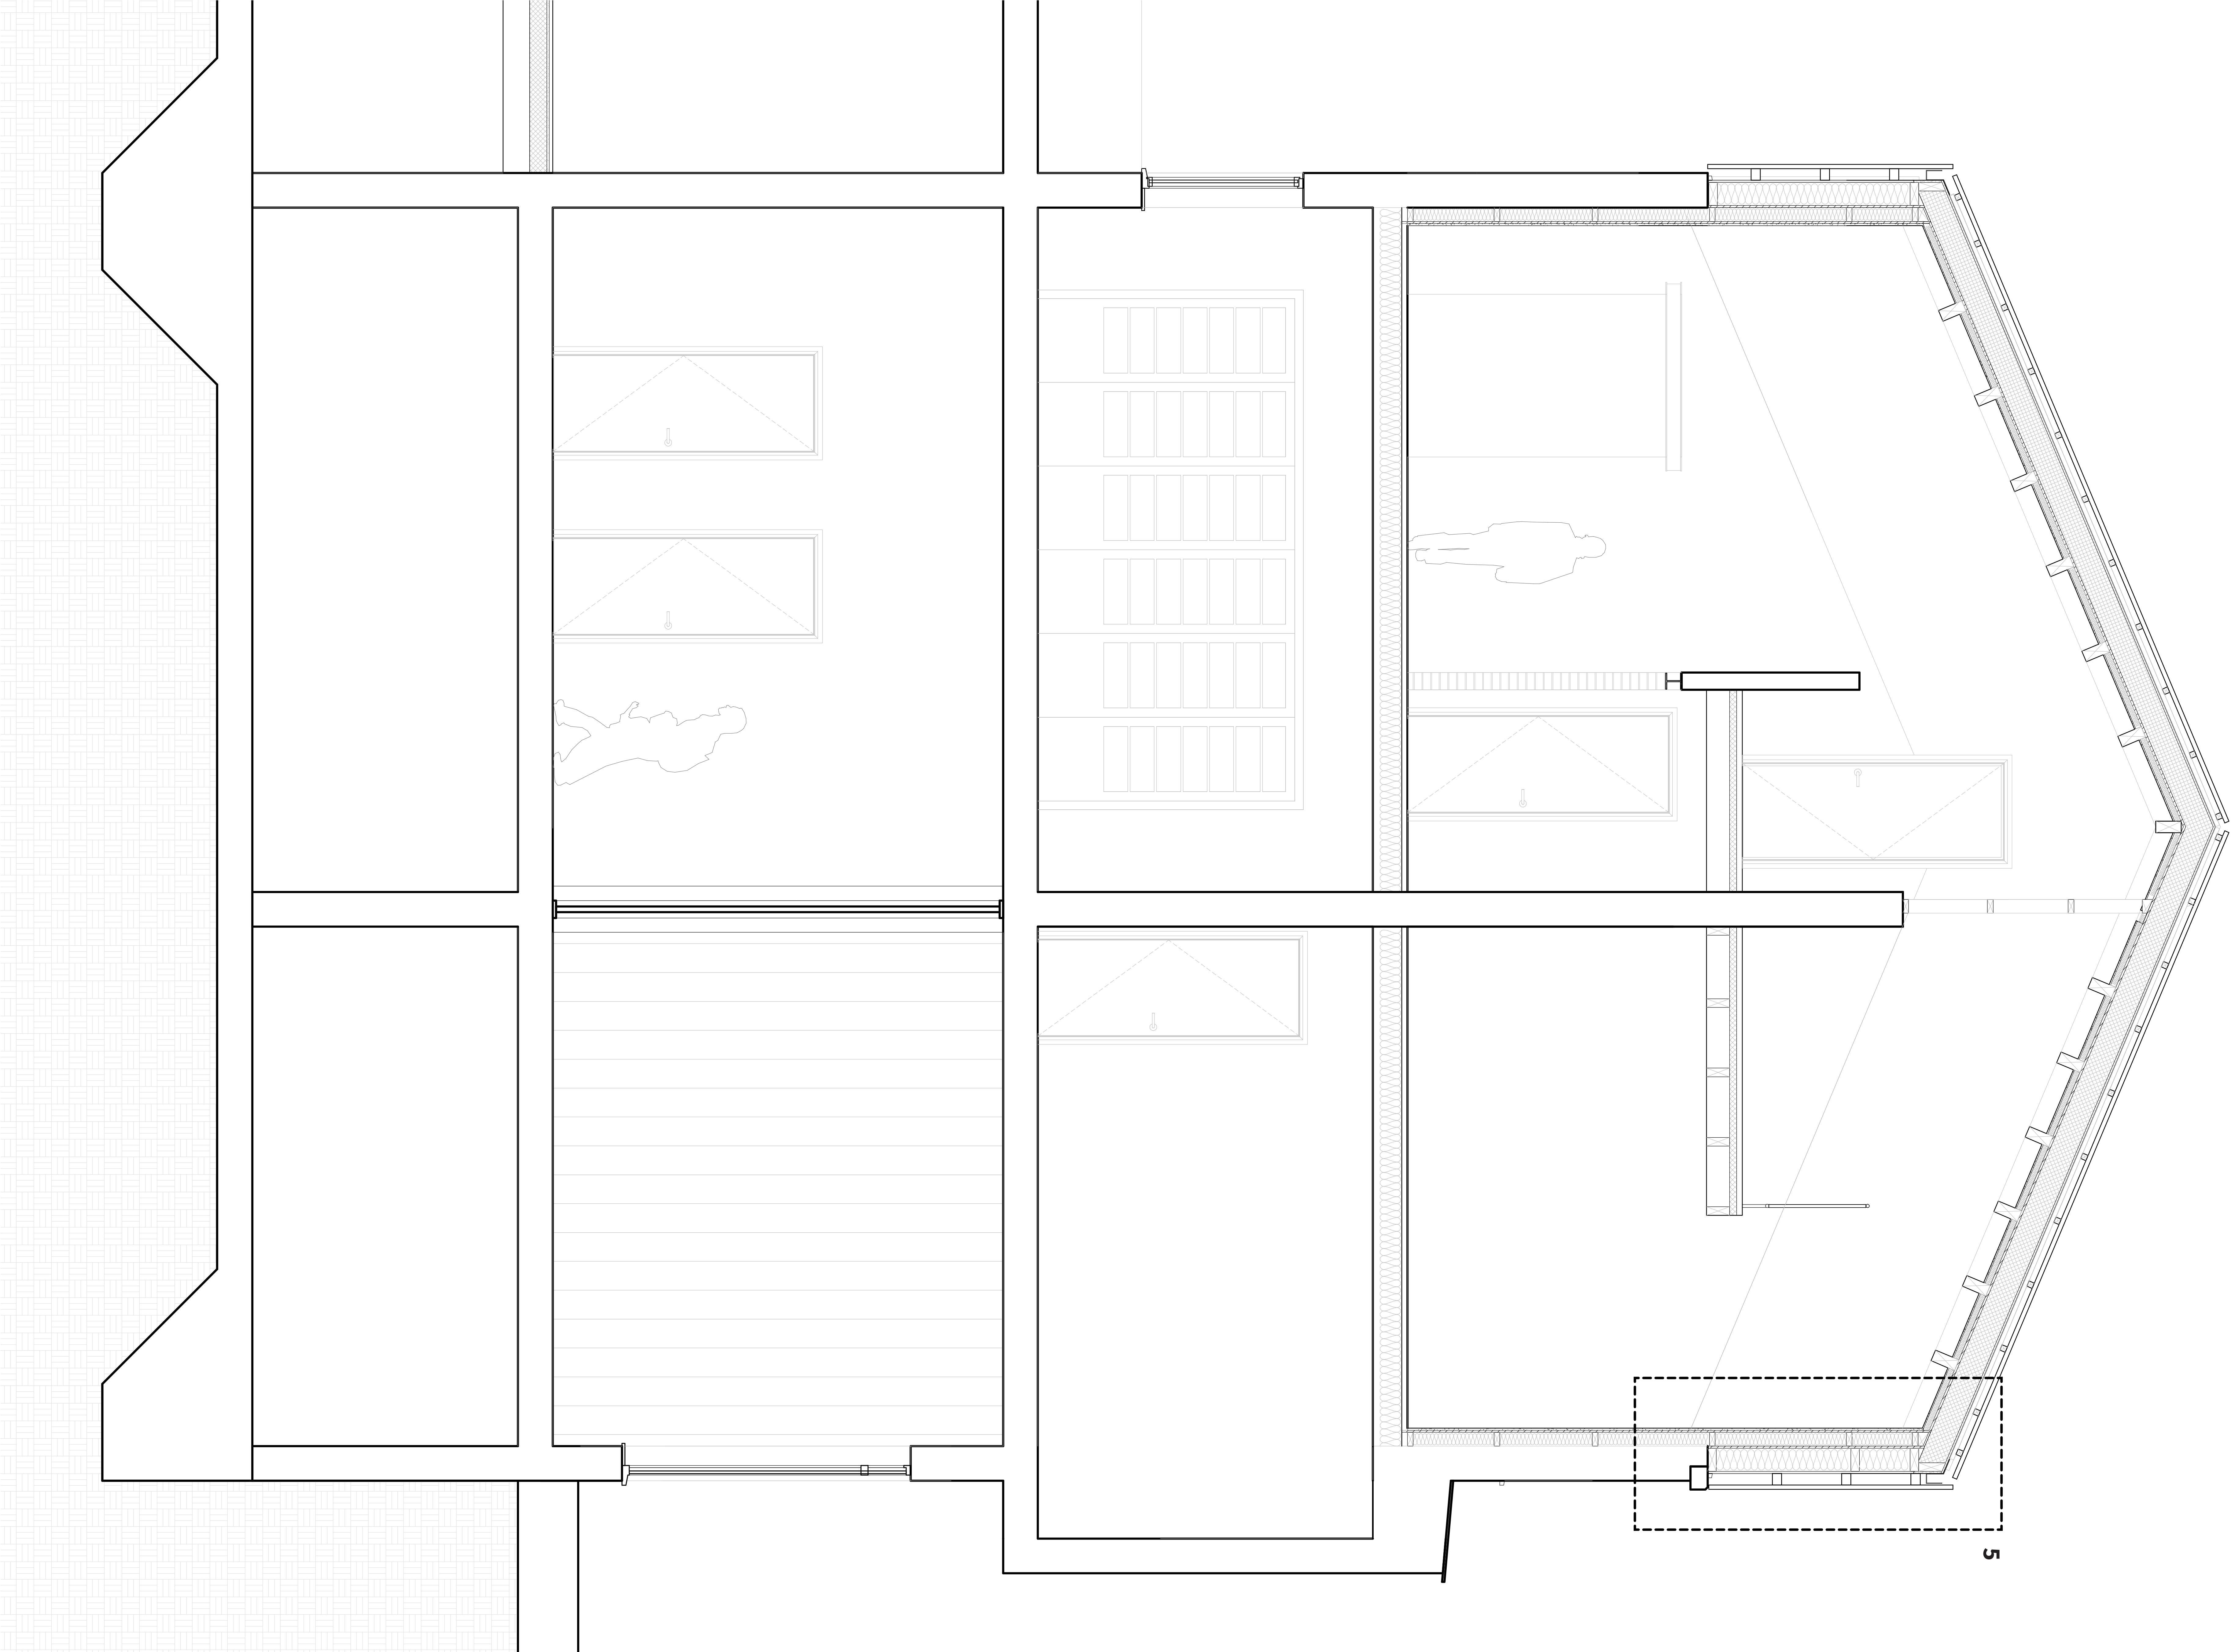


DETAILS
SCALE 1:10

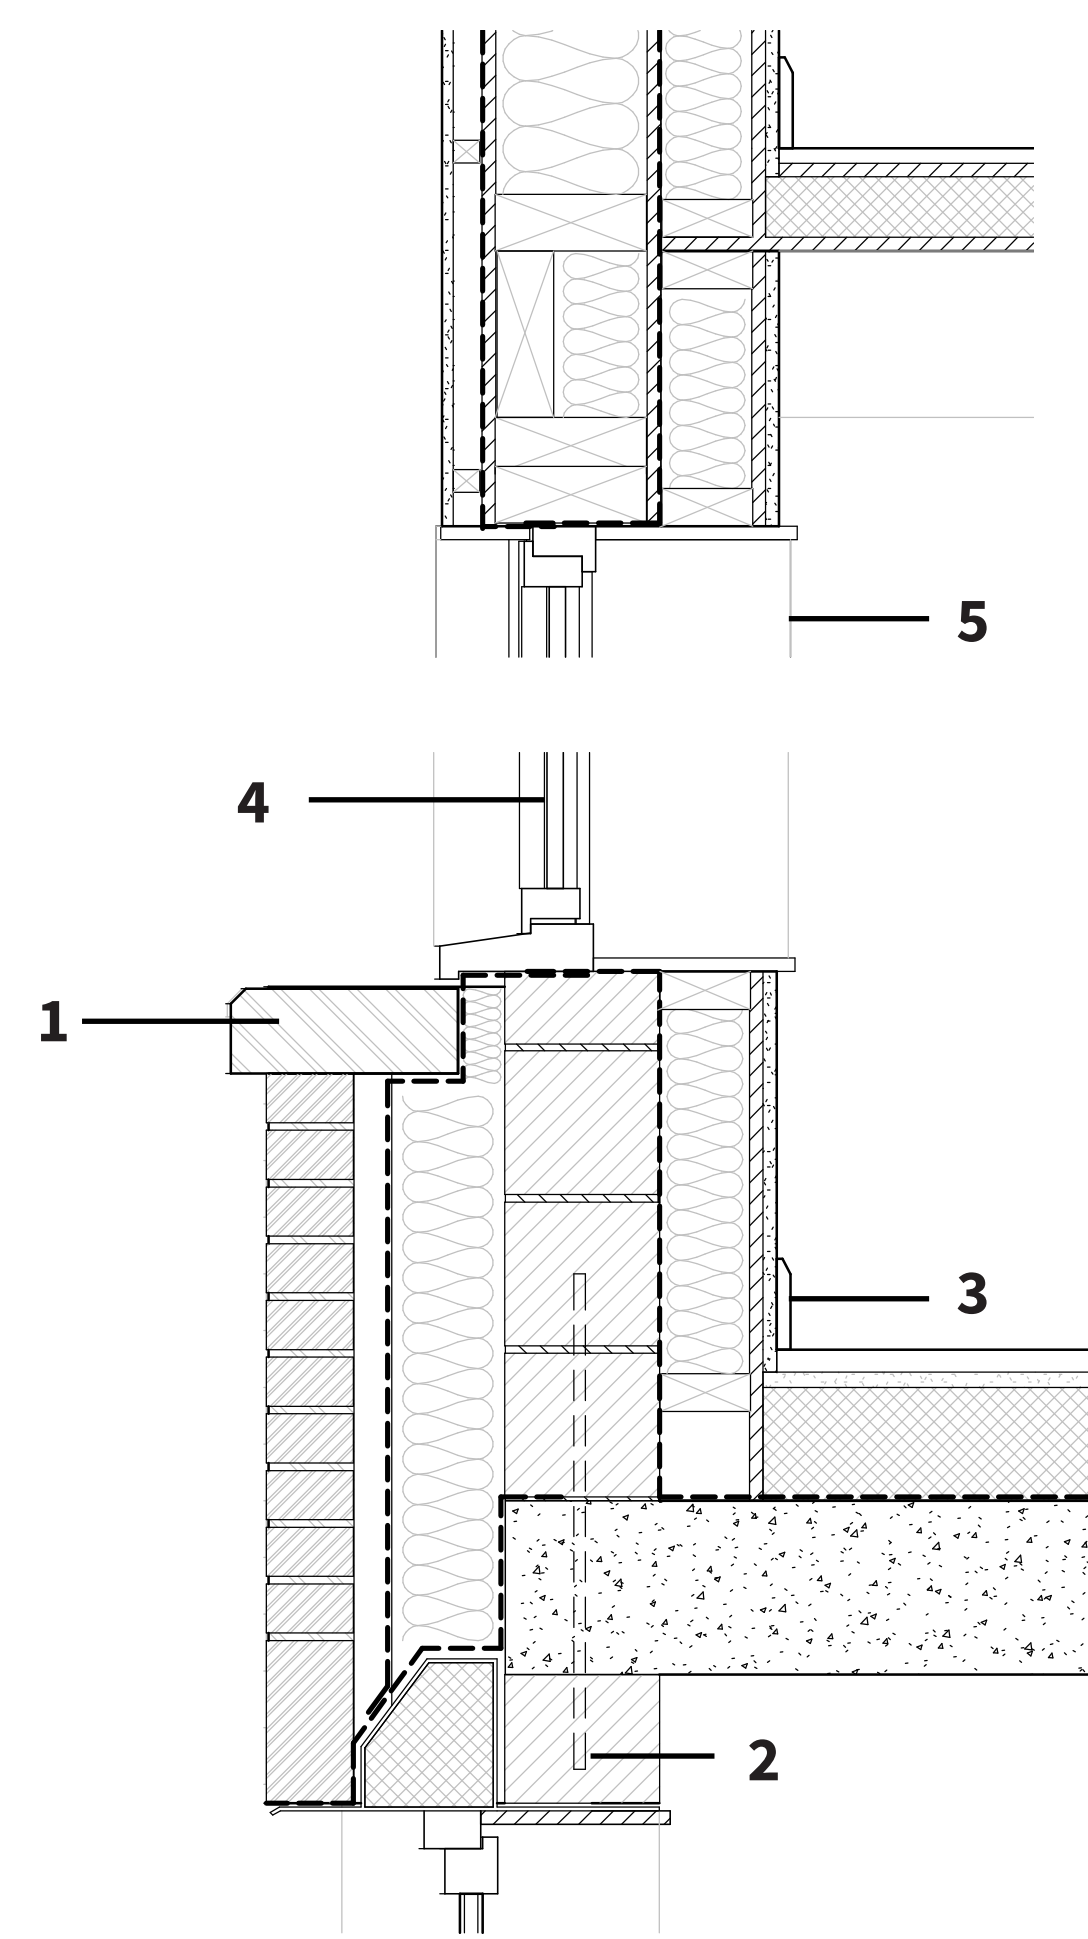


DETAIL 1

- 1 Brick
- 2 Steel reinforcement
- 3 Timber skirting
- 4 Triple glazed timber window
- 5 Plywood trim to window

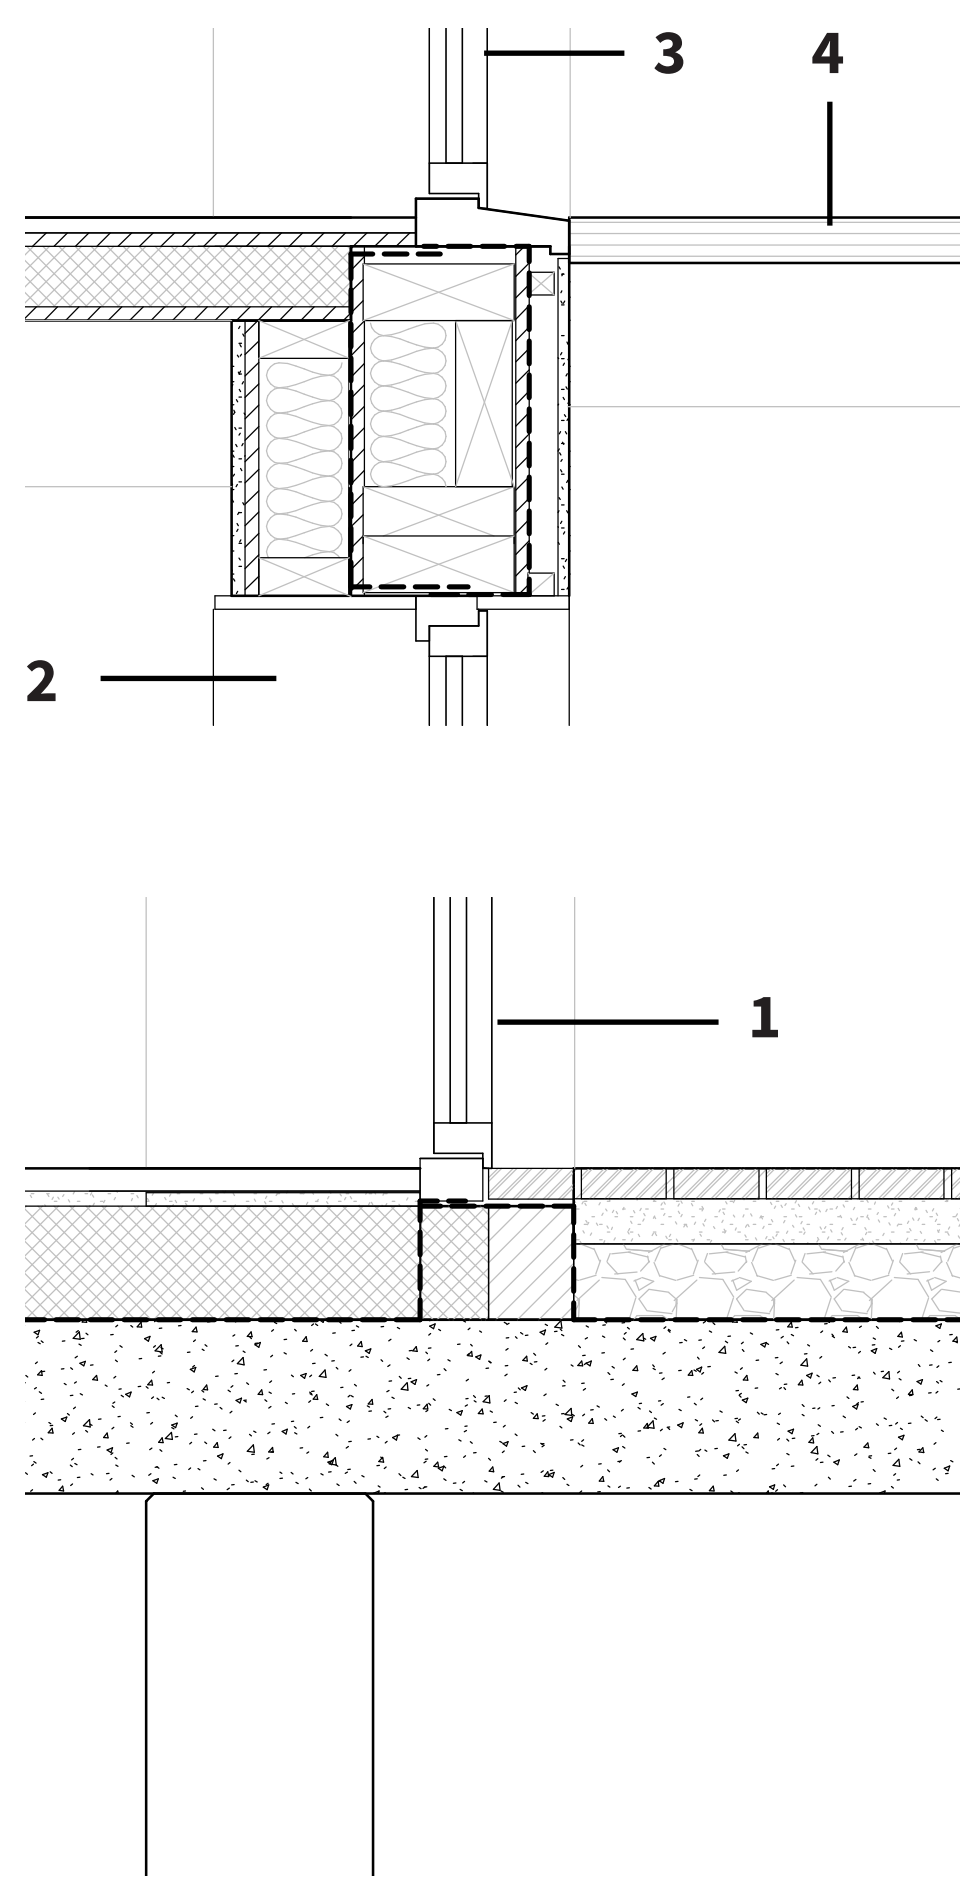


DETAIL 2

- 1 Double glazed timber door
- 2 Plywood trim to door
- 3 Triple glazed timber door
- 4 Timber terrace

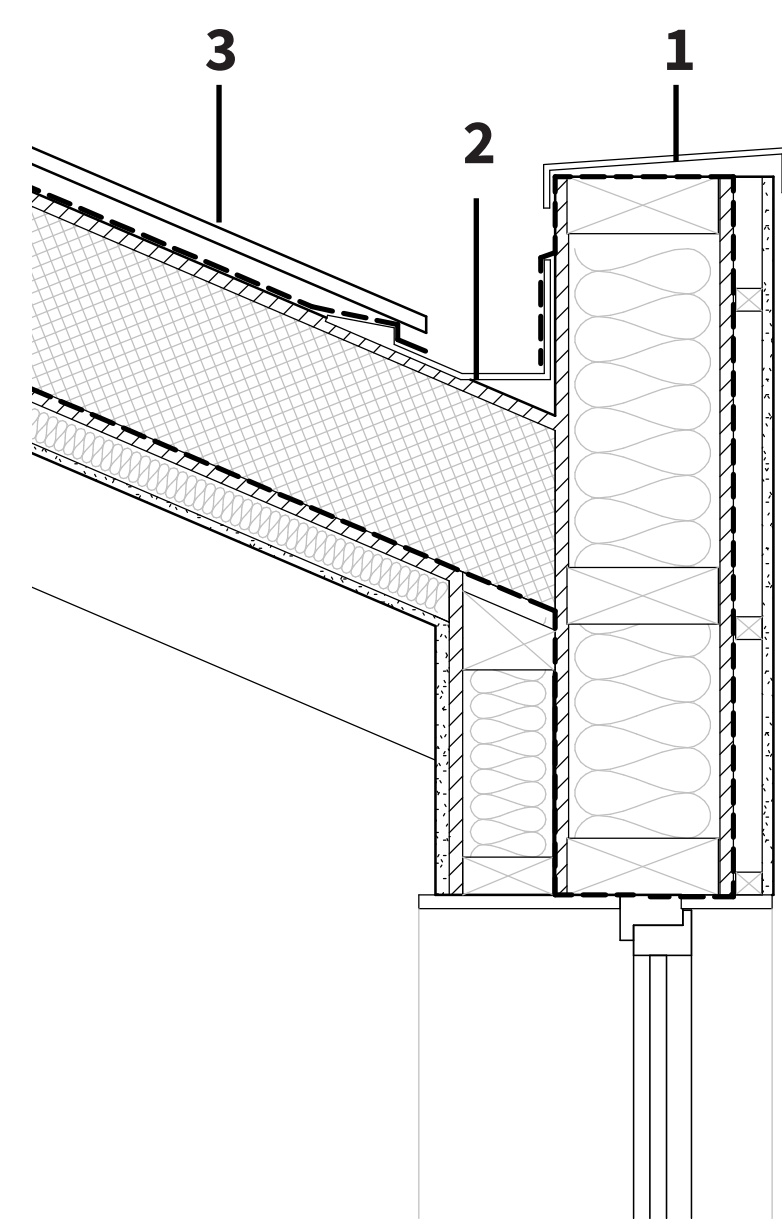


DETAIL 3

- 1 Metal flashing to roof edge
- 2 Gutter
- 3 Existing corrugated roof paneling

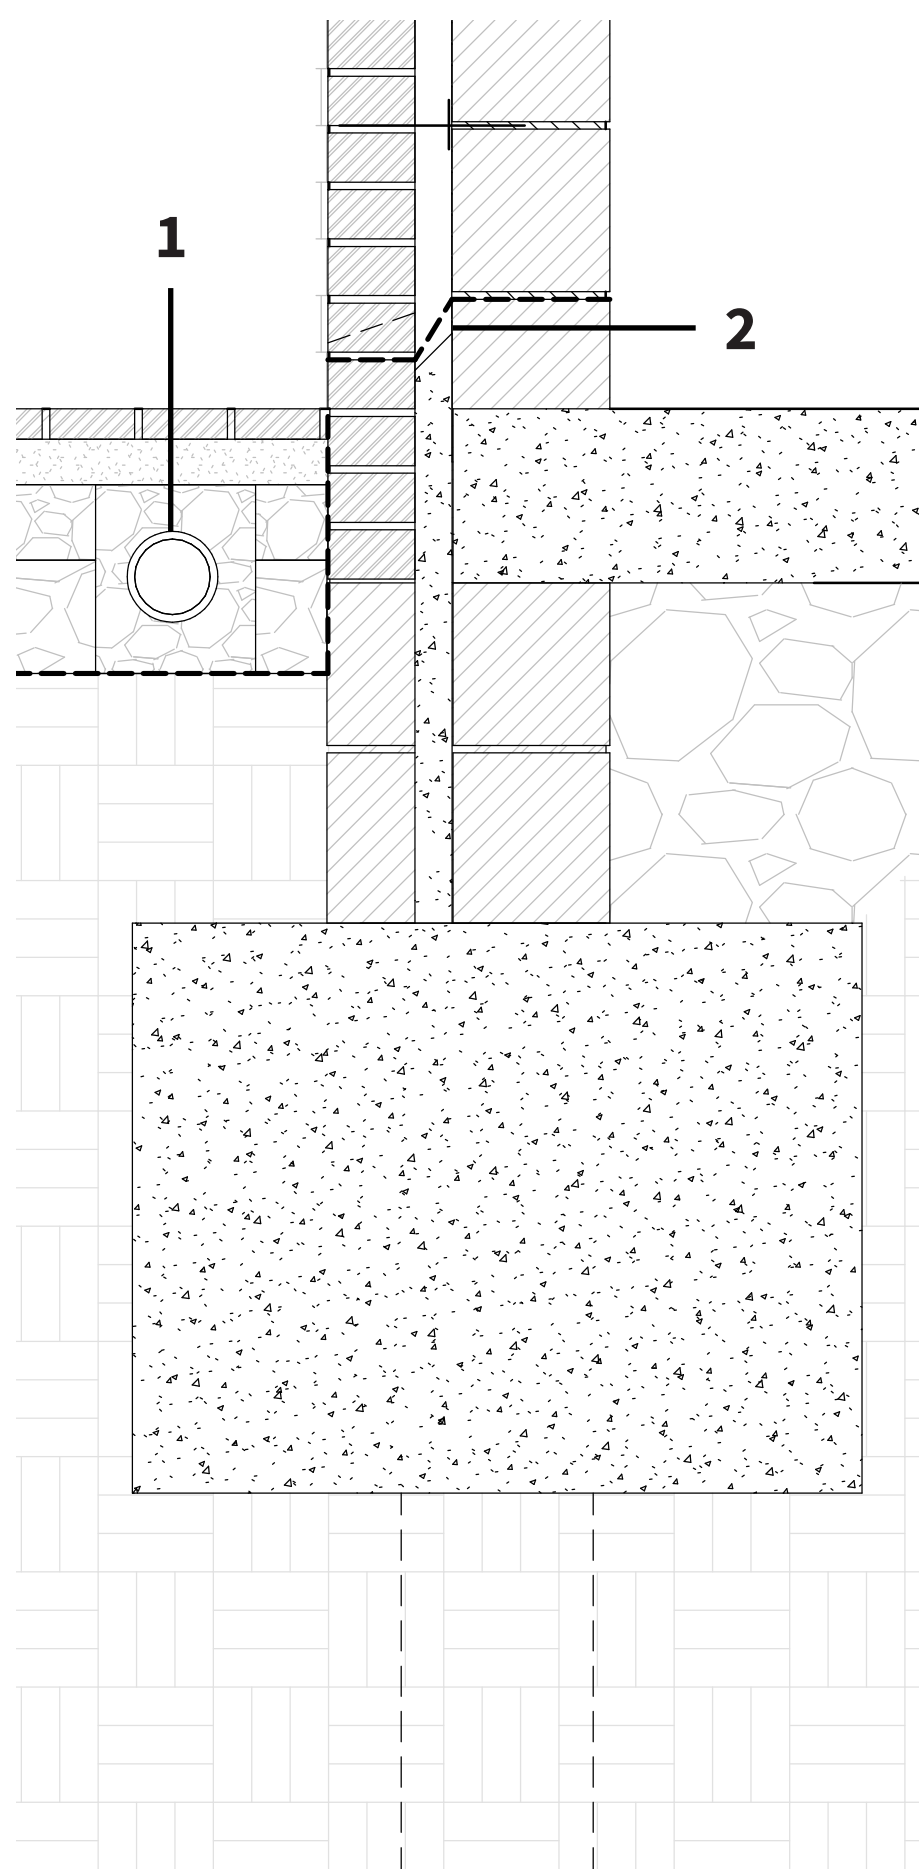

DETAIL 4

- 1 Water exhaust pipe to grid connection
- 2 Weep hole to brick facade and DPC foil

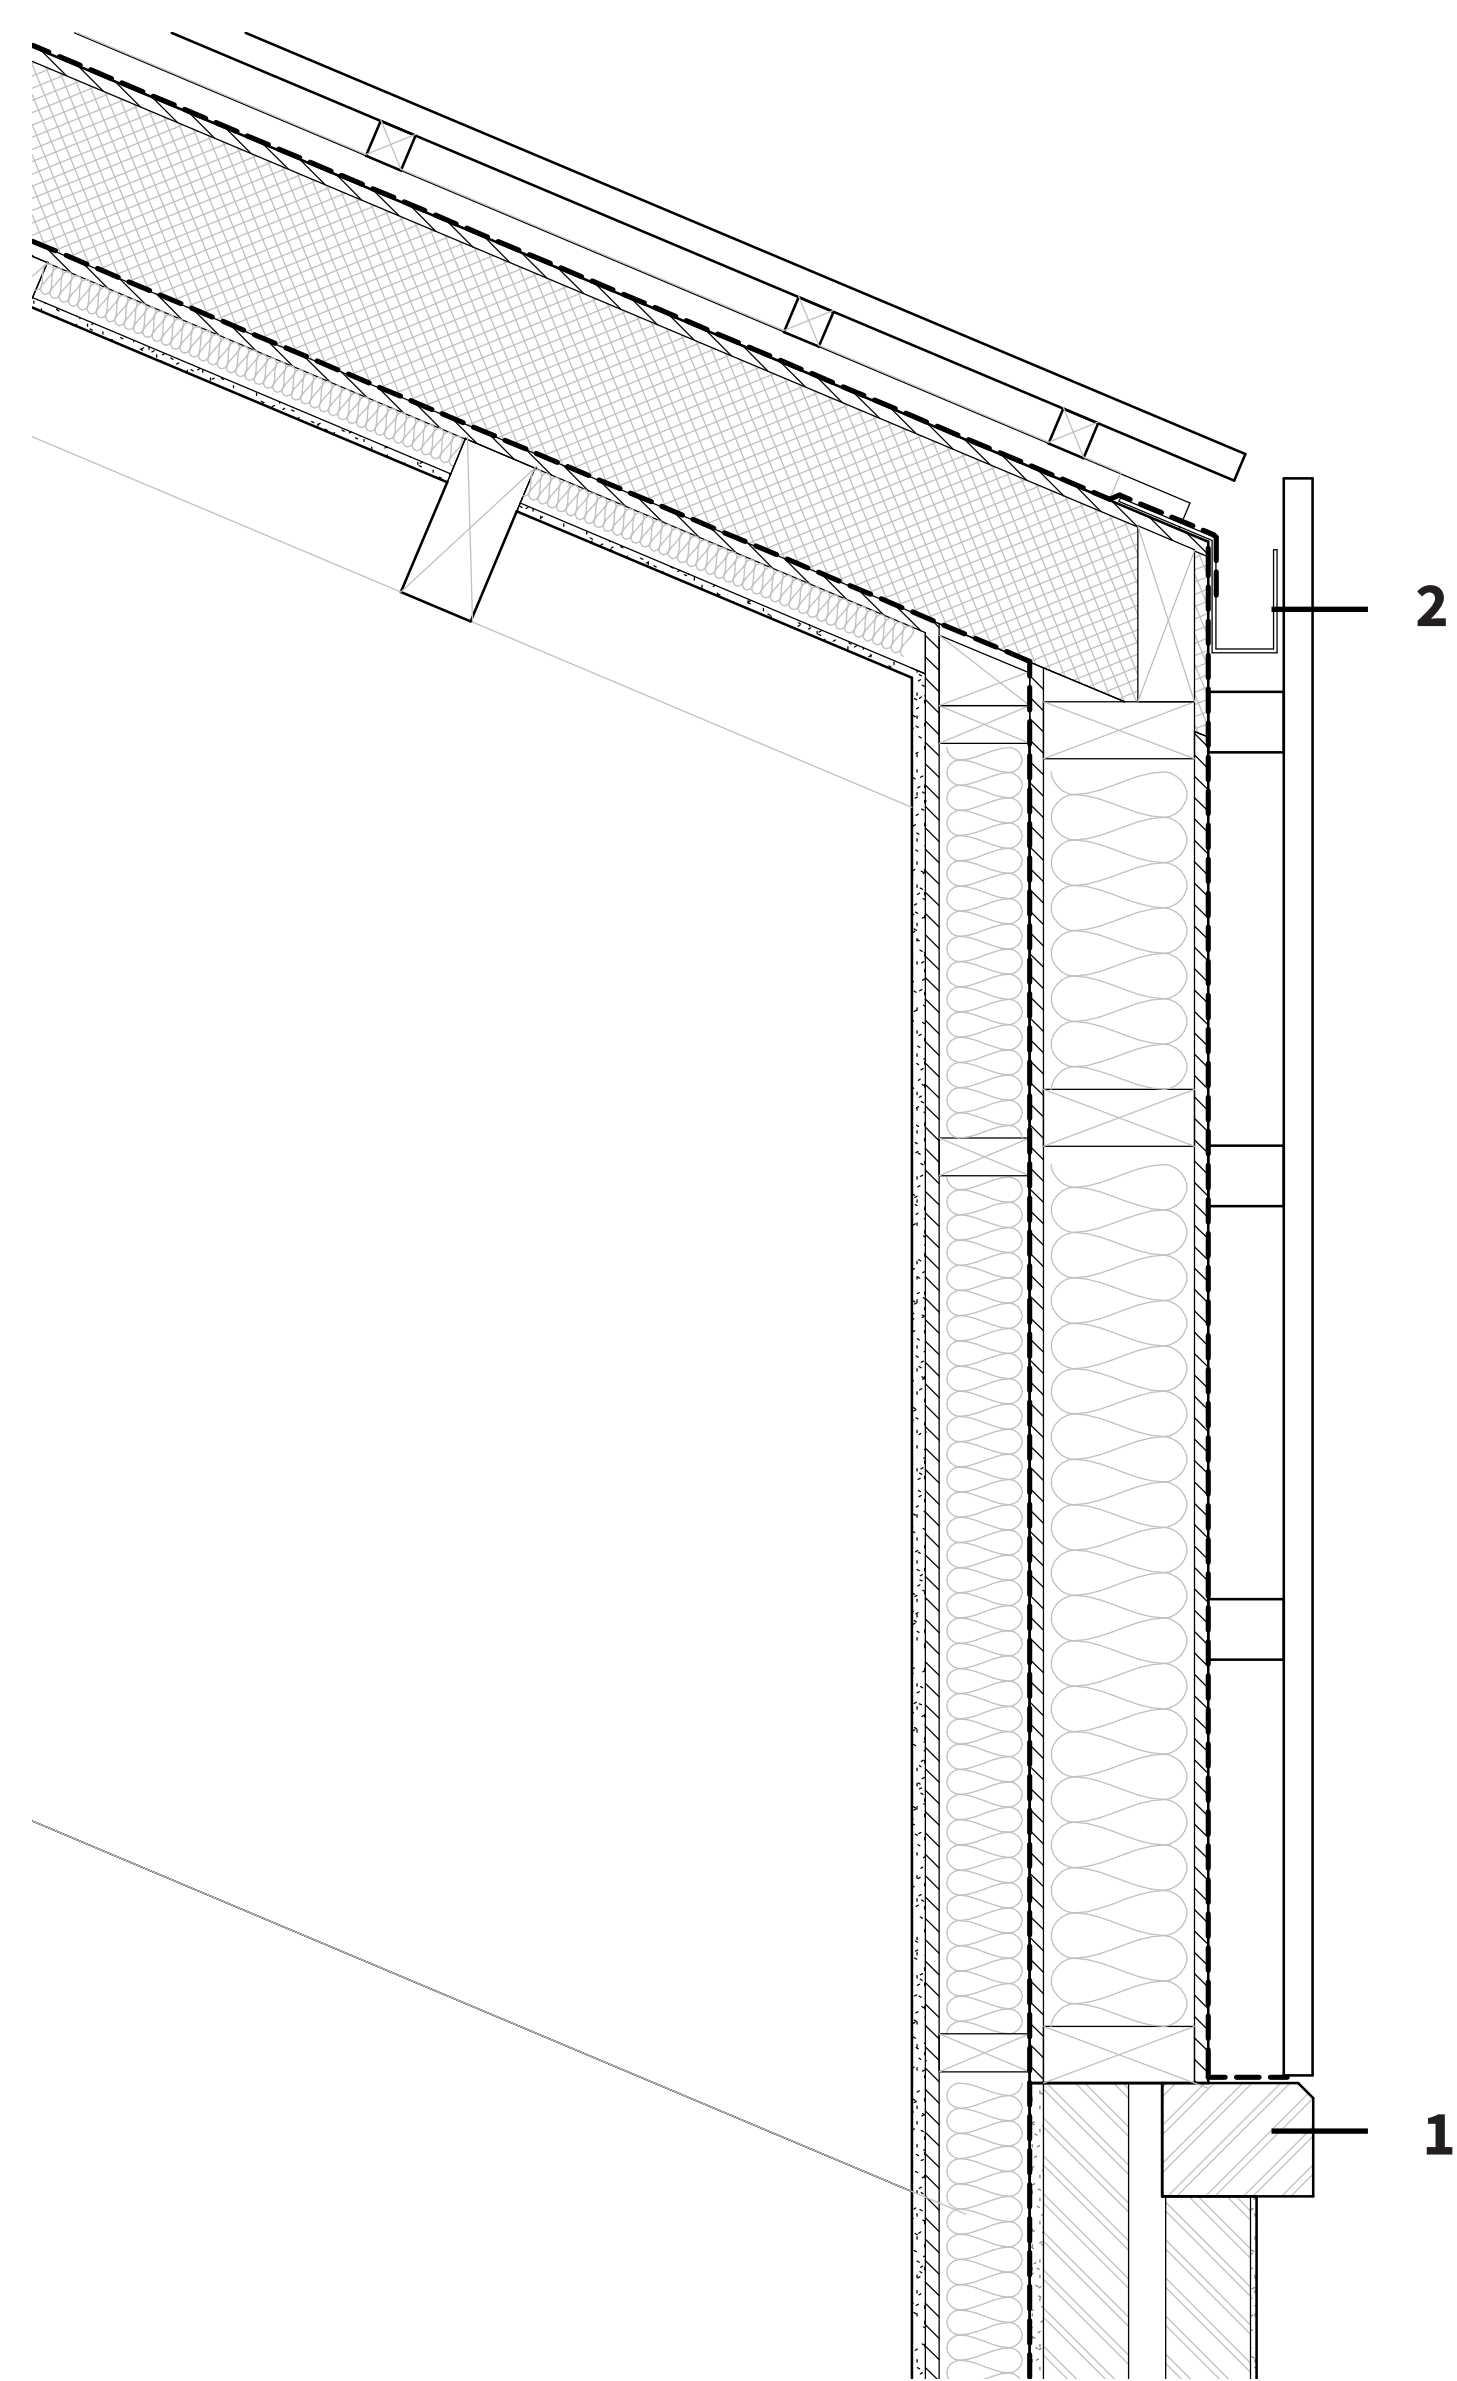

DETAIL 5

- 1 Existing concrete edge to roof
- 2 Concealed gutter