


Between Thresholds and Silhouettes:
Unlocking Agency with the Youth of Hoboken and Kiel


Anjaly Teresa Joseph_5959330
MSc 3/4 Graduation Studio 2024-2025
Low Town Down Town
Urban Architecture, TU Delft



Ground Floor Plan
Scale 1:200

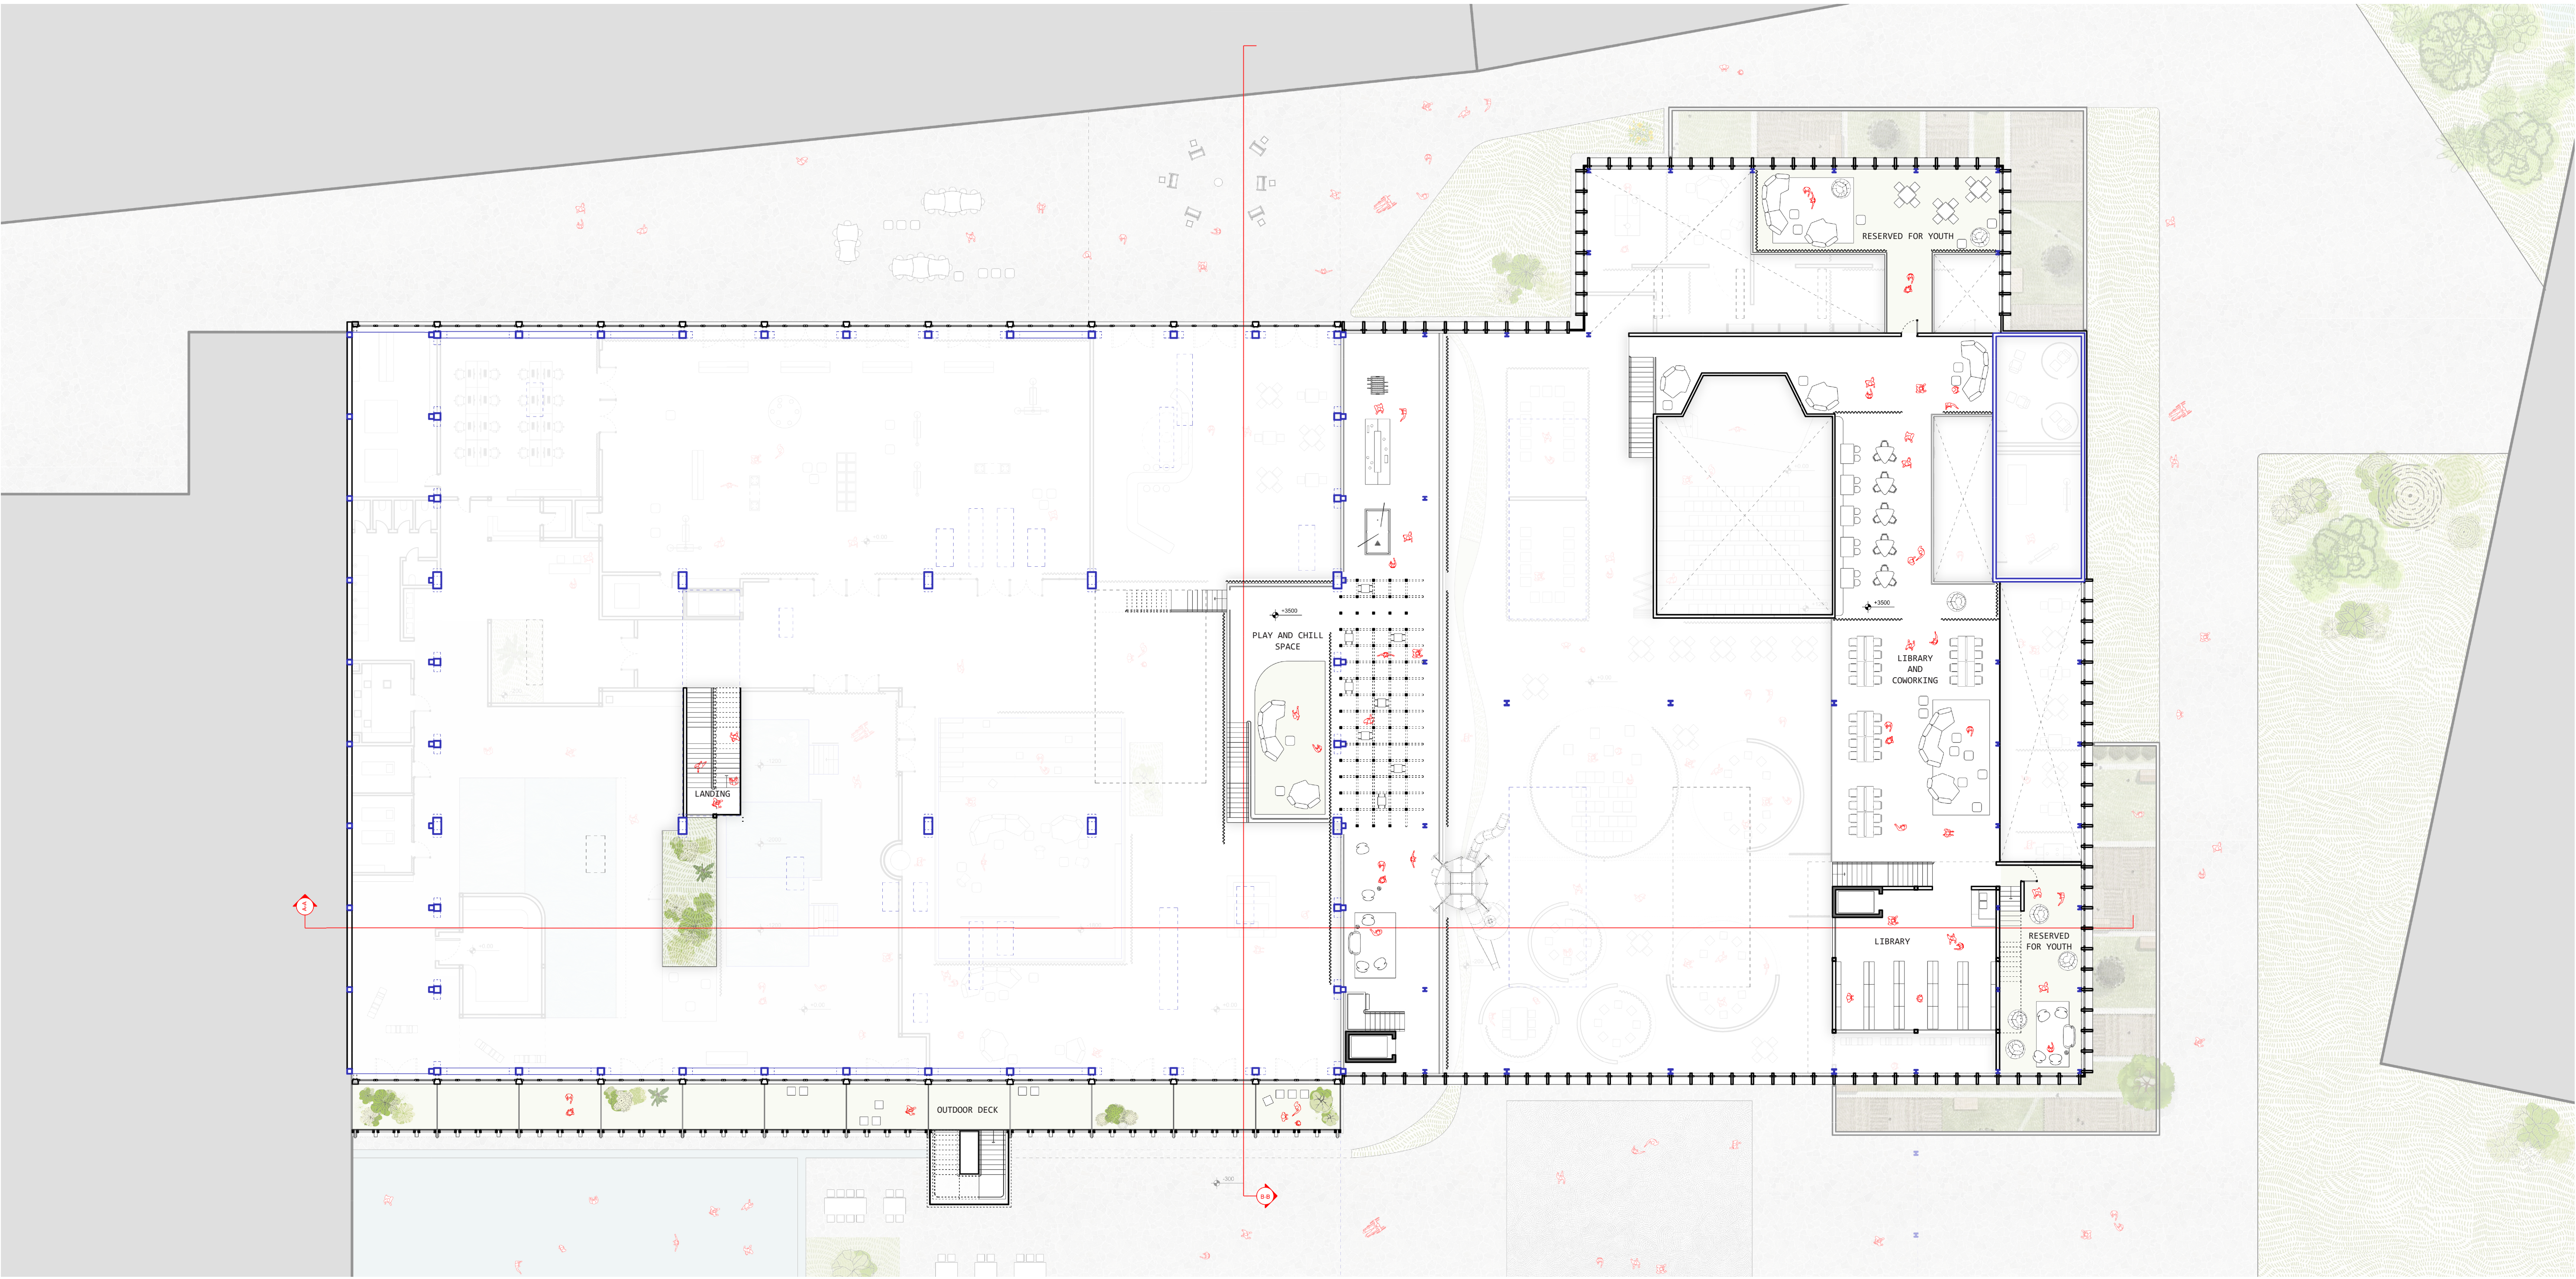











Mezzanine Floor Plan
Scale 1:200

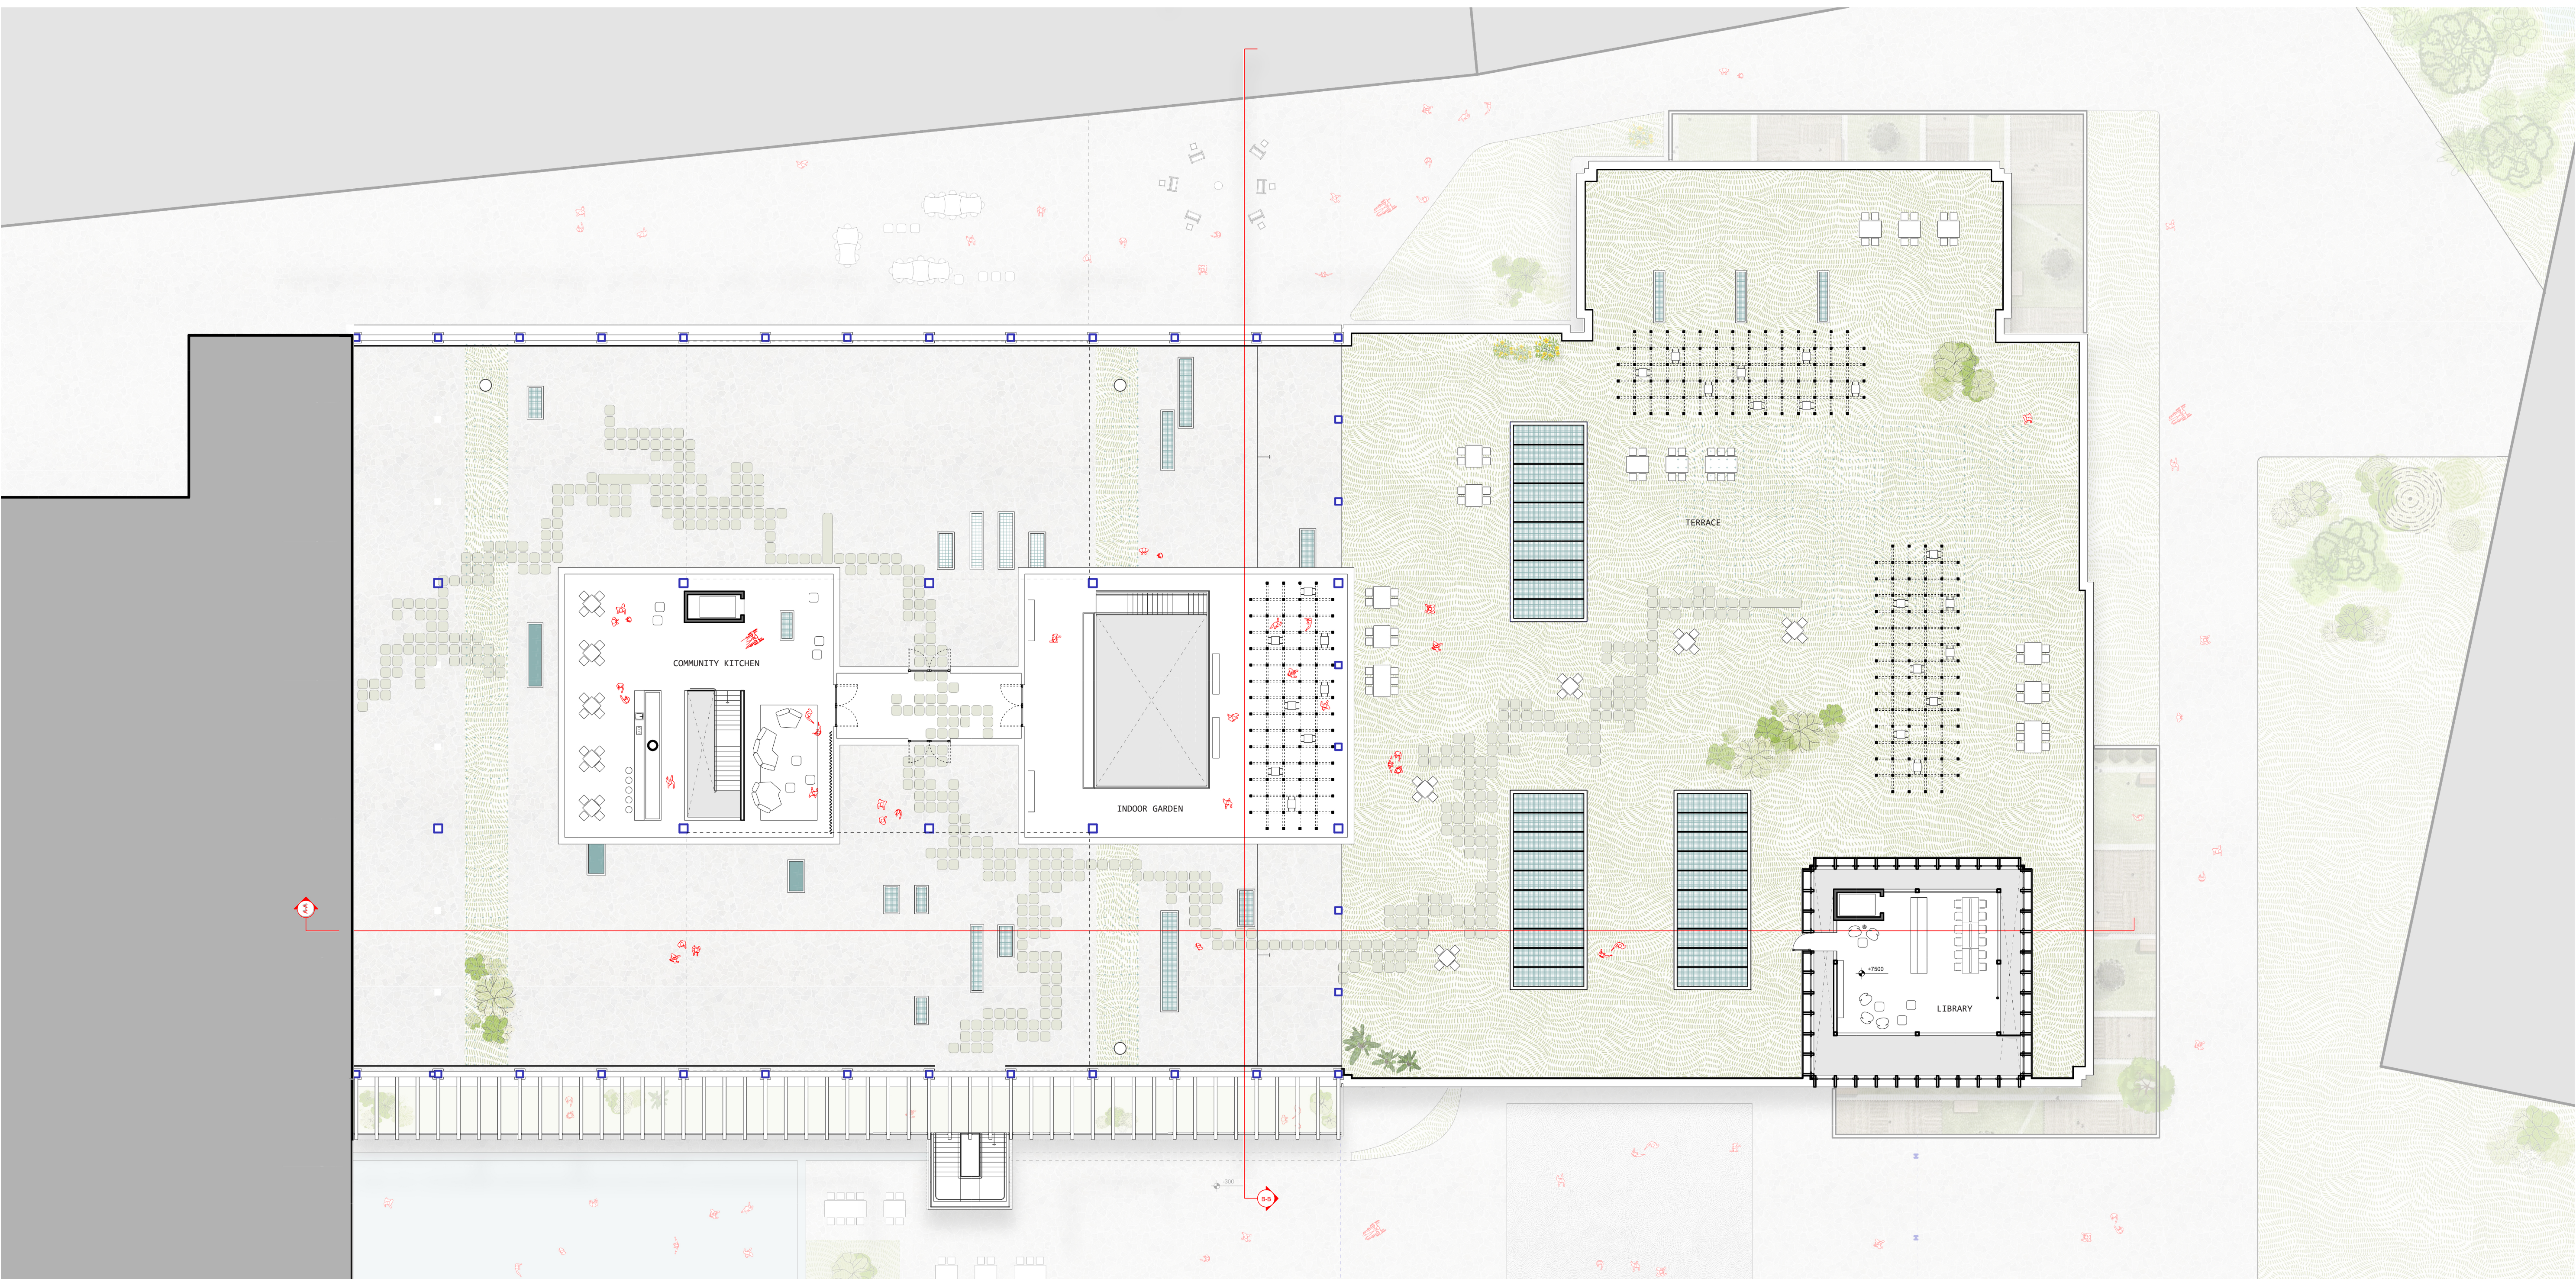

Roof Floor Plan
Scale 1:200

Between Thresholds and Silhouettes:
Unlocking Agency with the Youth of Hoboken and Kiel


Anjaly Teresa Joseph_5959330
MSc 3/4 Graduation Studio 2024-2025
Low Town Down Town
Urban Architecture, TU Delft

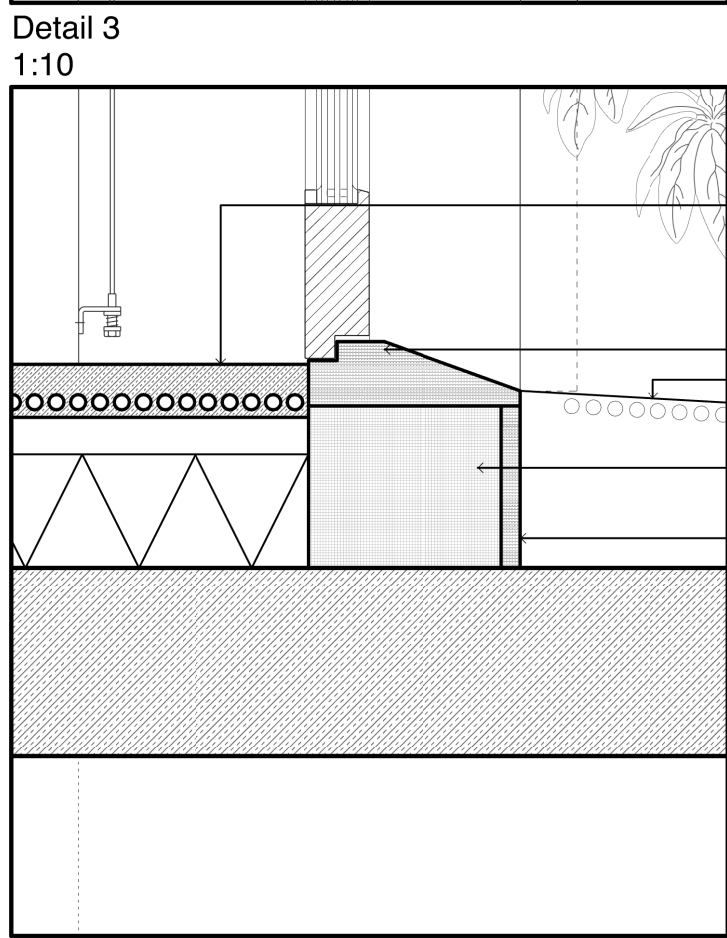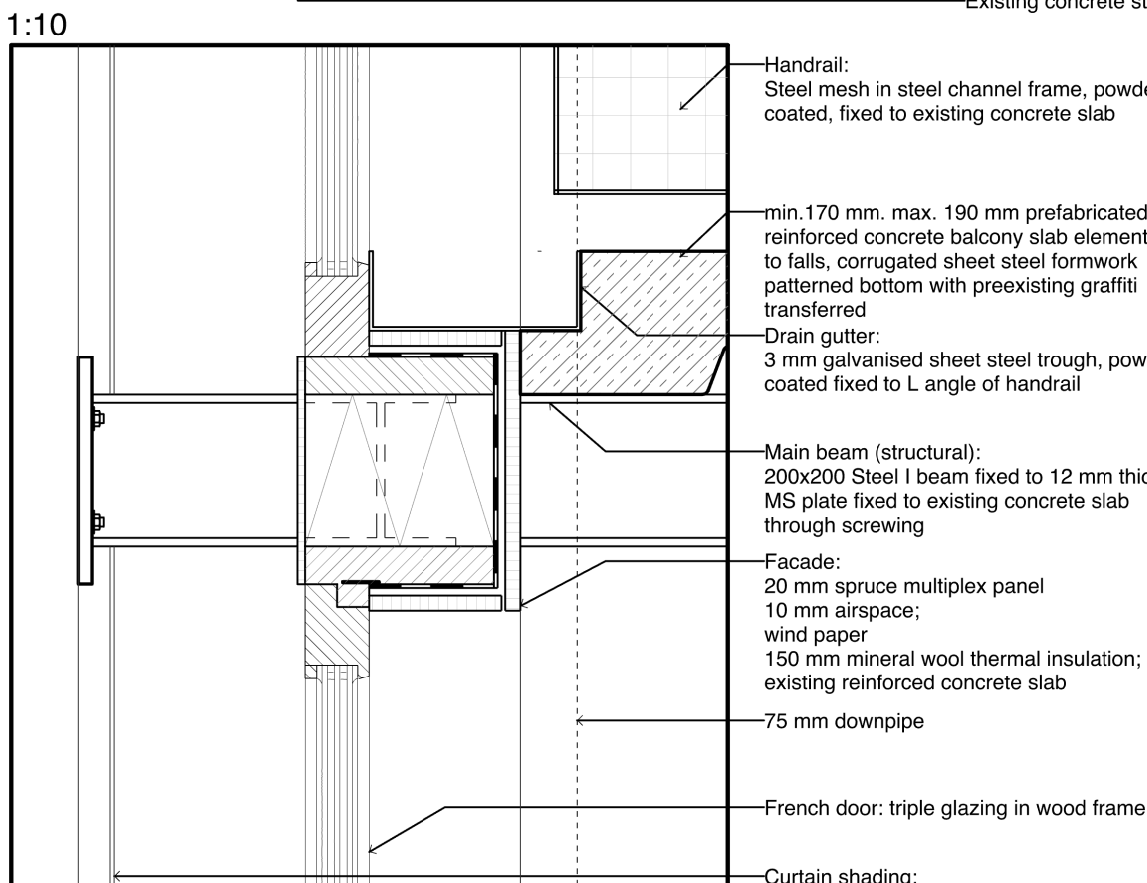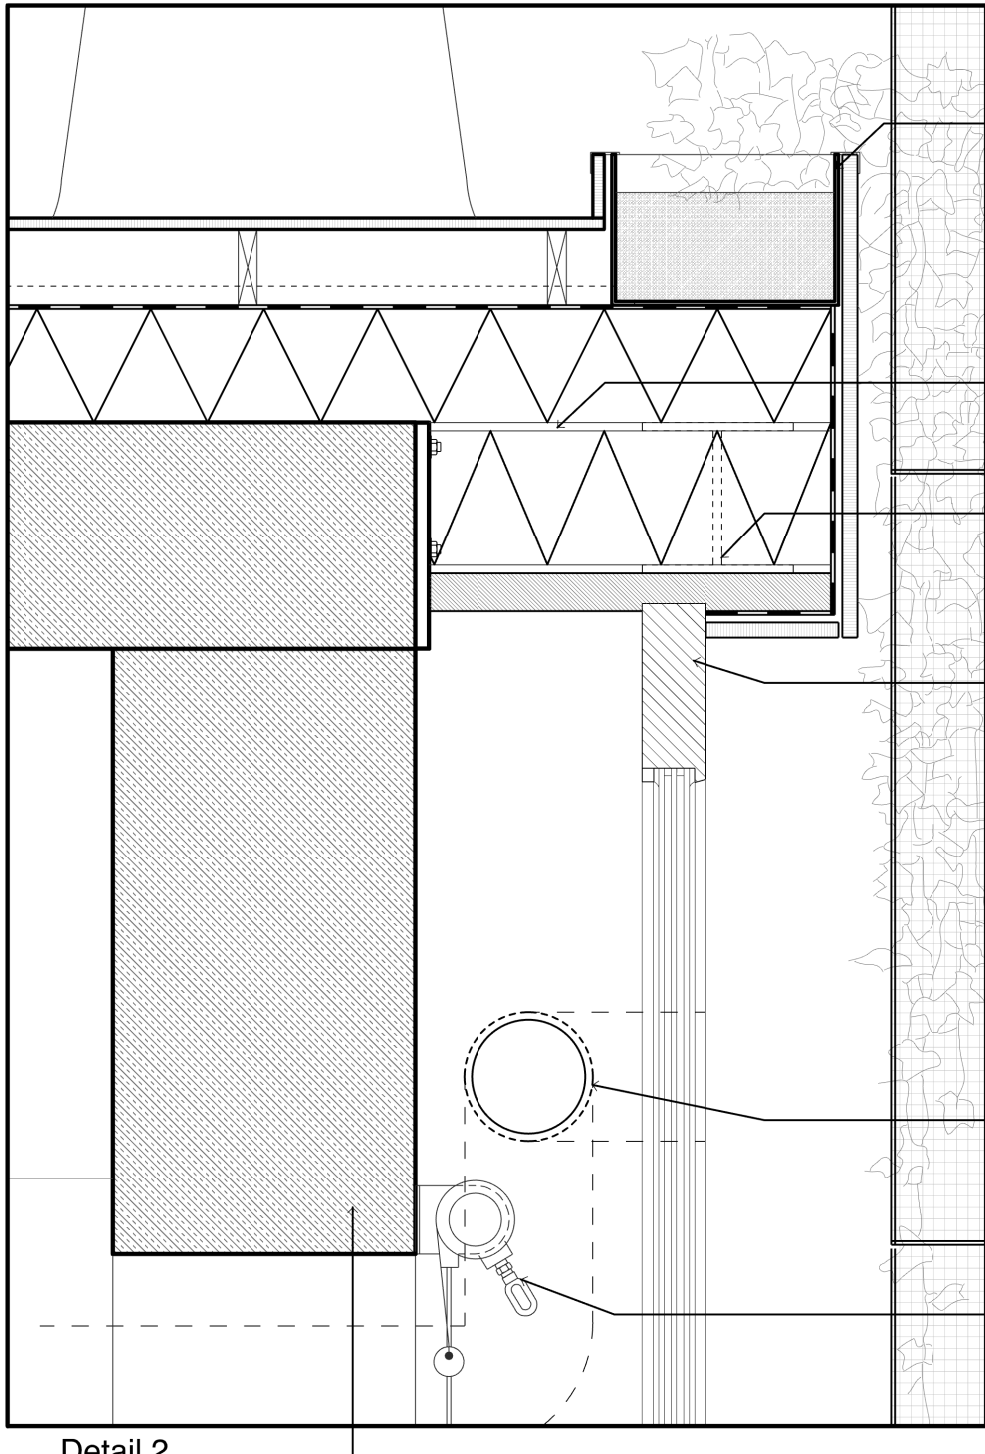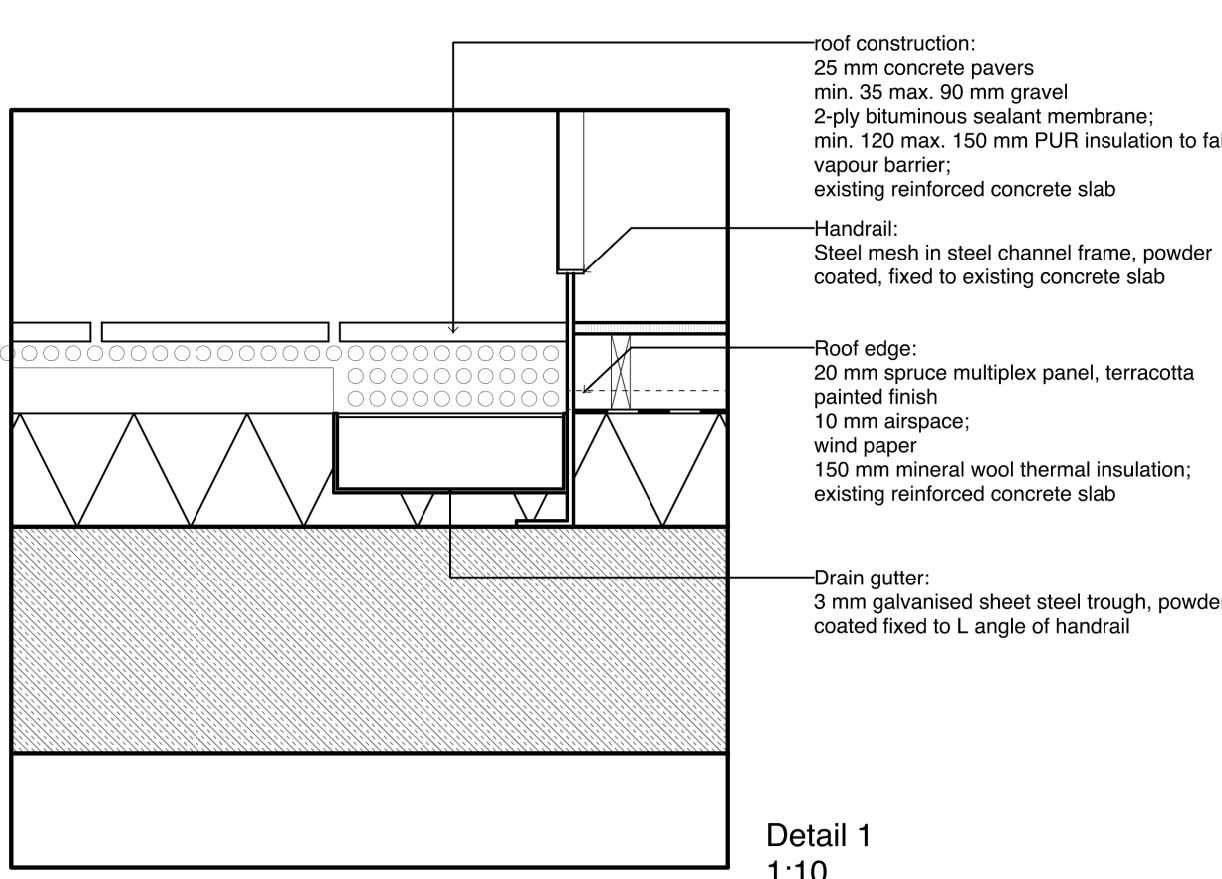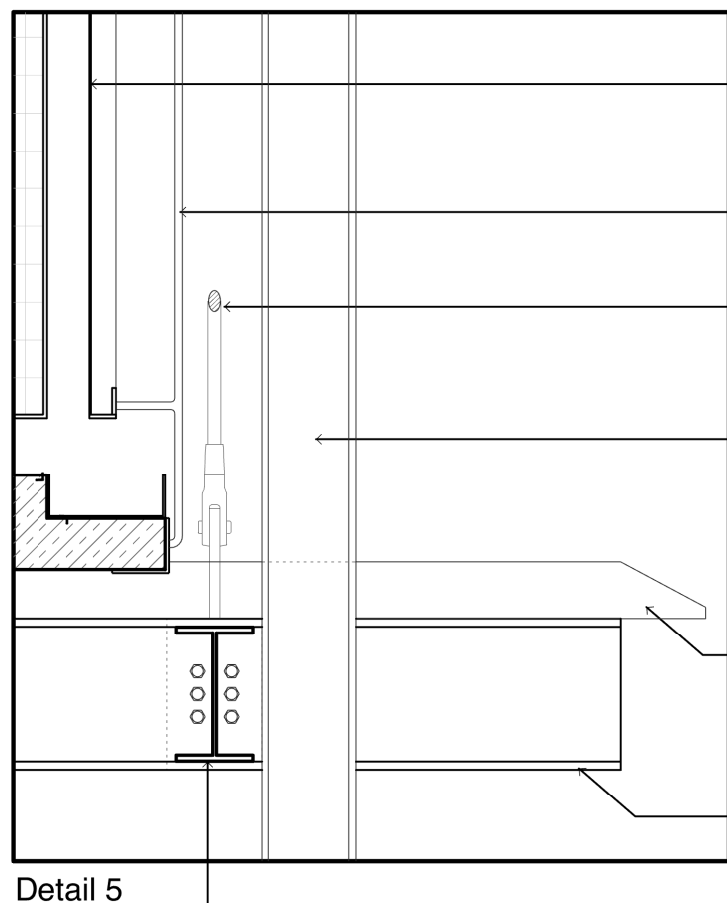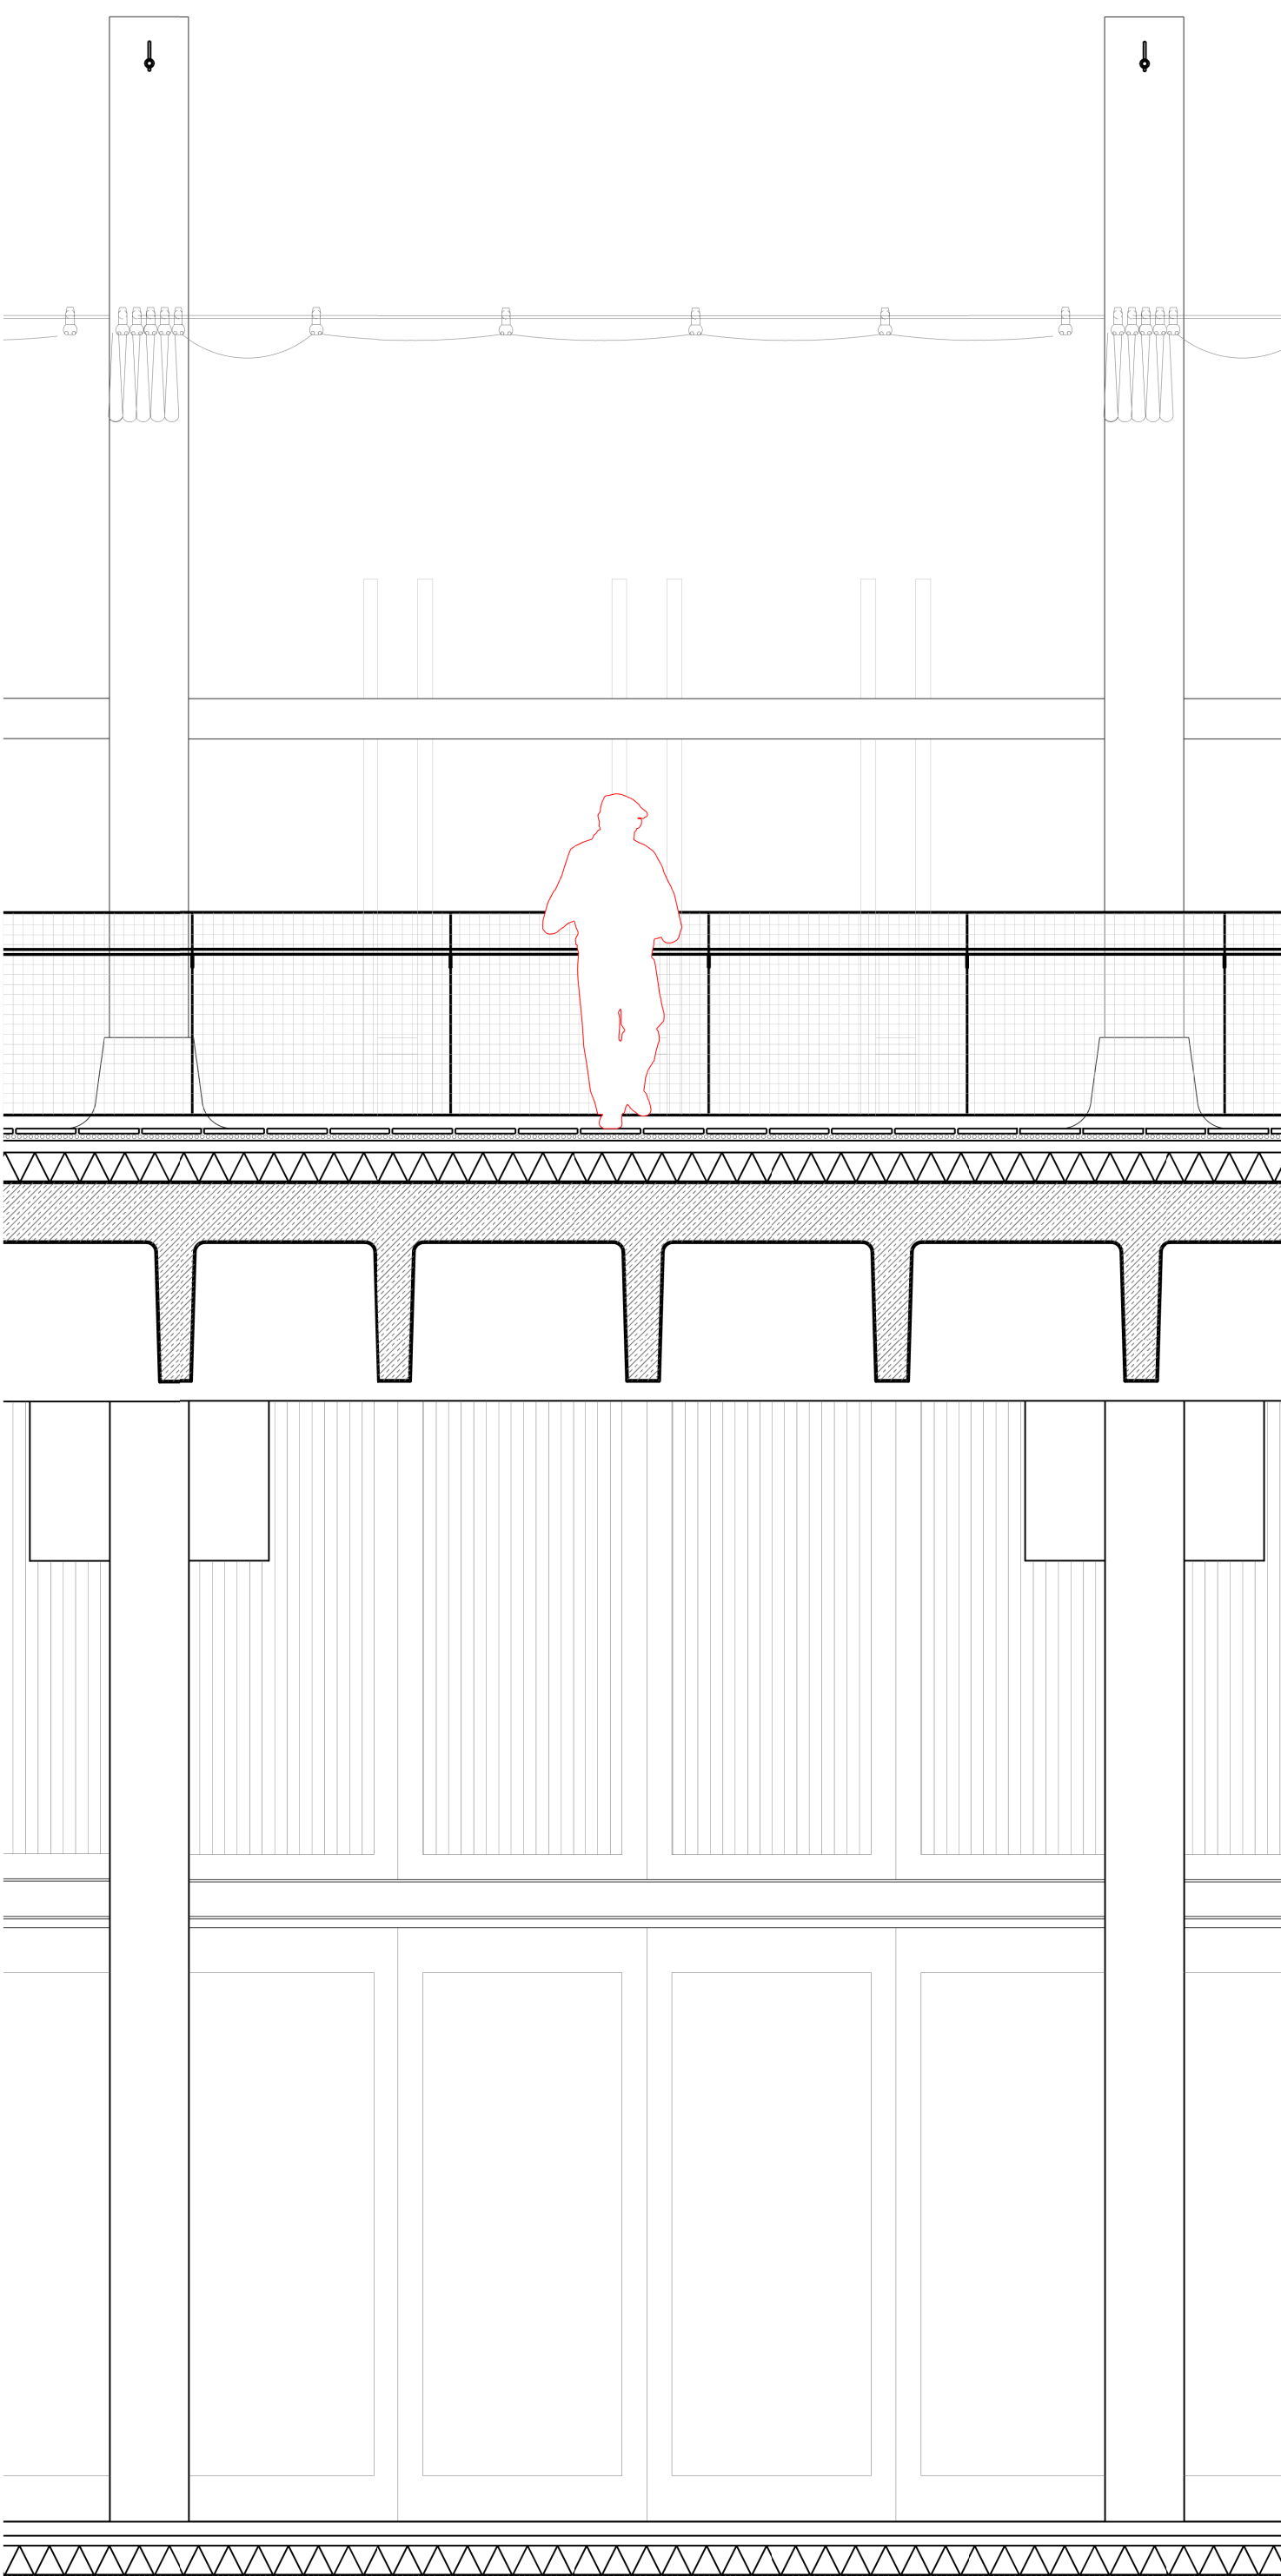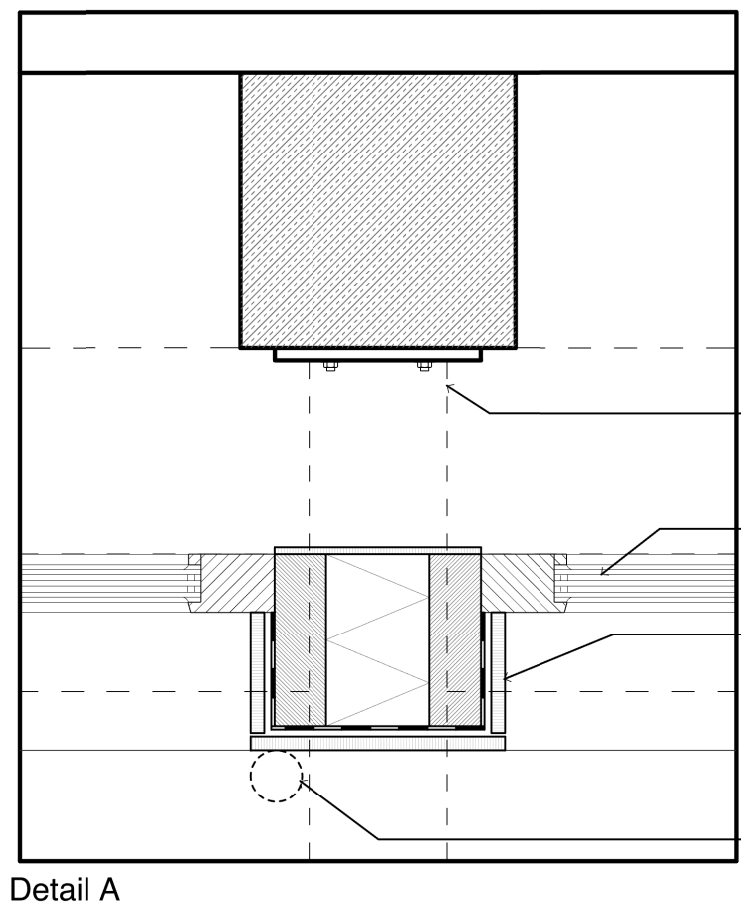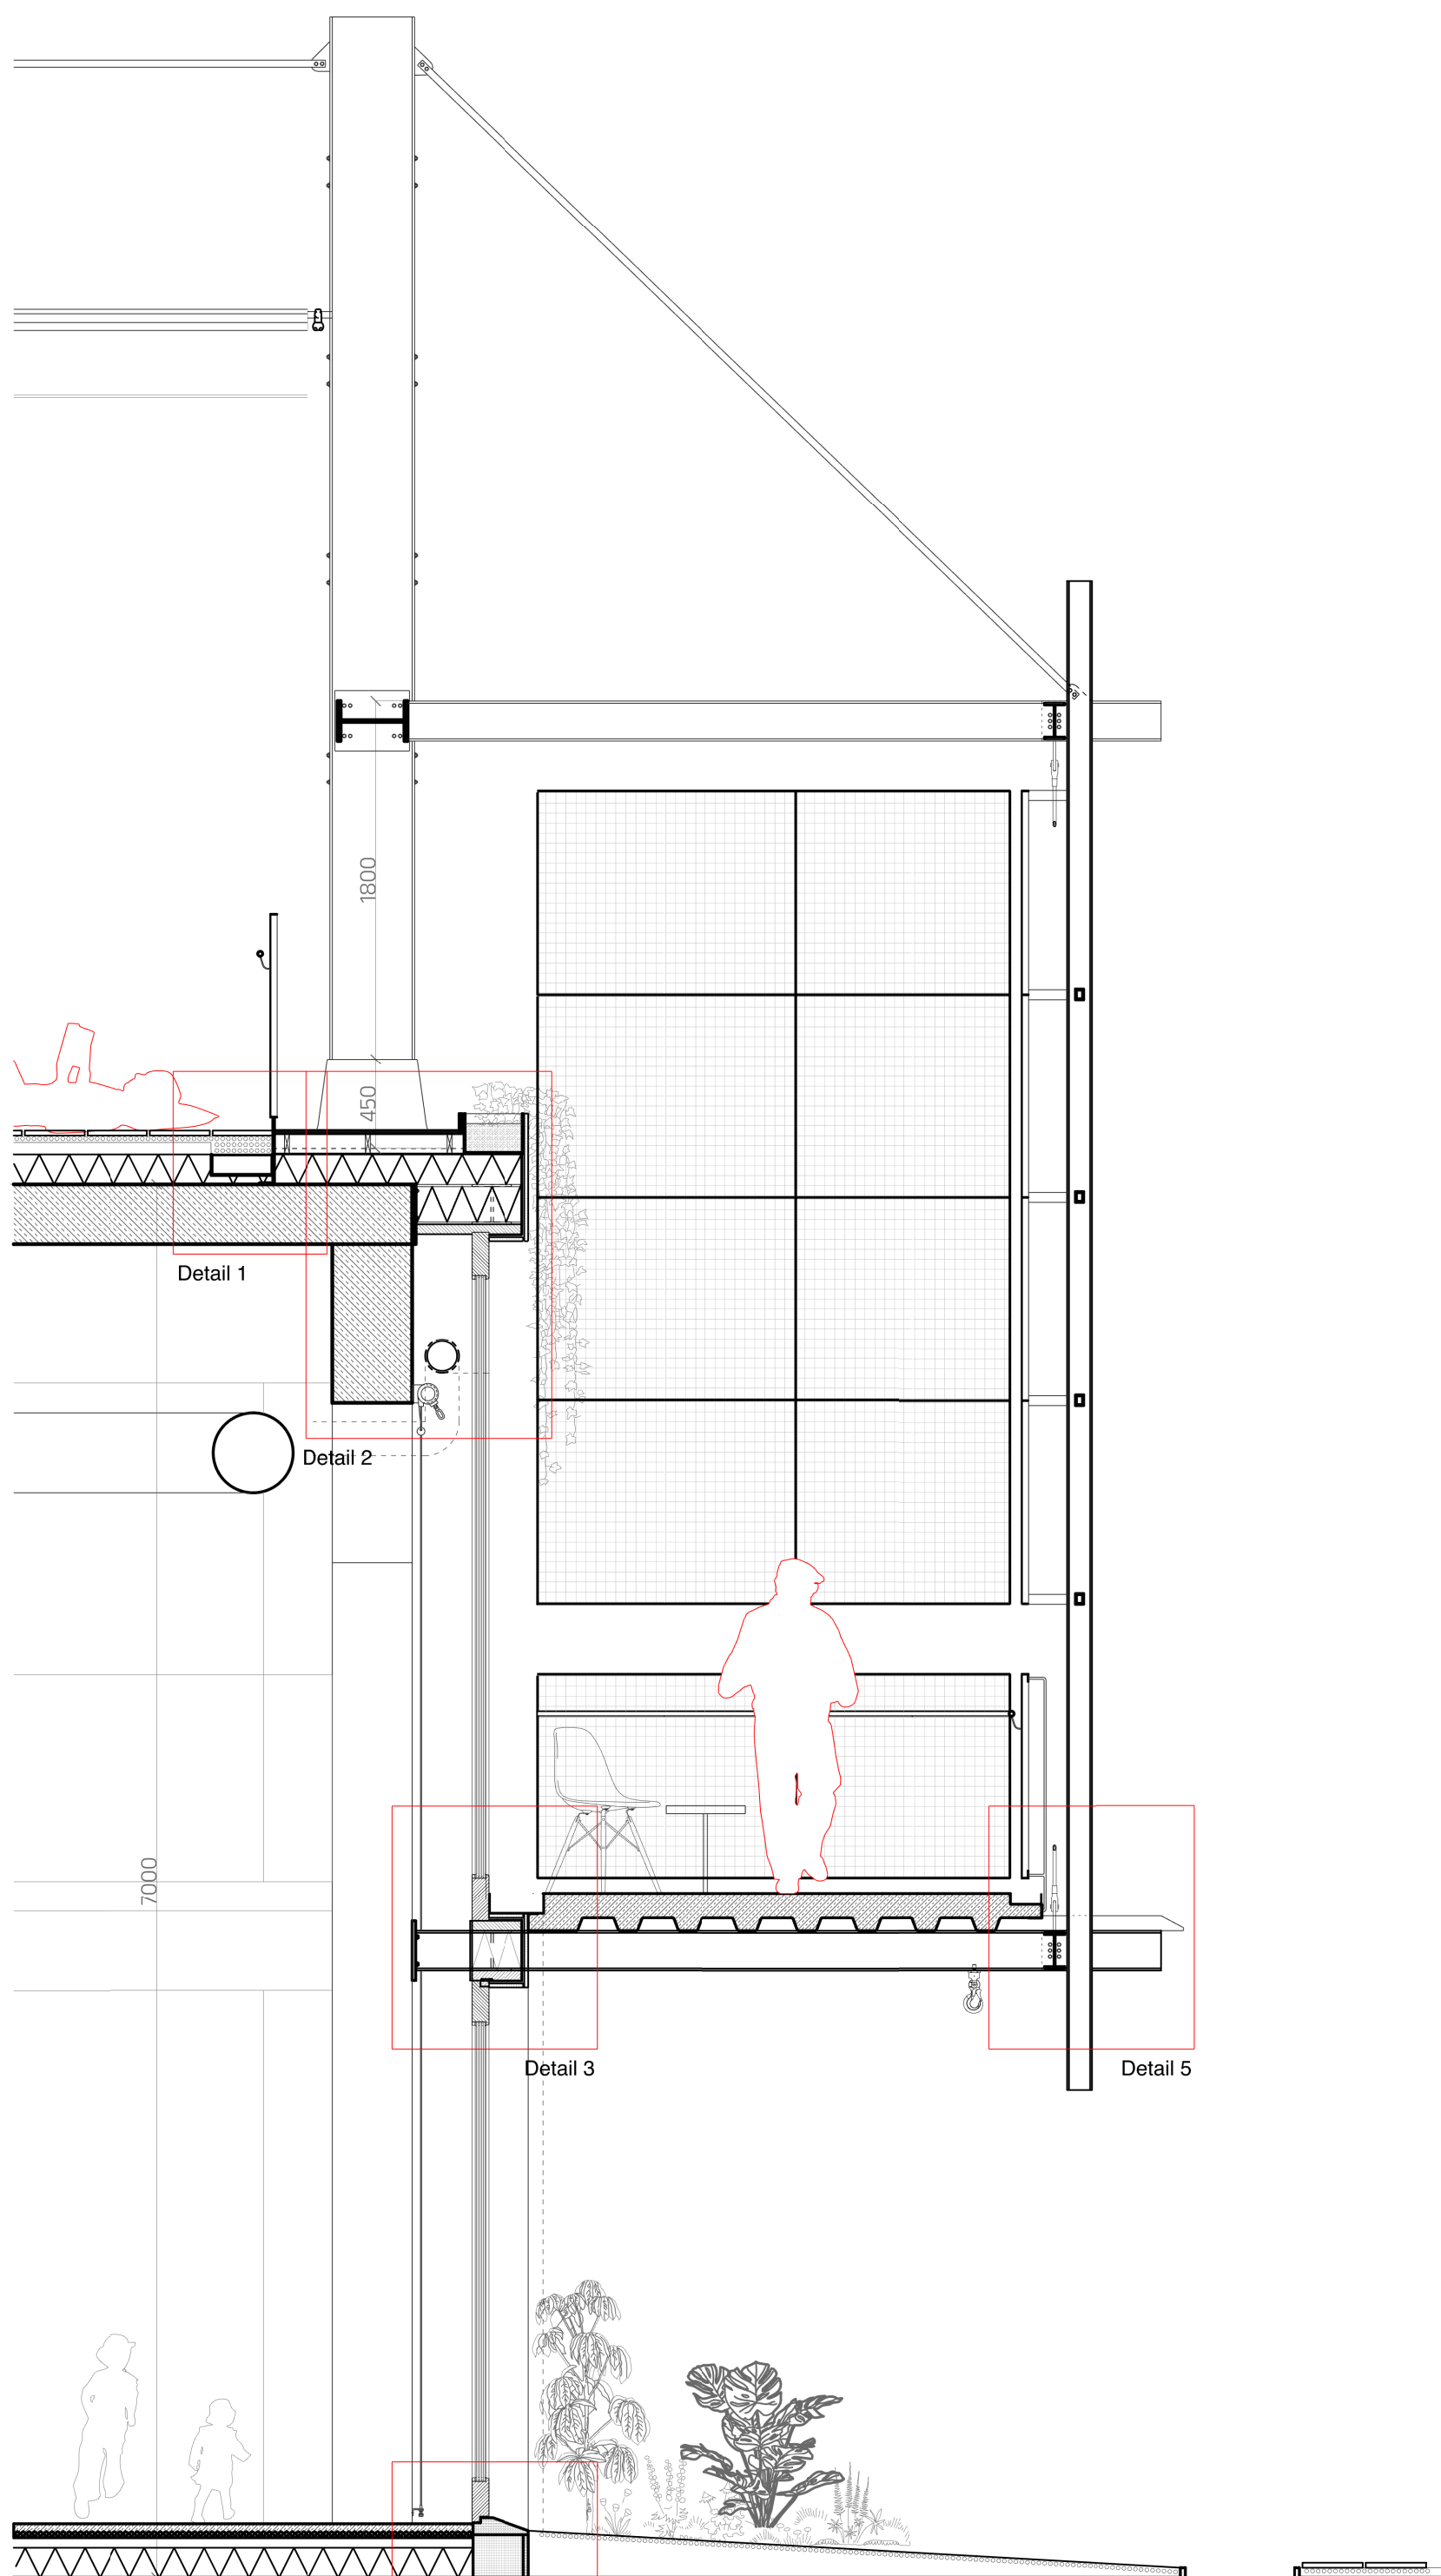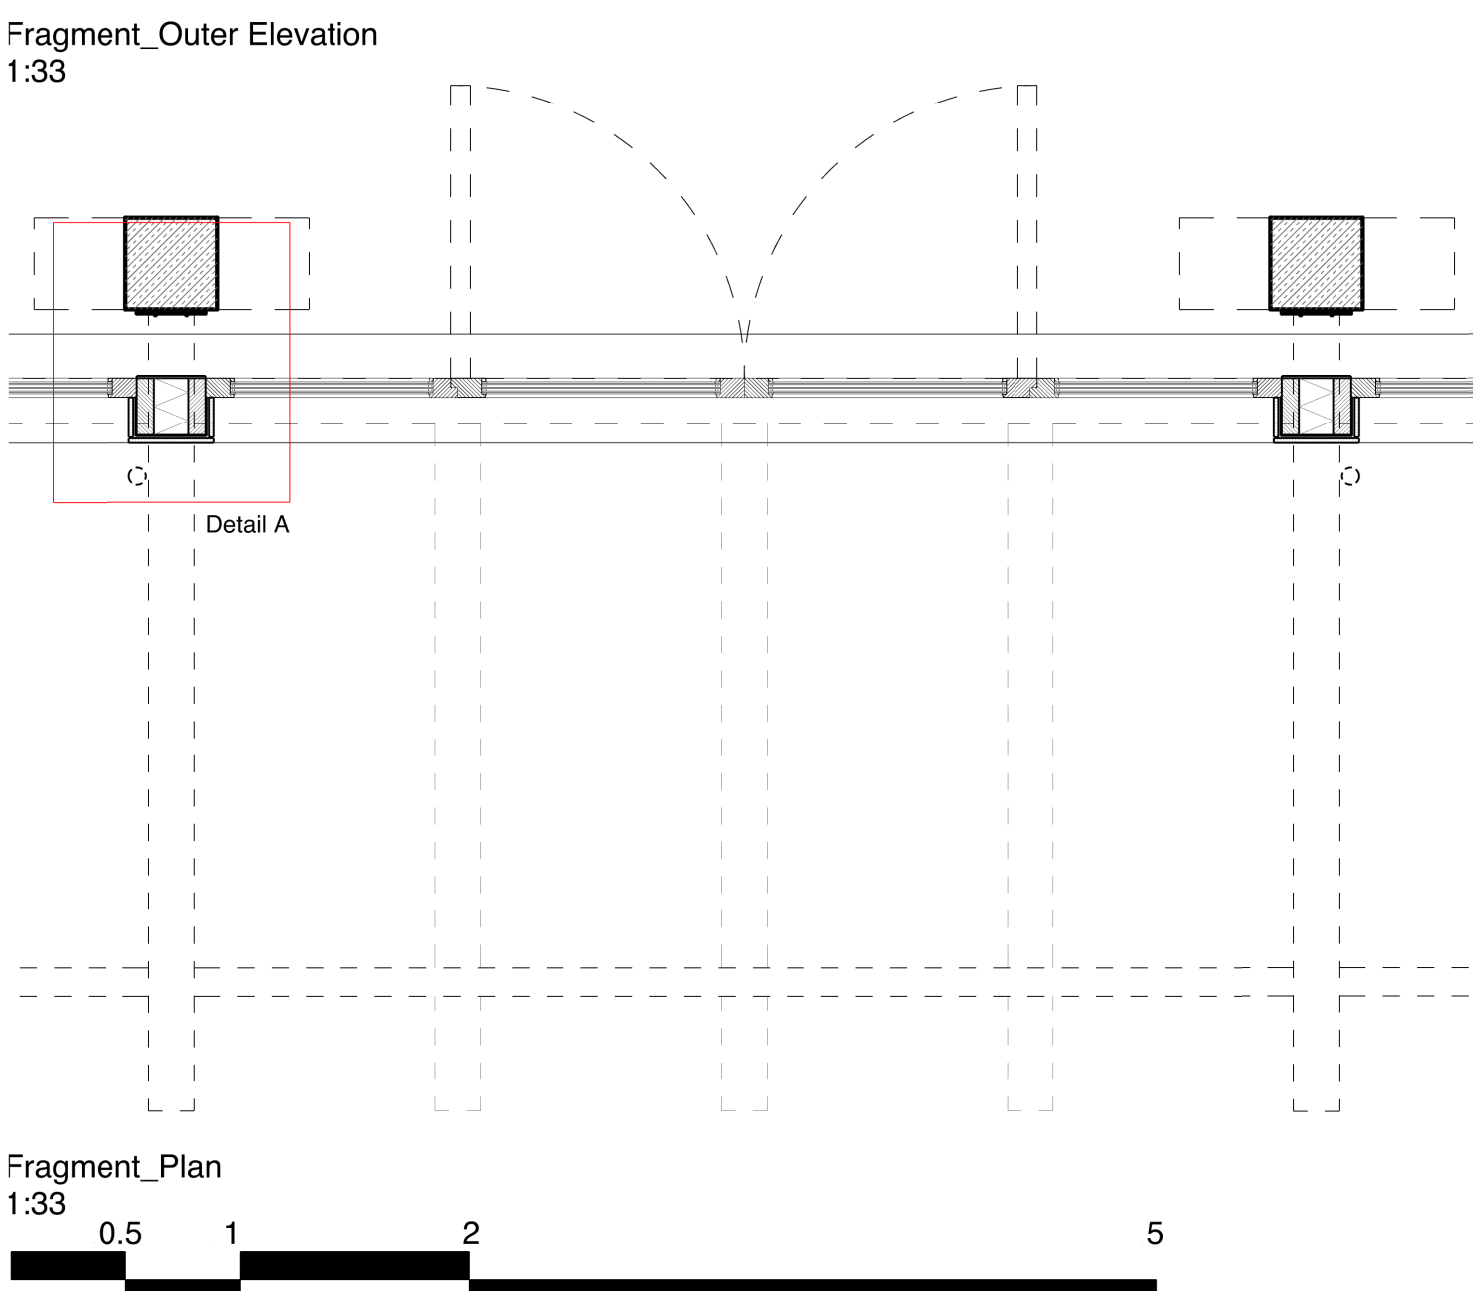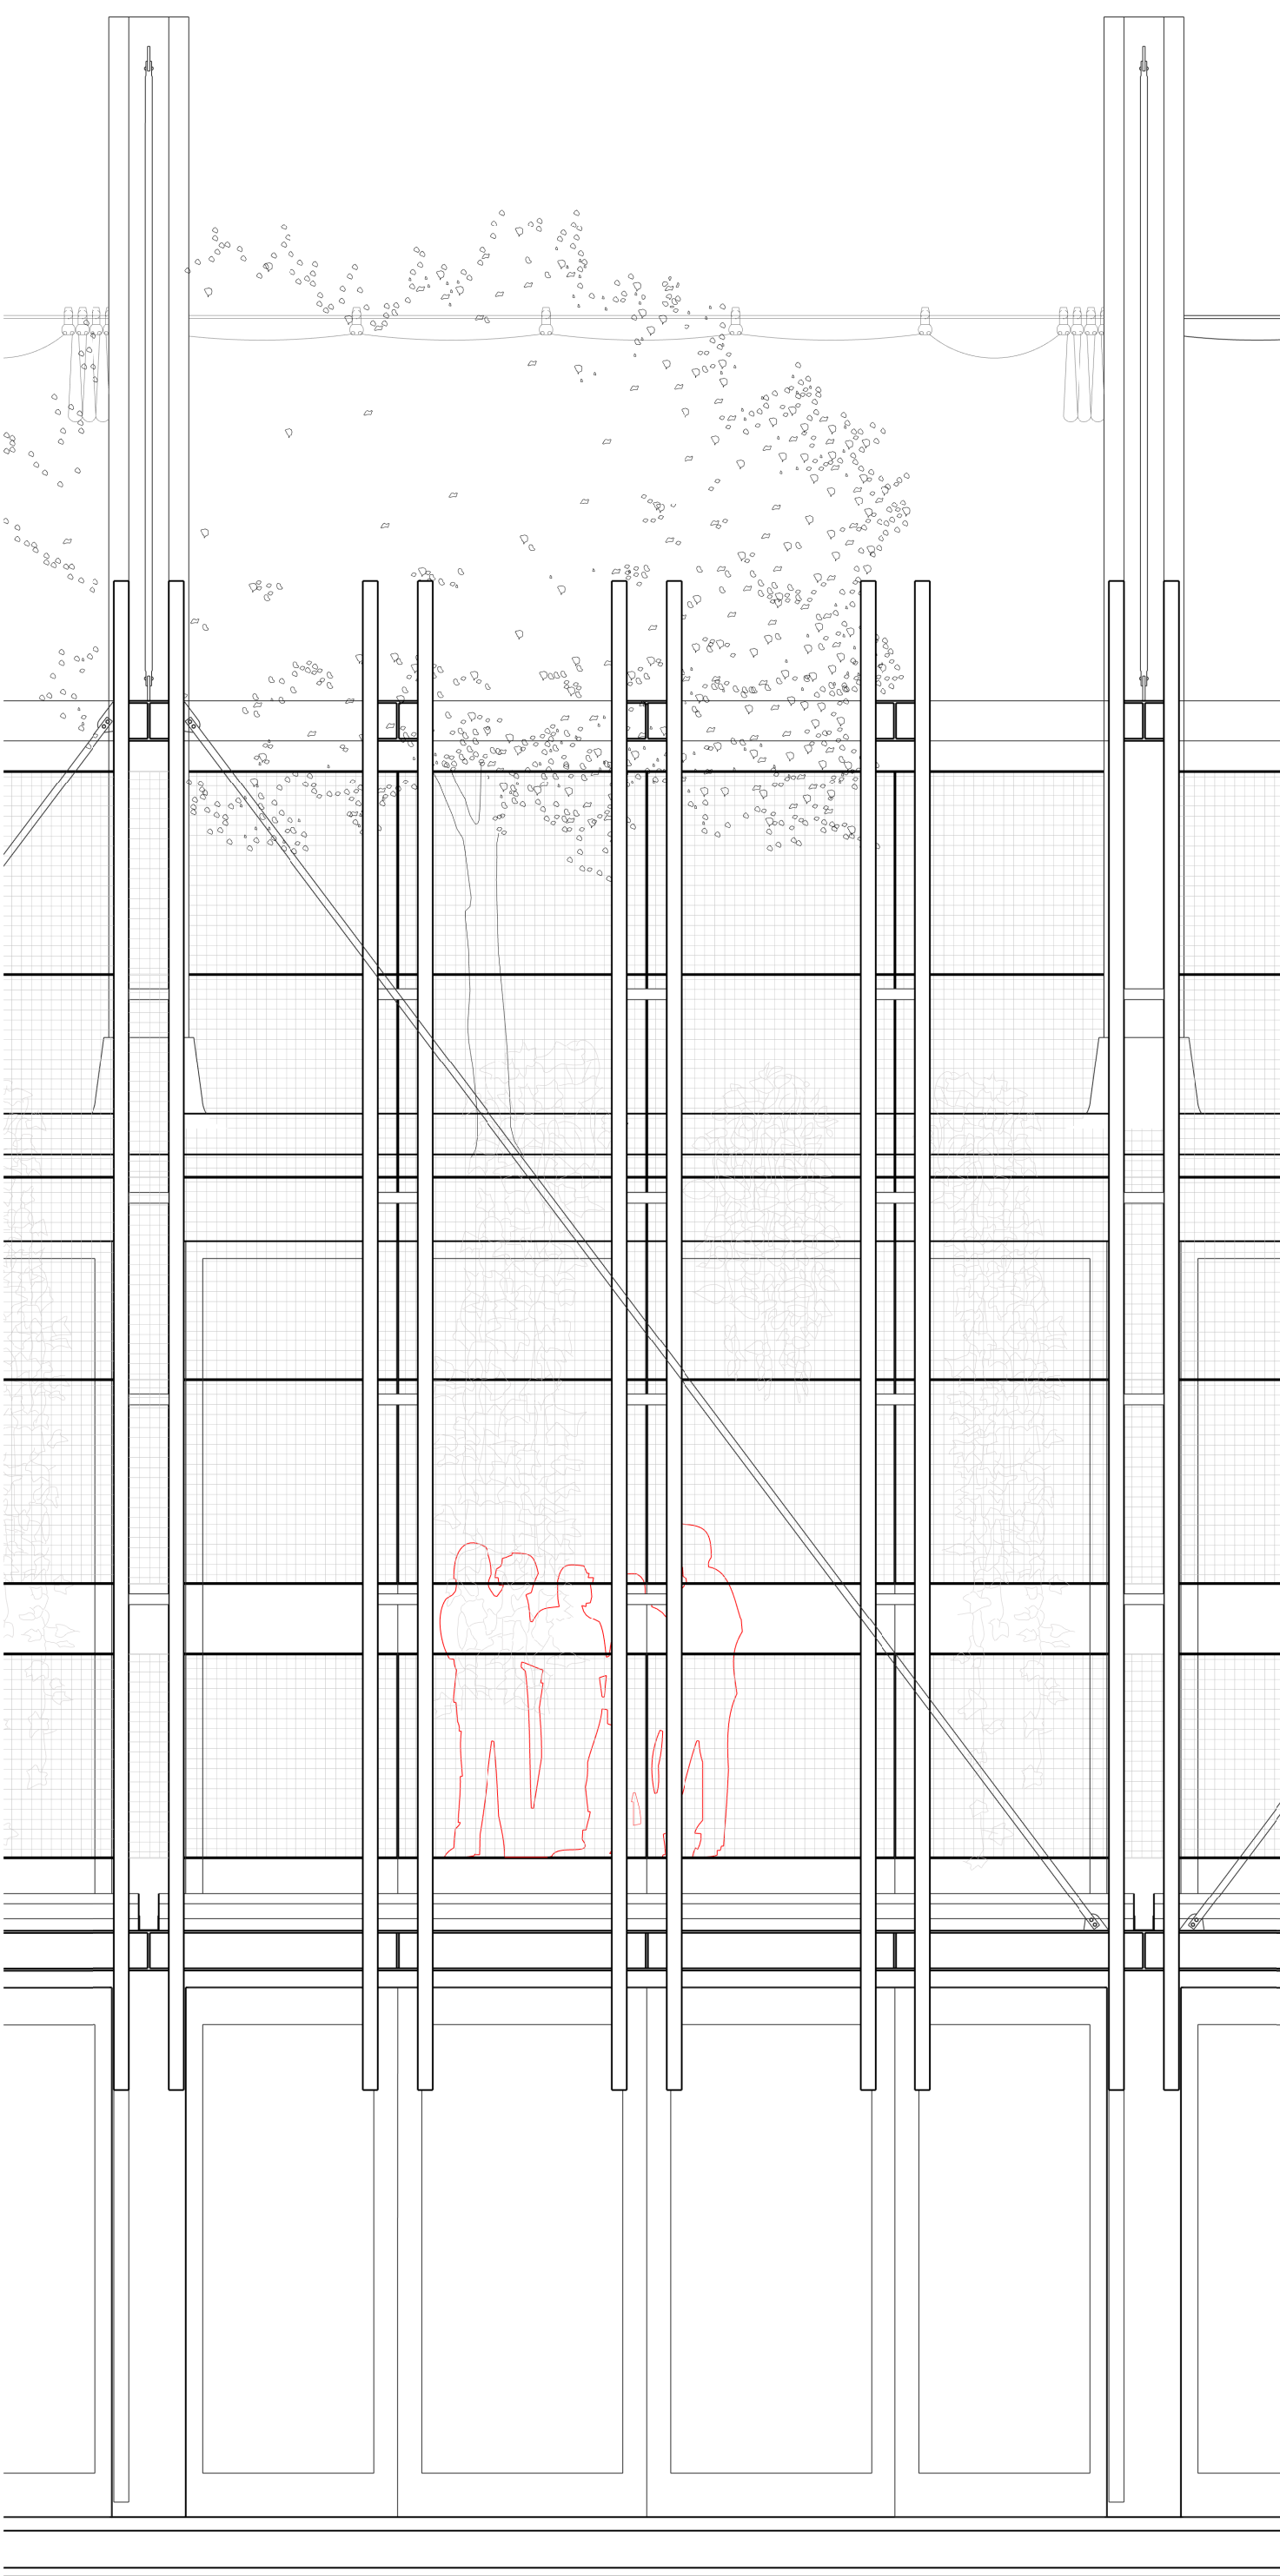


Fragment details
Scale 1:200



Section A-A
Scale 1:200

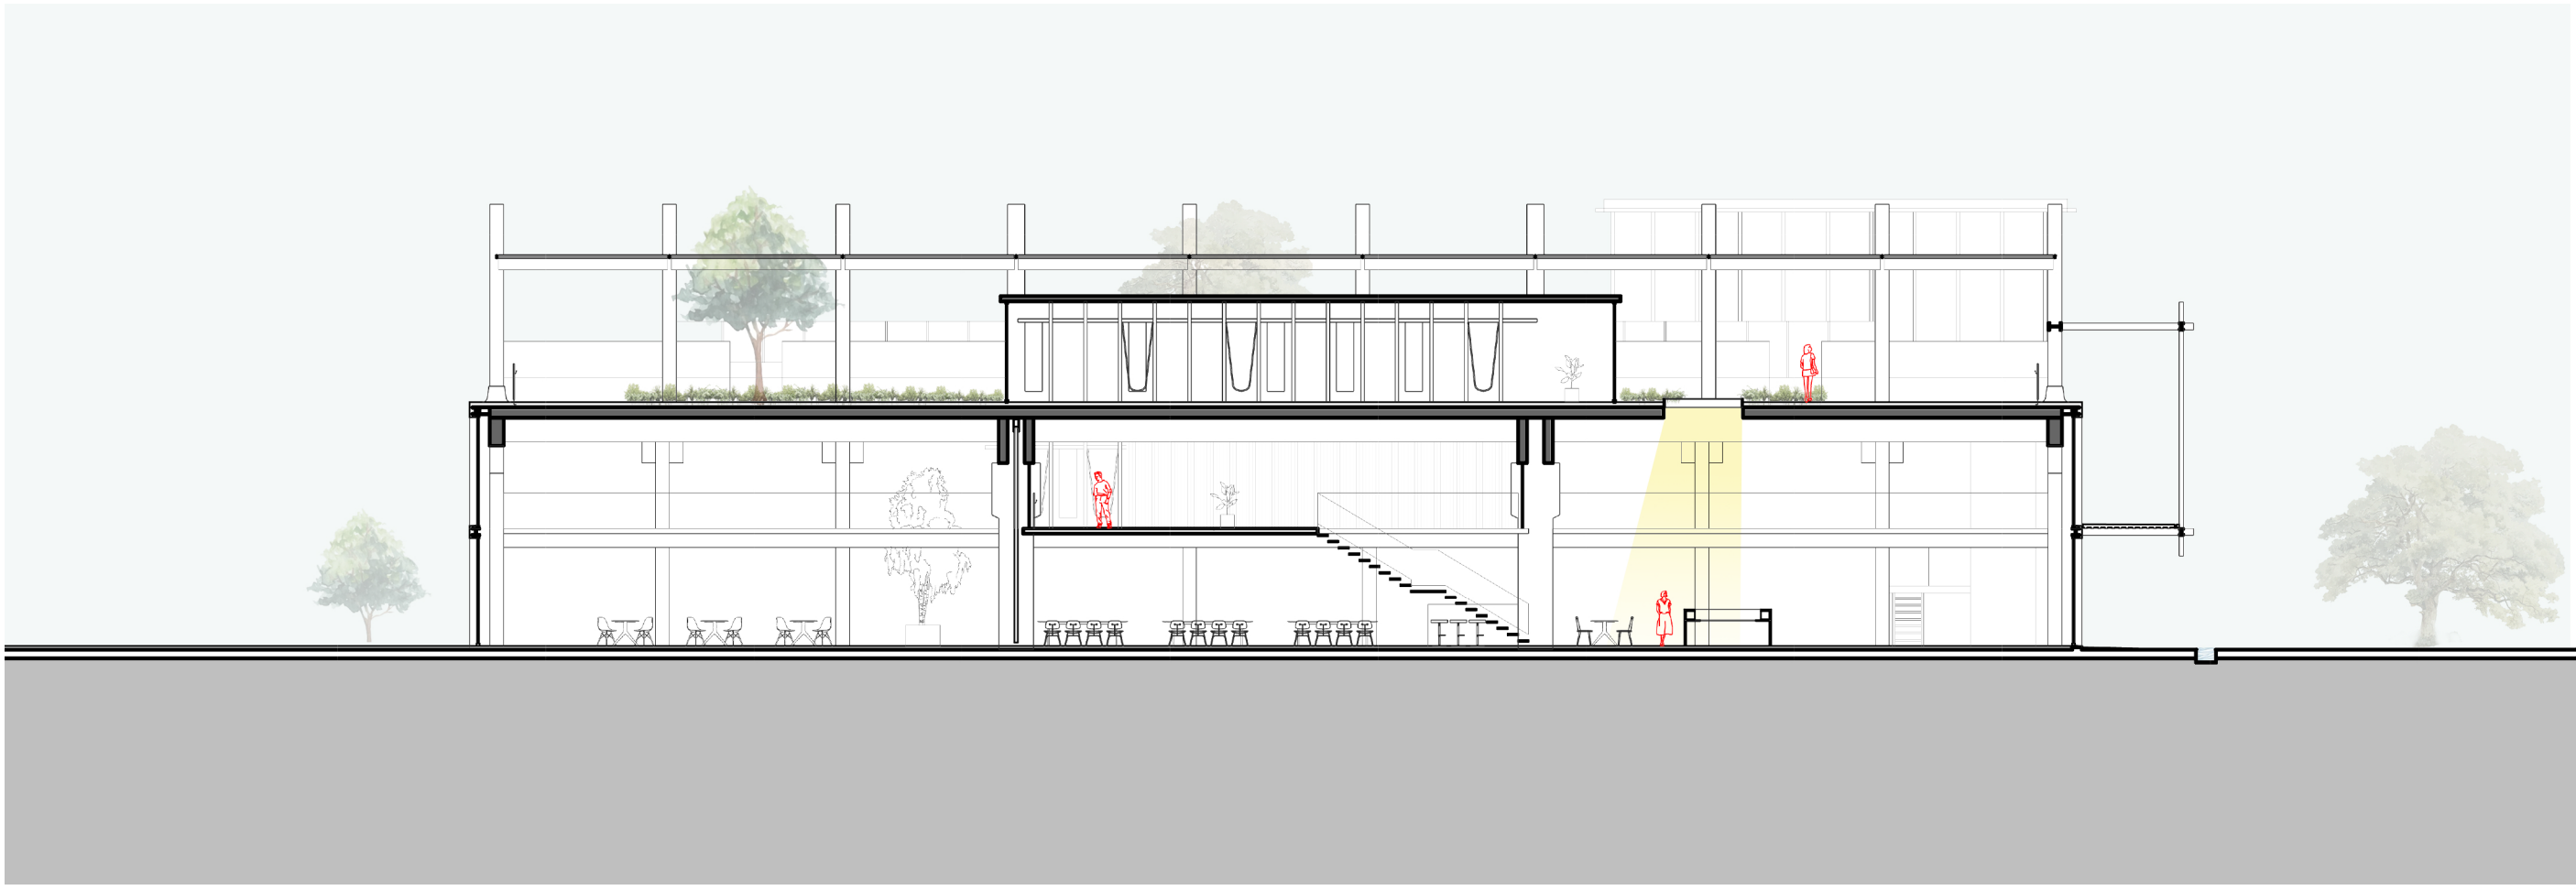

Section B-B
Scale 1:200

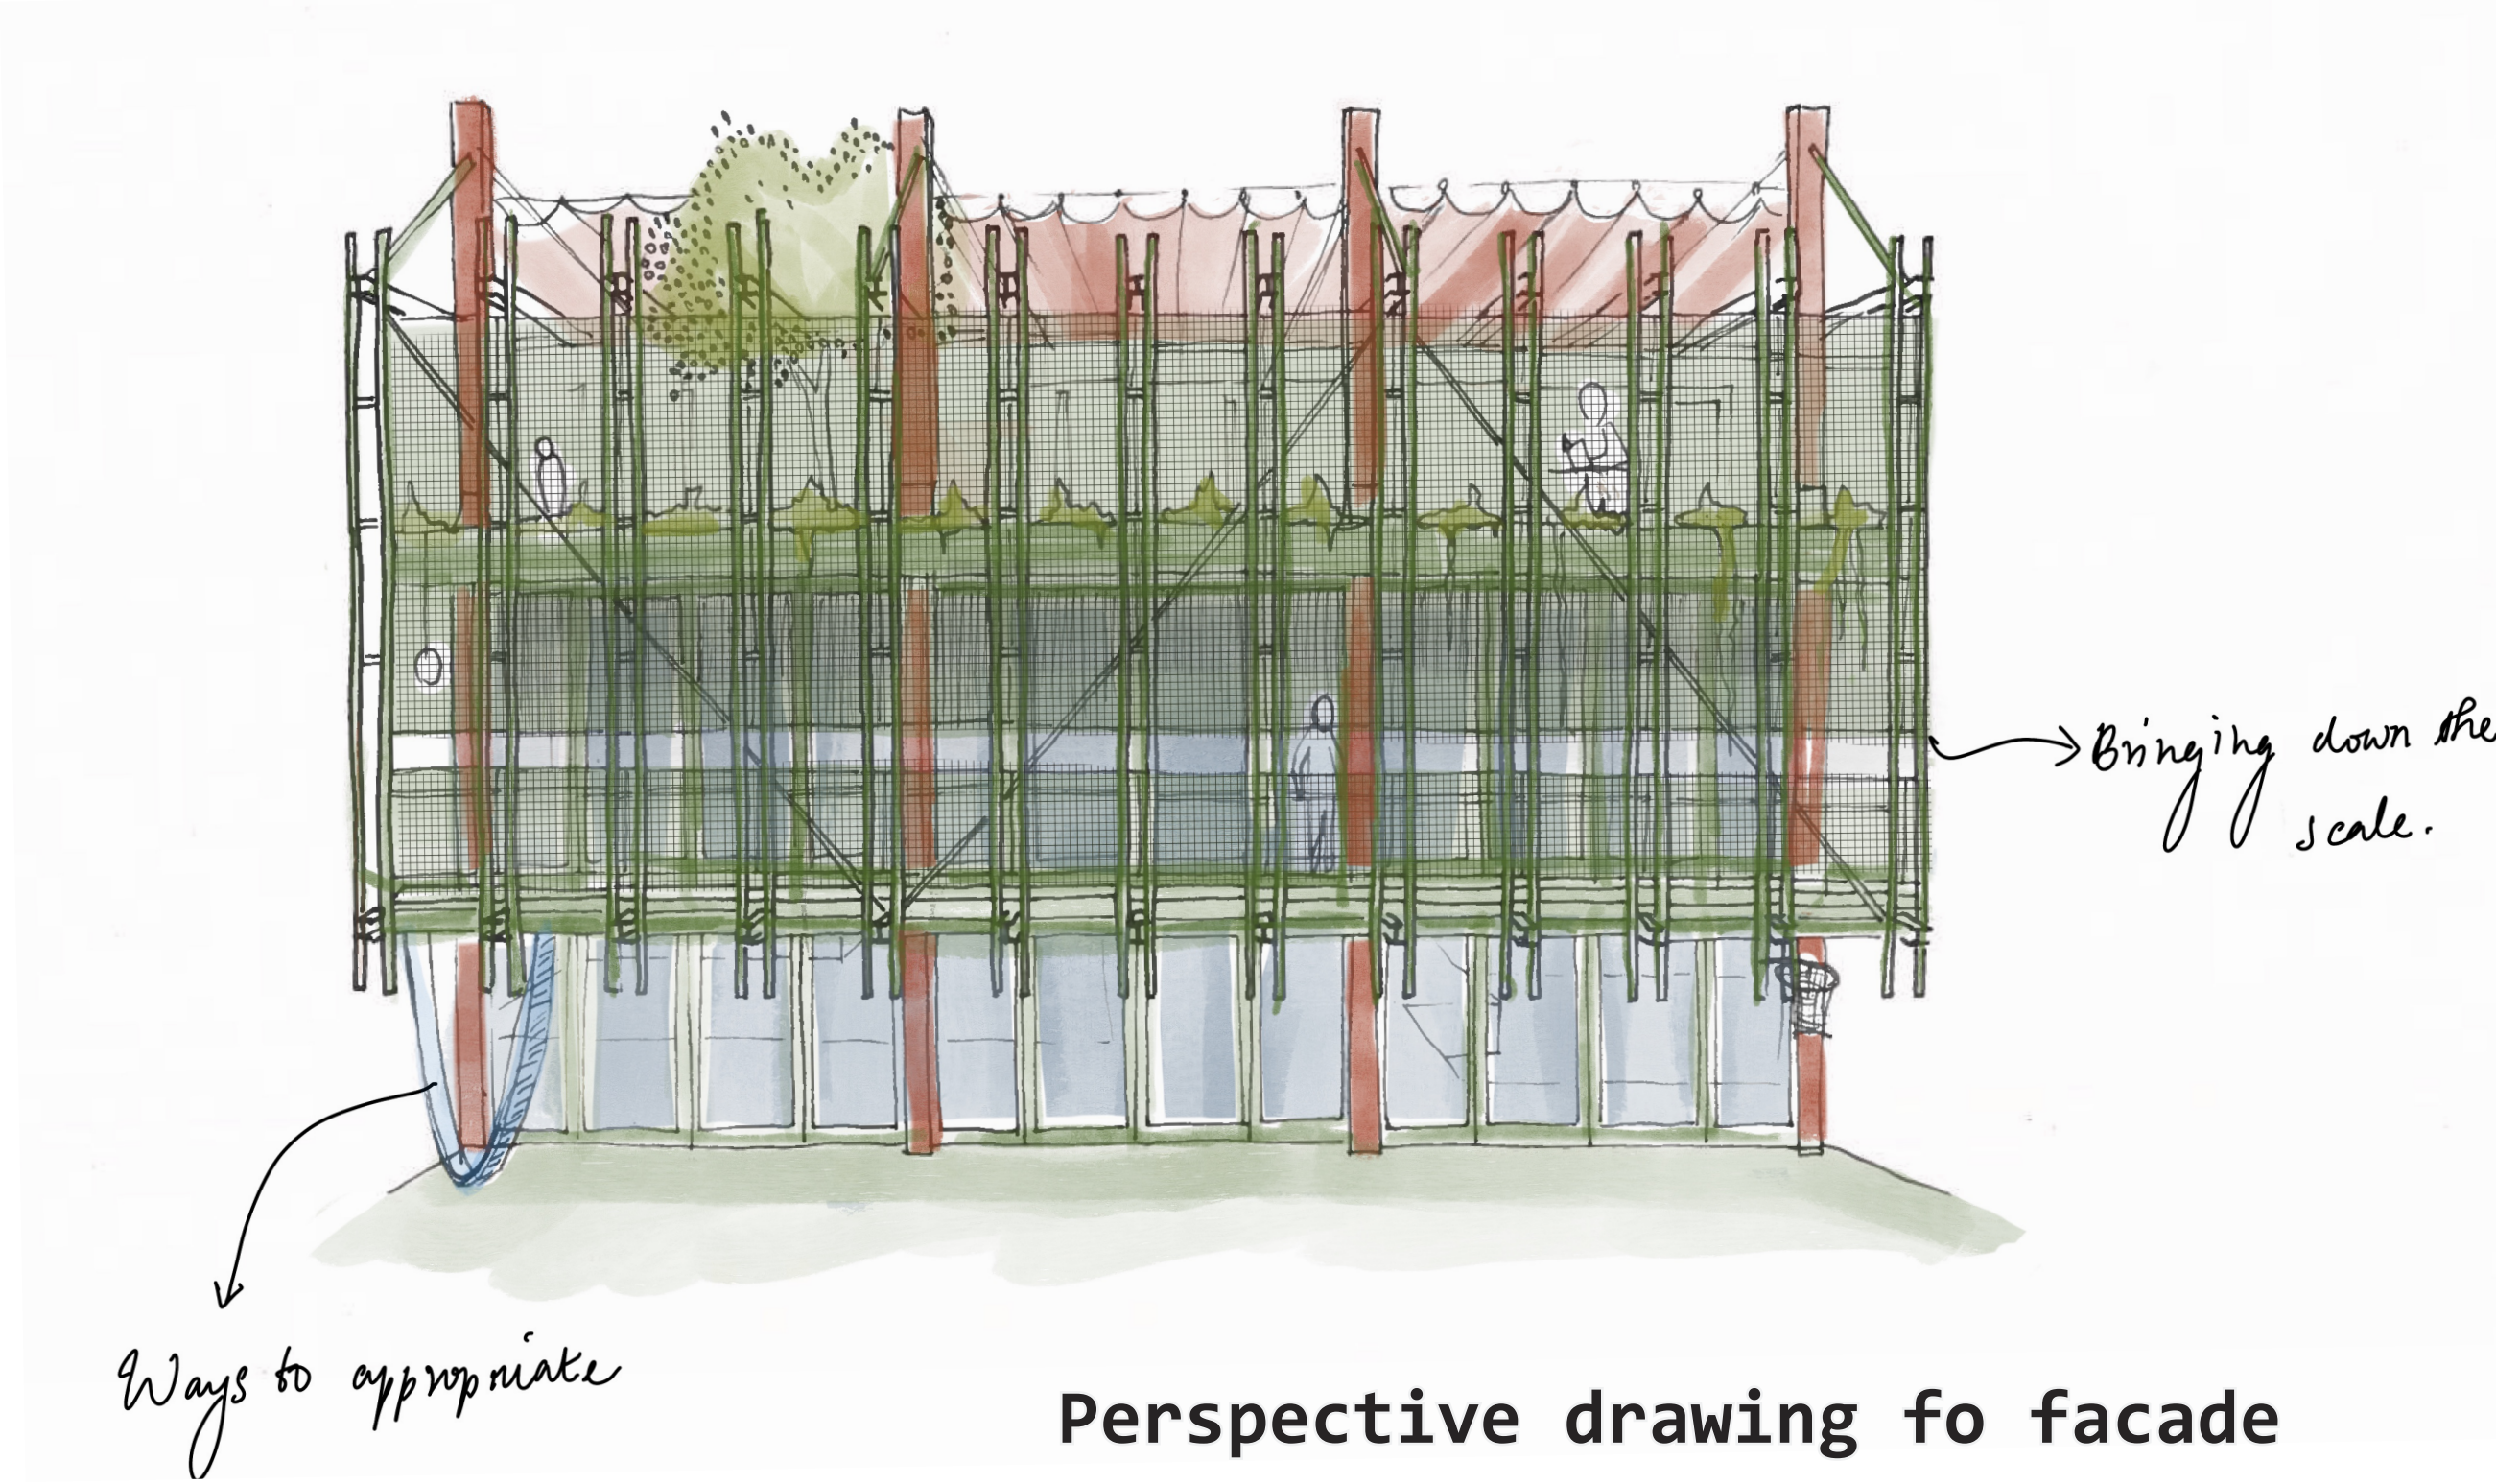

Perspective drawing fo facade



“Front” Elevation
Scale 1:200



“Back” Elevation
Scale 1:200