



ADDITIONAL DRAWINGS

Graduation Project: Heritage Reimagined as a Landscape

By Merle Baan - 5075181

Tutors: Lidy Meijers and Thijs Bennebroek


Studio: AR4AH120 Adaptive Reuse of Heritage Graduation Studio (2025/26 Q2)



View of Shelter 620, looking form the west side.


Shelter 620 - Ground Floor

scale 1:200

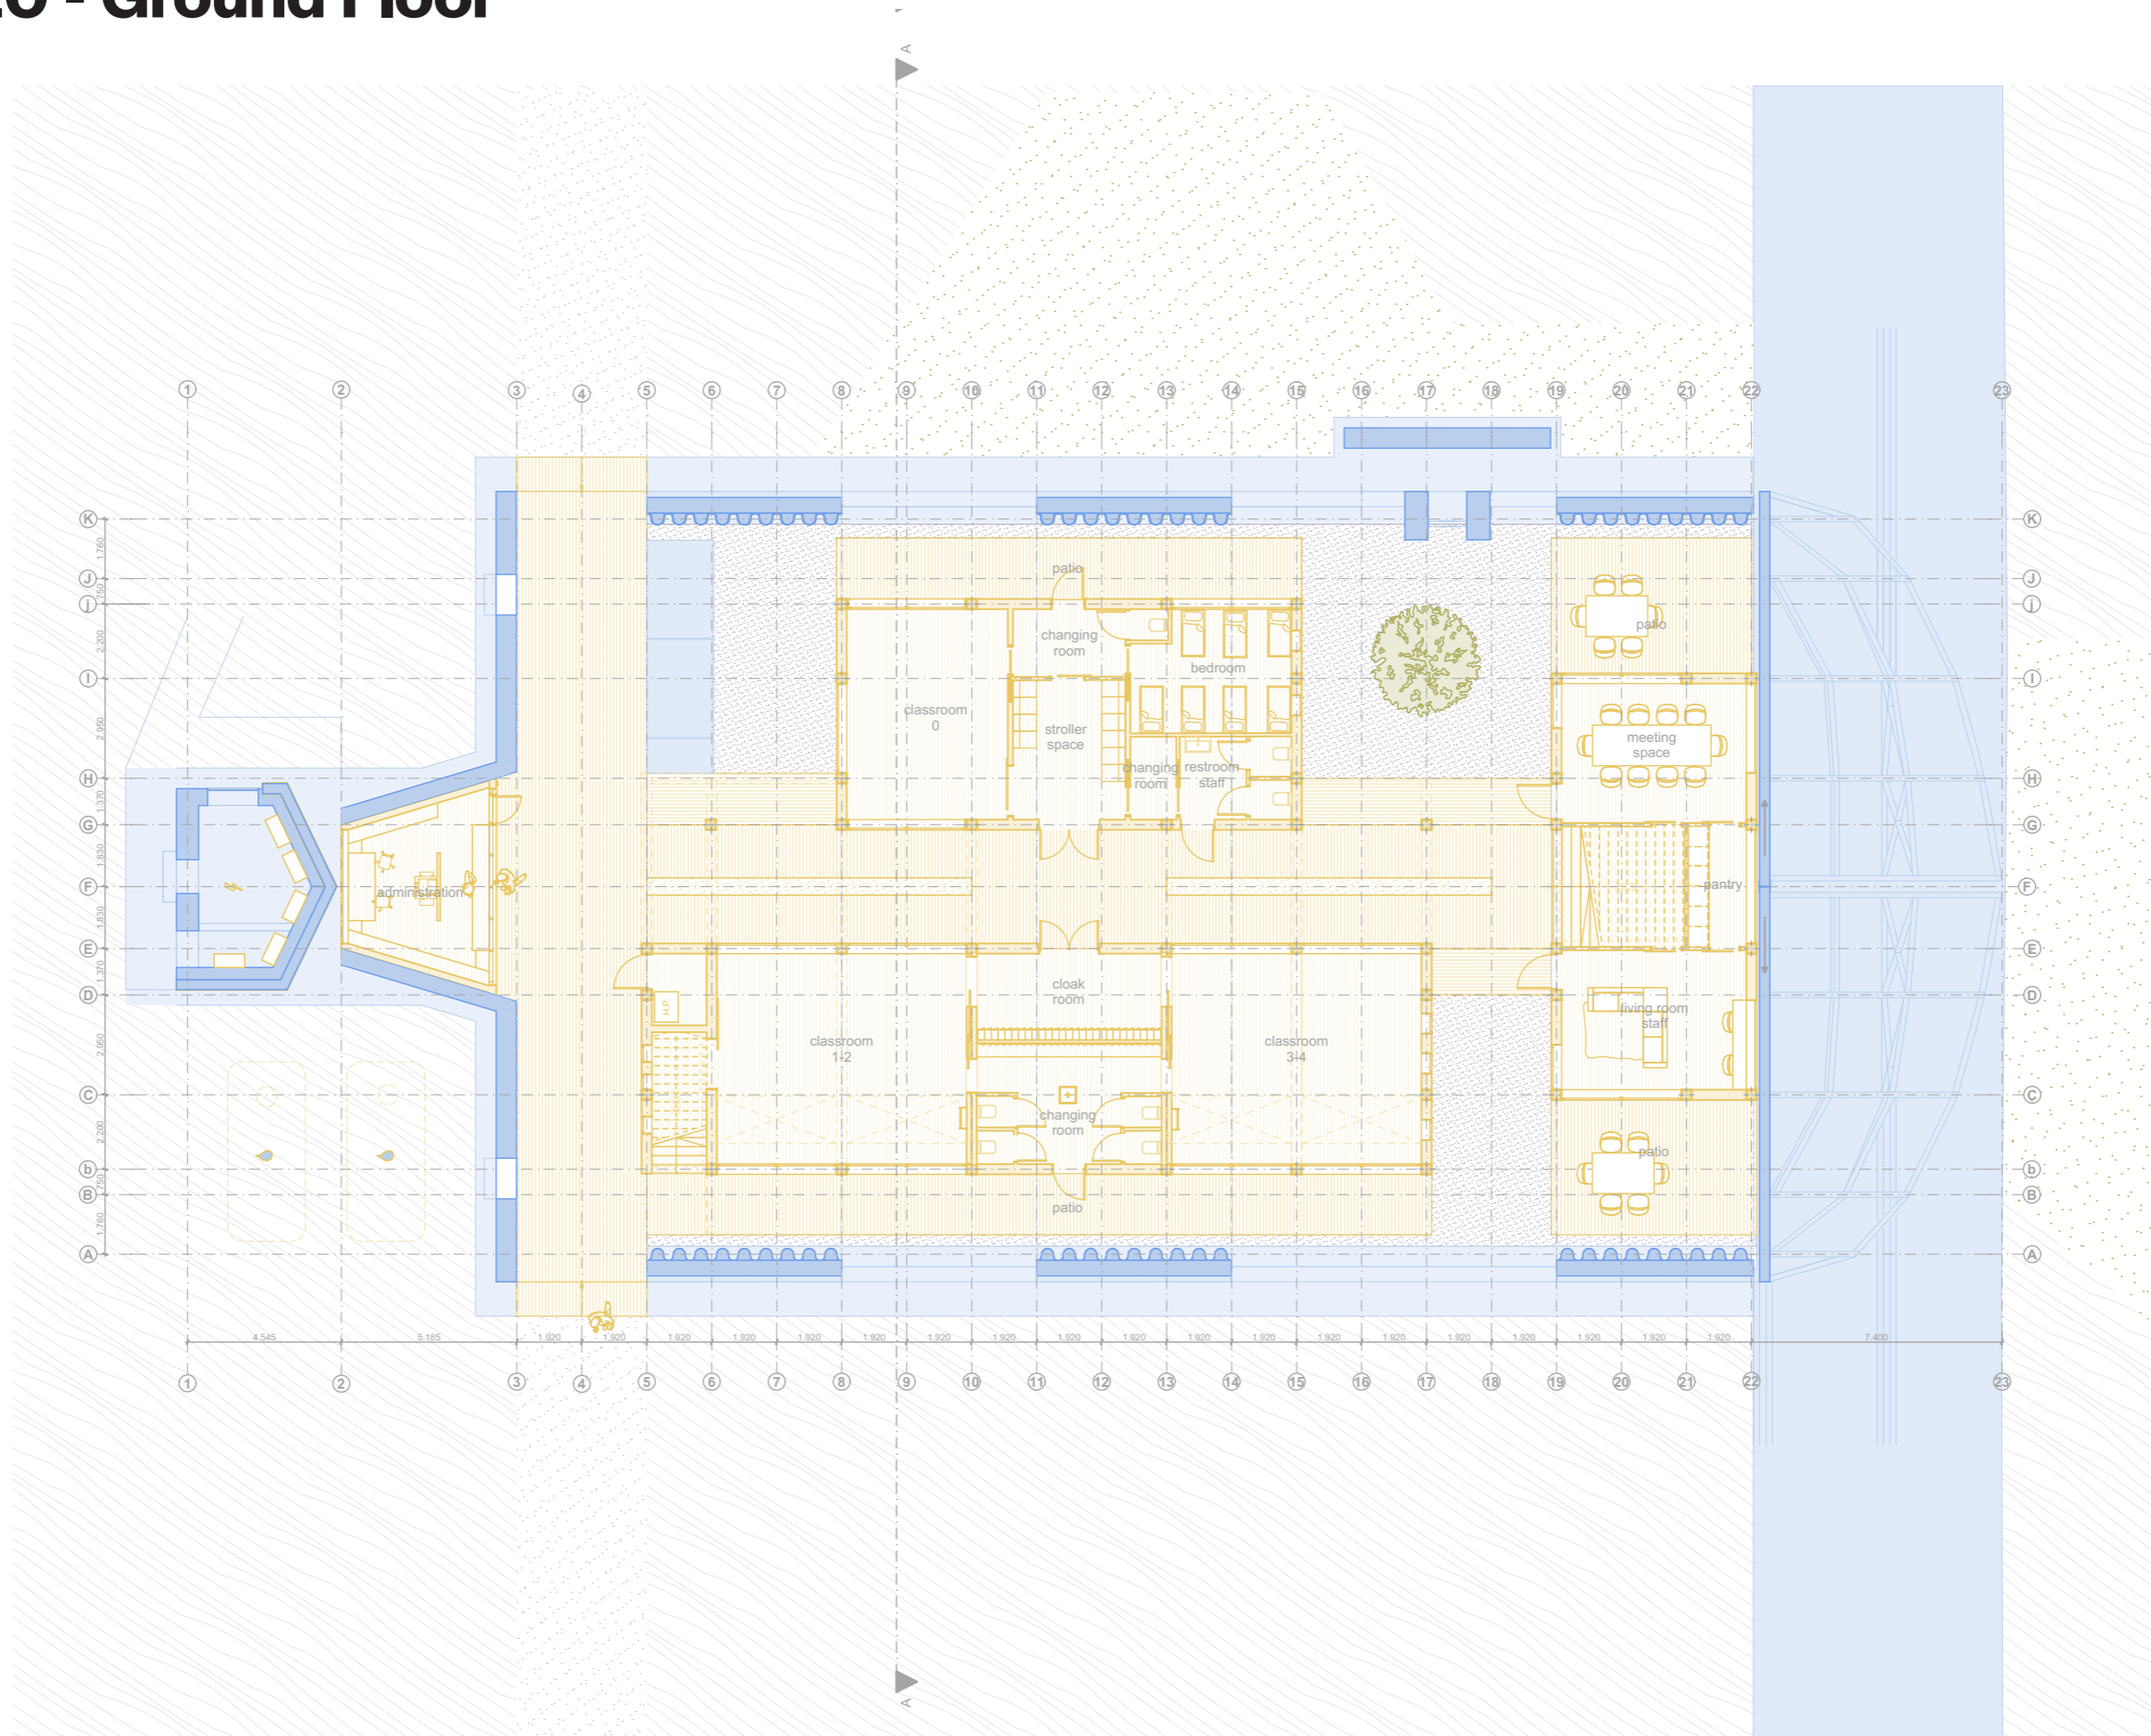


Shelter 620 - First Floor

scale 1:200

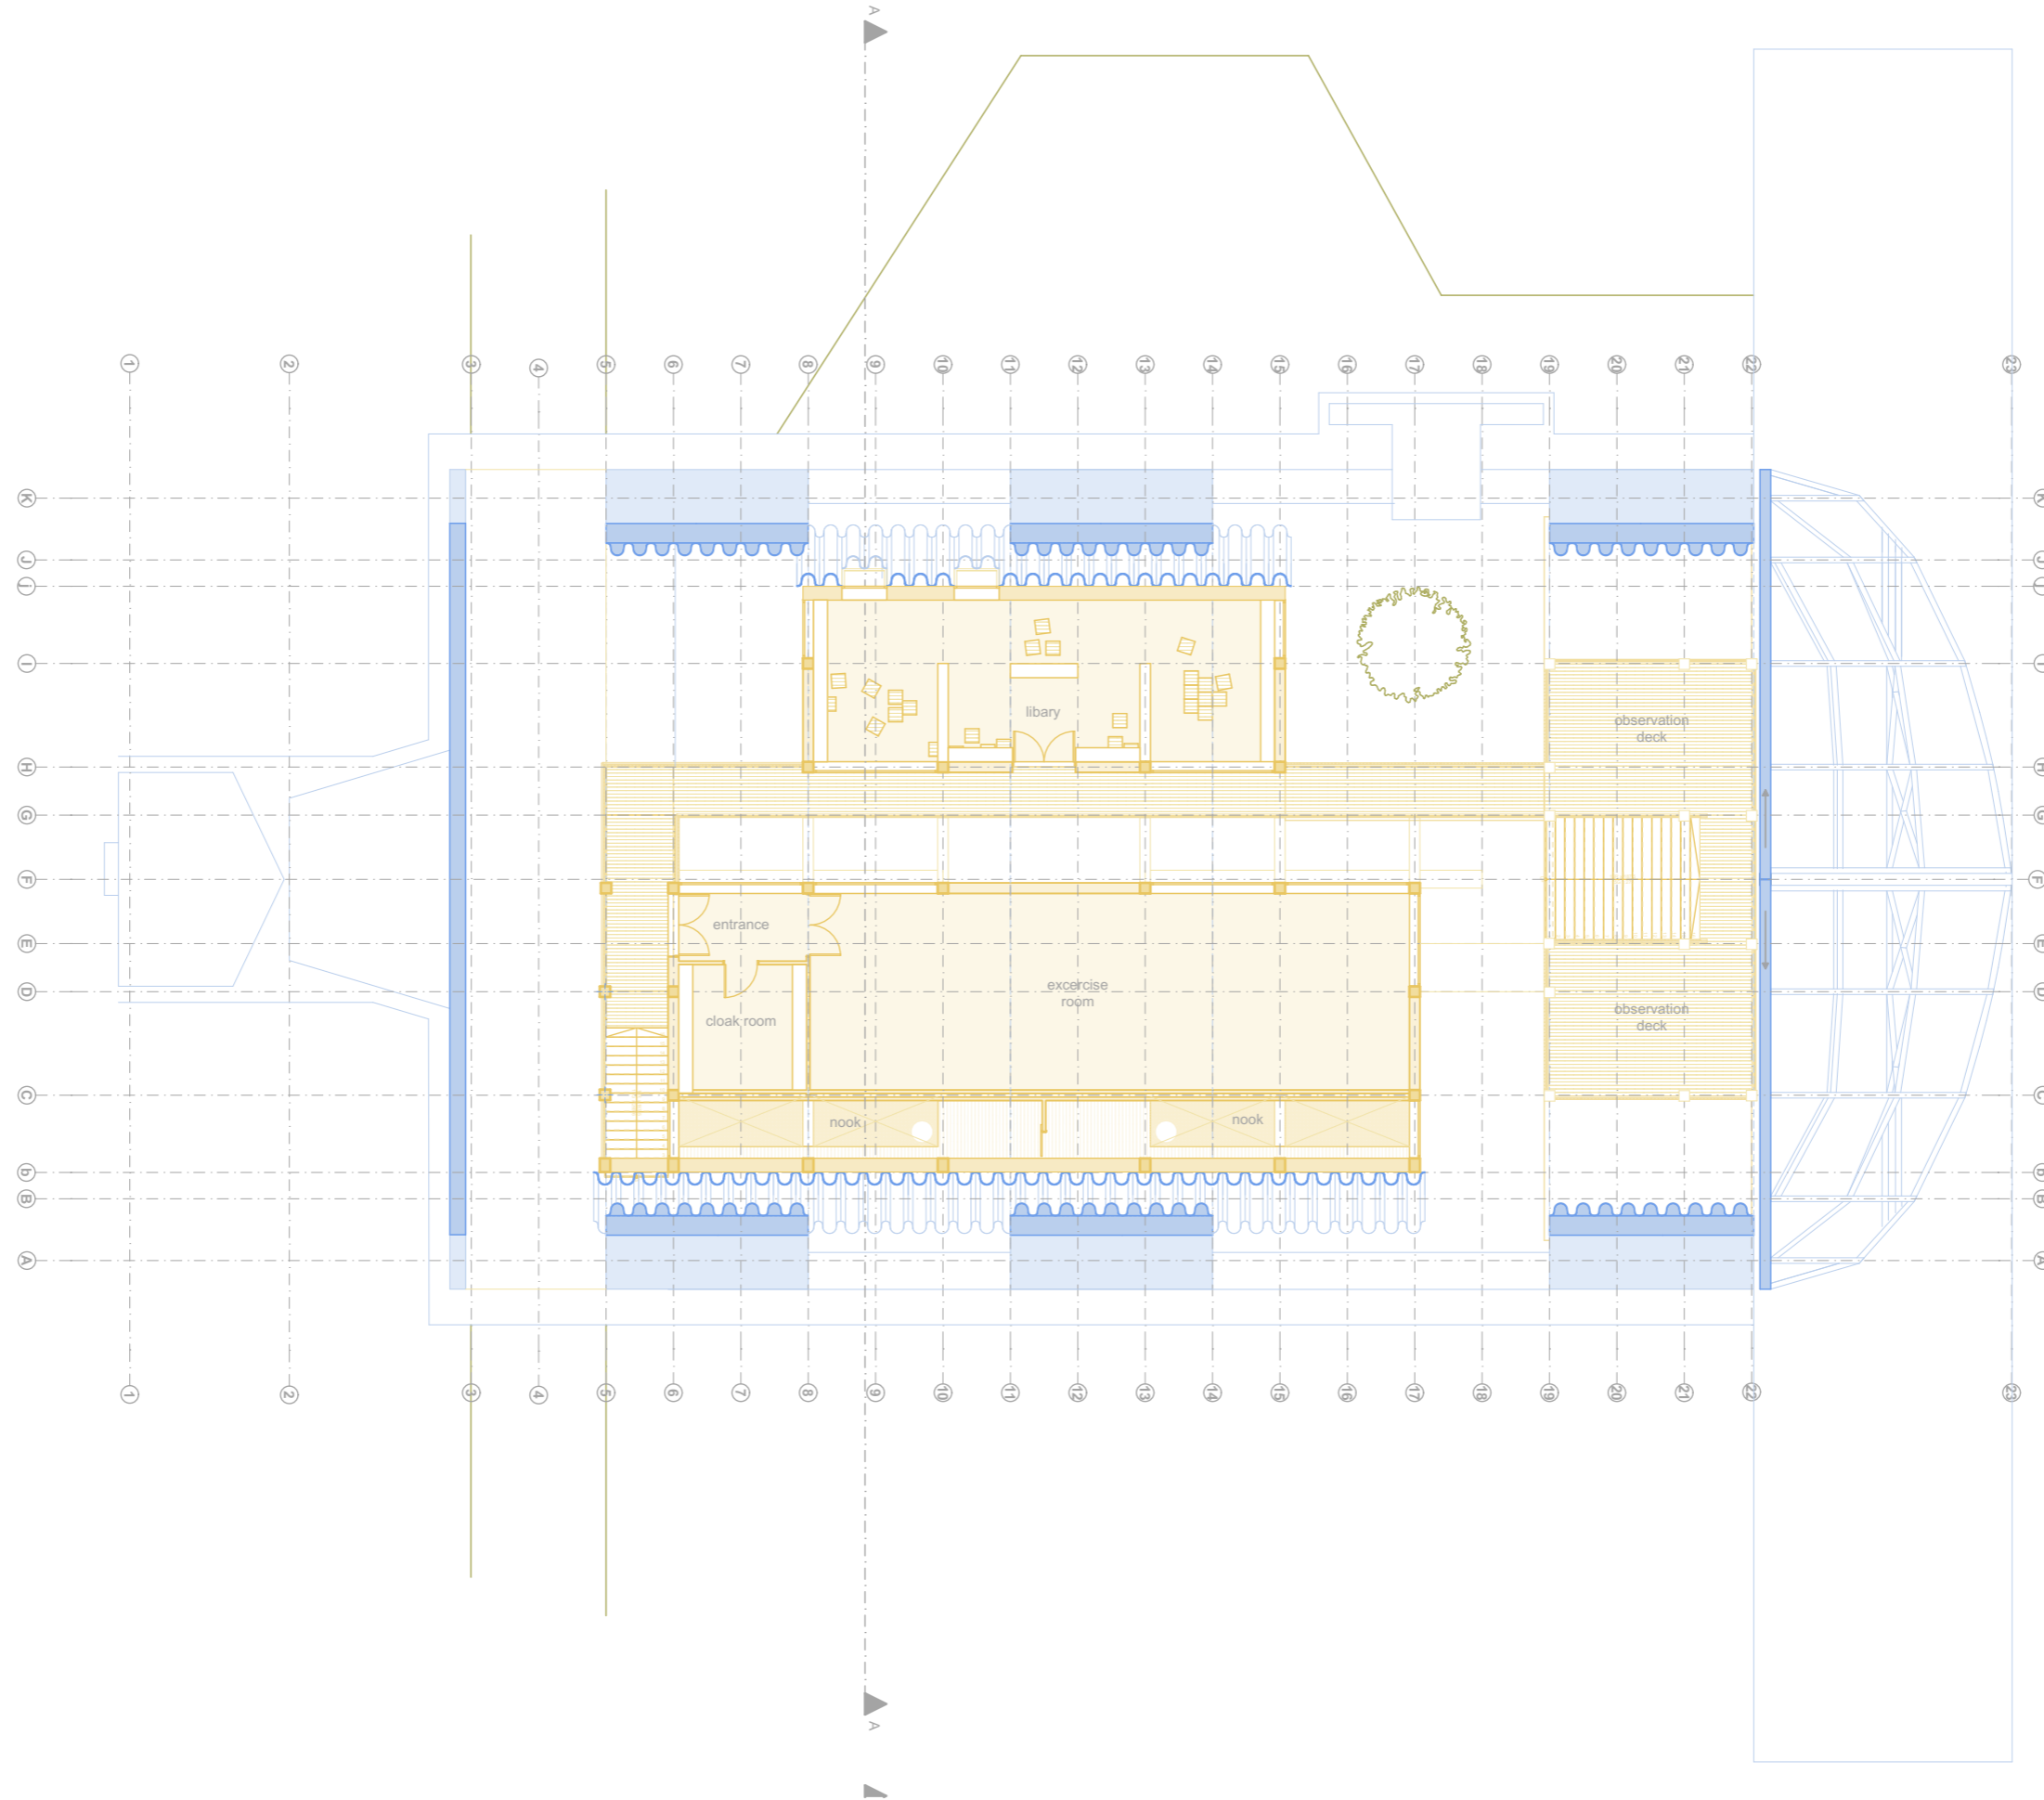

Shelter 620 - Section AA

scale 1:200

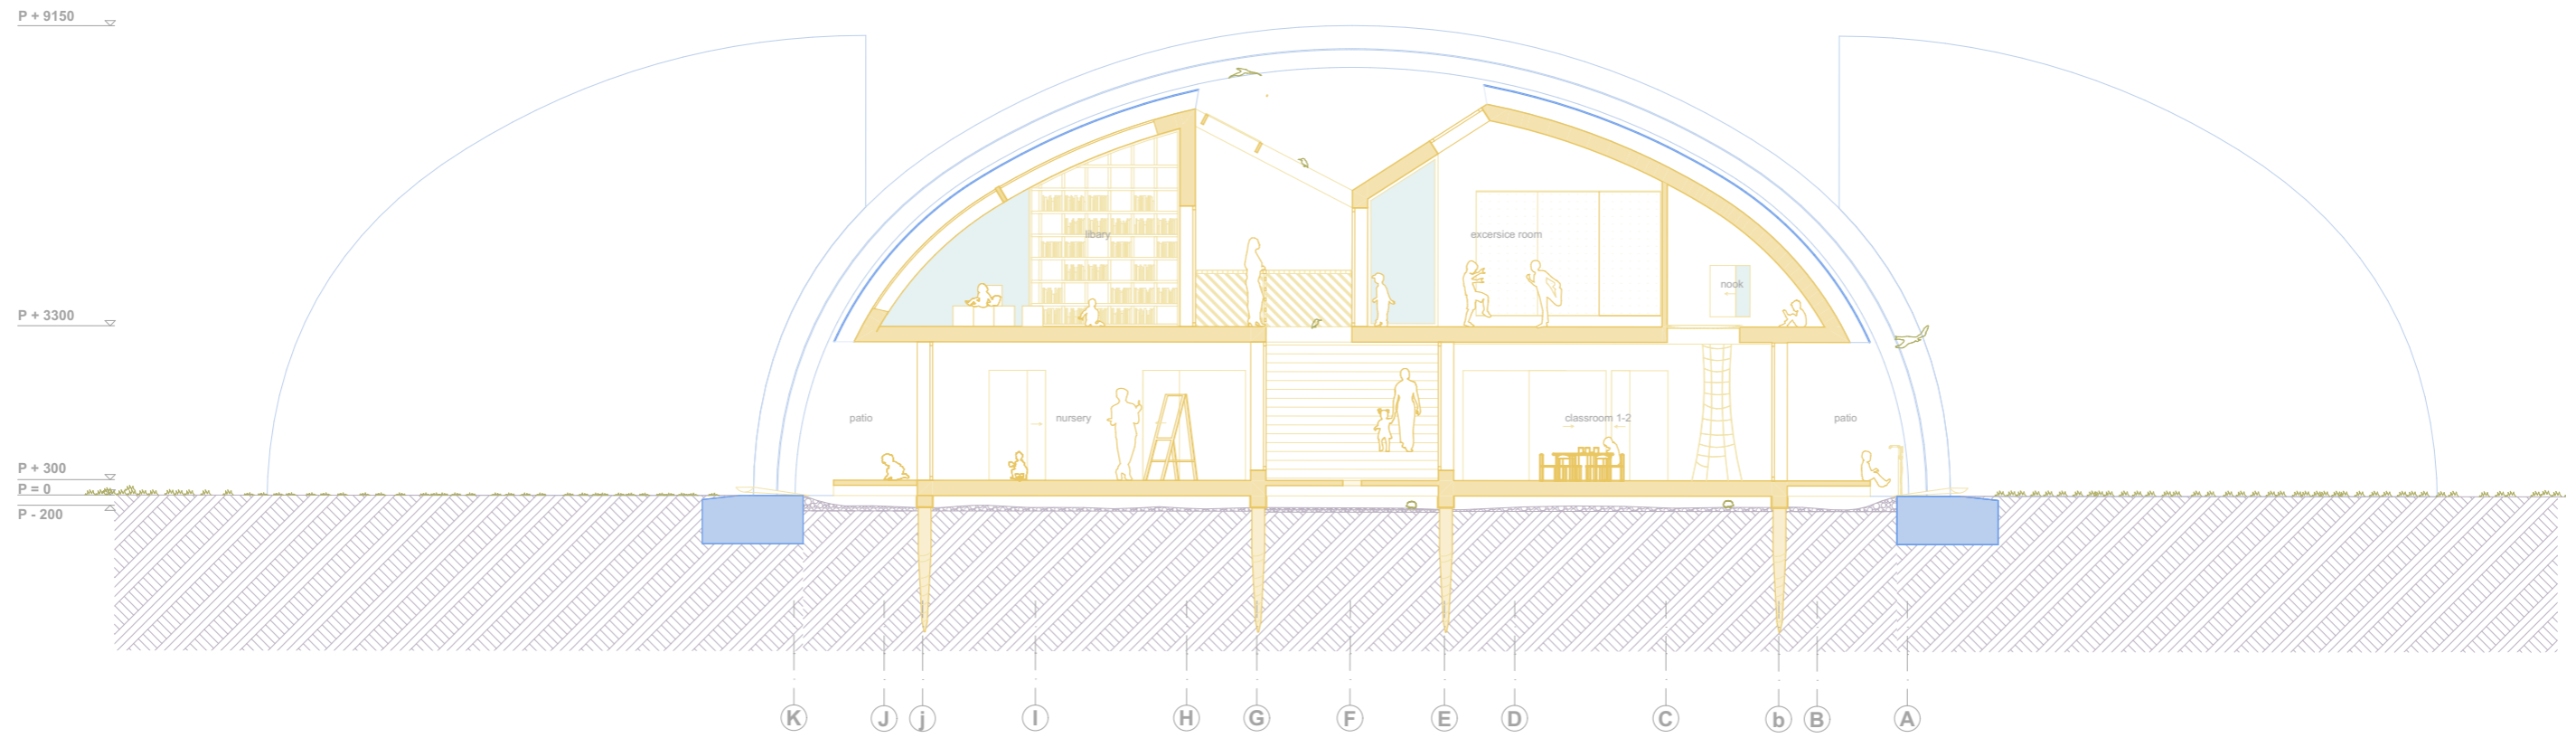




View of the central corridor of Shelter 620, looking towards the staircase leading to the observation deck.

Shelter 620 - Elevations


scale 1:200

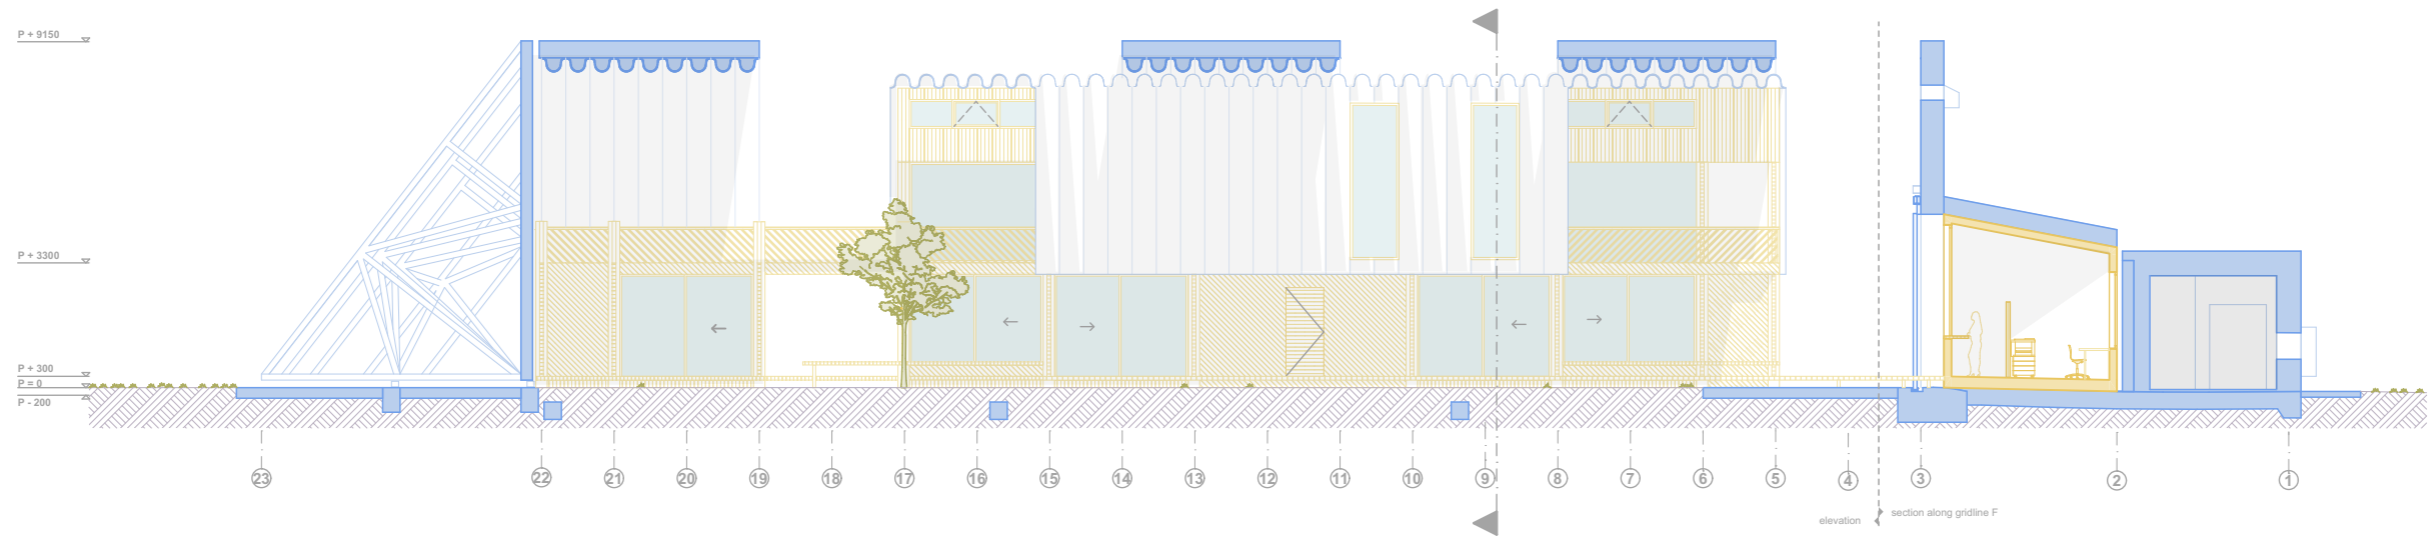

0.

North Elevation

1:200

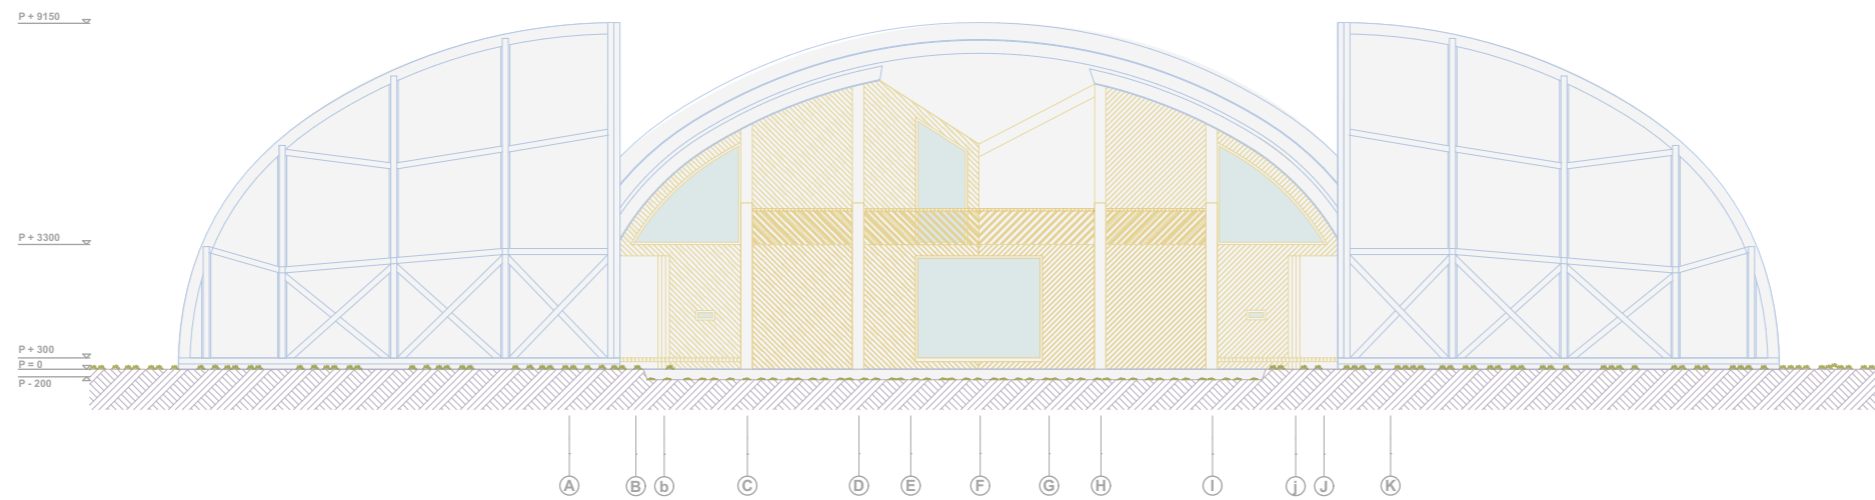


0.

East Elevation

1:200

Shelter 620 - Elevations


scale 1:200

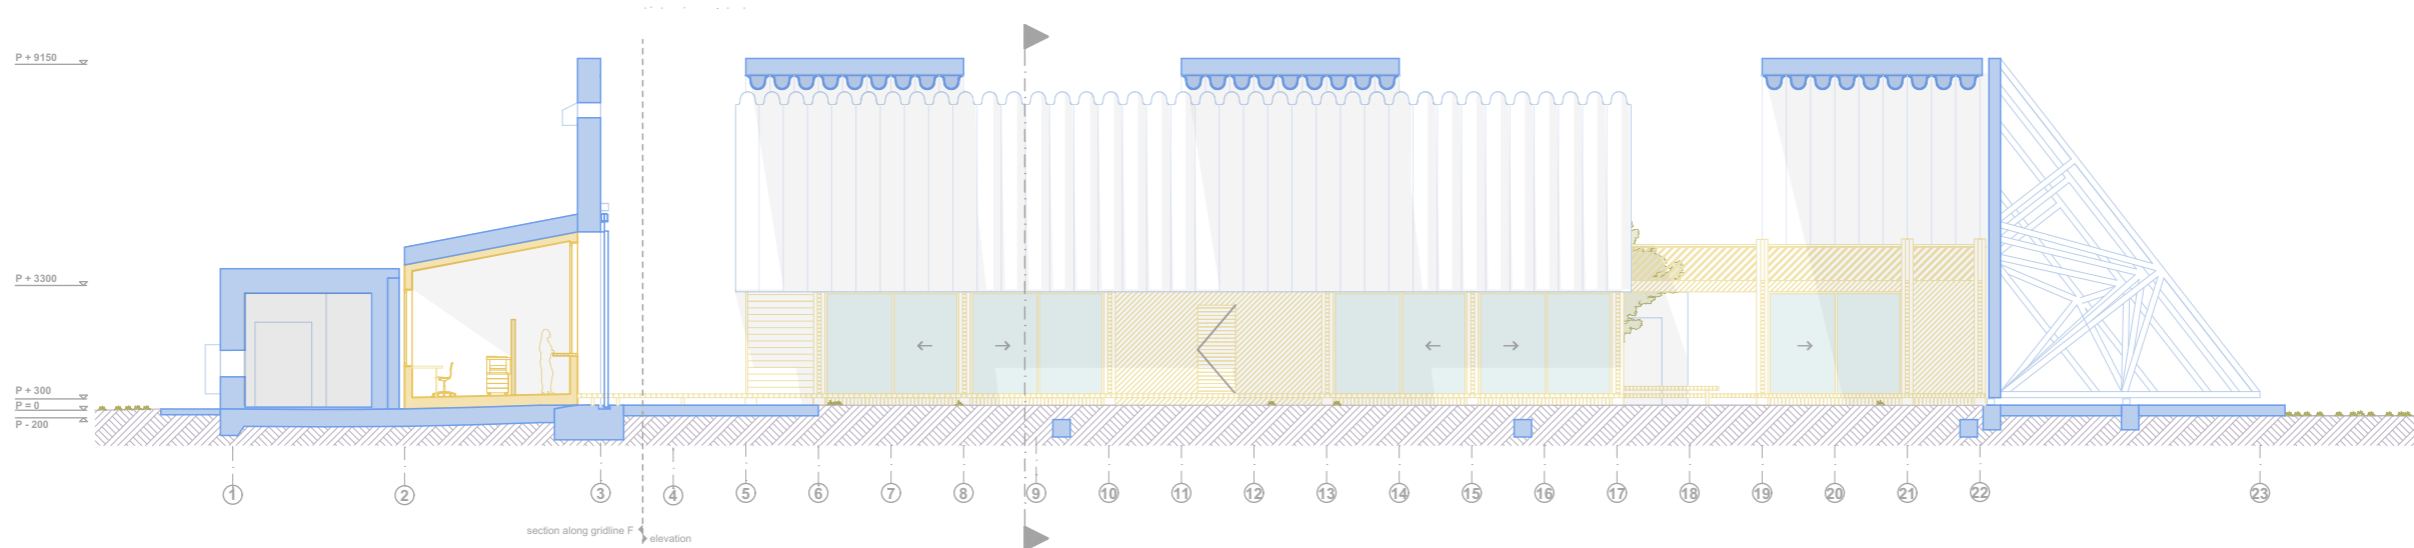

0.

South Elevation

1:200

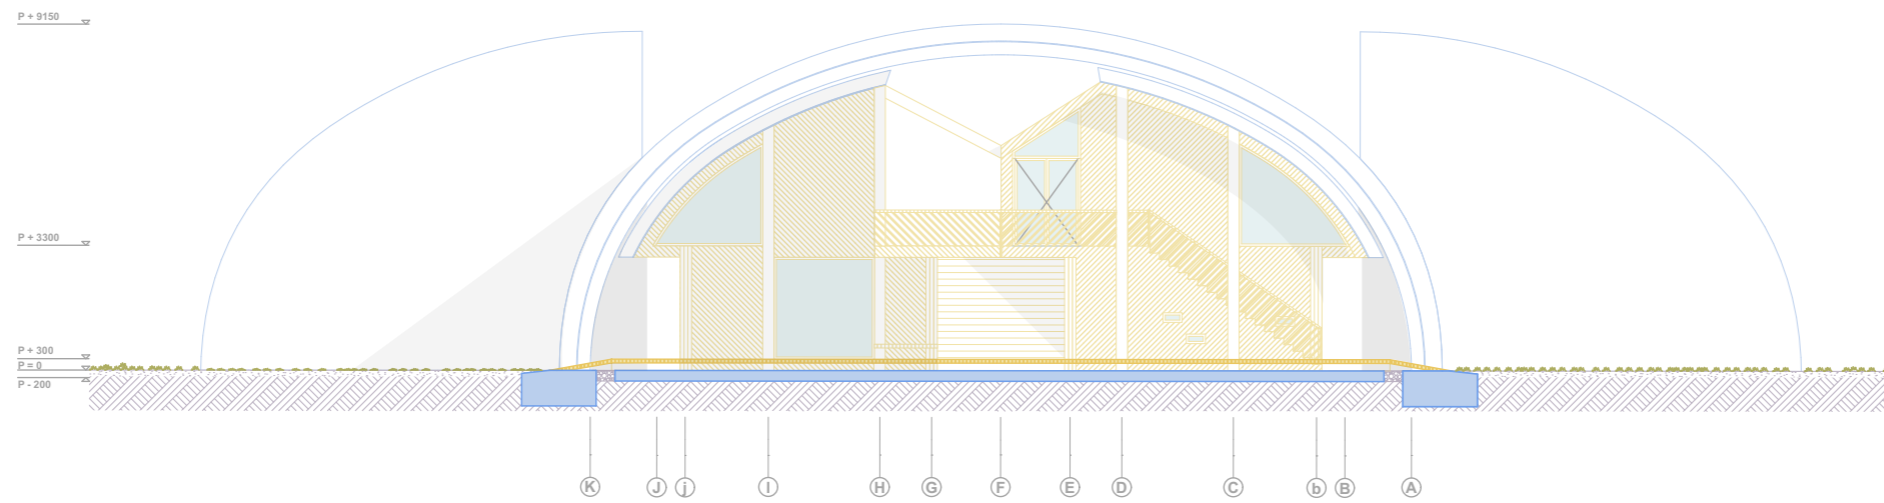


0.

West Elevation

1:200


Shelter 622 - First Floor

scale 1:200

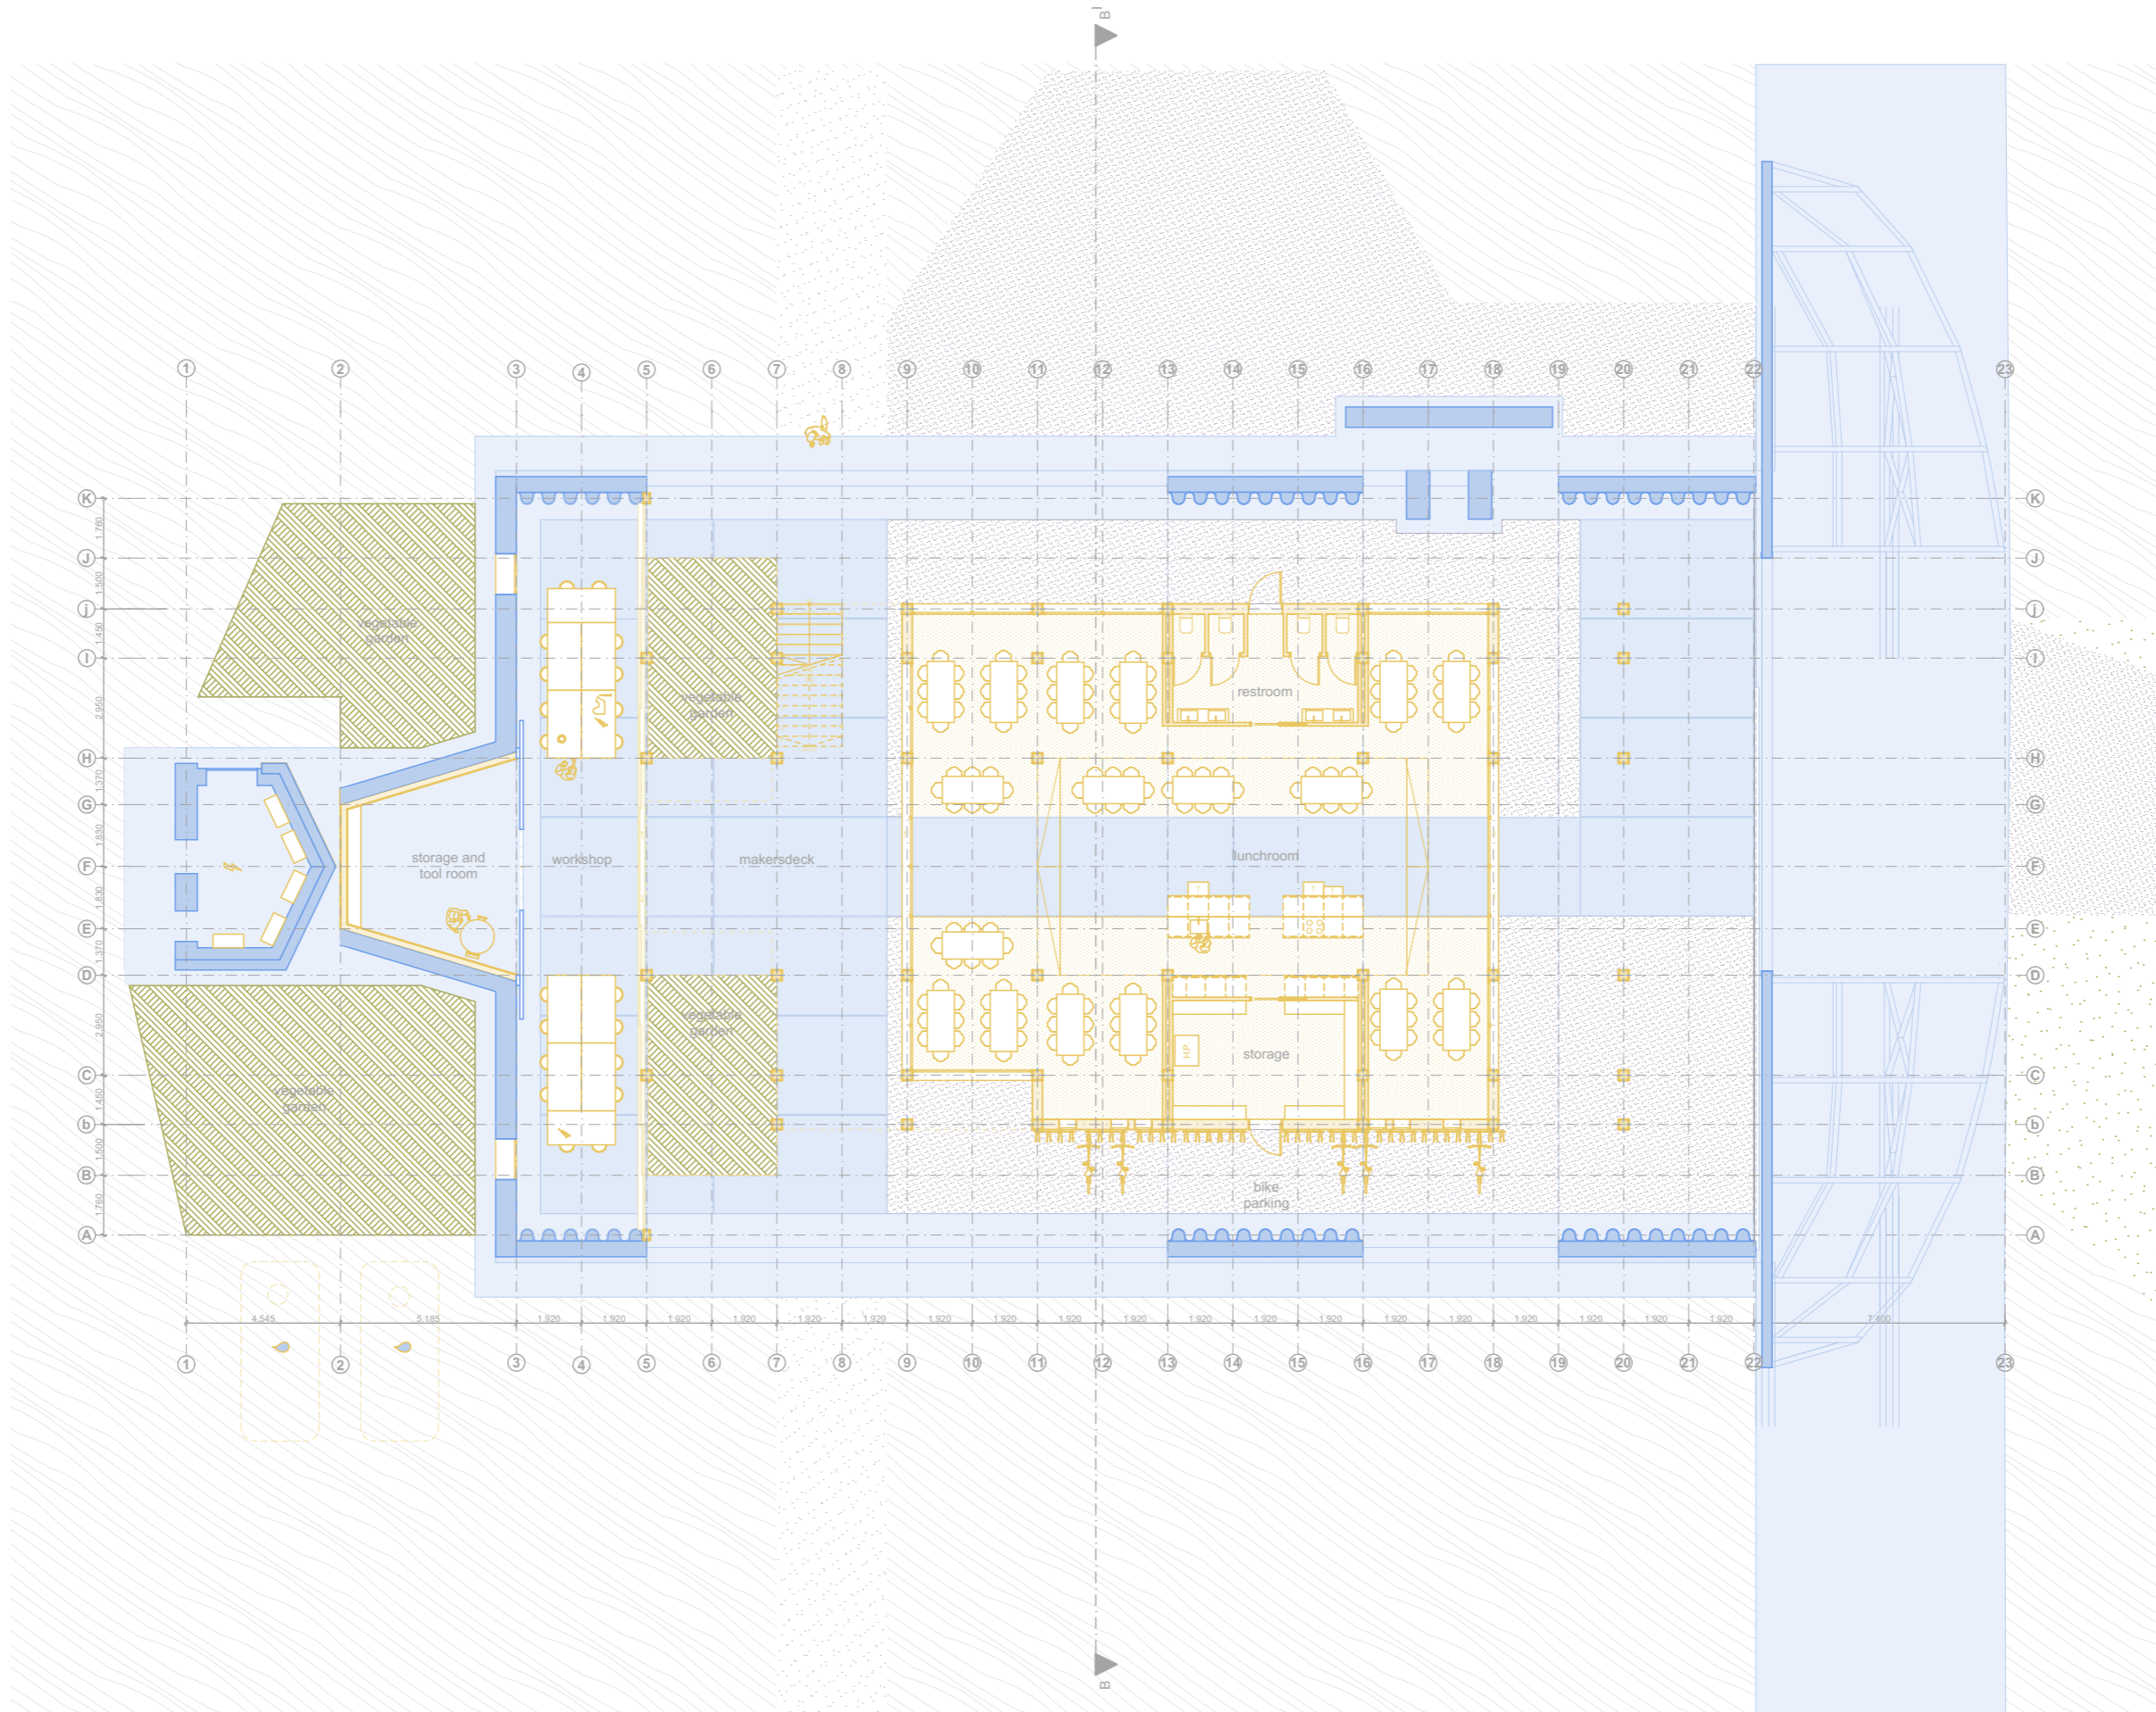


Shelter 622 - First Floor

scale 1:200

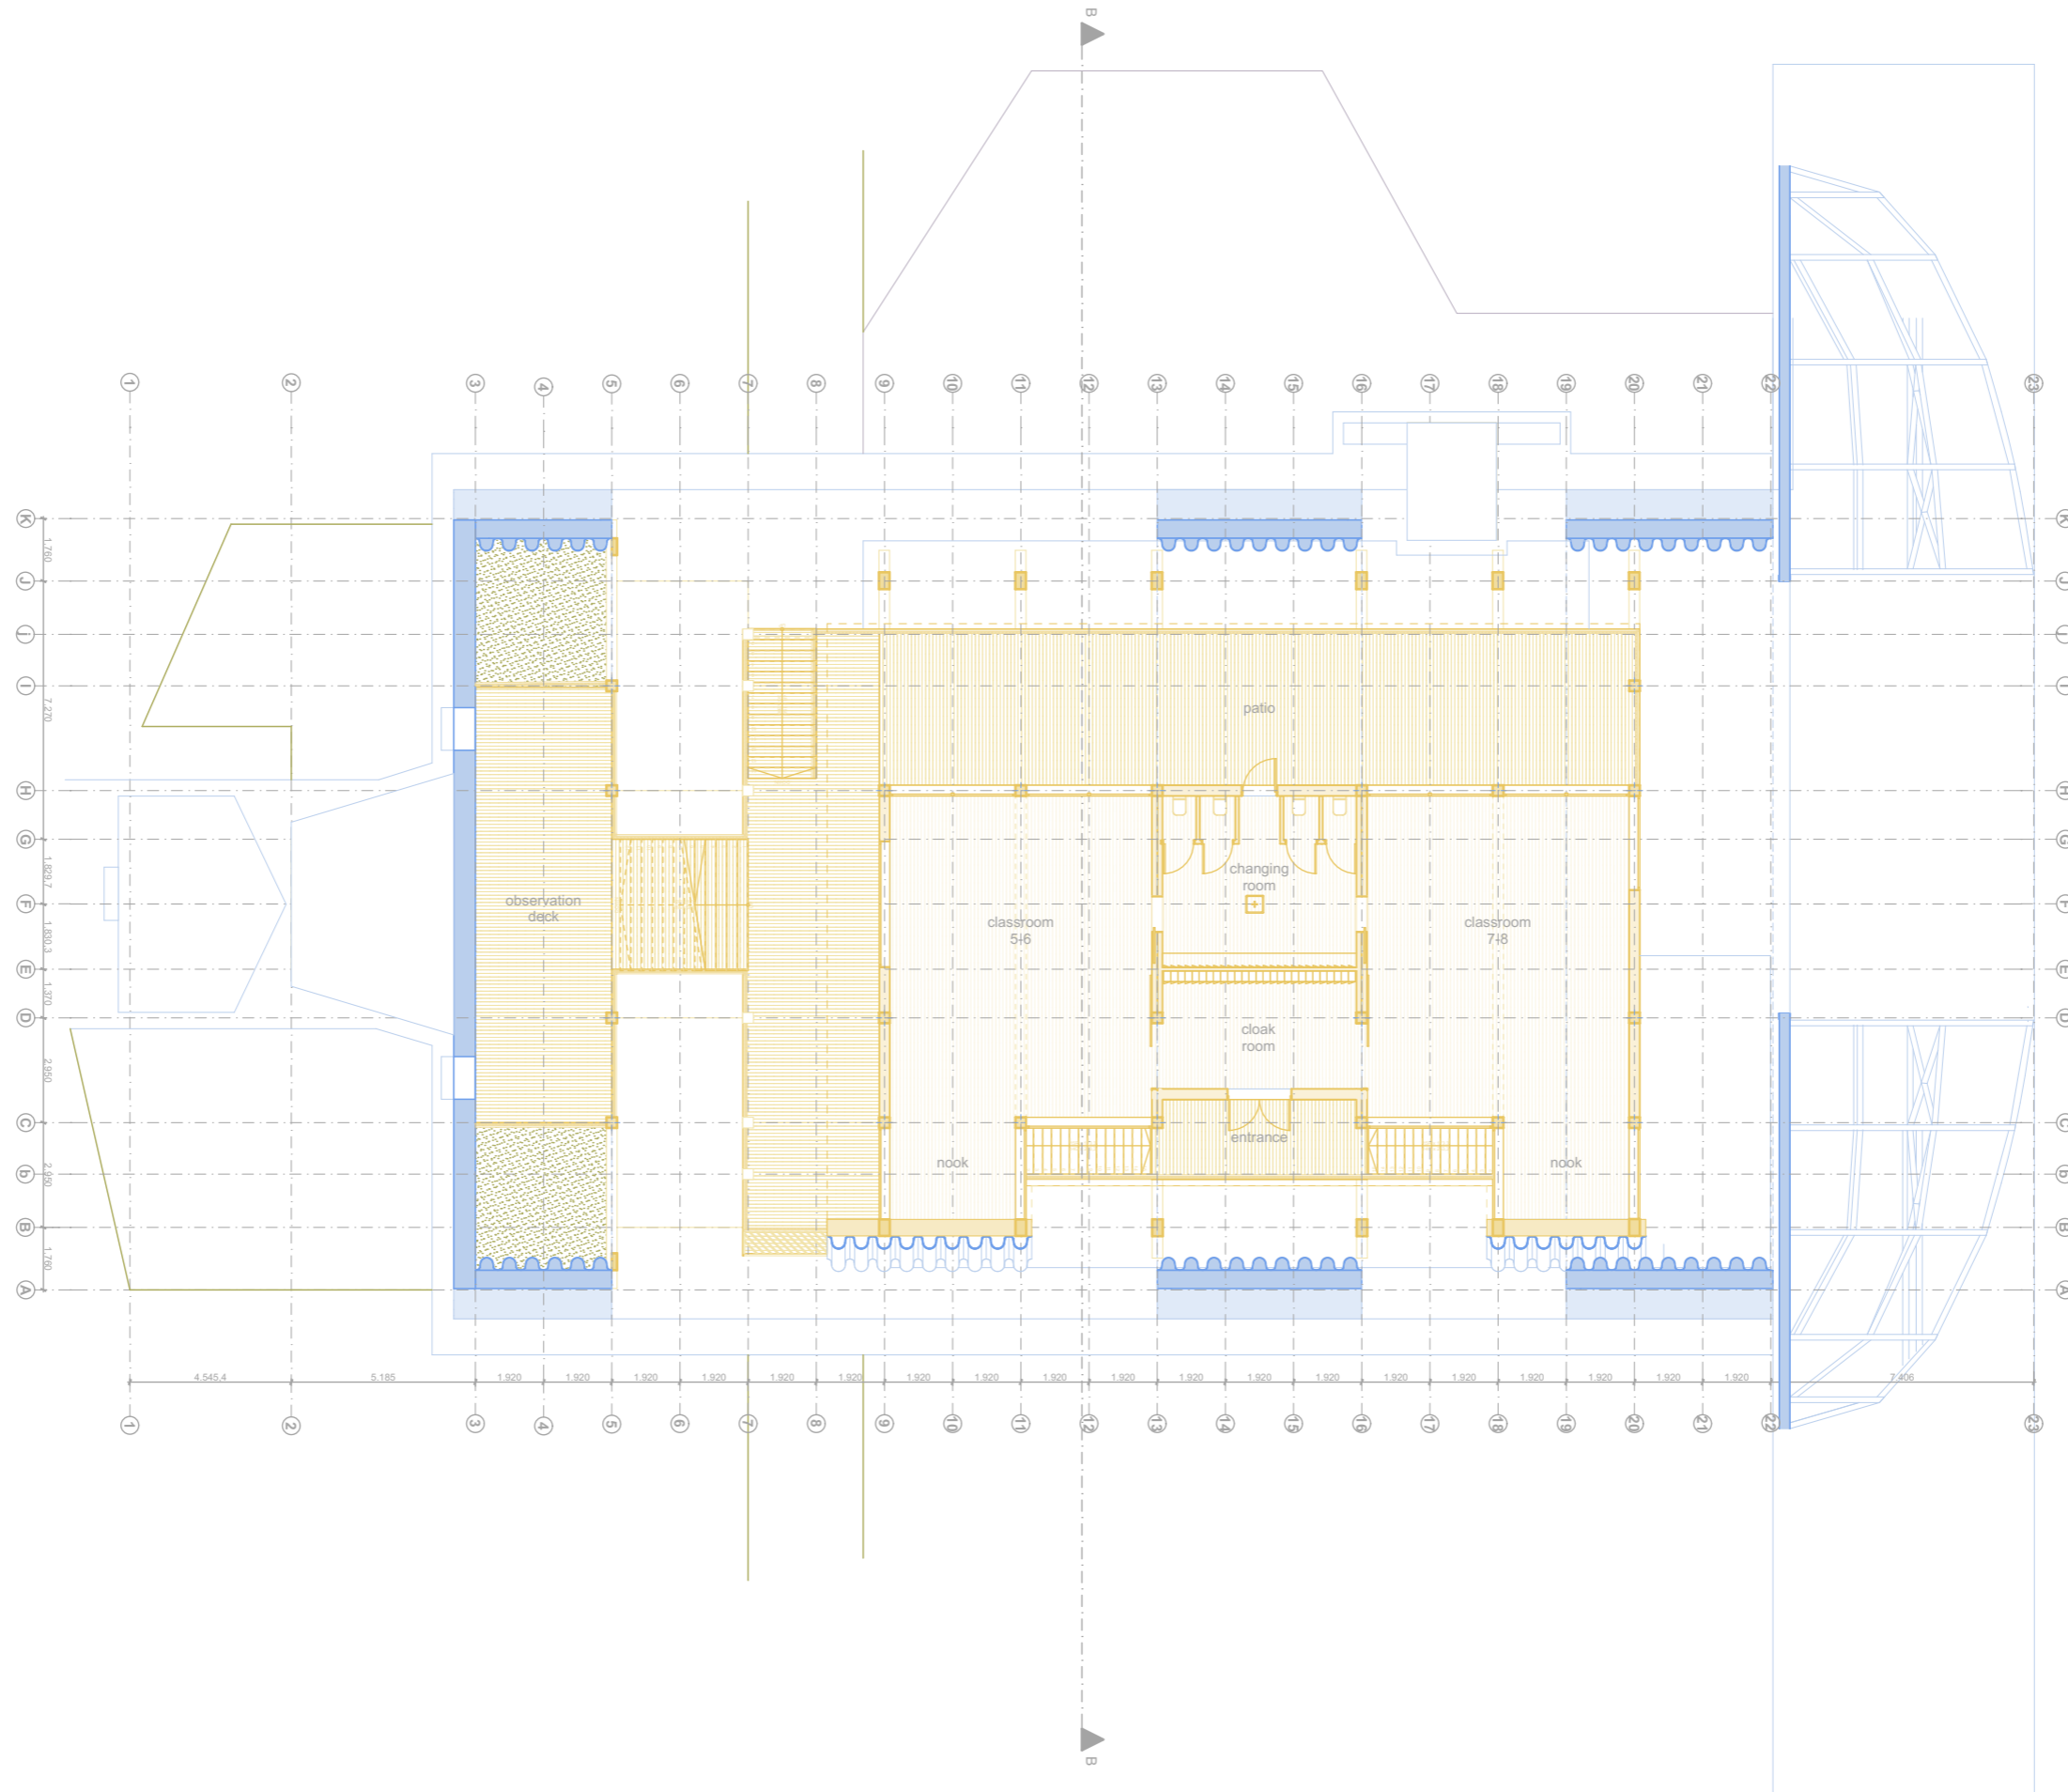

Shelter 622 - Section BB

scale 1:200


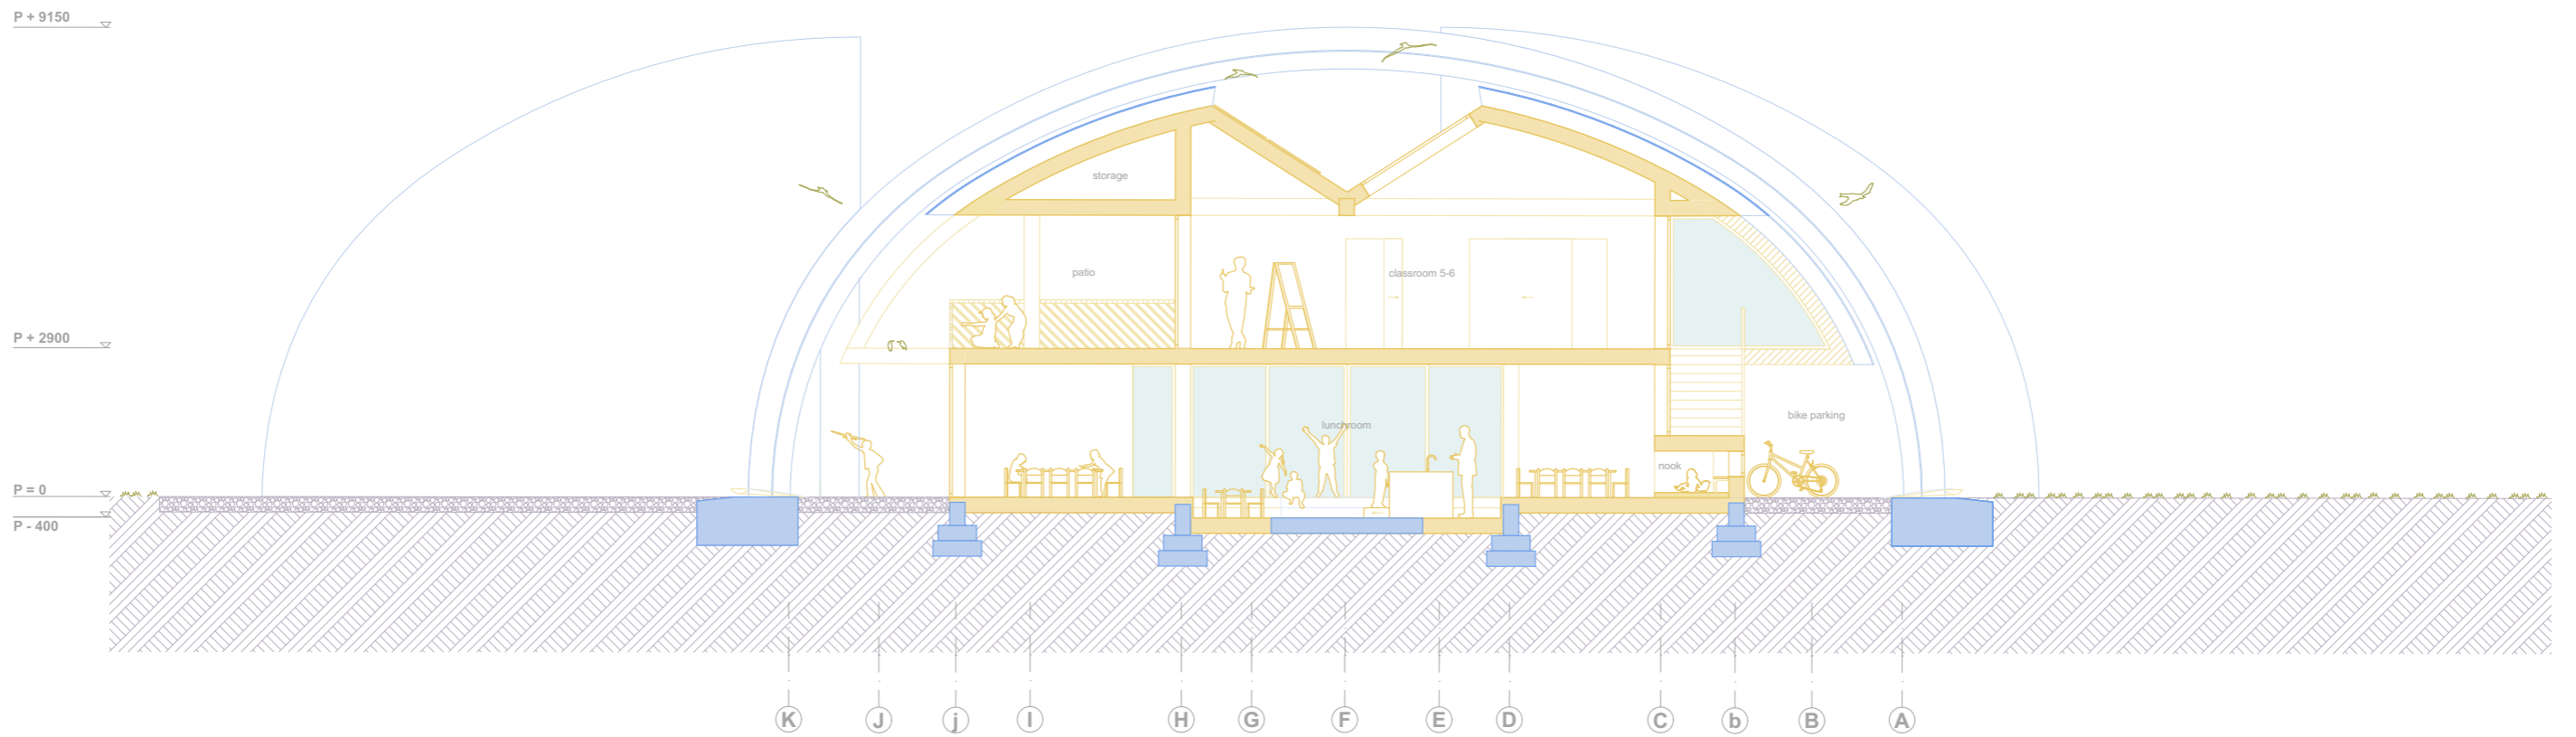




View of 'Classroom 7-8' of Shelter 622, looking towards the patio.


Shelter 622 - Elevations

scale 1:200

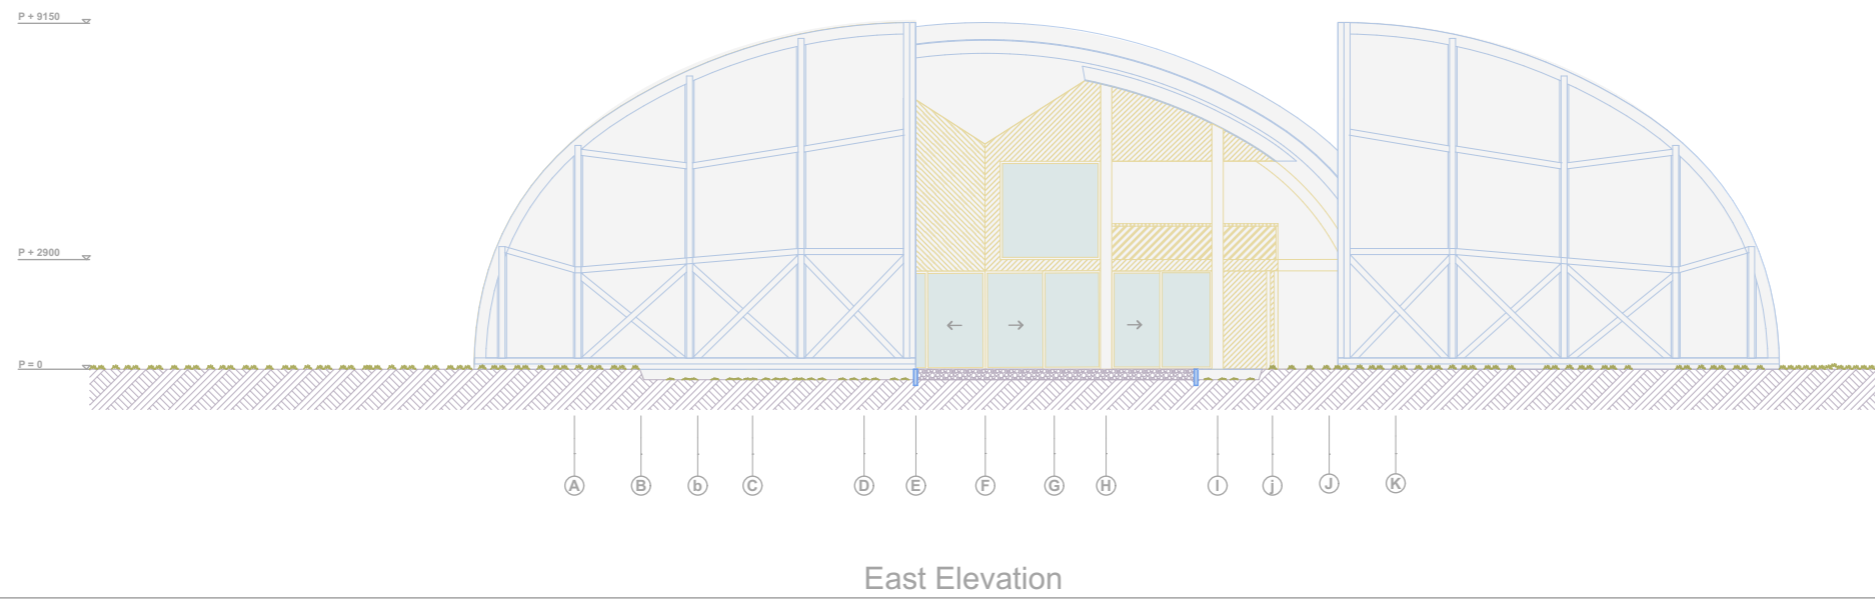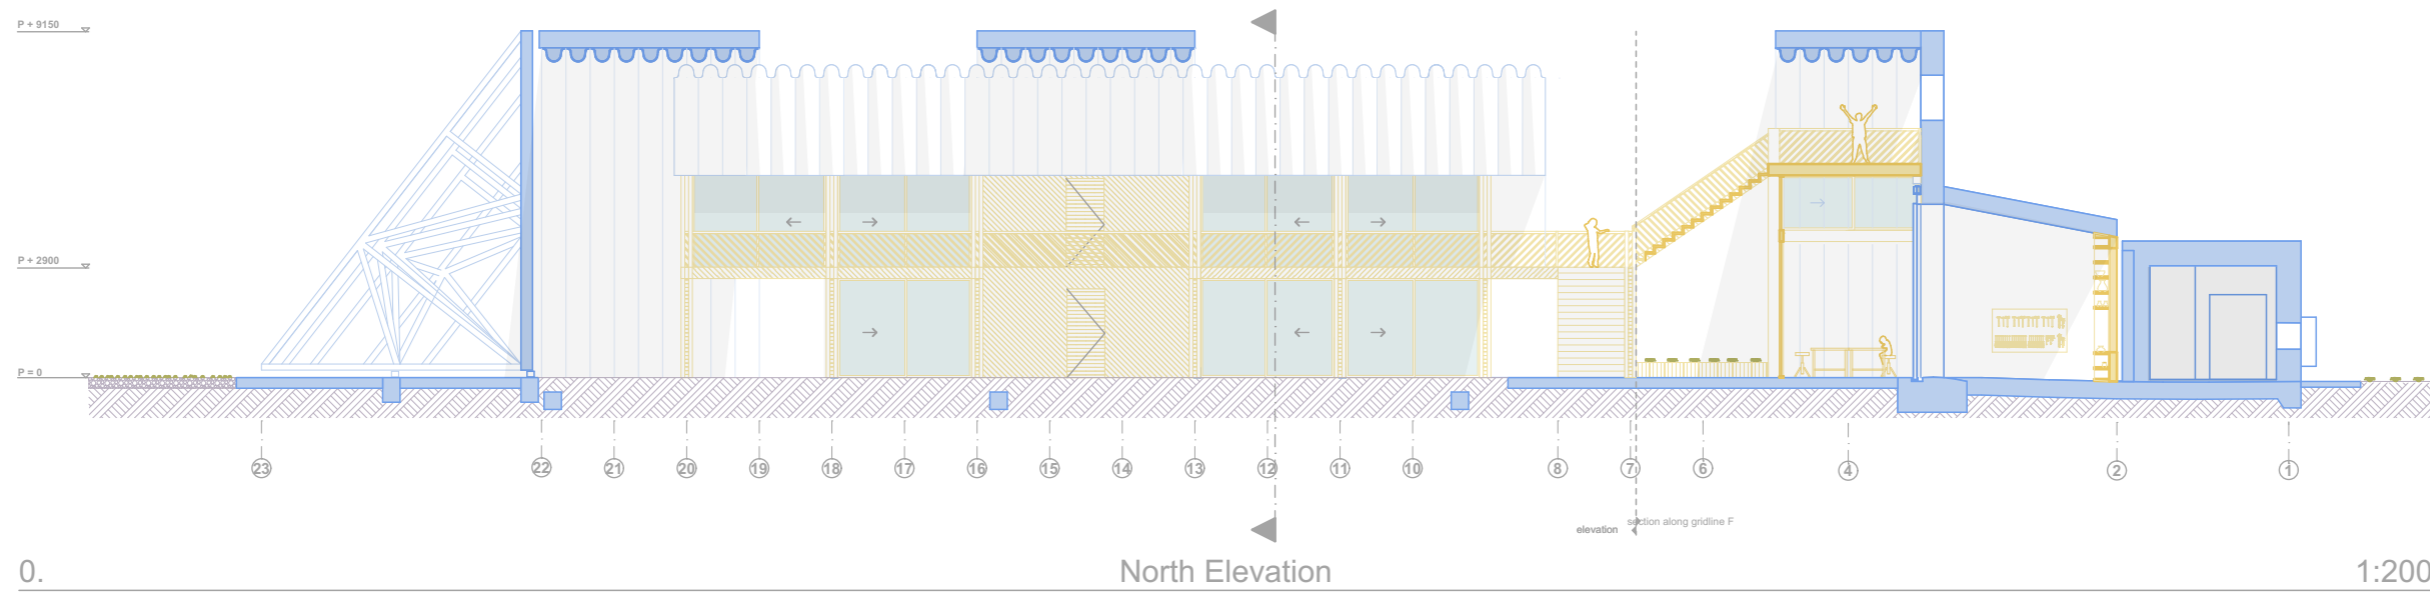

Shelter 622 - Elevations


scale 1:200

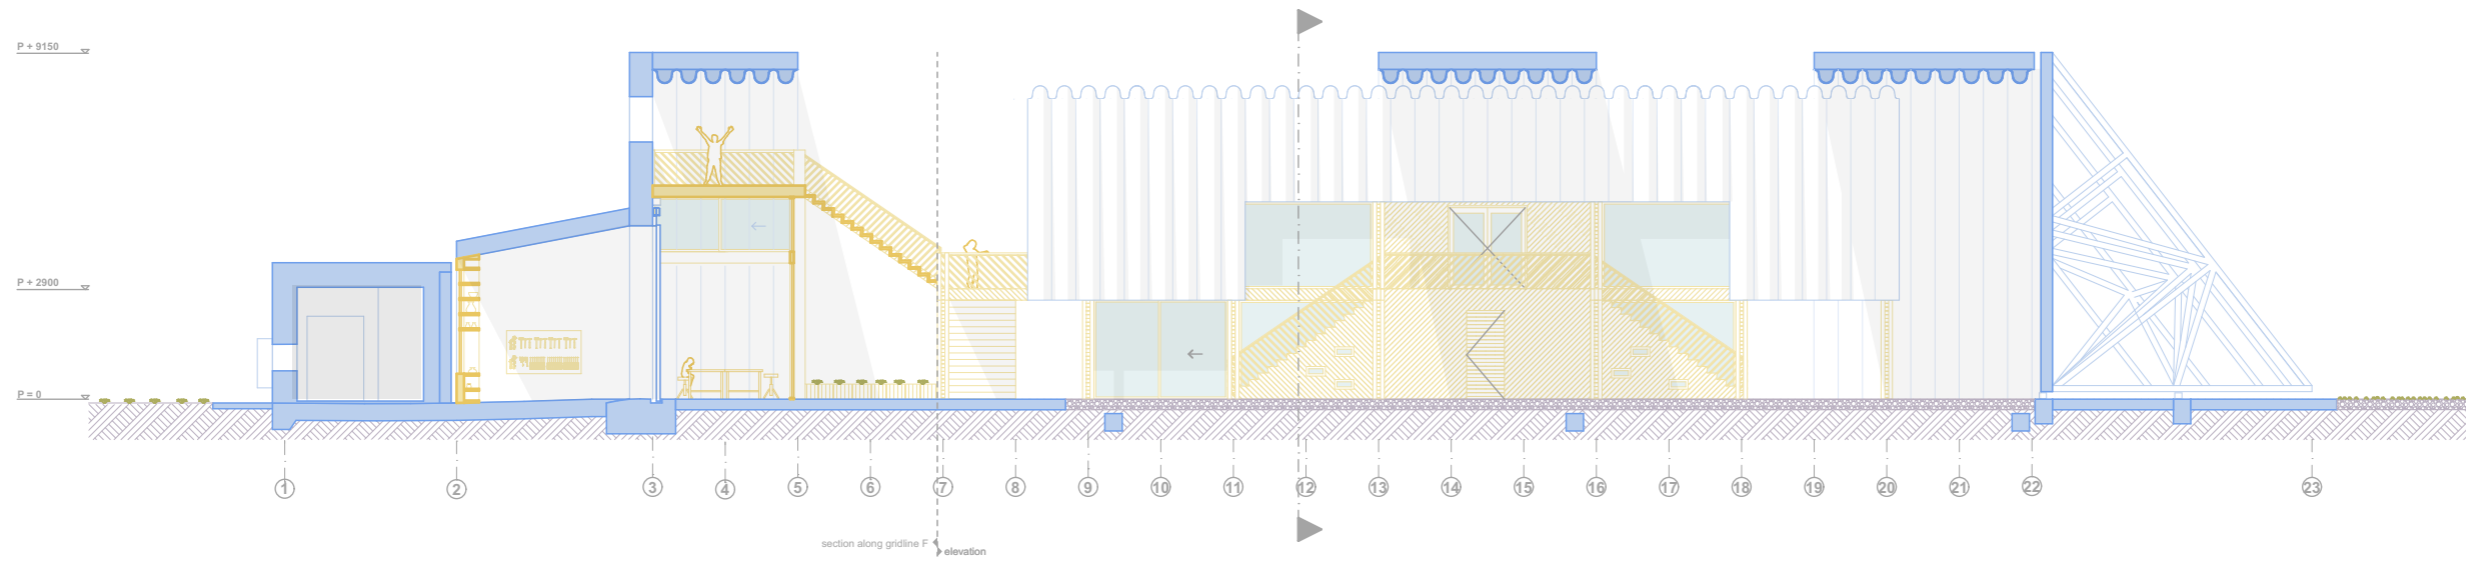

0.

South Elevation

1:200

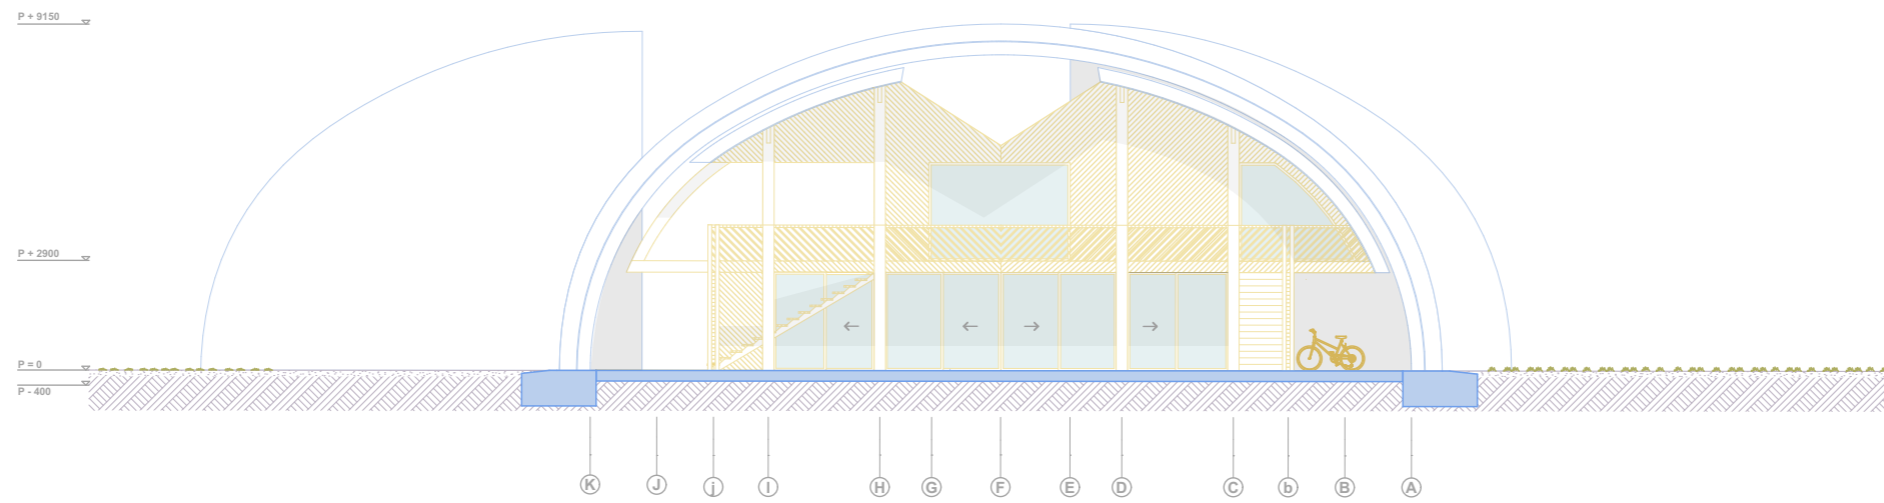


0.

West Elevation

1:200


Shelter 620 - Climate Section AA

scale 1:100

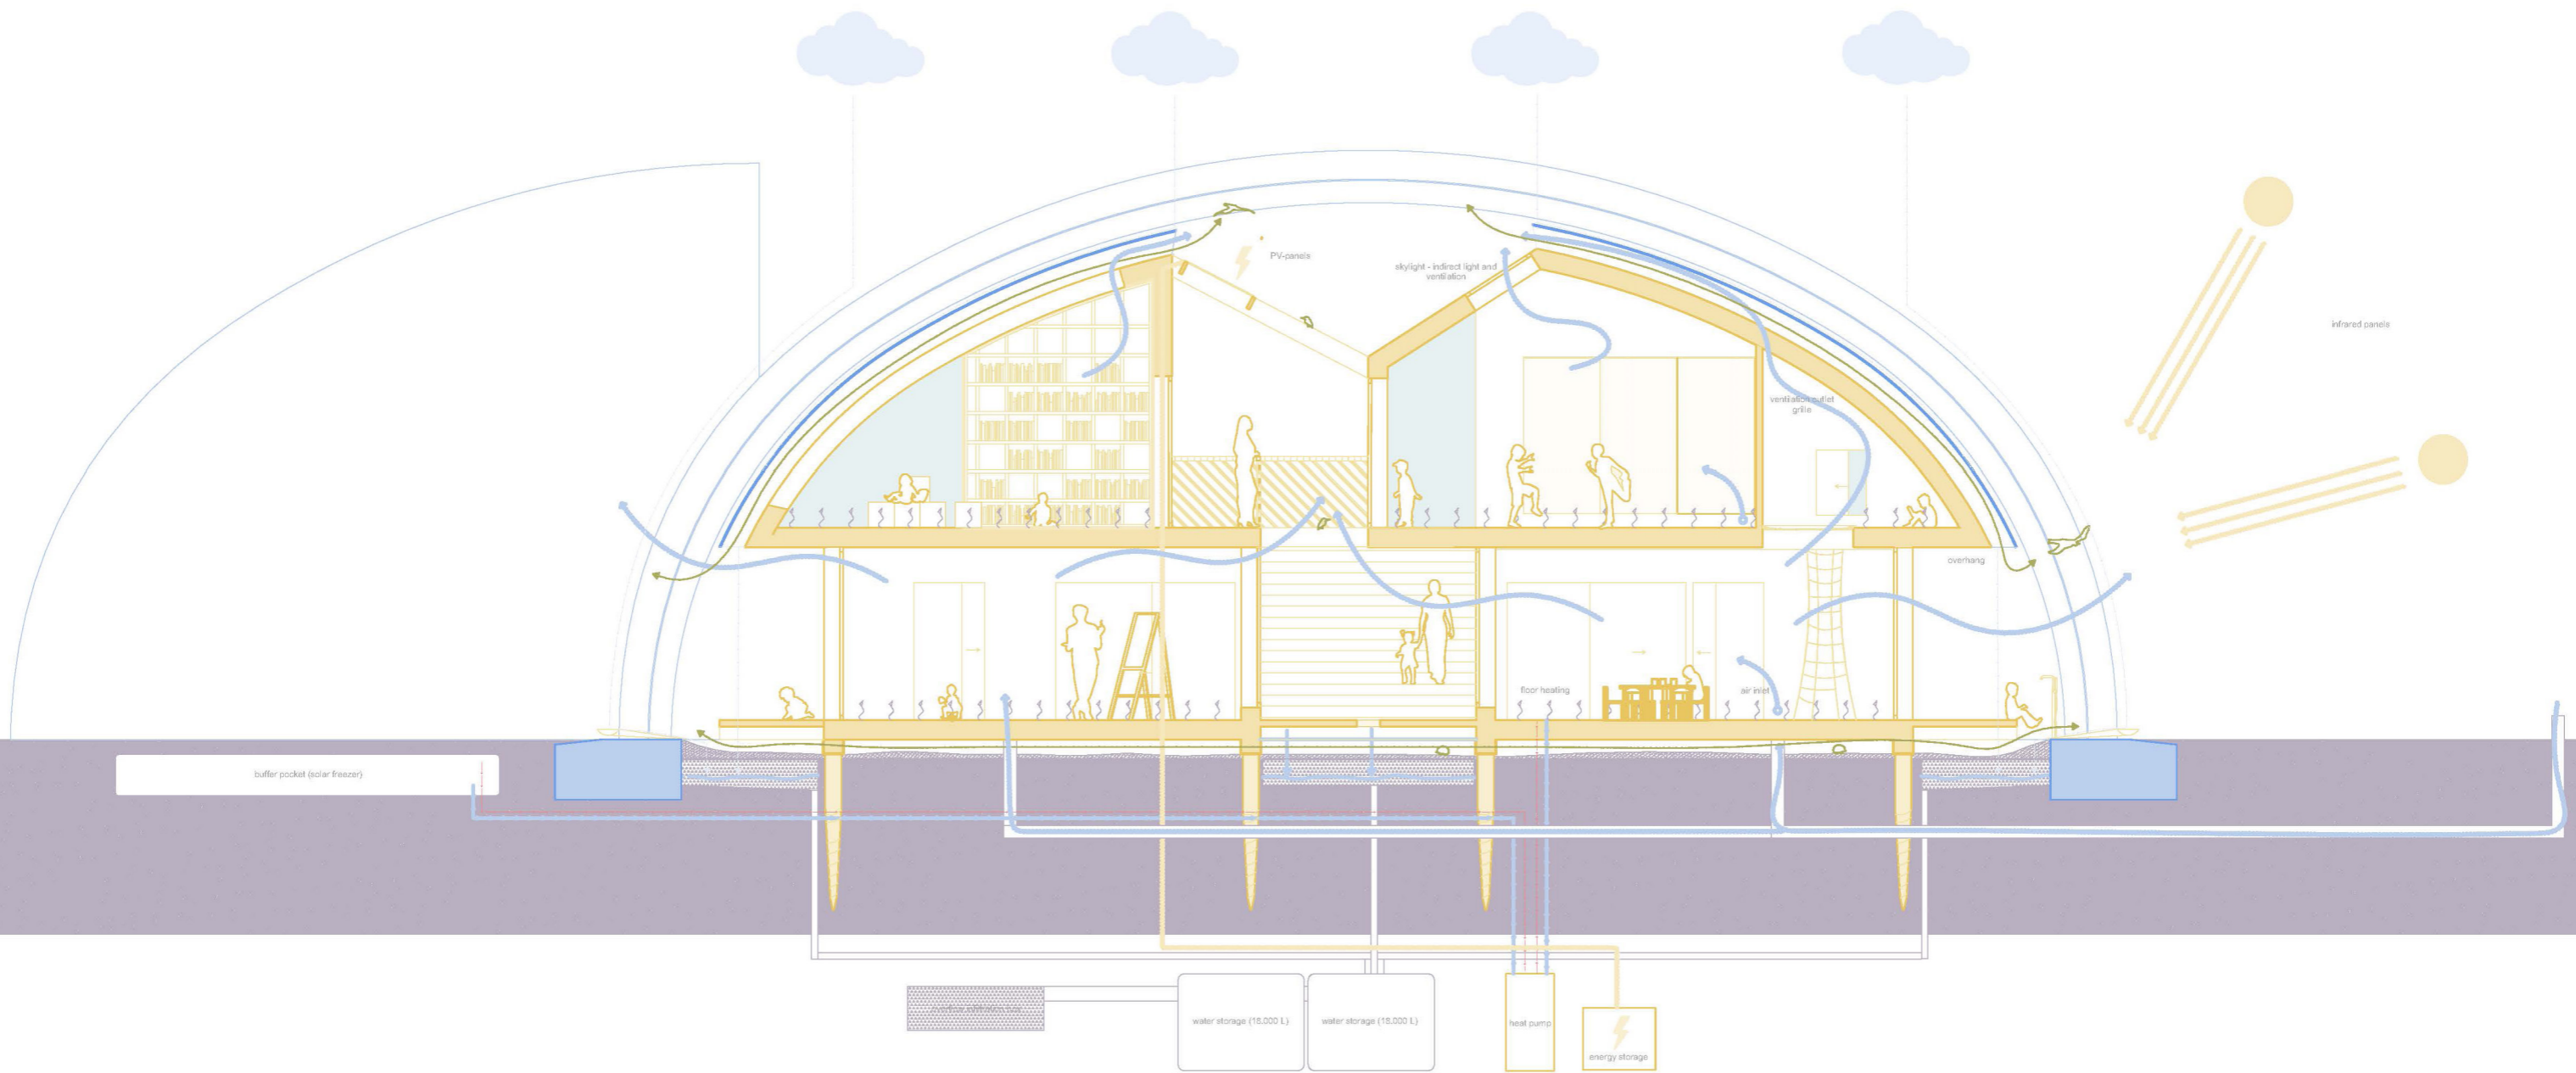


Shelter 622 - Climate Section BB

scale 1:100

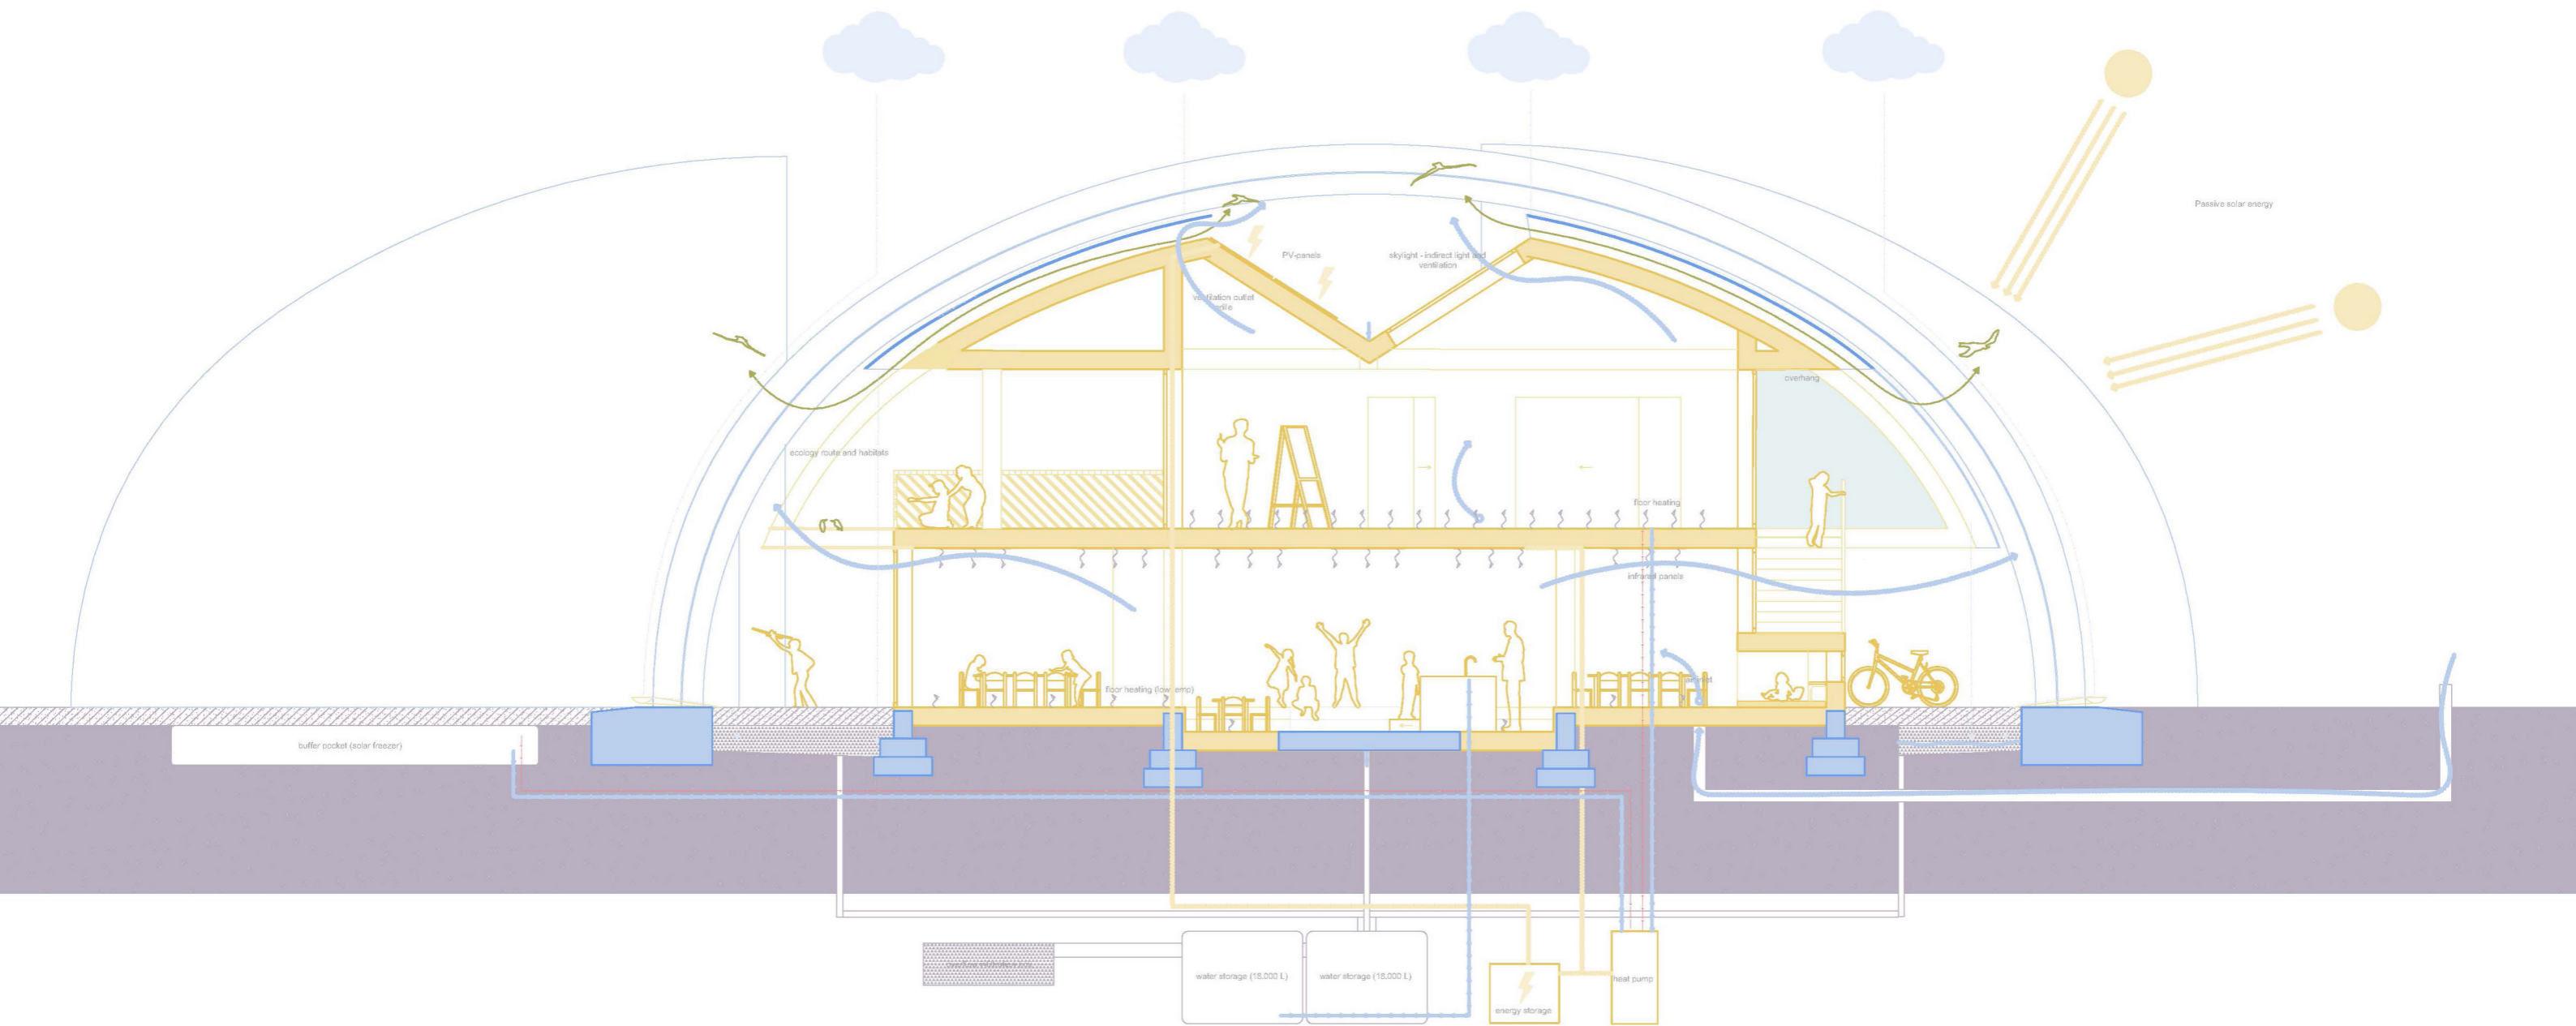


Detail H1

scale 1:5

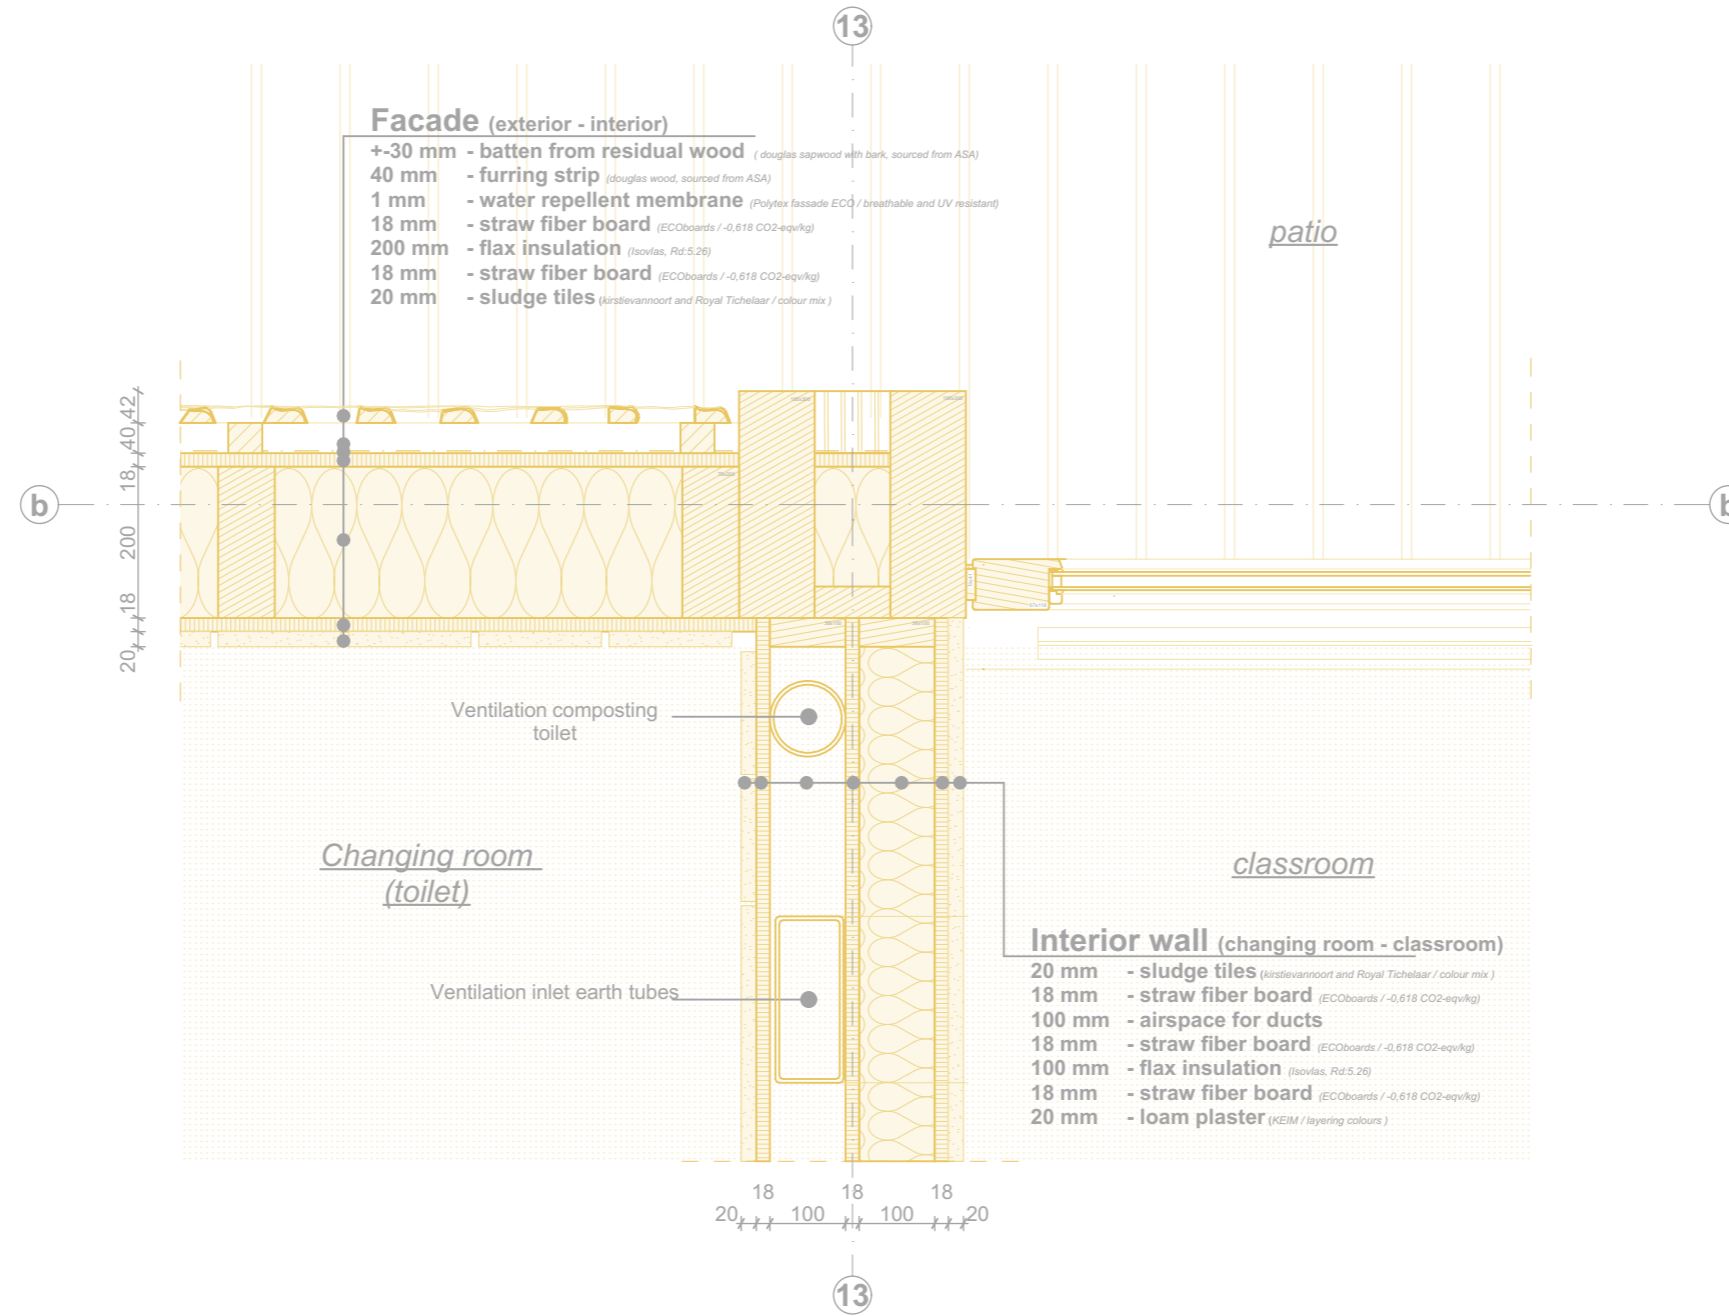


Detail H2

scale 1:5

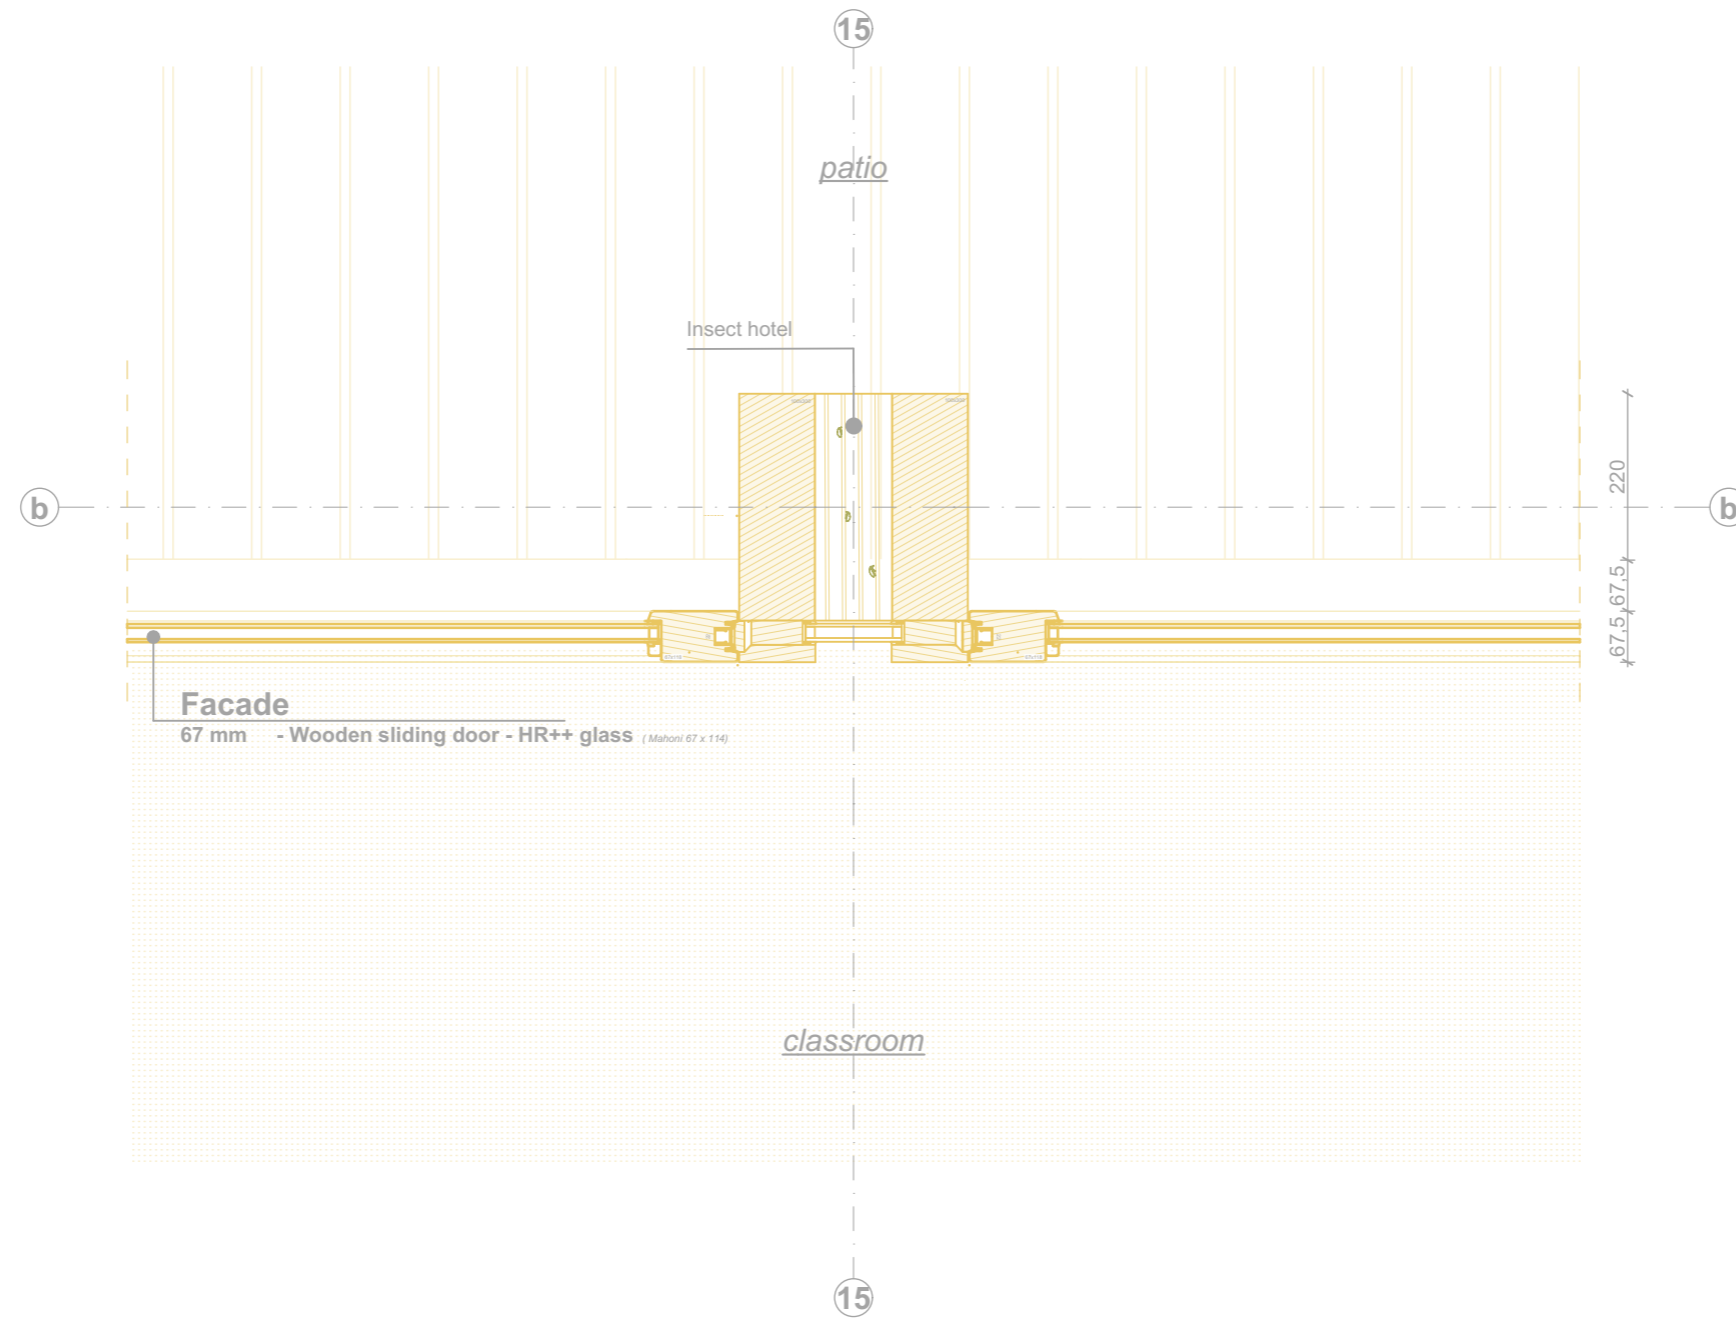


Detail H3

scale 1:5

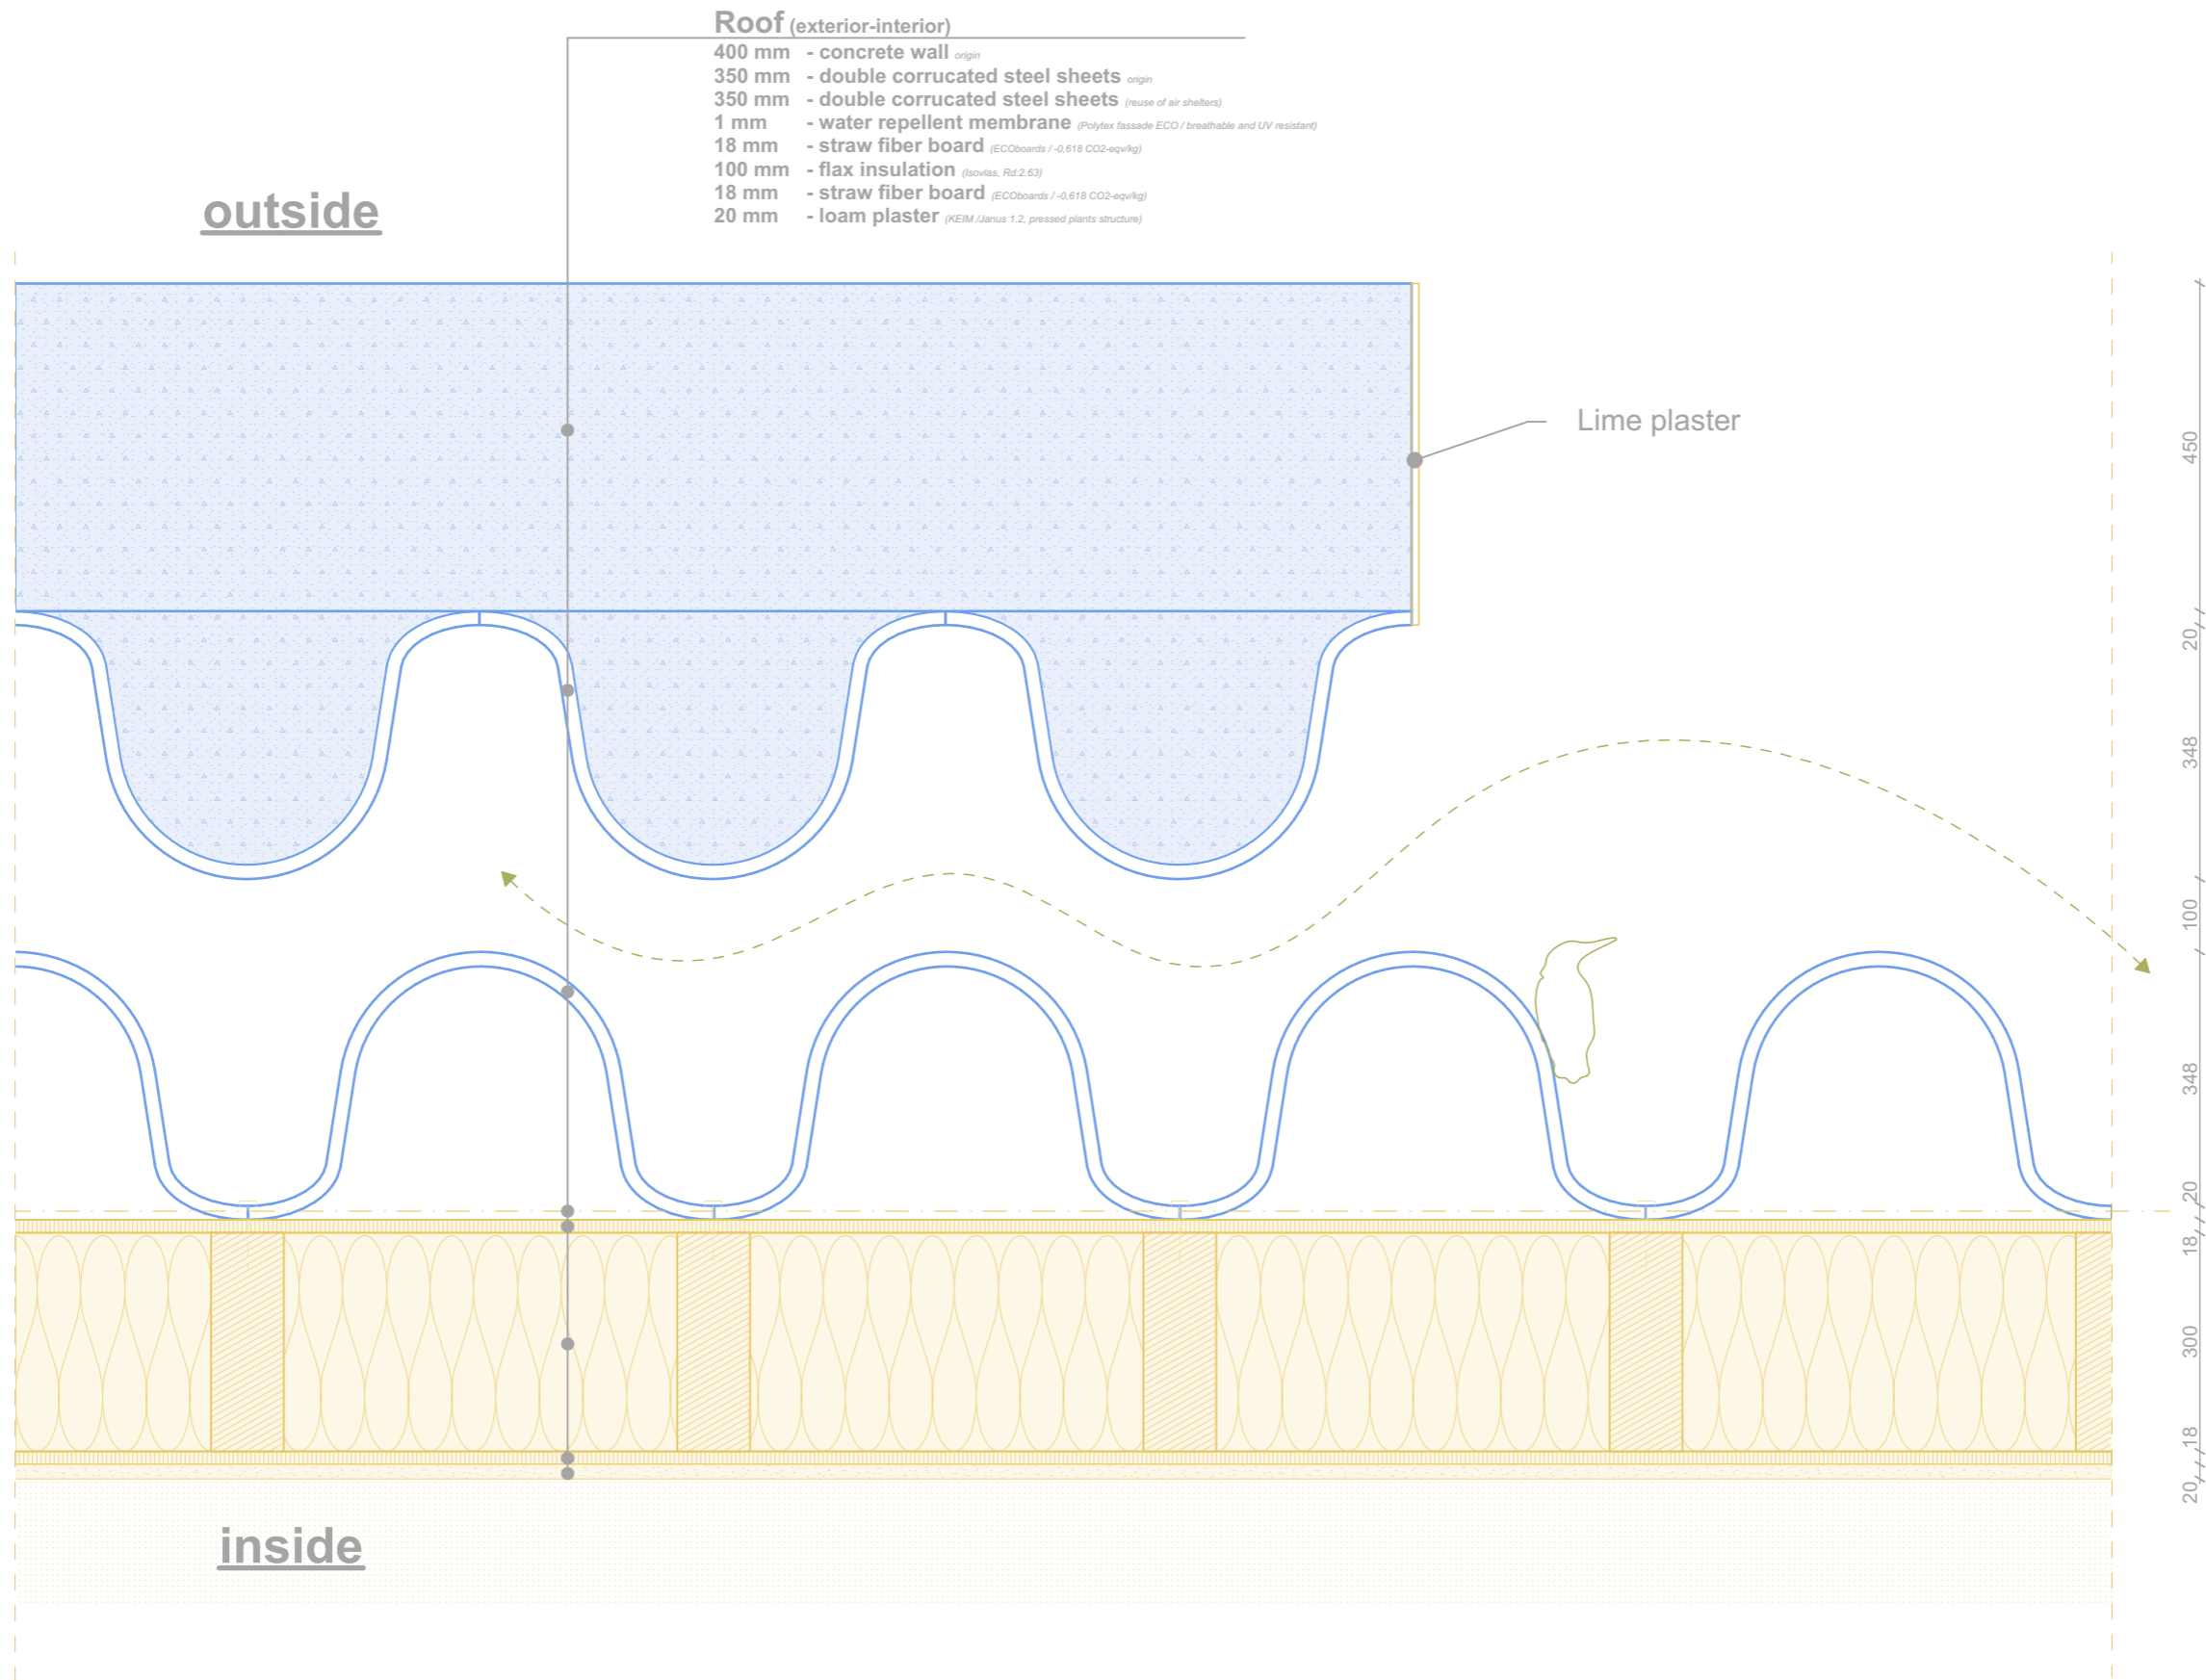


Construction Principle - Shelter 620

Axonometric view, scale 1:10

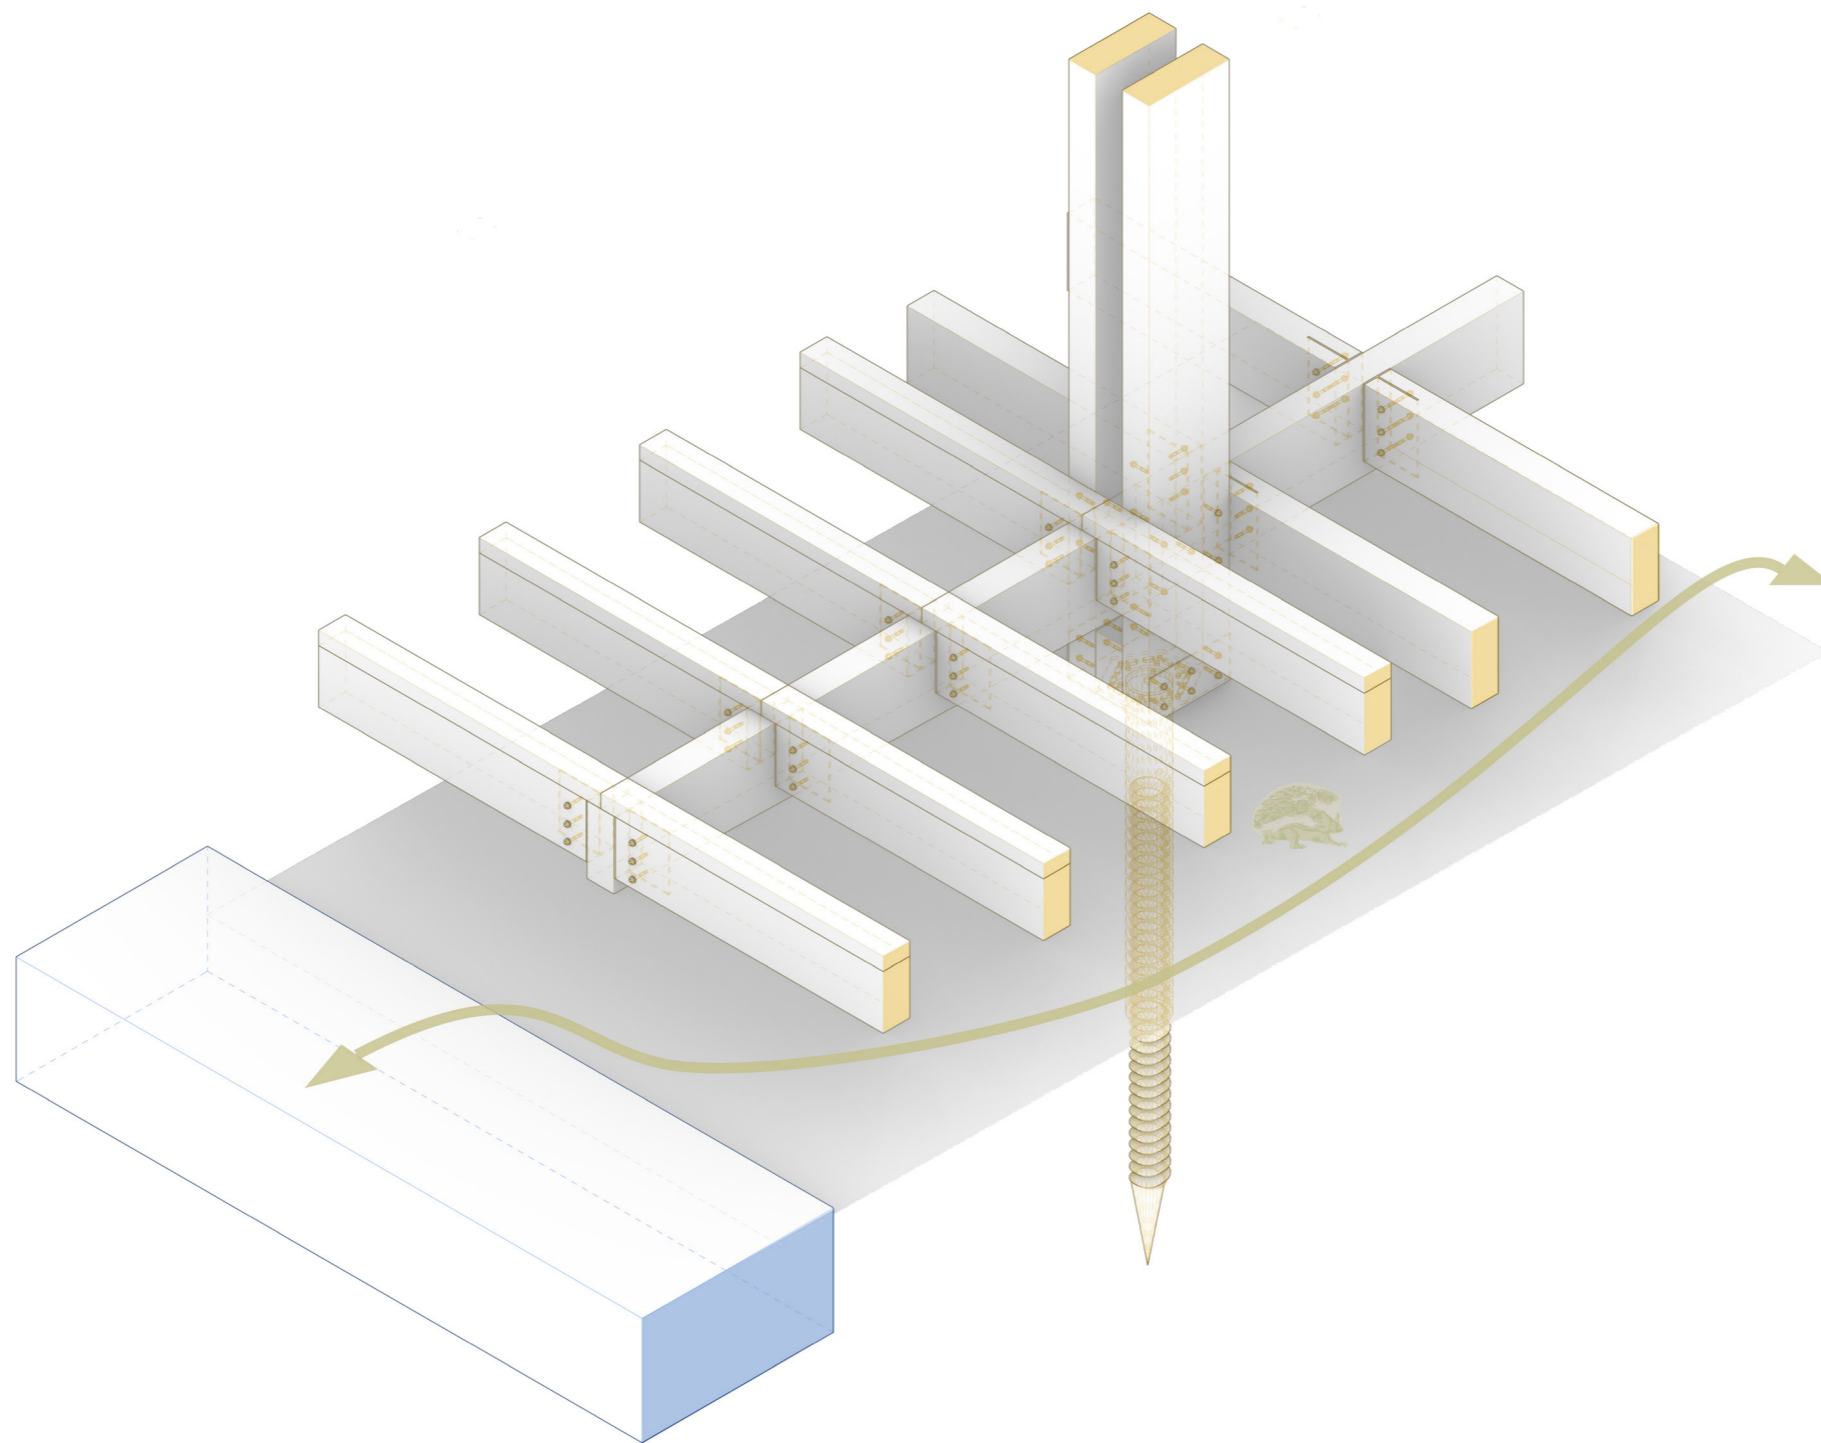

Construction Principle - Shelter 622

Axonometric view, scale 1:10

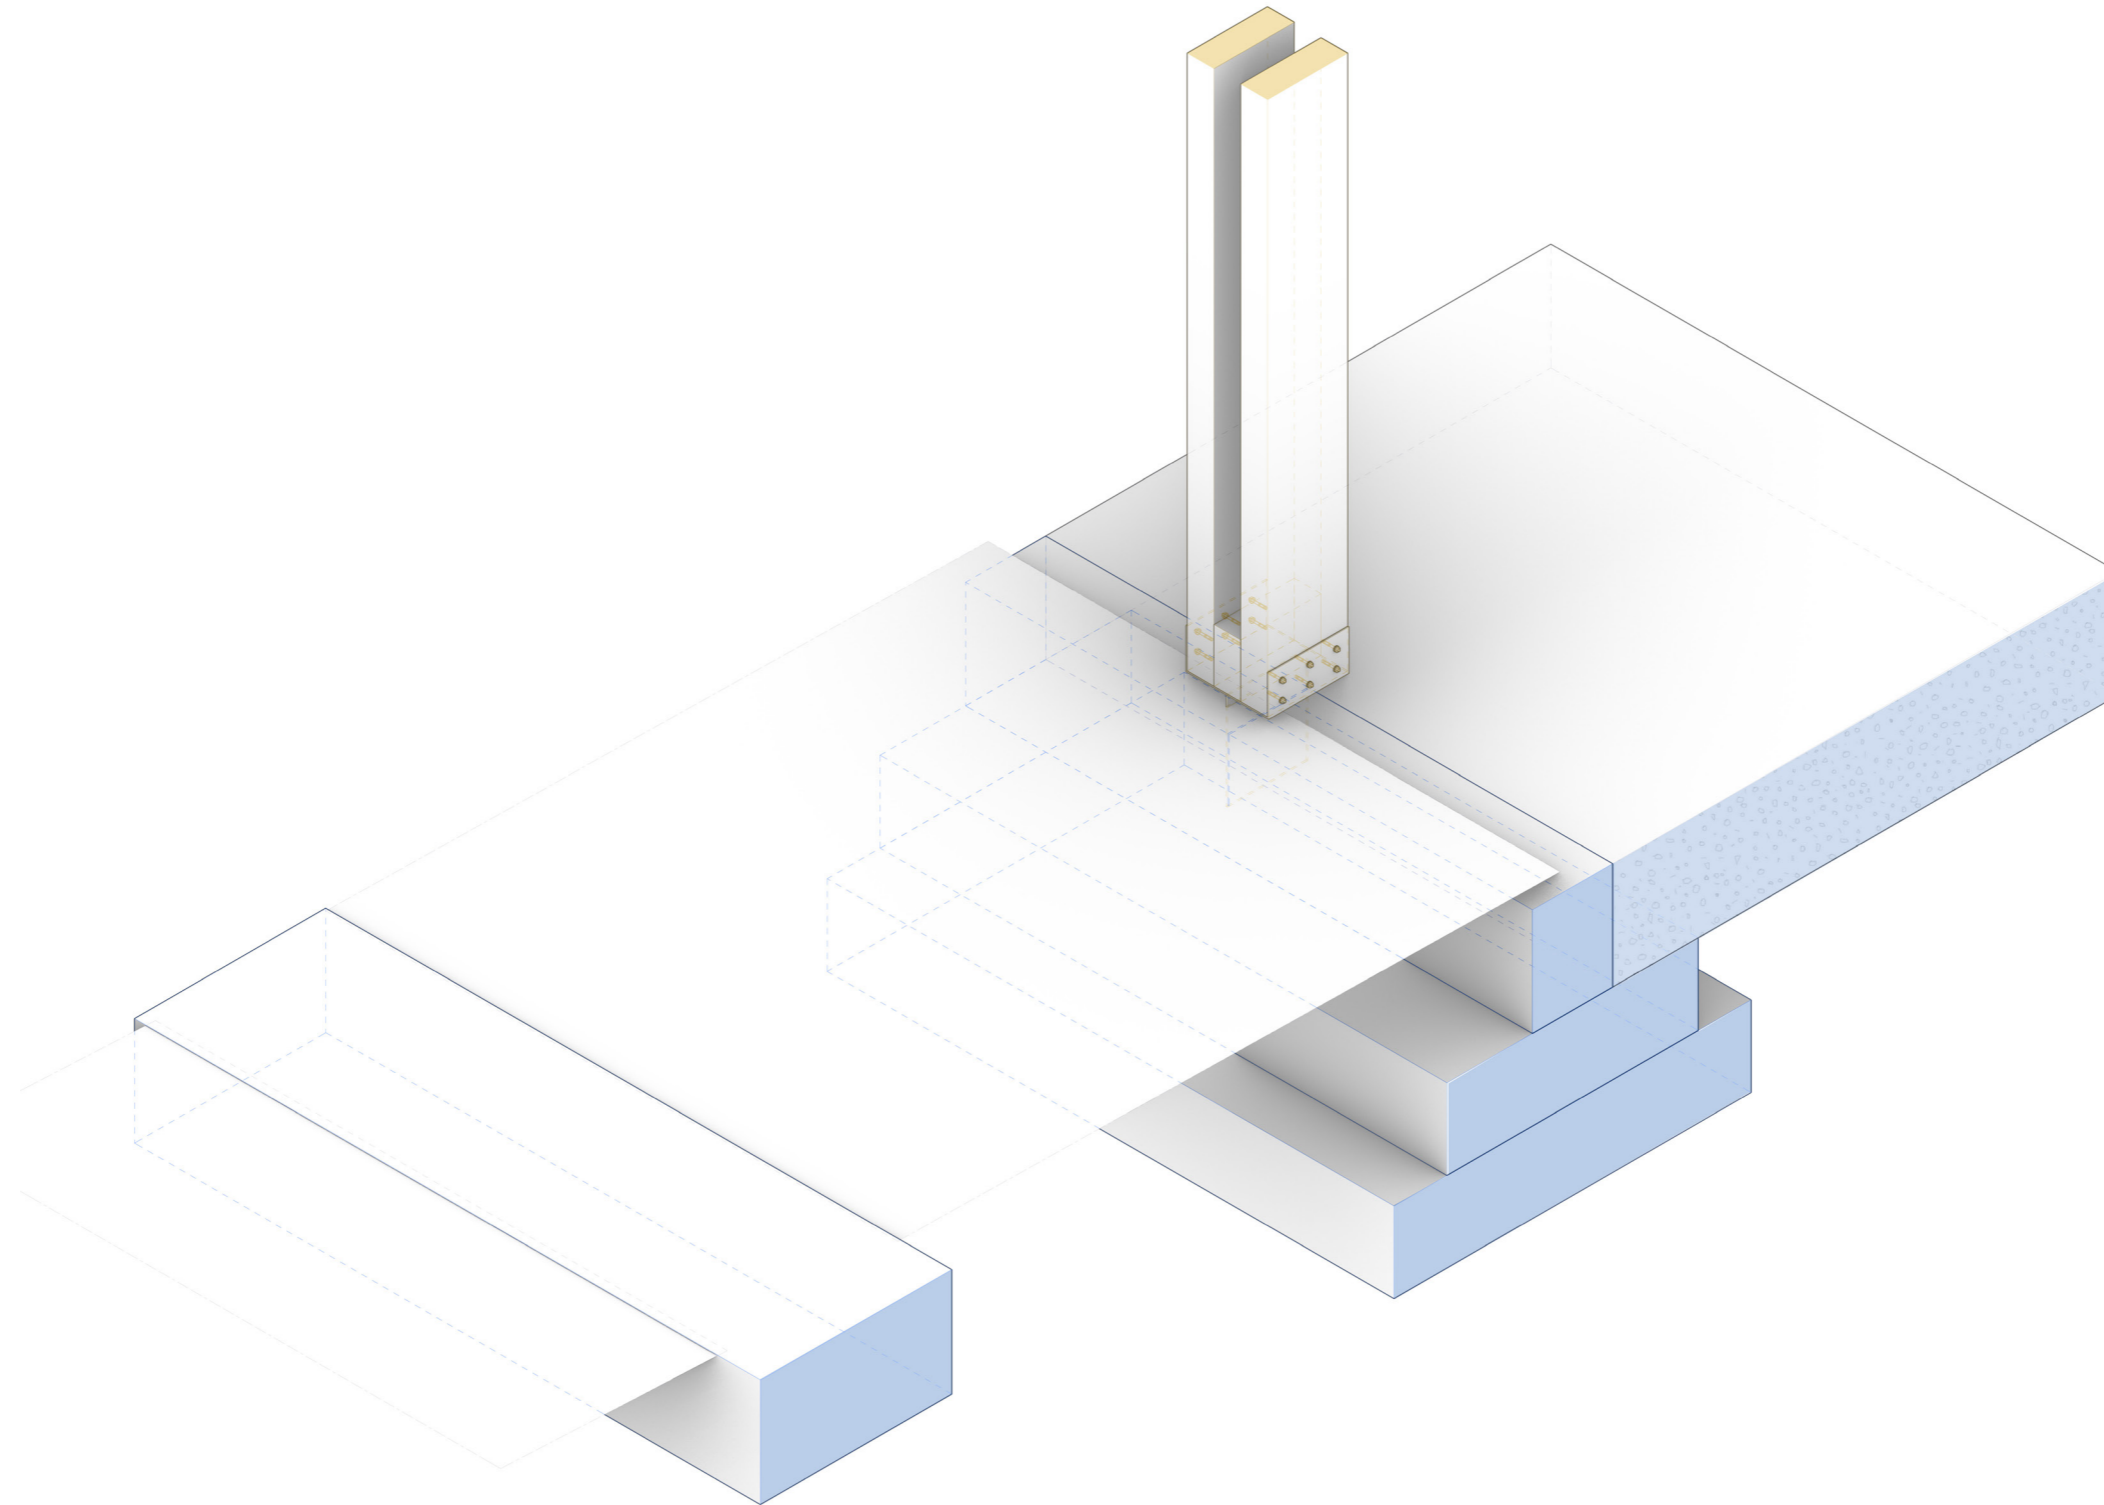



View of Class 1-4's patio of Shelter 622, looking from the staff deck towards the rear of the shelter.