

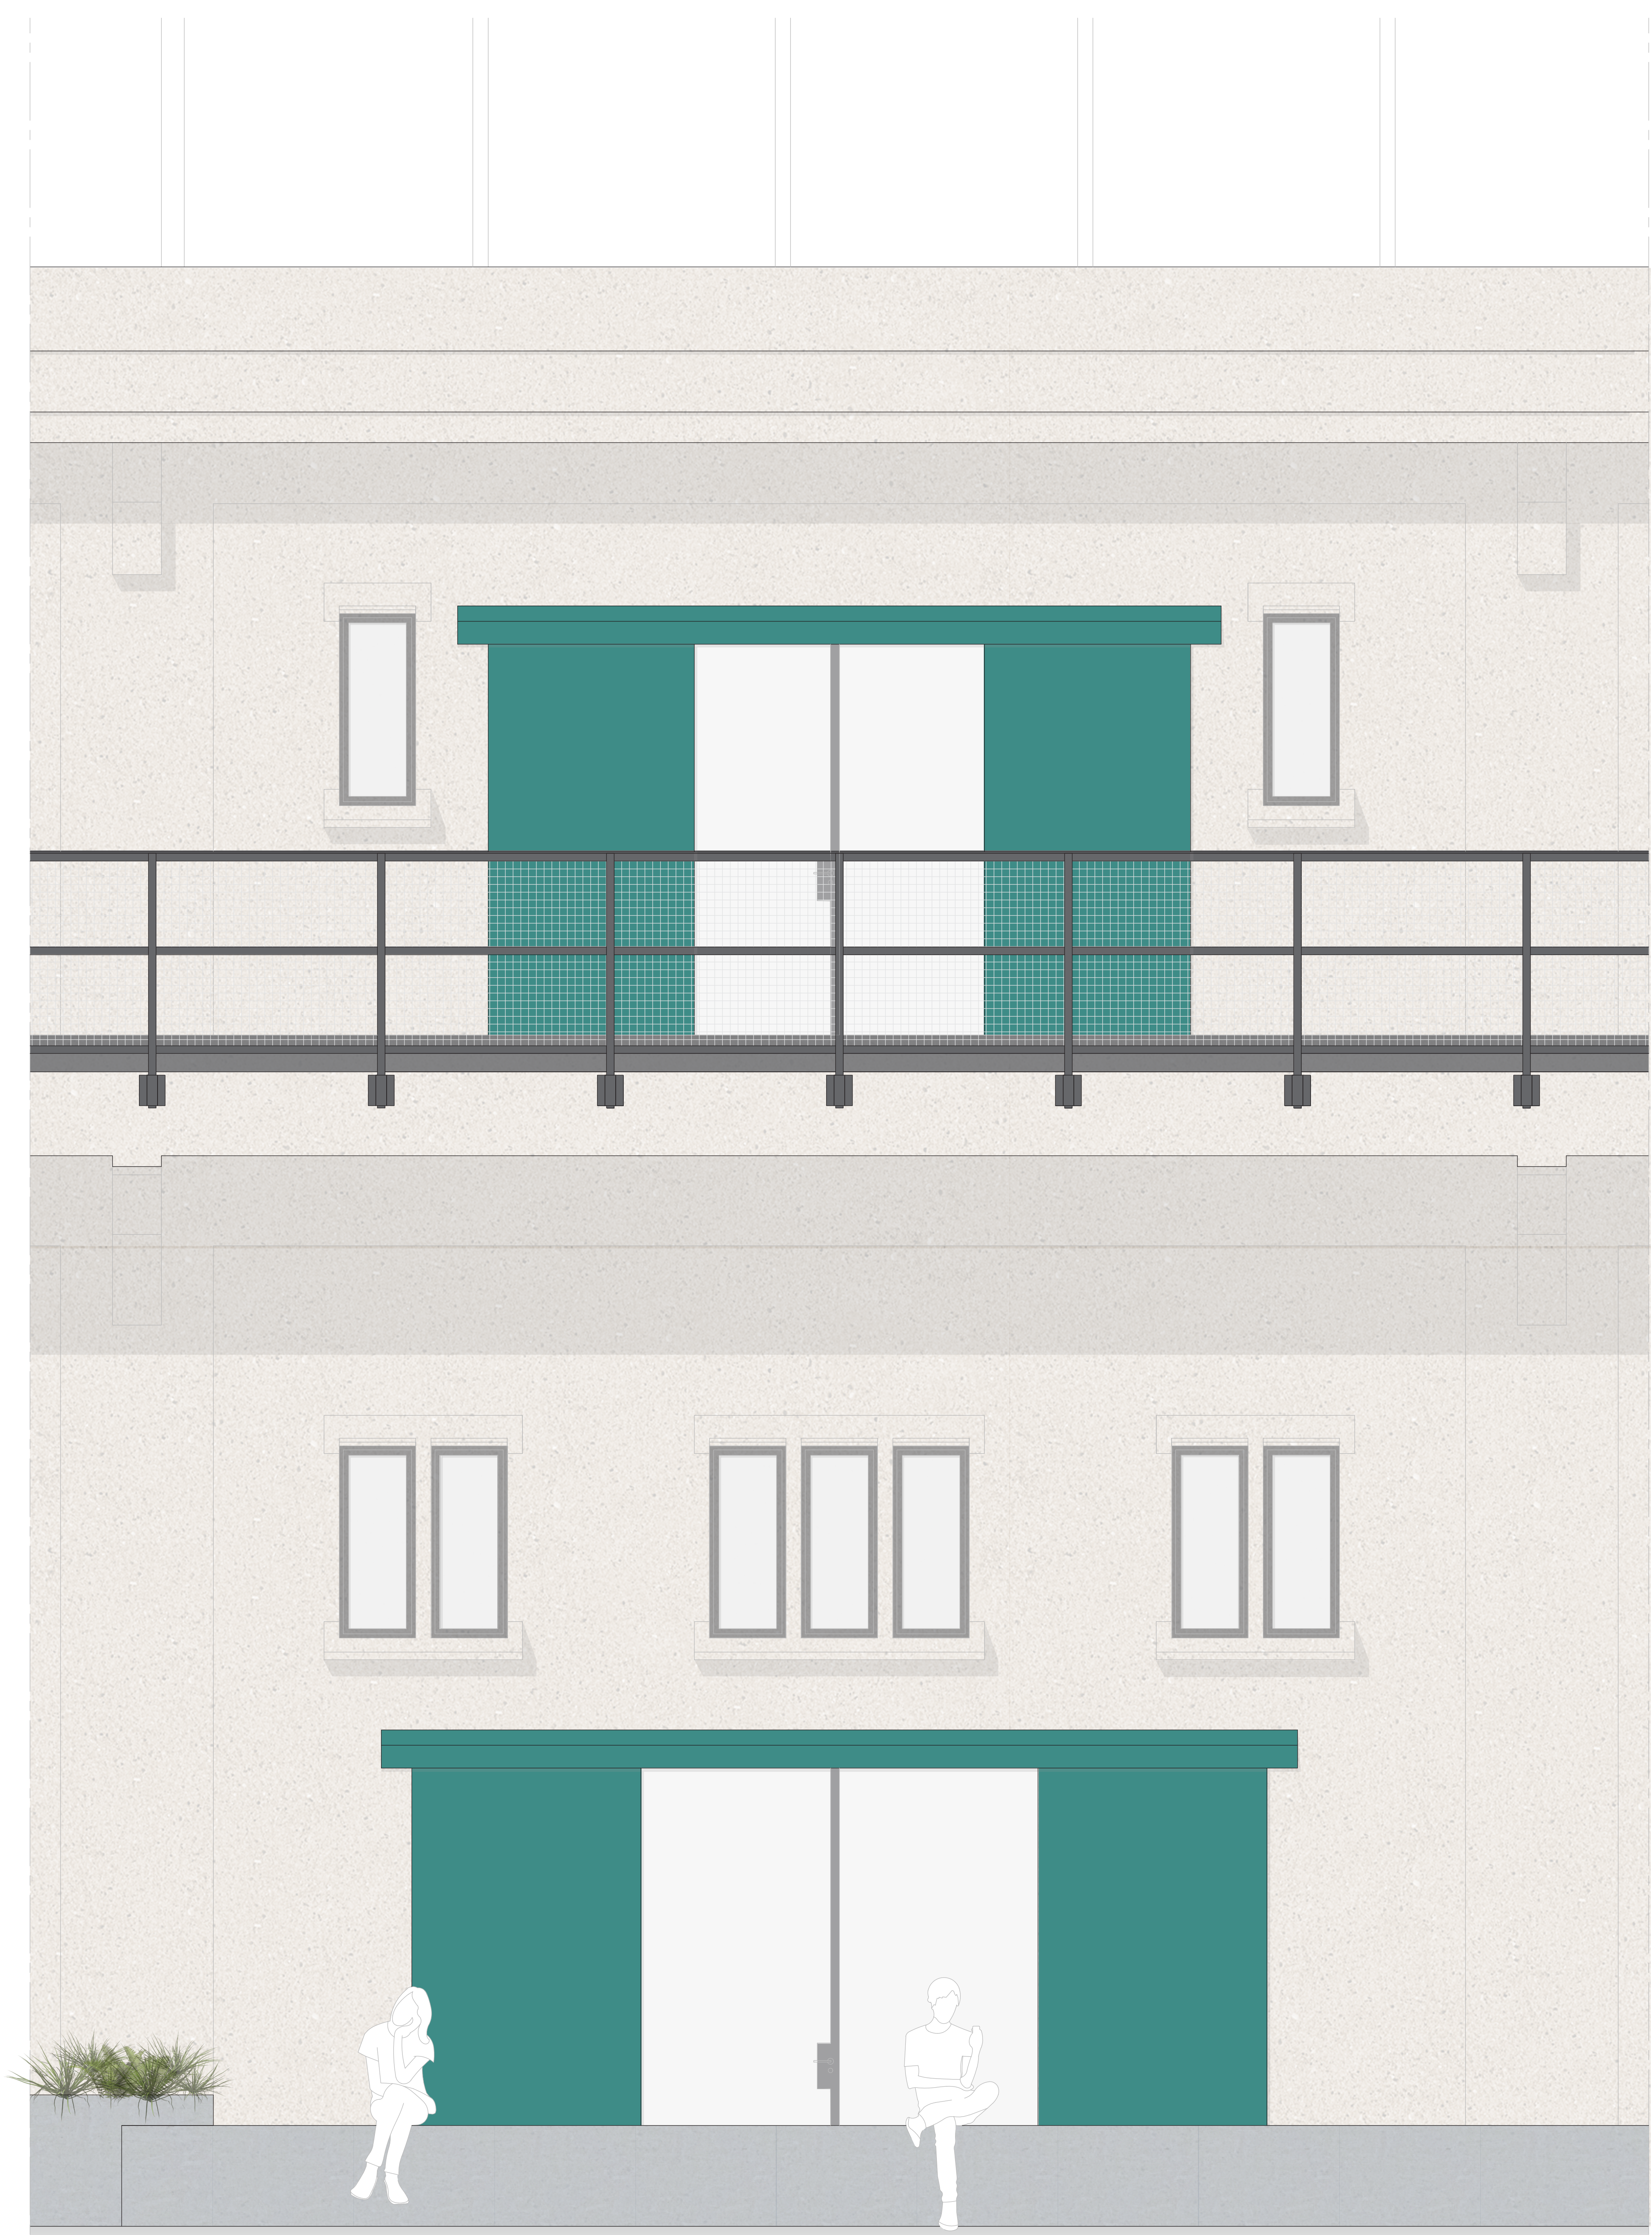


CROSS SECTION AND FACADE DETAIL


SCALE 1:20

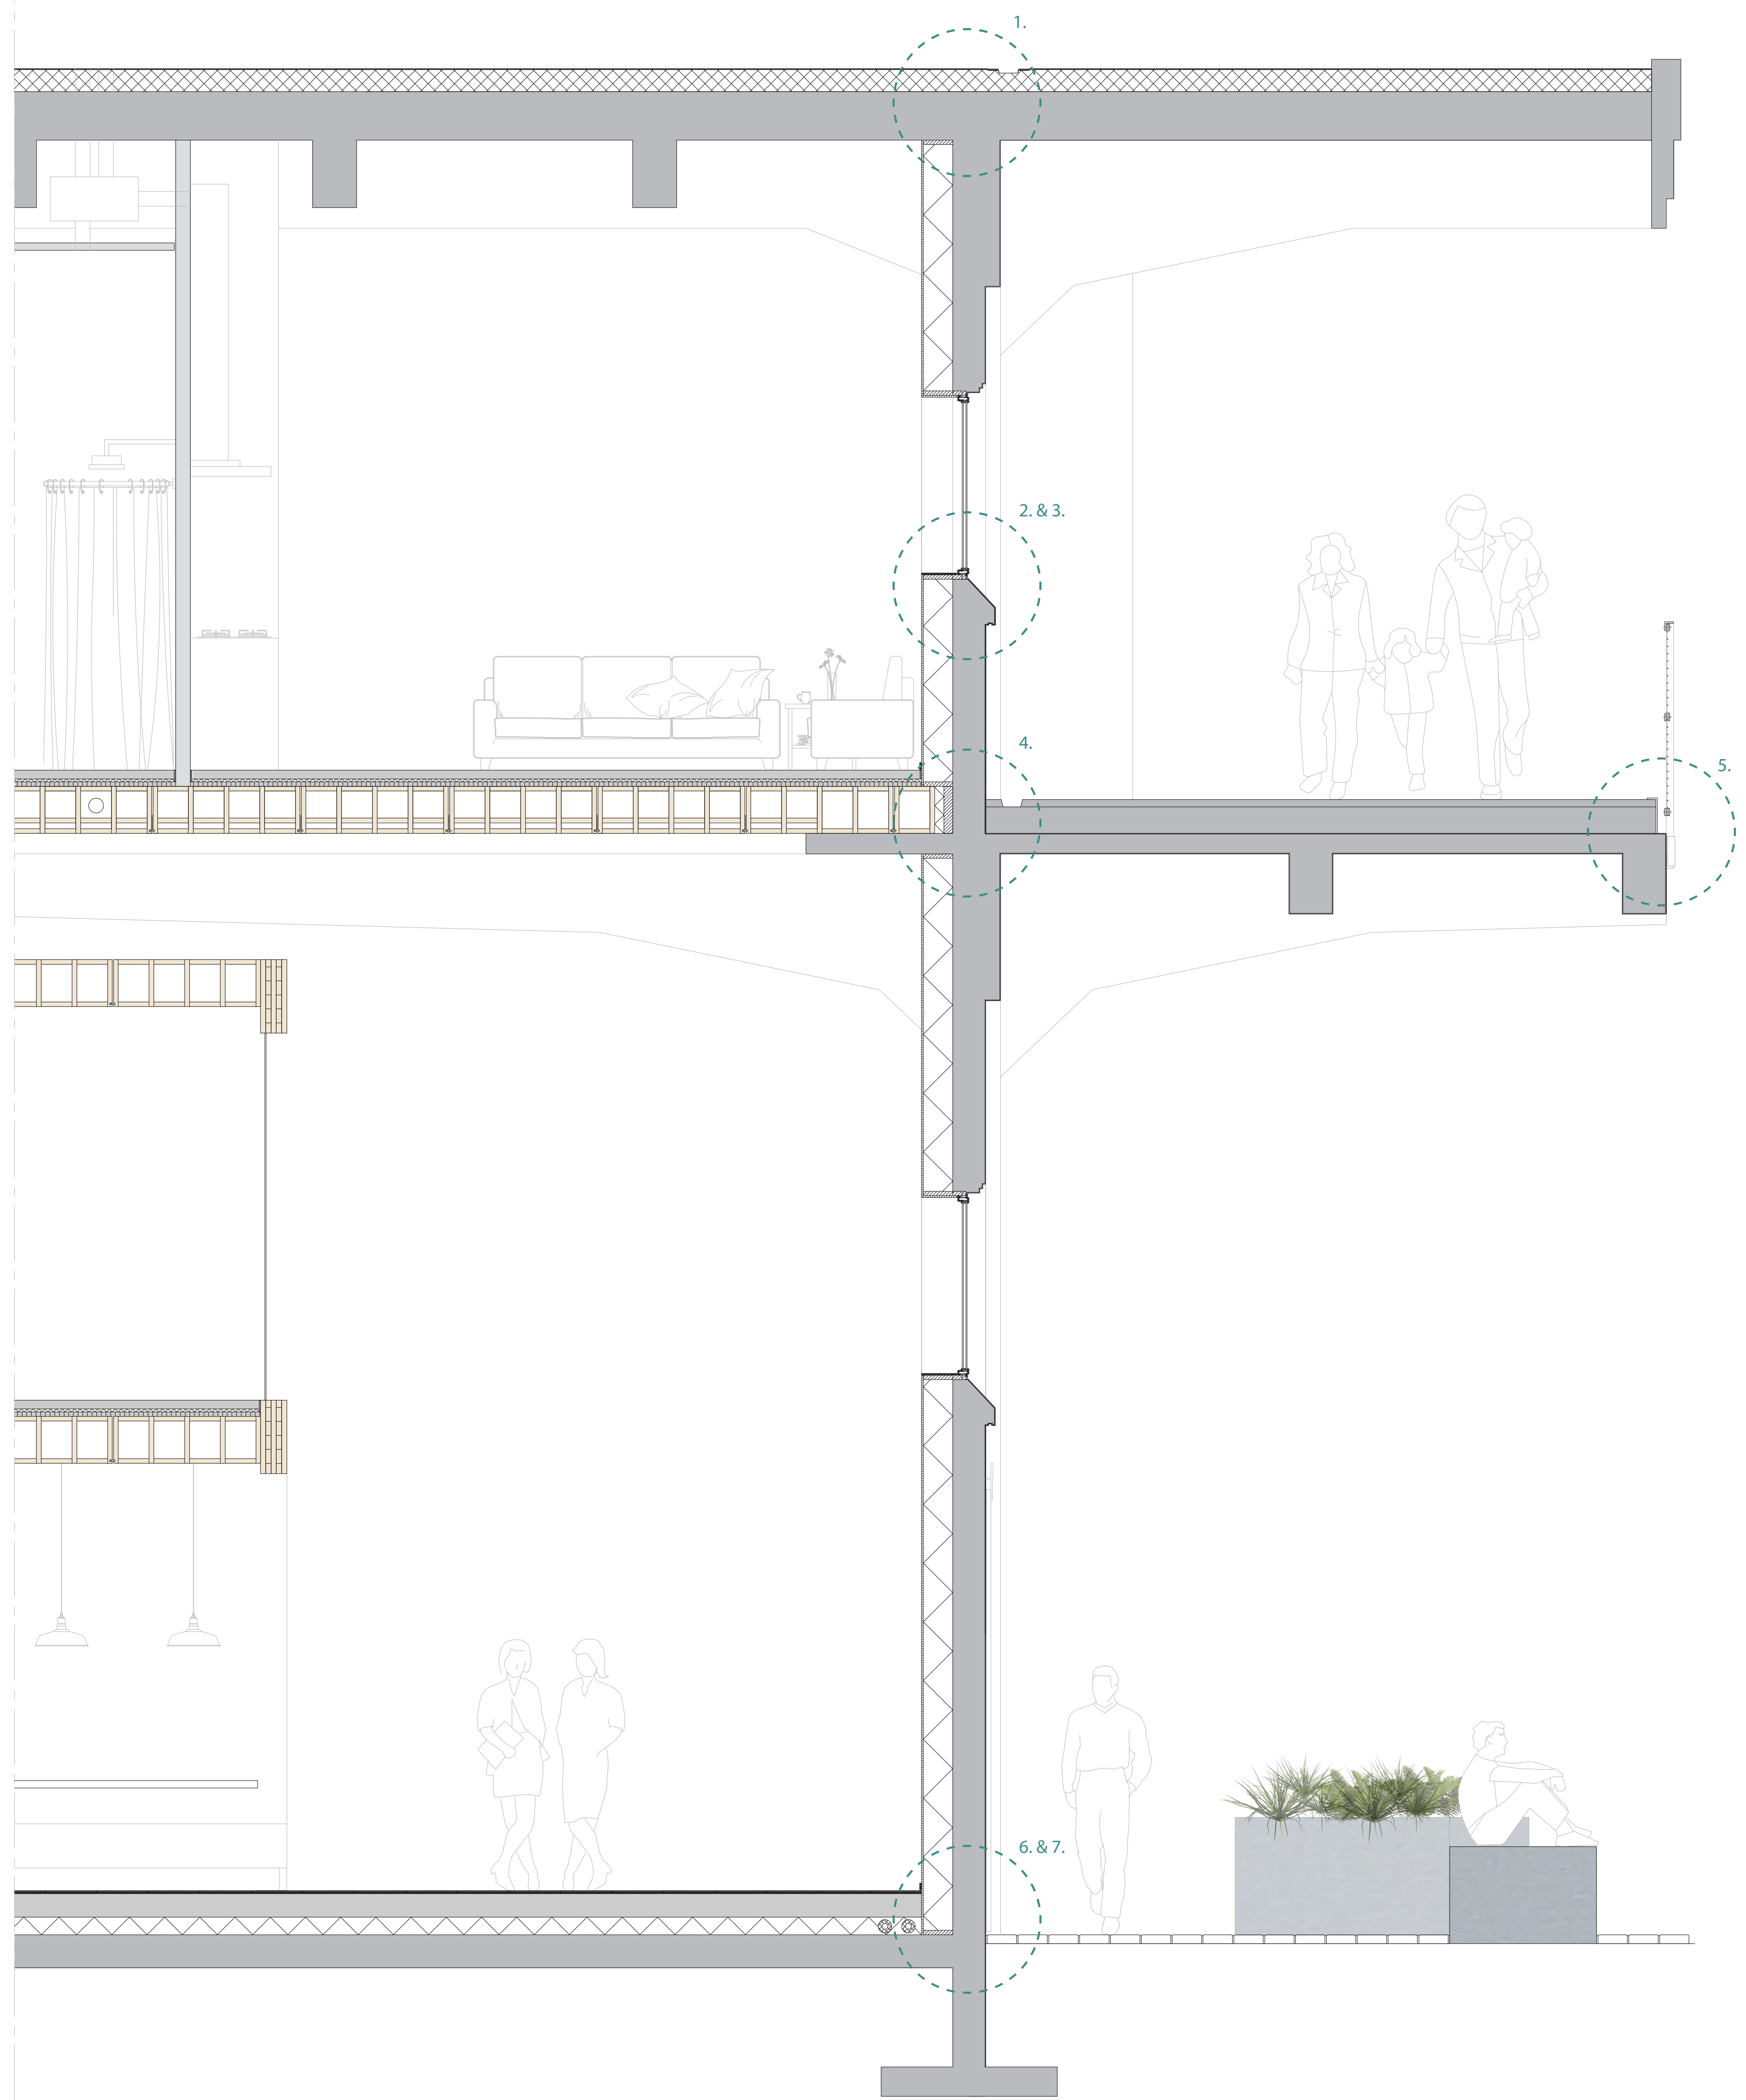

LONG CROSS SECTION AA
SCALE 1:150

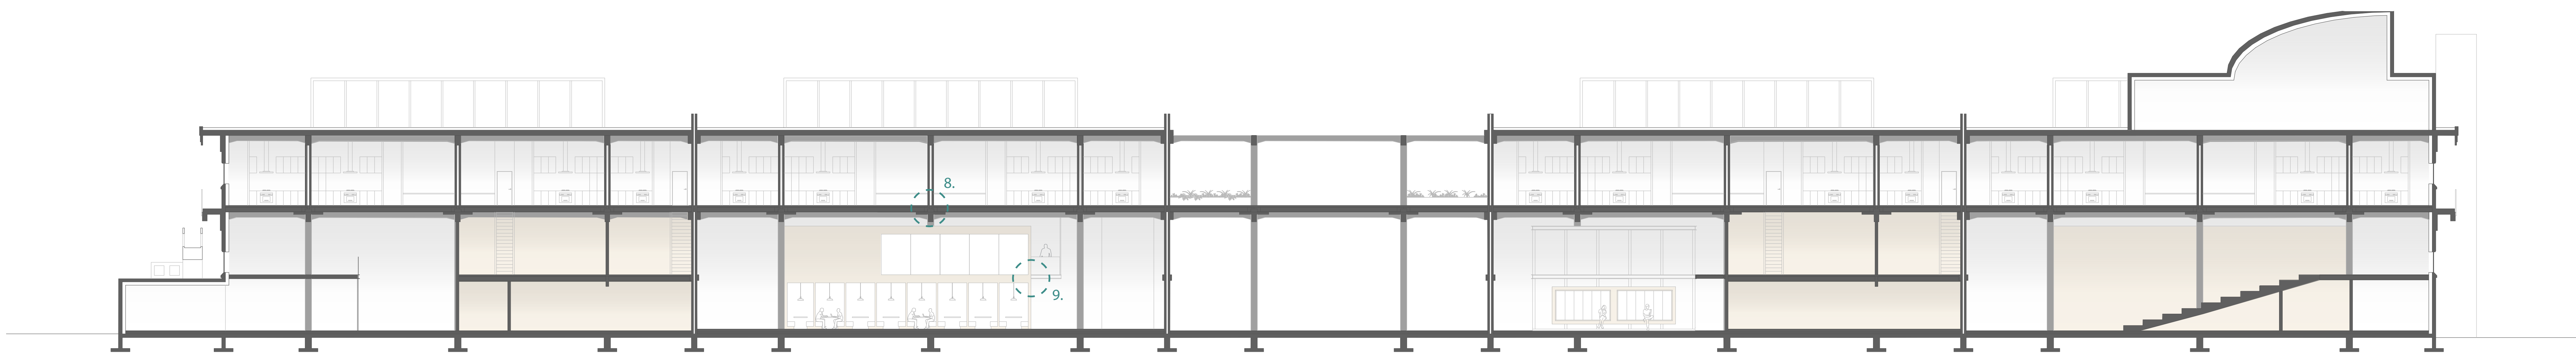

SHORT CROSS SECTION BB
SCALE 1:100

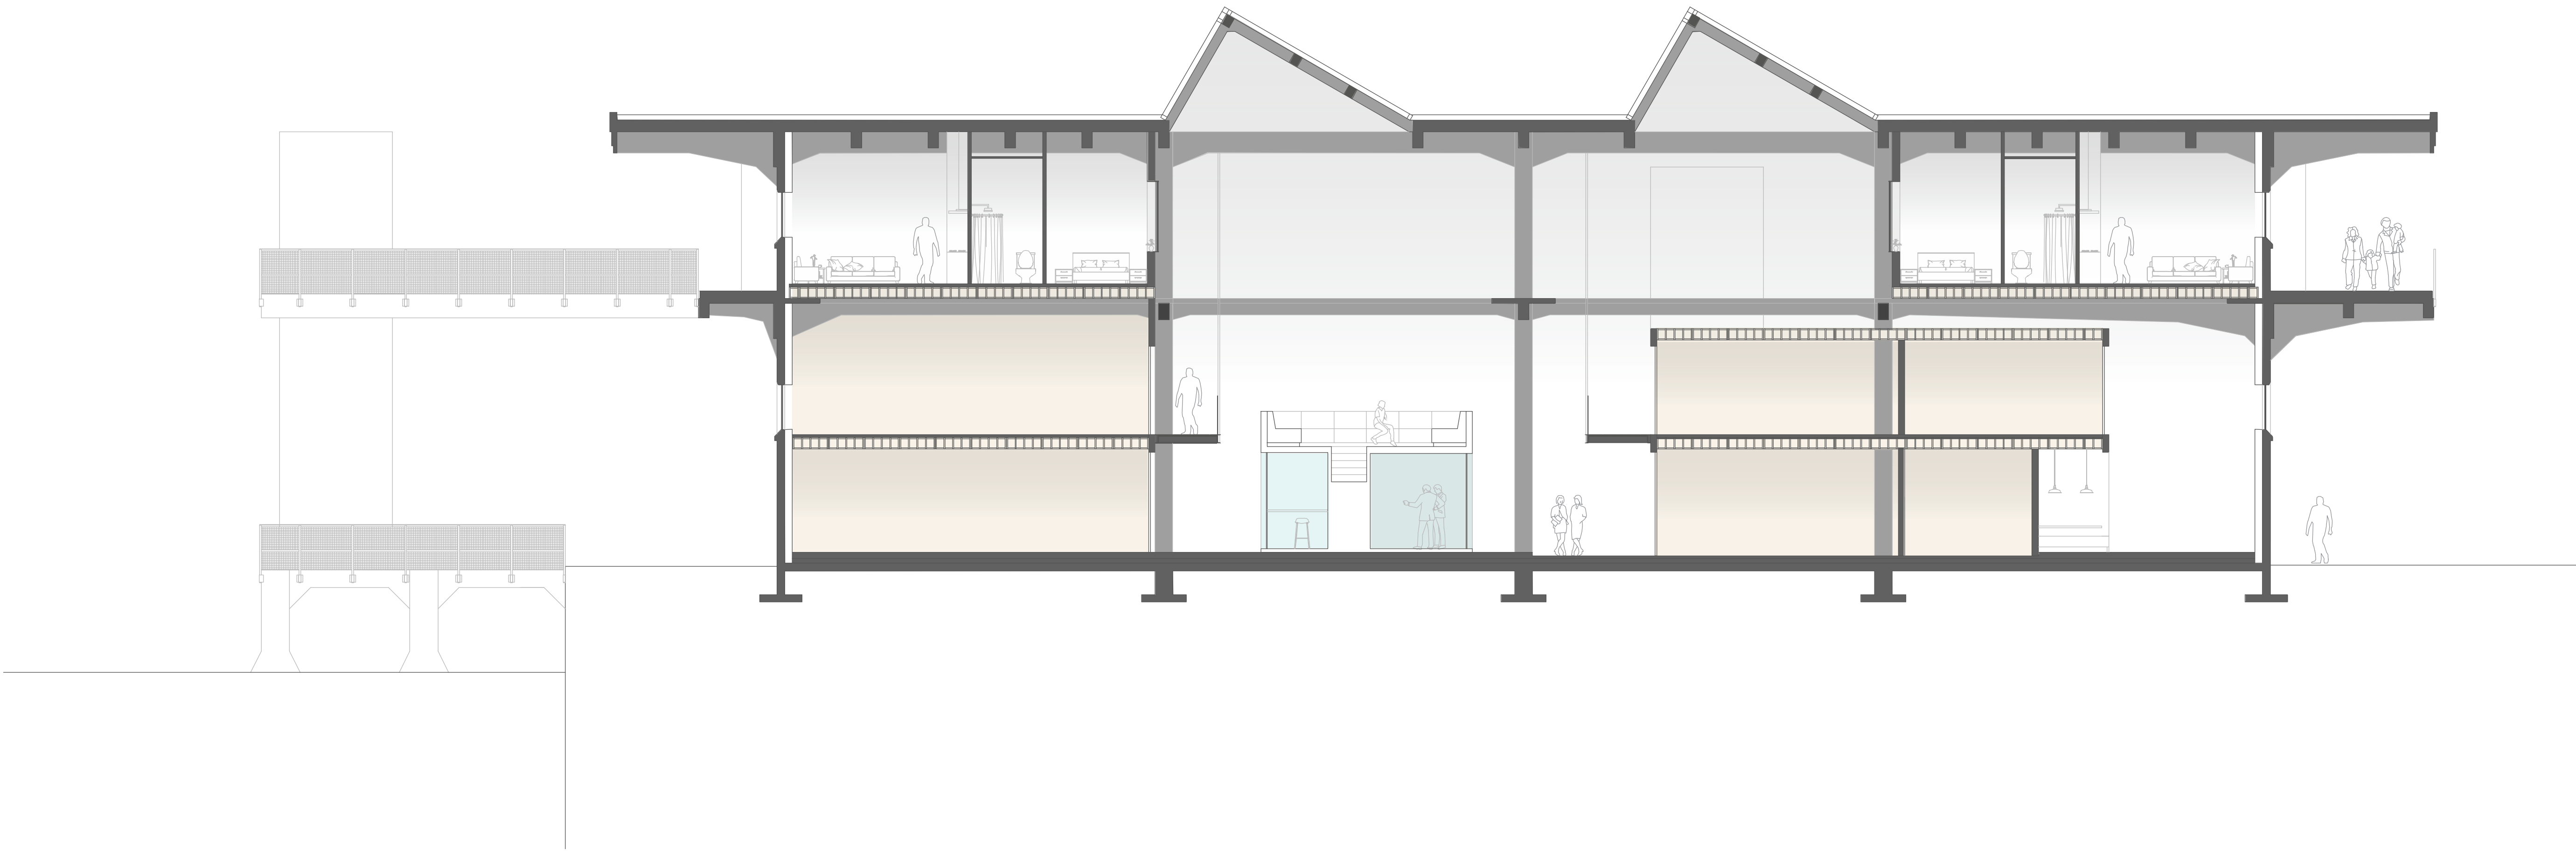



SOUTH-EAST FACADE



NORTH-WEST FACADE




SOUTH-WEST FACADE



NORTH-EAST FACADE


GROUND FLOOR PLAN INCUBATOR AND SURROUNDINGS

SCALE 1:150

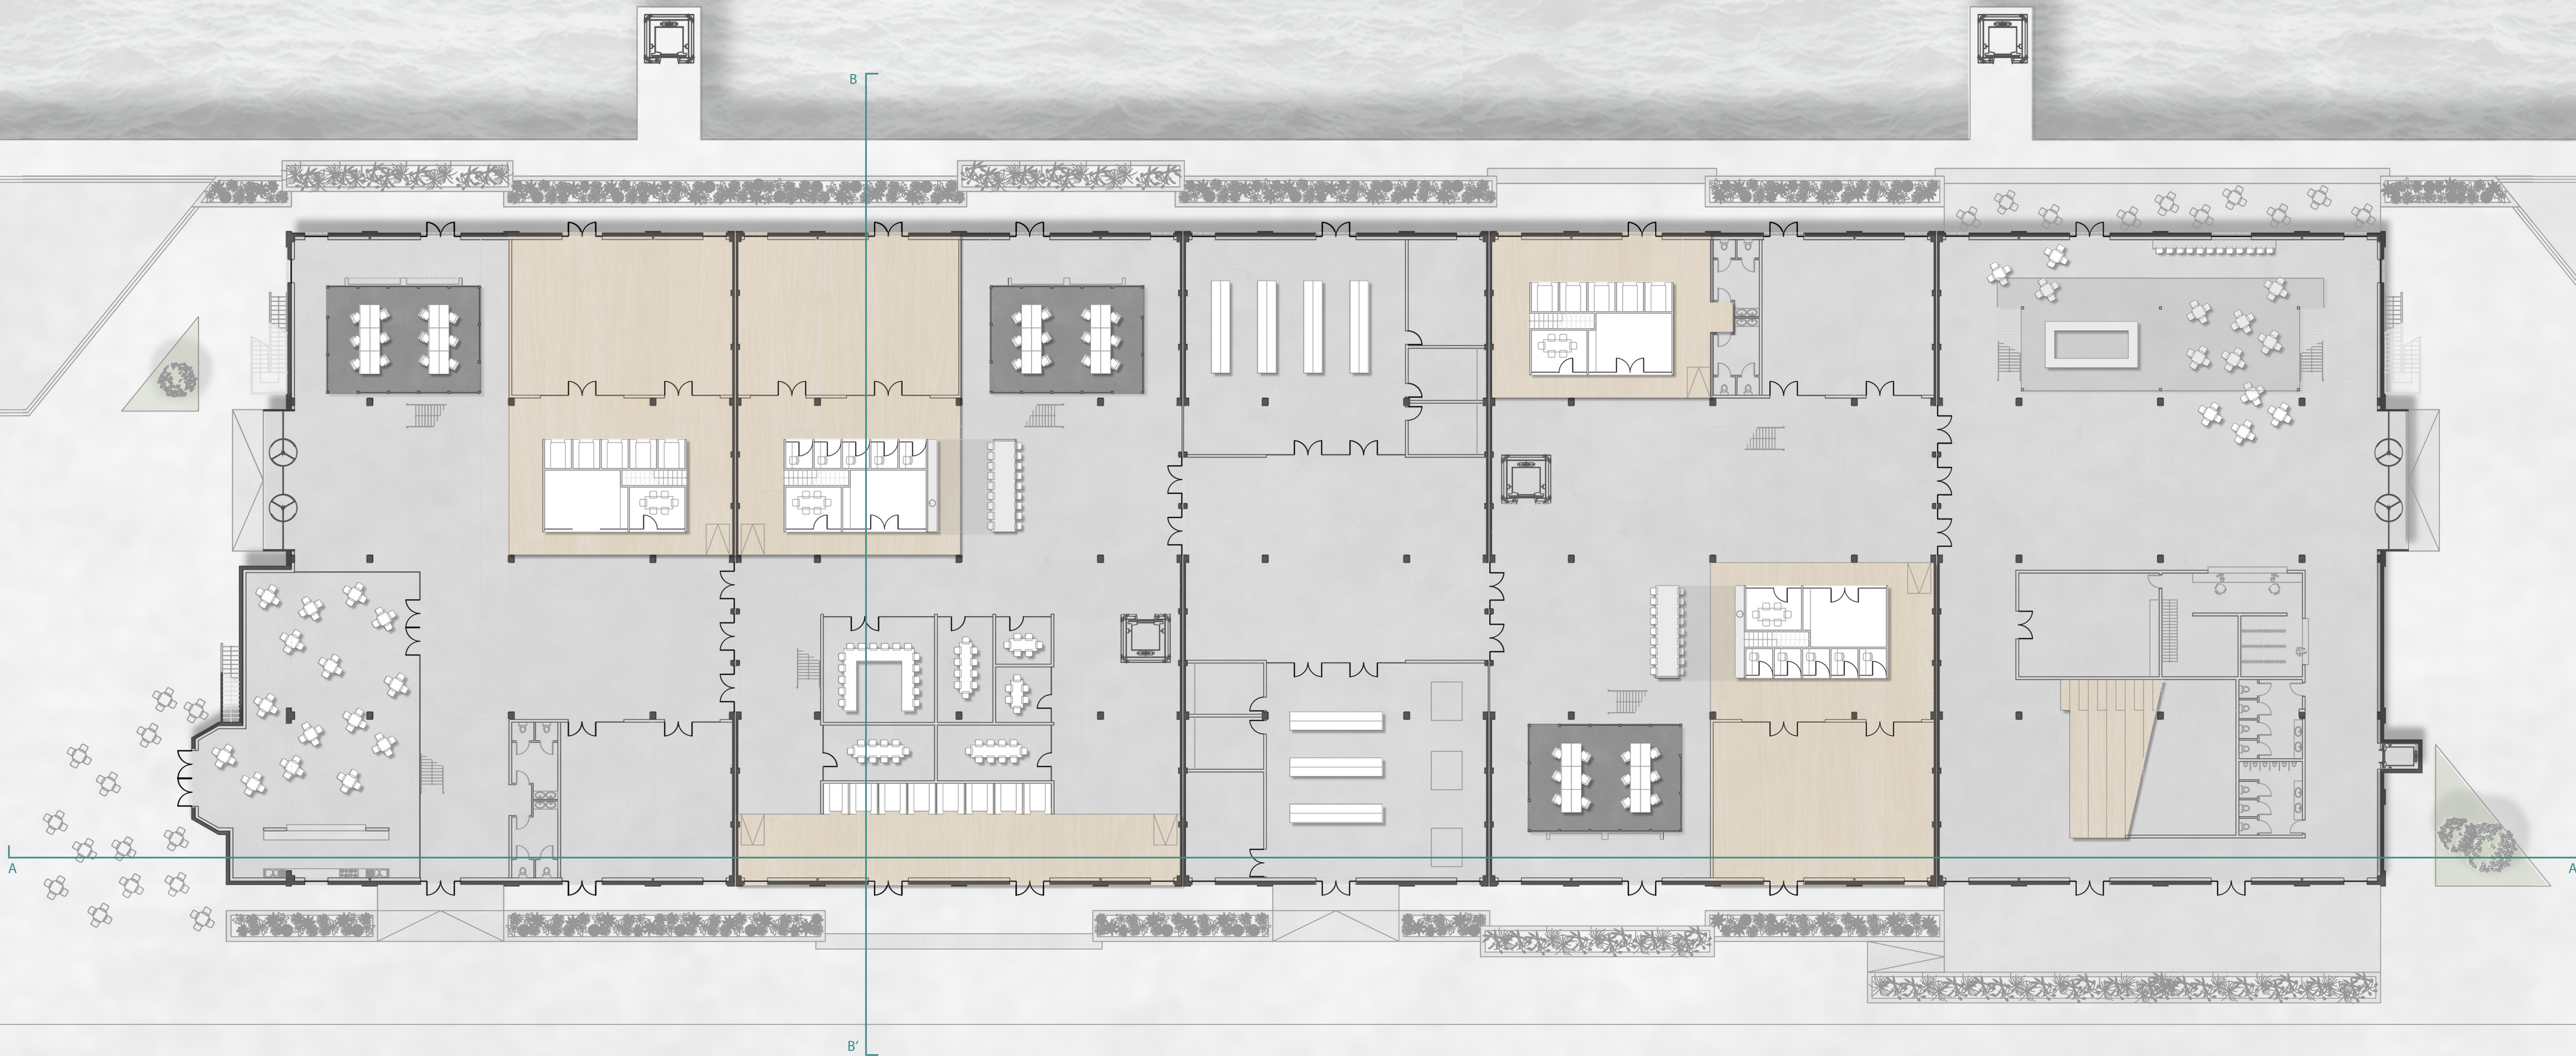


FLOOR PLANS


SCALE 1:200

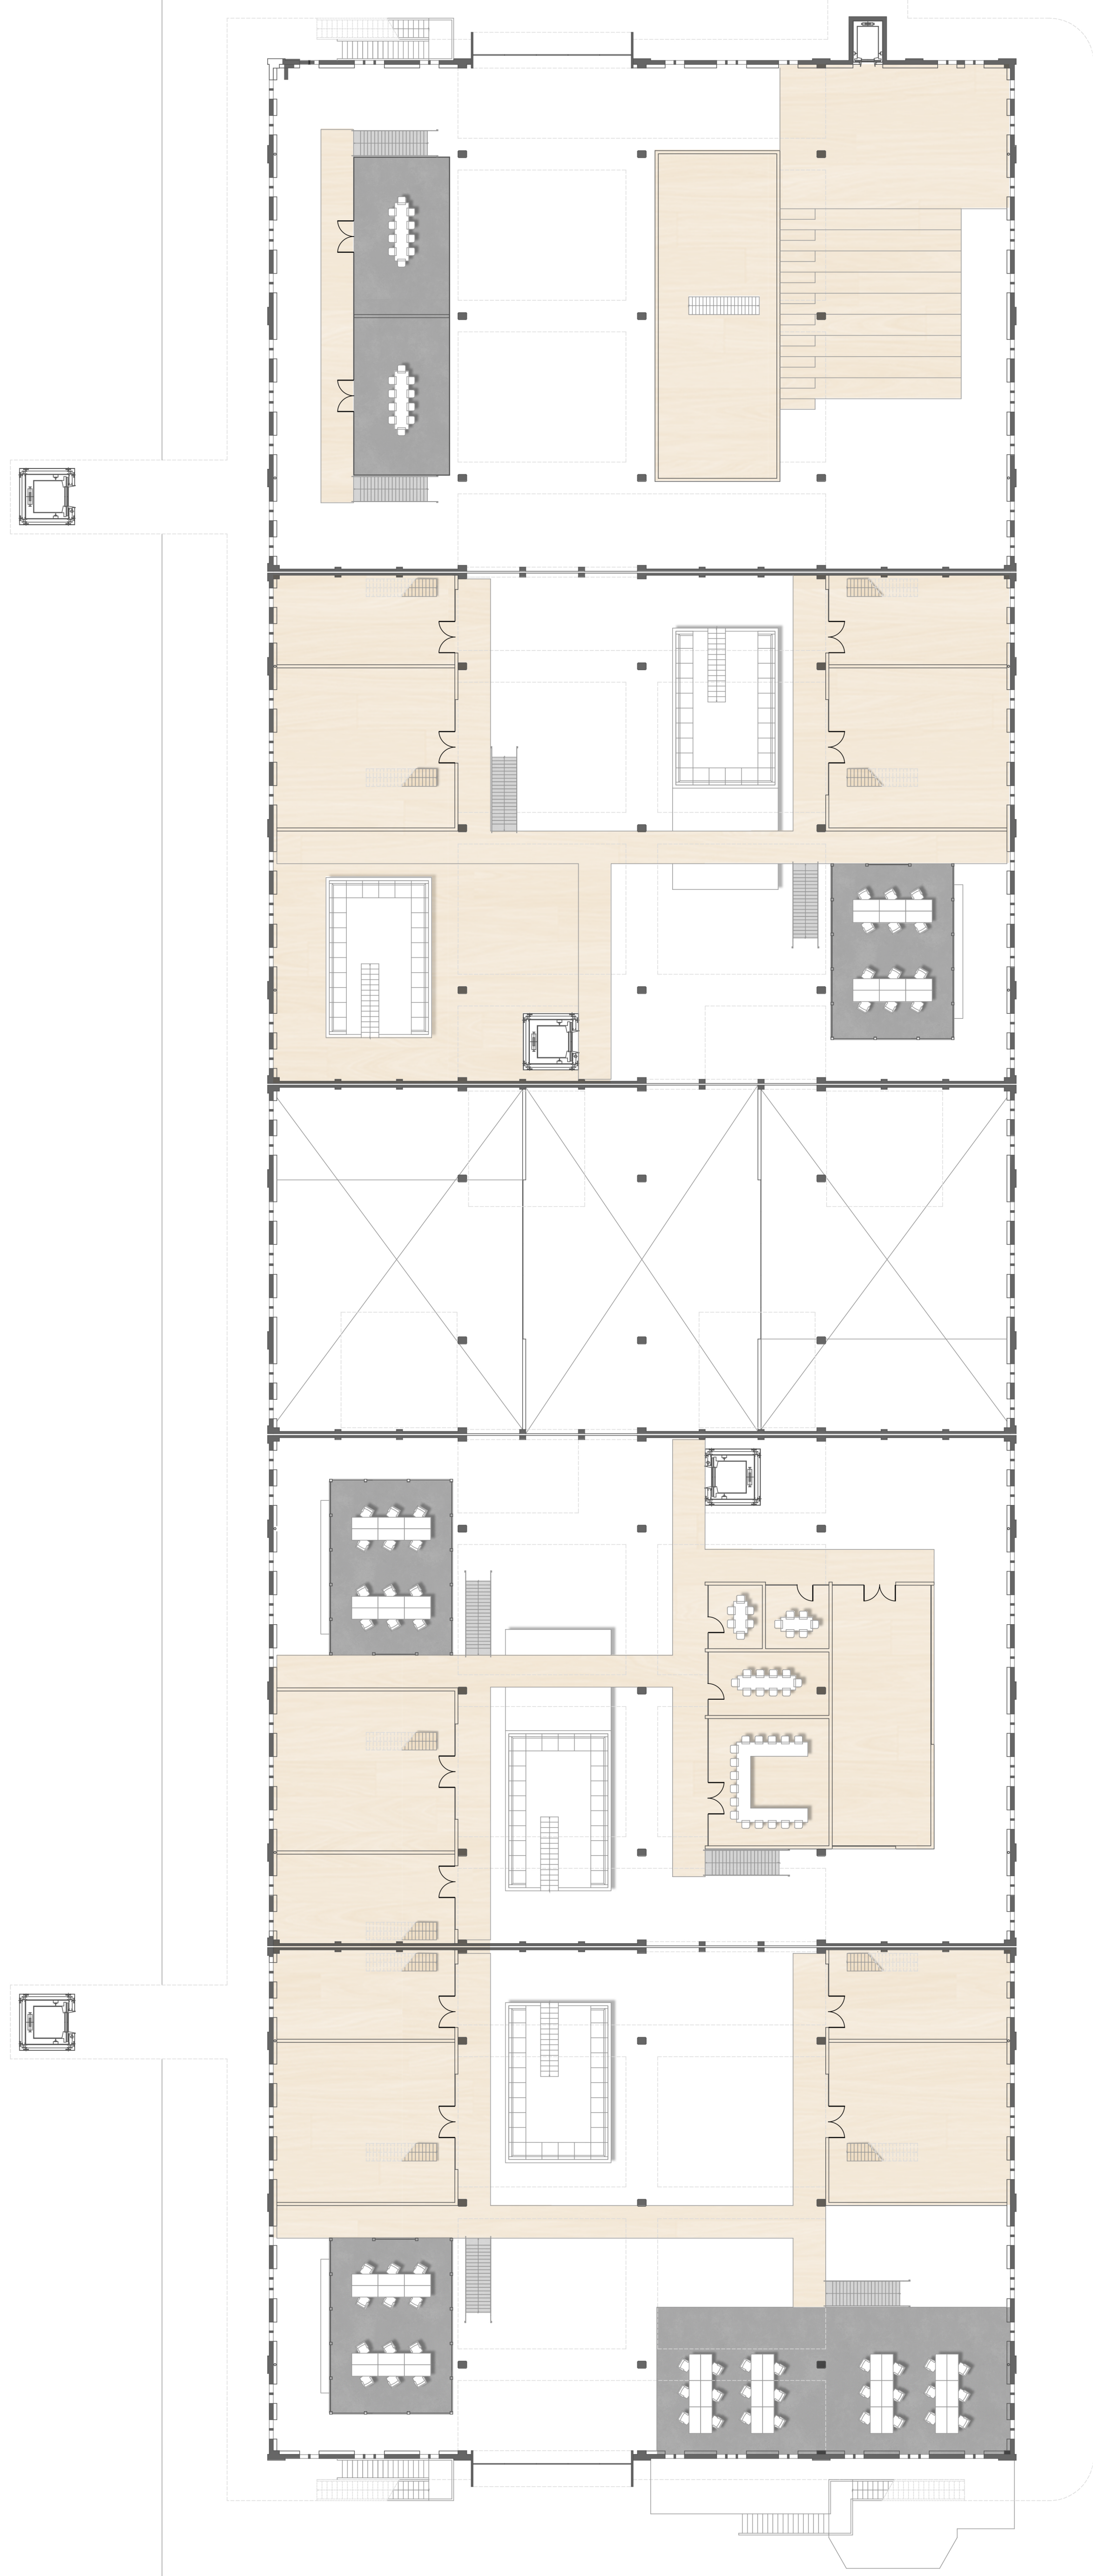

FIRST FLOOR INCUBATOR

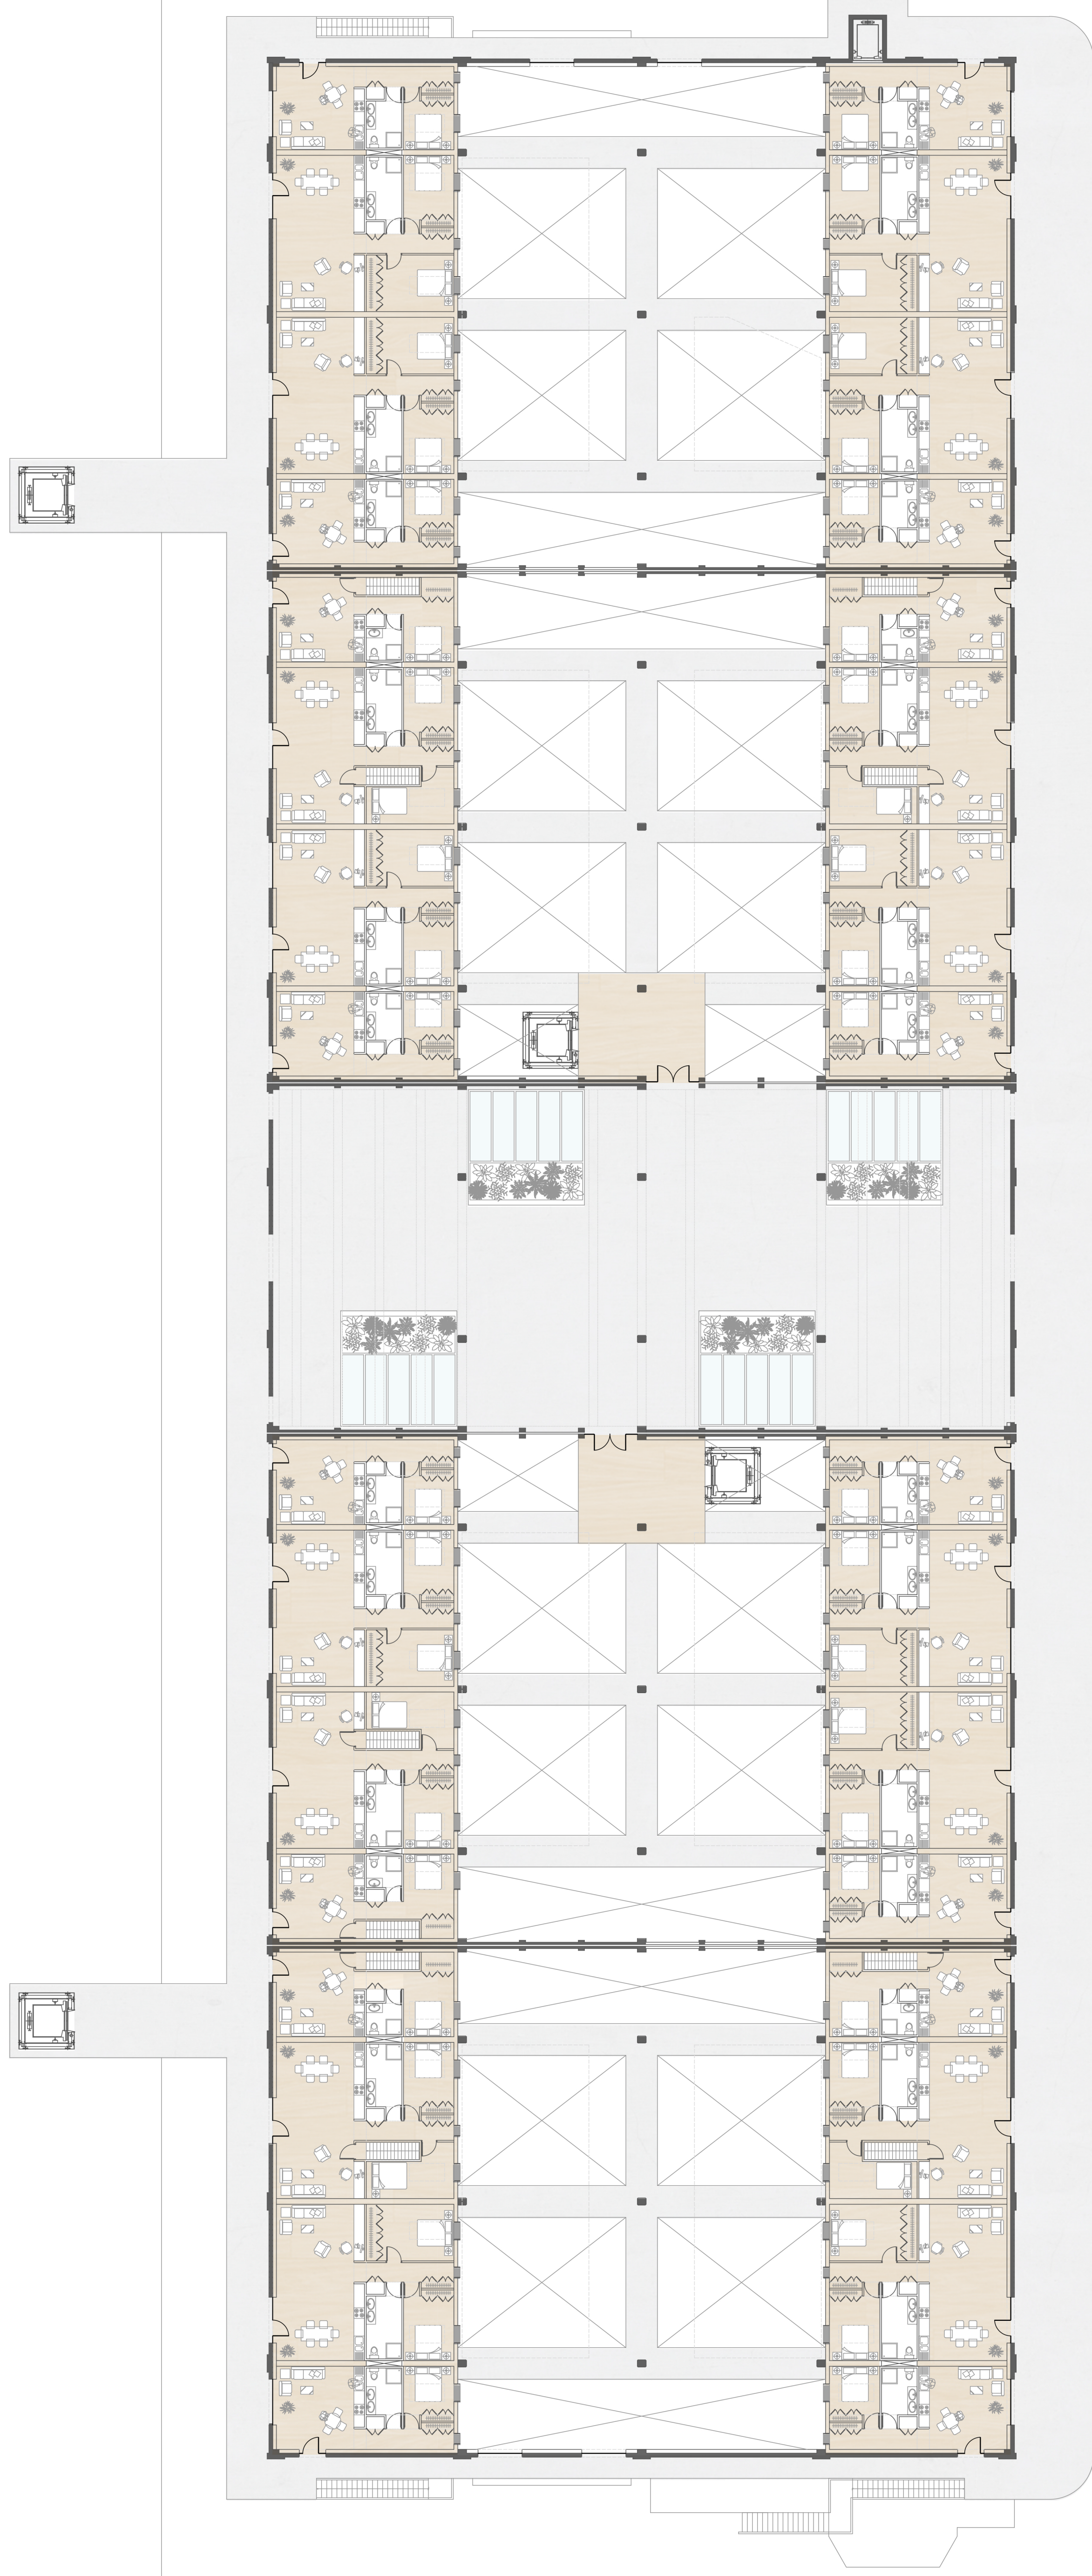

SECOND FLOOR DWELLINGS

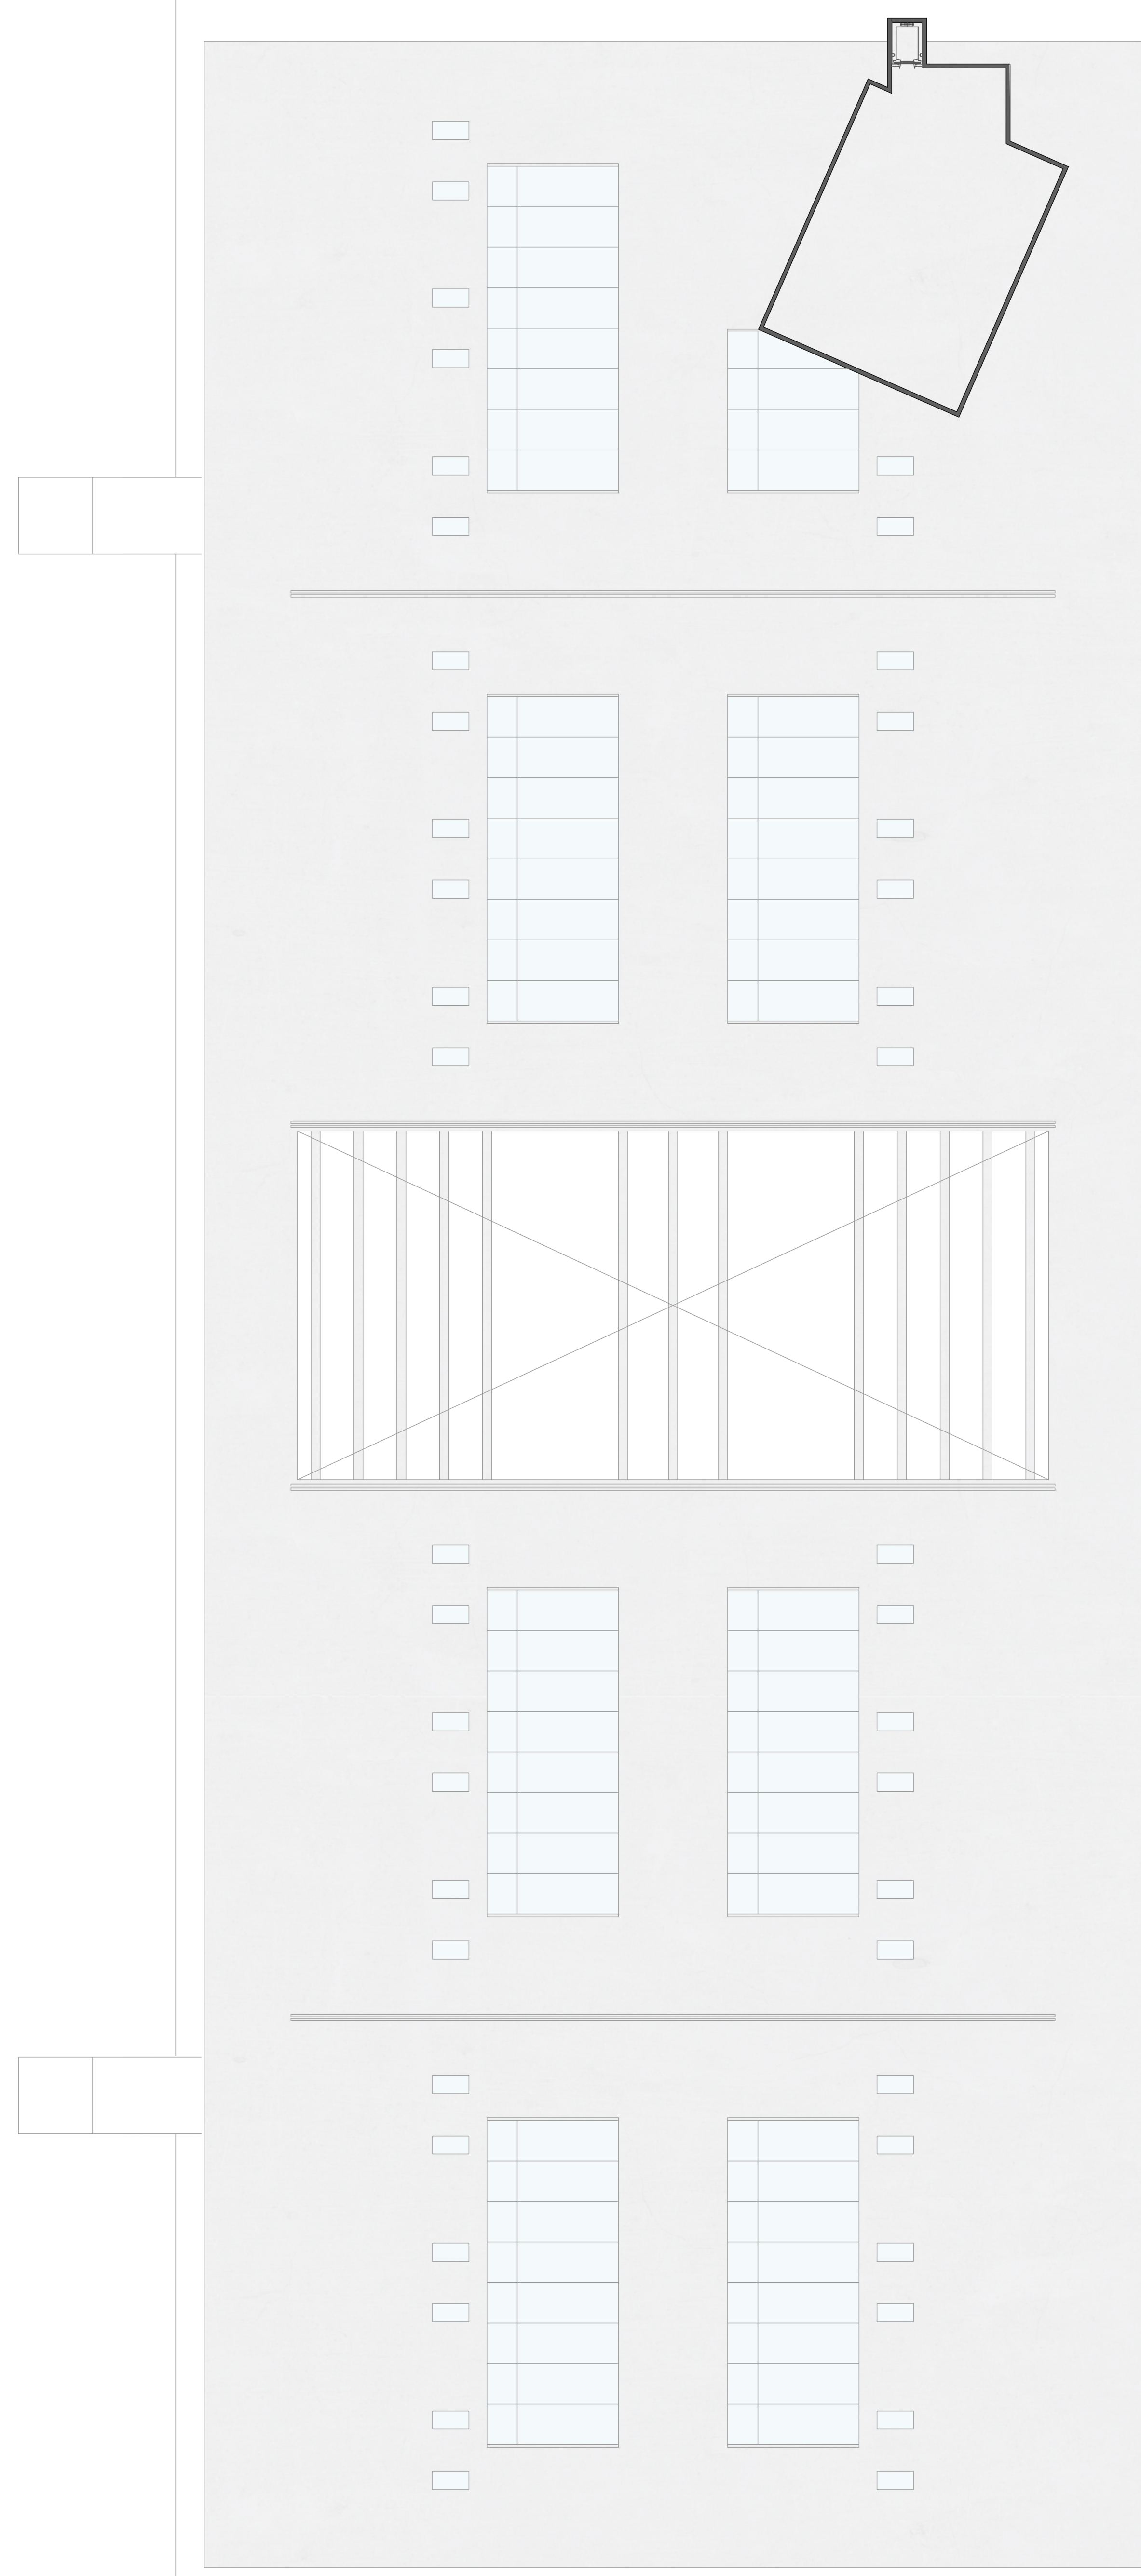

ROOF PLAN