



Site Plan
Scale 1:200

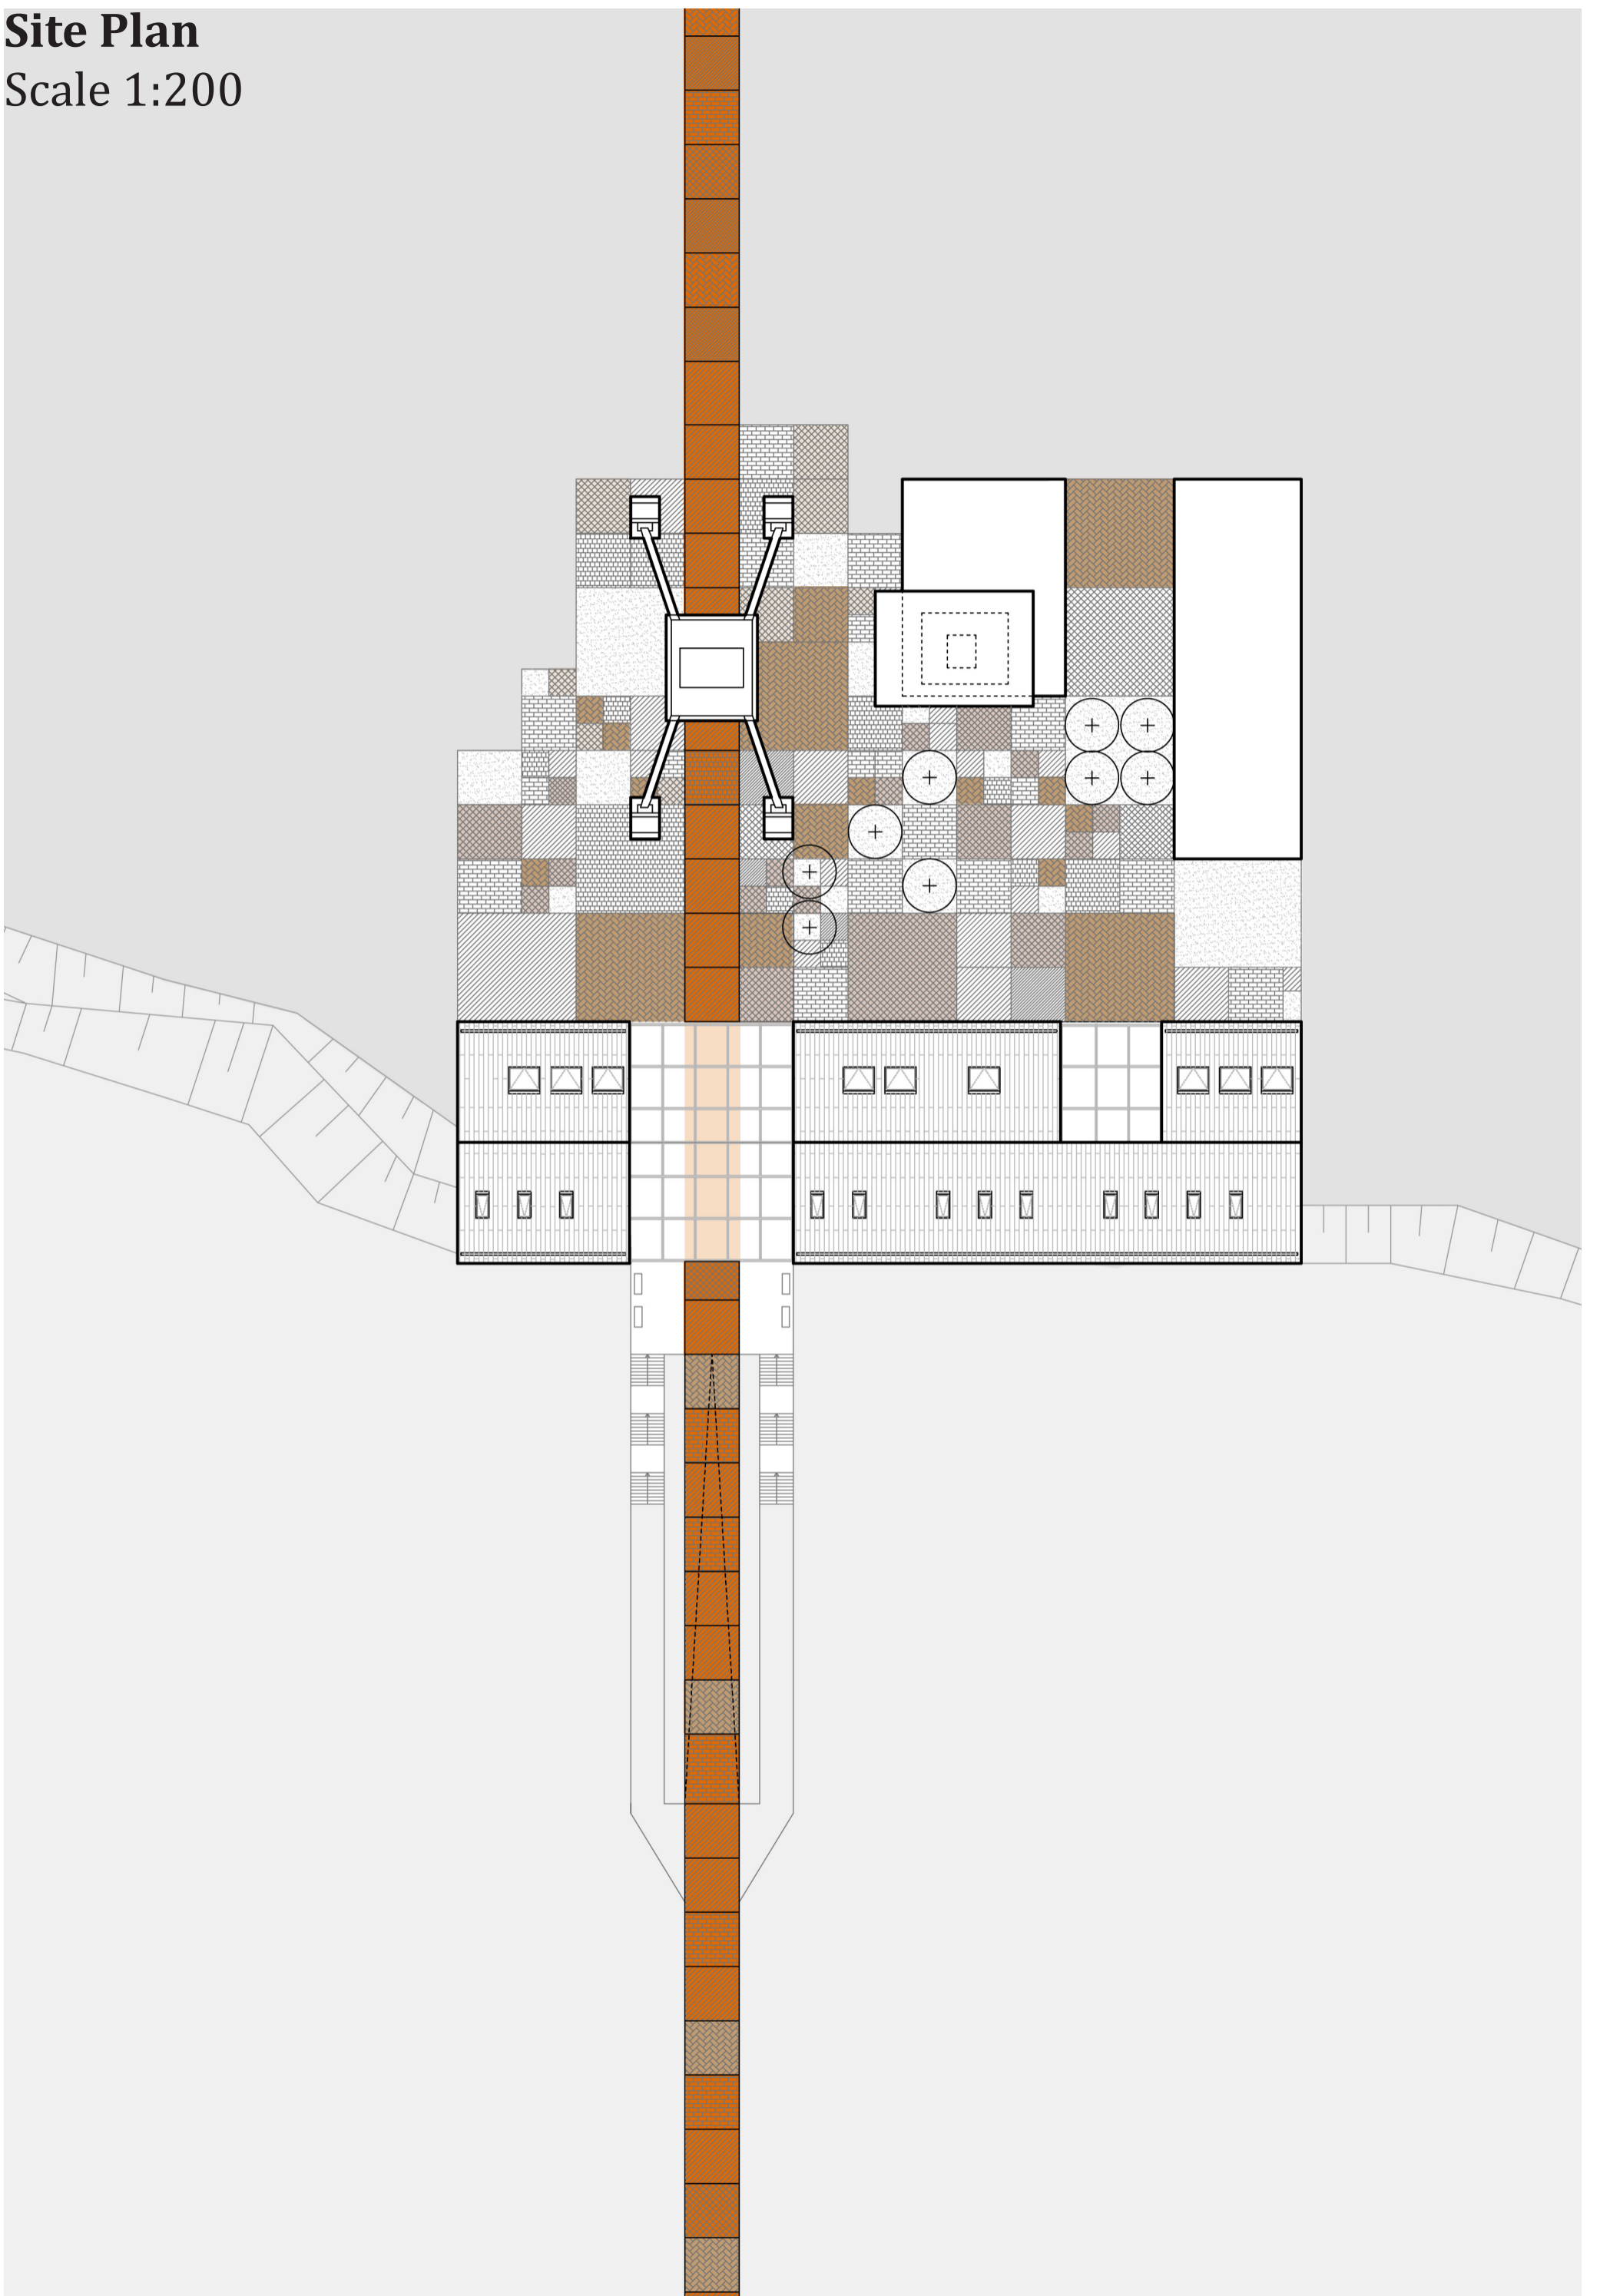

Floor plans

Ground floor


scale 1:200

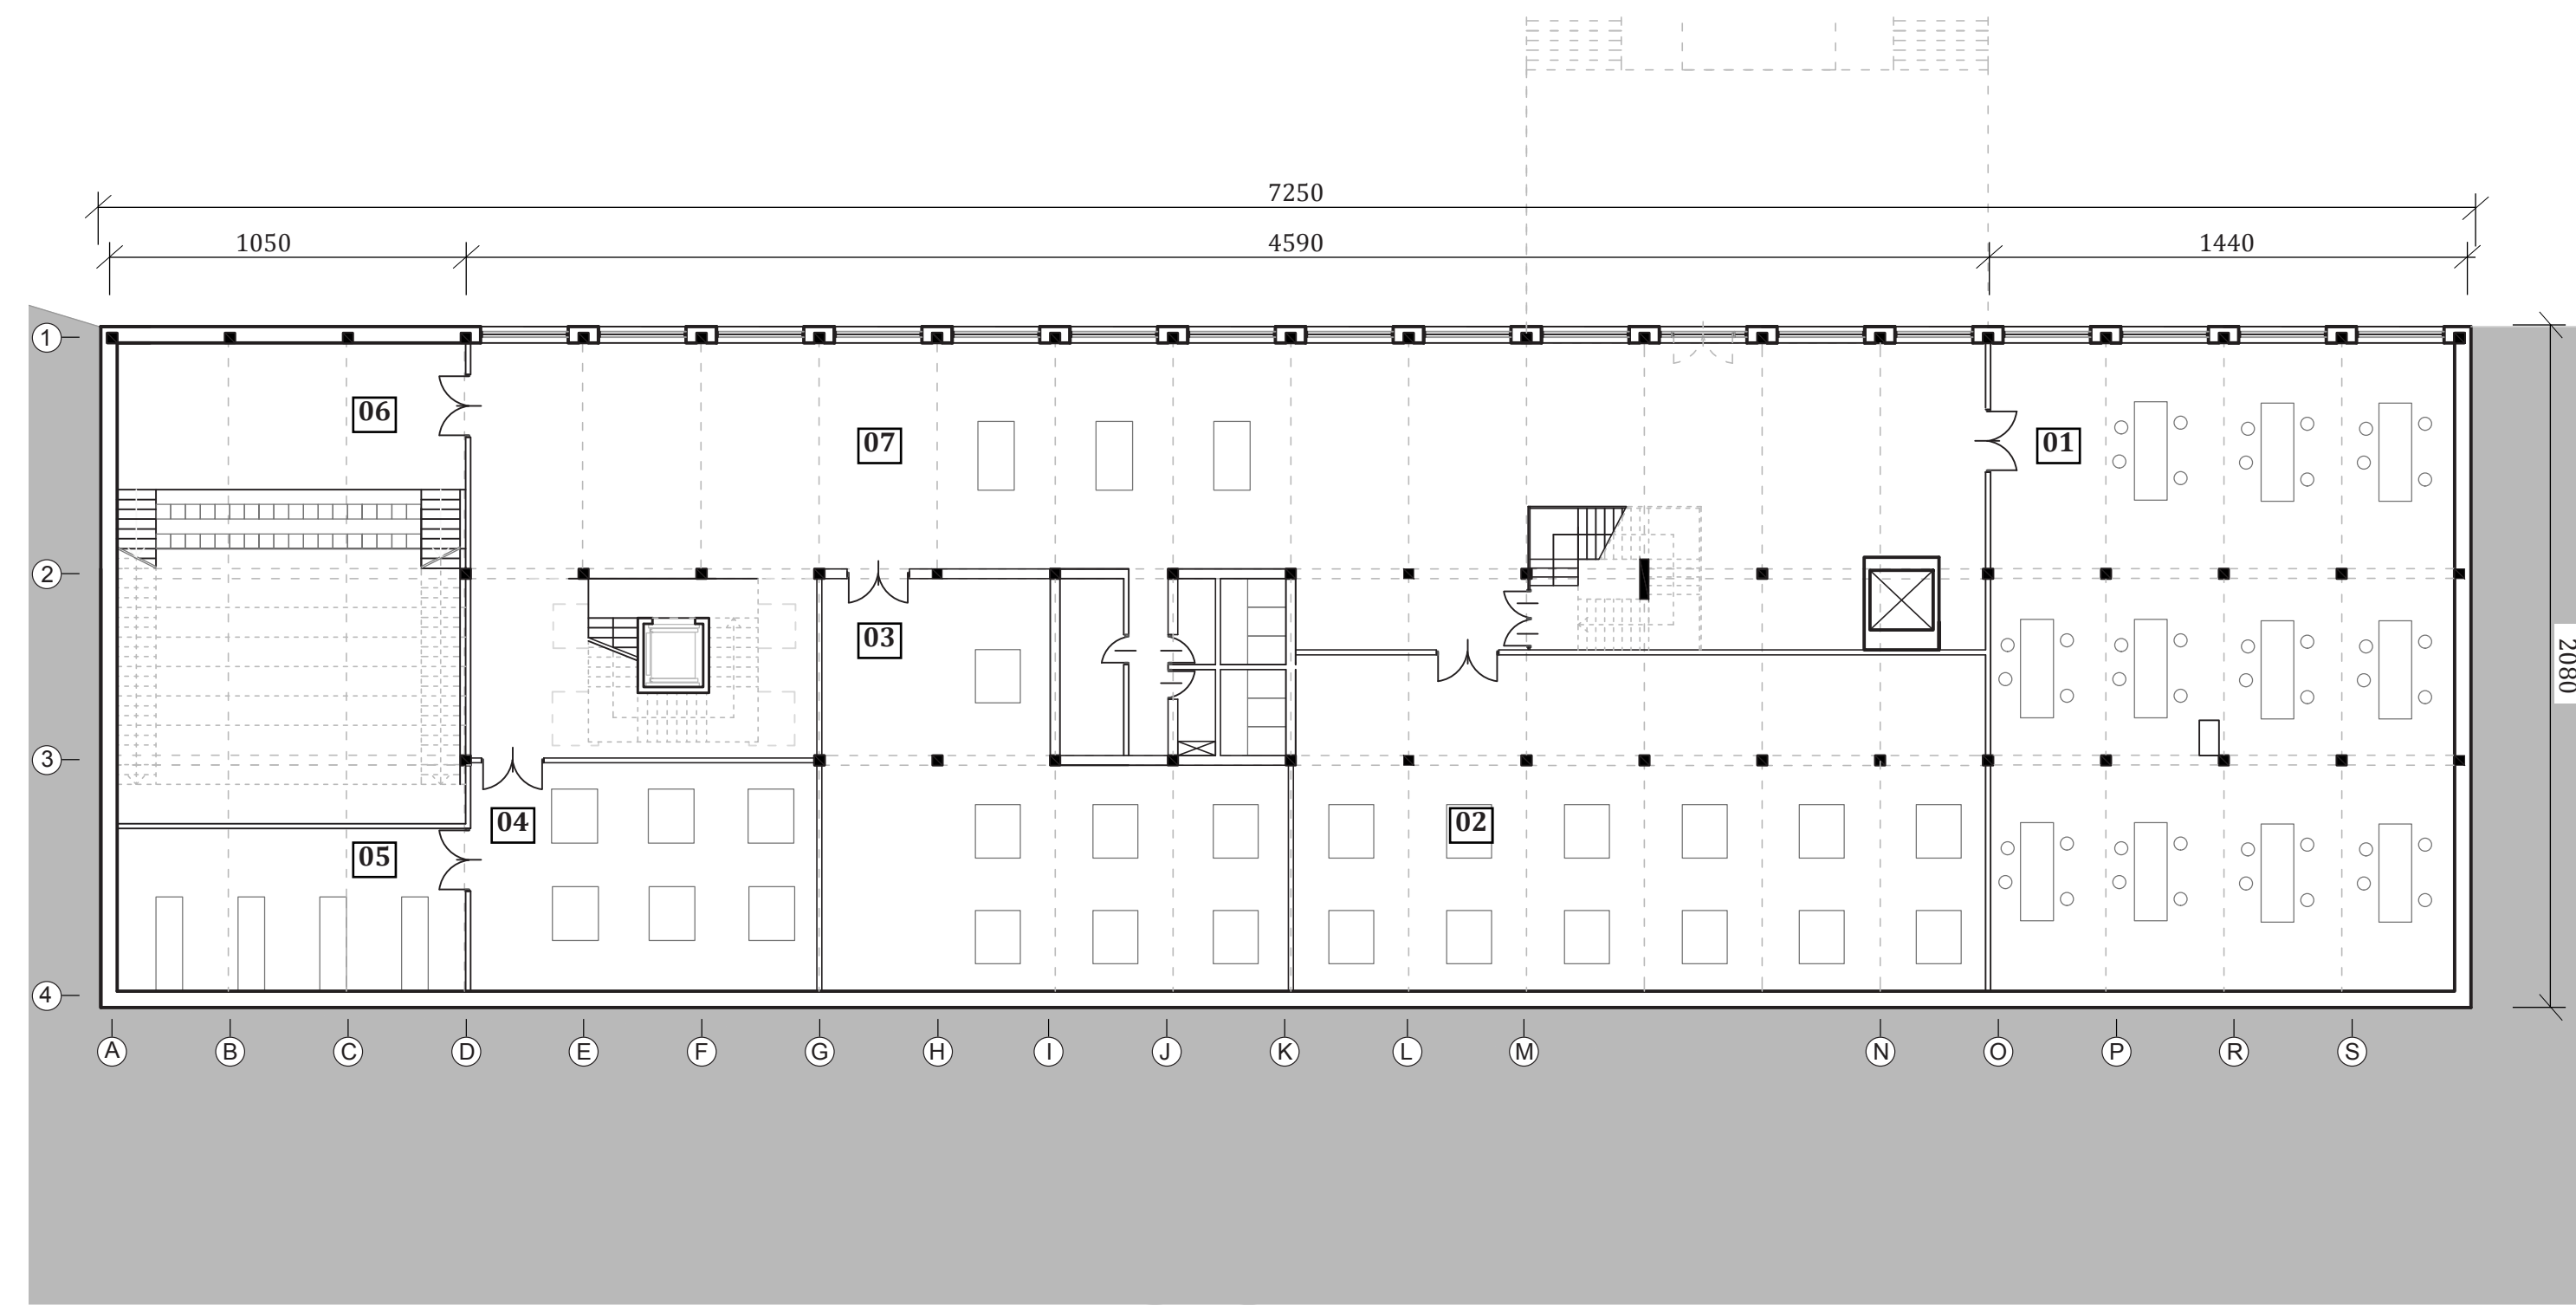

01	model building room	281 sqm
02	material laboratory	123 sqm
03	wood processing	142 sqm
04	metal processing	75 sqm
05	storage	52 sqm
06	auditorium	156 sqm
07	exhibition area	

First floor


scale 1:200

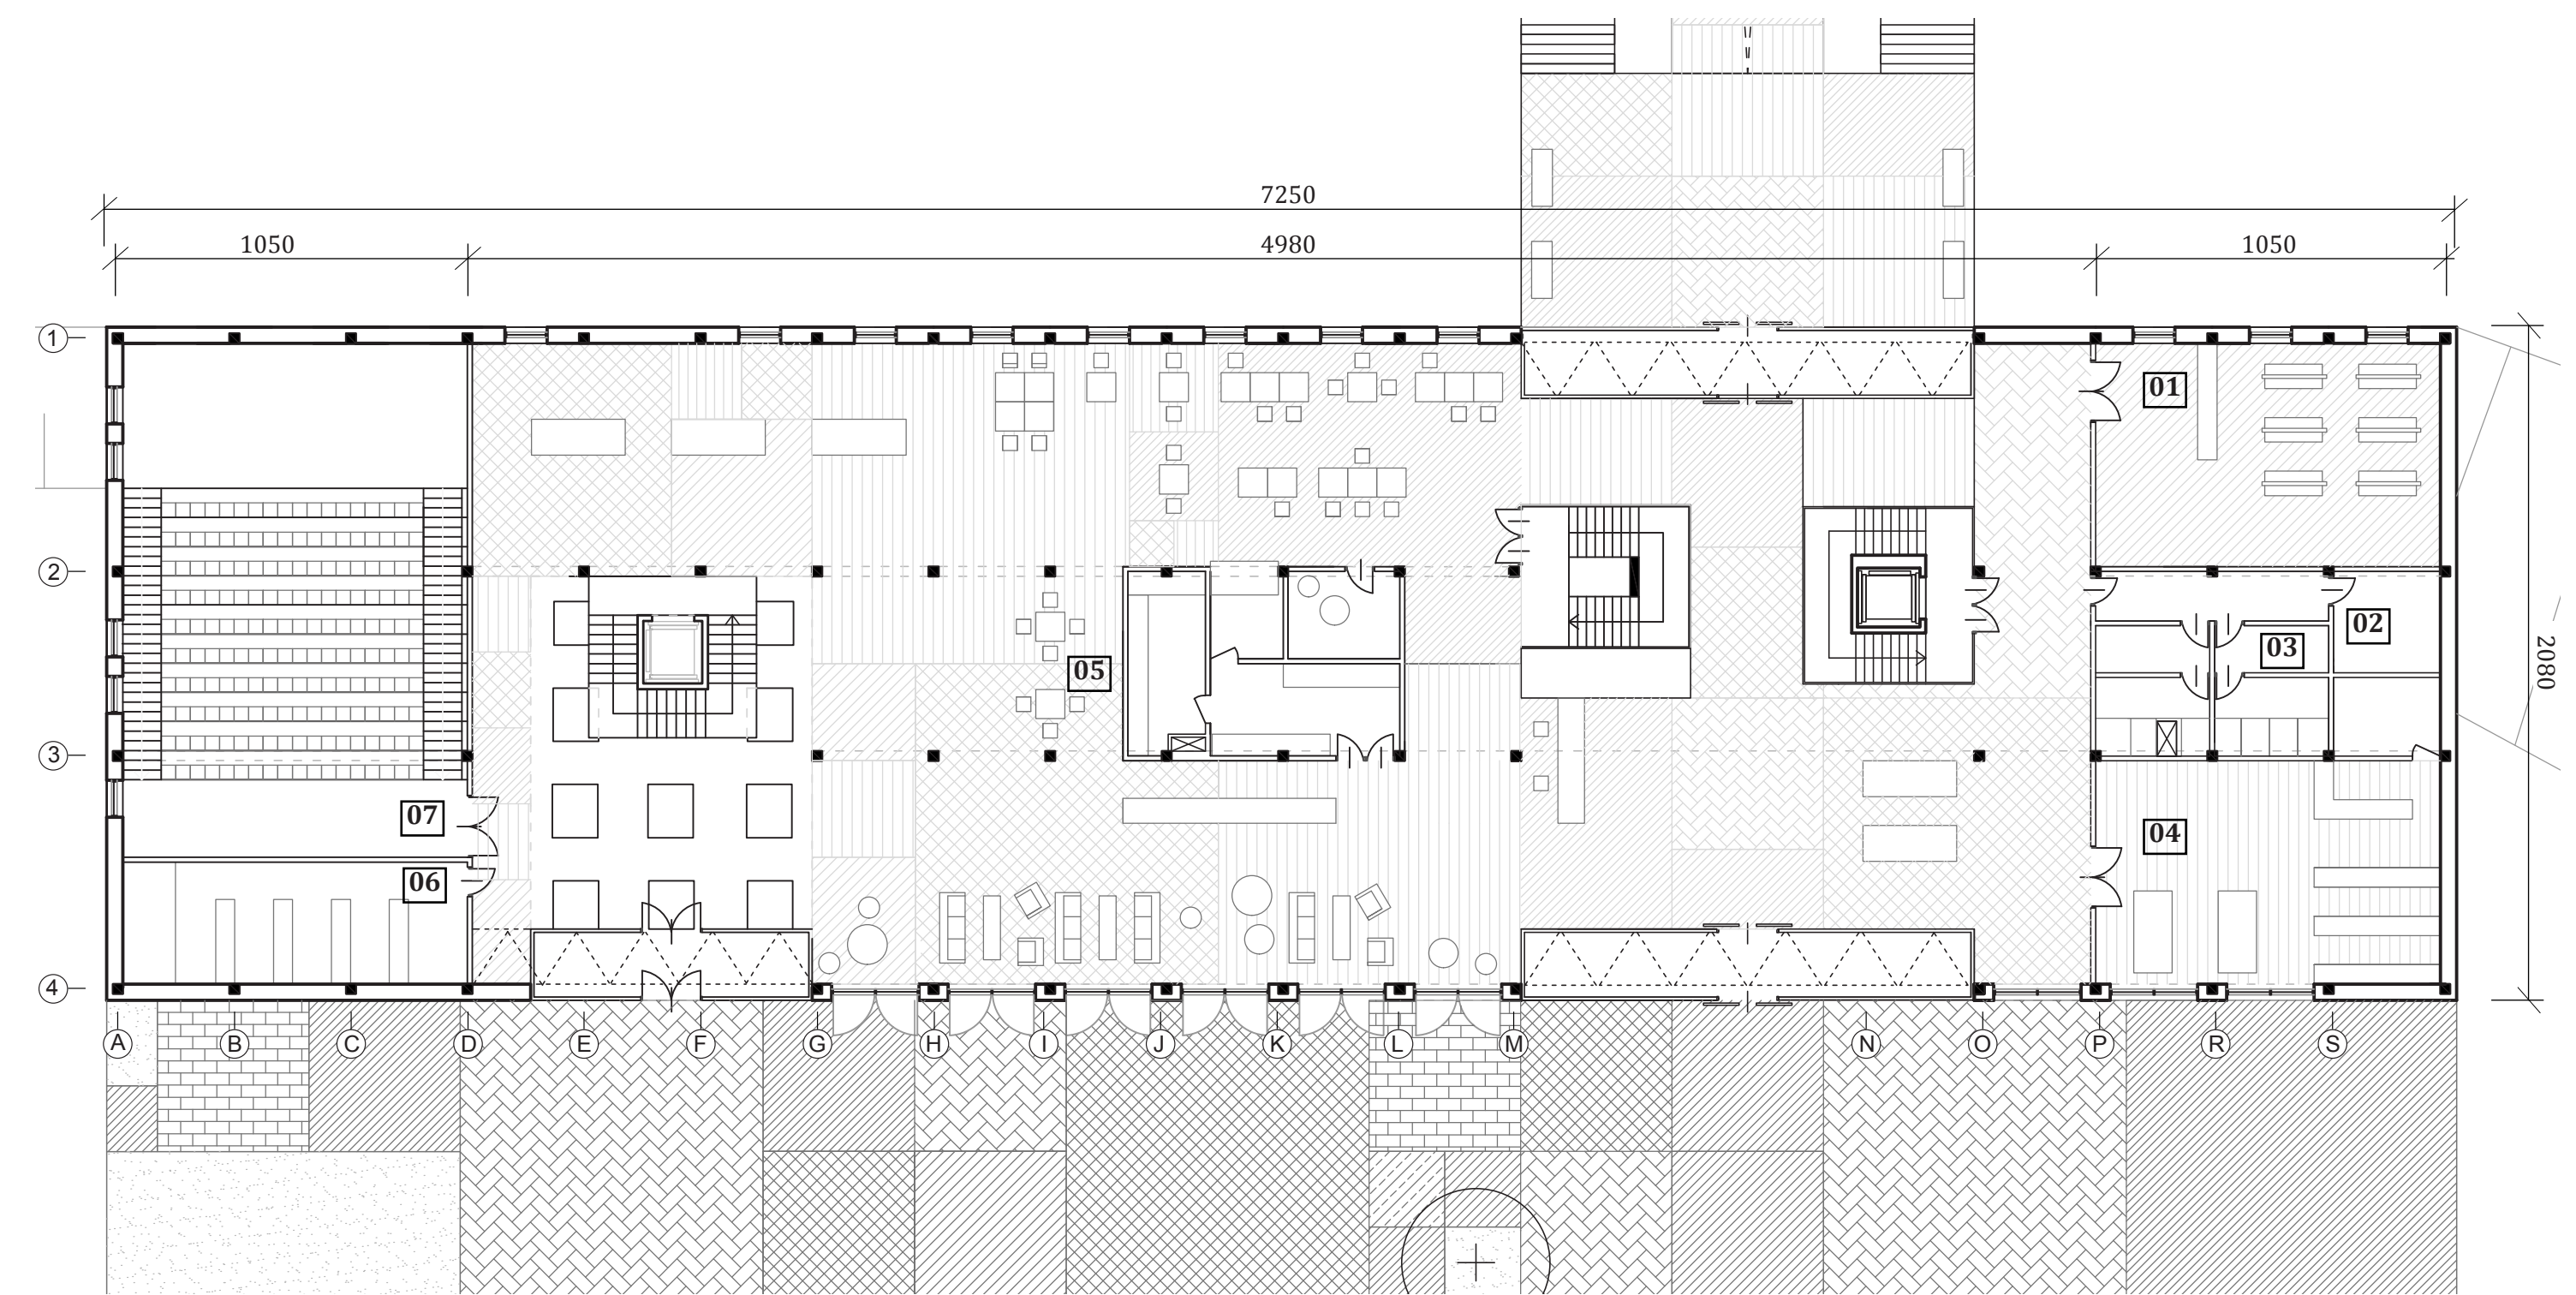

01	print shop	74 sqm
02	toilet	22 sqm
03	accessible toilet	11 sqm
04	bookshop	72 sqm
05	cafeteria/ lounge	430 sqm
06	storage	40 sqm
07	auditorium	156 sqm

Second floor


scale 1:200

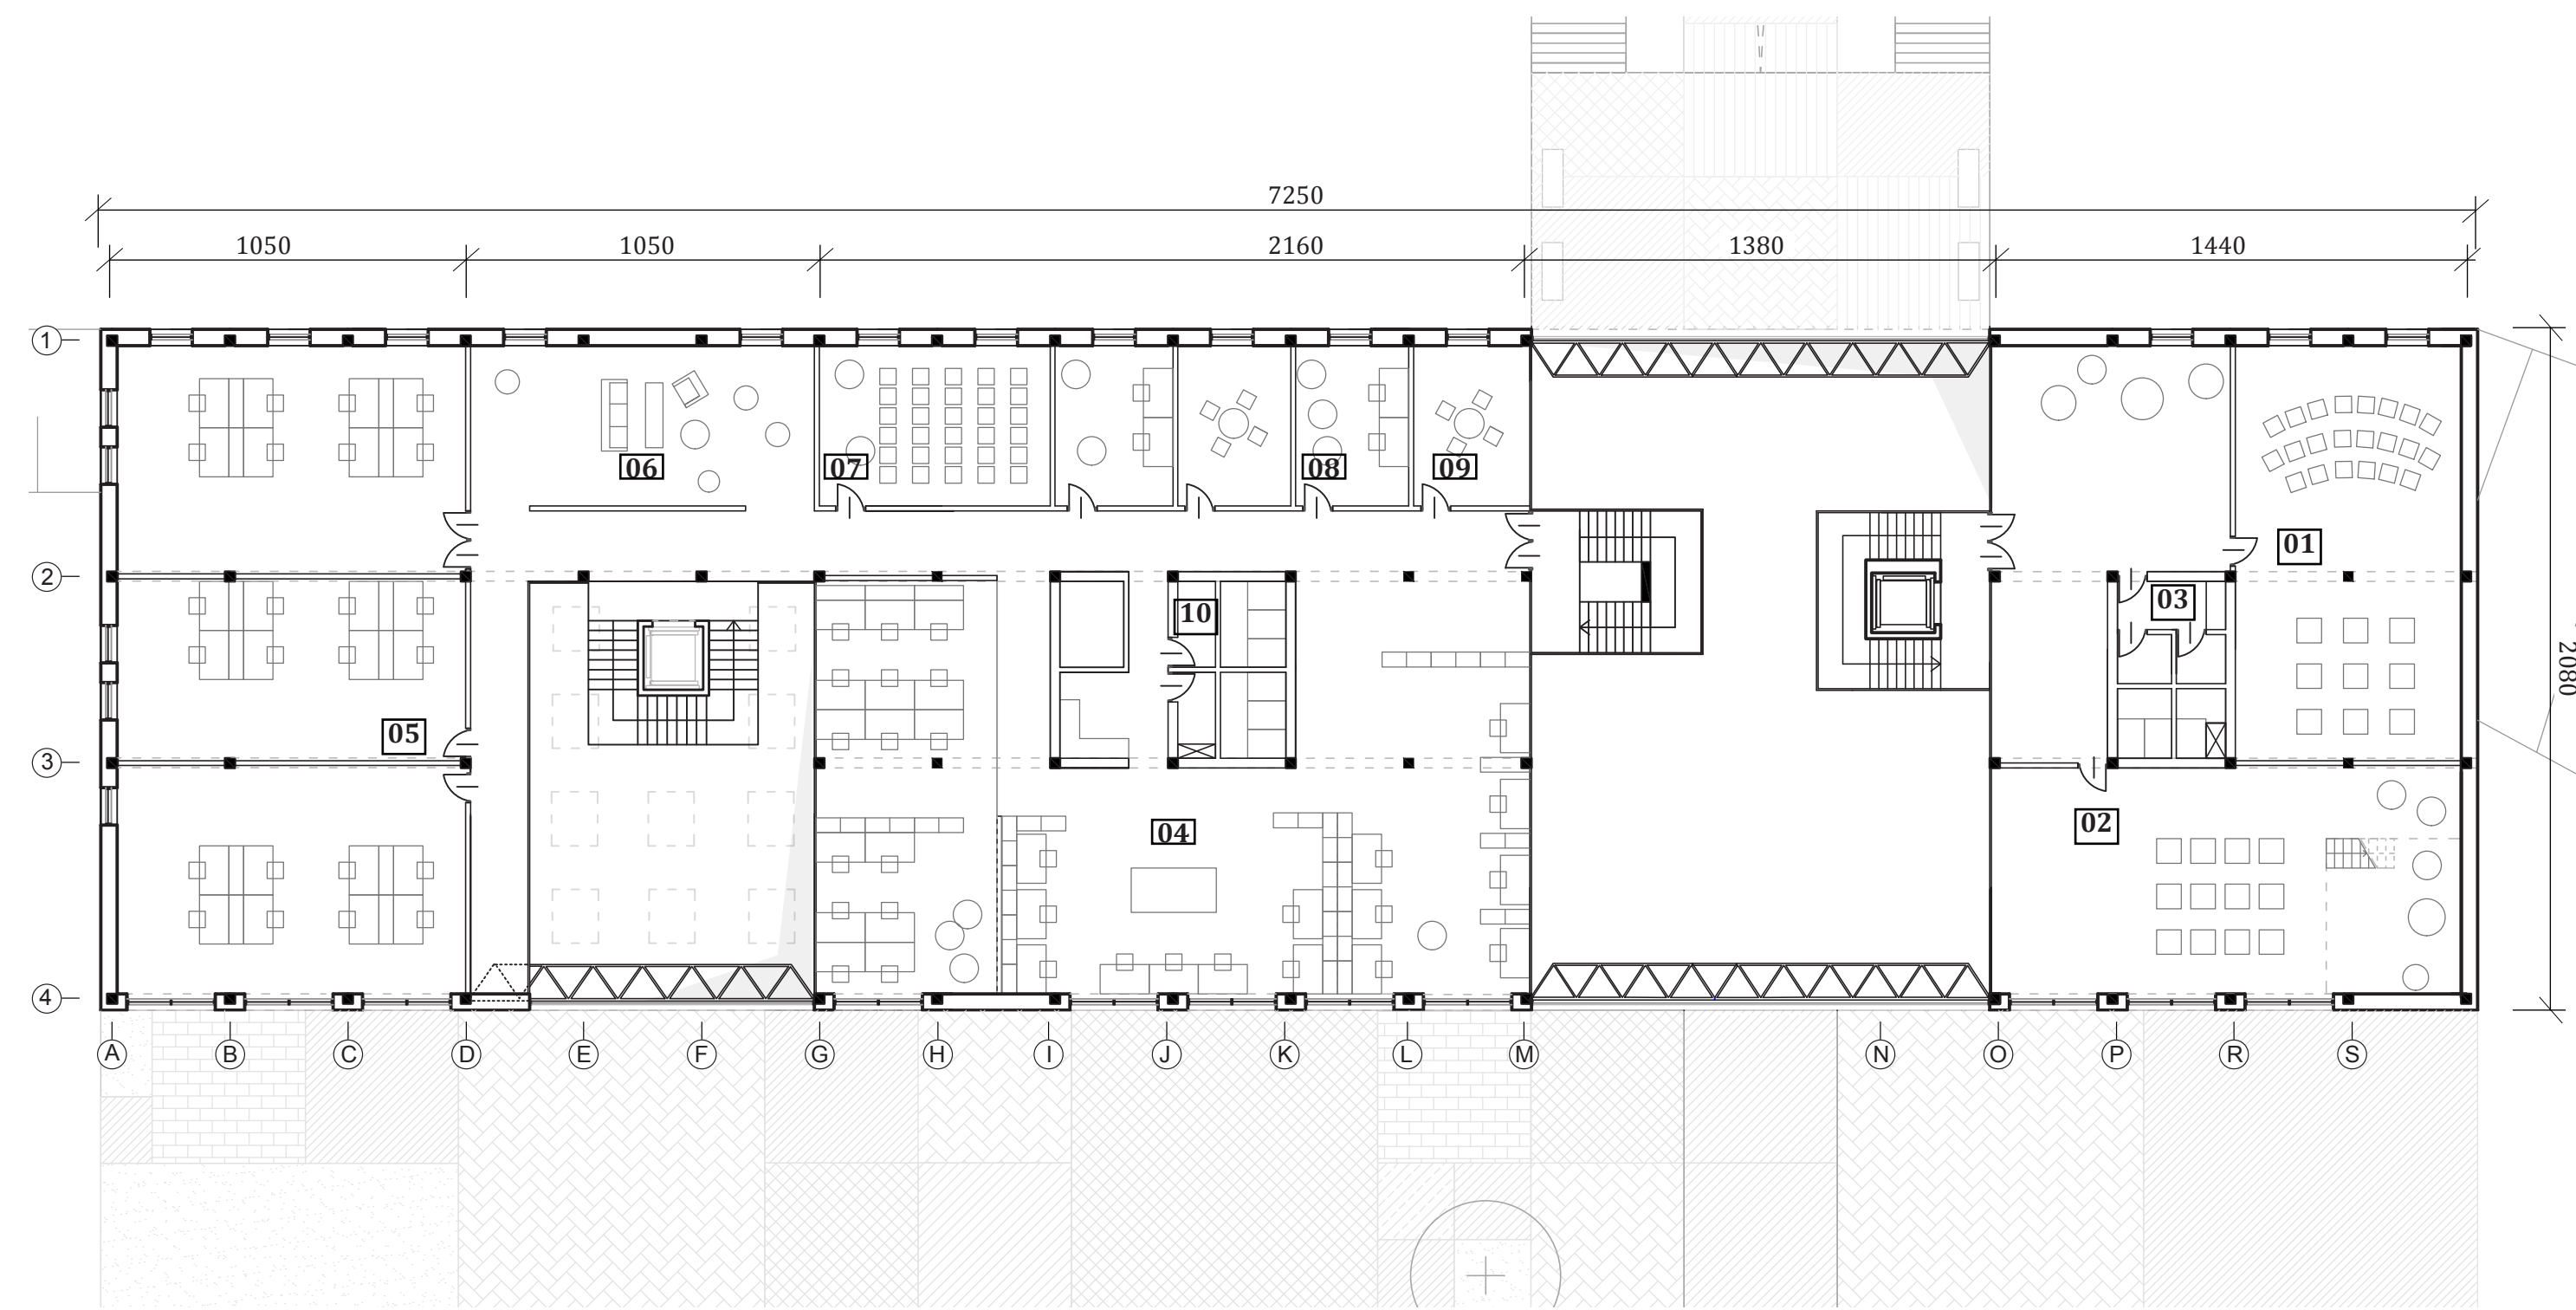

01	Public School of Architecture	87 sqm
02	Workshop for Children	98 sqm
03	Toilet/ Technic	19 sqm
04	Studios	220 sqm
05	Offices	210 sqm
06	Lounge	55 sqm
07	Classroom/ Lecture room	37 sqm
08	Professor's offices	39 sqm
09	Meeting rooms	39 sqm
10	Toilet/ Technic	45 sqm

Third floor


scale 1:200

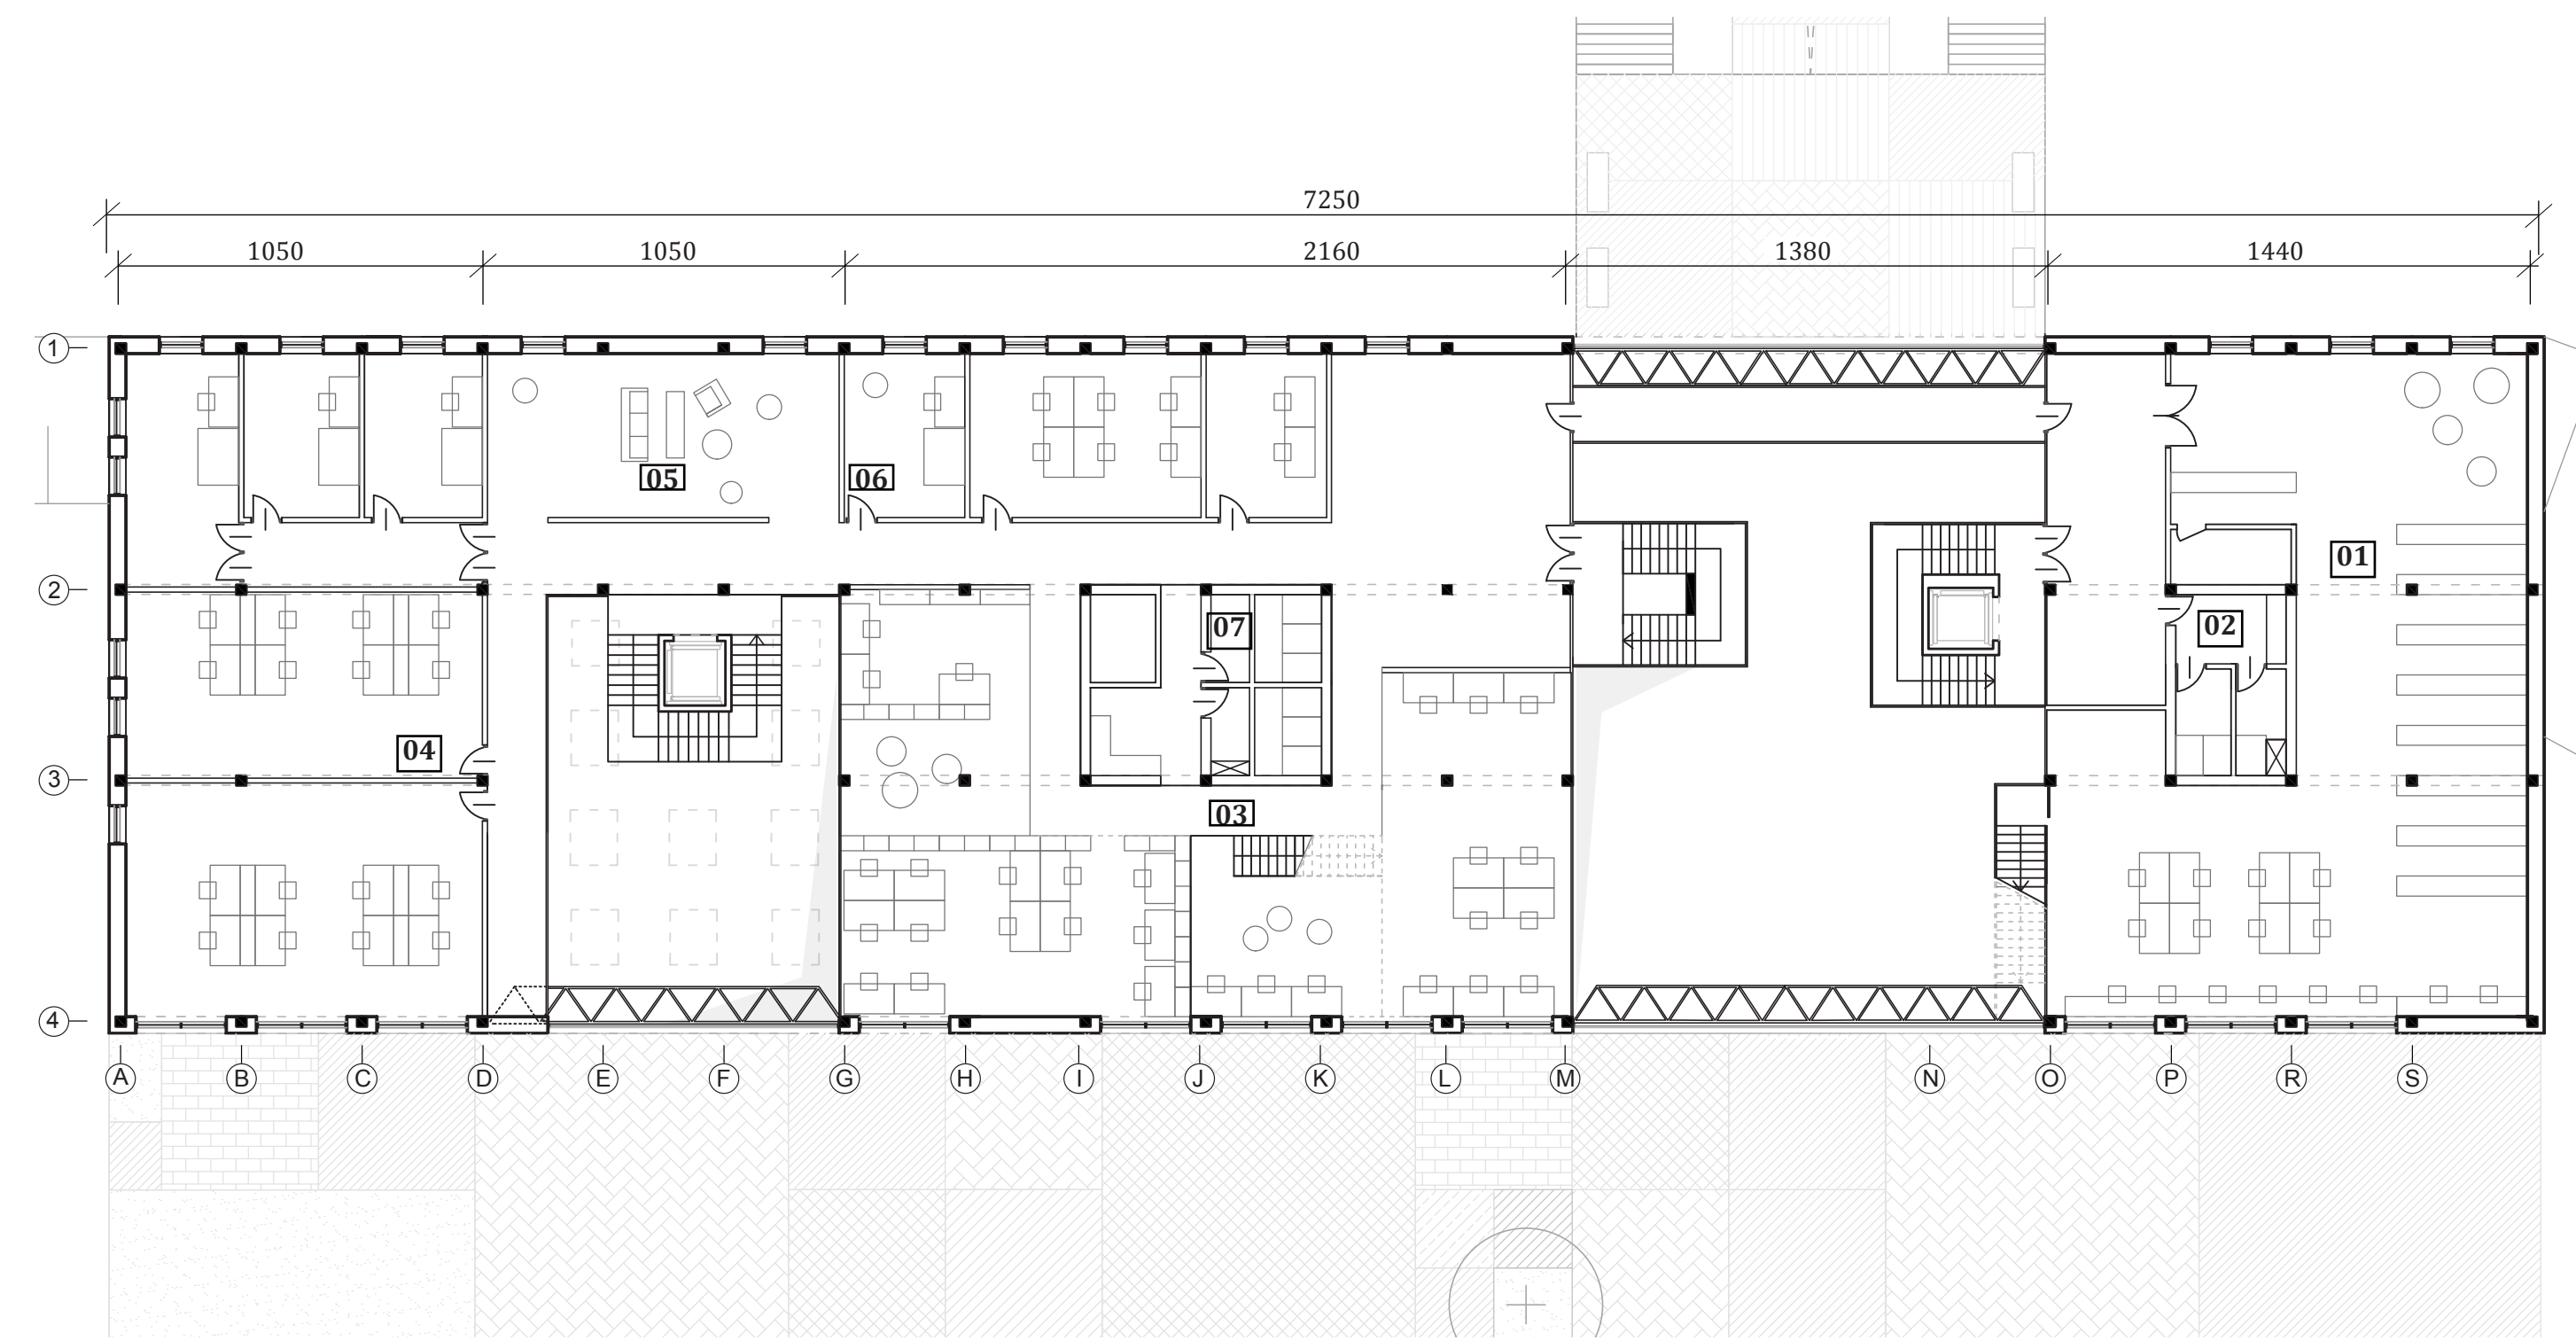

01	Library	220 sqm
02	Toilet/ Technic	19 sqm
03	Studios	220 sqm
04	Offices	210 sqm
05	Lounge	55 sqm
06	Professor's offices	73 sqm

Fourth floor


scale 1:200

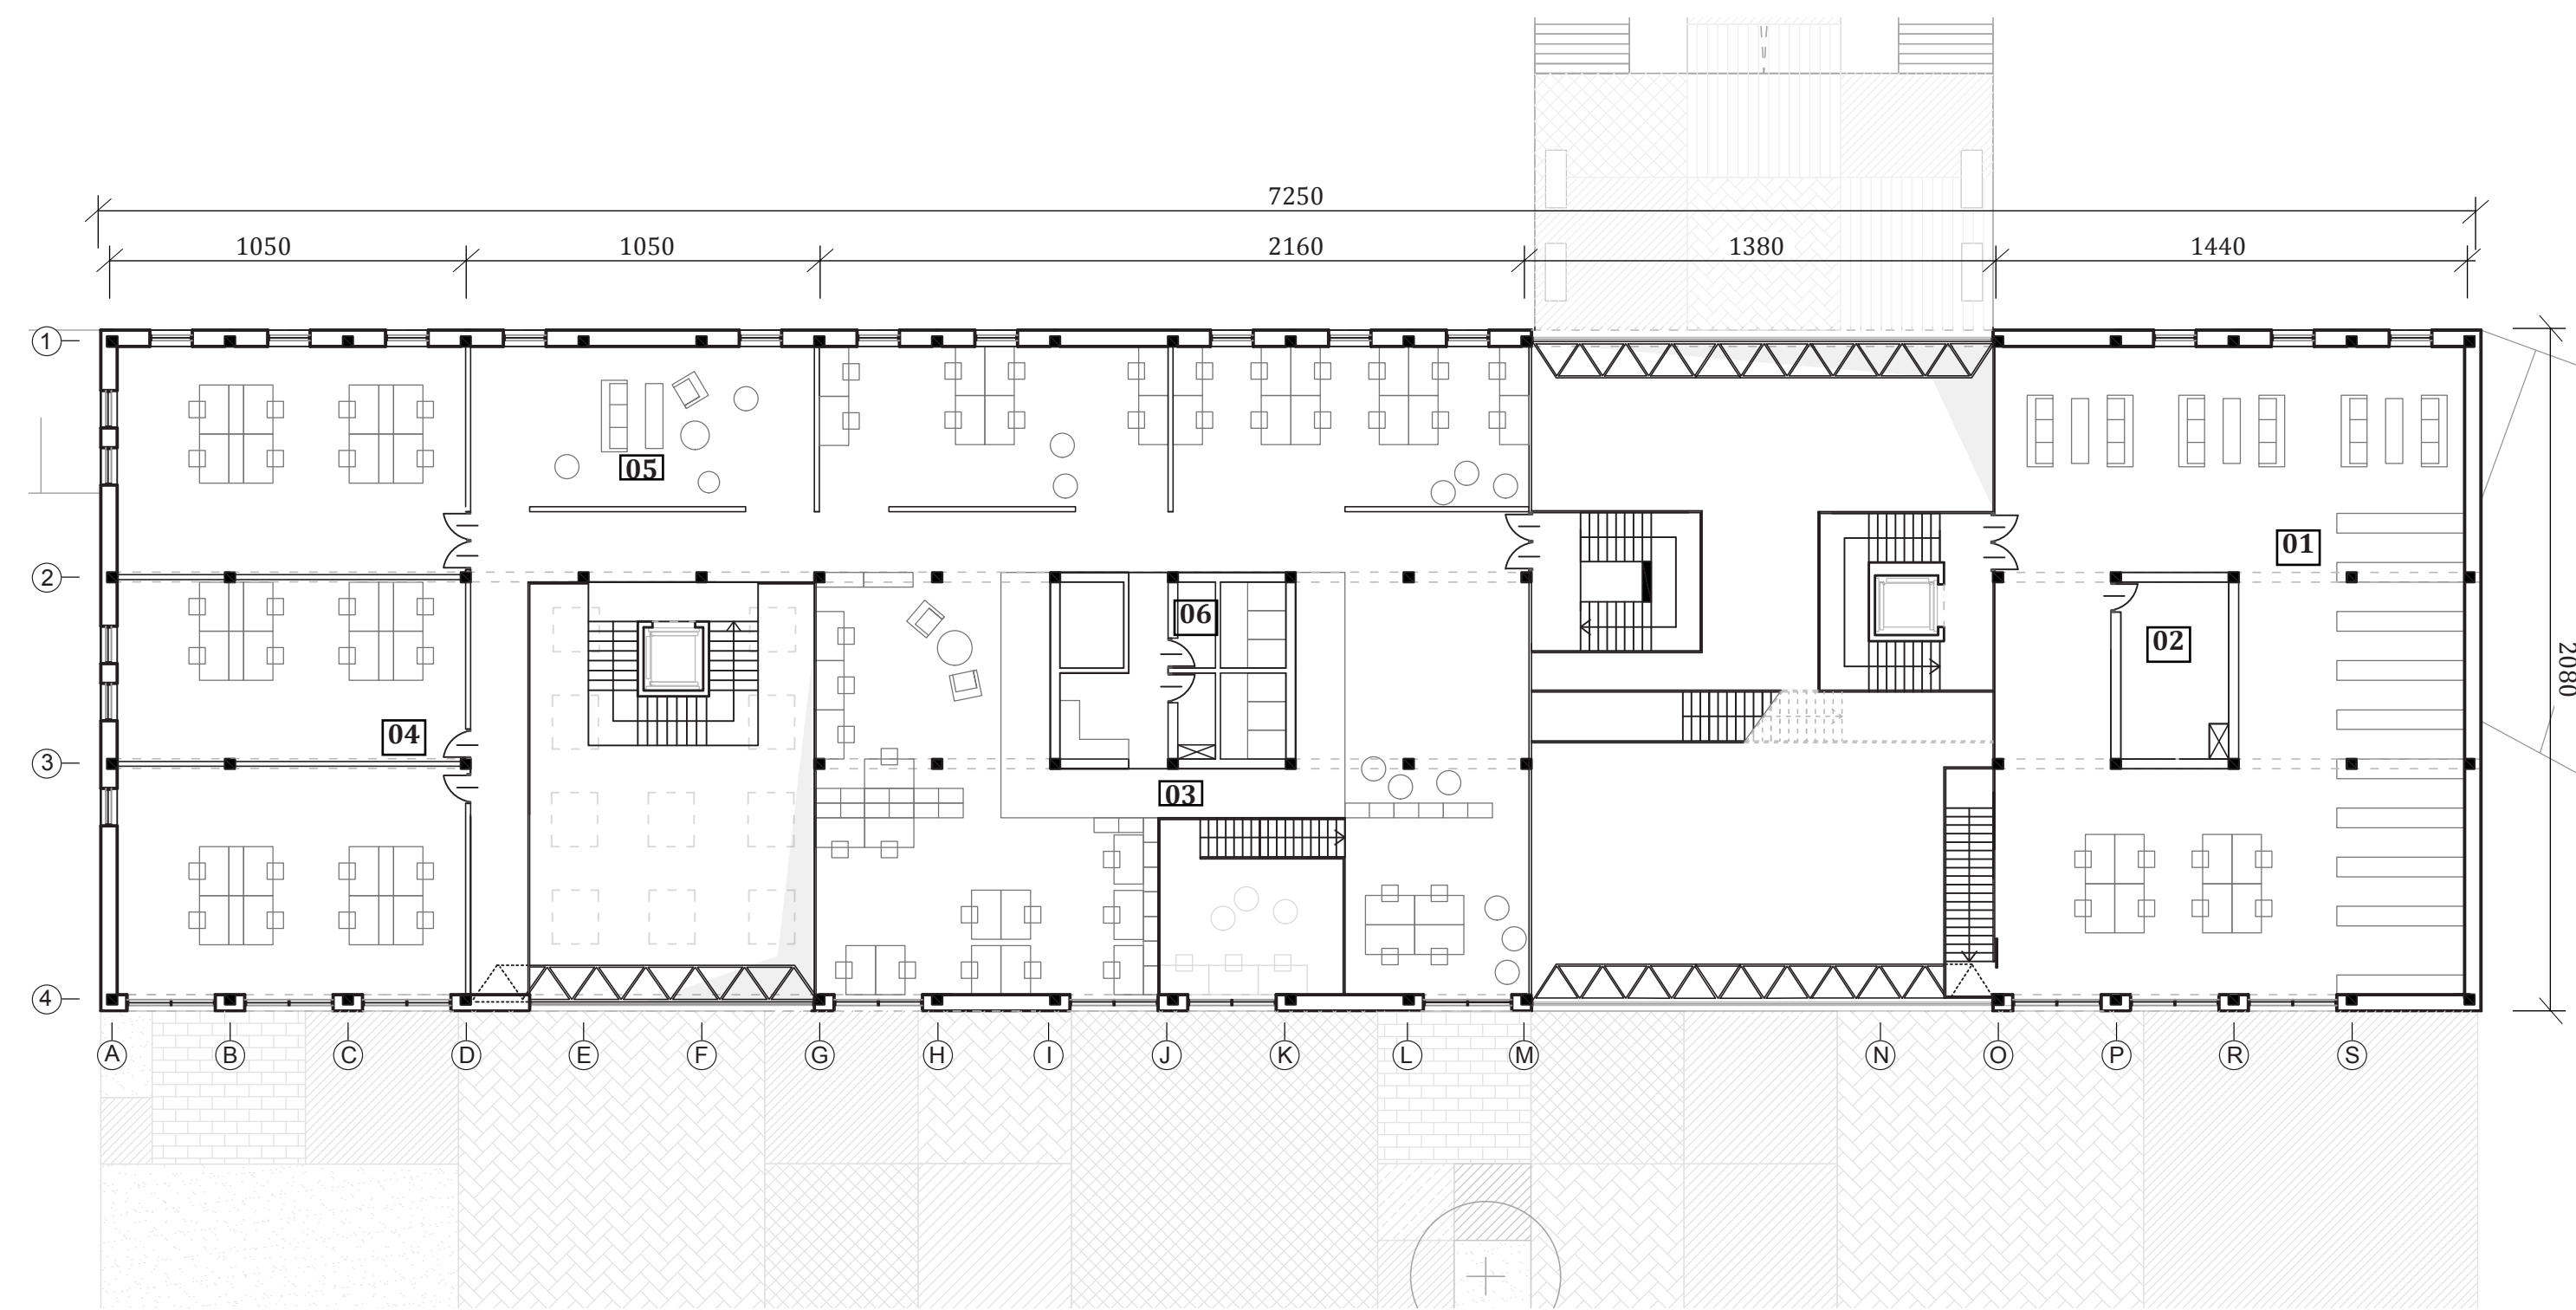

01	Library	250 sqm
02	Storage	22 sqm
03	Studios	390 sqm
04	Offices	210 sqm
05	Lounge	55 sqm
06	Toilet/ Technic	45 sqm

Fifth floor

scale 1:200

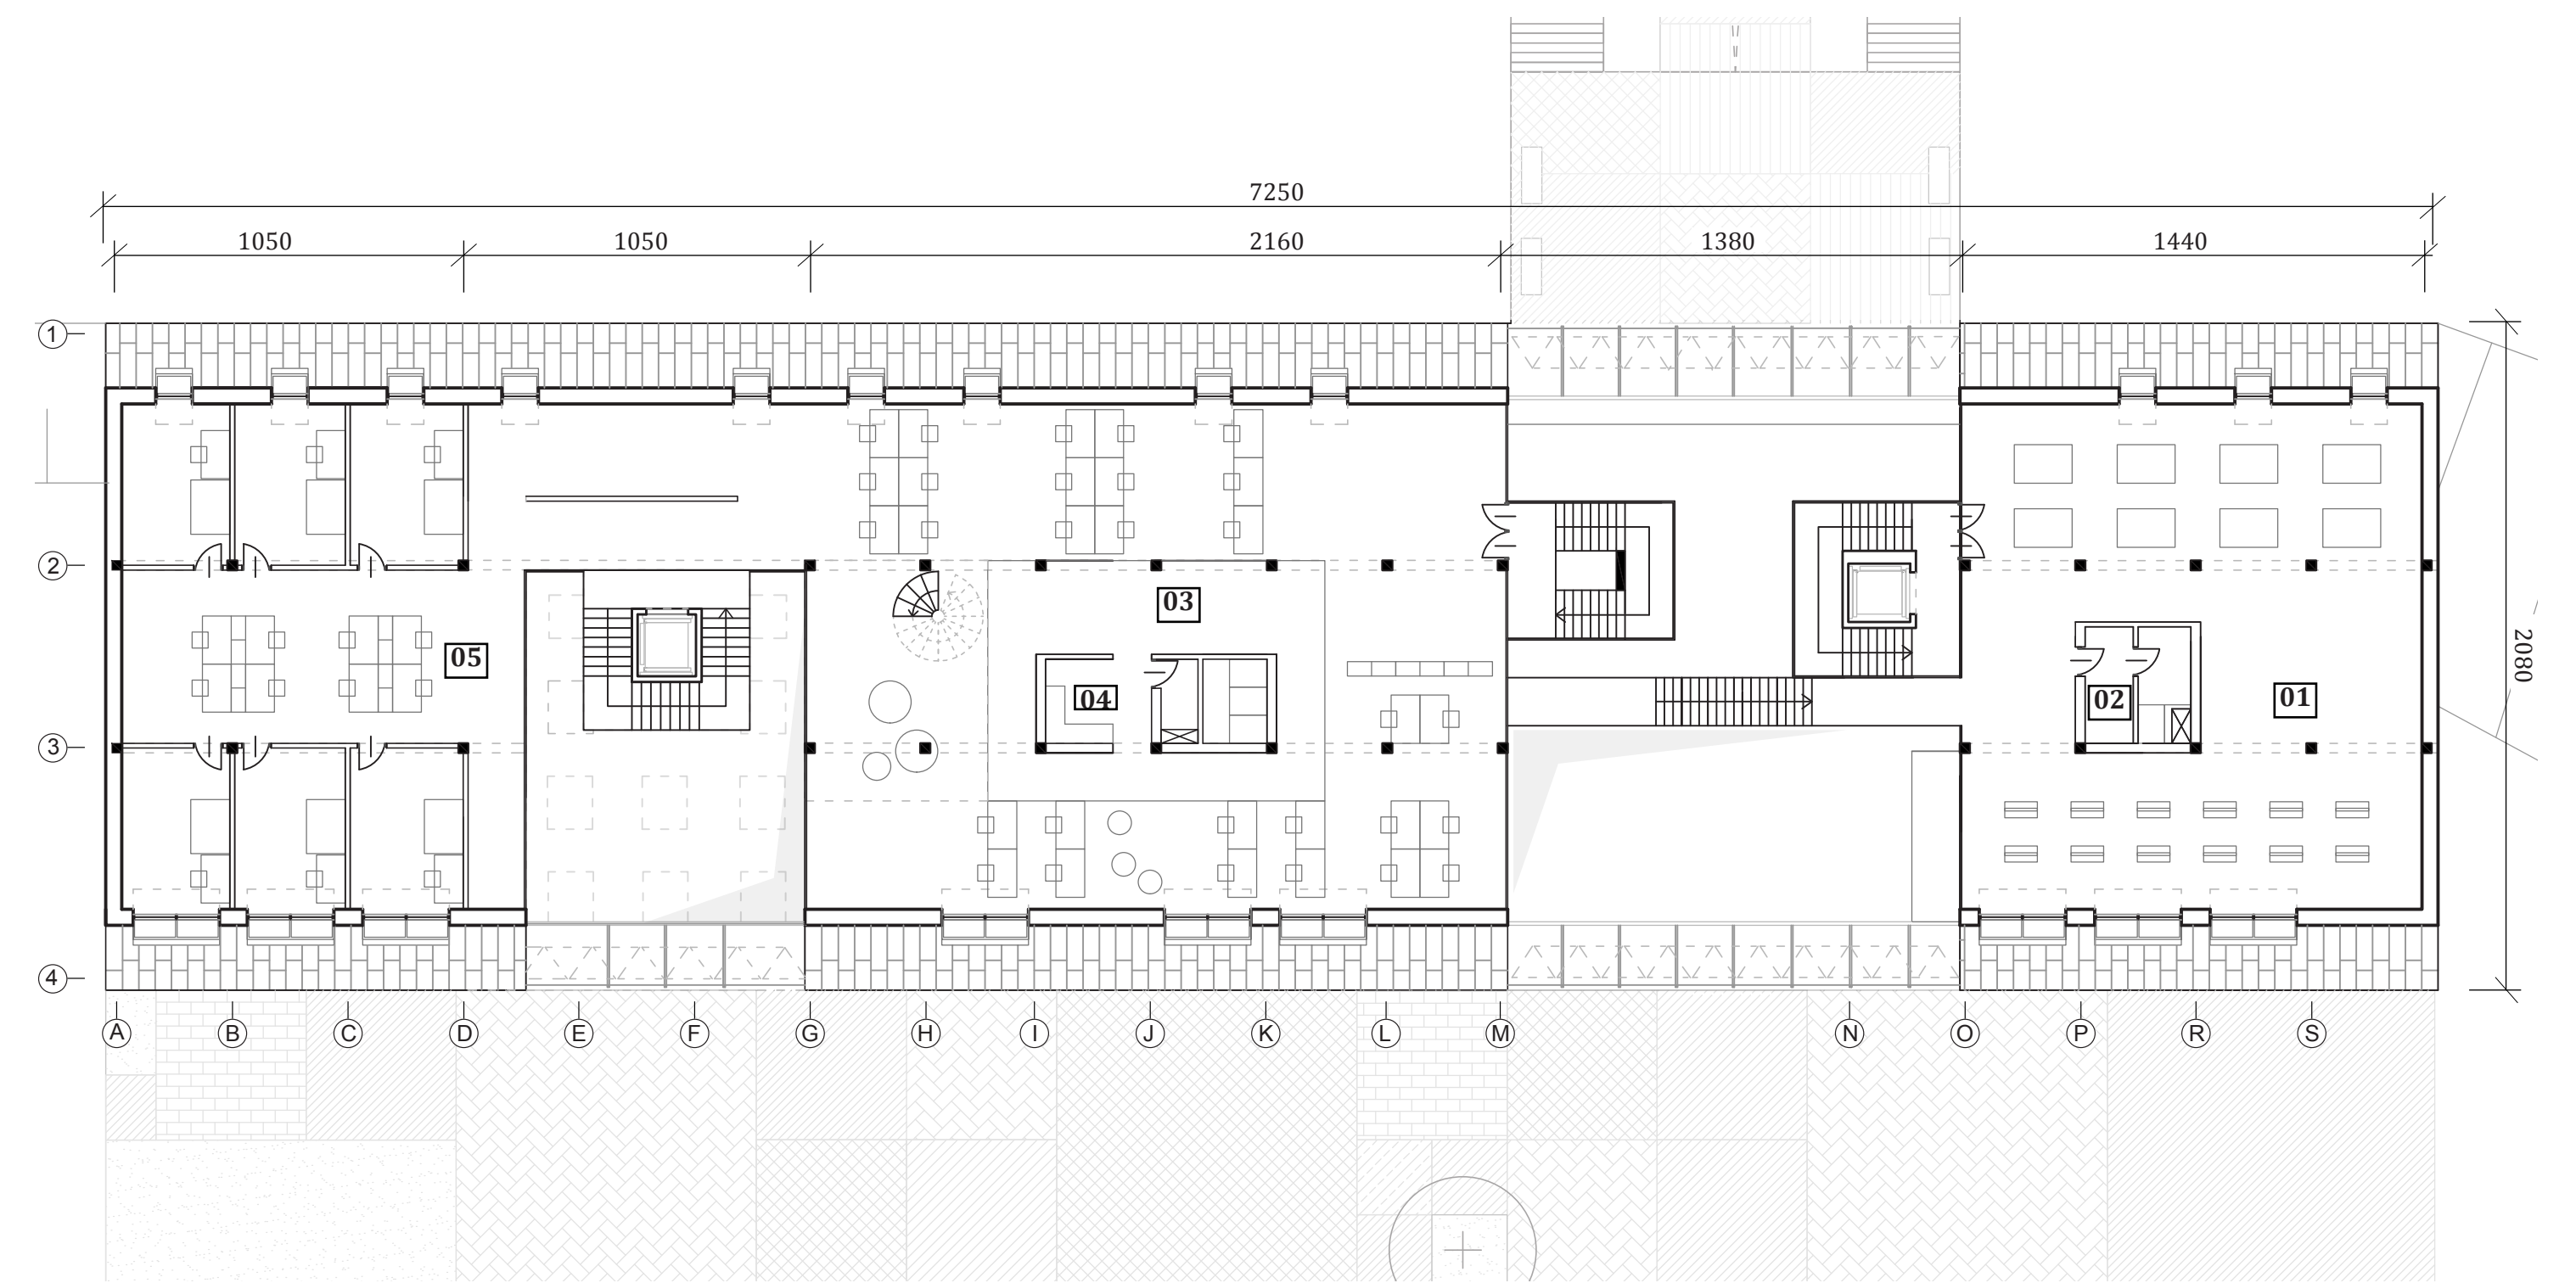


01	Art Studios	200 sqm
02	Toilet	15 sqm
03	Studios	340 sqm
04	Toilet	15 sqm
05	Offices	210 sqm

Section
scale 1:200



Section Through Facade


scale 1:20

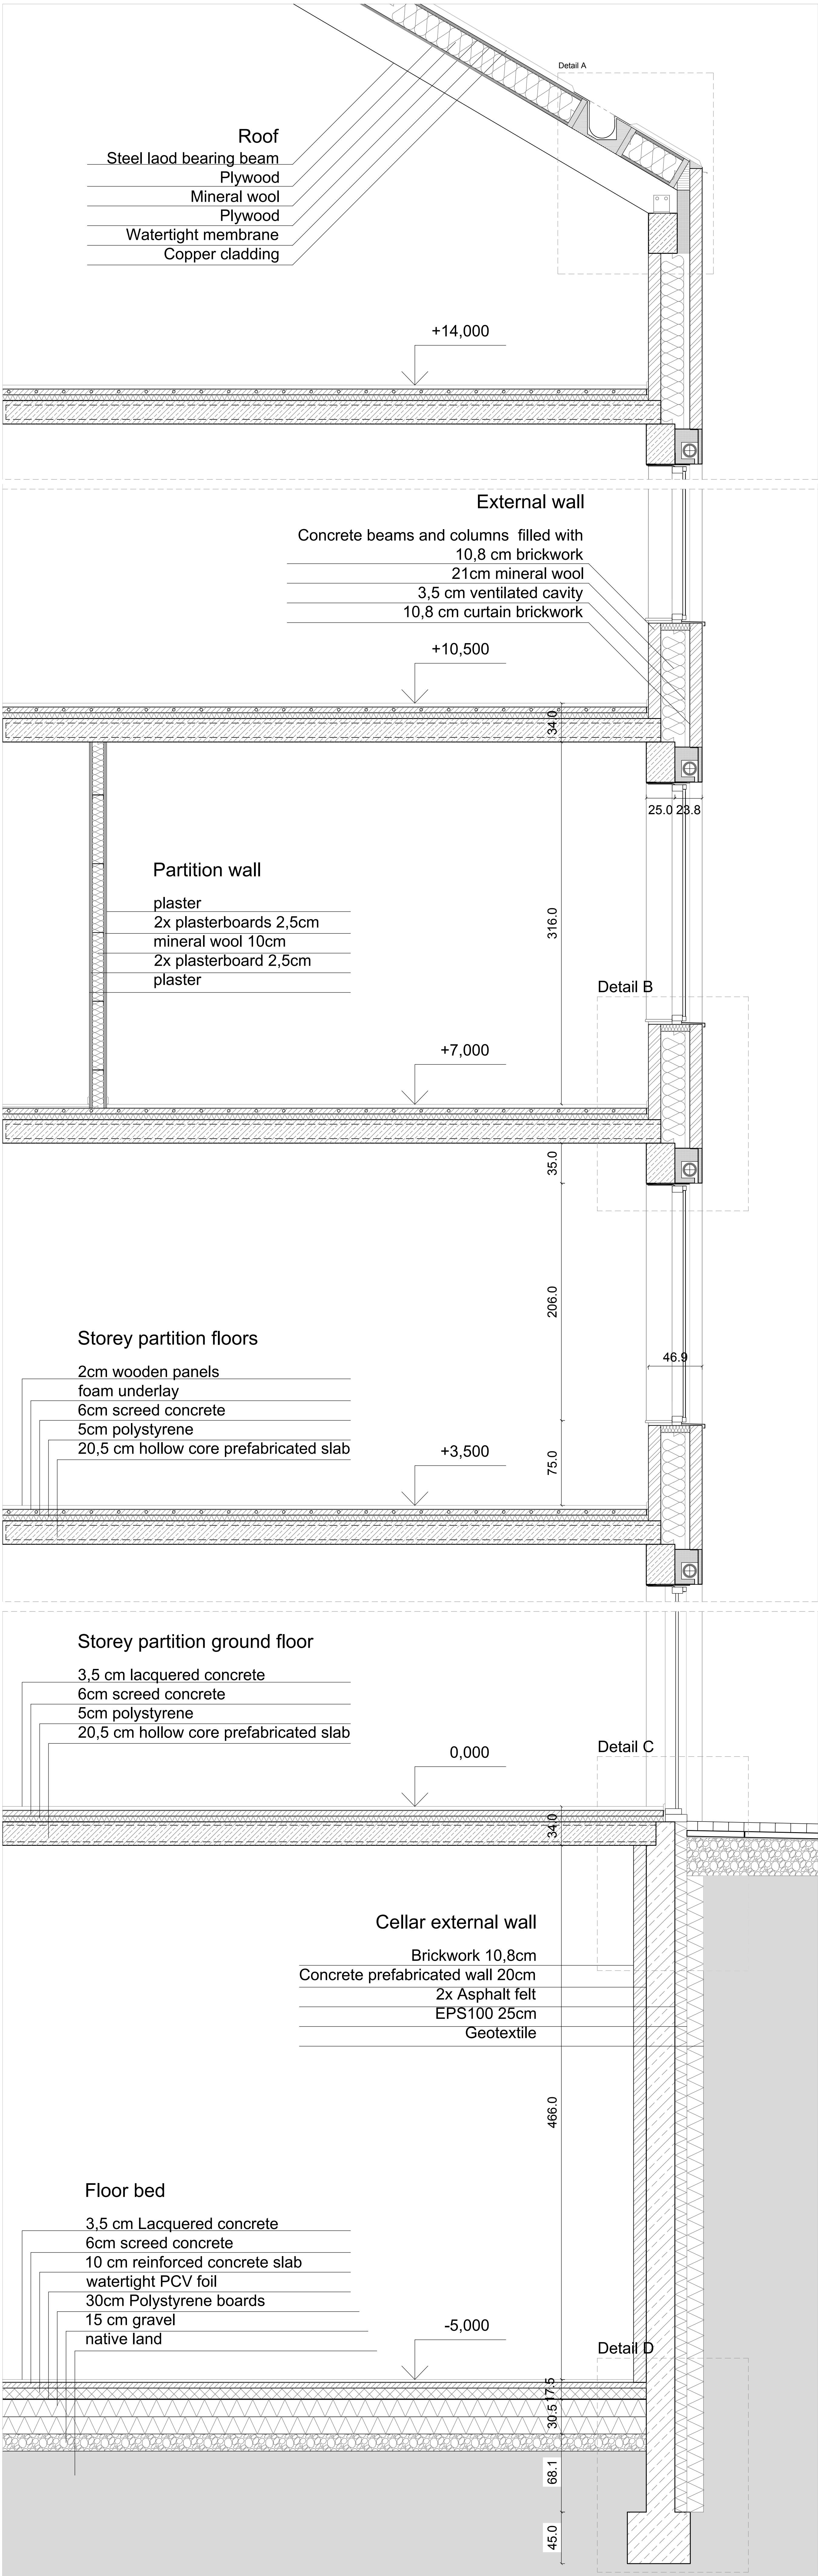

Construction Details


Detail A- Eave and gutter

scale 1:5

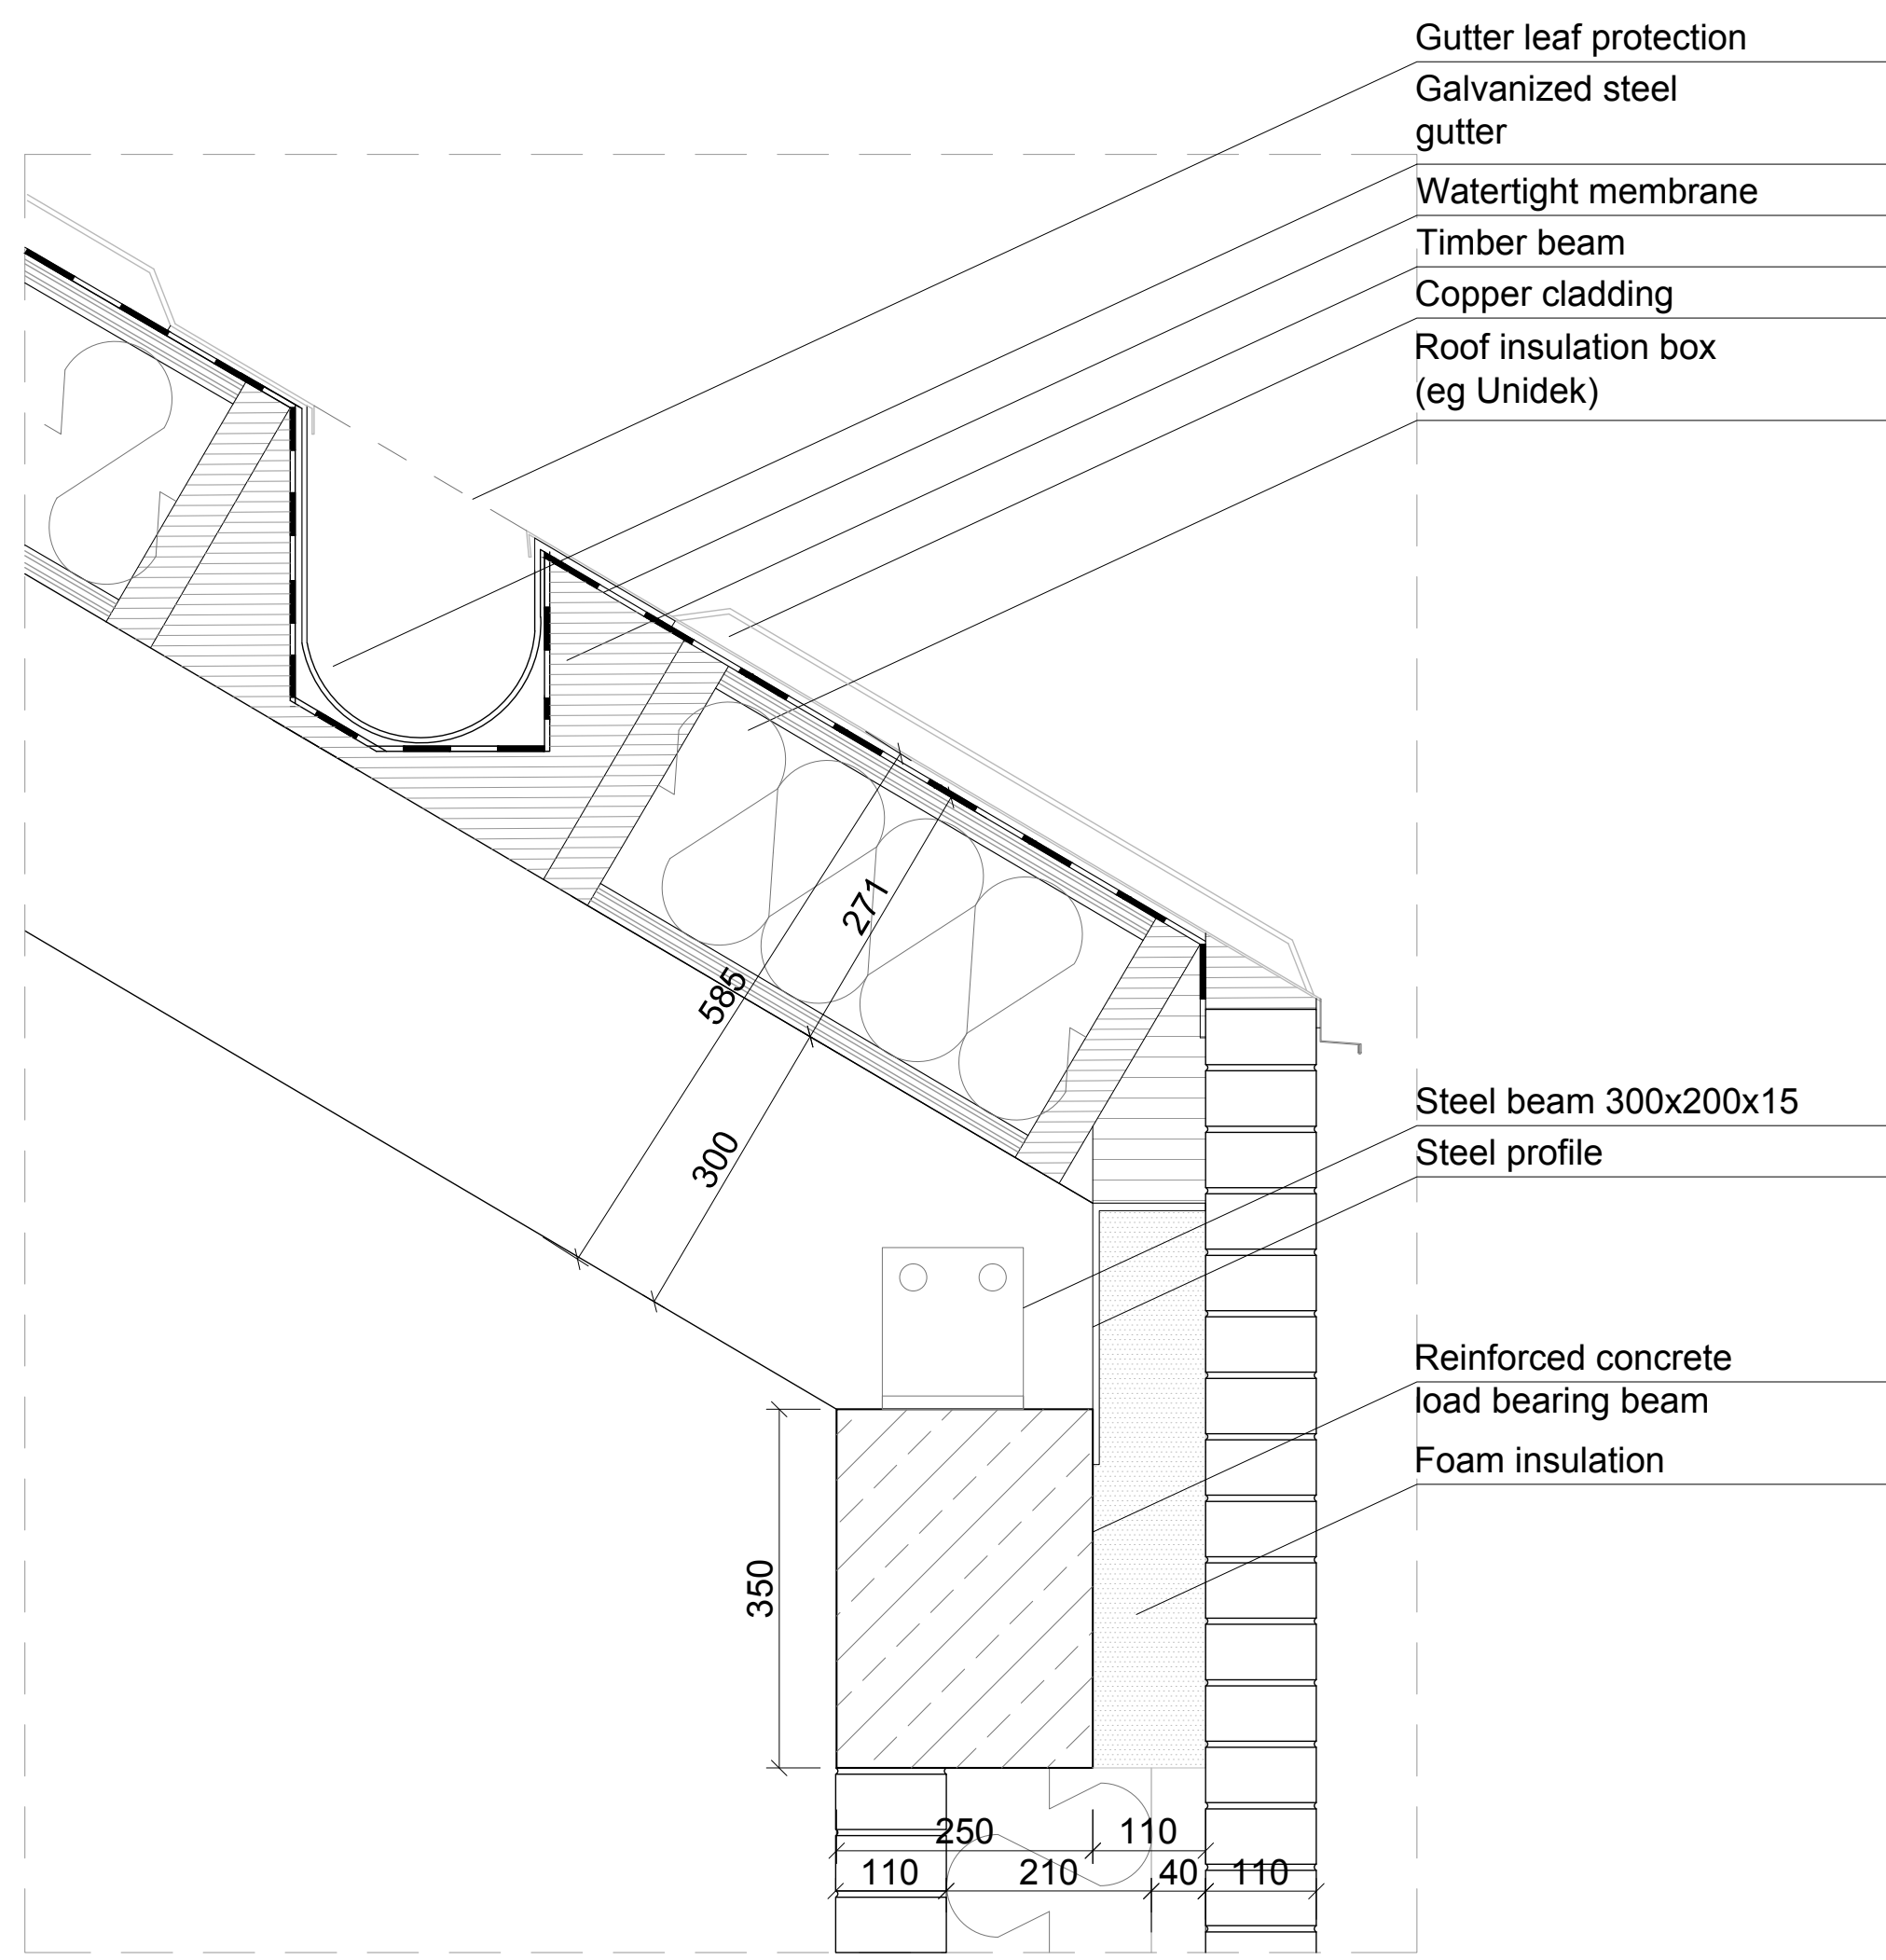


Detail B- External wall and window

scale 1:5

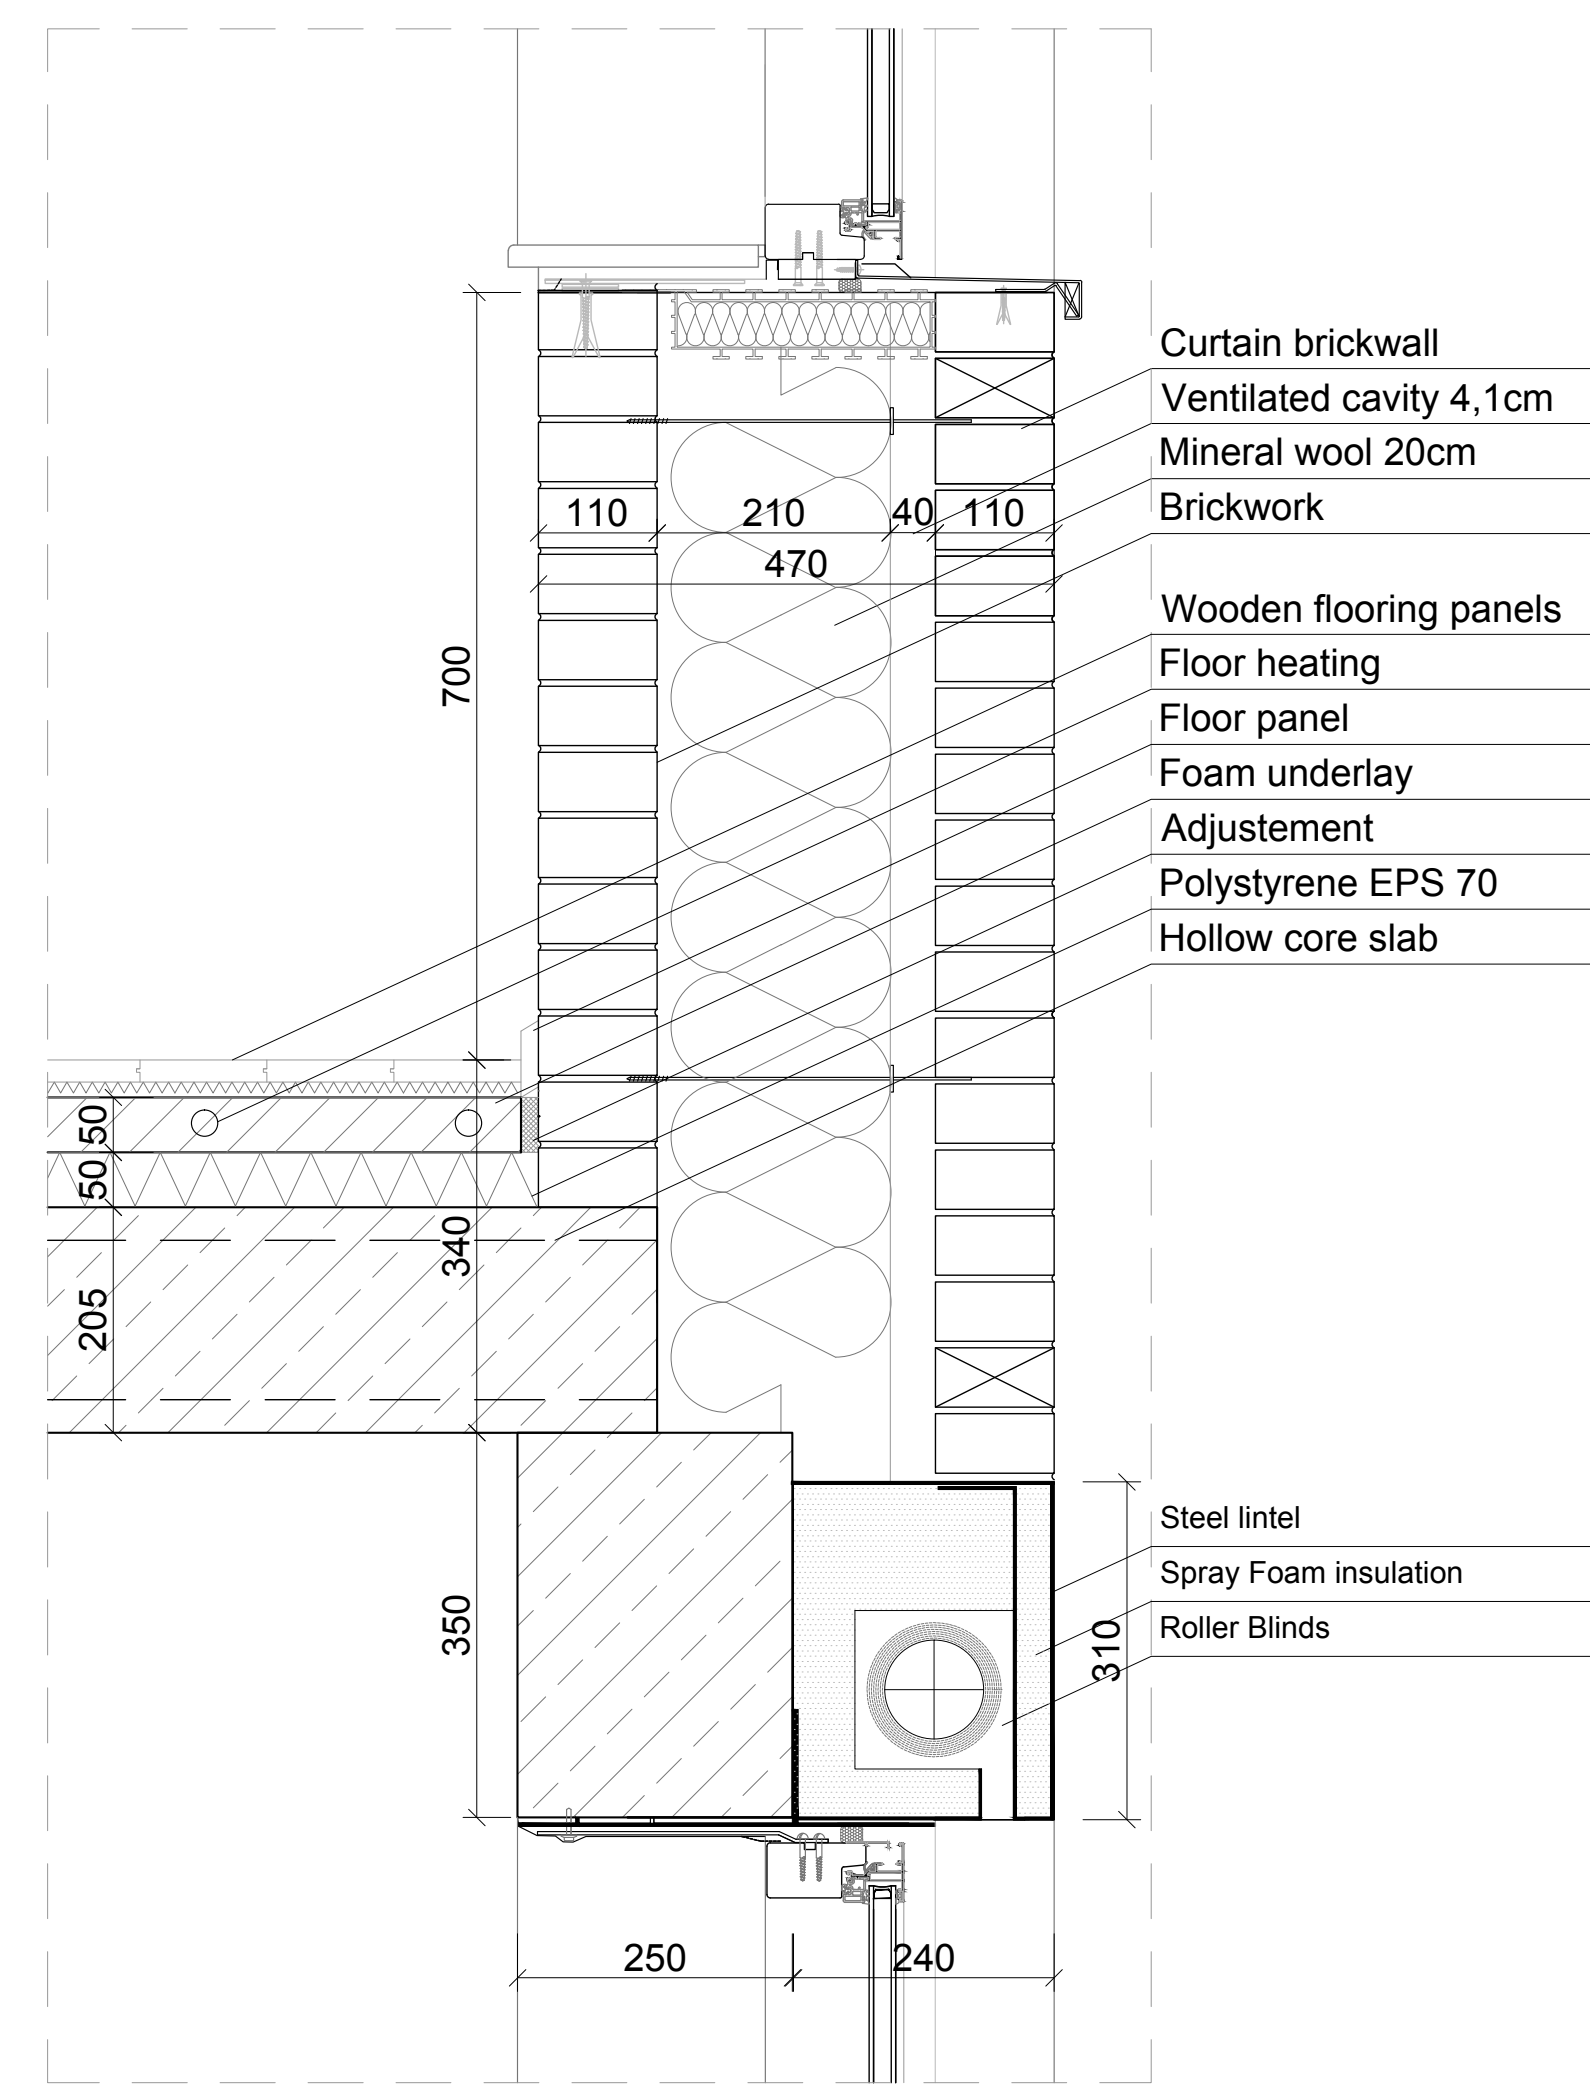


Detail C- Glass curtain wall and cellar external wall

scale 1:5

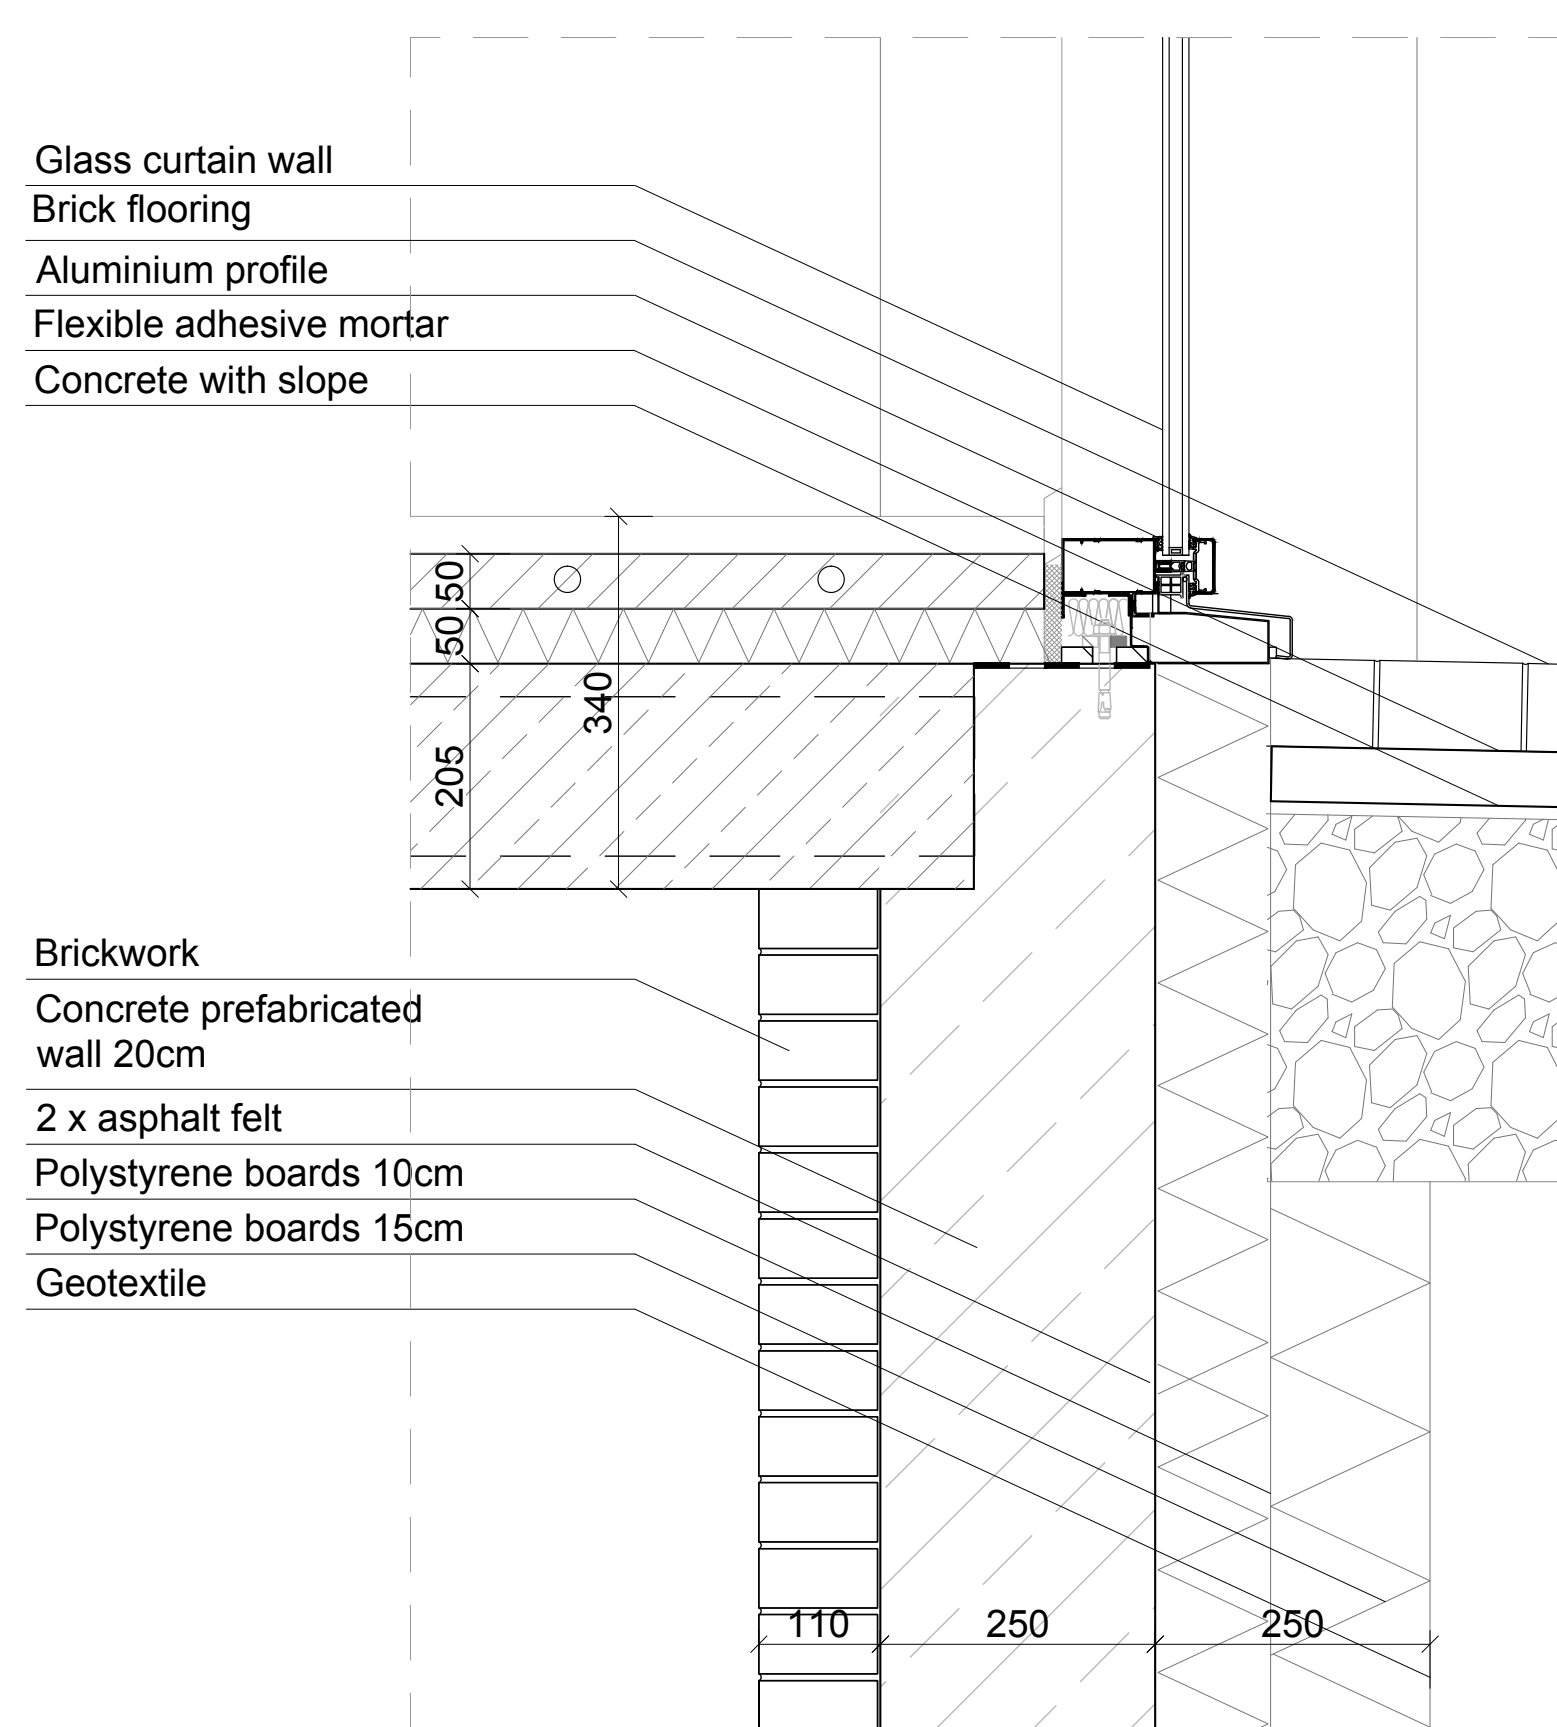


Detail D- Foundation

scale 1:5

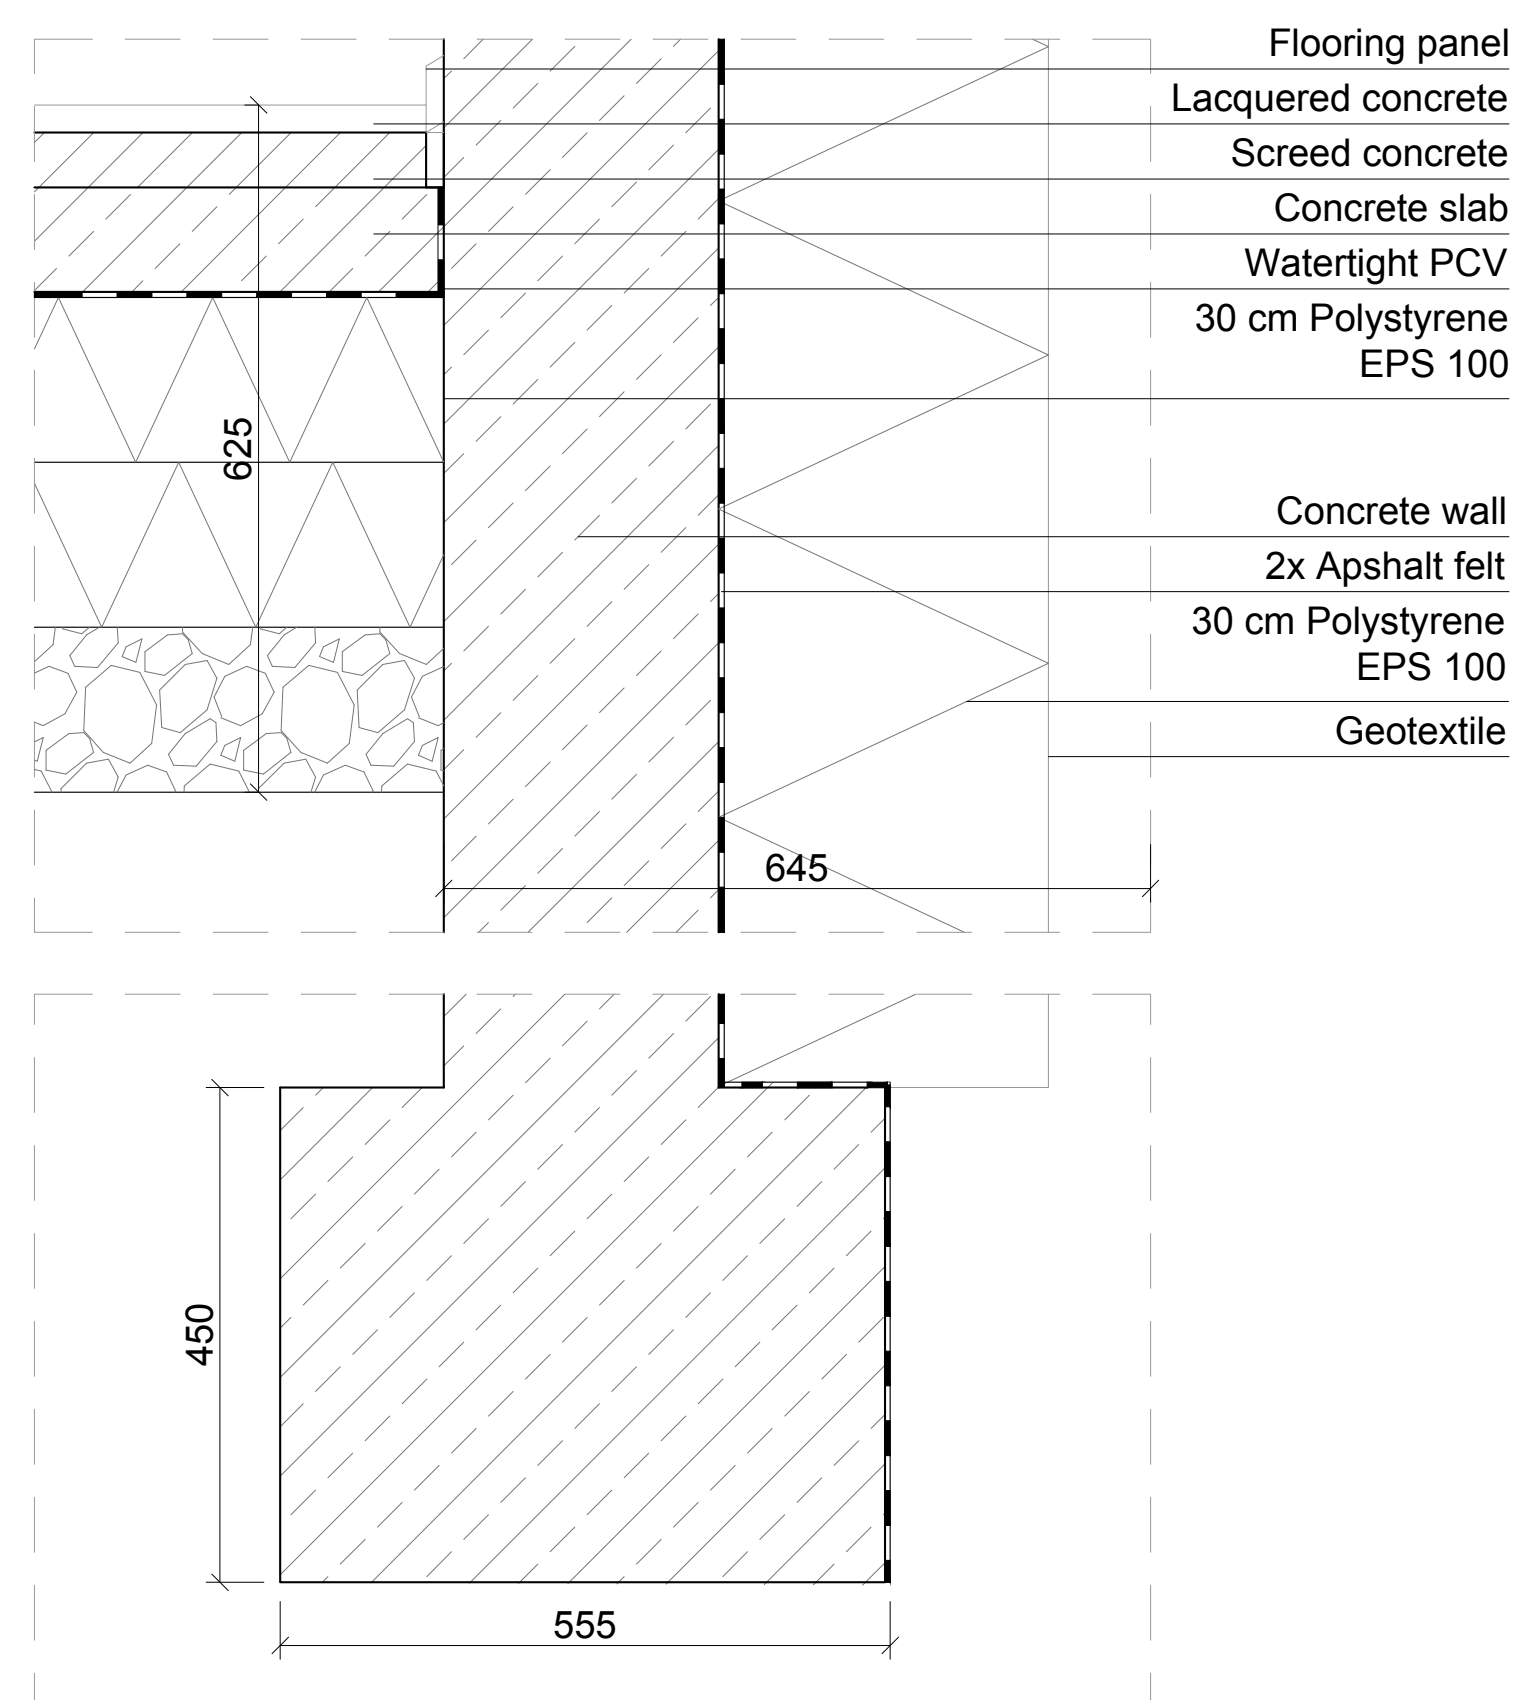


Detail E- Bridge and slab connection

scale 1:5

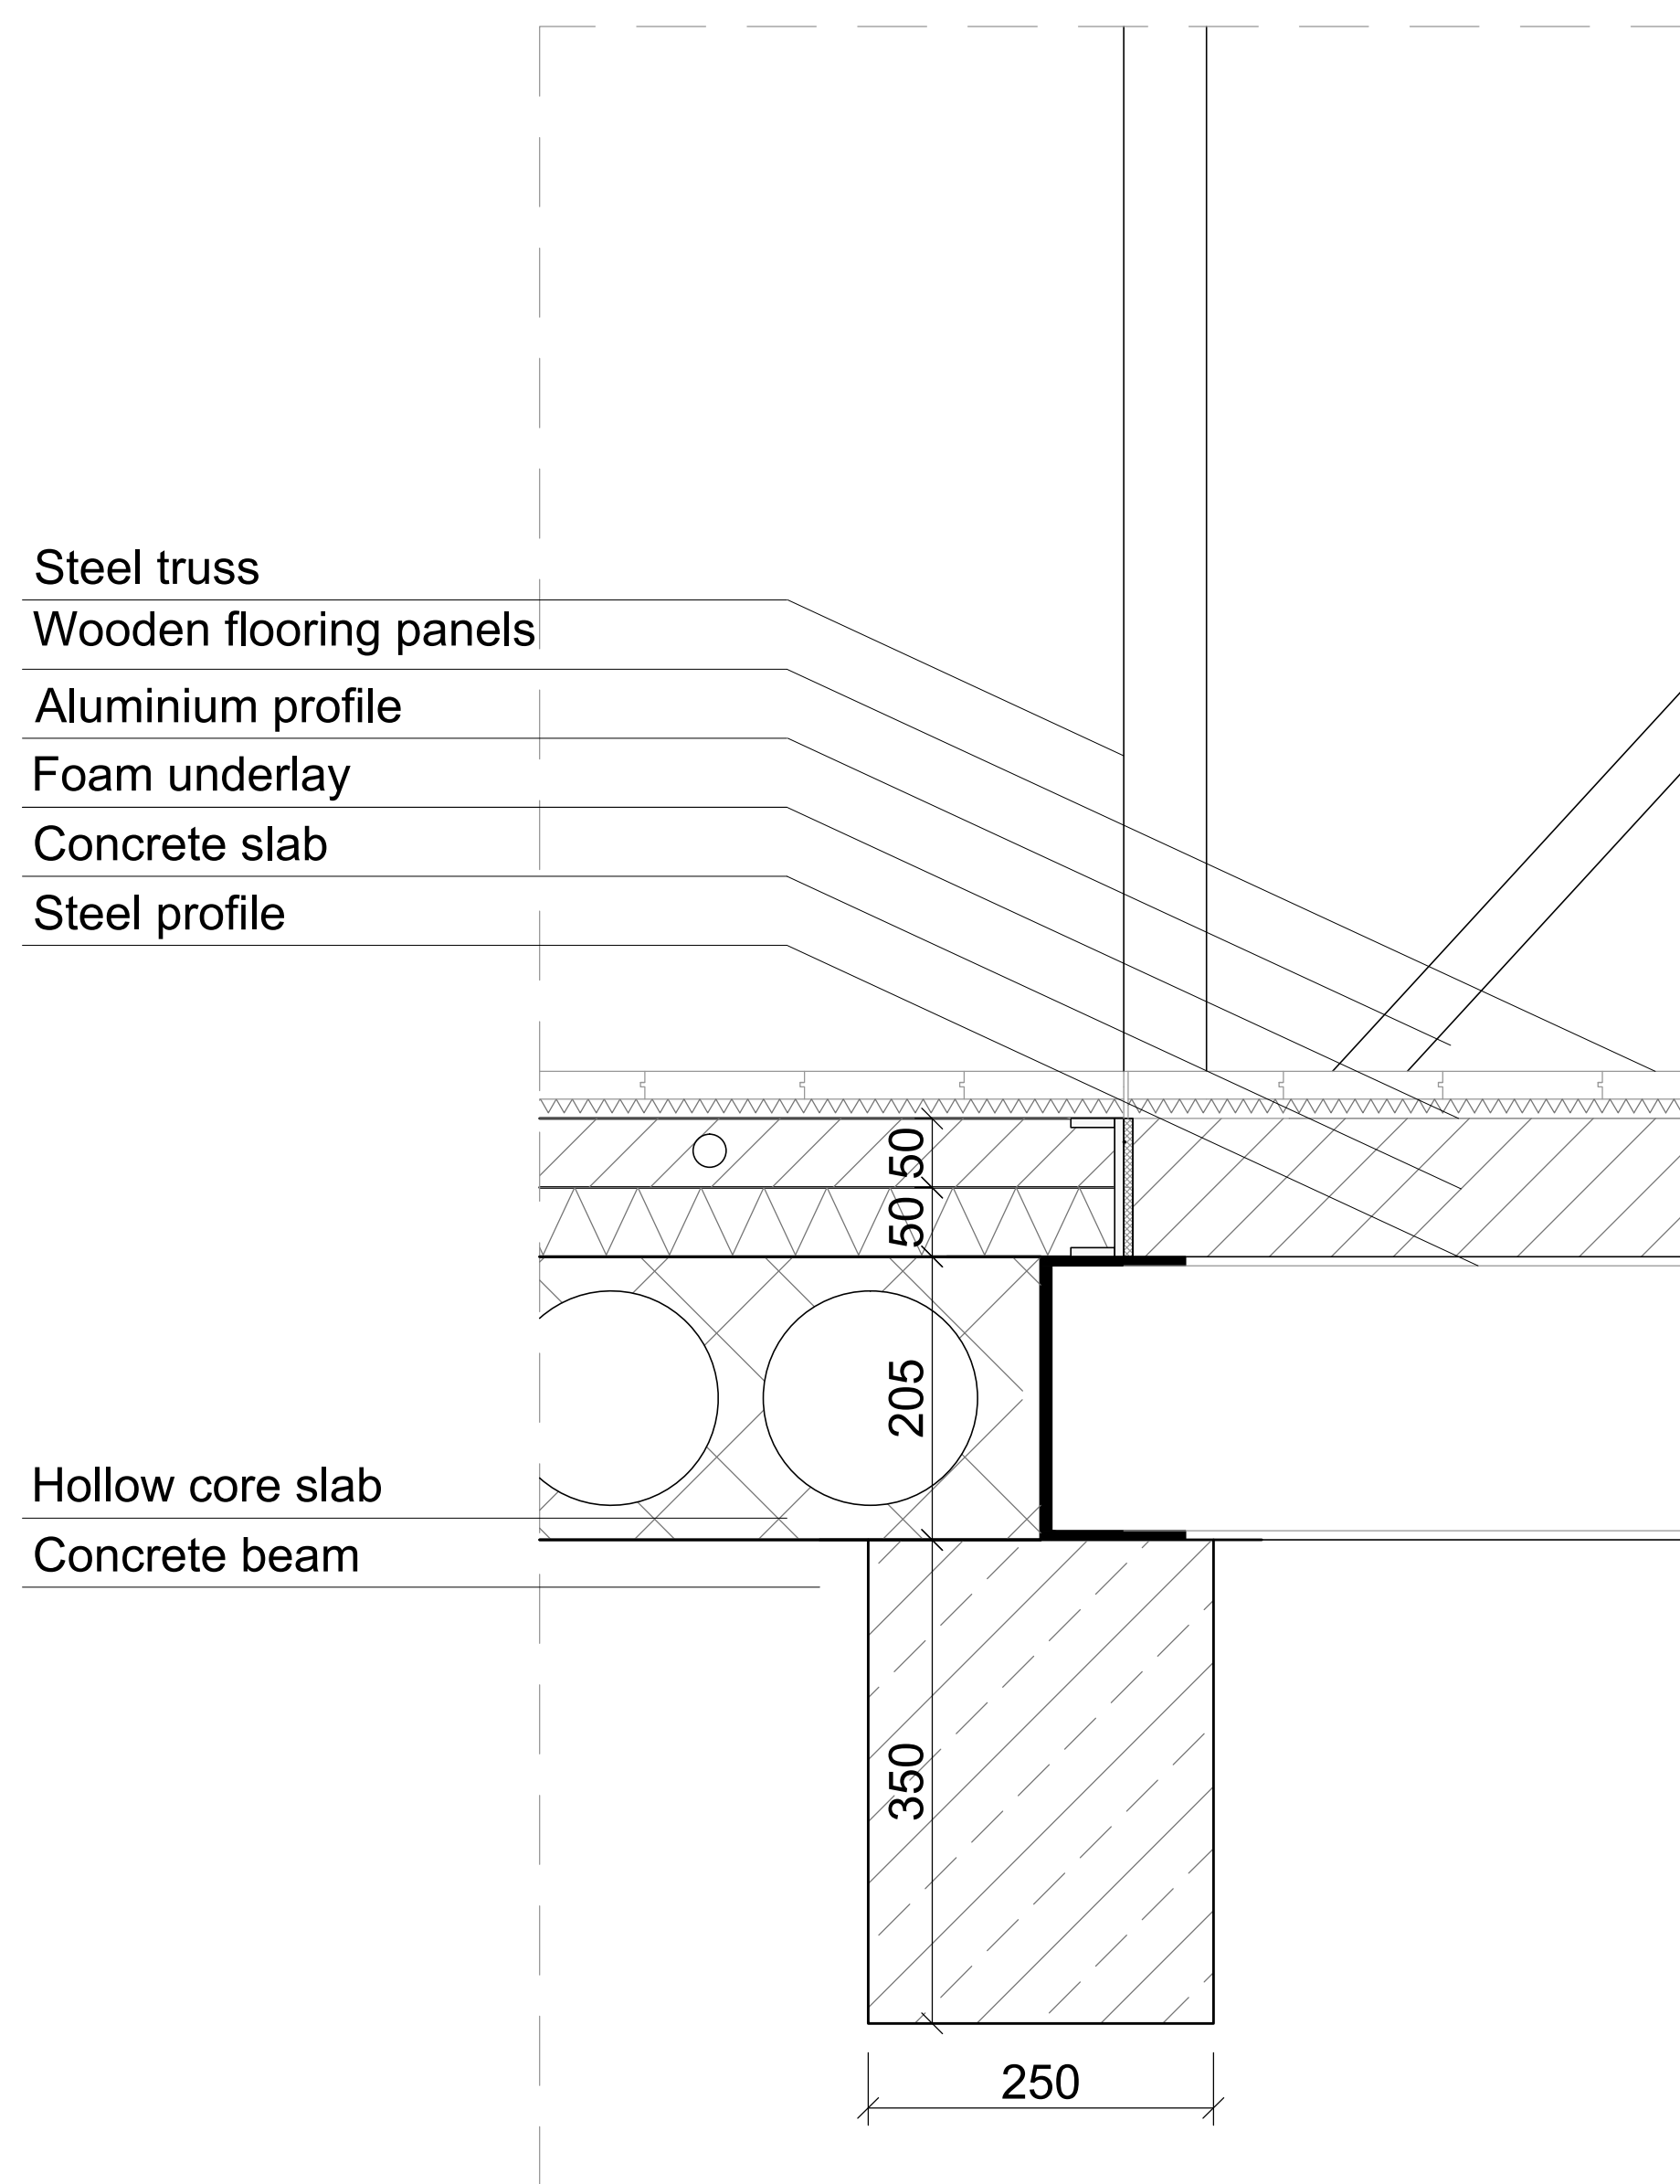


Detail F- Roof and glass roof connection

scale 1:5

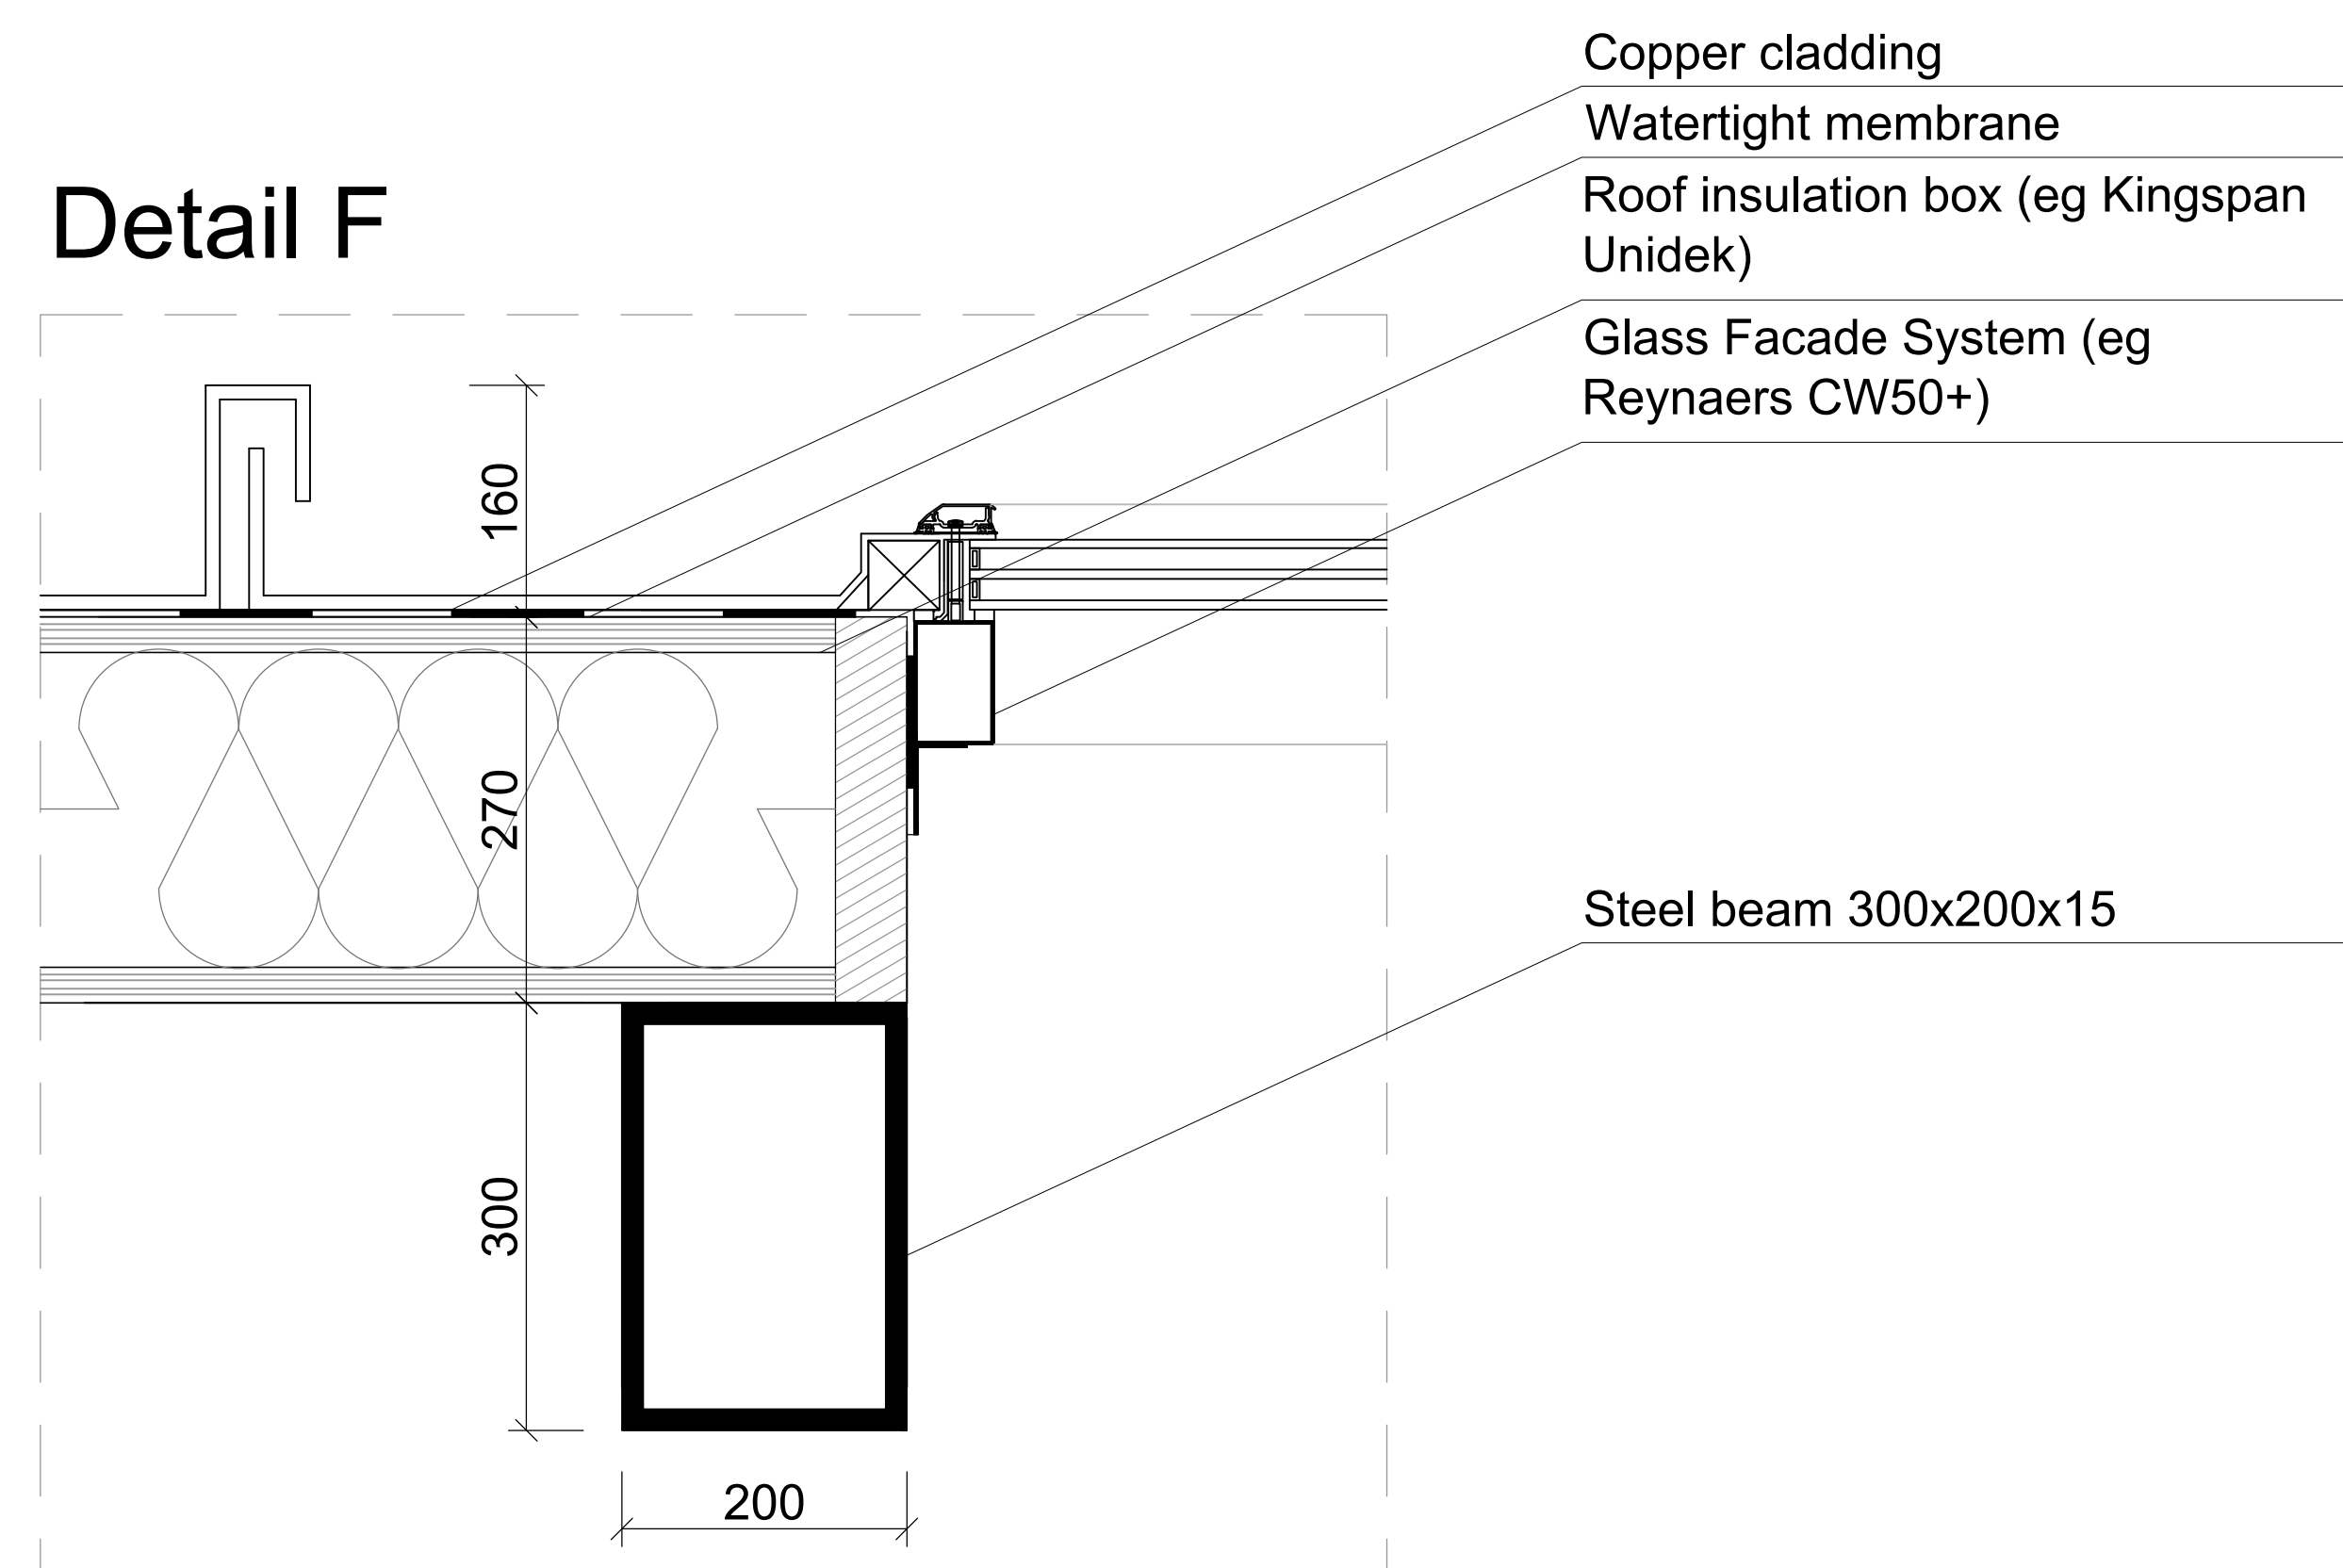

Facades


North Facade
scale 1:200

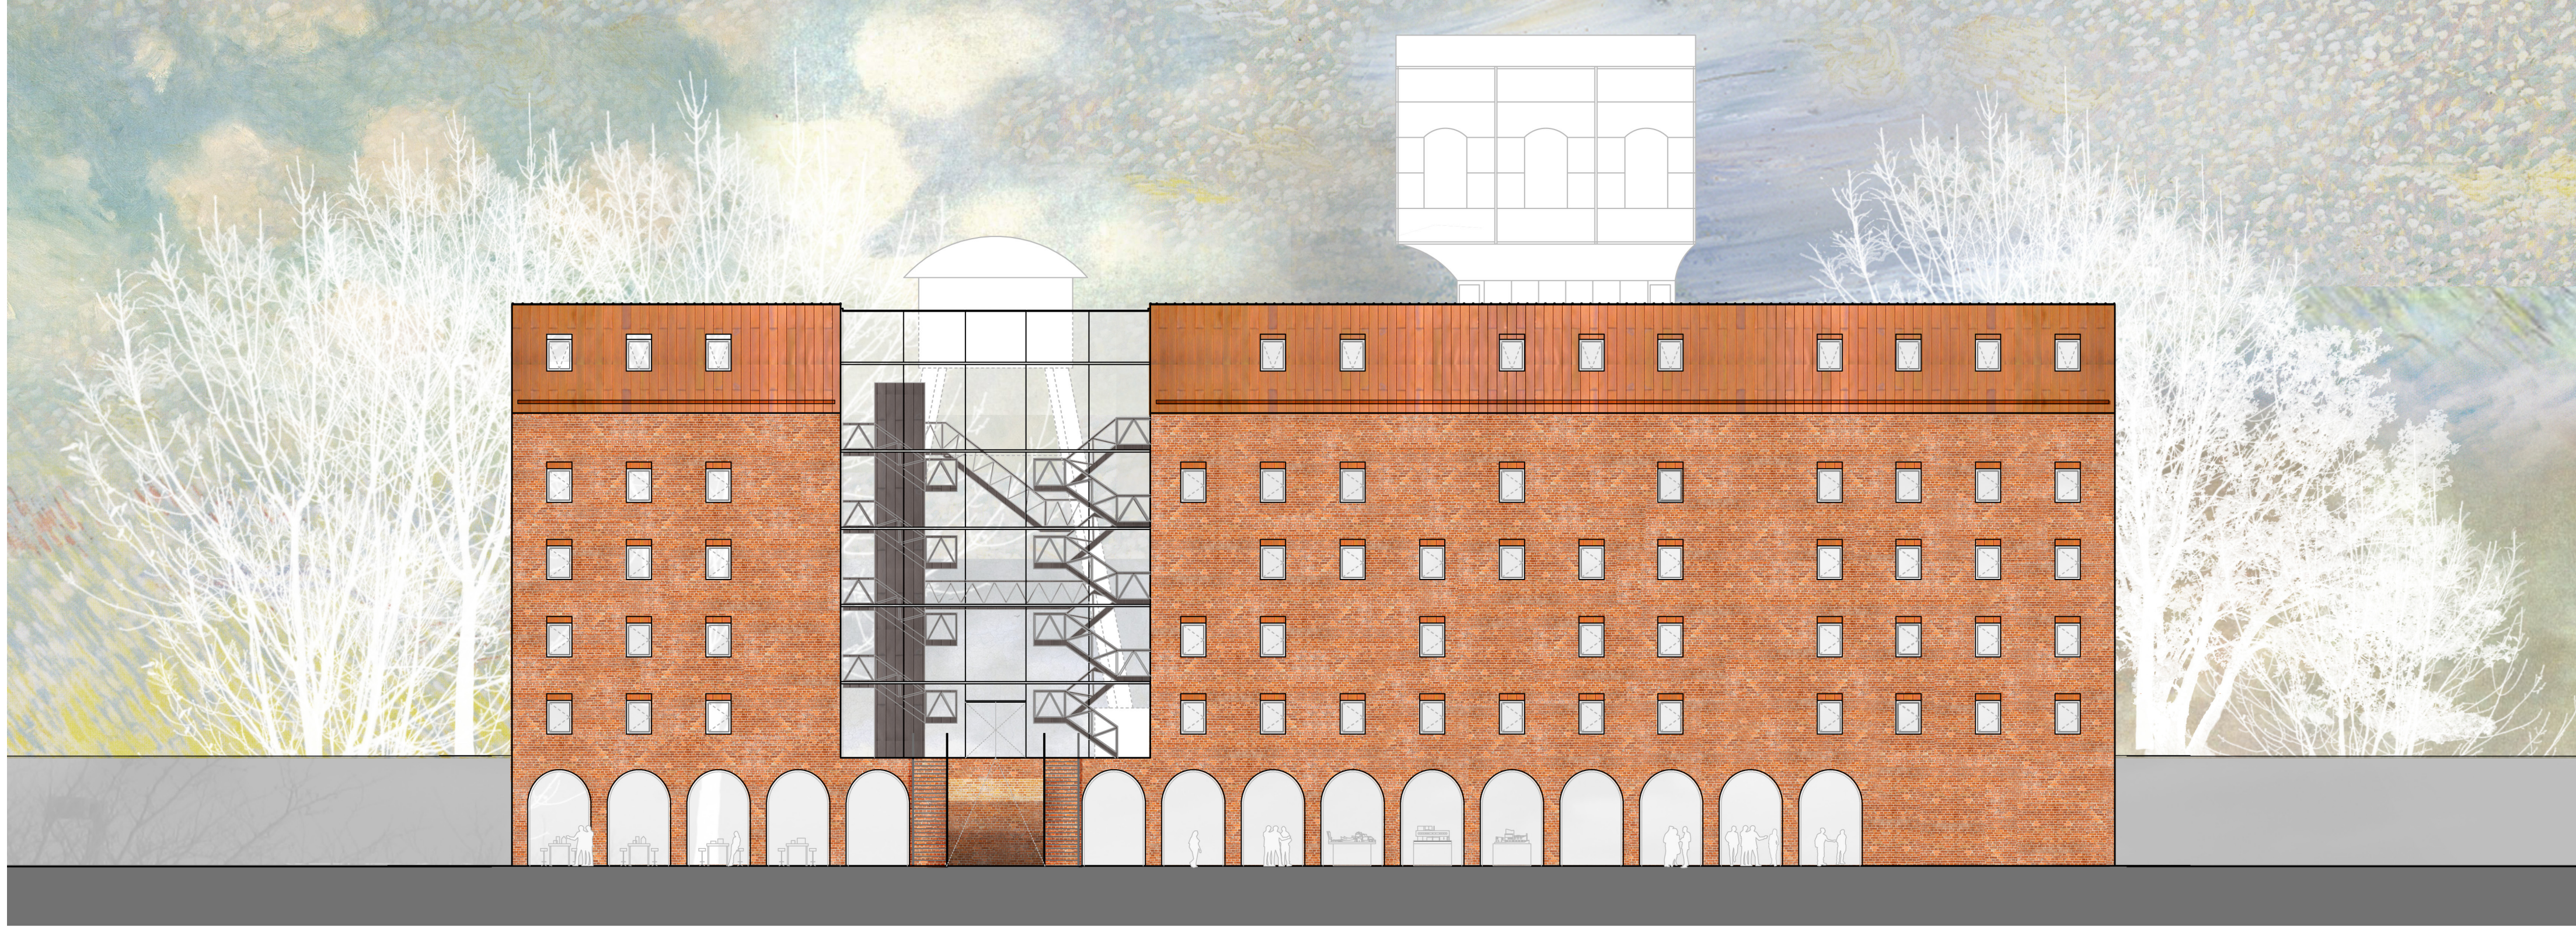

South 'Courtyard' Facade (after 10+ years)
scale 1:200



East Facade
scale 1:200

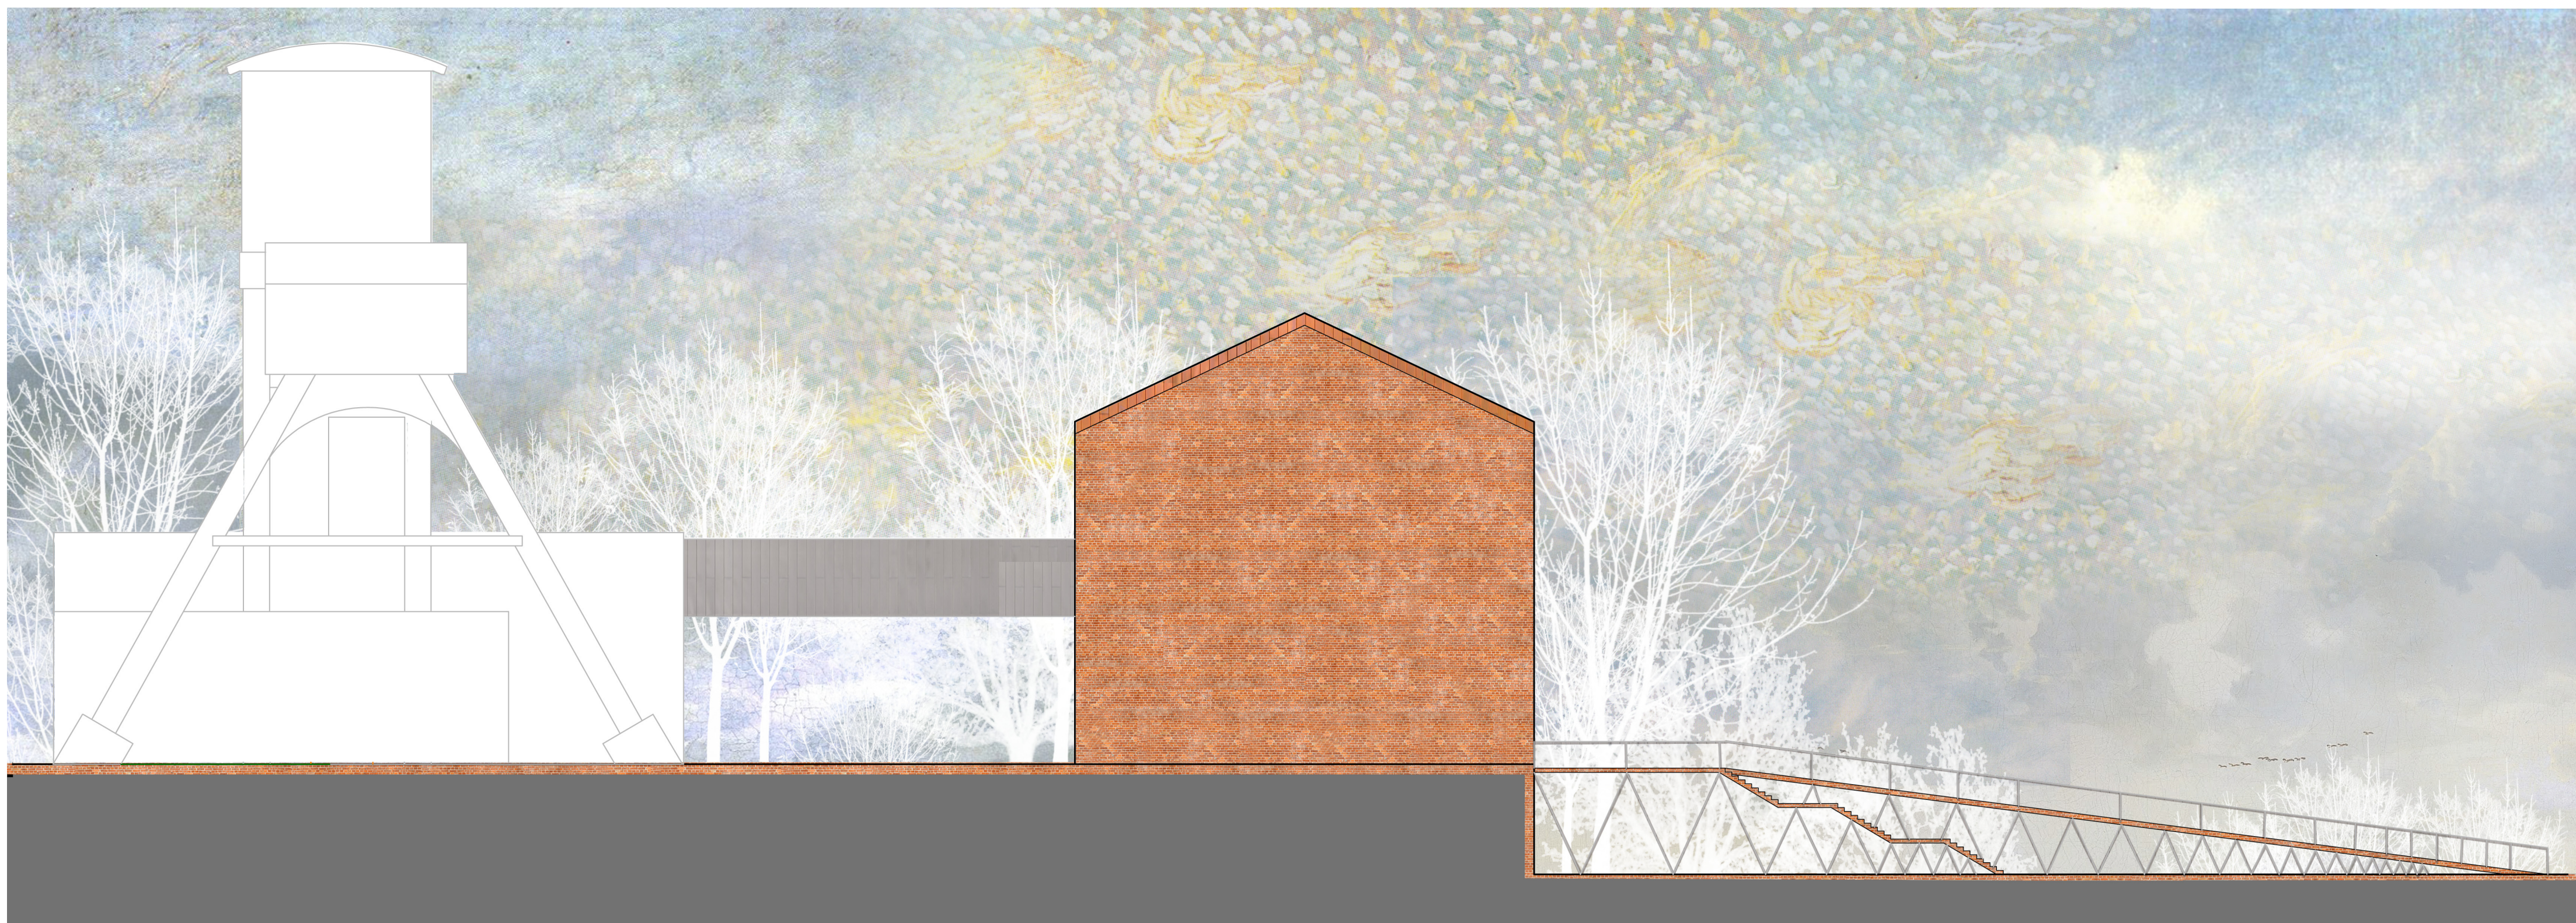

West Facade
scale 1:200

