




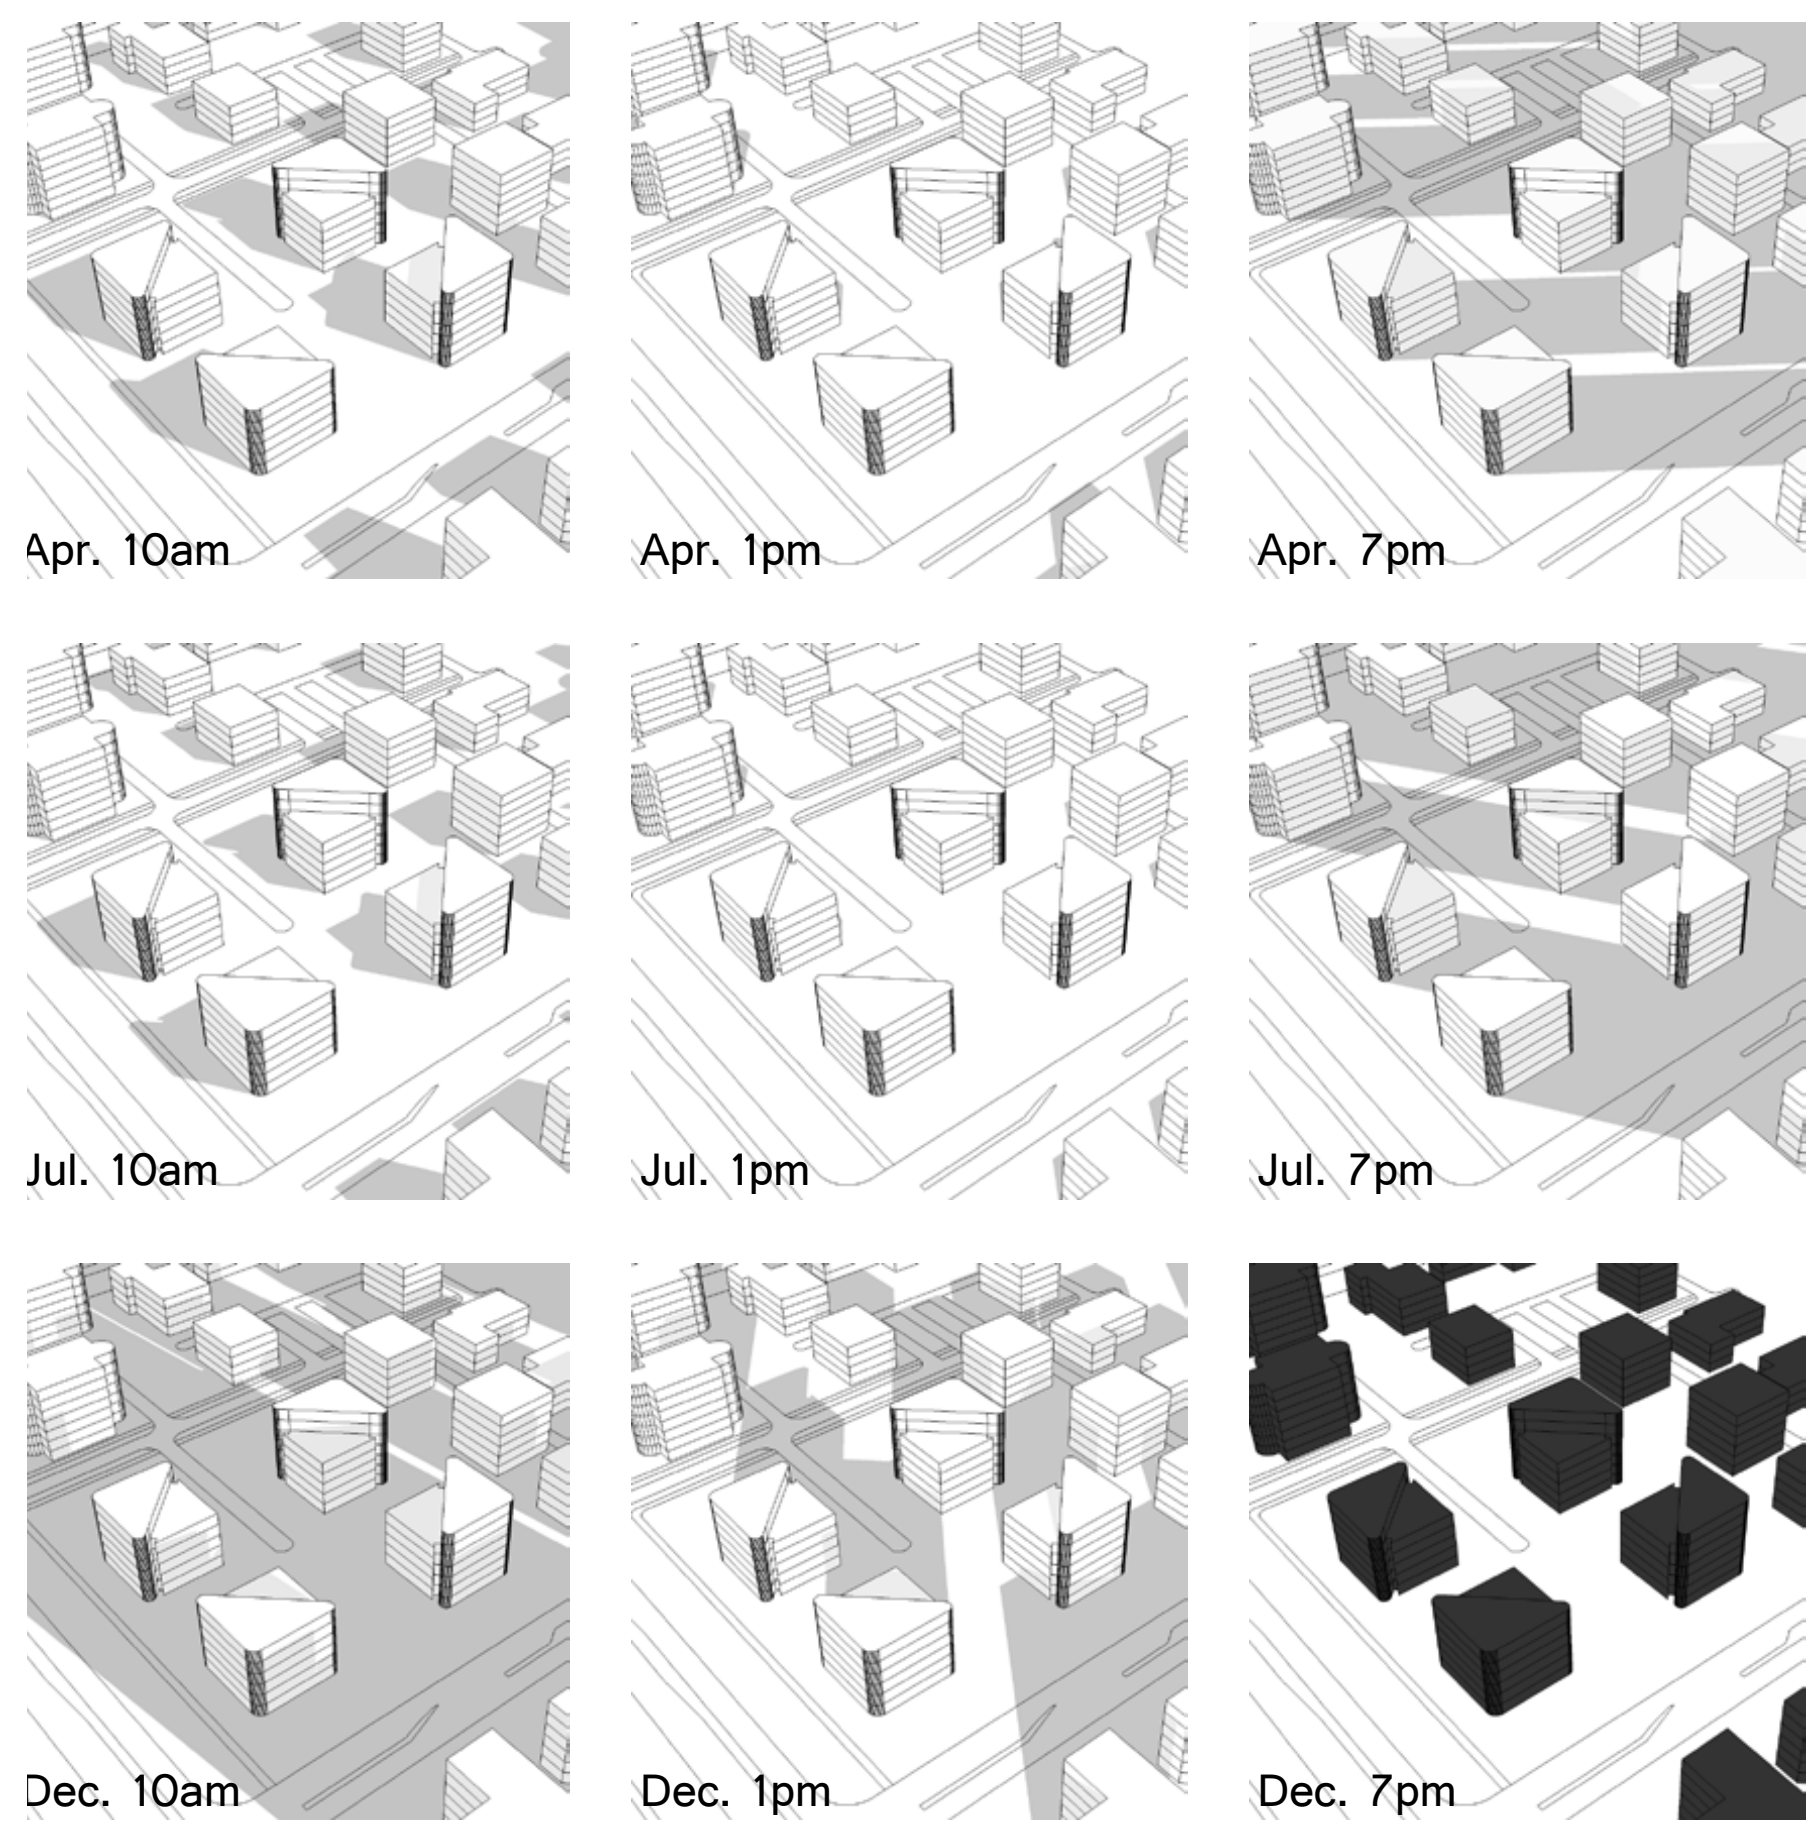


Research

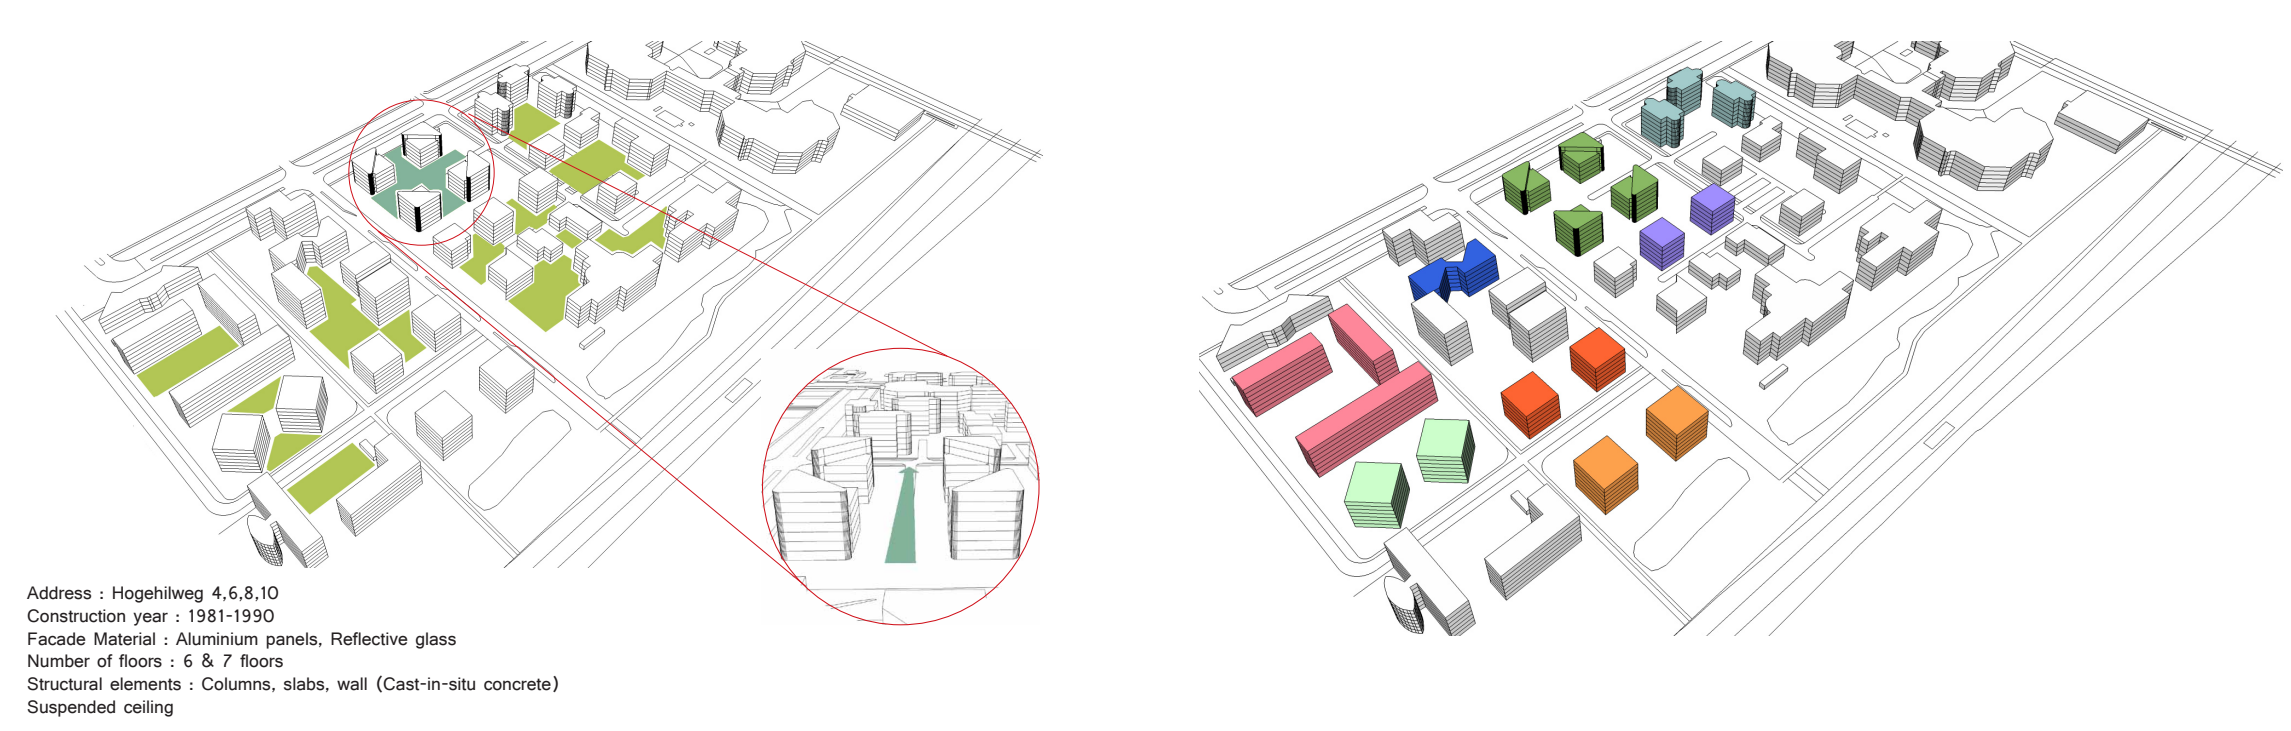


Problem statement

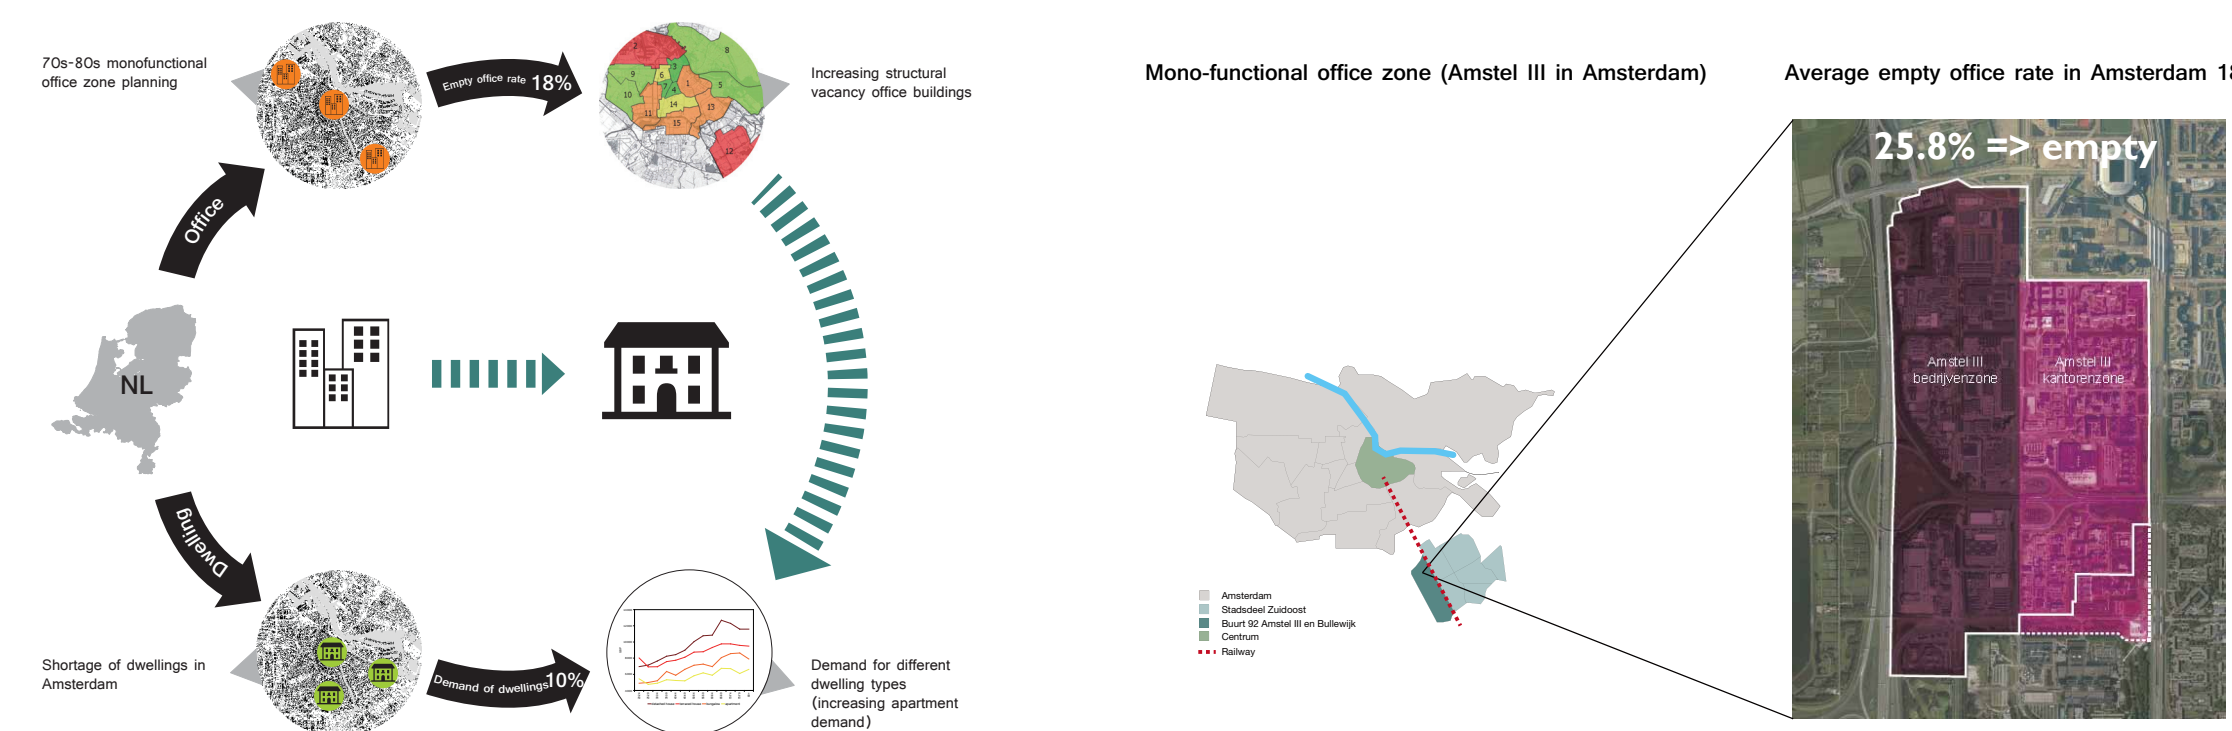


Design Concept

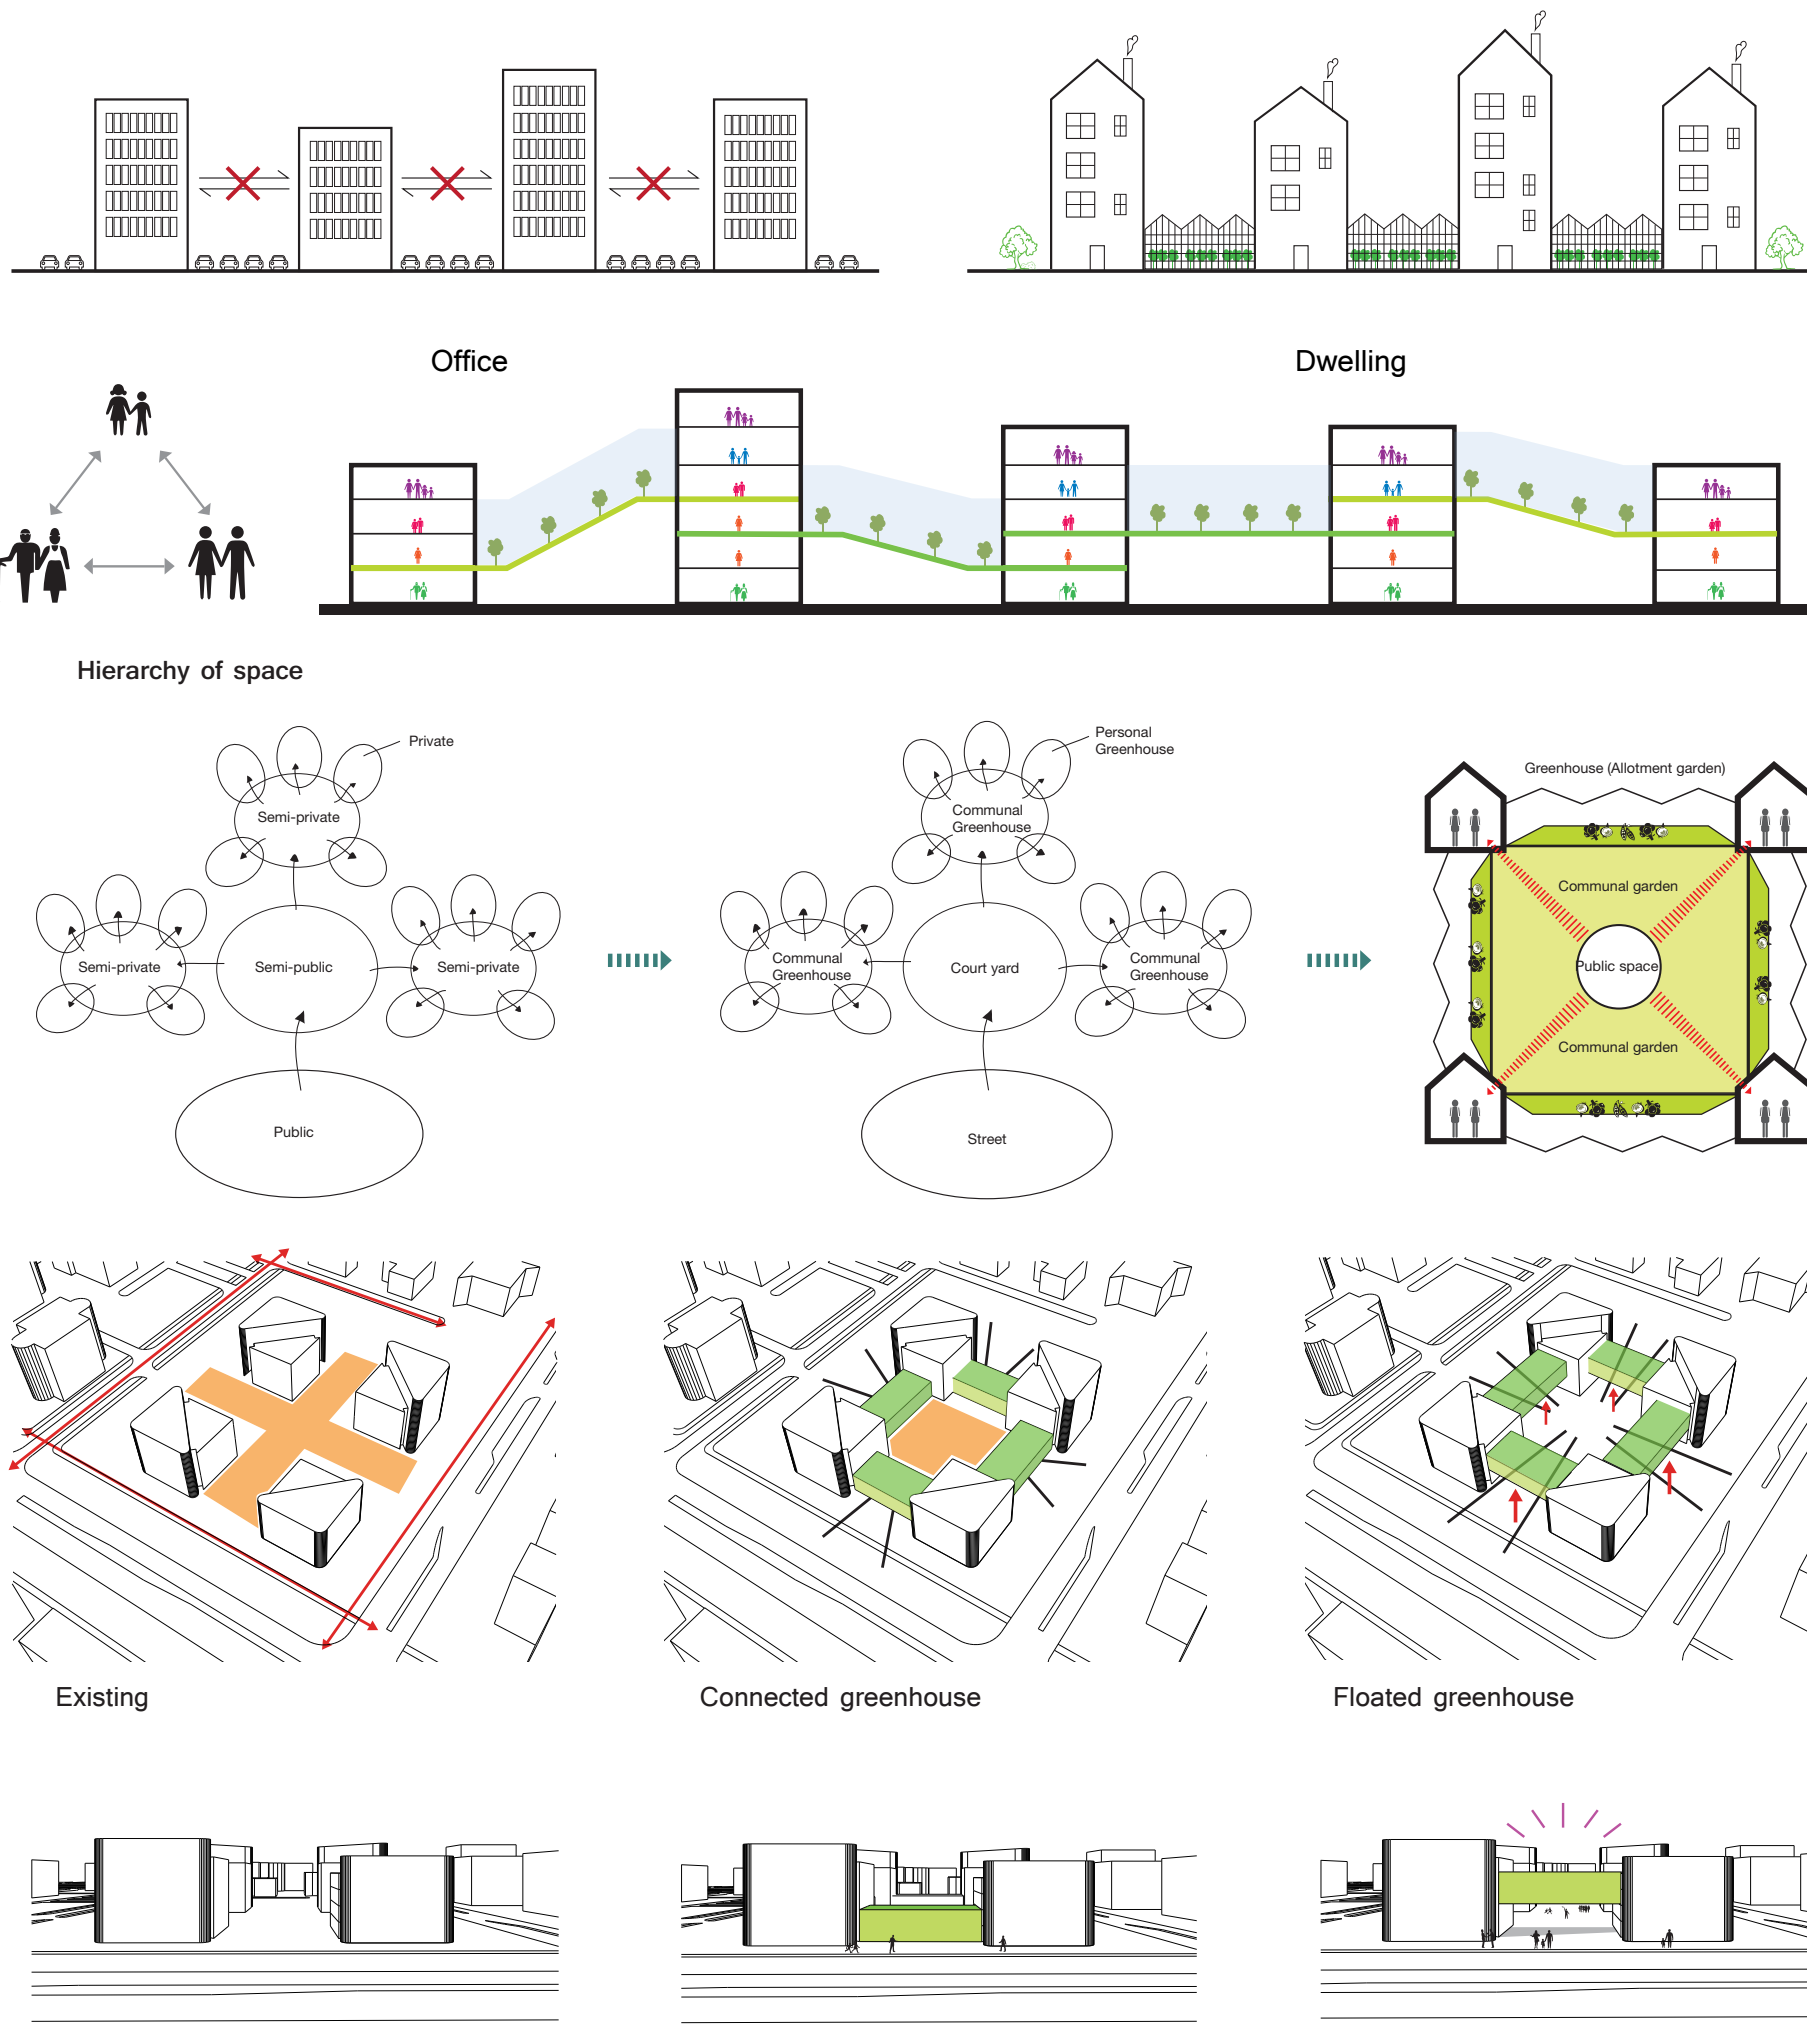



Environmental effect

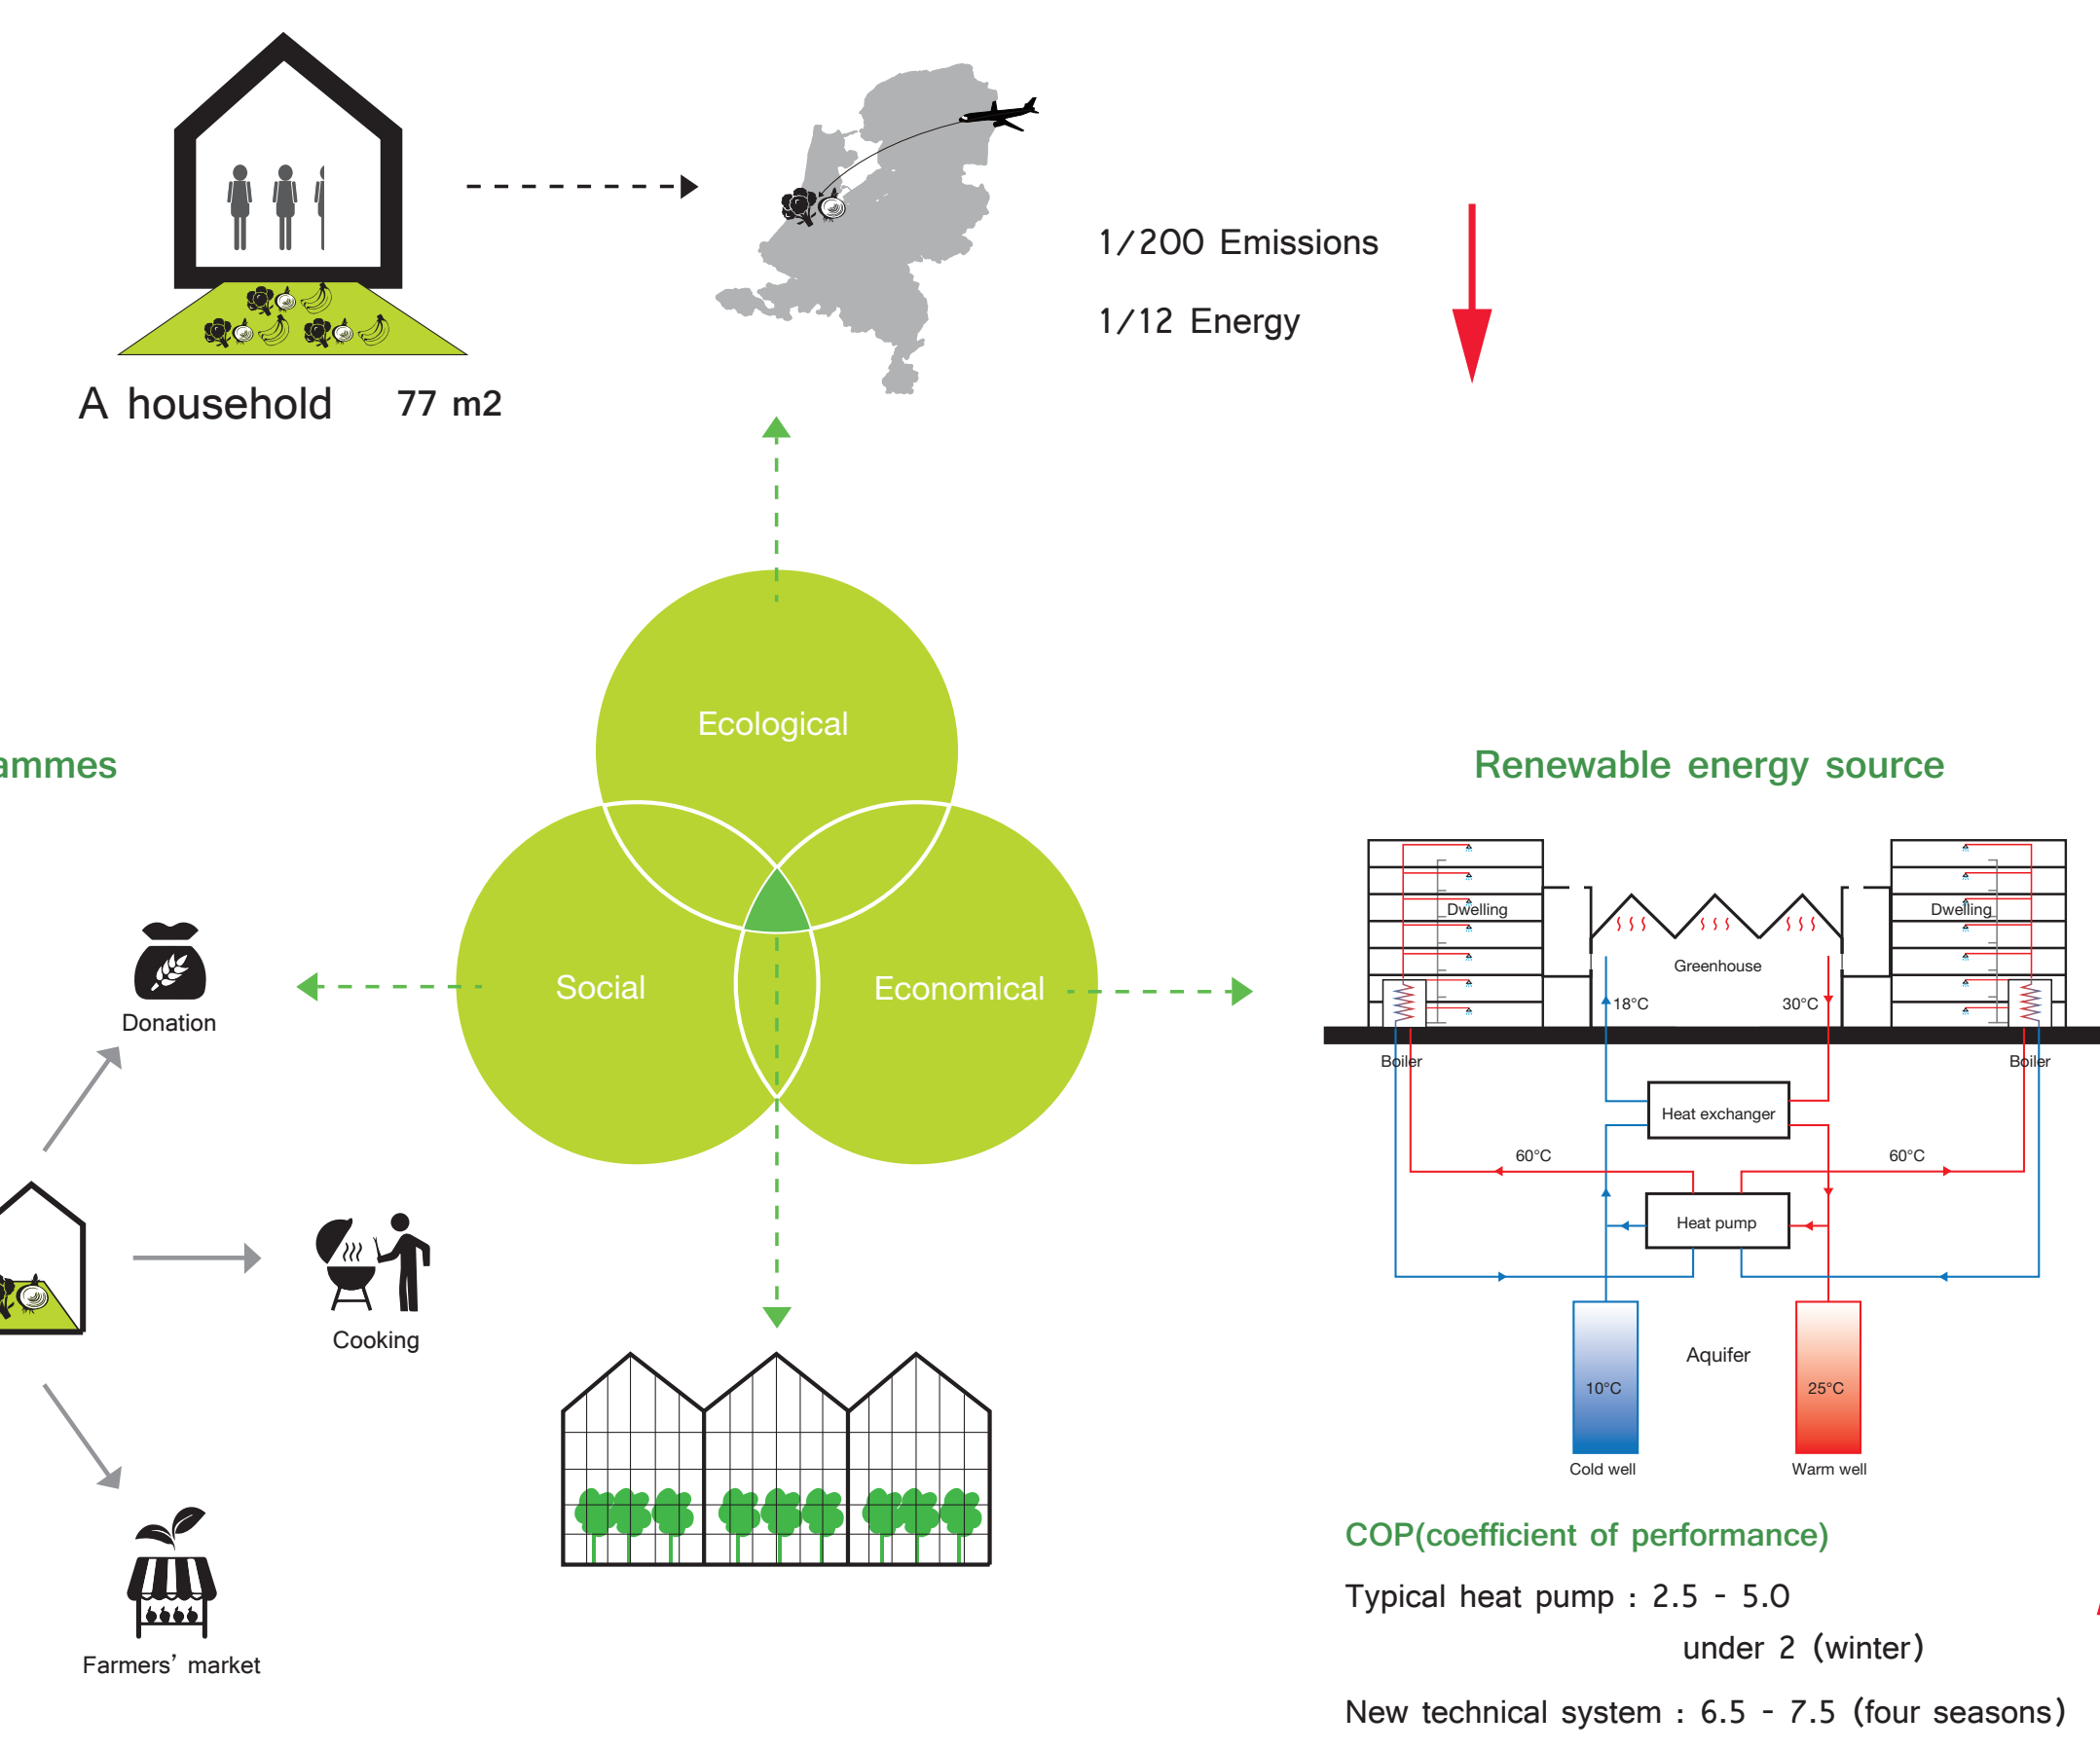

Residents typologies

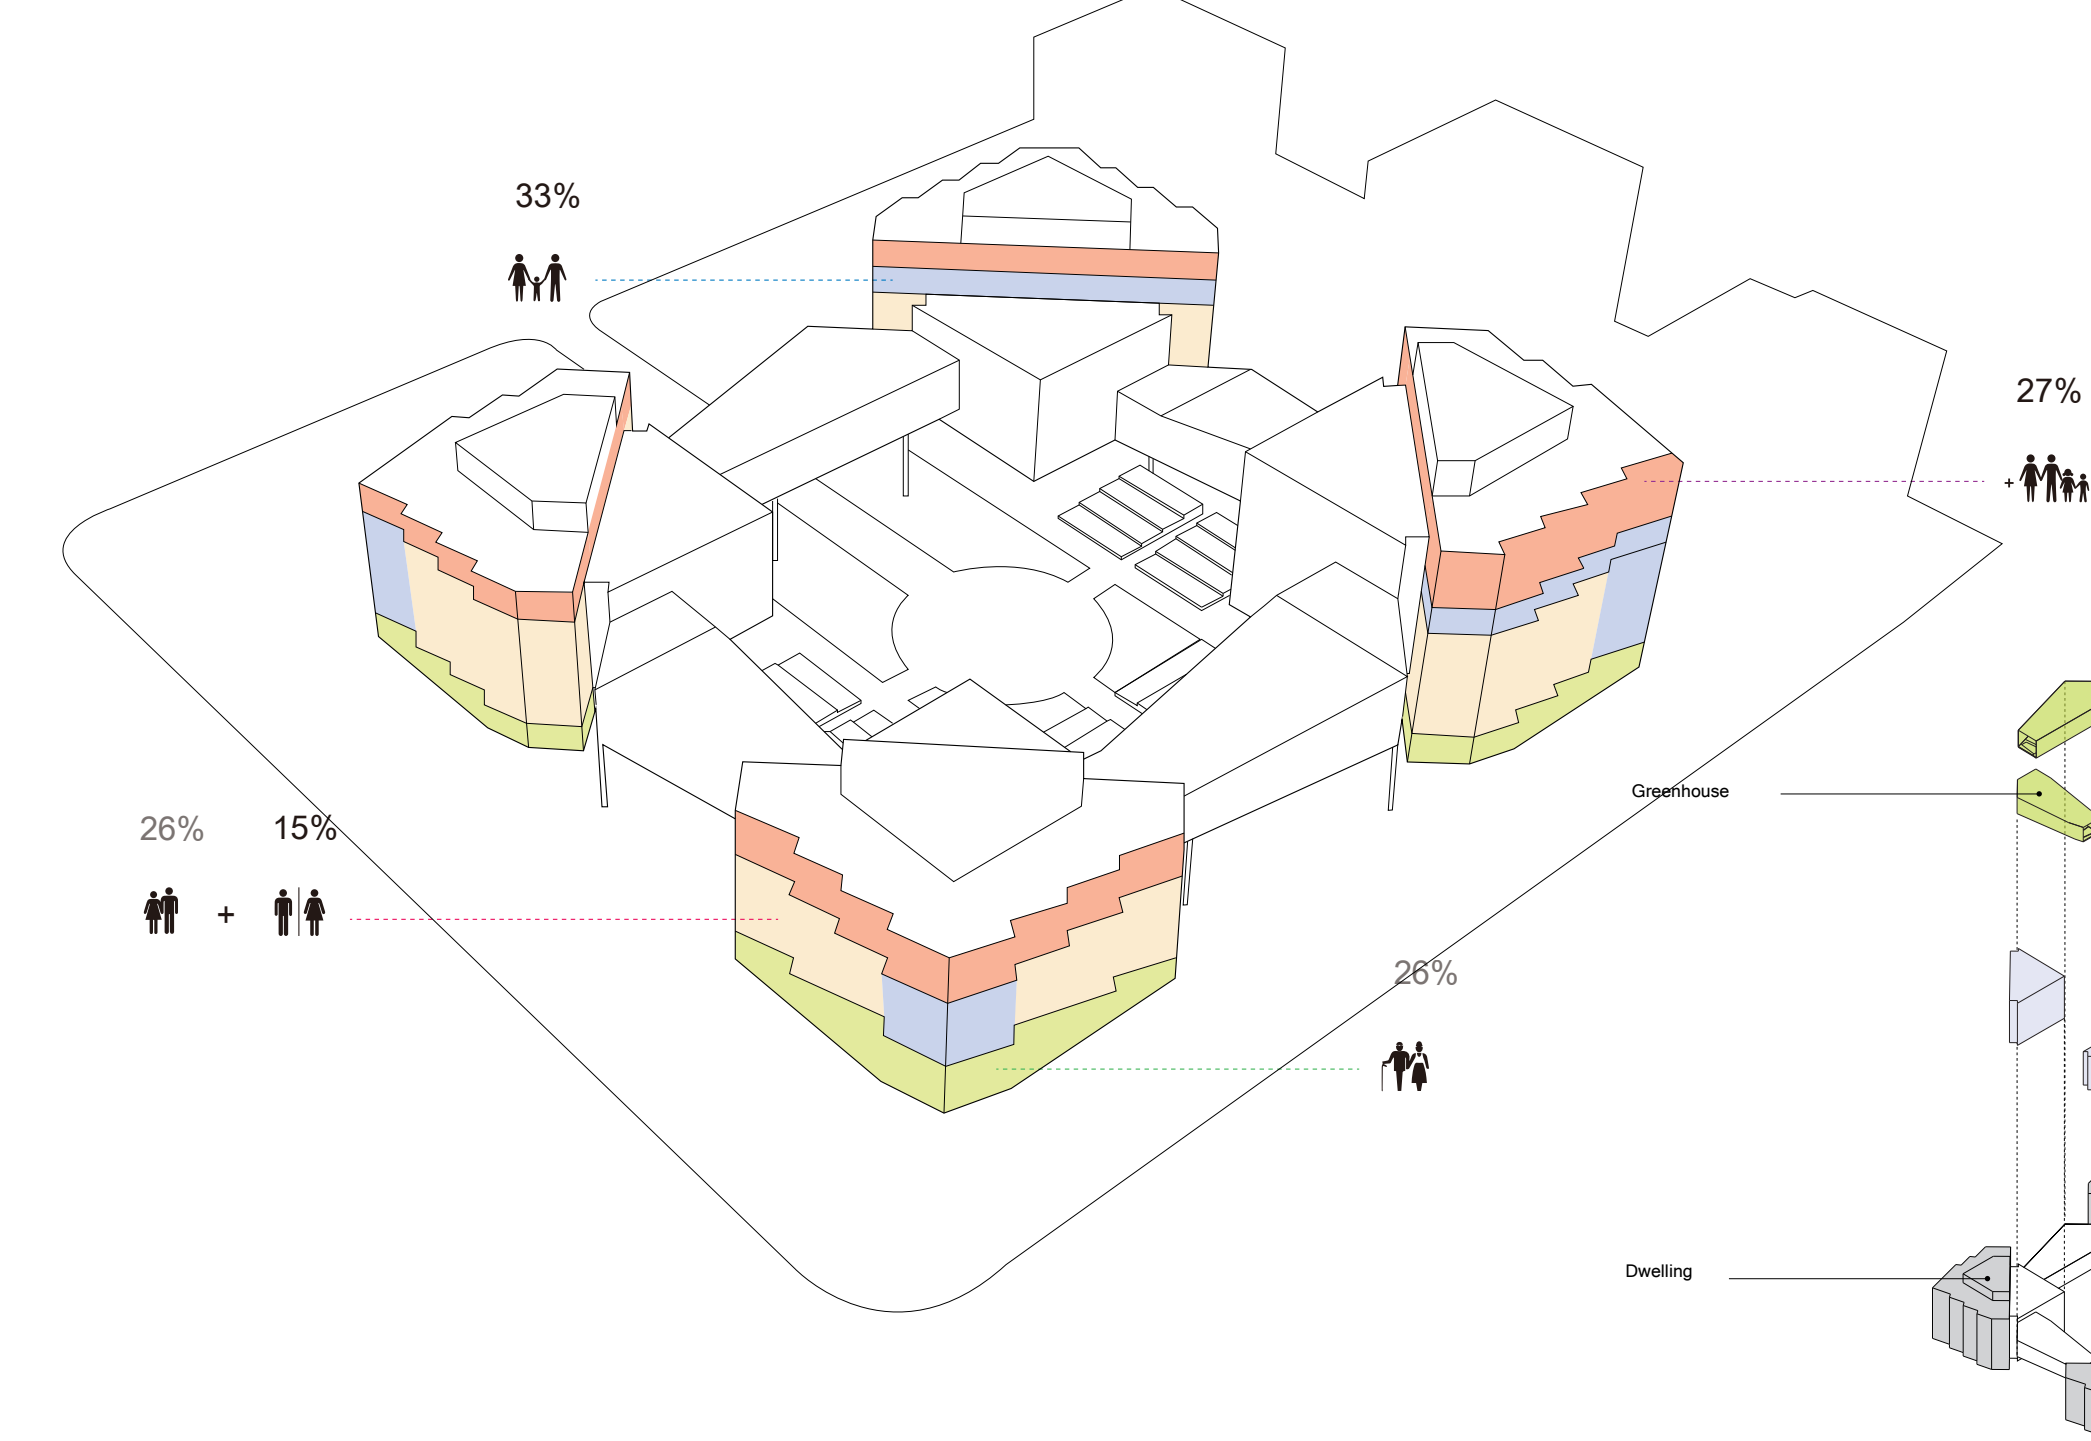

Collective space

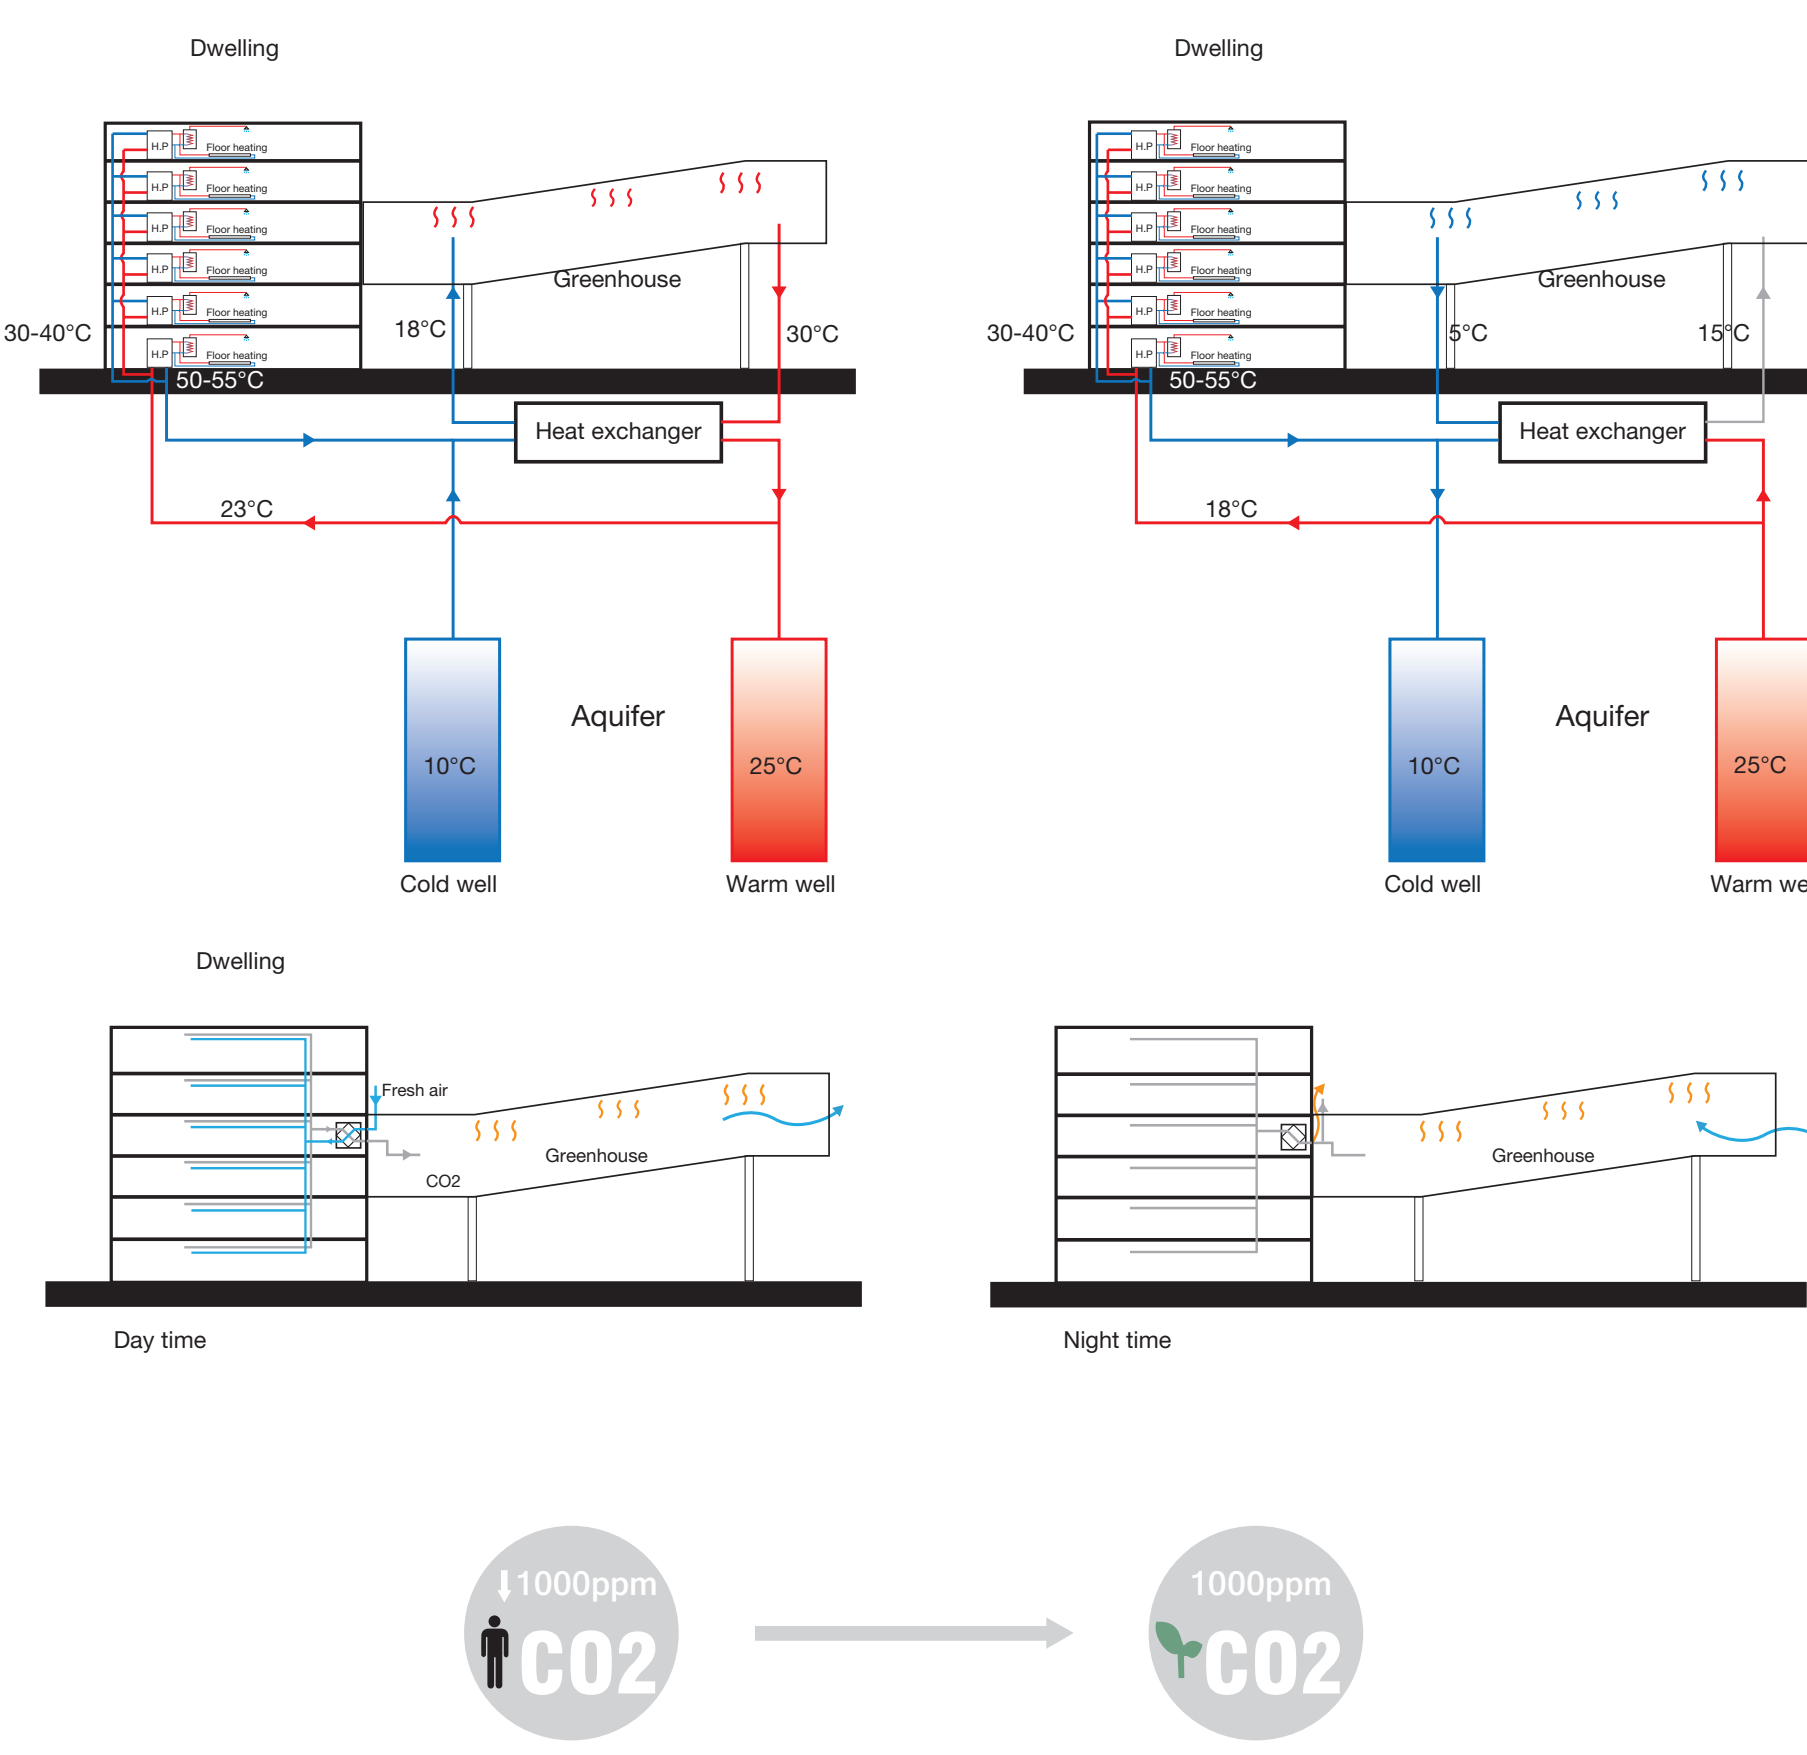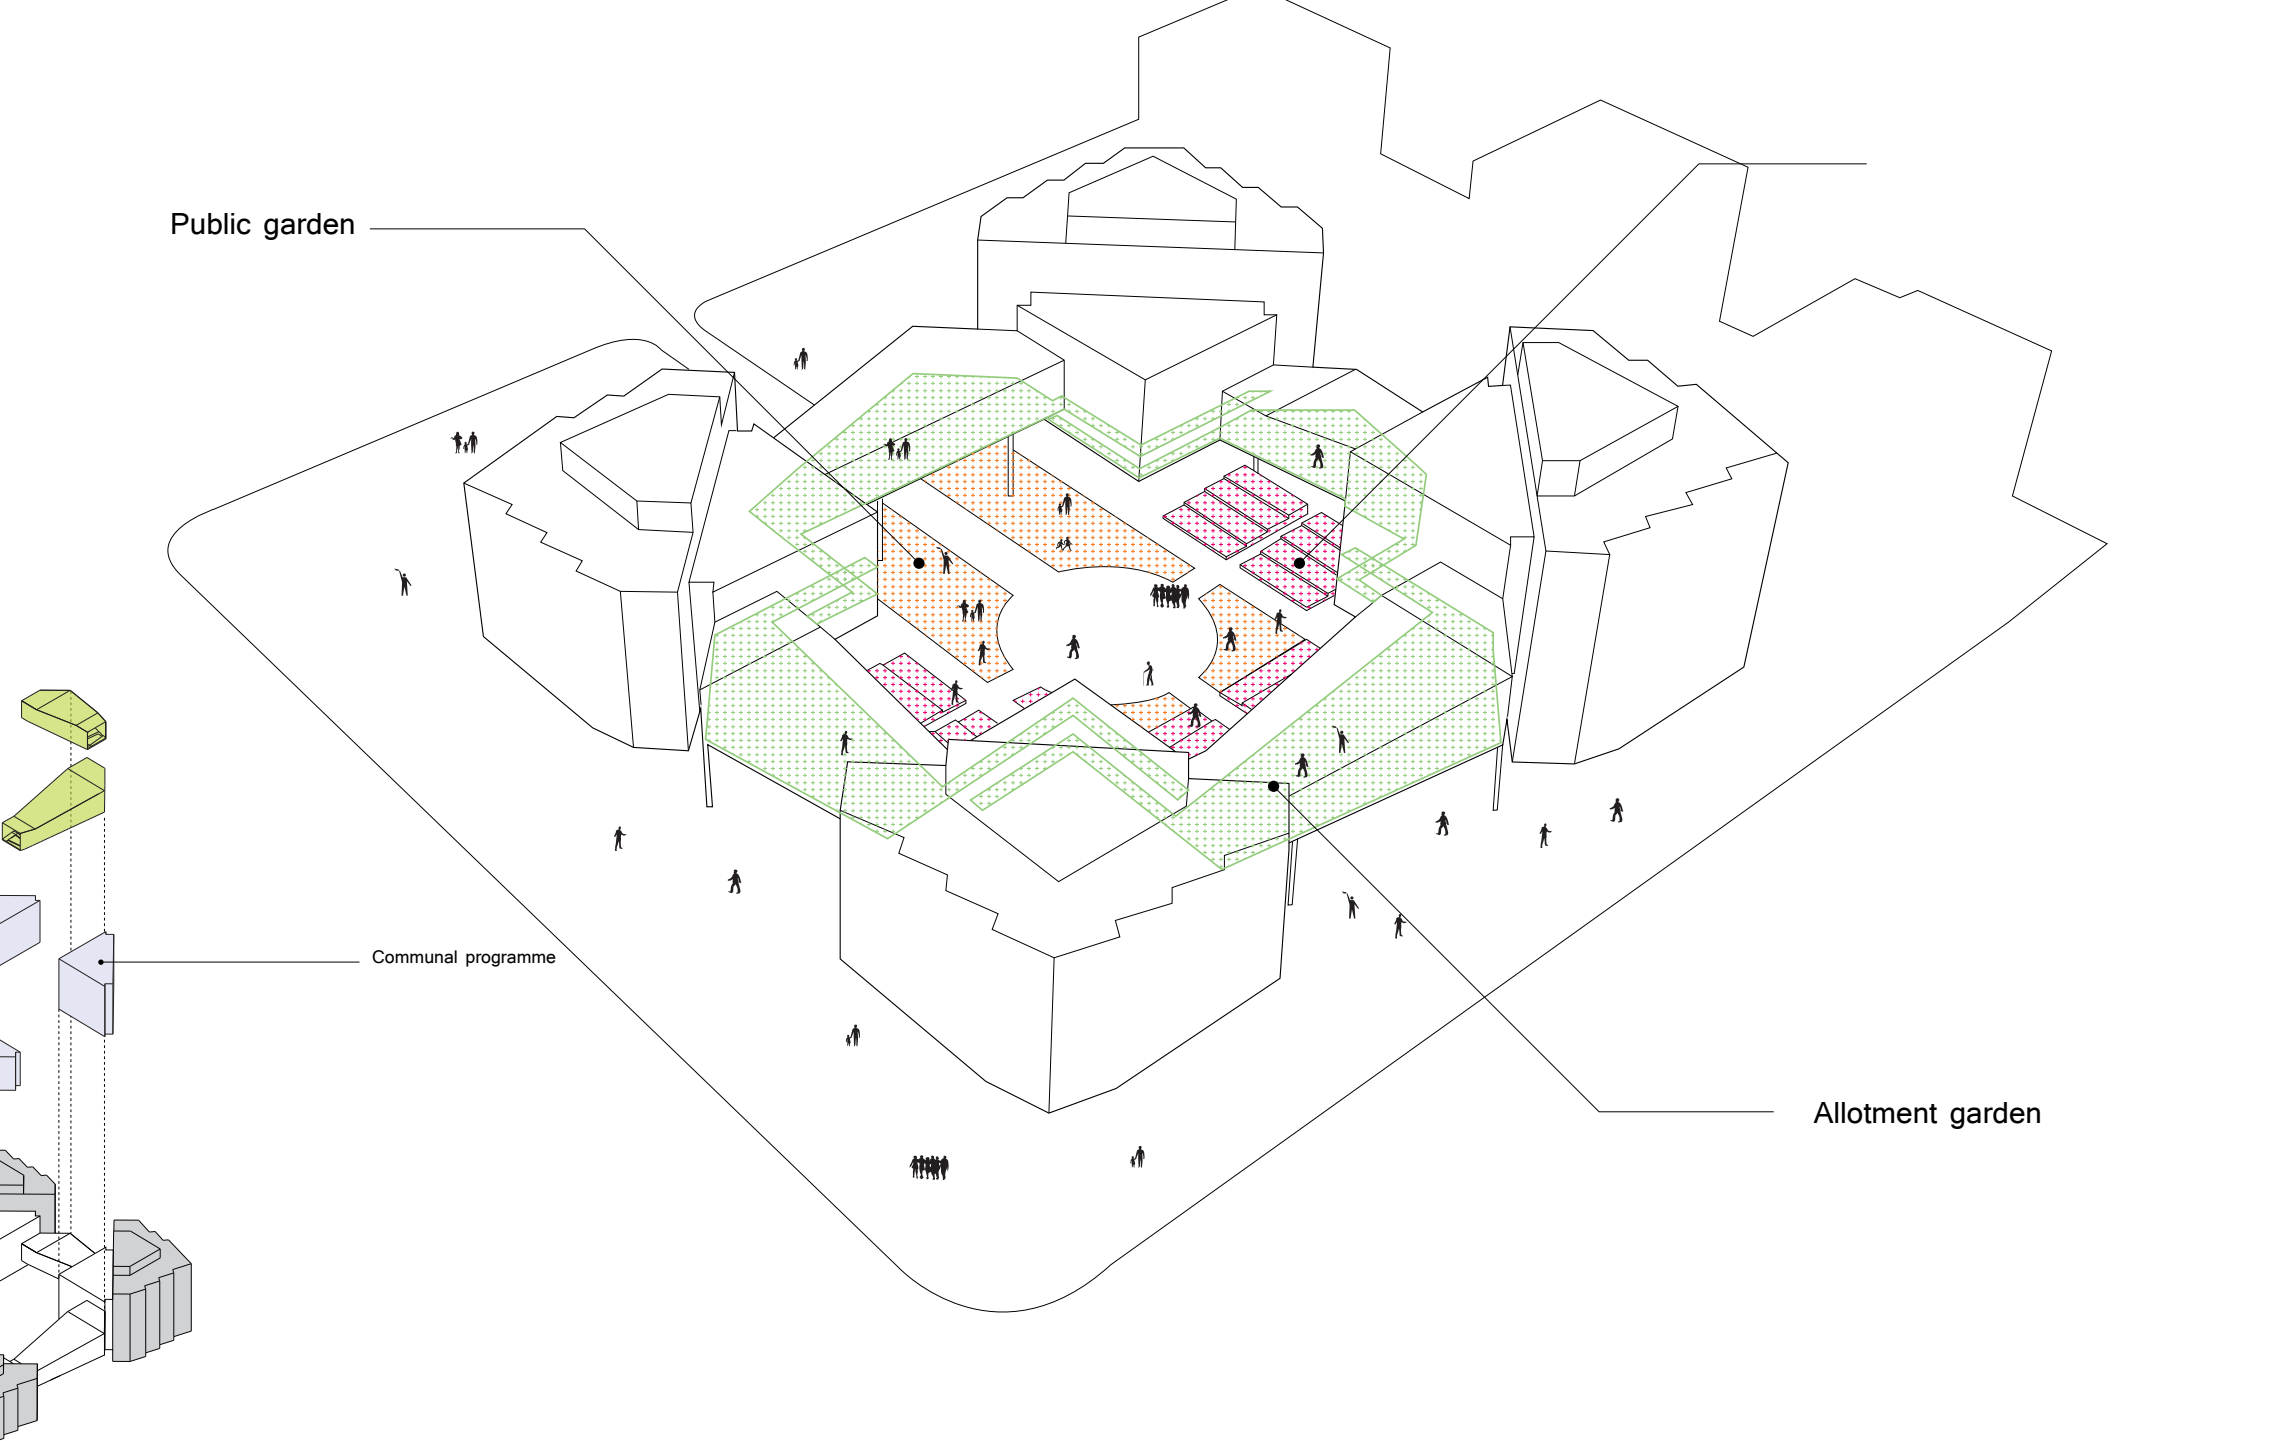


Outer Facade Elevation




Building Sequence


SCALE 1:1000

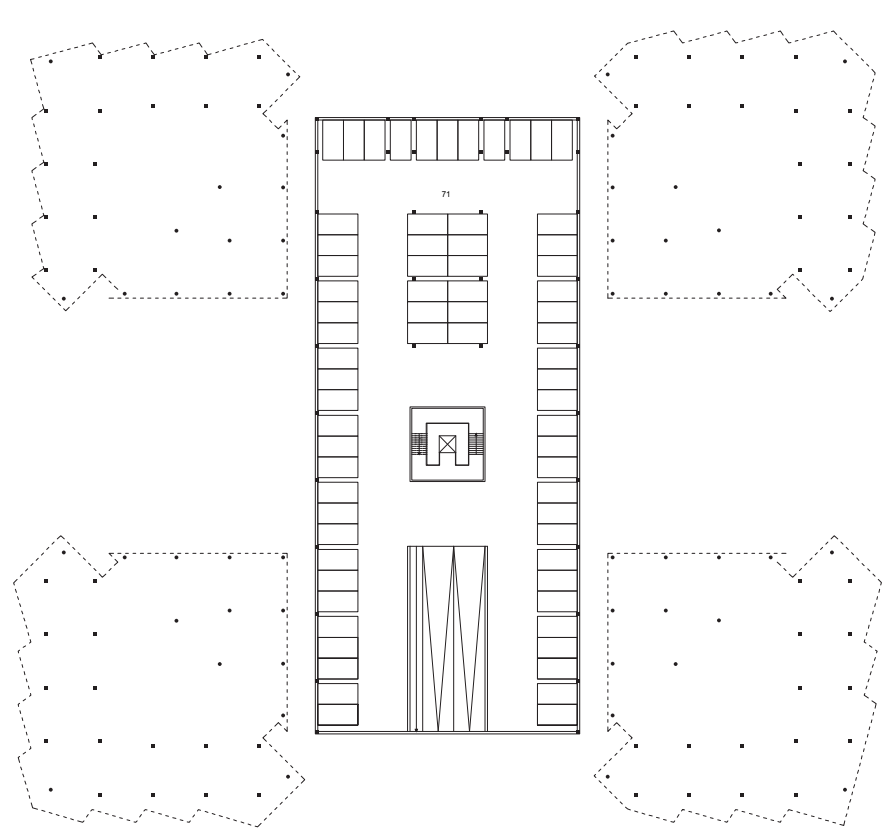


Underground parking space

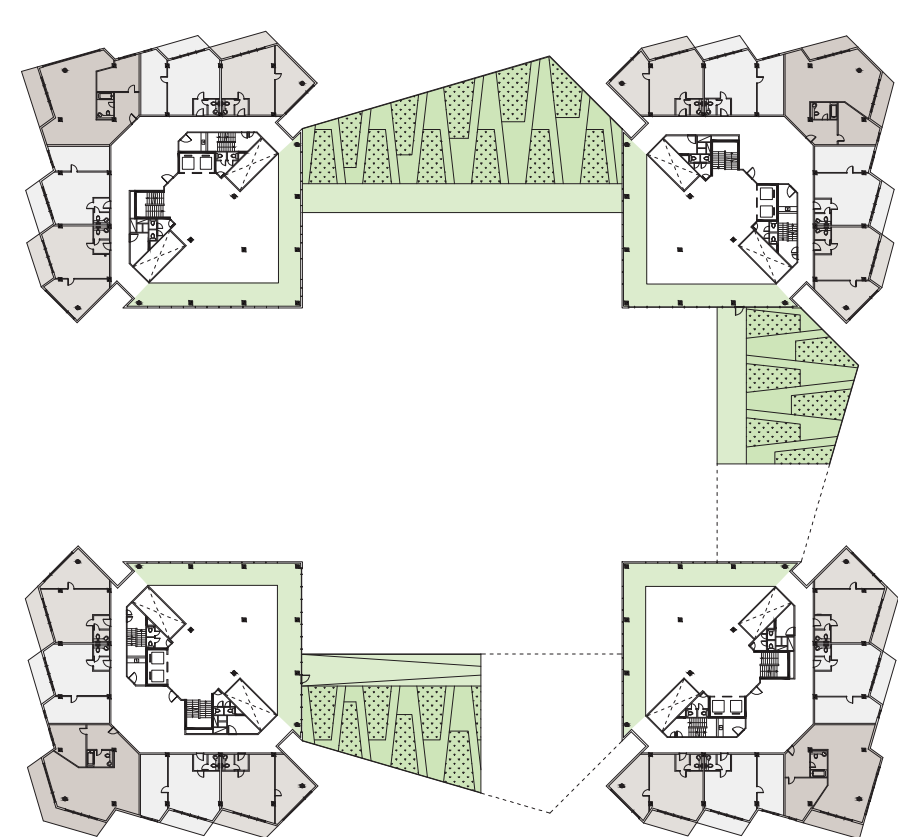


First floor

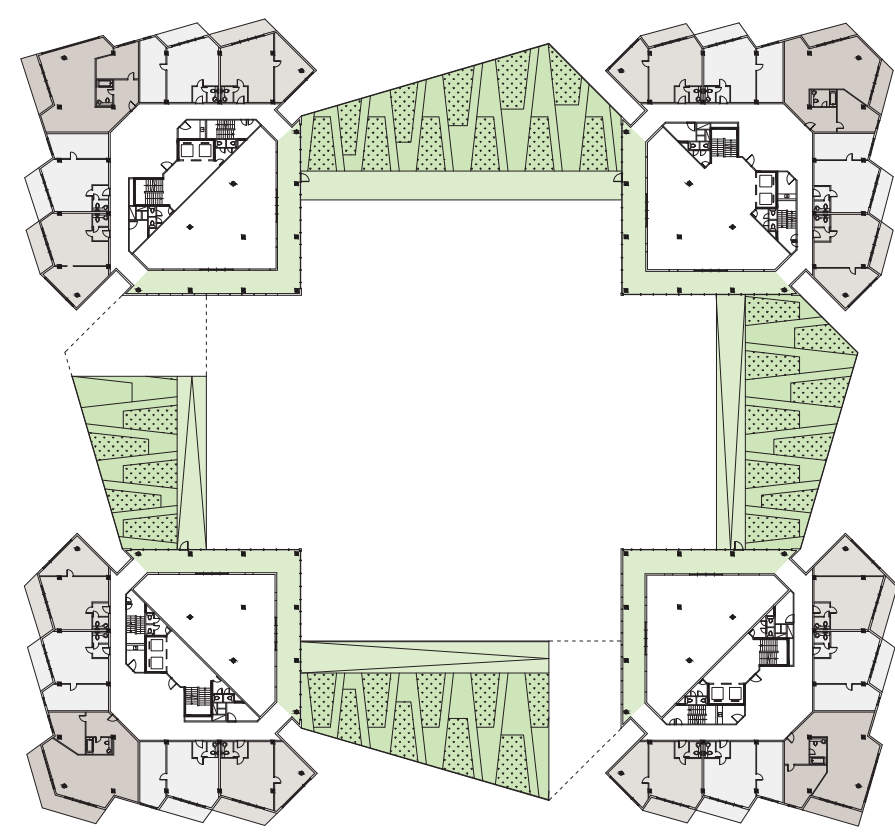


Second floor

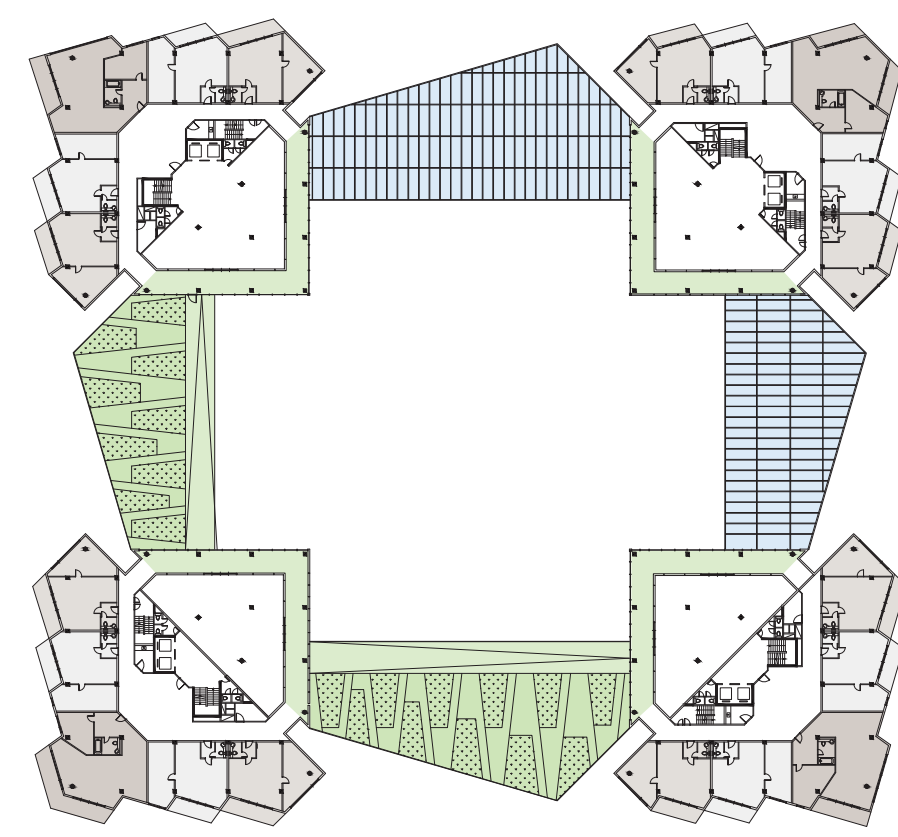

Third floor

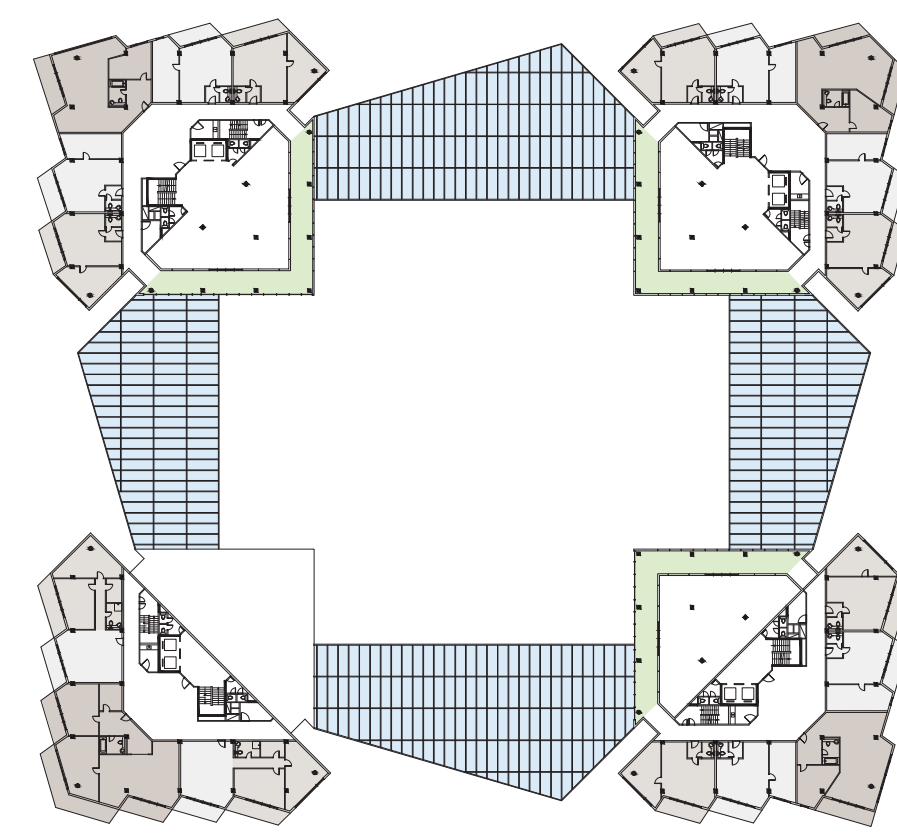


Fourth floor

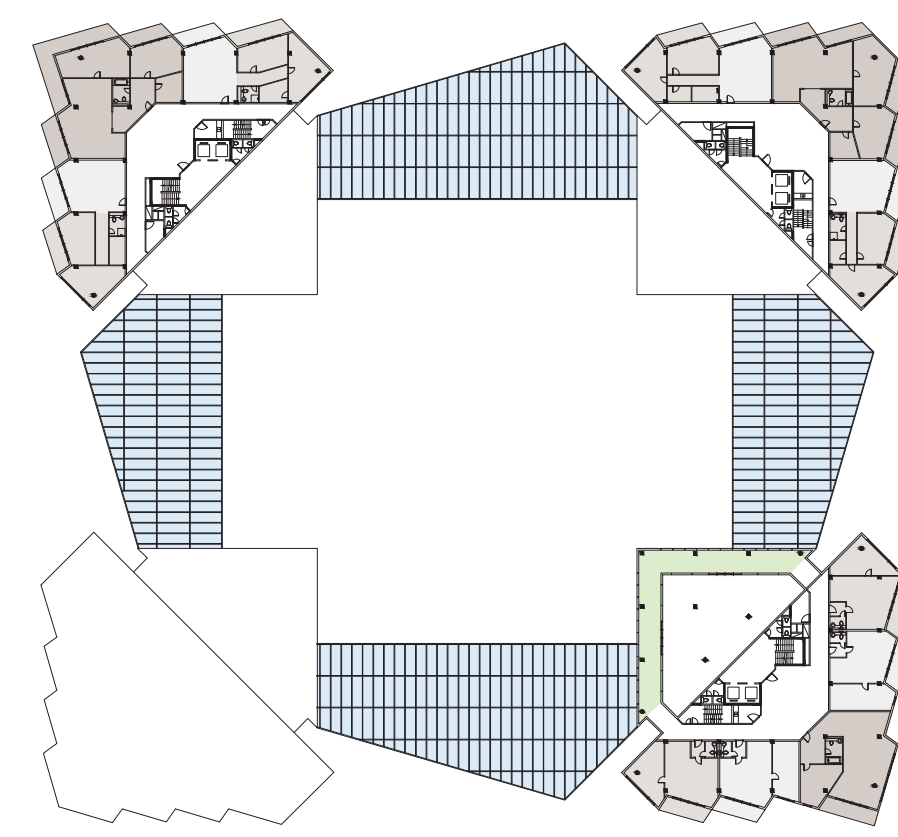


Fifth floor




Standard Floorplan

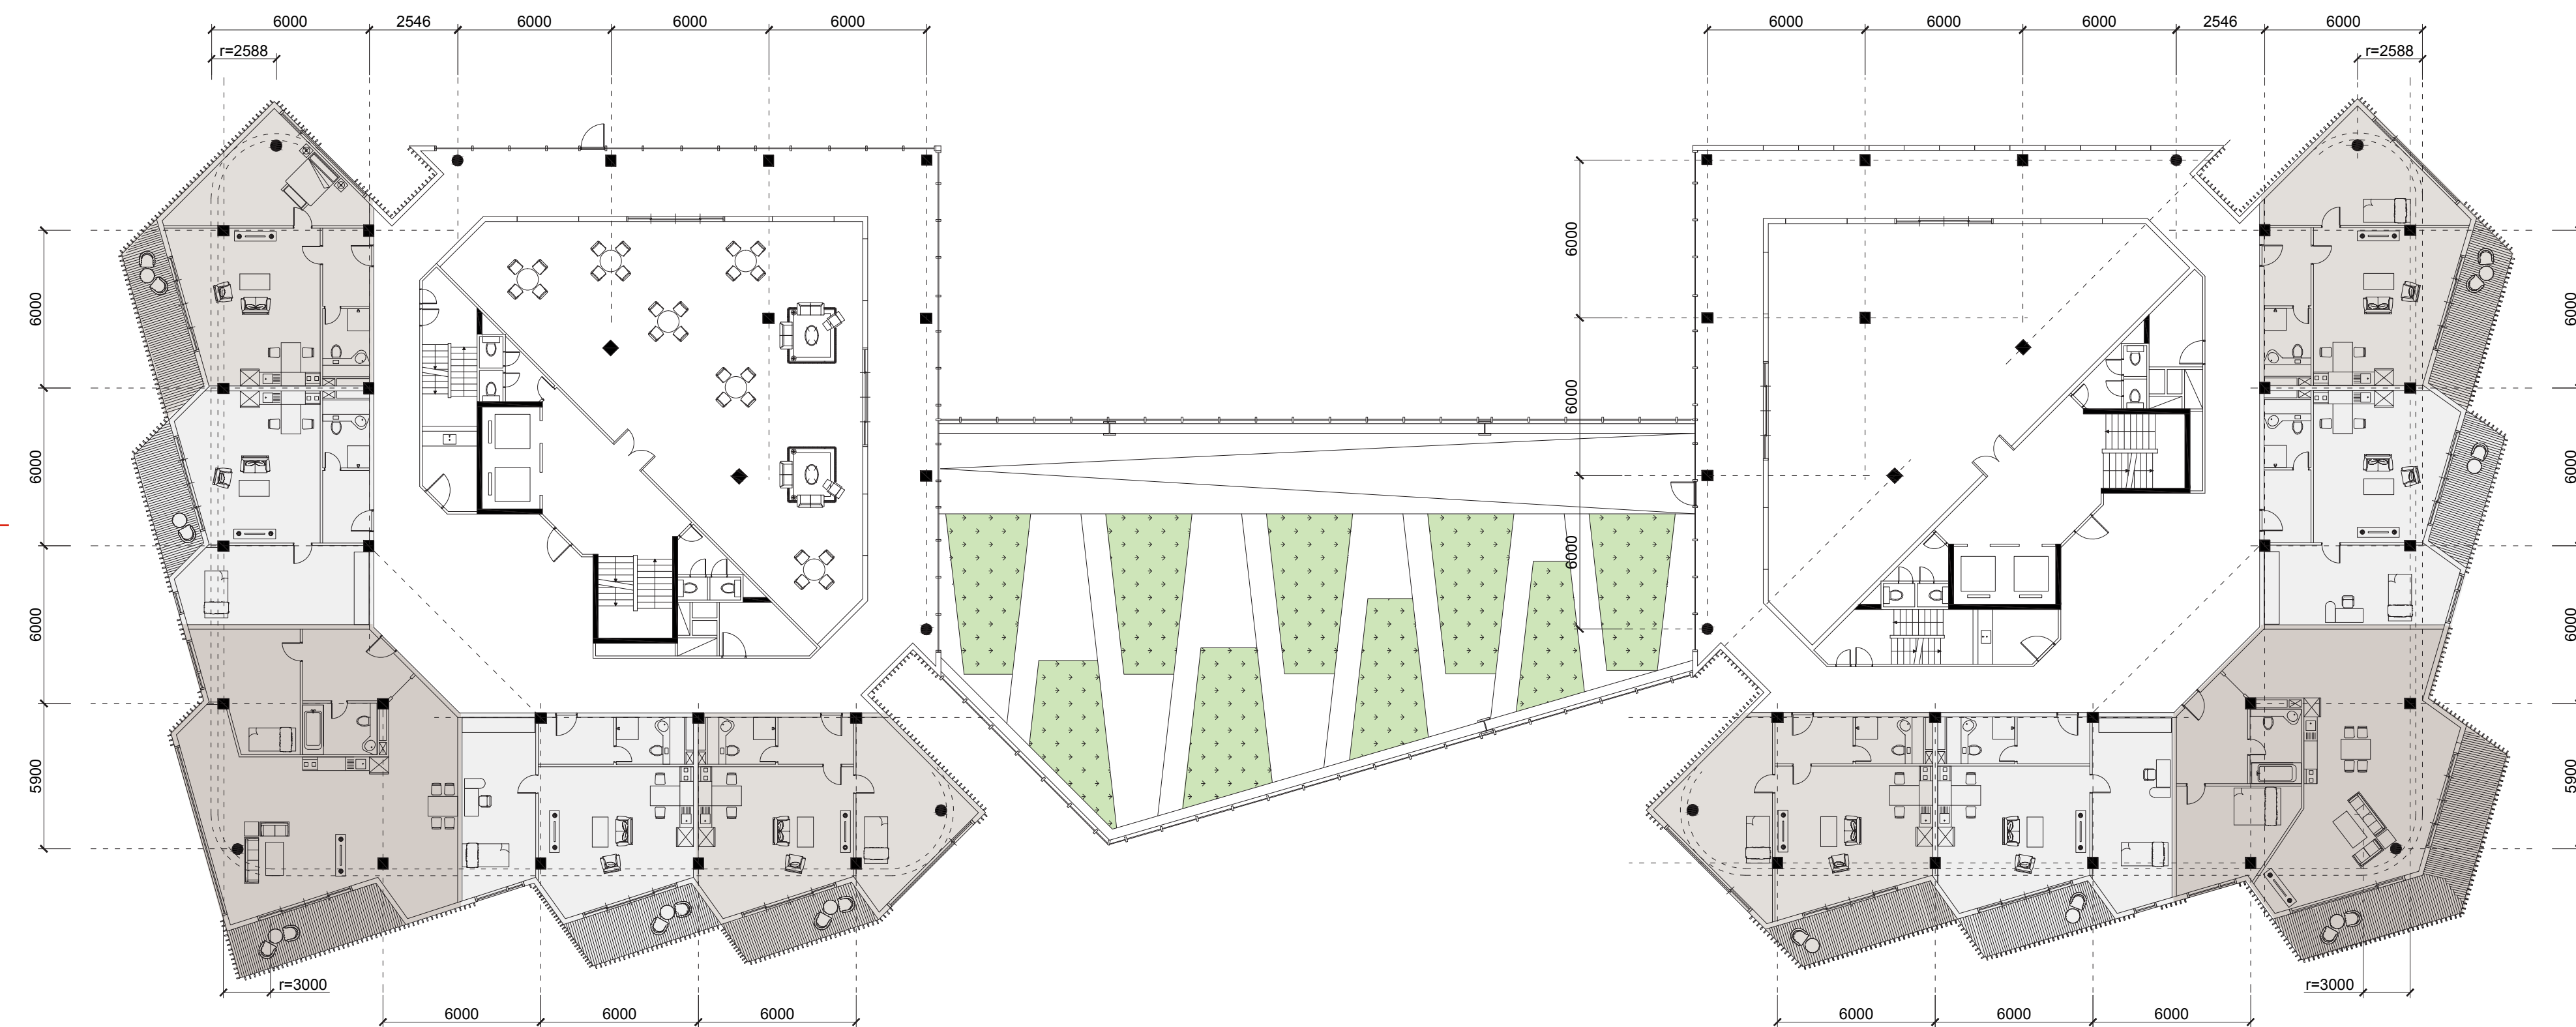

Site plan

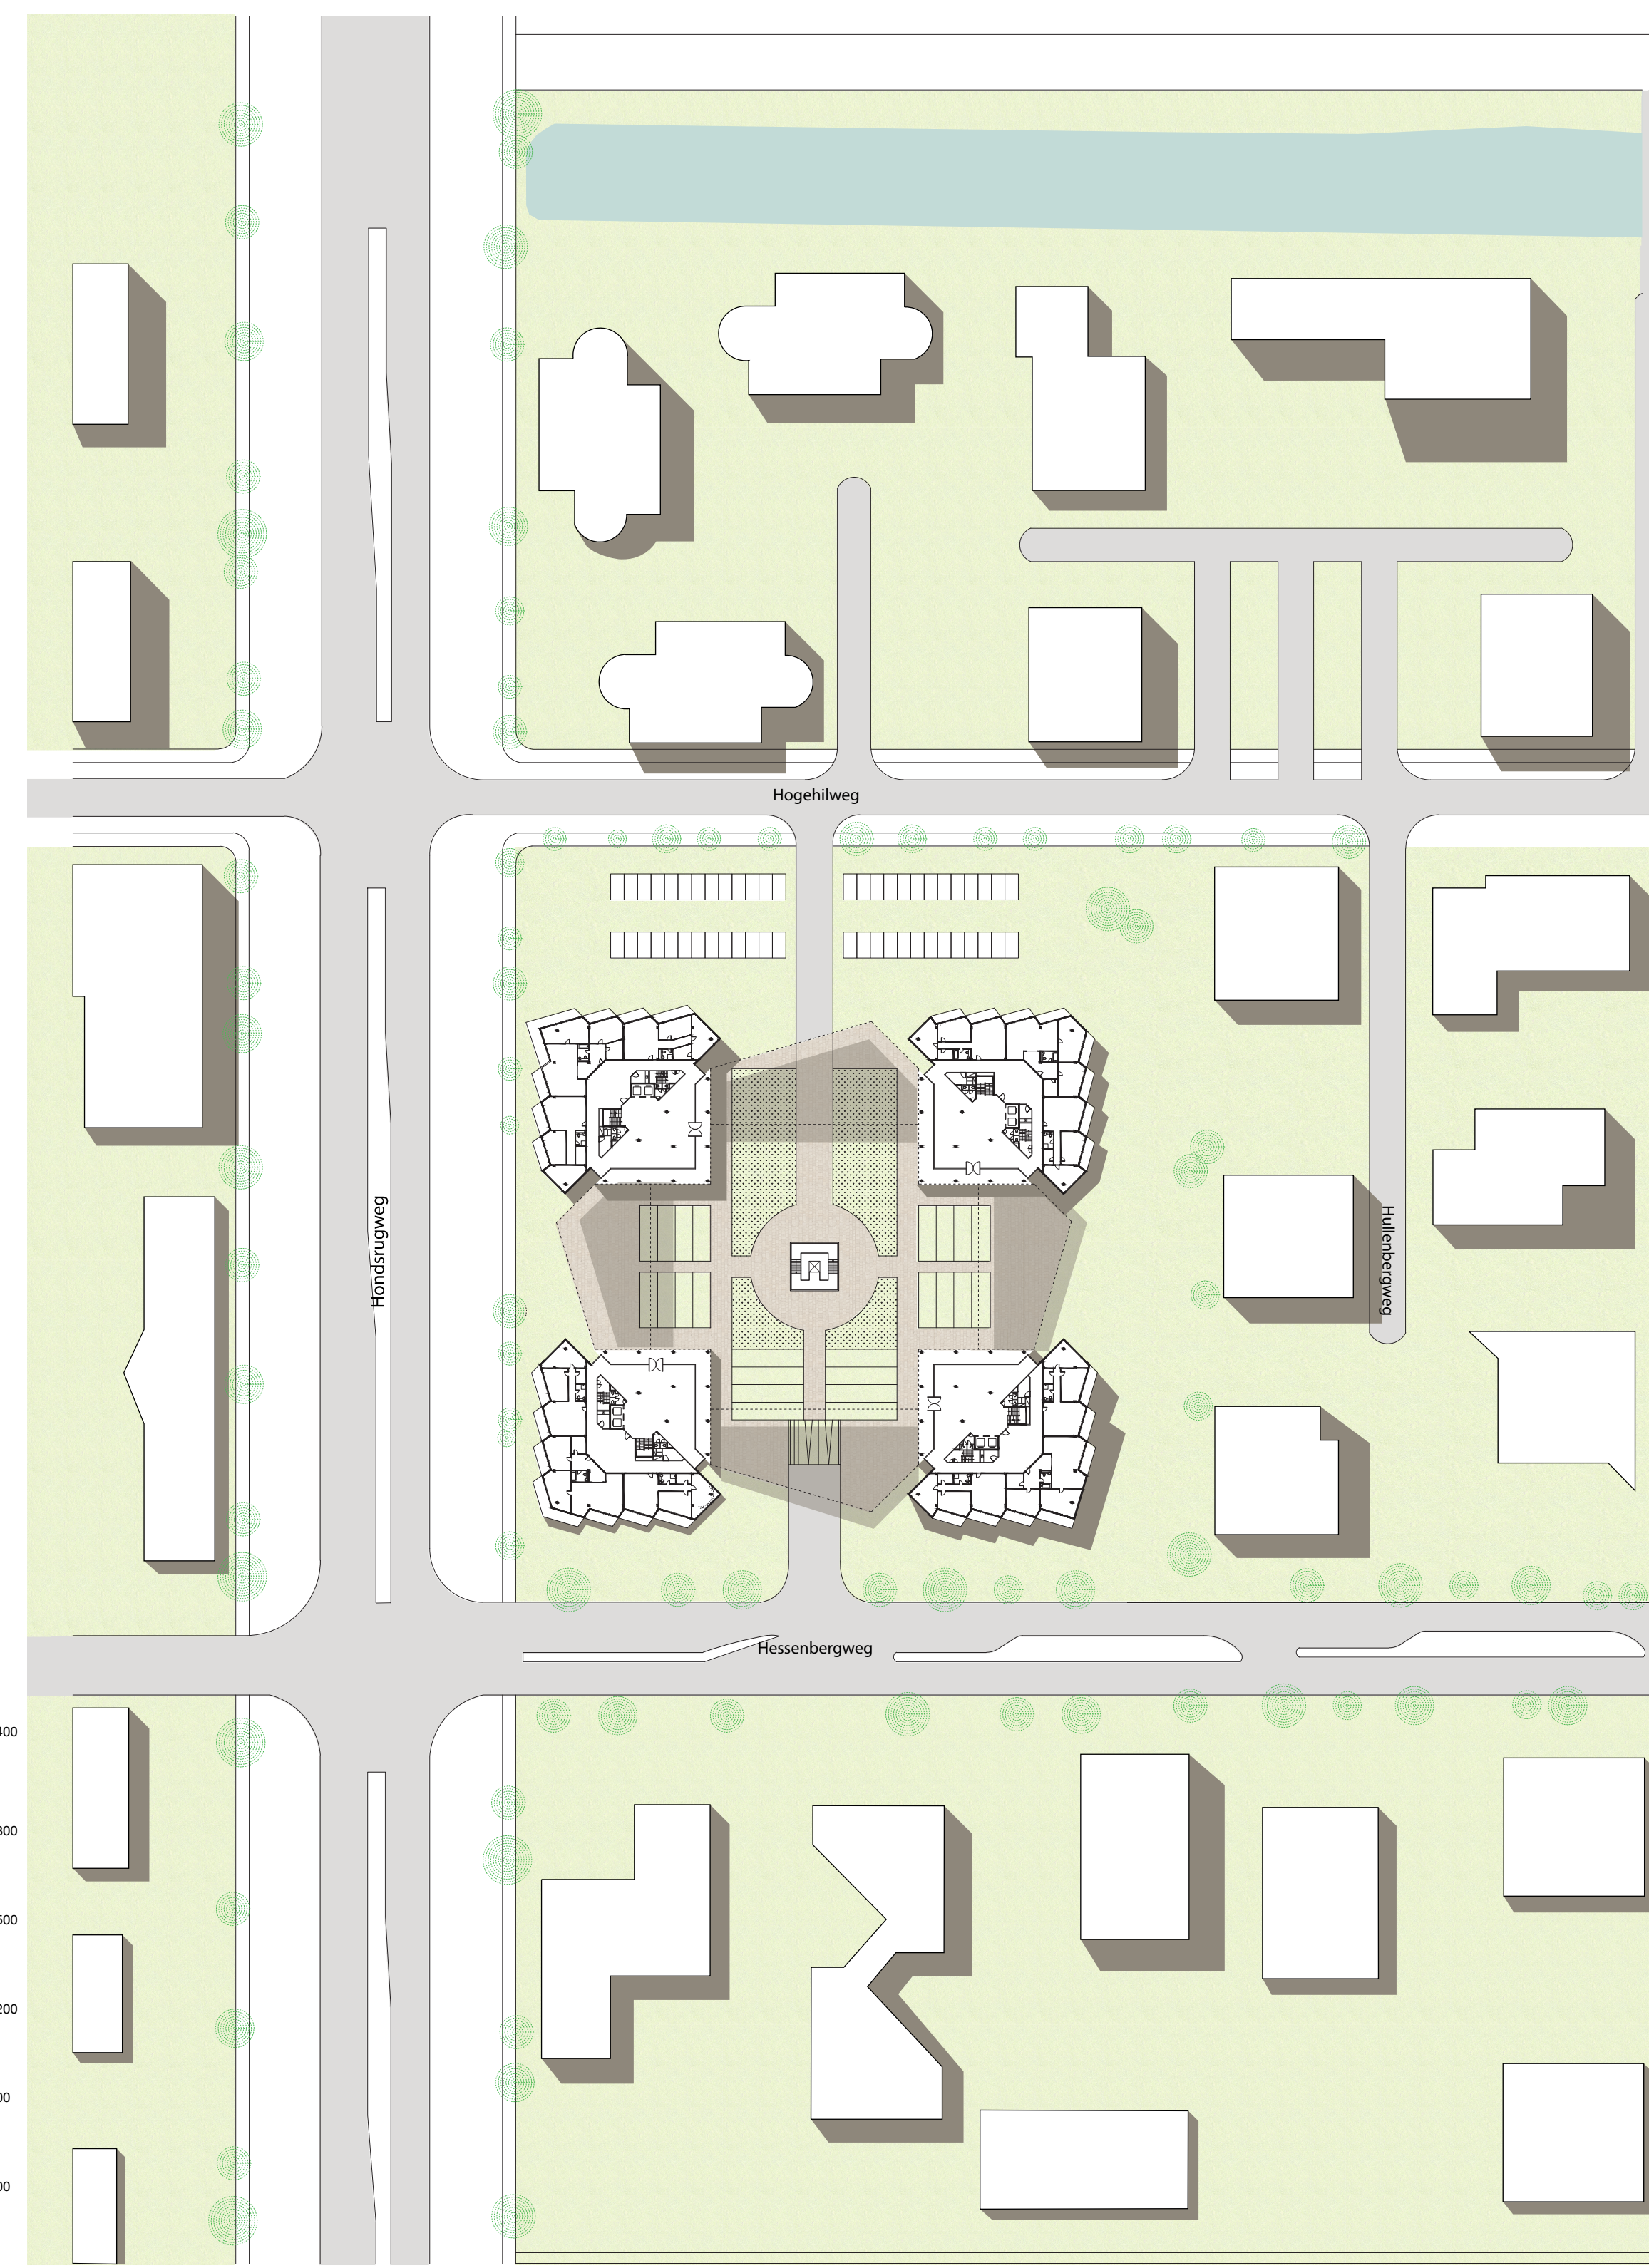


Section

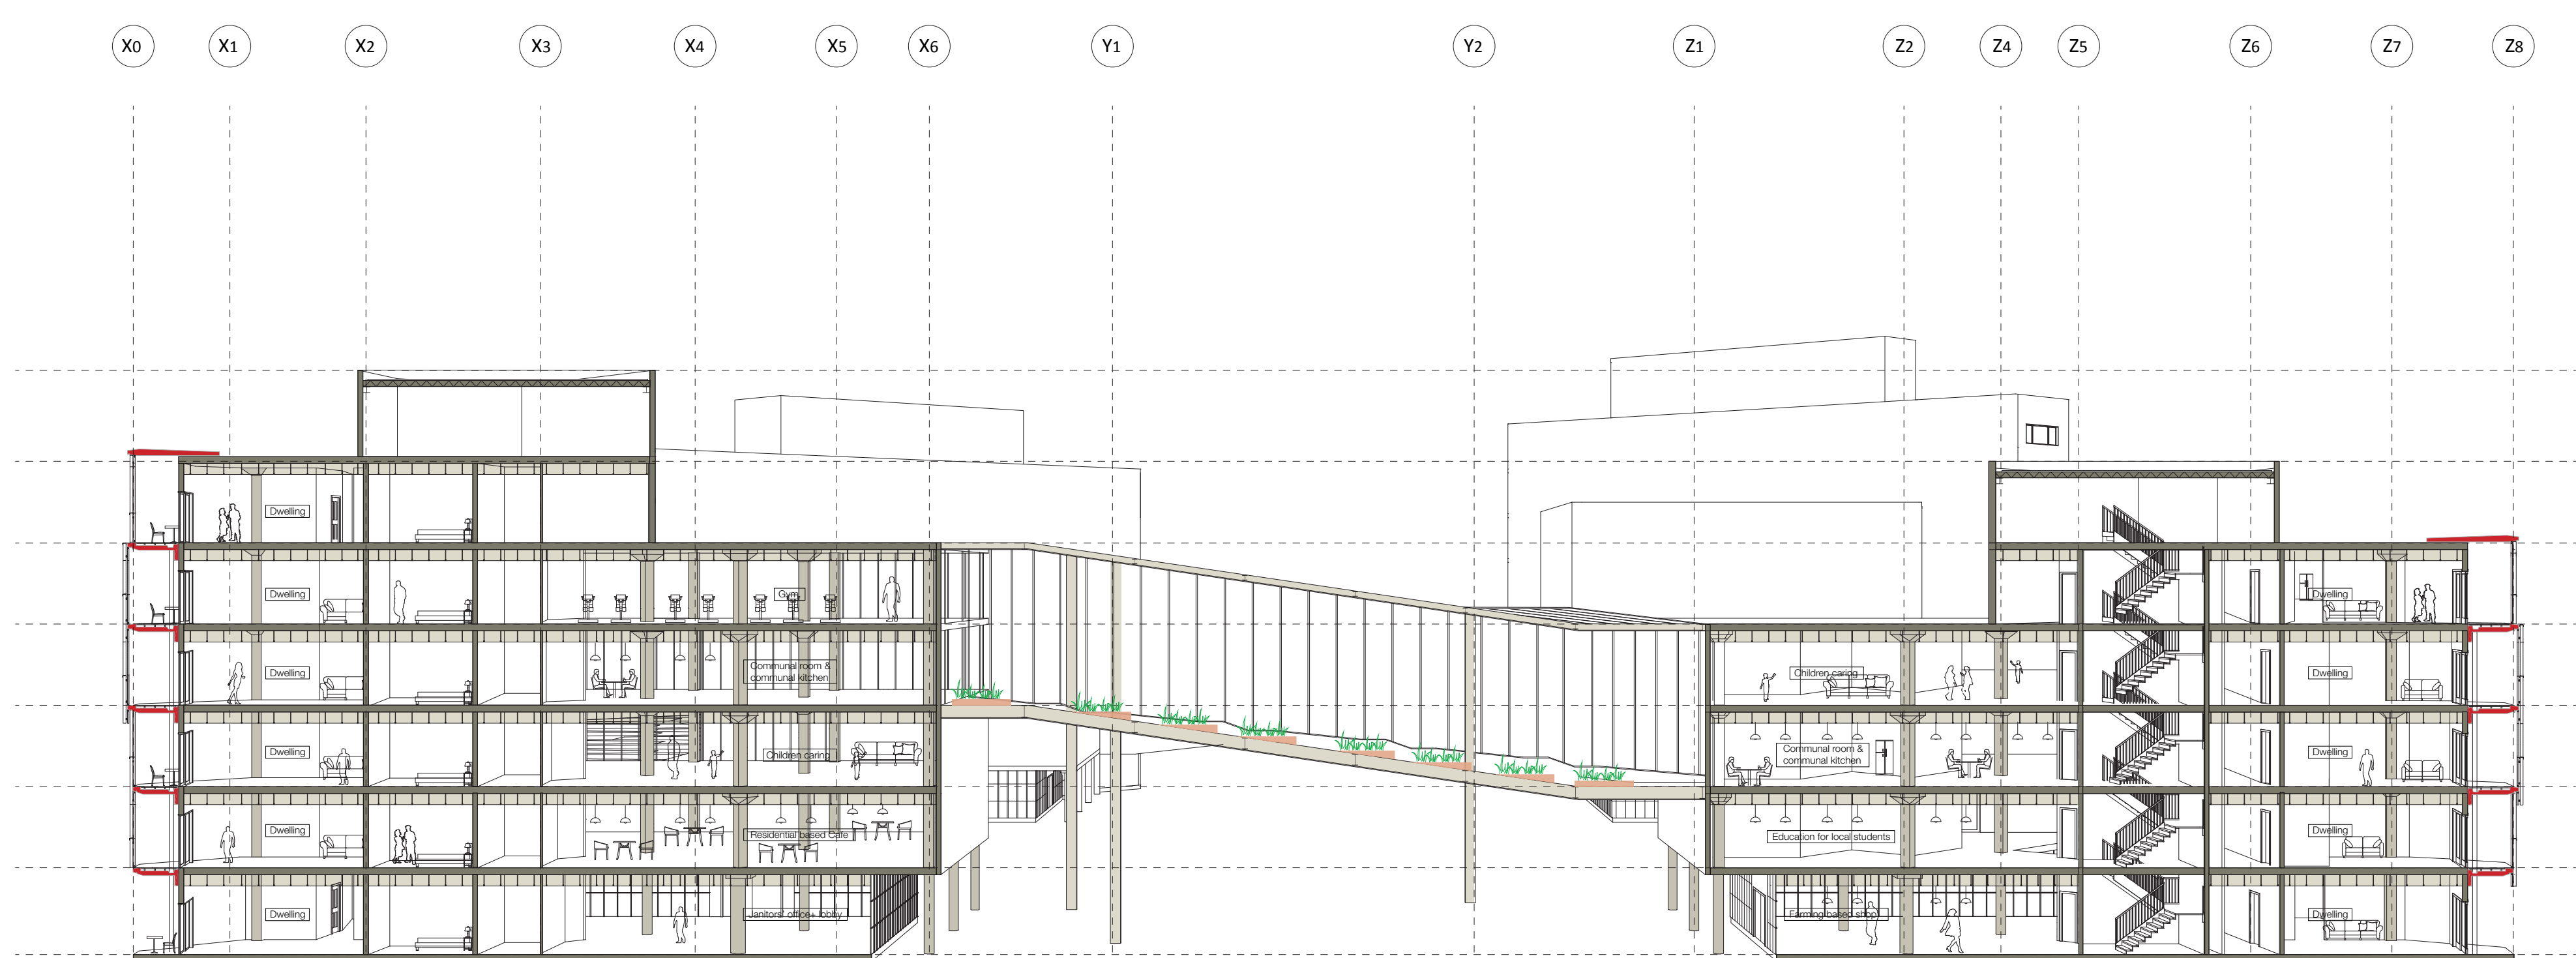


SCALE 1:200

Facade scheme

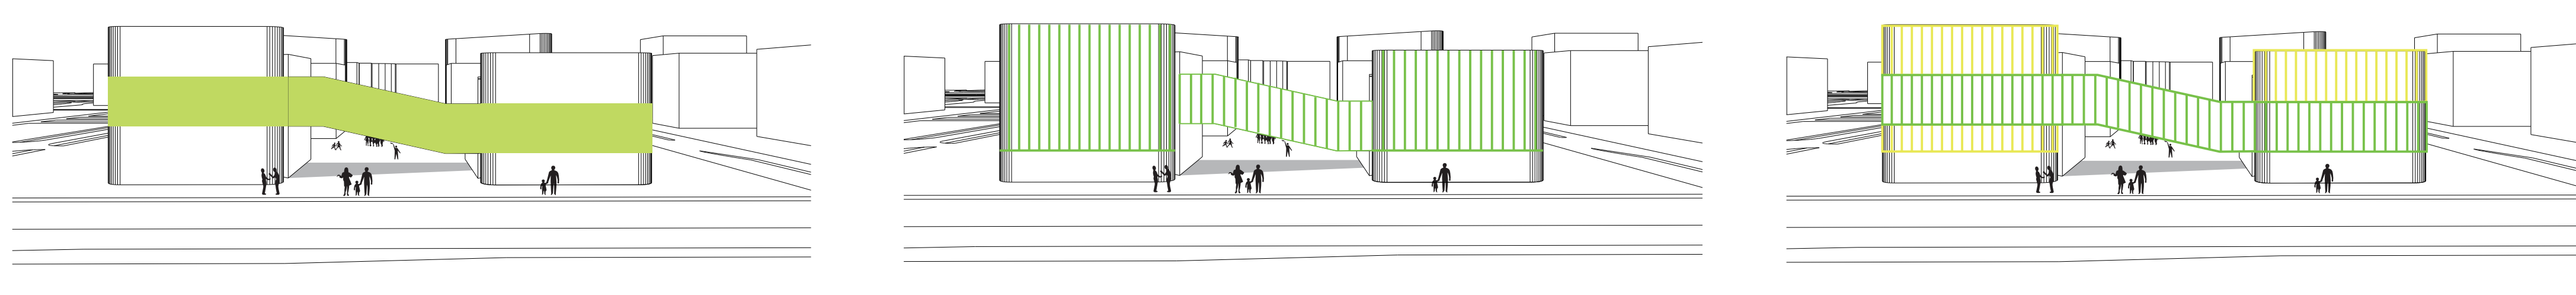

Assembling

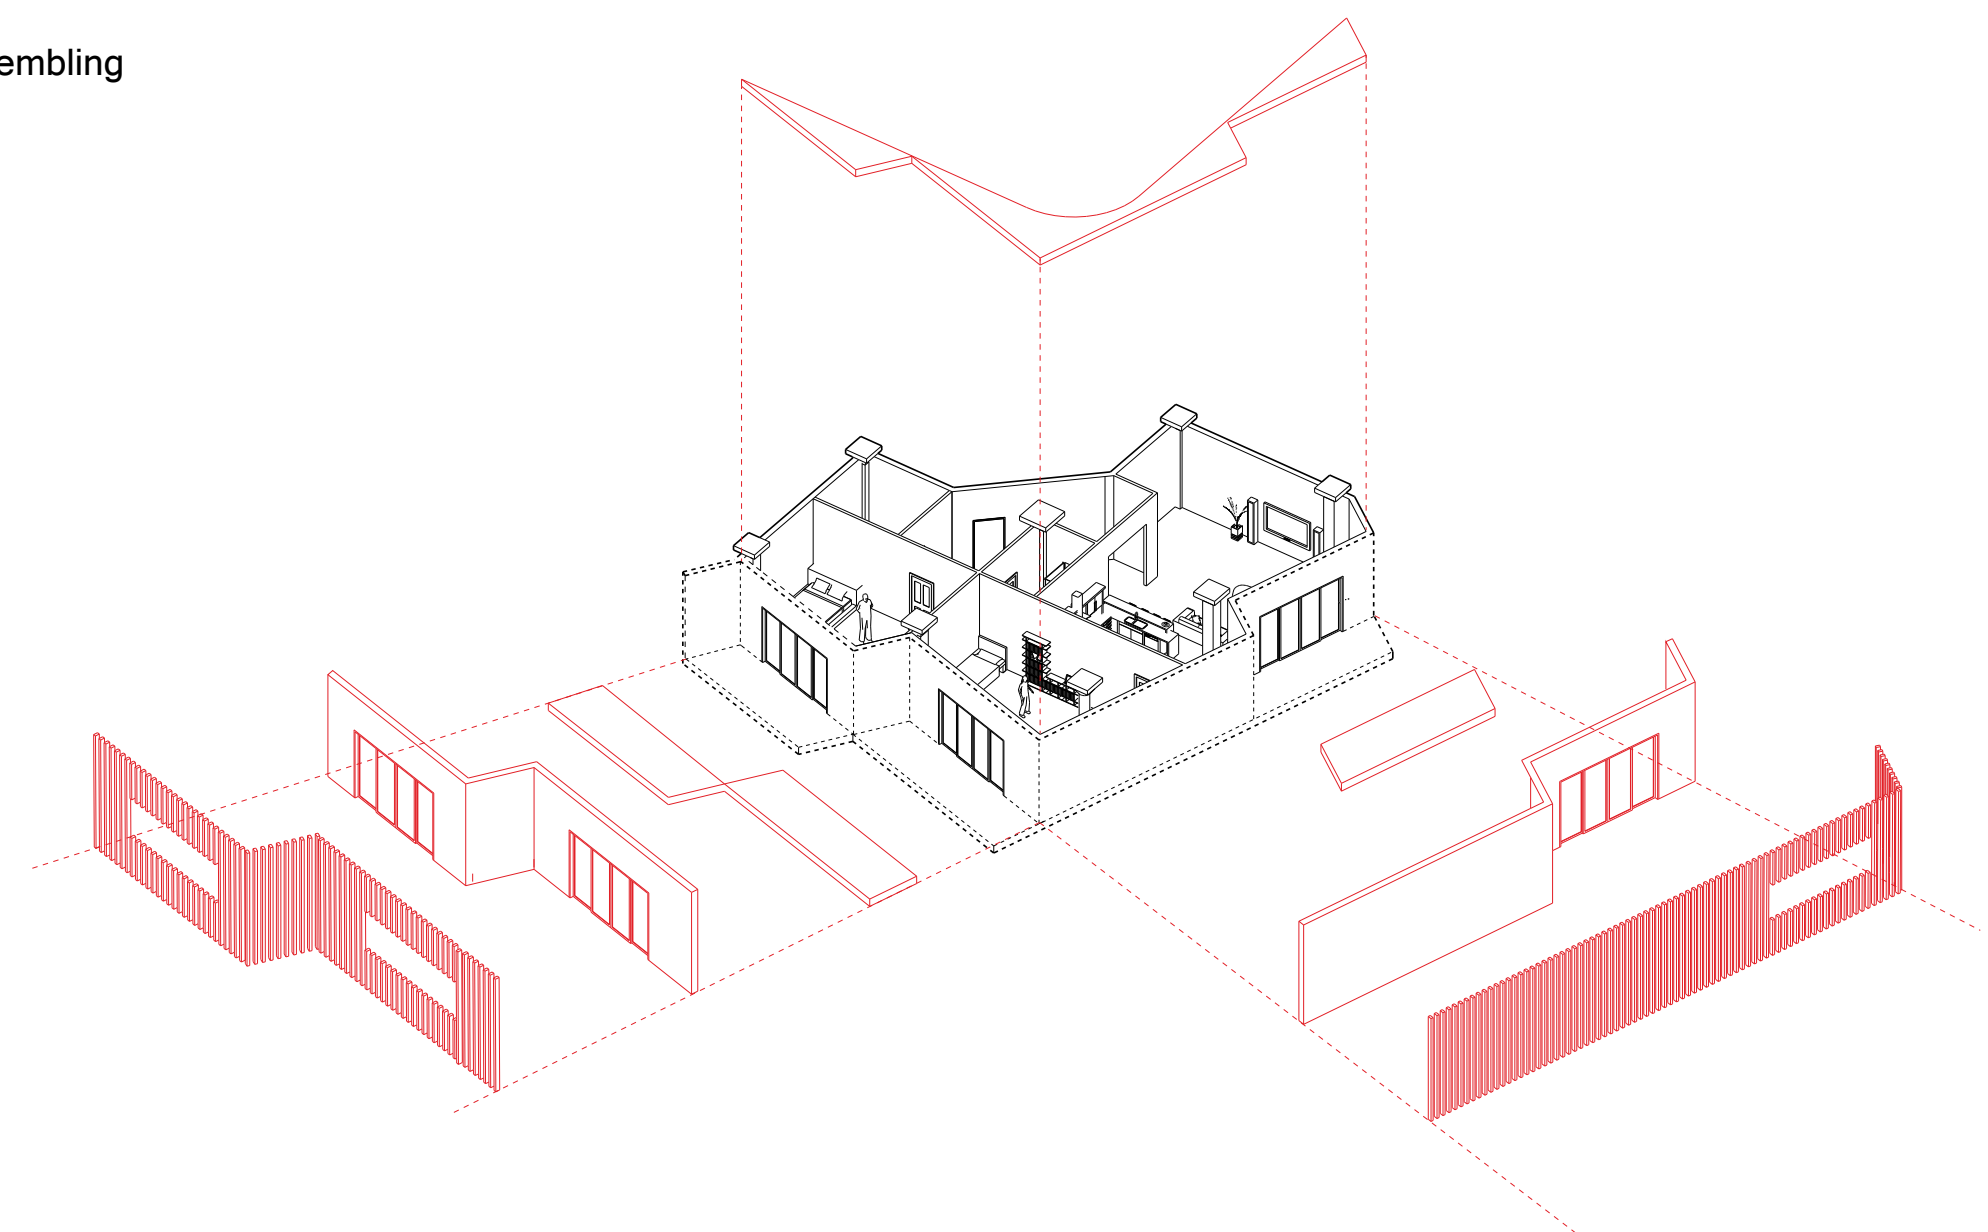

Inner Facade Elevation

