





TEA HOUSE | SITUATION
SCALE 1:1000




TEA HOUSE | SITUATION
SCALE 1:500

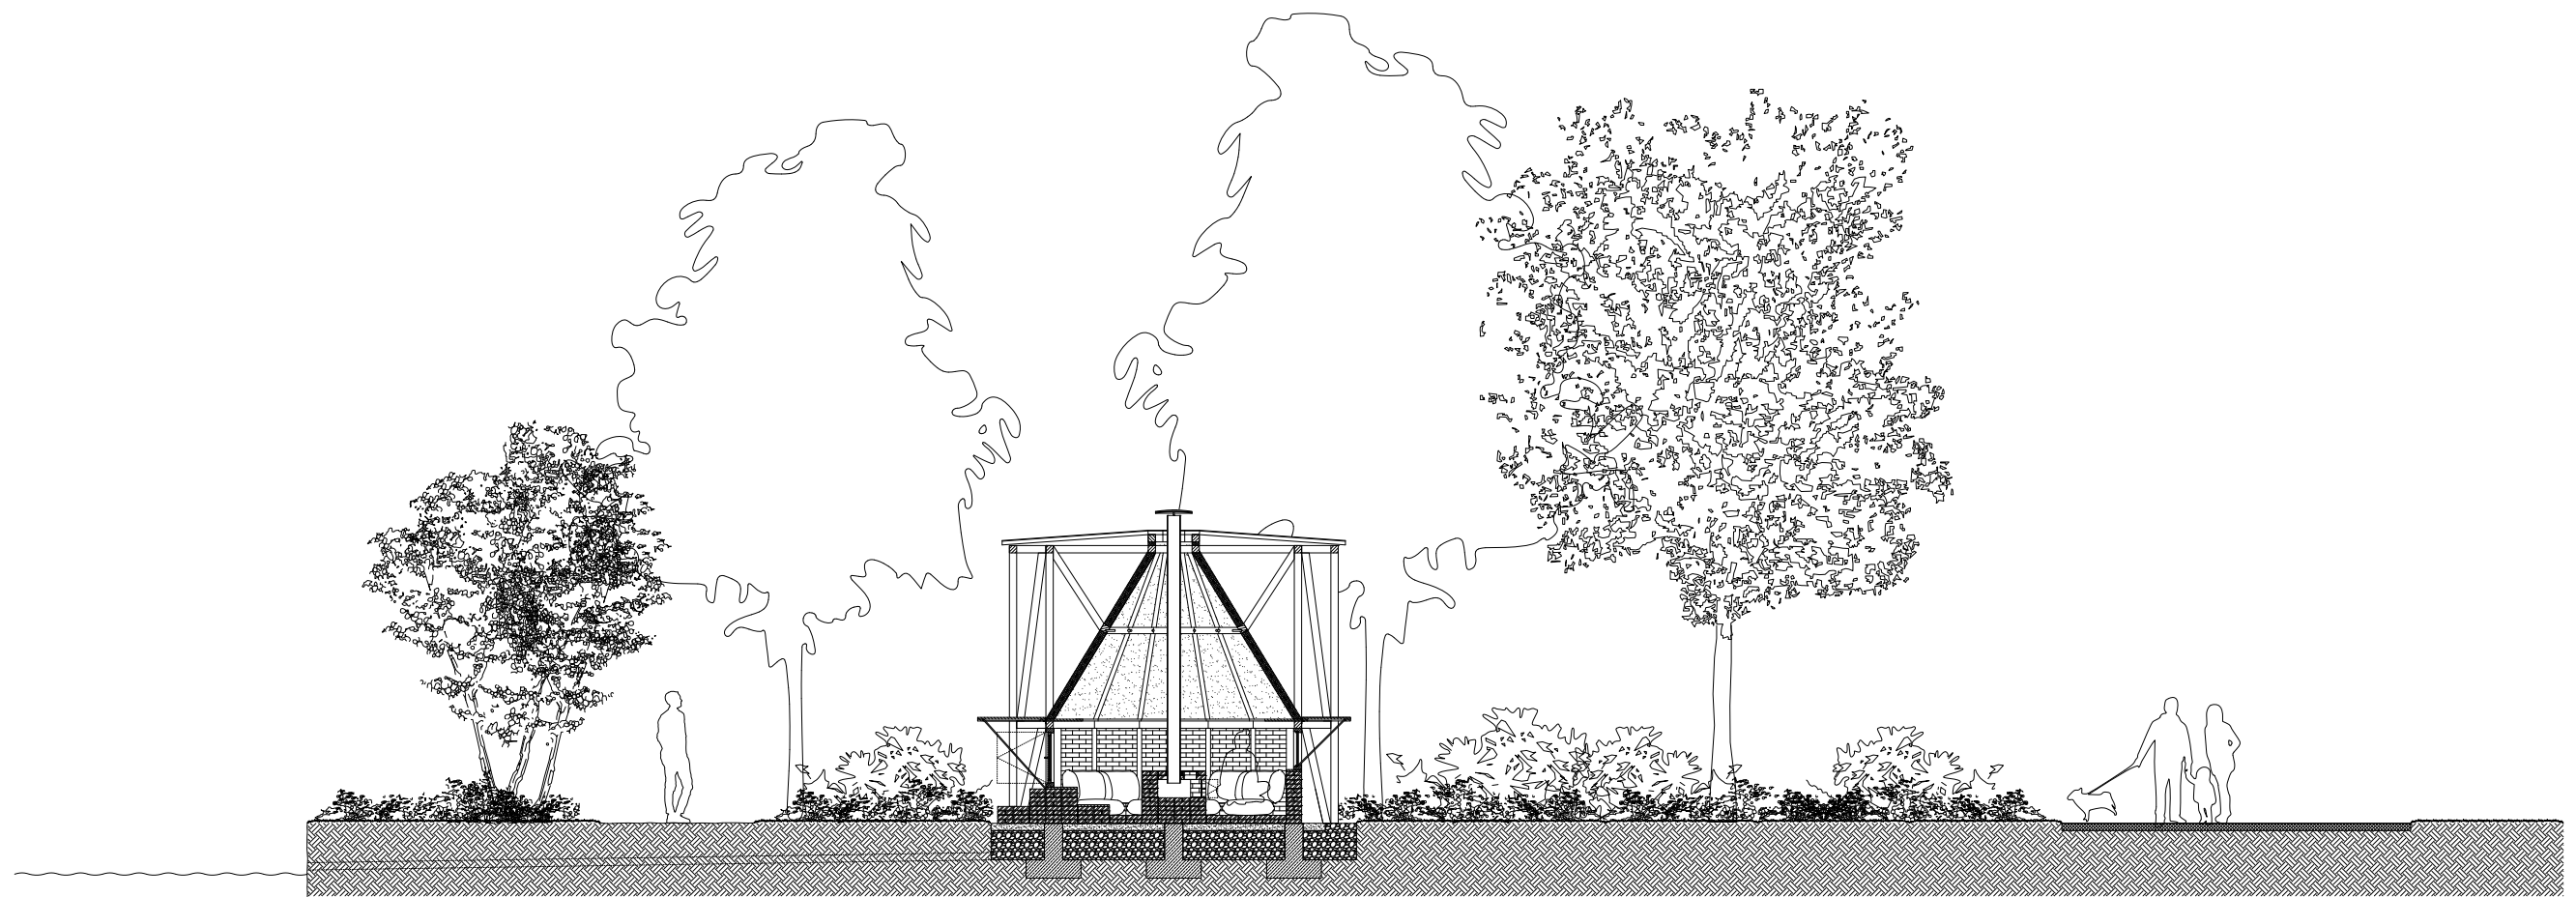


TEA HOUSE | SECTION A-A'
SCALE 1:100

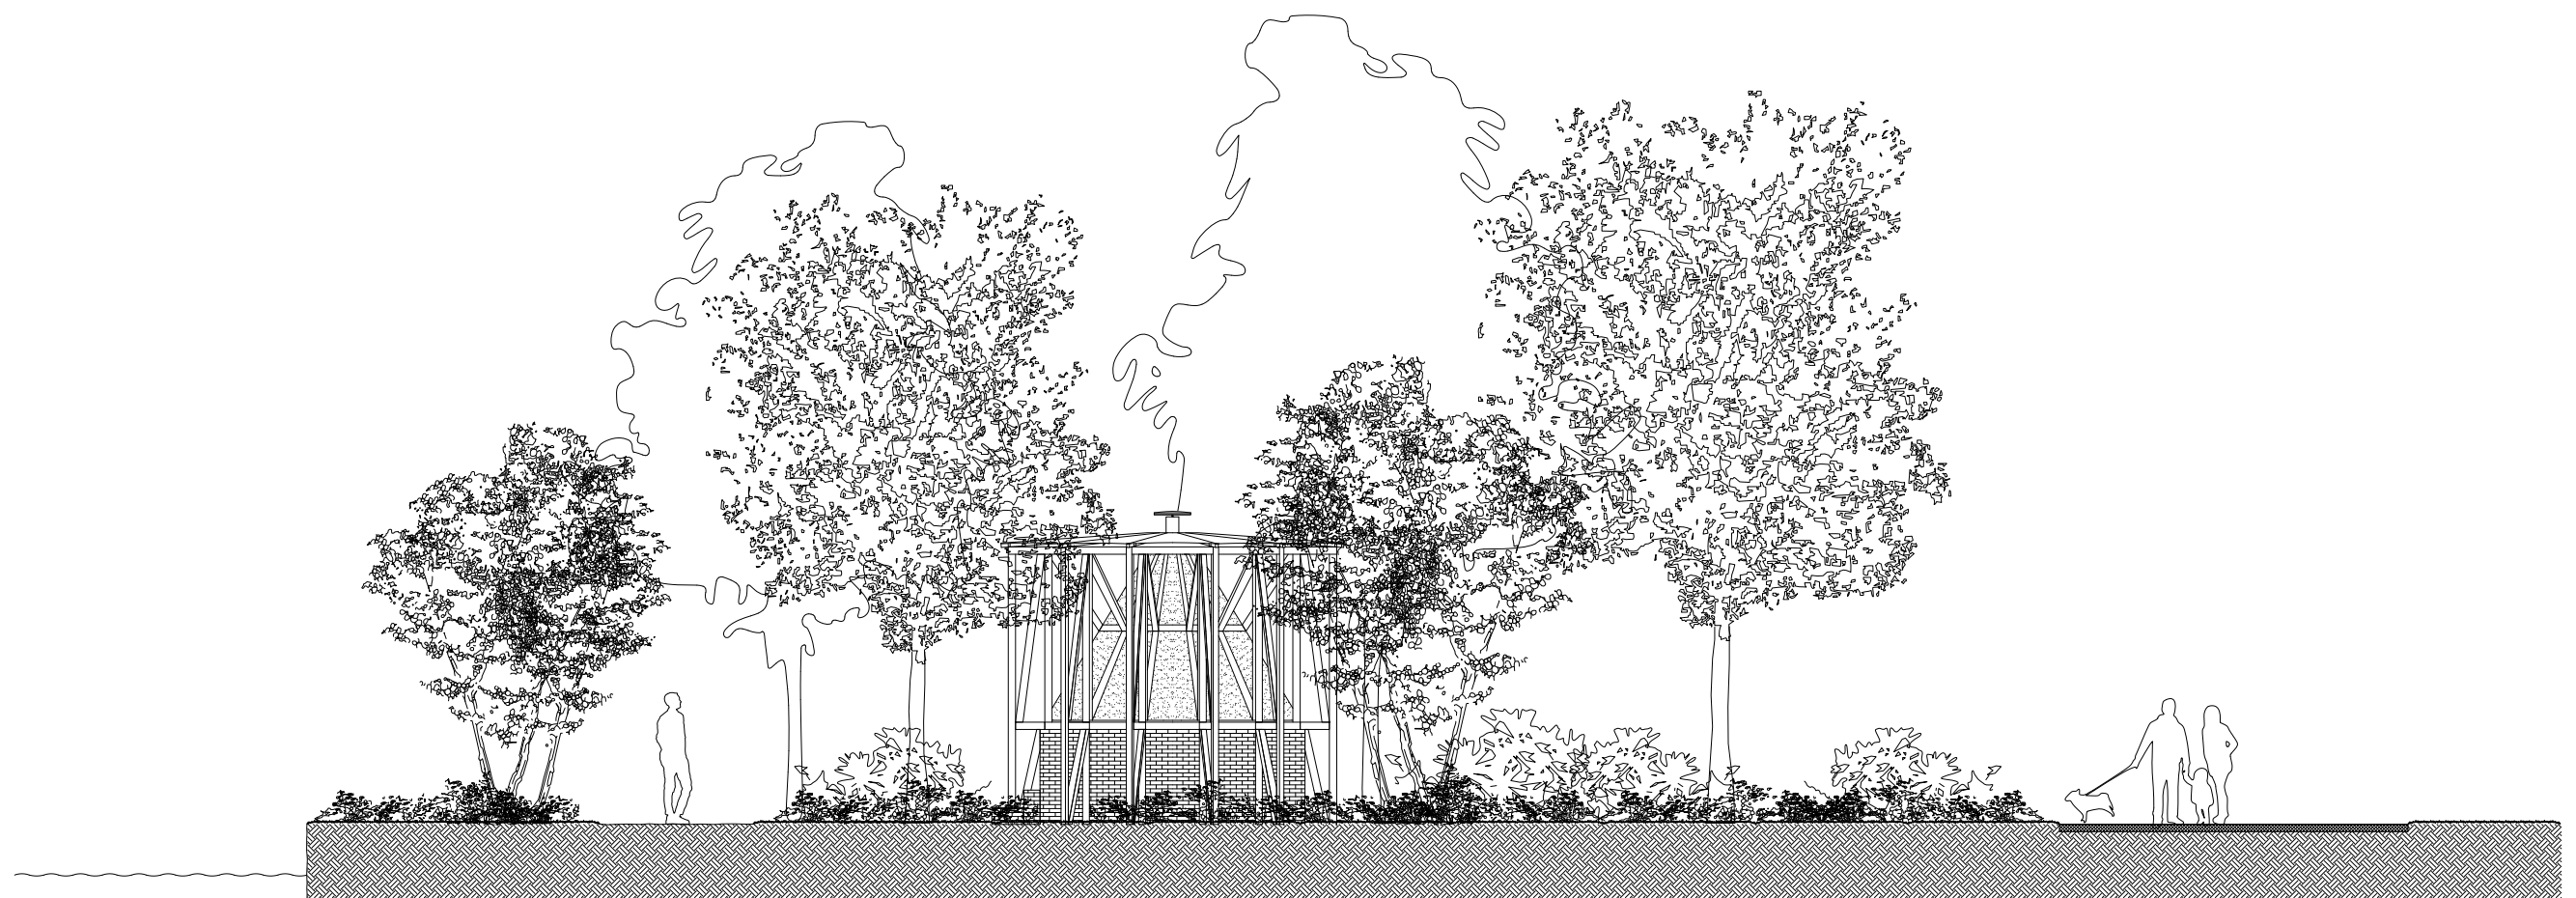



TEA HOUSE | ELEVATION
SCALE 1:100

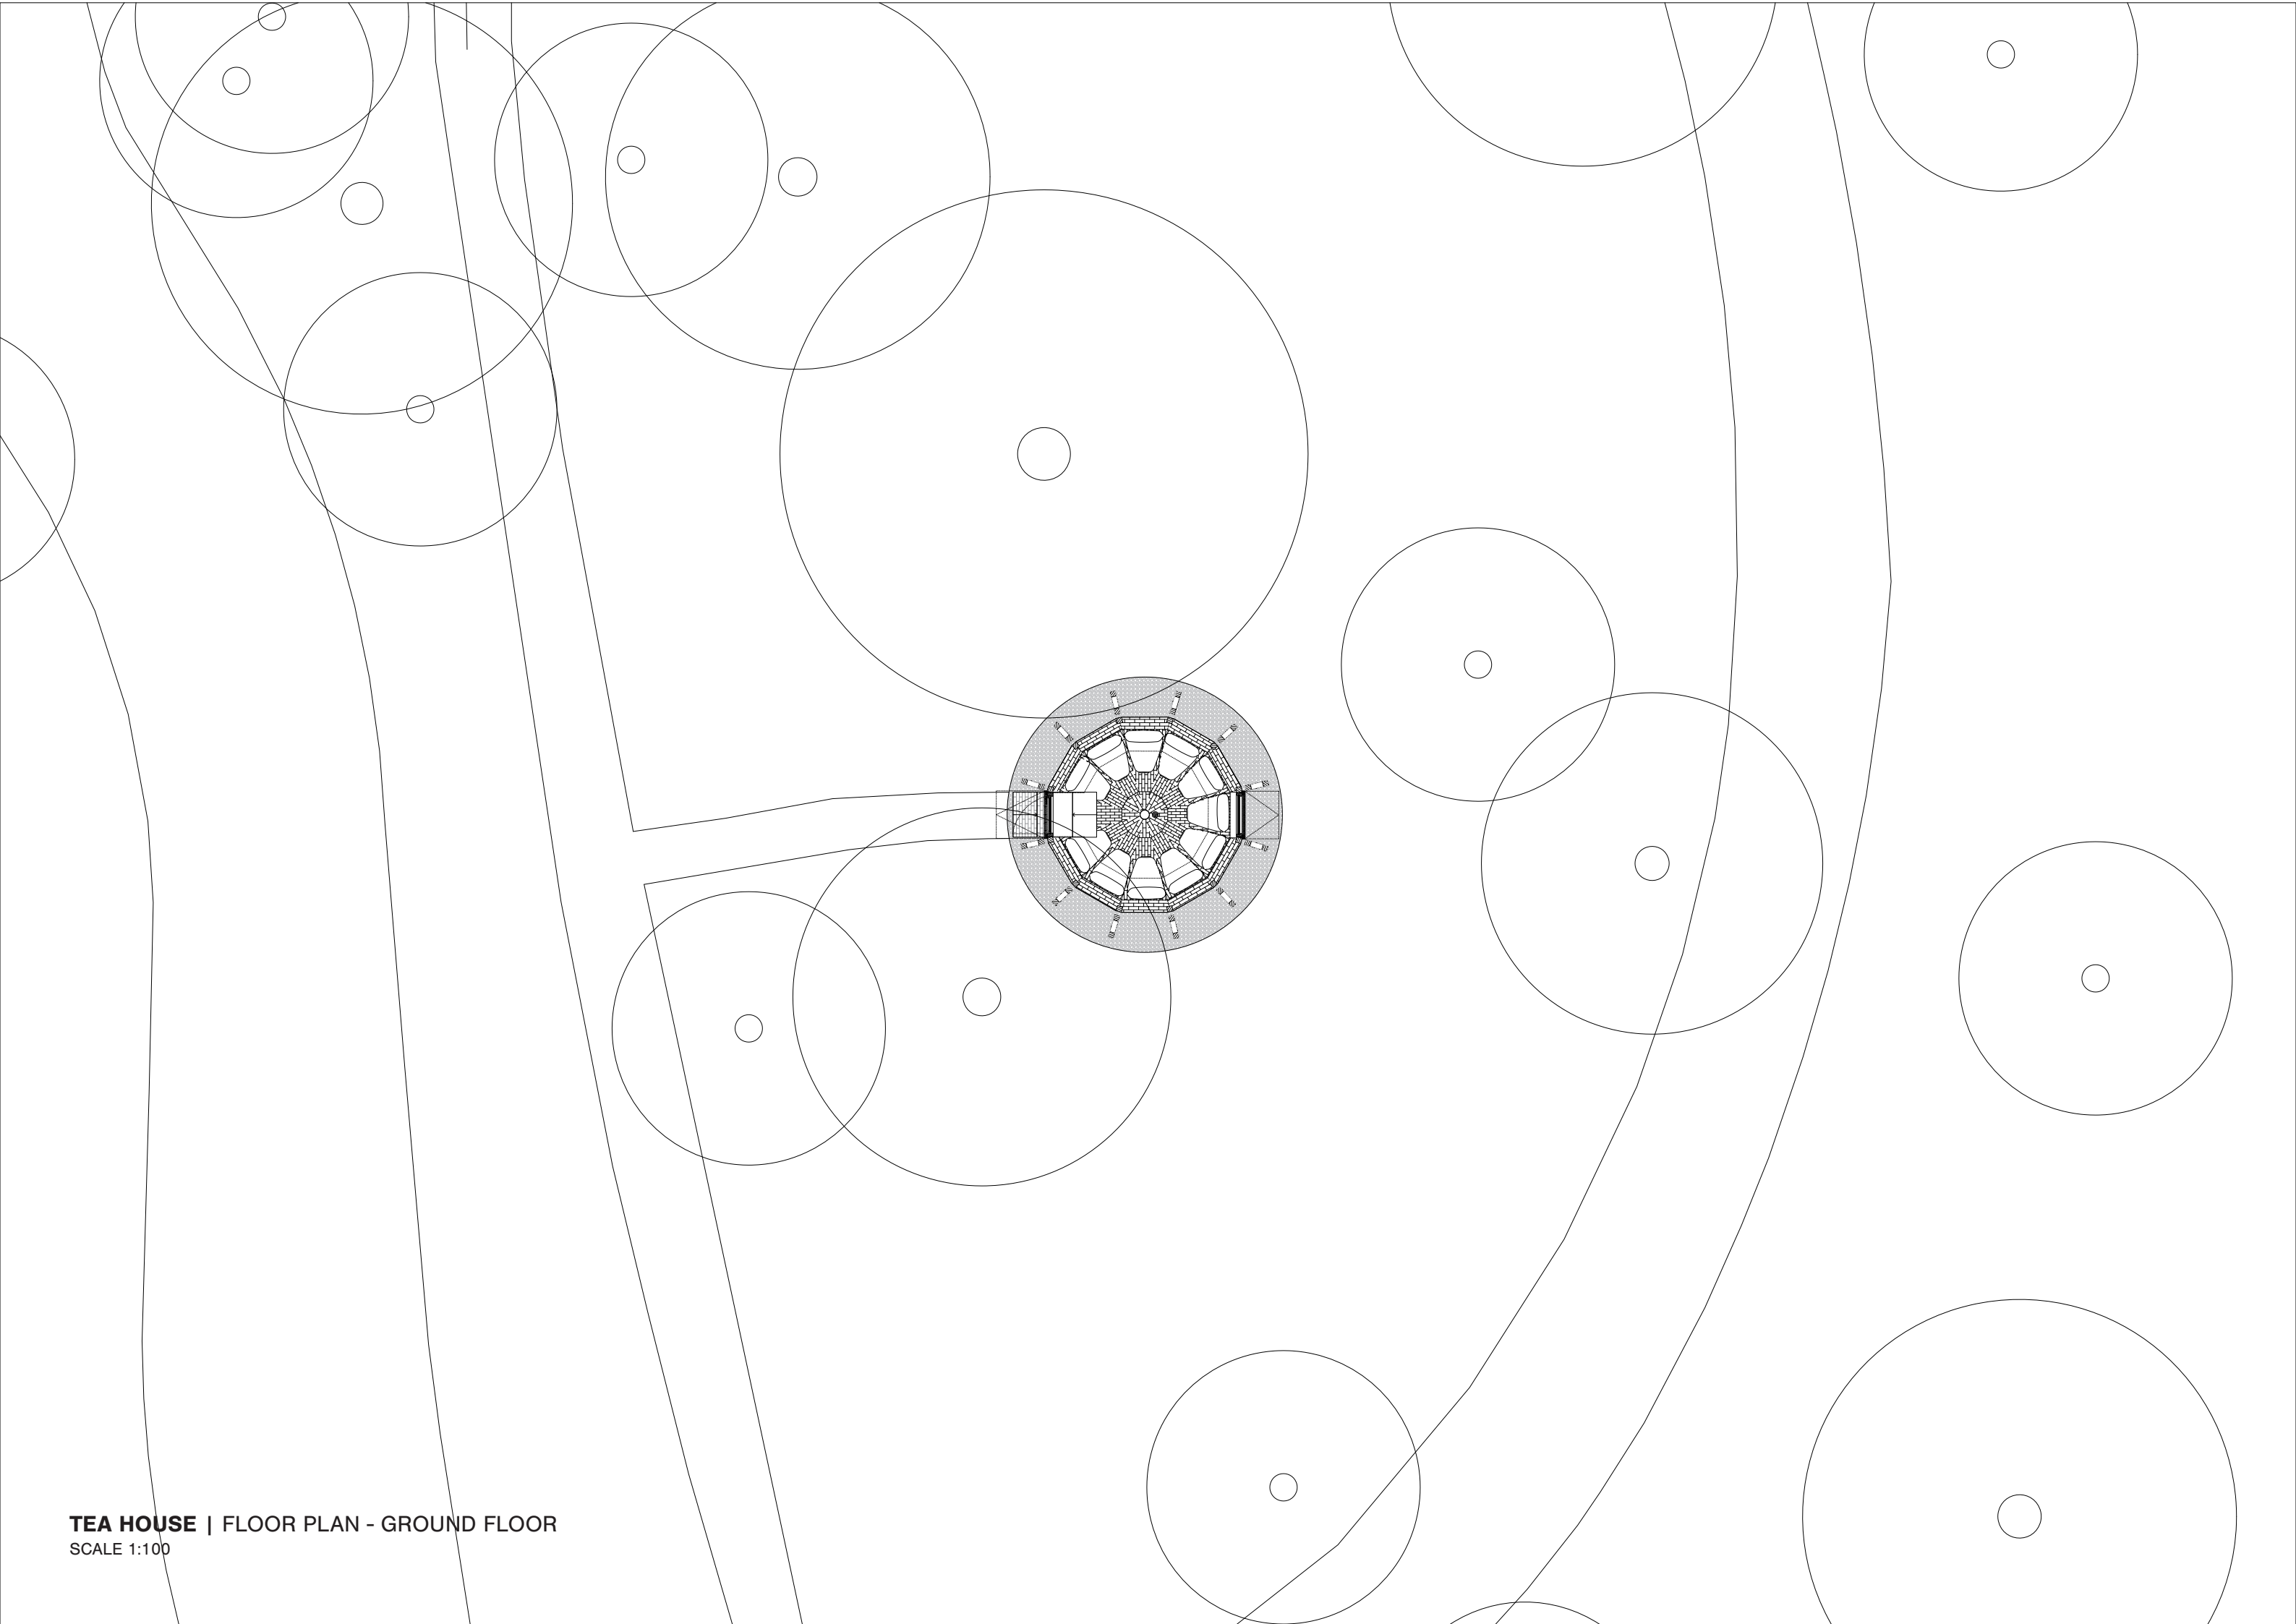

TEA HOUSE | FLOOR PLAN - GROUND FLOOR
SCALE 1:100

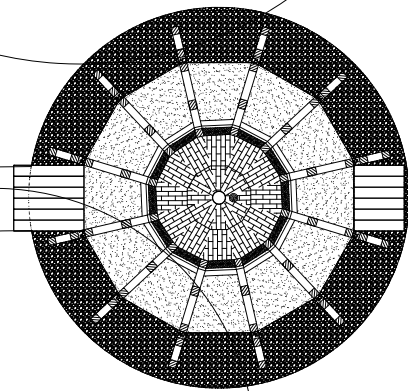

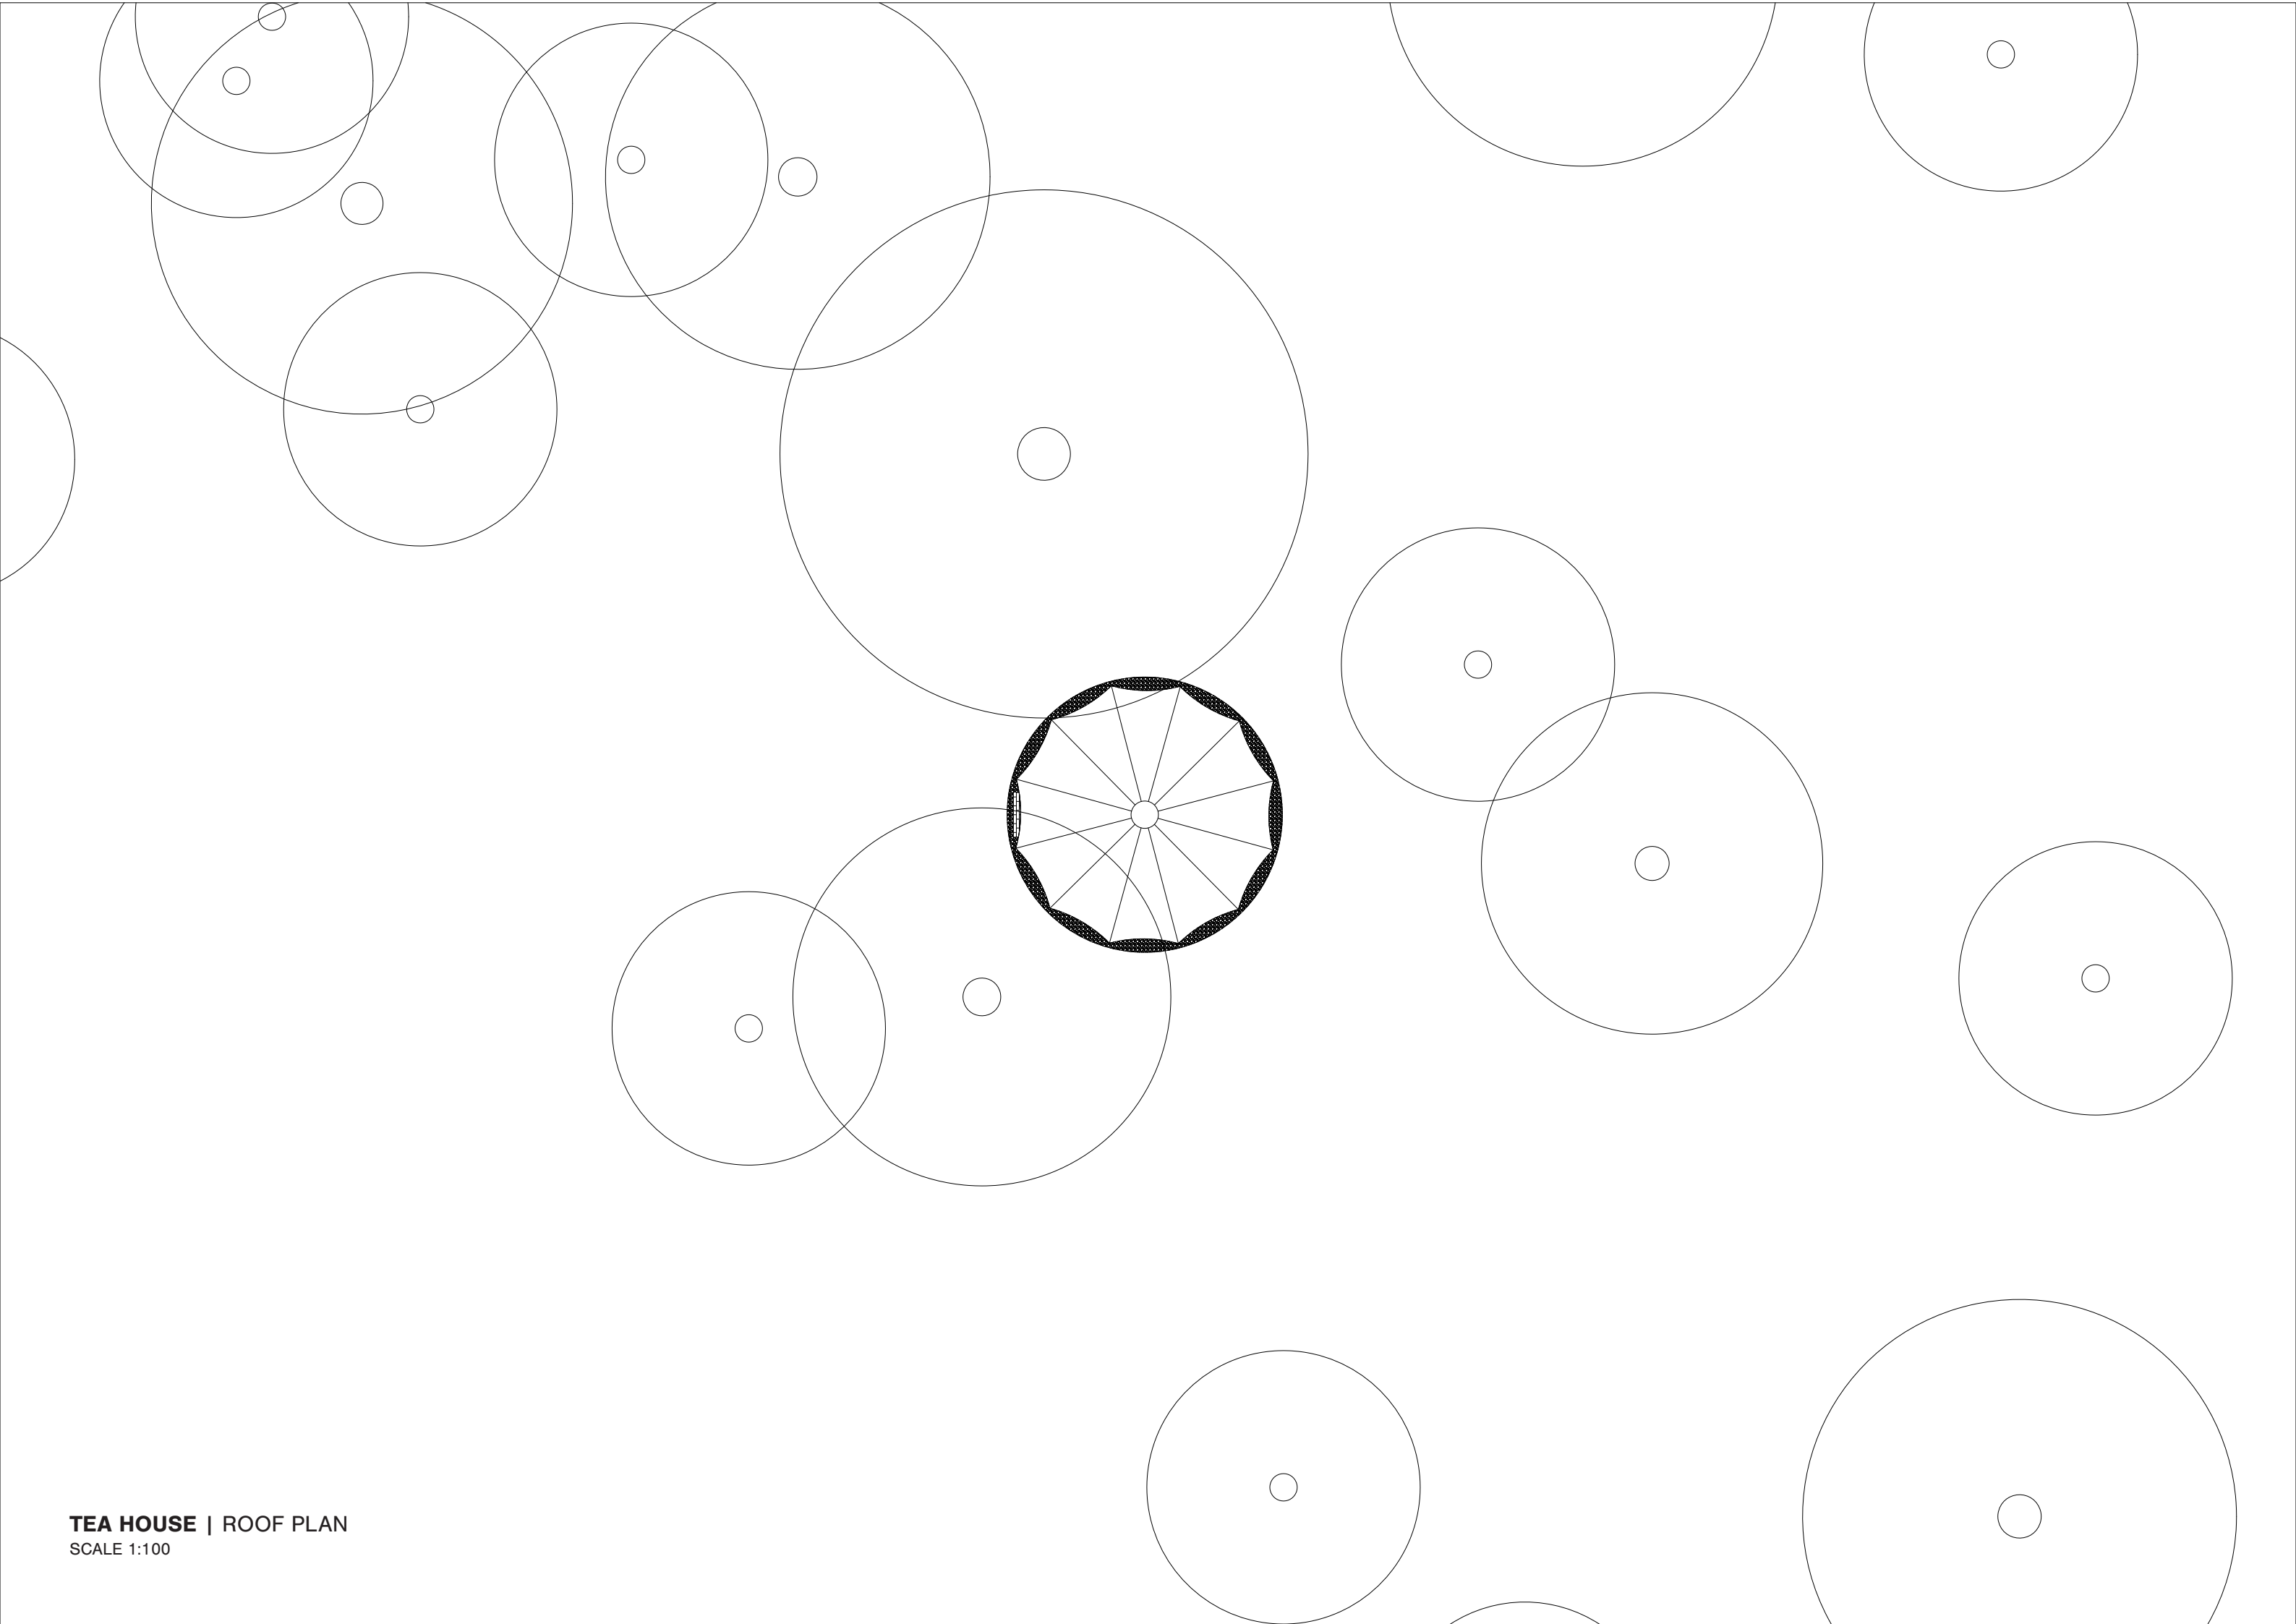


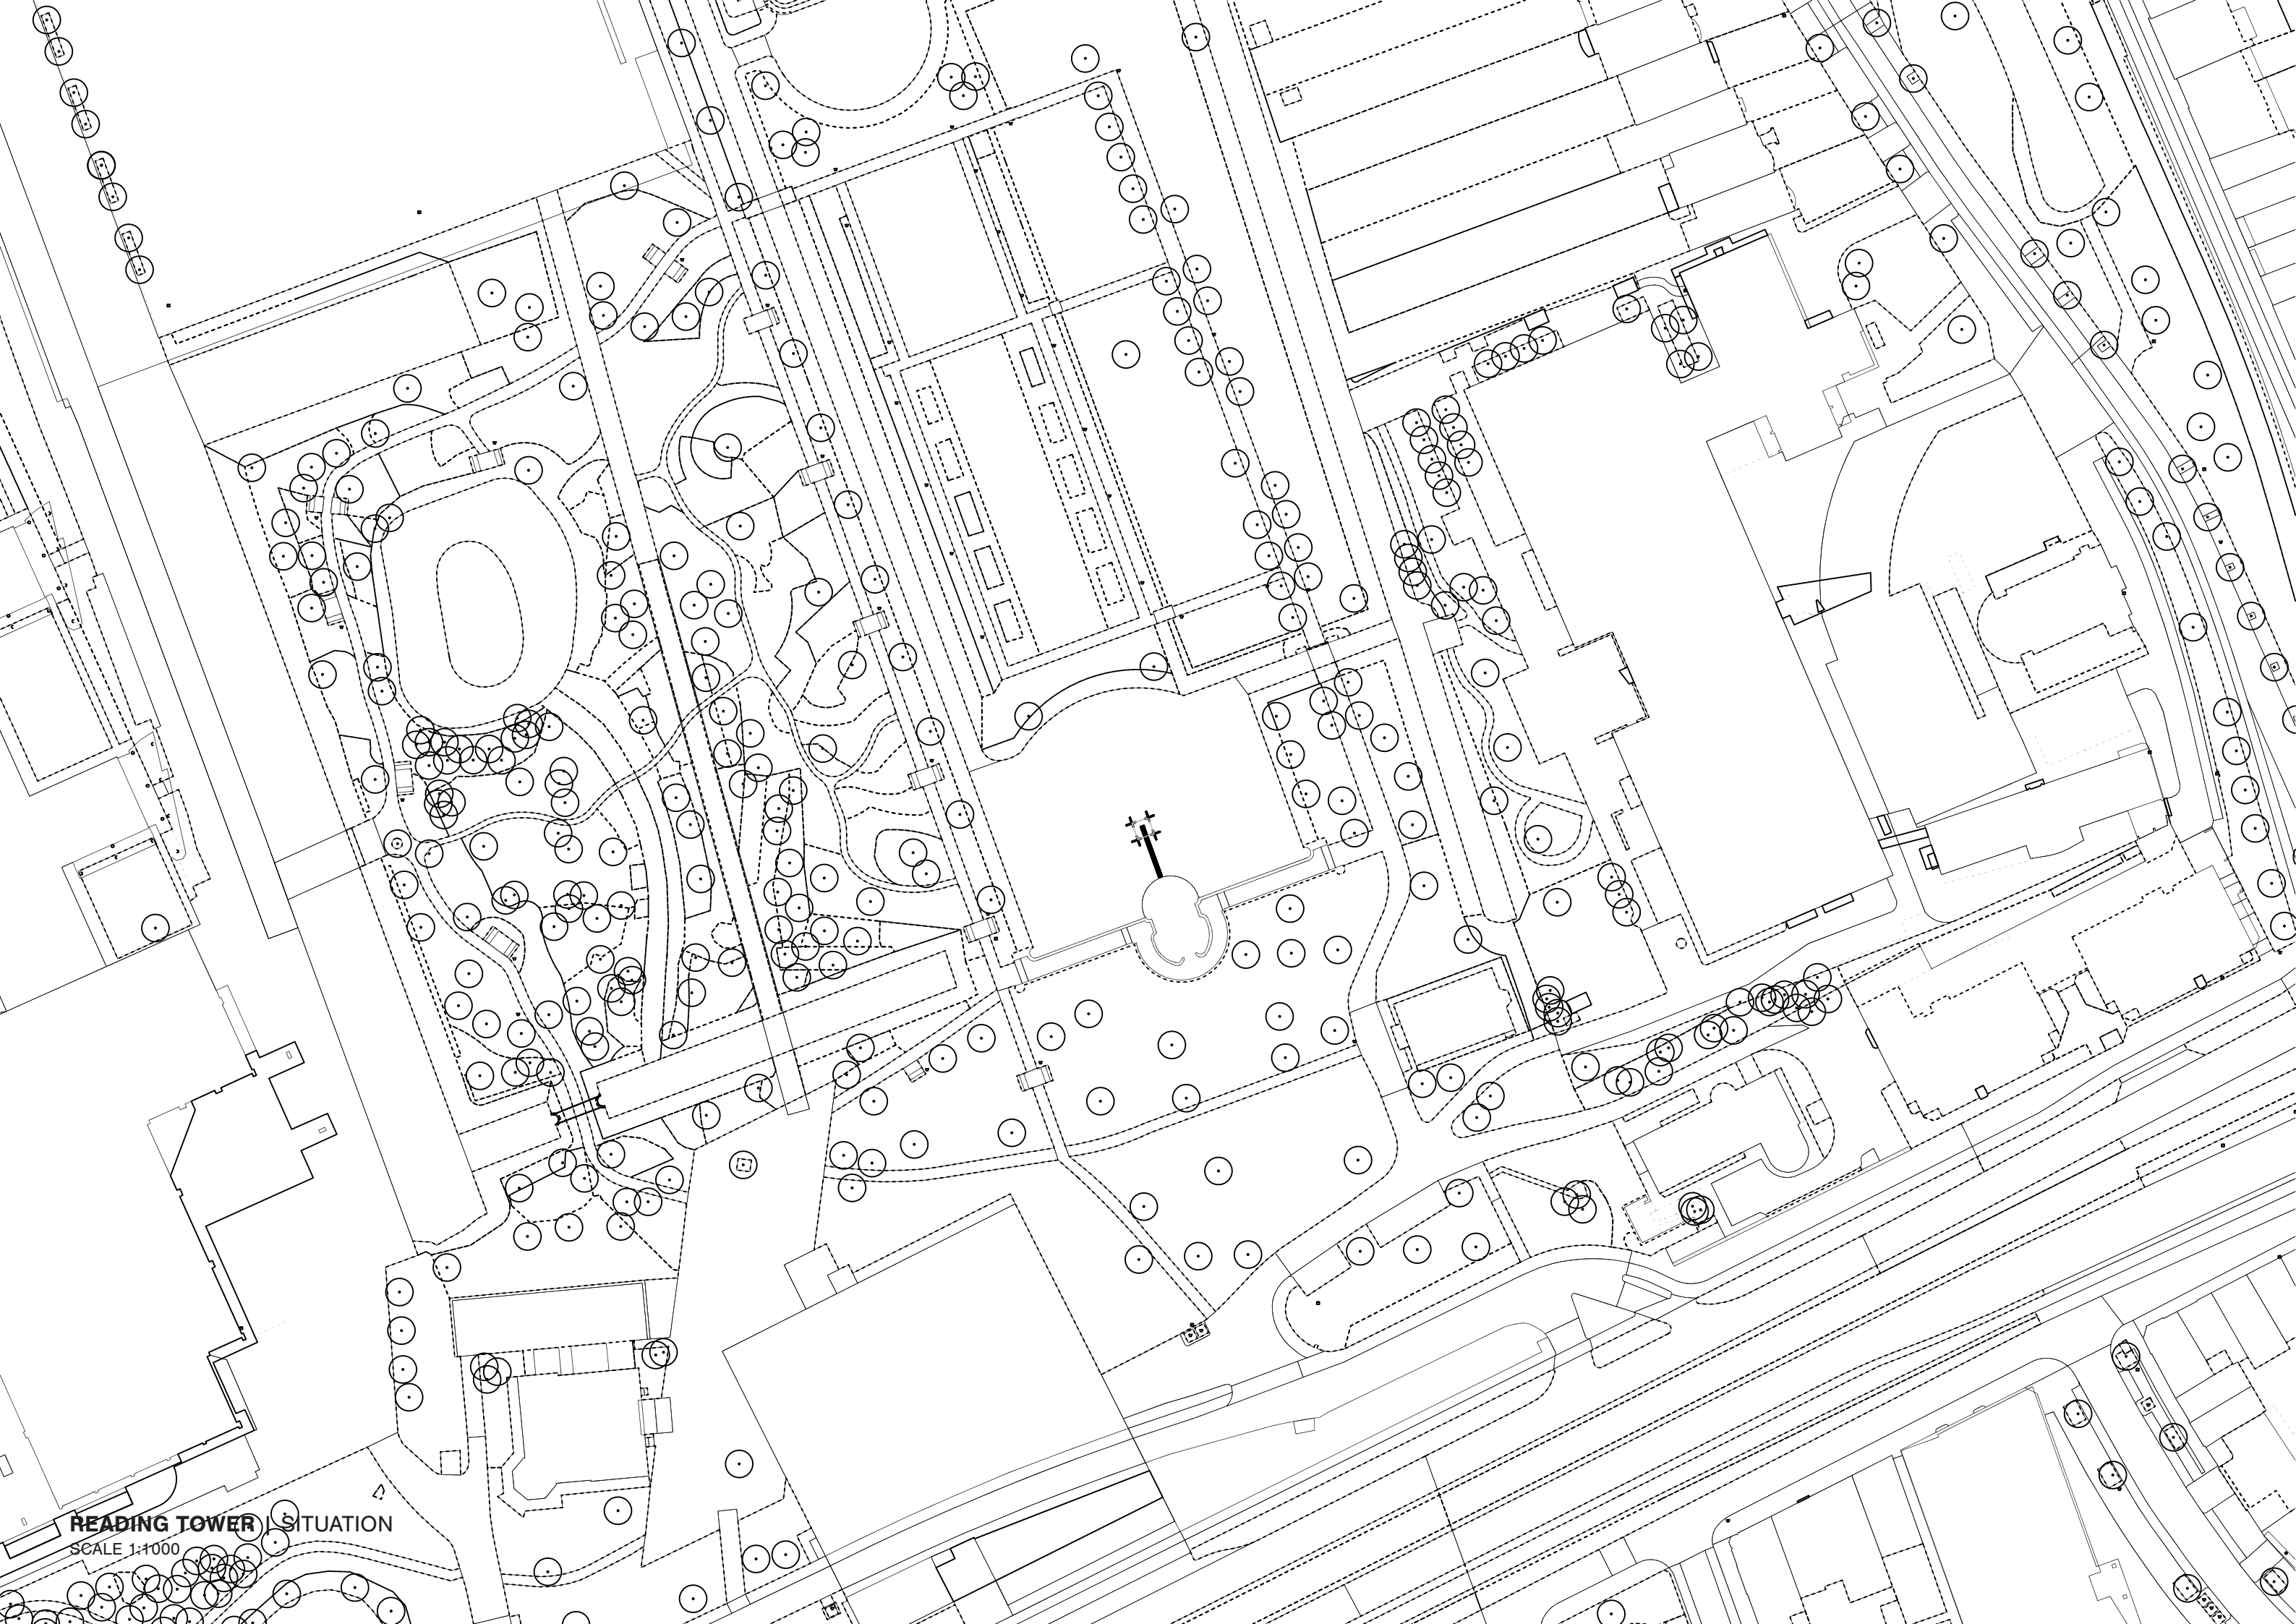


READING TOWER | SITUATION
SCALE 1:1000




READING TOWER | SITUATION
SCALE 1:500

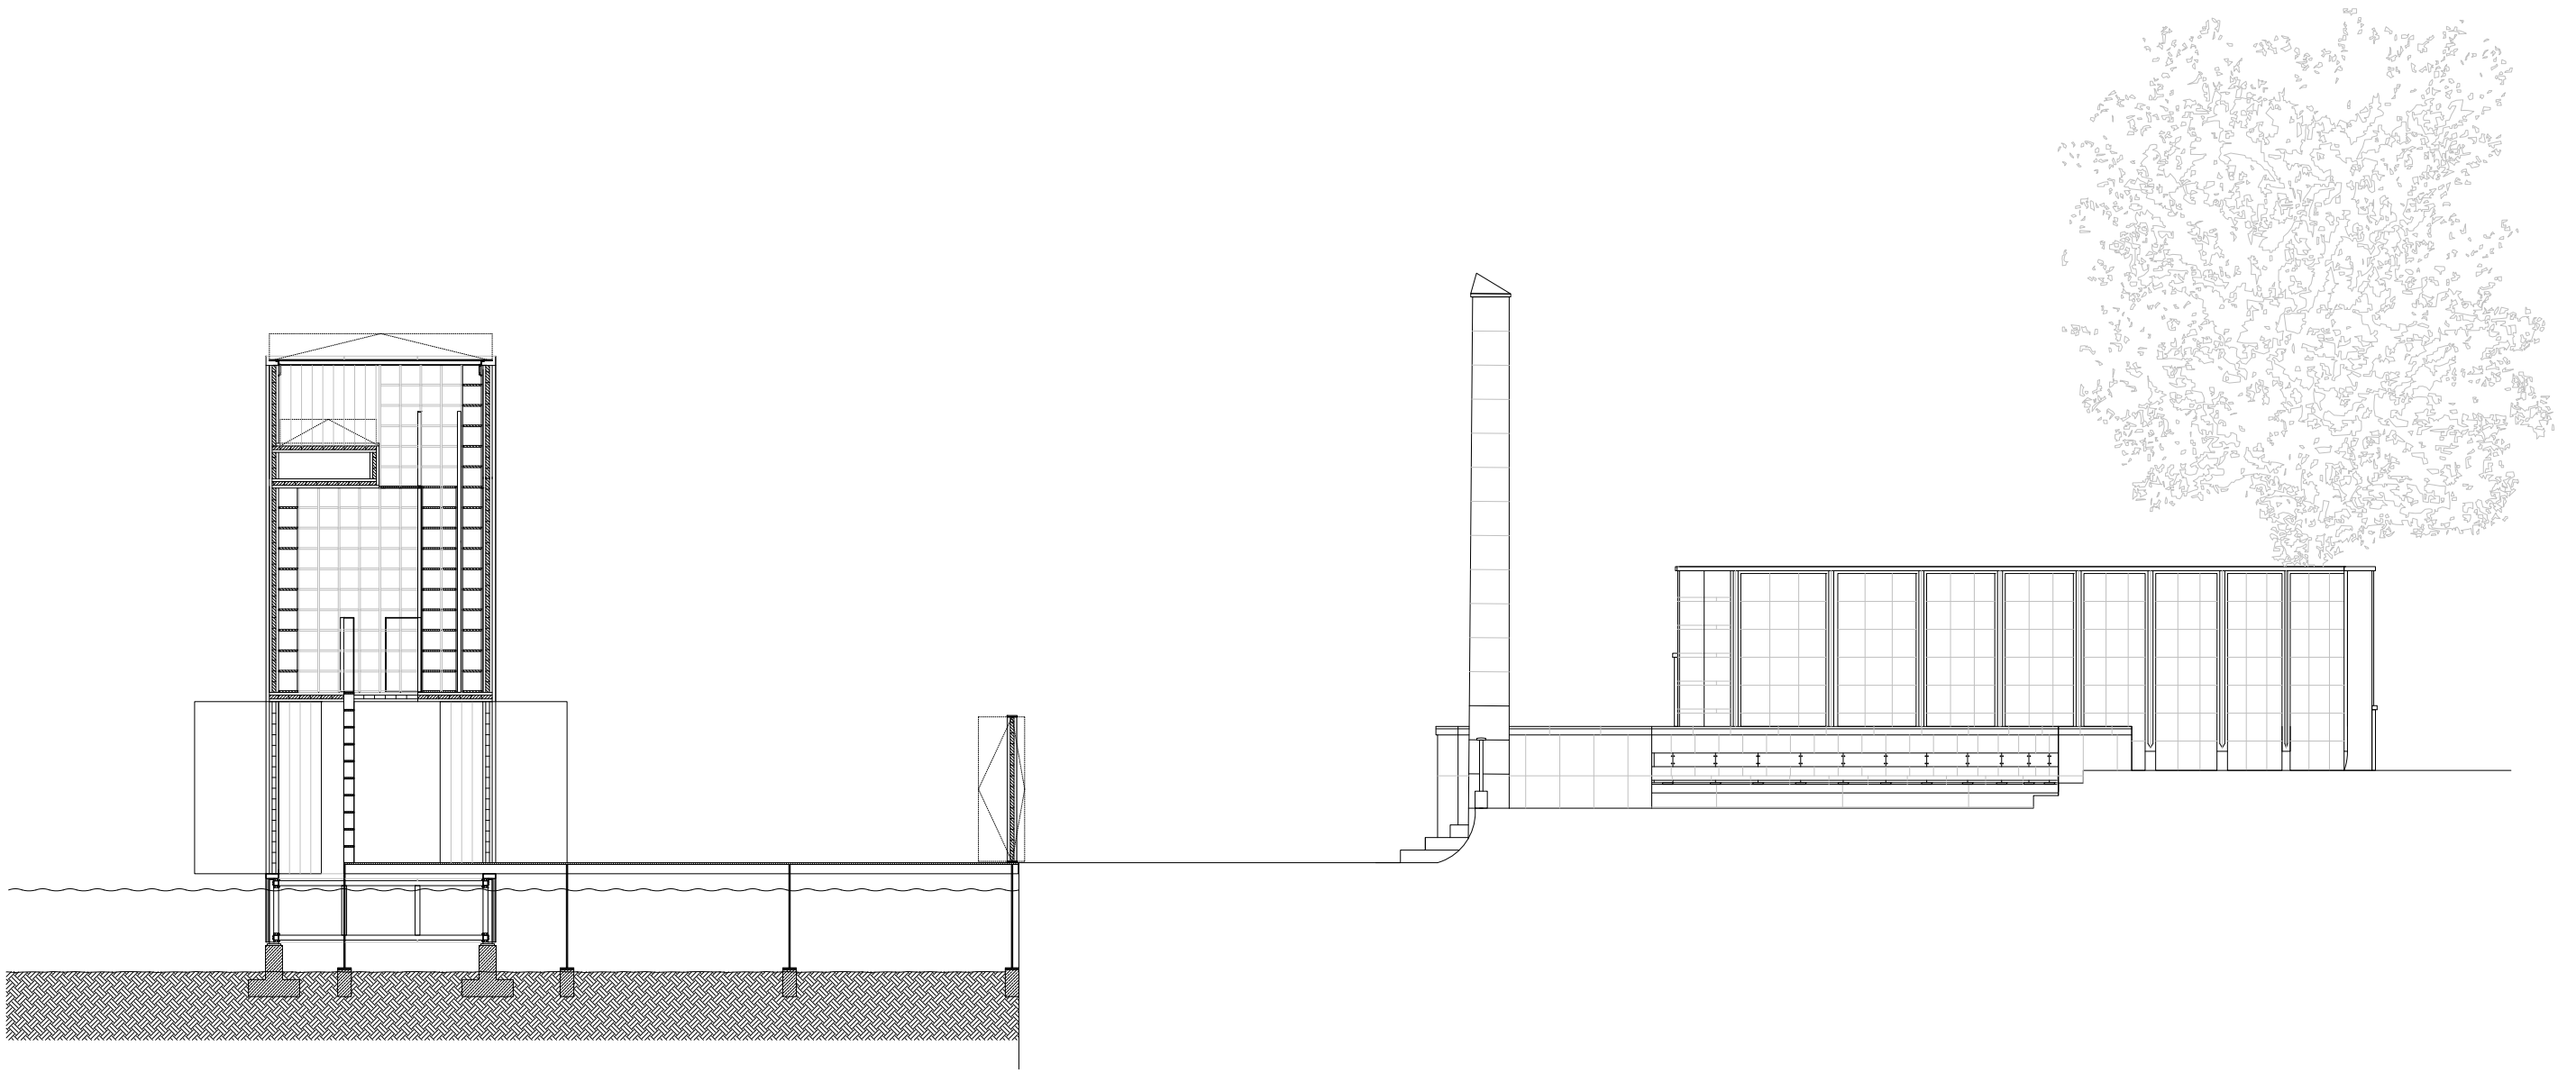


READING TOWER | SECTION A-A'
SCALE 1:100

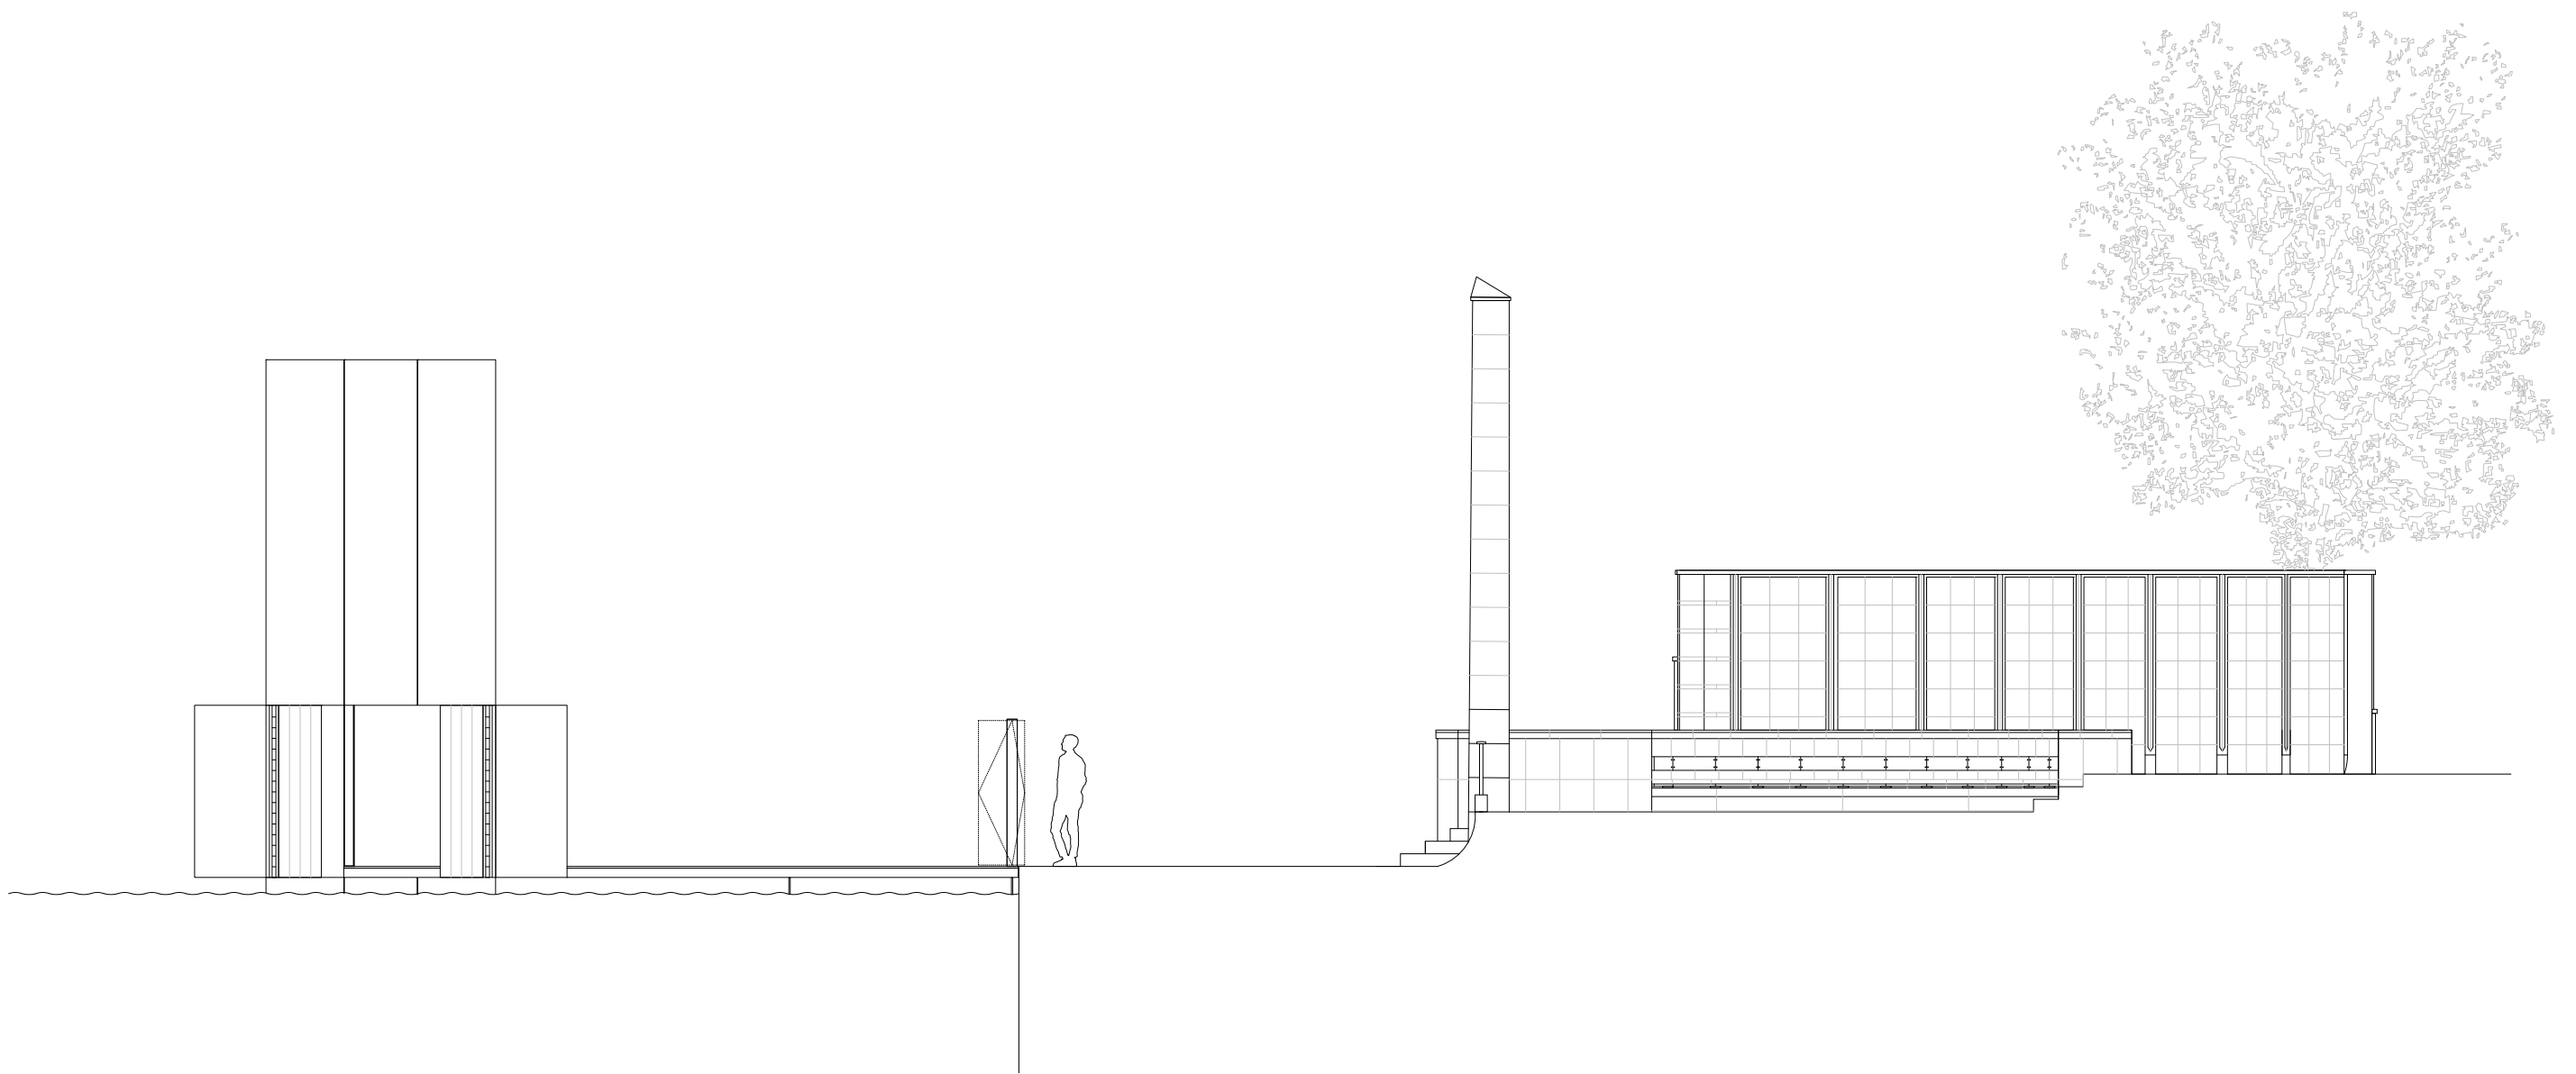




READING TOWER | ELEVATION
SCALE 1:100


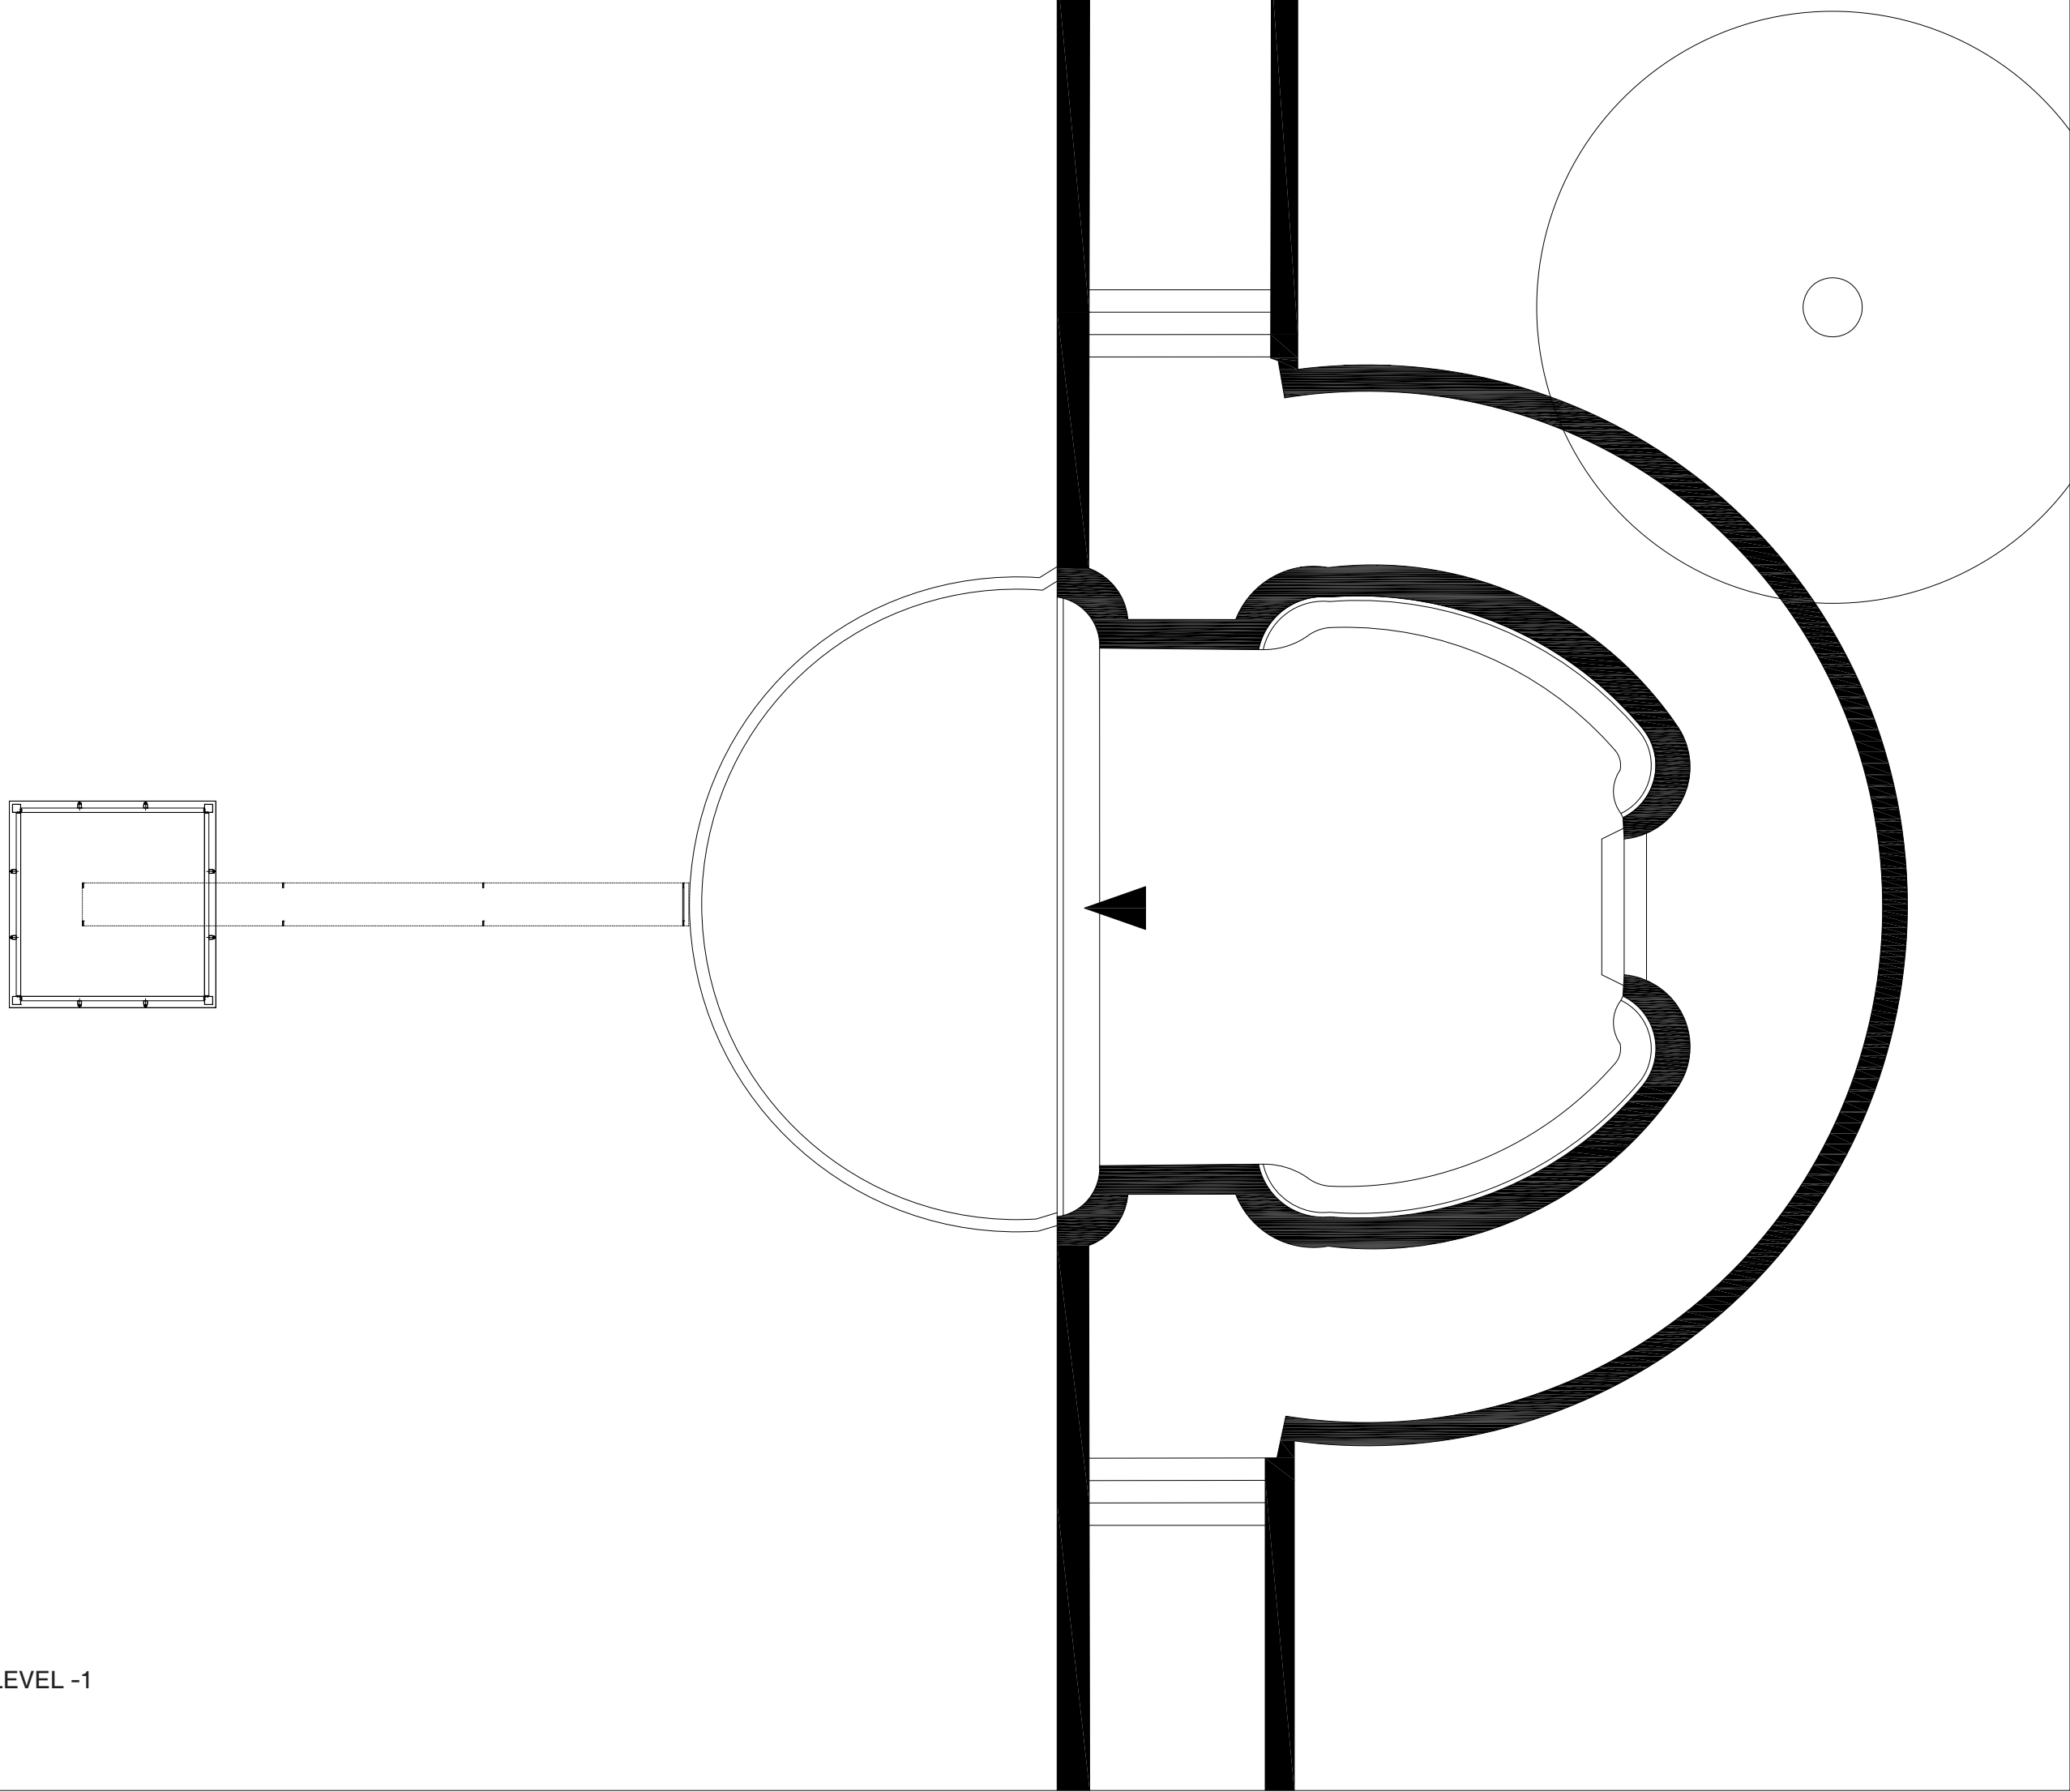


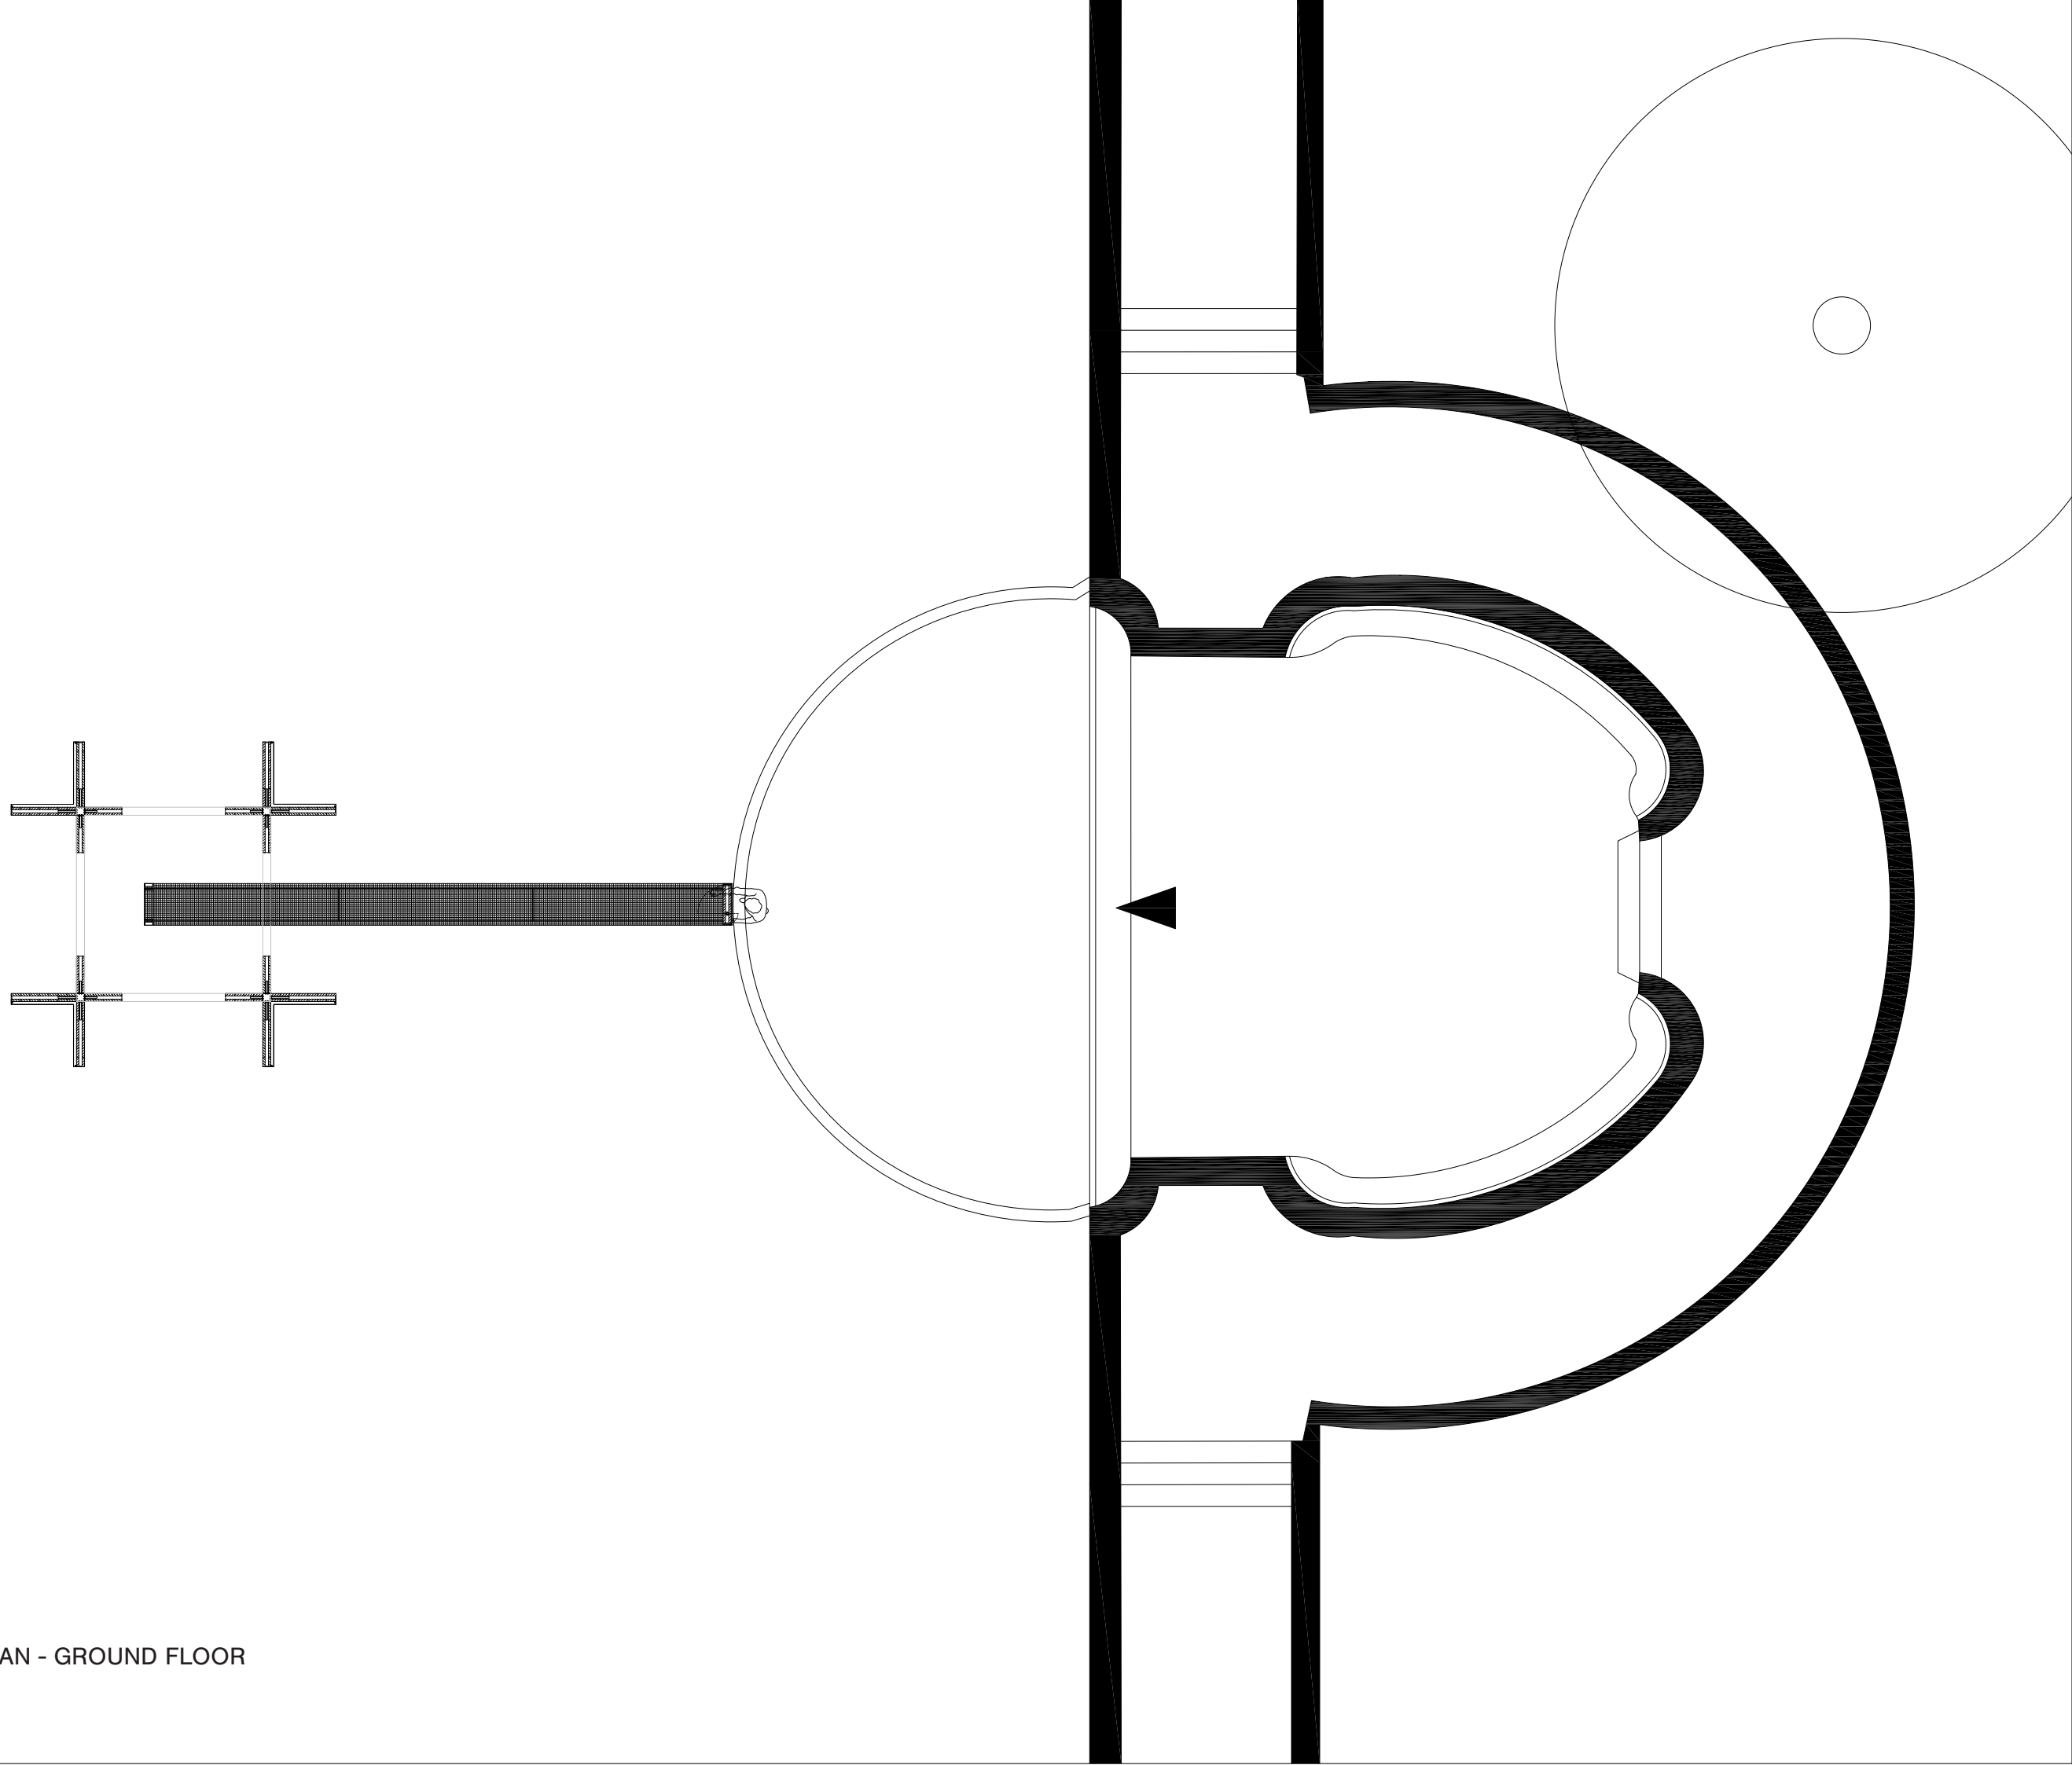

READING TOWER | FLOOR PLAN - GROUND FLOOR
SCALE 1:100

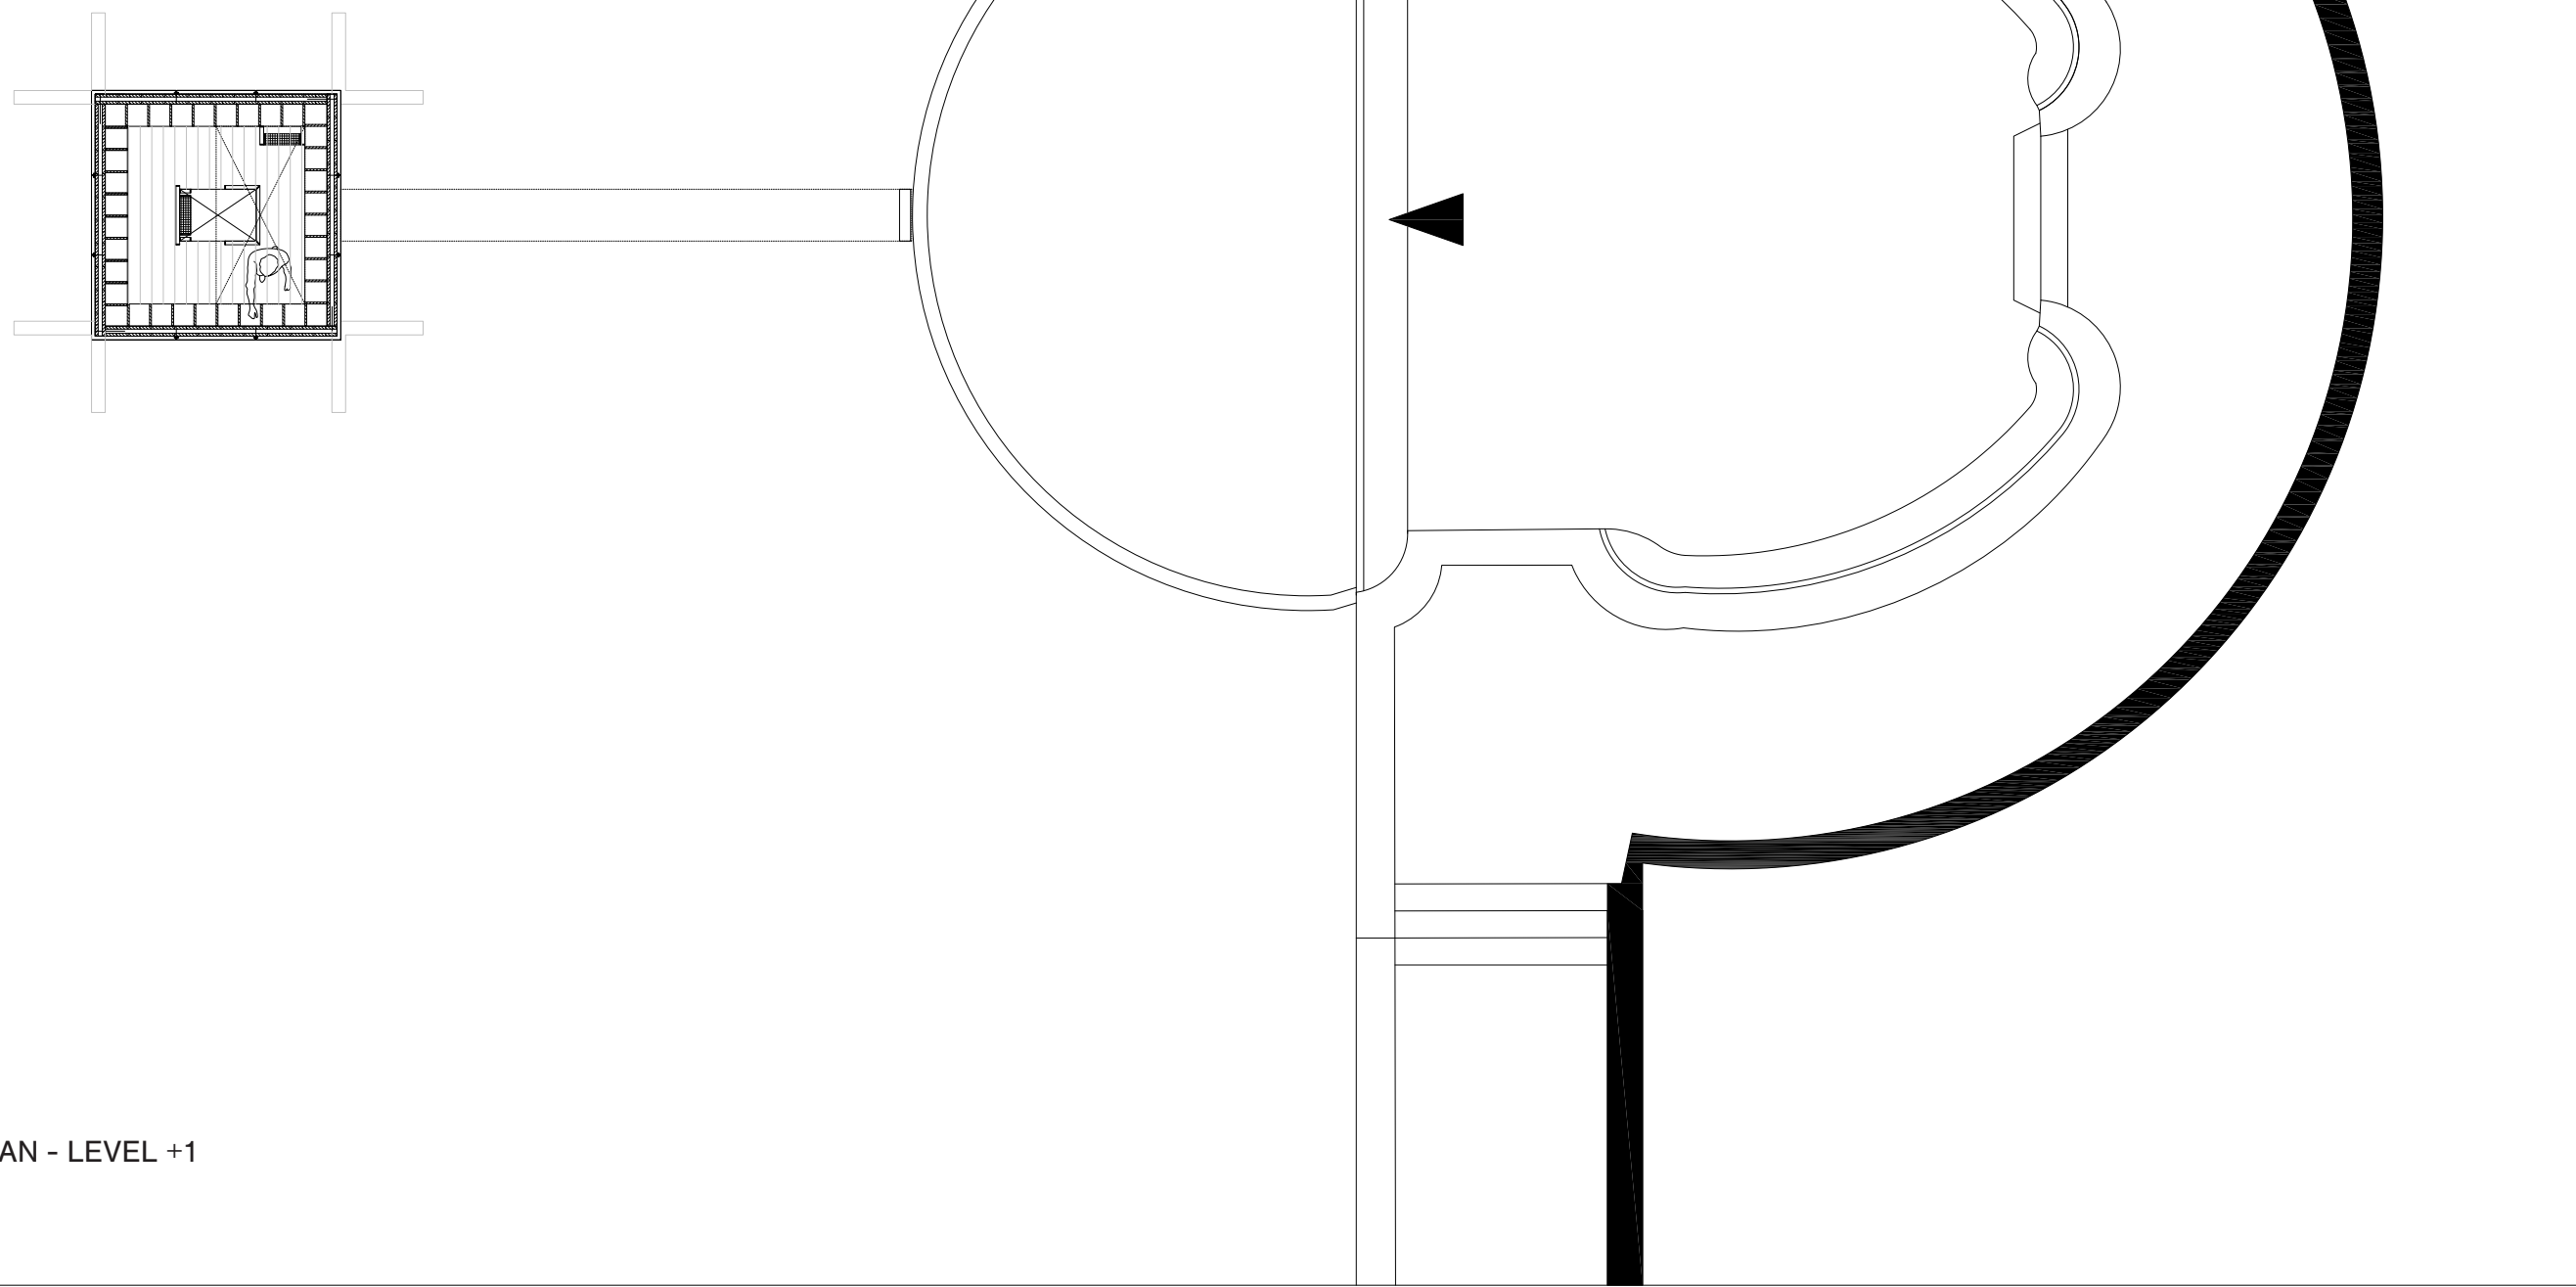

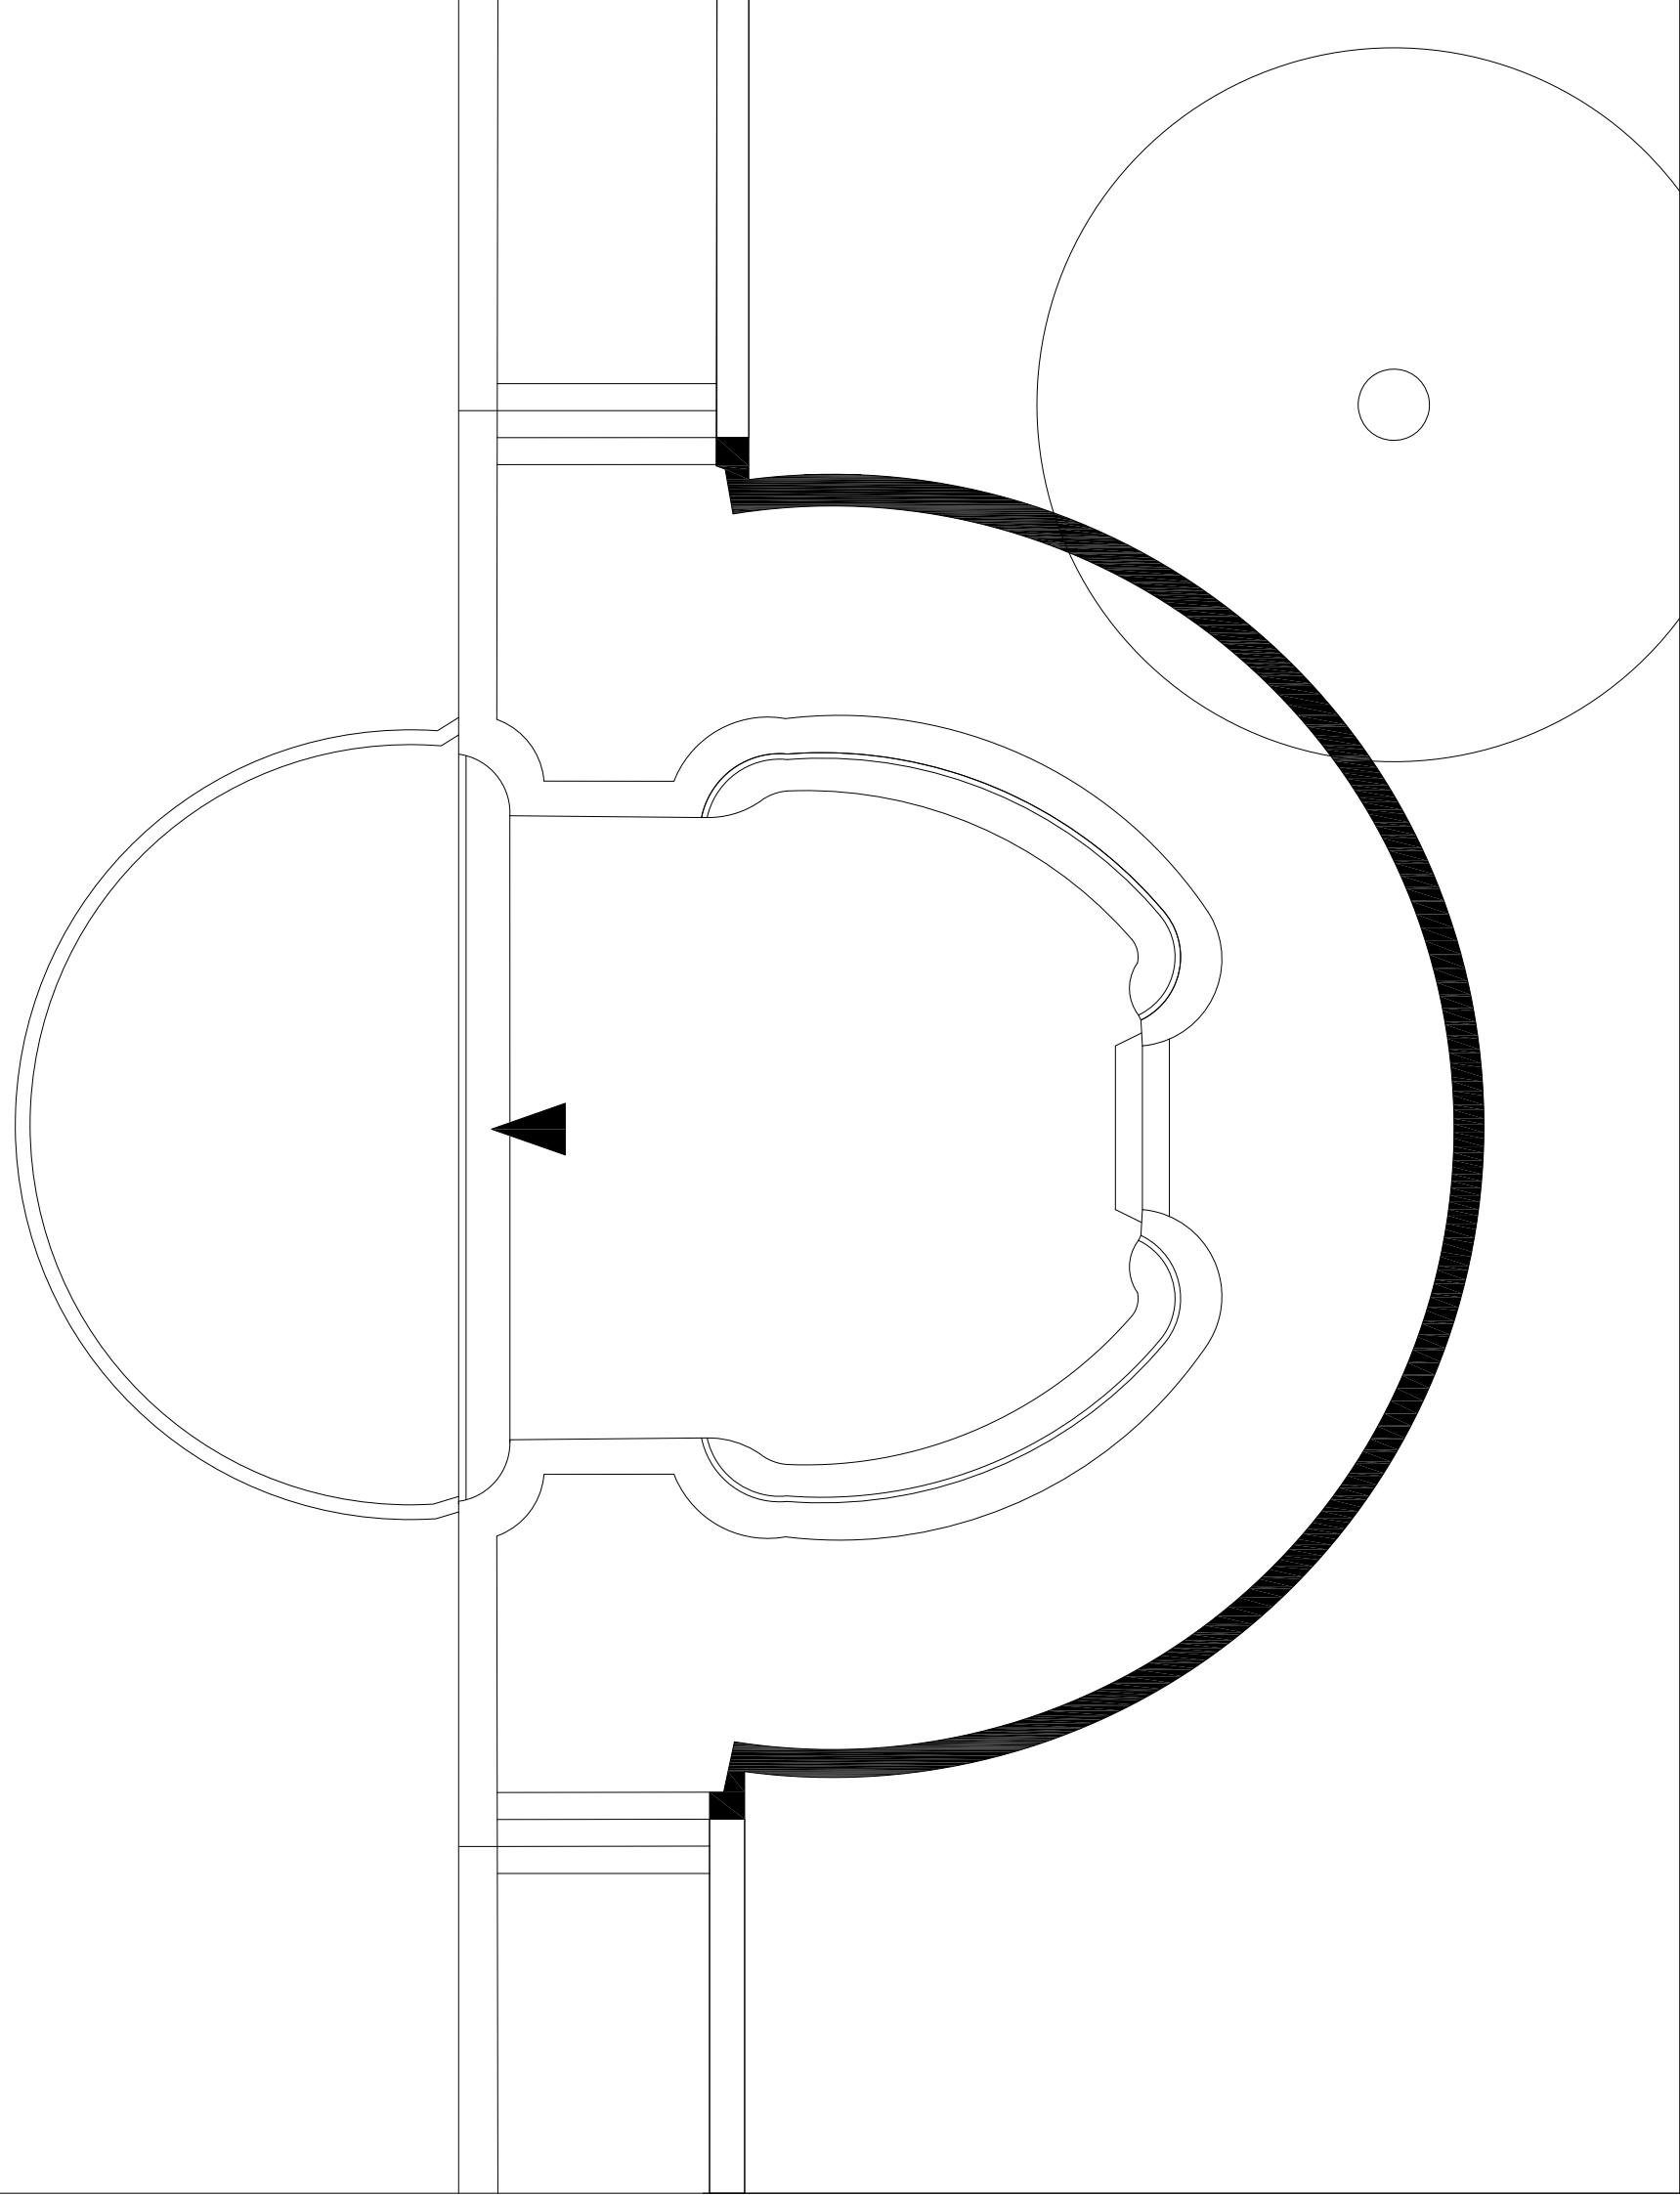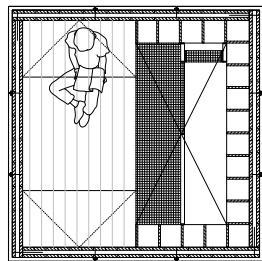

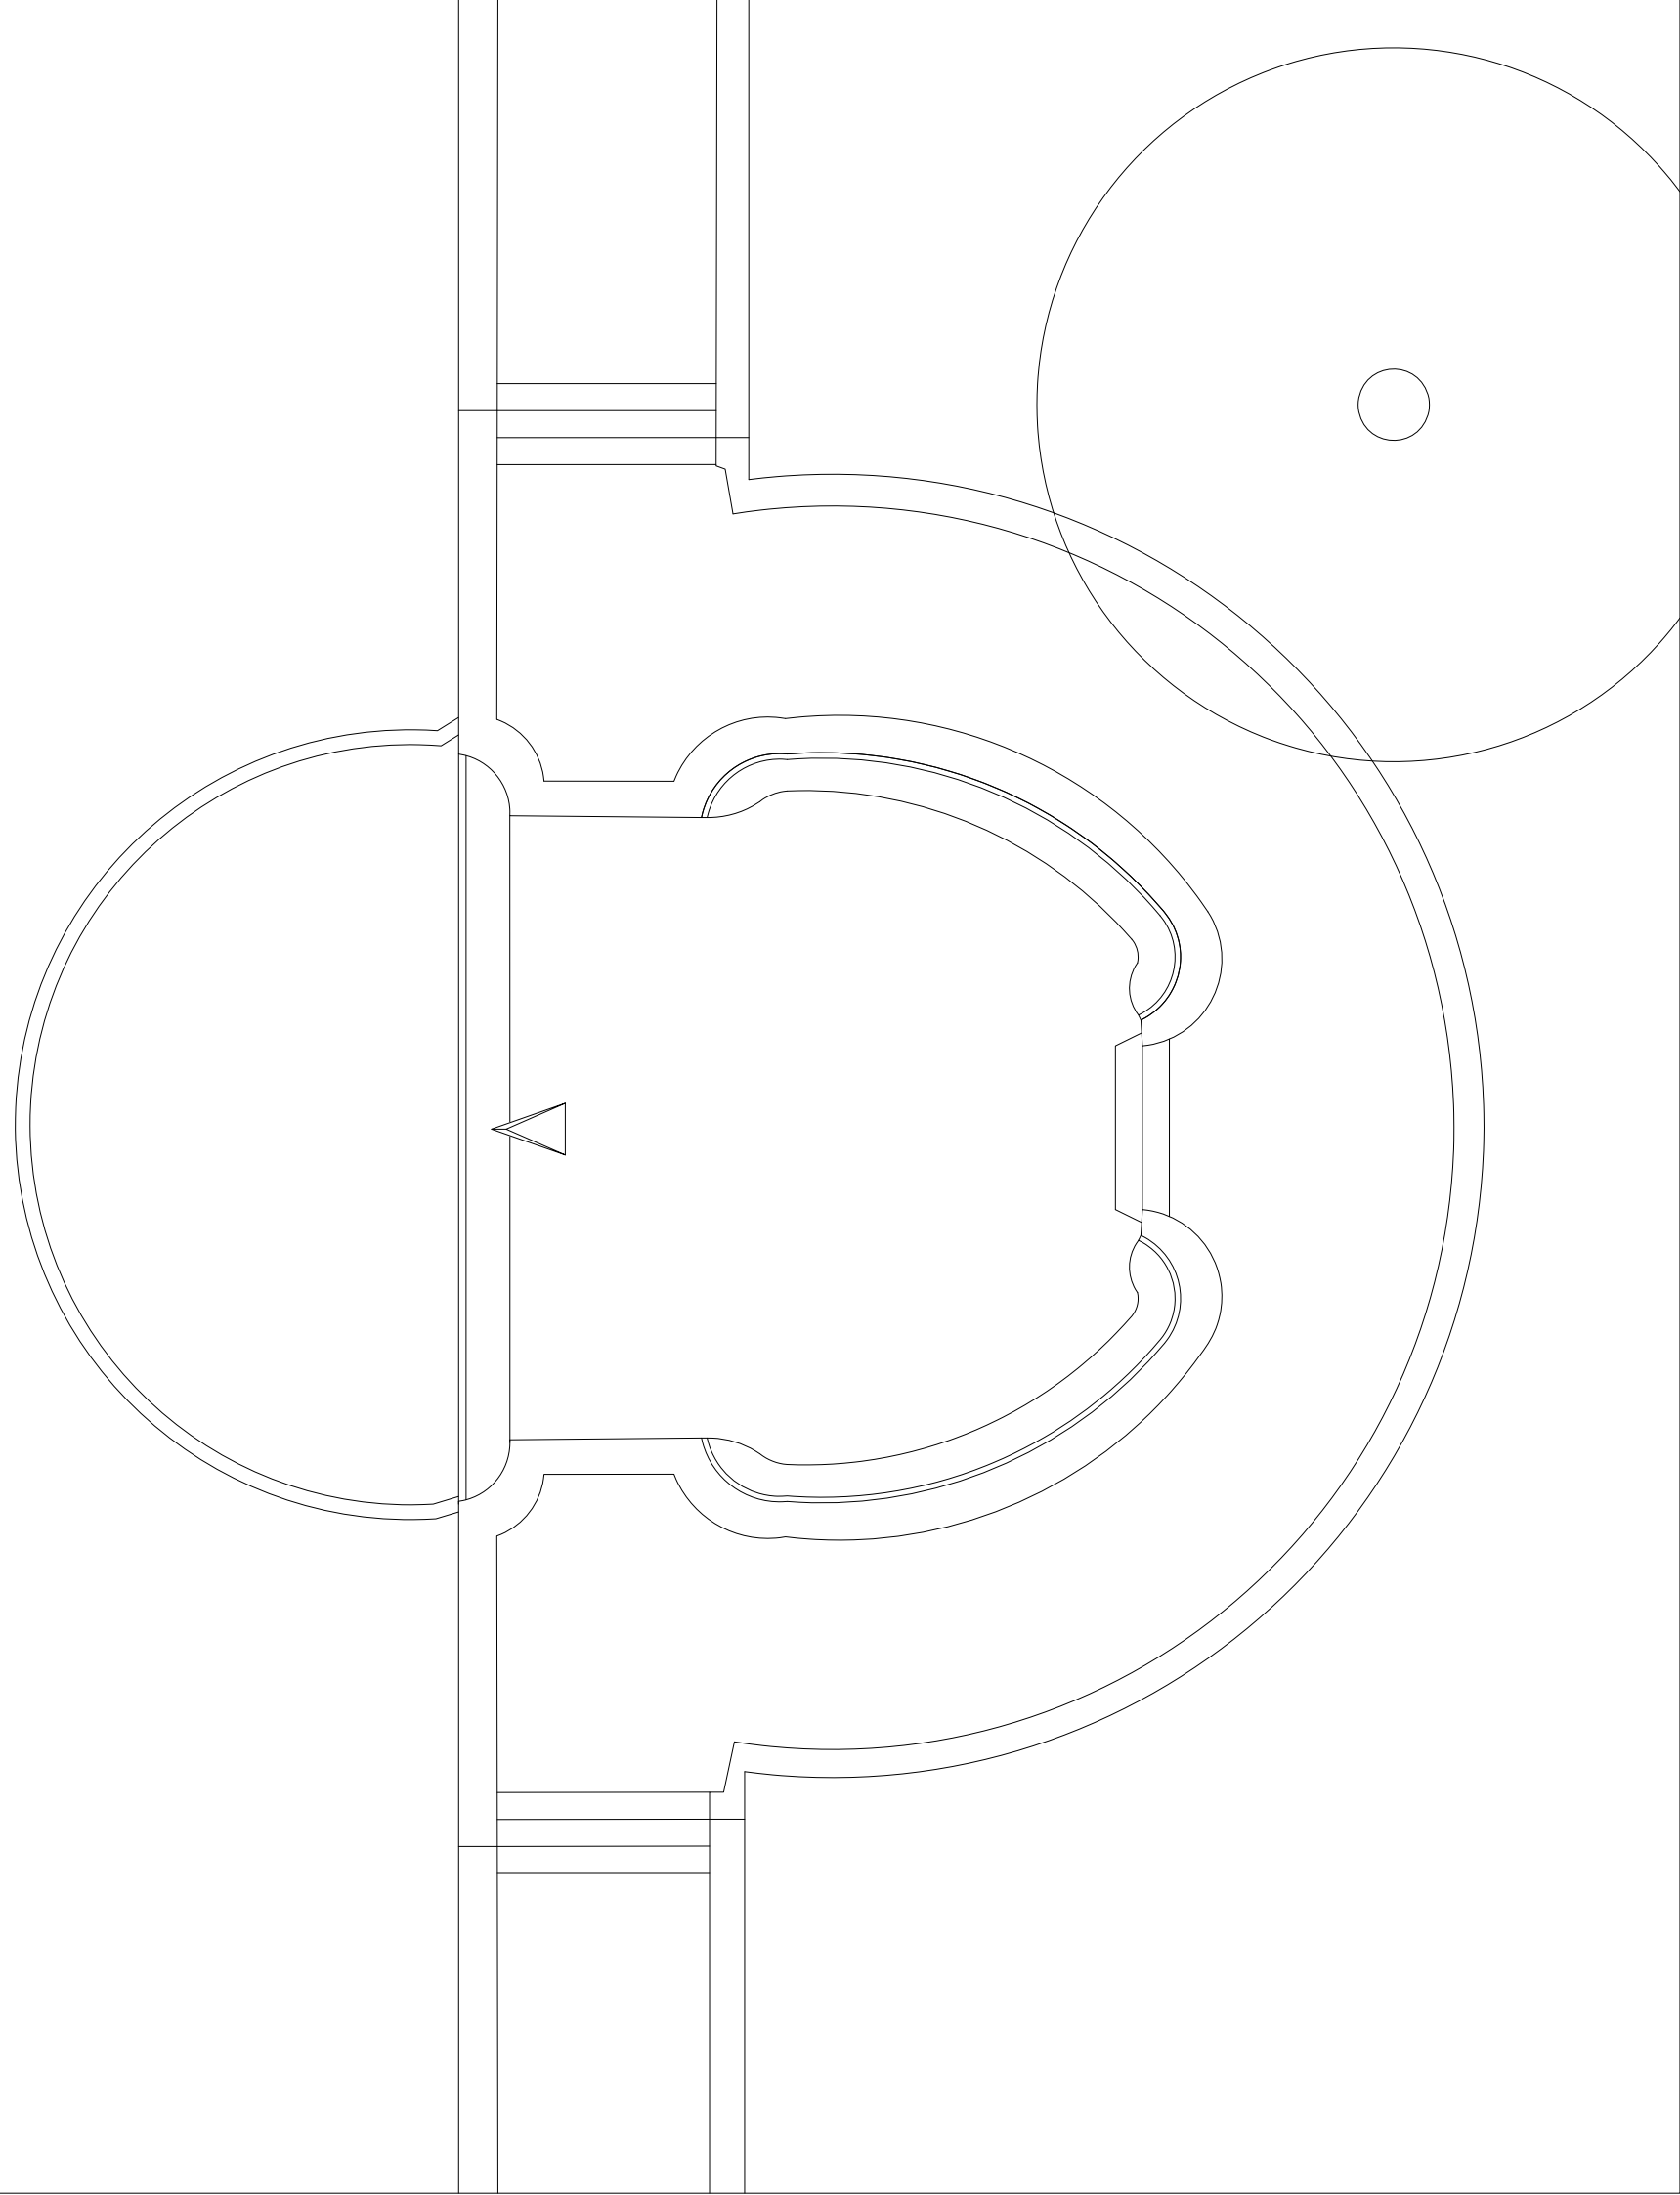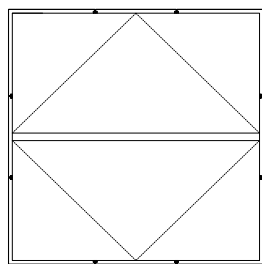





FLOATING POD | SITUATION
SCALE 1:1000




FLOATING POD | SITUATION
SCALE 1:500

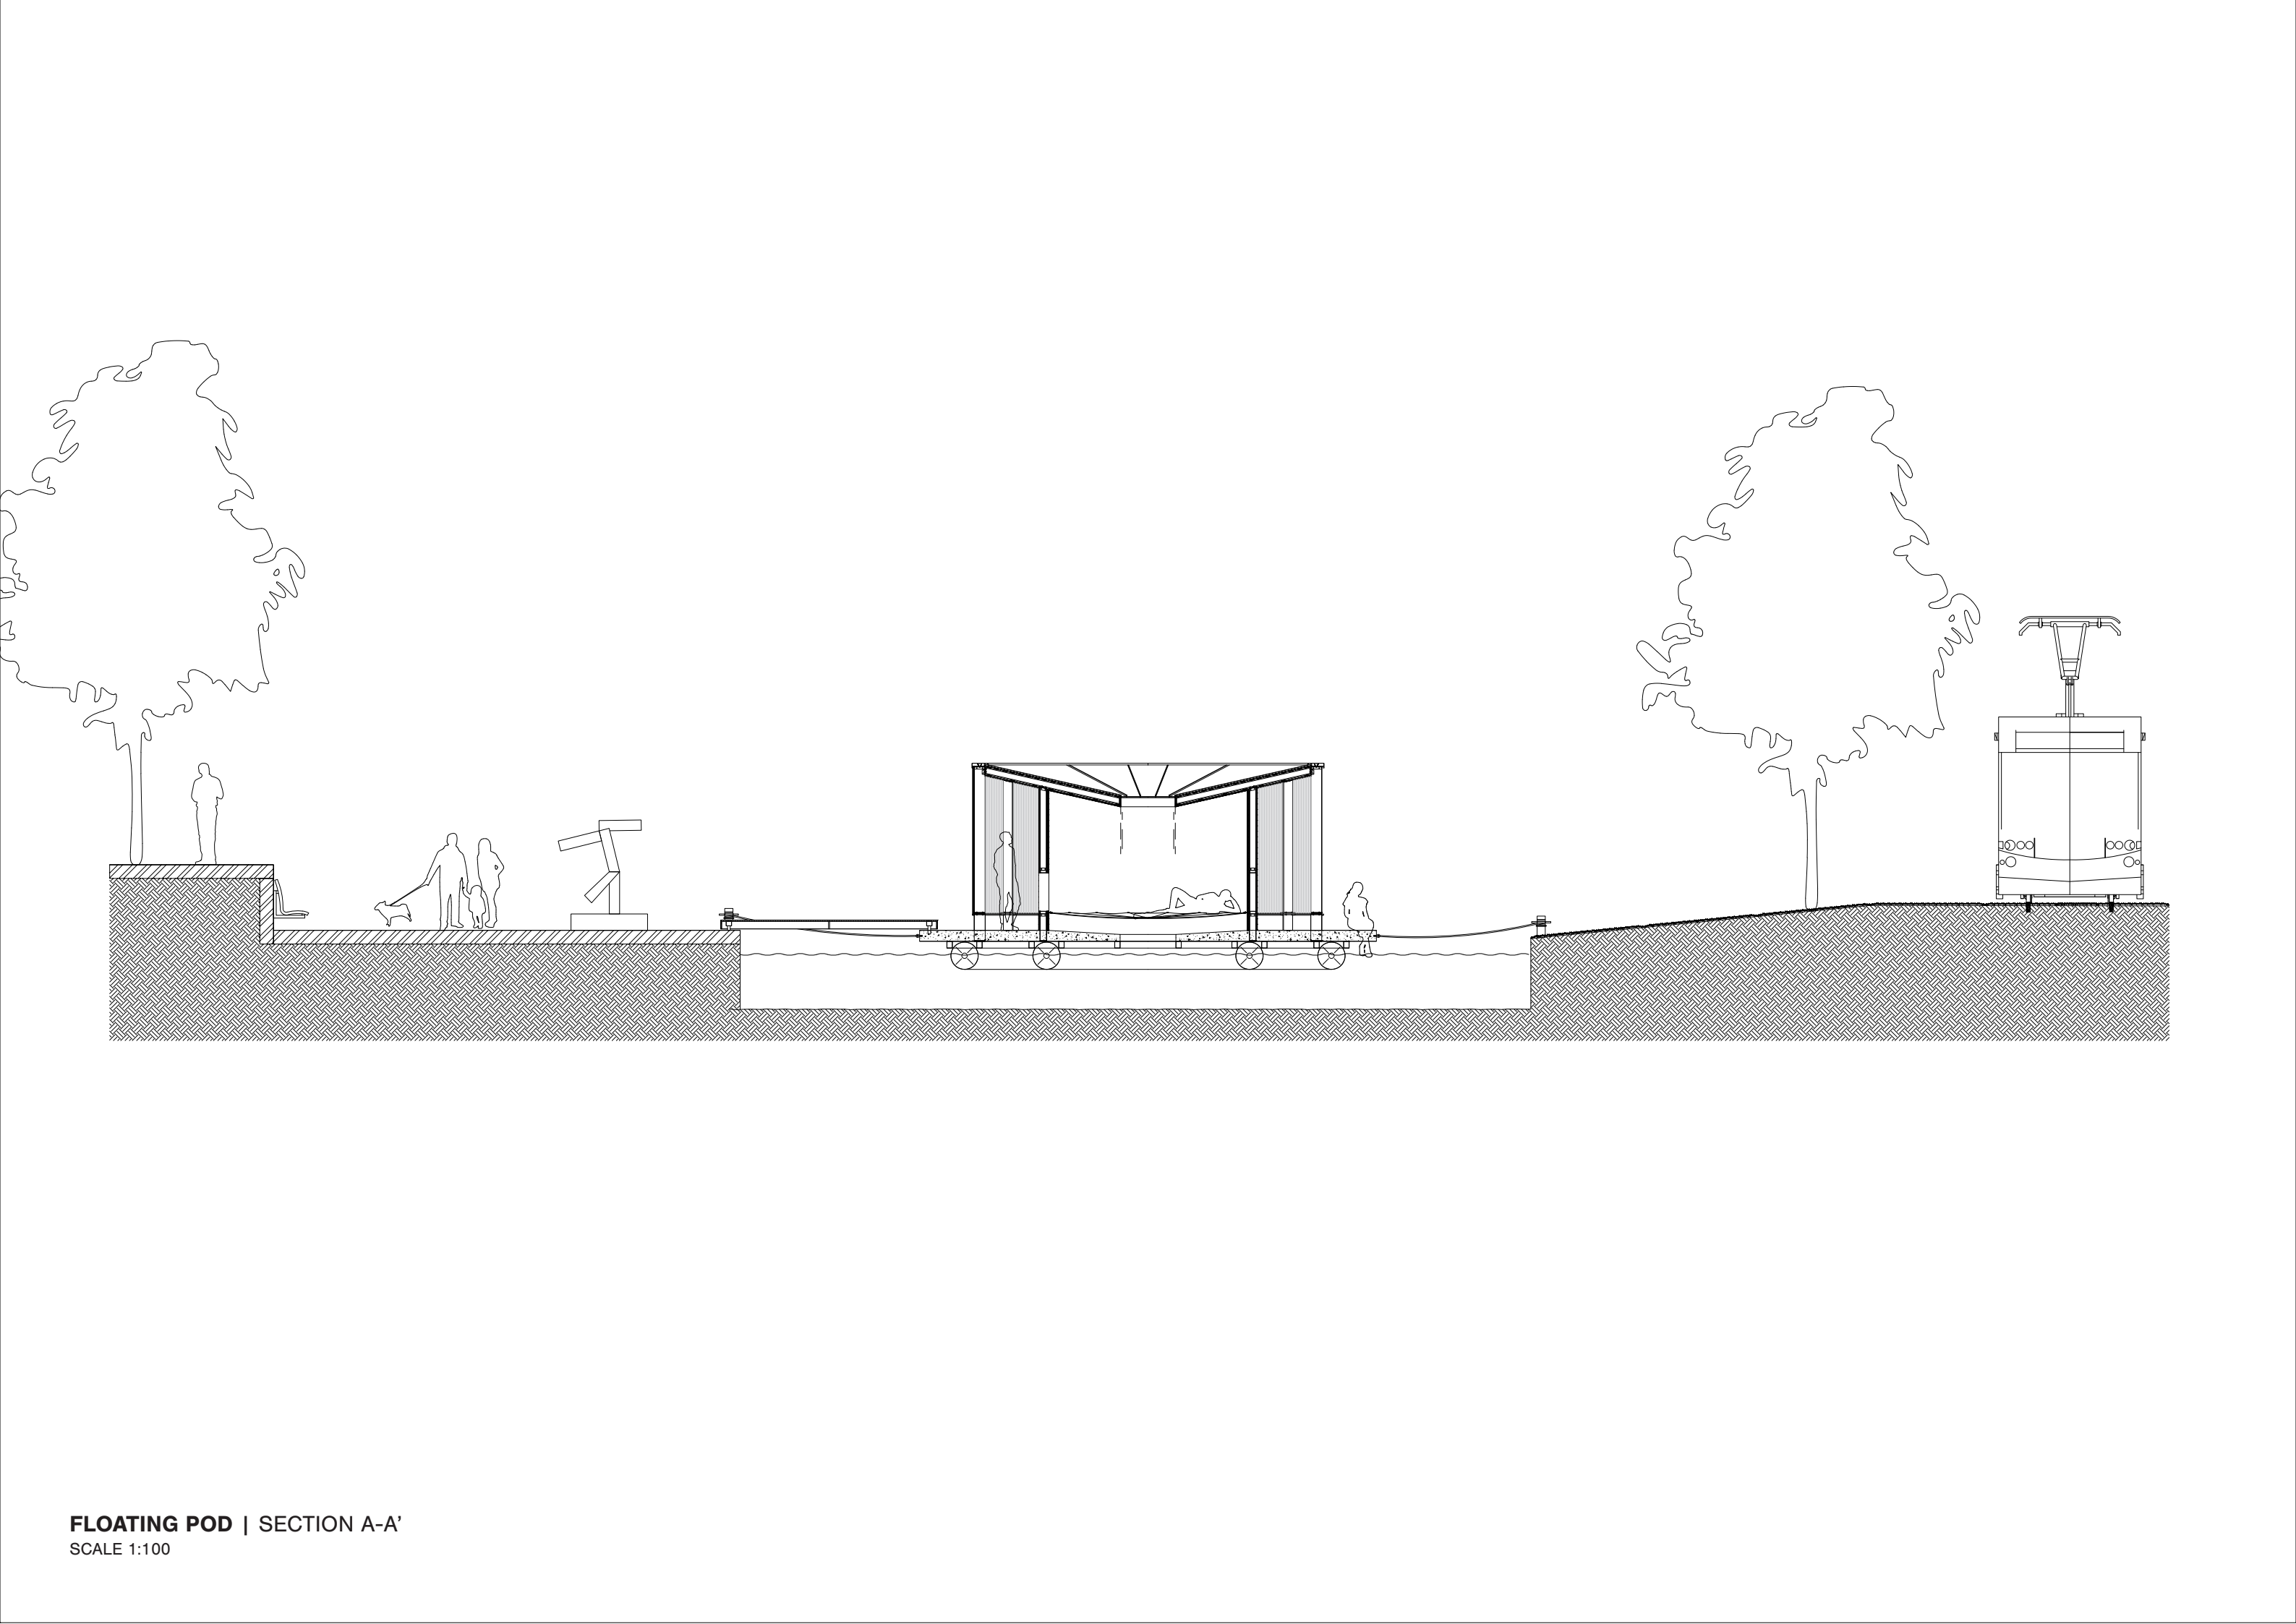





FLOATING POD | SECTION A-A'
SCALE 1:100

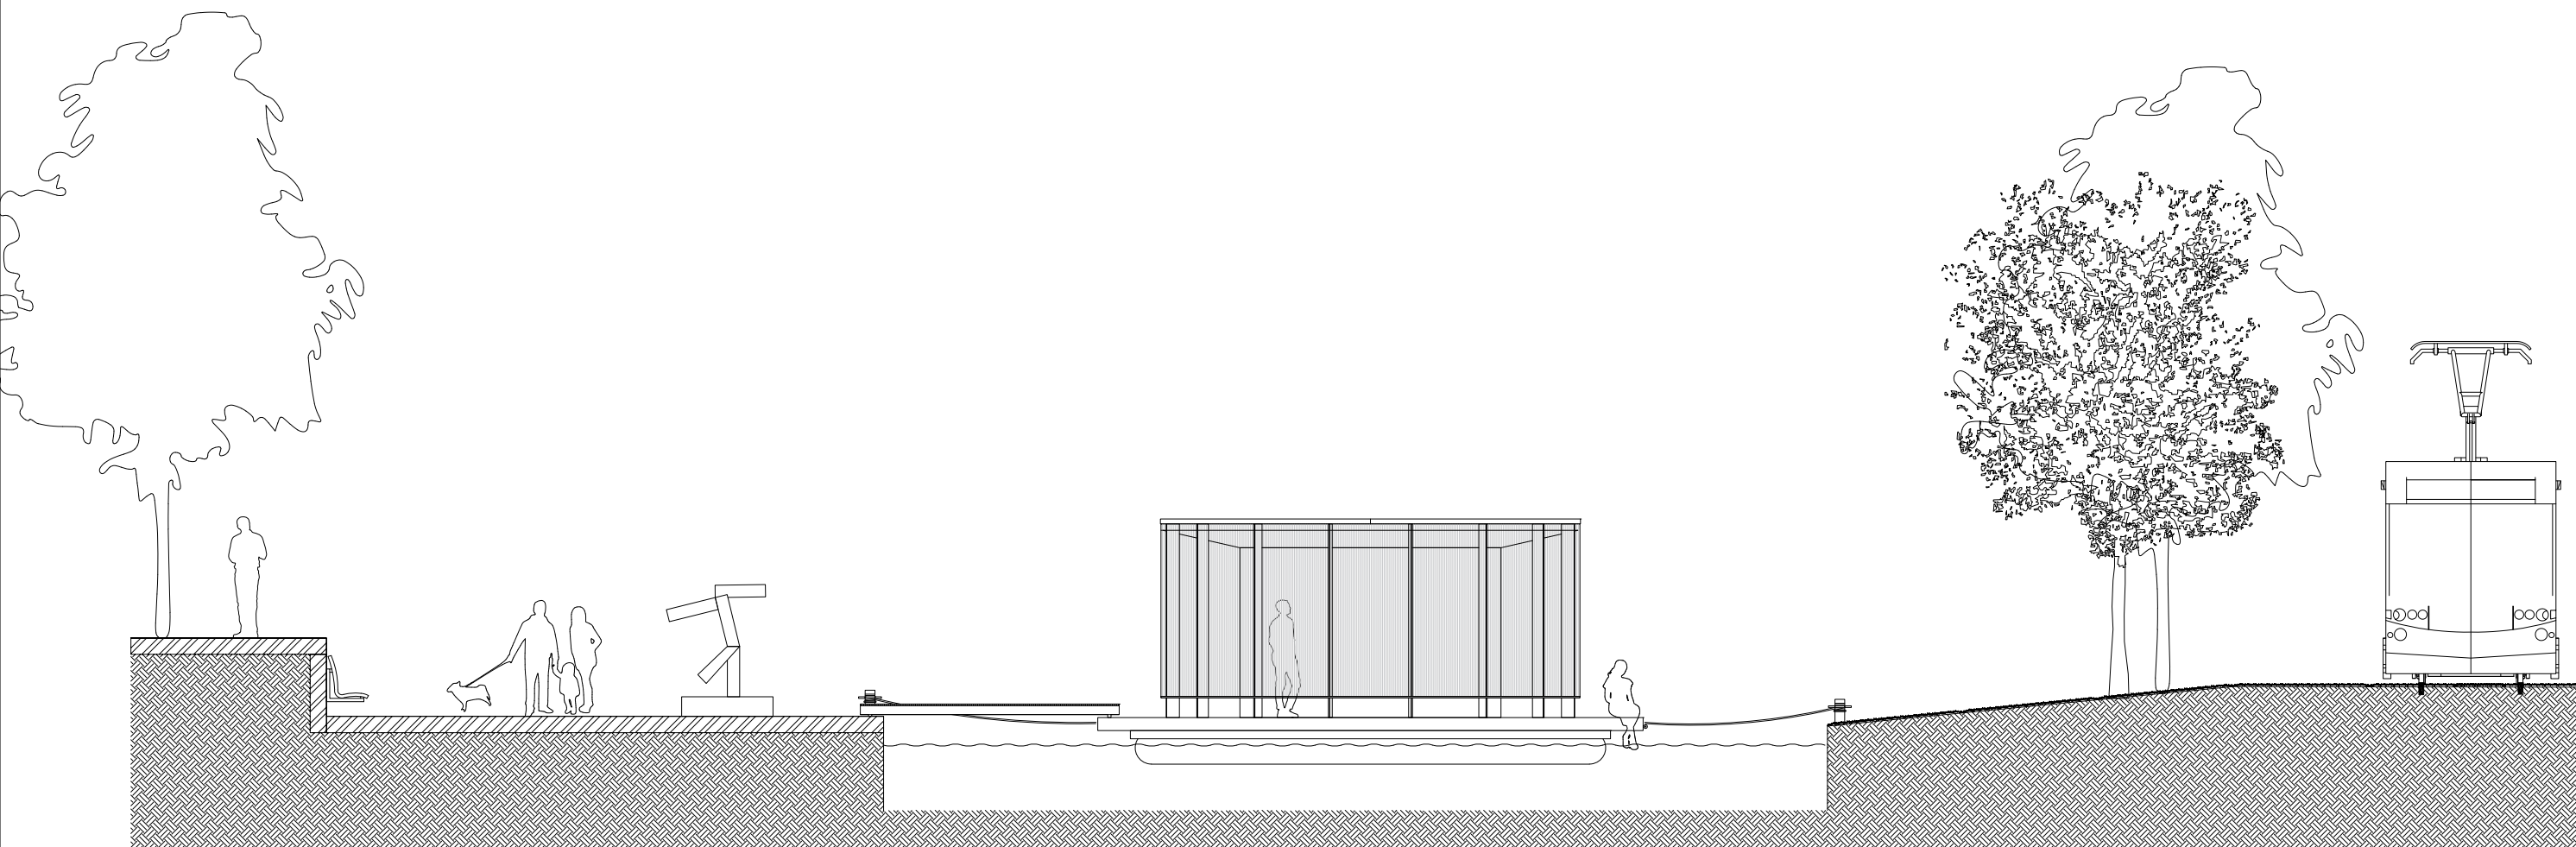


FLOATING POD | ELEVATION
SCALE 1:100

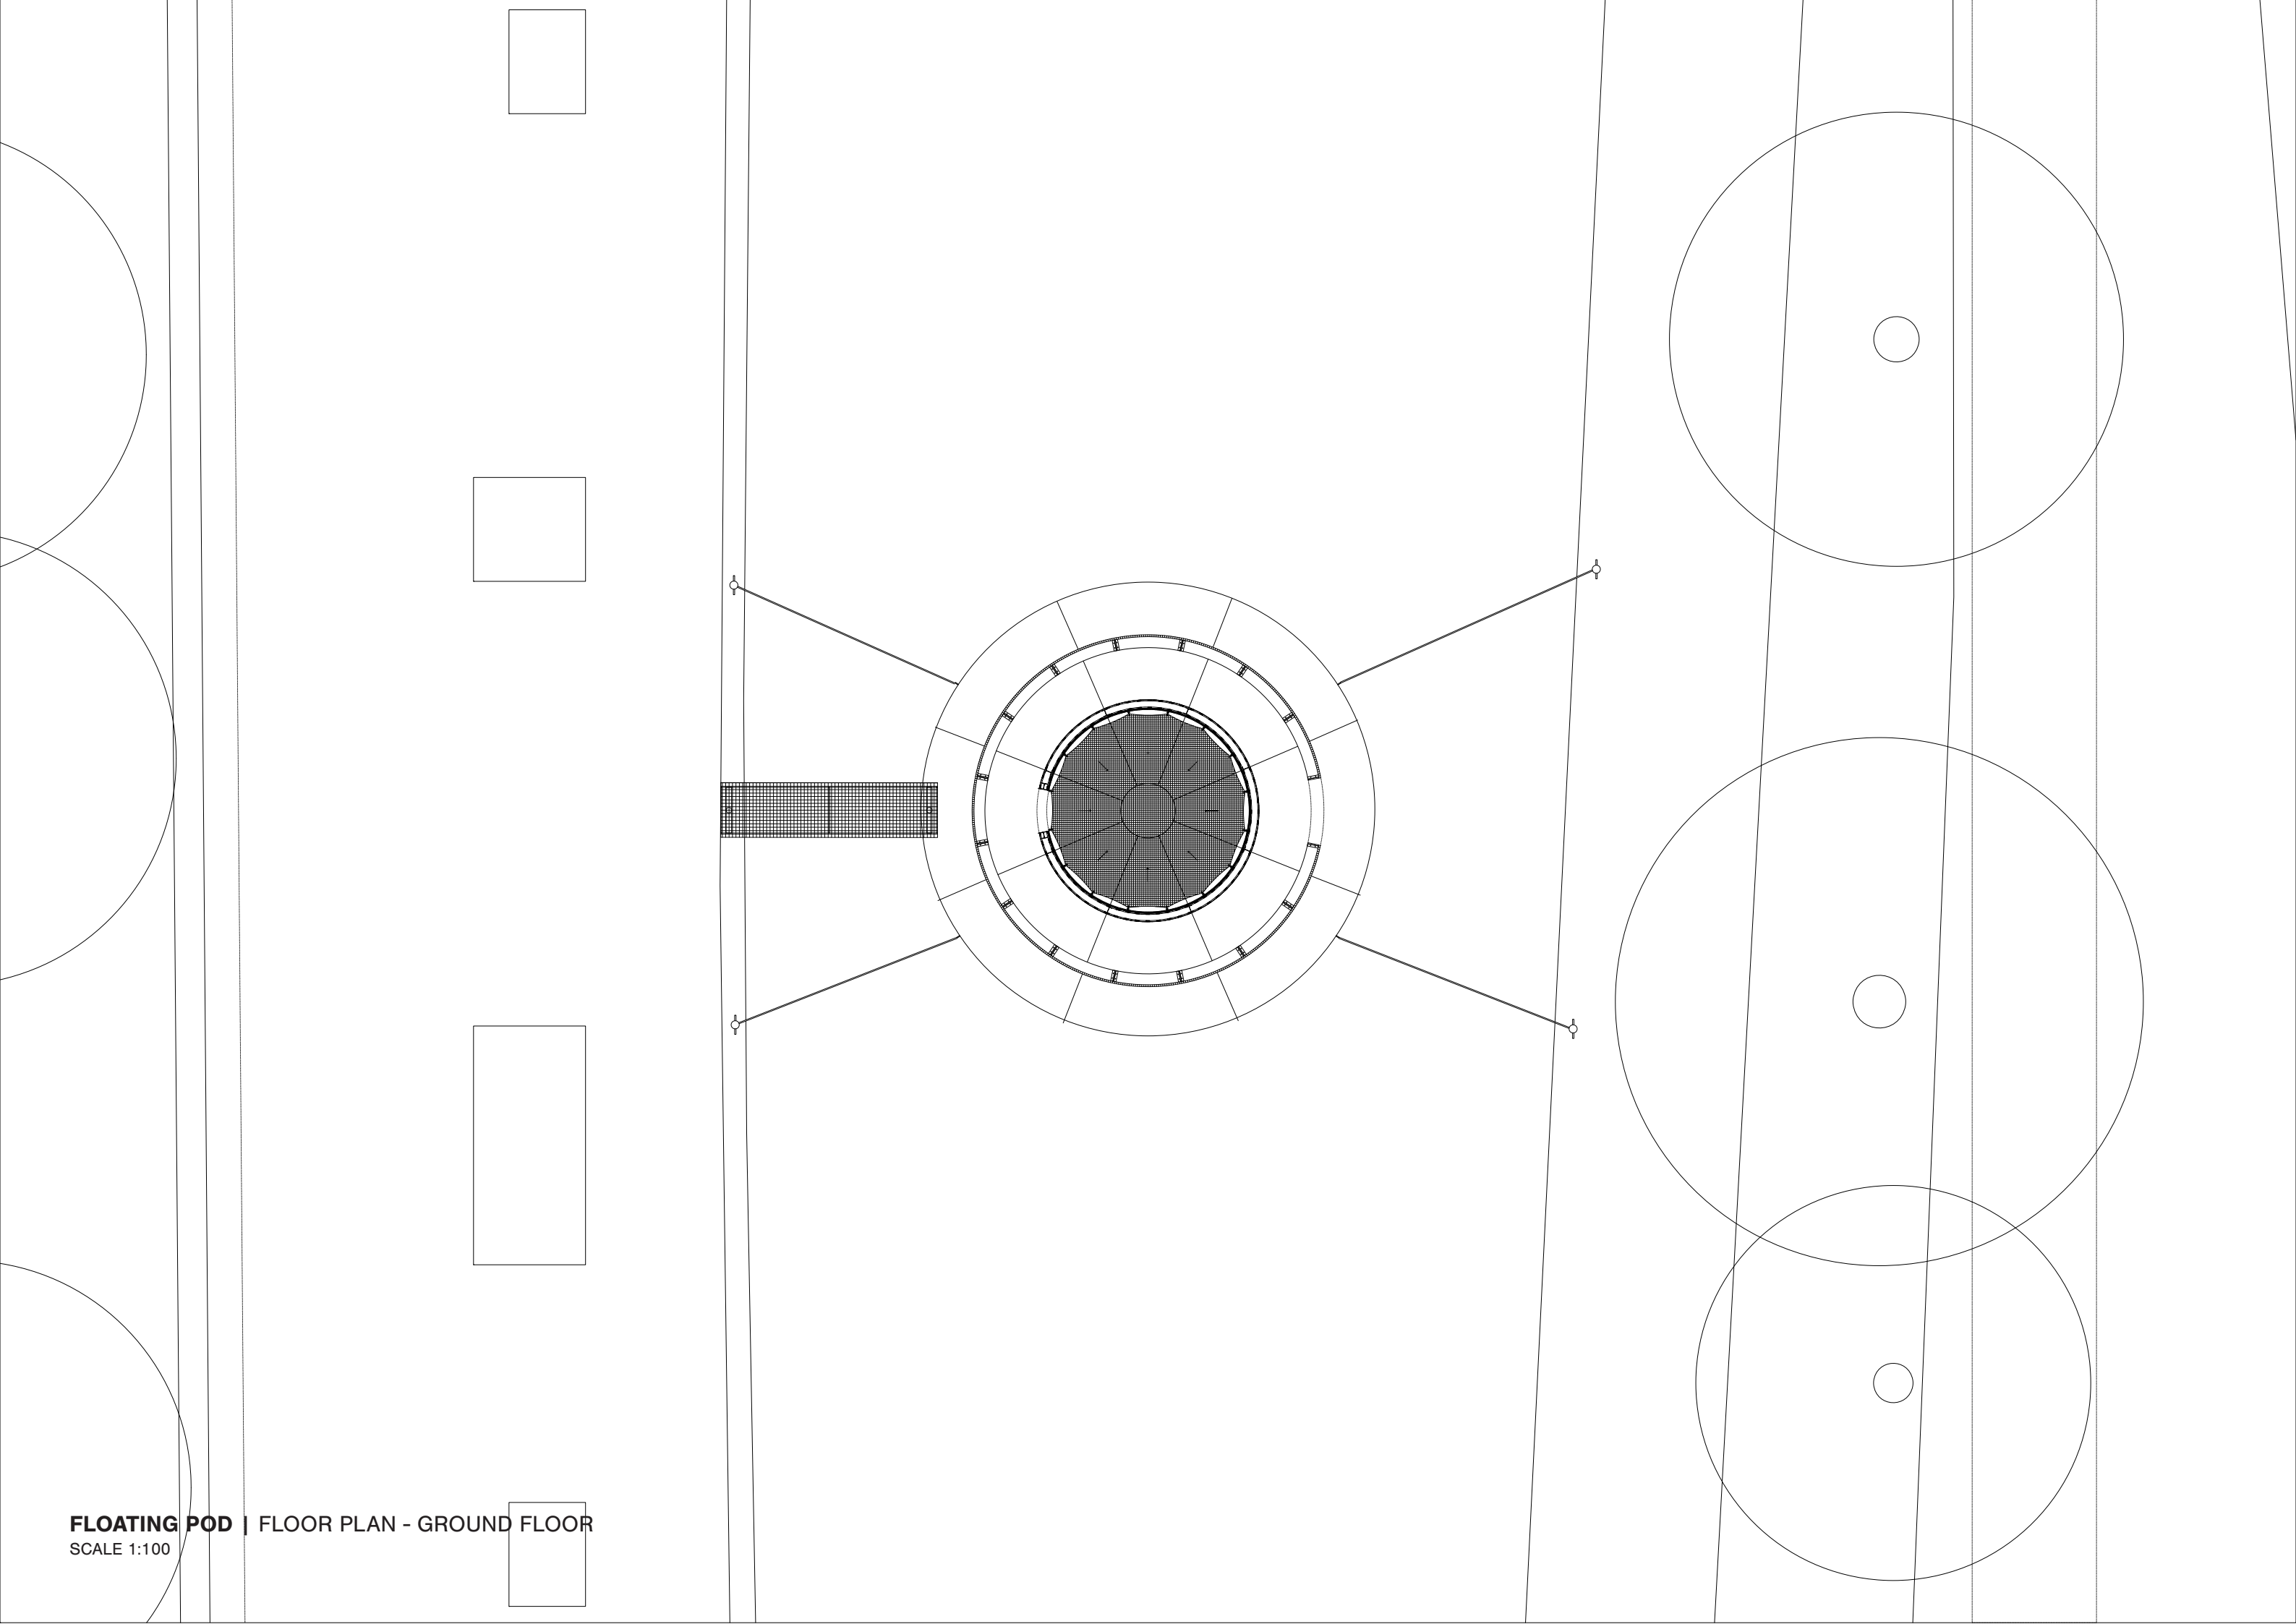


FLOATING POD | FLOOR PLAN - GROUND FLOOR
SCALE 1:100

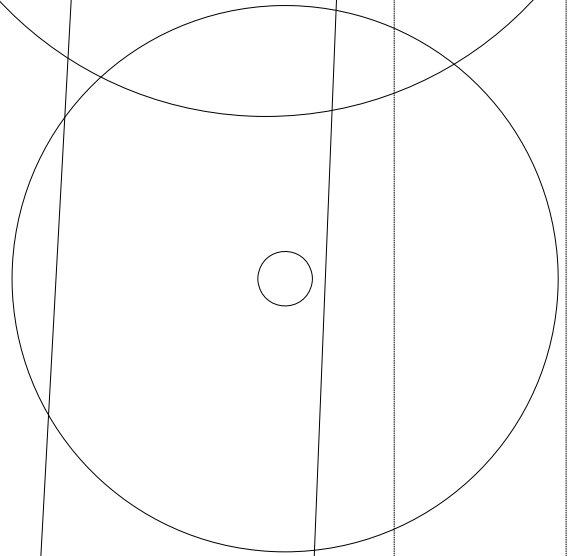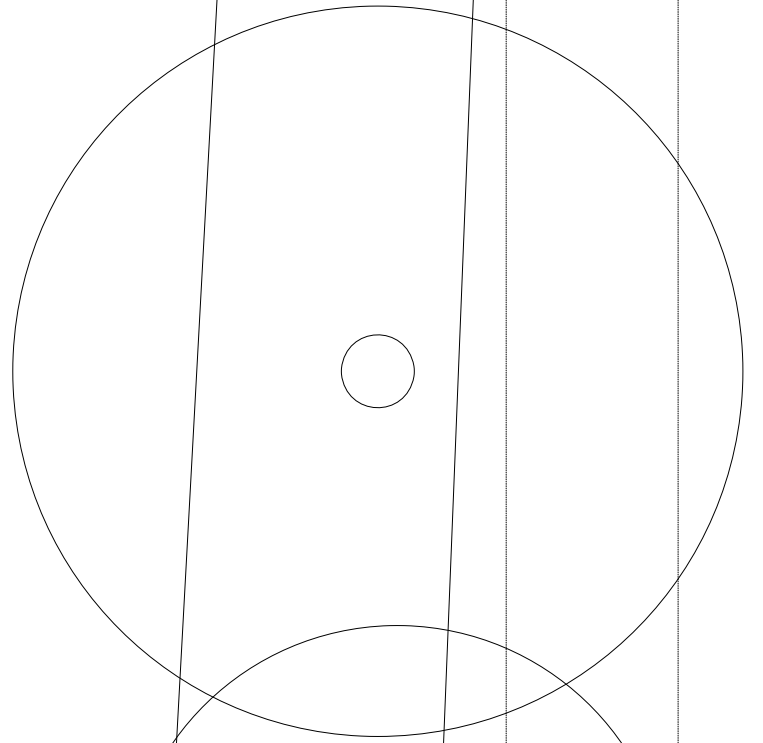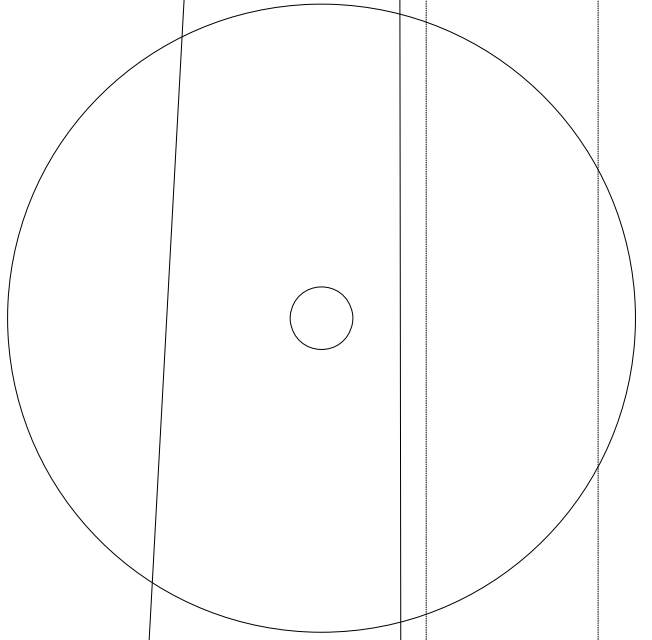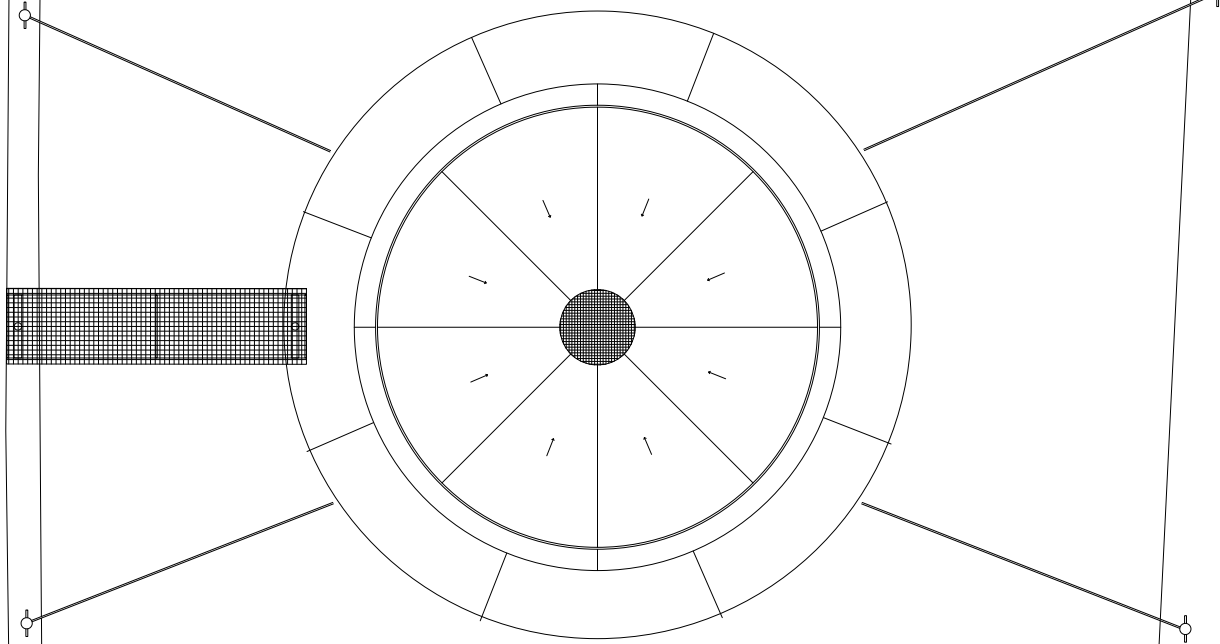


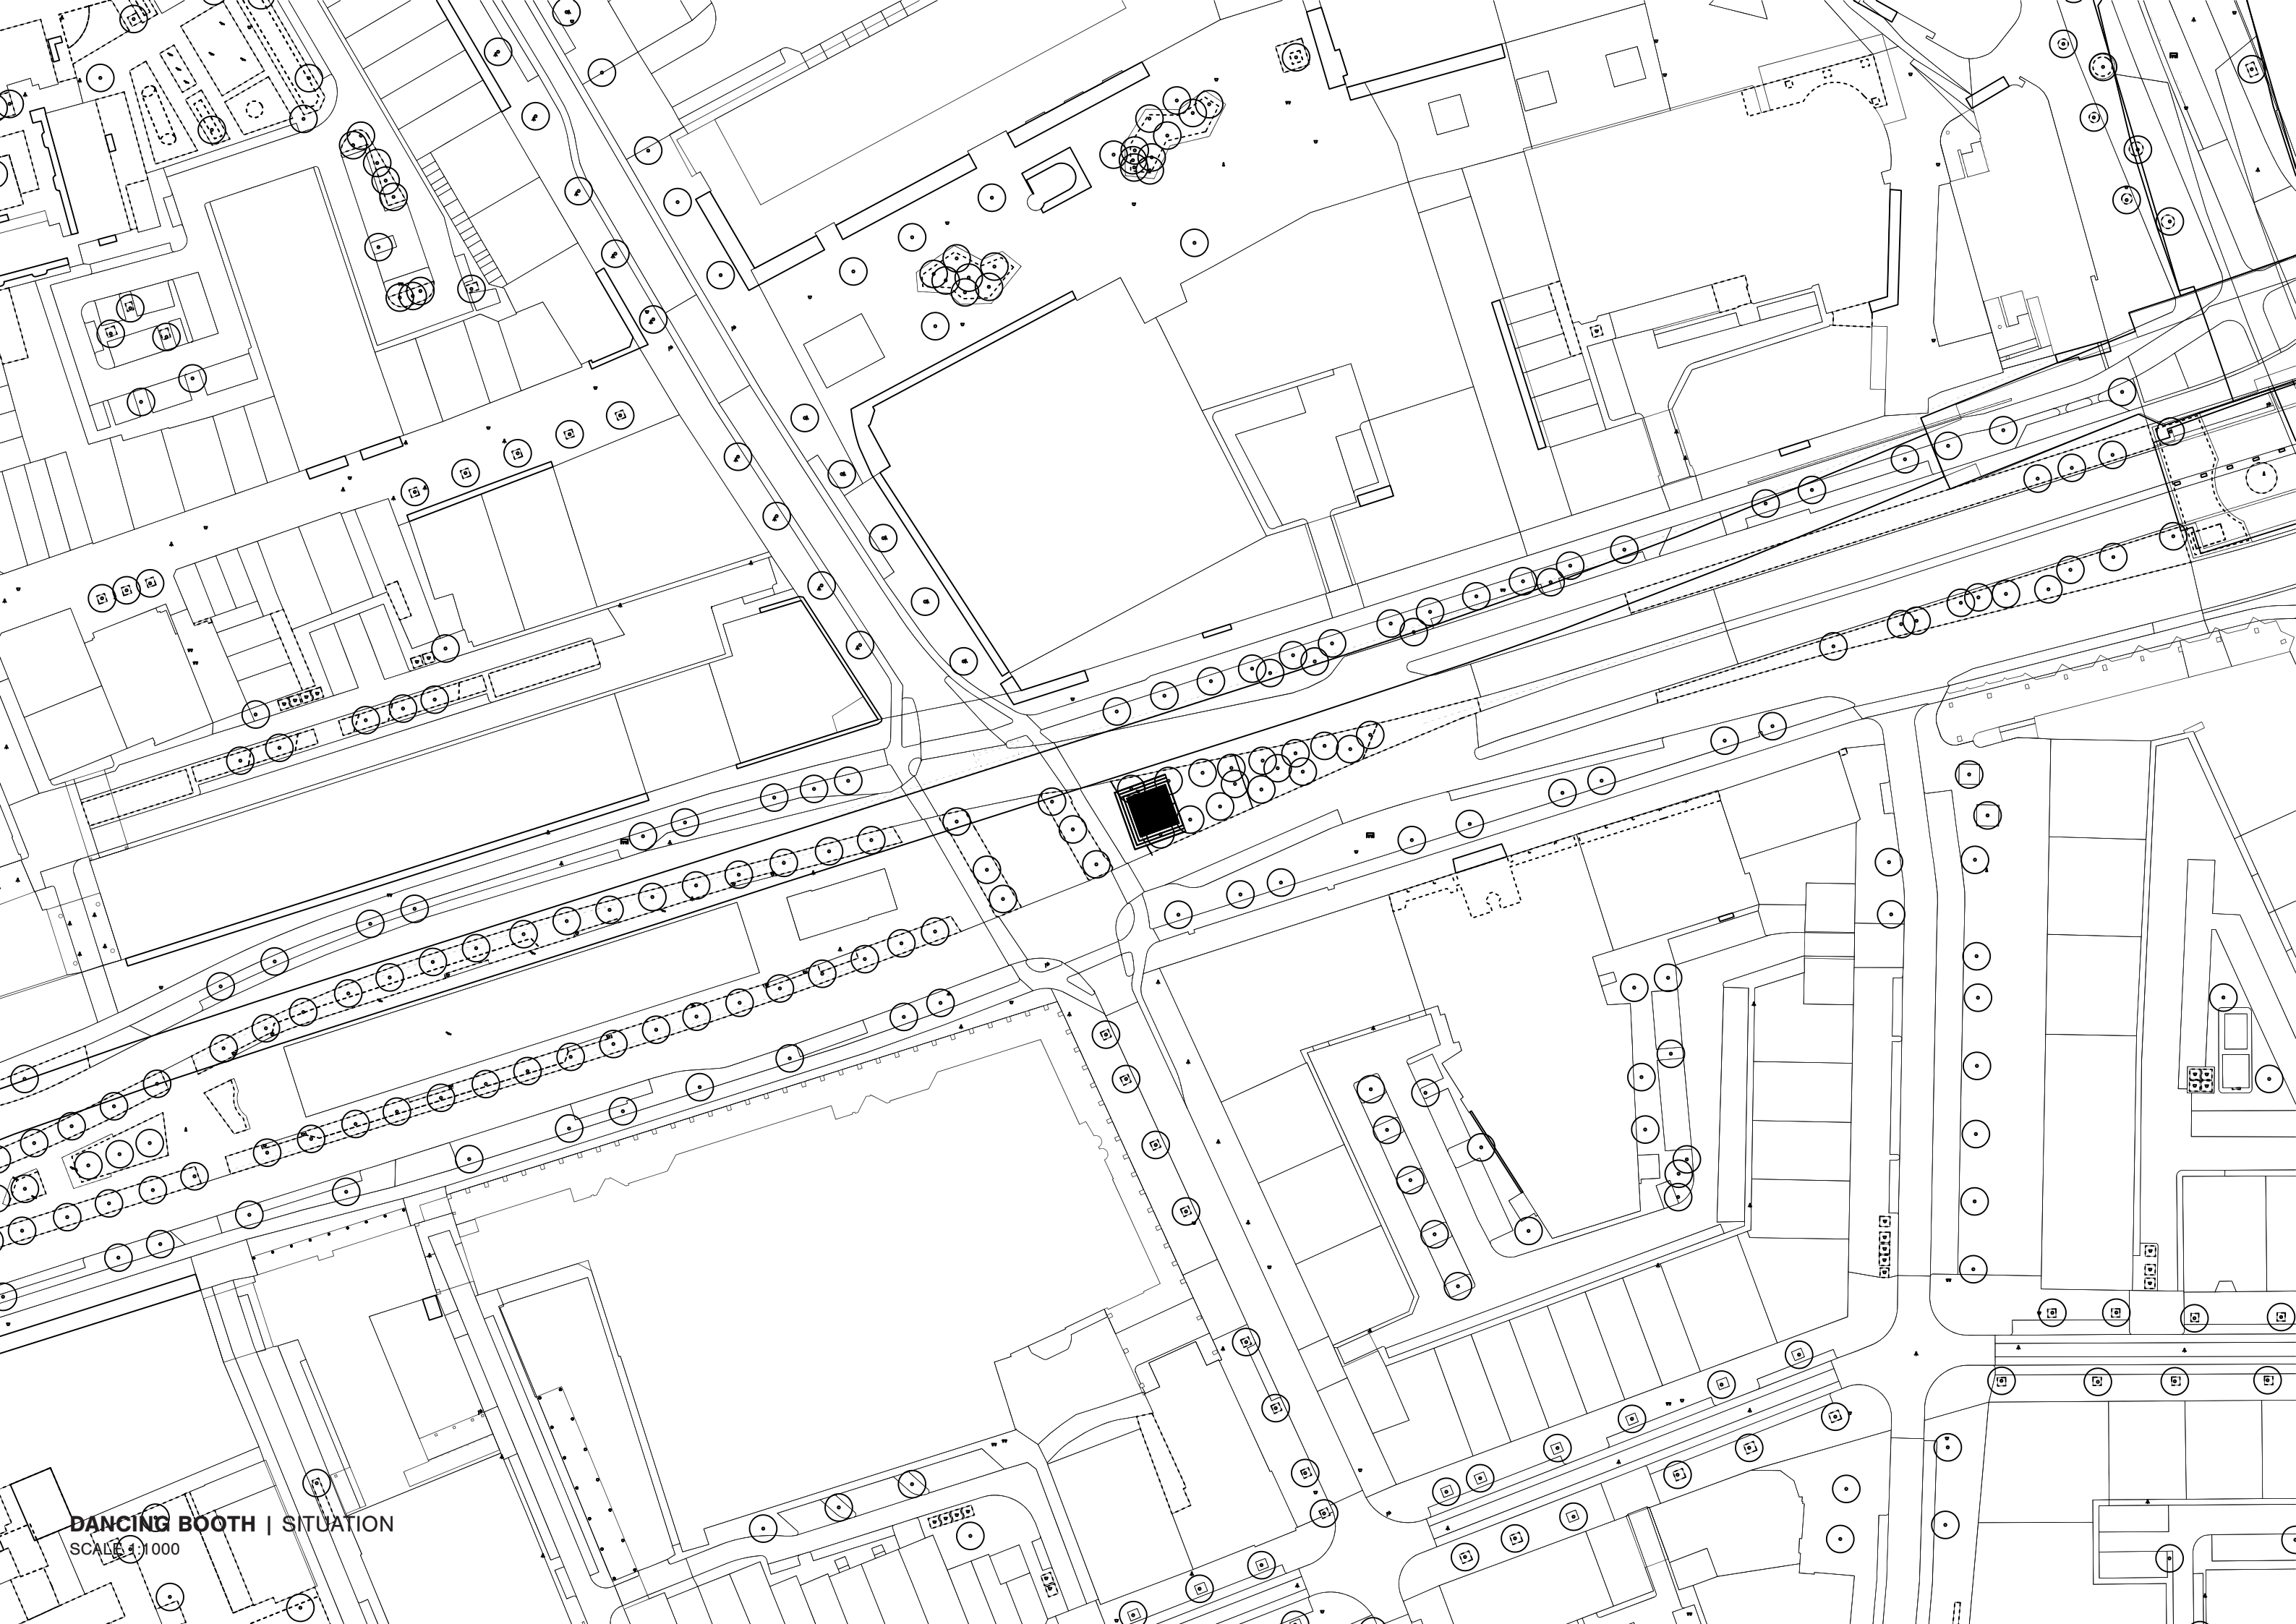


DANCING BOOTH | SITUATION
SCALE 1:1000

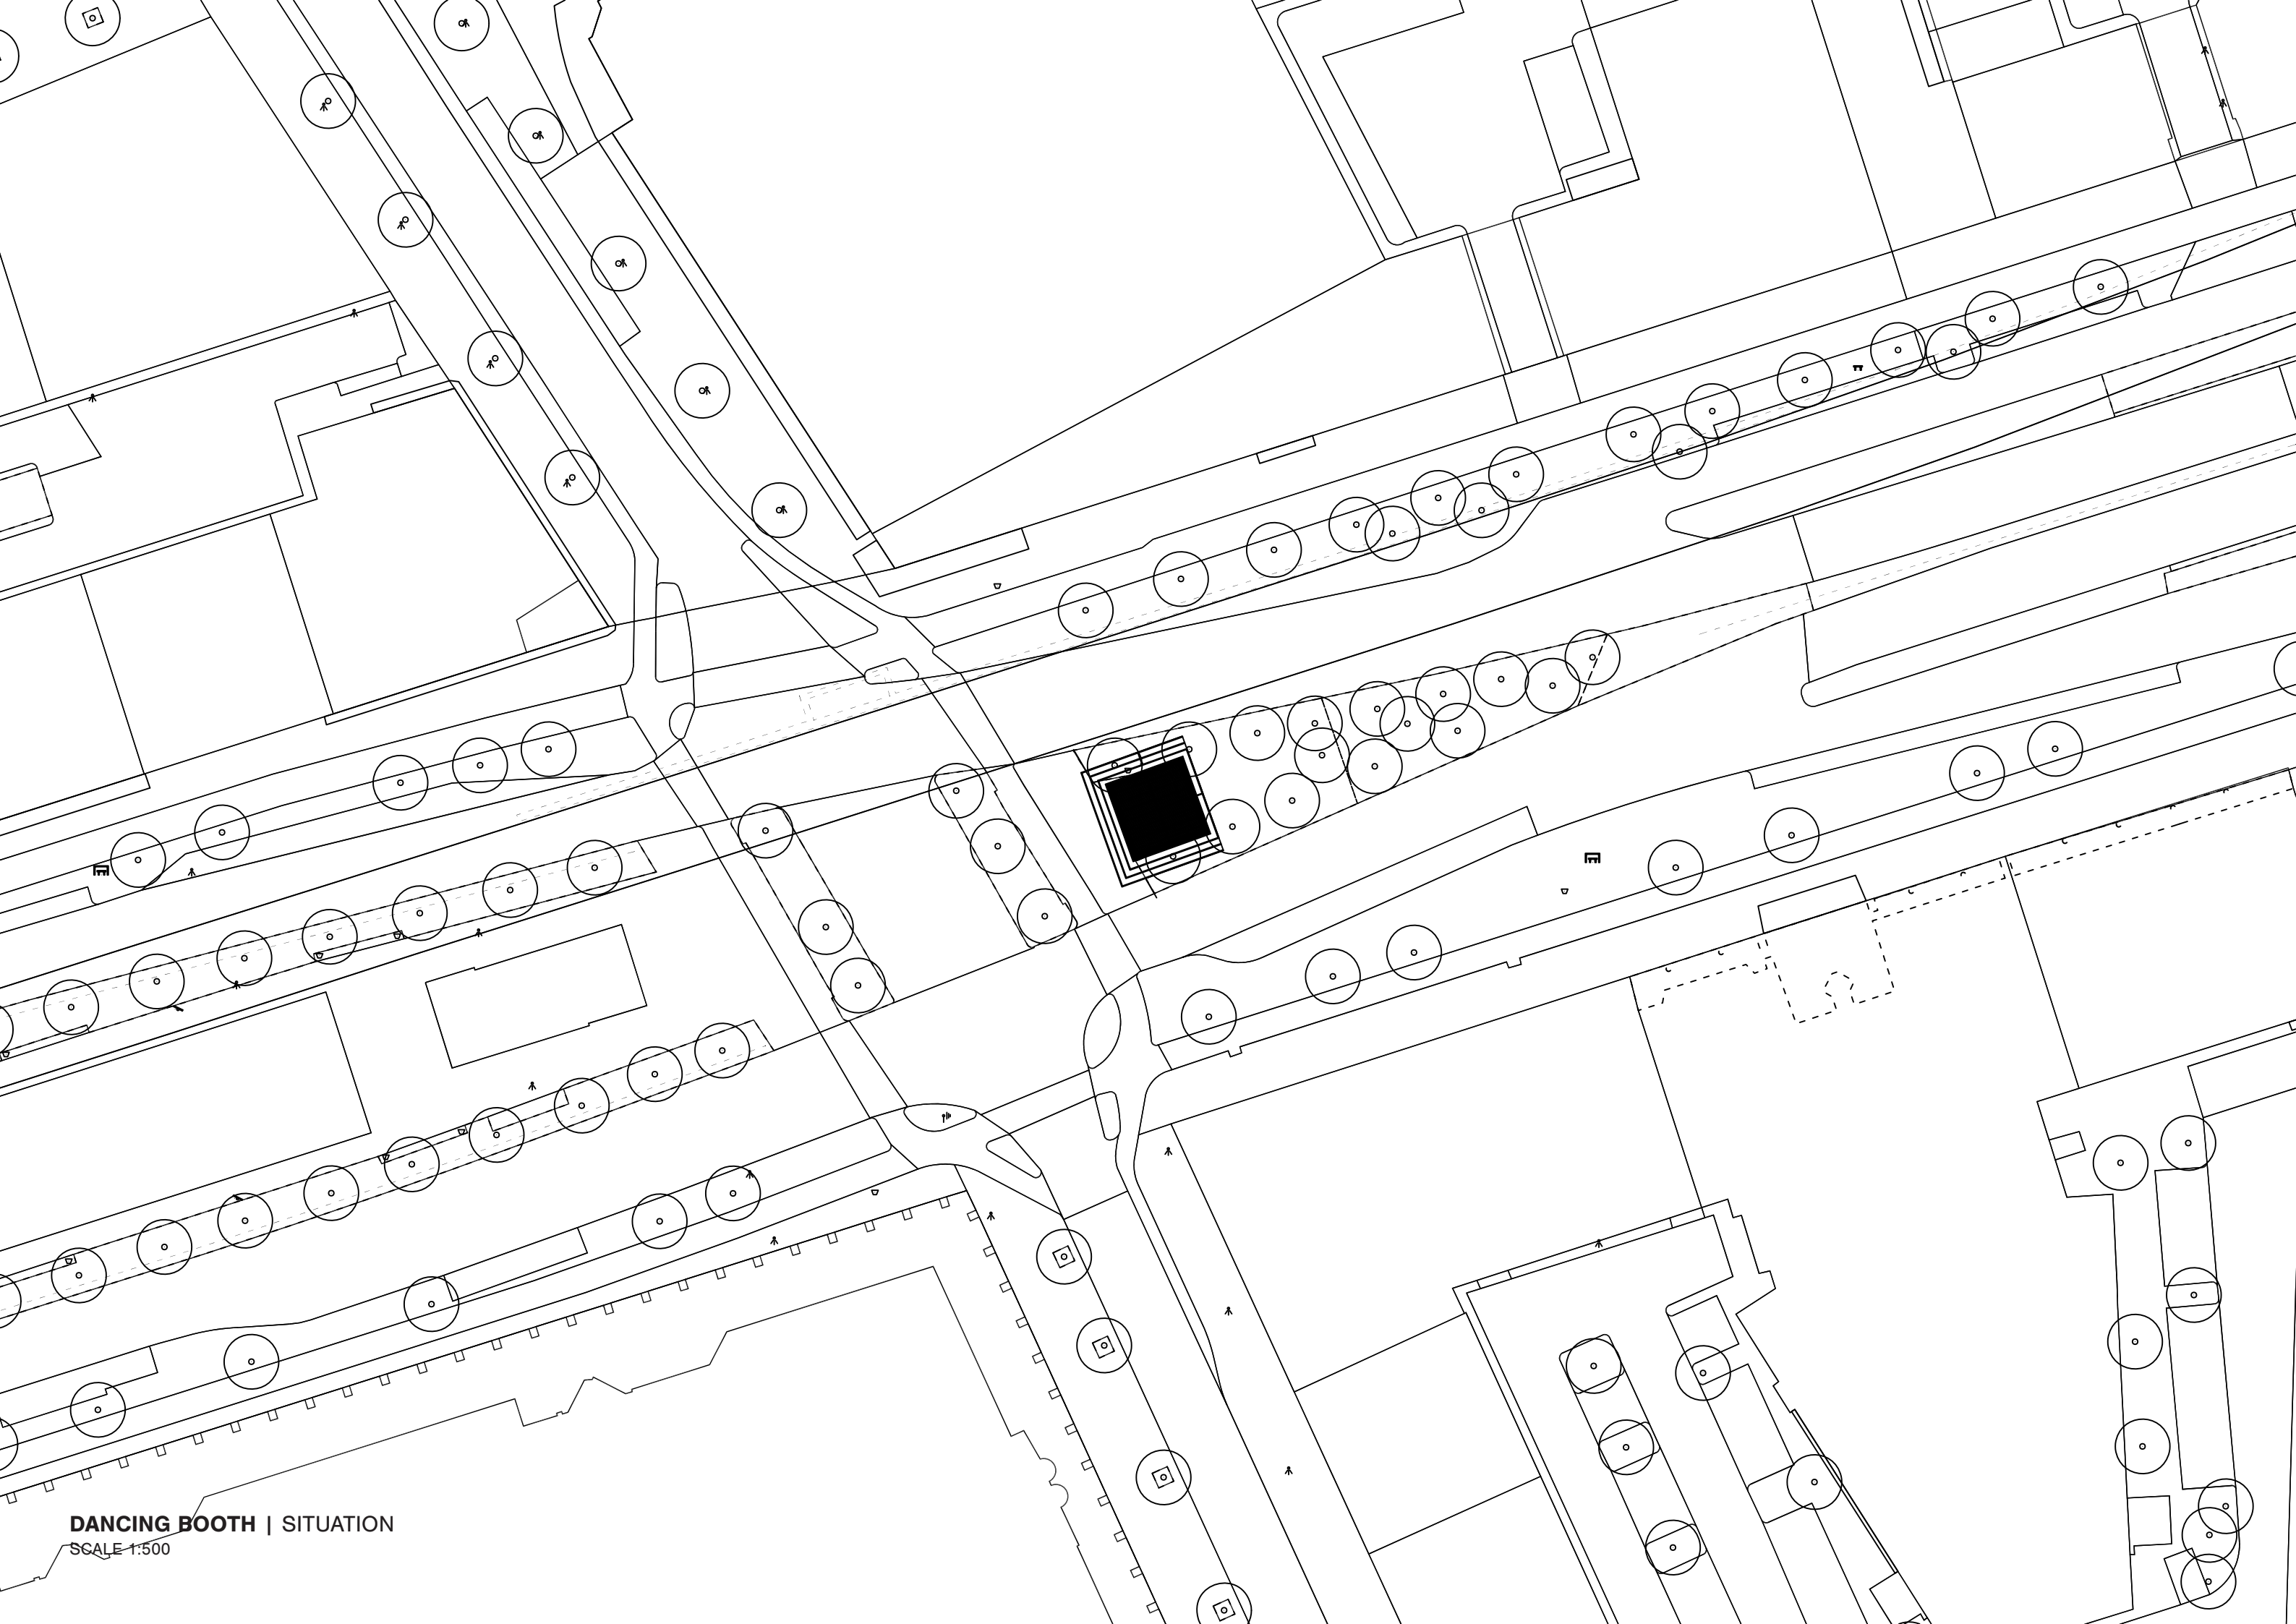

DANCING BOOTH | SITUATION
SCALE 1:500

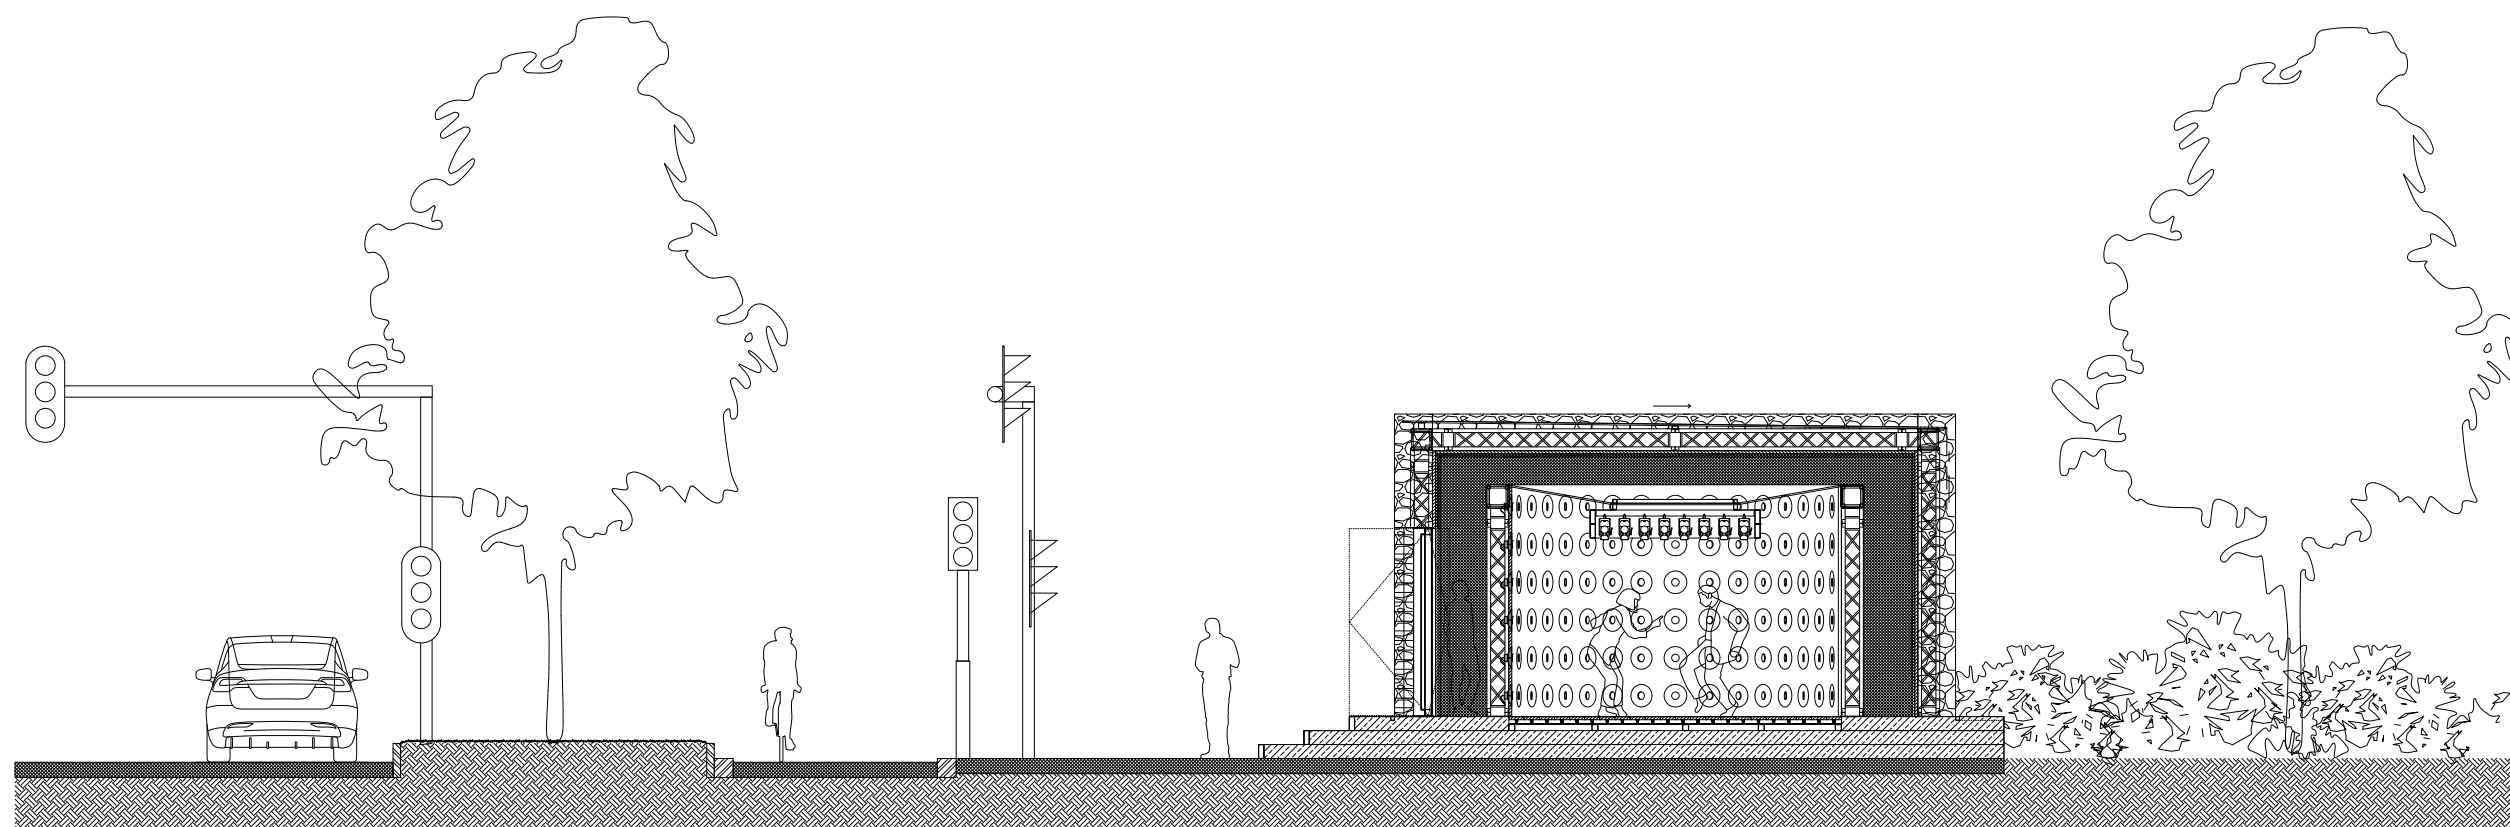

DANCING BOOTH | SECTION A-A'
SCALE 1:100

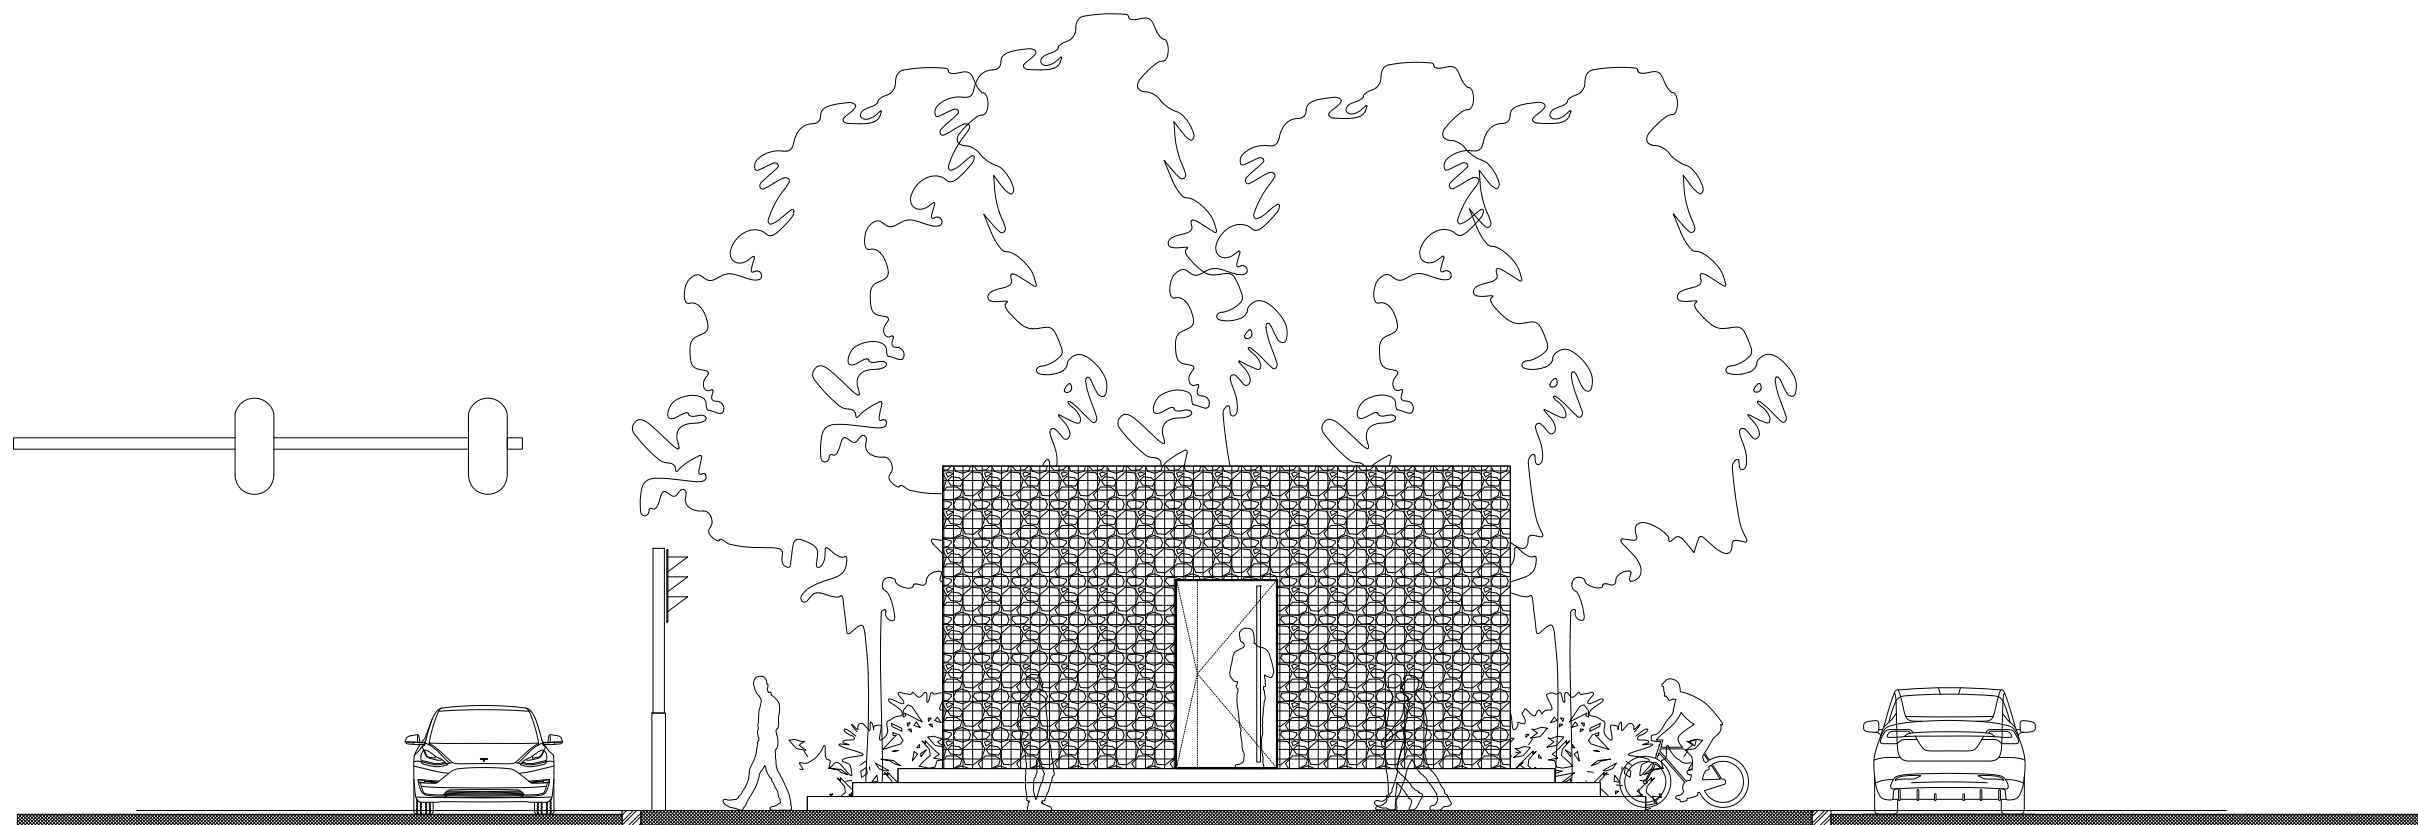

DANCING BOOTH | ELEVATION
SCALE 1:100

