


second basement floor plan scale 1:300 (first parking level)

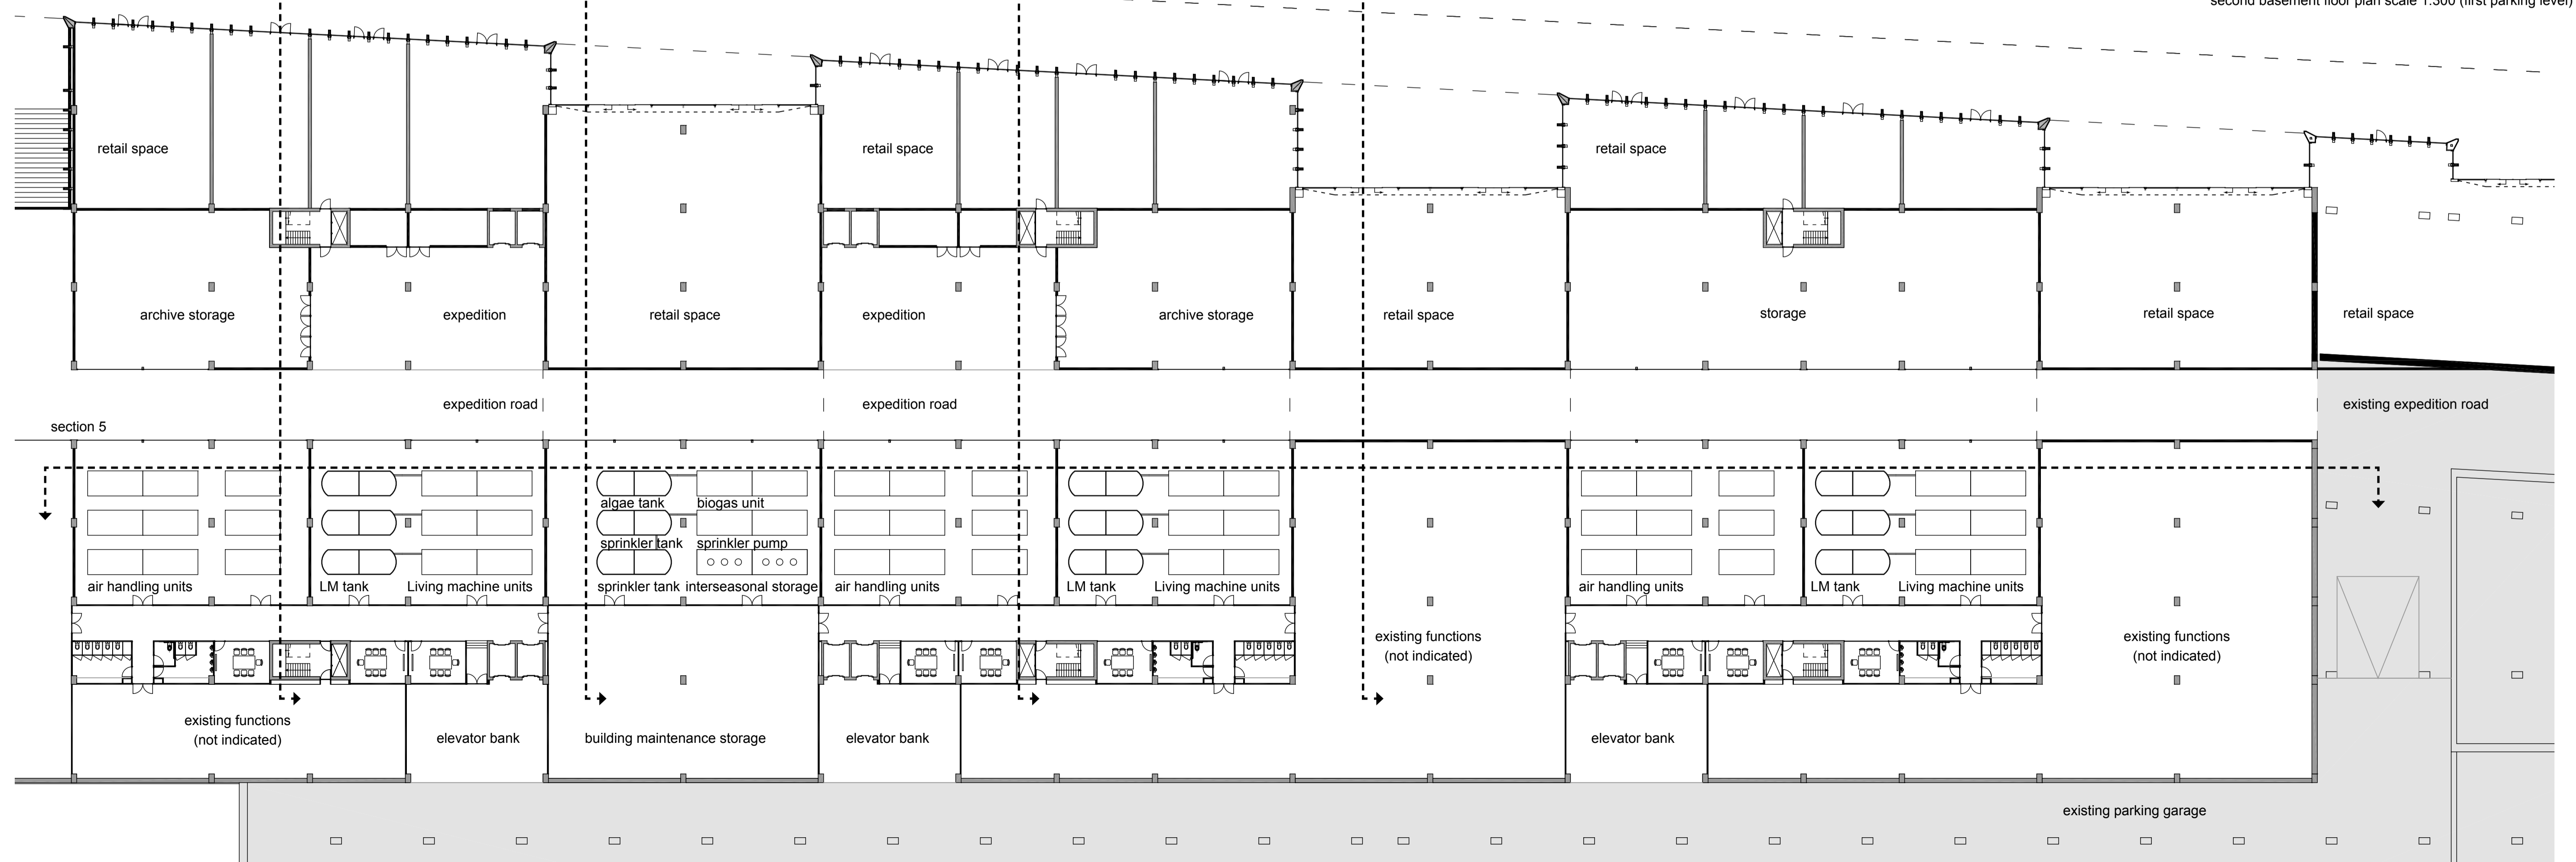

third basement floor plan scale 1:300 former FDR level