


THEODORE NETS
1875





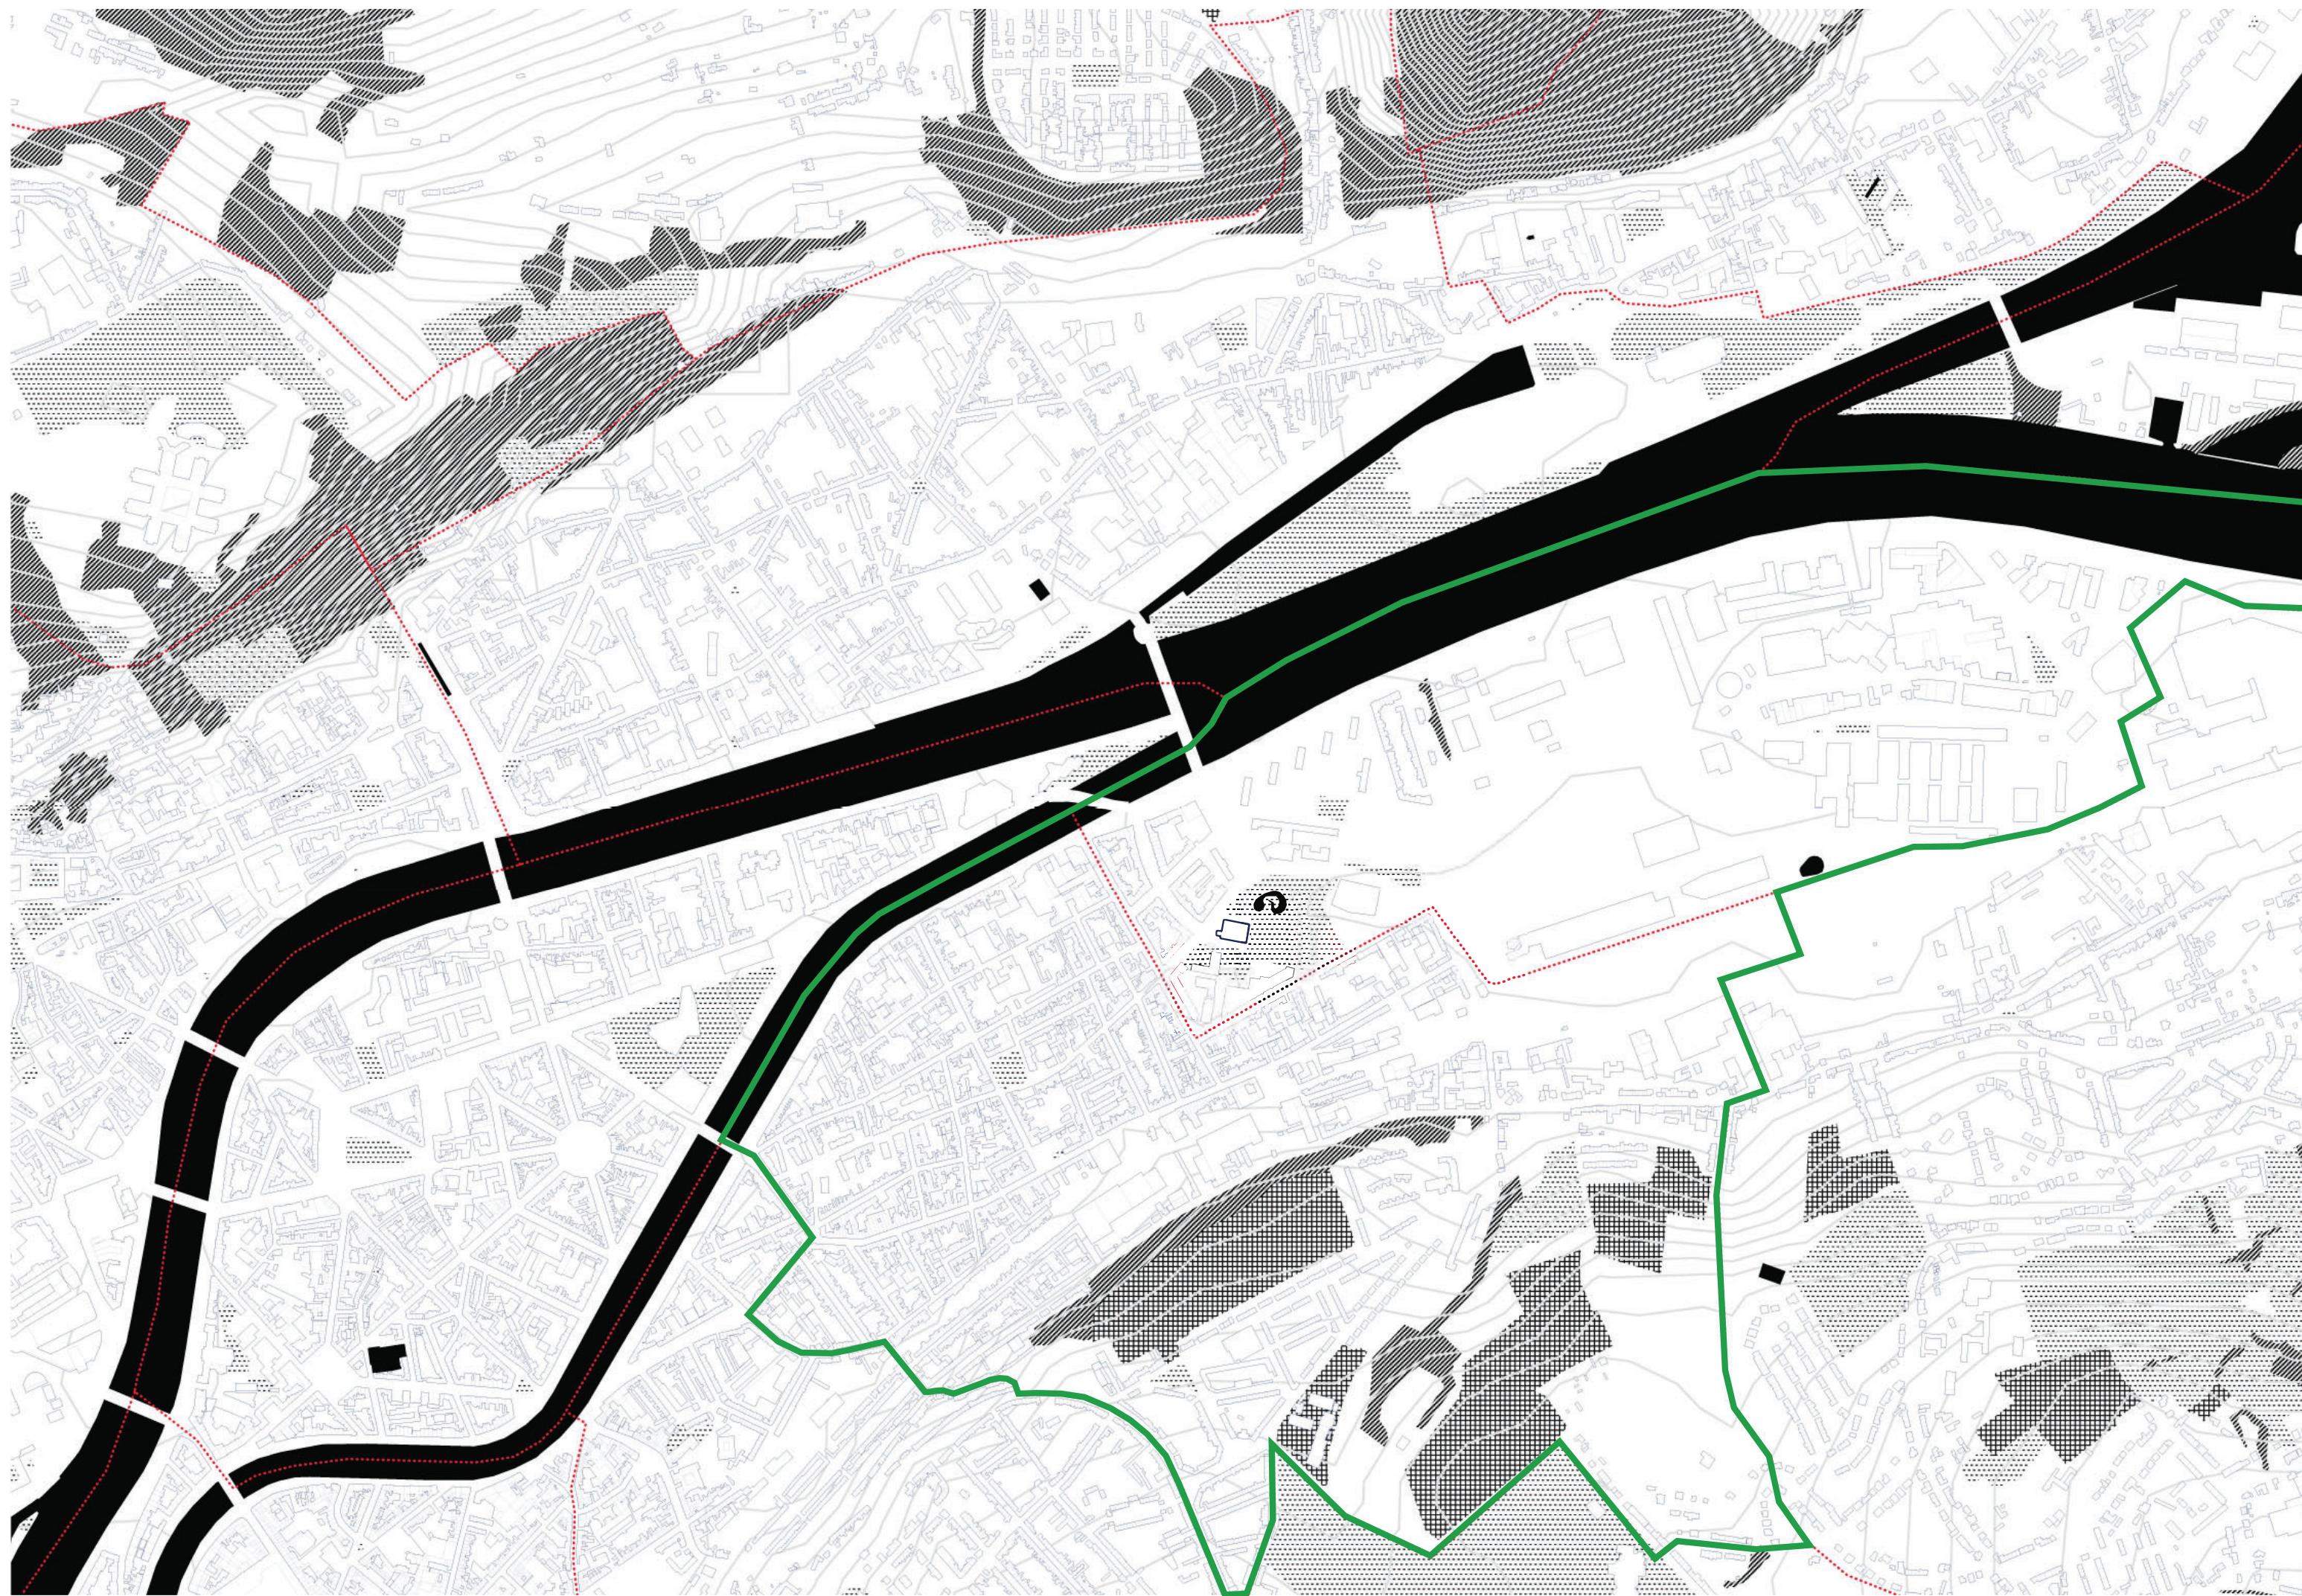


map by P1-group Mining & Making



site model Urban Architecture Studio





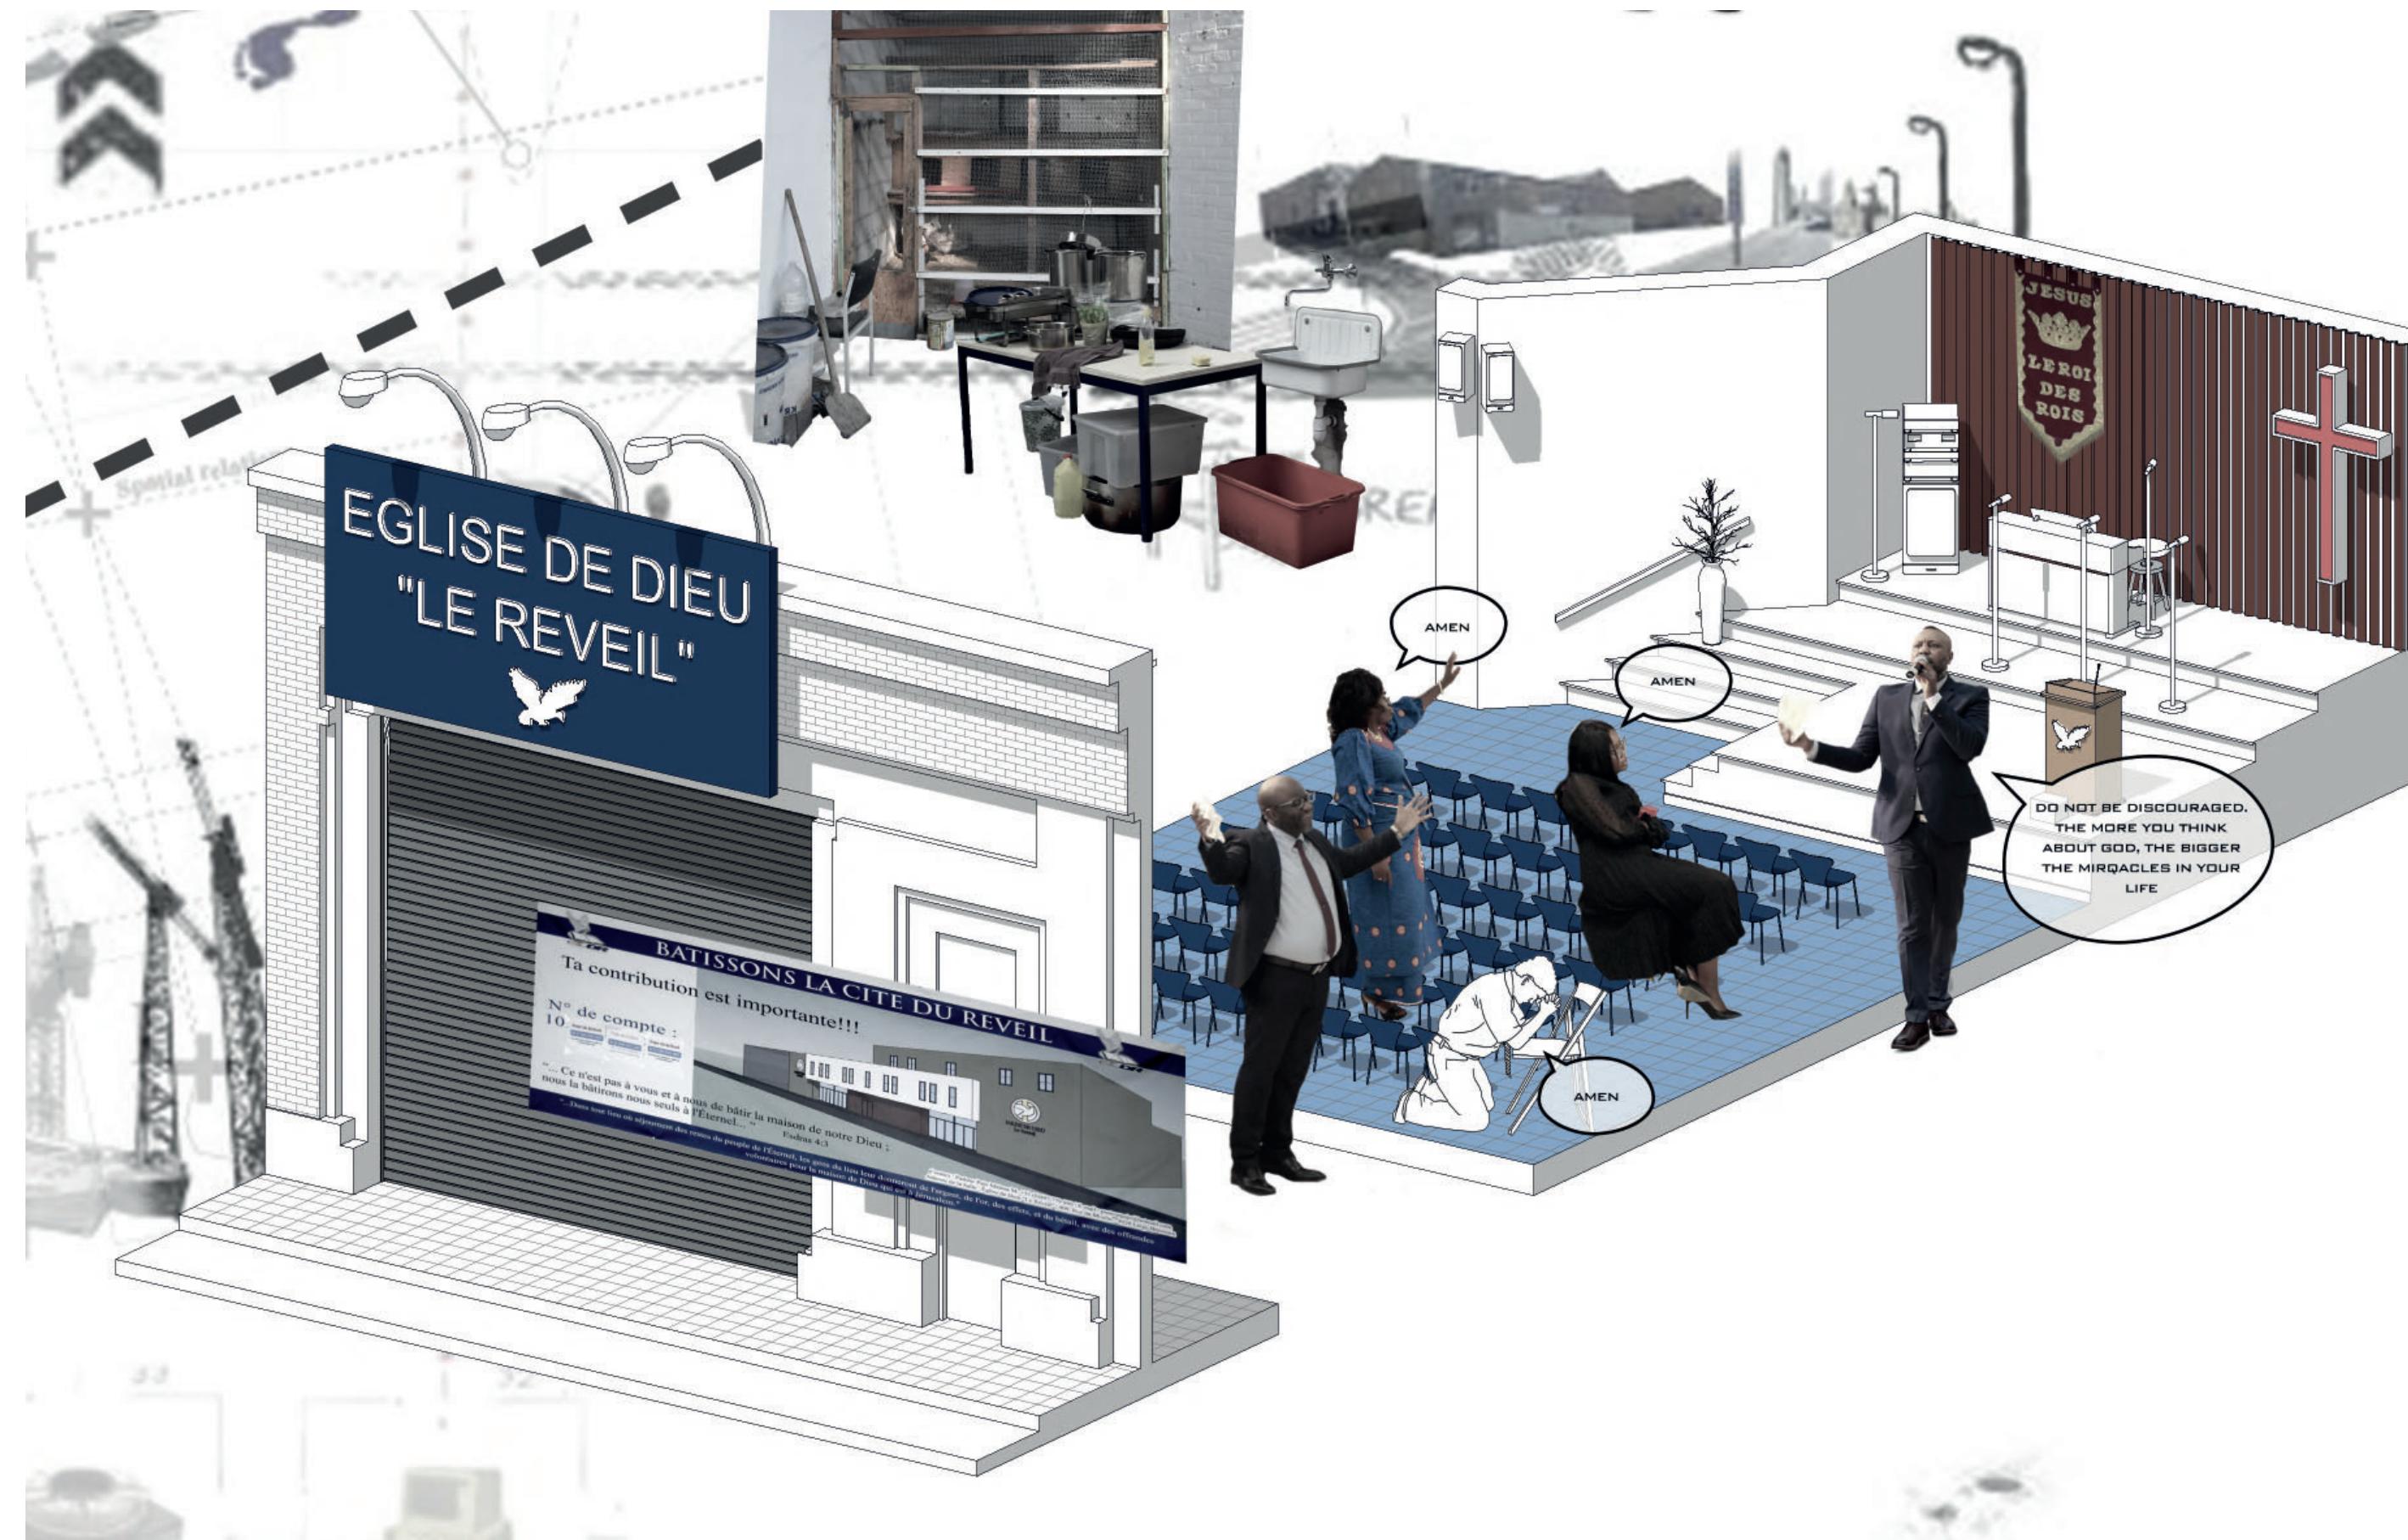


VOUS ALLEZ OÙ ?



COMMENT CA VA ?




narrative map

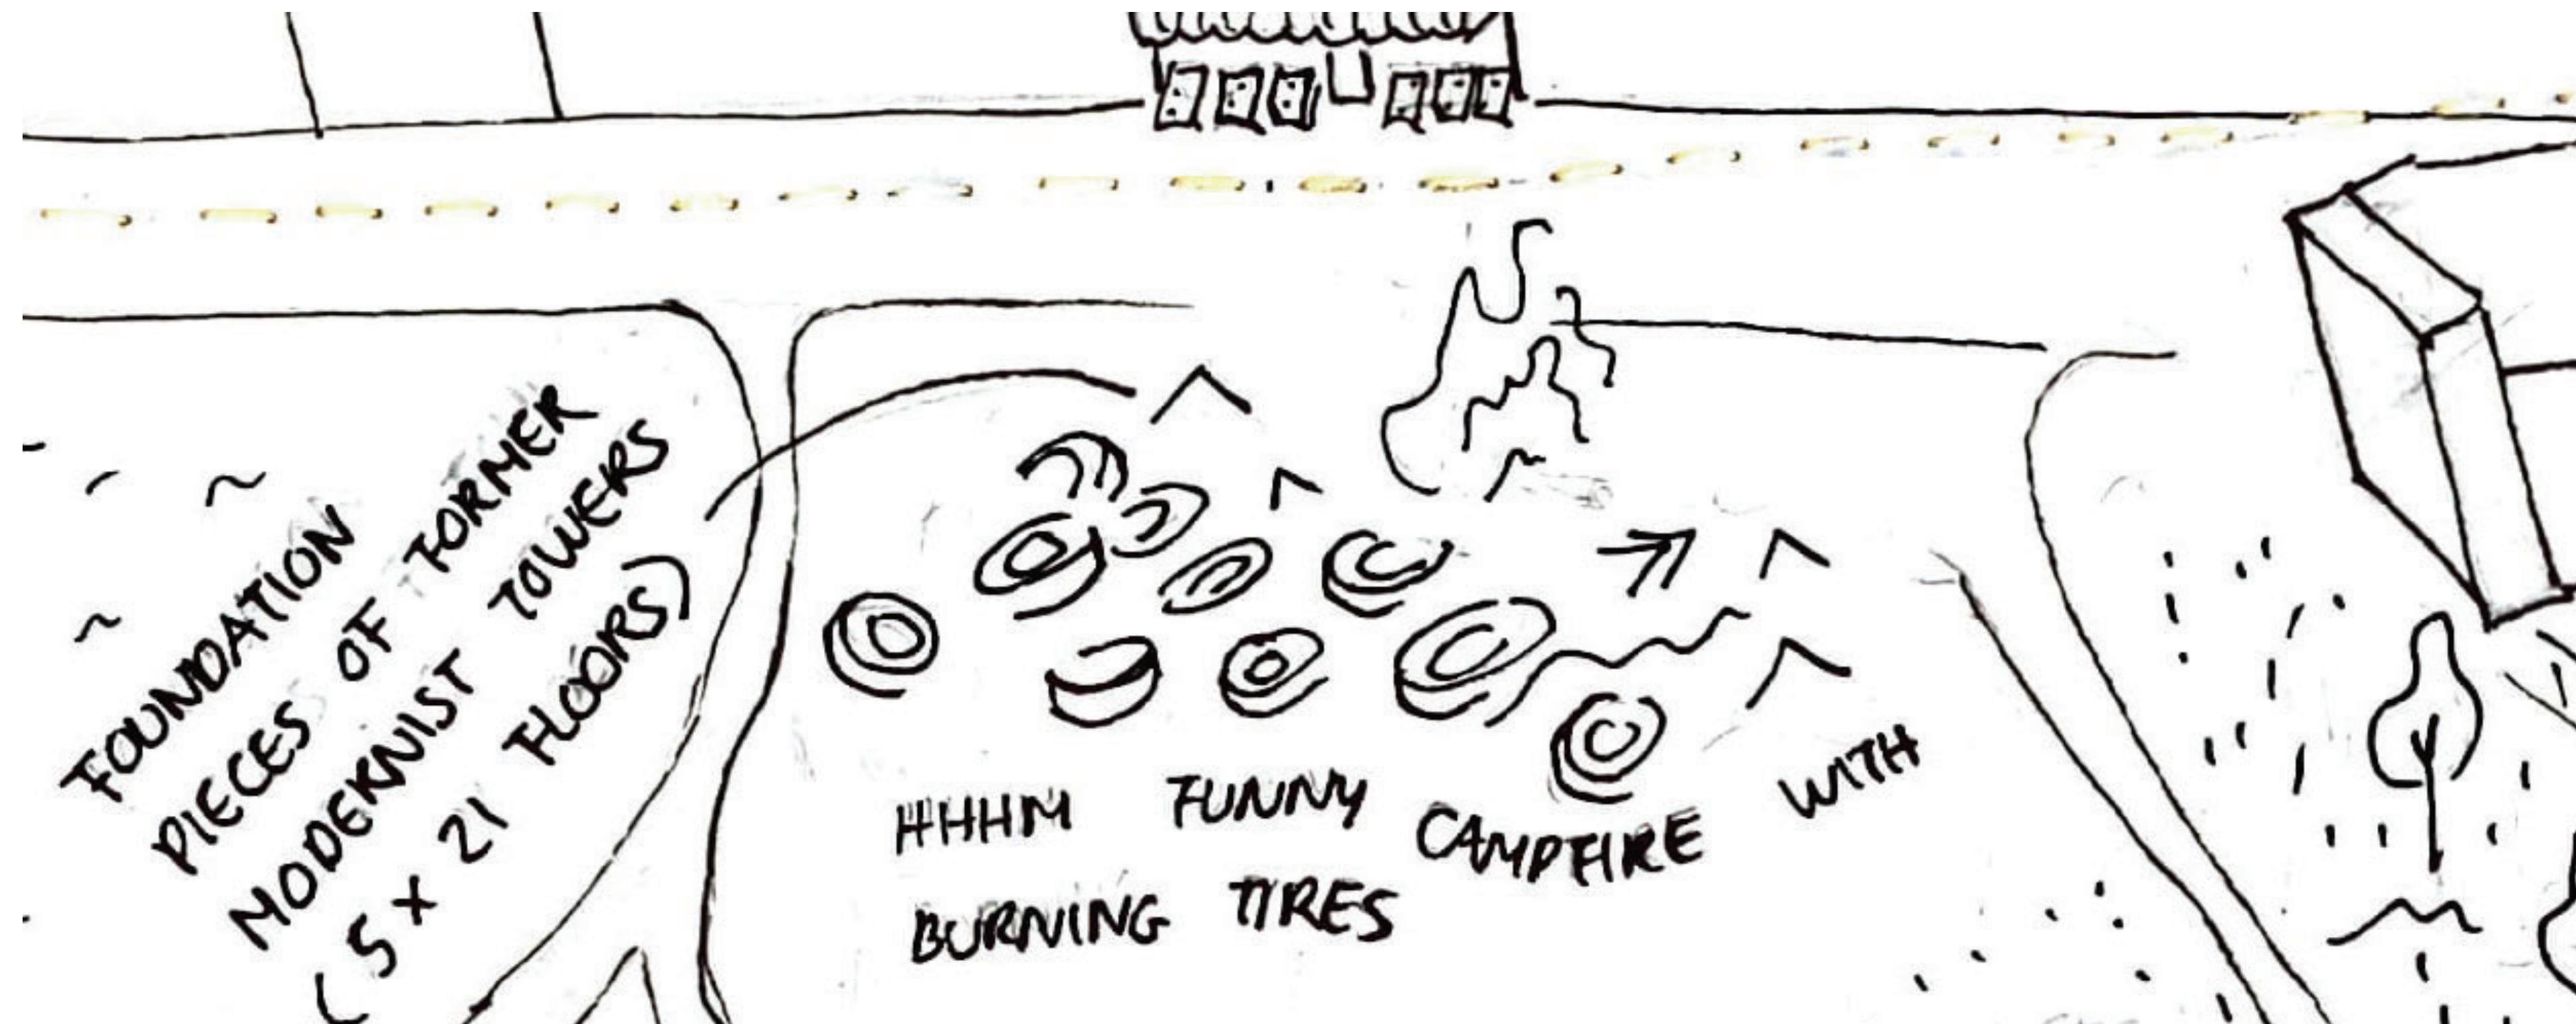





(Invisible Cities Group, 2022)
(Delobbe, 2022)
(photos by author, 2023)

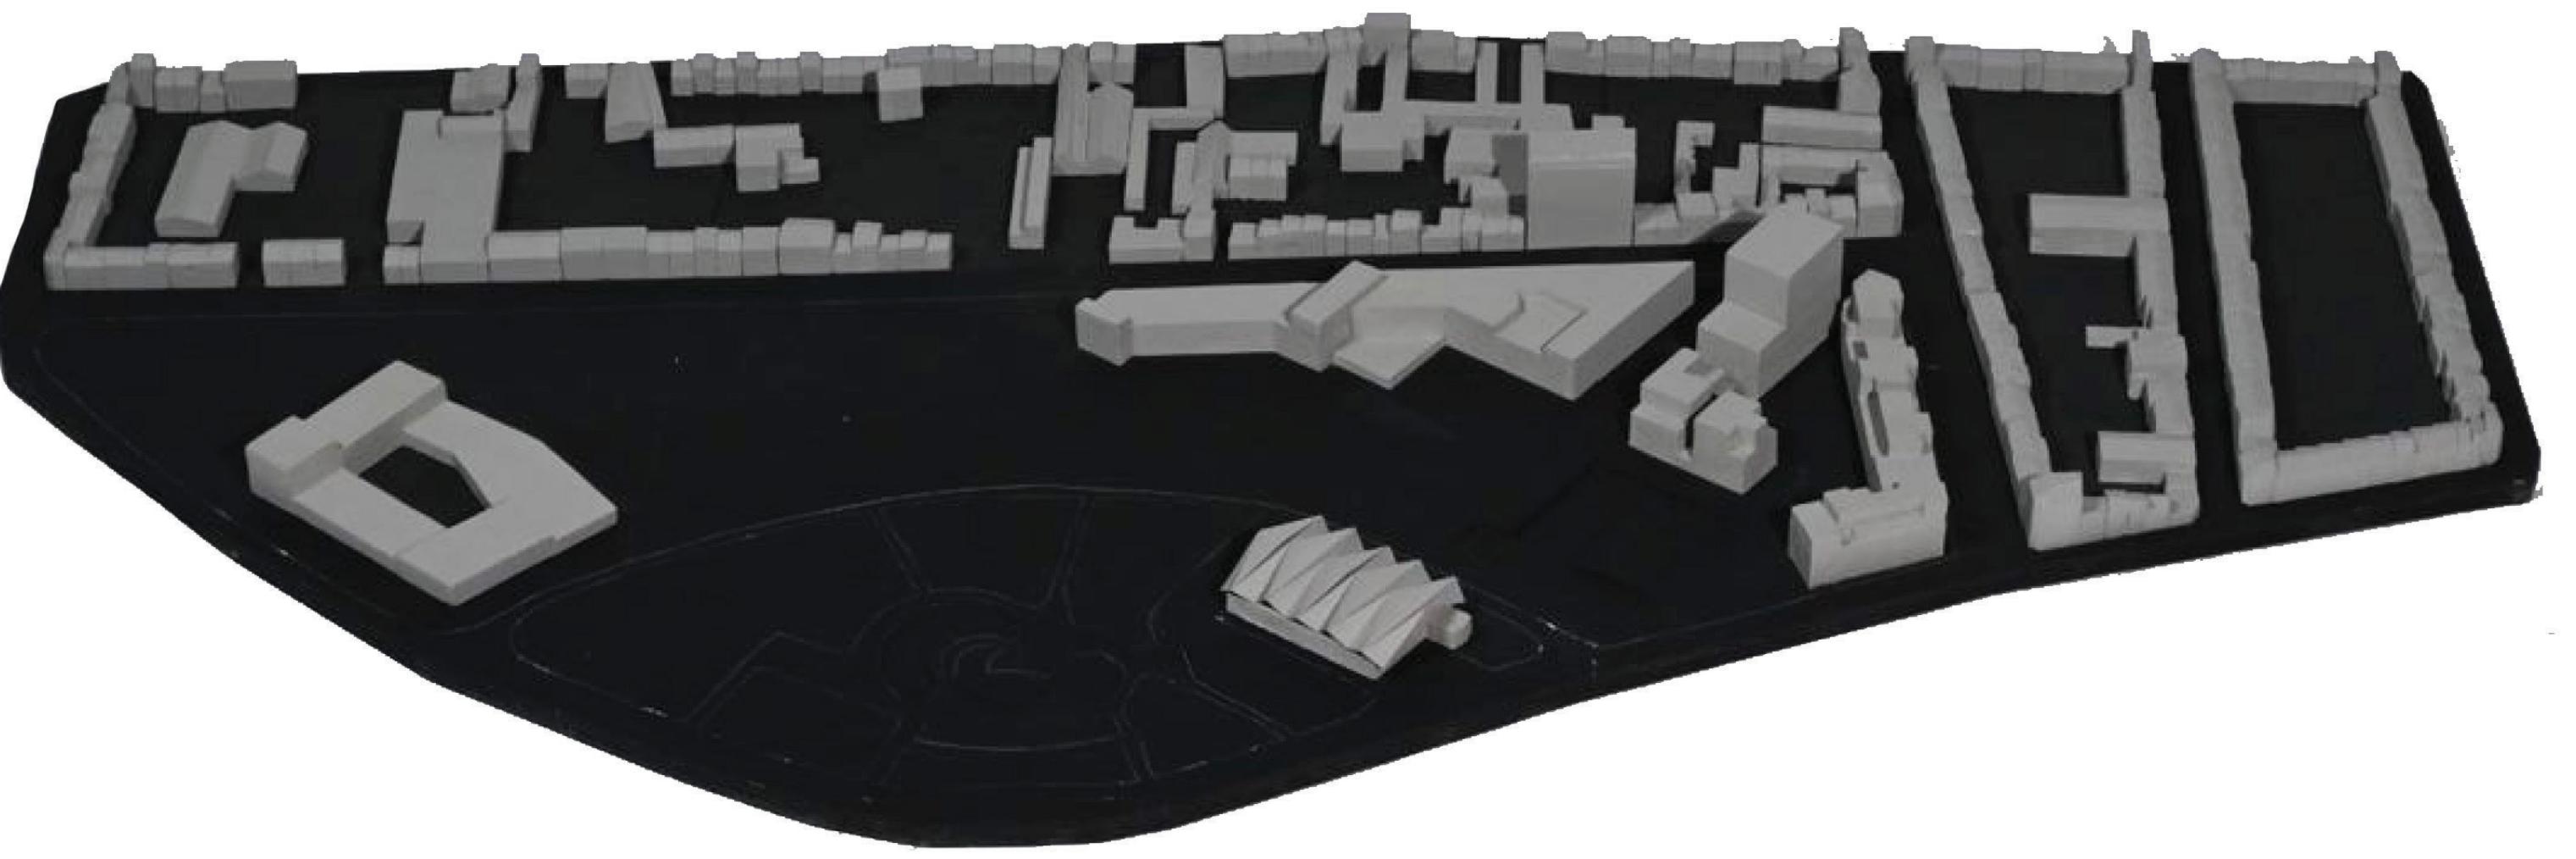

site model Urban Architecture Studio




site model Urban Architecture Studio



Droxhe, c'est 6.500 habitants dont une majeure partie est minimexée ou au chômage. La population est composée de belges, de turcs, de kurdes, d'arabes, d'africains, d'asiatiques, répartis dans une quinzaine de buildings plus une tour haute de 130 mètres.



(photos by author, 2023)

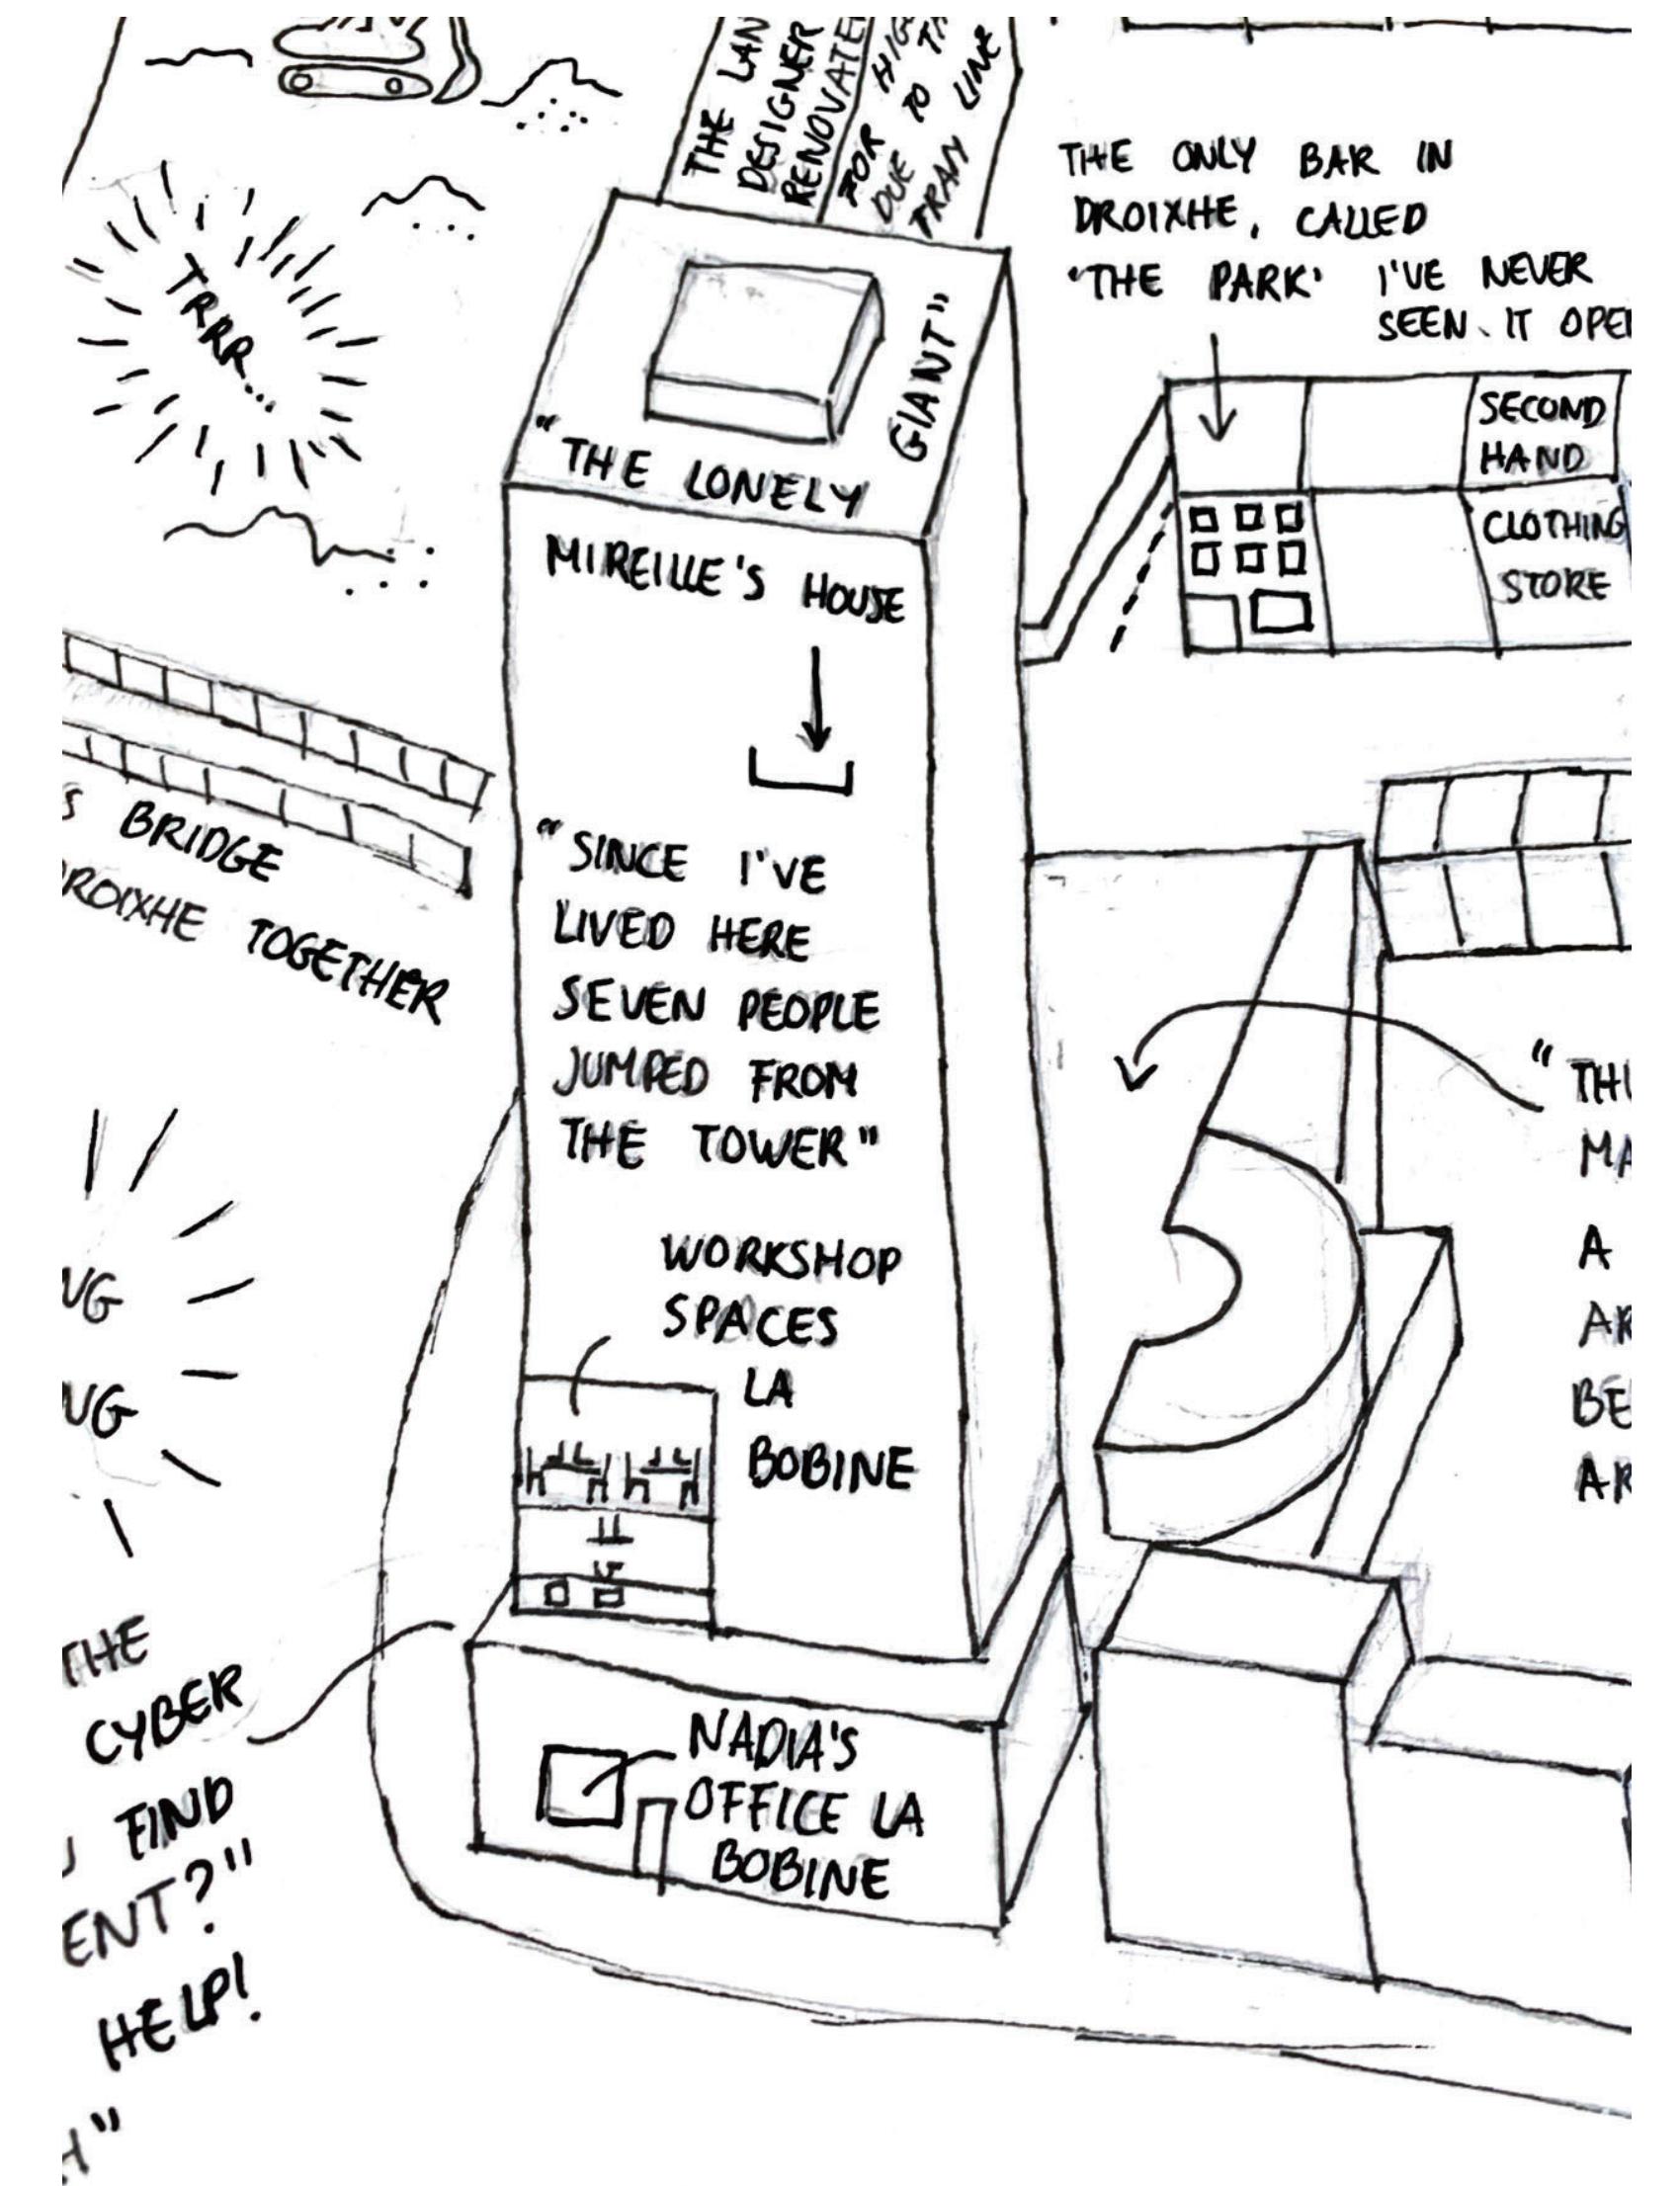



FIELDWORK Part 1 of 3 | Explore Lab Research Project



Jonas Althuis
9 abonnees

Abonneren

Like 0 | Dislike | Delen | Downloaden | Fragment | ...



<https://www.youtube.com/watch?v=3HFnqiBlxOs>



(photos by author, 2023)



model 1:200 design in urban context

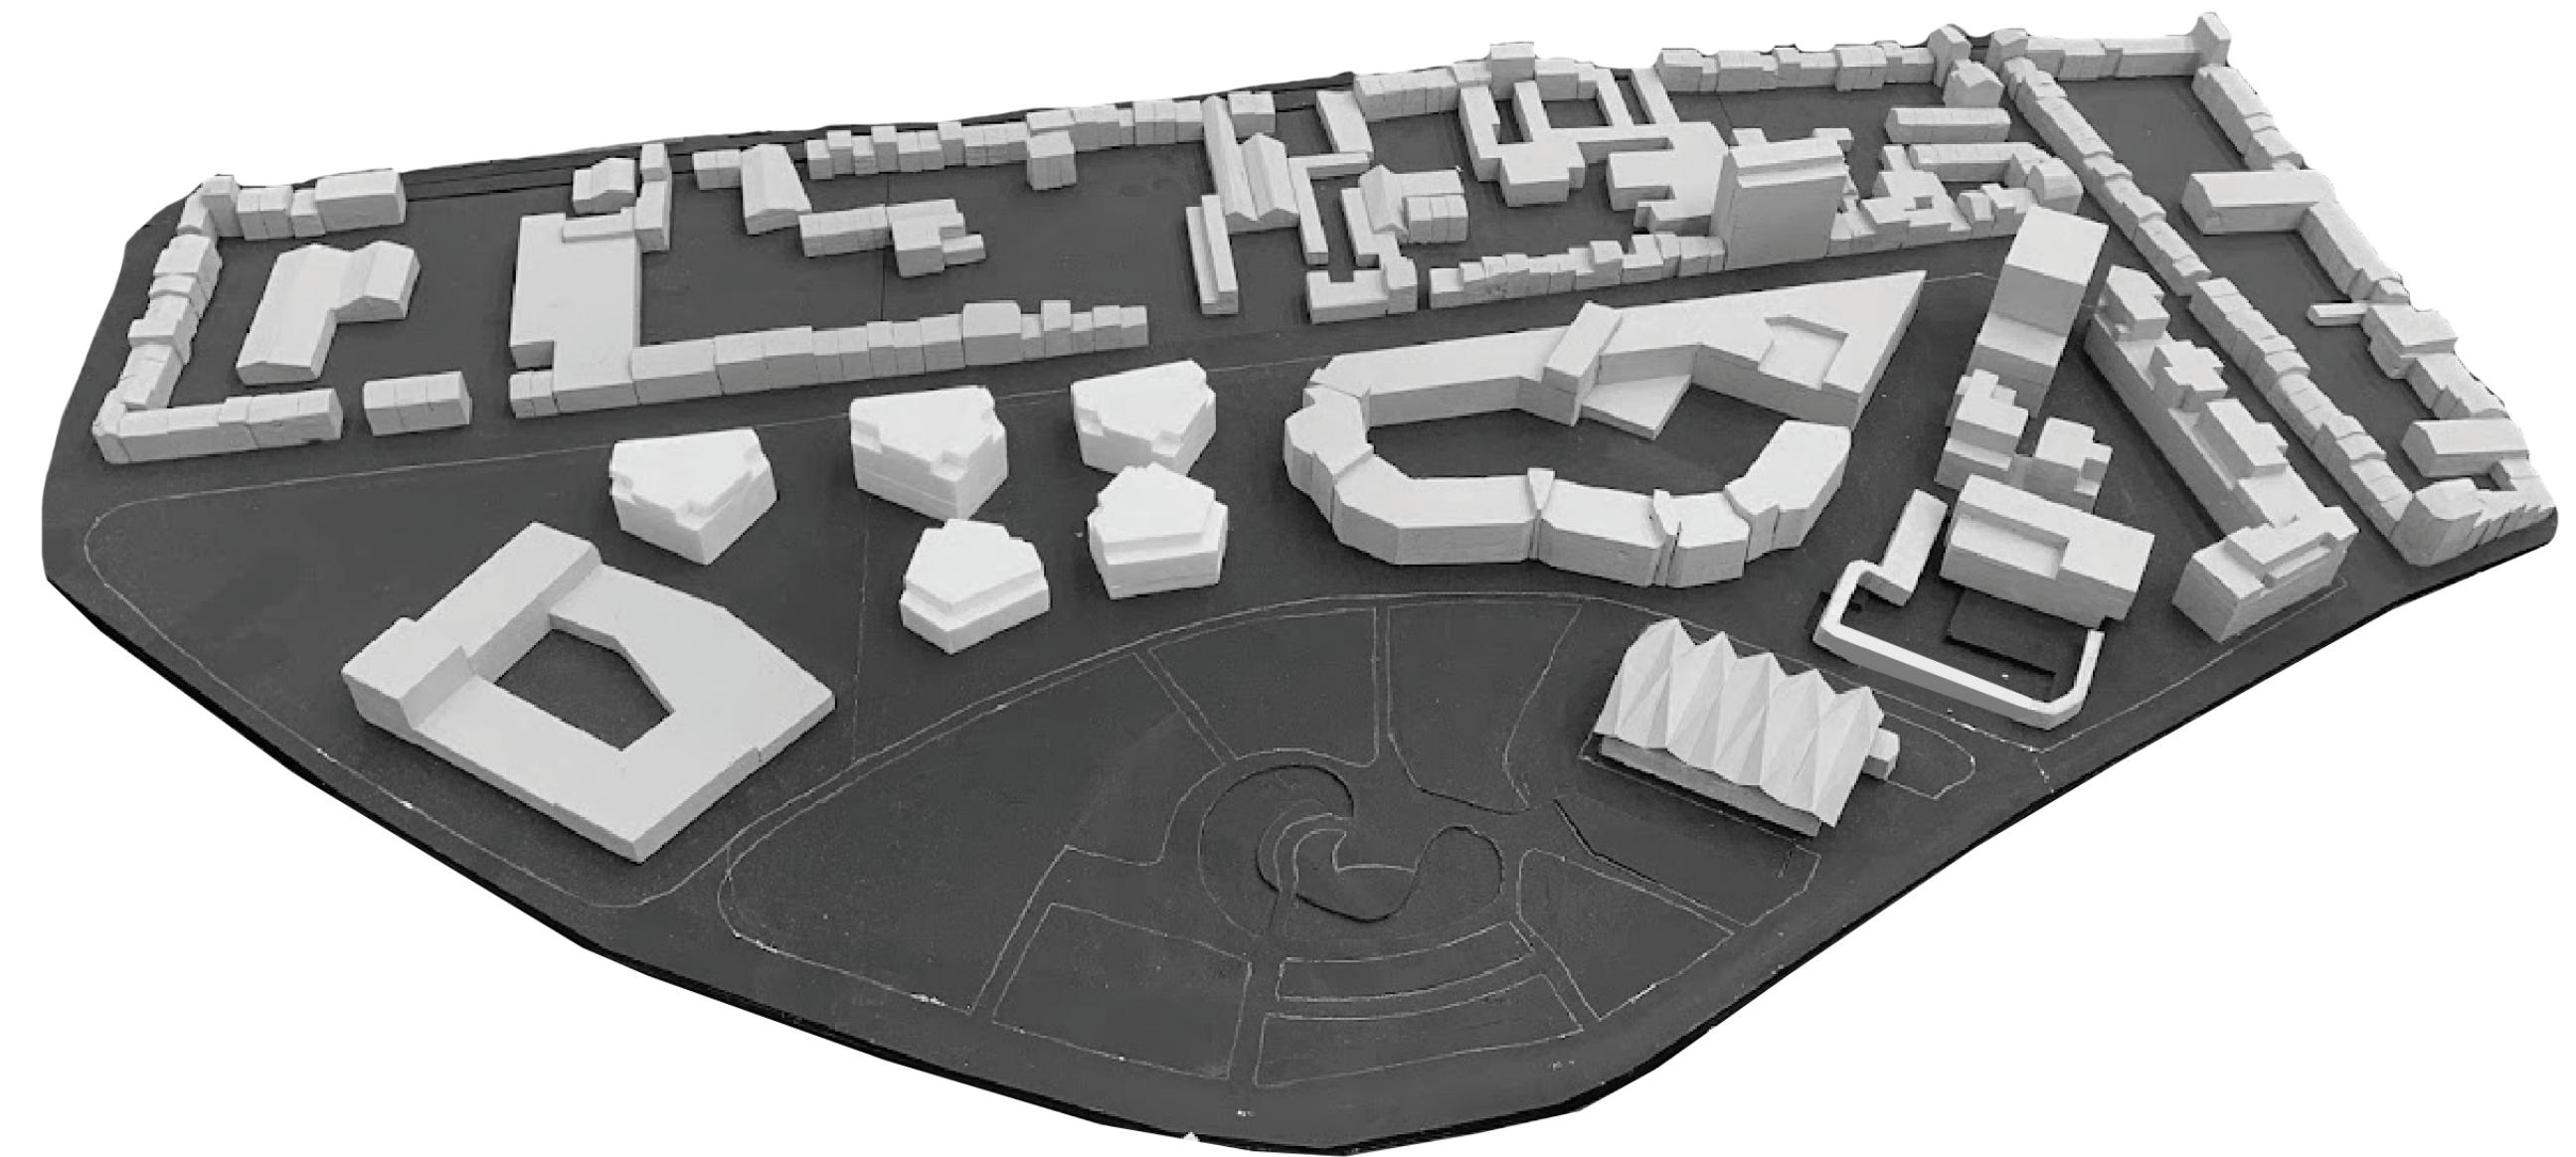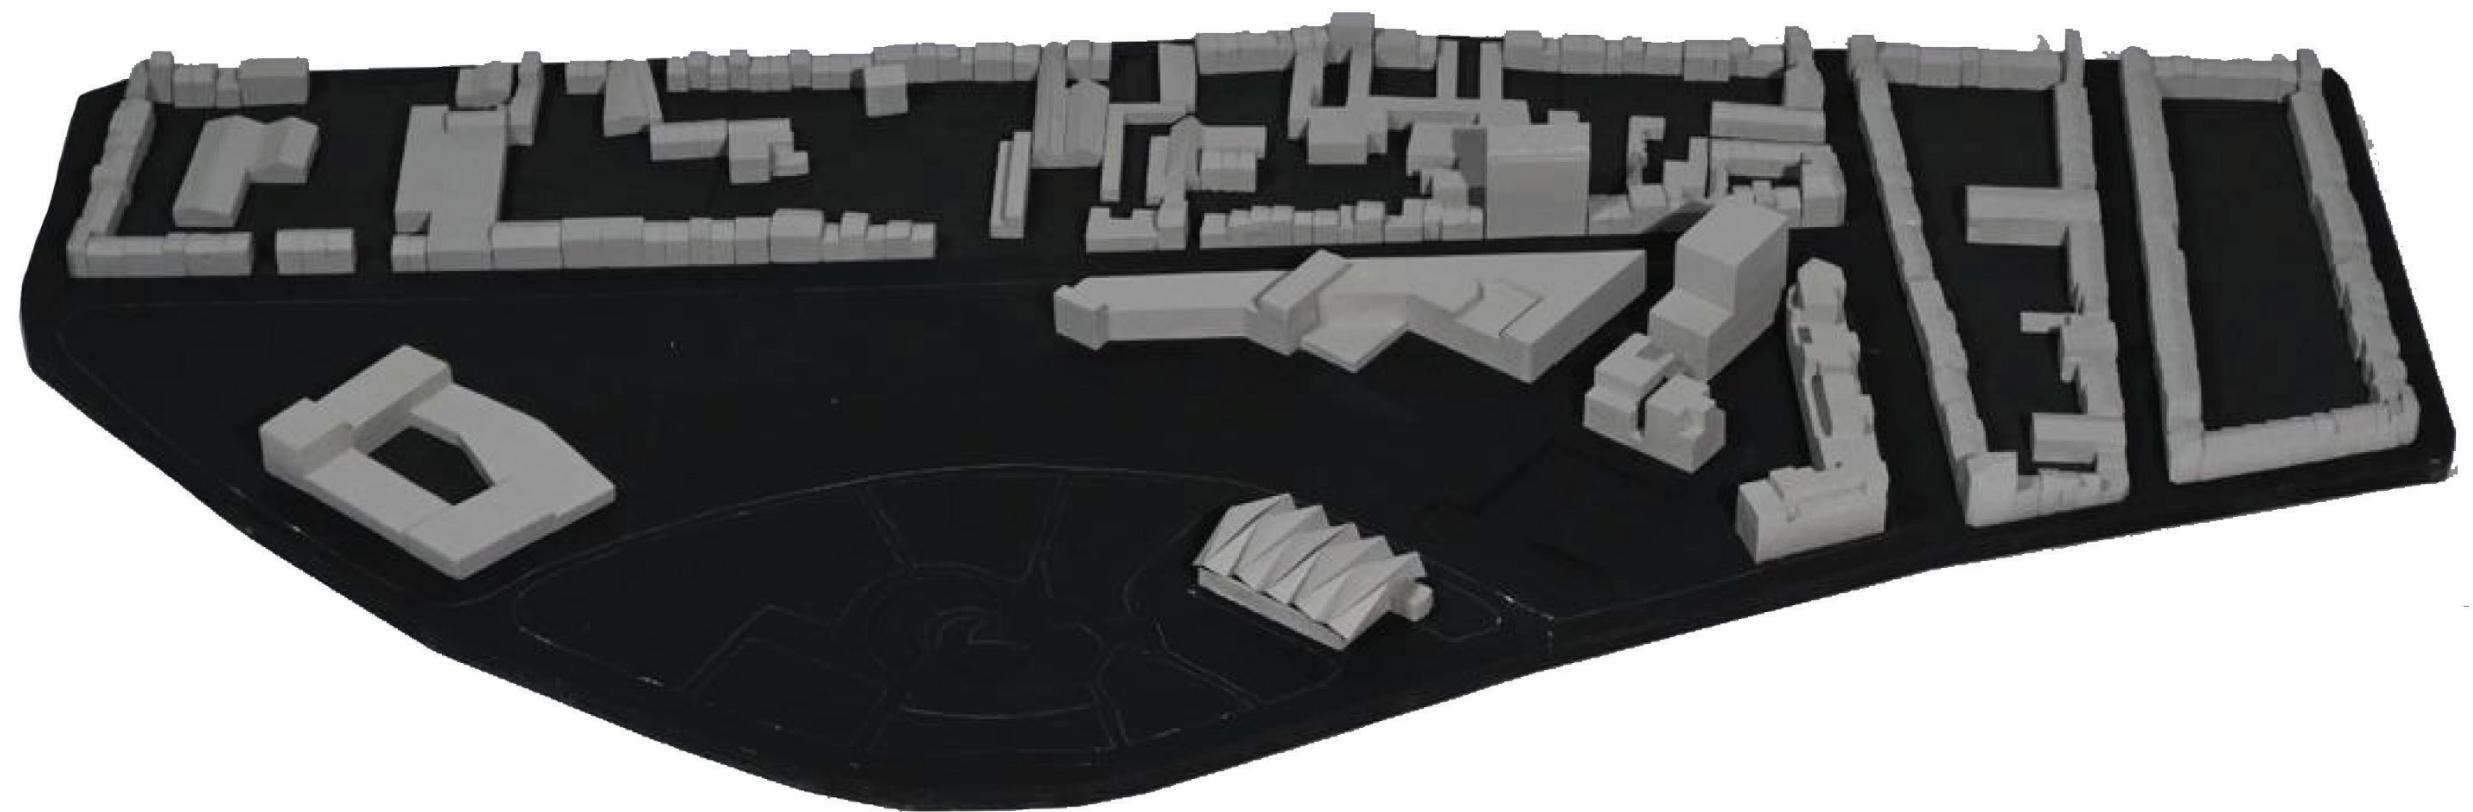




model 1:500 design in urban context





Aujourd’hui, les « femmes et le logement » est toujours un sujet délicat. Droixhe étant un projet de logements sociaux, il est important de noter que la population précaire belge est principalement composée de femmes puisque, en 2019, plus de la moitié des occupant·e·s de logements sociaux sont des femmes isolées (Les Echos du Logement, 2019, n°126).

Nationalités	Hommes	Femmes	Totaux
MAROC	47	76	123
ESPAGNE	32	20	52
ITALIE	18	24	42
TURQUIE	15	19	34
IRAQ	15	17	32
ALGERIE	12	20	32
CONGO (REP. DEM.)	8	22	30
FEDERATION DE RUSSIE	10	9	19
TUNISIE	9	10	19
SYRIE	6	12	18




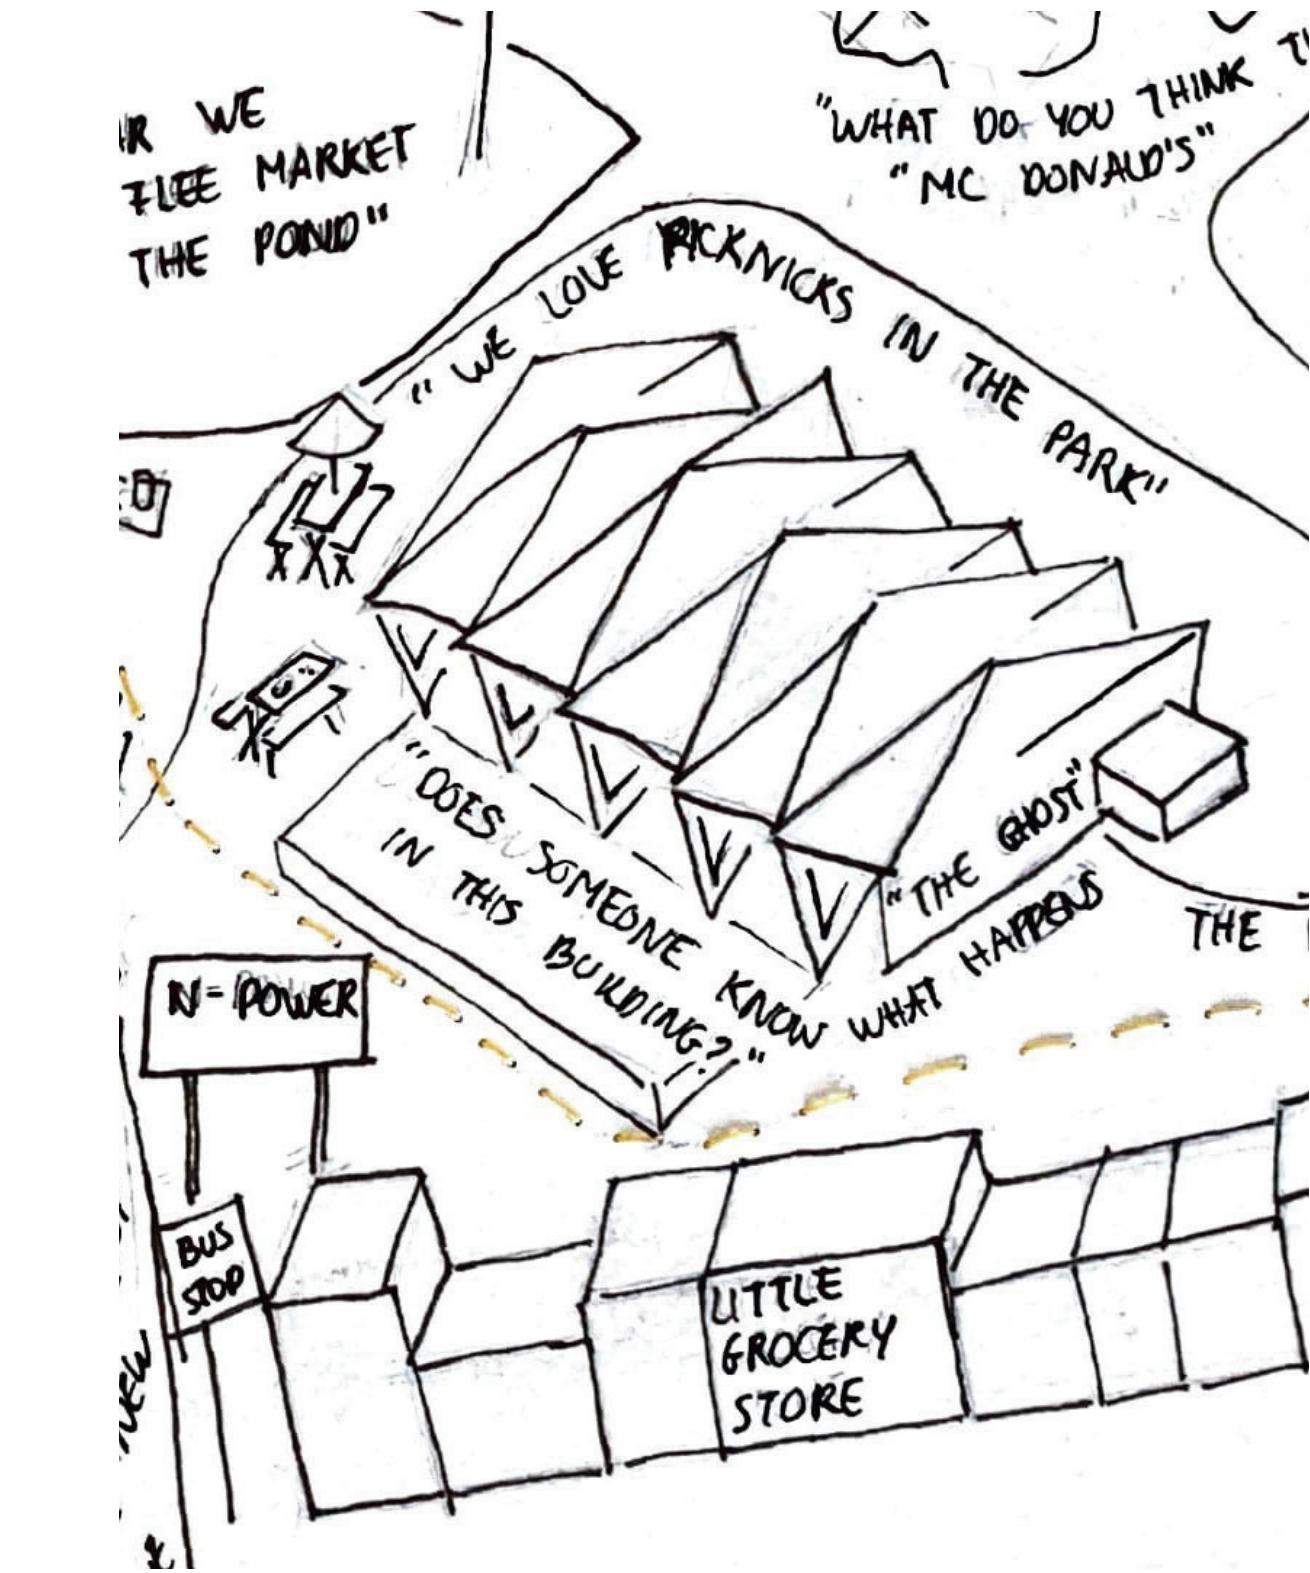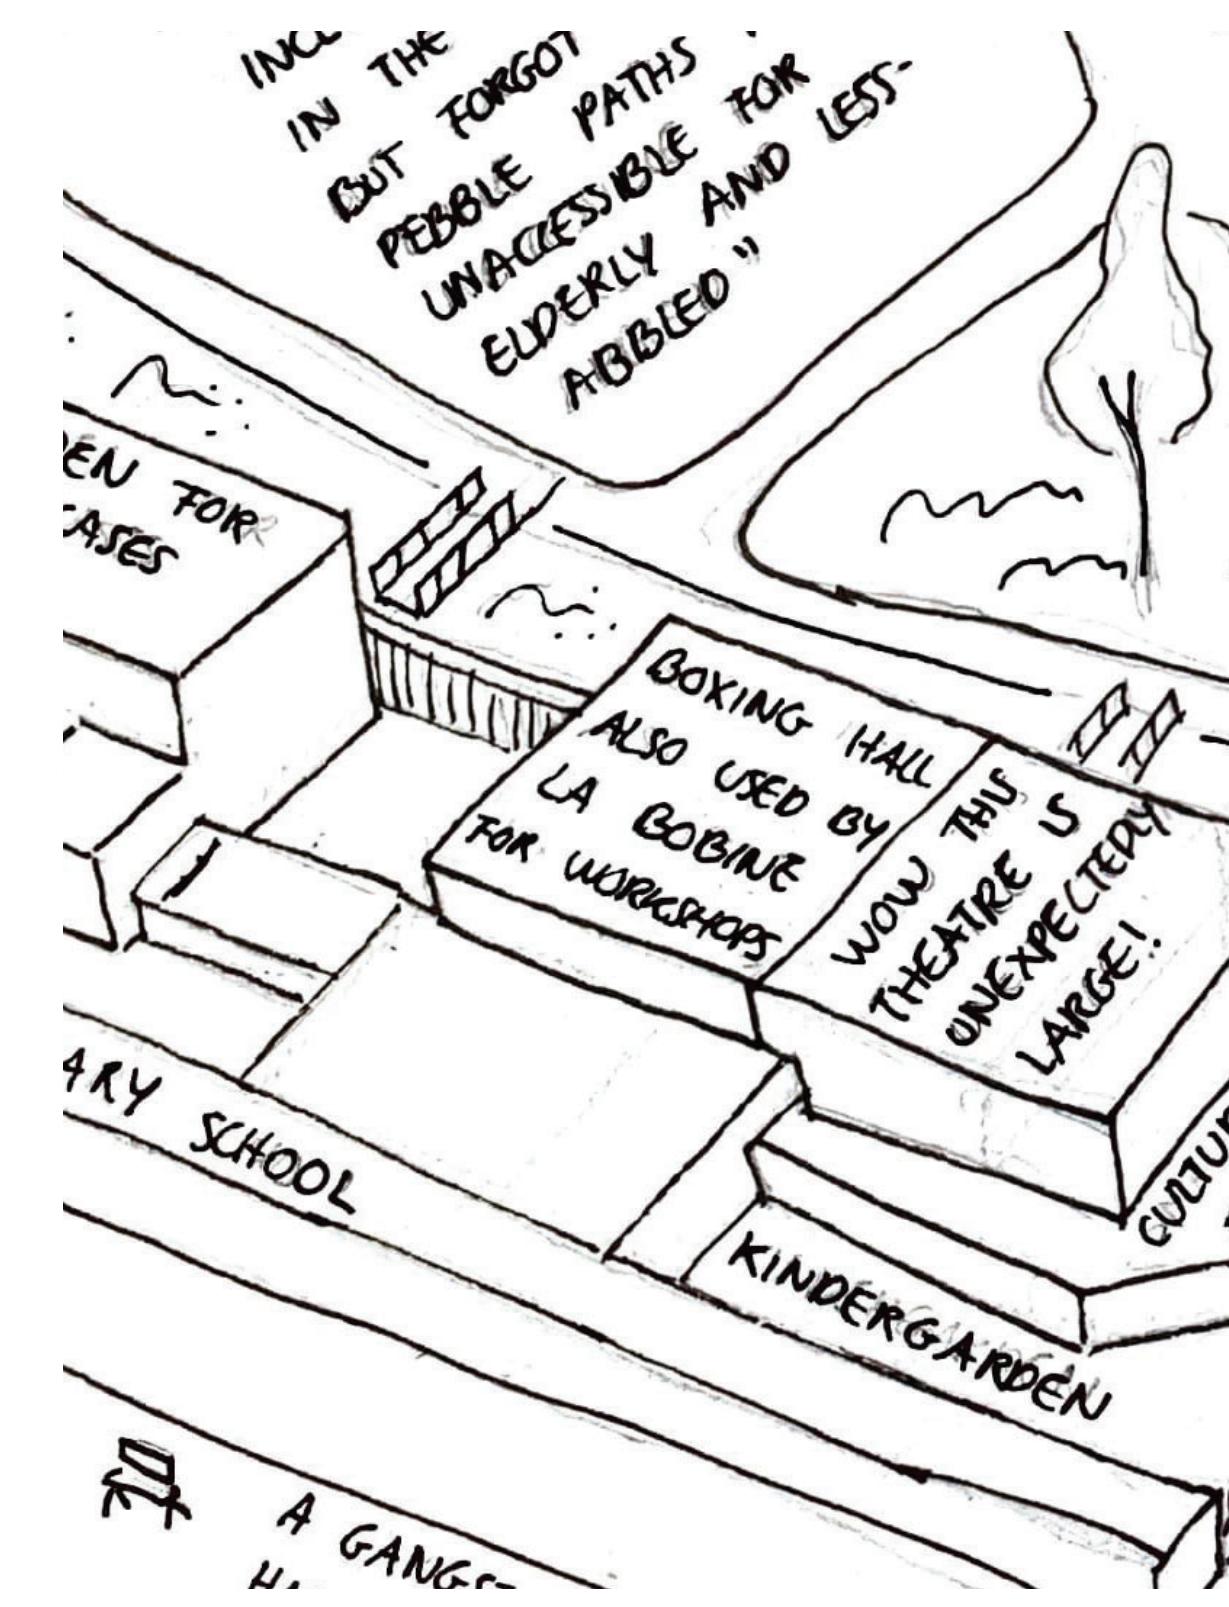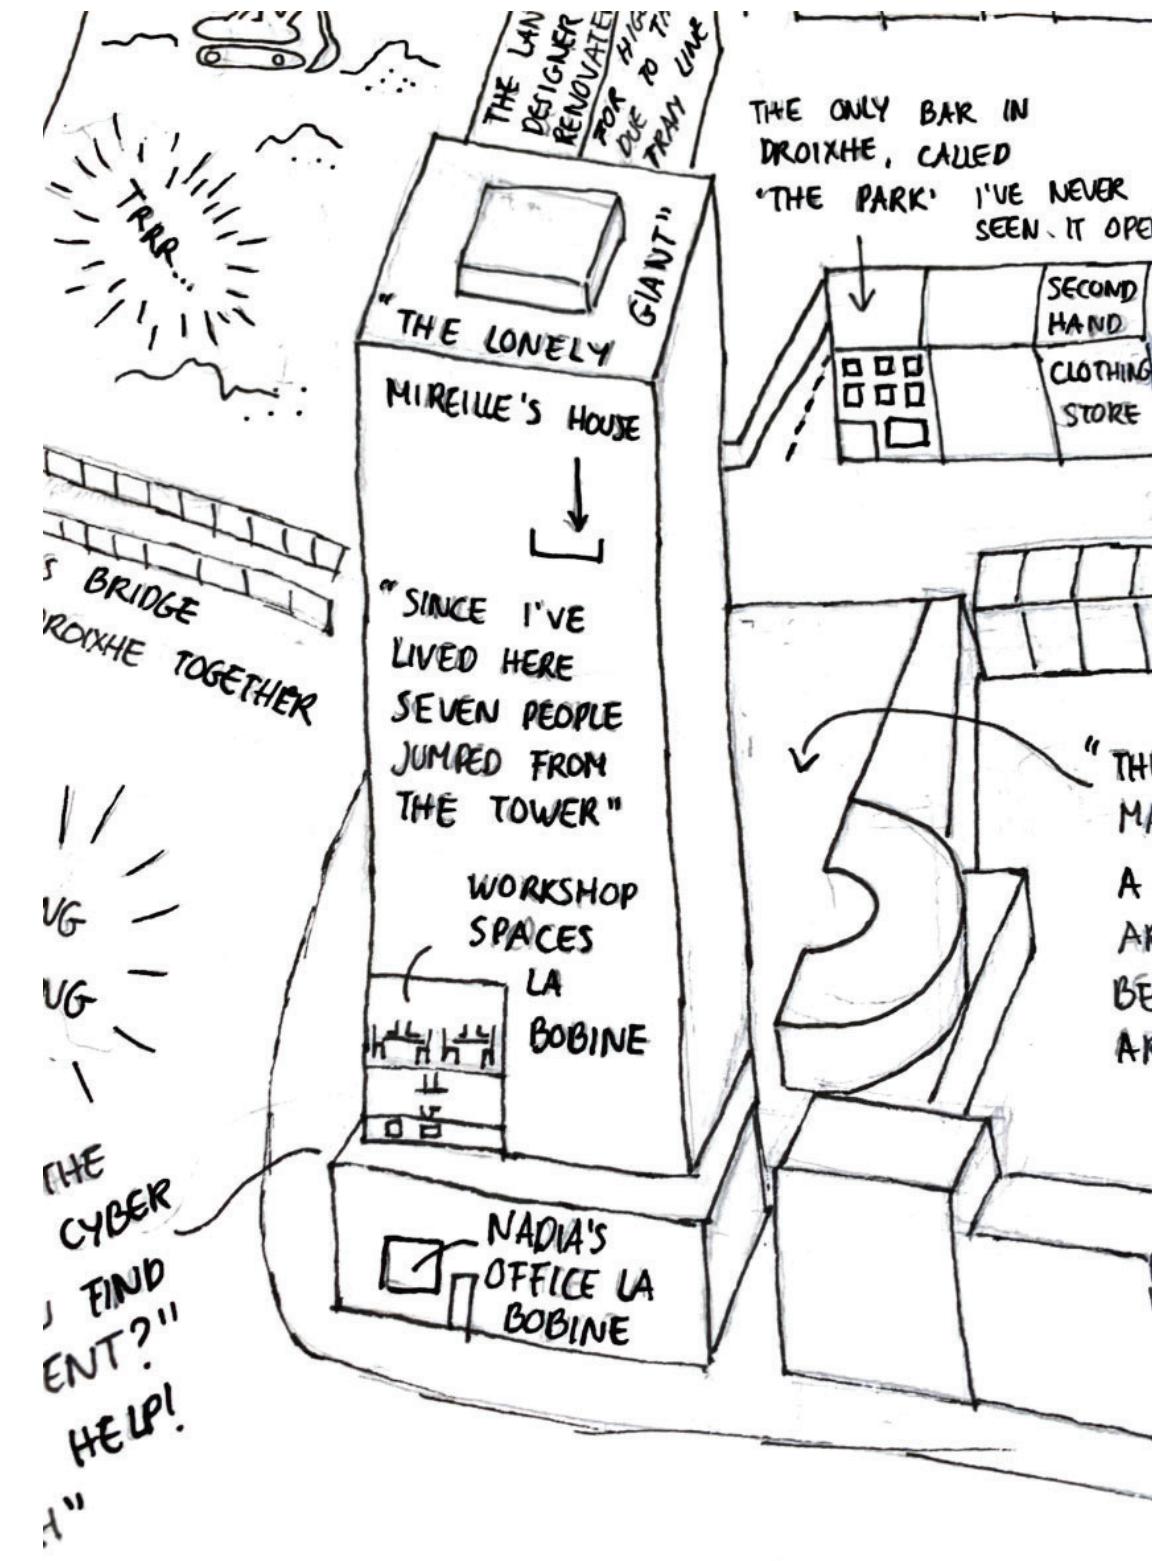

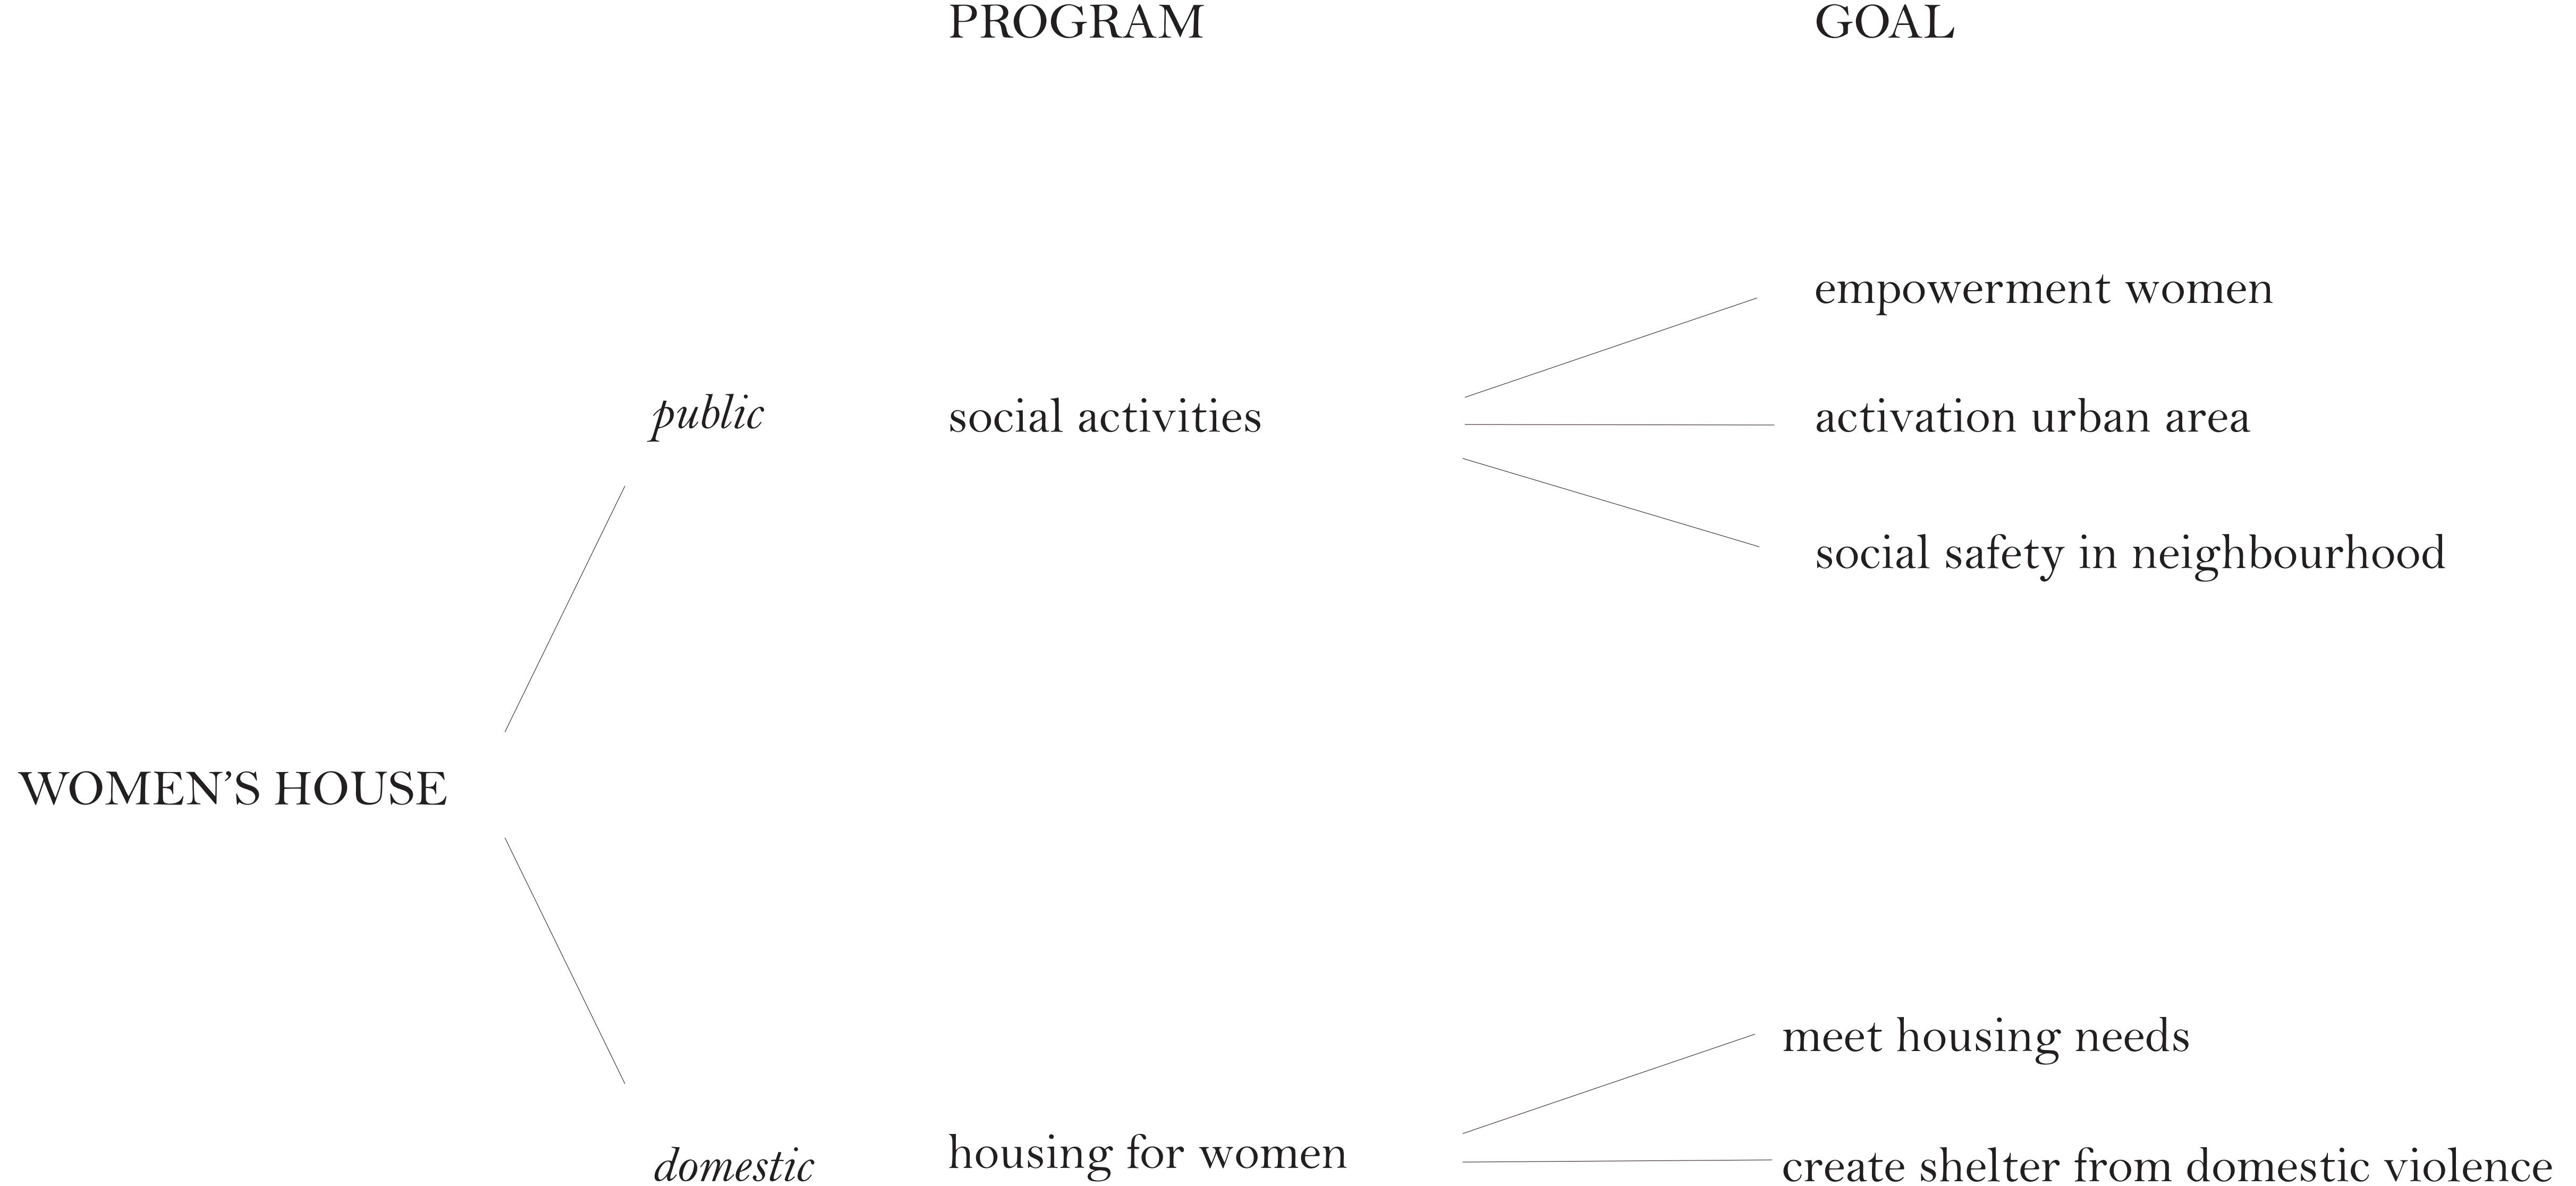

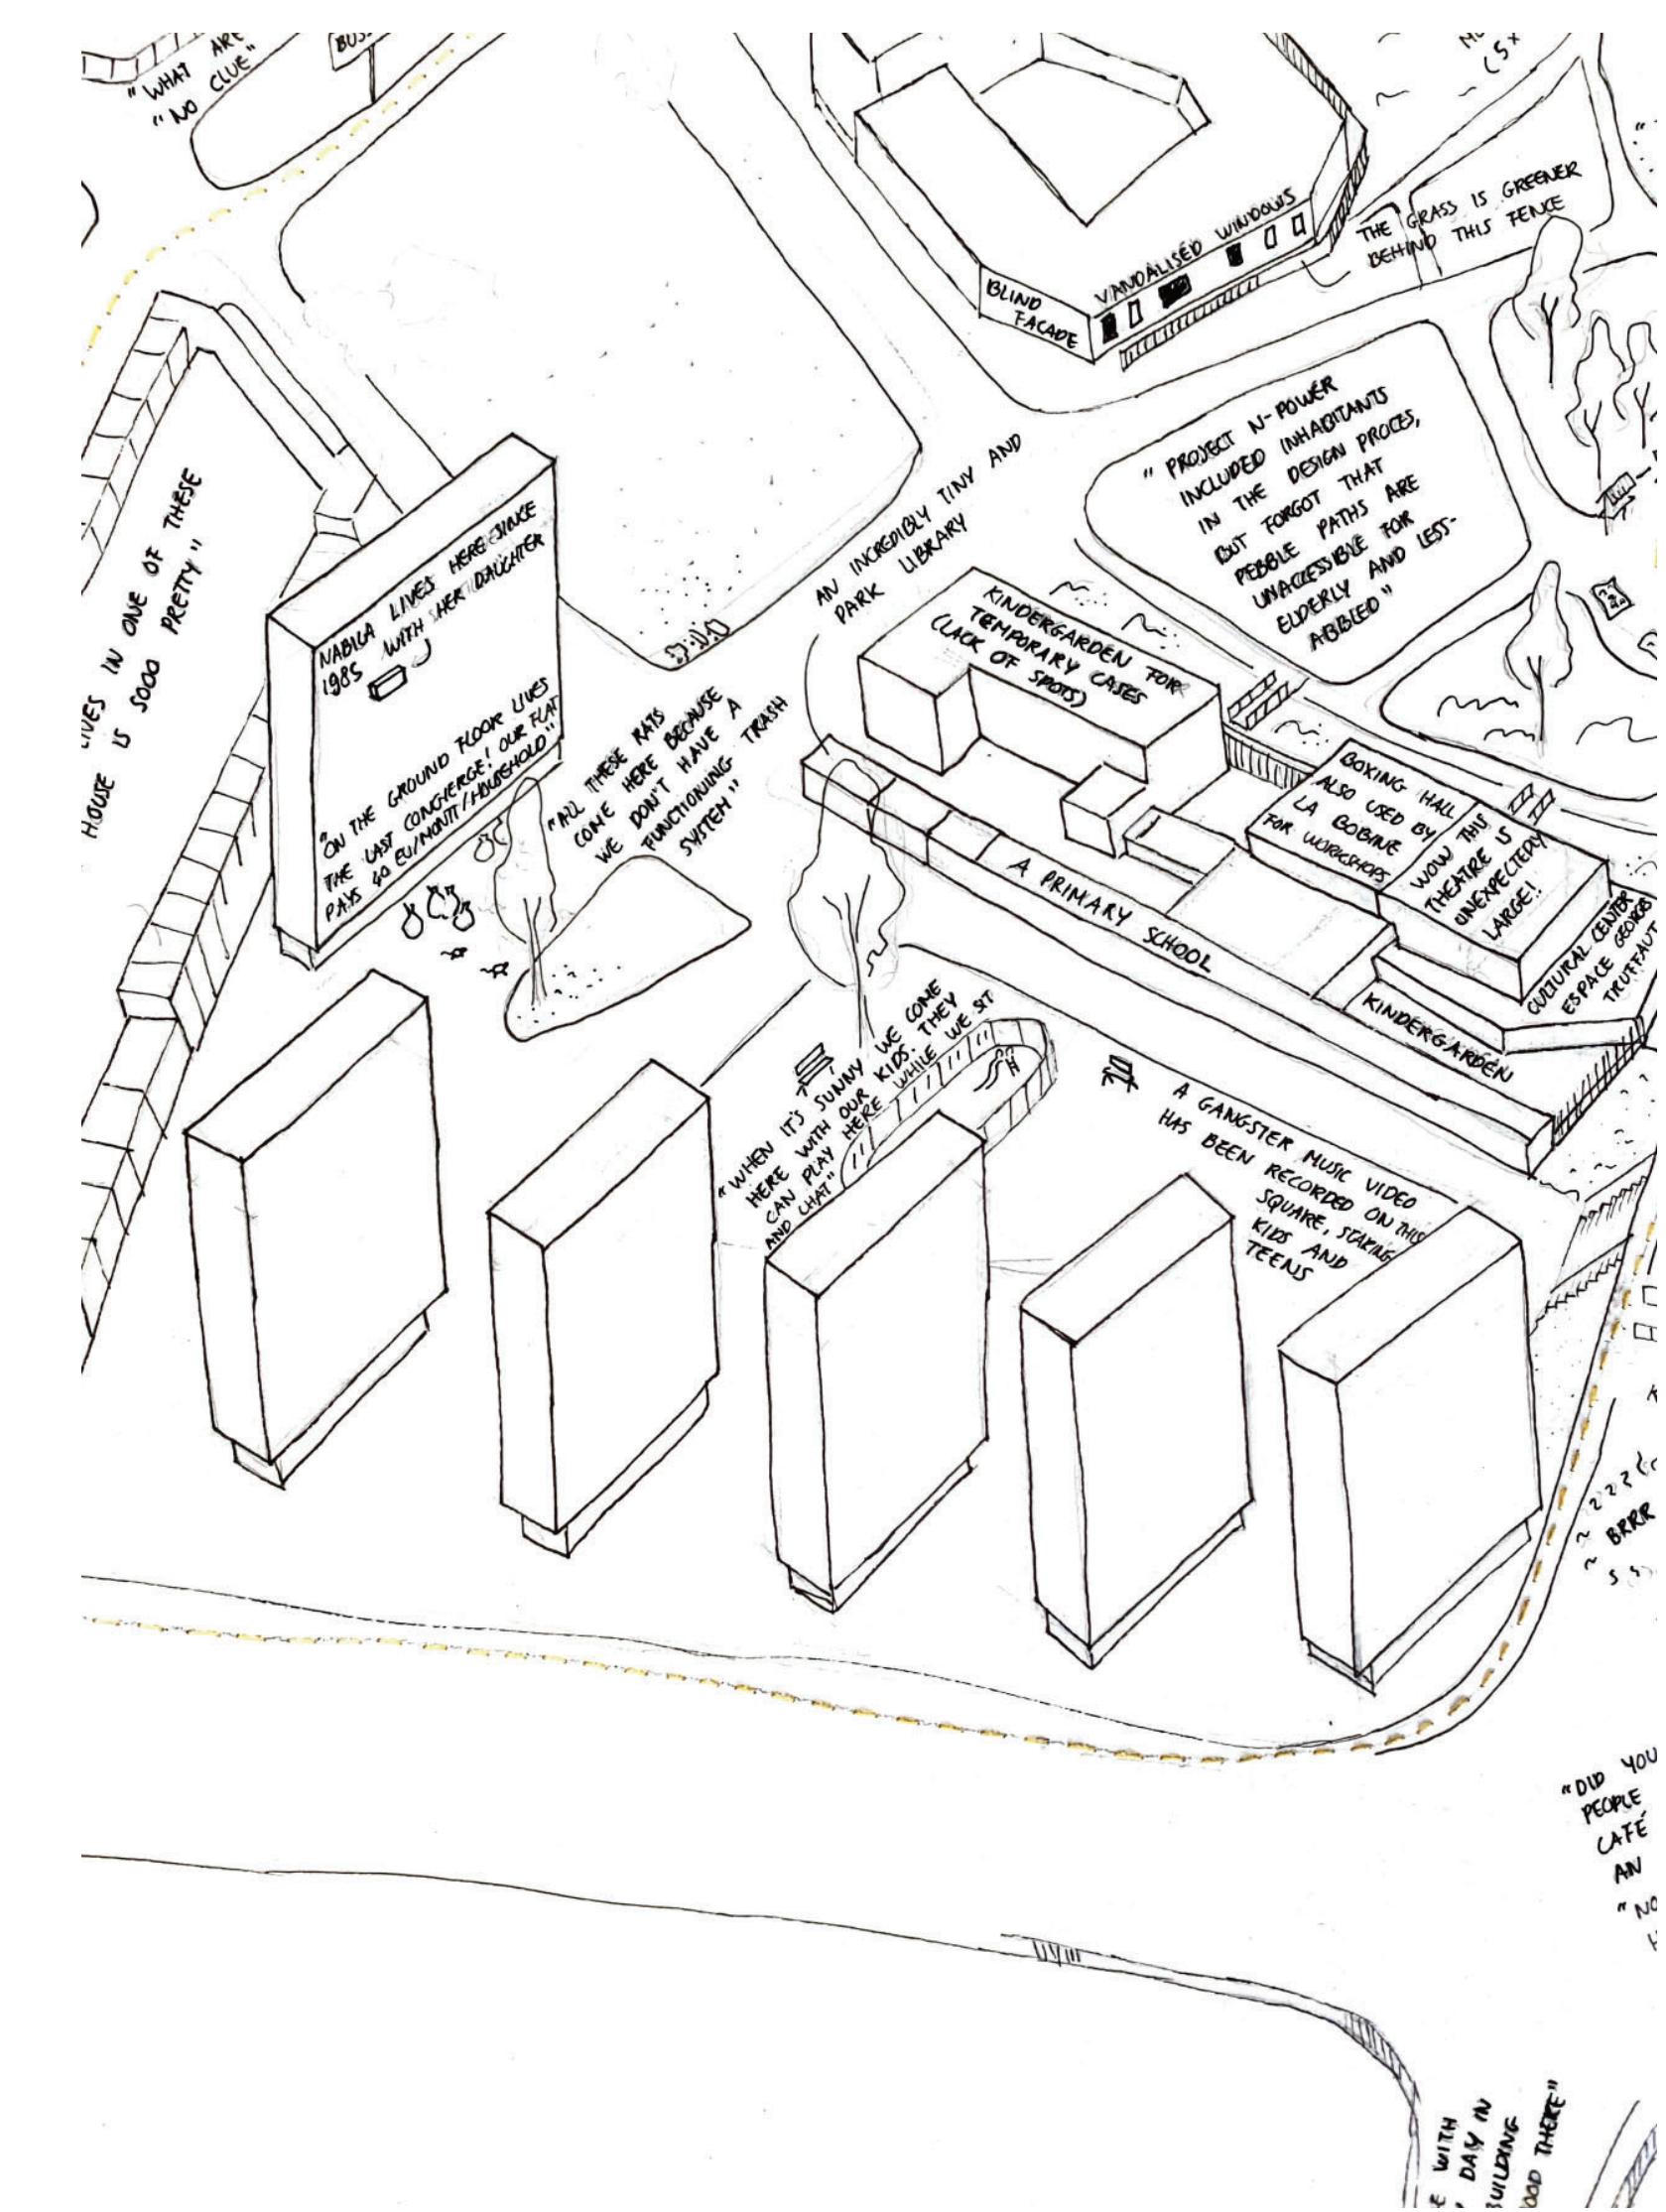



A CLEAN HOUSE
IS A SIGN OF A
WASTED LIFE

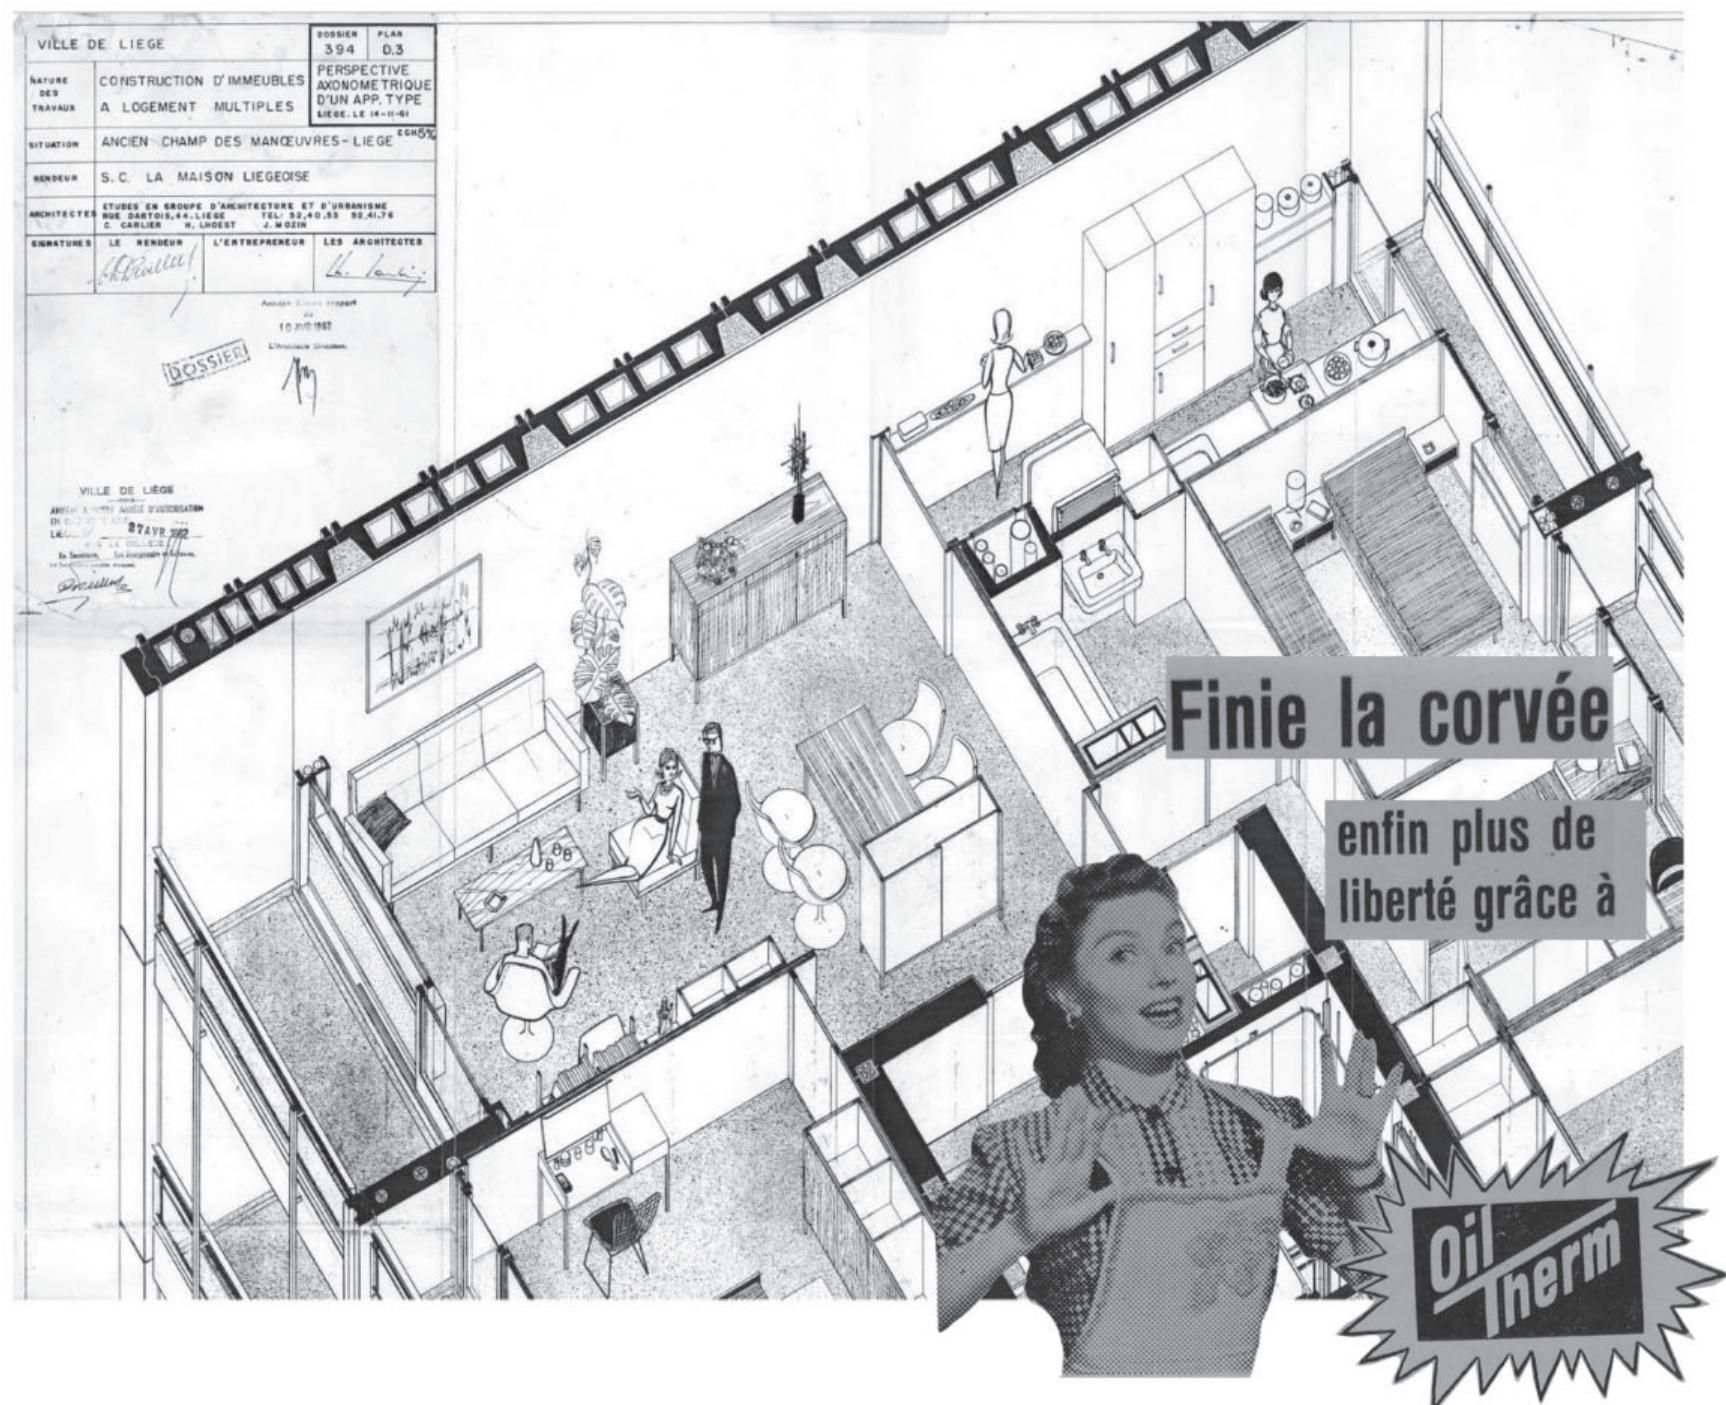

« La femme sera heureuse si son mari est heureux. Le sourire des femmes est un don des dieux. Et une cuisine bien faite vaut la paix du foyer. Alors faites donc de la cuisine le lieu du sourire féminin, et que ce sourire rayonne sur l'homme et les enfants présents autour de ce sourire. »

« The wife will be happy if her husband is happy. The smile of women is a gift from the gods. And a well-made kitchen is worth the peace of the home. So make the kitchen the place of the feminine smile, and let this smile shine on the man and the children present around this smile. »

- Le Corbusier, 1953

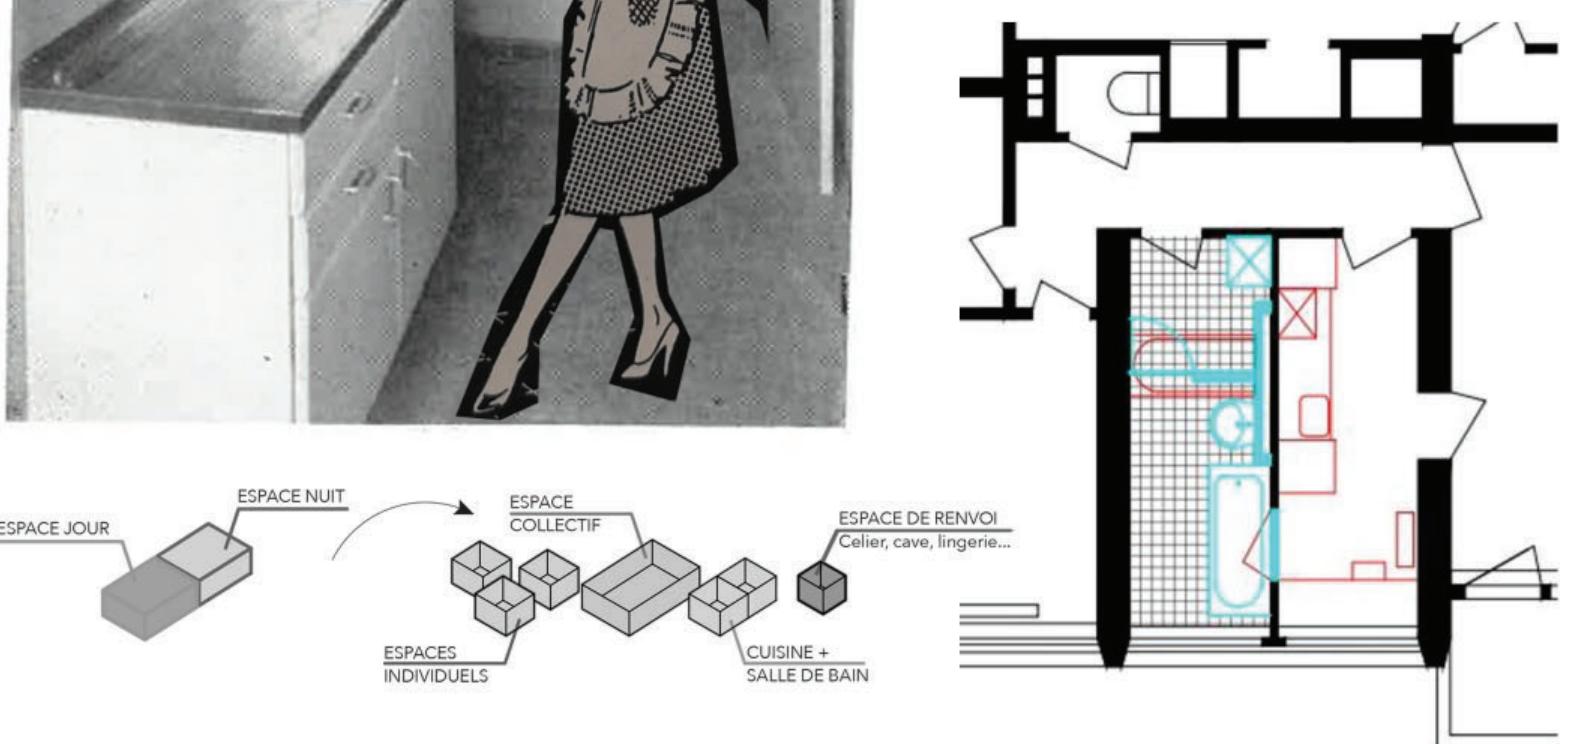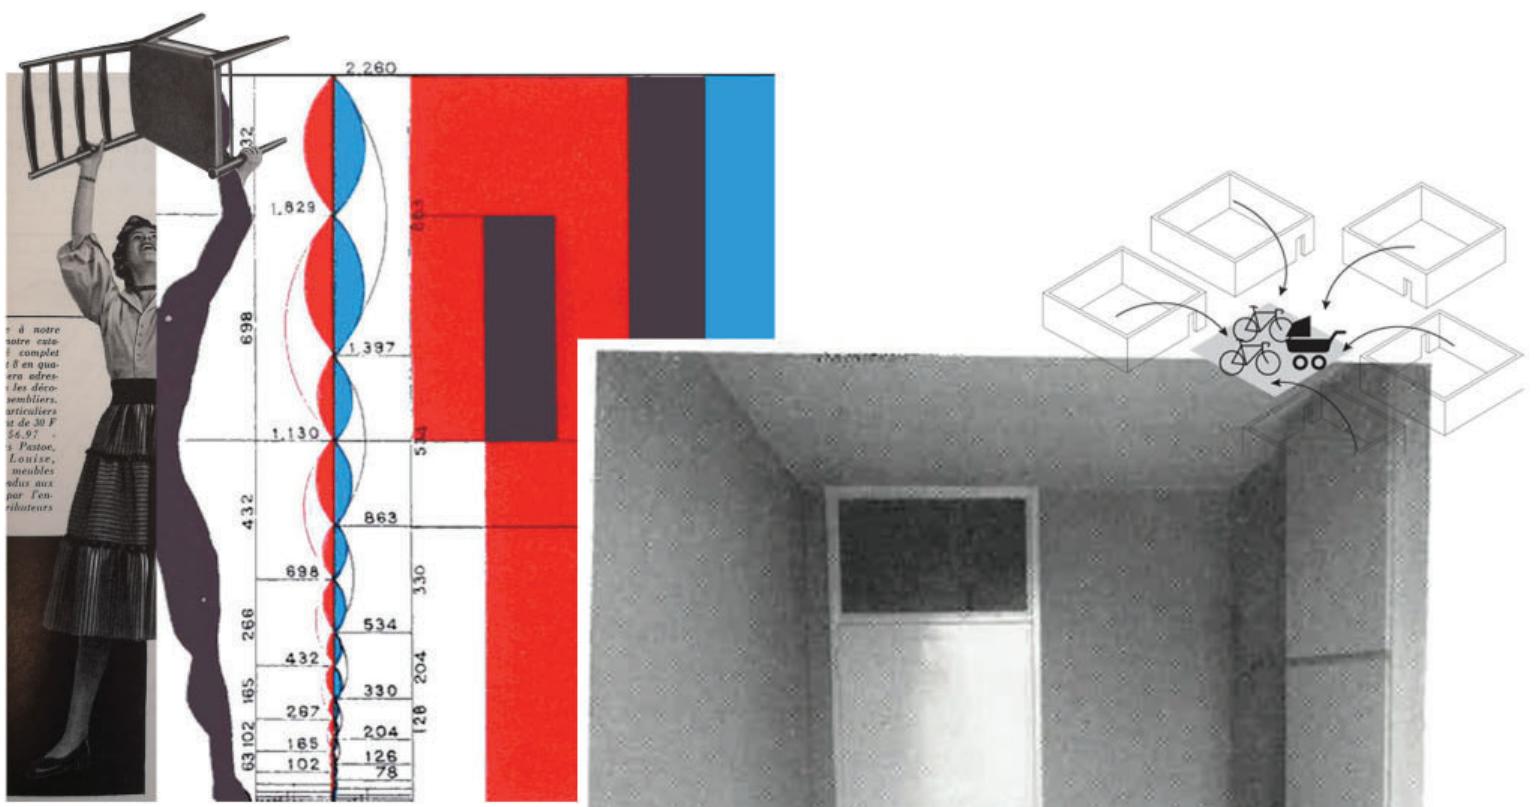

PROGRAM

public :
social activities
small businesses
community kitchen

collective :
shared spaces
shared domestic tasks
kindergarten

domestic :
housing for women

WOMEN'S HOUSE

GOAL

empowerment women

activation urban area

social safety in neighbourhood


sense of community

empowerment women

economic benefits

meet housing needs


create shelter from domestic violence

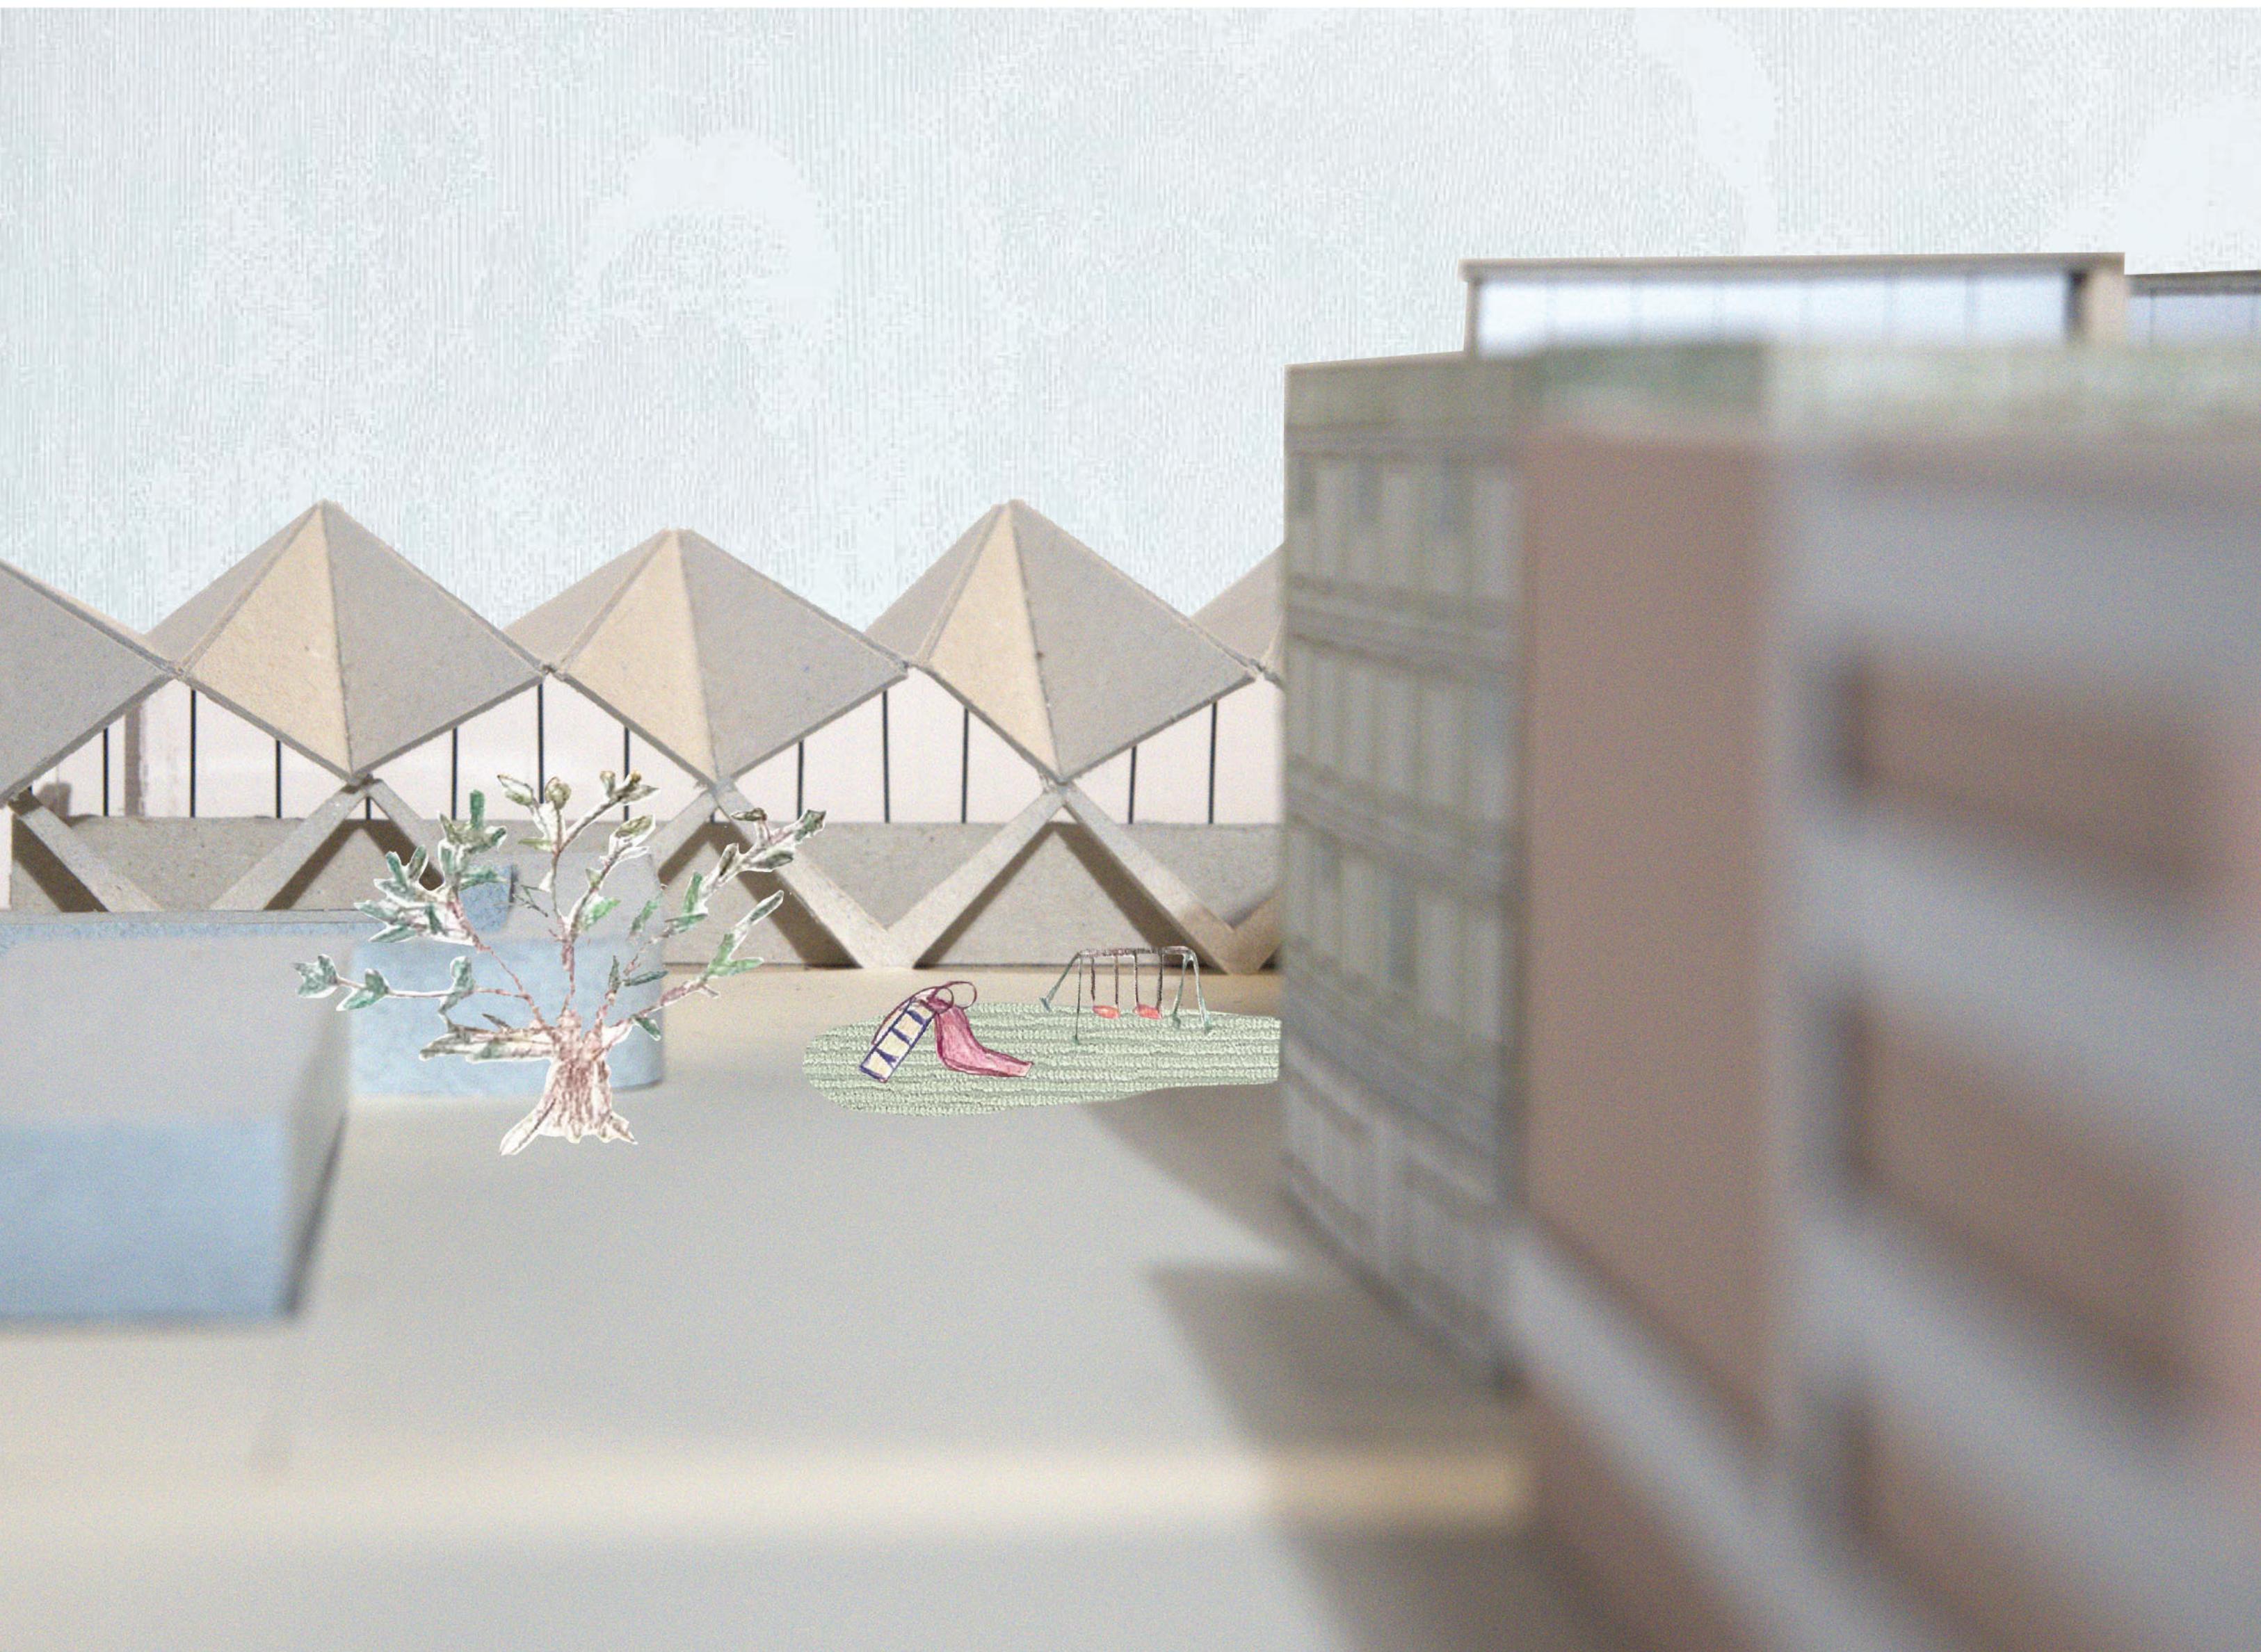








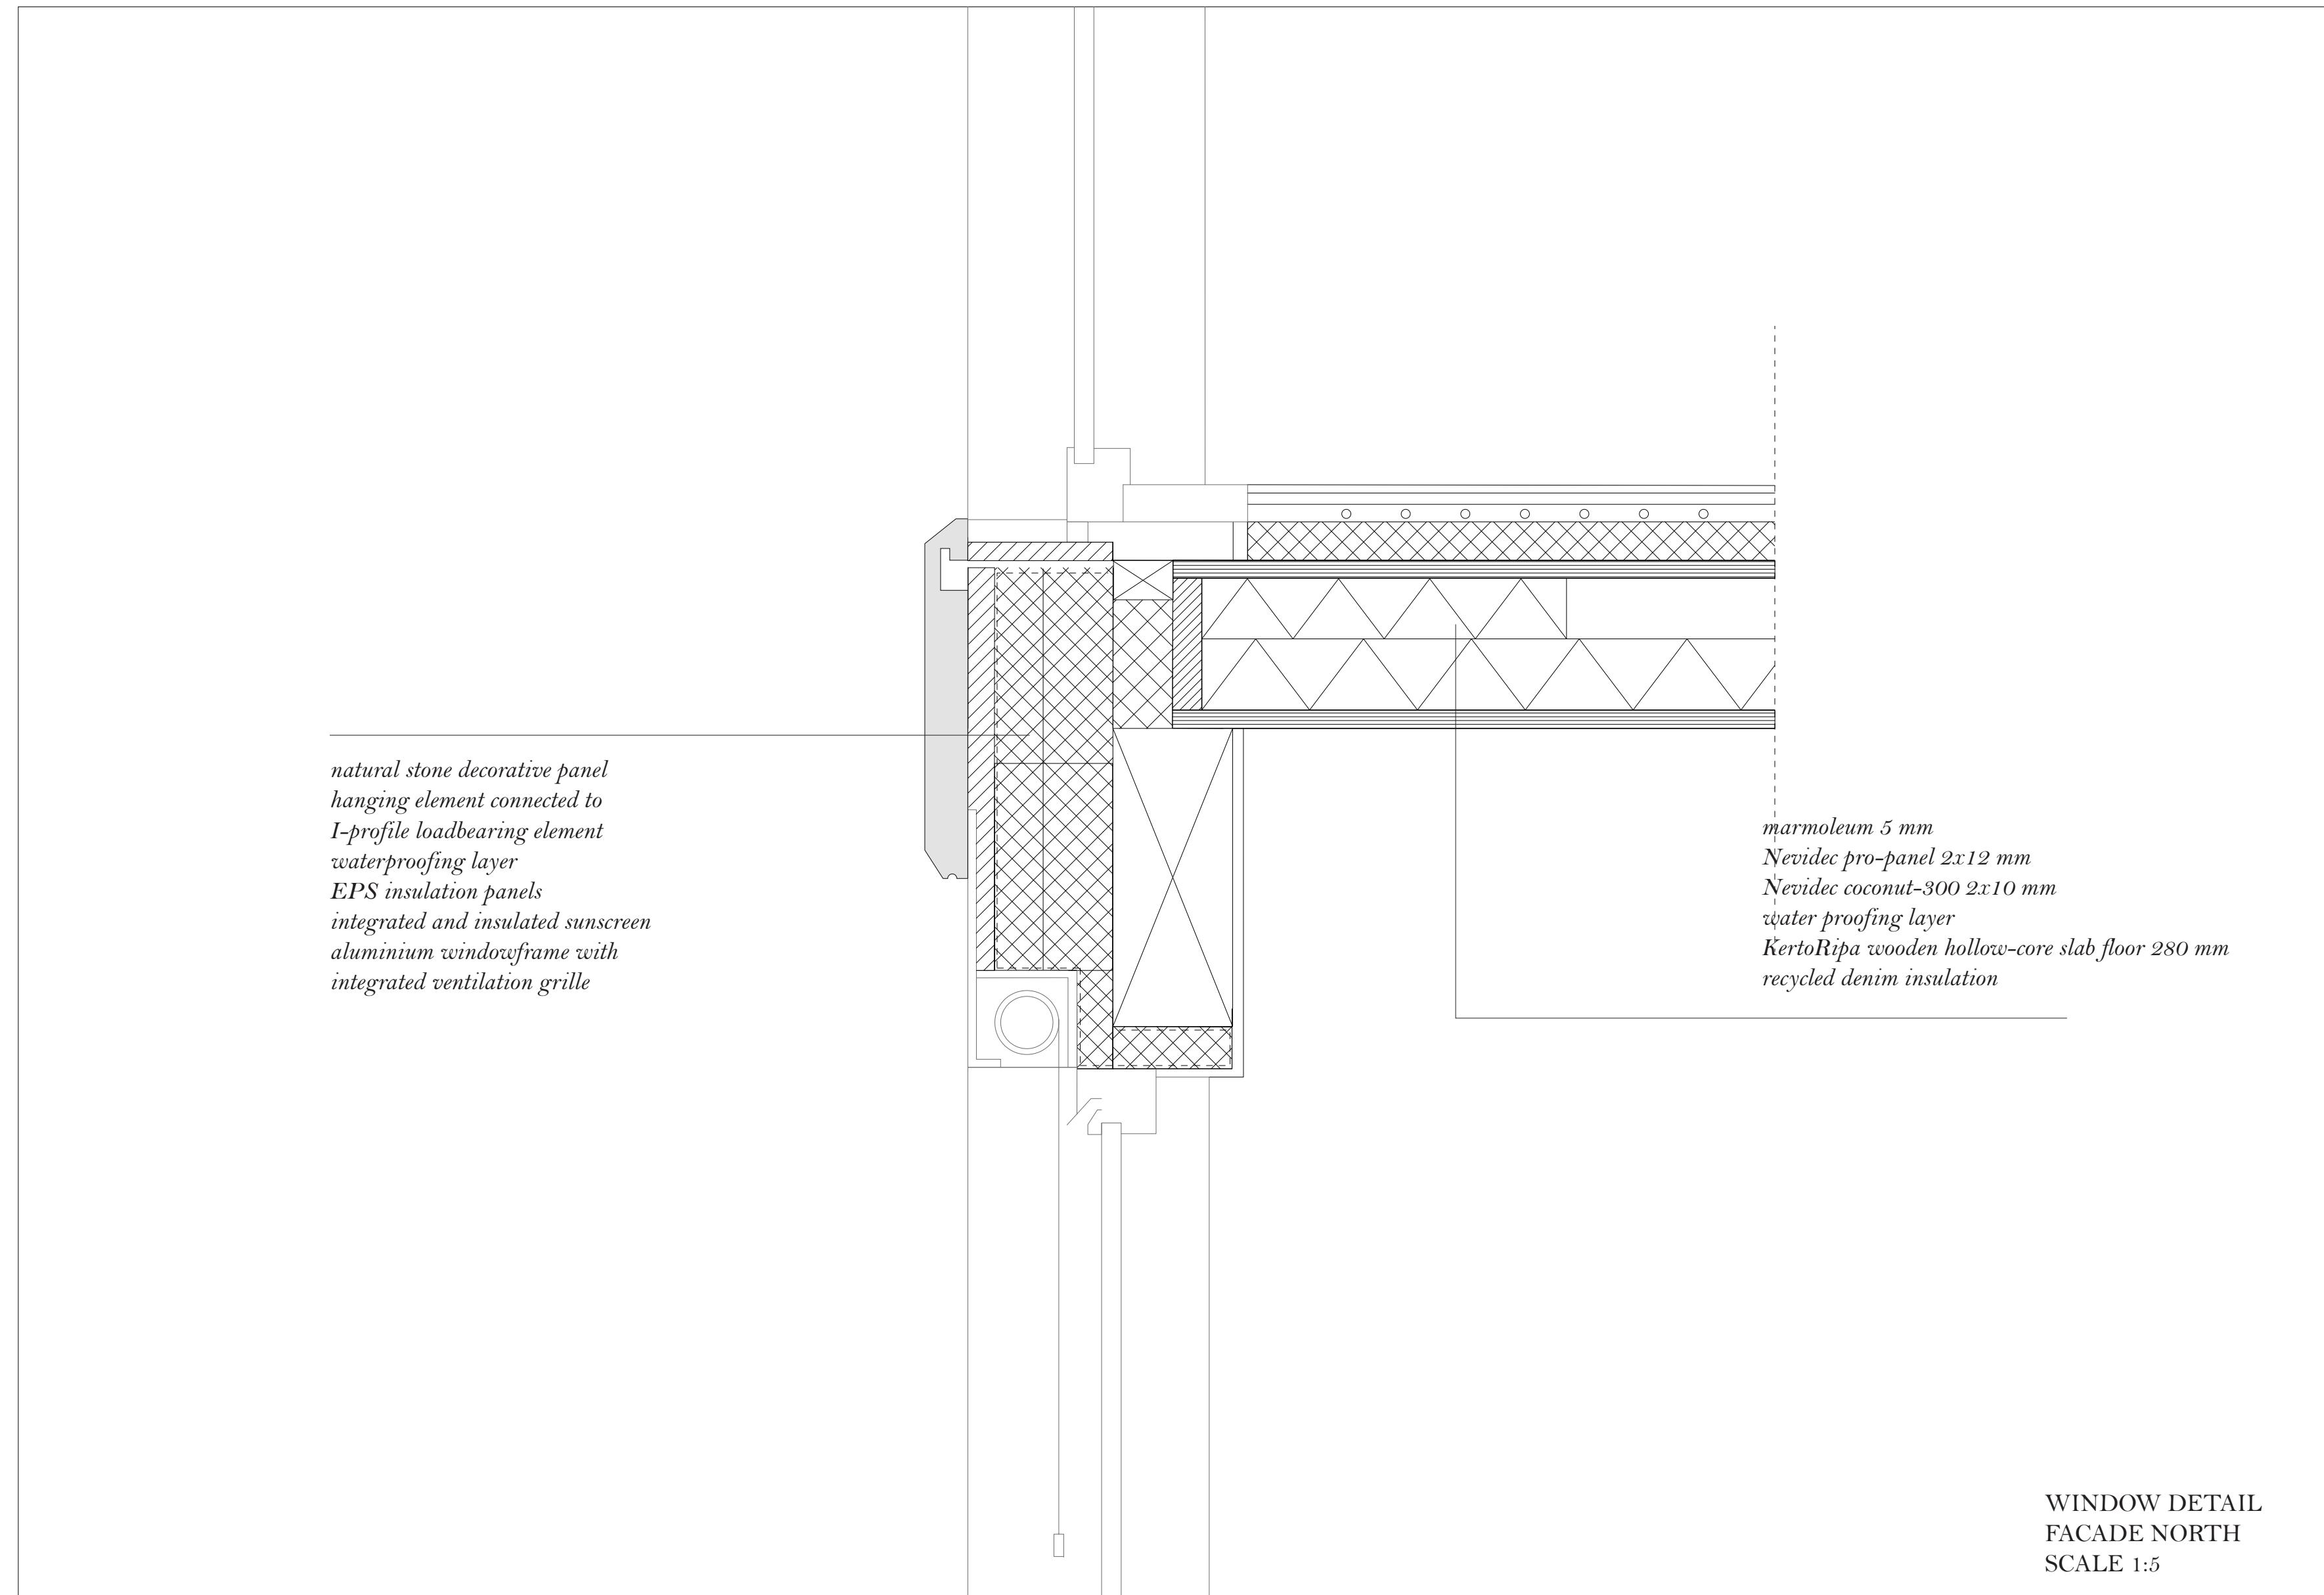









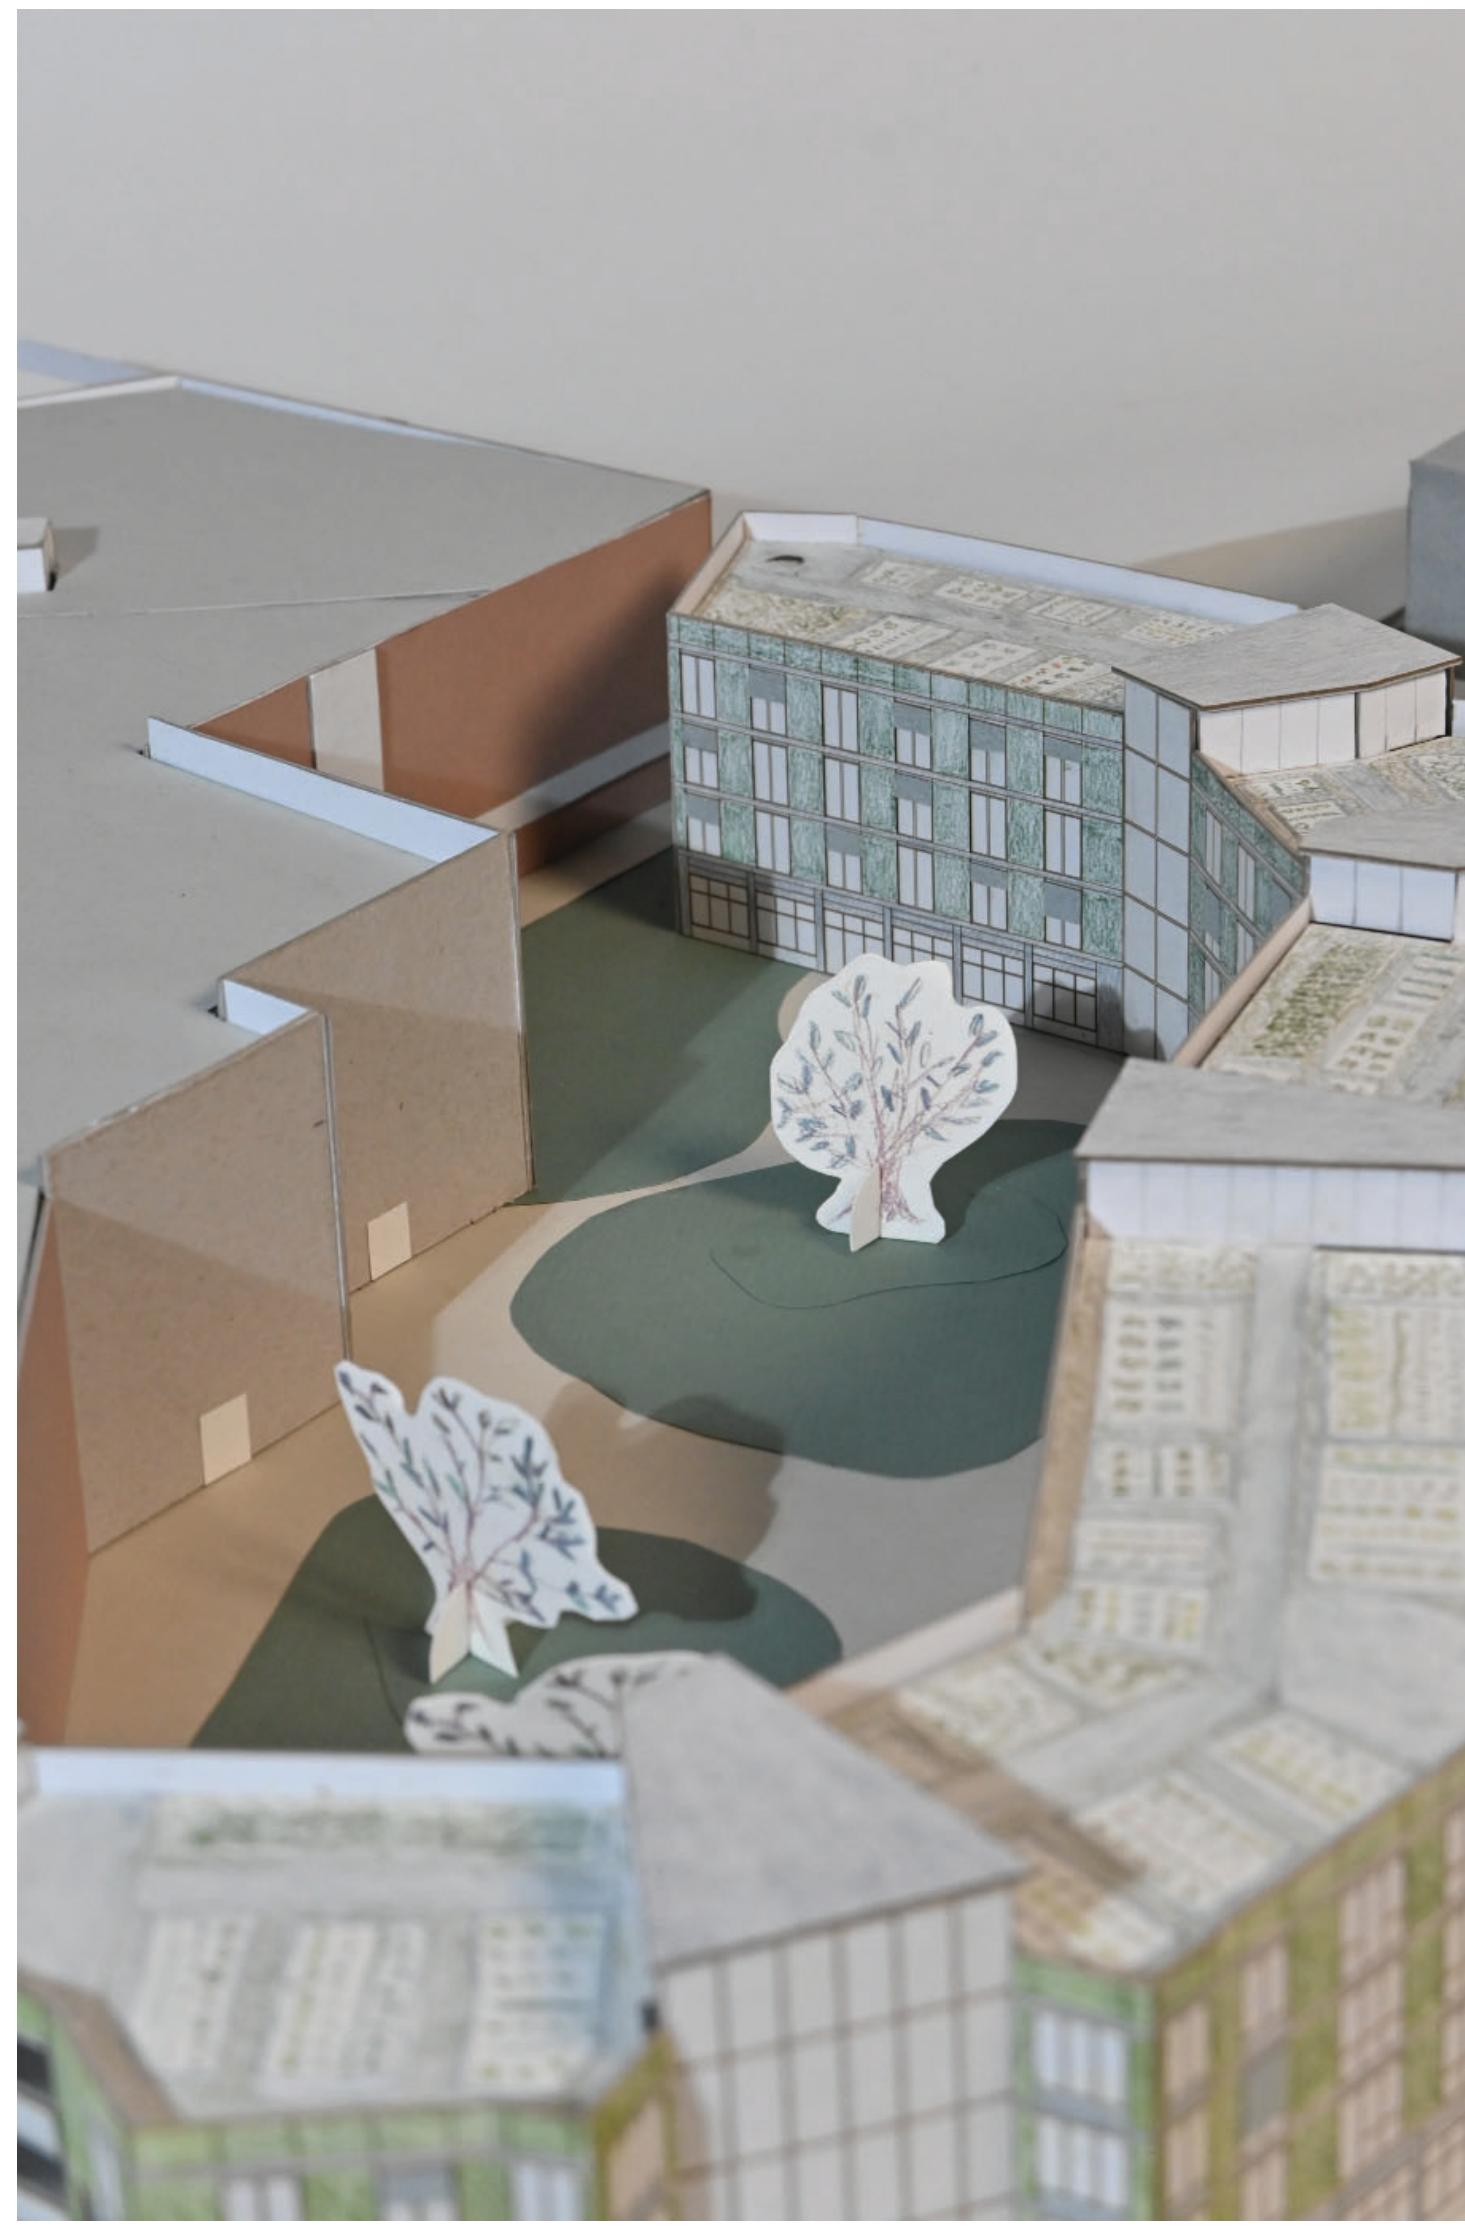

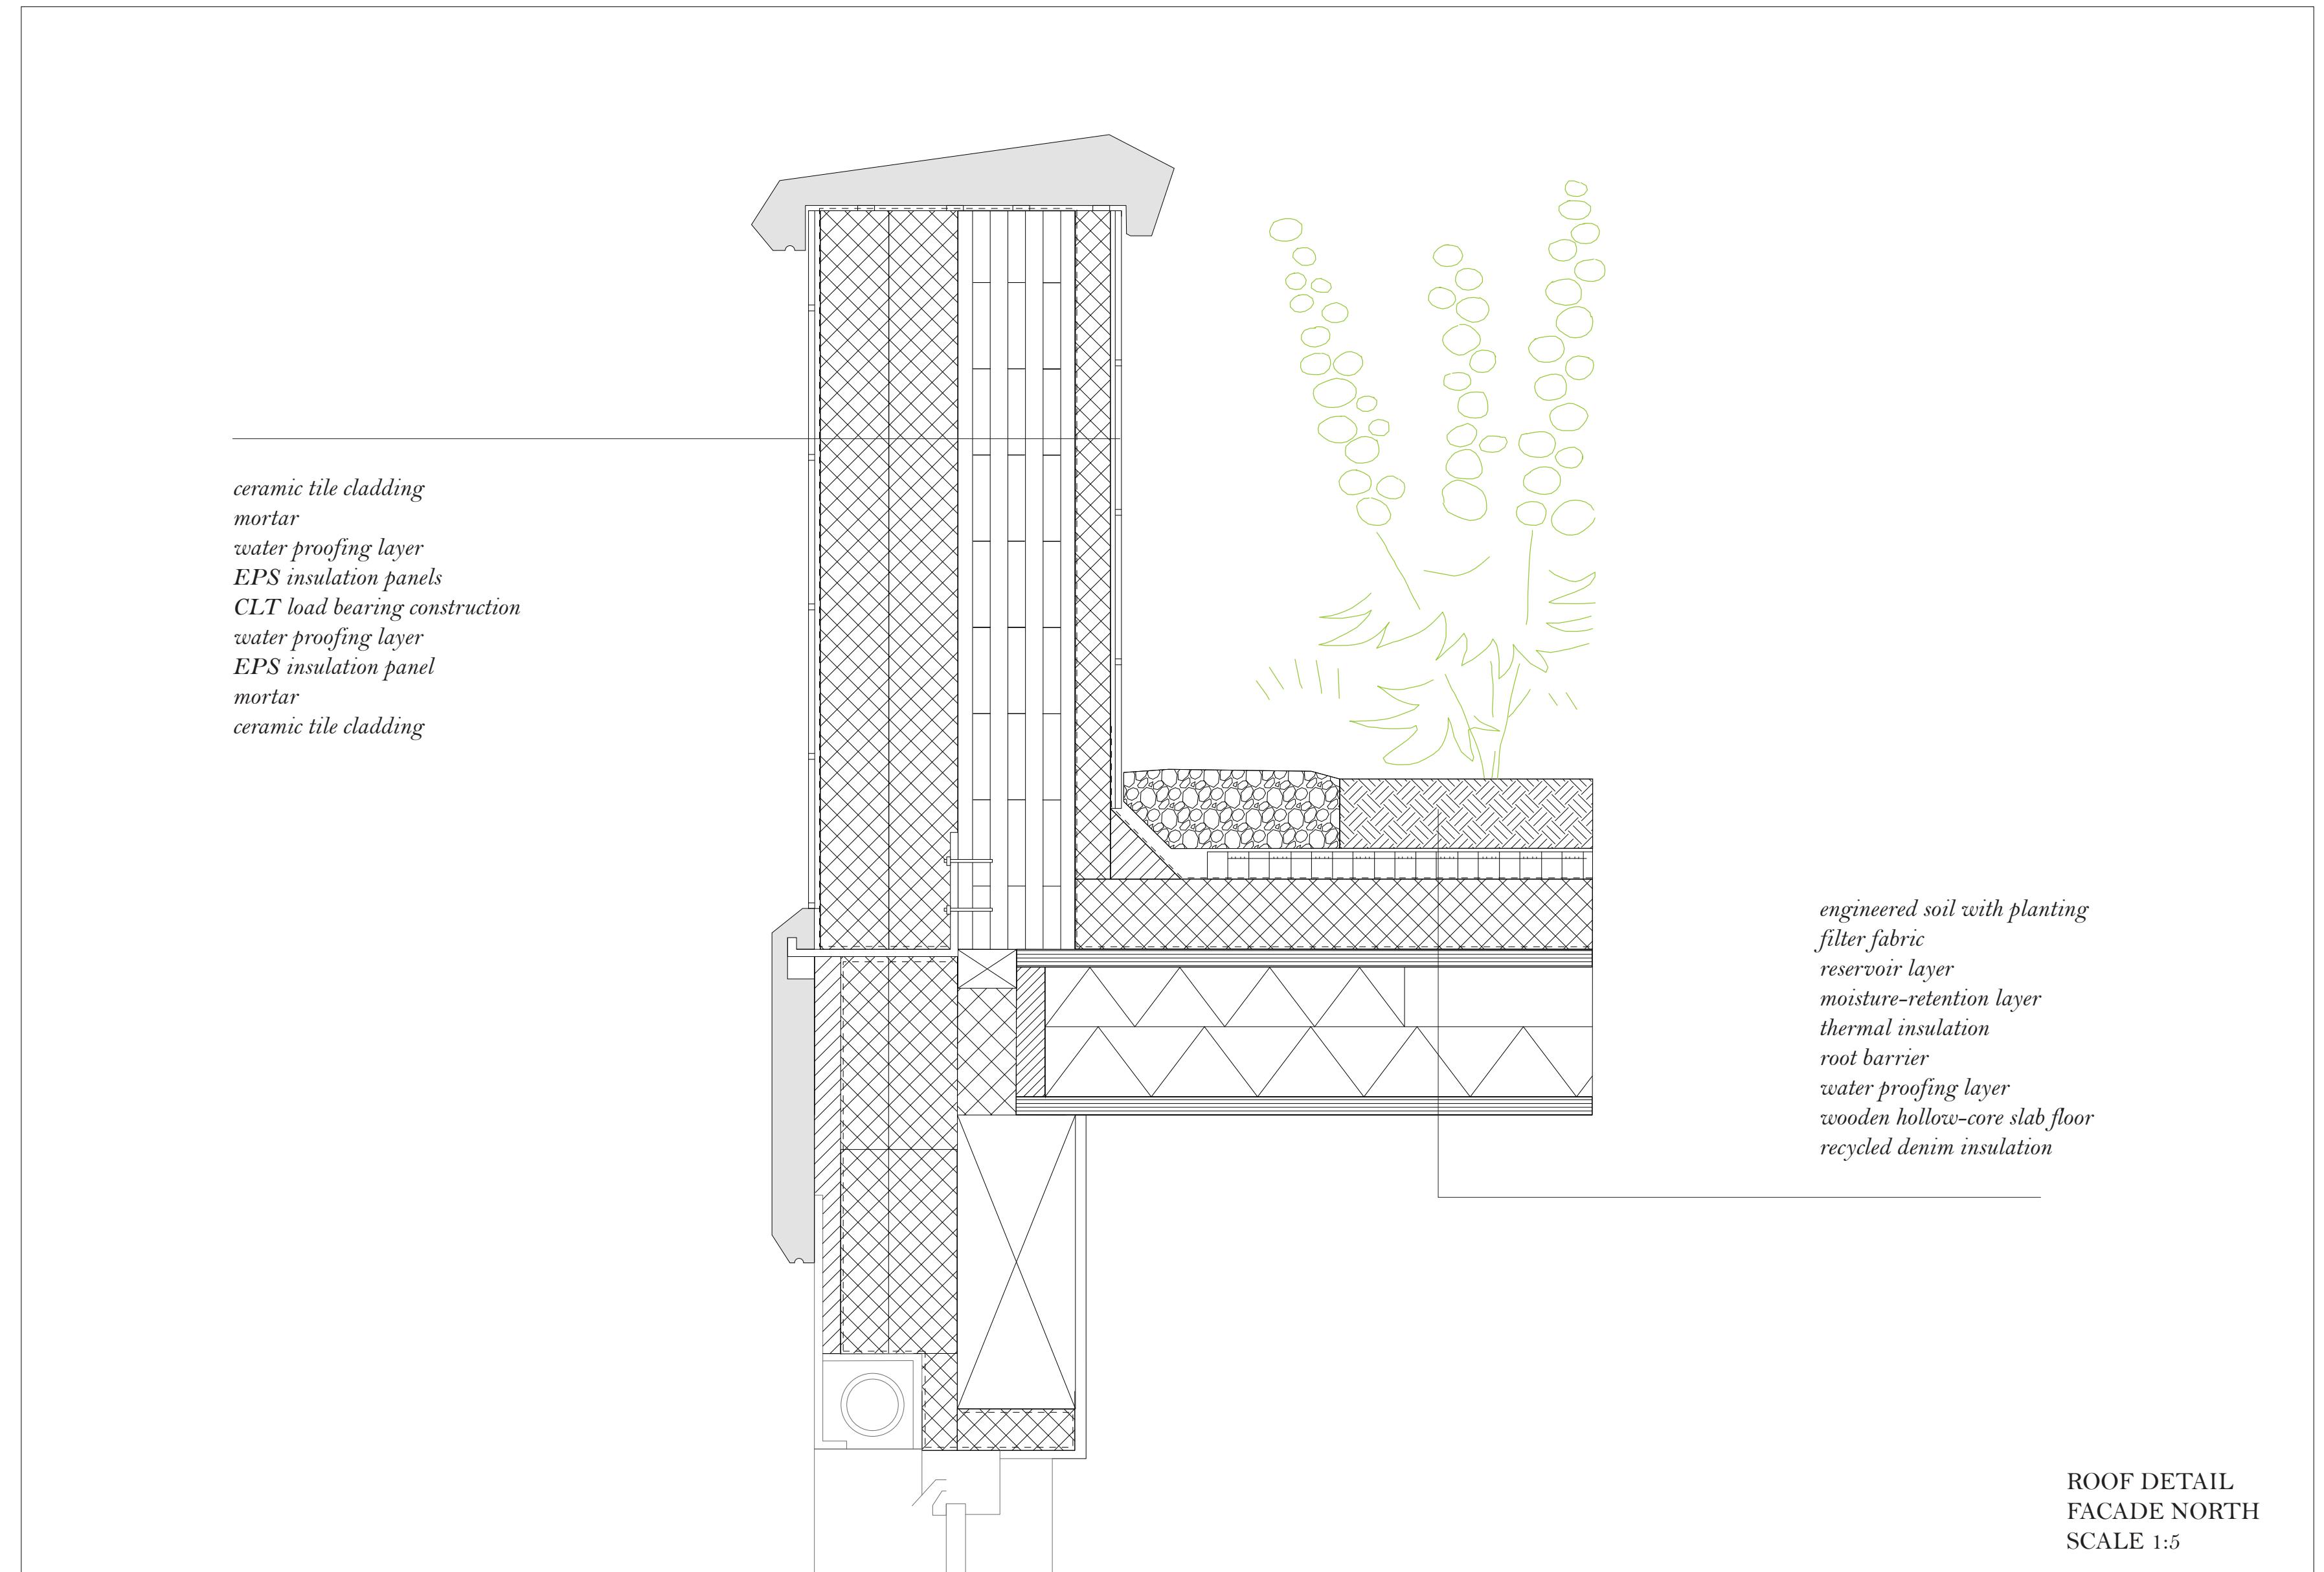




(Espace Georges Truffaut, 2023)
(photos by author, 2023)

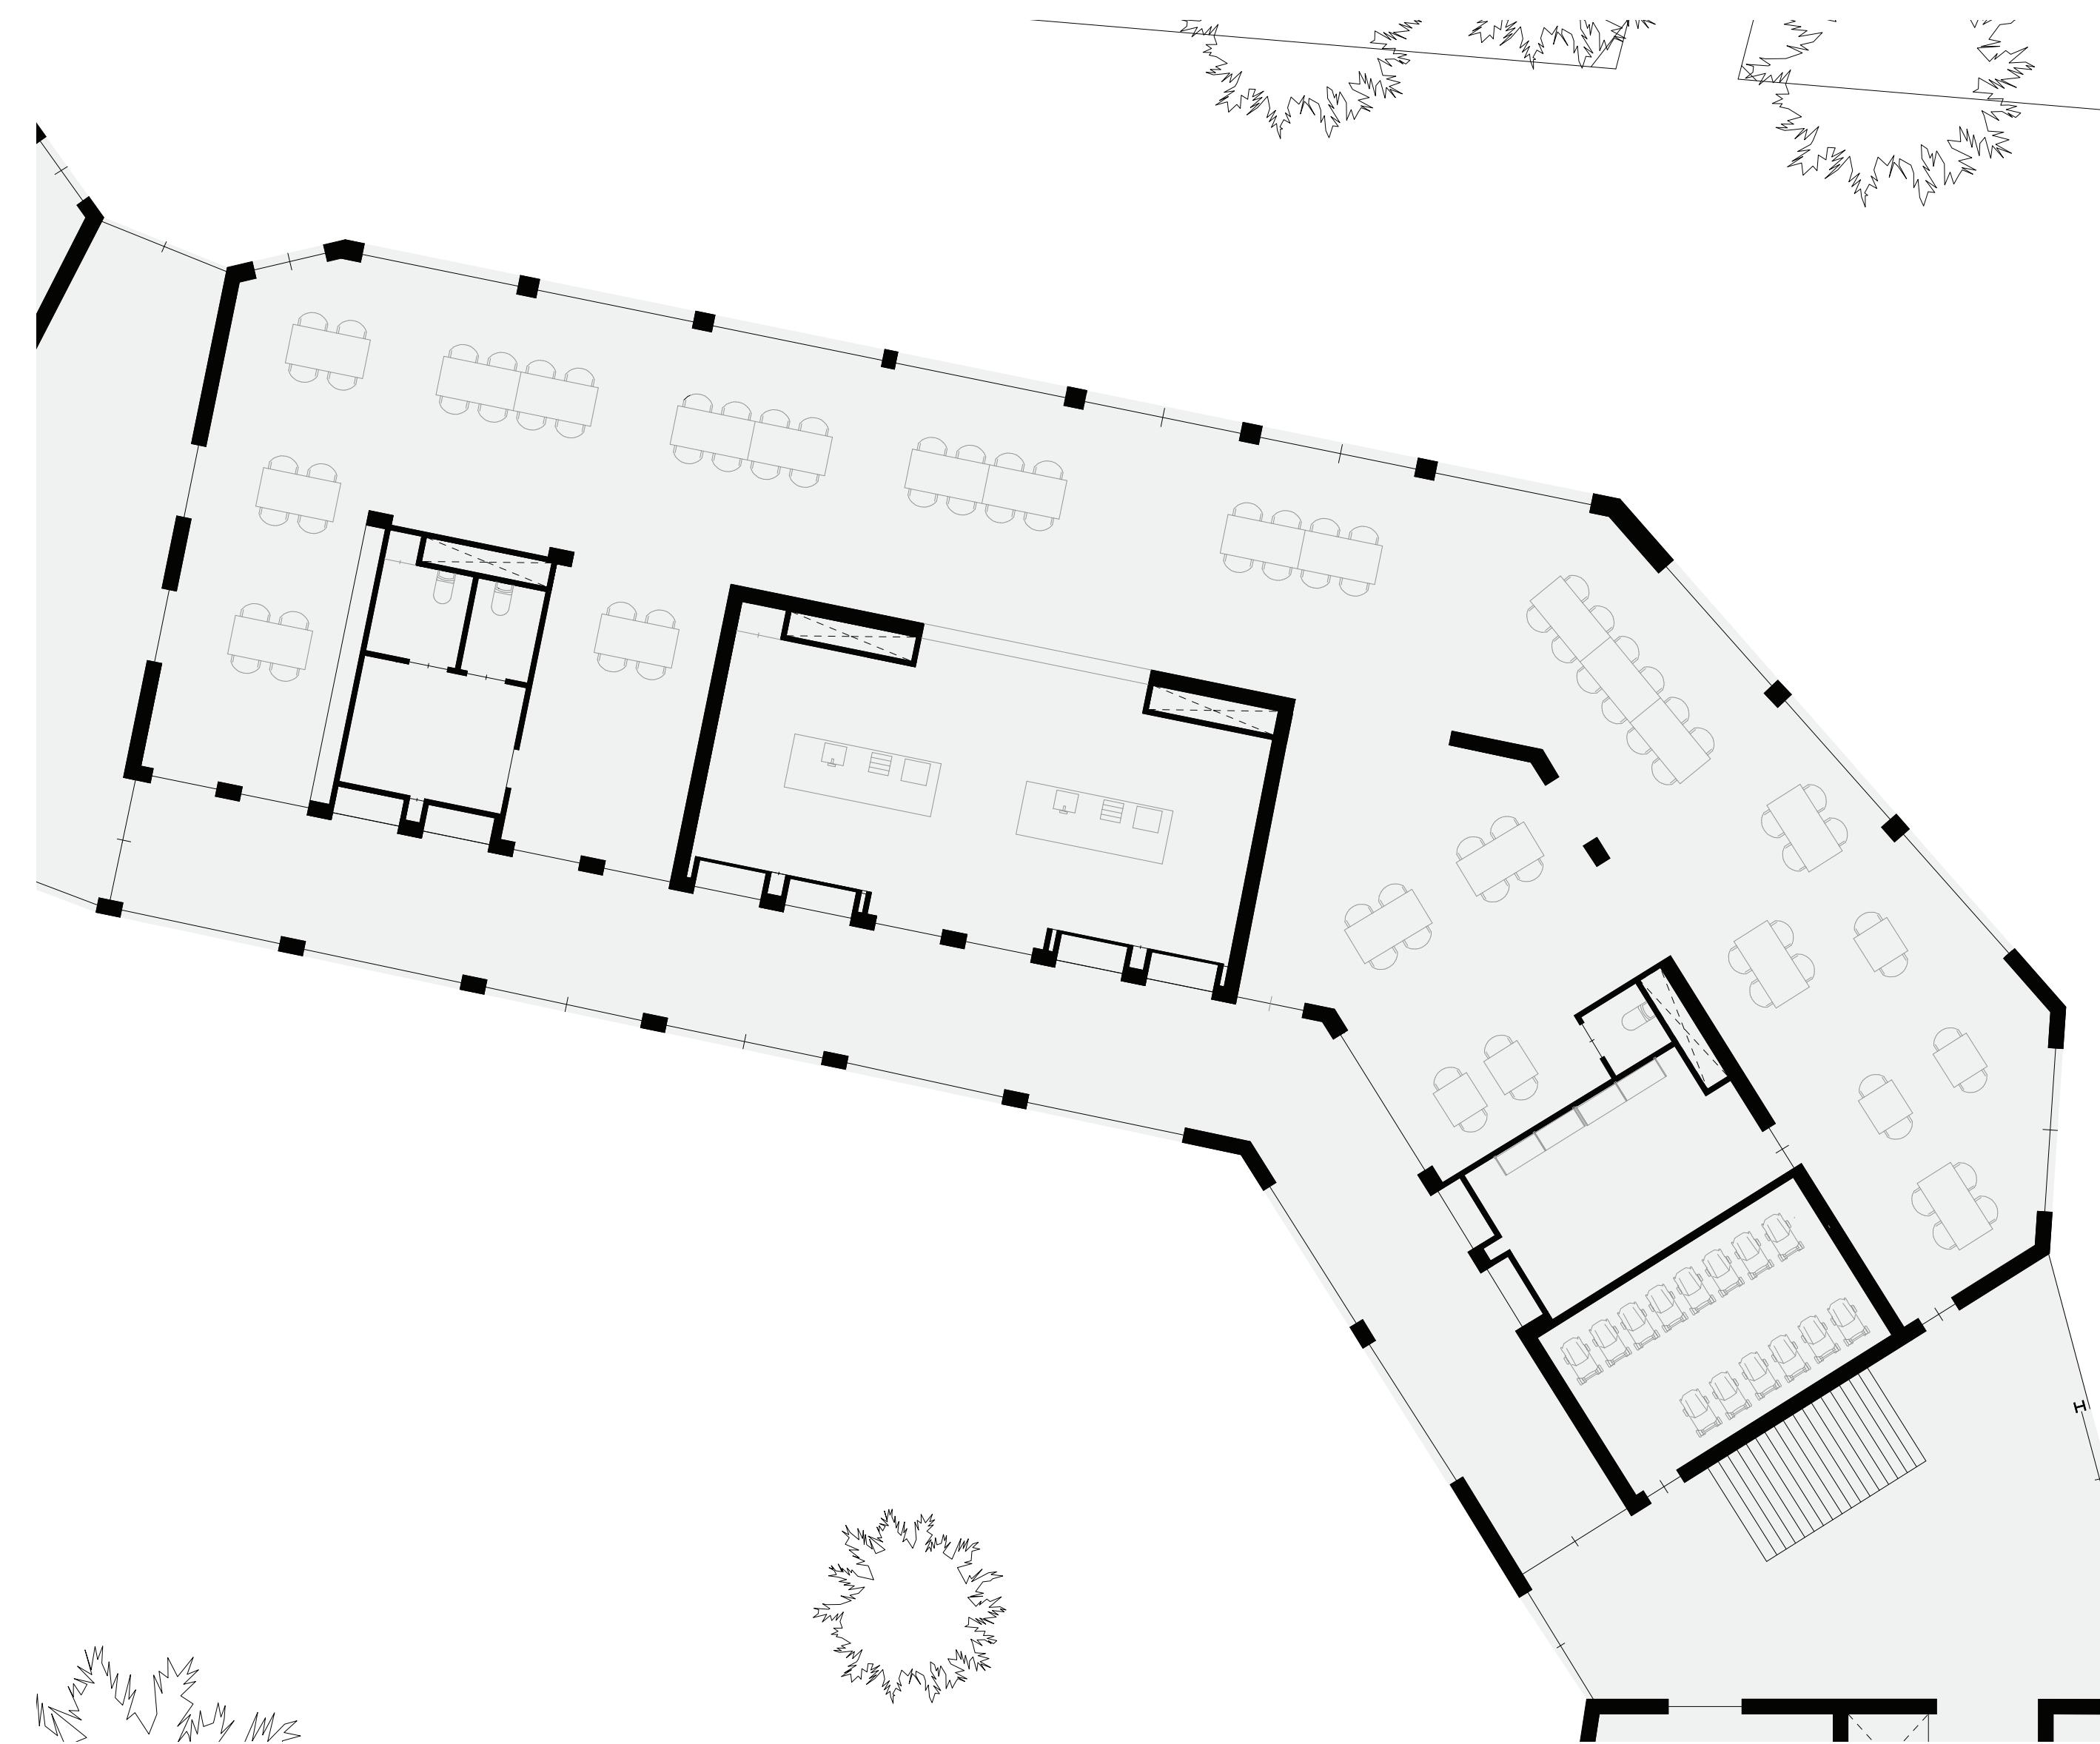


floor plan community kitchen ground floor

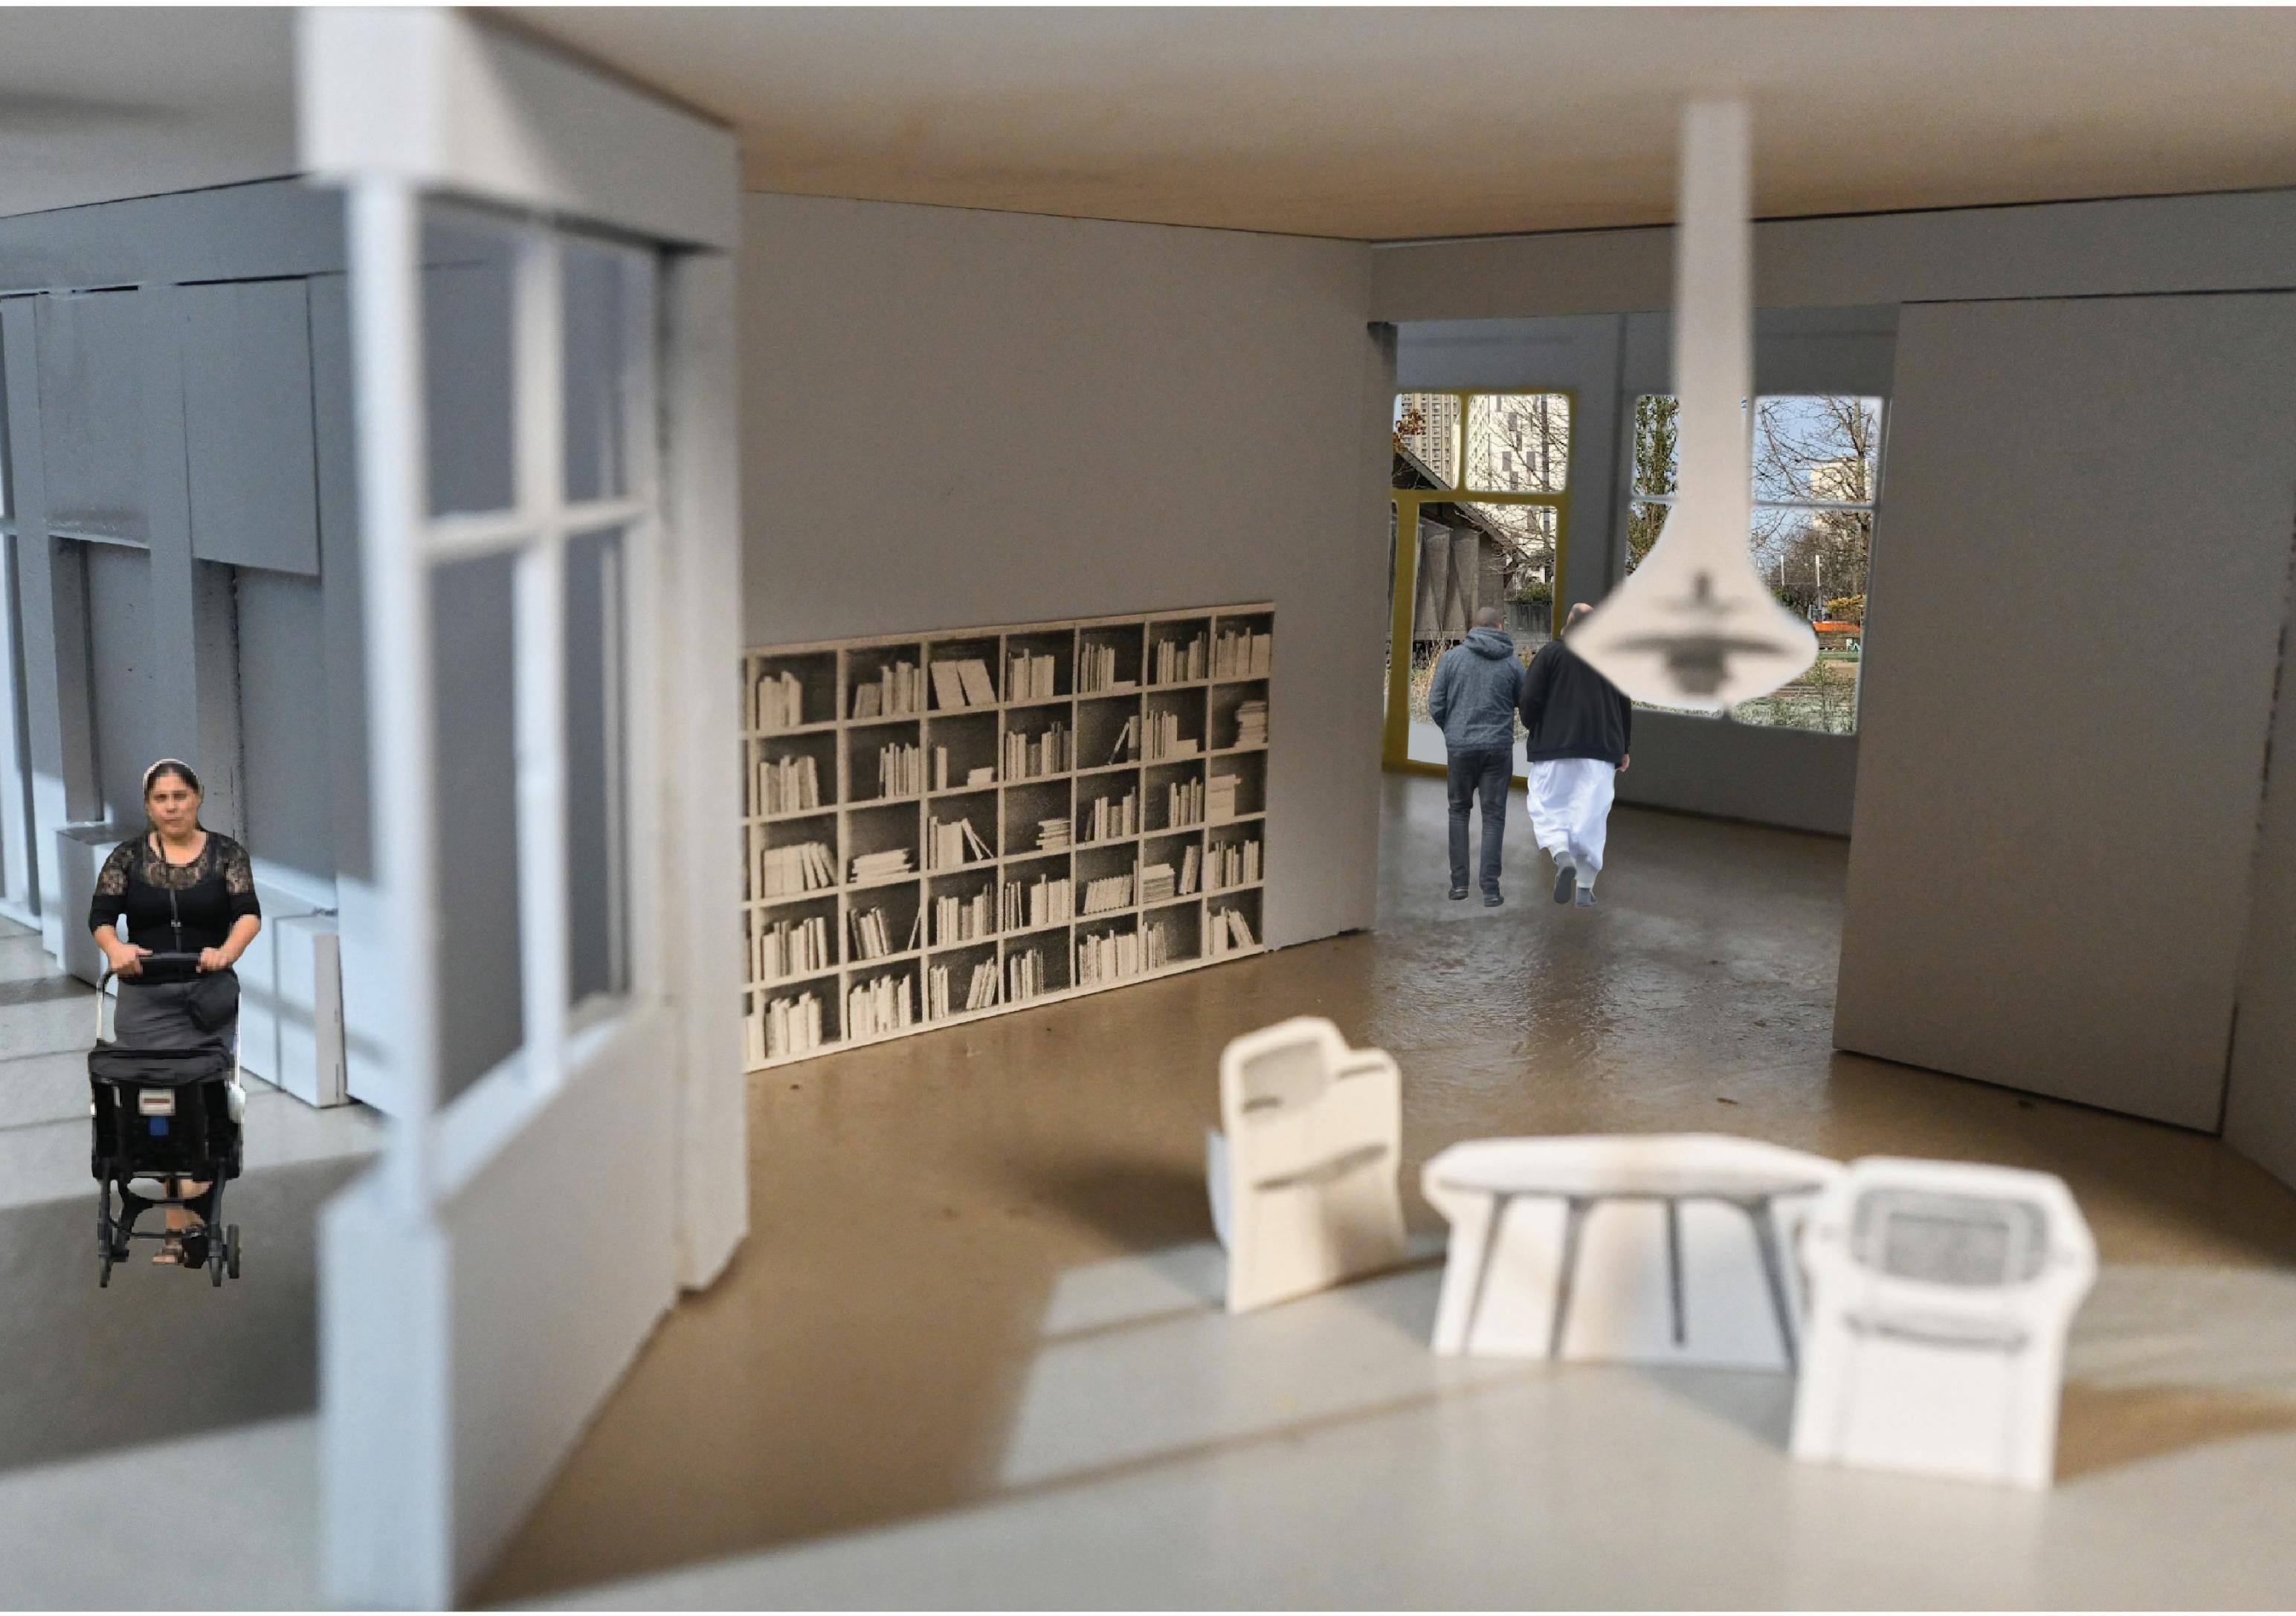





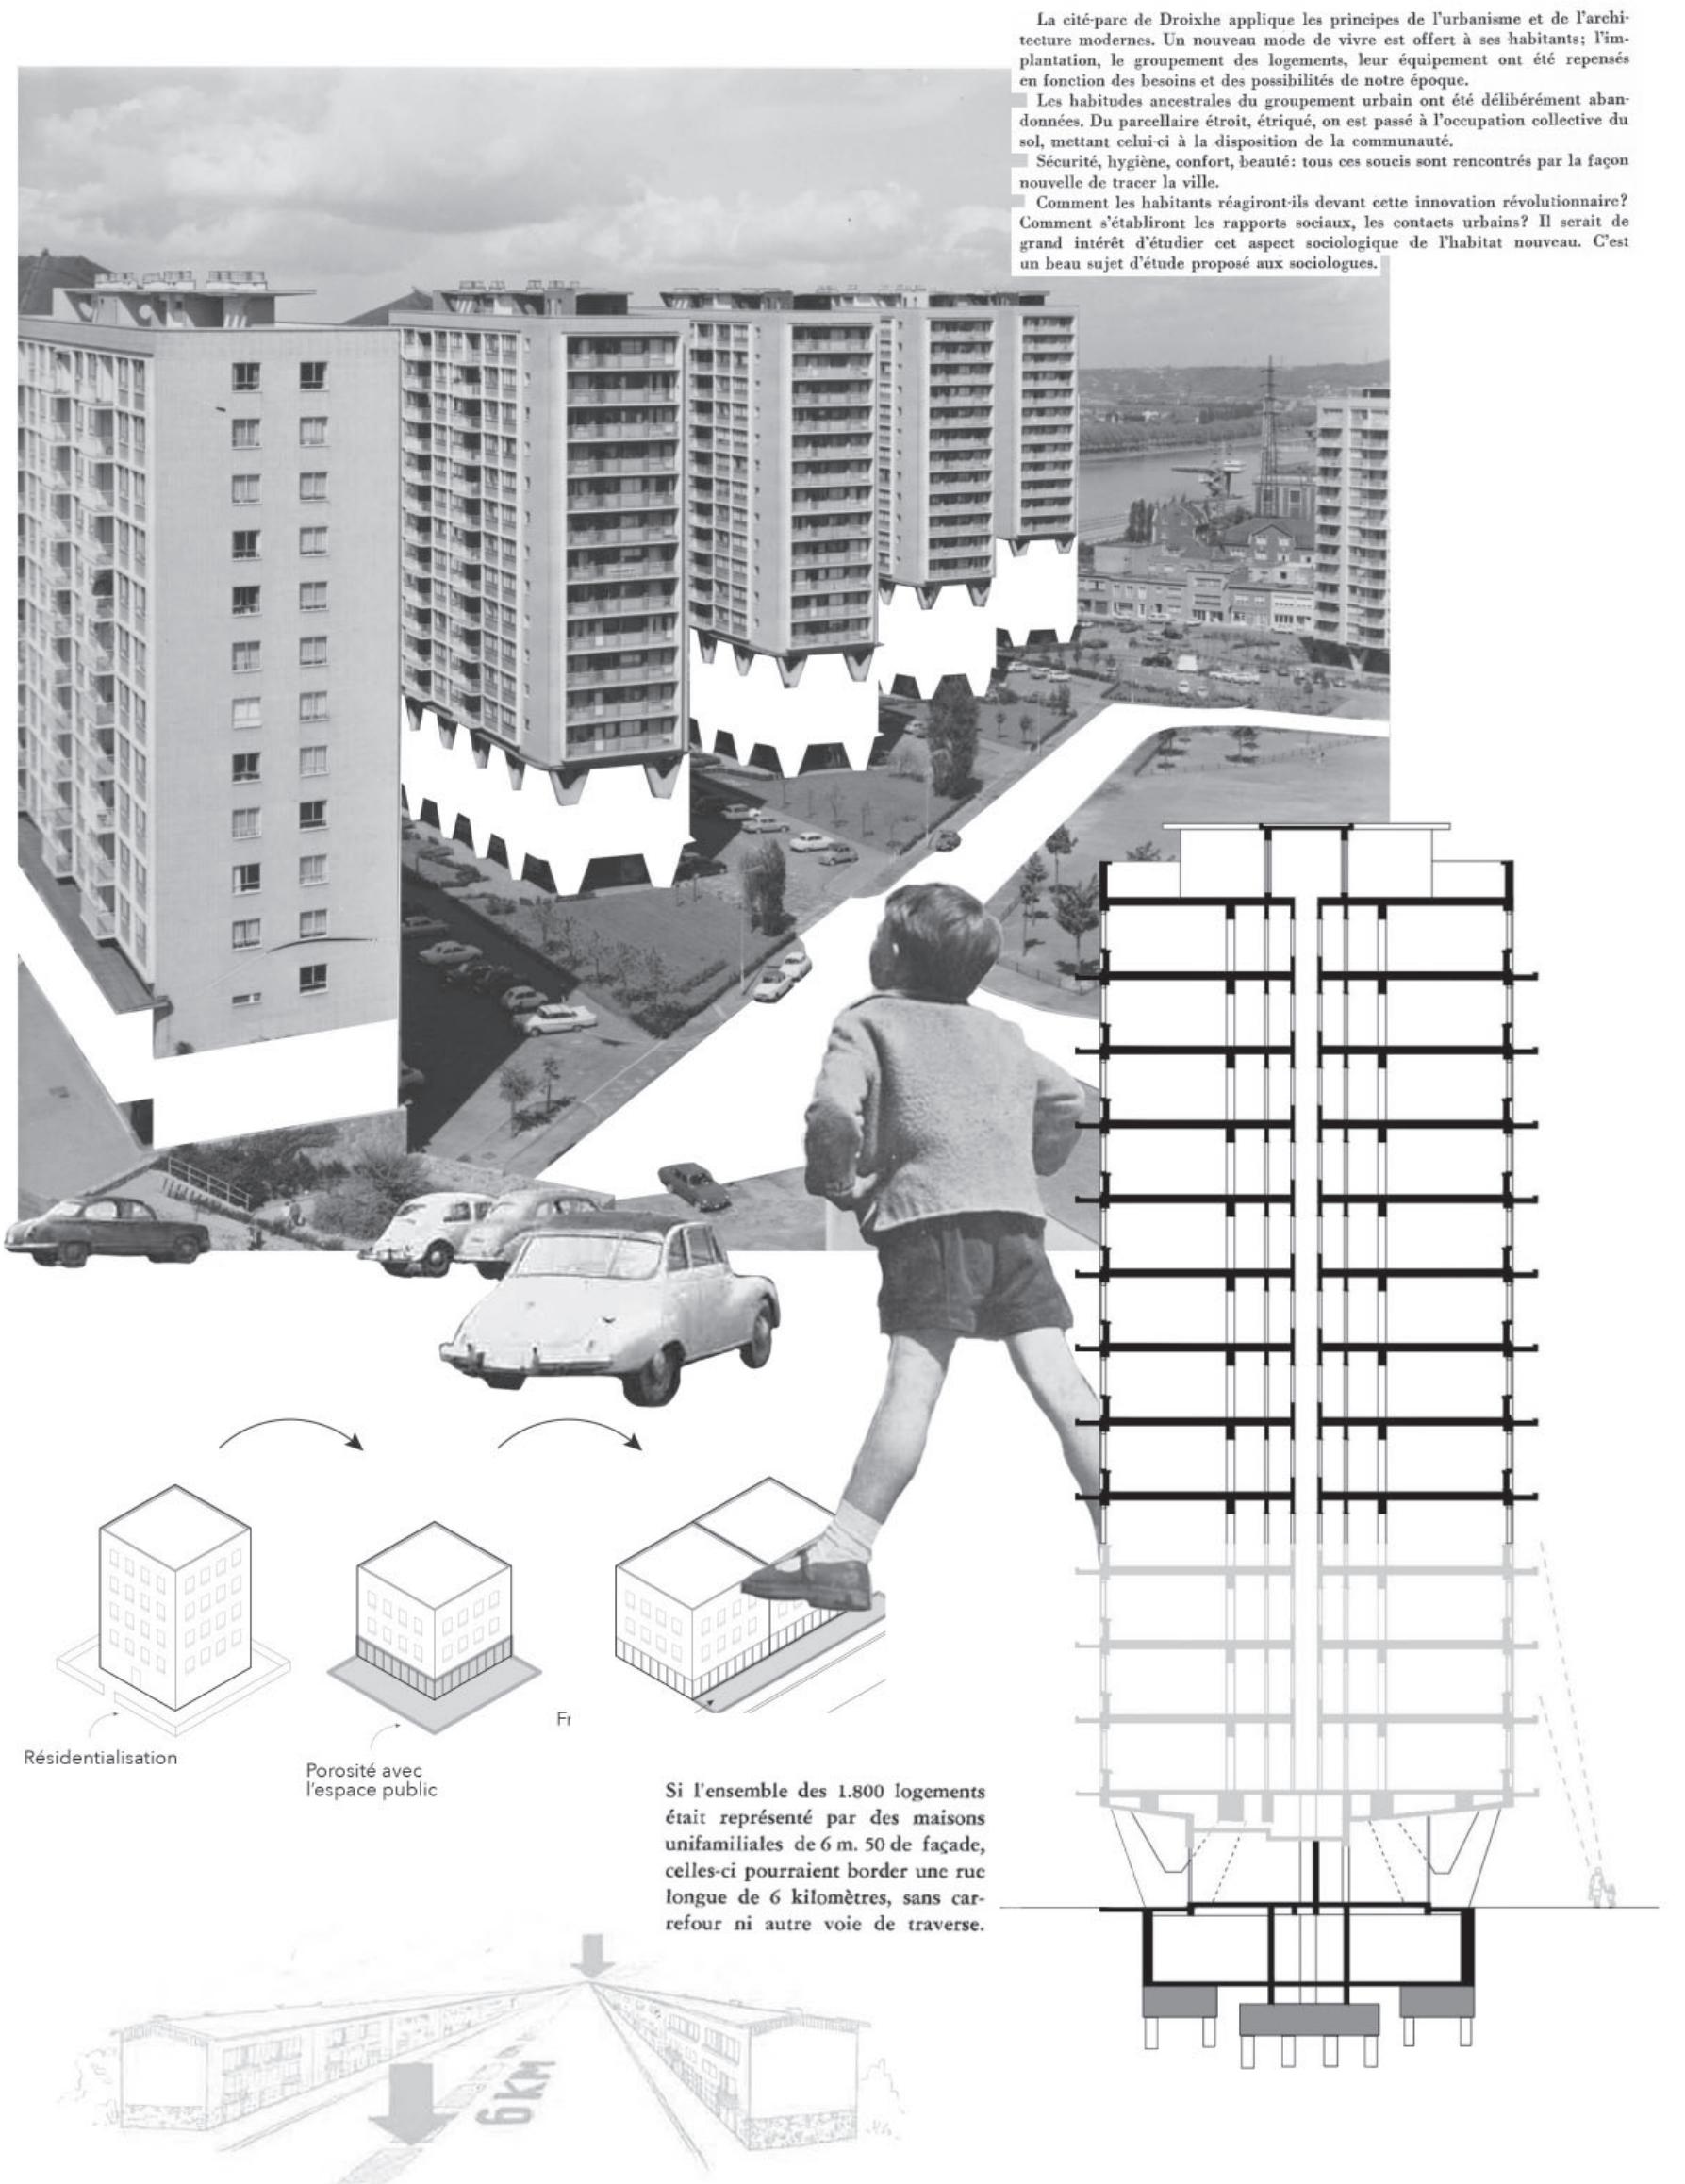


(Genre et Ville, 2018)

(Delobbe, 2022)

(La Maison, 1960)

(Kern, 2021)

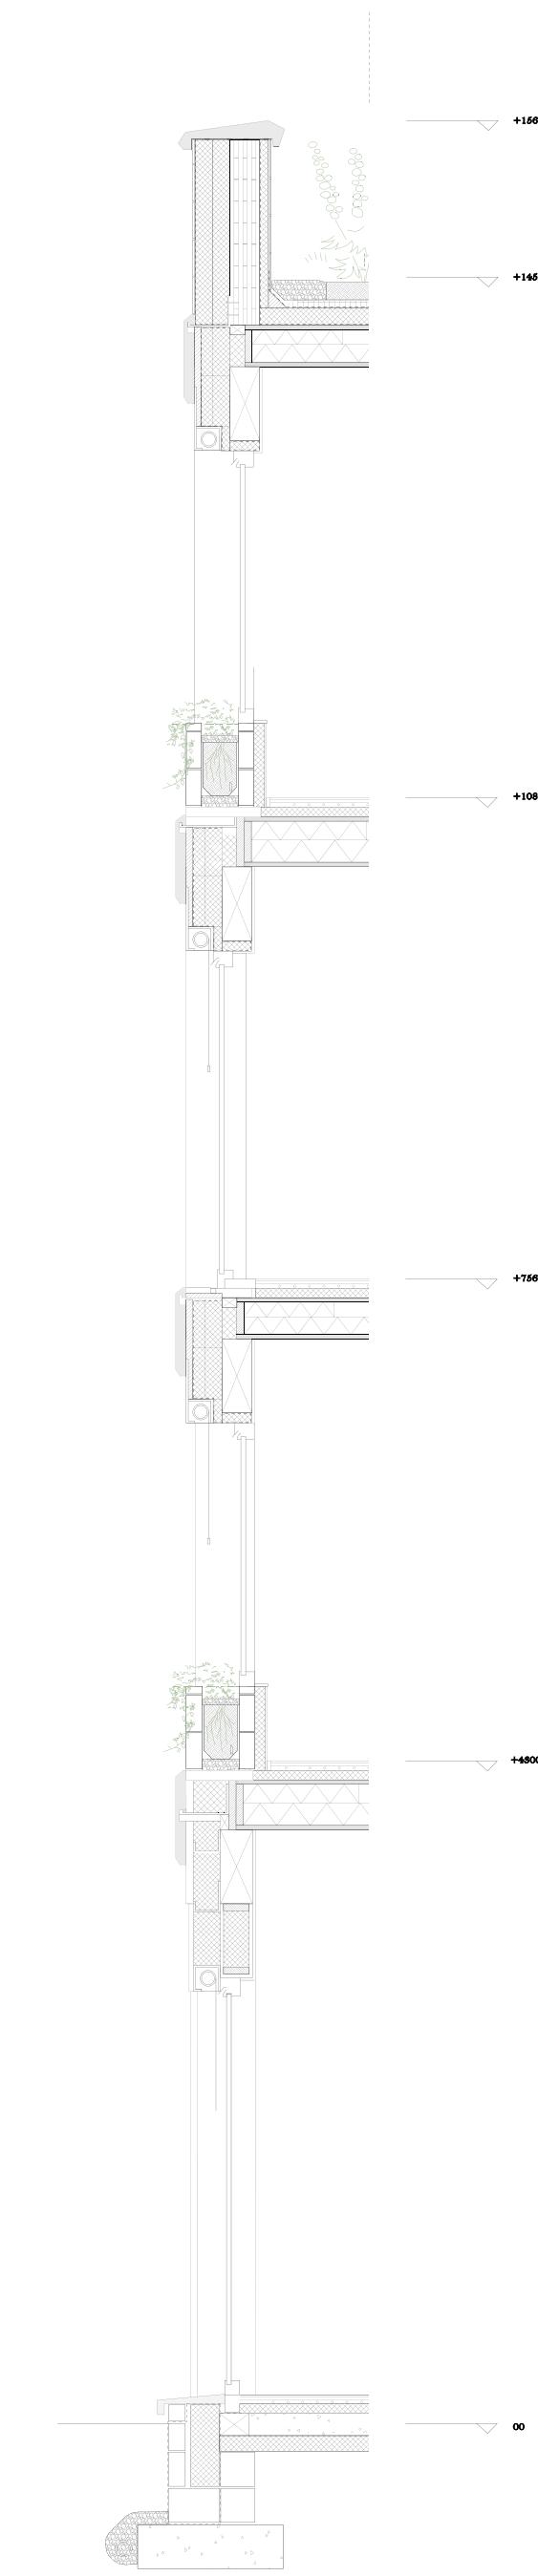


1:20 section facade community kitchen








section model 1:50


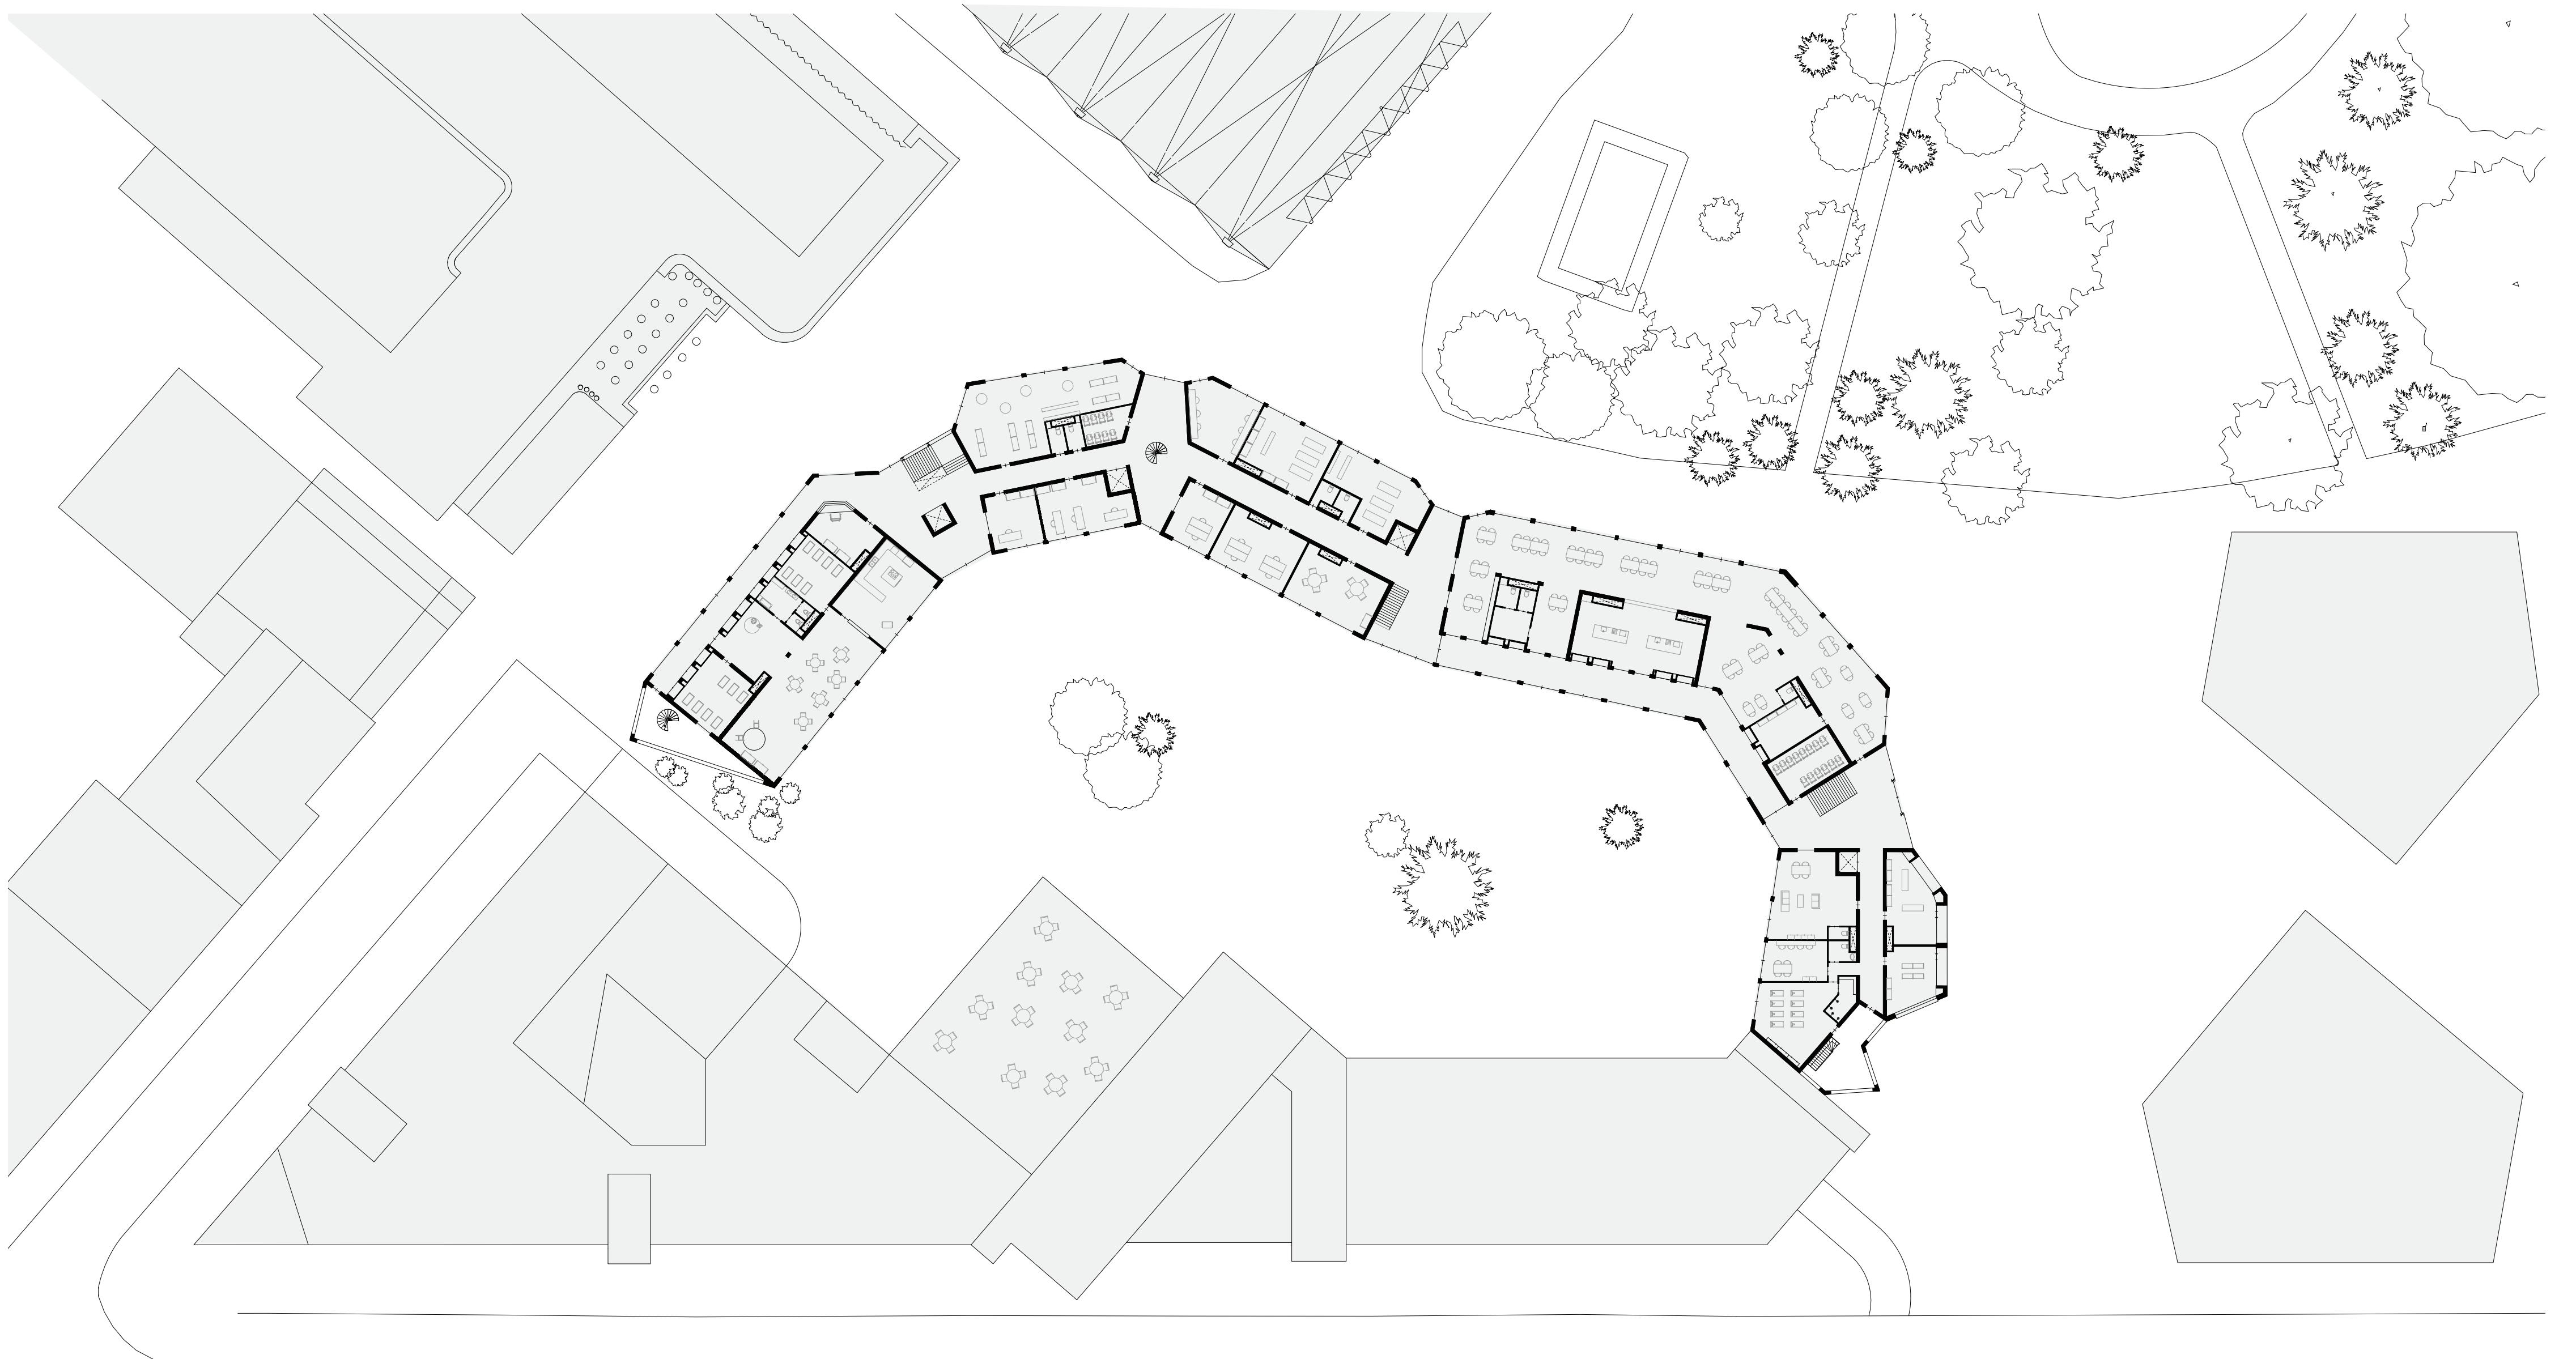


ground floor scale 1:200

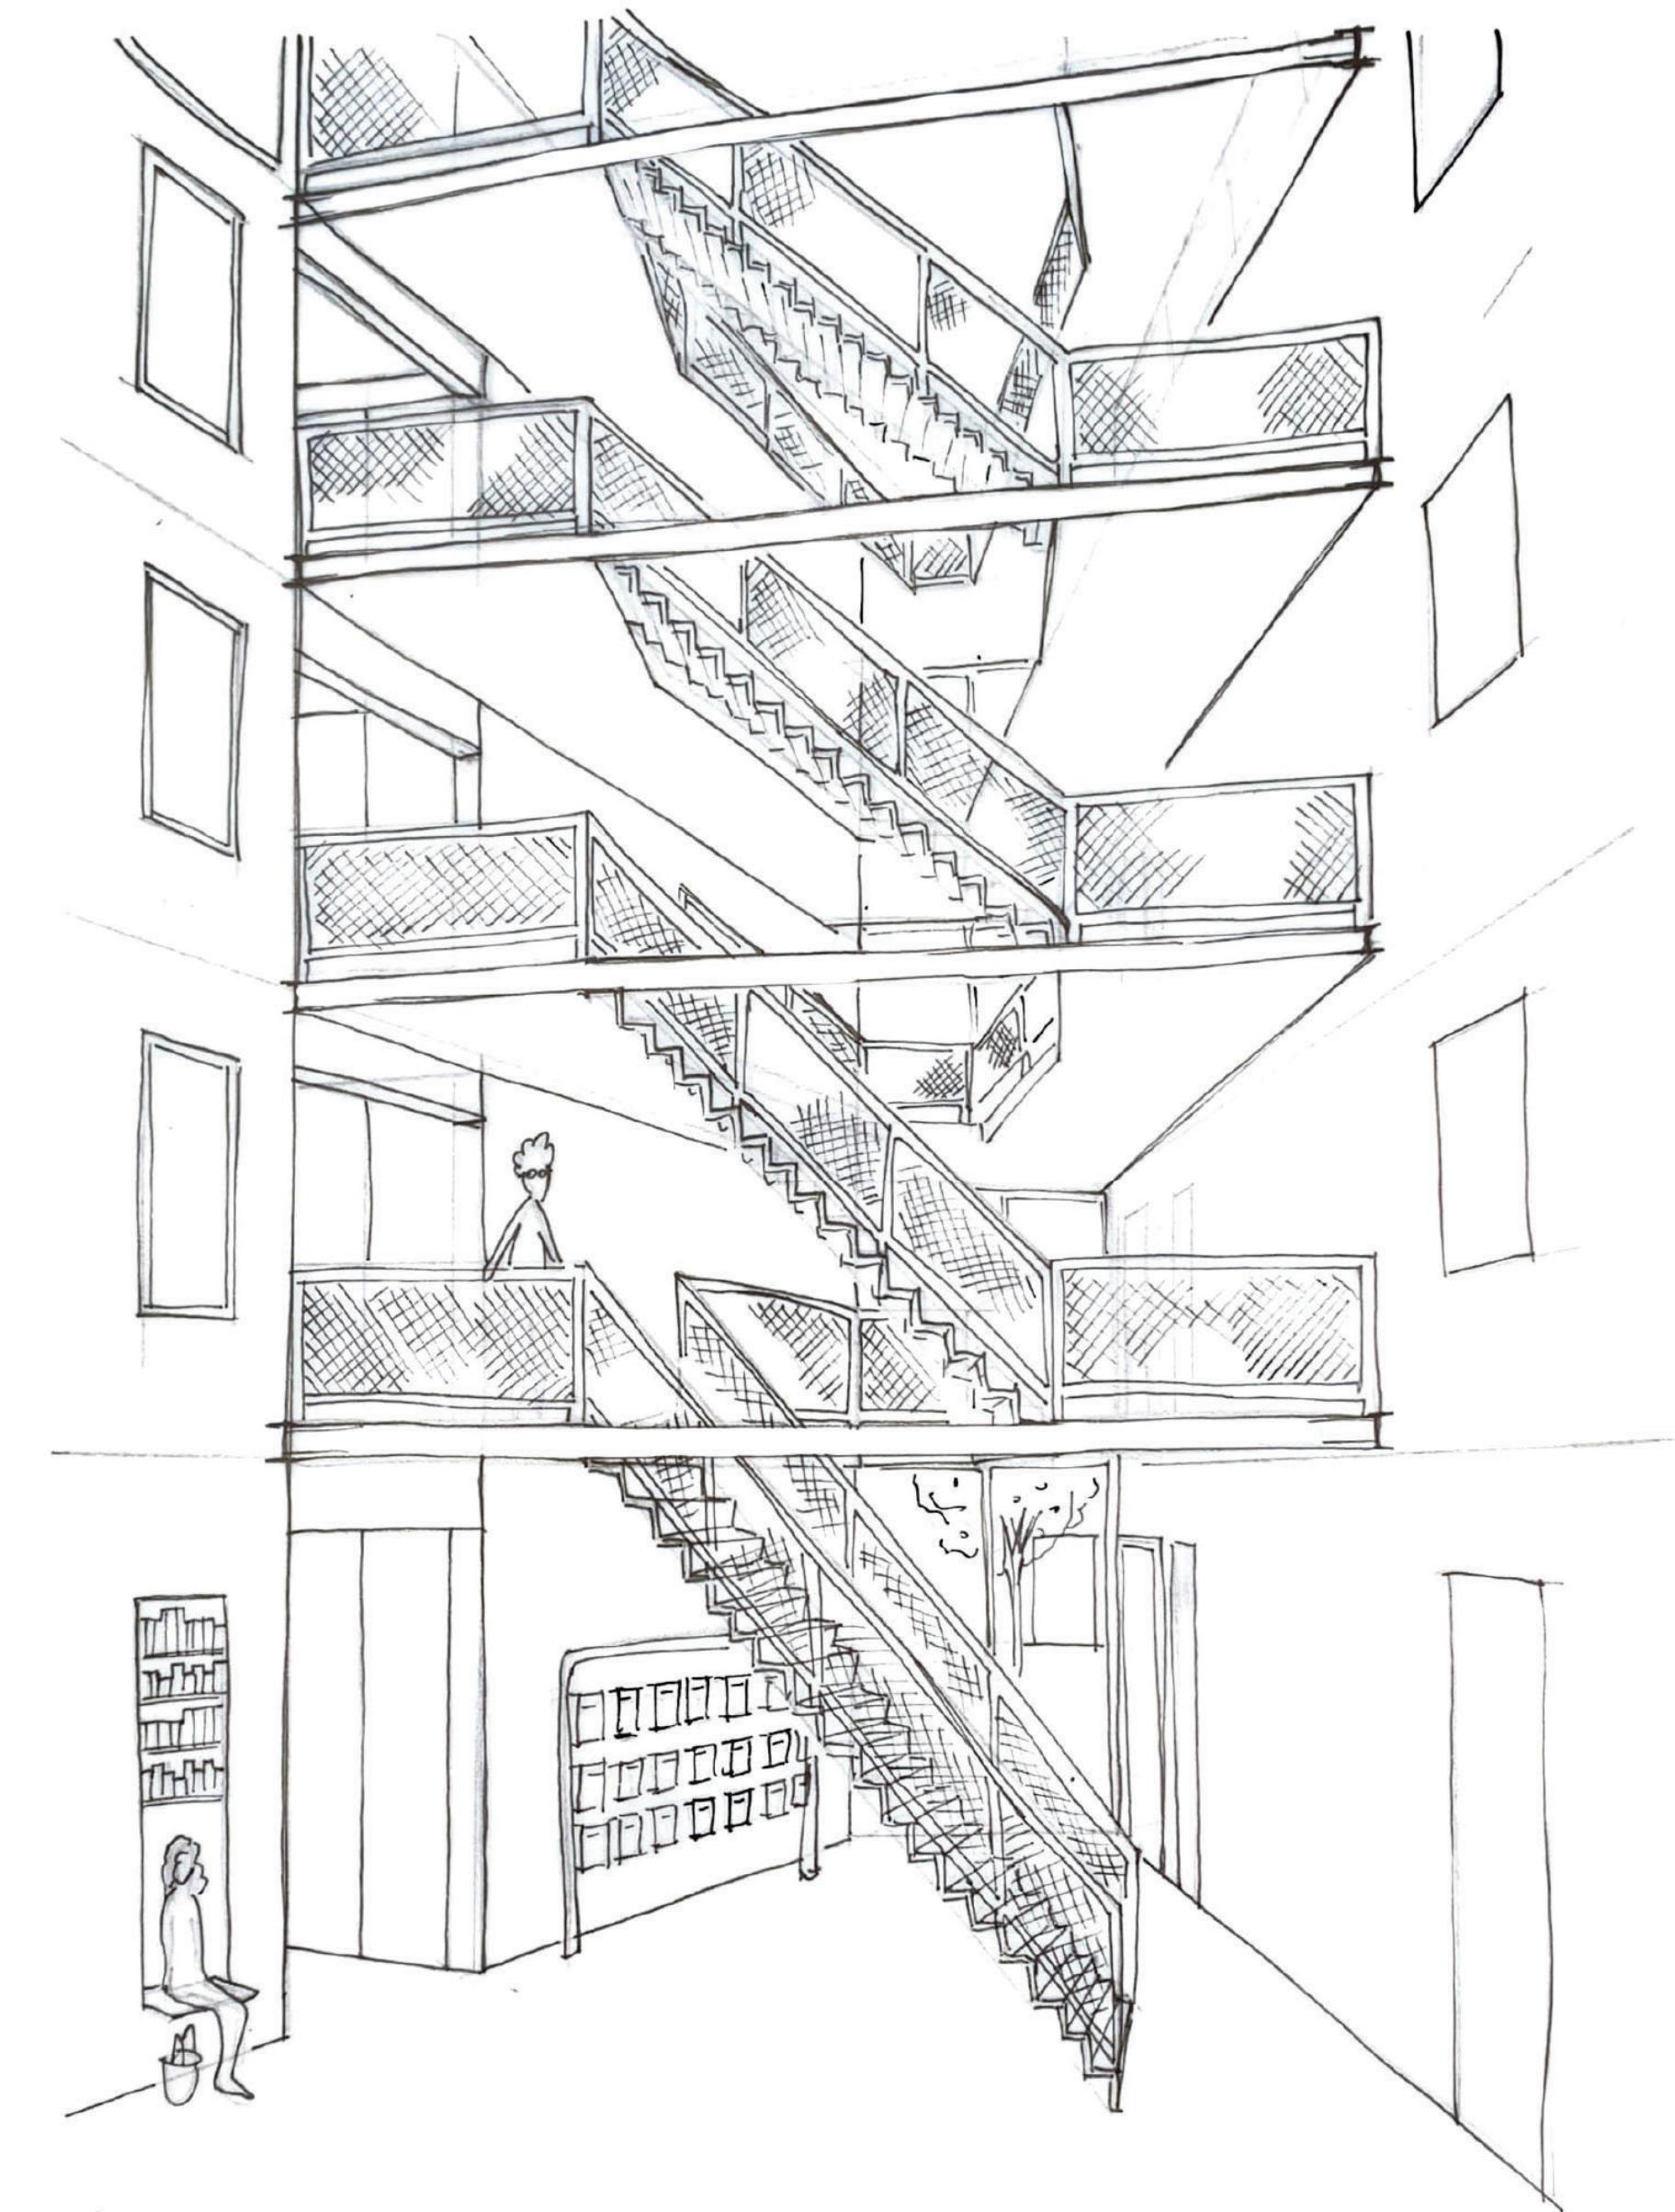


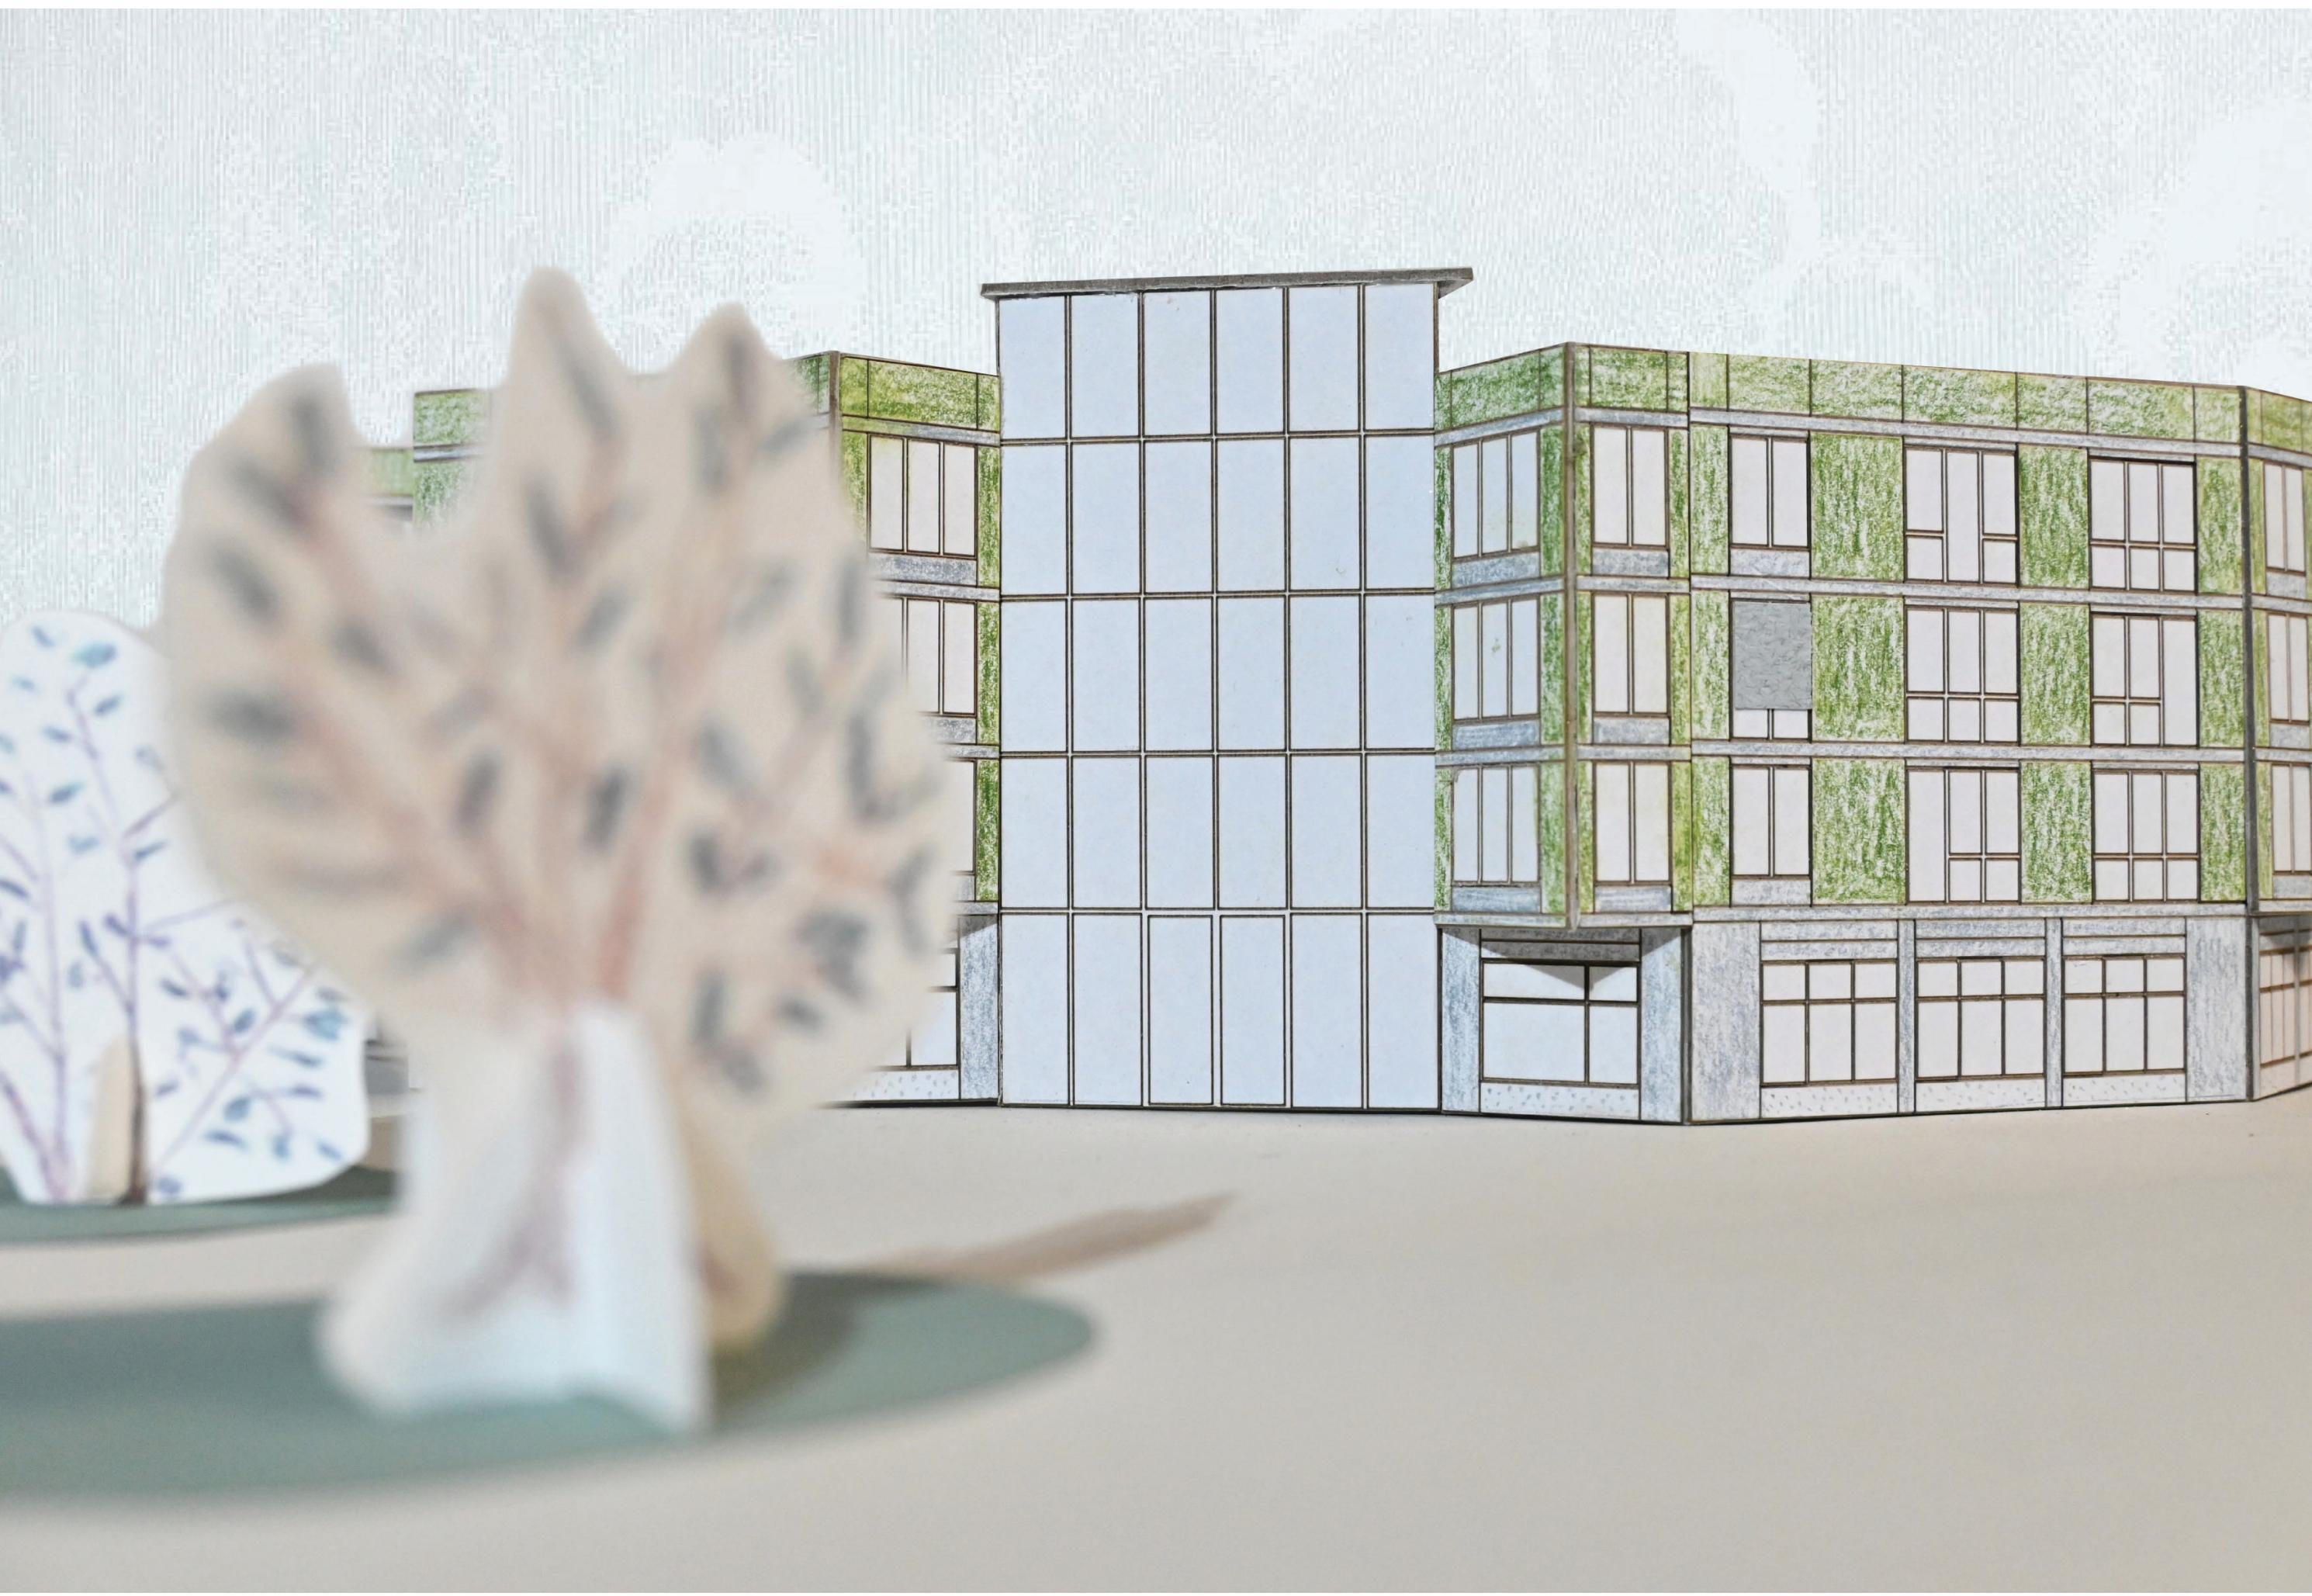


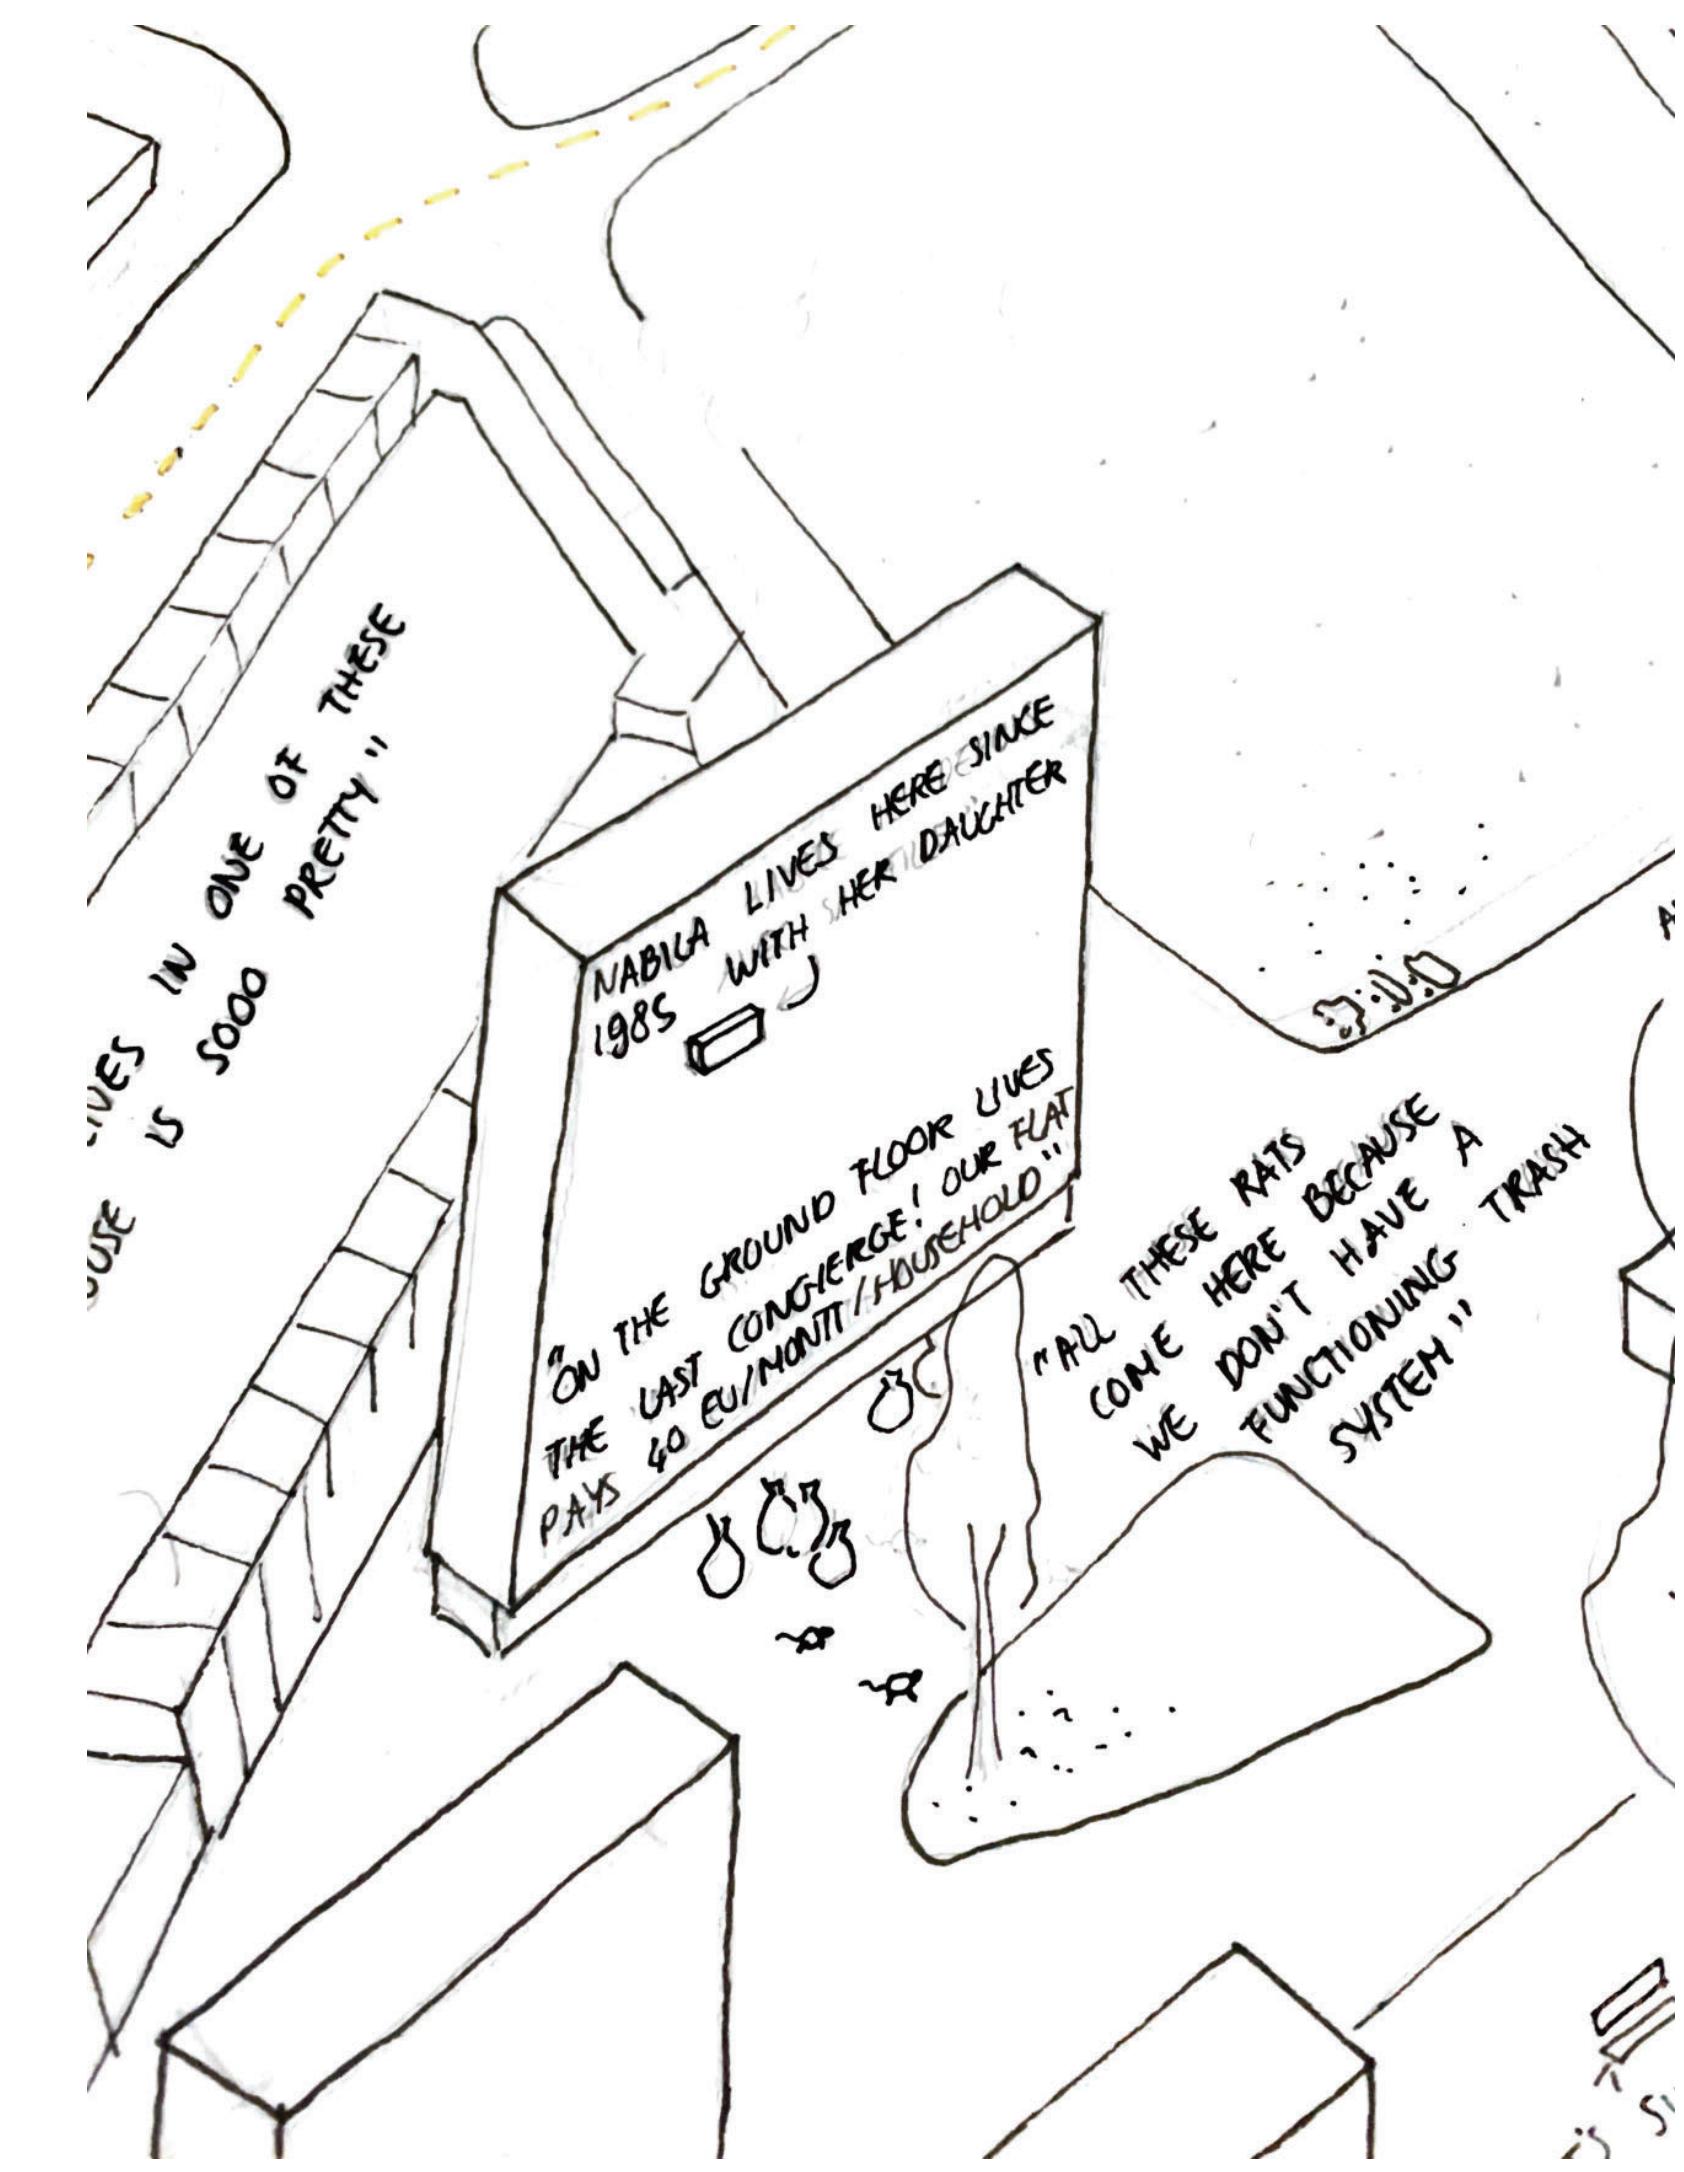

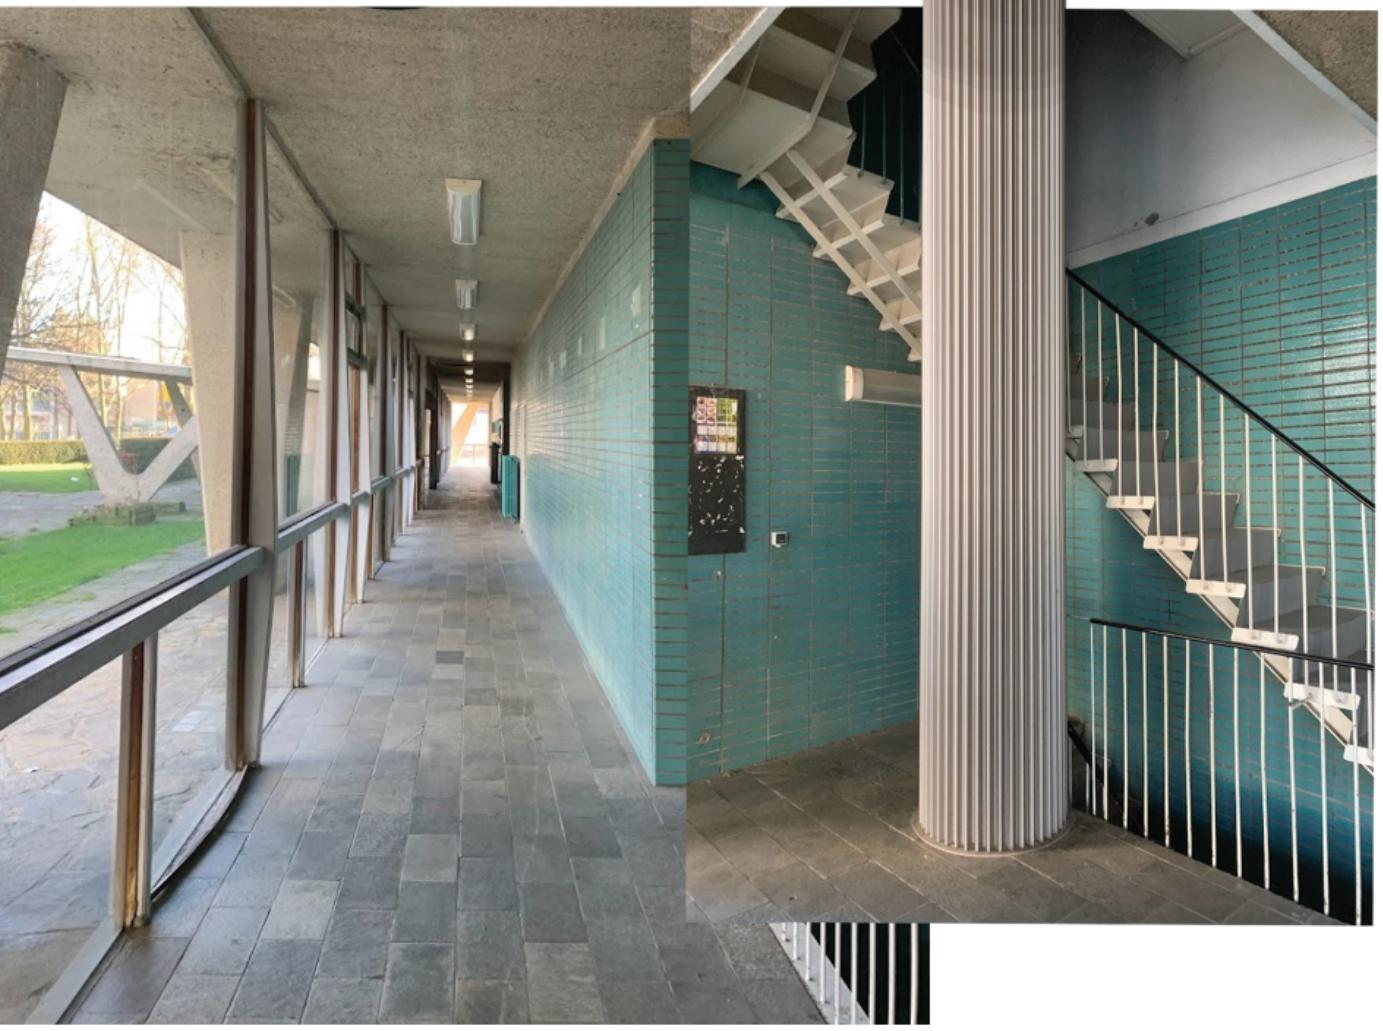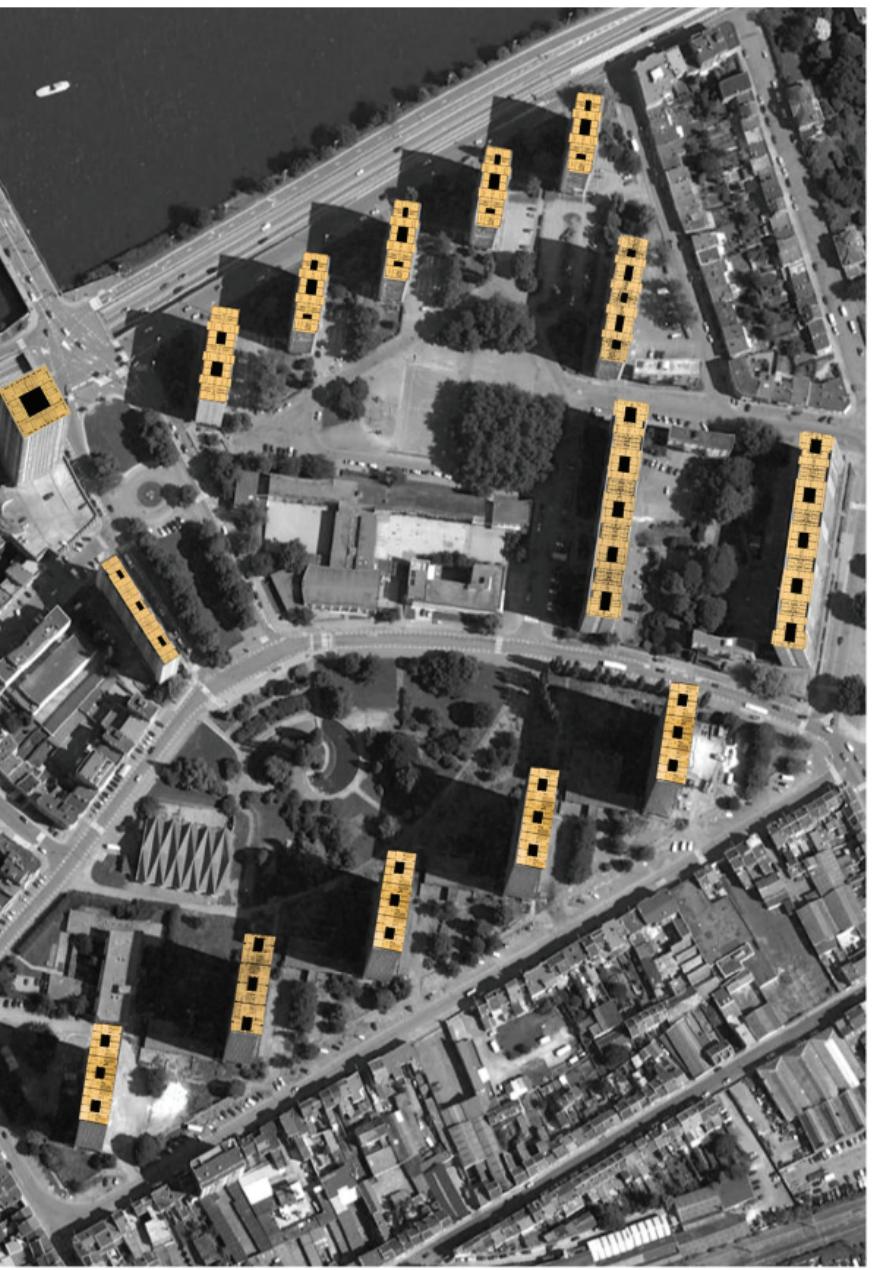



(Delobbe, 2022)
(photos by author, 2023)

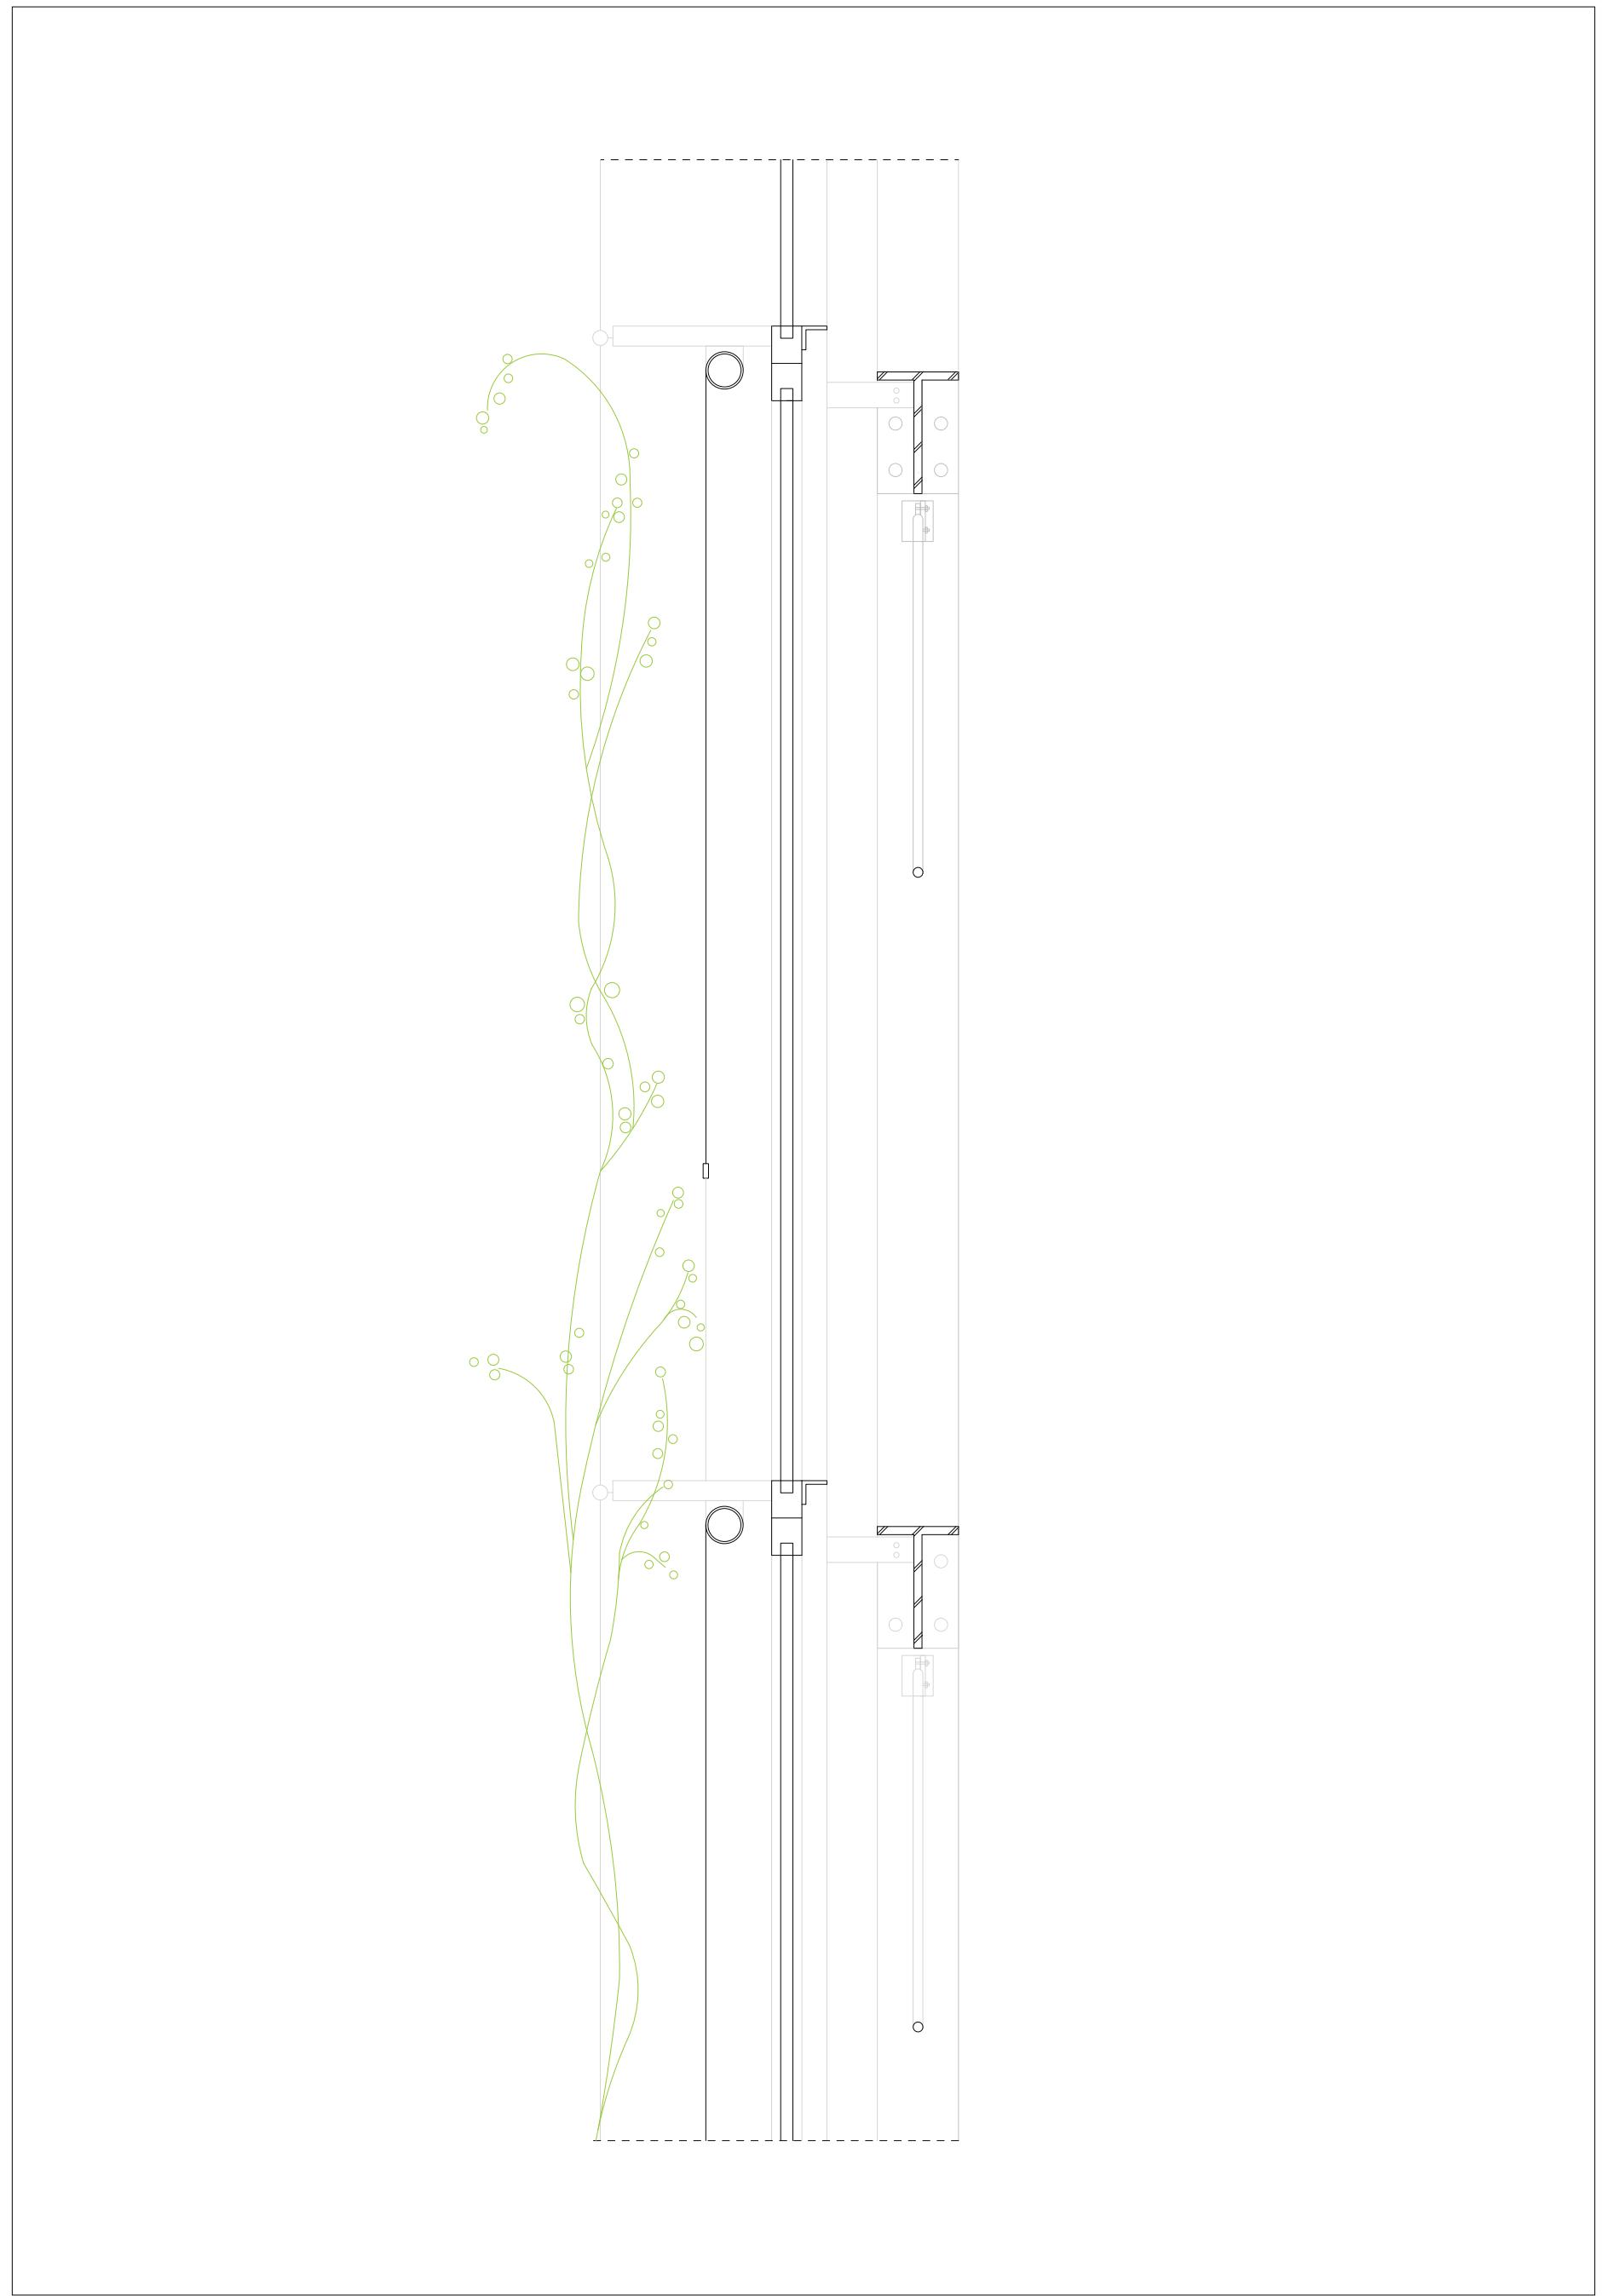

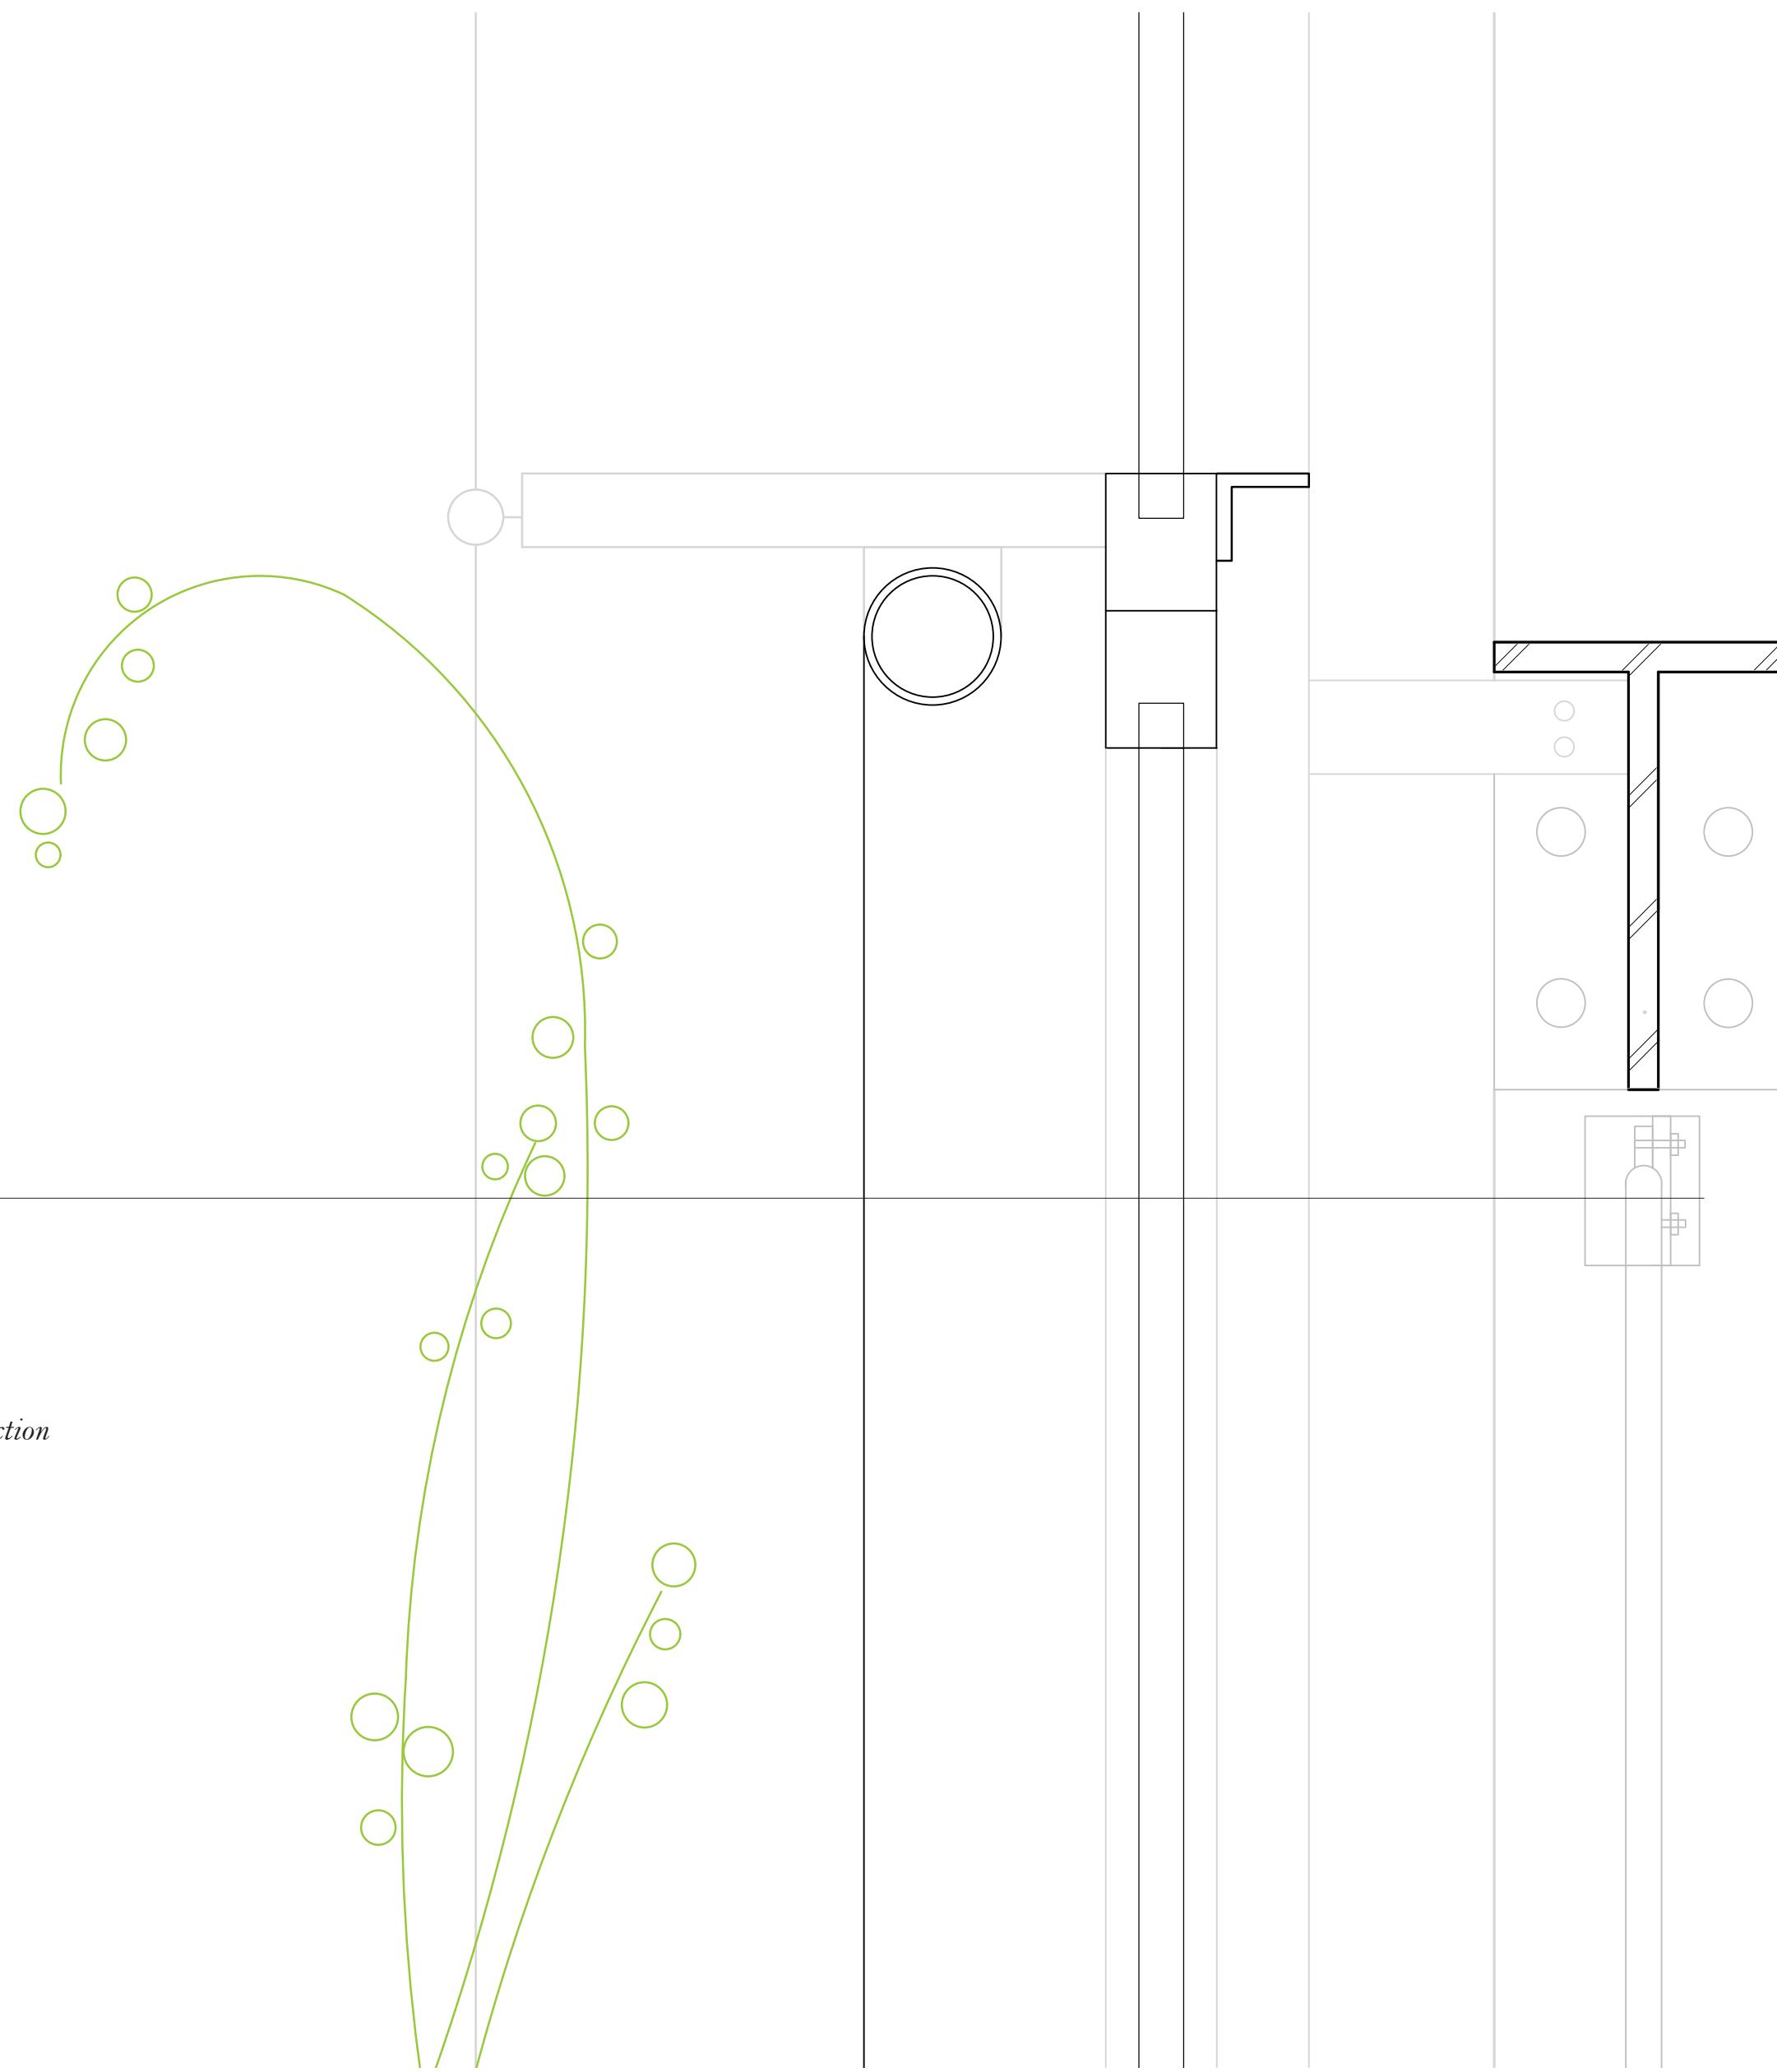


*steel wire trellis system
sunscreen
windowframe
L-profile framework
primary framework
connected to T-profile construction
steel cross bandage*

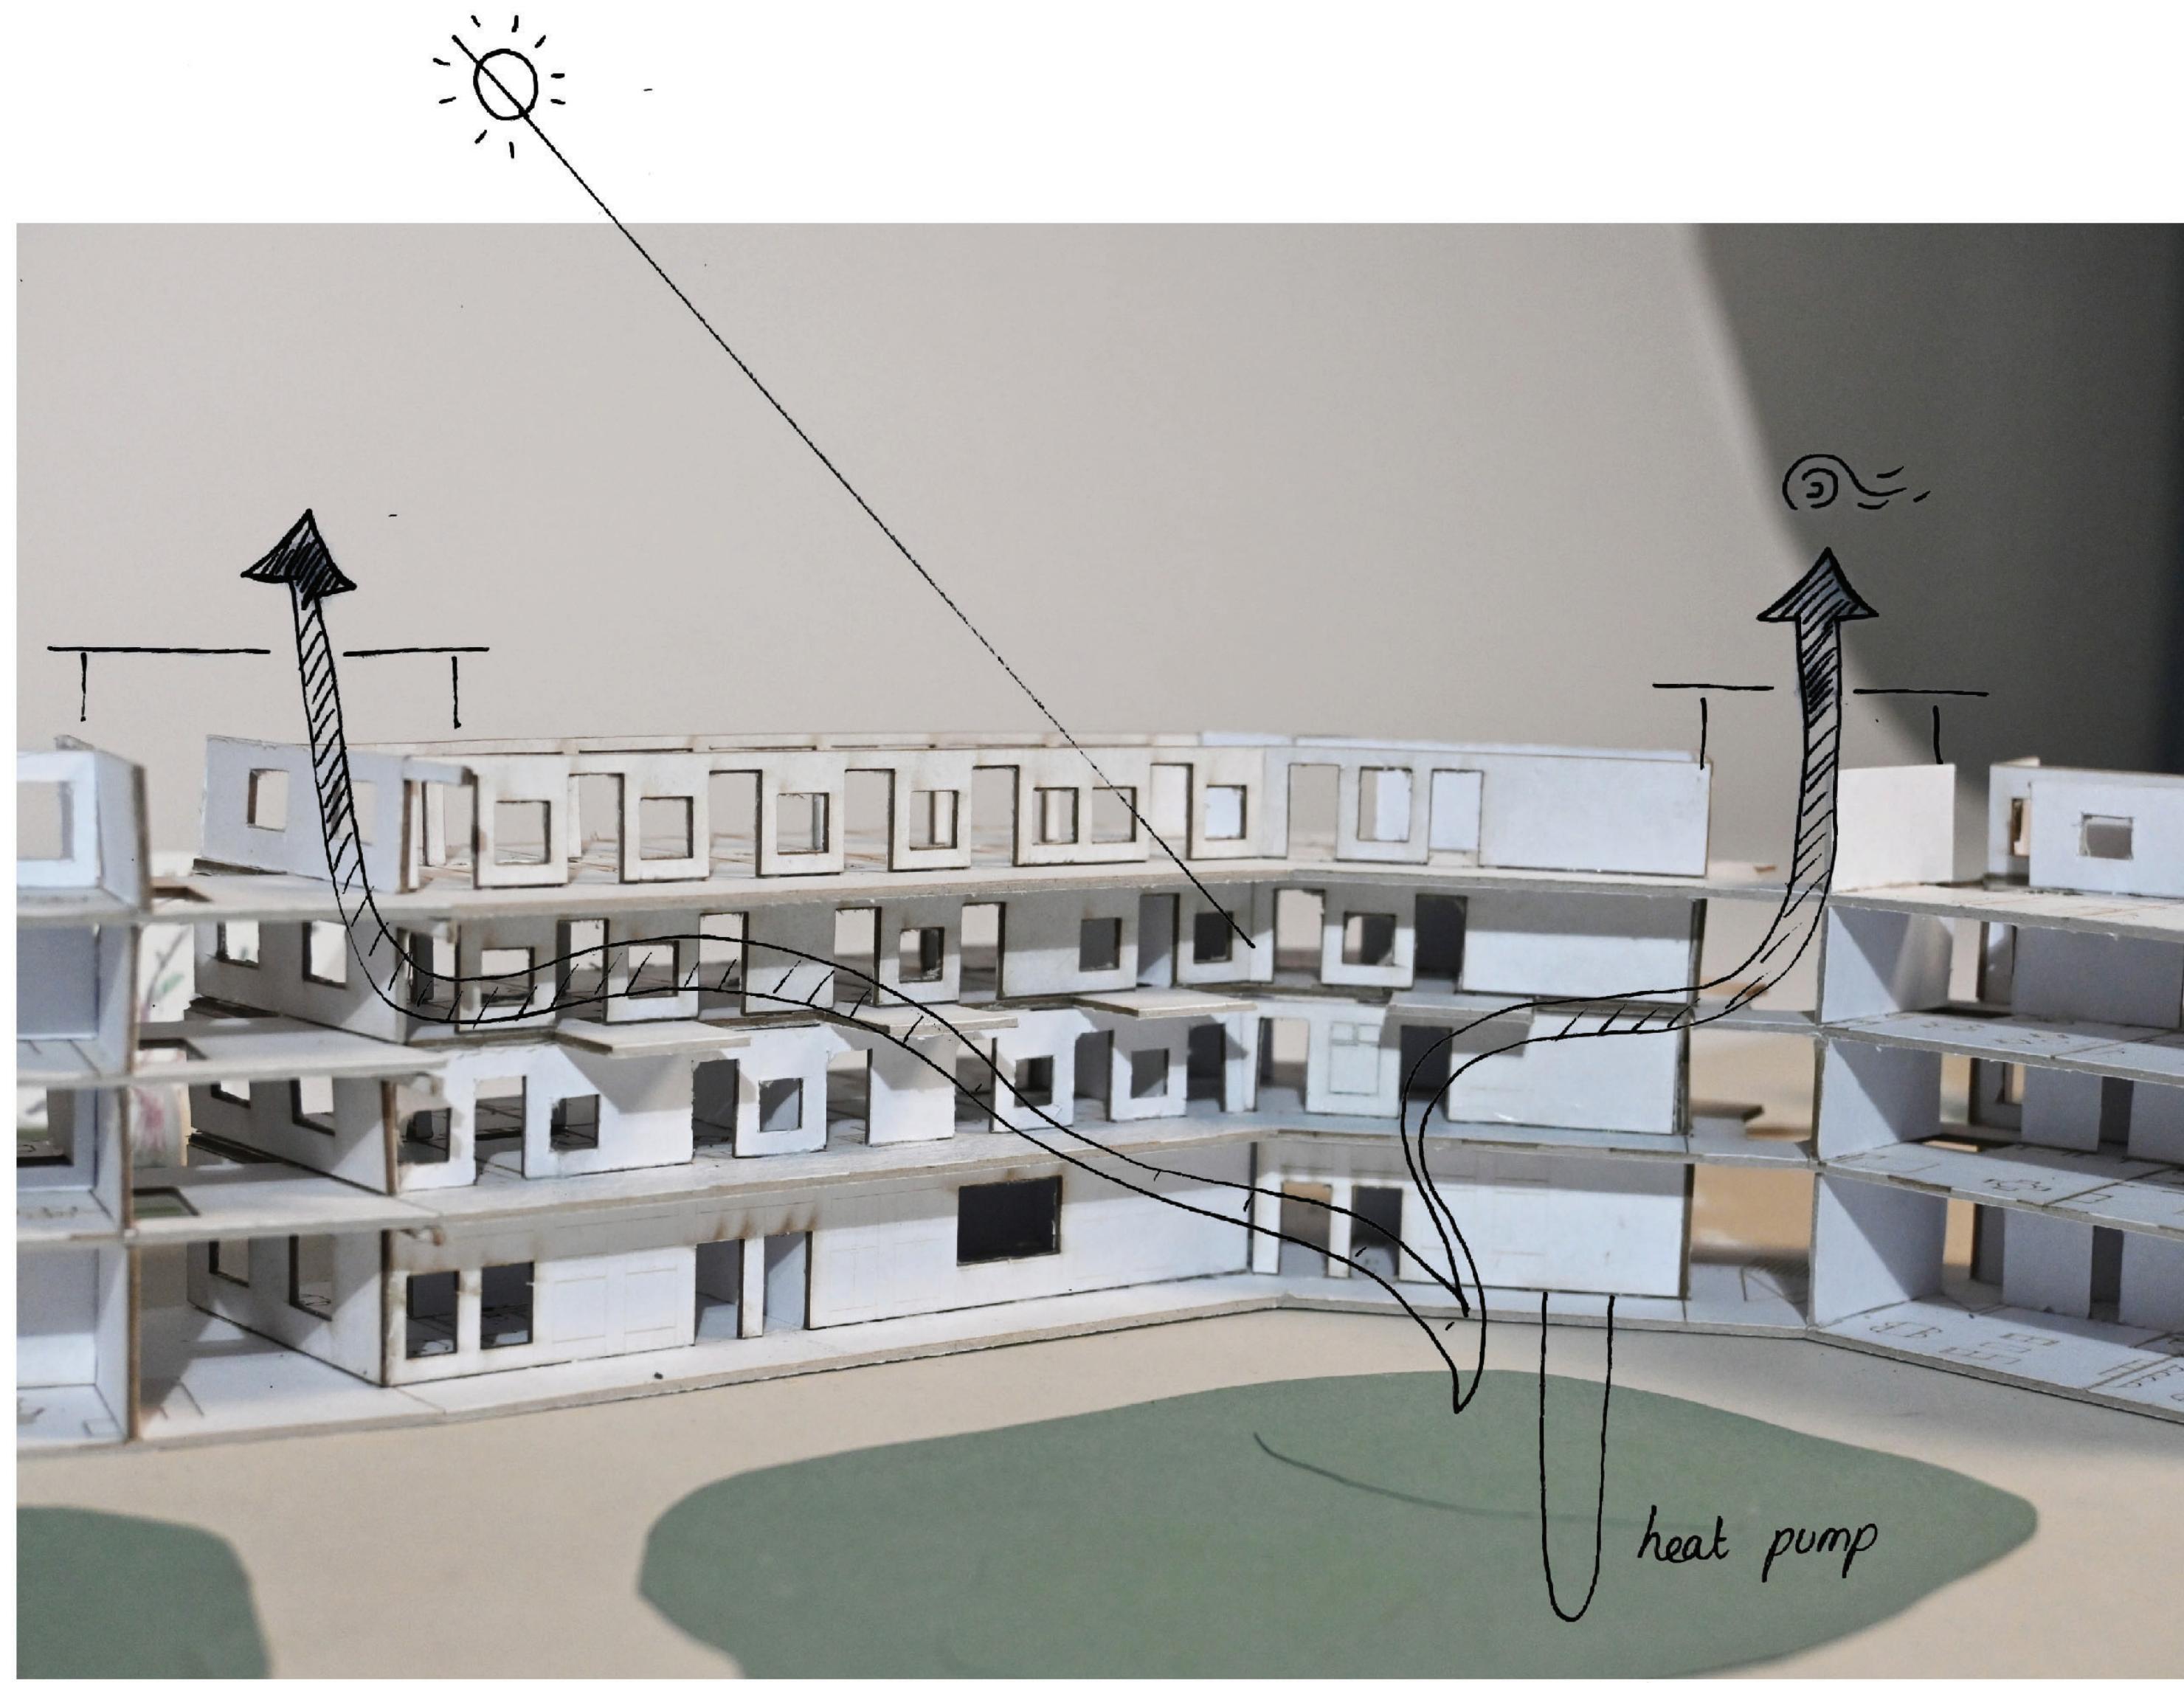

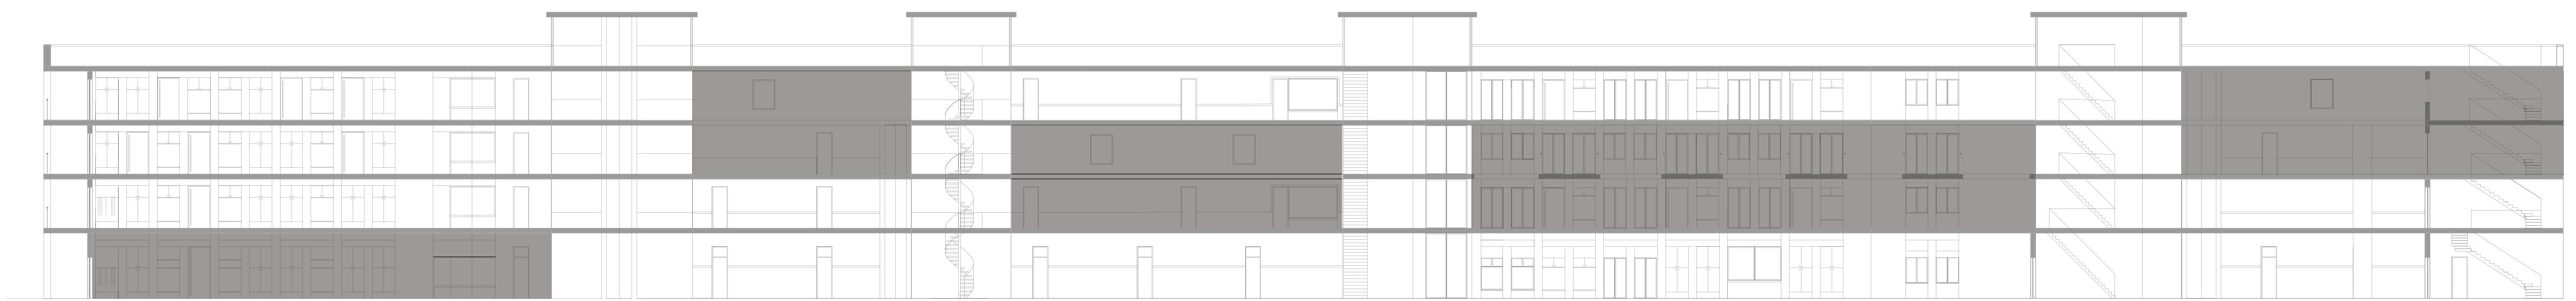

section hallway 1:200



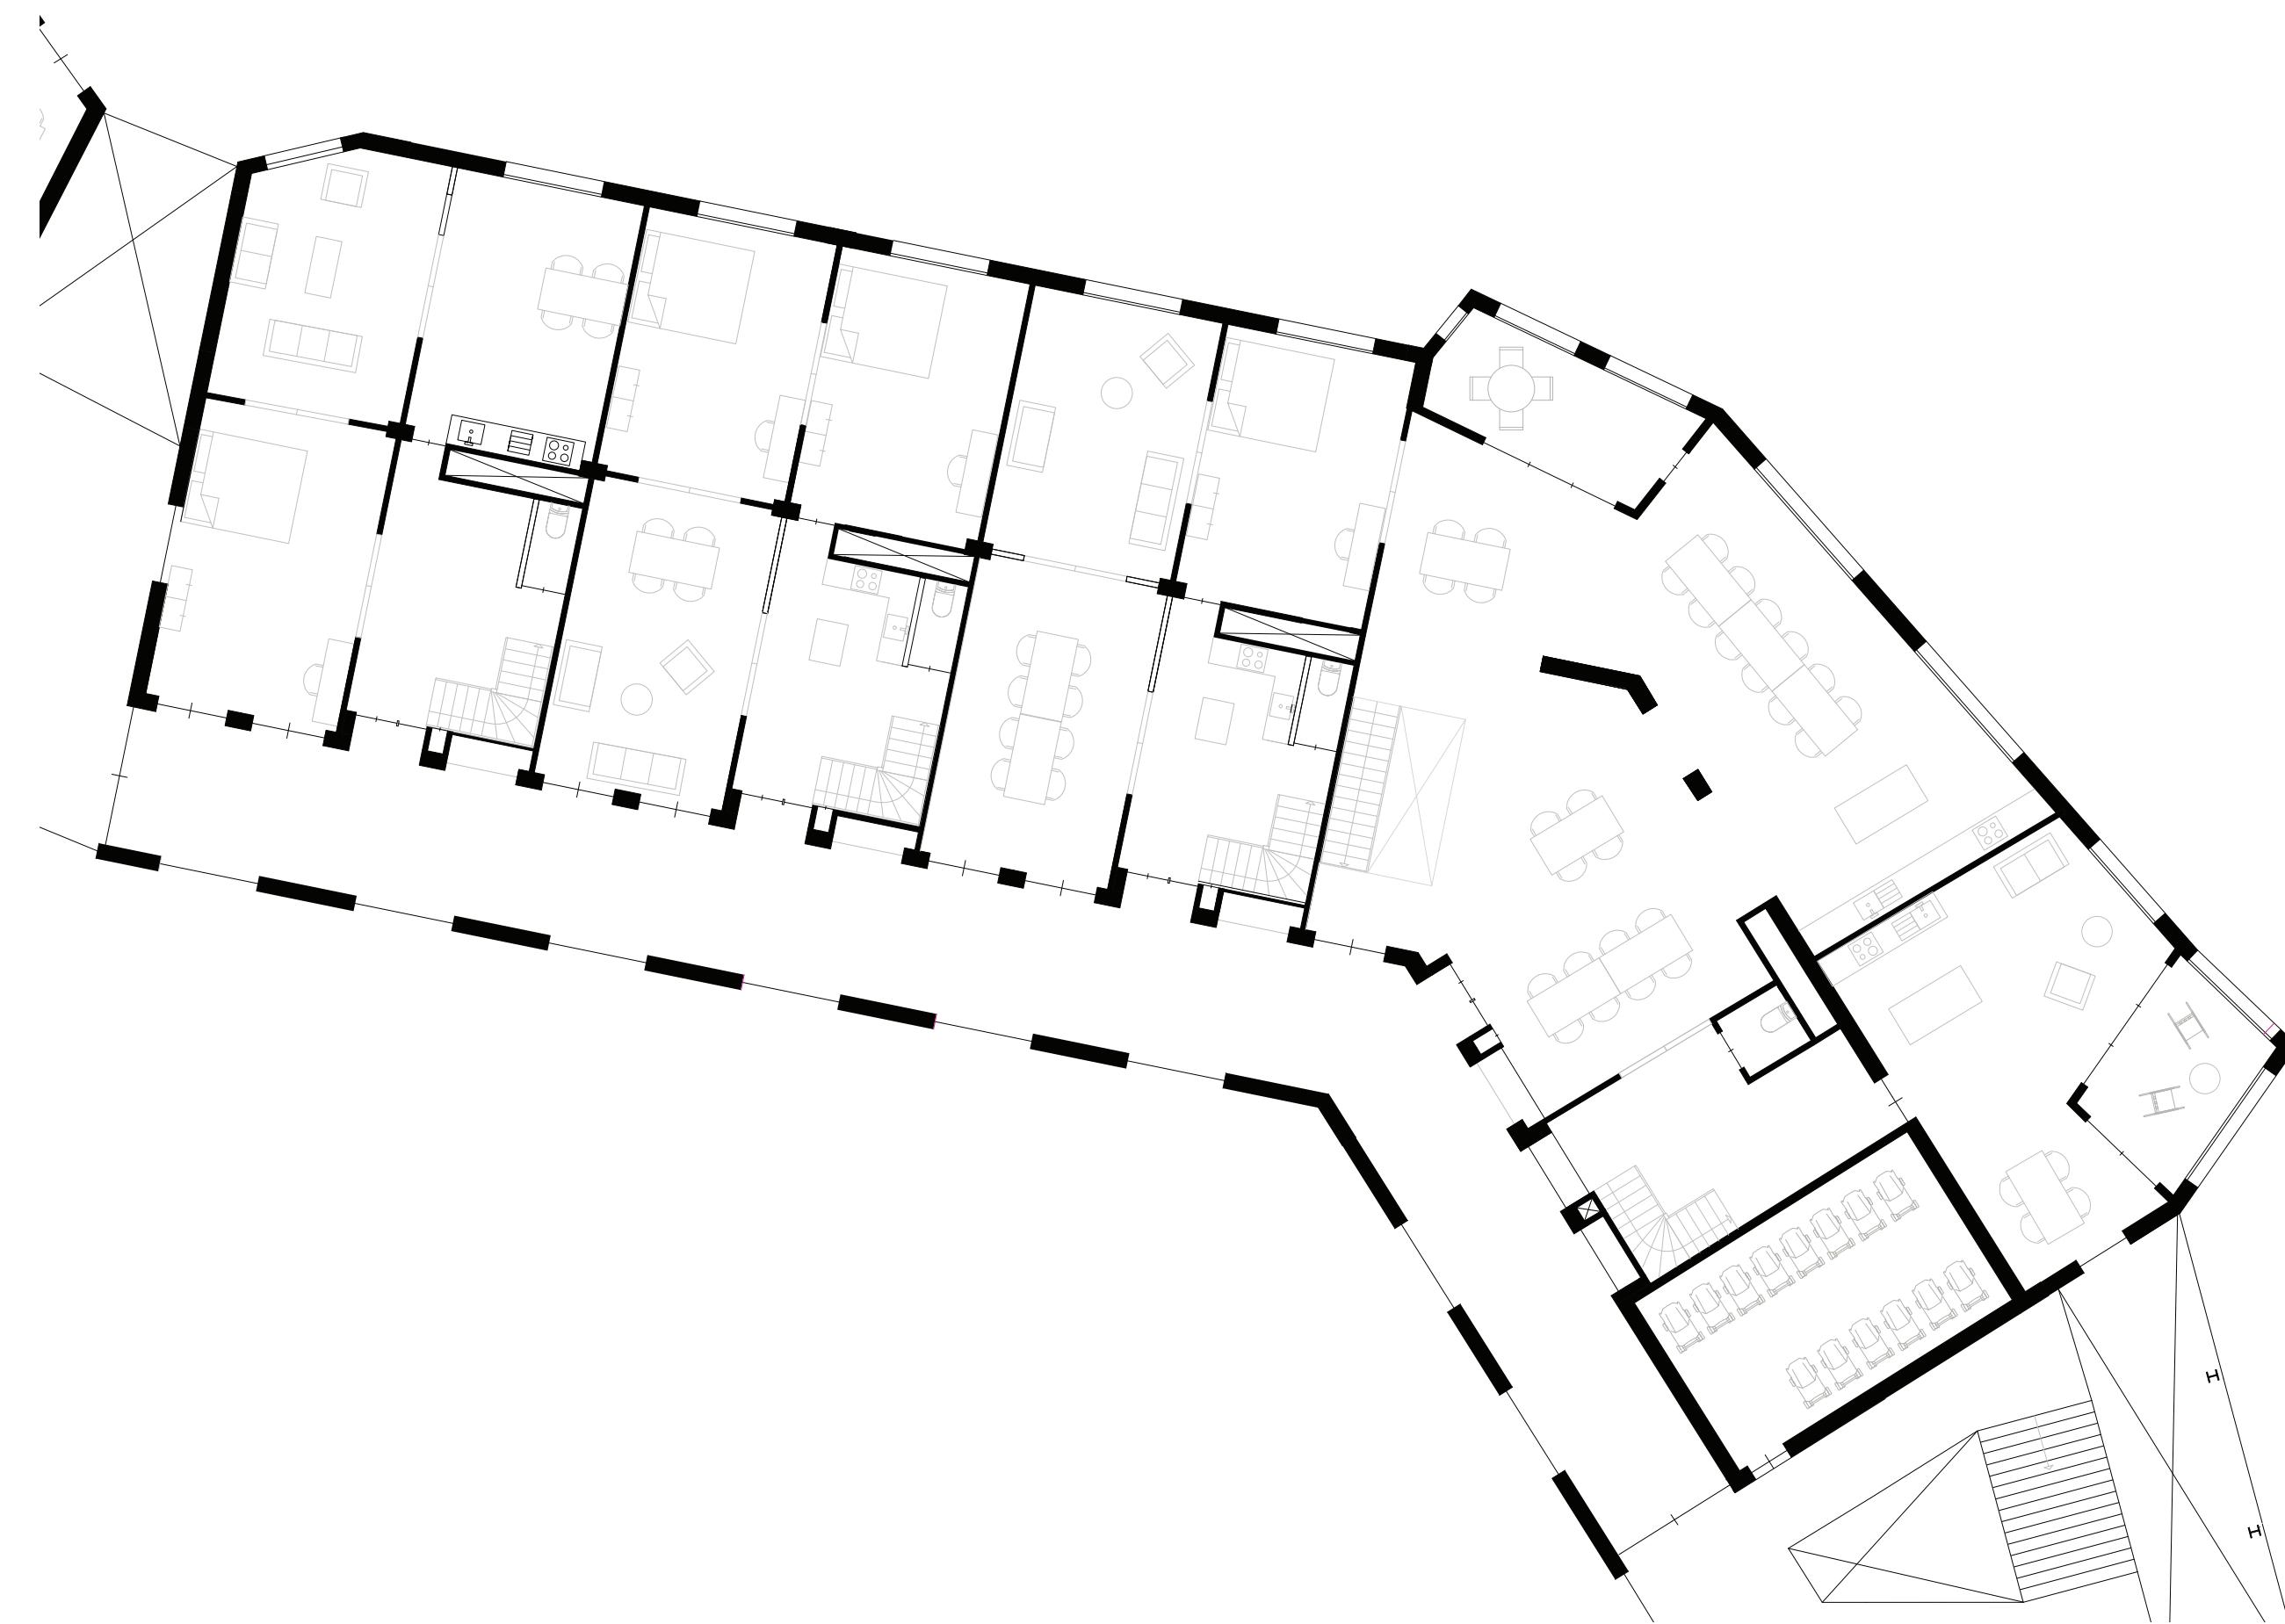


first floor scale 1:200











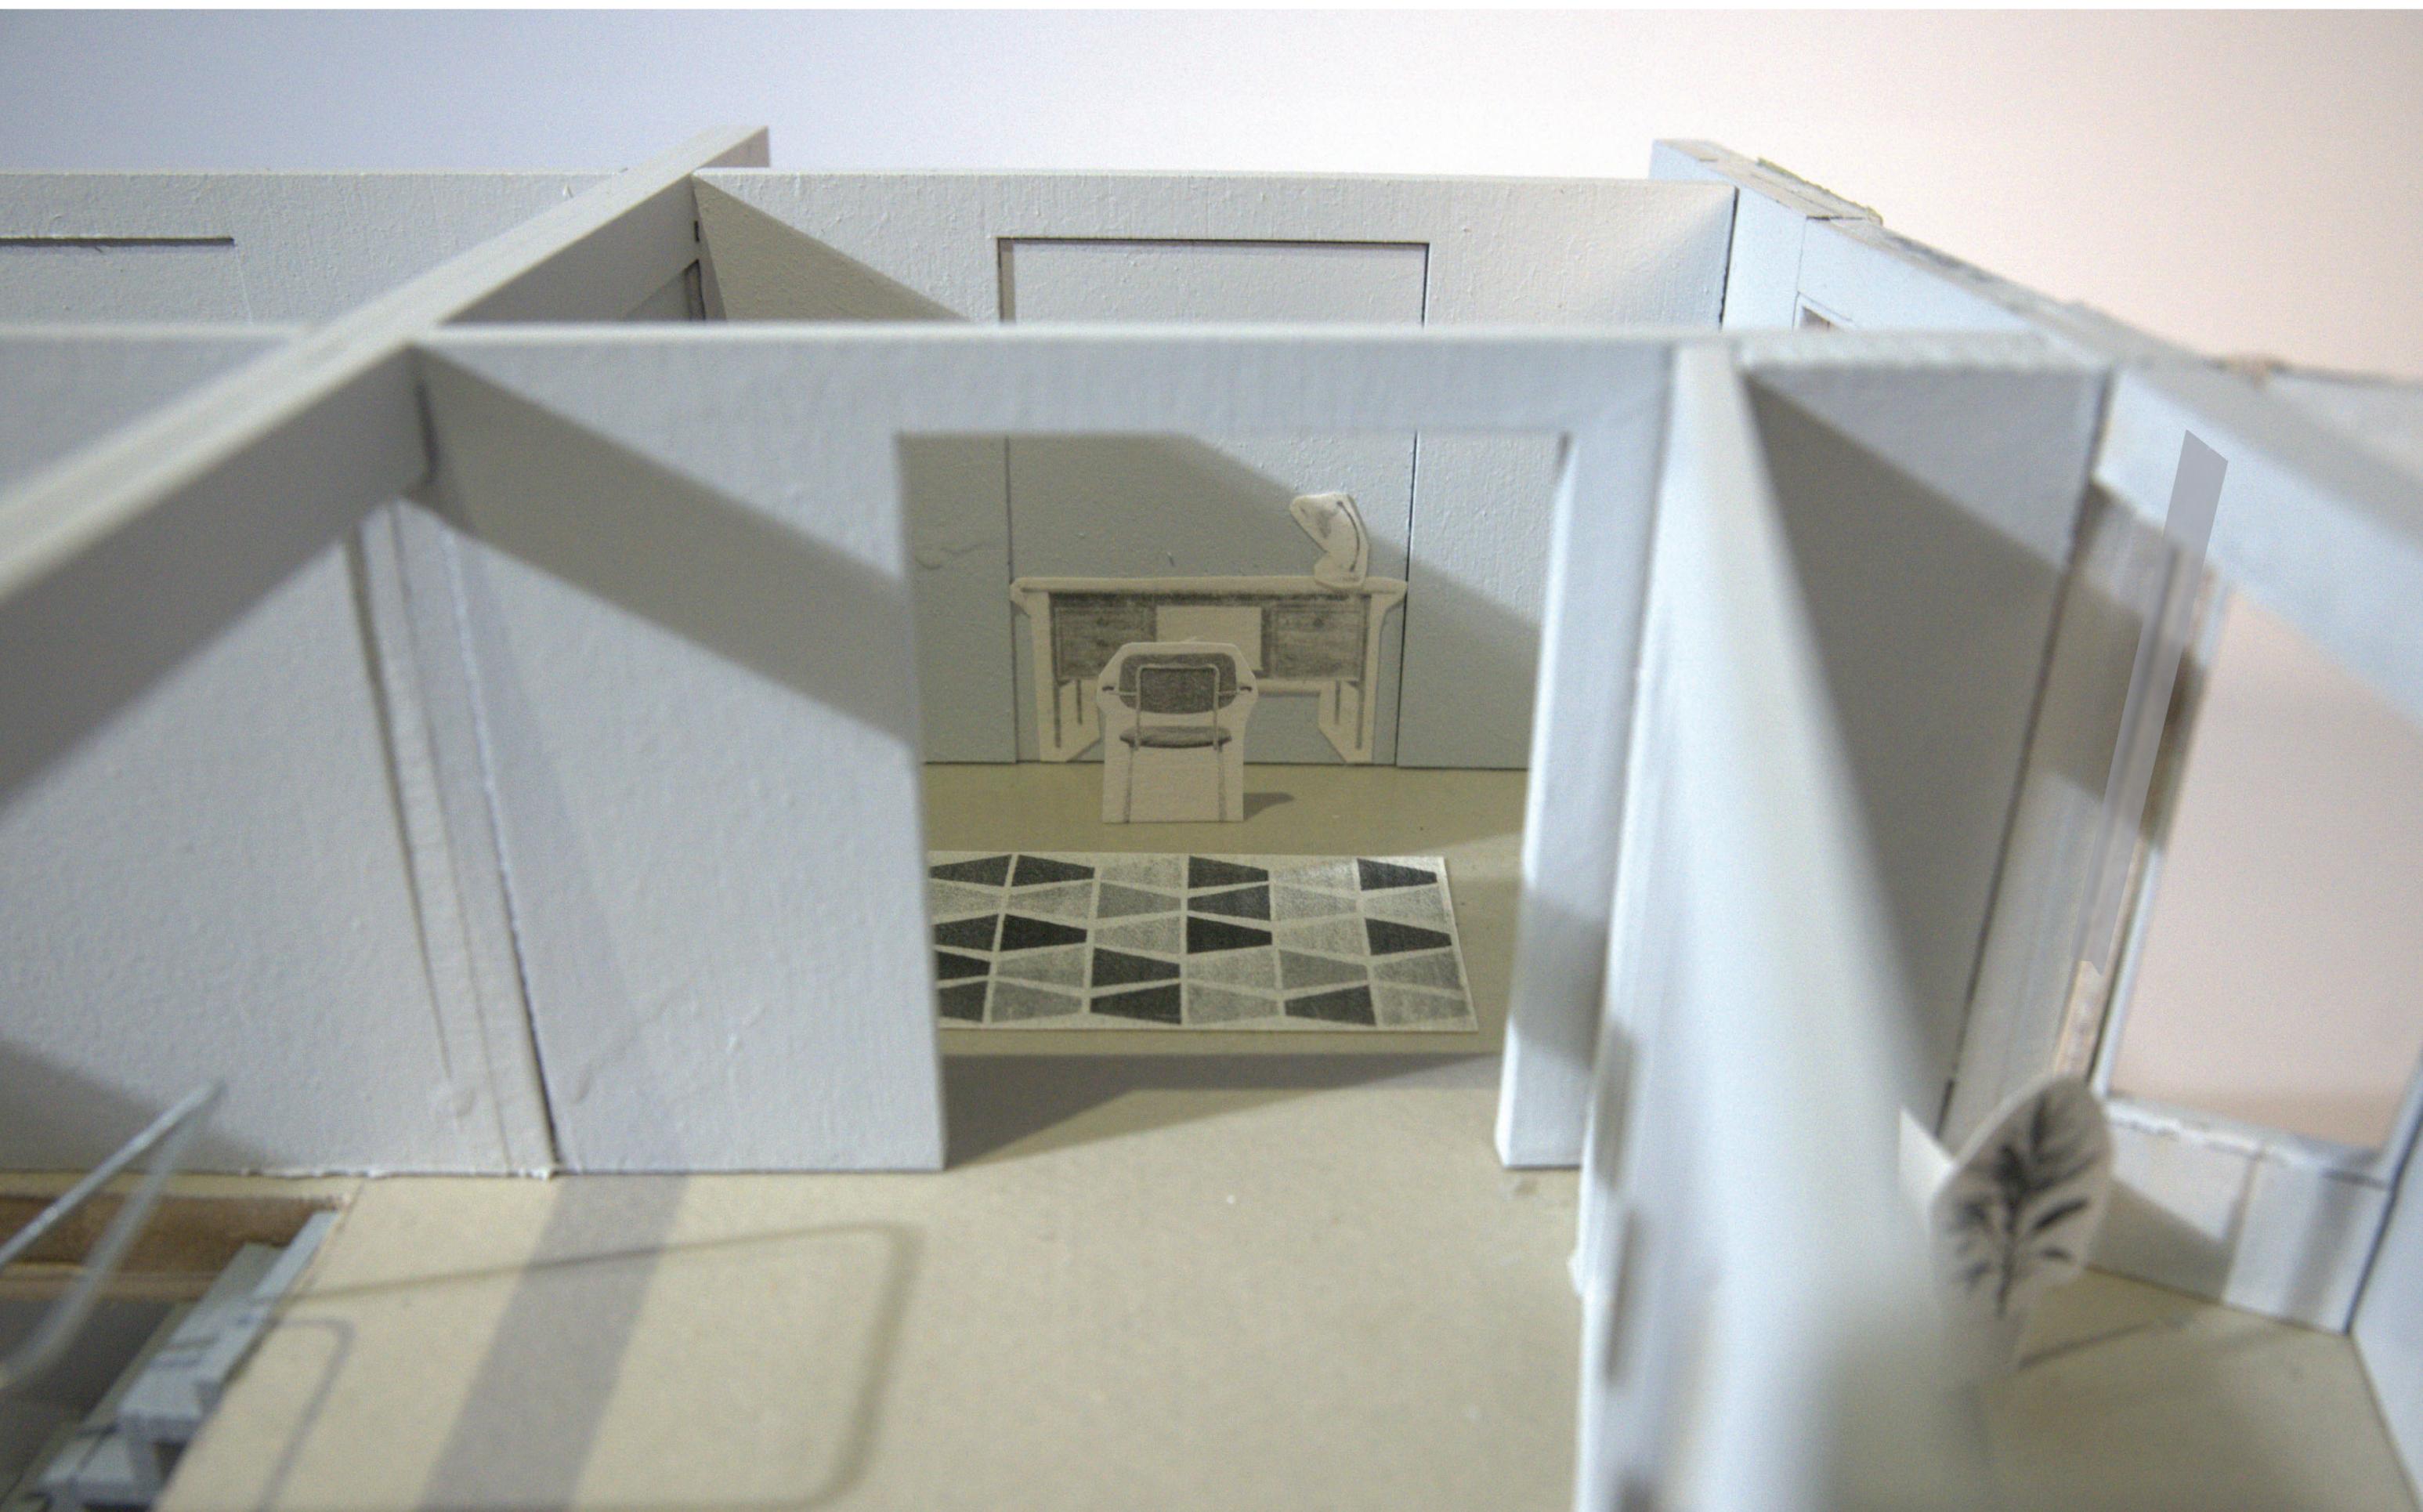


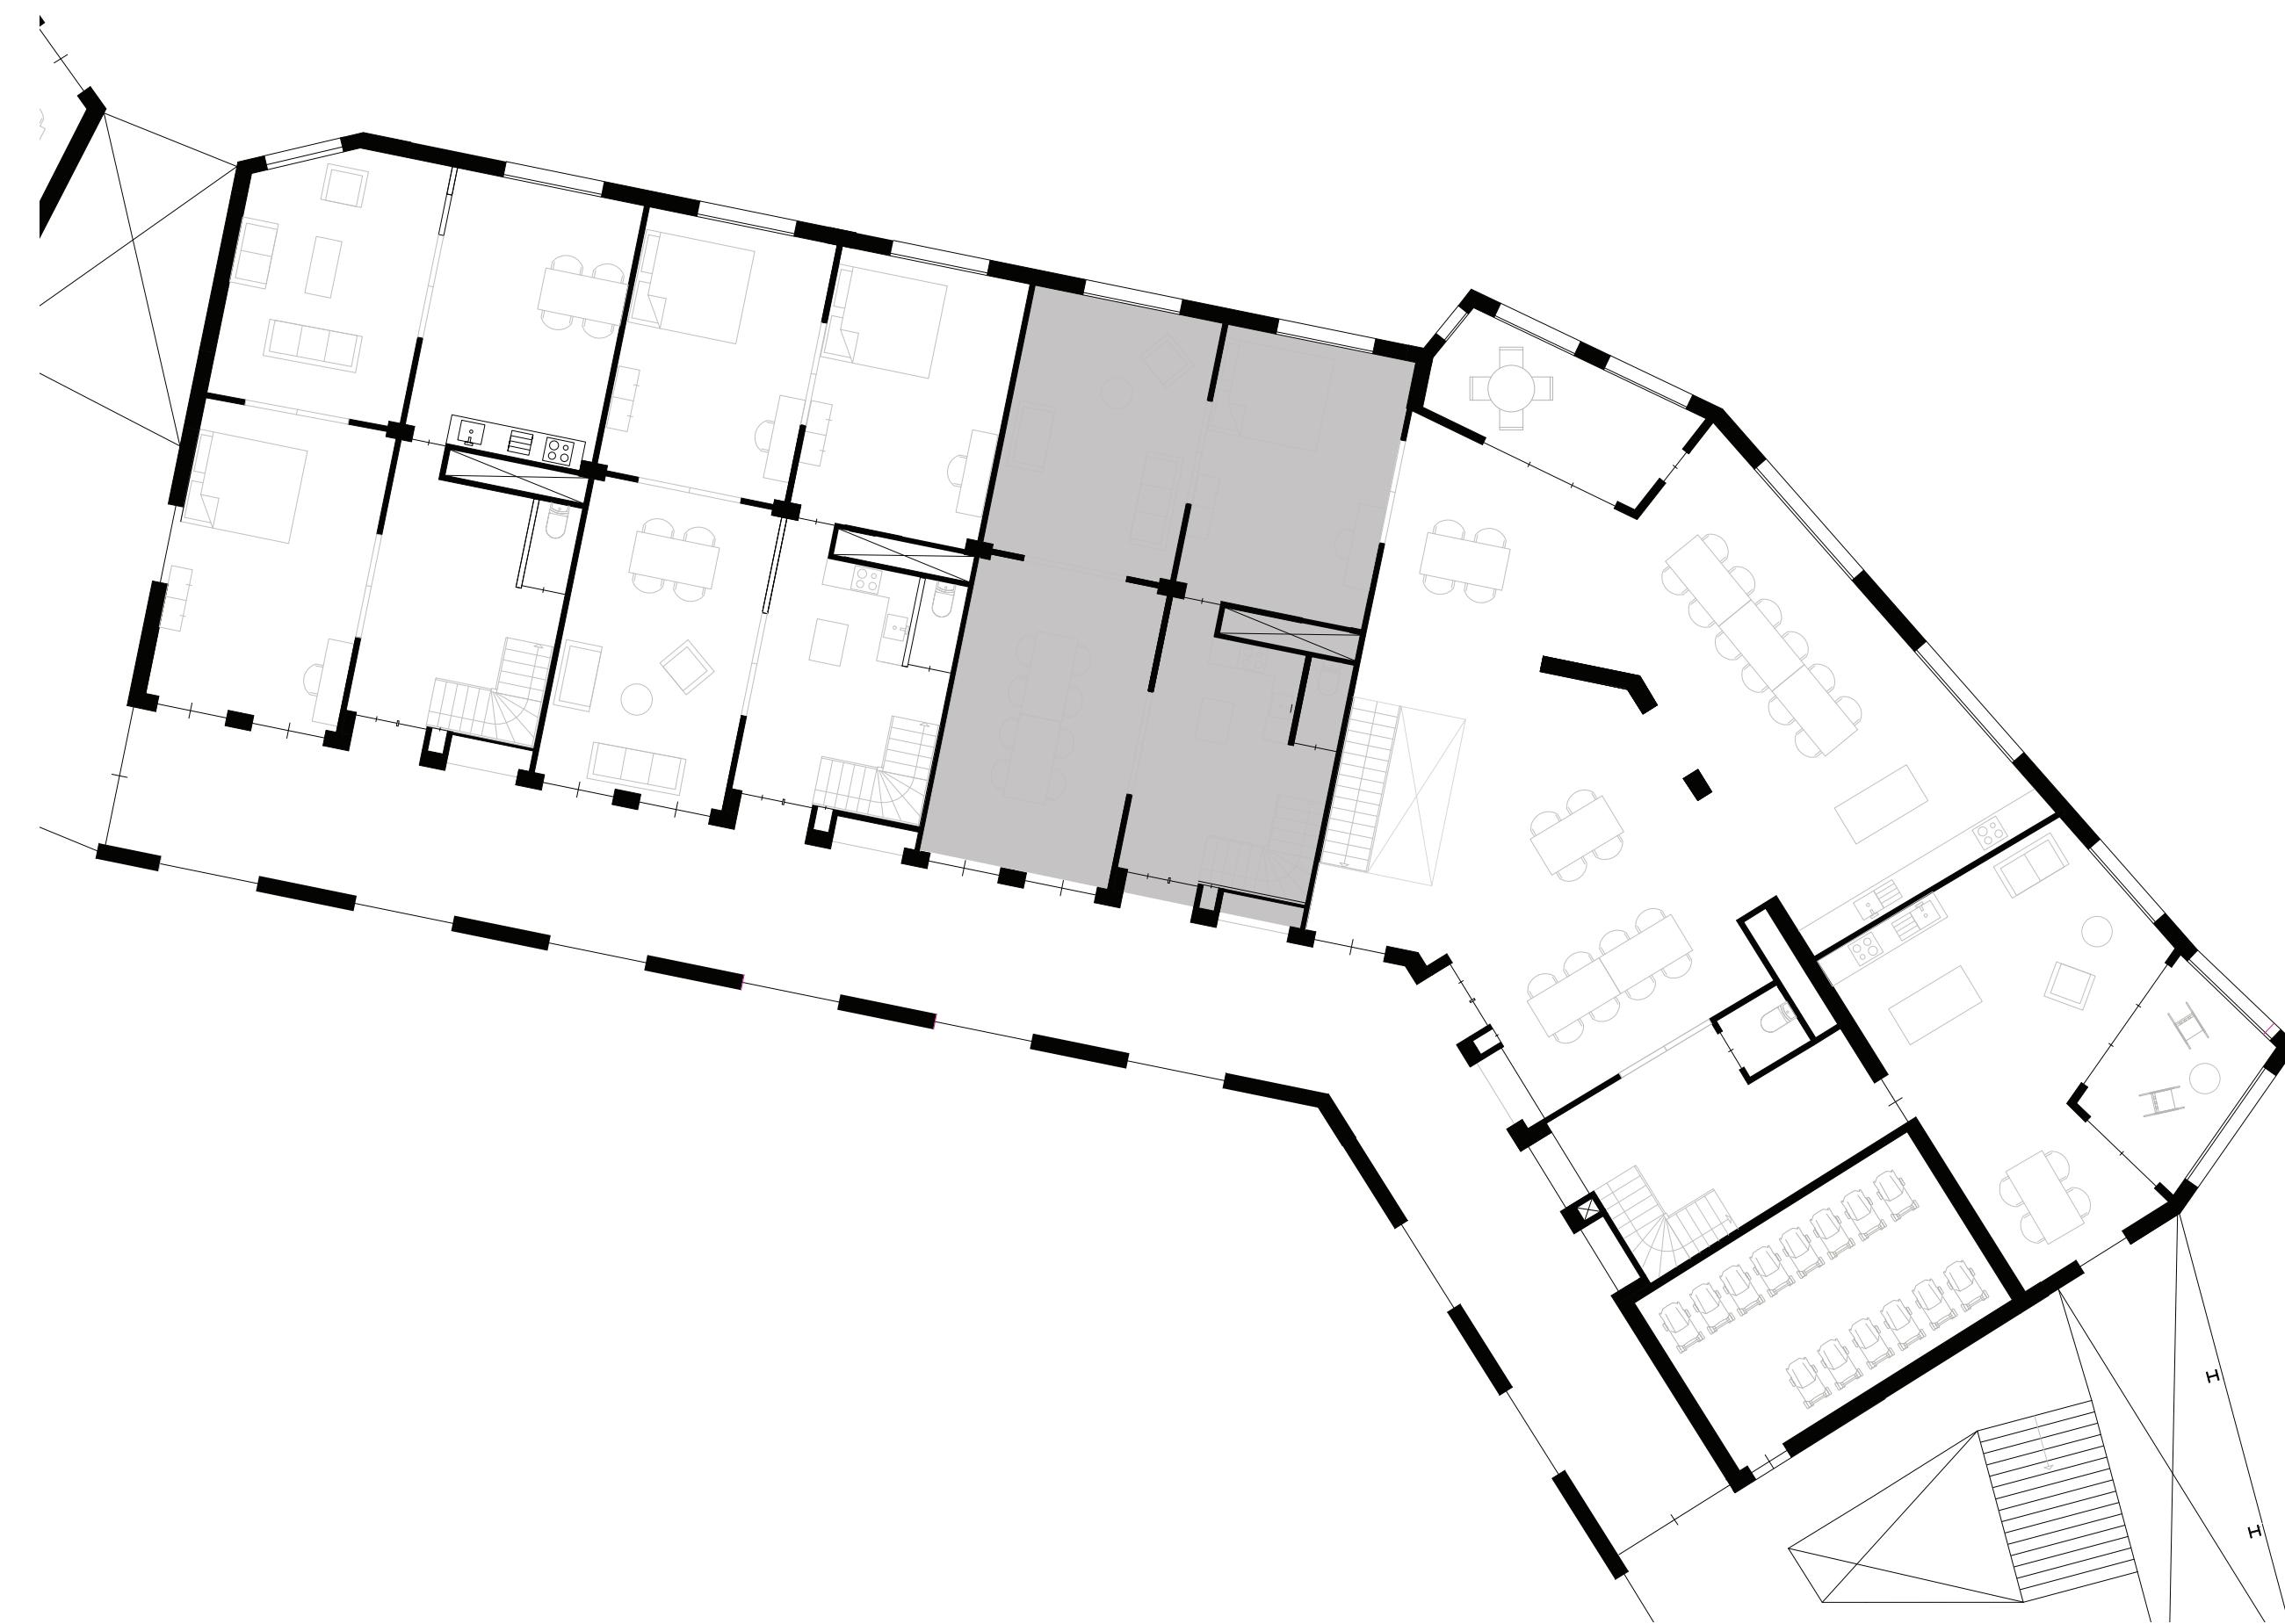


first floor scale 1:200

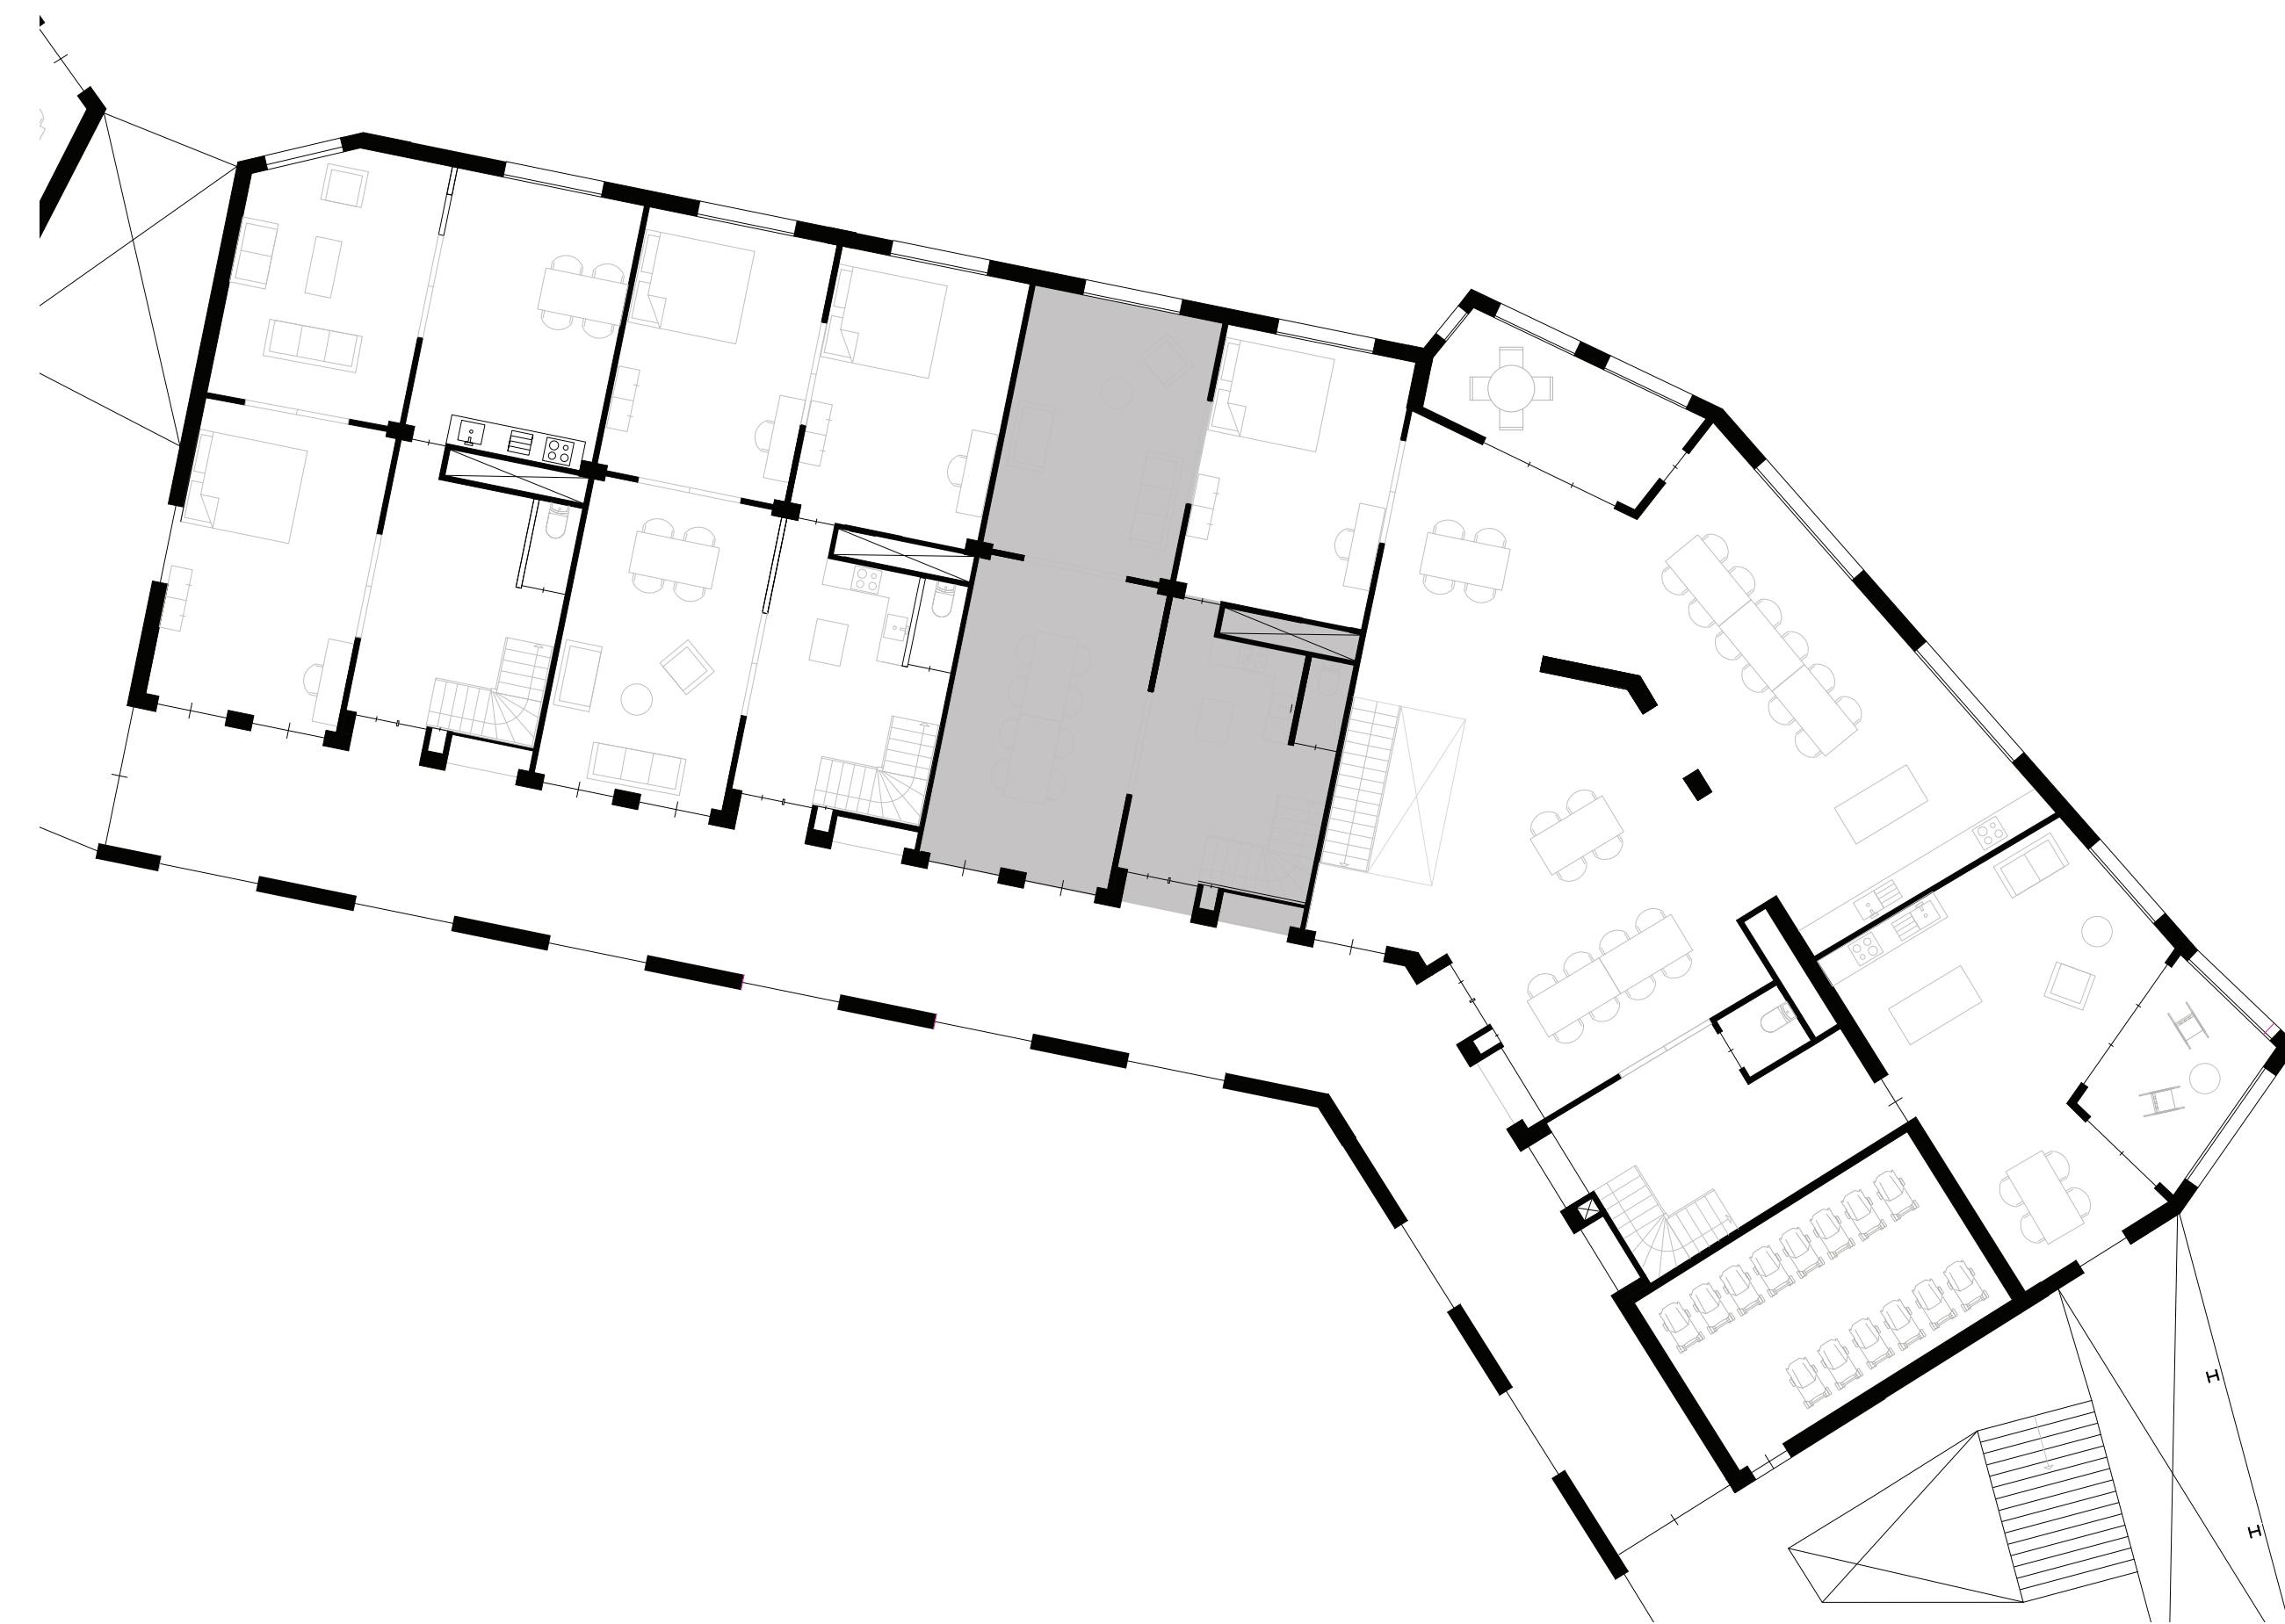

first floor scale 1:200

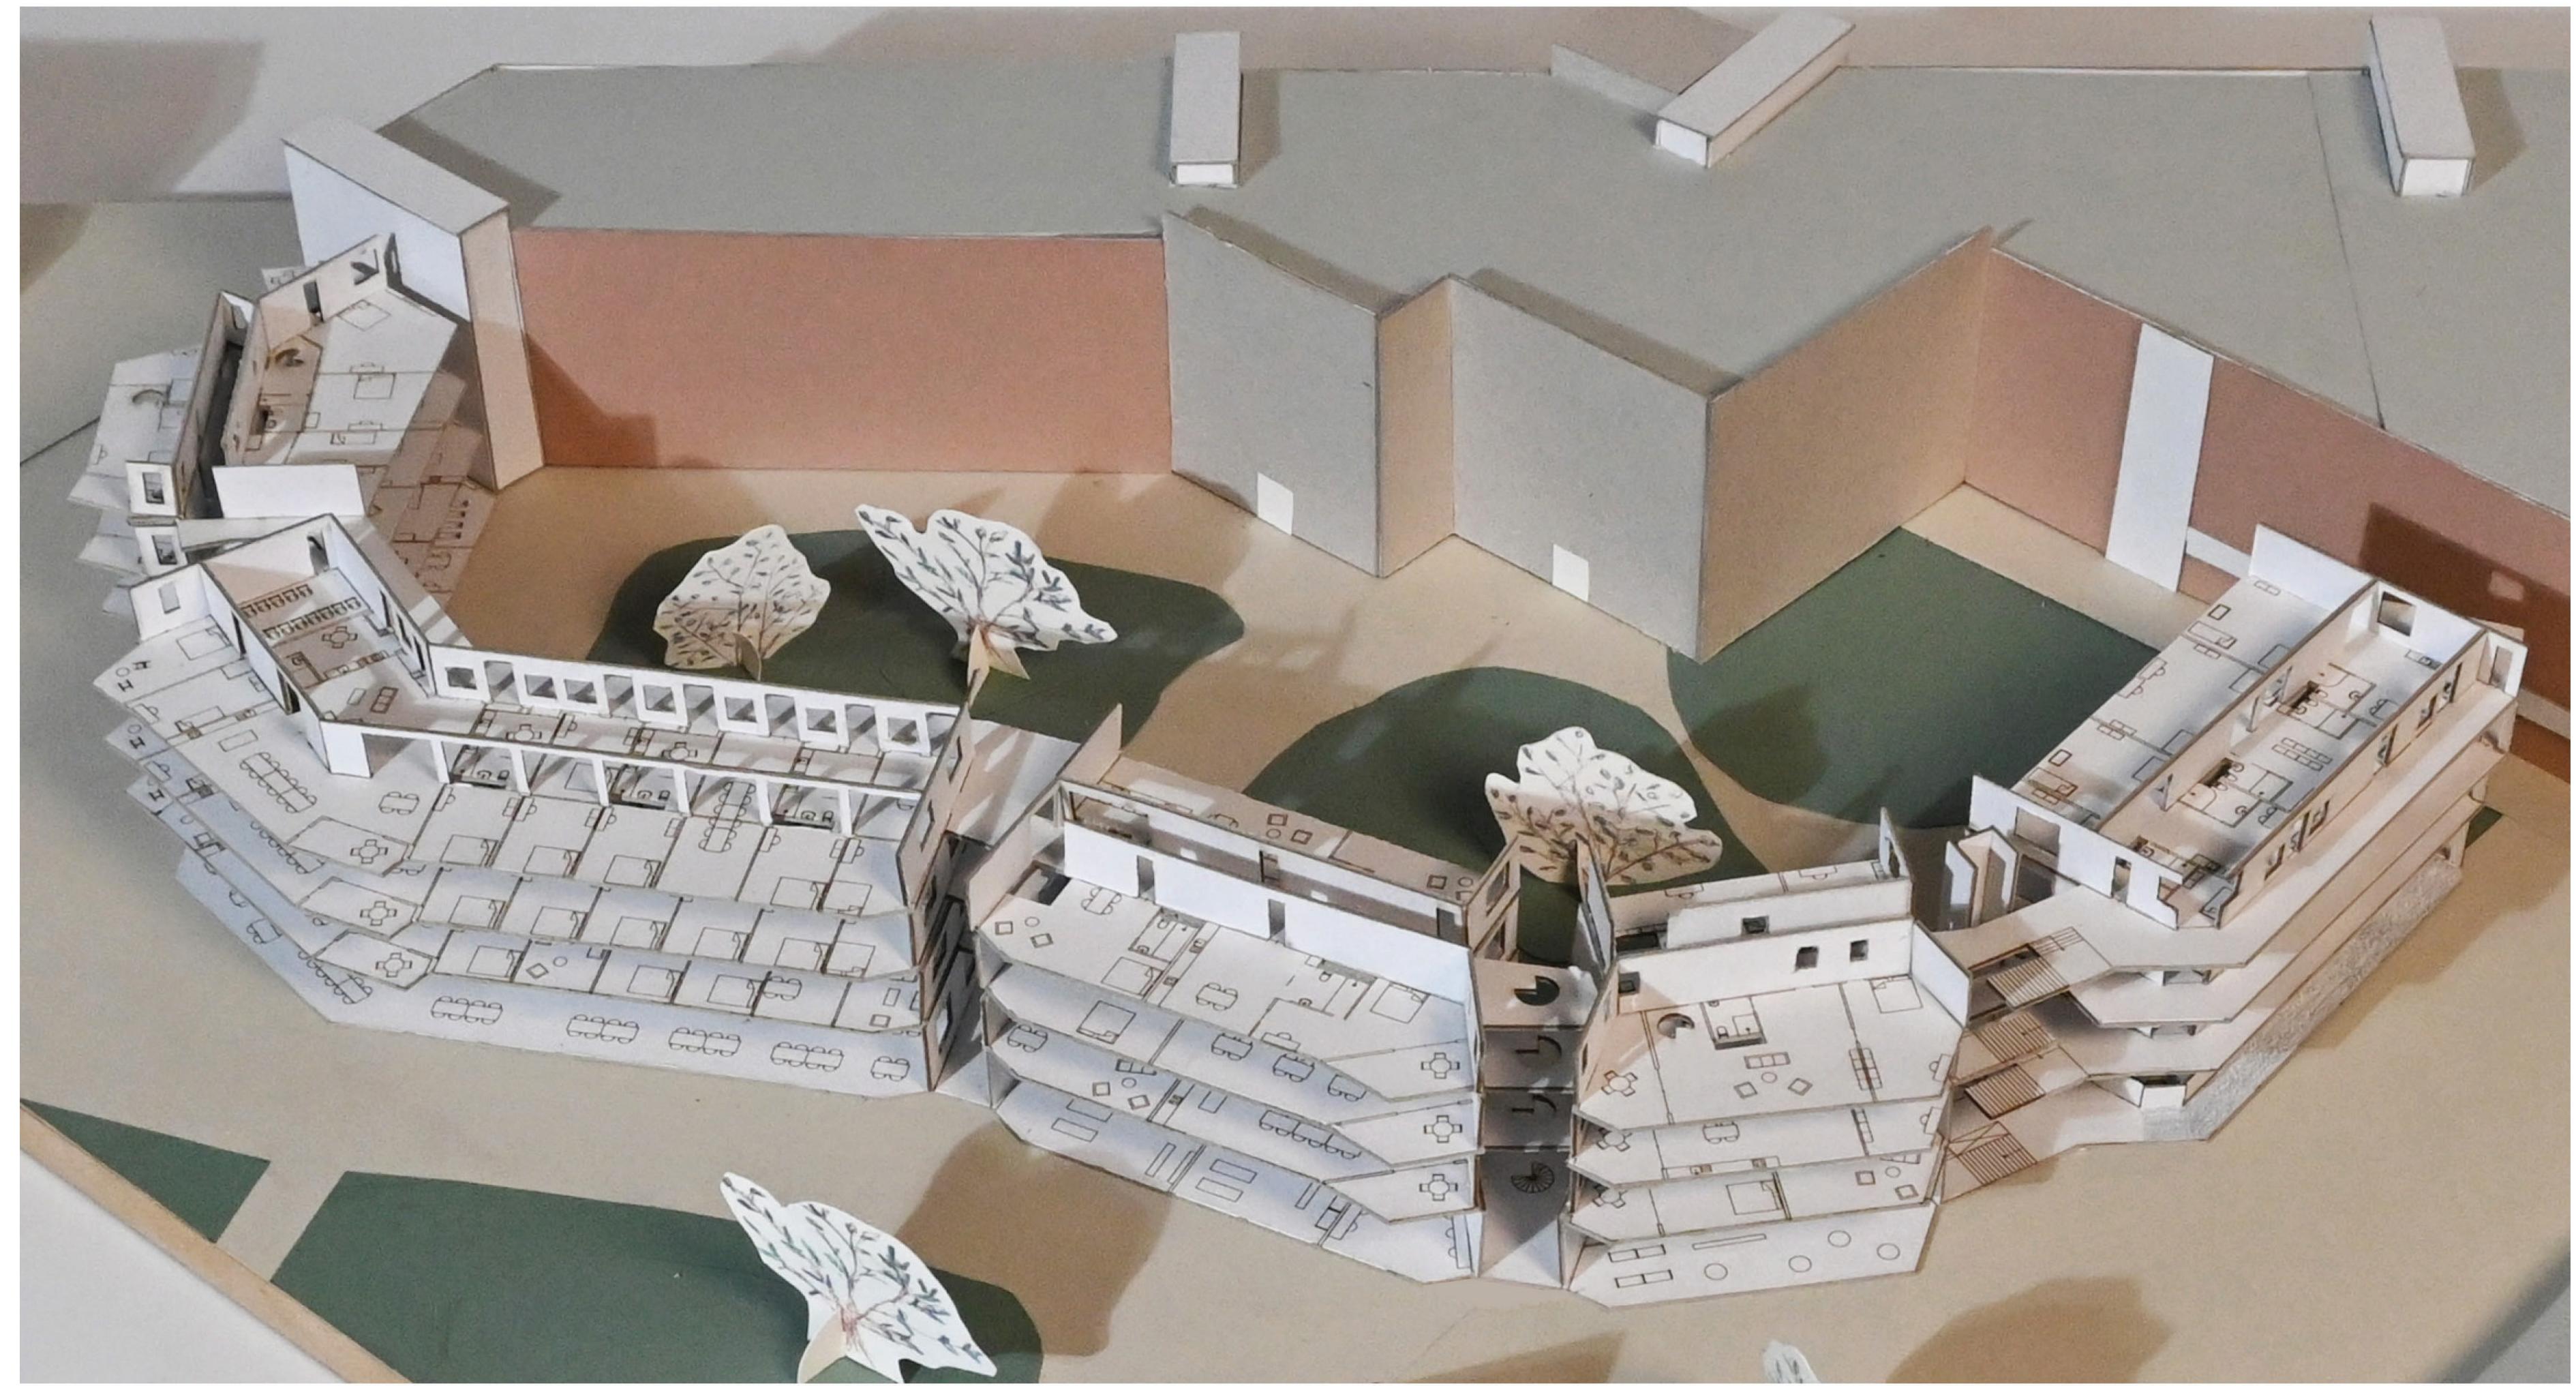


construction model 1:500

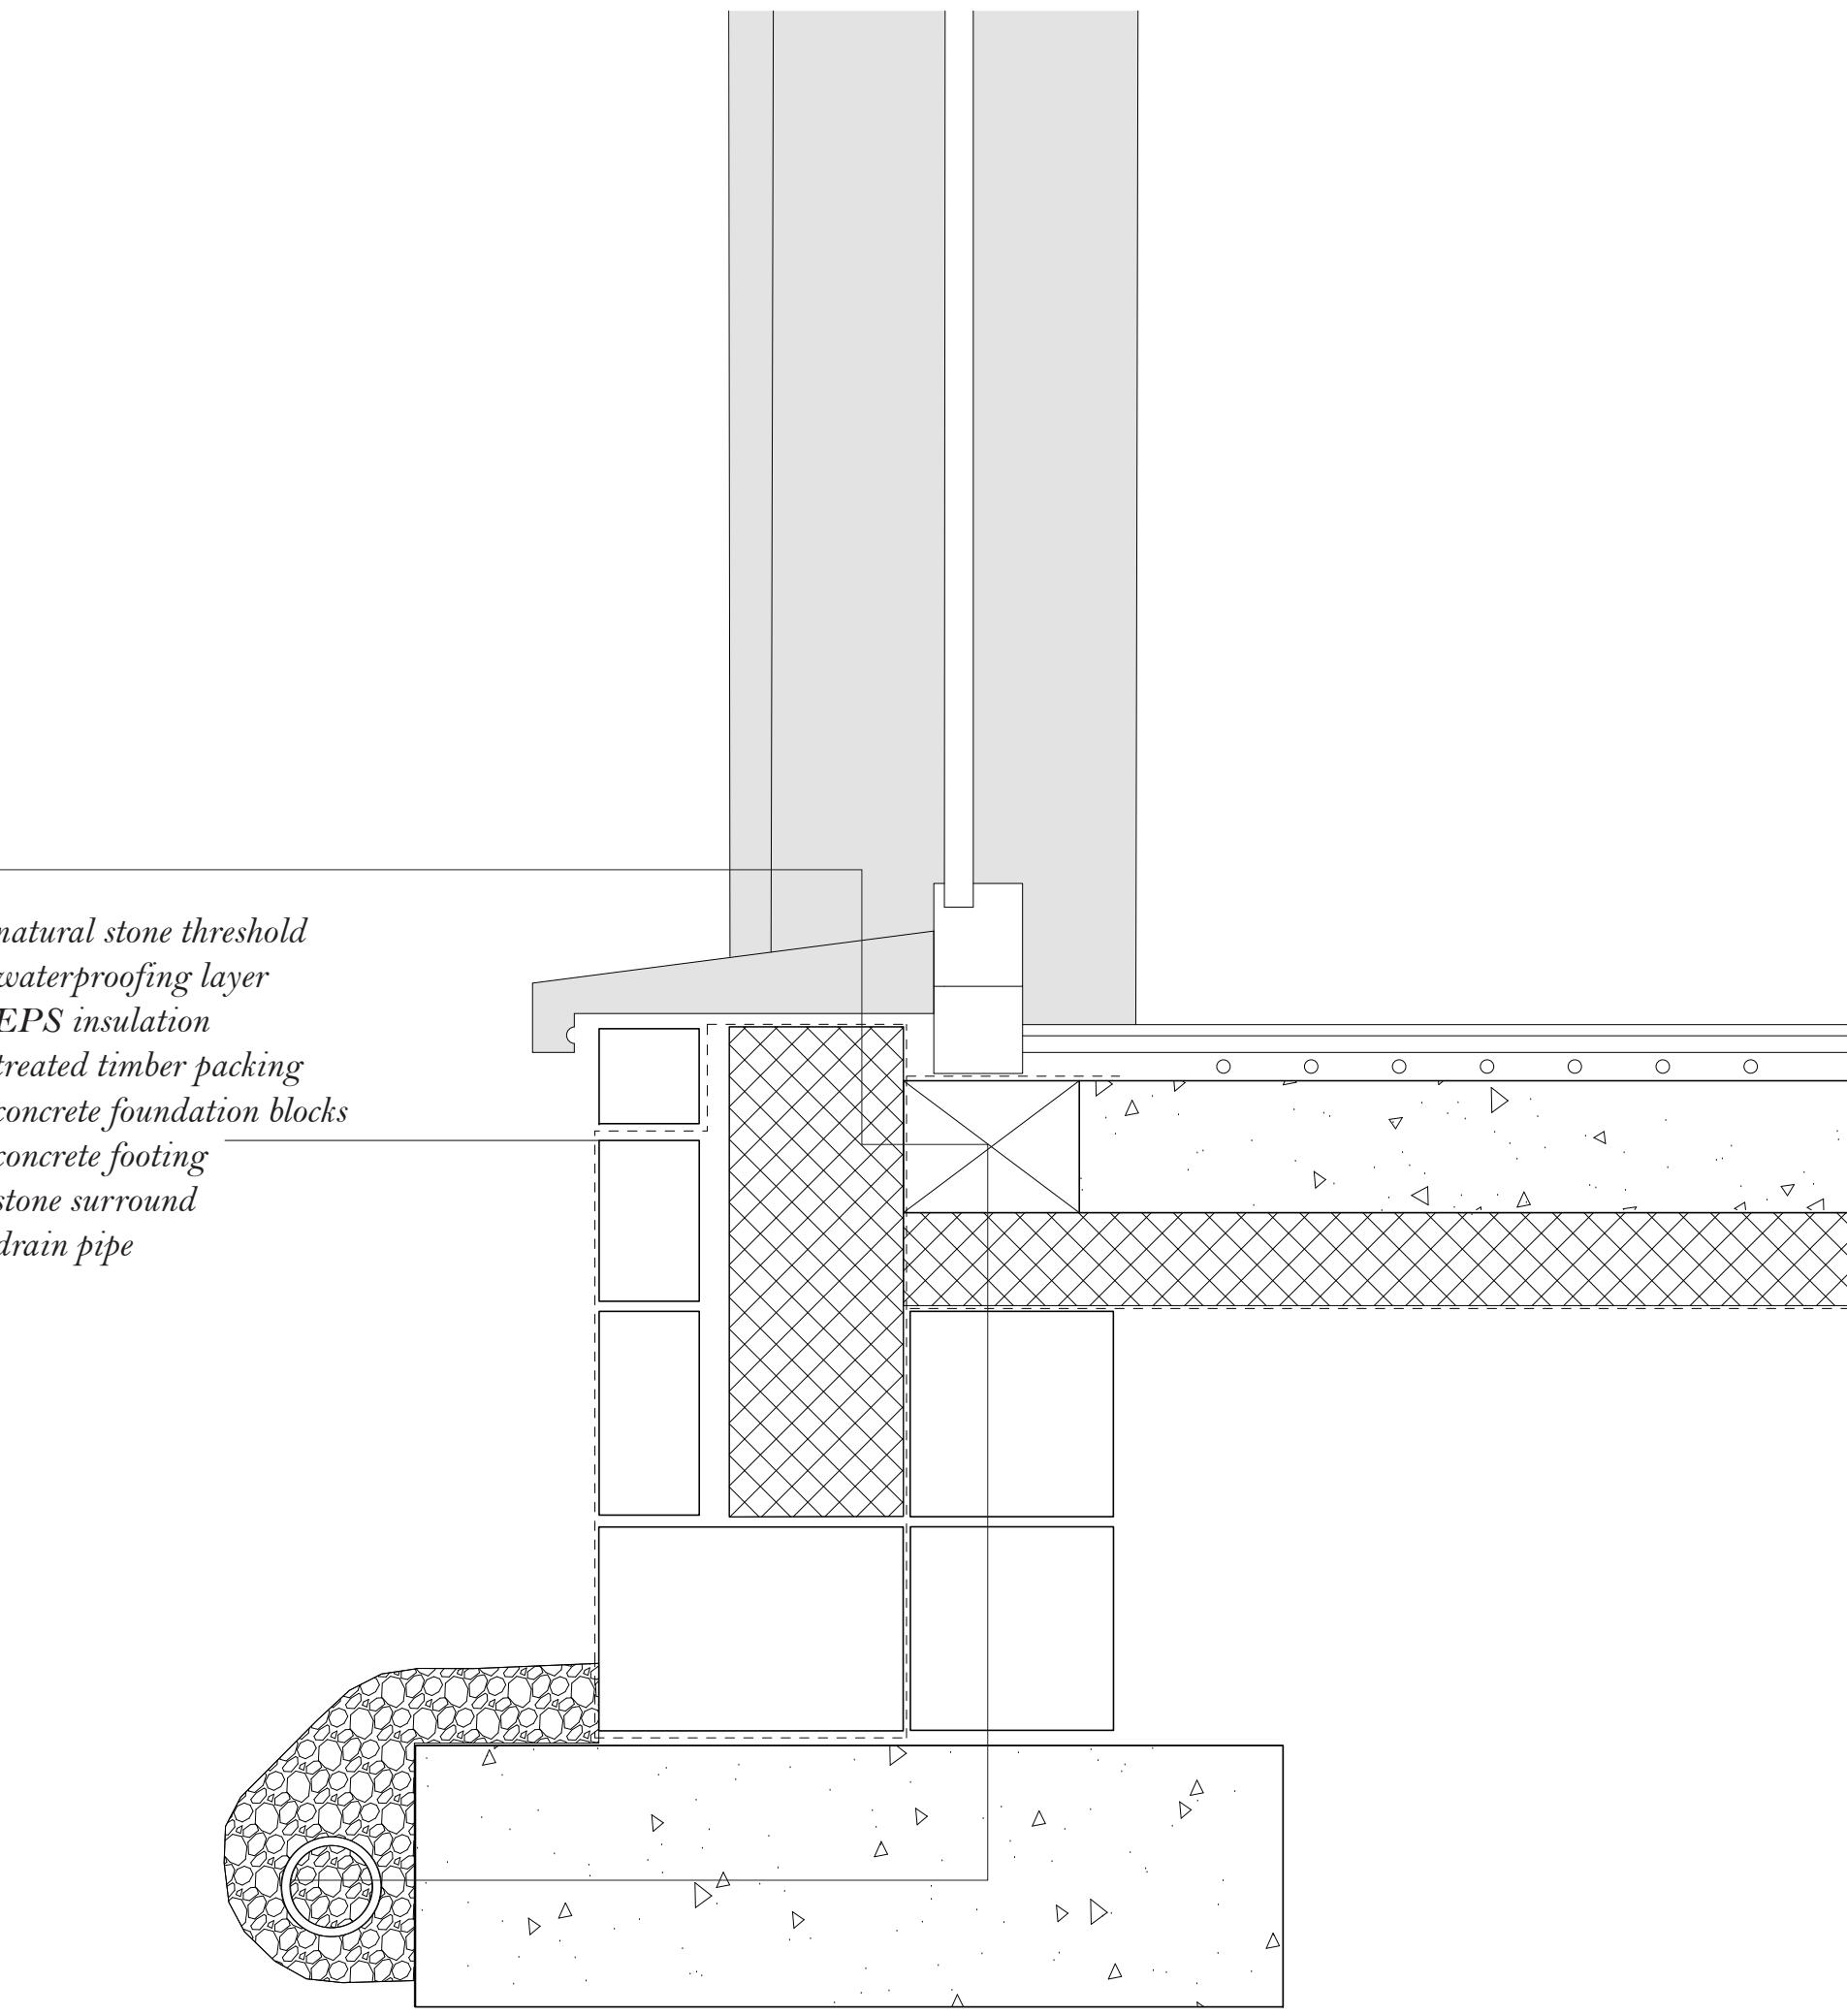



FOUNDATION DETAIL
FAÇADE NORTH
SCALE 1:5



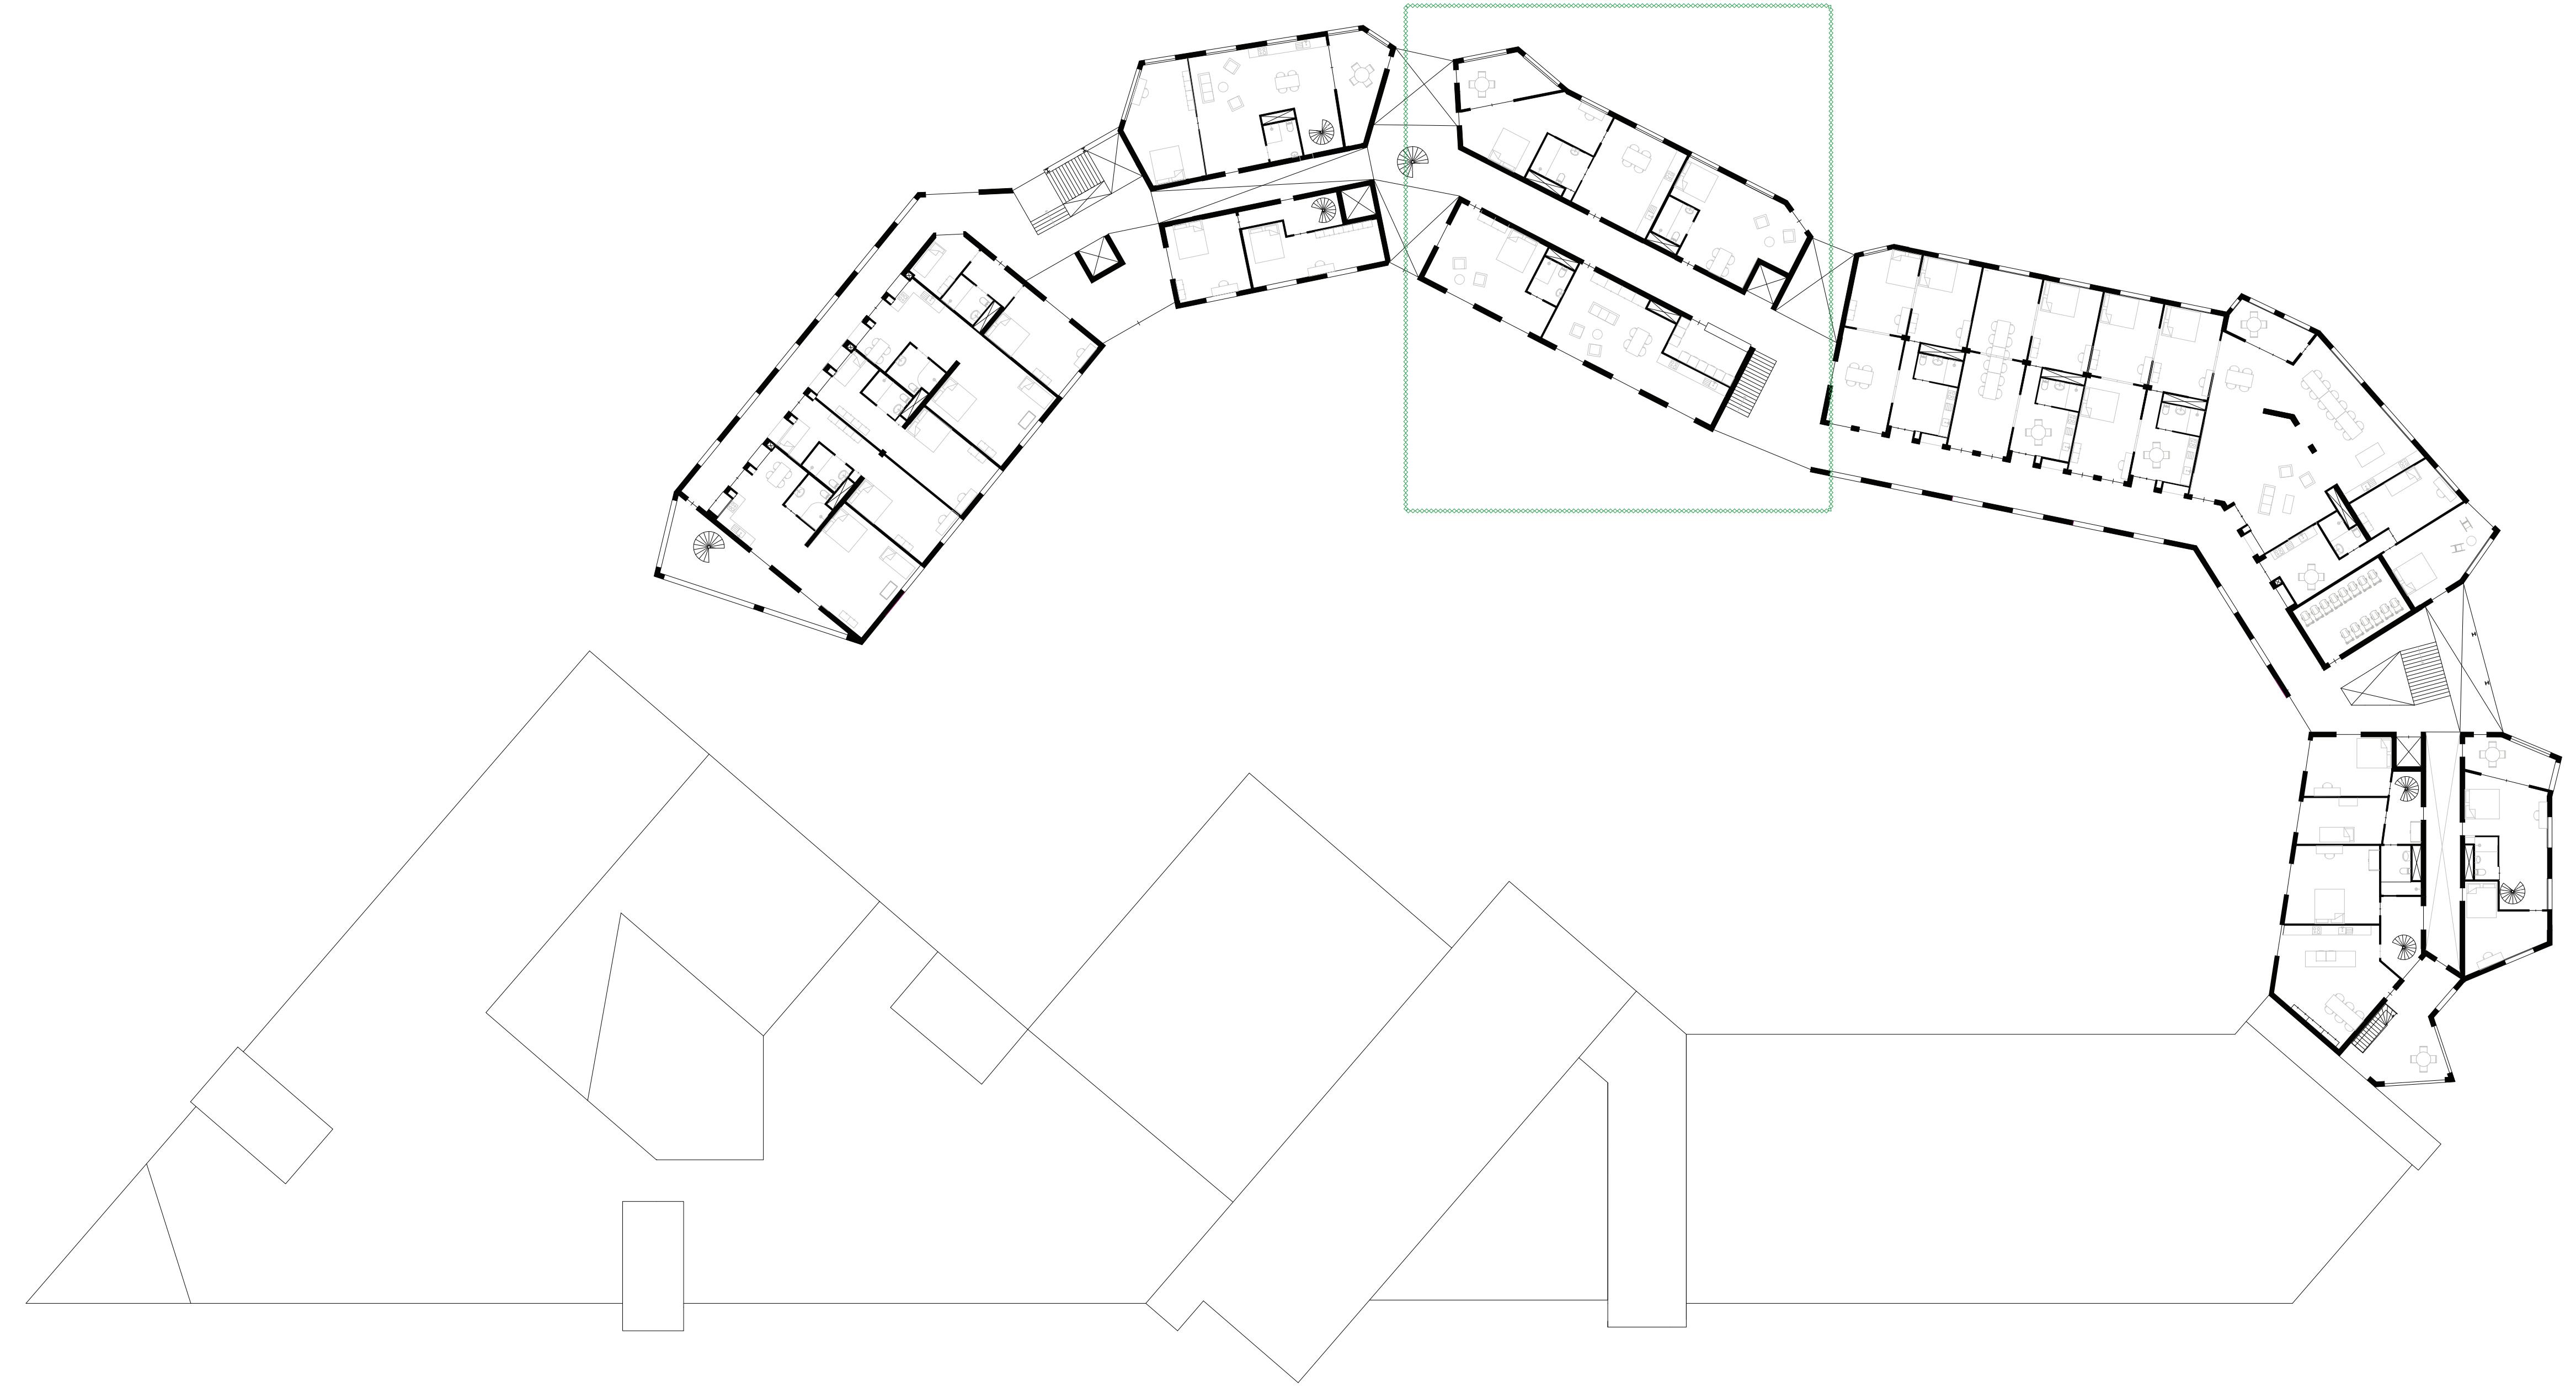


third floor 1:200

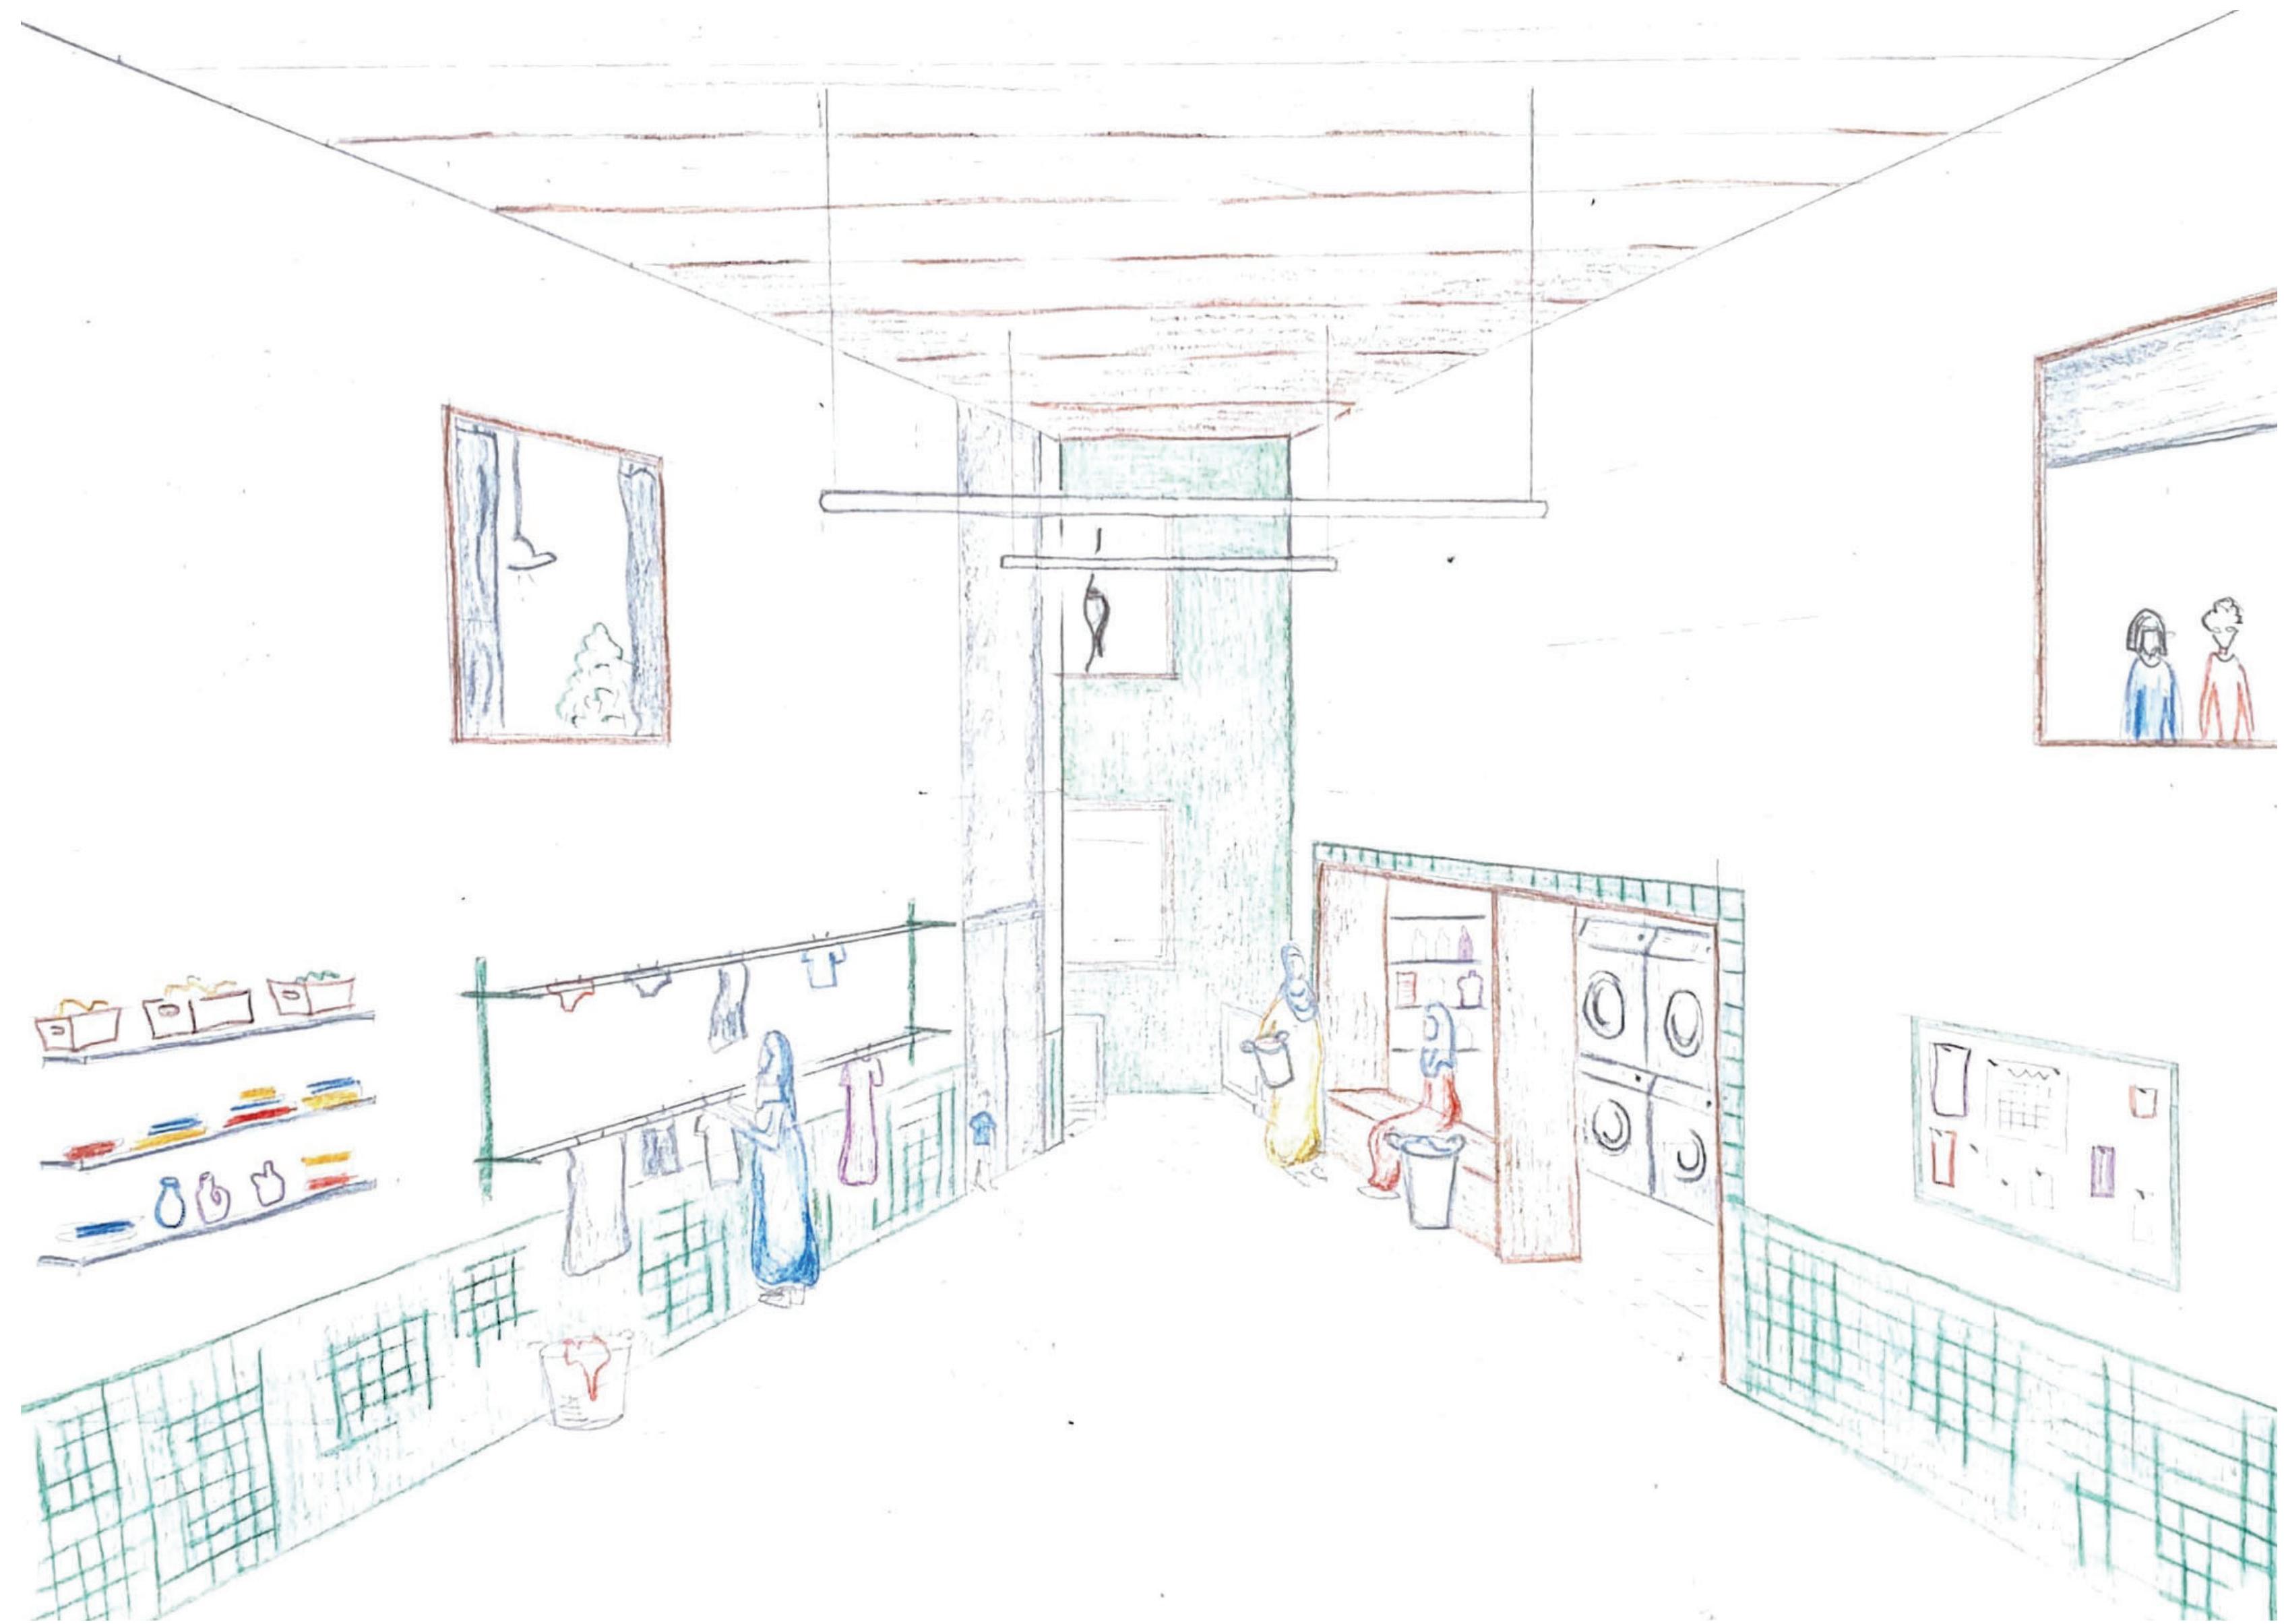

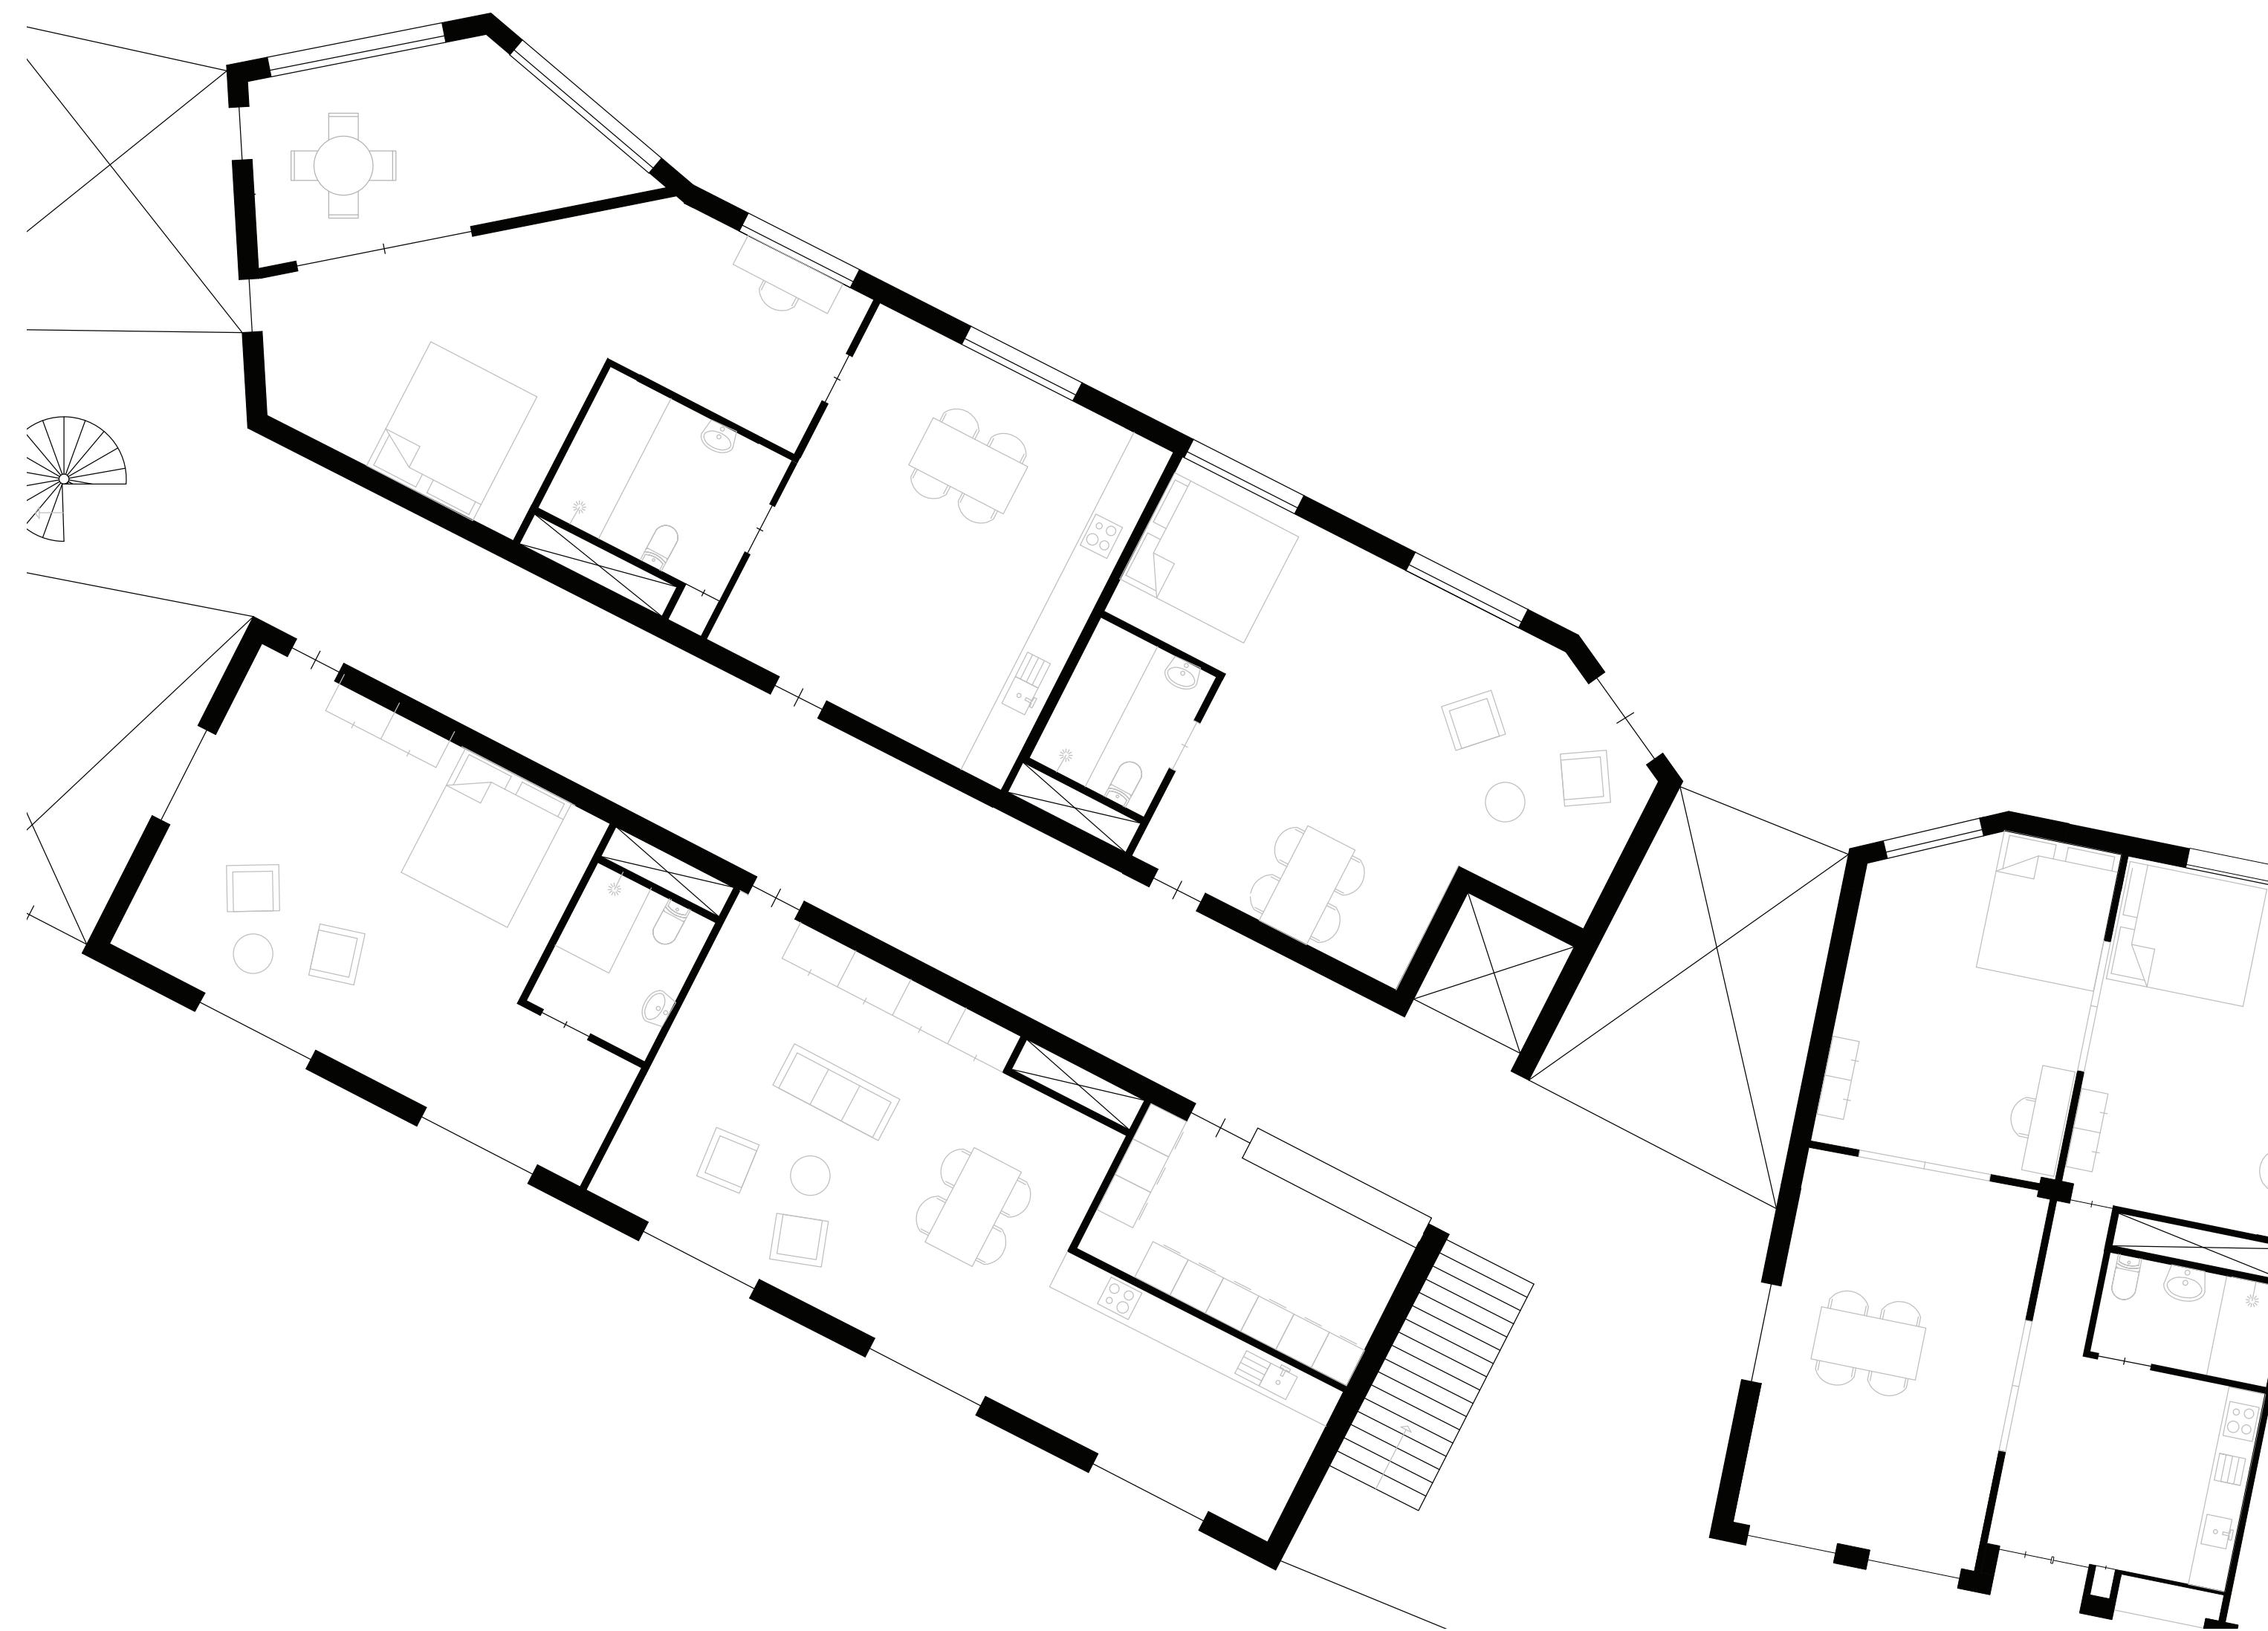


third floor 1:200

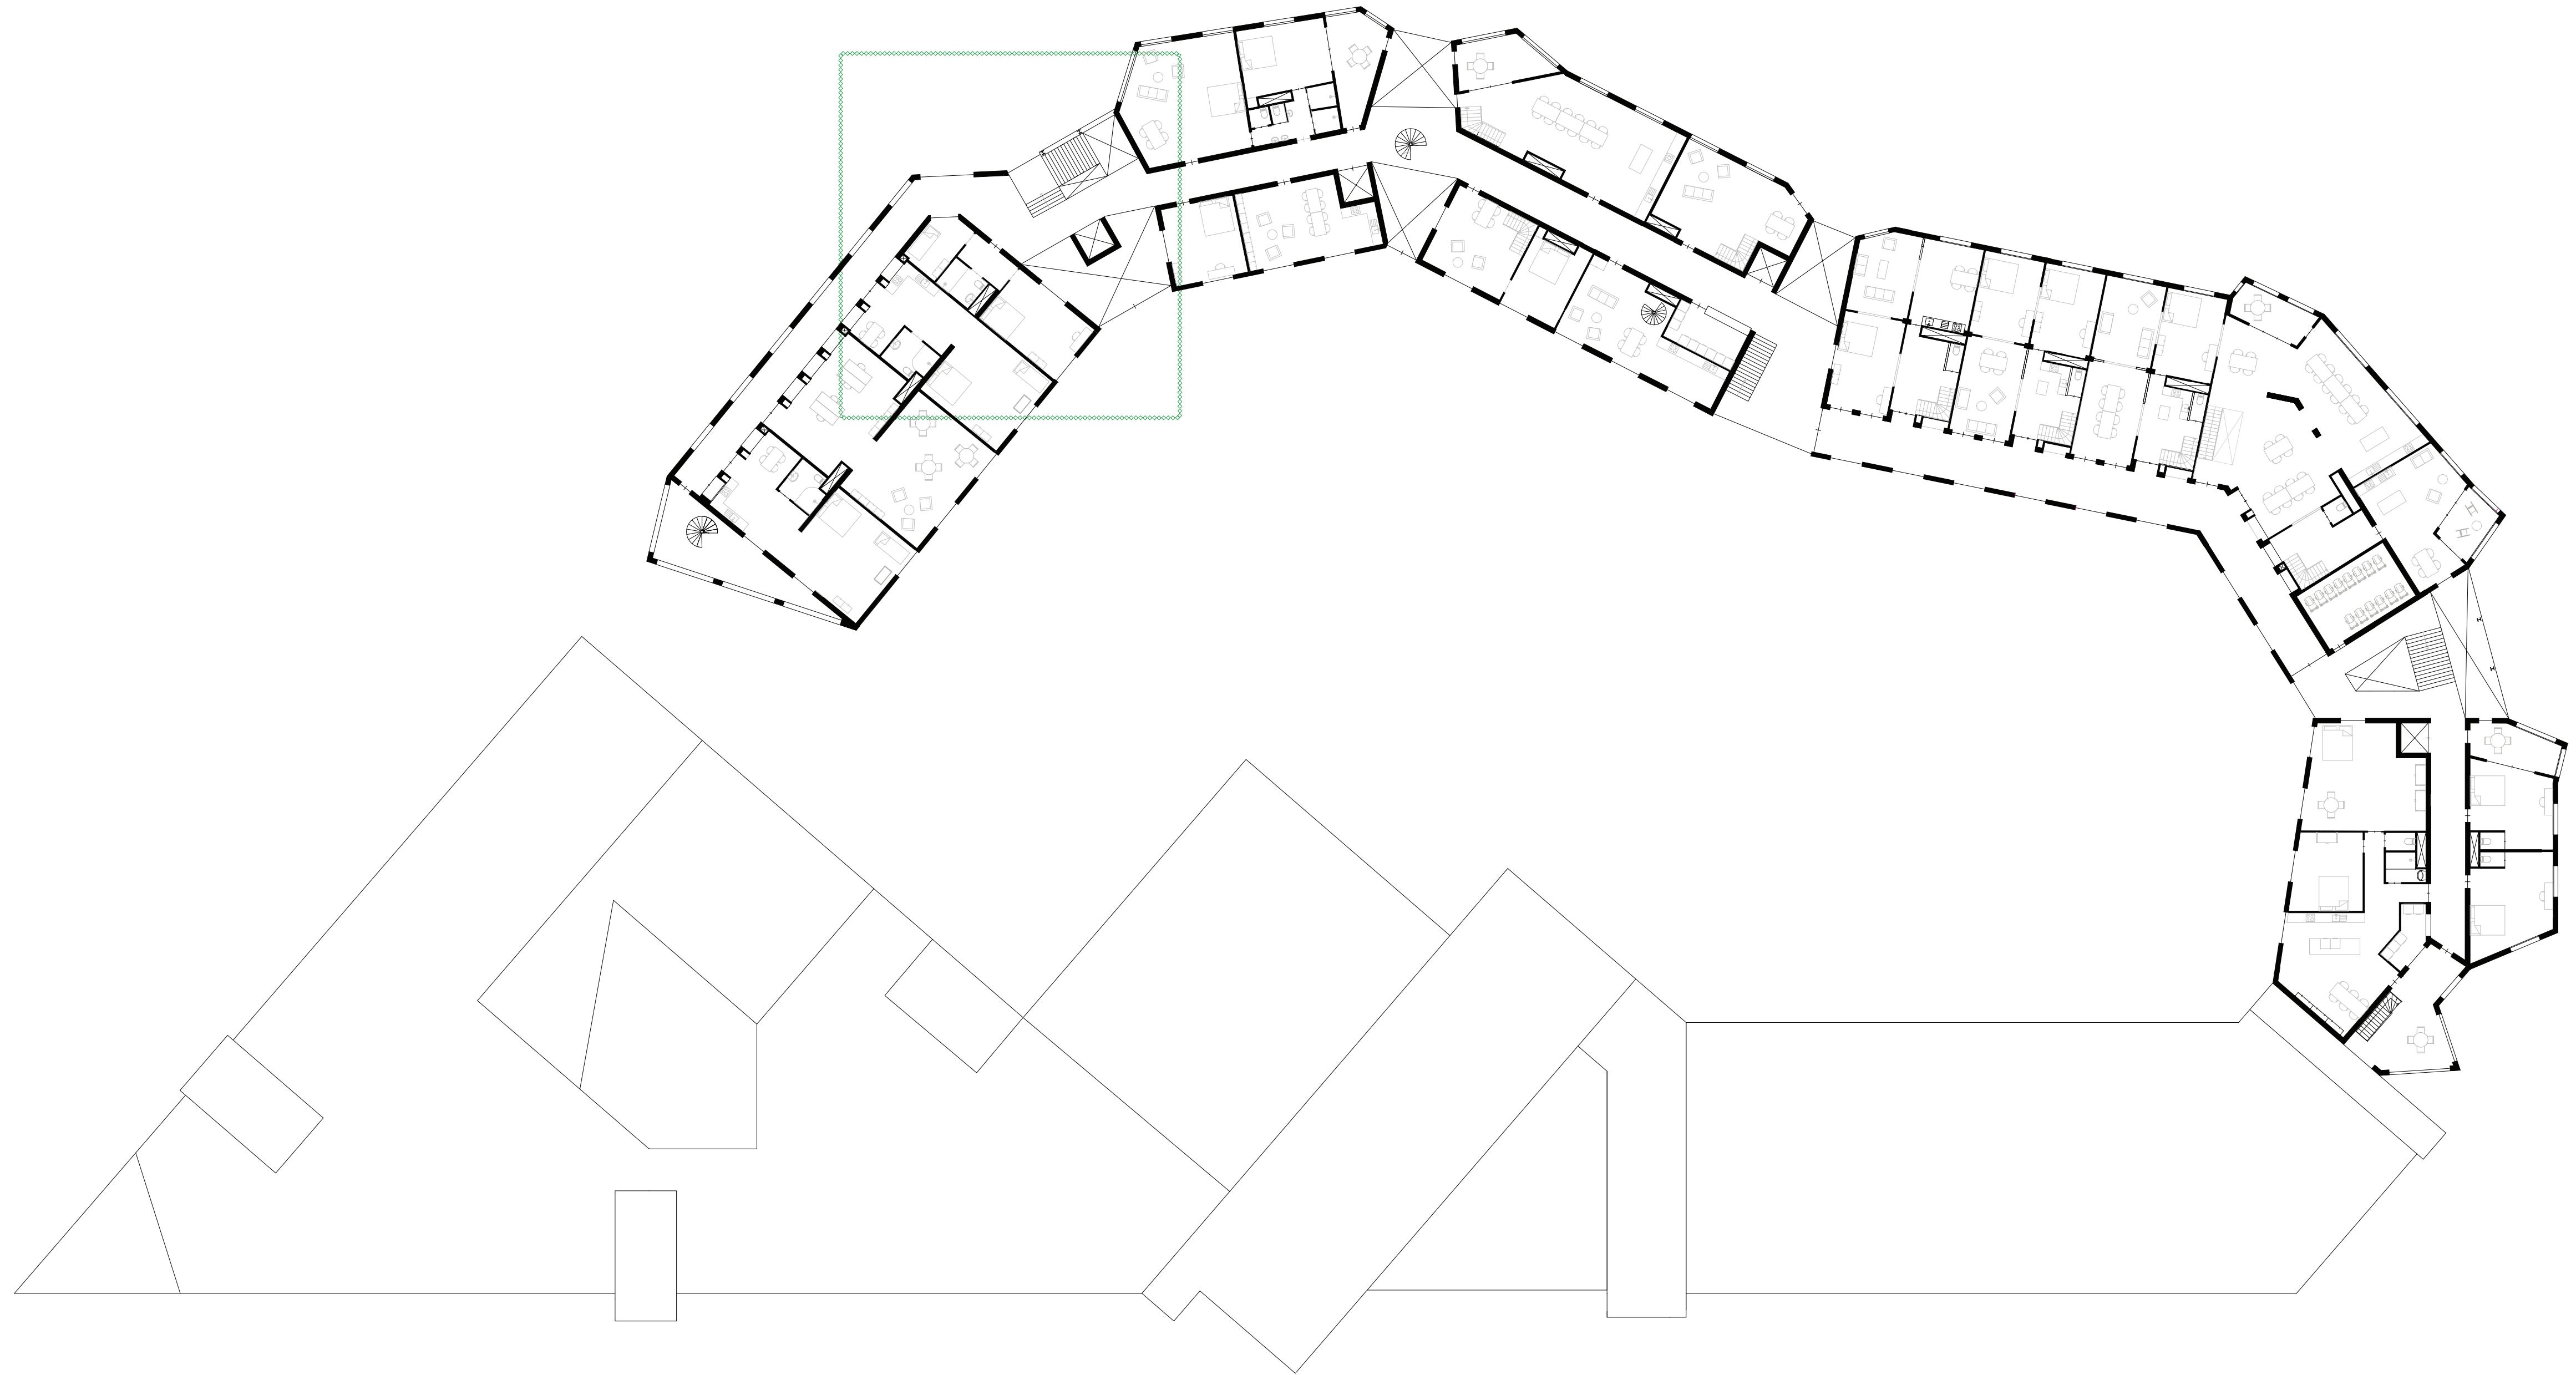


first floor 1:200



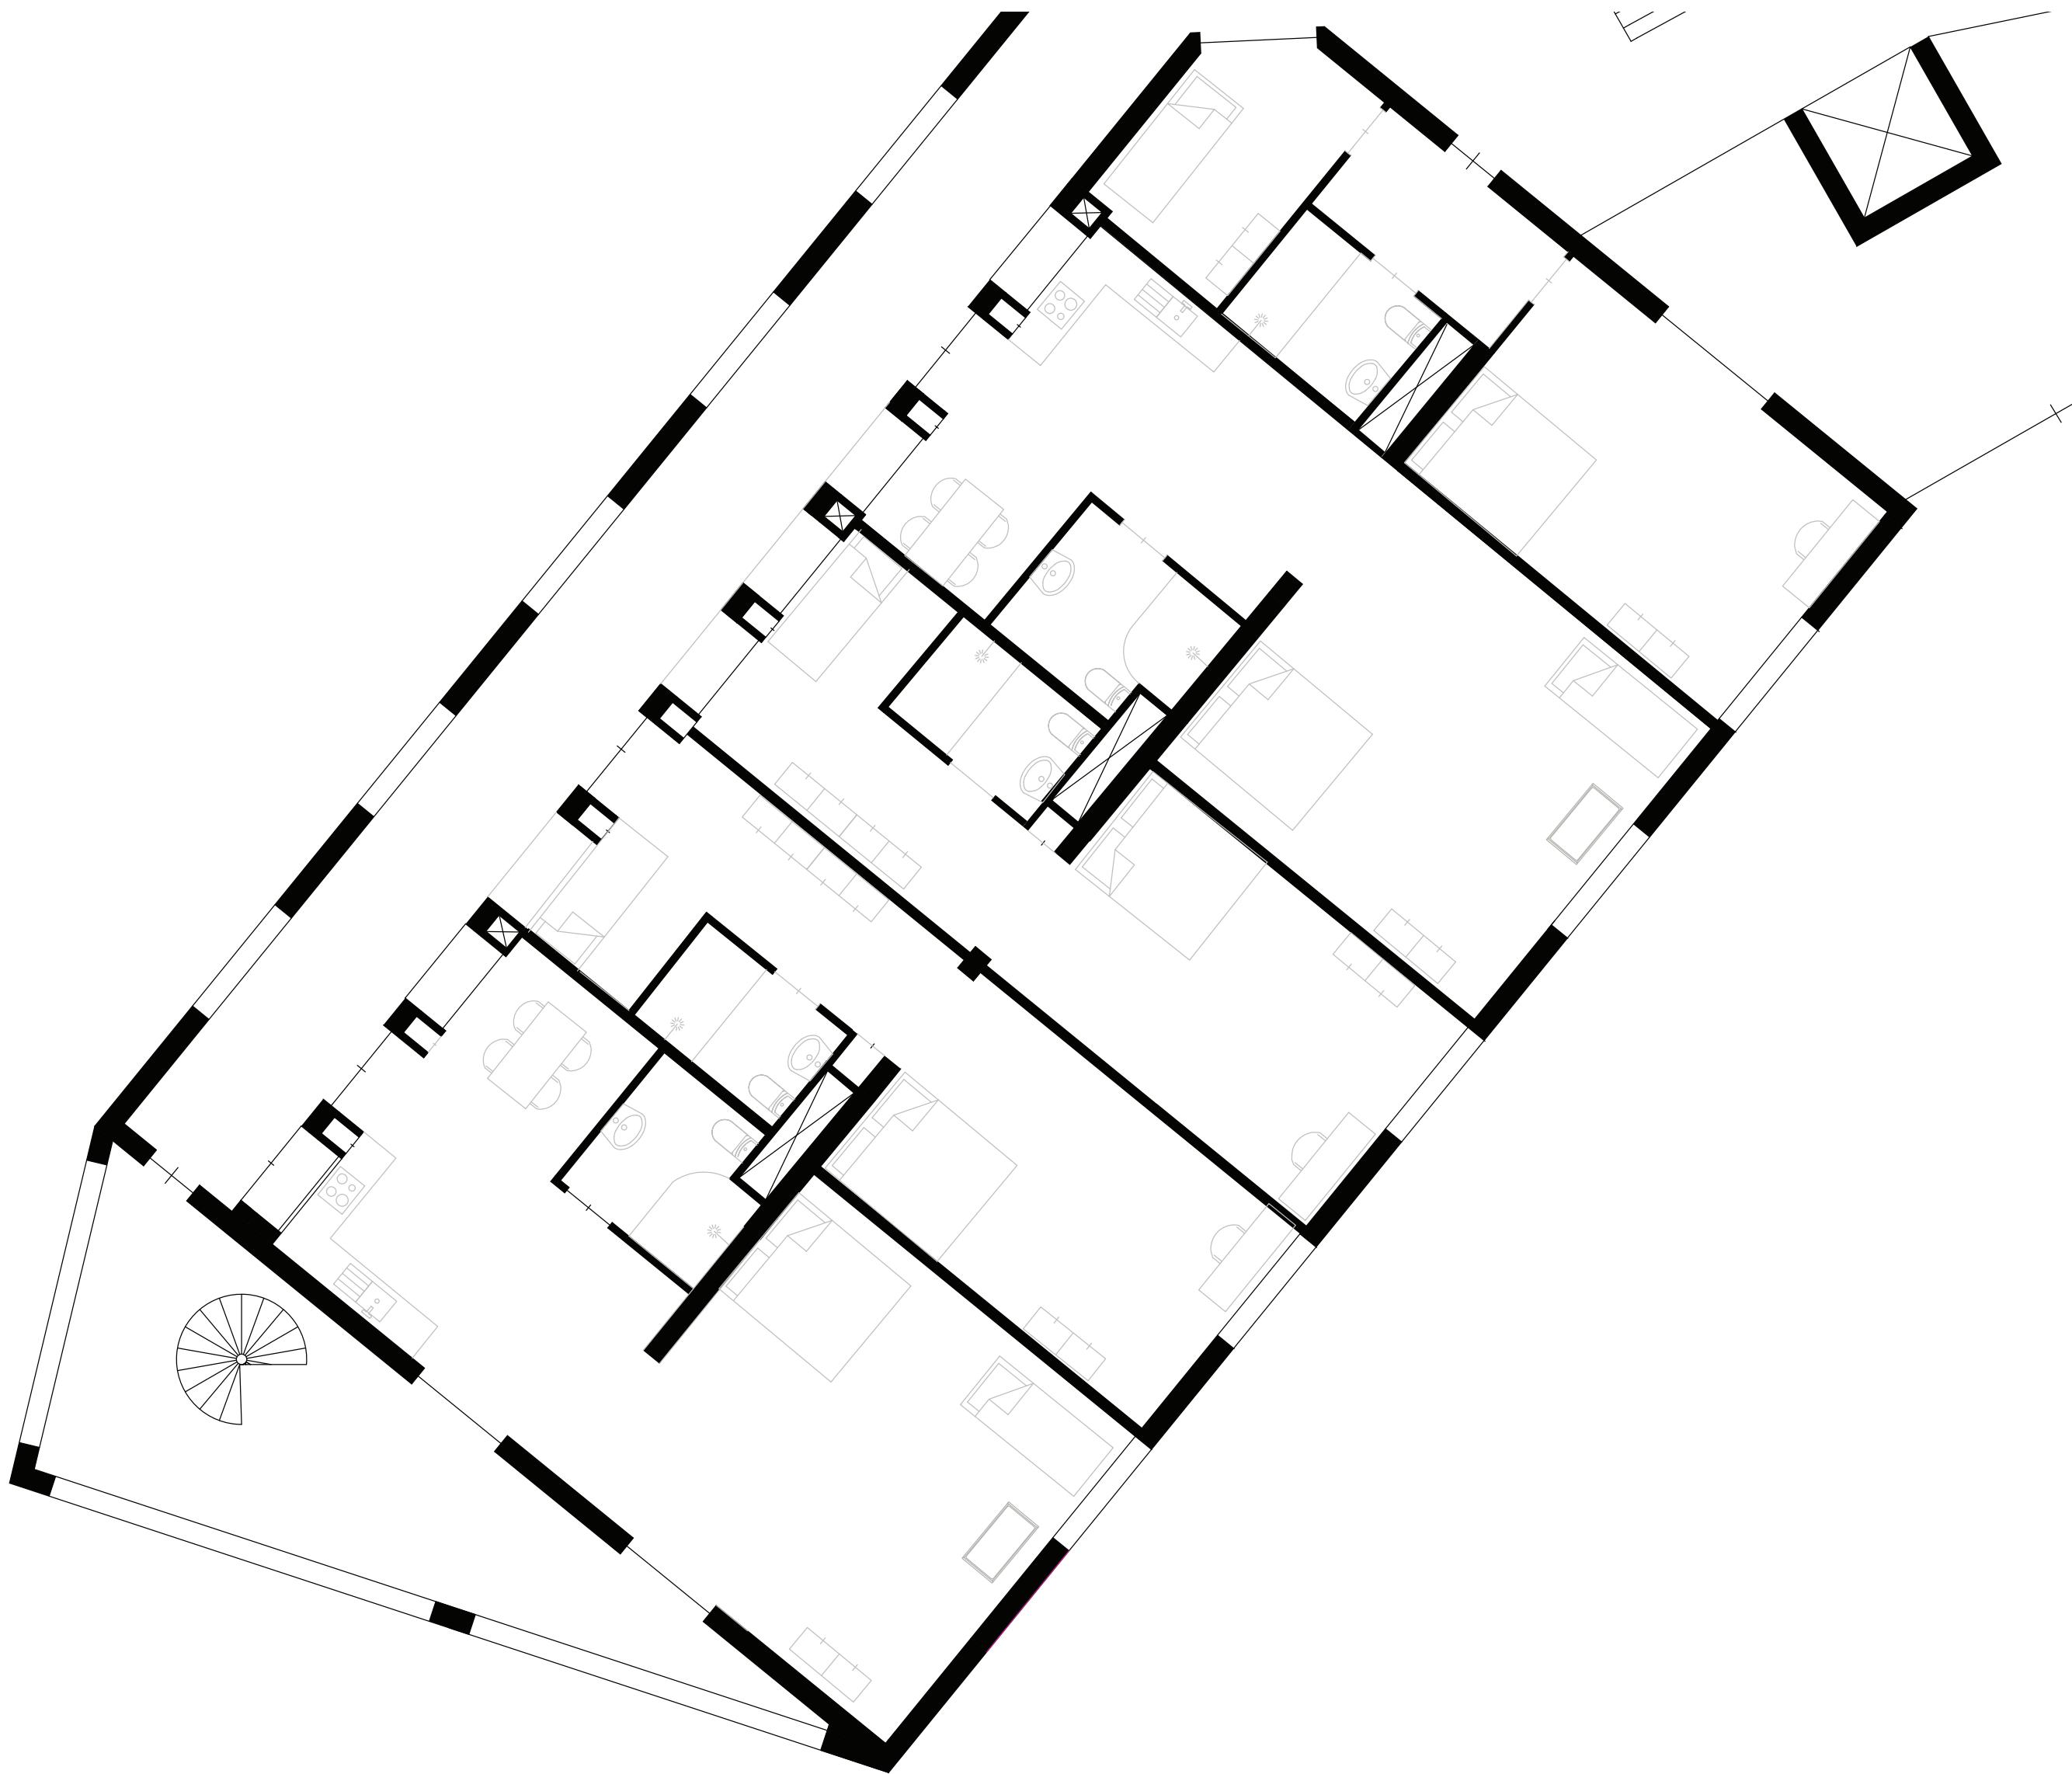

first floor 1:200

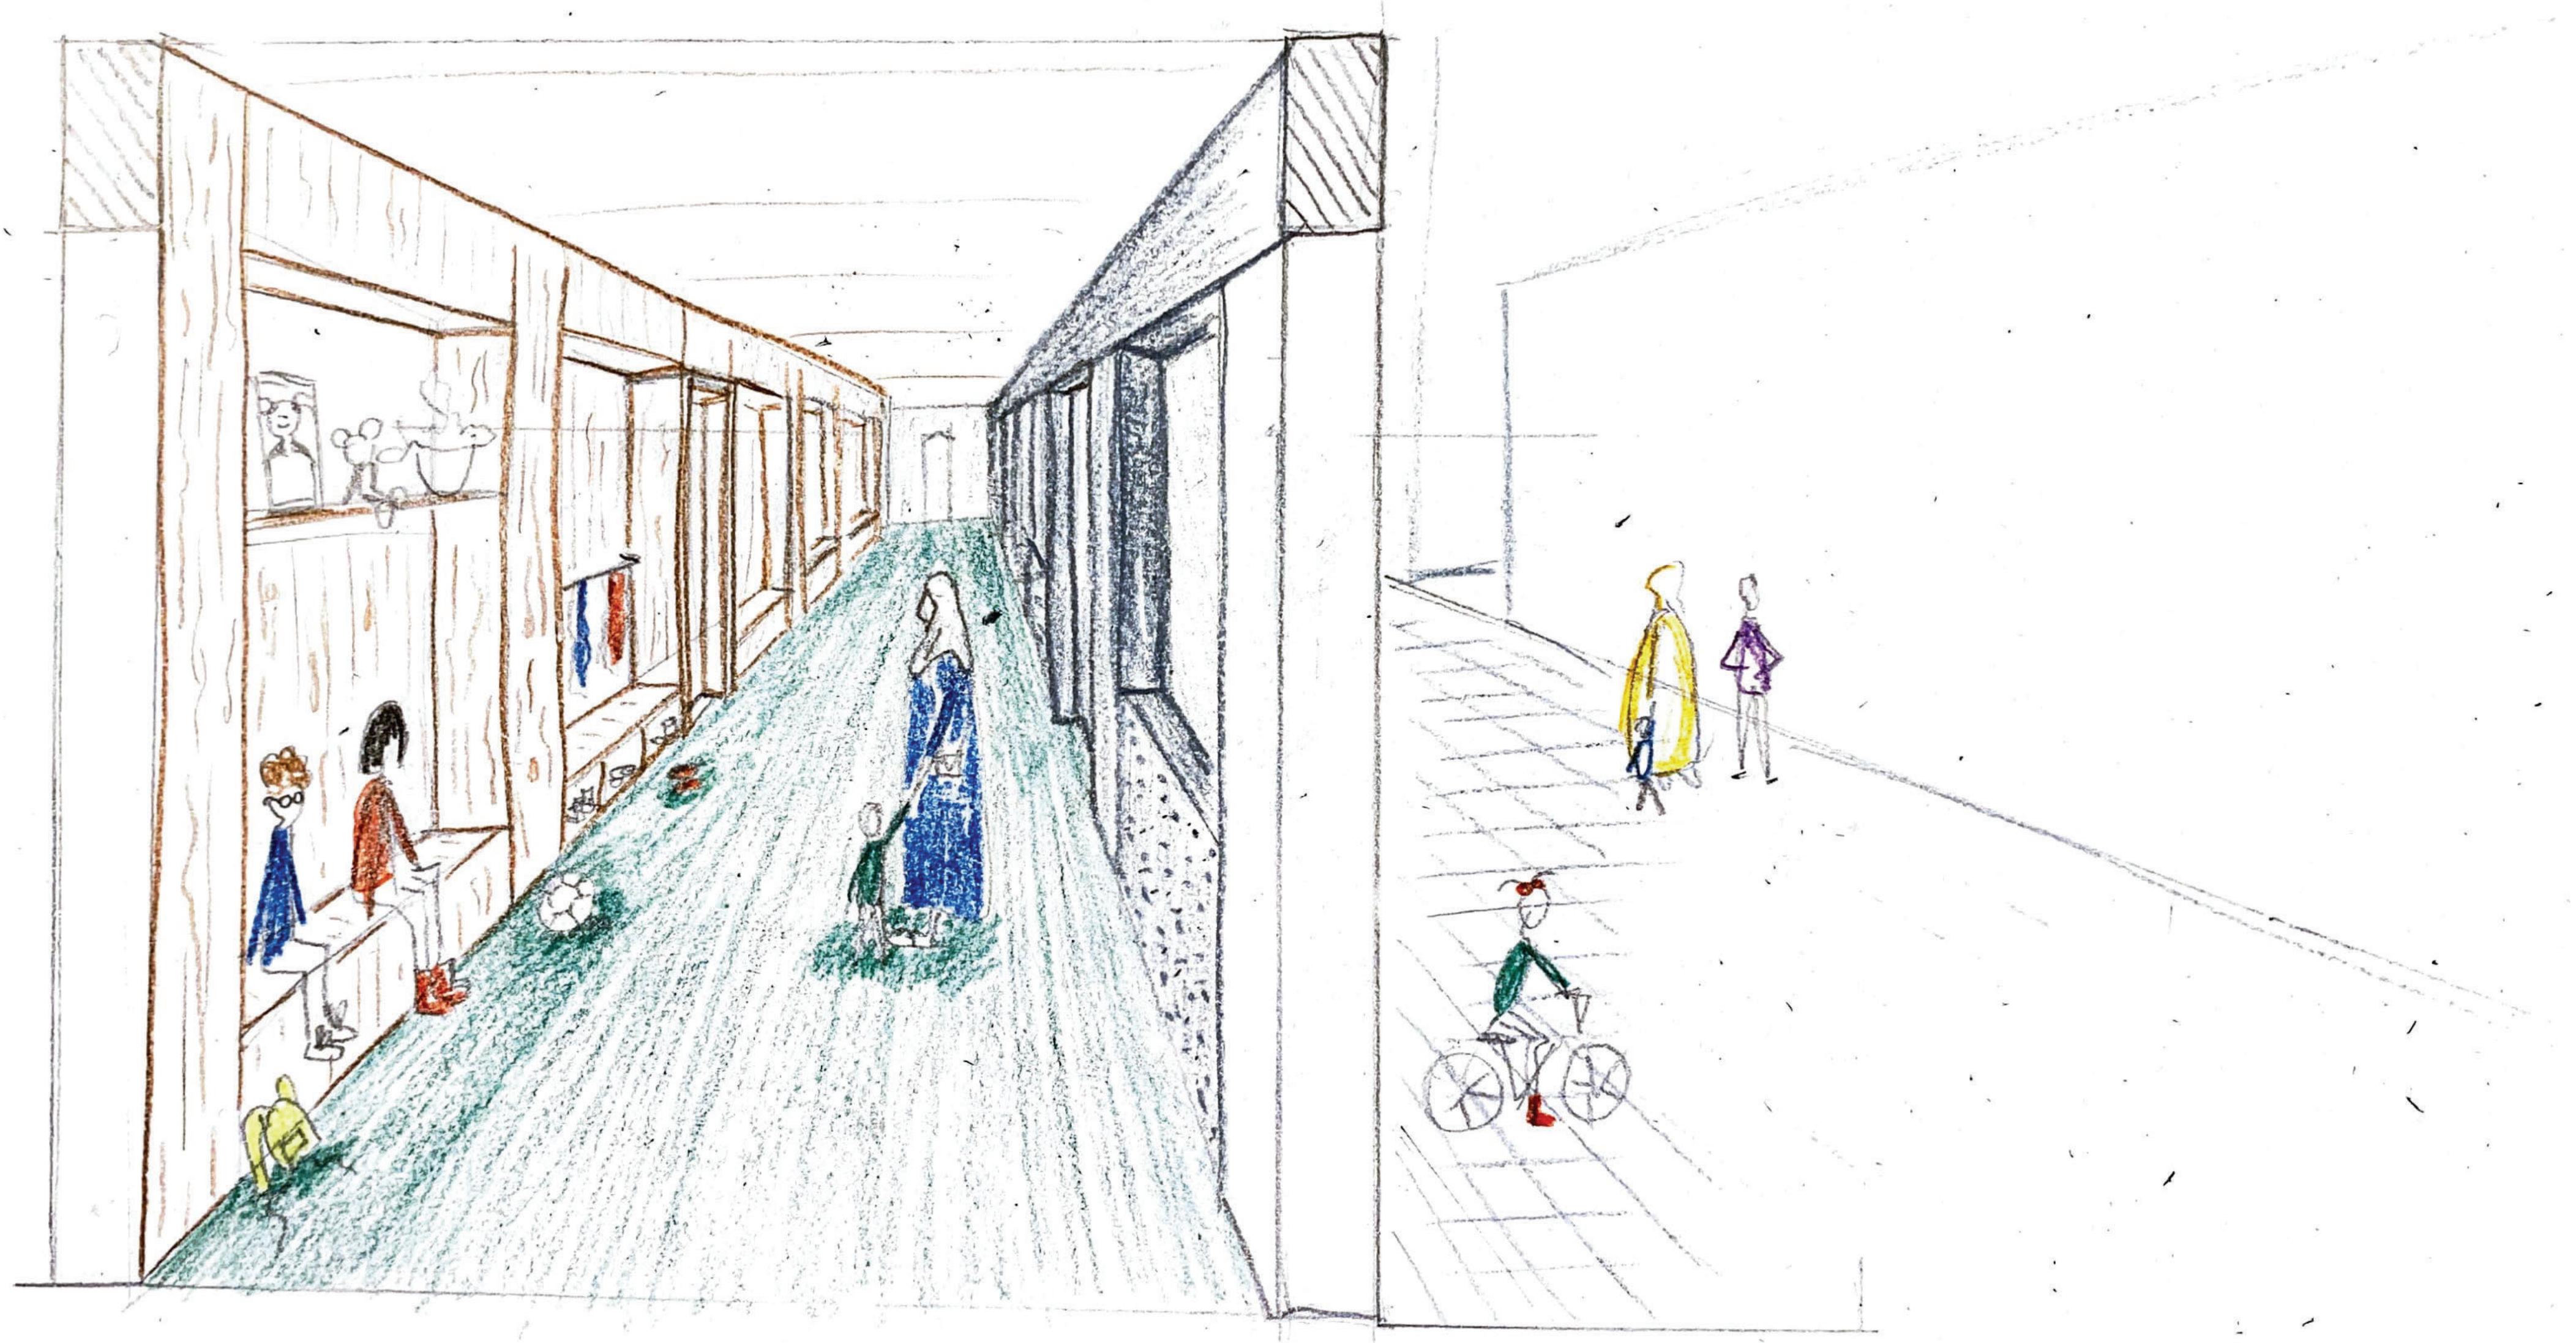













THEODORE NETS
1875