


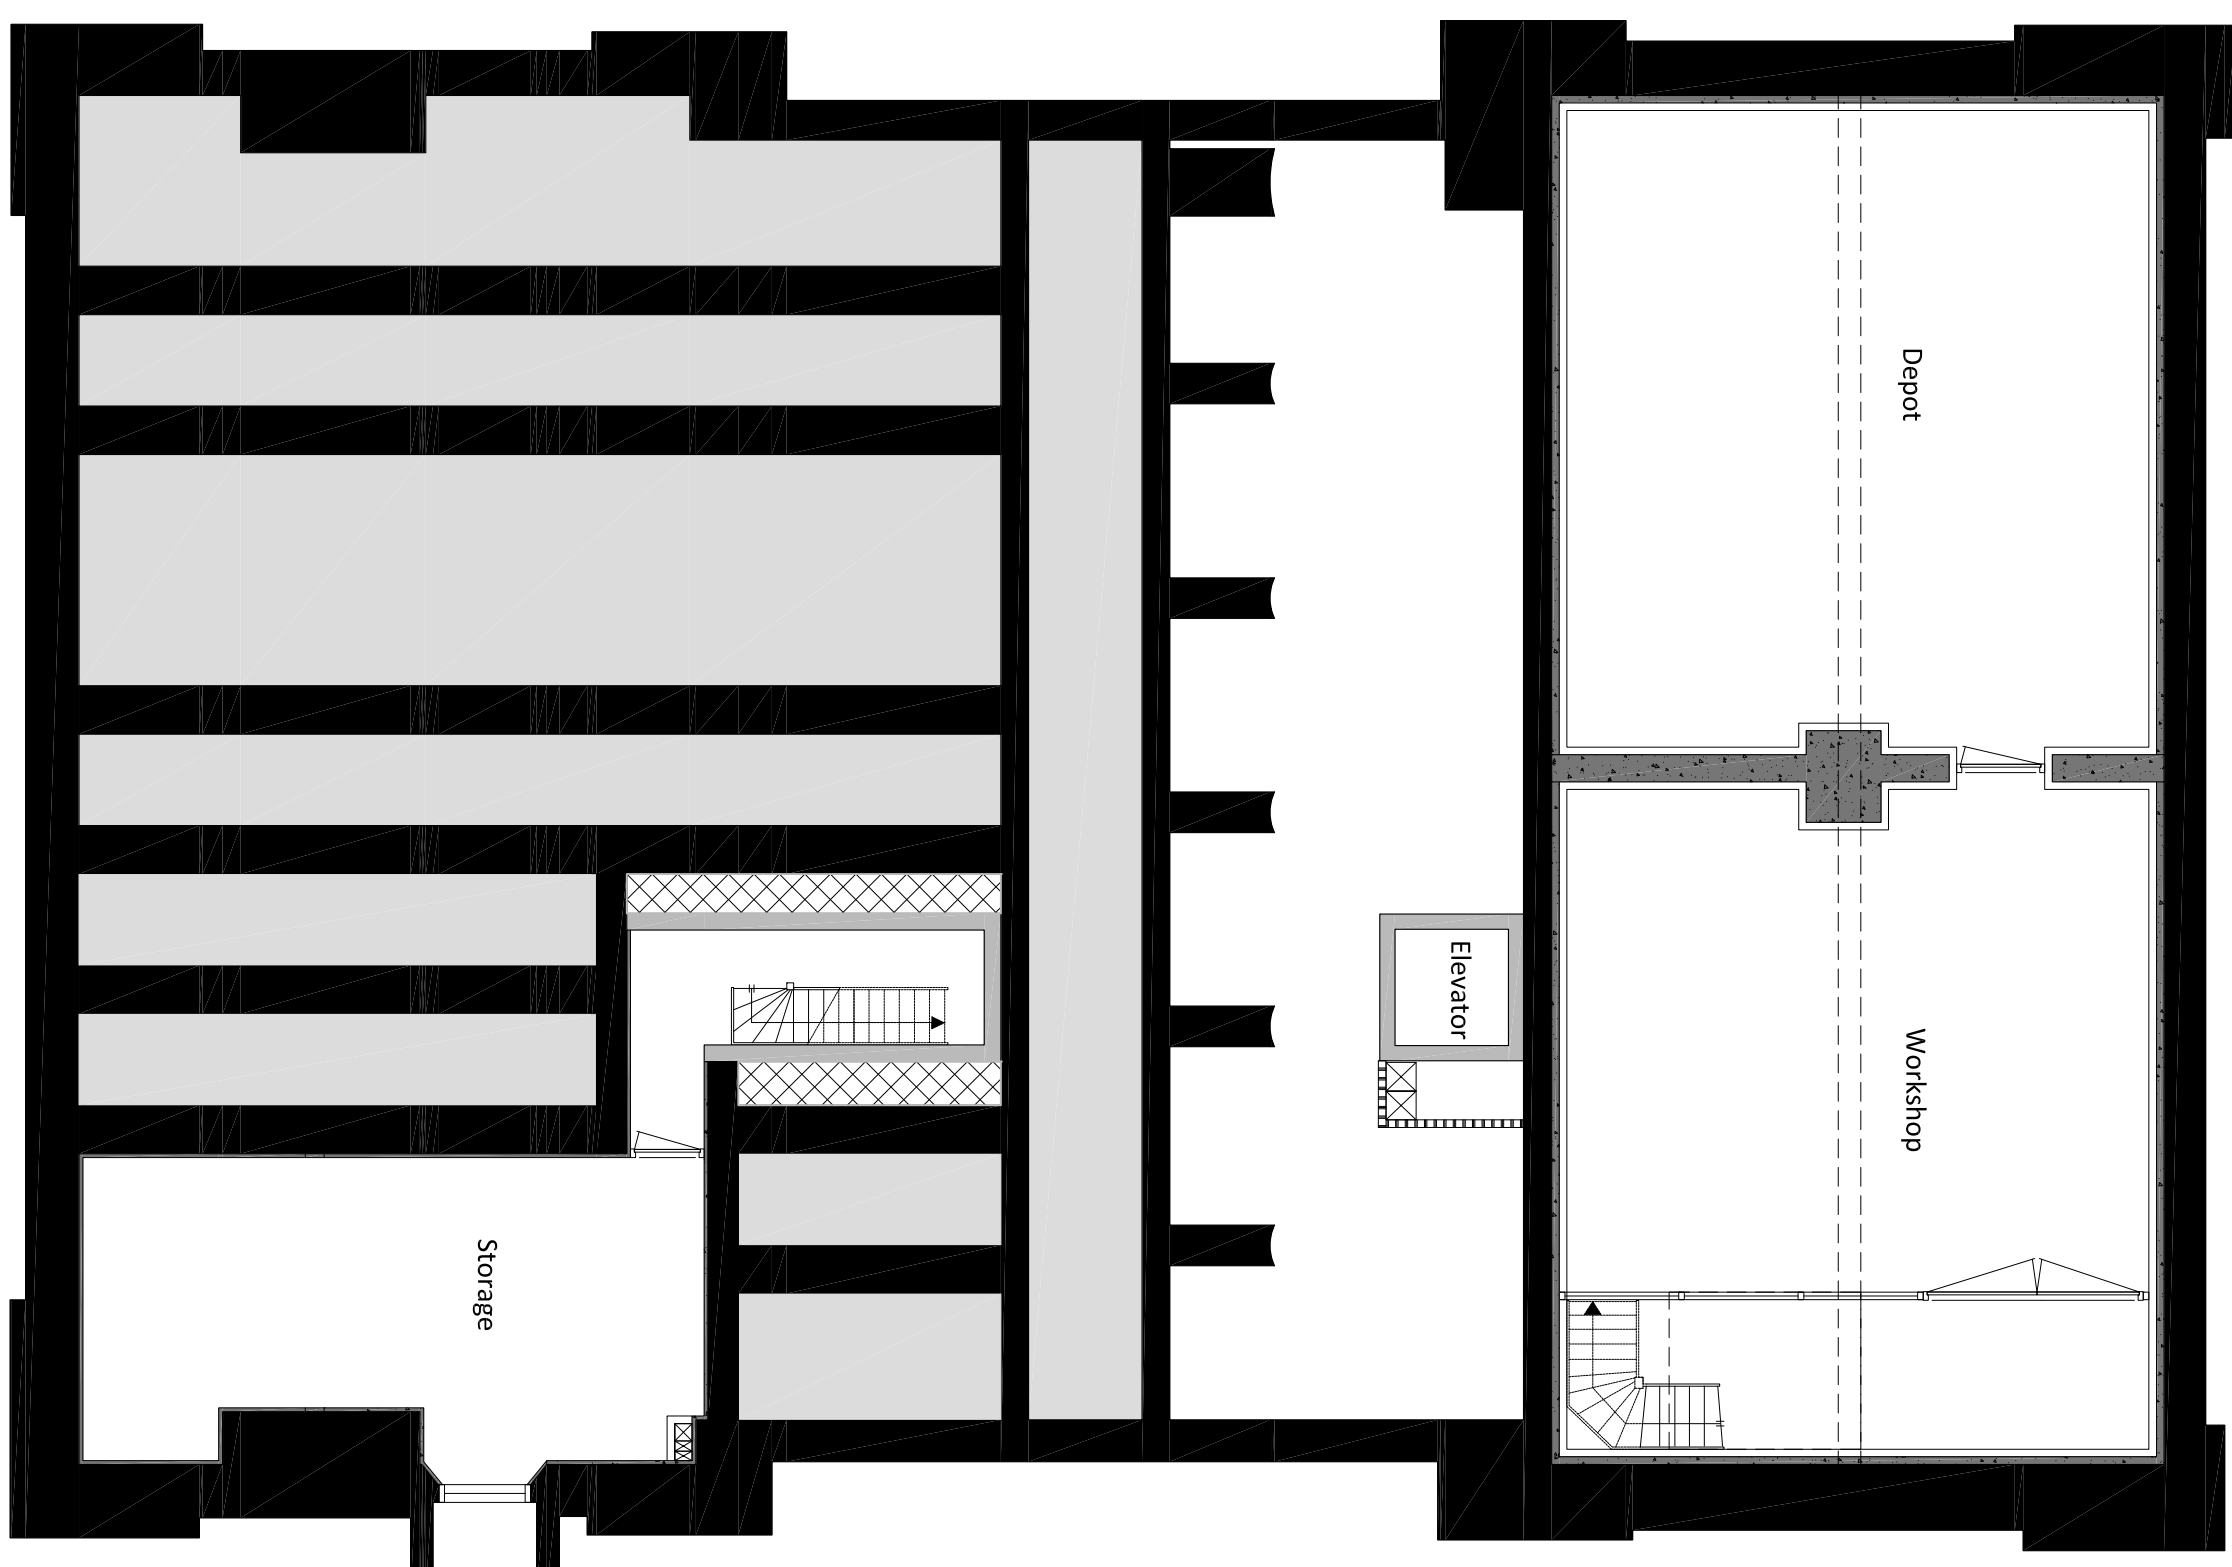
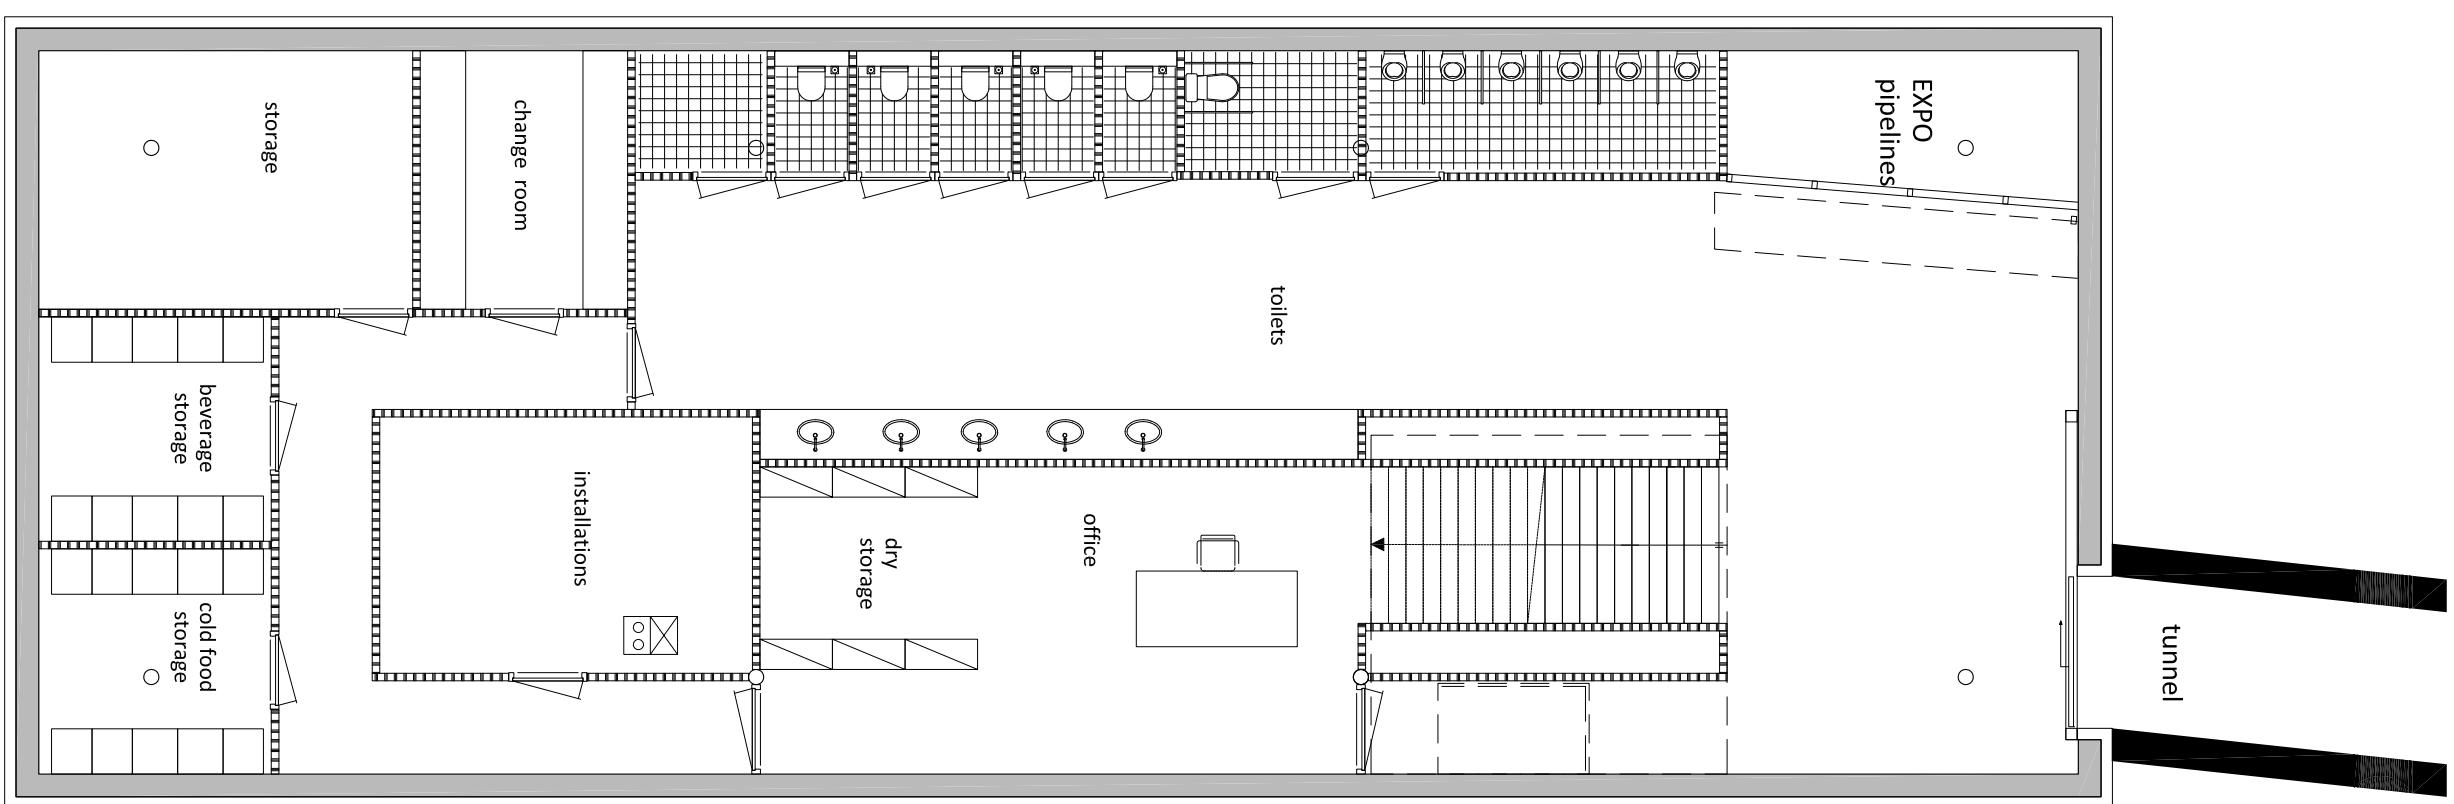


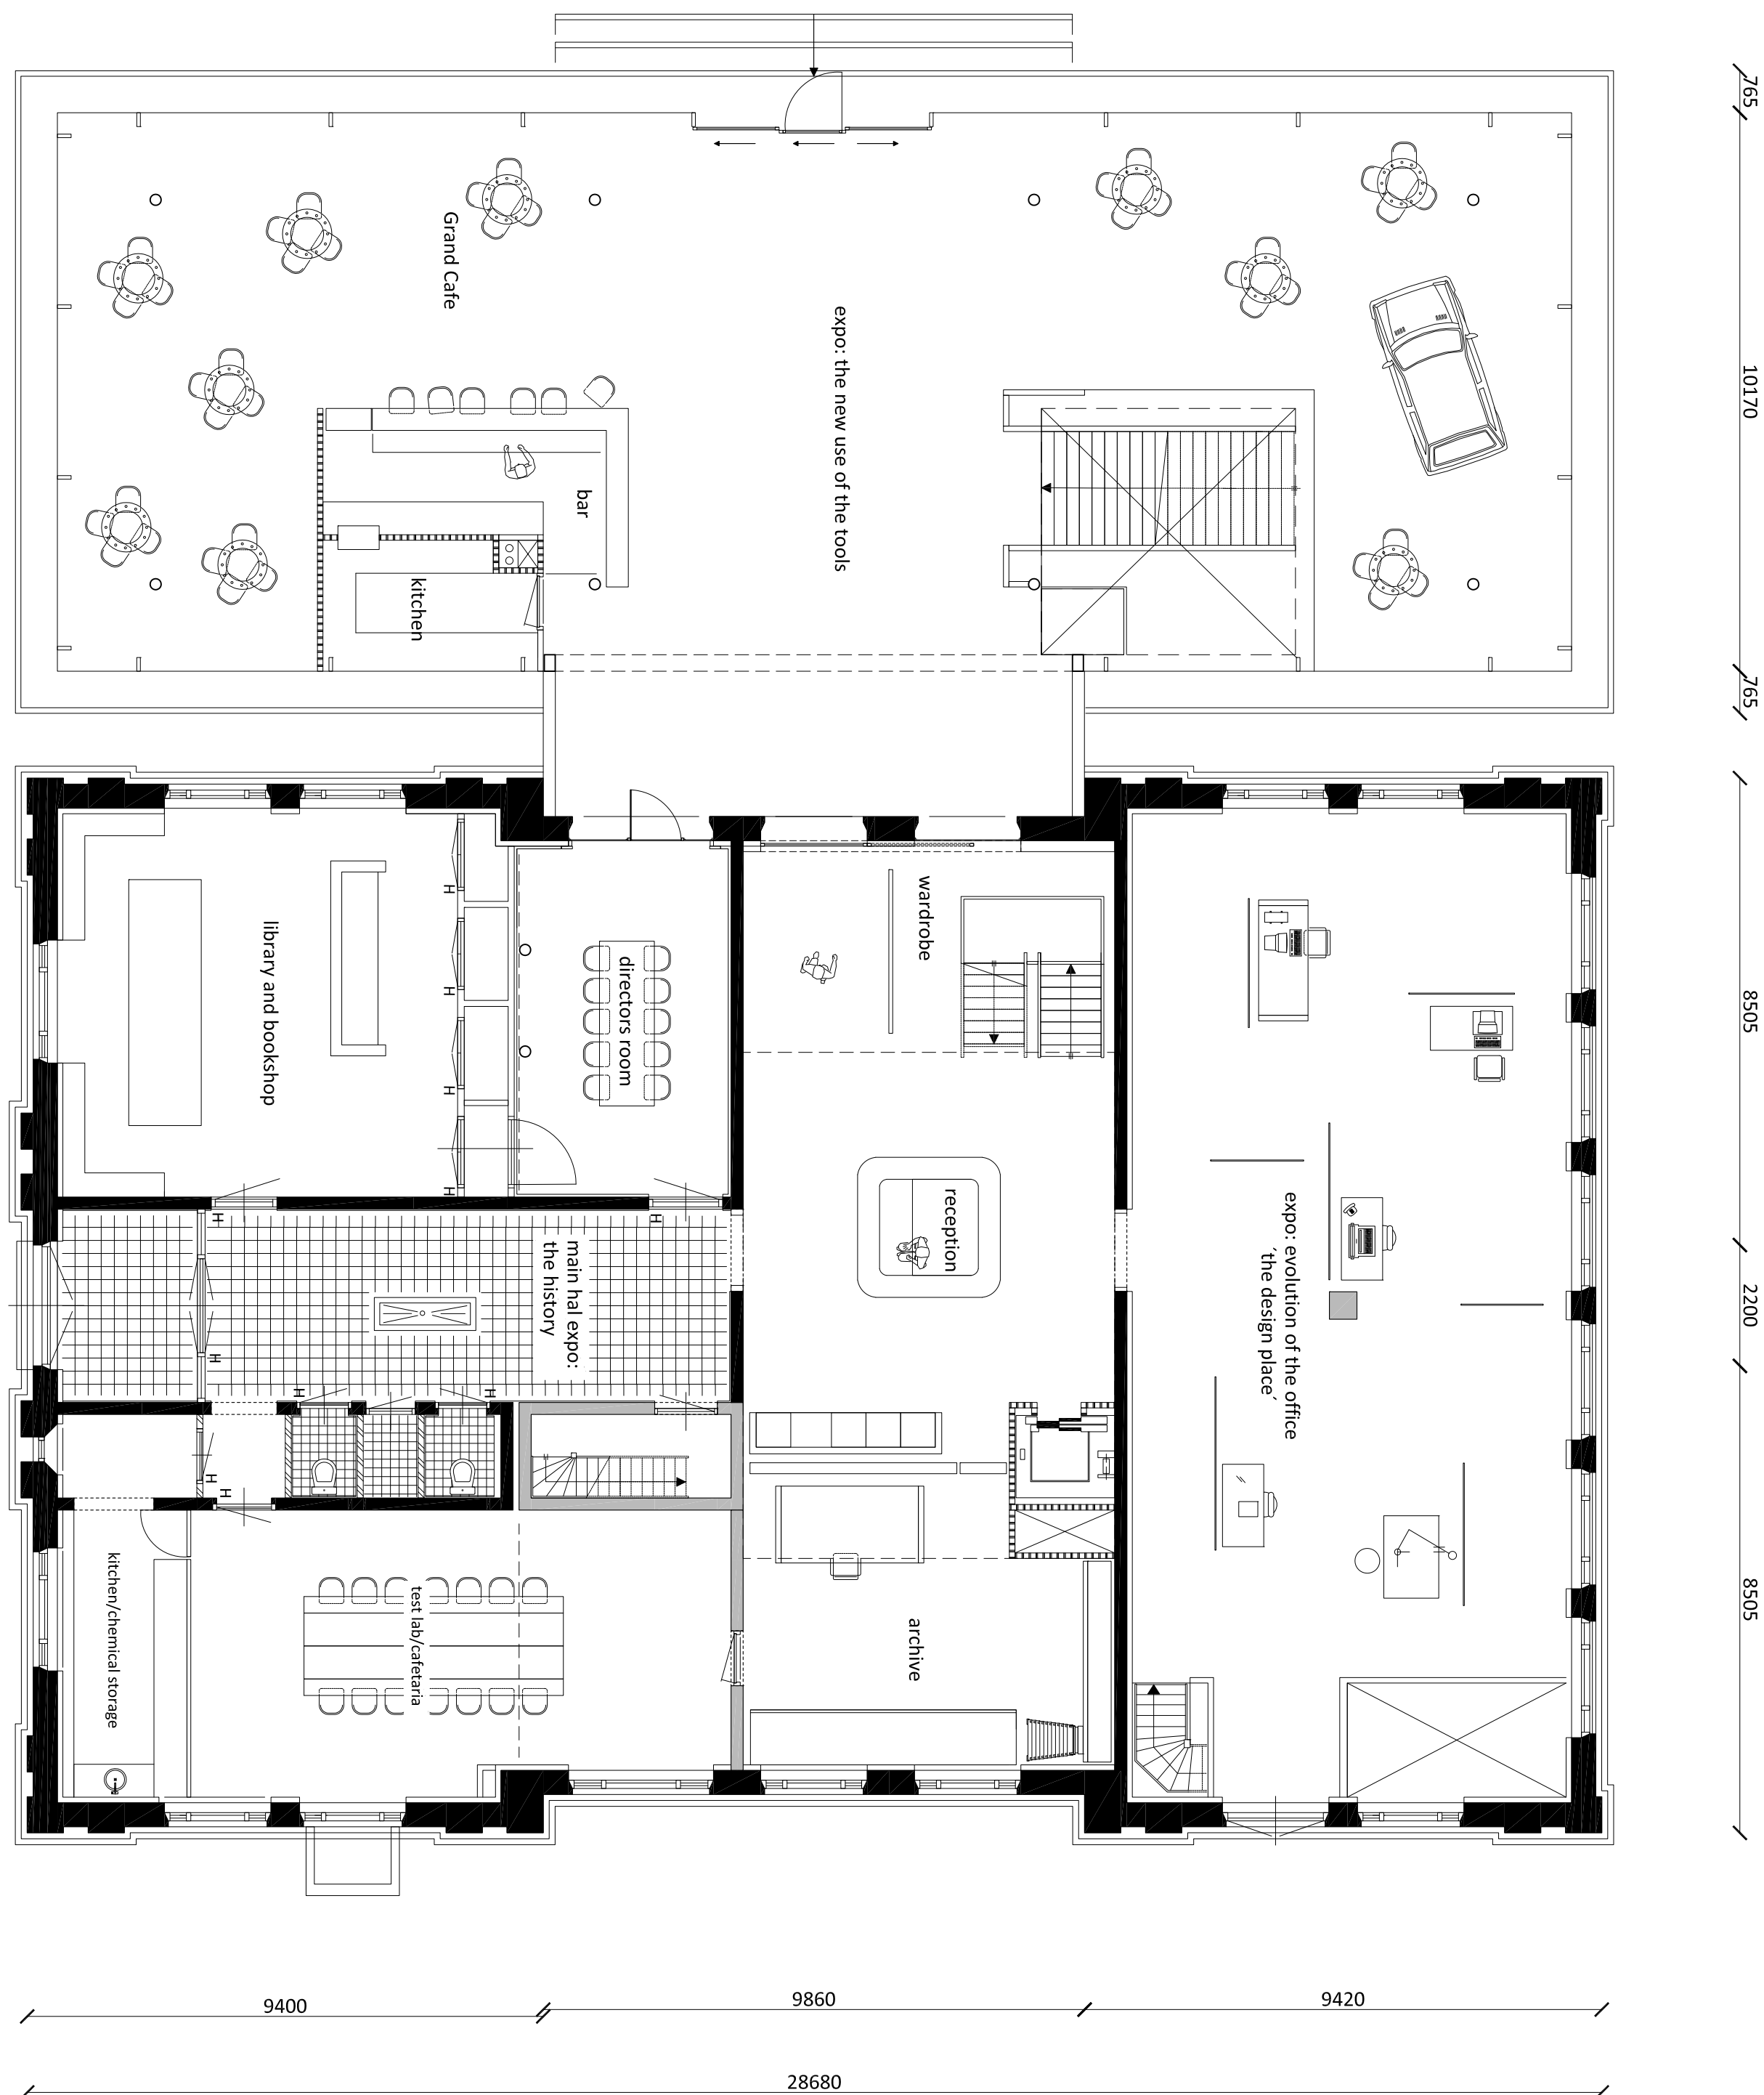


BASEMENT

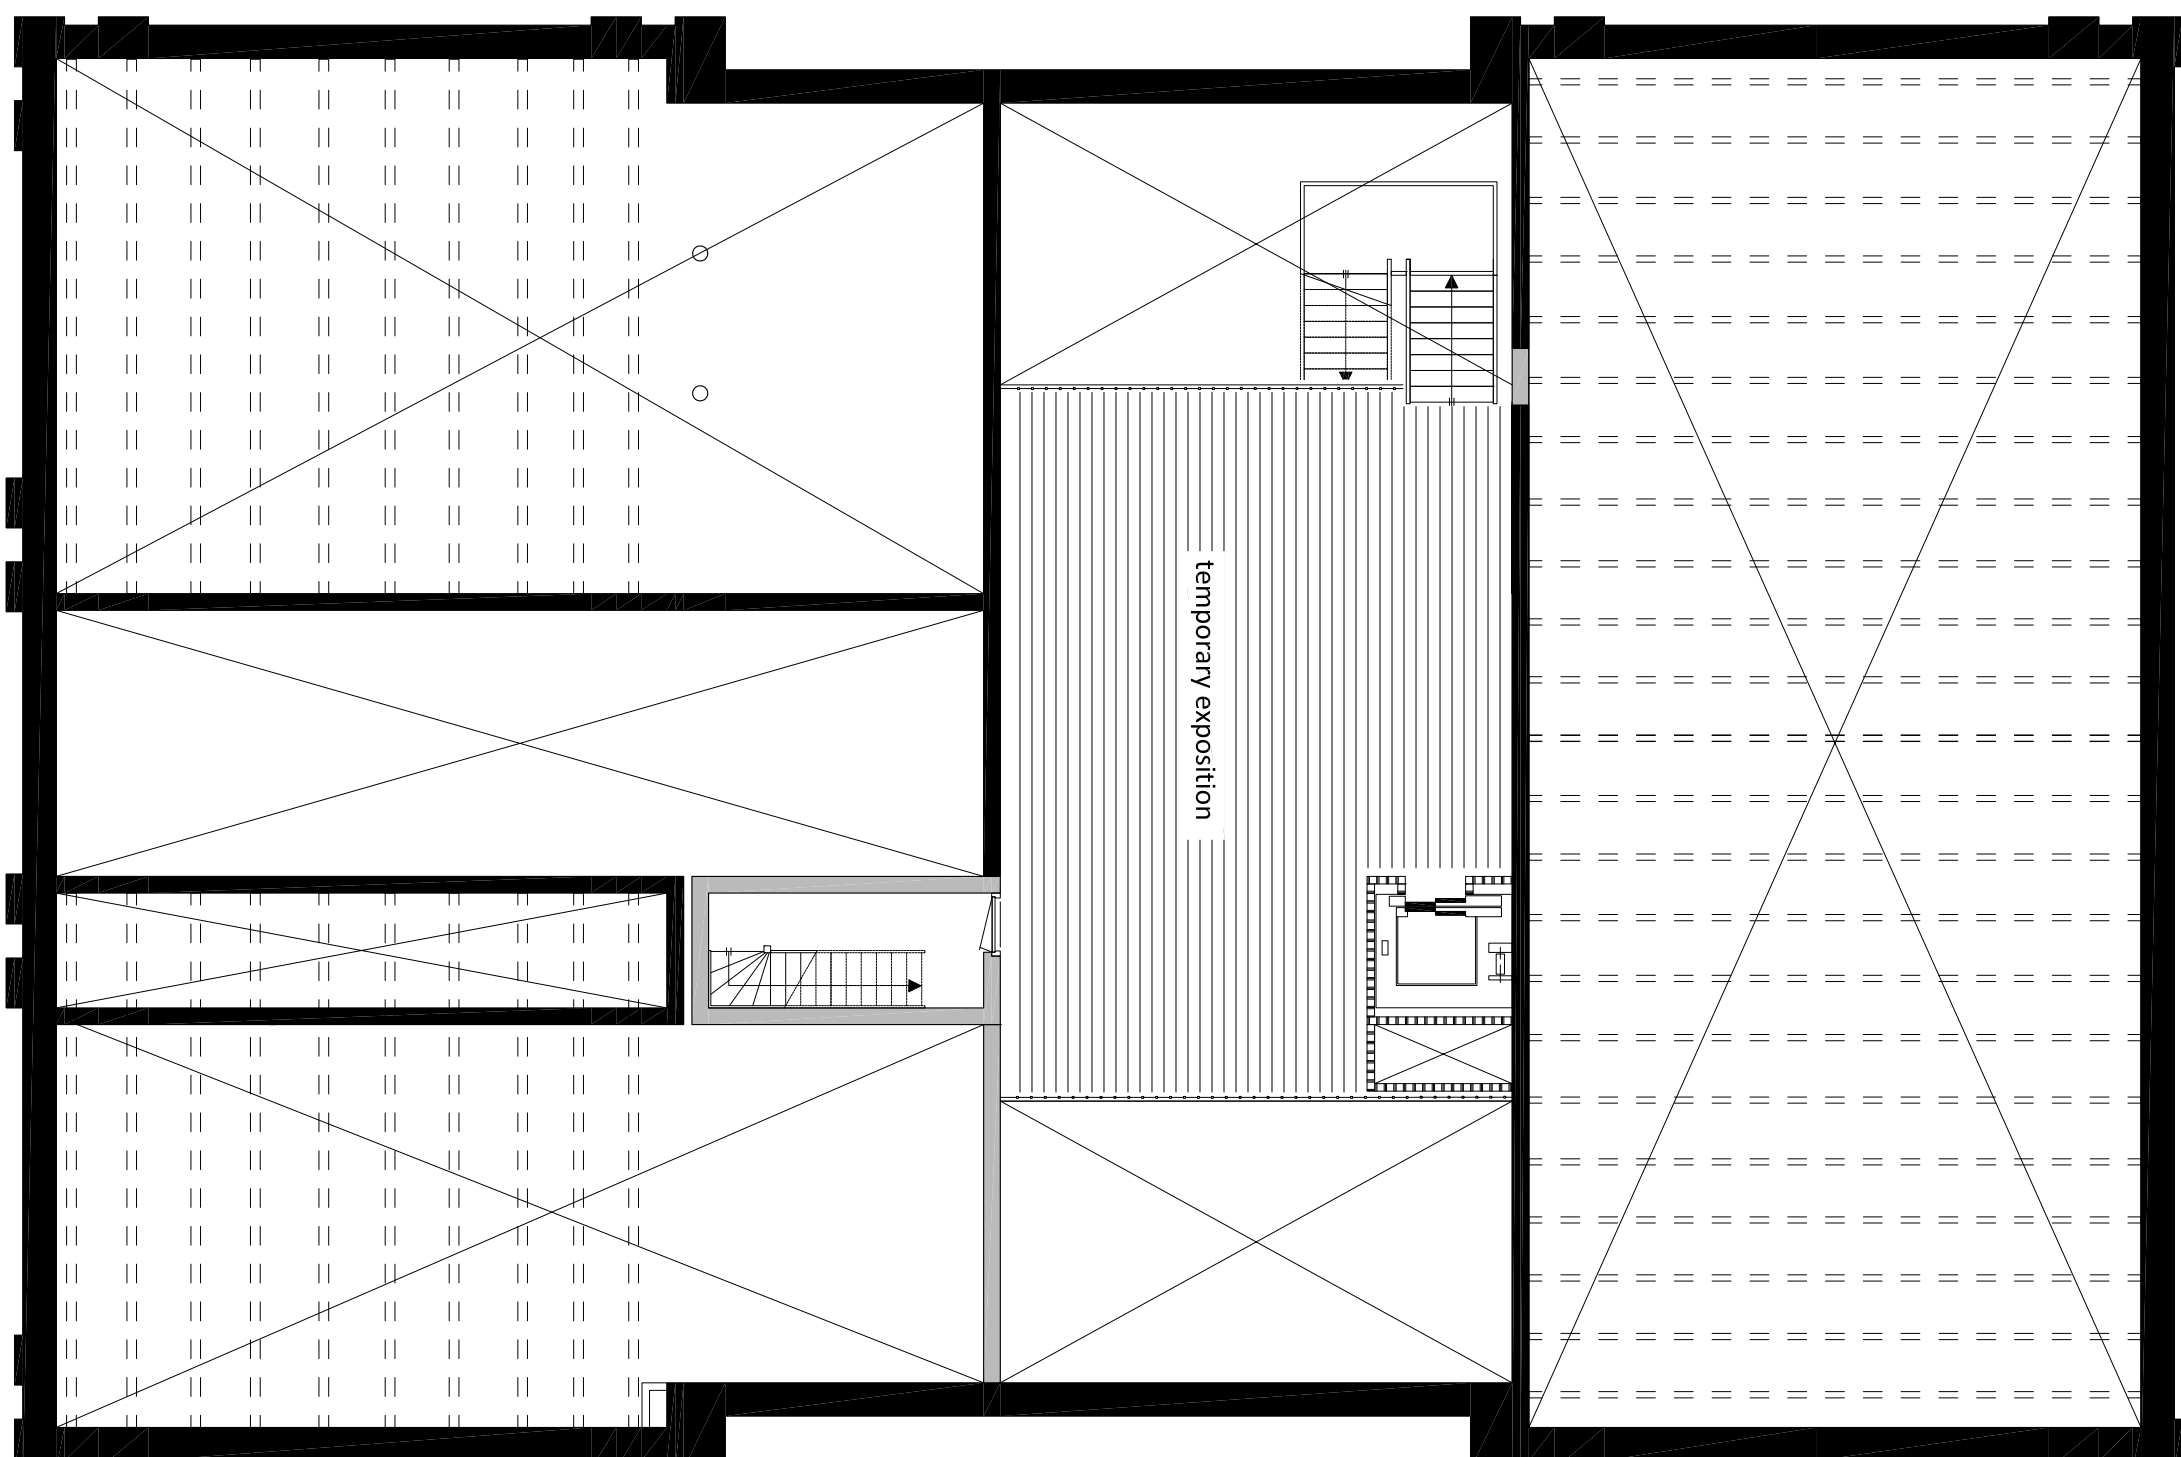

GROUND FLOOR

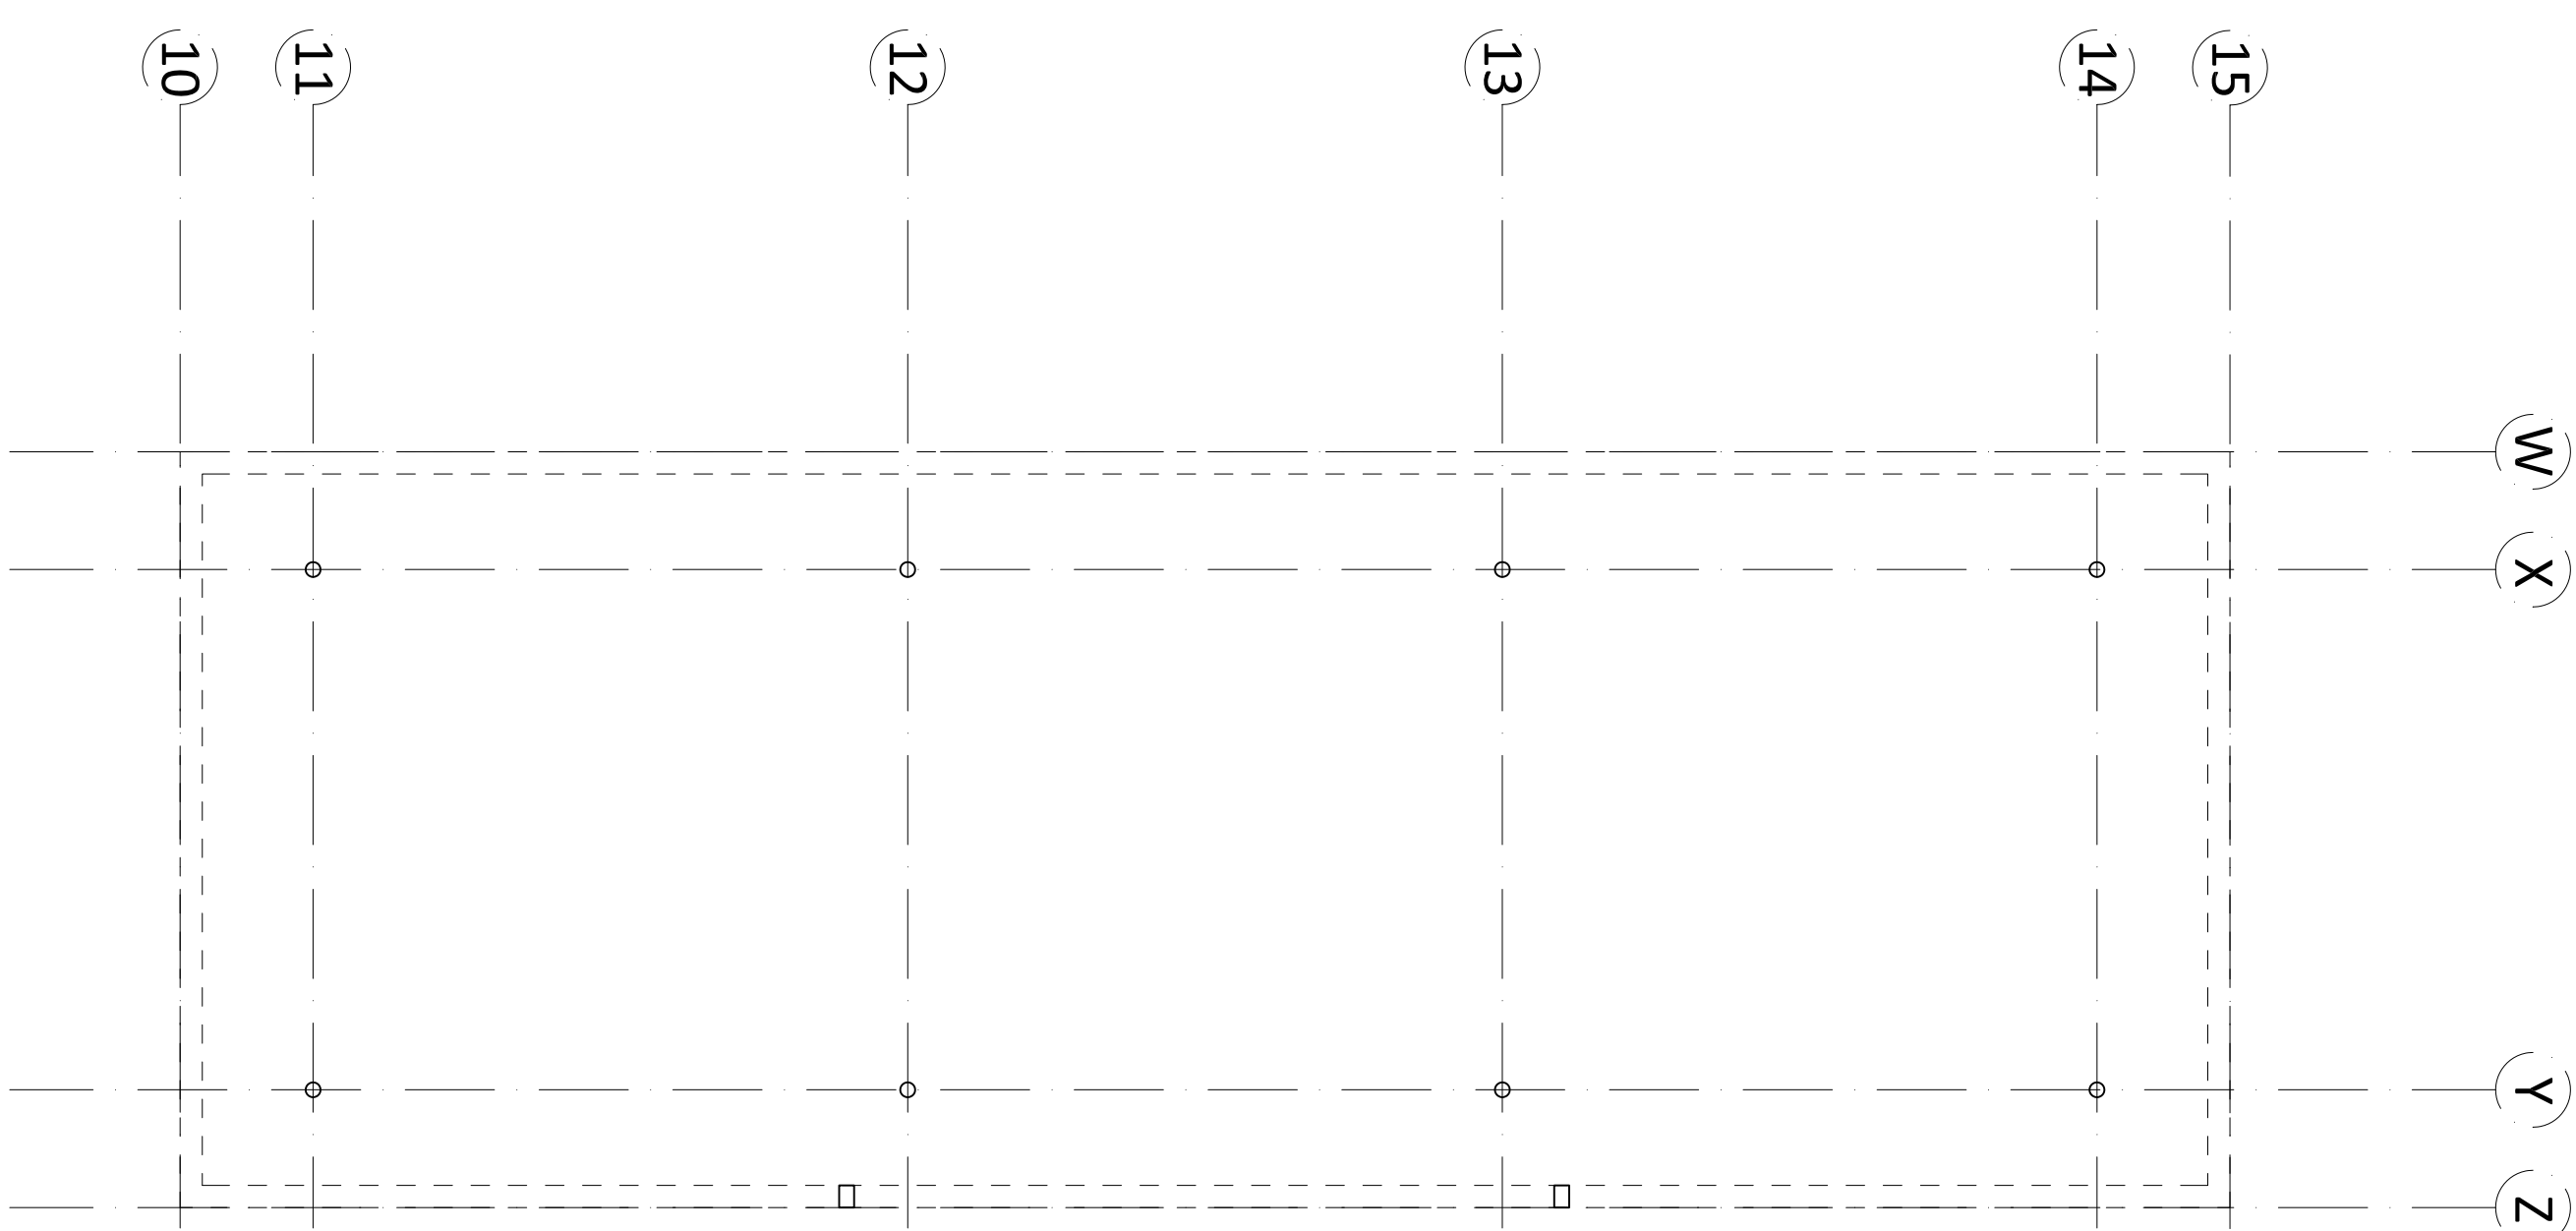

ENTRESOL

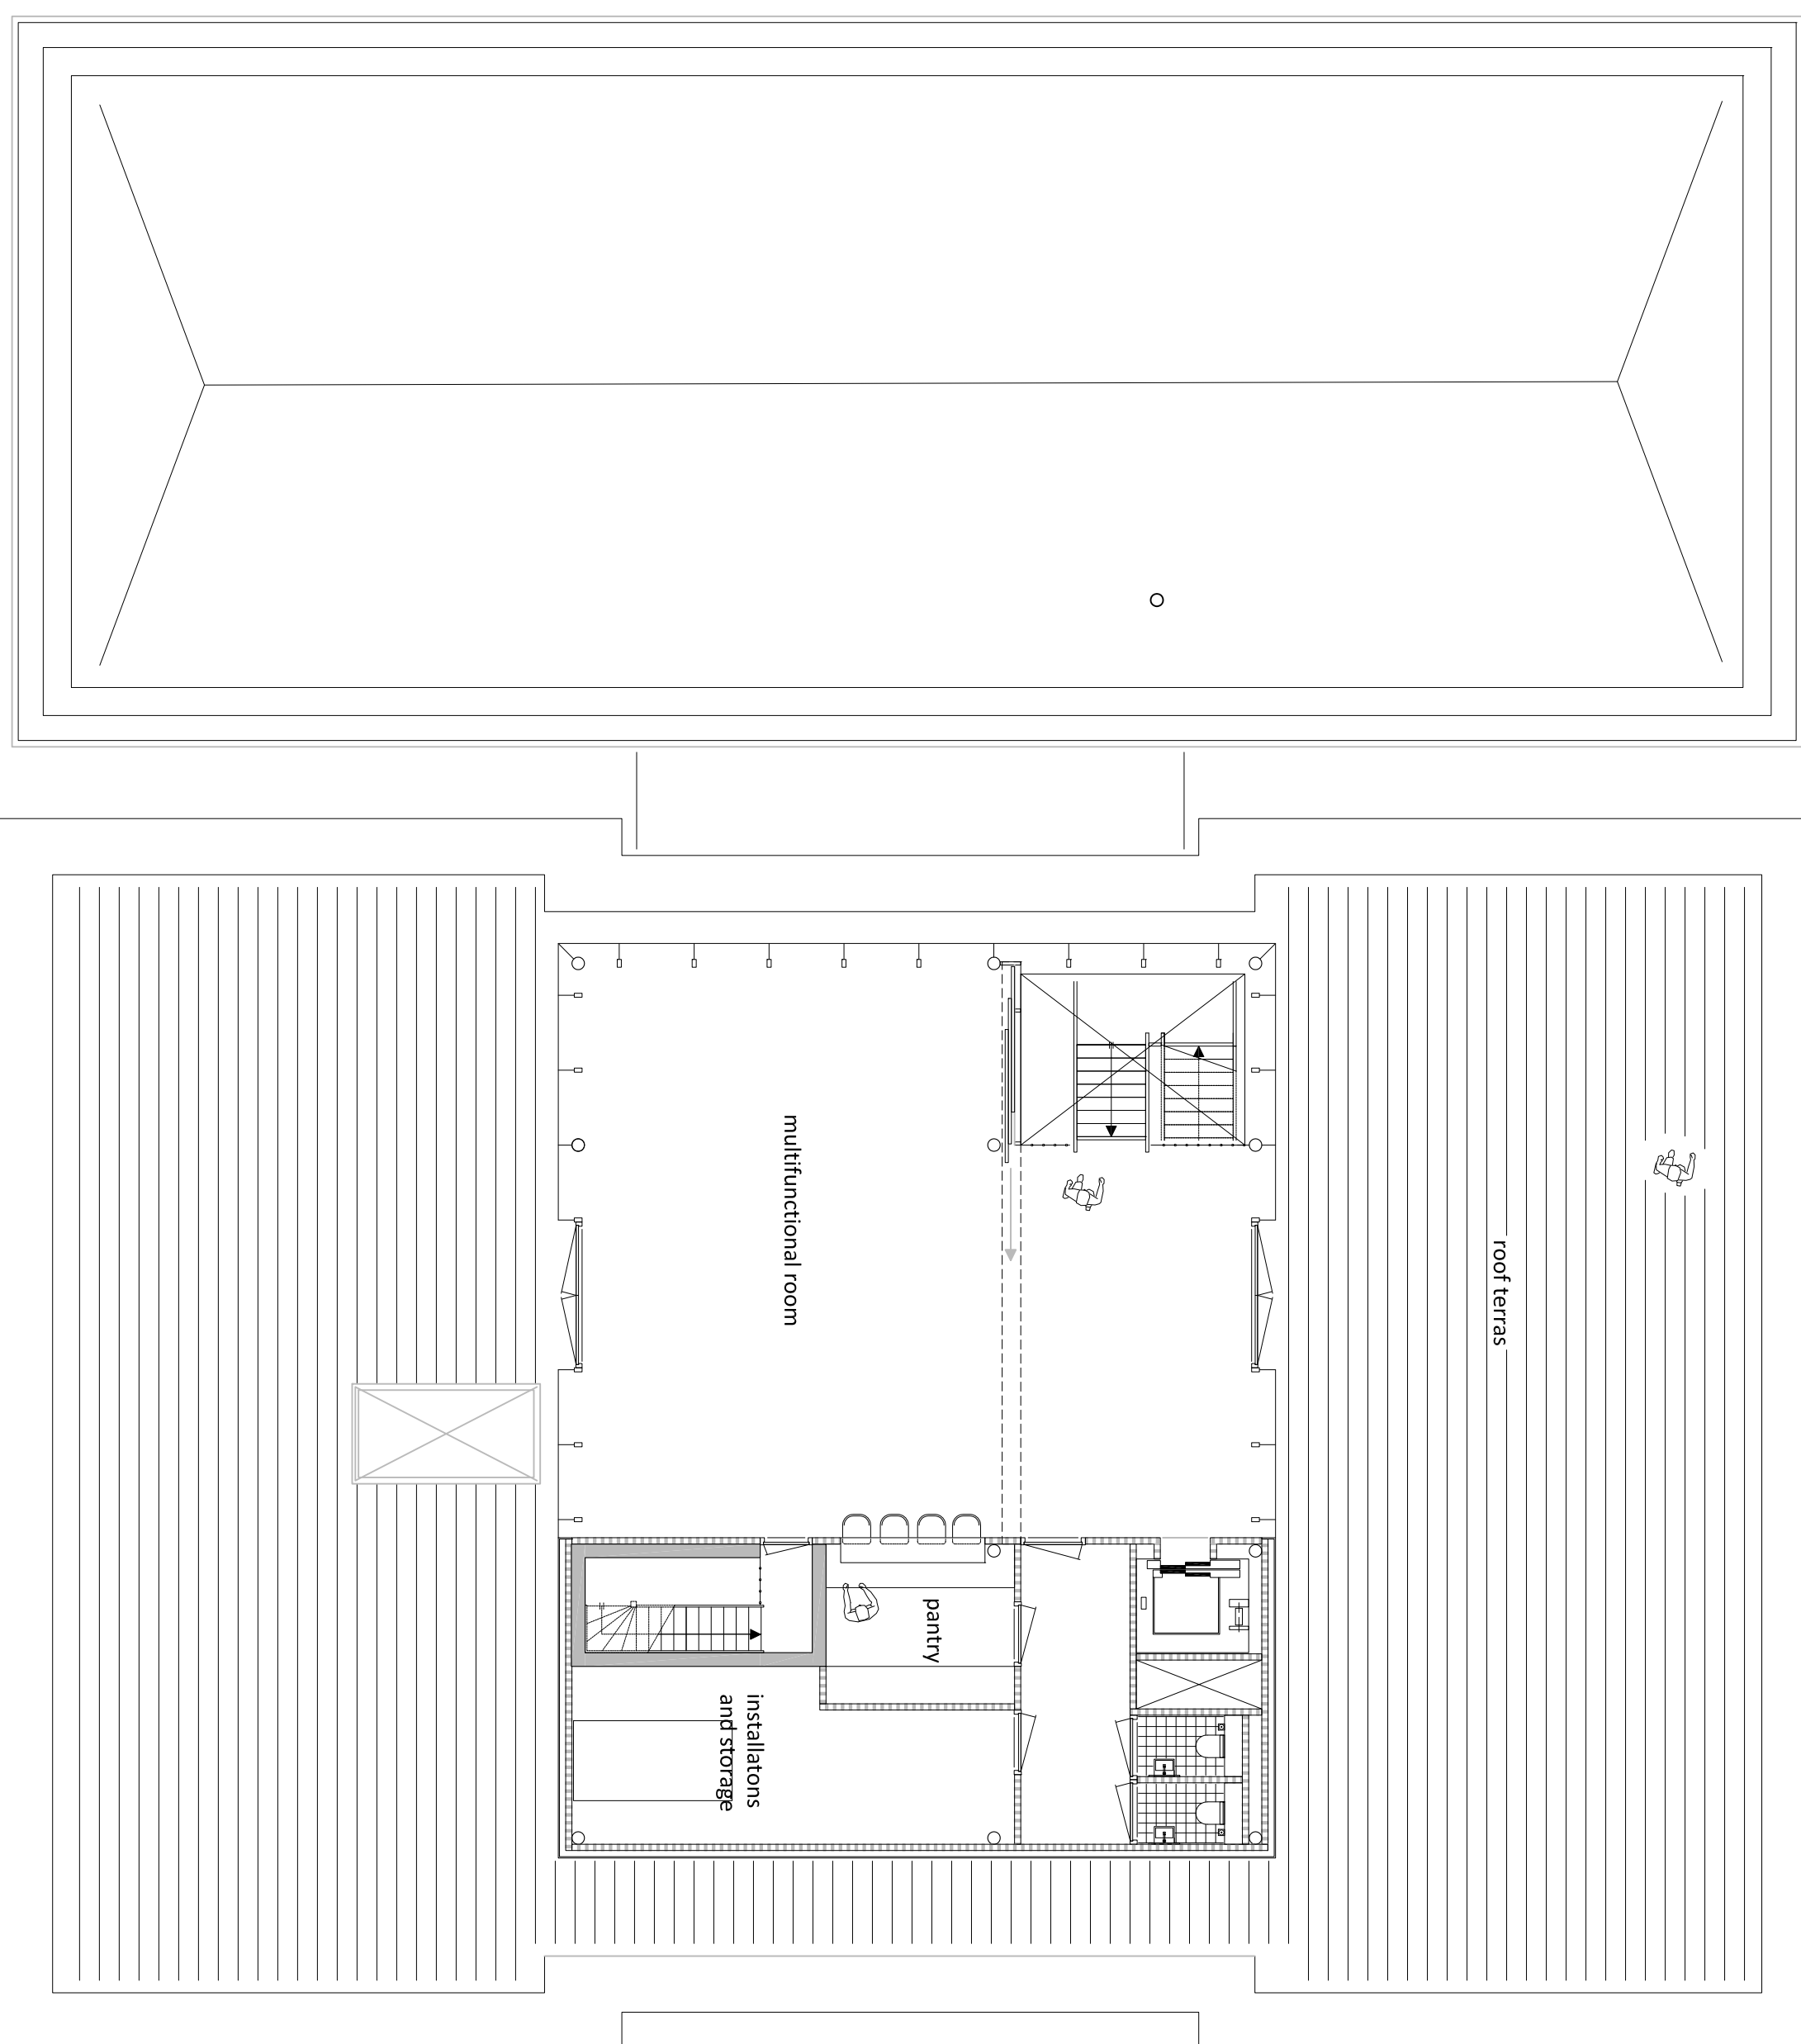

TOP FLOOR

LEGEND

existing wall

new wall

existing concrete

non constr. wall

wood

sand

existing wall

new wall

existing concrete

non constr. wall

wood

sand

FACULTY OF ARCHITECTURE, RMIT, TU DELFT

SUBJECT: Museumbuilding Pumpstation 1833

DESCRIPTION: floor plans

OWNER: Waternet LOCATION: Heemstede, Leiduin

SCALE: 1:100 SIZE: A0

DATE: 01-07-2010 BY: Yasmine Voorhoeve