


- 1 FLOOR PLAN

scale 1:100

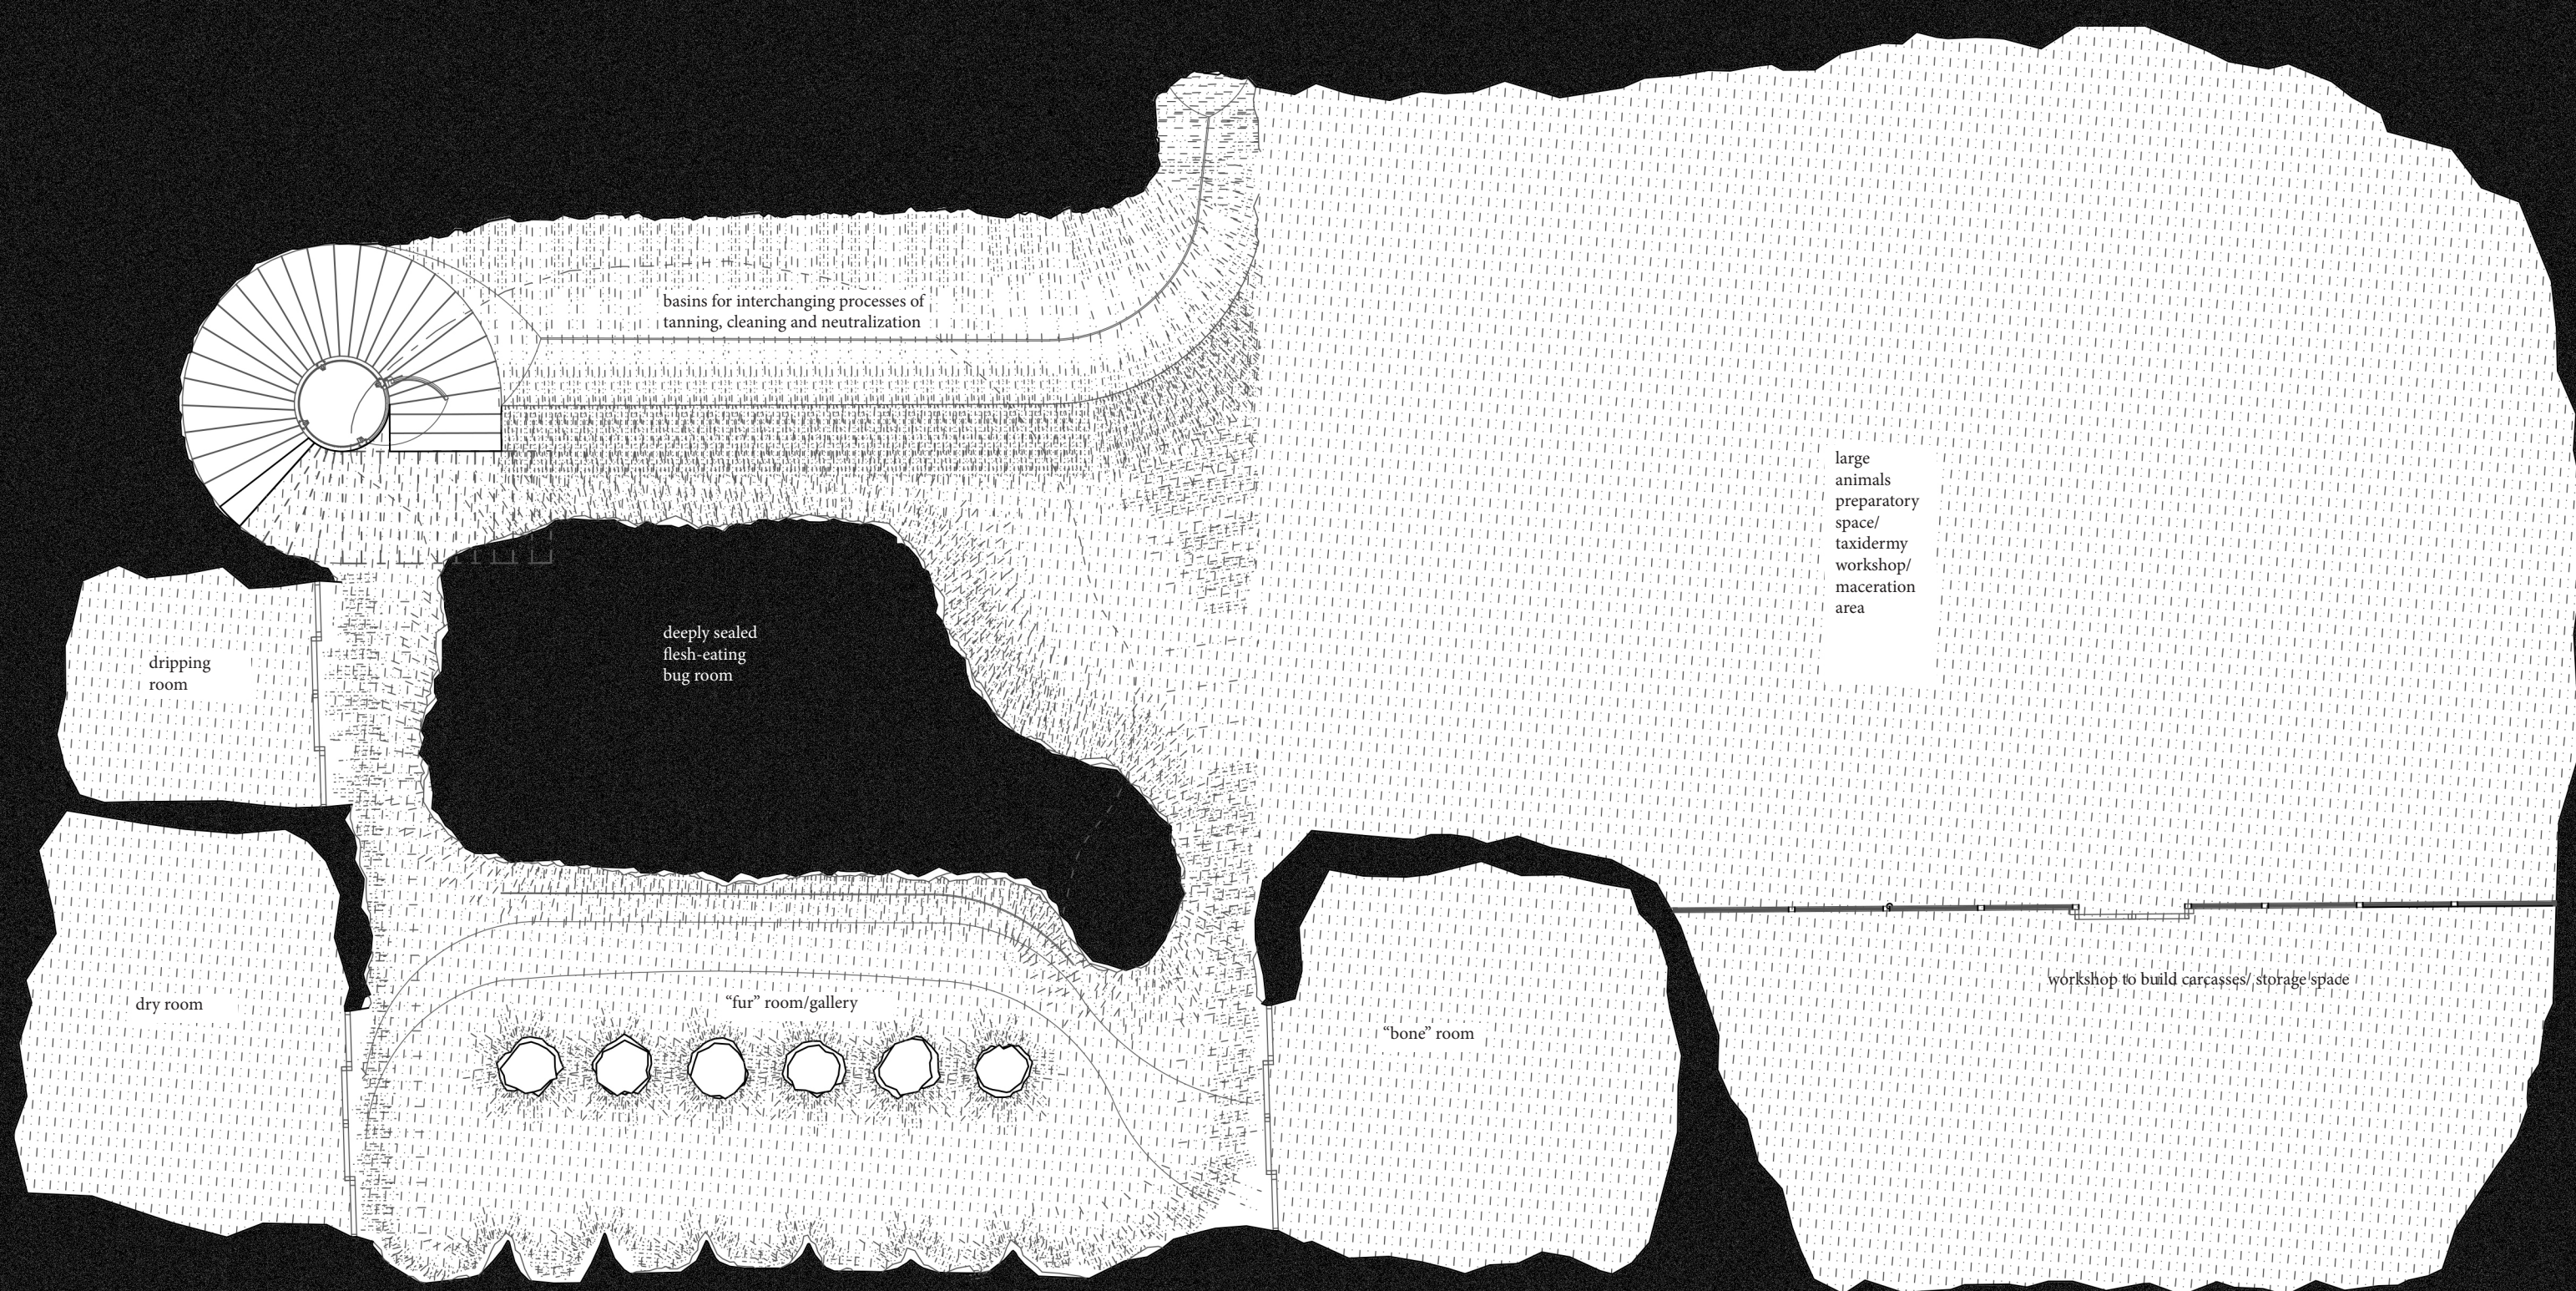

- 2 FLOOR PLAN

scale 1:100