

Groundfloor




South elevation




View from the Baan




Second floor - Carehomes

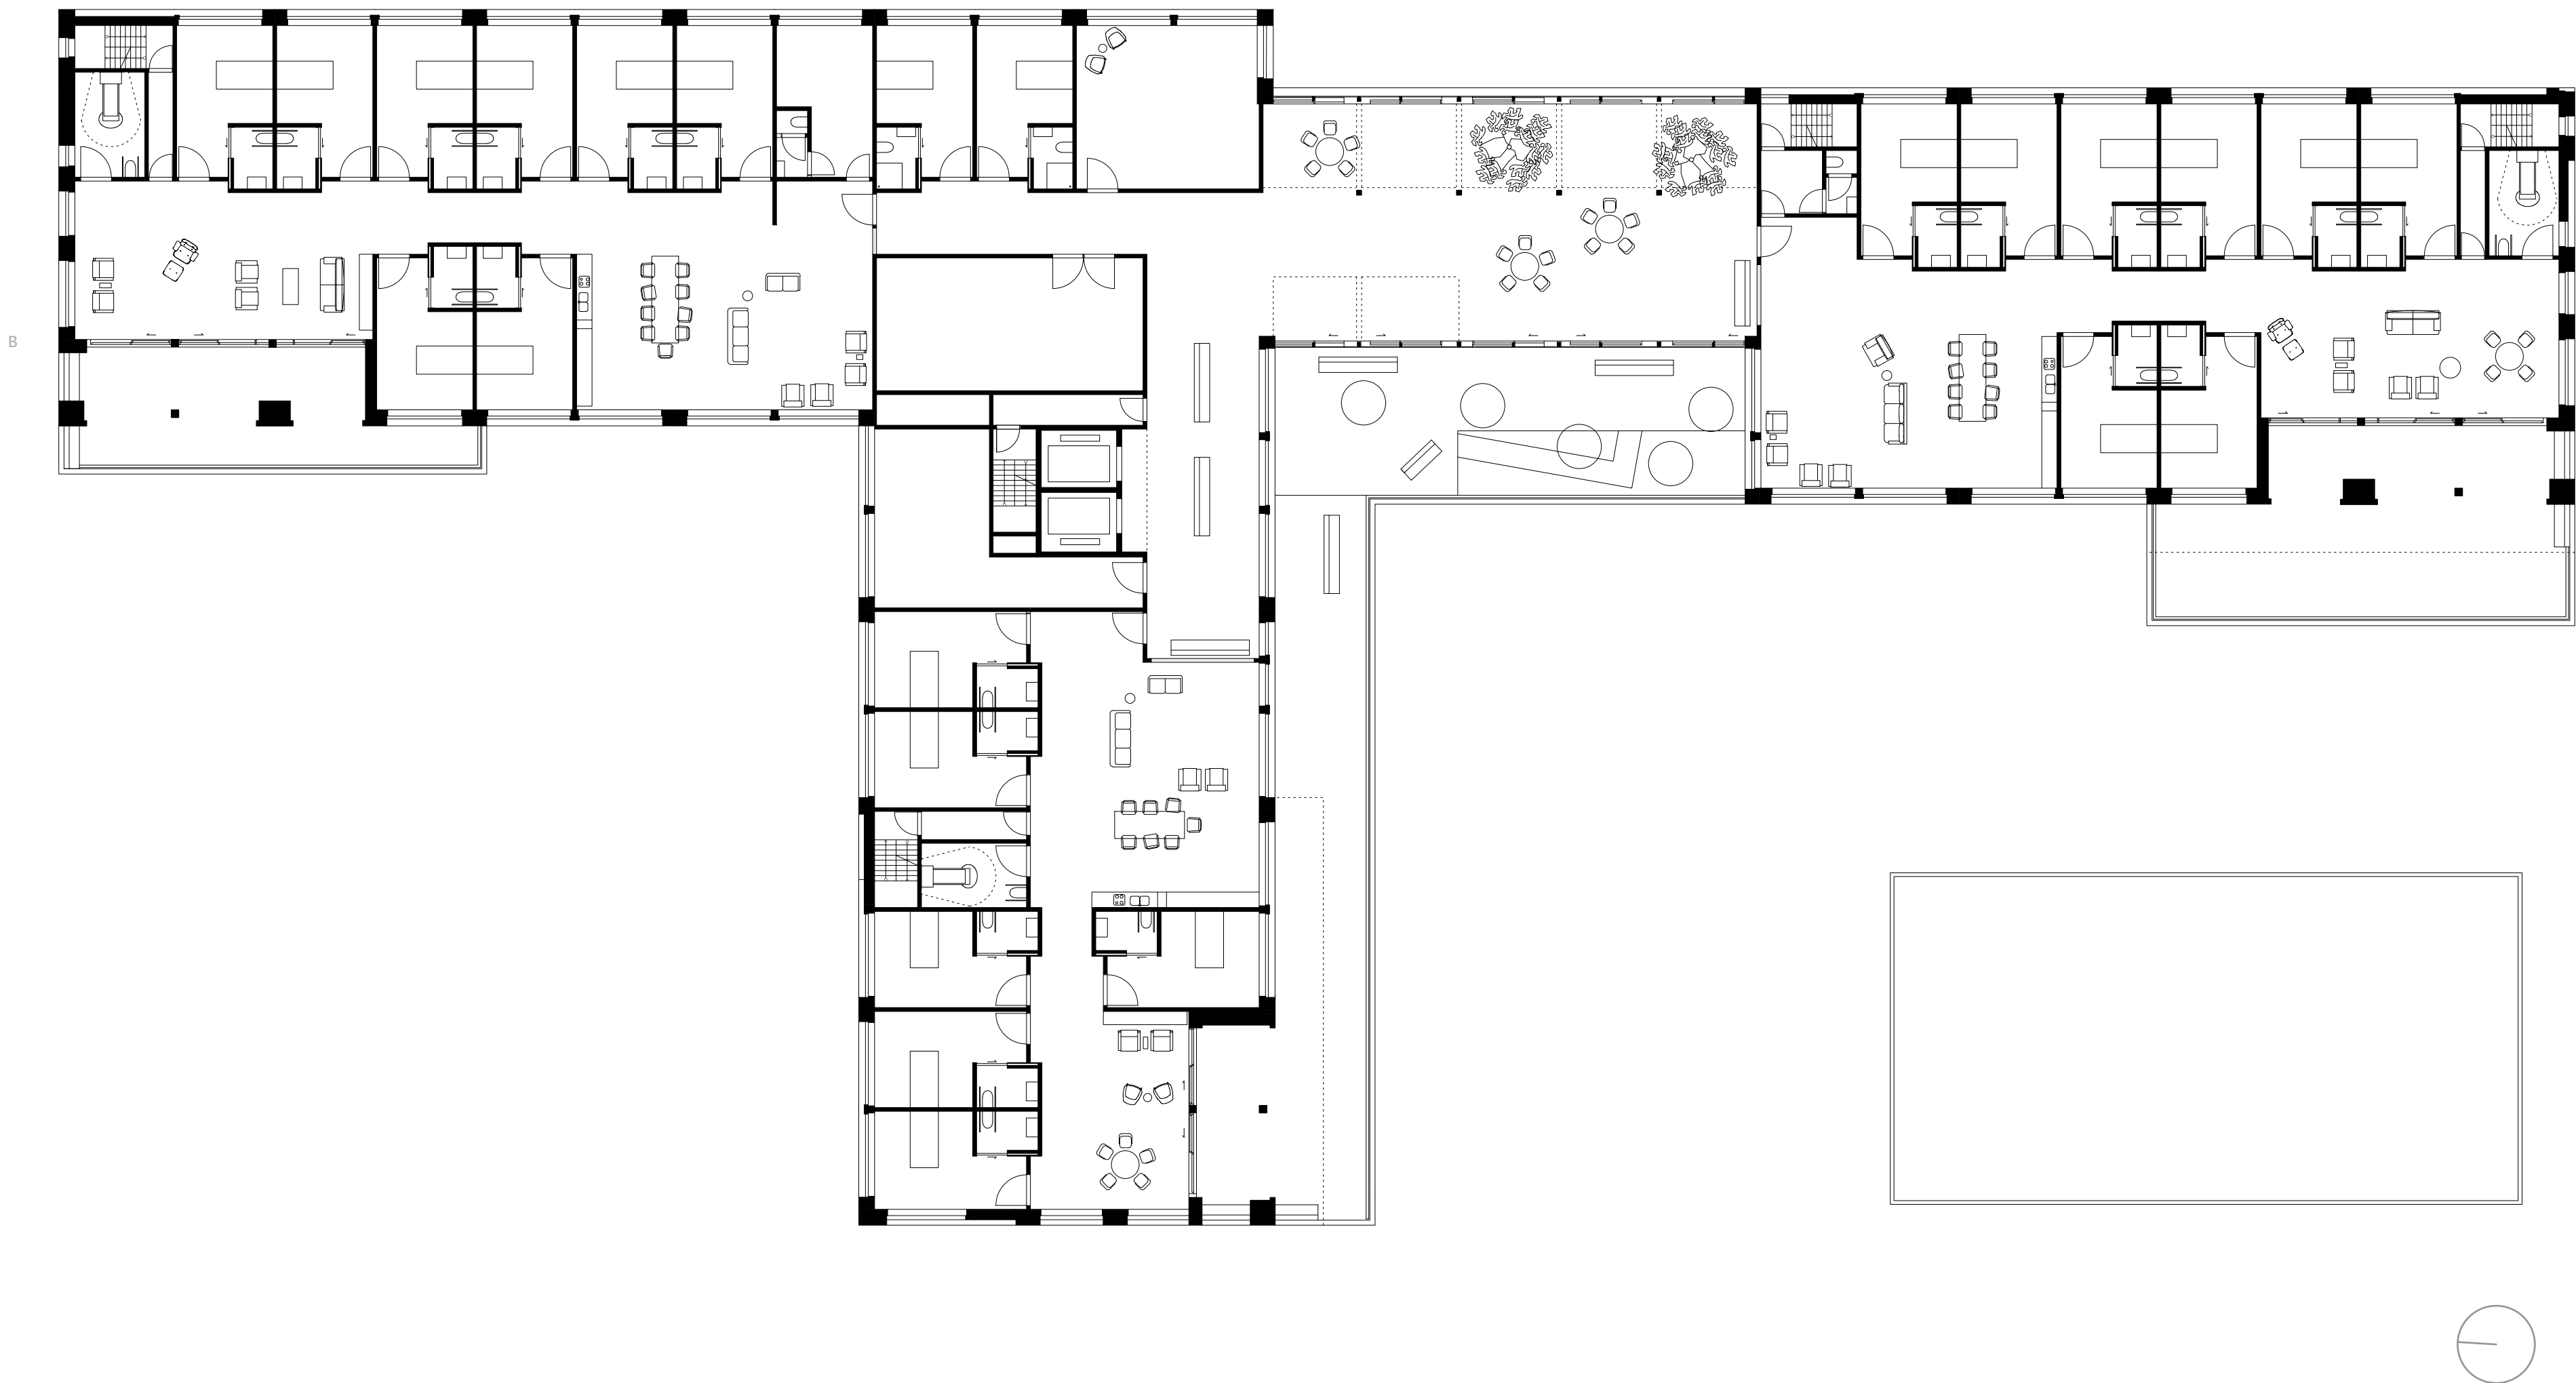


First floor - Health centre

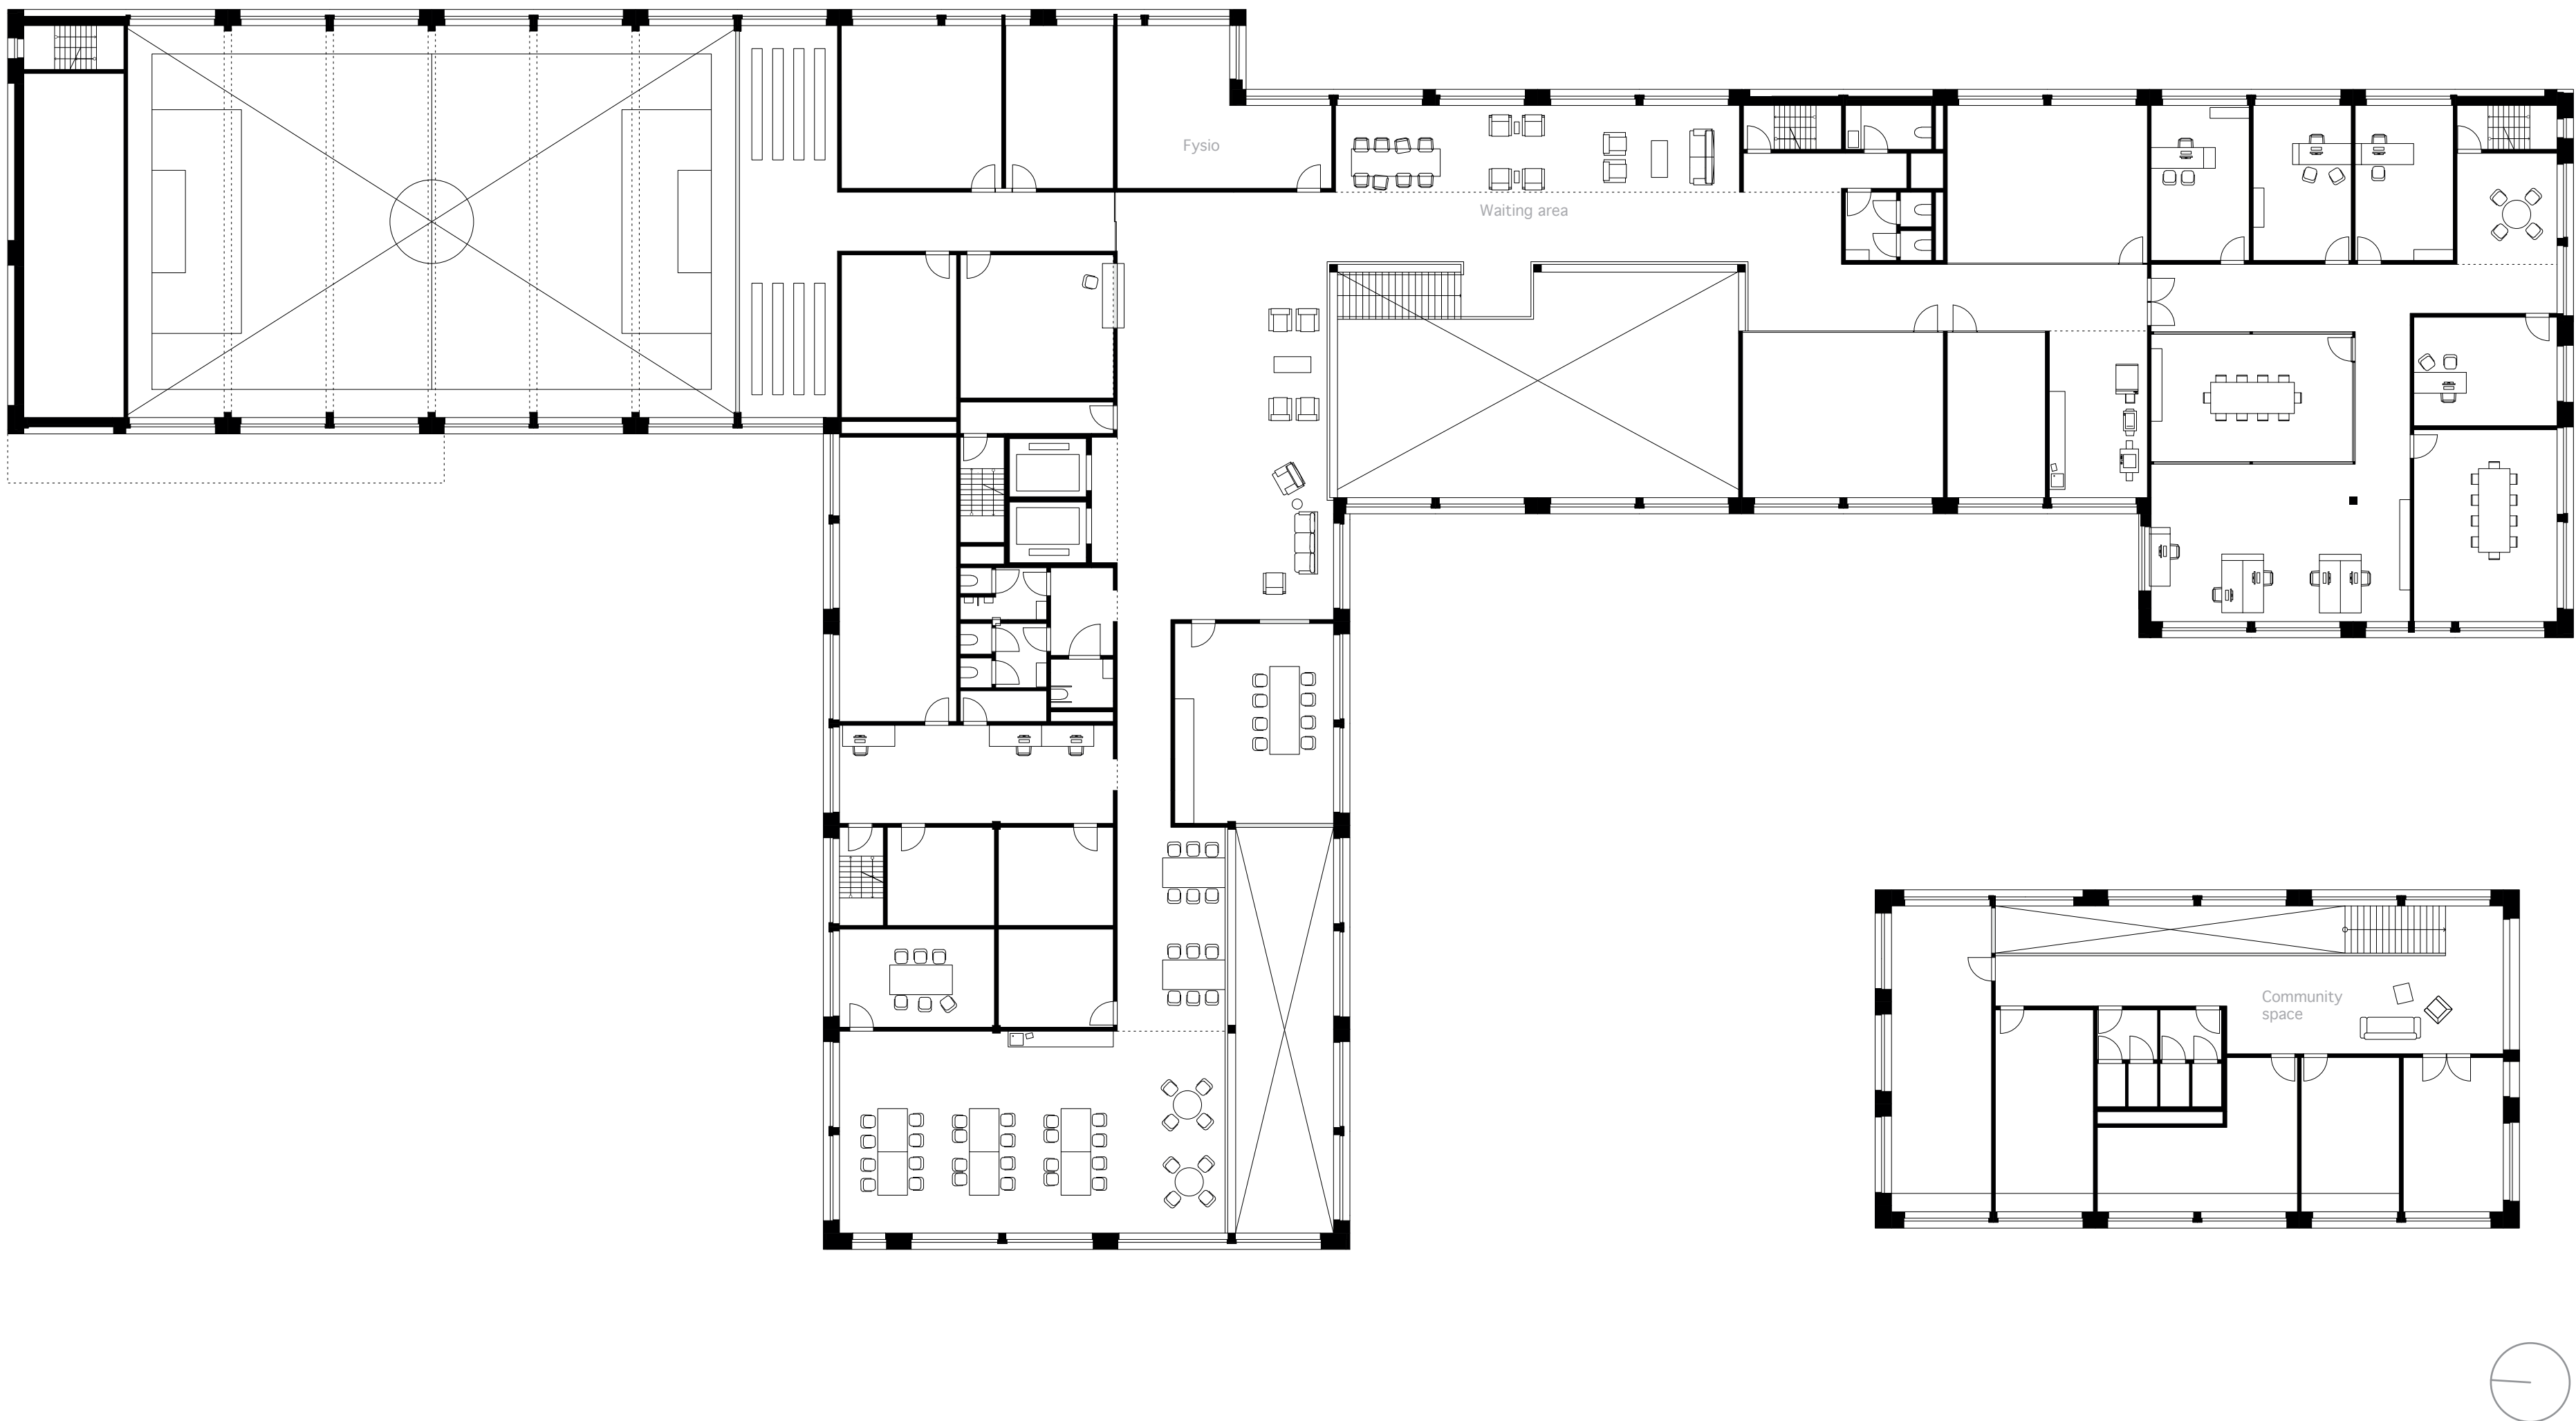


Fourth floor - Carehomes

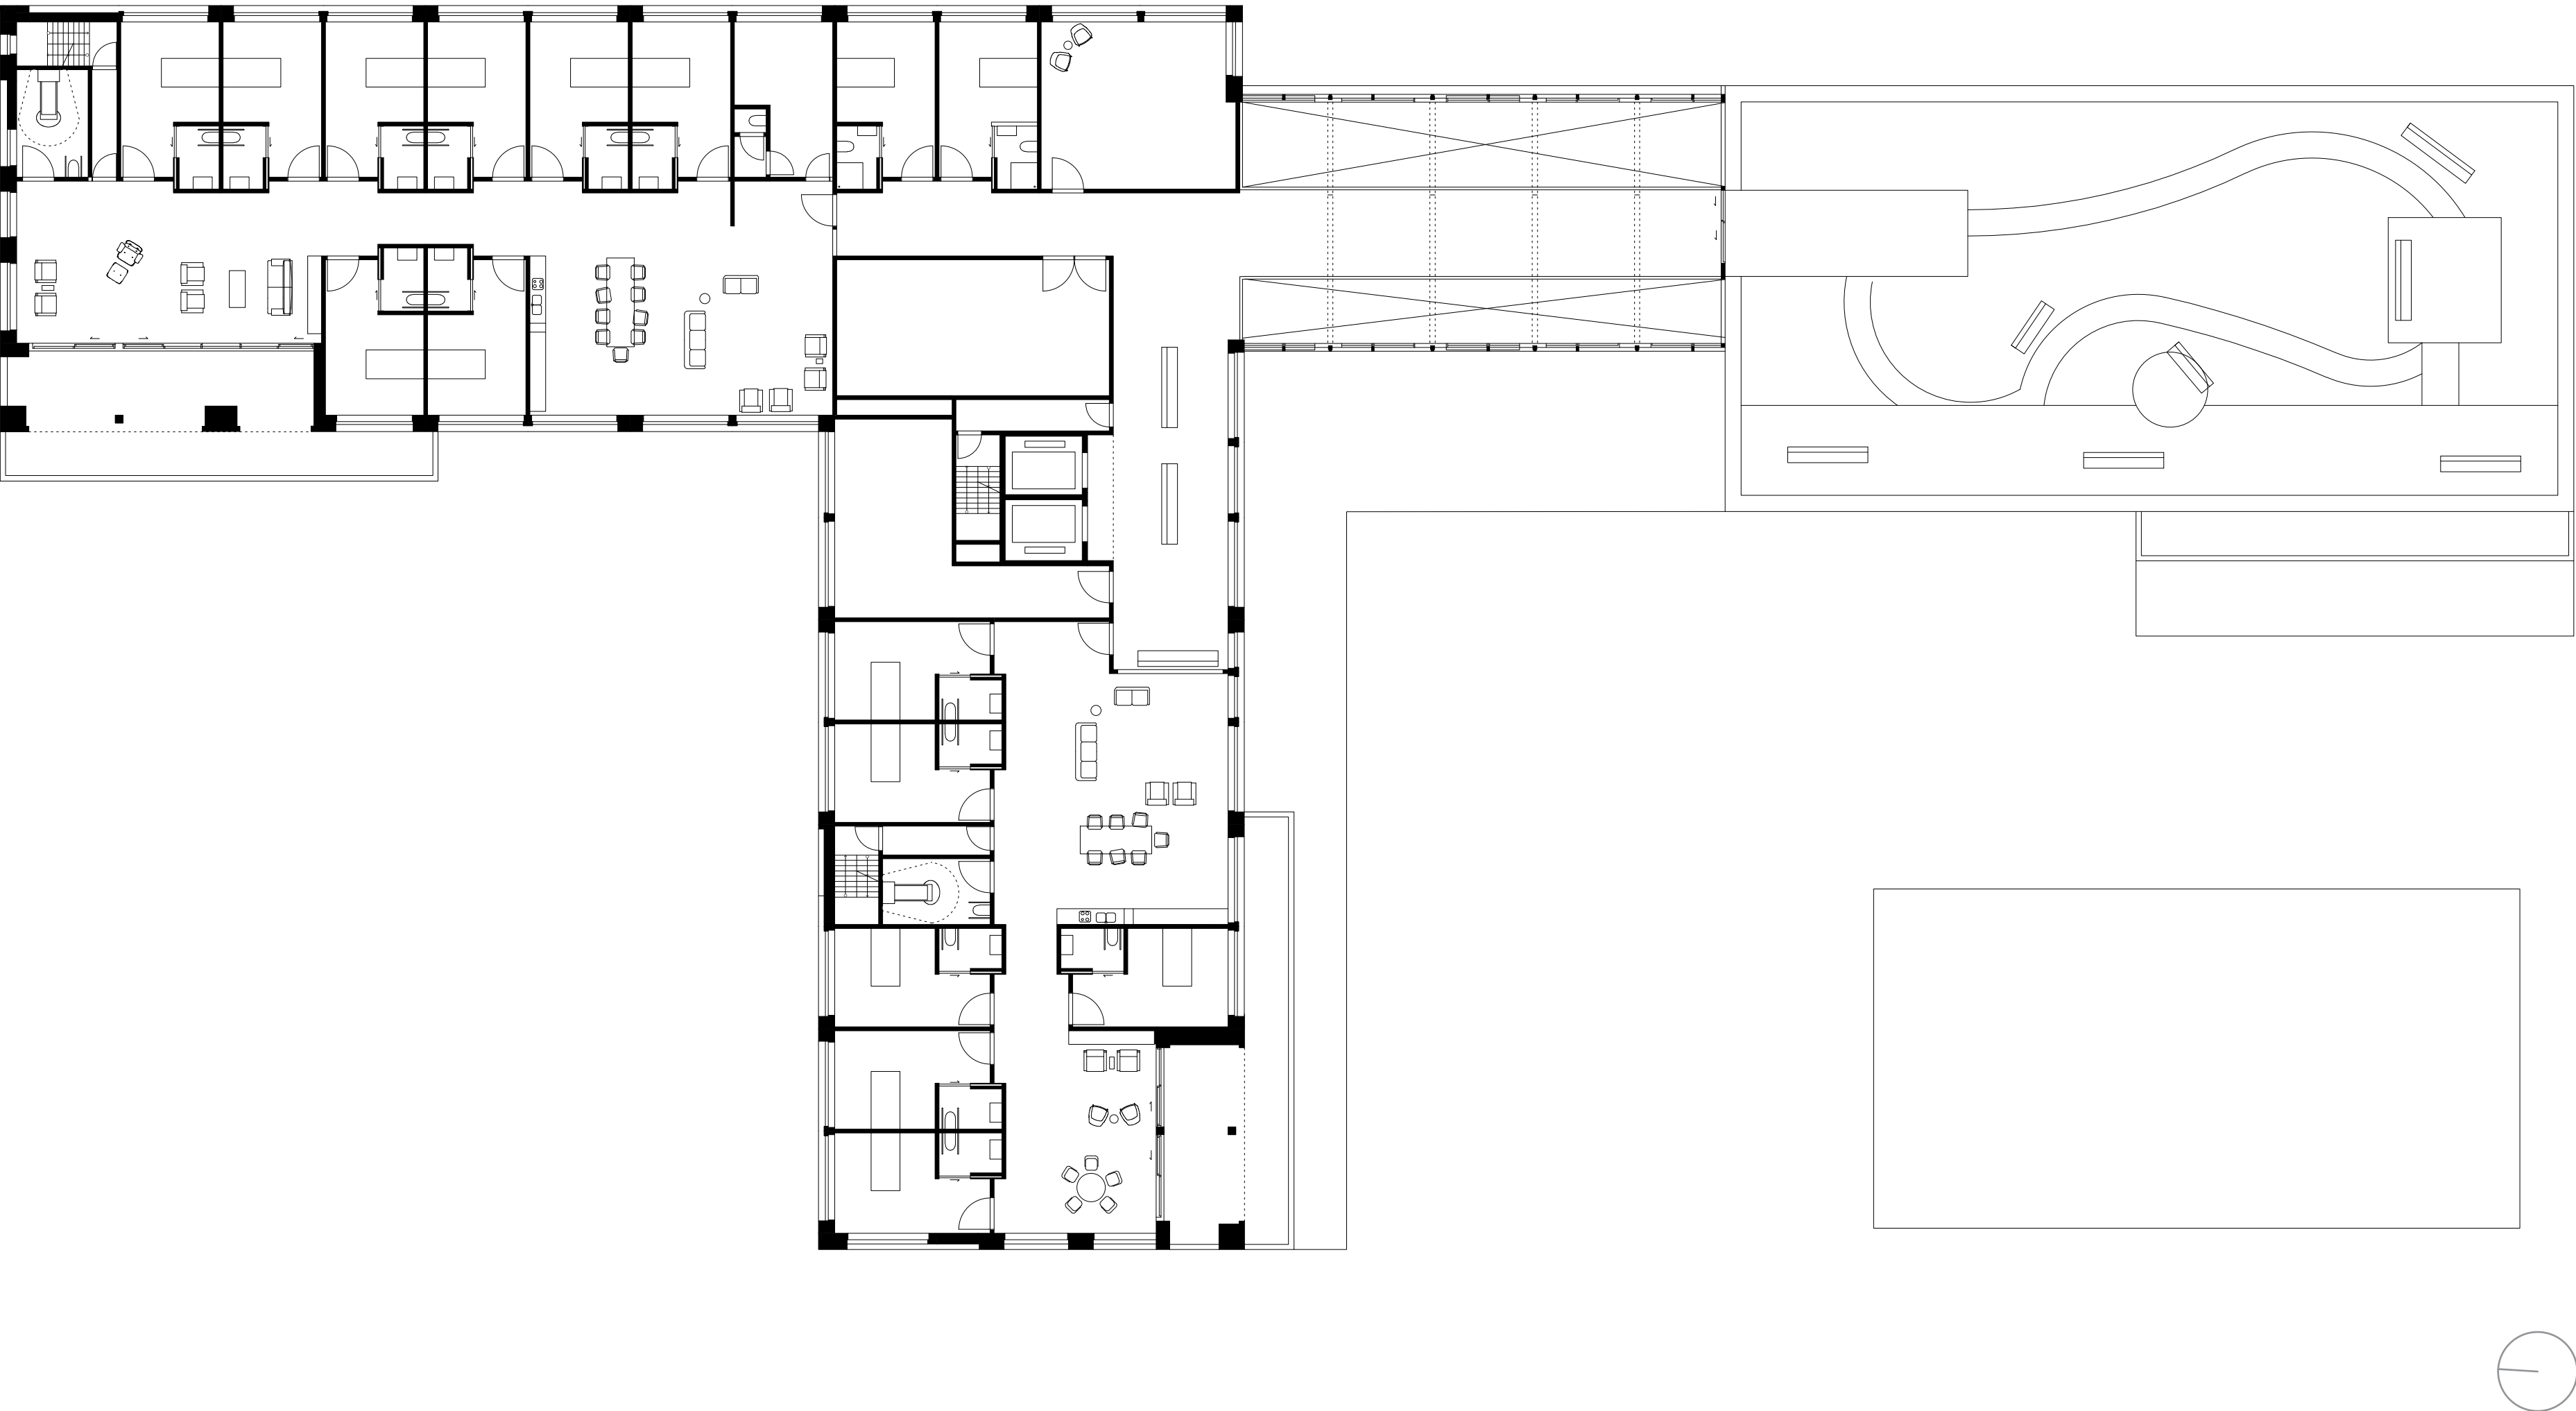


Third floor - Carehomes

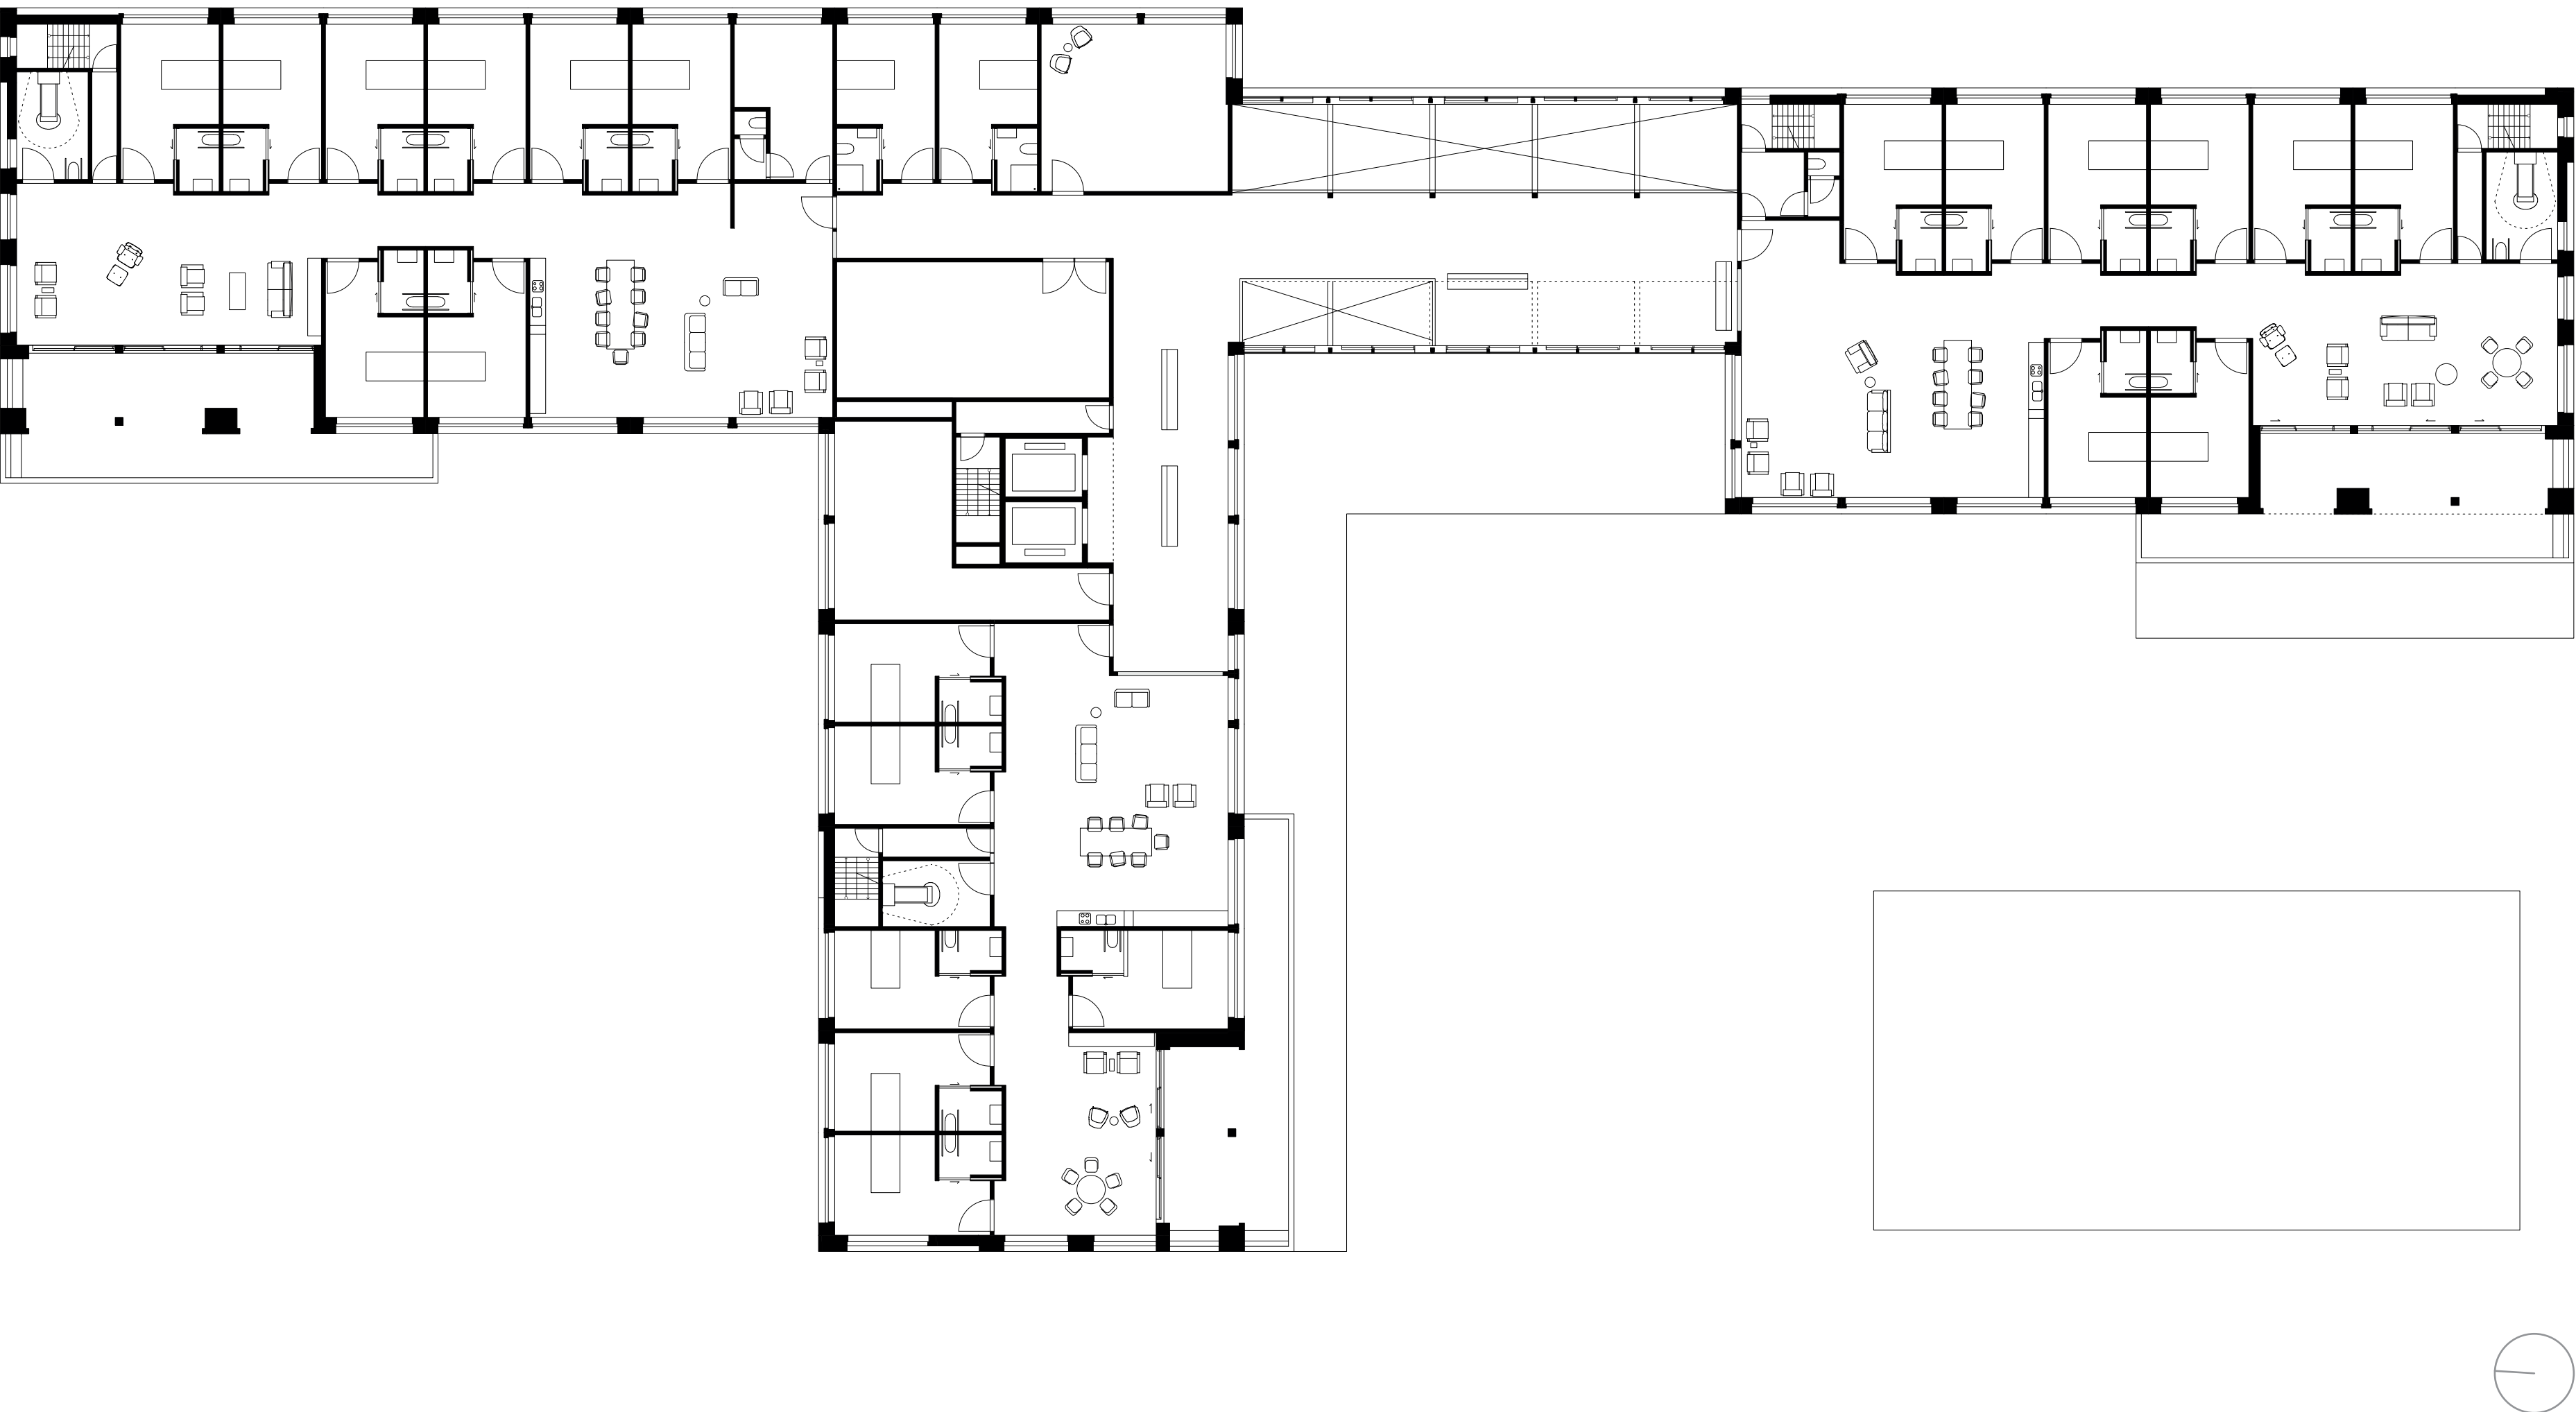


Fifth & Sixth floor - Carehotel

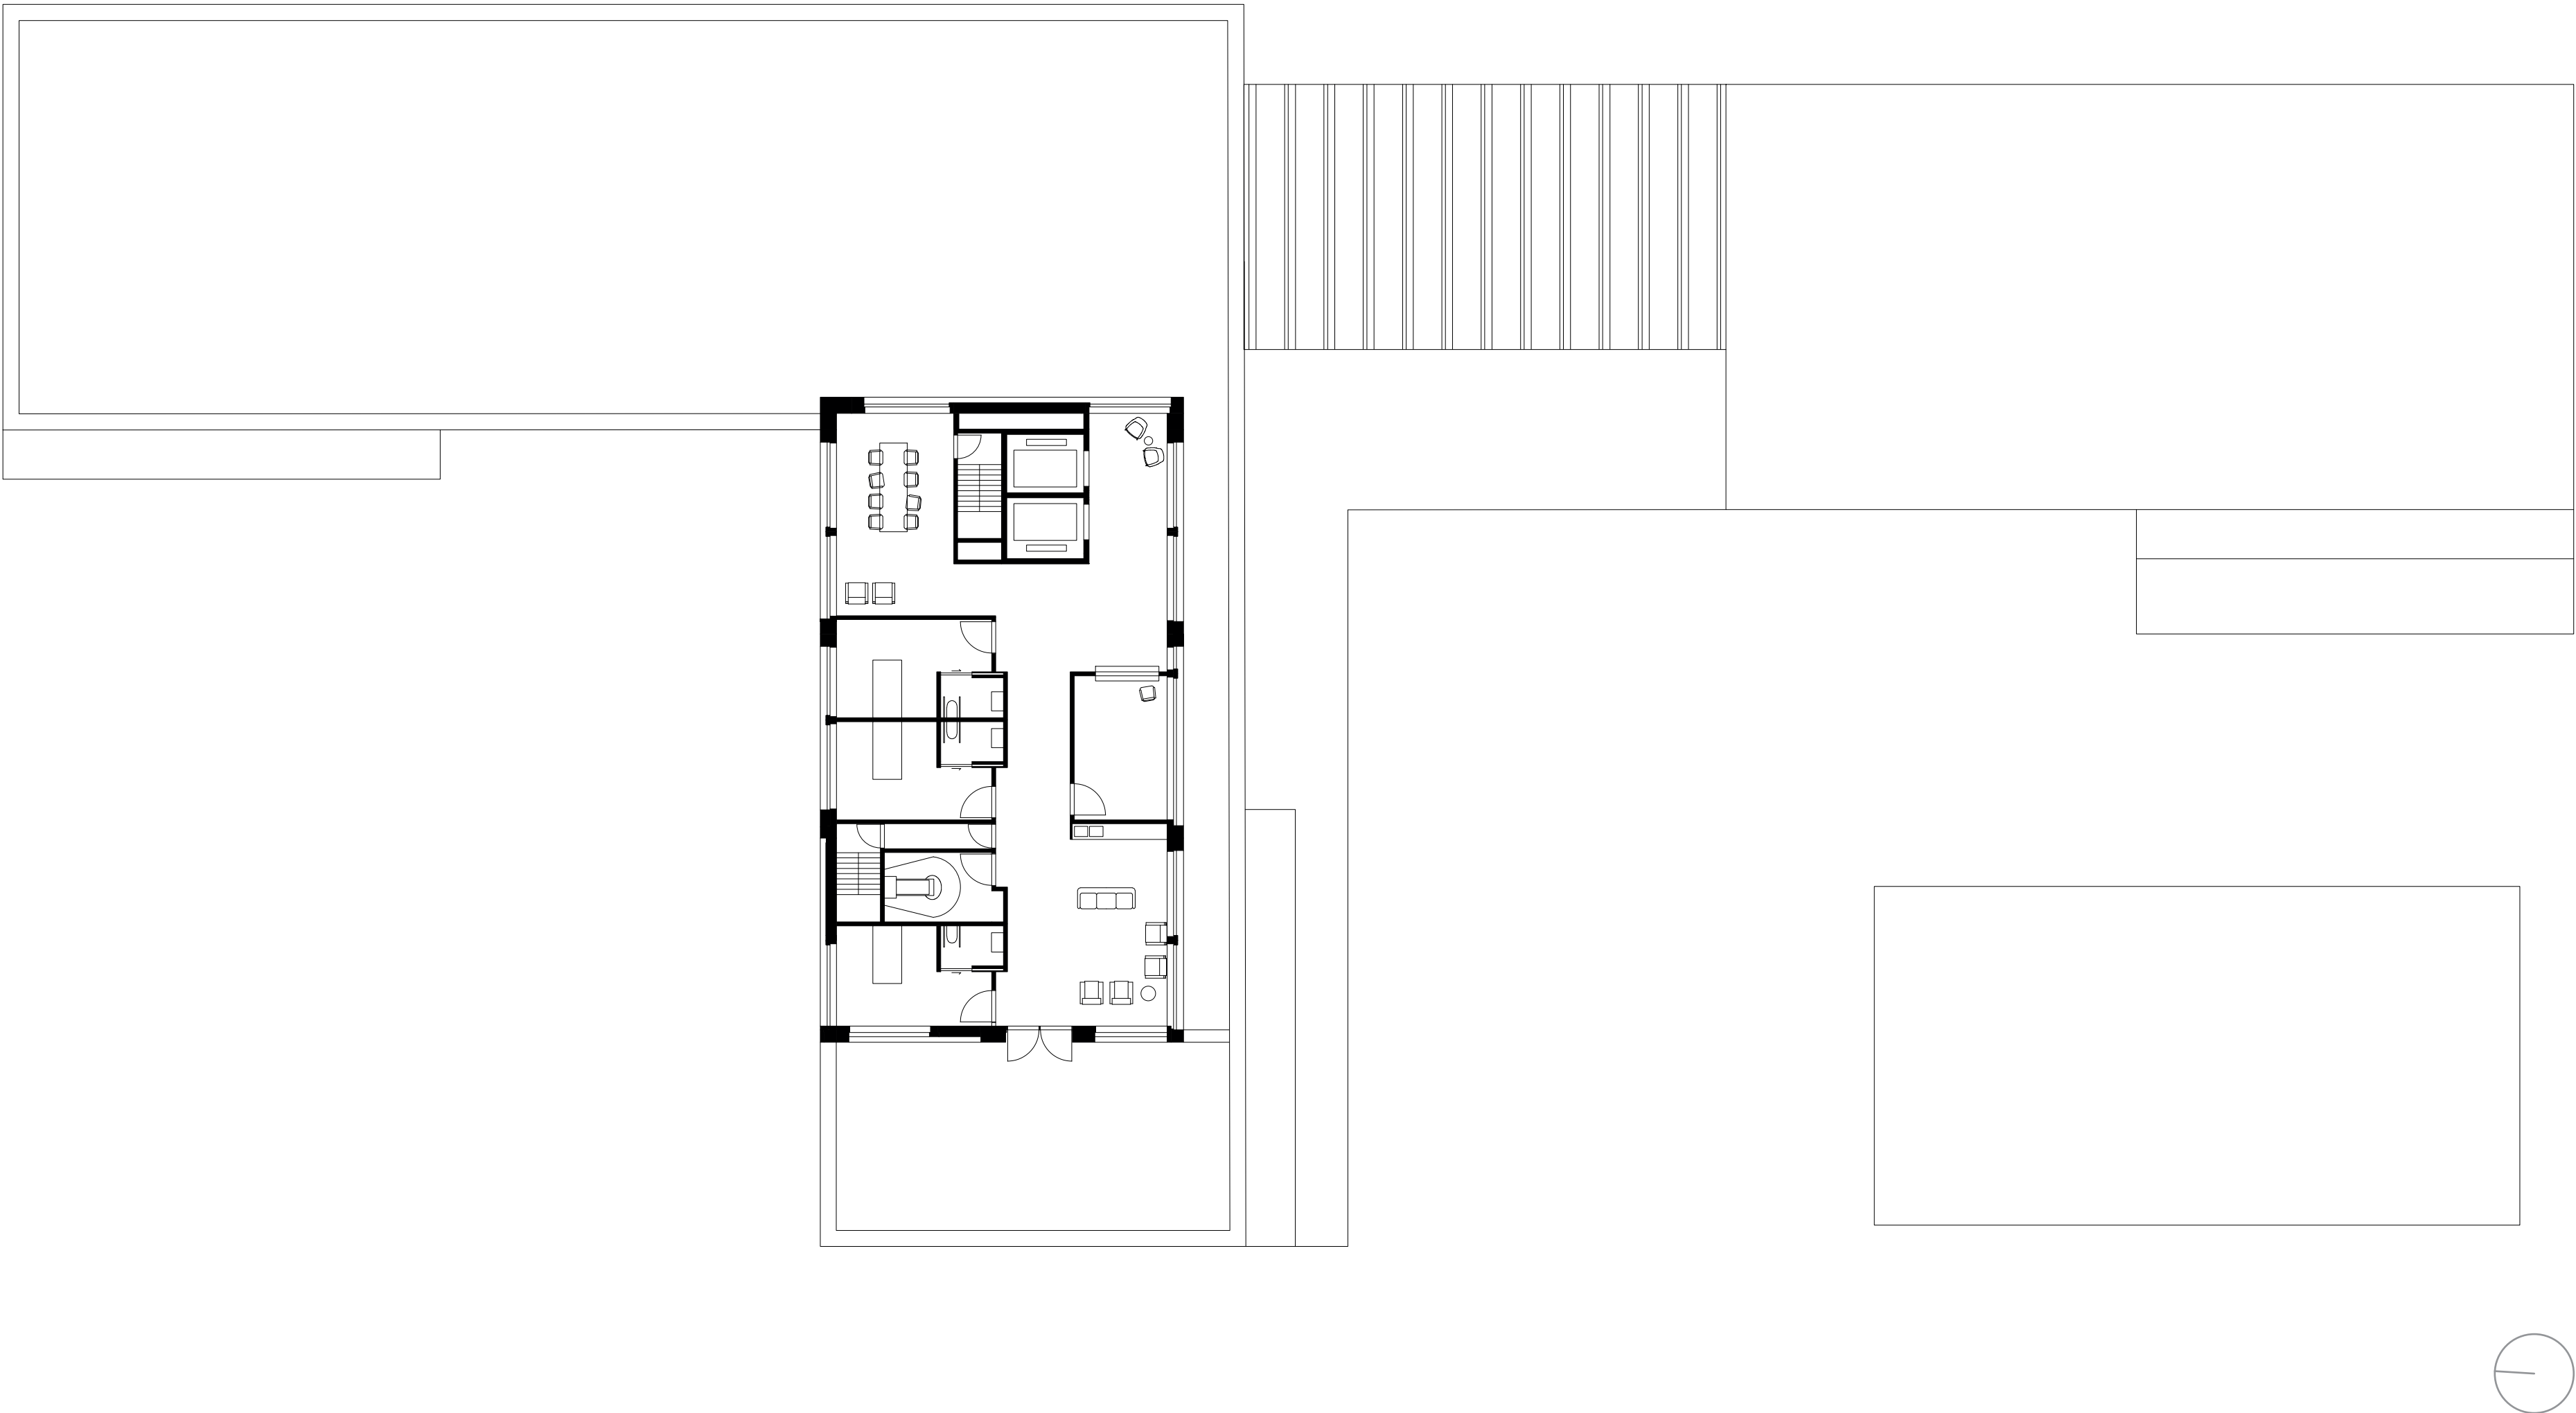

Section A-A'

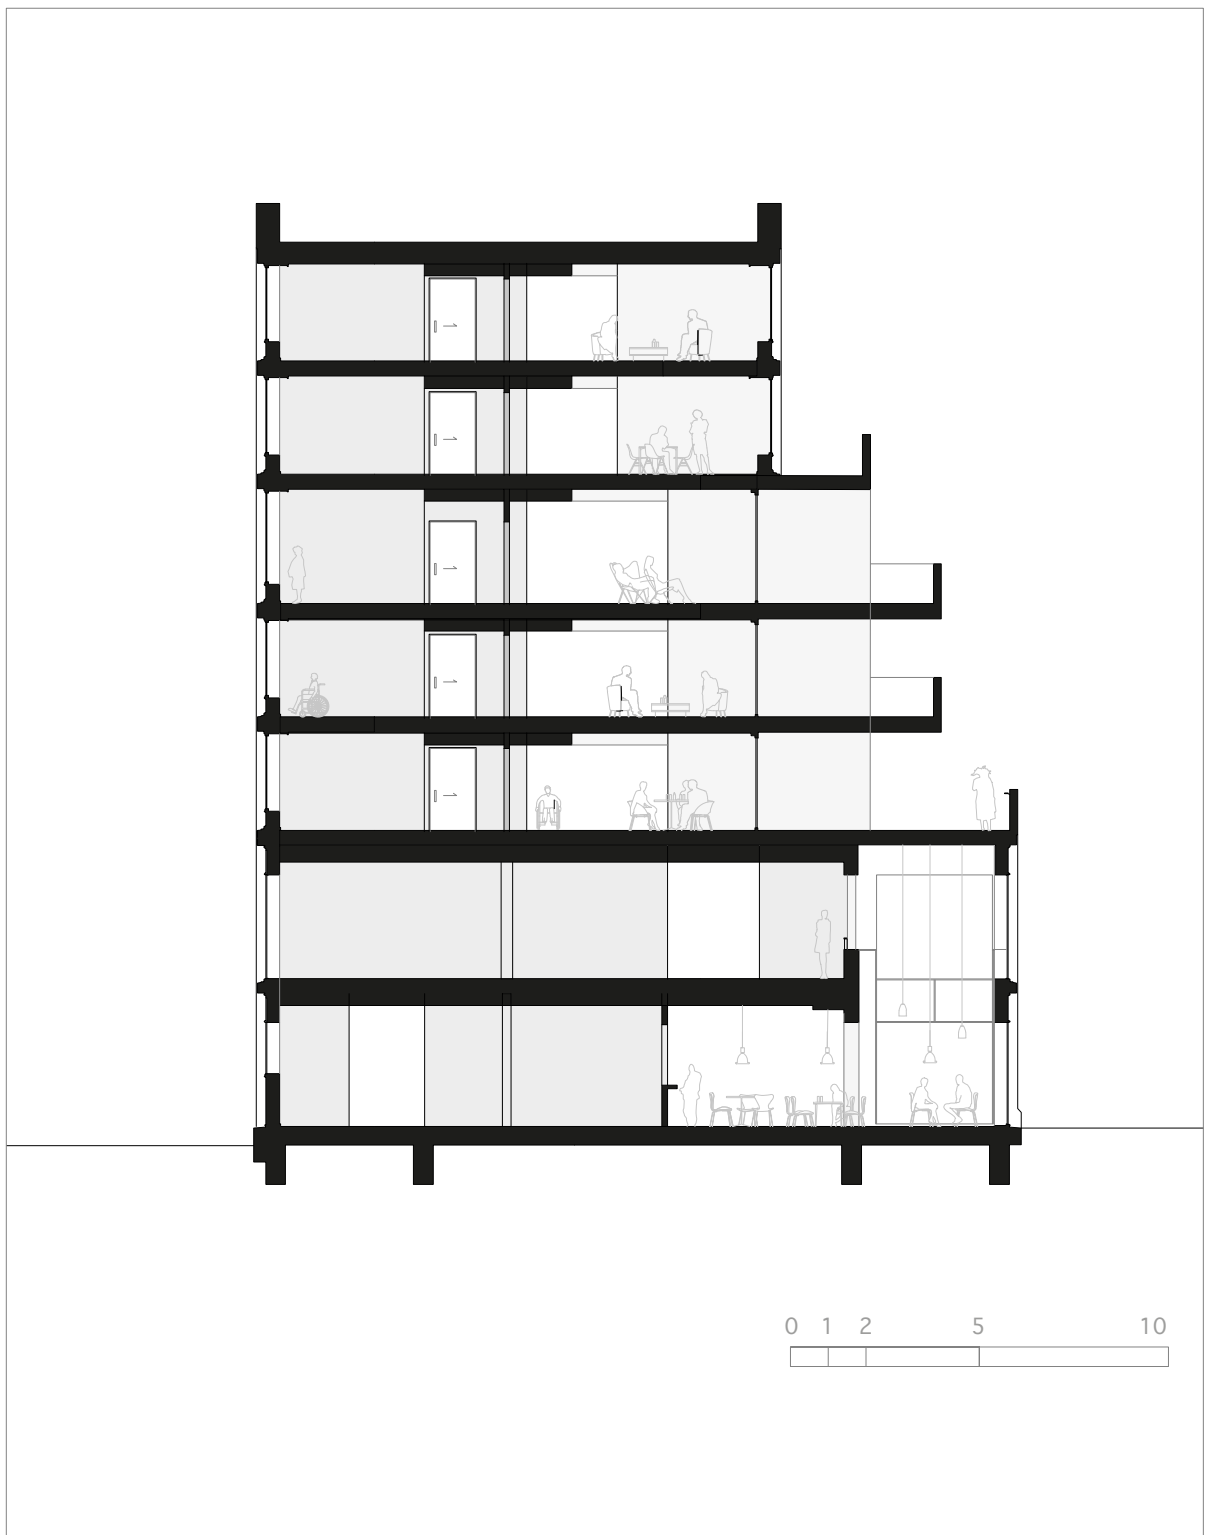

Section B-B'

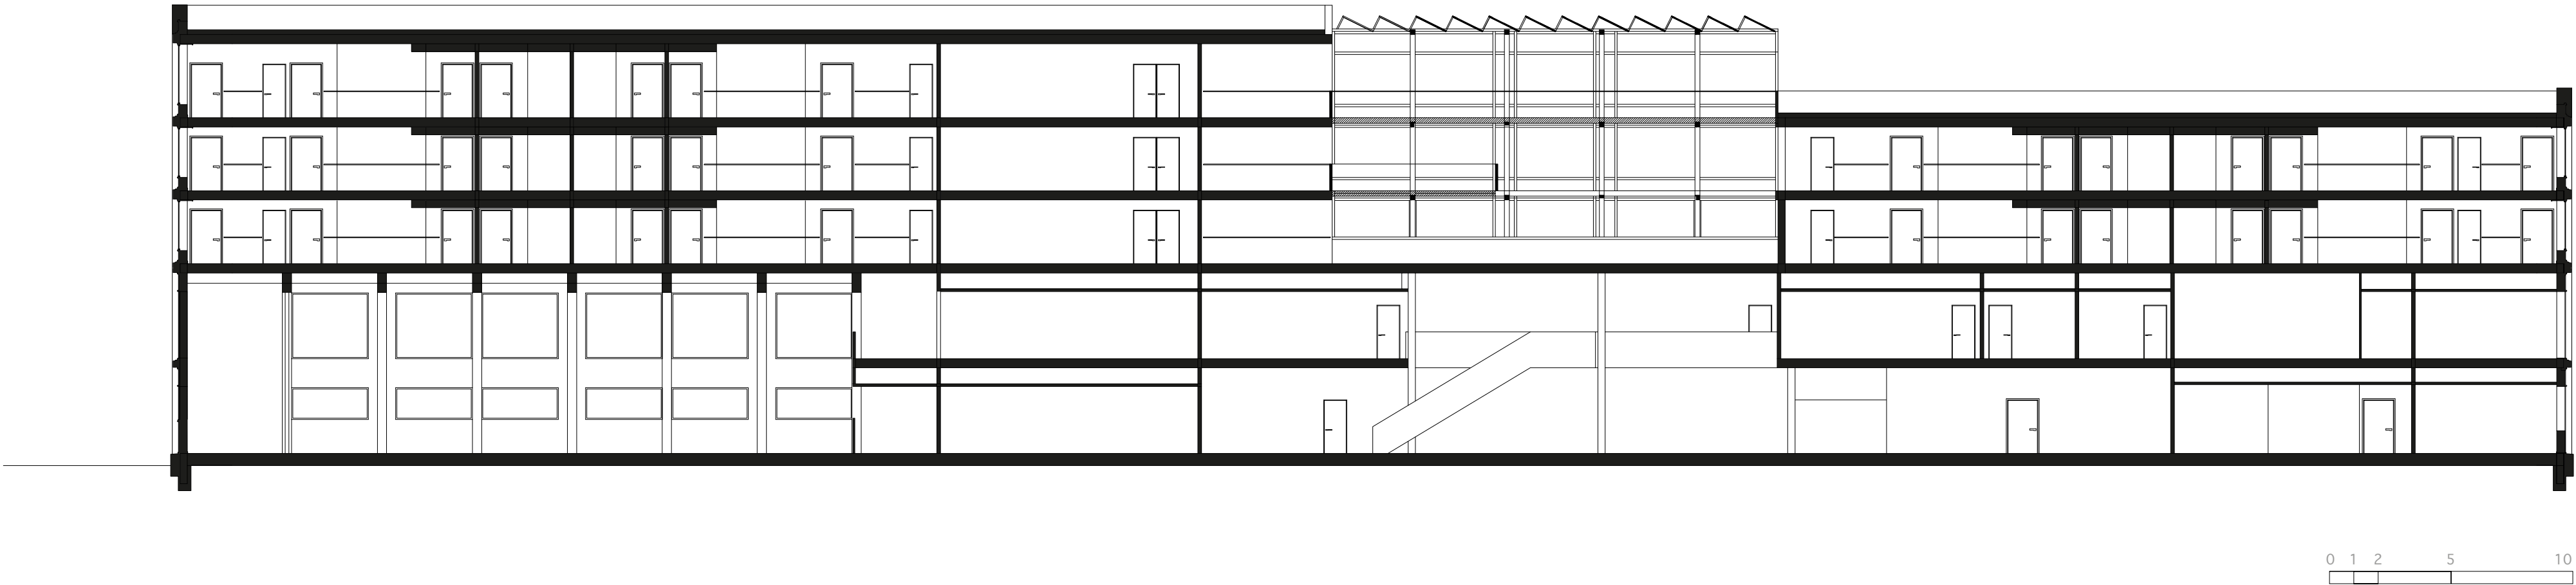

Elevation Ketelaarstraat




West elevation




Elevation from out the Hoornbrekerstraat




Elevation from 1e Blekenhof

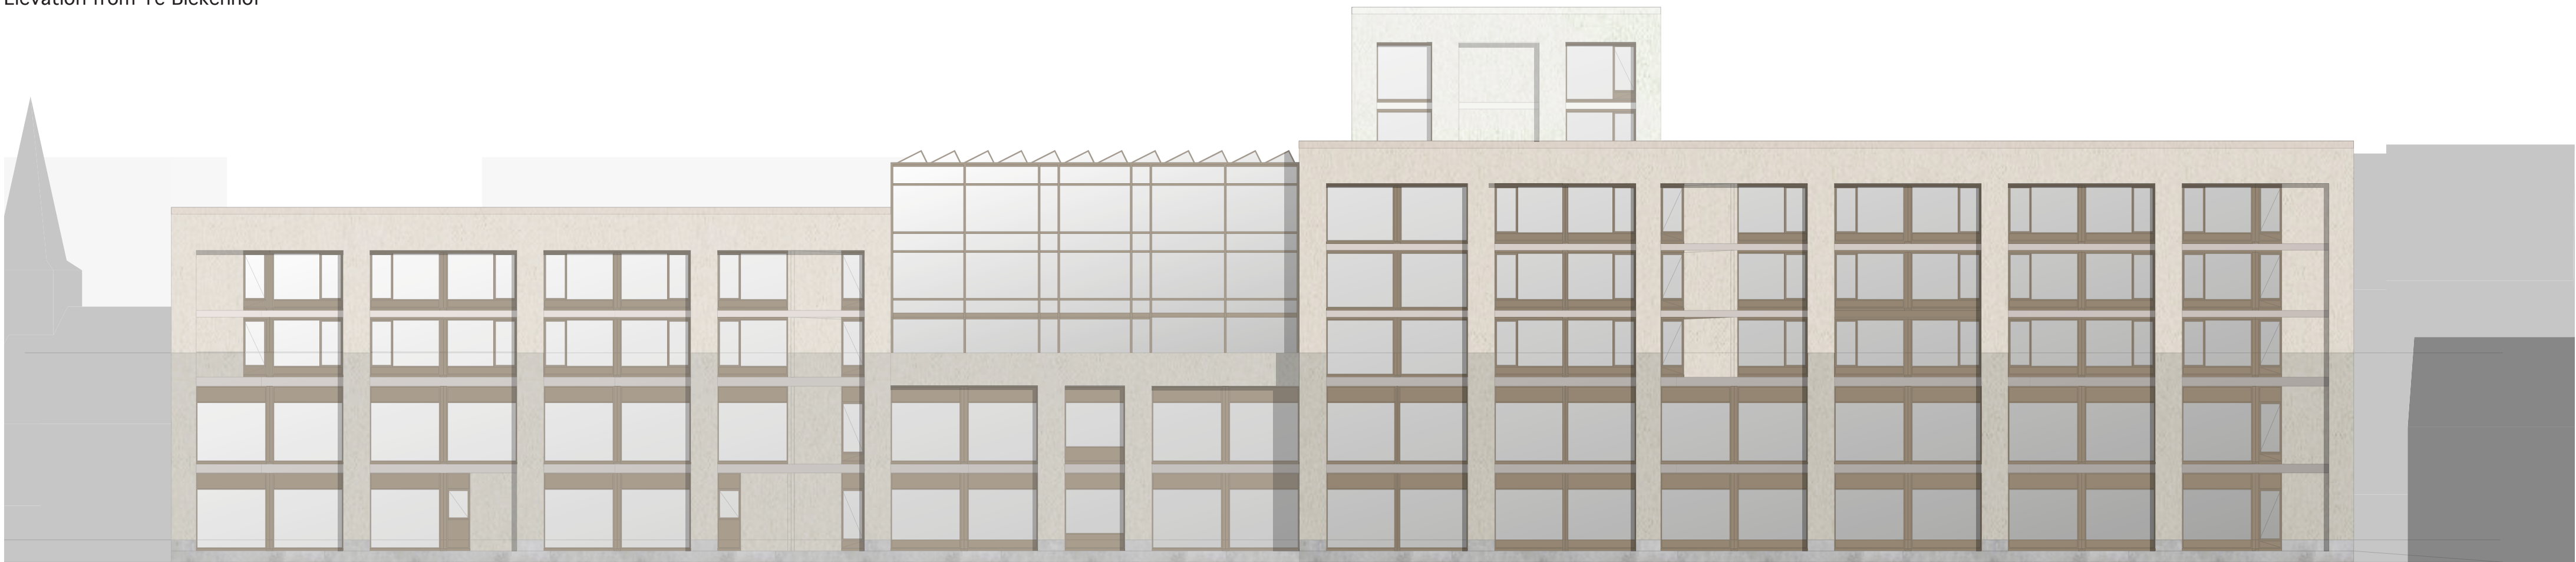


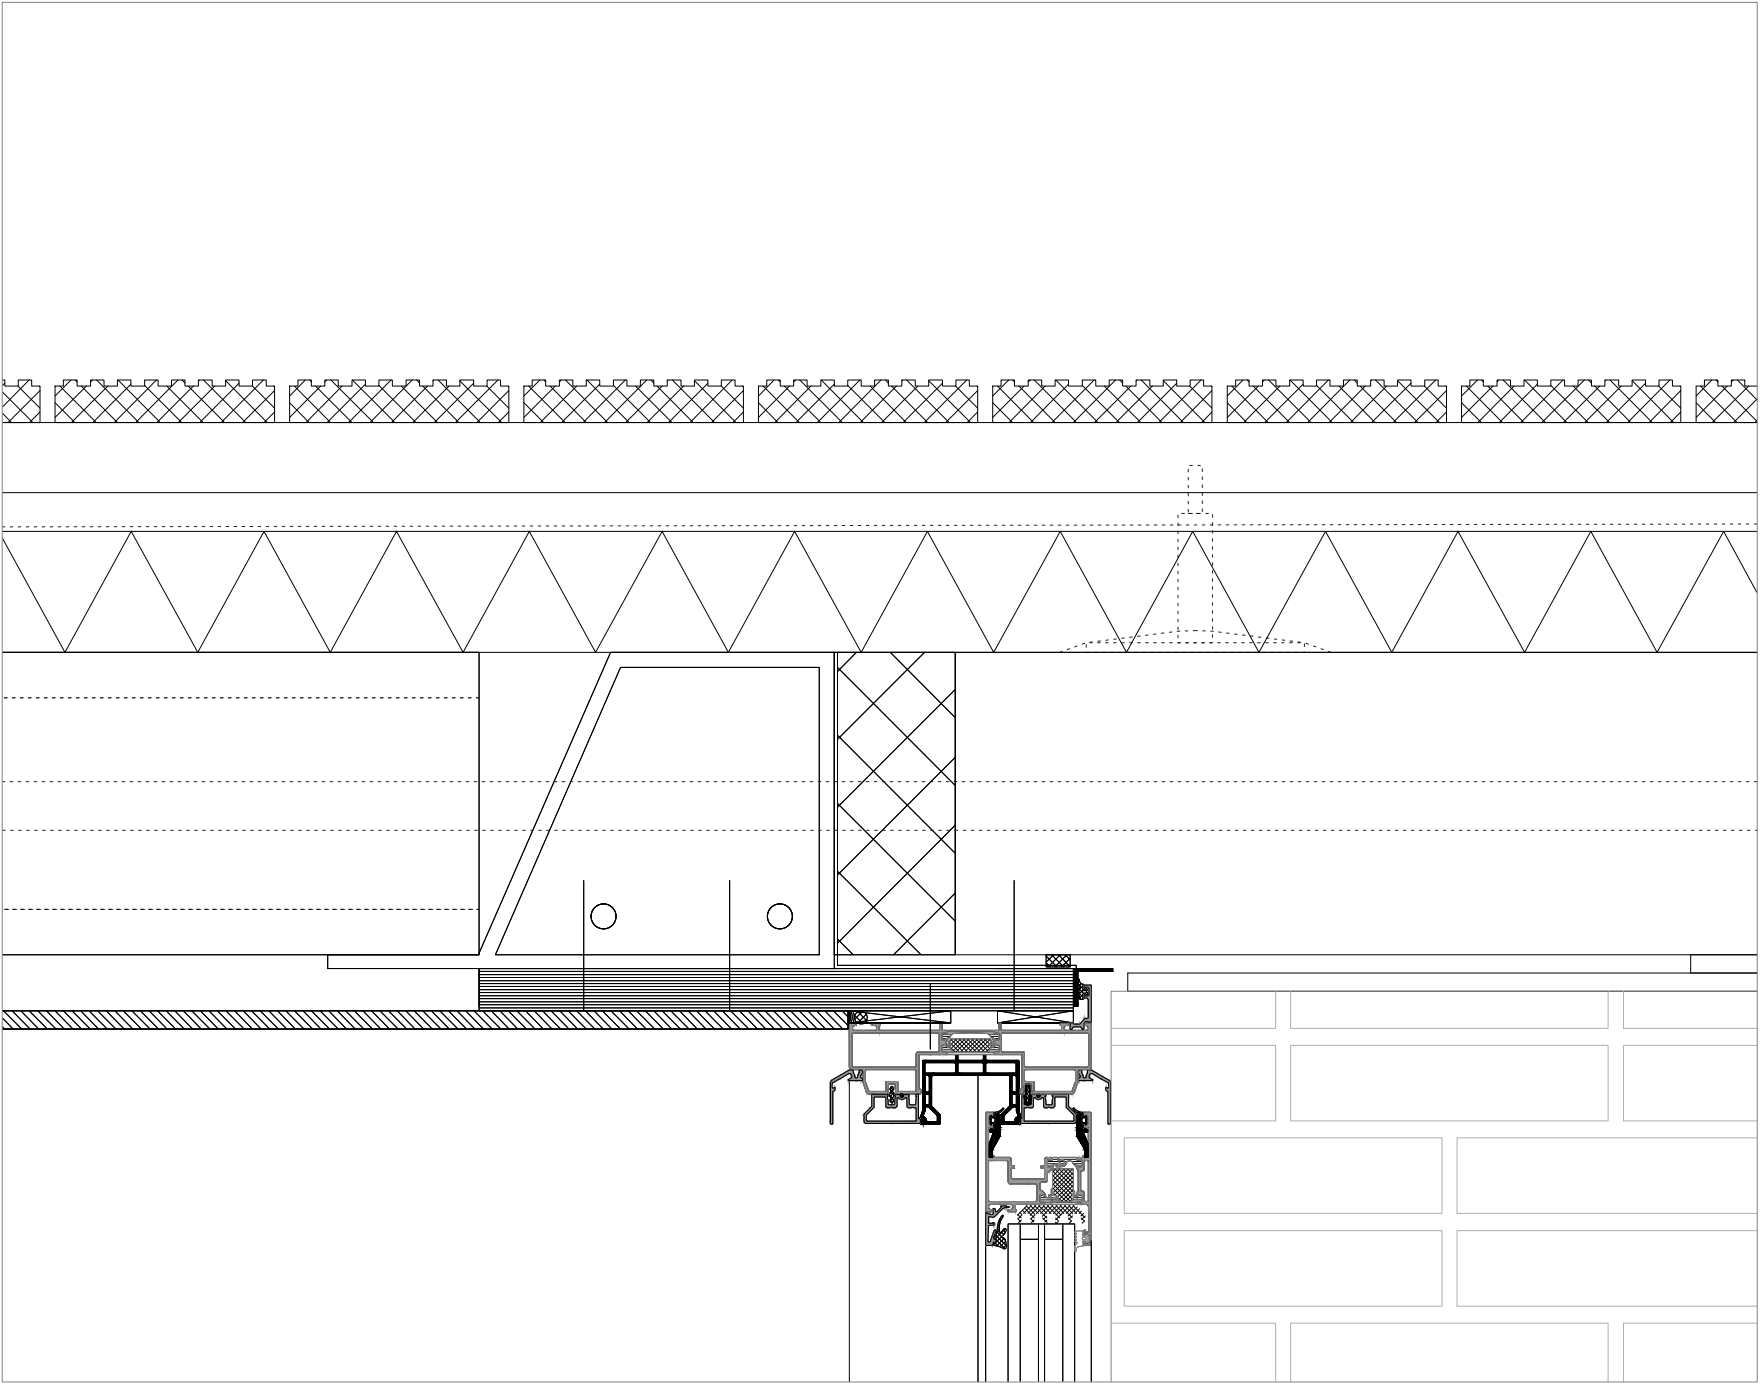


6

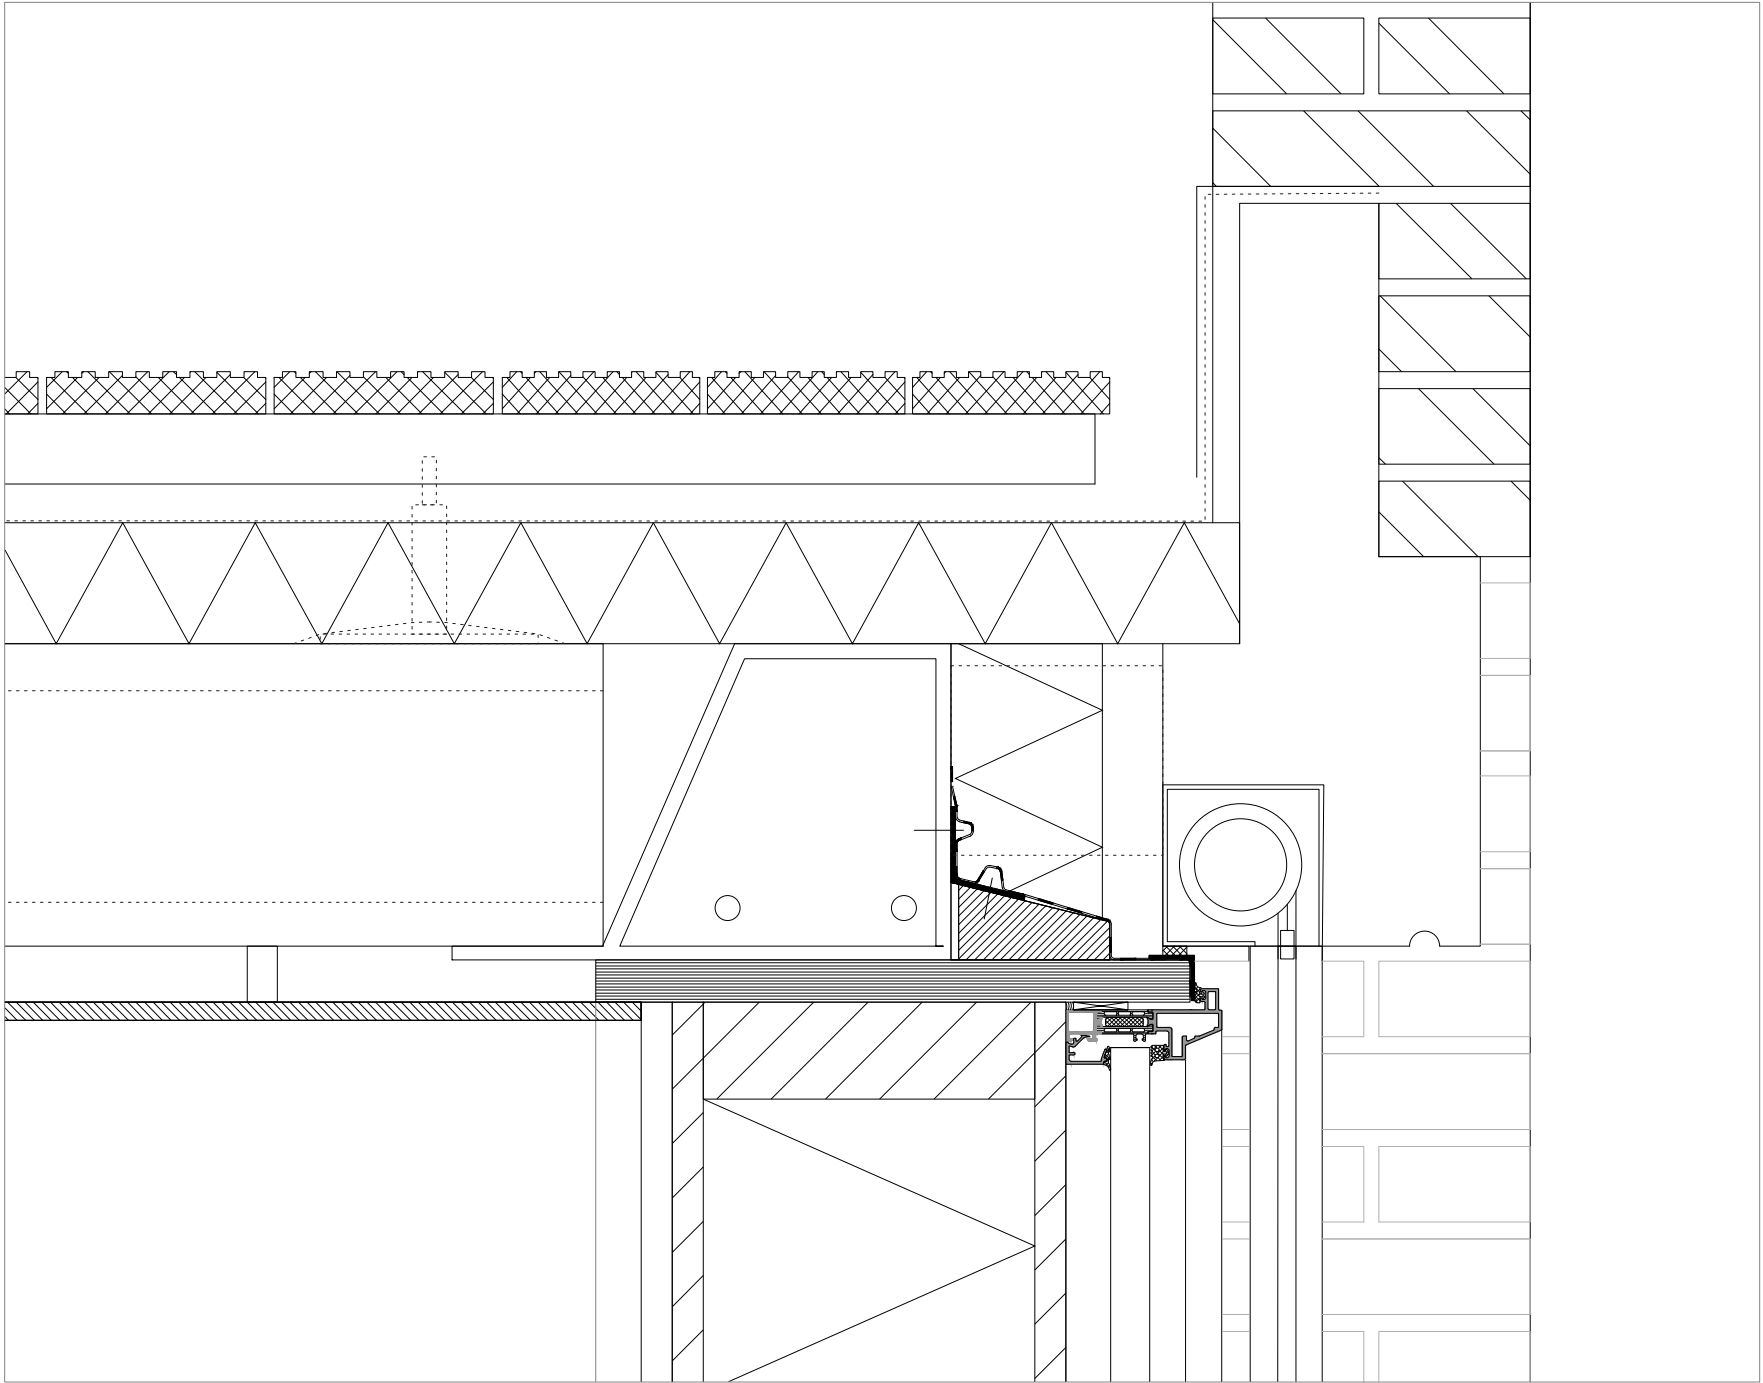


3

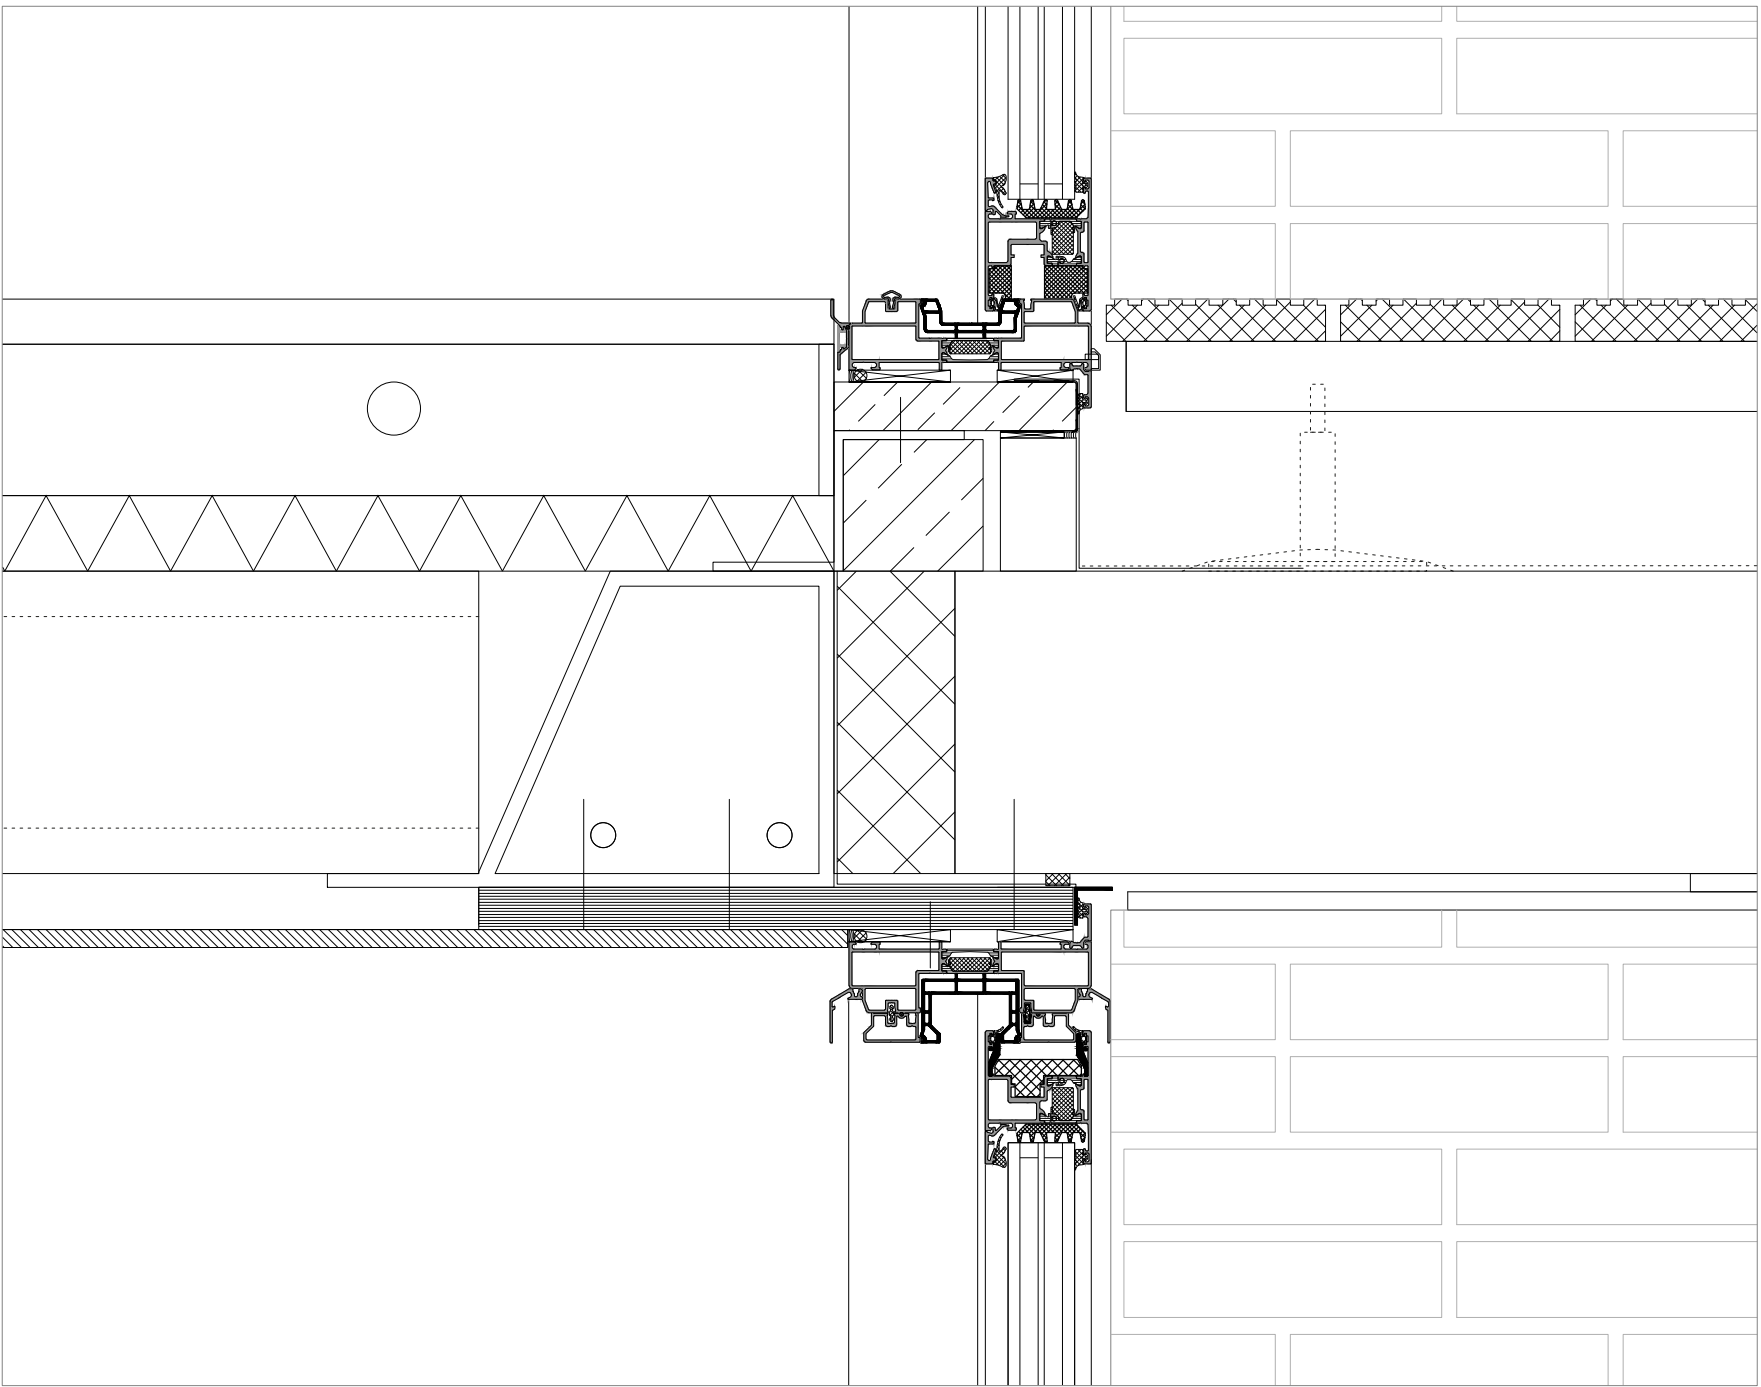


5

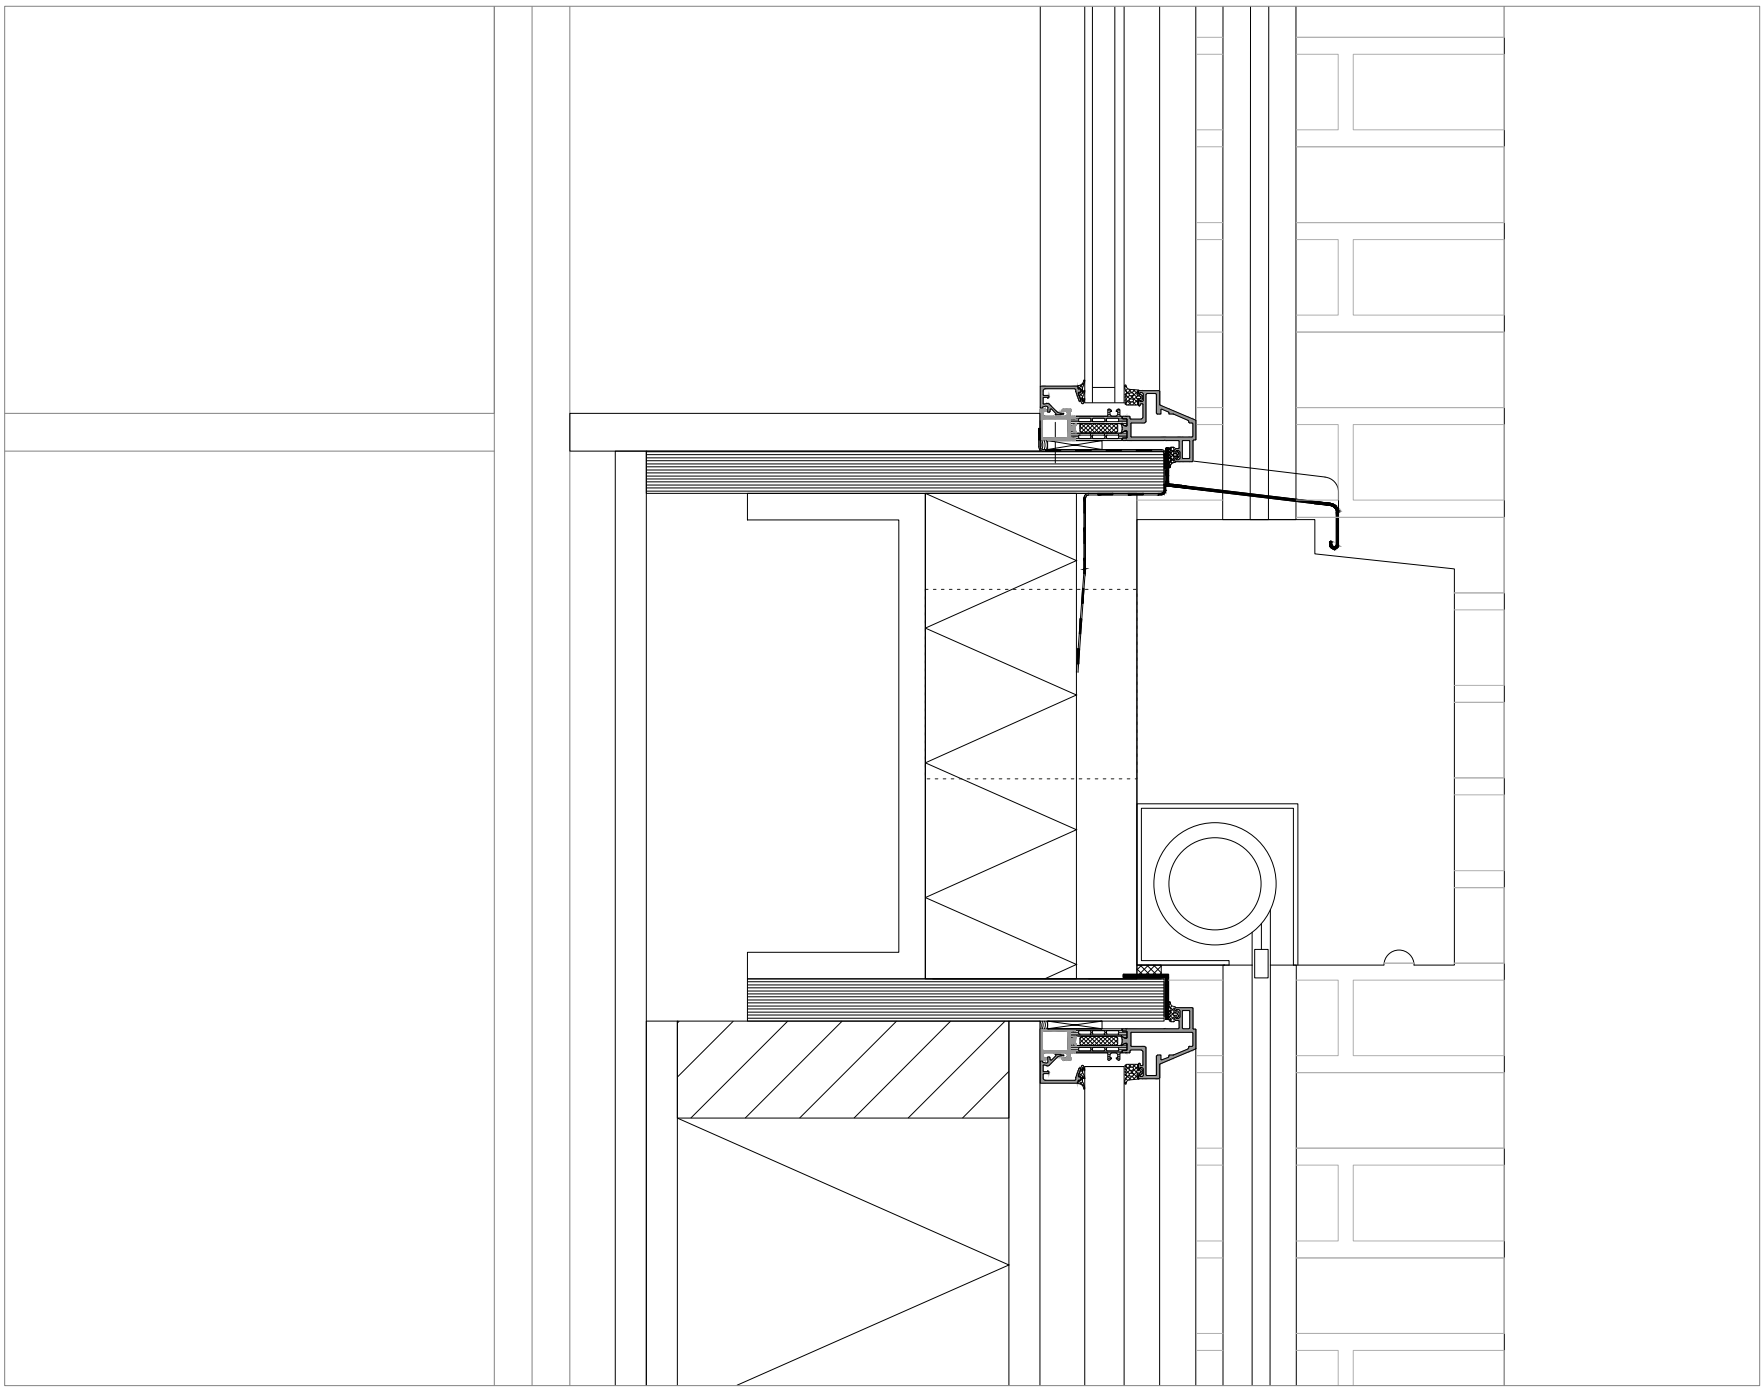


2

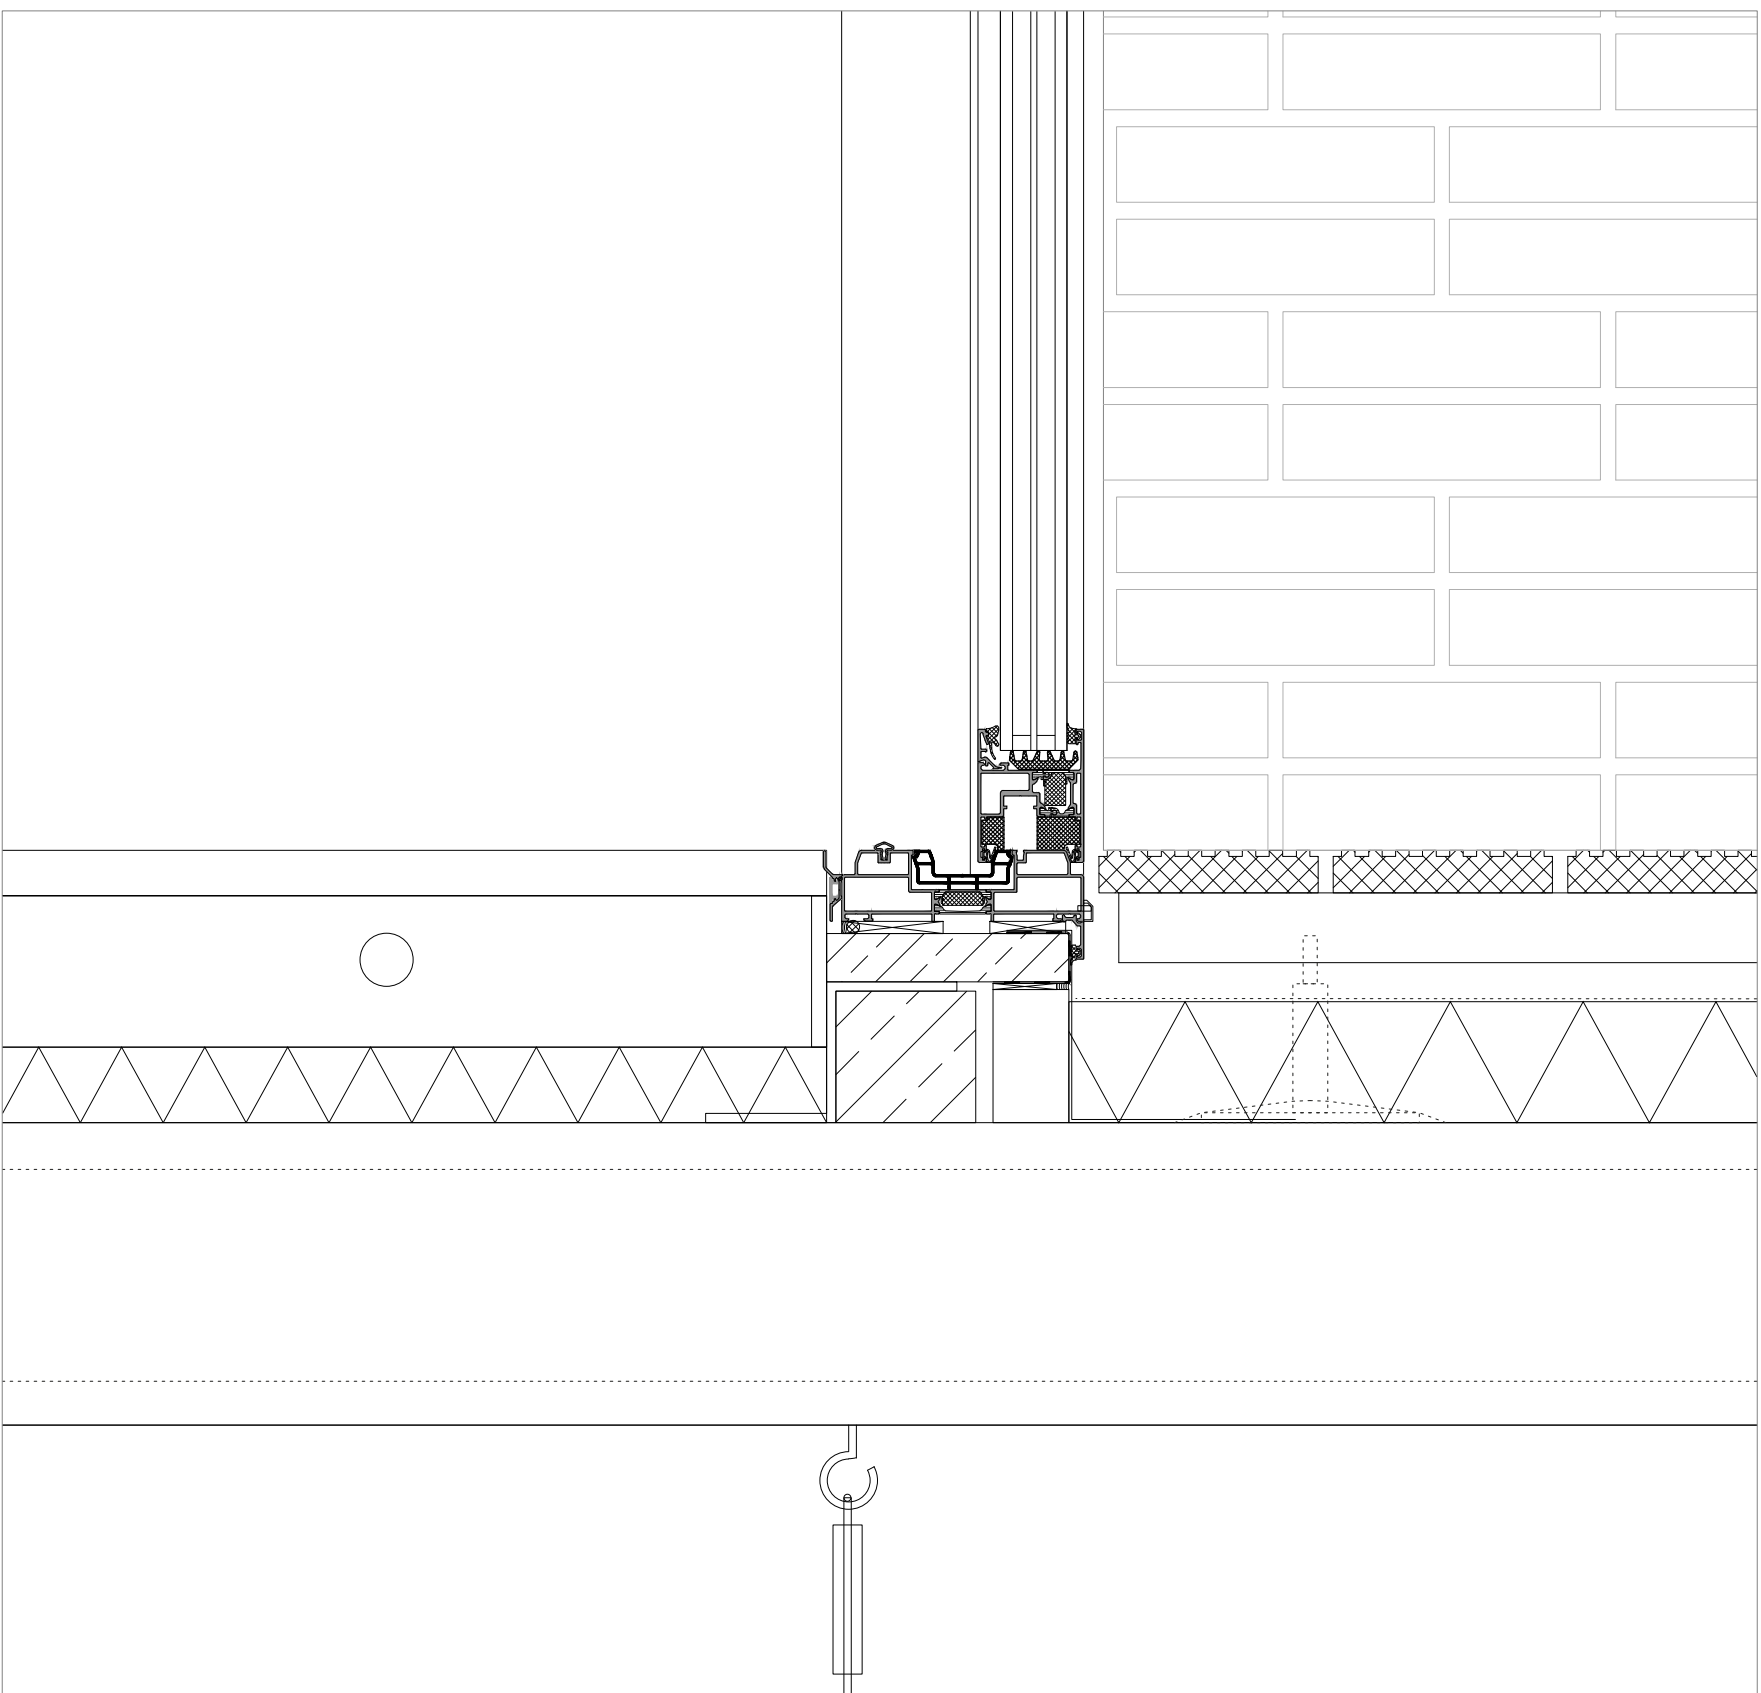


4

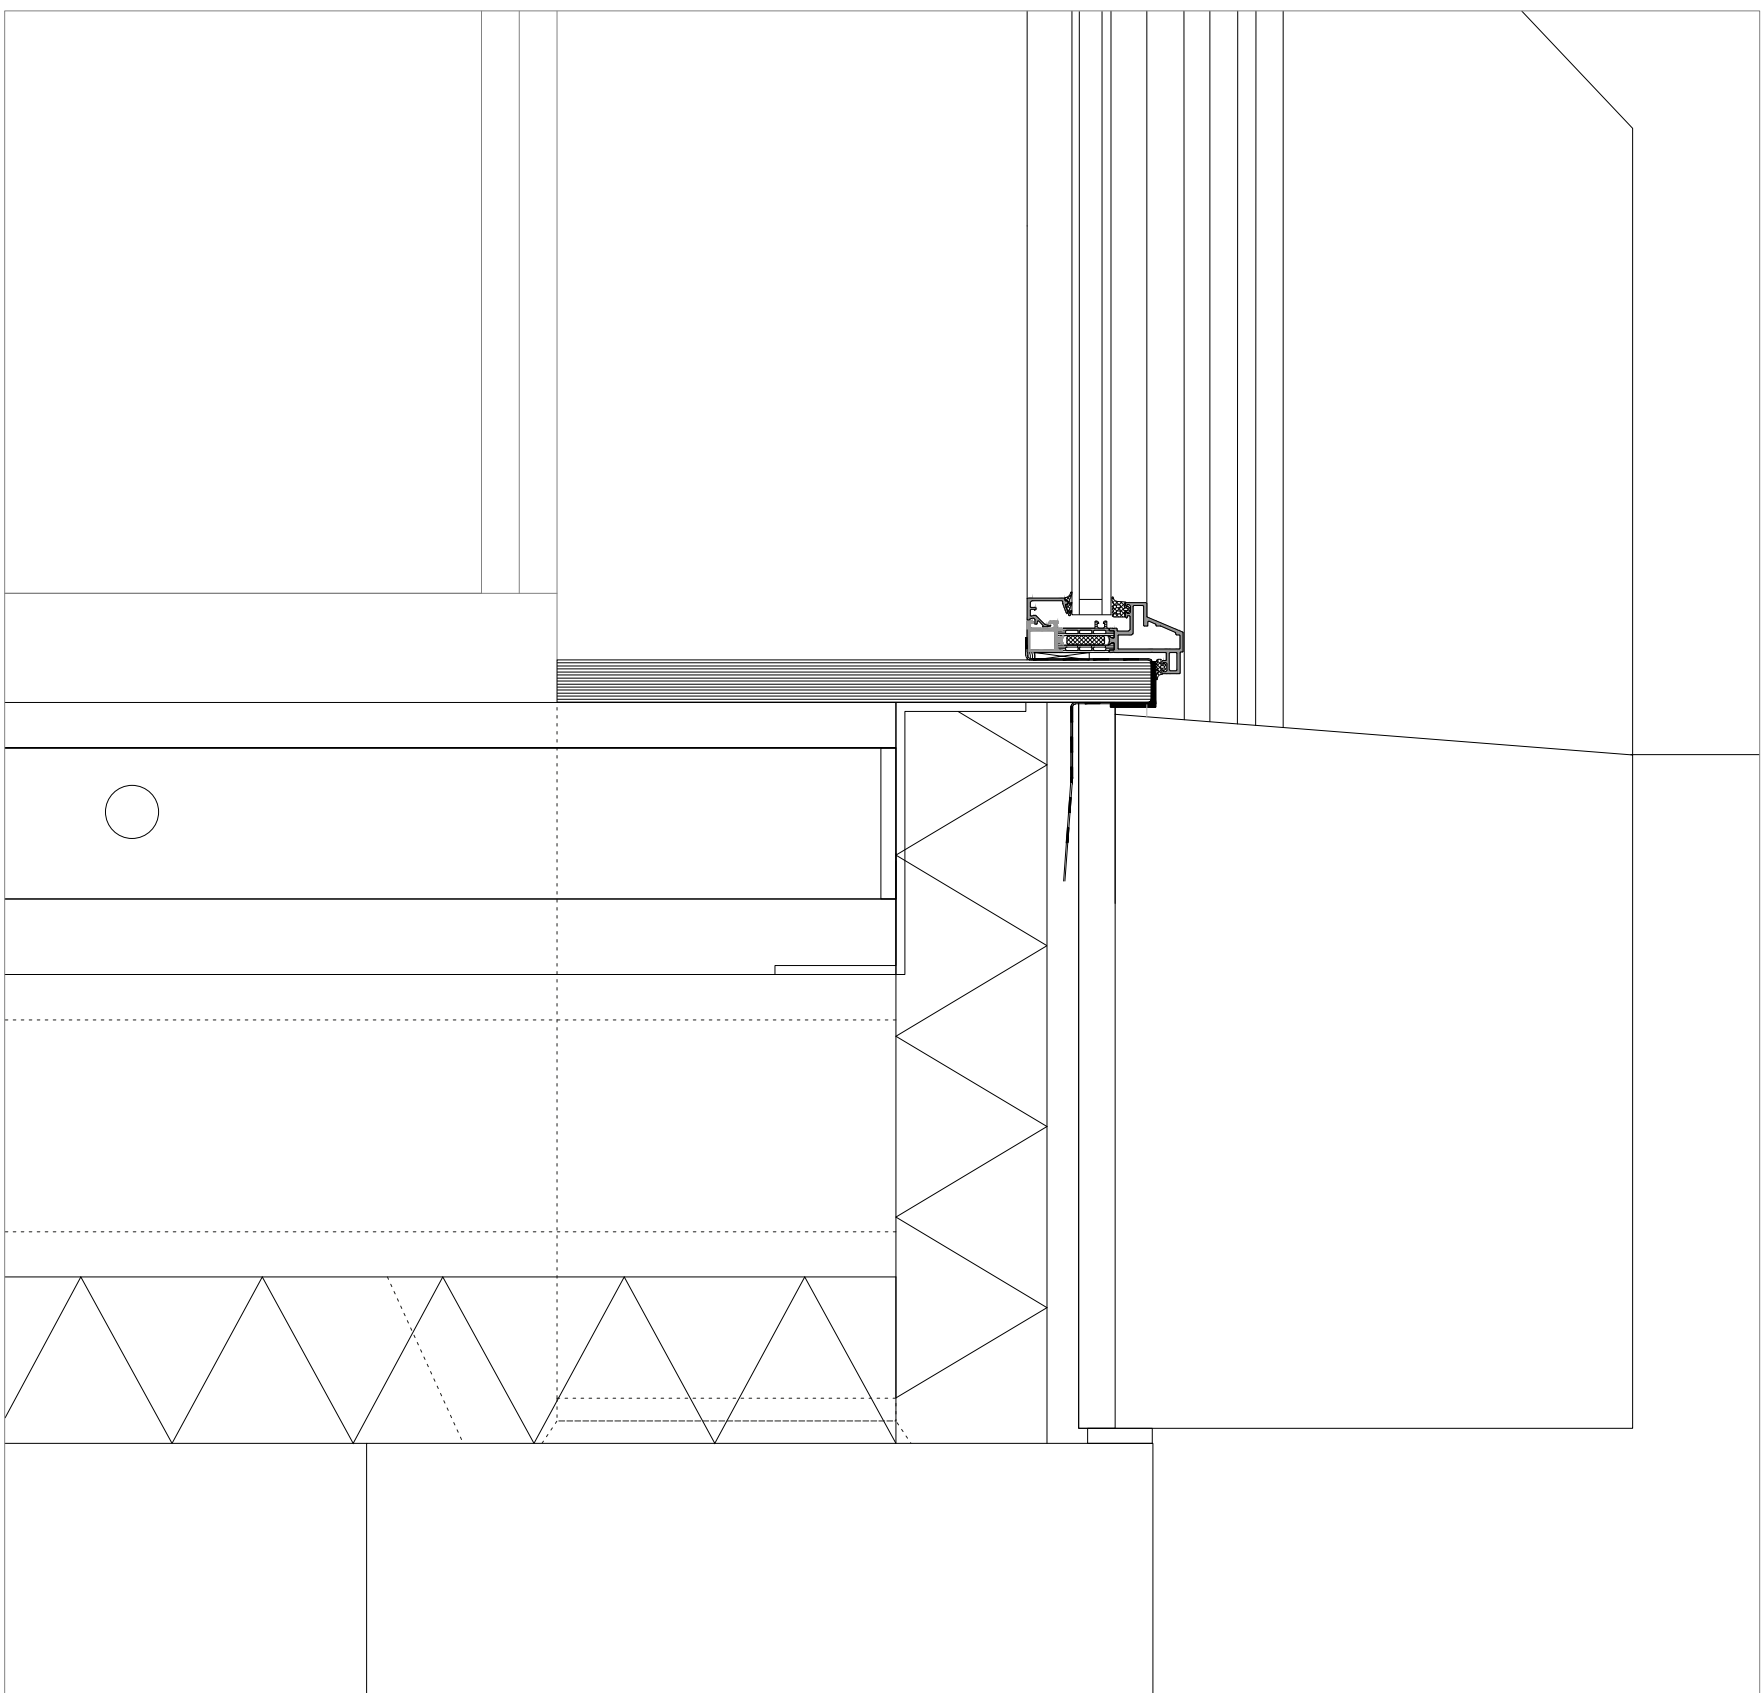


1

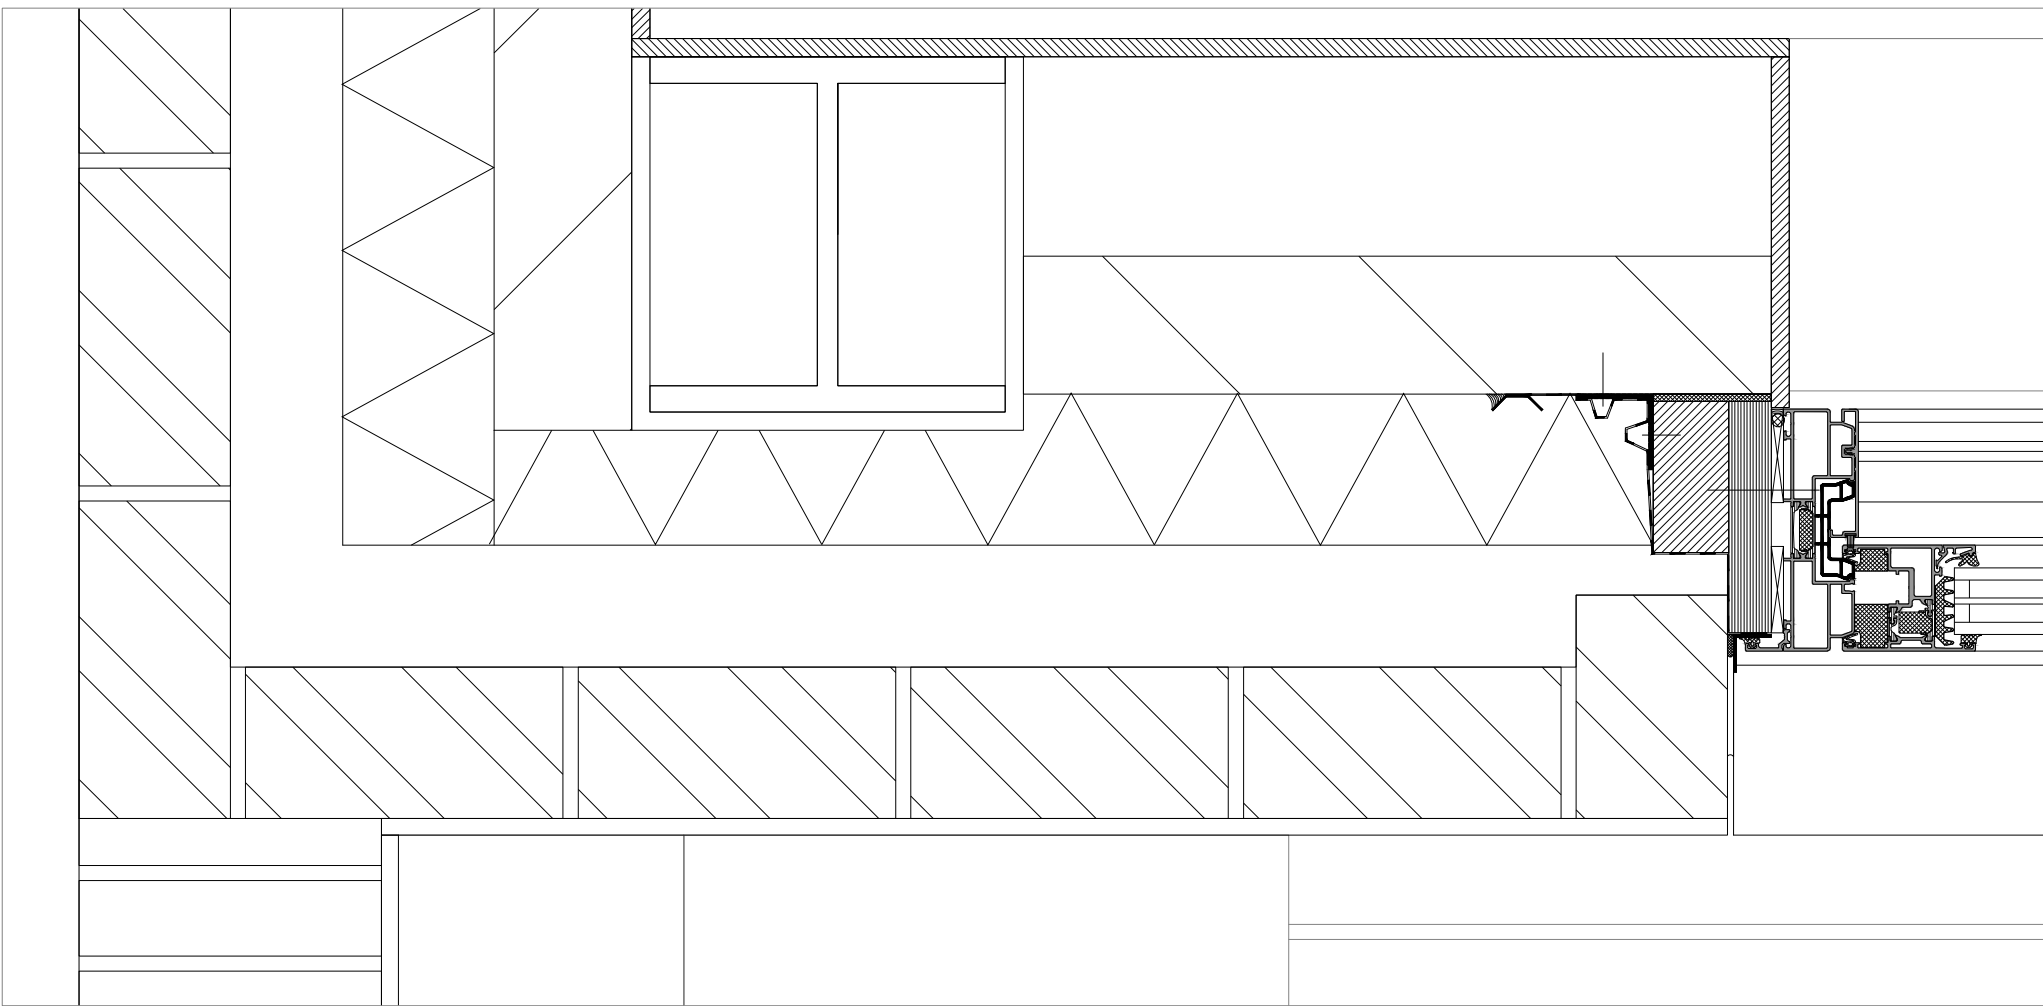


4a

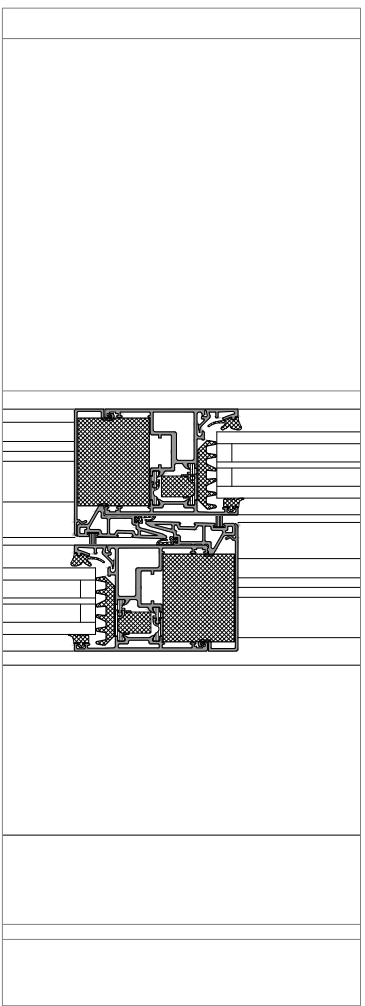


4b

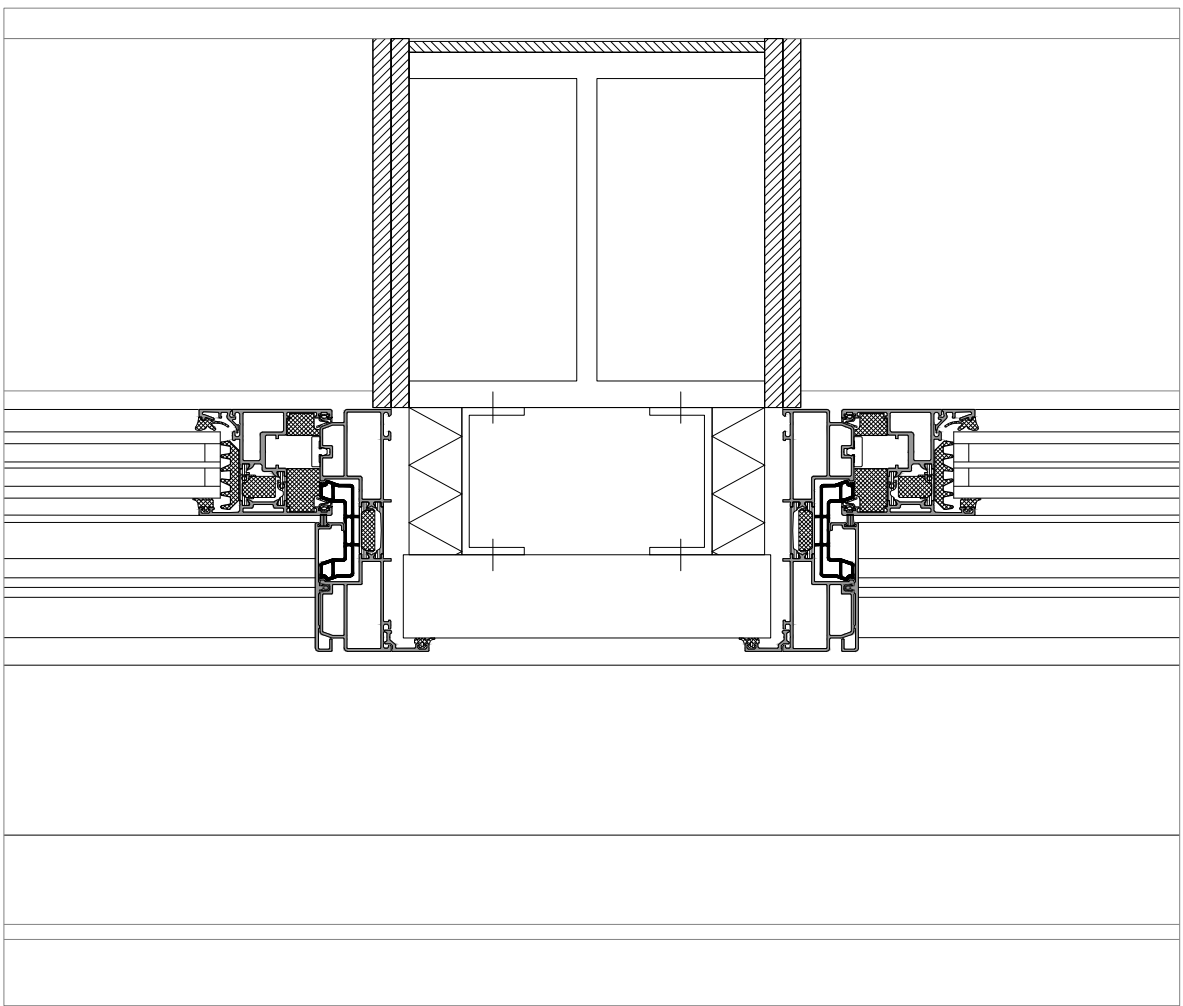




4c

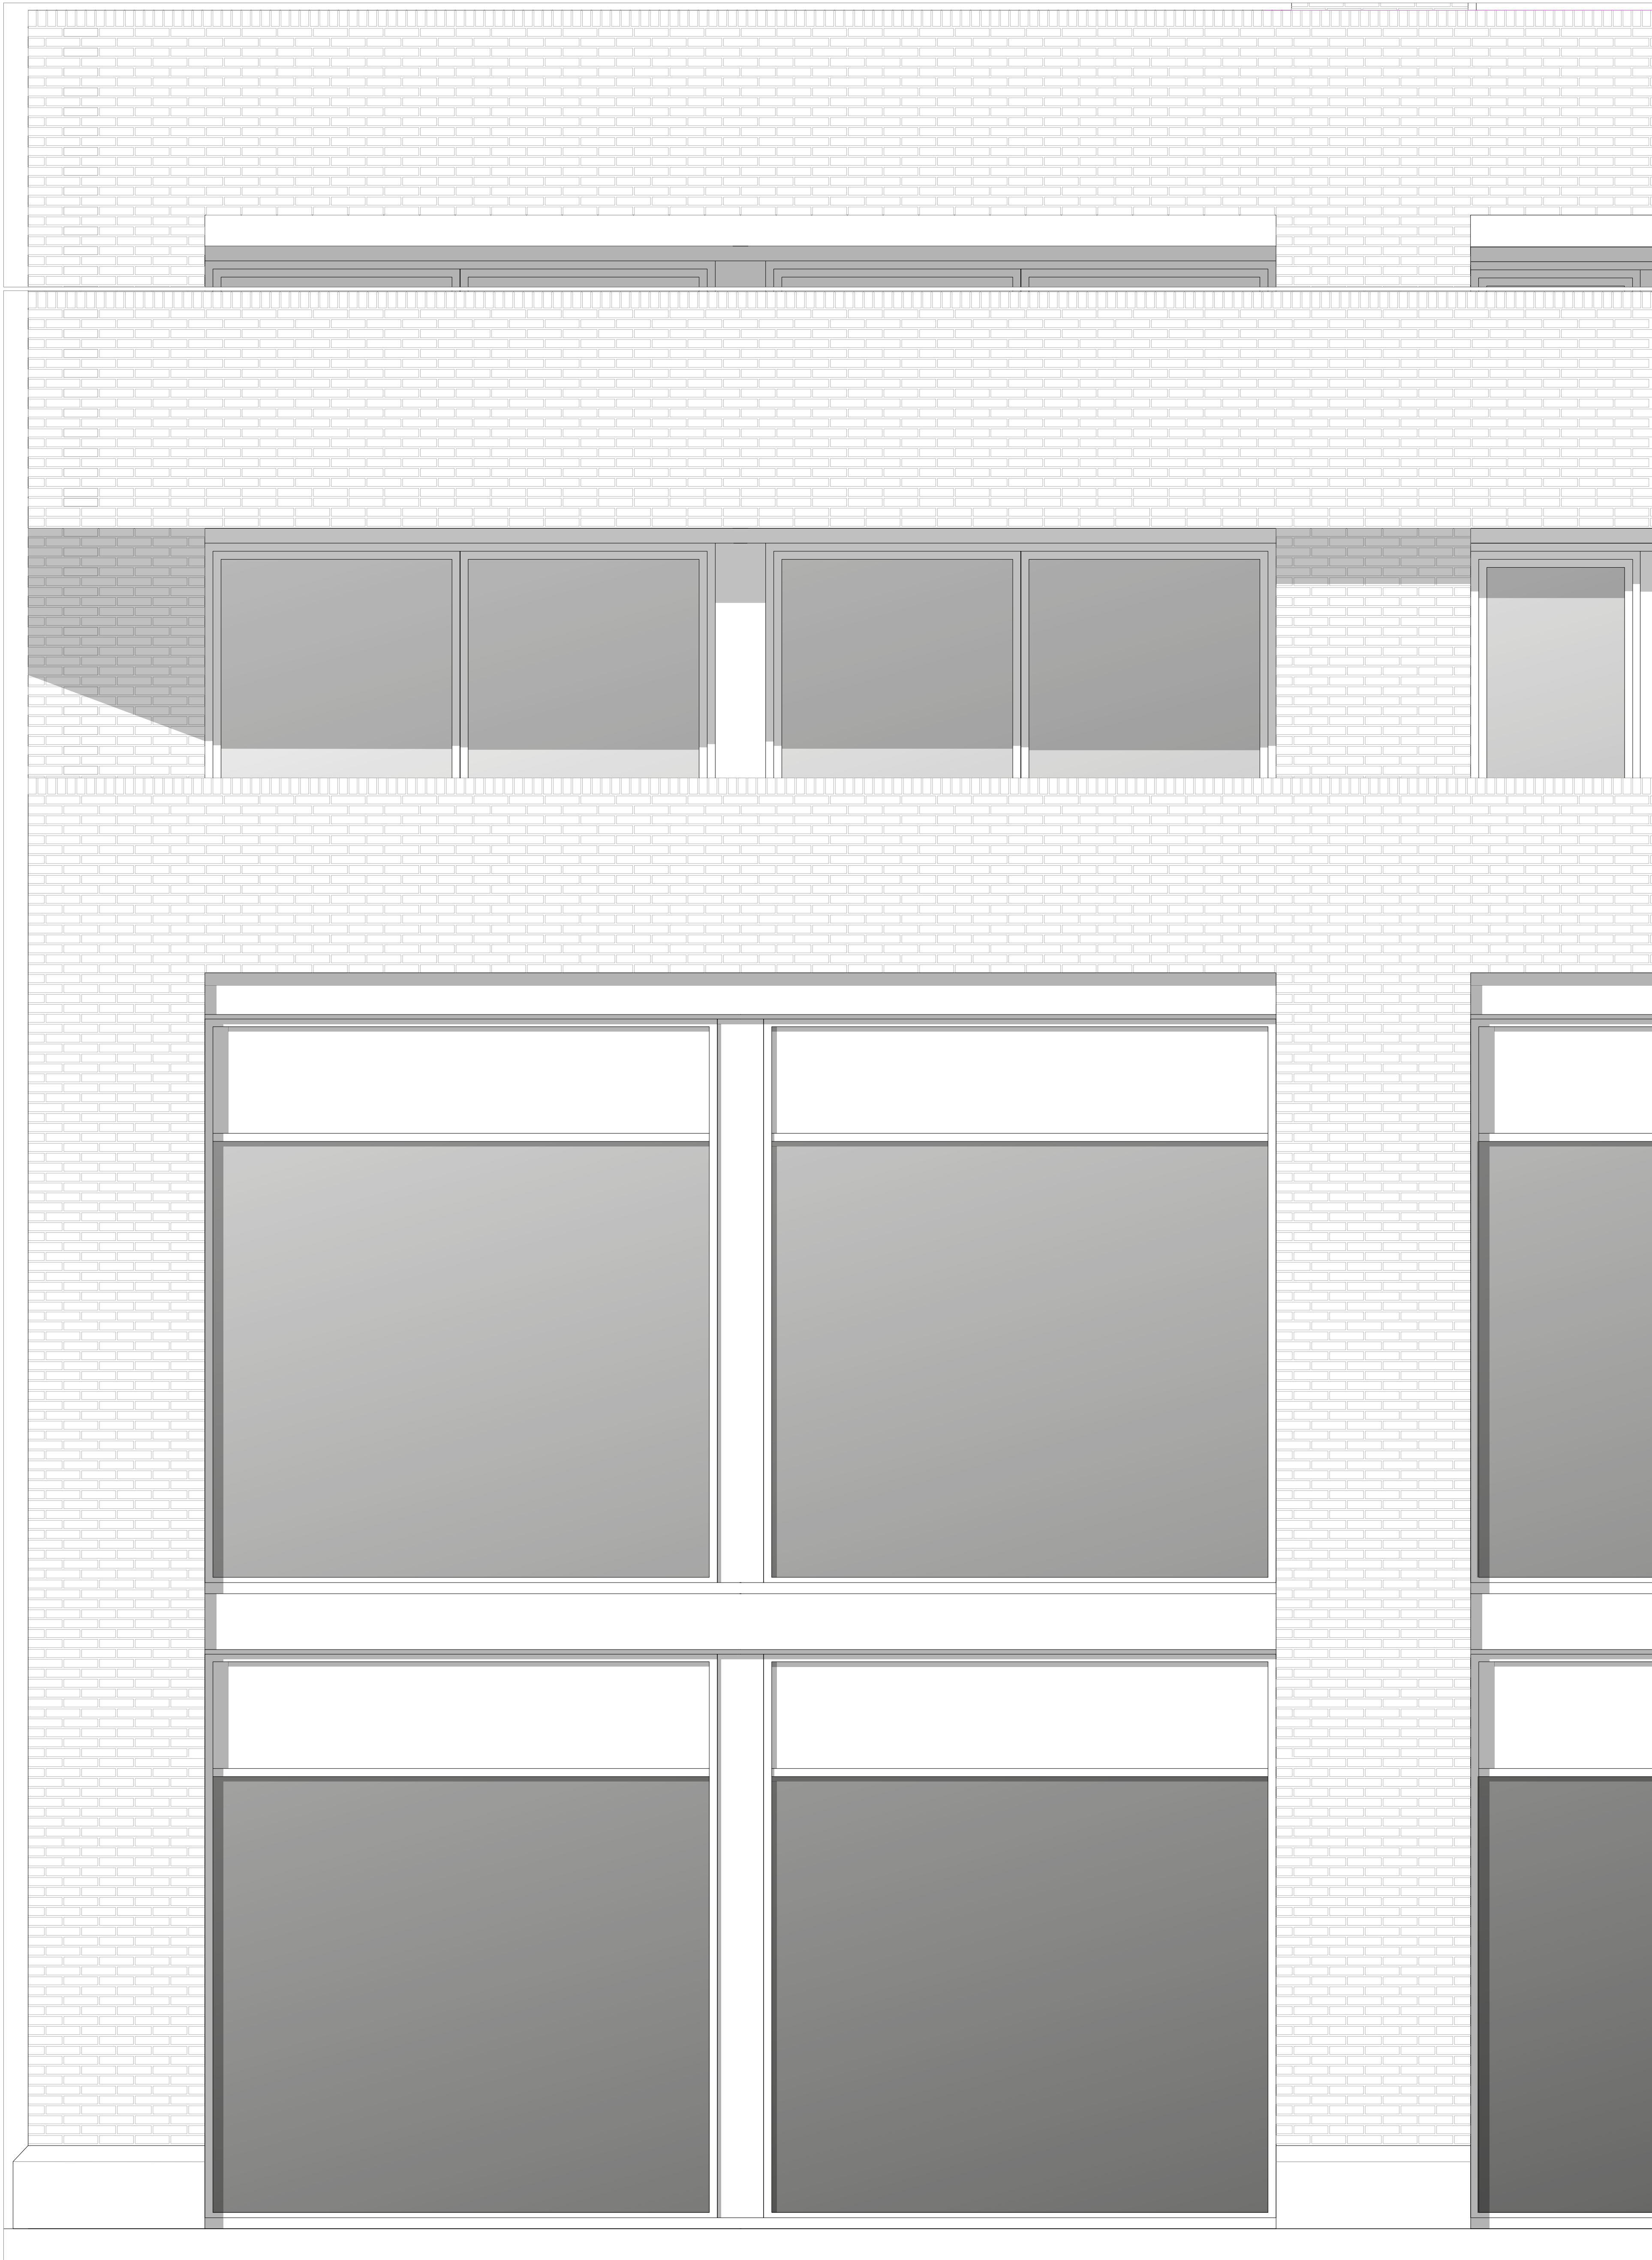

Section
scale: 1:20

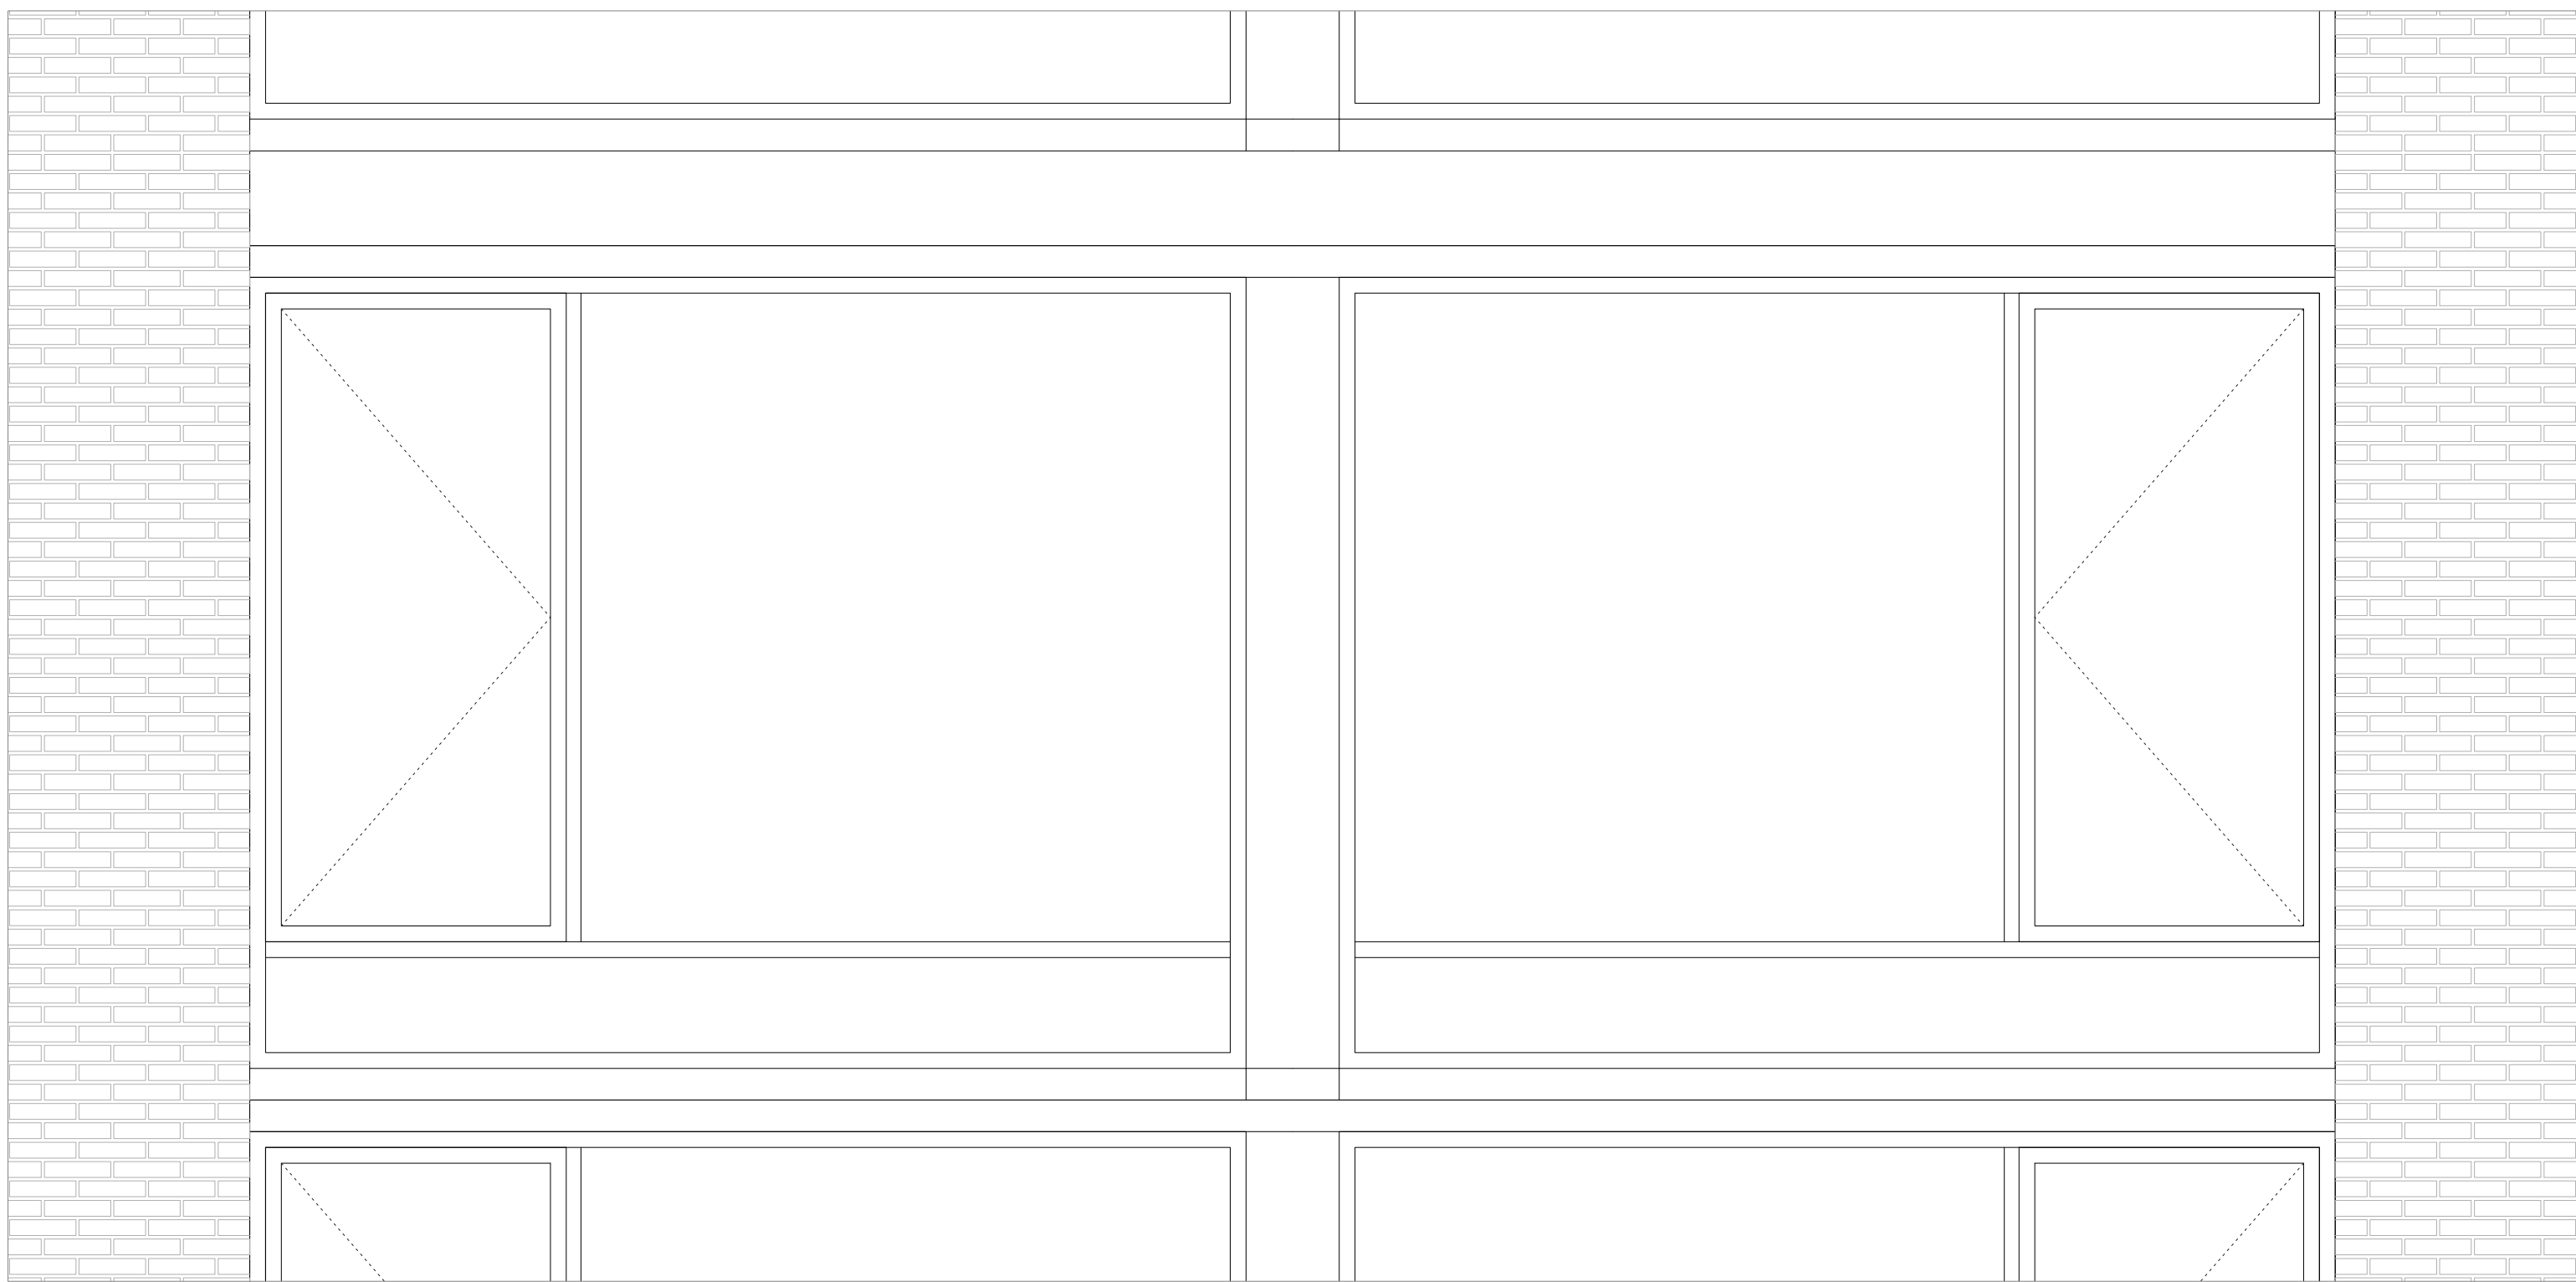

Section bedroom
scale: 1:20

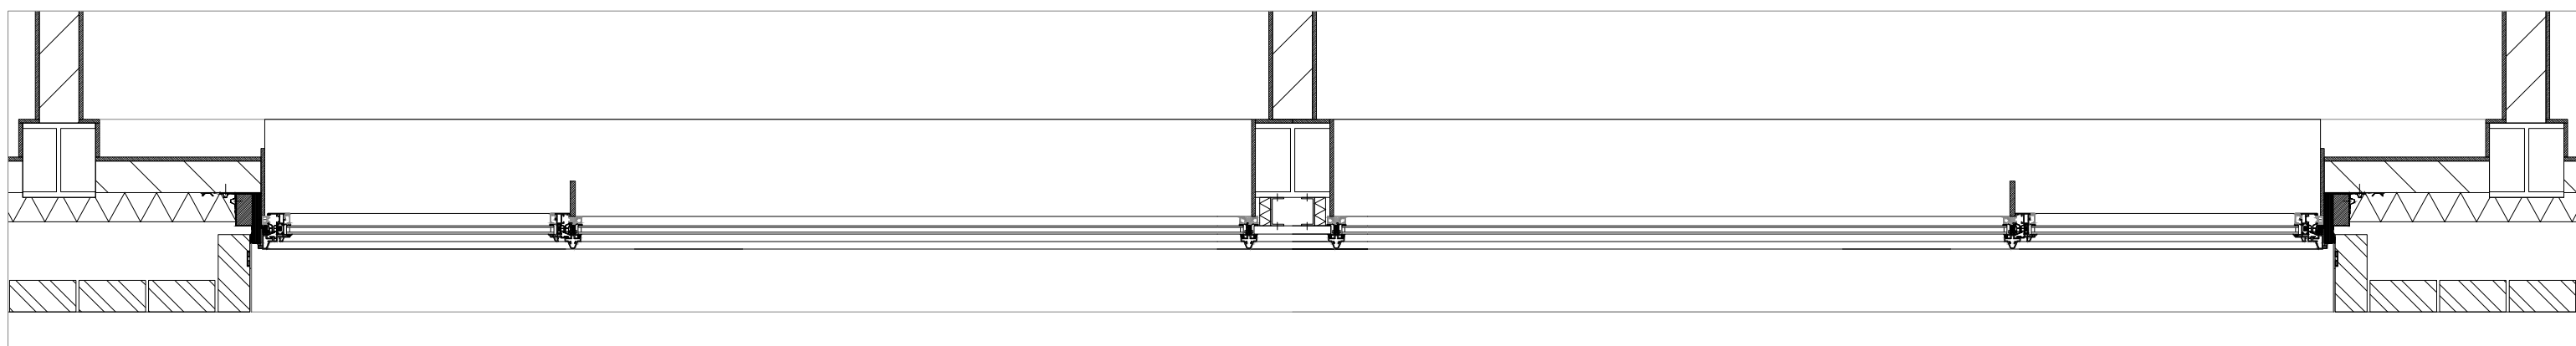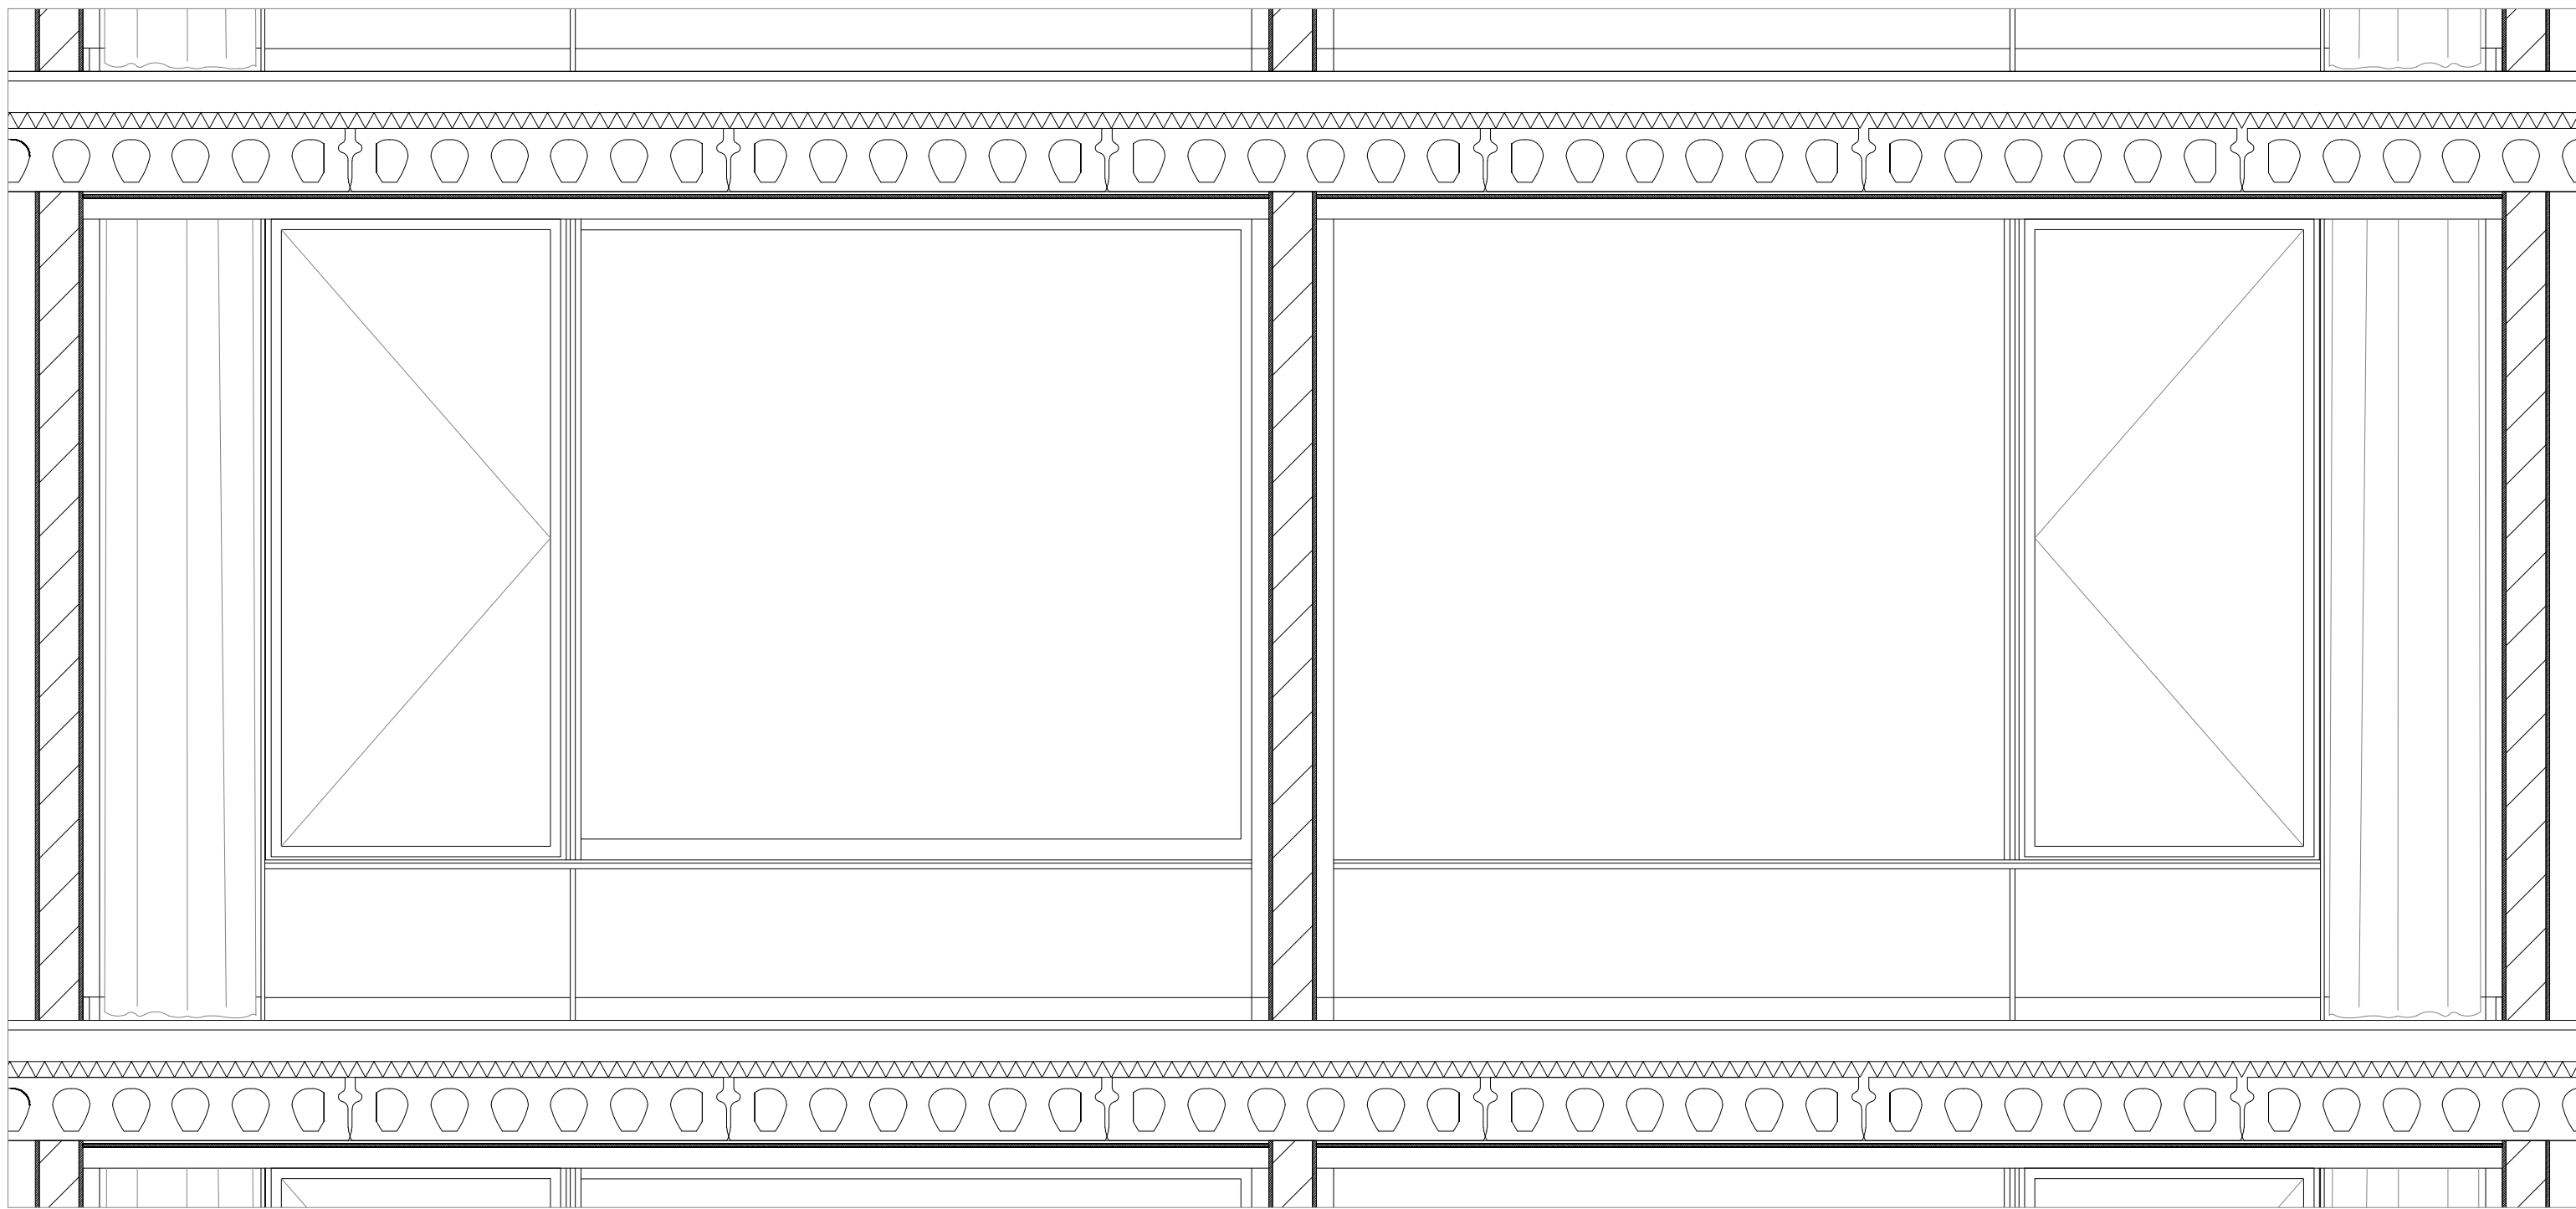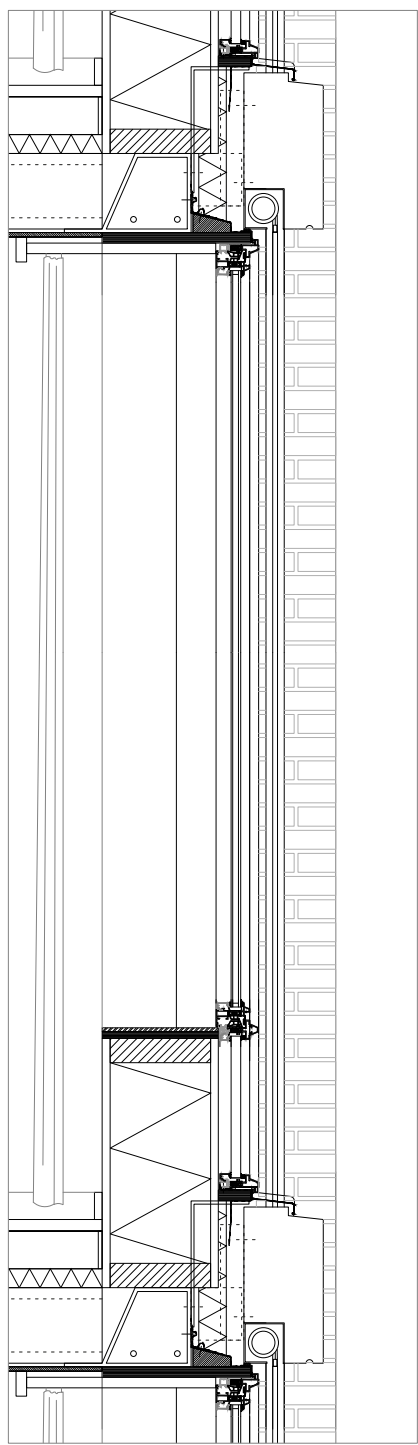

Section Livingroom care-home
scale: 1:20

