

# Permeable Playground

Bauhaus Fabrication Hub

---


Drawings for P4 presentation

**HYKA**  
HeeYounKim Architects

TU DELFT  
Ae\_Architectural Engineering  
RB\_Robotic Building  
Msc 3-4 project\_2018-2019

Copyright © 2018-2019 HeeYoun Kim All rights reserved.



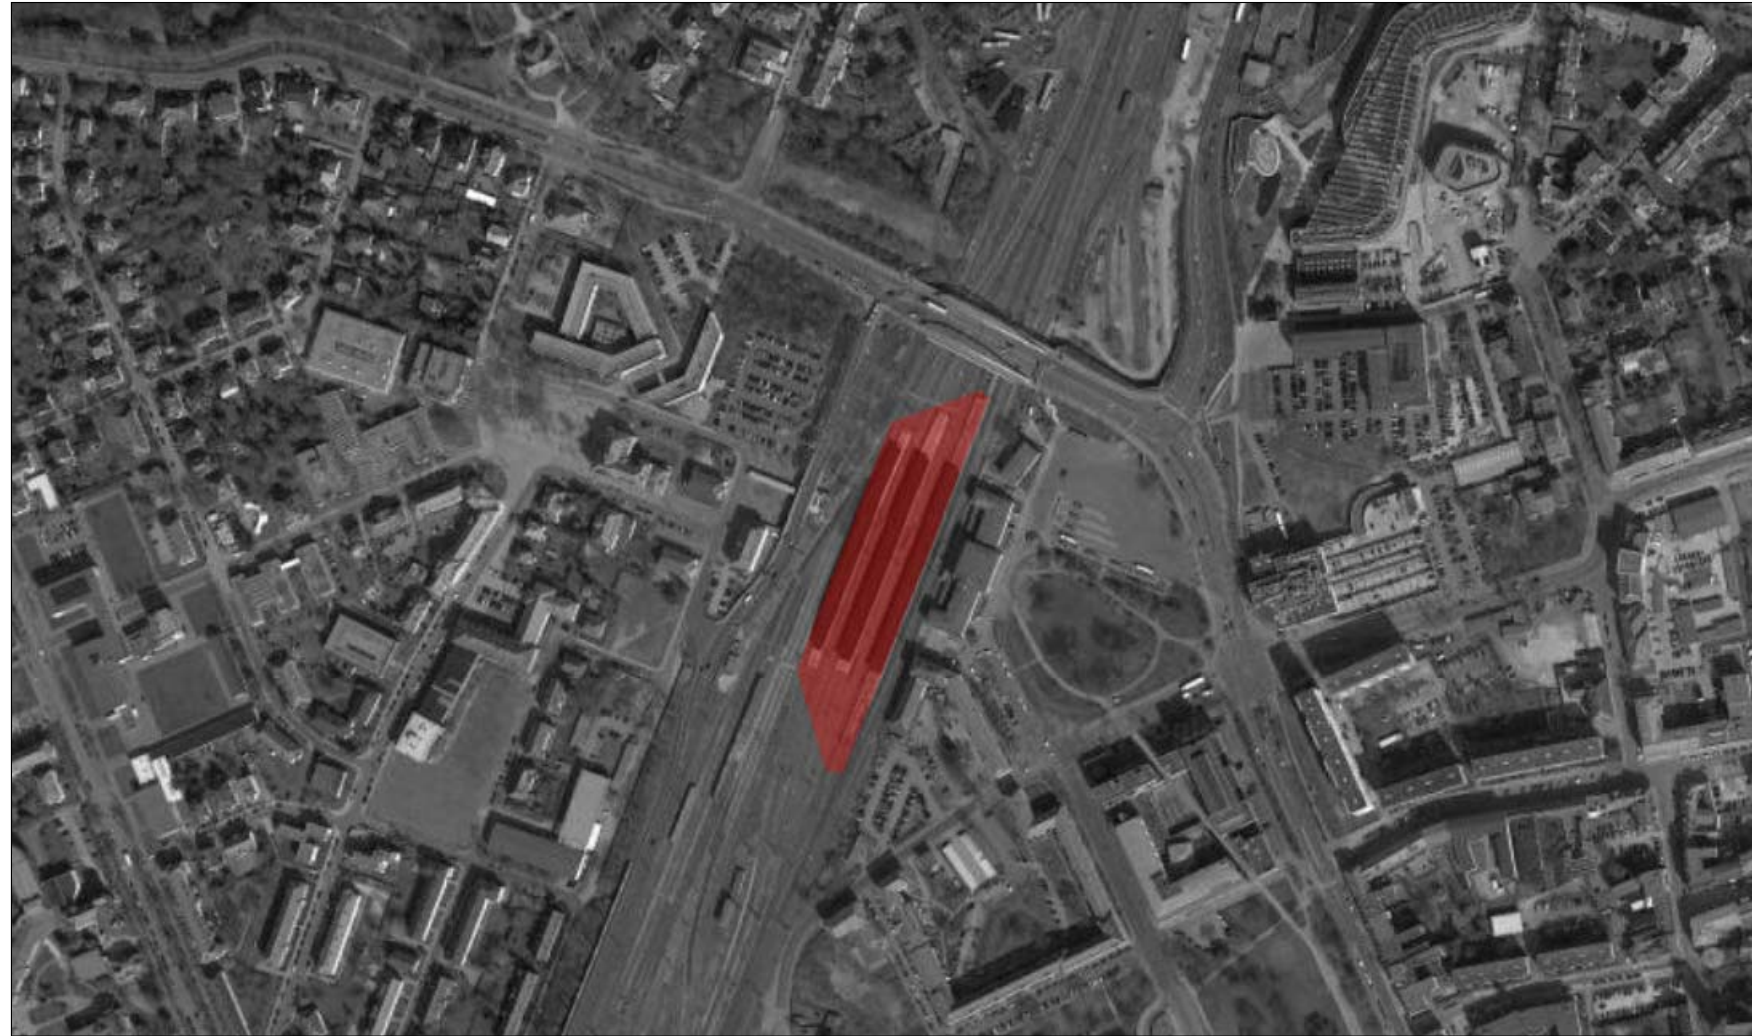

## Summary

20190523

Unit : m<sup>2</sup>

CATEGORY	CONTENTS
SITE	Fritz-Hesse-Straße 47 06844 Dessau-Roßlau, Germany
PROGRAM	Cultural Multiplex / Fabrication Hub
VOLUME	3 Floors(without Ground Floor)
Size of SITE	7,180.00m <sup>2</sup>
Size of Buildings	7,380.00m <sup>2</sup>

PROJECT TITLE

NOTE

DATE

SCALE

A3:  
A4:

DRAWING NAME


DRAWING NO.

SUMMARY

A-011

Drawing /Checked / Approved BY

Heeyoun Kim

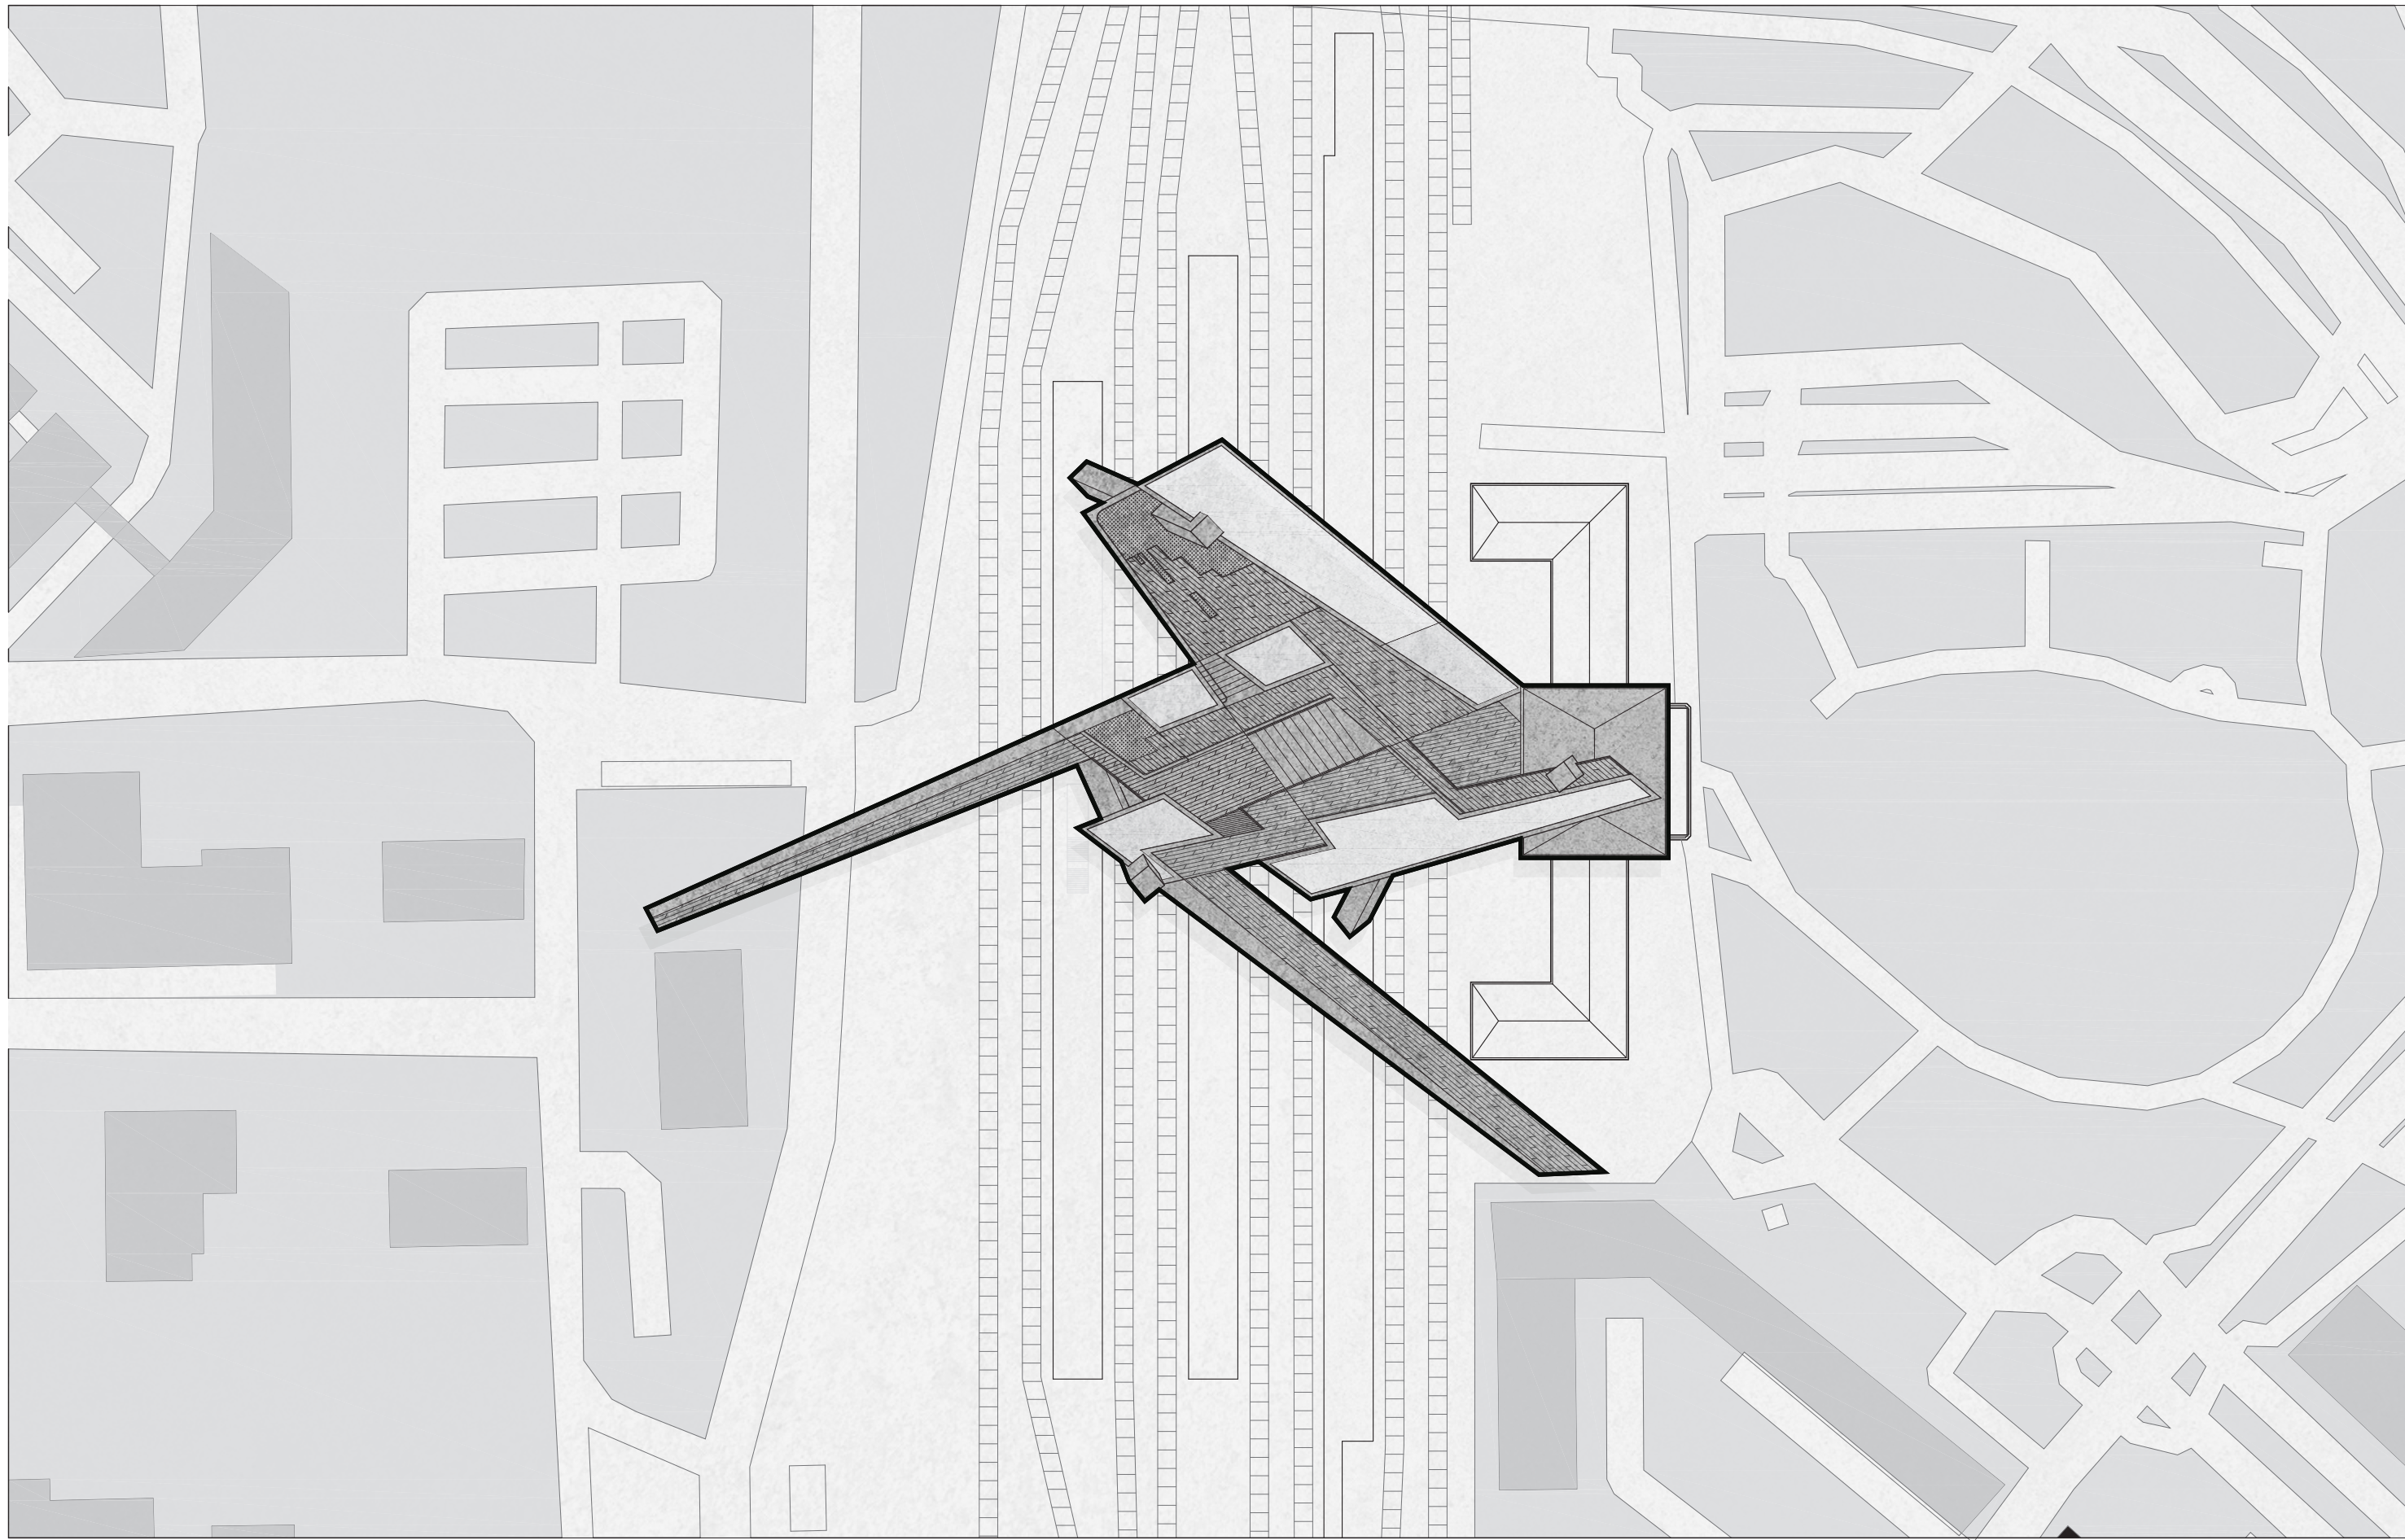


PROJECT TITLE NOTE

**Permeable Playground**  
Bauhaus Fabrication Hub

DATE	20190521	SCALE	A3: 1/1000 A4:
DRAWING NAME	SITE PLAN	DRAWING NO.	A-013
Drawing / Checked / Approved BY	Heeyoun Kim		

**HYKA**  
HeeYounKim Architects  
TU DELFT  
Ar. Architectural Engineering  
RB\_Robotic Building  
Msc 3-4 project\_2018-2019  
Copyright © 2018-2019 Heeyoun Kim All rights reserved.

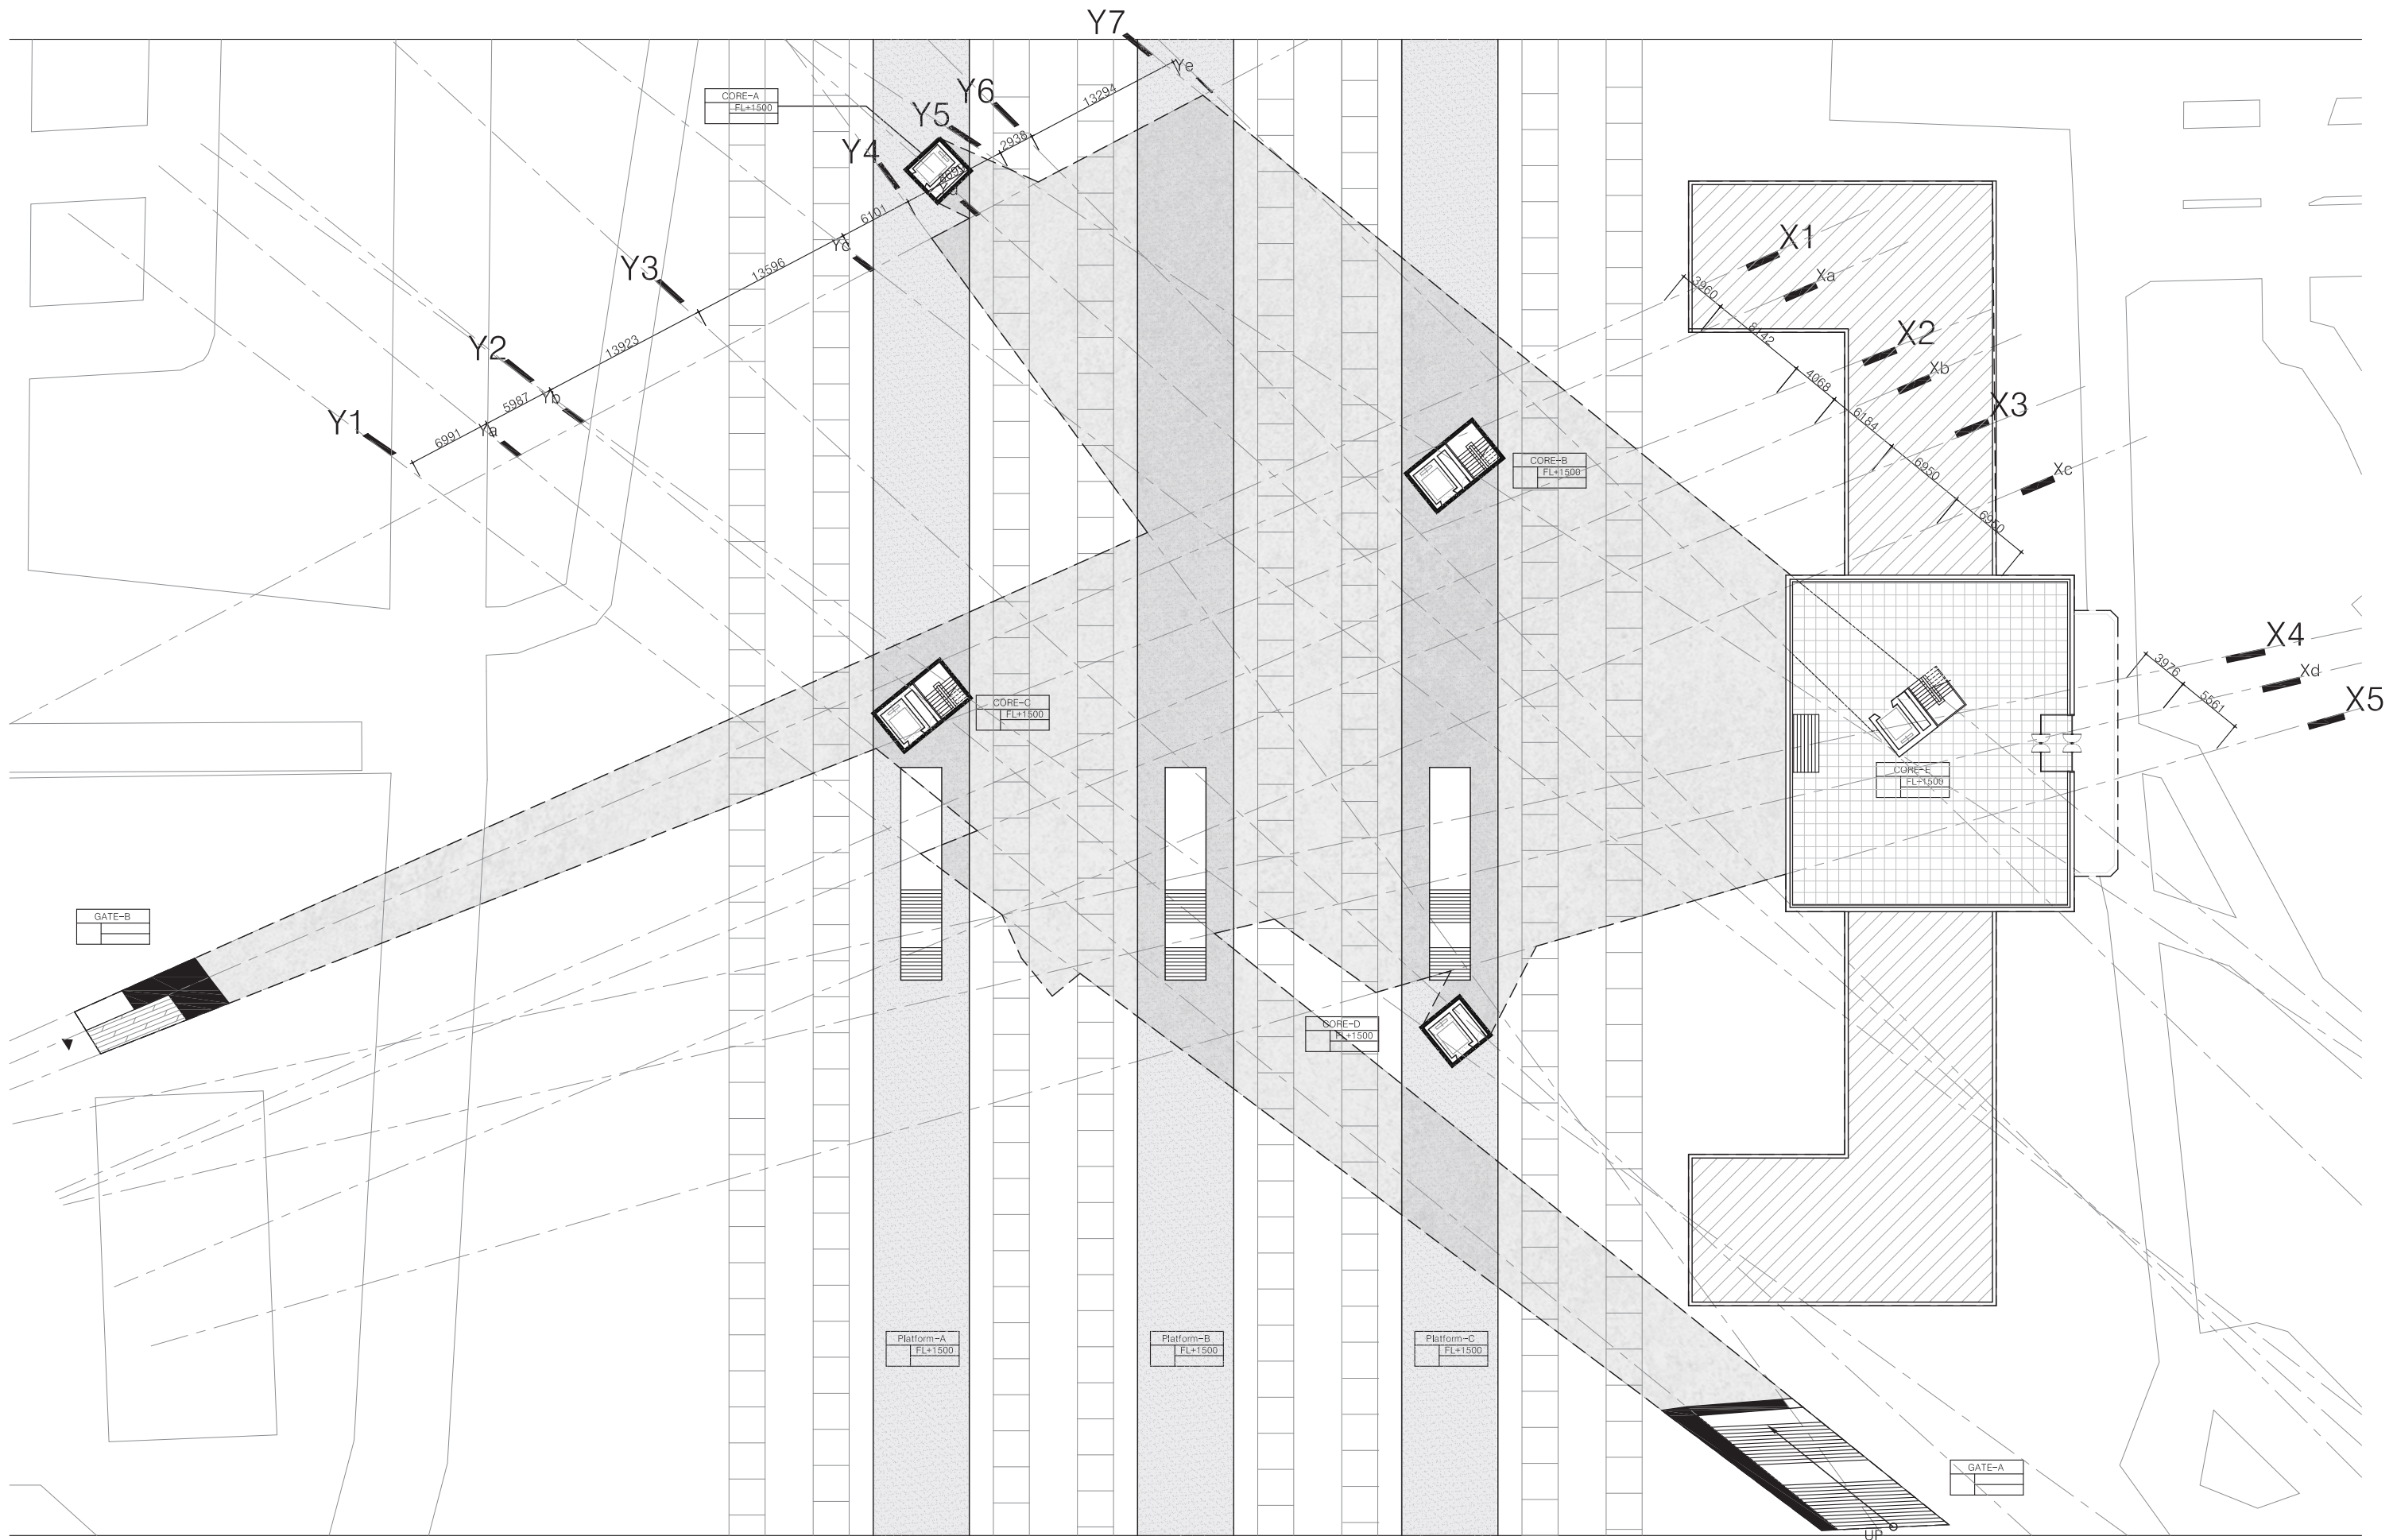

PROJECT TITLE

NOTE

DATE

SCALE

20190521

A3: 1/500  
A4:

DRAWING NAME


DRAWING NO.

SITE PLAN

A-013

Drawing /Checked / Approved BY

Heeyoun Kim

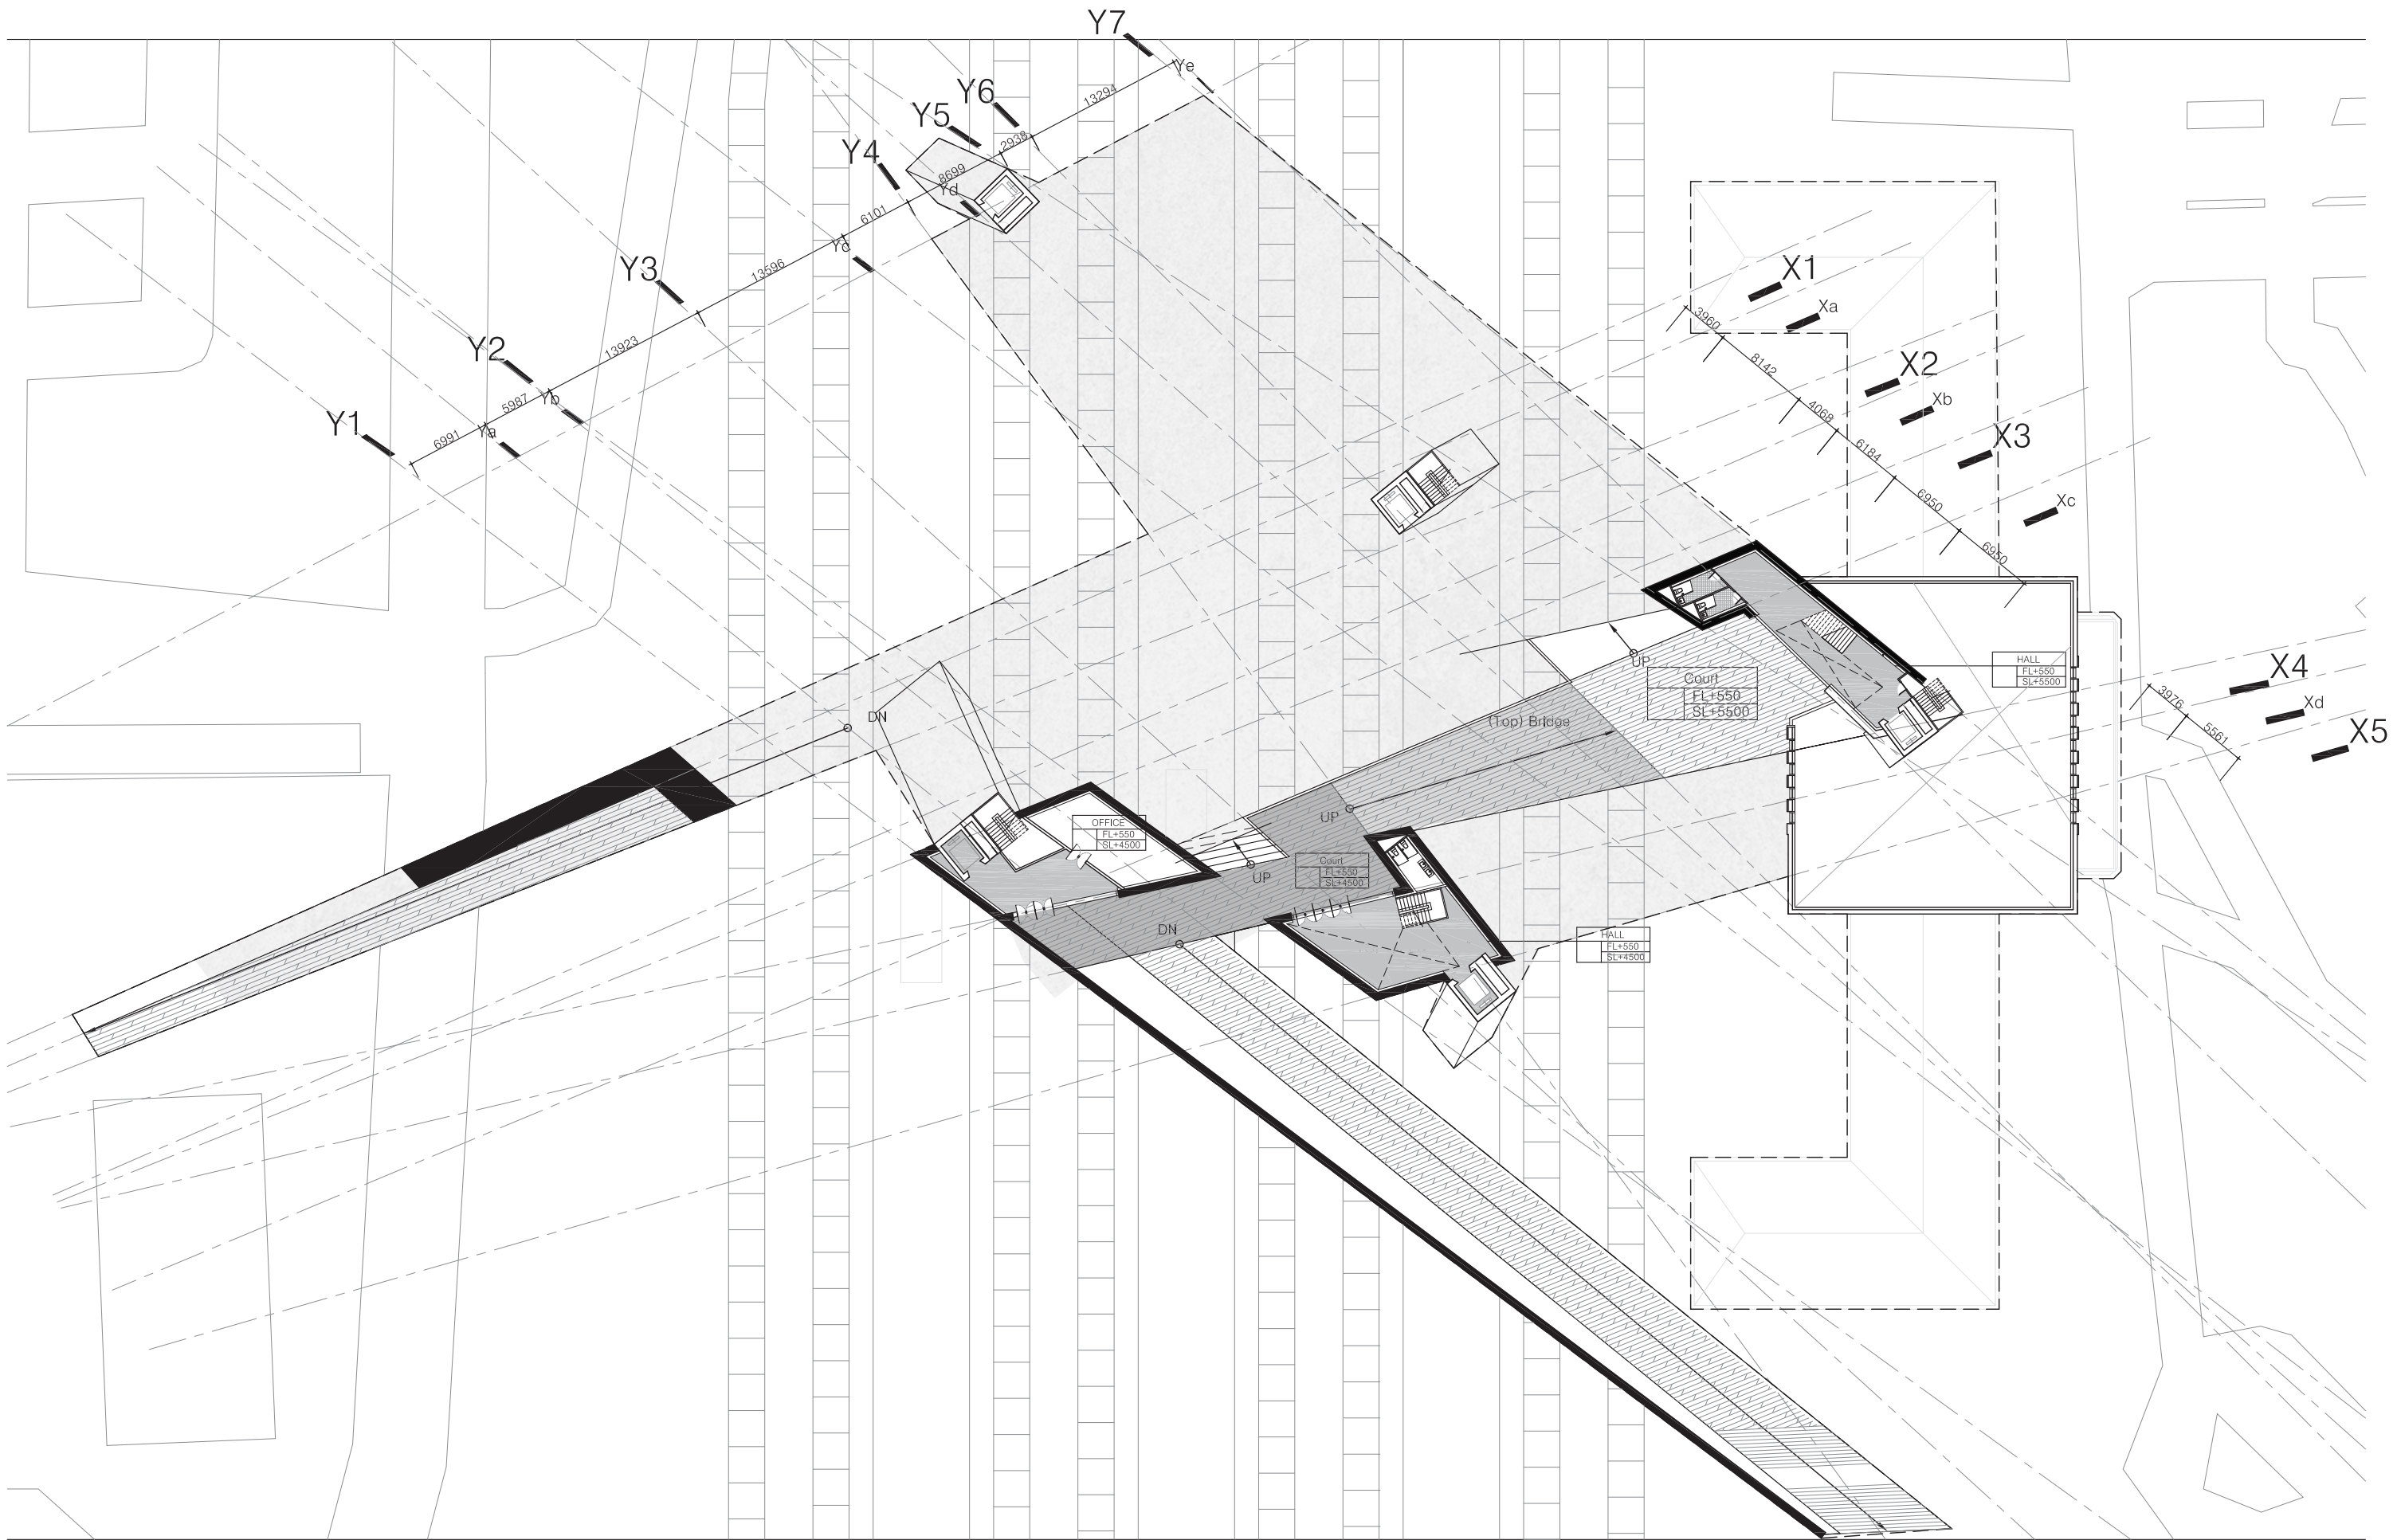

PROJECT TITLE NOTE

**Permeable Playground**  
Bauhaus Fabrication Hub

DATE 20190521 SCALE A3: 1/500  
A4:

DRAWING NAME DRAWING NO.

1st Floor PLAN A-013


Drawing /Checked / Approved BY

Heeyoun Kim

**HYKA**  
HeeYounKim Architects

TU DELFT  
Architectural Engineering  
RB\_Robotic Building  
Msc 3-4 project\_2018-2019

Copyright © 2018-2019 Heeyoun Kim All rights reserved.

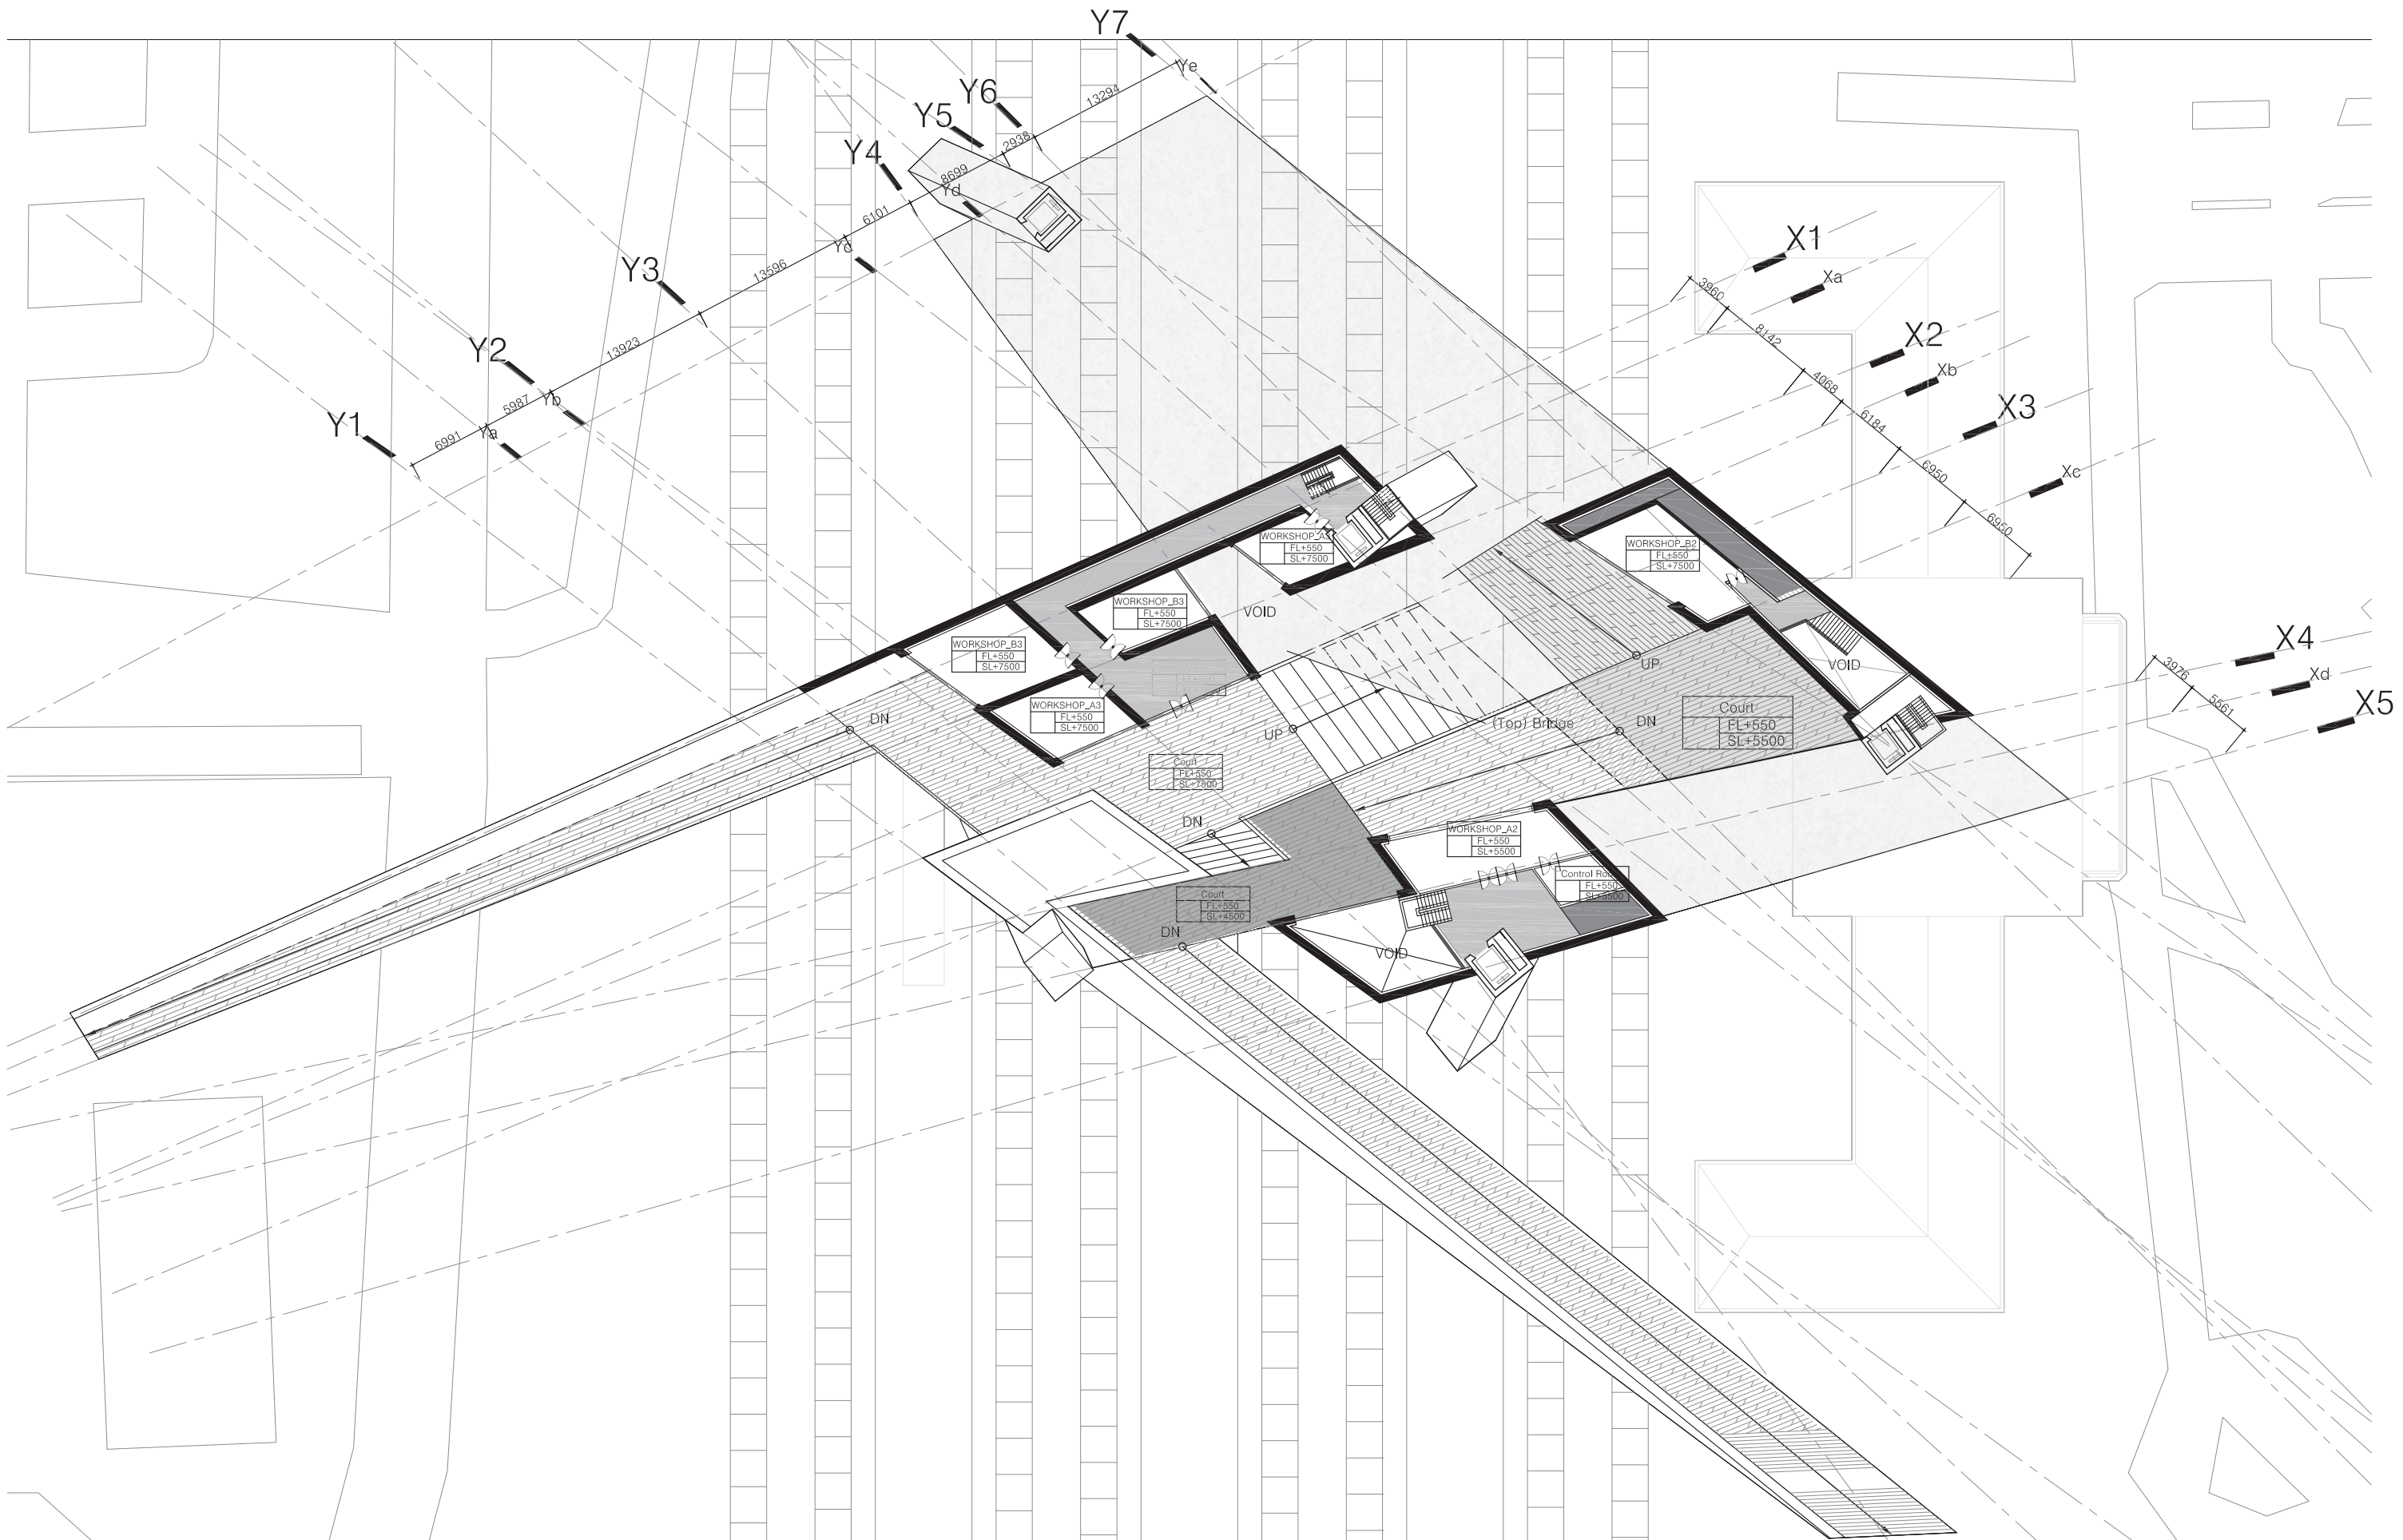

PROJECT TITLE NOTE

**Permeable Playground**  
Bauhaus Fabrication Hub

DATE SCALE A3: 1/500  
20190521 A4:

DRAWING NAME DRAWING NO.  
2nd Floor Plan A-013


Drawing /Checked / Approved BY

Heeyoun Kim

**HYKA**  
HeeYounKim Architects

TU DELFT  
Architectural Engineering  
RB\_Robotic Building  
Msc 3-4 project\_2018-2019

Copyright © 2018-2019 Heeyoun Kim All rights reserved.

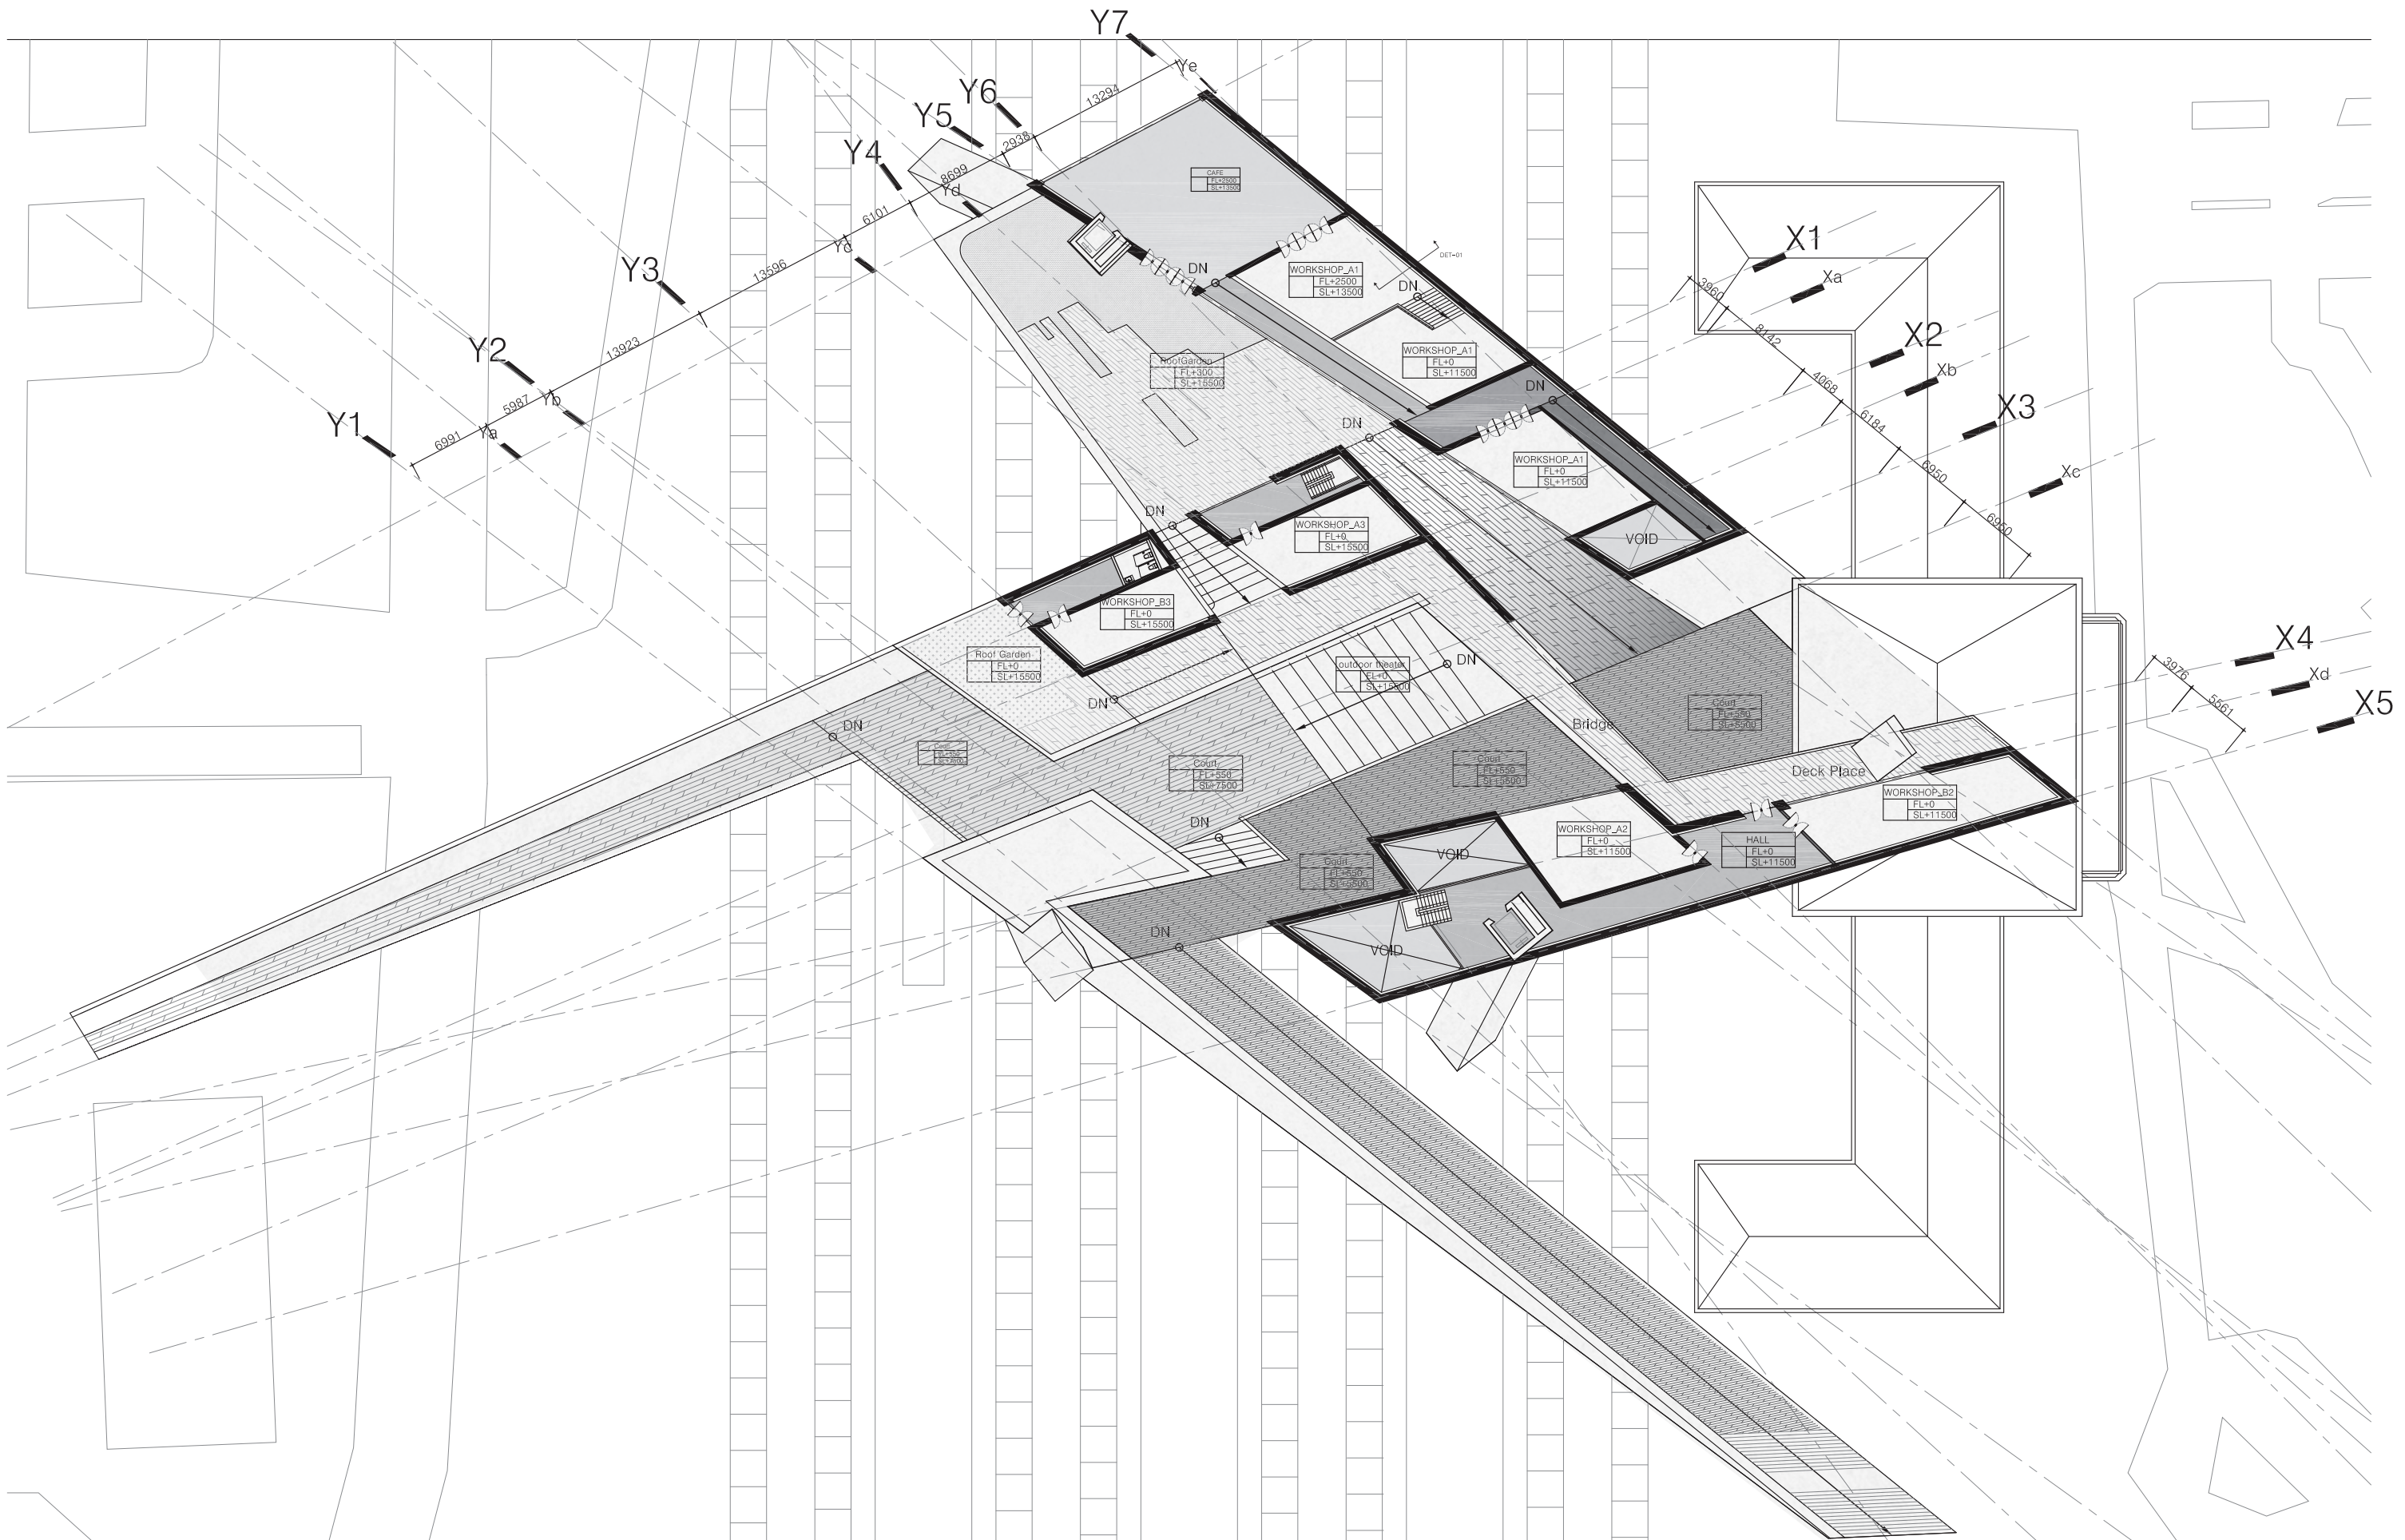

PROJECT TITLE NOTE

**Permeable Playground**  
Bauhaus Fabrication Hub

DATE 20190521 SCALE A3: 1/500  
A4:  
DRAWING NAME 3rd Floor Plan DRAWING NO. A-014  
Drawing /Checked / Approved BY


Heeyoun Kim

**HYKA**  
HeeYounKim Architects


TU DELFT  
Architectural Engineering  
RB\_Robotic Building  
Msc 3-4 project\_2018-2019

Copyright © 2018-2019 Heeyoun Kim All rights reserved.



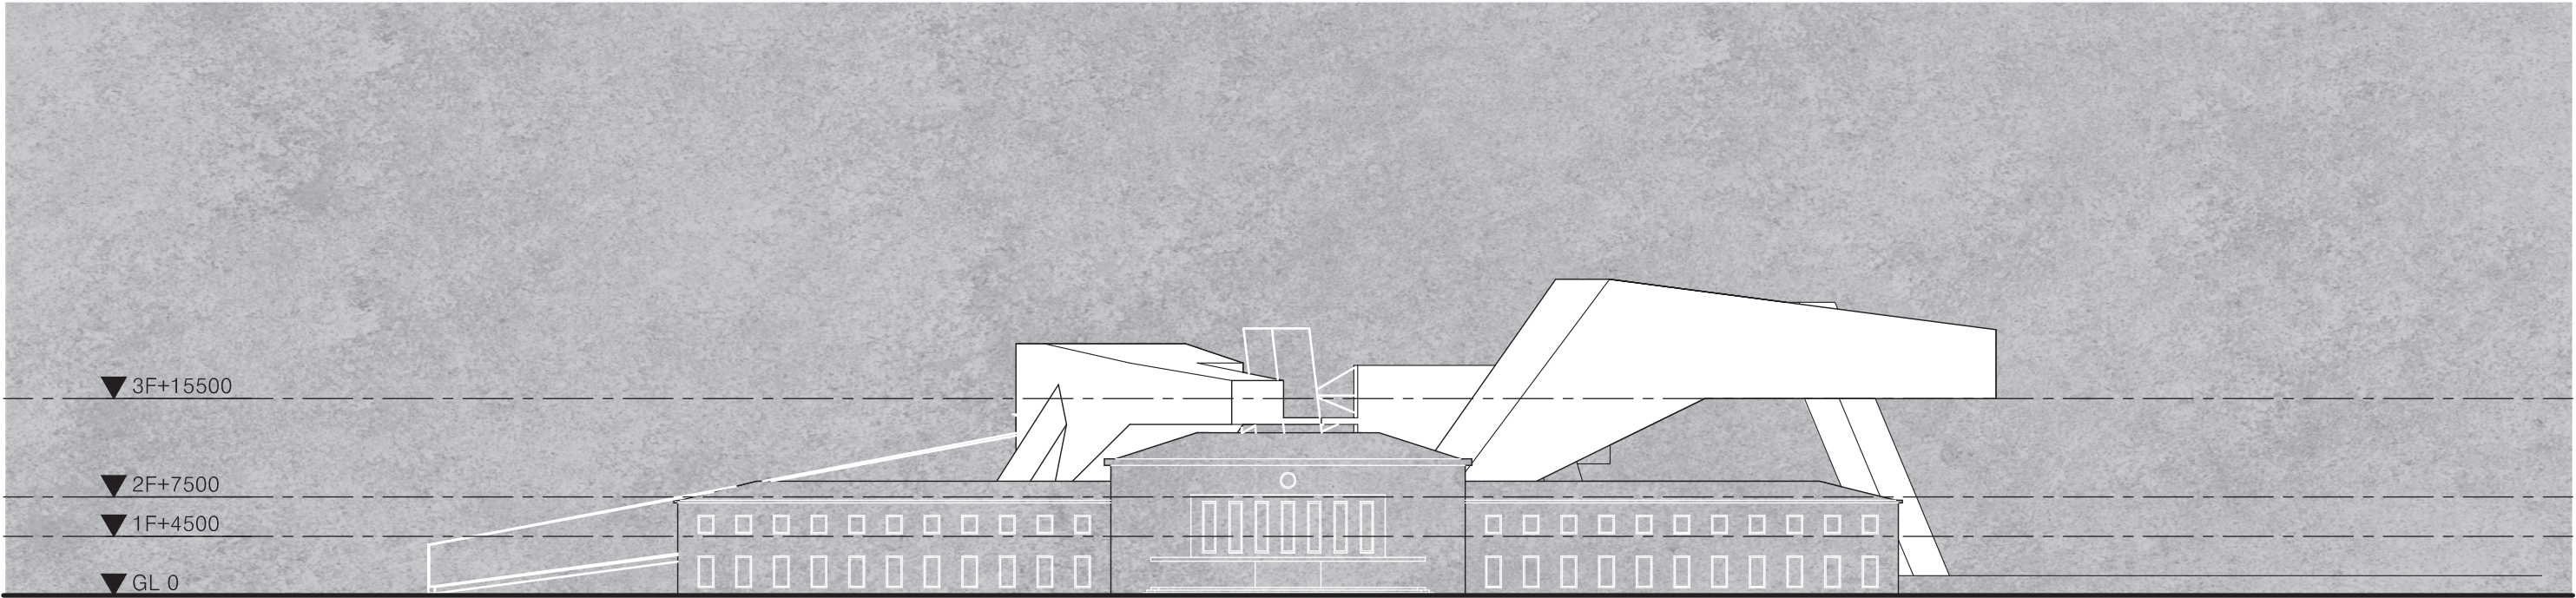

FRONT

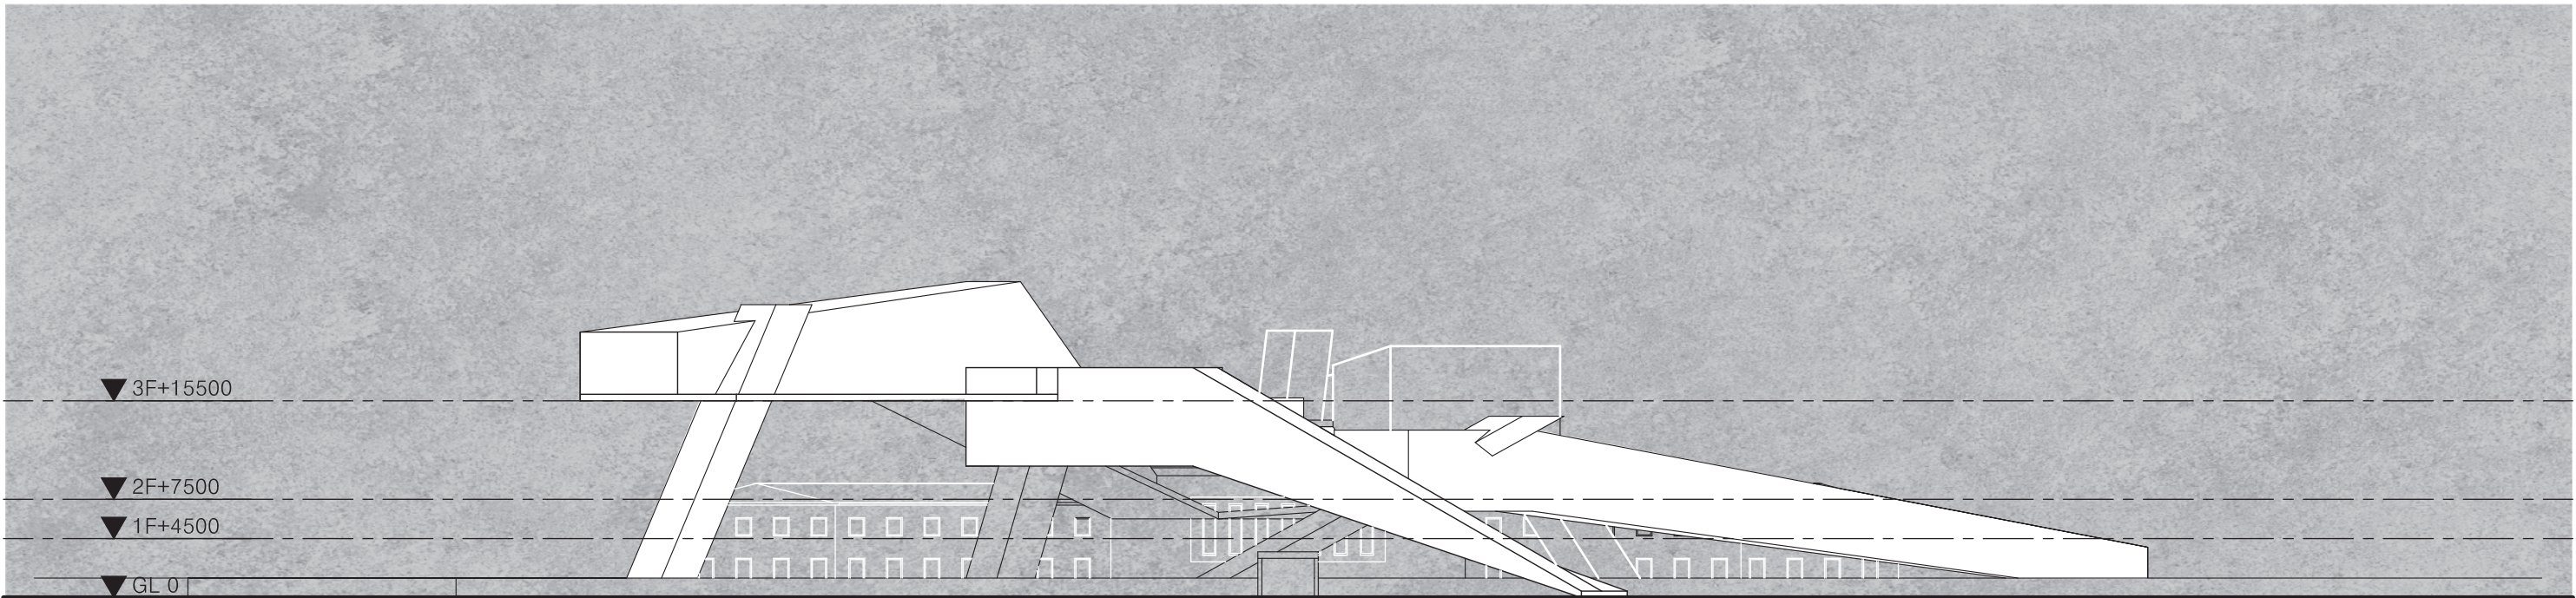


BACK

PROJECT TITLE NOTE


**Permeable Playground**  
Bauhaus Fabrication Hub

DATE	20190521	SCALE	A3: 1/500 A4:
DRAWING NAME	ELEVATION	DRAWING NO.	A-301
Drawing /Checked / Approved BY		Heeyoun Kim	

**HYKA**  
HeeYounKim Architects  
TU DELFT  
Architectural Engineering  
RB\_Robotic Building  
Misc 3-4 project\_2018-2019  
Copyright © 2019-2019 Heeyoun Kim All rights reserved.

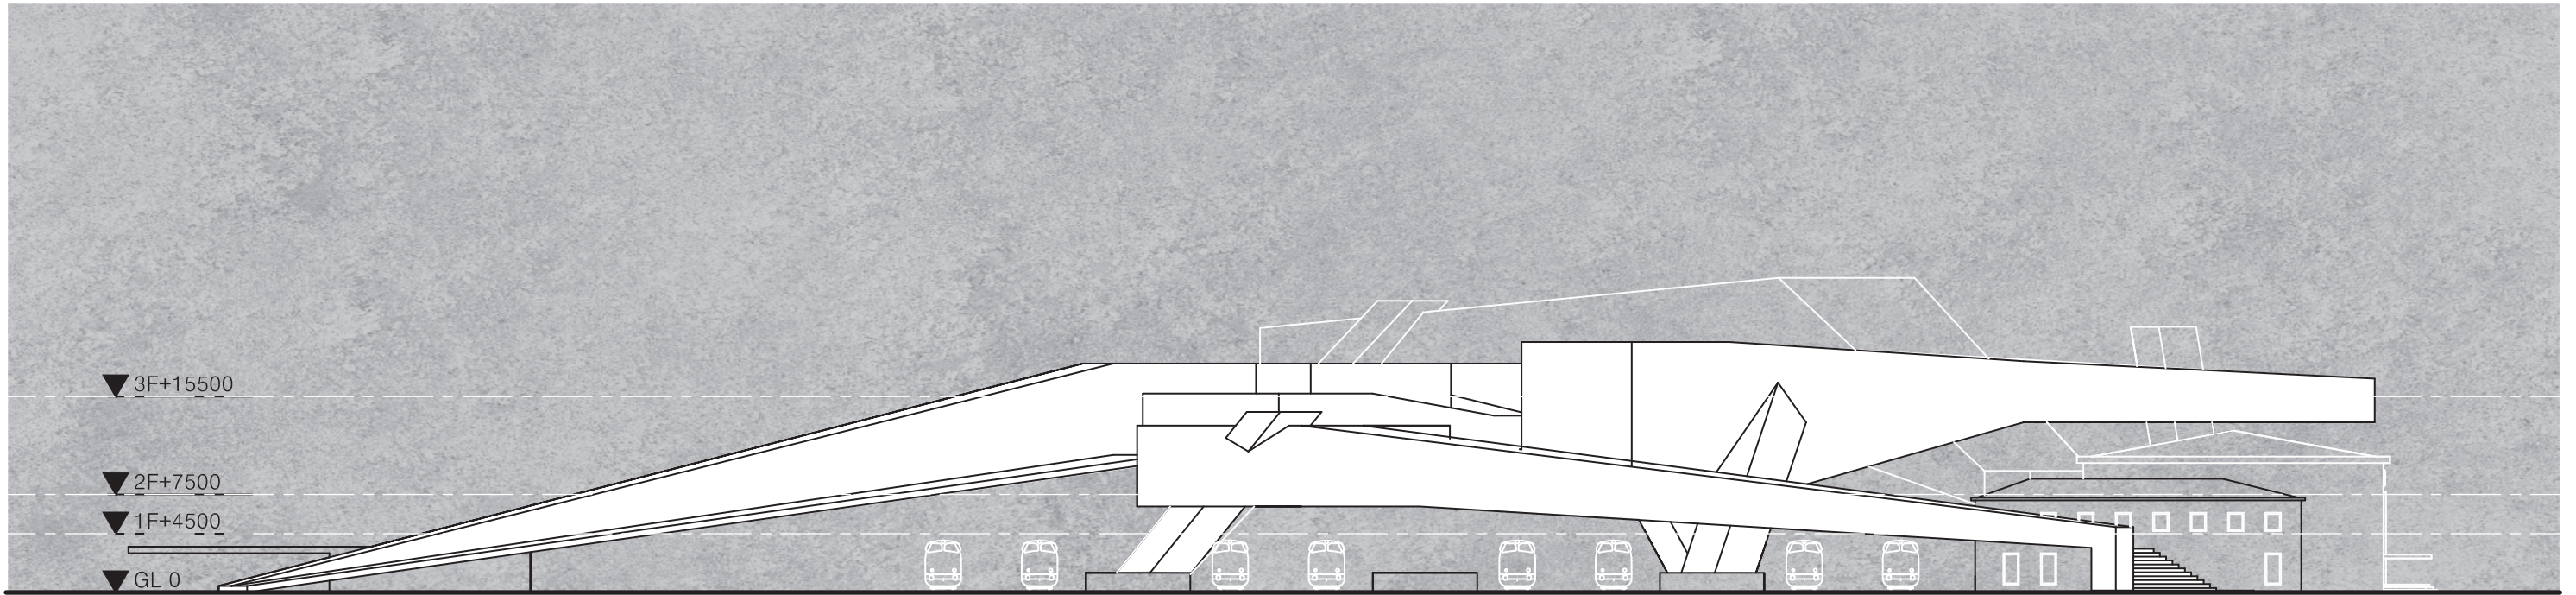

LEFT

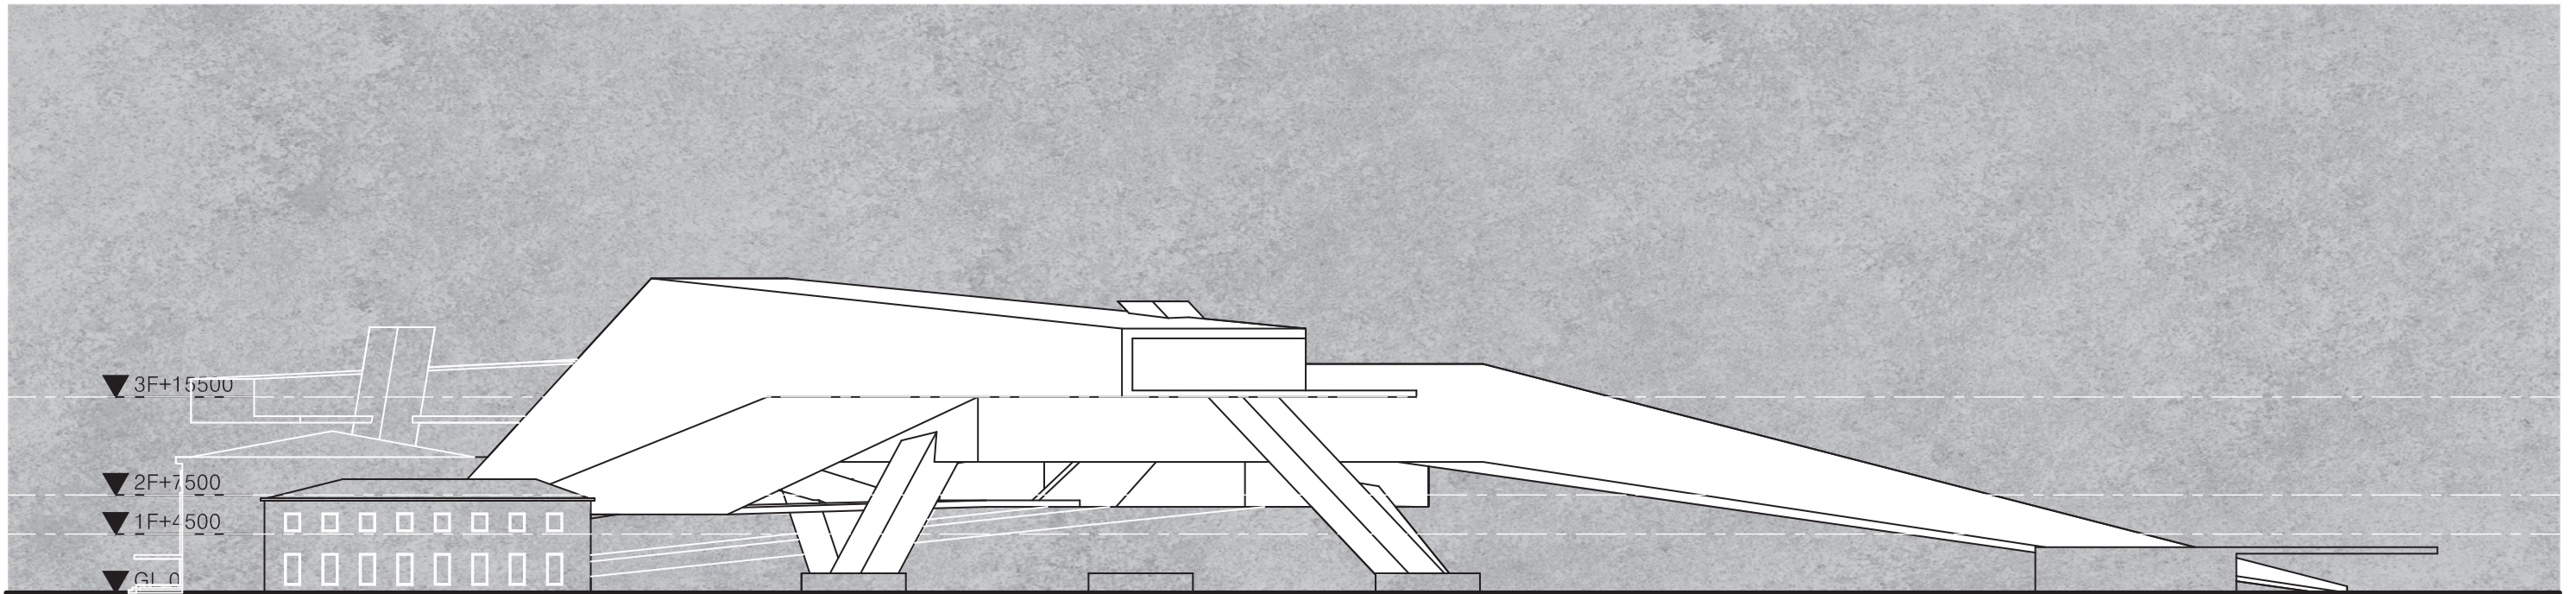

RIGHT


PROJECT TITLE NOTE

**Permeable Playground**  
Bauhaus Fabrication Hub


DATE 20190521 SCALE A3: 1/500  
DRAWING NAME SITE PLAN DRAWING NO. A-302  
Drawing /Checked / Approved BY

**Heeyoun Kim**

**HYKA**  
HeeYounKim Architects  
TU DELFT  
Architectural Engineering  
RB\_Robotic Building  
Misc 3-4 project\_2018-2019  
Copyright © 2019-2019 Heeyoun Kim All rights reserved.

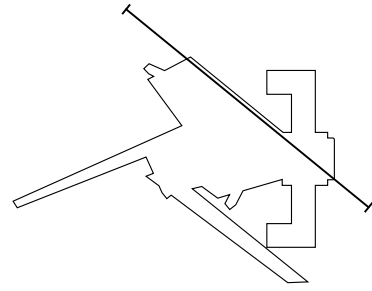

KEY SECTION

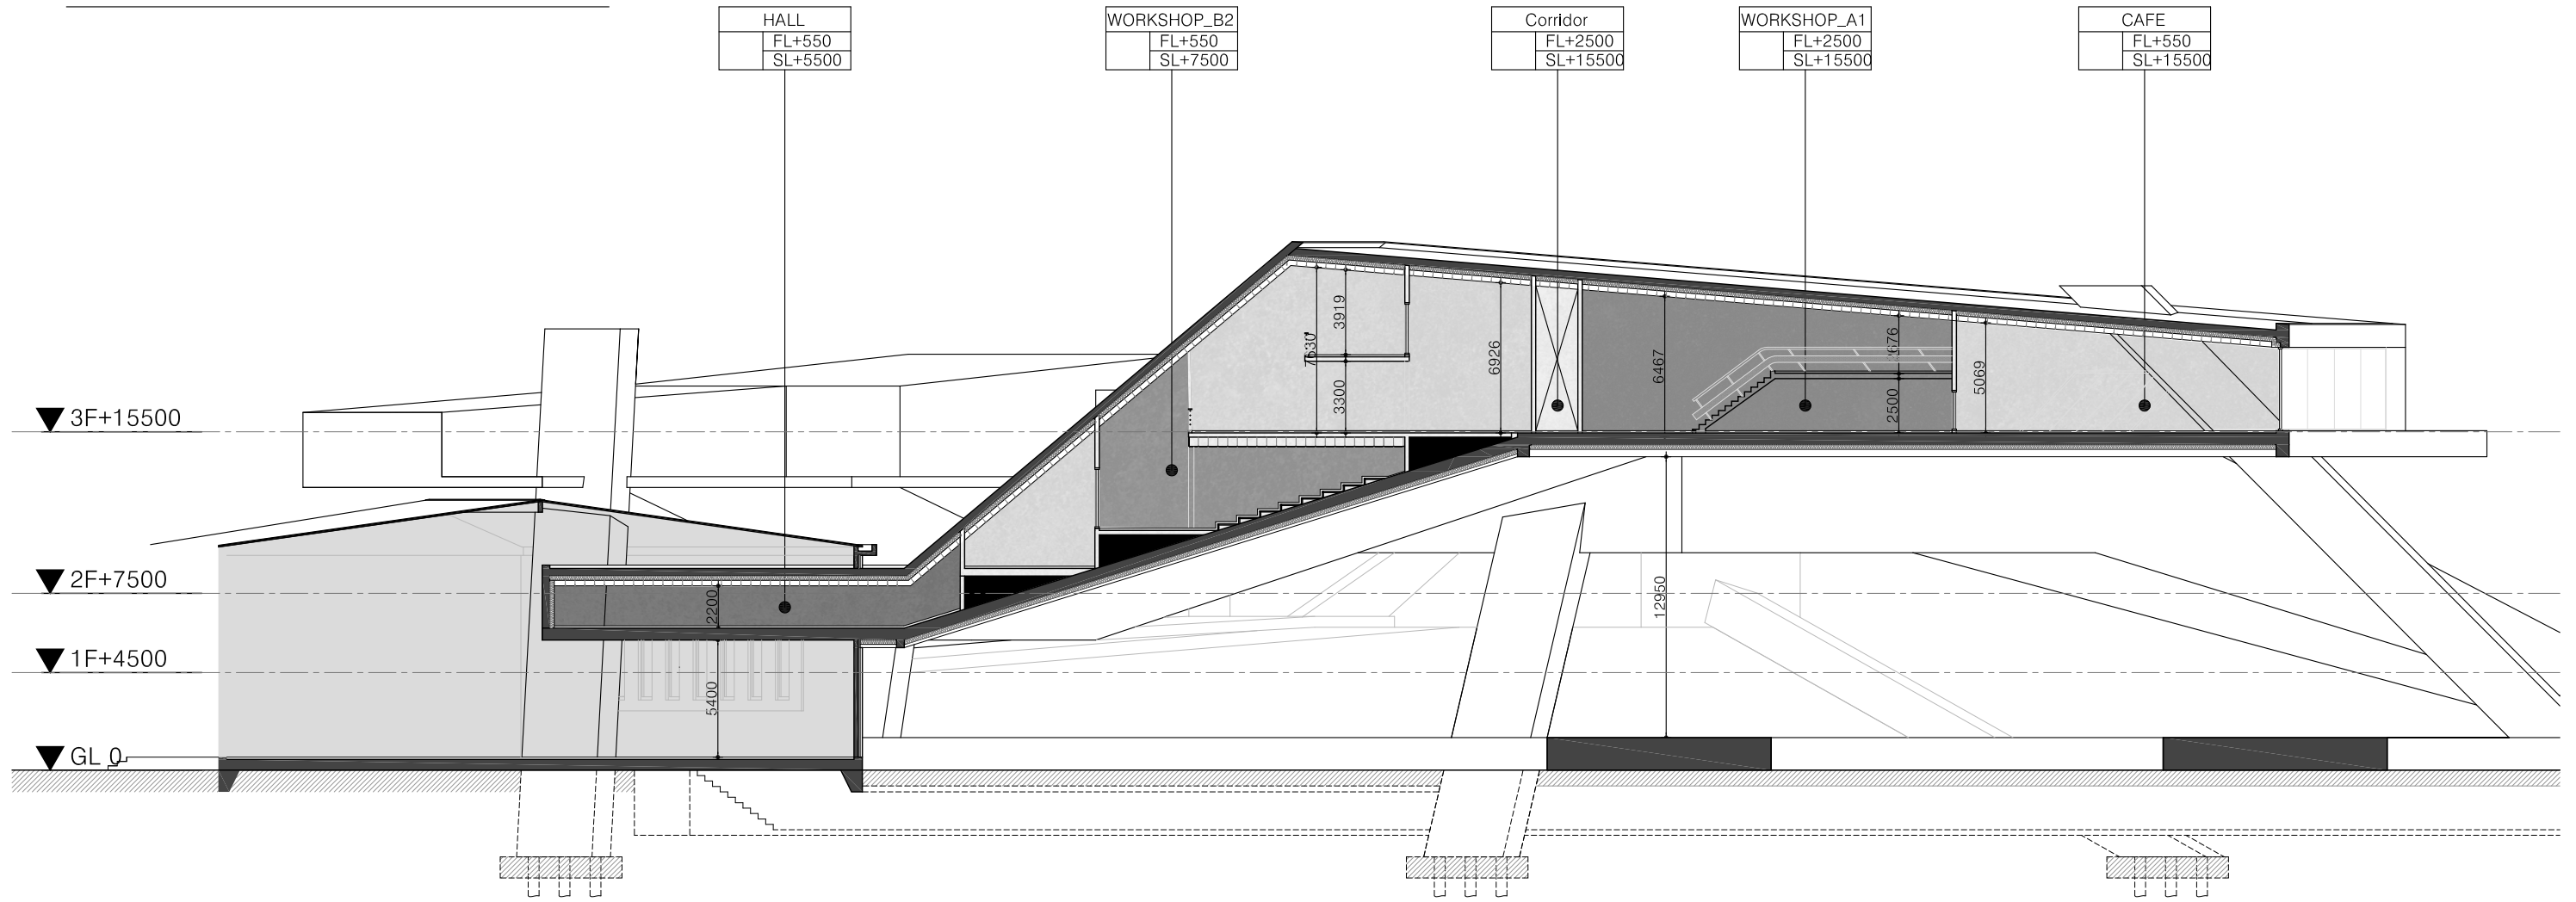

PROJECT TITLE

NOTE

**Permeable Playground**  
Bauhaus Fabrication Hub

DATE

20190521

SCALE

A3: 1/300  
A4:

DRAWING NAME

DRAWING NO.

SECTION

A-201



Drawing /Checked / Approved BY

Heeyoun Kim

**HYKA**  
HeeYounKim Architects

TU DELFT  
Architectural Engineering  
RB\_Robotic Building  
Misc 3-4 project\_2018-2019

Copyright © 2018-2019 Heeyoun Kim. All rights reserved.

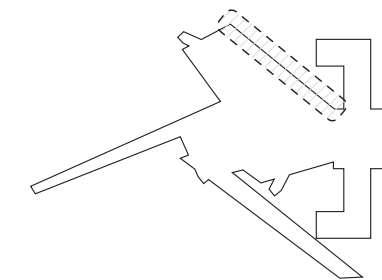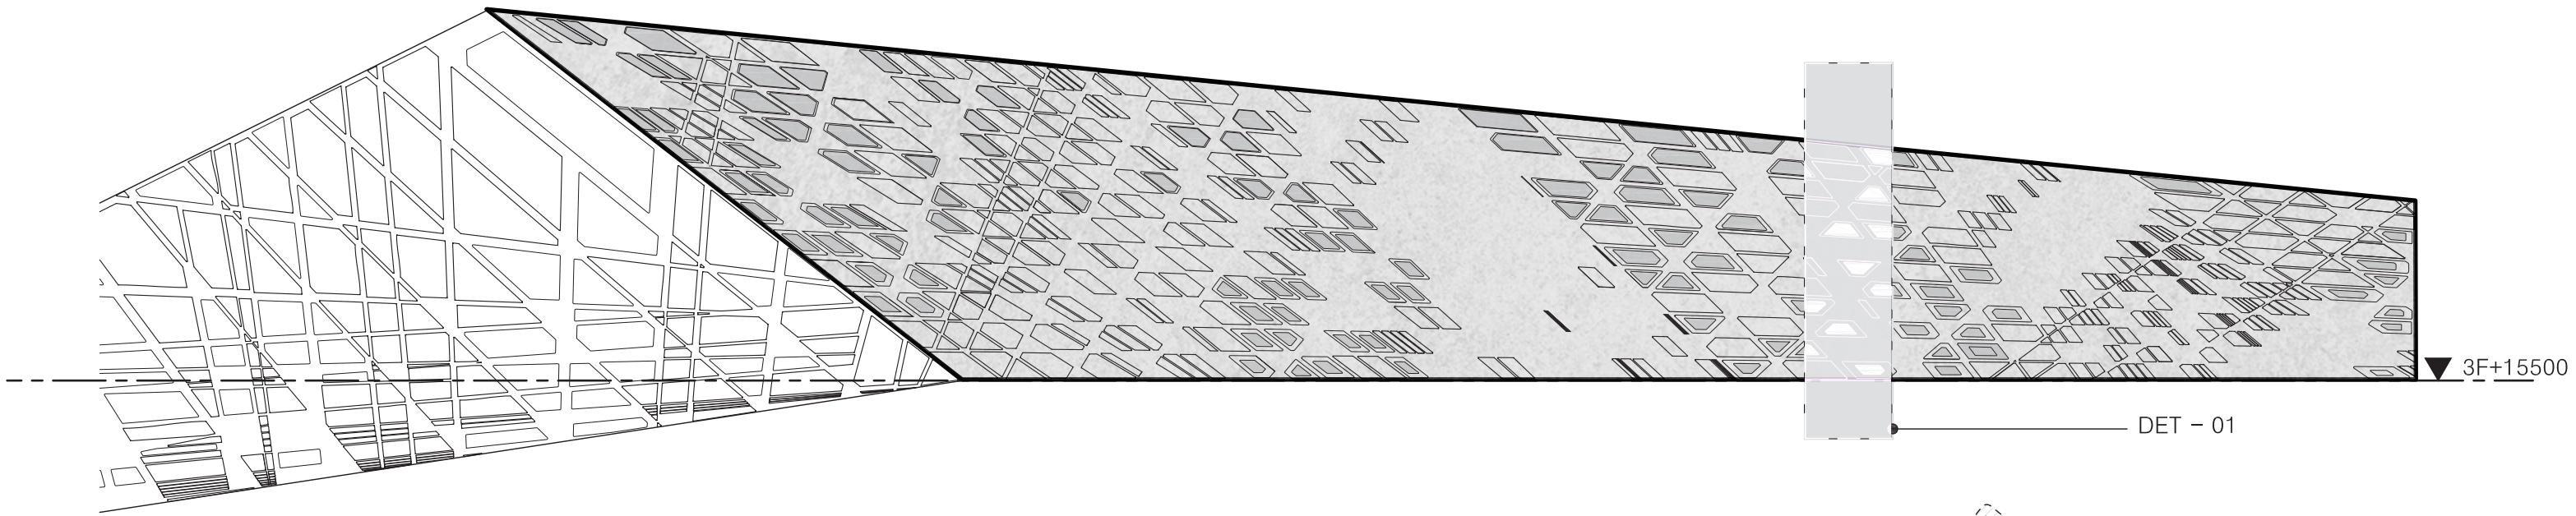

Location



Raw-E Double Glass Window



Compression Support Pattern


PROJECT TITLE NOTE

**Permeable Playground**  
Bauhaus Fabrication Hub


DATE	20190521	SCALE	A3: 1/150 A4:
DRAWING NAME	FACADE	DRAWING NO.	A-401
Drawing /Checked / Approved BY			

**Heeyoun Kim**


**HYKA**  
HeeYounKim Architects  
TU DELFT  
Ae\_Architectural Engineering  
RB\_Robotic Building  
Msc 3-4 project\_2018-2019  
Copyright © 2018-2019 Heeyoun Kim All rights reserved.

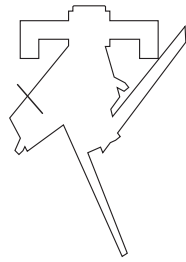

Location

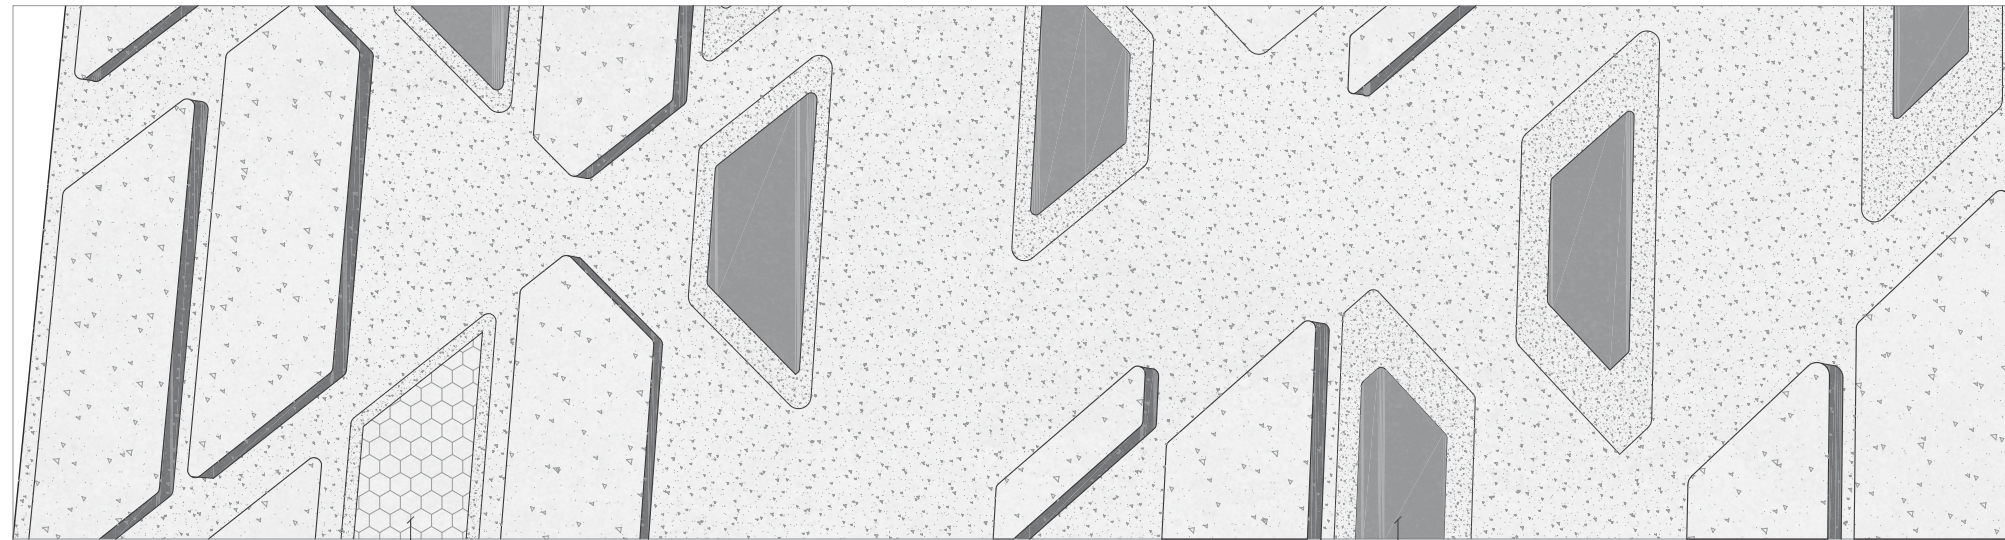

FACADE ELEVATION

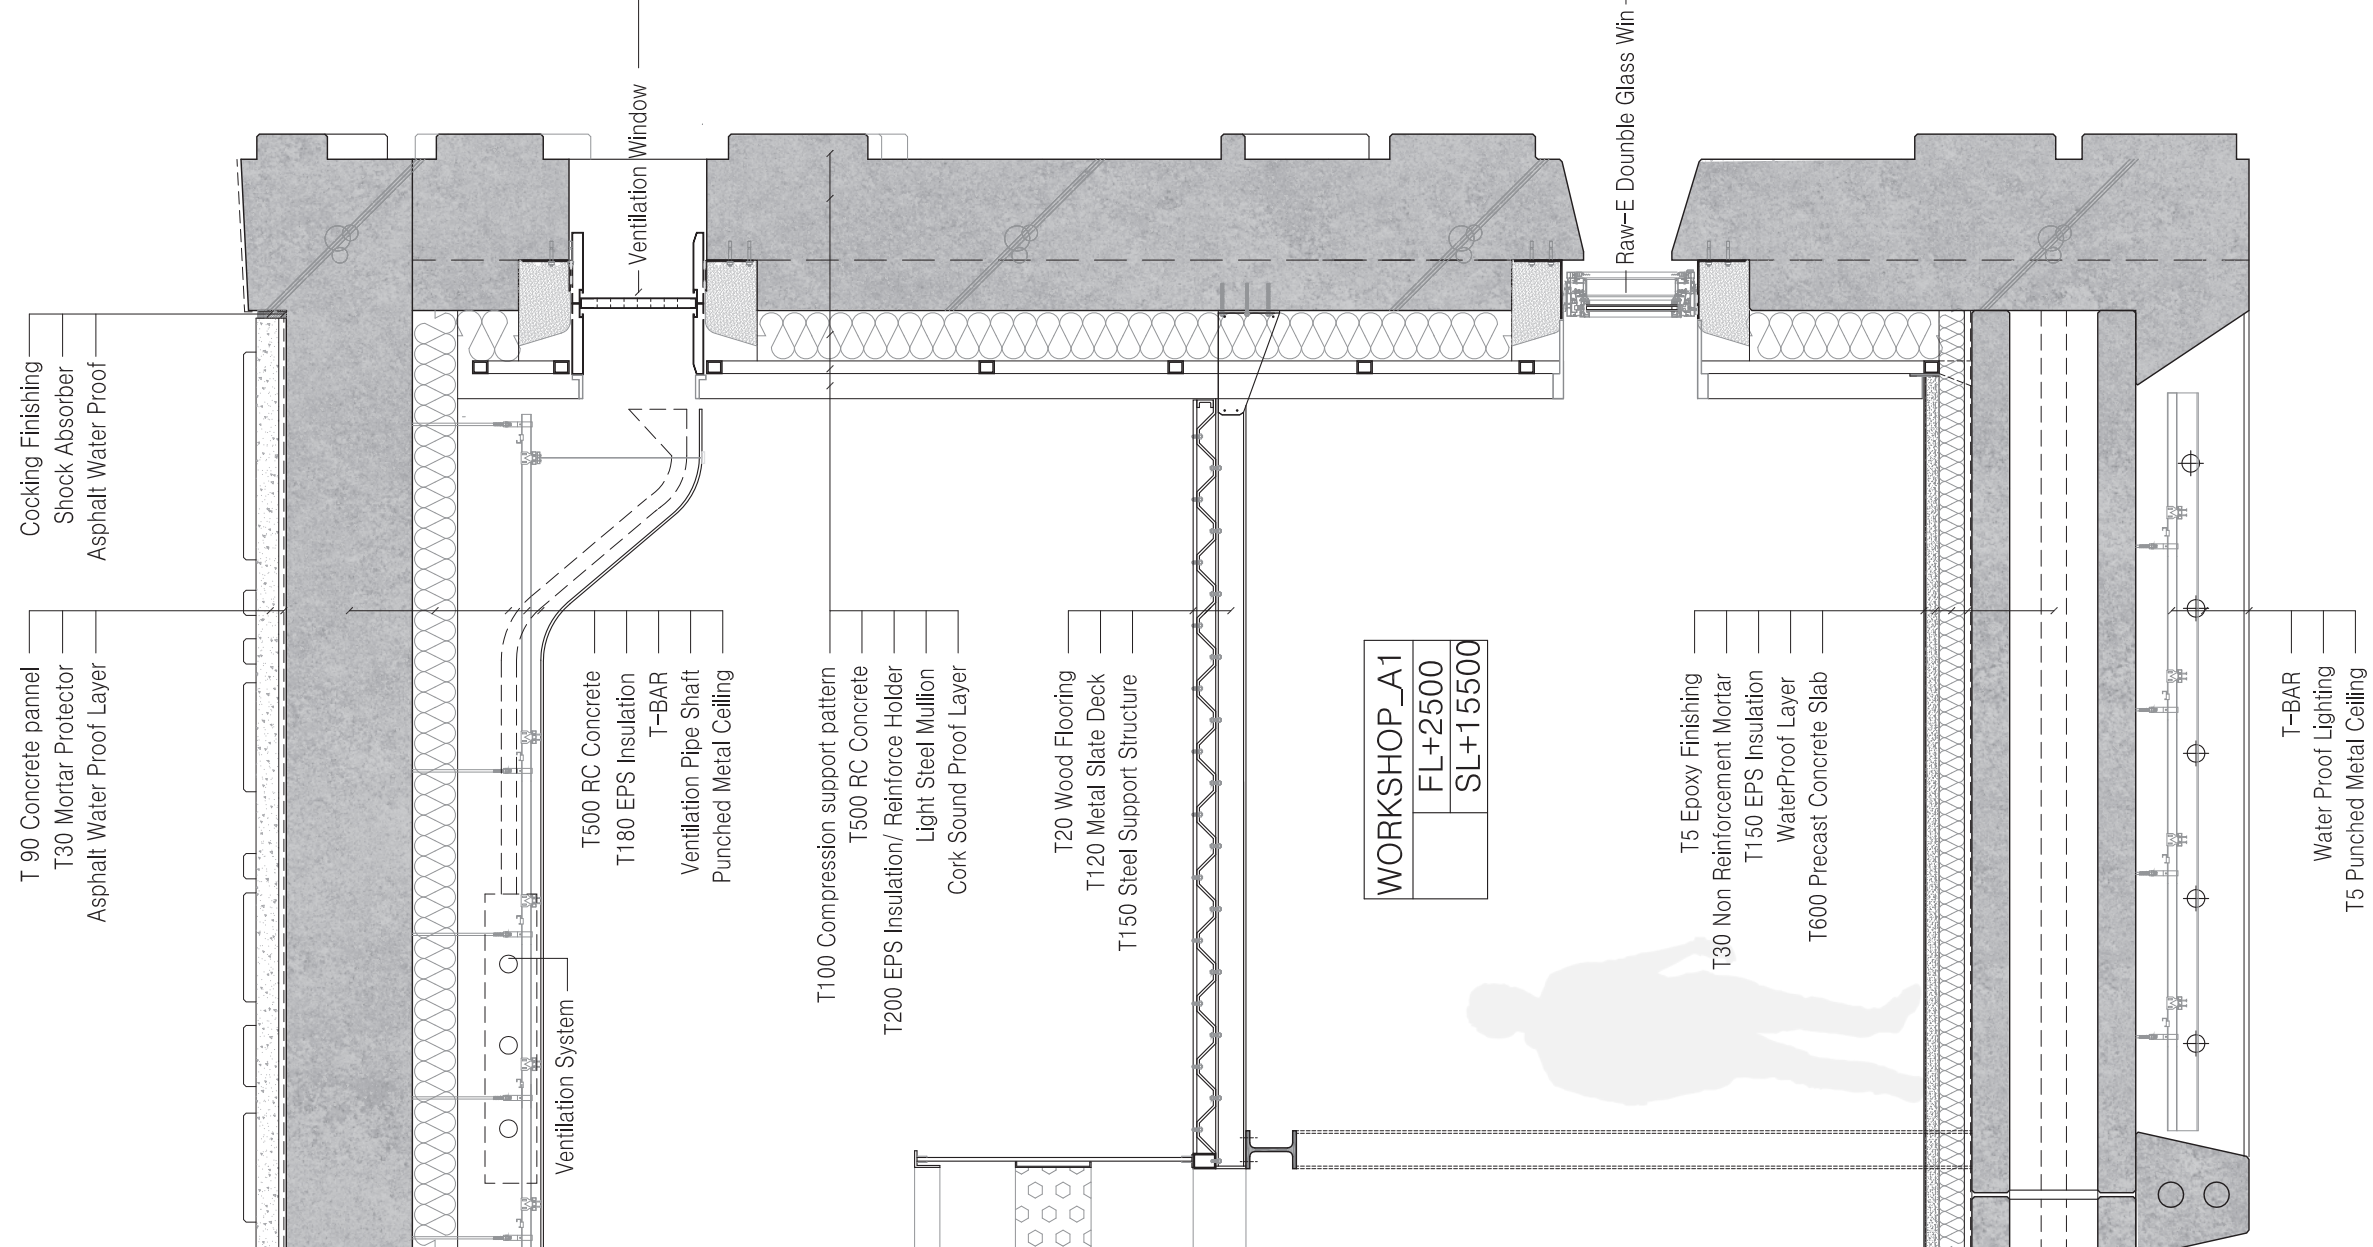

PROJECT TITLE

NOTE

DATE

20190521

SCALE

A3: 1/ 30

A4:

DRAWING NAME

DETAIL

DRAWING NO.

DET-01

Drawing /Checked / Approved BY

Heeyoun Kim

**Permeable Playground**  
Bauhaus Fabrication Hub

**HYKA**  
HeeYounKim Architects  
TU DELFT  
Ar\_Architectural Engineering  
RB\_Robotic Building  
Msc 3-4 project\_2018-2019  
Copyright © 2018-2019 Heeyoun Kim All rights reserved.