




Situation, scale 1:1000

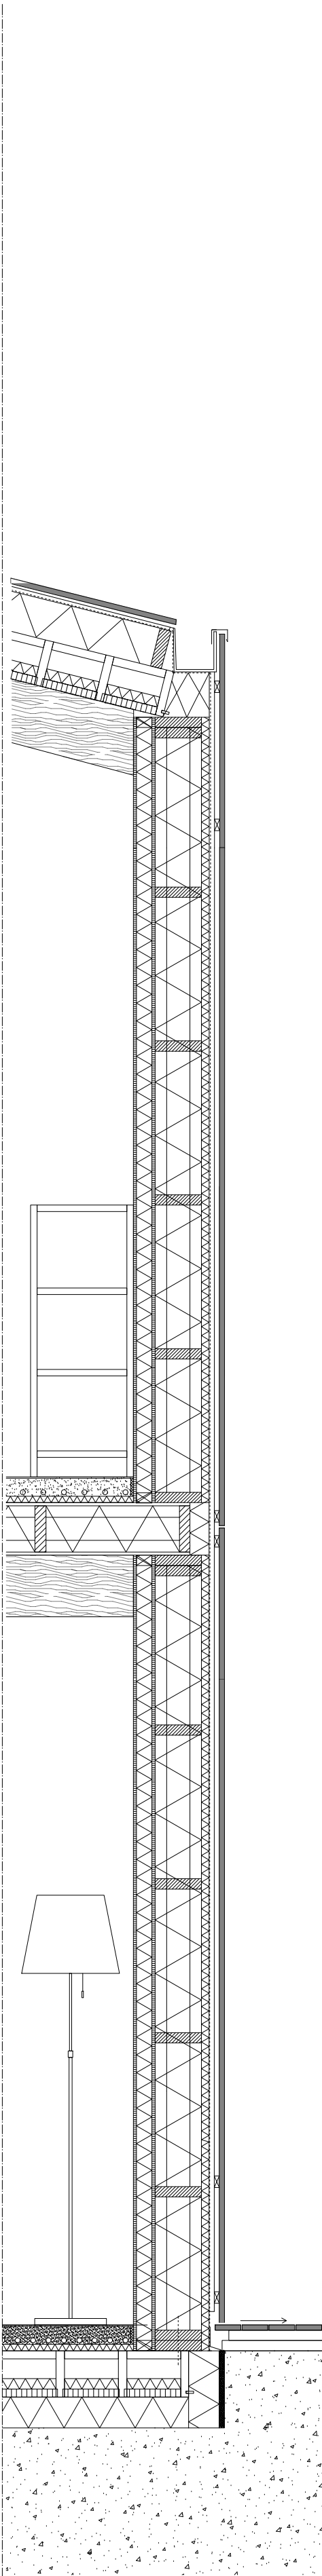

▼ P +8500

▼ P +6620


▼ P +6300


▼ P +3300


▼ P +3000

▼ P = 0


▼ P -380

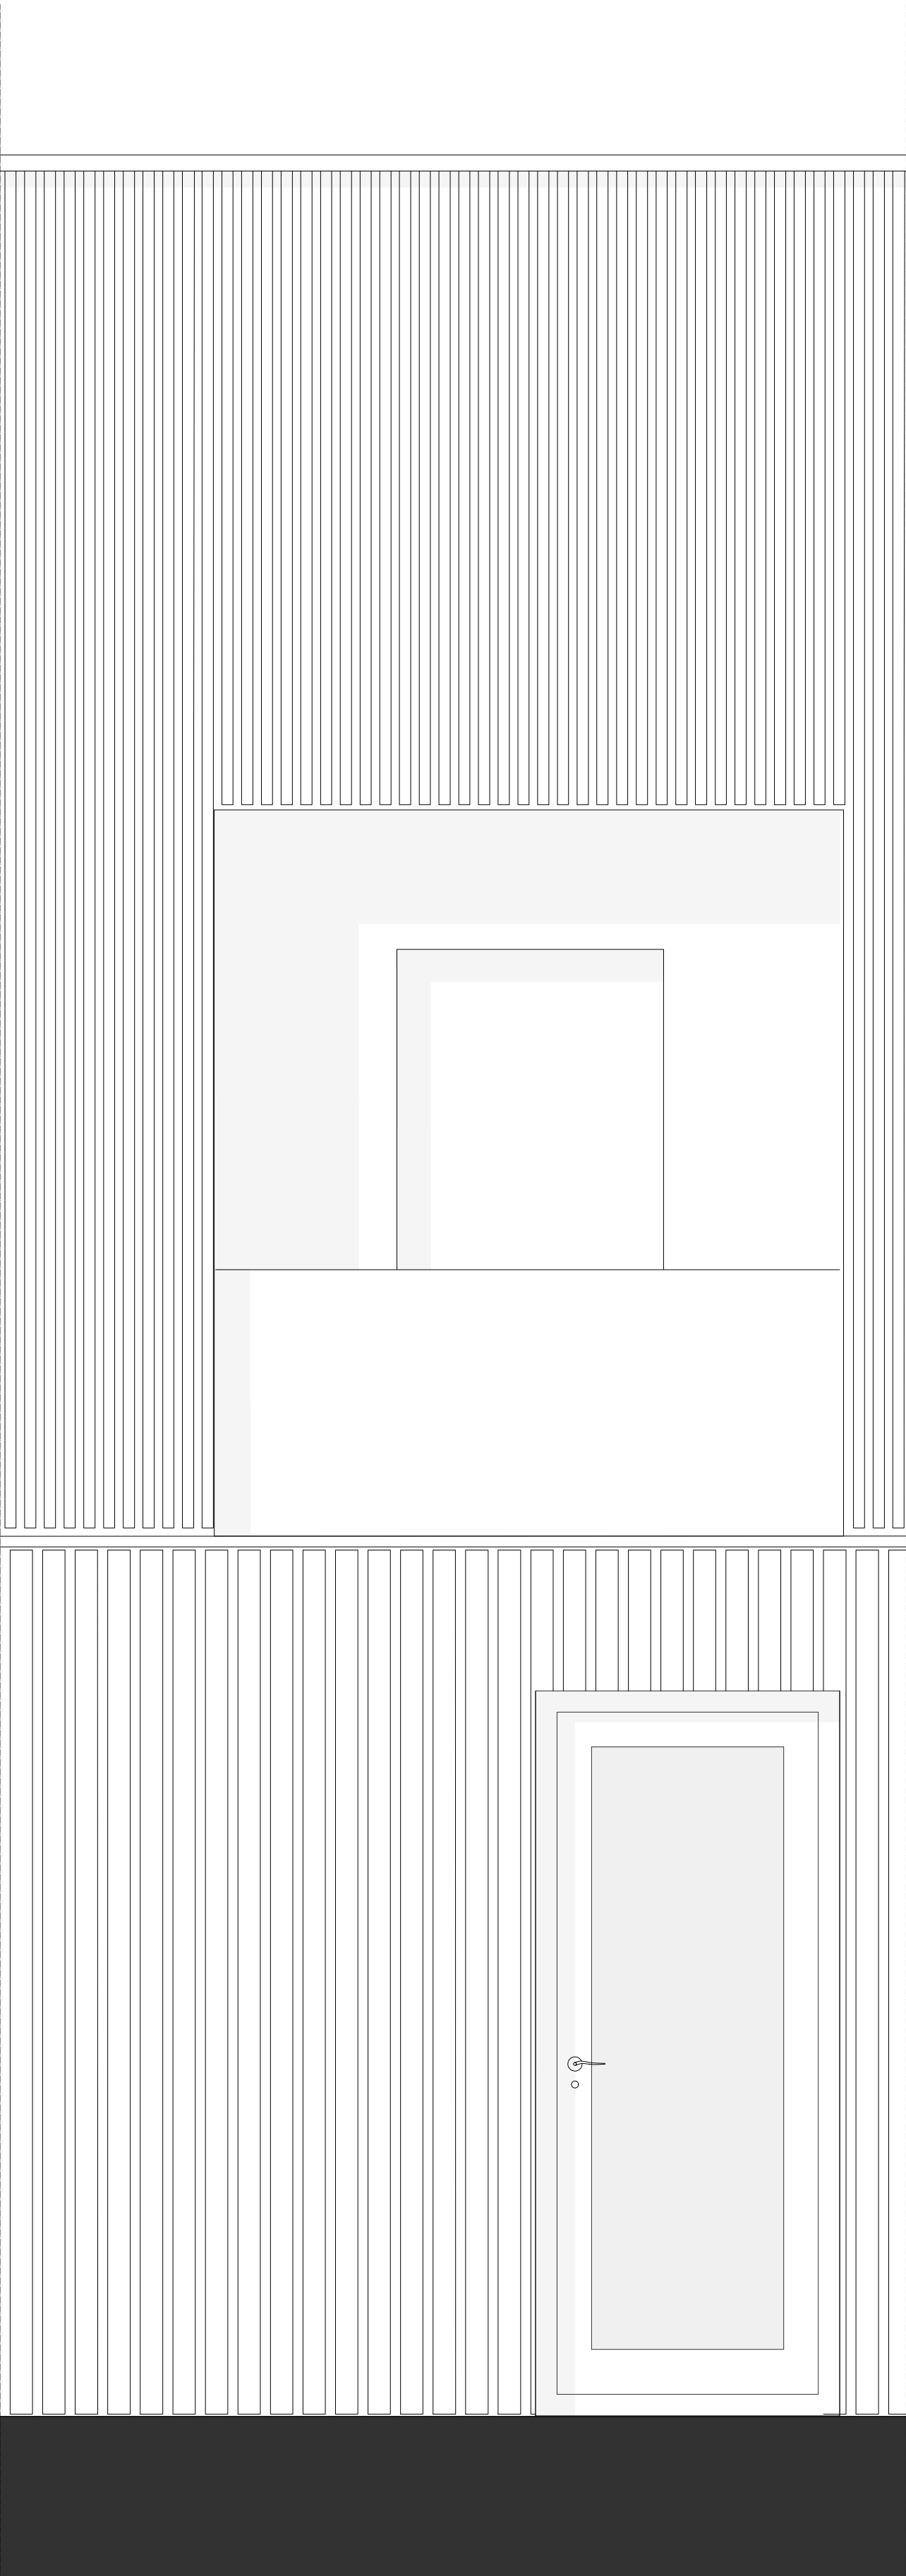


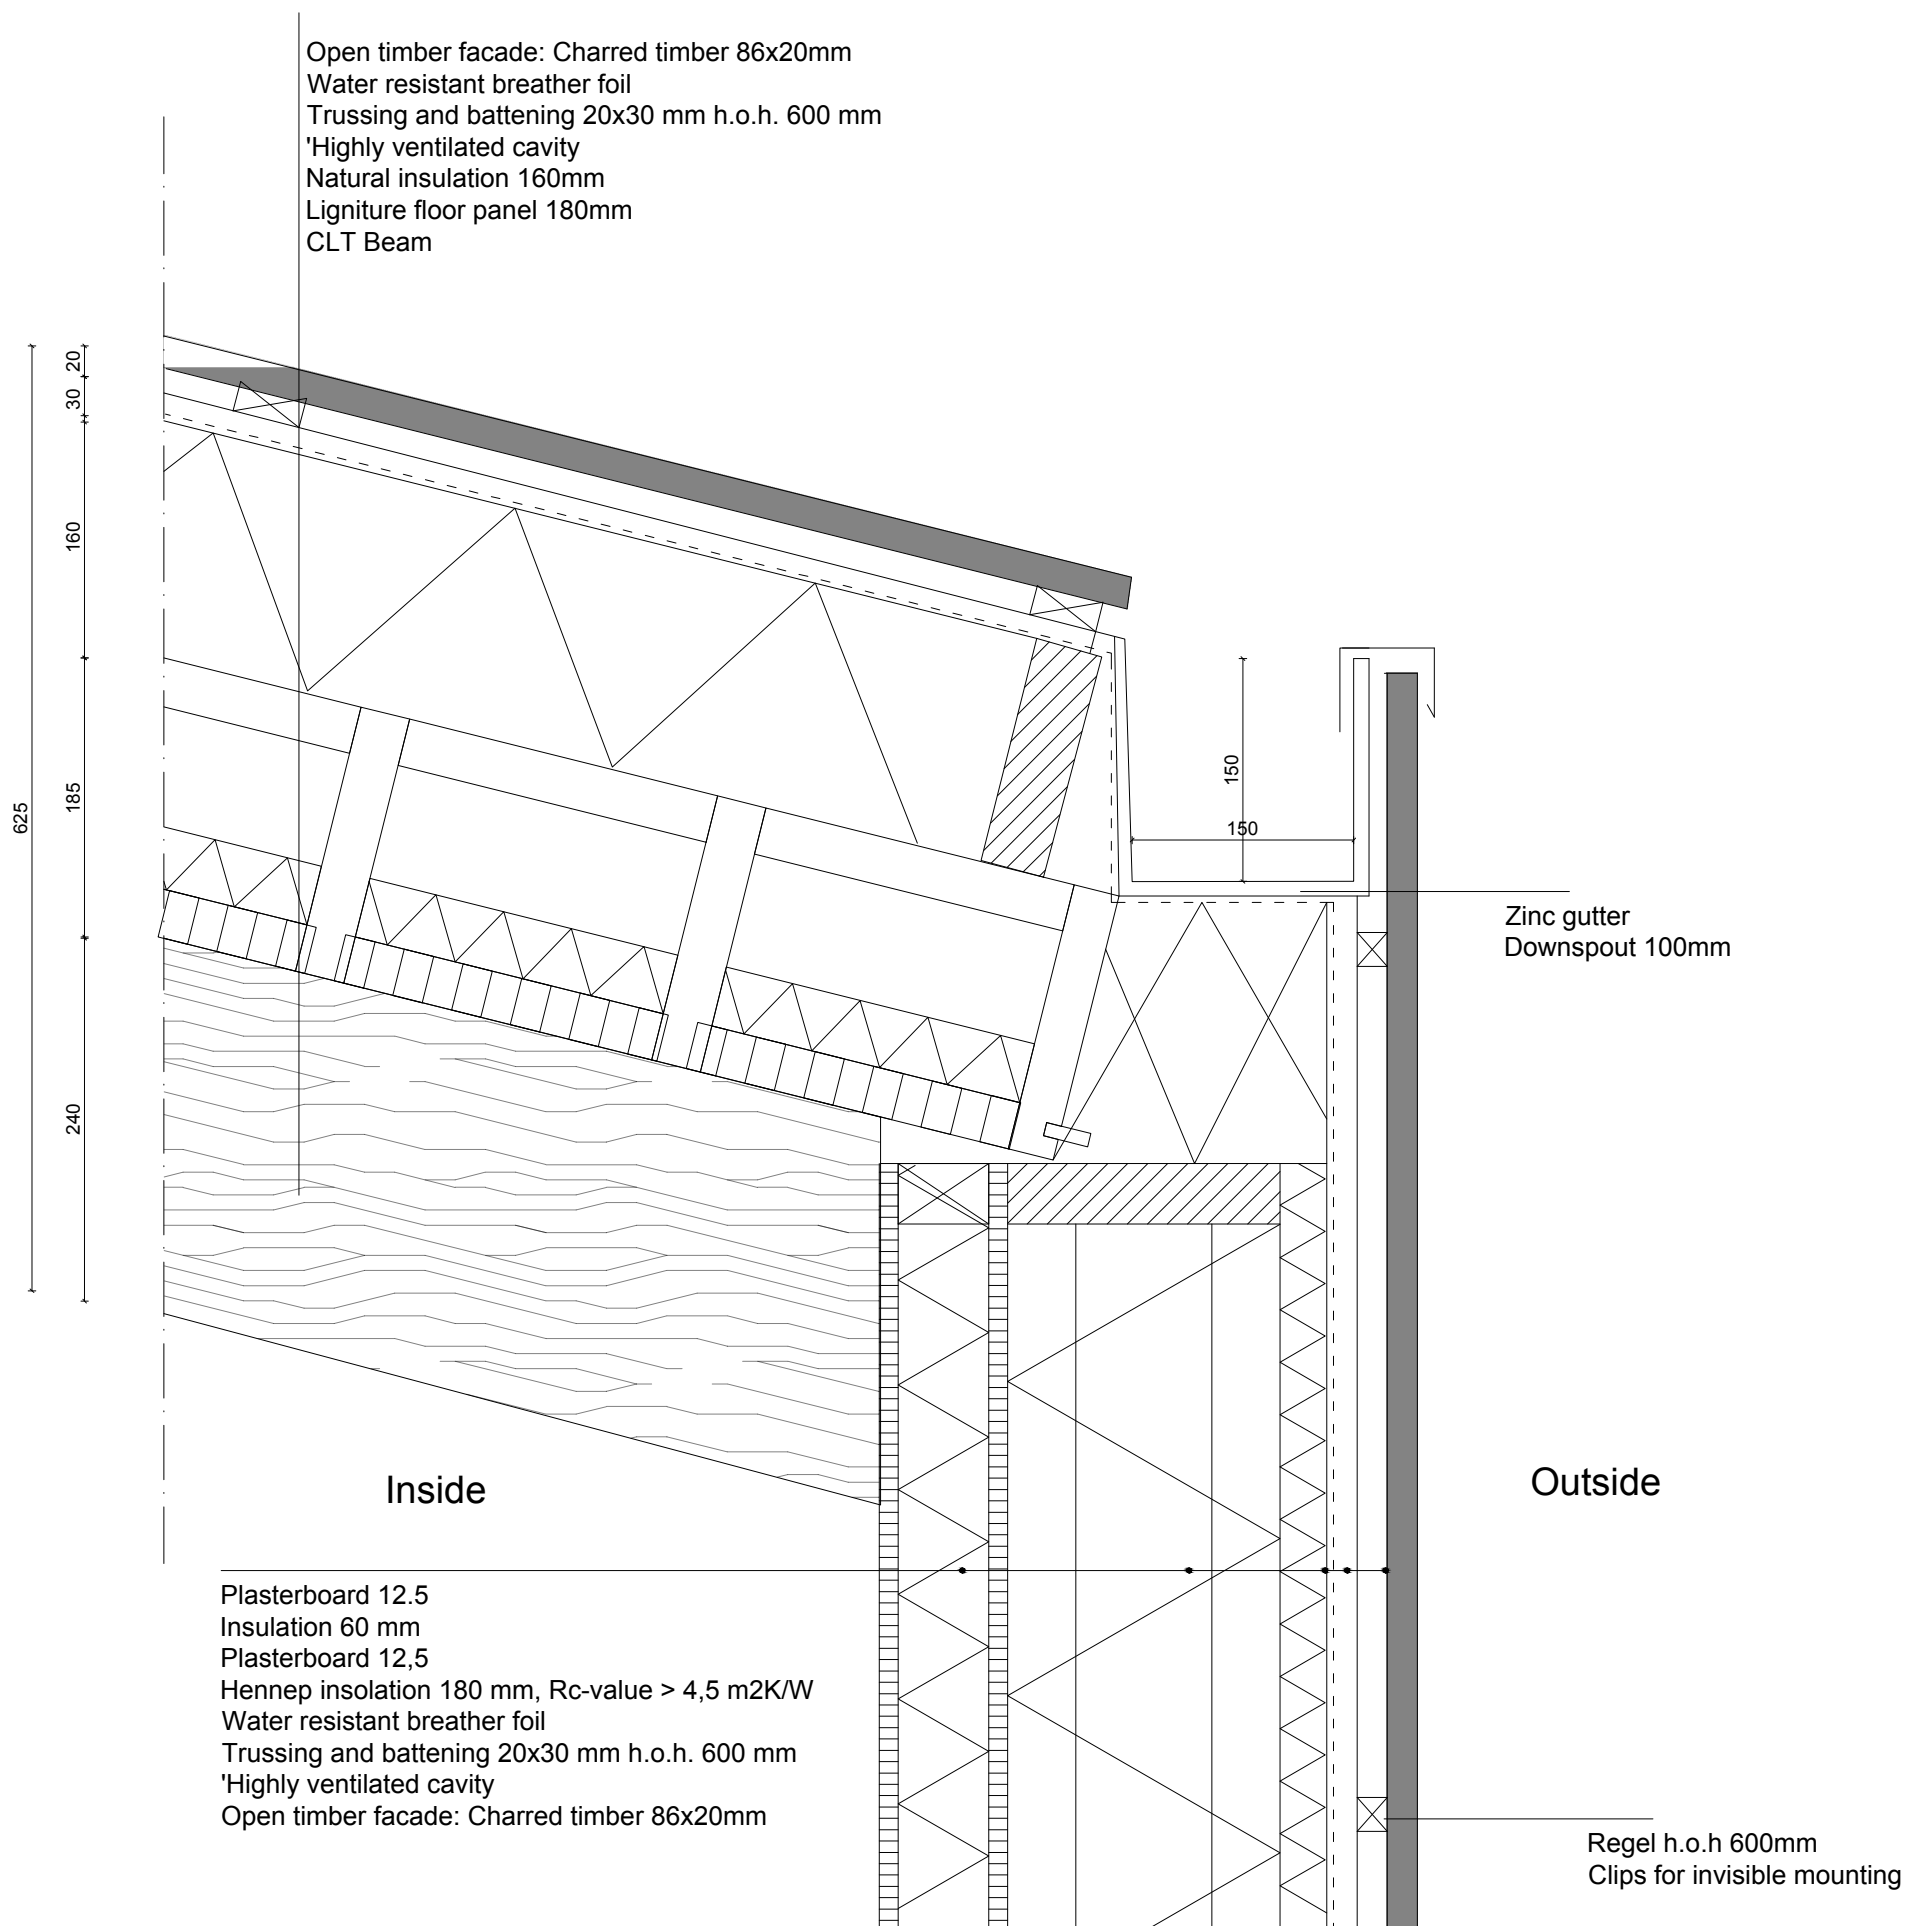

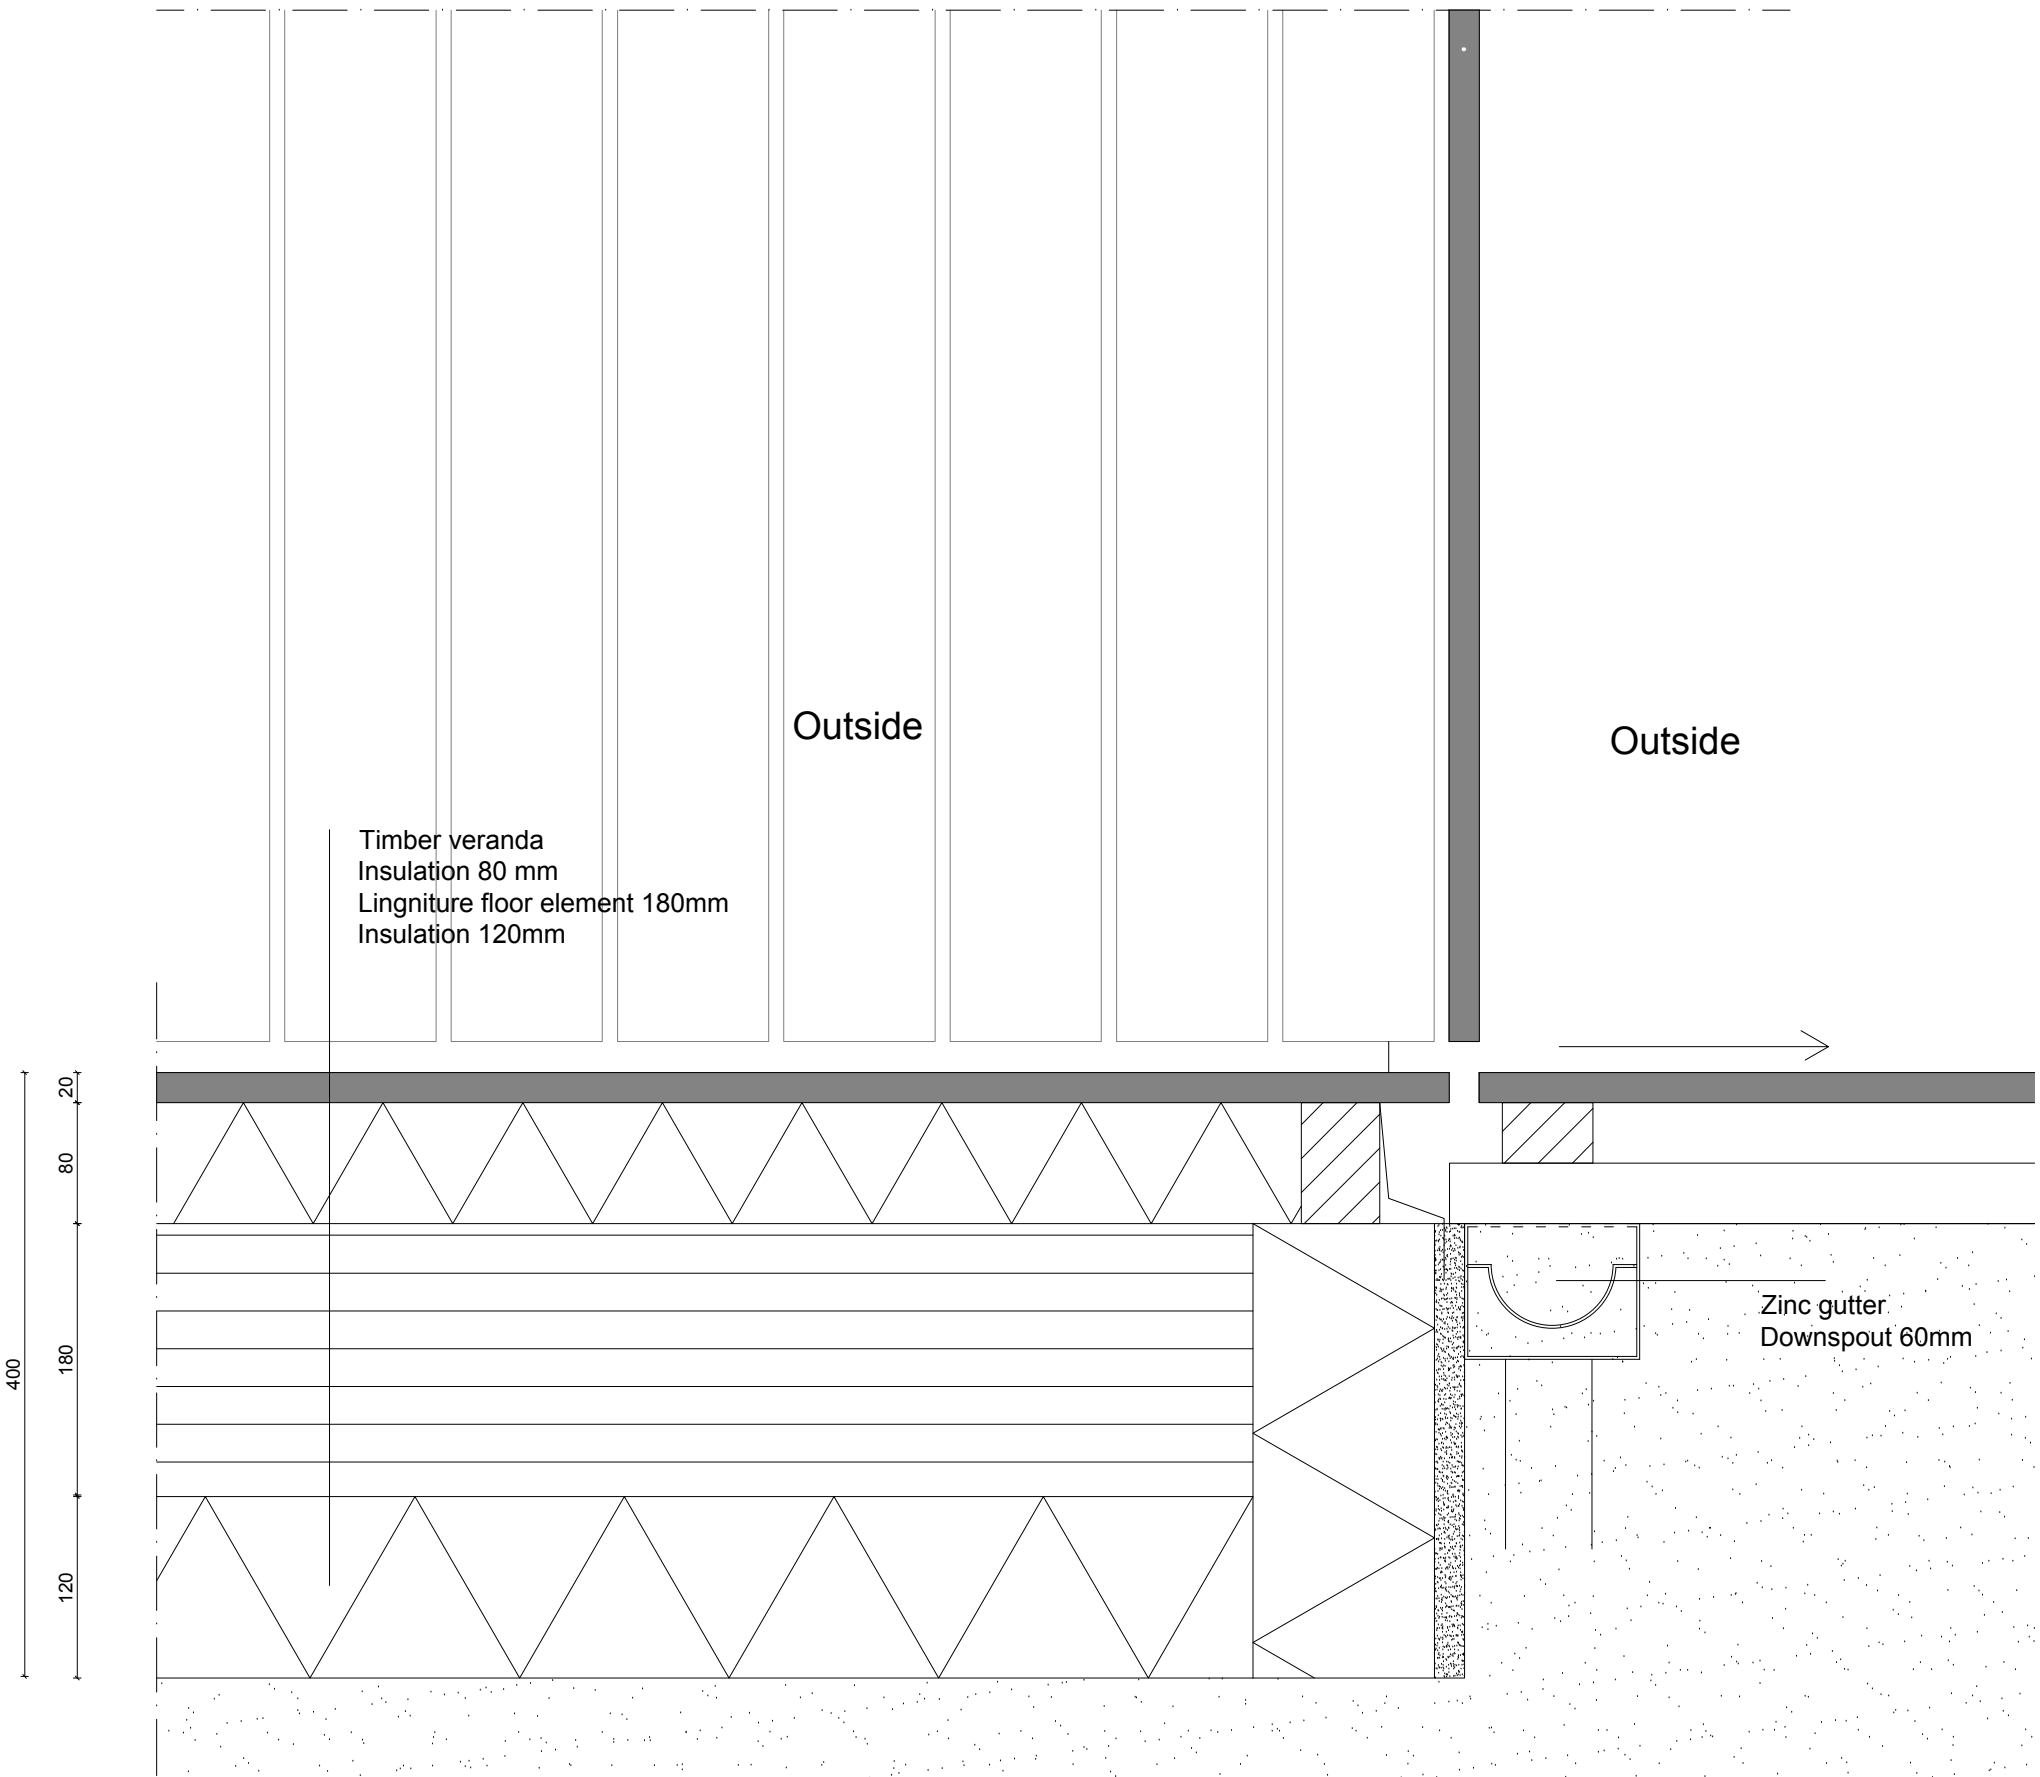





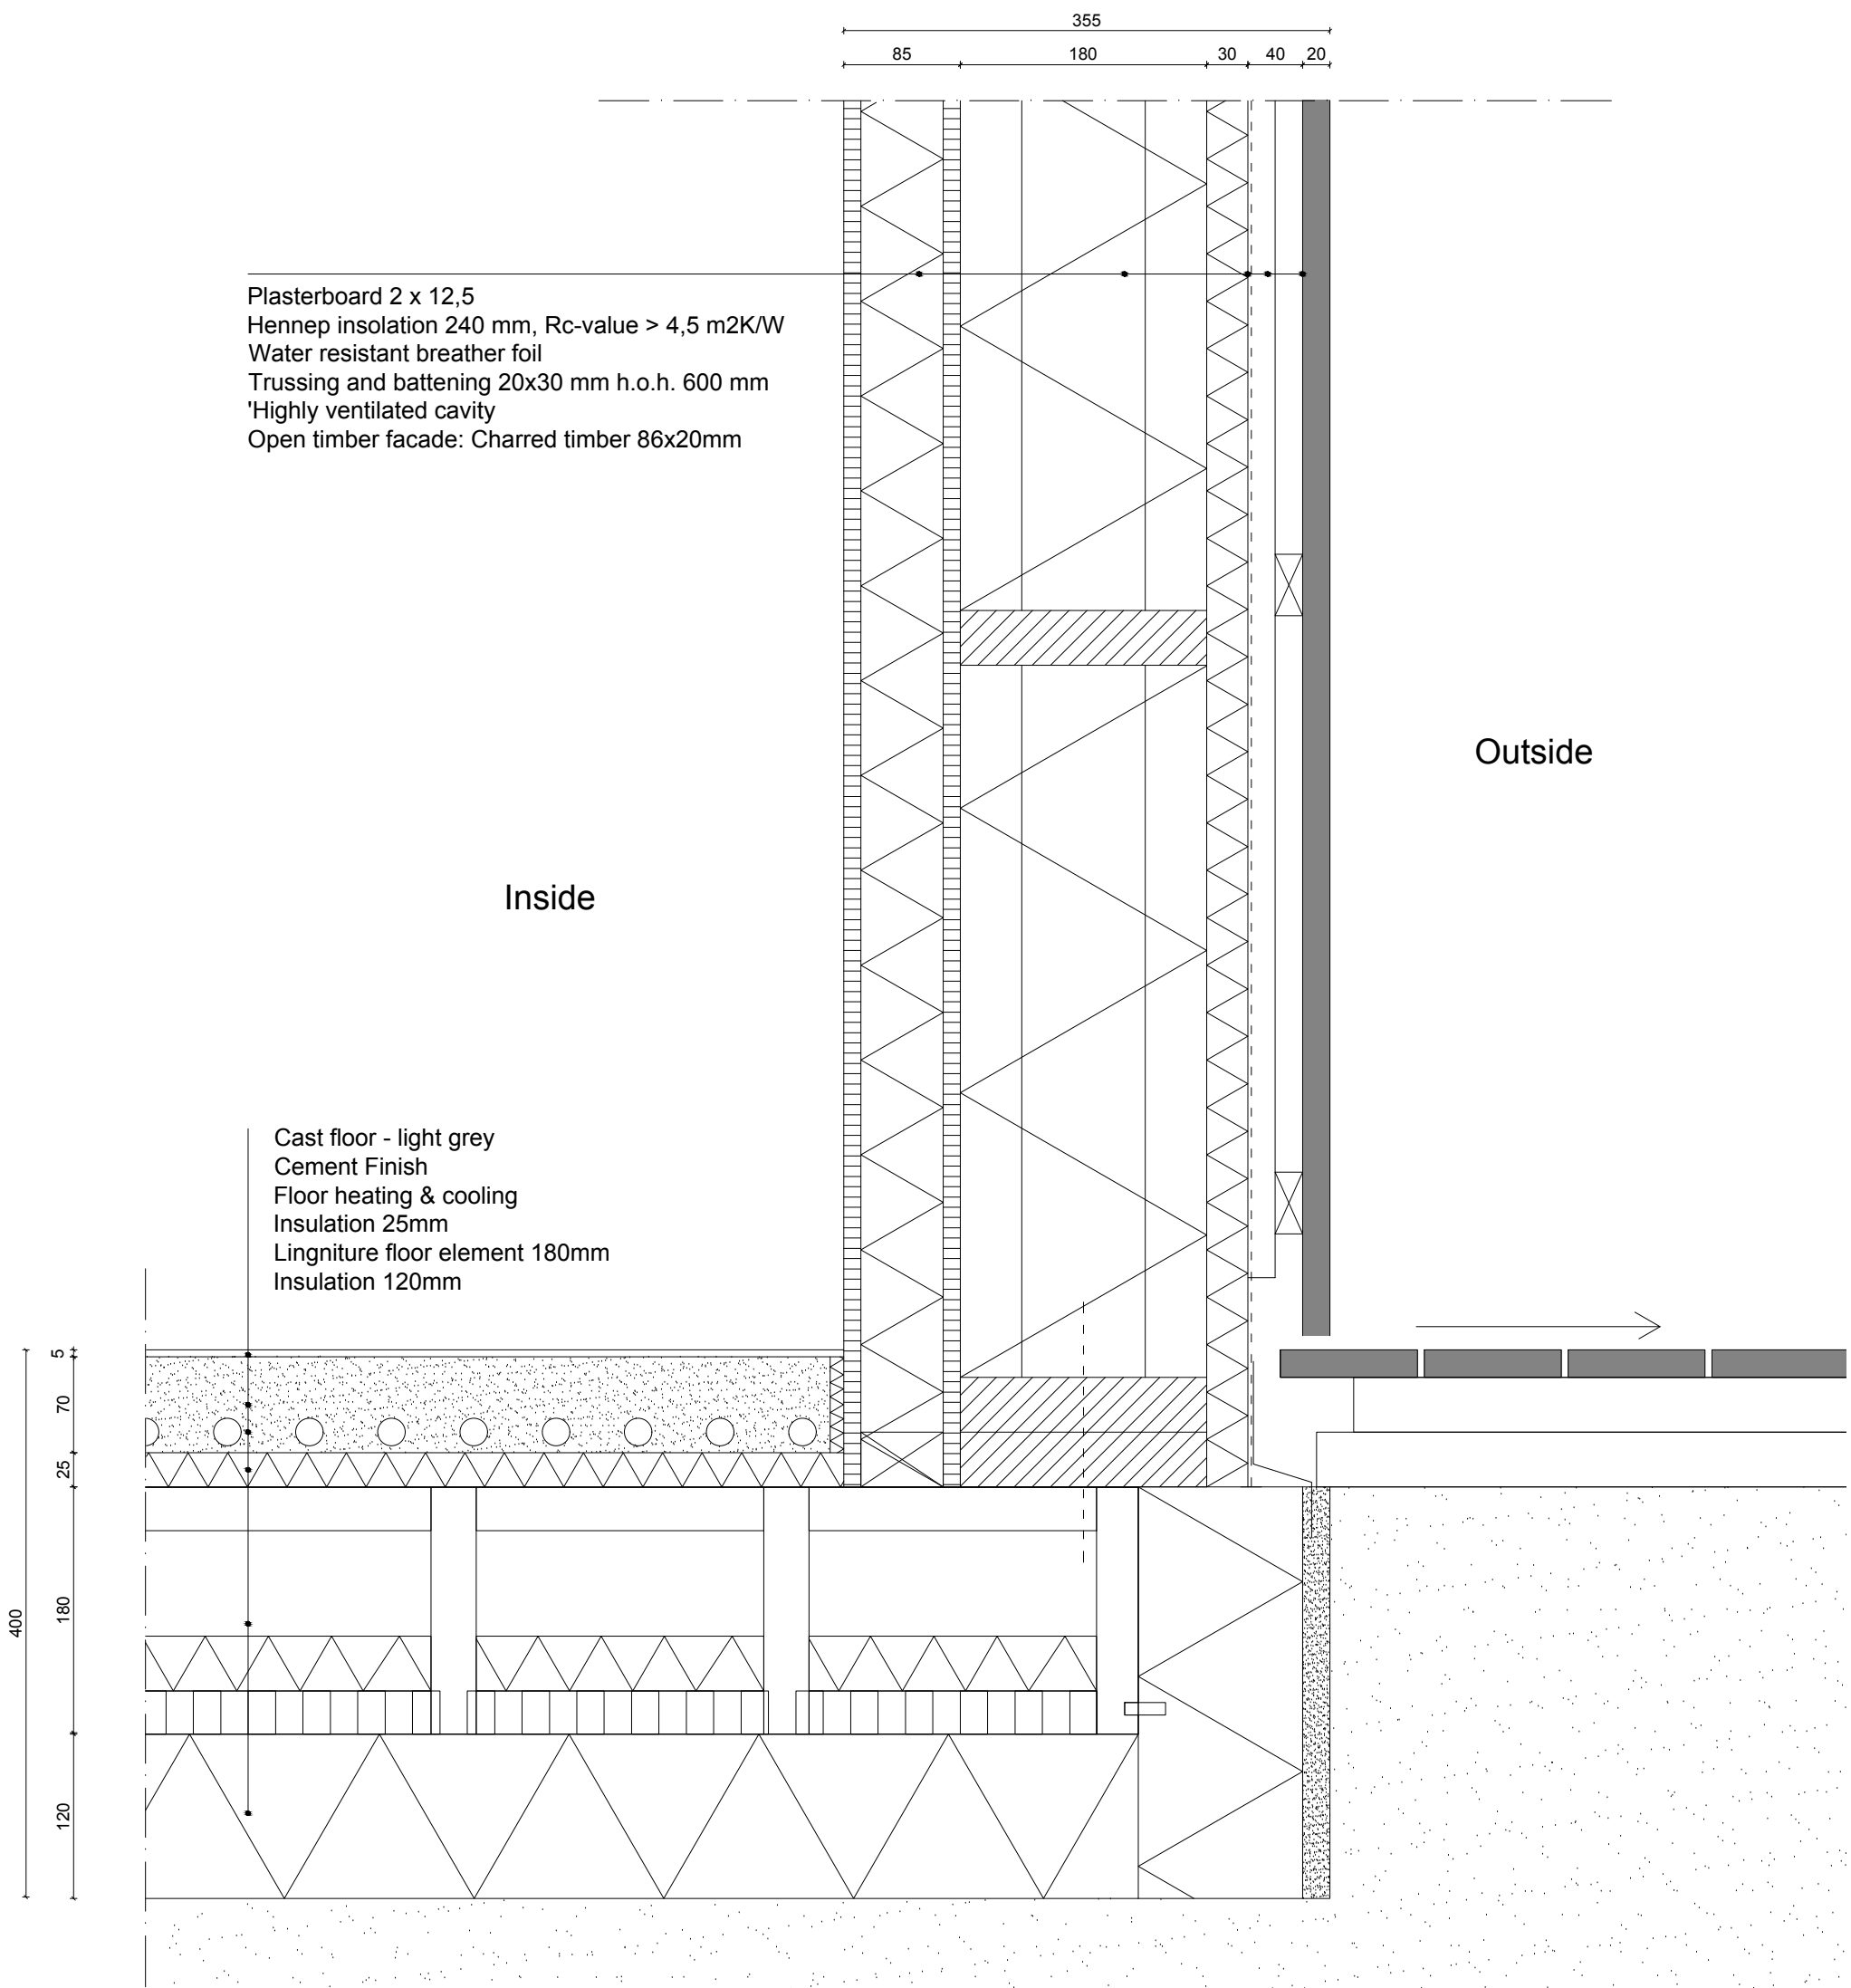

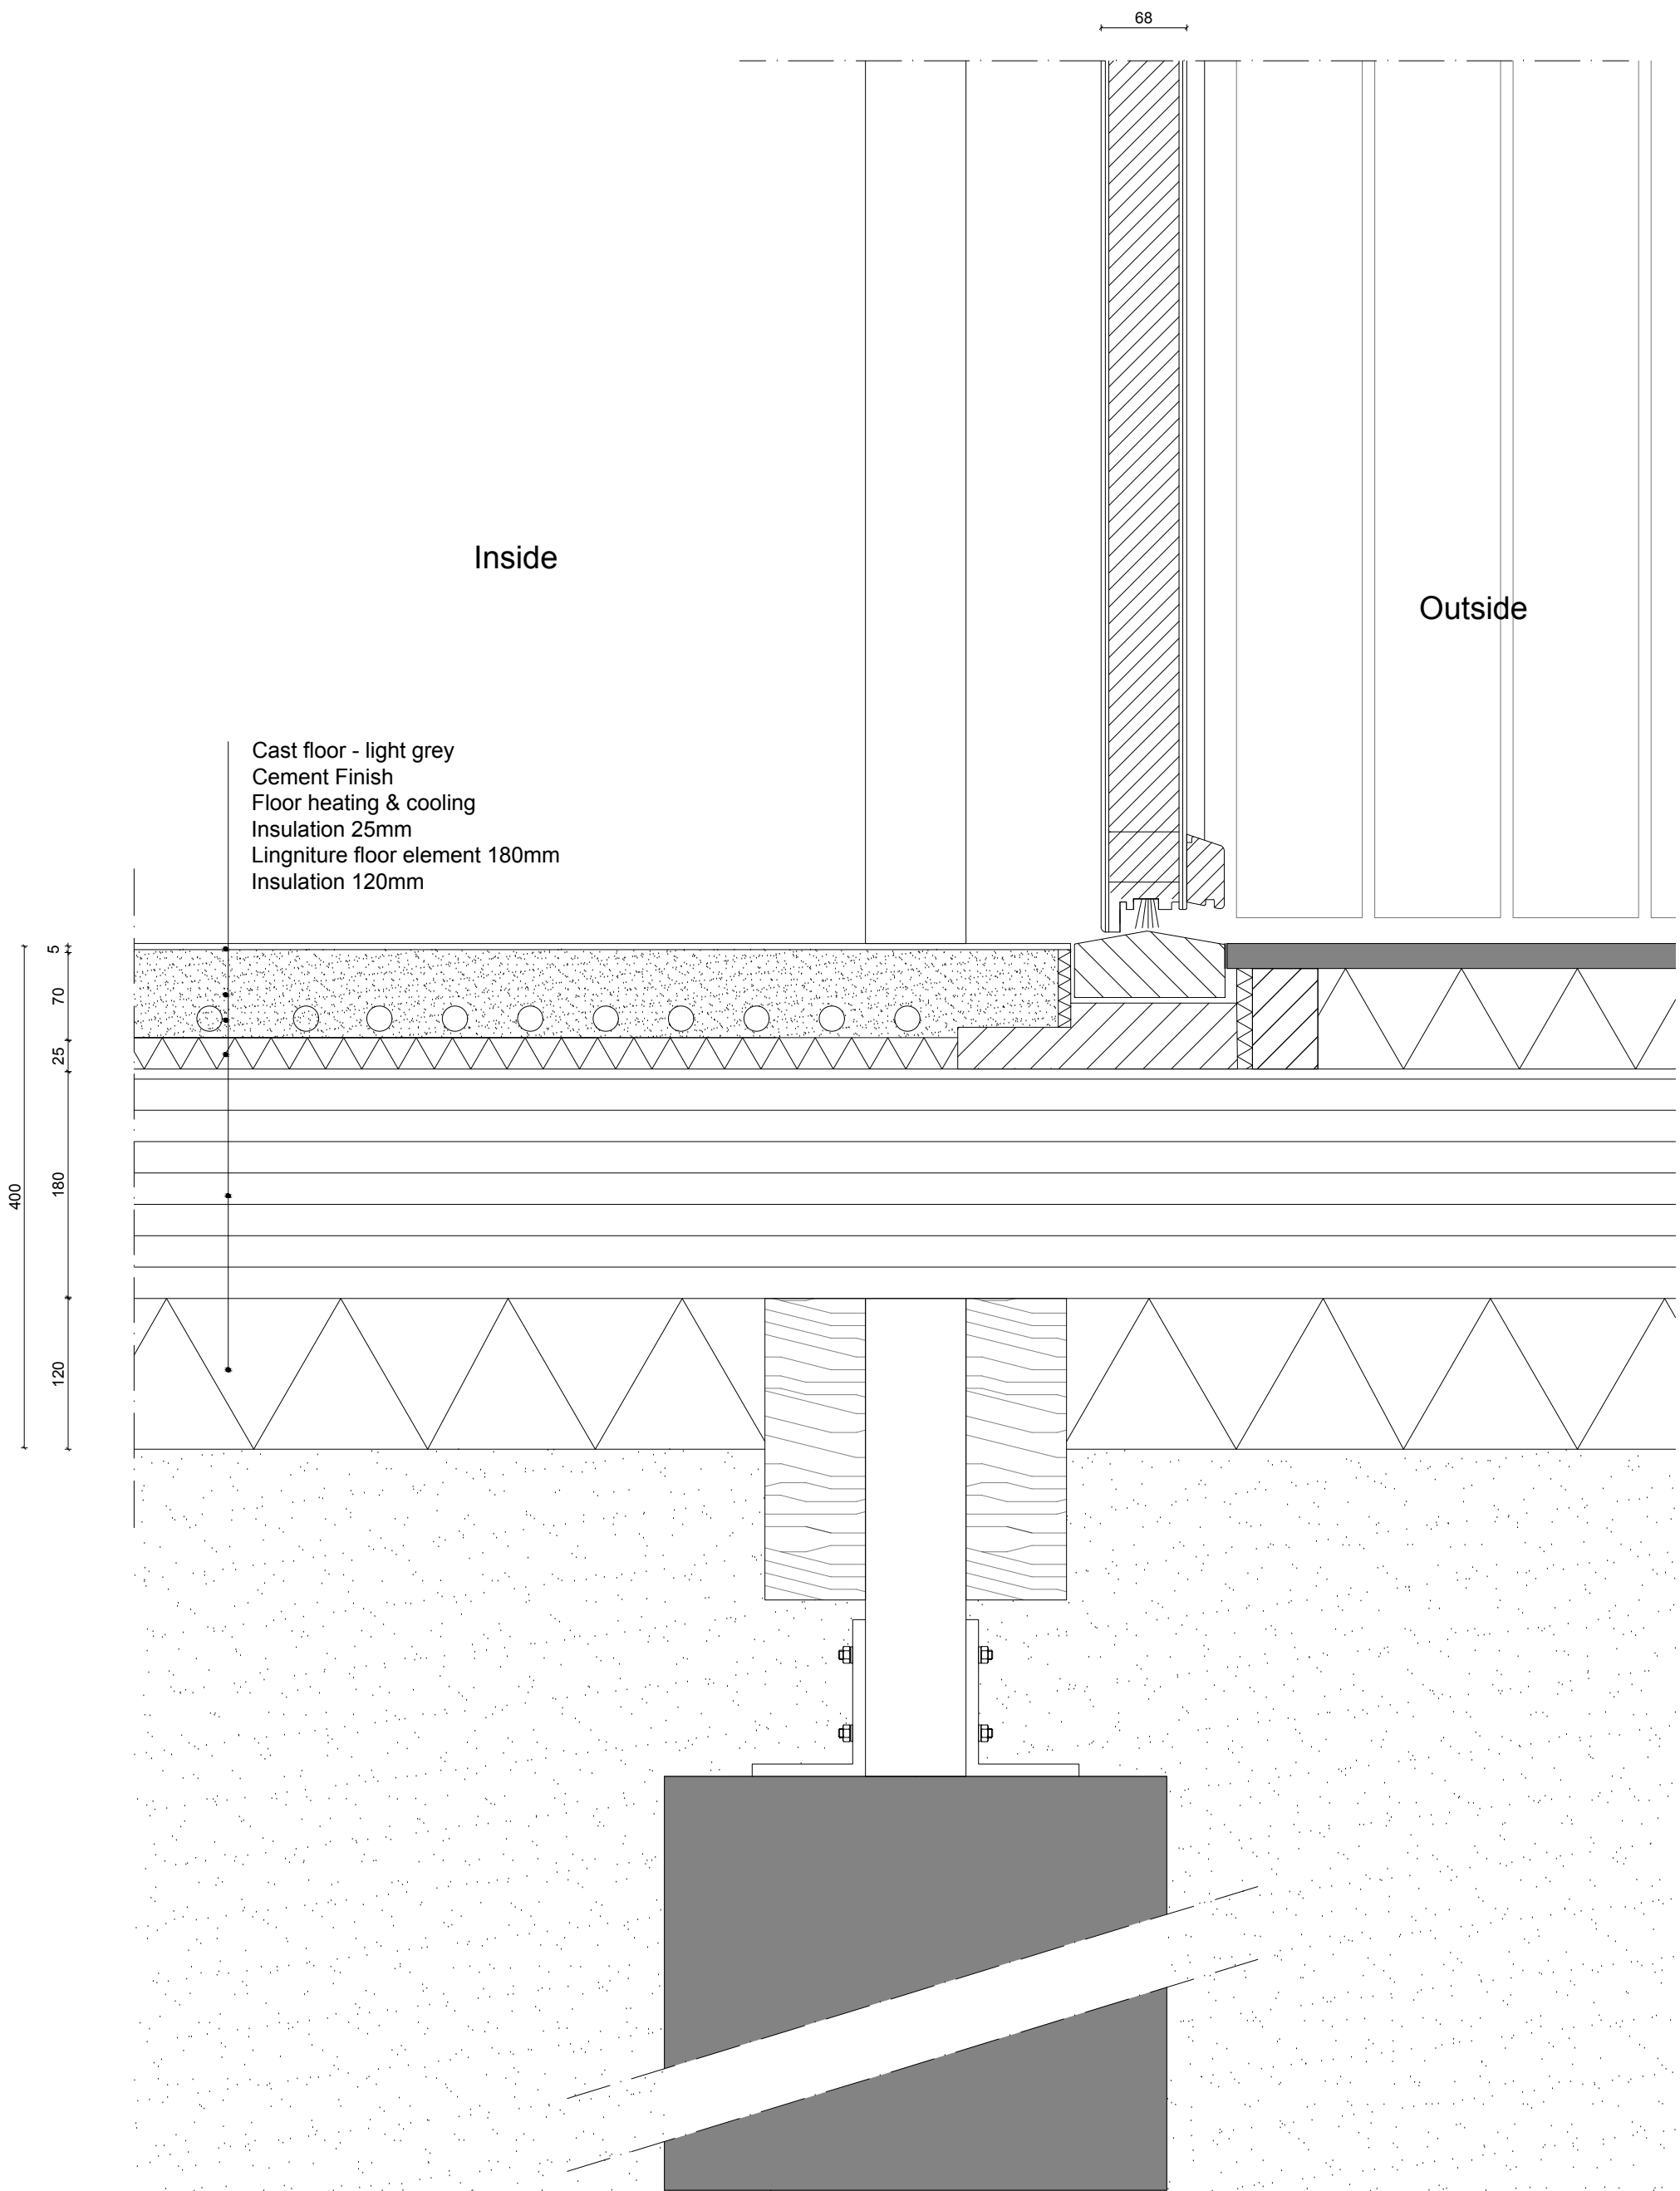


Vertical

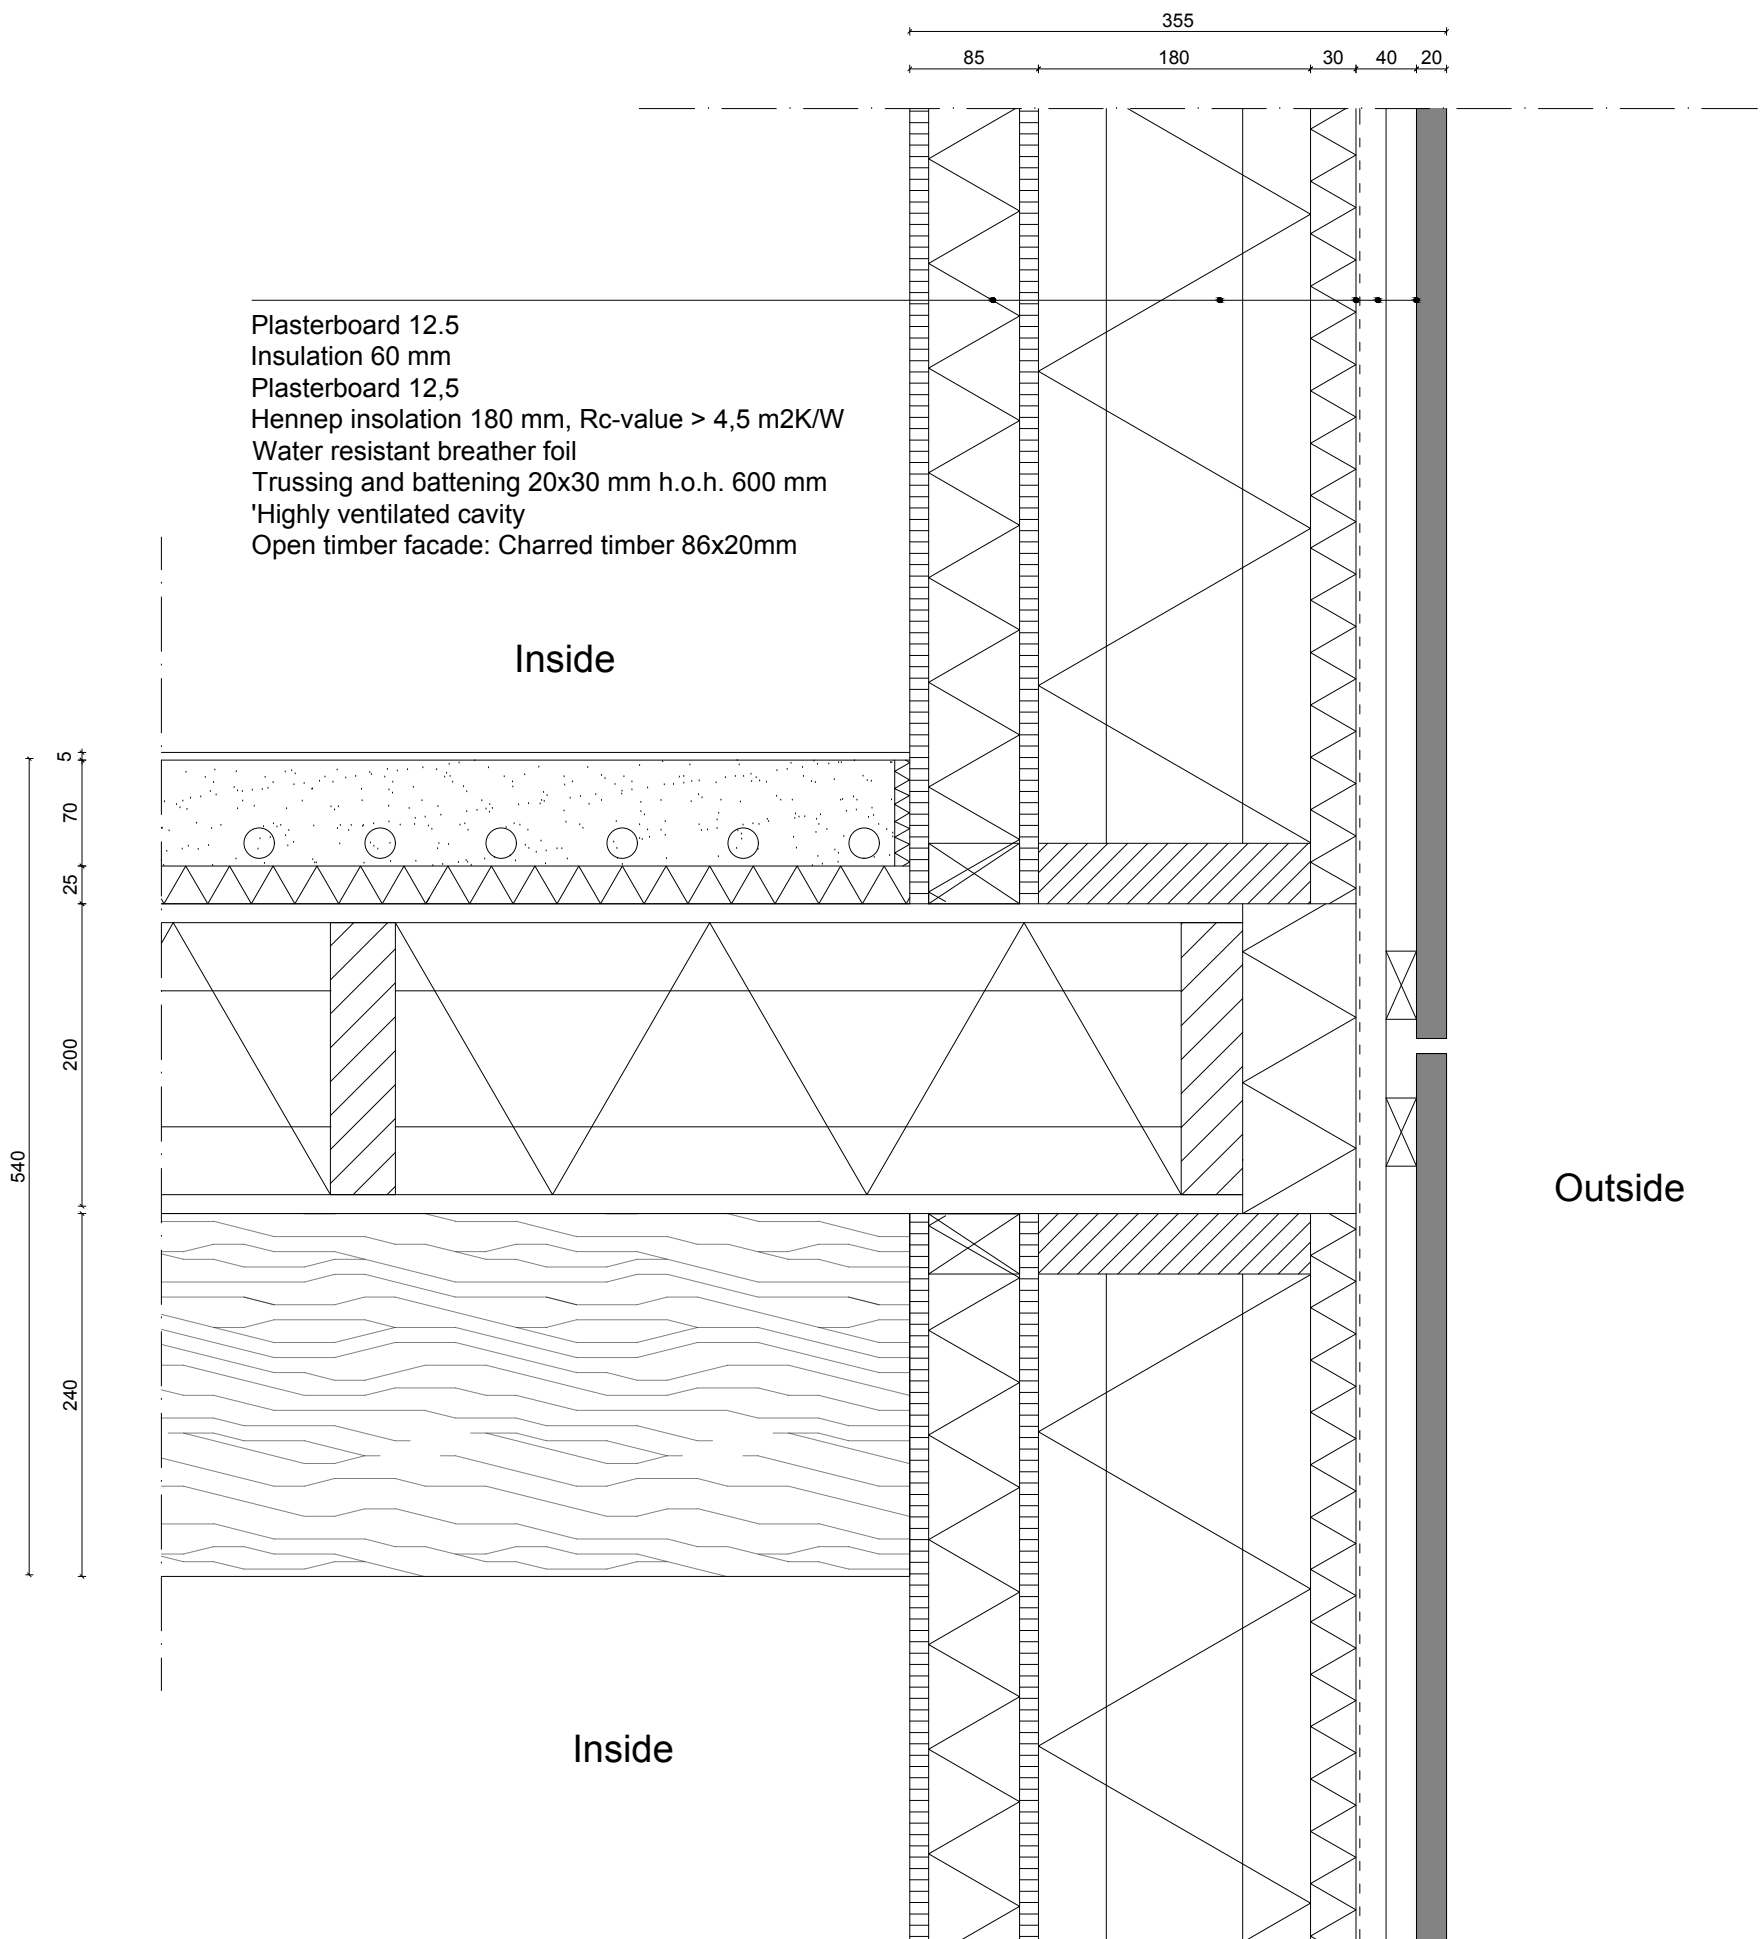


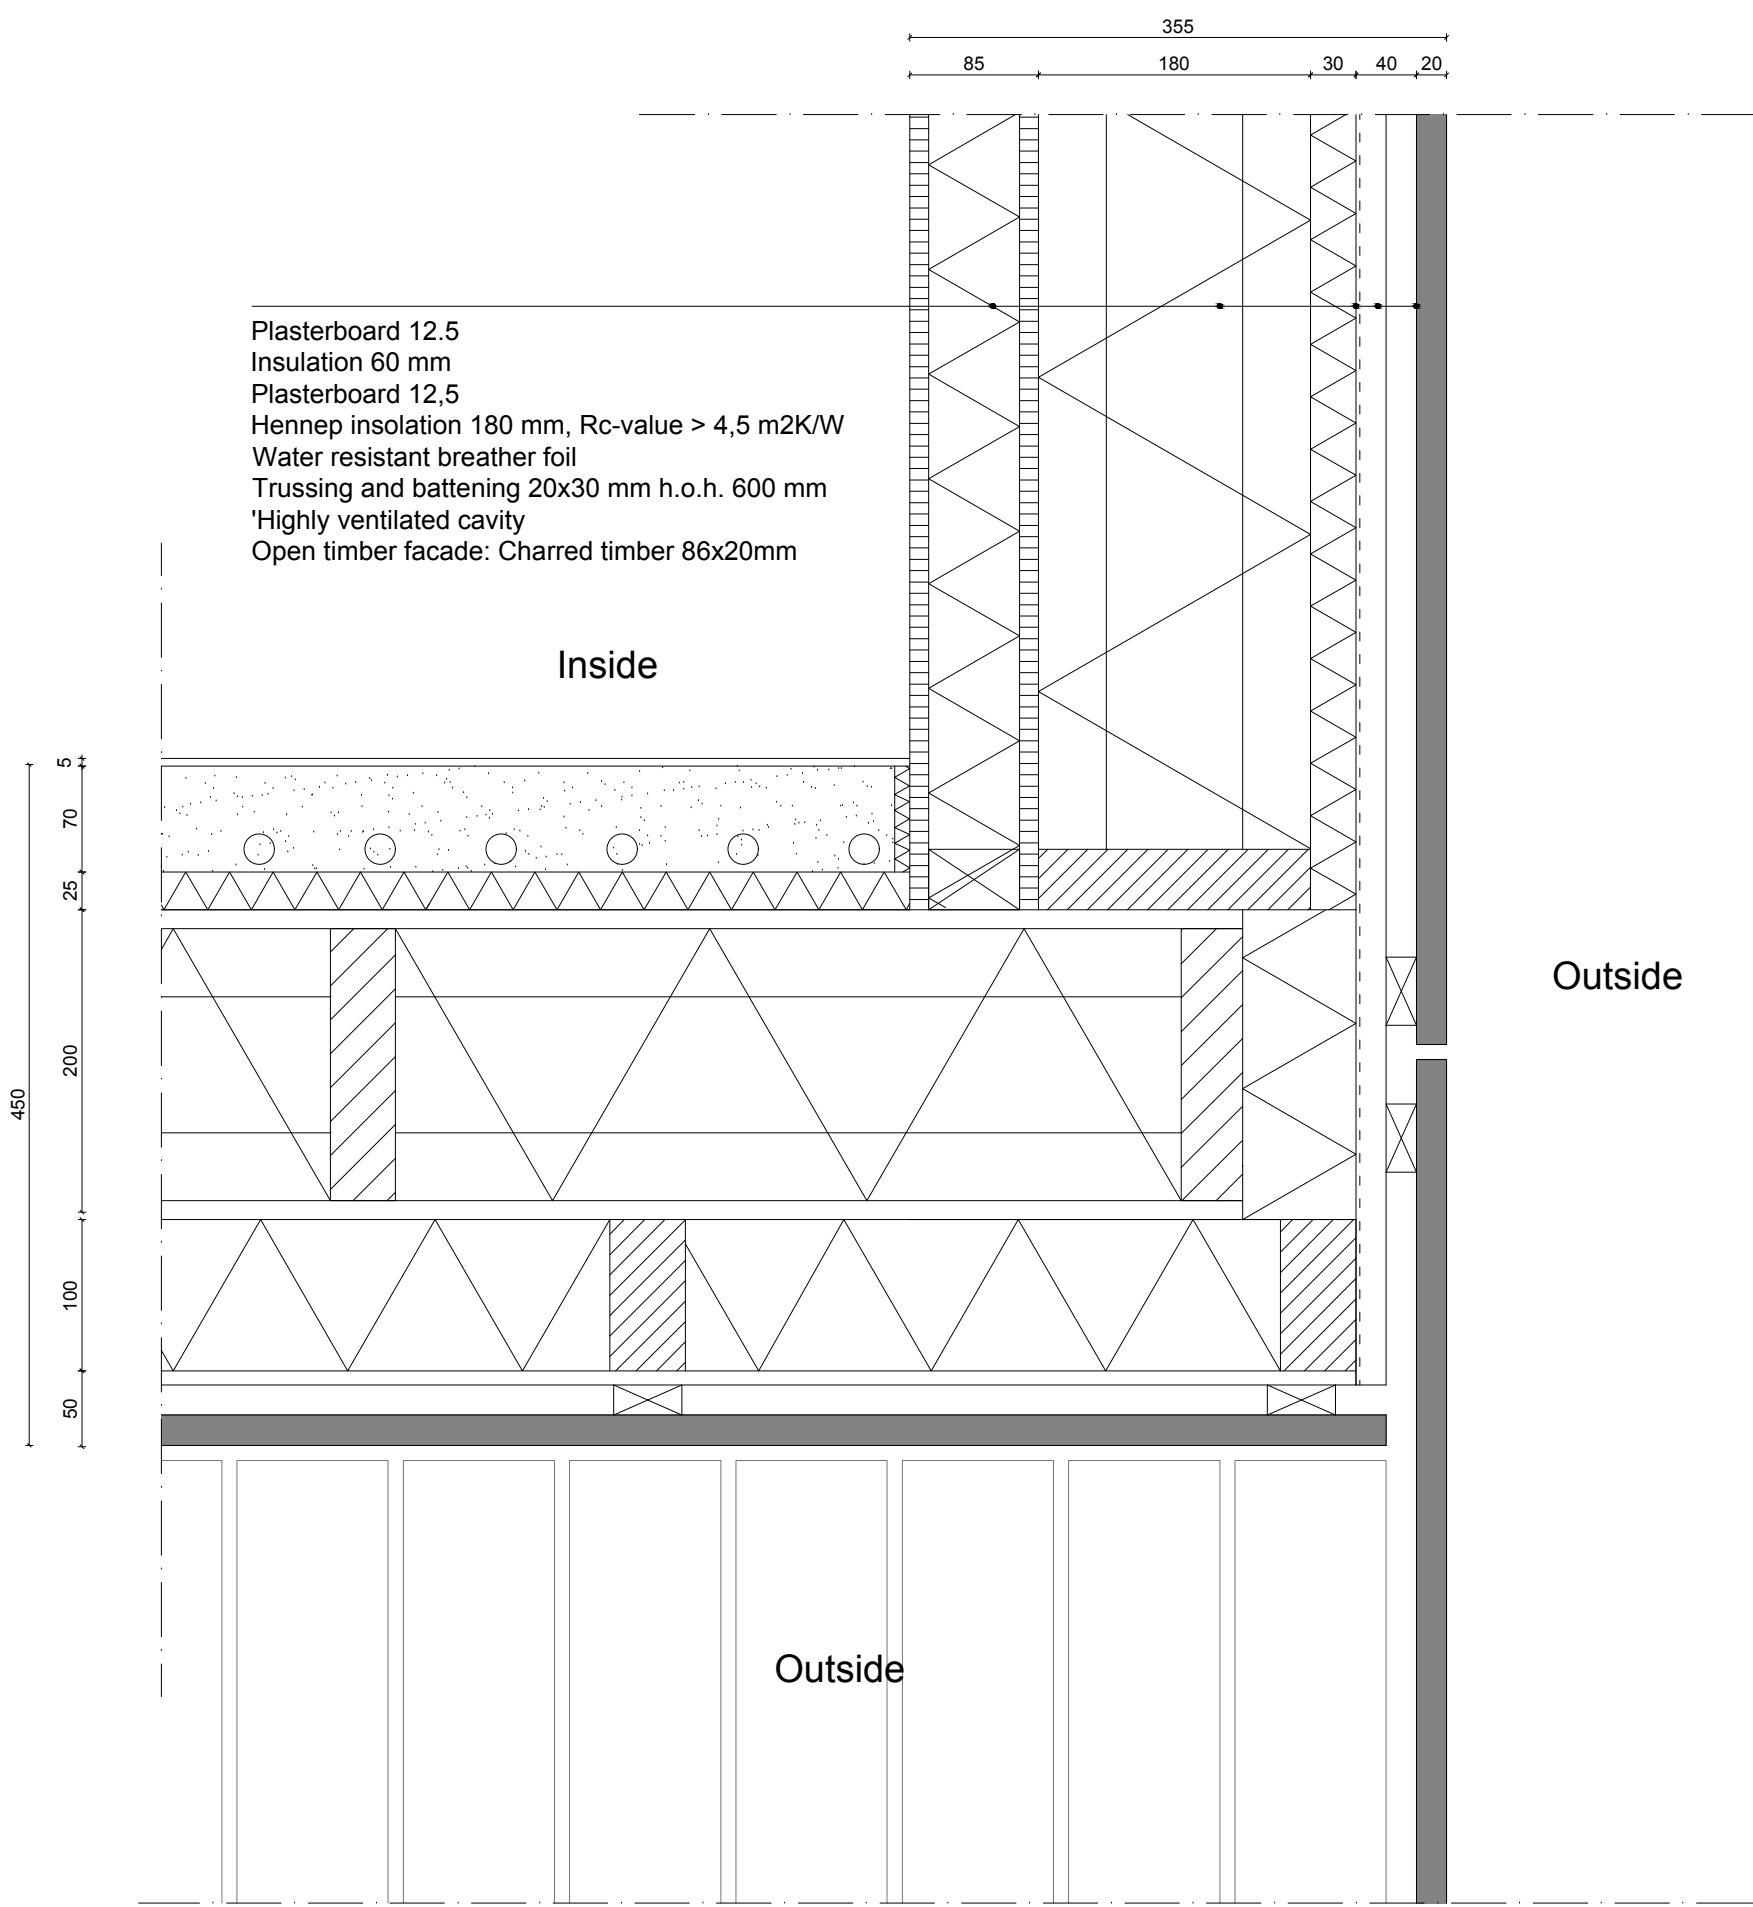

Vertical

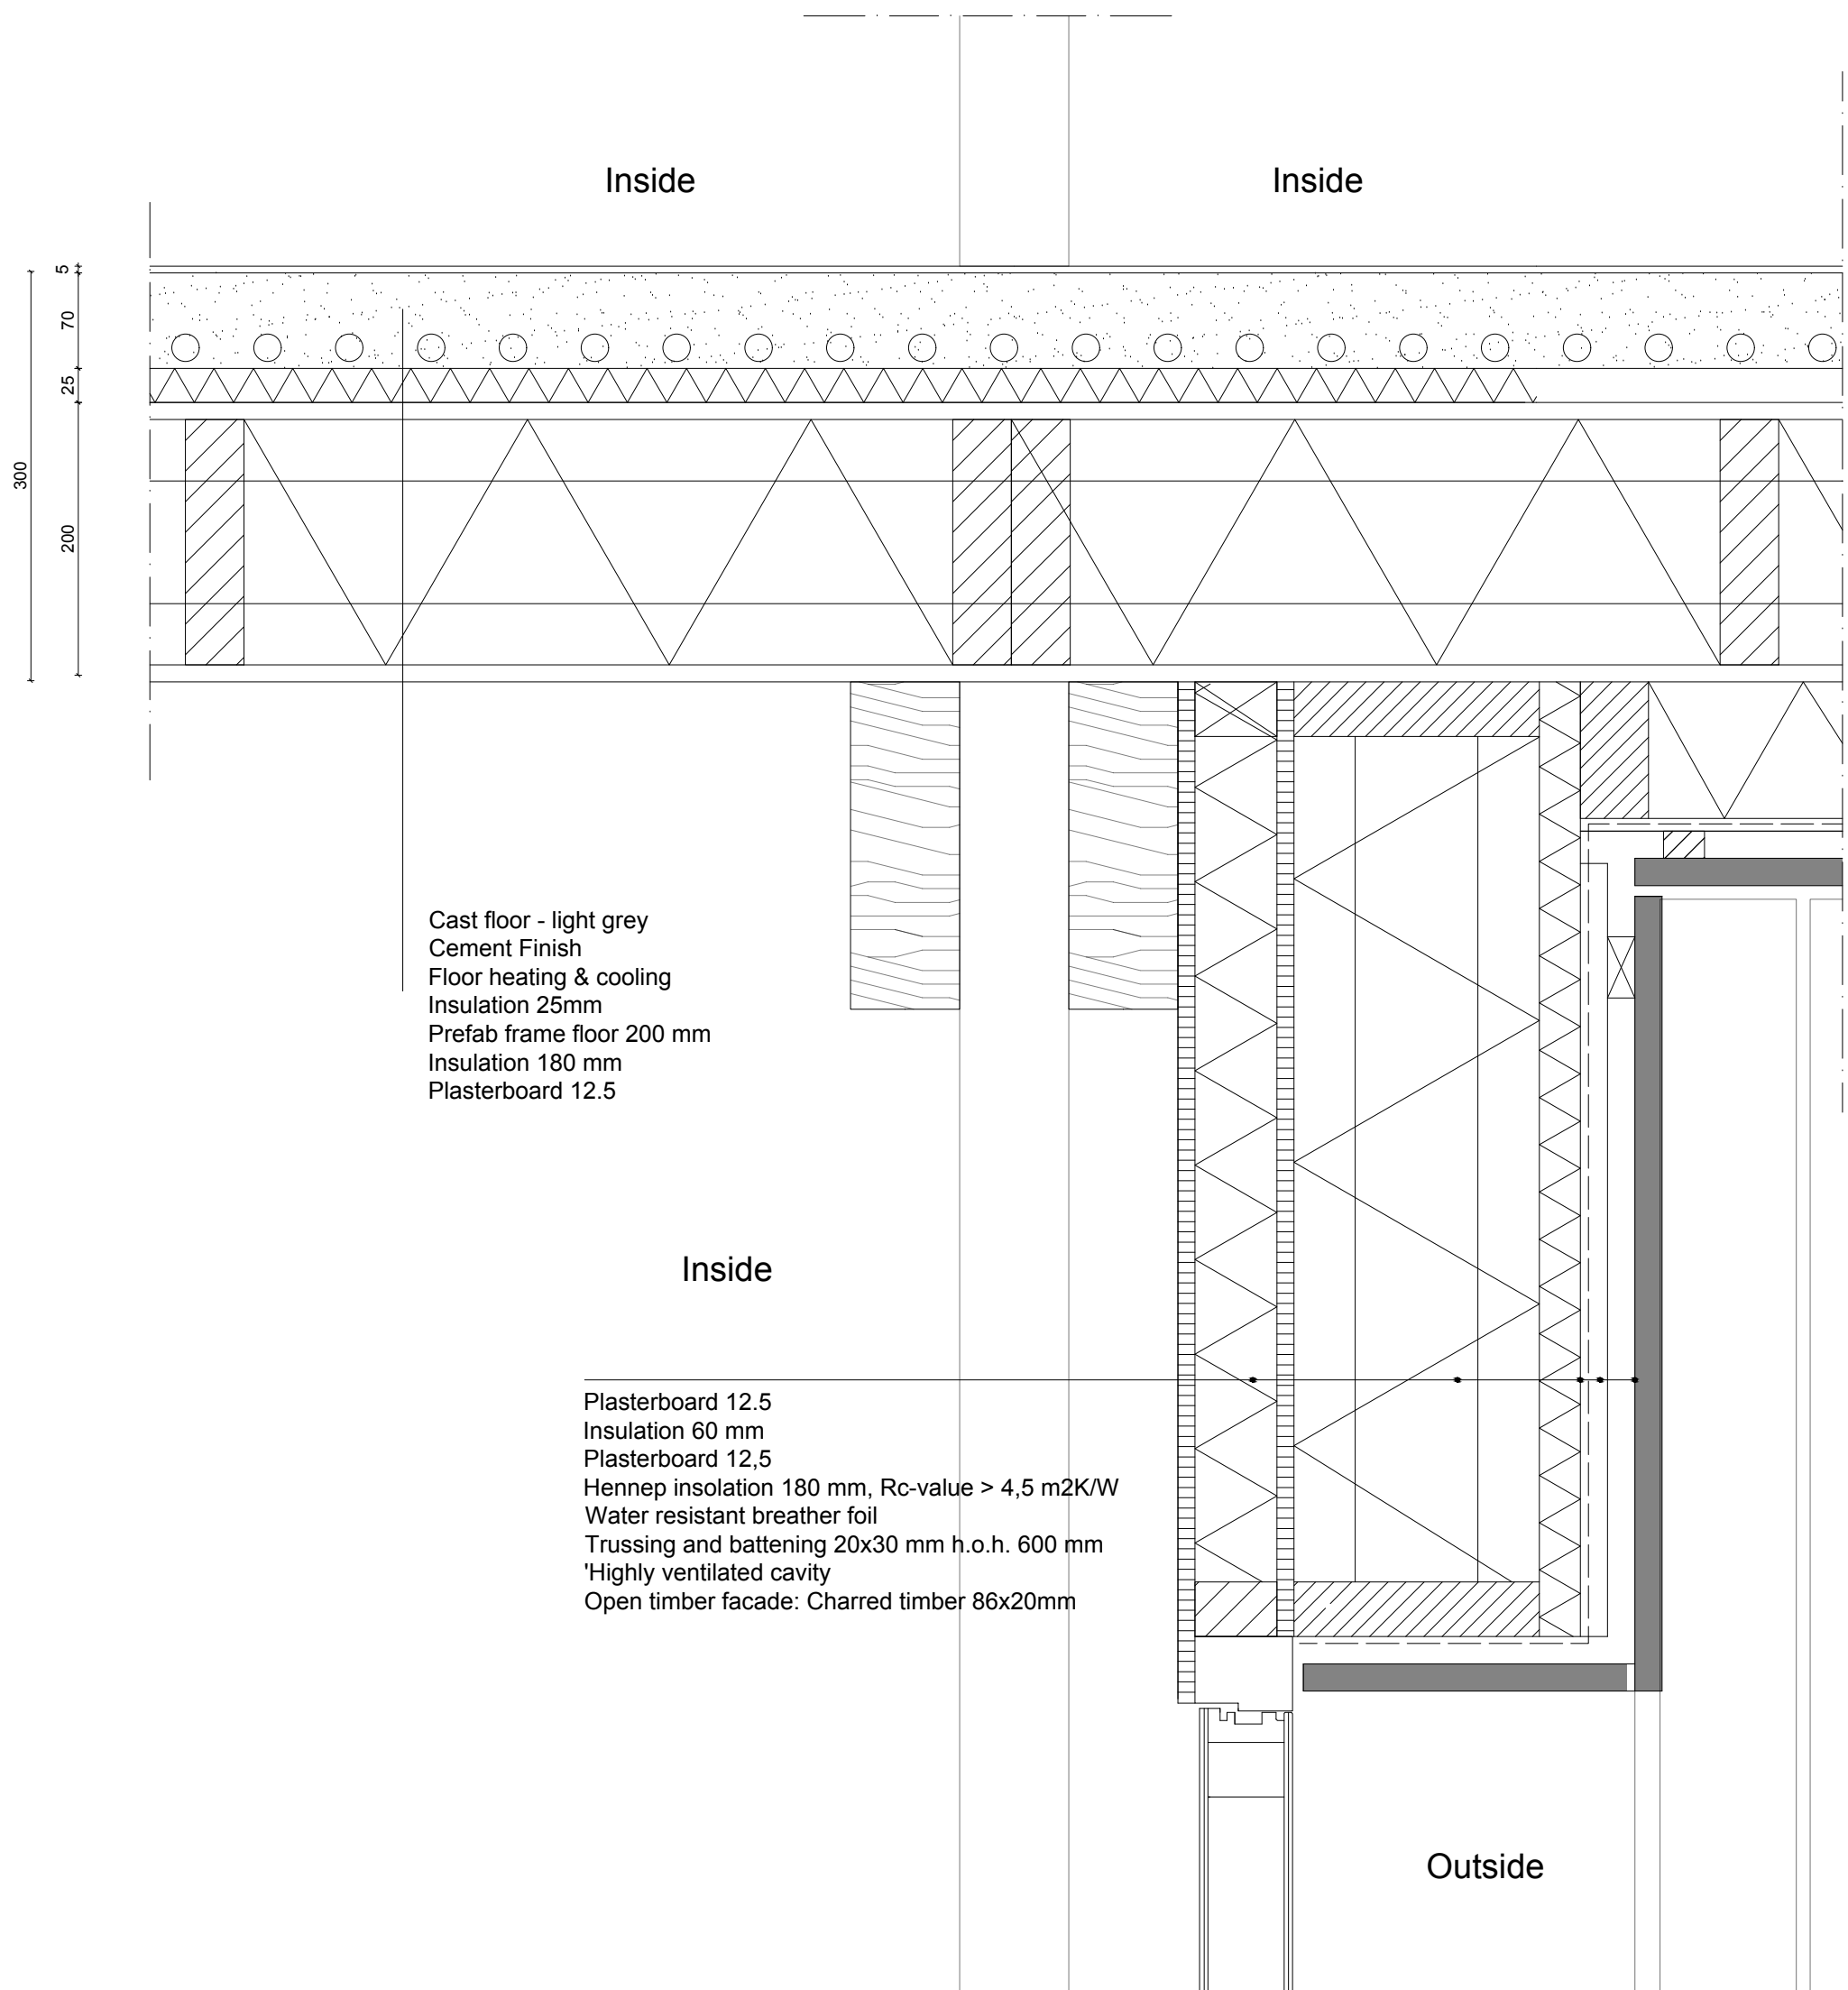



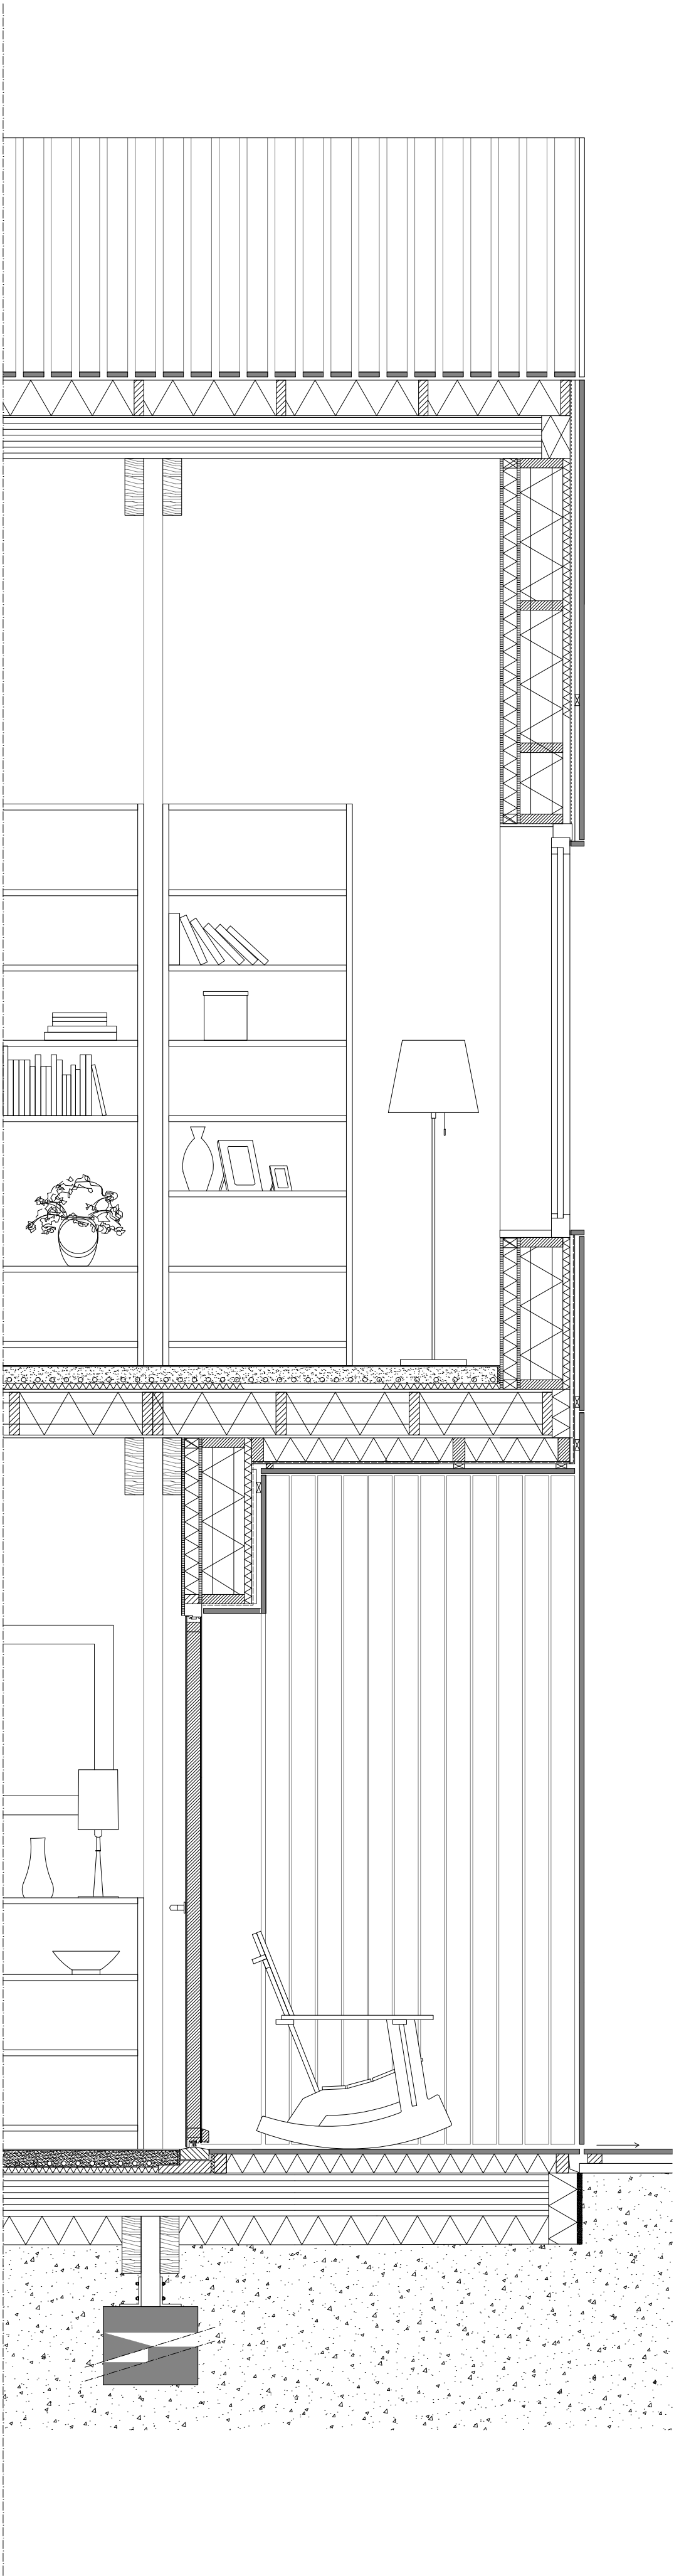

▼ P +8500

▼ P +6620


▼ P +6300

▼ P +3300

▼ P +3000

▼ P = 0


▼ P -380

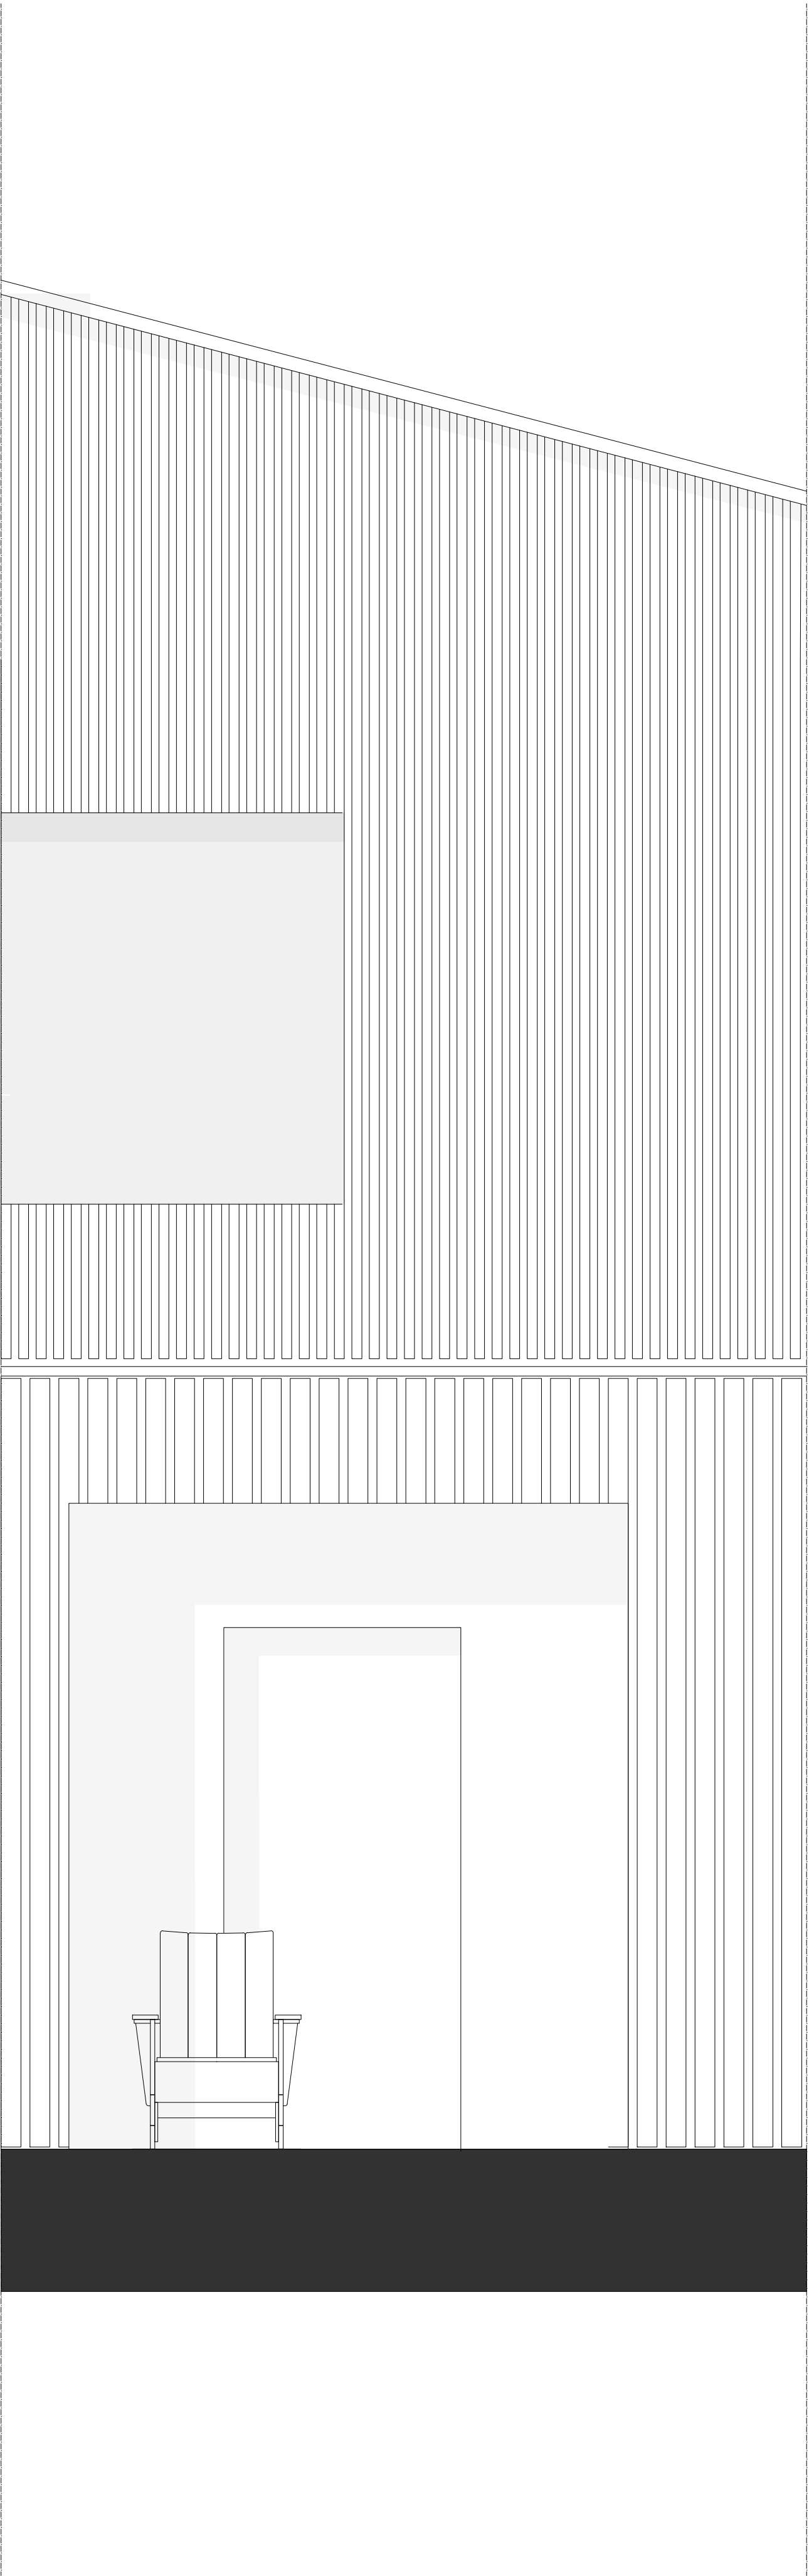






Ground floor plan, scale 1:200

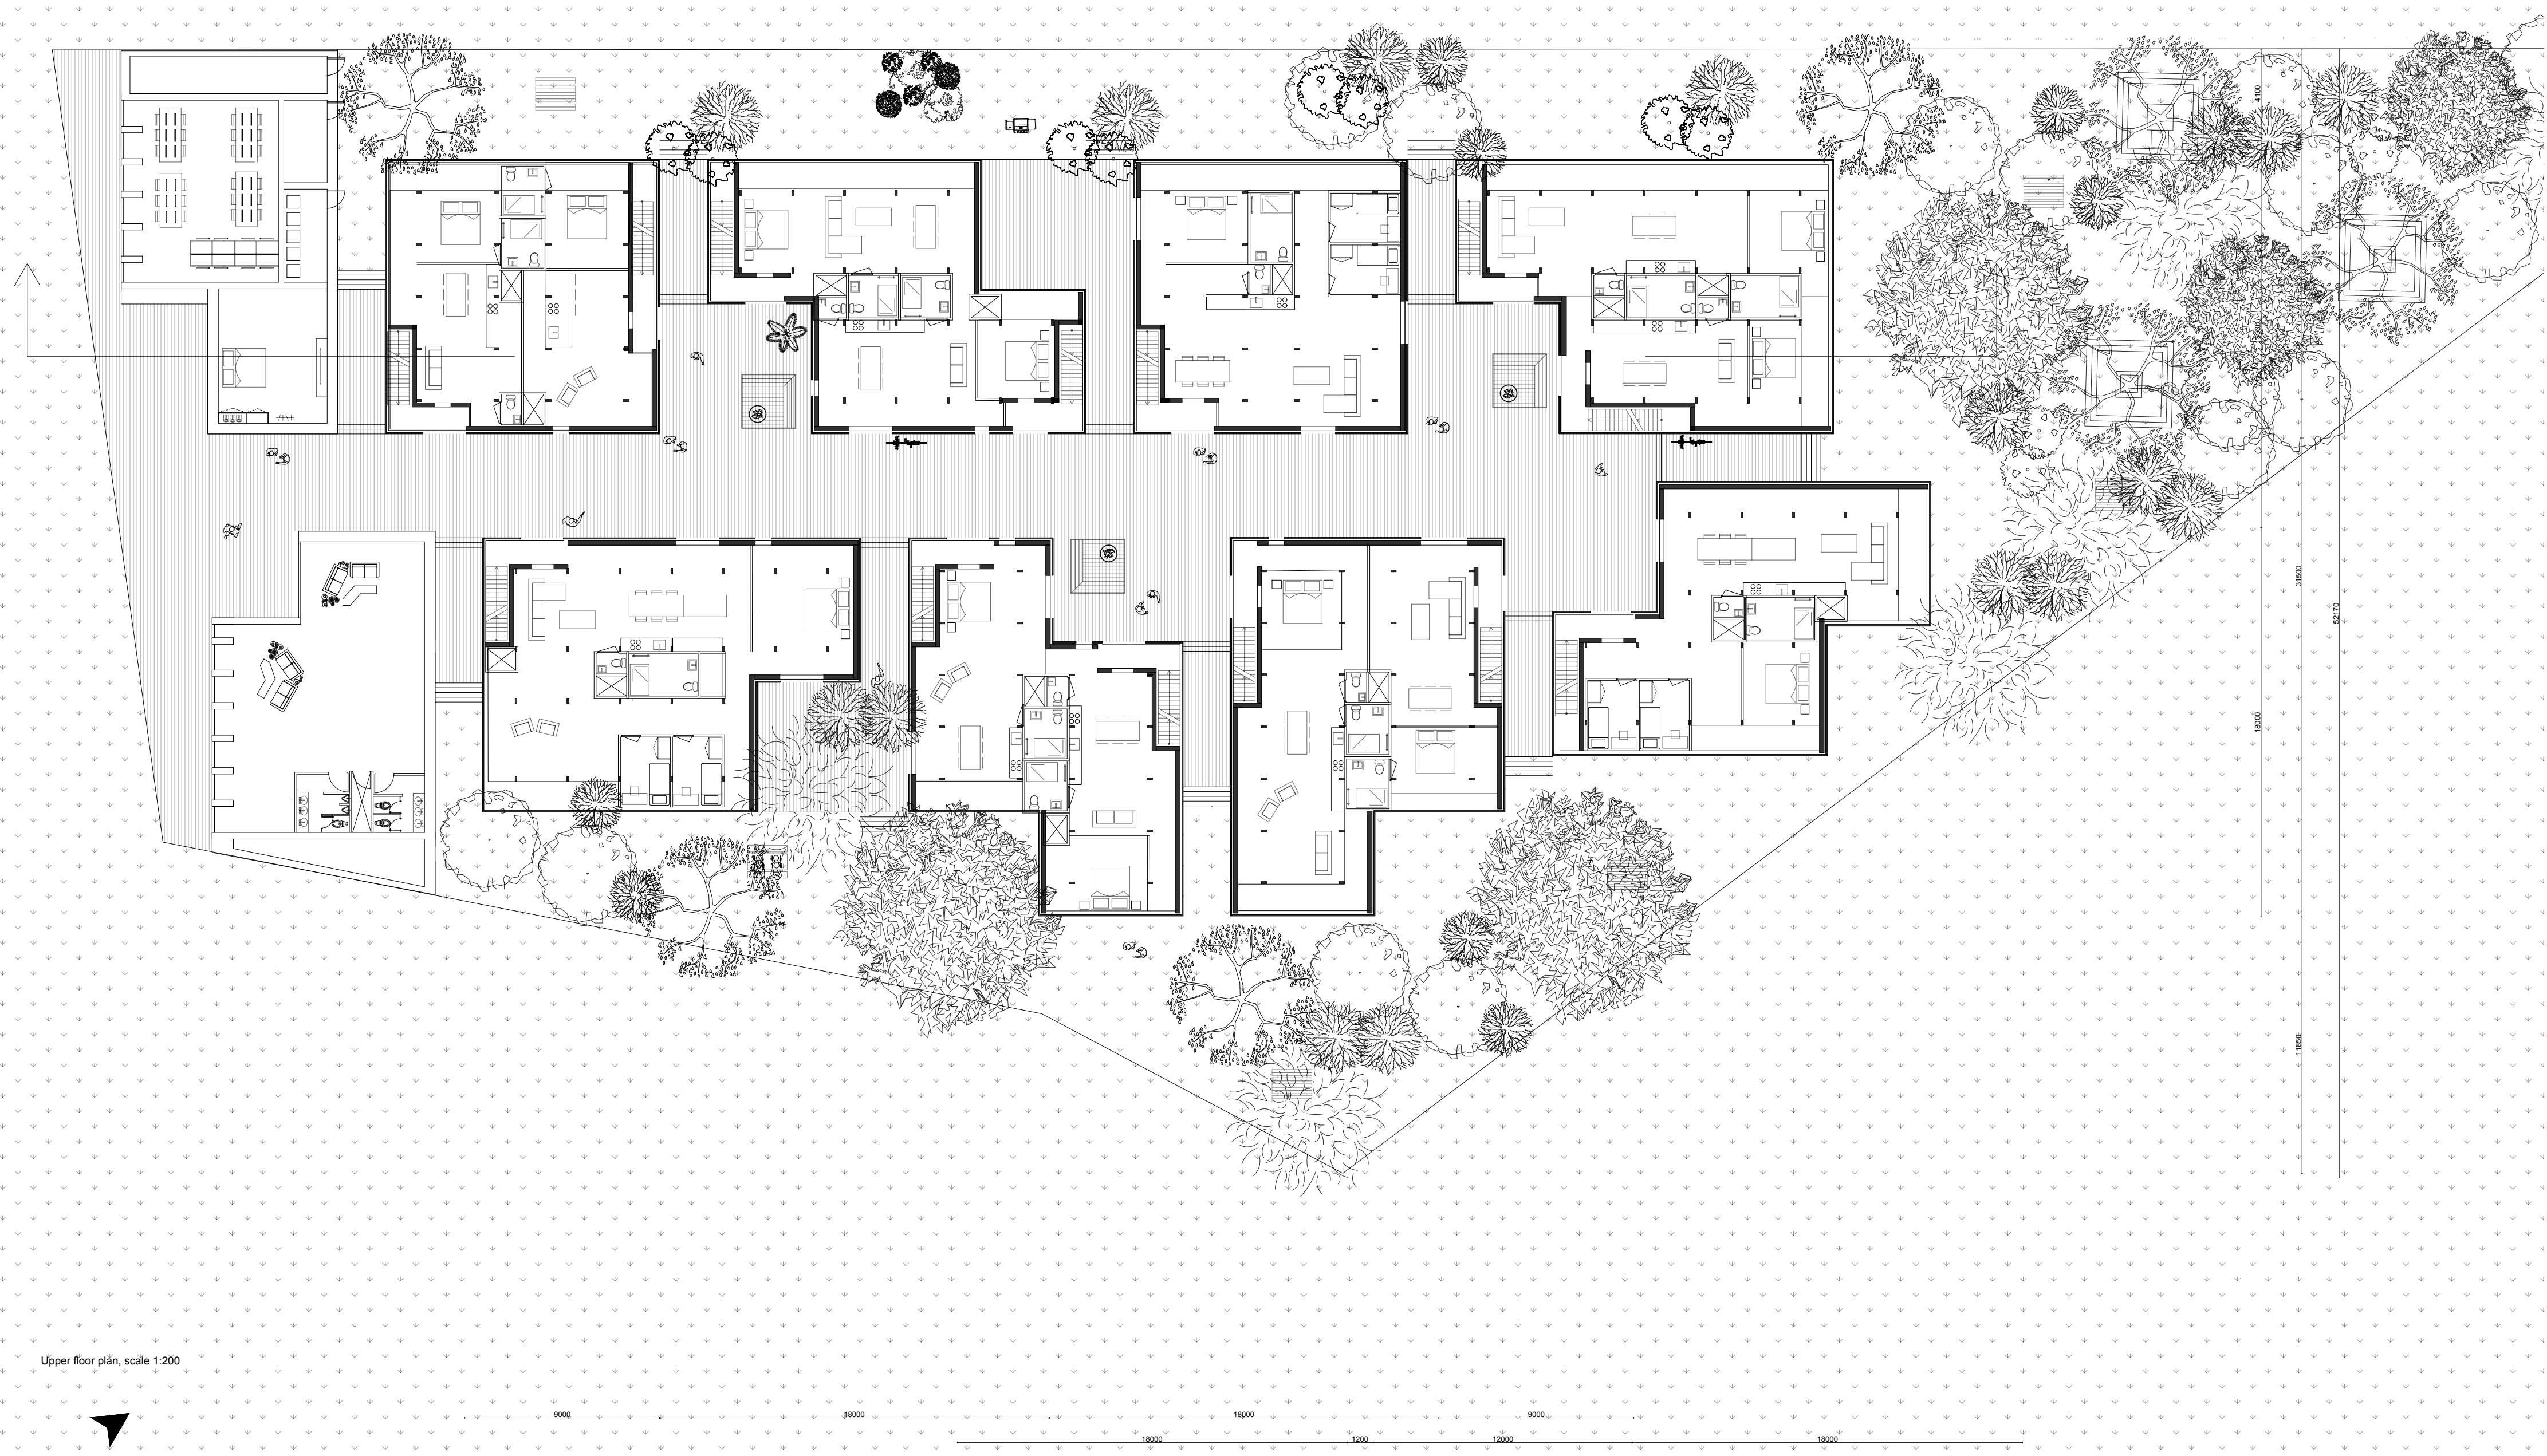


Upper floor plan, scale 1:200



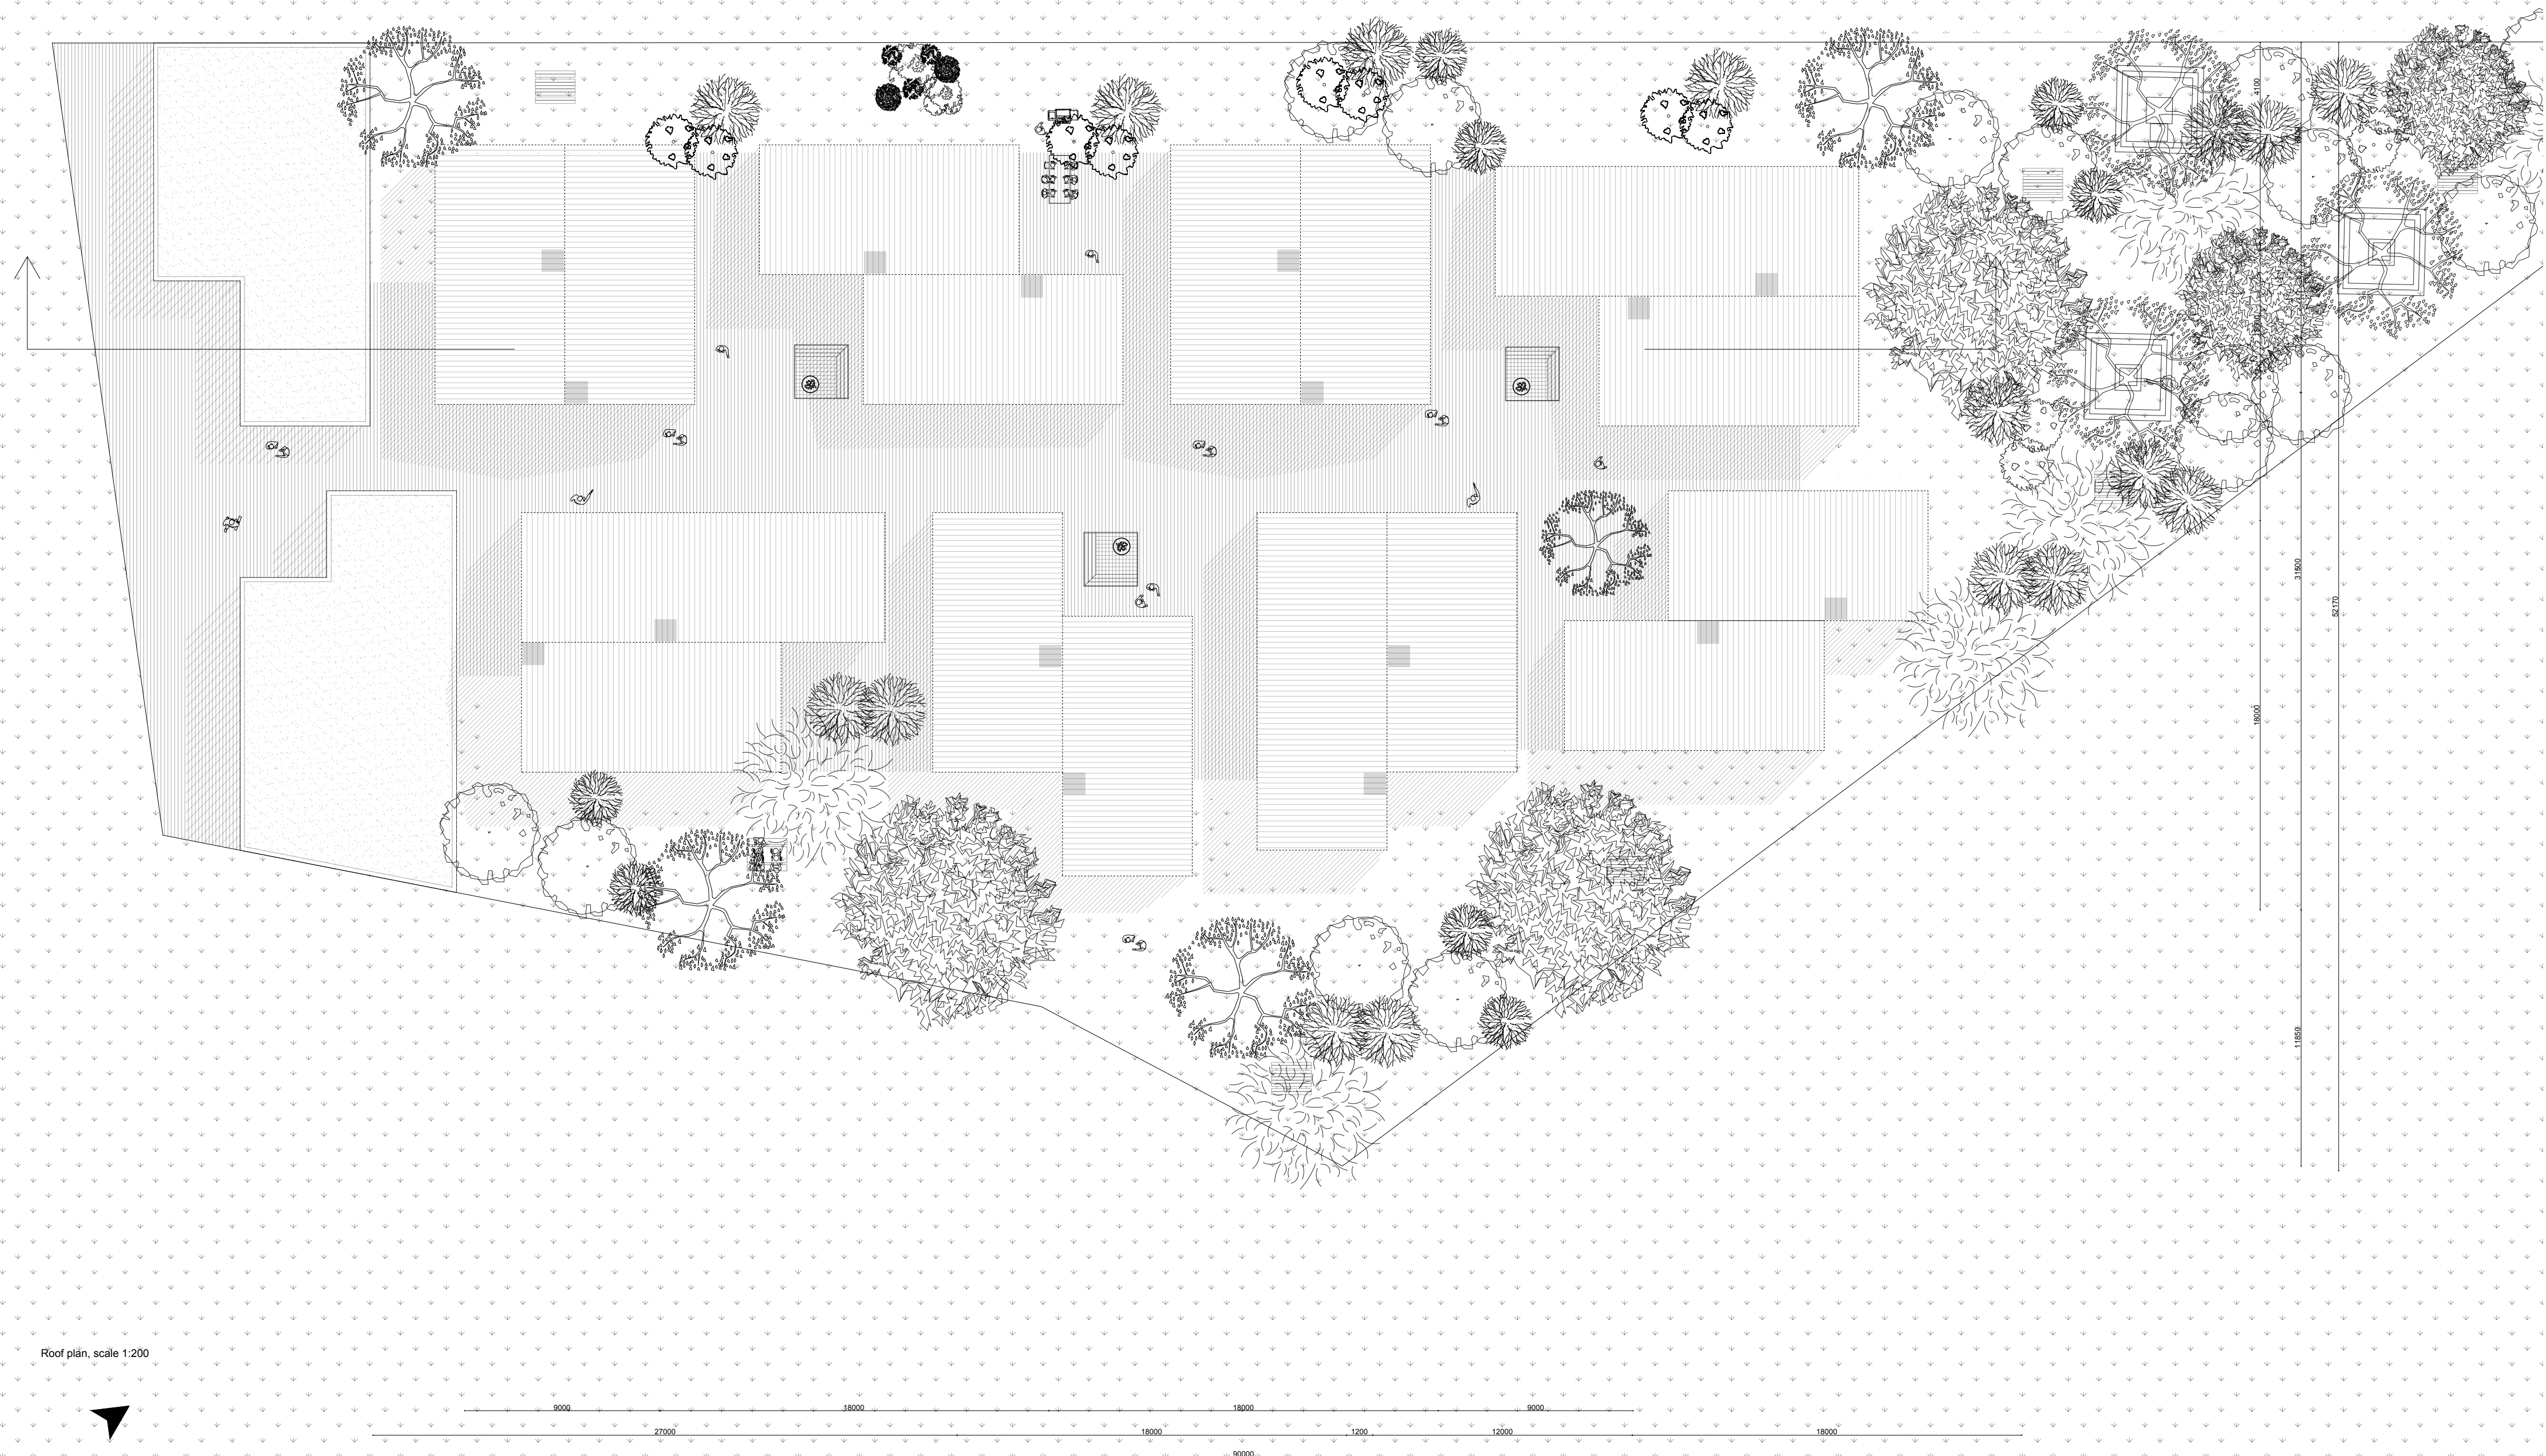




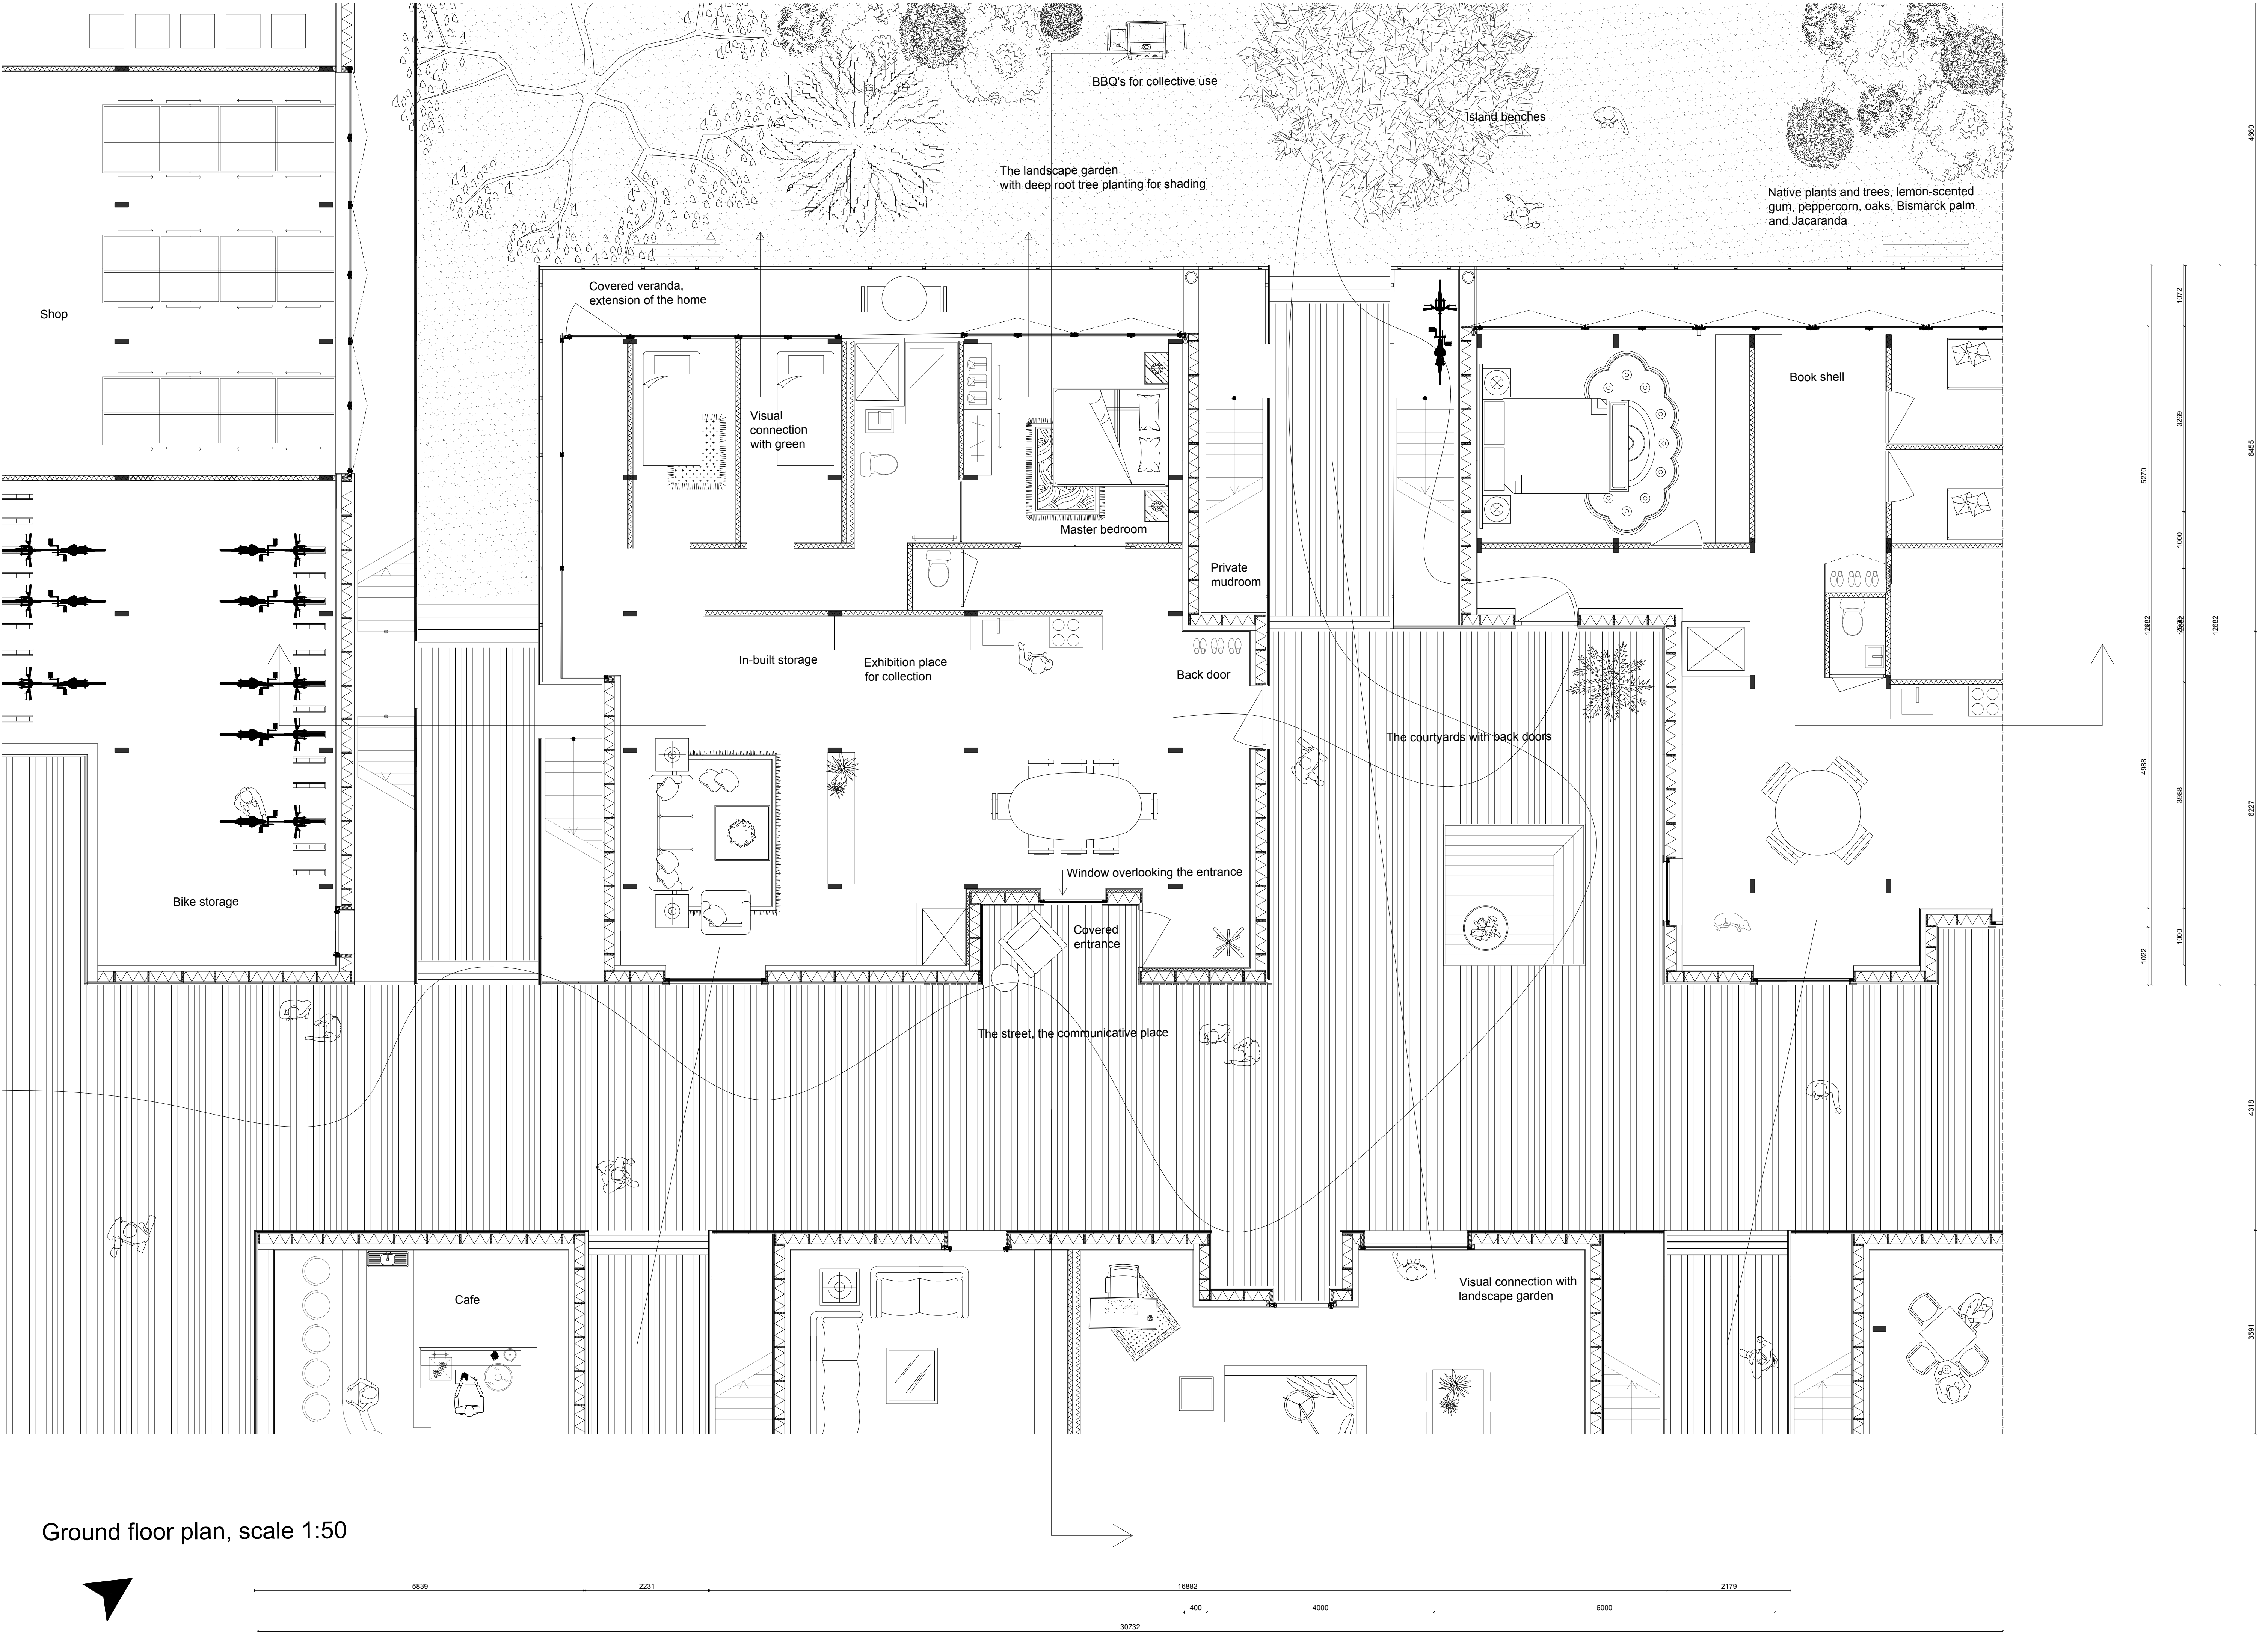


Ground floor plan, scale 1:50




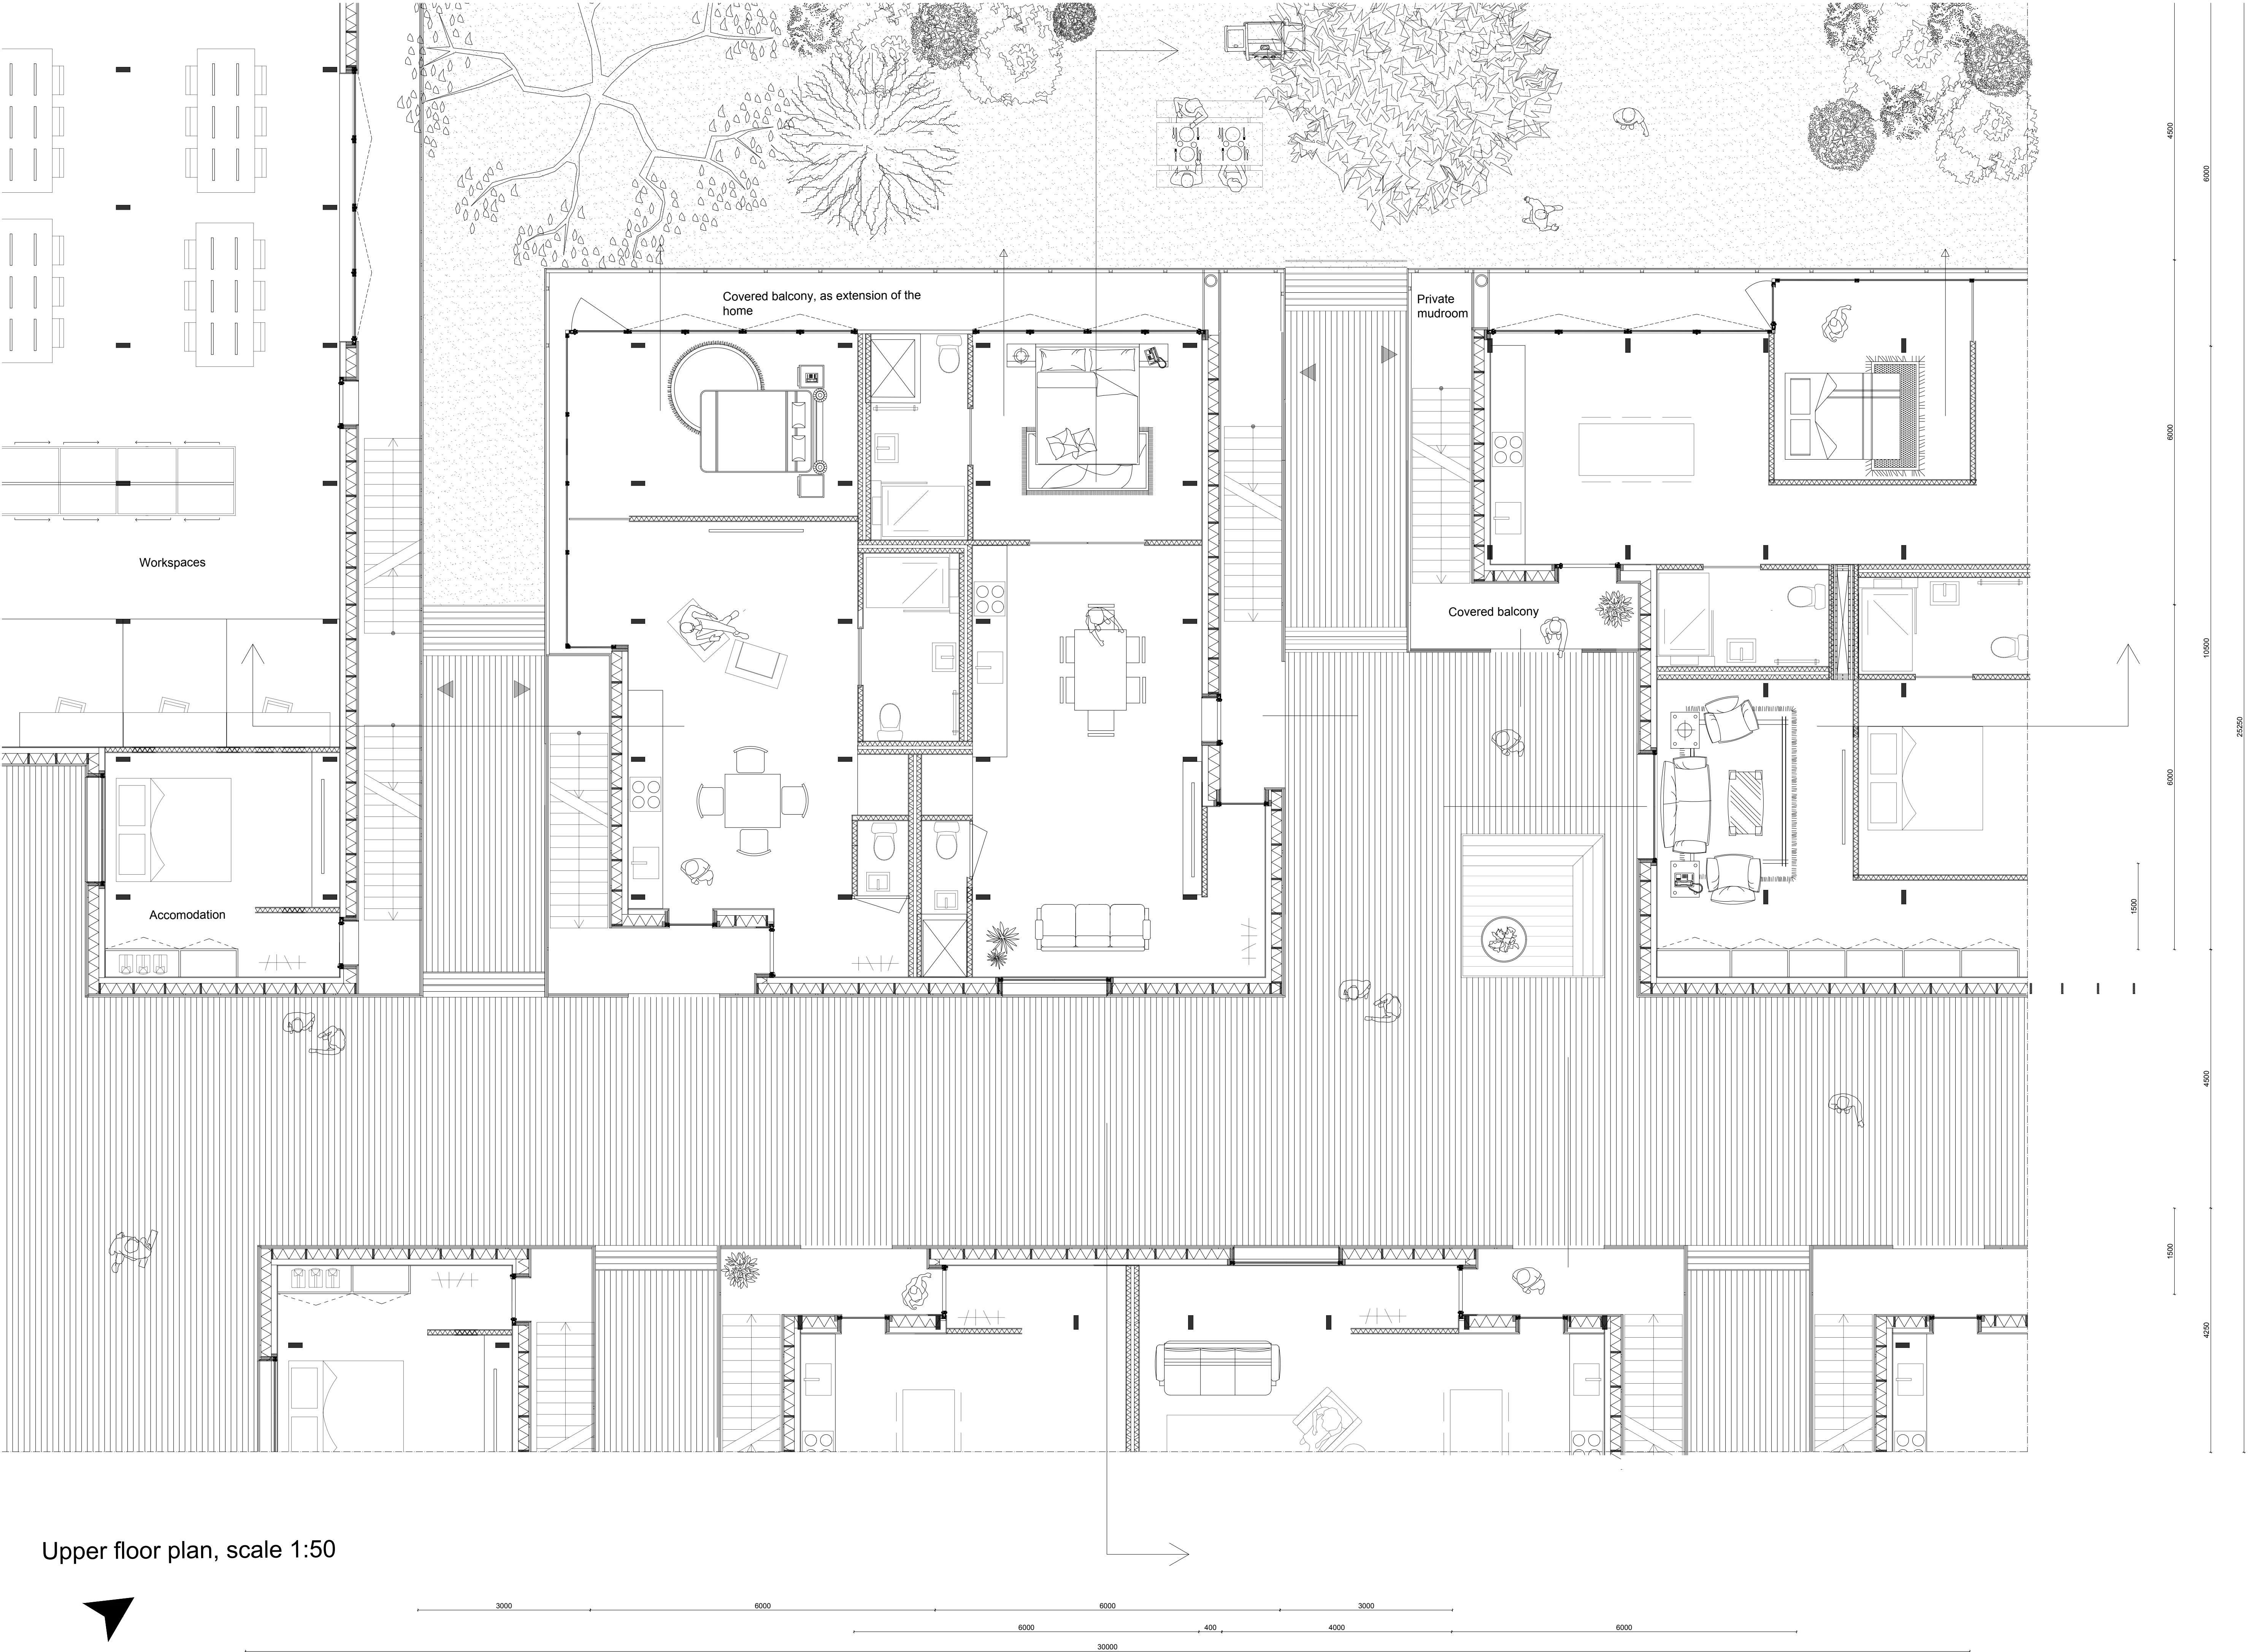



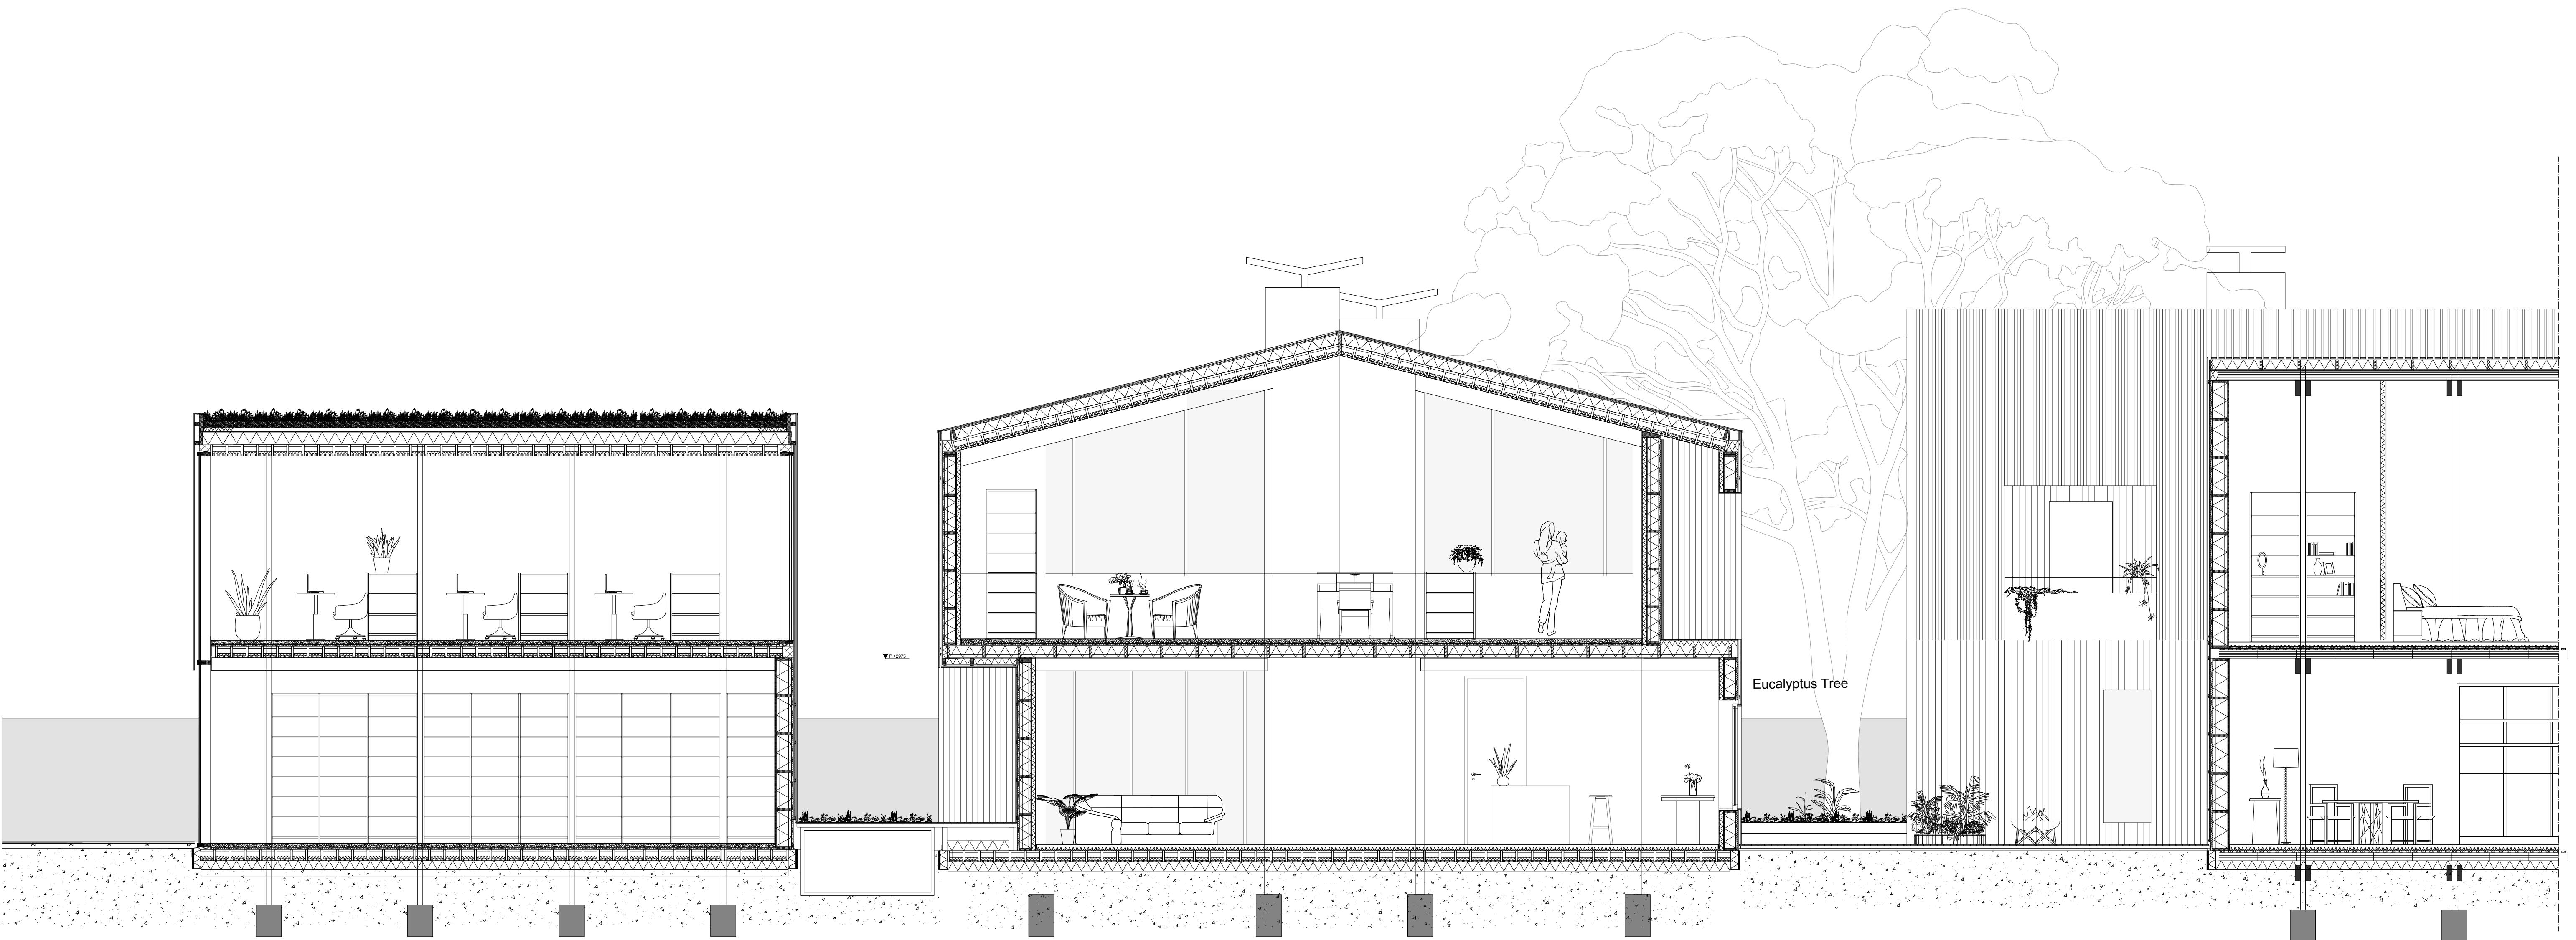

Longituinal section, scale 1:50

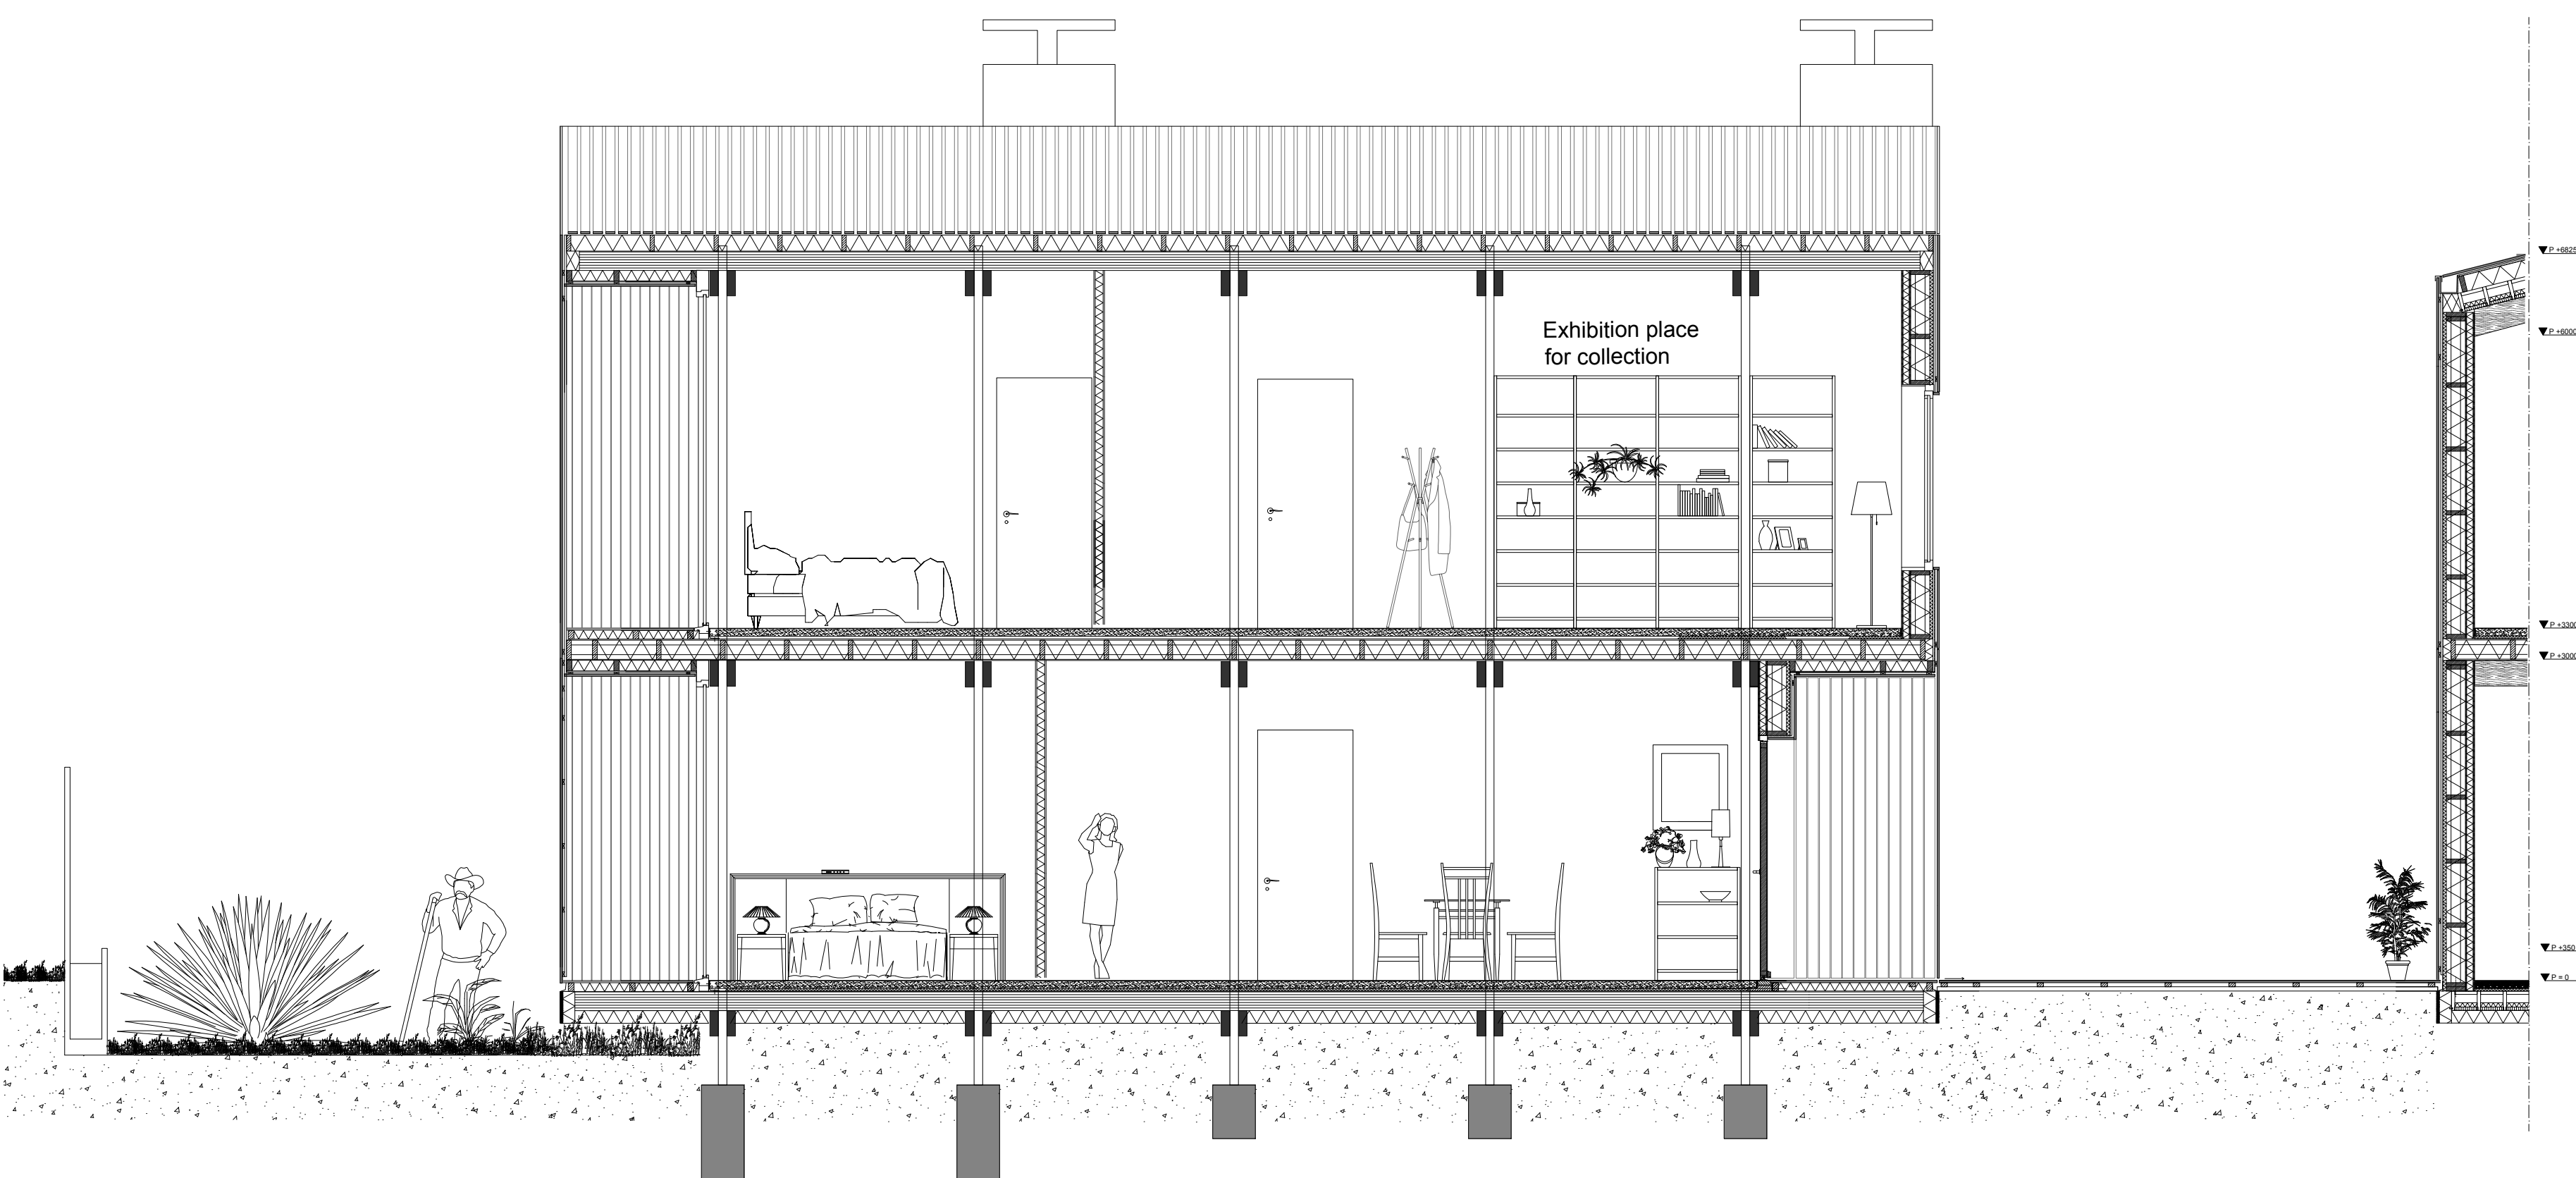

Cross section, scale 1:50