





Ground Floor Plan  
Scale 1:300




First Floor Plan  
Scale 1:300

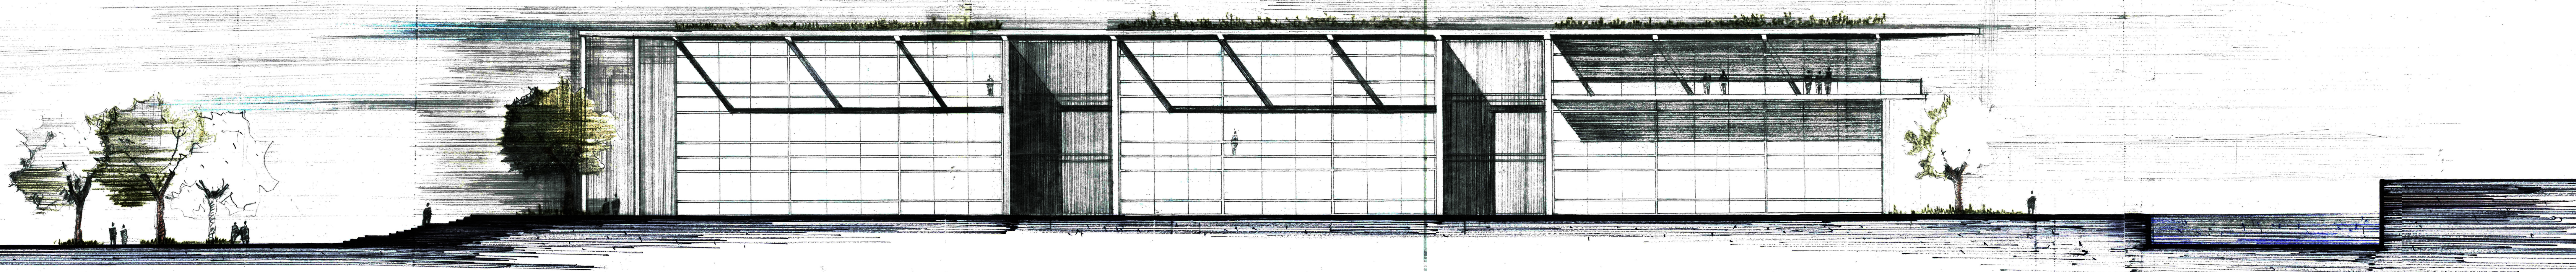




West Elevation  
Scale 1:200

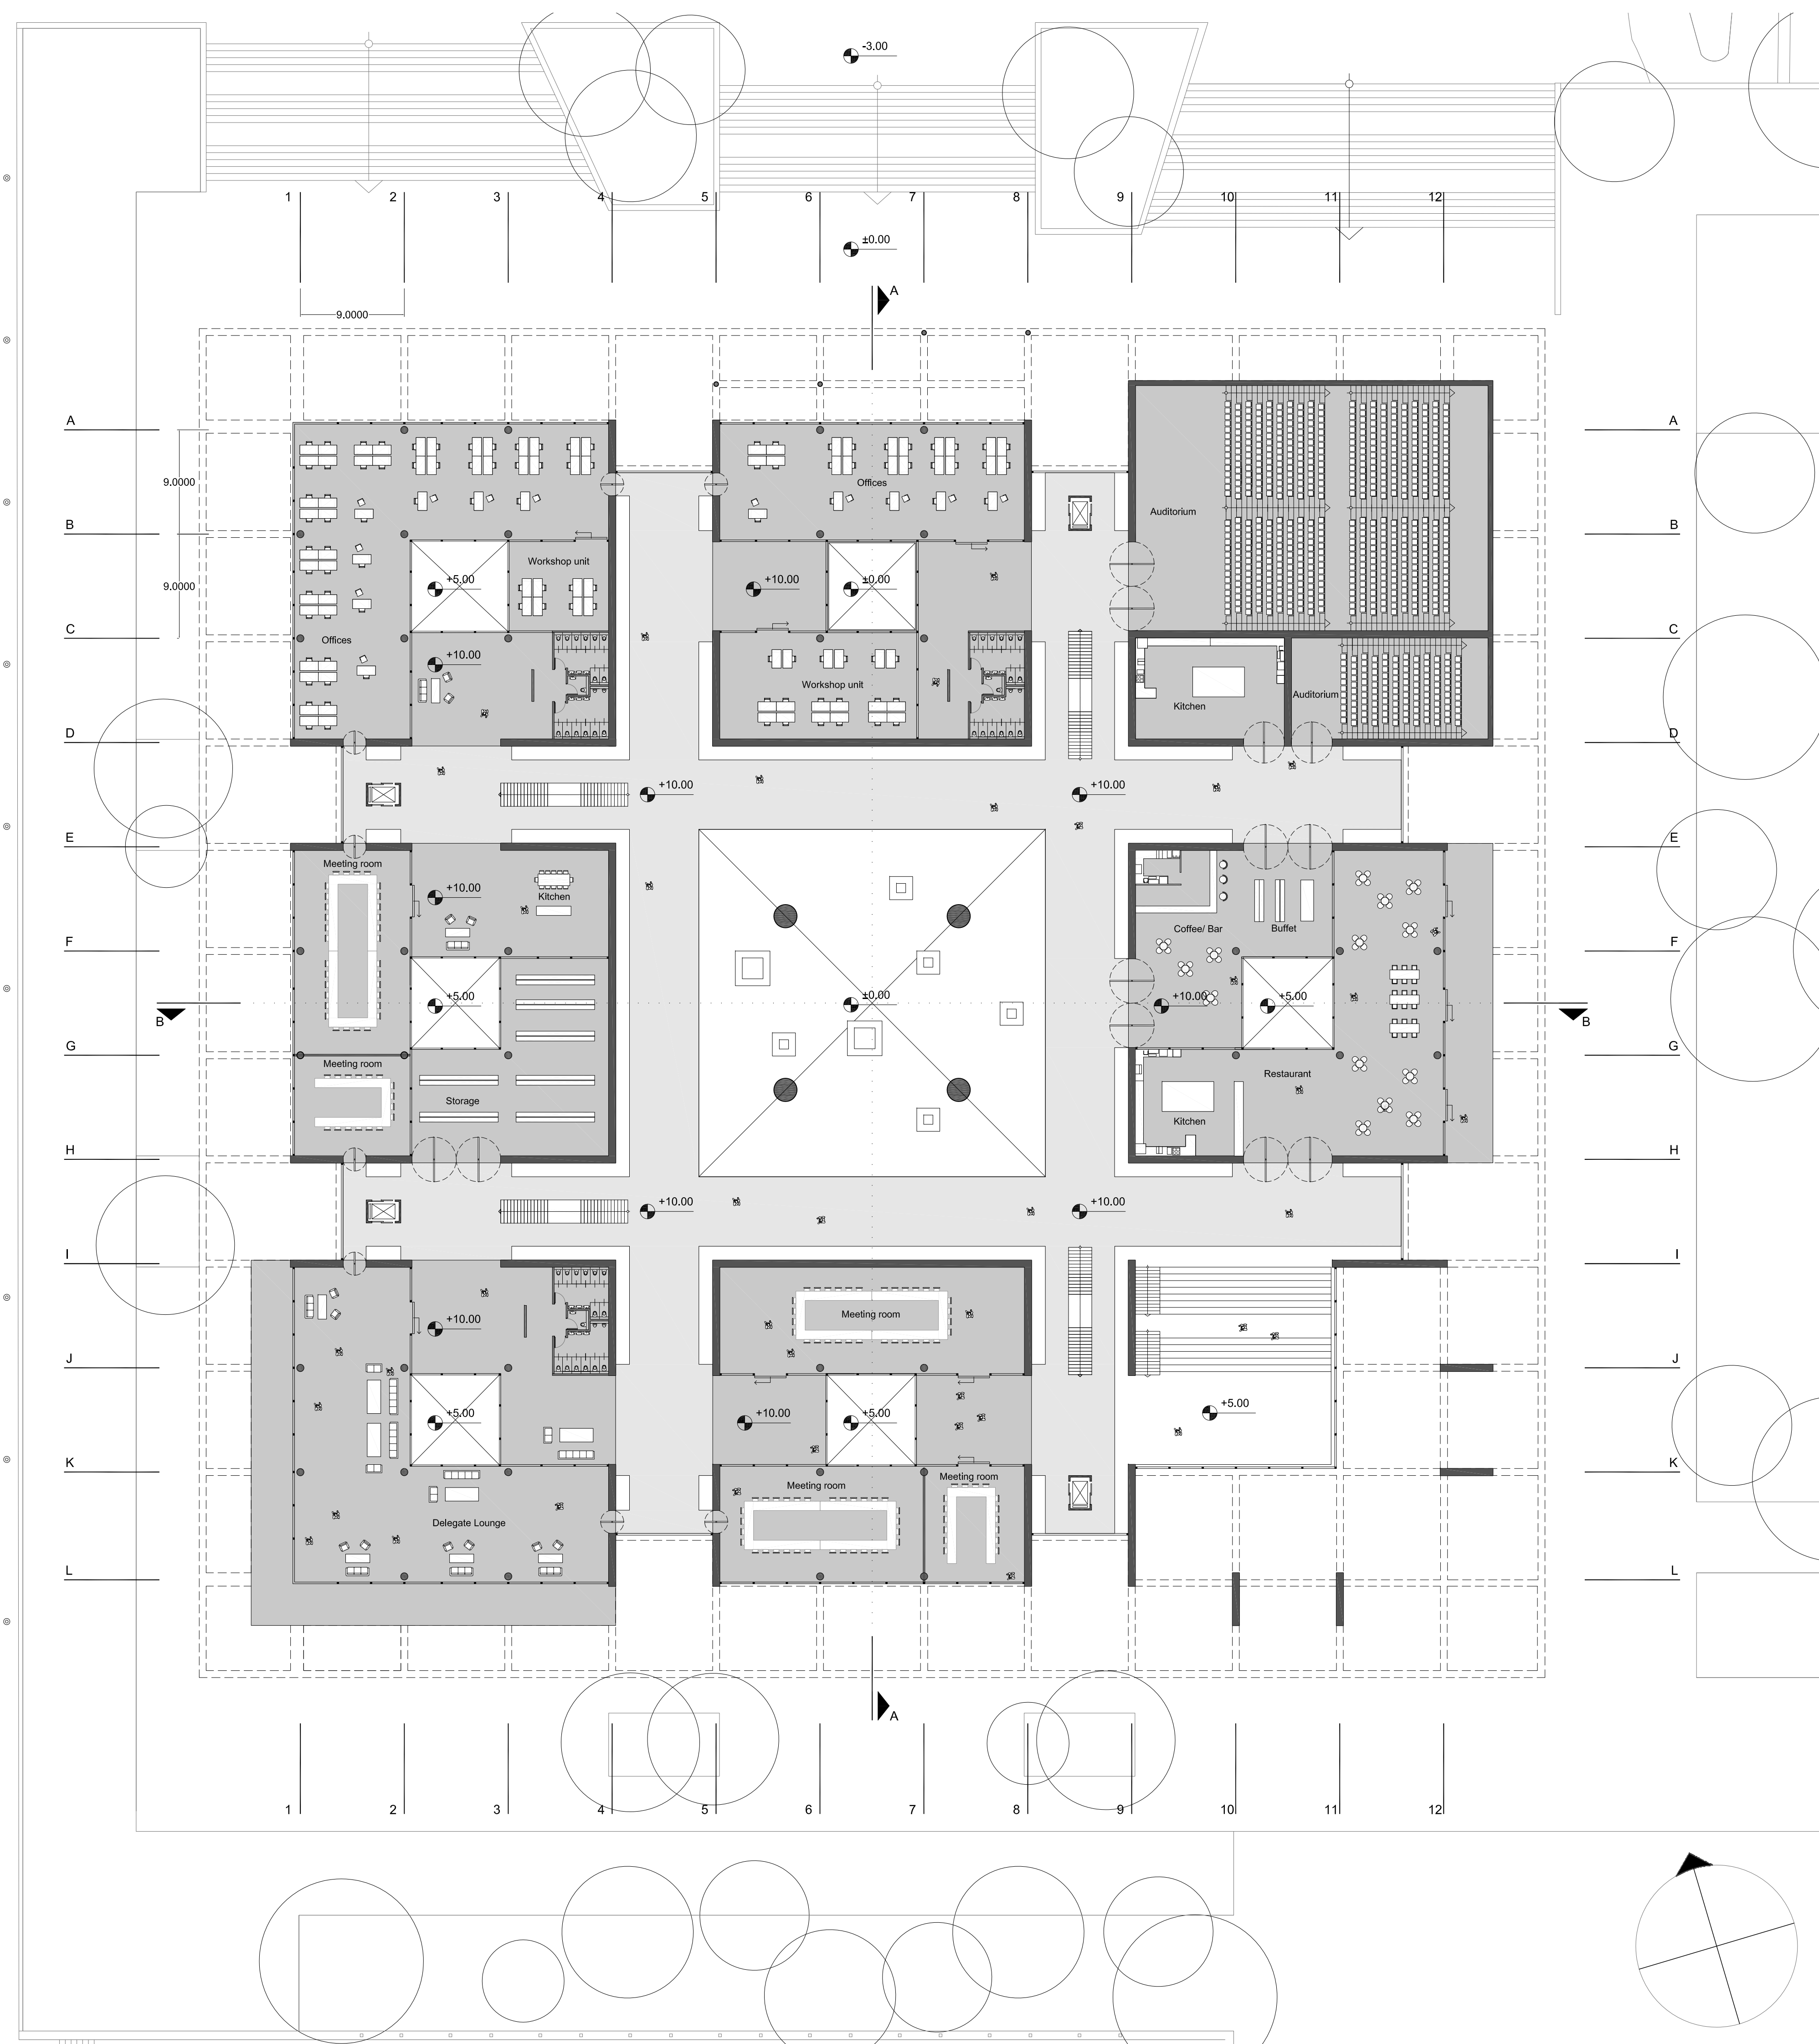

Second Floor Plan  
Scale 1:300

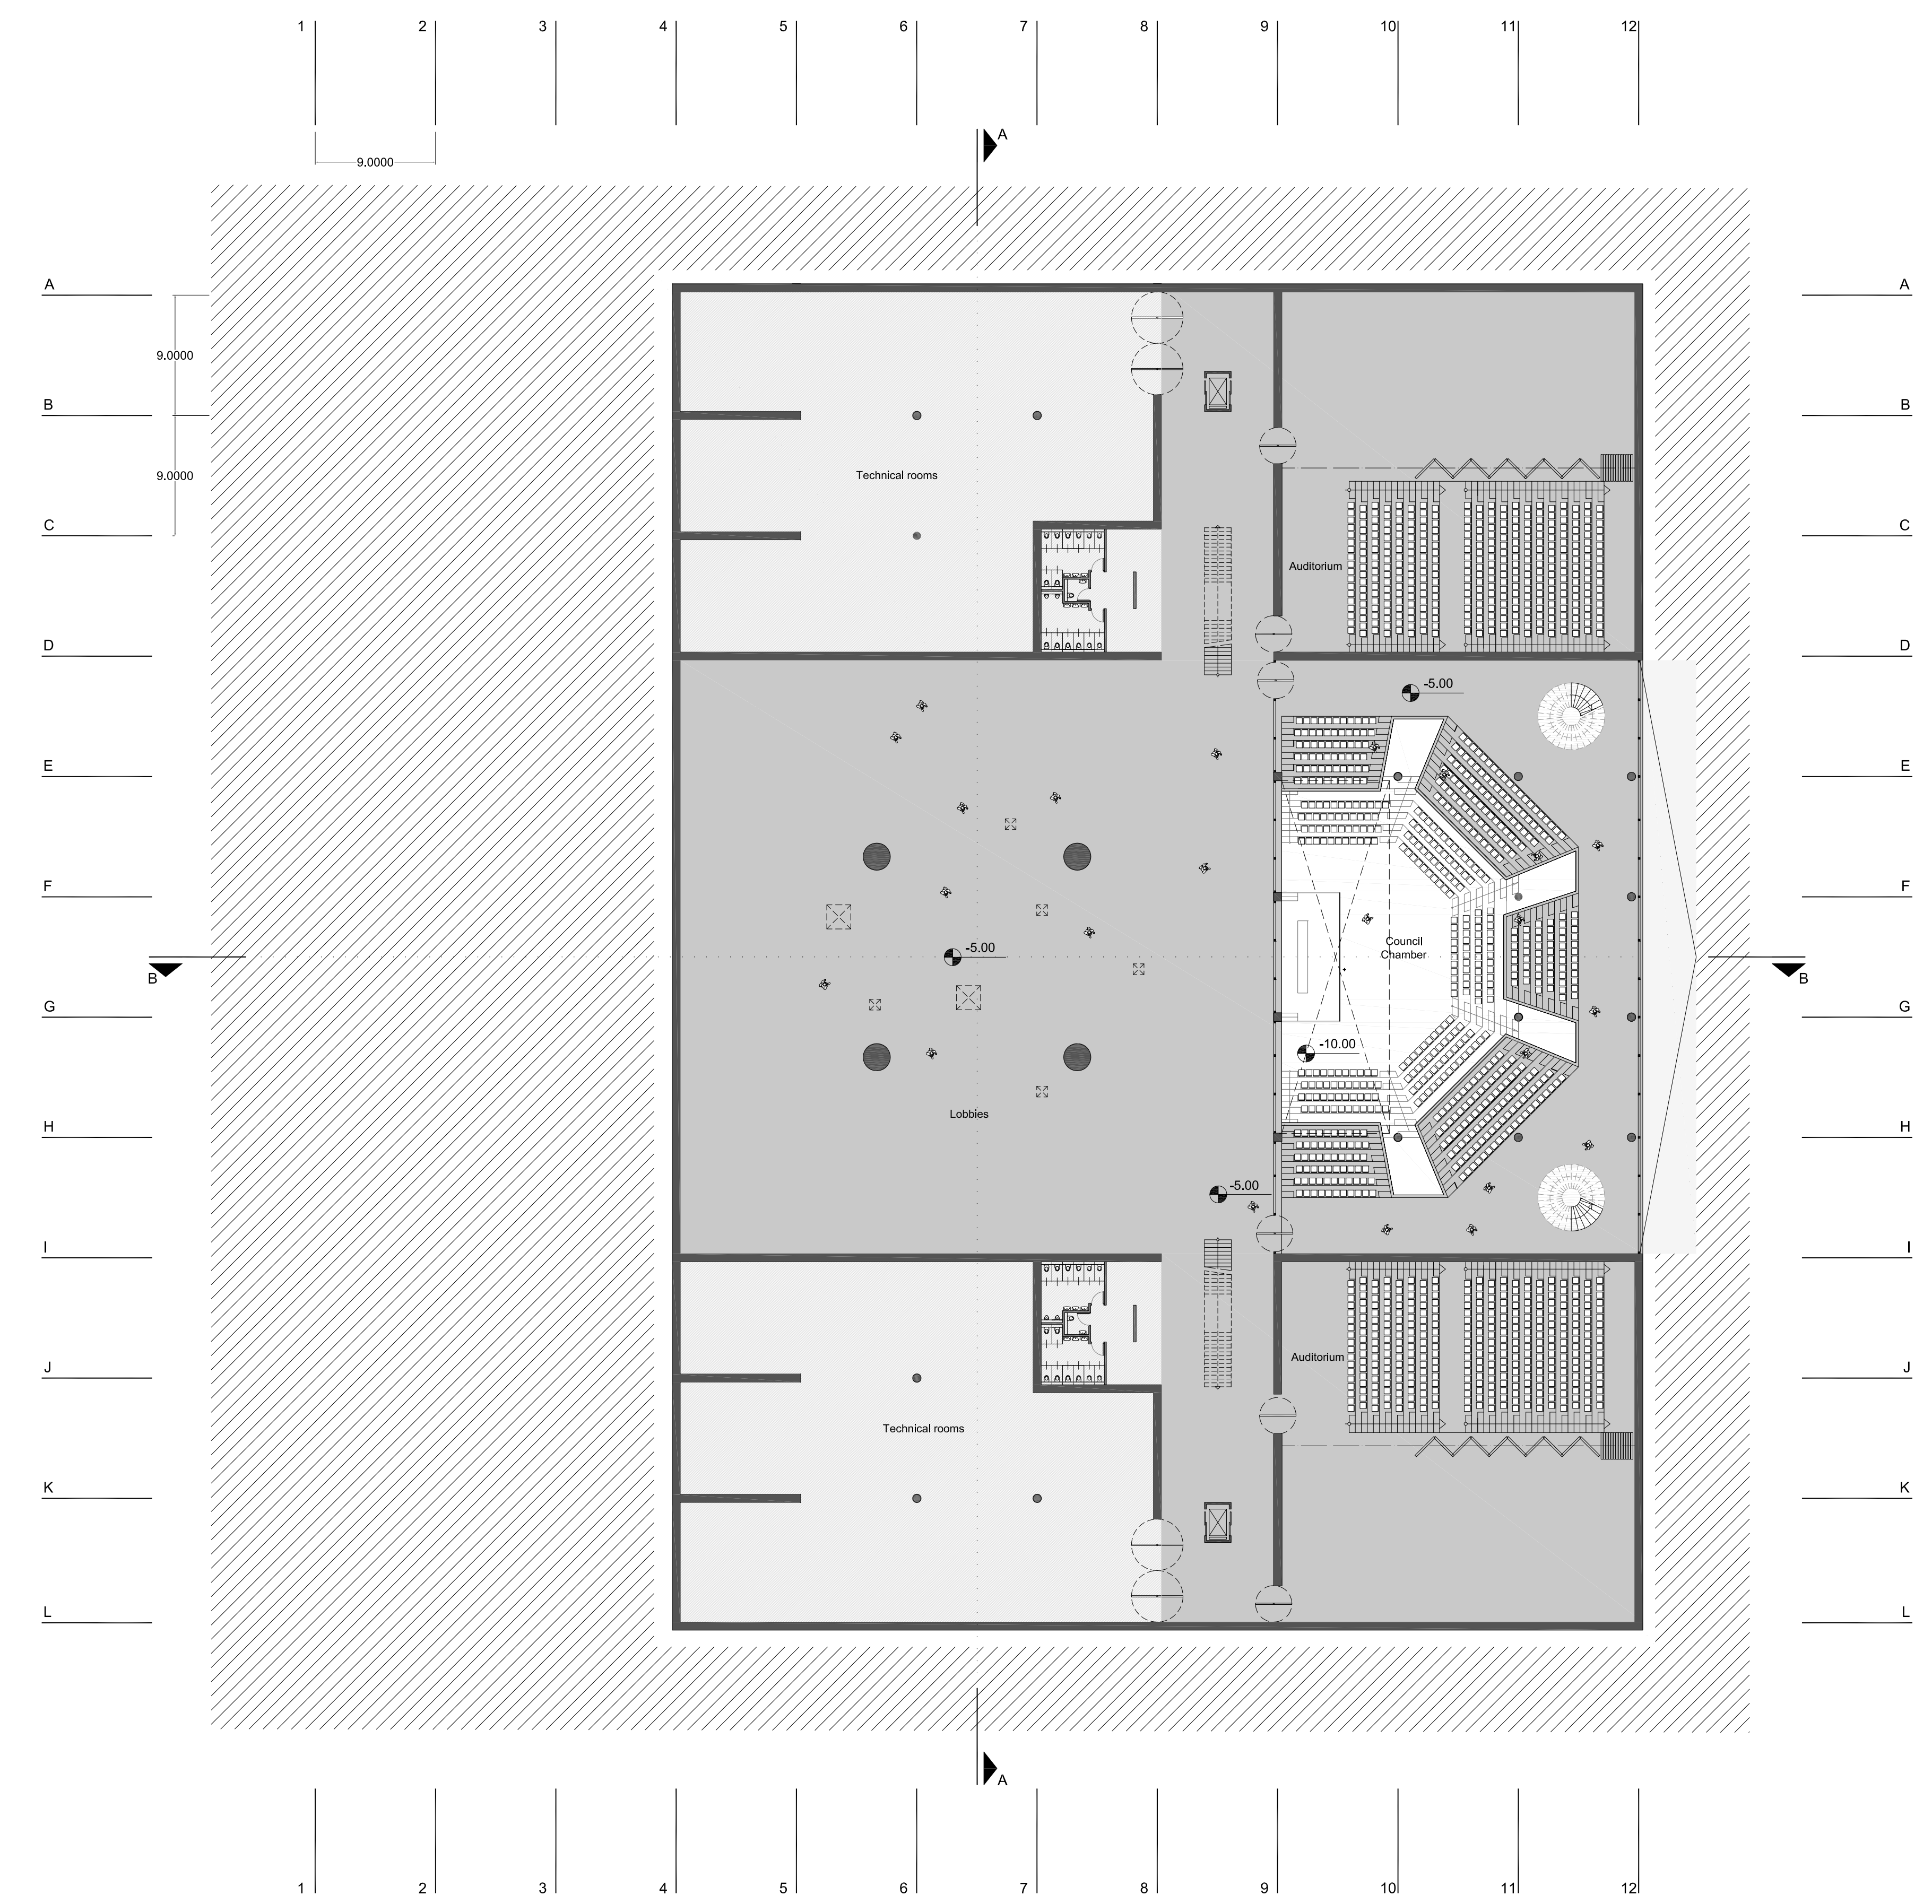



Basement  
Scale 1:300

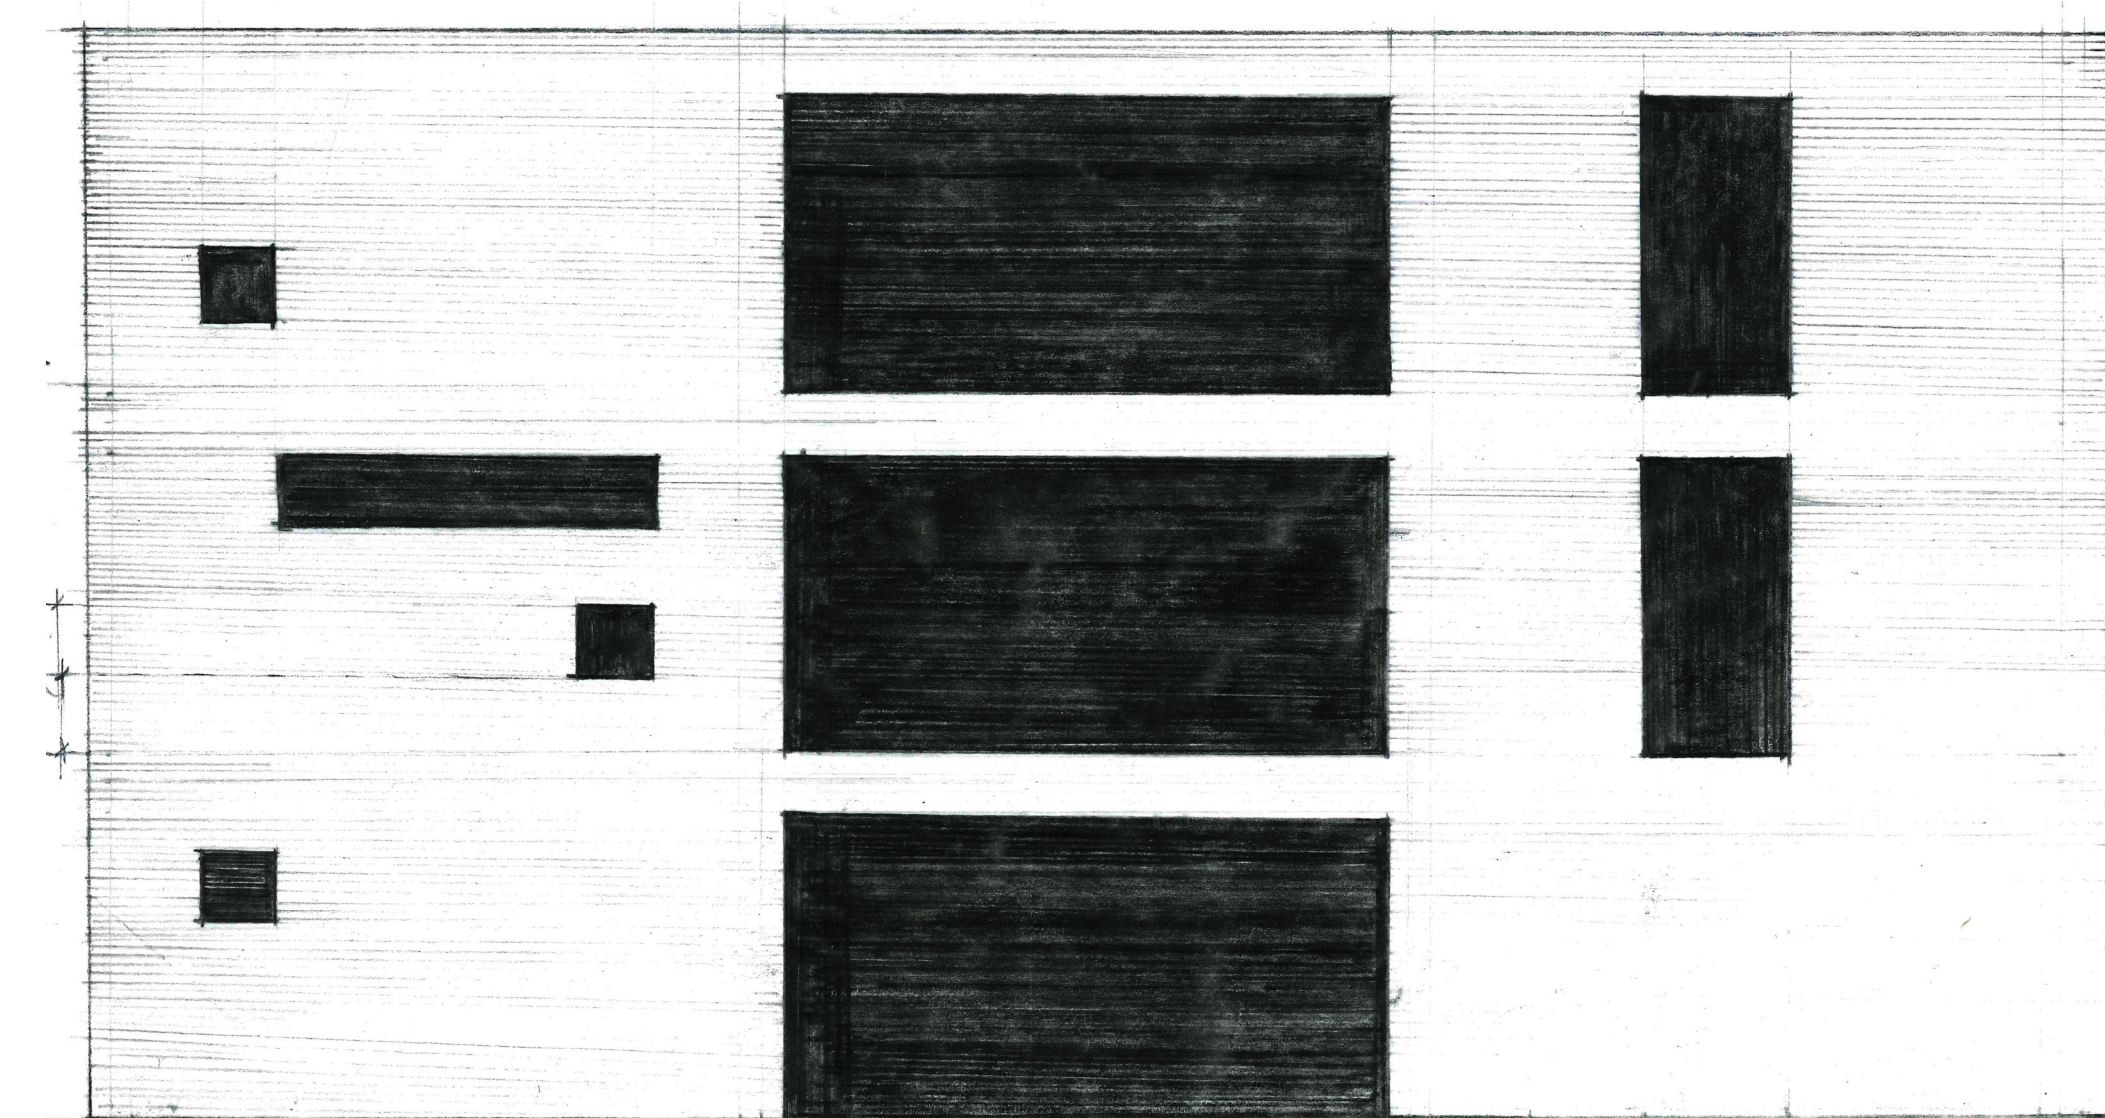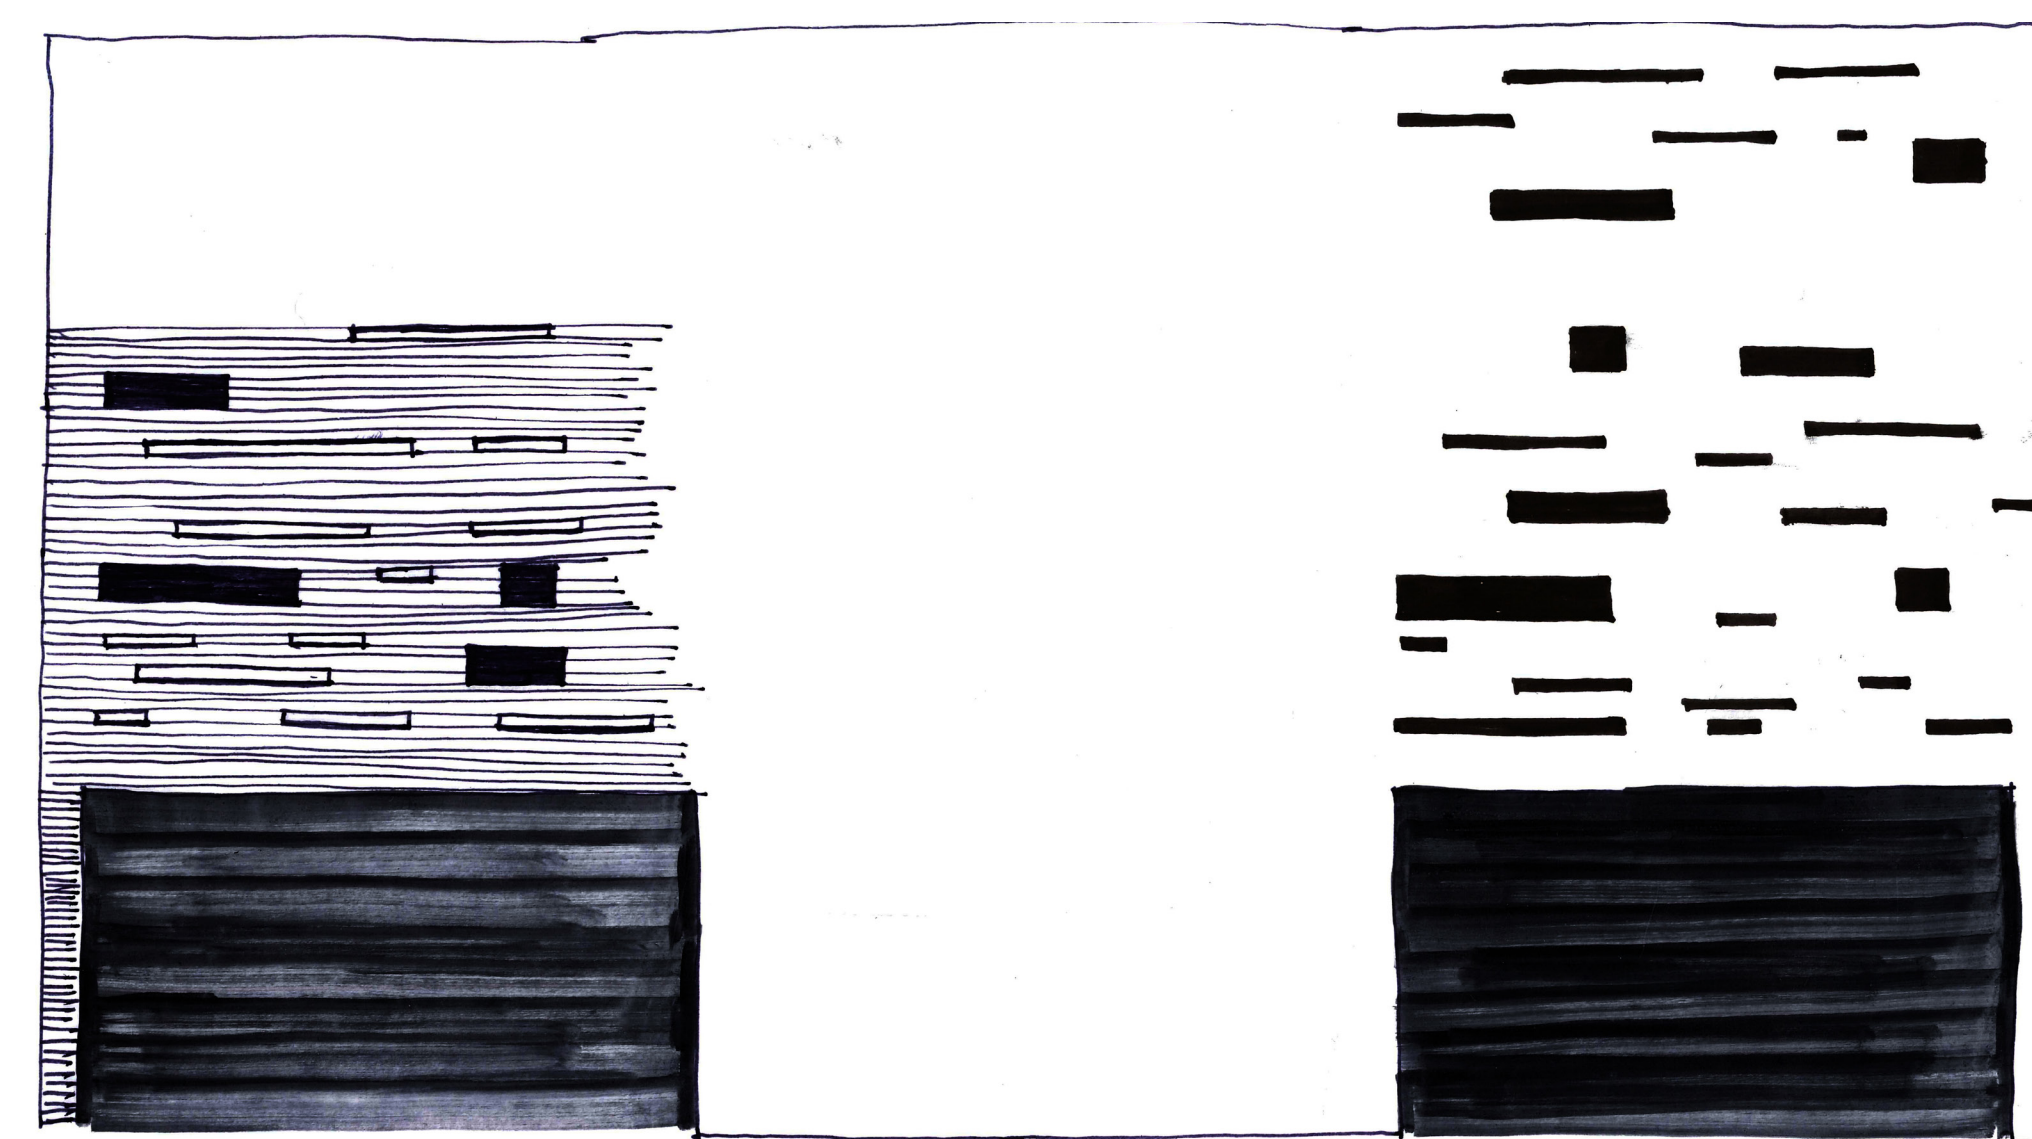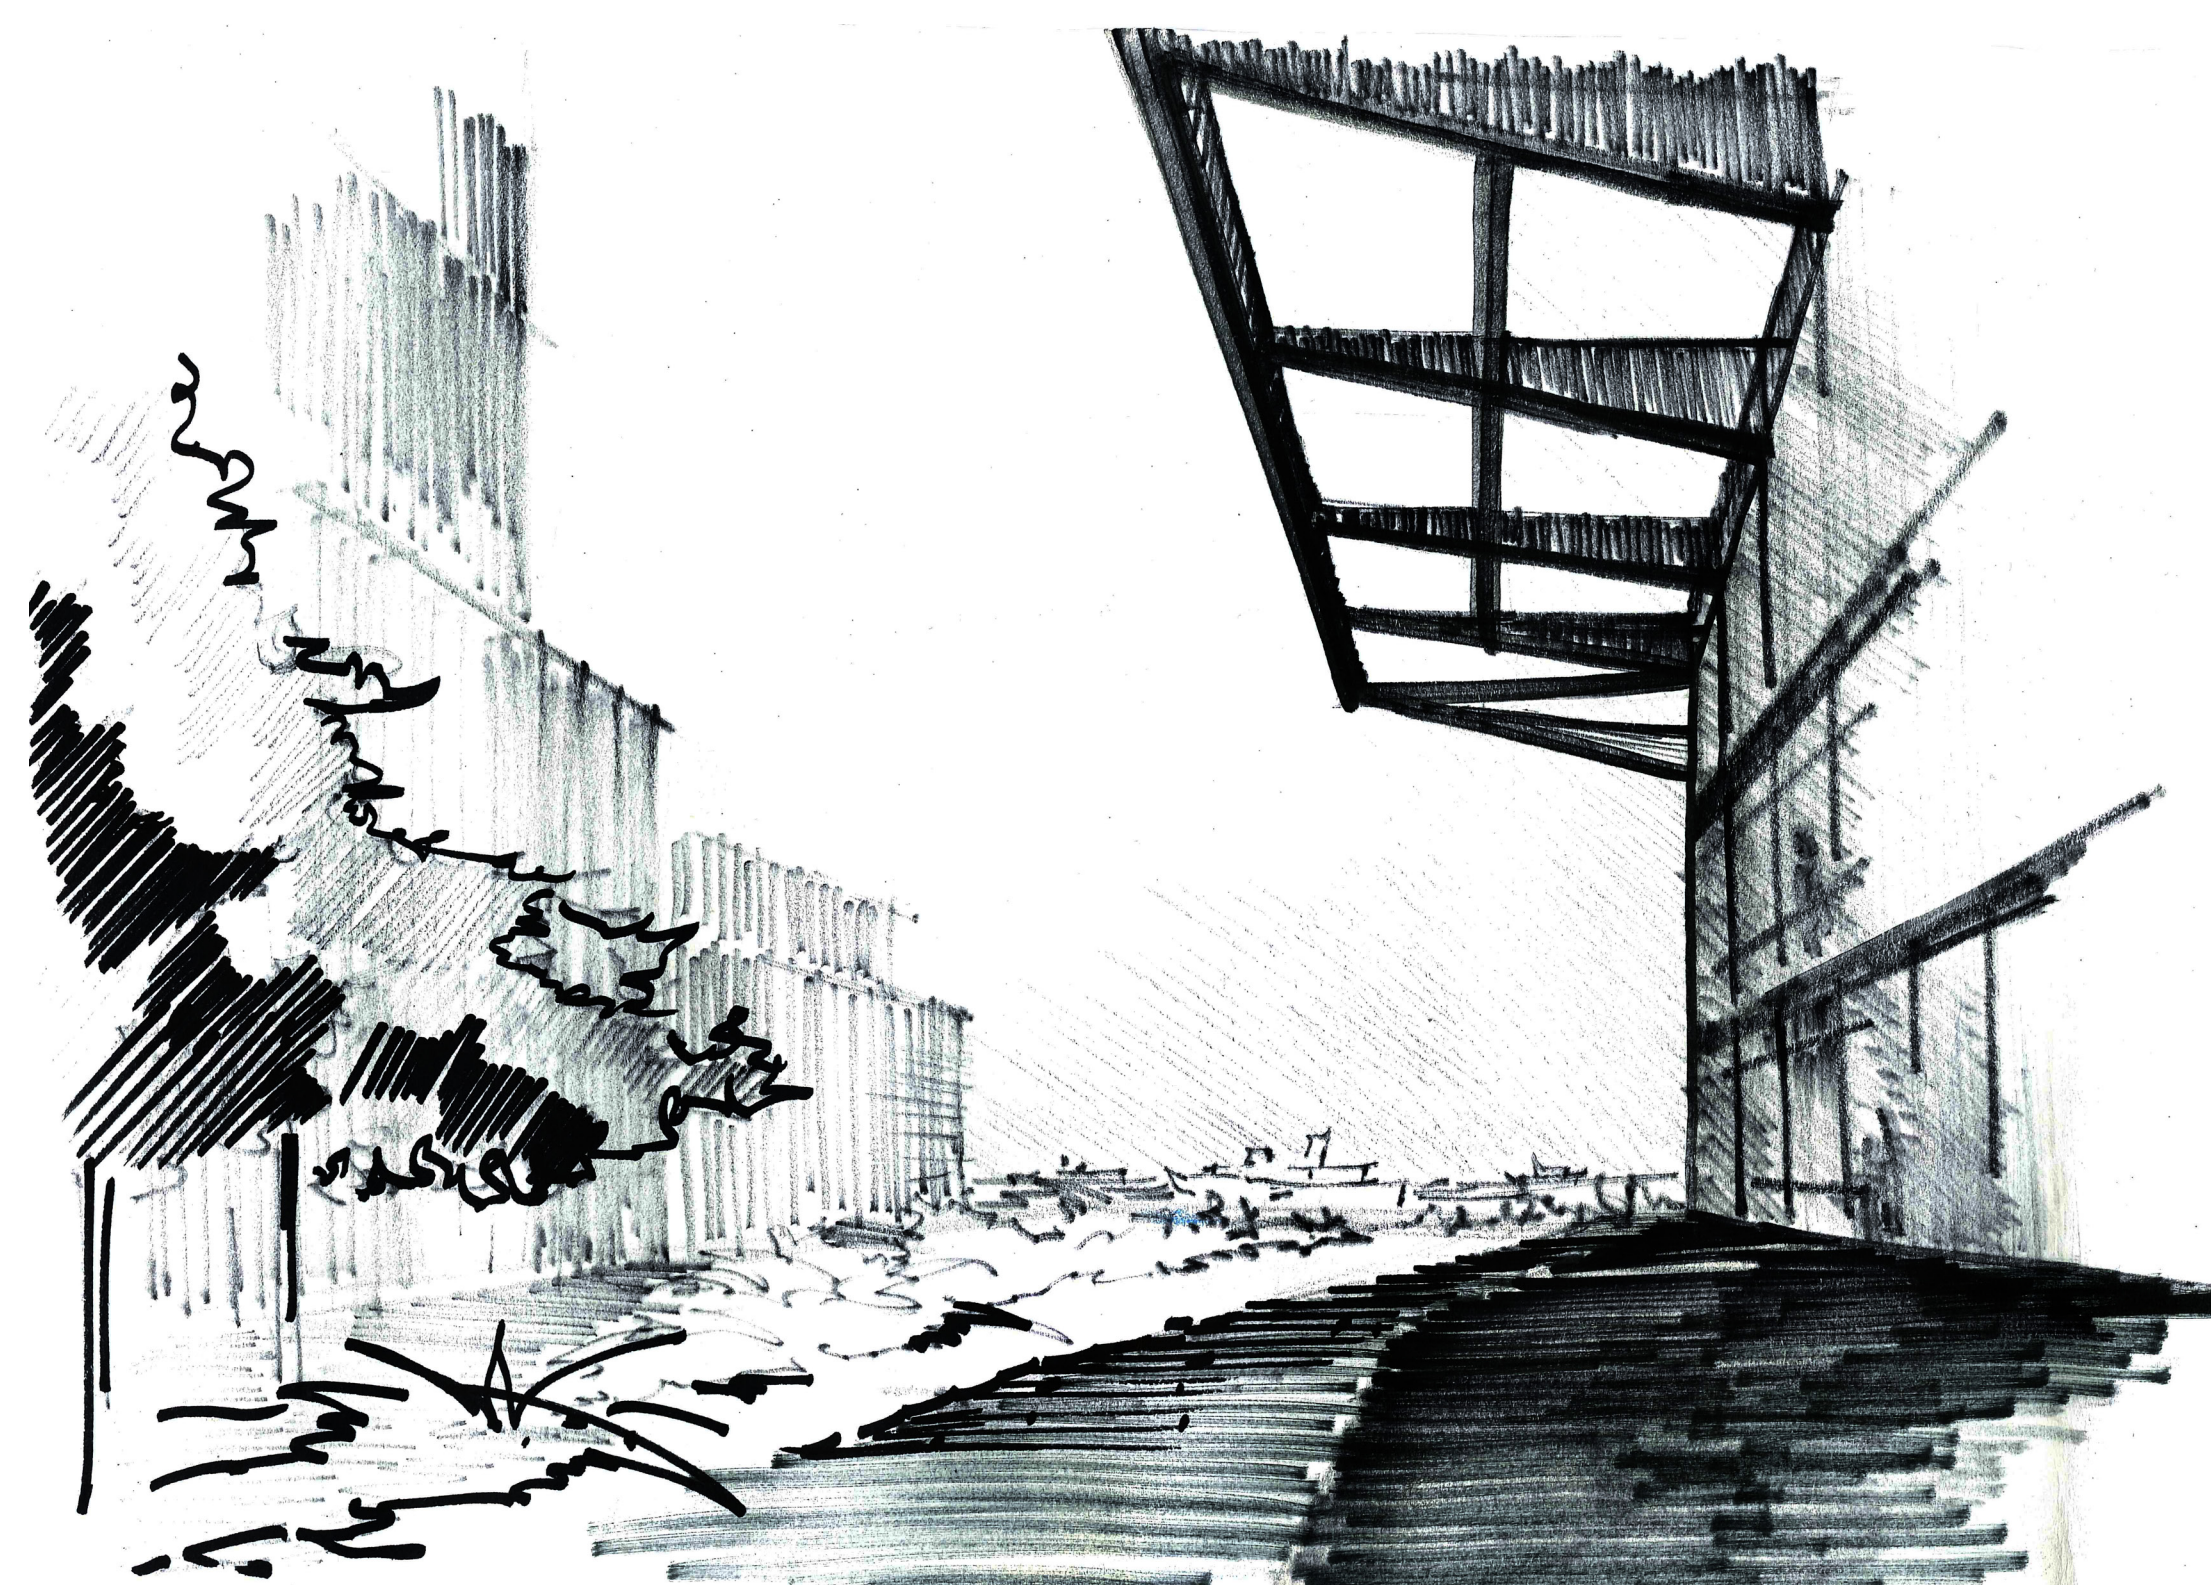





Section A-A  
Scale 1:200

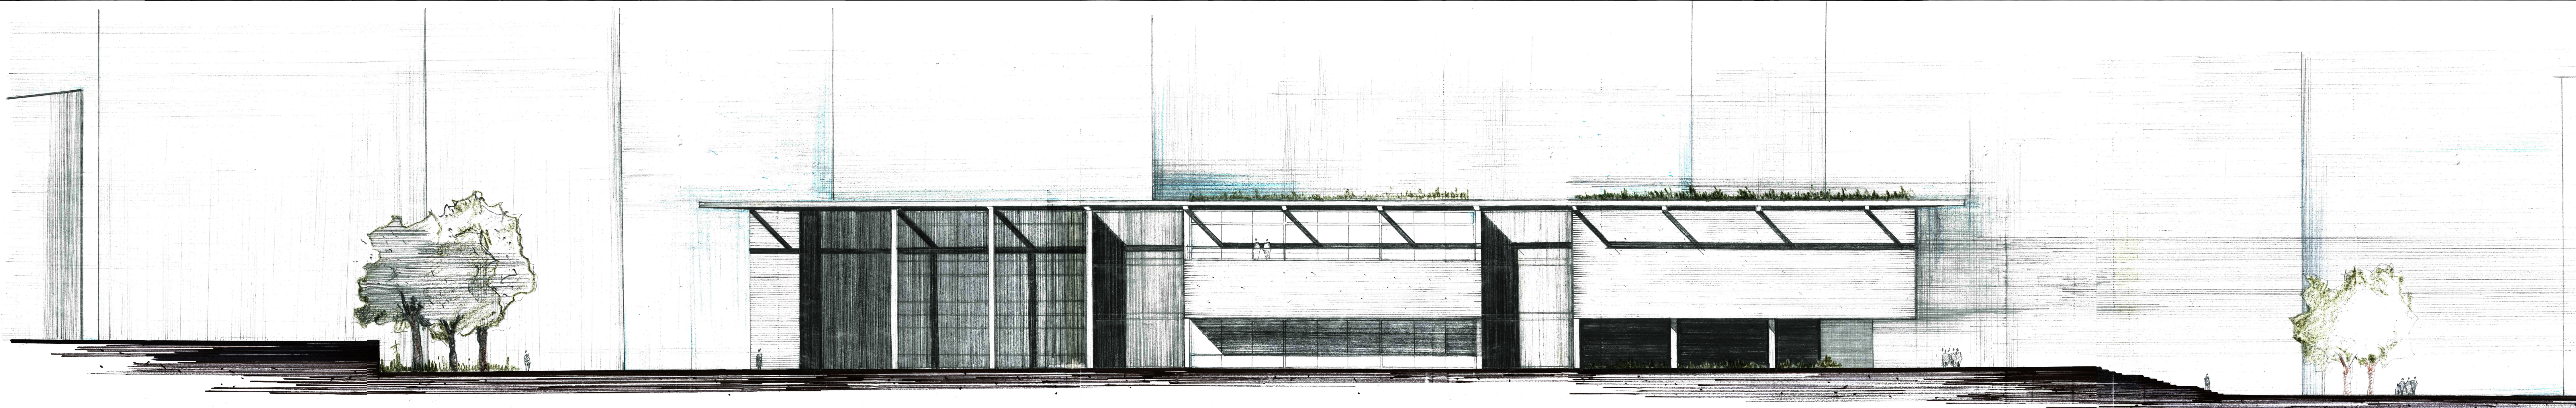


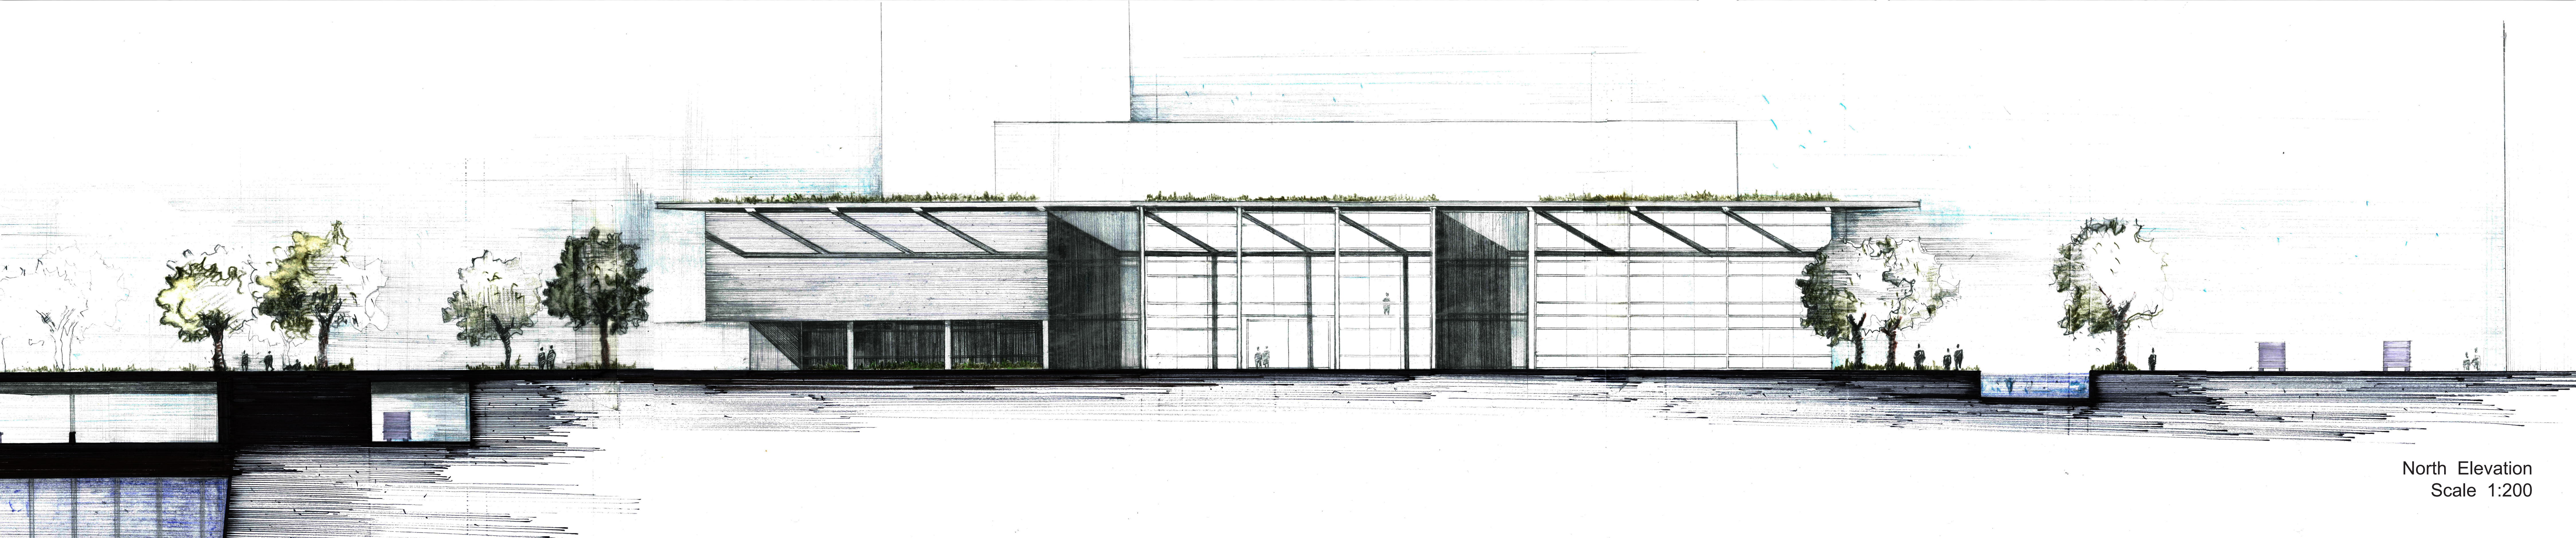


North Elevation  
Scale 1:200

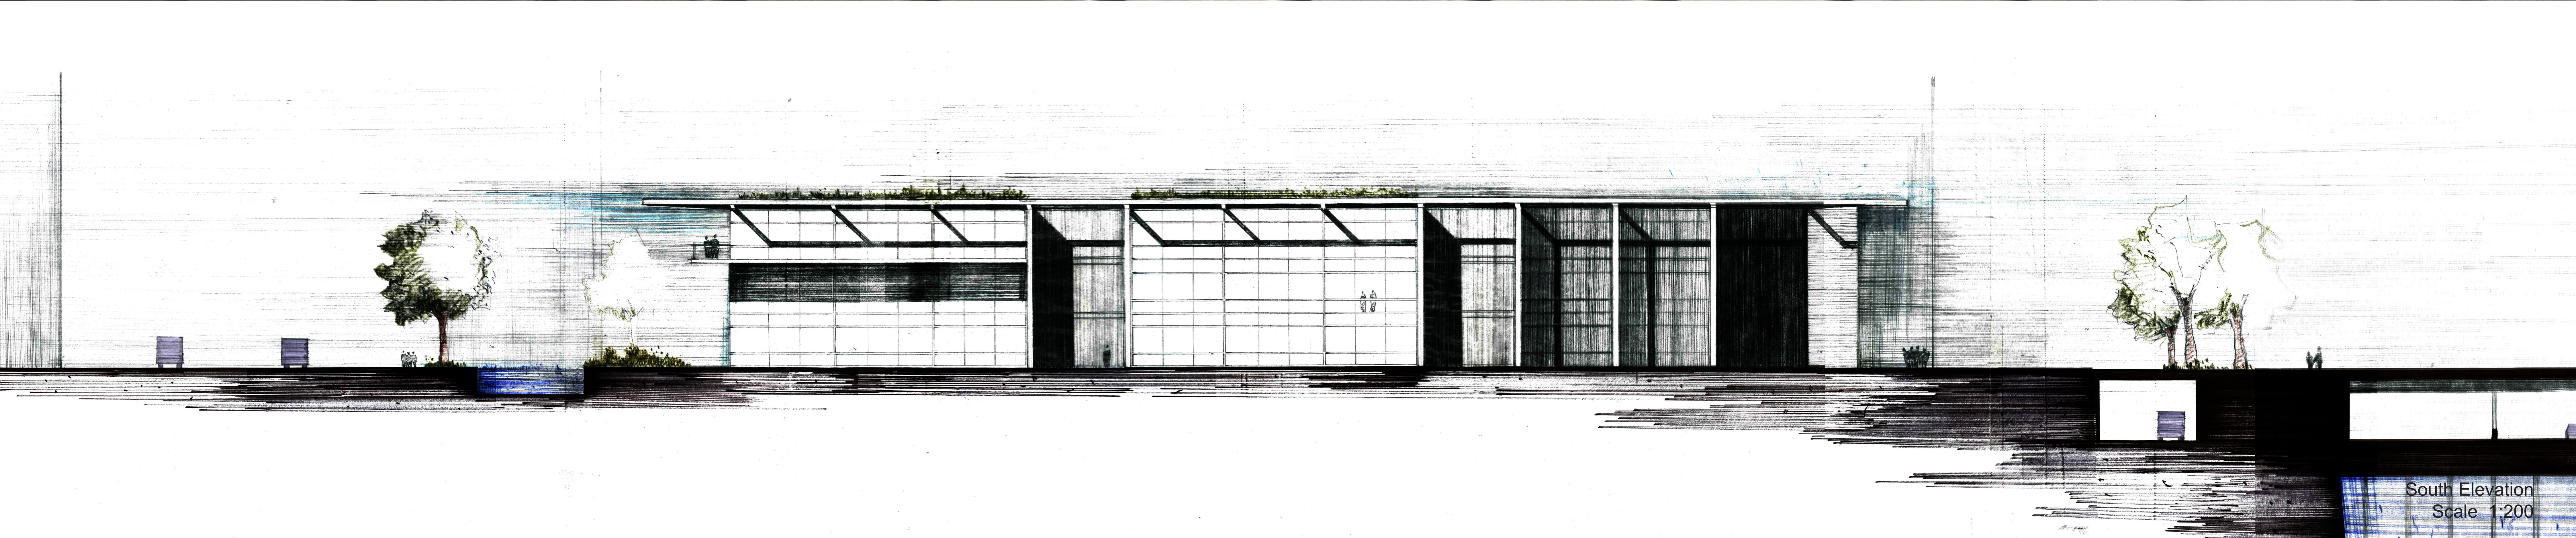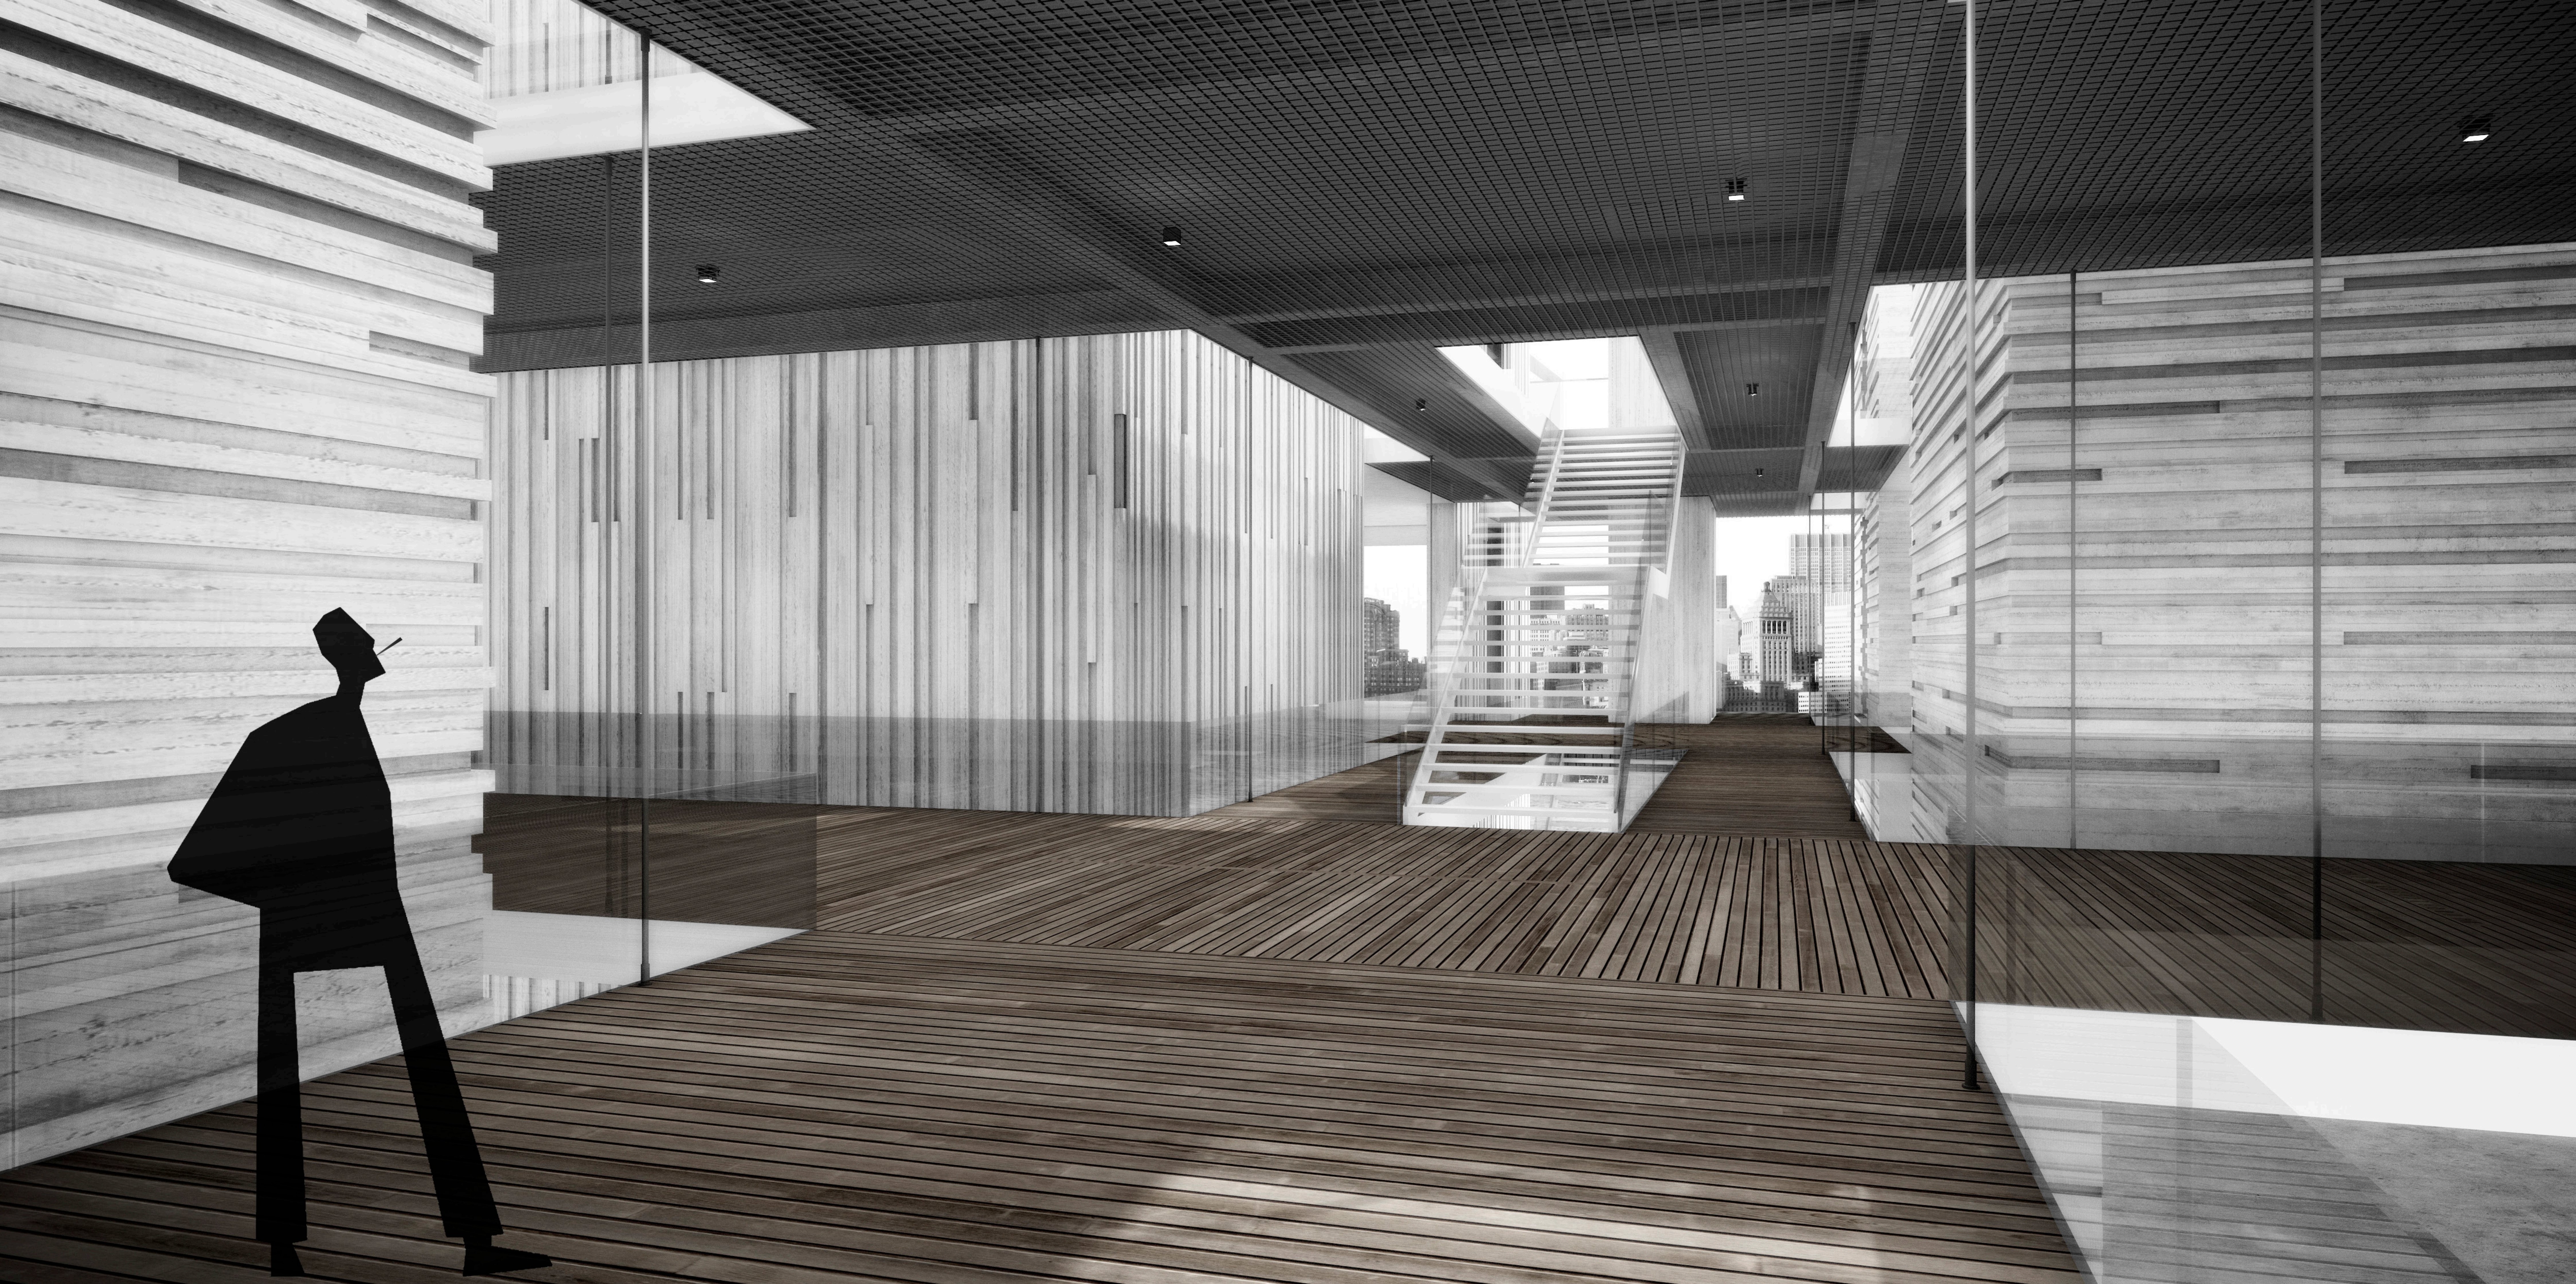


South Elevation  
Scale 1:200

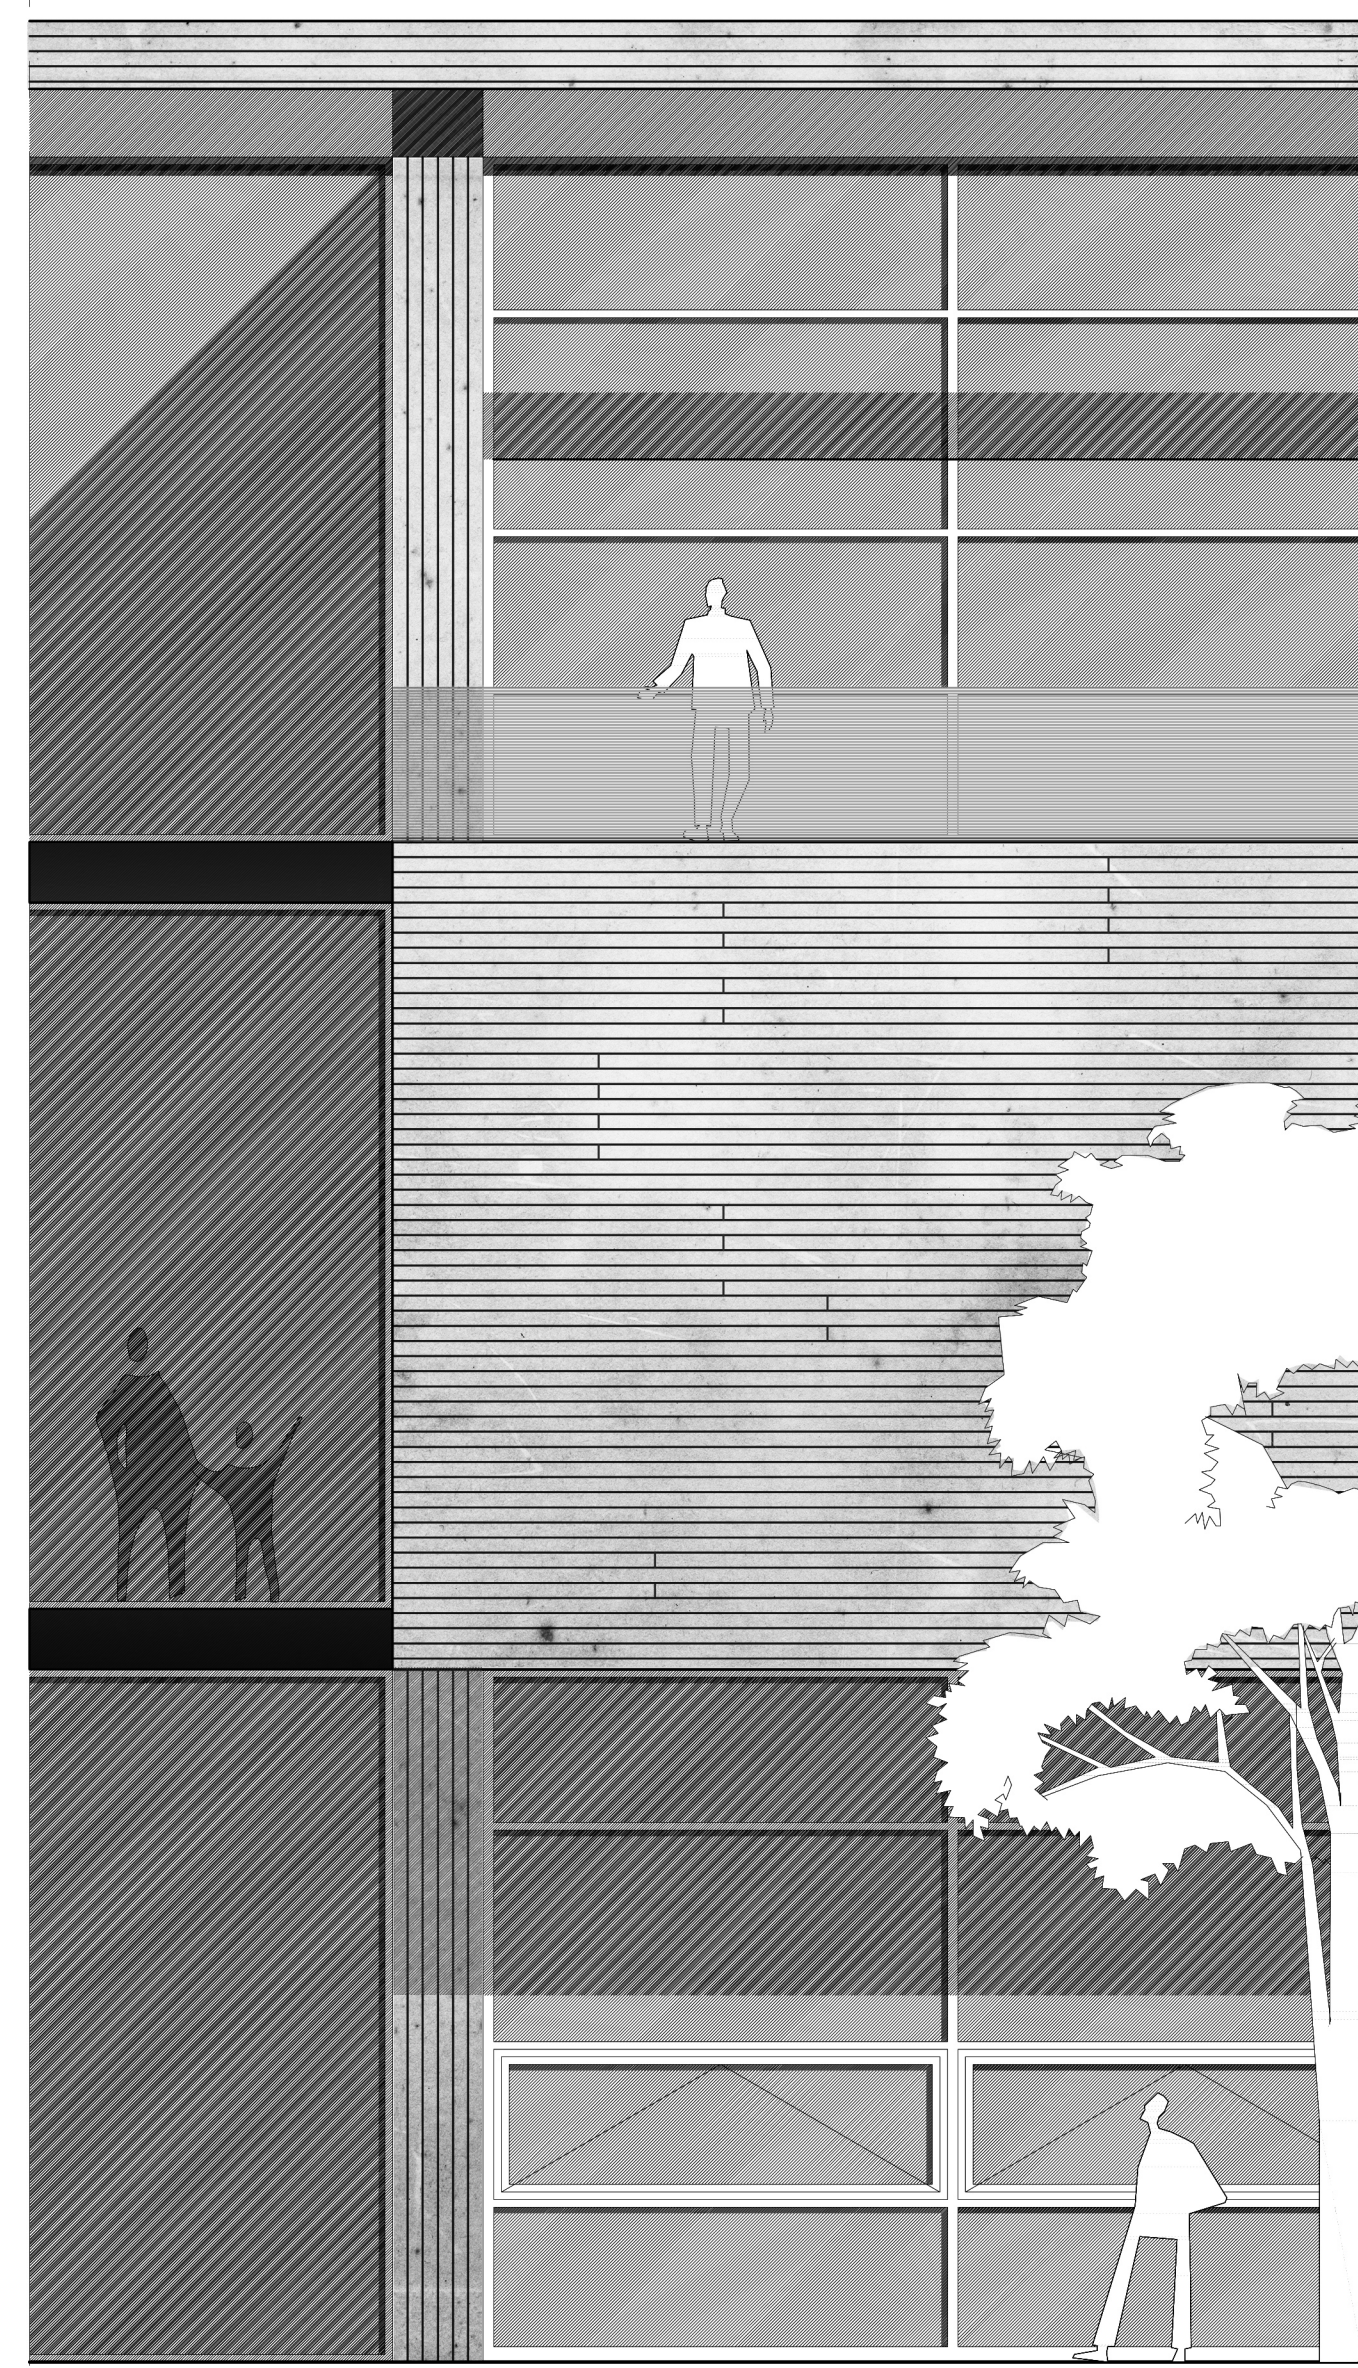

Elevation fragment  
Scale 1:50

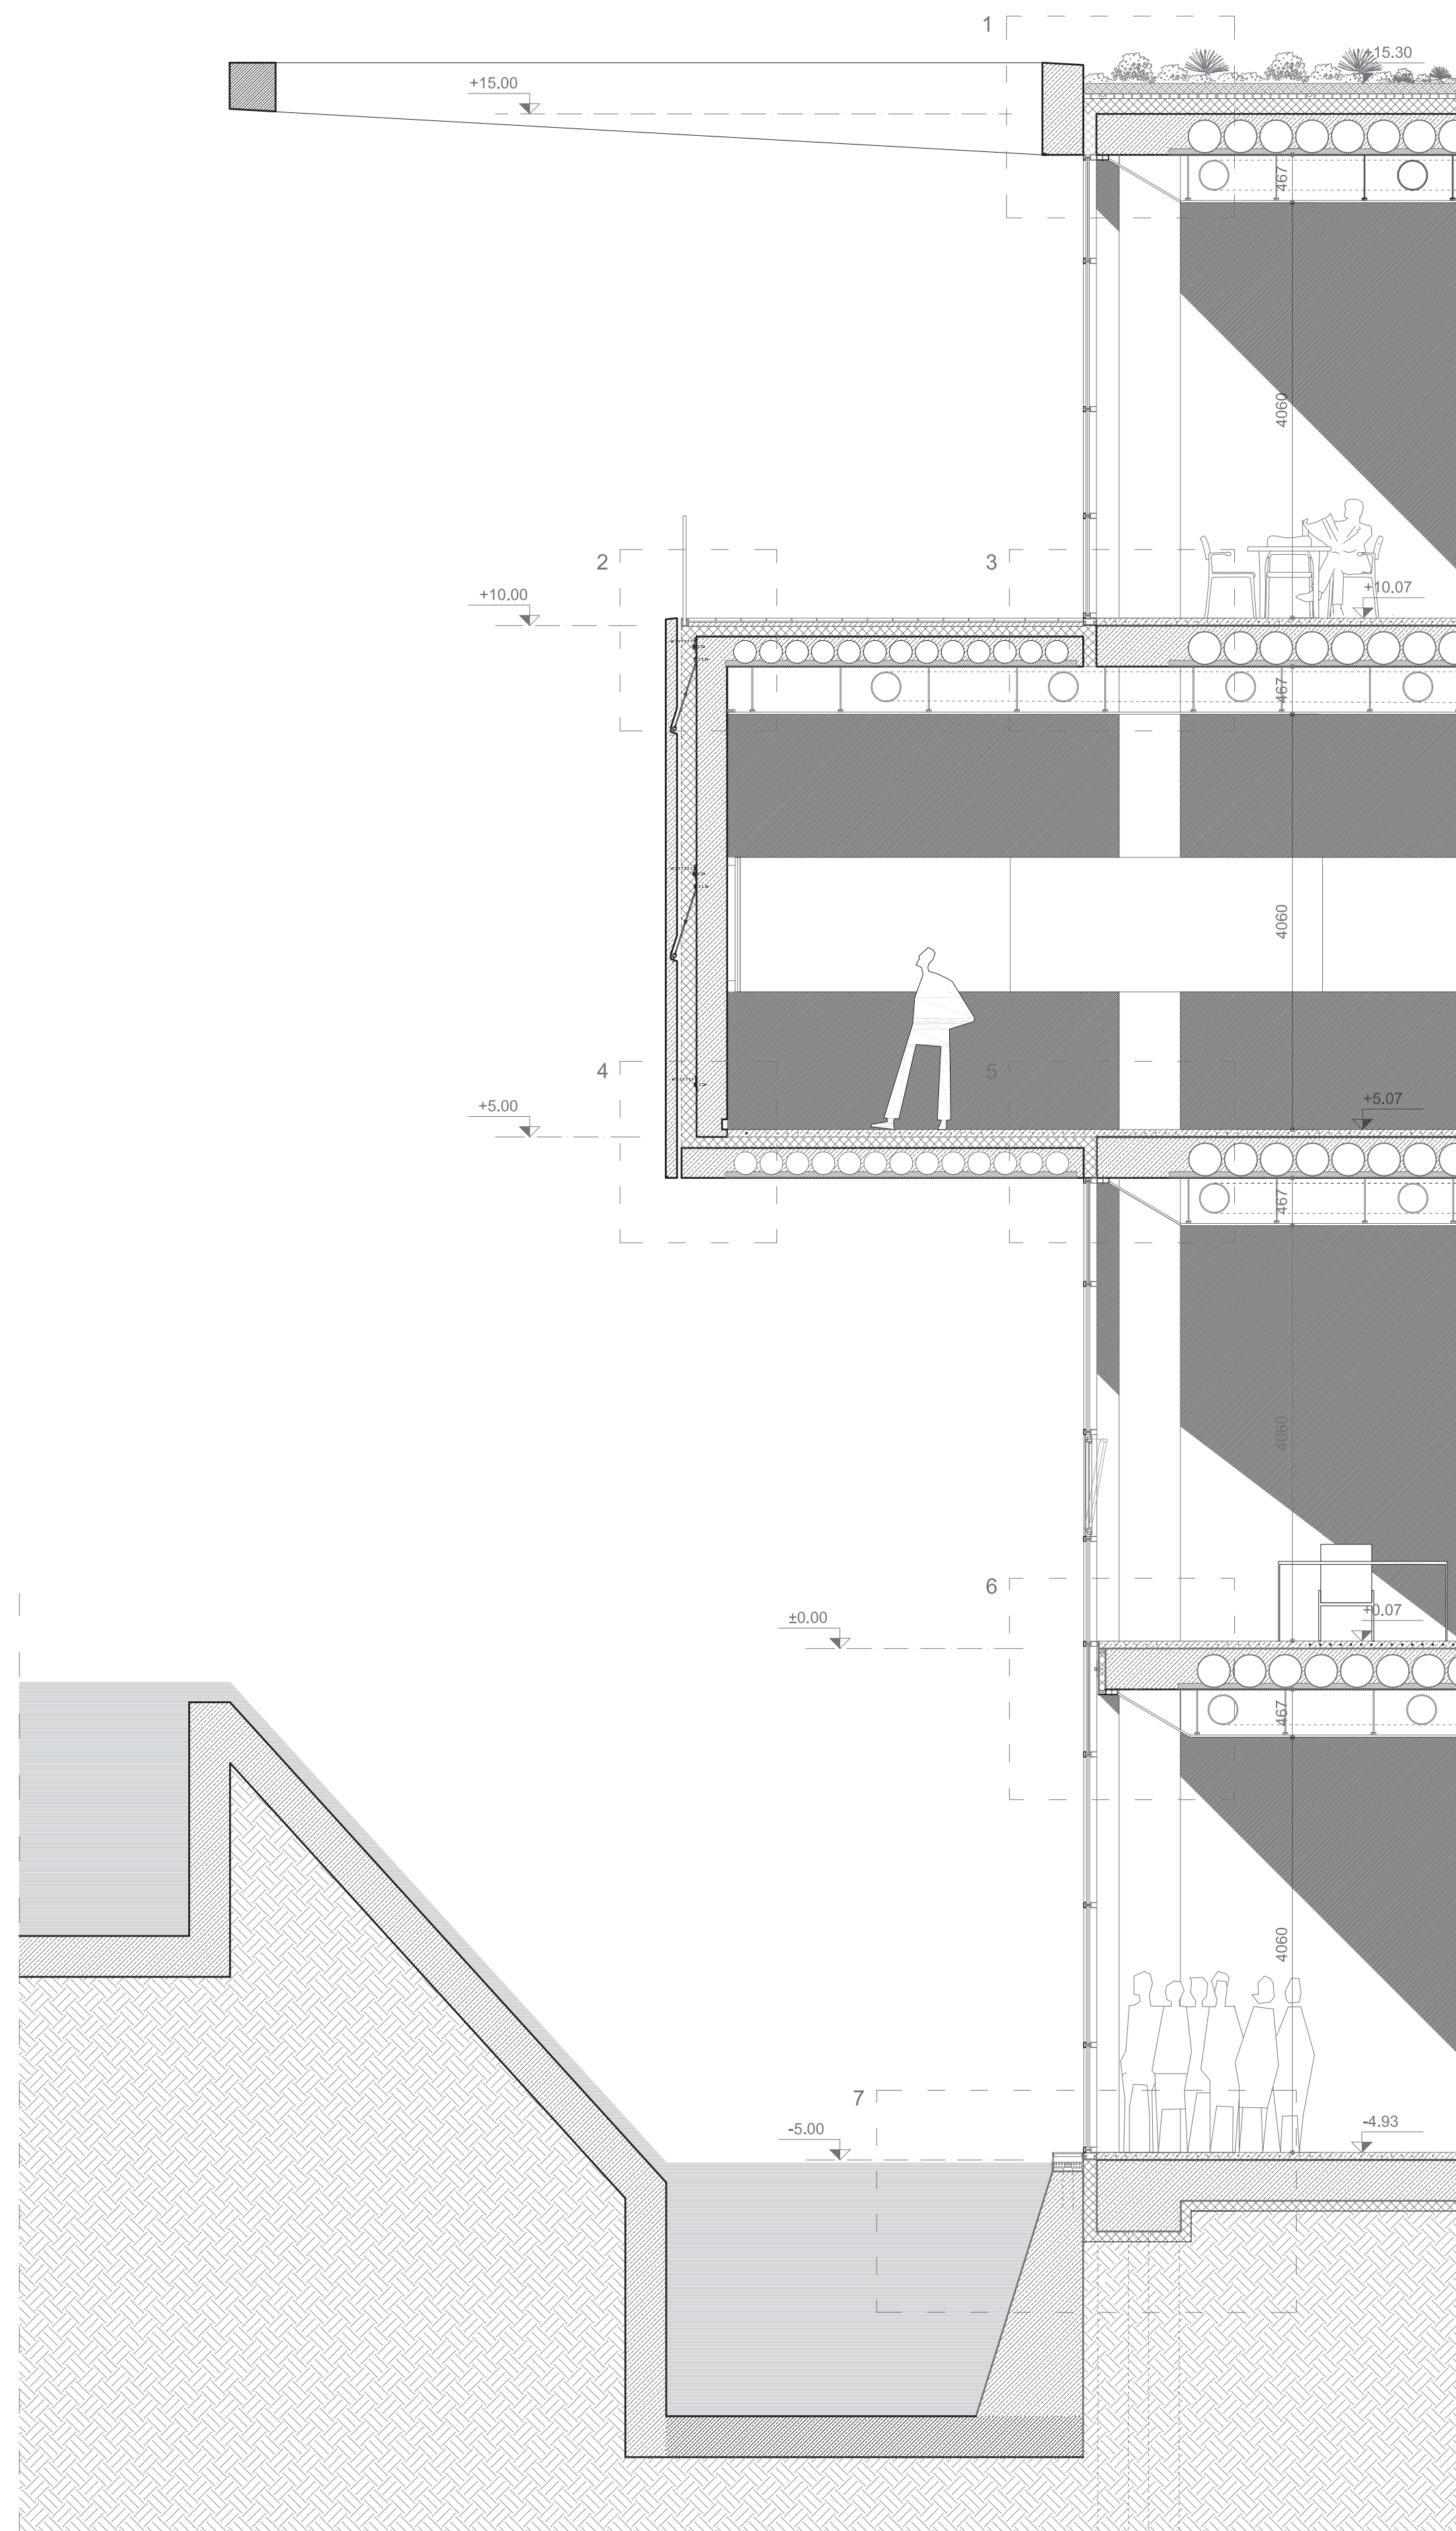


Section fragment  
Scale 1:50

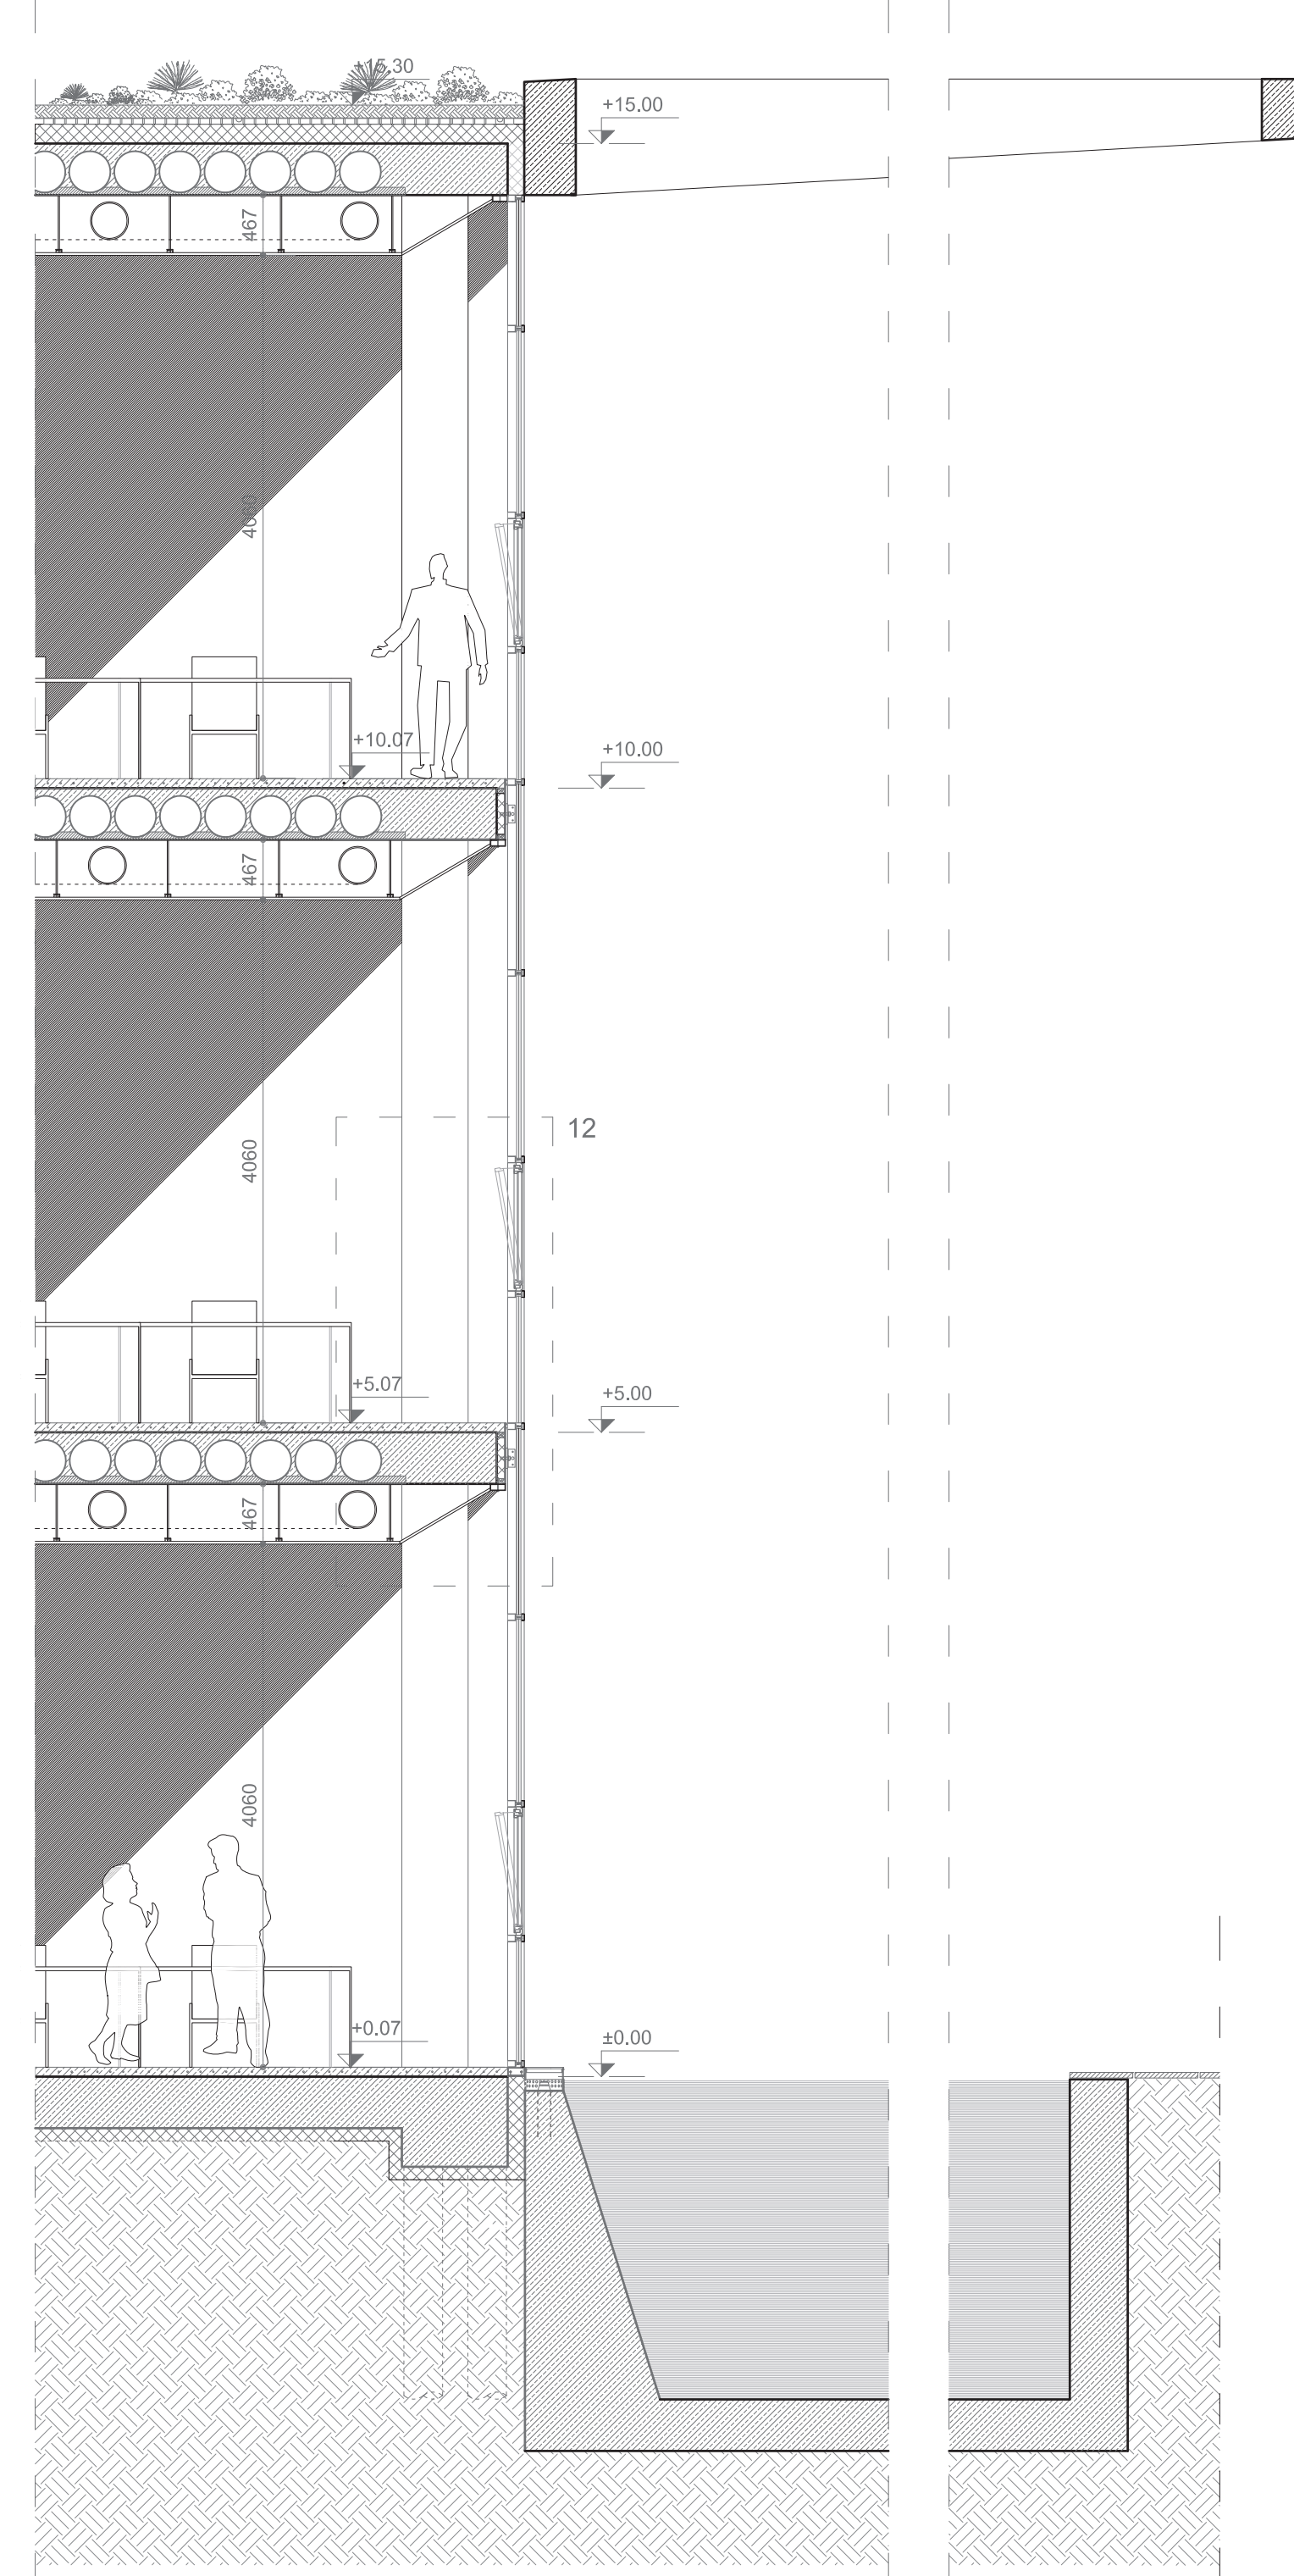

Section fragment  
Scale 1:50



Elevation fragment  
Scale 1:50

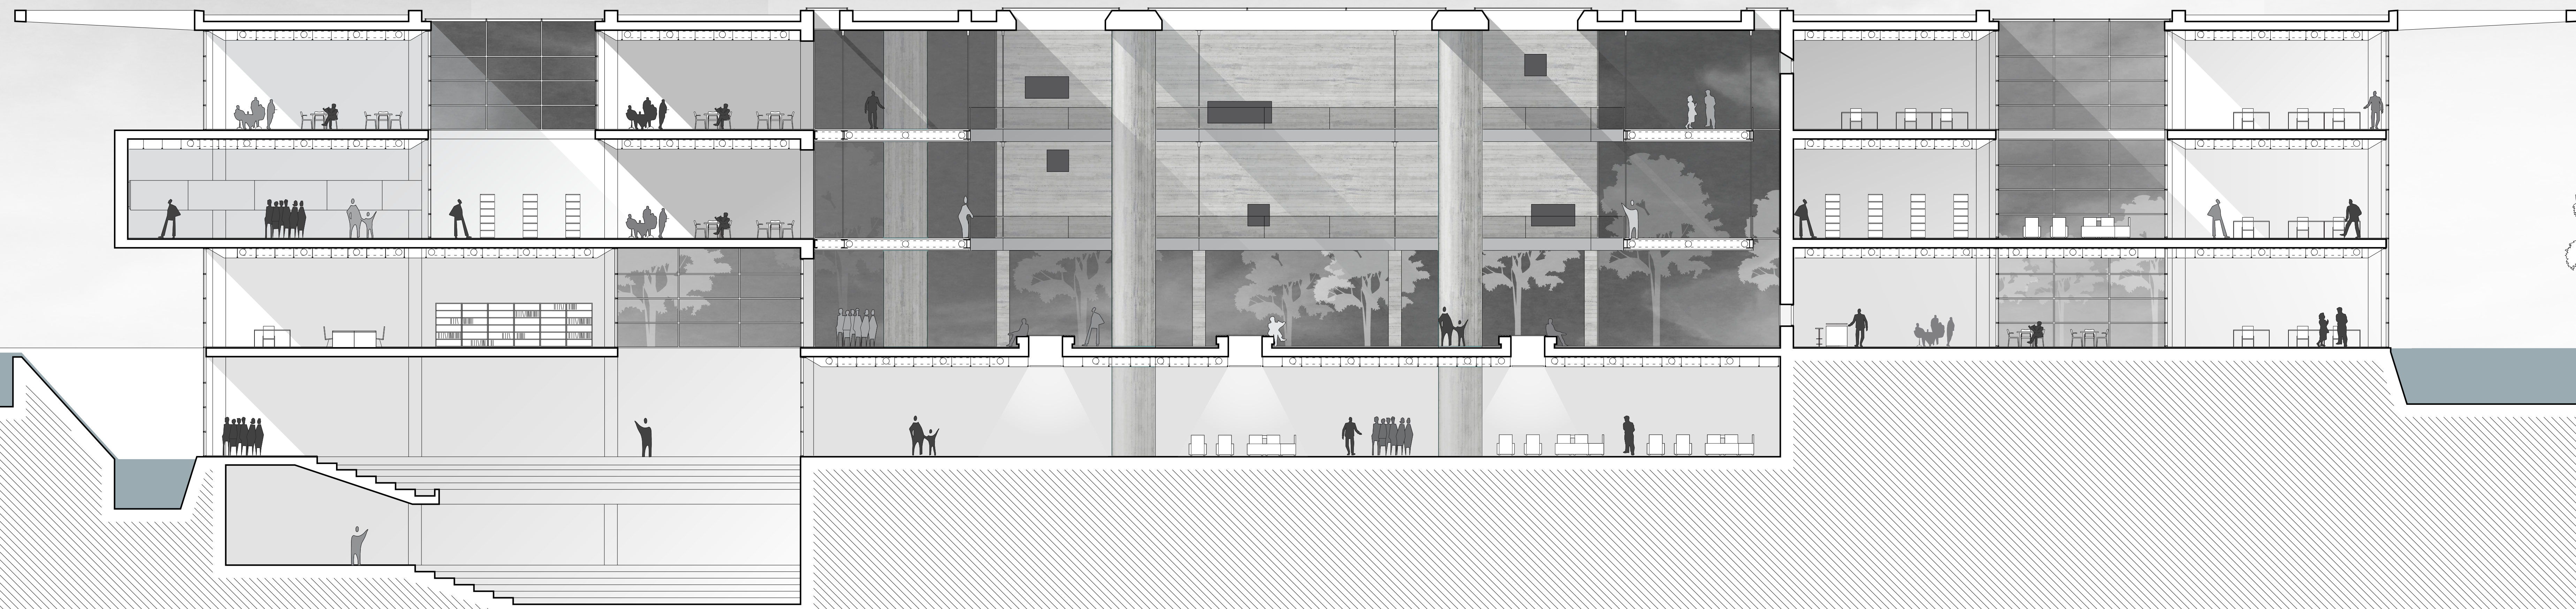

Section B-B  
Scale 1:150

