


first floor plan scale 1:300 (plateau under the GA)

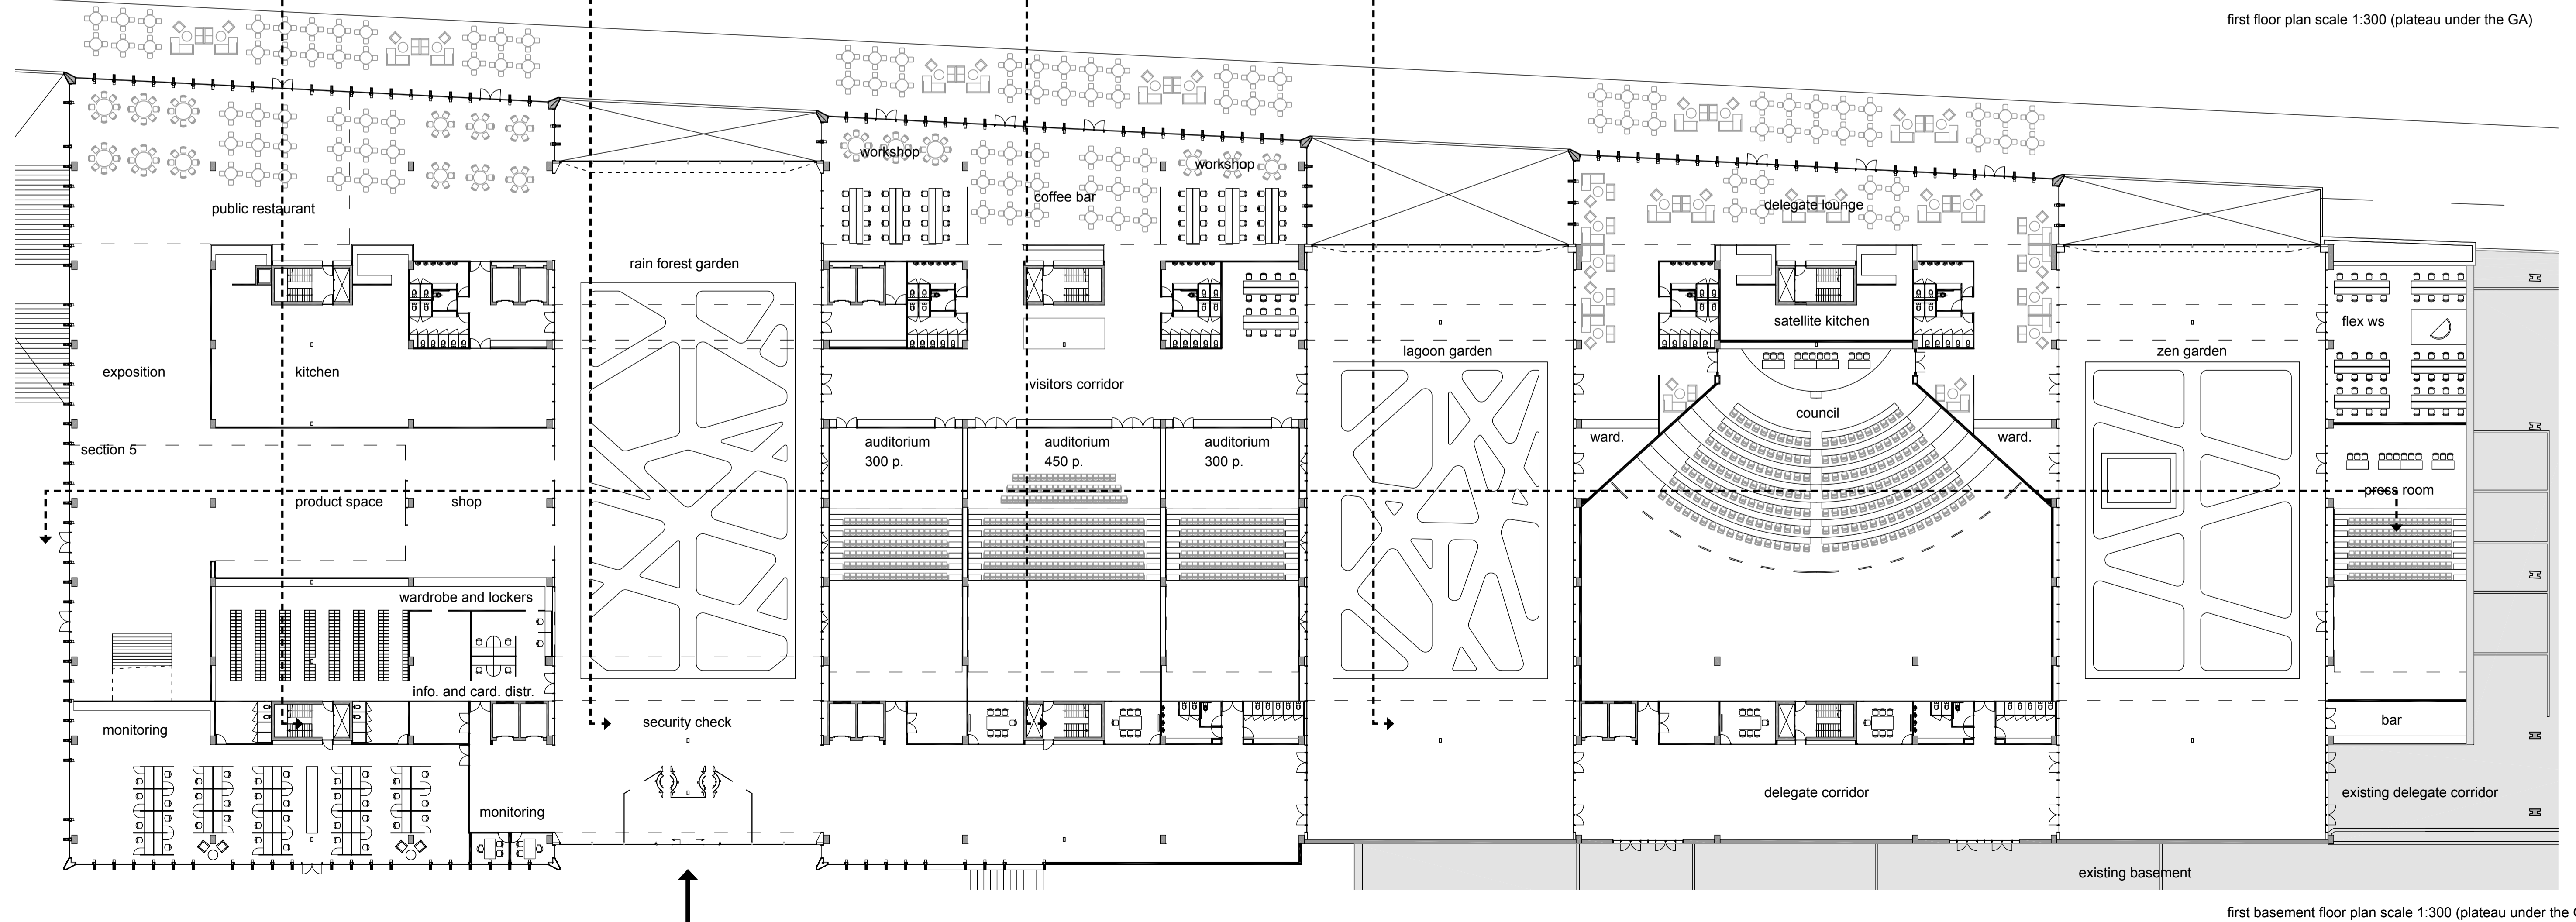

first basement floor plan scale 1:300 (plateau under the GA)