




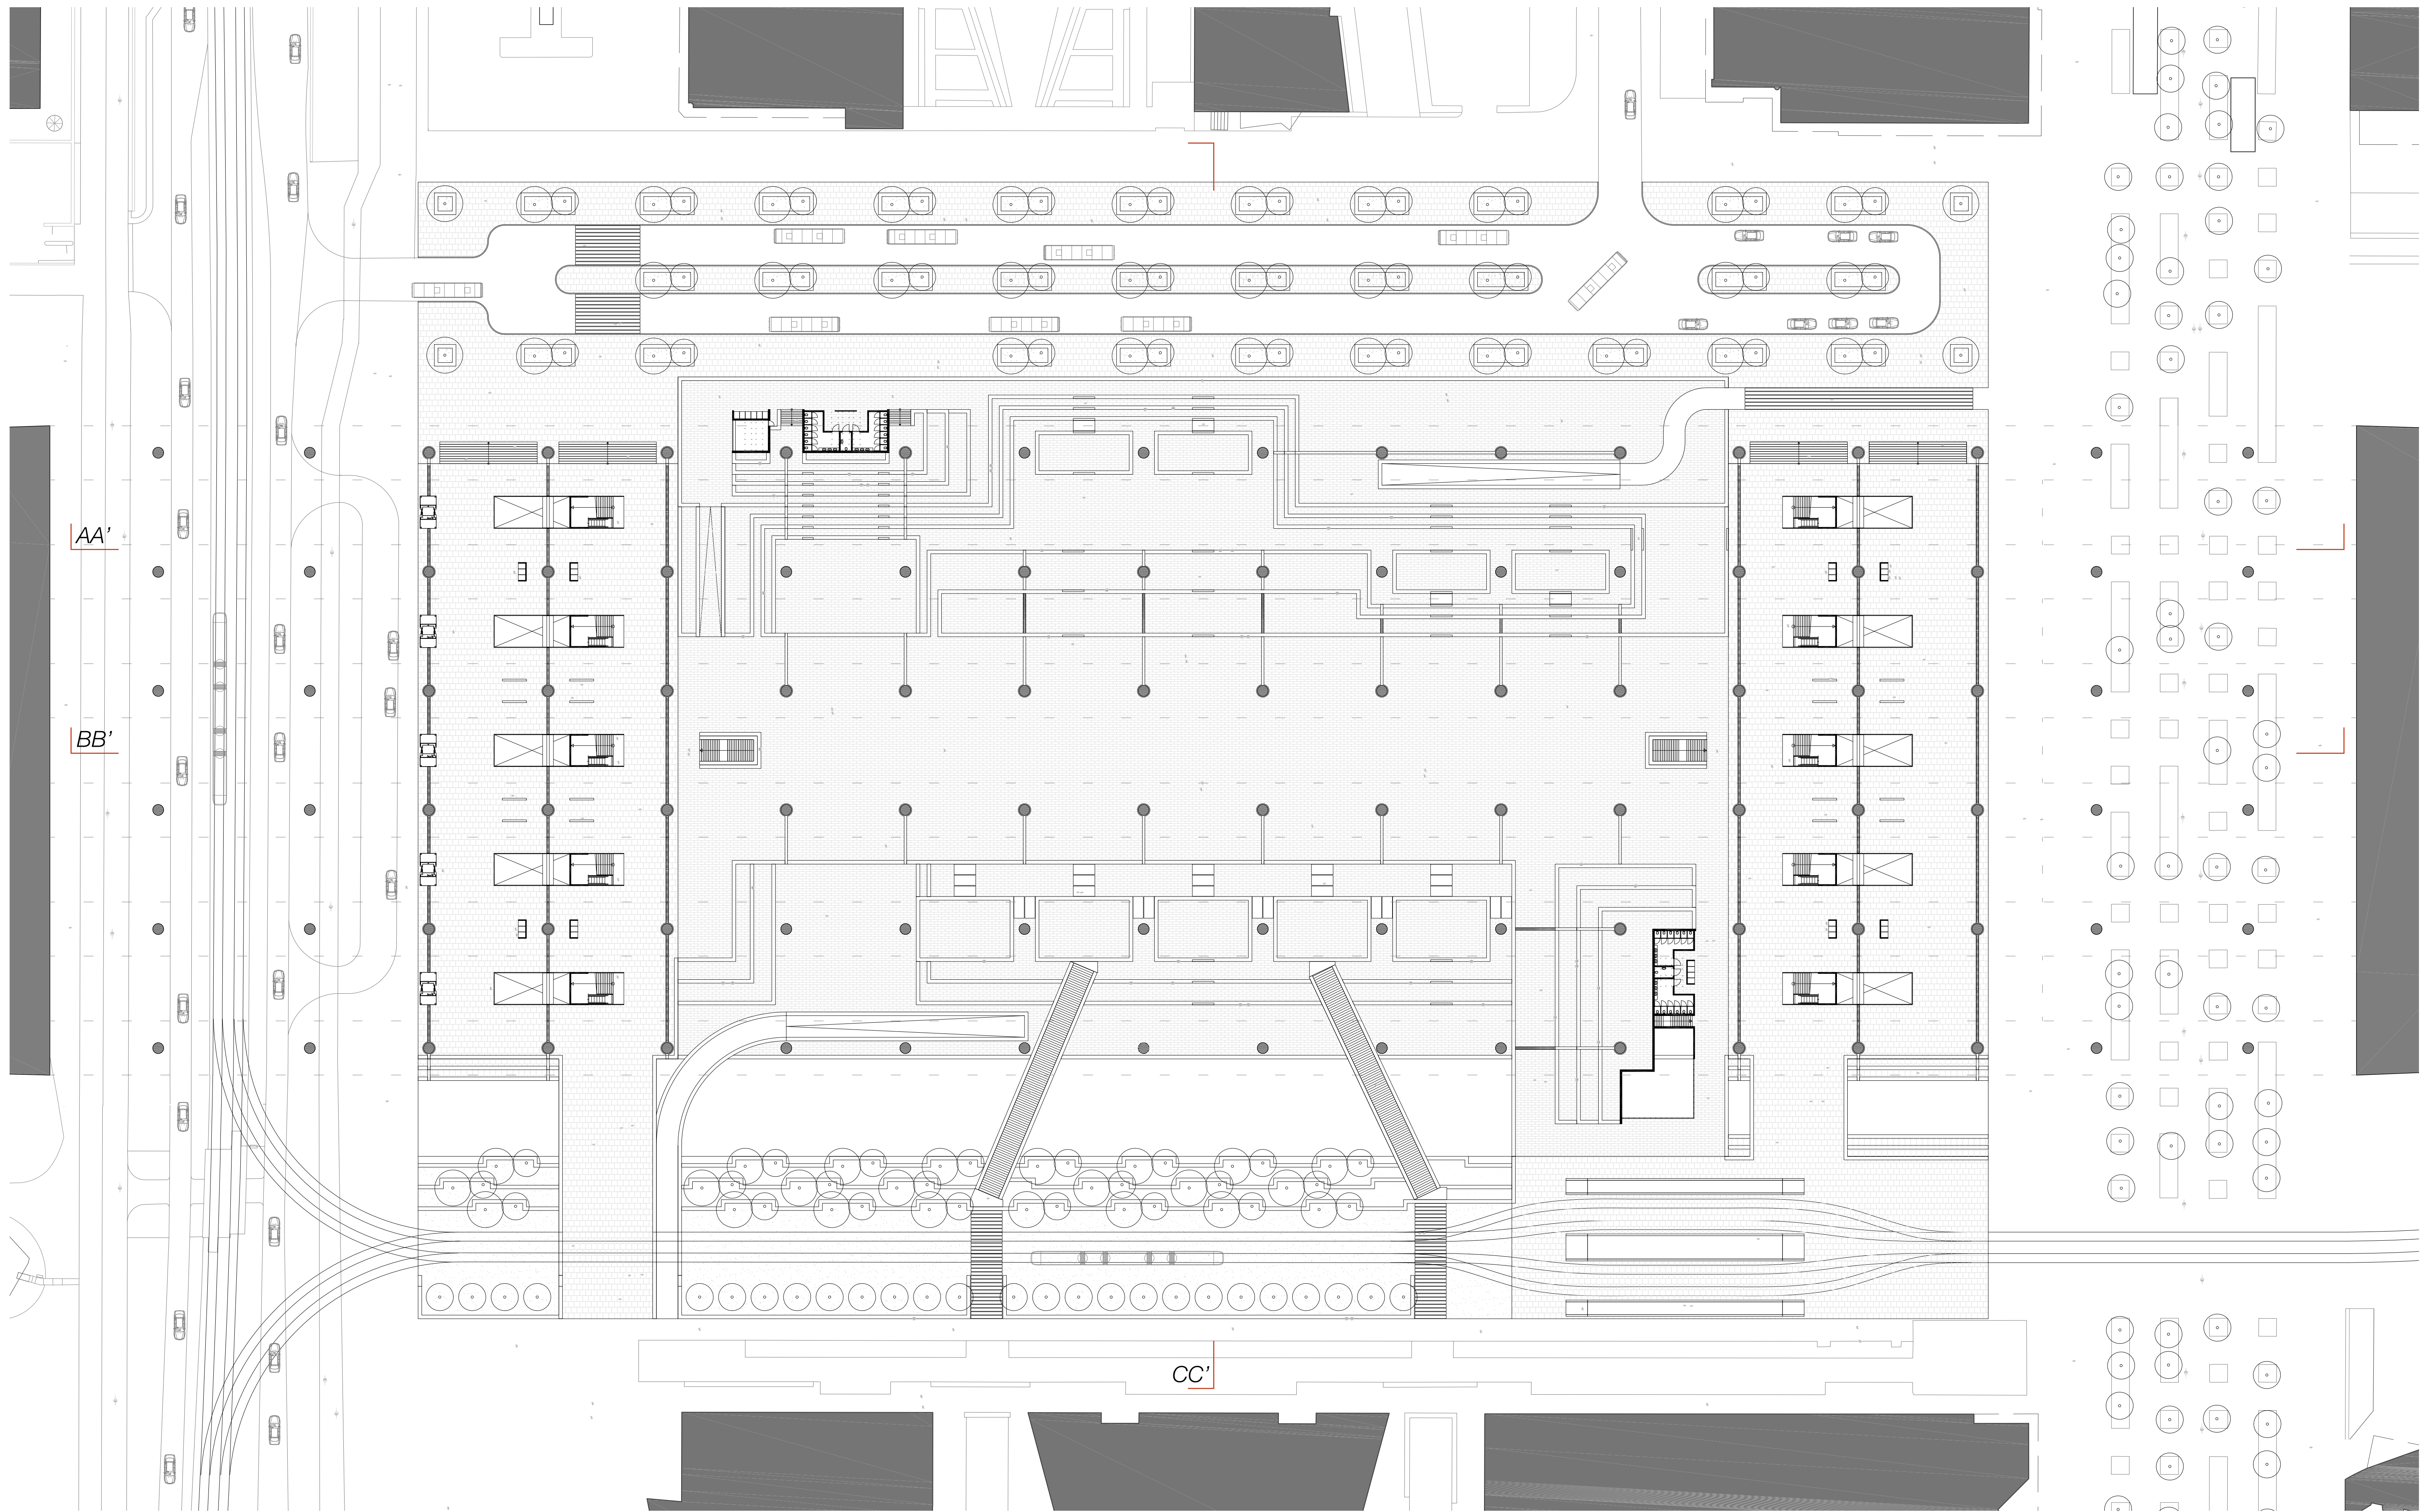


Floorplan Square level - Scale 1:500

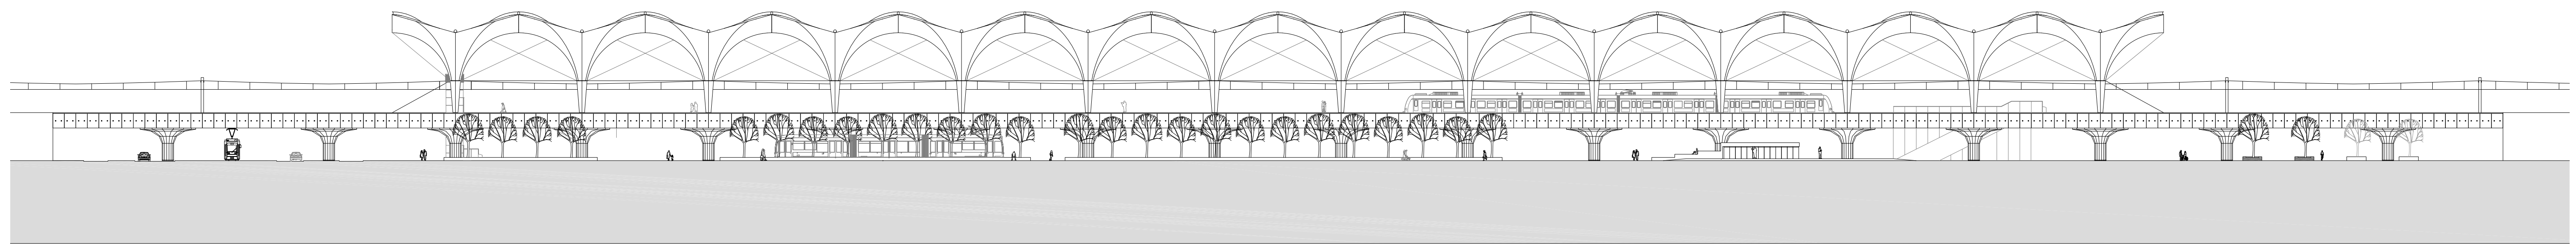

South elevation - Scale 1:500

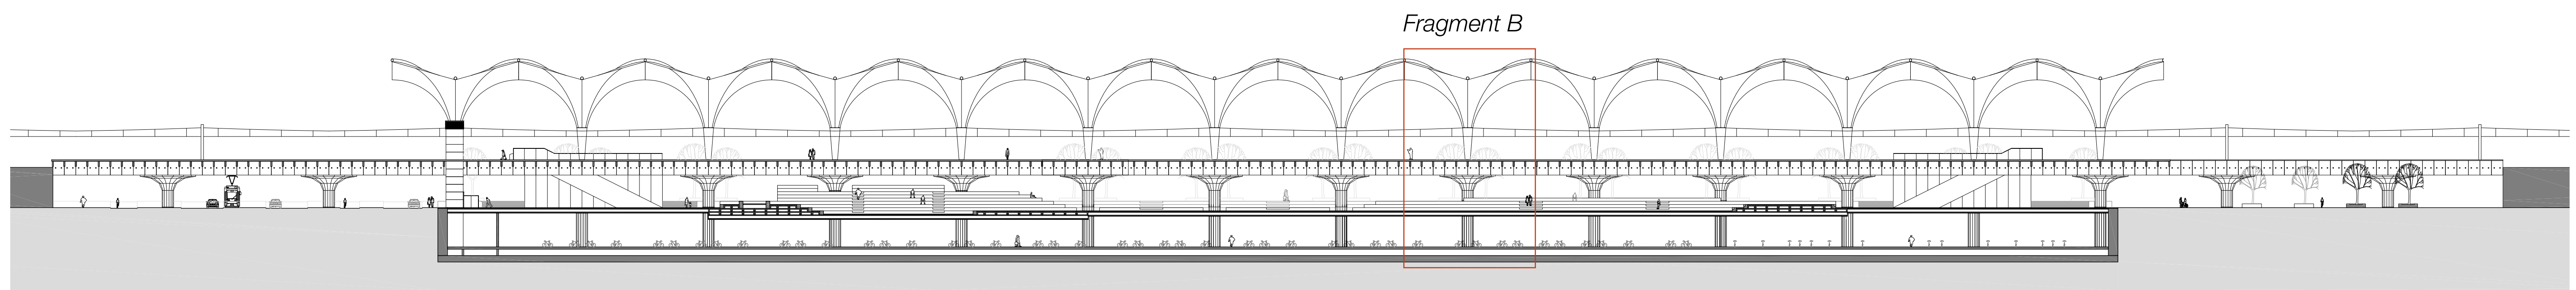


Longitudinal section AA' - Scale 1:500

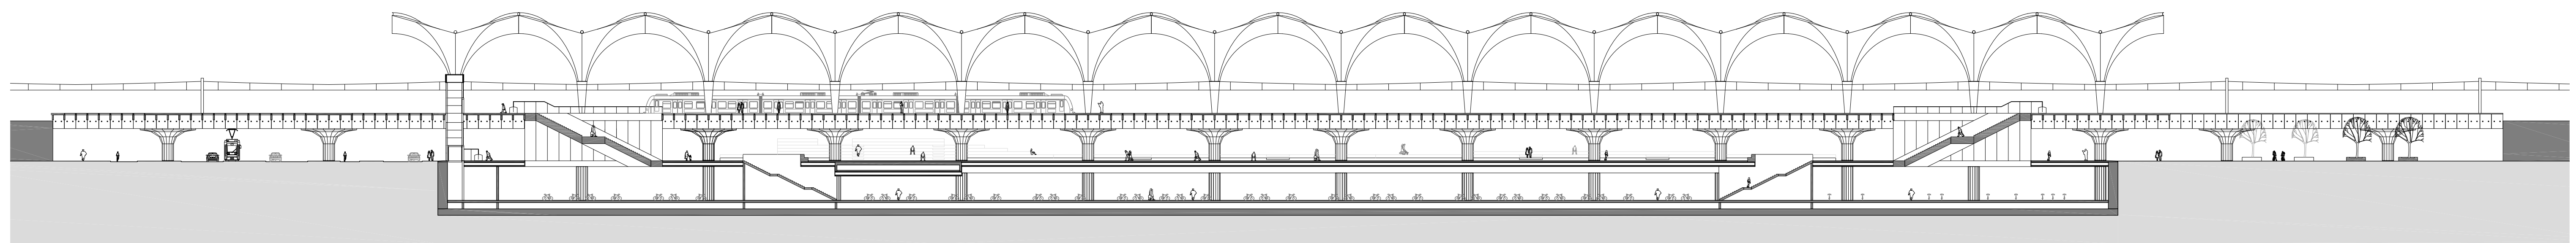


Longitudinal section BB' - Scale 1:500

CONNECTING THE ZUIDAS


The Architecture of the Interior | Msc. 4 - New Directions In The Public Interior

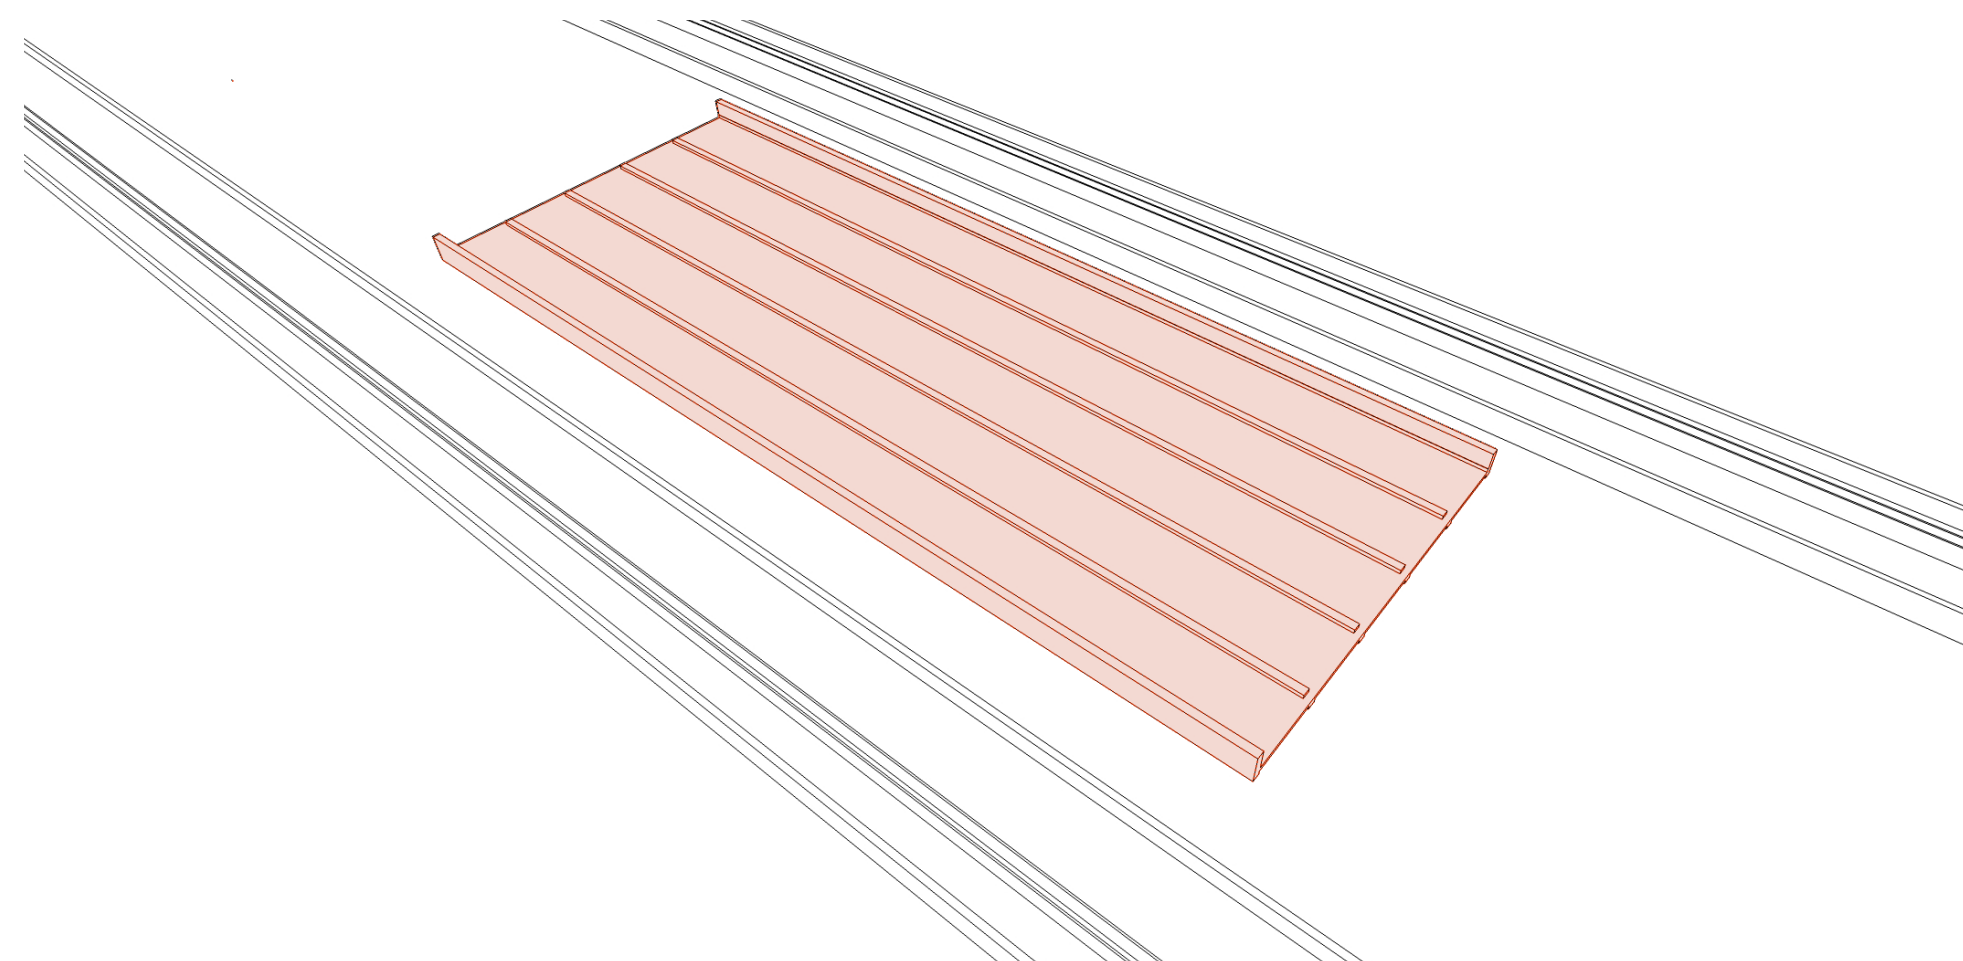


1. Foundation (preparation Zuidasdok)

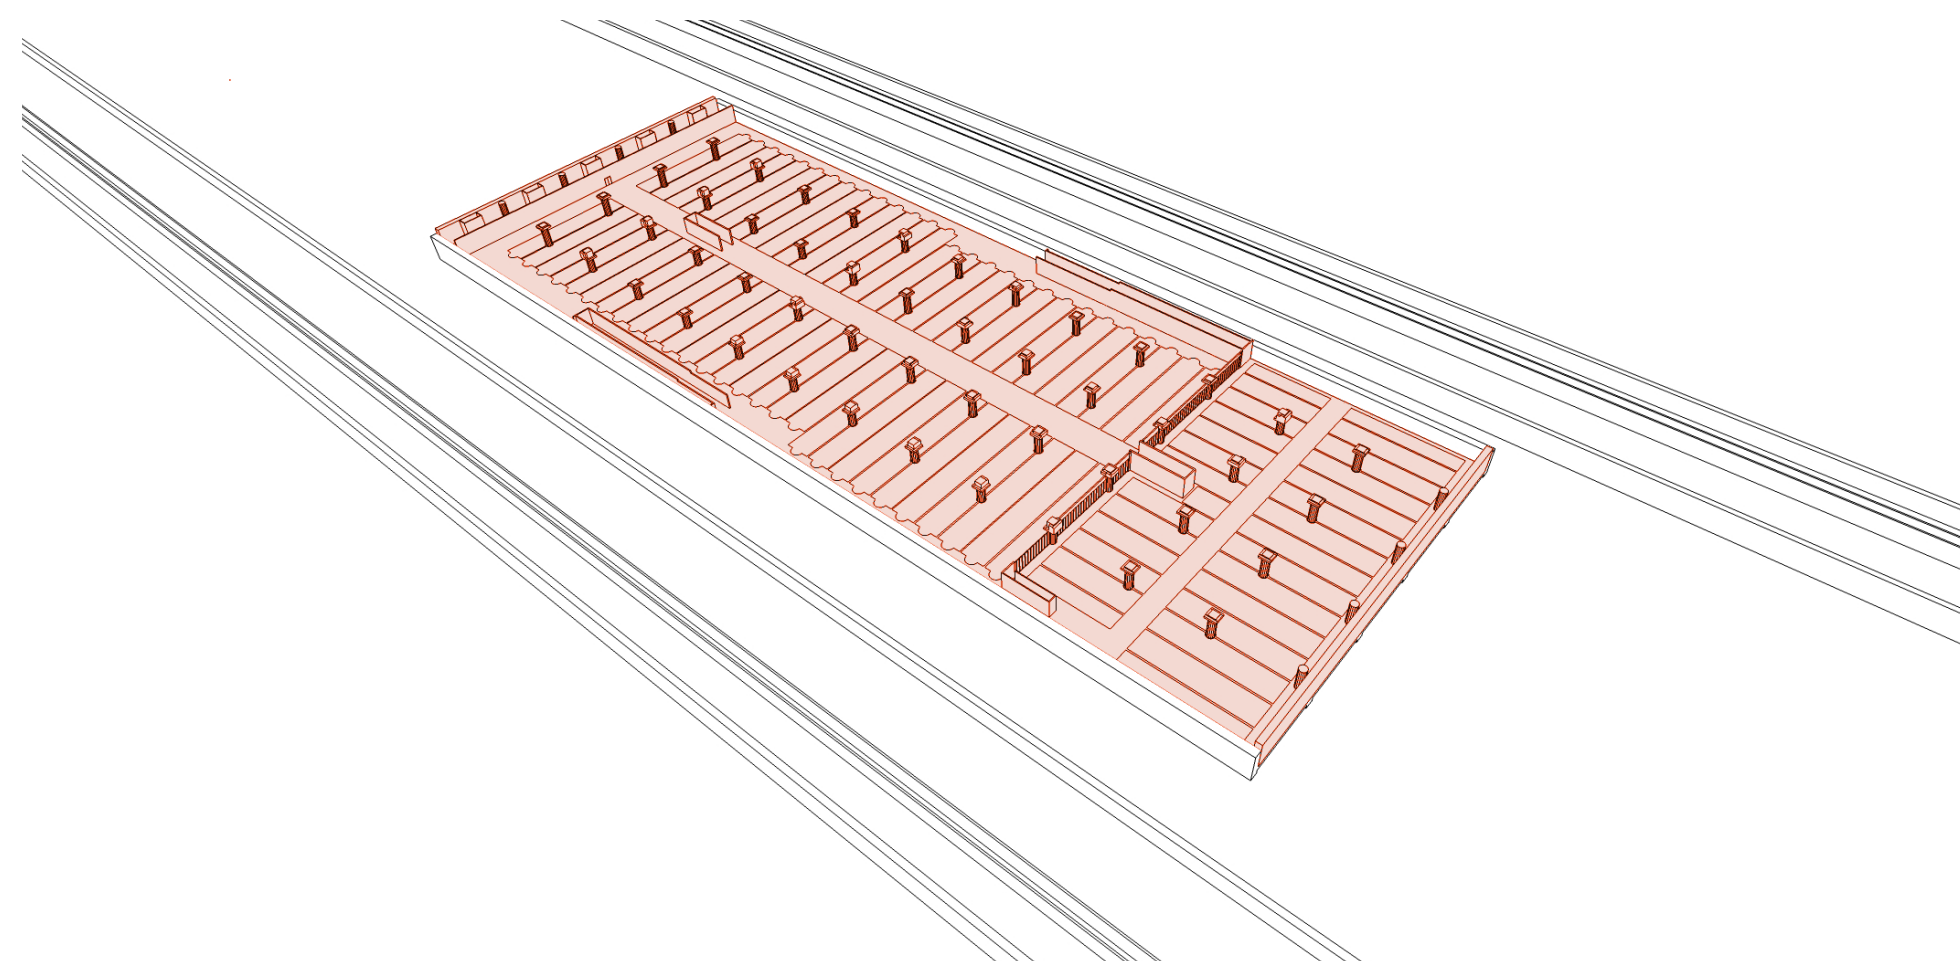


2. Temporary bicycle parking infill

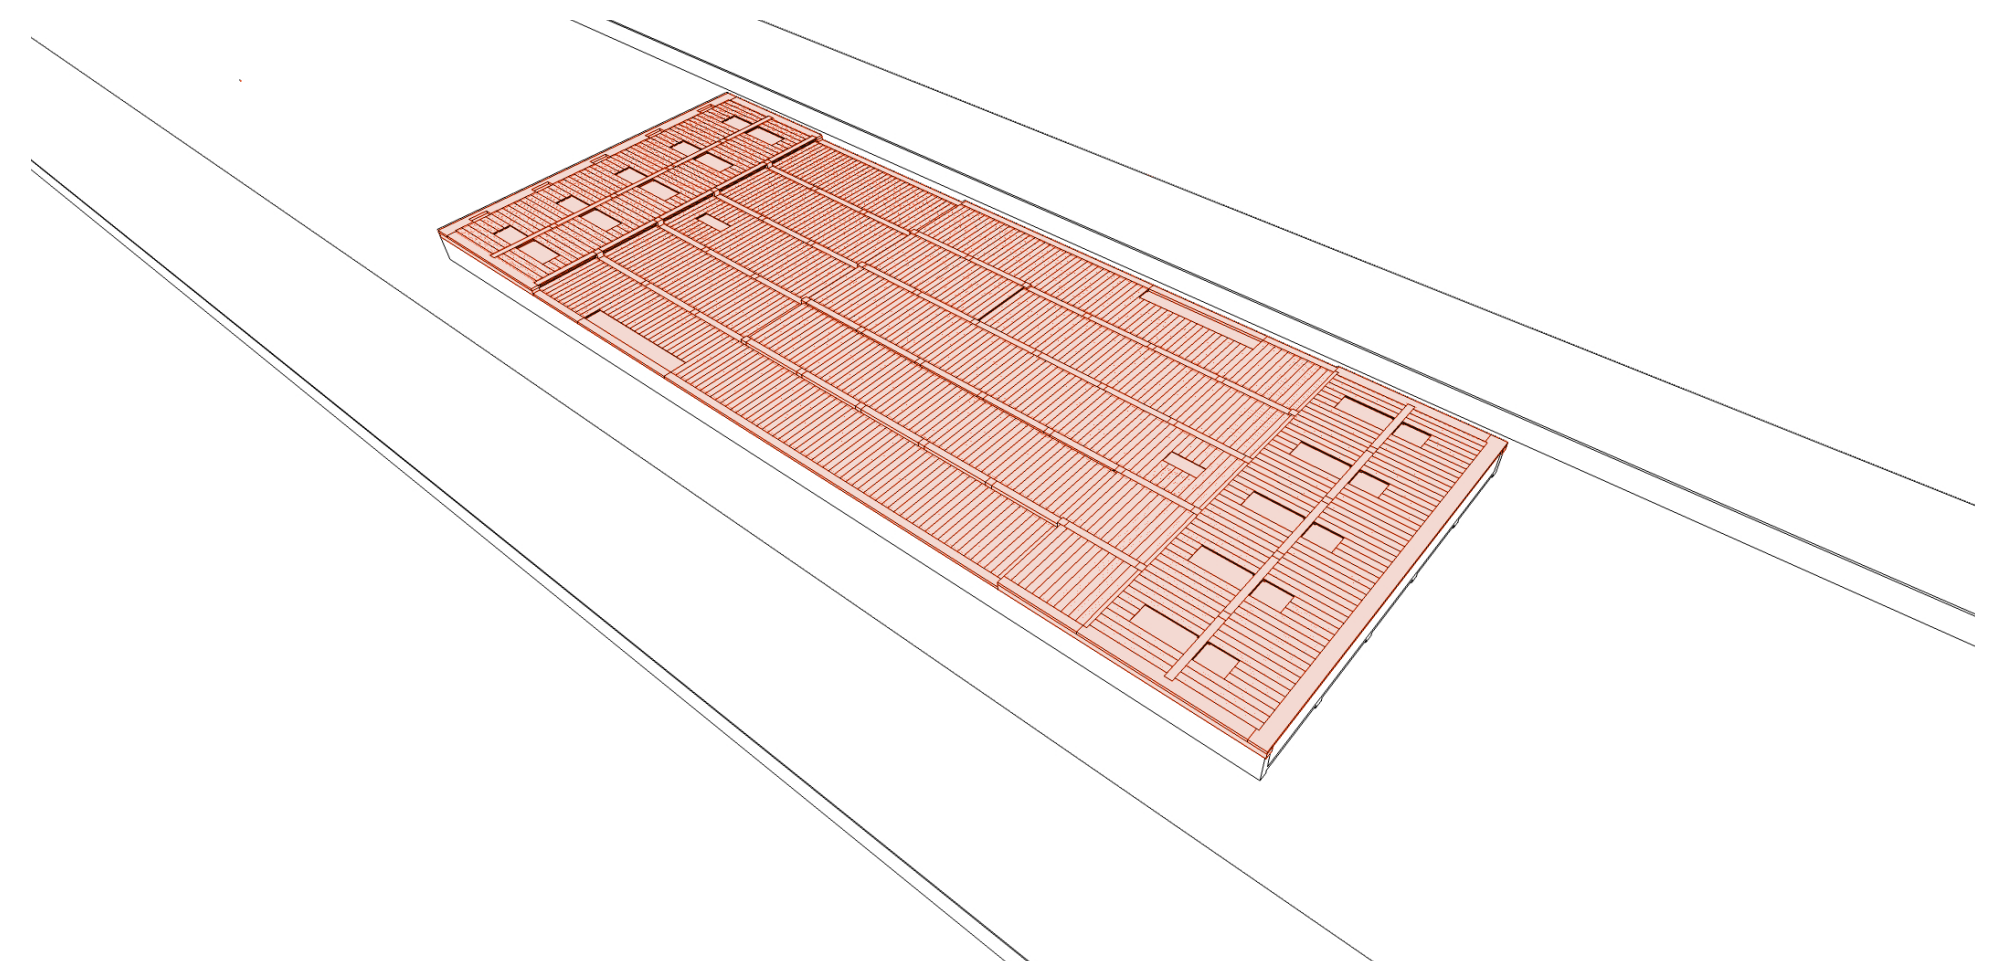


3. Temporary Holcon floor

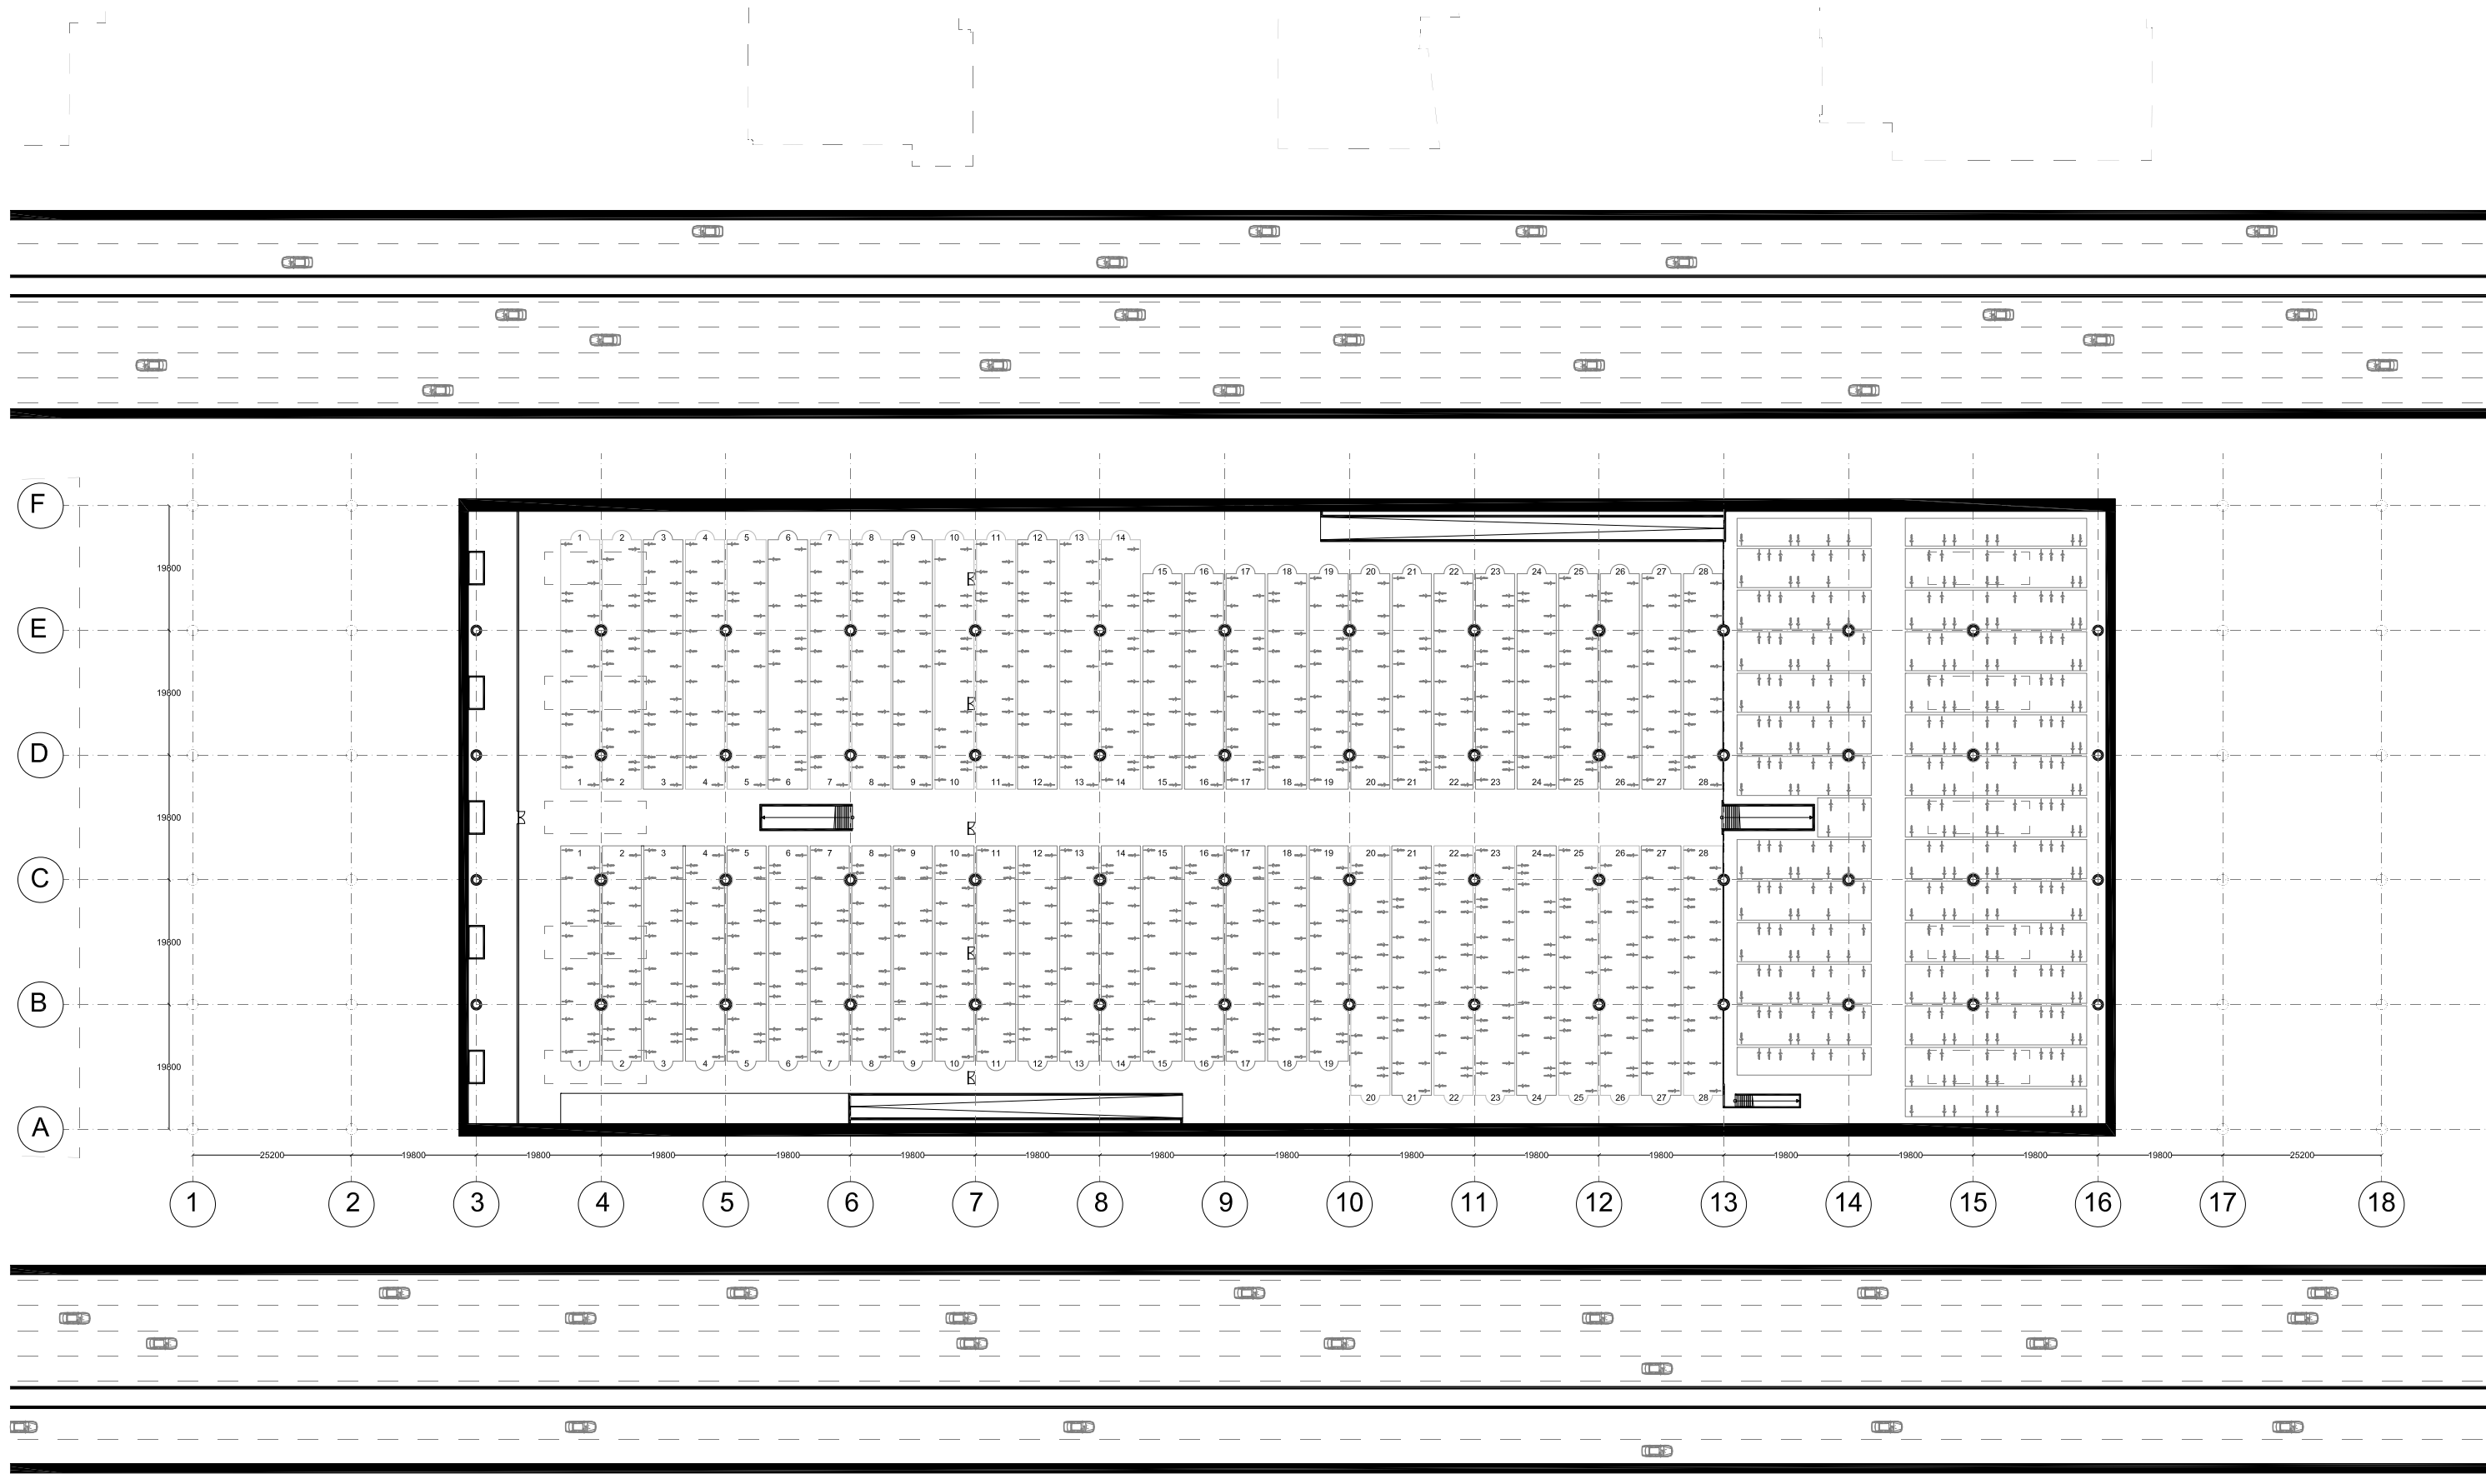


Floorplan Dok level - Scale 1:1000

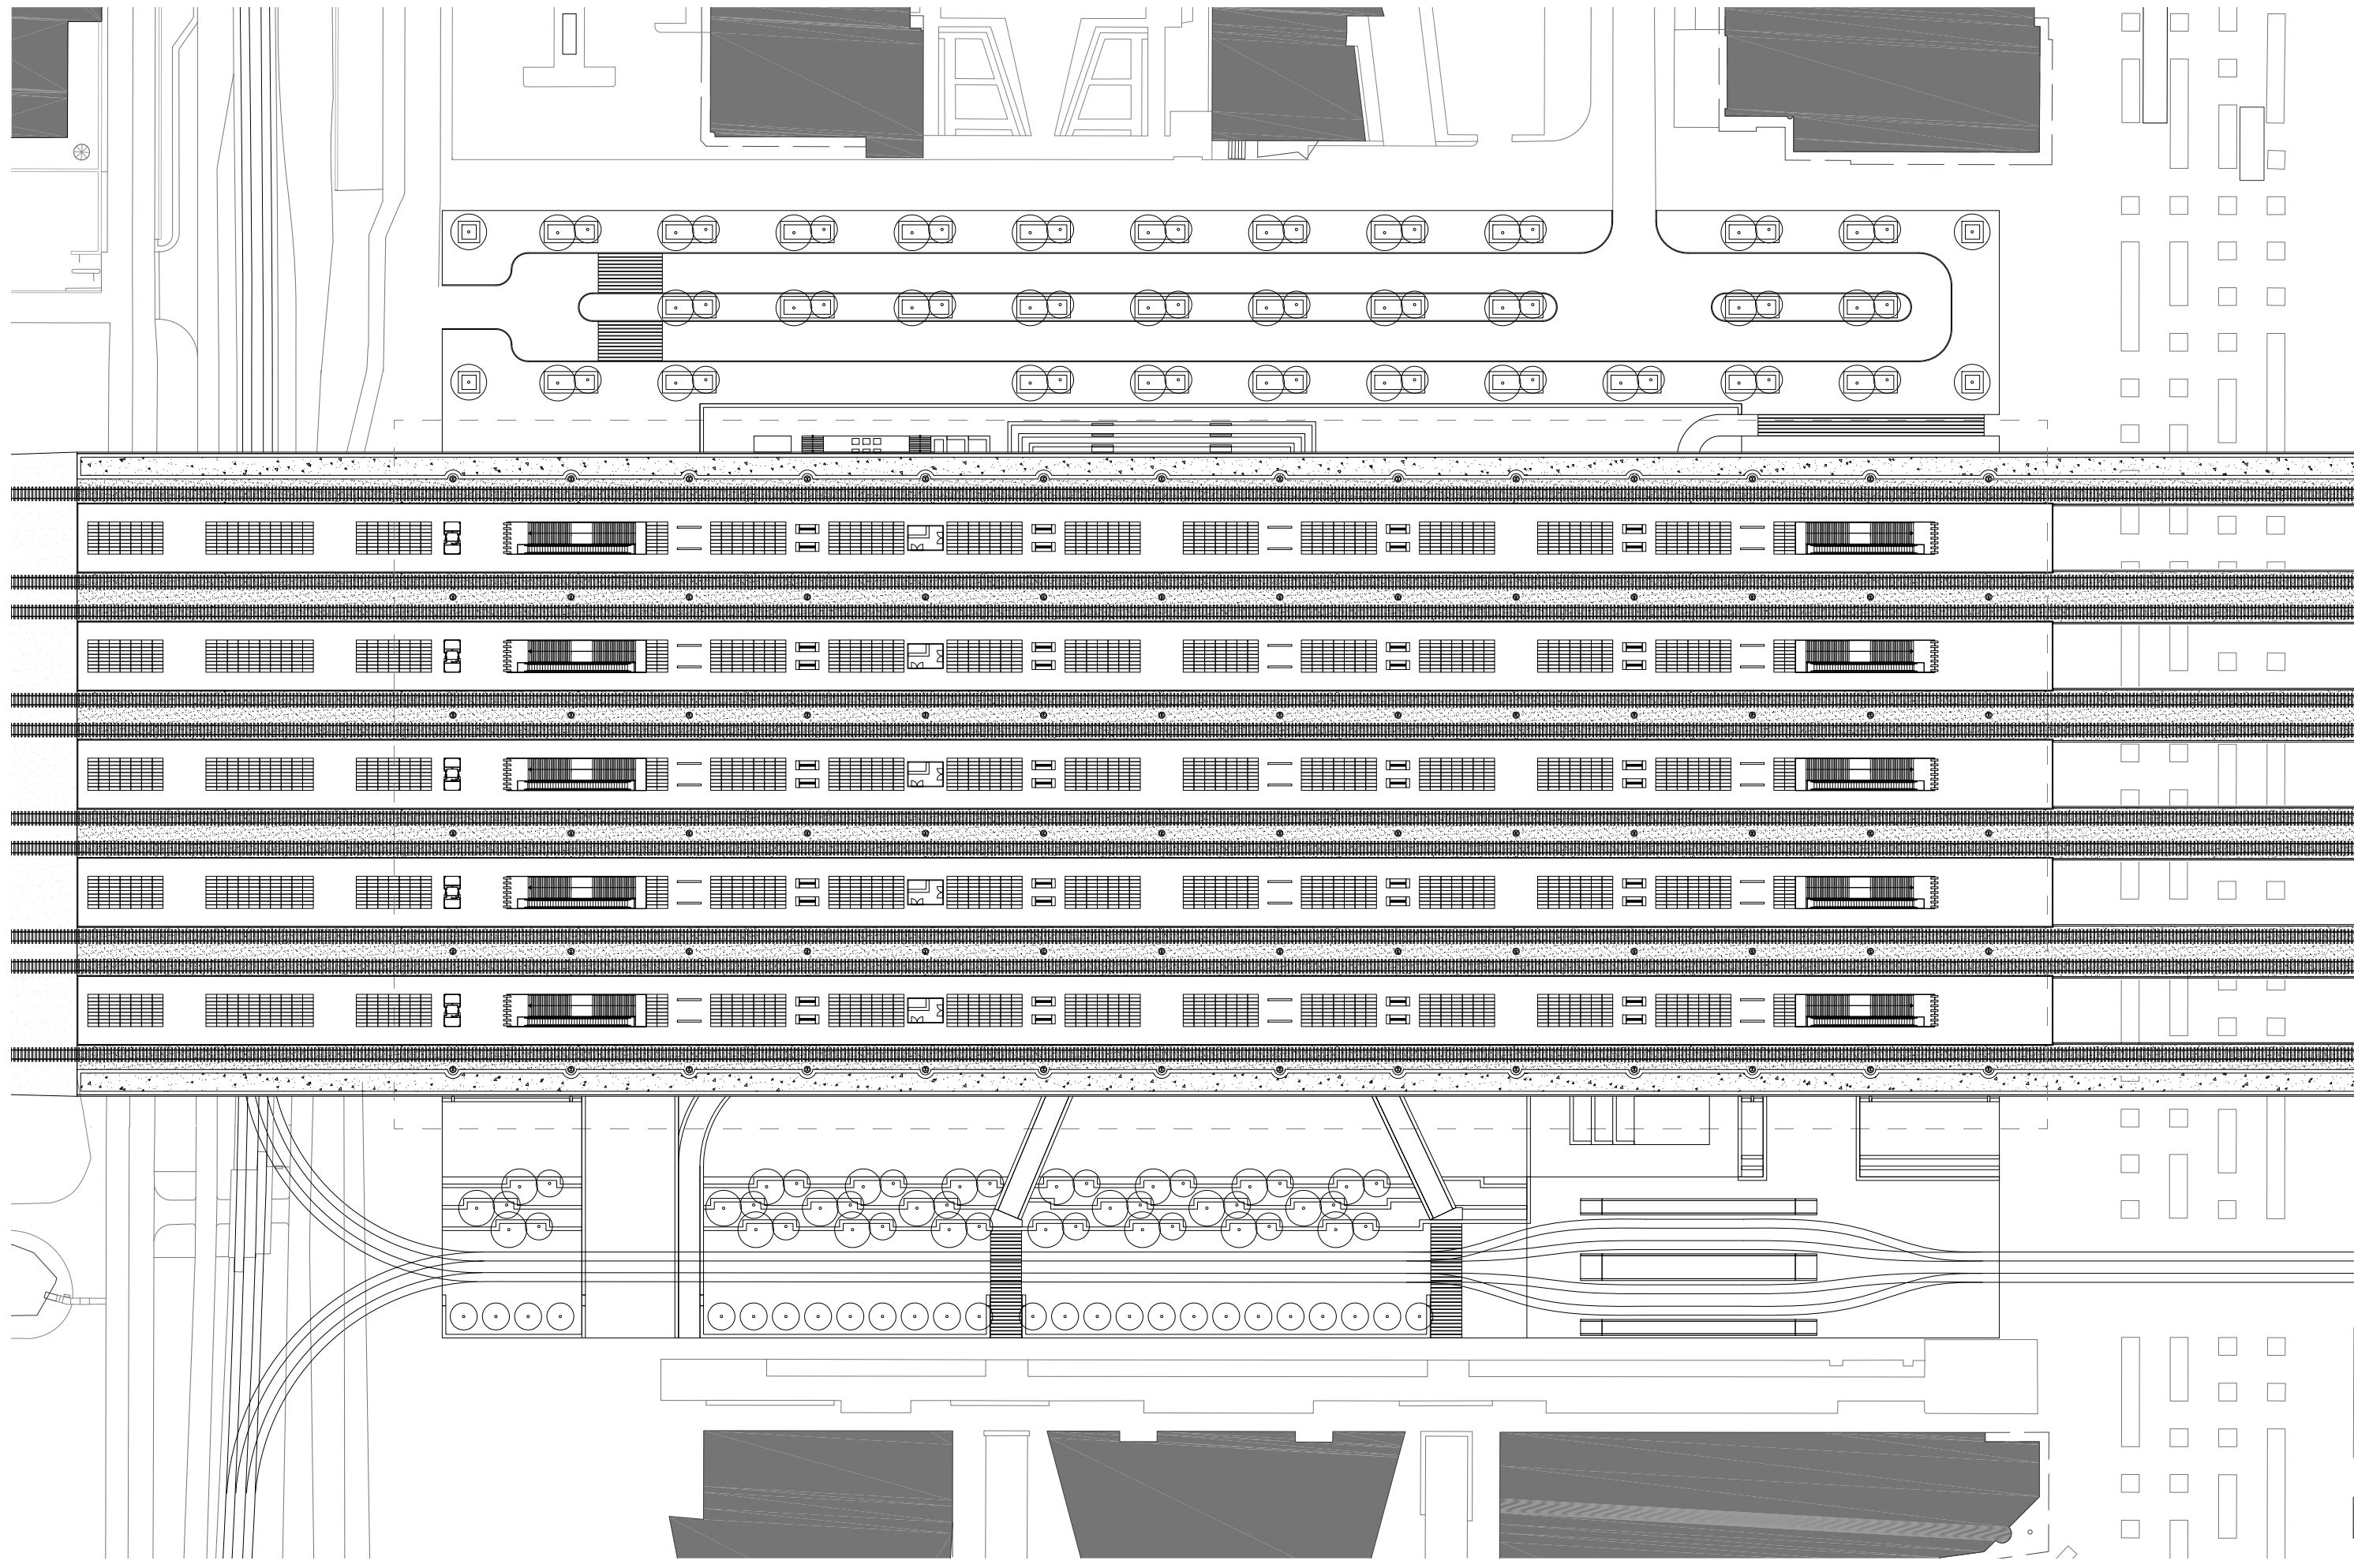



Floorplan Platform level - Scale 1:1000

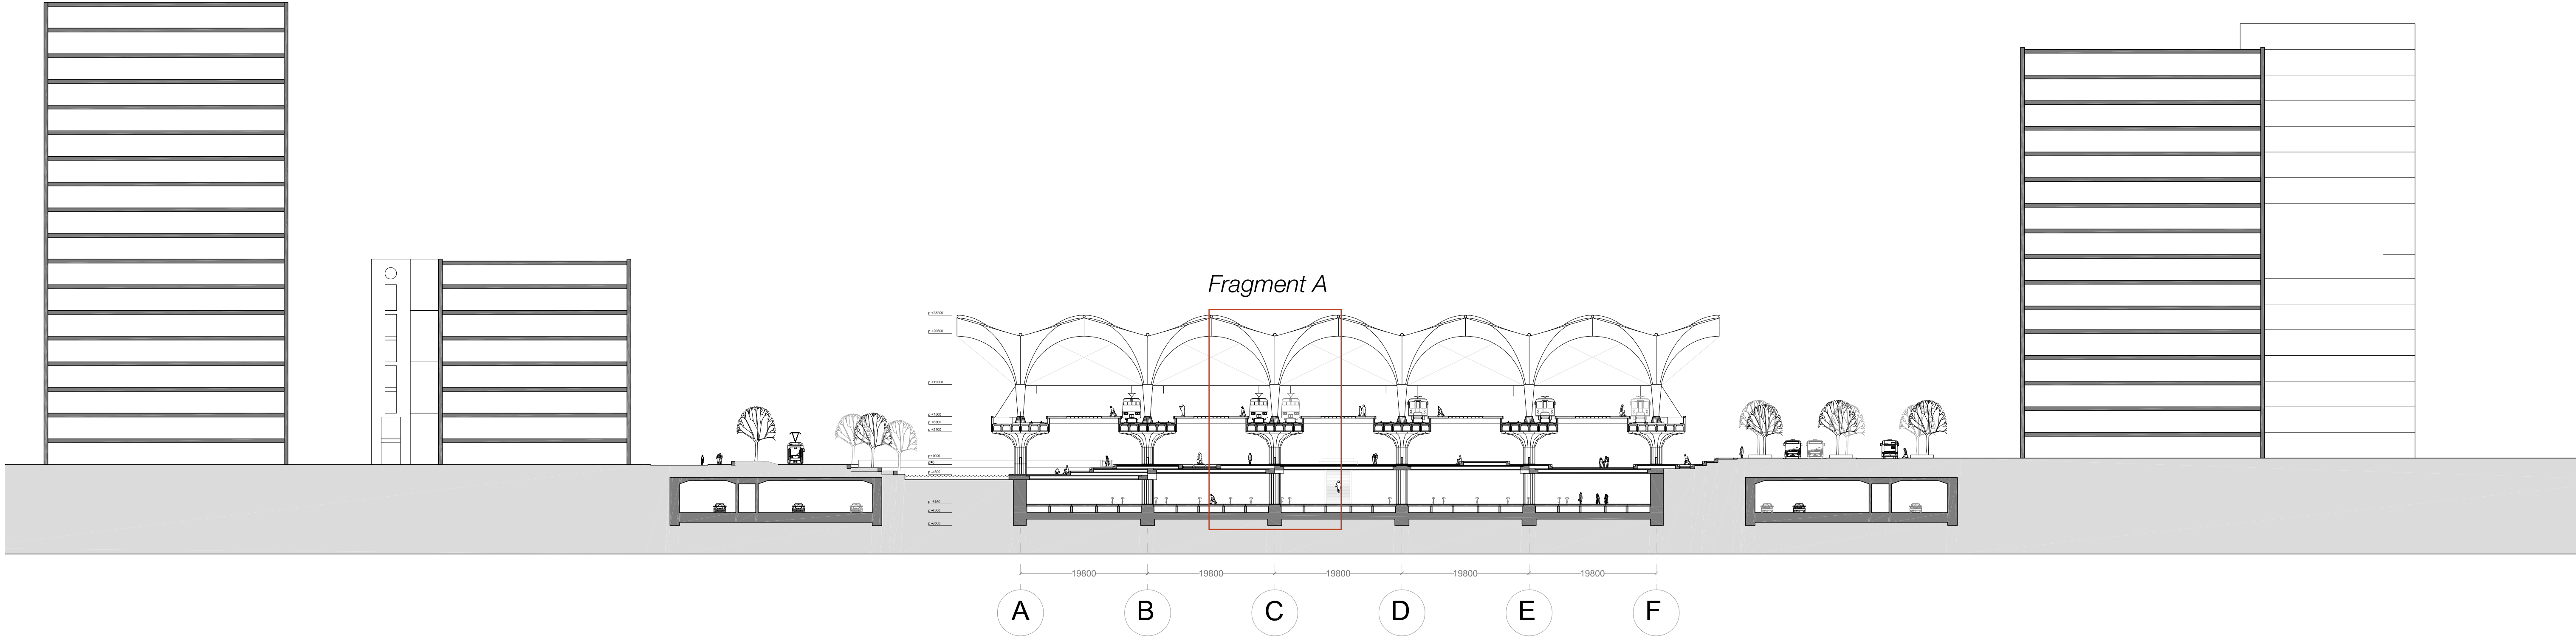


Cross section BB' - Scale 1:500

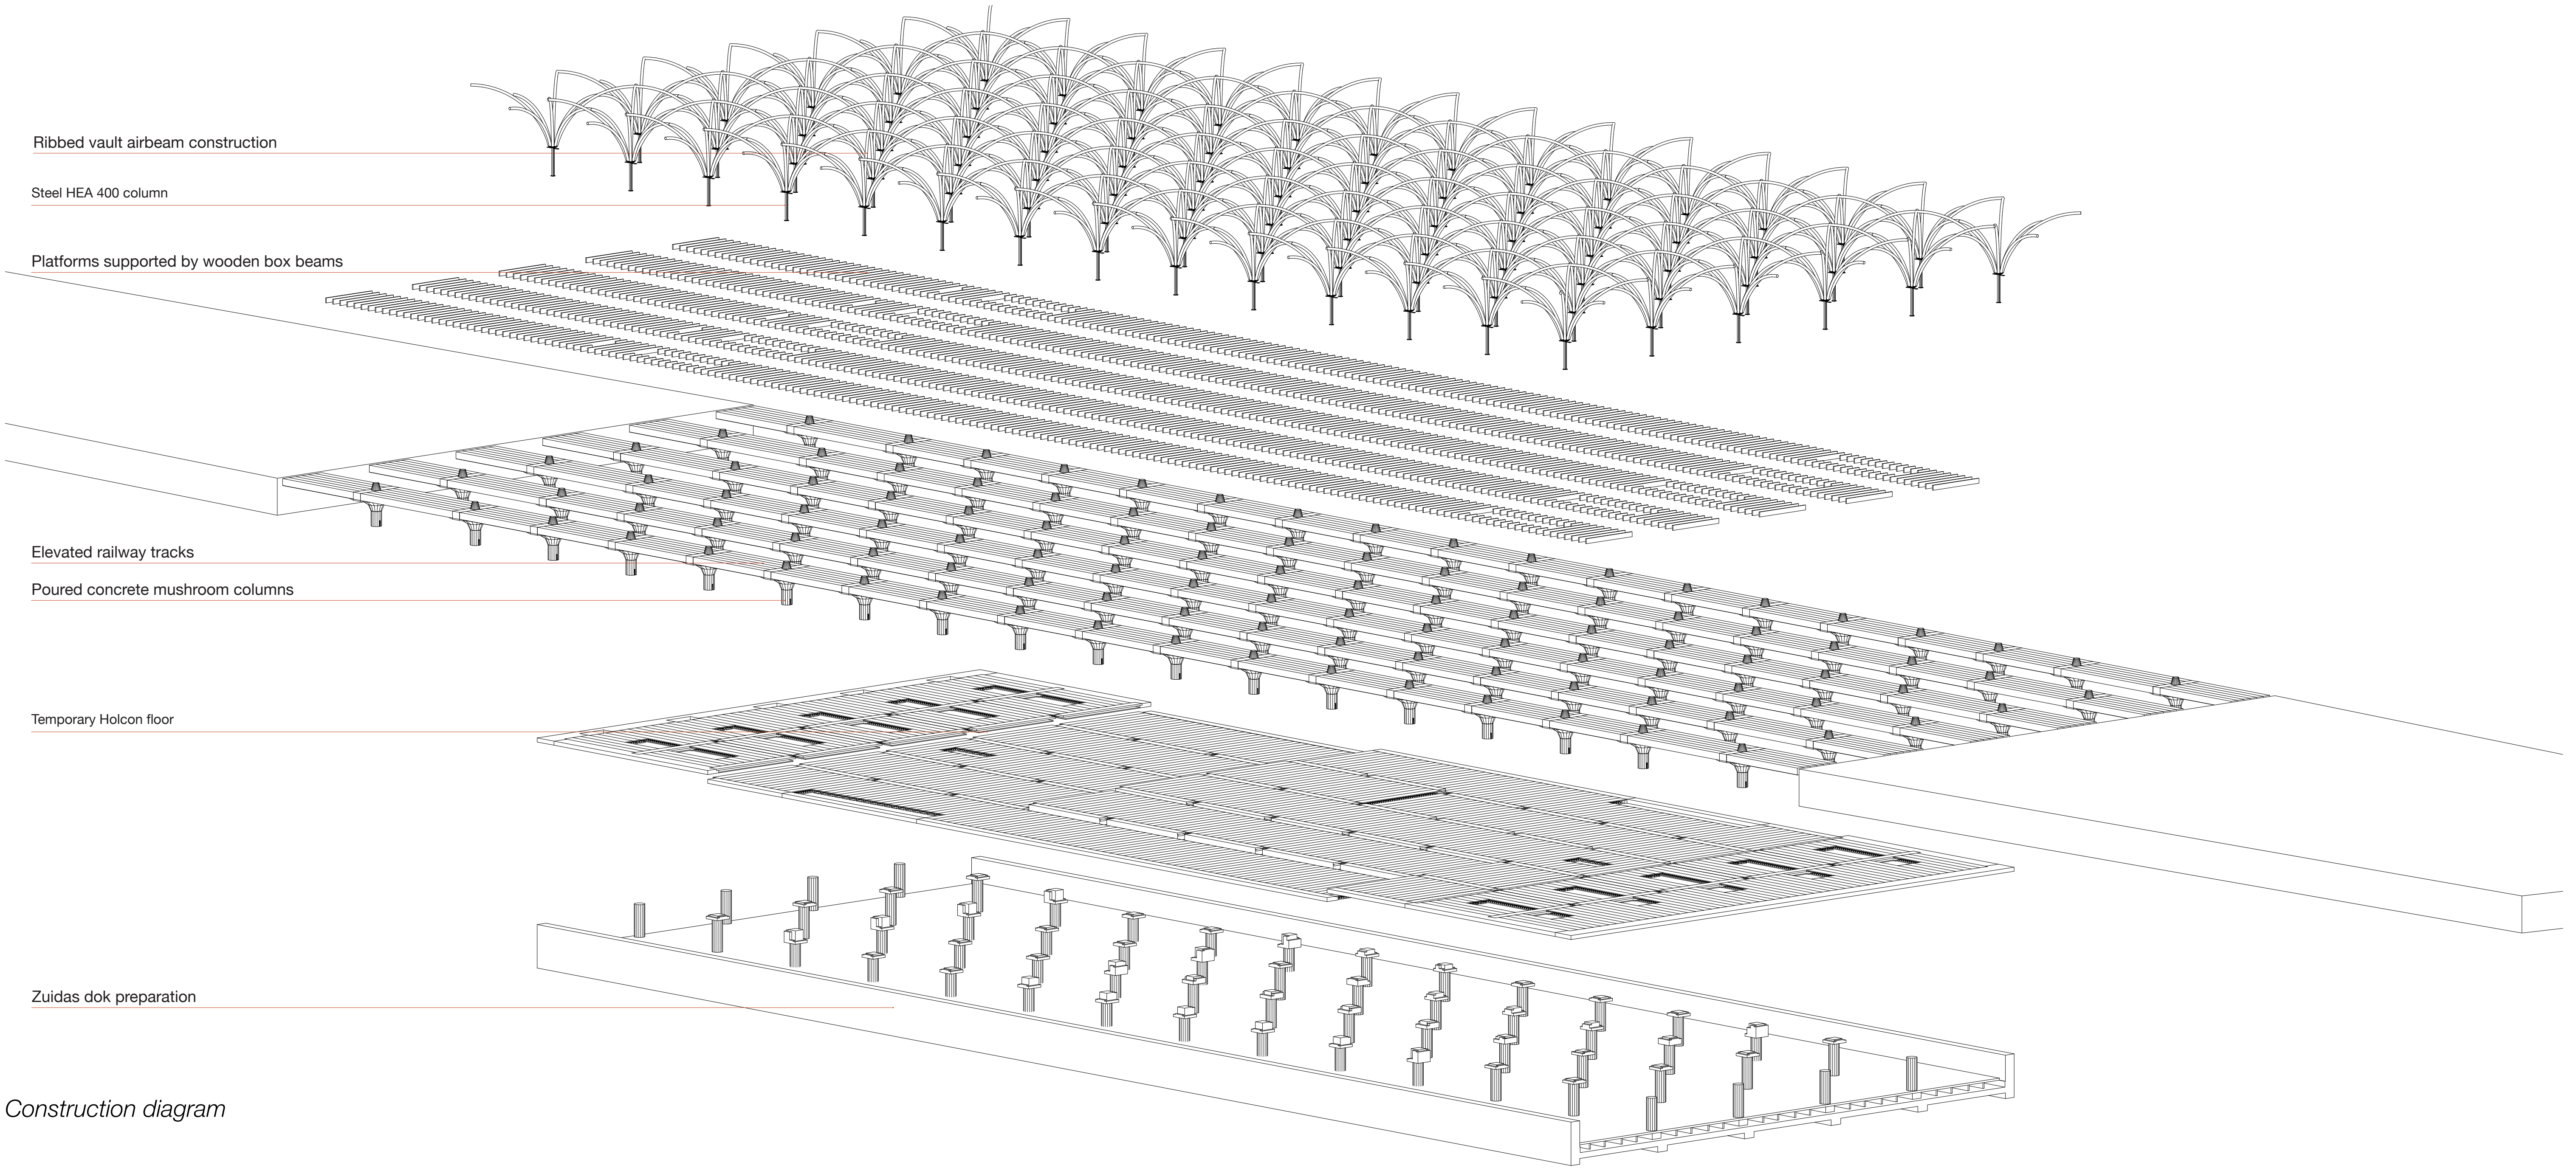


Construction diagram

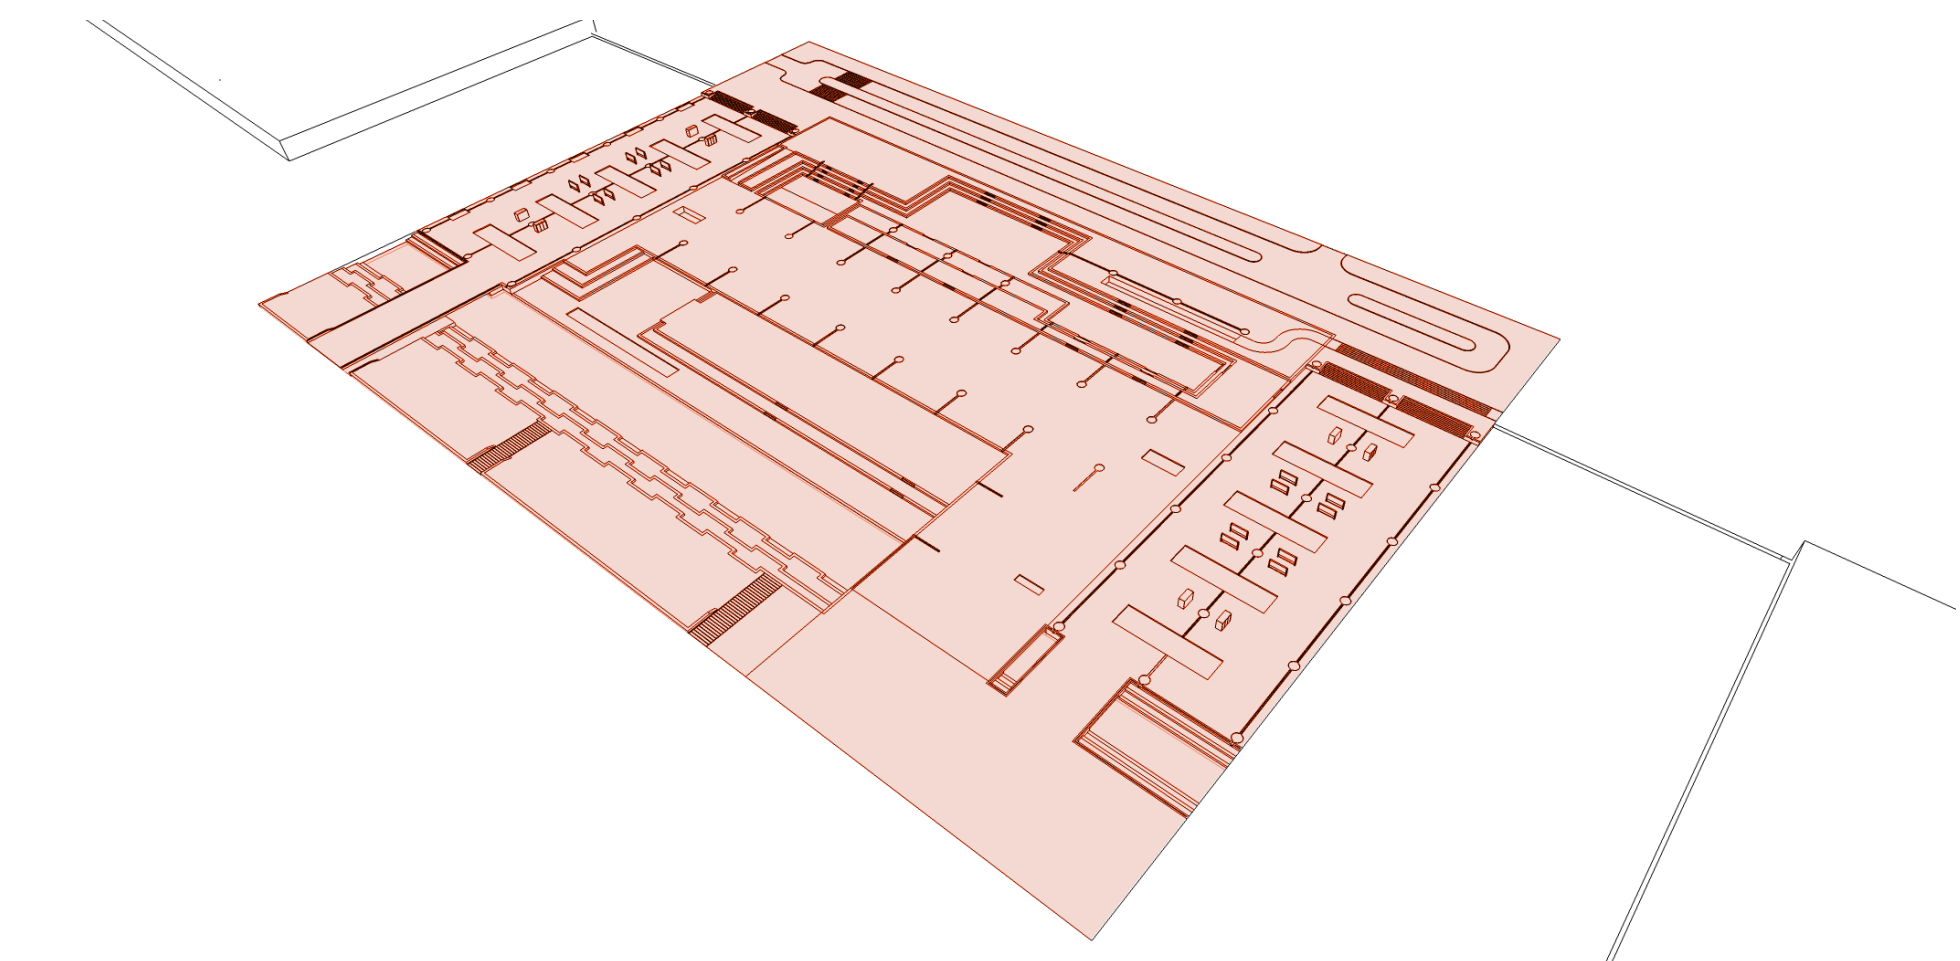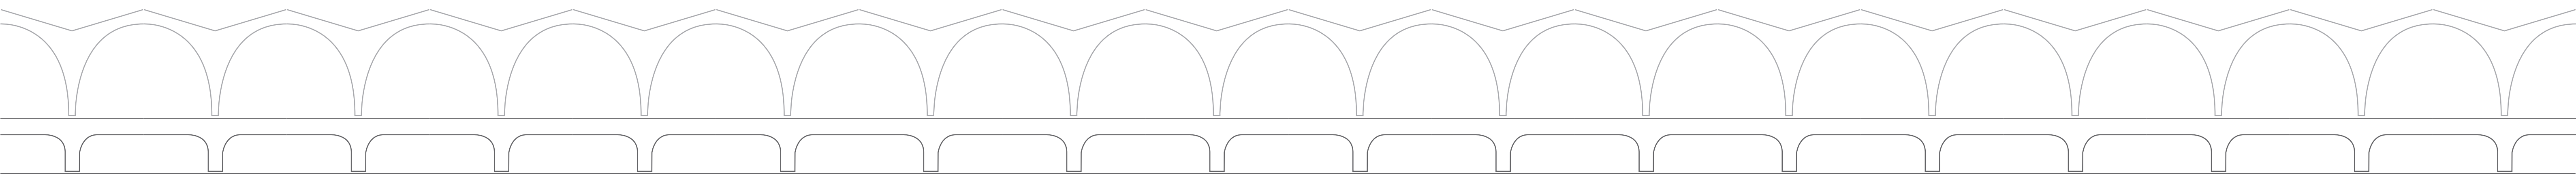


4. Multifunctional landscape

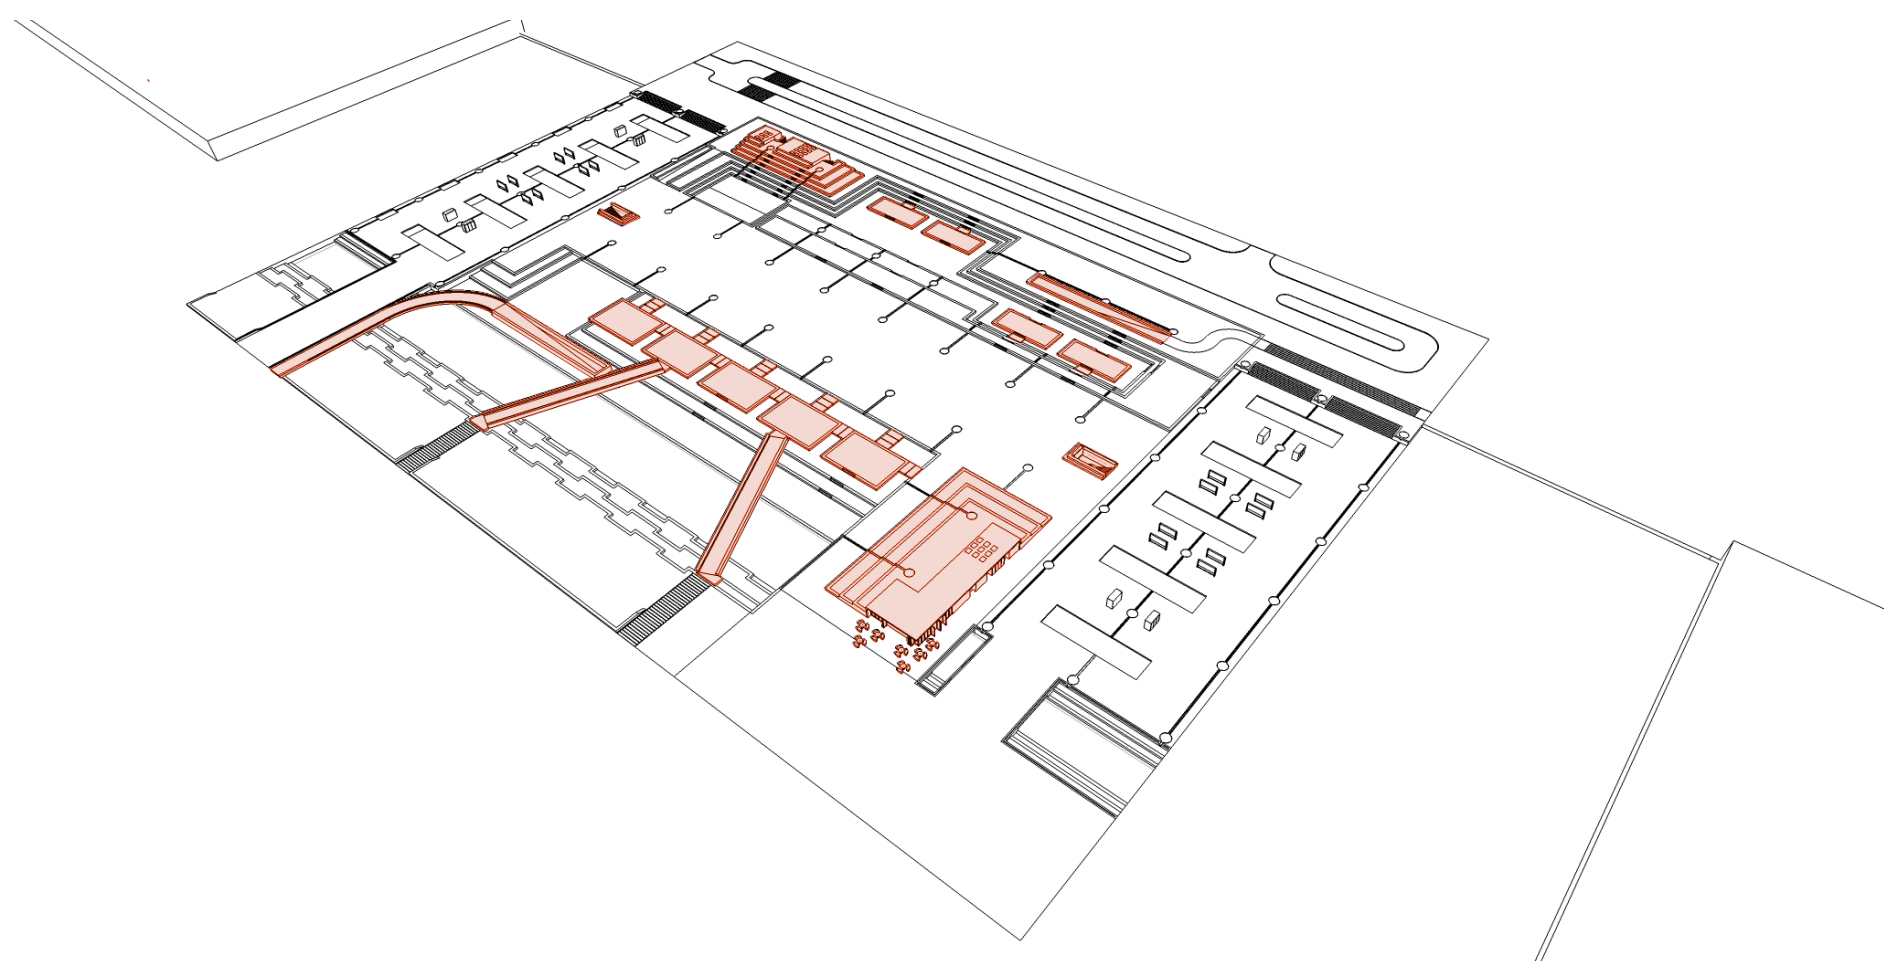


5. Landscape elements and kiosks

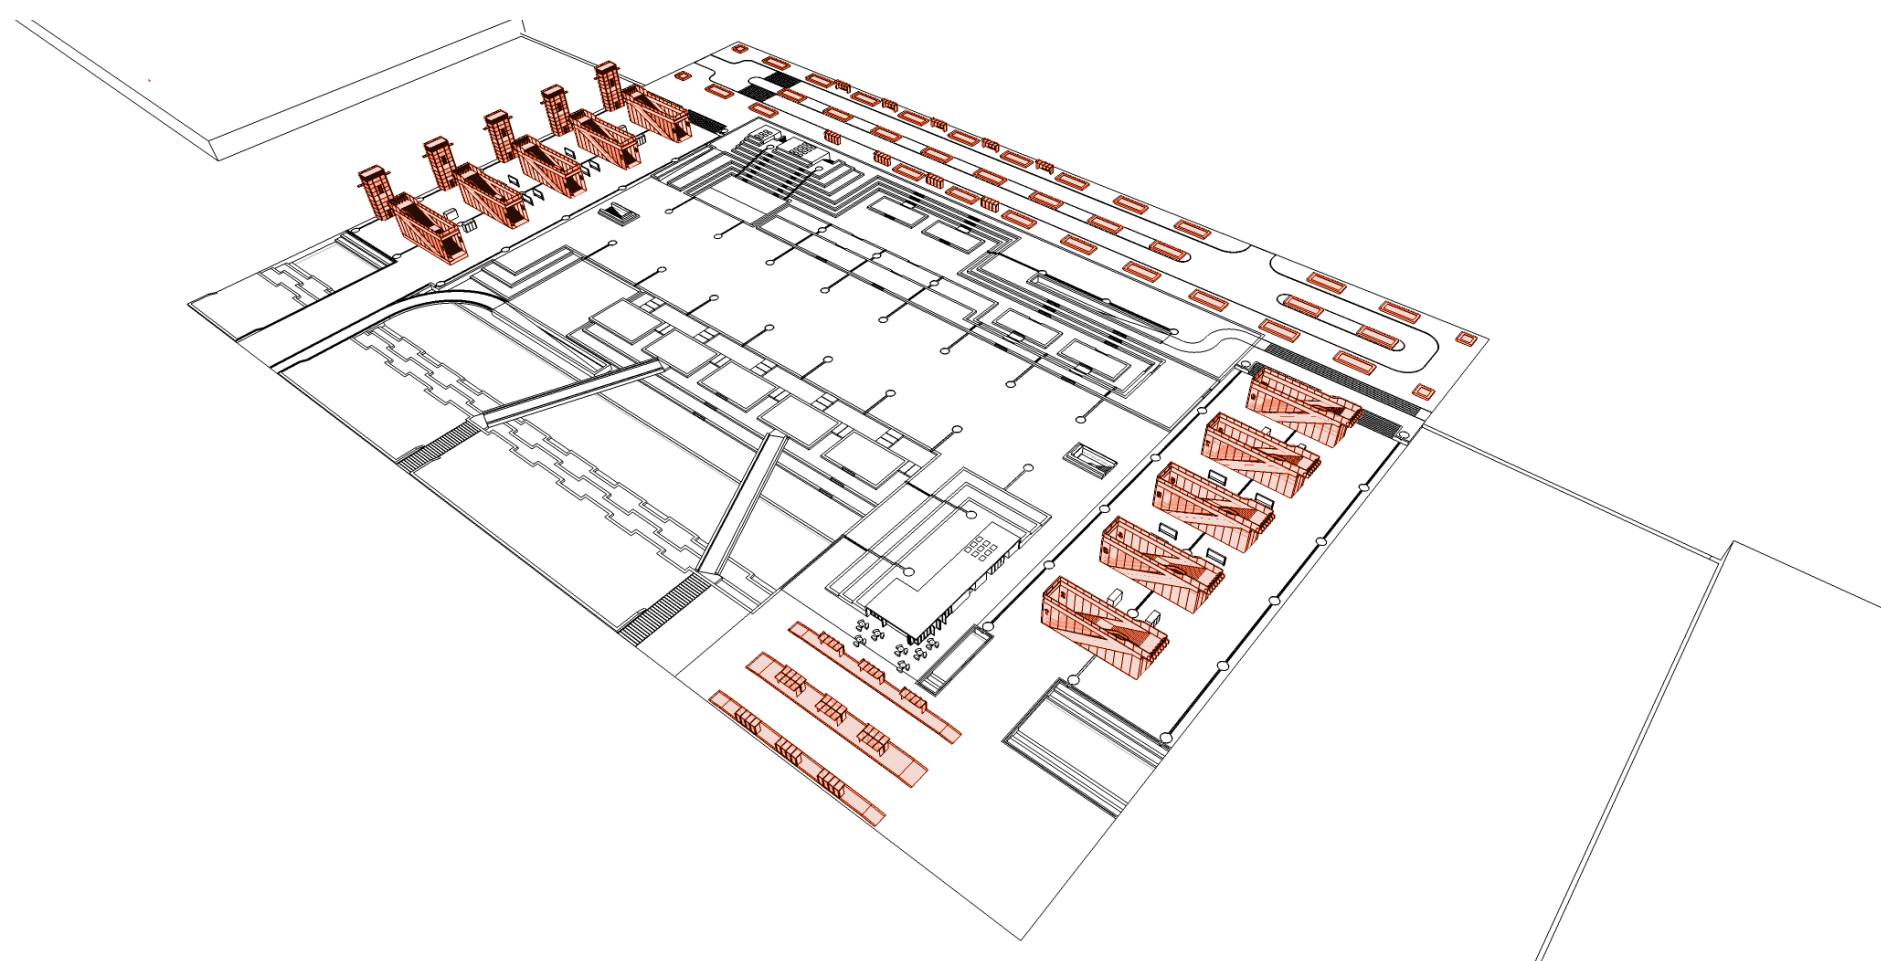



6. Acces public transport

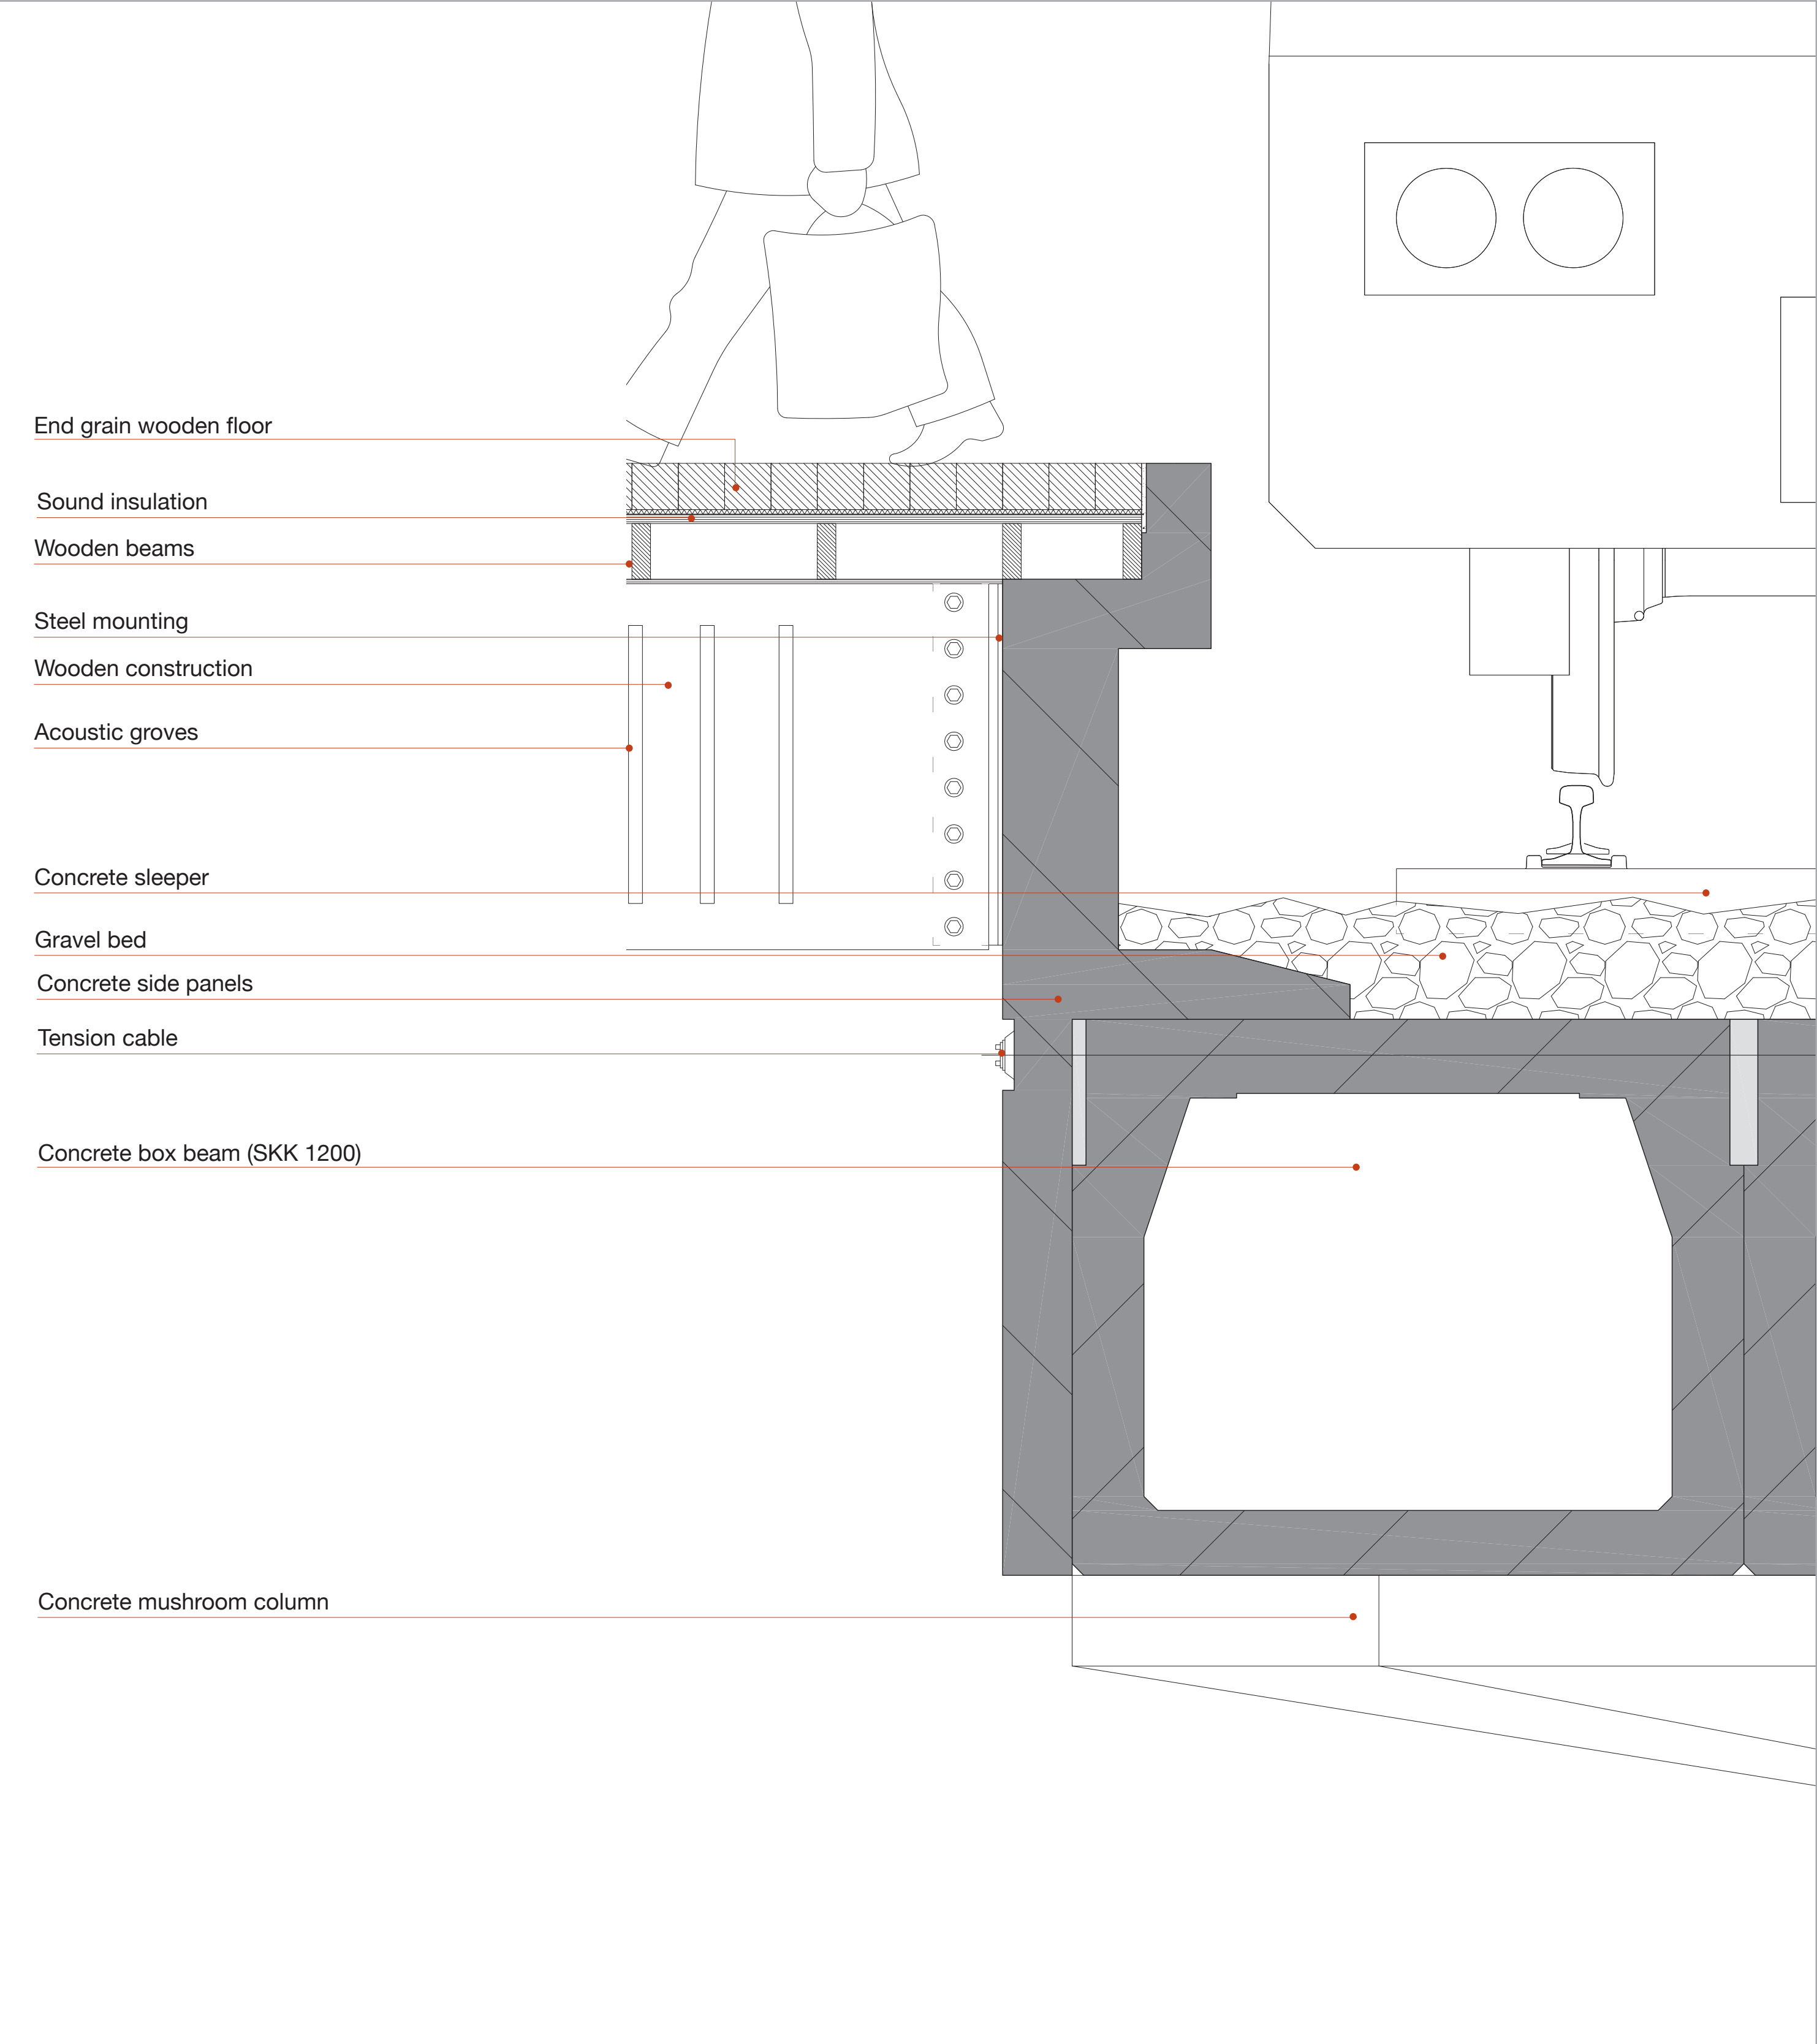


Detail A - Scale 1:10

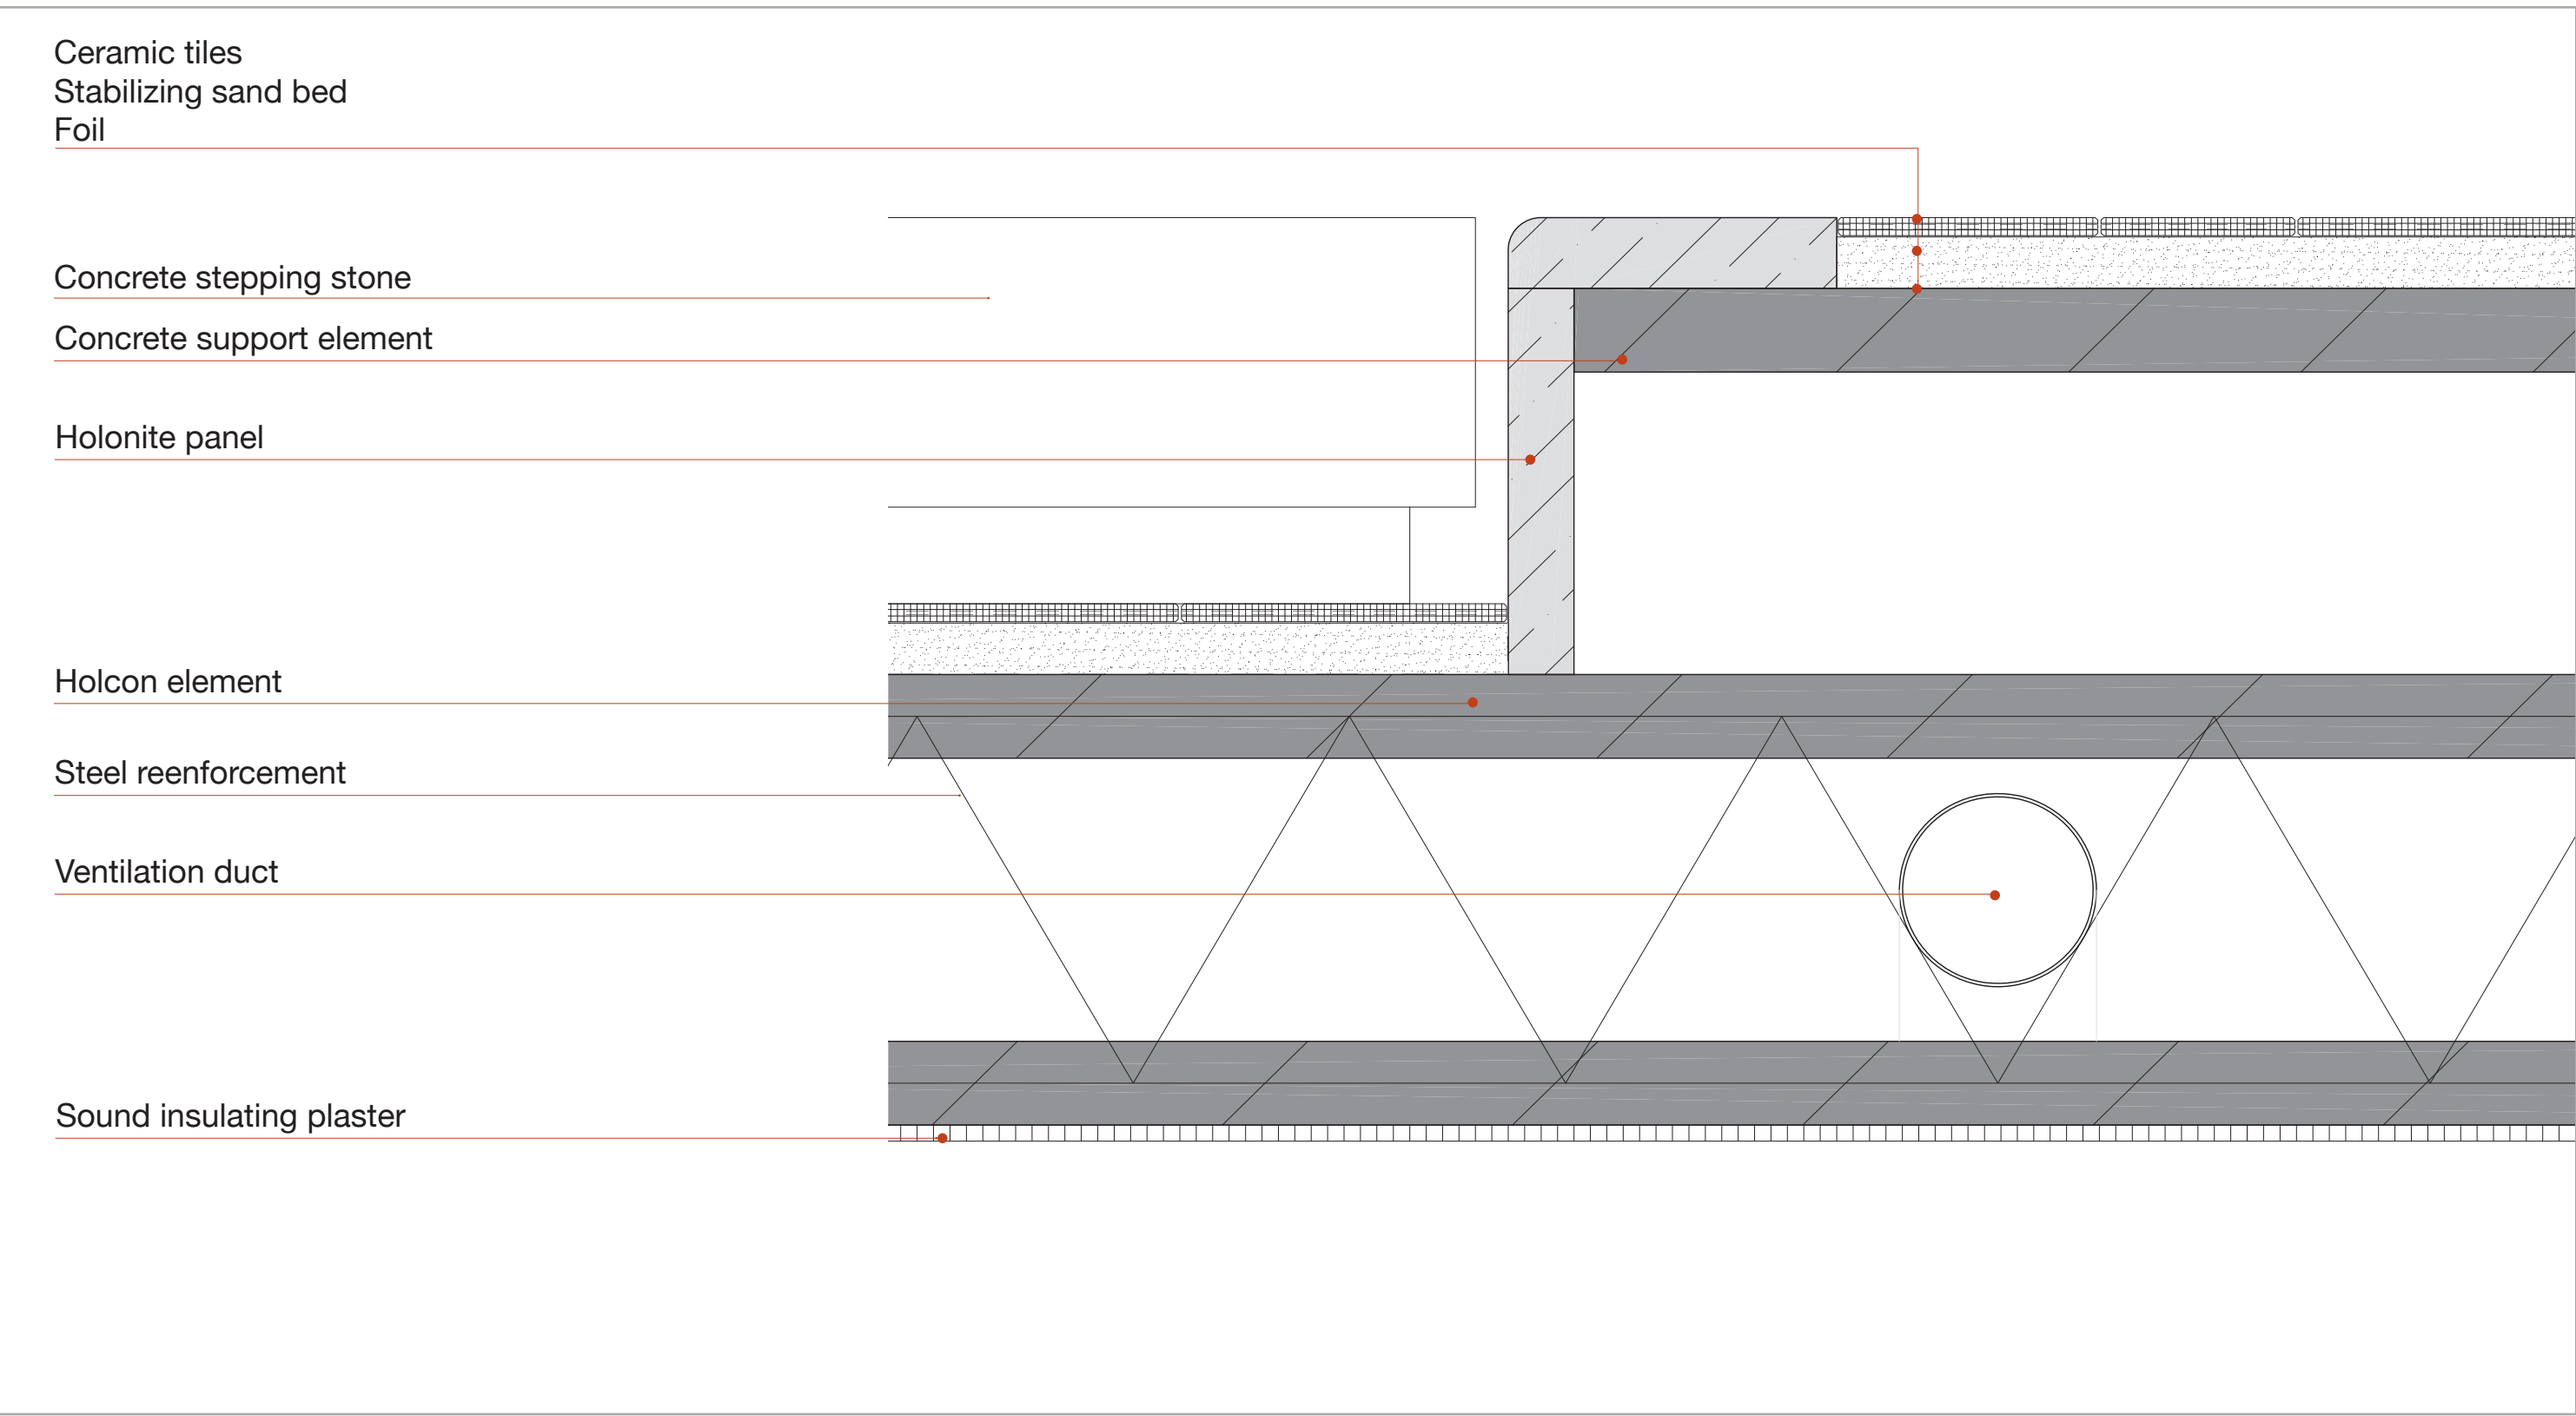


Detail B - Scale 1:10

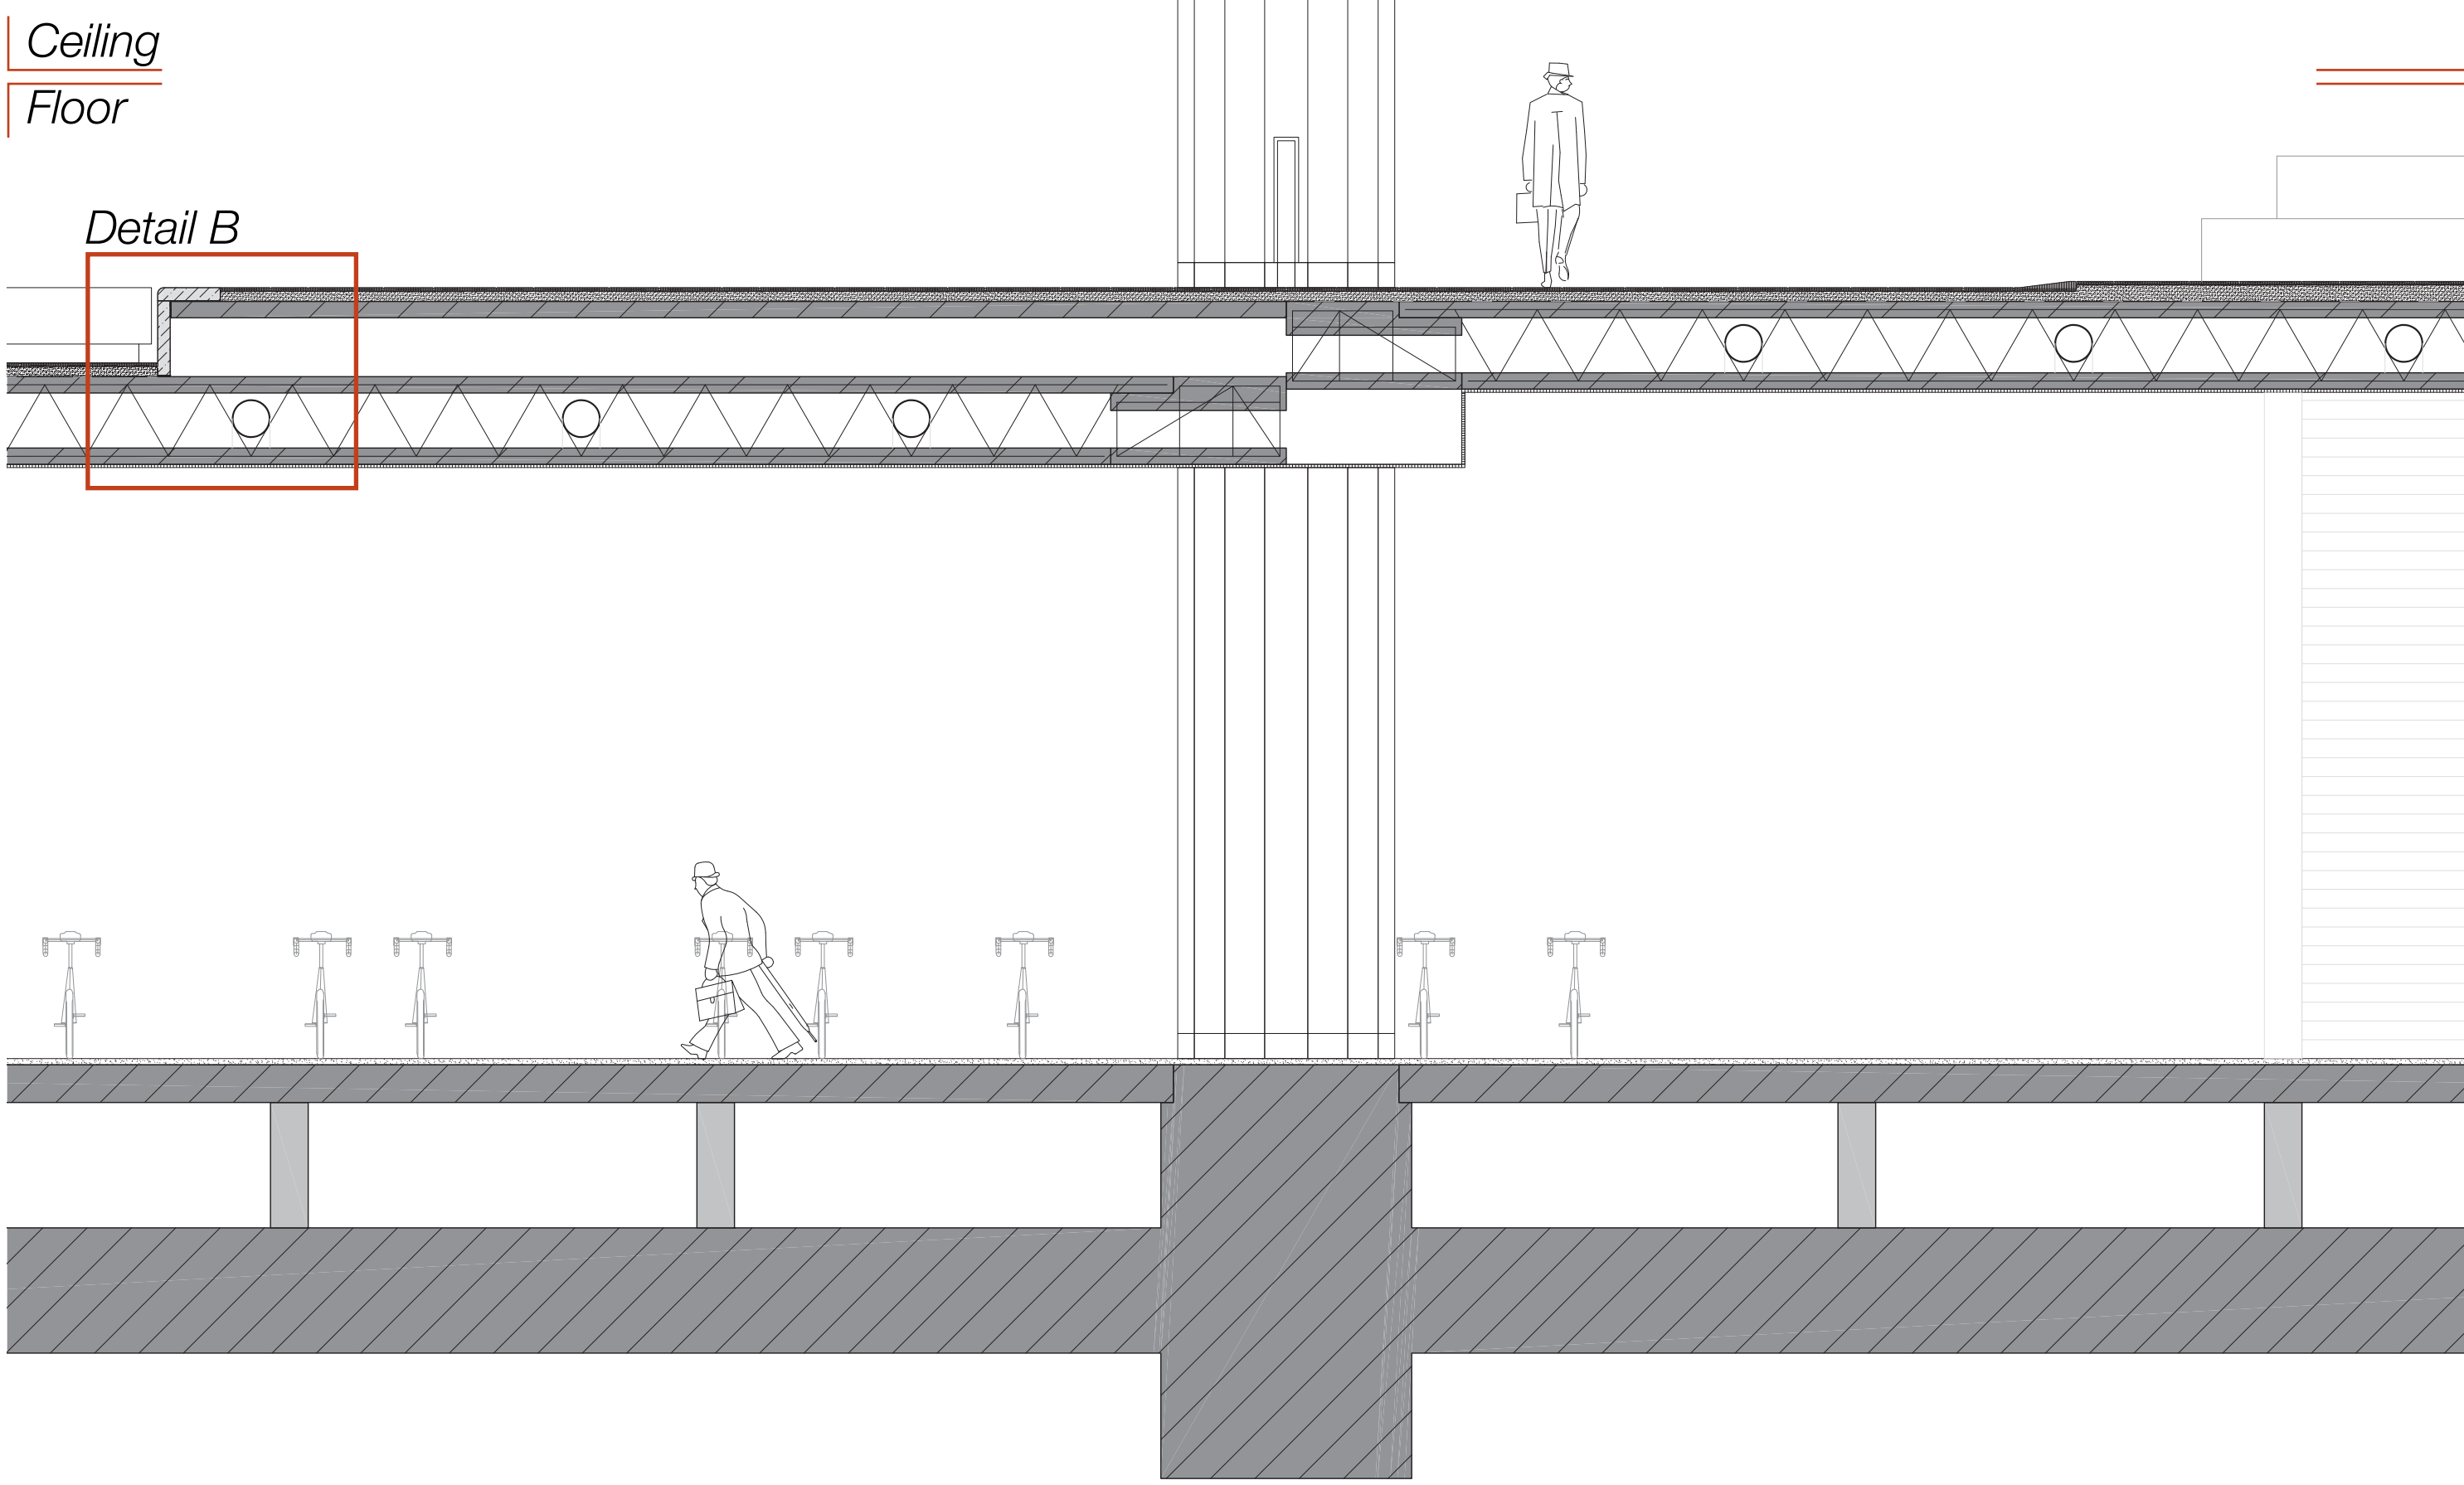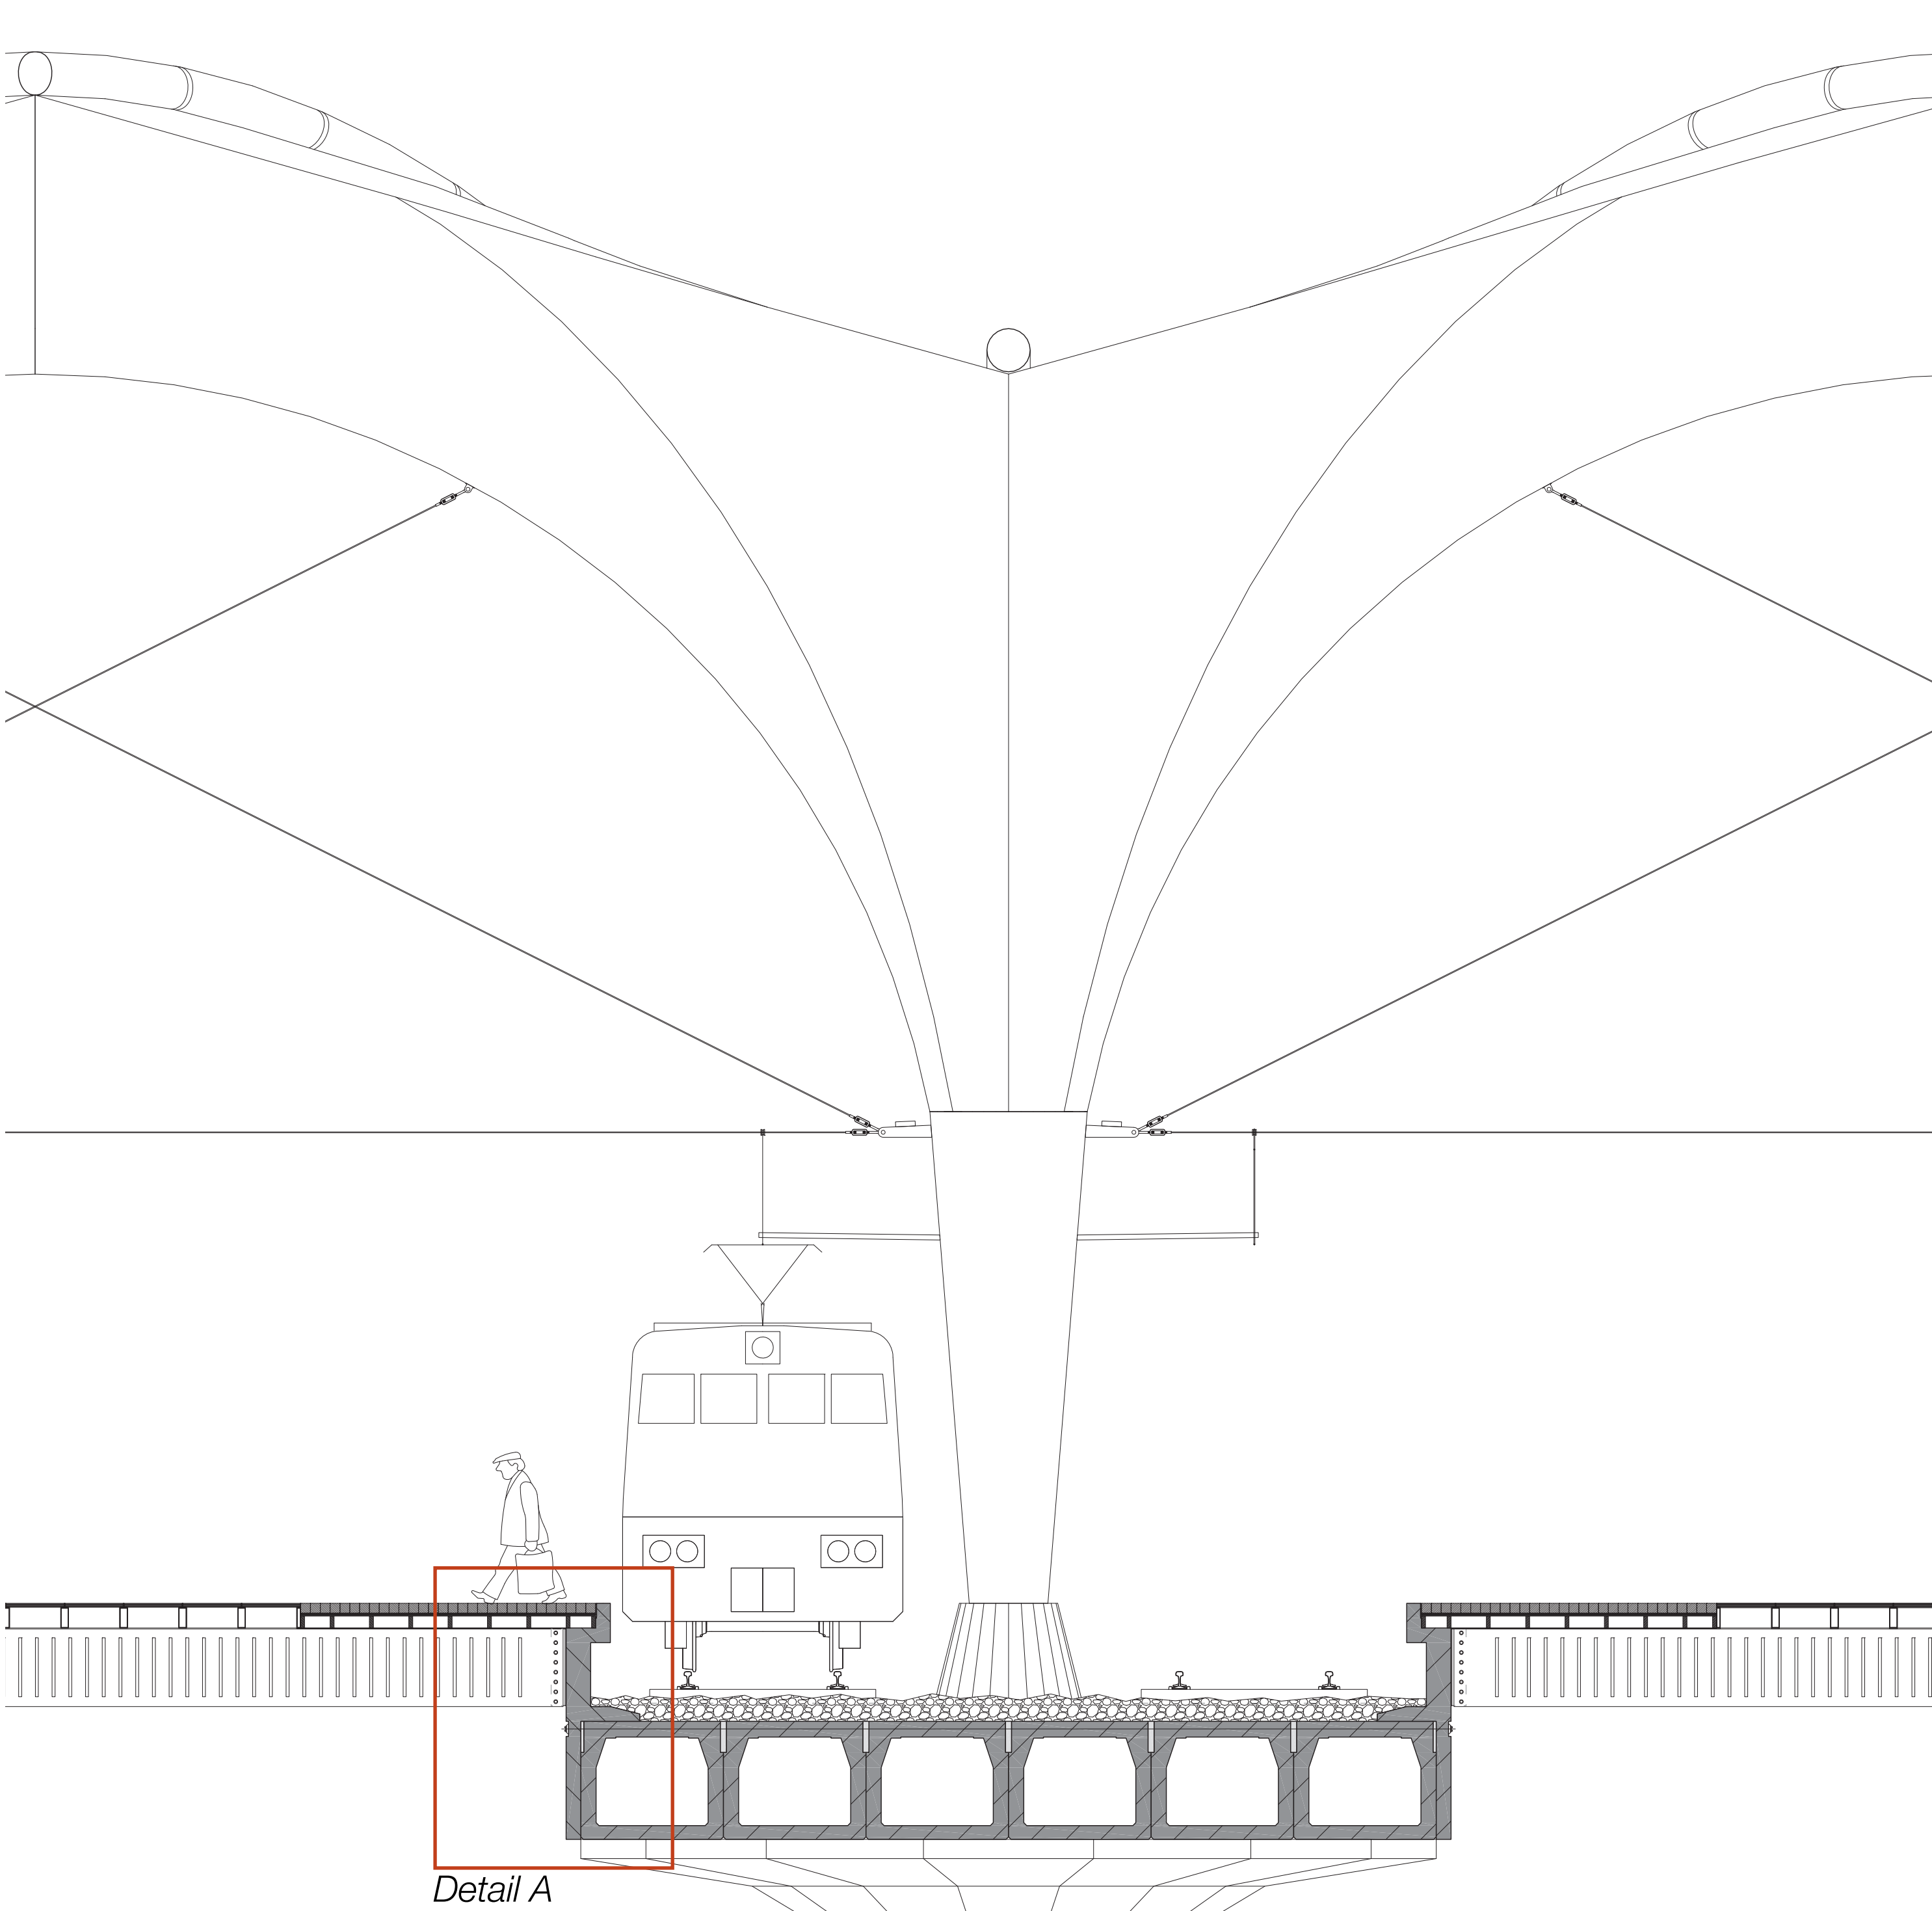



Vertical section - Scale 1:50

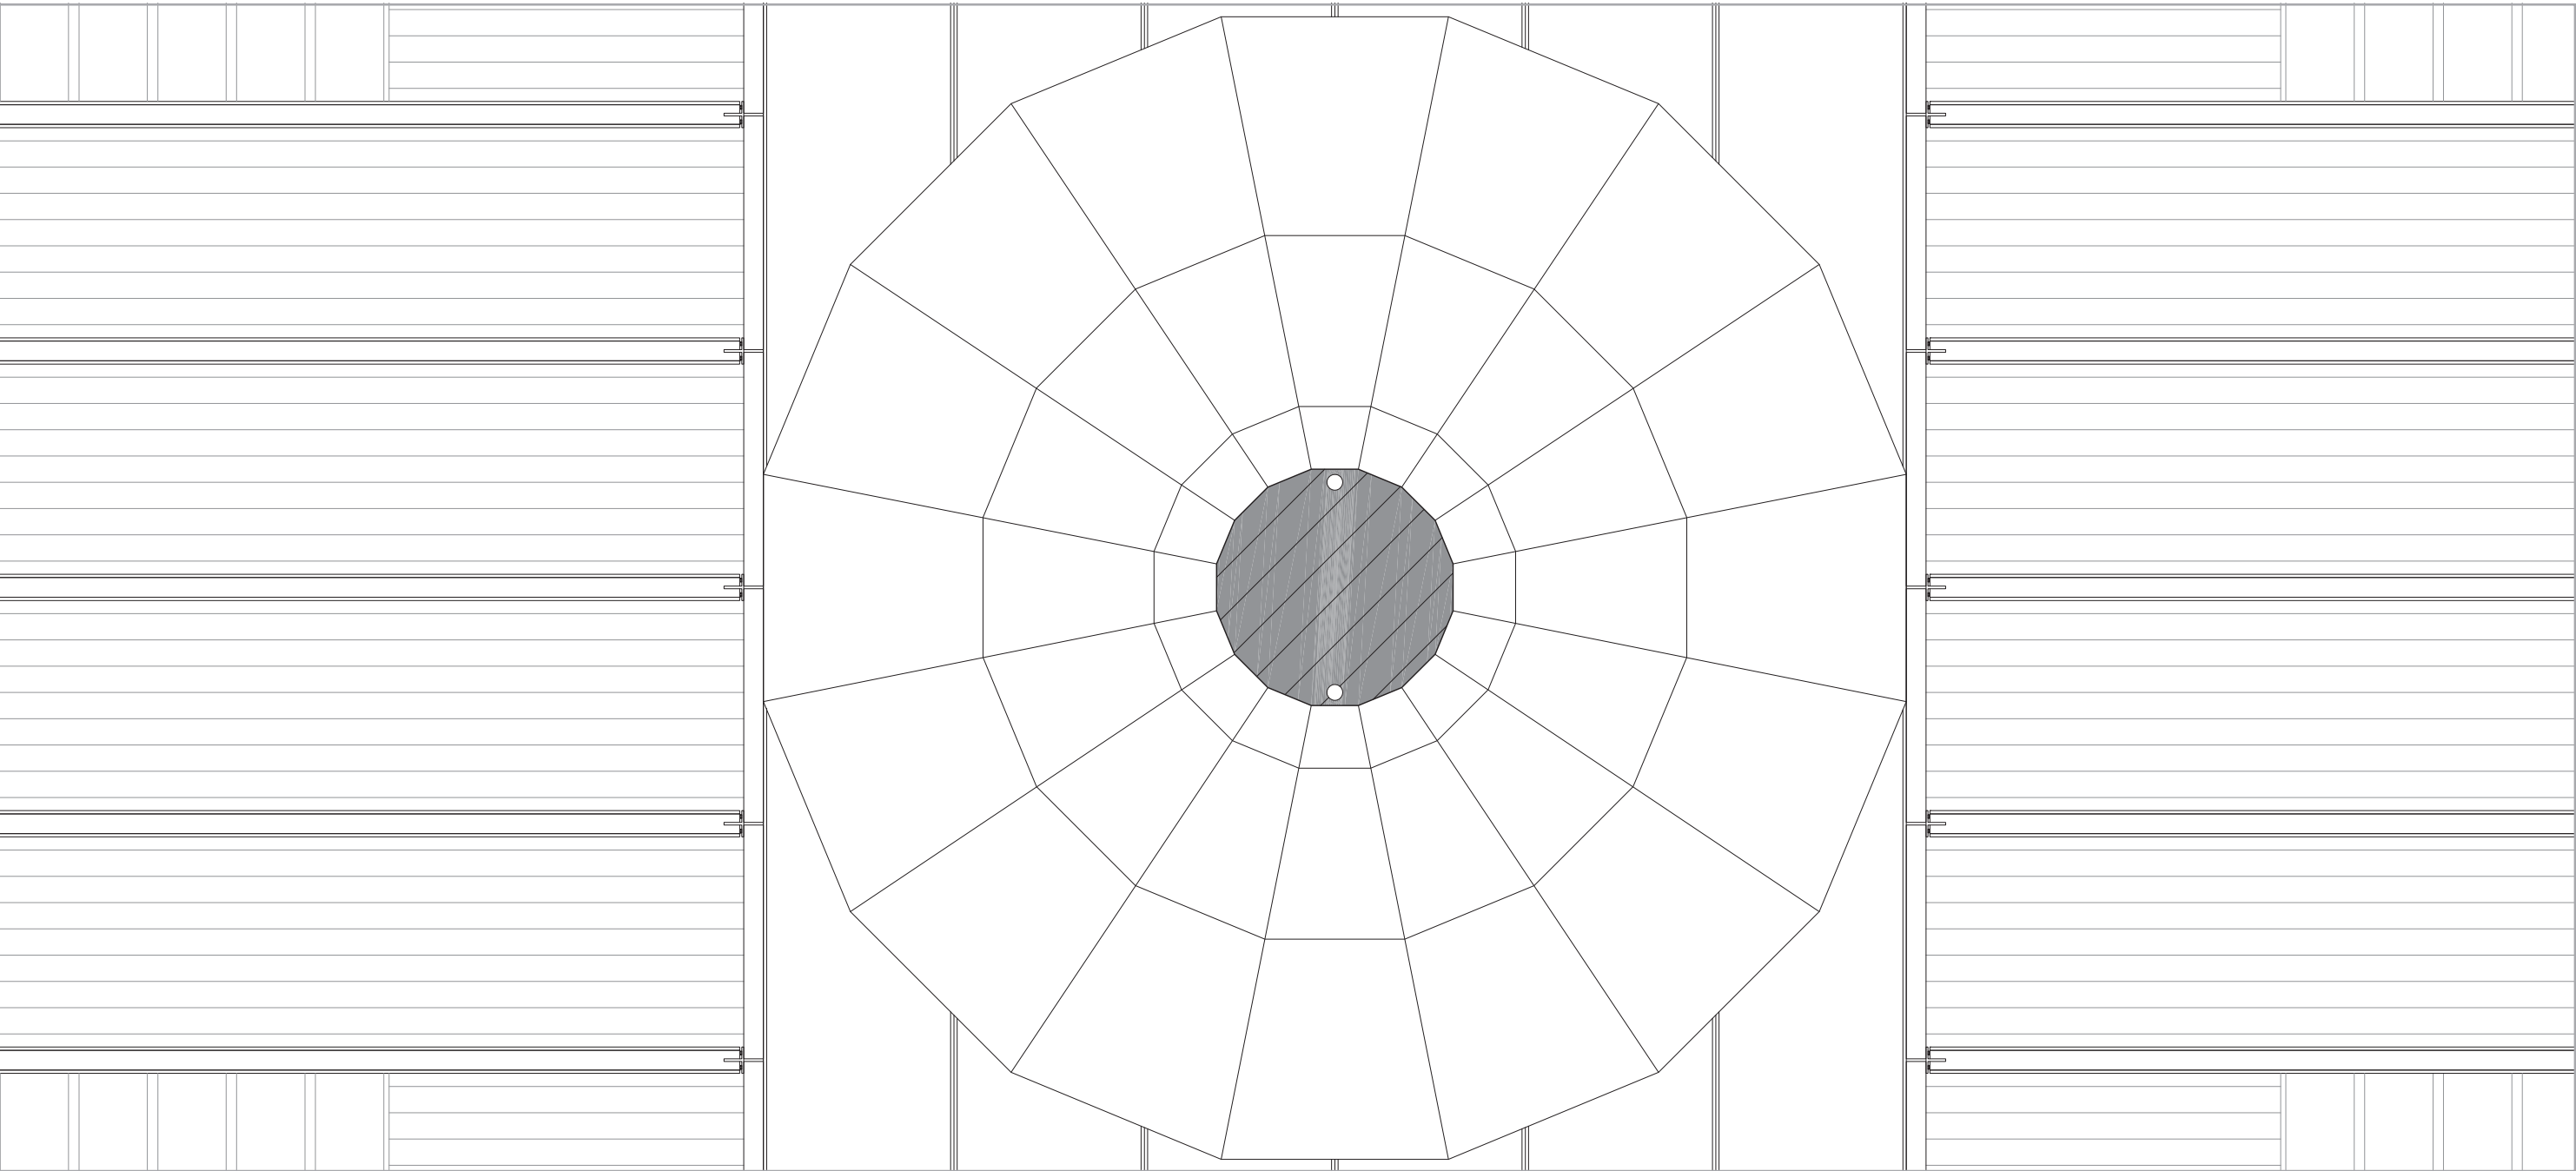


Reflective ceiling plan fragment A - Scale 1:50

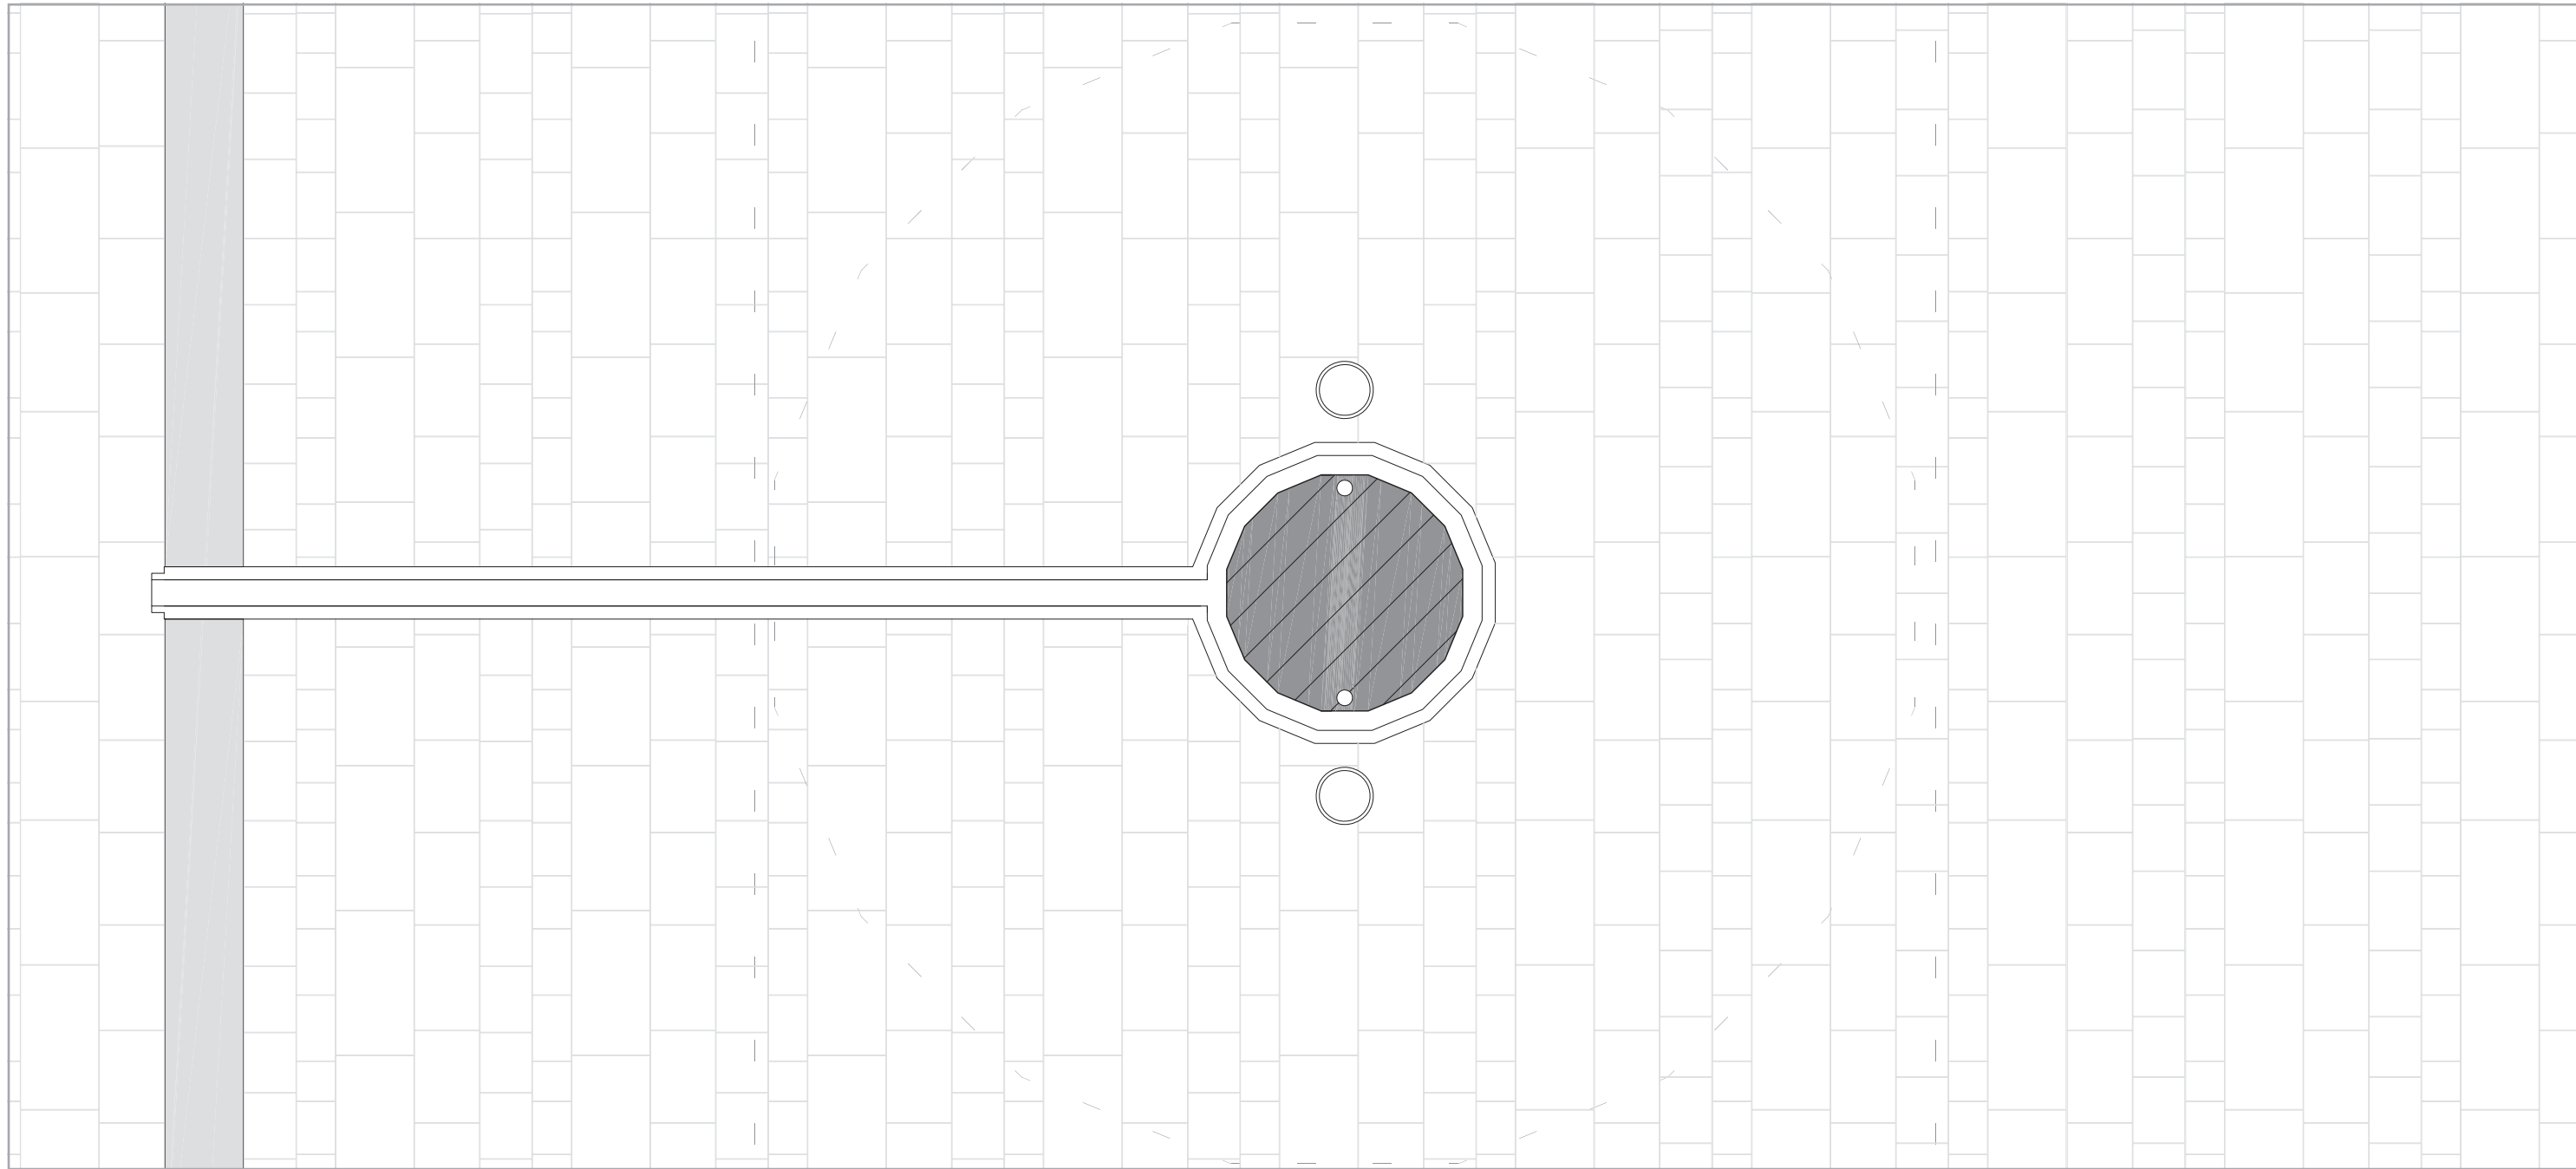


Horizontal section fragment A - Scale 1:50

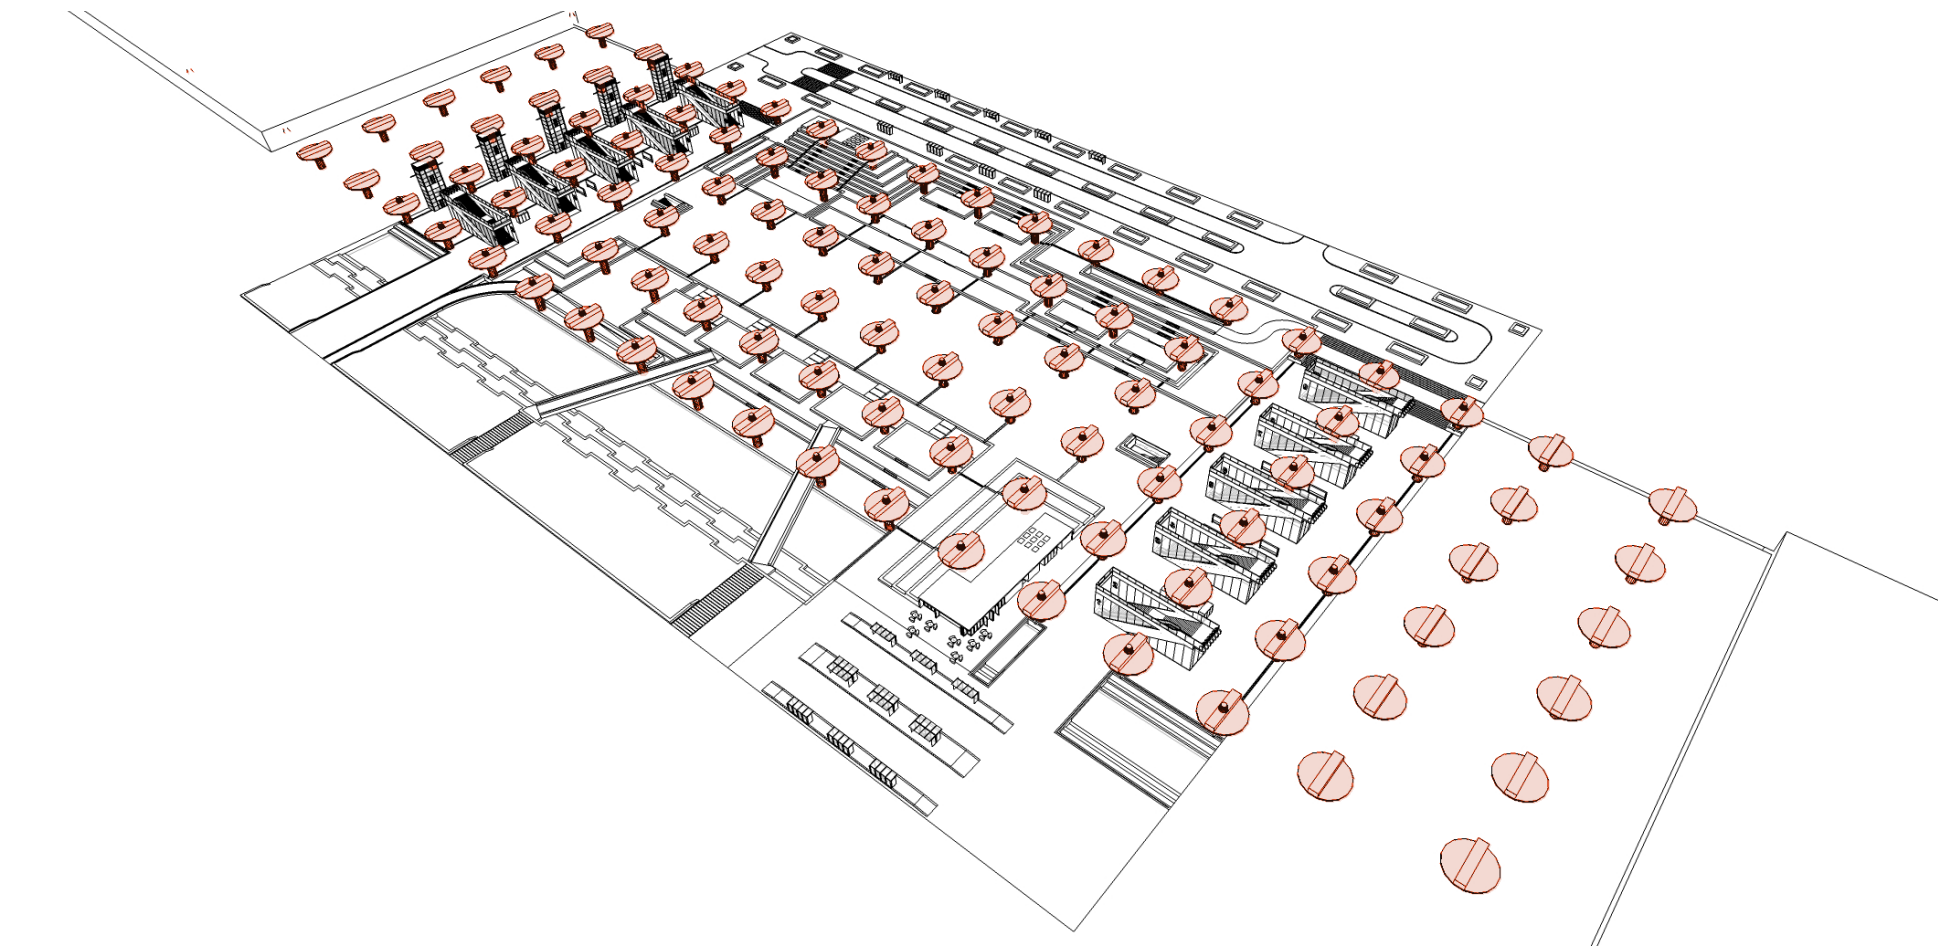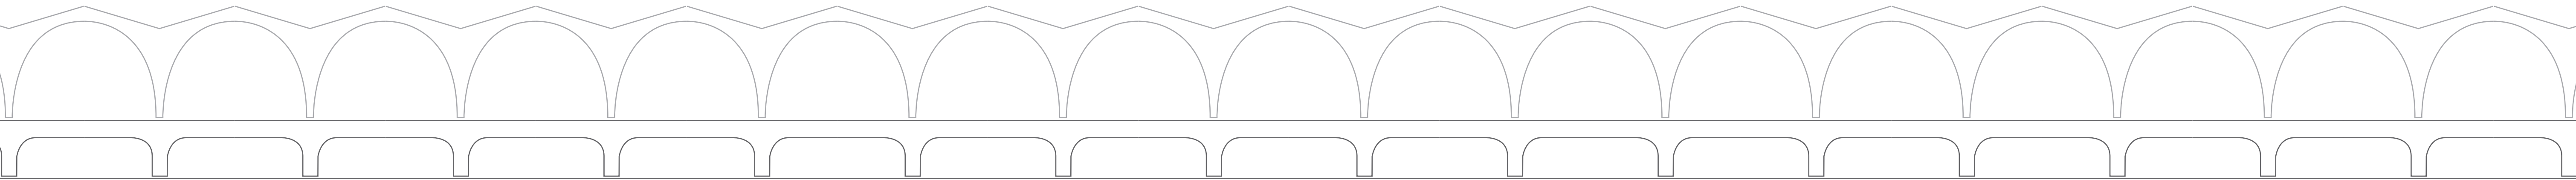


7. Concrete mushroom columns

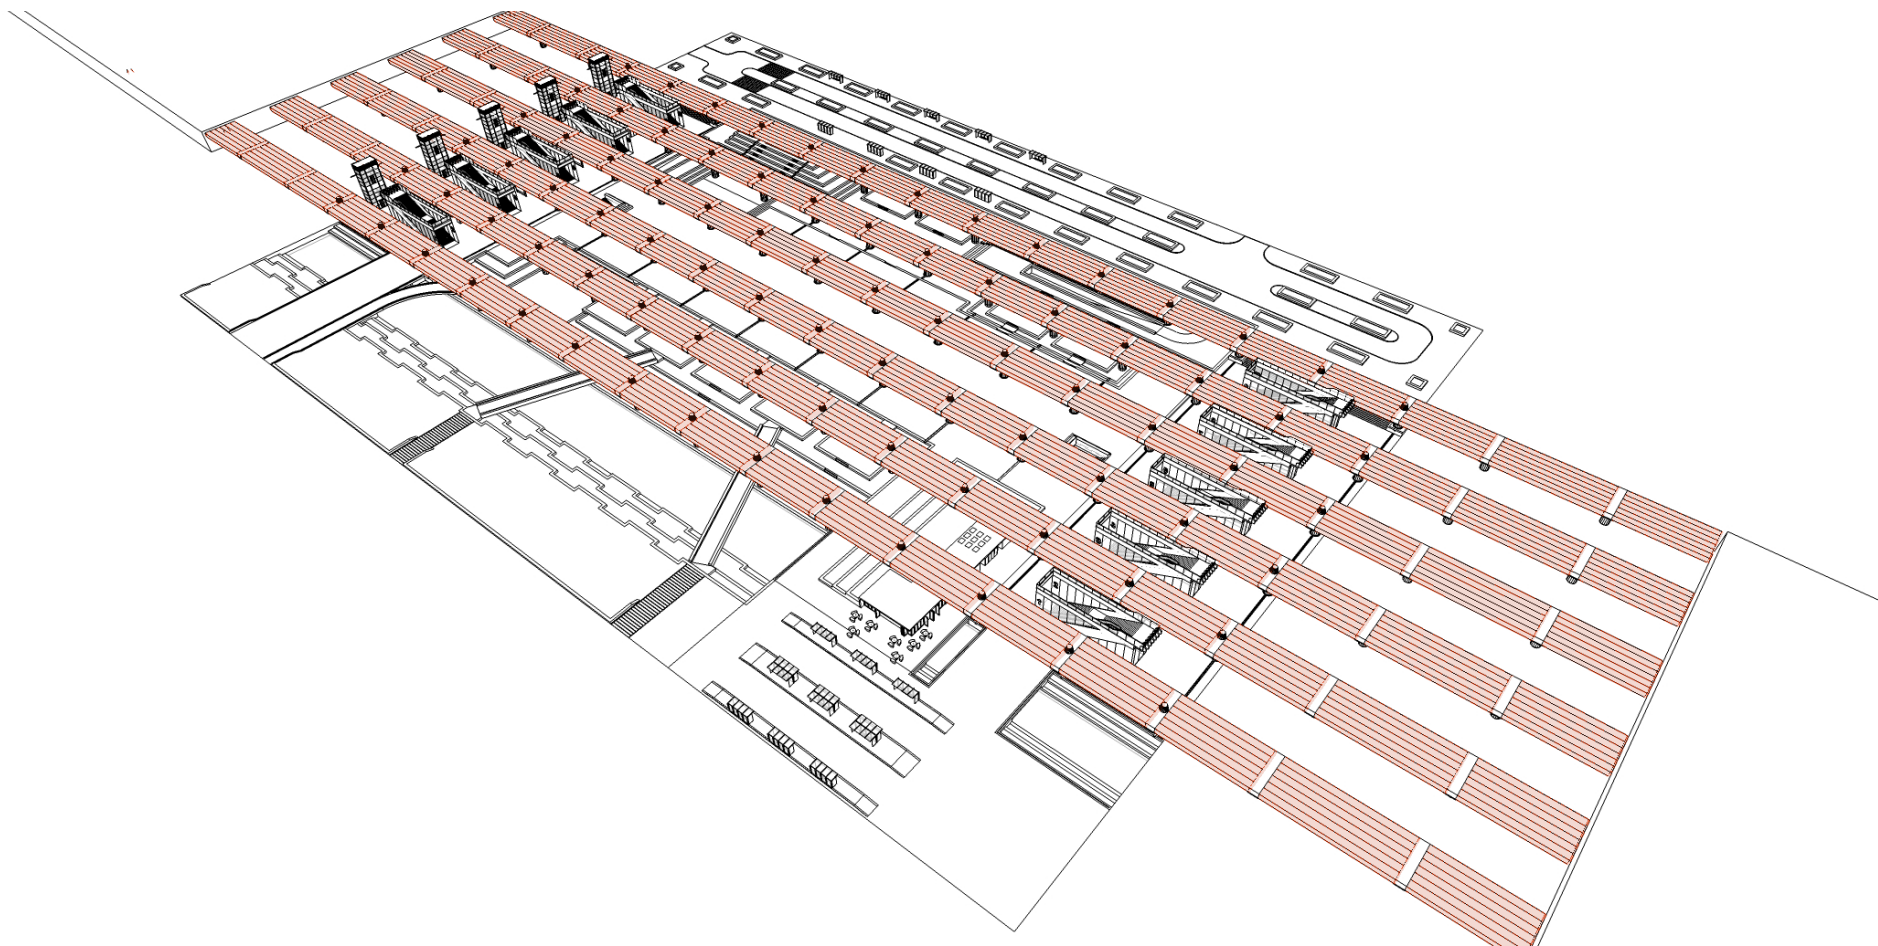

8. Concrete box beams

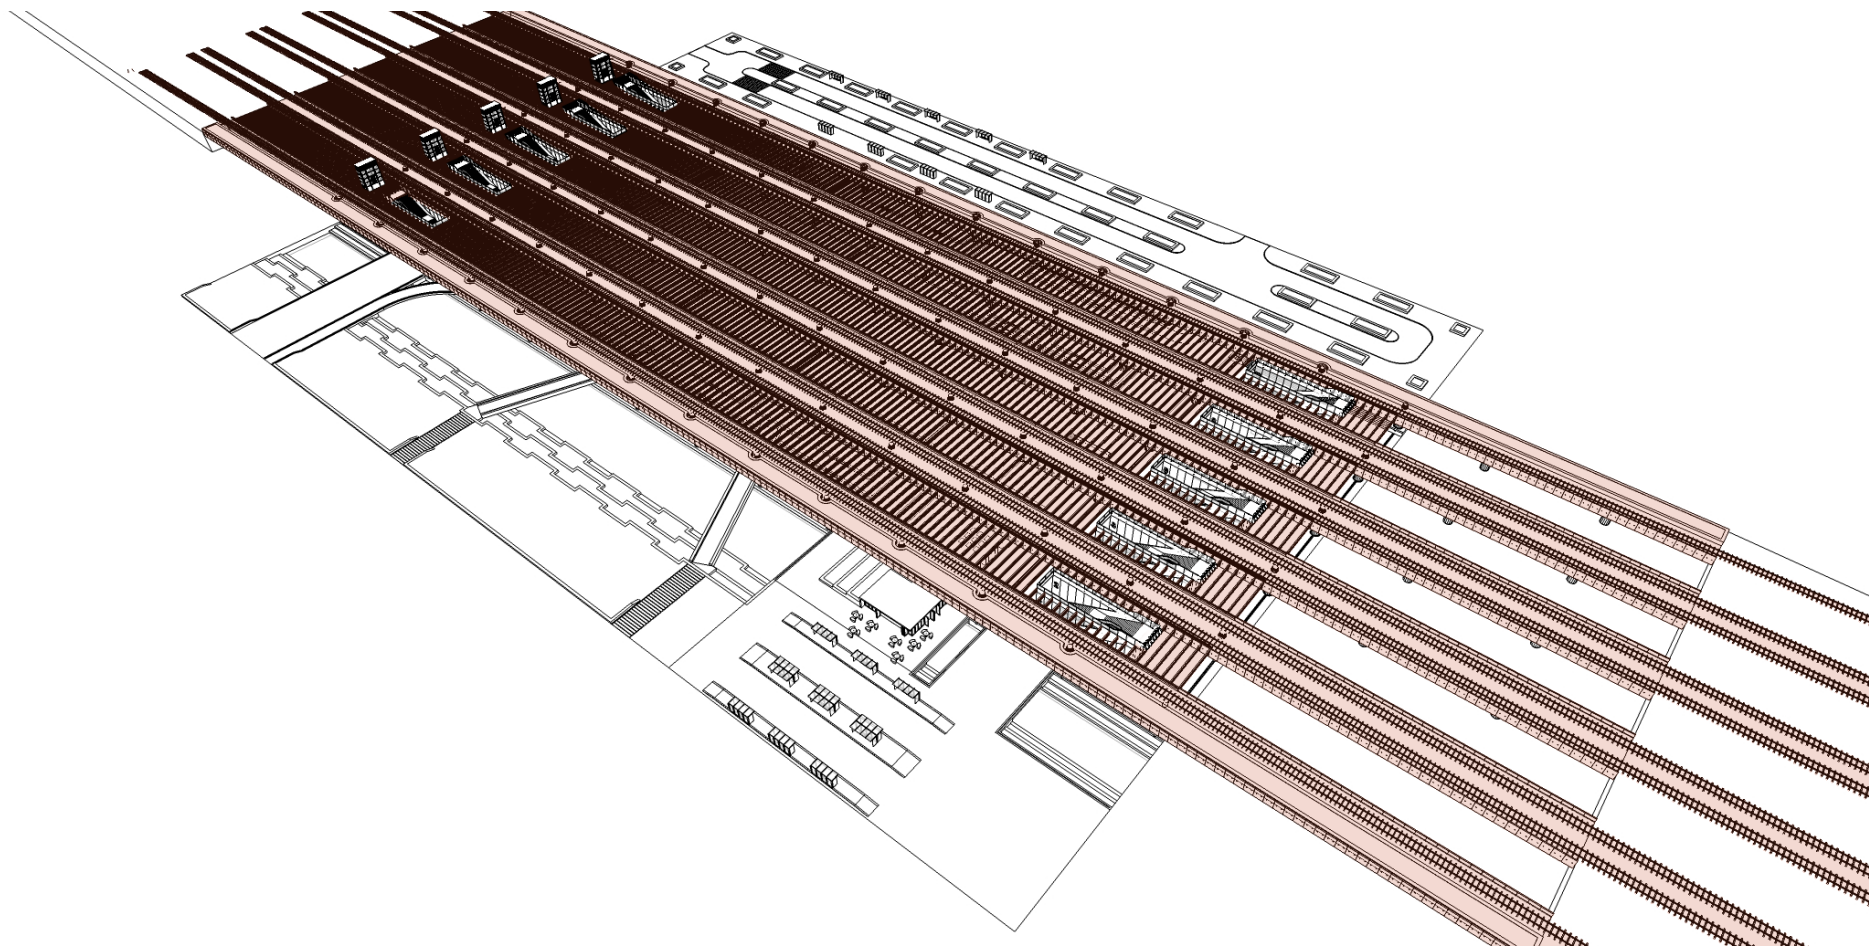


9. Railway/metro tracks and wooden box beams

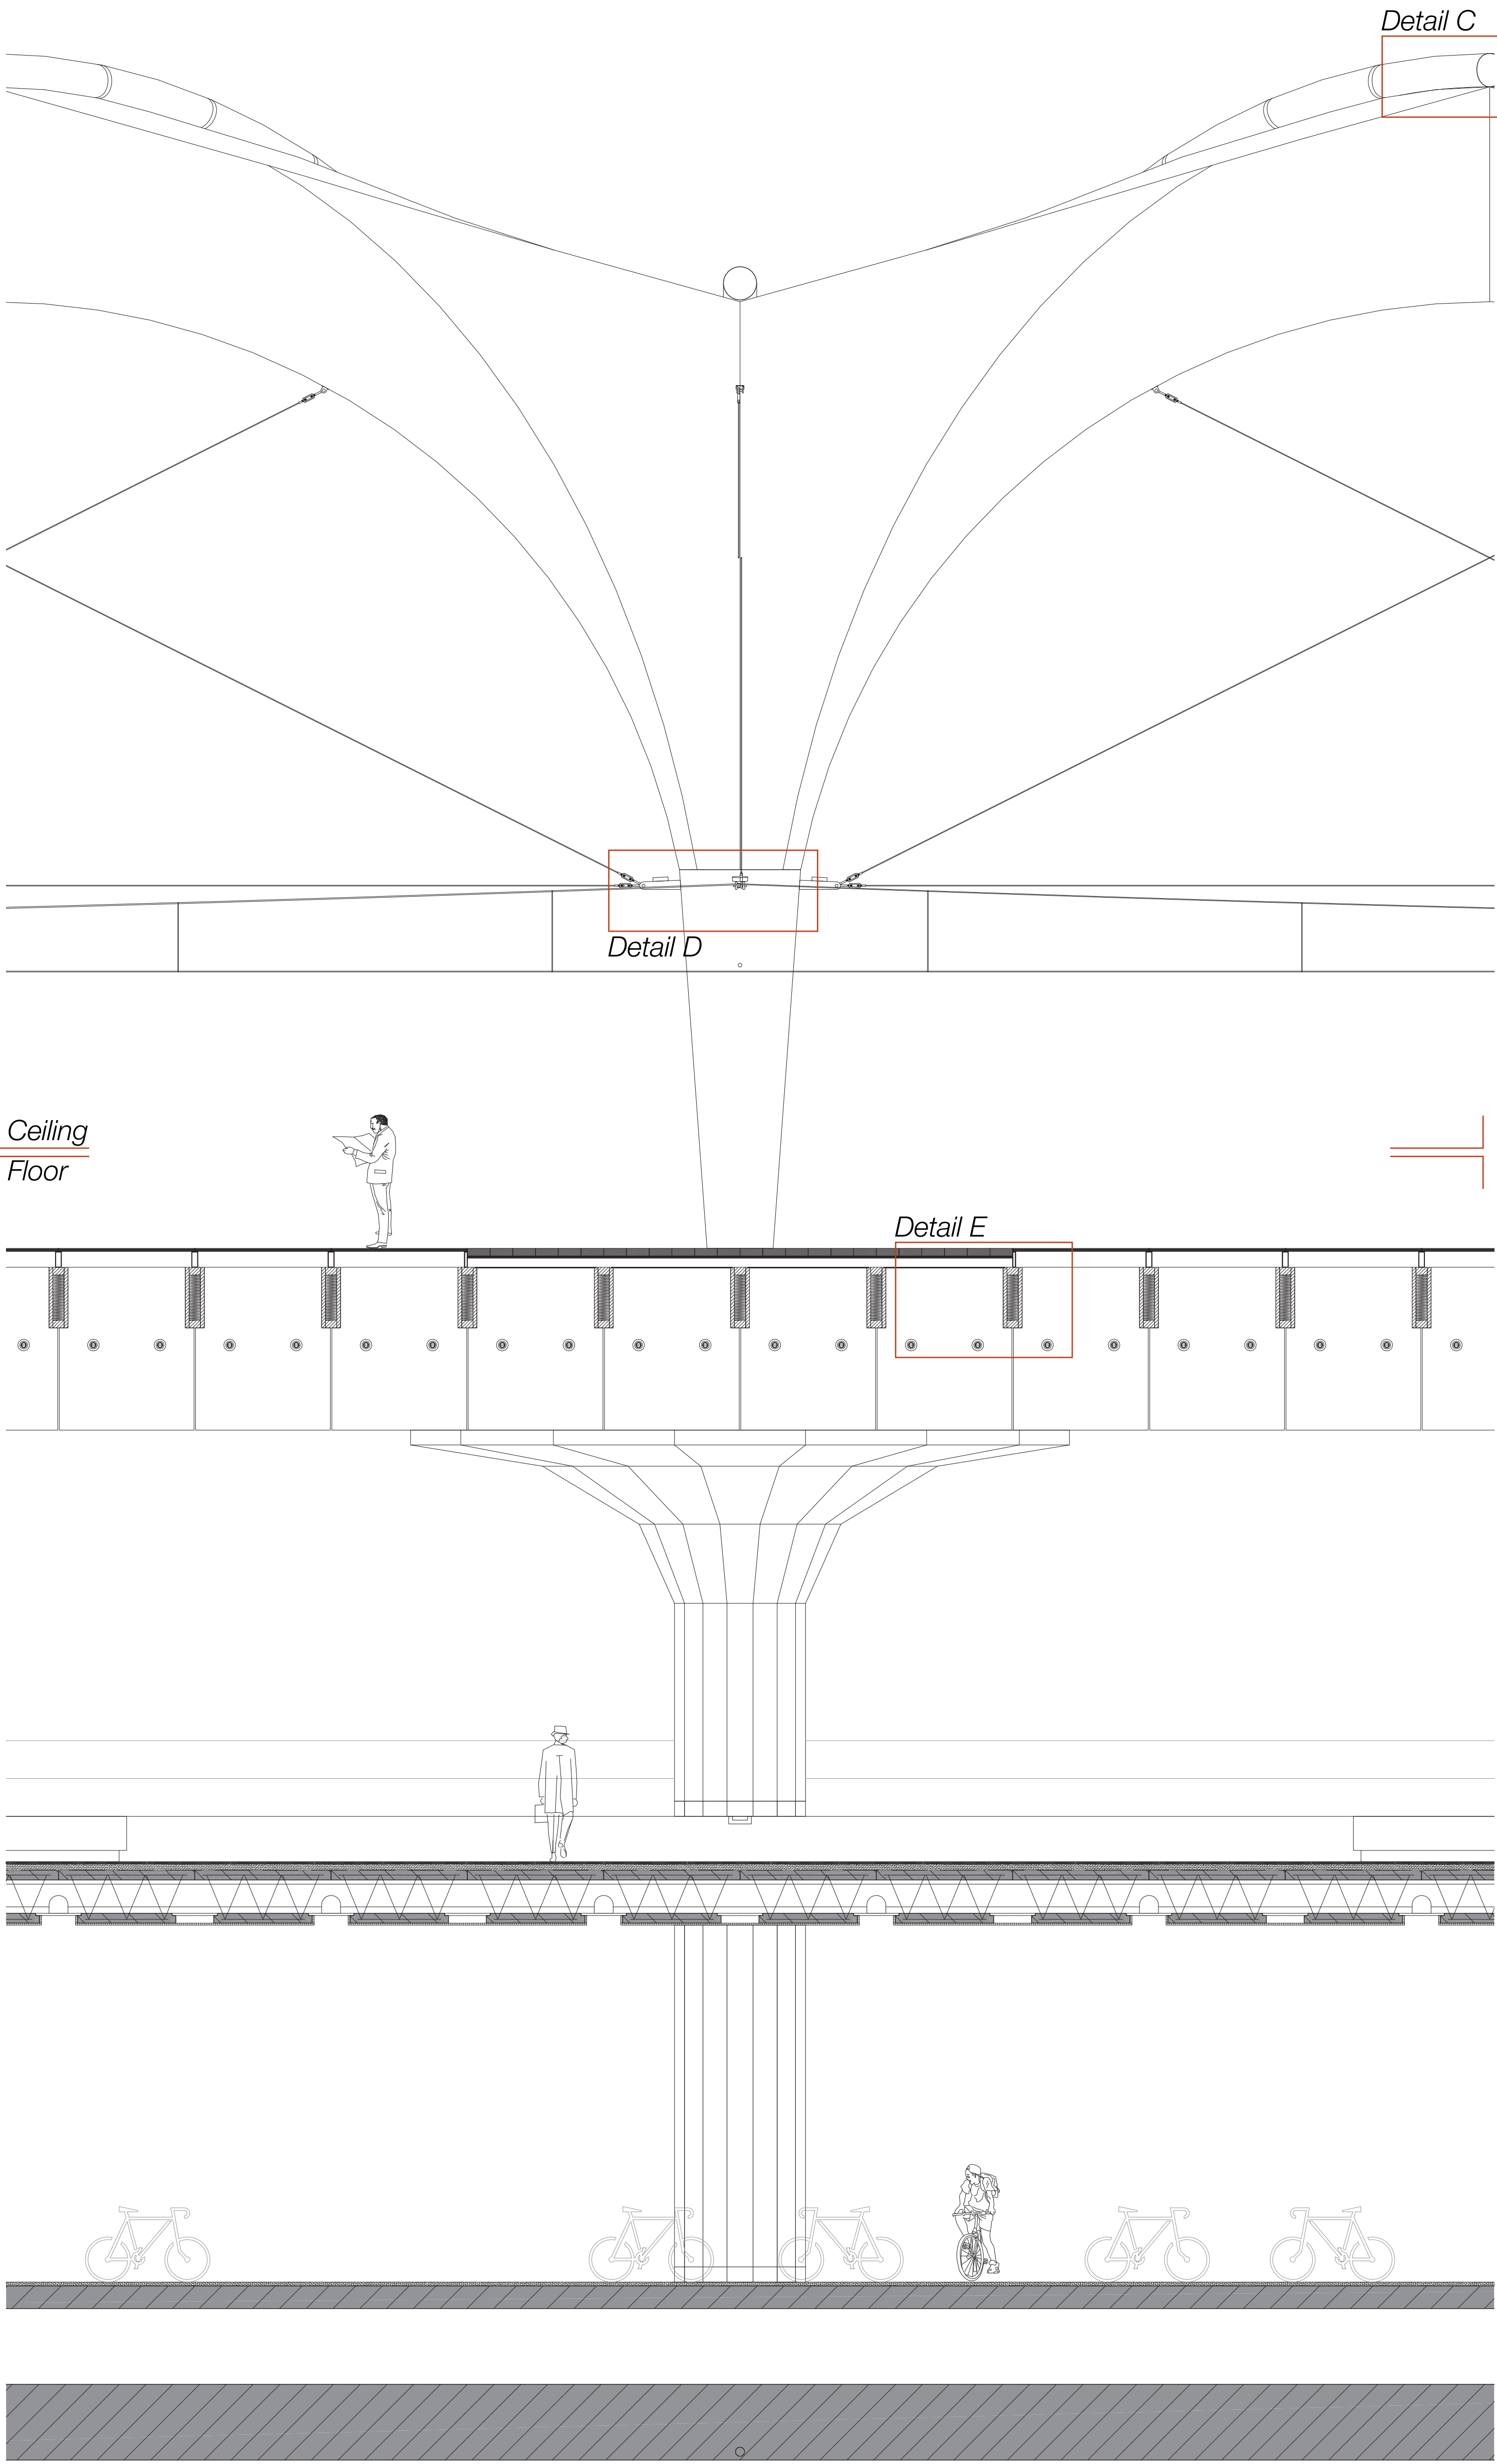


Vertical section - Scale 1:50


Reflective ceiling fragment B - Scale 1:50

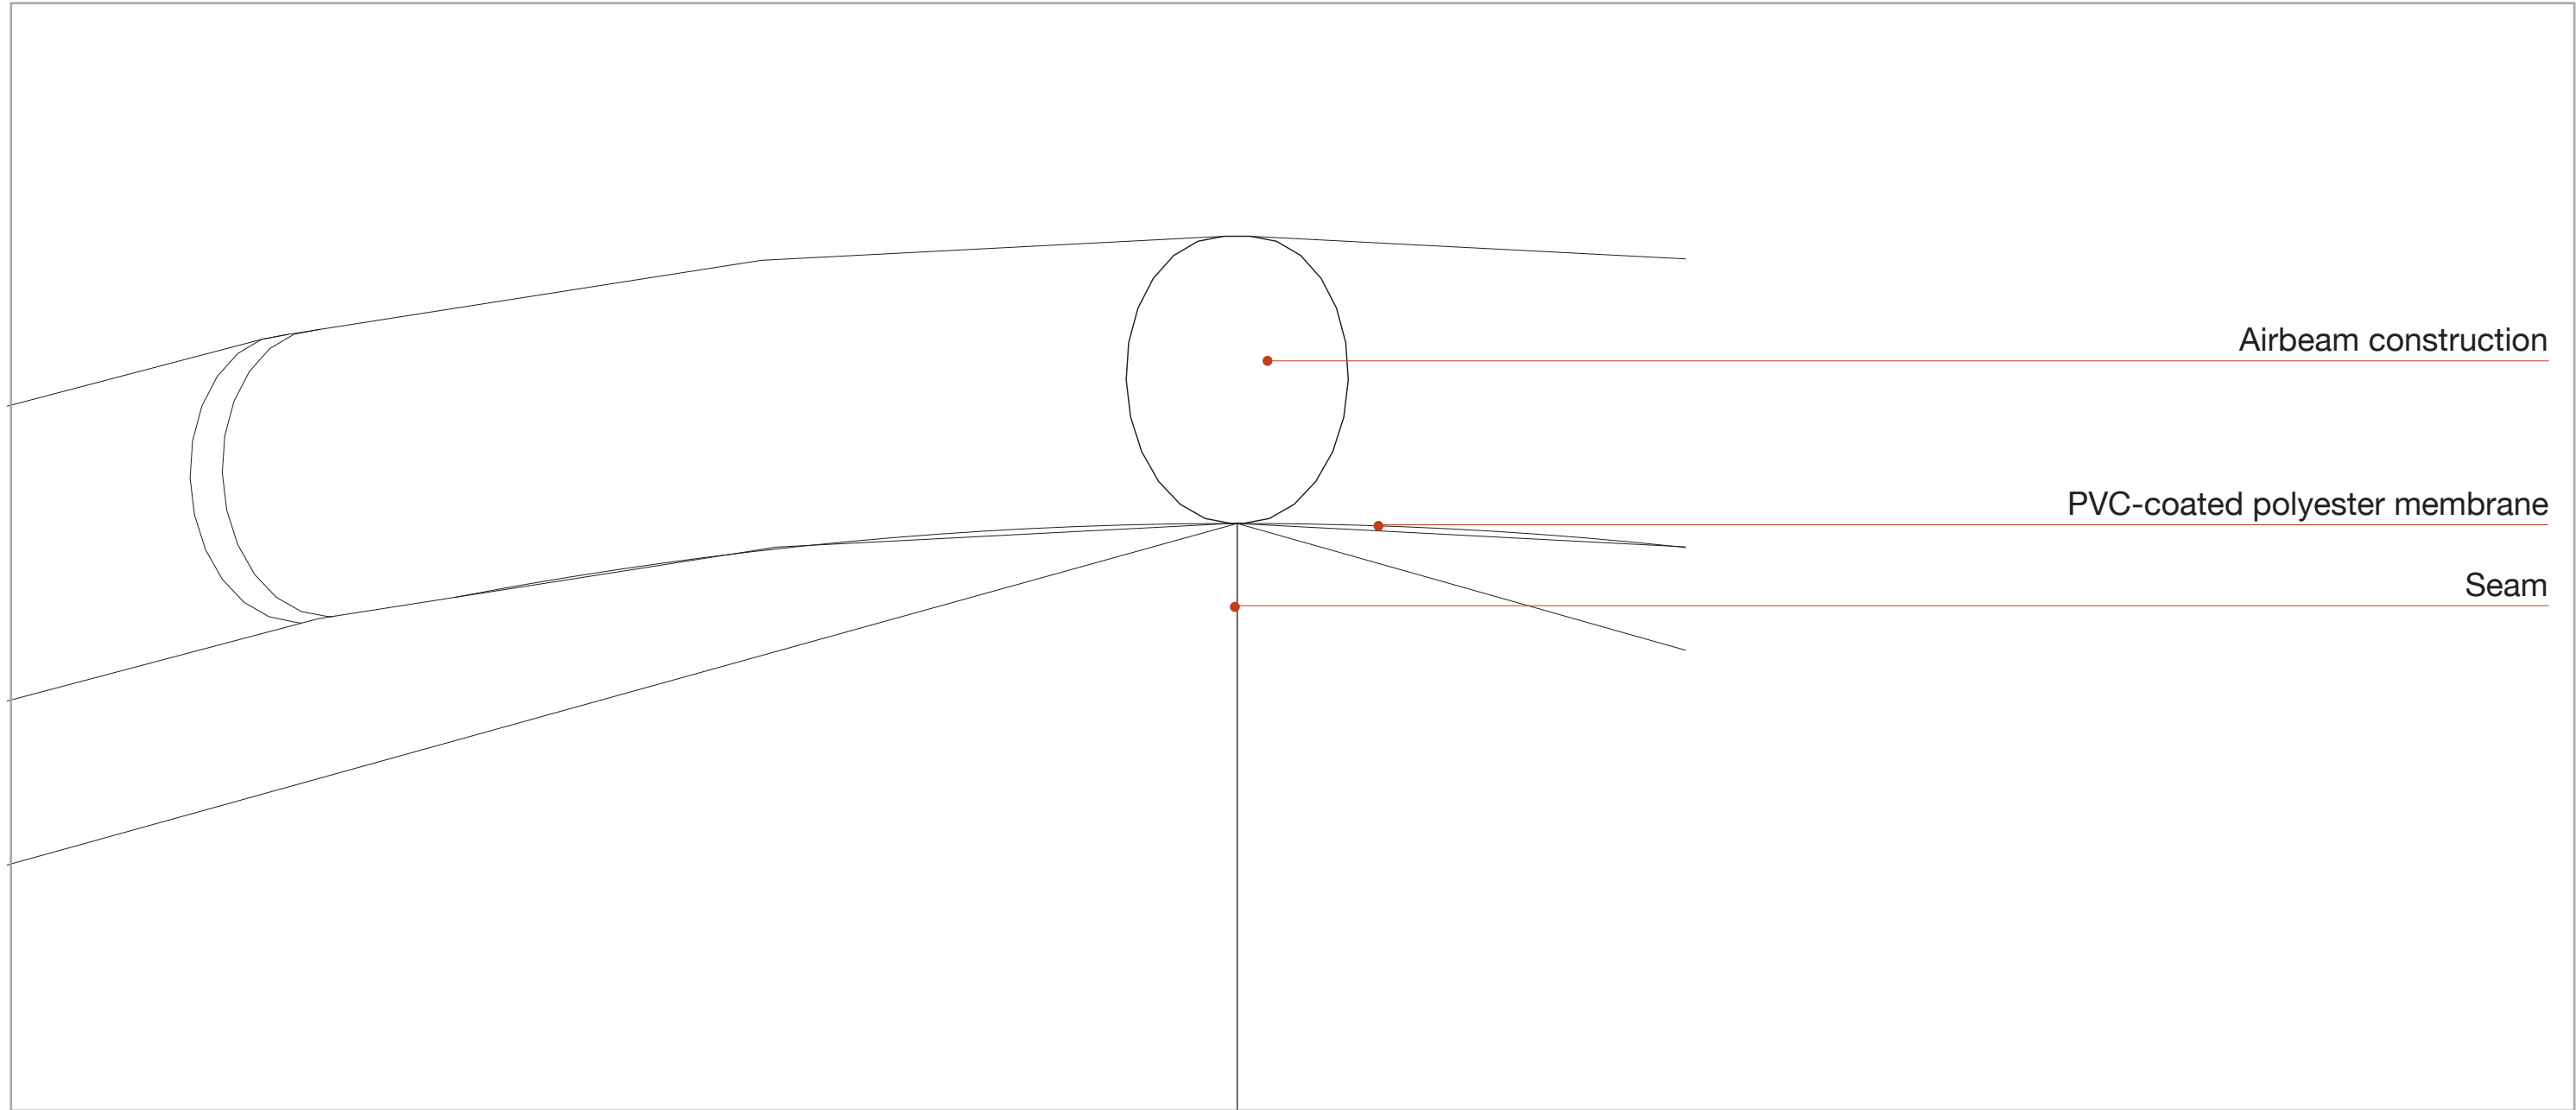


Detail C - Scale 1:10

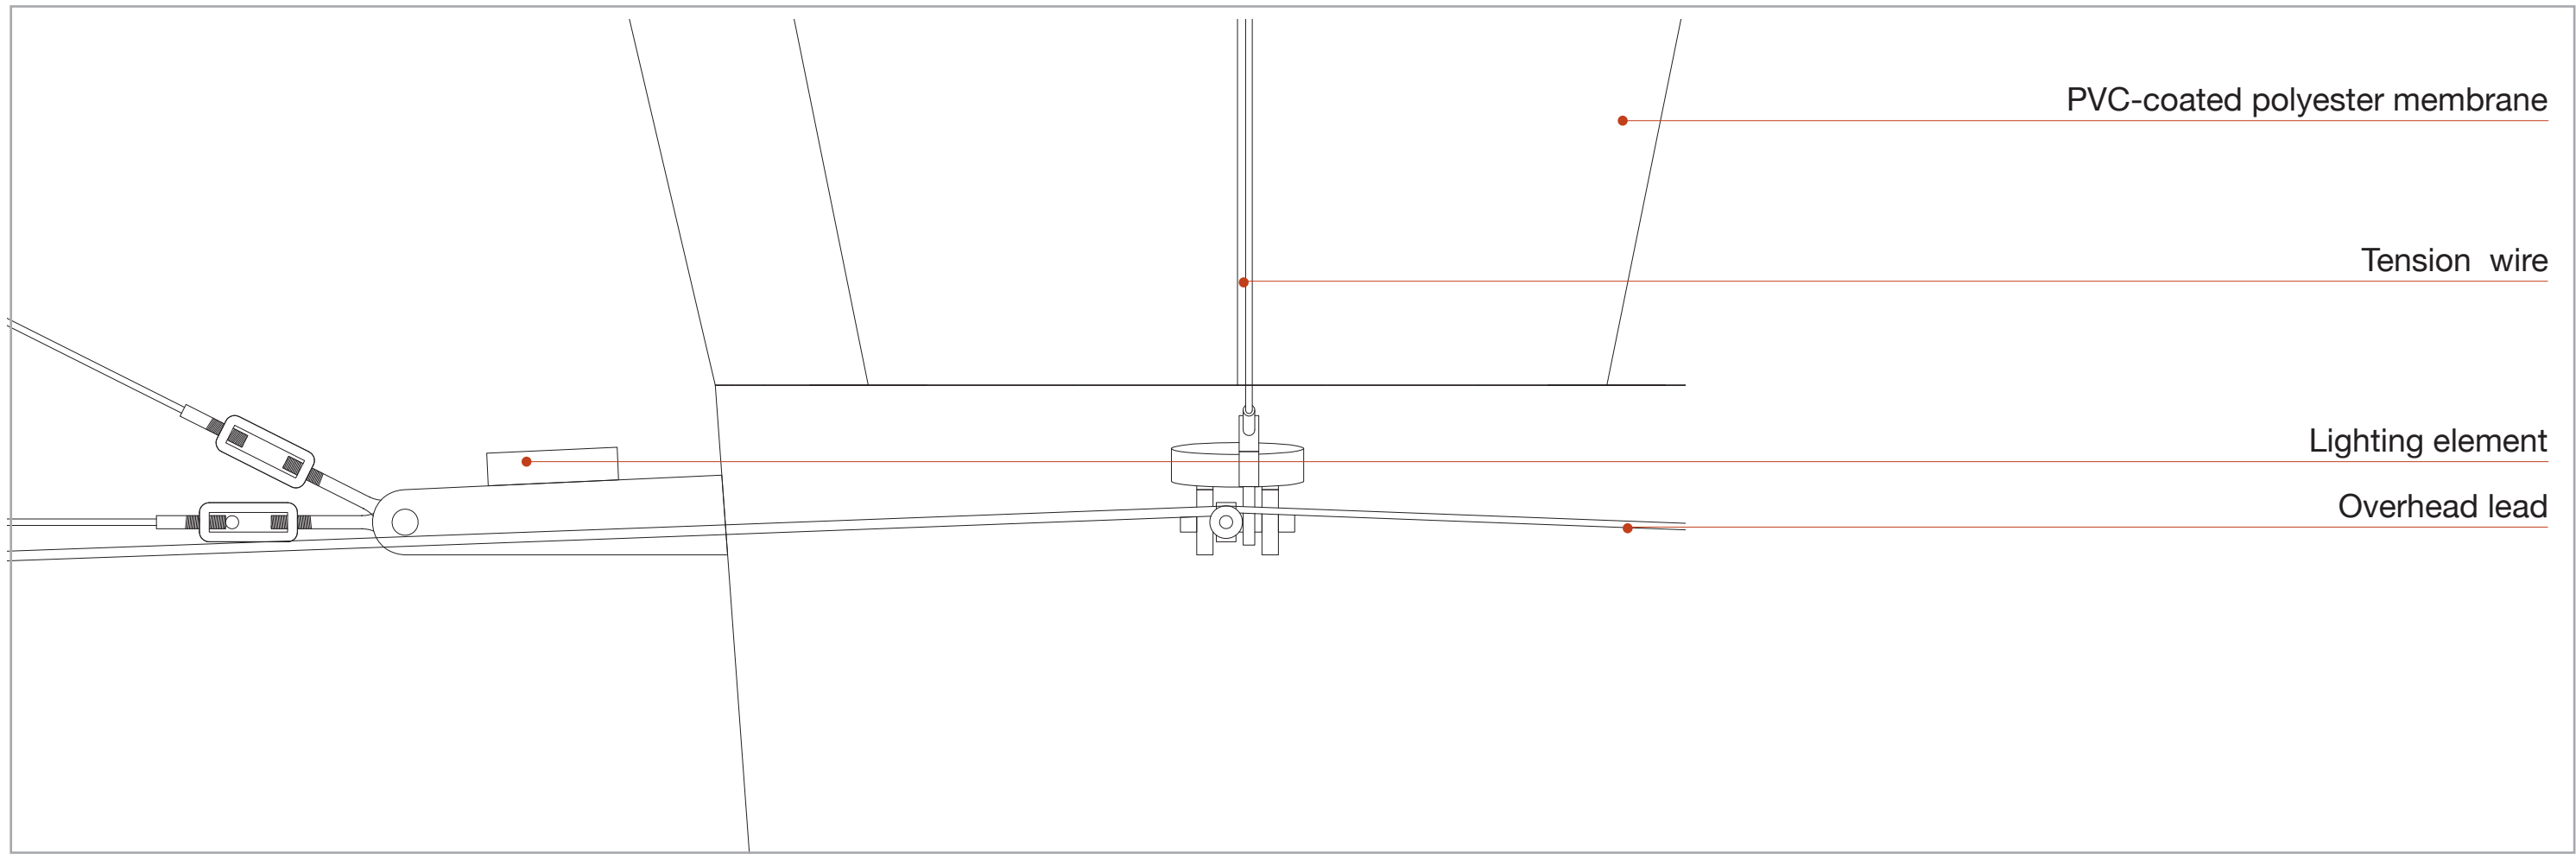


Detail D - Scale 1:10

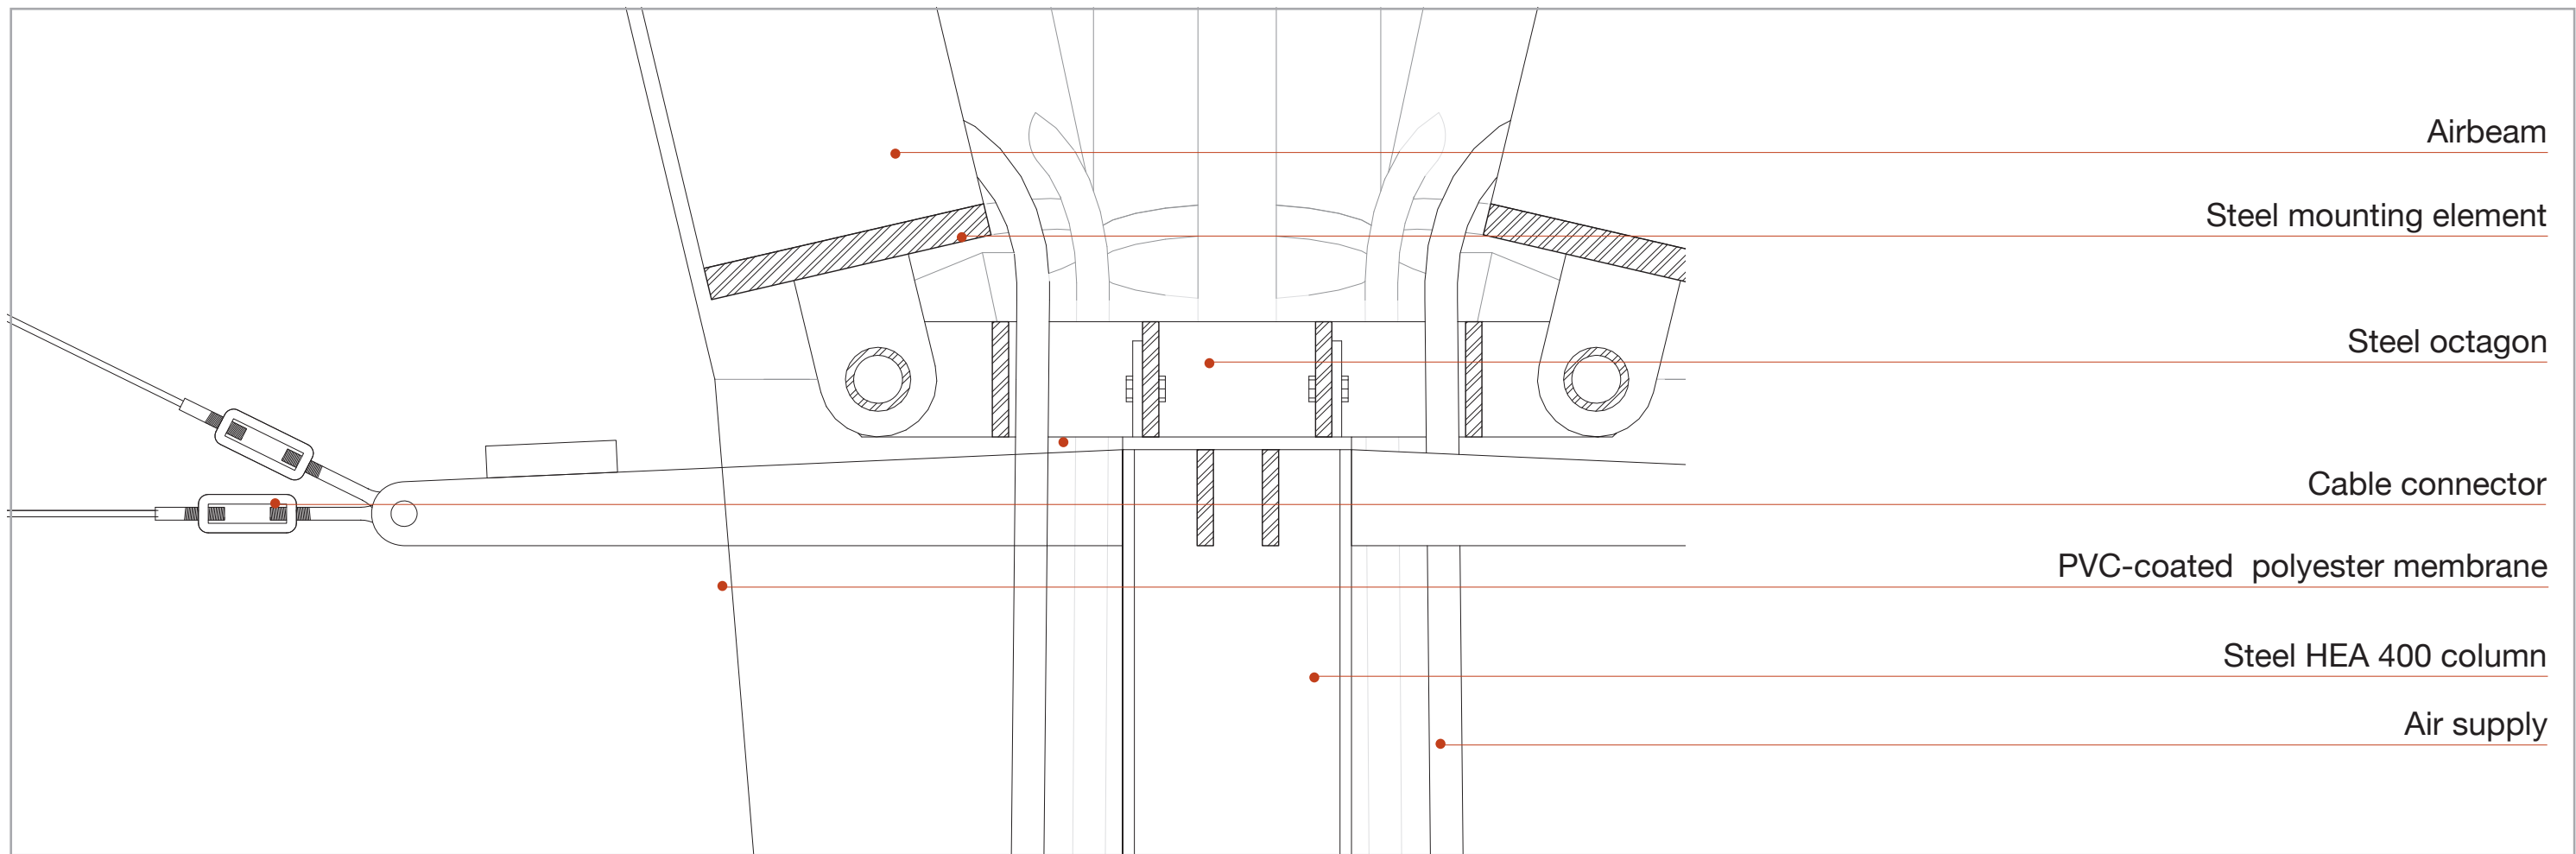


Detail D' - Scale 1:10

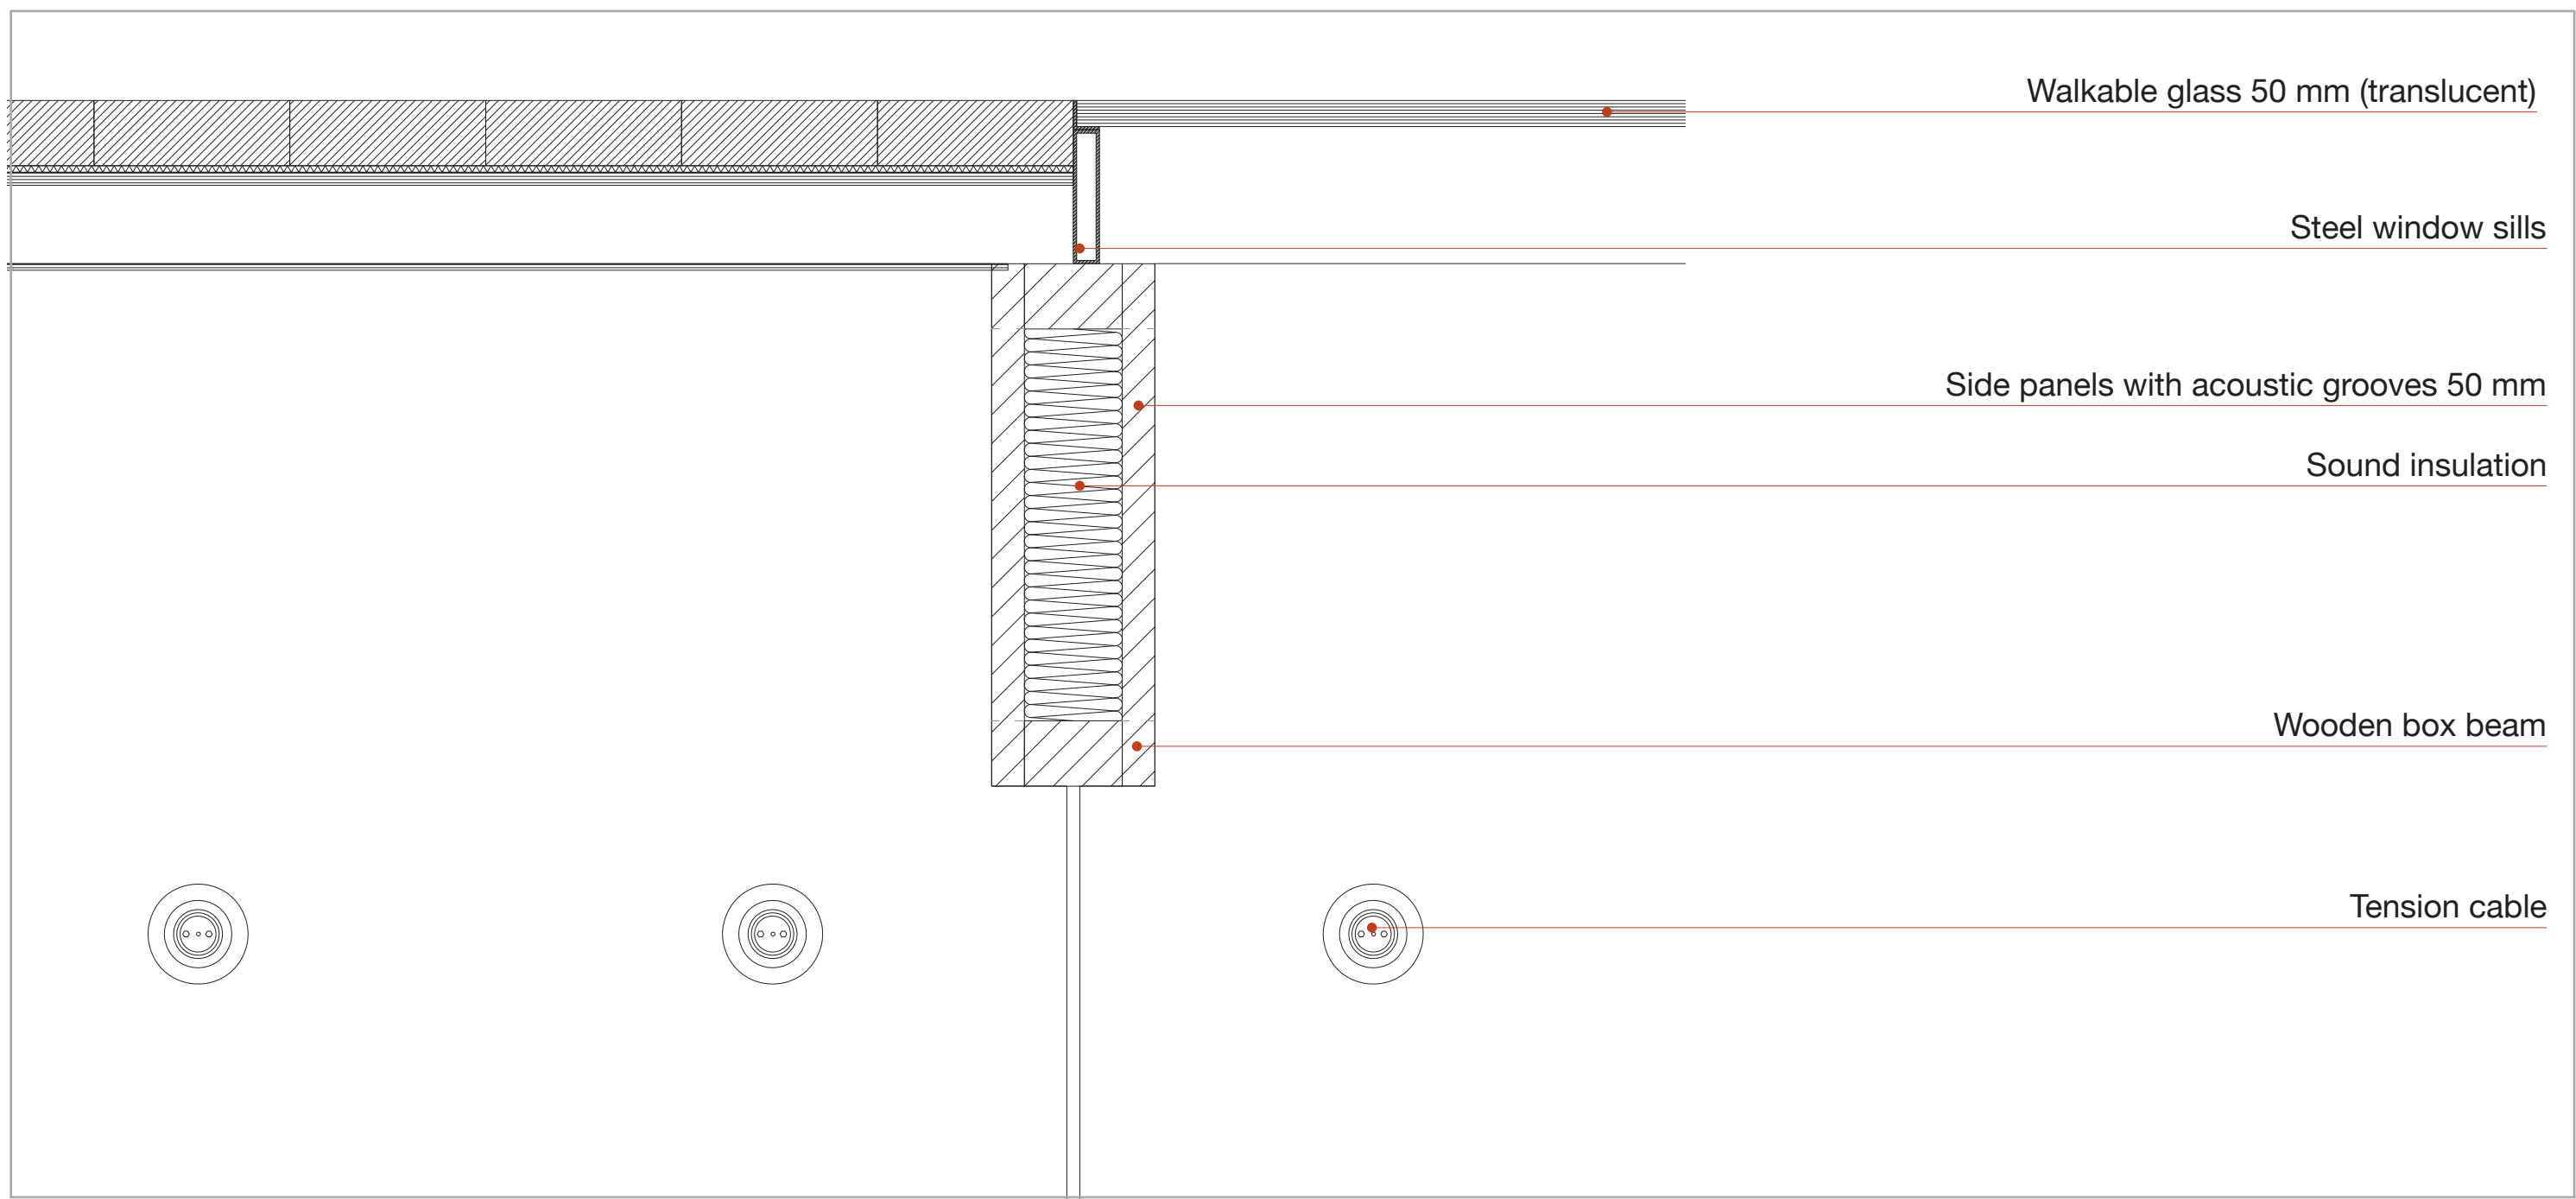

Detail E - Scale 1:10

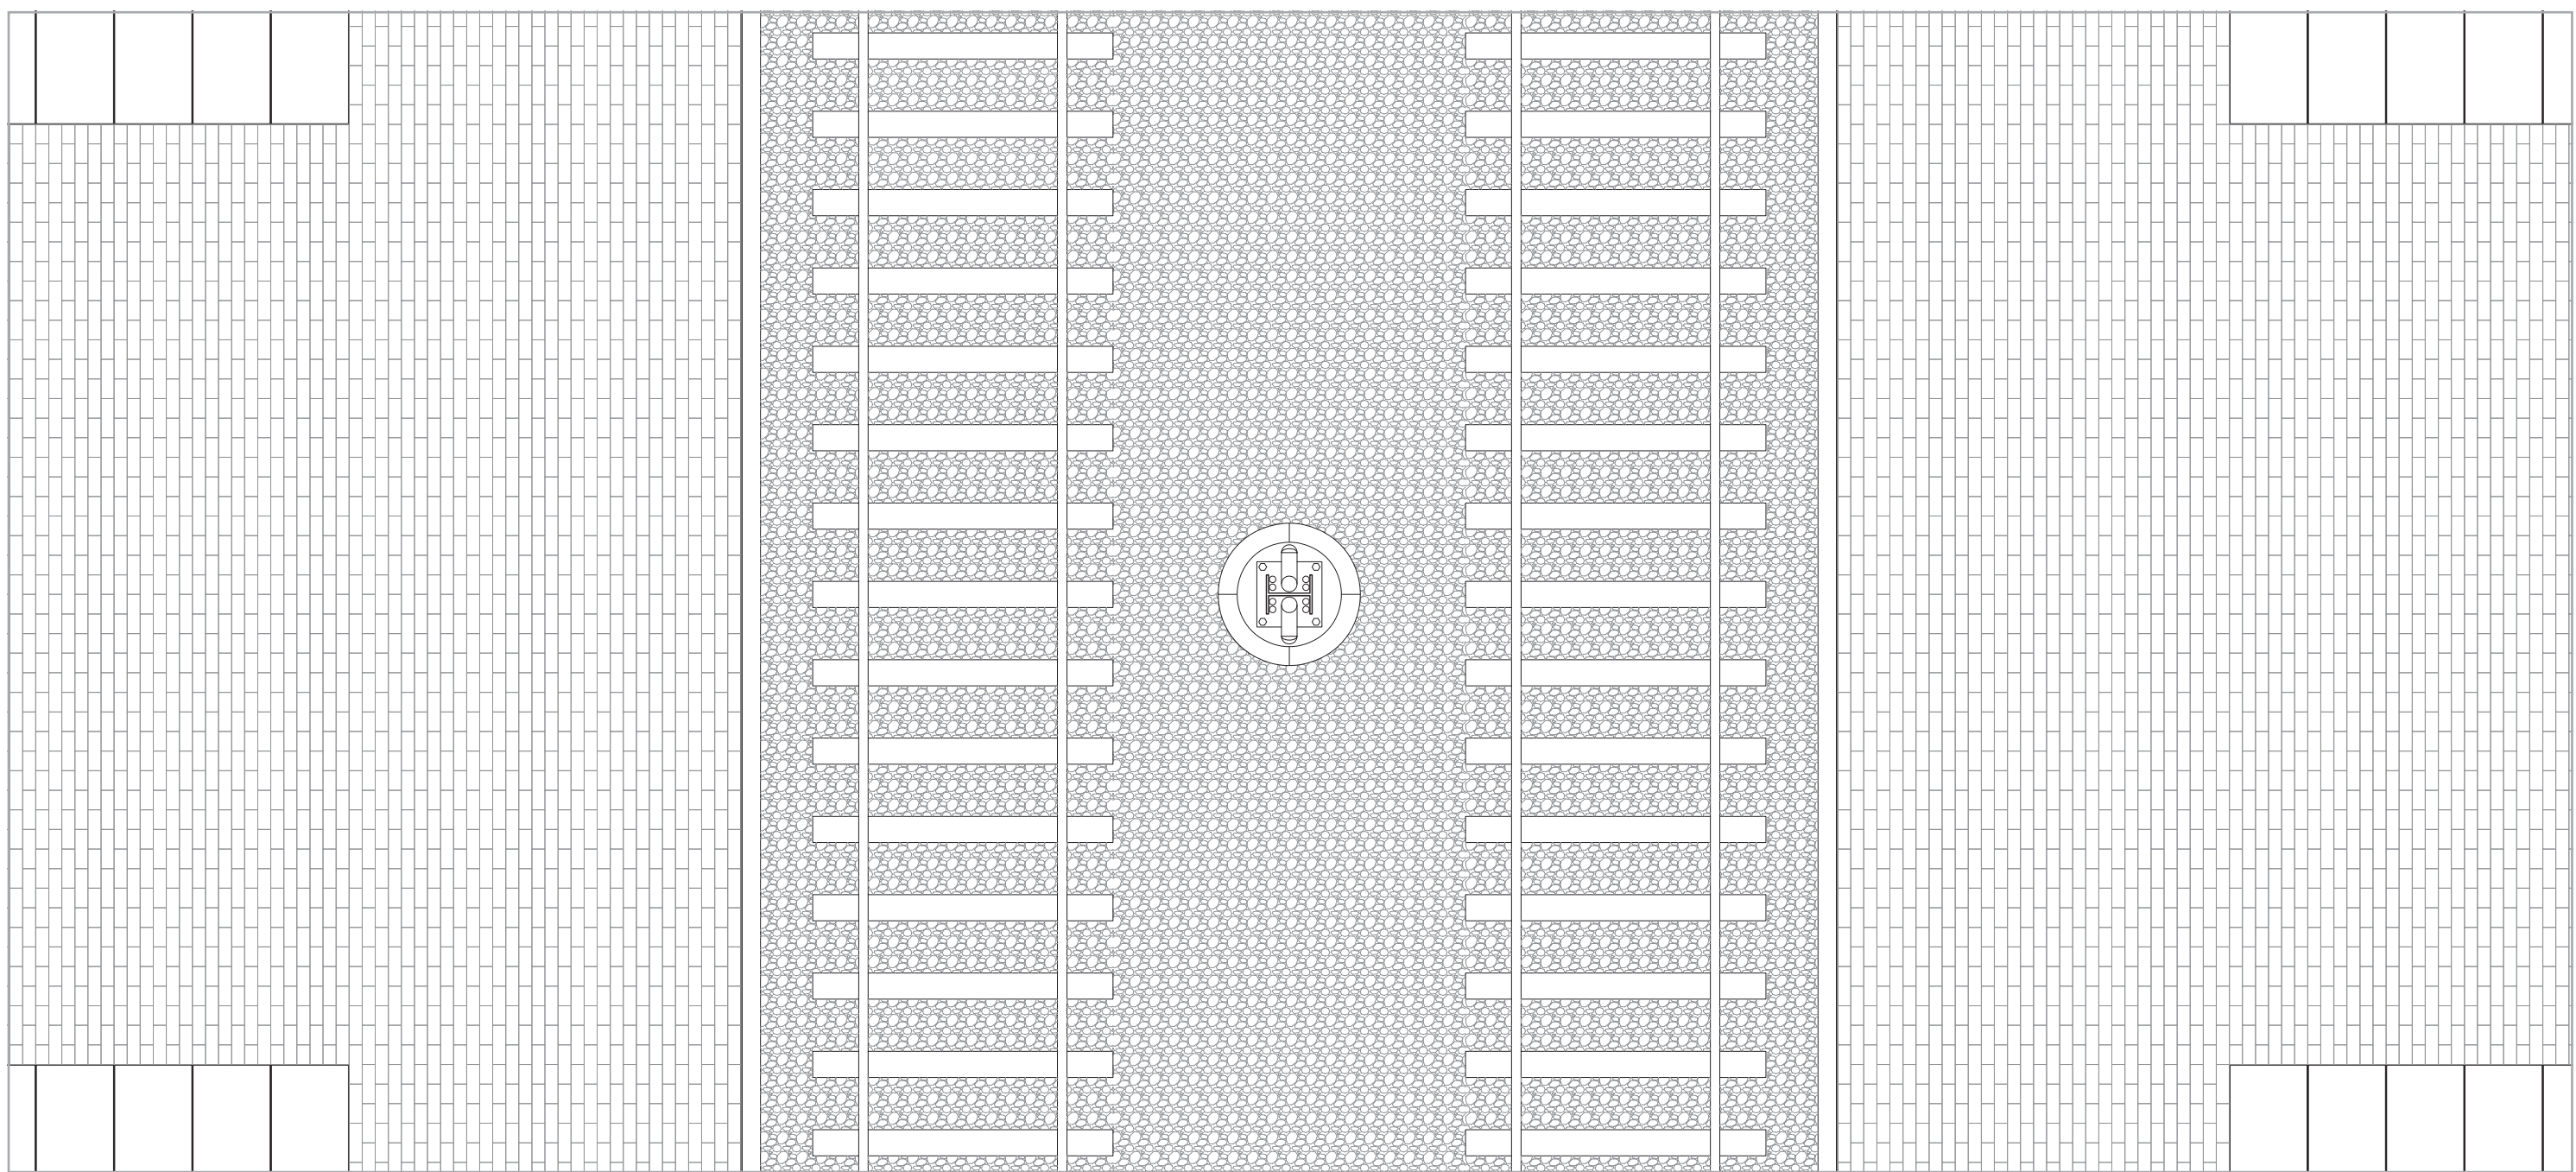


Horizontal section fragment B- Scale 1:50

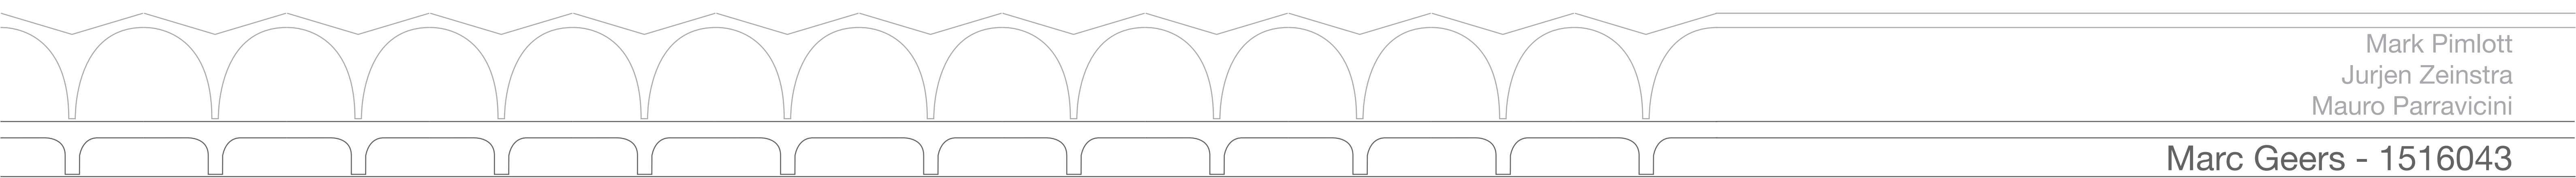


Mark Pimlott
Jurjen Zeinstra
Mauro Parravicini


Marc Geers - 1516043

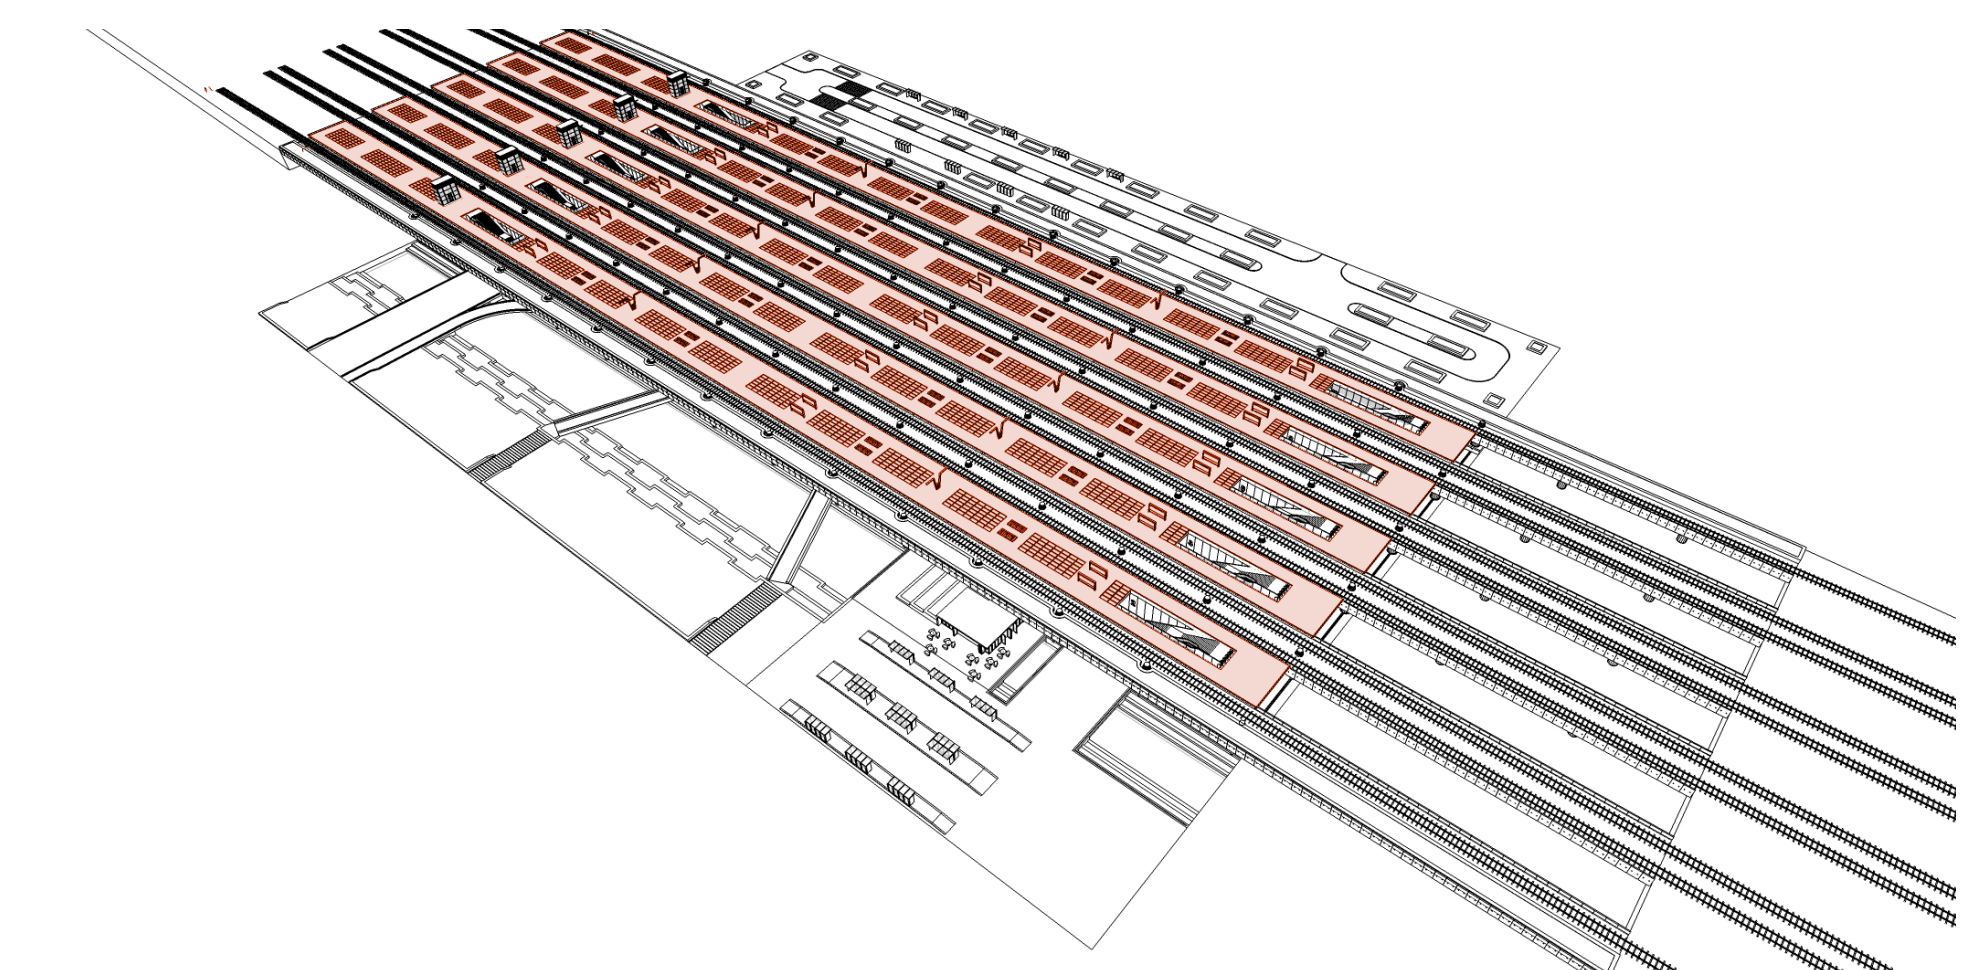

10. Wooden platforms

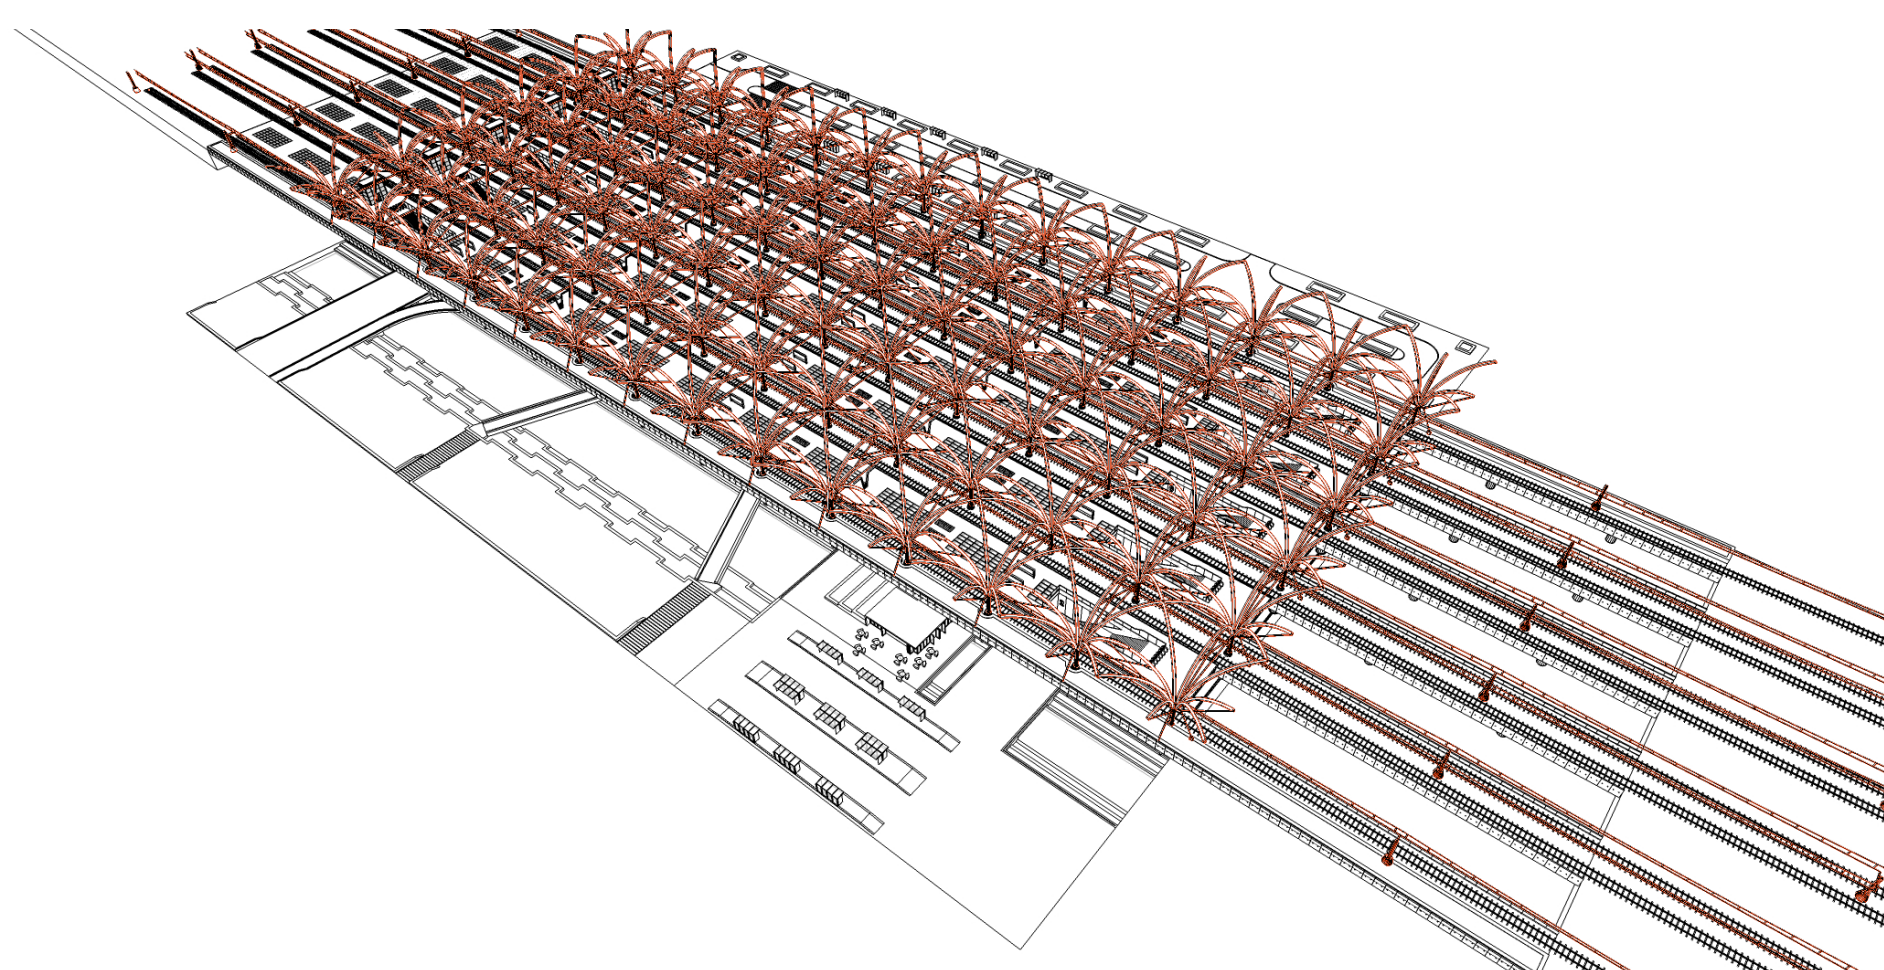

11. Airbeam construction on top of steel columns

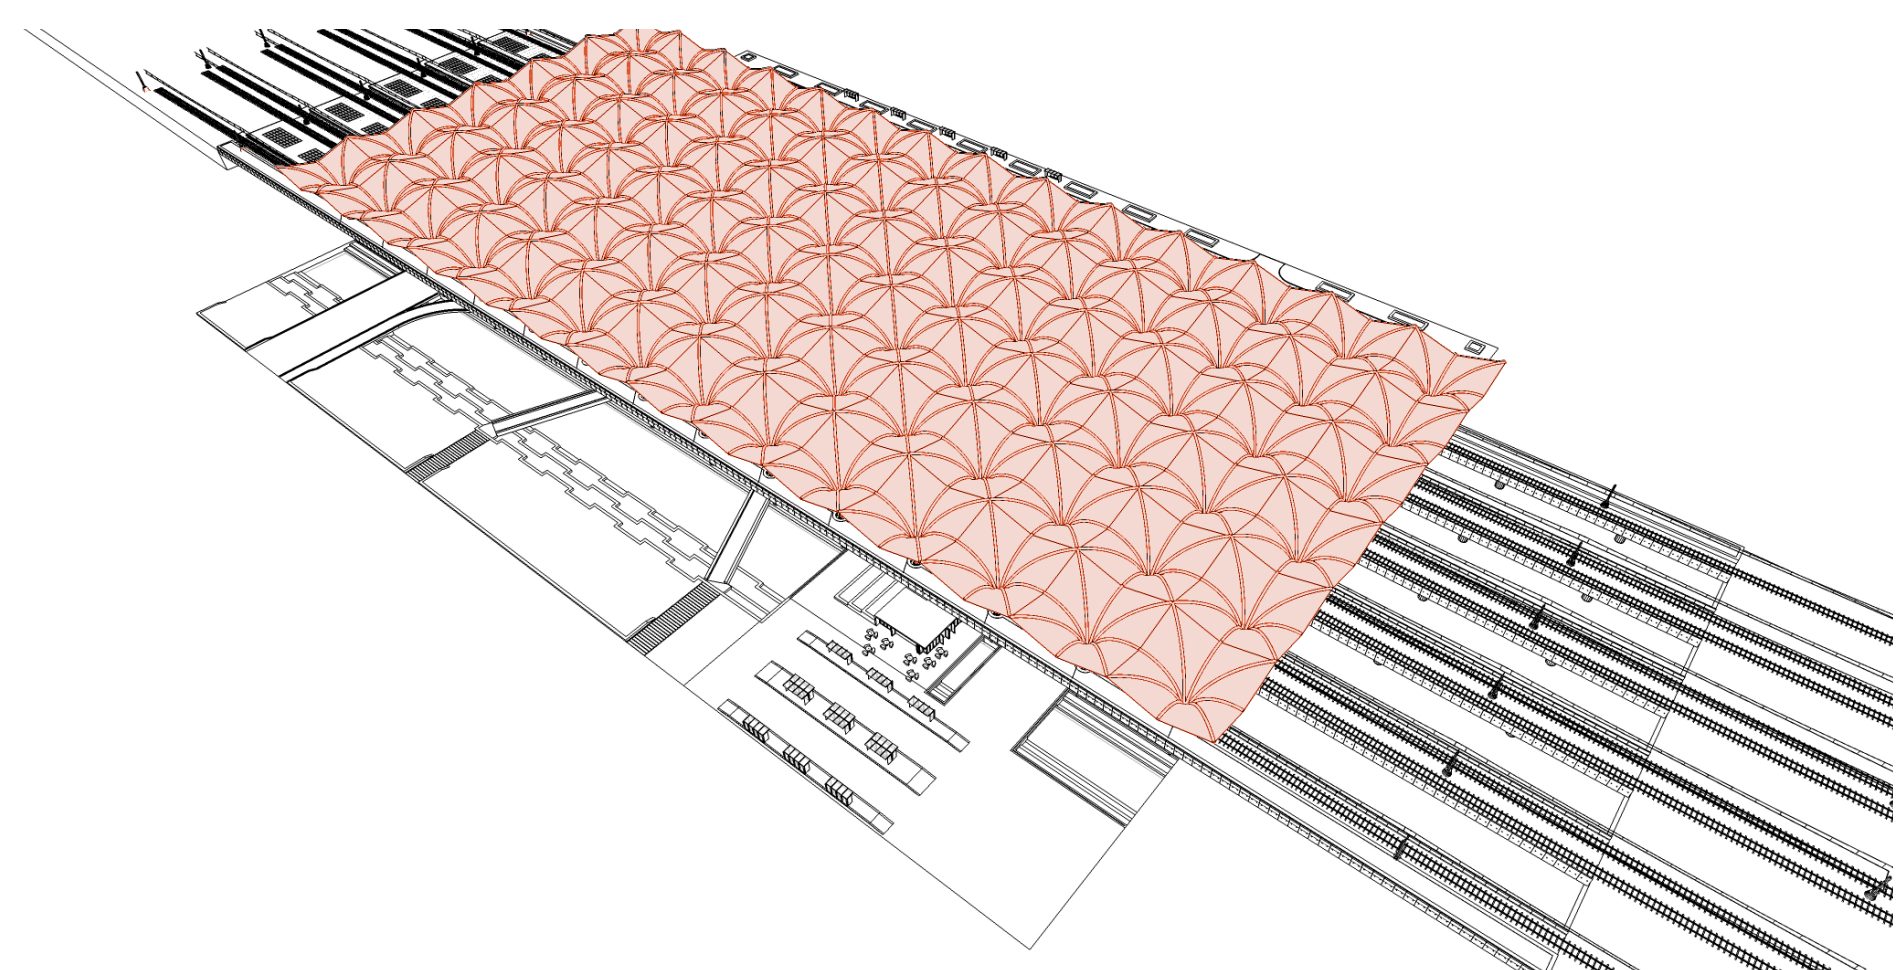

12. PVC-coated polyester roof membrane