


A FRAMEWORK FOR GROWTH

URBAN ARCHITECTURE FOR NATURE AND WELL-BEING

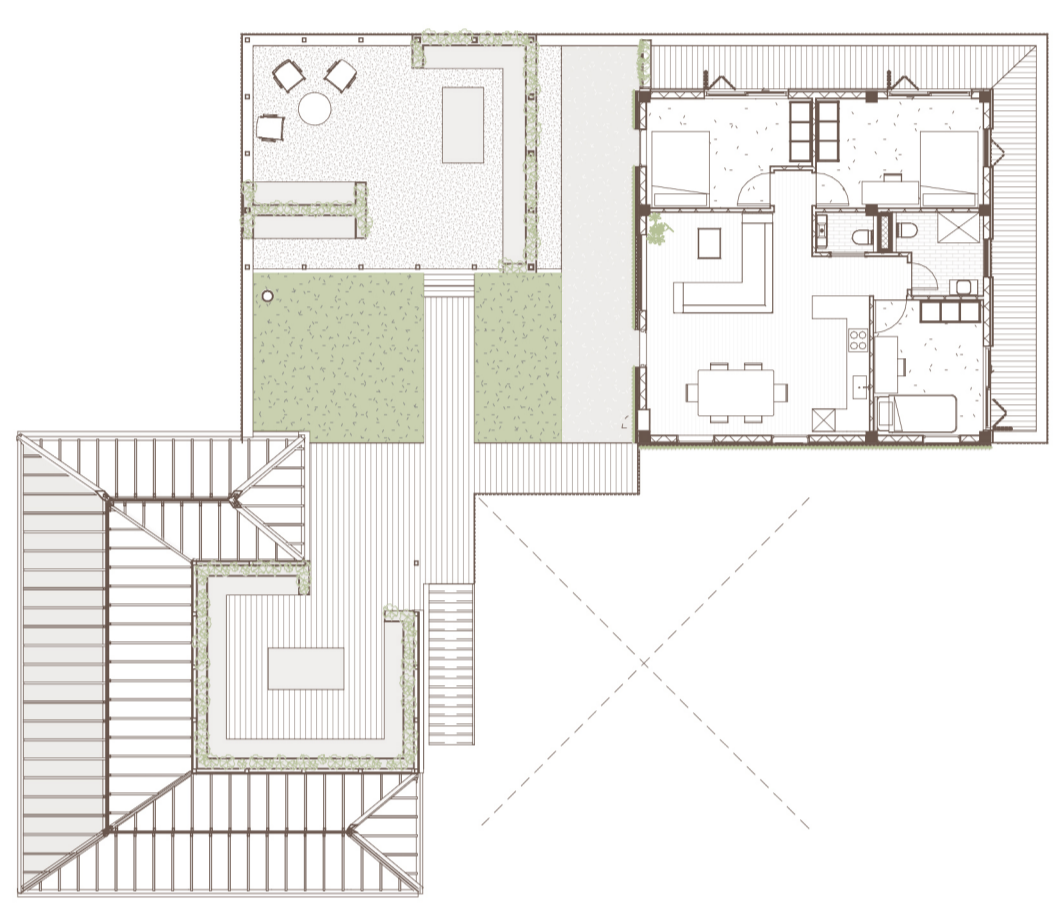


LEVEL 5 PLAN




LEVEL 4 PLAN




LEVEL 3 PLAN

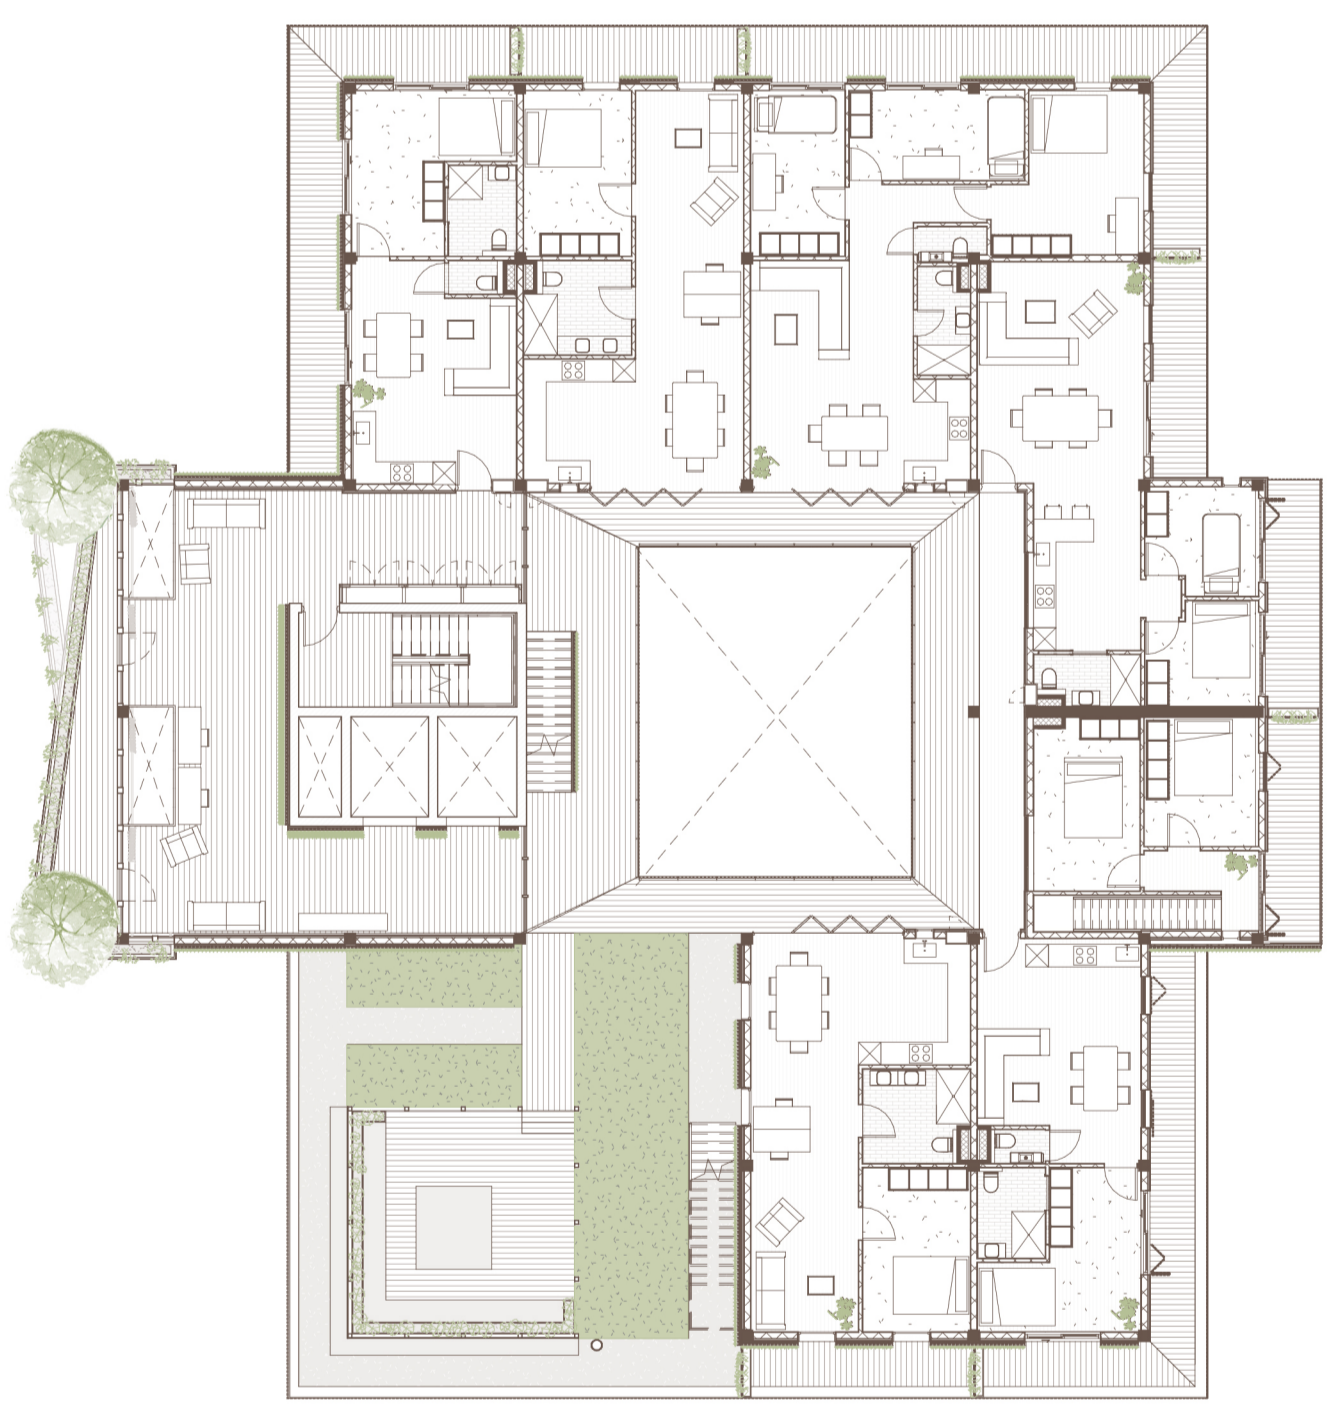

LEVEL 2 PLAN

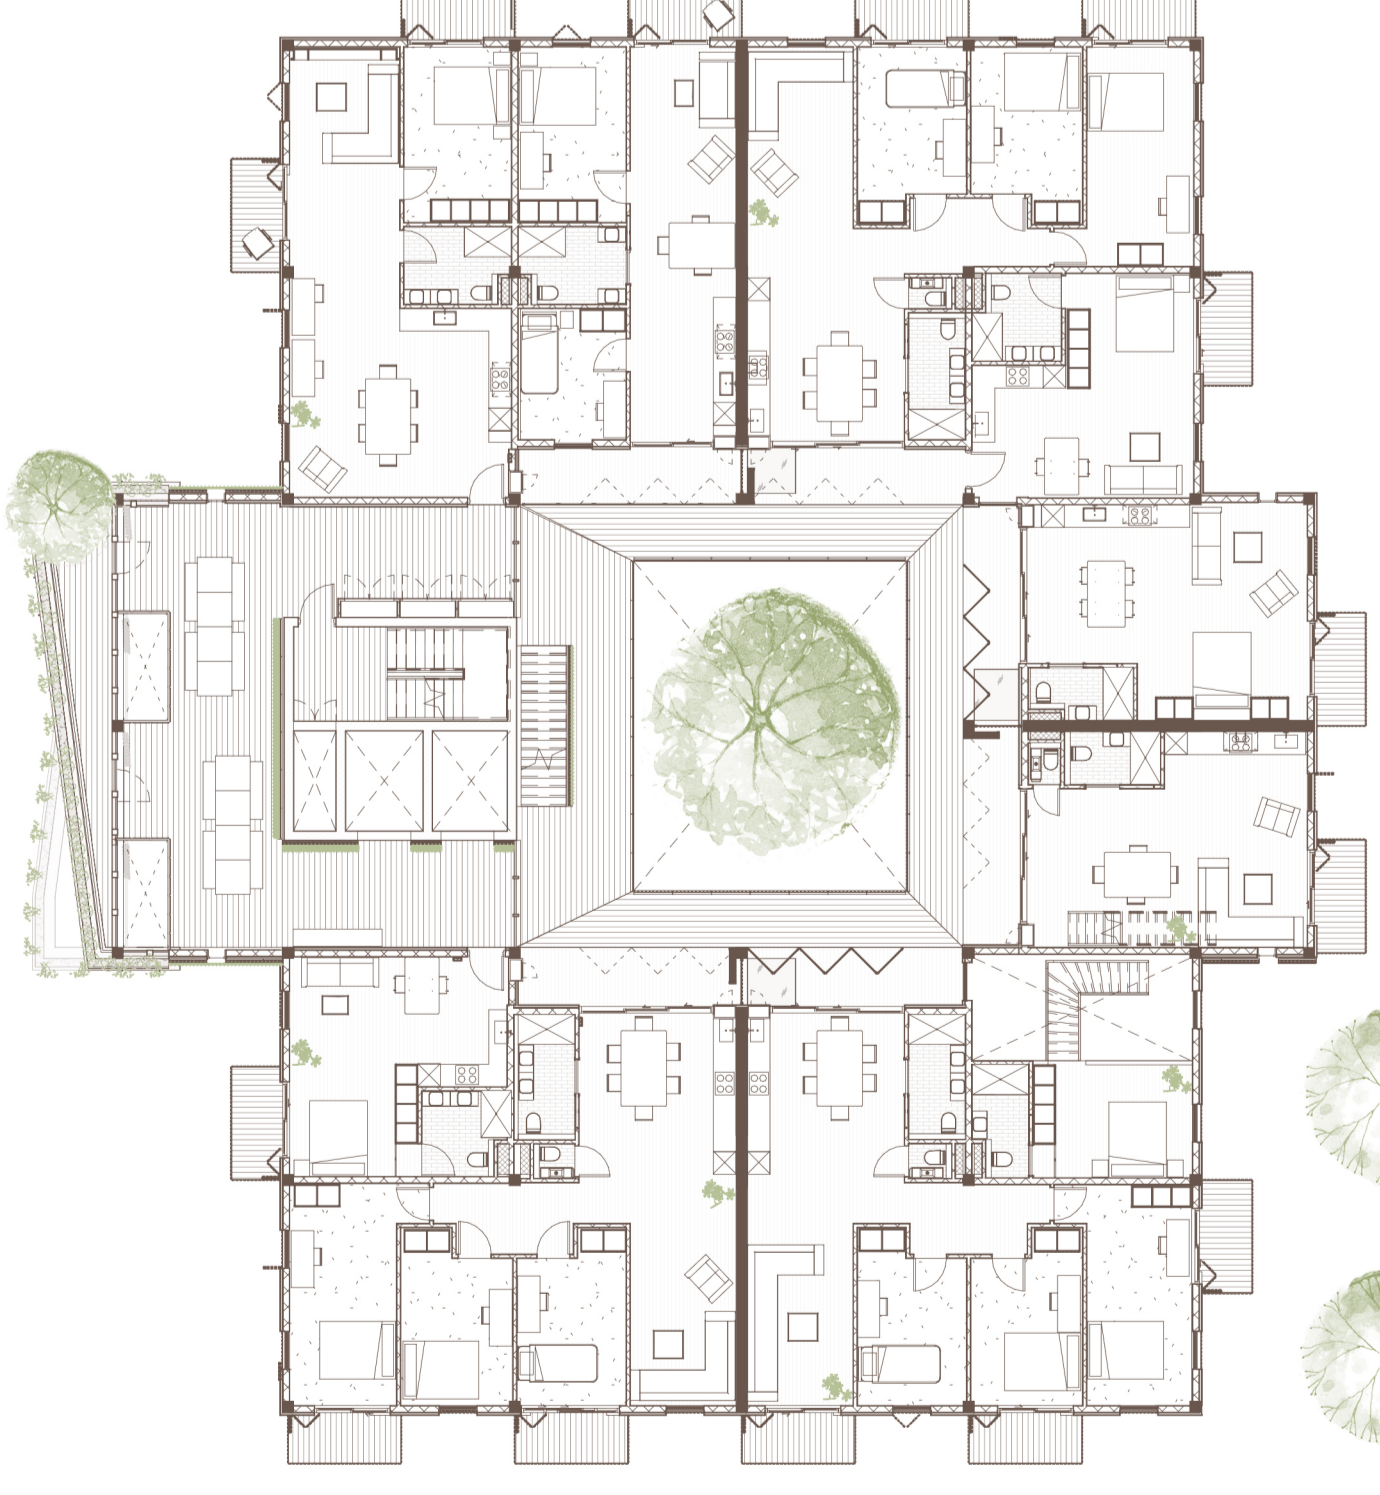

LEVEL 1 PLAN
SCALE: 1:200

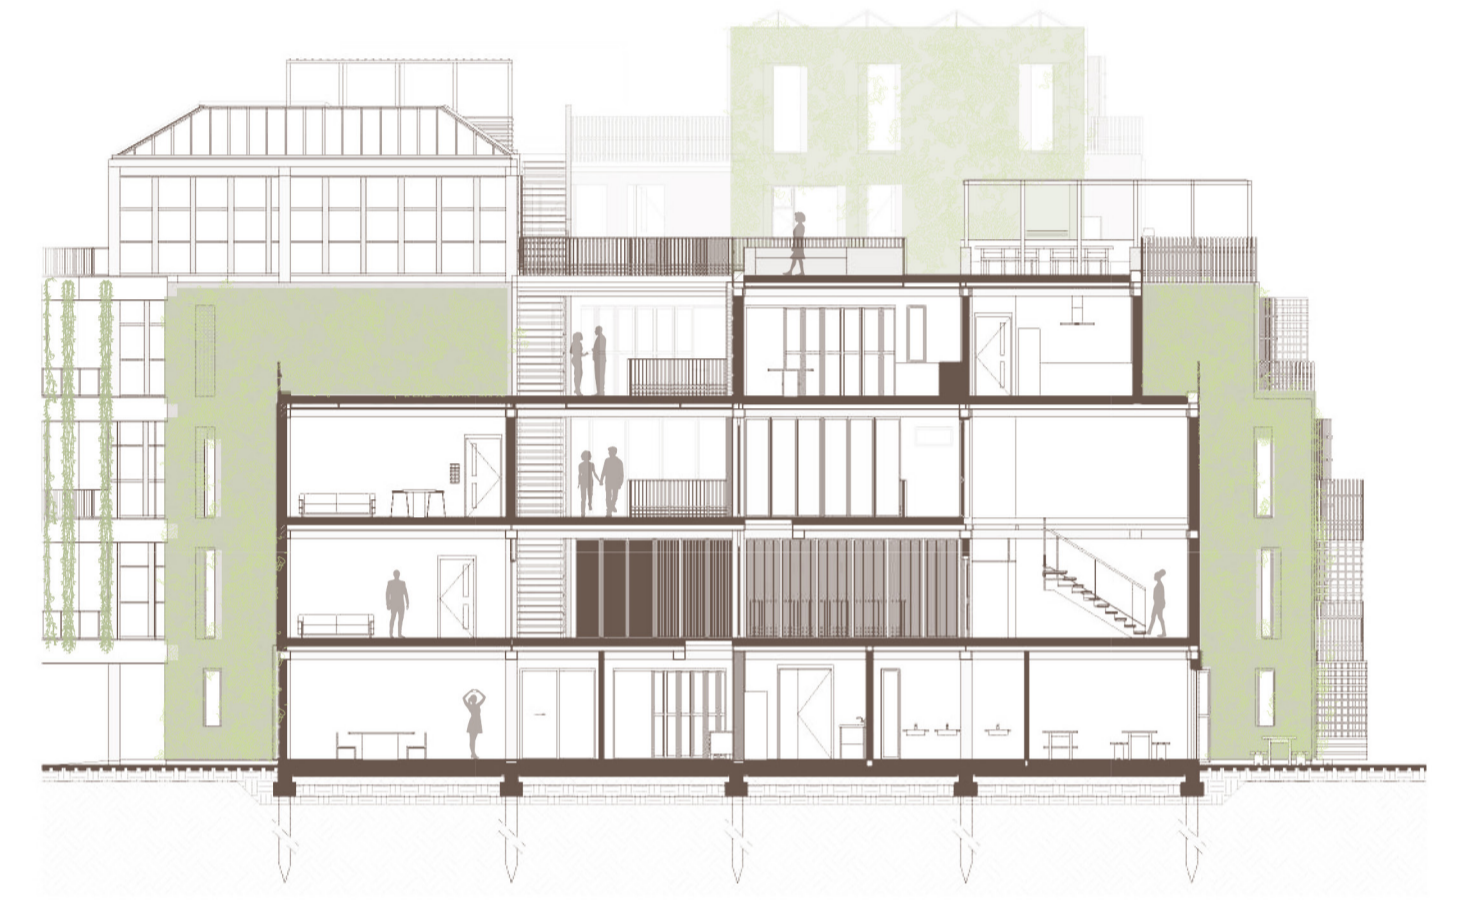

GROUND FLOOR PLAN
SCALE: 1:100