



# Drawingset

---

## EMBRACE FUTURE WITHOUT ERASING THE PAST

Linking historical aspects with  
modern needs

May 2025




DRAWINGSET  
CITY OF THE FUTURE

PREPARED BY  
Selin Bani

EMAIL ADDRESS

STUDENTNUMBER  
5946875

STUDIO  
City of The Future

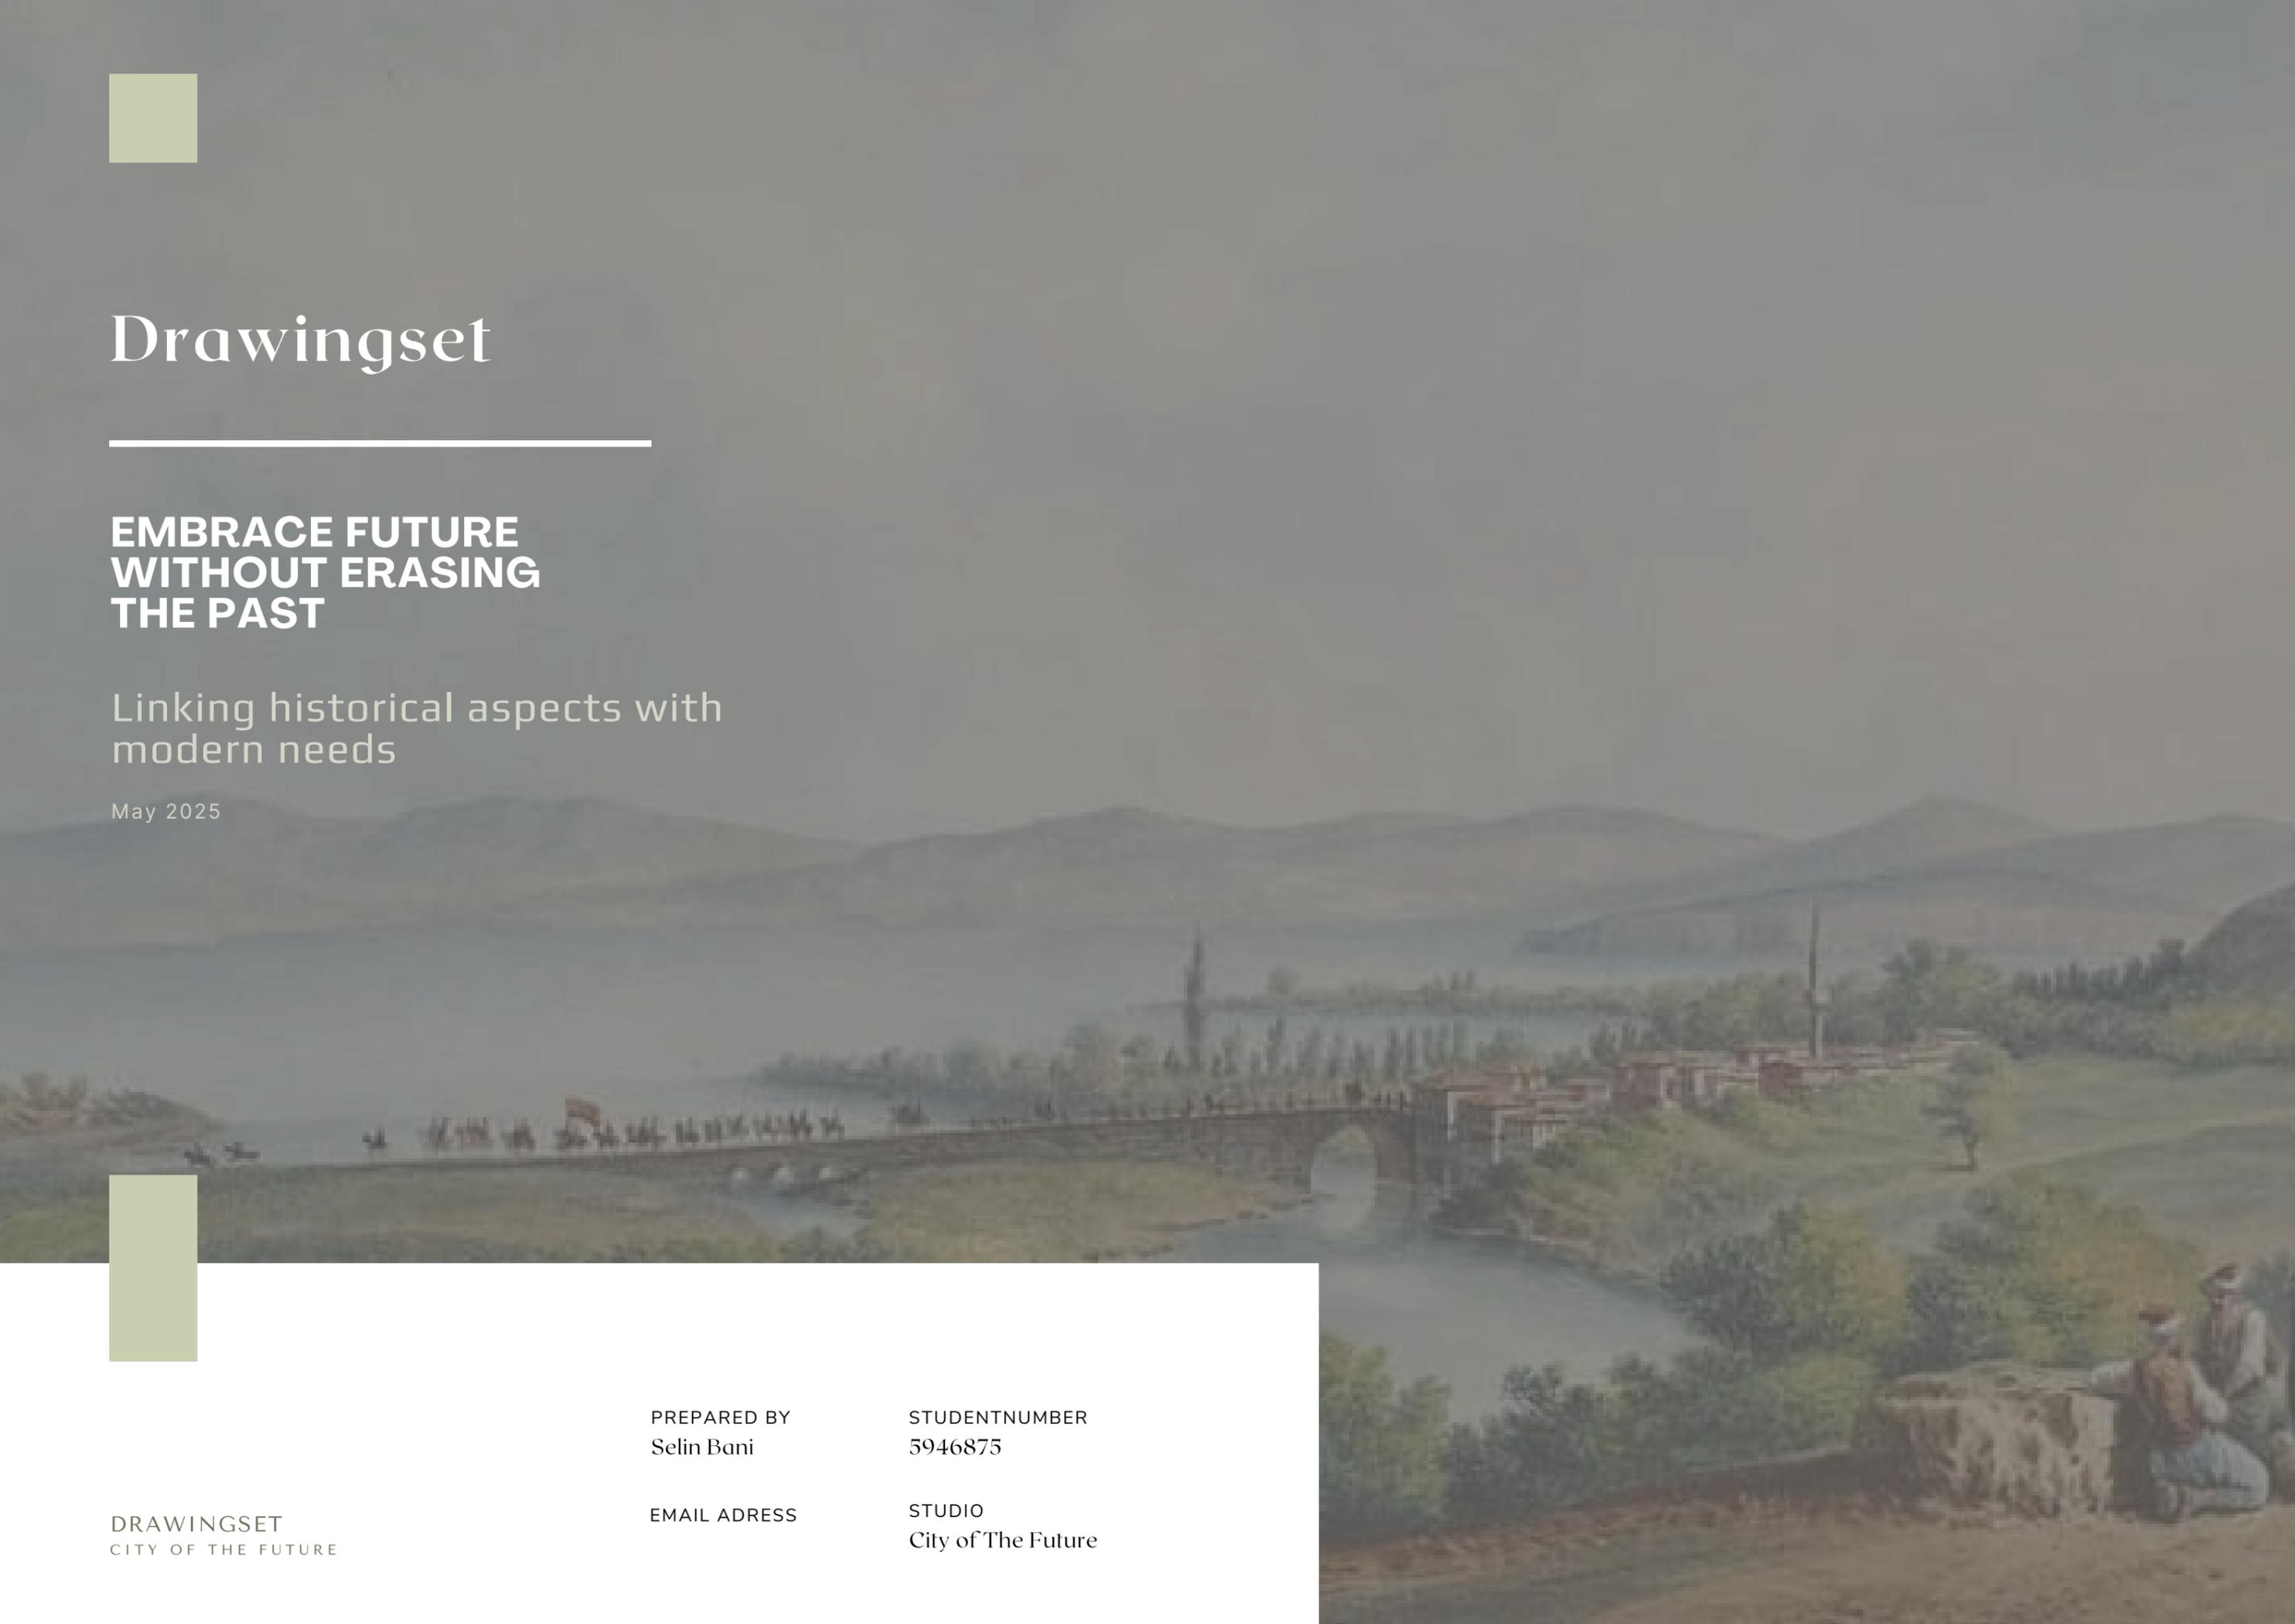



IBB Meneke Beach

Community park  
(picnic and sitting spaces)

Bridge

Coast sitting area

Workshop and sitting spaces

Walking route

Playground

Public Entrance

Community park

Bridge

Meneke Cd.

Existing building

Parking lot

Side walk

Logistics zone

Entrance Exhibition

Vegetable growing

Service road

Community park

Existing building

Community park

Başırköy İstanbul Cd.

Railway

Recreation Overpass

Existing Bridge


**SA**  
ARCHITECTURE  
Address:  
7543 TV Erşehide  
Phone number:  
+31 6 2409095  
Website:  
www.saarchitecture.com

**Project**  
Meneke Marsh Factory  
**Project address**  
Fab. Başırköy İstanbul Cd. 34290  
Kocaeli/Menemen/İstanbul  
**Client**  
Kocaeli/Menemen Municipality  
**Description**  
Site plan

**Status**  
Completion Stage  
**Scale**  
1:500  
**Size**  
A0  
**Drawn by**  
Author

**Date**  
01-07-2025  
**Revision Date**  
**Project Number**  
01-01  
**Drawing Number**  
A0-04

We warrant that the information contained in this drawing is true and correct to the best of our knowledge and belief. We do not warrant that the information contained in this drawing is true and correct to the best of our knowledge and belief.

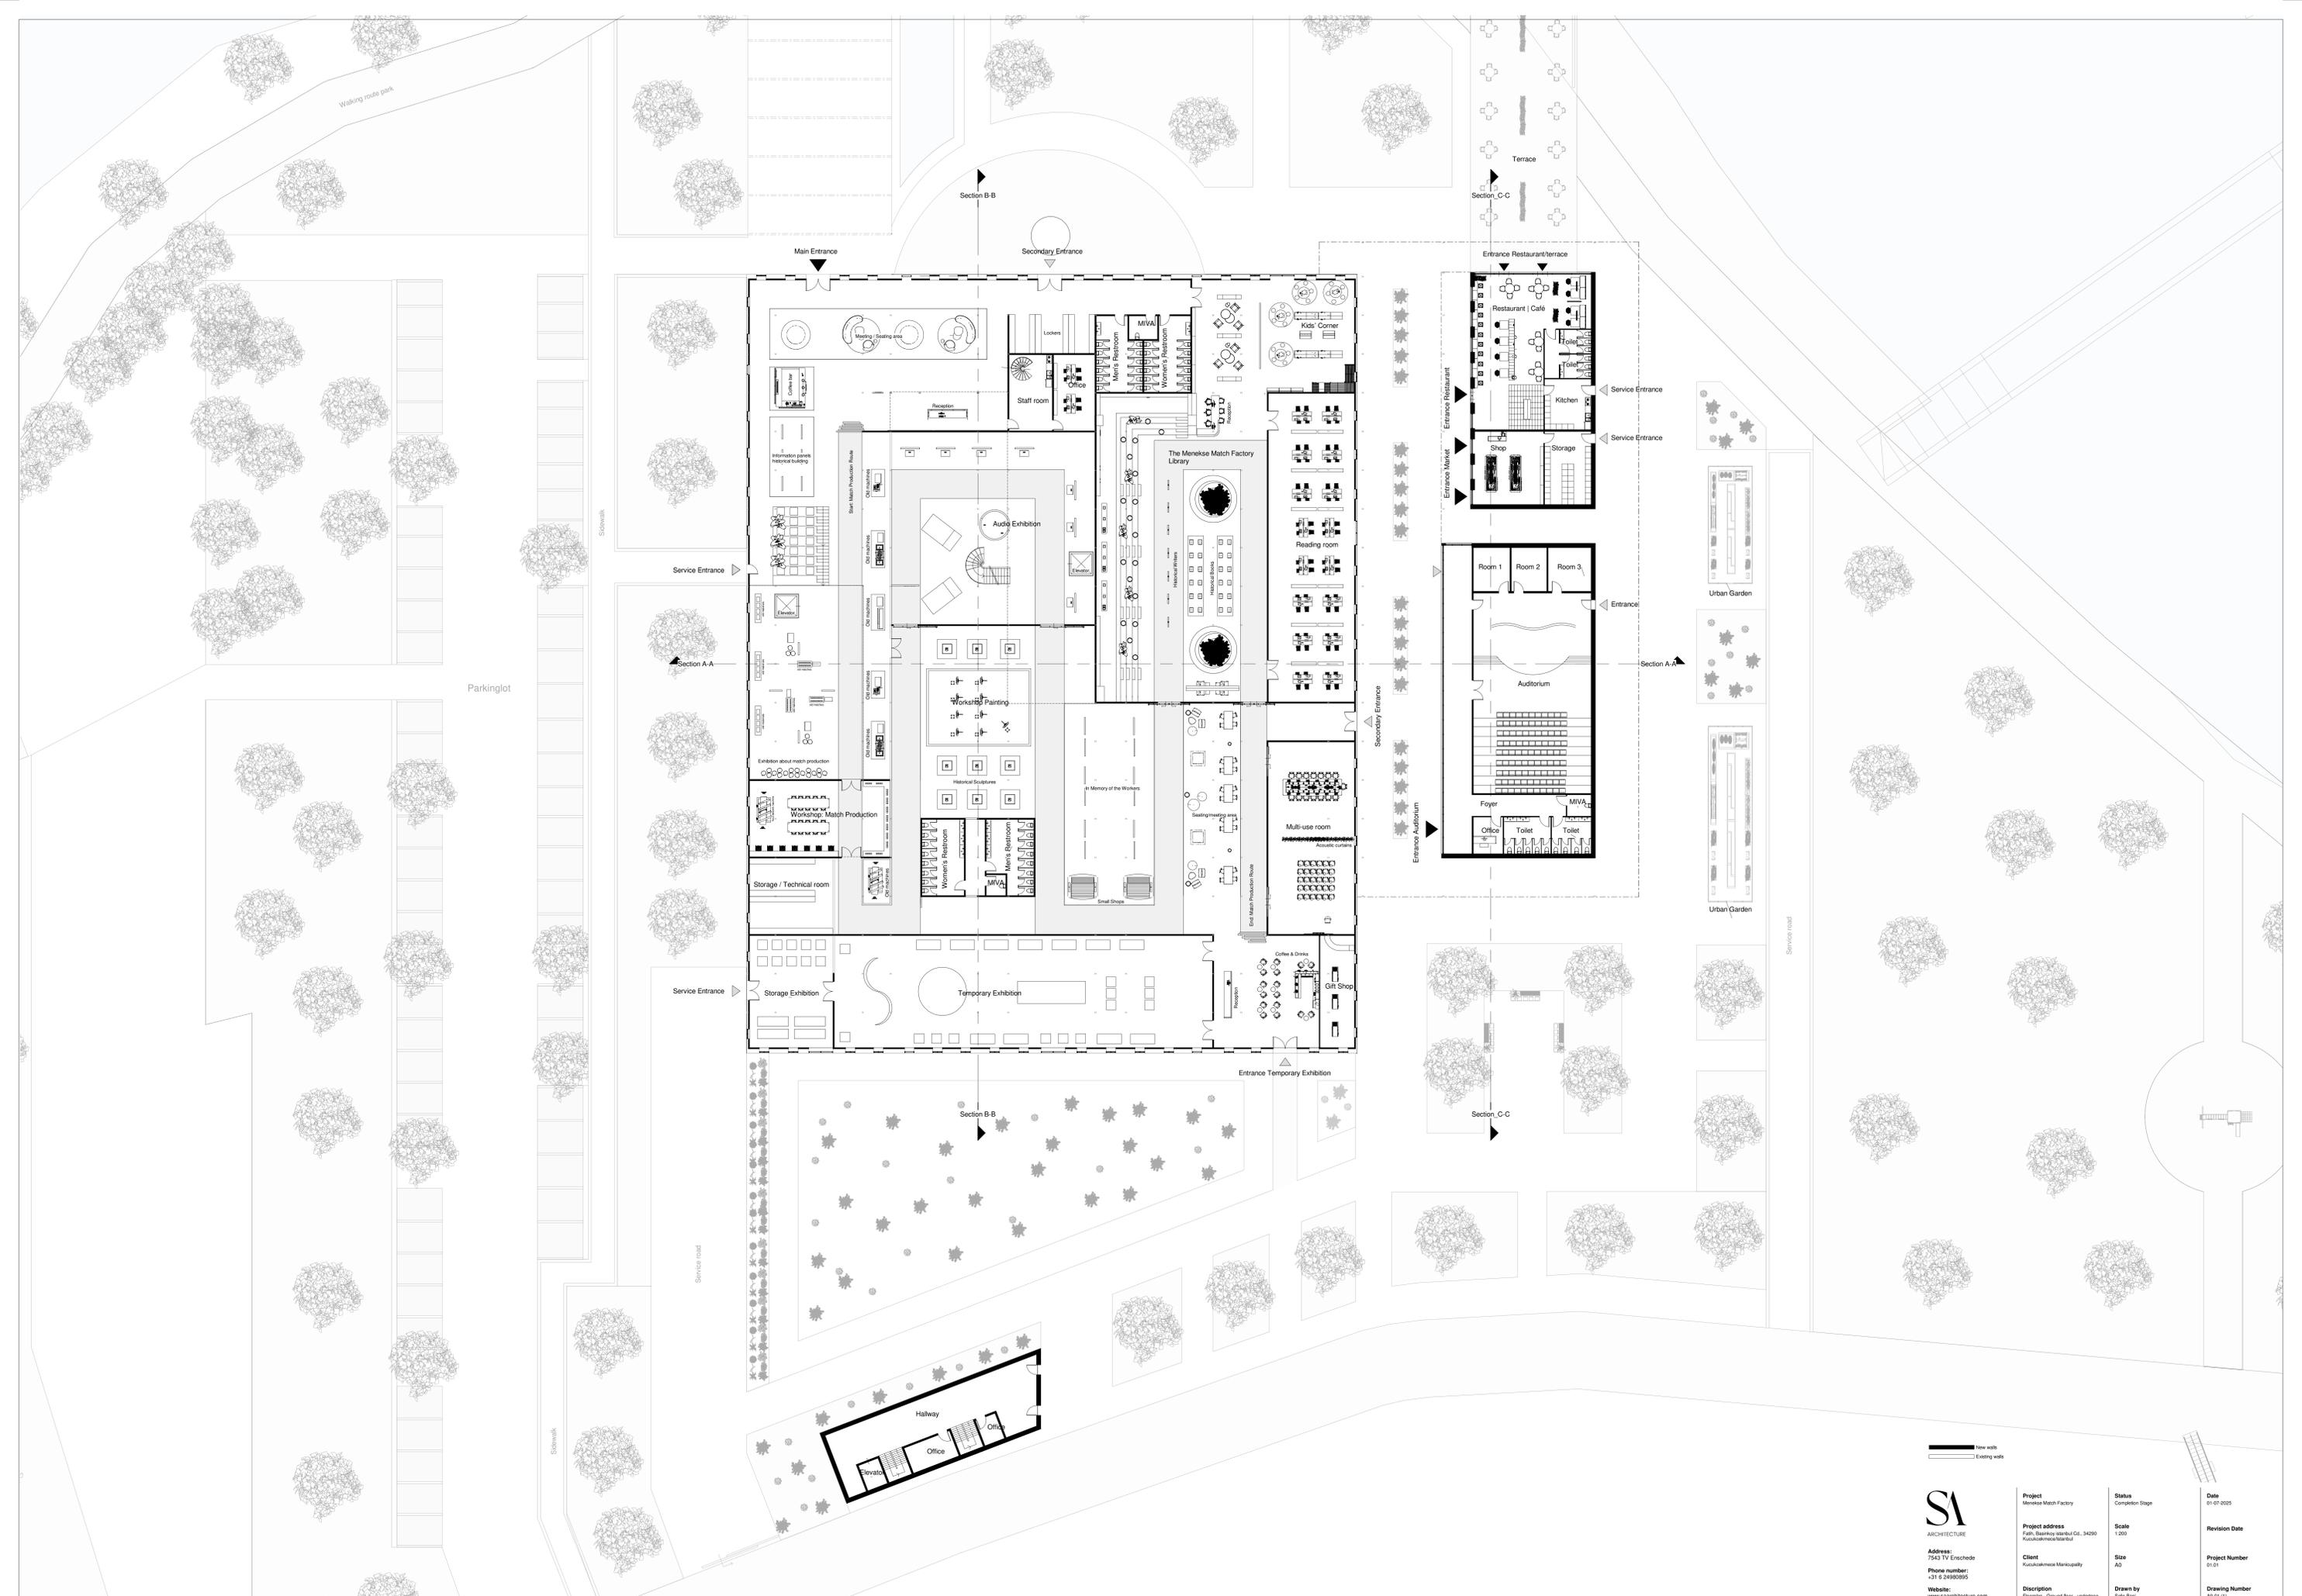

New walls  
 Existing walls

**SA**  
 ARCHITECTURE




Address:  
 7543 TV Enschede  
 Phone number:  
 +31 6 24690955  
 Website:  
 www.saarchitecture.com

Project:  
 Menekse Match Factory  
 Project address:  
 Fab. Buijweg 14a/15a/16a, 7543 TV Enschede  
 Client:  
 Kustakademie Maritiem  
 Description:  
 Floorsplan - Ground floor - undertake

Status:  
 Completion Stage  
 Scale:  
 1:200  
 Size:  
 A0  
 Drawn by:  
 Sain Bari

Date:  
 01-07-2025  
 Revision Date:  
 Project Number:  
 01-01  
 Drawing Number:  
 AD-01 (1)

This document is the intellectual property of SA ARCHITECTURE. It is not to be used, copied, or distributed without the written consent of SA ARCHITECTURE.

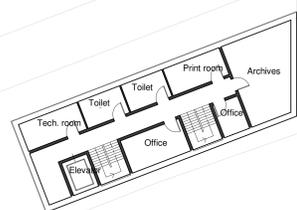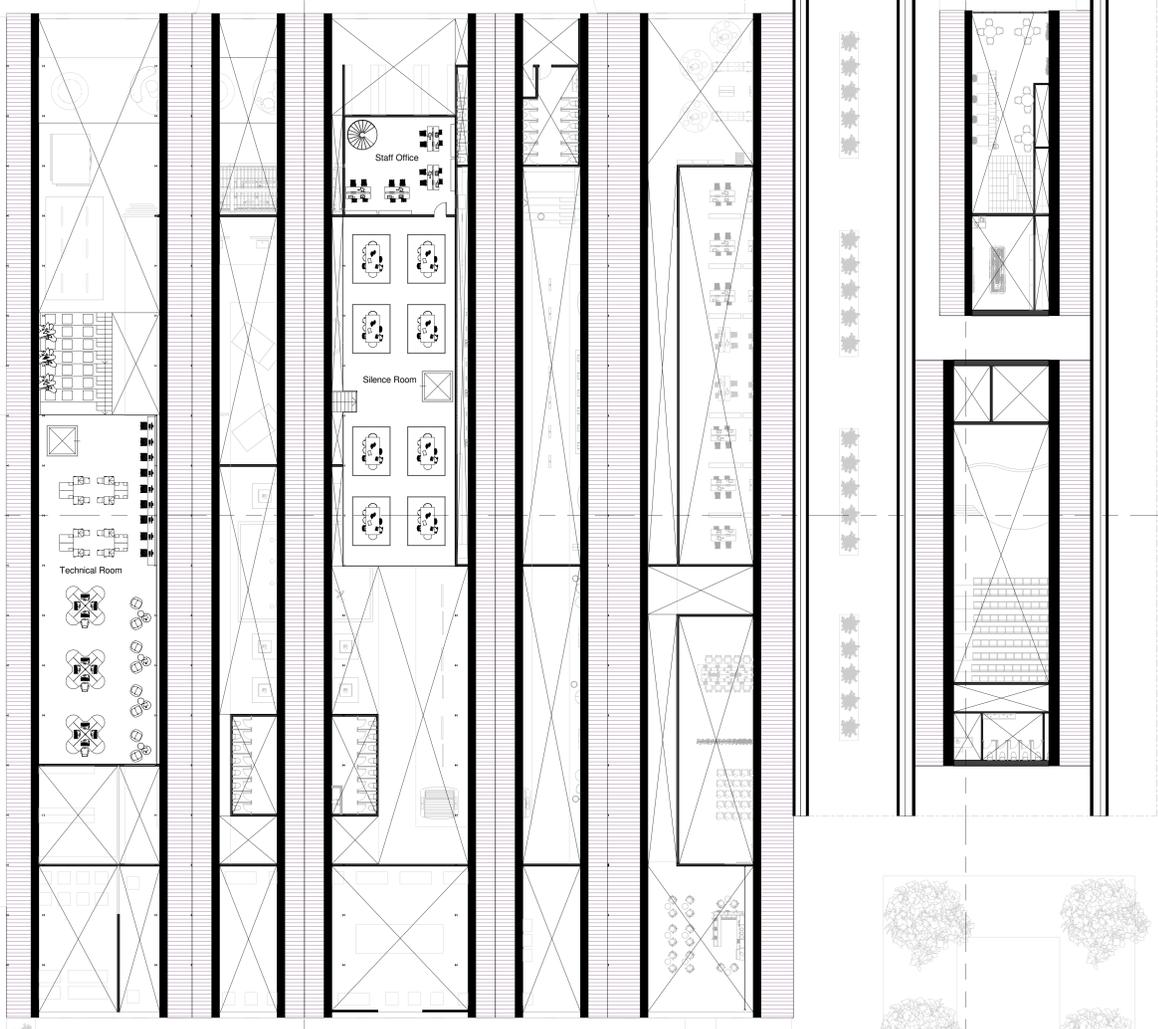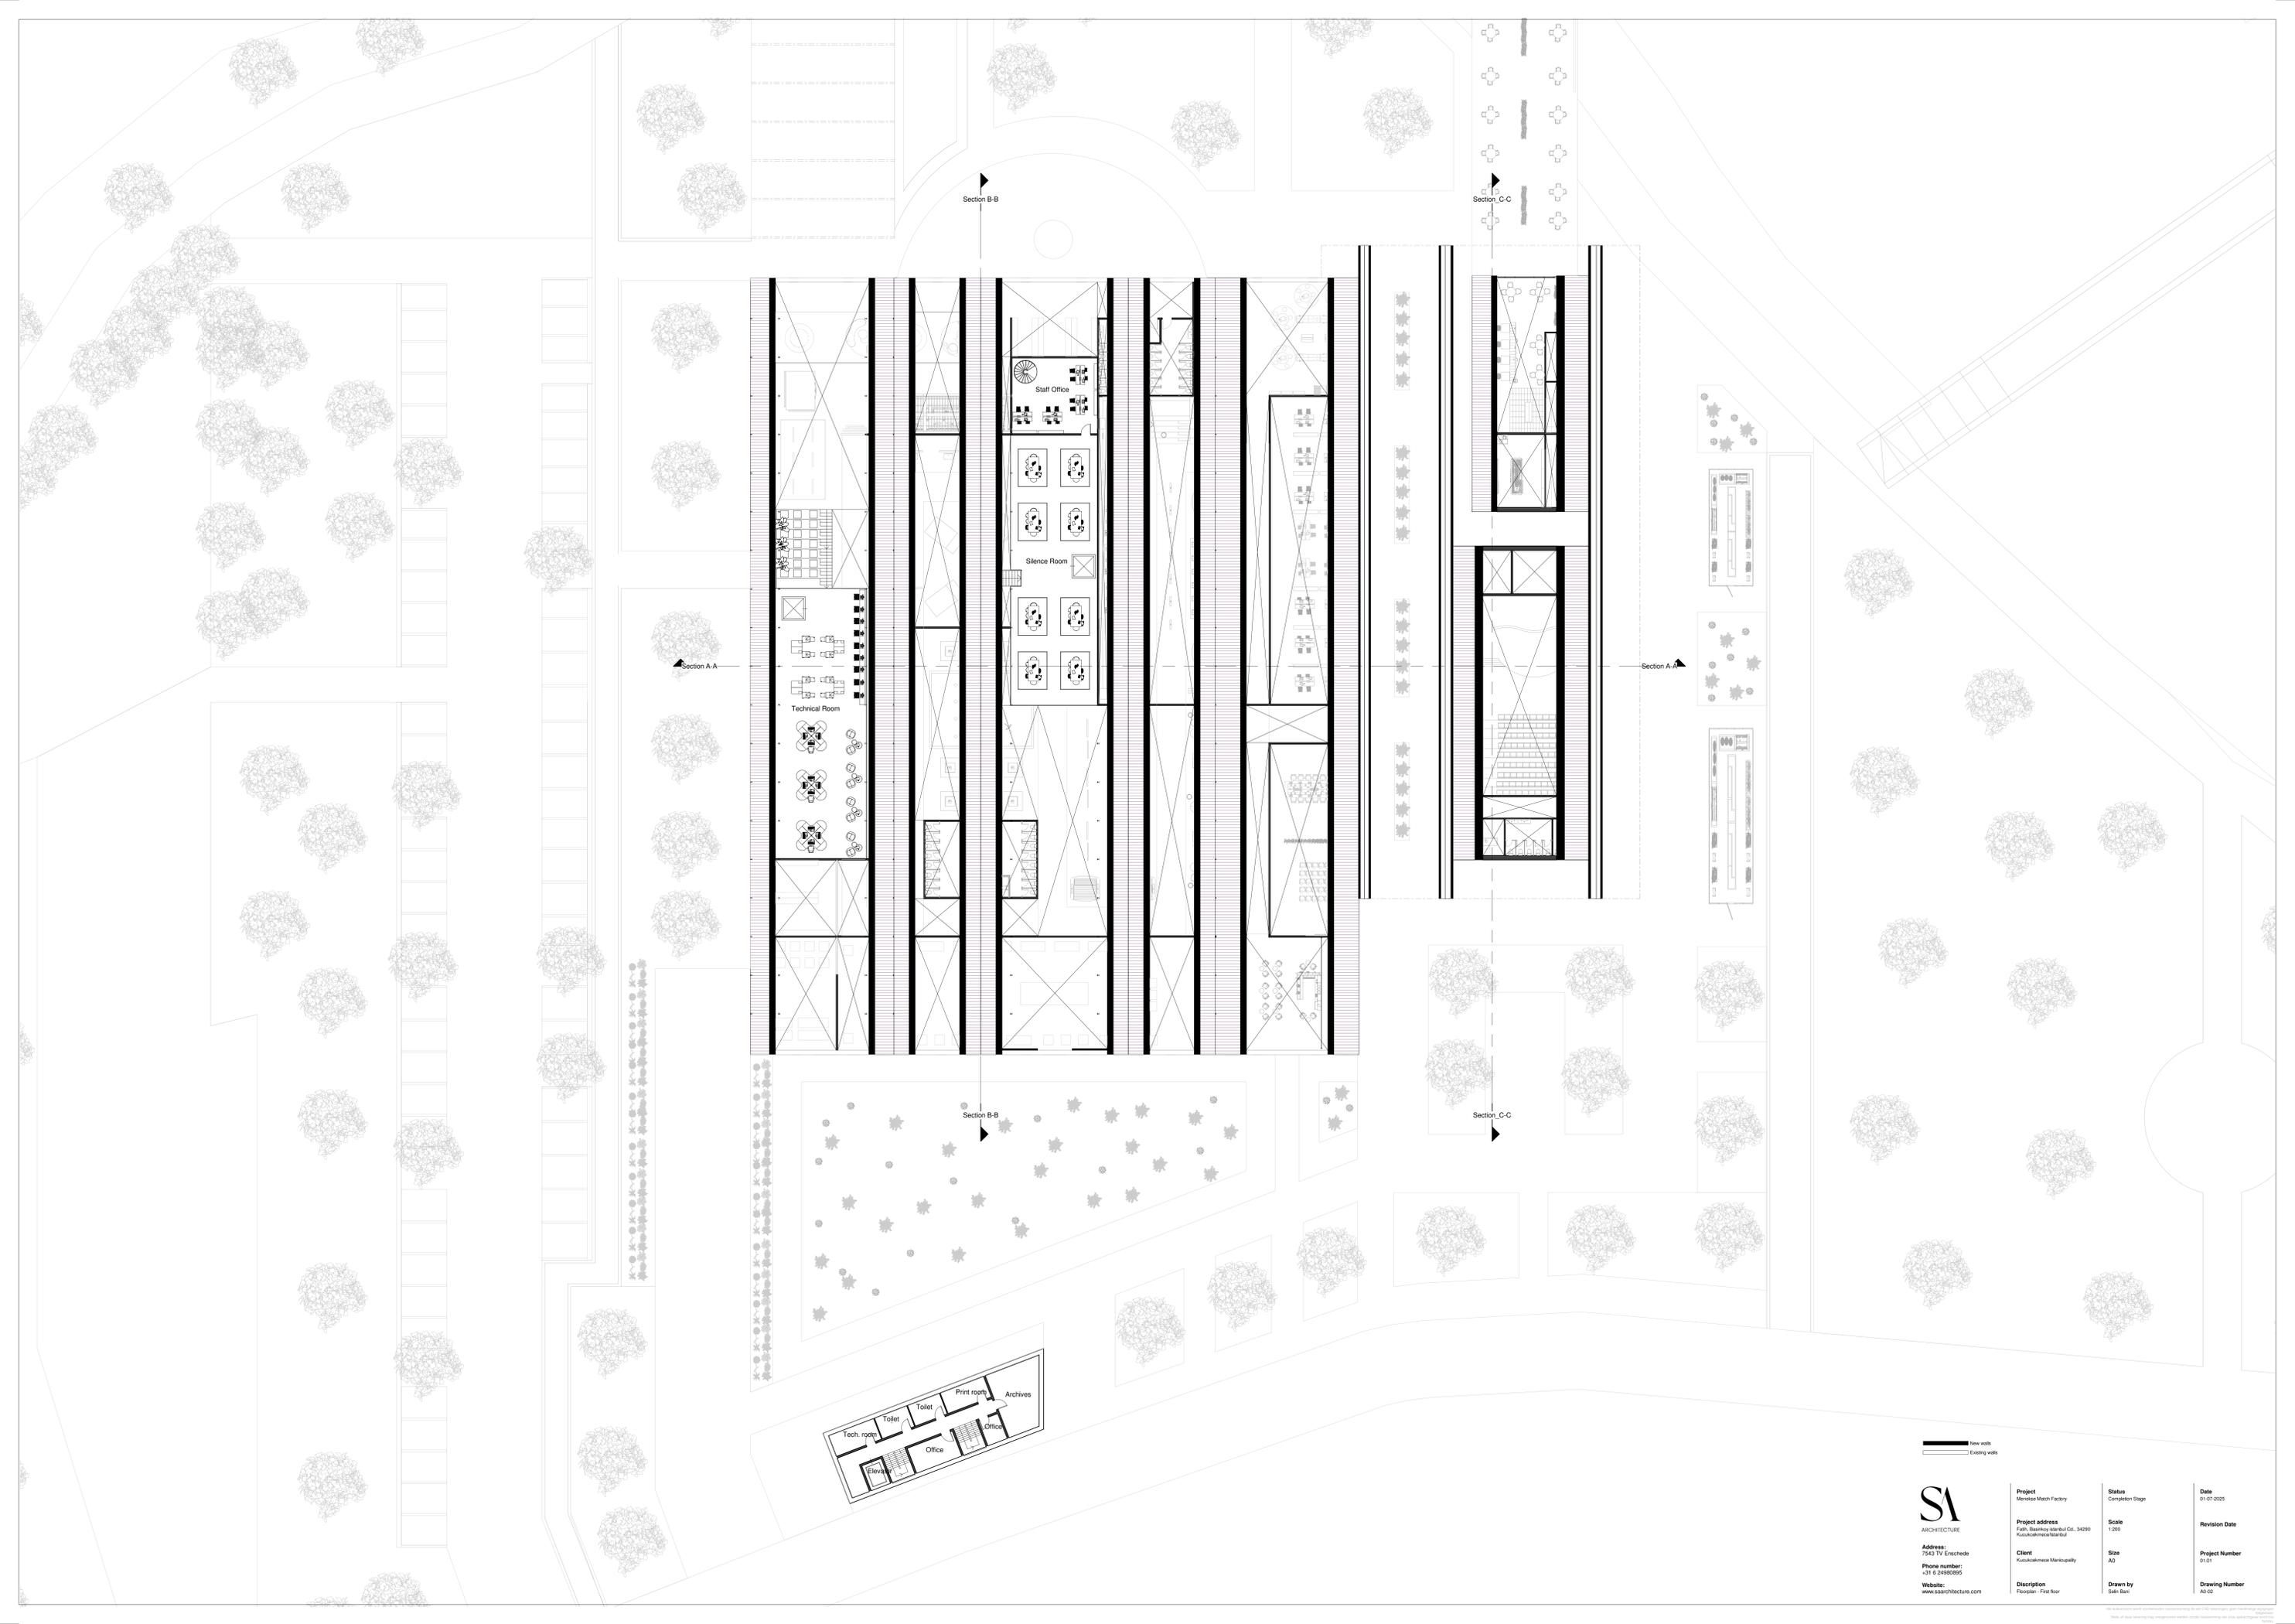

New walls  
 Existing walls


**SA**  
 ARCHITECTURE  
 Address:  
 7543 TV Enschede  
 Phone number:  
 +31 6 24690955  
 Website:  
 www.saarchitecture.com

**Project**  
 Merveise Marsh Factory  
**Project address**  
 Fath, Bakkerij van der Gde, 34200  
 Kruislandse Marst  
**Client**  
 Kruislandse Marst  
**Description**  
 Floorplan - First floor

**Status**  
 Completion Stage  
**Scale**  
 1:200  
**Size**  
 A0  
**Drawn by**  
 Sain Bari

**Date**  
 01-07-2025  
**Revision Date**  
 01-01  
**Project Number**  
 AD-01  
**Drawing Number**  
 AD-02

This document is the intellectual property of SA ARCHITECTURE and is not to be reproduced, stored in a retrieval system, or transmitted in any form or by any means, electronic, mechanical, photocopying, recording, or by any information storage and retrieval system, without the prior written permission of SA ARCHITECTURE.

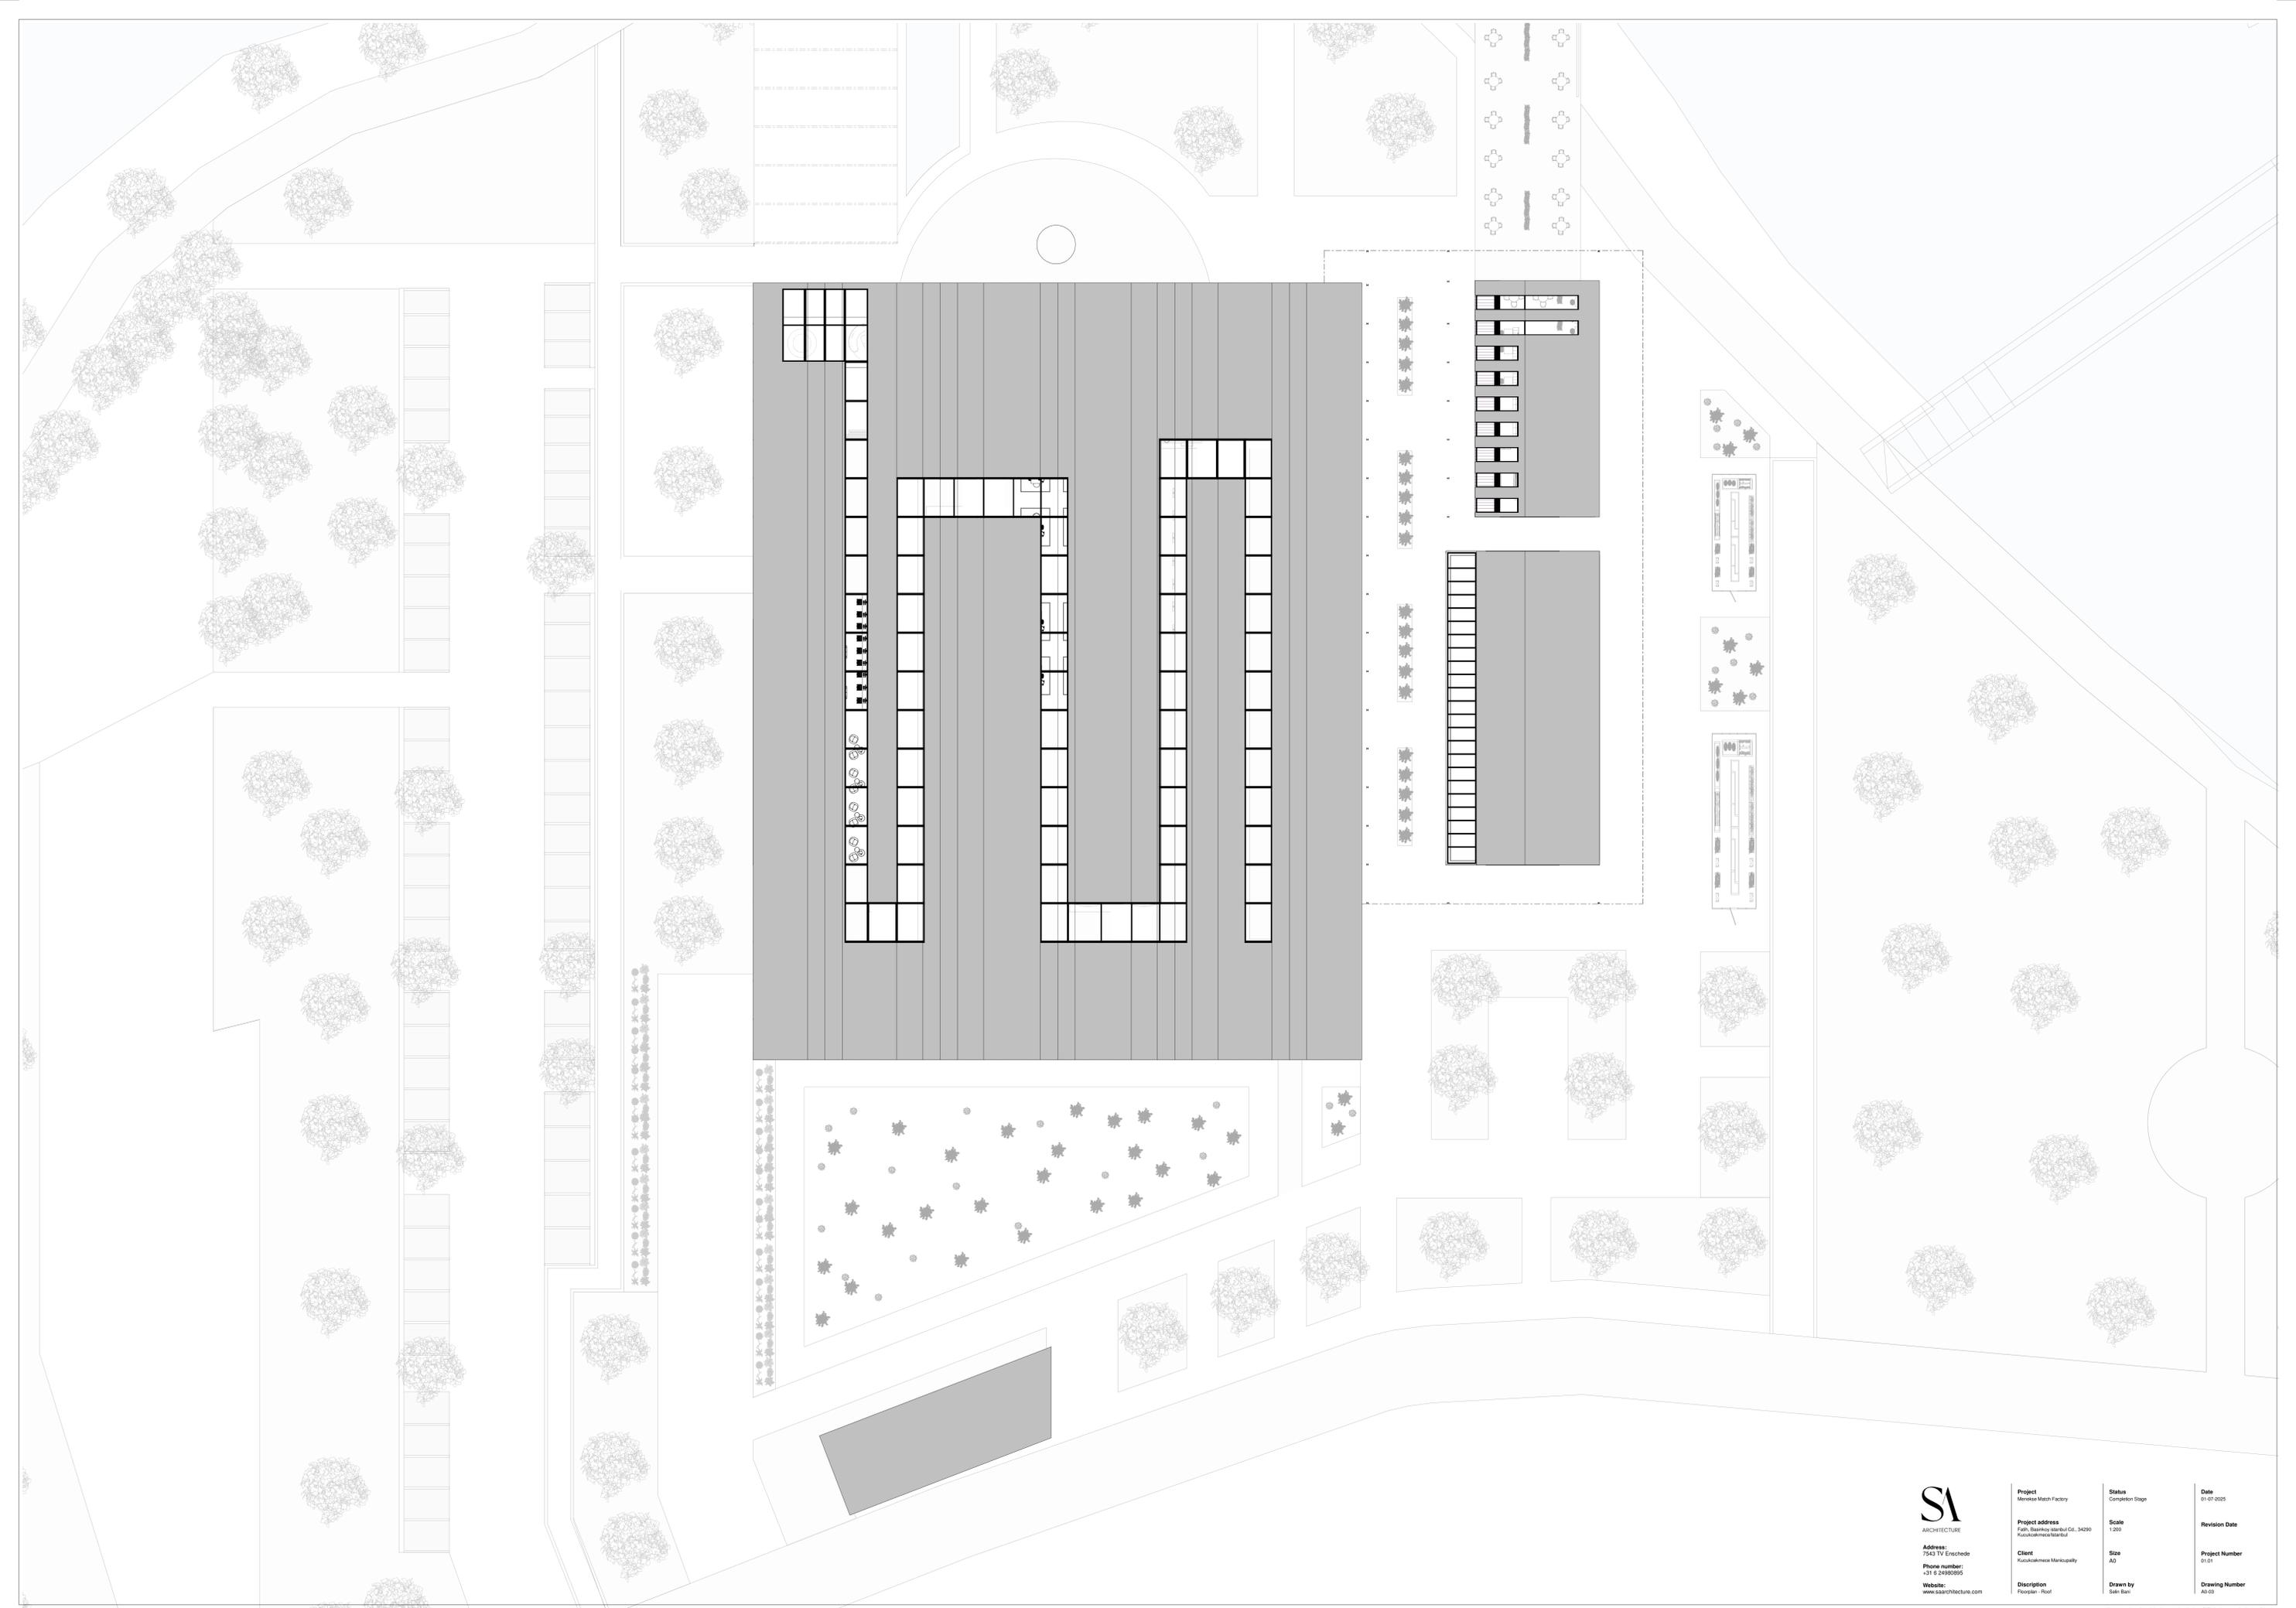

**SA**  
ARCHITECTURE


**Address:**  
7543 TV Enschede  
**Phone number:**  
+31 6 24690955  
**Website:**  
www.saarchitecture.com

**Project:**  
Marekise Marsh Factory  
**Project address:**  
Fah, Baniroy asatou G.L. 34200  
Koulikoumema Maroussi  
**Client:**  
Koulikoumema Municipality  
**Description:**  
Floorsplan - Roof

**Status:**  
Completion Stage  
**Scale:**  
1:200  
**Size:**  
A0  
**Drawn by:**  
Sain Bari

**Date:**  
01-07-2025  
**Revision Date:**  
**Project Number:**  
01-01  
**Drawing Number:**  
A0-03

We warrant that our drawings are prepared by an AIA Registered Architect and are accurate and complete as shown on the drawings. We warrant that our drawings are prepared in accordance with the applicable laws and regulations. 

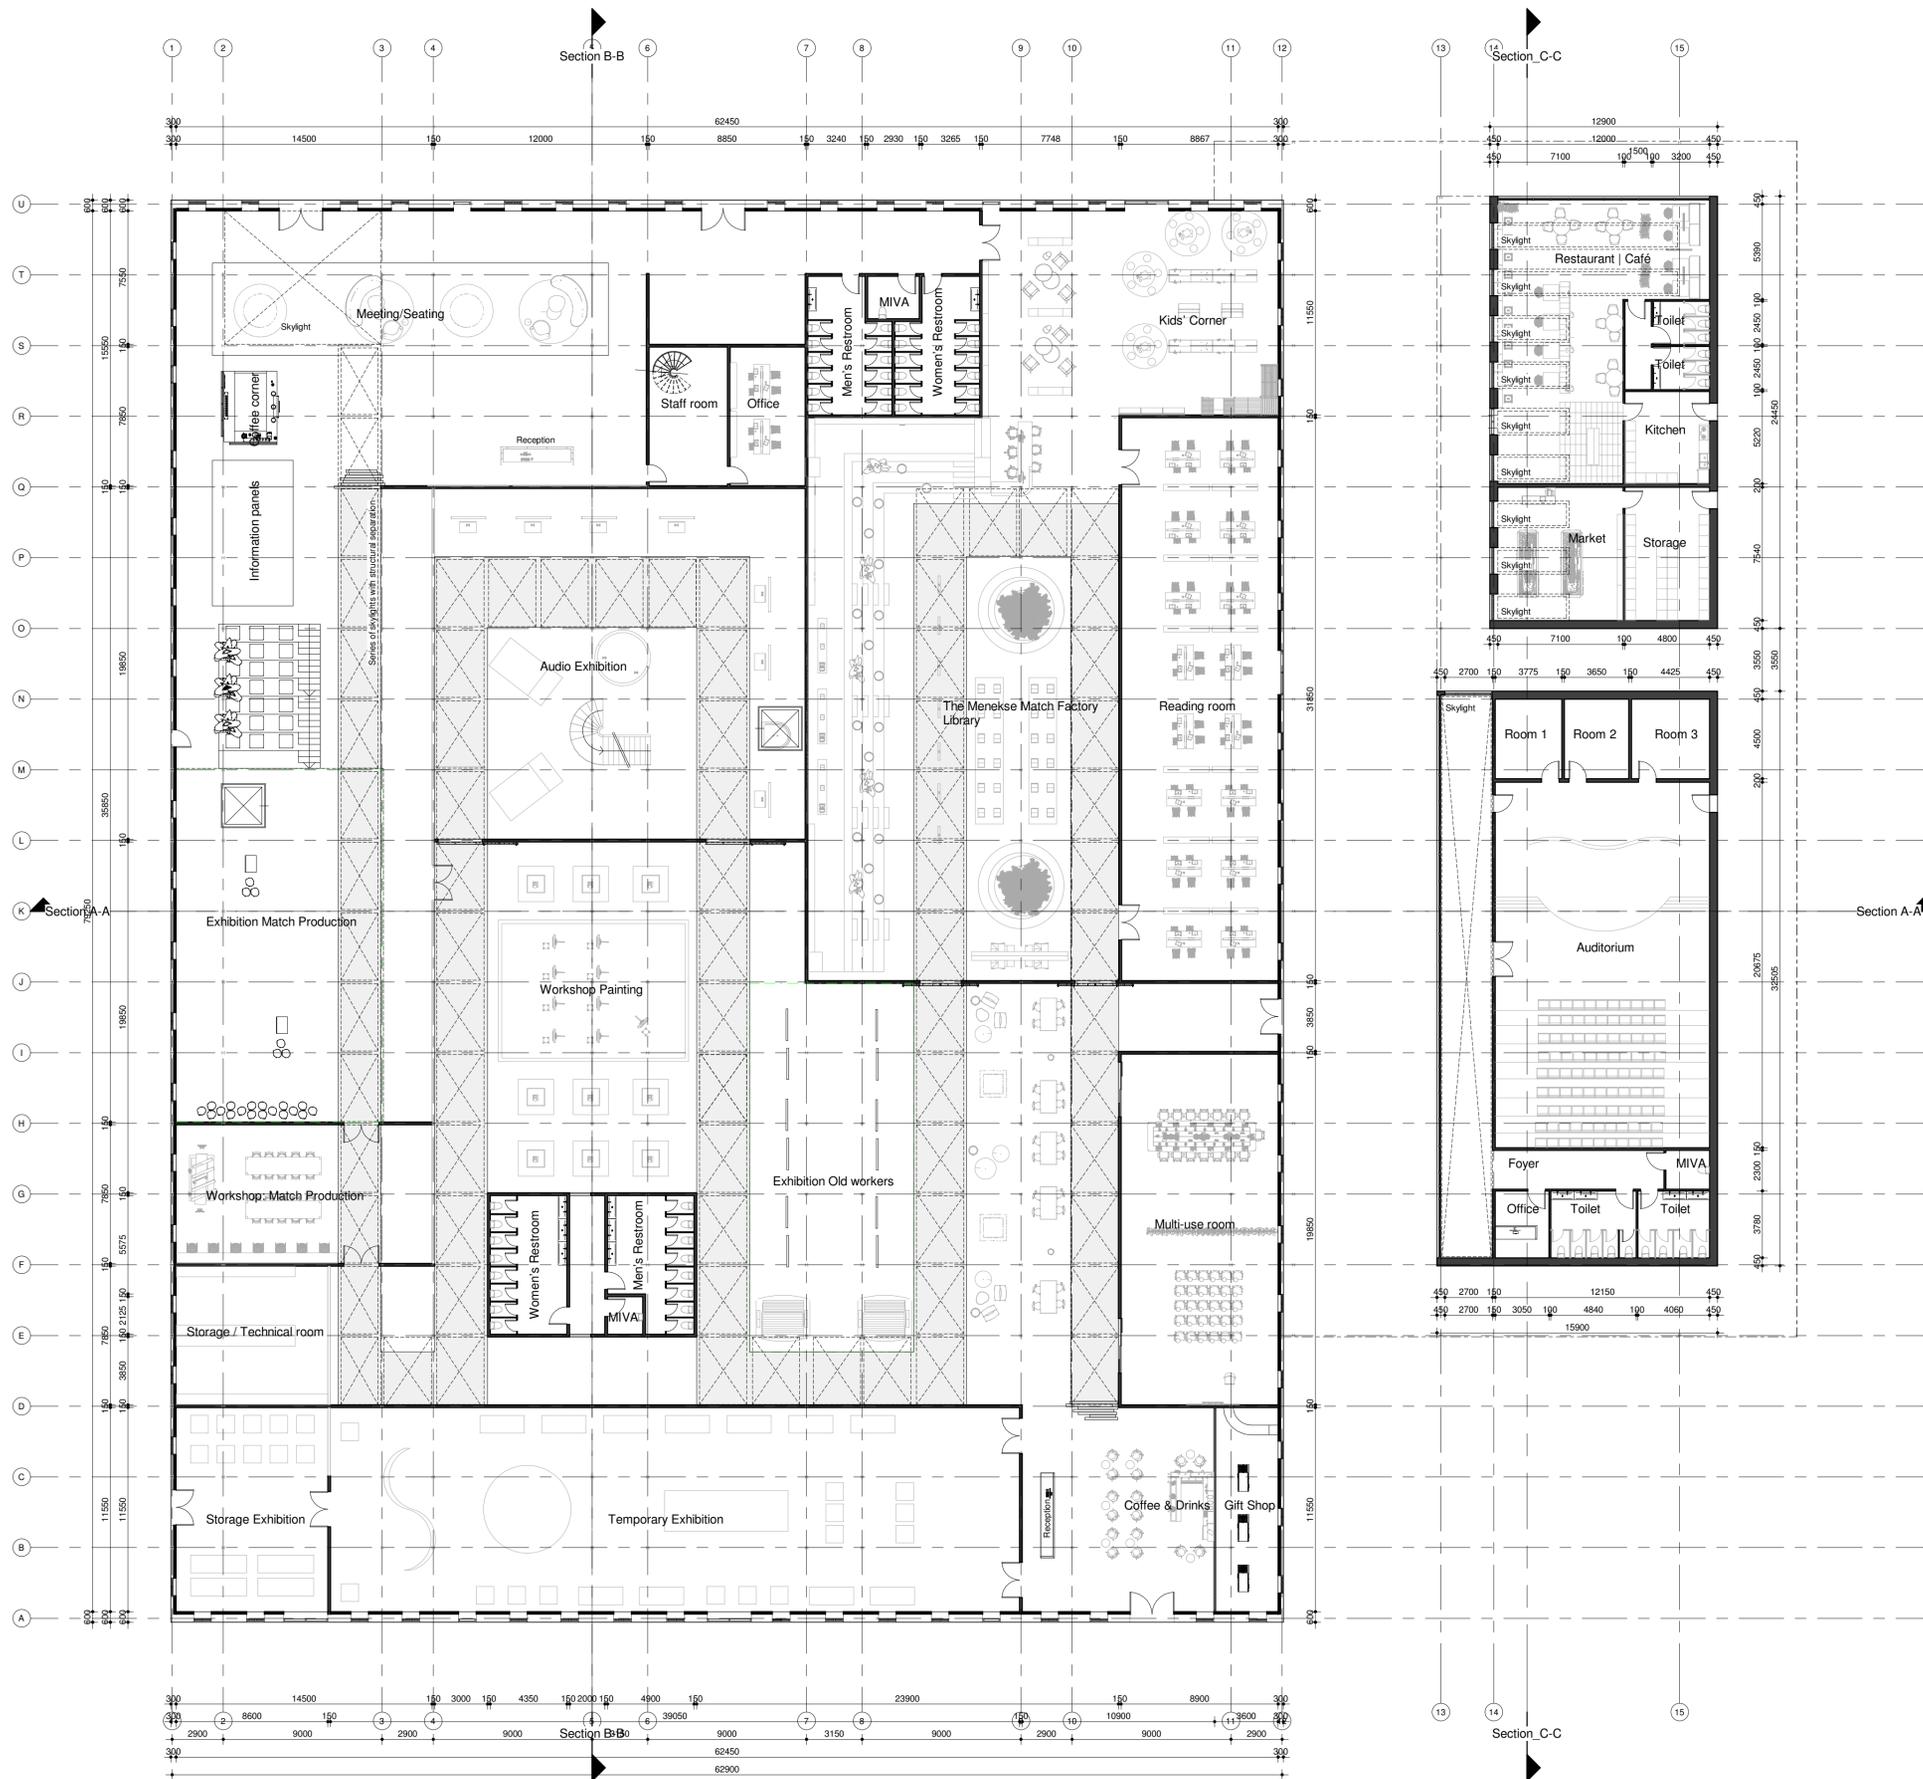


Address:  
7543 TV Enschede  
Phone number:  
+31 6 24980895  
Website:  
www.saarchitecture.com

**Project**  
Menekse Match Factory  
  
**Project address**  
Faah, Basinkoy Istanbul Cd., 34290  
Kucukcekmece/Istanbul  
  
**Client**  
Kucukcekmece Municipality  
  
**Discription**  
Floorplan - Ground floor - old and new

**Status**  
Completion Stage  
  
**Scale**  
1:200  
  
**Size**  
A1  
  
**Drawn by**  
Selin Bani

**Date**  
01-07-2025  
  
**Revision Date**  
  
**Project Number**  
01.01  
  
**Drawing Number**  
A1-03


Het auteursrecht wordt voortbestaan overeenkomstig de wet CAD tekeningen: geen handmatige wijzigingen toegestaan.  
Notes of these tekening may overgrown zonder toestemming van onze opdrachtgever wijzigingen toevoegen.

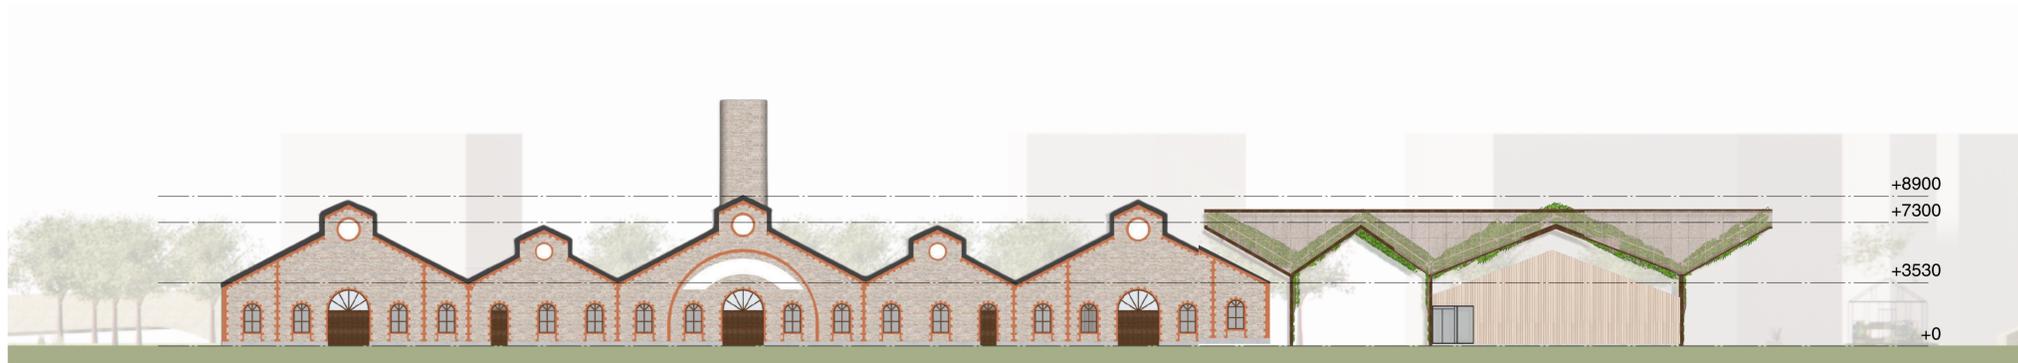


SOUTHEAST FACADE  
1:200



NORTHEAST FACADE  
1:200

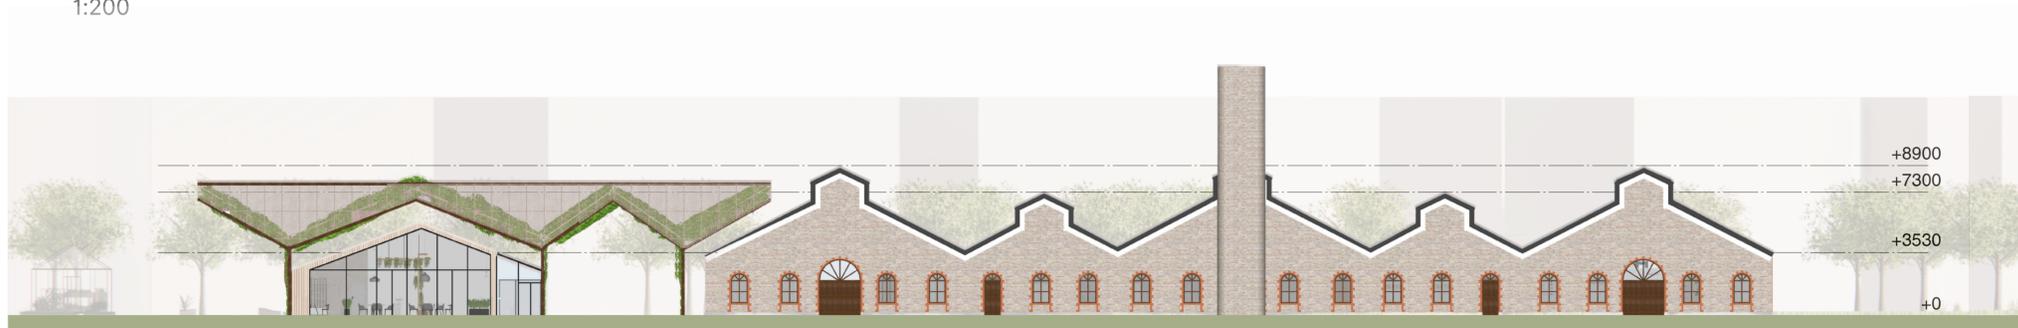

NORTHWEST FACADE  
1:200

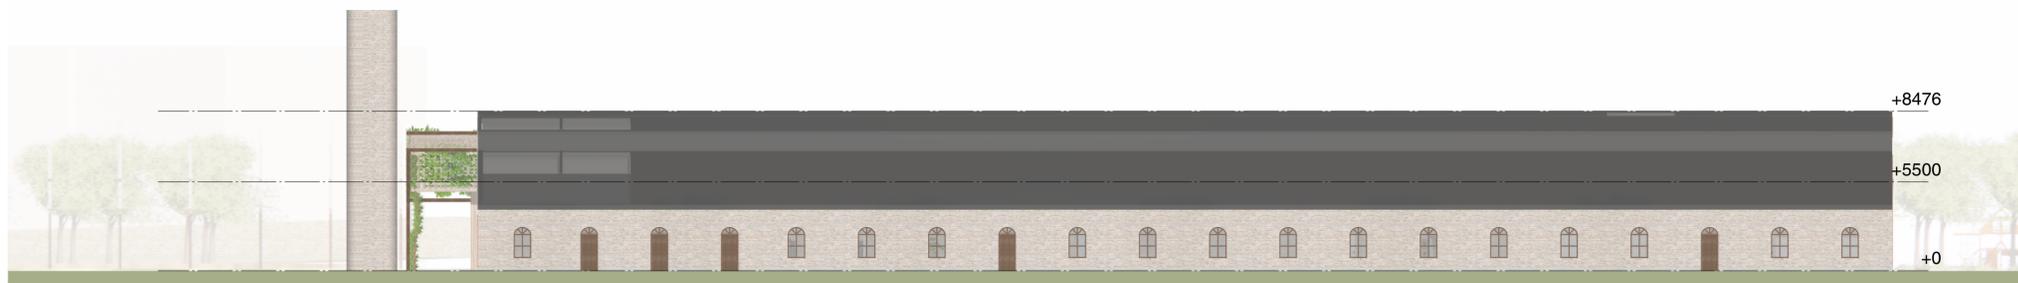

SOUTHWEST FACADE  
1:200

**SA**  
ARCHITECTURE

Address: 7543 TV  
Enschede  
Phone number:  
+31 6 24980895  
Website:  
www.saarchitecture.com

**Project**  
Menekse Match Factory  
**Project address**  
Faith, Gasinkoy Istanbul Cd., 34290  
Kuzukokmece/Istanbul  
**Client**  
Kuzukokmece Municipality  
**Description**  
Elevations Menekse Match  
Factory


**Status**  
Completion Stage  
**Scale**  
1:200  
**Size**  
A1  
**Drawn by**  
Selin Bani

**Date**  
01-07-2025  
**Revision Date**  
  
**Project Number**  
0 1.0 1  
**Drawing Number**  
08




- 04. Roof +8900
- 03. Roof +7300
- 02. Roof +5500
- 01. finished floor level first floor +3100
- 01. first floor ceiling level +2800
- 00. ground floor finished floor peil = 0

Section A-A

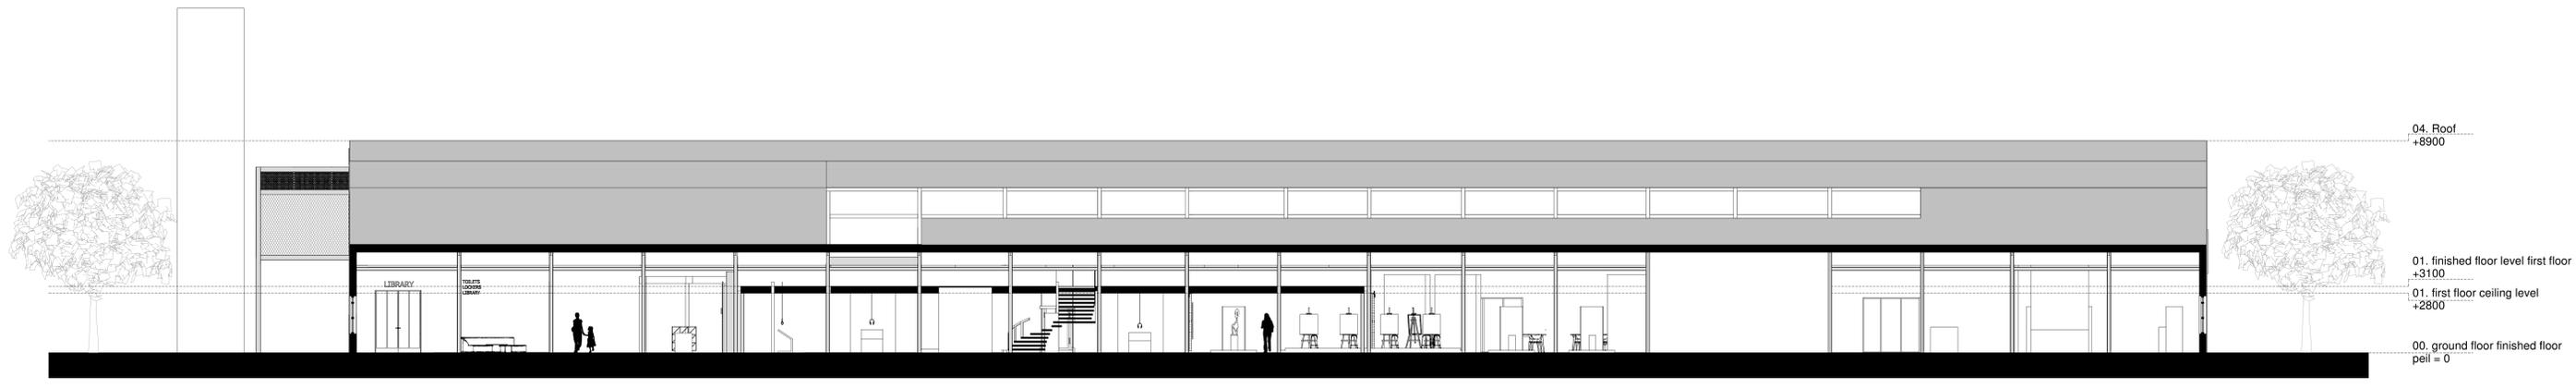

- 04. Roof +8900
- 01. finished floor level first floor +3100
- 01. first floor ceiling level +2800
- 00. ground floor finished floor peil = 0

Section B-B

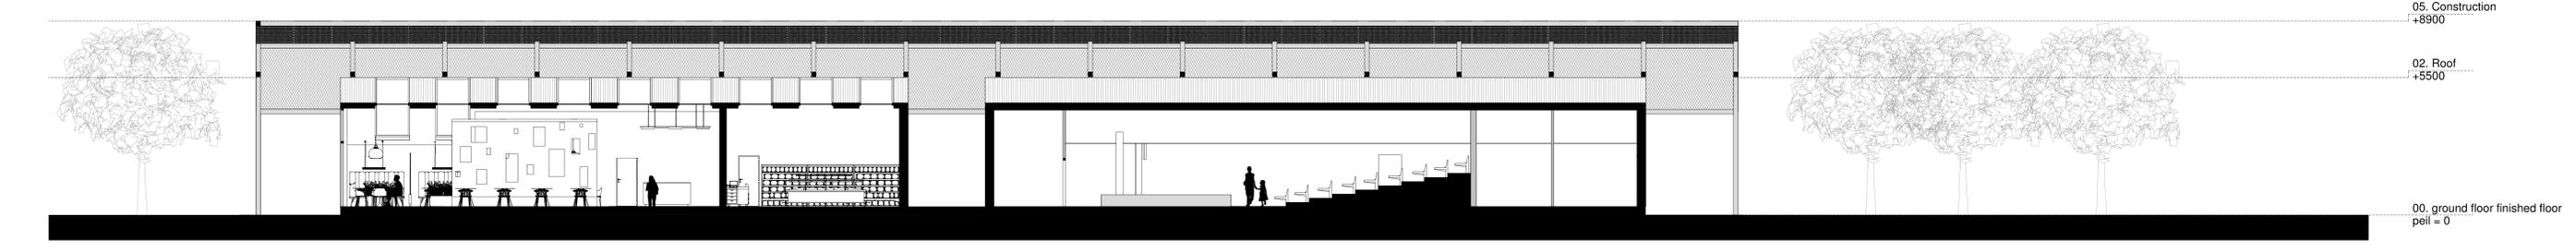

- 05. Construction +8900
- 02. Roof +5500
- 00. ground floor finished floor peil = 0

Section C-C

**SA**  
ARCHITECTURE

**Project**  
Merkel-Markt Factory

**Project address**  
Fähr, Bannweg 14a/15a, 34200  
Kassel, Hessen, Germany

**Client**  
Kassel-Merkel-Markt

**Description**  
Doornick A.A. B.B. C.C.

**Status**  
Completion Stage

**Scale**  
1:100

**Size**  
A0

**Drawn by**  
Sain Bari


**Date**  
01-07-2025

**Revision Date**


**Project Number**  
01-01

**Drawing Number**  
A0-05


This is a technical drawing and should not be used for construction without the approval of the architect. All rights reserved. © 2025 SA Architecture.

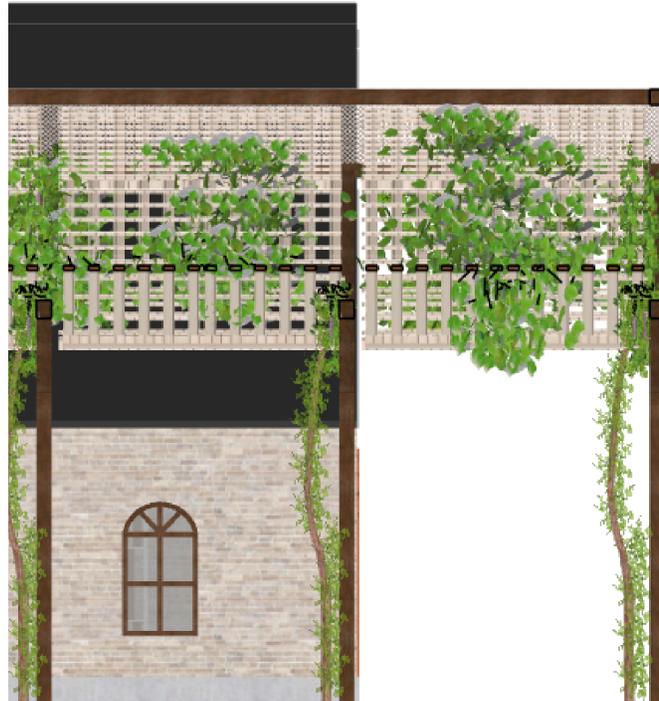


FACADE ELEVATION  
1:50

 

HORIZONTAL FRAGMENT  
1:50

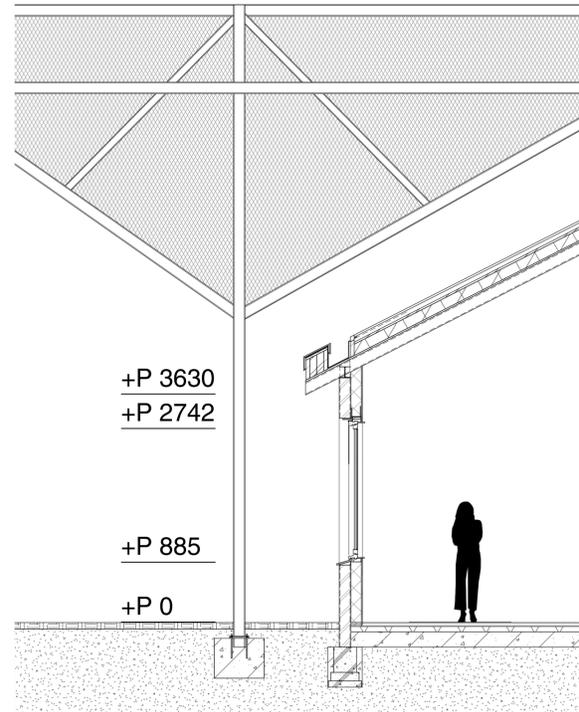

VERTICAL FRAGMENT  
1:50

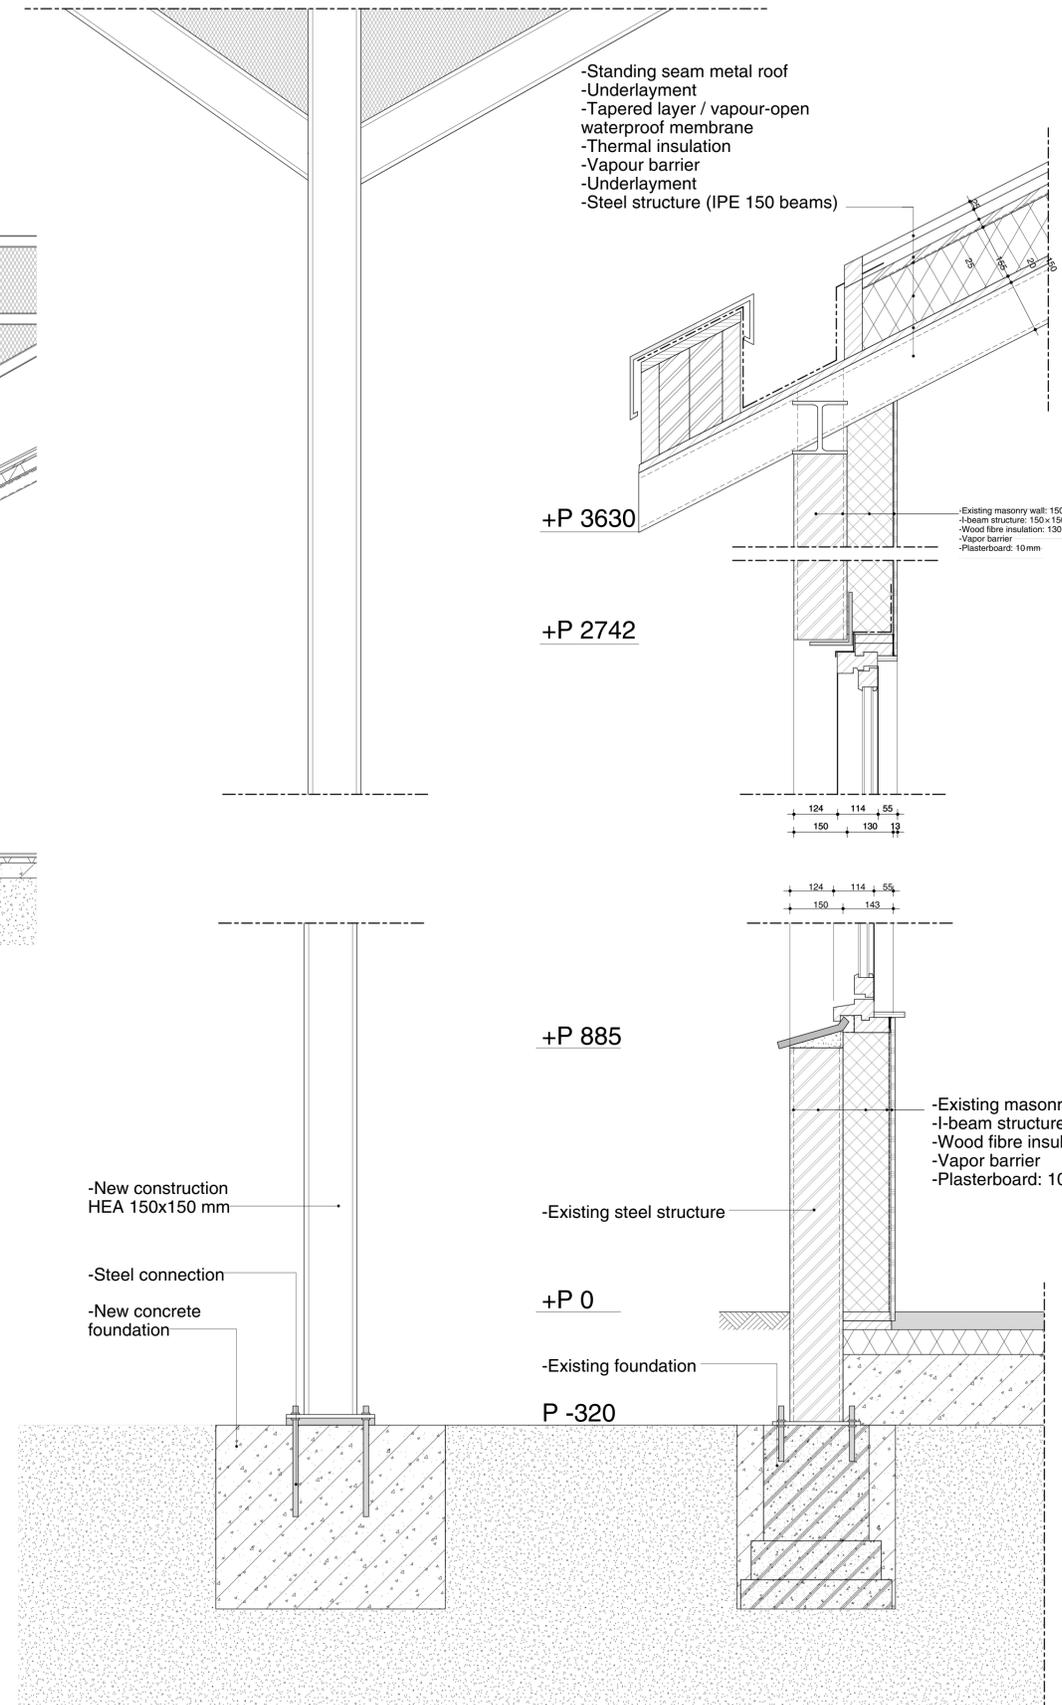

ROOF DETAIL  
1:10

FOUNDATION DETAIL  
1:10



Address: 7543 TV  
Enschede  
Phone number:  
+31 6 24980895  
Website:  
www.saarchitecture.com

**Project**  
Meneke Match Factory

**Project address**  
Faith Basinkoytarbul Cd., 34290  
Kuzukokmece/starbul

**Client**  
Kuzukokmece Municipality

**Discription**  
Facade fragment Meneke  
Match Factory and details

**Status**  
Completion Stage

**Scale**  
1:50 and 1:10

**Size**  
A1

**Drawn by**  
Selin Bani

**Date**  
01-07-2025


**Revision Date**

**Project Number**  
0 1.0 1


**Drawing Number**  
A1-04




FACADE ELEVATION  
1:50

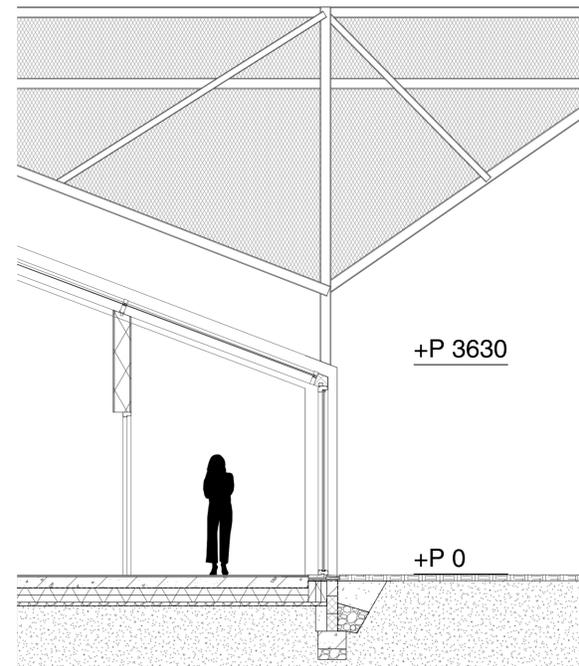


VERTICAL FRAGMENT  
1:50

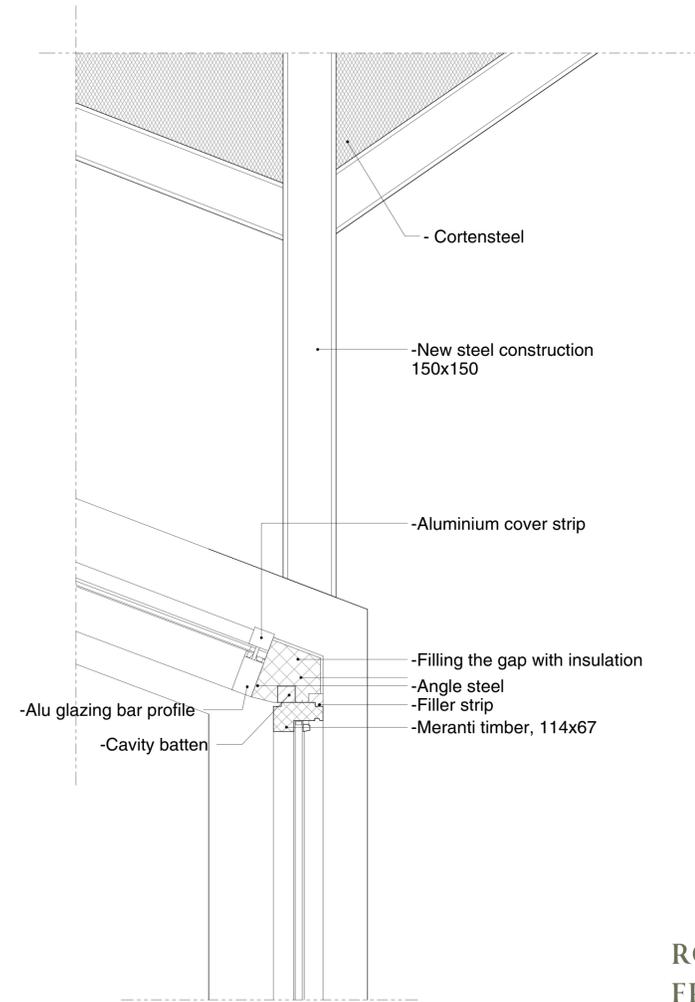

ROOF EDGE - WINDOW  
FRAME DETAIL  
1:10

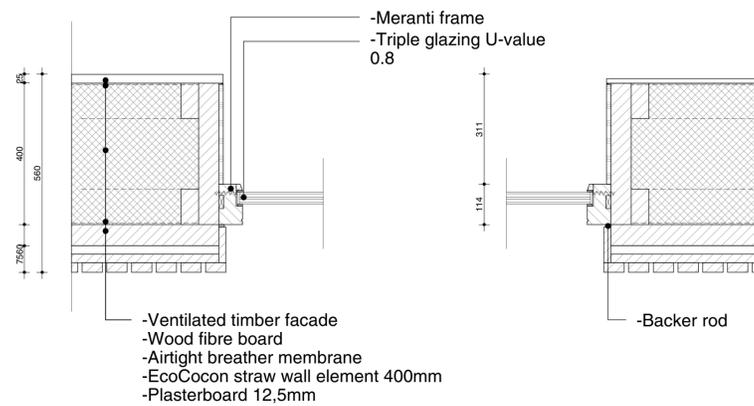

HORIZONTAL WINDOW FRAME DETAIL  
1:10

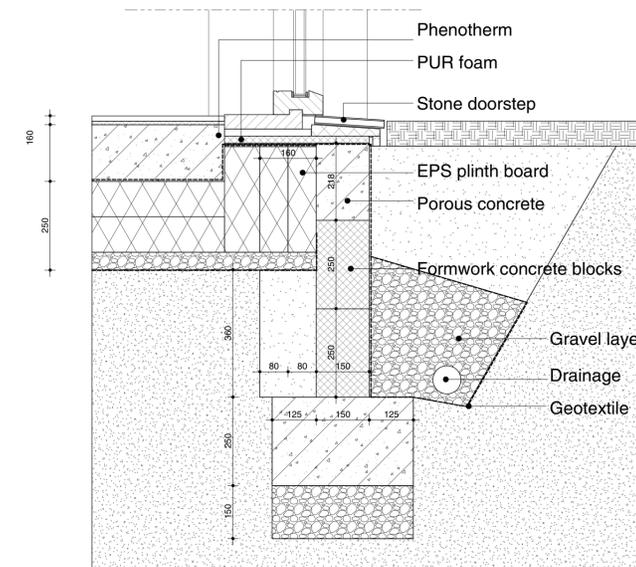

FOUNDATION DETAIL  
1:10

**SA**  
ARCHITECTURE

Address: 7543 TV  
Enschede  
Phone number:  
+31 6 24980895  
Website:  
www.saarchitecture.com

**Project**  
Meneke Match Factory  
**Project address**  
Faith Basinkoyarabul Cd., 34290  
Kuzukokmece/Istarbul  
**Client**  
Kuzukokmece Municipality  
**Discription**  
Facade fragment new adding  
and details

**Status**  
Completion Stage  
**Scale**  
1:50 and 1:10  
**Size**  
A1  
**Drawn by**  
Selin Bani

**Date**  
01-07-2025  
**Revision Date**  
**Project Number**  
0 1.0 1  
**Drawing Number**  
A1-05