







EAST ELEVATION SCALE 1:150

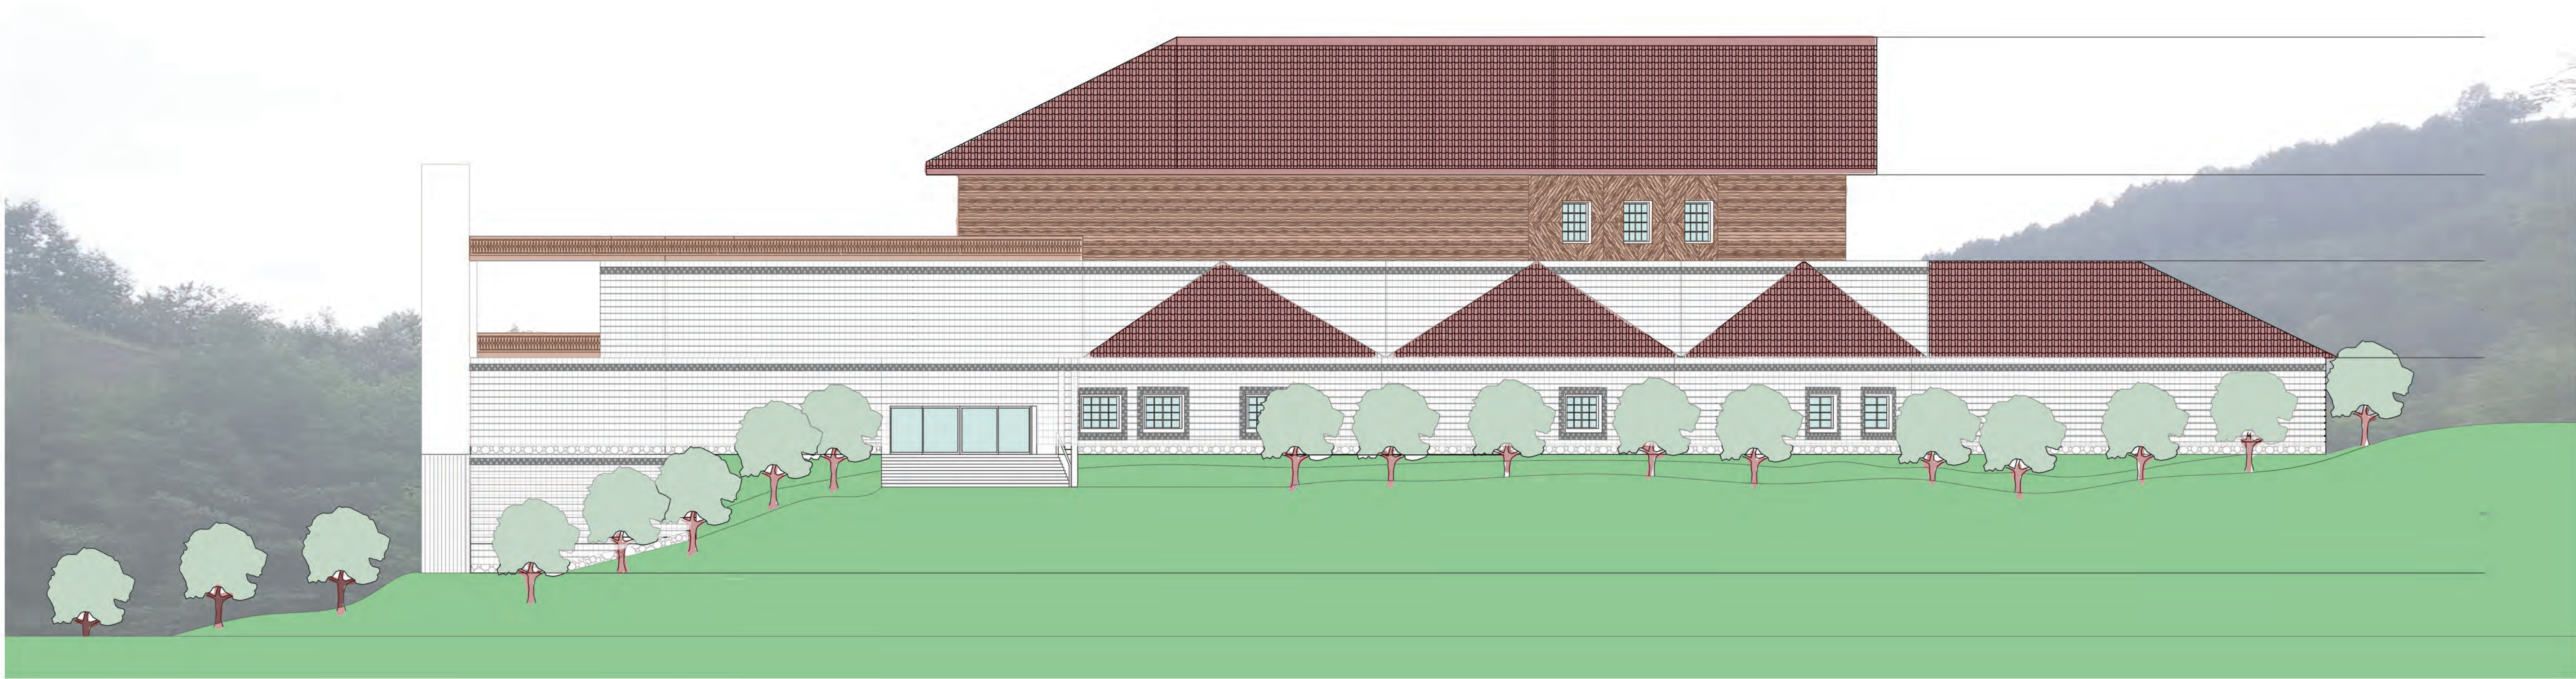

SOUTHWEST ELEVATION SCALE 1:150

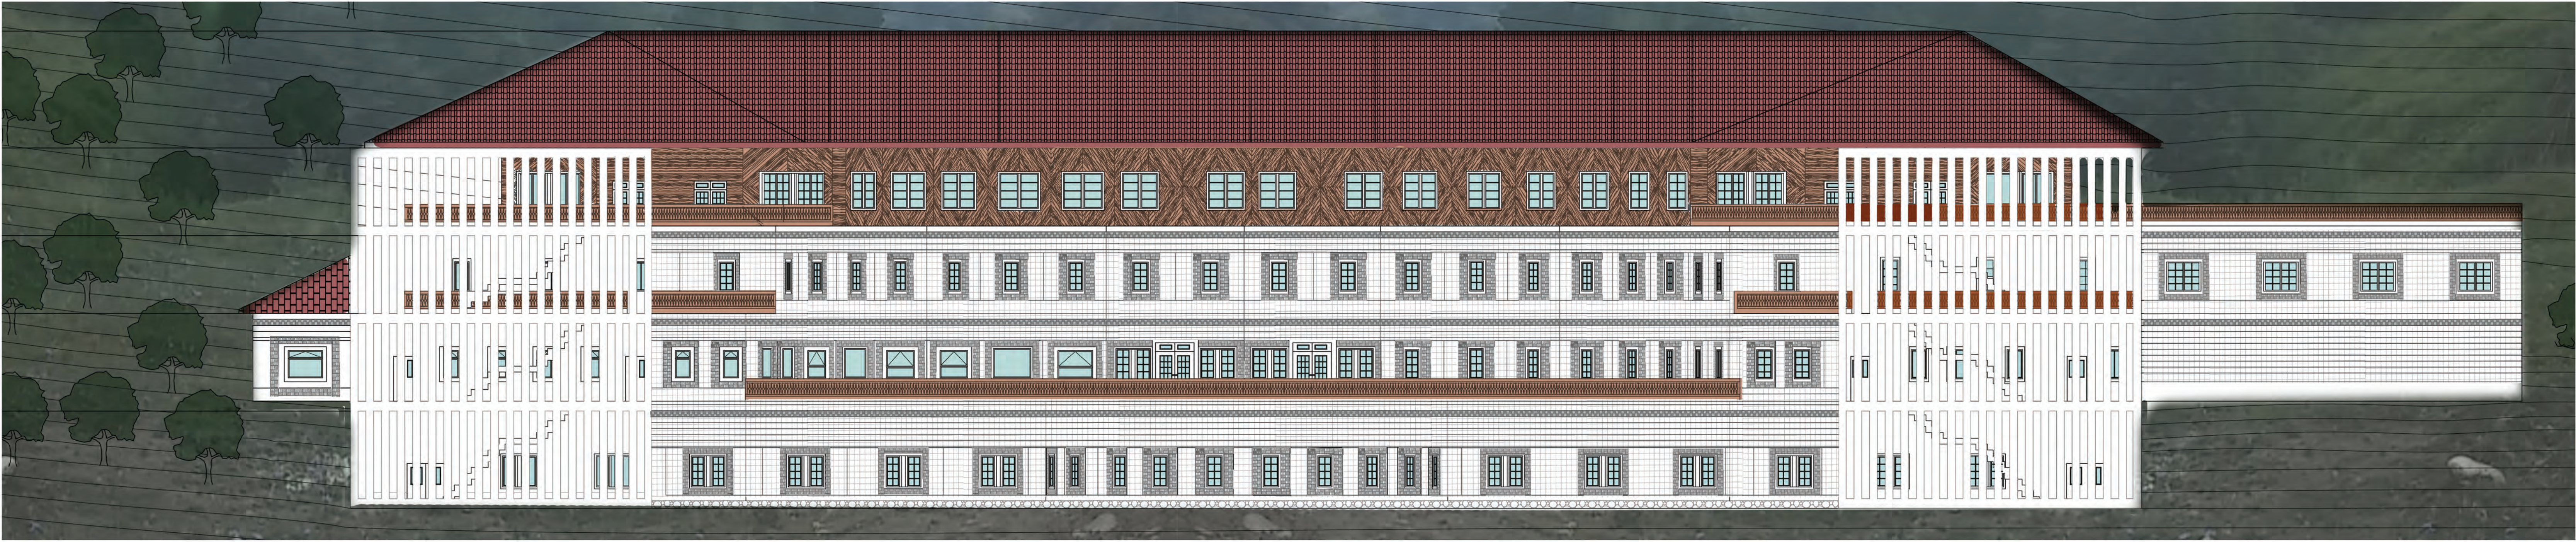

NORTHWEST SCALE 1:150



SECTION AA SCALE 1:200

Roof

- WOODEN SHINGLE
- PIN FOR ATTACHING SHINGLE BOARDS
- GUTTER
- WOODEN DECK
- ROOF TRUSS
- WOODEN BEEM
- FACIA BOARD
- SOFFIT BOARDWITH AIRVENTS

Log Cladding

- LOG CLADDING (FIR TREE)
- WOODEN BOARD
- INSULATION
- DAMP PROOF MEMBRANE
- REINFORCED CONCRETE WALL


FLOOR

- WOODEN FLOORING
- WOODEN BATTON (SHIM SPACE (SERVICES))
- CEMENTITIOUS UNDERLAYMENT
- UNDERFLOOR HEATING PIPES
- SOUND INSULATION
- DAMP PROOF MEMBRANE
- REINFORCED CONCRETE

SUSPENDED CEILING

- ELECTRICAL BOX
- EXPANSION ANCHOR WITH TIE WIRE HEAD
- HANGER WIRE
- MAIN RUNNER (SHEET METAL TEES)
- VENTILATION DUCTS
- LIGHT FICTURE
- WOODEN ACOUSTIC PANELS



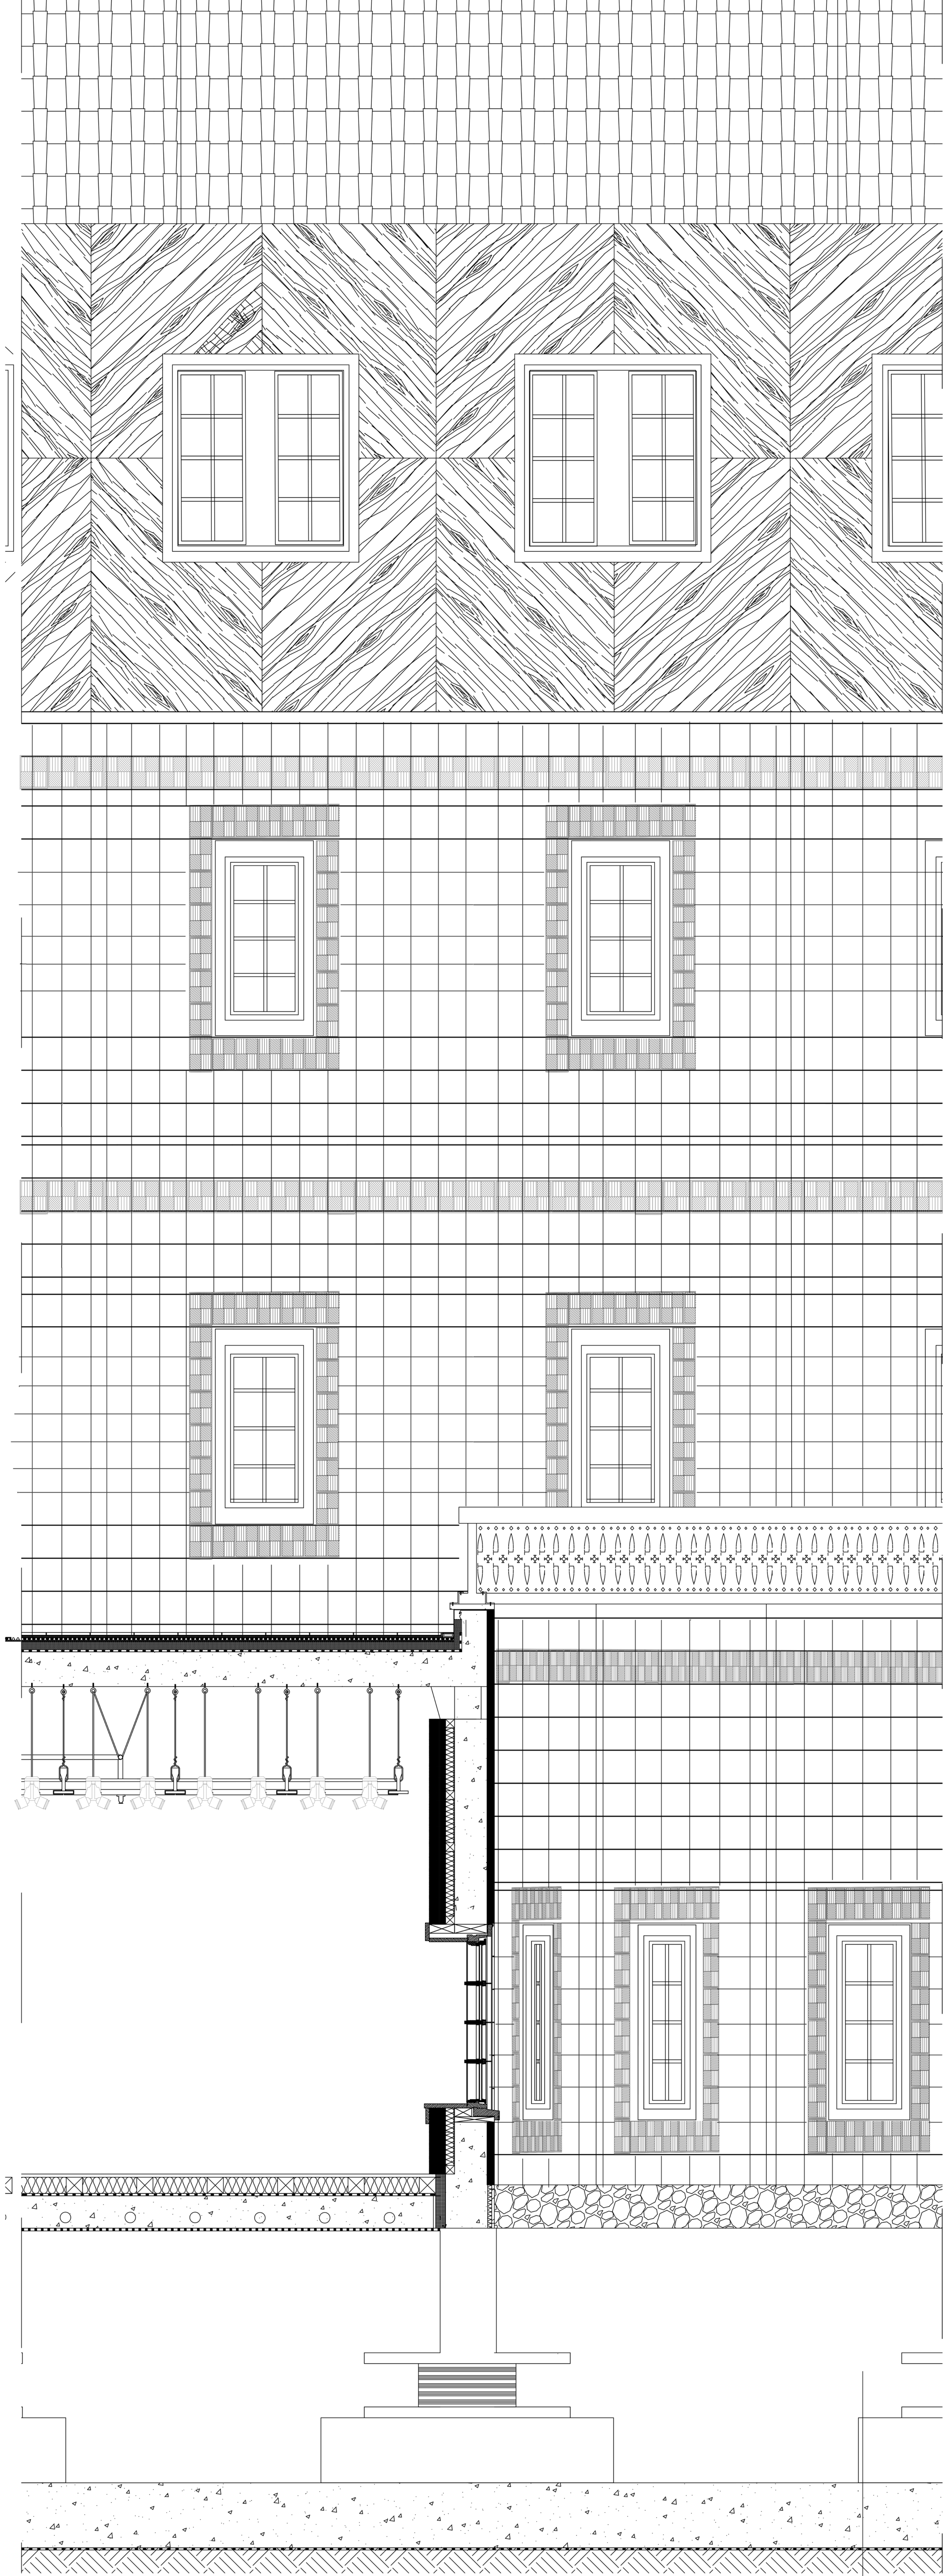

TERRACE (BALCONY)



WOODEN BALUSTRADE
BALUSTRADE FASTNERS
FLASING AND CAP RECEIVER
STONE TERRACE TILES
CRUSHED GRAVEL BEDDING
FILTER LAYER
DRAINAGE LAYER
DRAIN
INVERTED ROOF FILTER
INSULATION
CONCRETE FLOOR
DAMP PROOF MEMBRANE

TILE/INTERIOR WALL

CERAMIC TILE
TILE BED (MORTAR ADHESIVE FOR TILE
CLADDING)
METAL WIRE
GROUT
DAMP PROOF MEMBRANE
CONCRETE
DAMP PROOF MEMBRANE
FIBERGLASS INSULATION
WOOD FURING
OSB BOARD
PLASTER FINISH


WOODEN WINDOW CASEMENT

HEADER
FLASHING OVER DRIP CAP(EXTERIOR PART
OF WINDOW)
SHIM SPACE (FILLED WITH THERMAL INSTU-
LATION
DOUBLE GLAZE WINDOW
WEATHERSTRIPPING
WOOD JOINING STRIP
STOOL
SILL
APRON(INTERIOR PART OF WINDOW)

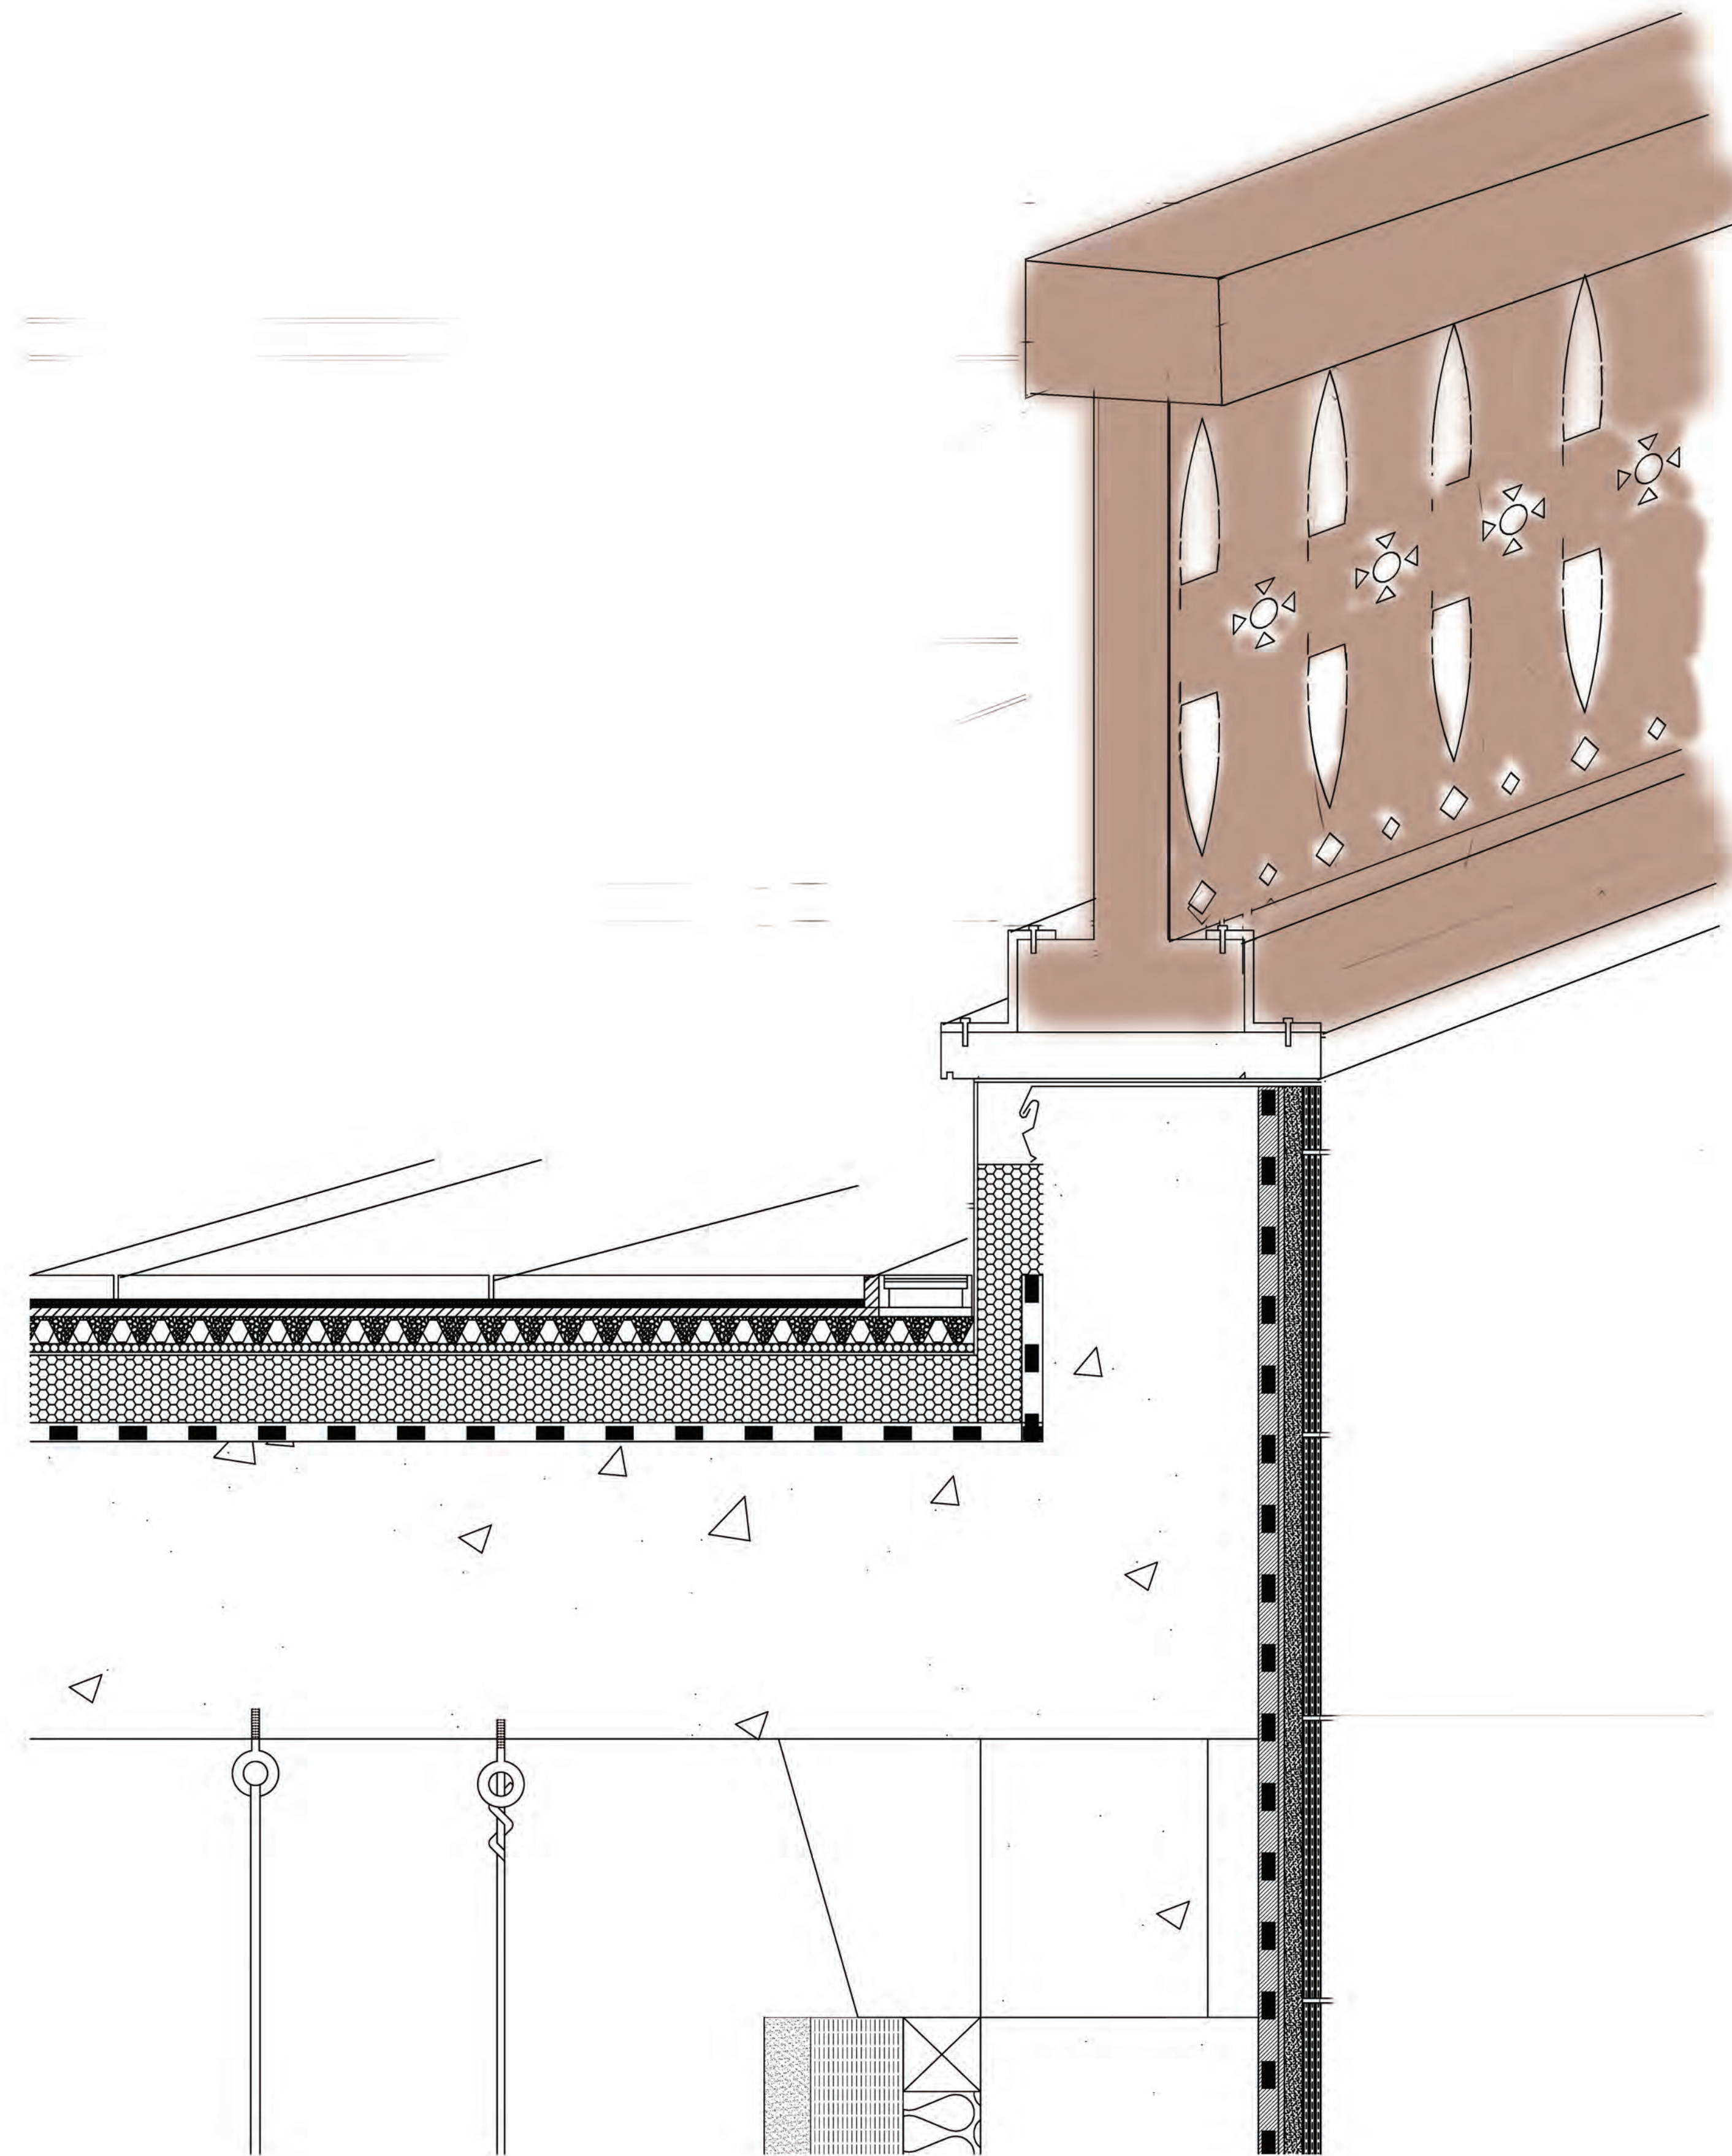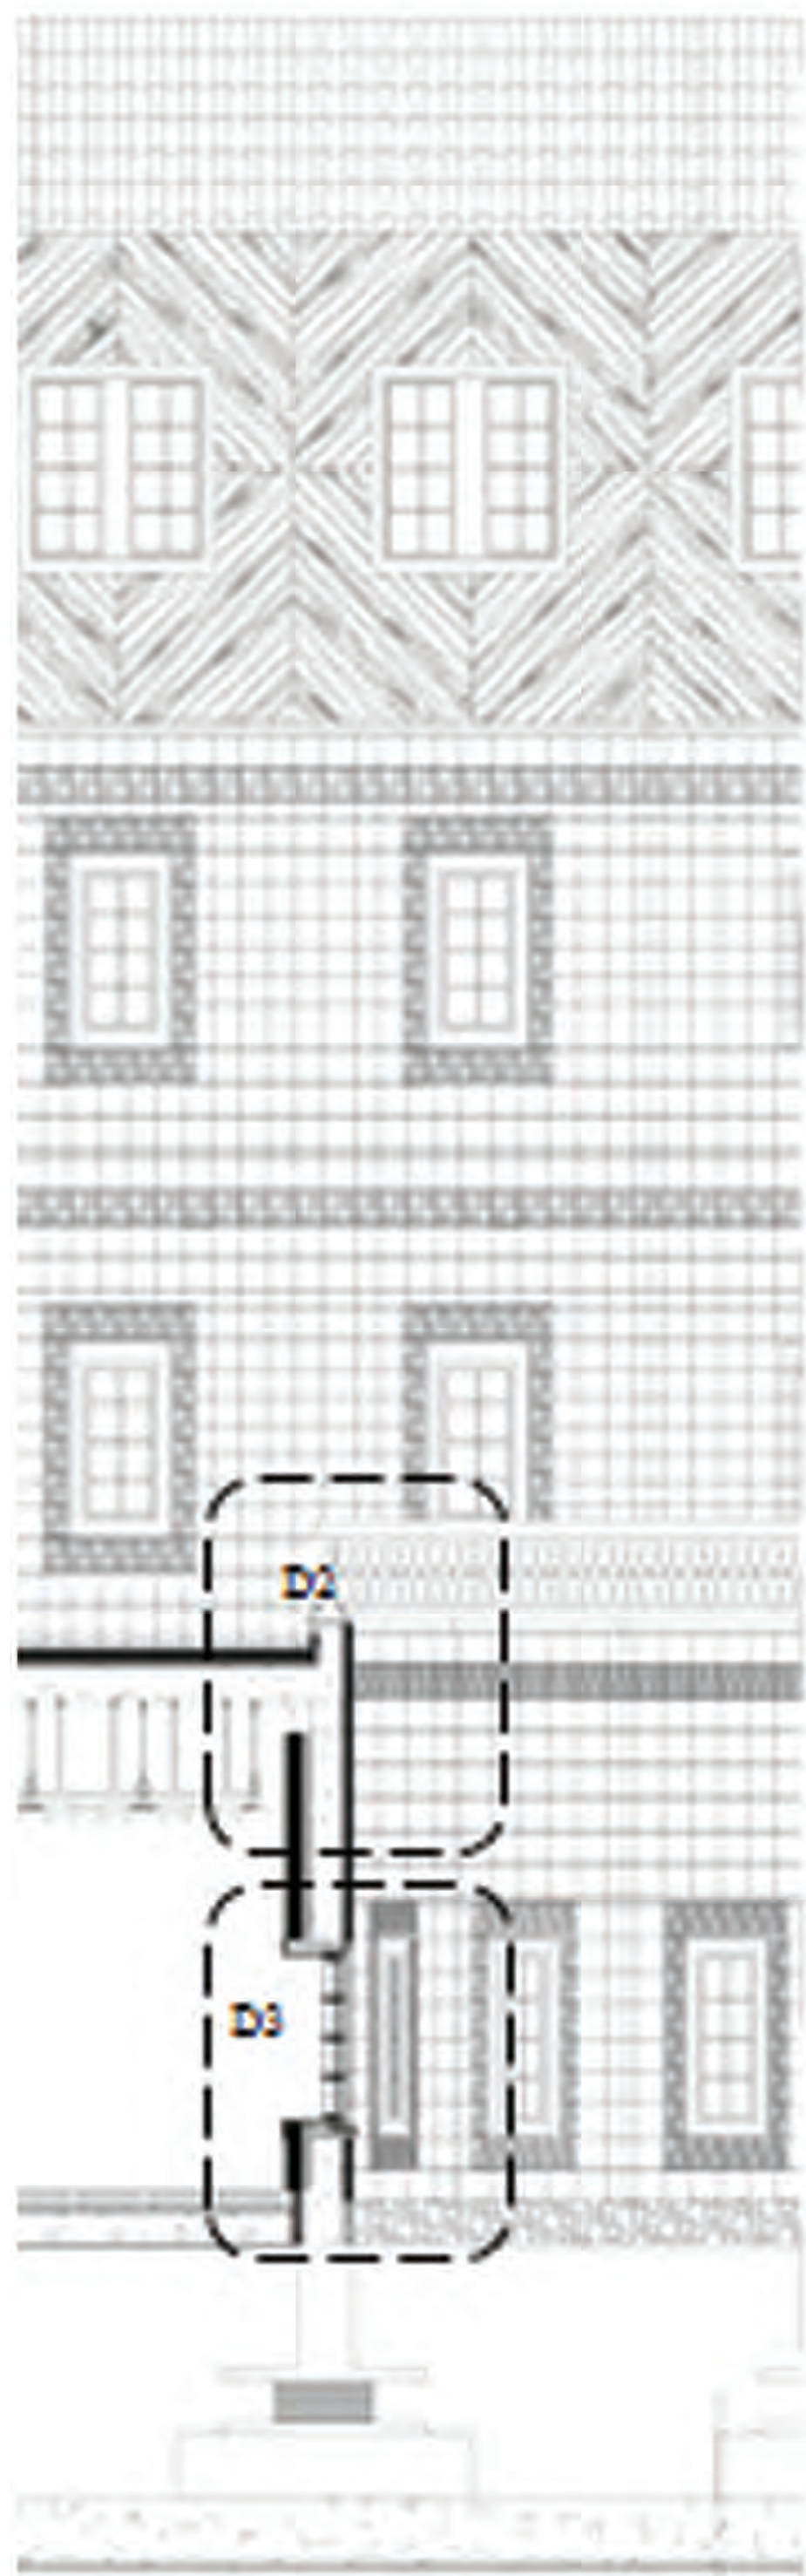

D2 : TERRACE (BALCONY) SCALE 1:5

WOODEN BALUSTRADE
BALUSTRADE FASTENERS
FLASHING AND CAP RECEIVER
STONE TERRACE TILES
CRUSHED GRAVEL BEDDING
FILTER LAYER
DRAINAGE LAYER
DRAIN
INVERTED ROOF FILTERS
INSULATION
CONCRETE FLOOR
DAMP PROOF MEMBRANE

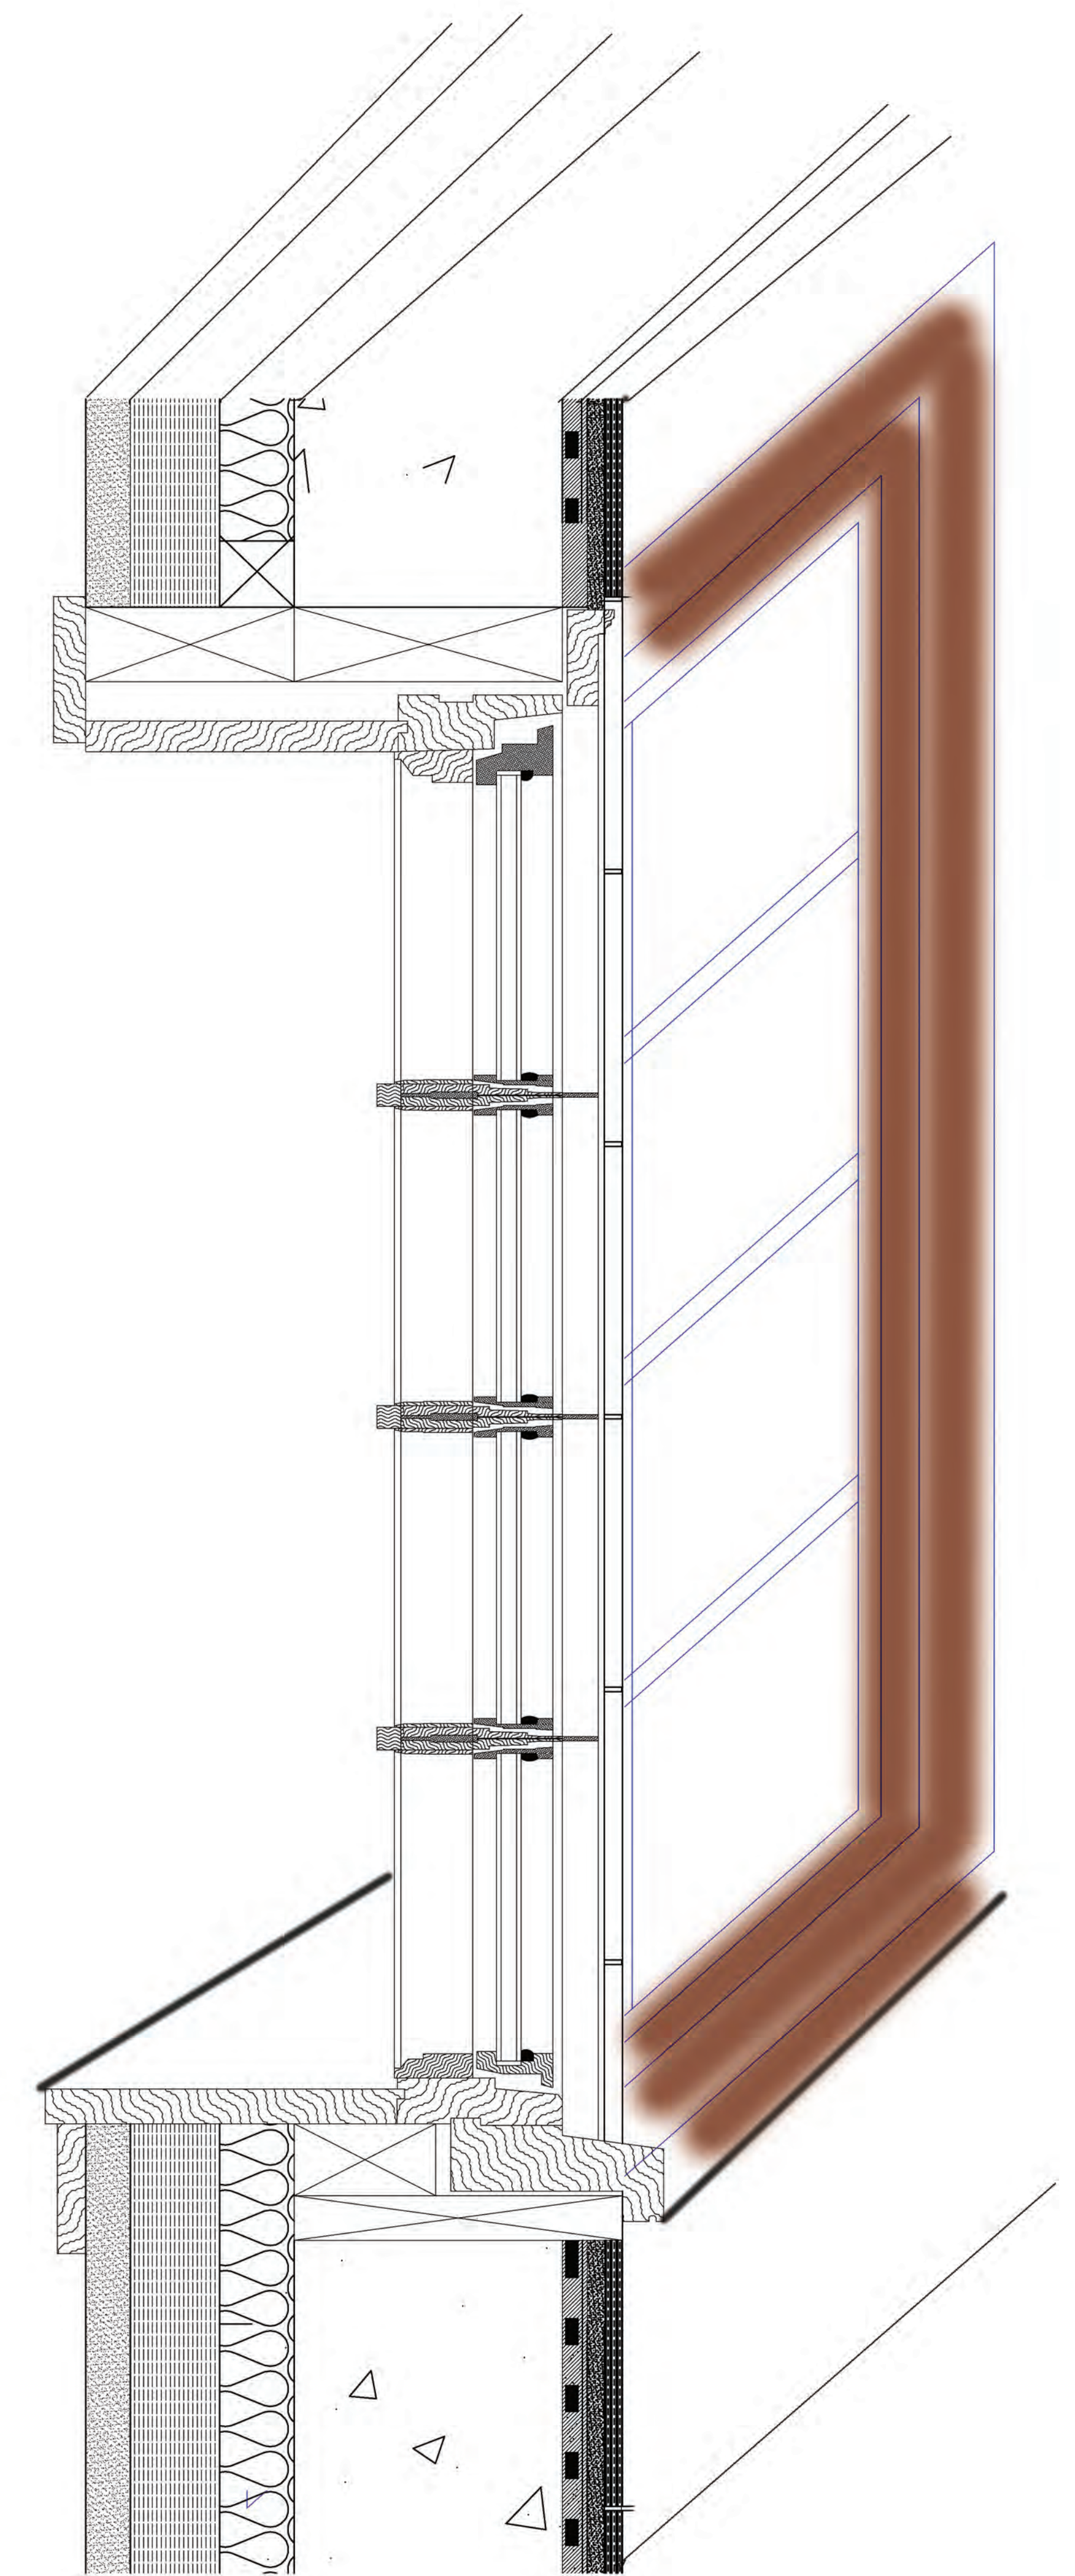

D:3 WOODEN WINDOW CASEMENT SCALE 1:5

HEADER
FLASHING OVER DRIP (EXTERIOR PART OF WINDOW)
SHM SPACE (FILLED WITH THERMAL INSULATION)
DOUBLE GLAZE WINDOW
WEATHERSTRIPPING
WOOD JOINING STEP
STOOL
SILL
APRON (INTERIOR PART OF WINDOW)

Roof *SCALE 1:5*
WOODEN SHINGLE
PIN FOR ATTACHING SHINGLE
BOARDS
GUTTER
WOODEN DECK
ROOF TRUSS
WOODEN BEAM
FACIA BOARD
SOFFIT AIRVENT

