

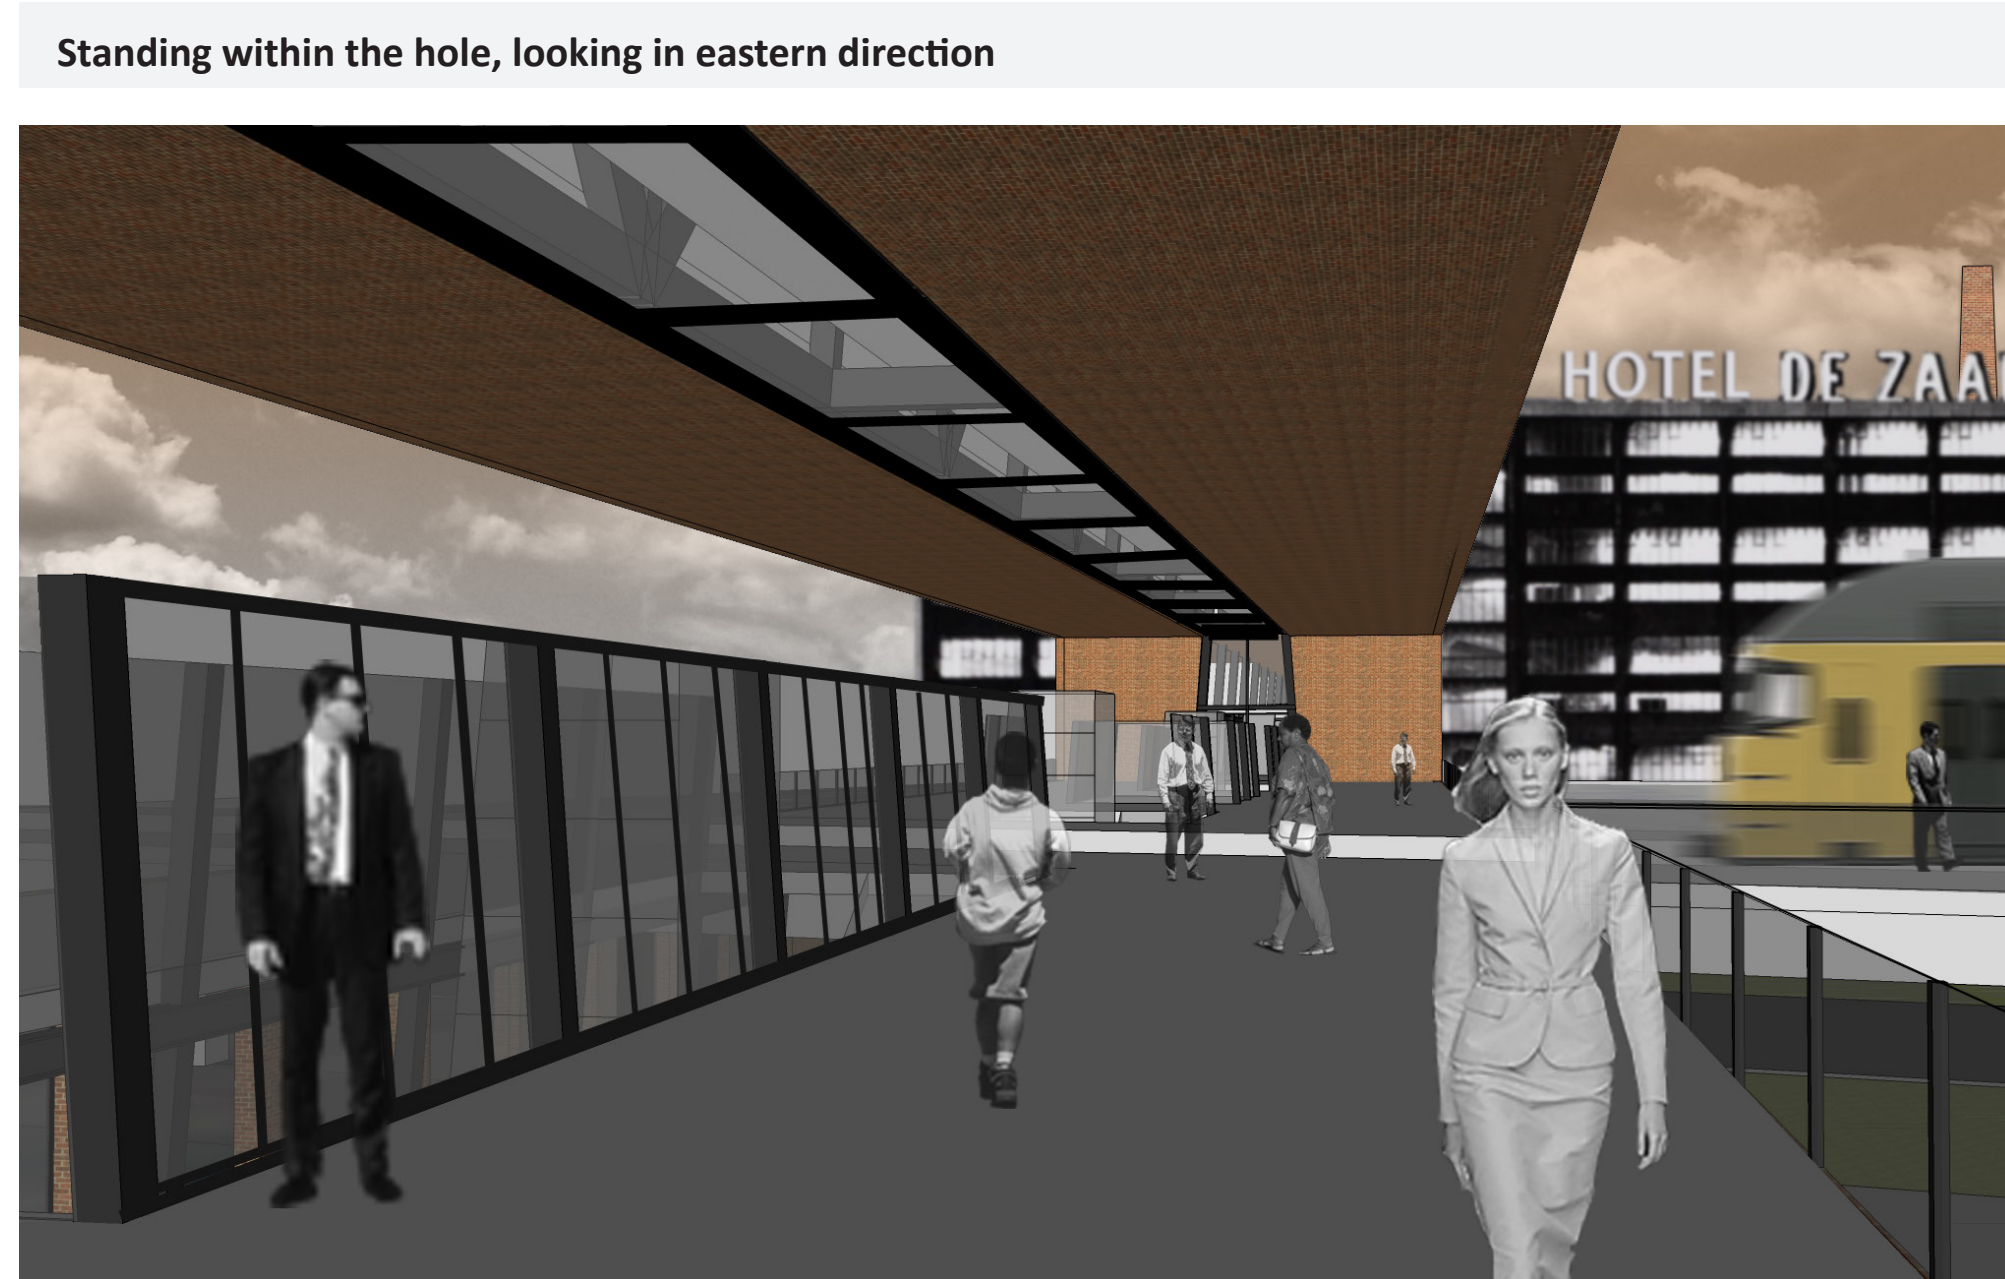
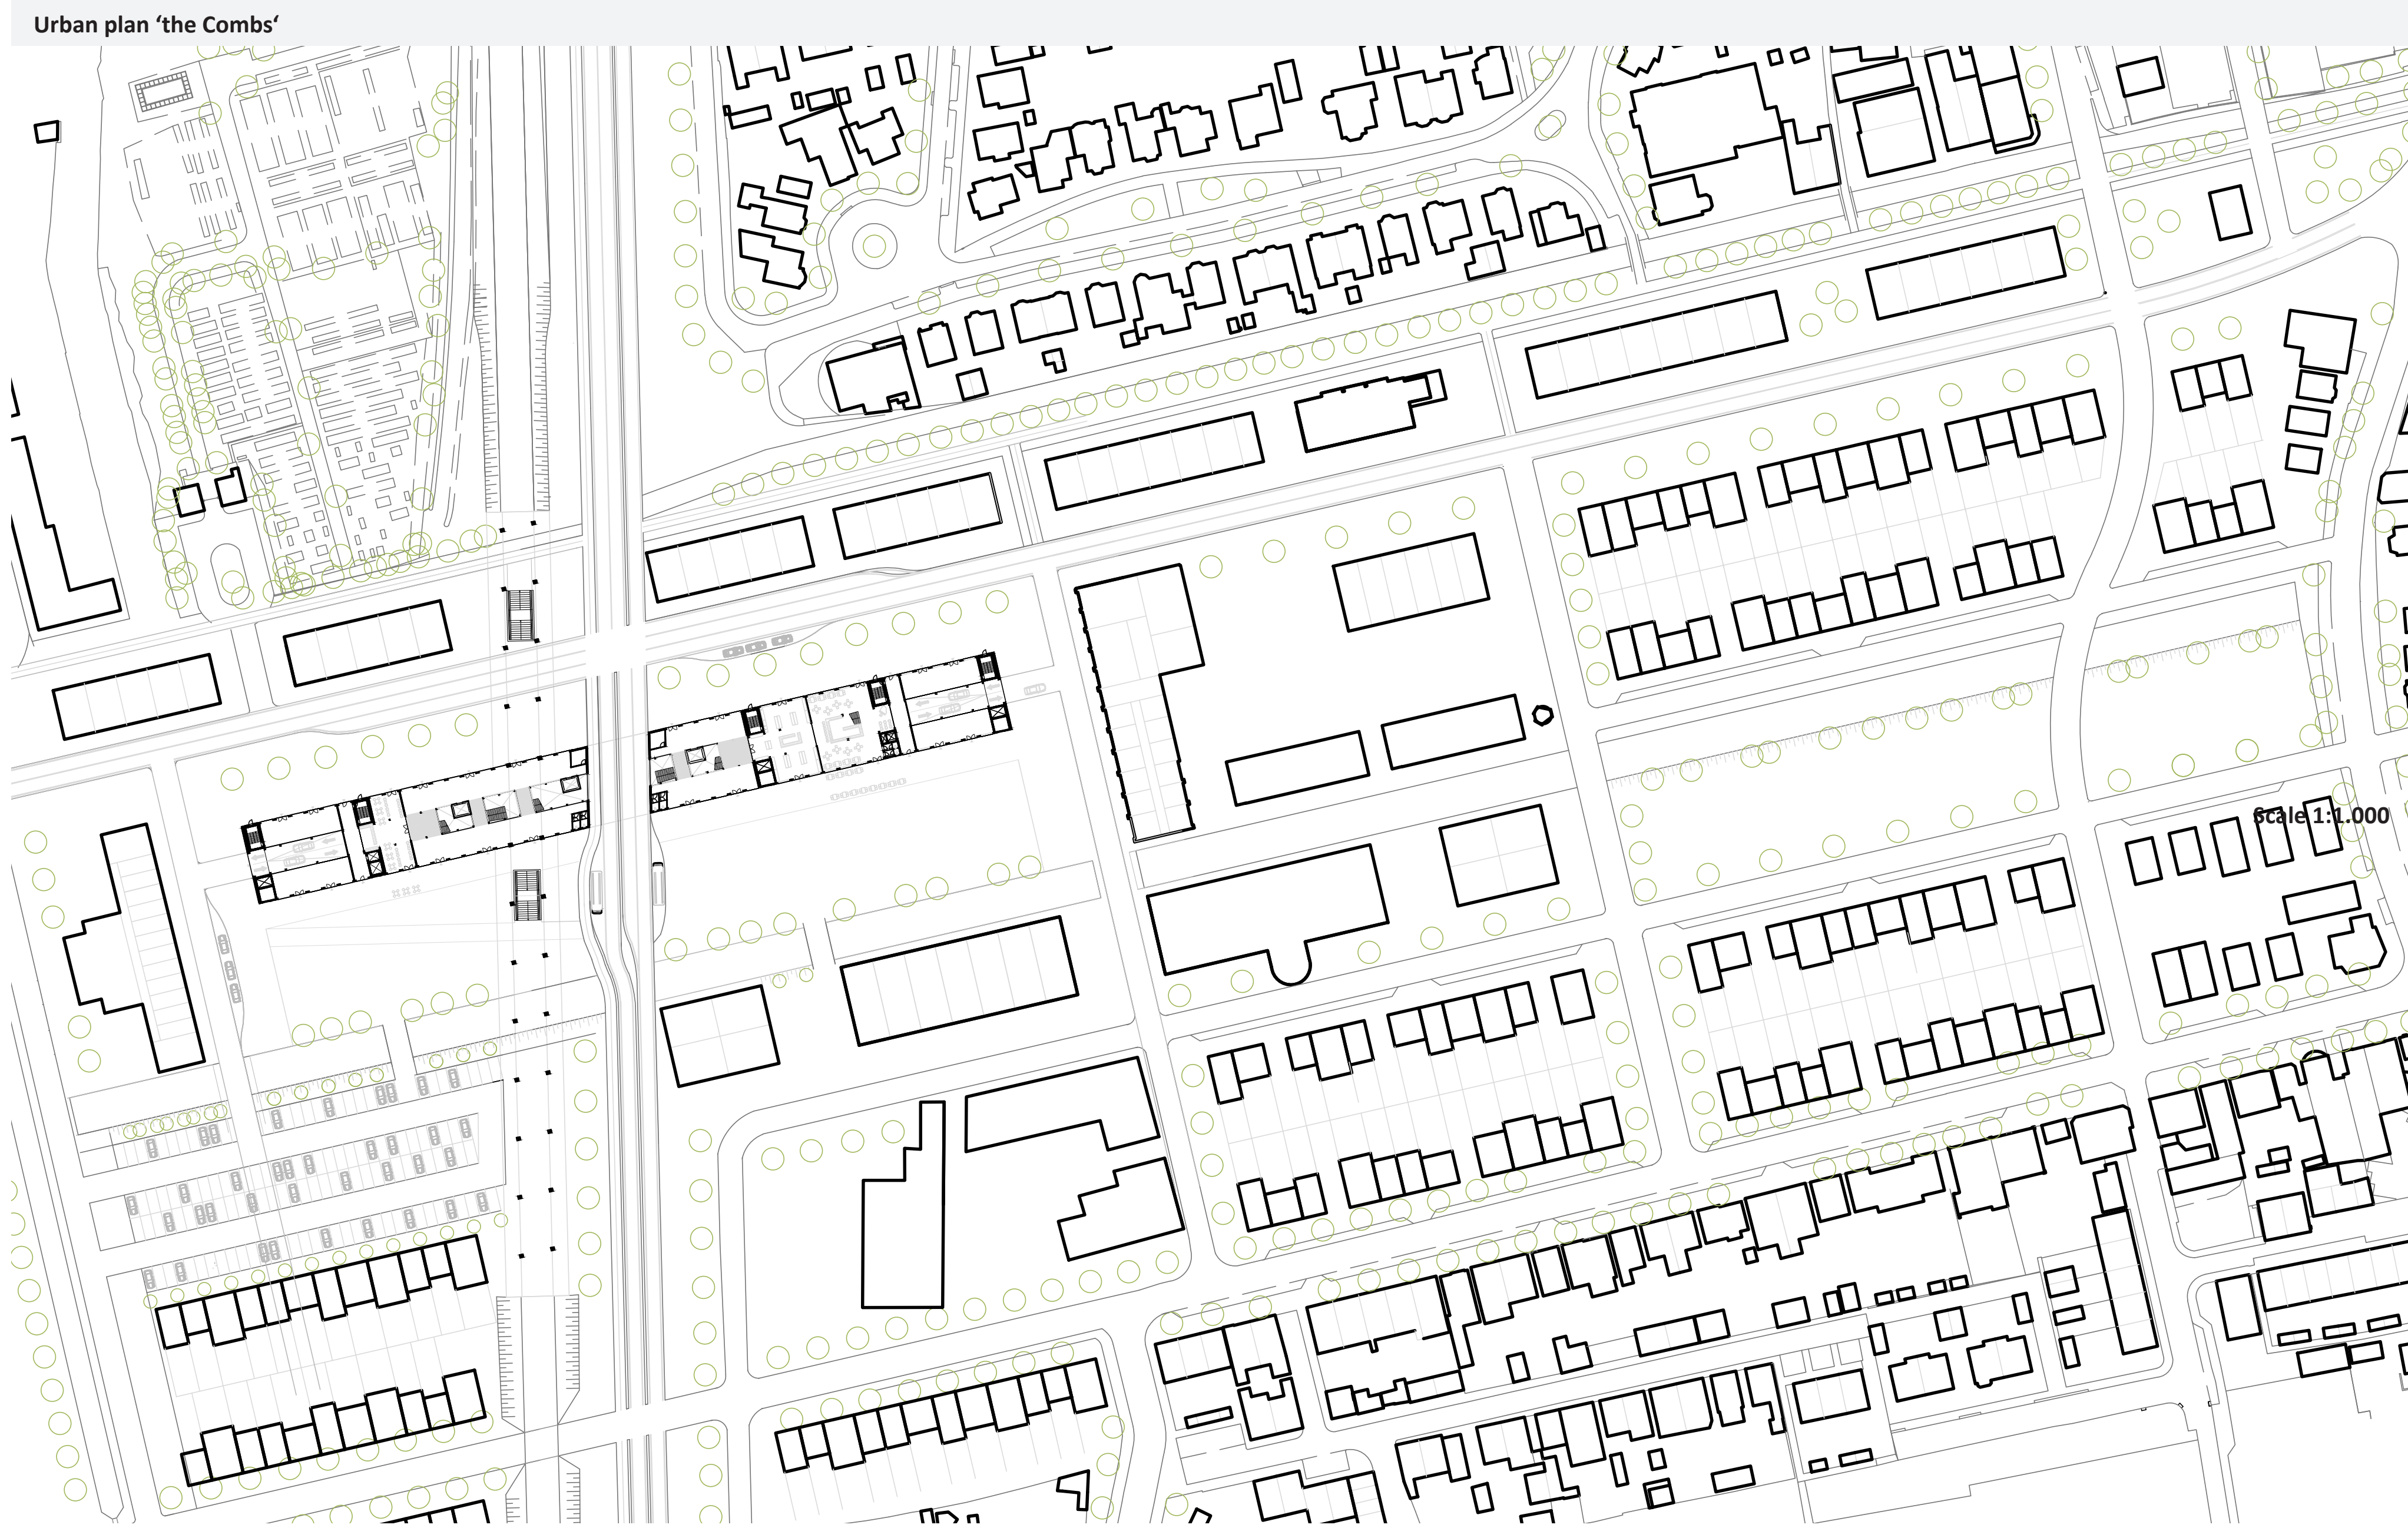
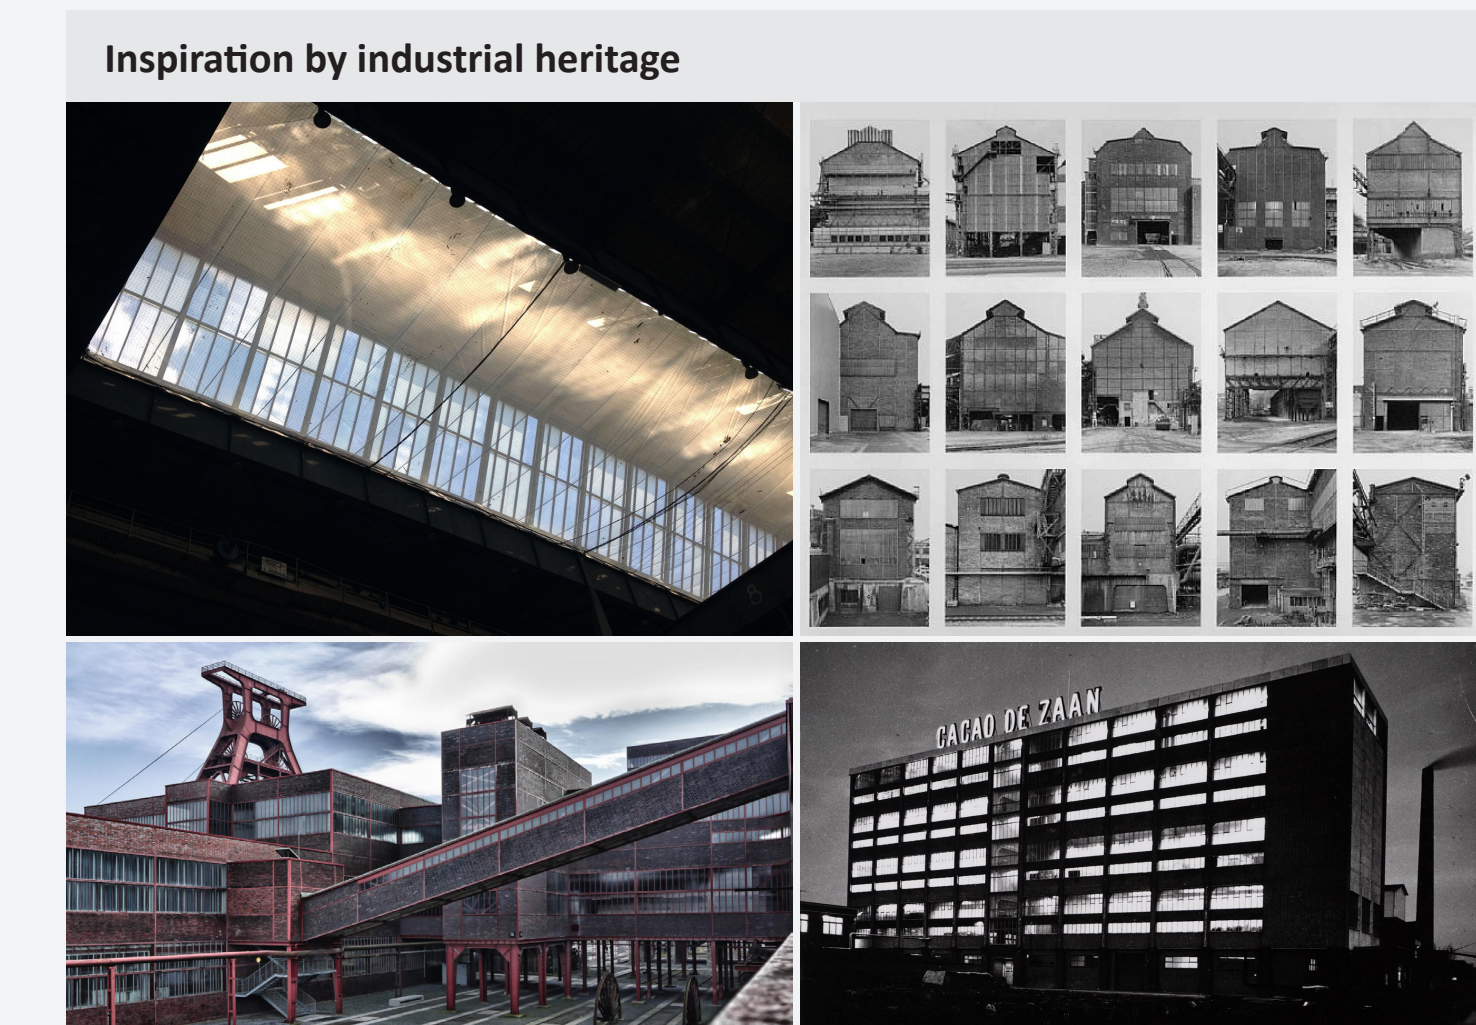


Zaanstreek, Holland

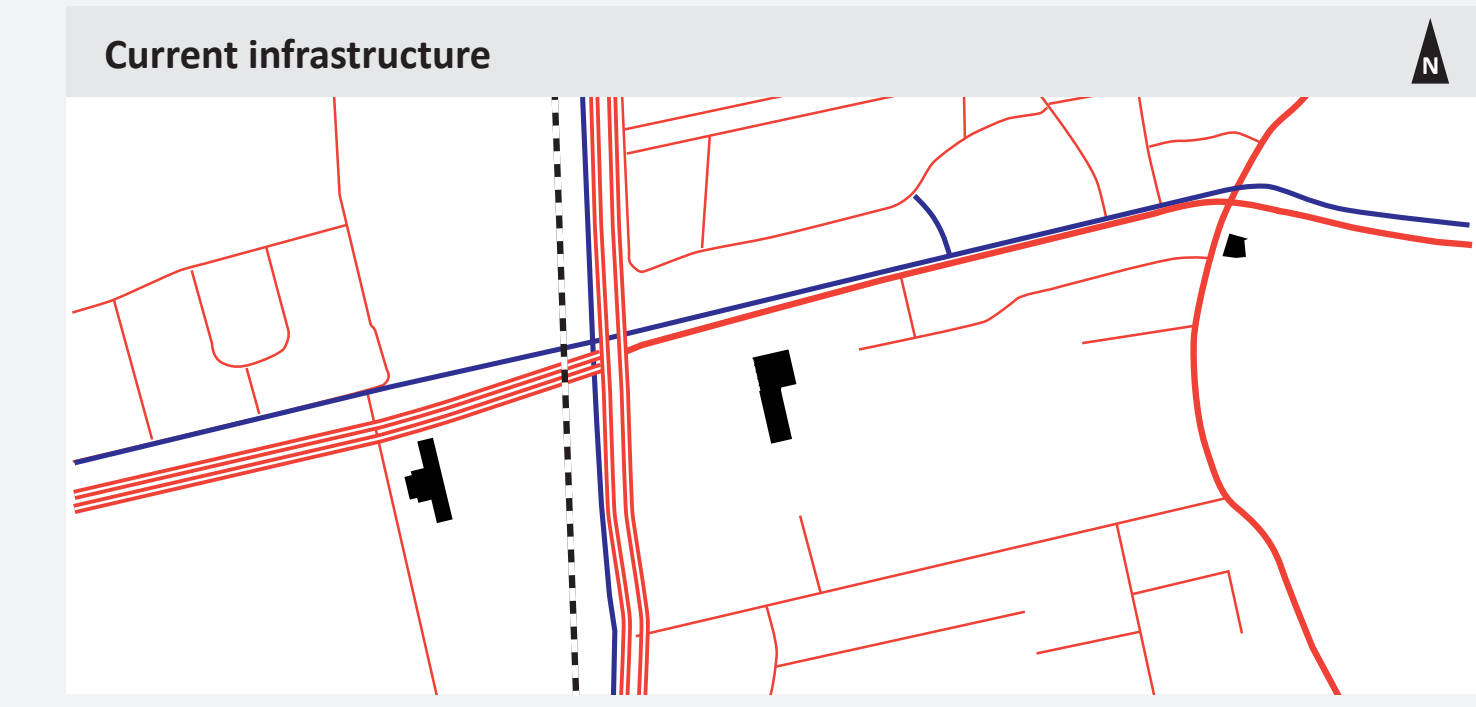


URBAN

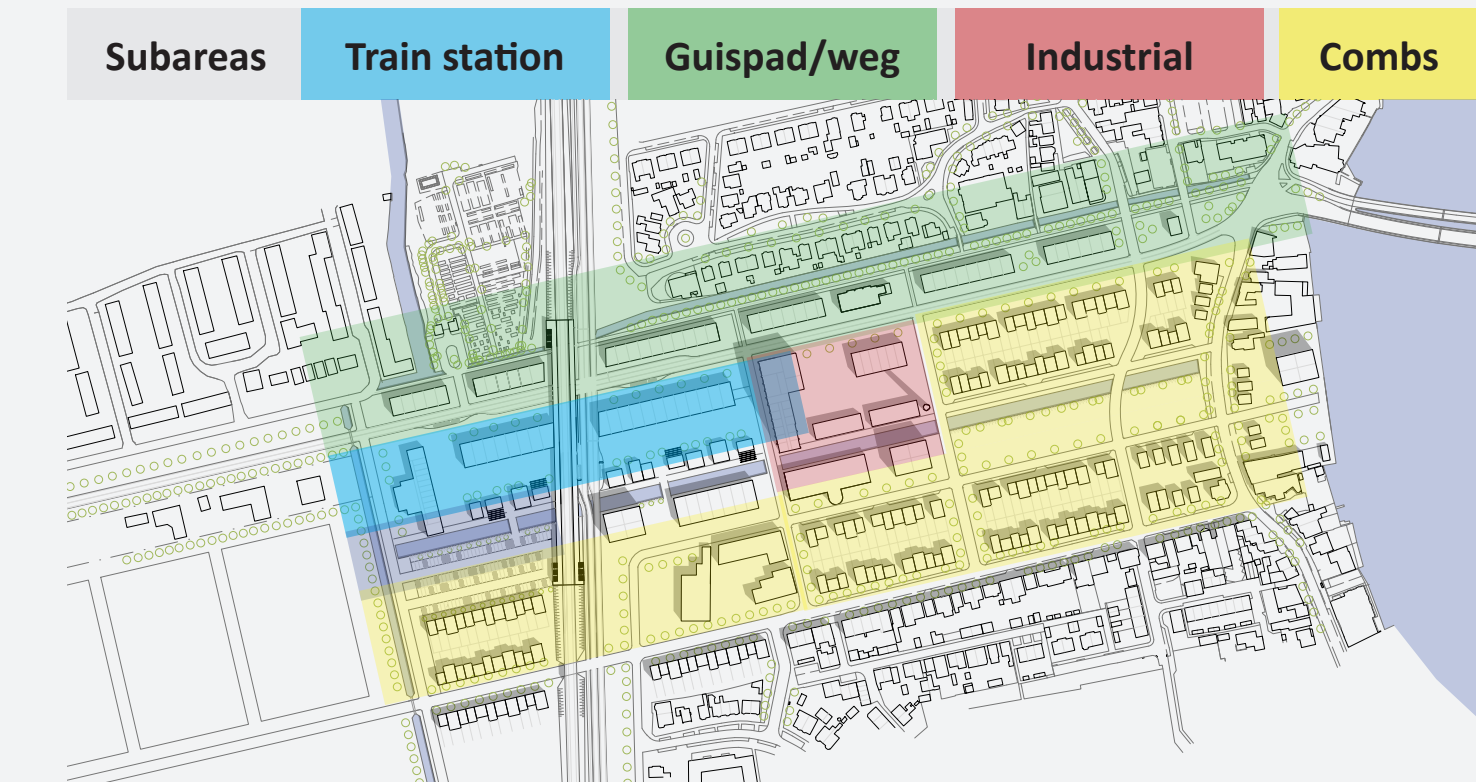

Floor plan 04 (dwellings)

Scale 1:200

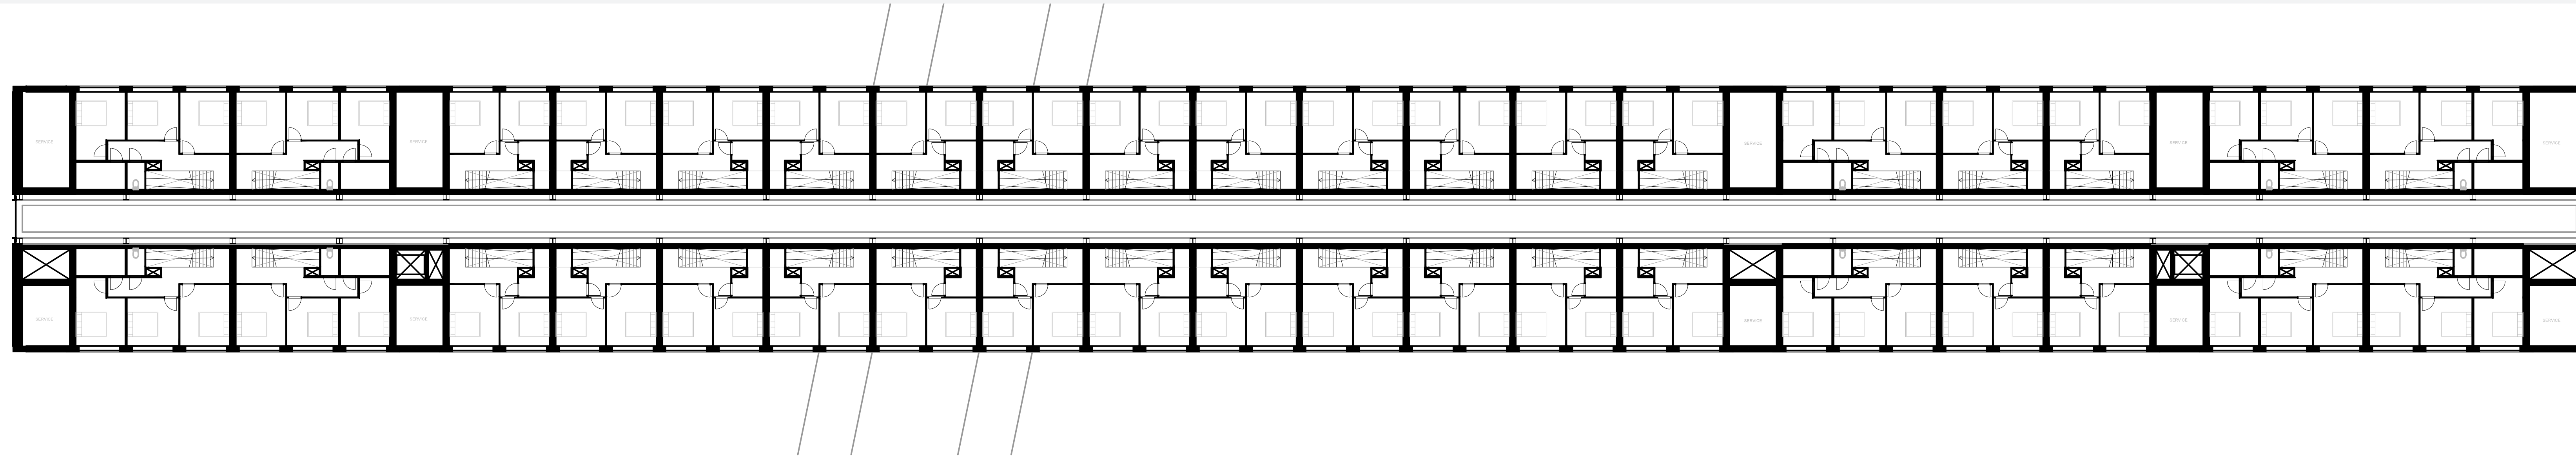

Section AA'

Maisonette 'Large' (3rd floor)




Maisonette 'Large' (4th floor)



Floor plan 03 (dwellings)

Scale 1:200

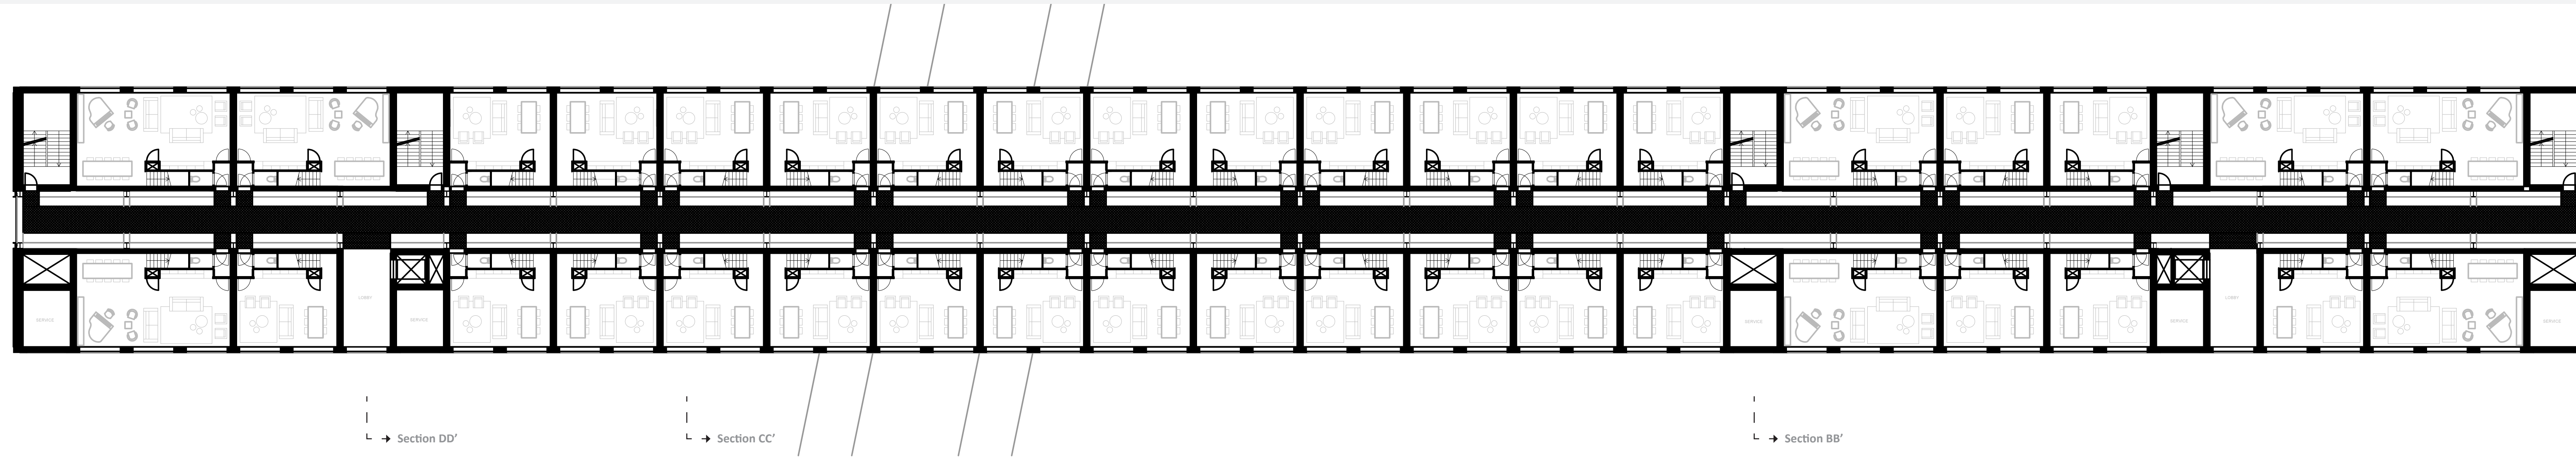

Section AA'

Maisonette 'Medium' (3rd floor)



Maisonette 'Medium' (4th floor)



Section DD'

Section CC'


Section BB'

Corridor within the truss beam frame (3rd floor)



Floor plan 02 (ground floor)


Scale 1:200

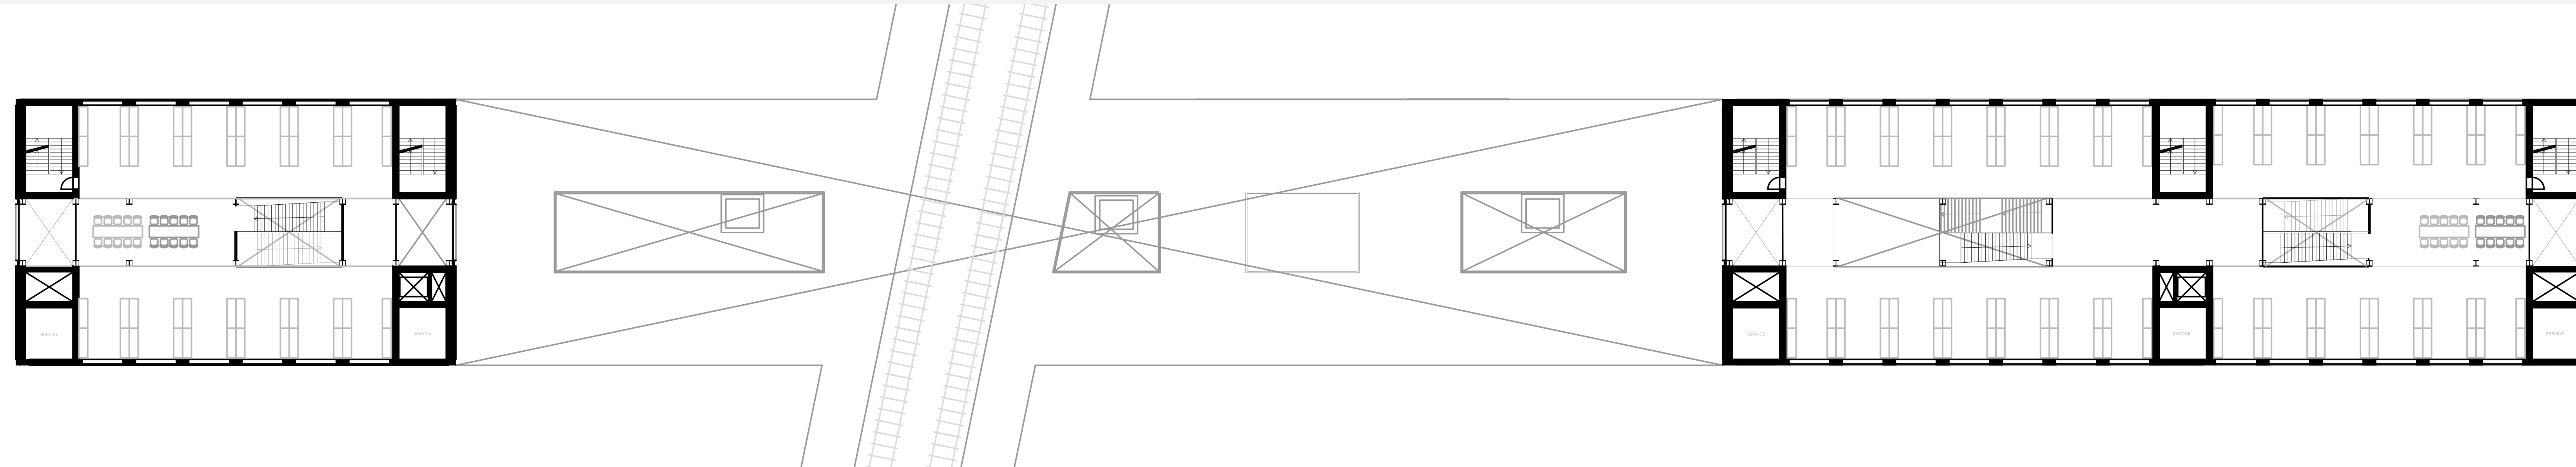

Section AA'

Floor plan 01 (ground floor)

Scale 1:200

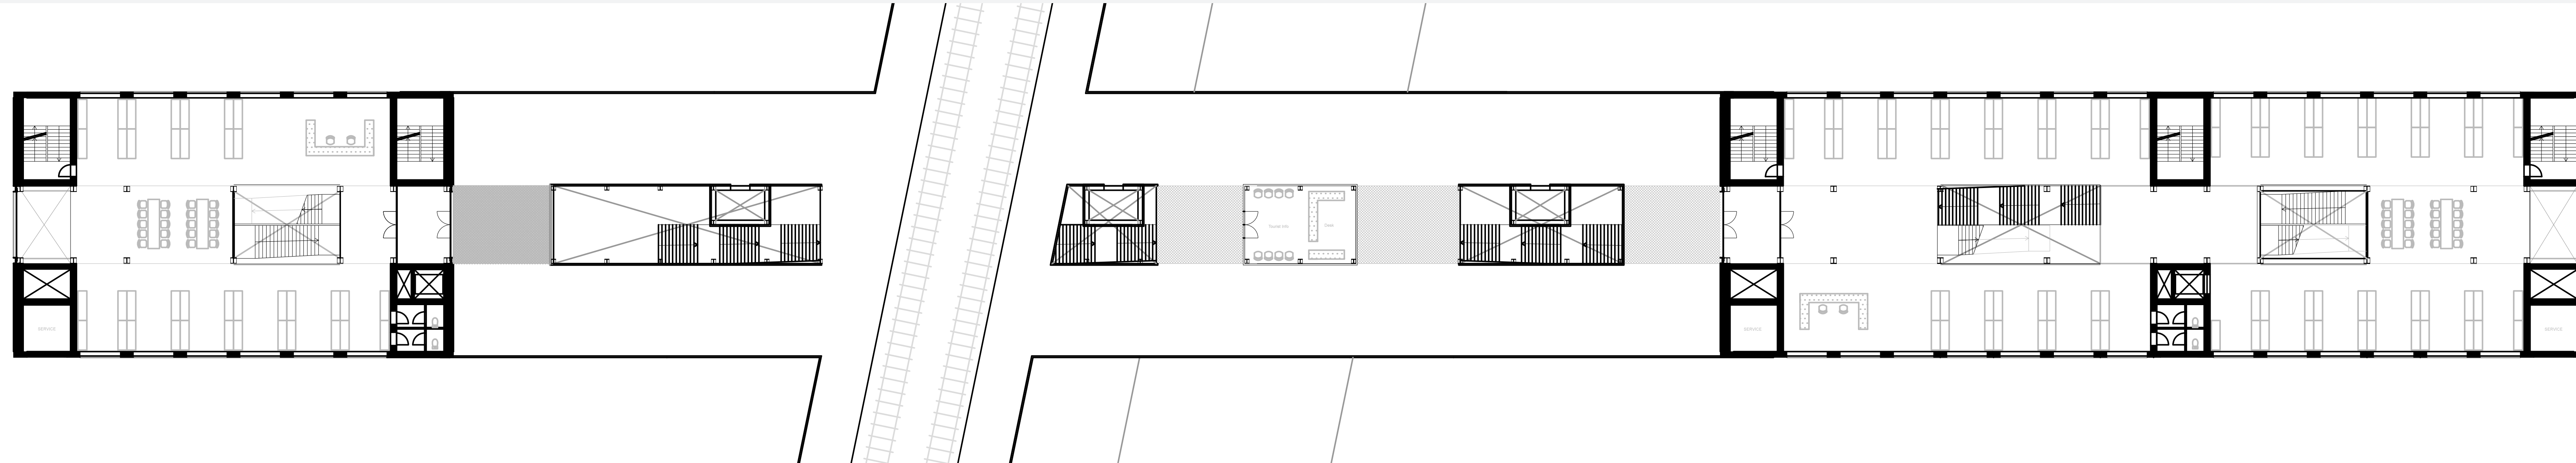

Section AA'


Section DD'

Section CC'

Section BB'


Floor plan 00 (ground floor)

Scale 1:200

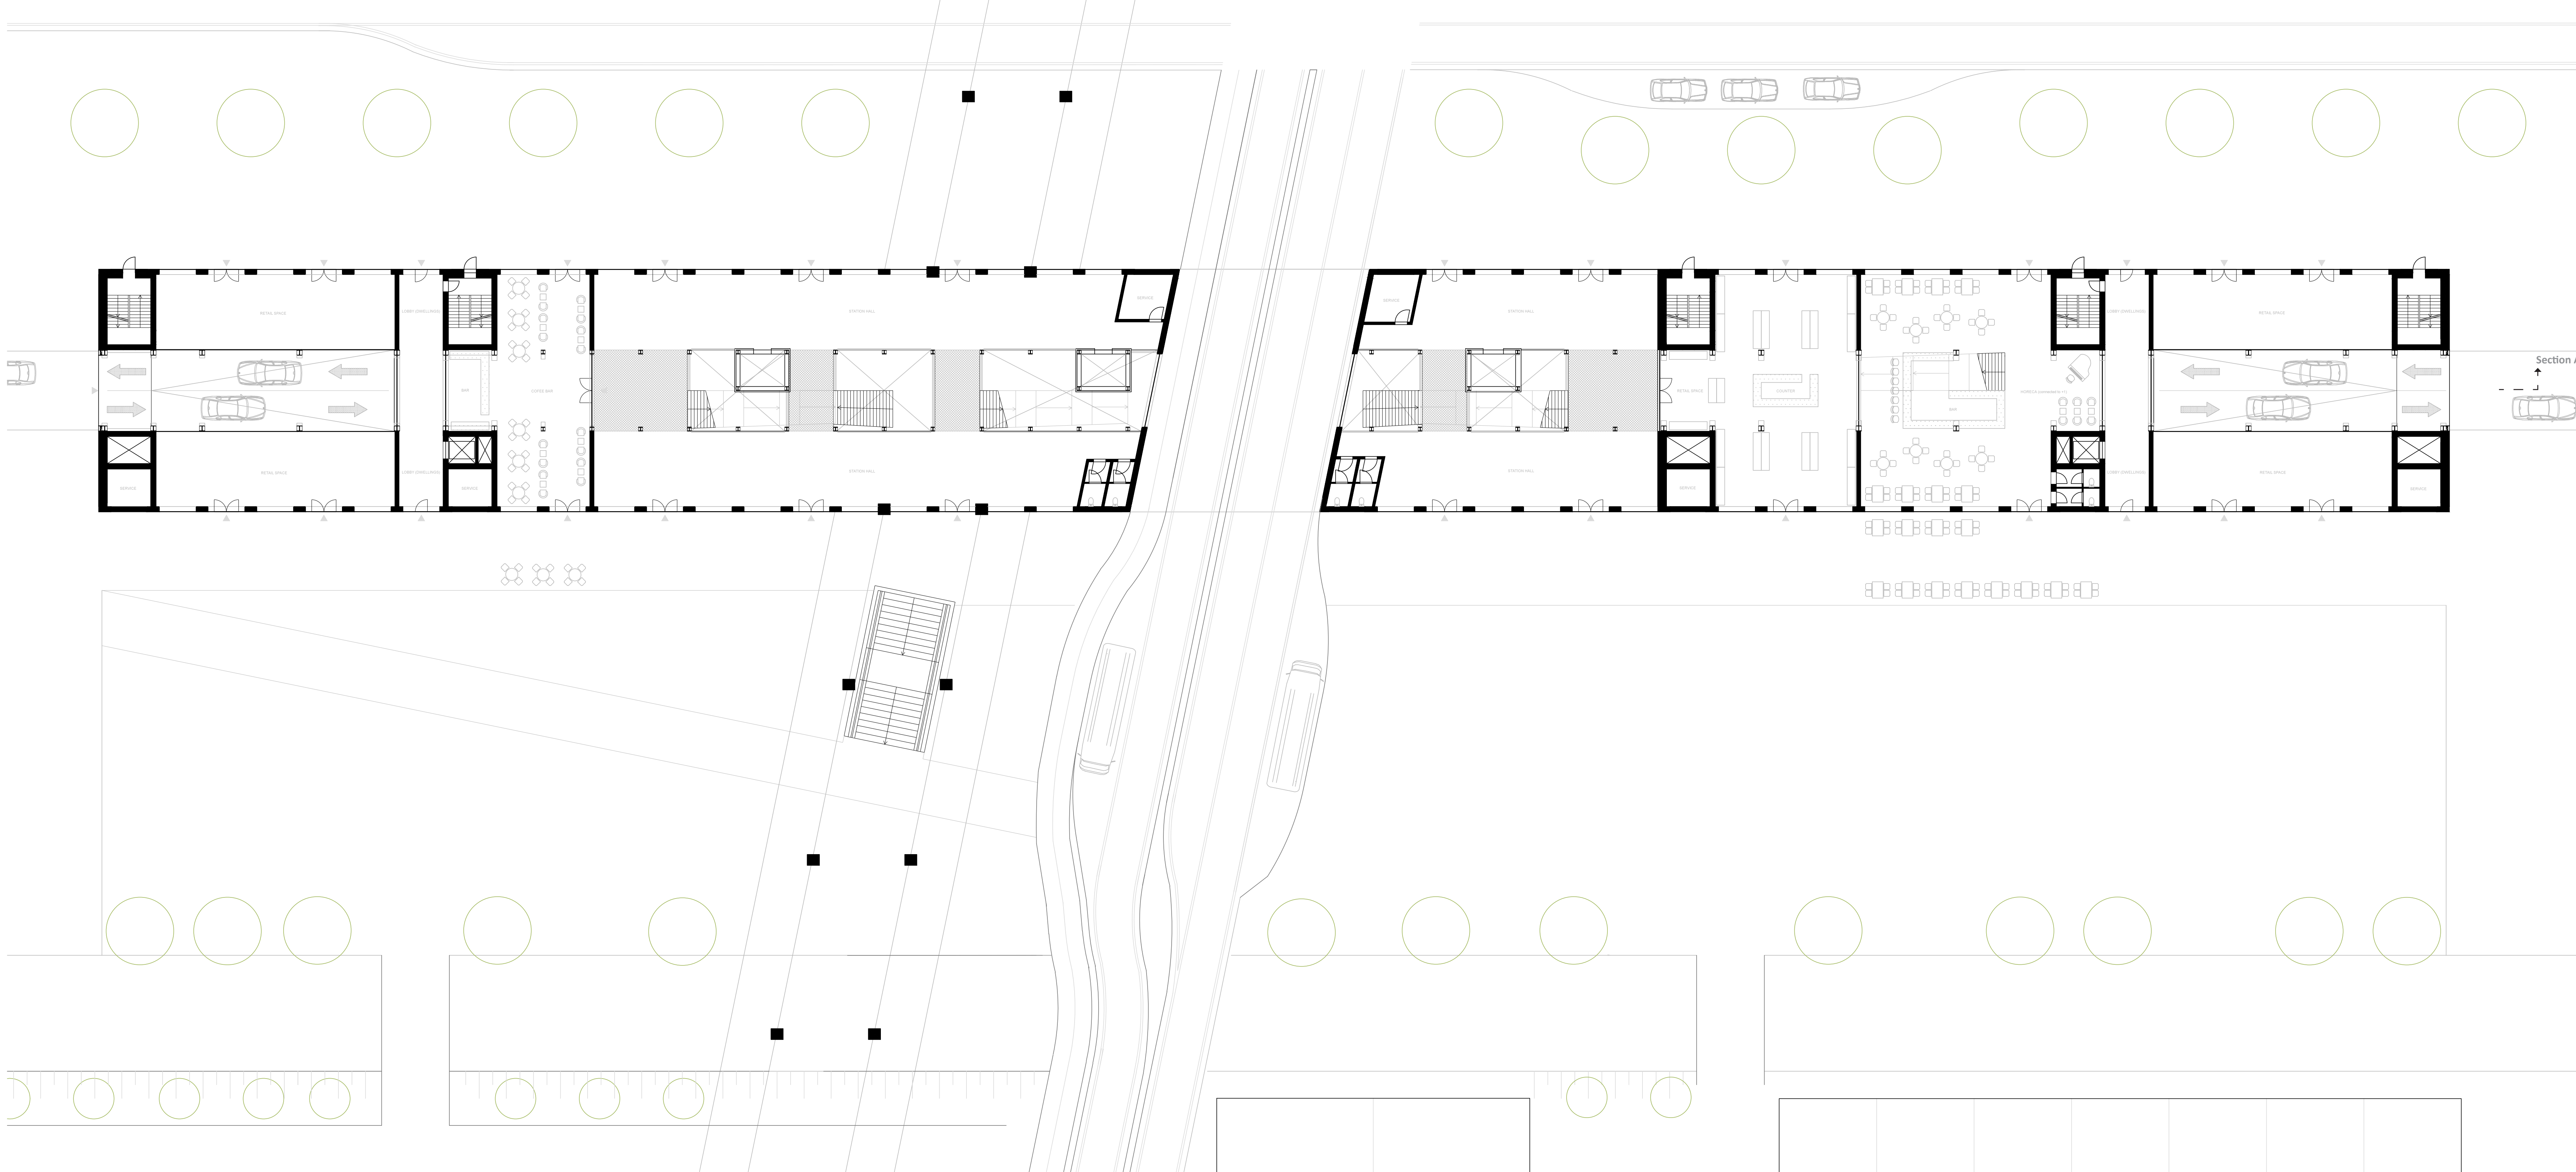


Floor plan -01 (basement)


Scale 1:200

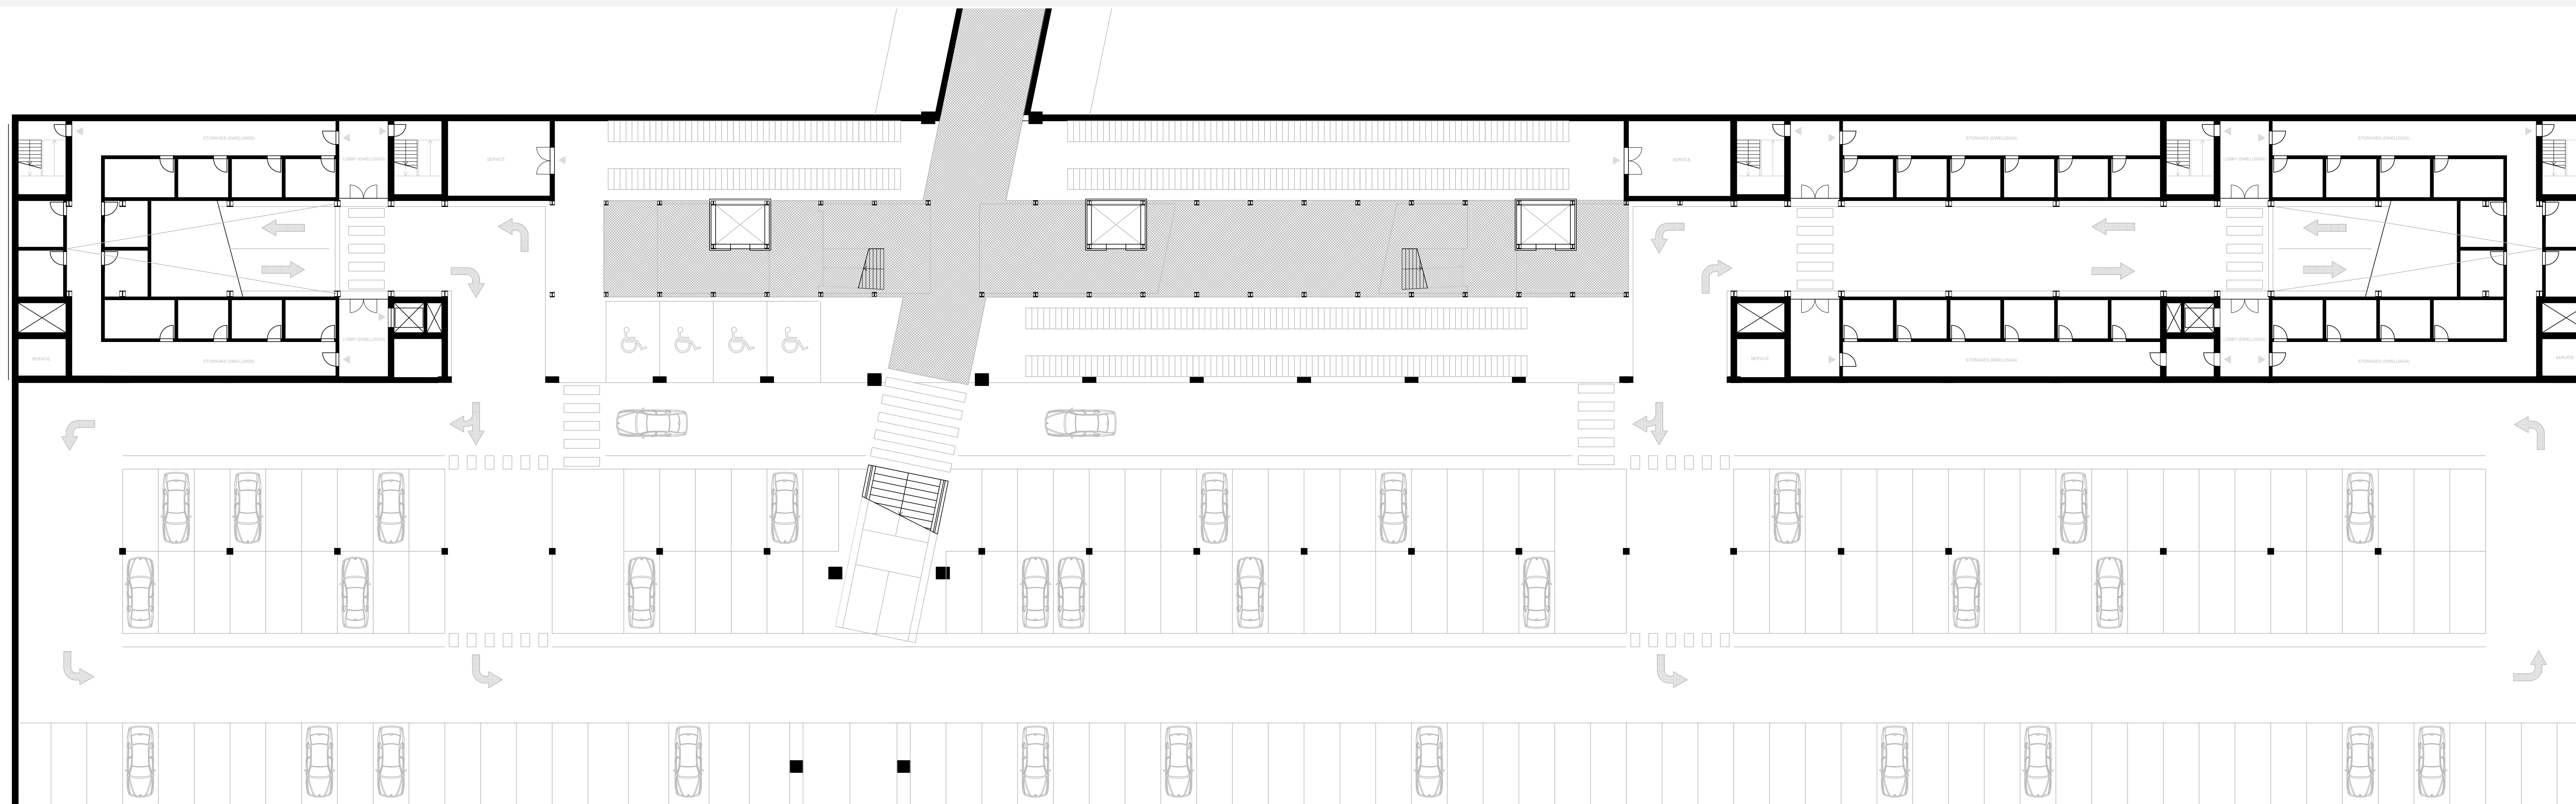


Station as a stop

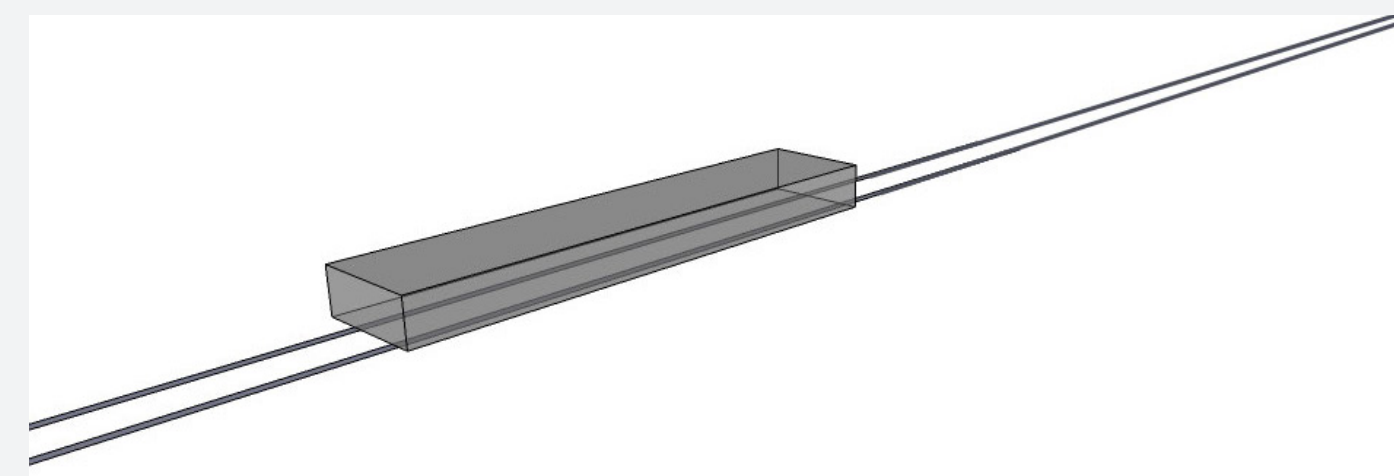


Station as a binding element

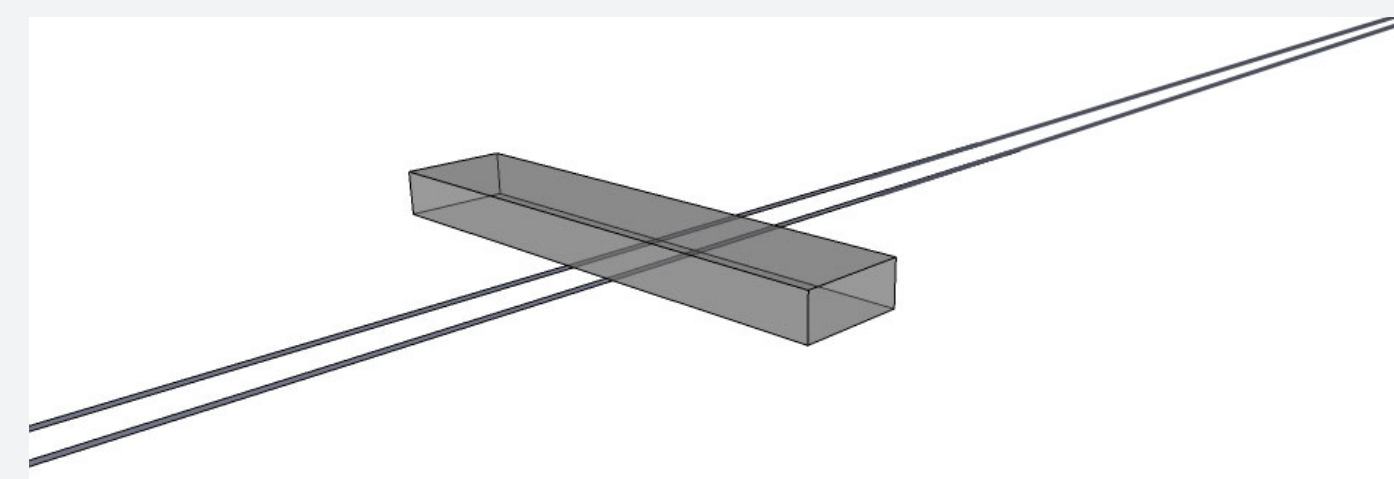

Station as part of a larger building

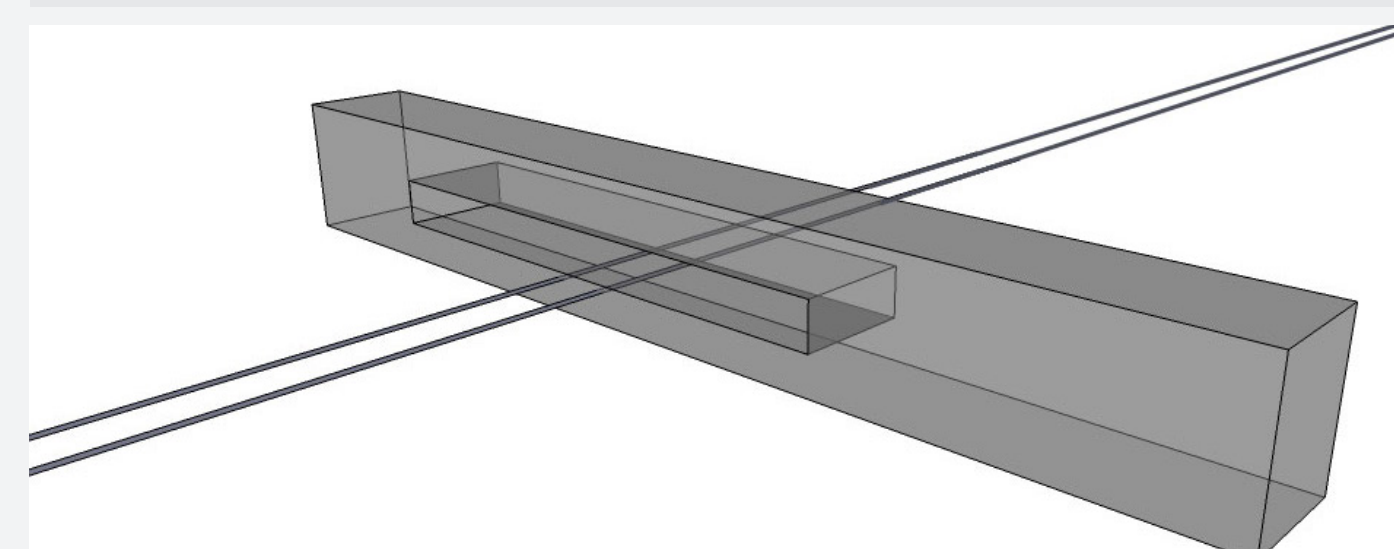


Program

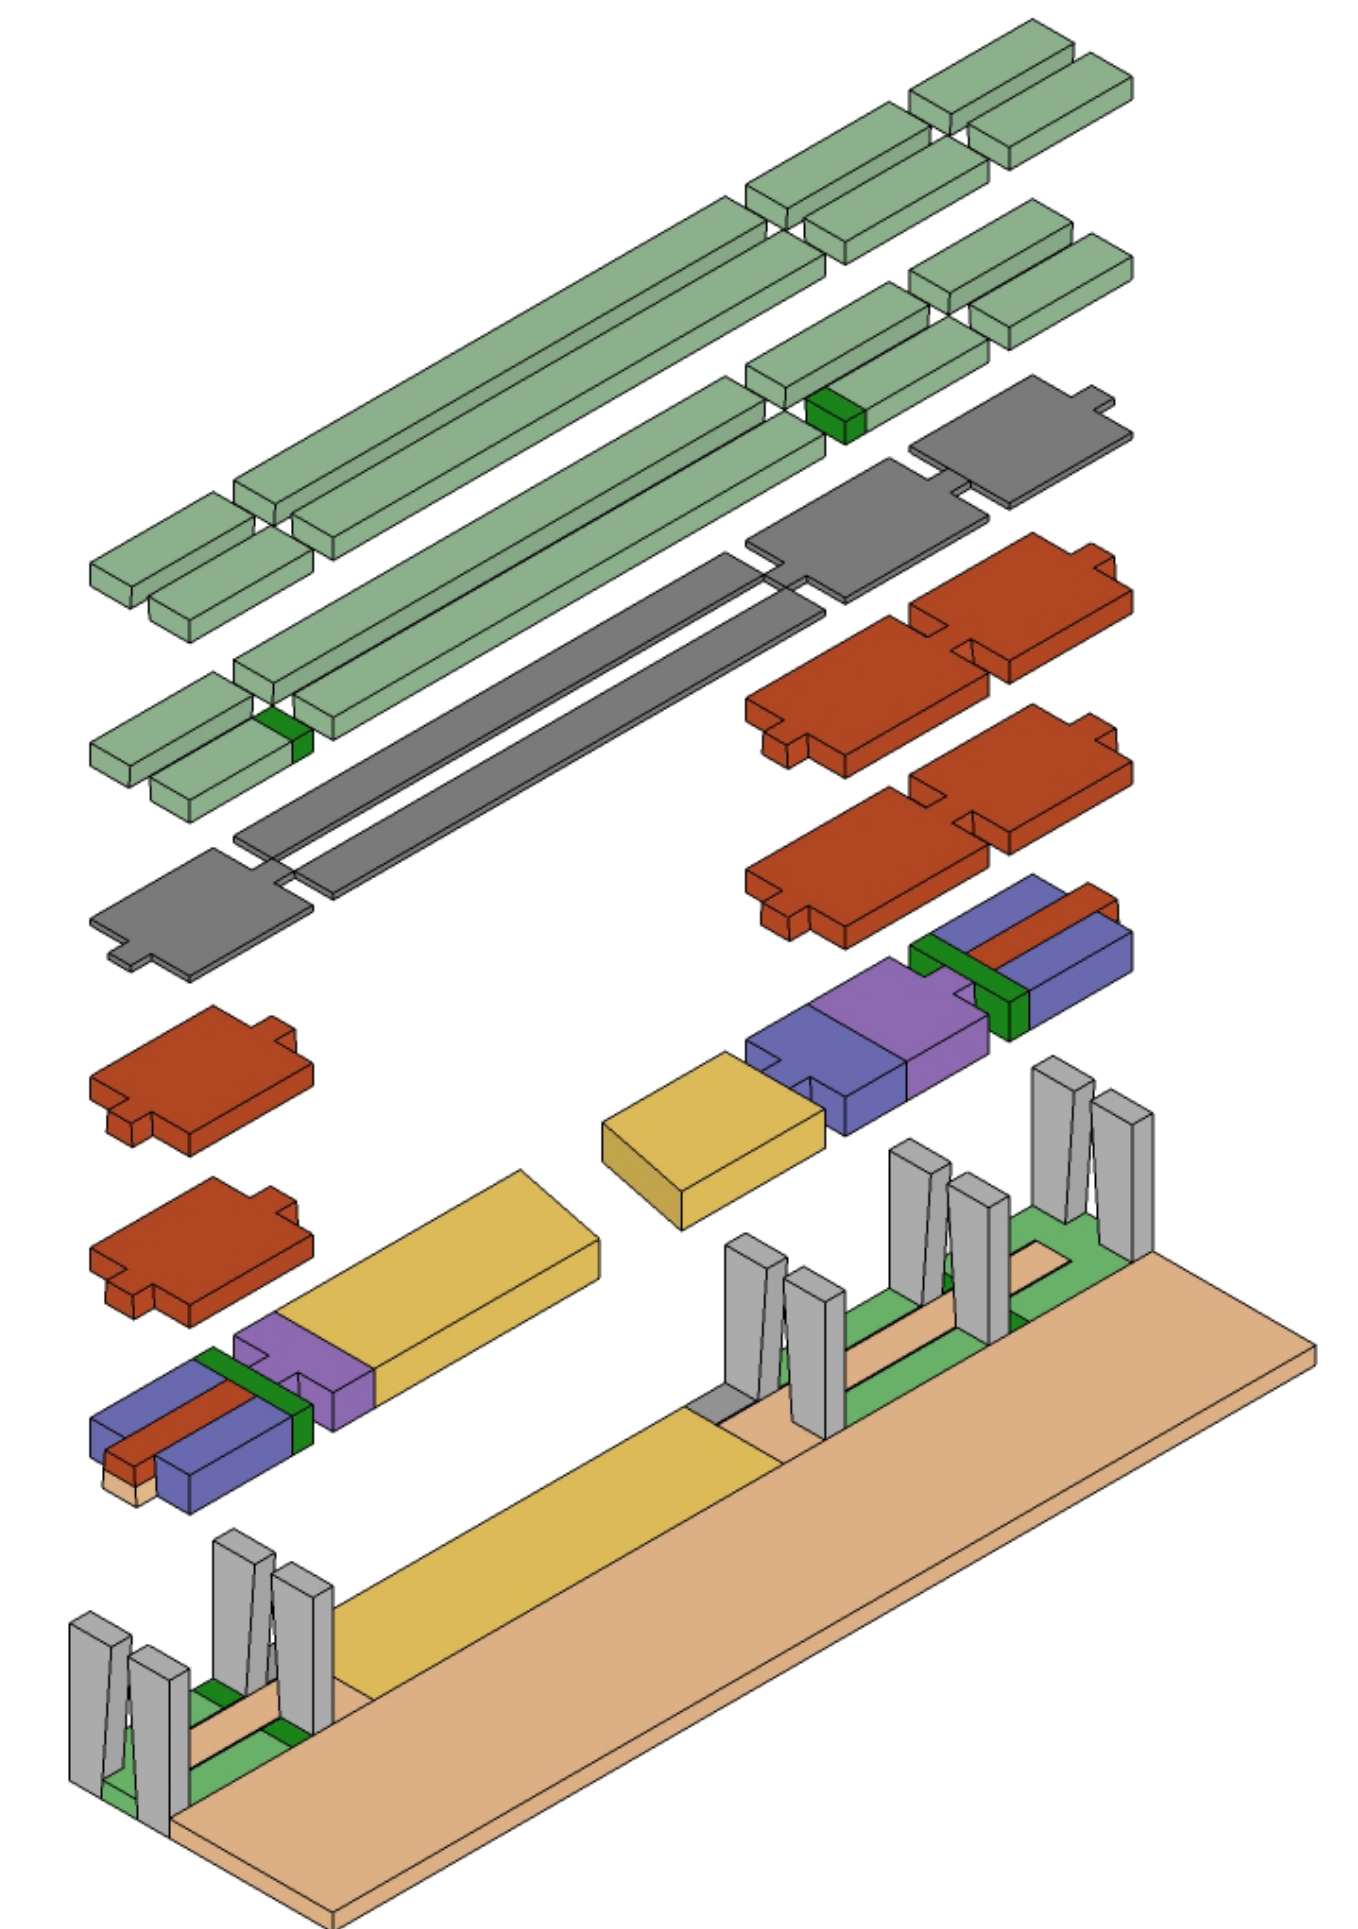


- DWELLINGS
- RETAIL
- SERVICE LAYER
- TRAIN STATION
- CULTURAL
- BASEMENT / PARKING
- HORECA

Central zone

SECTION THROUGH CENTRAL ZONE (POROUS)

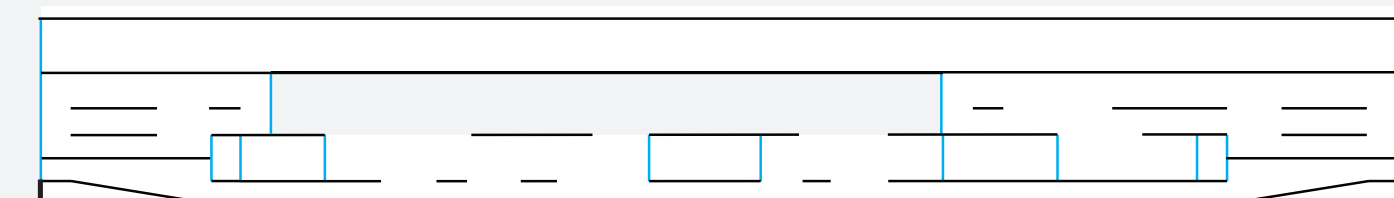


SECTION NEXT TO CENTRAL ZONE (SOLID)

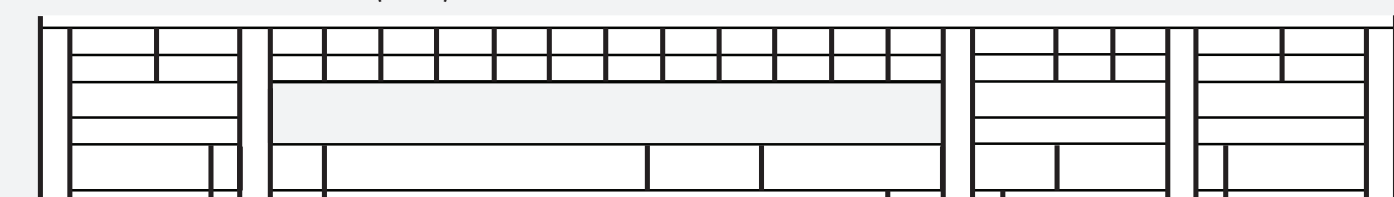


Section AA' (longitudinal section)

Scale 1:200


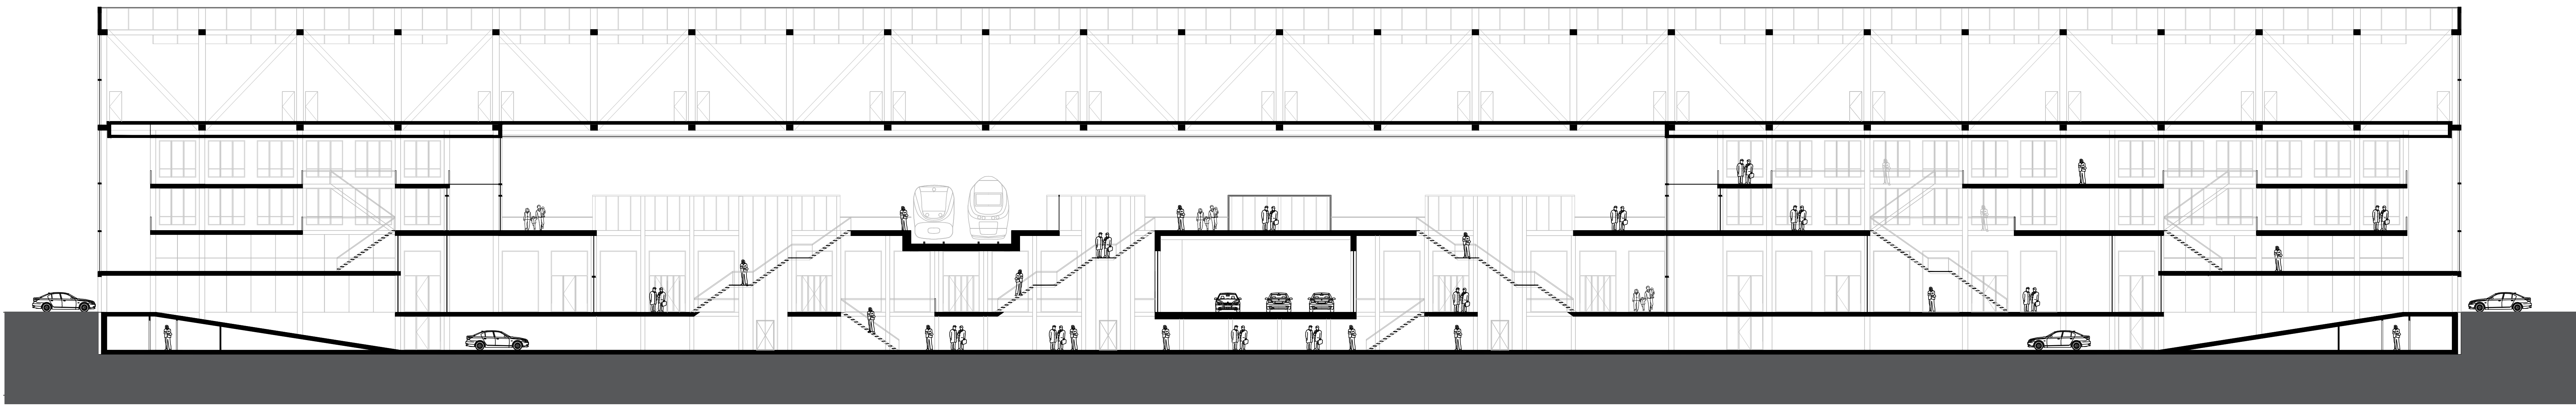


Elevation South (longitudinal facade)


Scale 1:200

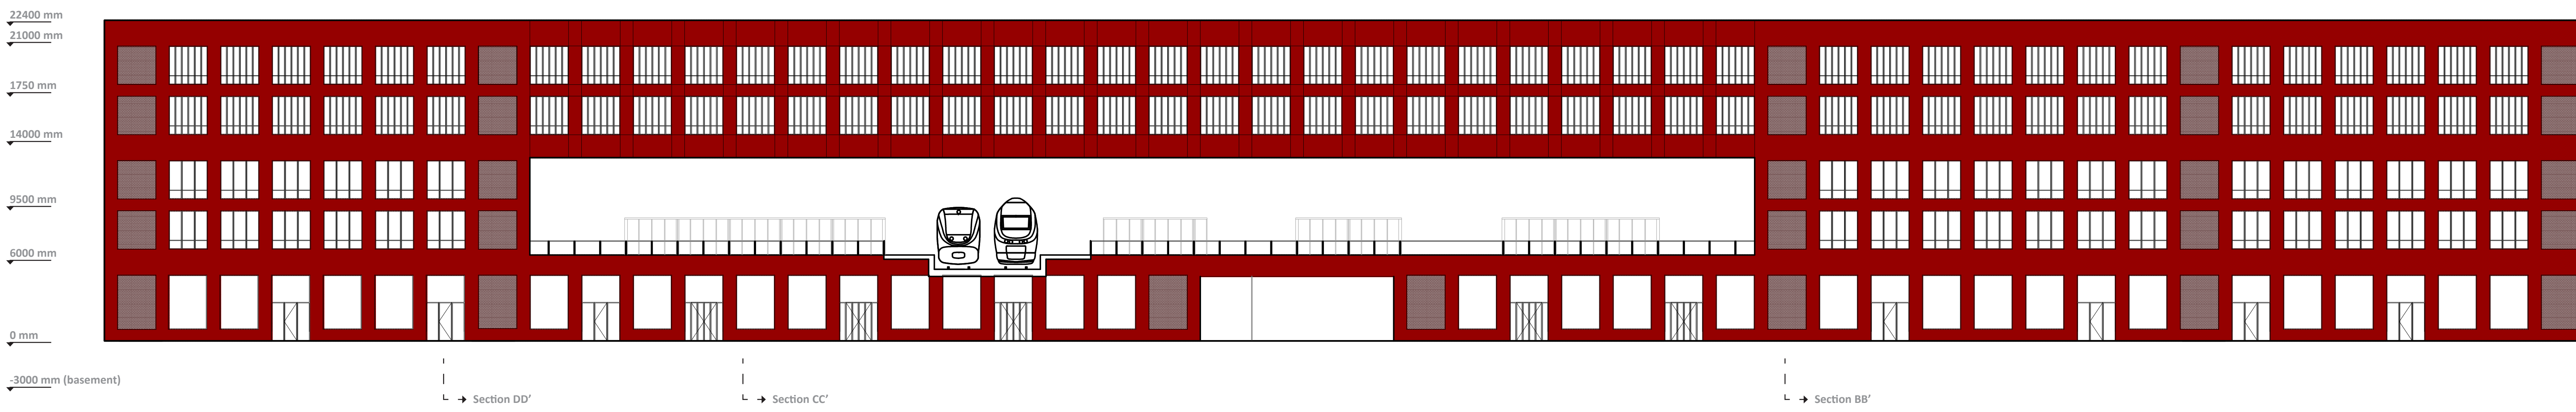

Order & measurements

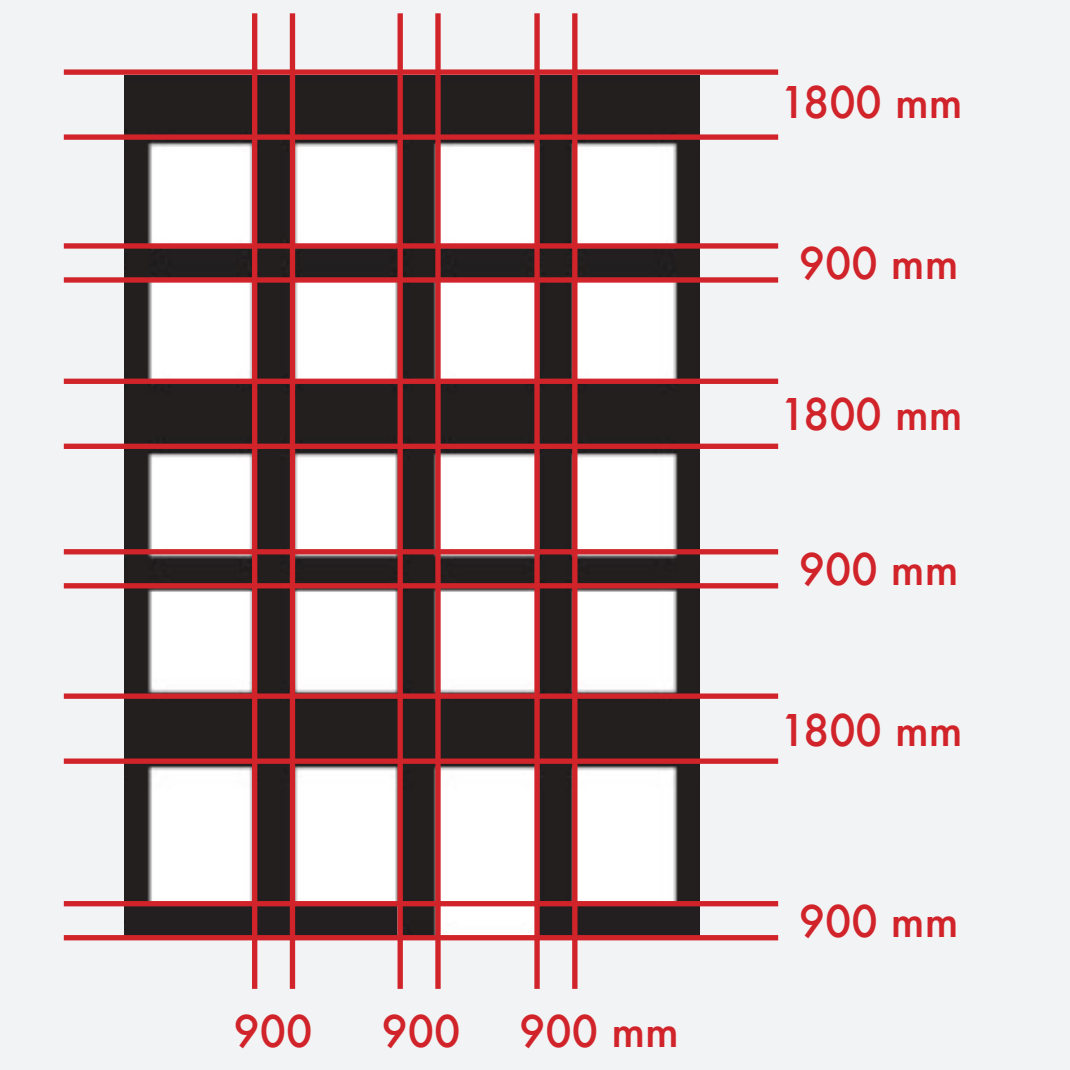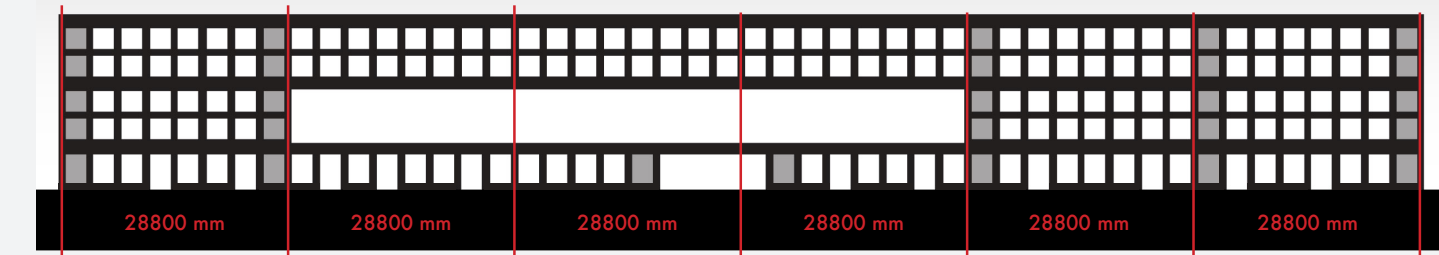


Window frames

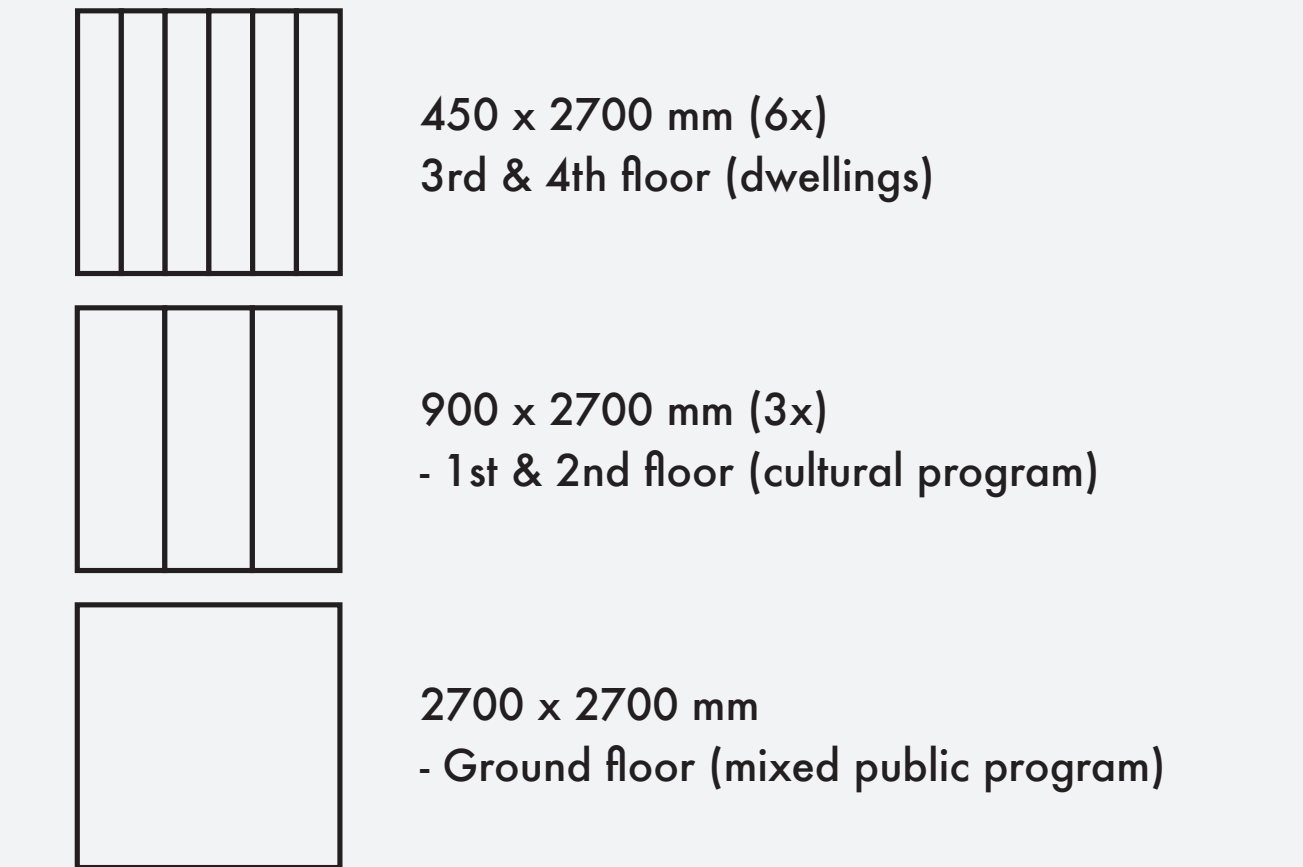


Section BB' (cross section)

Scale 1:200

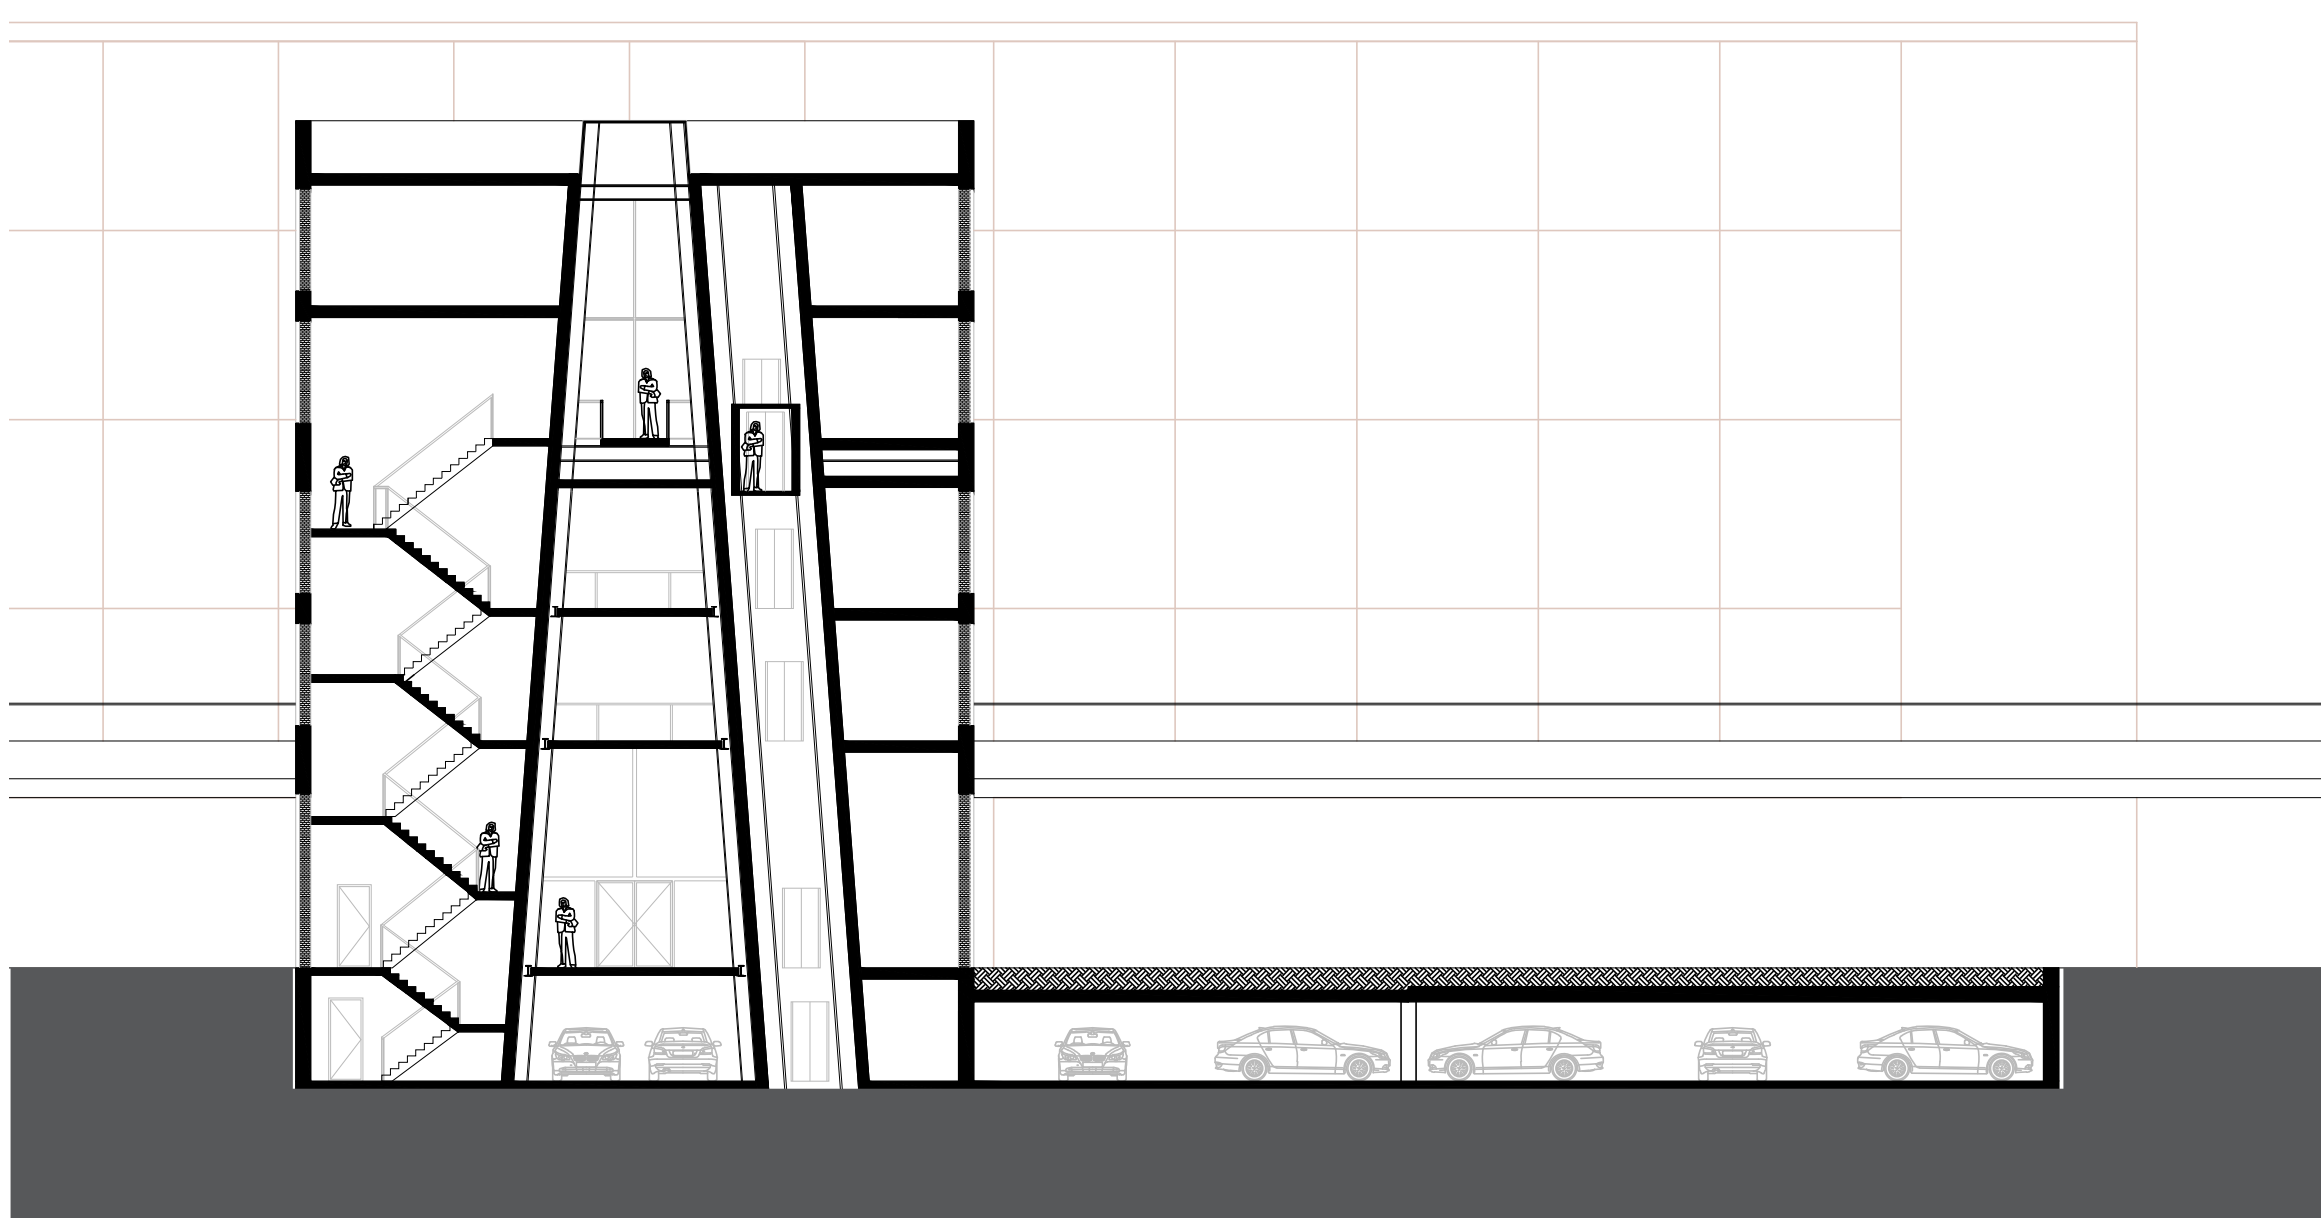


Section CC' (cross section)

Scale 1:200

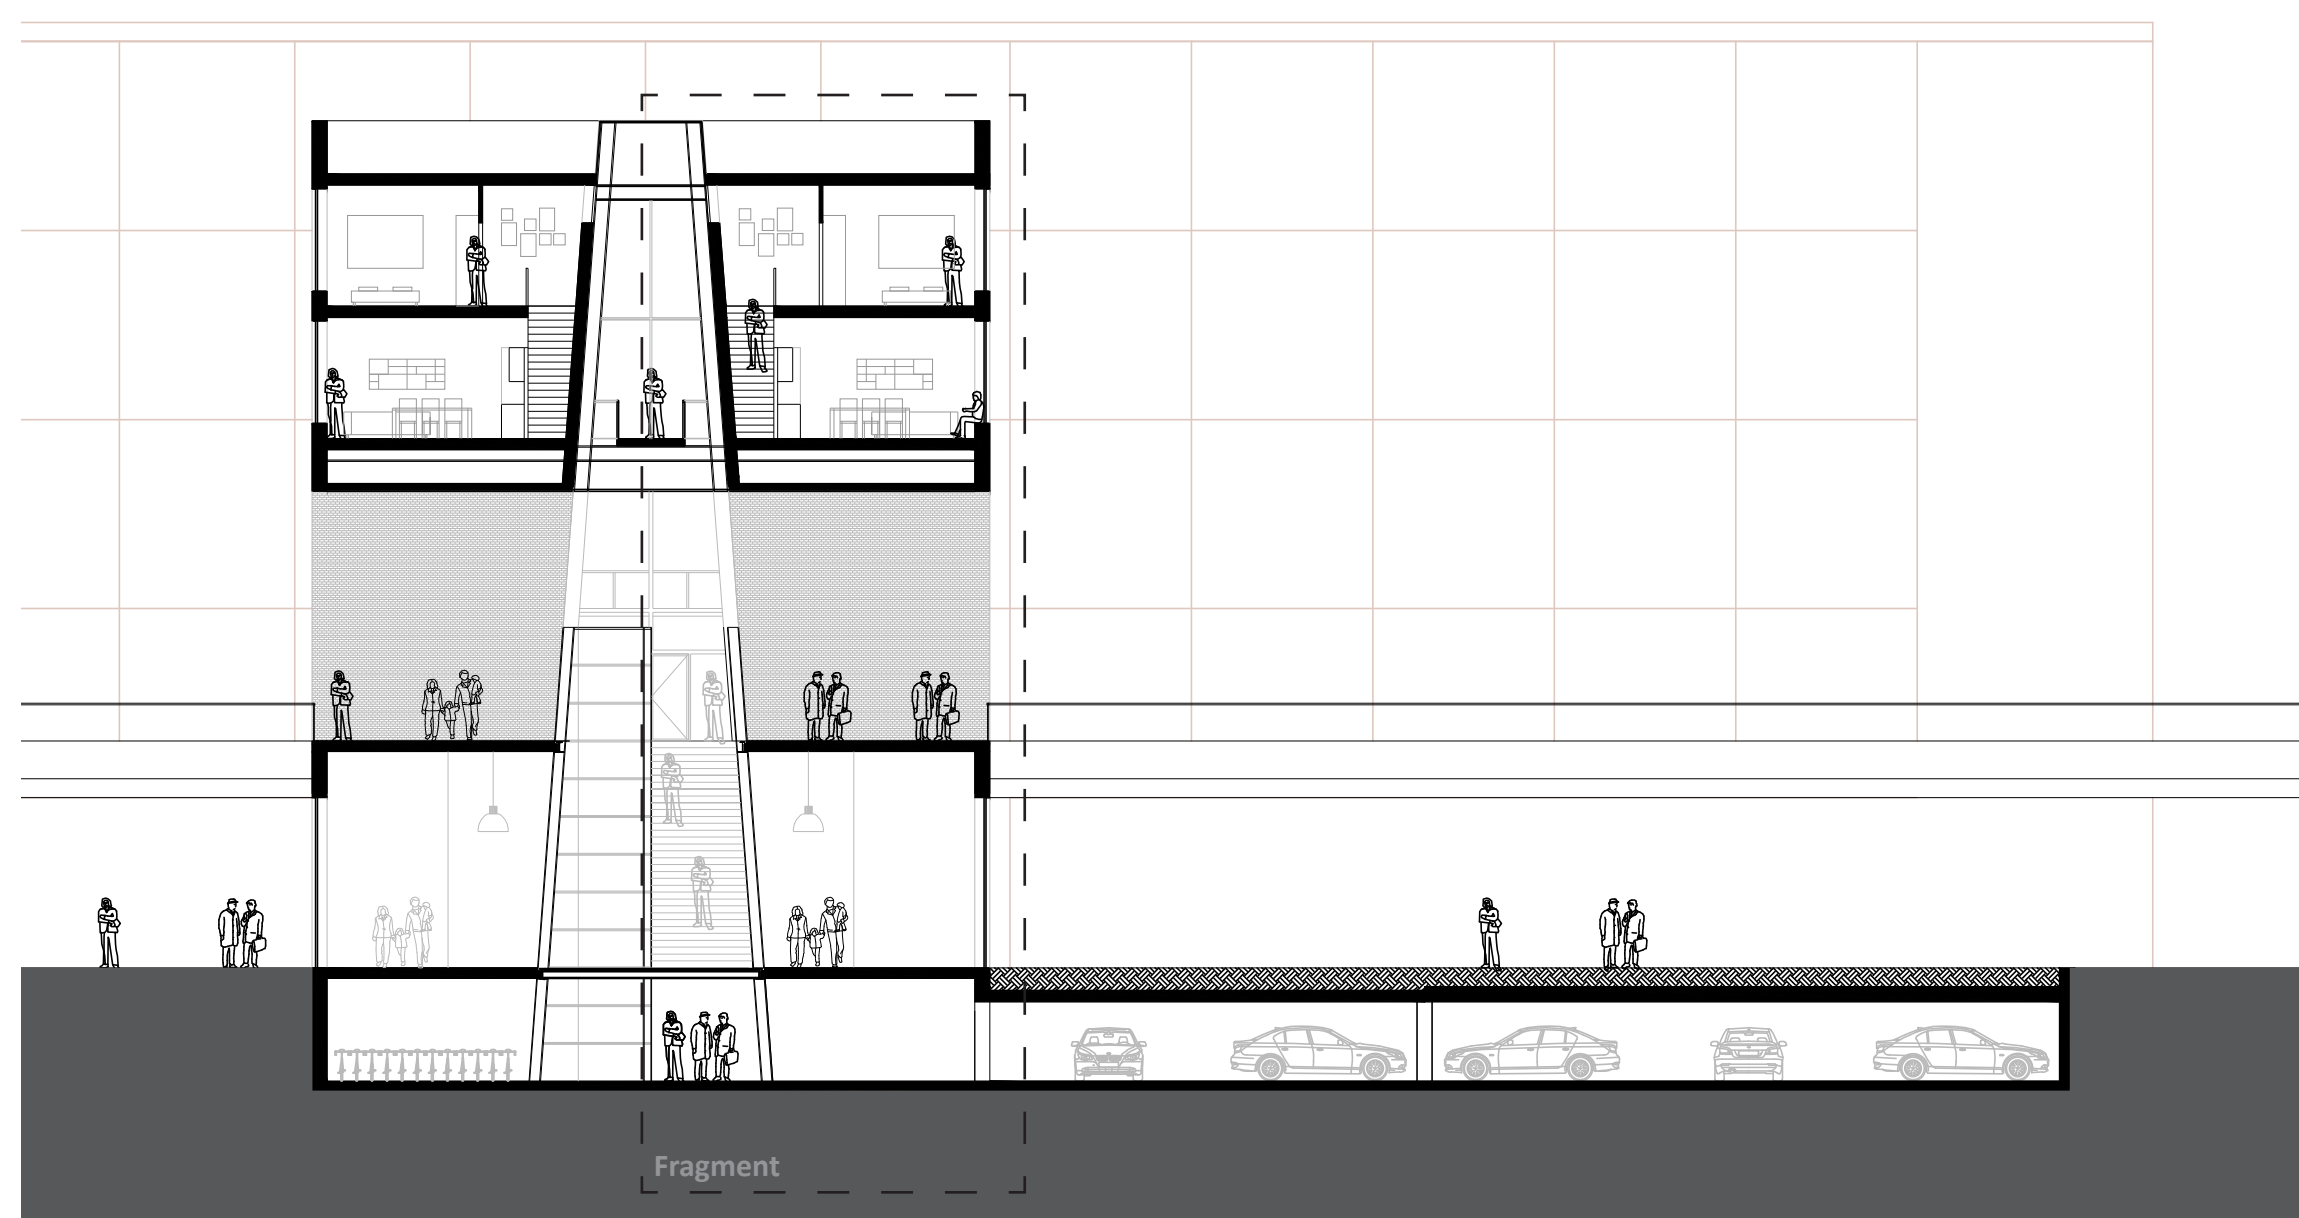


Section DD' (cross section)

Scale 1:200

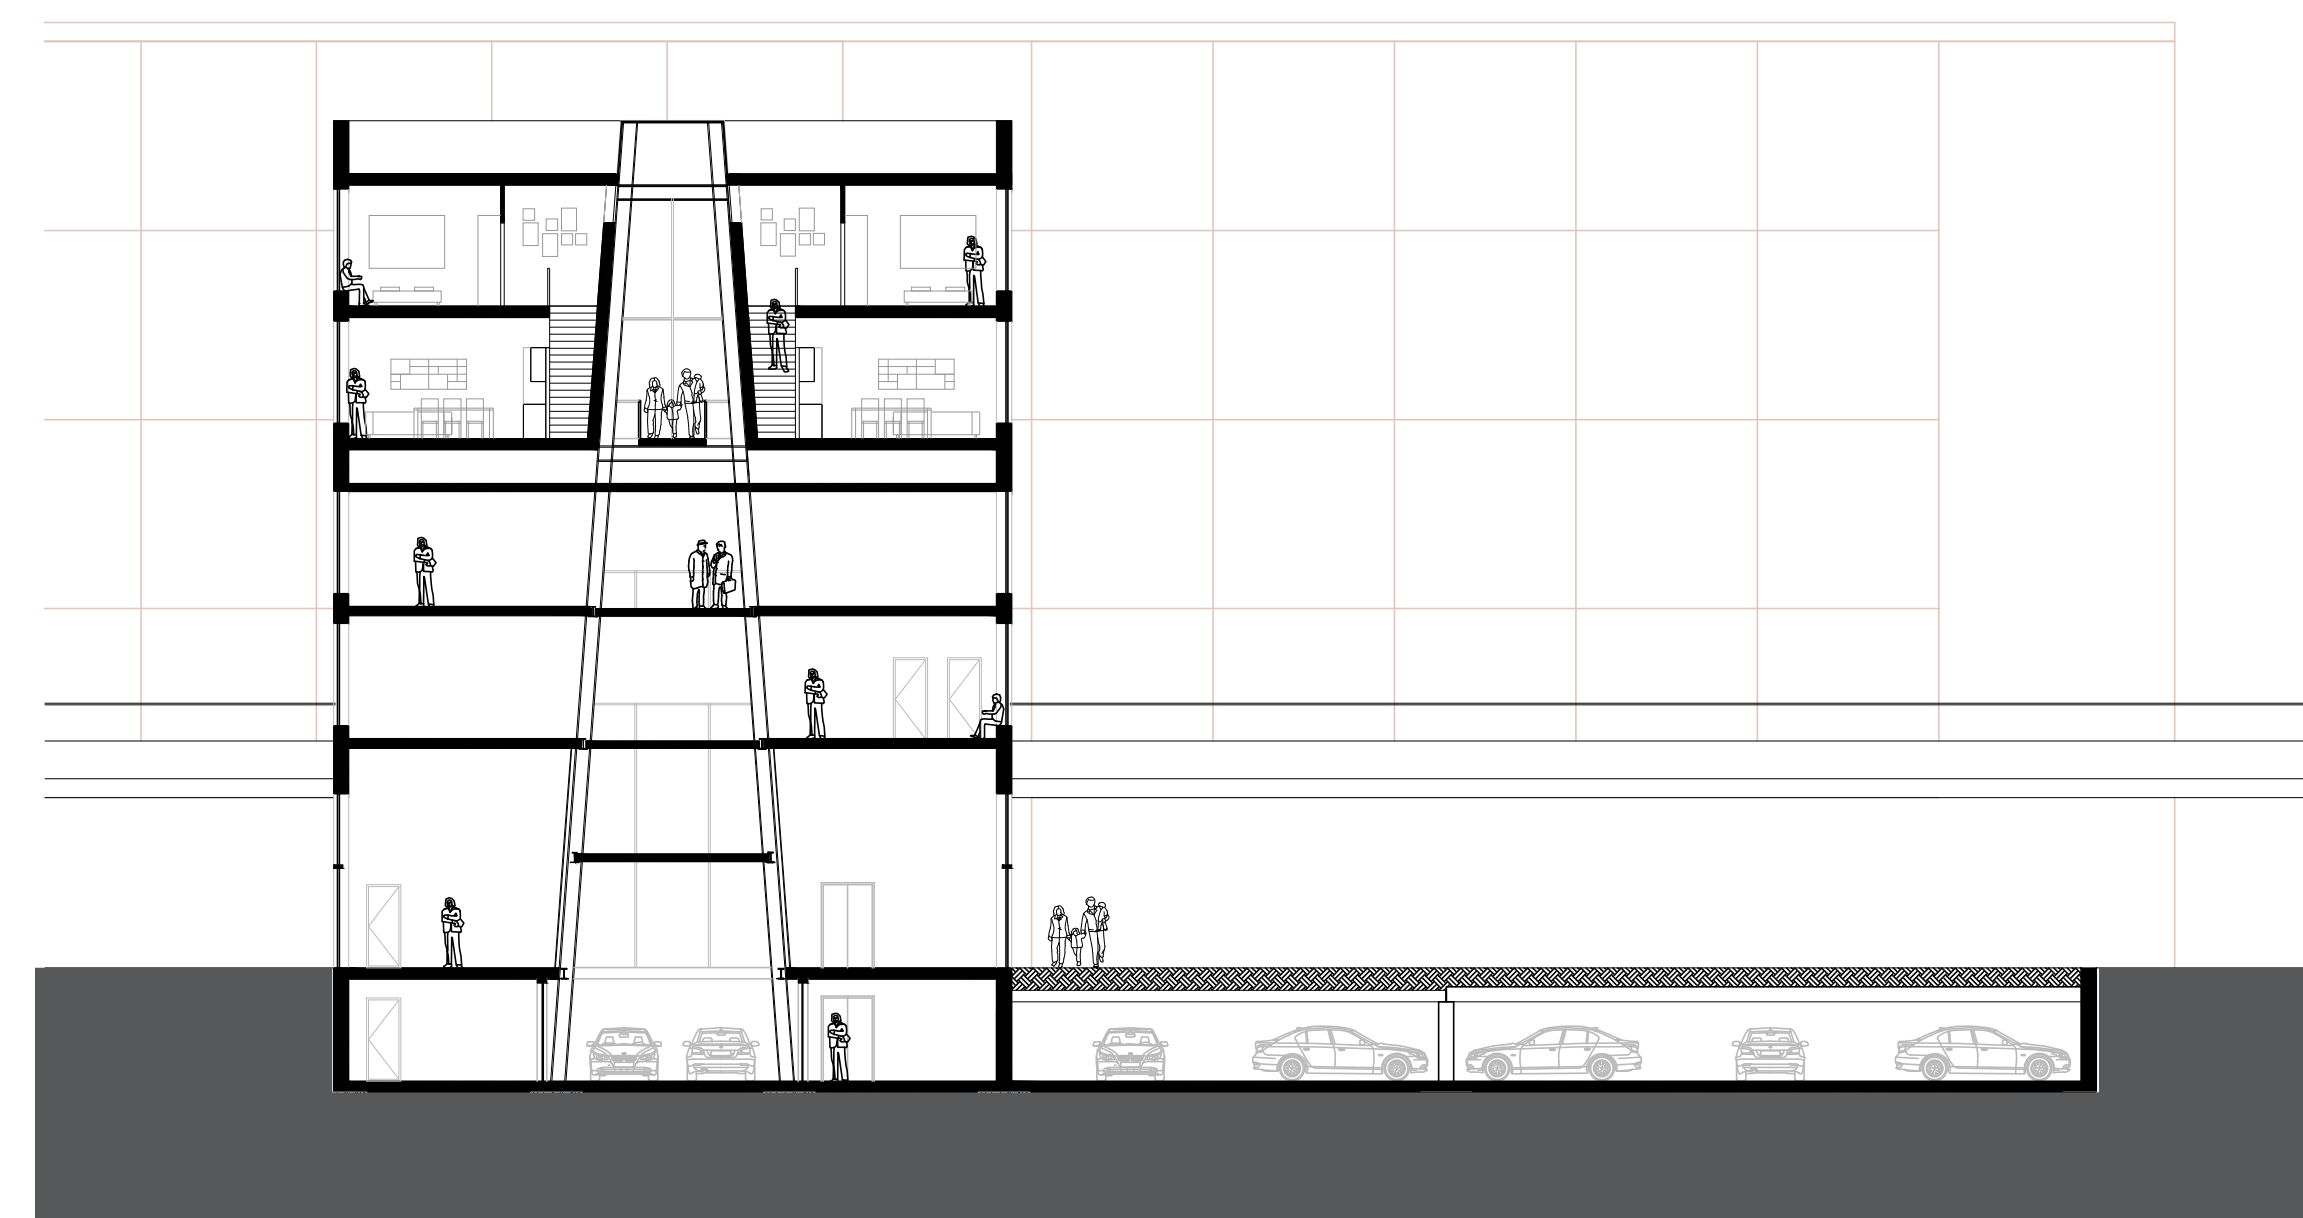


Bricks

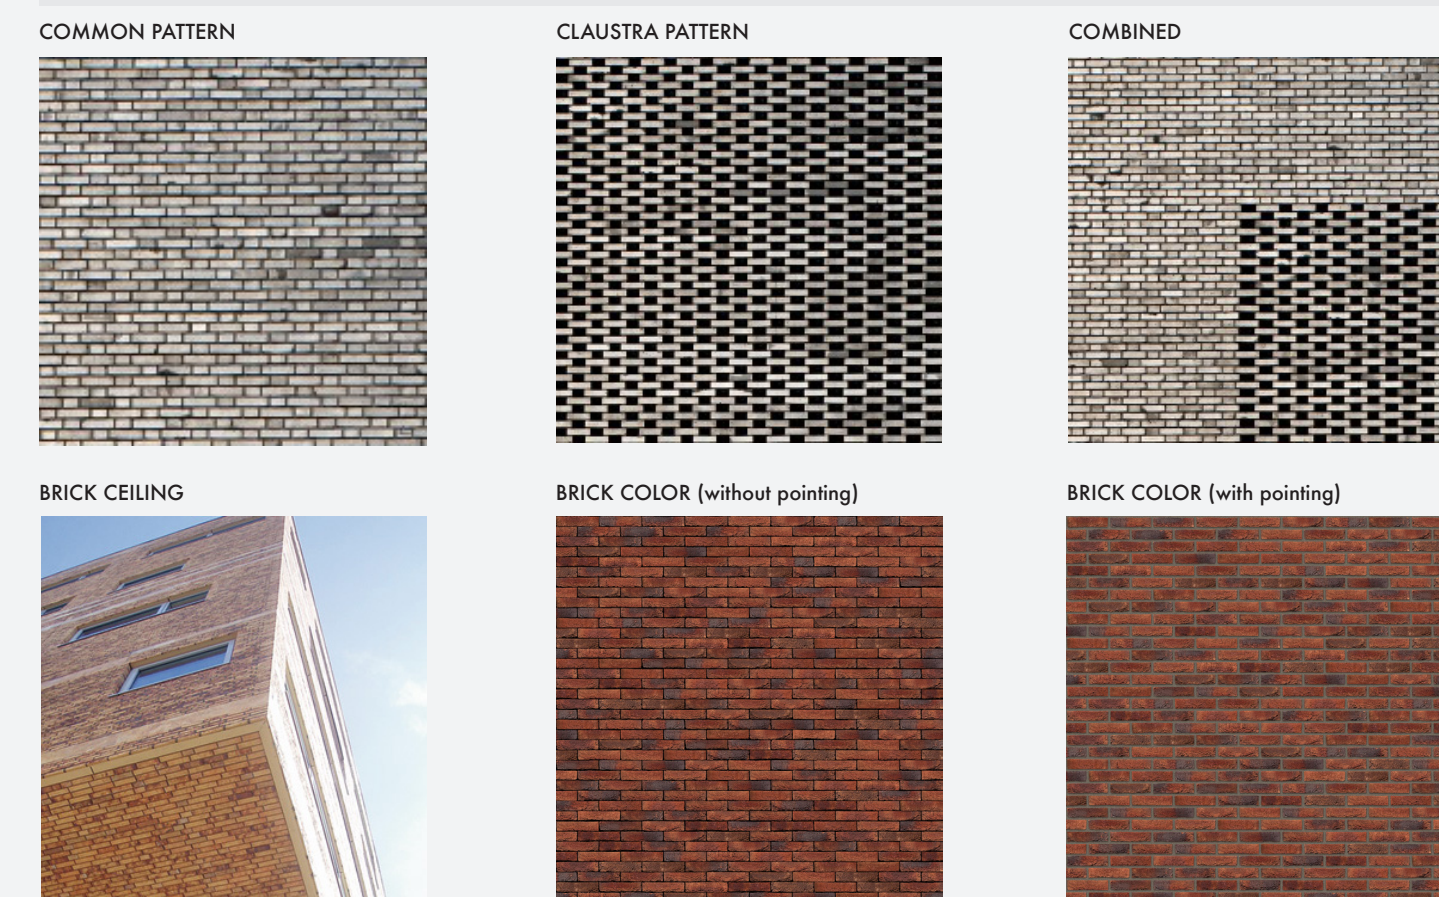


Elevation East & West (end facade)

Scale 1:200

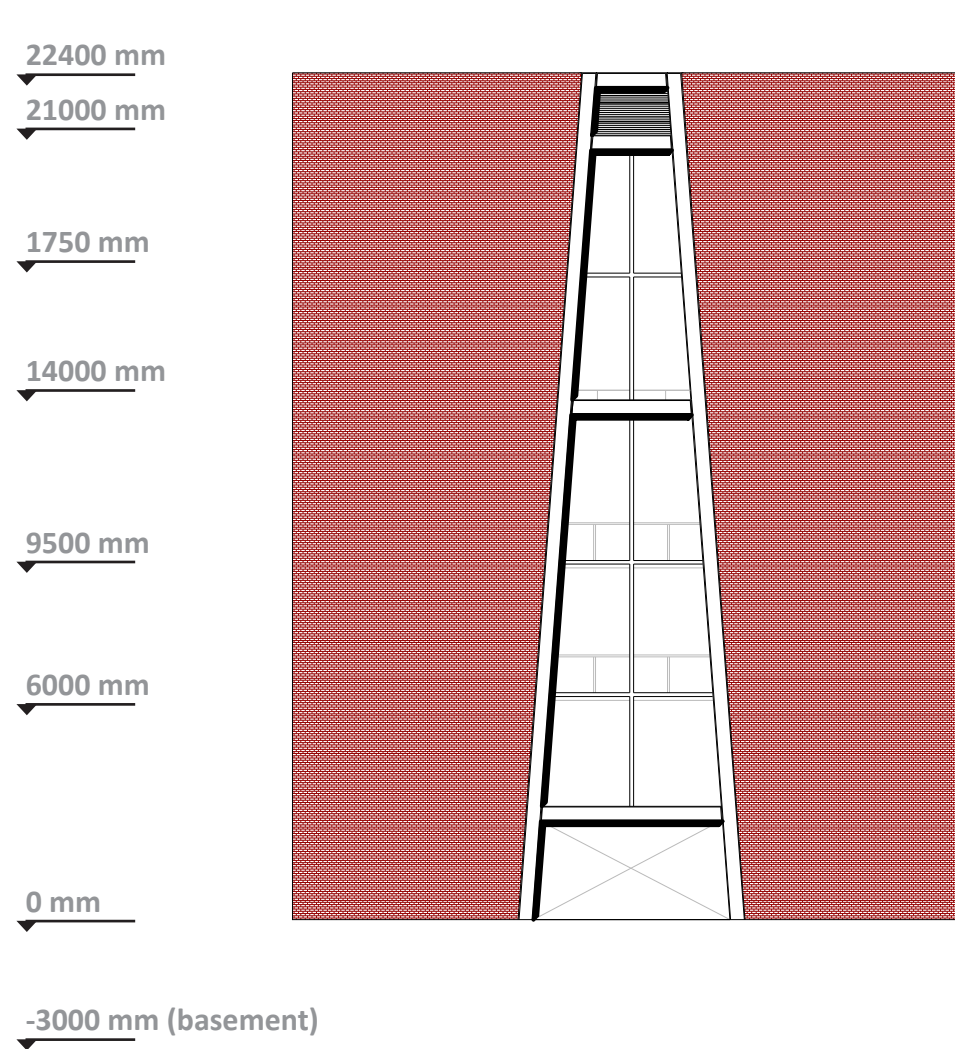


Elevation 'hole' (end facade within the hole)

Scale 1:200

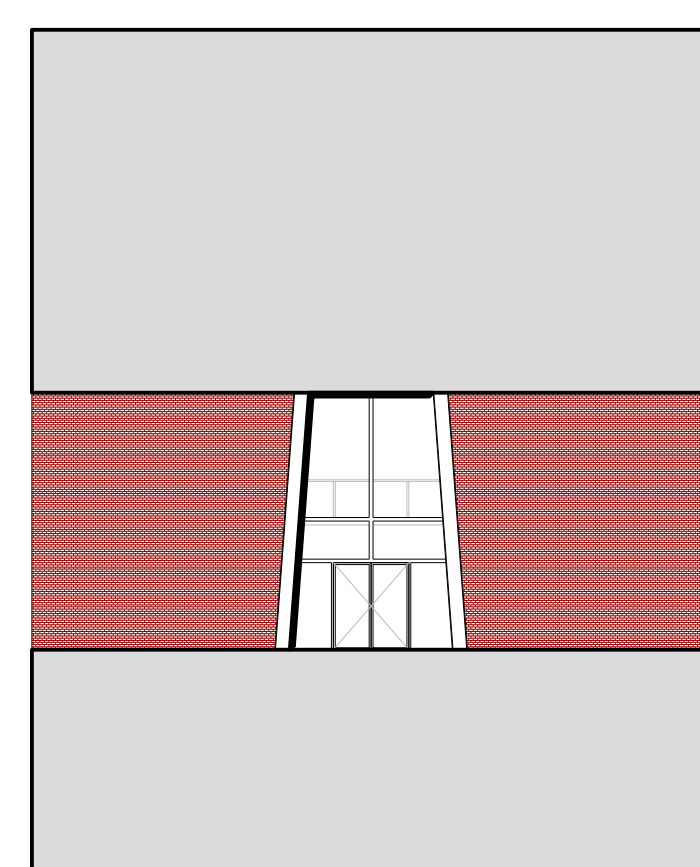


Ceiling 'hole' (ceiling within the hole)


Scale 1:200

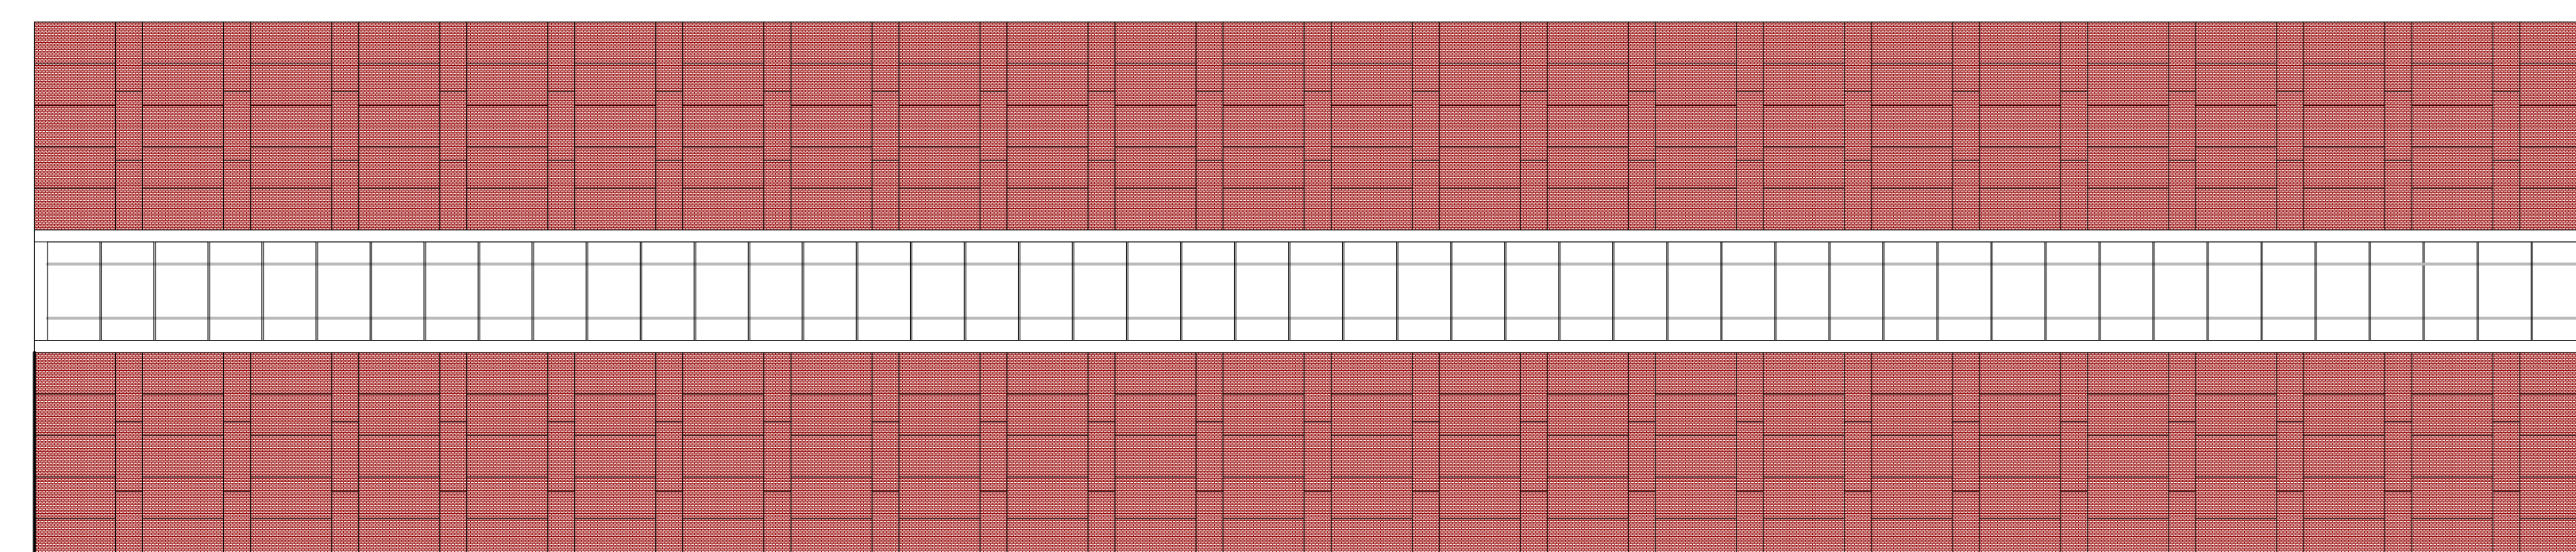


Concrete facade elements

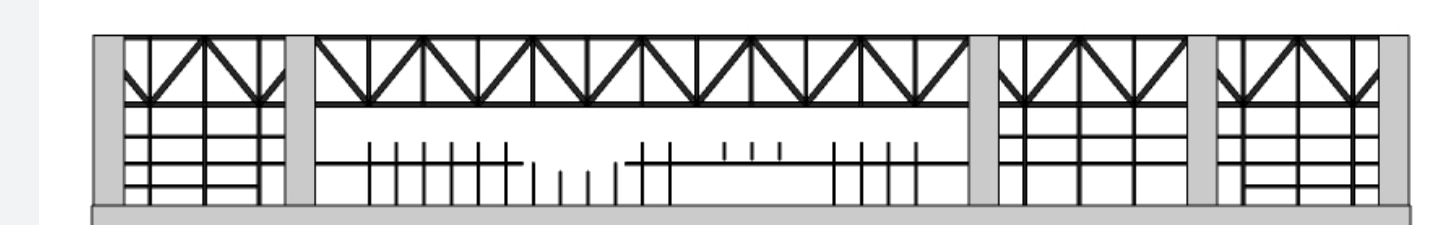

Concrete facade elements

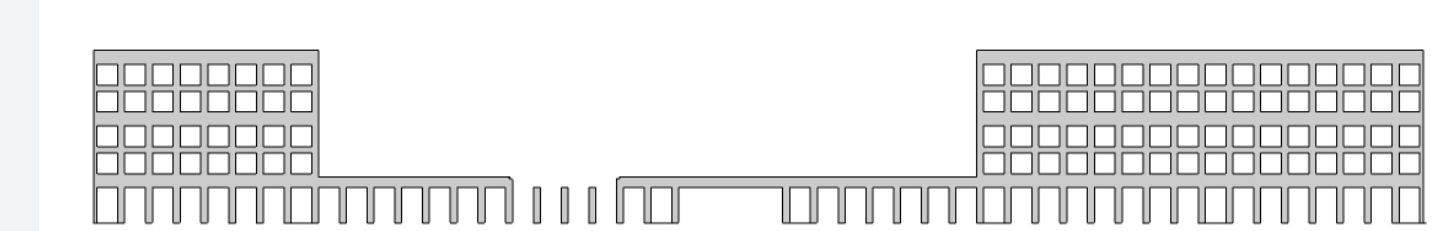


Loadbearing construction

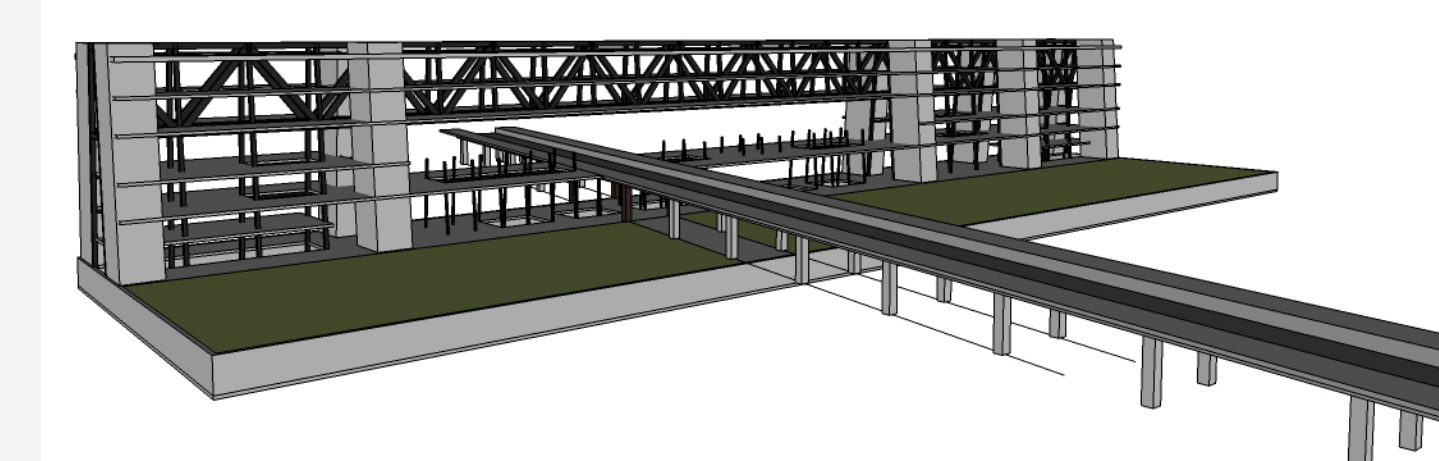


Fragment (cross section CC')

Scale 1:20

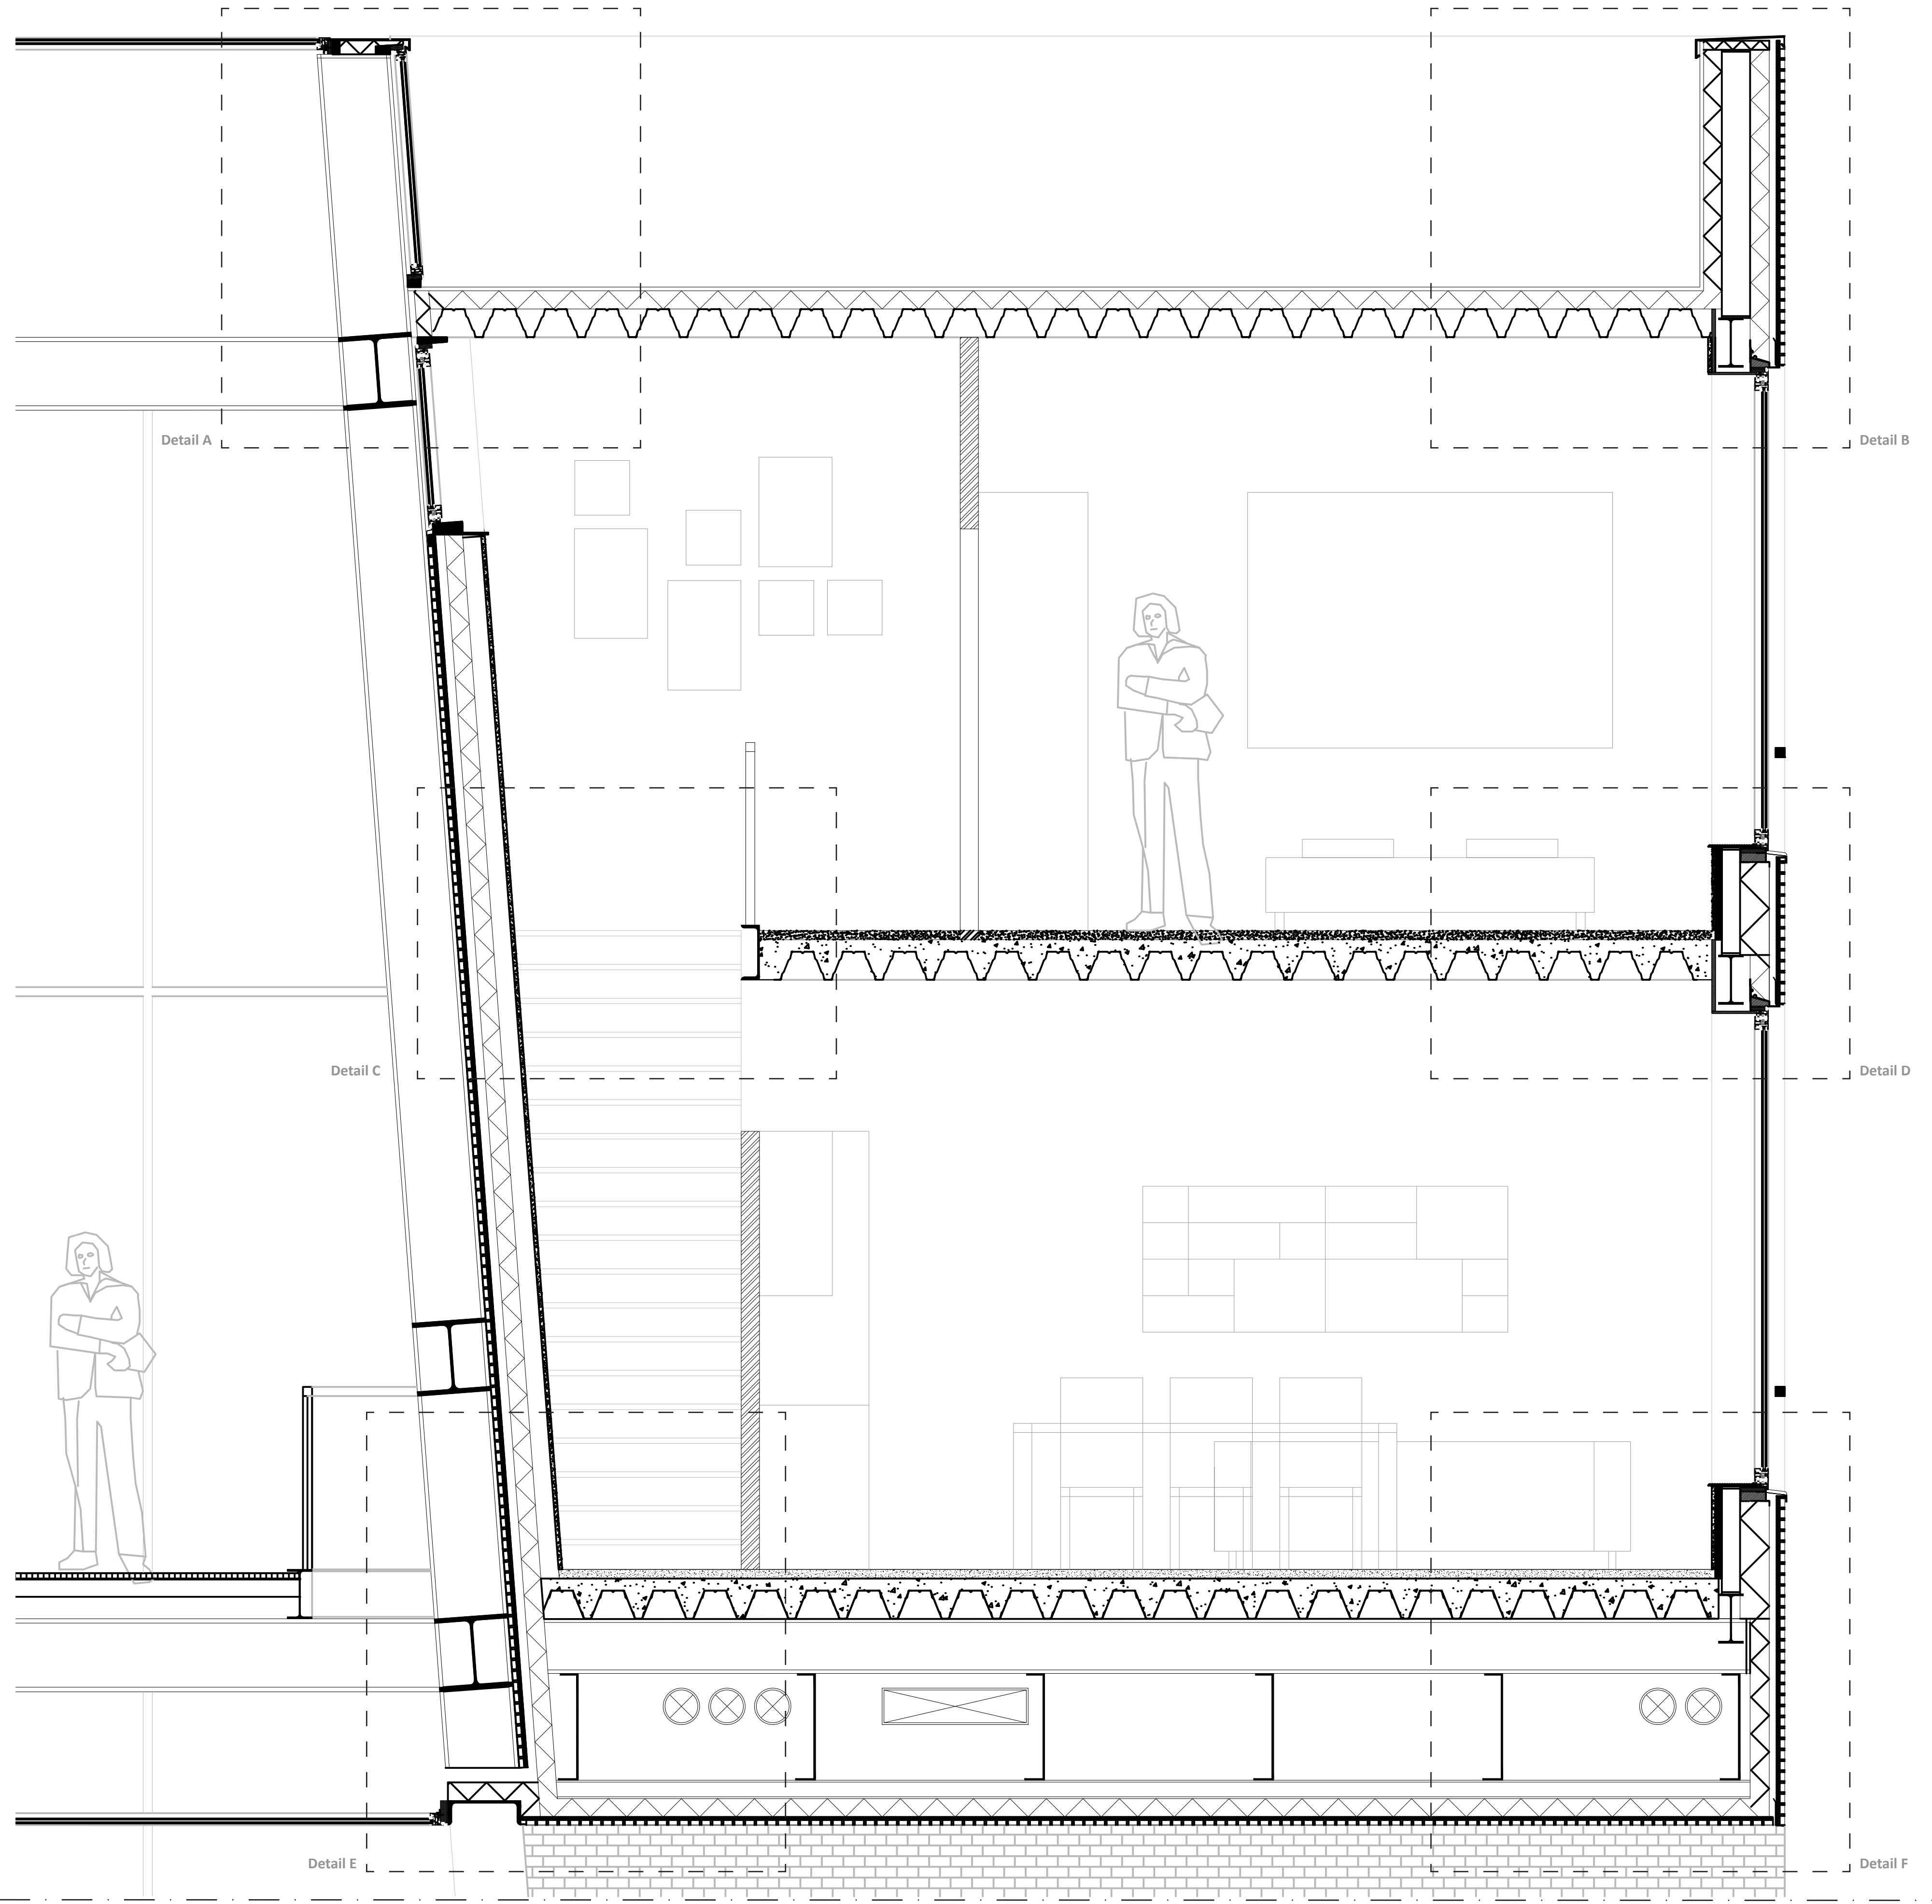


Detail A (roof / central zone)

Scale 1:10

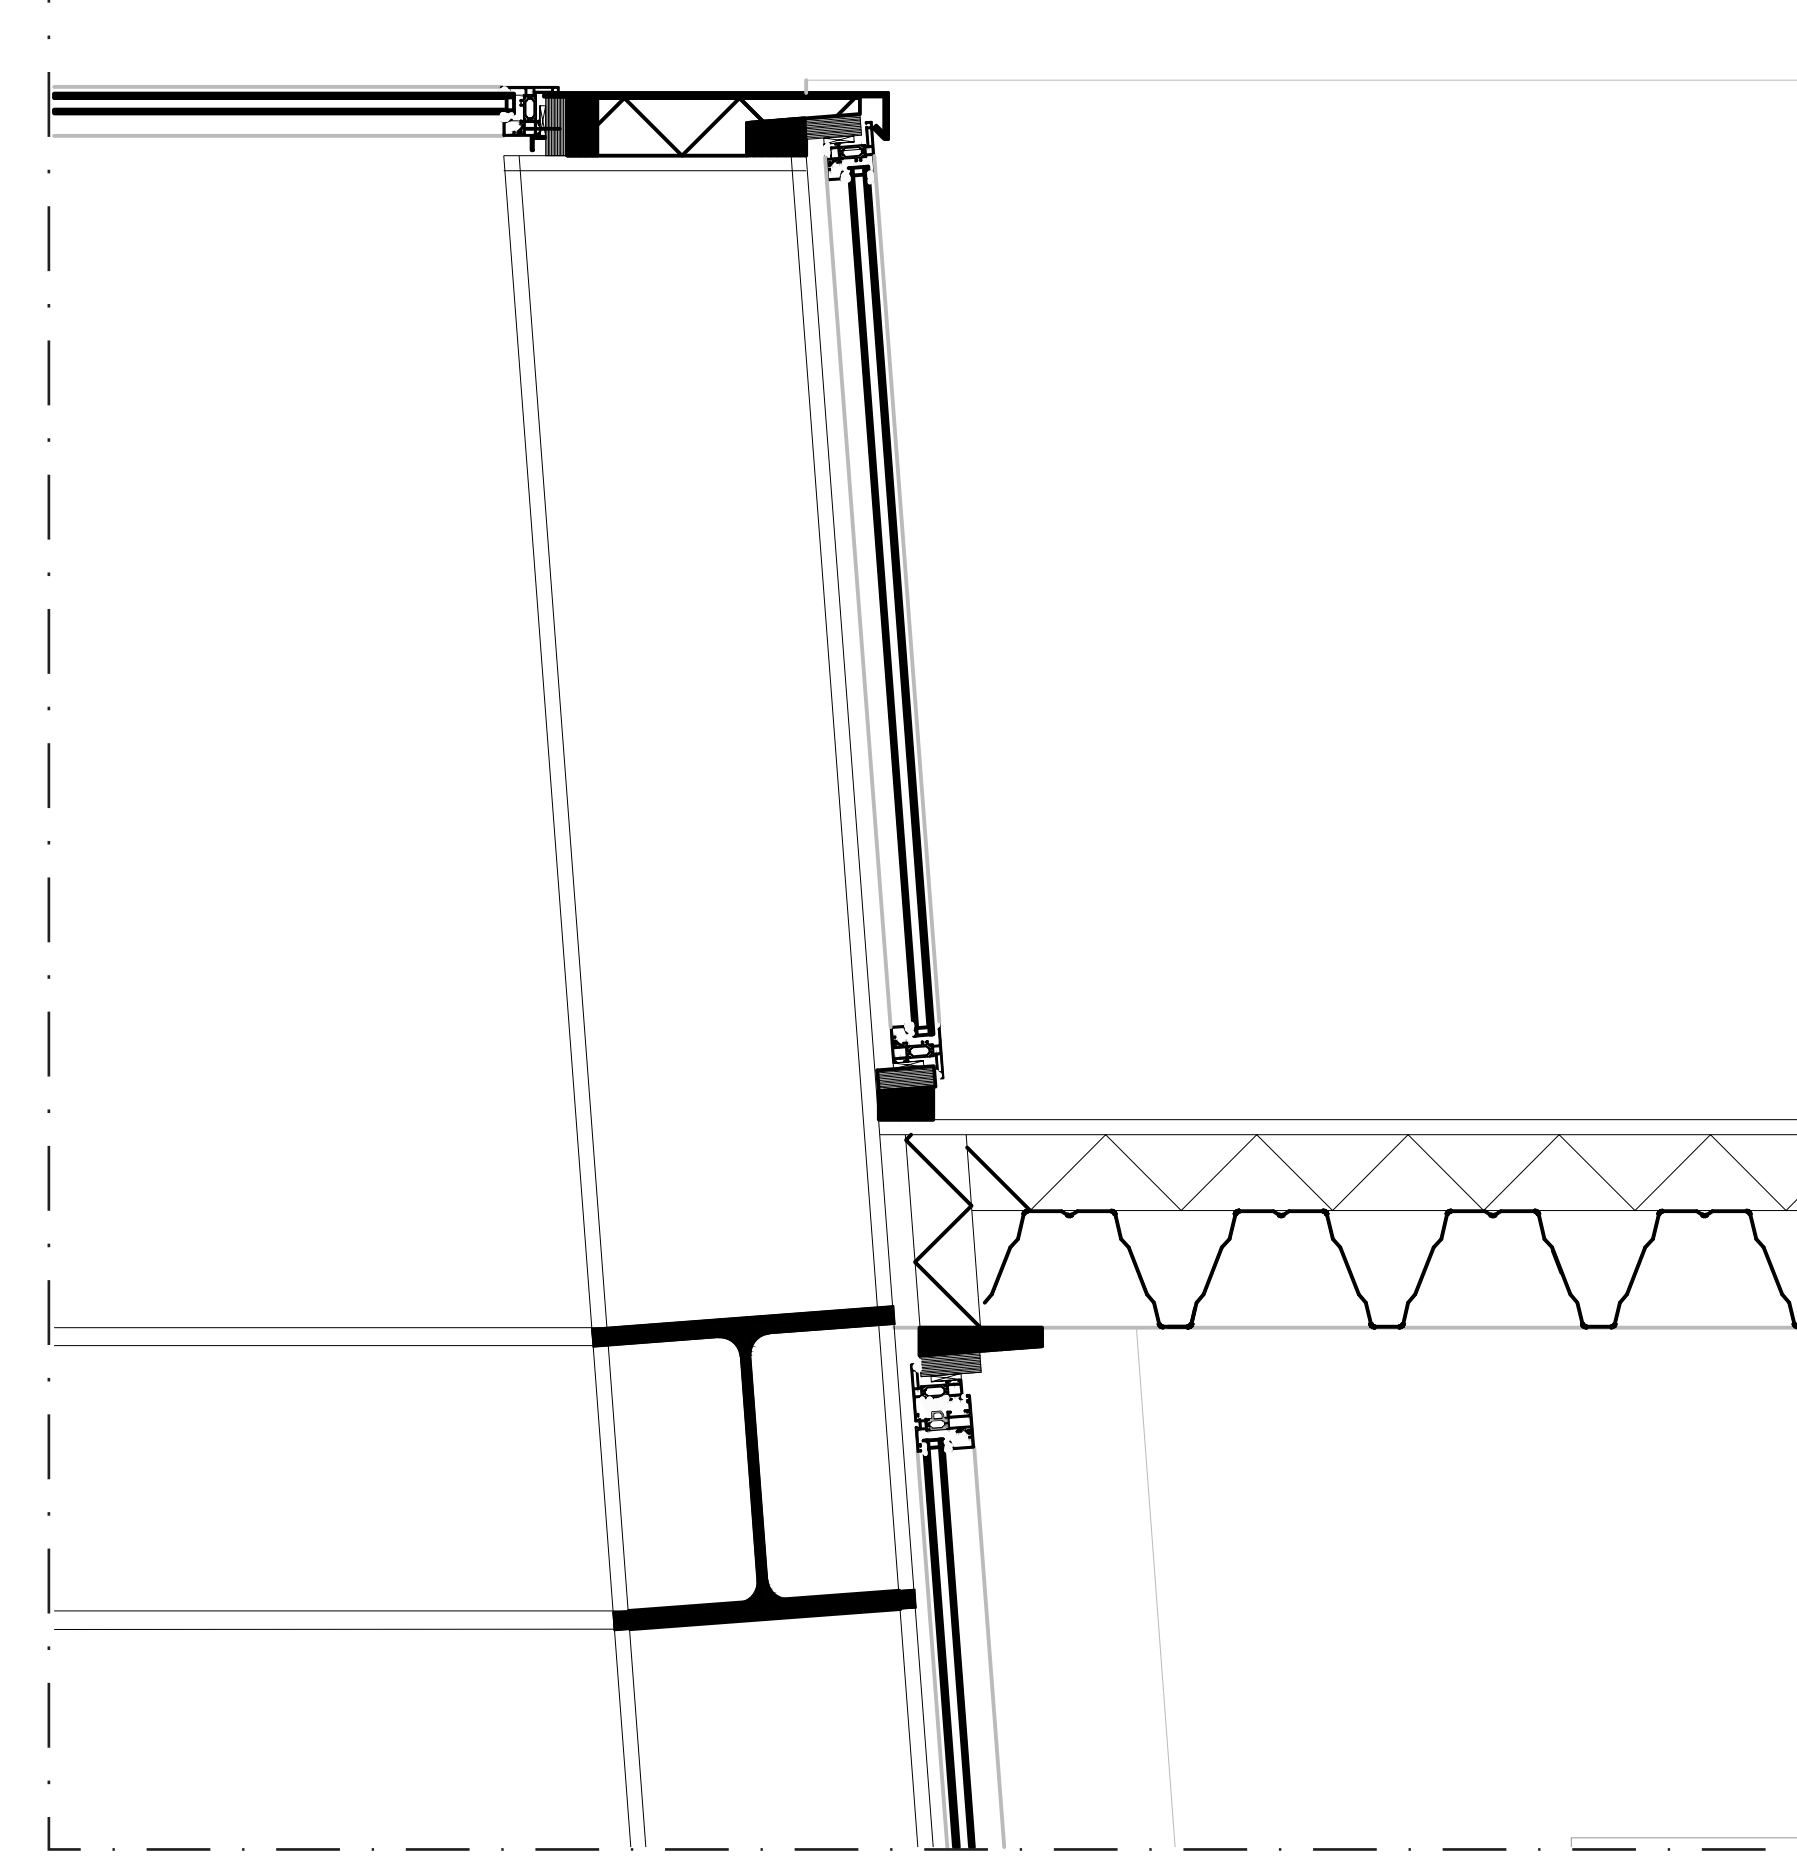


Detail B (roof / facade)

Scale 1:10

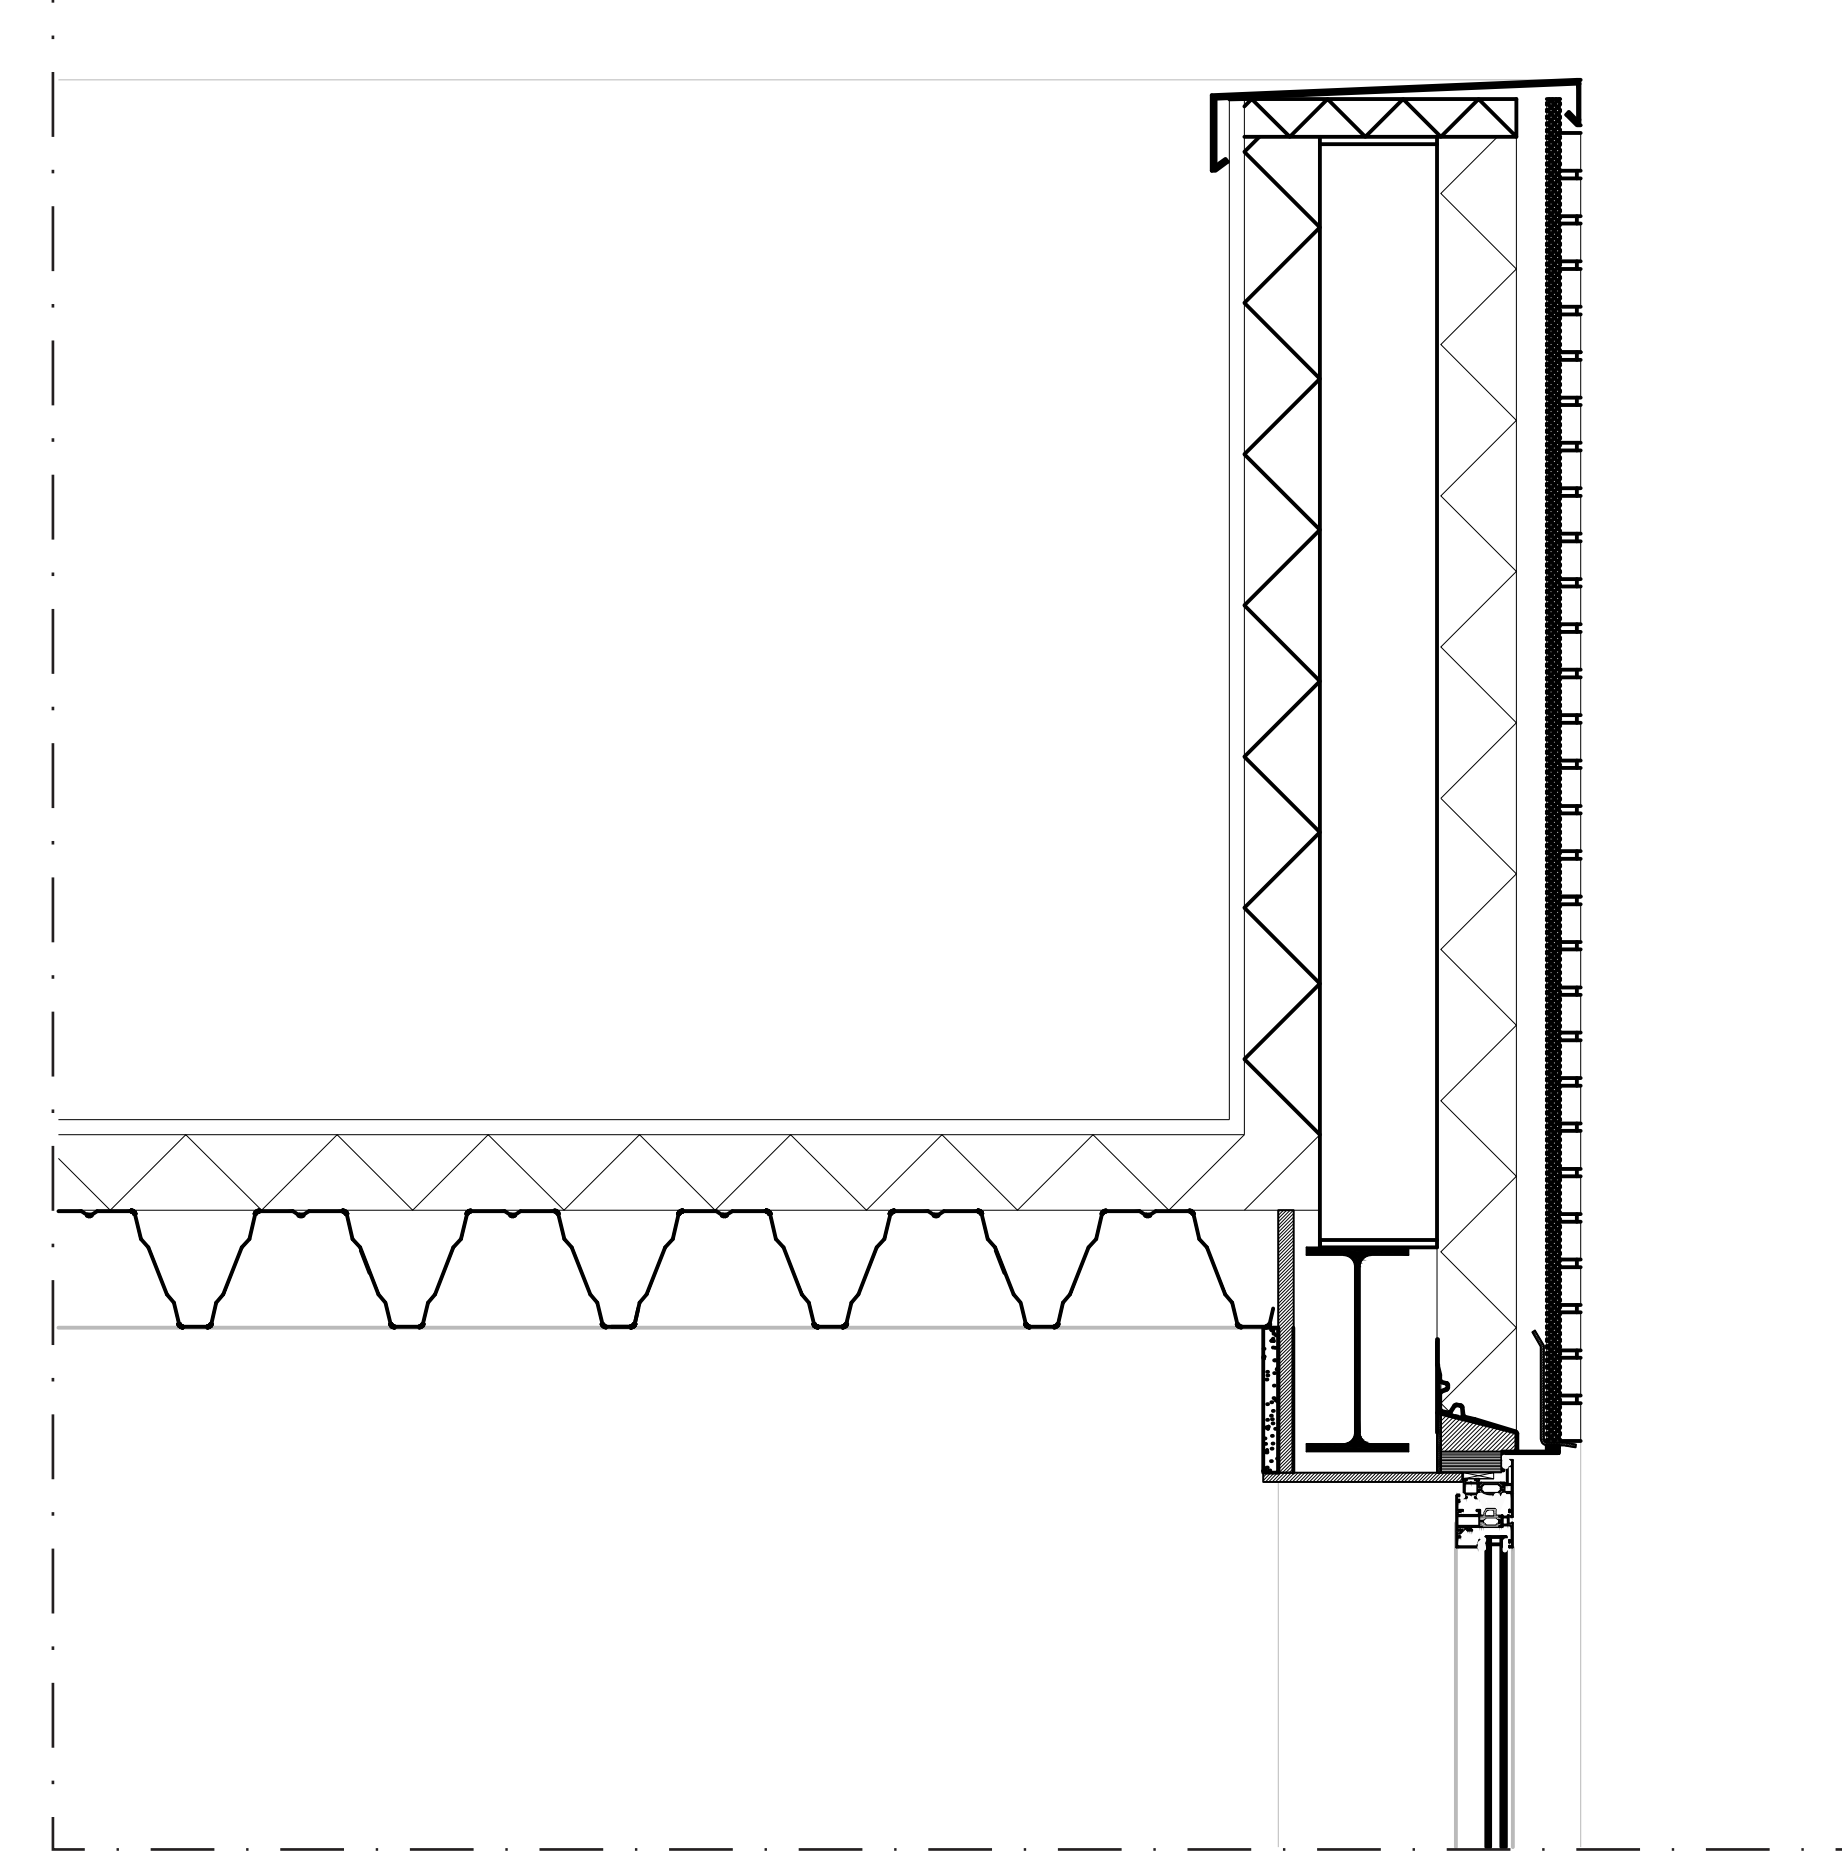


Detail C (floor / central zone)

Scale 1:10

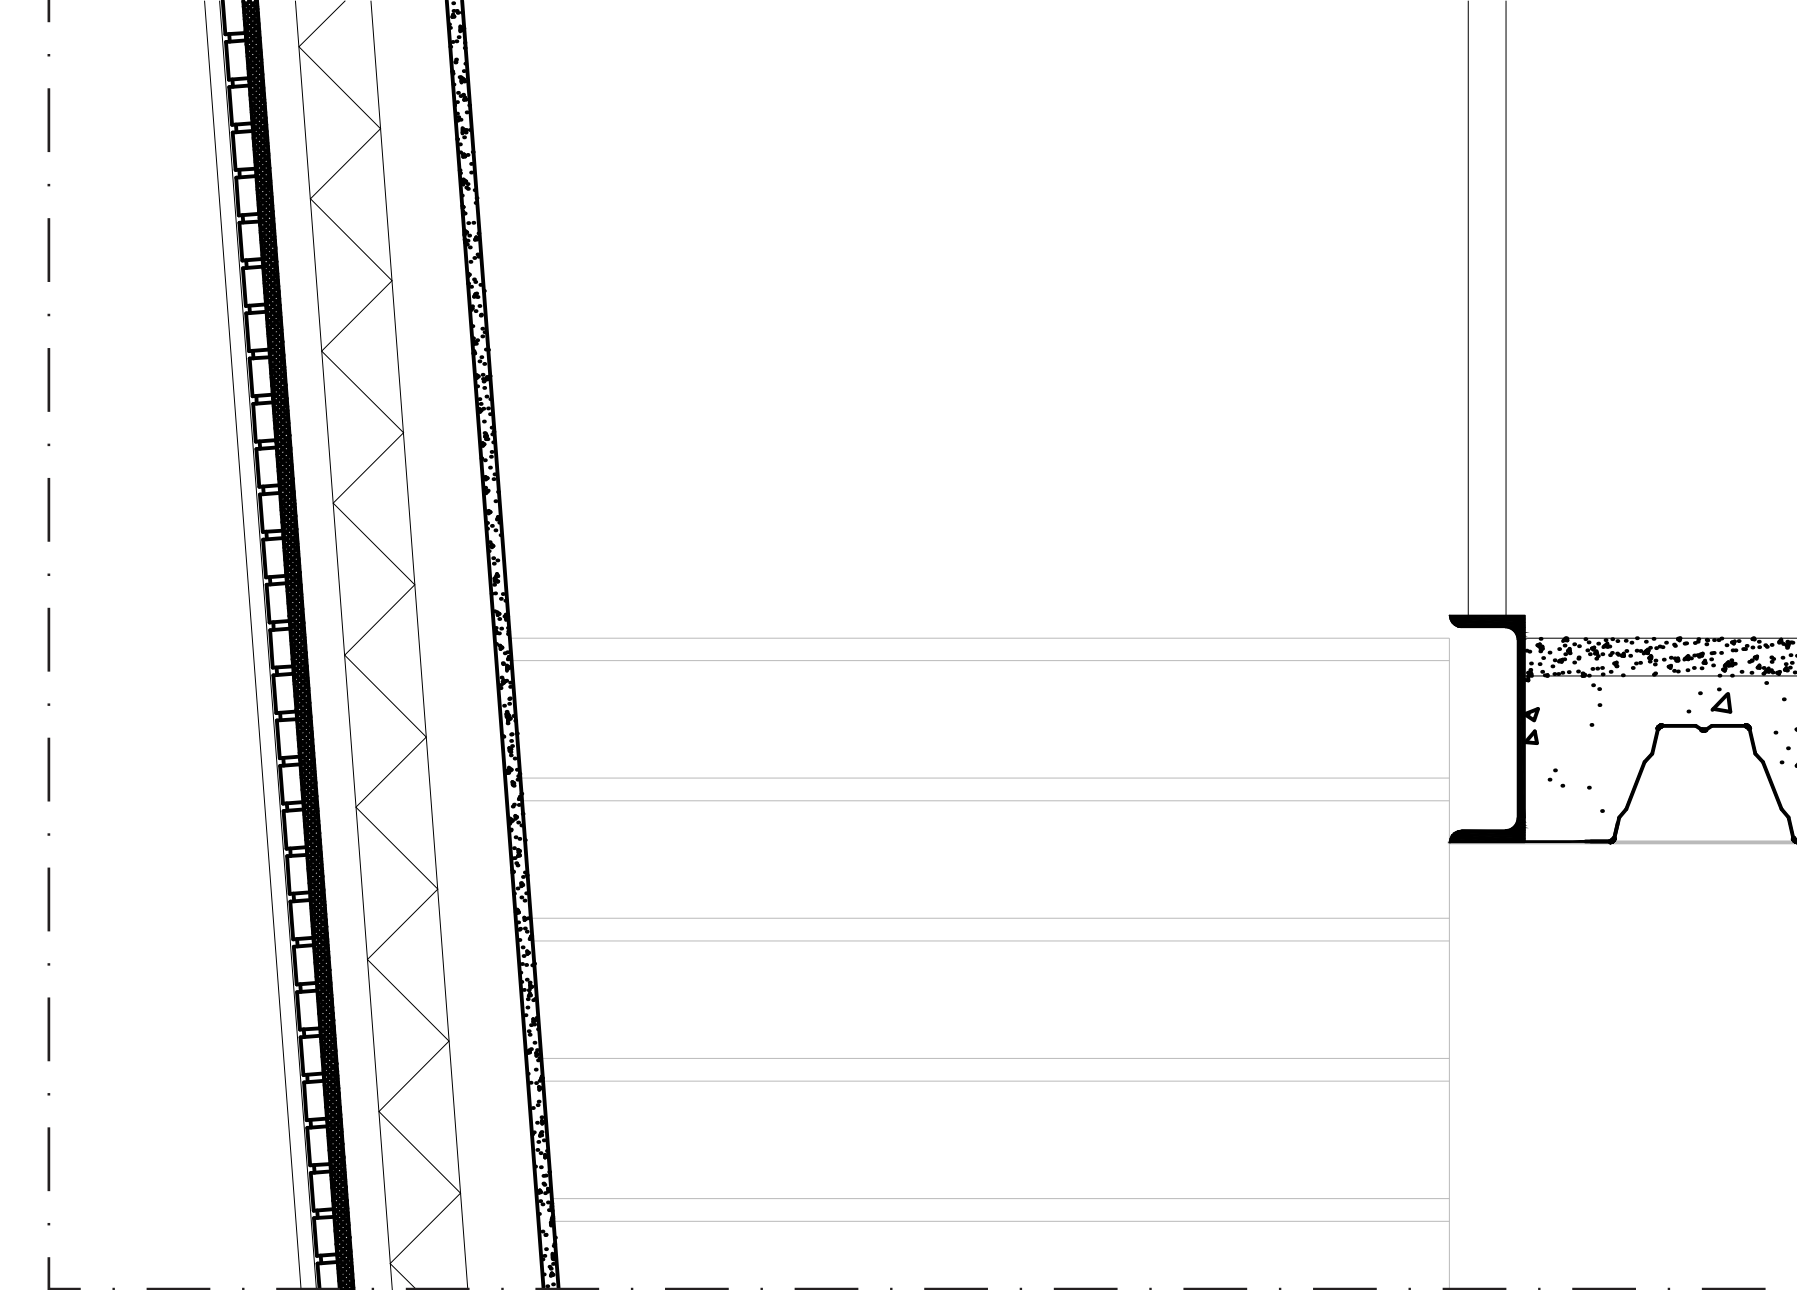


Detail D (floor / facade)

Scale 1:10

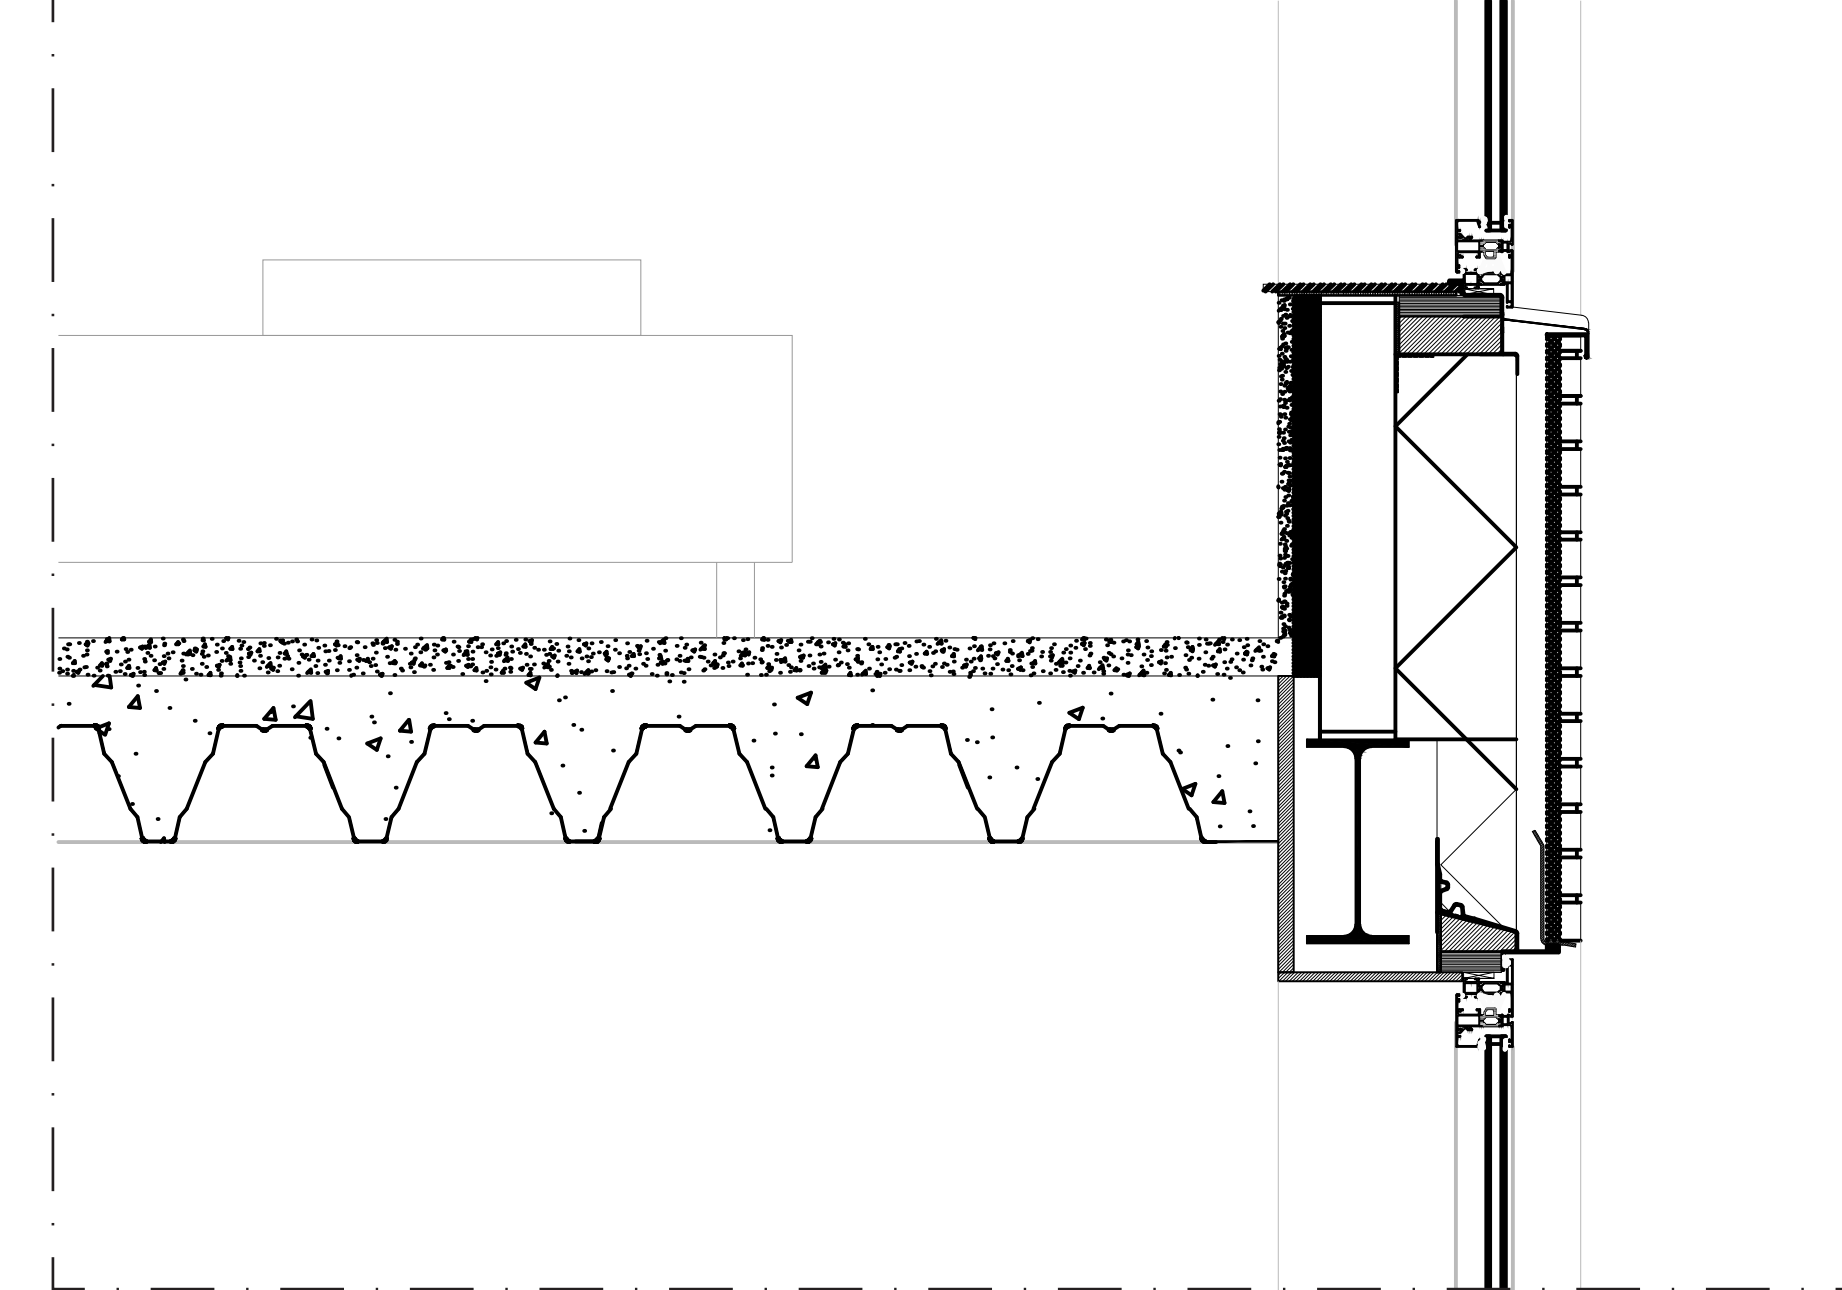

Detail E (ceiling / central zone)

Scale 1:10

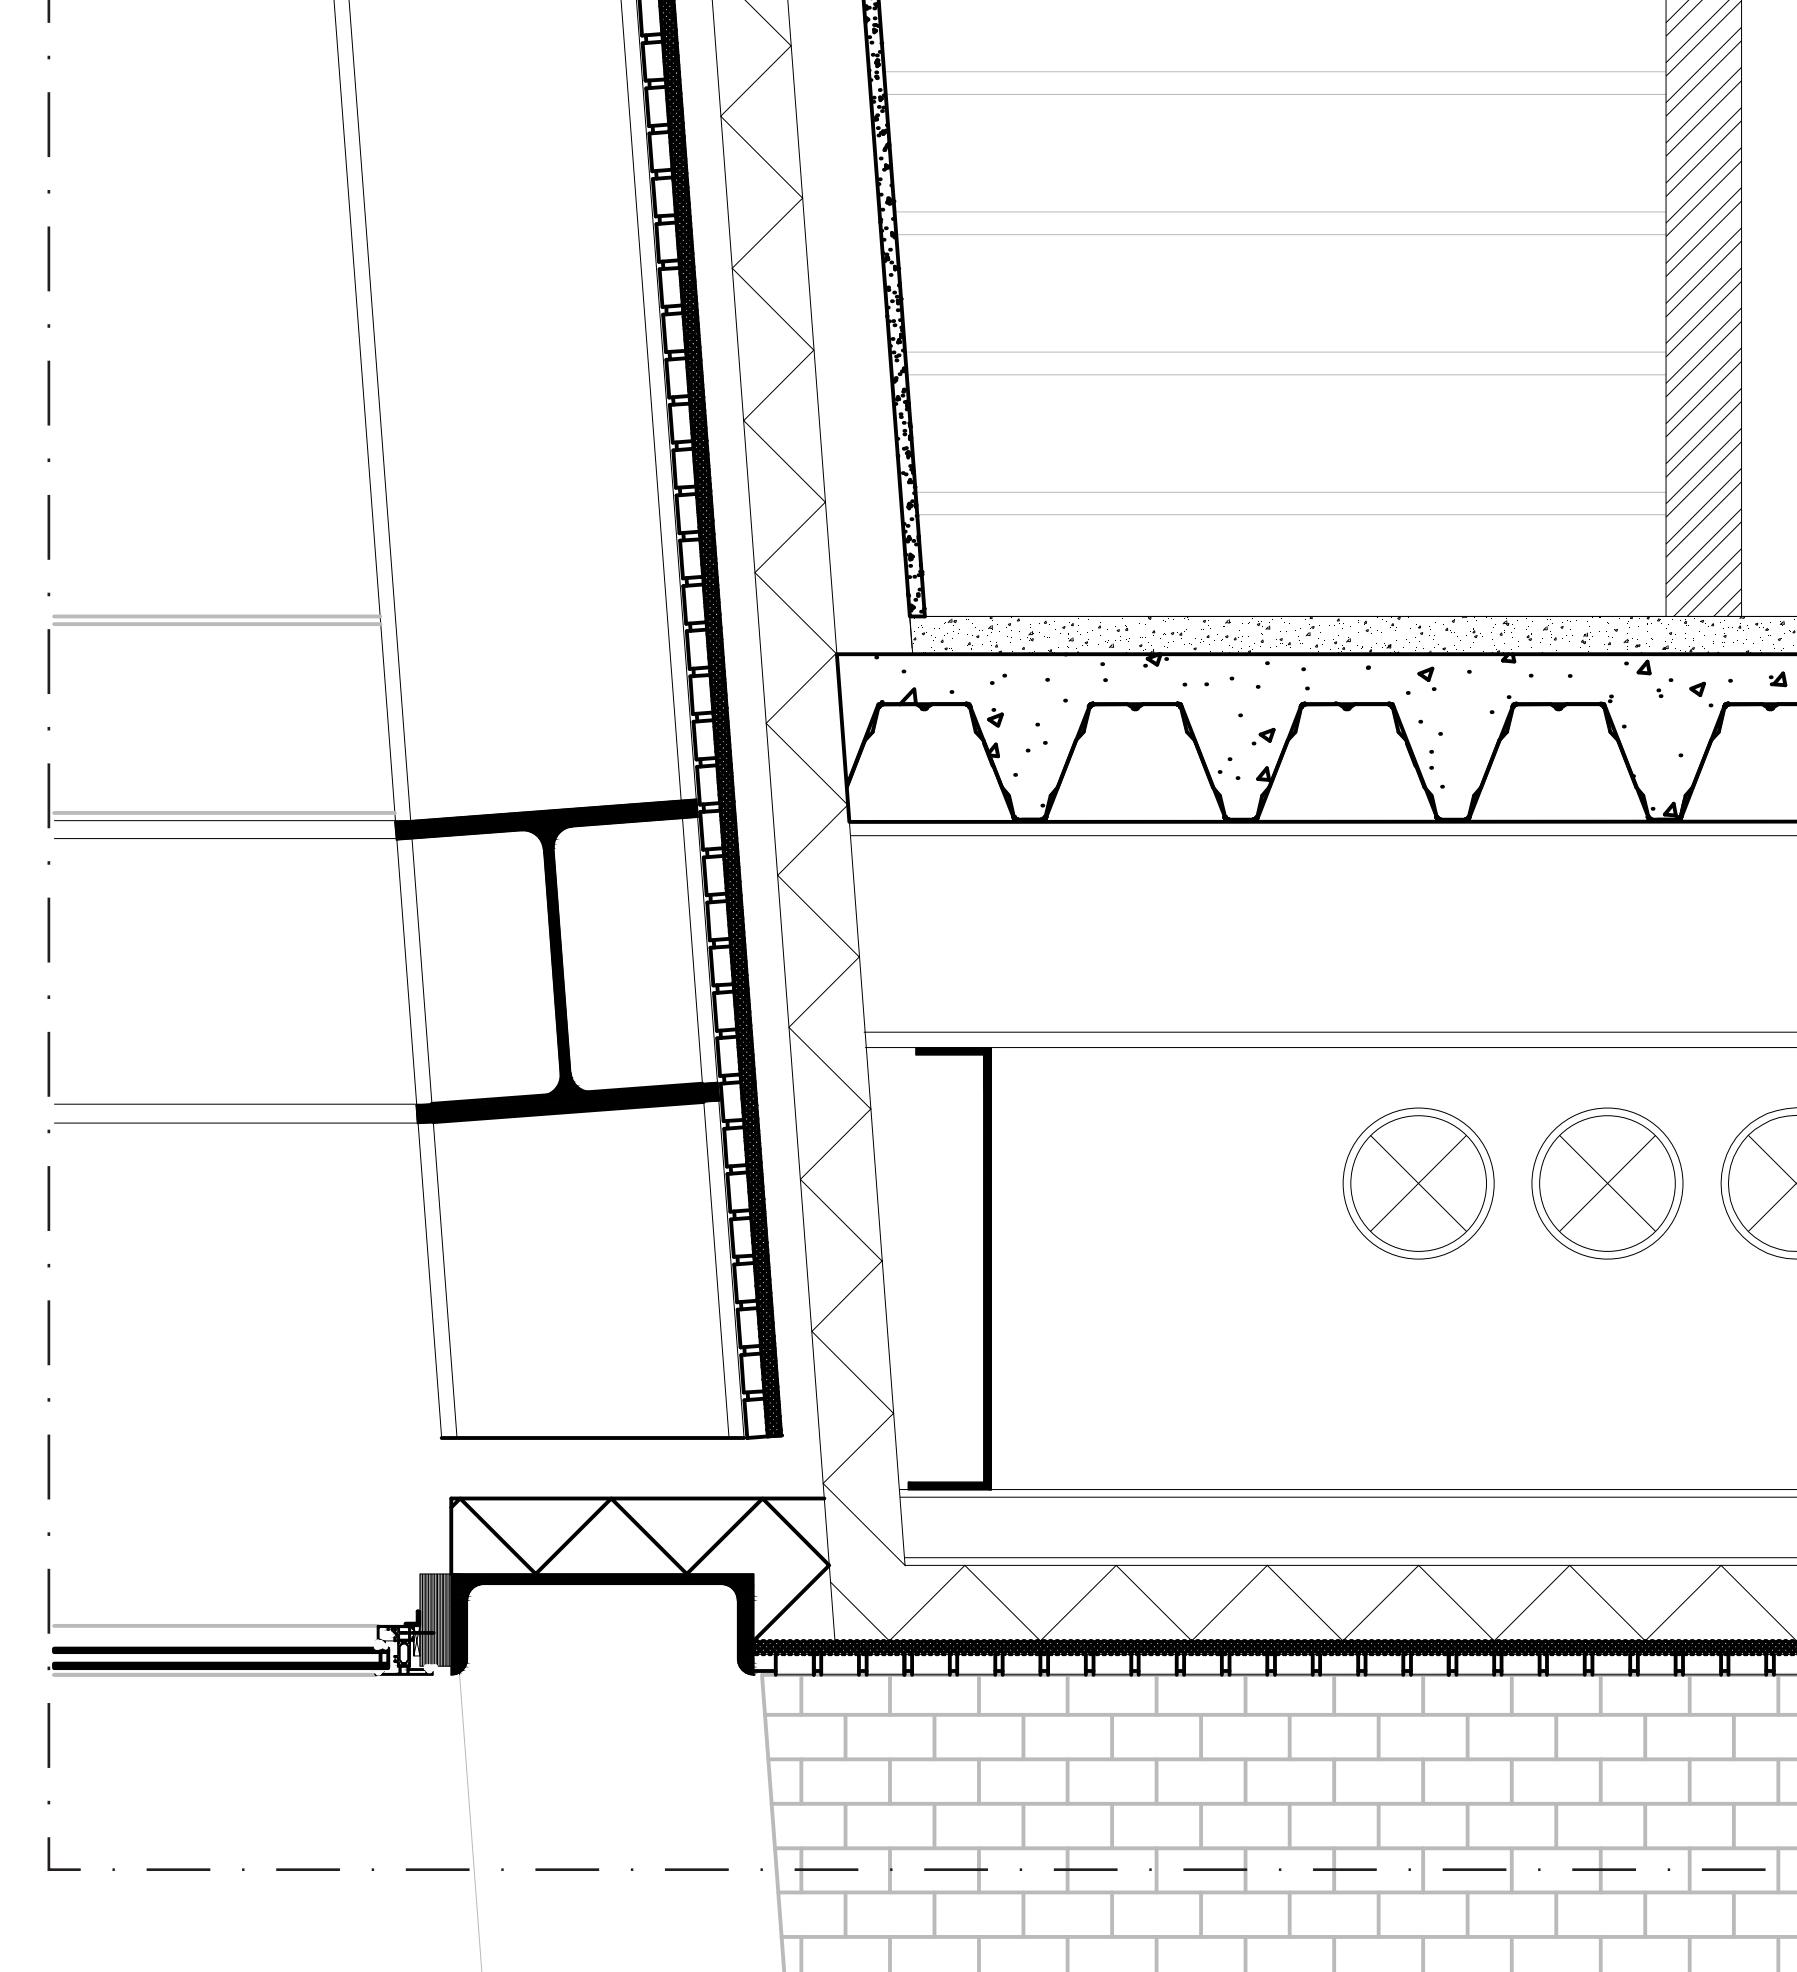

Detail F (ceiling / facade)

Scale 1:10

