




Facade NW
Scale 1:100

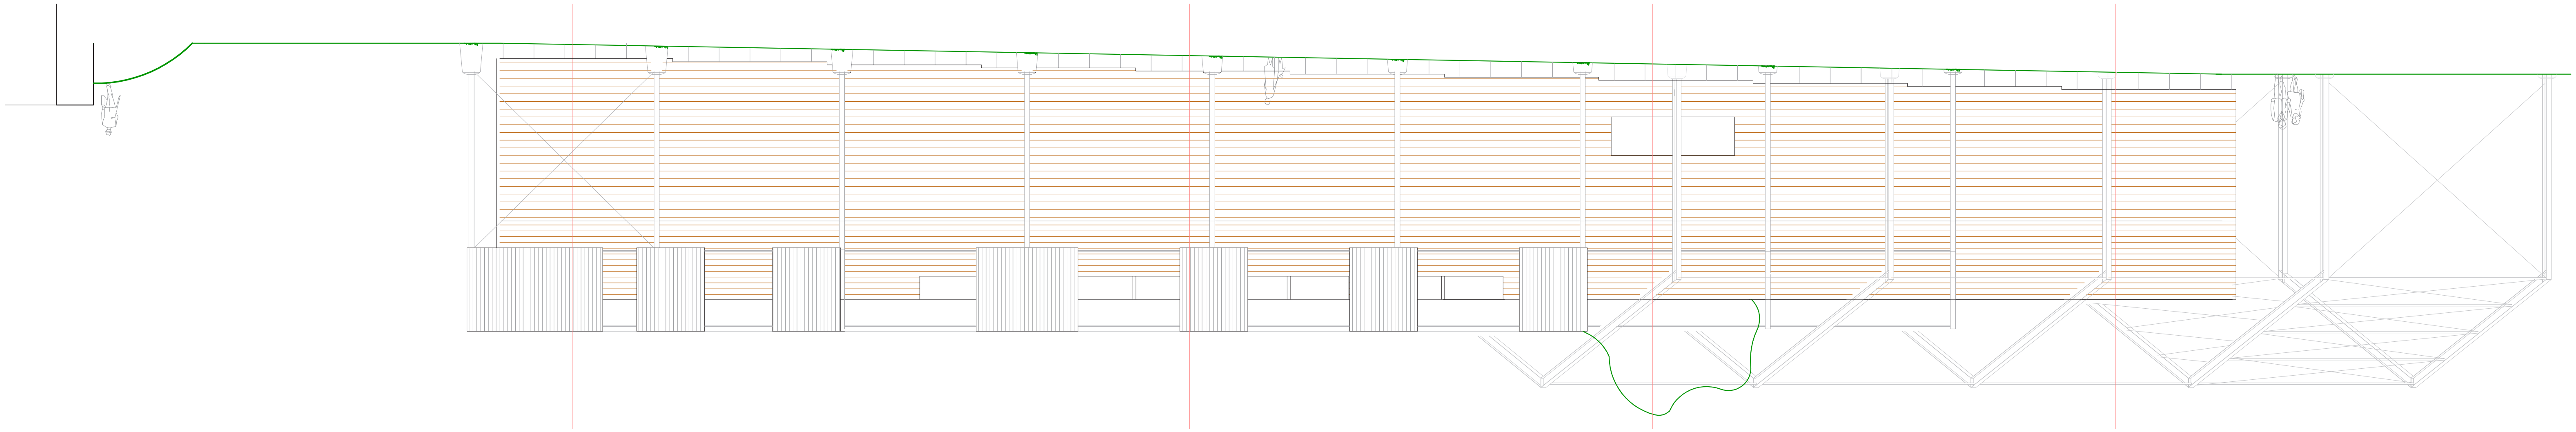


Facade NE
Scale 1:100

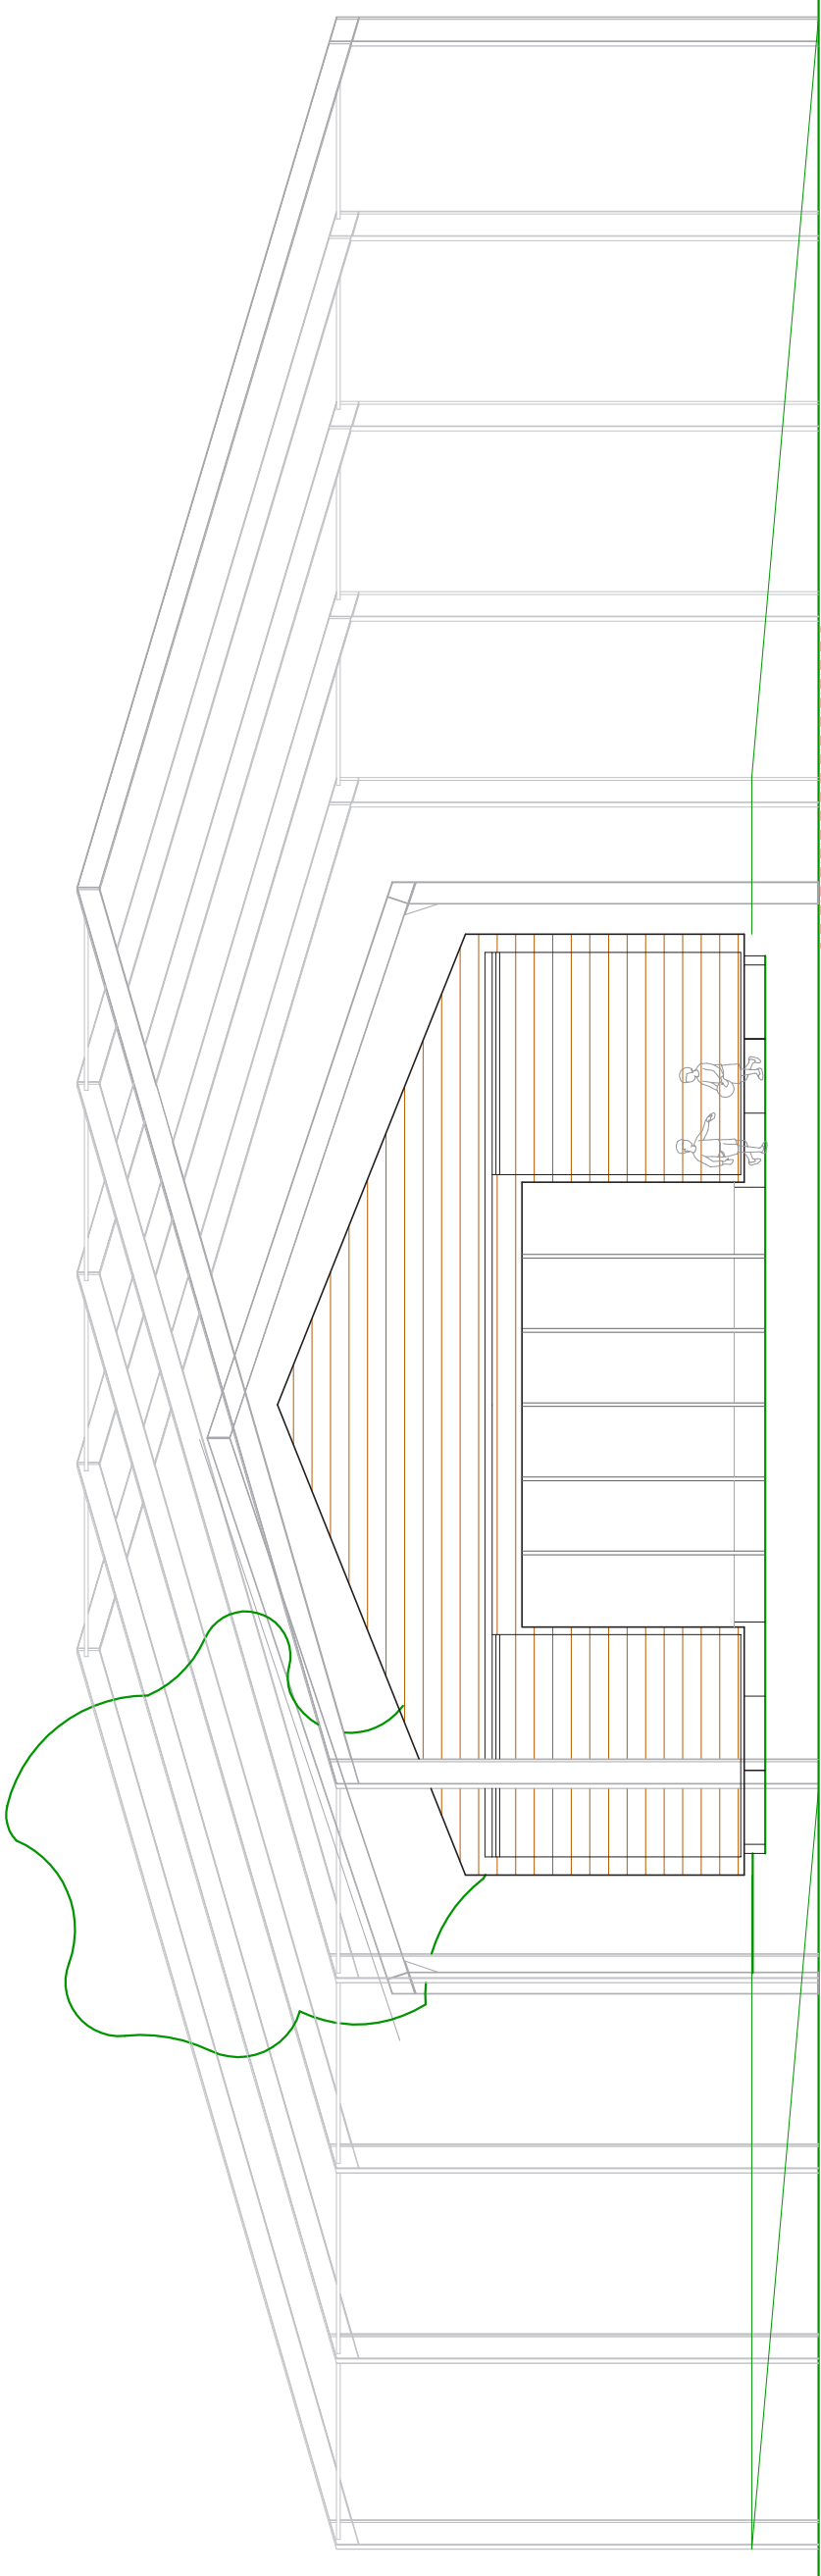


Floor plan
Scale 1:100

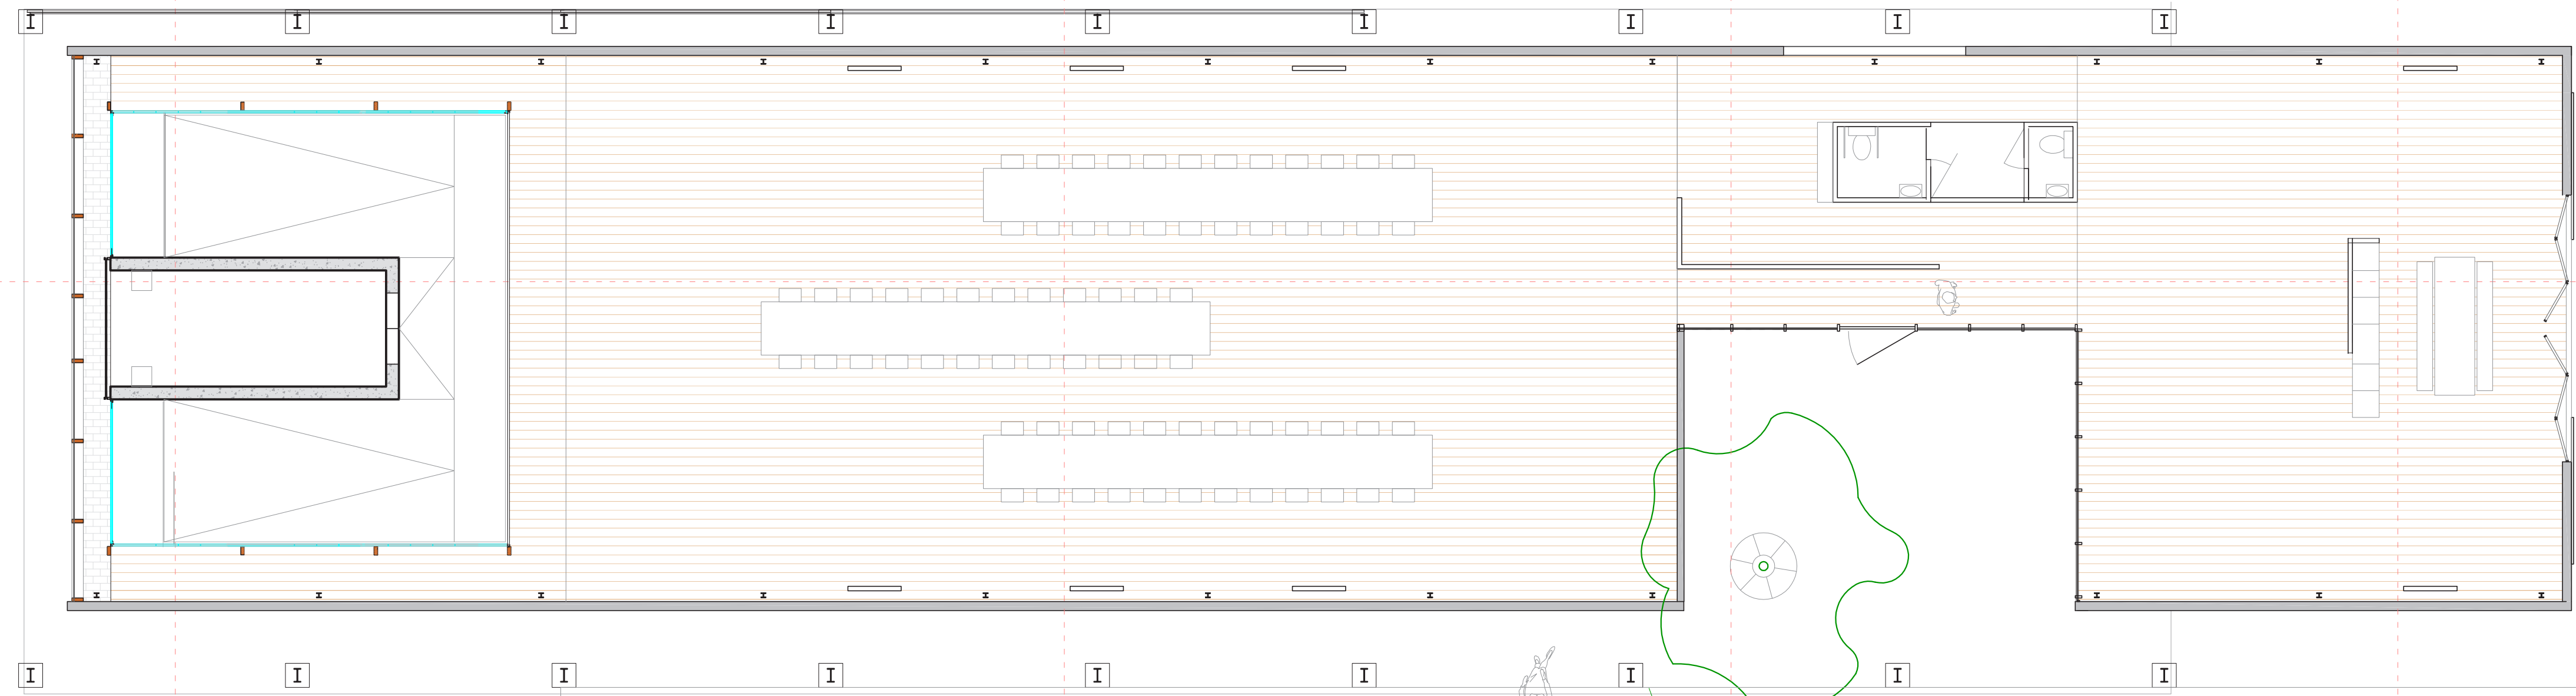


Facade SE
Scale 1:100

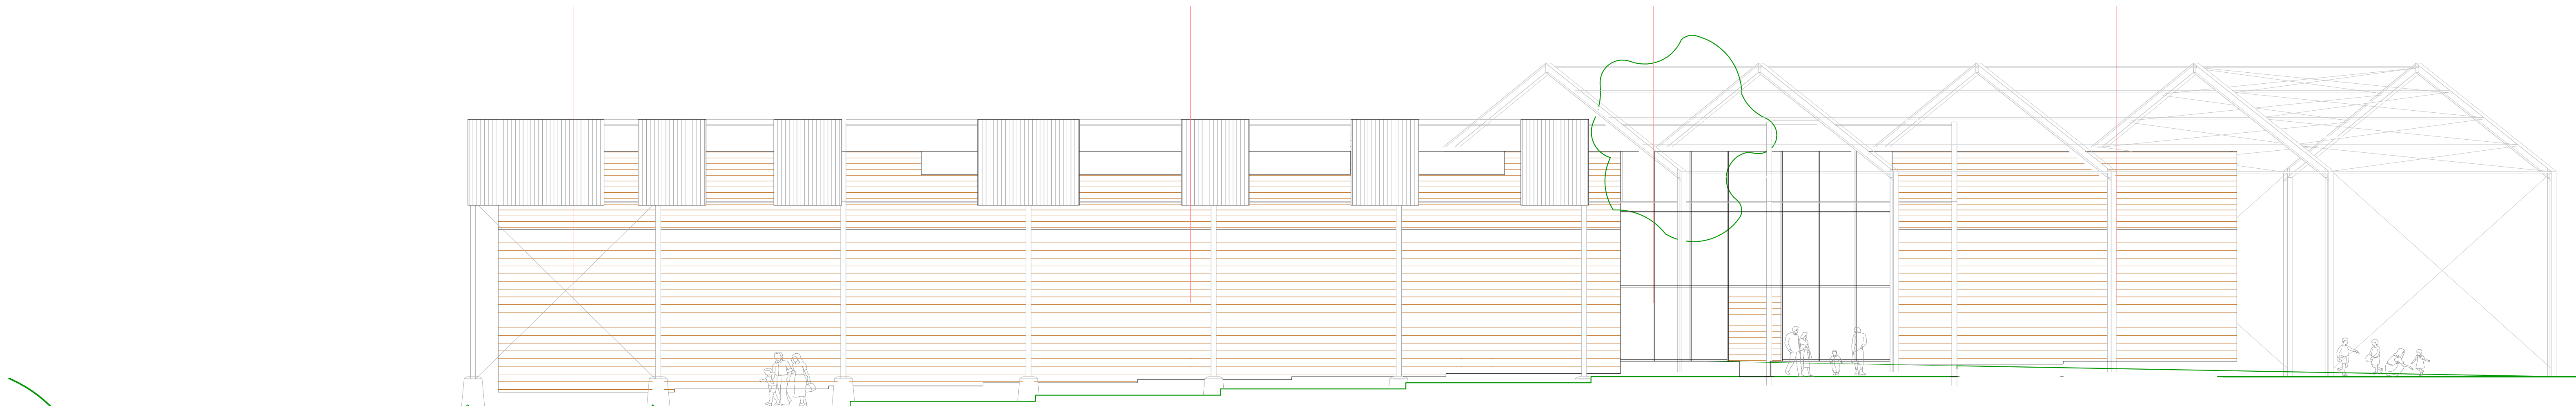


Facade SW
Scale 1:100

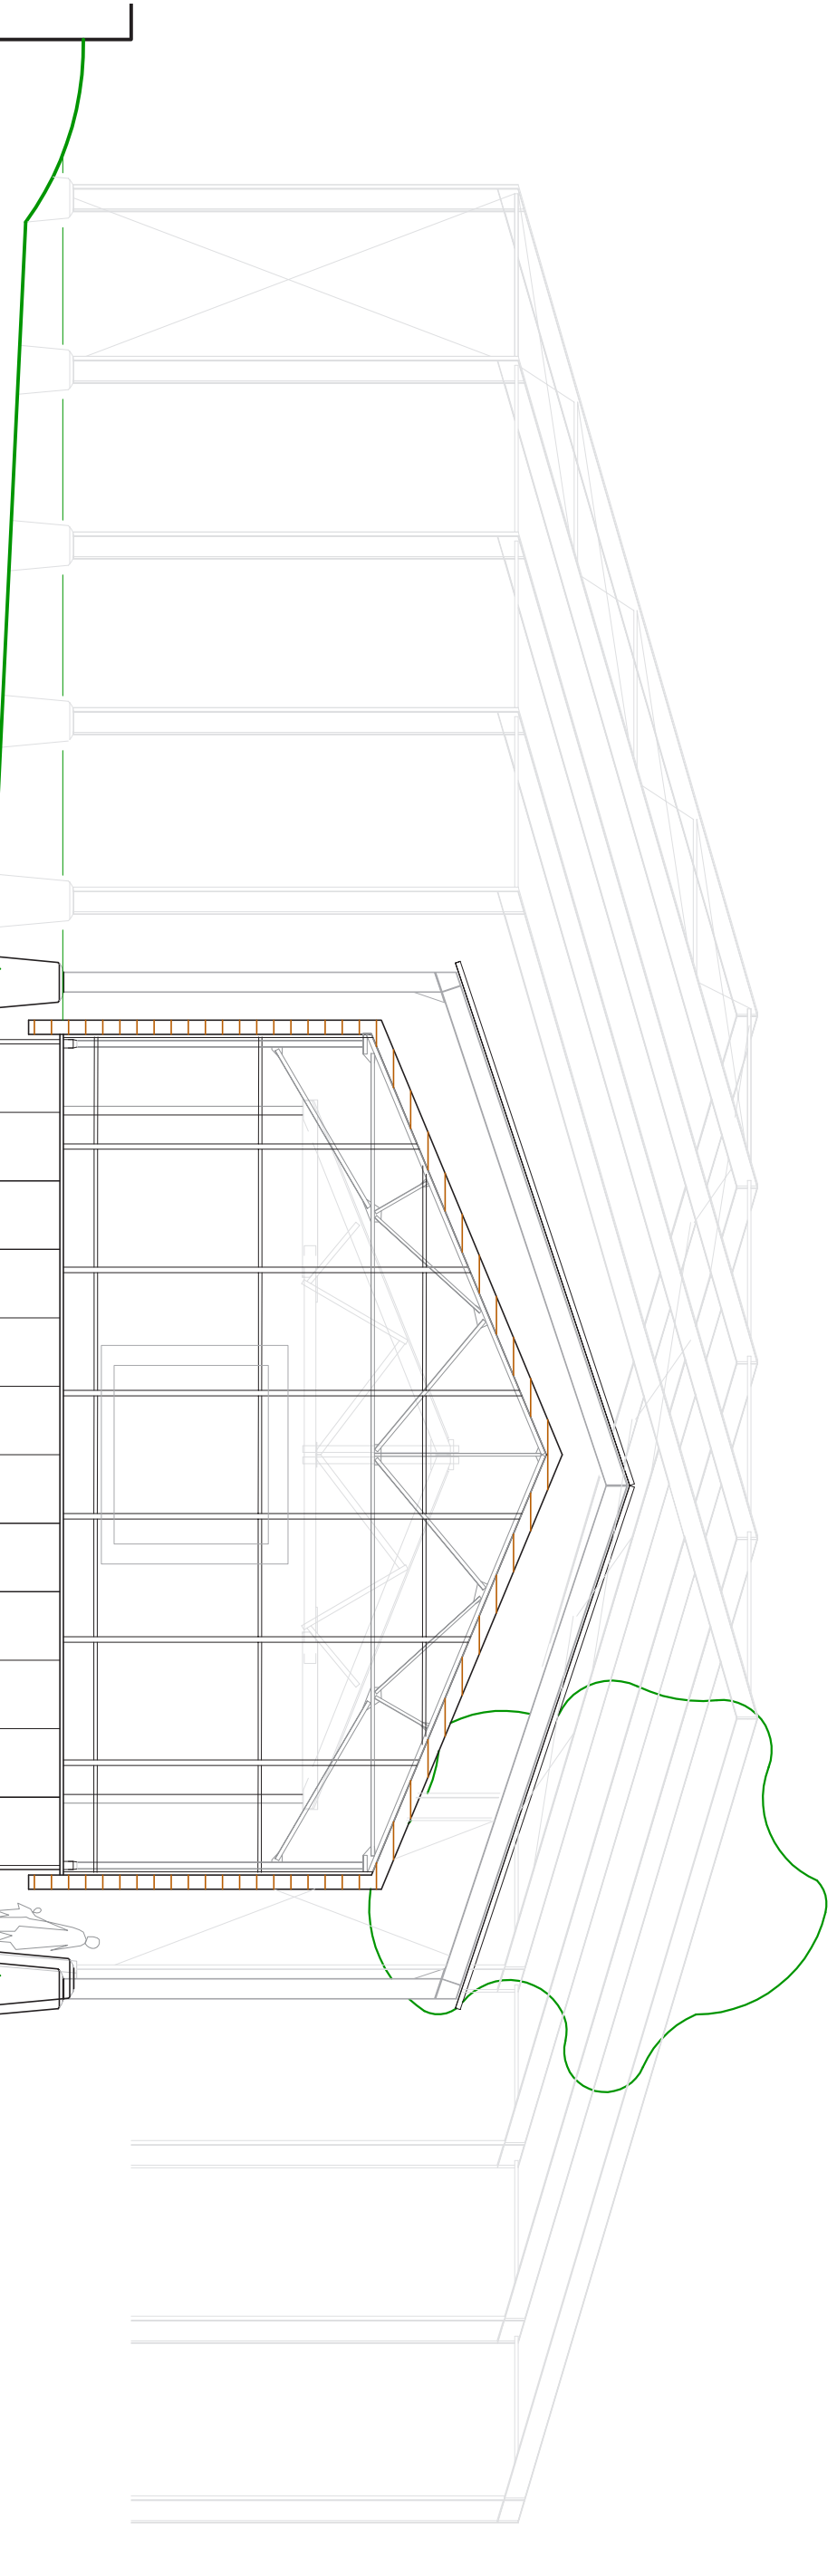


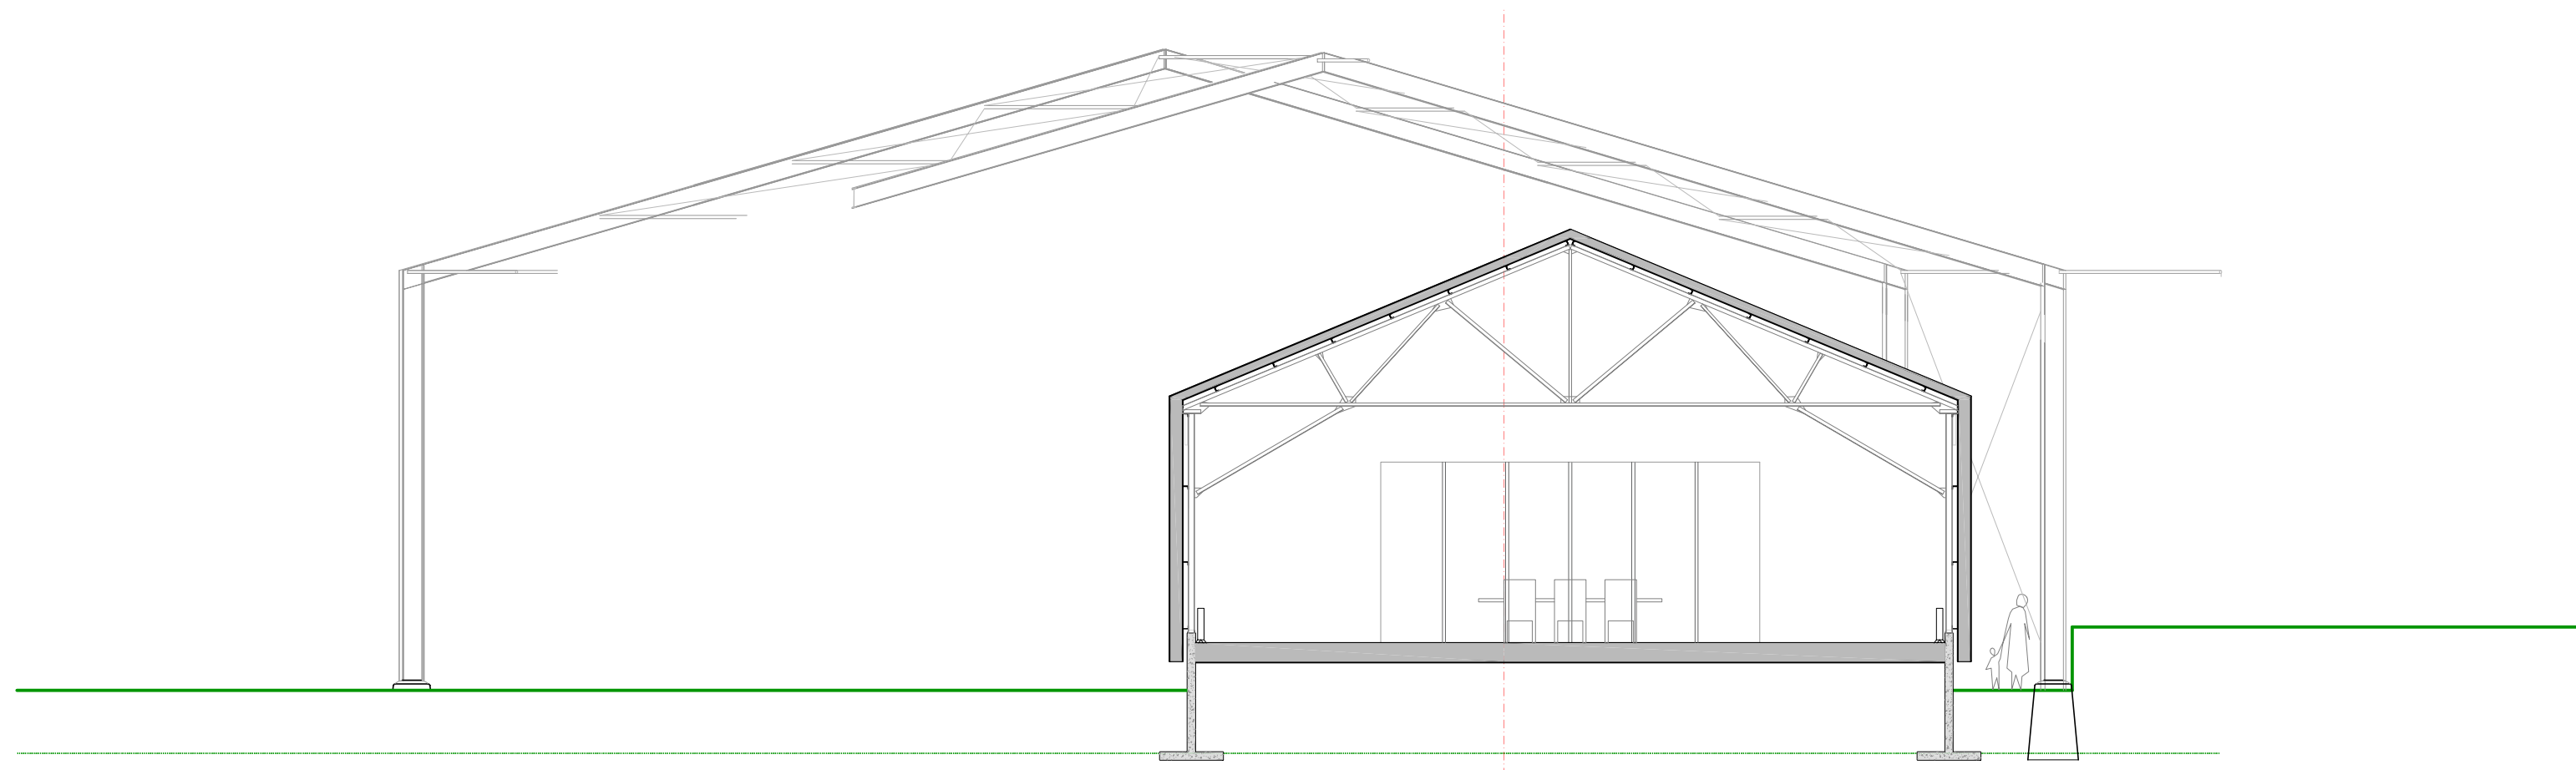


Cross section A
Scale 1:100

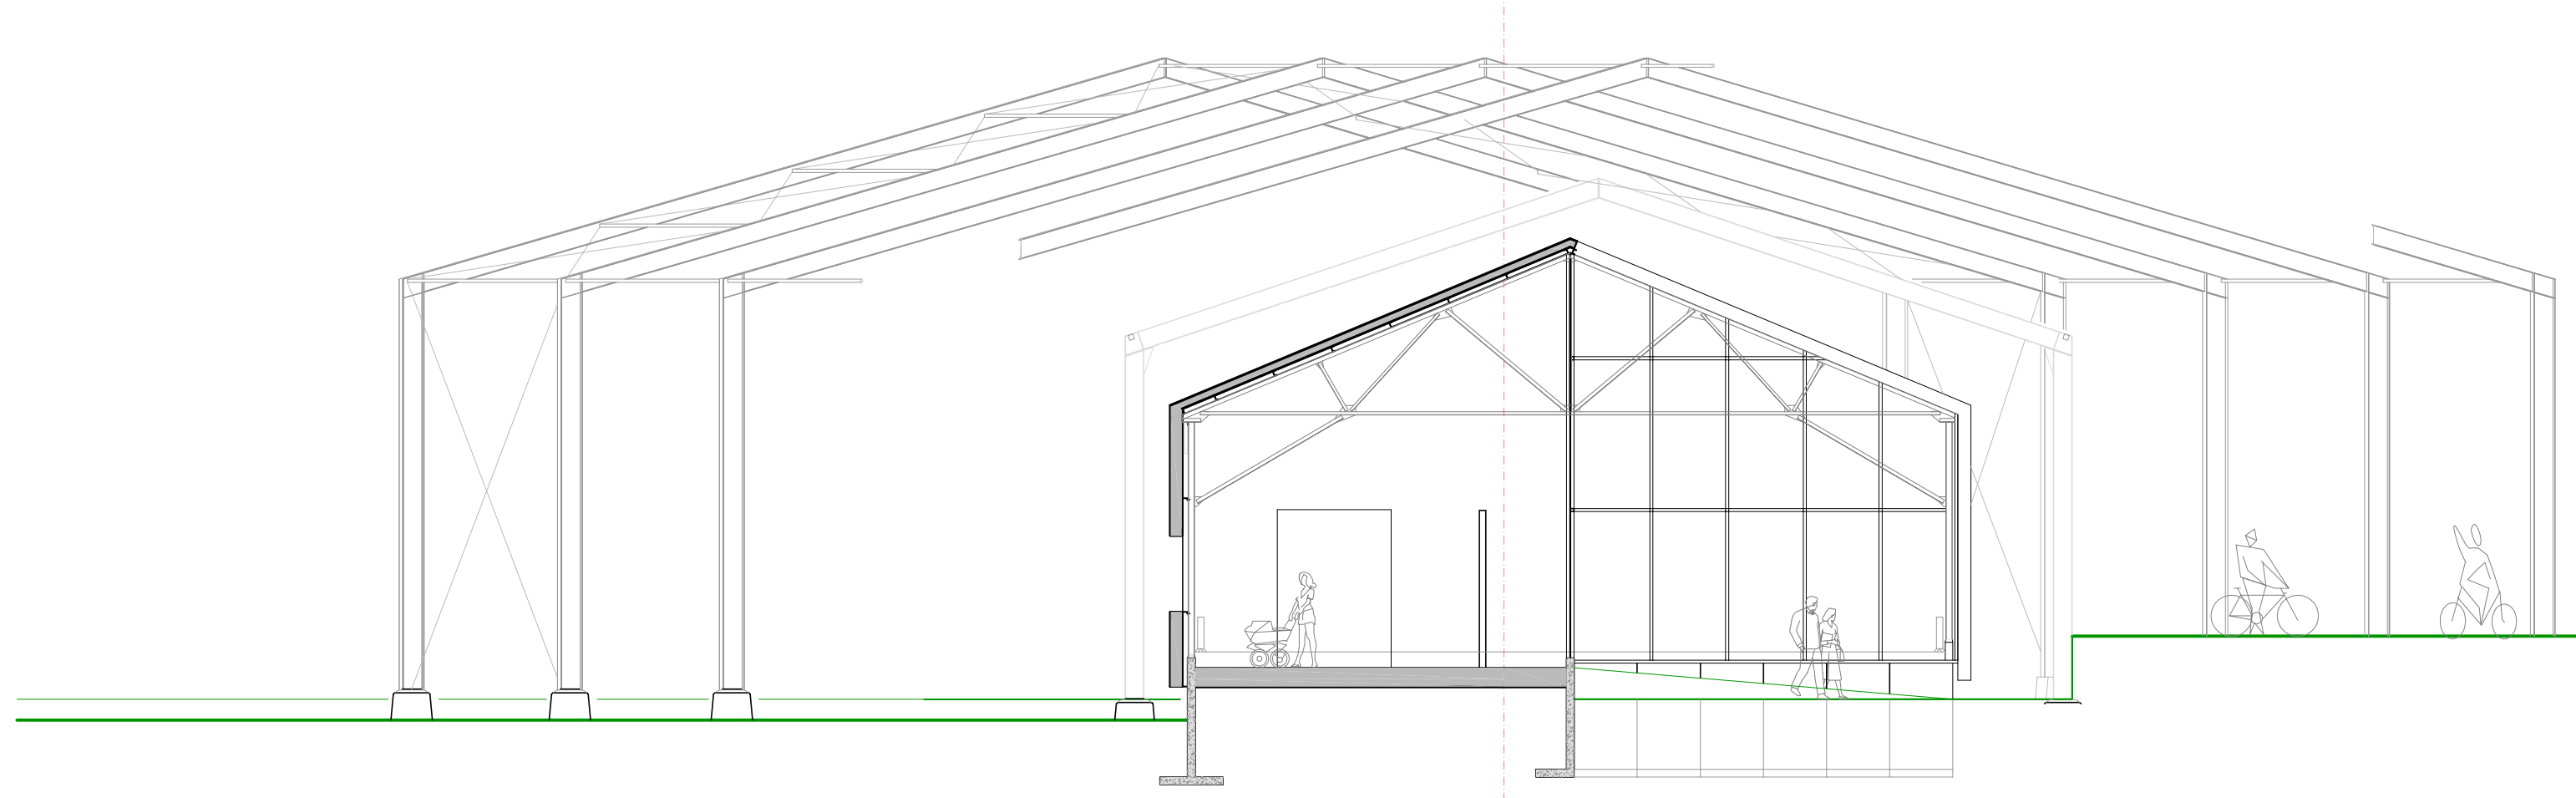


Cross section B
Scale 1:100

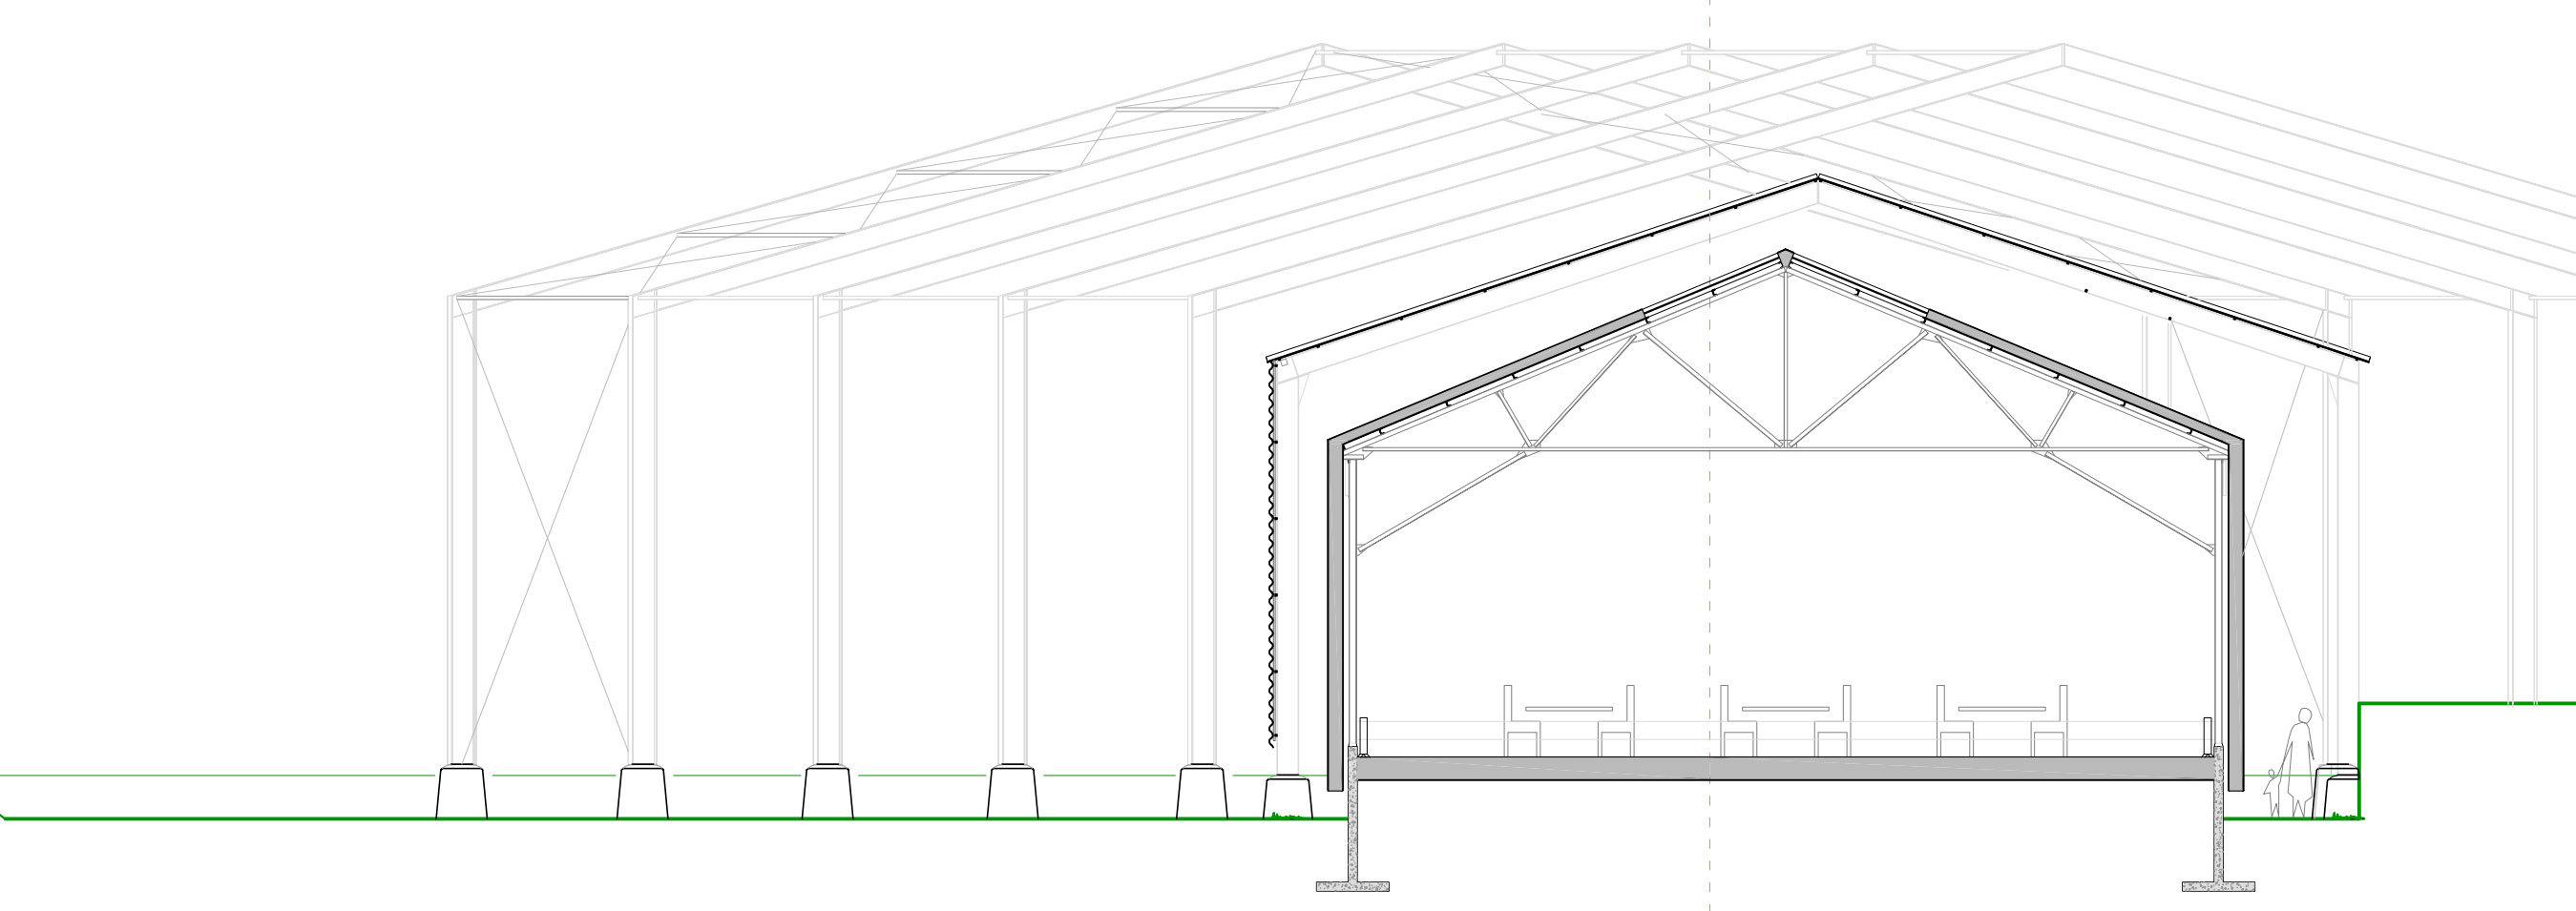


Cross section C
Scale 1:100

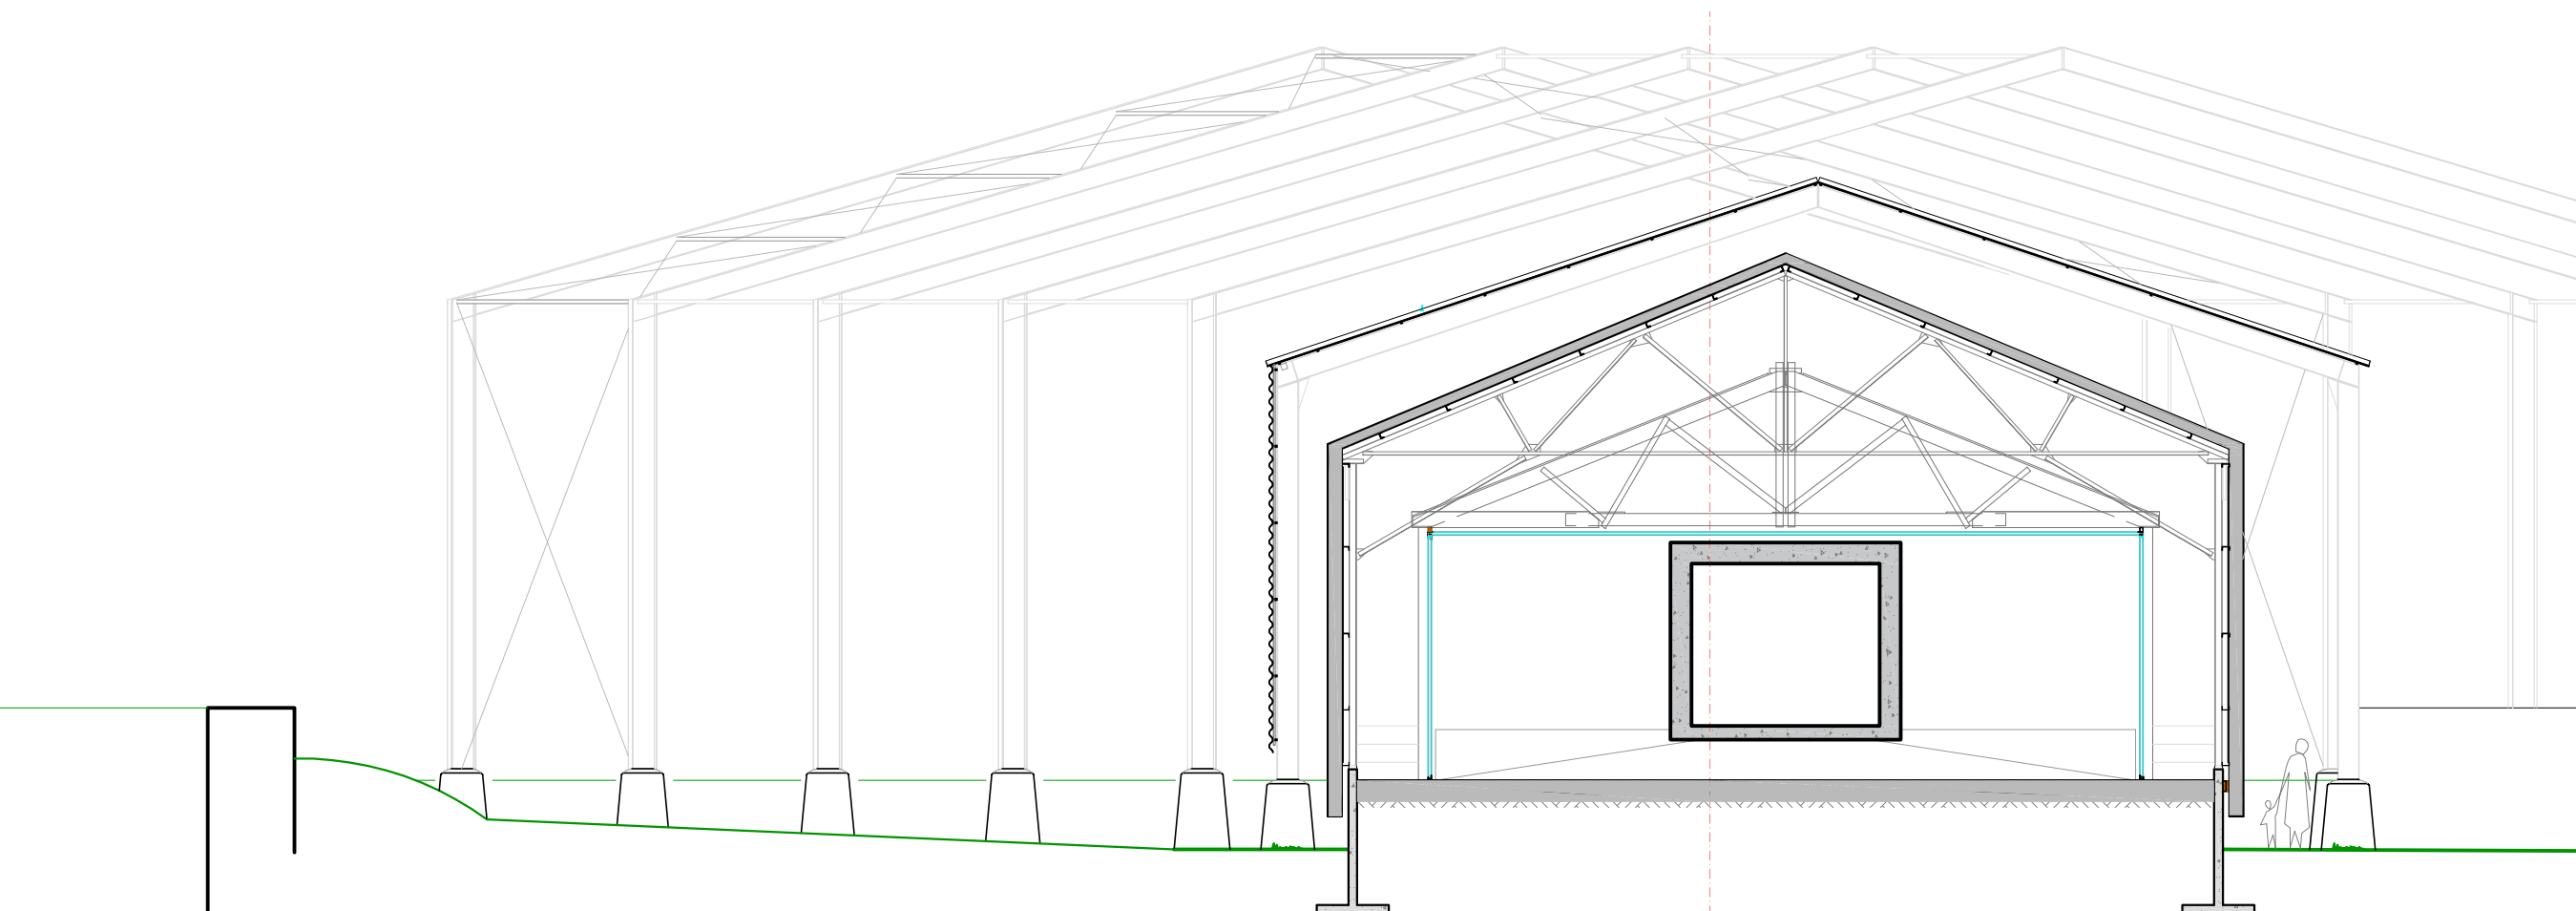


Cross section D
Scale 1:100

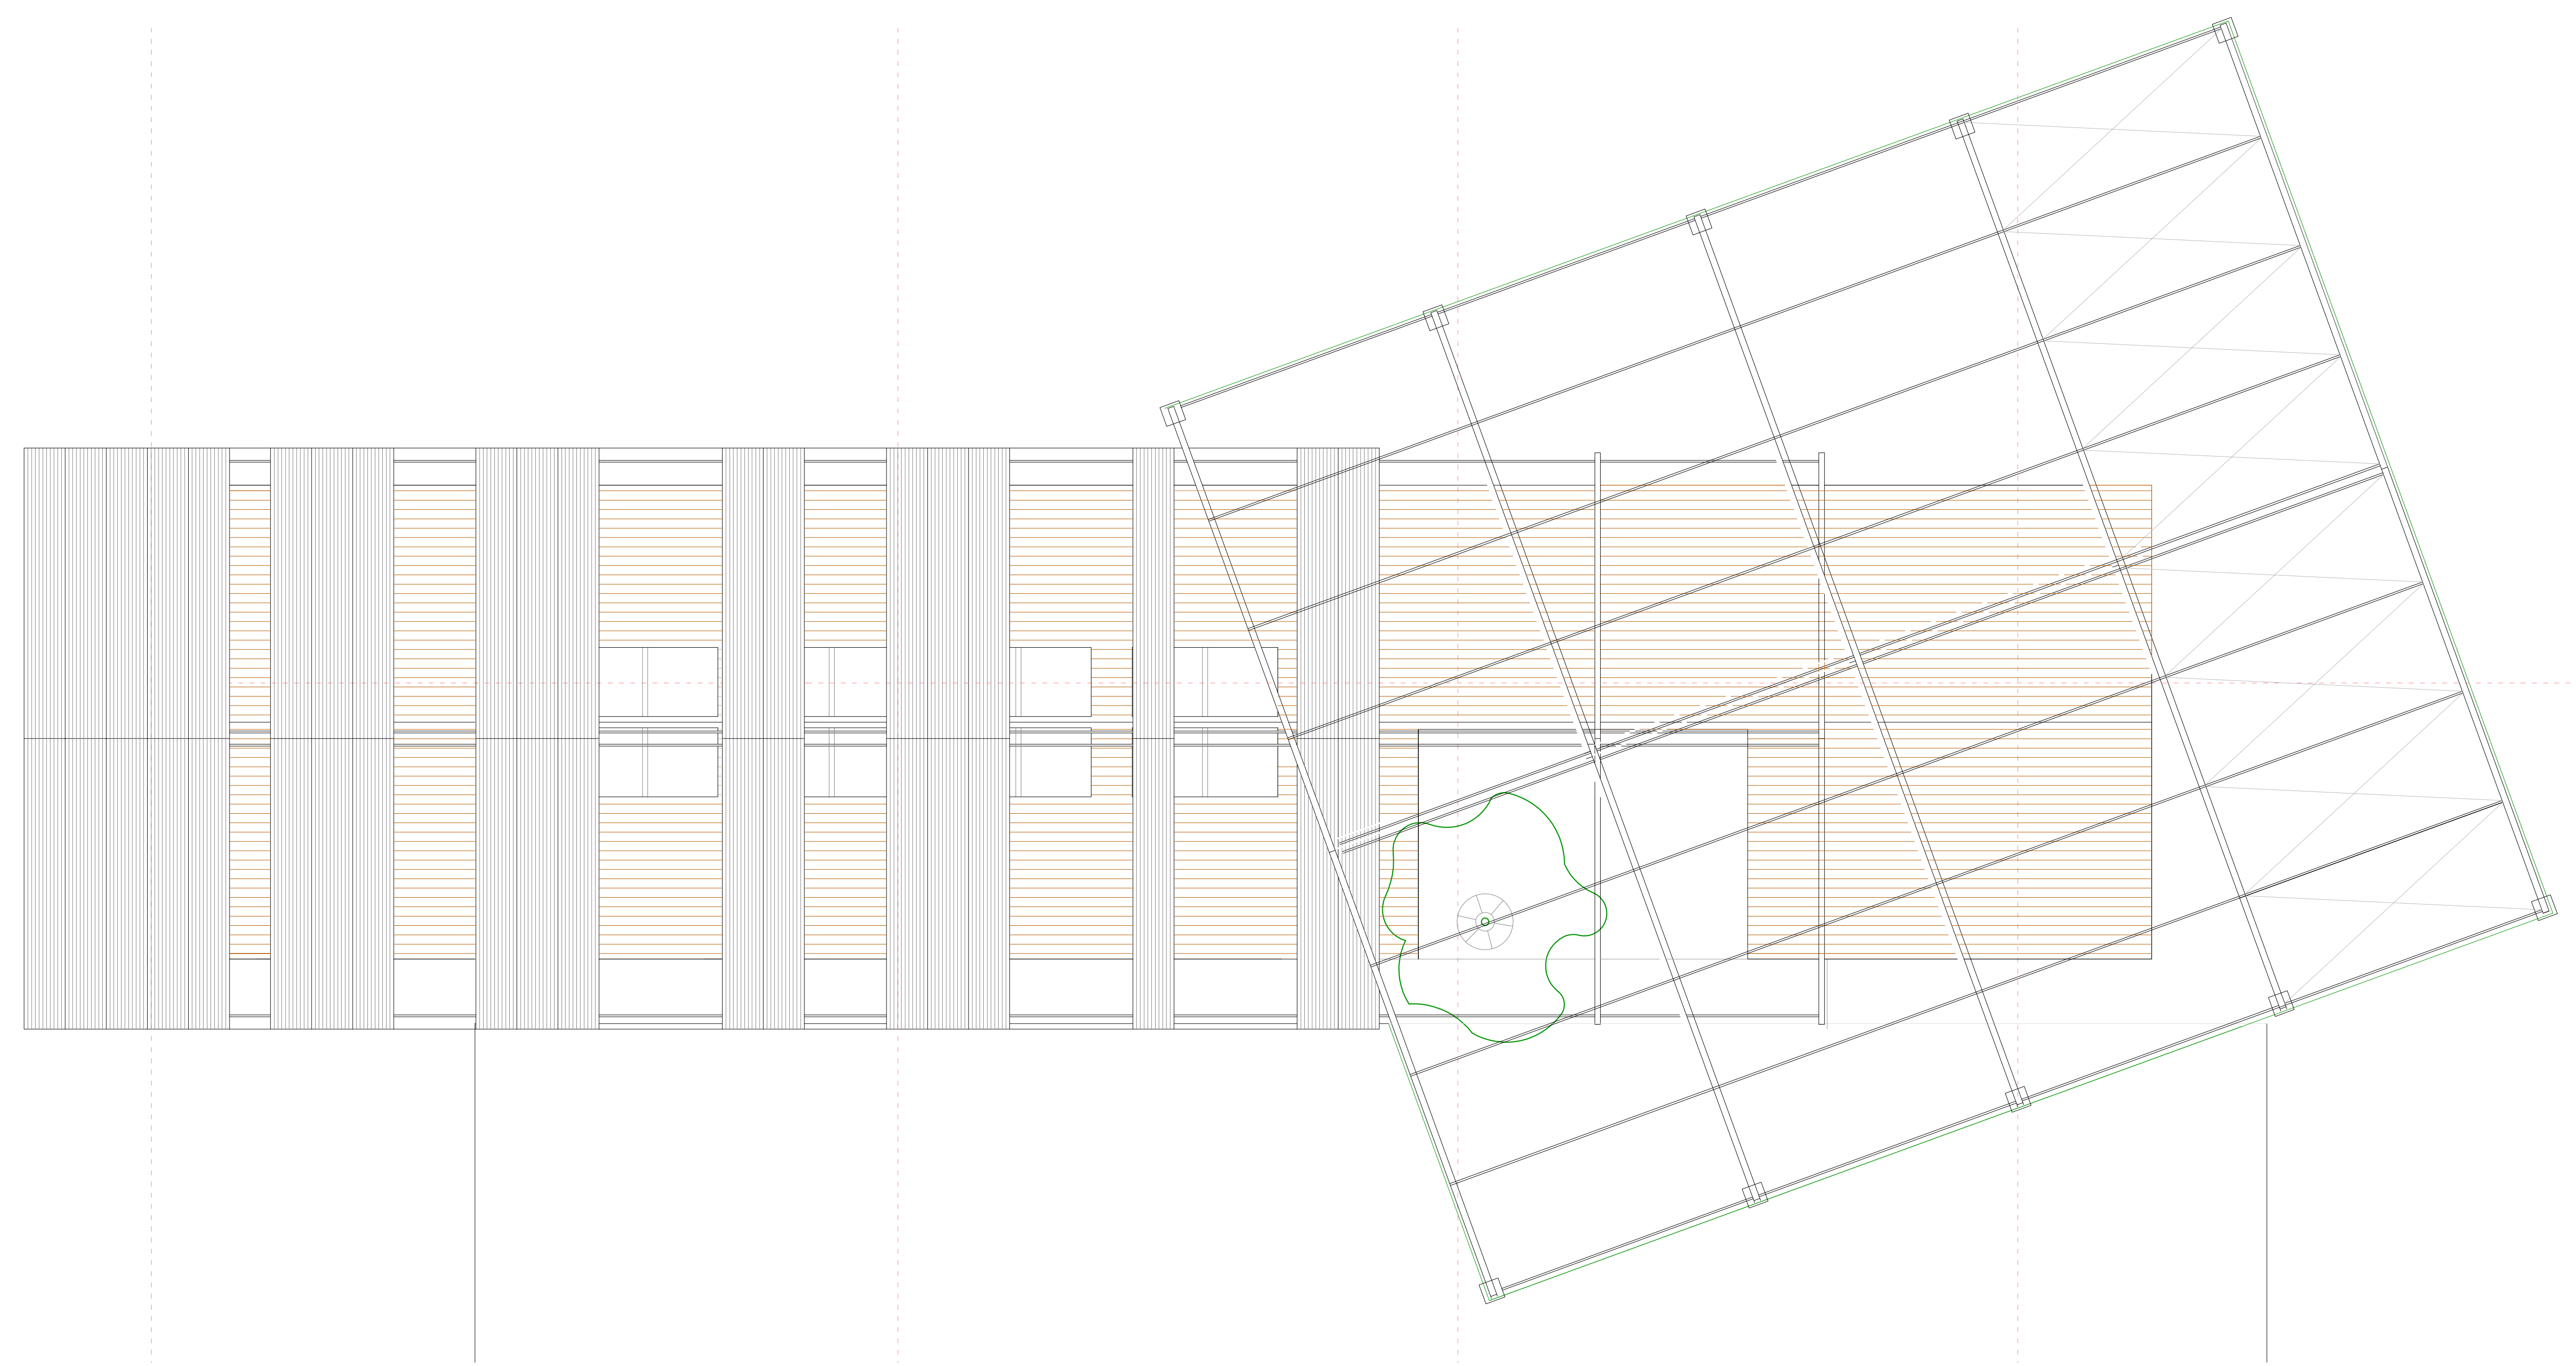

Roof plan
Scale 1:100

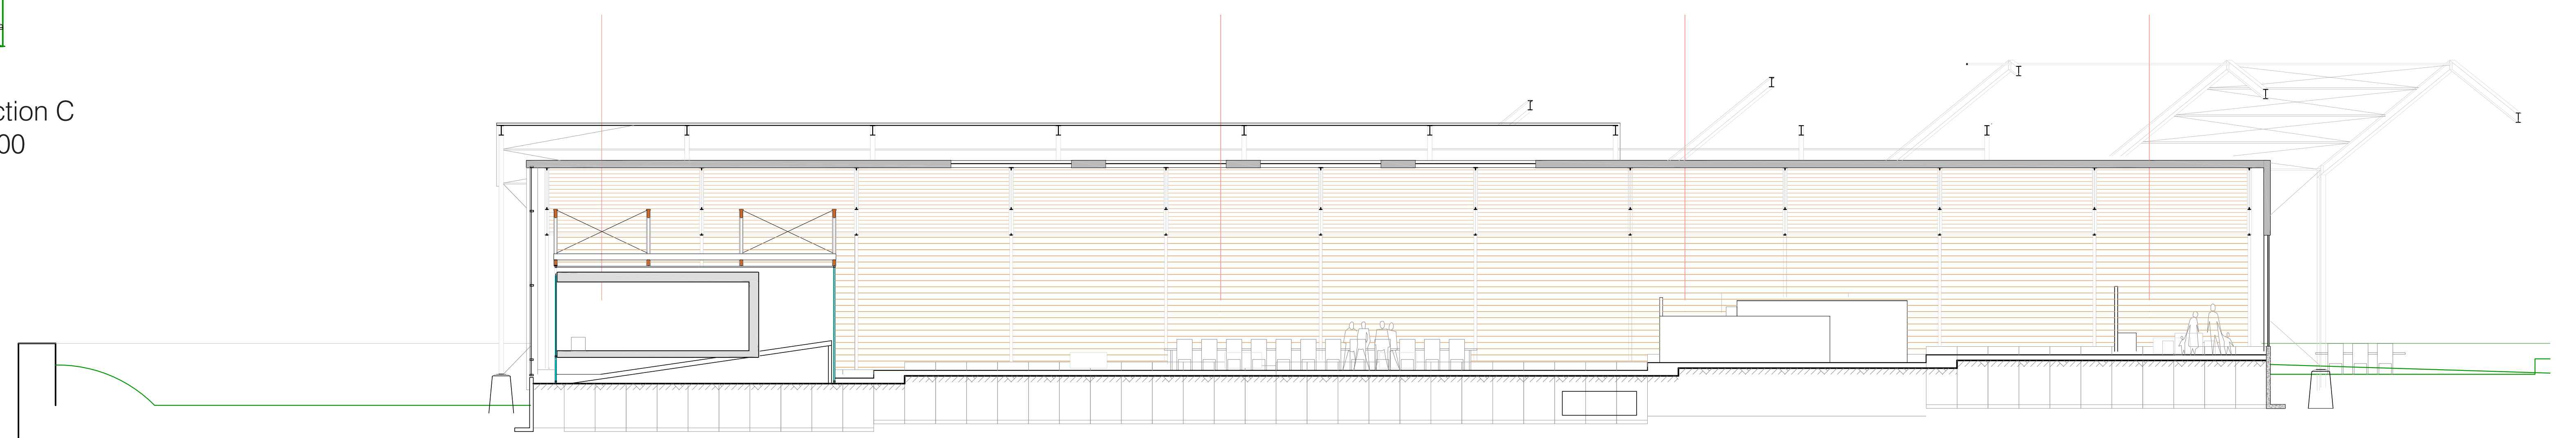

Longitudinal section
Scale 1:100

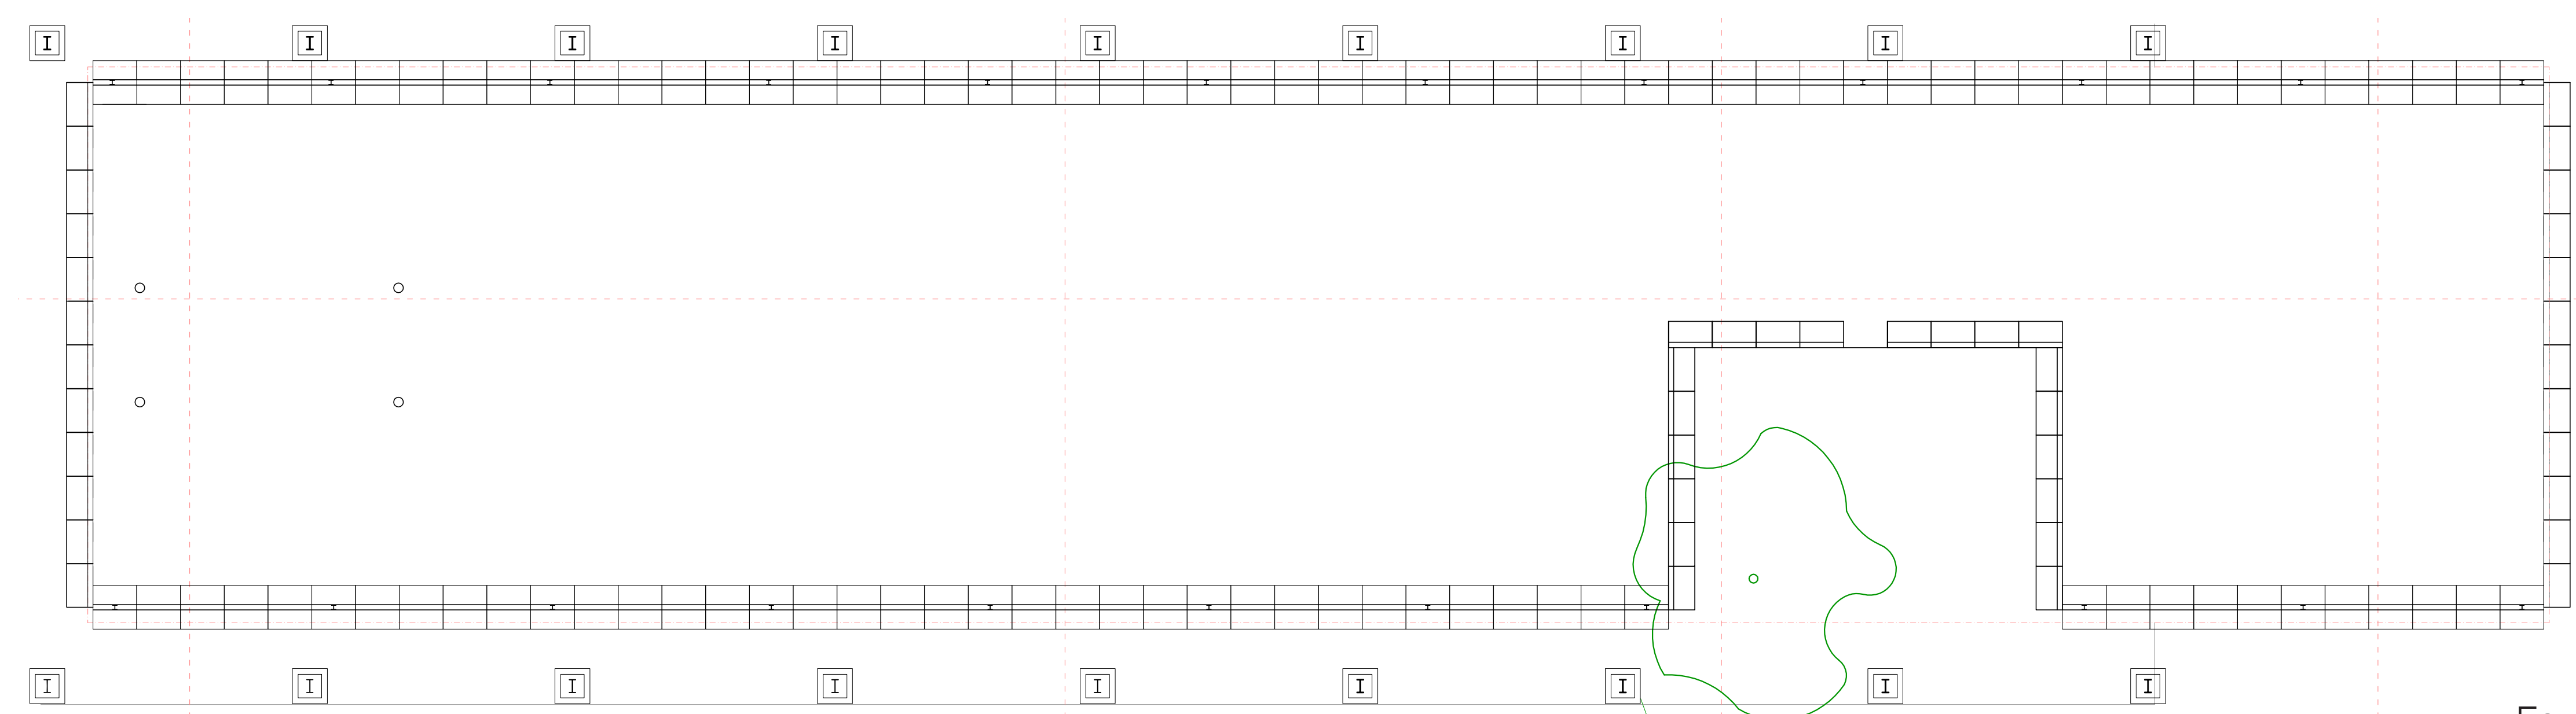

Foundation plan
Scale 1:100