

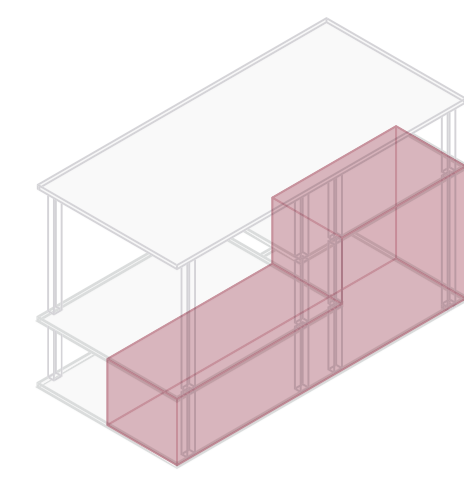
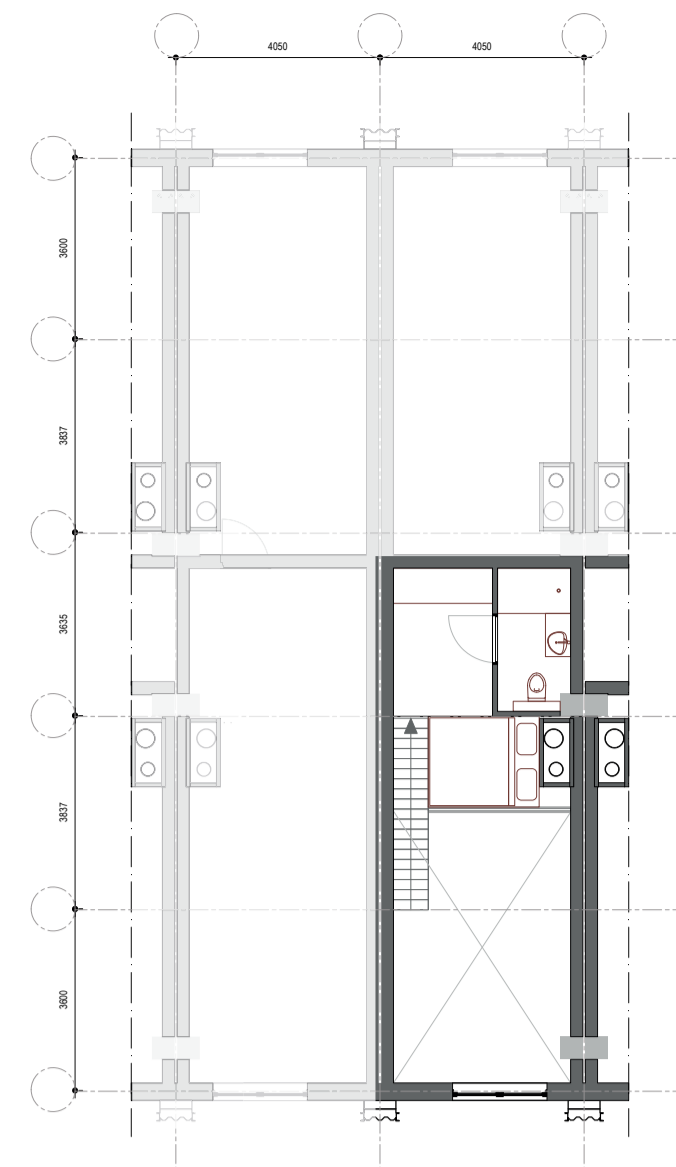









Studio

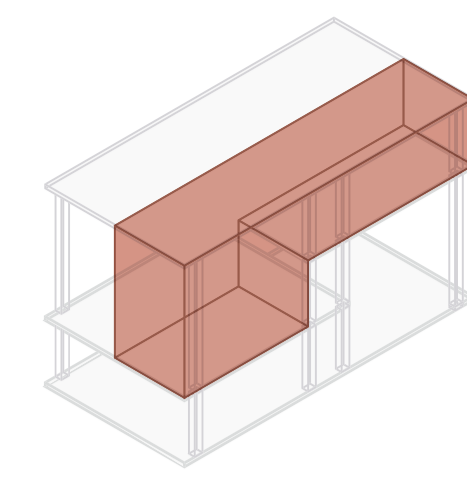




1,5 person apartment

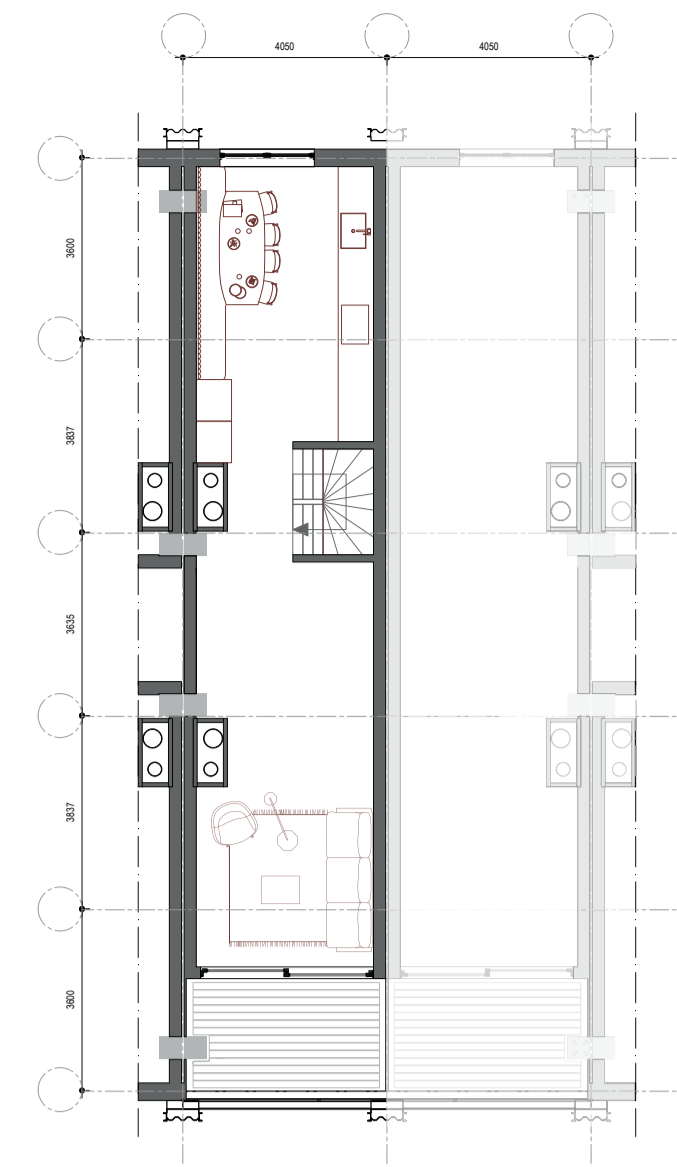


1,5 person apartment

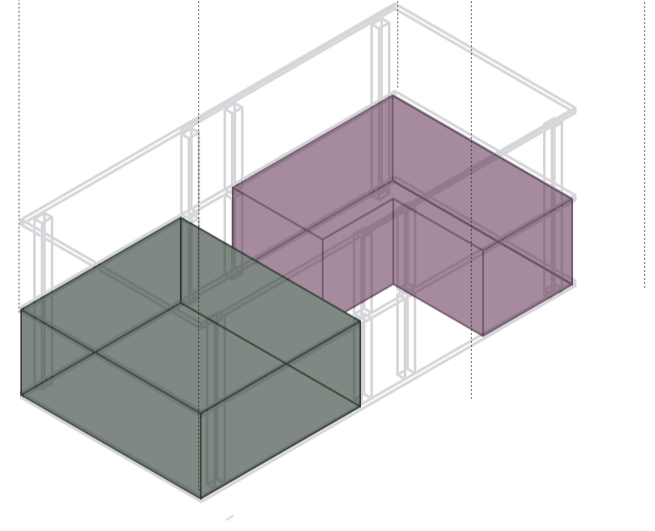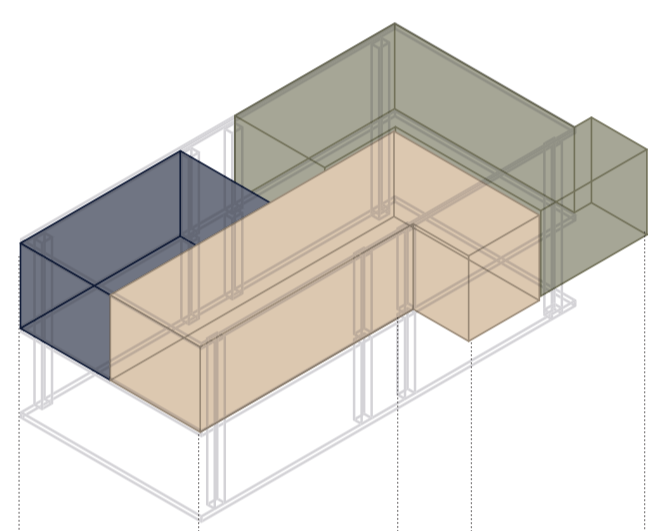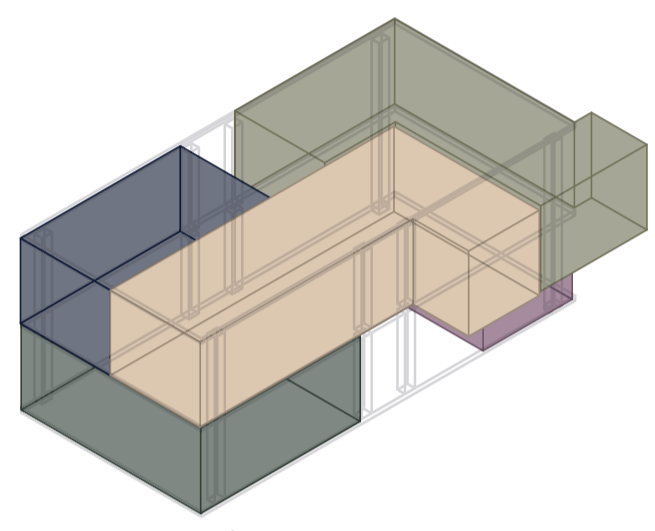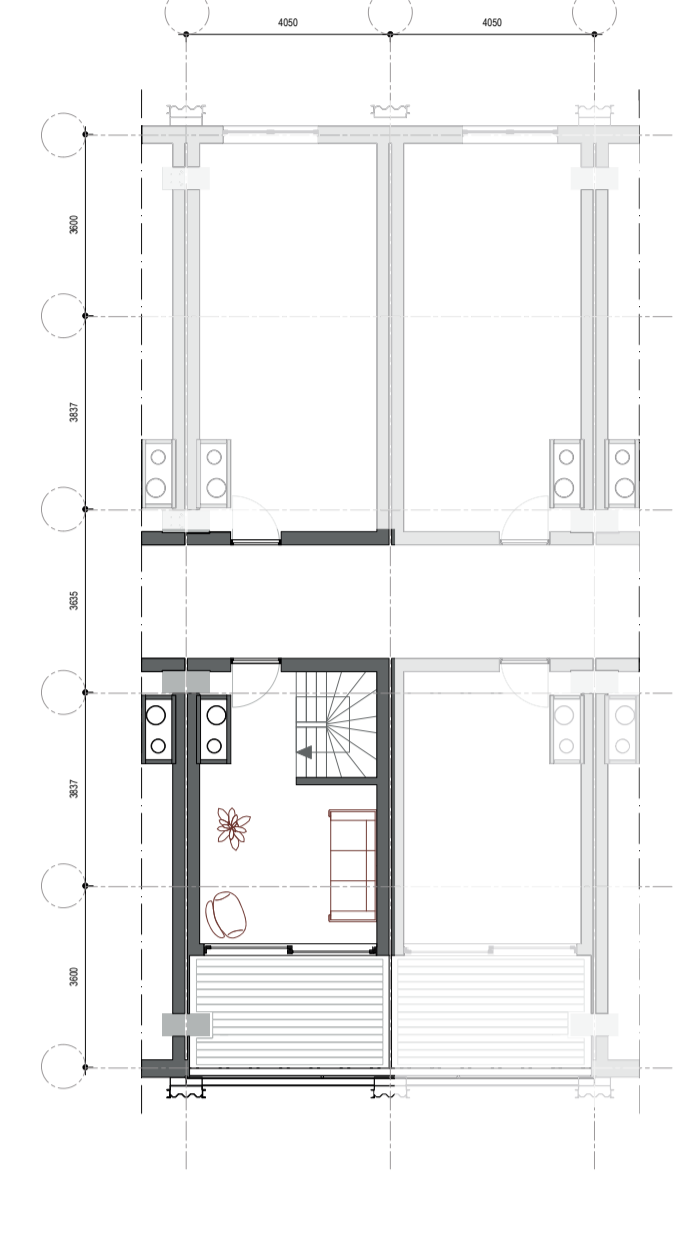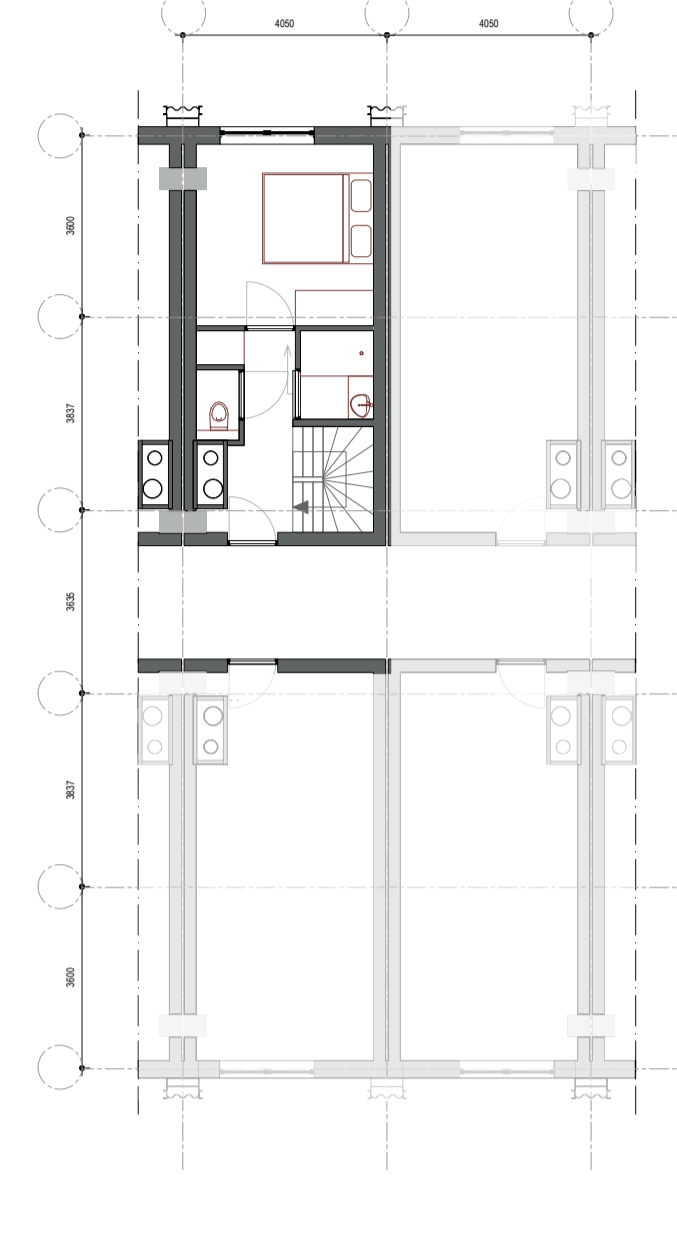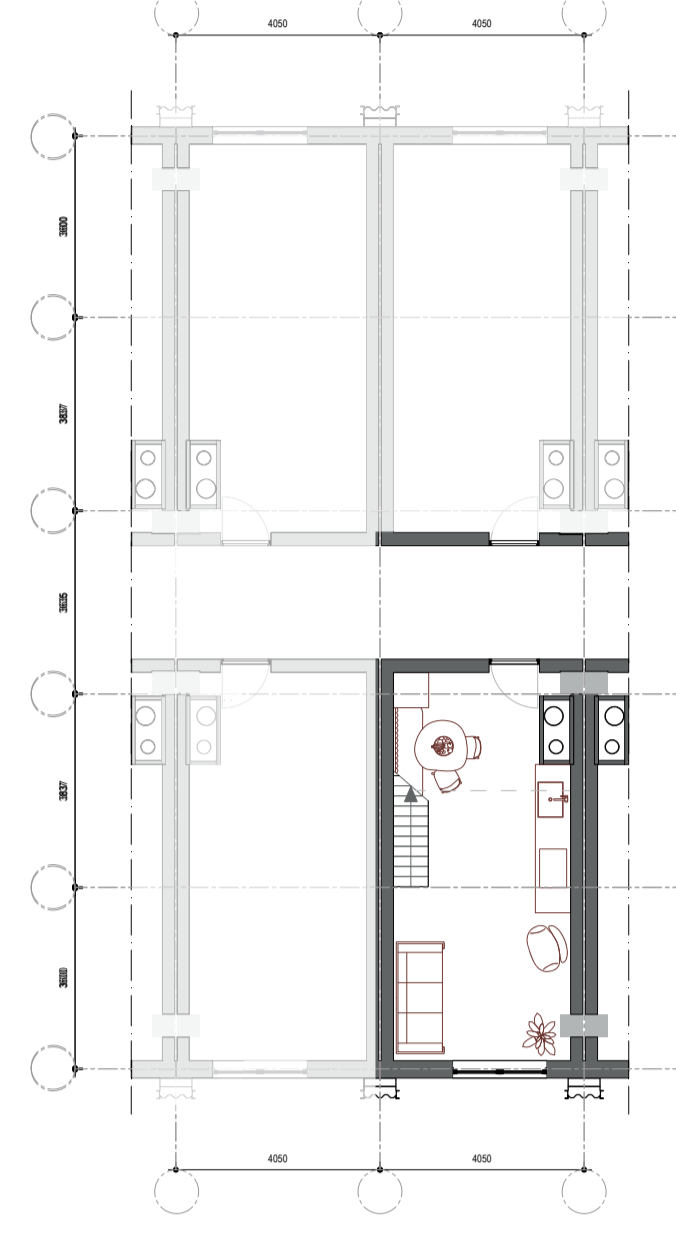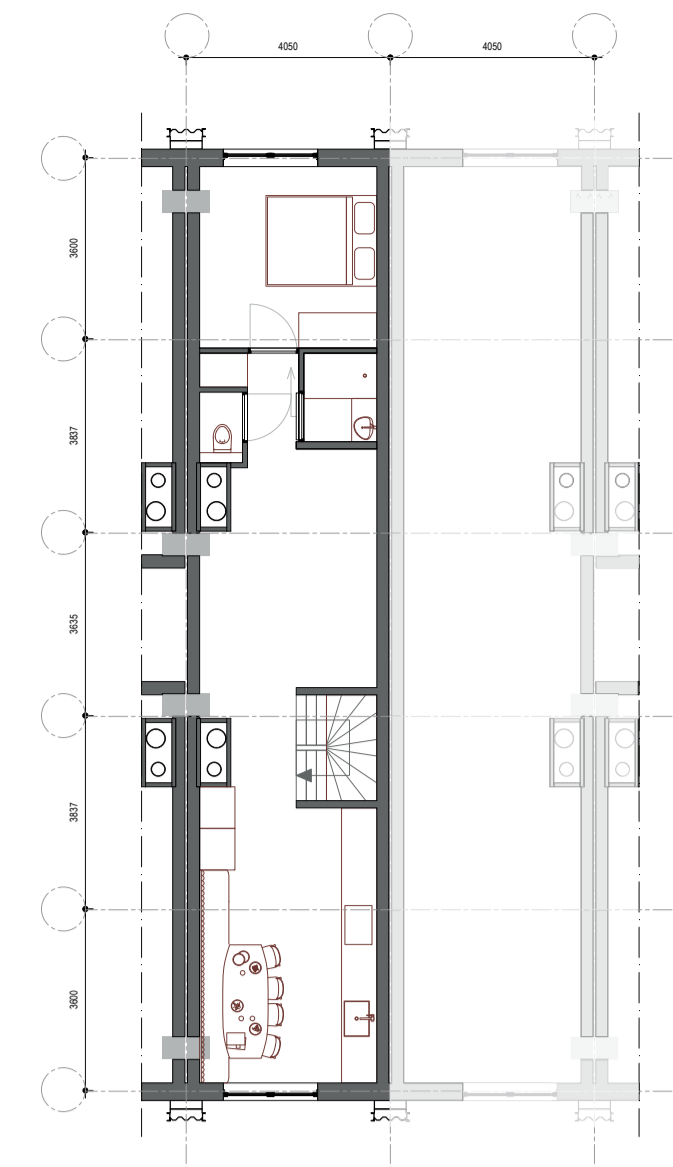



Shared housing with 3 sub-dwellings

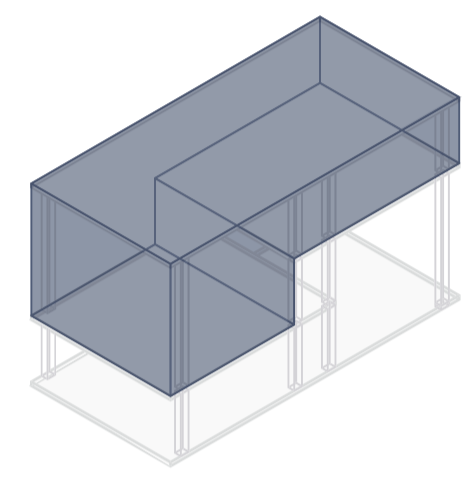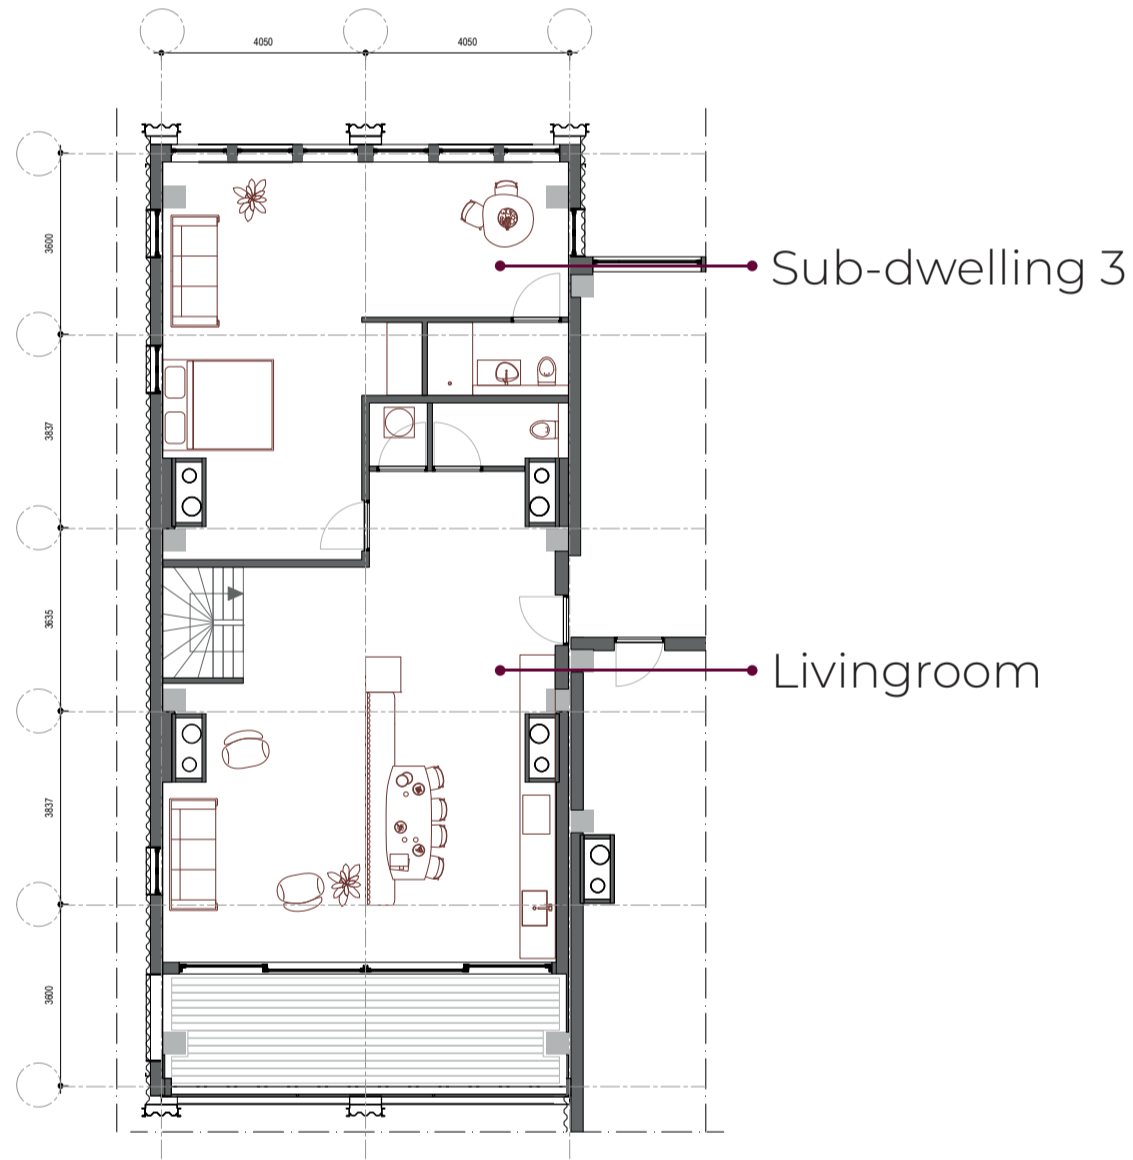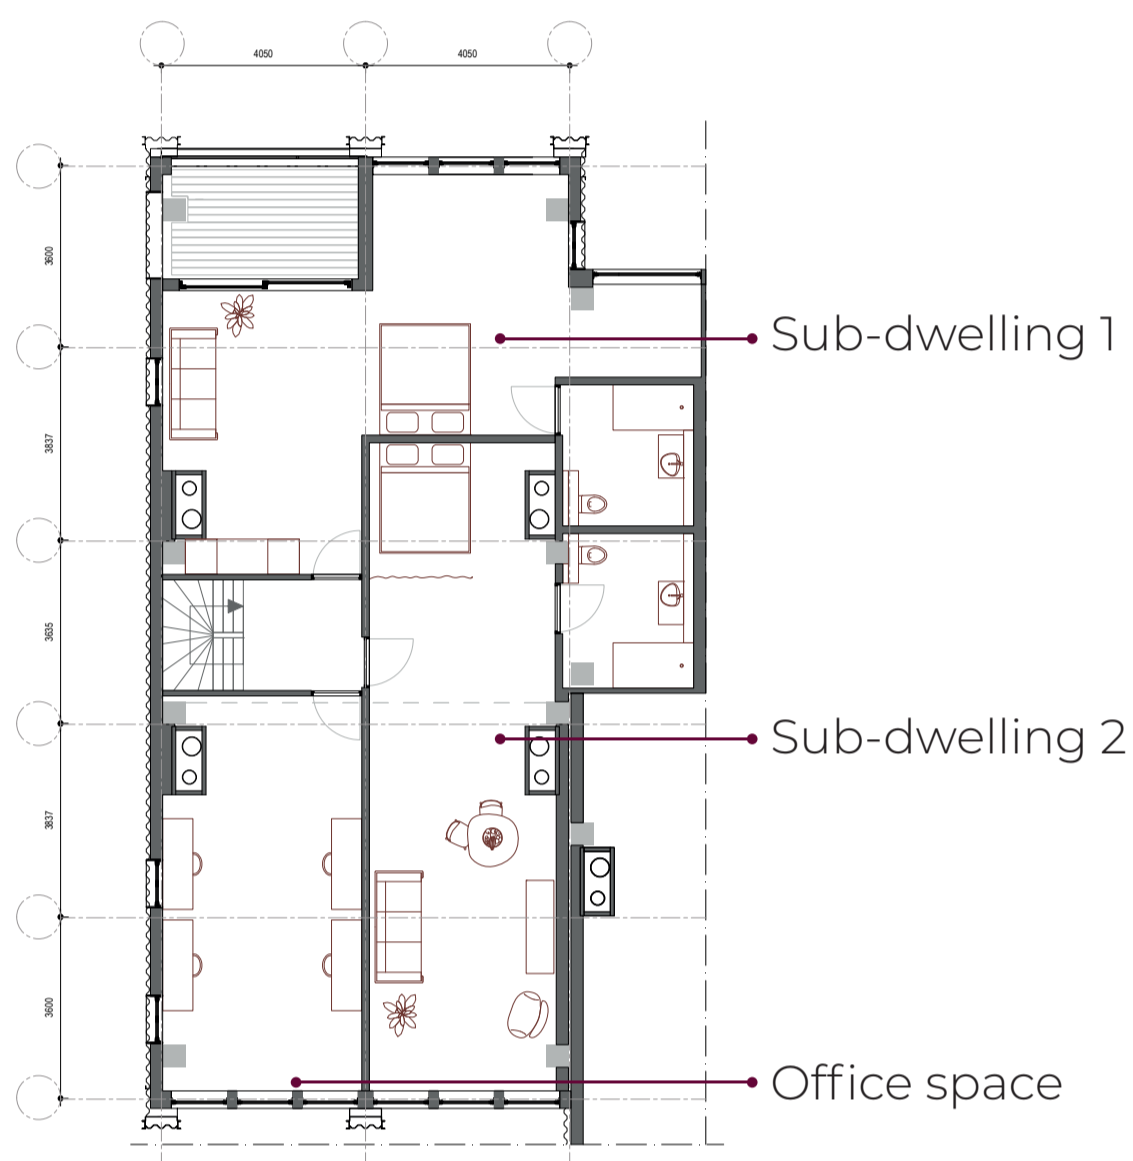




Family apartment

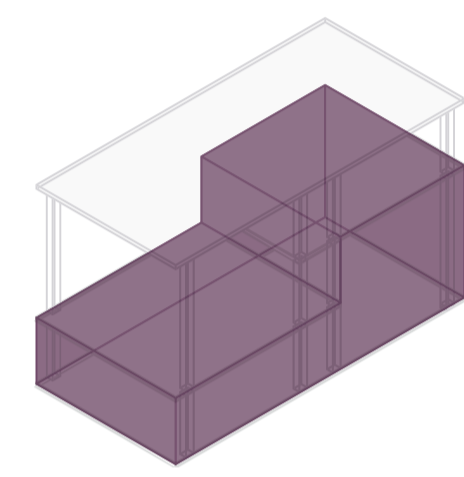

Family apartment

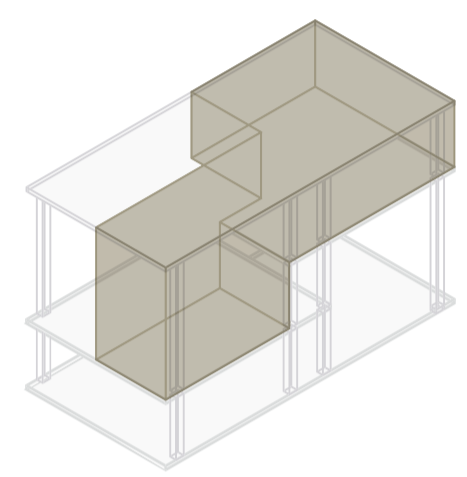
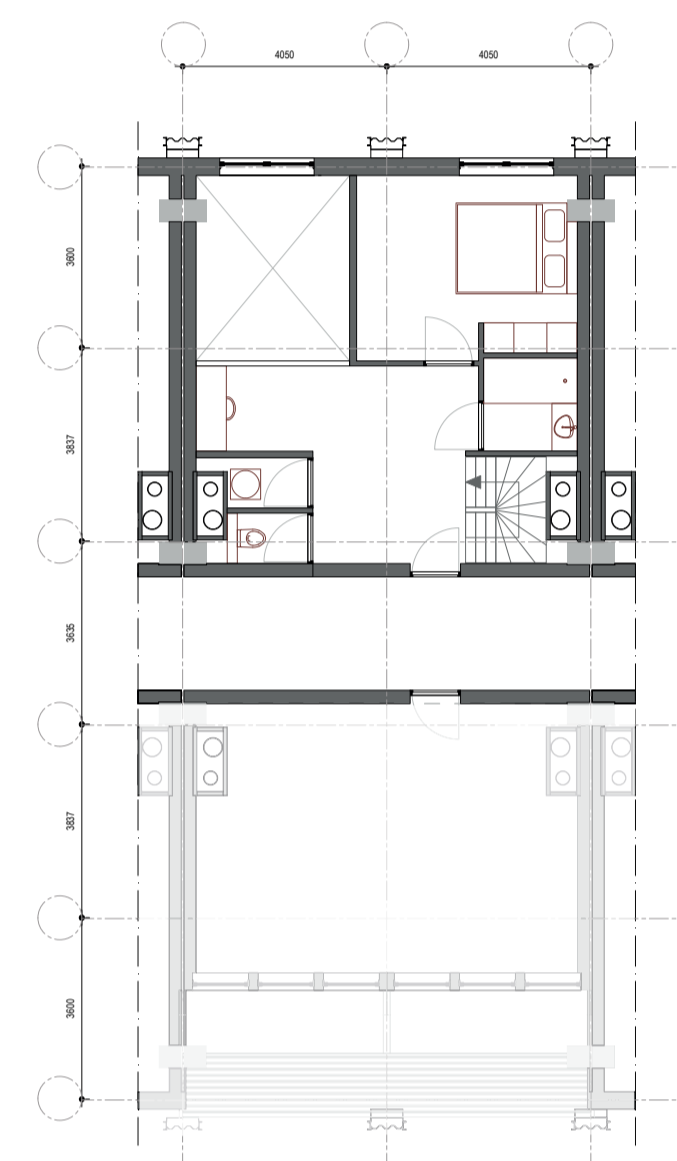


Family apartment

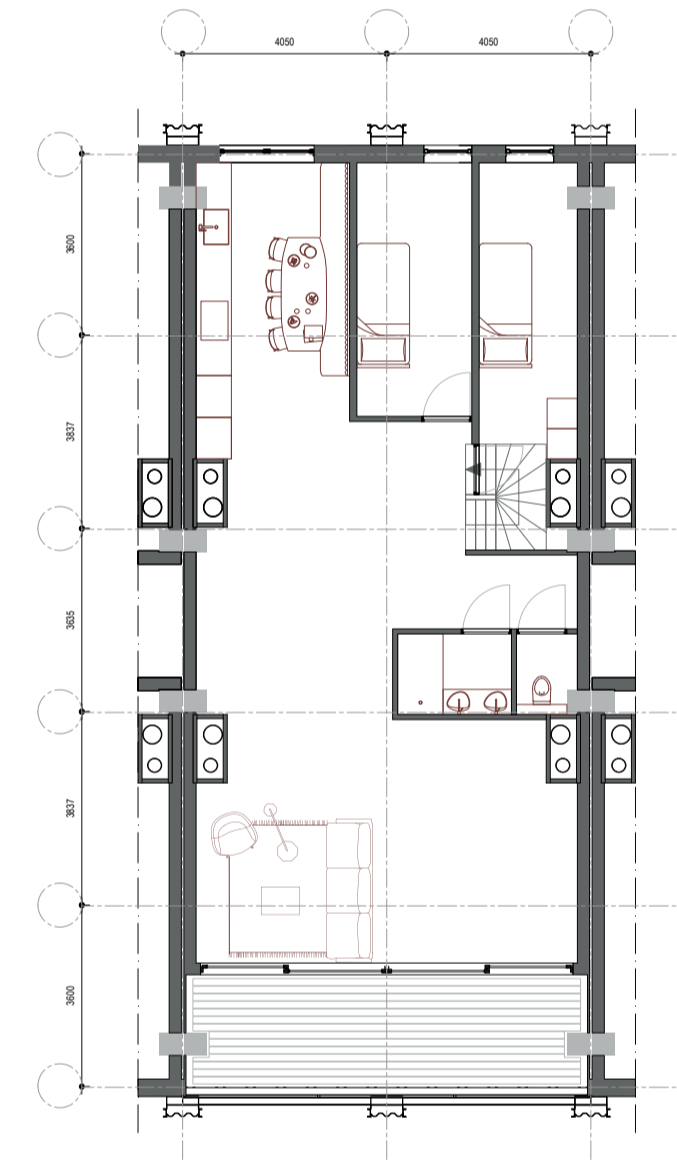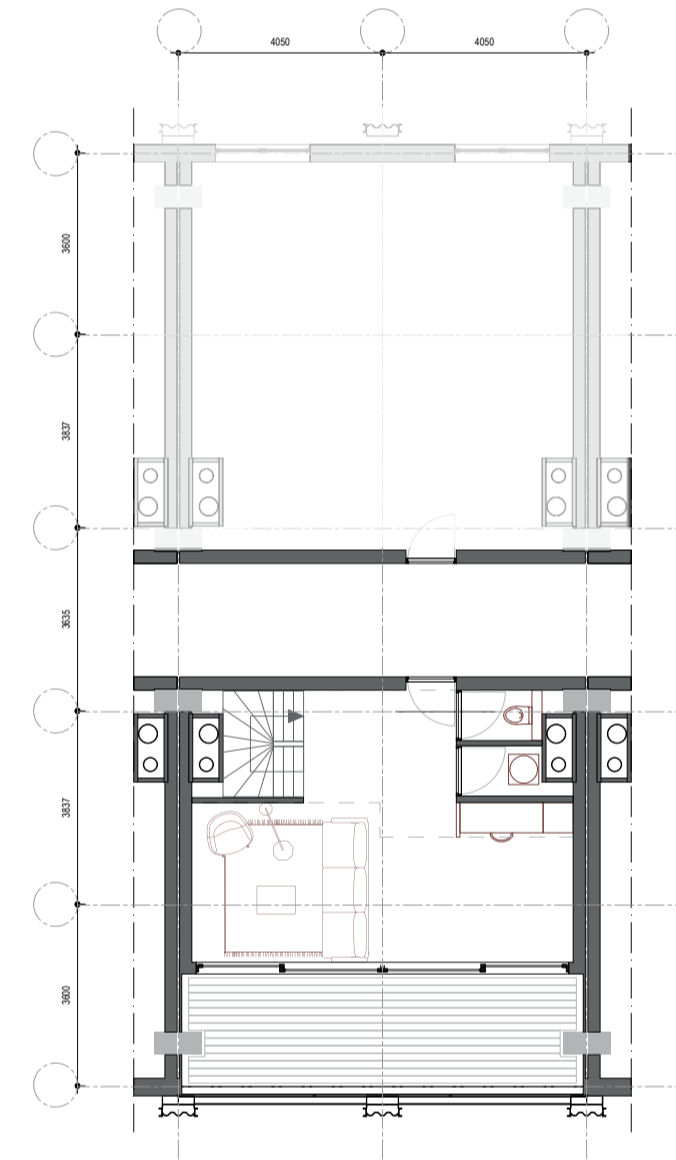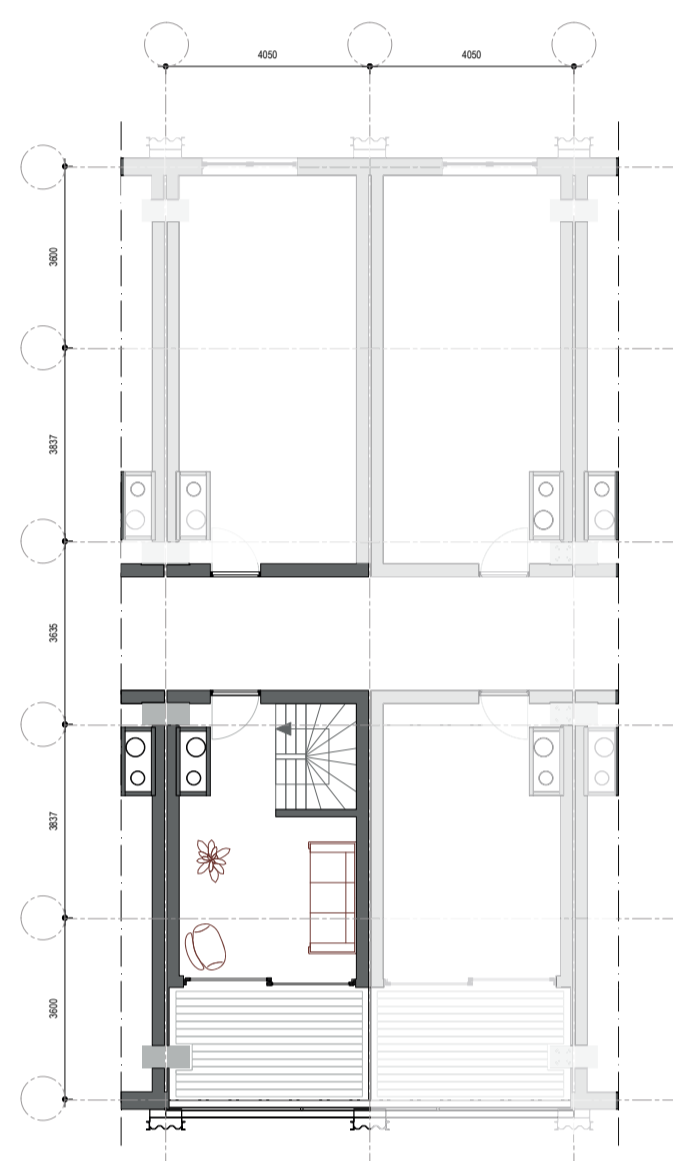


Scale 1:150


Section - Dwelling partition
scale 1:50

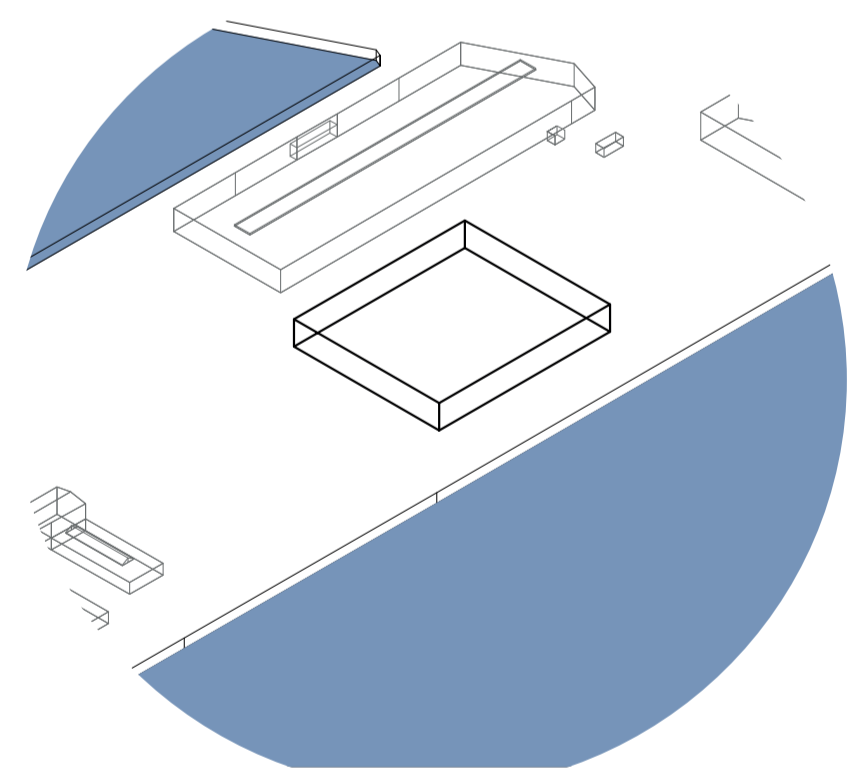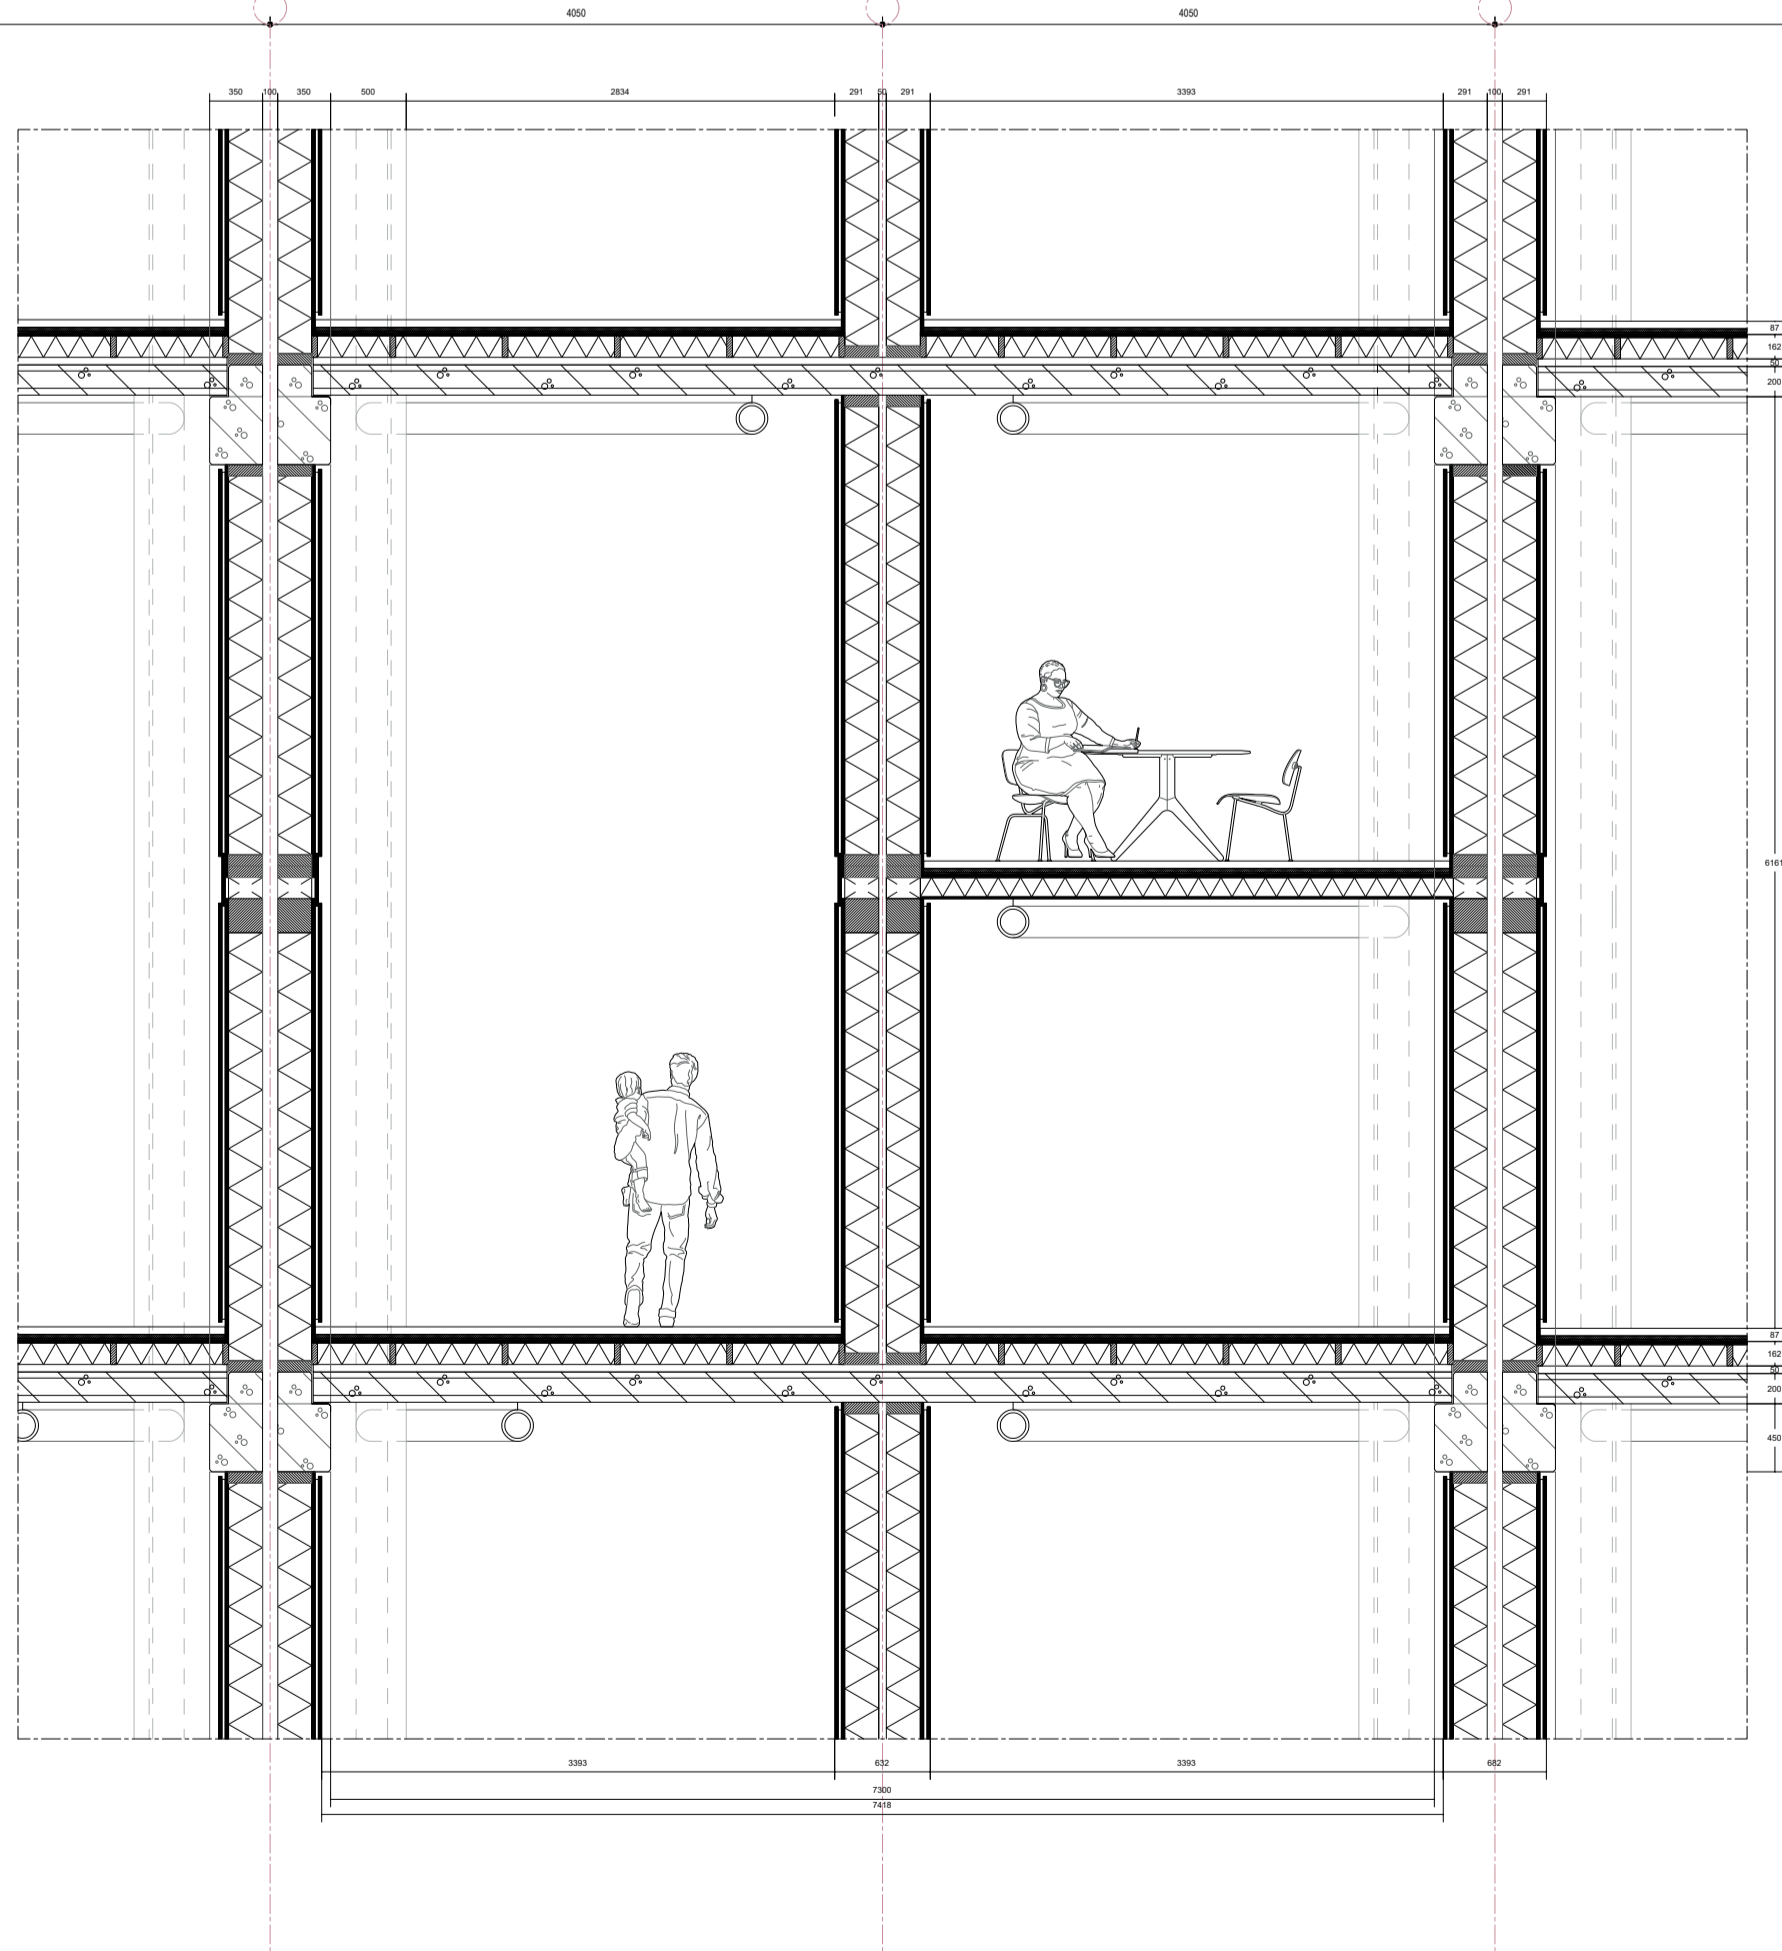


Building area Merwehaven master plan
Plinth same height as surrounding buildings

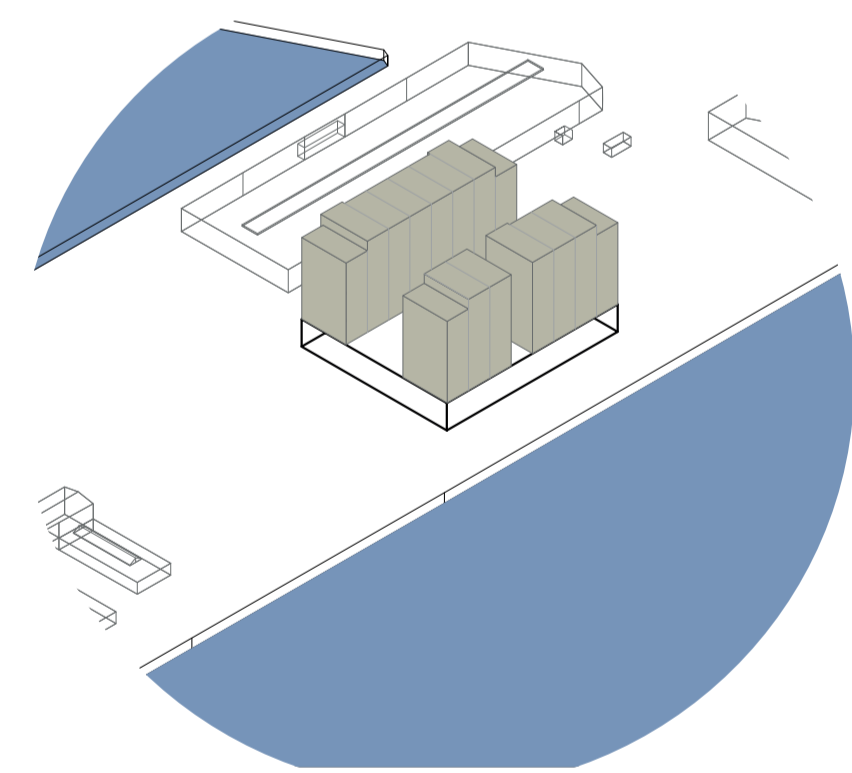


Top-up dwelling

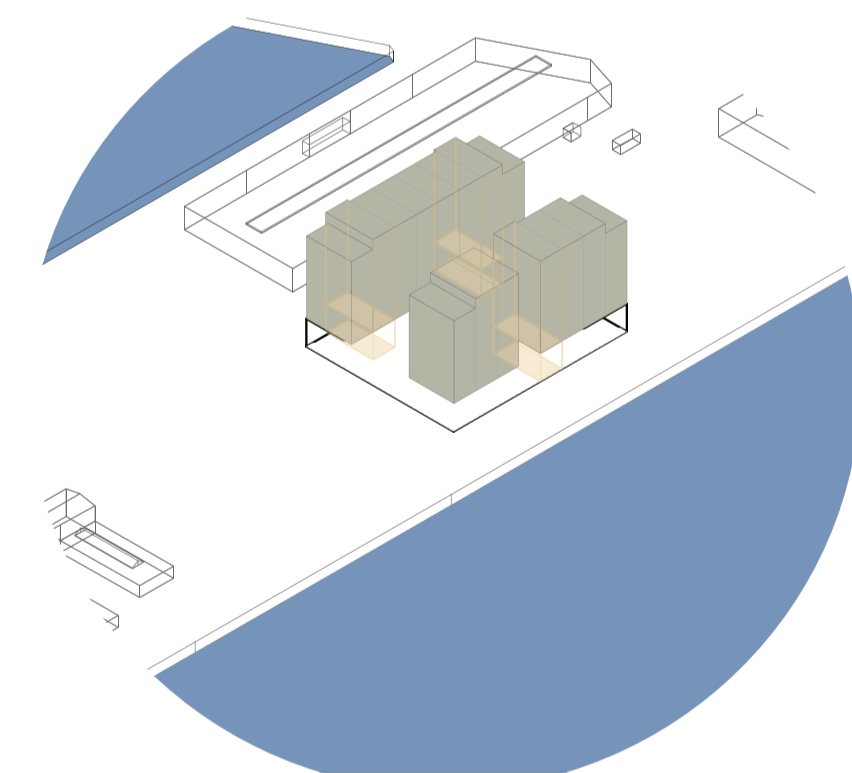


Enclosure via portico with social lobby

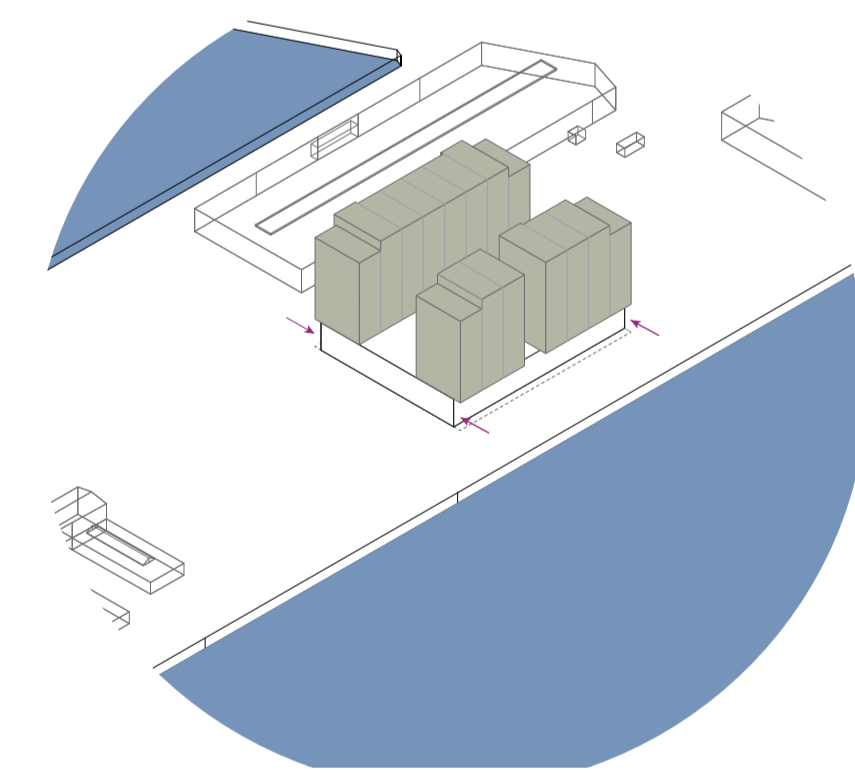


Set-back plinth

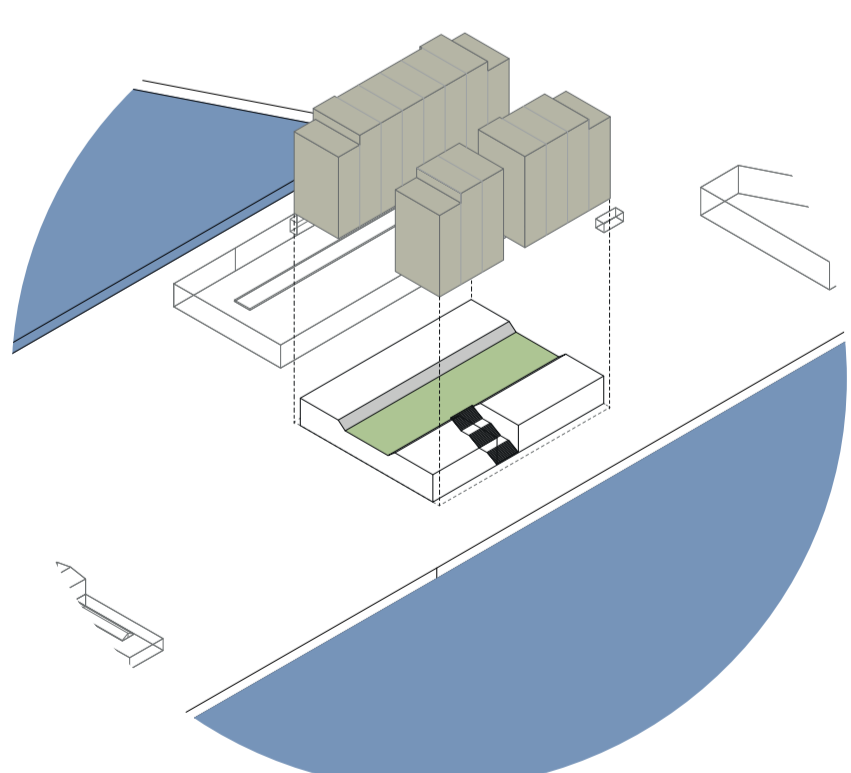


Innergarden

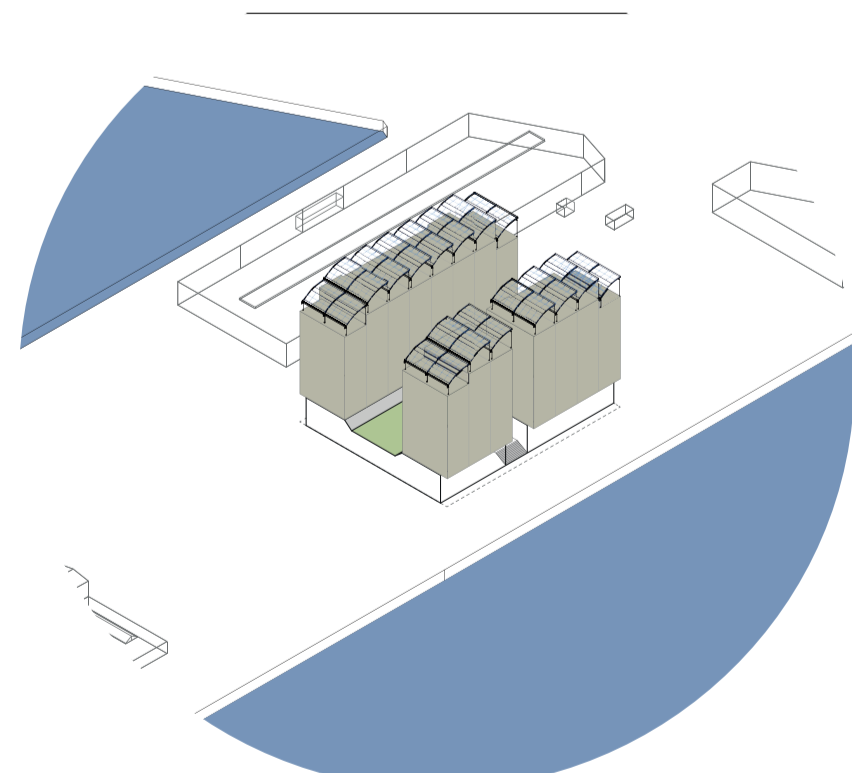

Covered outdoor spaces on roof terraces

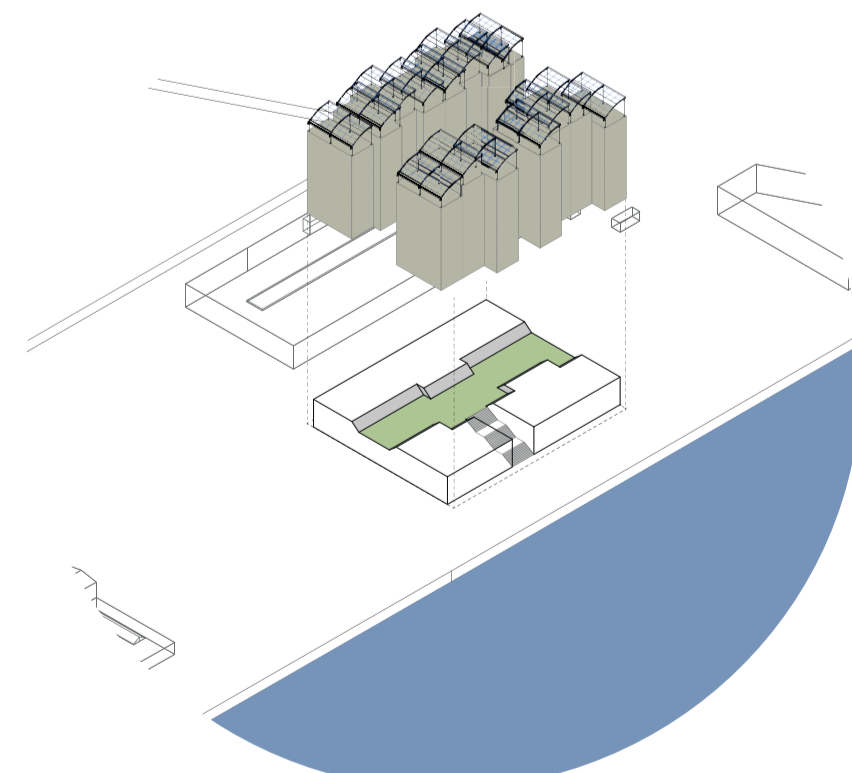


Distord

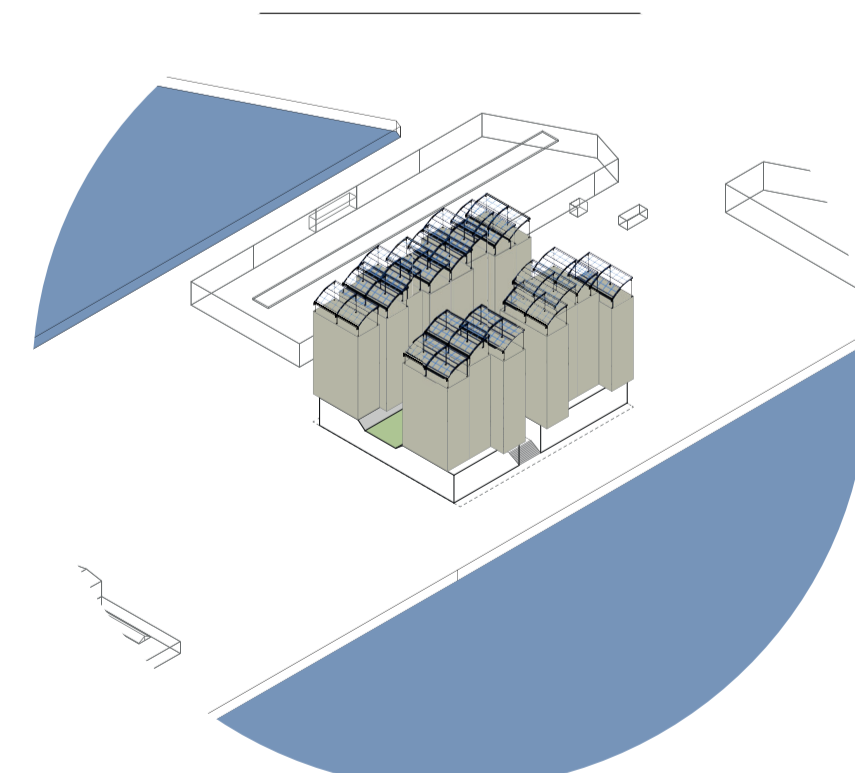


Urban configuration


Section Urban
scale 1:750

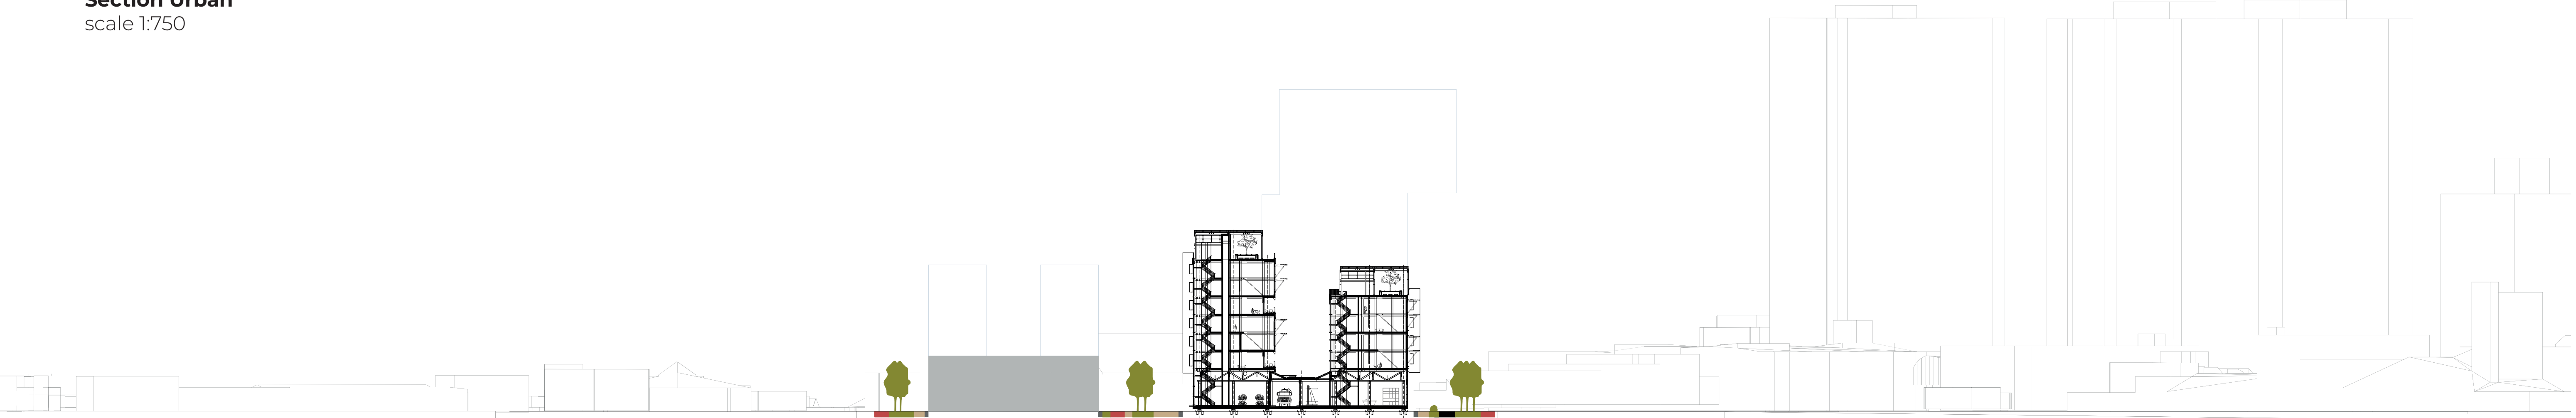

Elevation A1 North
scale 1:200

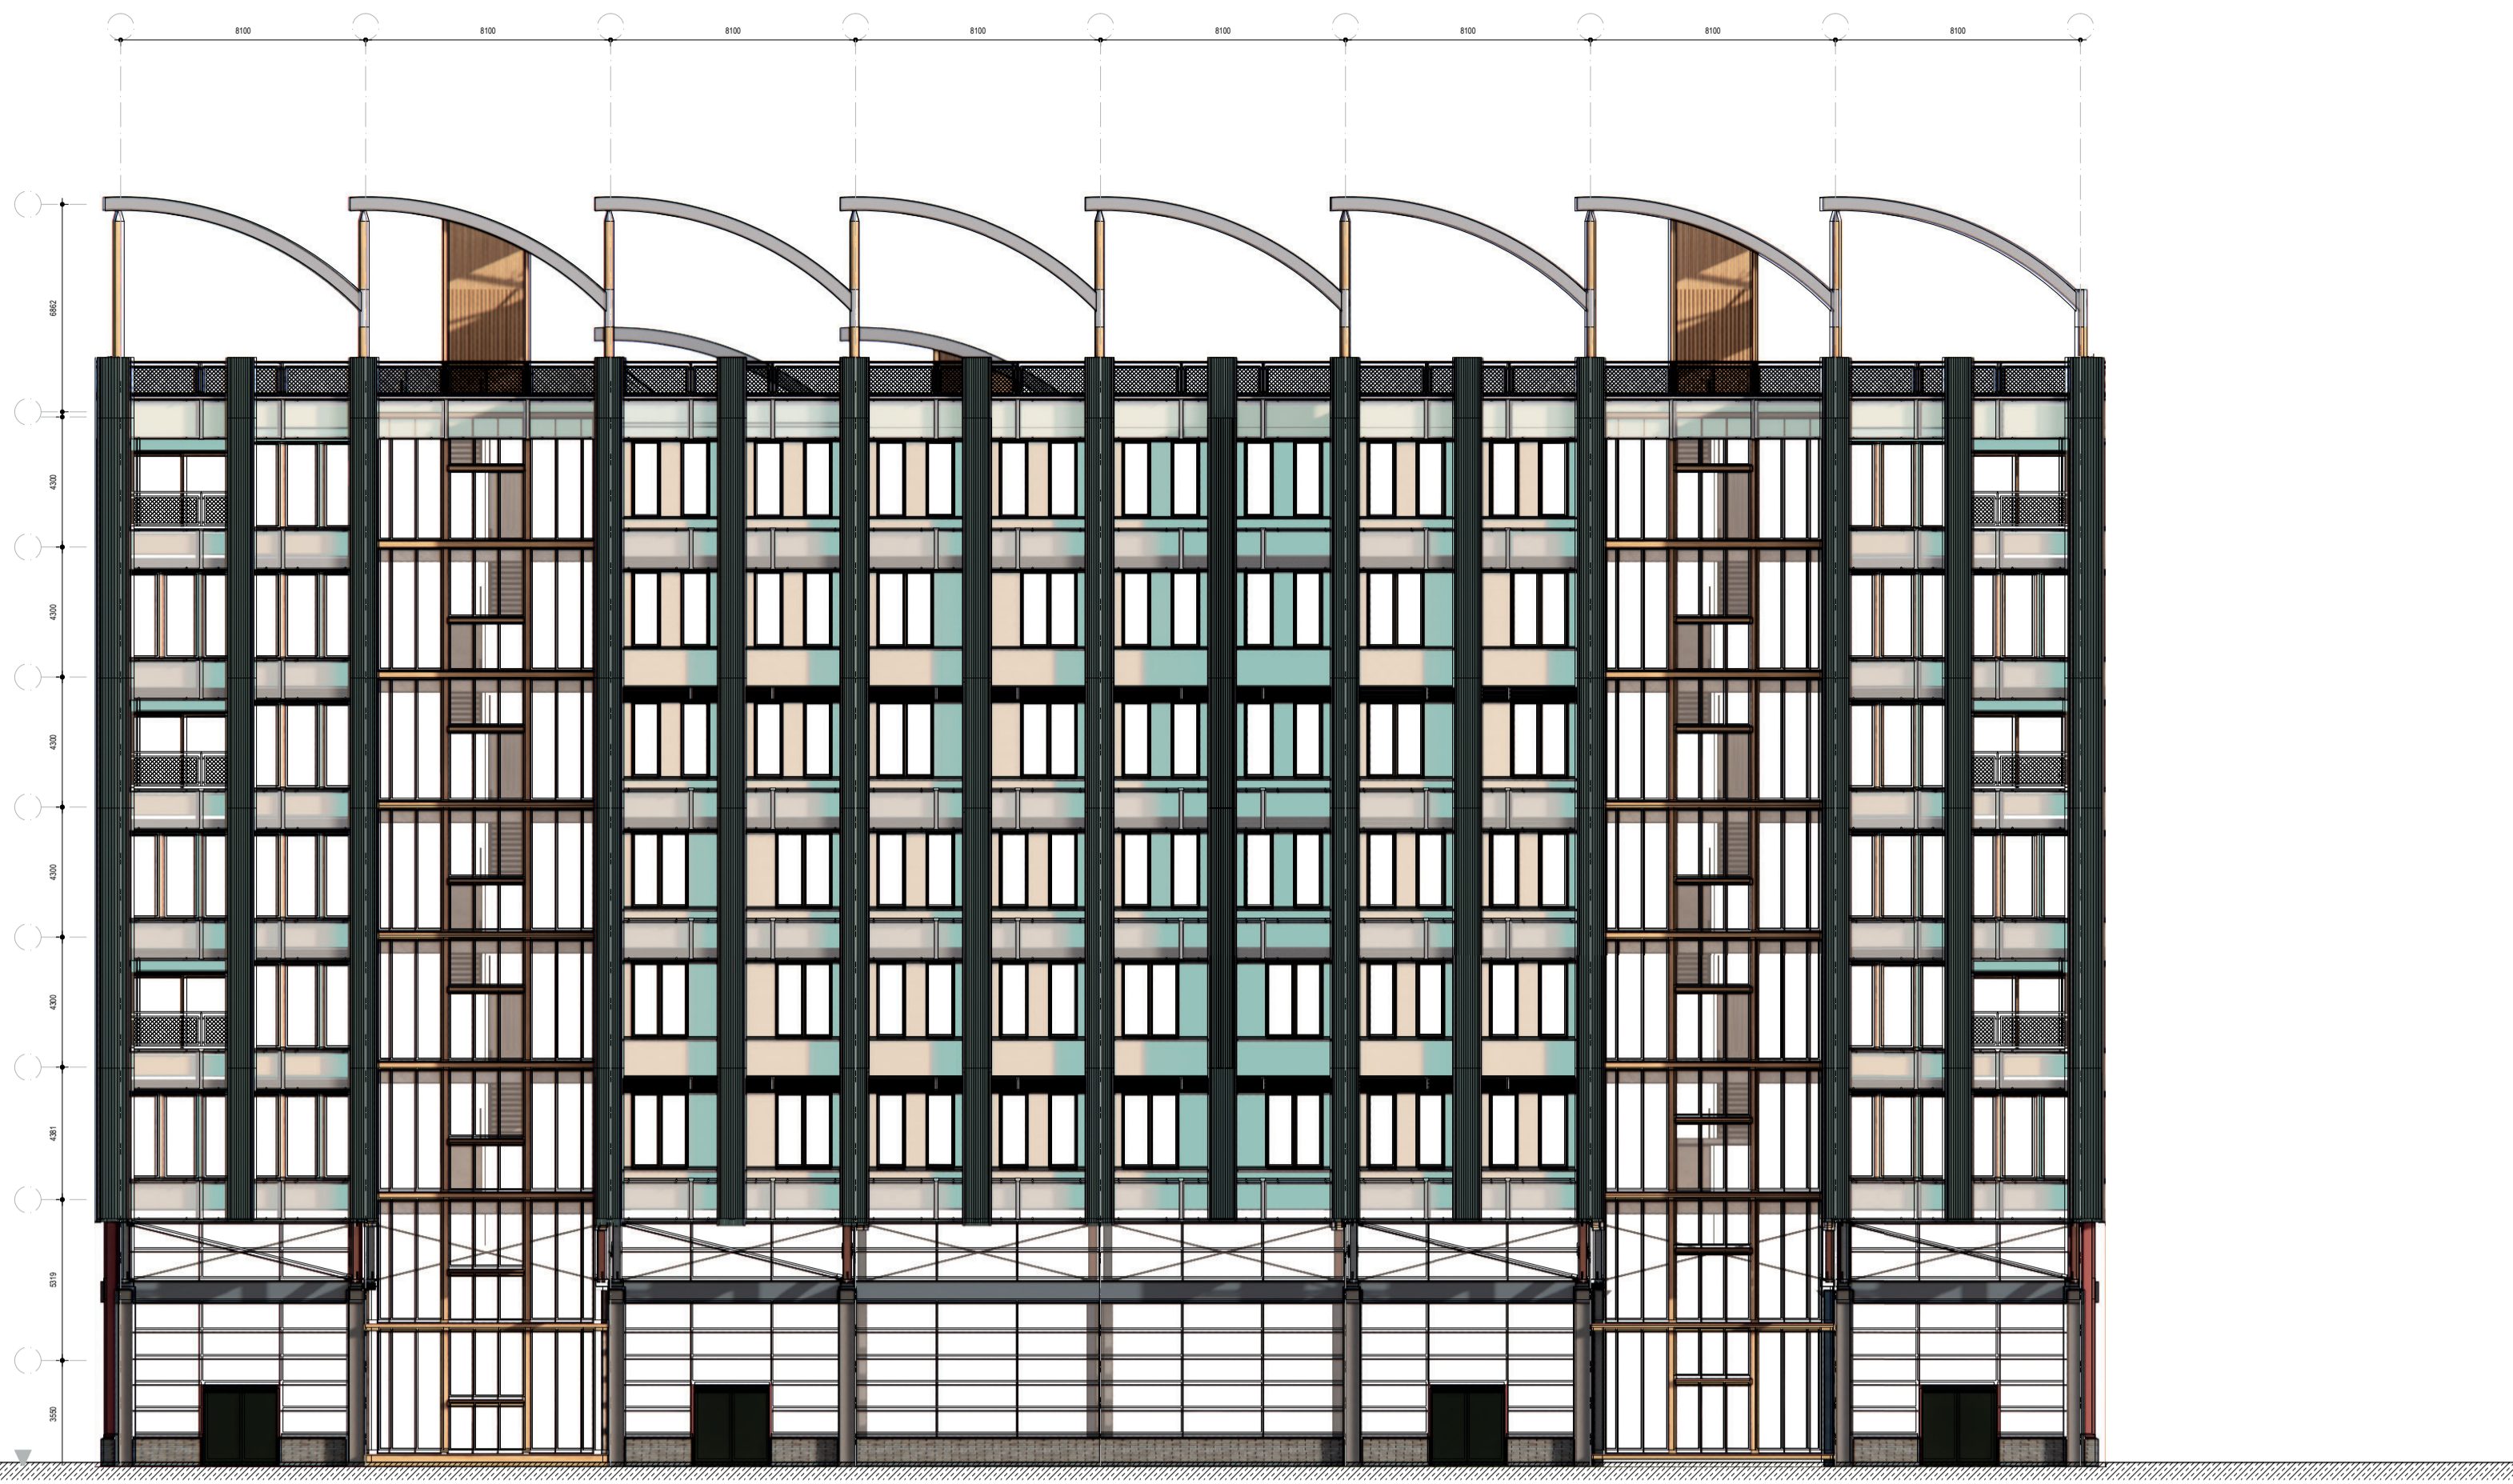

Section
scale 1:200

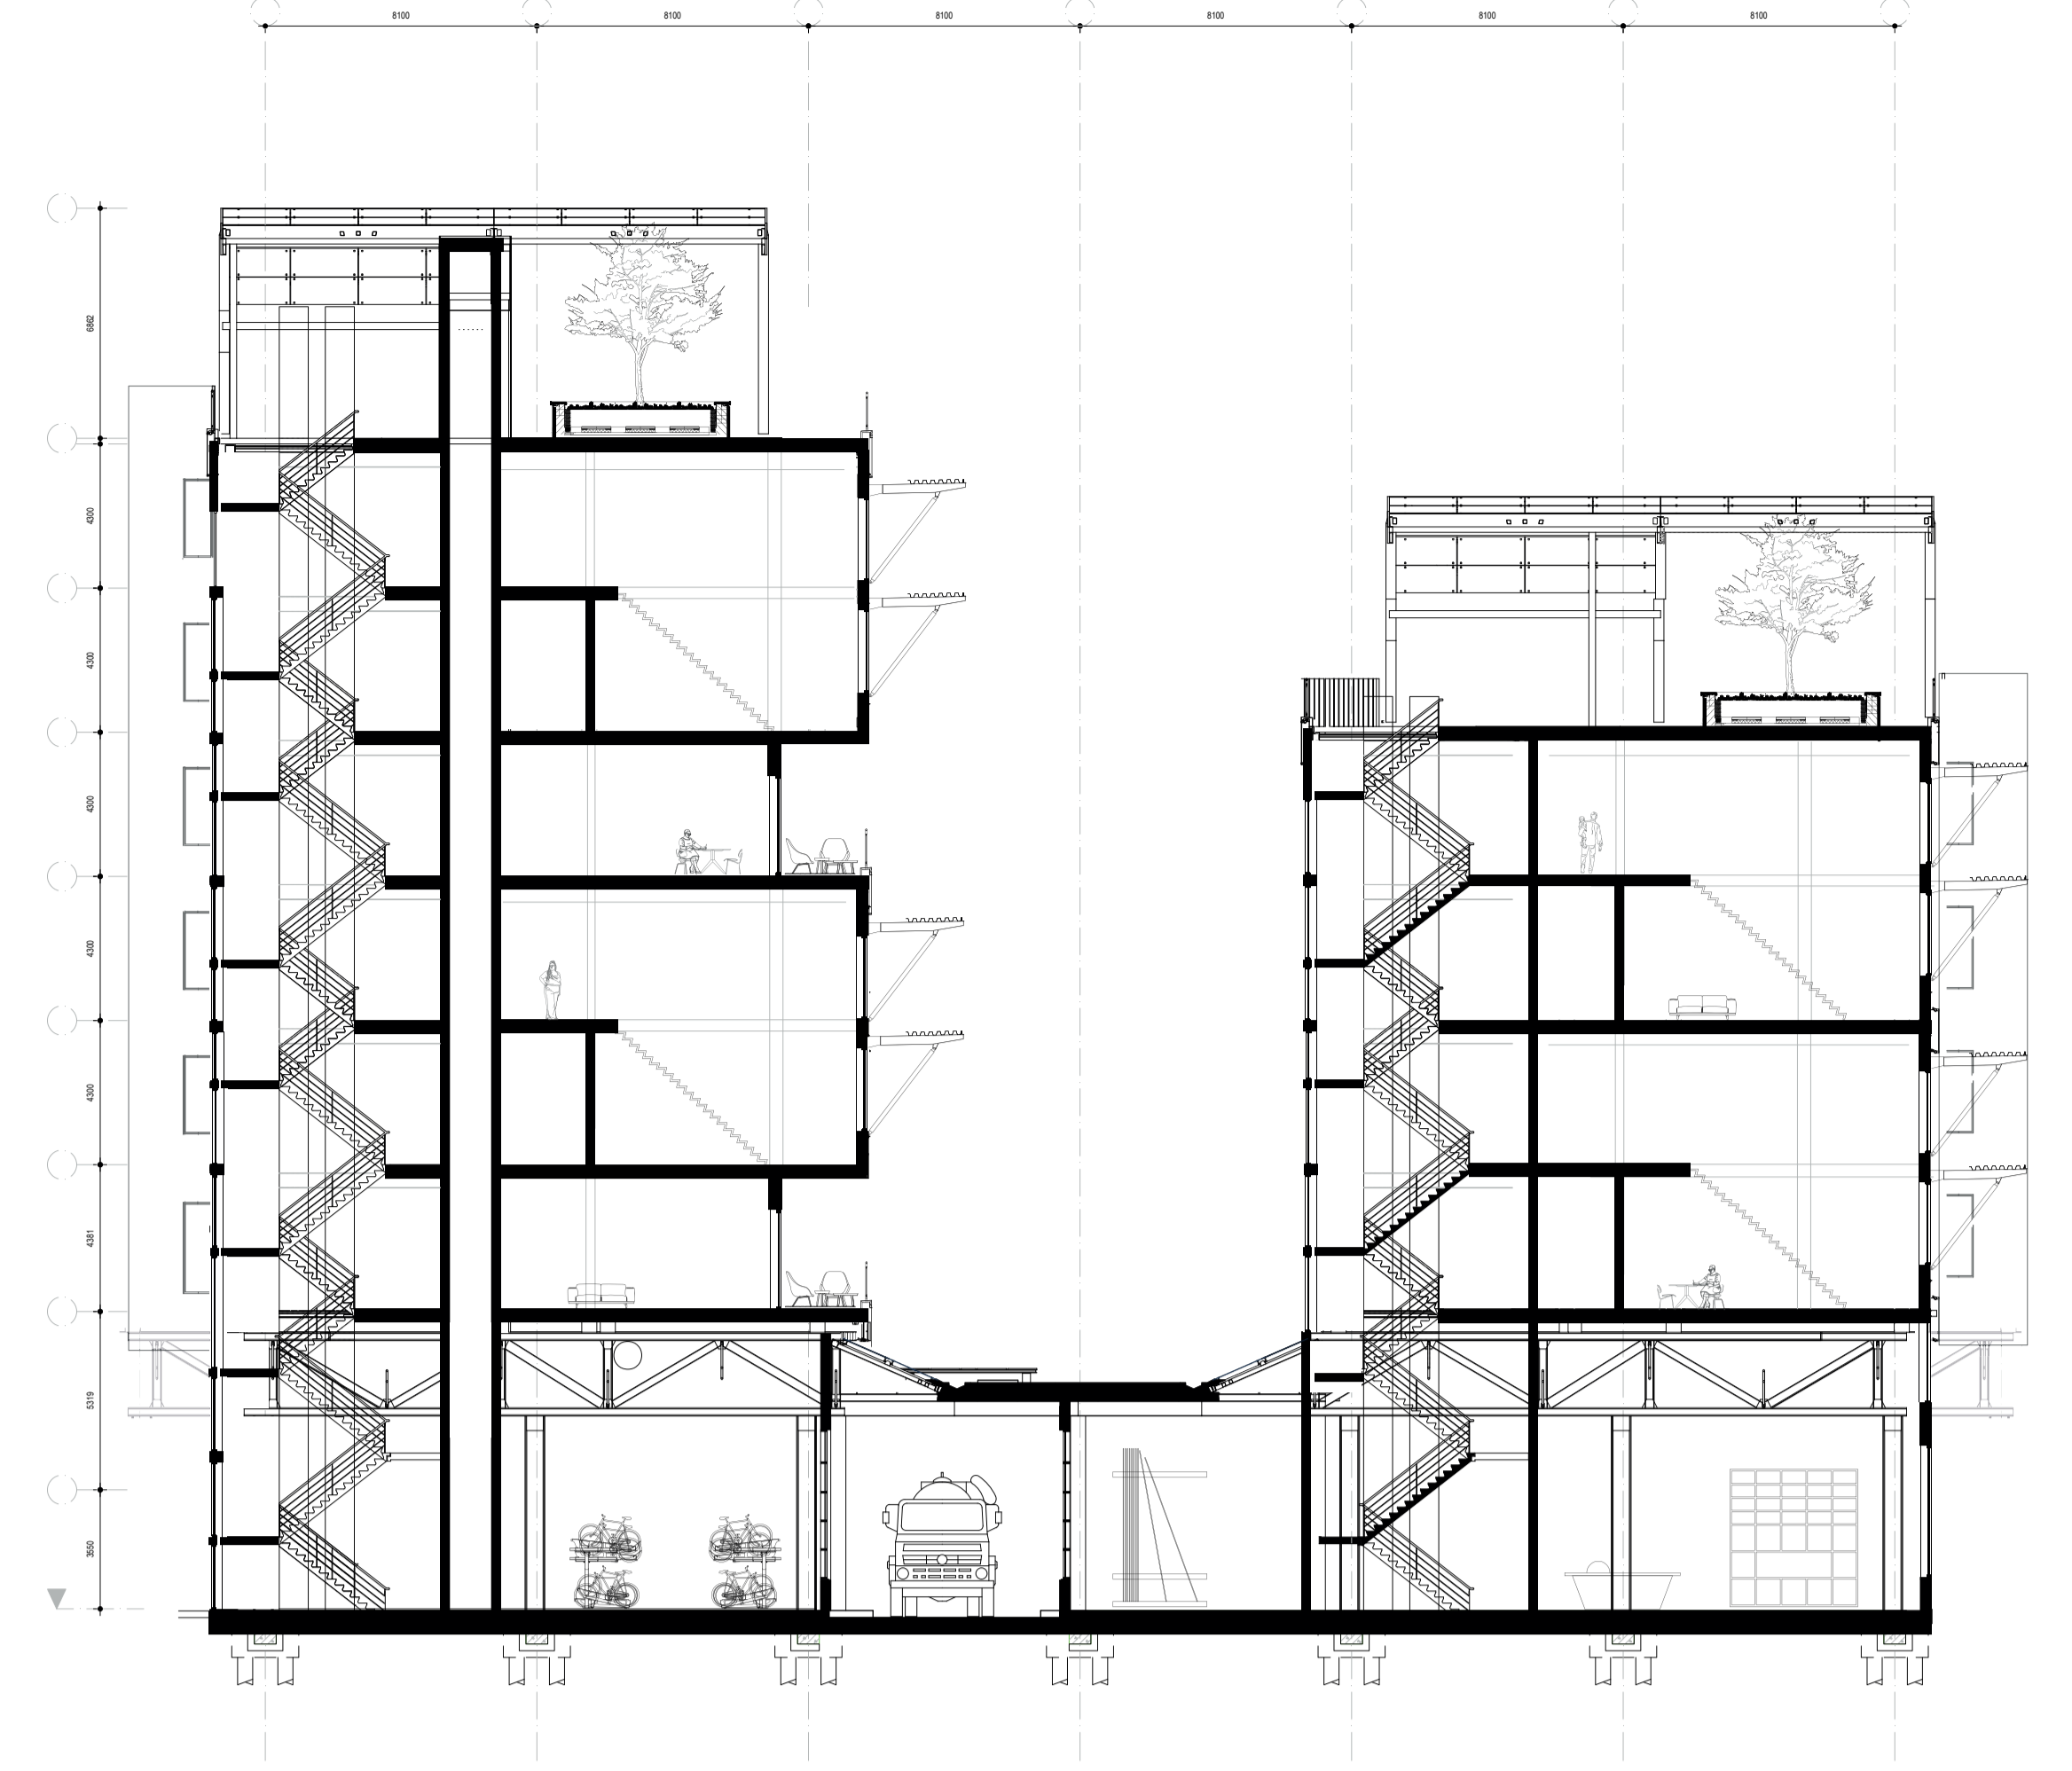


Elevation B1
scale 1:200




Elevation B2 South
scale 1:200



Roof plan
scale 1:200

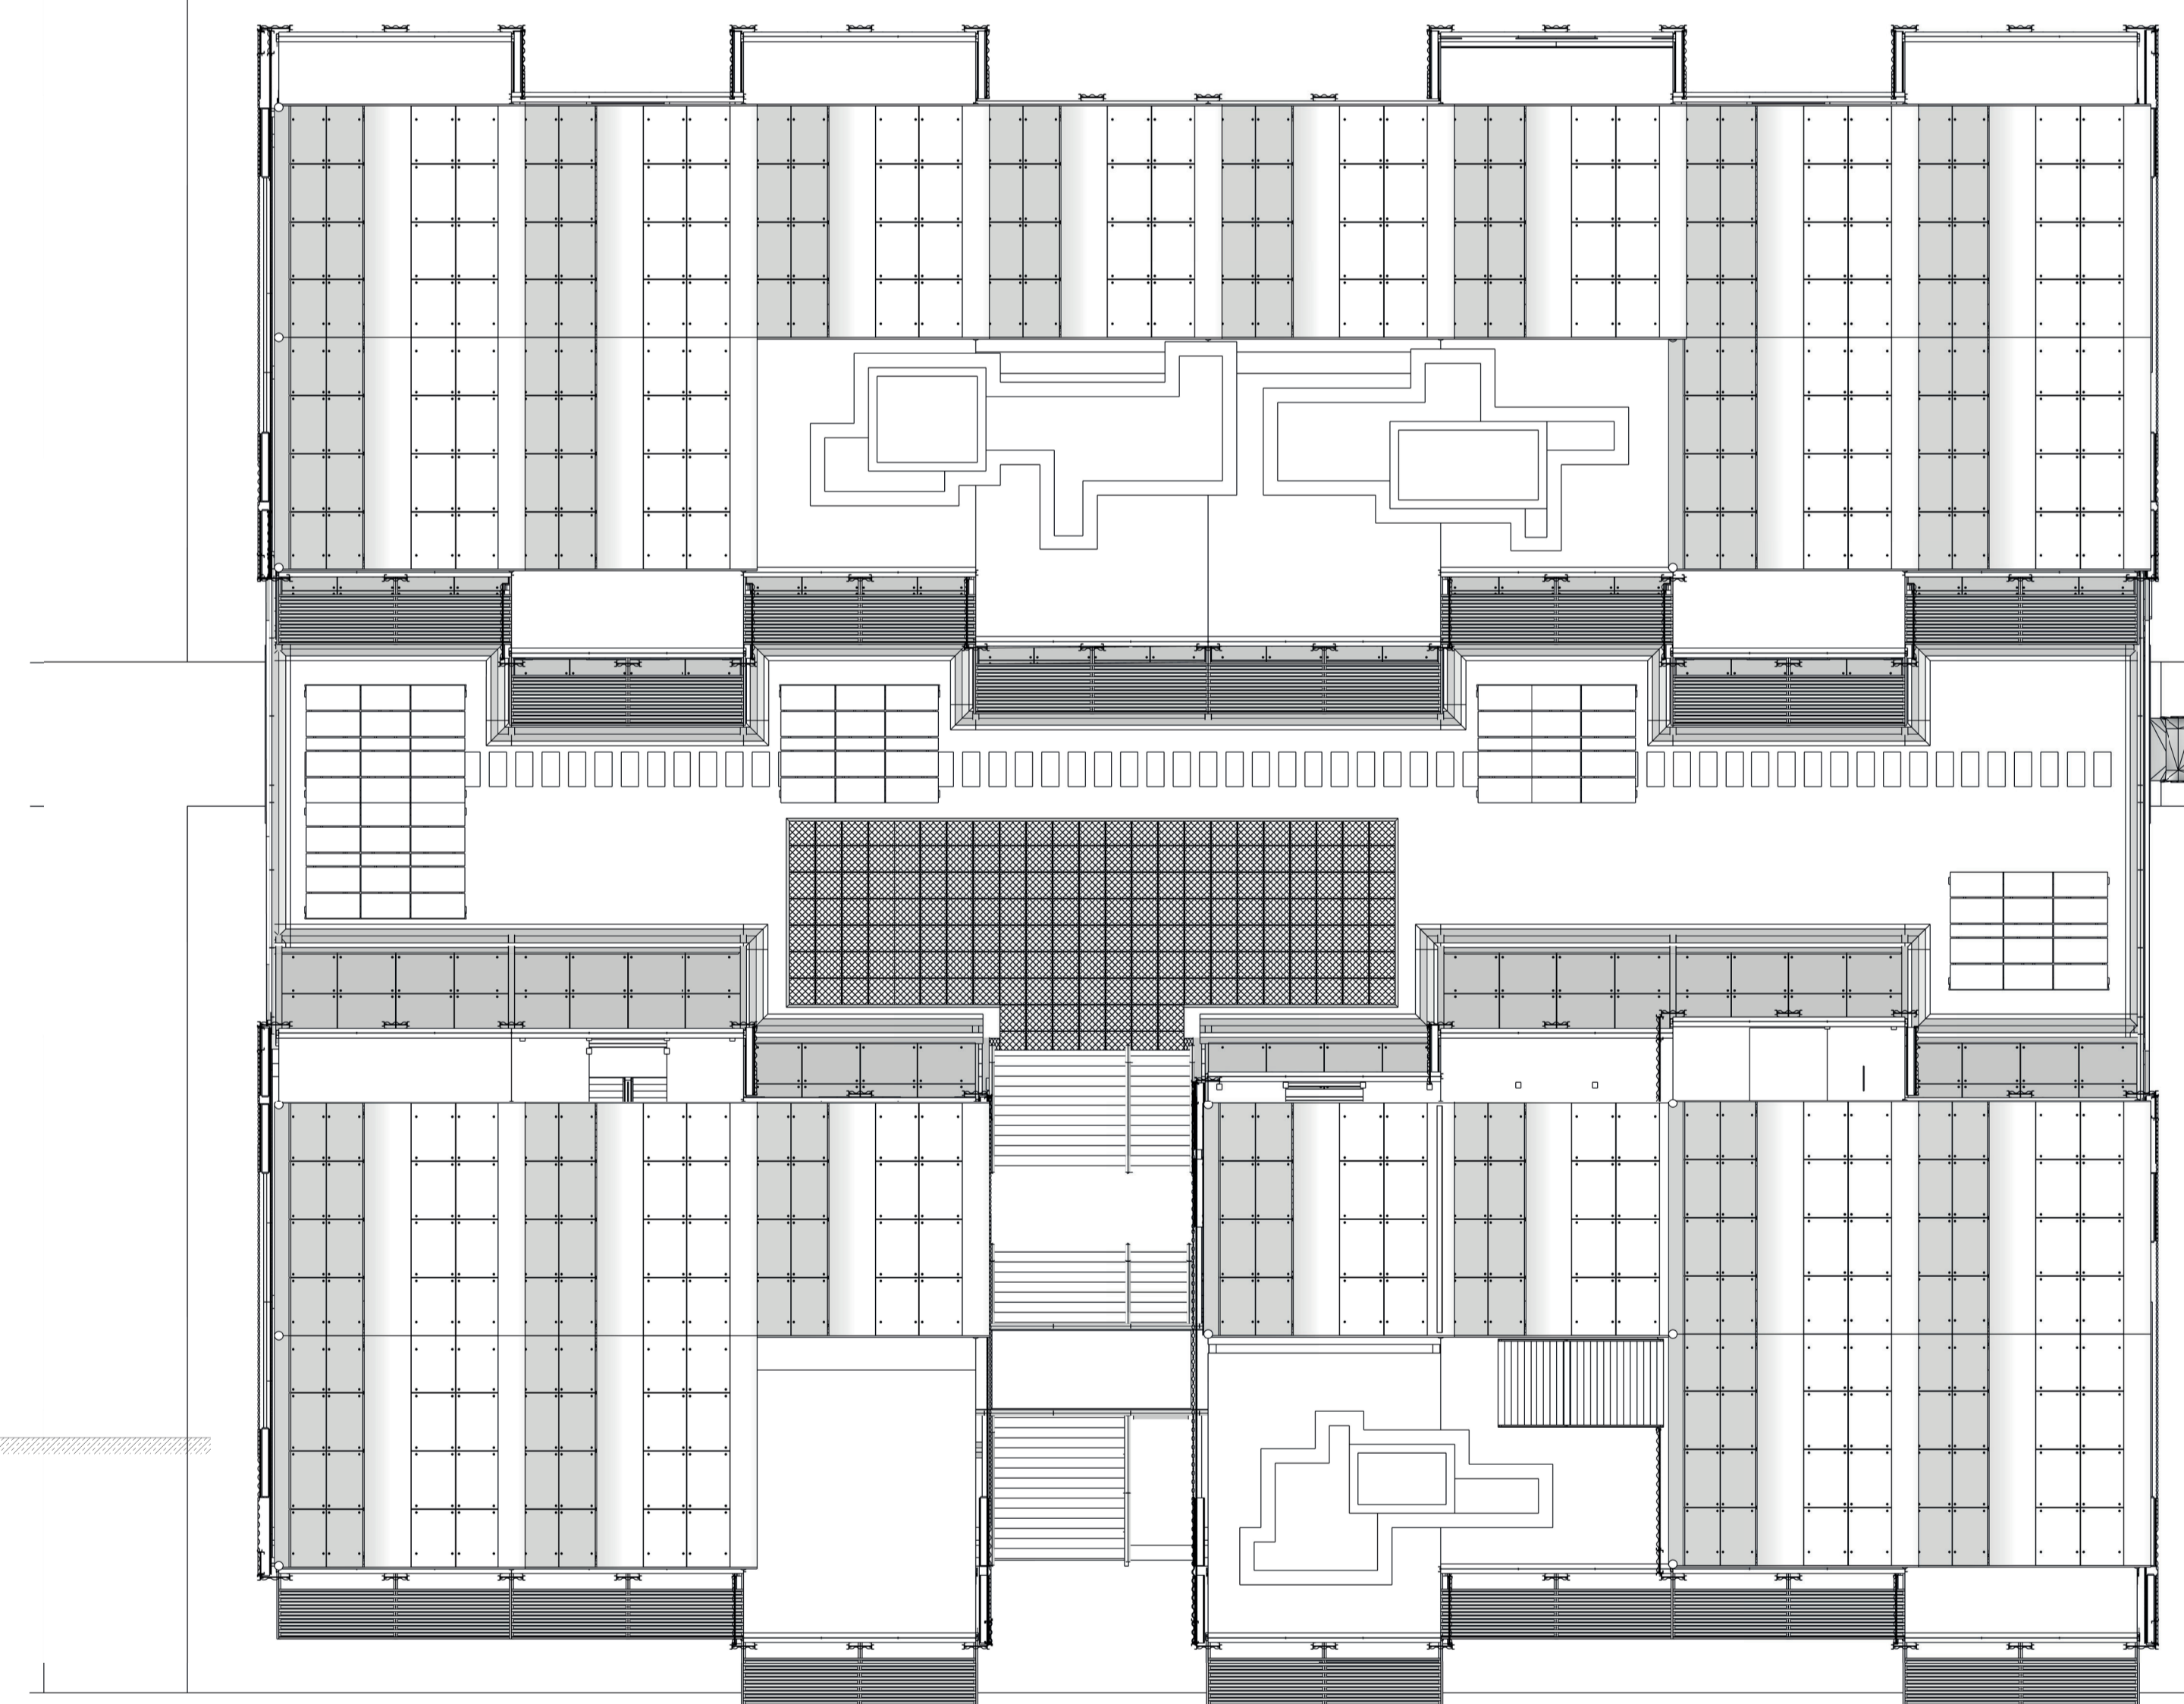

Floor plan - ground floor
scale 1:200

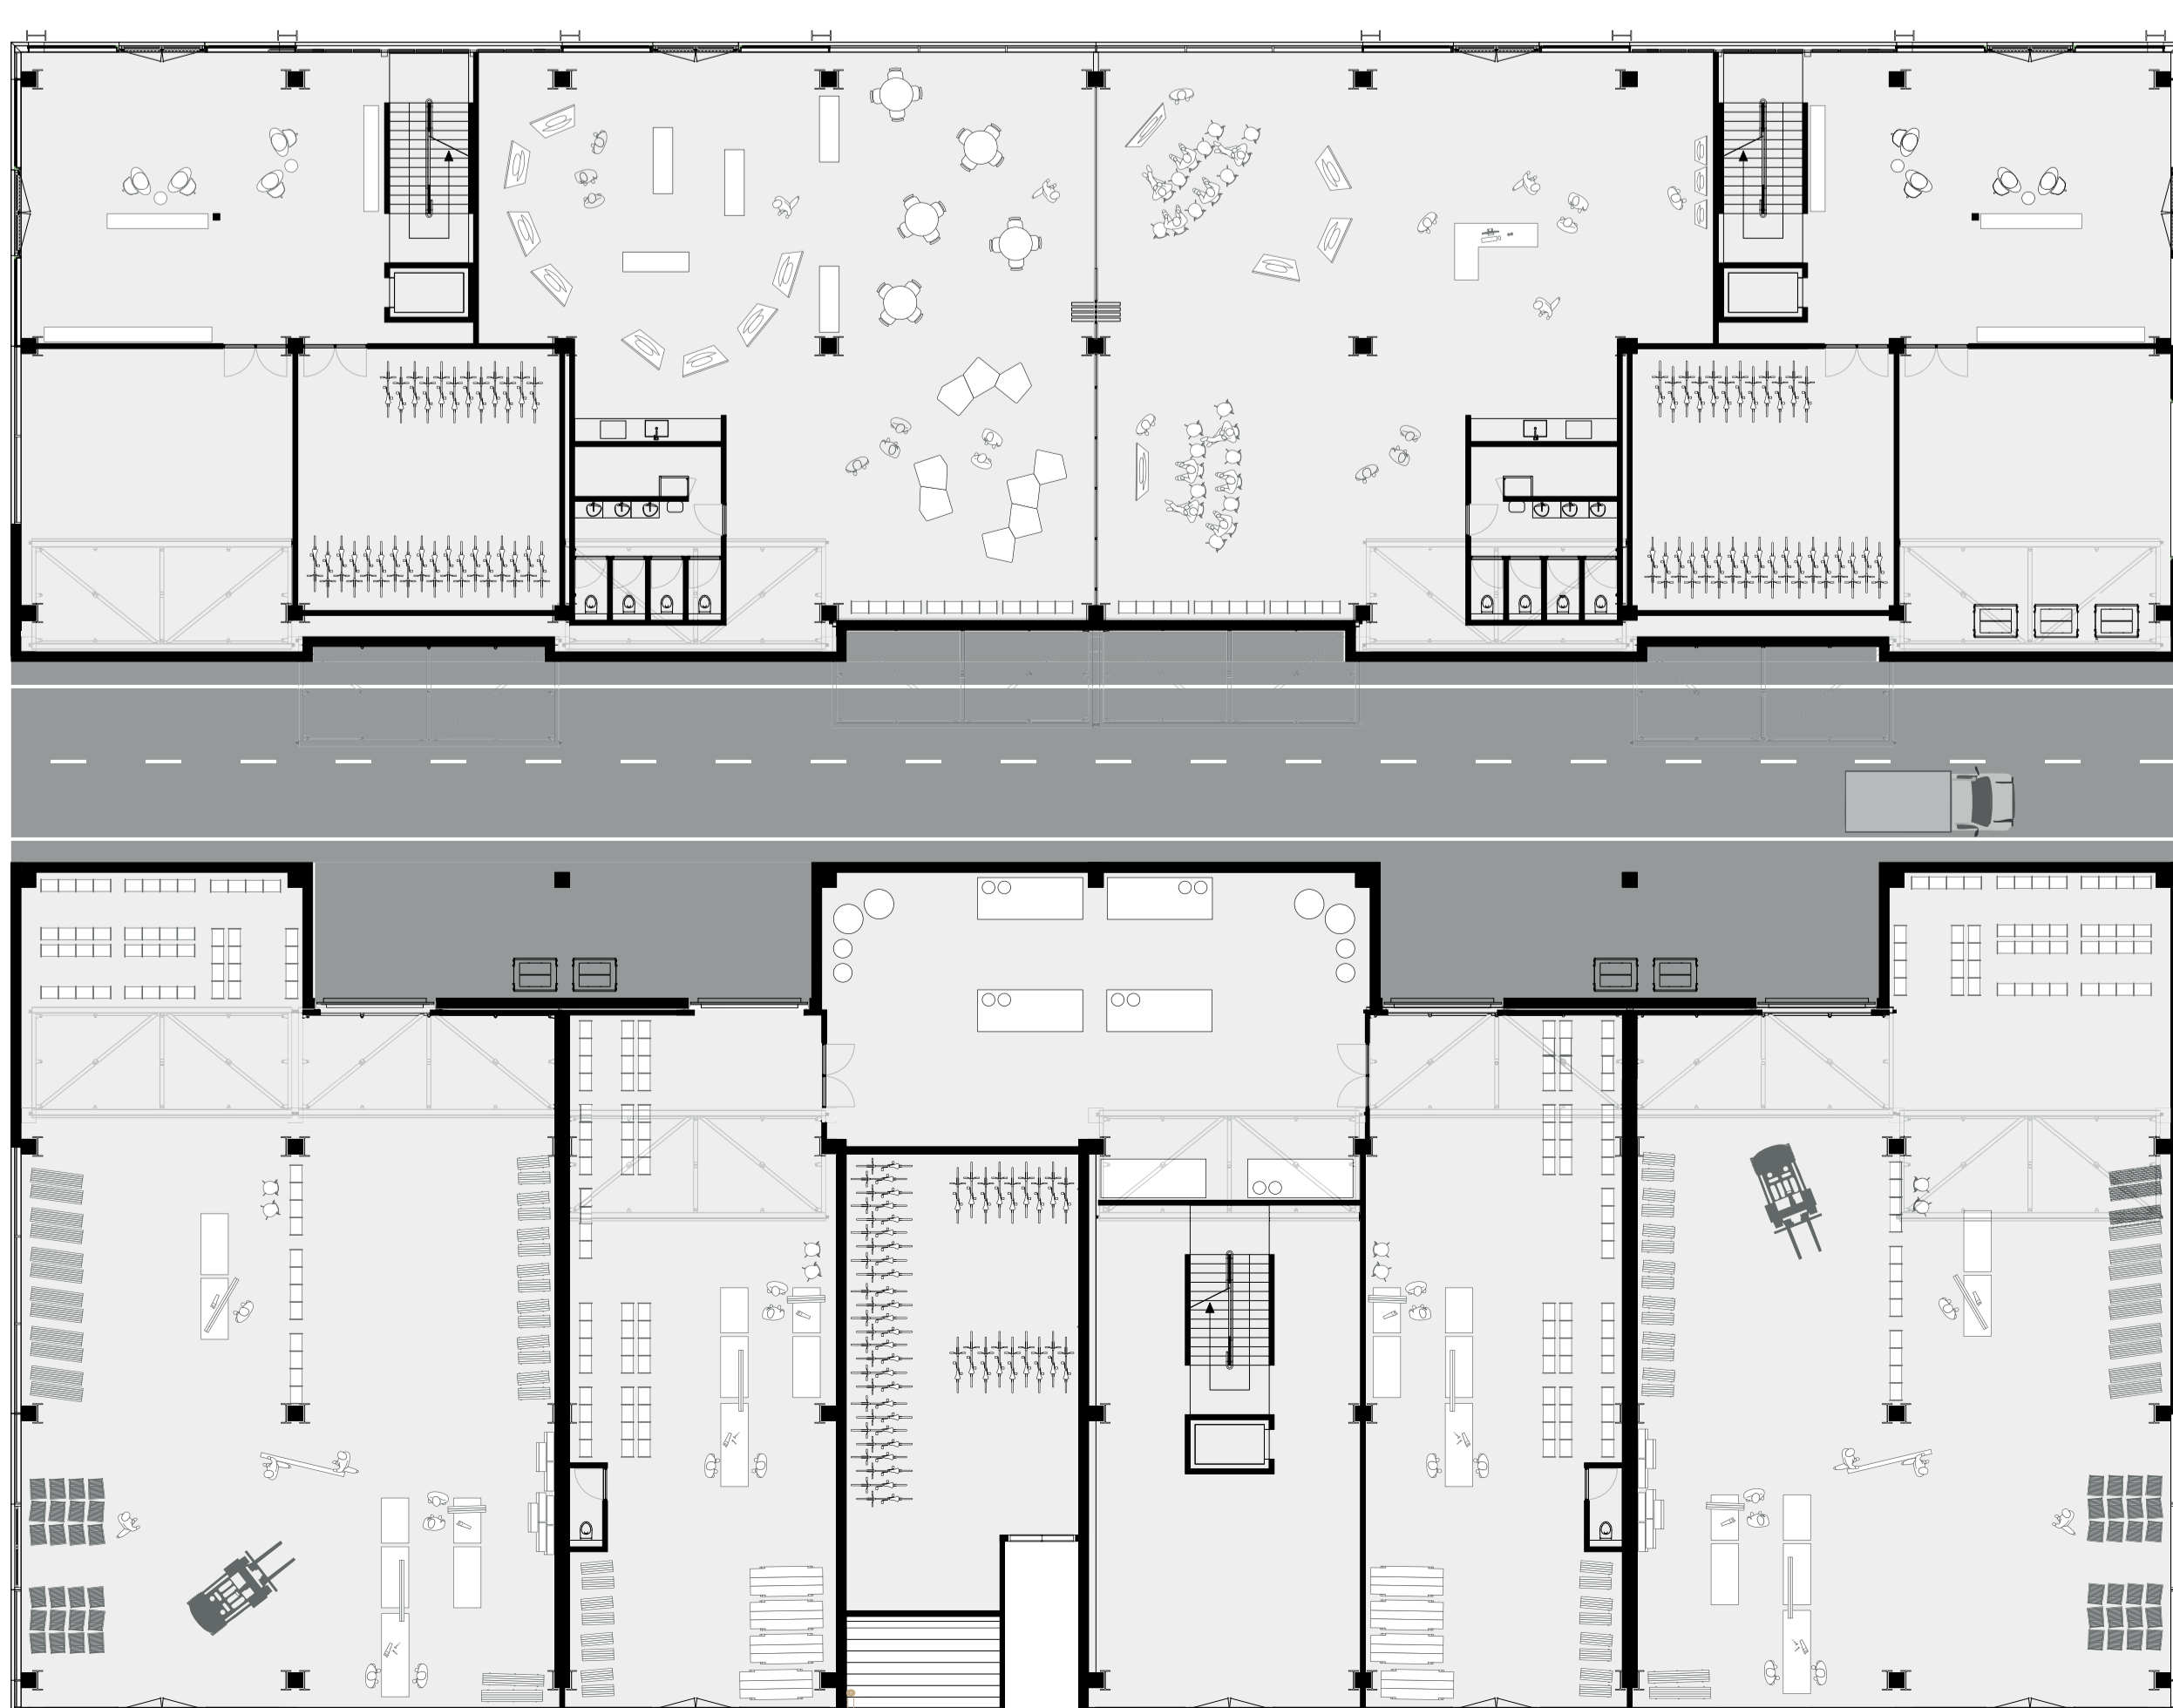

Floor plan - first floor
scale 1:200

