




P5 Presentation


# Shaping Public Consciousness

Yelim Kim | 5707714


City Miniature of a fully Public Vertical Campus

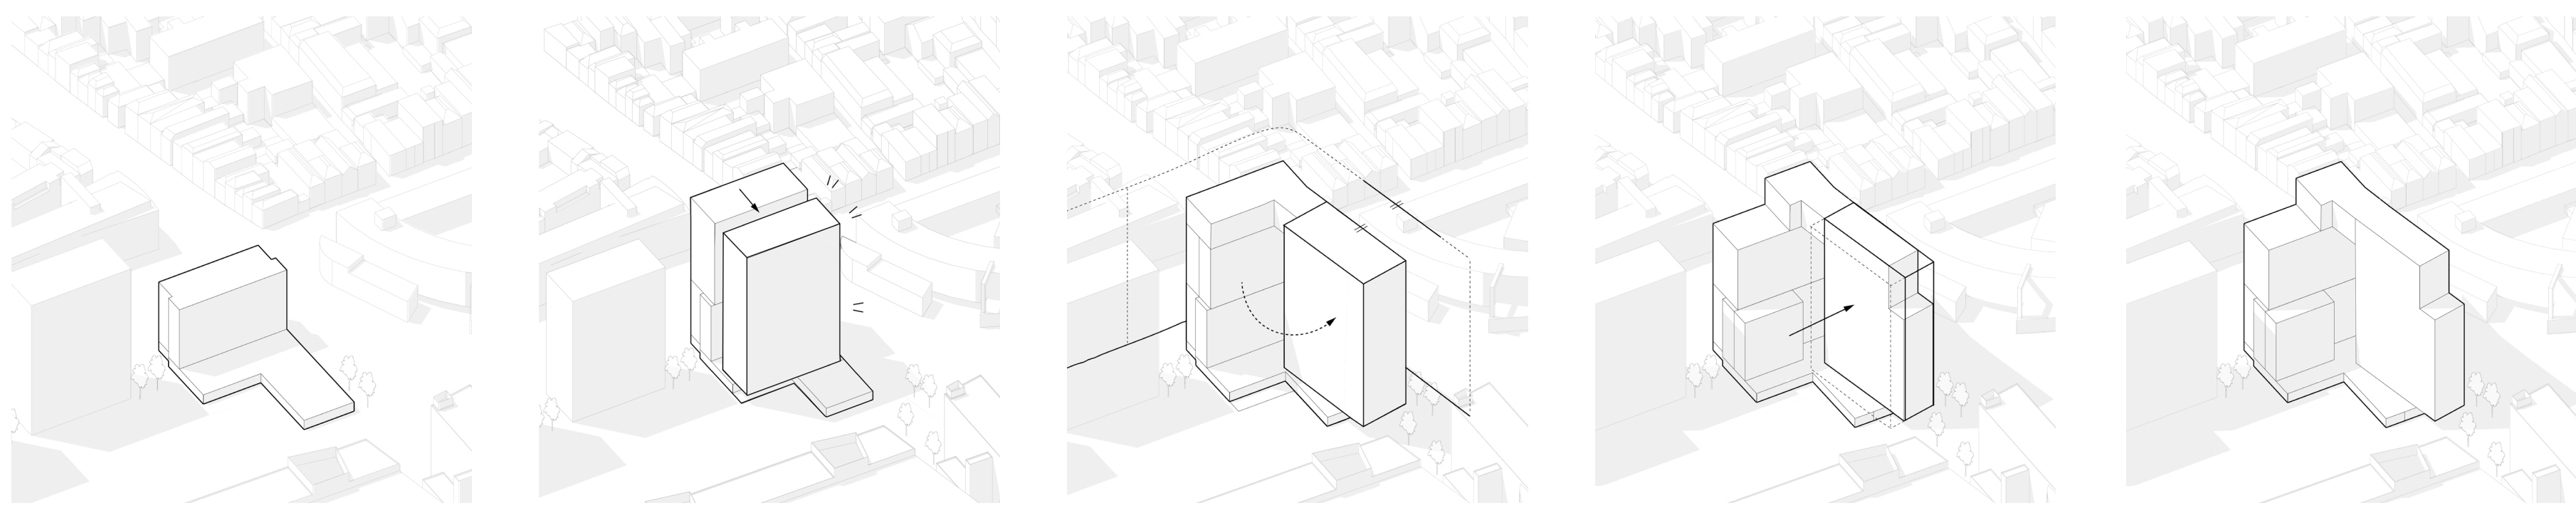


Mass progress diagram

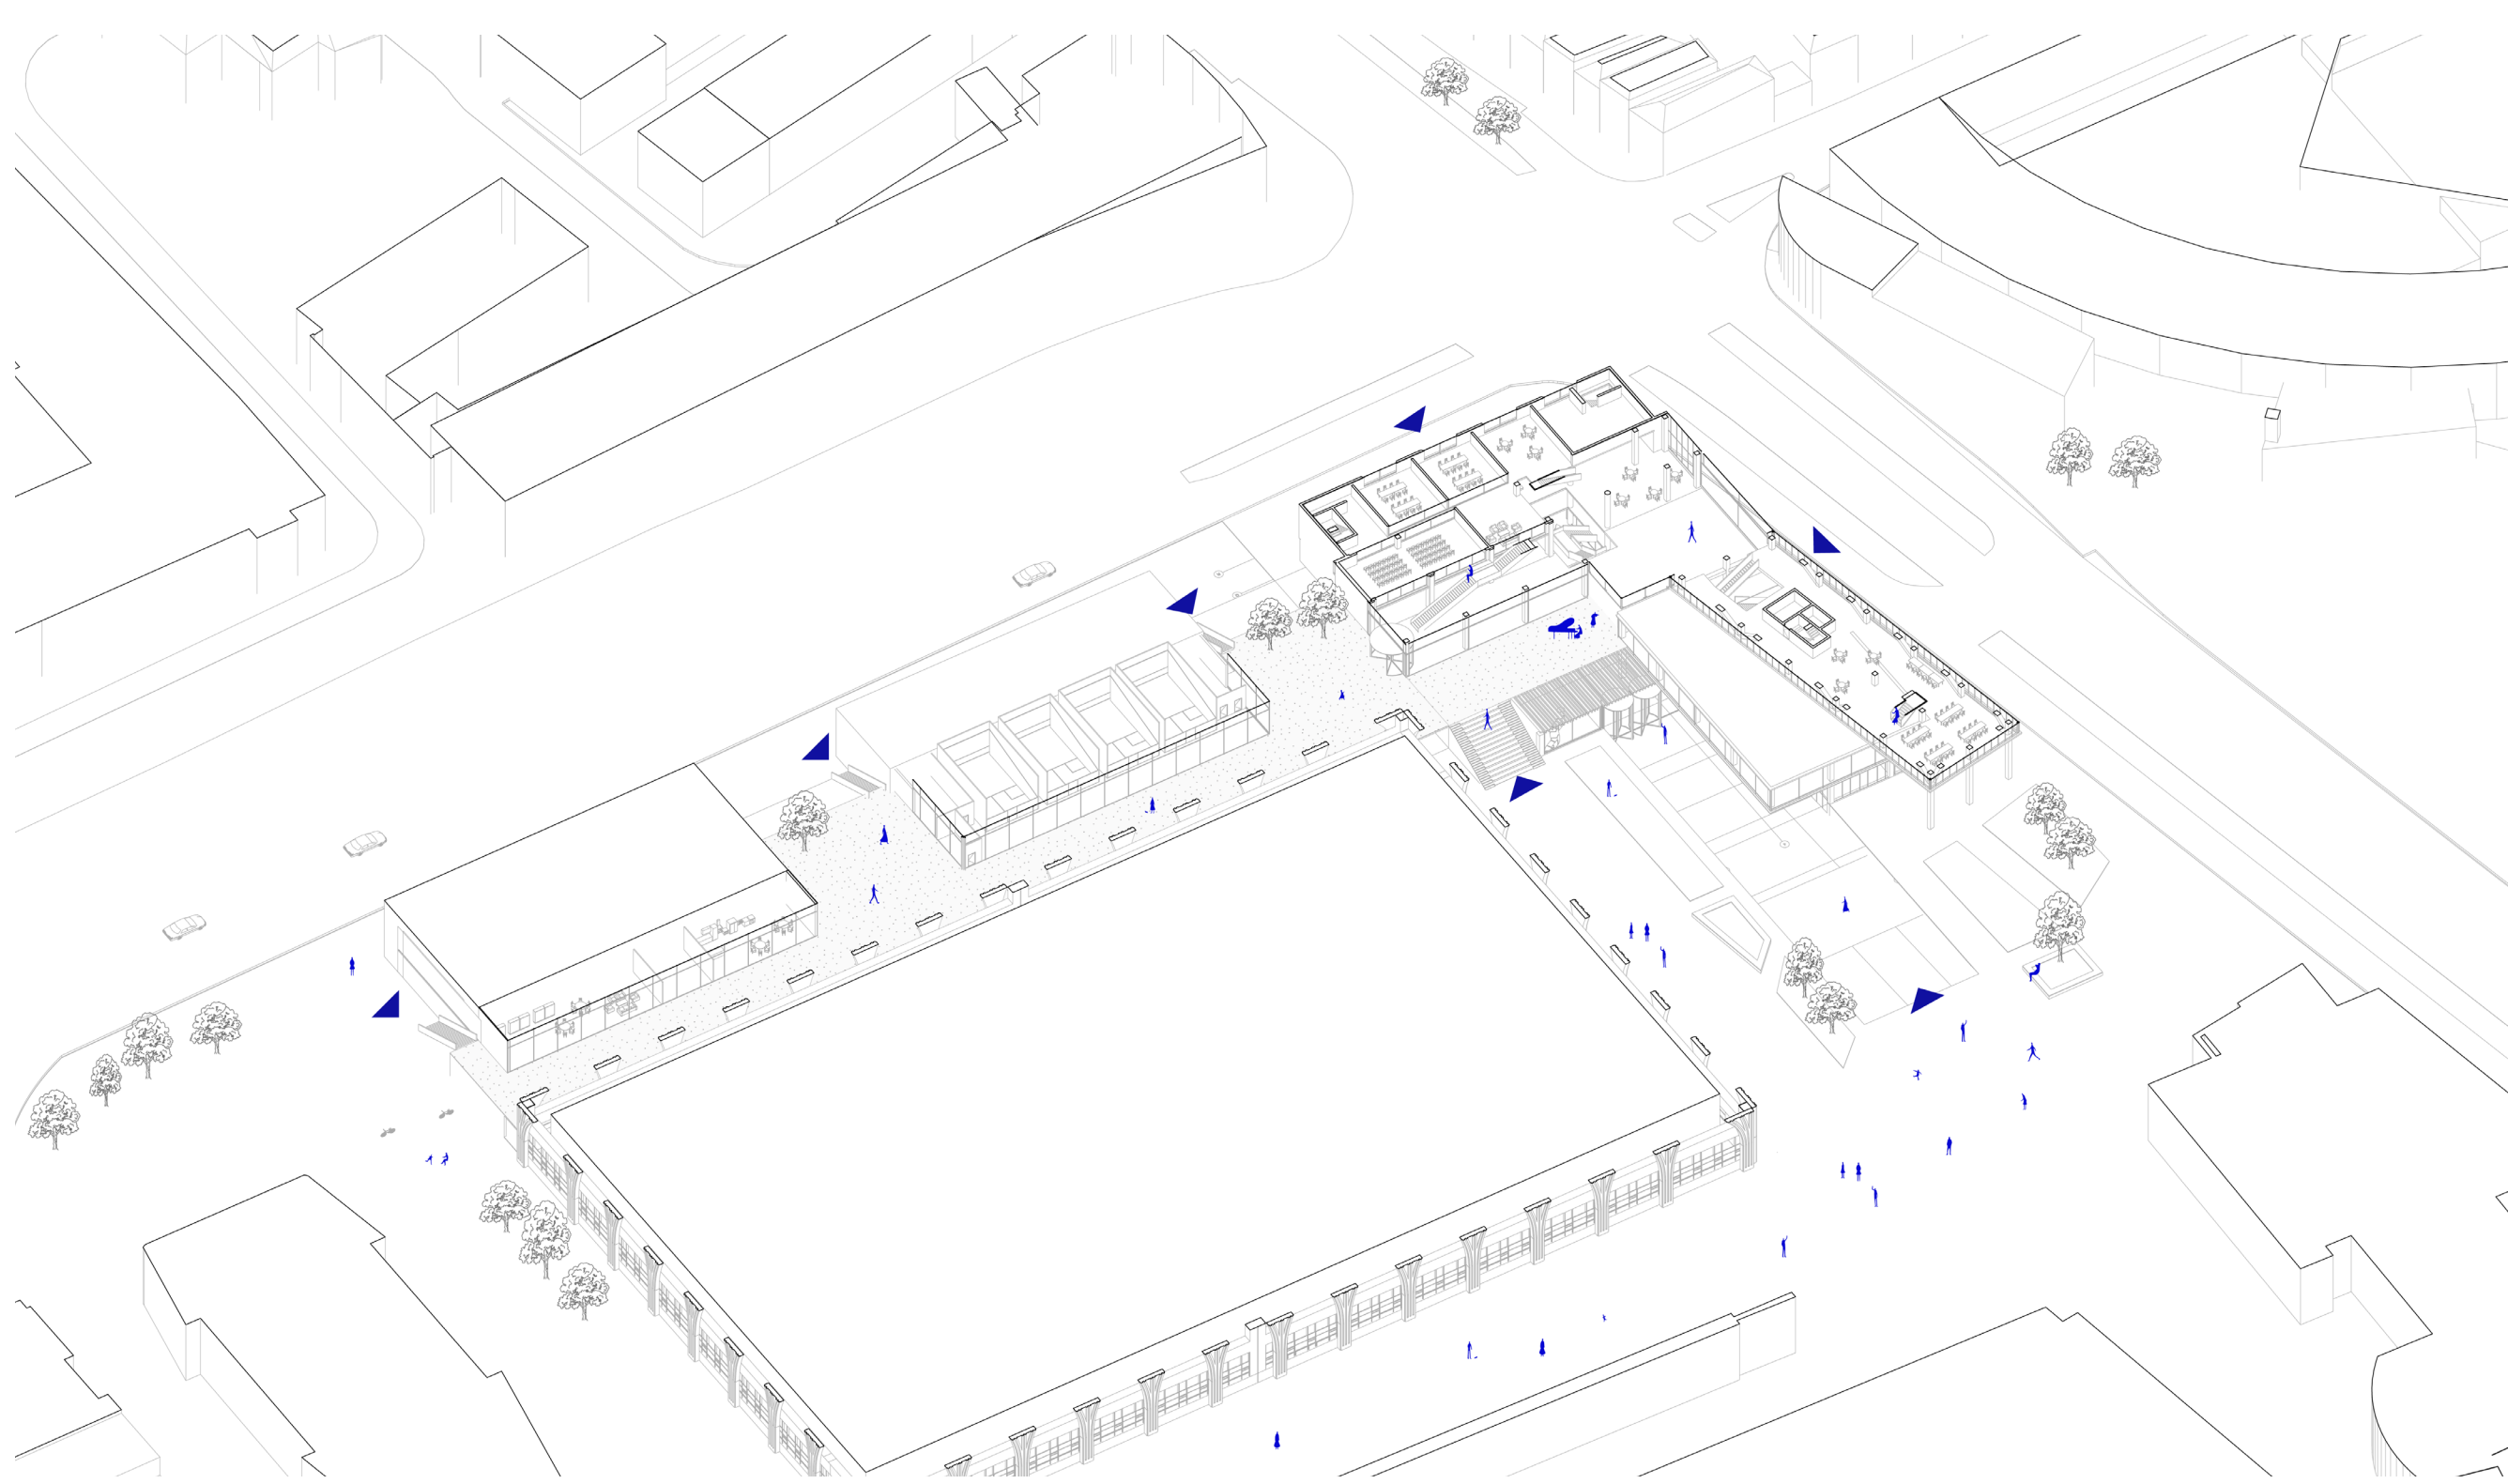


Plinth connection to the vertical campus

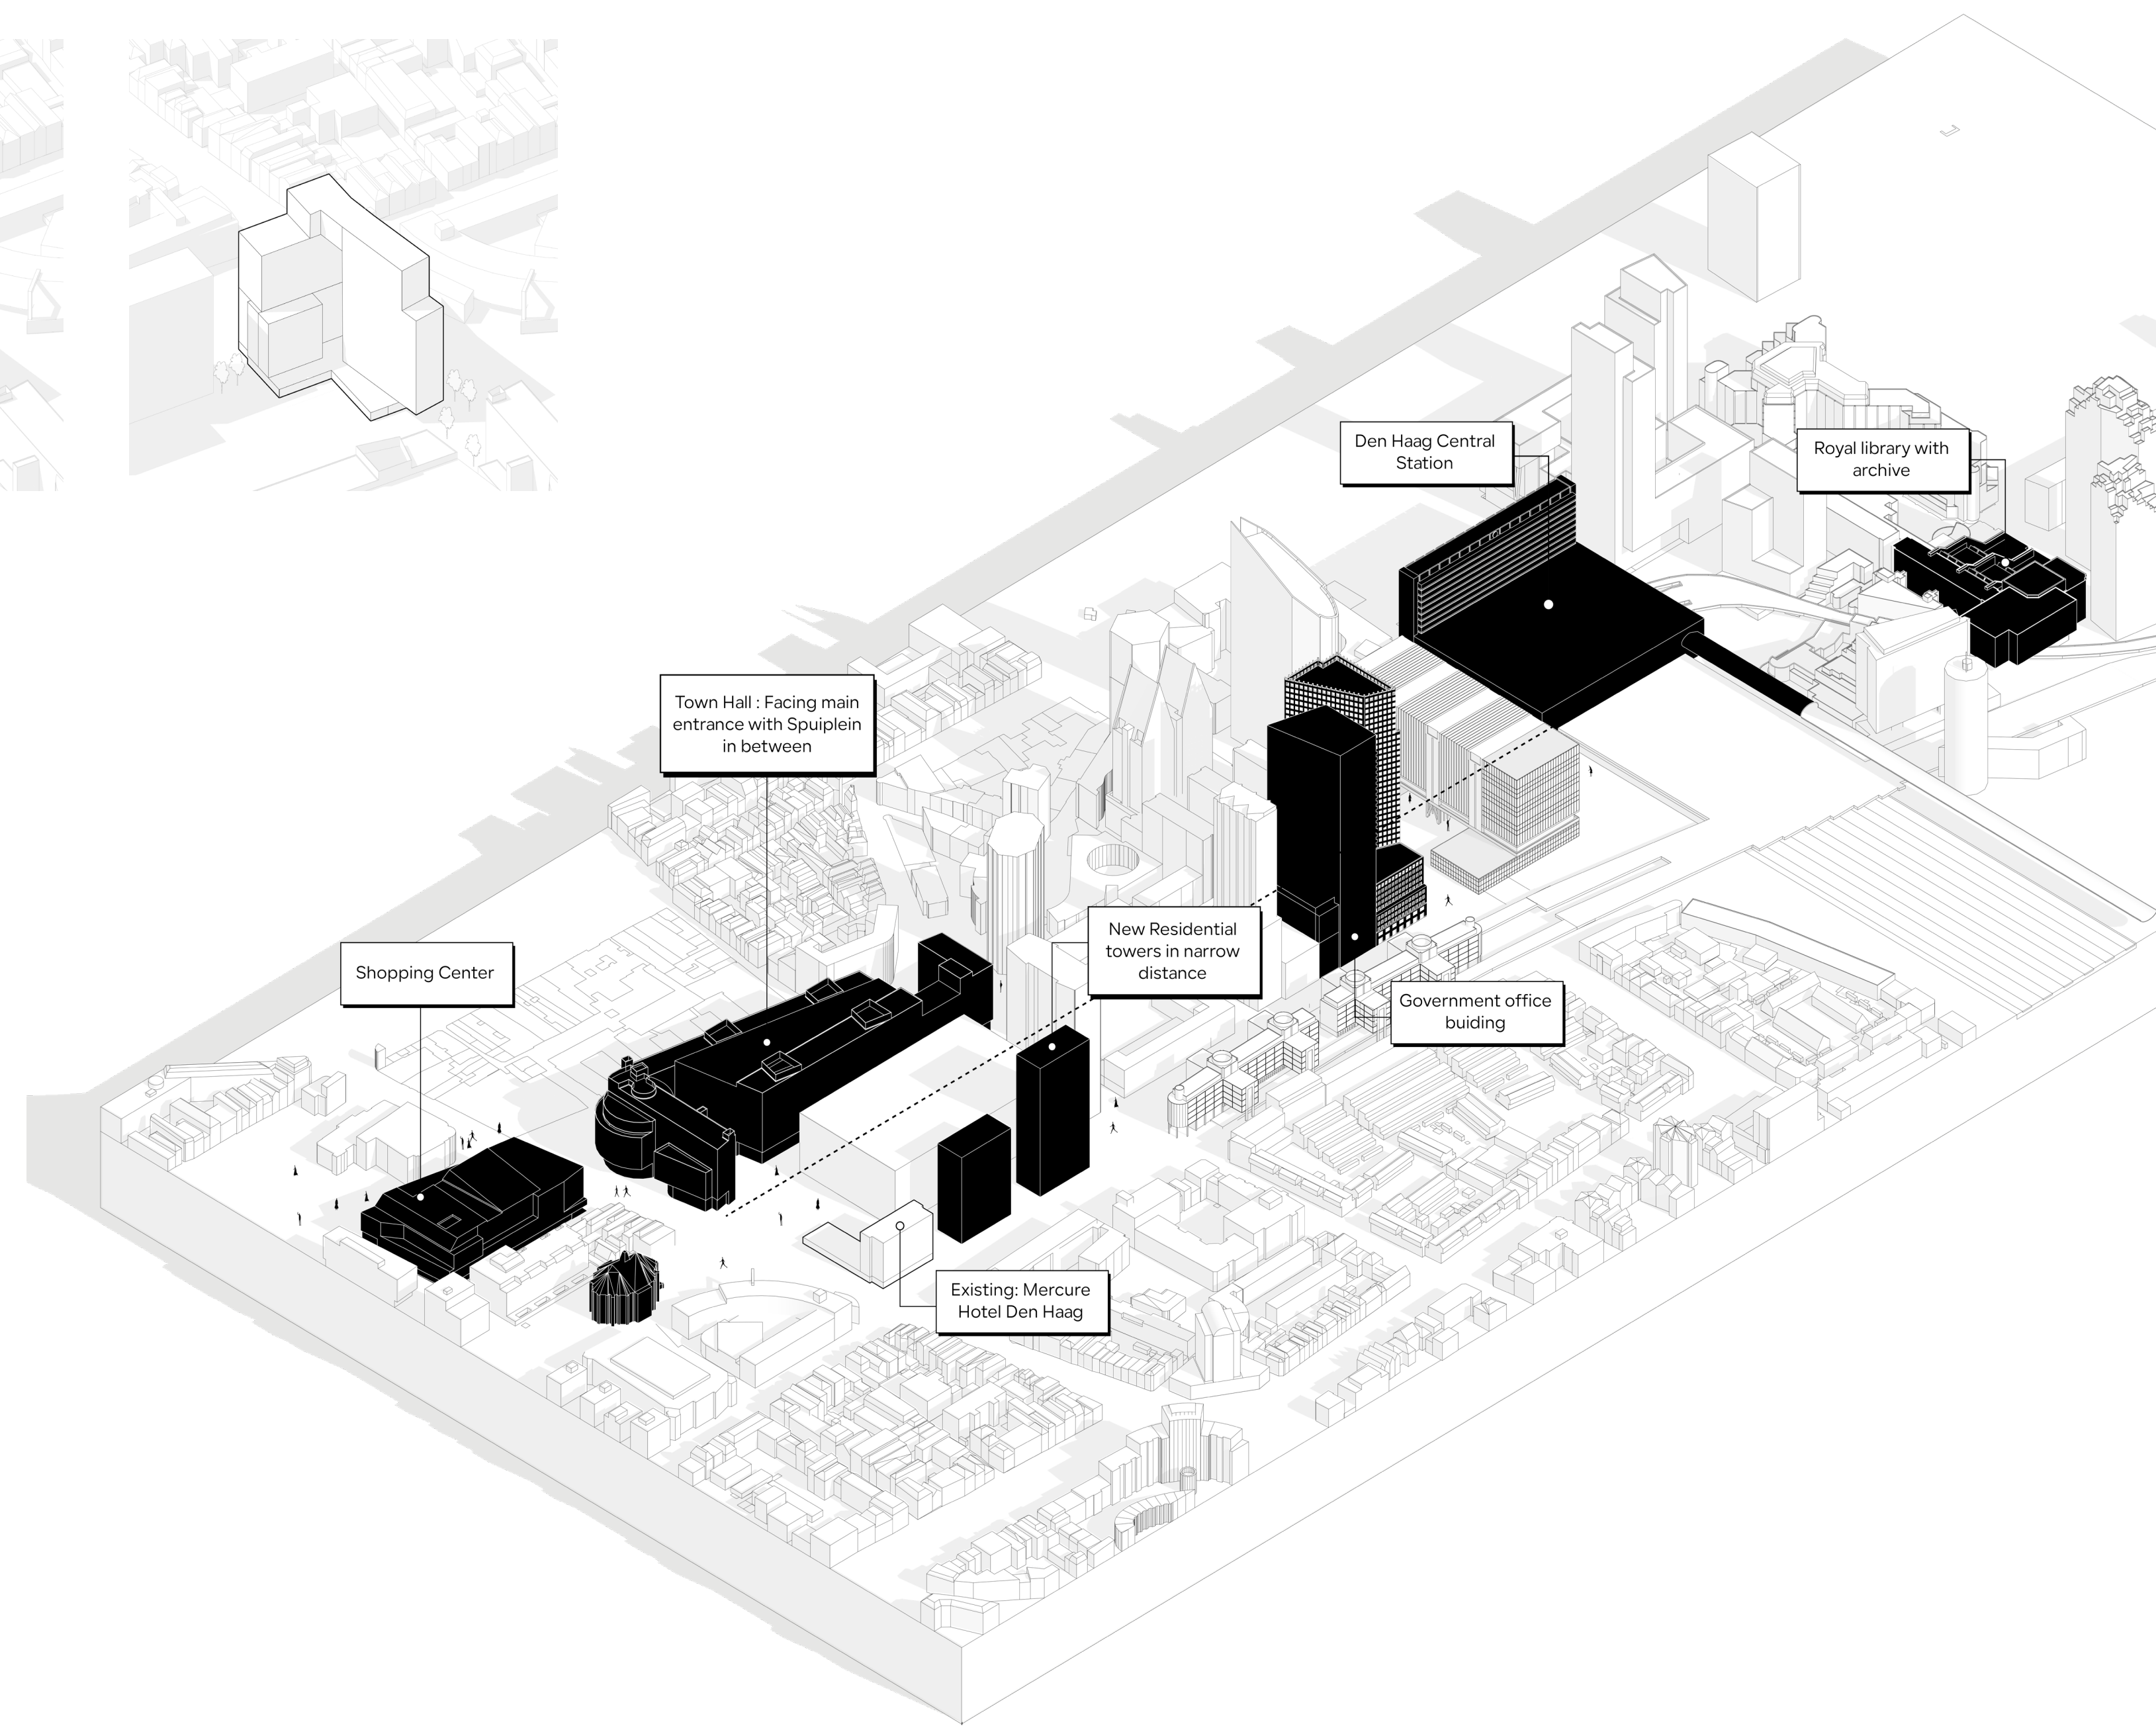


Significant buildings in the site

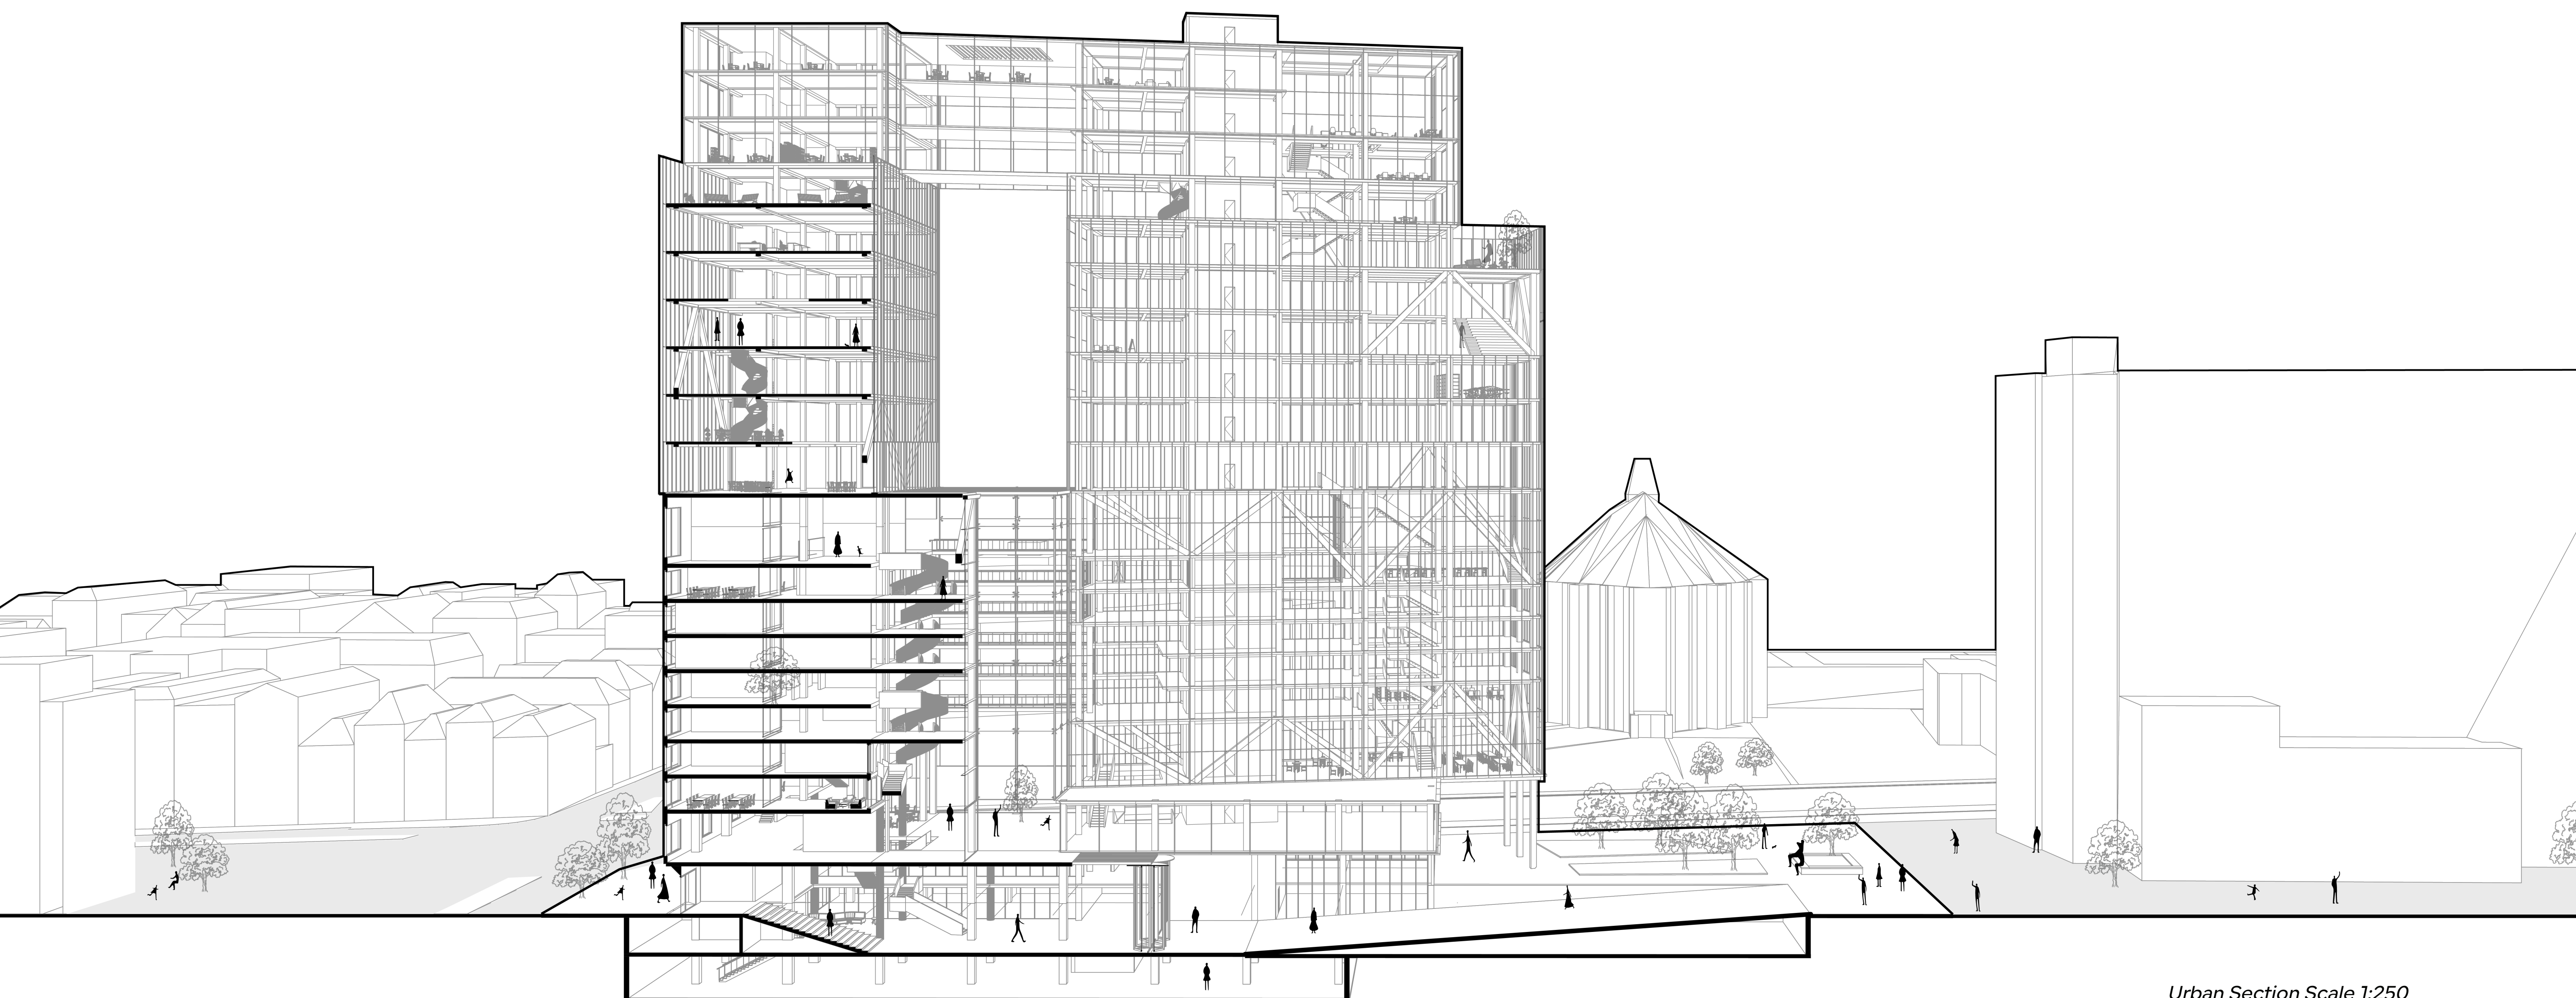


Urban Section Scale 1:250

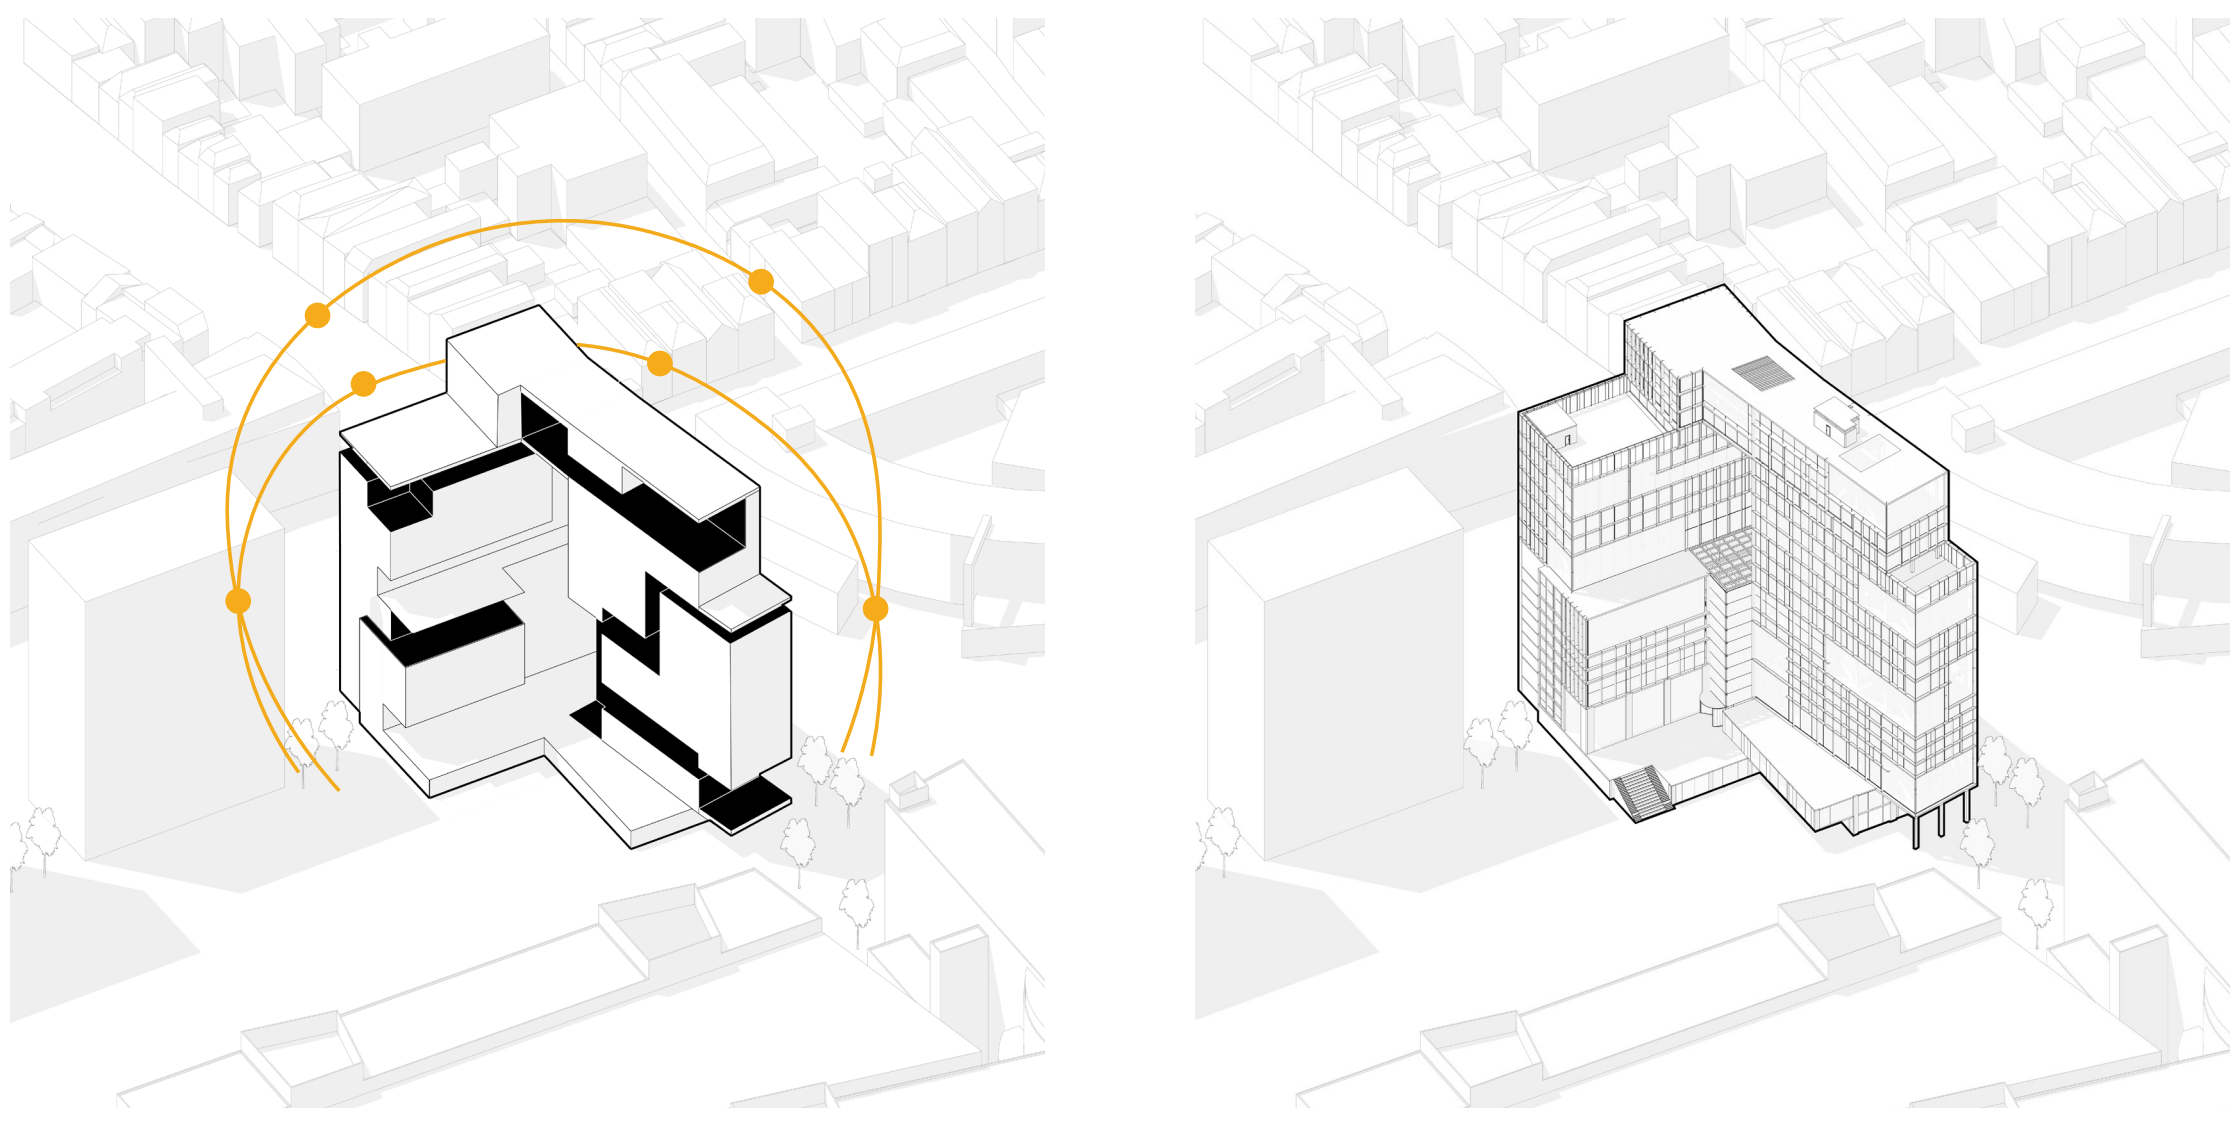


Use of light for opening placement

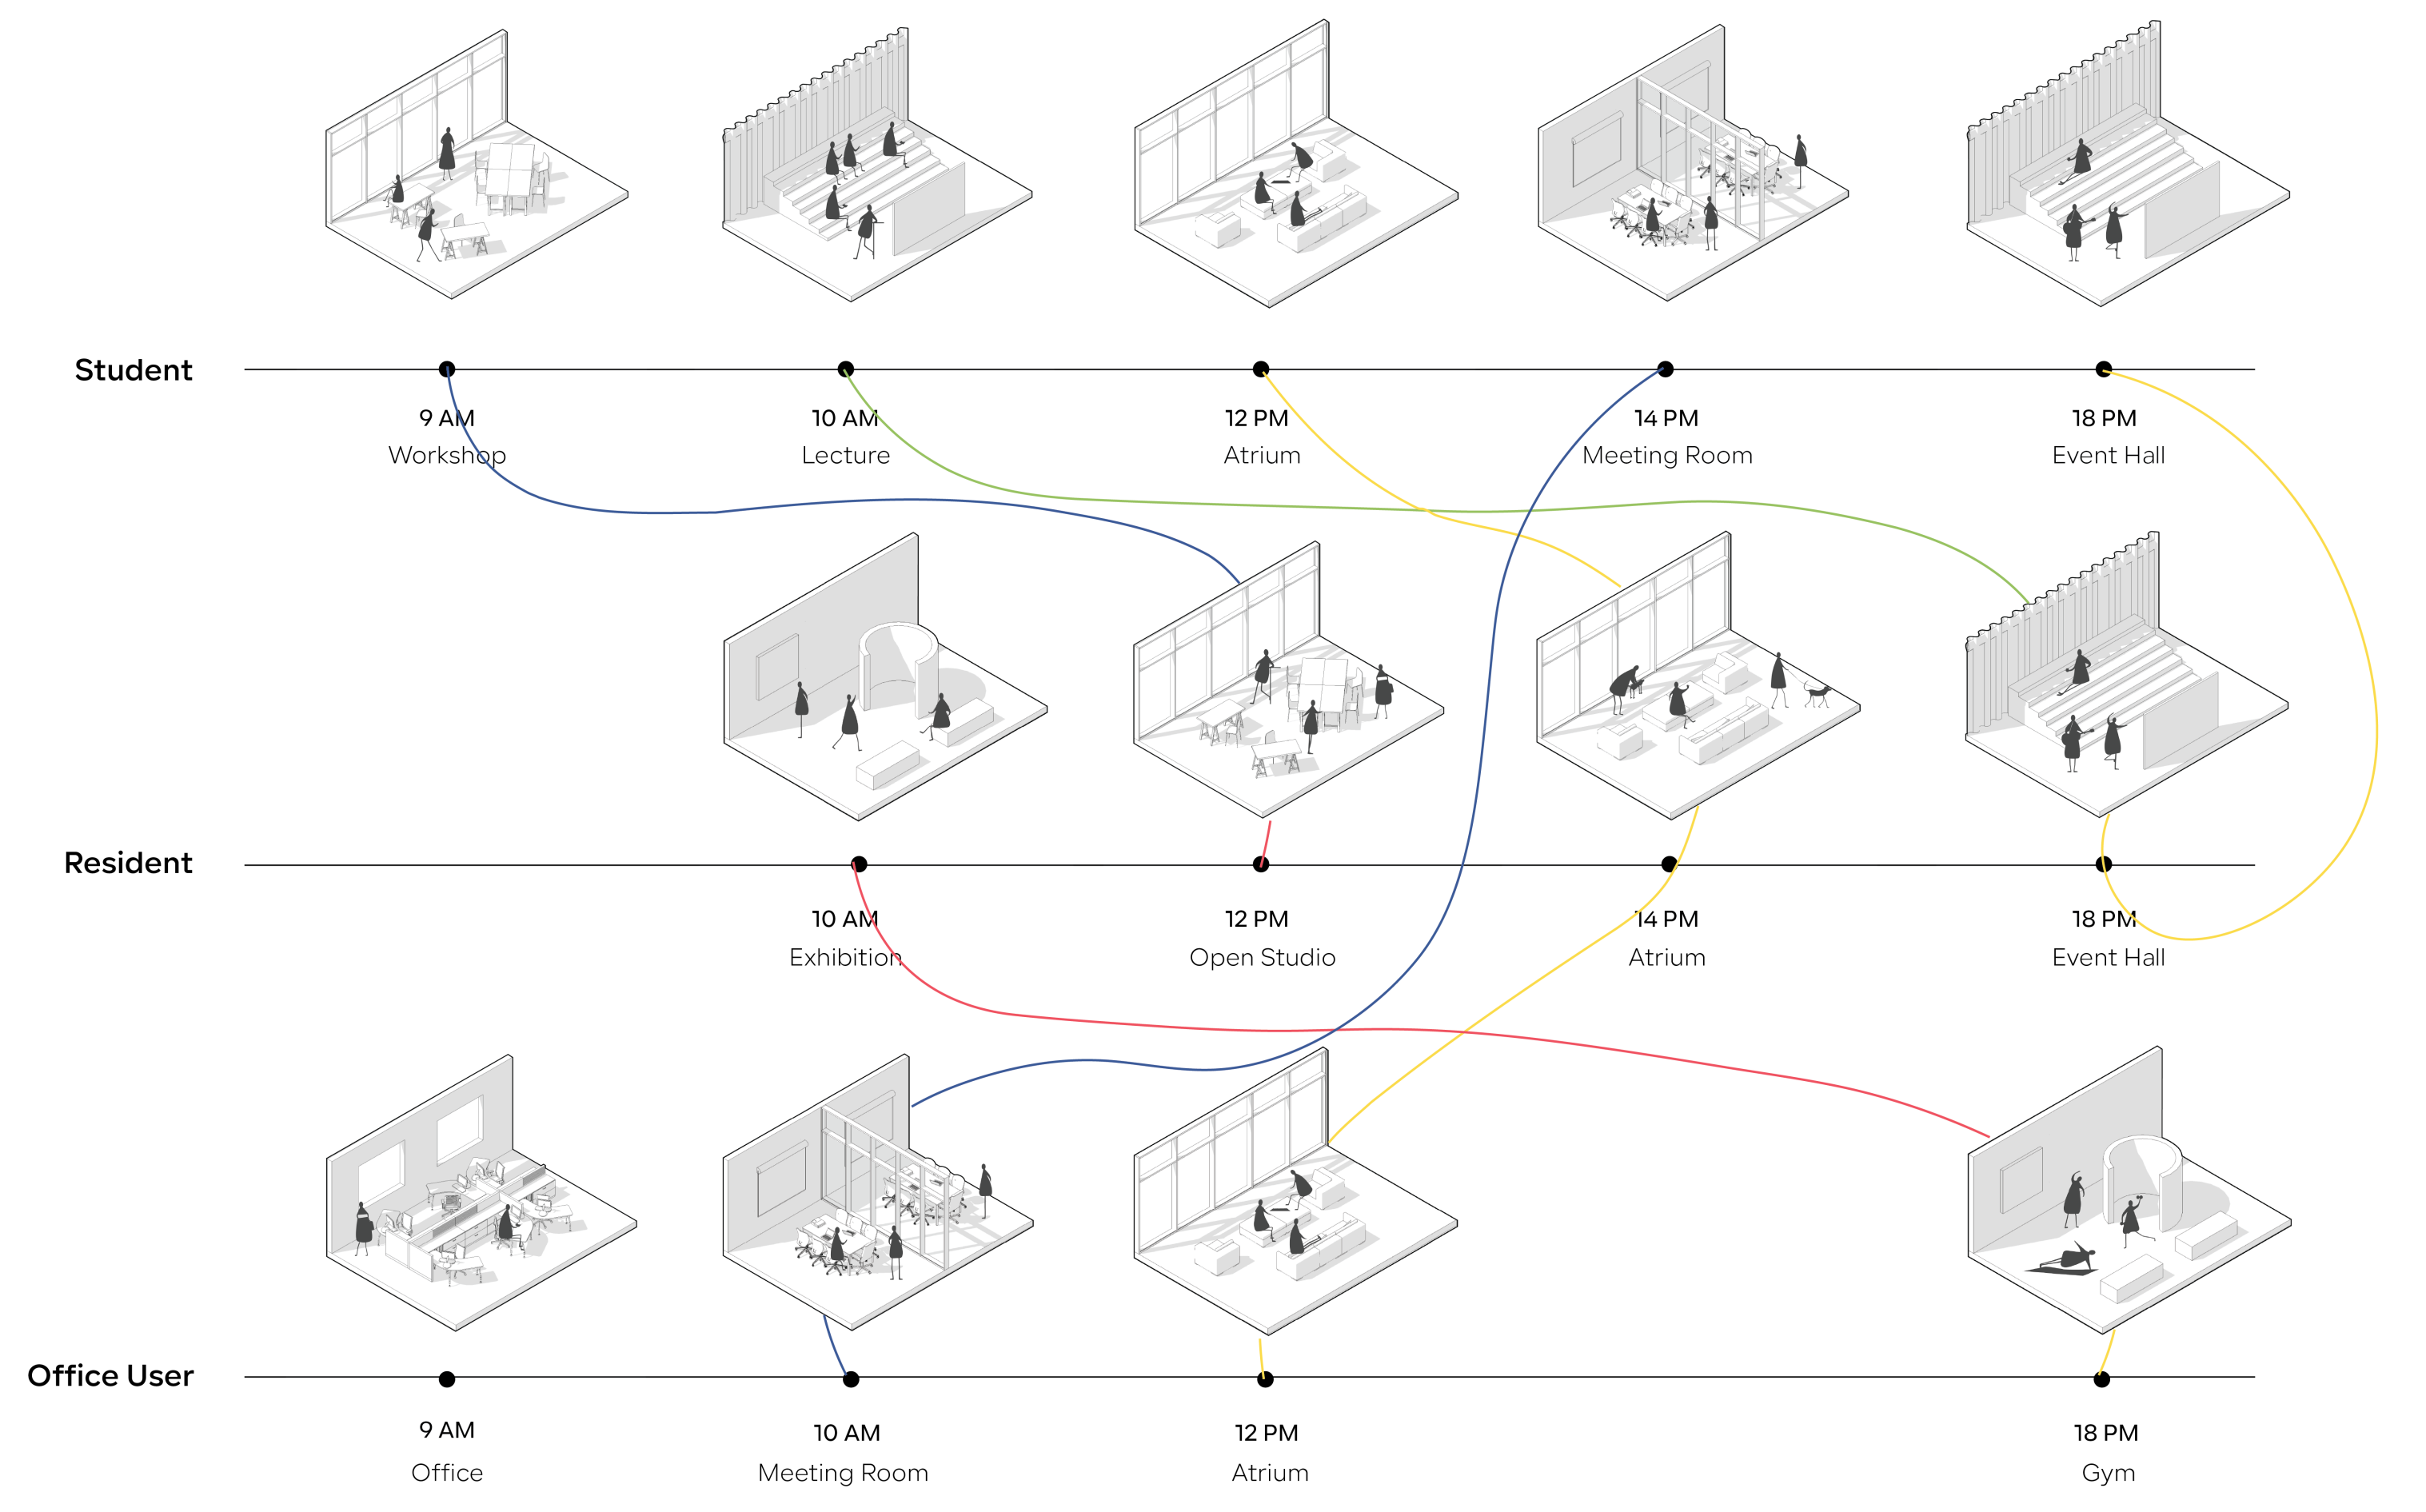


Multiplicity of space use for diverse users

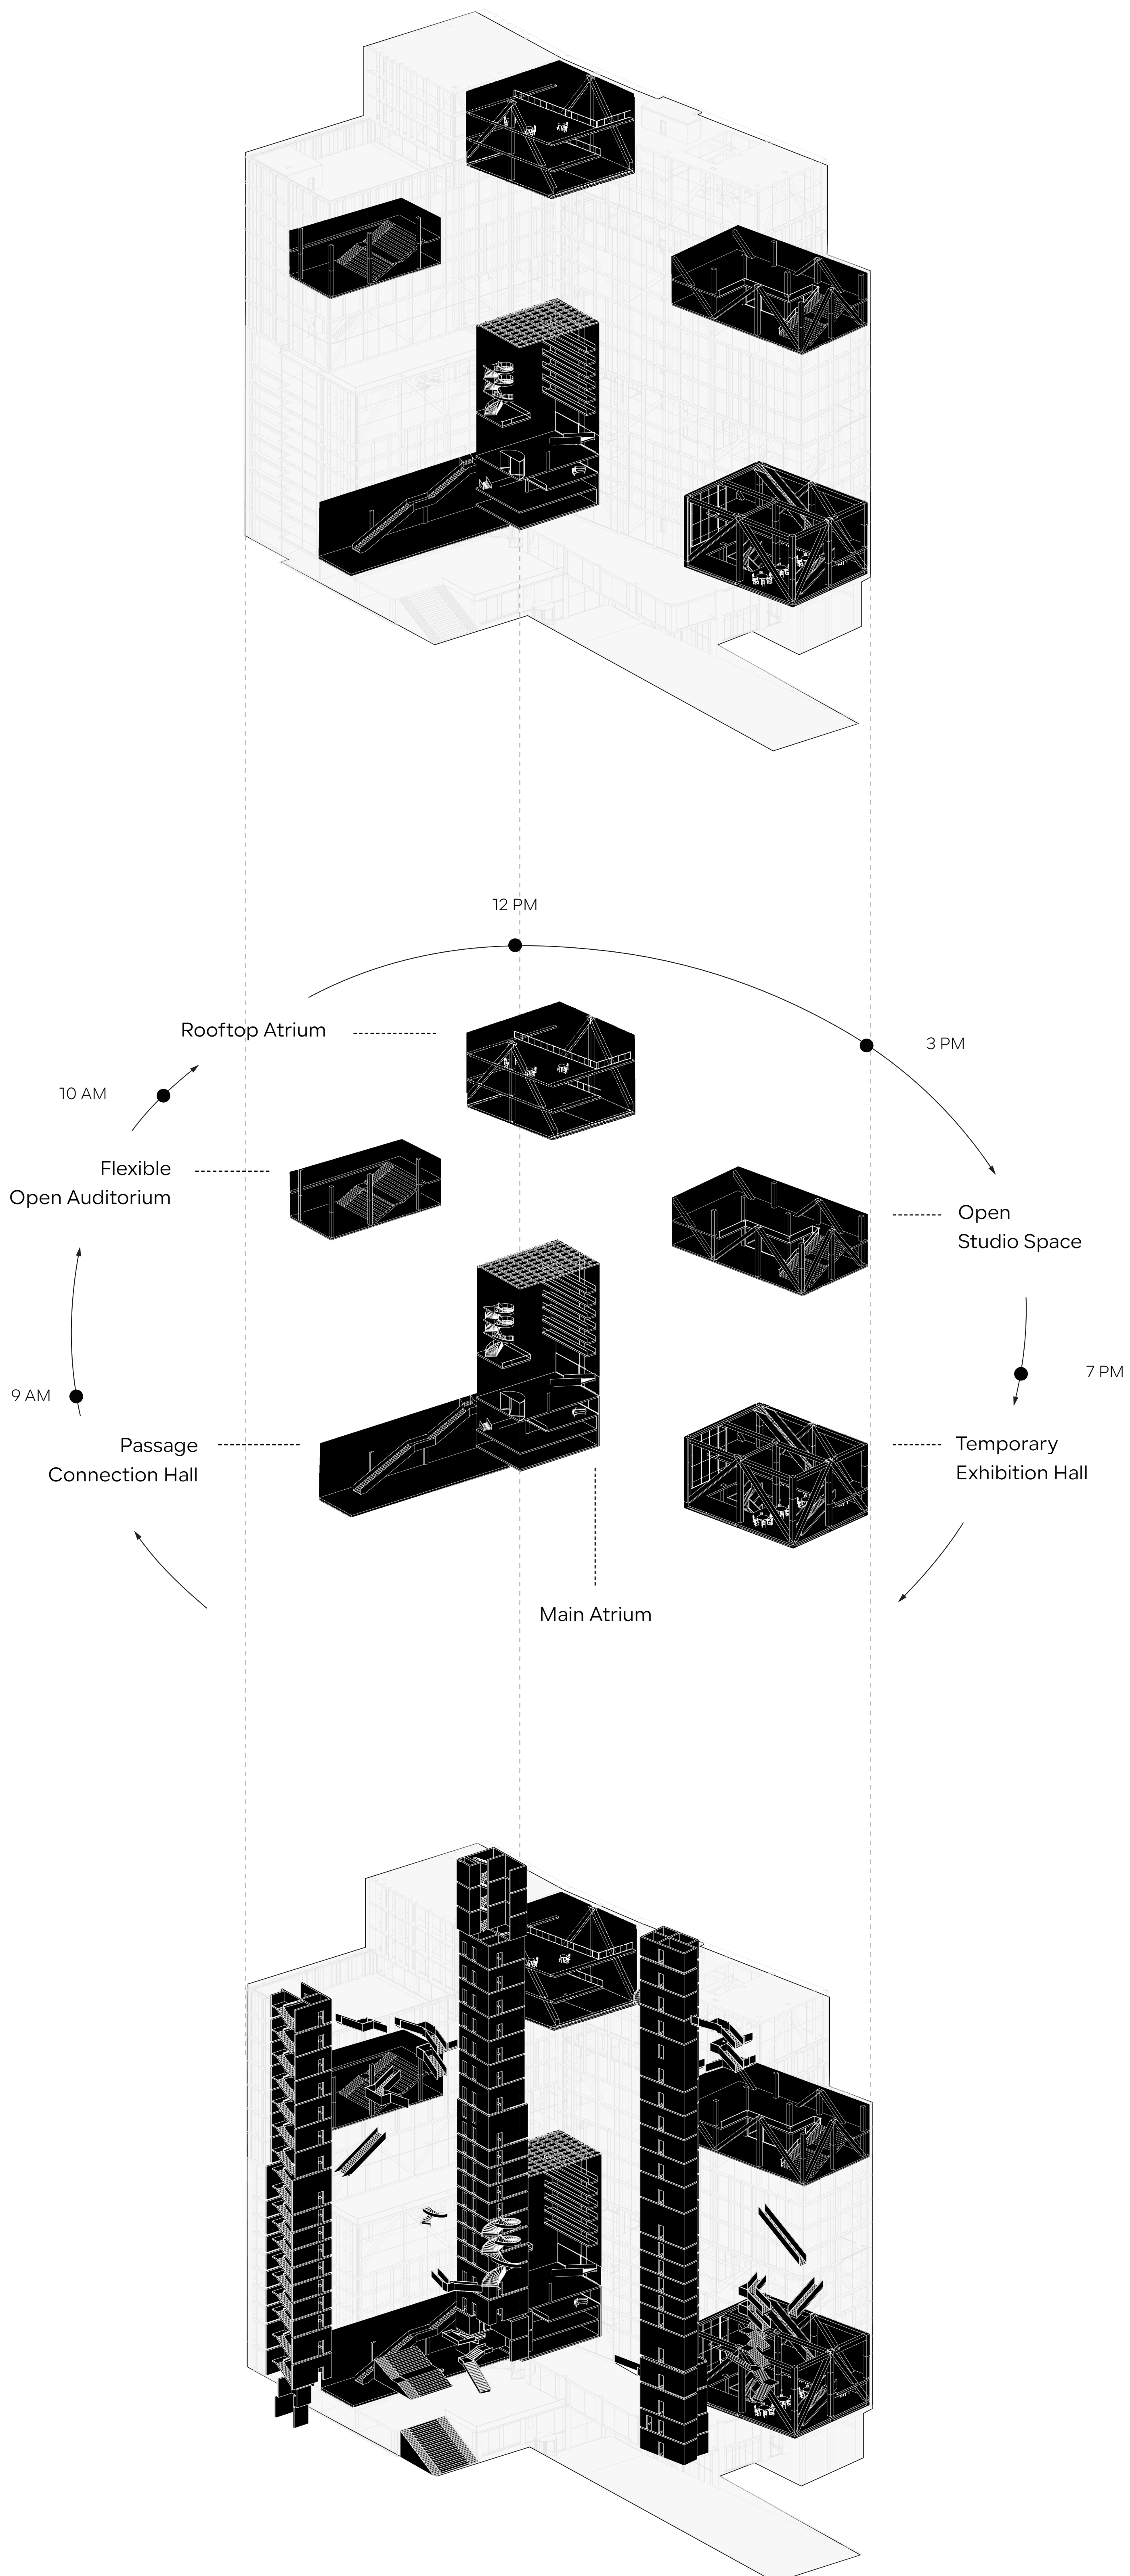



Use of opening and circulation based on sun path

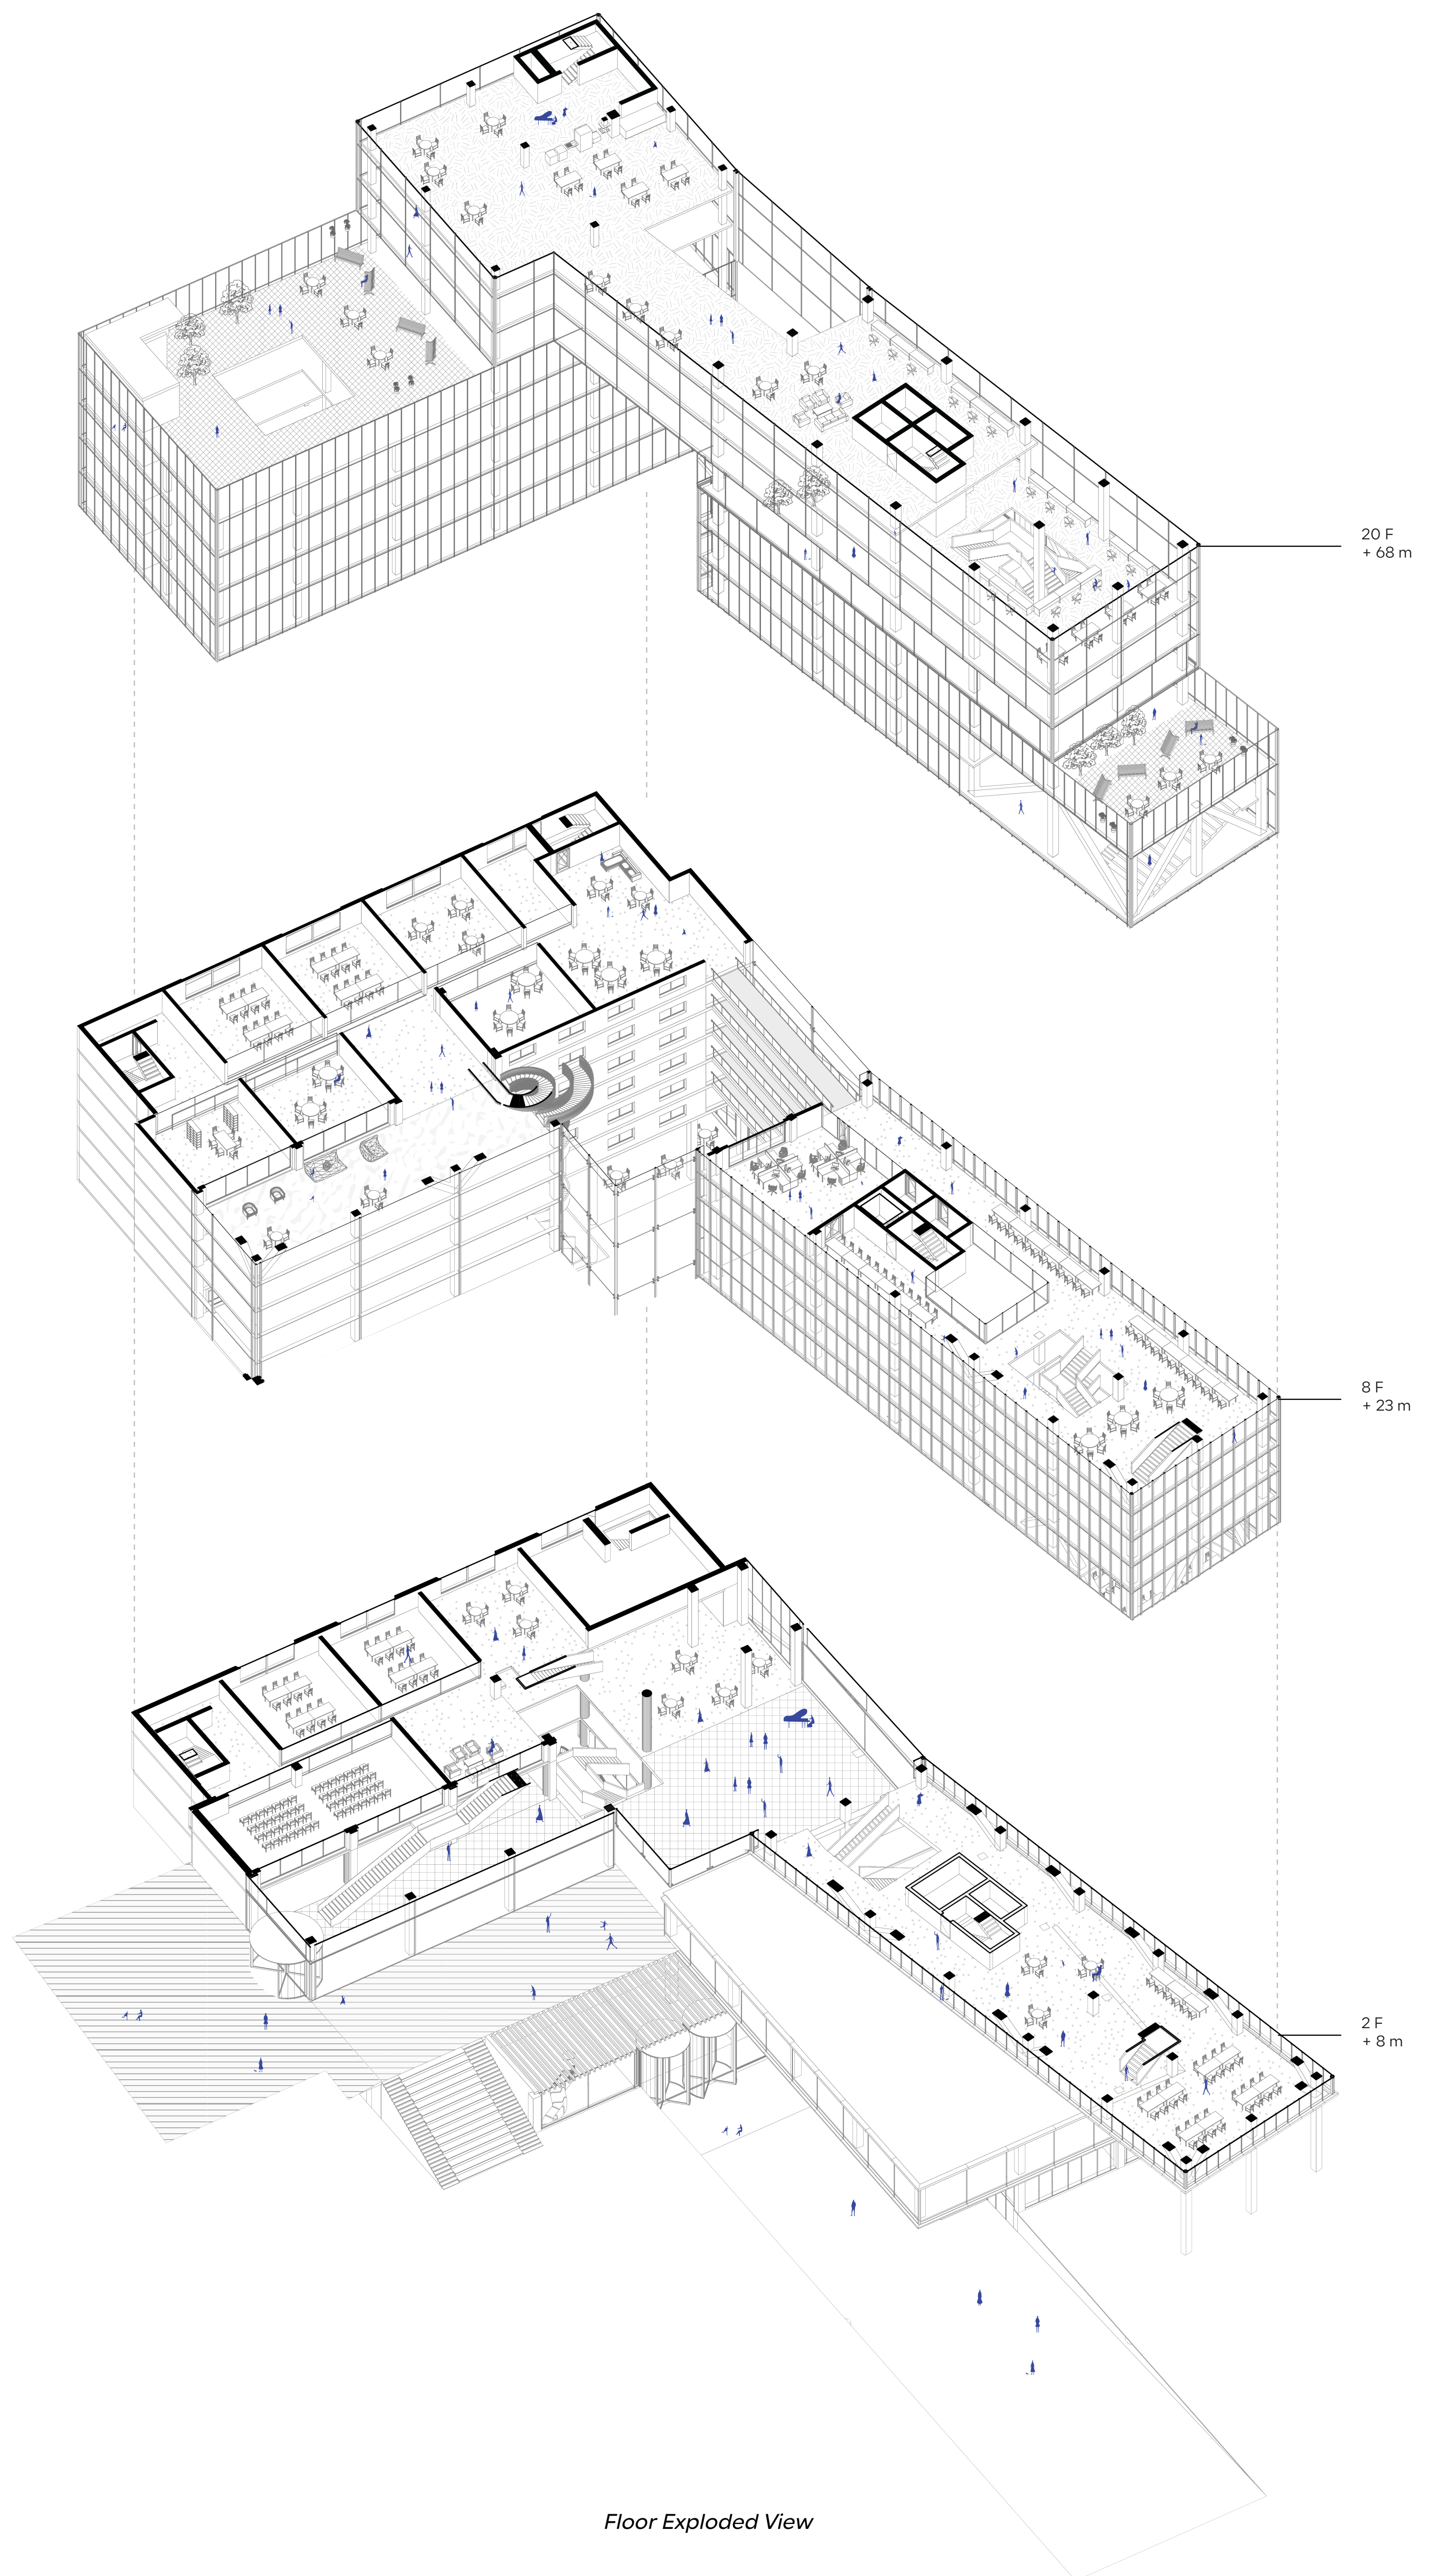


Floor Exploded View

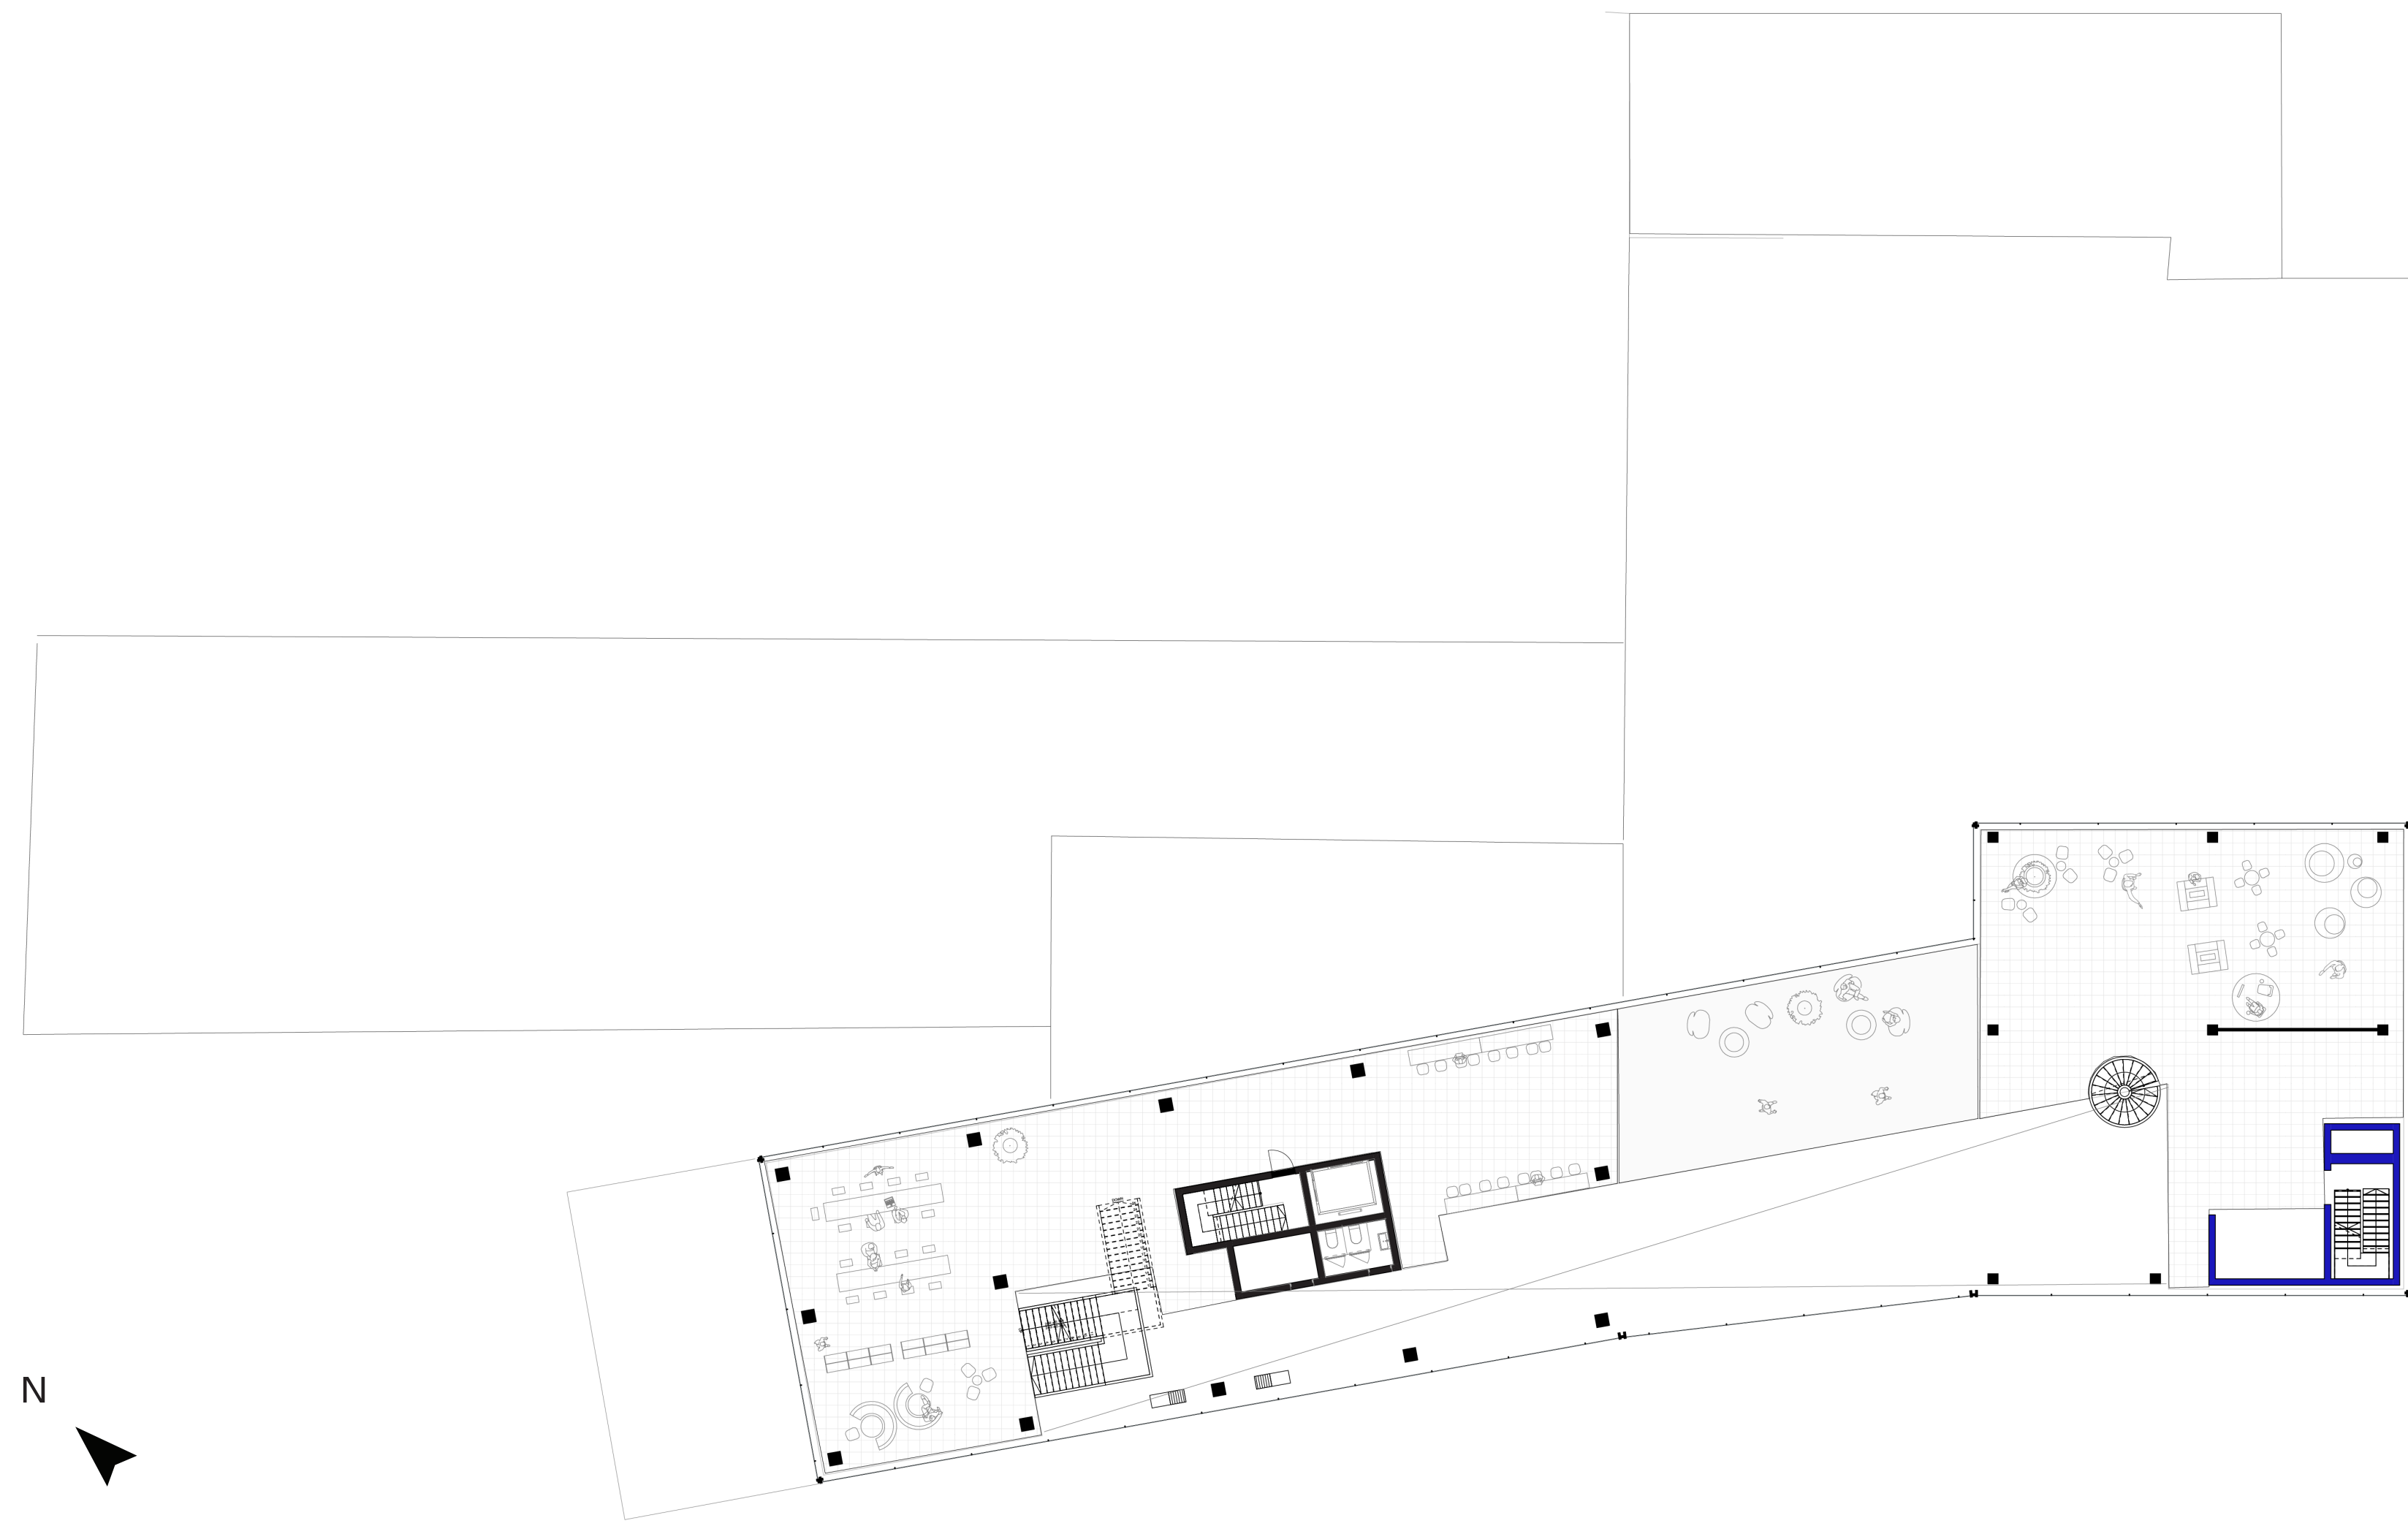

18th Floor Plan

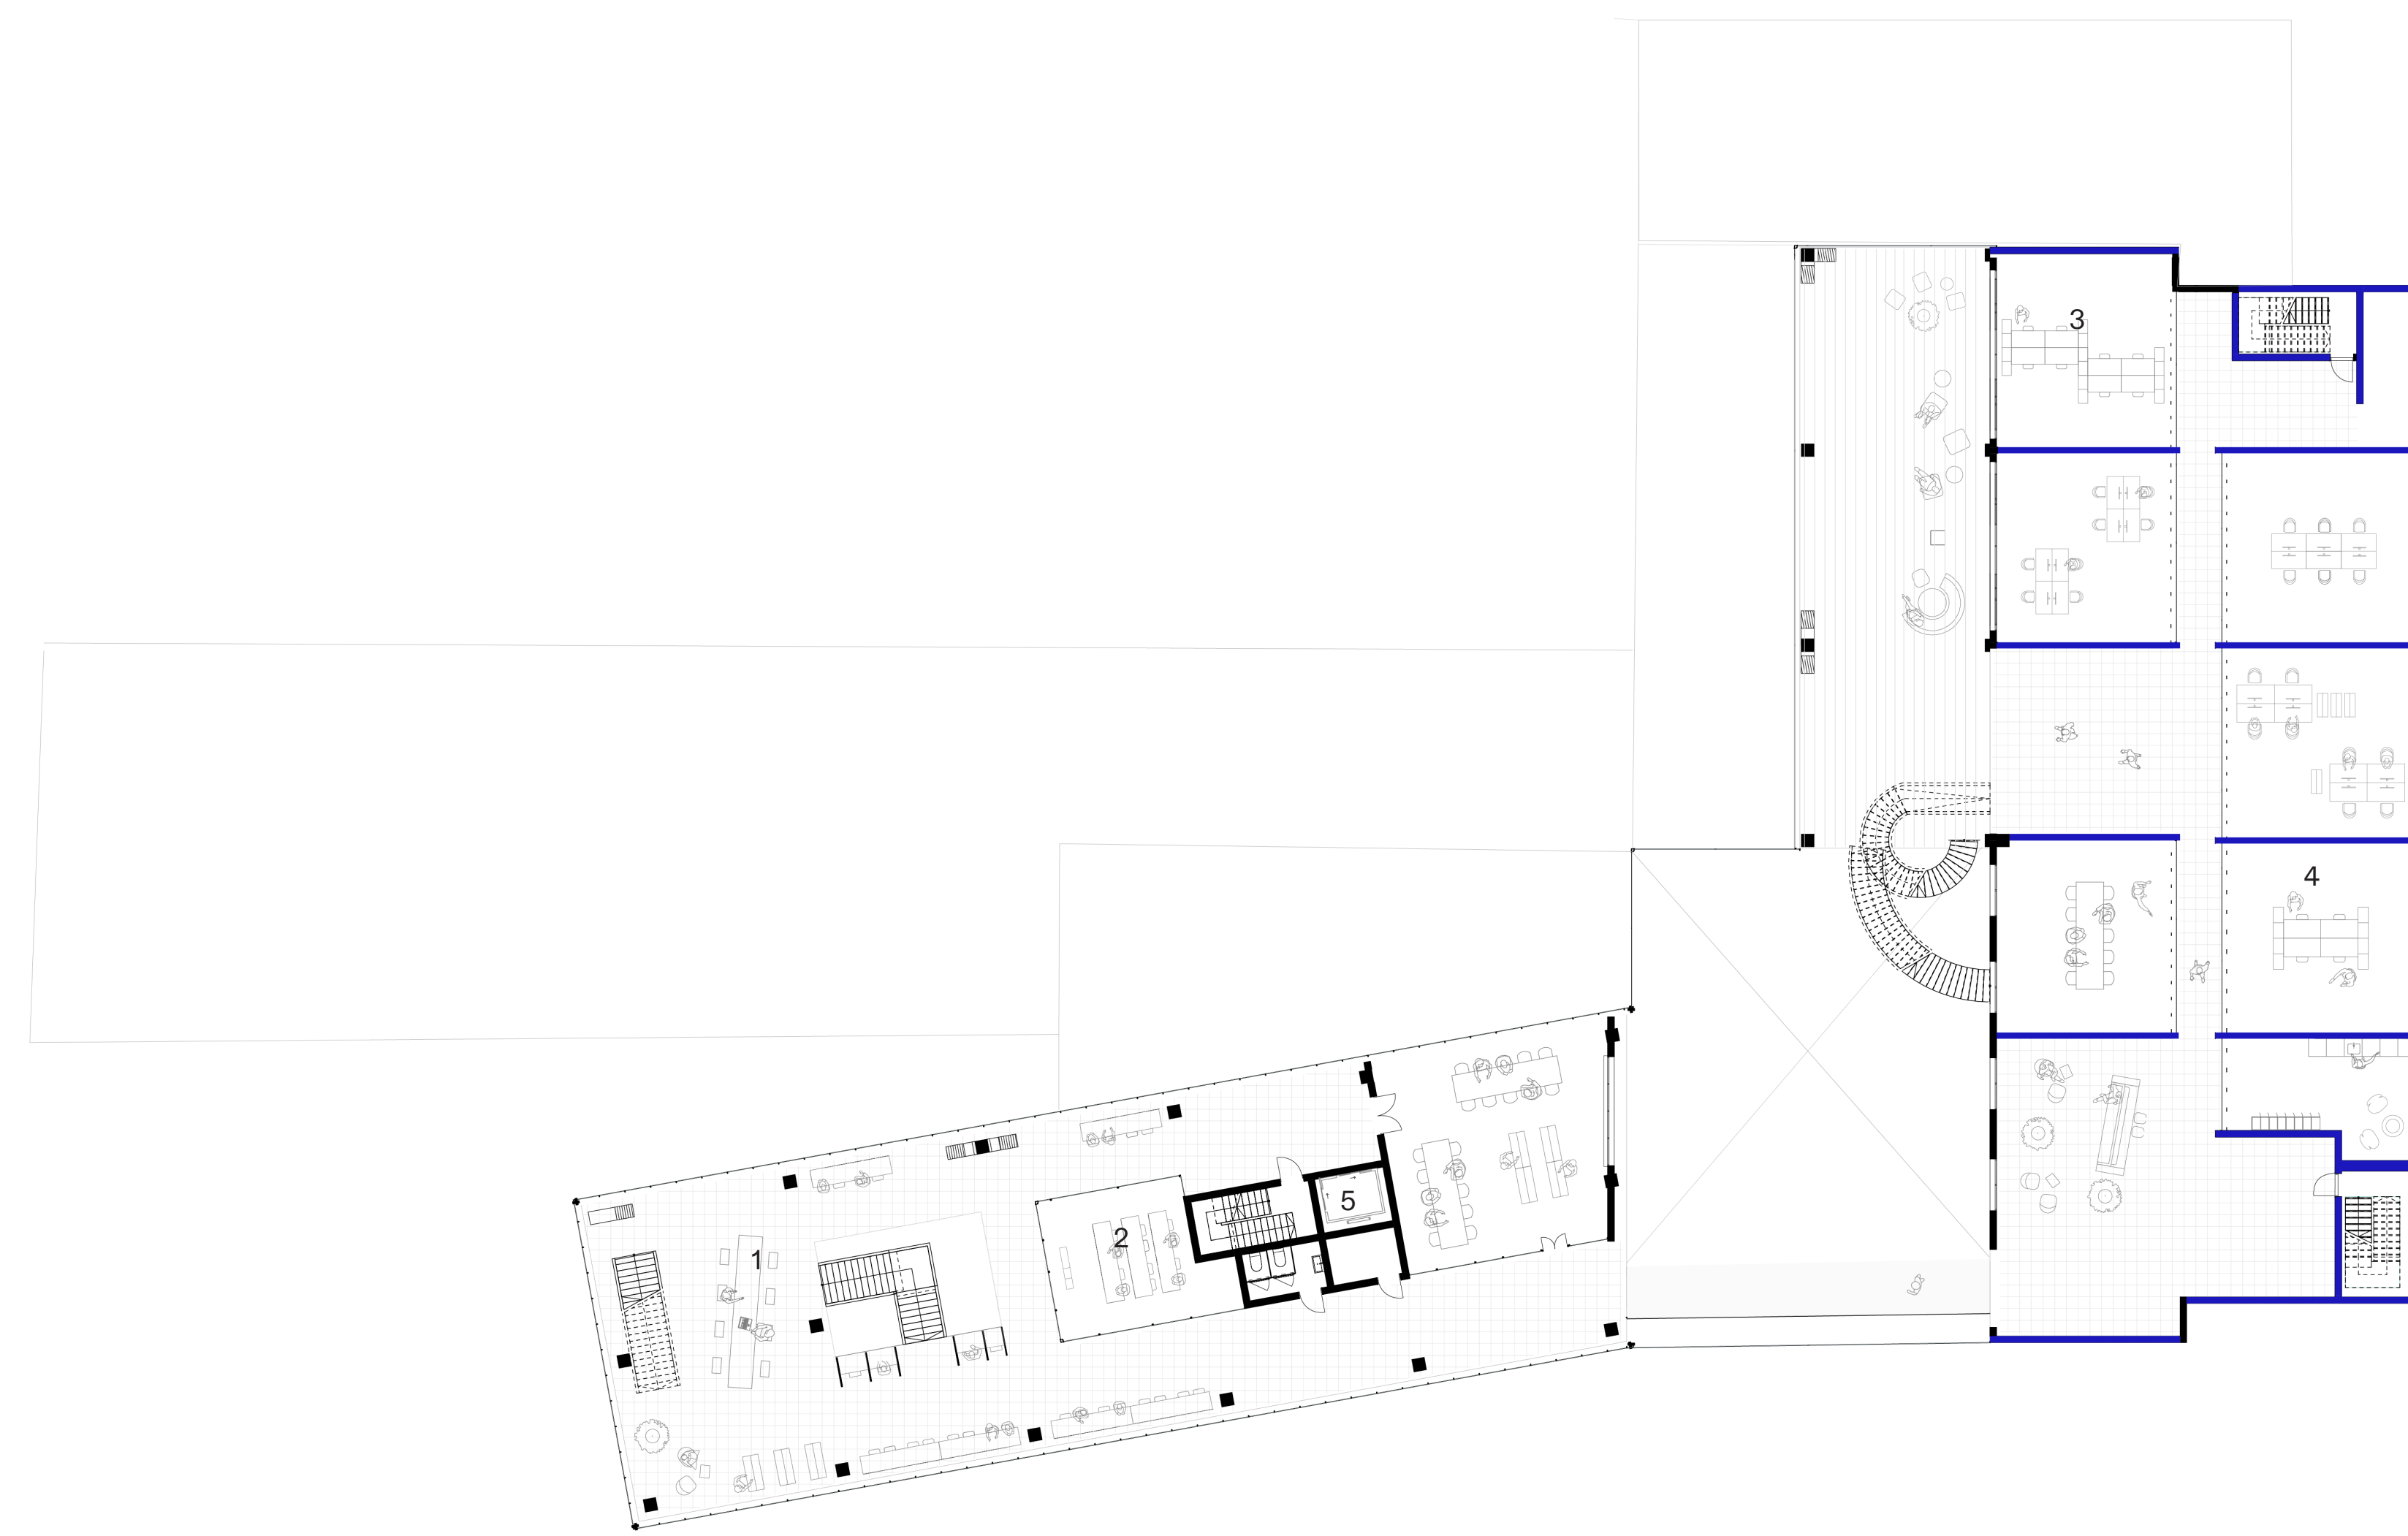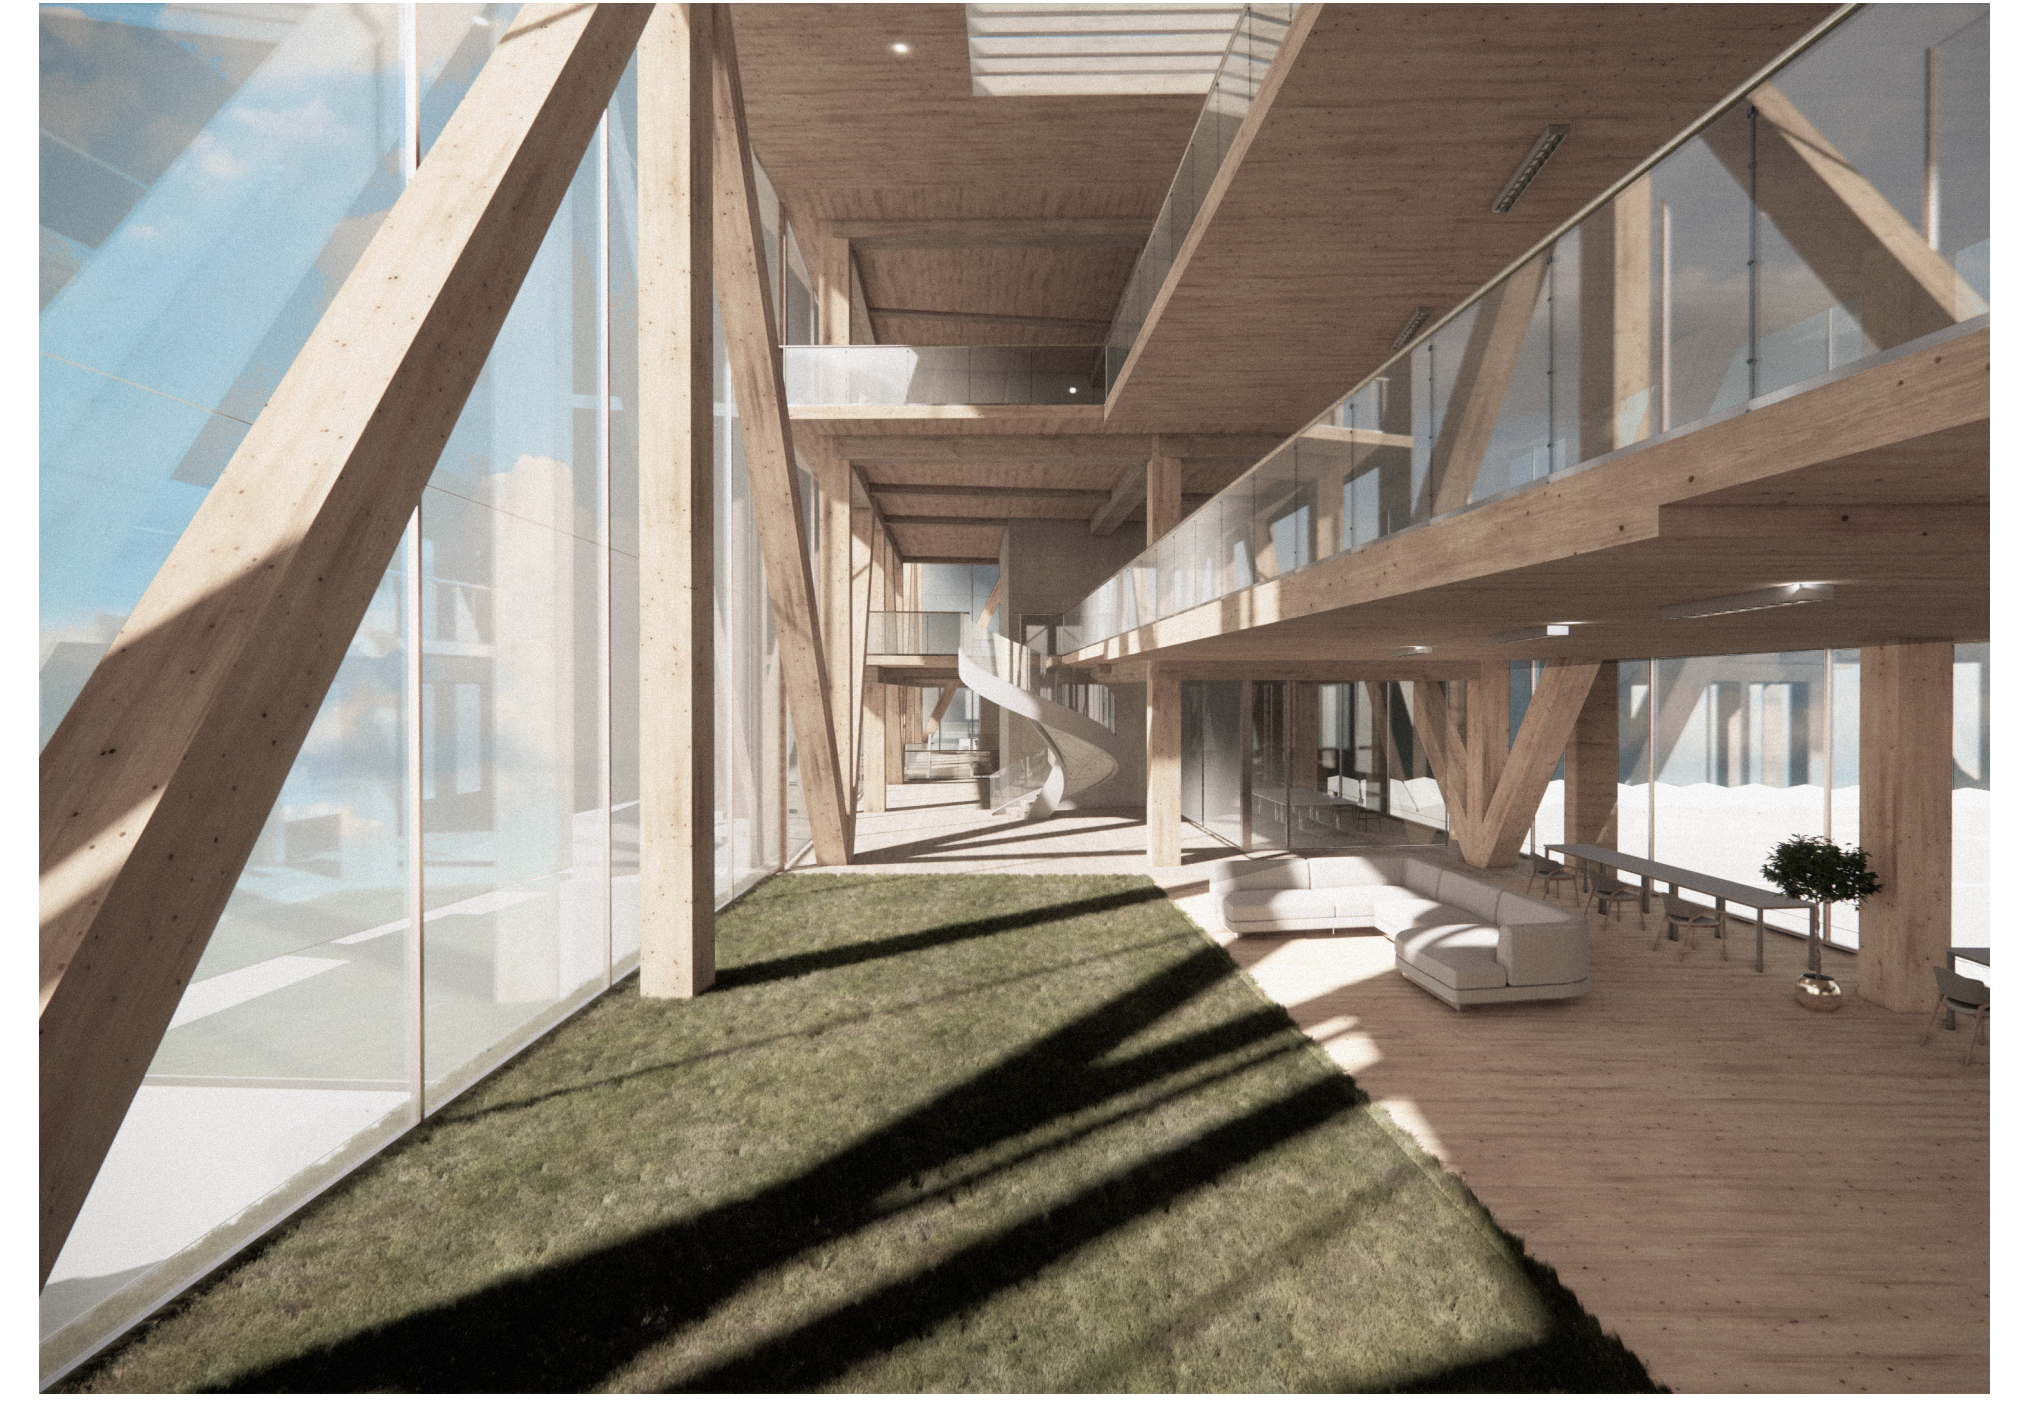


8th Floor Plan

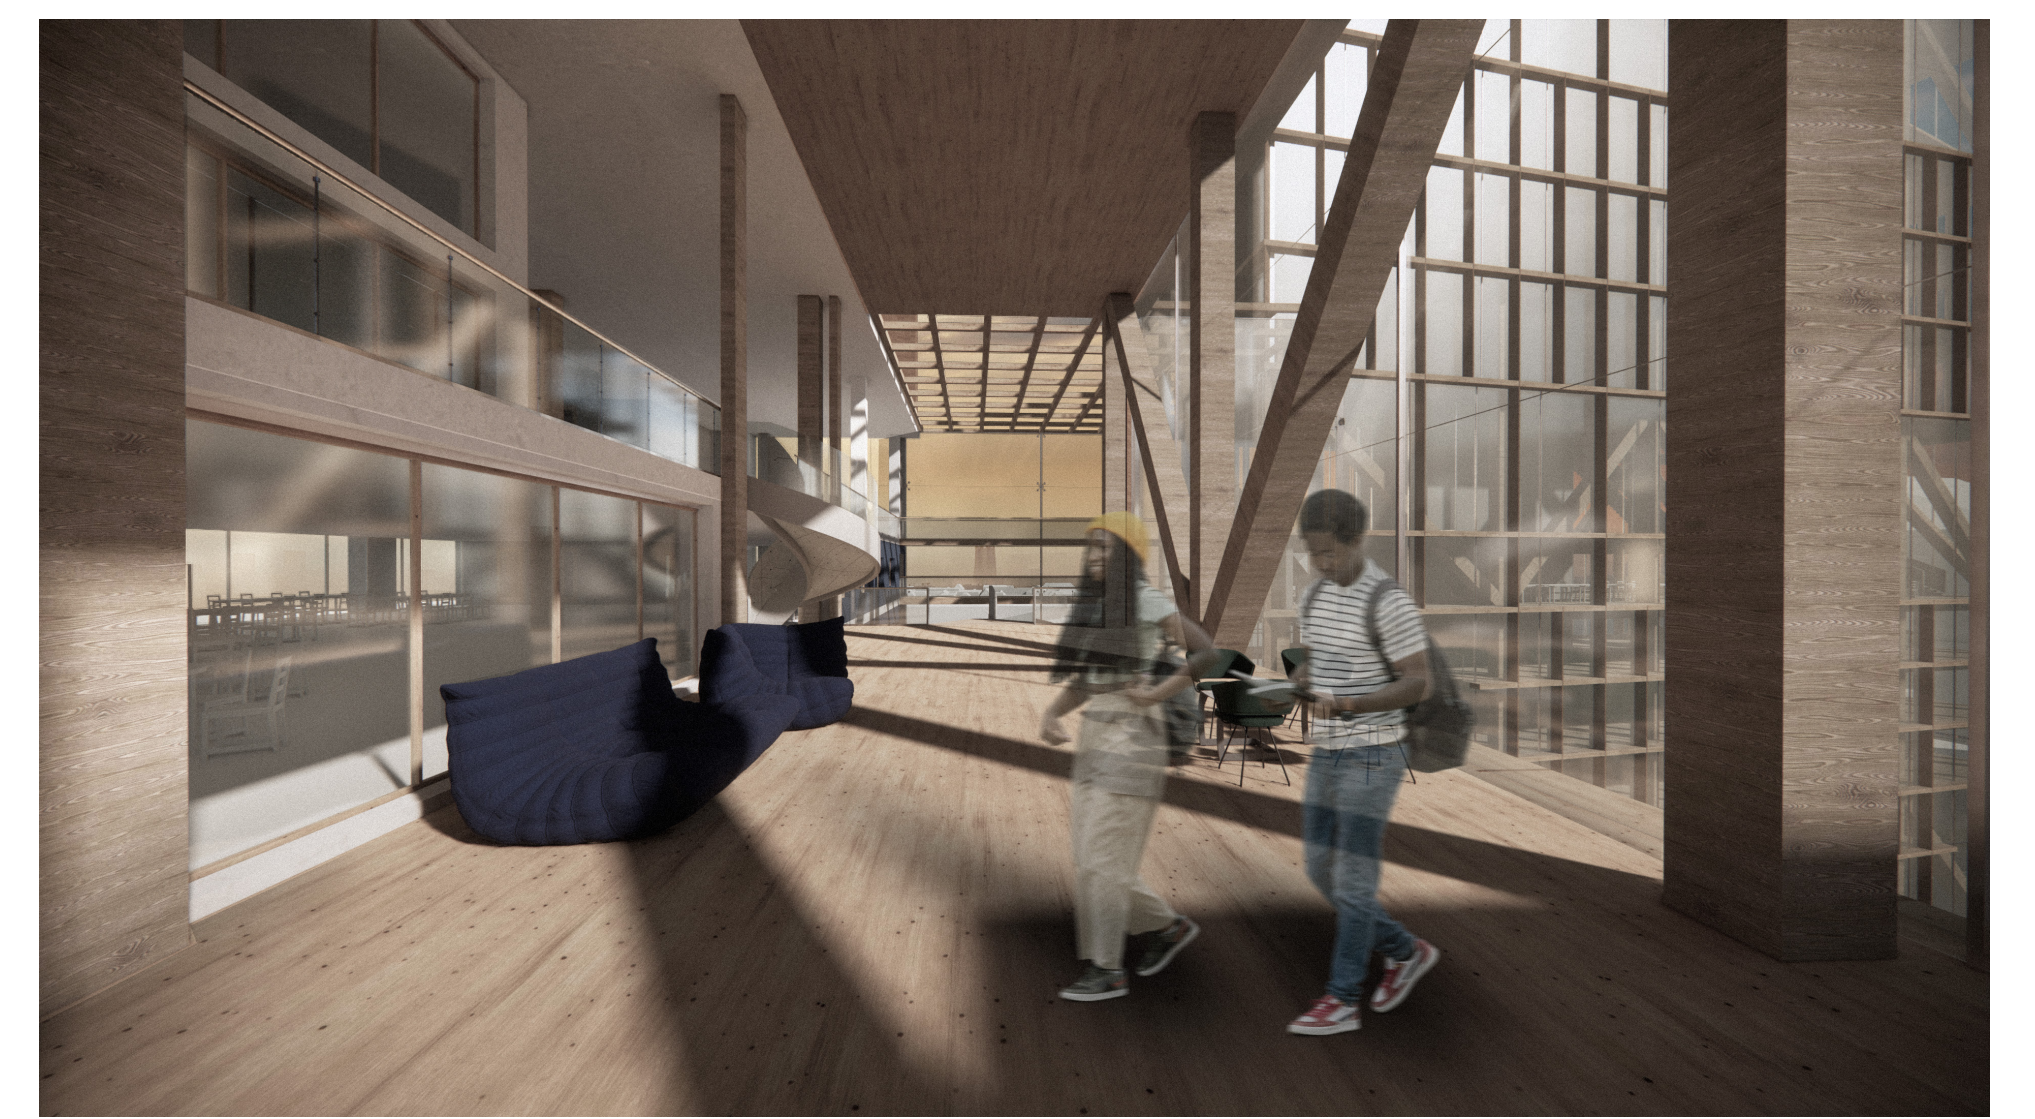


- Maintained from the existing structure
- New constructed elements

- 1 open study space
- 2 meeting room
- 3 office
- 4 informal meeting room
- 5 toilet

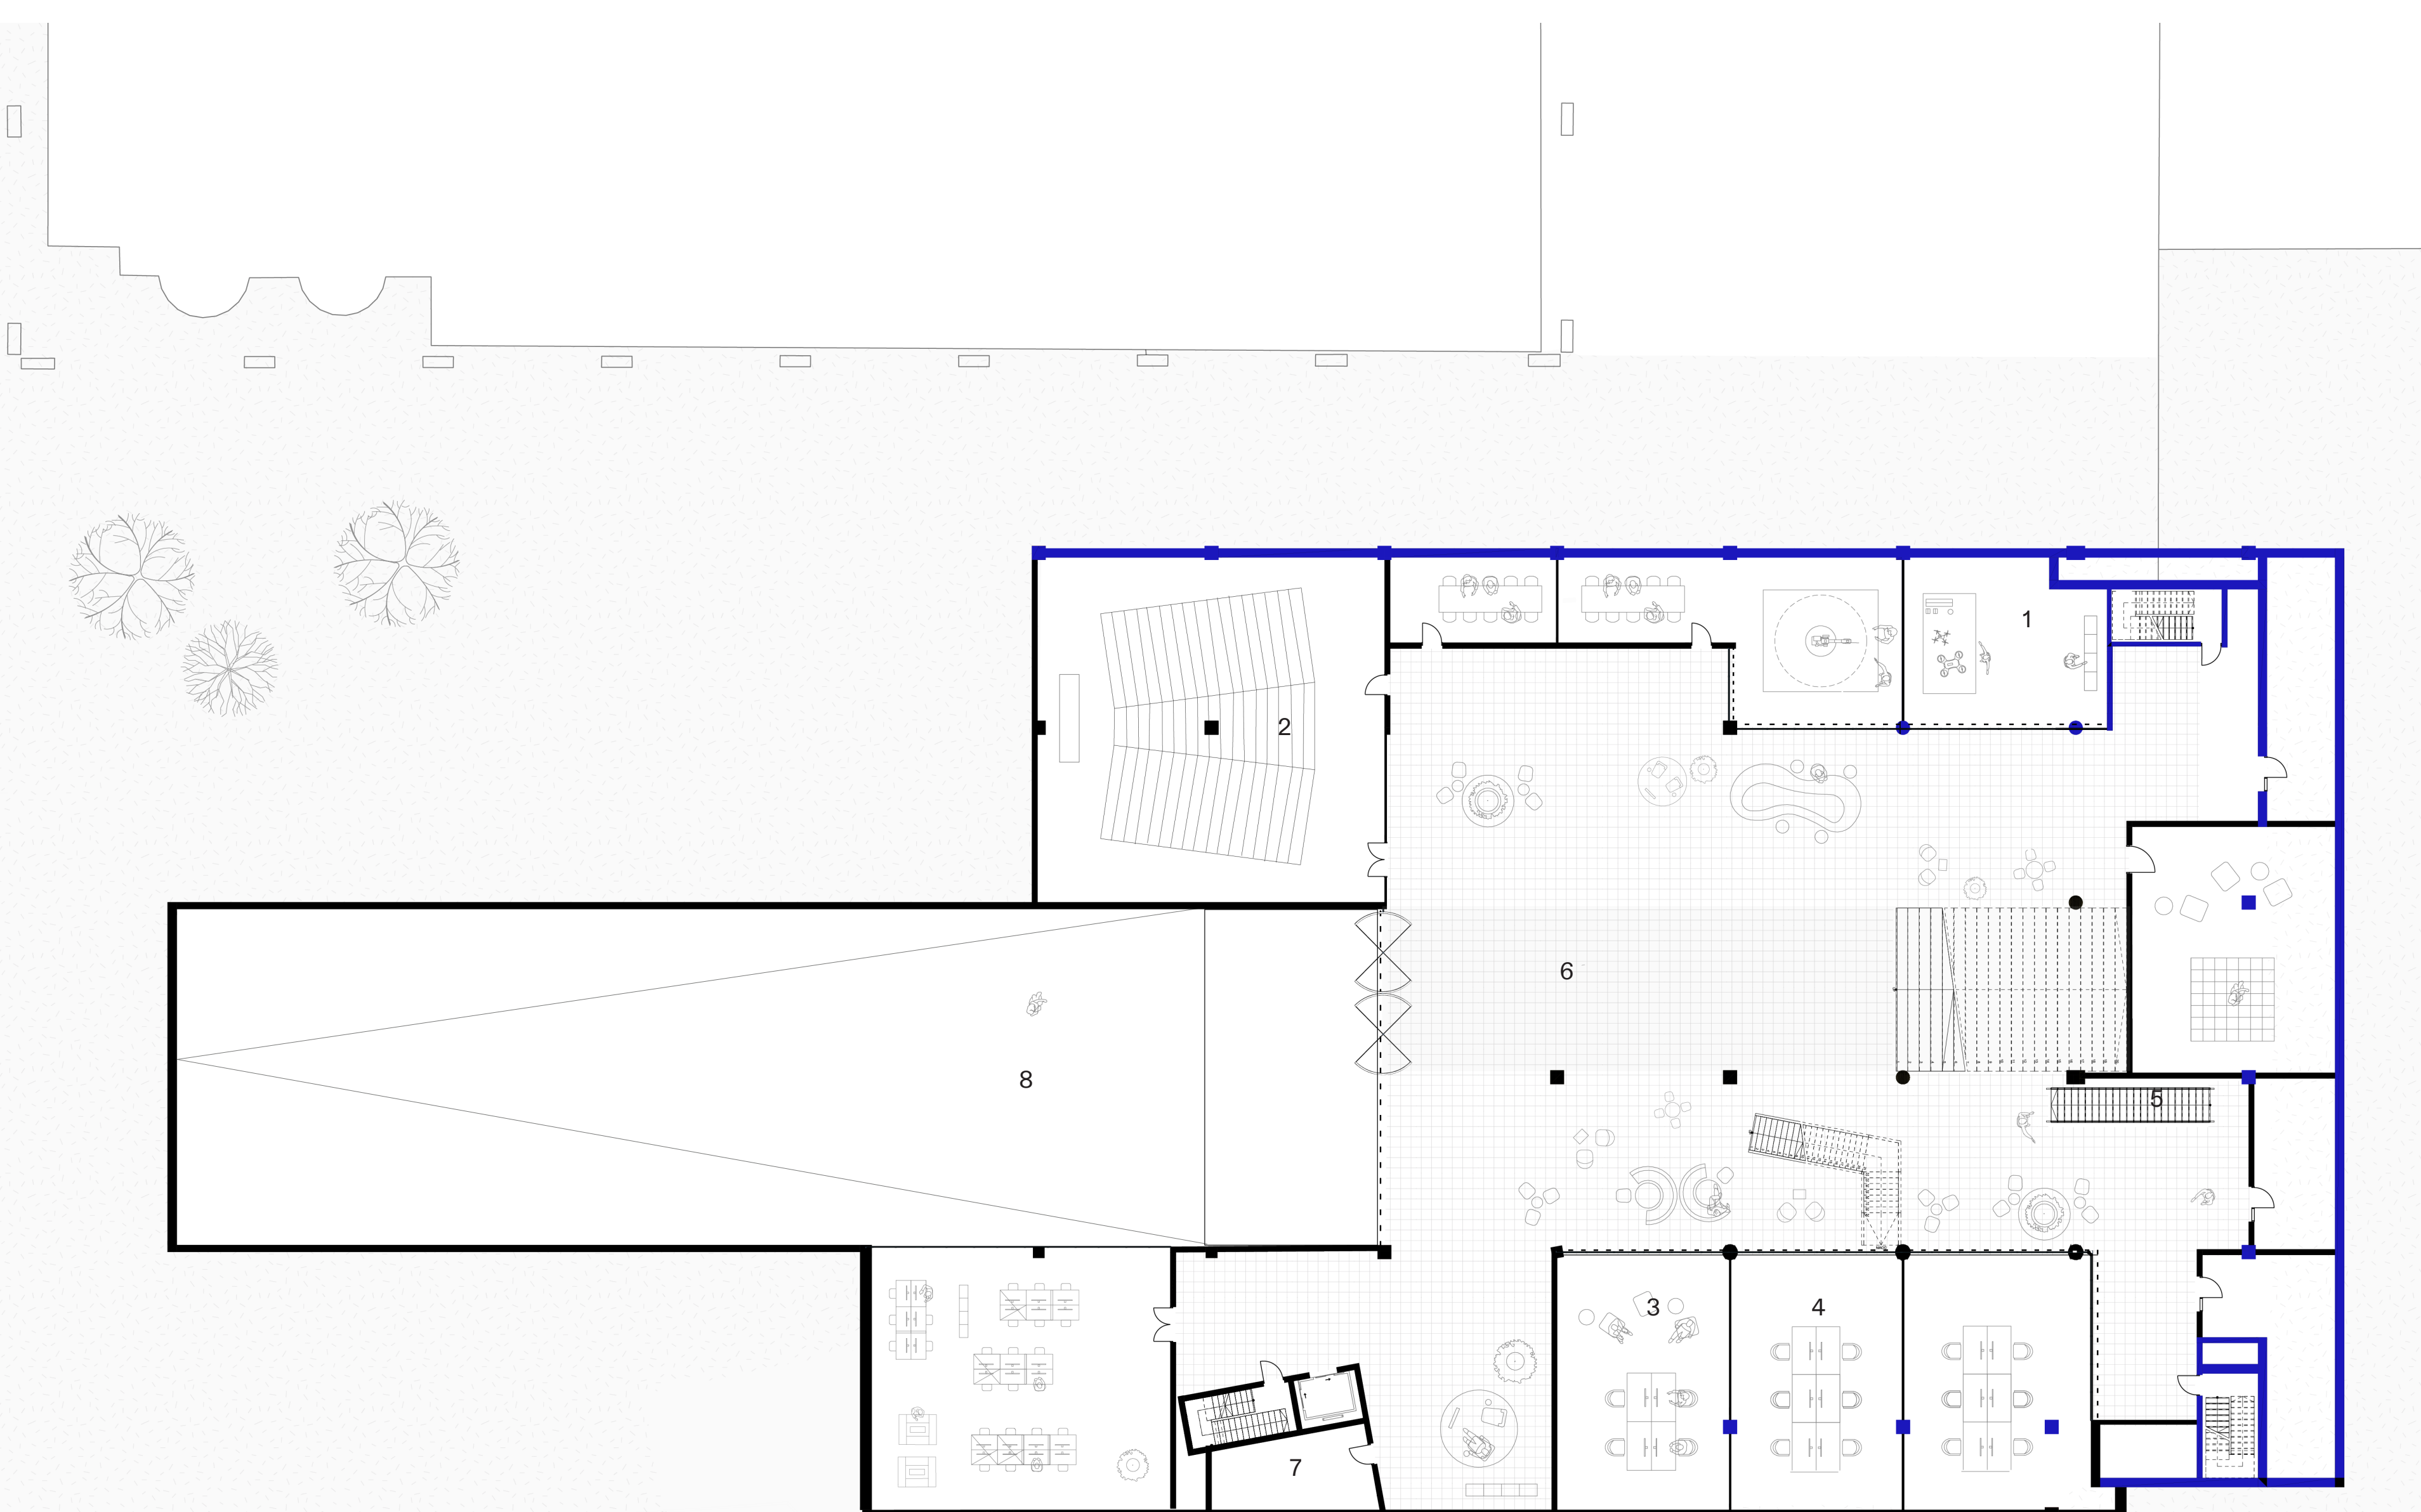


Concourse Floor (-1) Floor Plan Scale 1:200

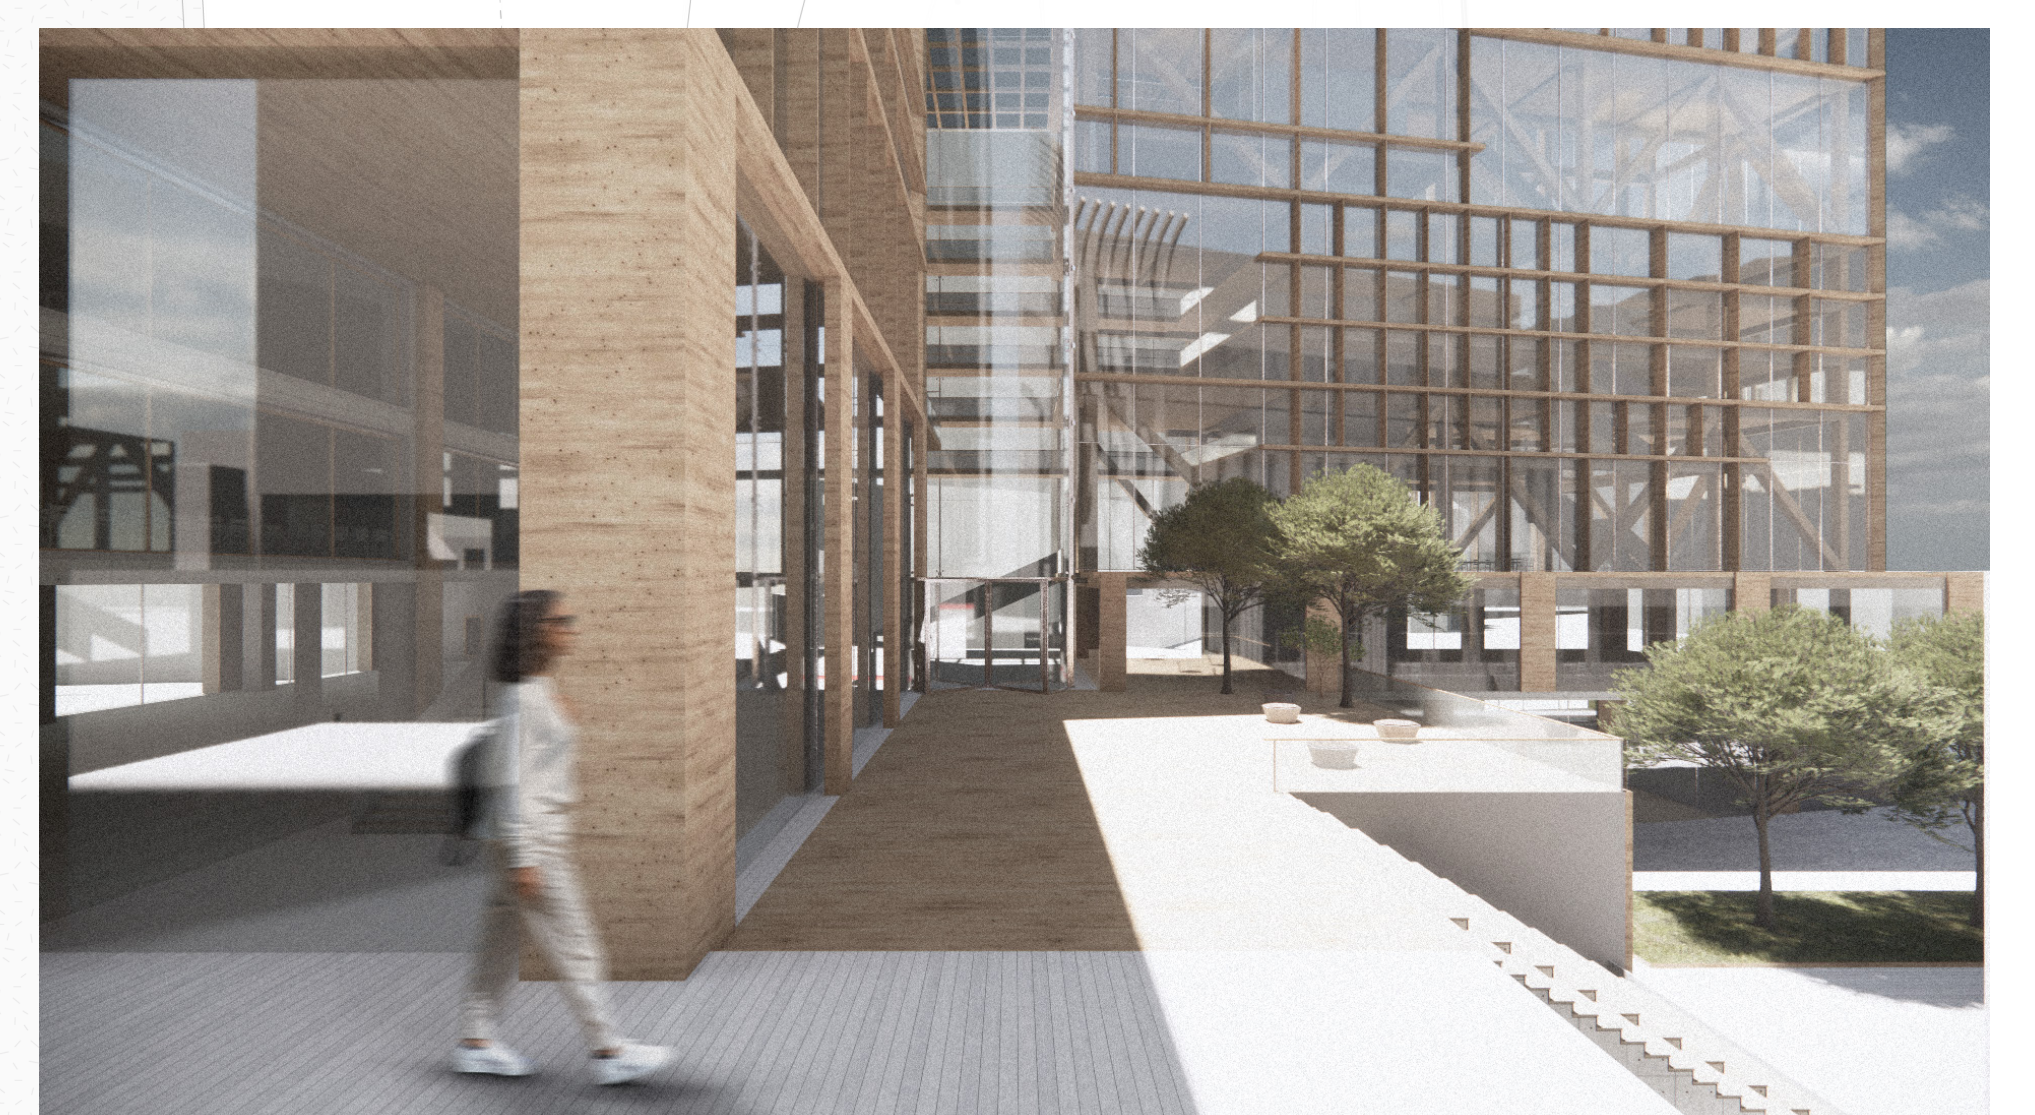


- 1 pop-up store event hall
- 2 auditorium
- 3 meeting Room
- 4 lecture Hall
- 5 bike Storage Entrance
- 6 lobby
- 7 toilet
- 8 entrance slope


Wood Floor Extension Detail Drawing 1:50

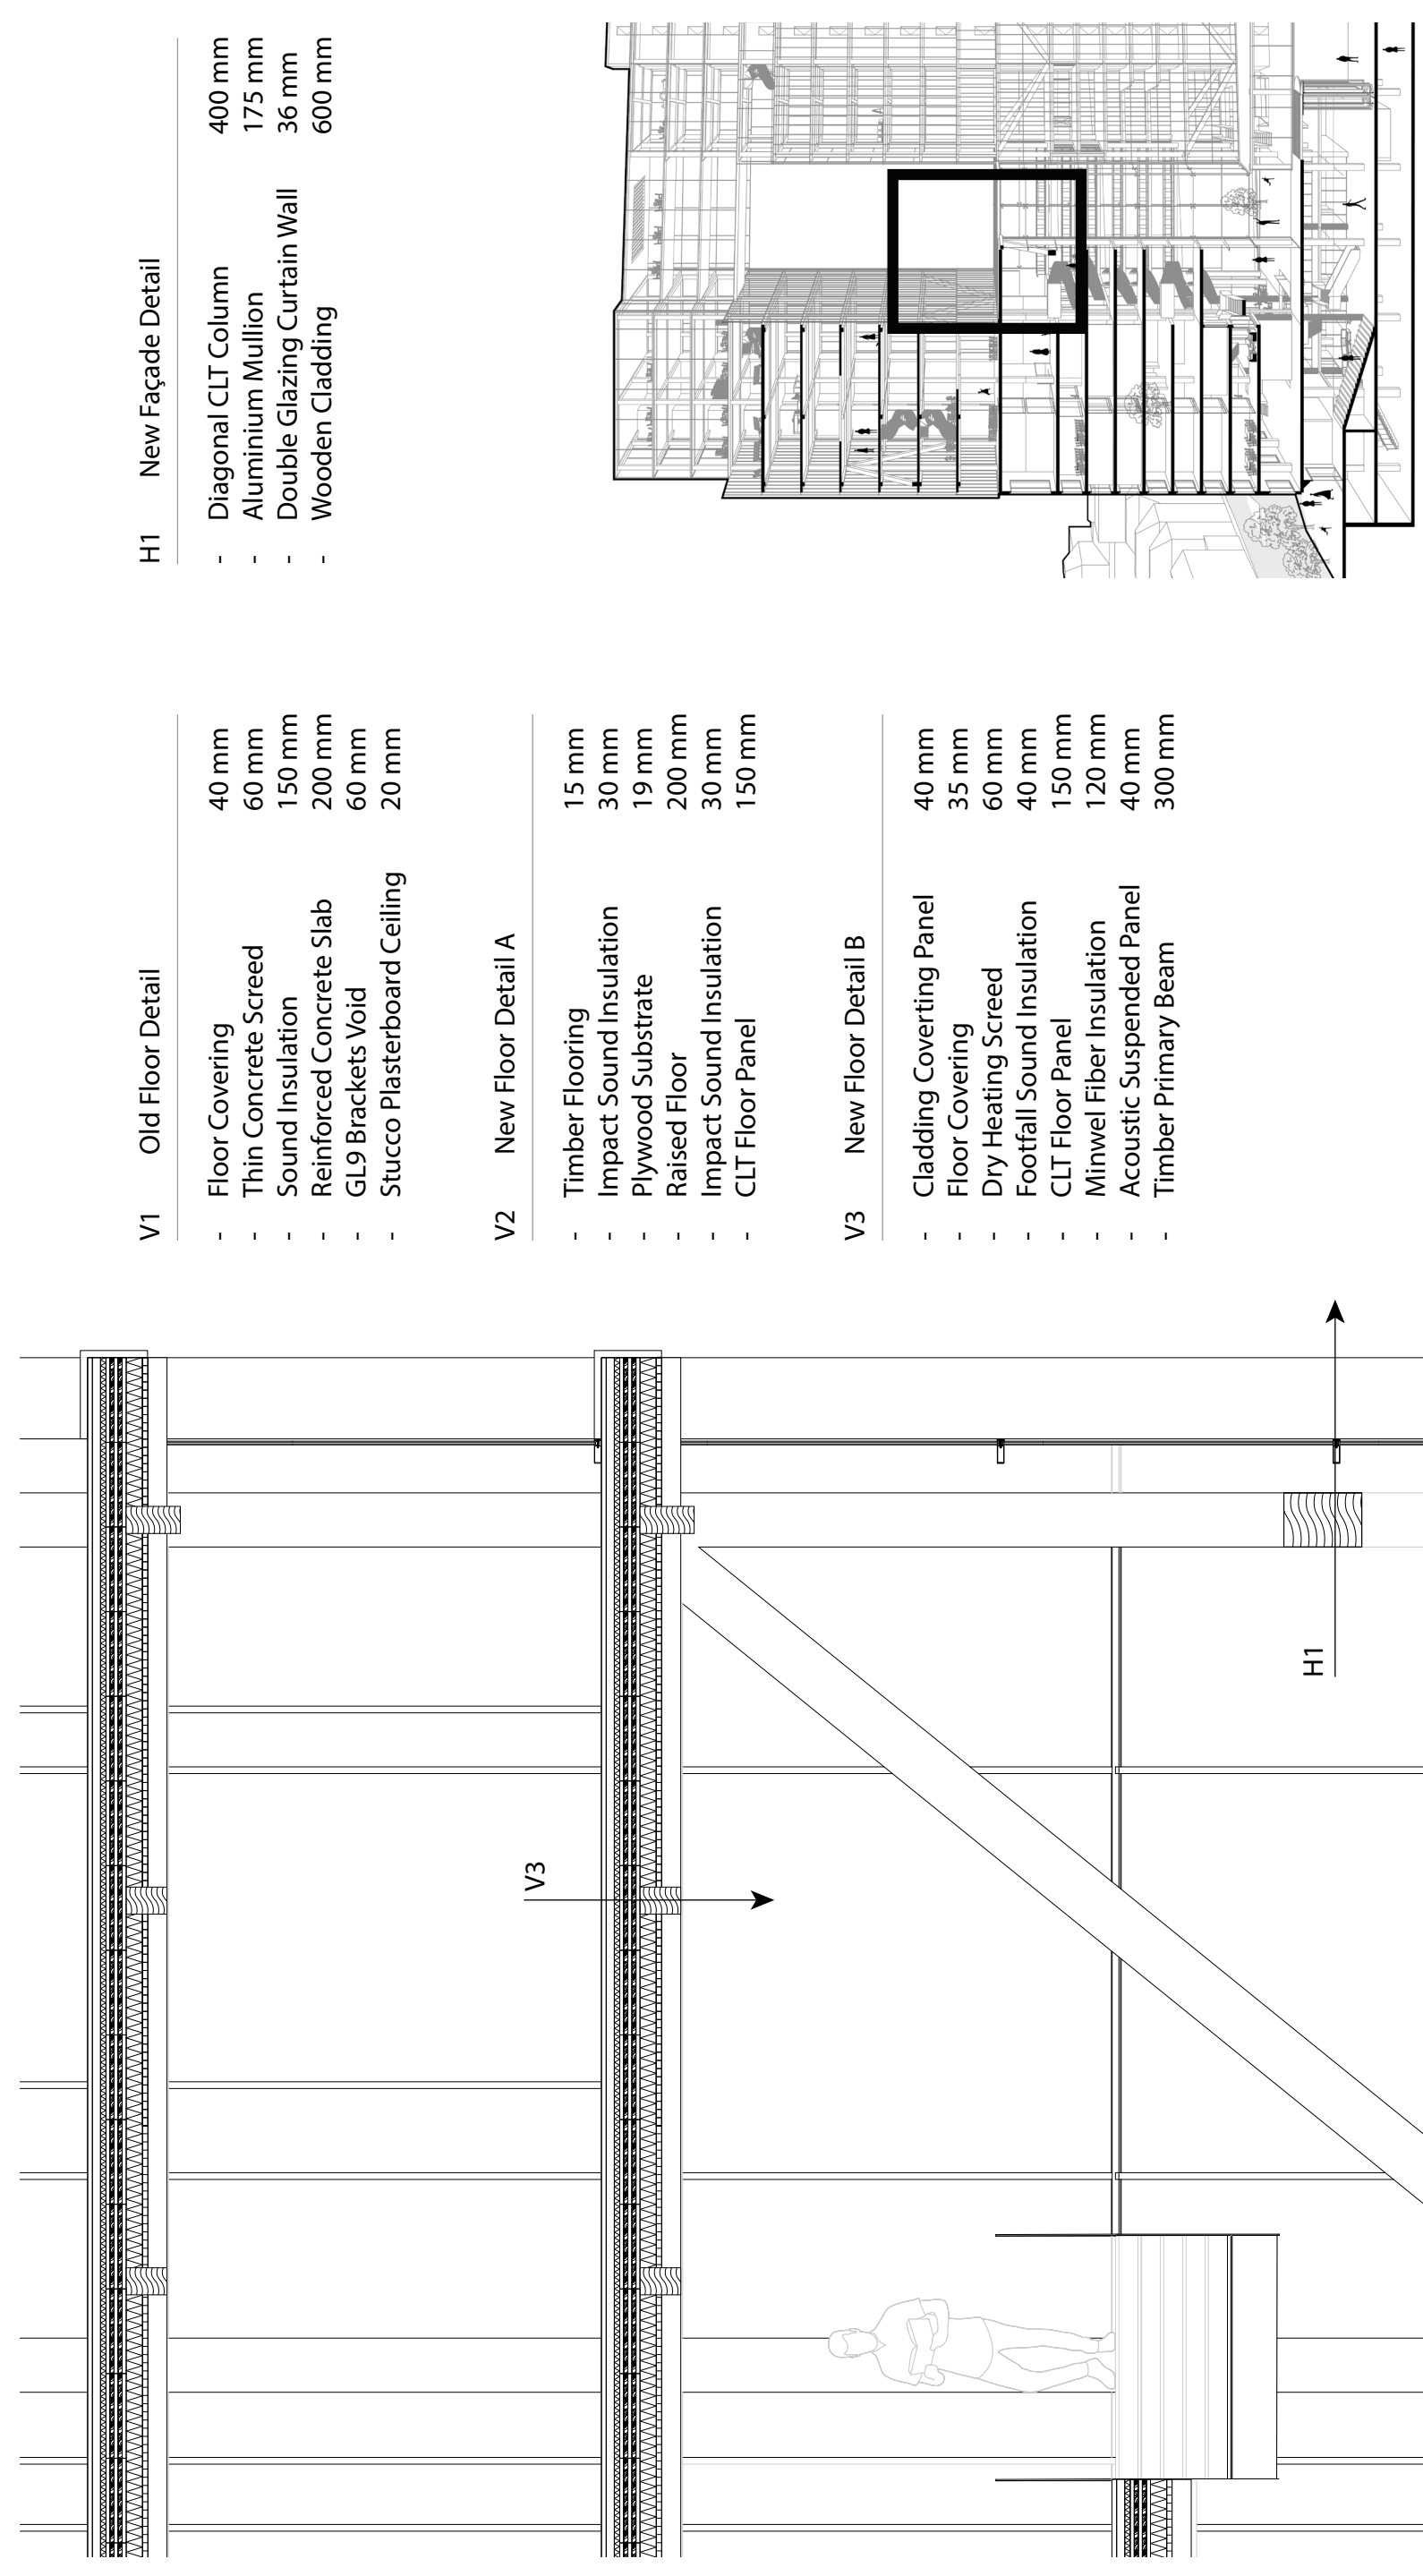


Timber tower connection with cladding facade Detail Drawing 1:50

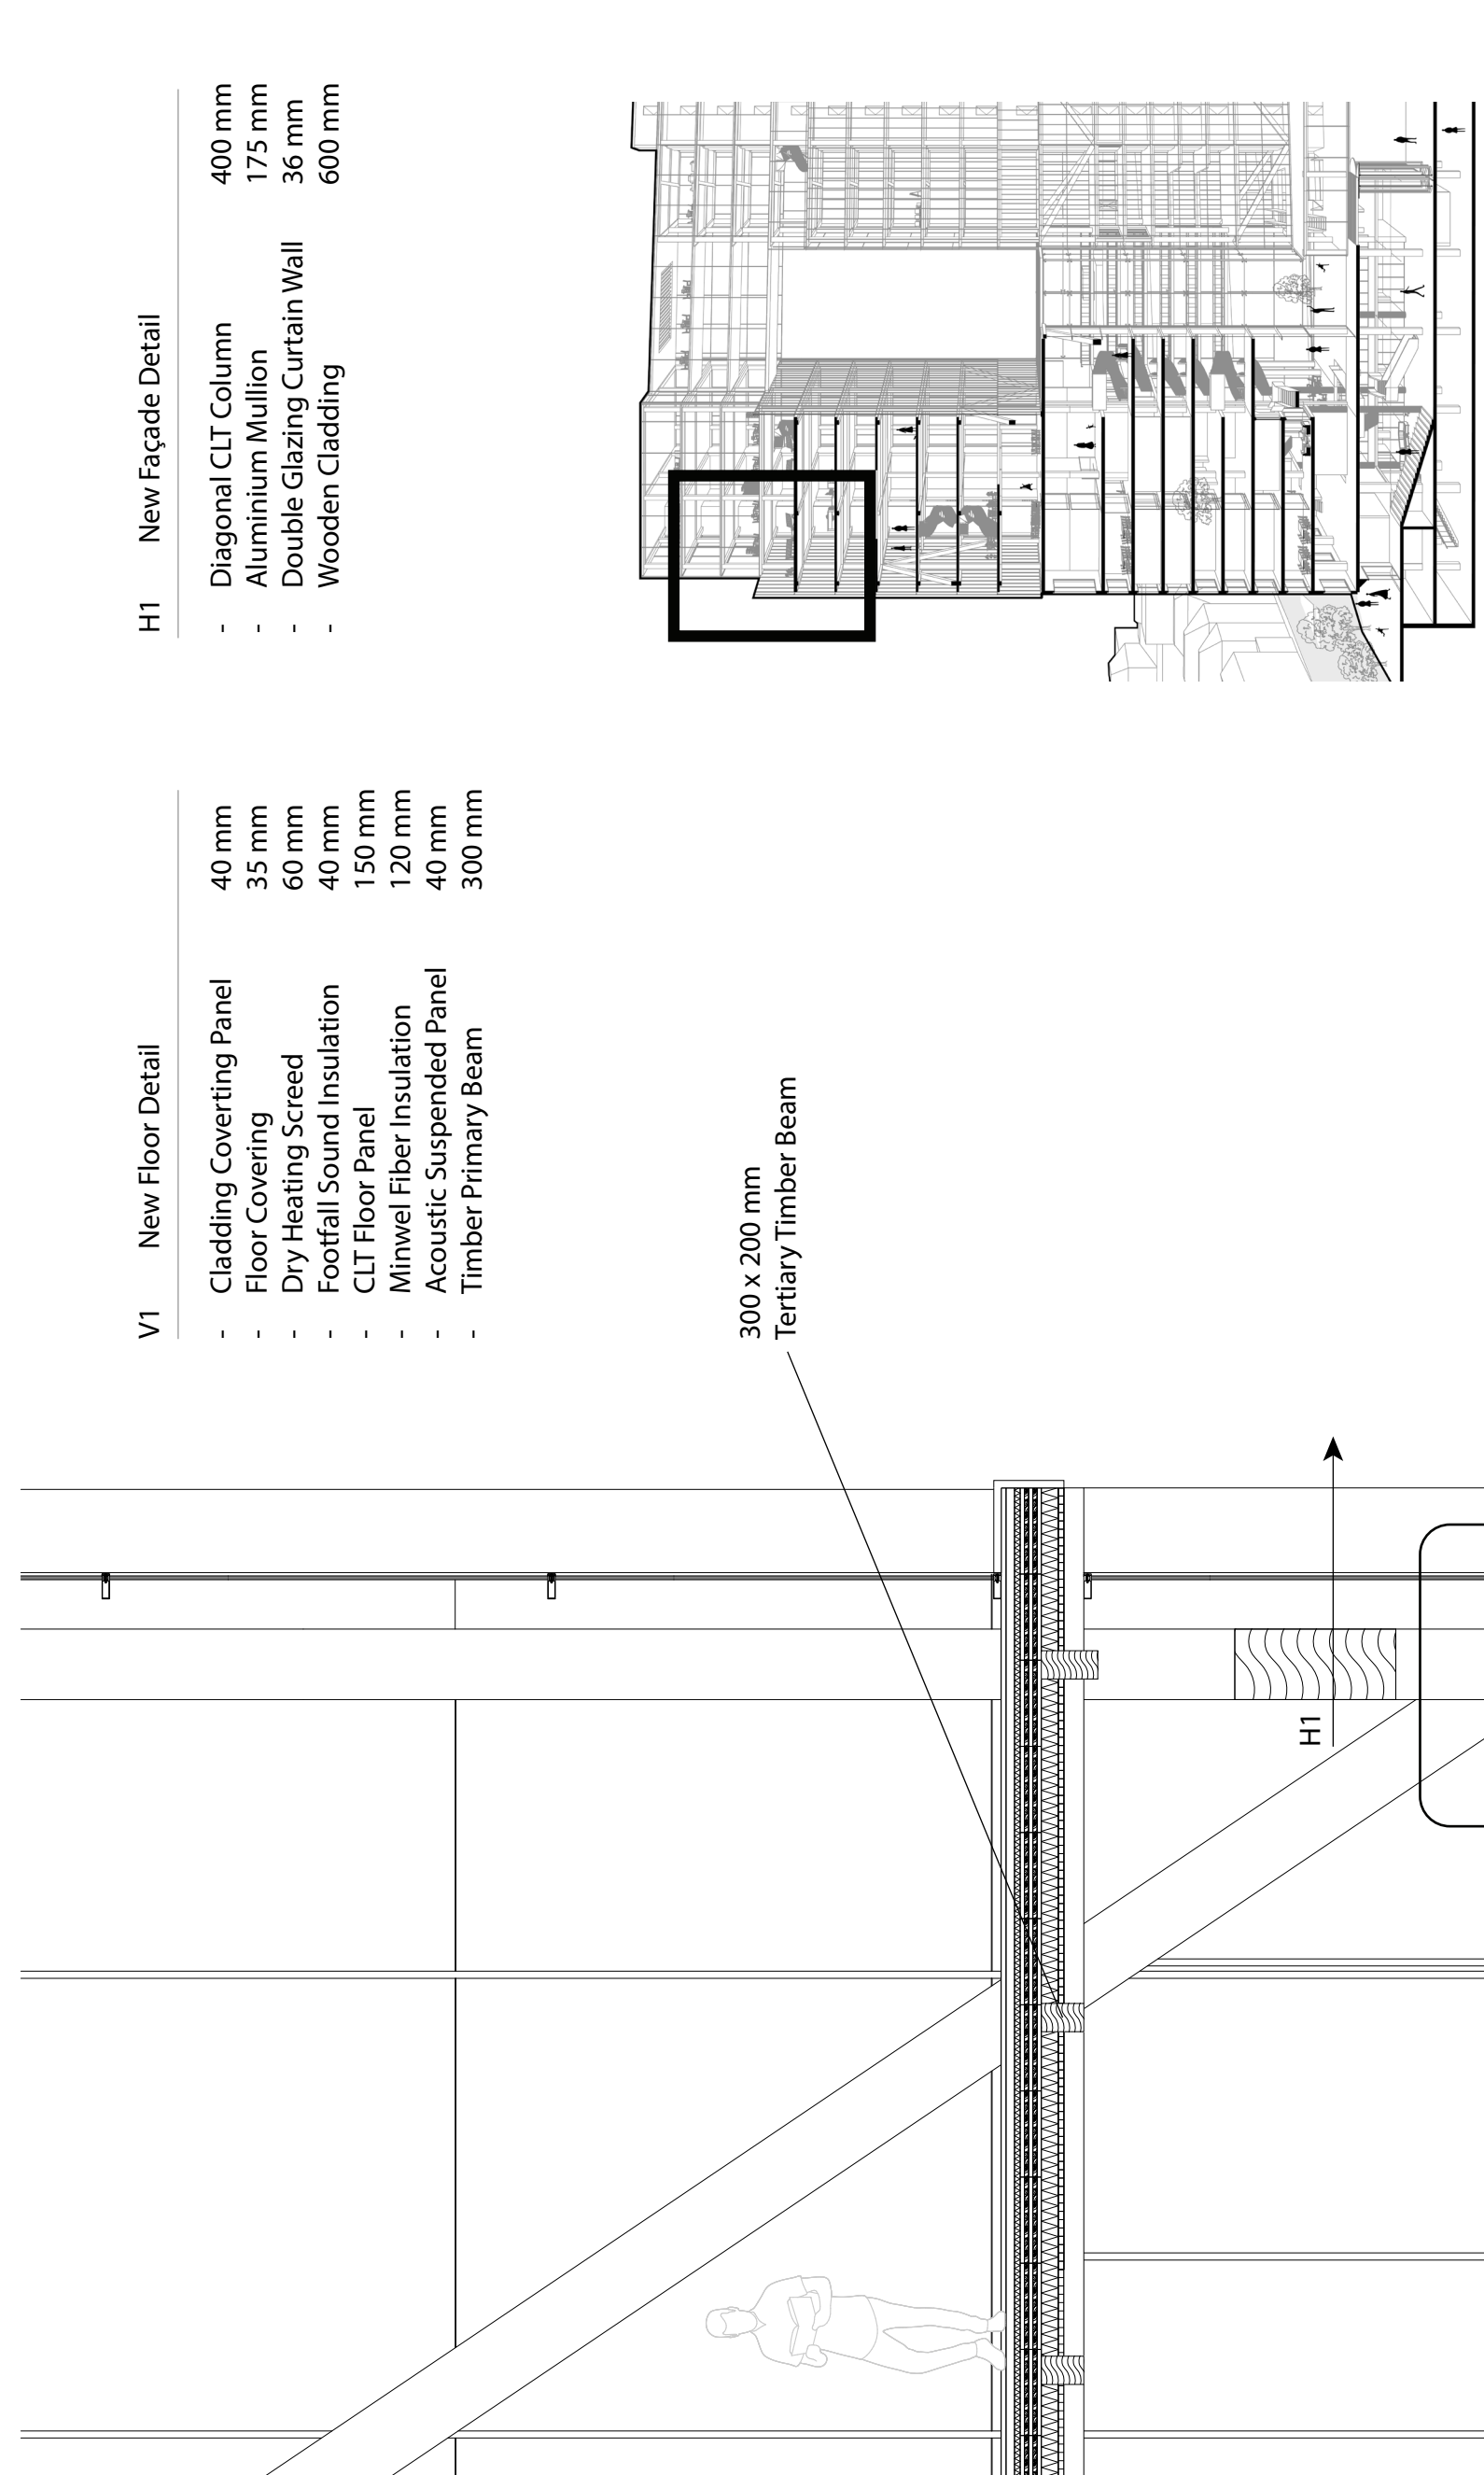

Wood floor and concrete floor connection detail scale 1:10

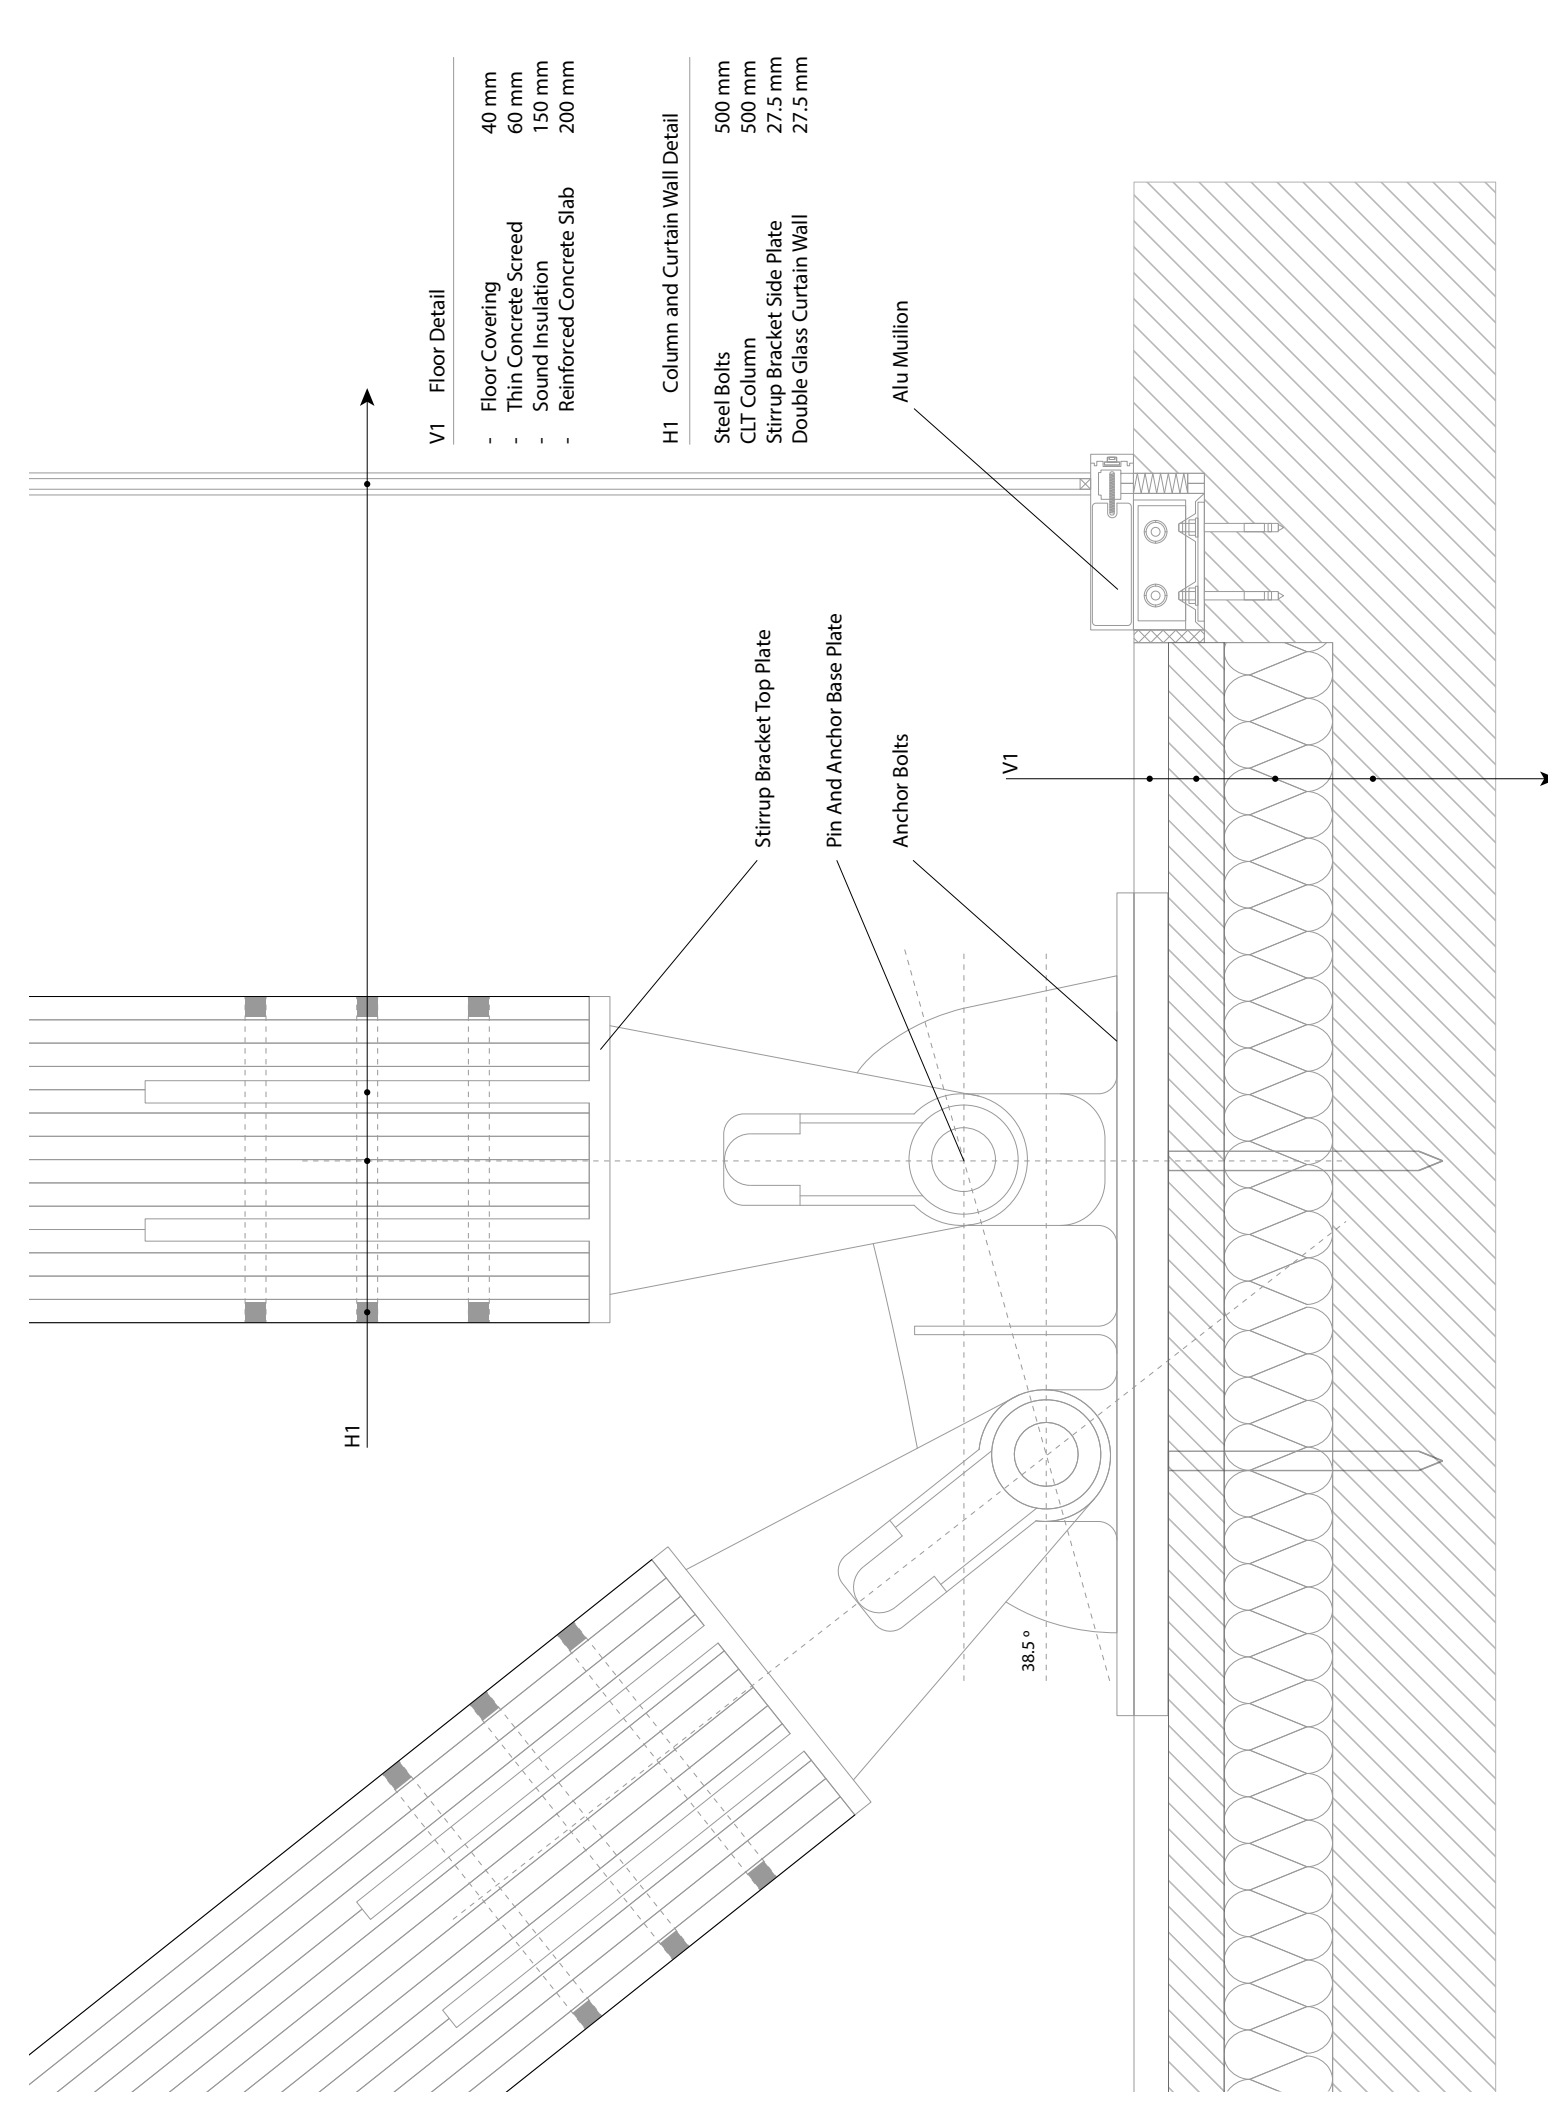

Existing concrete floor and timber column connection details scale 1:10

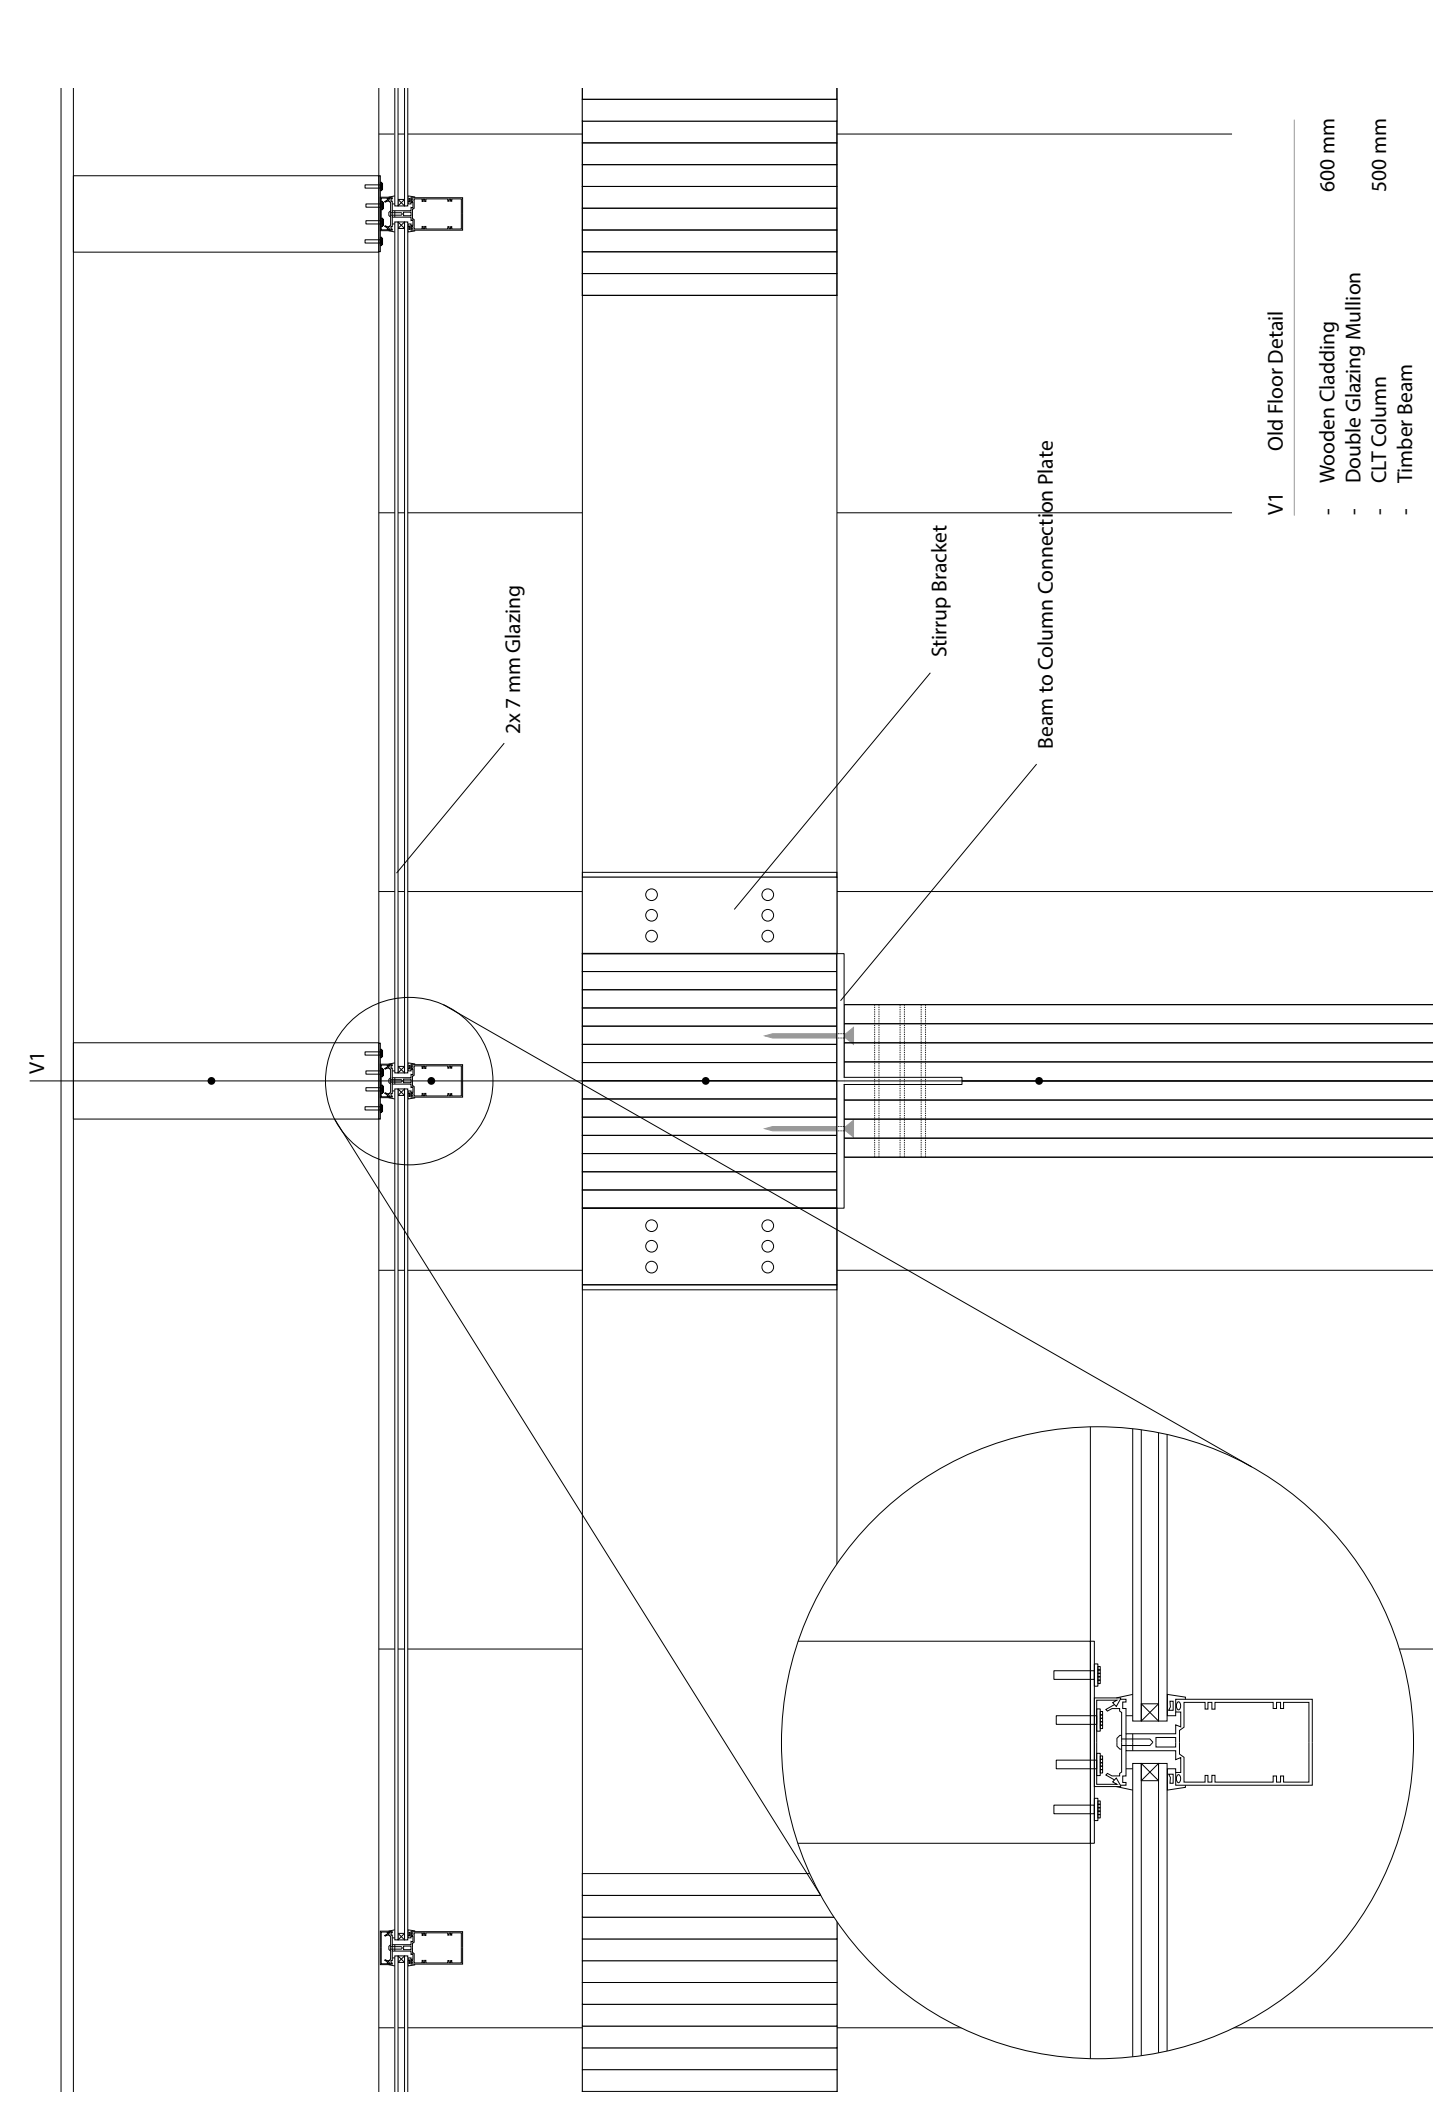

Horizontal section detail of curtain wall connection scale 1:10

