


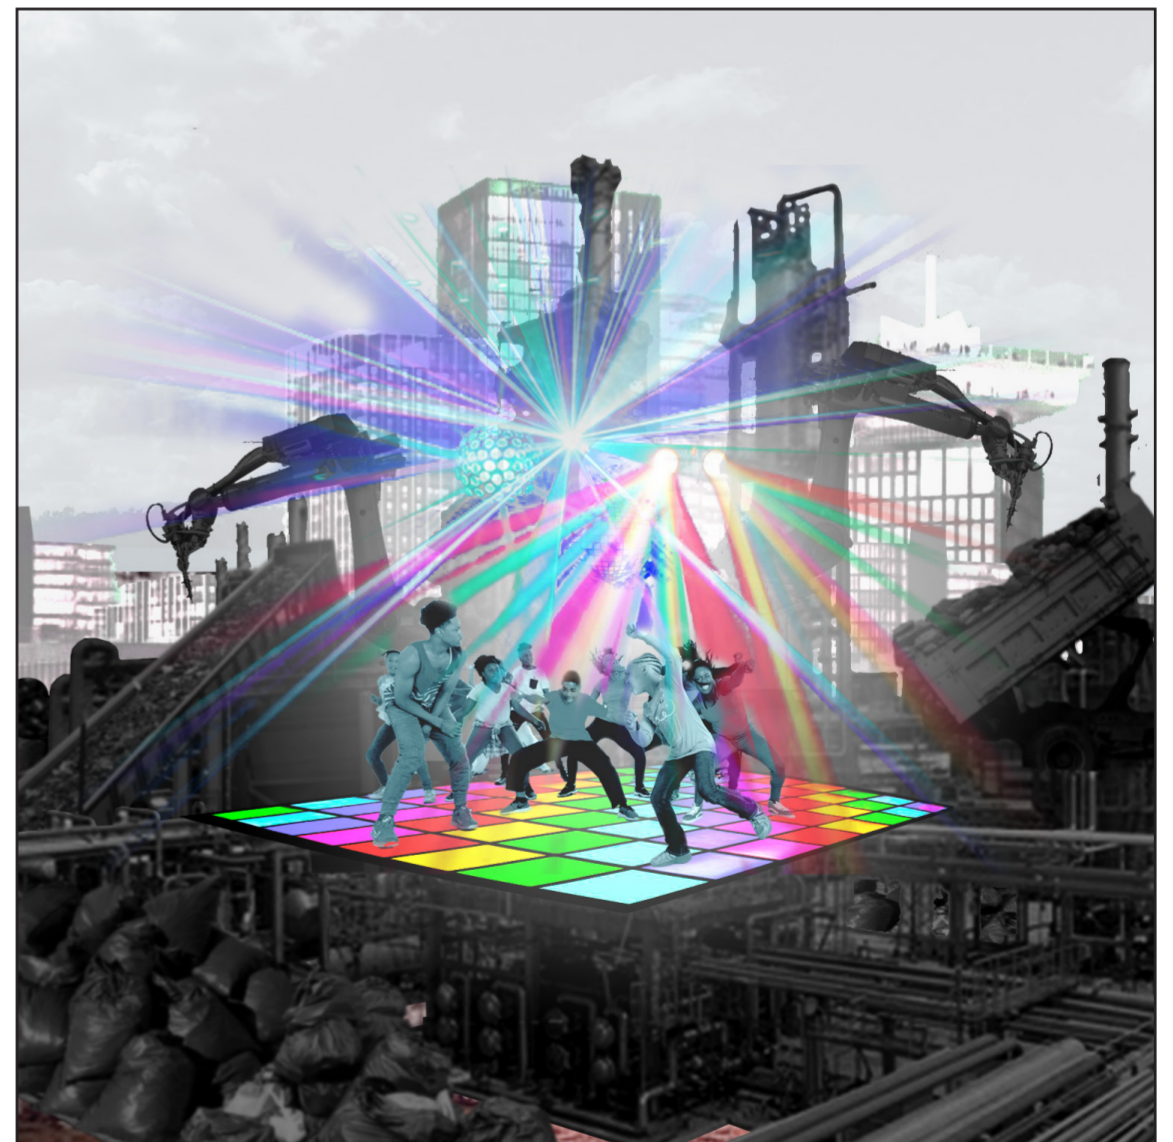

# P5 (in)human architecture

Twan Goossens  
Resource redistribution centre

Complex Projects  
Amsterdam Centraal









AMS mid group tutors:  
Hrovje Smididhen  
Luc Willekens  
Hubert van der Meel



scale 1:5000

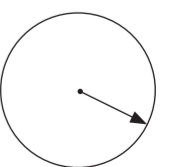




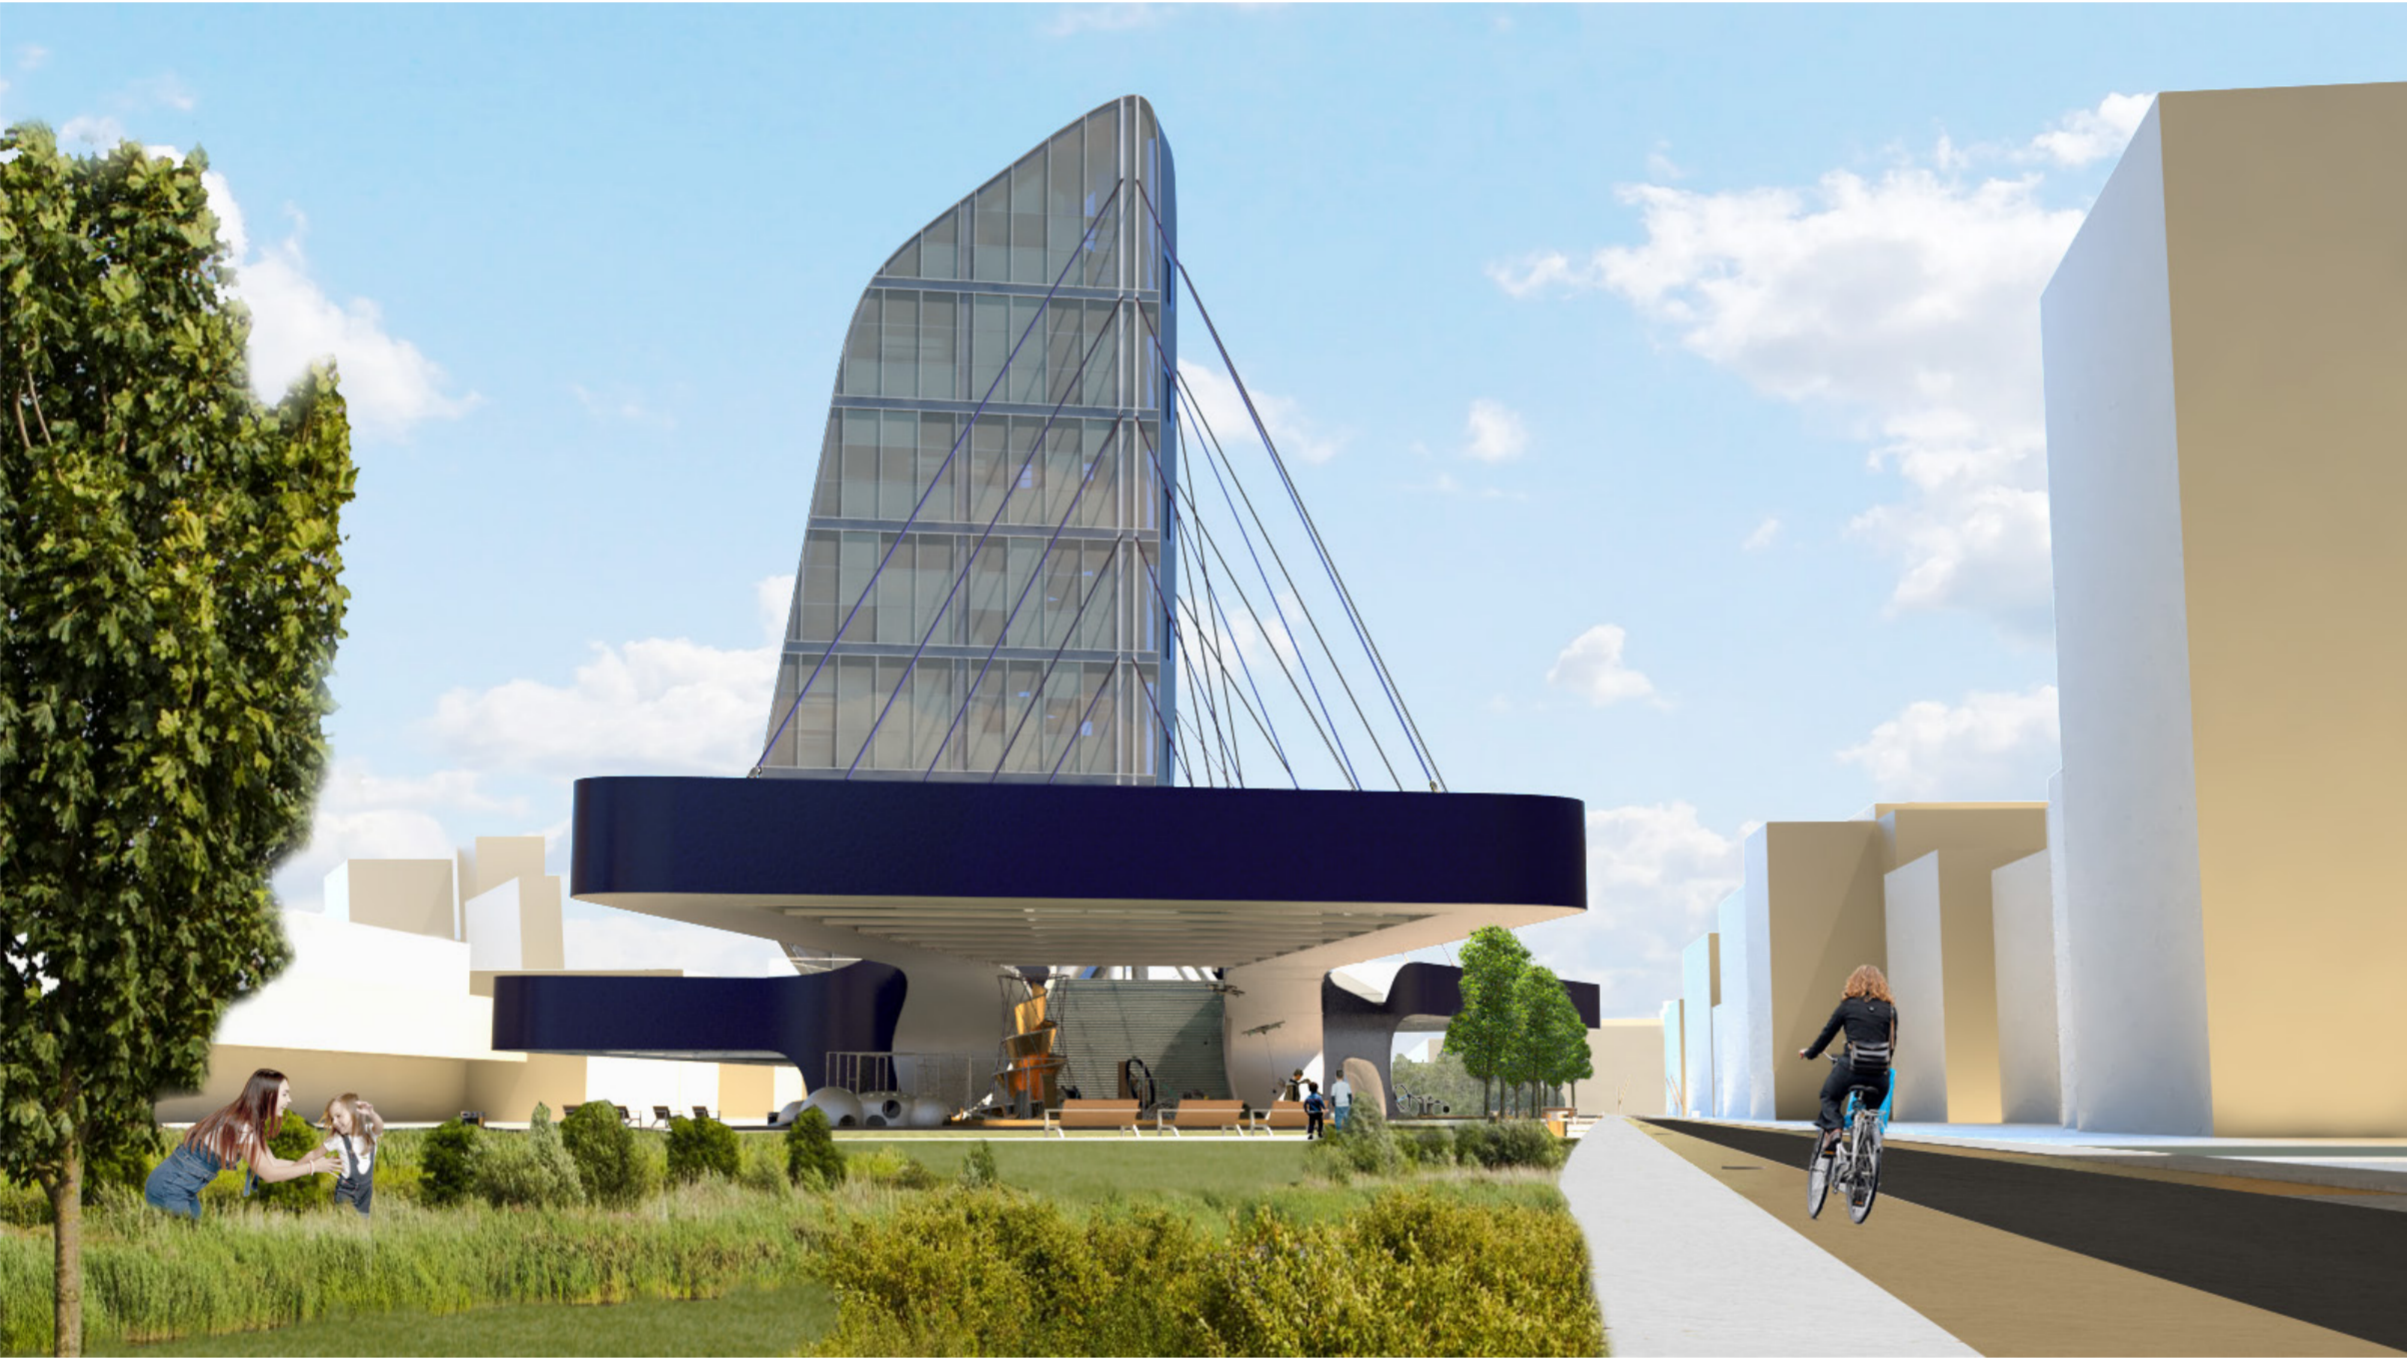





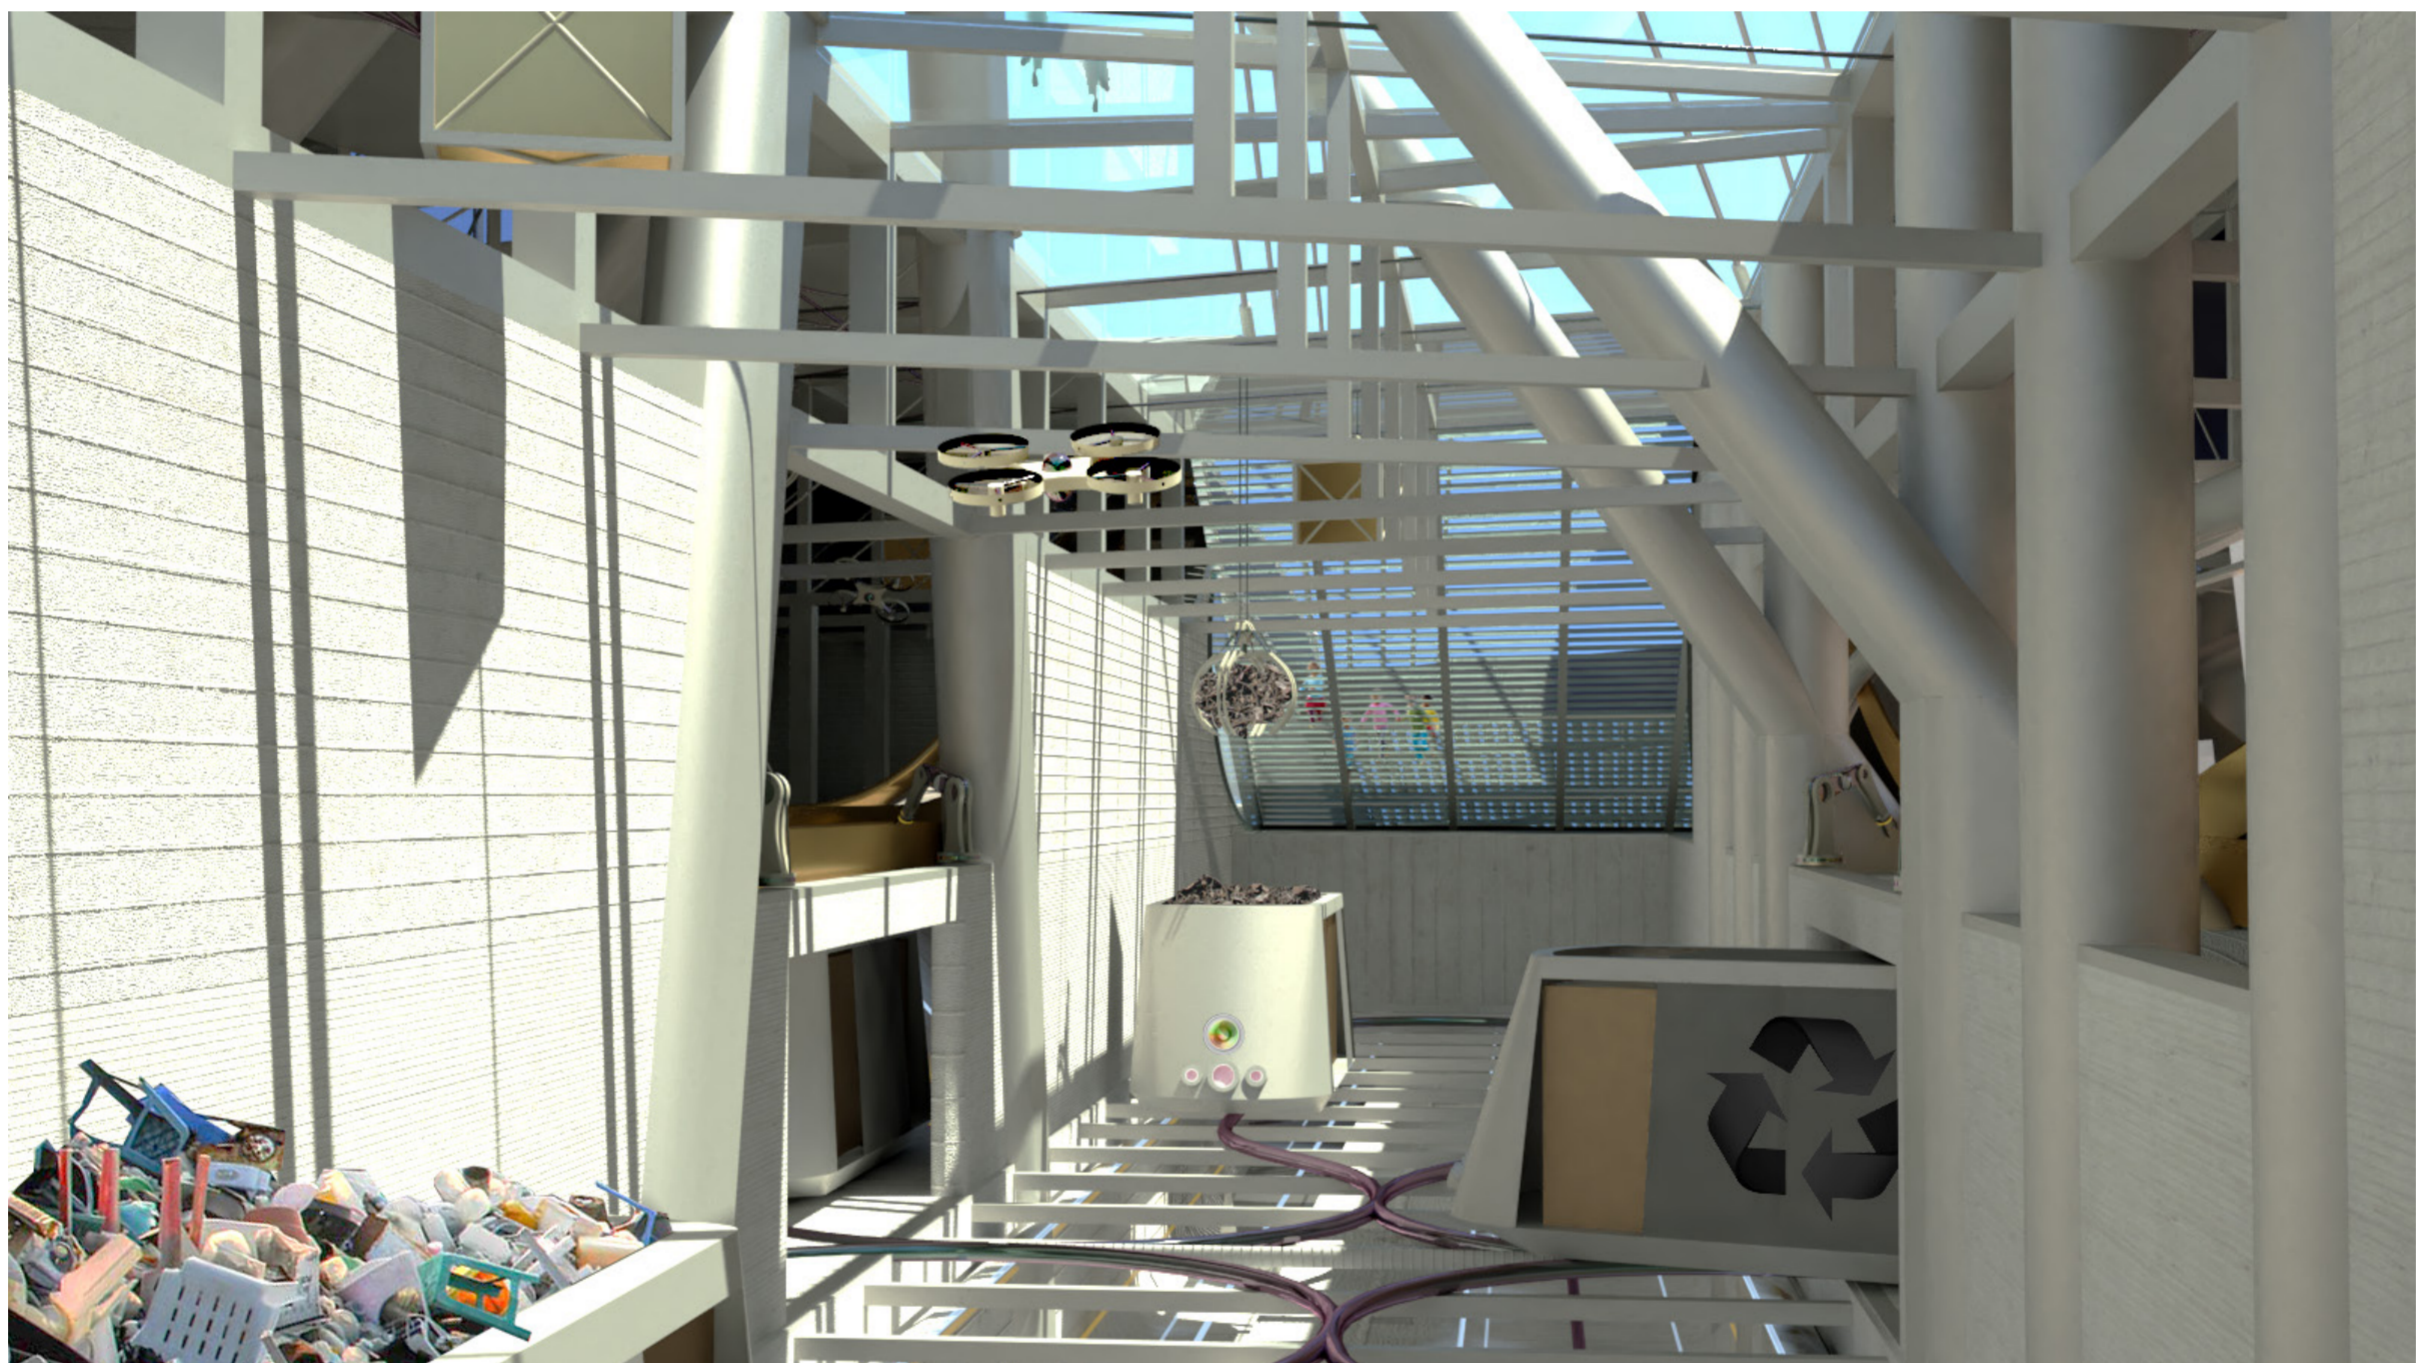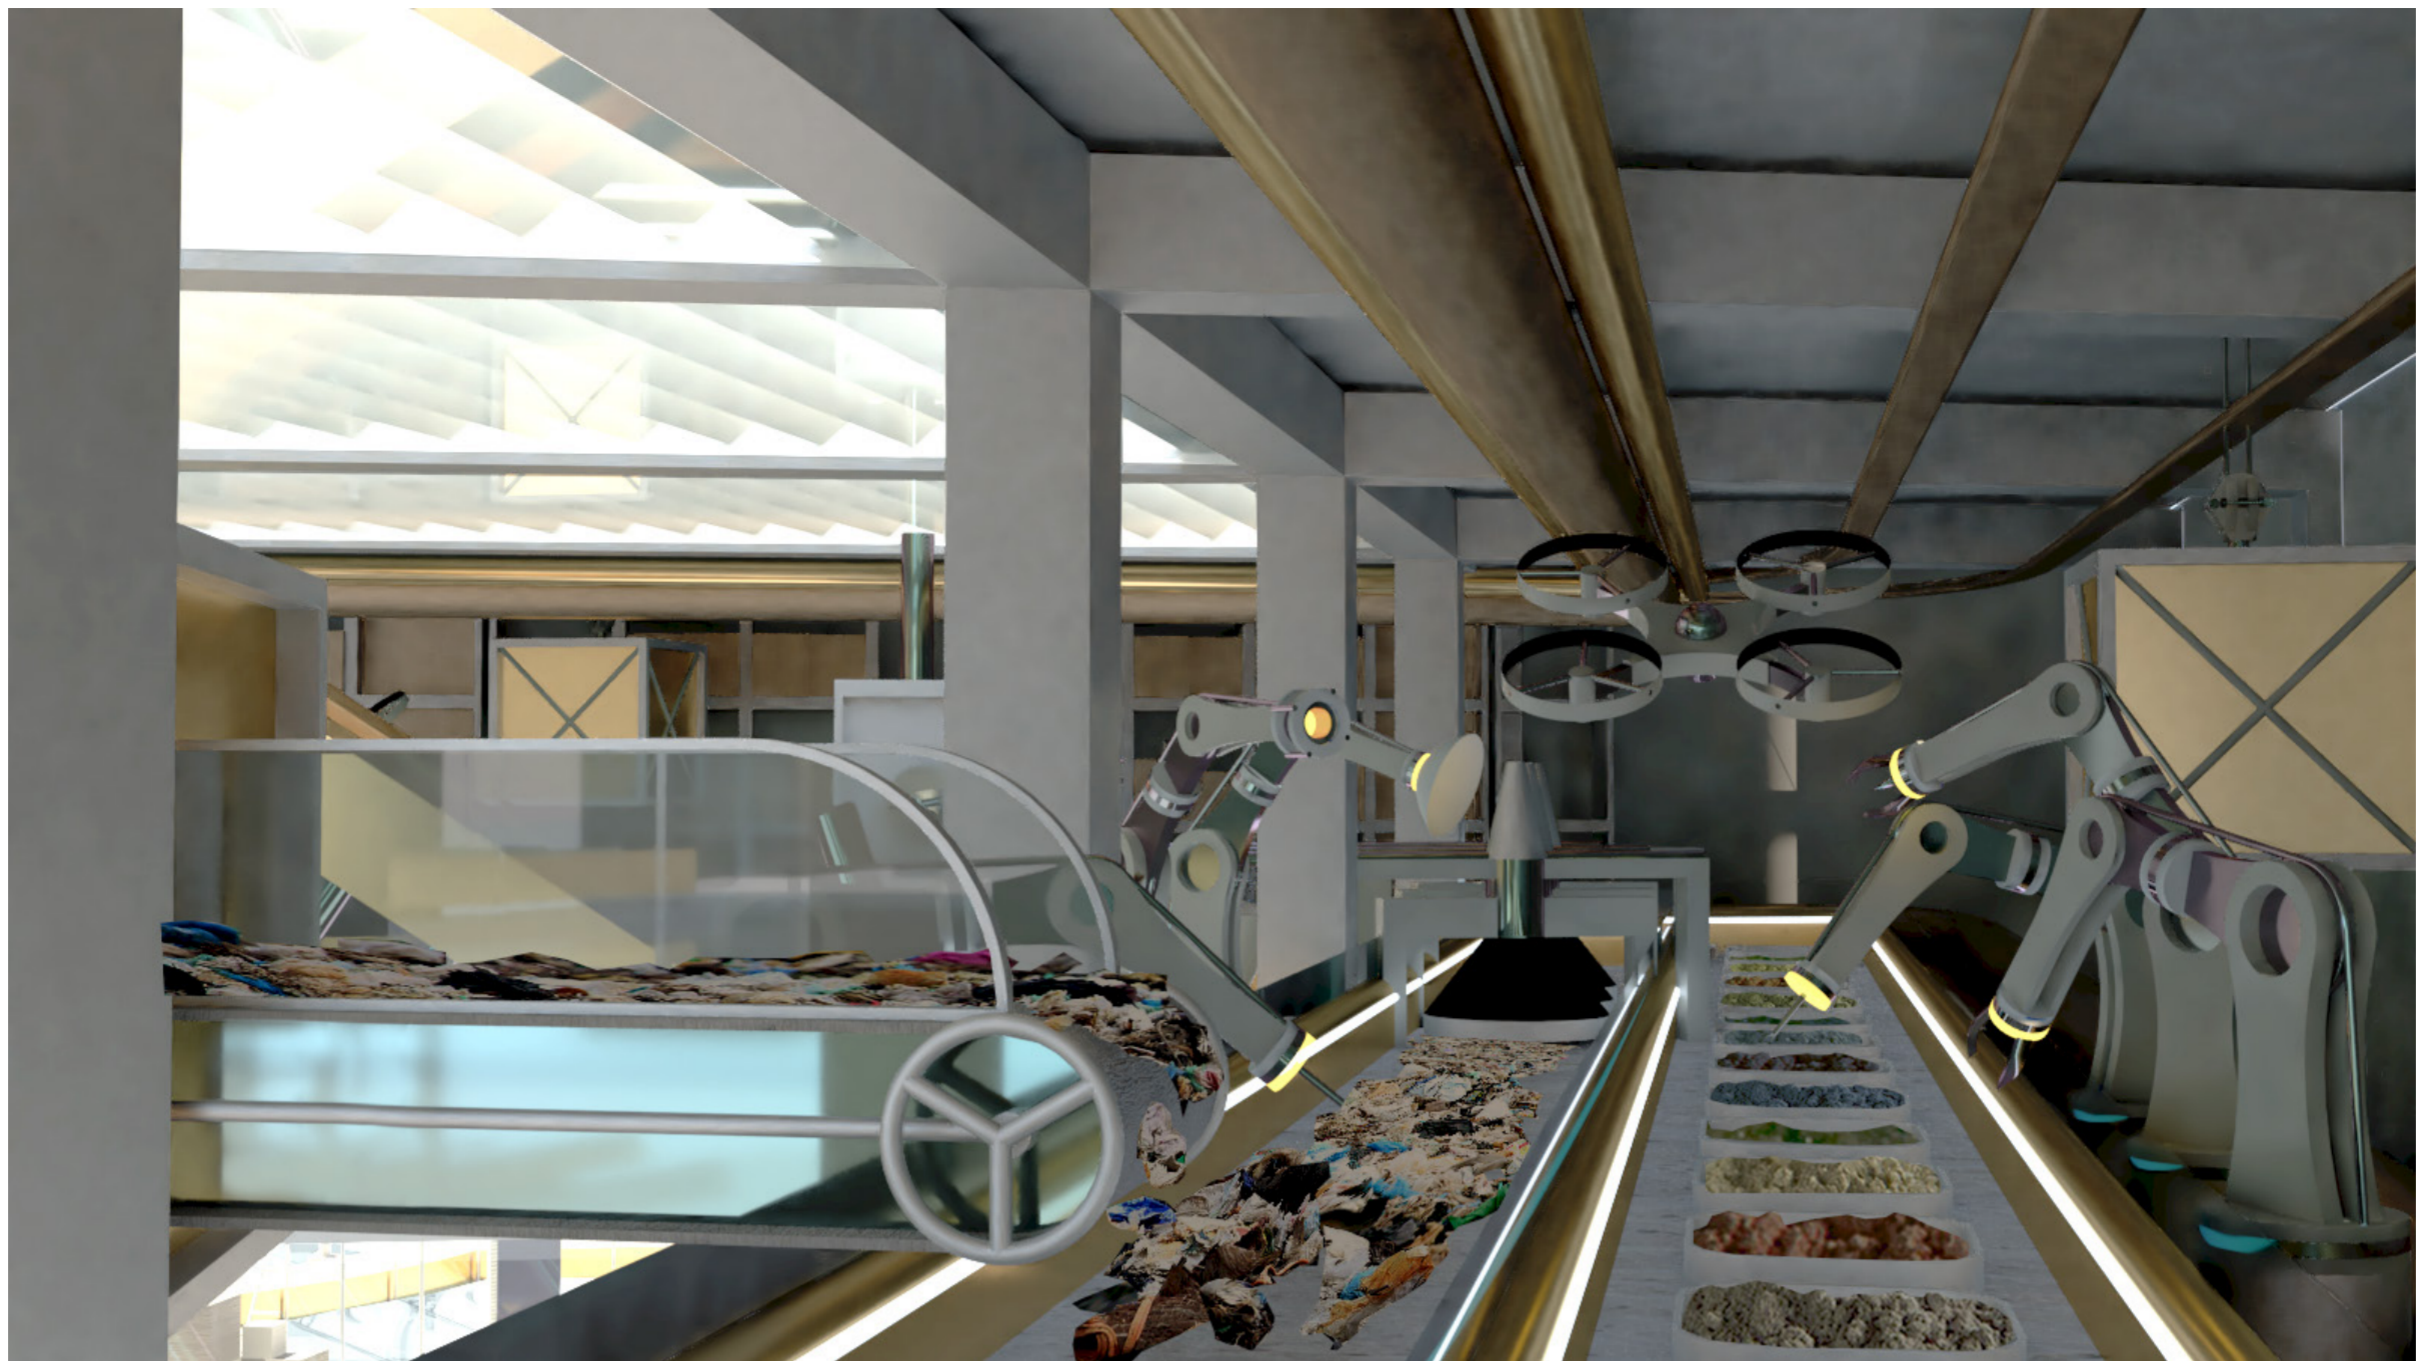



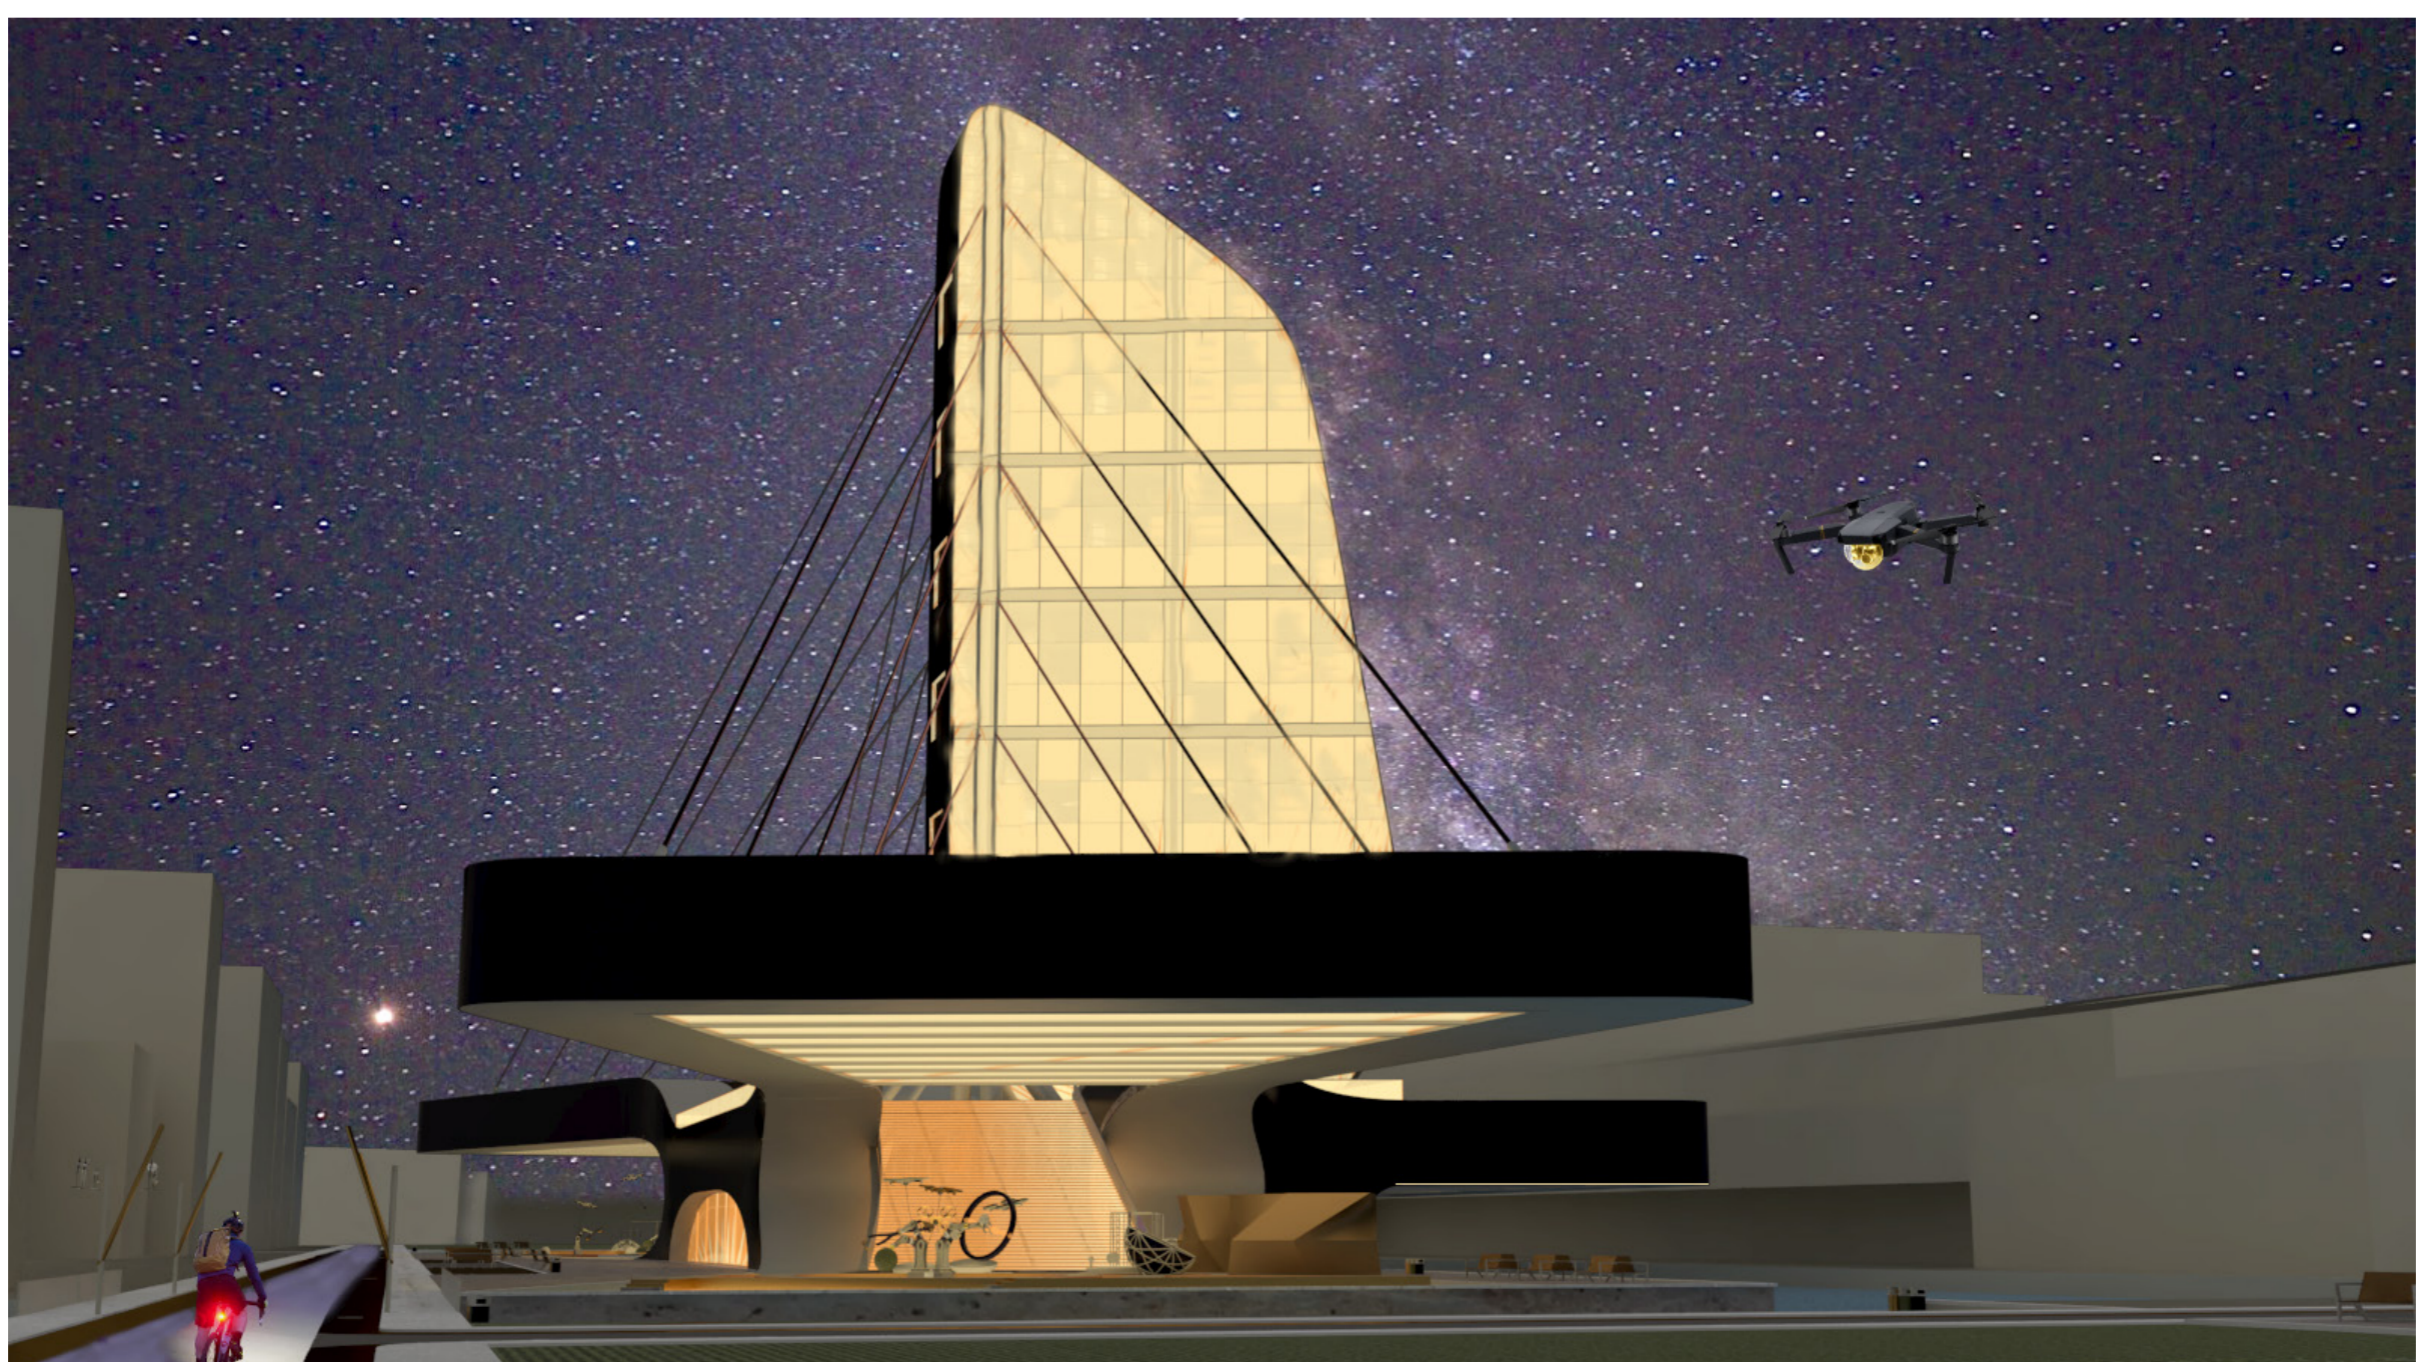



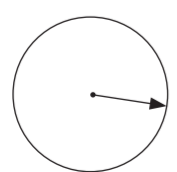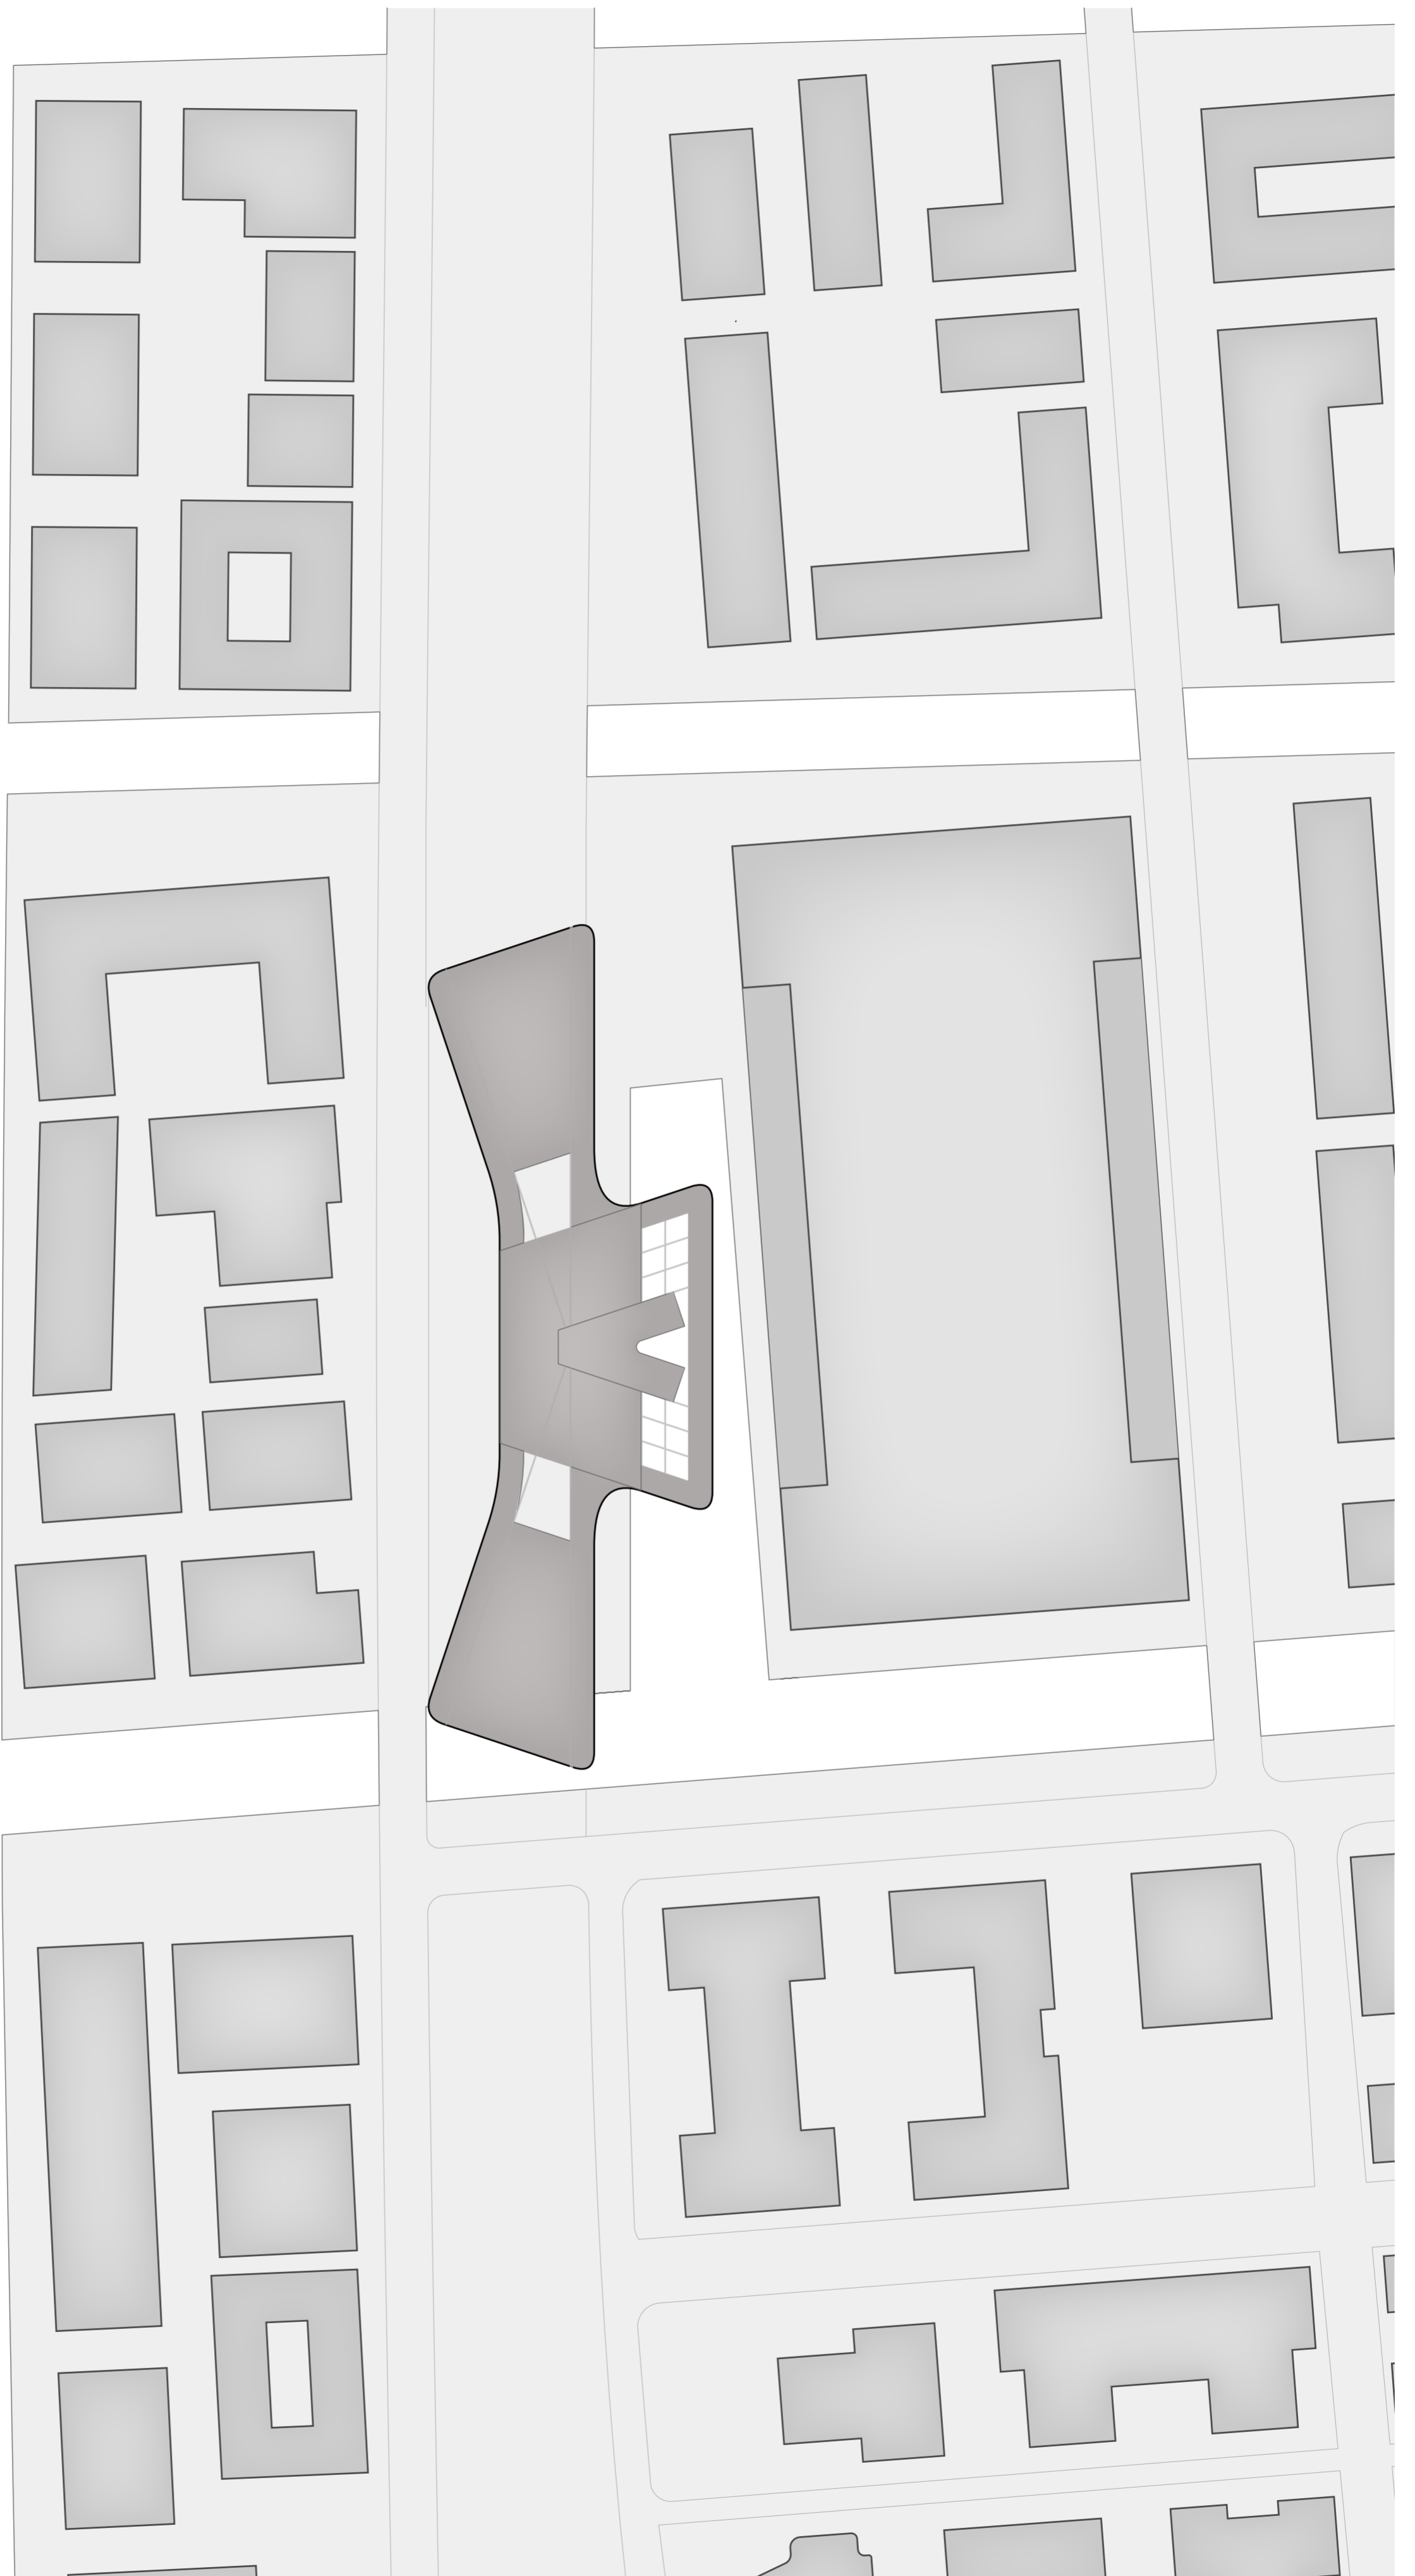




Roof plan  
scale 1:1000






Urban implementation  
scale 1:500



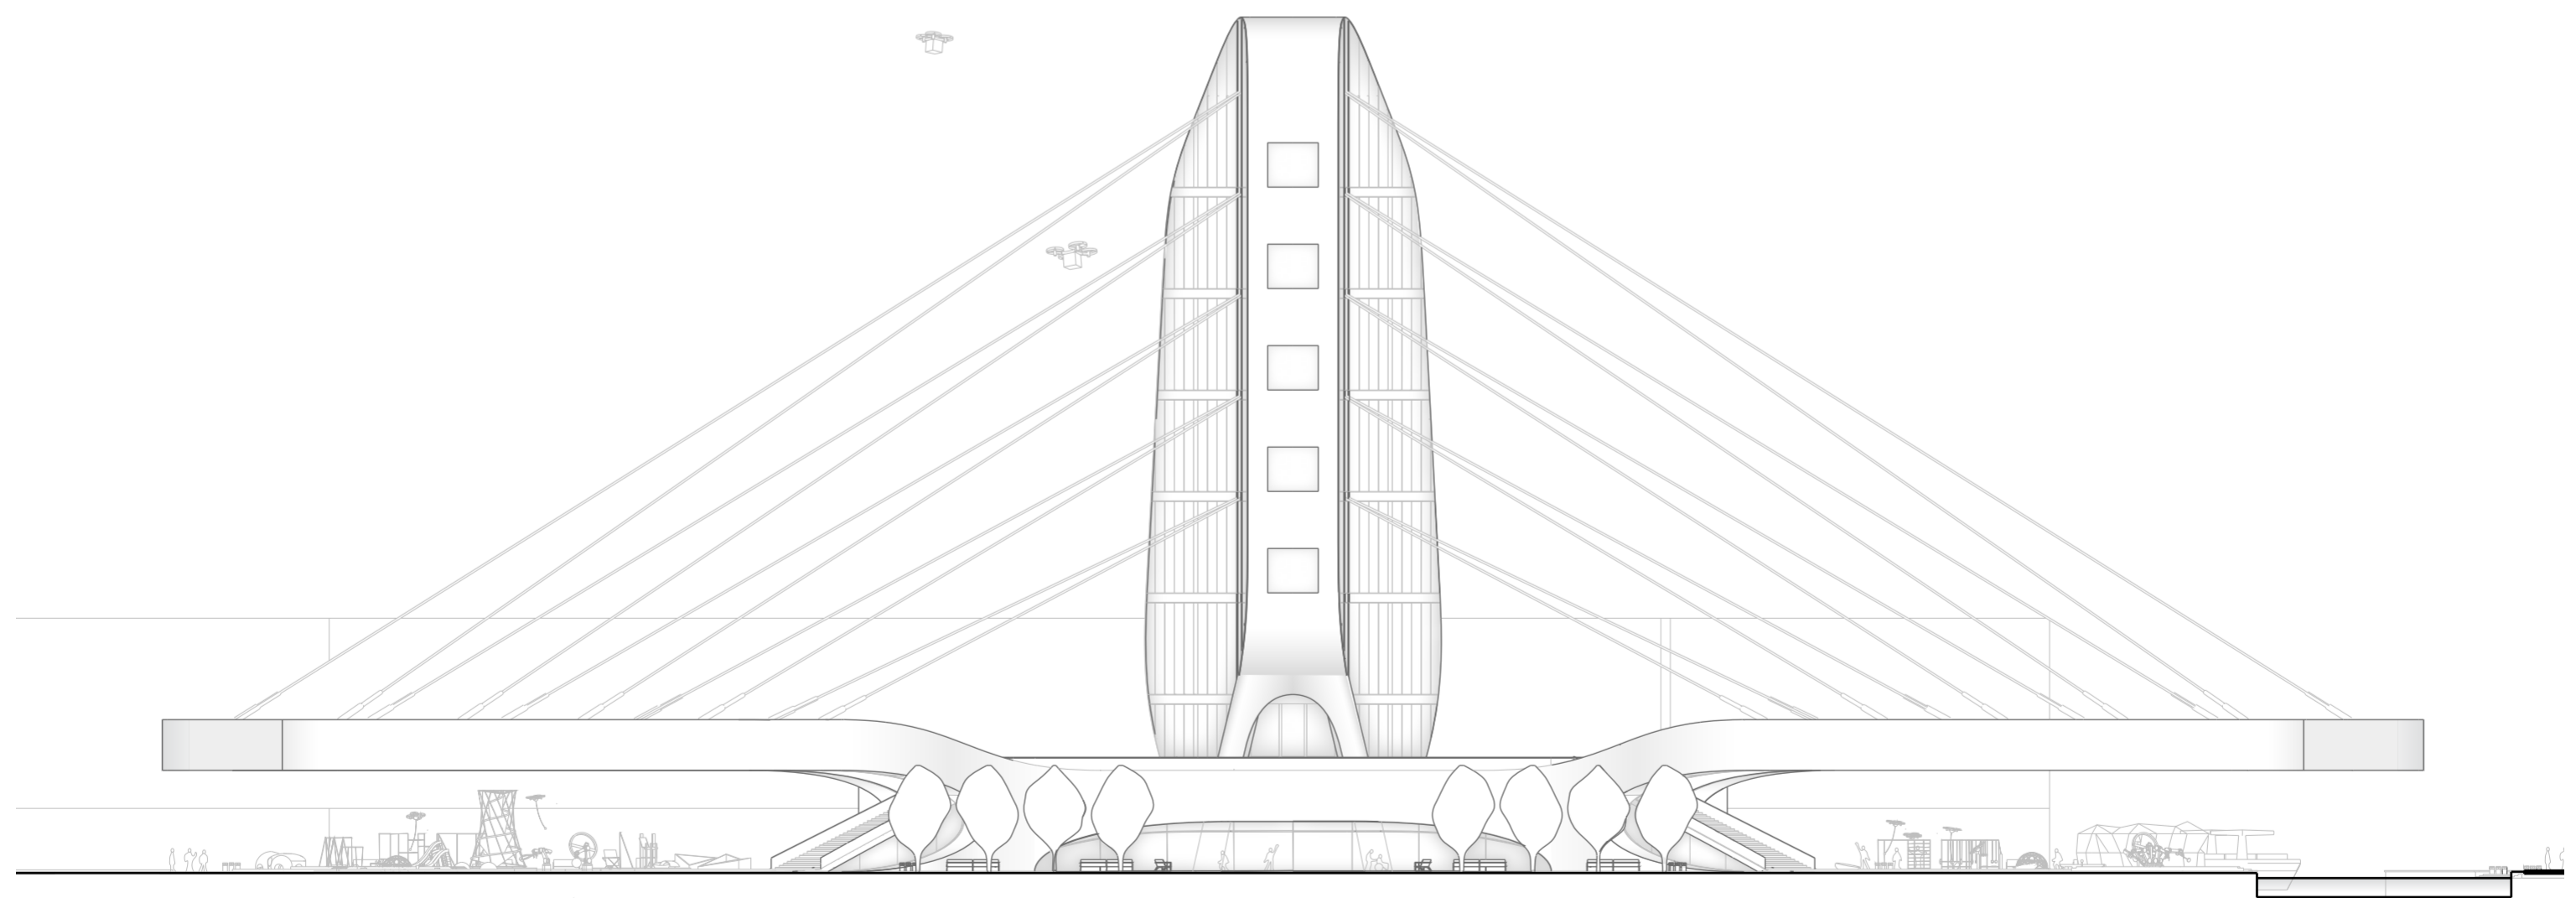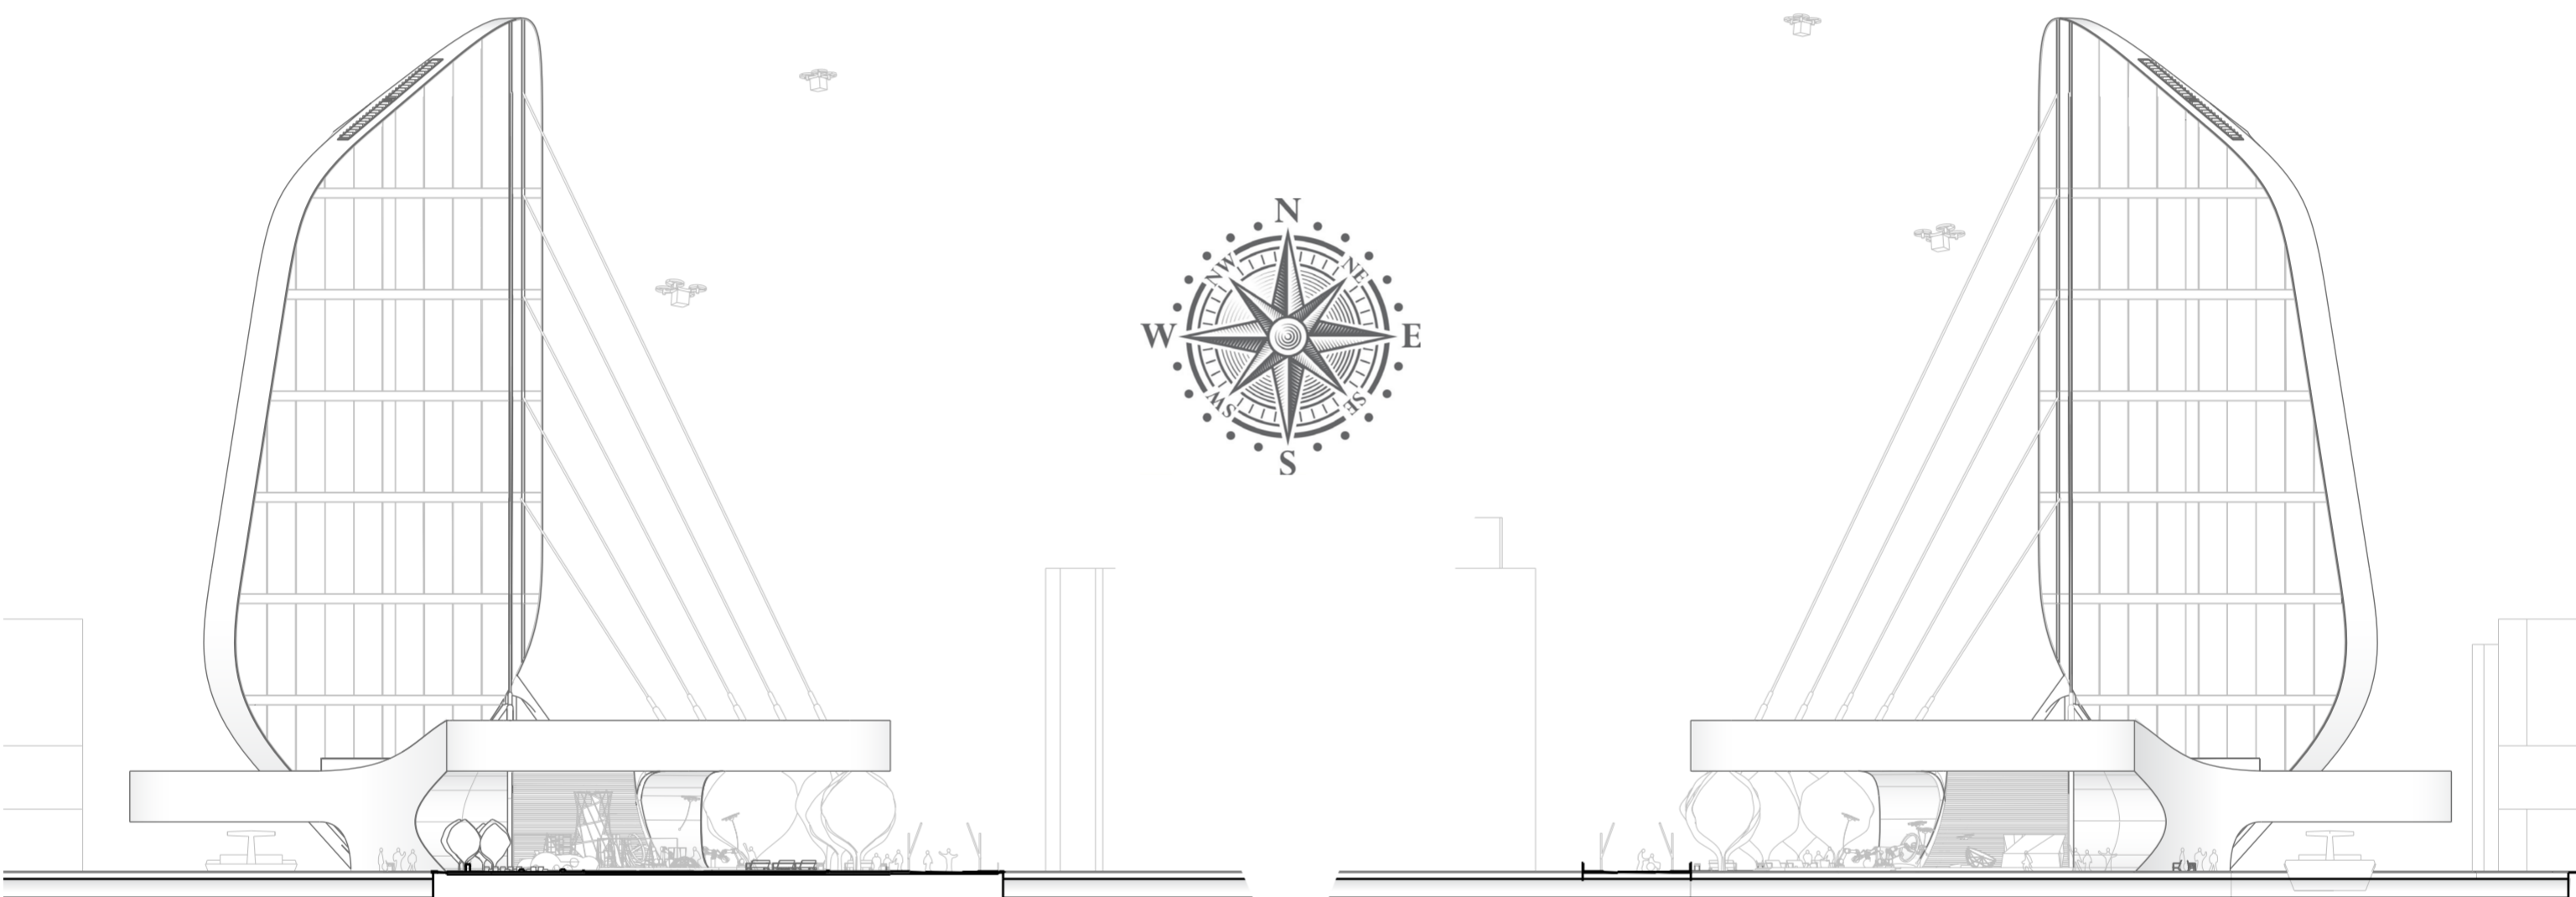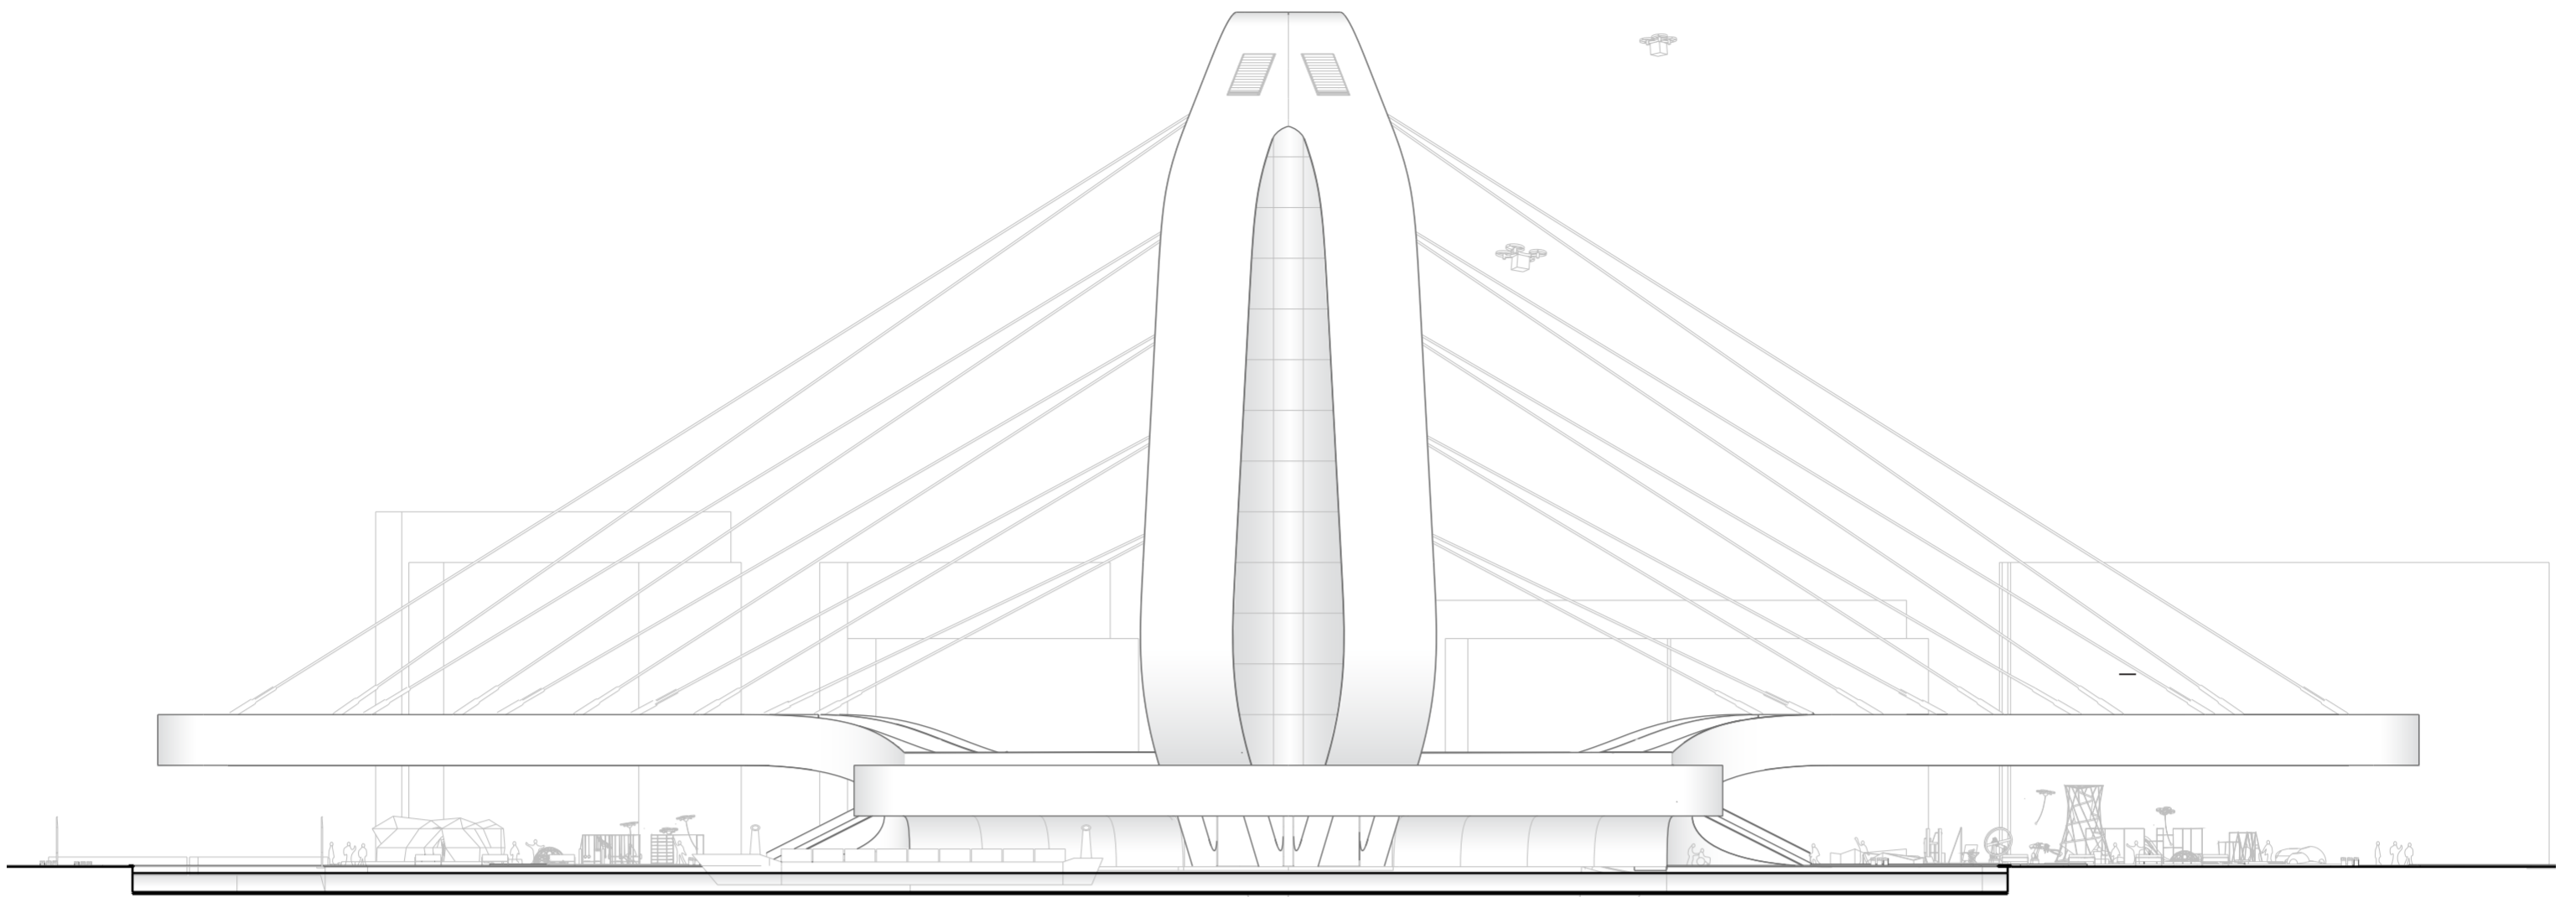



Elevations  
scale 1:500



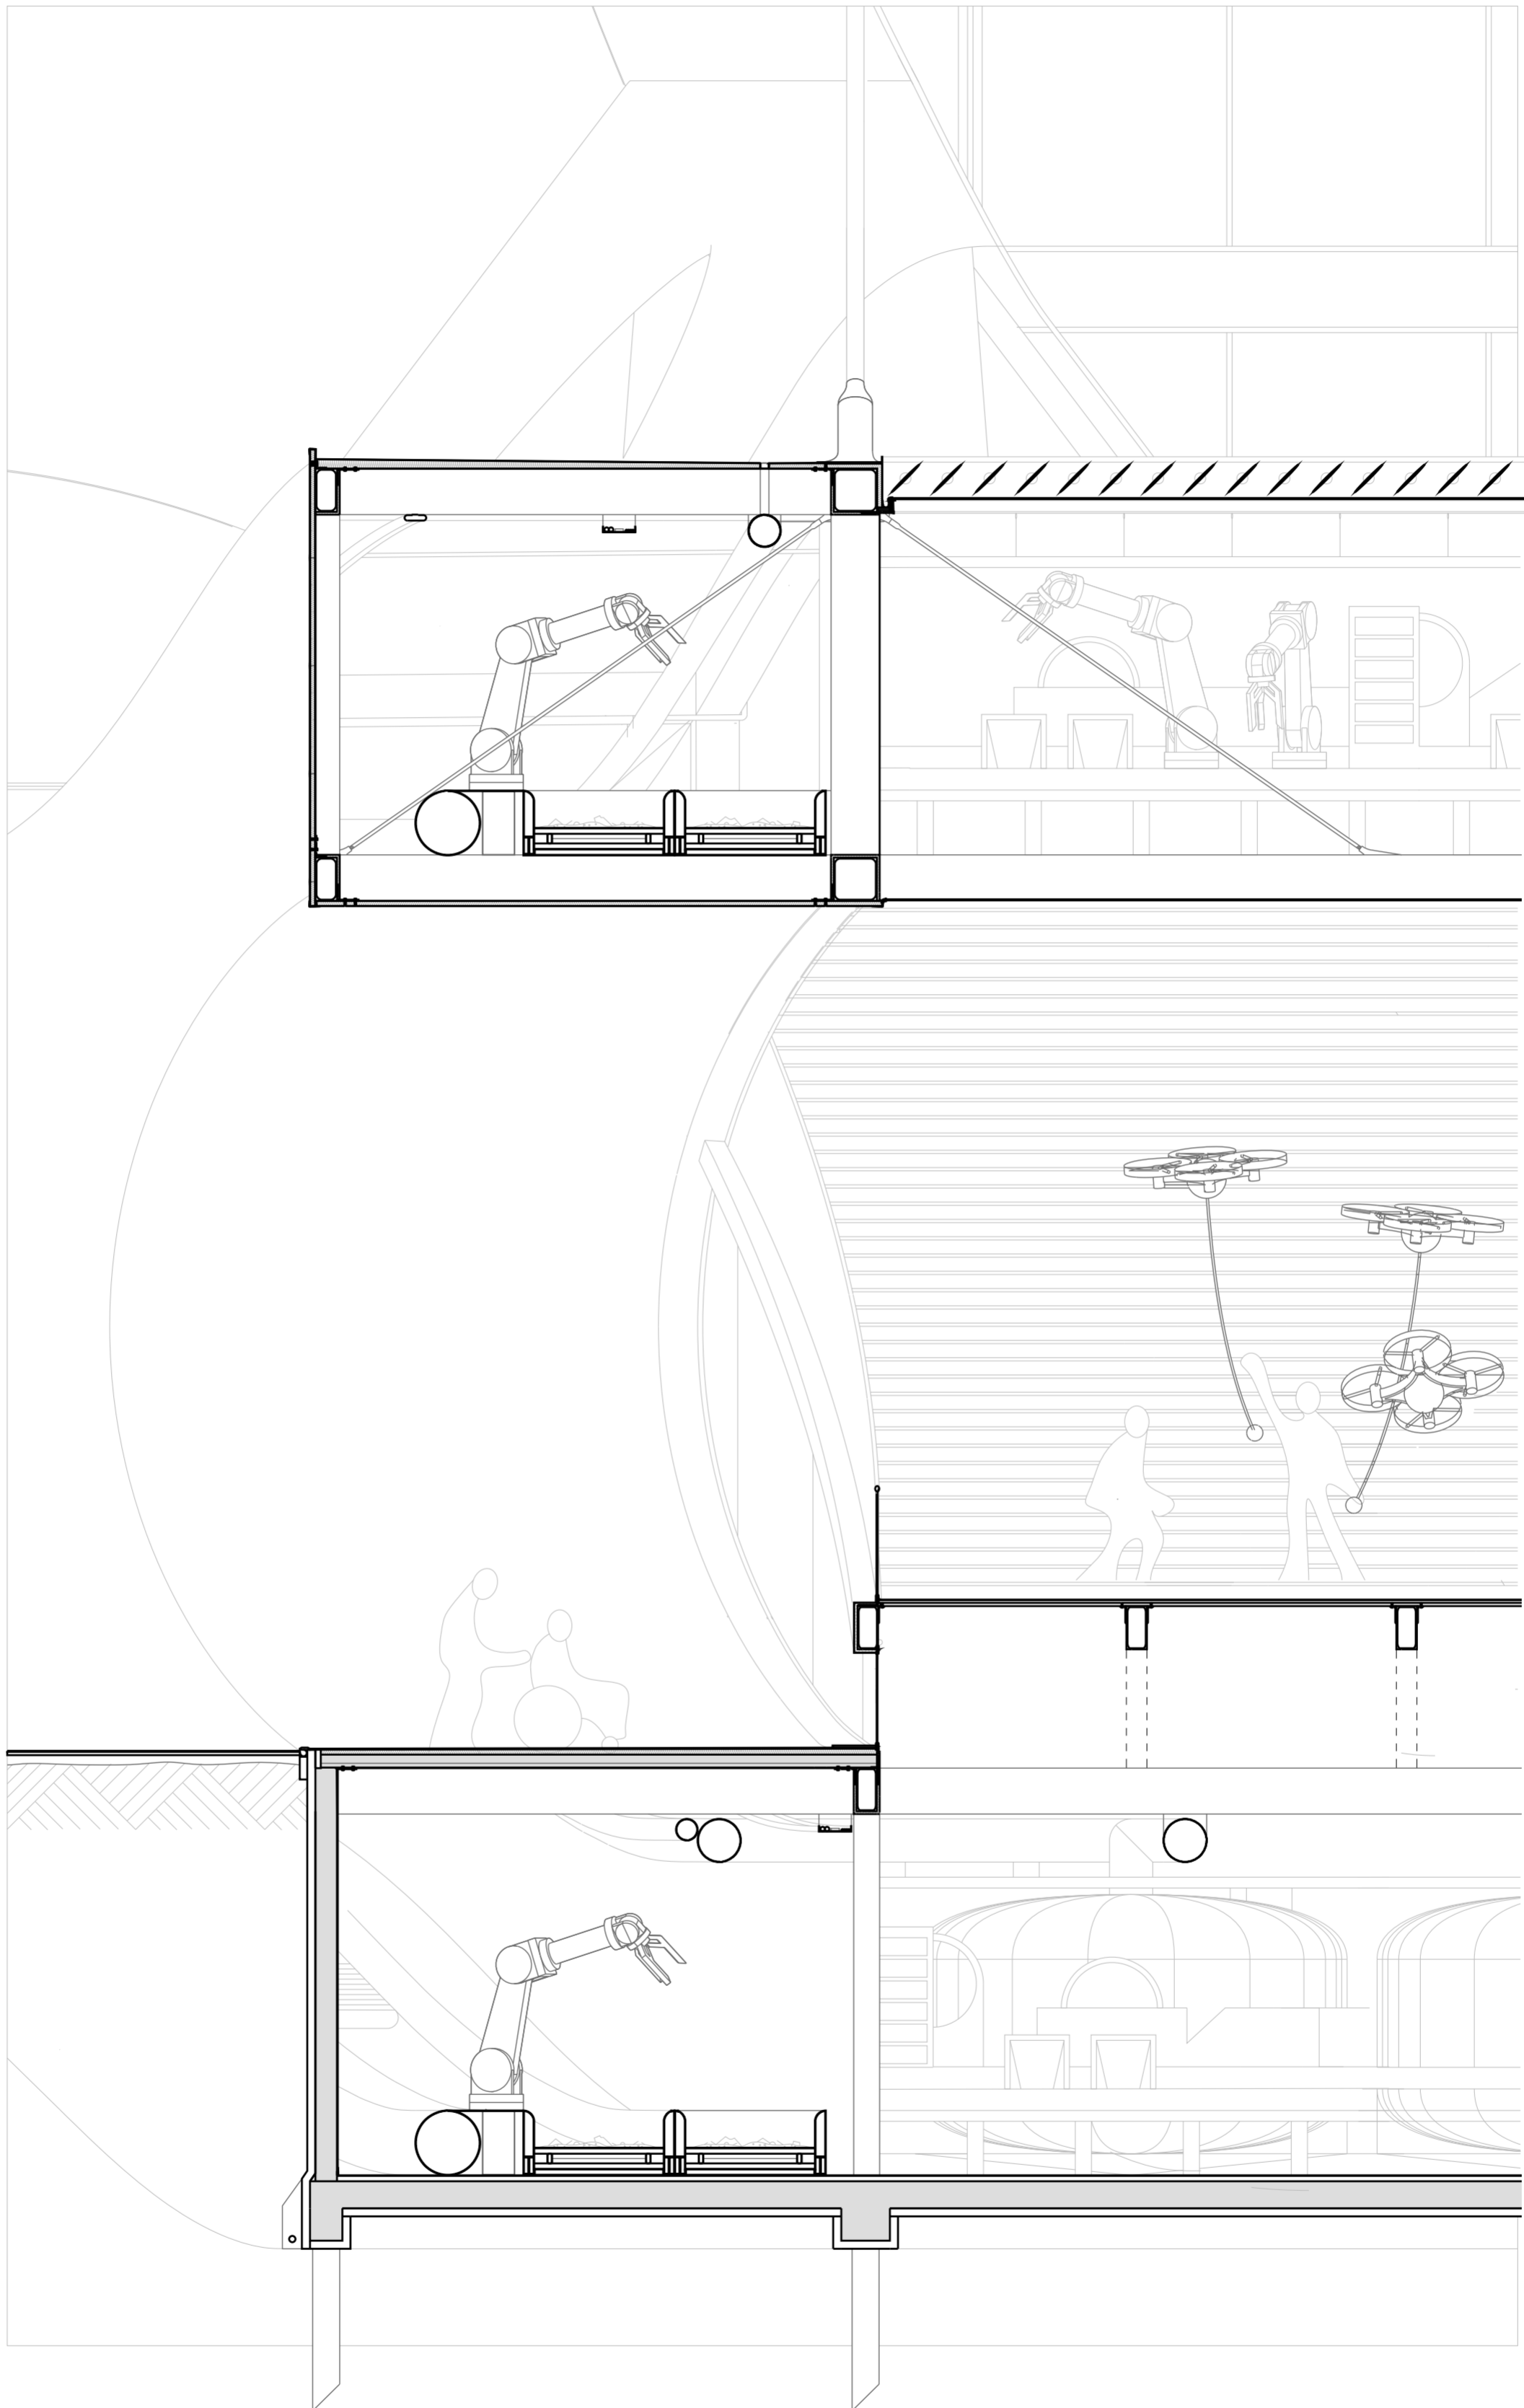


Facade section  
scale 1:50




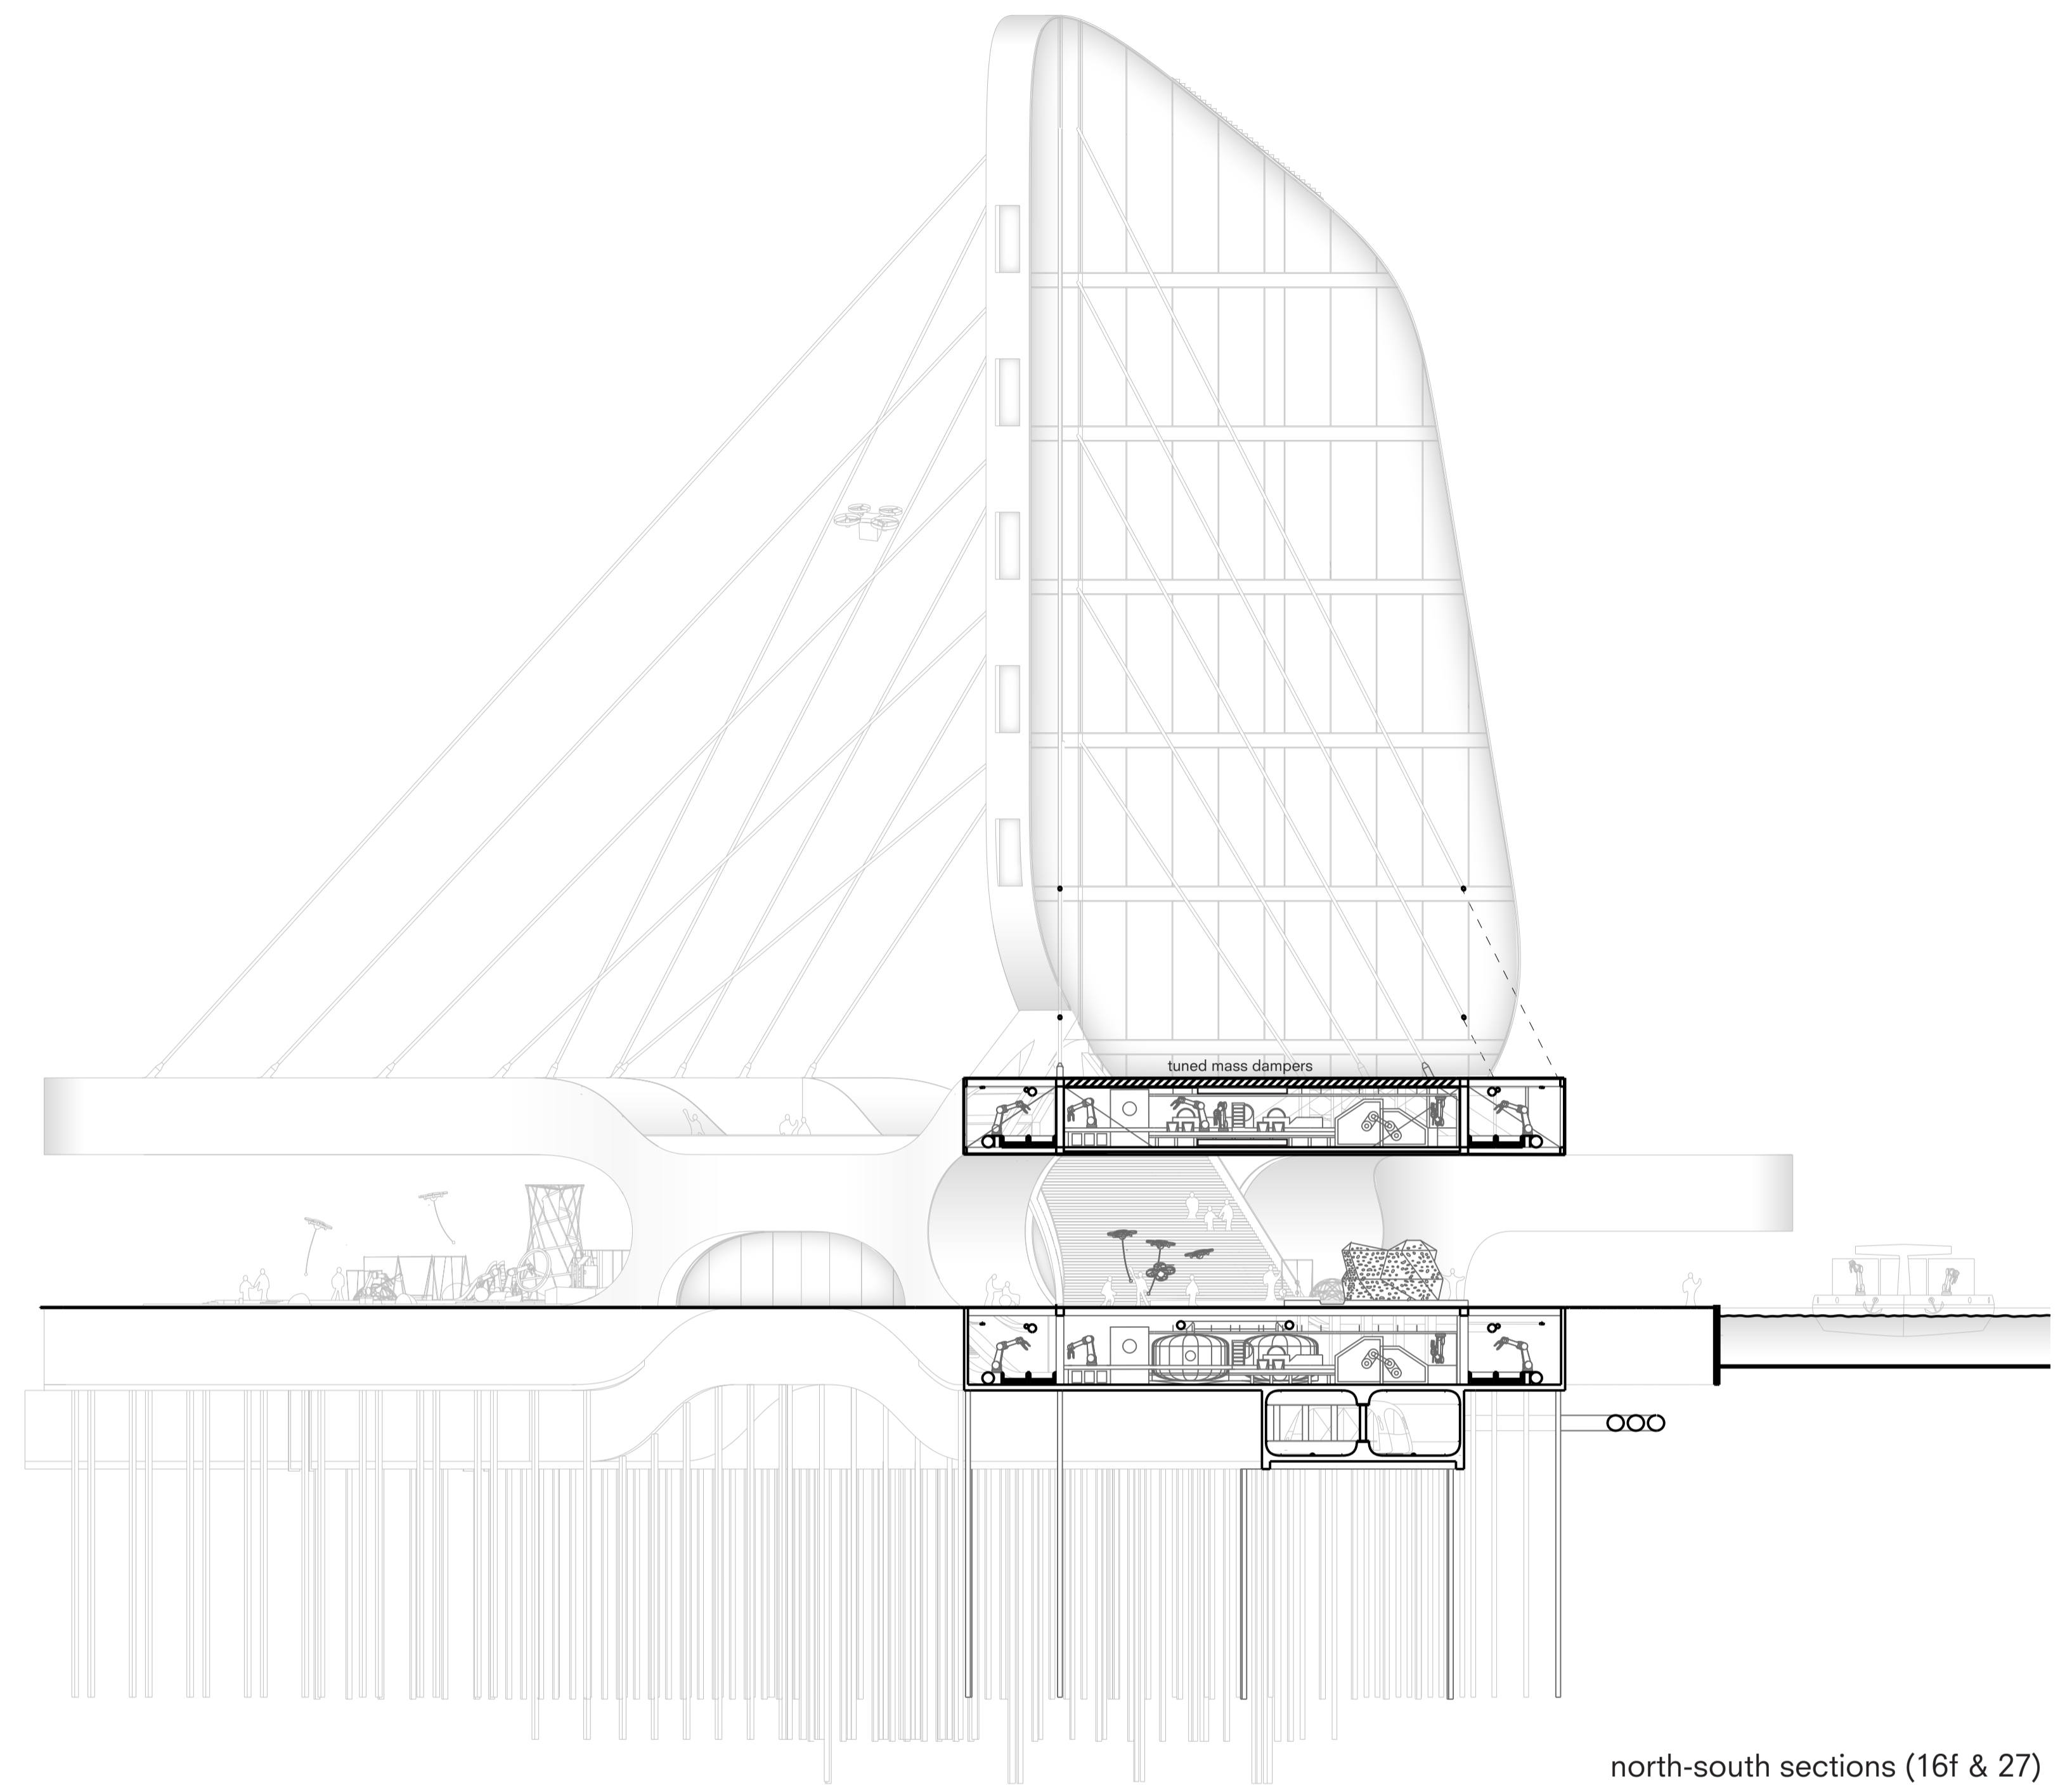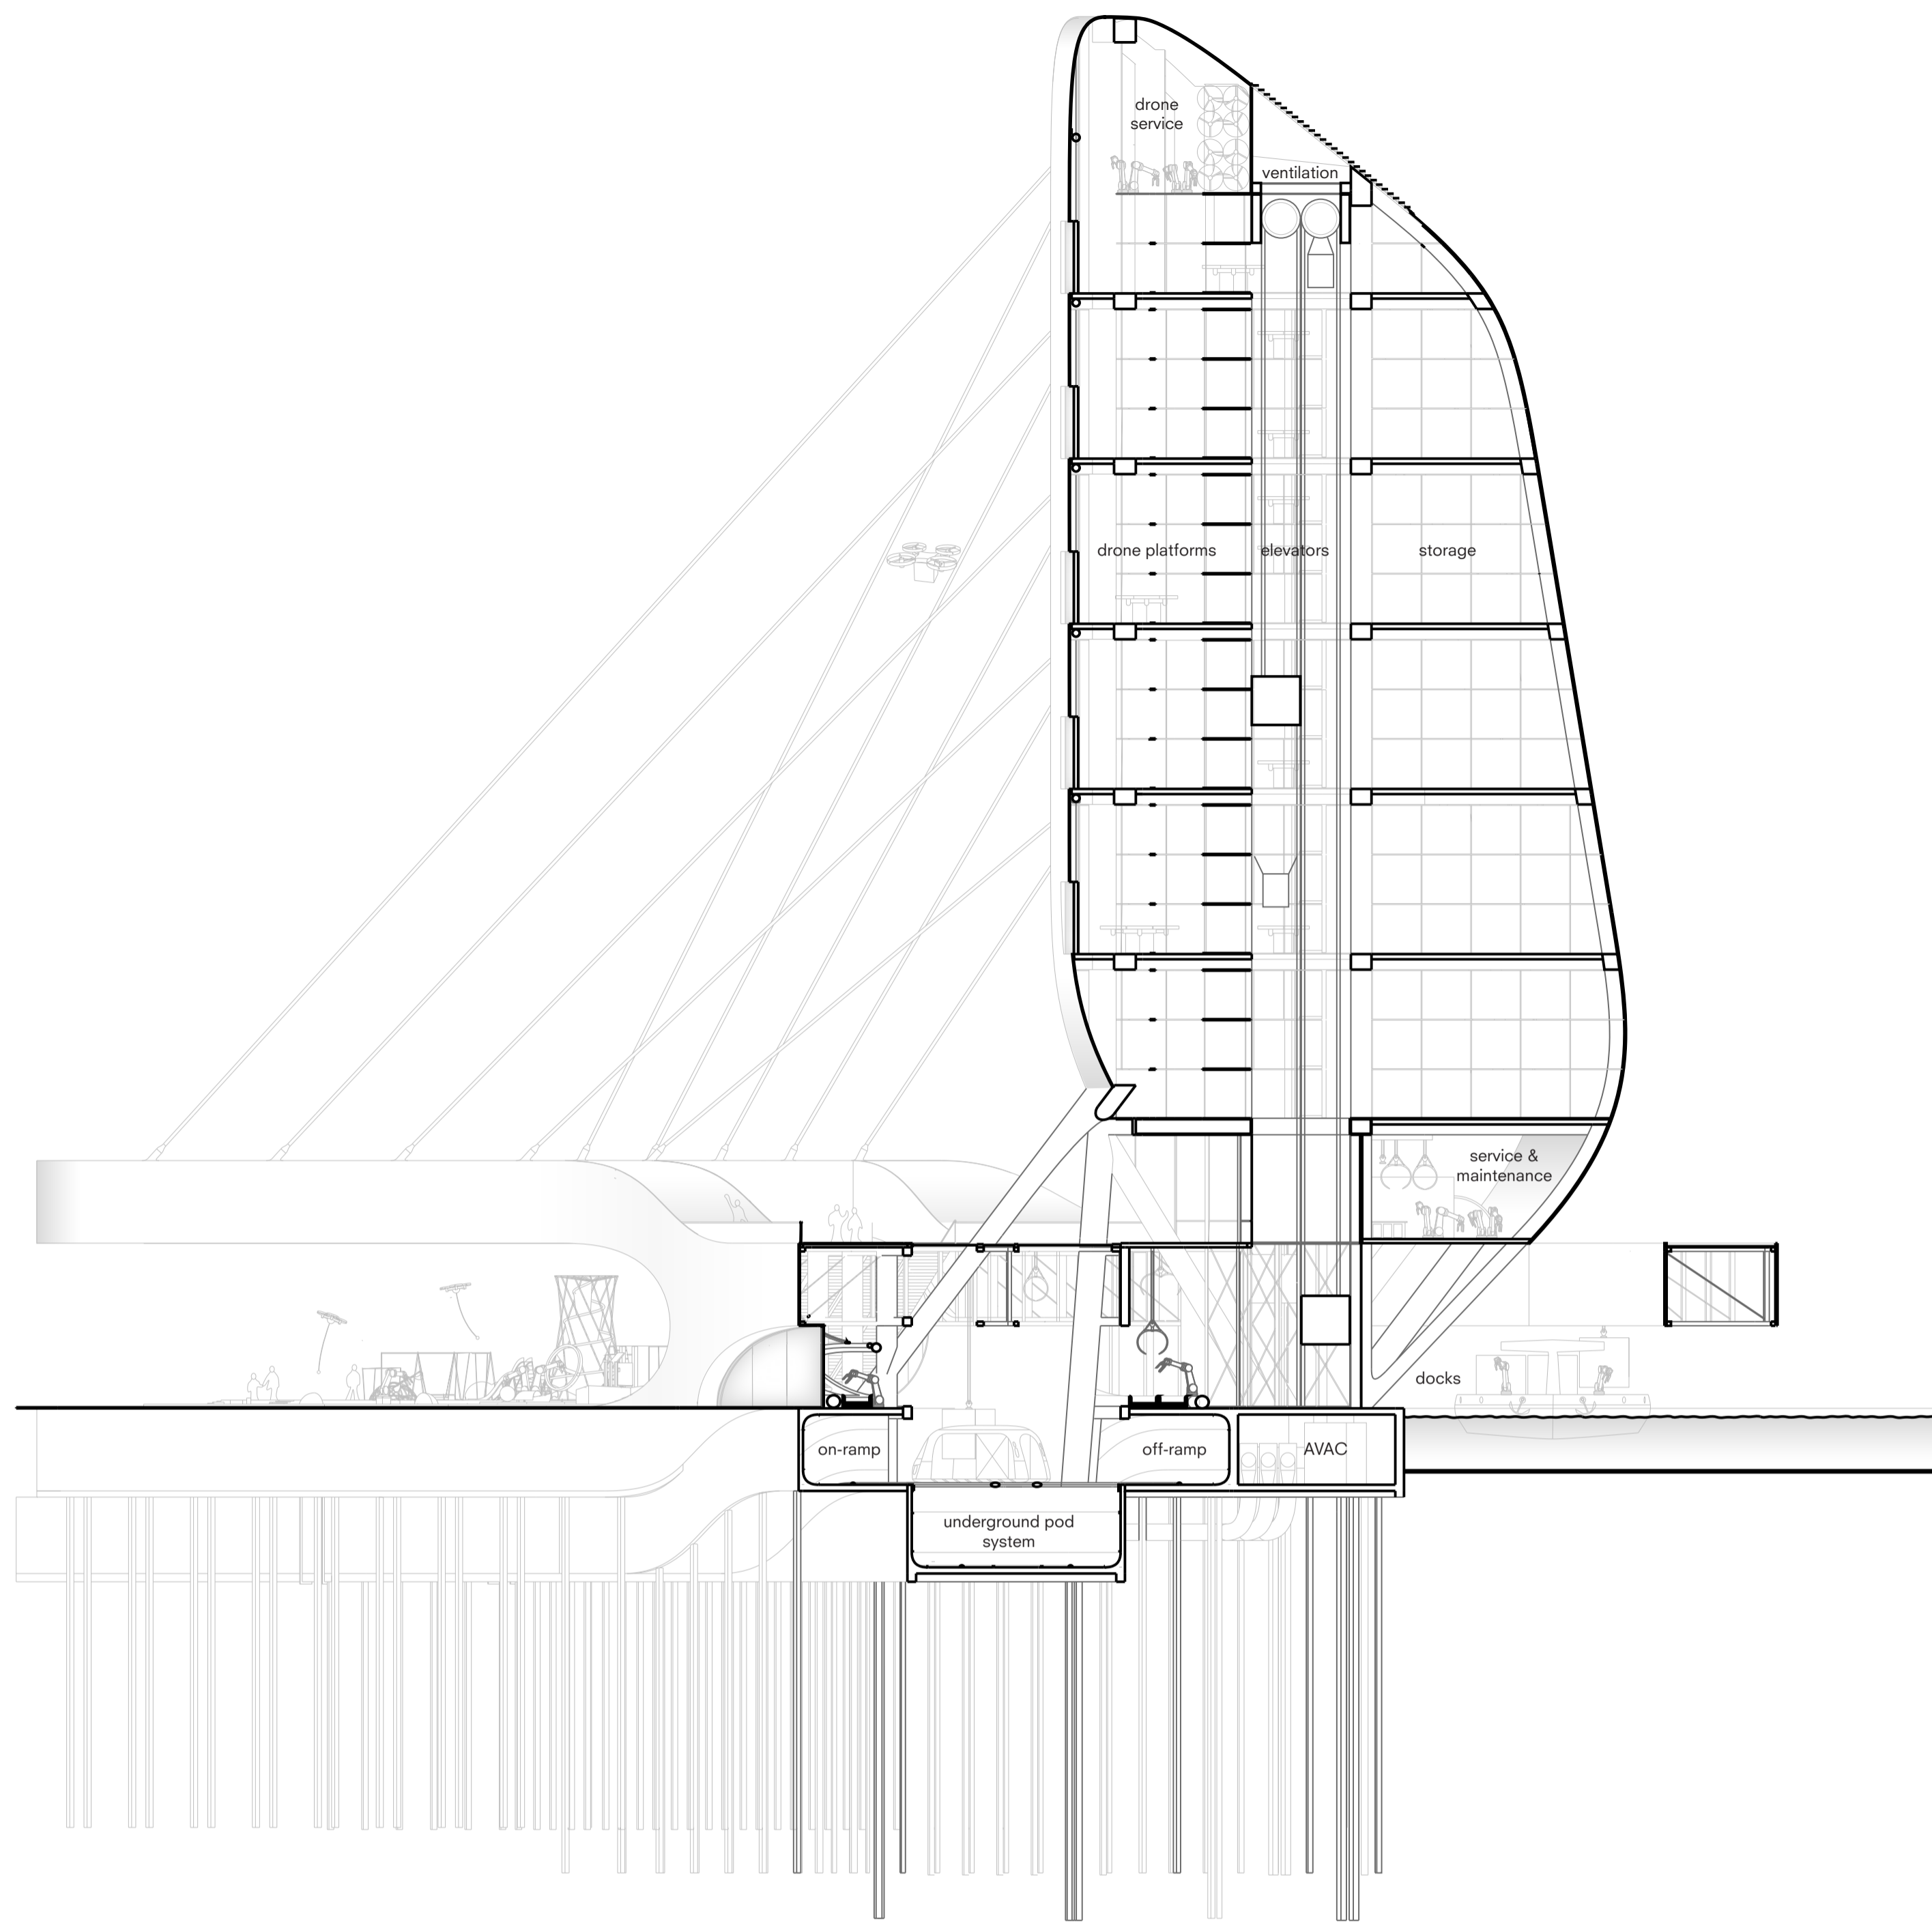




north-south sections (16f & 27)  
scale 1:250

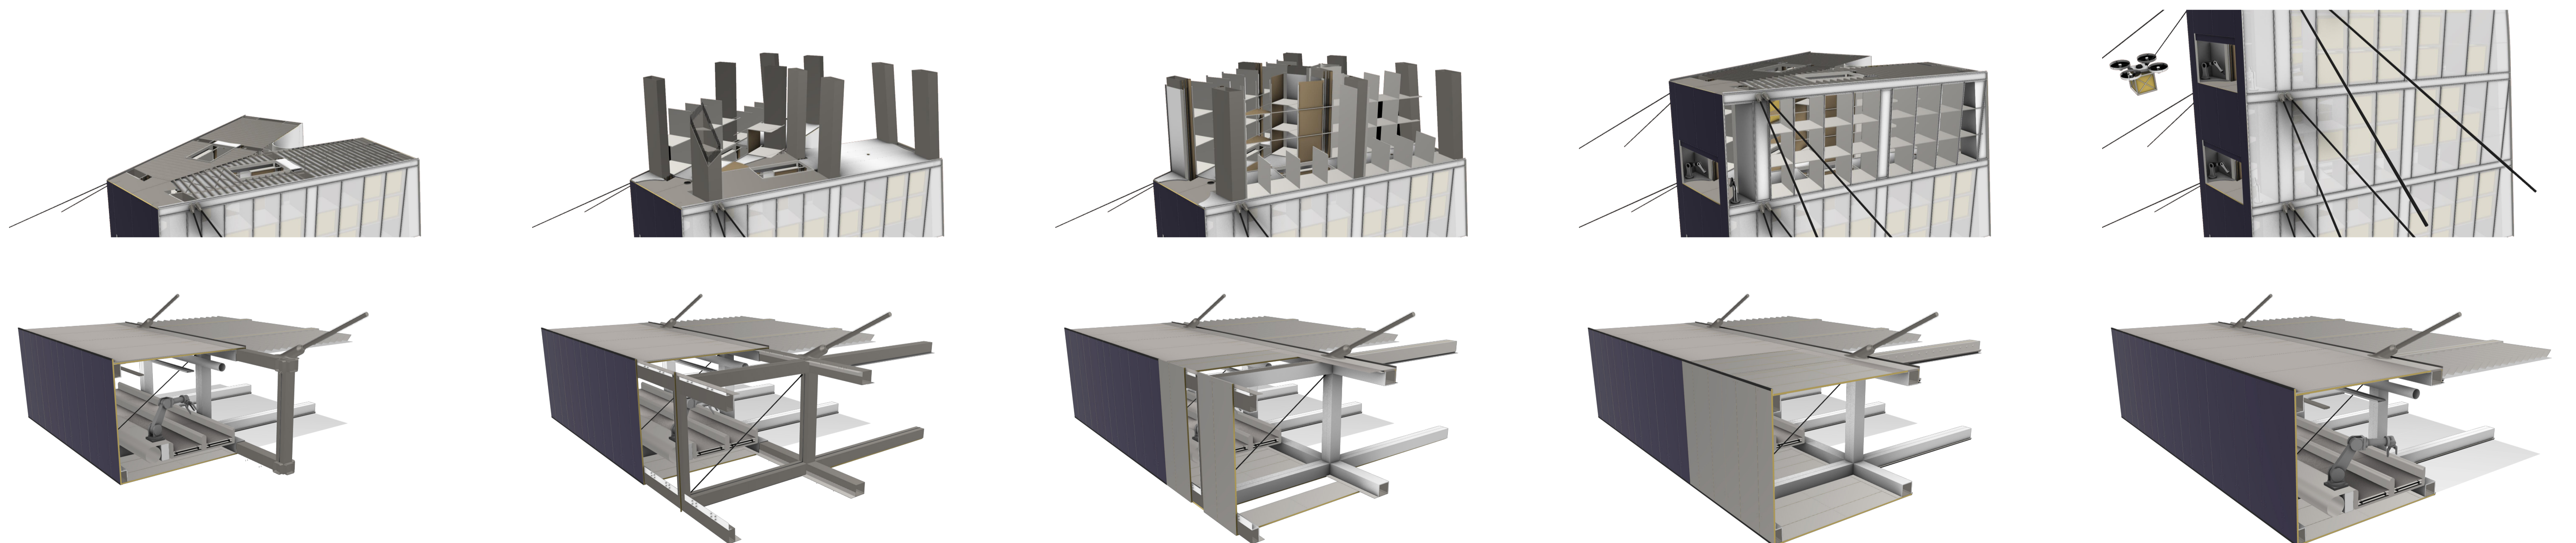






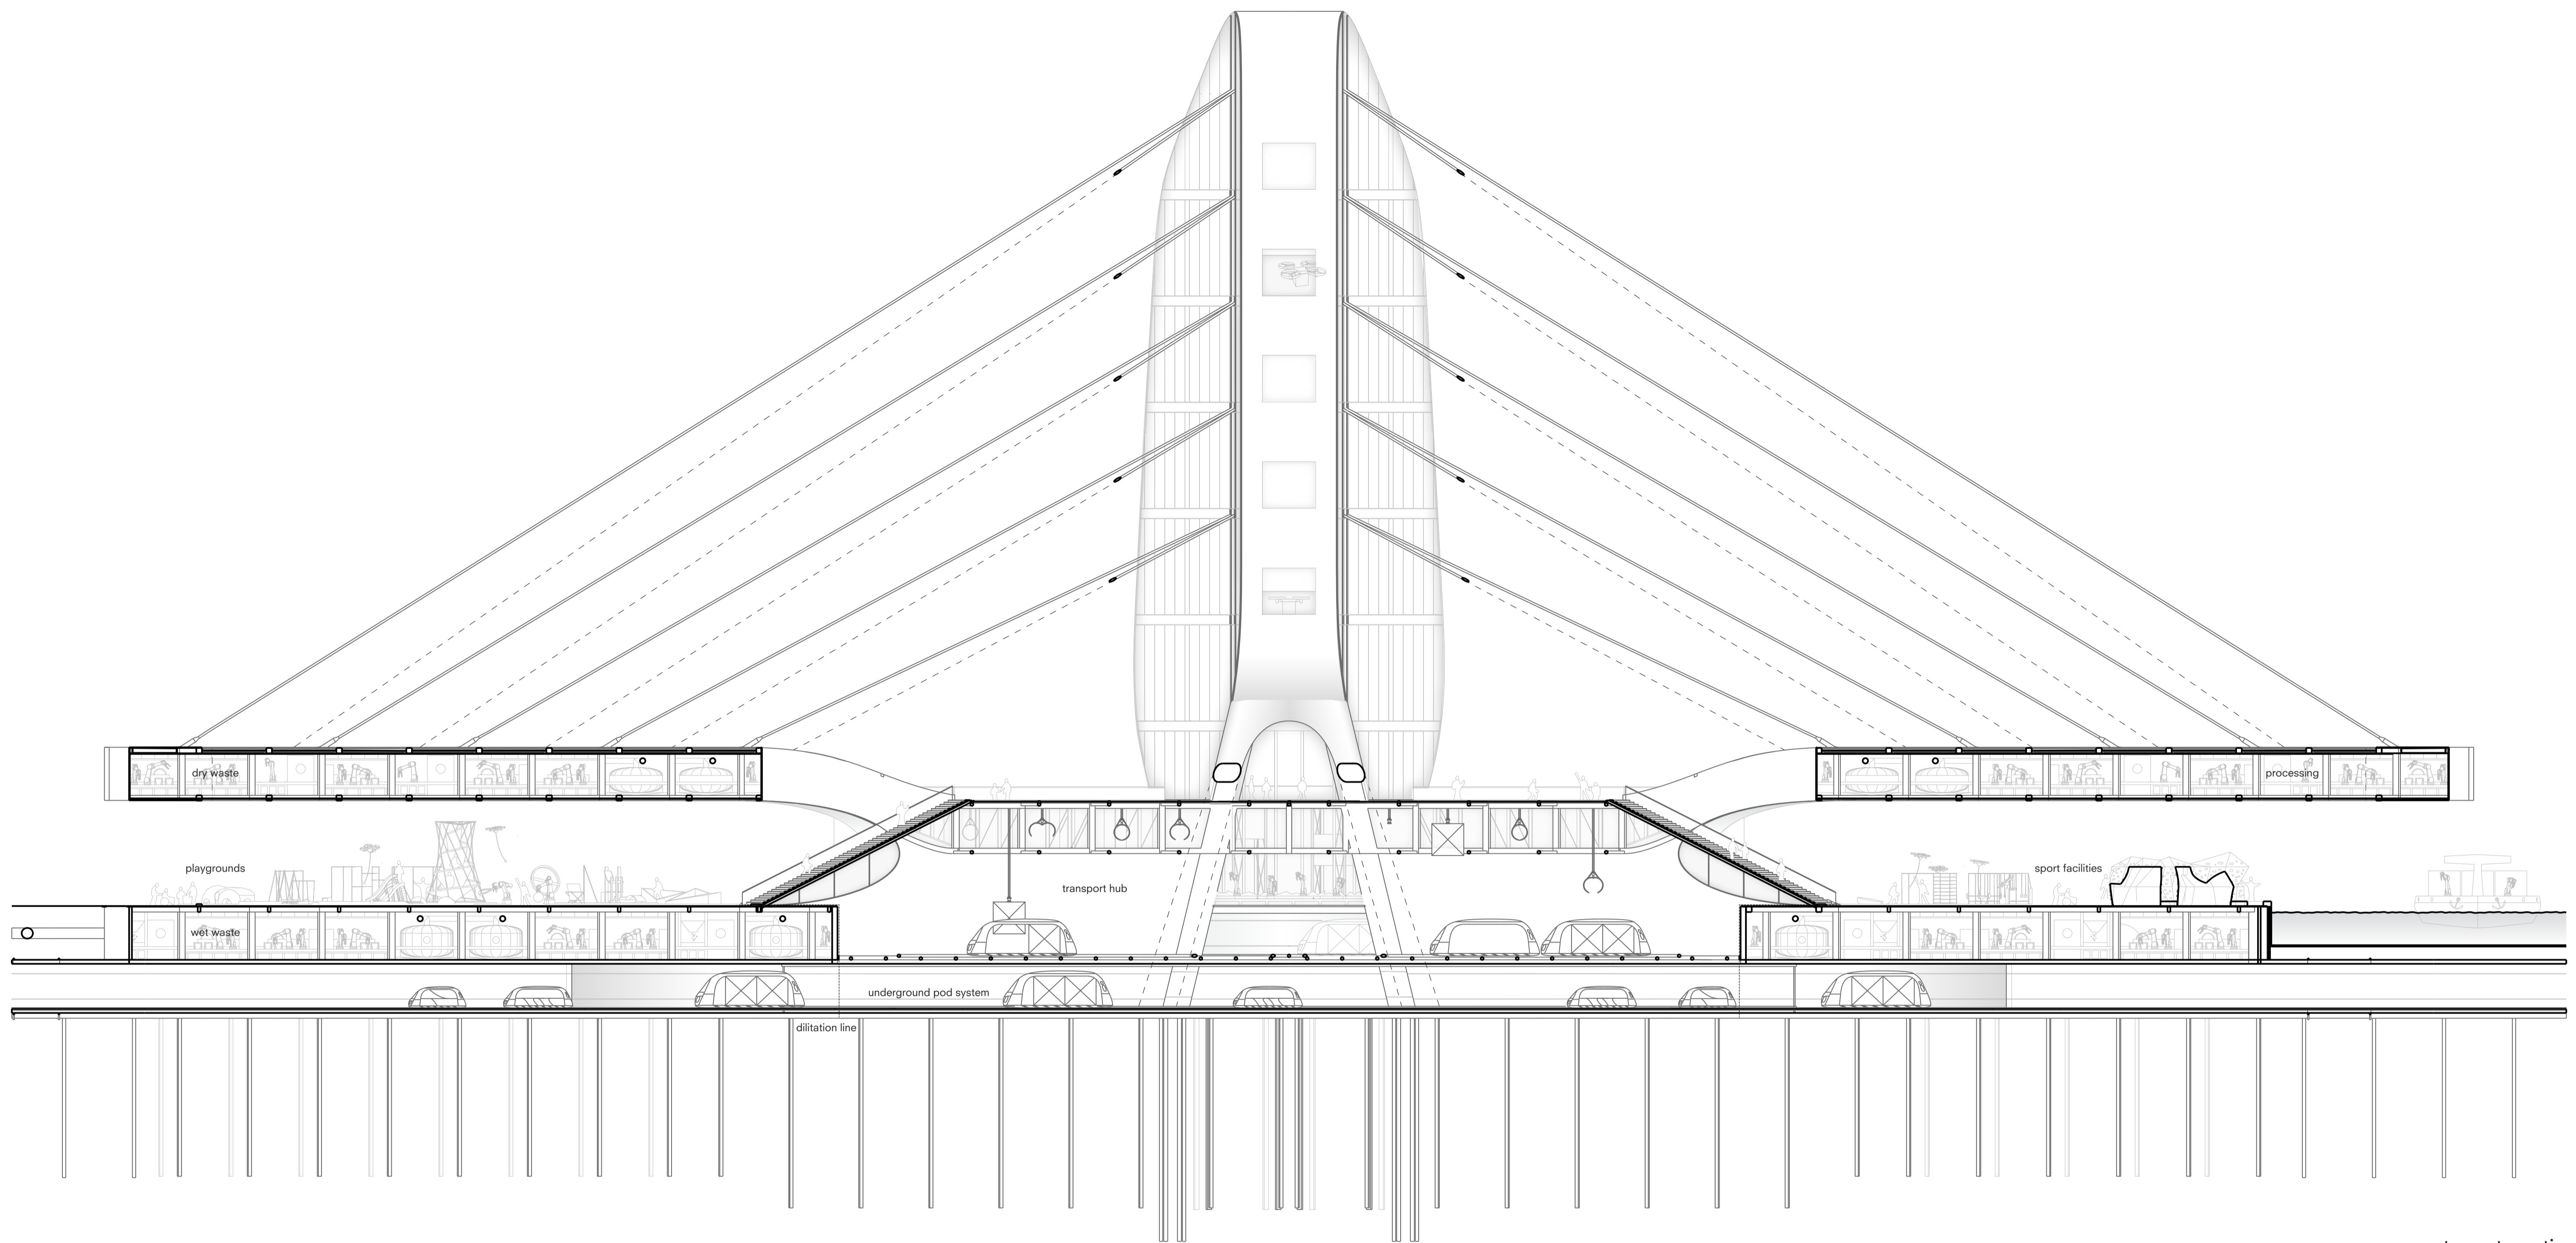

east-west section (F)  
scale 1:250

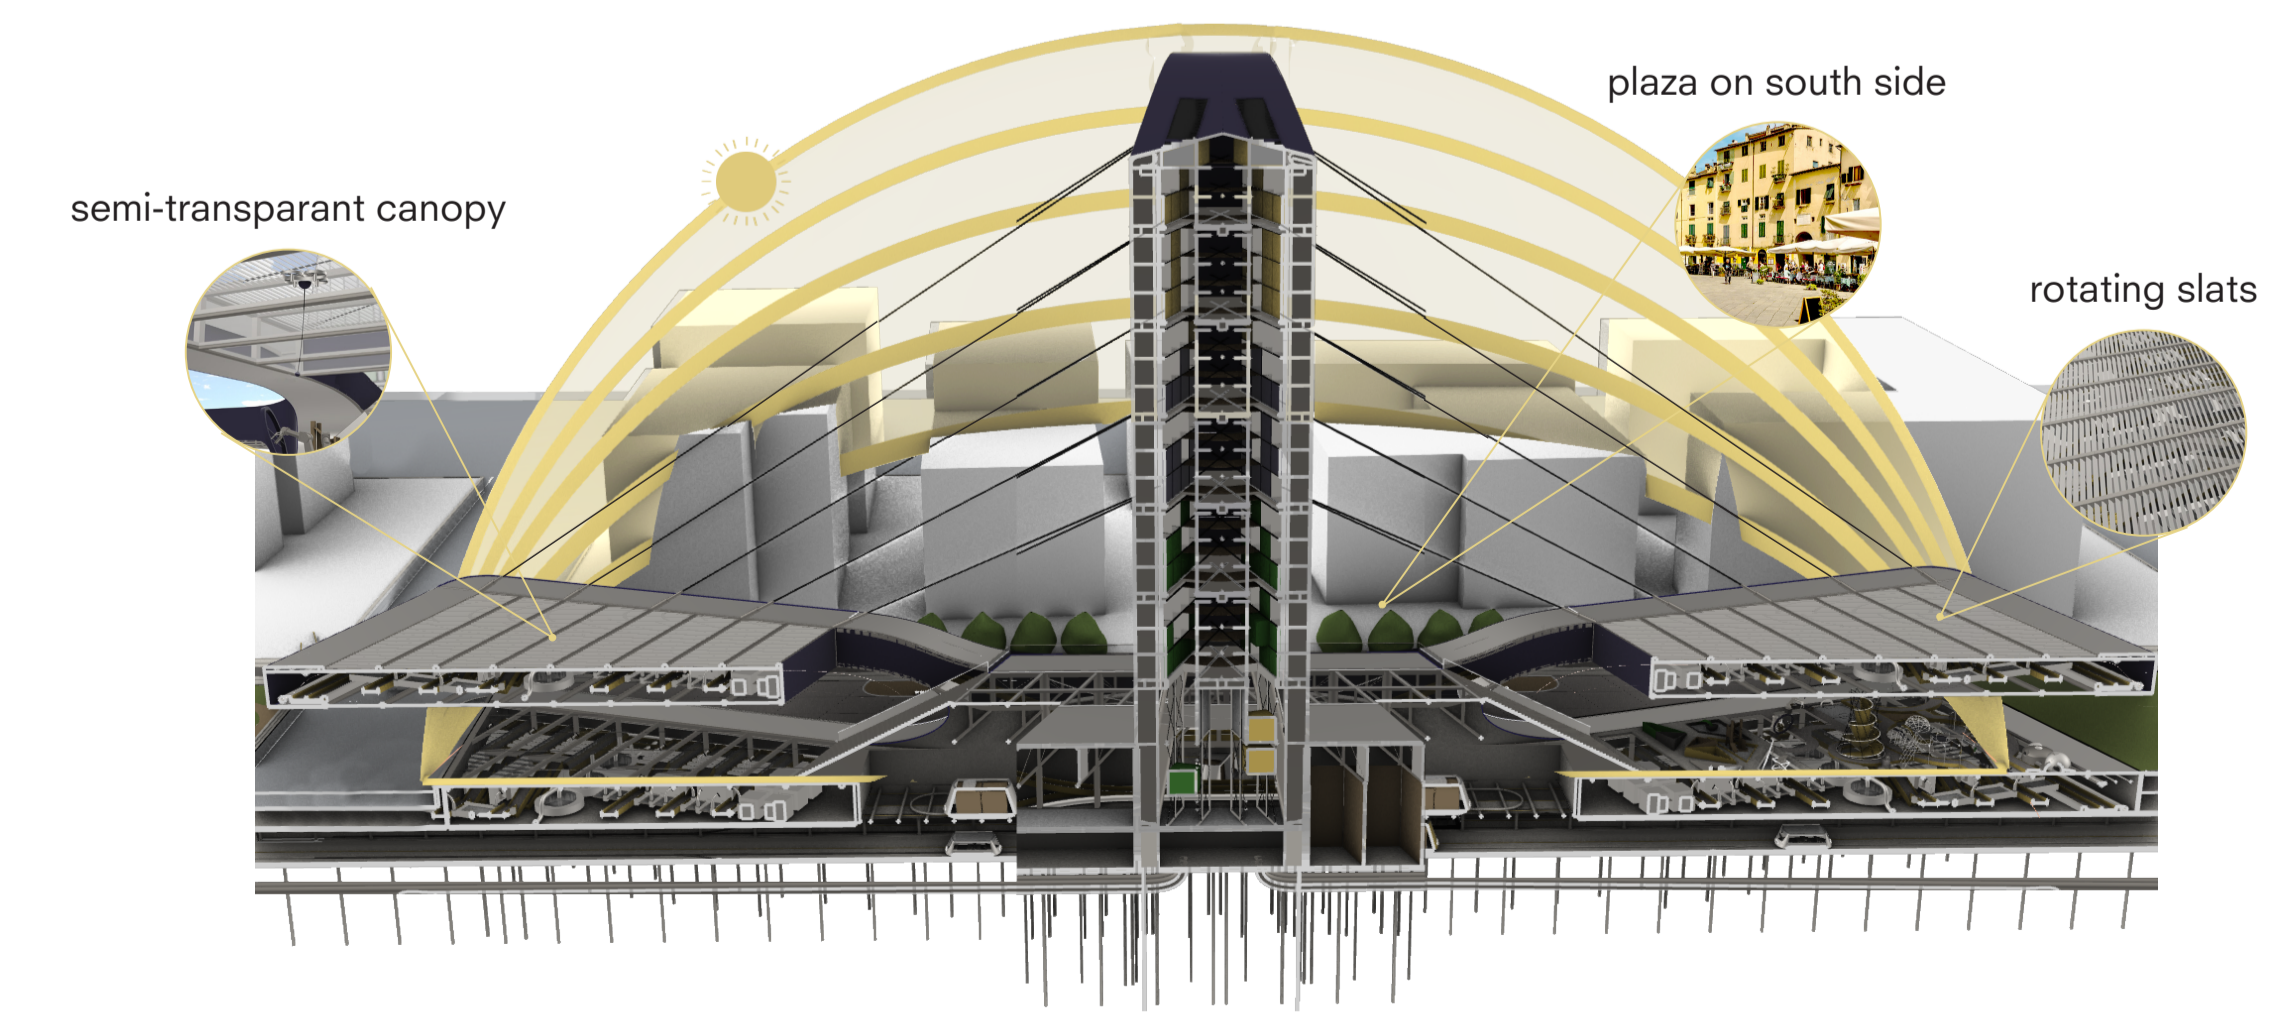
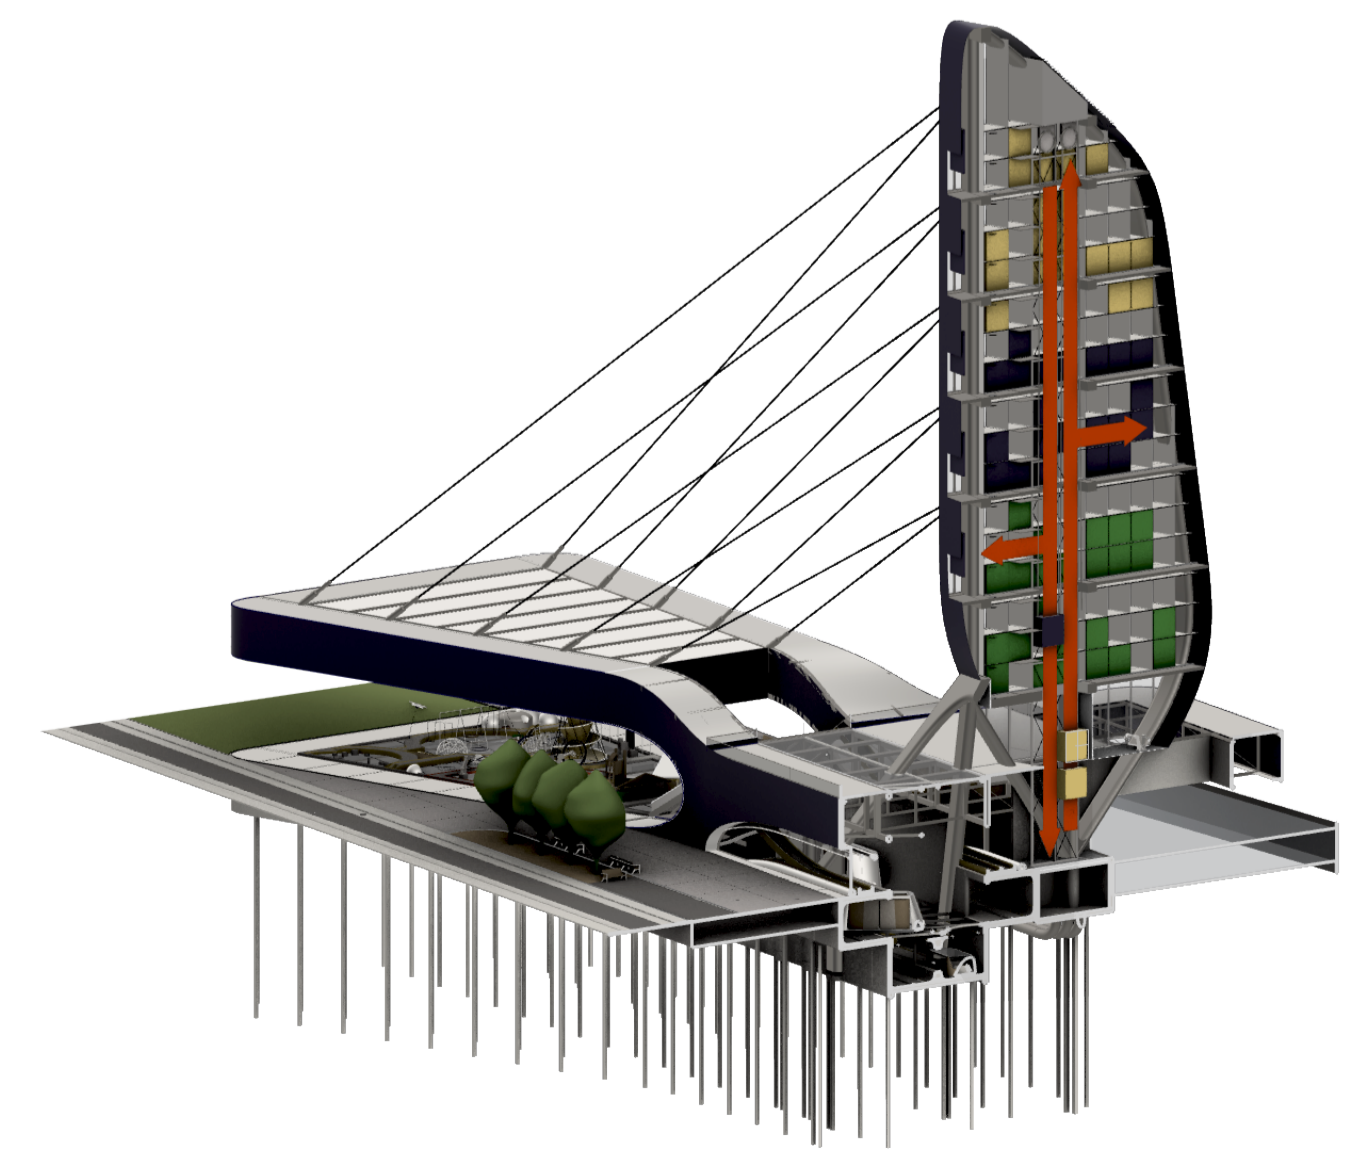
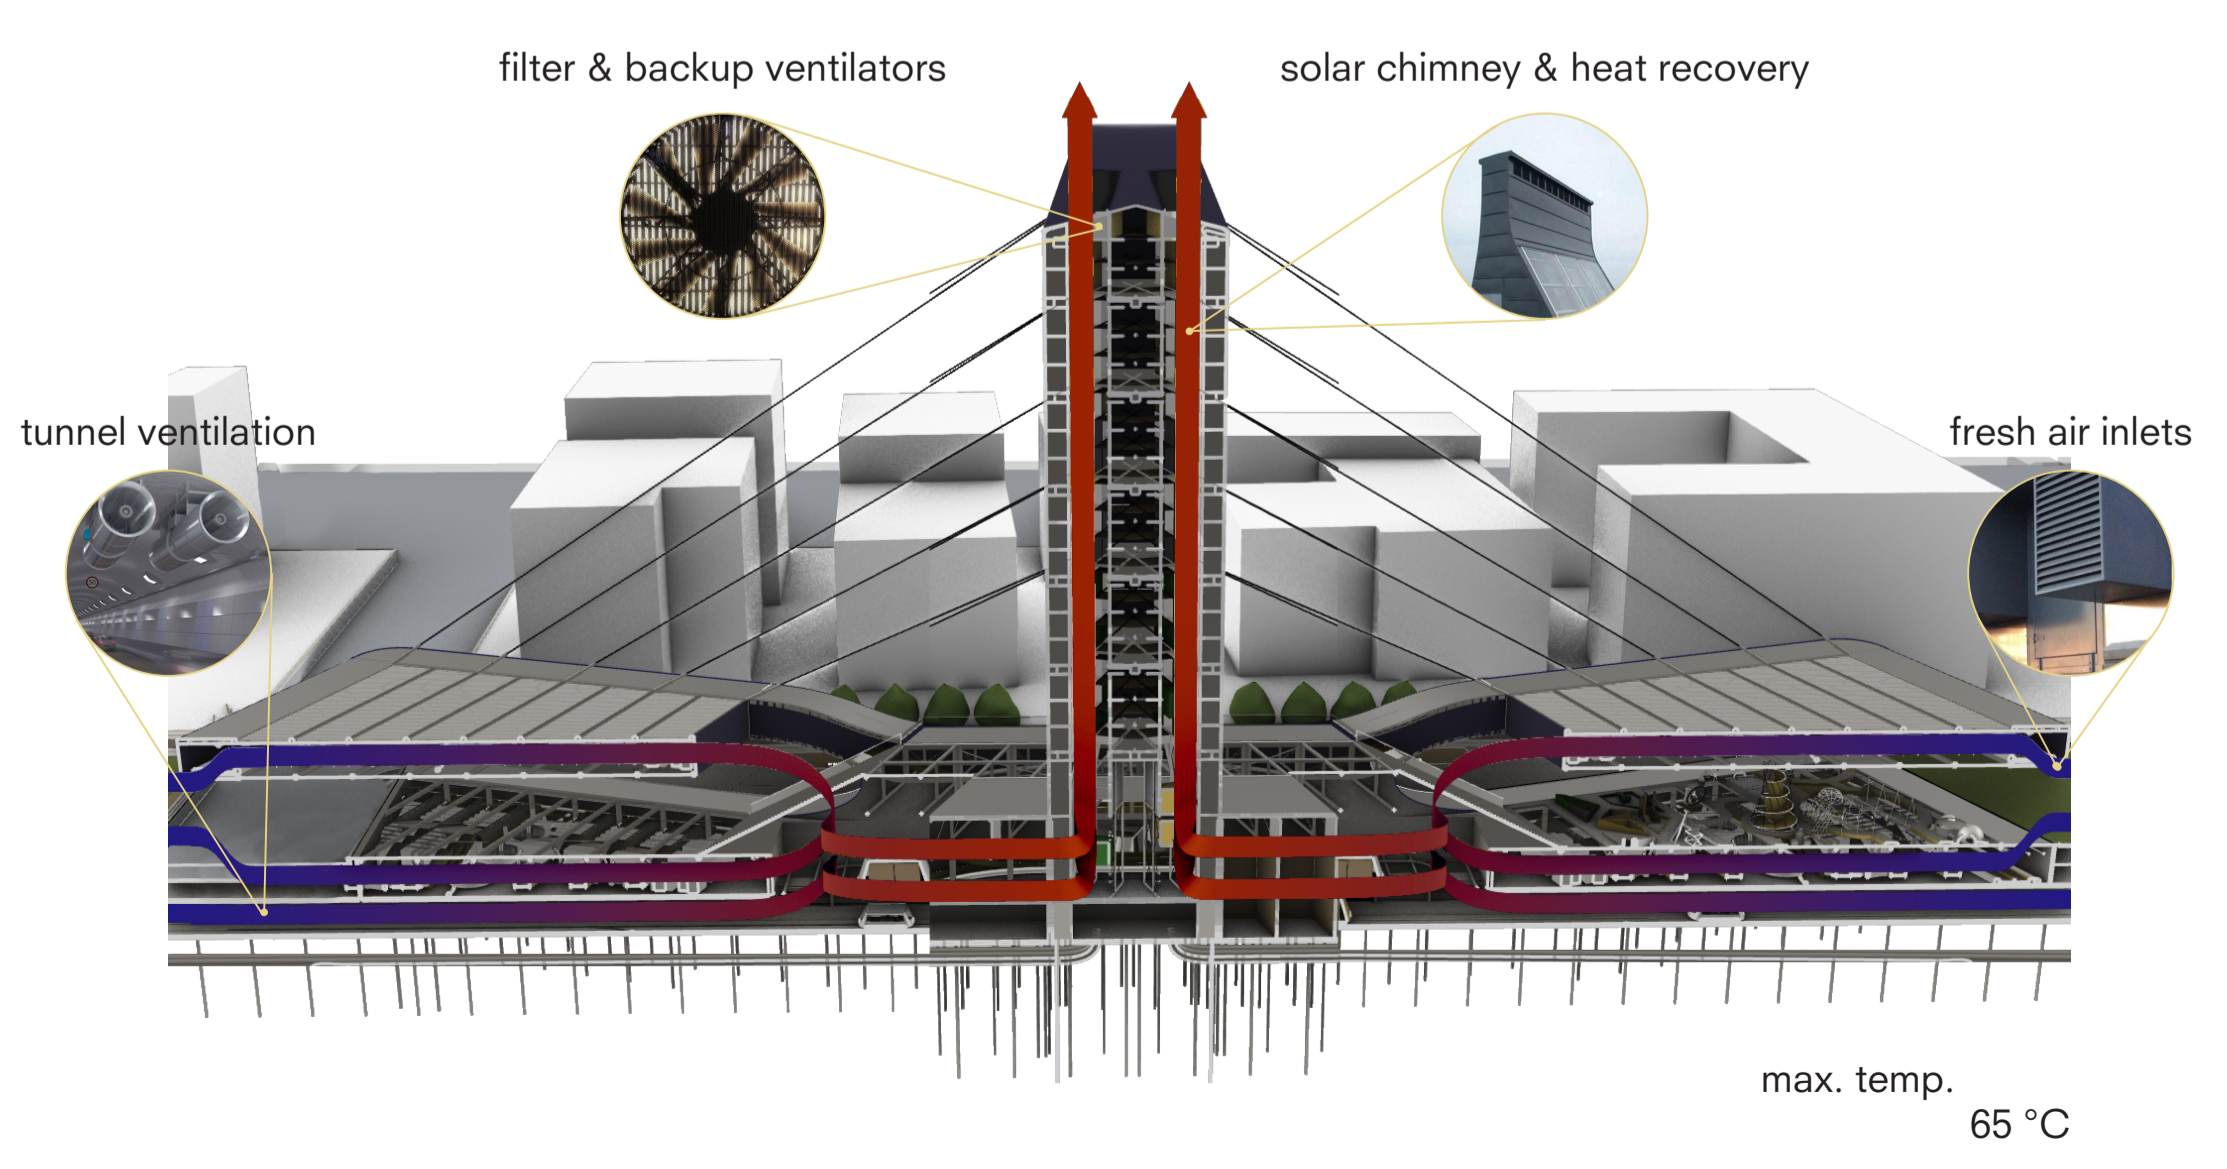




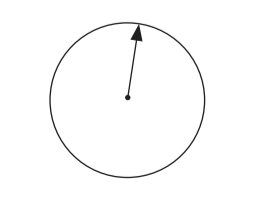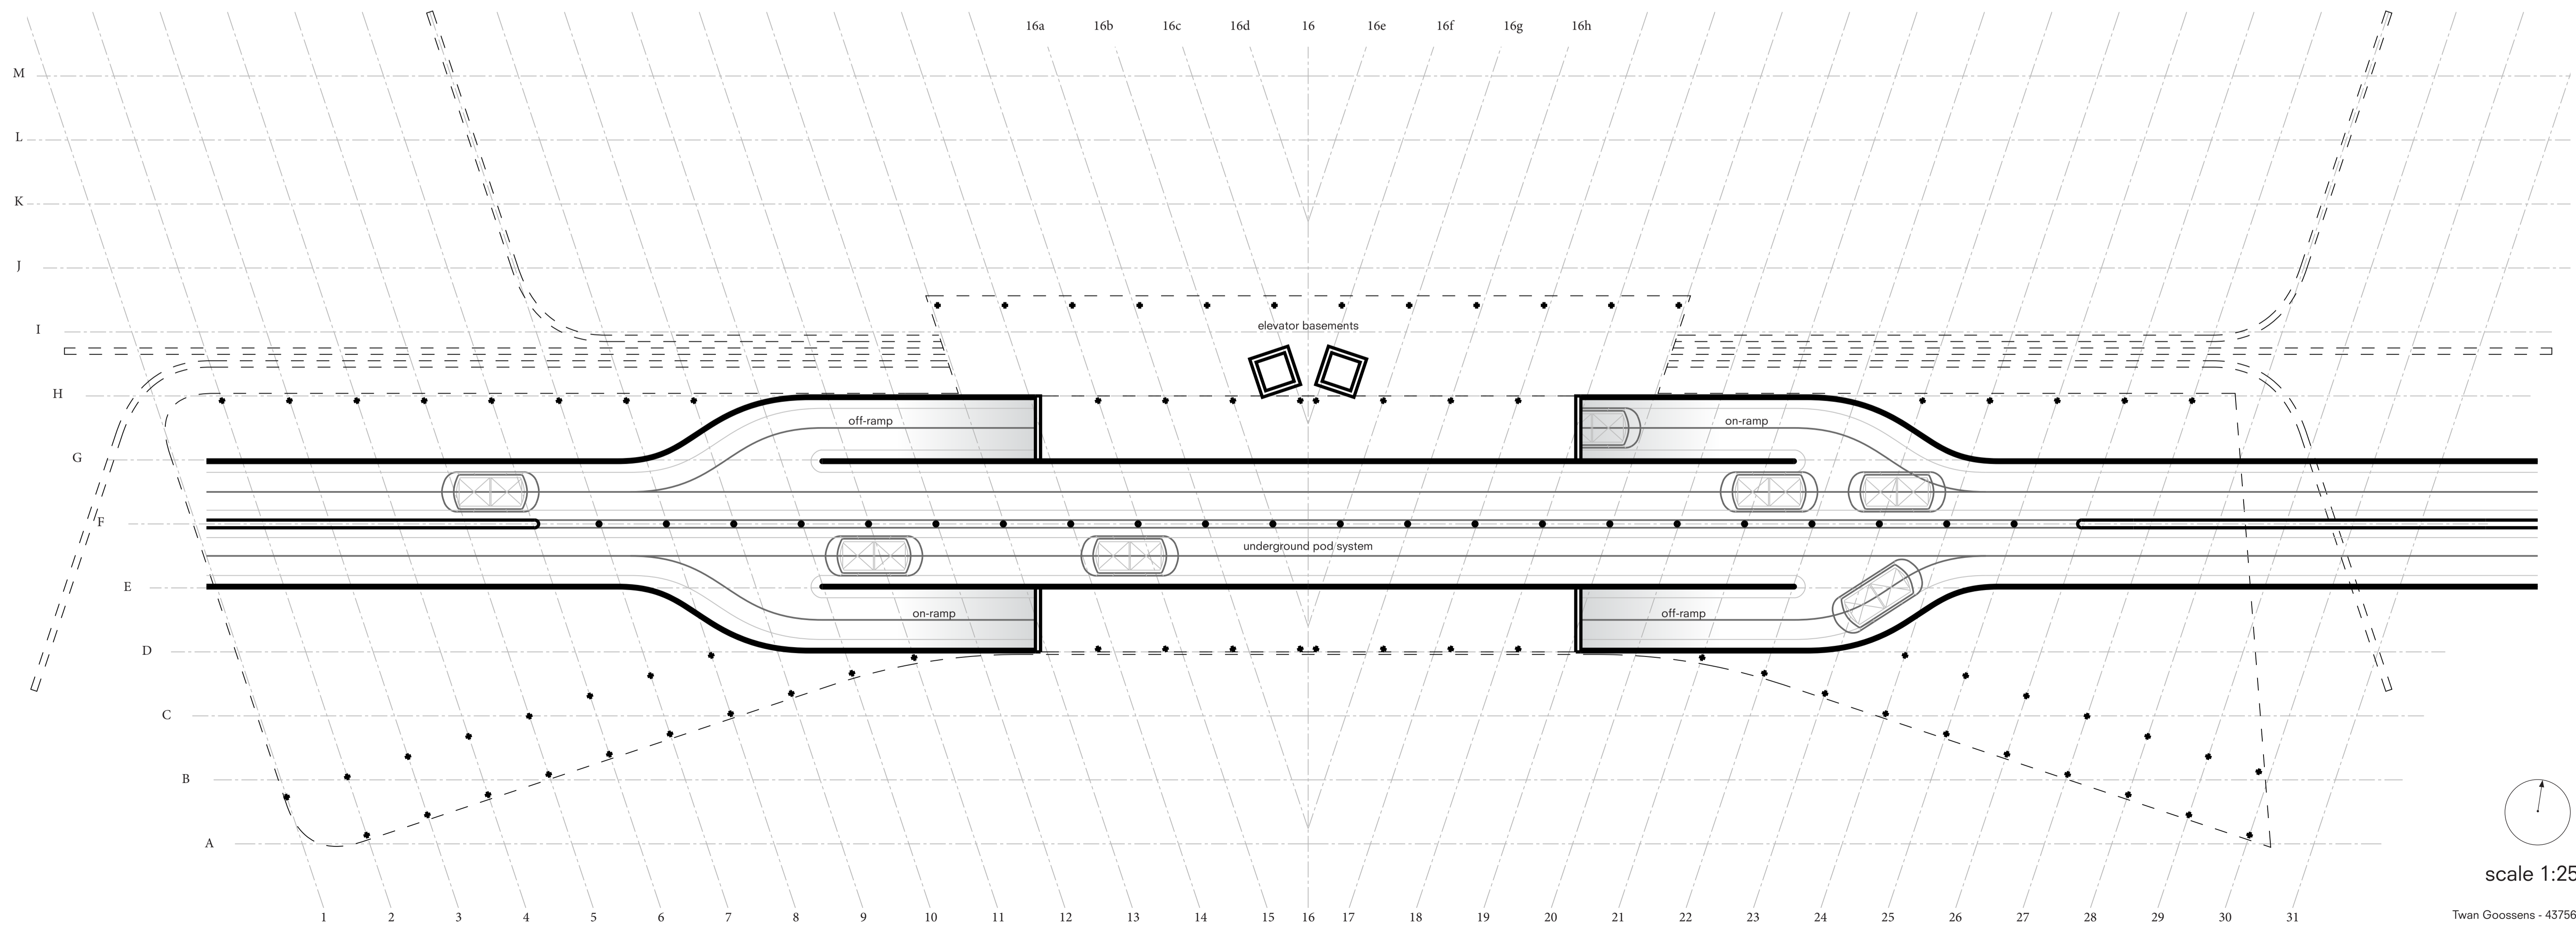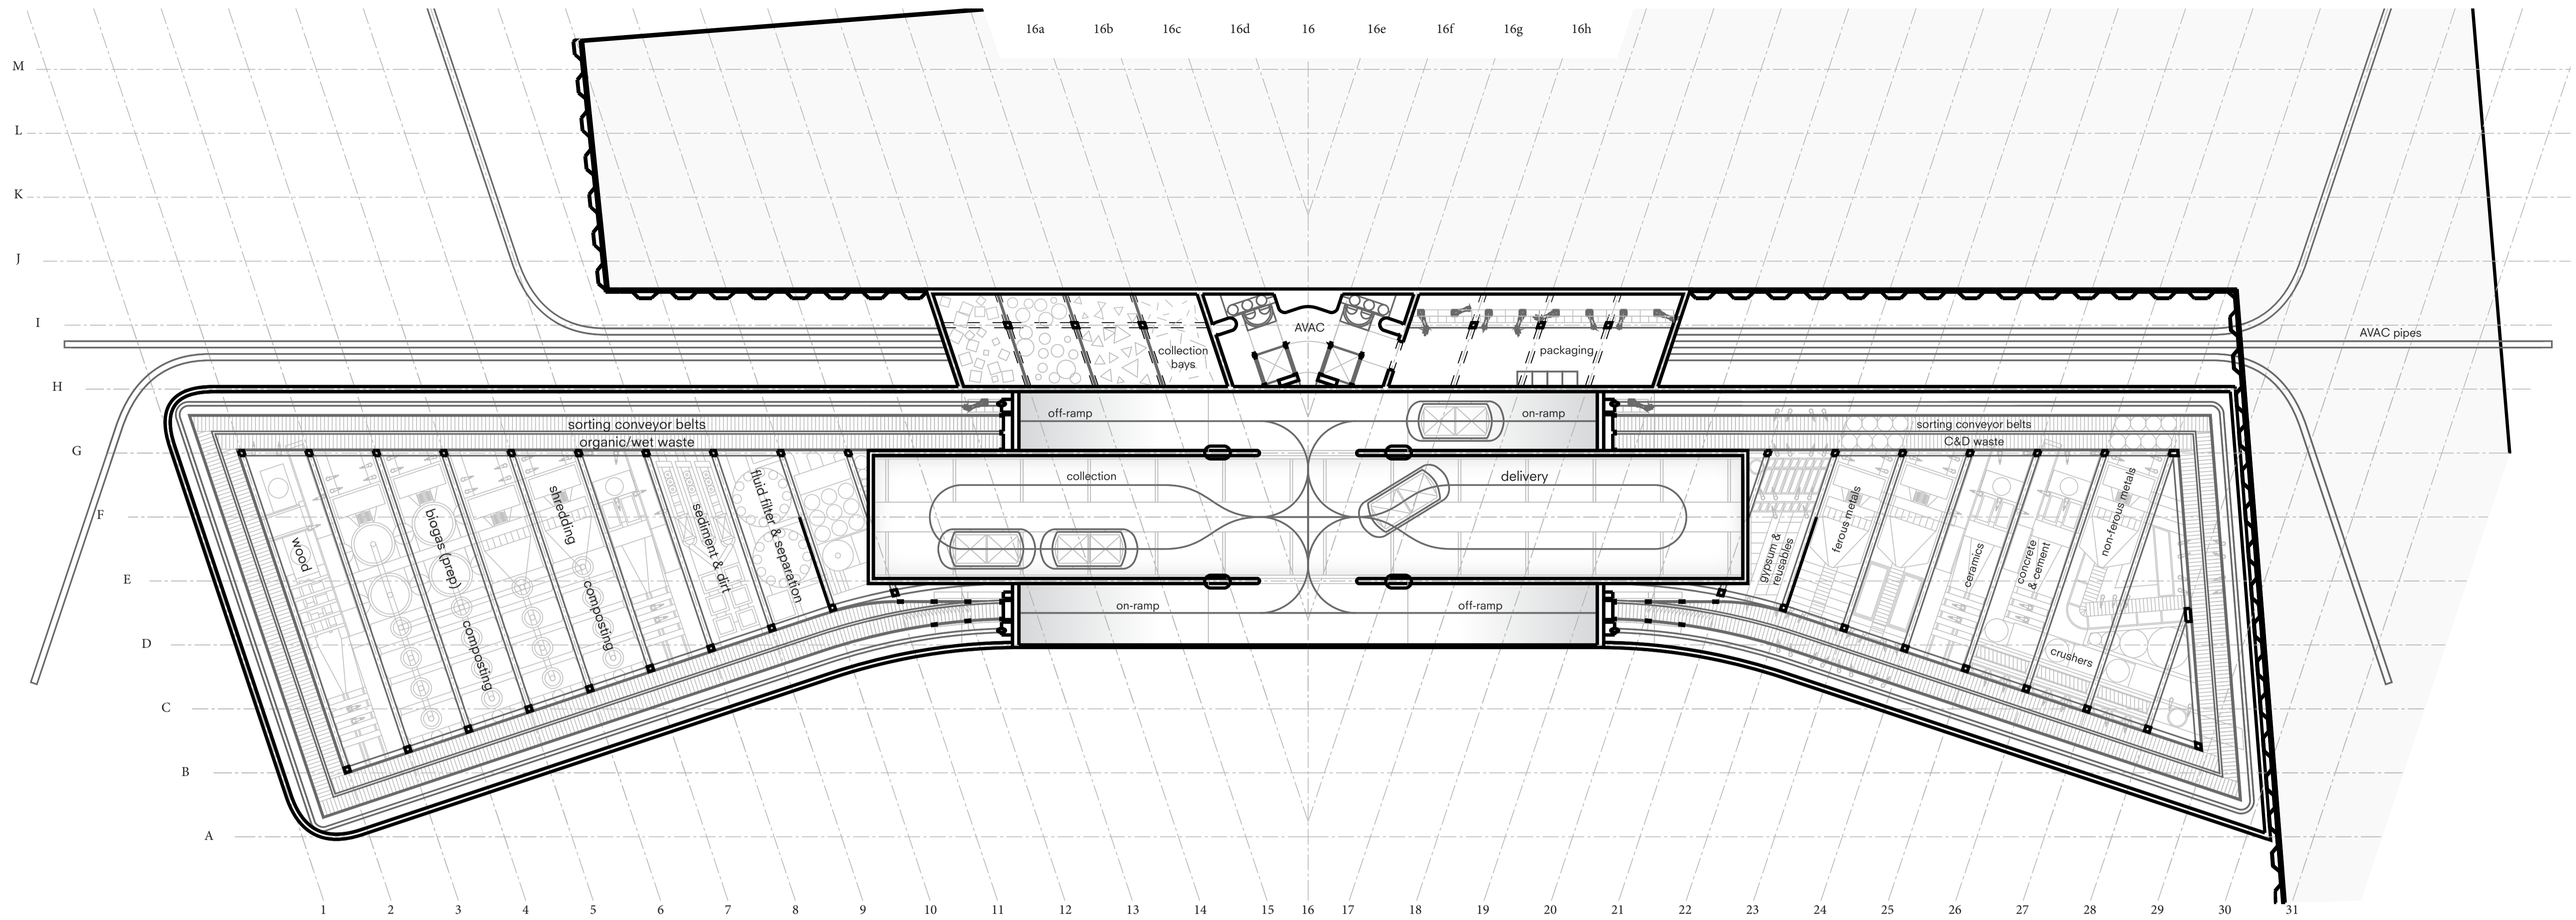


scale 1:250



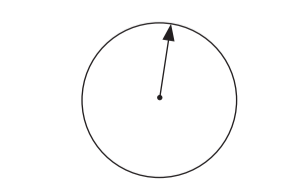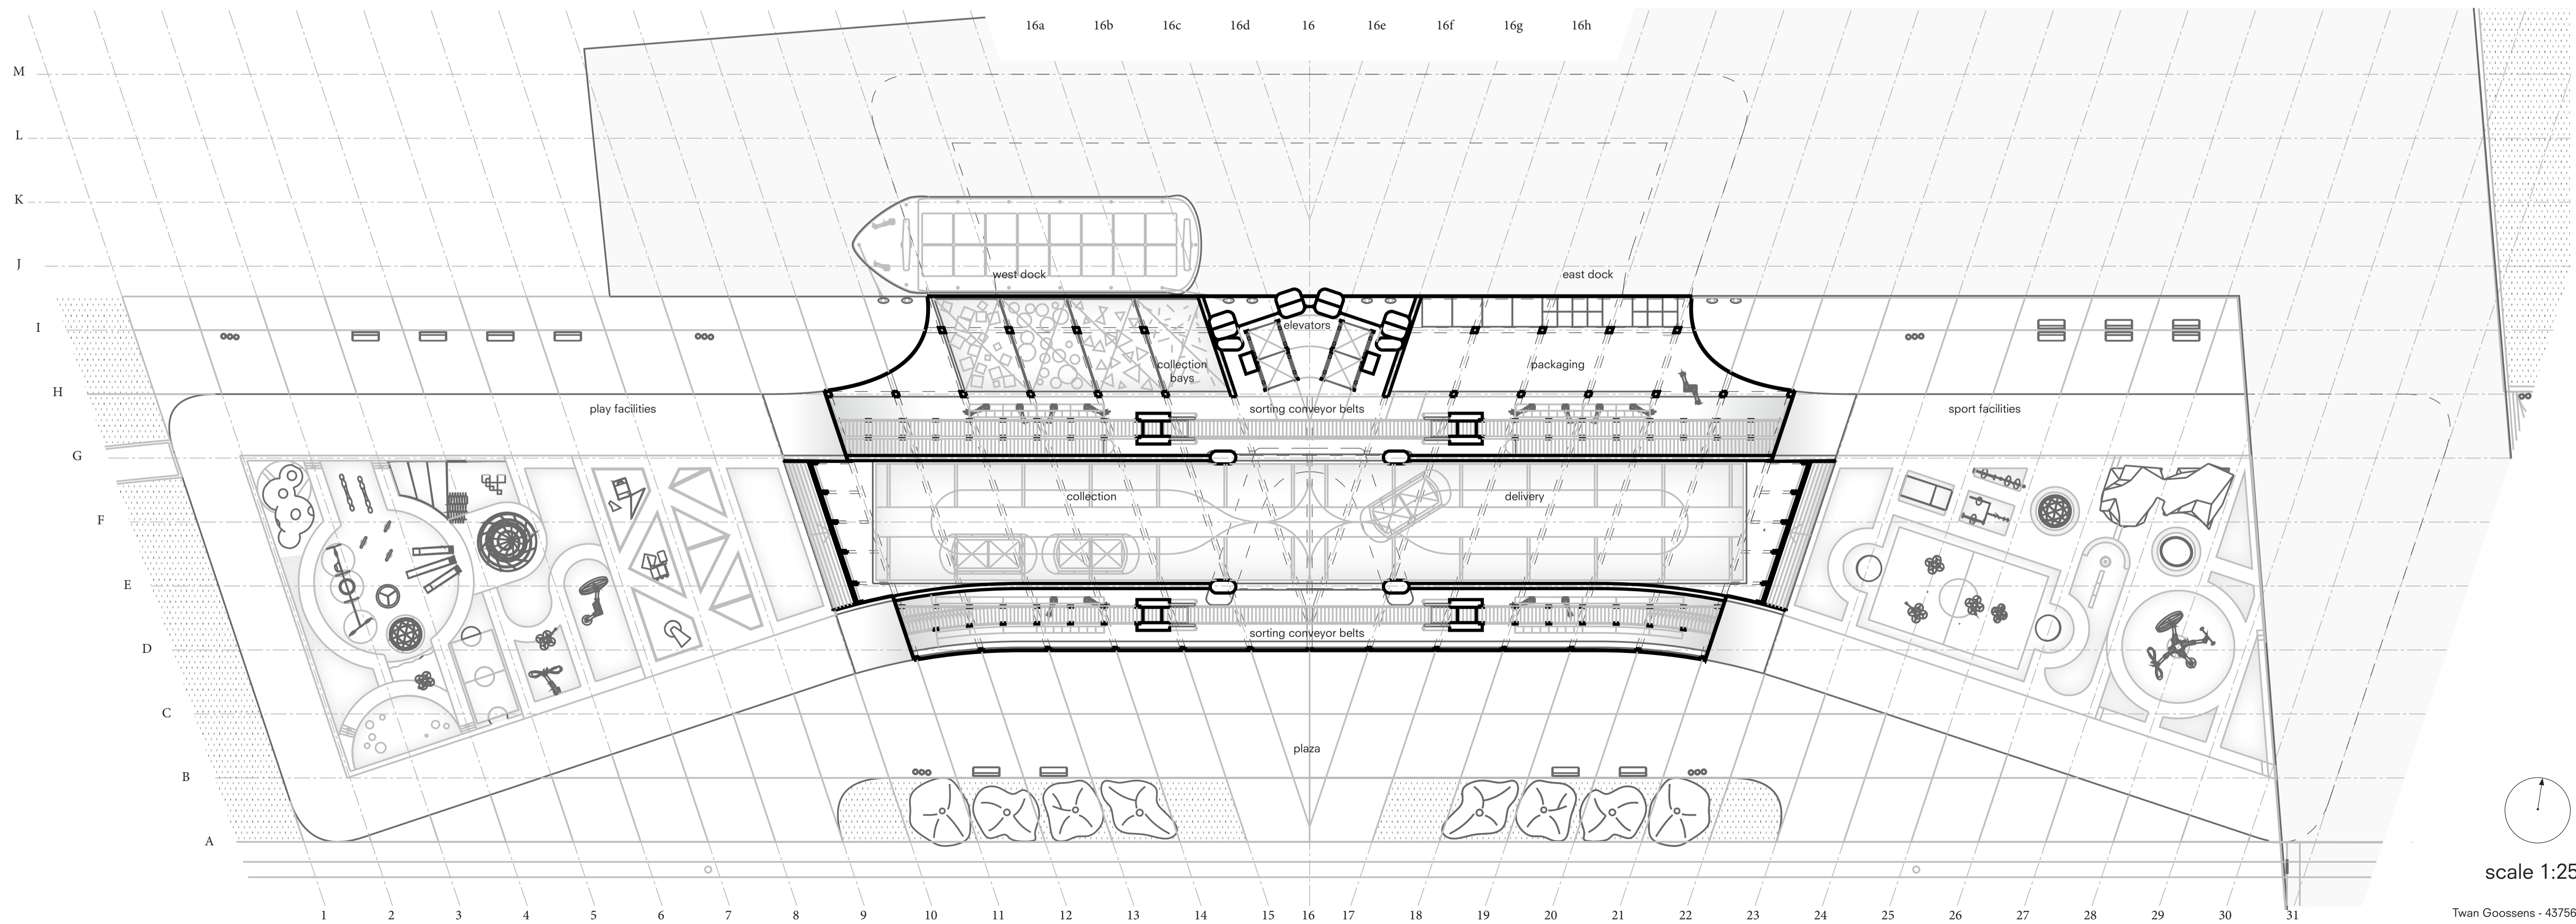
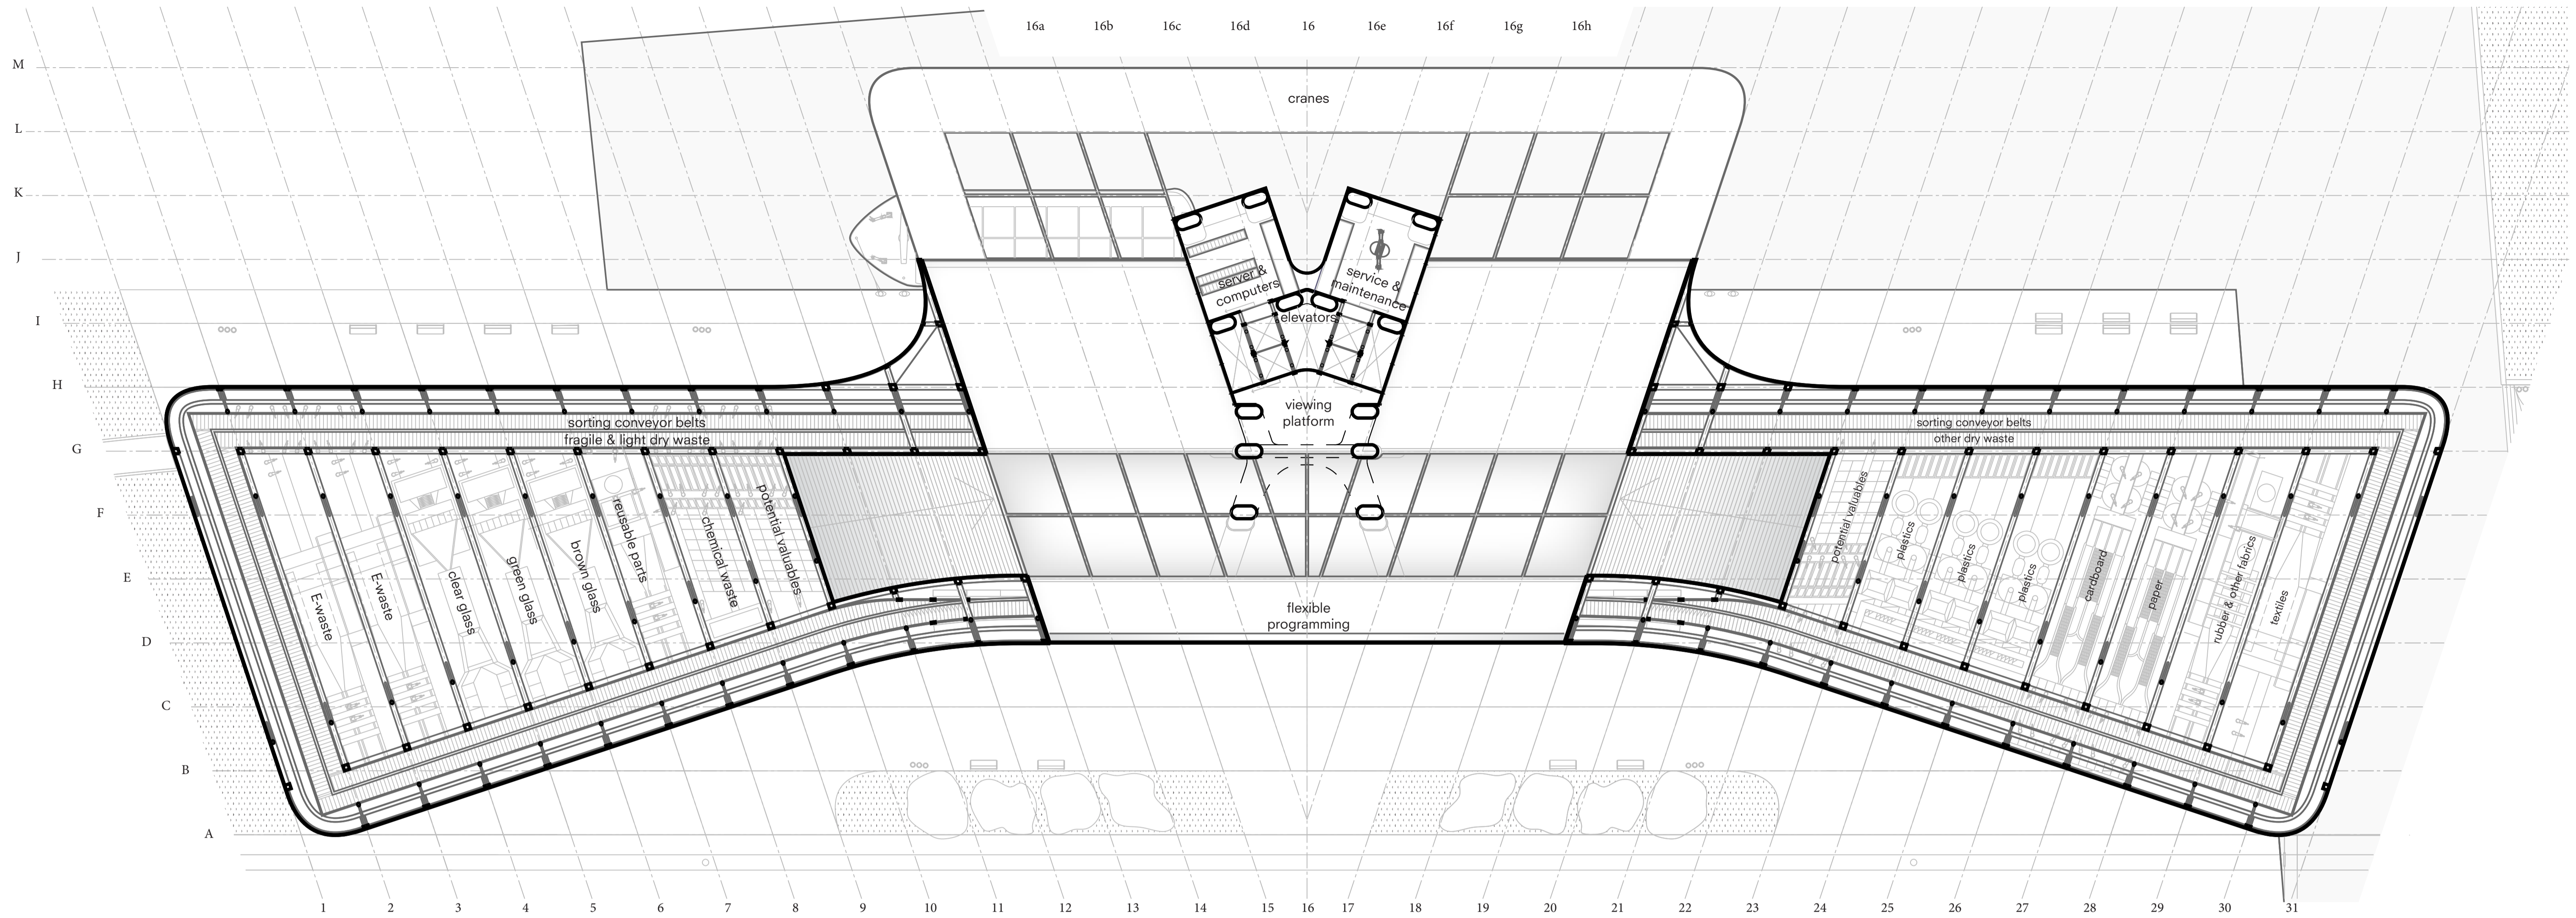


scale 1:250



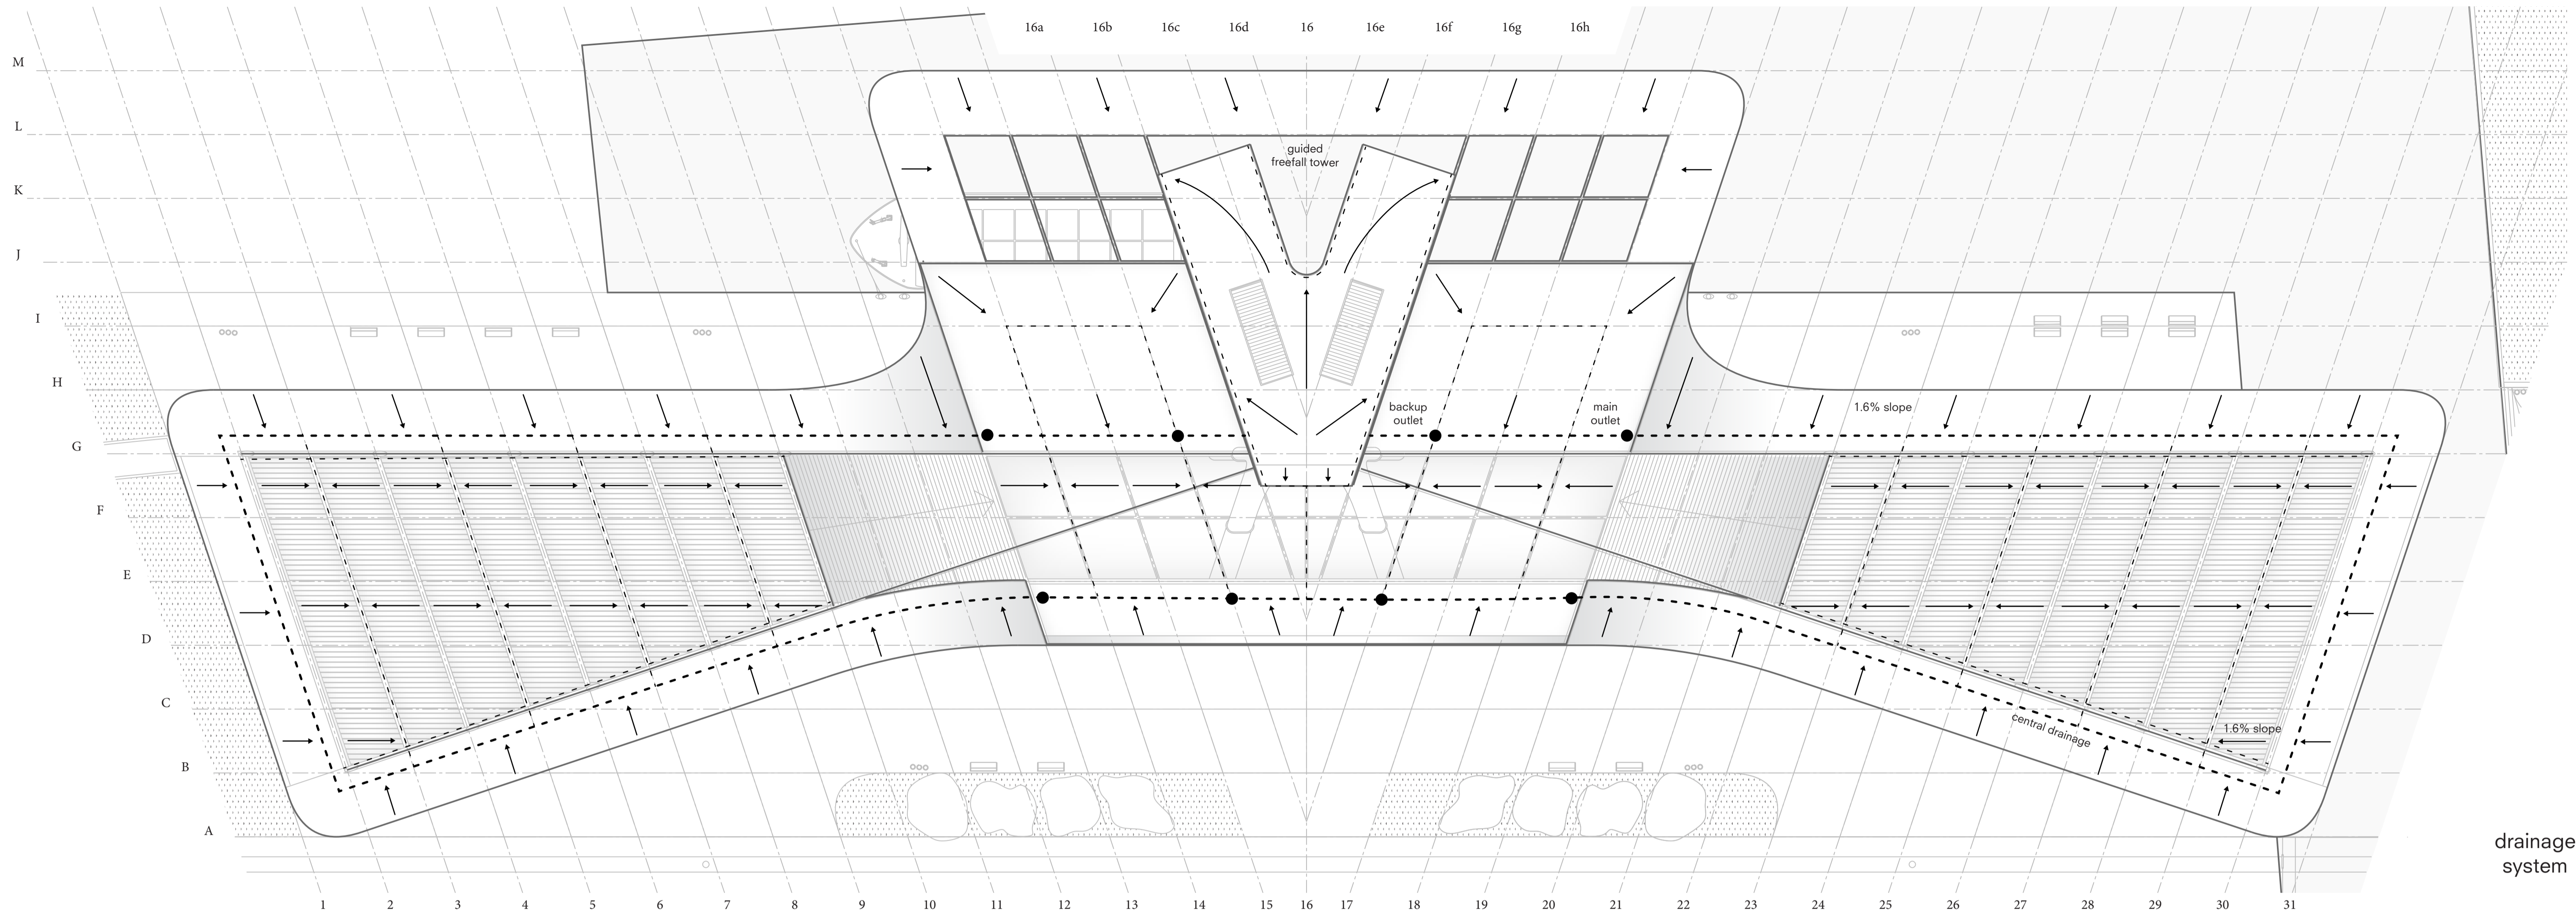


drainage system

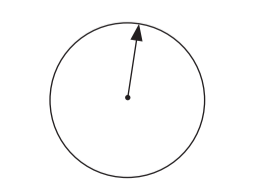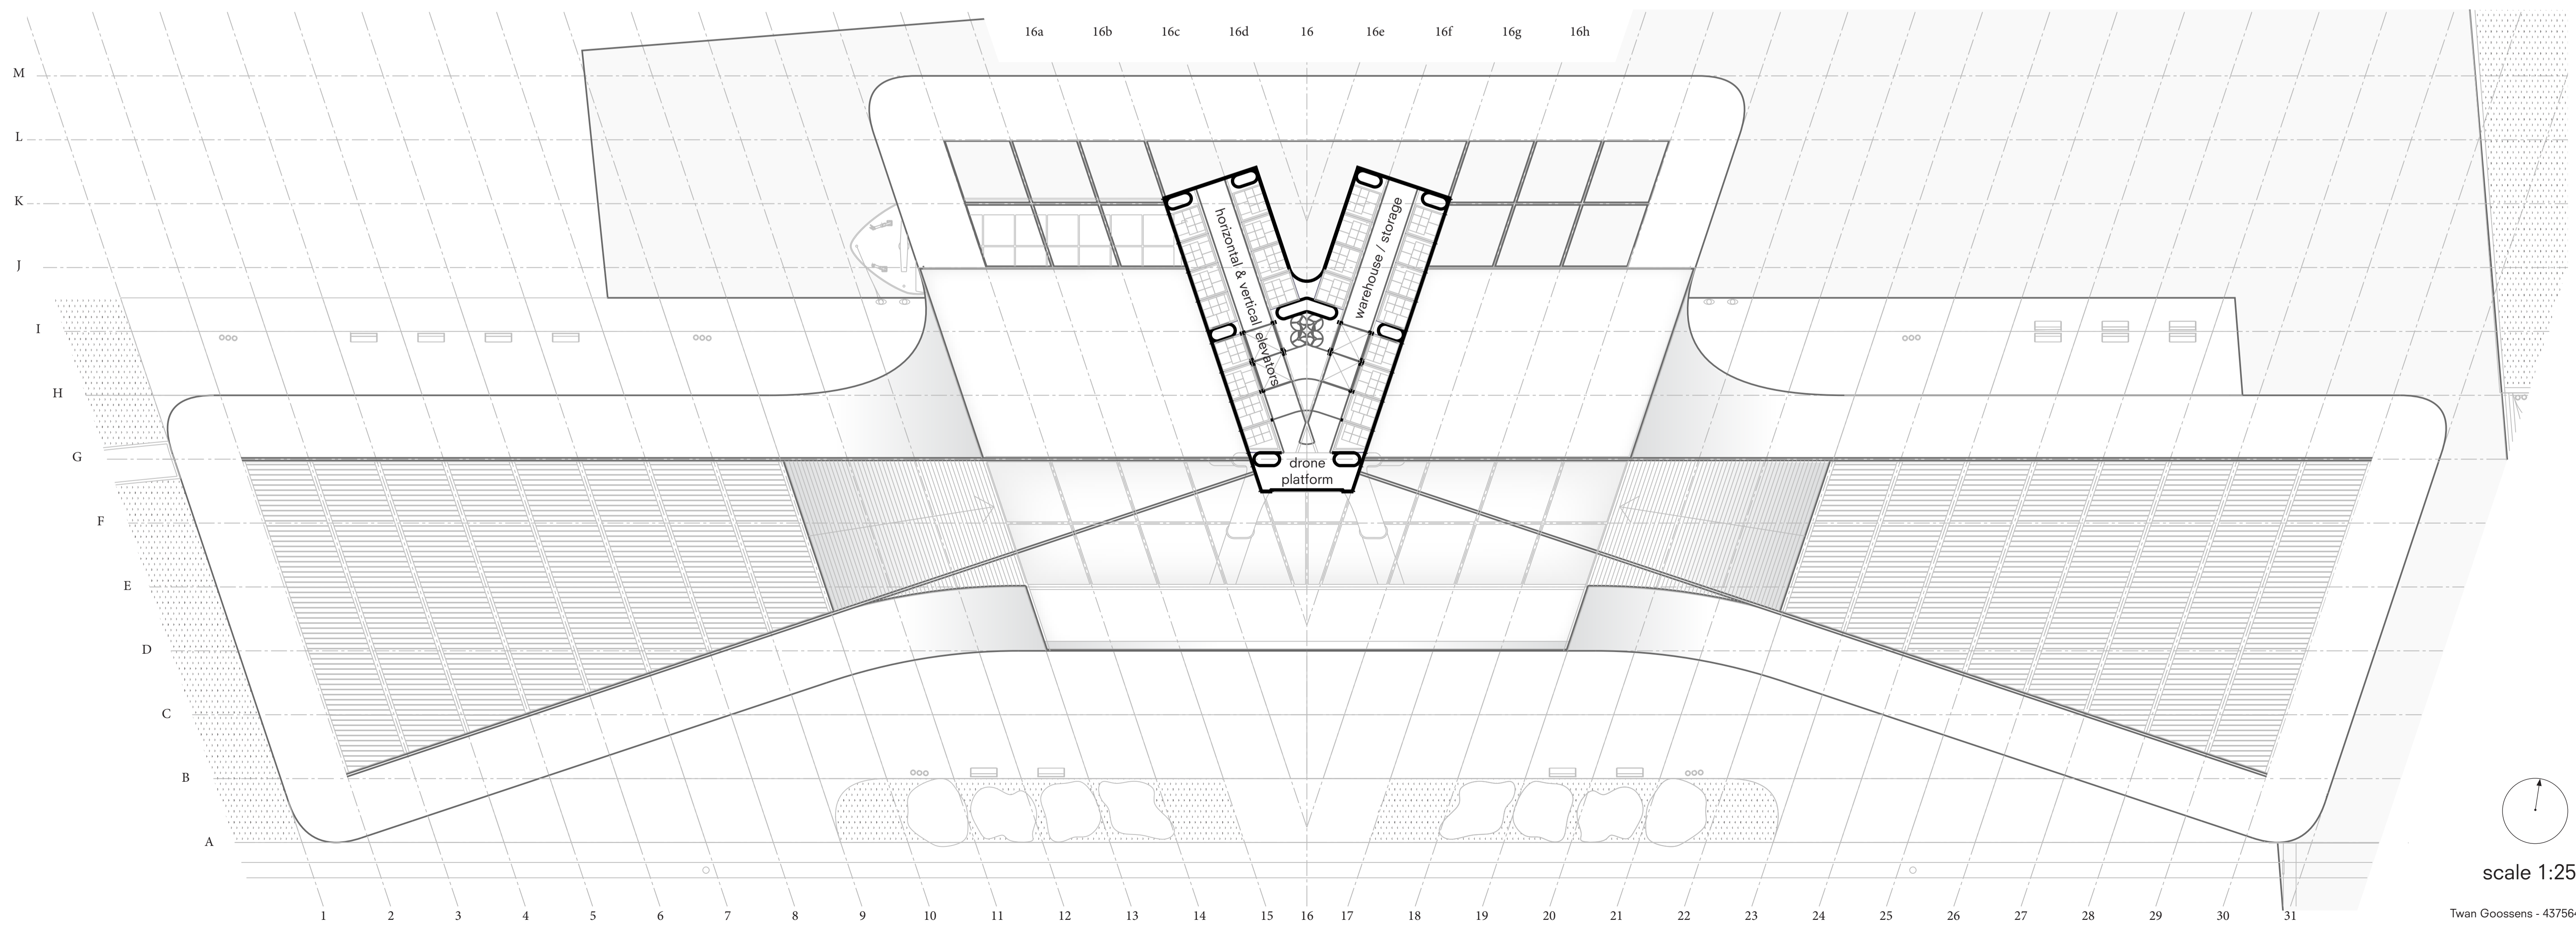

scale 1:250



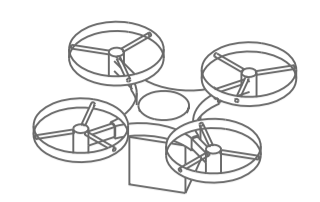

Drone platforms

Temporary storage boxes  
2.3x2.3x2.3

Temporary storage boxes  
2.3x2.3x2.3

Transport hub

Transport hub

Collection bays

Shipments

AVAC

Pods

Docks

