


Legend:


- surface type 02 - flat areas mediating between more opposing realities eg. high traffic infrastructure and inside of the building
- surface type 01 - flat, blending tool between standard outdoors and area of the project - subtle transitioning
- regular pavement - responding to existing standards in closest neighbourhood
- platforms climbing upwards, to the first level of the building
- areas underneath the platforms - not accessible
- areas underneath the platforms tall enough for regular use
- bodies of water
- benches
- elevated platforms with incorporated sitting areas and in-built plant pots
- greenery




Open ground floor plan with the surroundings scale 1:200

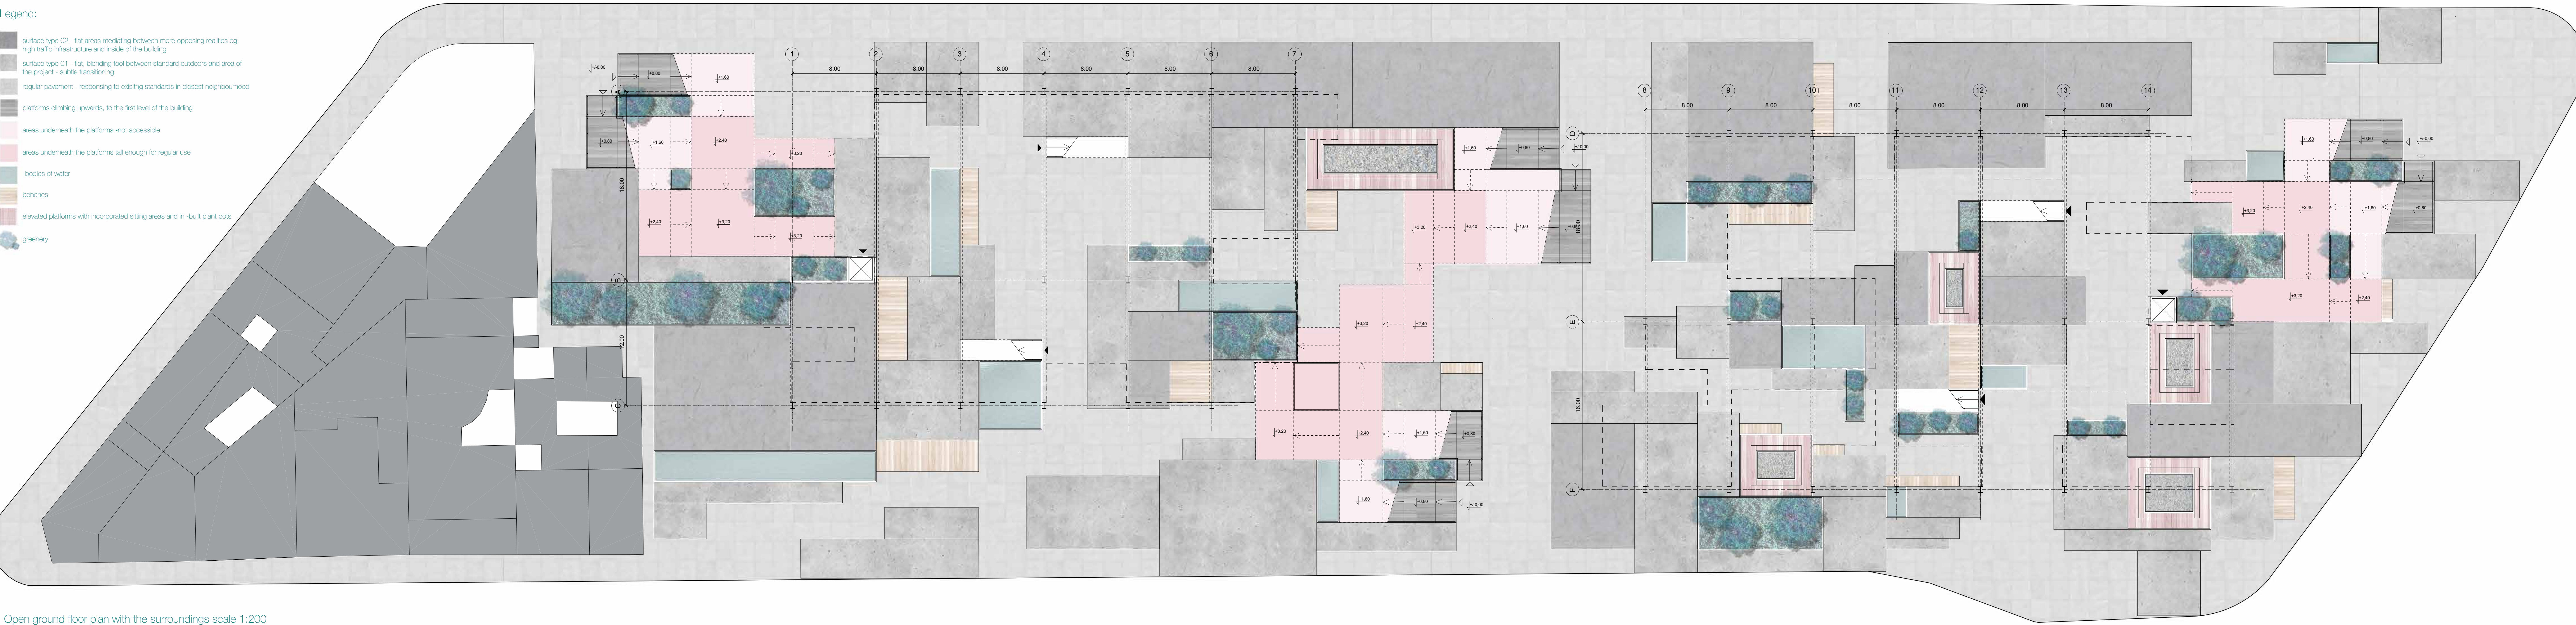

section B-B - scale 1:200

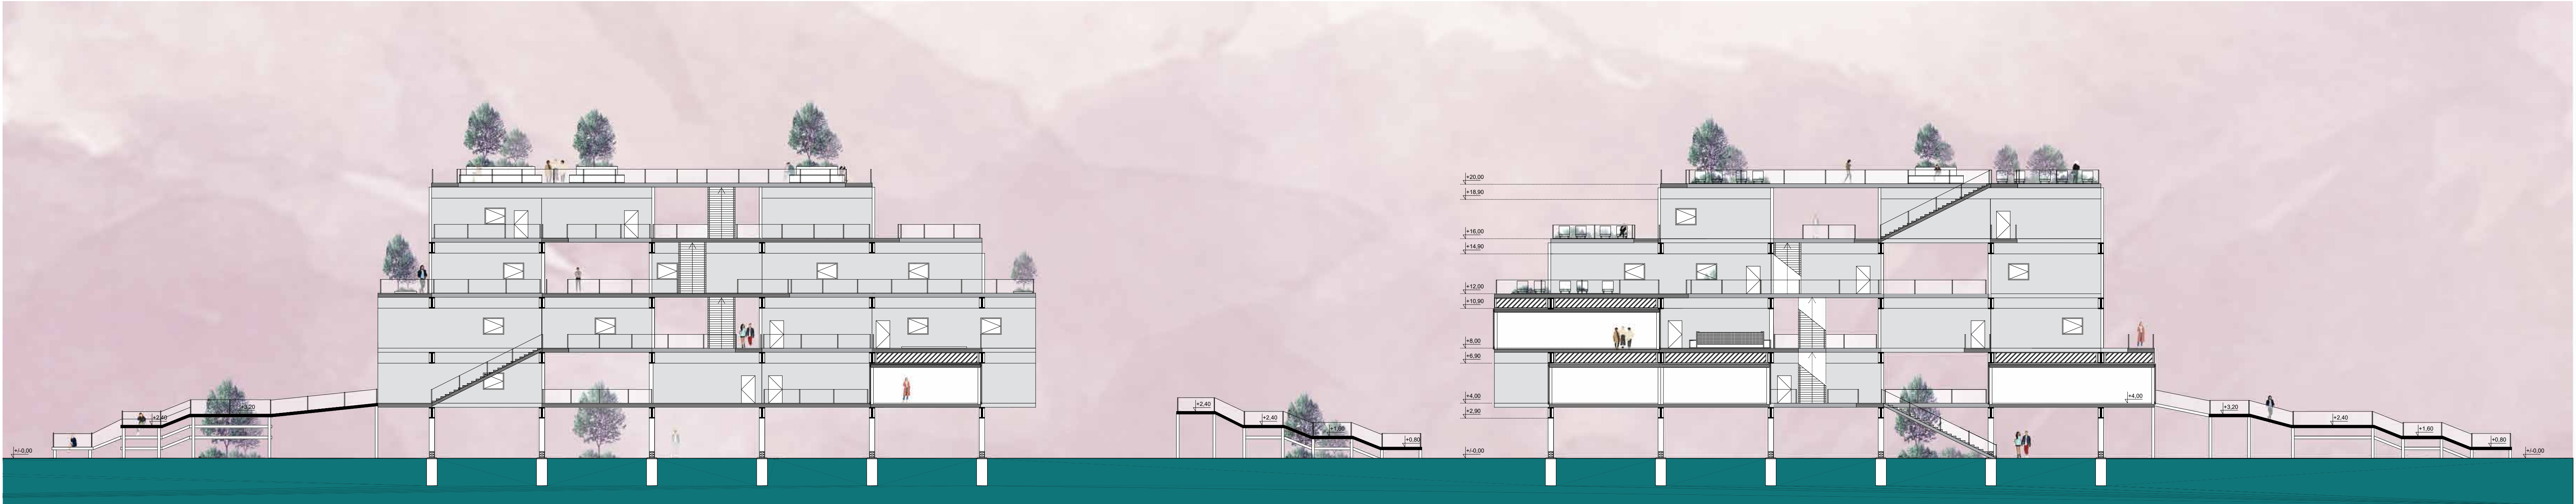

section A-A - scale 1:200

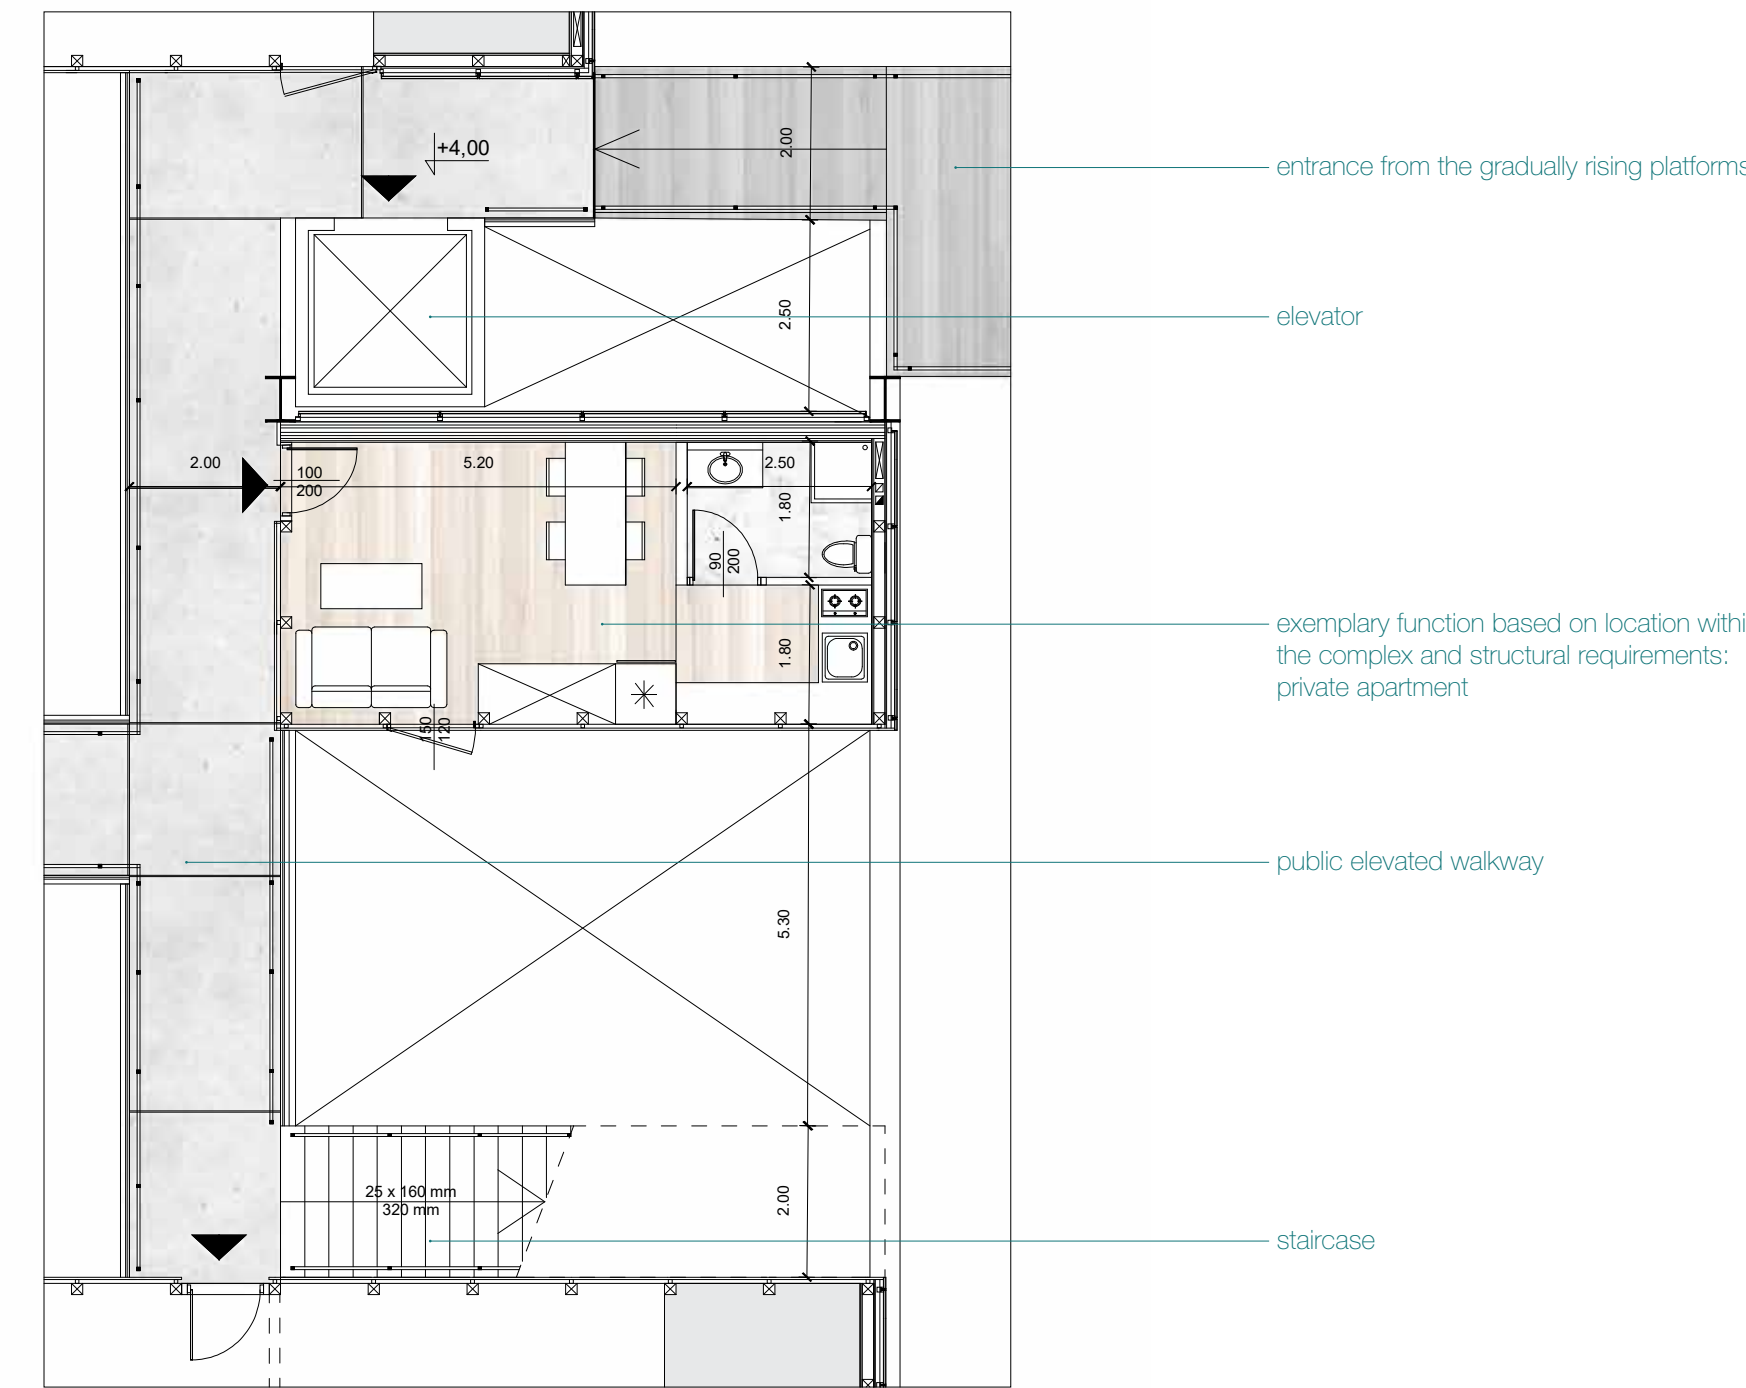

First floor in detail

Characteristics:

Introduction of connection platforms serving as an alternative way to enter the building. Platforms gradually transition into elevated pathways.

Focus on circulation- both horizontal and vertical- stairs, walkways and introduction of elevator. Big permeability - no big sized squares present - just paths allowing for access to boxes.

First floor plan fragment - scale 1:100



First floor plan scale 1:200