



Reconsidering Façade Culture Graduation Project

A study into a modular facade system
for ecological architectural tectonics

2024-2025

Niels Teunissen
5068541

Architectural Engineering Graduation Studio
Research tutor: Mo Smit
Design tutor: Stephan Verkuijlen
Building technology tutor: Lex van Deudekom
Delegate of the board of examiners: Stefano Corbo

00 | Table of contents

01 | Problem statement & relevance

**02 | The research: towards sustainable
facade culture**

**03 | The design: transforming the Beatrix-
gebouw Utrecht**

04 | Reflection

00 | Table of contents

01 | Problem statement & relevance

02 | The research: towards sustainable
facade culture

03 | The design: transforming the Beatrix-
gebouw Utrecht

04 | Looking back and ahead

The current facade culture:



We use linear economy principles...



to seal us off from
the natural world...



...and to create our own world.

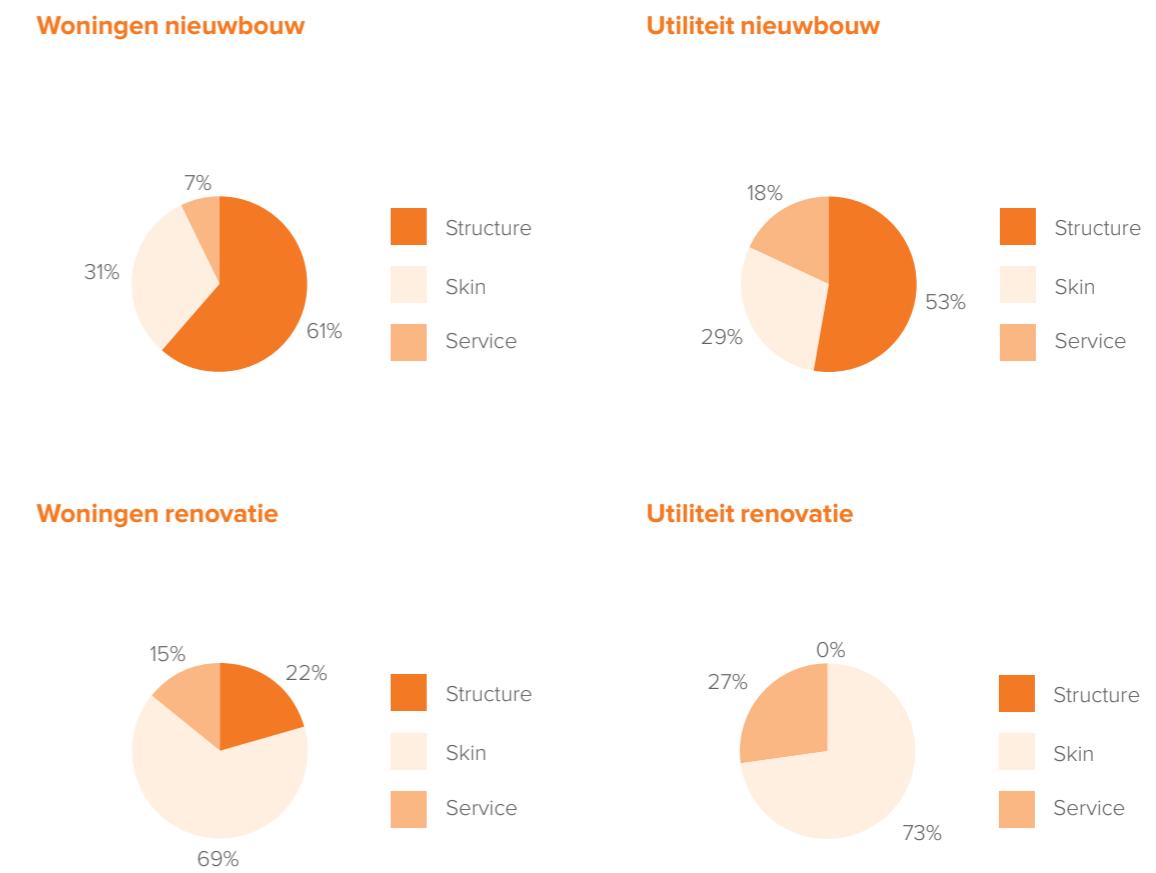
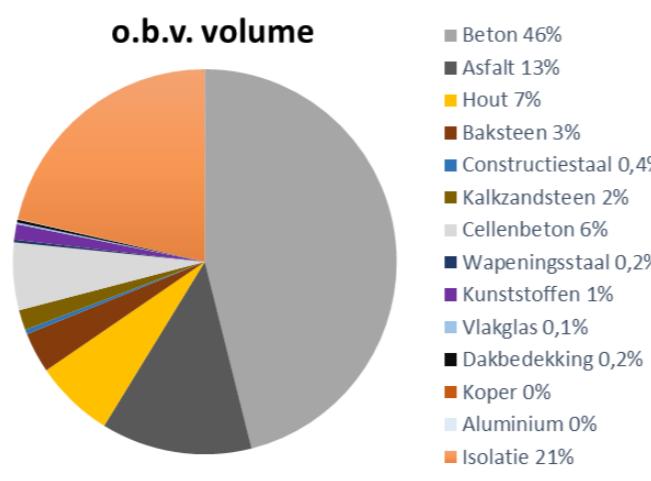
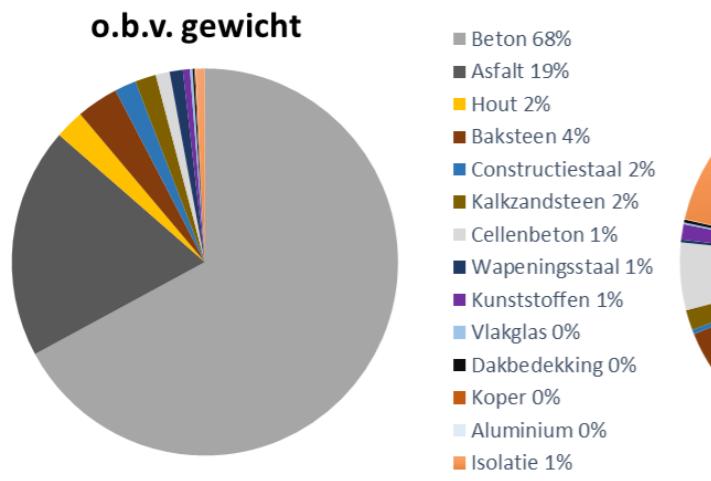


Fig 1: Shares of construction materials used in the Netherlands. Biobased materials are 0,1% (NIBE Research, 2019).

Fig 2: Impact of material related emissions per building layer in the Netherlands, divided in housing-utiliteit and new construction-renovation (DGBC, 2021).


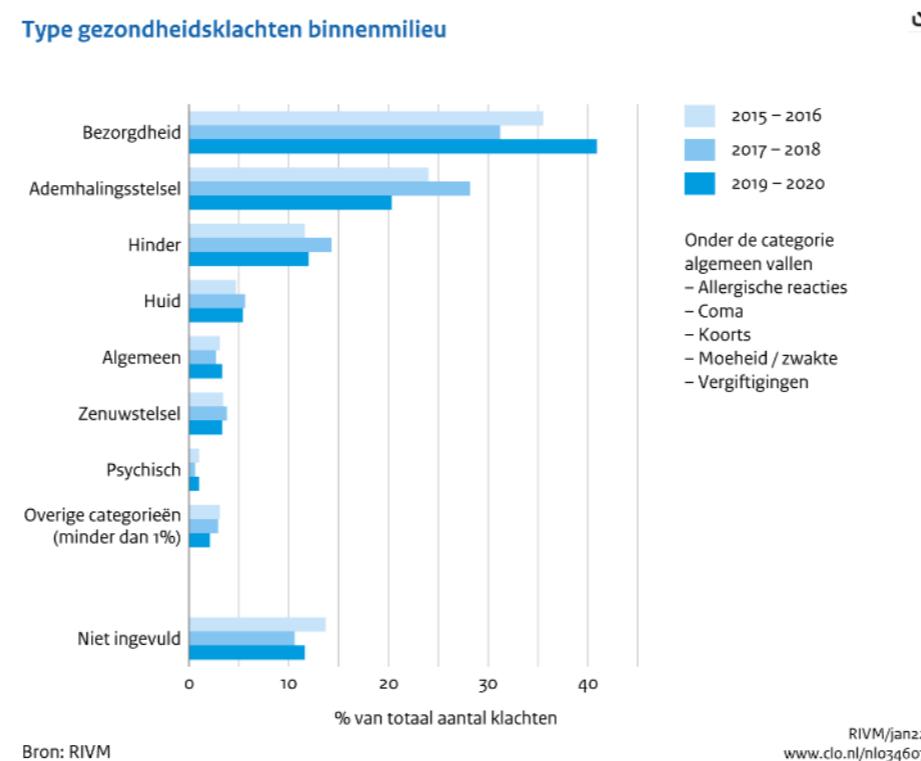


Fig 3: 75% of environment related symptoms reported to the GGD in 2019 and 2020 concern the indoor climate (RIVM, 2022).

A three-piece sustainability goal:

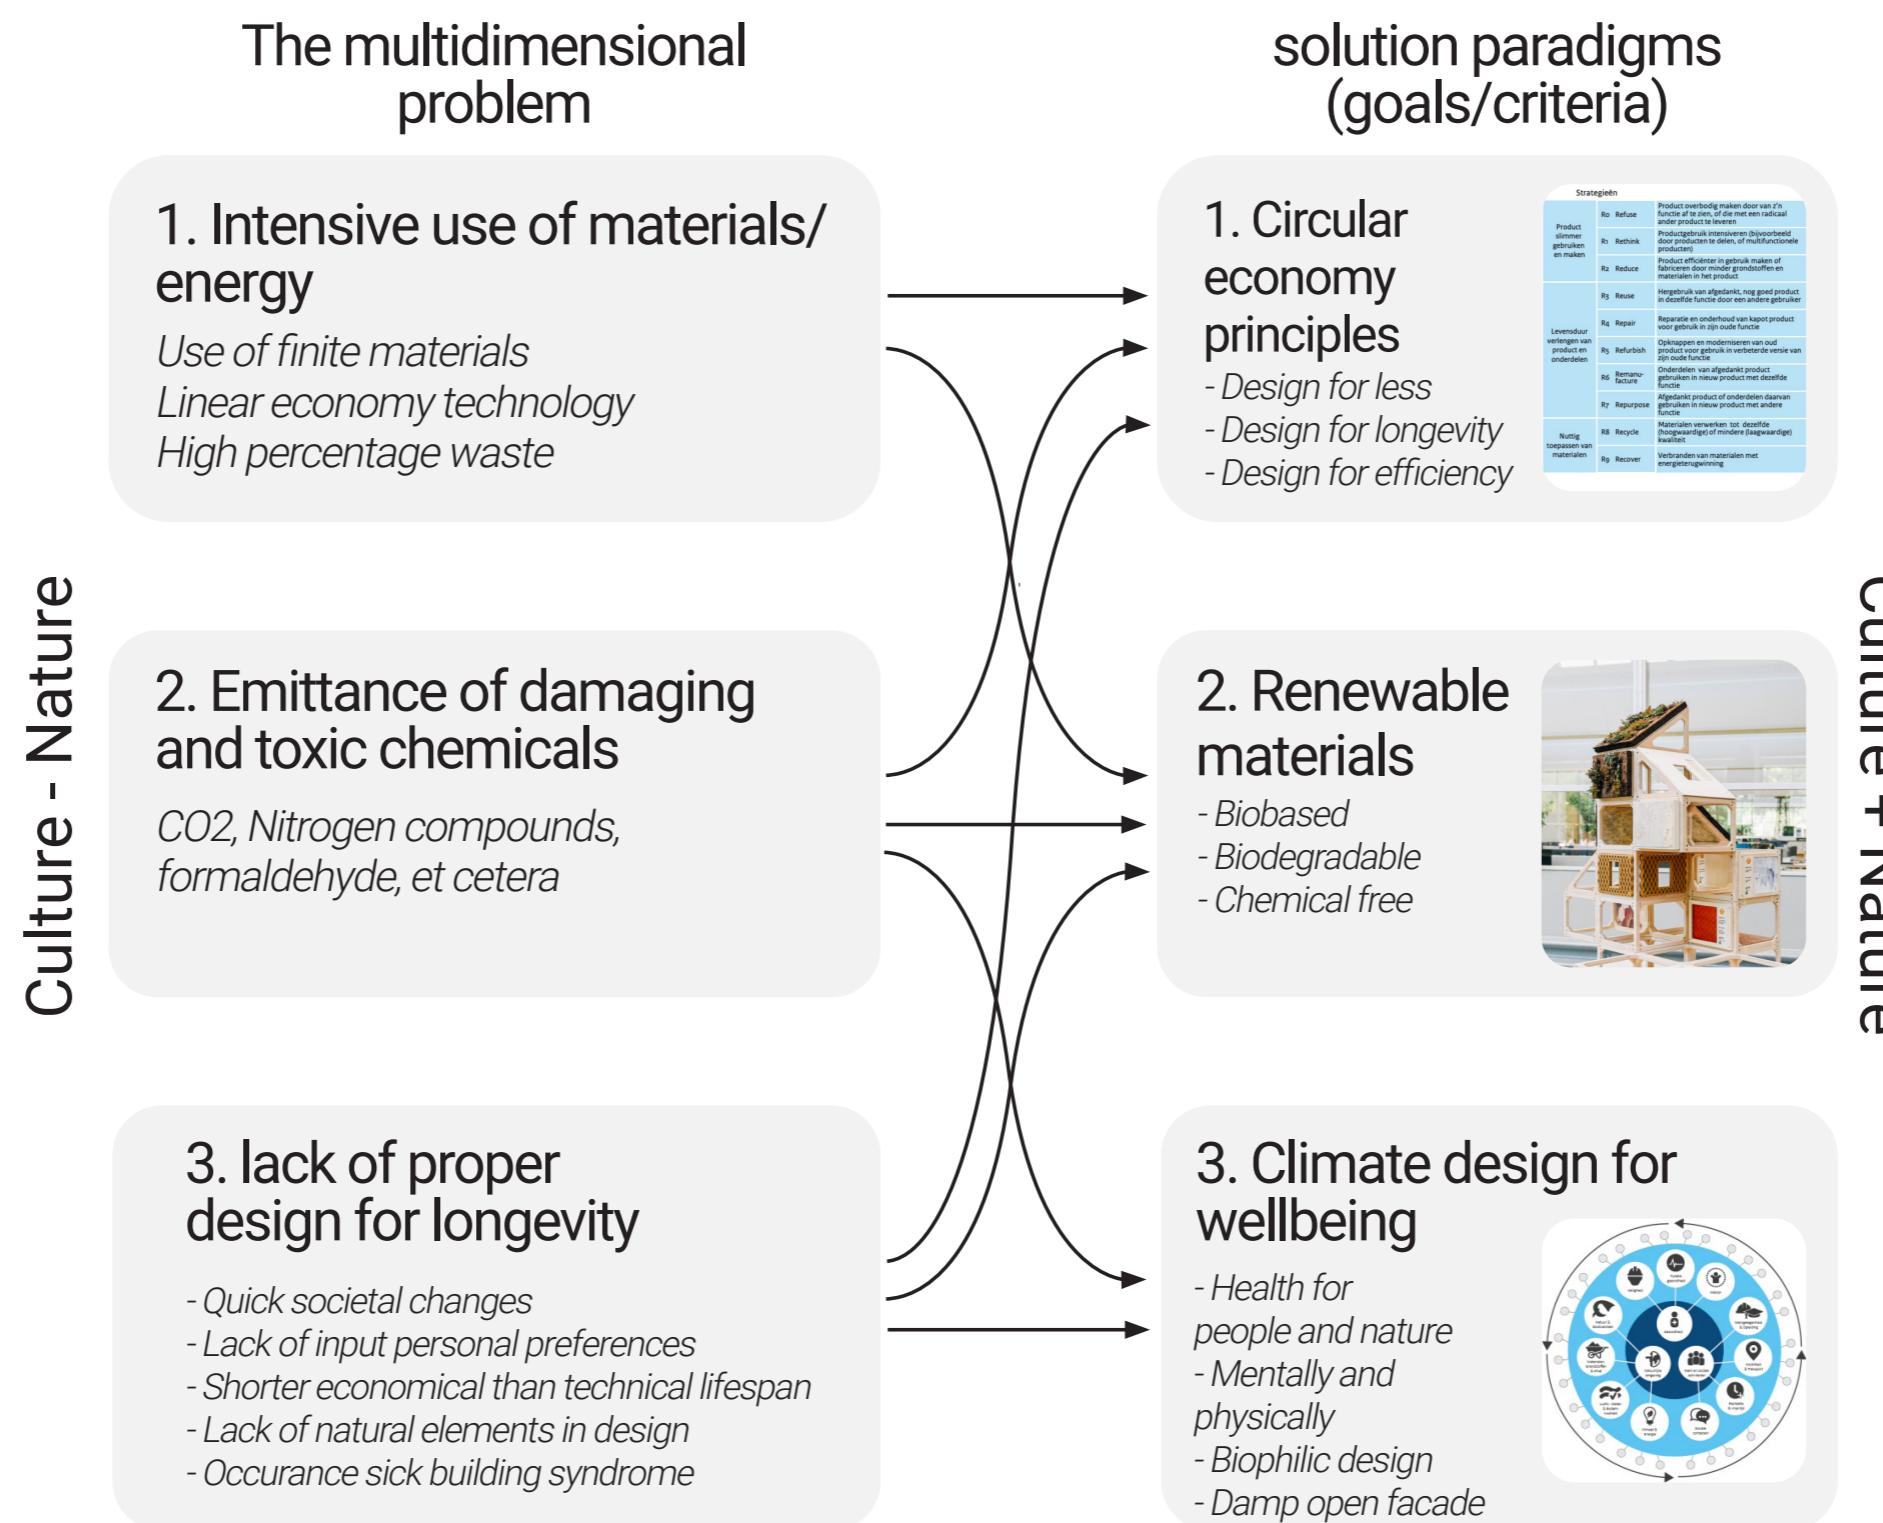

Thematic research objective

Research question:

How can a modular facade be developed with Ecological Architectural Tectonics (EAT) theory?

Part A: Investigation

What are the requirements for:

1. the facade's **structure** and how can it be standardized for the circular economy?
2. the facade's **materials** and how can it consist of as much renewable materials as possible?
3. the facade's projected **climate** and how can it be customized for wellbeing?

Methods: Literature studies, database analysis (edupack).

Part B: Experimentation (iterative process)


How can the insights of 1-3 be combined for an integral facade system?

Methods: Research by design (sketching, CAD), prototyping

Theoretical framework

Ecological Architectural tectonics:
The combination of architectural tectonics and
the three-piece sustainability goal

Modularity:
A tool to balance
standardization and customization

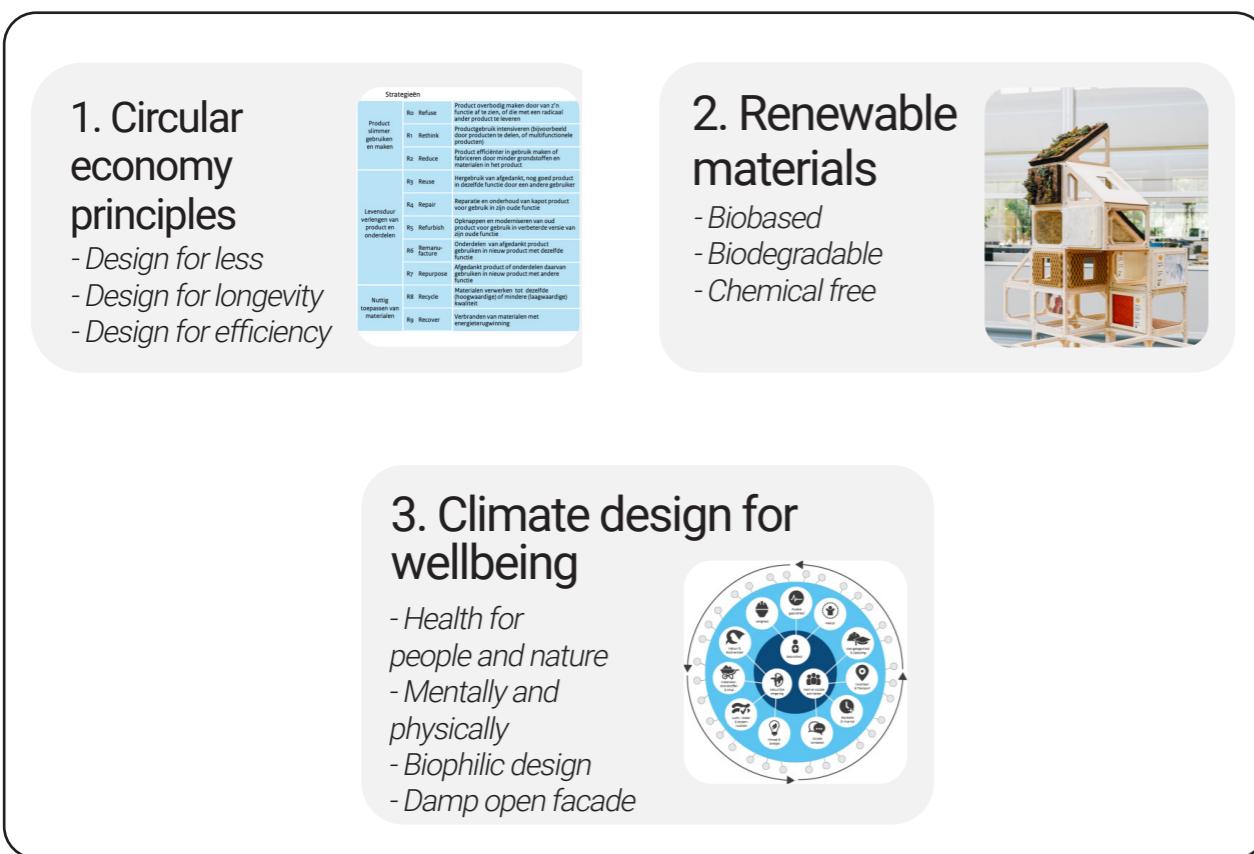

Three pillars of architectural tectonics

Structure

- Self supporting
- Spatial ordering: layouts composition open - closed Shape
- Standardized per: building owner room person
- ...

Materials

- Has both structural and climatological properties
- Aesthetic: Texture Tactility
- Exposed to nature (or not)
- Finite or infinite

Climate

- Passive and active climatization
- Indoor climate, protected against natural elements
- support in complex climate processes: temperature ventilation shading humidity
- Tailored per: building owner room person
- ...



Standardization

Modular Spectrum

Customization

00 | Table of contents

01 | Problem statement & relevance

**02 | The research: towards sustainable
facade culture**








**03 | The design: transforming the Beatrix-
gebouw Utrecht**

04 | Reflection


Structure

Structure
<ul style="list-style-type: none">- Reduce, reuse, repair, remanufacture, refurbish, recycle.- Components approach- Open building/ shearing layers stewart brand- Demountable, universal connections- As independent as possible: when cassette a is removed, b can stay- Casette system- Hoisting equipment- Low tech- Prefabrication- Standardization

Floorplan possibilities

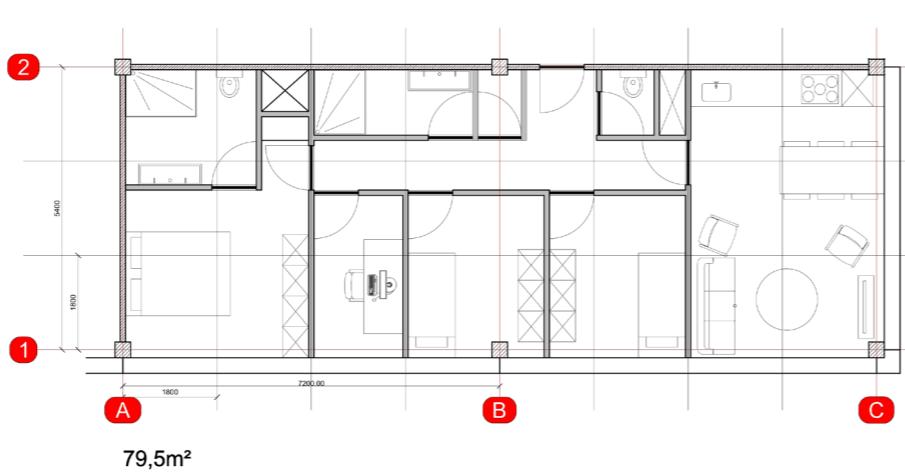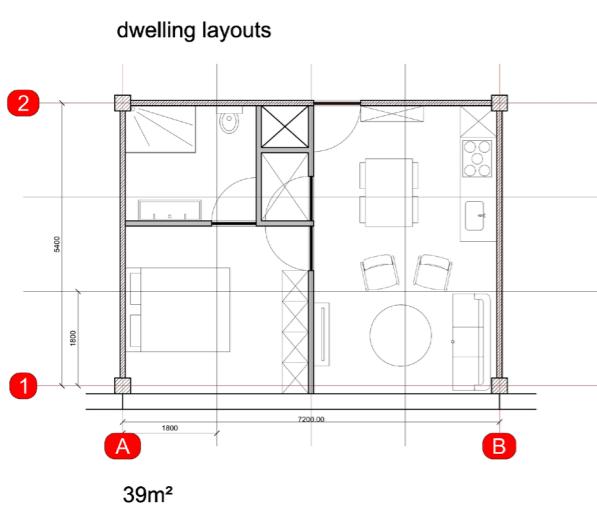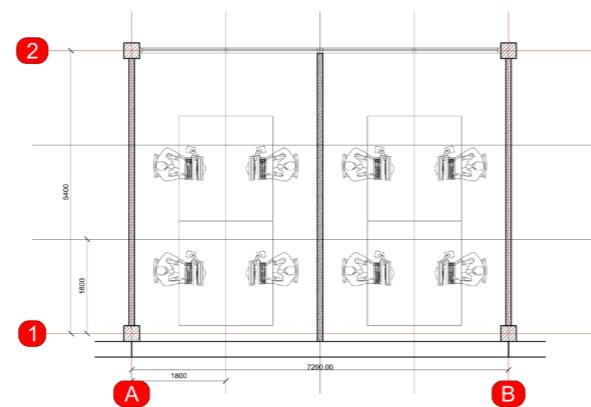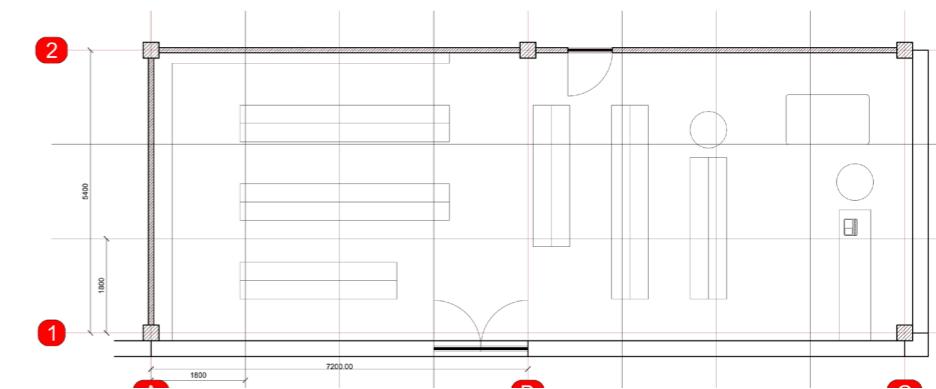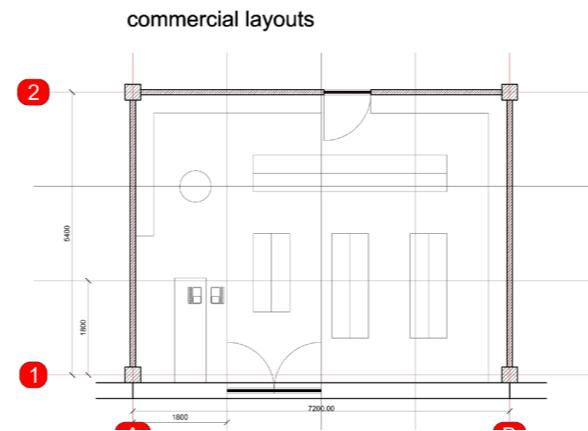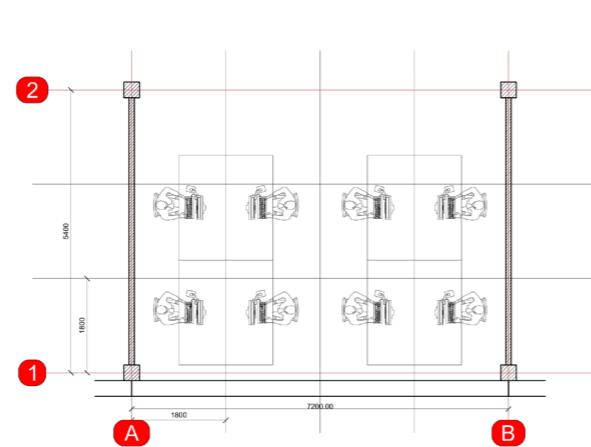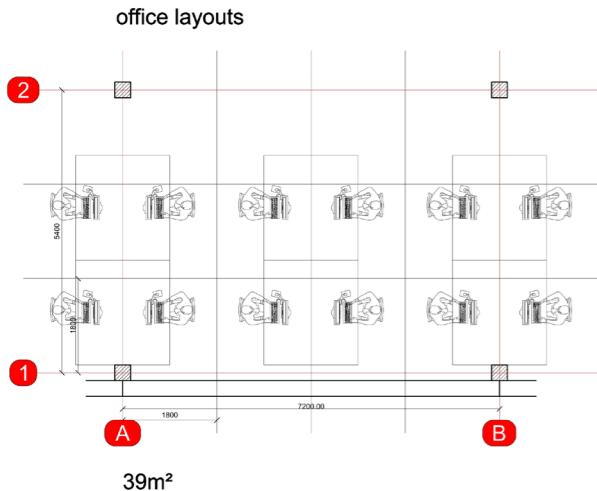


The interscale approach

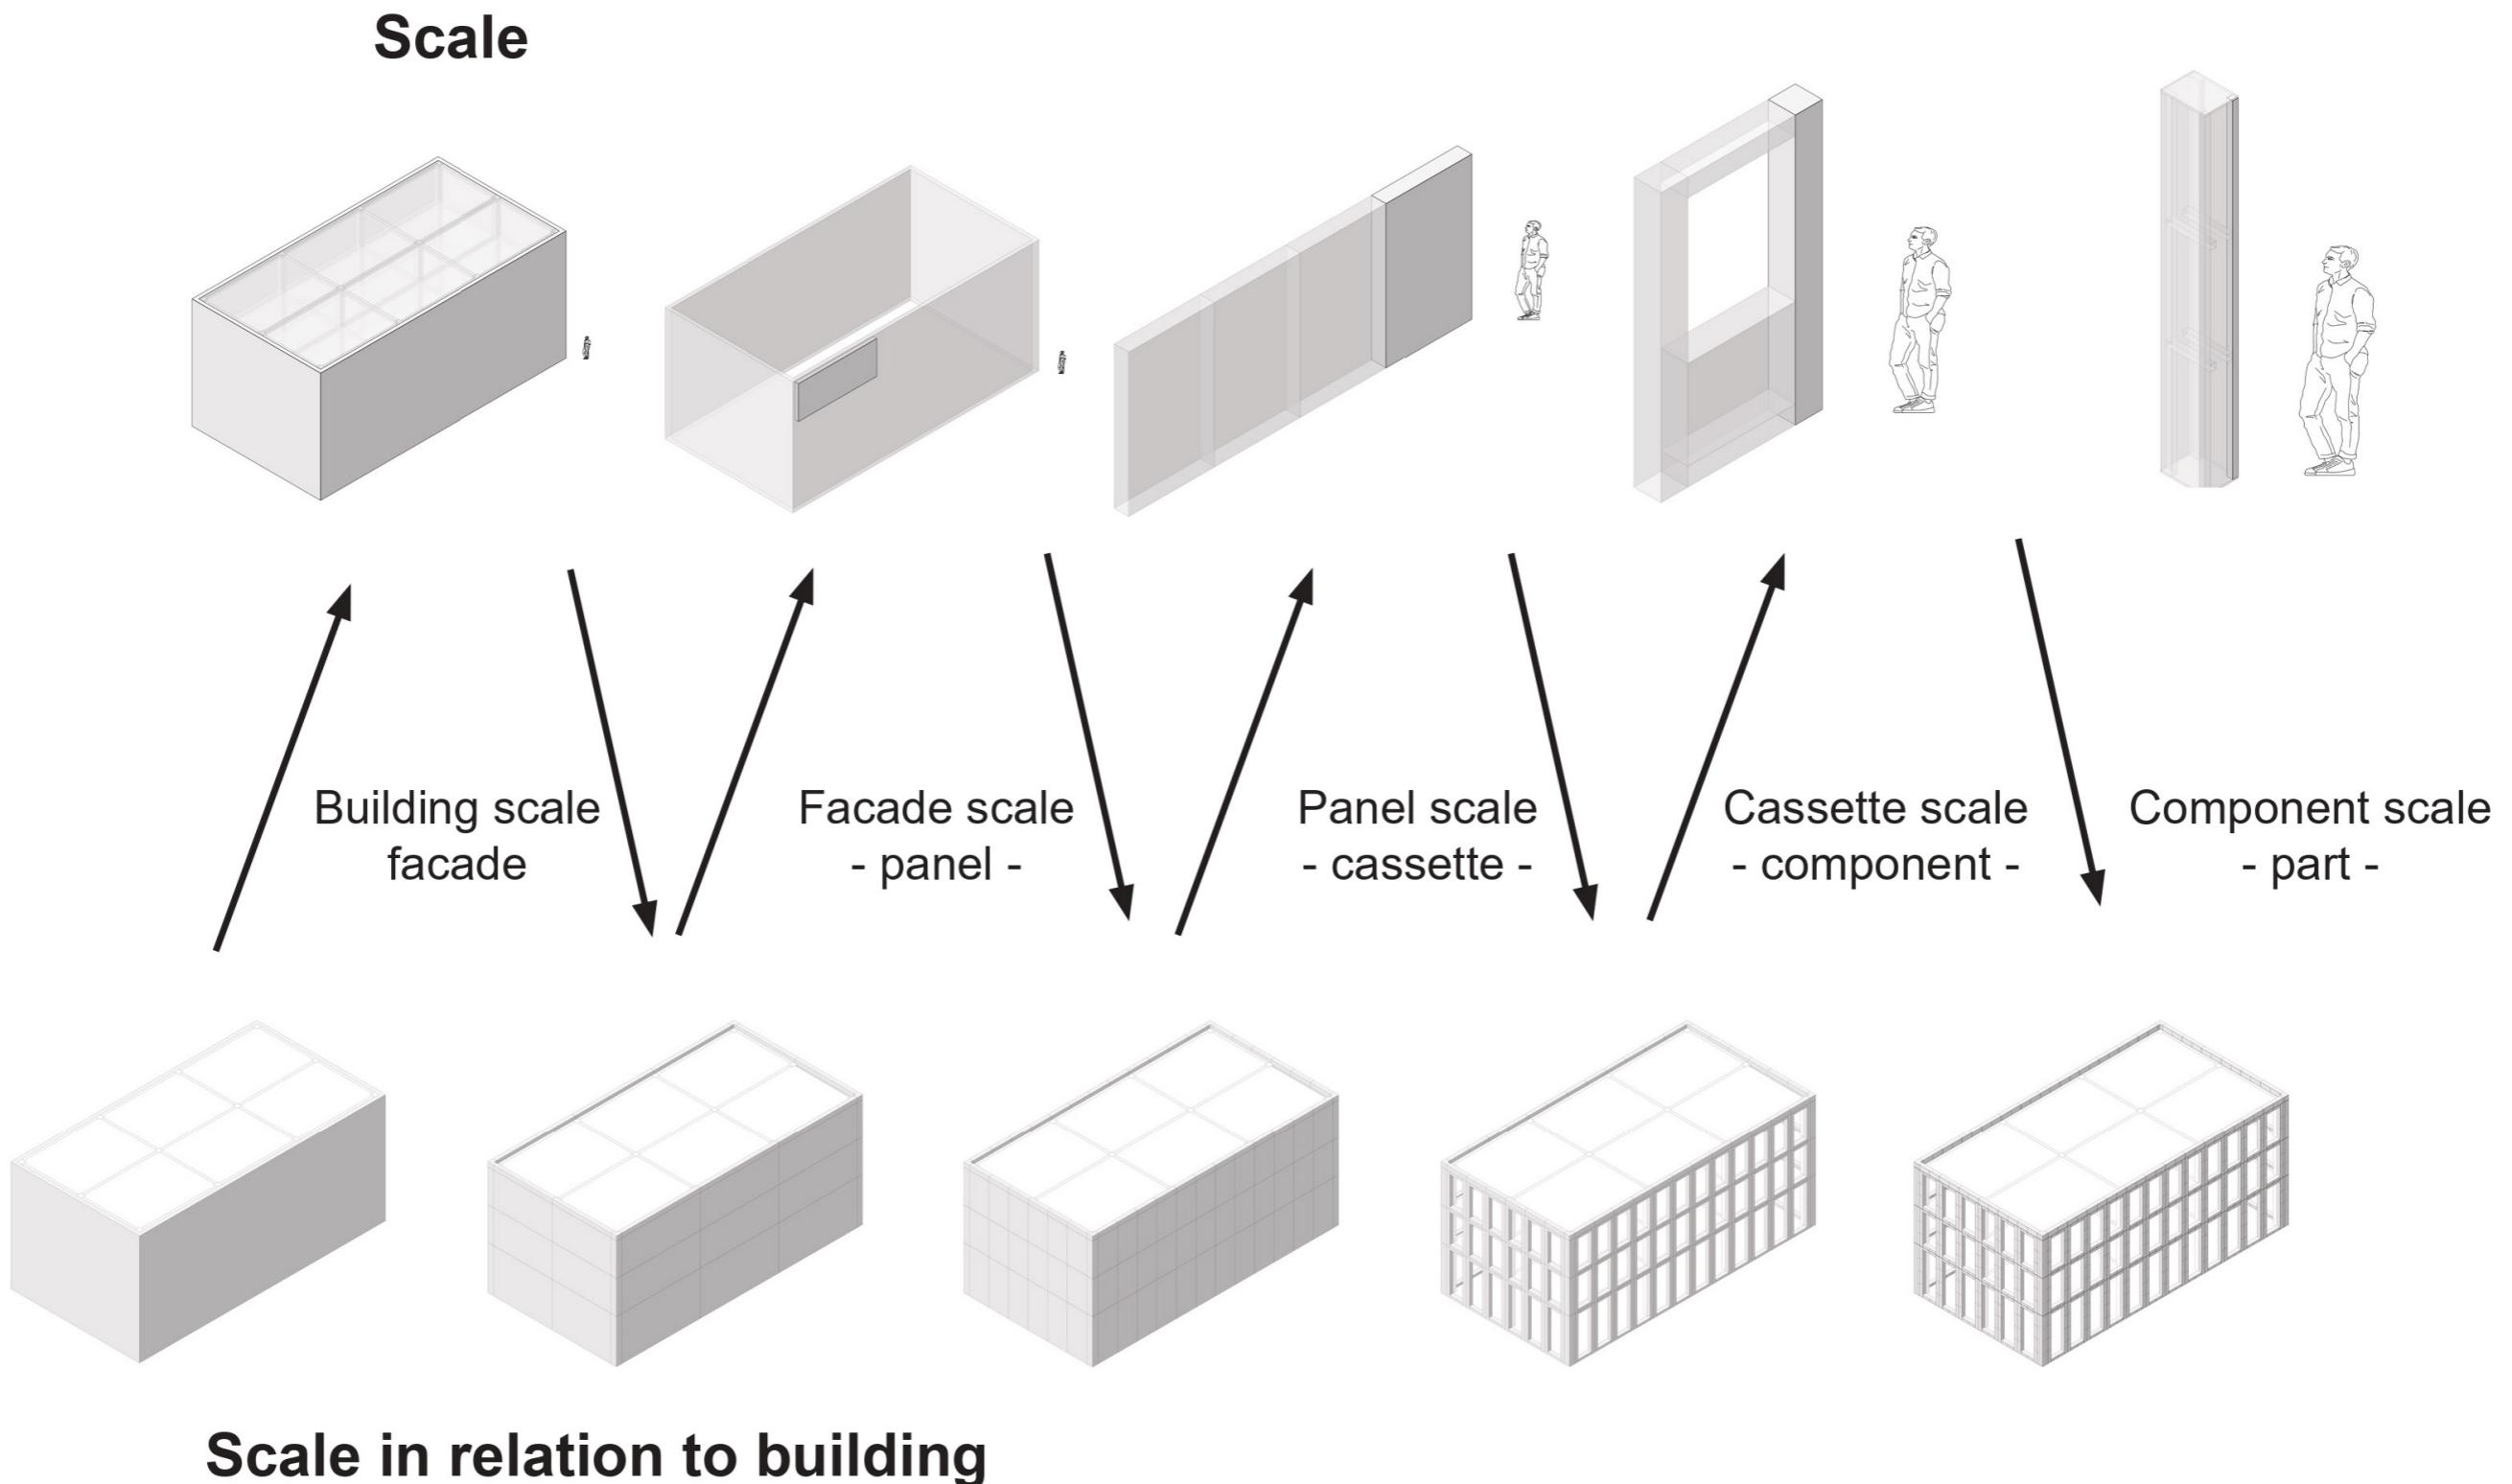


Connections

Interlayer connections

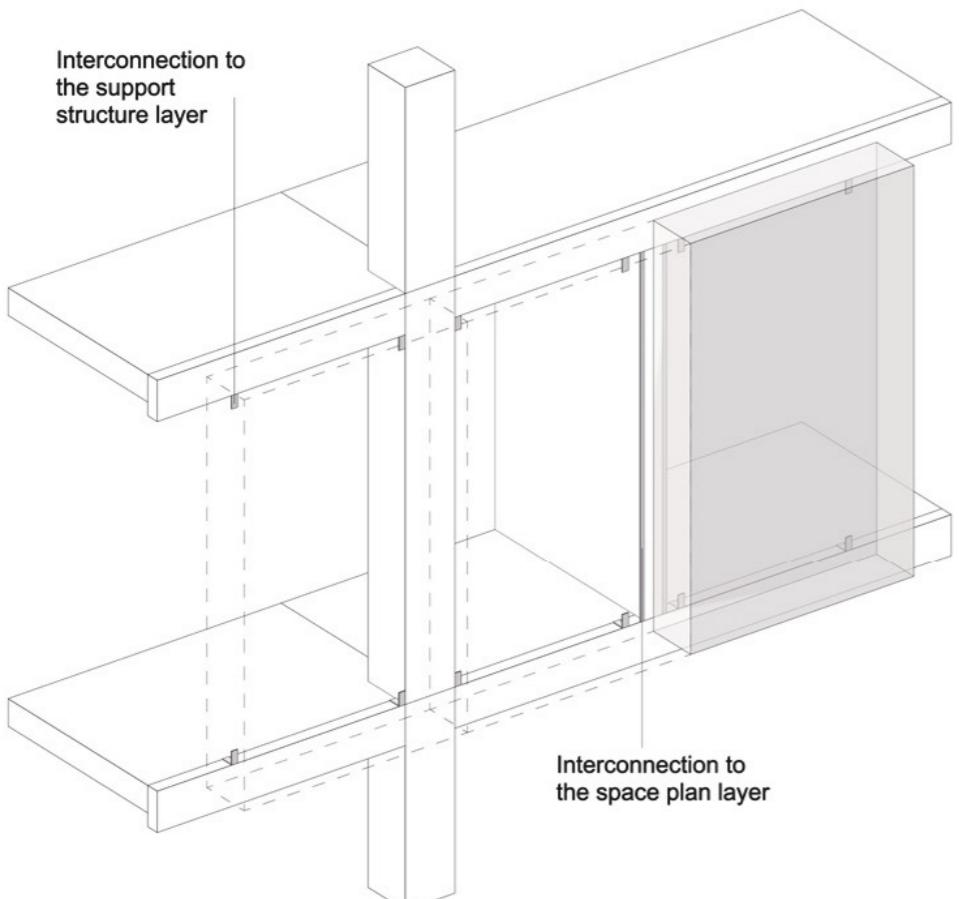

Intralayer connections

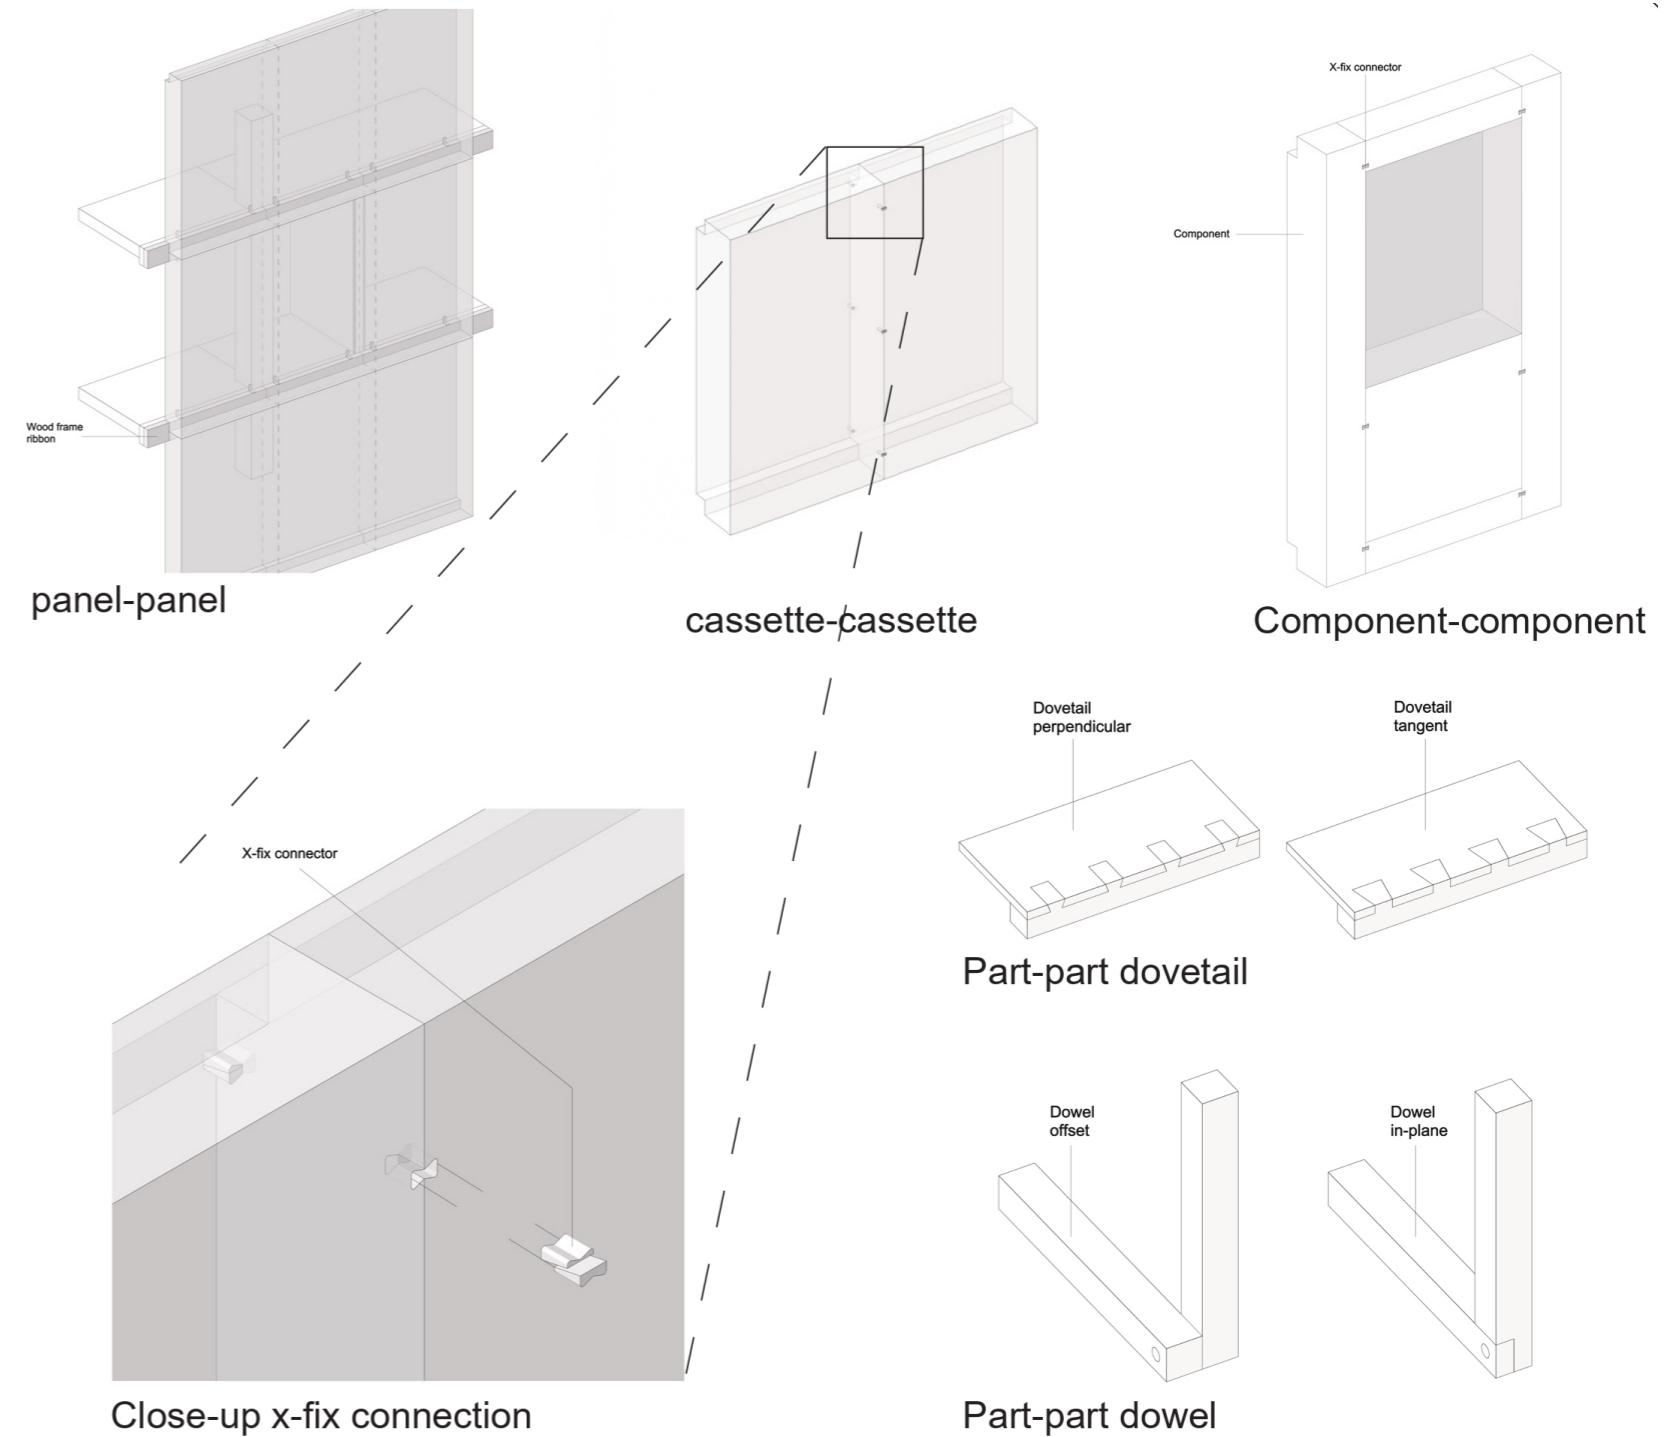


Materials

Materials
<ul style="list-style-type: none">- Physical properties- Mechanical properties- Fire proof- Rule: use biobased materials, only a finite (but 100% recyclable) material substitute if necessary- Manufacturing properties (embodied carbon)- Local availability materials- LCA- No or limited amount of toxics chemicals or VOCs

Standard layers in facade design

- Bio-based (renewable)
- Vapor open
- fire resistant
- Local availability
- No (or limited) toxic or damaging compounds

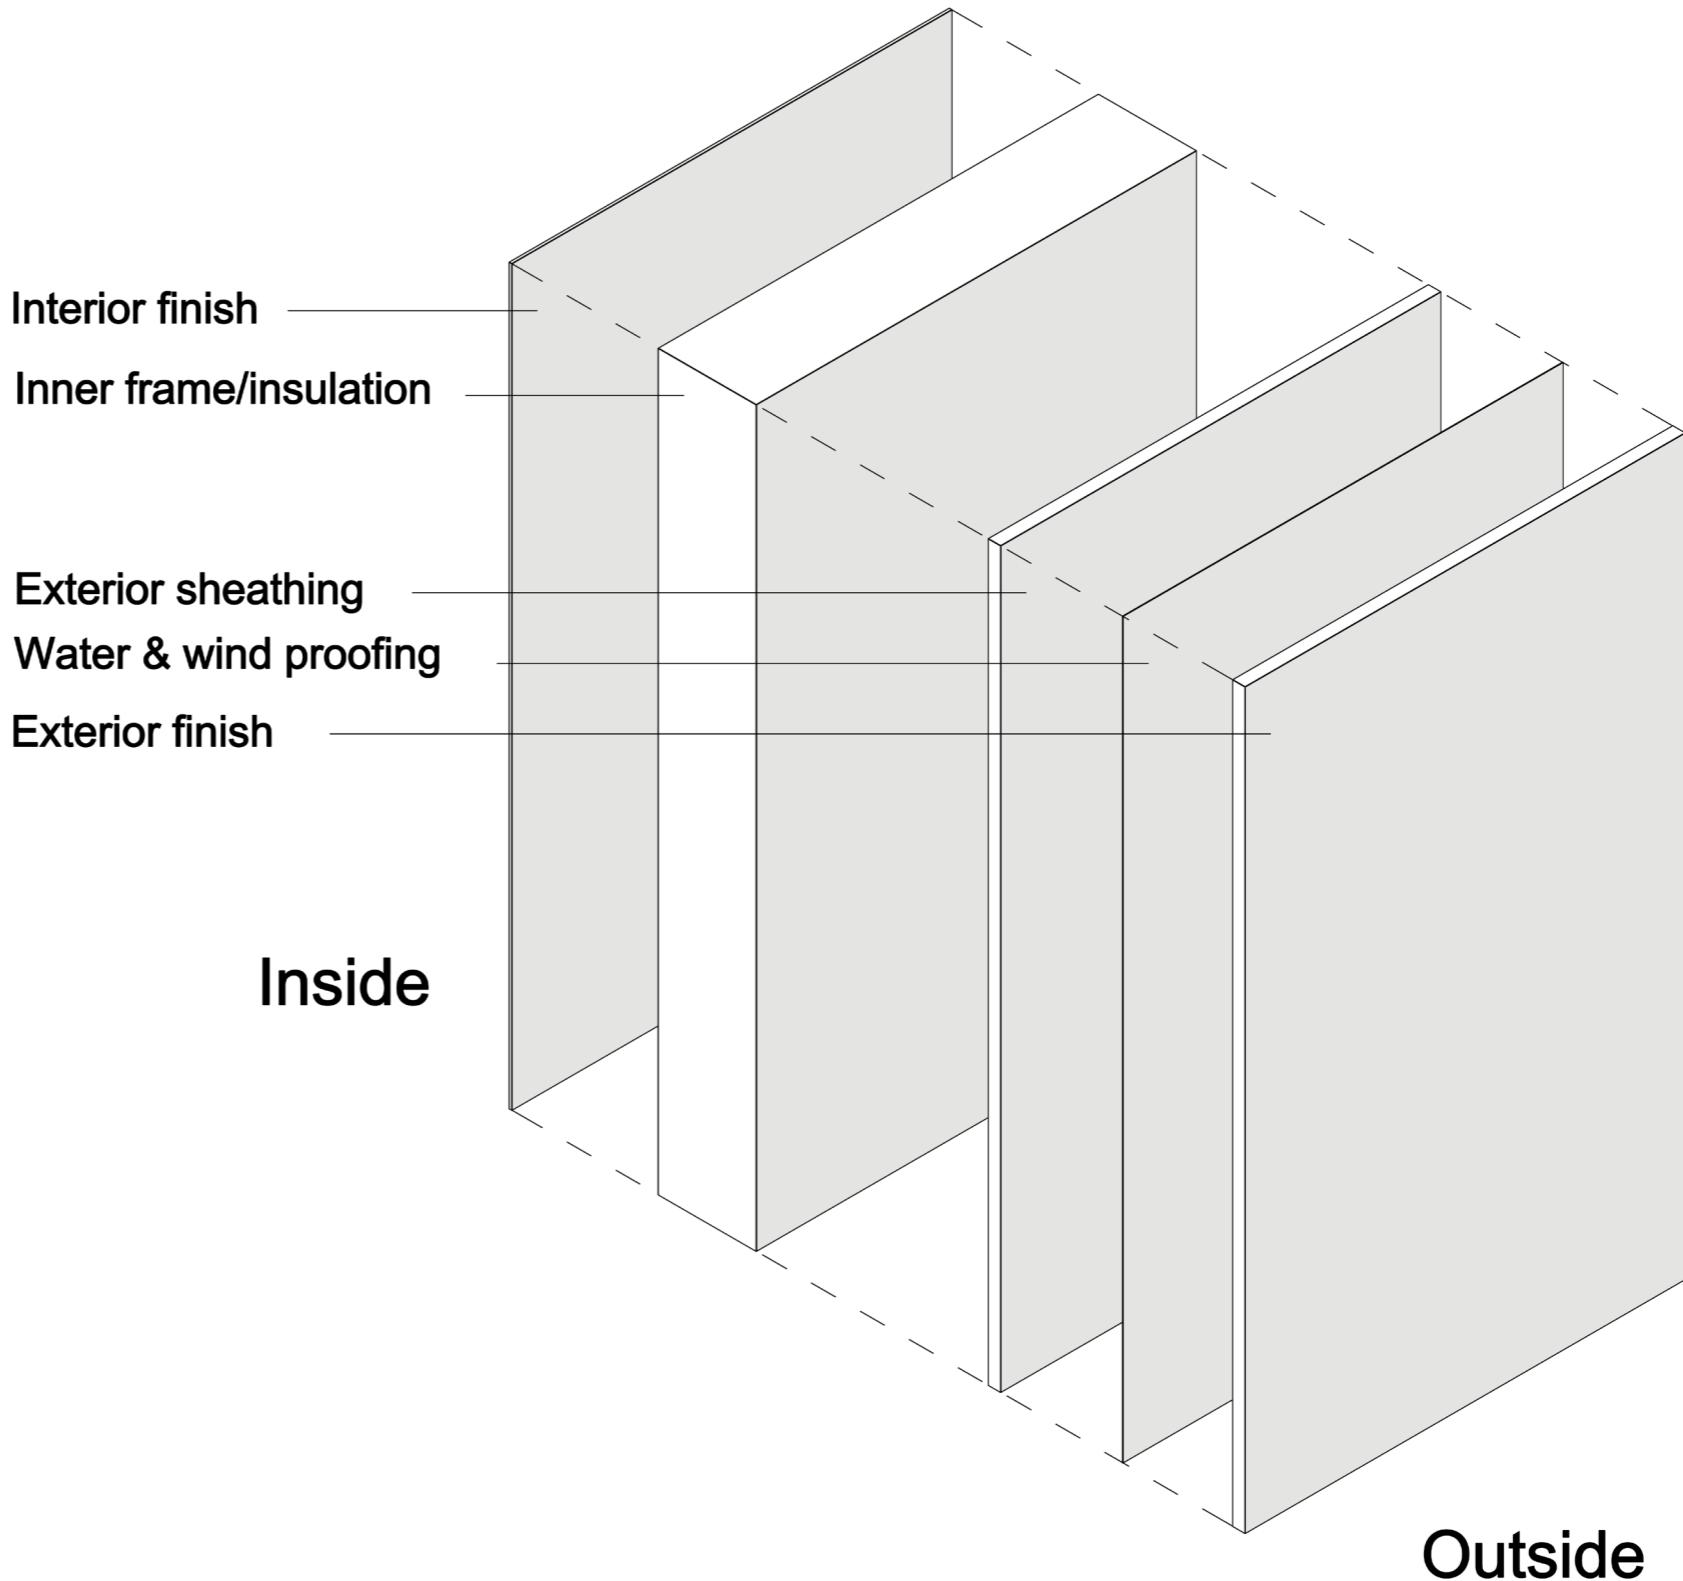

Used materials


1. Interior finish



3. Exterior sheathing



5. Exterior finish

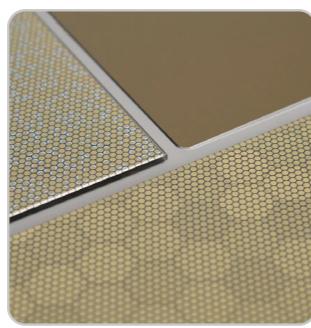

2. Inner frame / insulation



4. Water & wind proofing




6. Connectors




Climate

Climate and experience
<ul style="list-style-type: none">- Thermal insulation- Sound insulation- Water and wind tight- (direct or indirect) Daylight entry/ % glass and shading- Rainwater drainage- Heating/cooling- Vapor regulation (vapor open)- Integration of vegetation- integration of animal habitats (insects, nesting boxes)- Water buffering- Outside space (French balcony, balcony, loggia, entrance gallery)- Thermal accumulative capacity/phase shifting- Ventilation/openable facade elements

Sealing




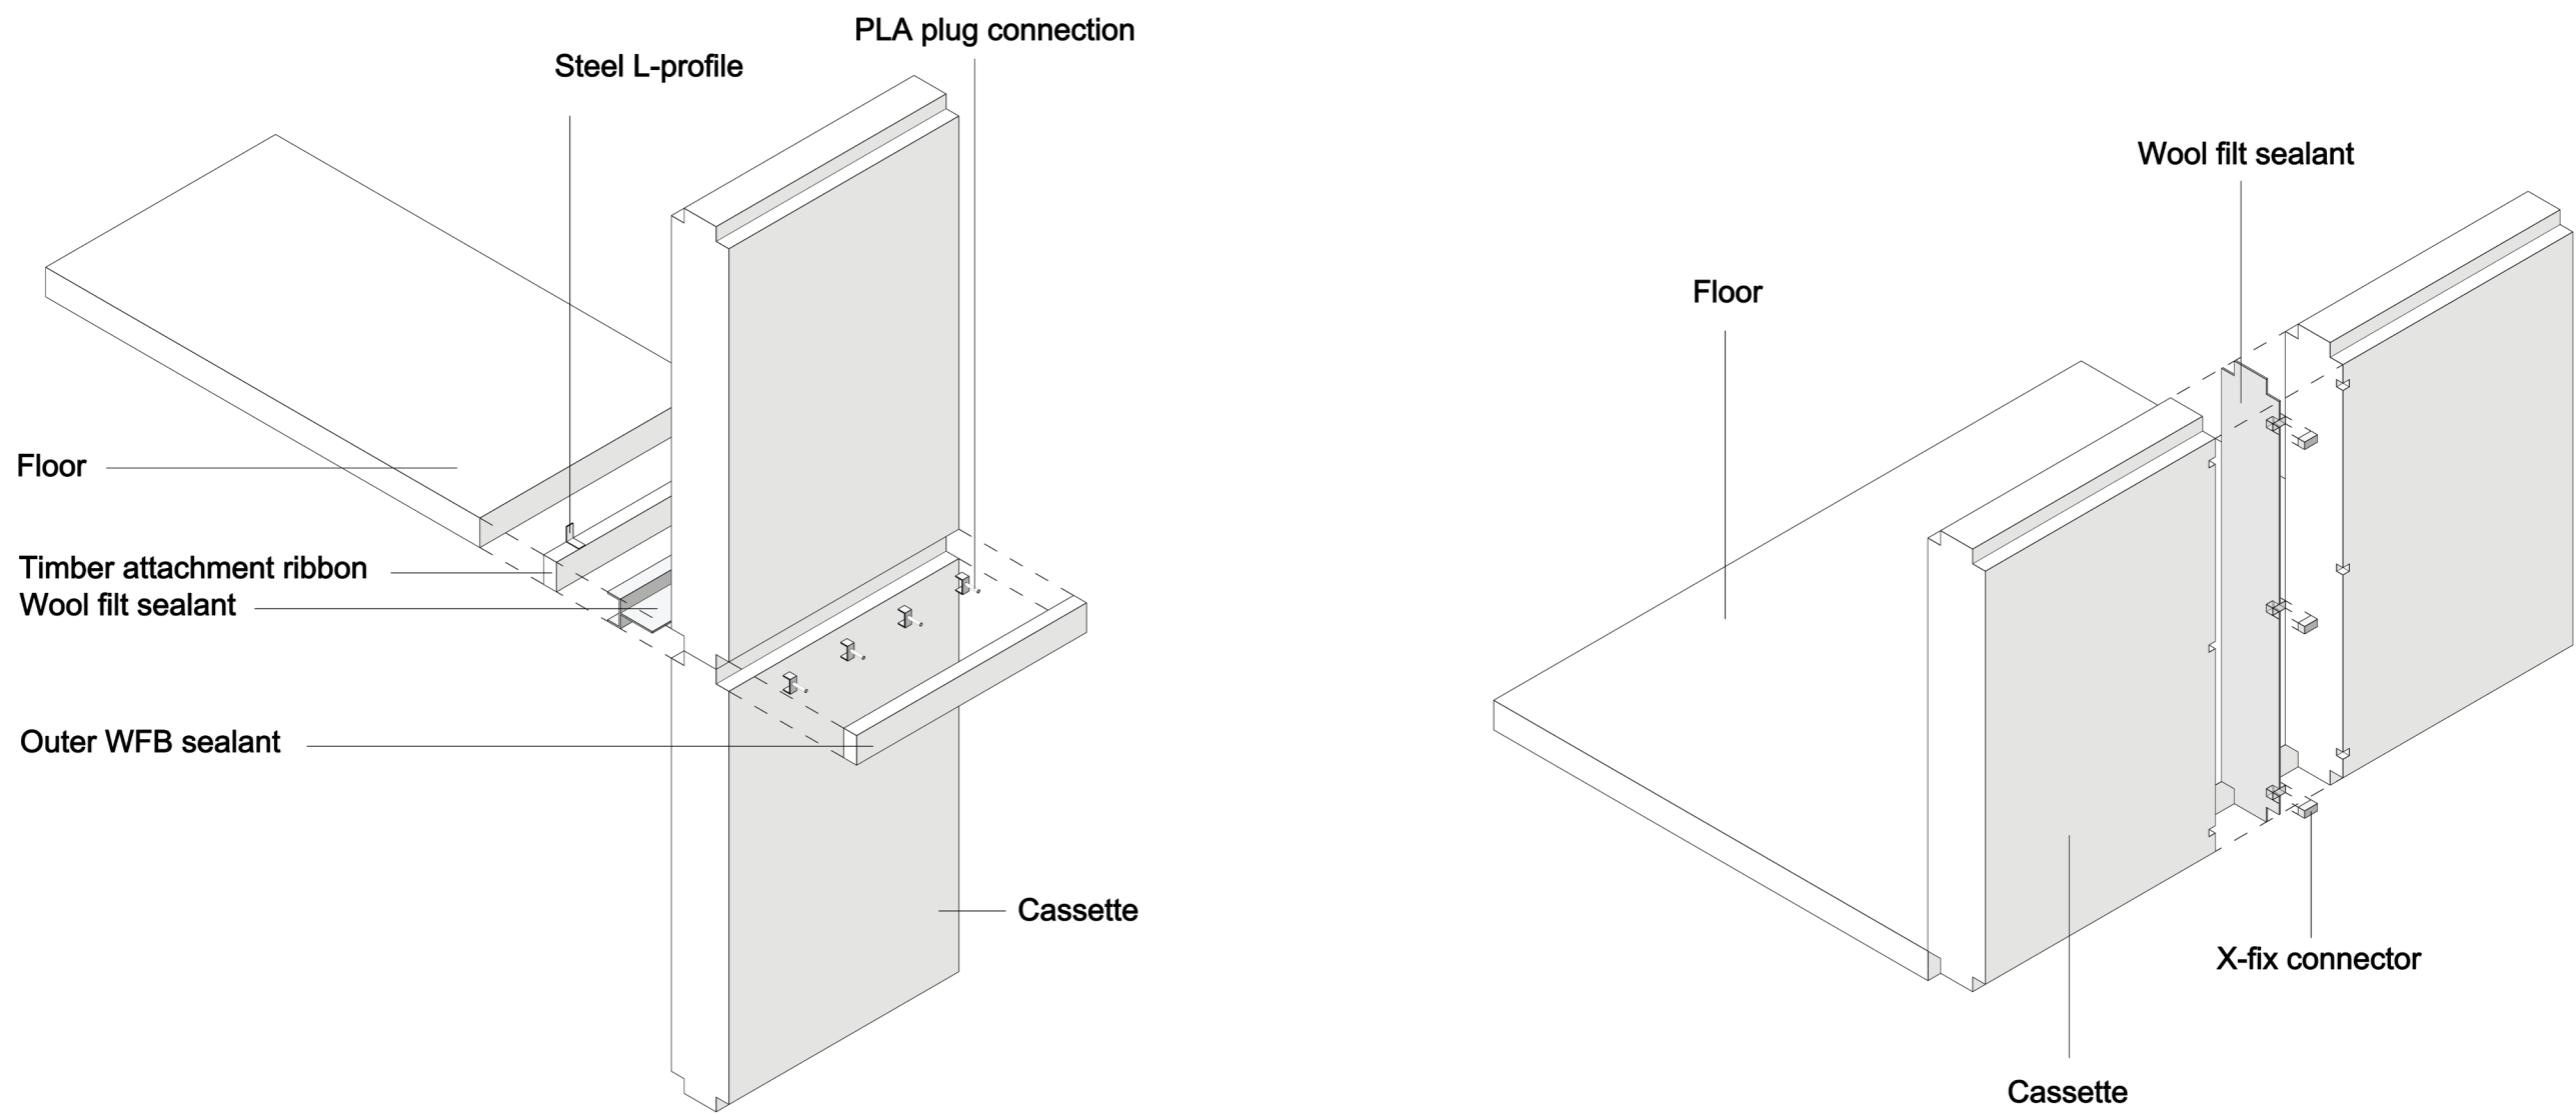


Possible facade 'accessory' combinations:

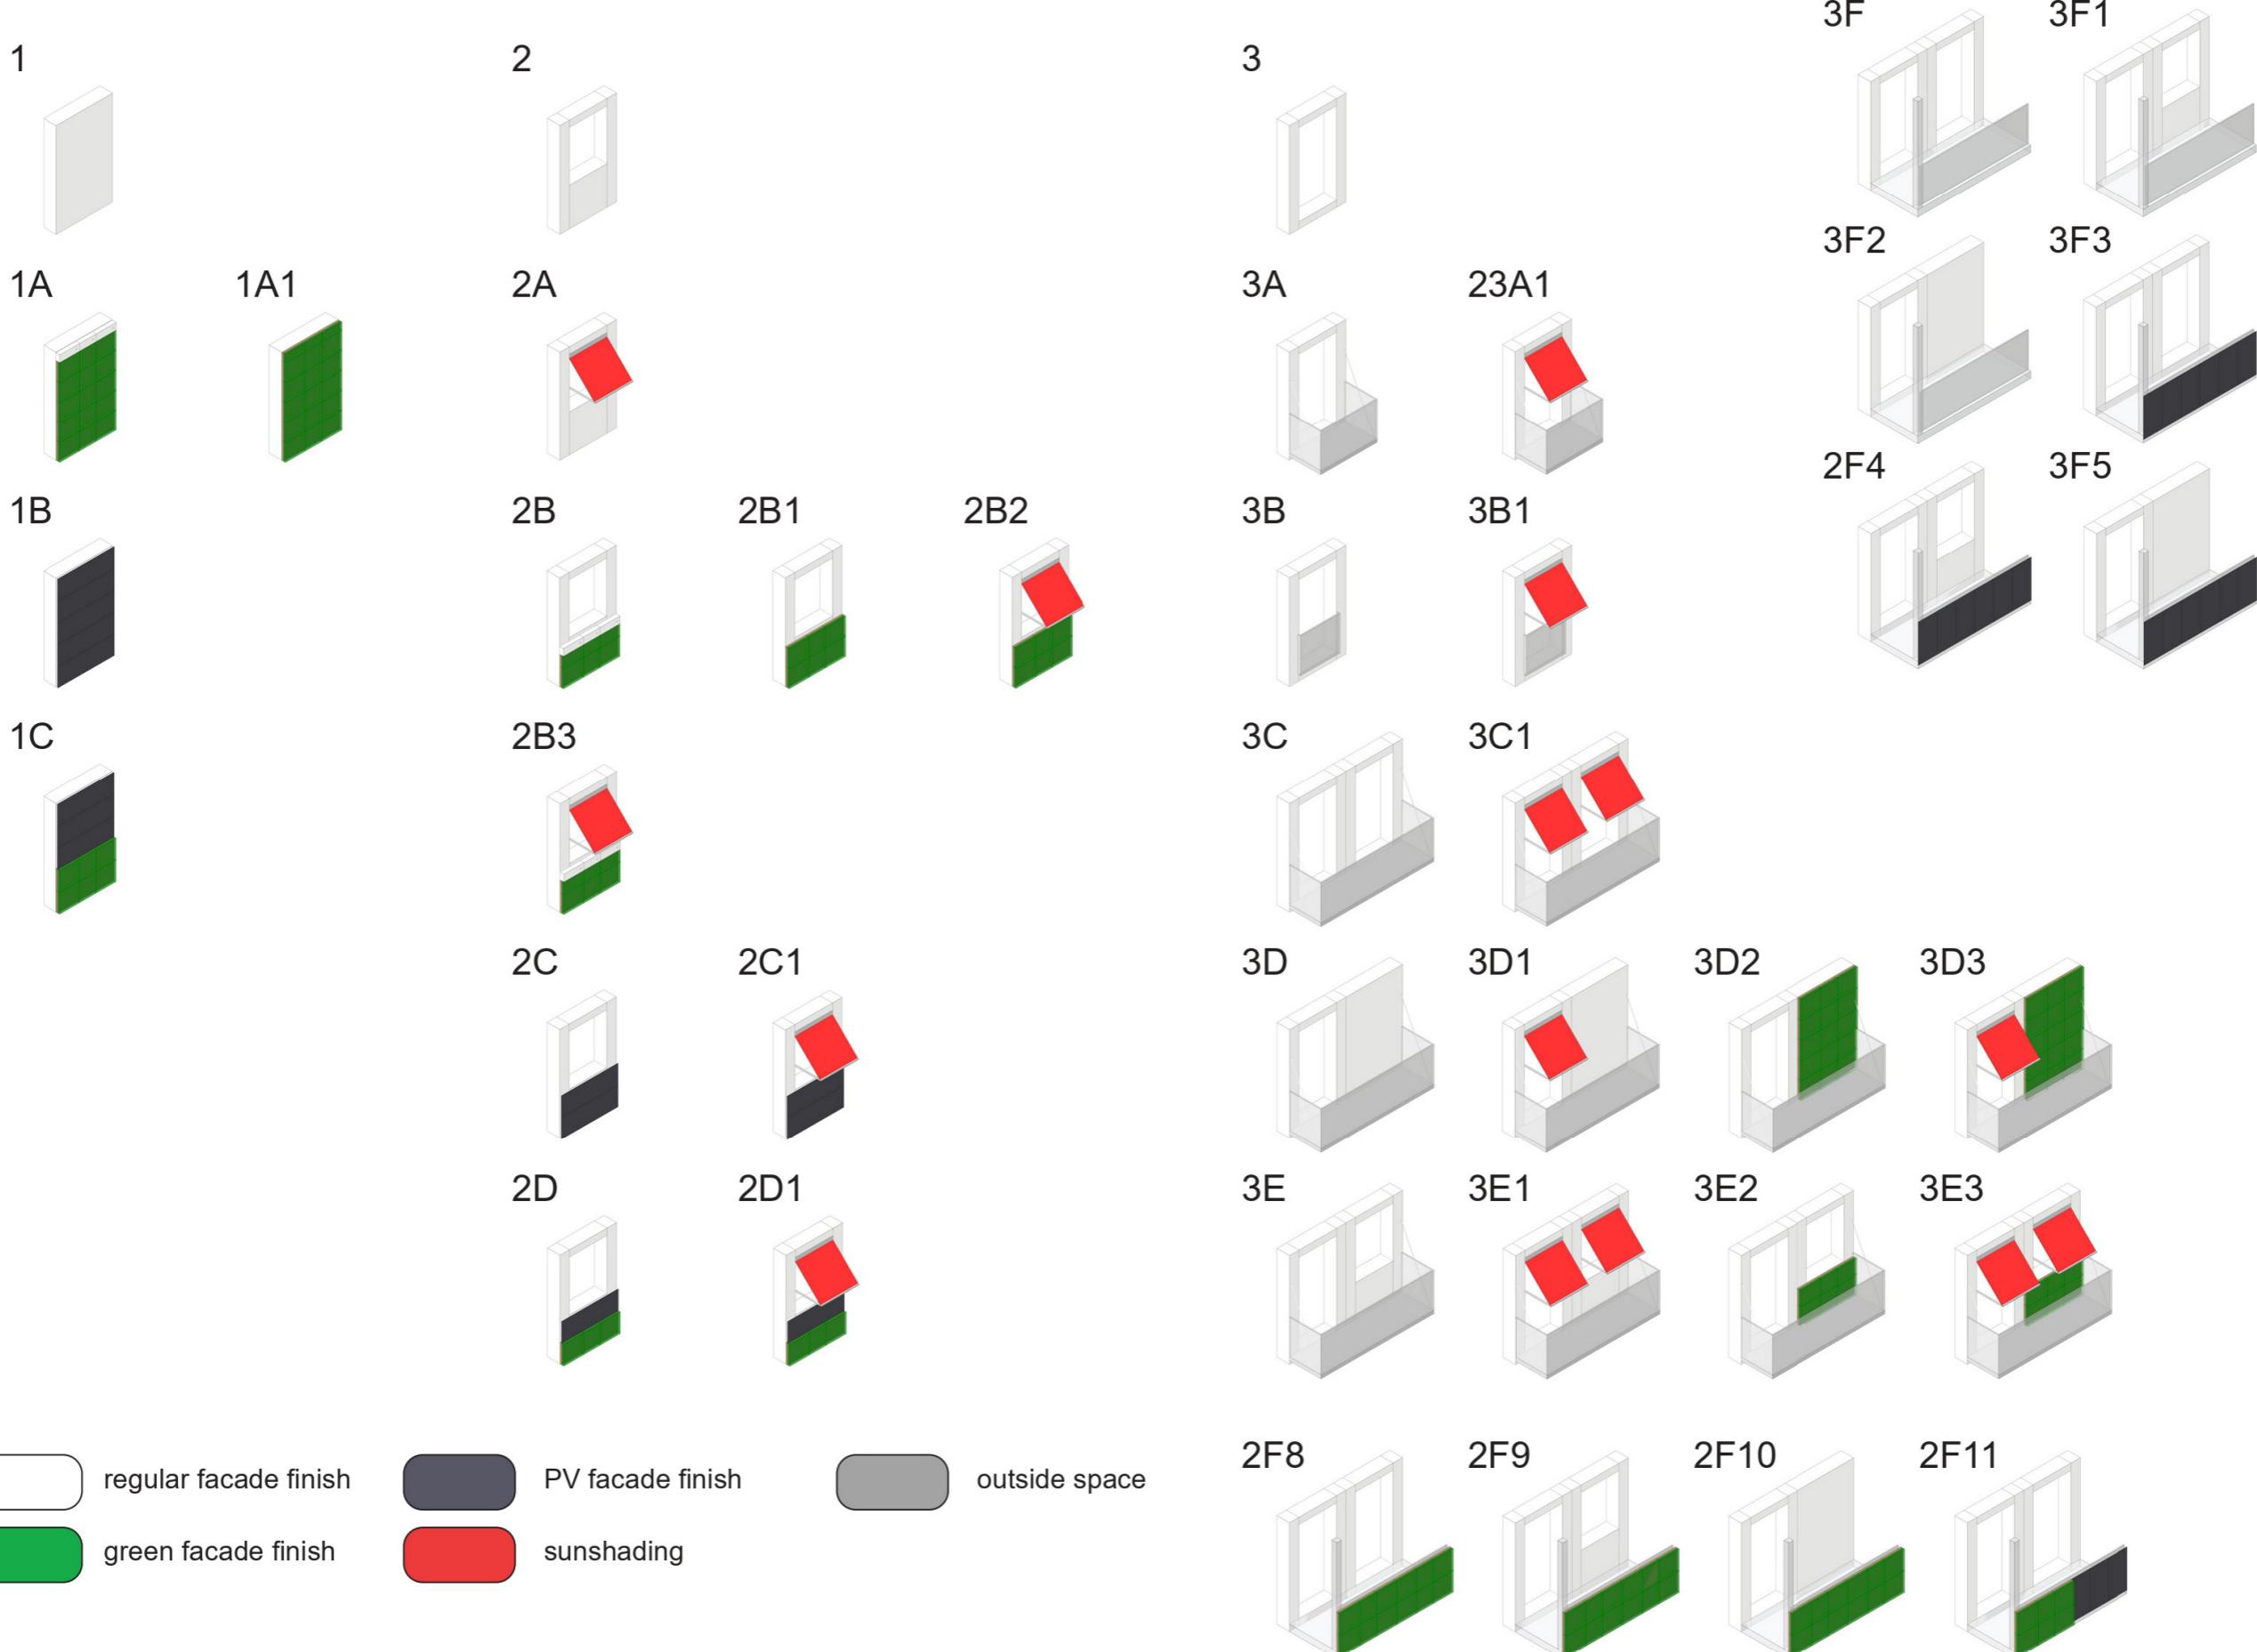


The Facade Design

Design Iterations

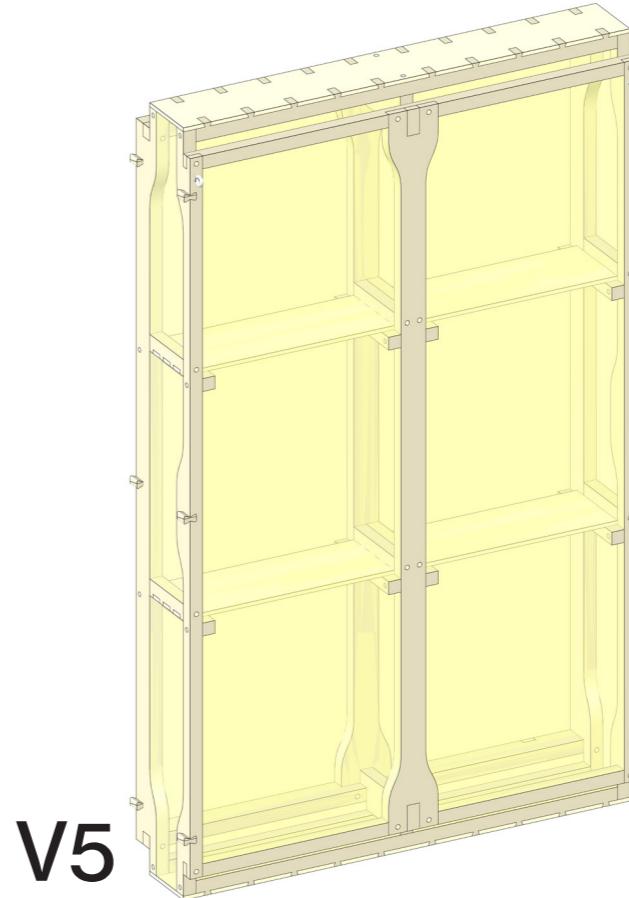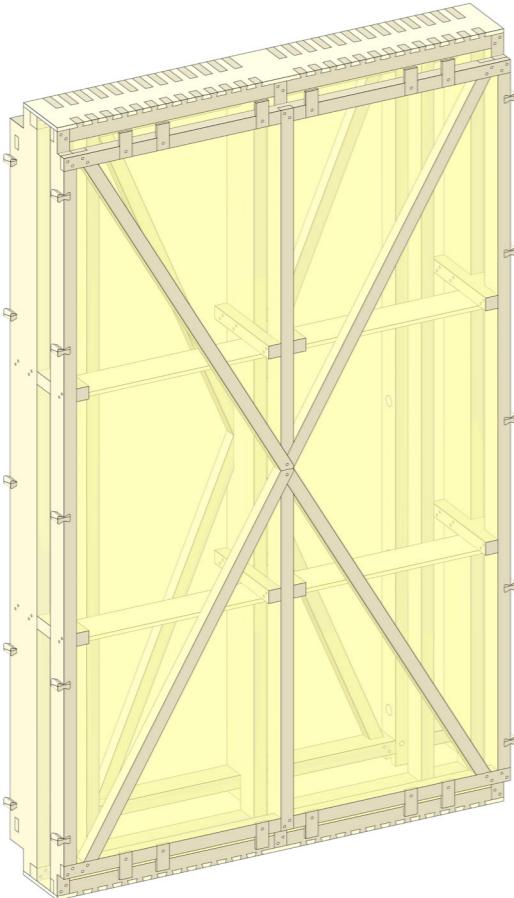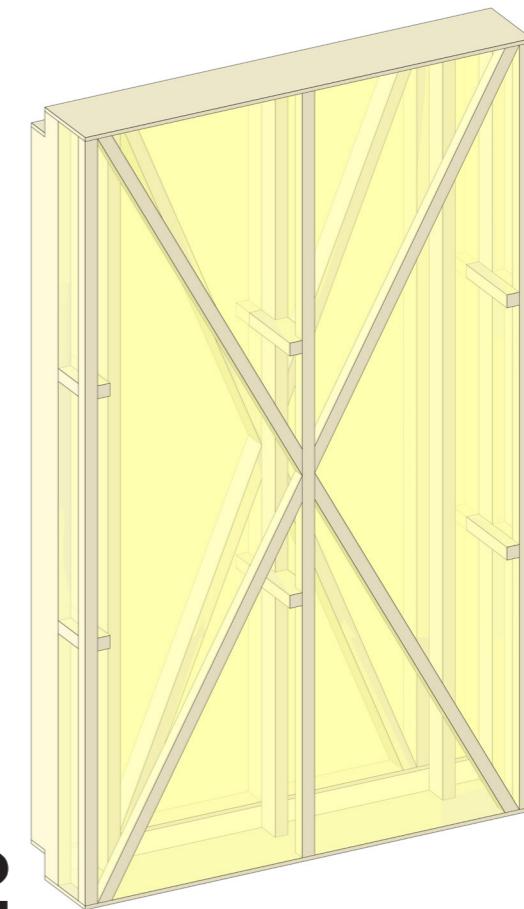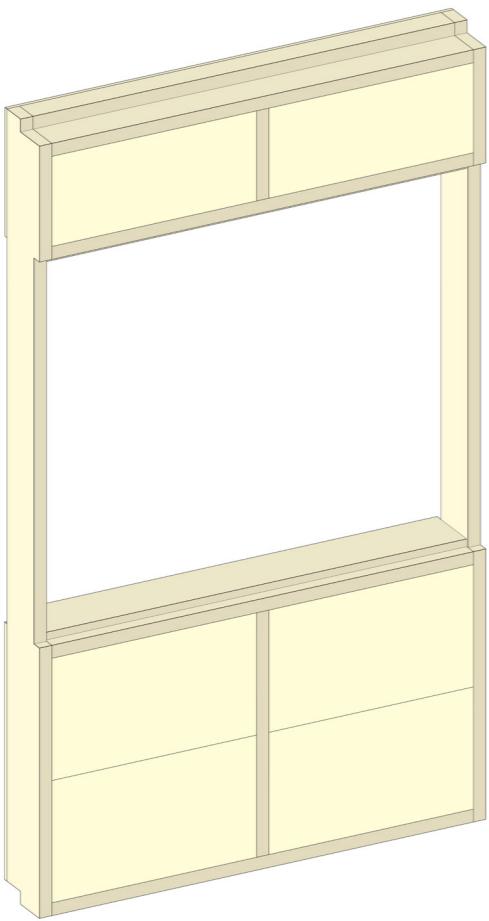


Possible dimensions cassette

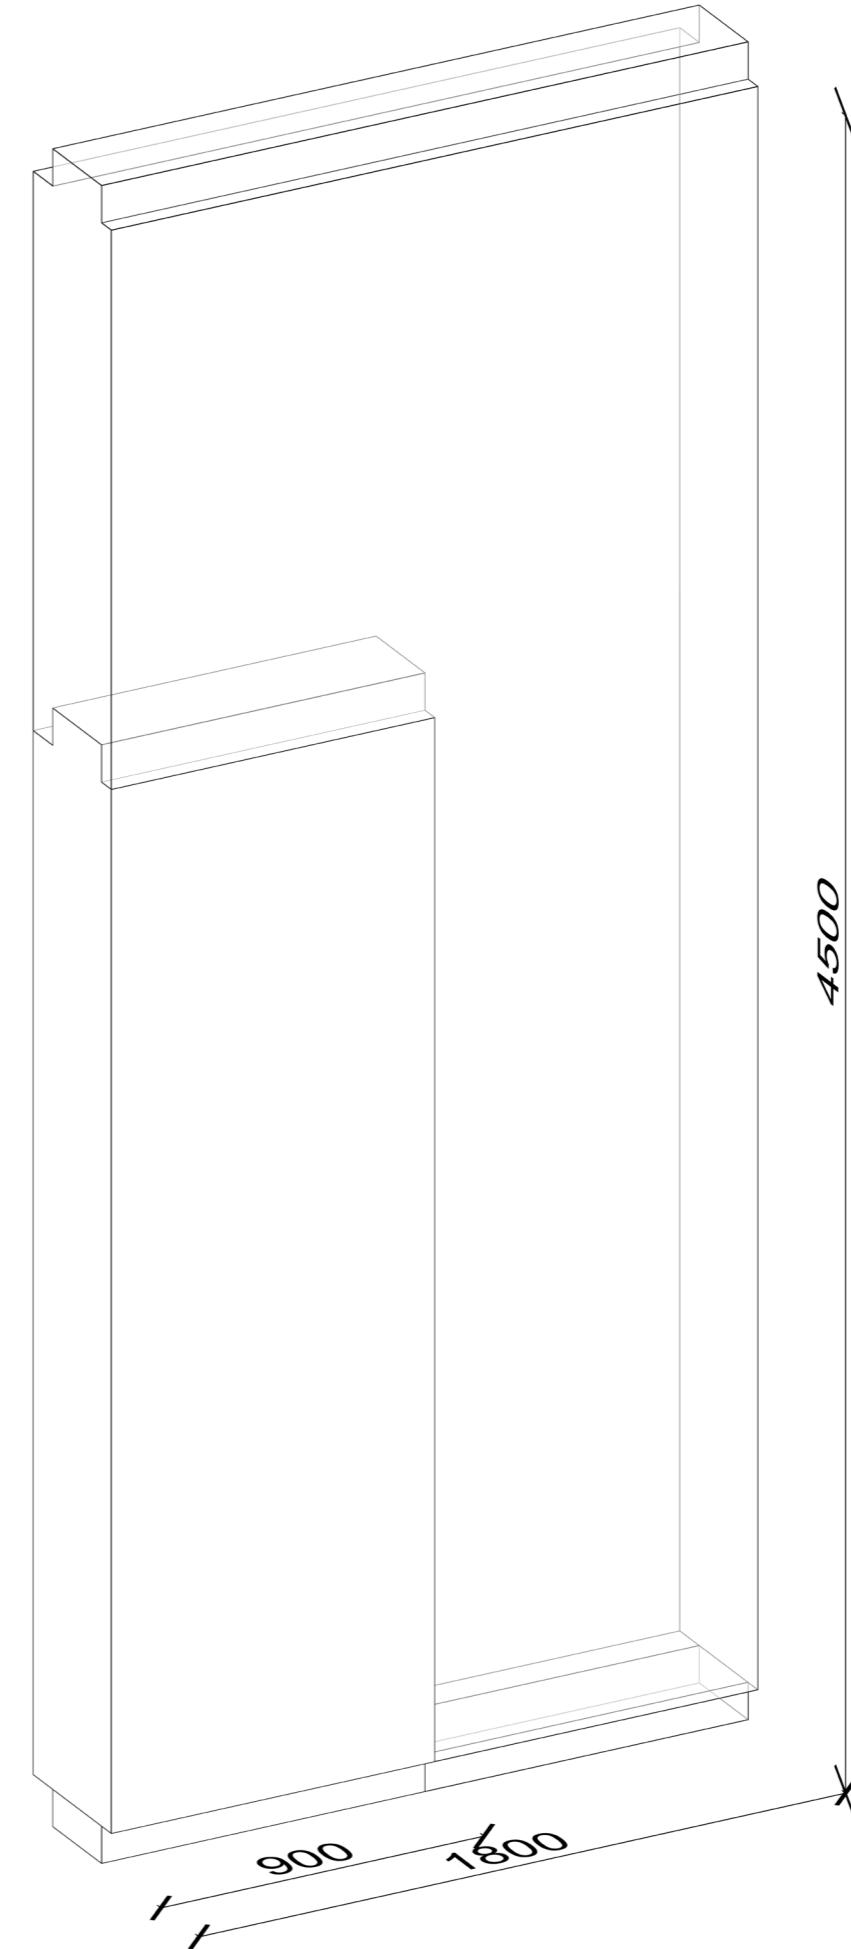


Cassette types



1. Enclosed


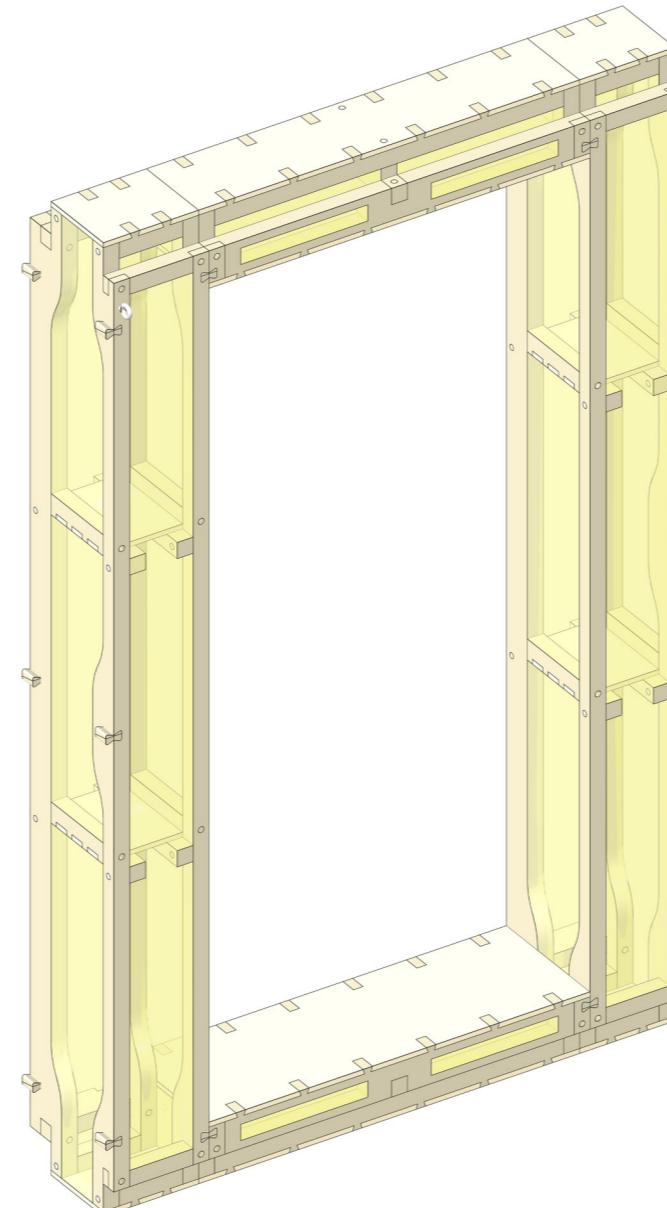


2. Floor-ceiling
opening

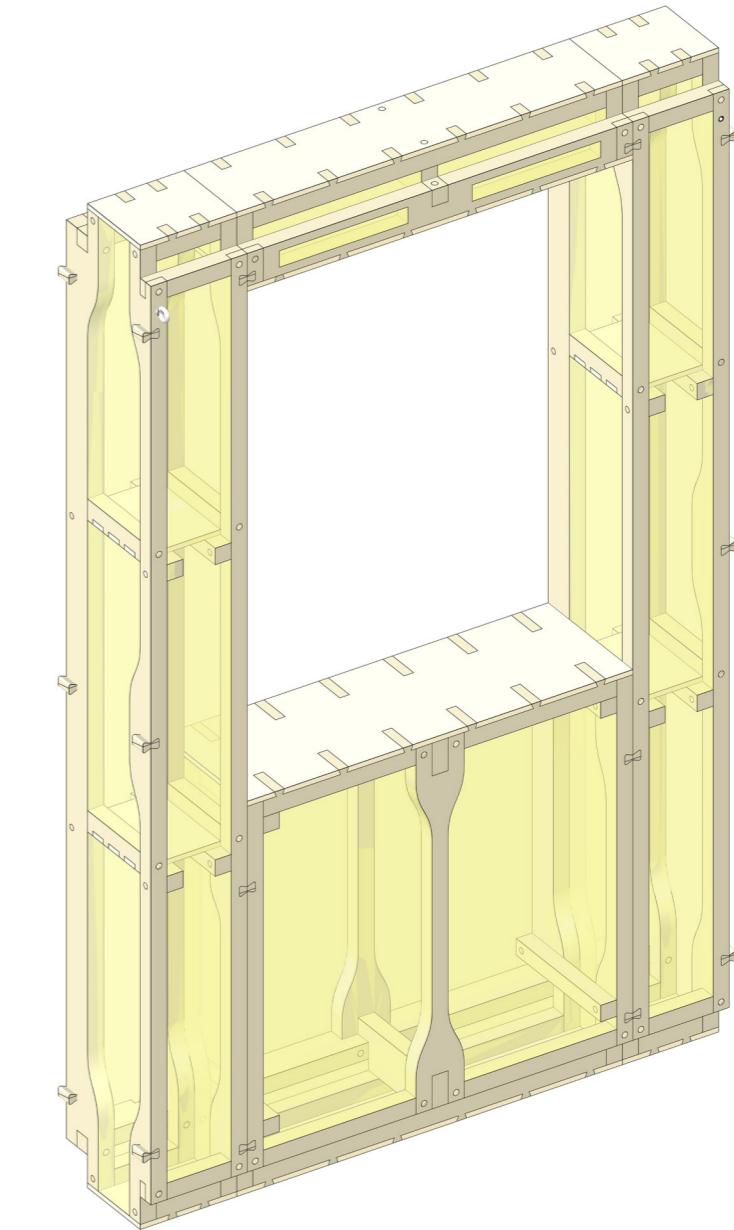


3. Window with
parapet

Components in a cassette

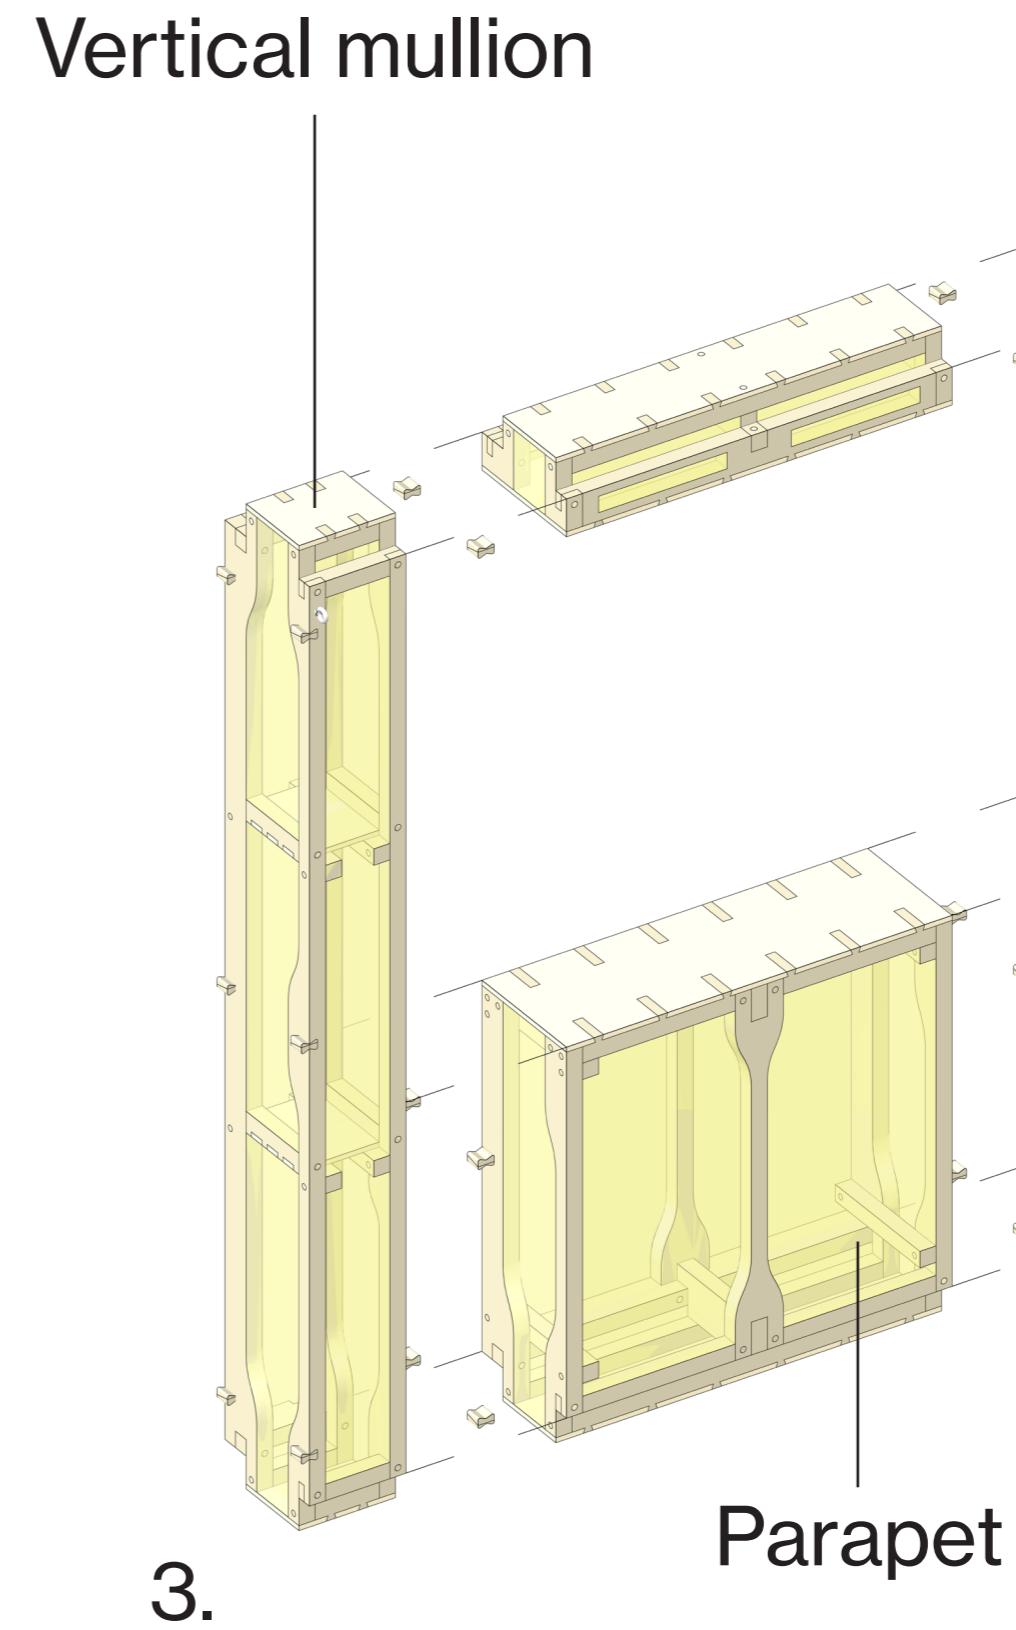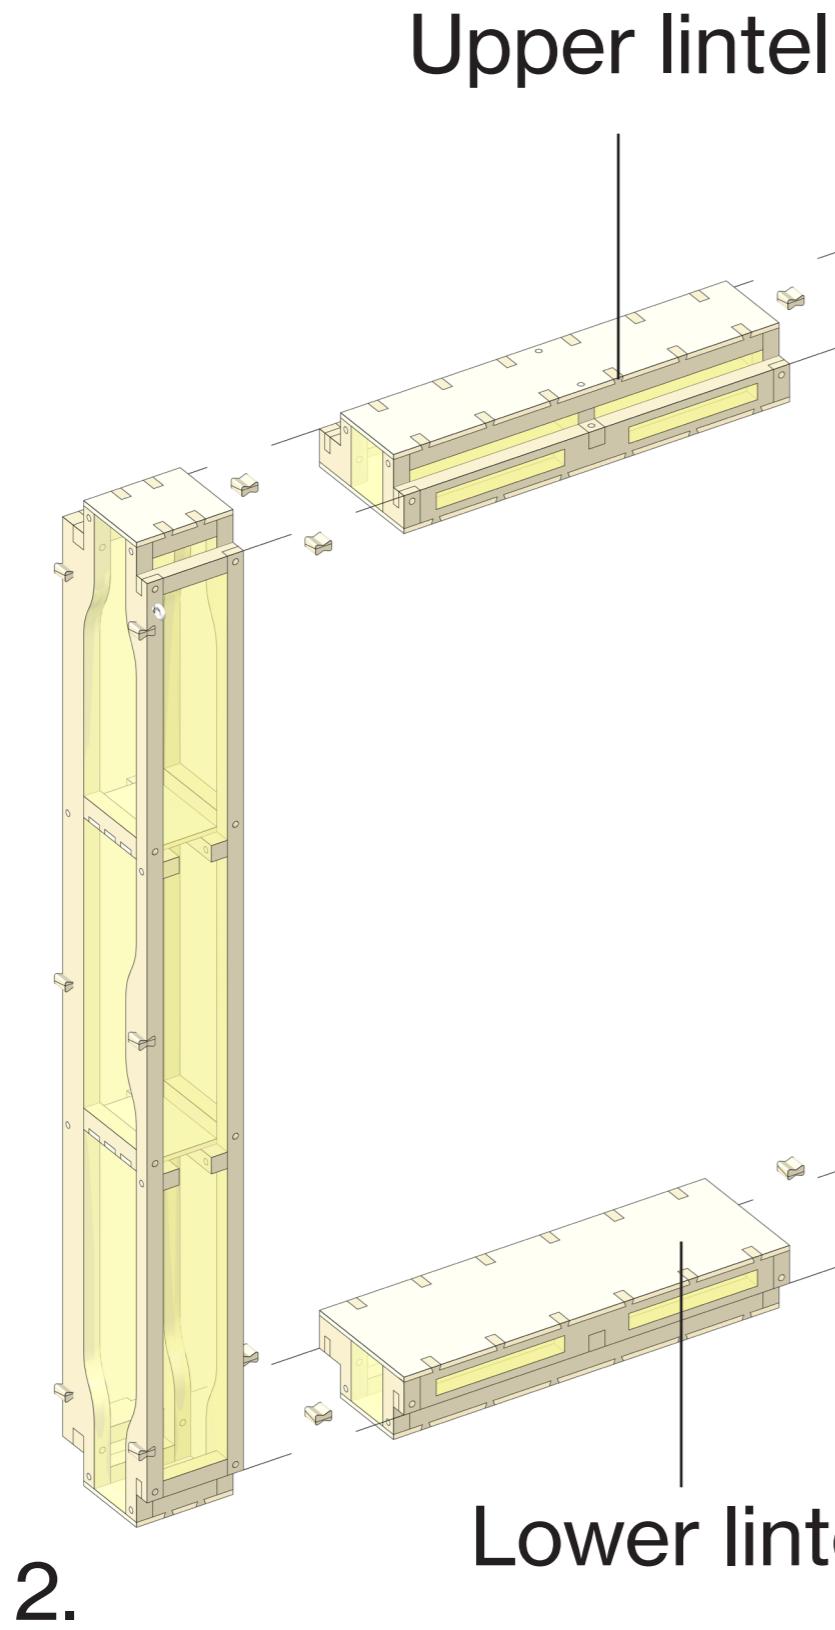

Kit of parts cassette

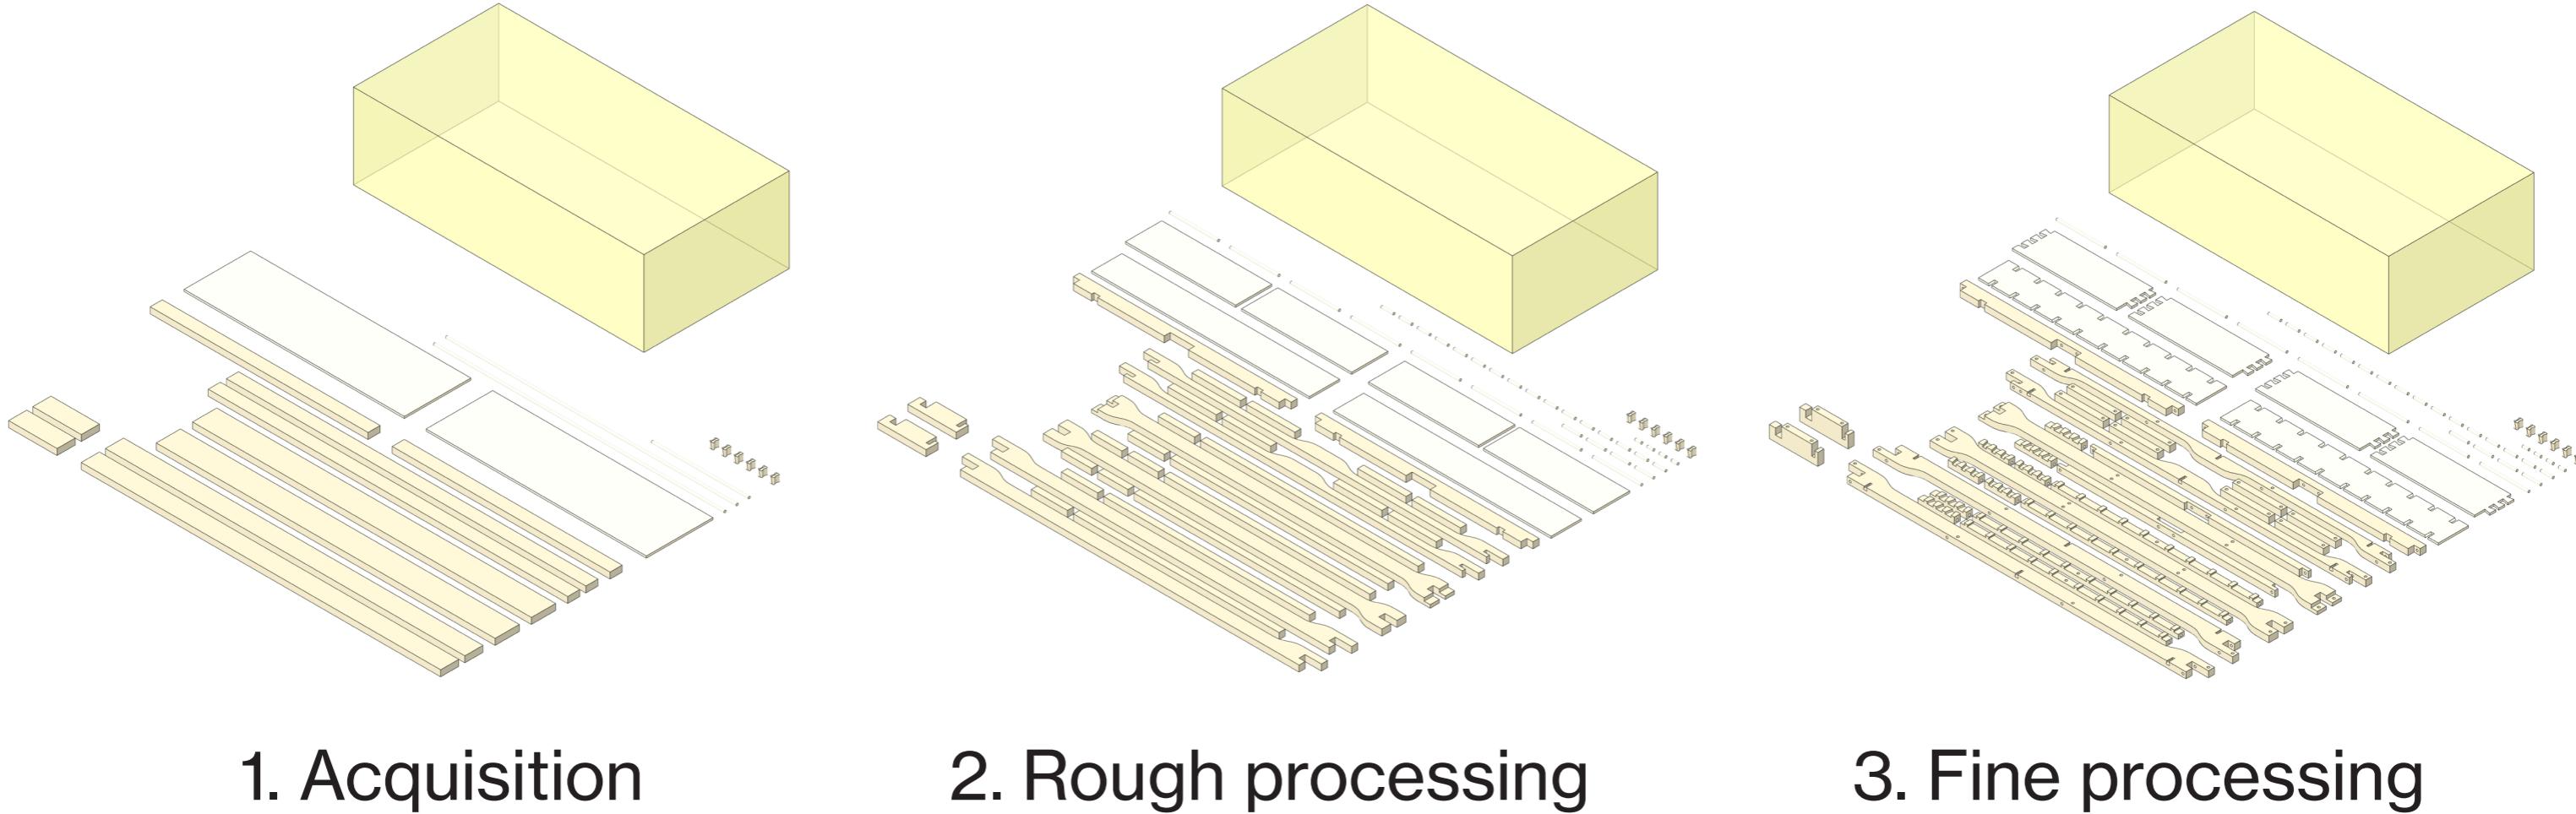




1. Acquisition

2. Rough processing

3. Fine processing




- 99,99% biobased materials
- Only 0,1 m³ materials waste: mostly straw suitable for reuse
- Wooden snippets, shavings and sawdust can all be recycled

Kit of parts cassette

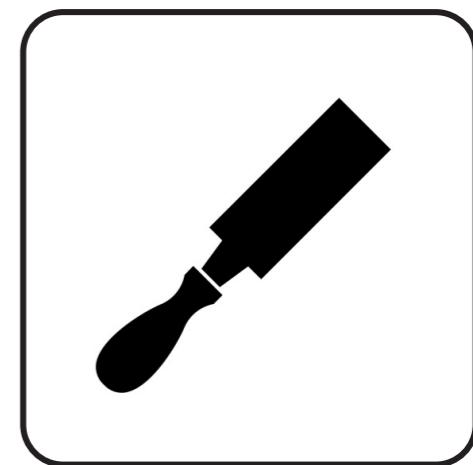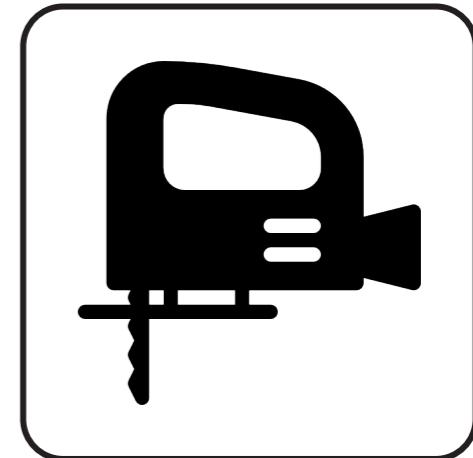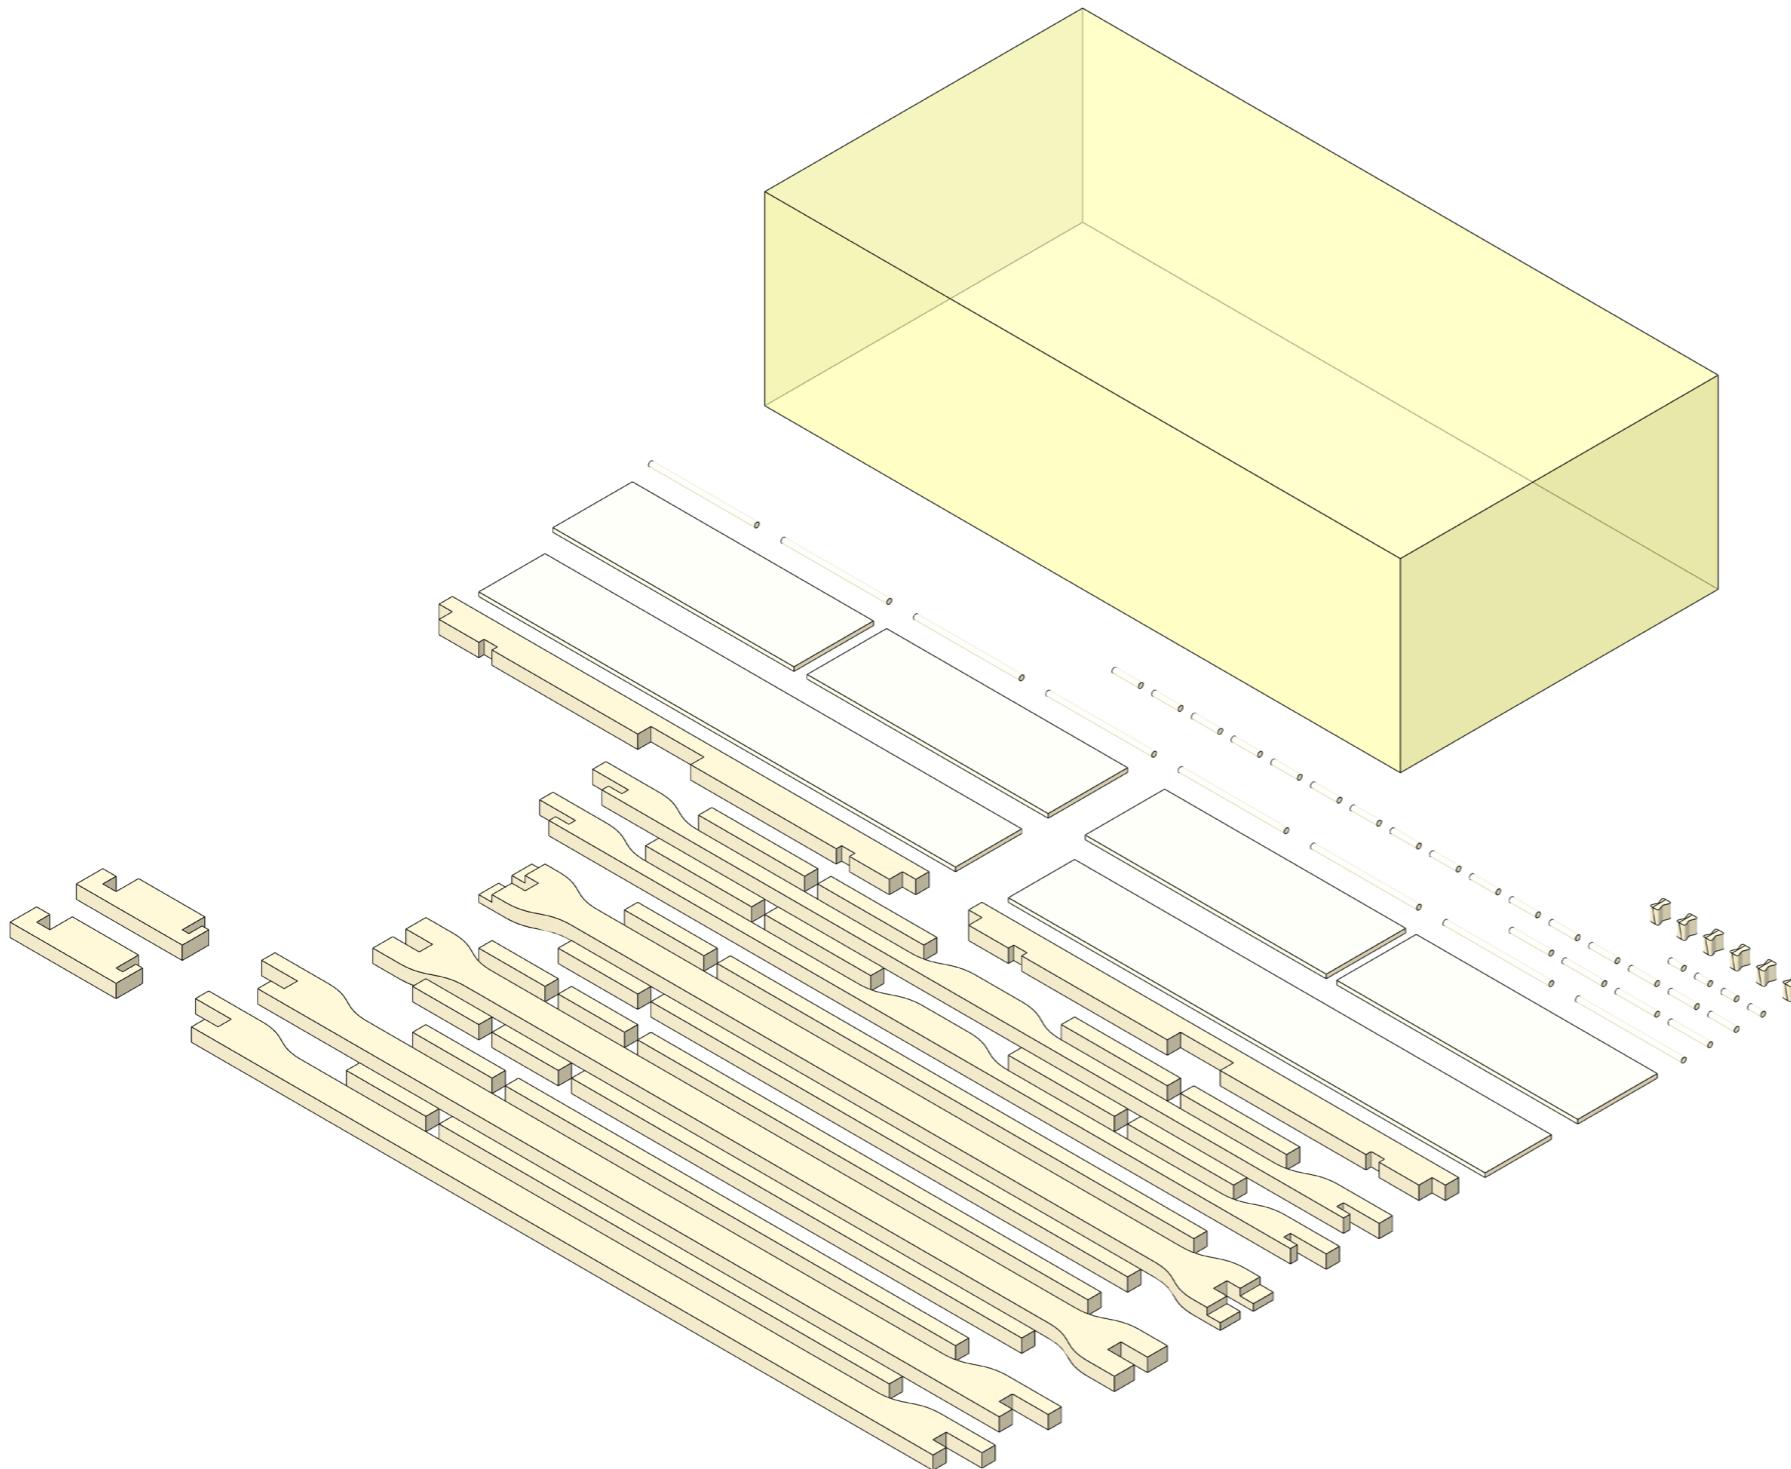


Rough processing

Kit of parts cassette

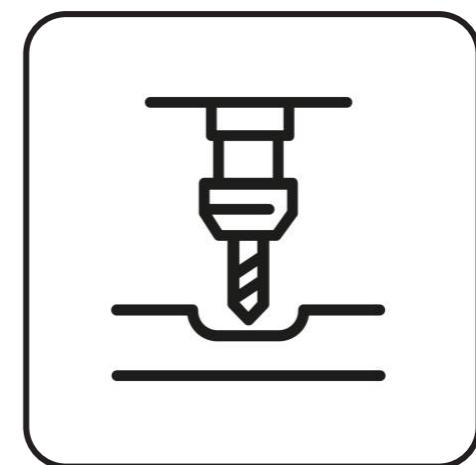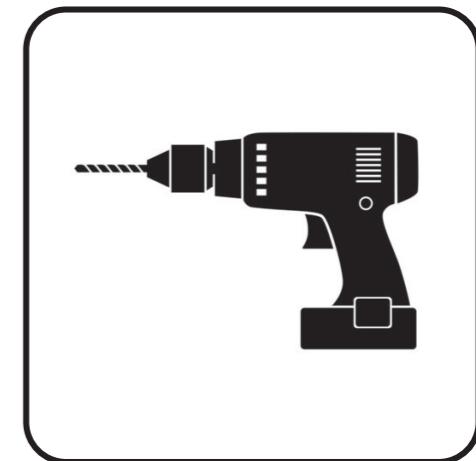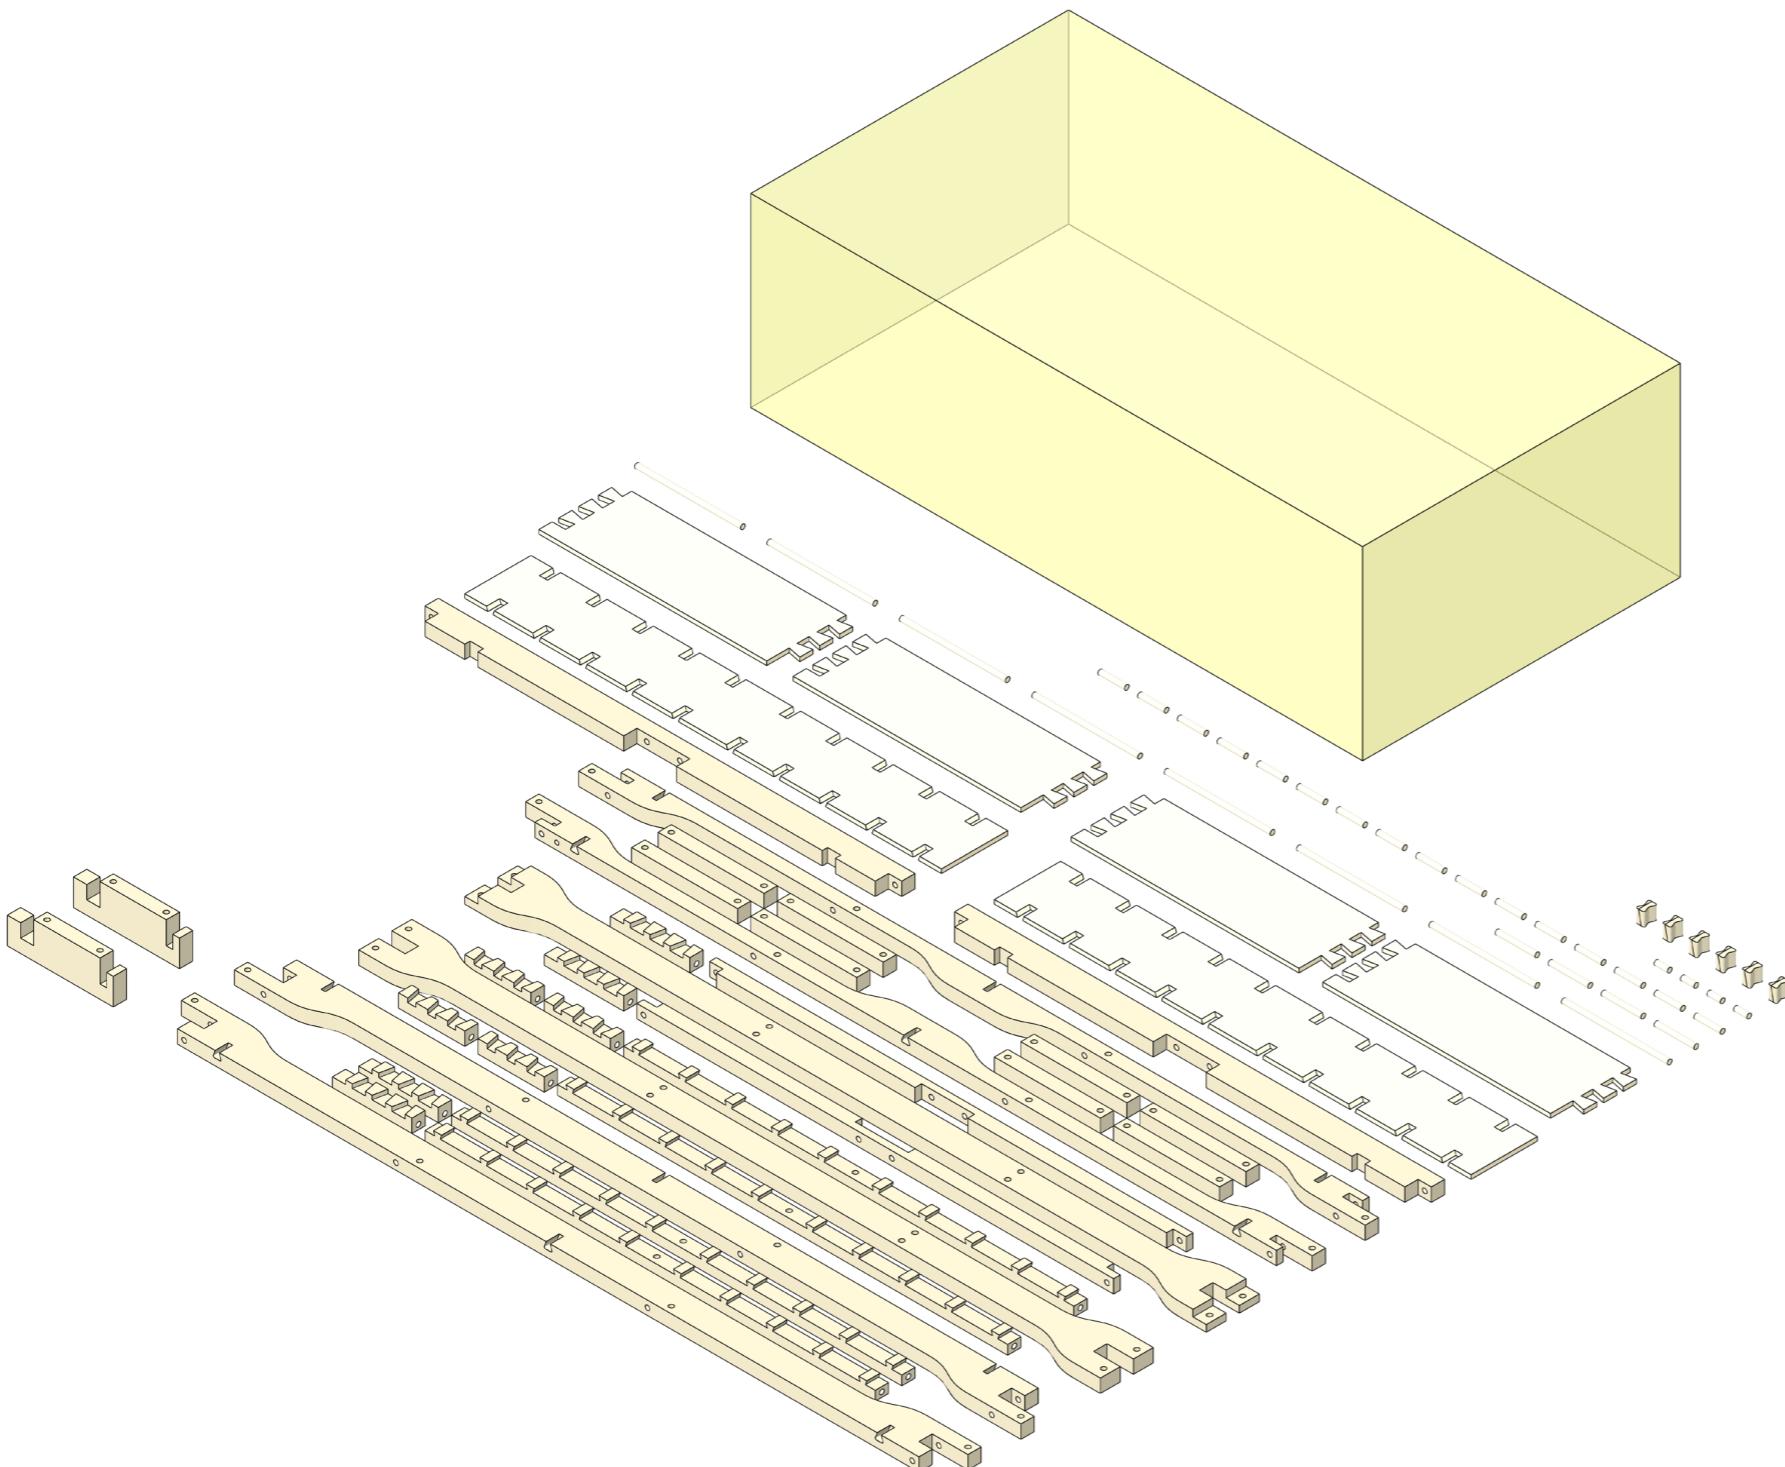


Fine processing


Assembly cassette

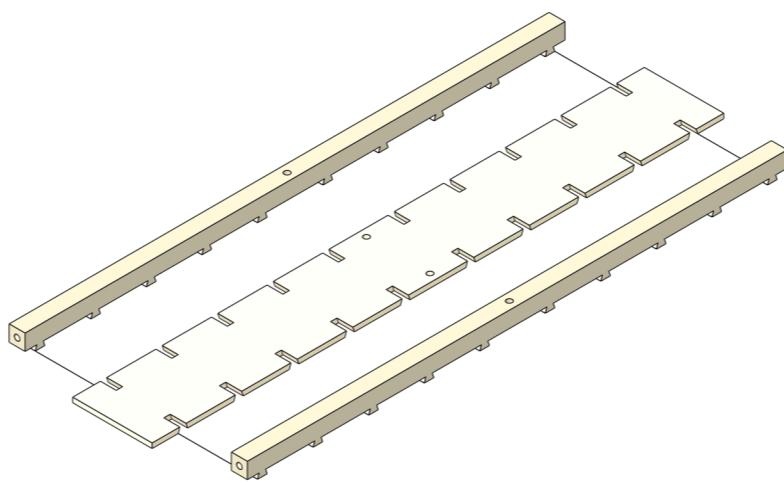


Assembly cassette

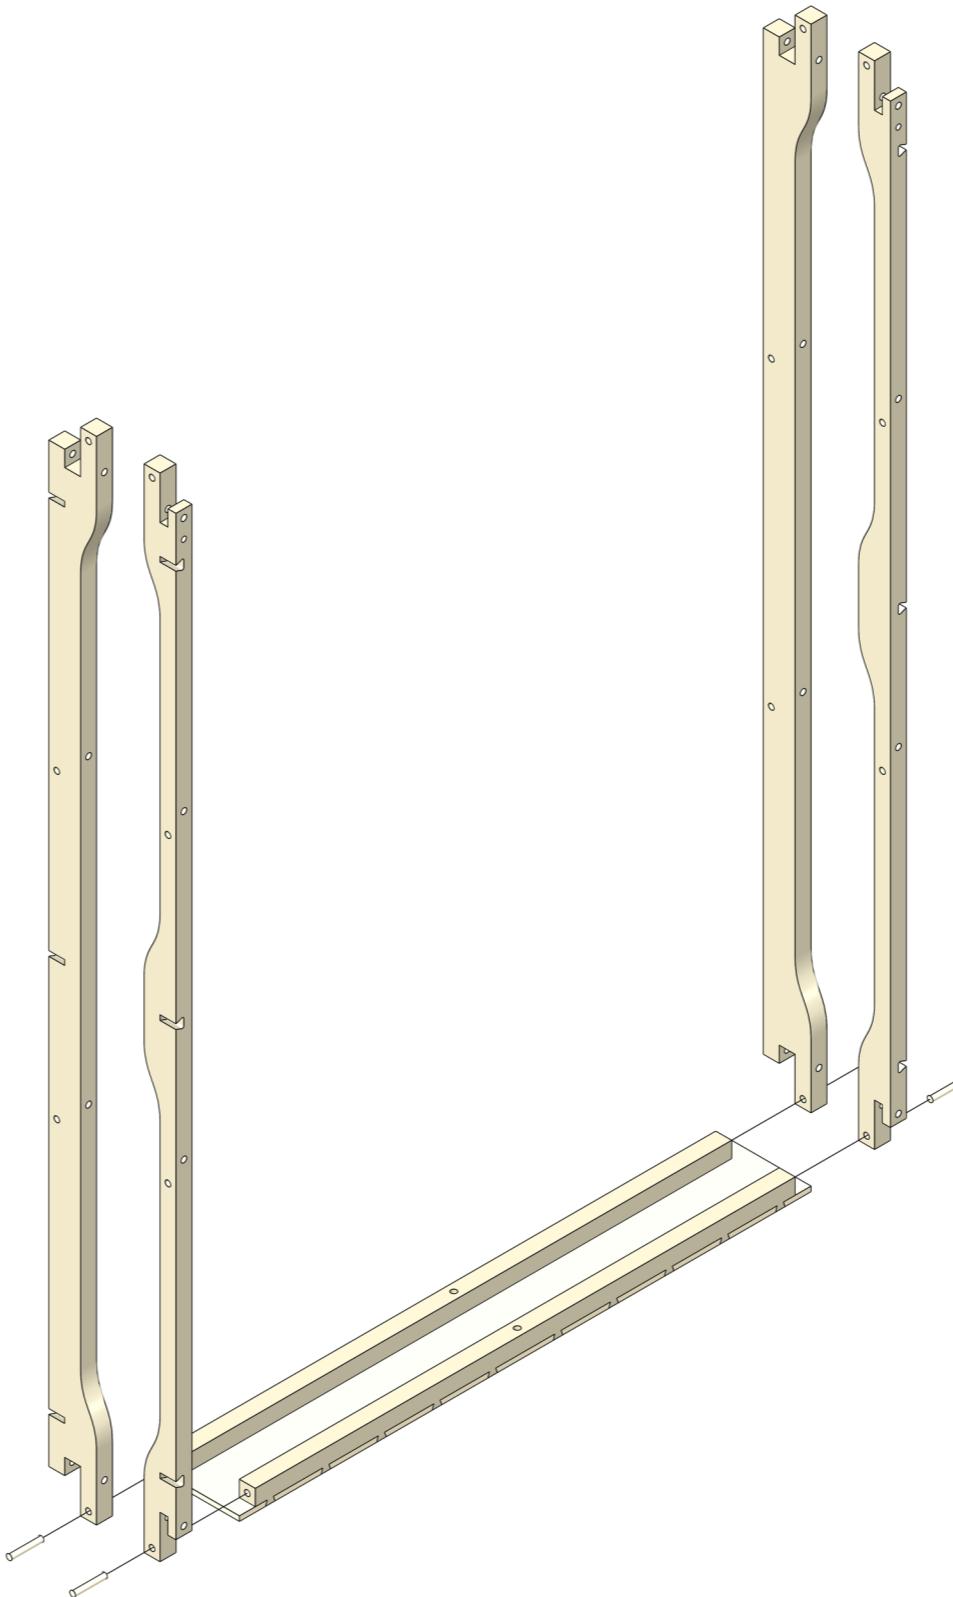


Assembly cassette

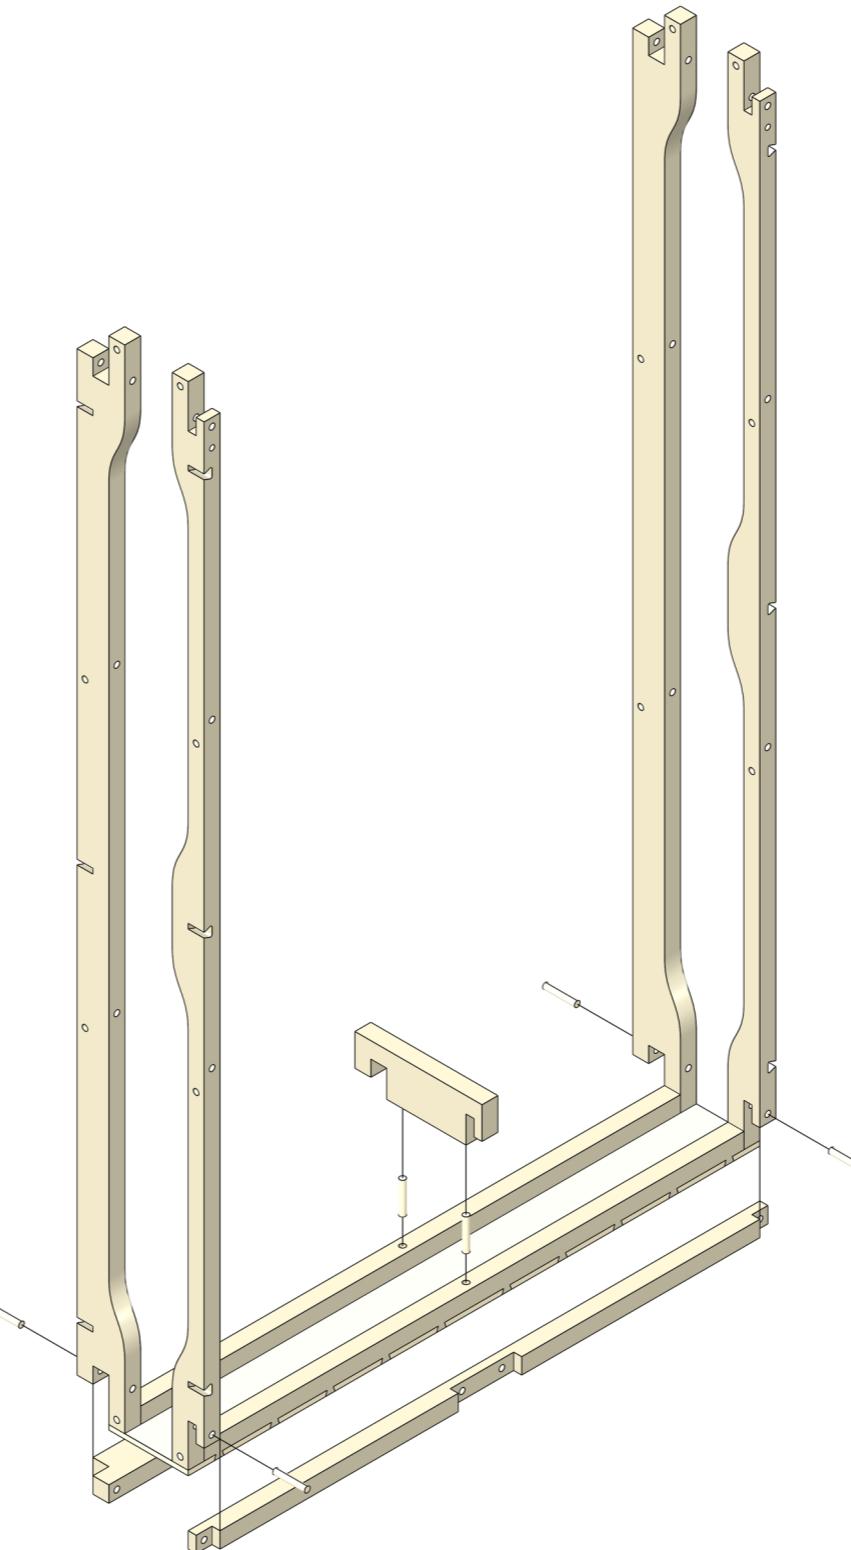


Assembly cassette

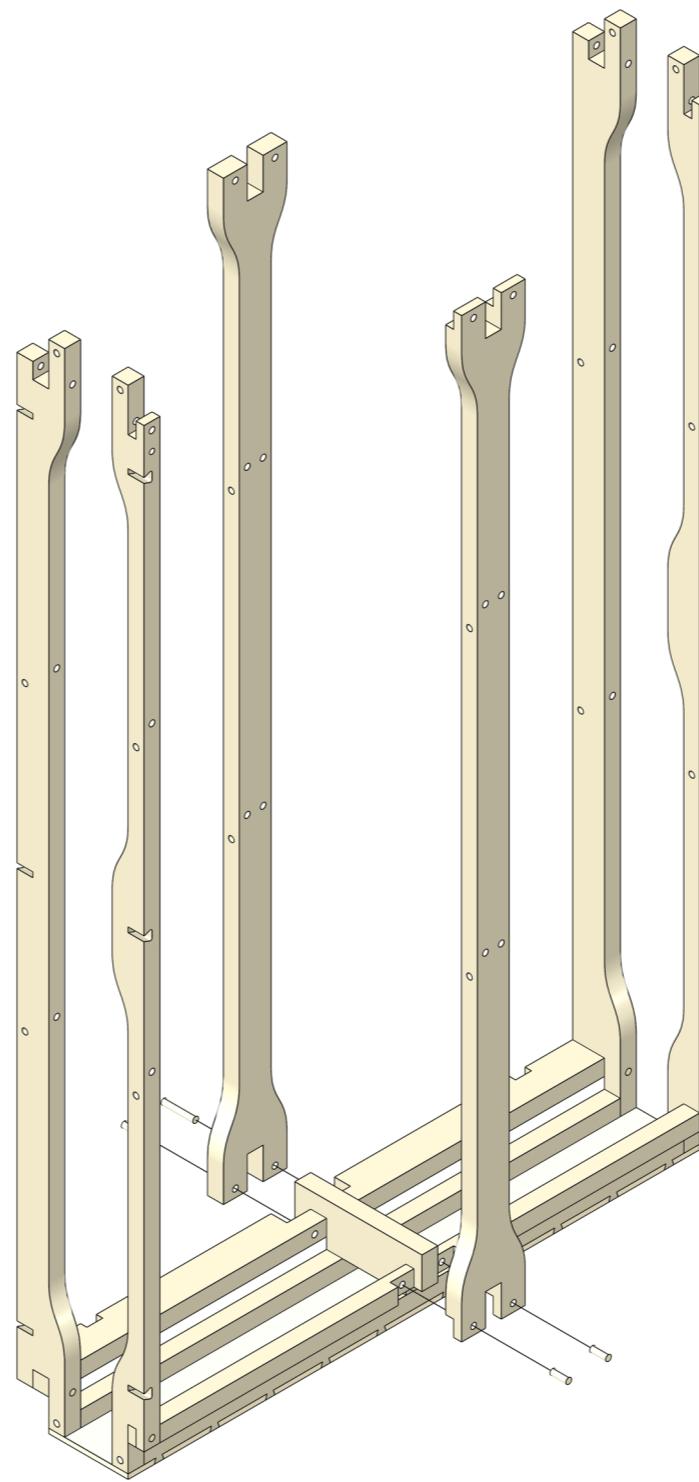


Assembly cassette

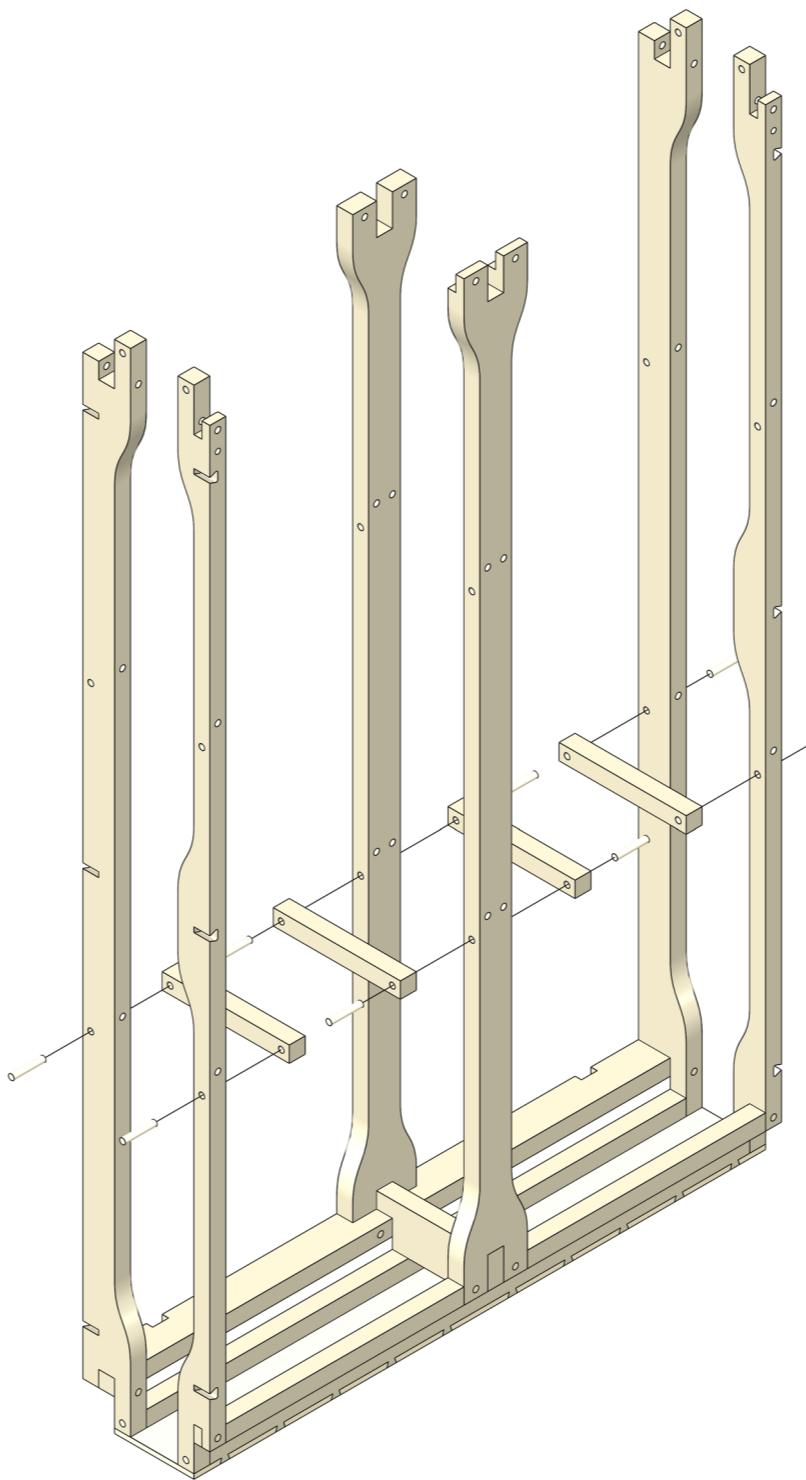


Assembly cassette

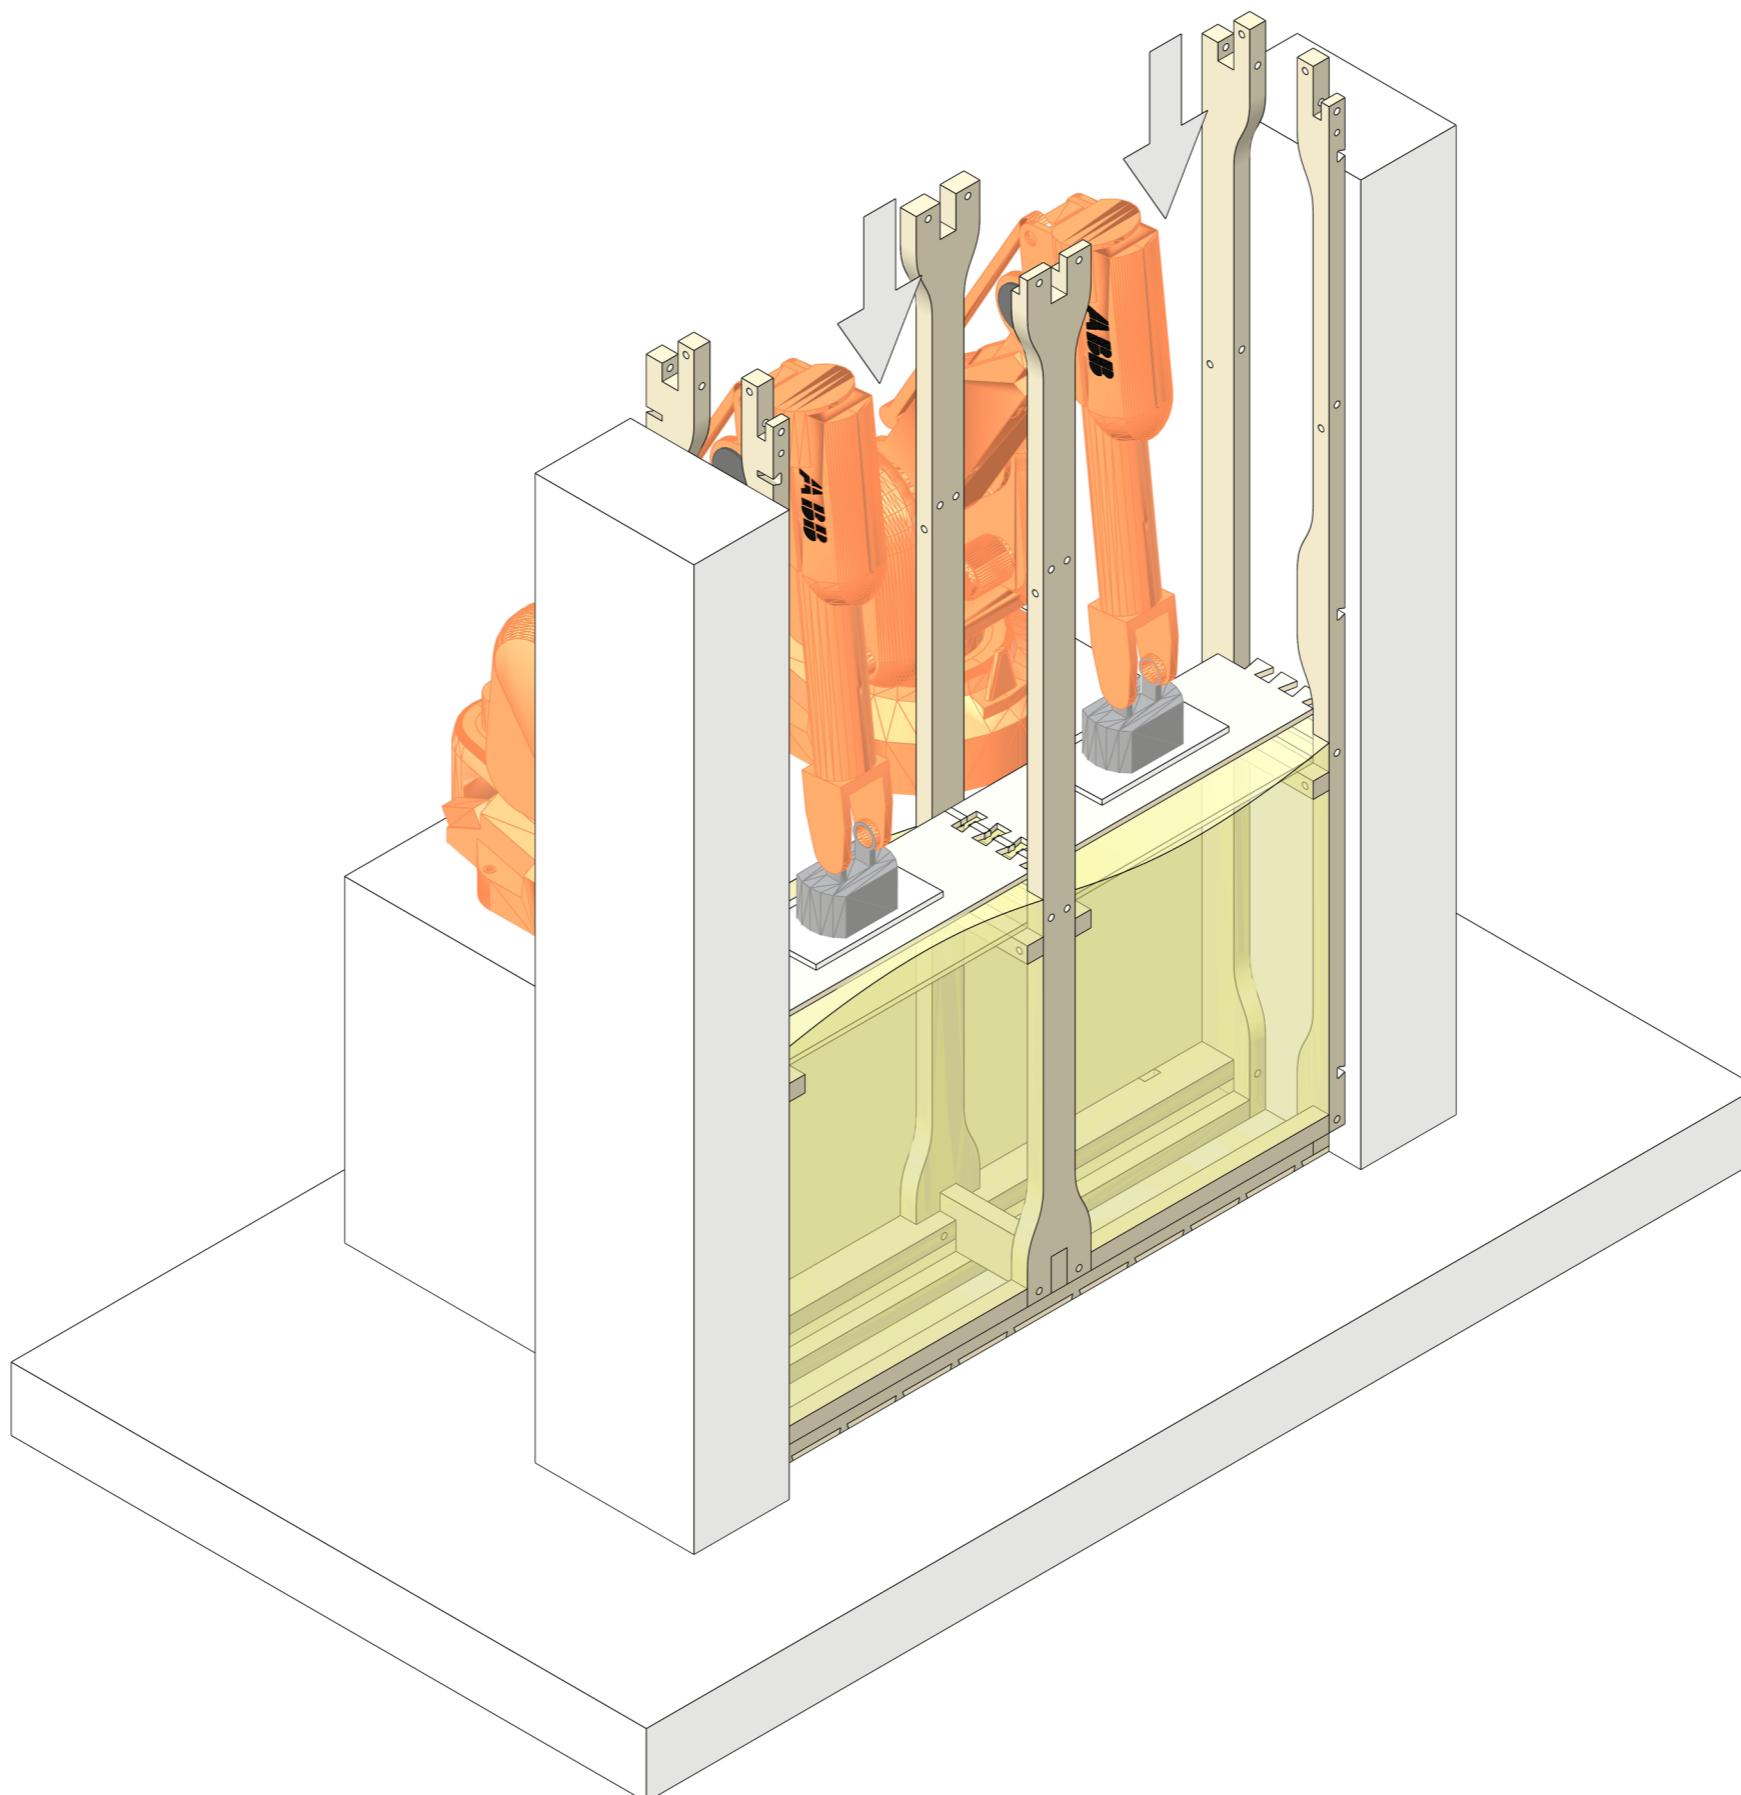


Assembly cassette

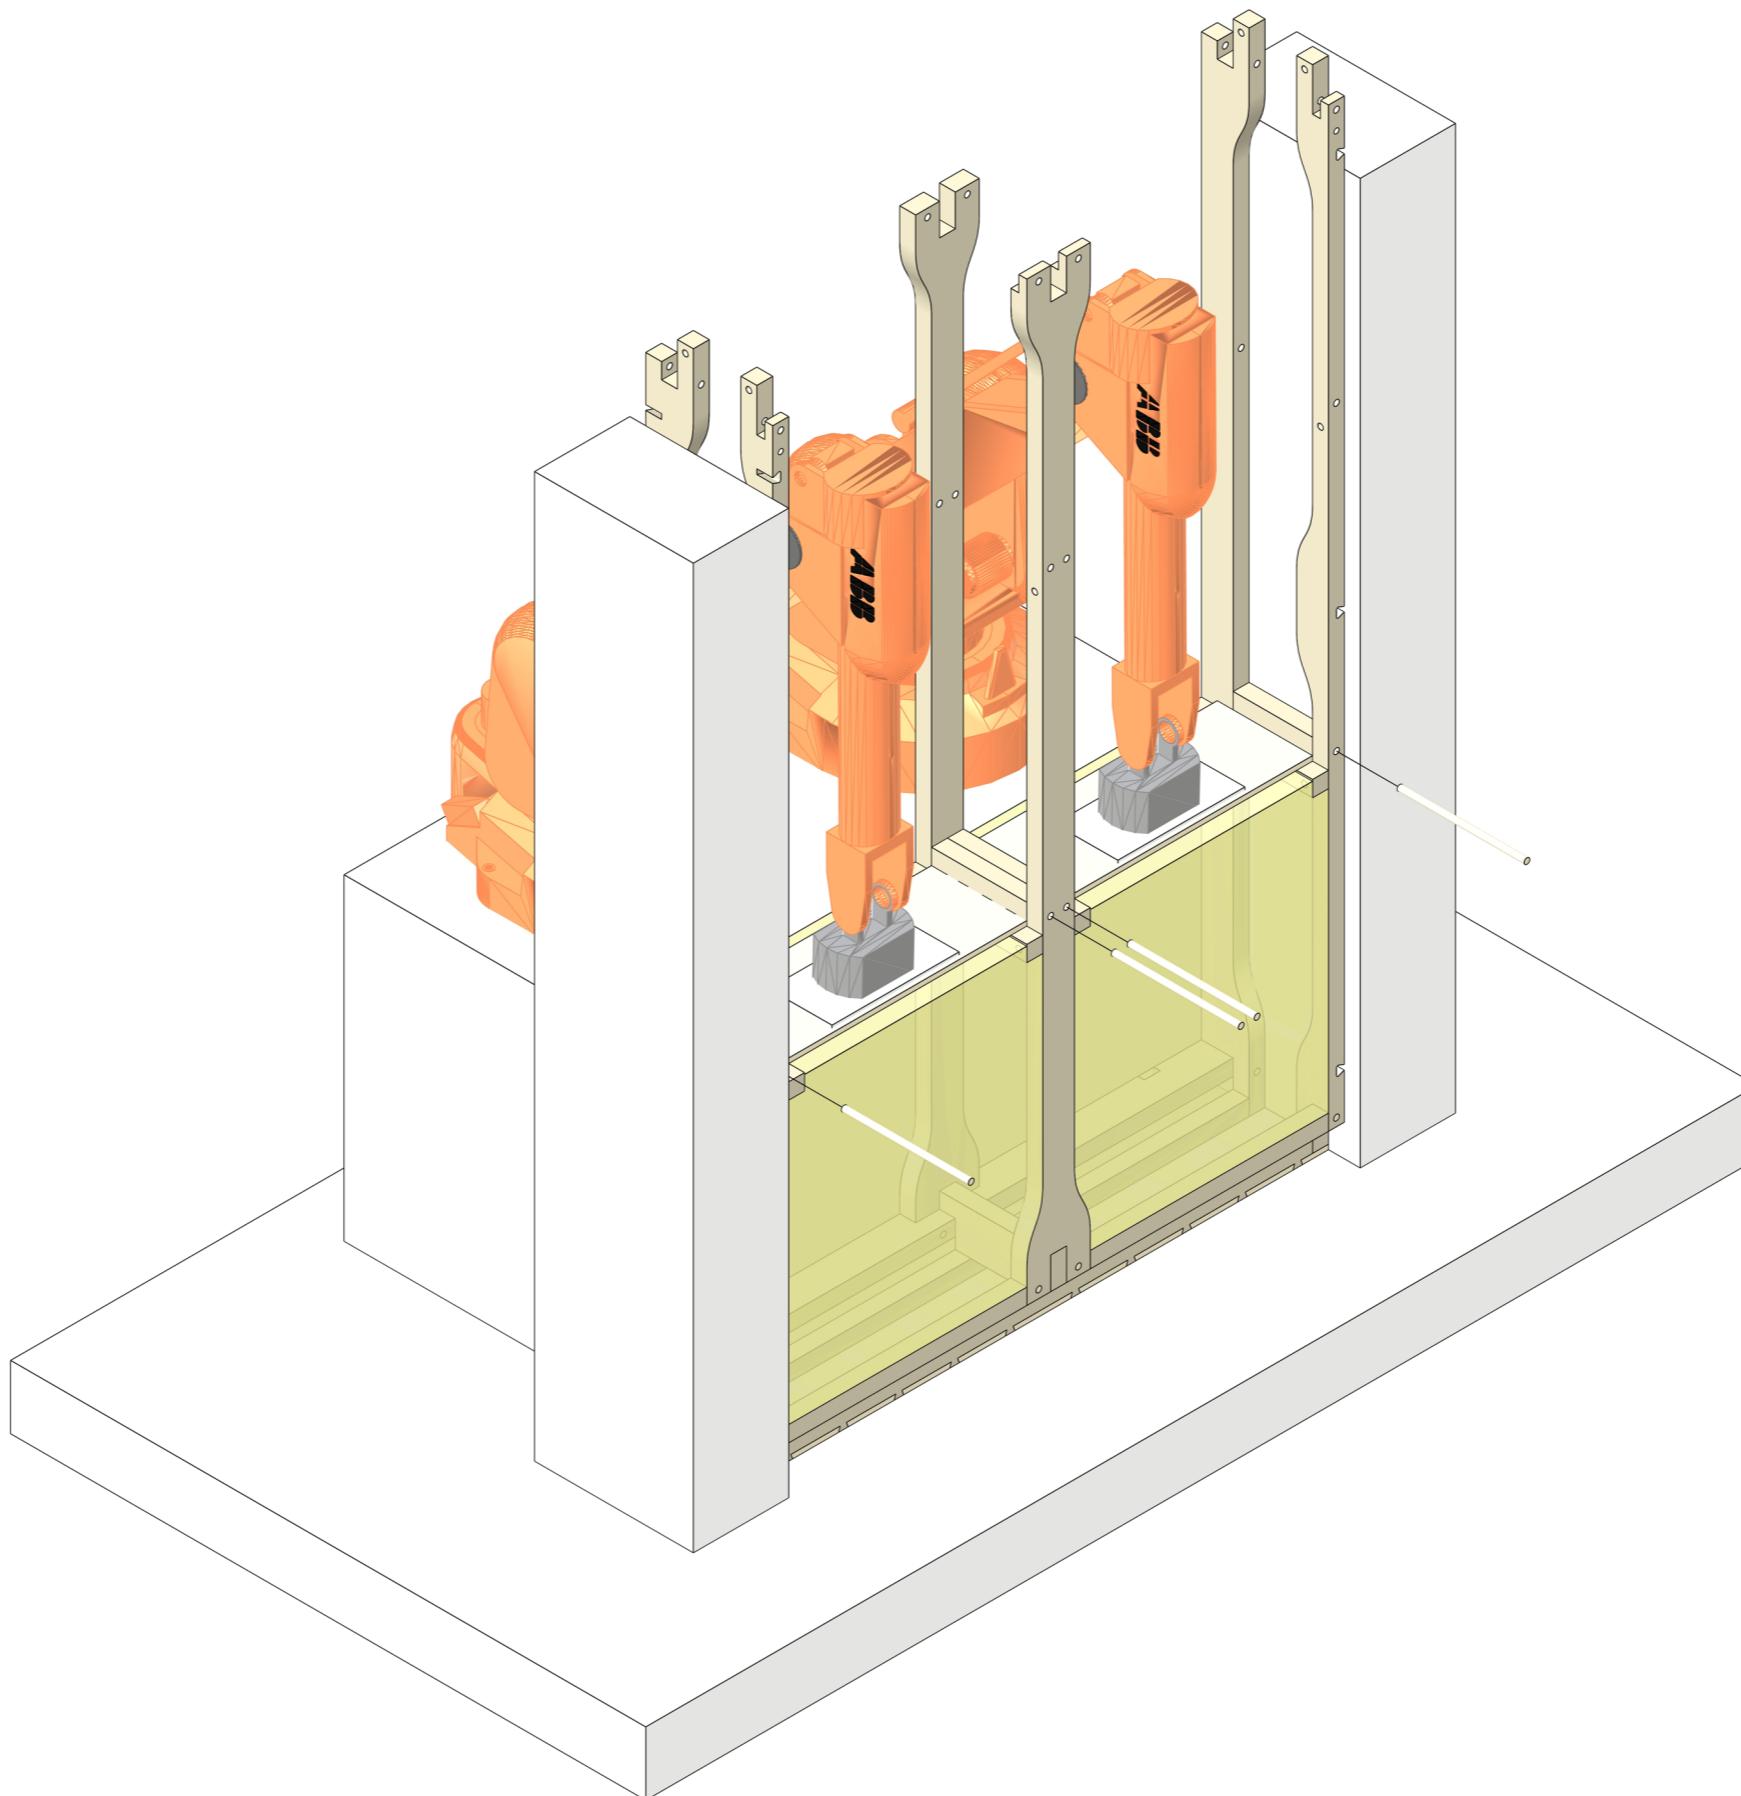


Assembly cassette

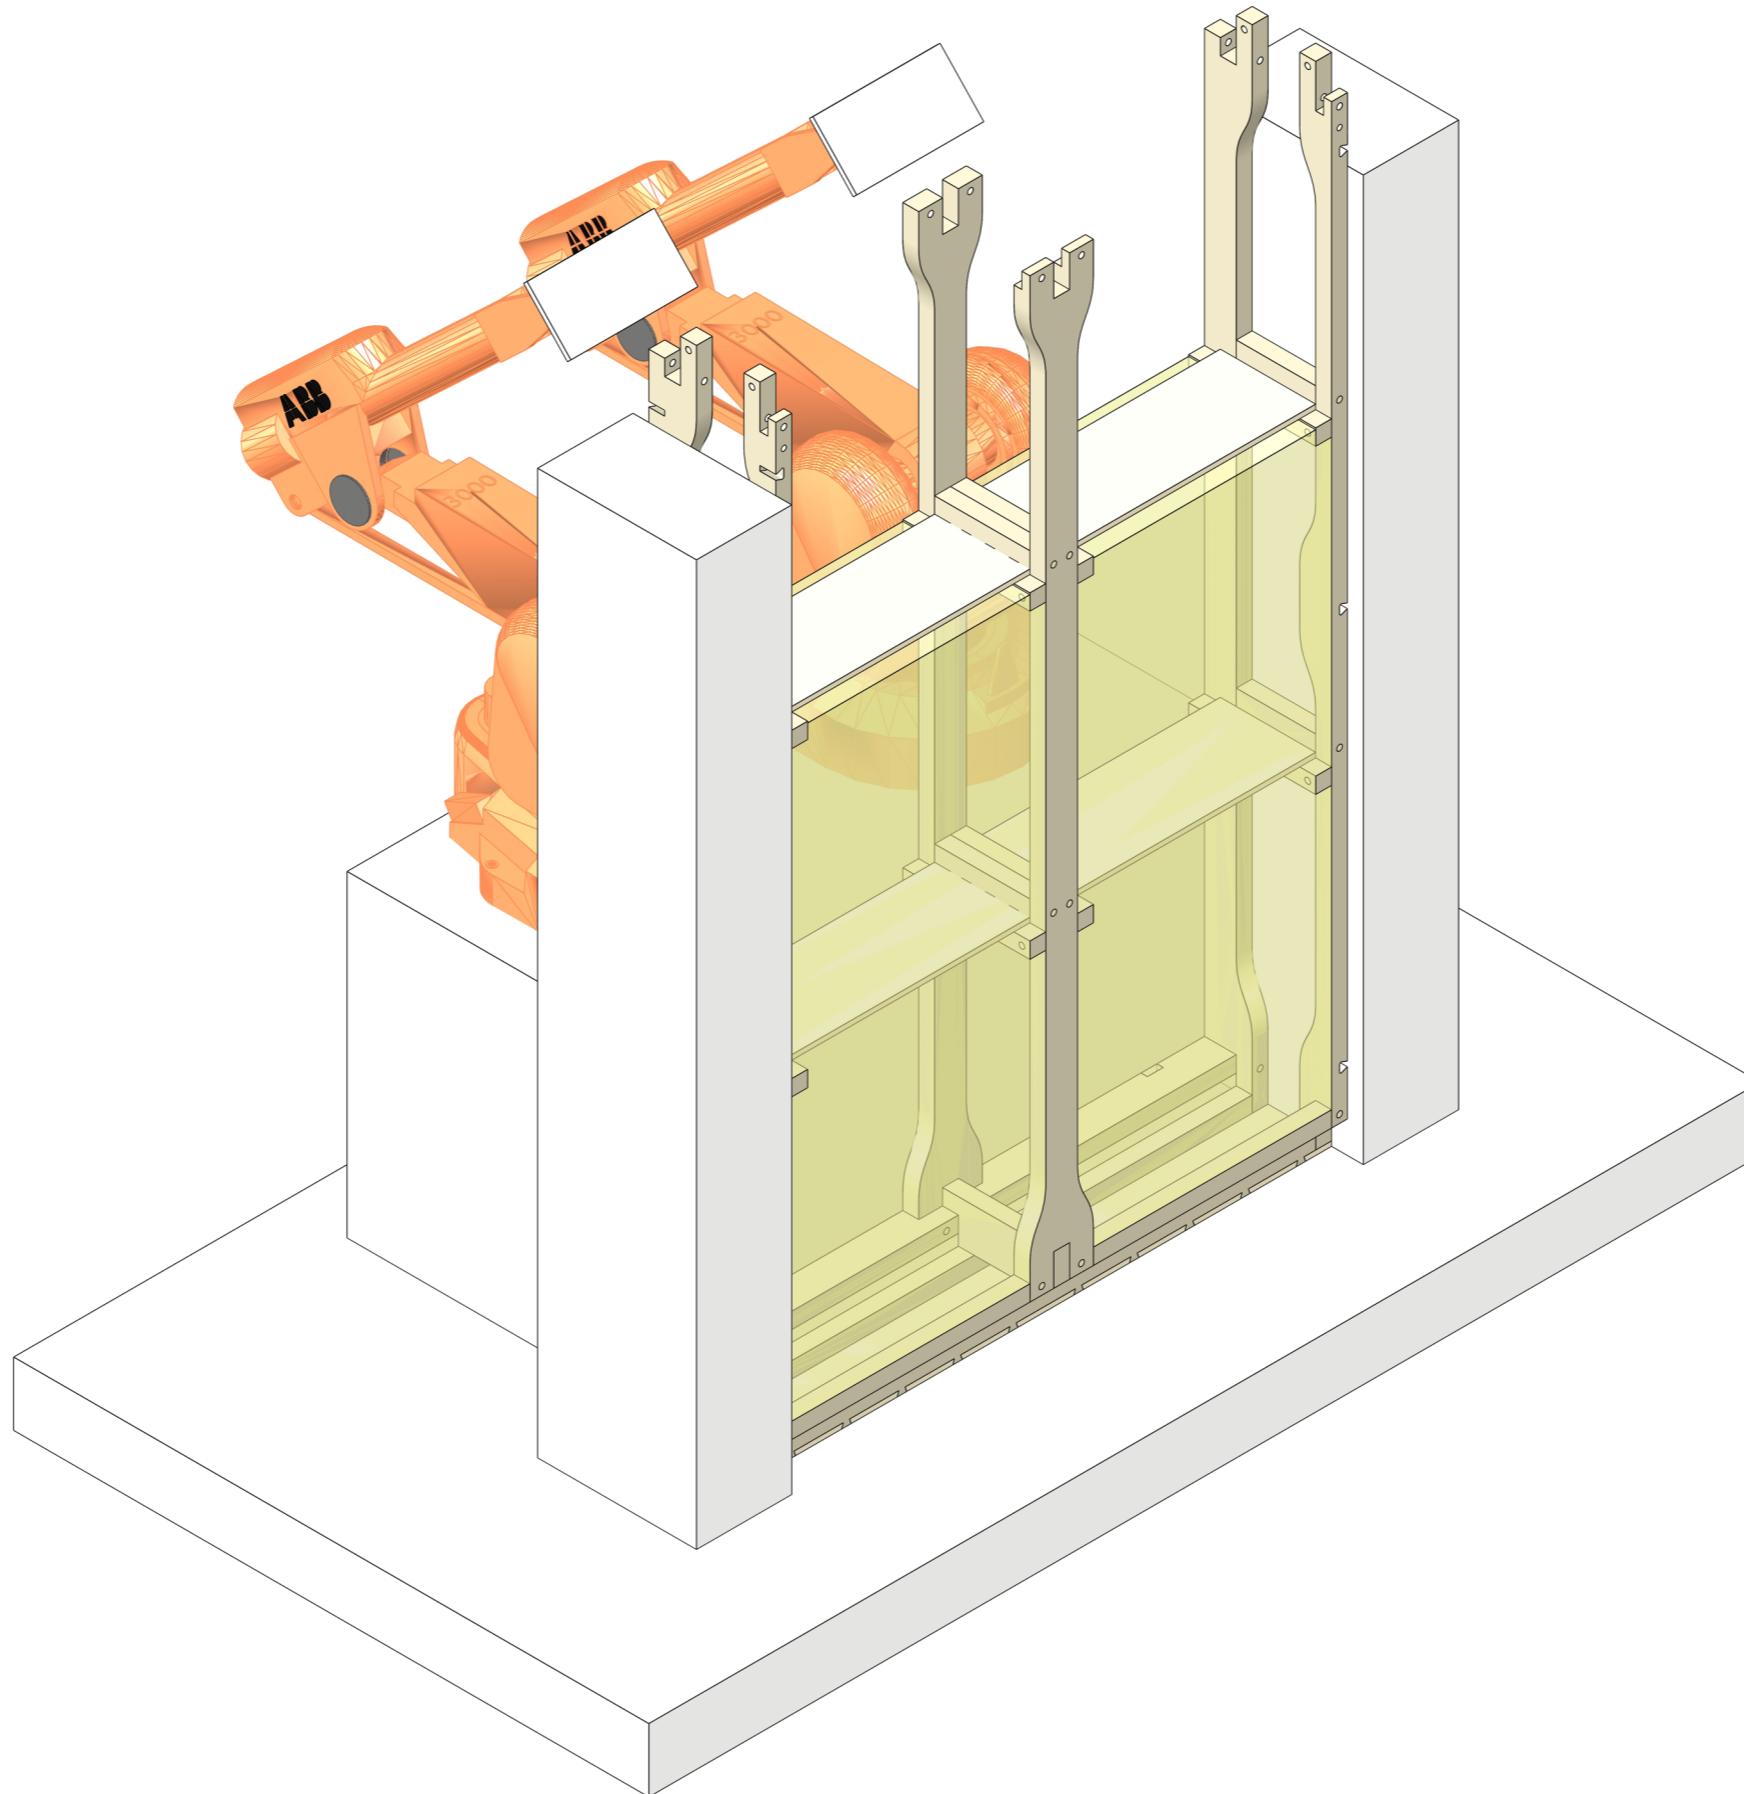


Assembly cassette

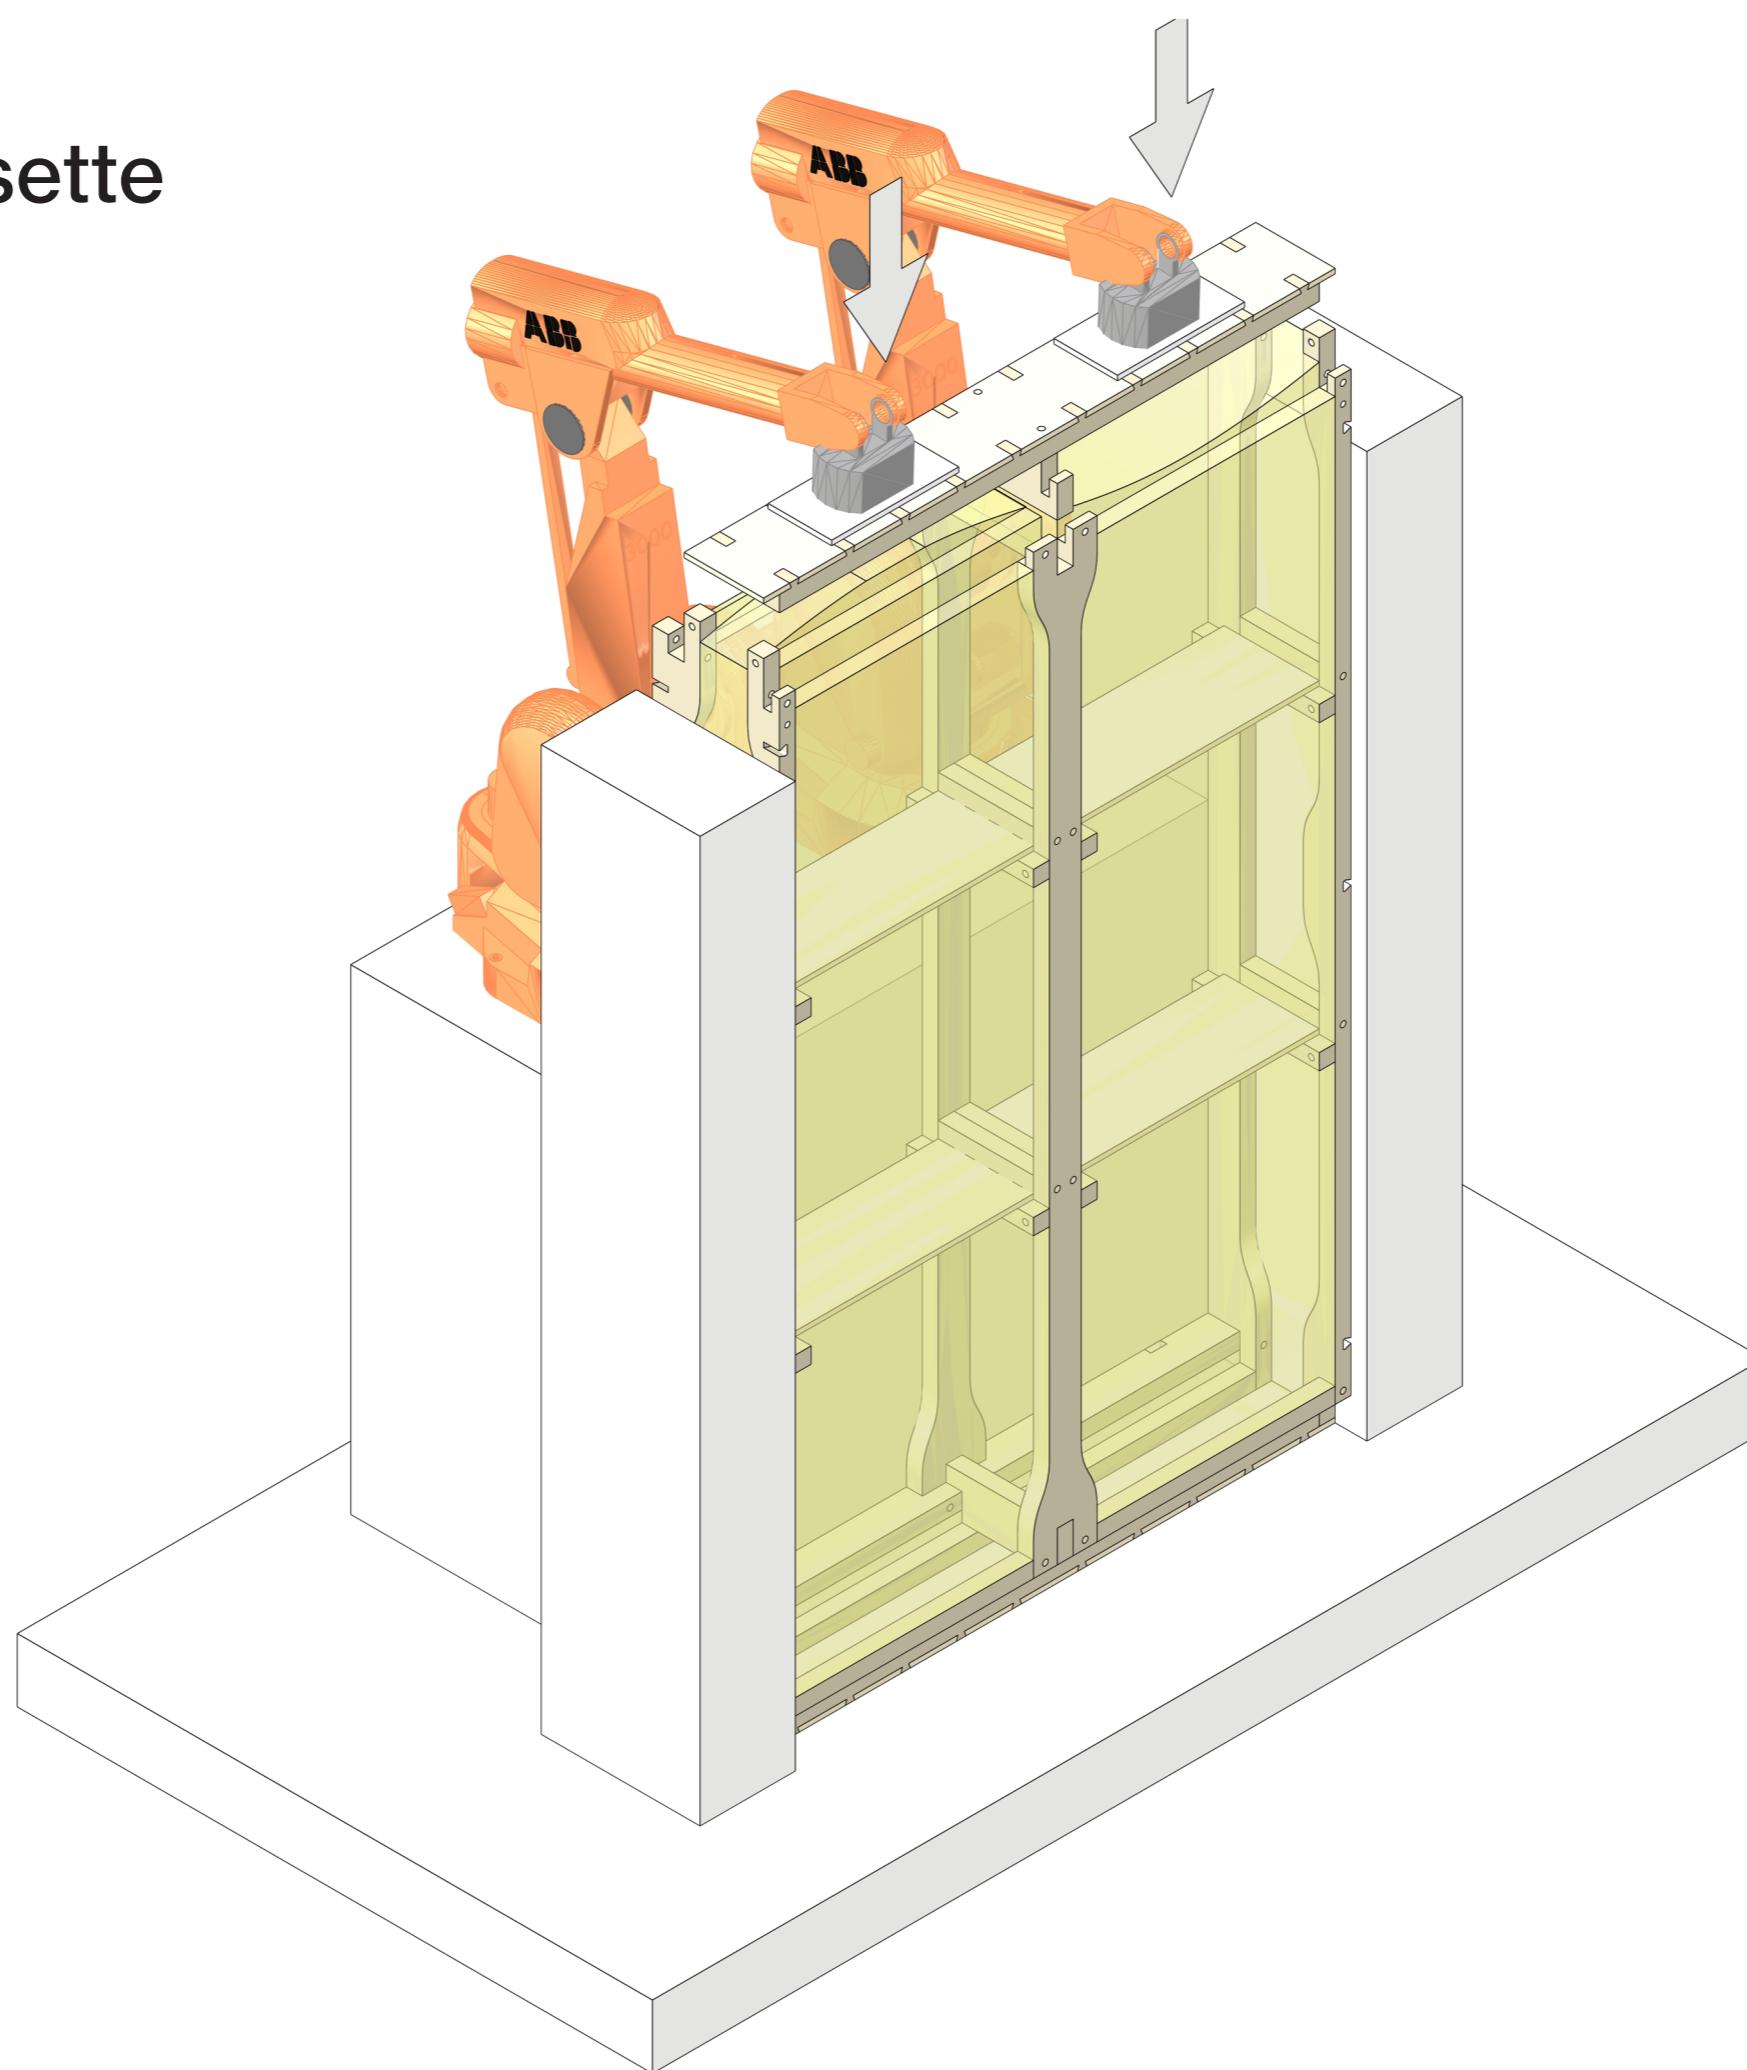


Assembly cassette

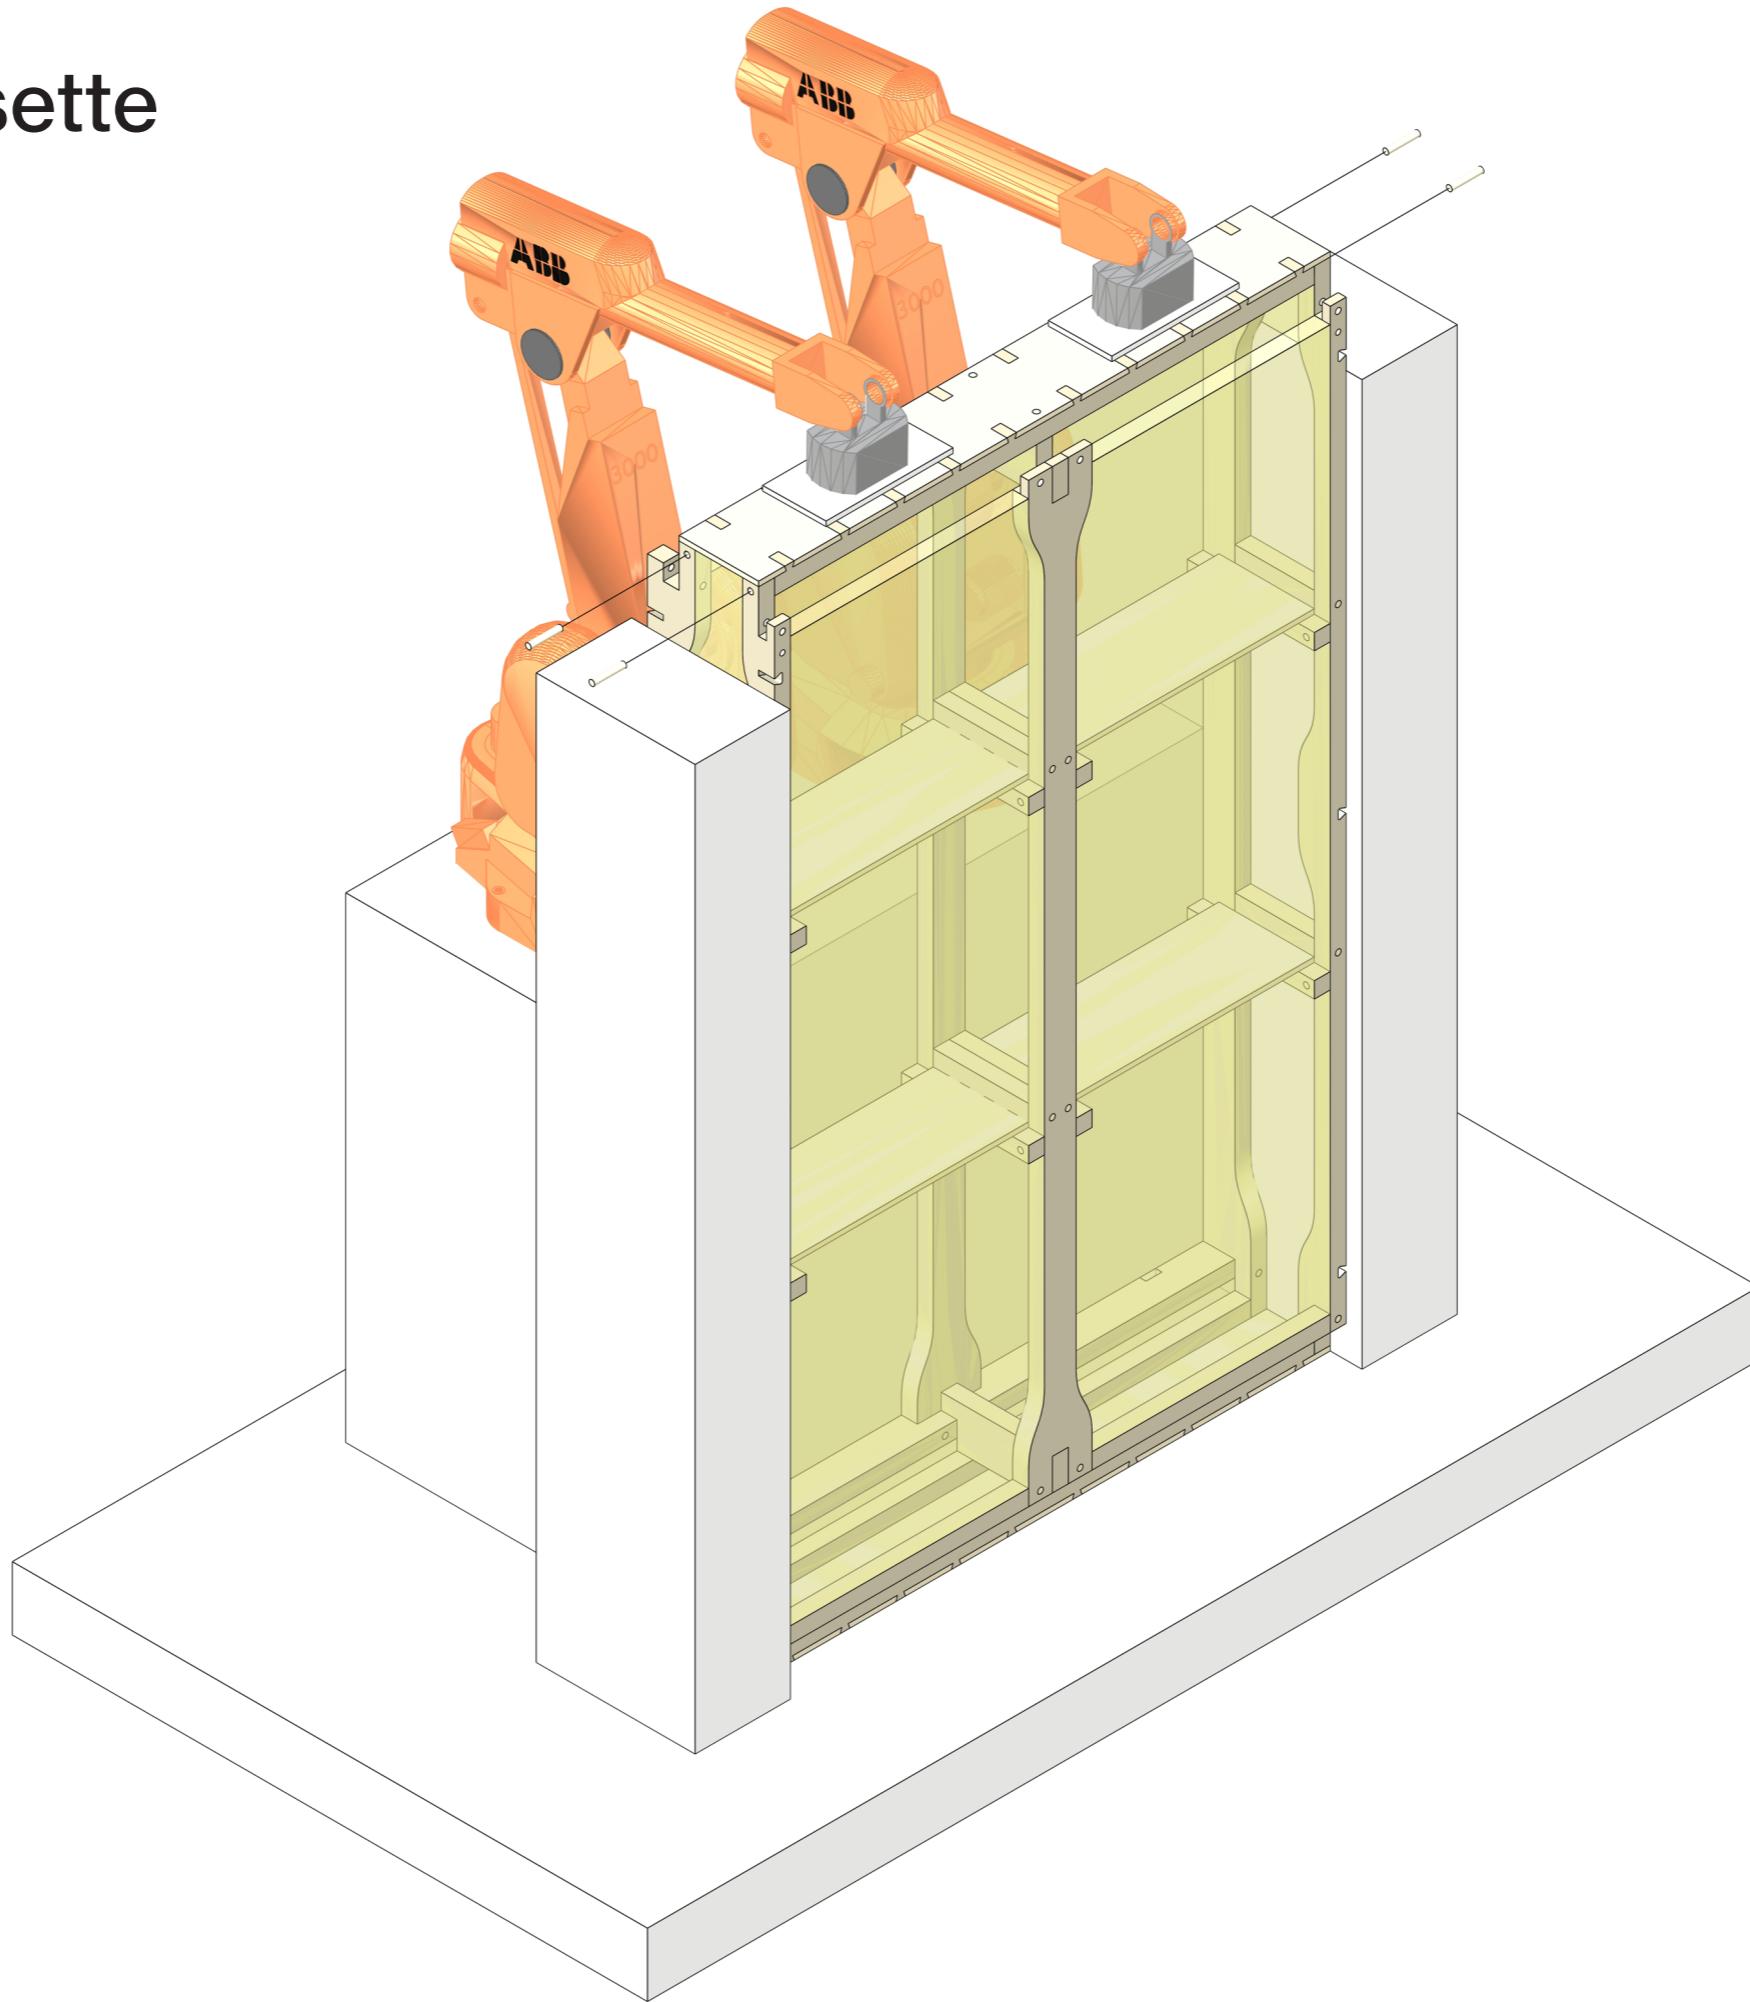



Assembly cassette

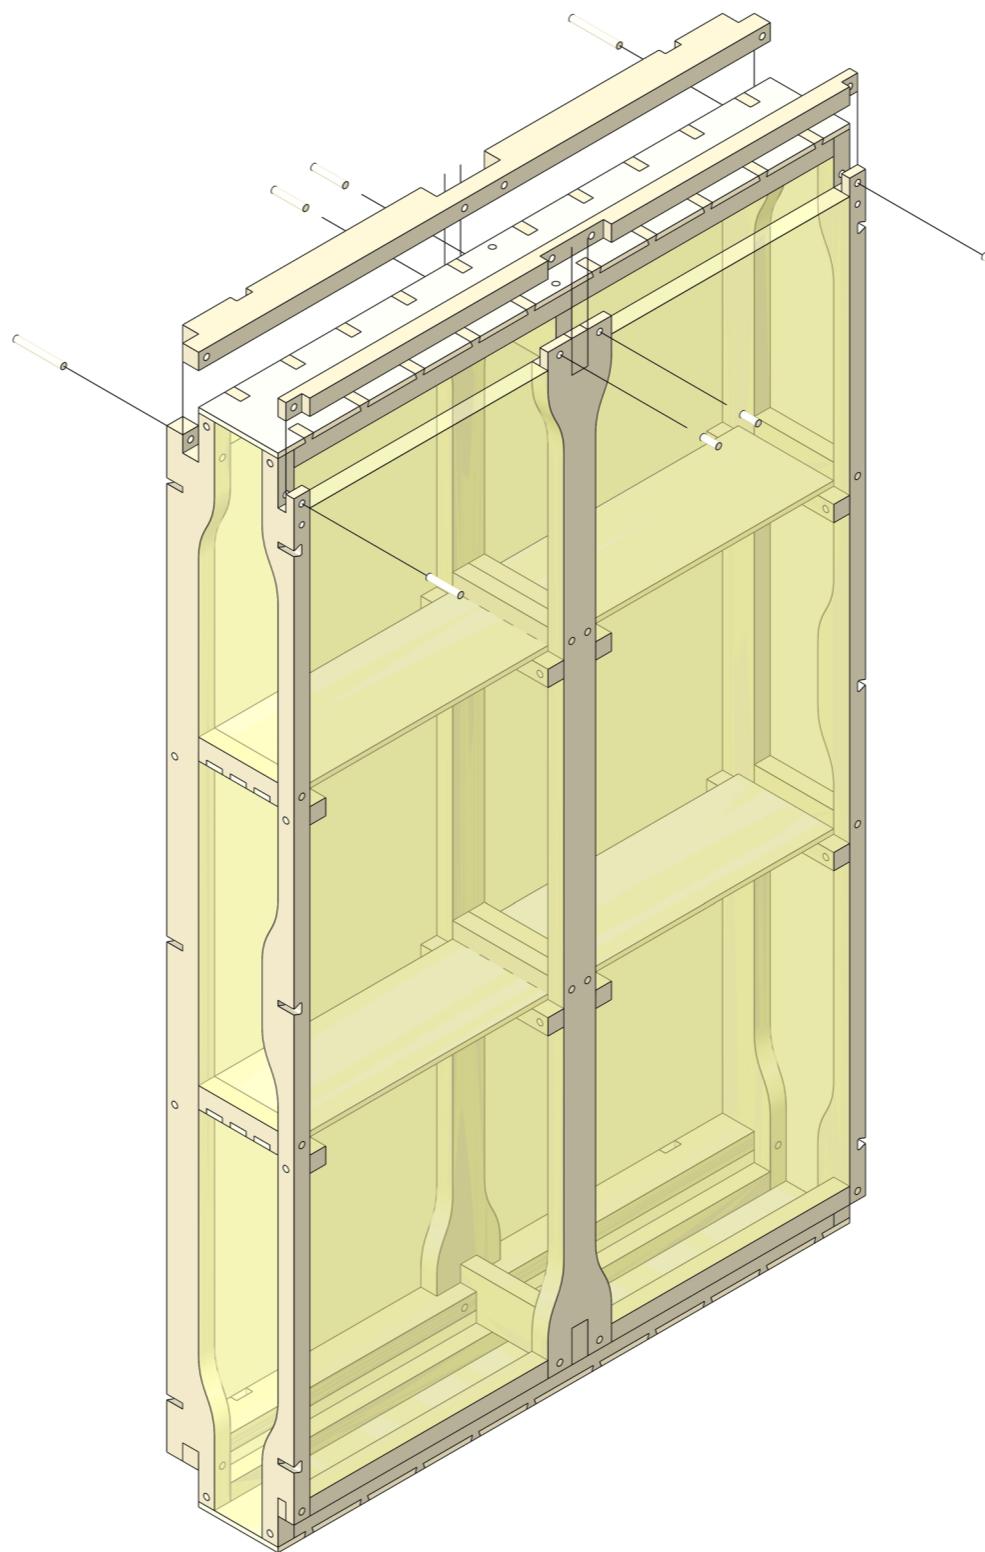


Assembly cassette

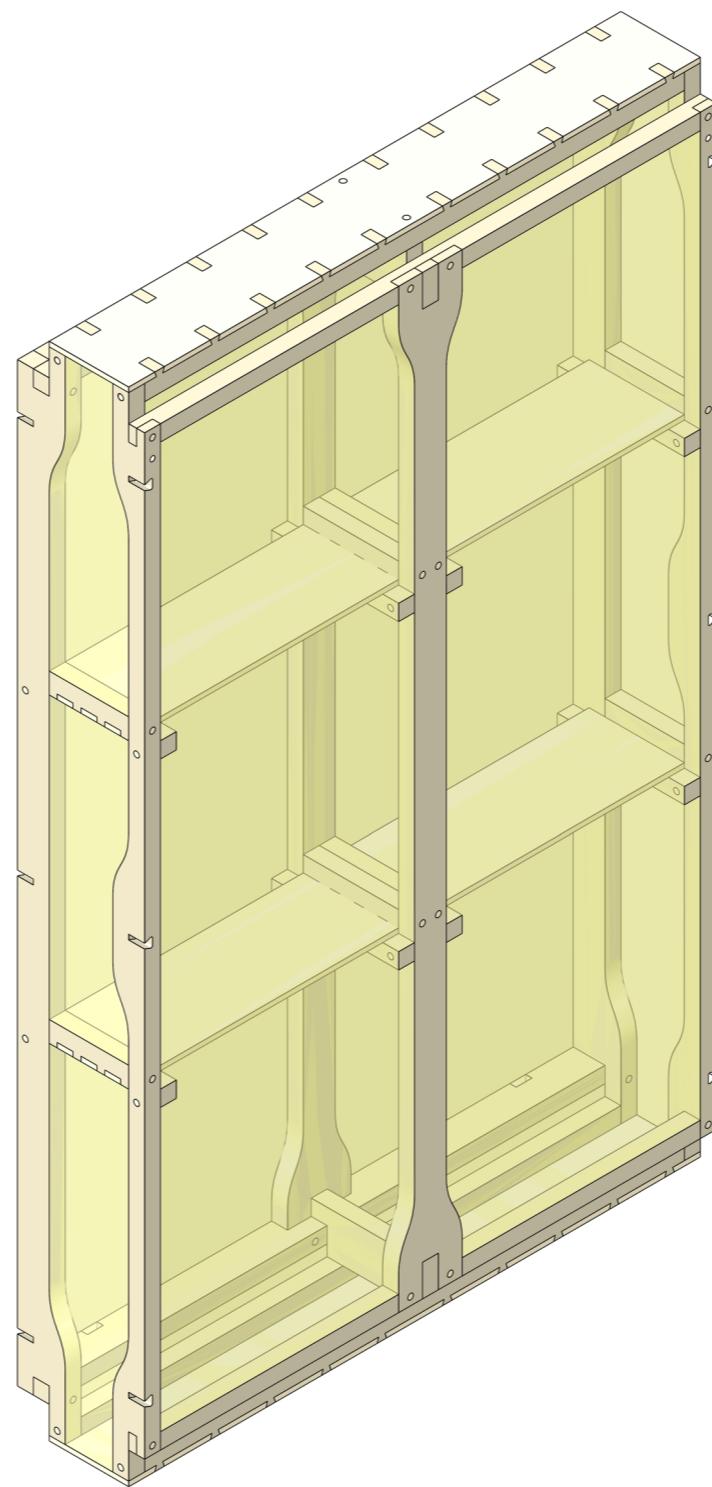




Assembly on-site

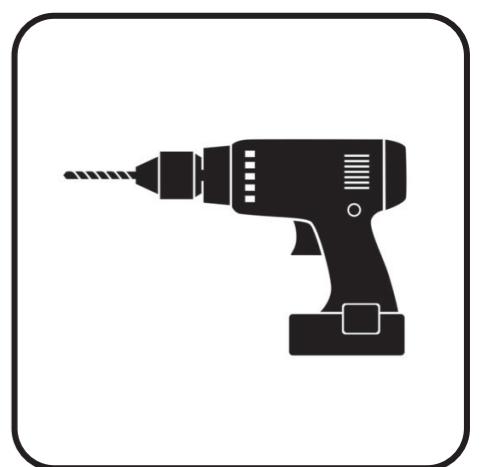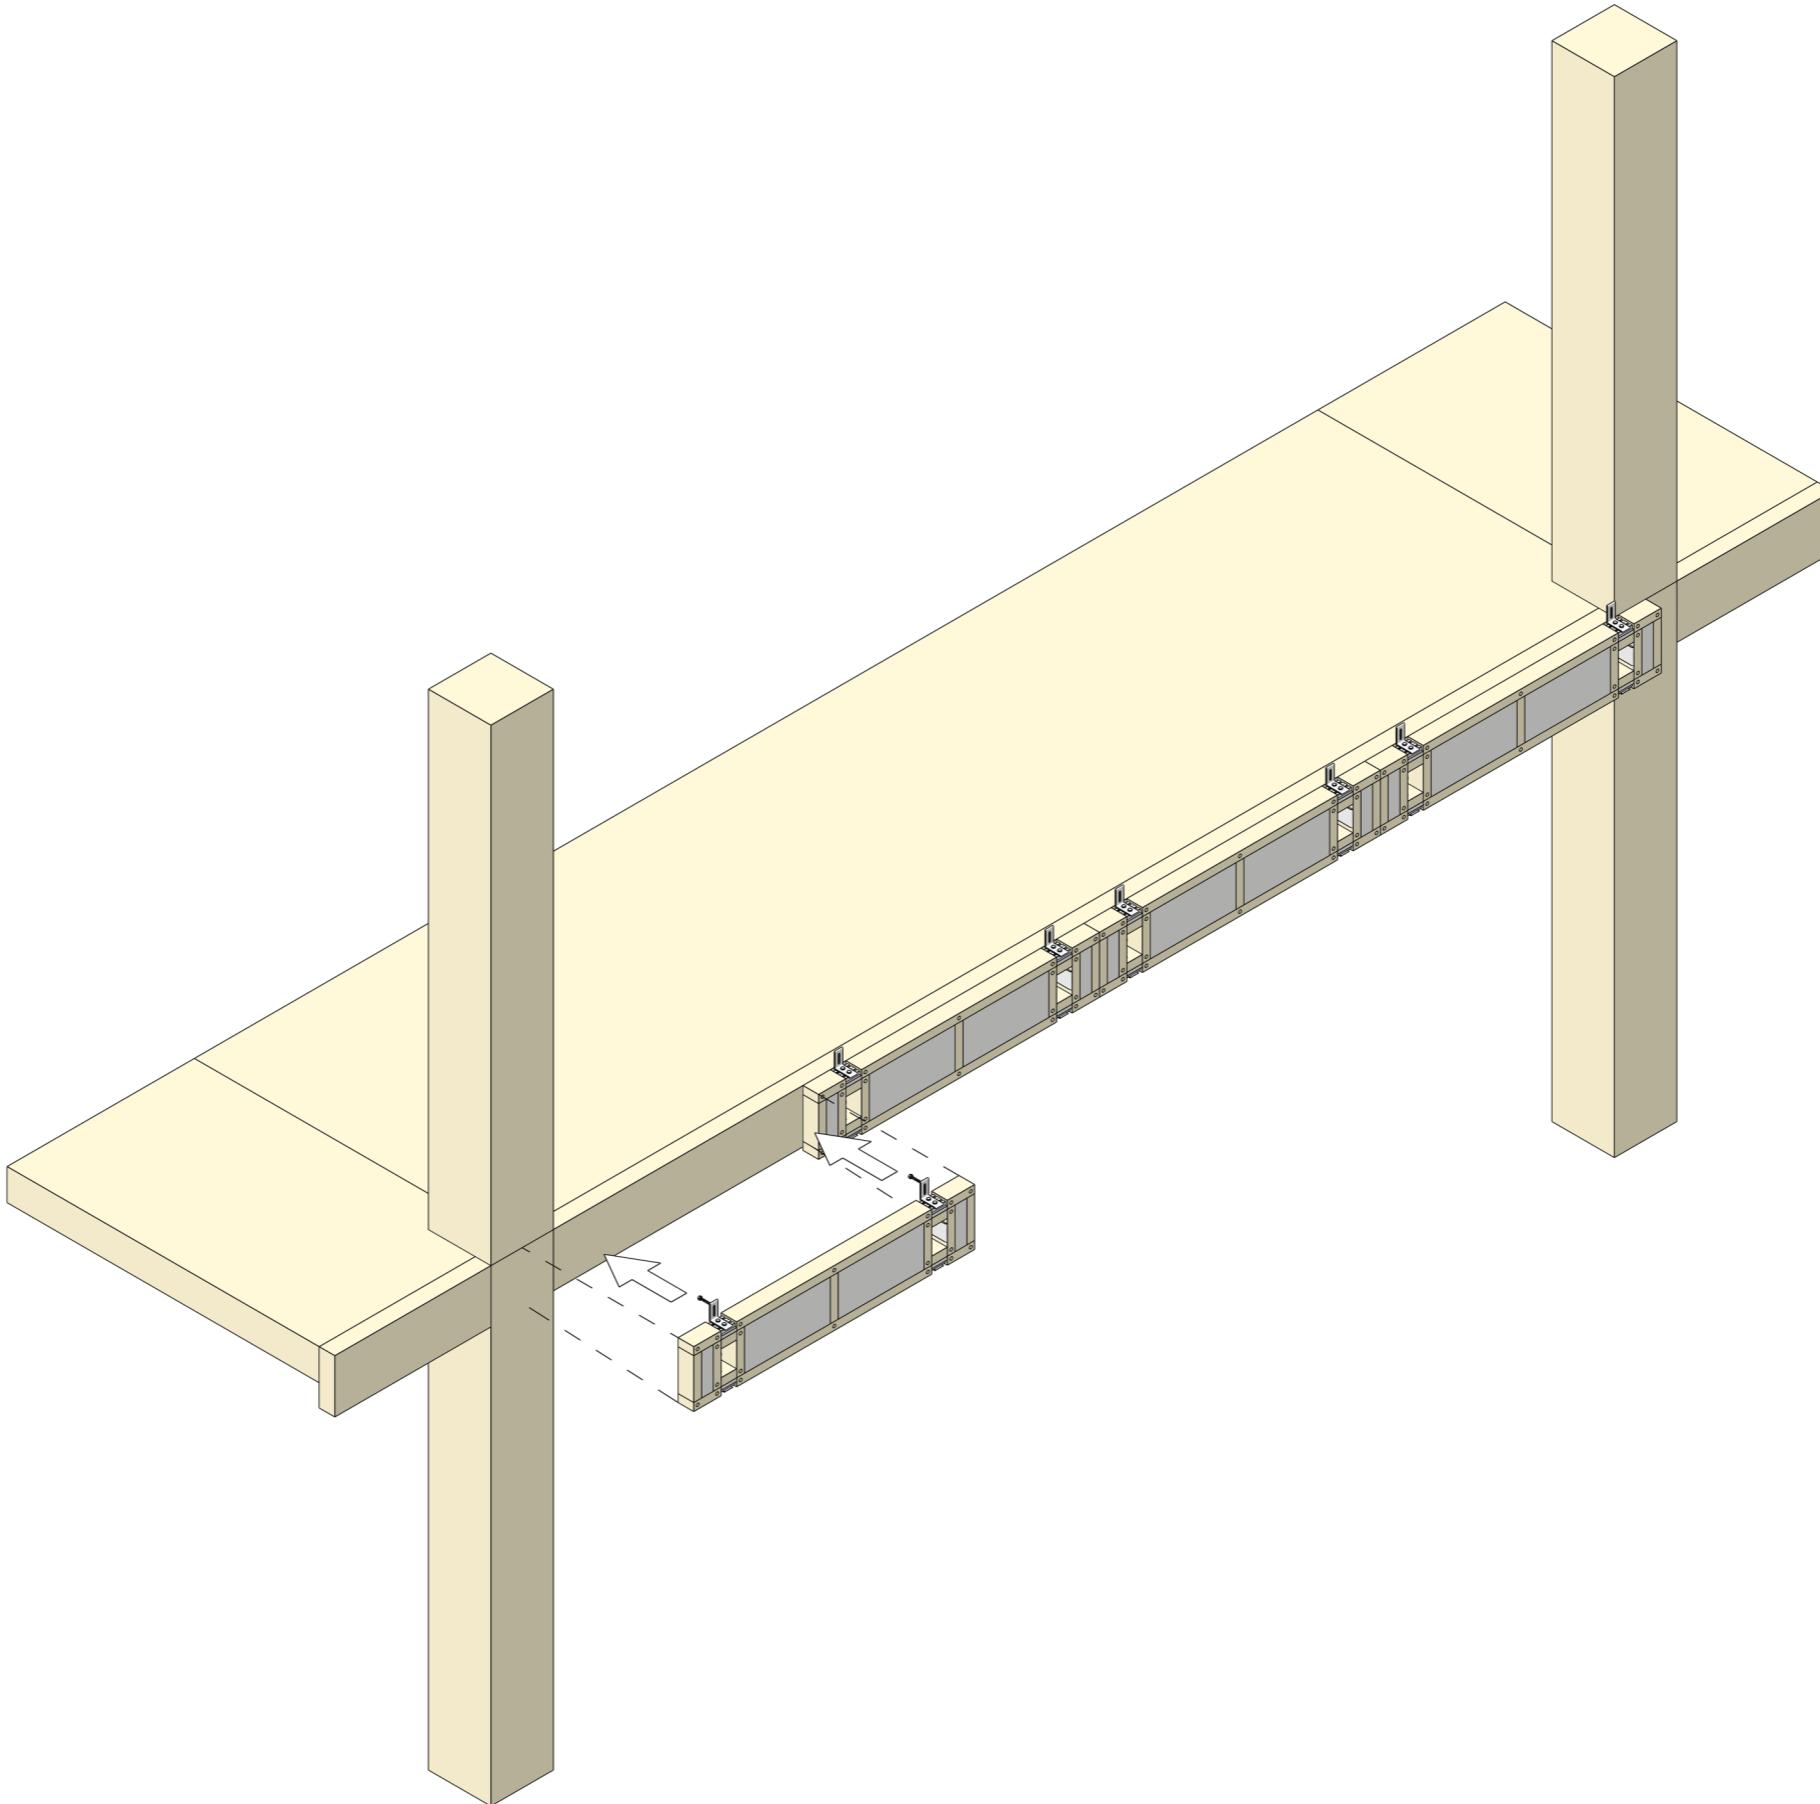


Assembly on-site

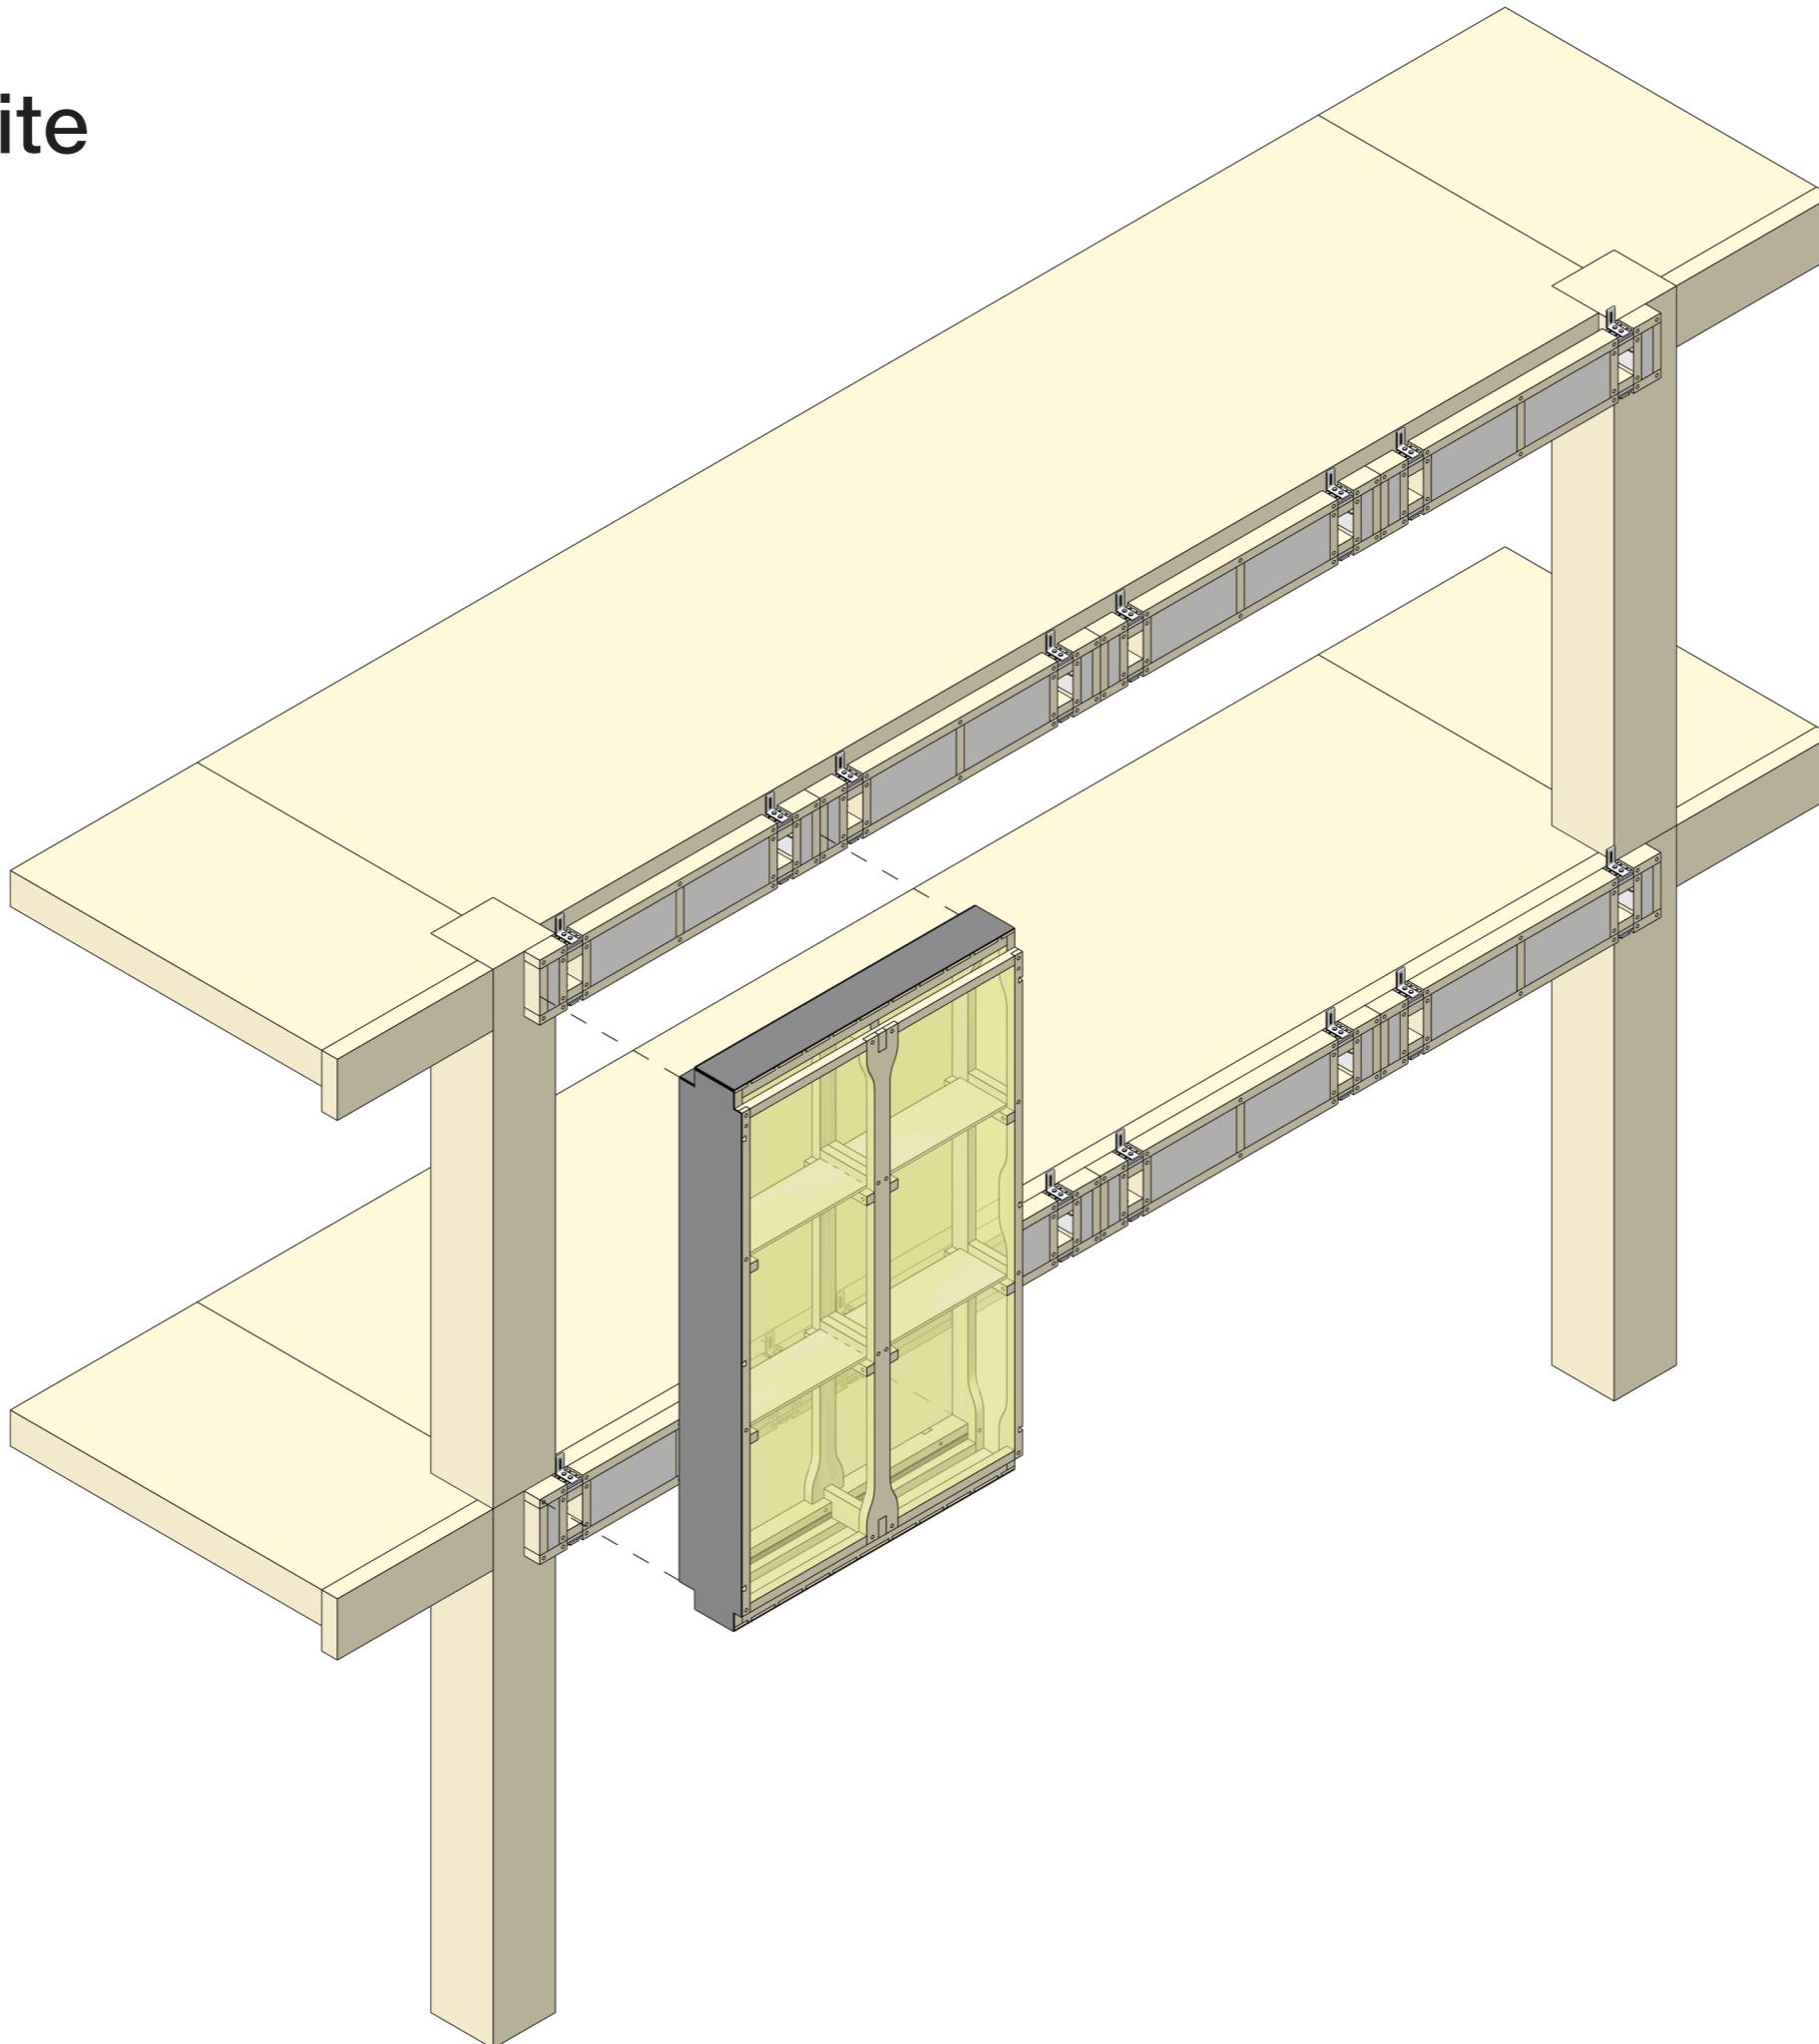


Assembly on-site

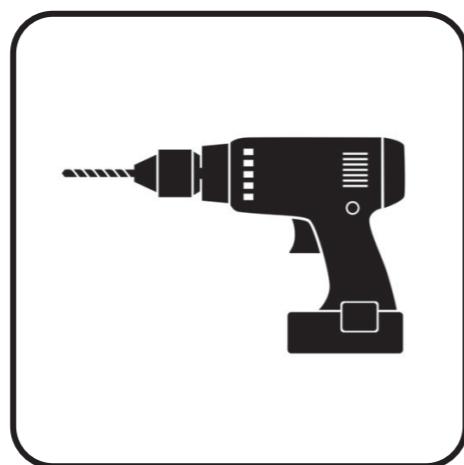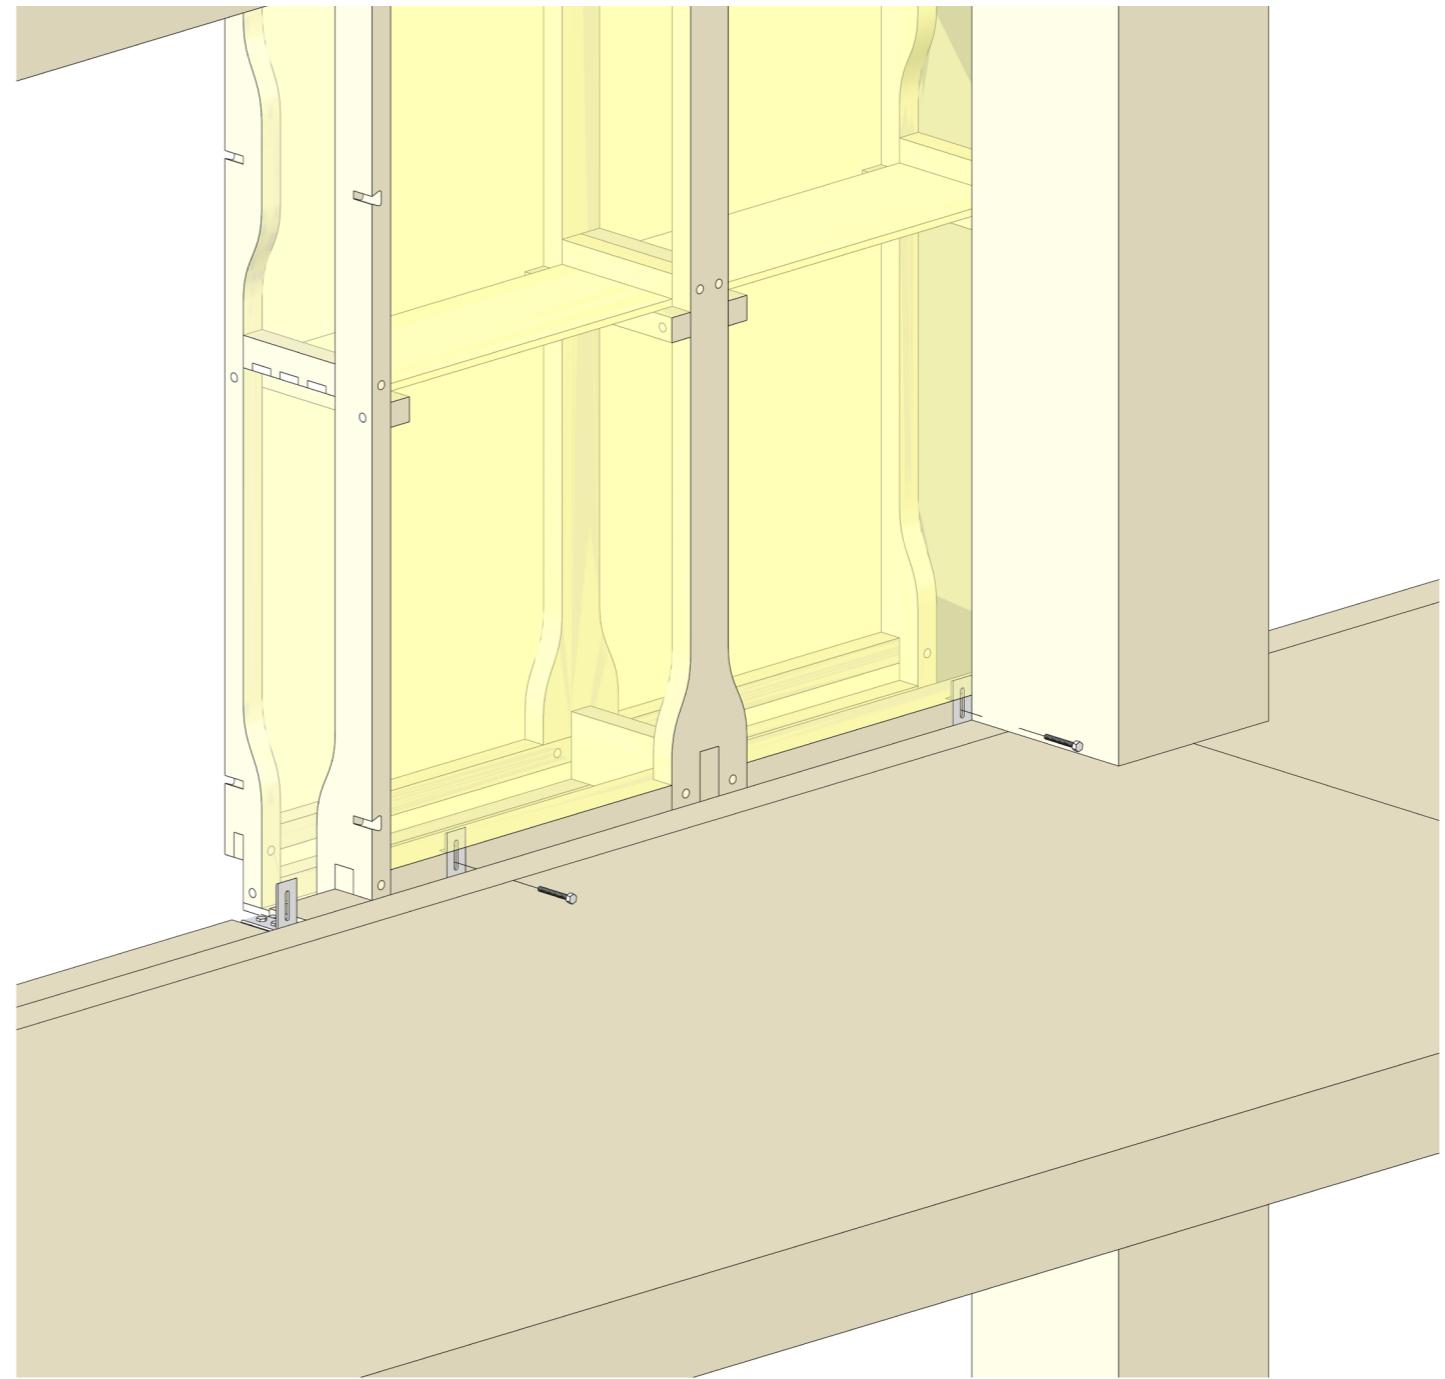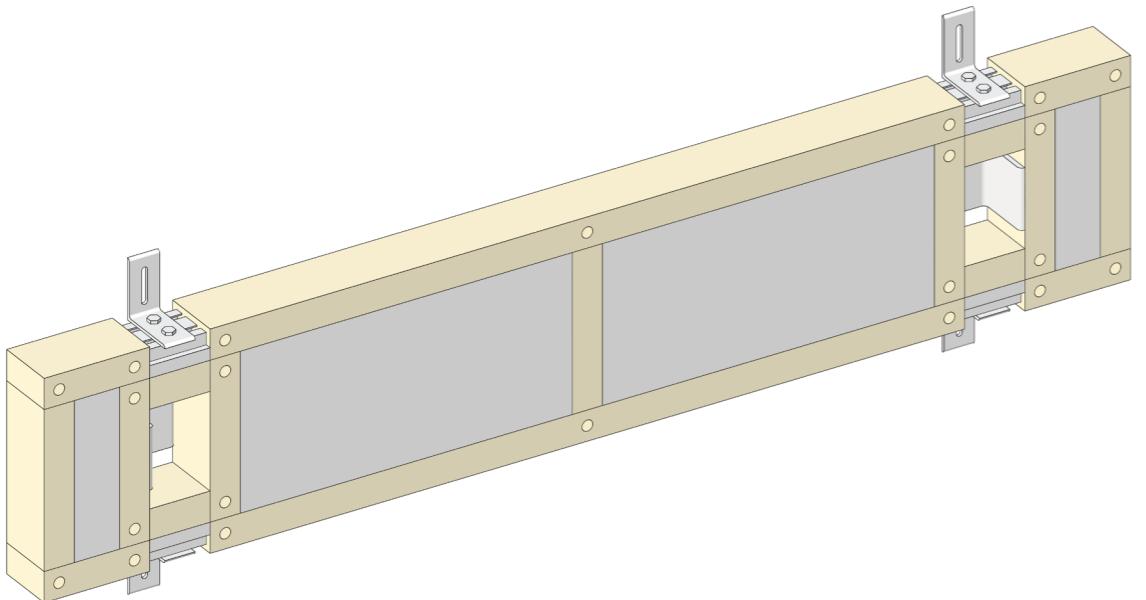


Exceptions in facade system

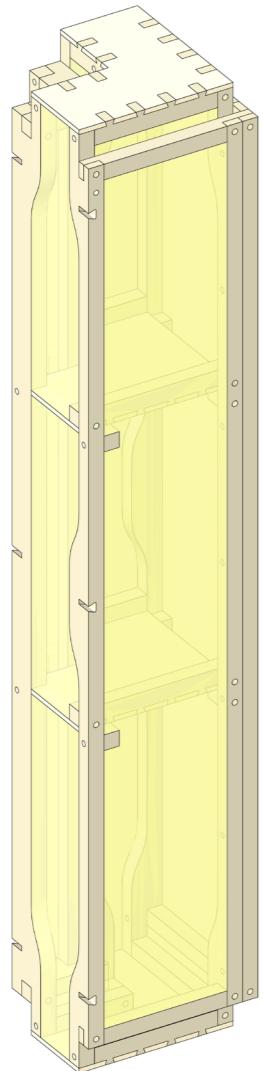


Corner

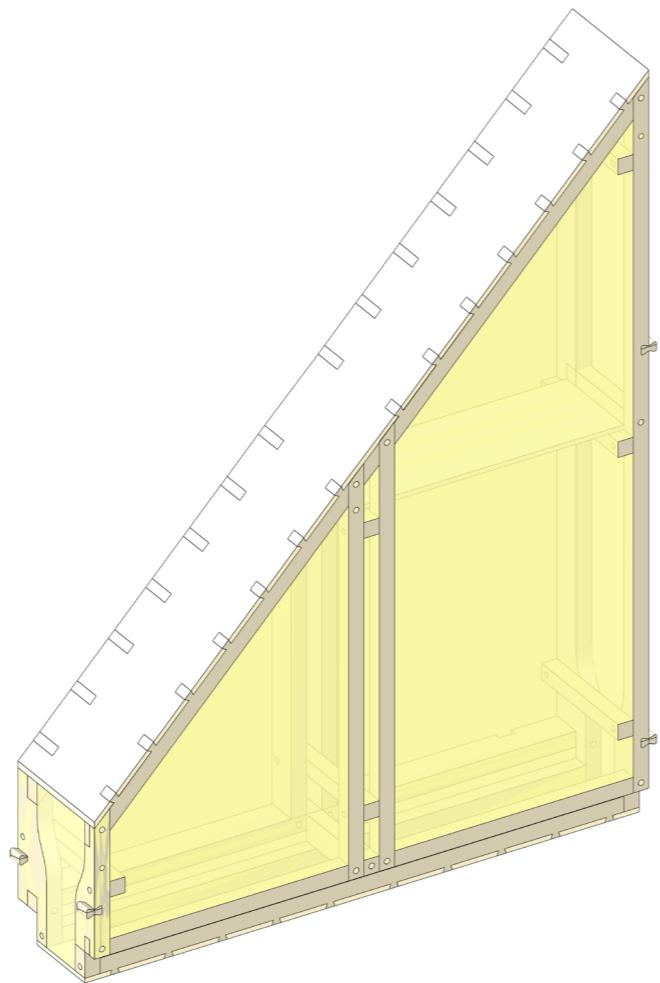

Inclined roof edge

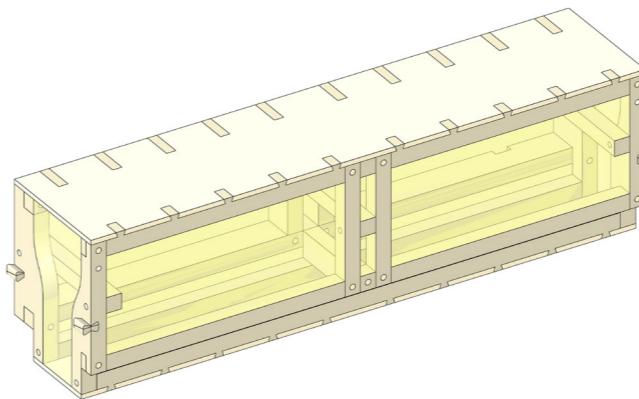


Flat roof edge


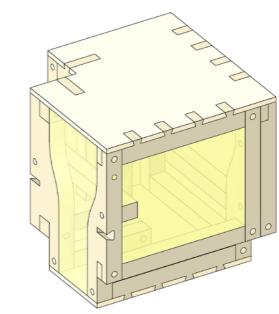


Roof corner

Exploded axonometry complete facade construction with connections

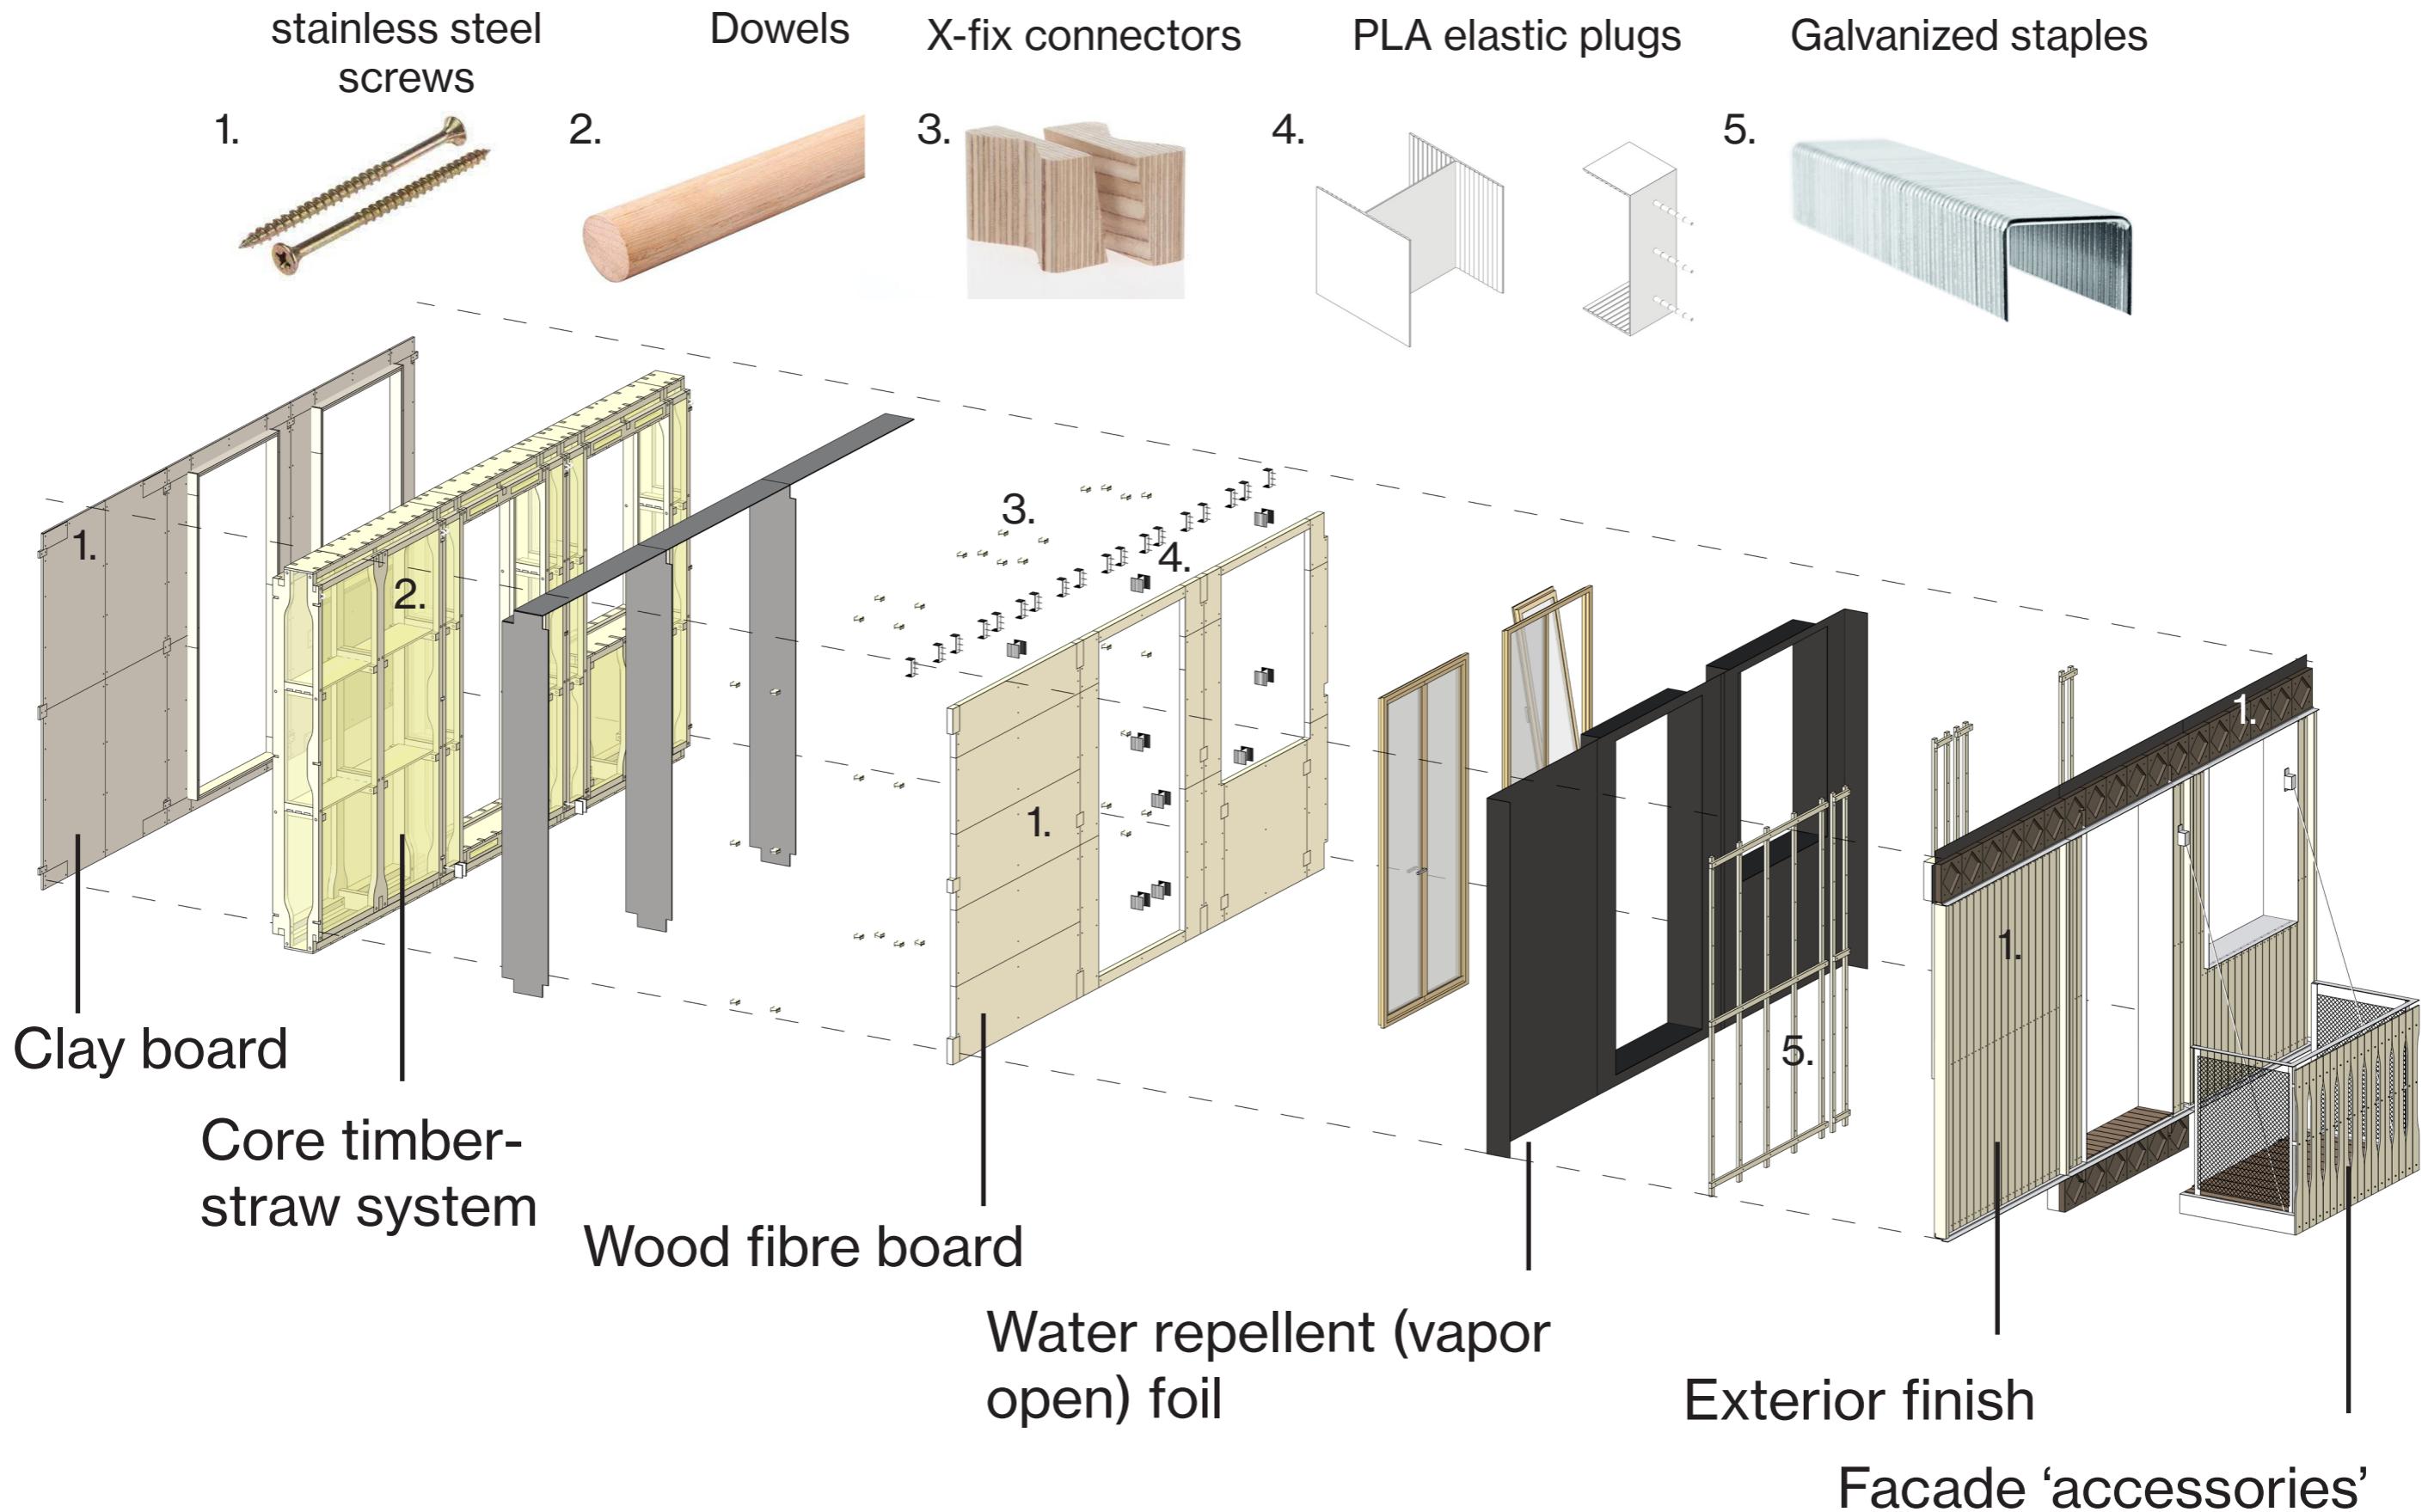


Research Conclusion: the prototype

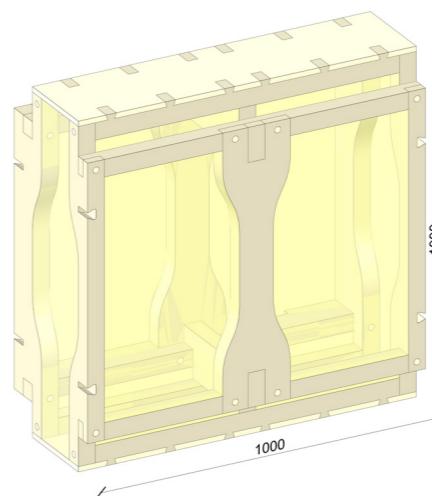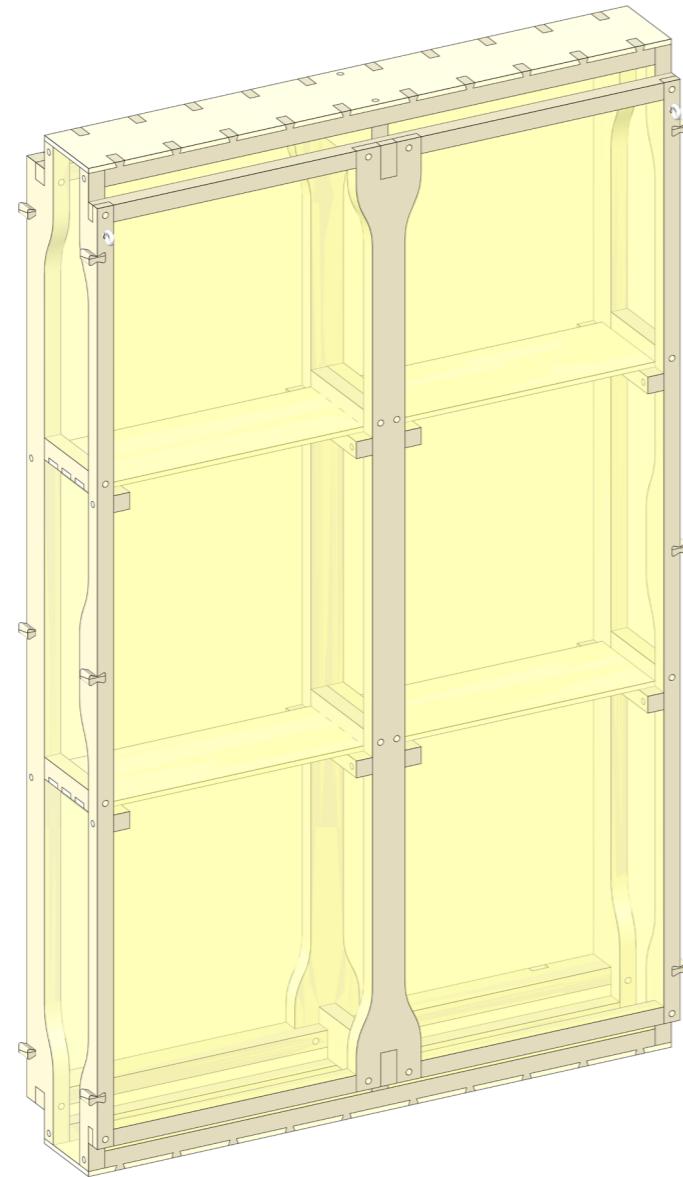

Cassette


The prototype

The digital kit of parts

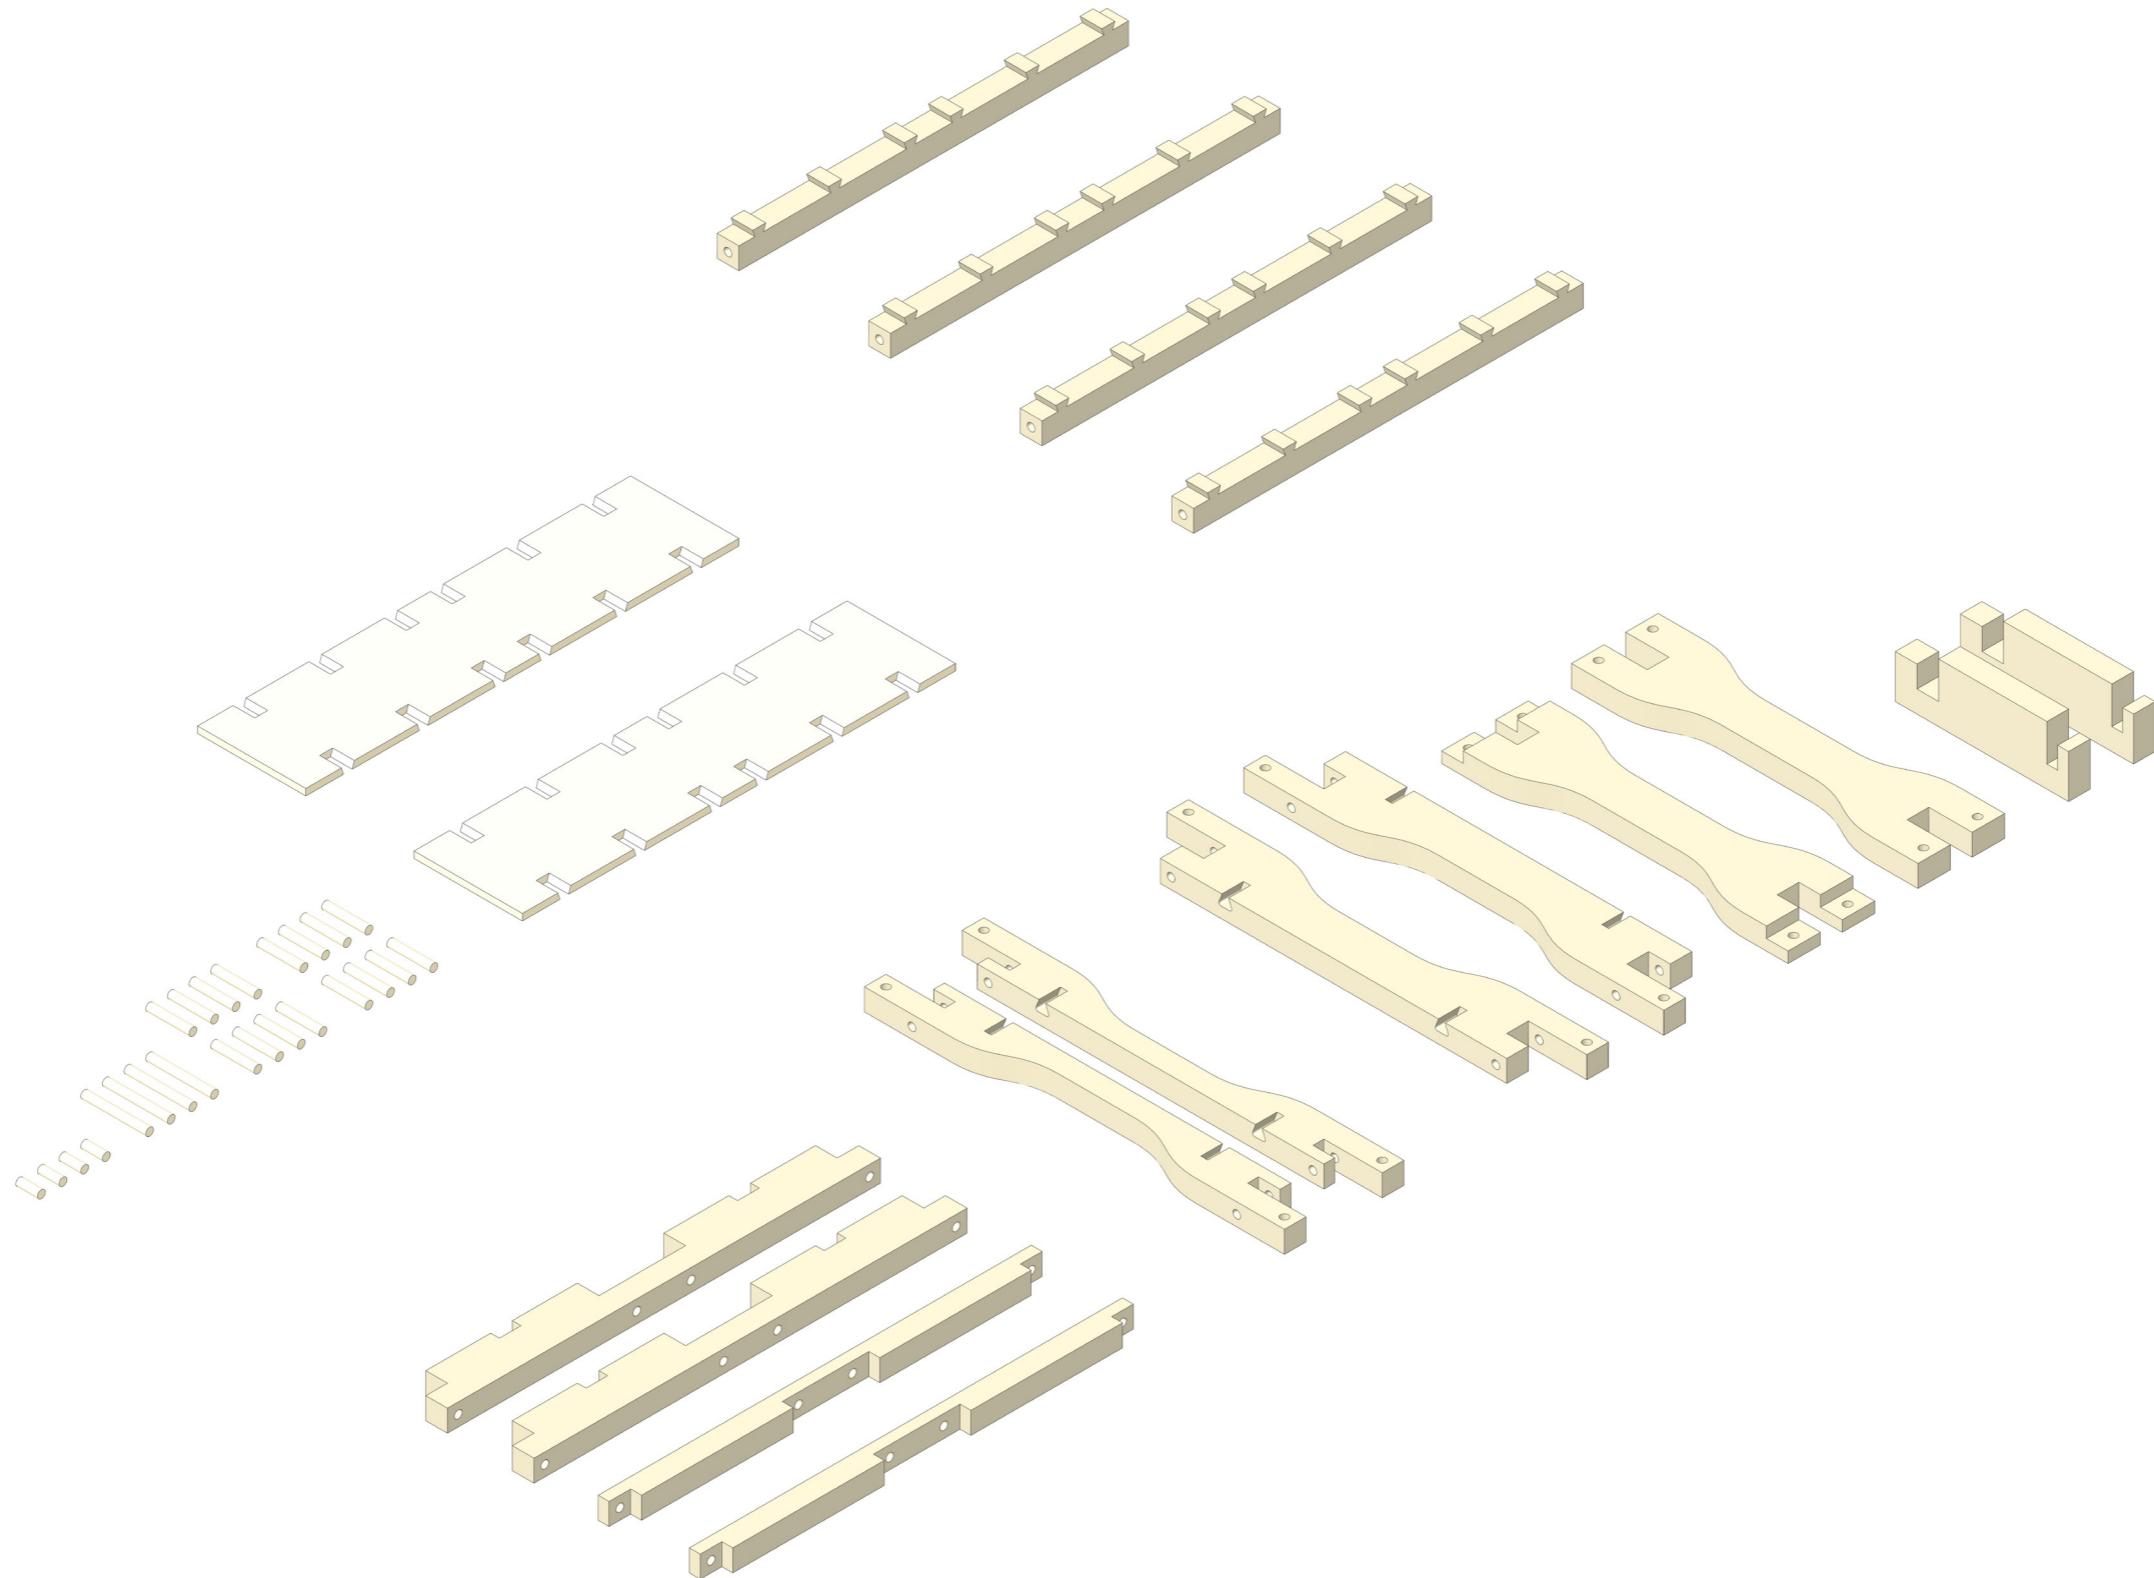

The real kit of parts



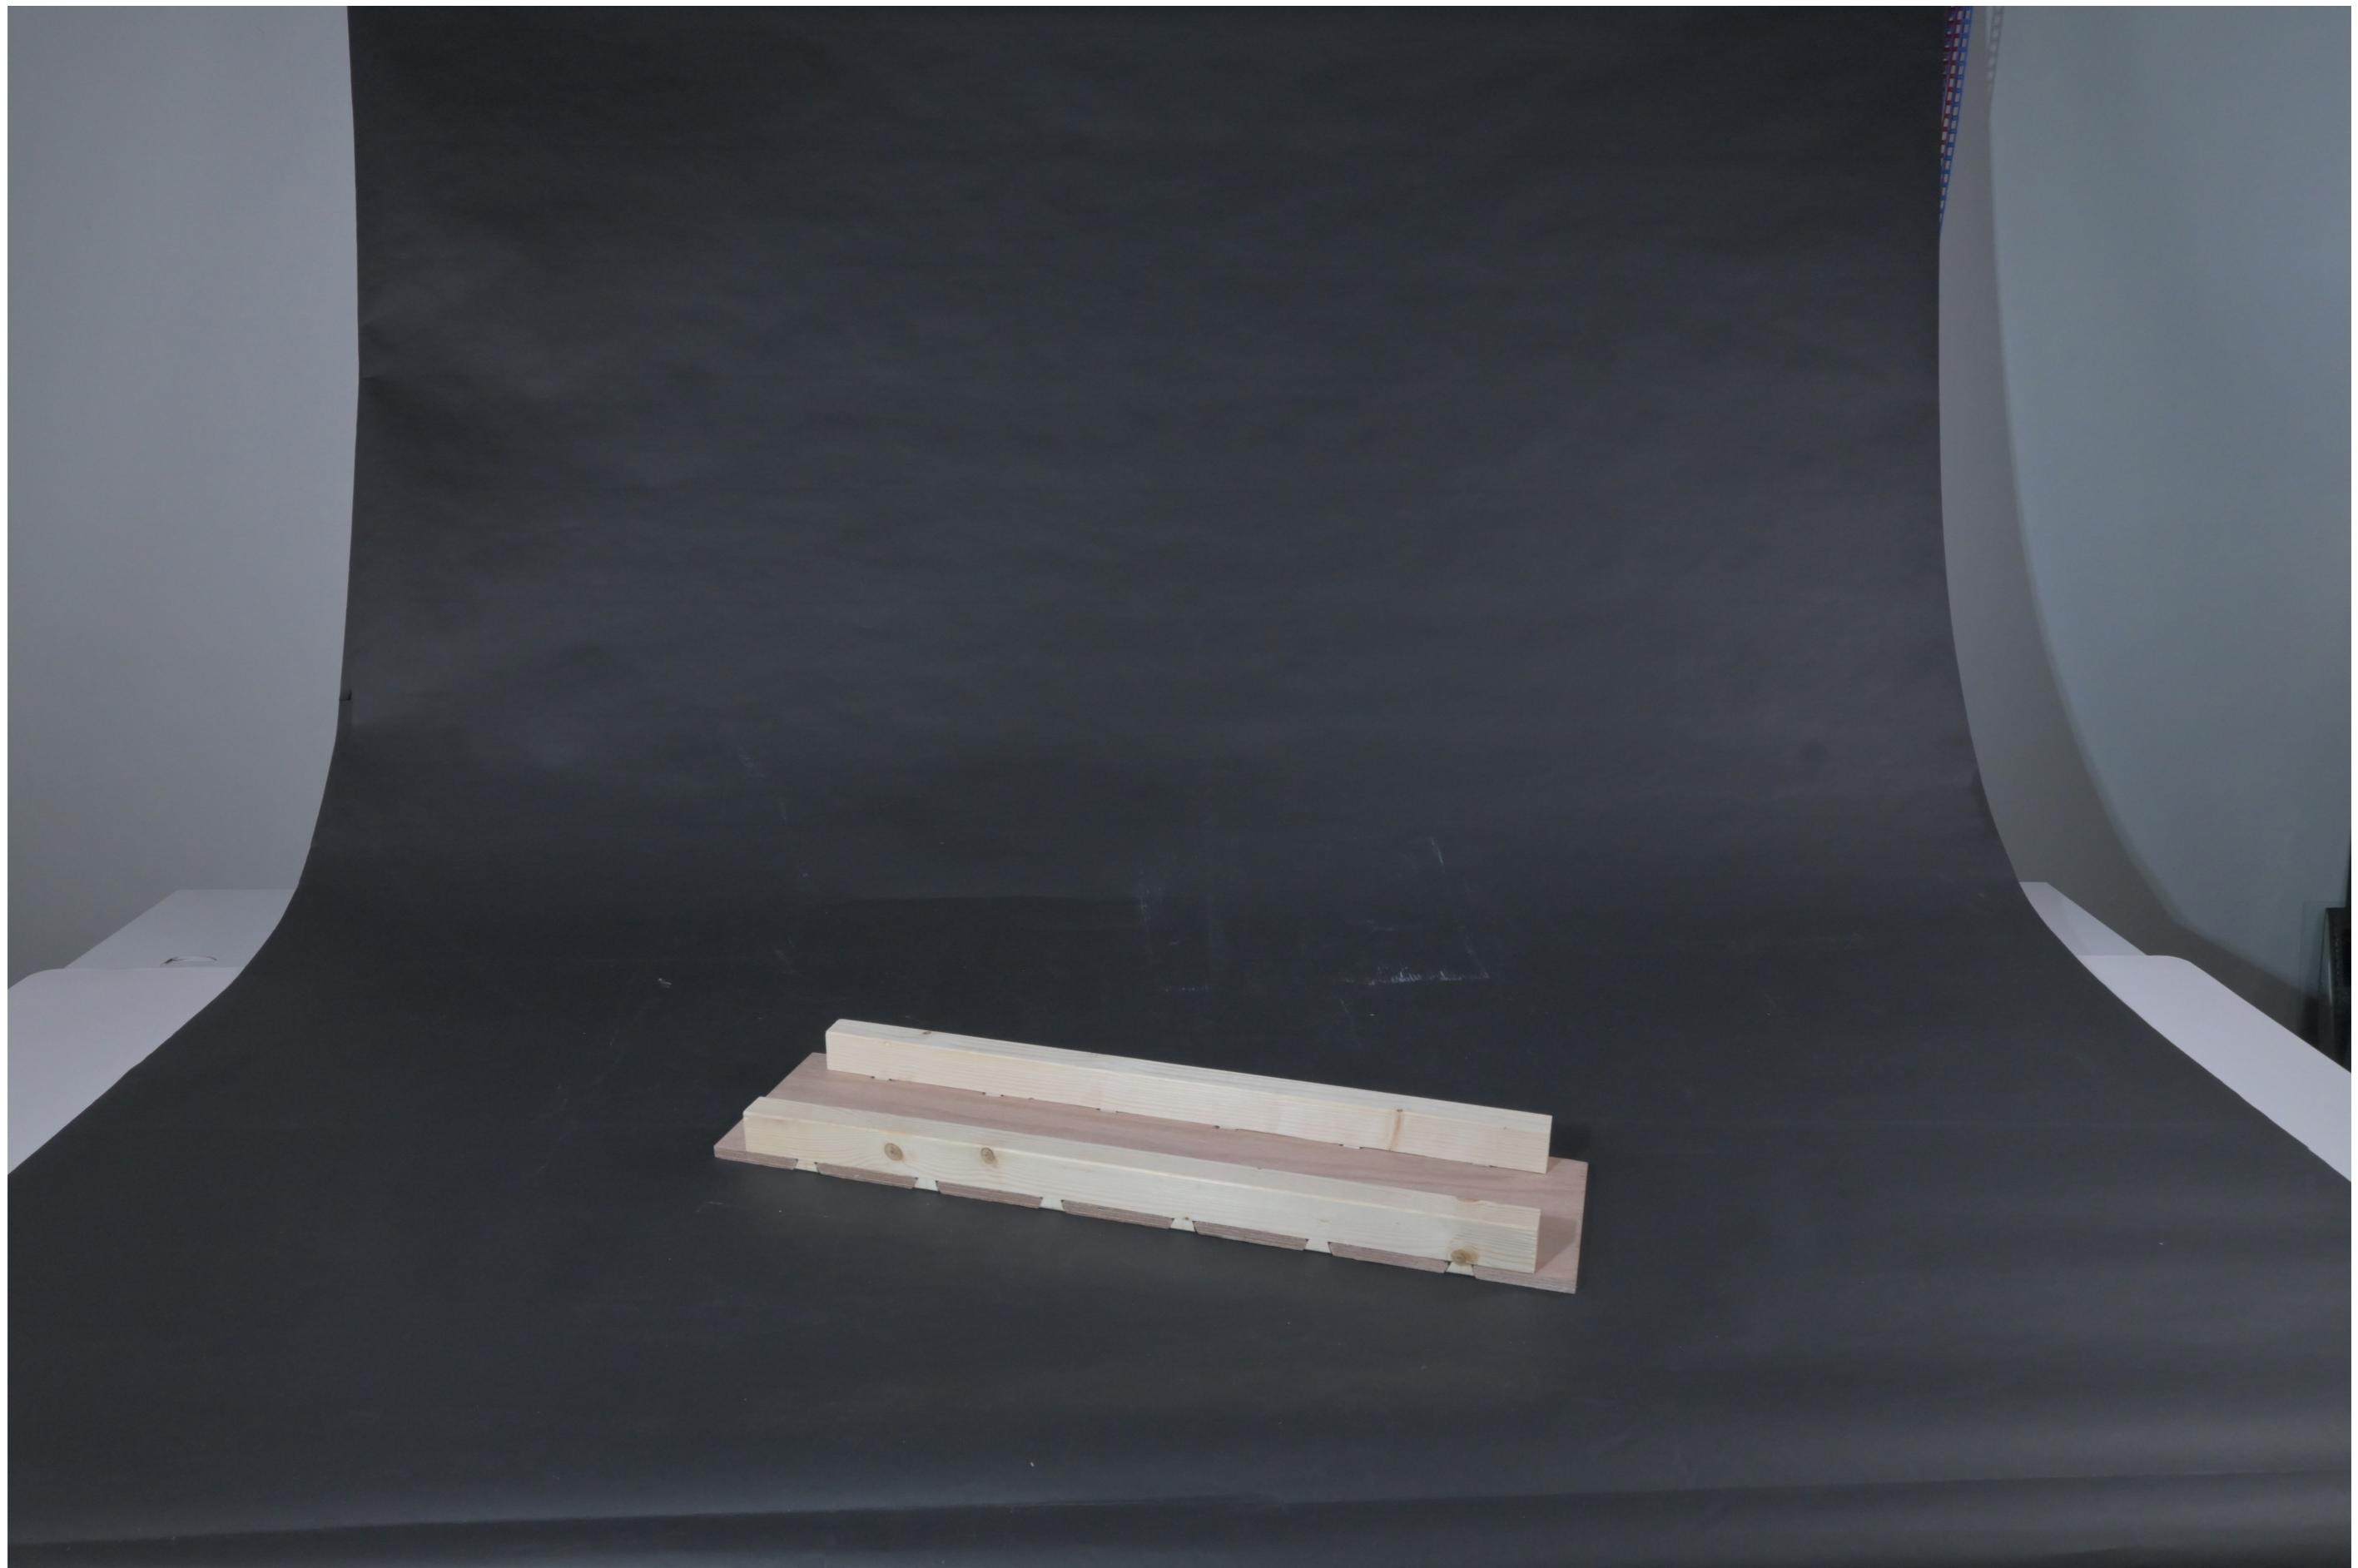

































00 | Table of contents

01 | Problem statement & relevance

02 | The research: towards sustainable
facade culture

03 | The design: transforming the Beatrix-
gebouw Utrecht

04 | Reflection


Location requirements

- Within the Netherlands
- New construction and renovation
- Renovation building suited for facade system
- Dwellings, offices and commercial space

Location requirements


- Within the Netherlands
- New construction and renovation
- Renovation building suited for facade system
- Dwellings, offices and commercial space

Jaarbeursplein

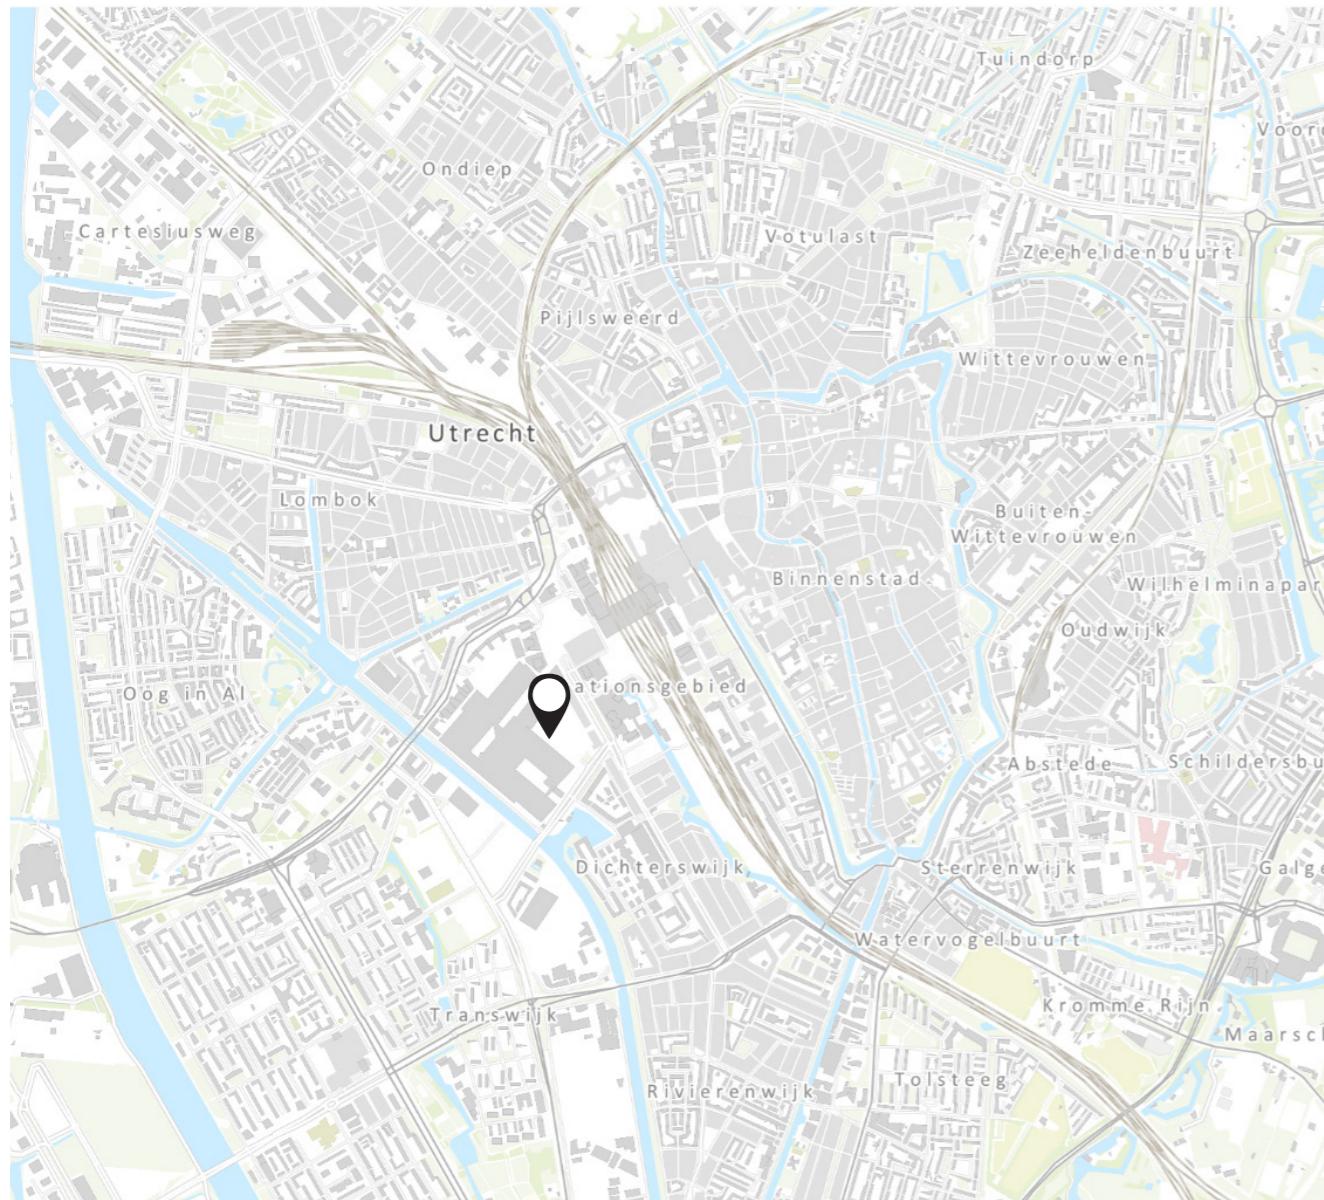

Source: Gemeente Utrecht

Scale 1 : 30.000

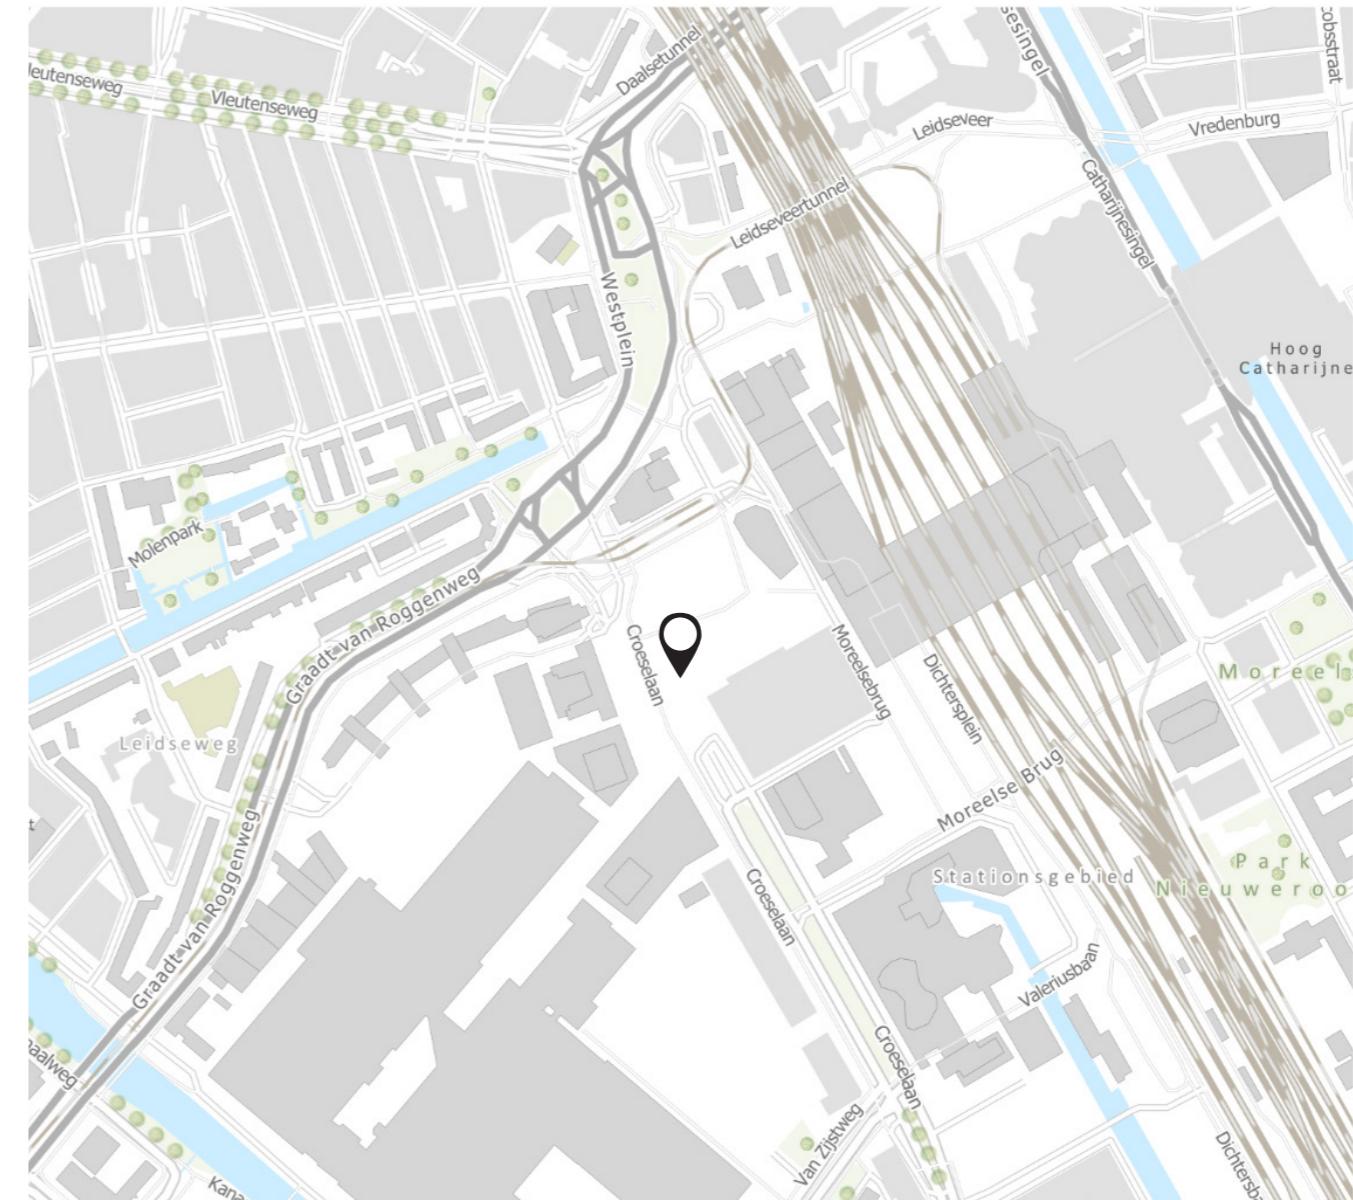

Source: Gemeente Utrecht

Scale 1 : 10.000

The near future of Jaarbeursplein and Beatrixgebouw



Source: Nudus & Studio Heatherwick

Jaarbeurs overweegt verkoop Beatrixgebouw na 2028
















ALGEMEEN 6/4/2020 - 12:28

– Redactie



Source: <https://cu2030.nl/project/jaarbeursplein>

Collecting archival documents of the Beatrixgebouw

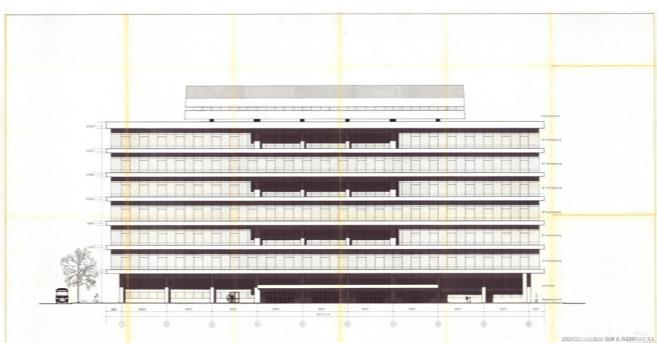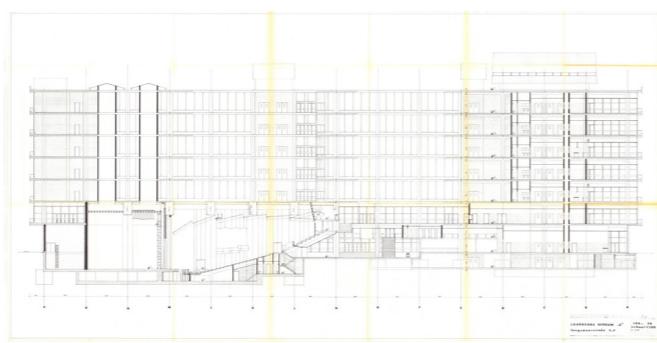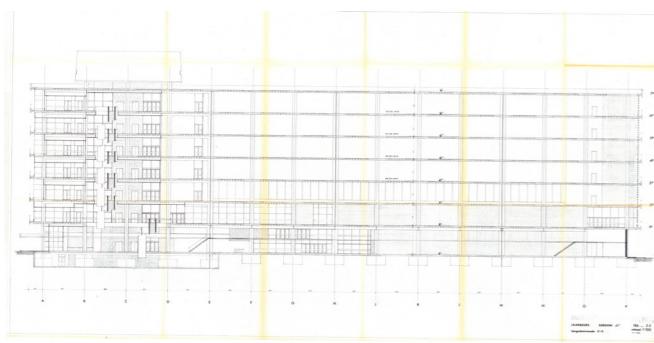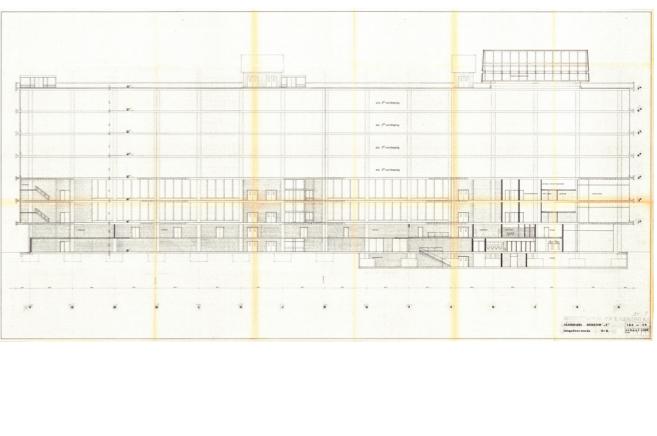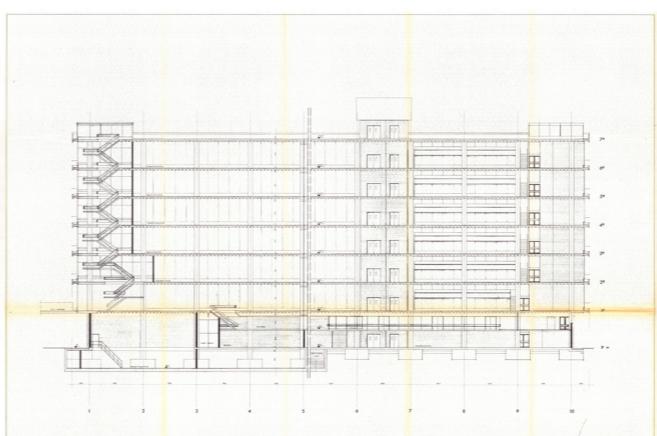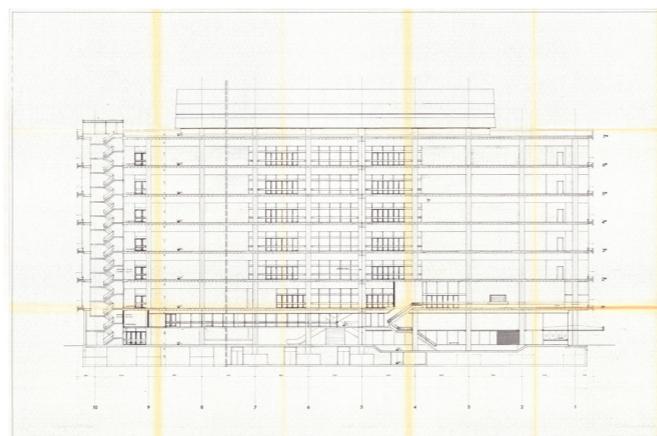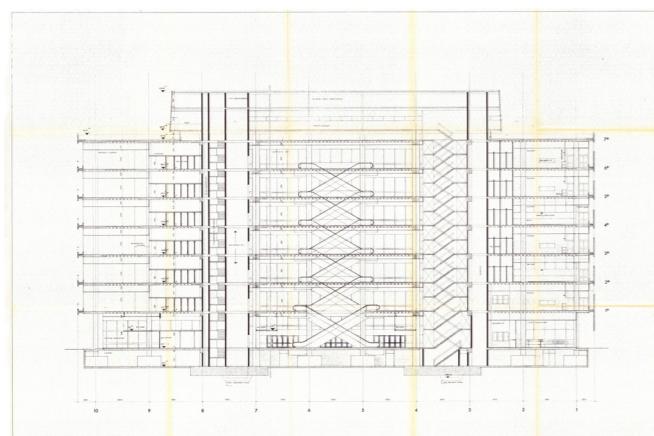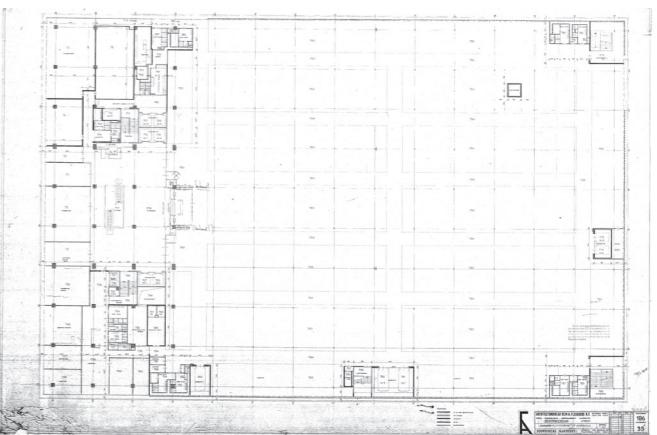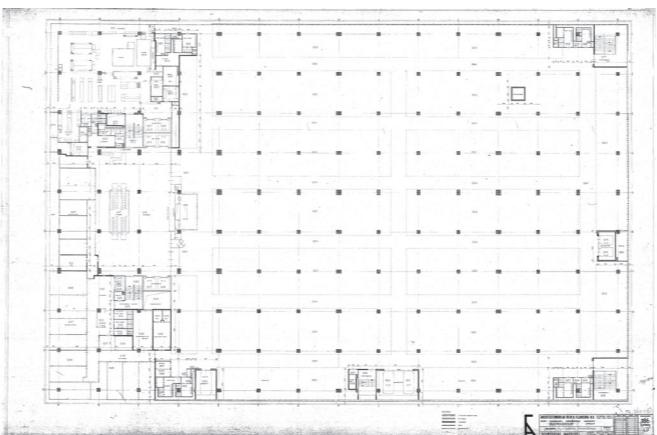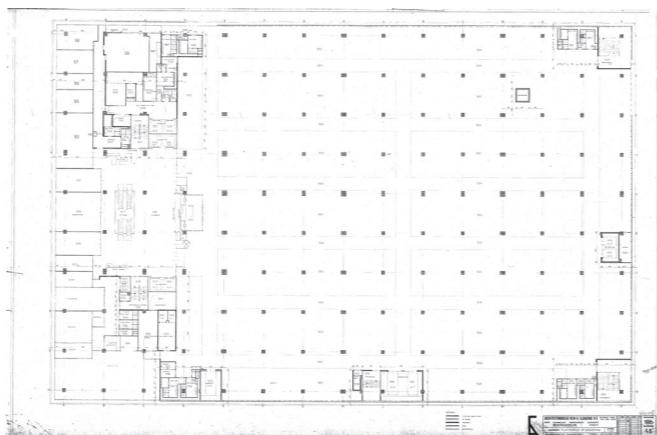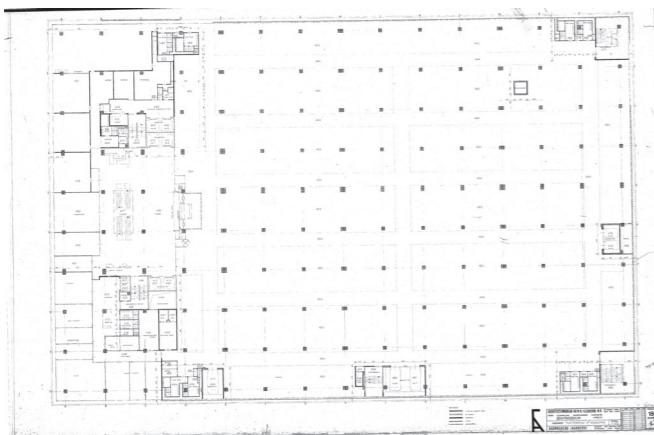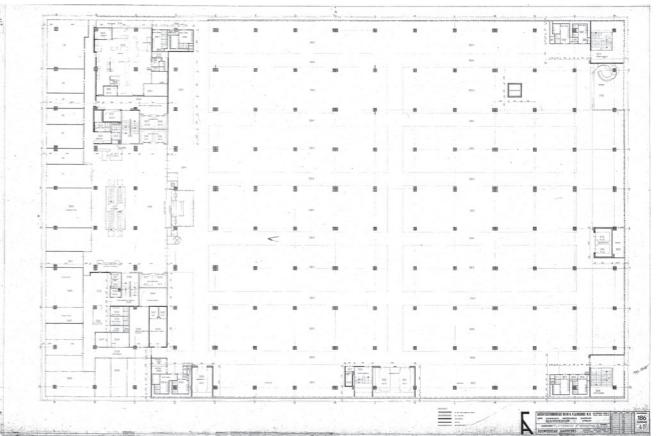
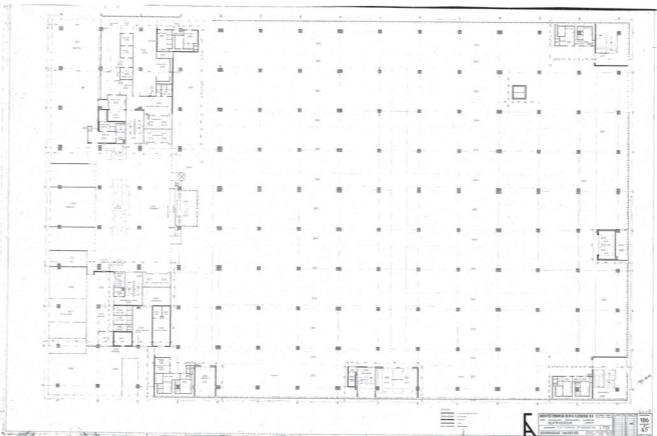
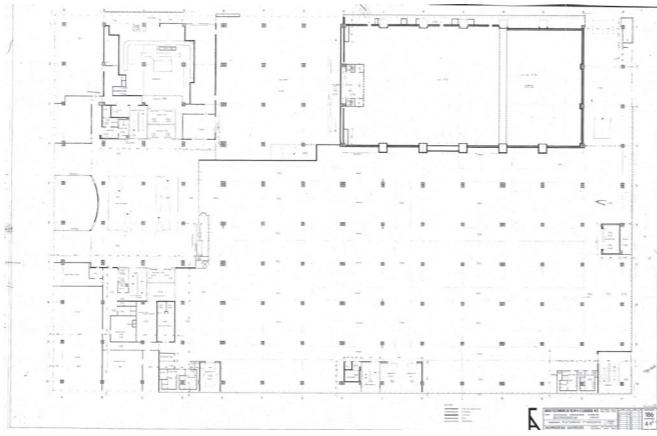
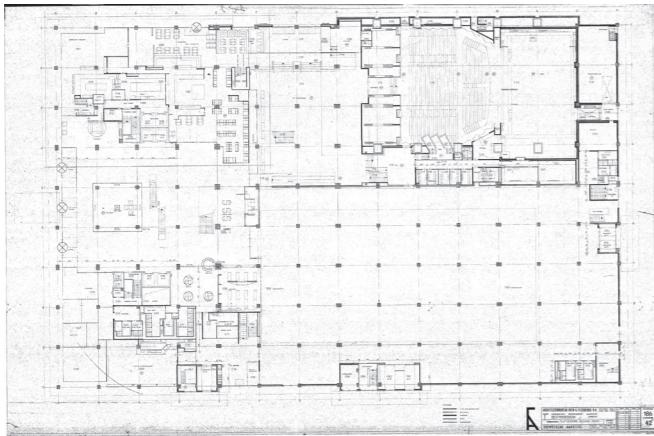


- 9x9m grid
- 4,5m floor height
- multiple structural cores




Facade idea translated to the Beatrixgebouw




First sketches: introducing daylight and views

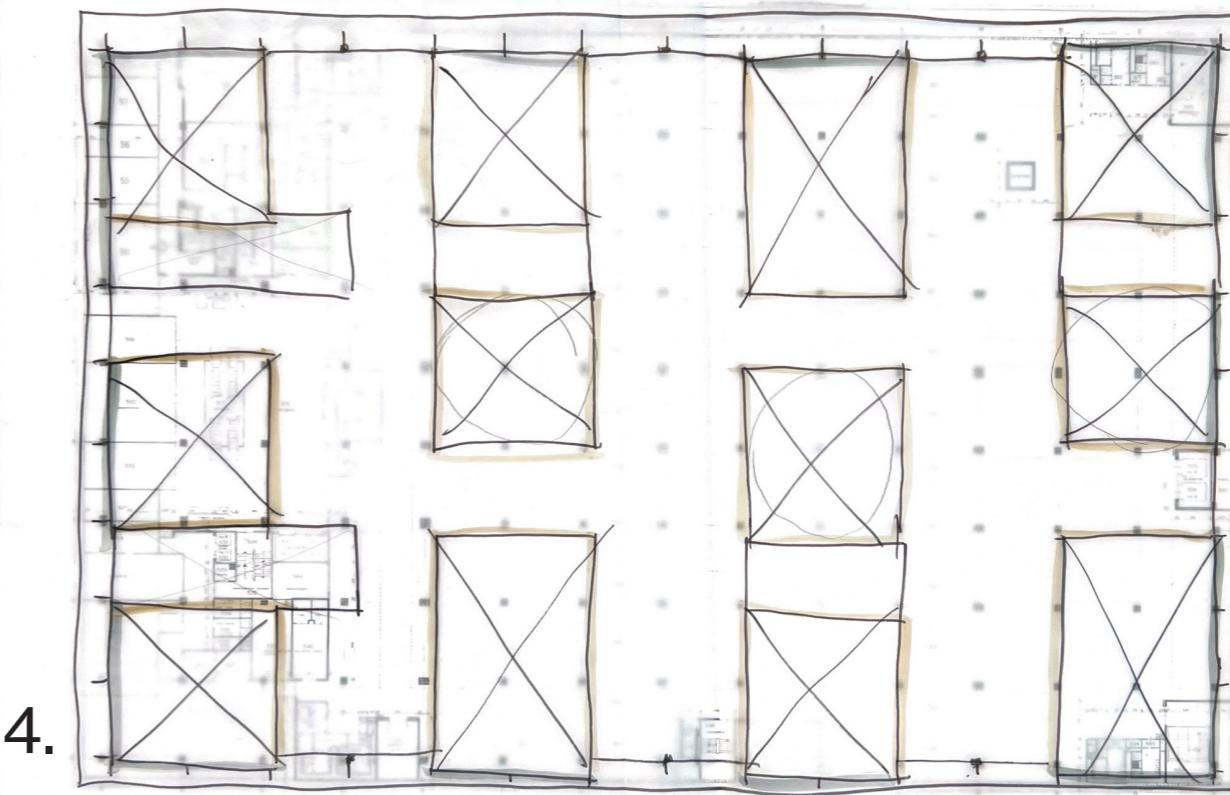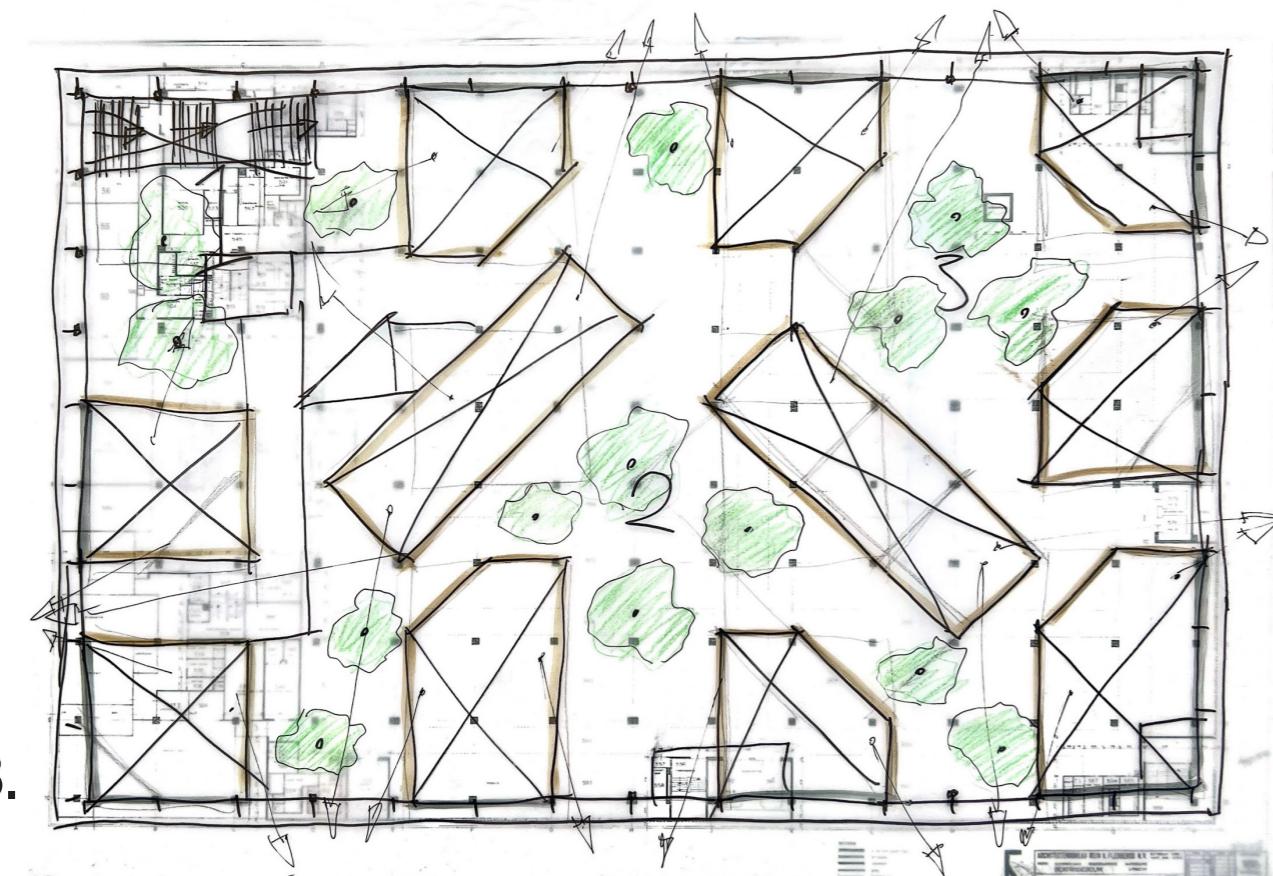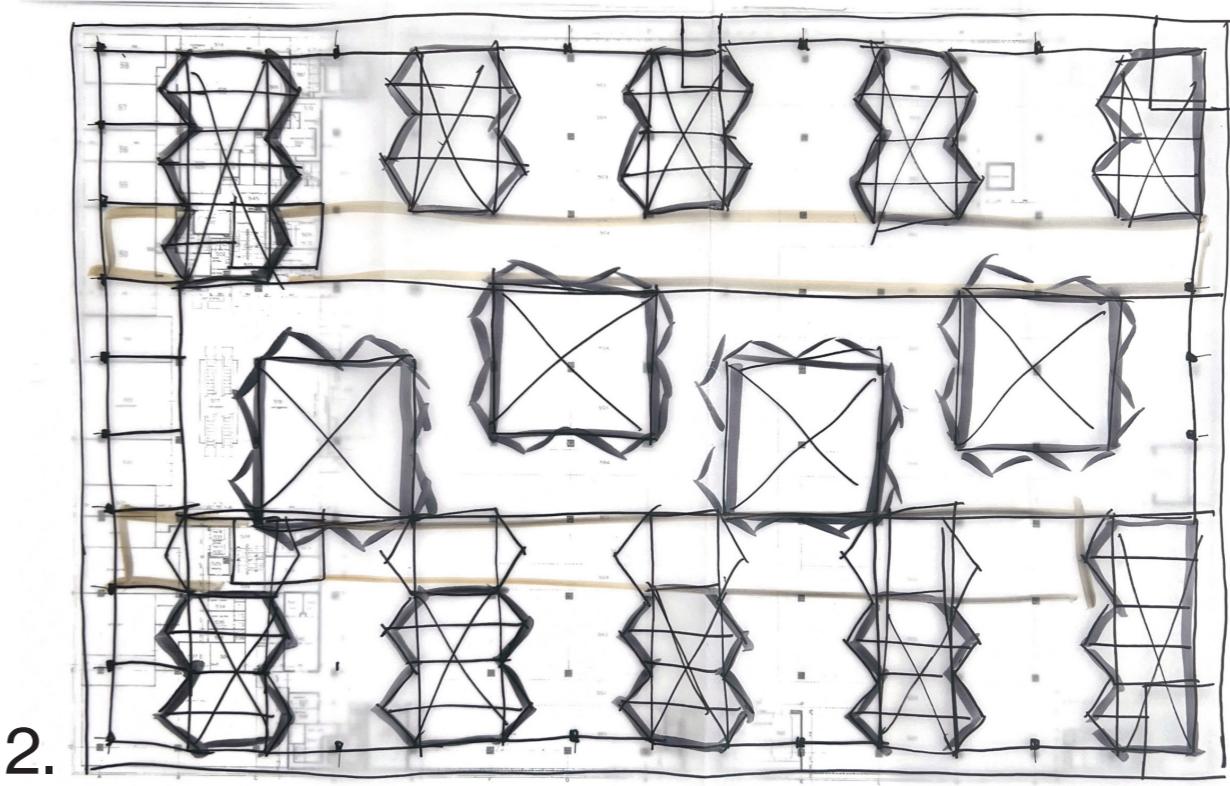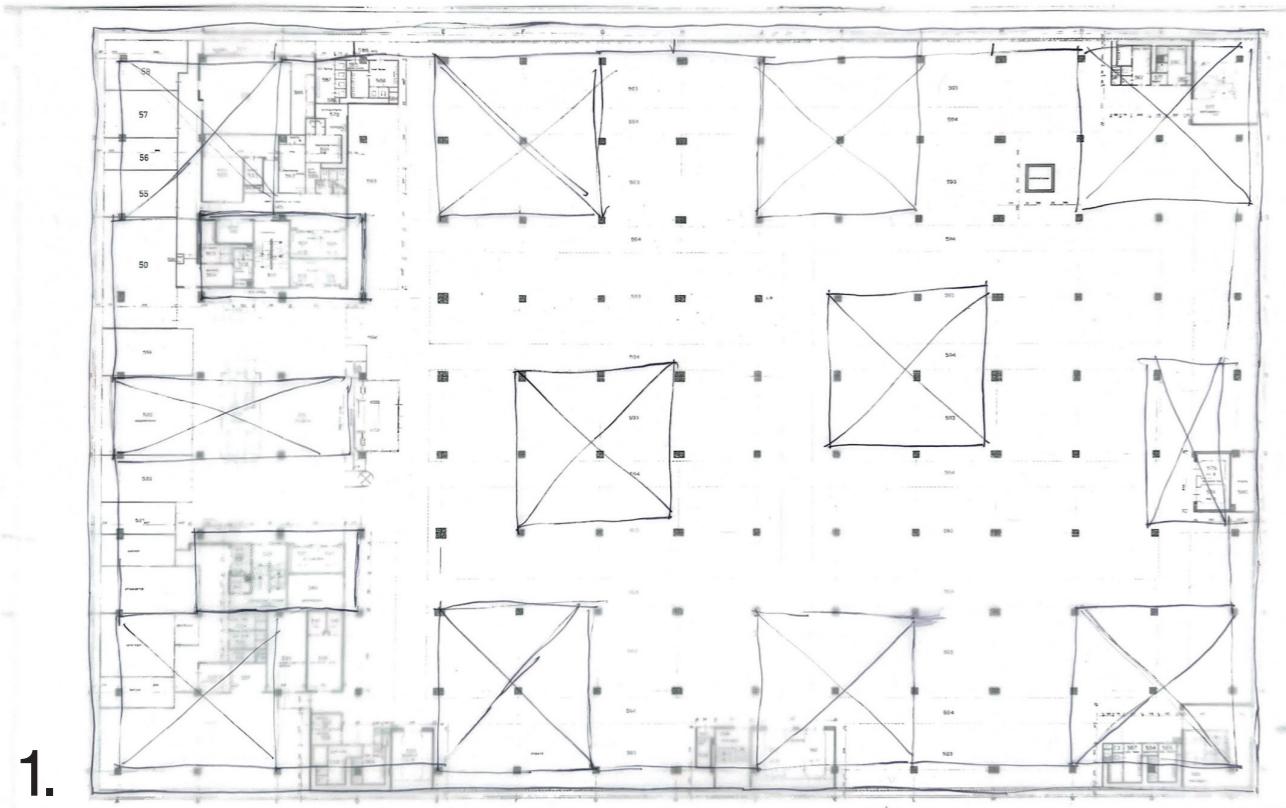

Shifting concept: exploration of larger city blocks

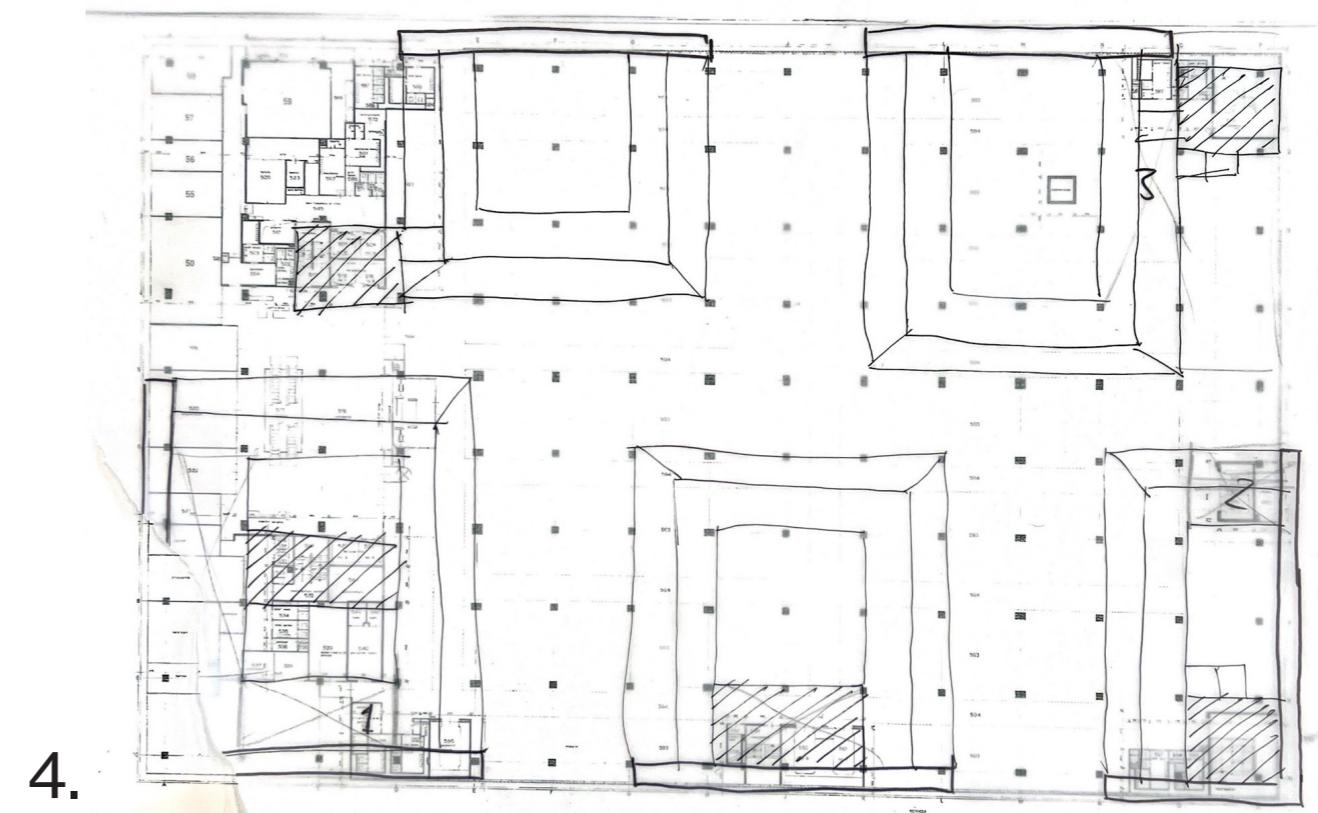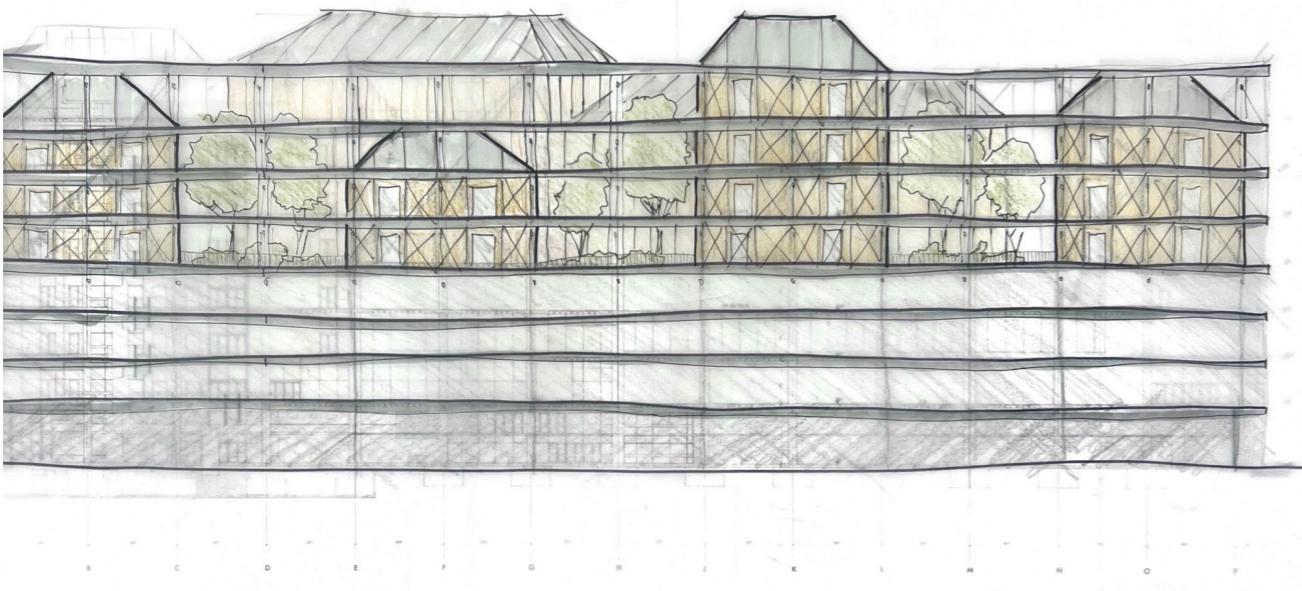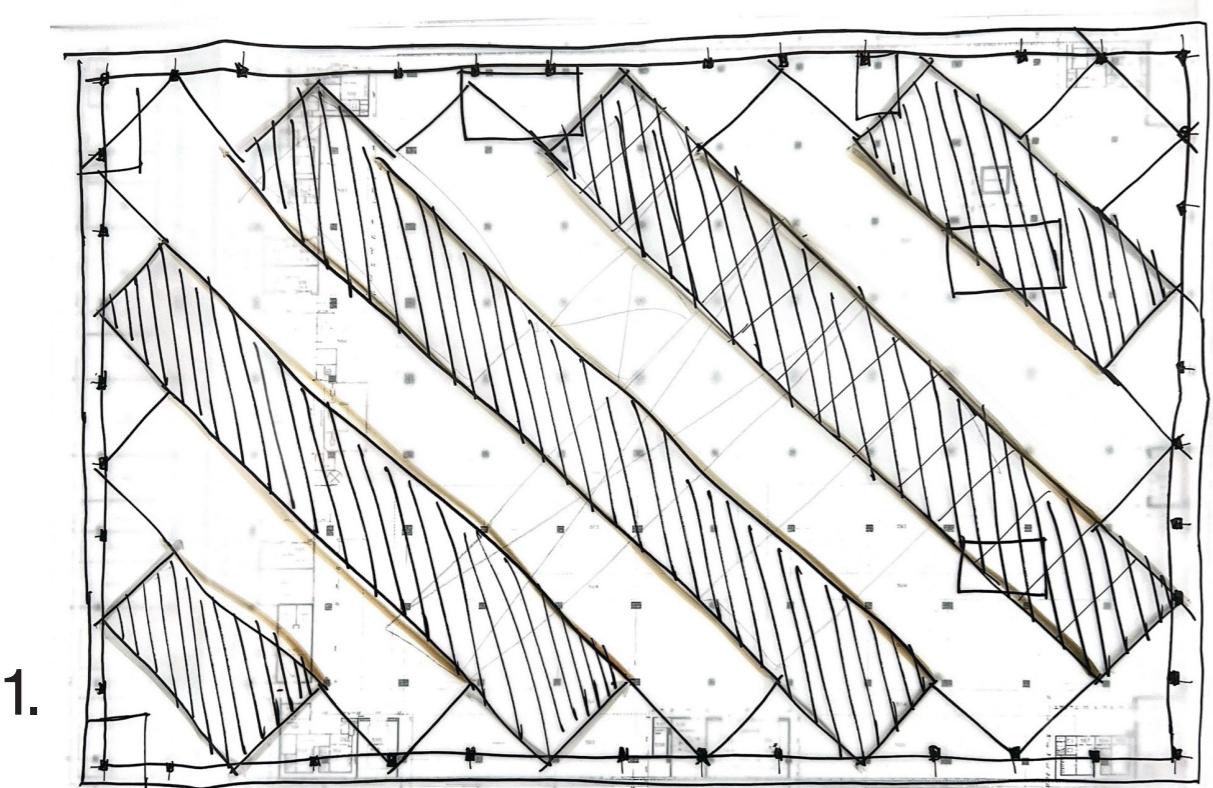

Testing possible volumes



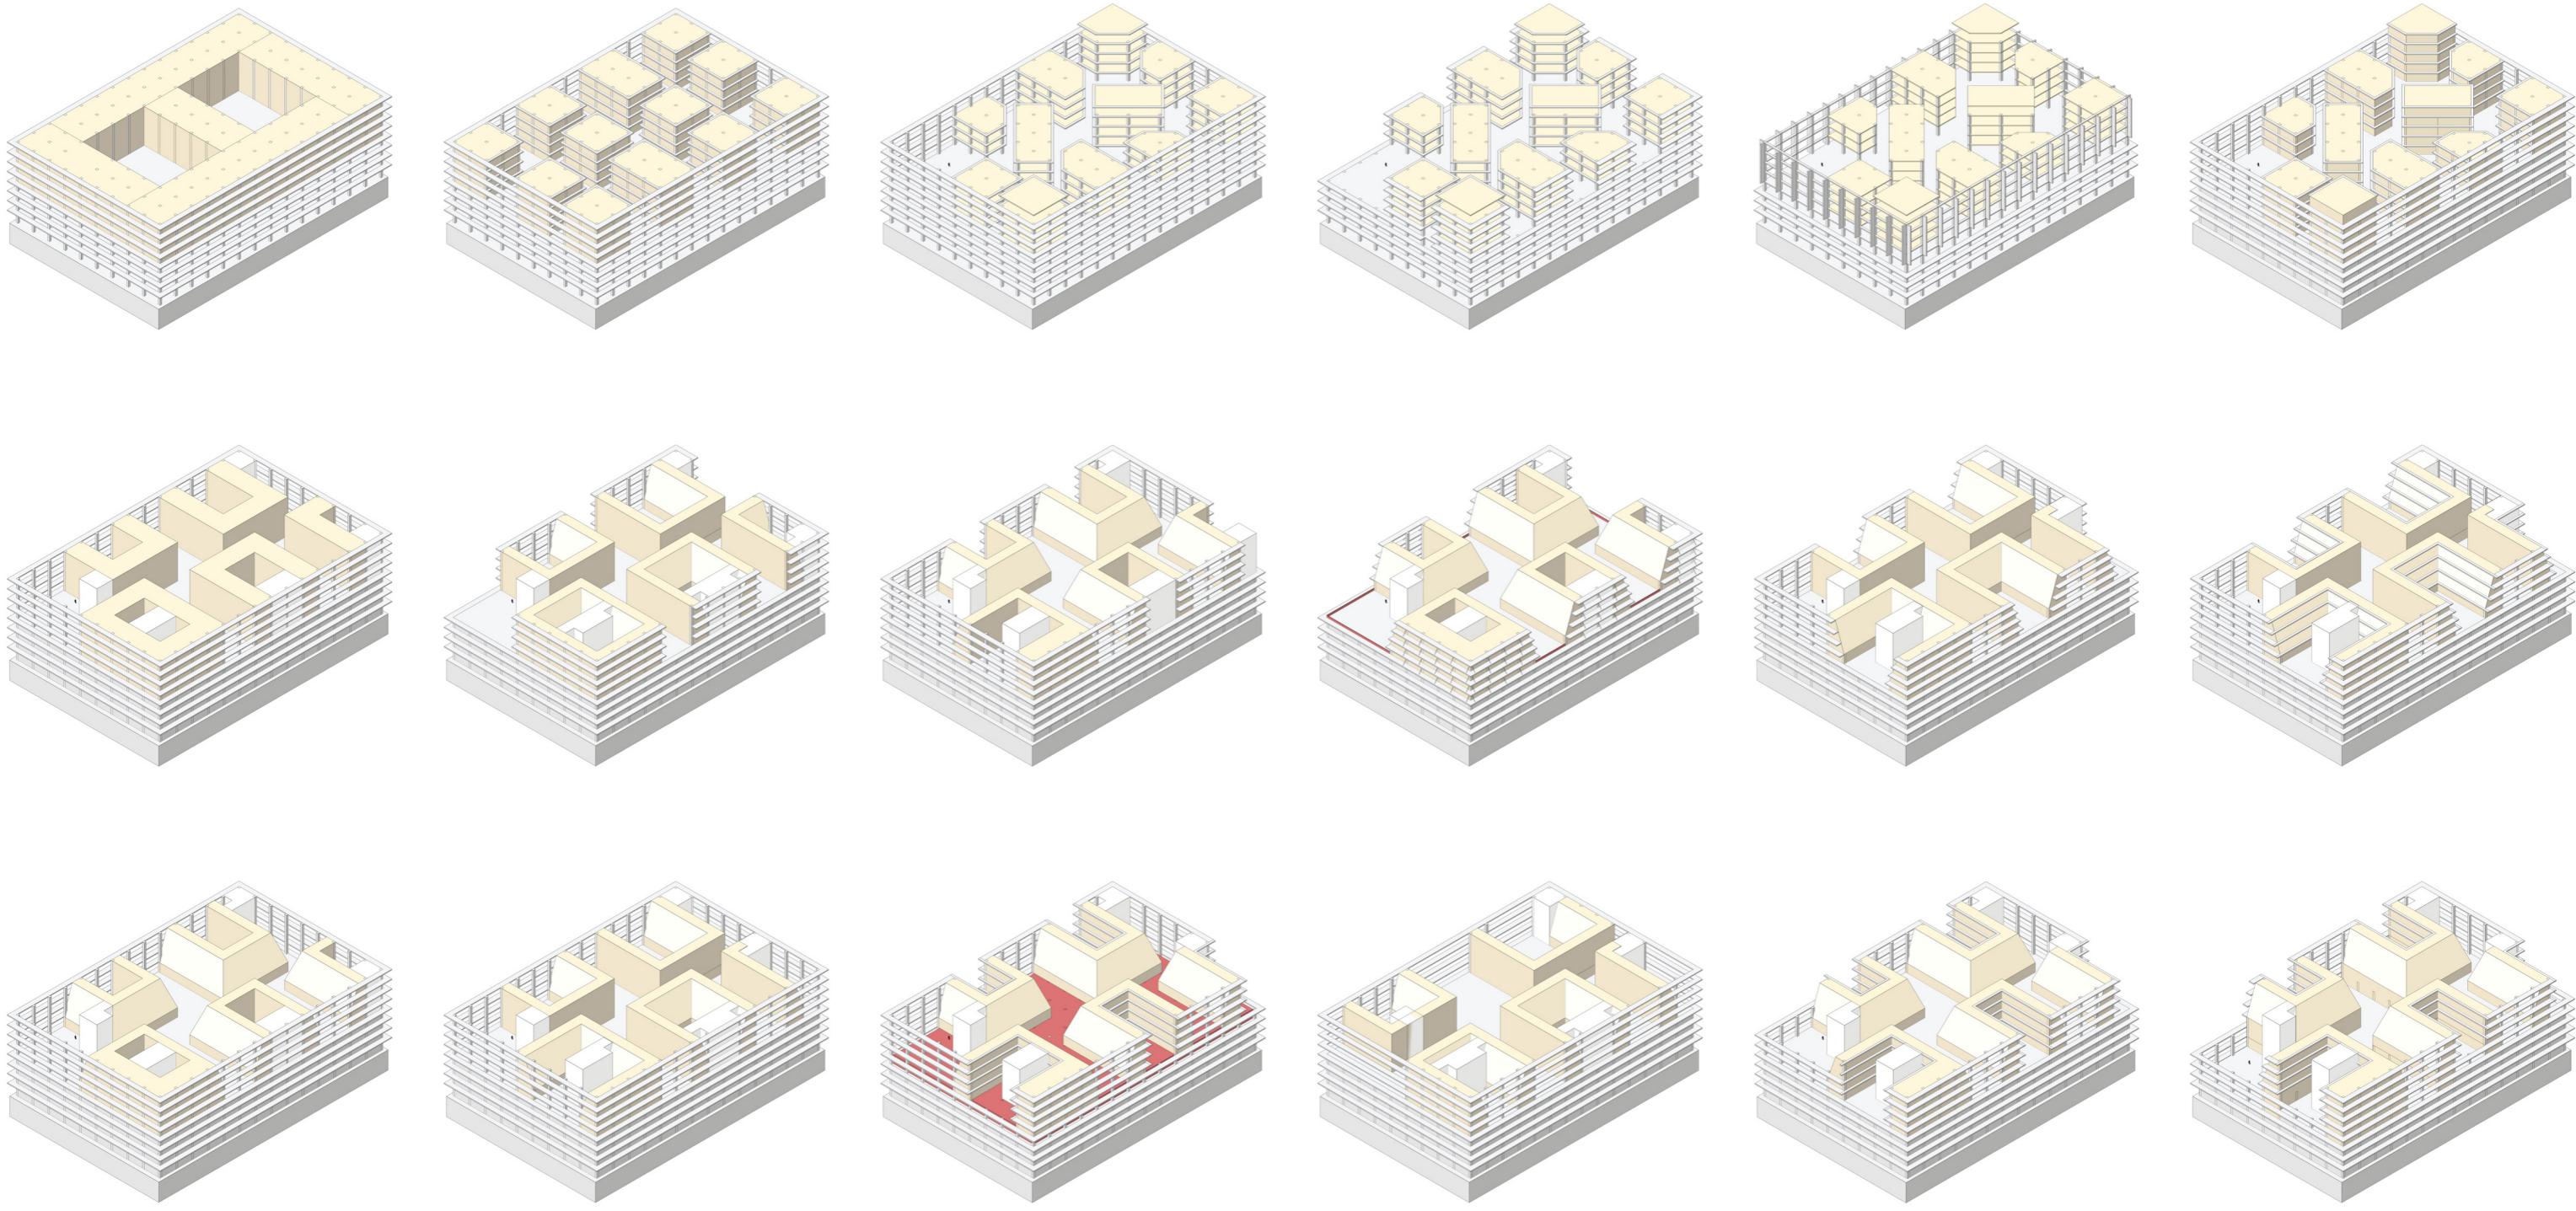


concrete

wood

steel

Testing possible volumes

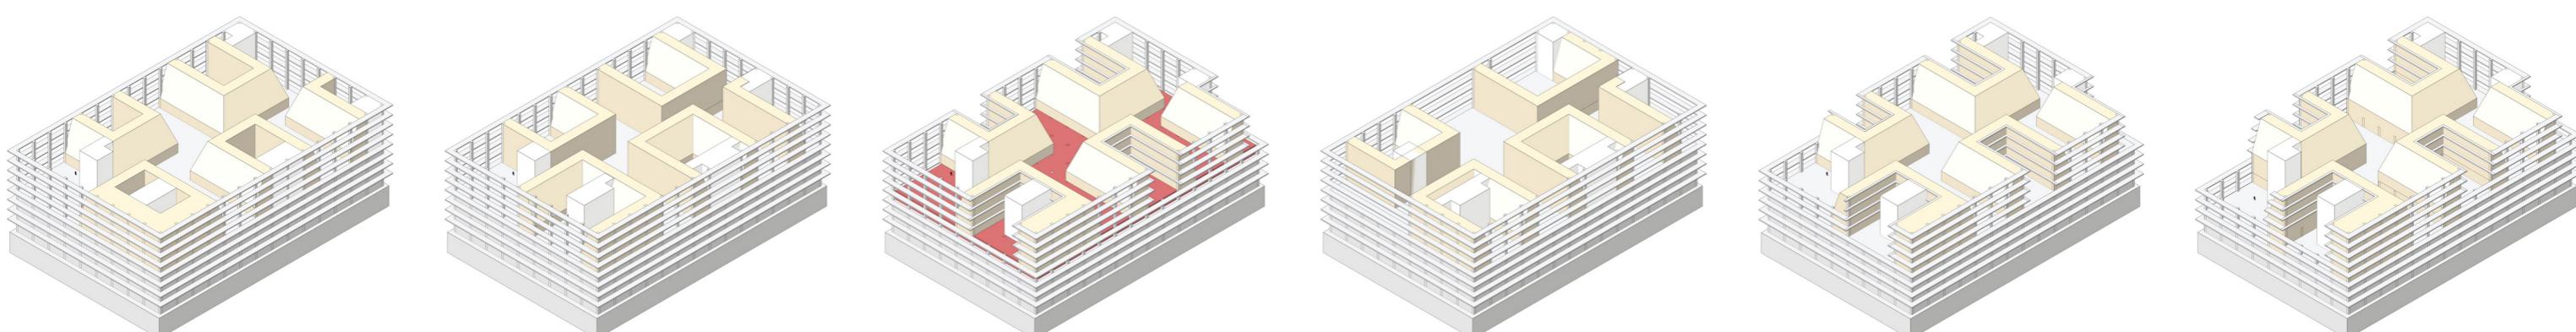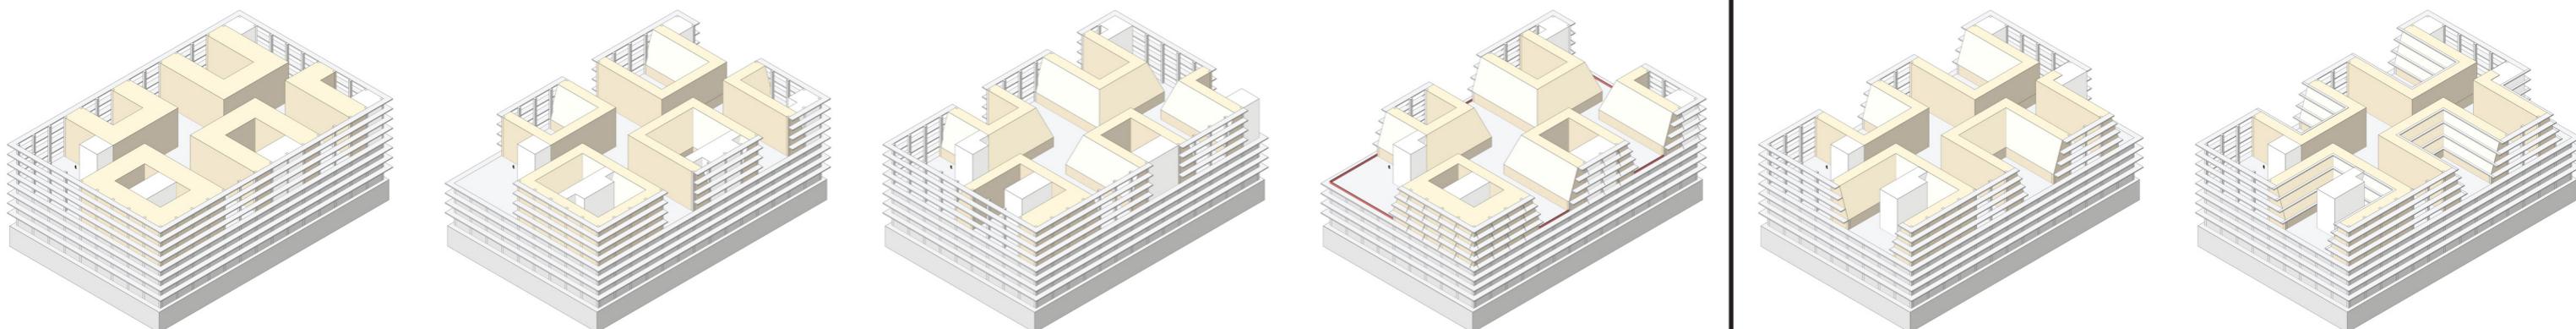
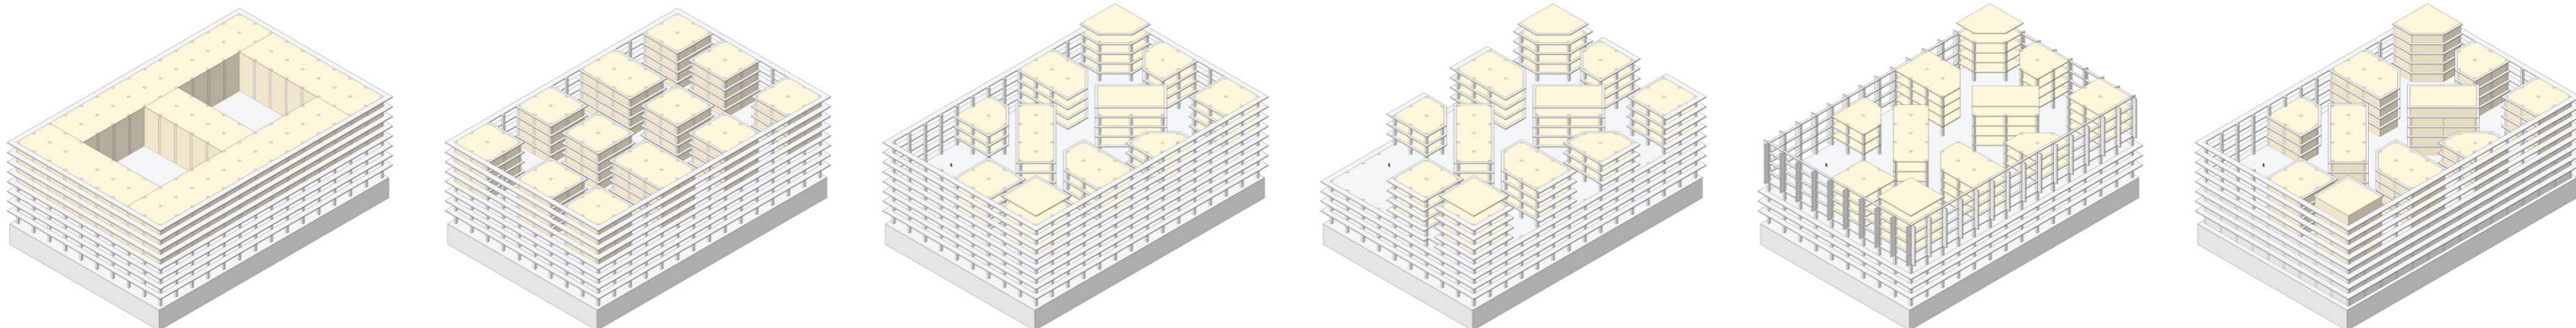


concrete


wood

steel


Final volume

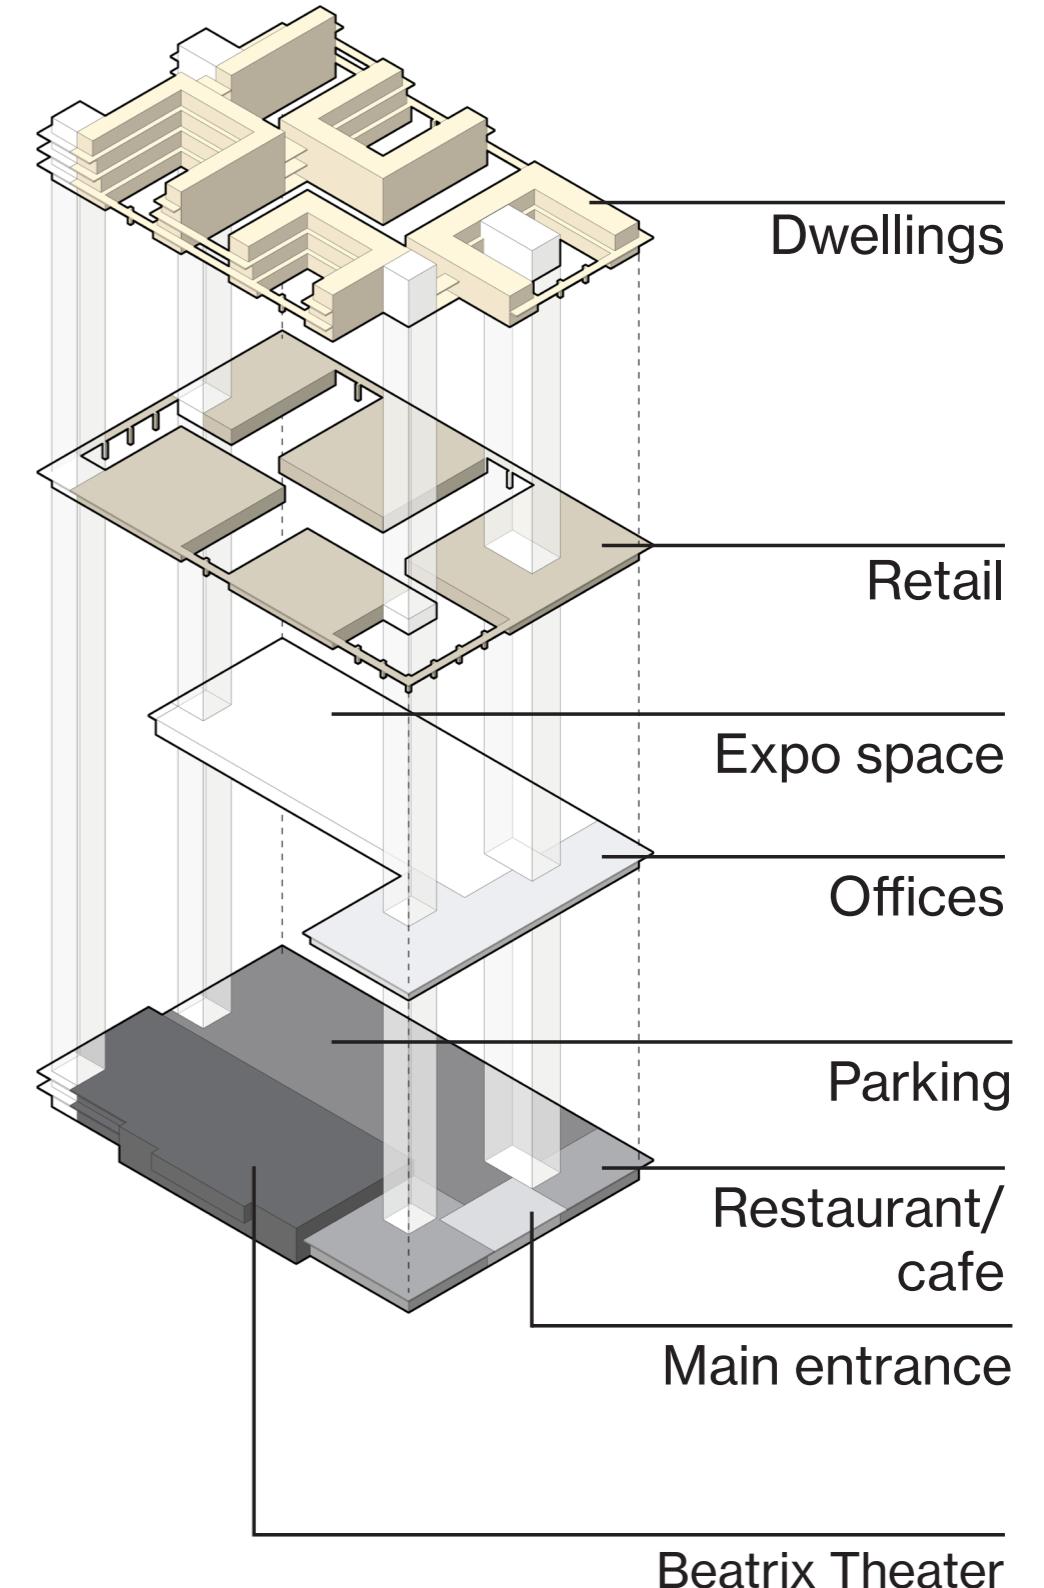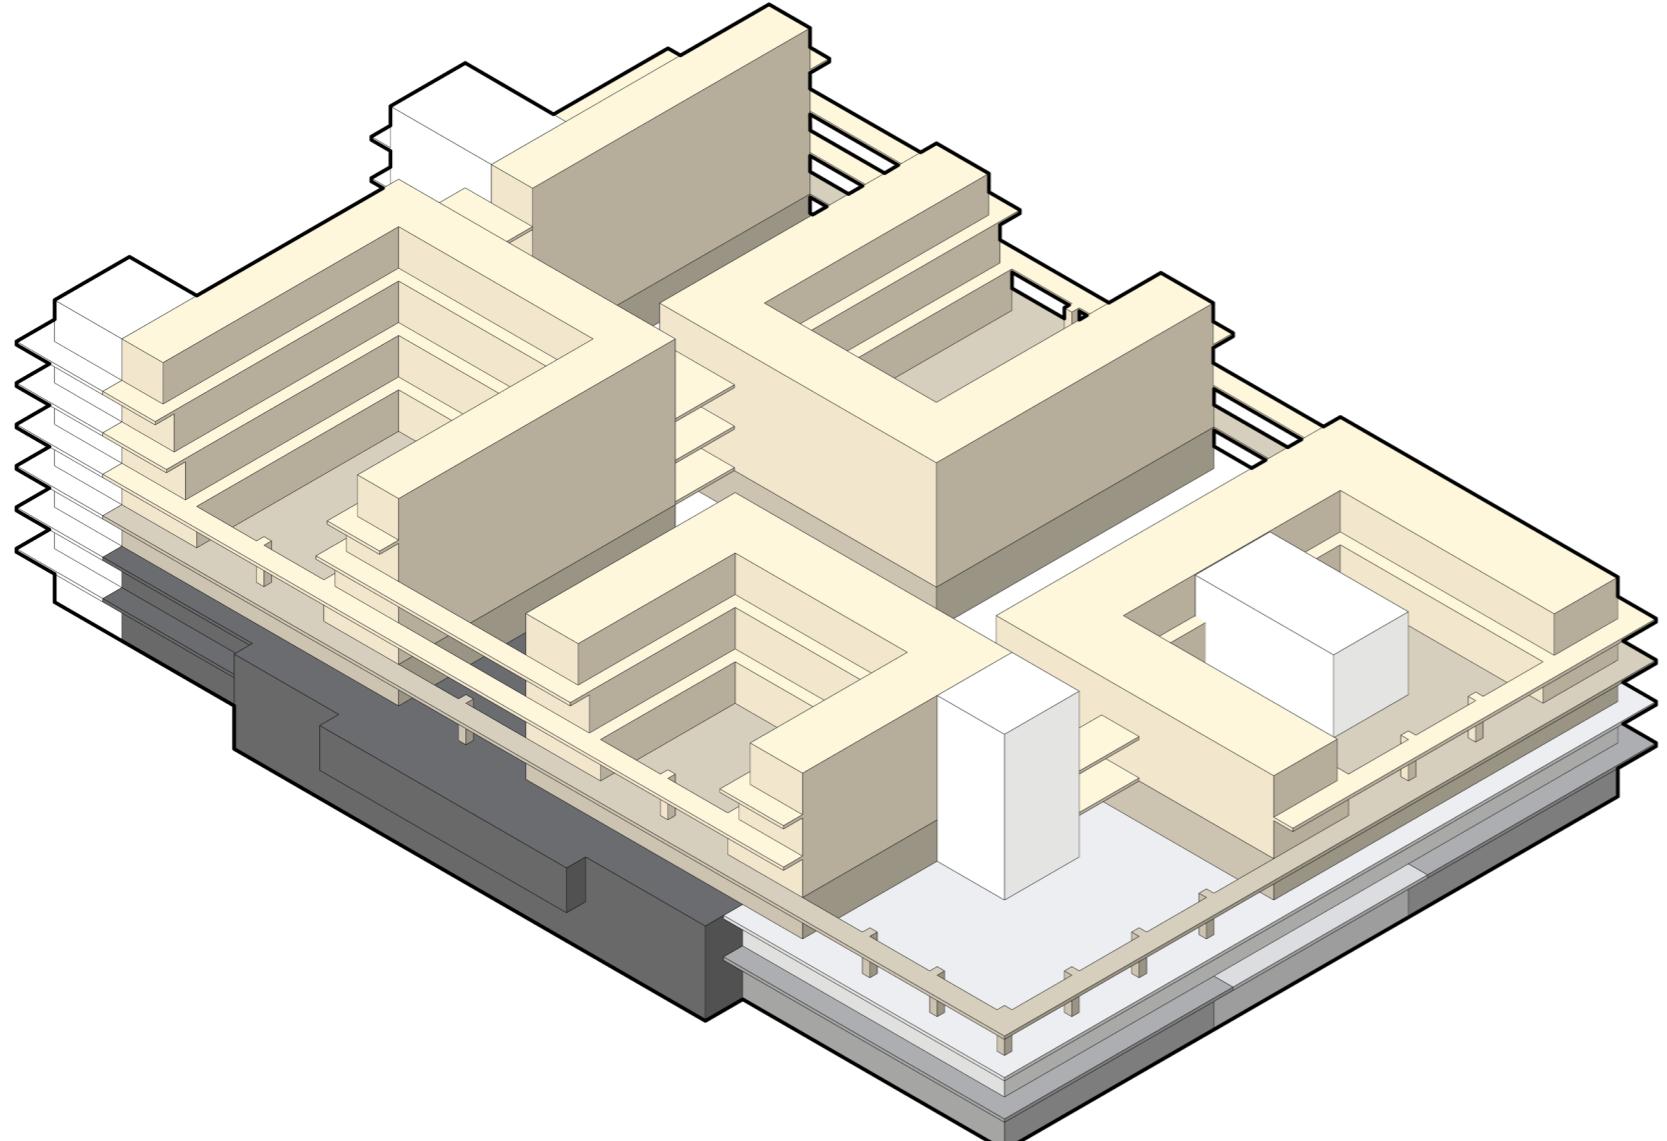


The current structure

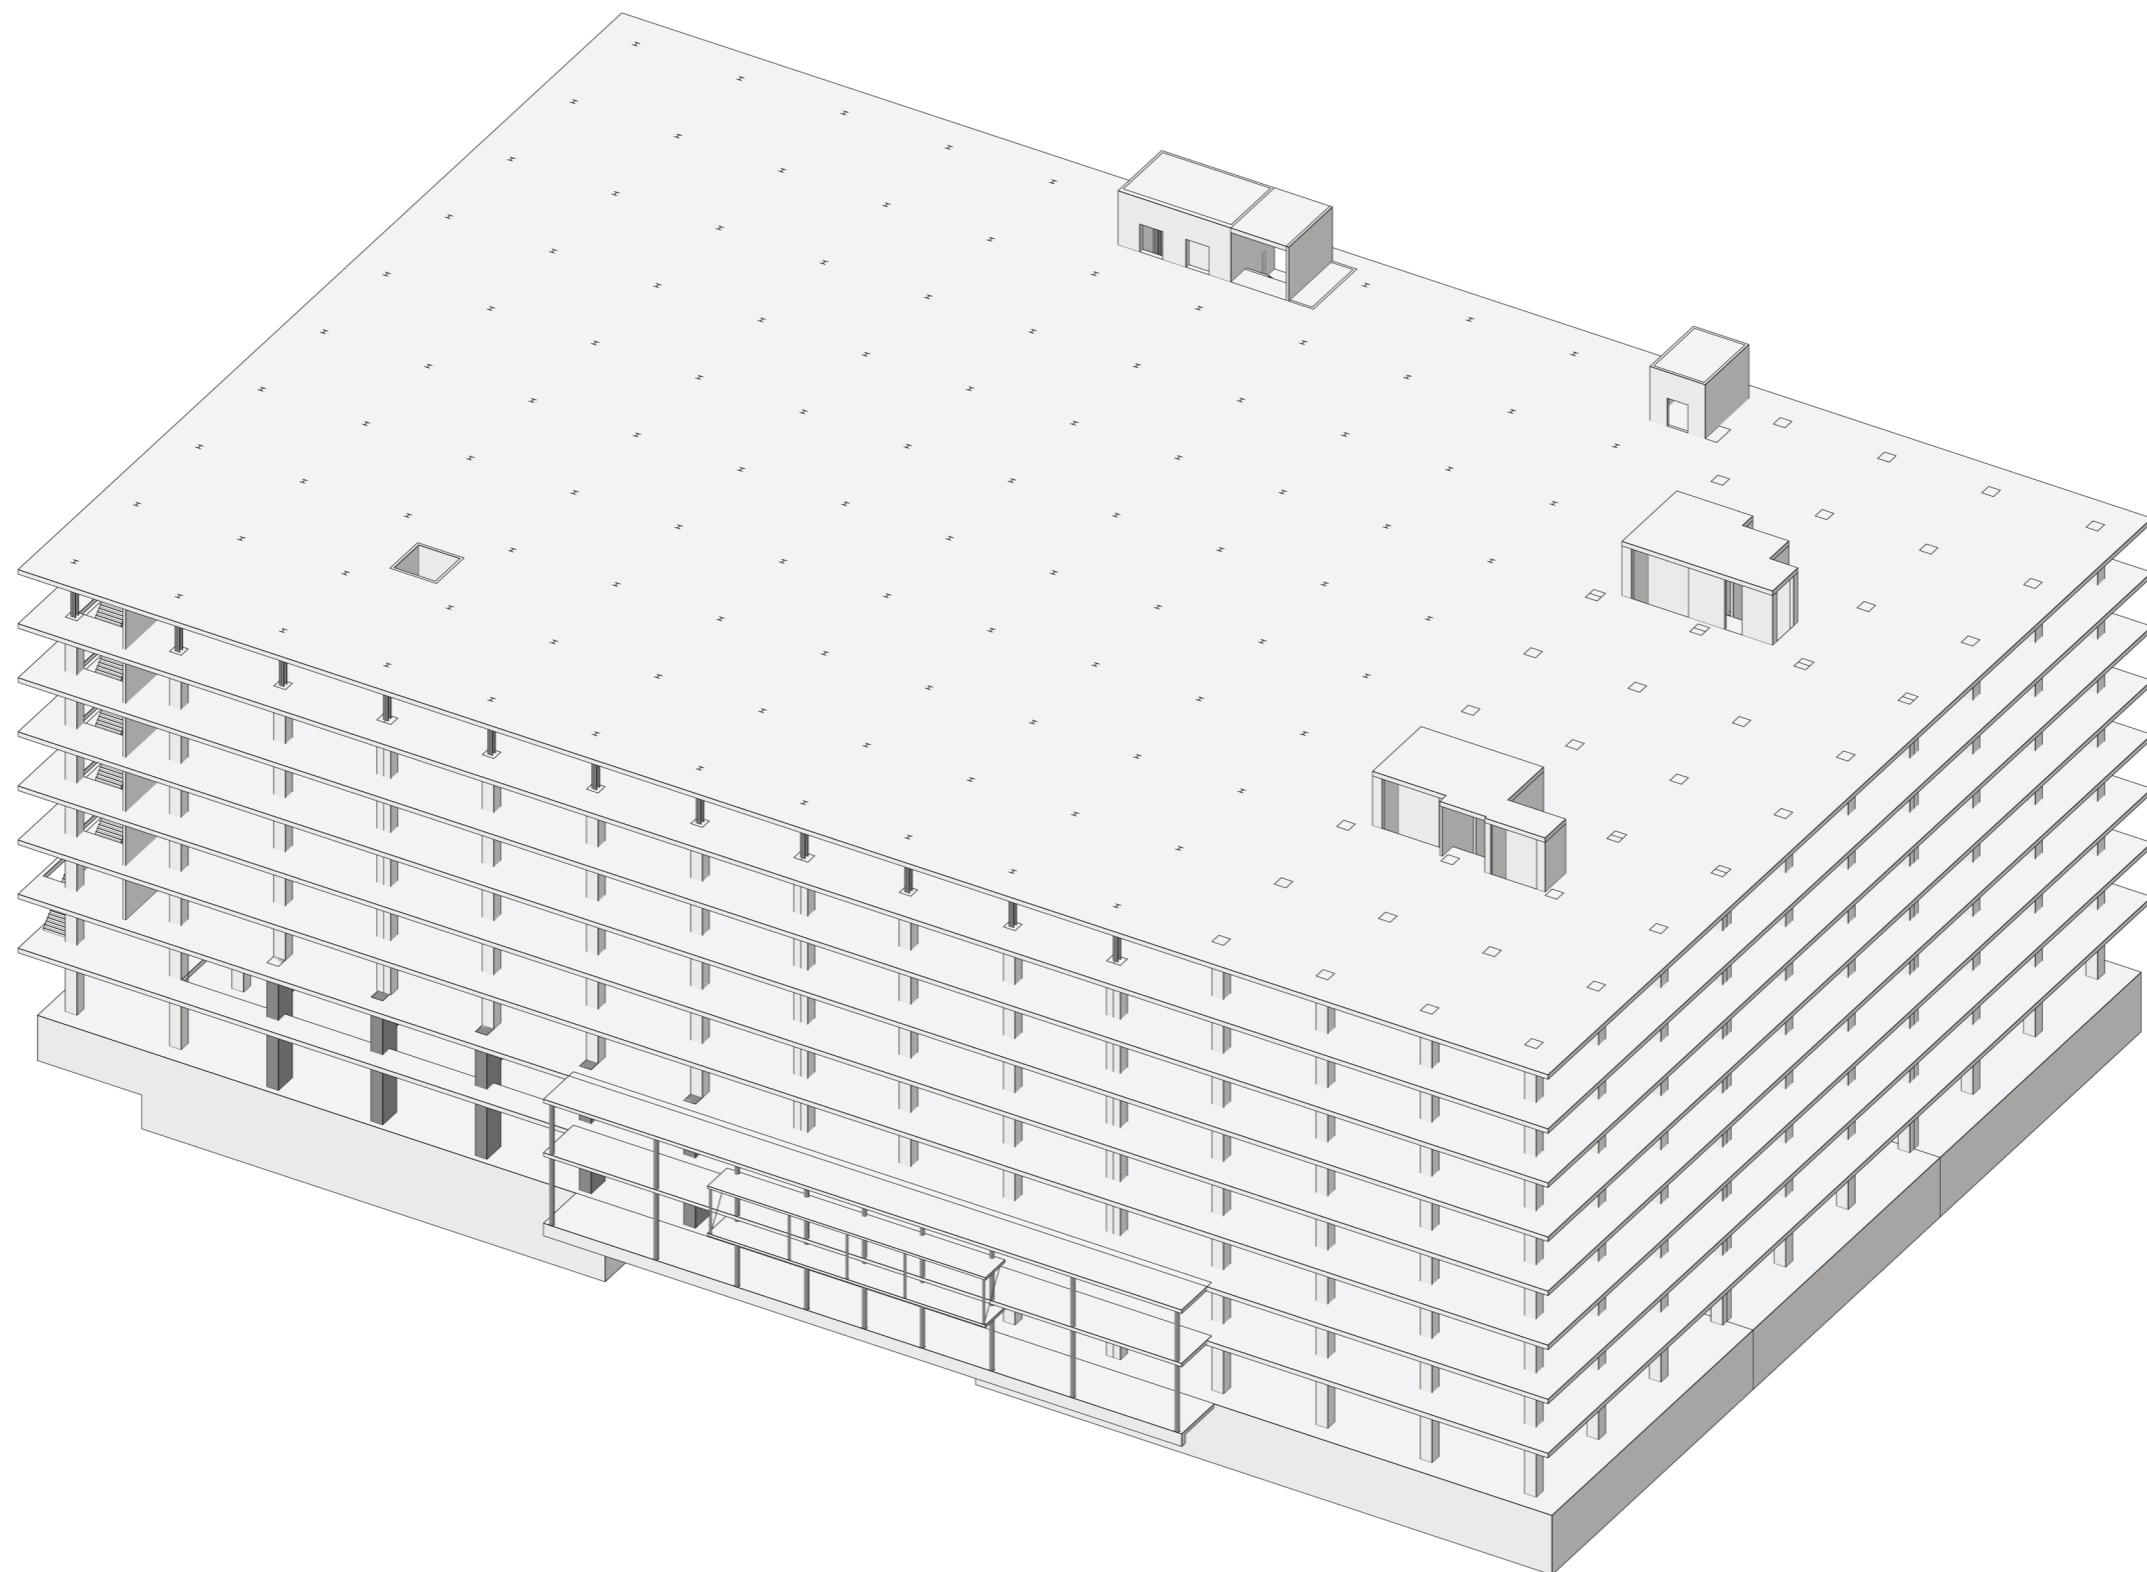


Step 1

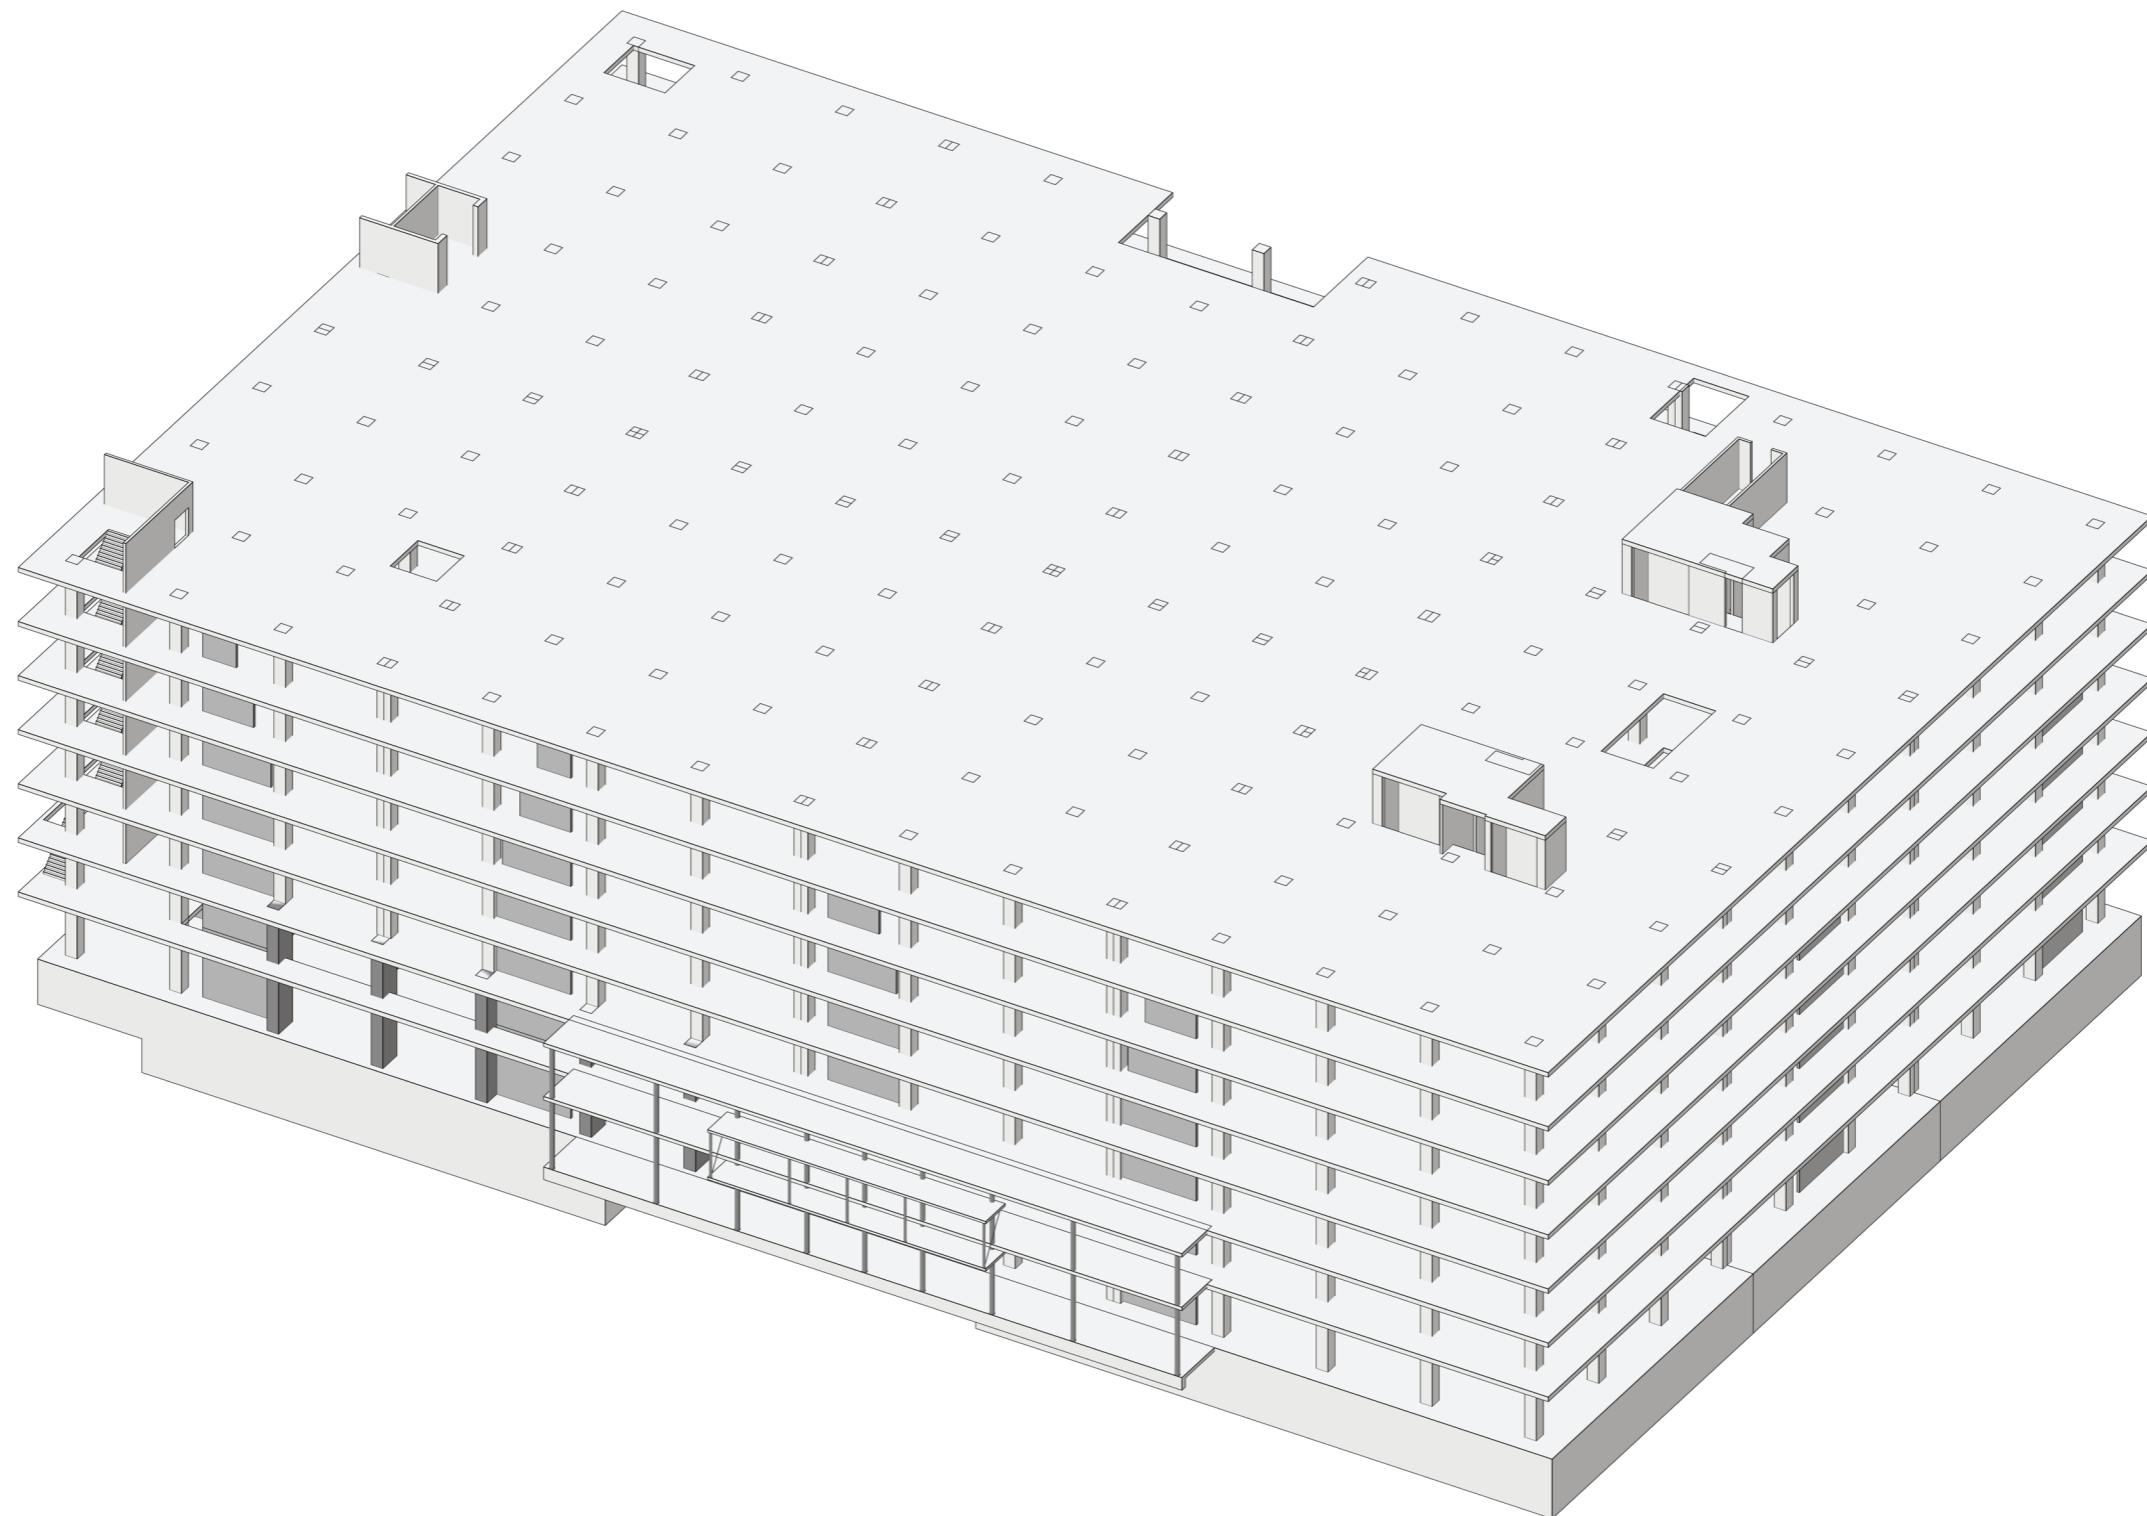


Step 2

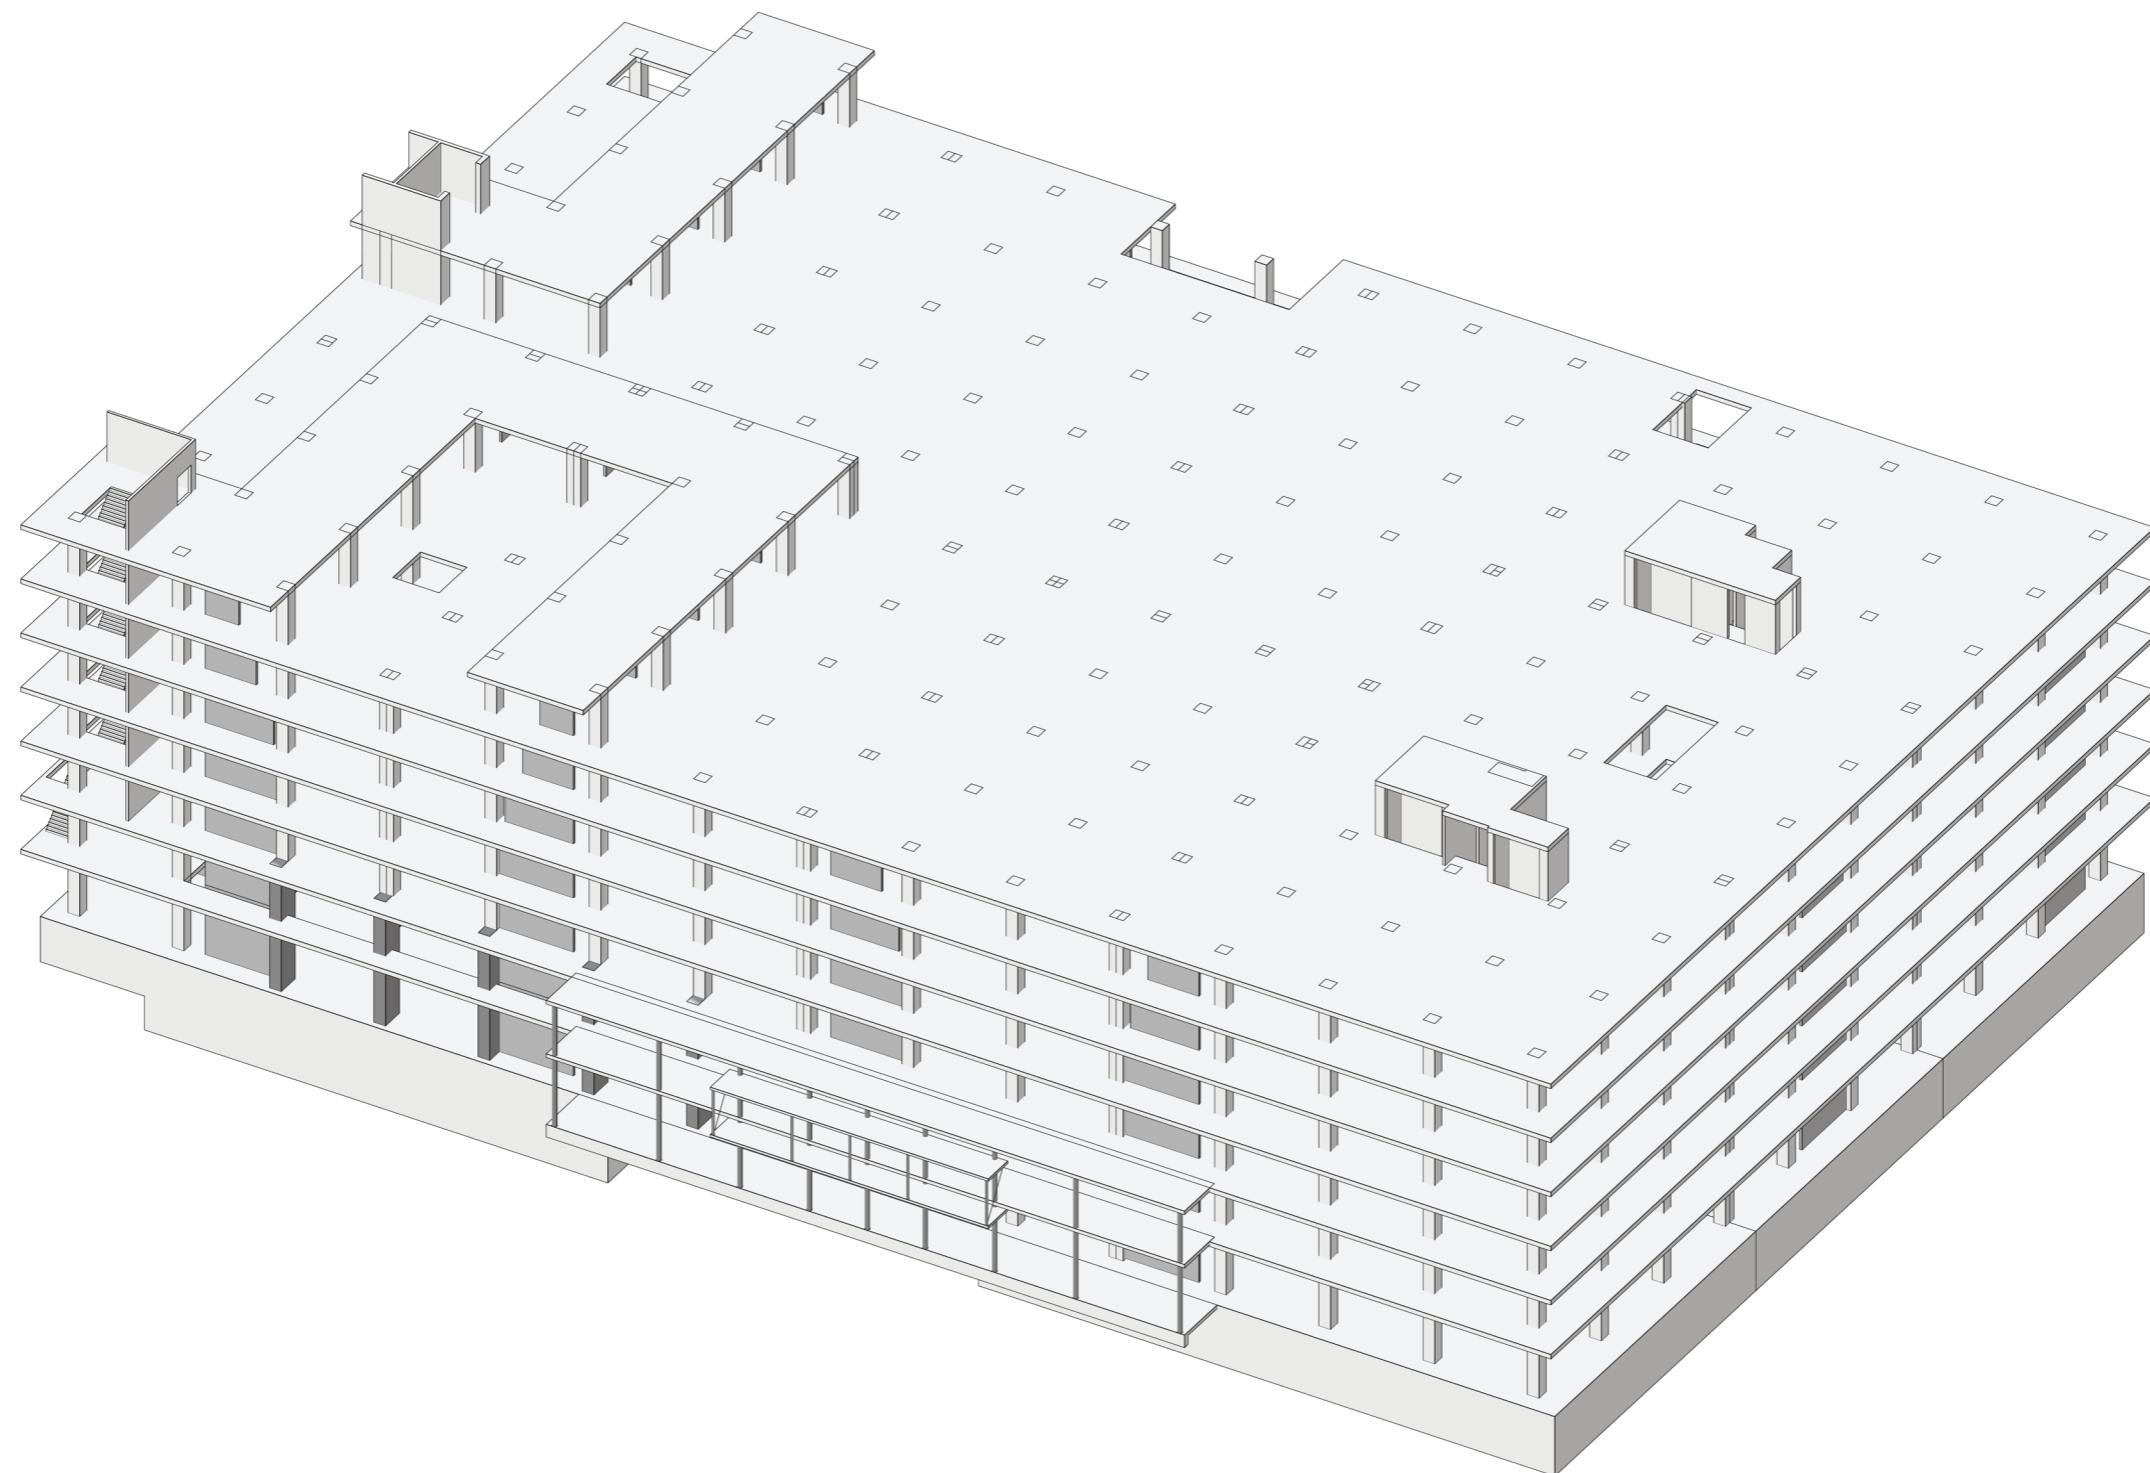


Step 3

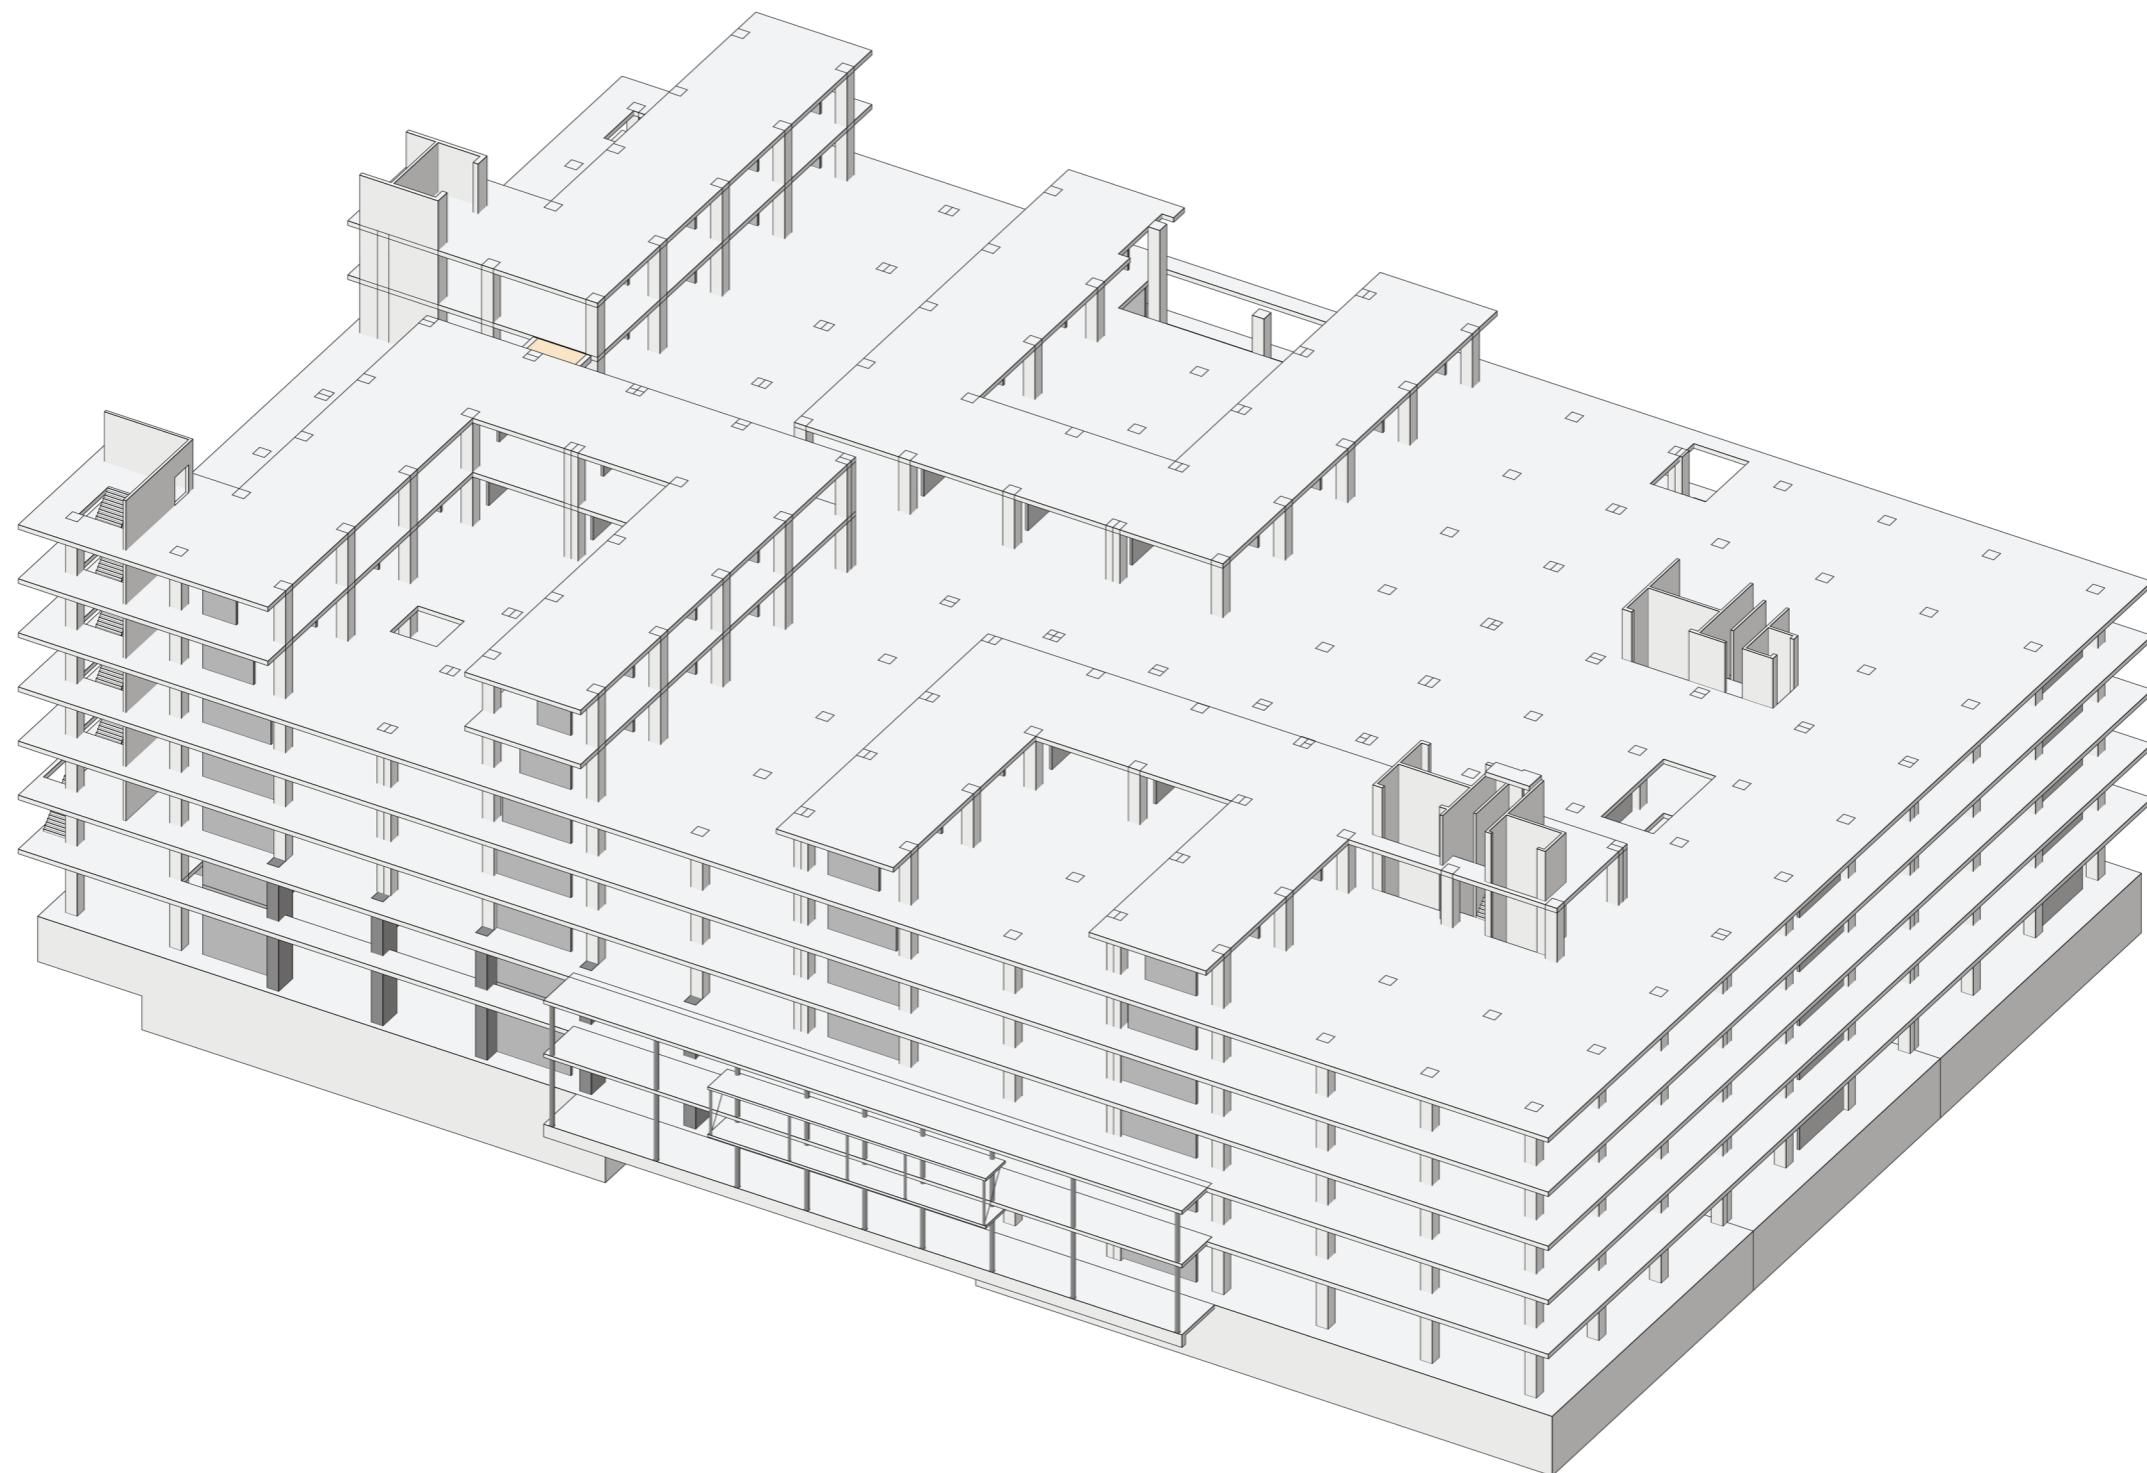


Step 4

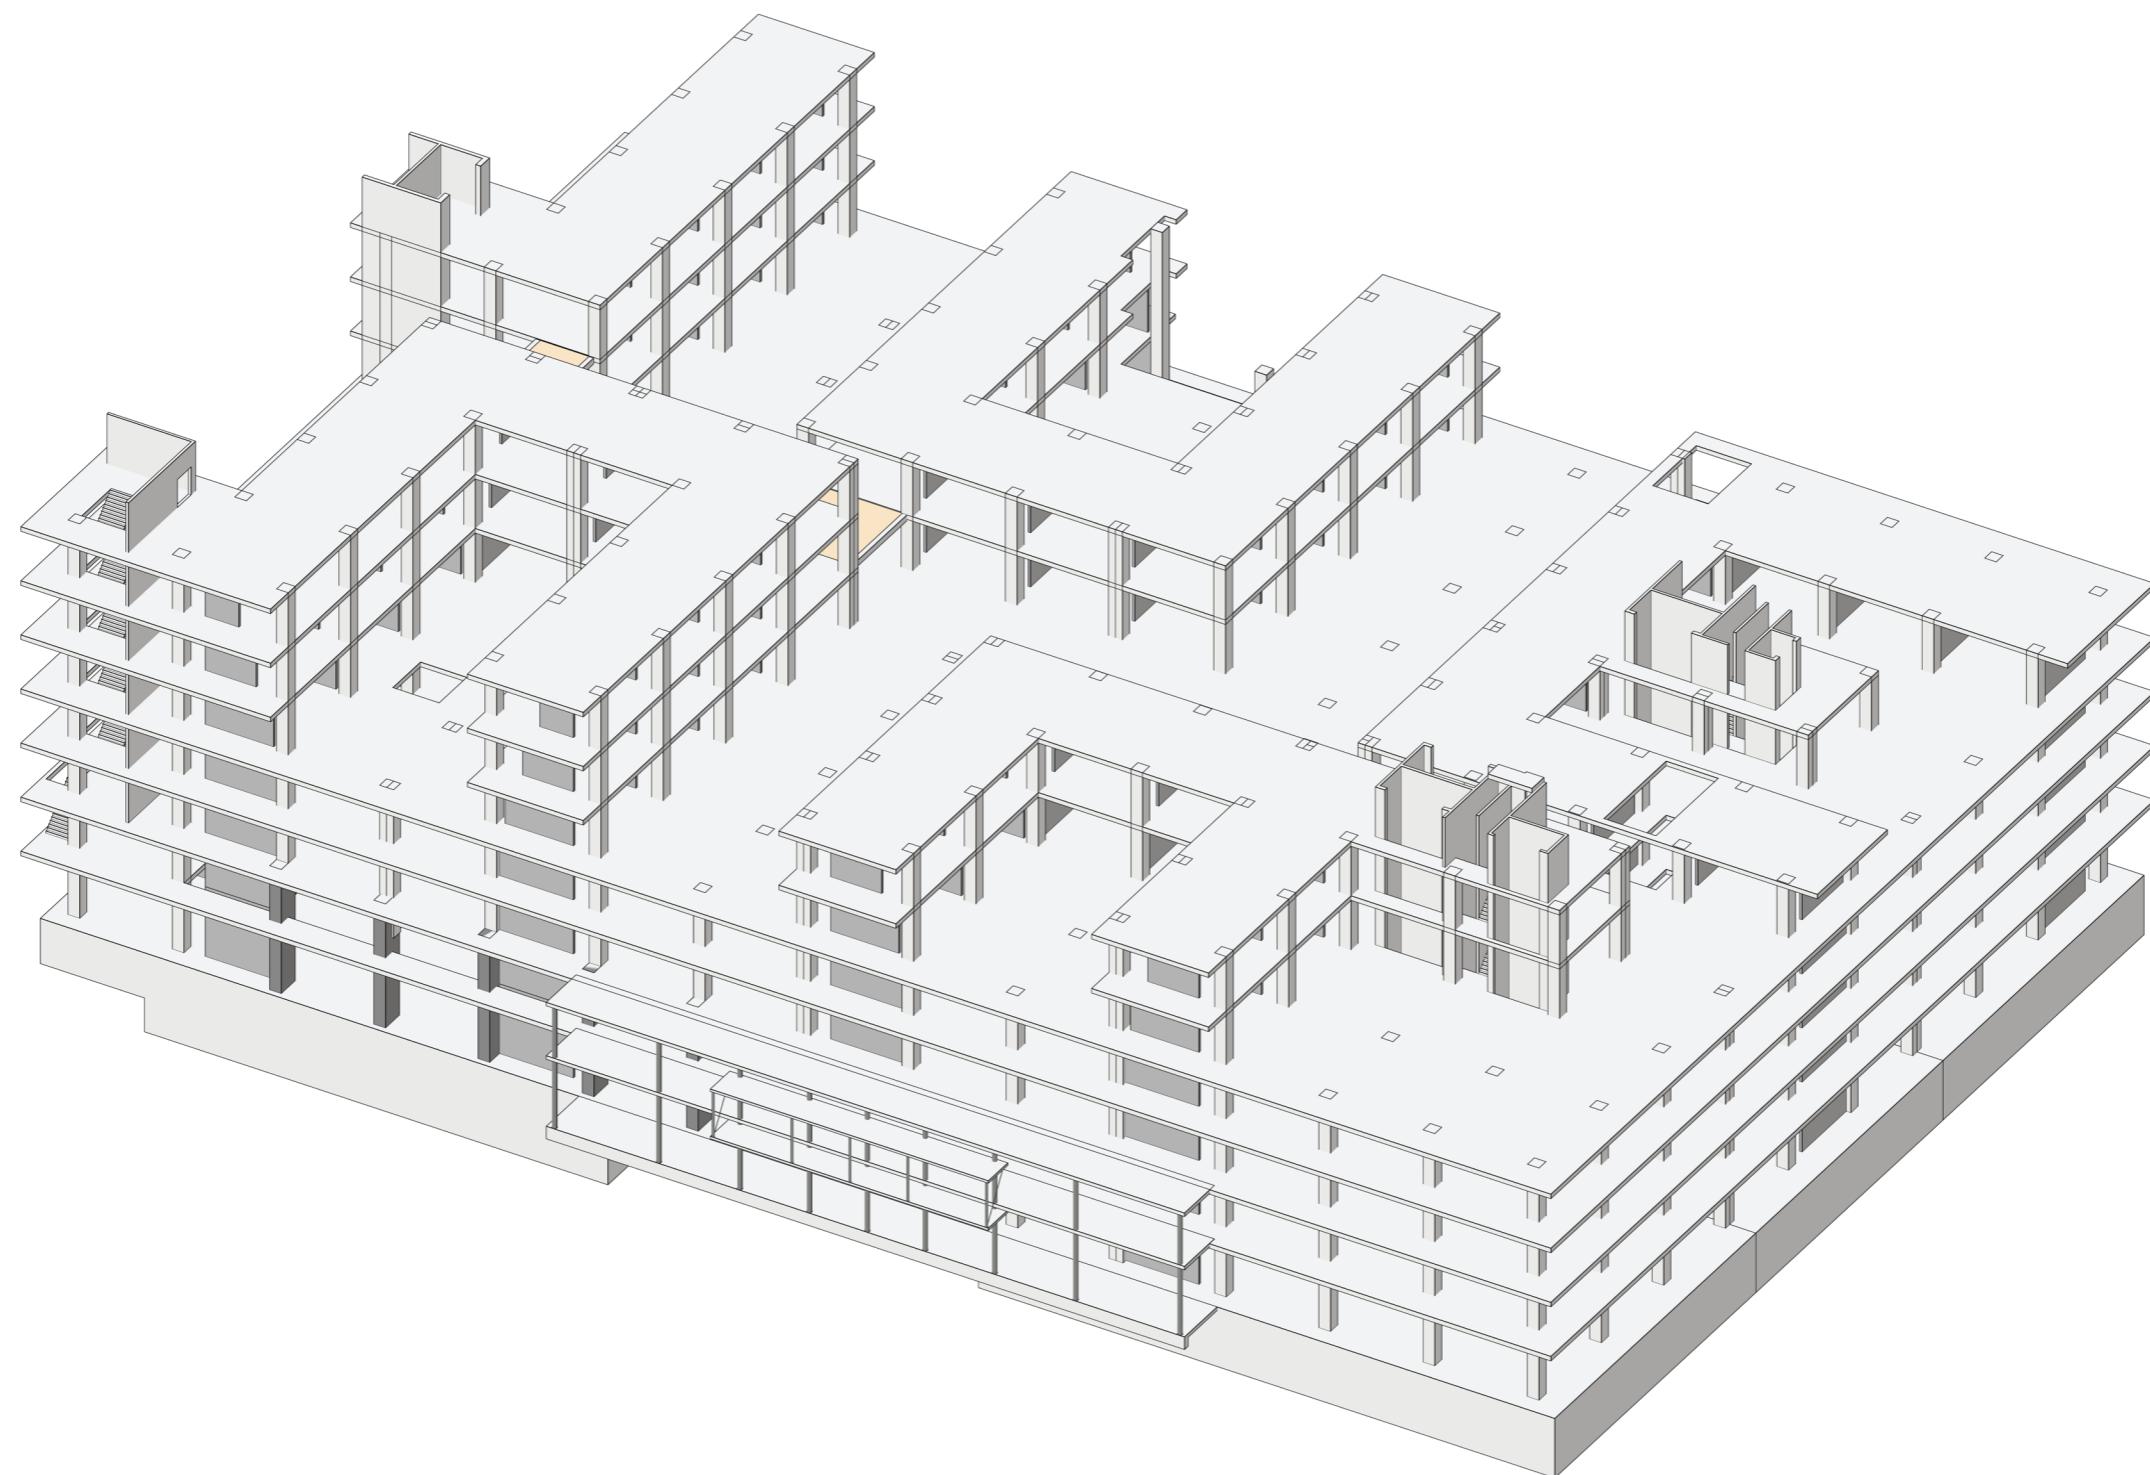


Step 5

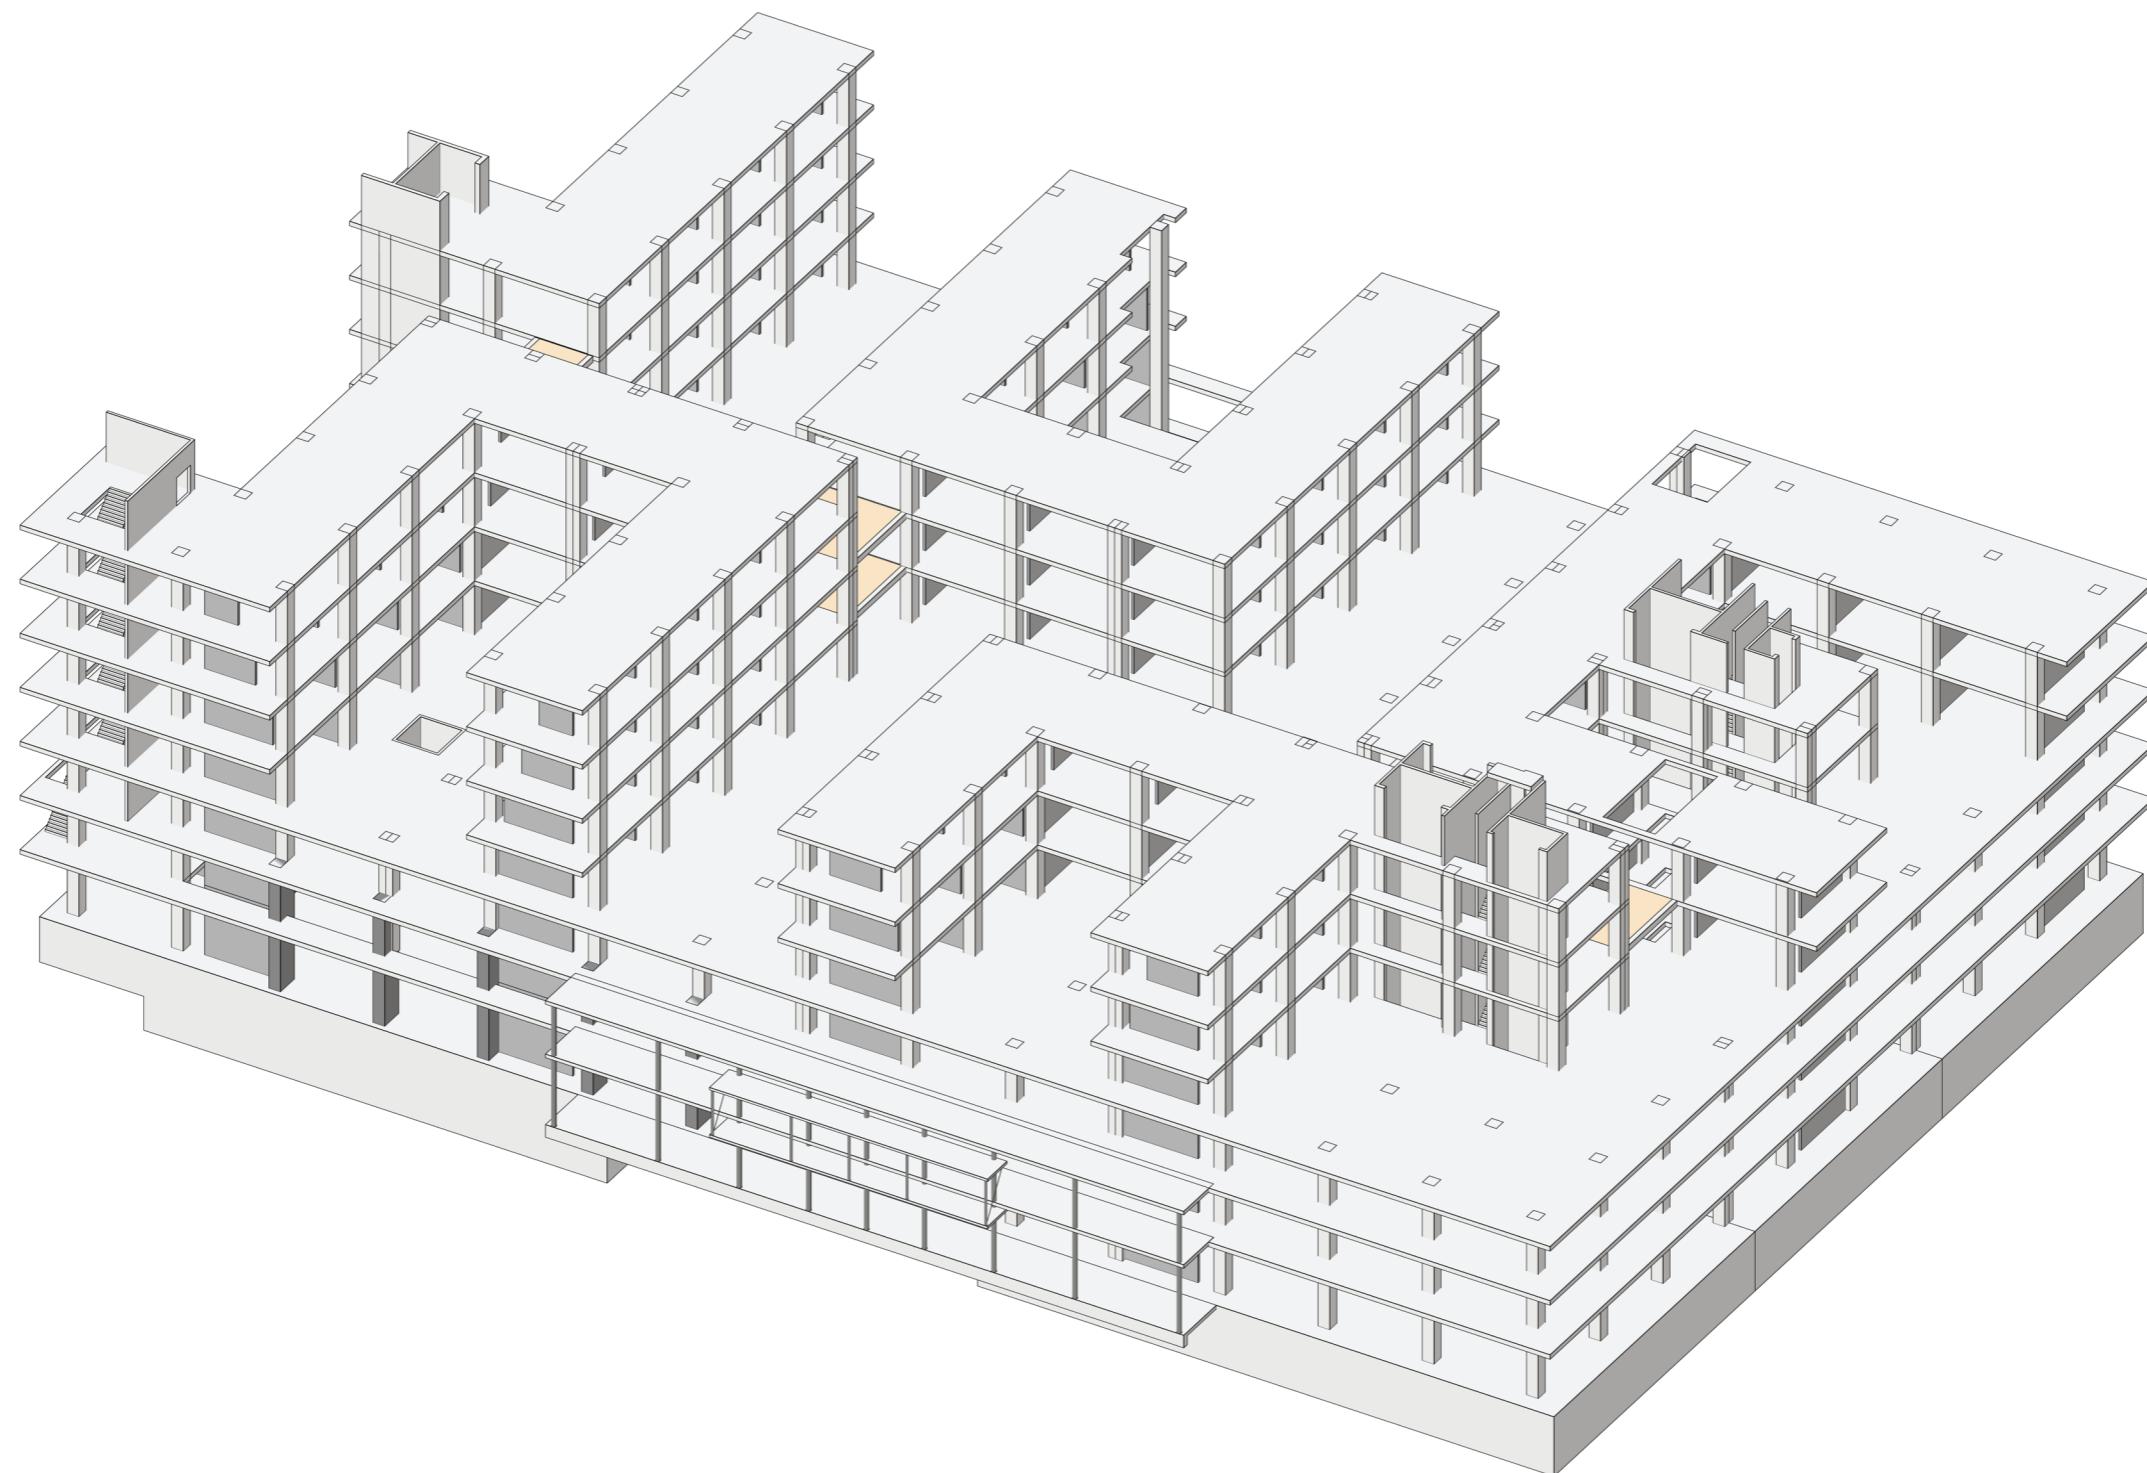


Step 6

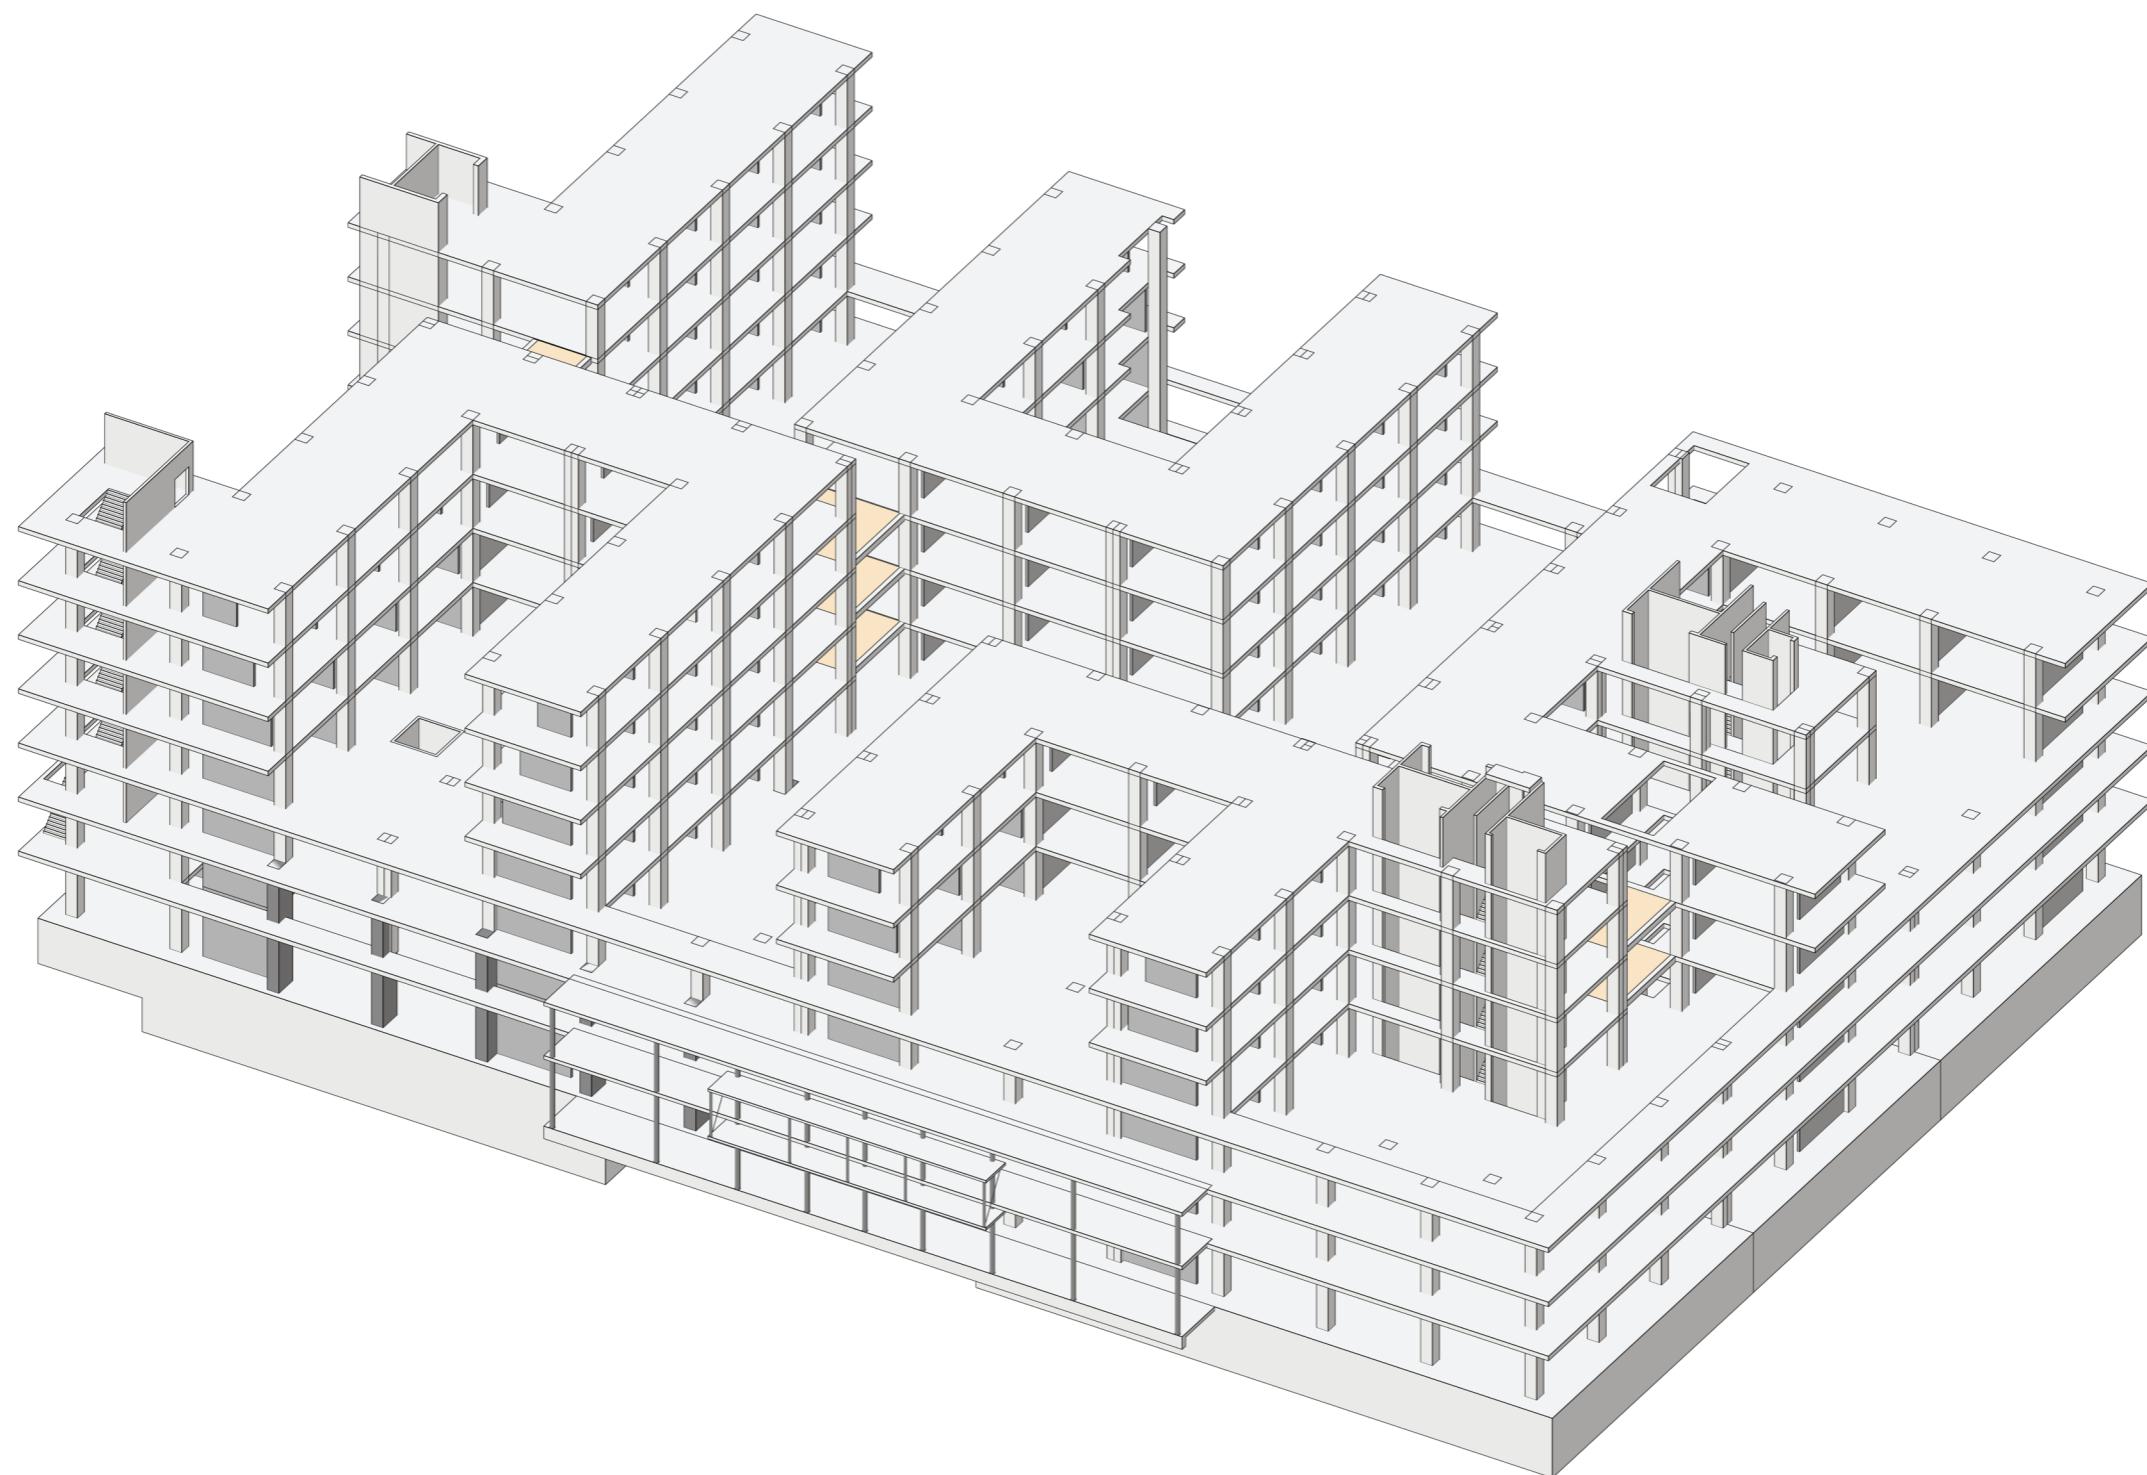


Step 7

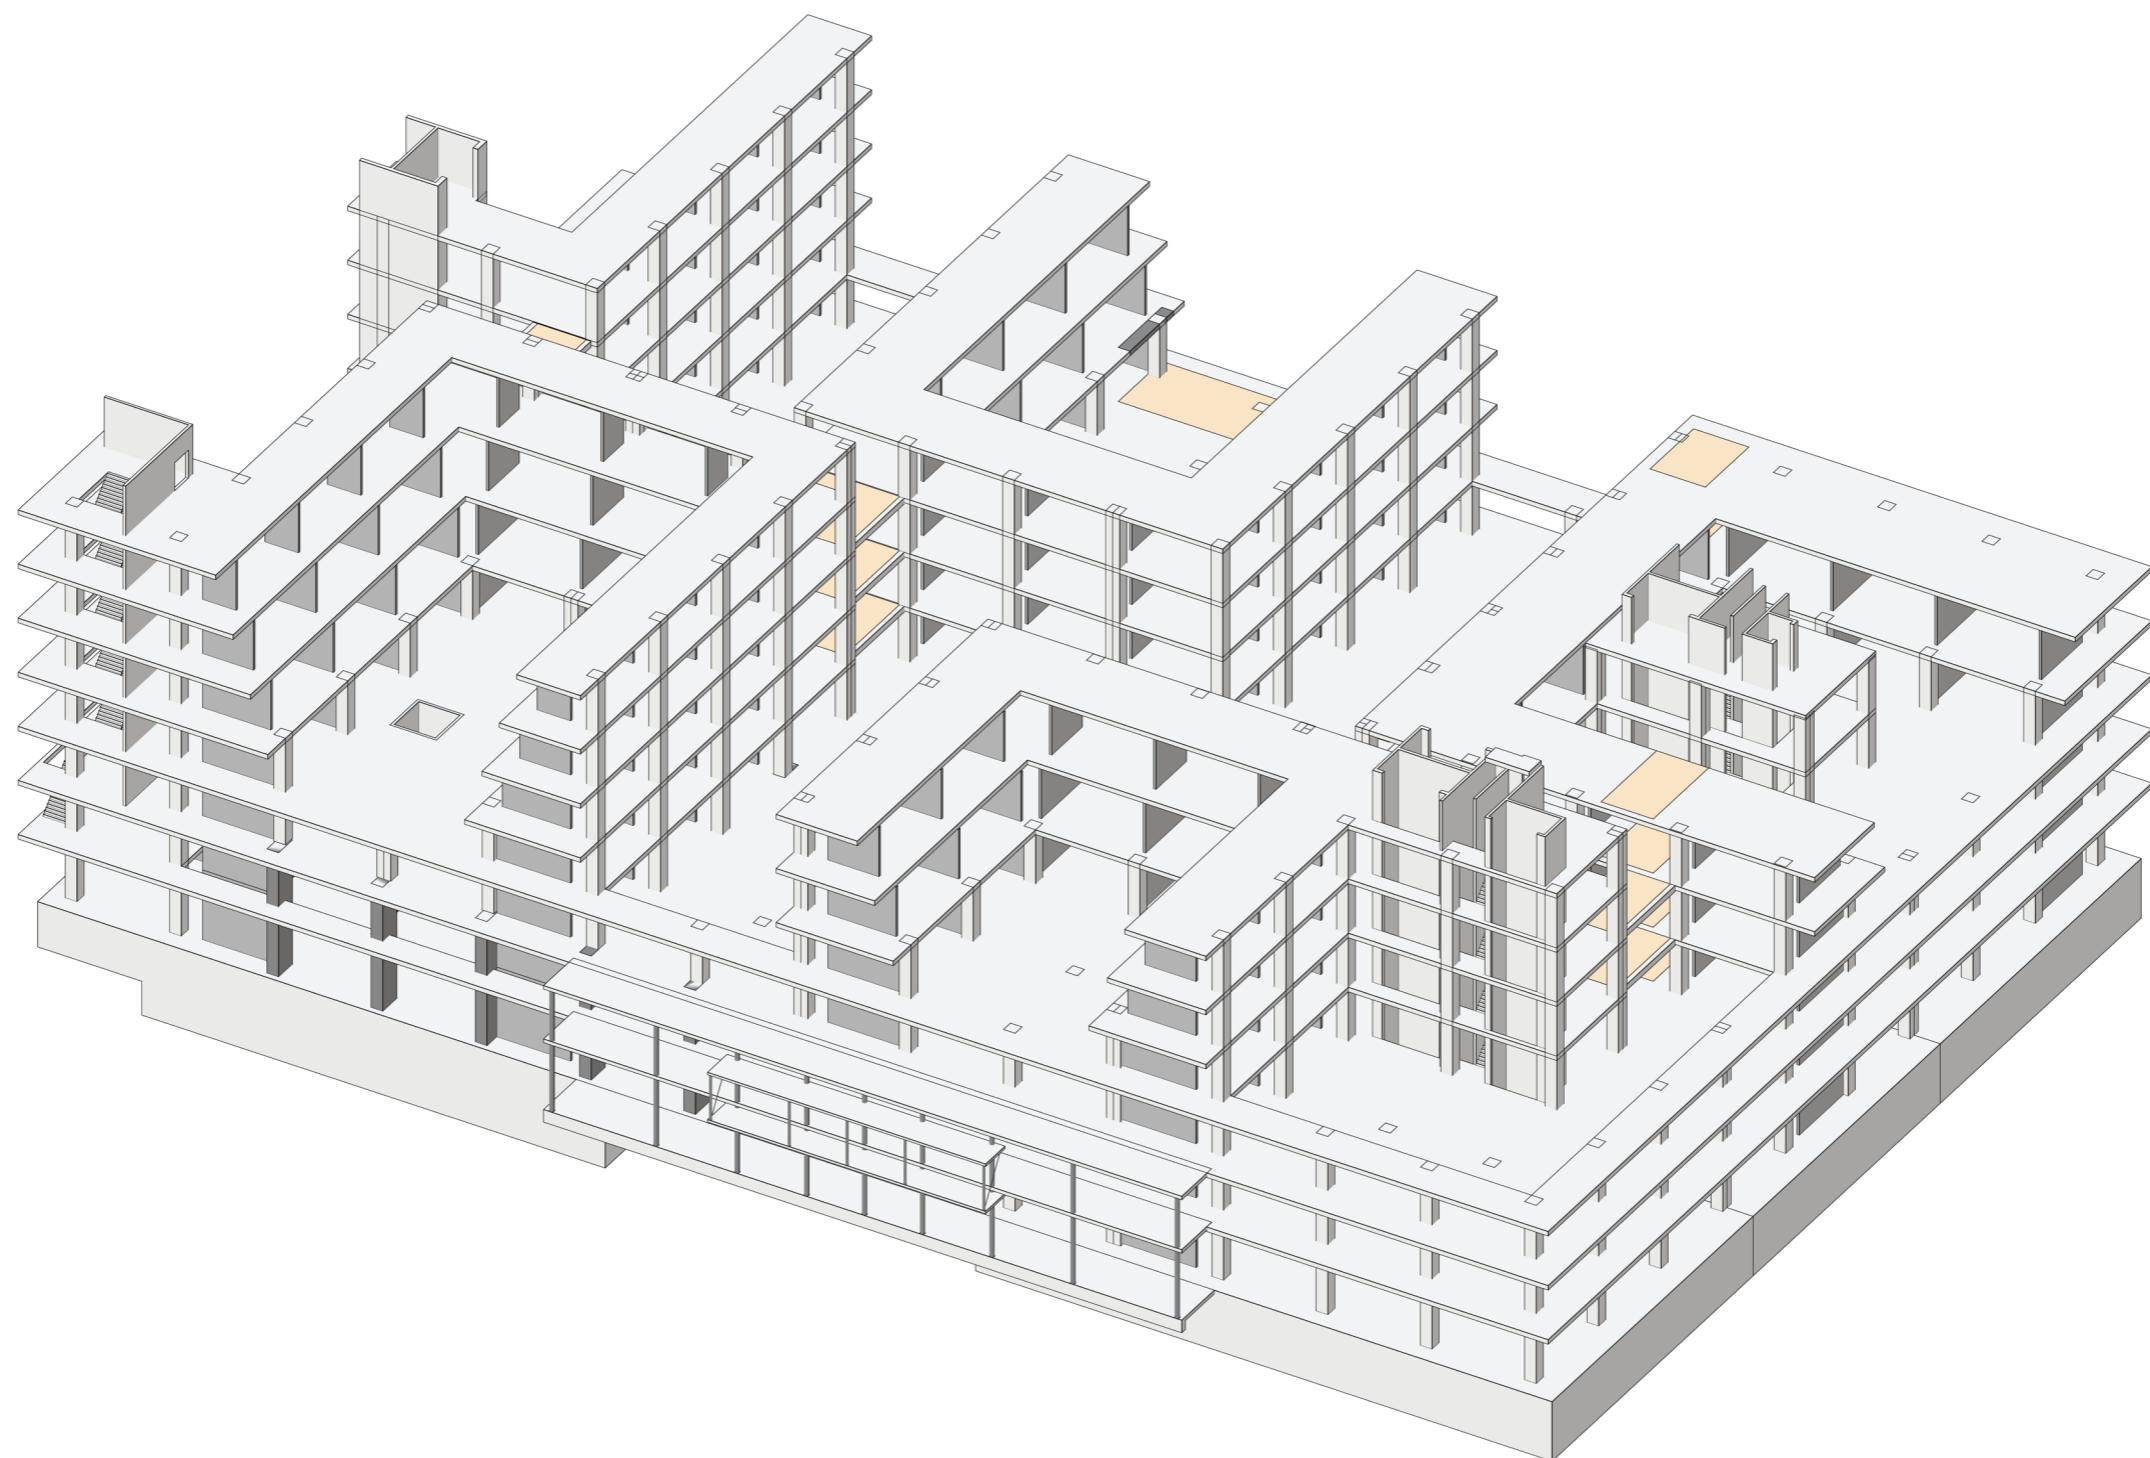

Final transformed structure

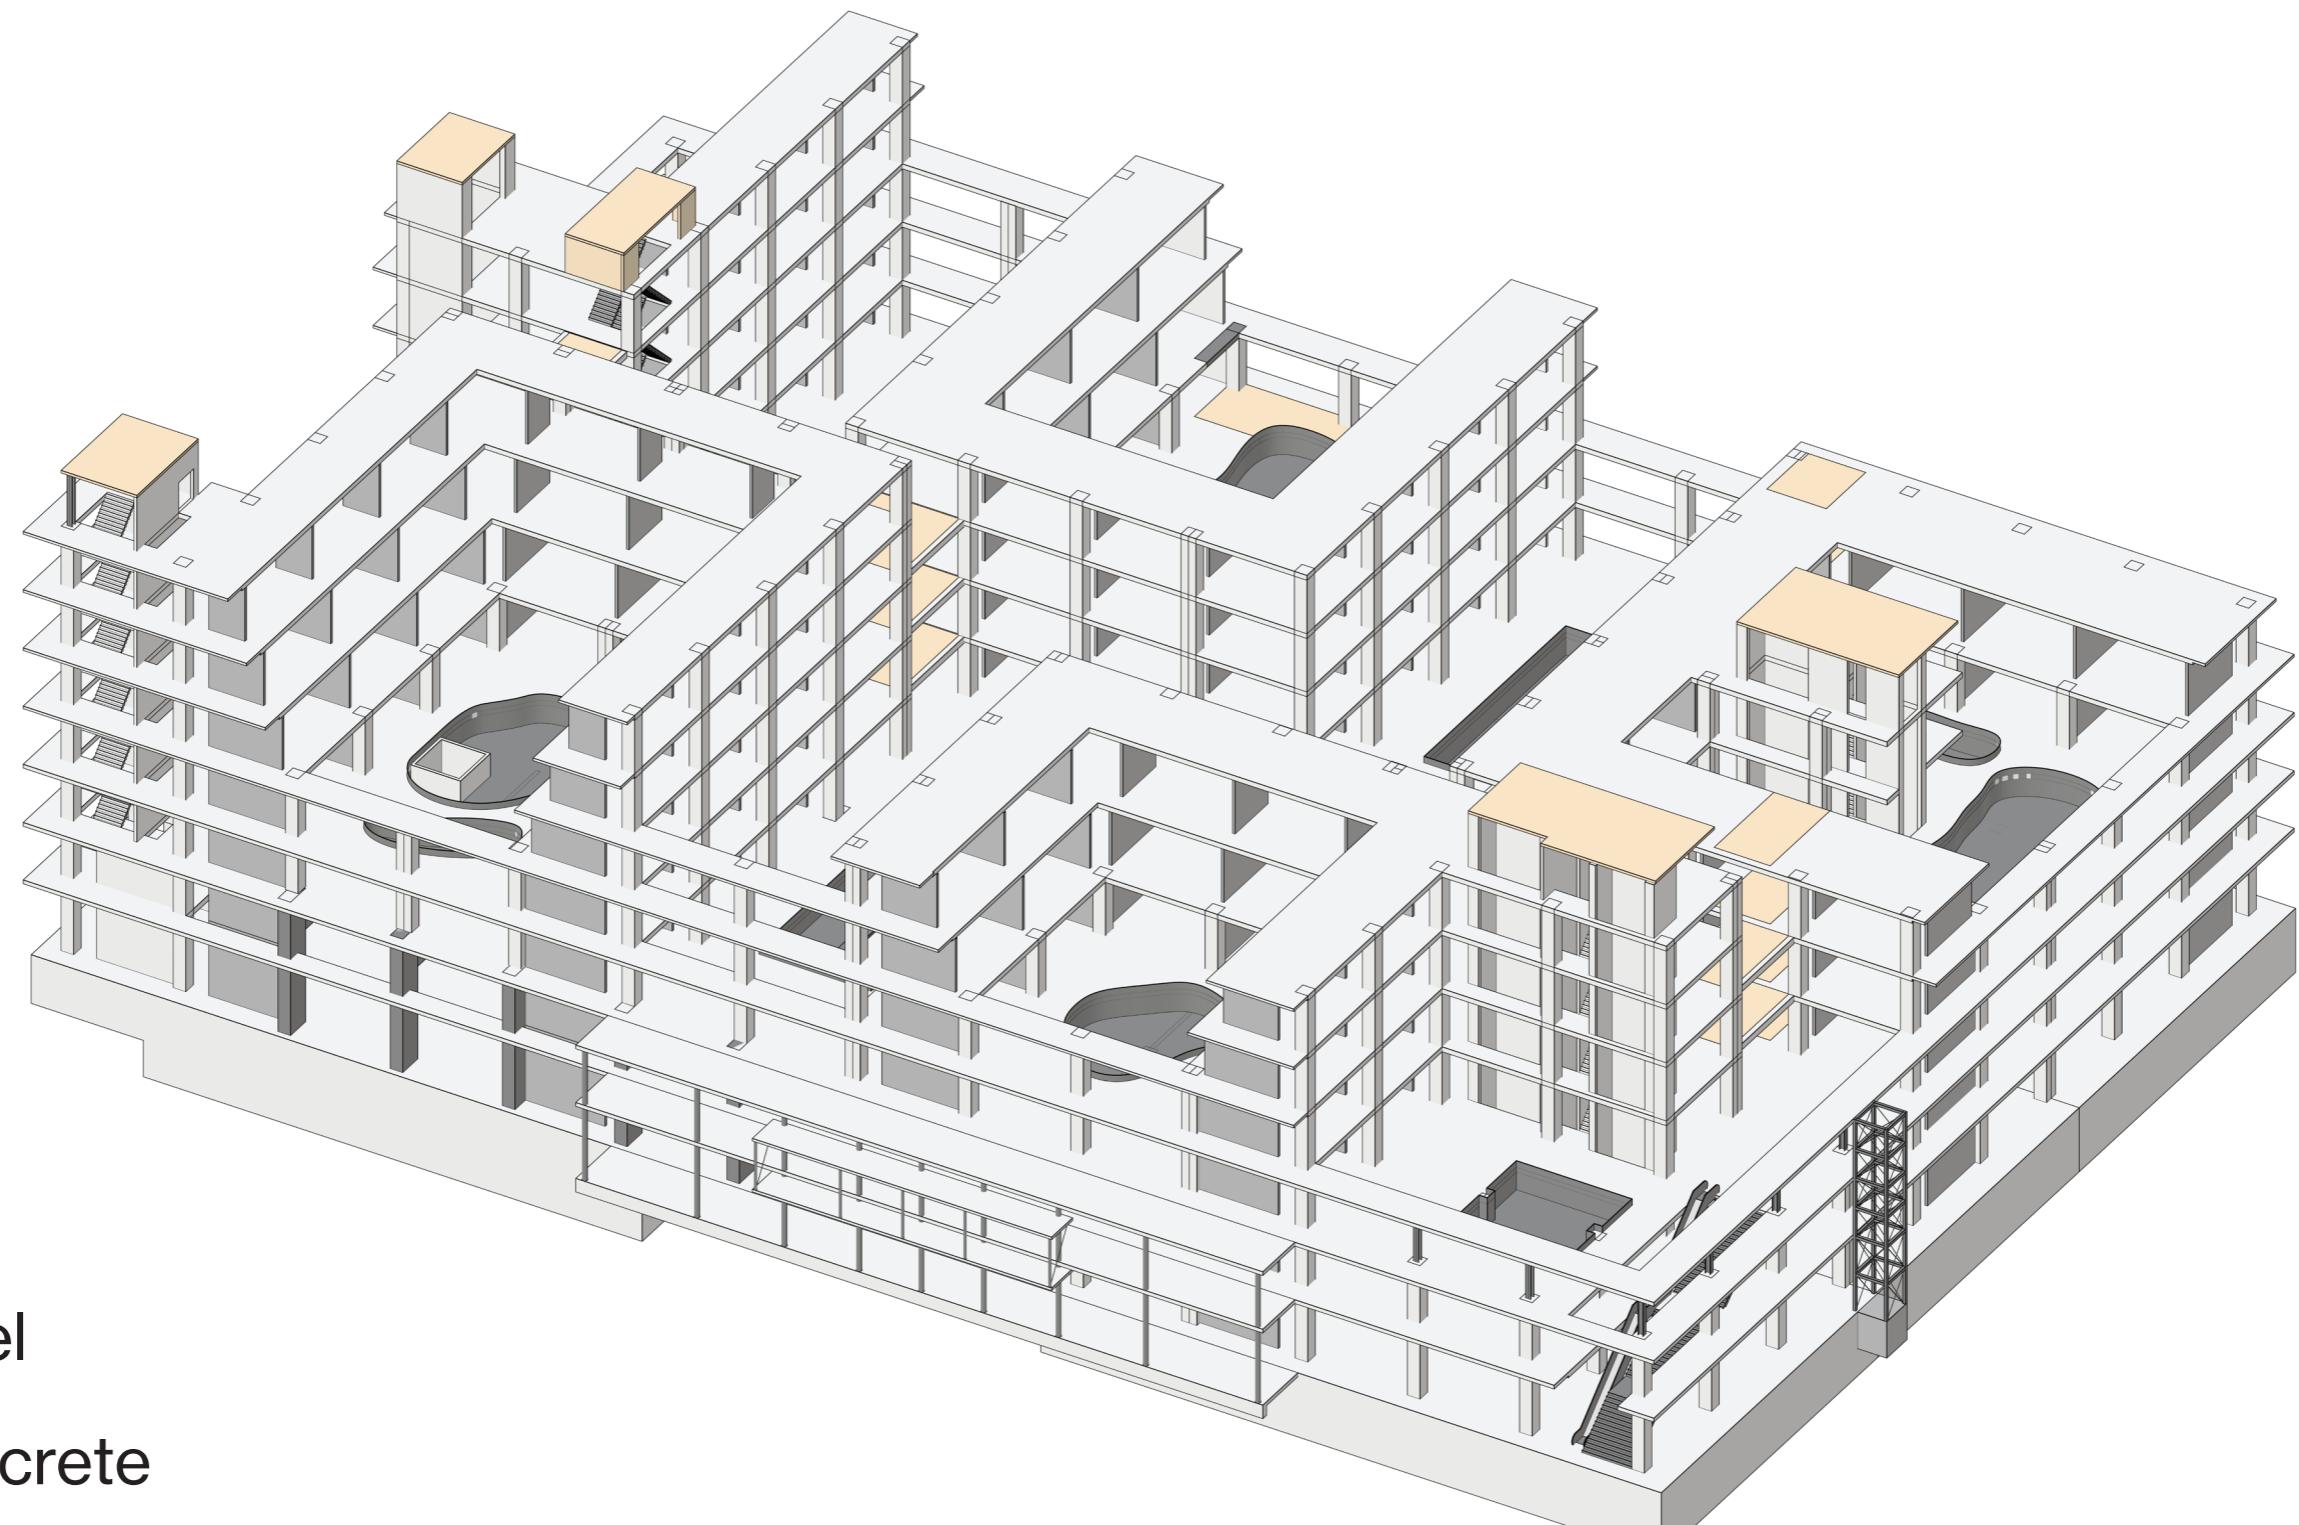


Final transformed structure

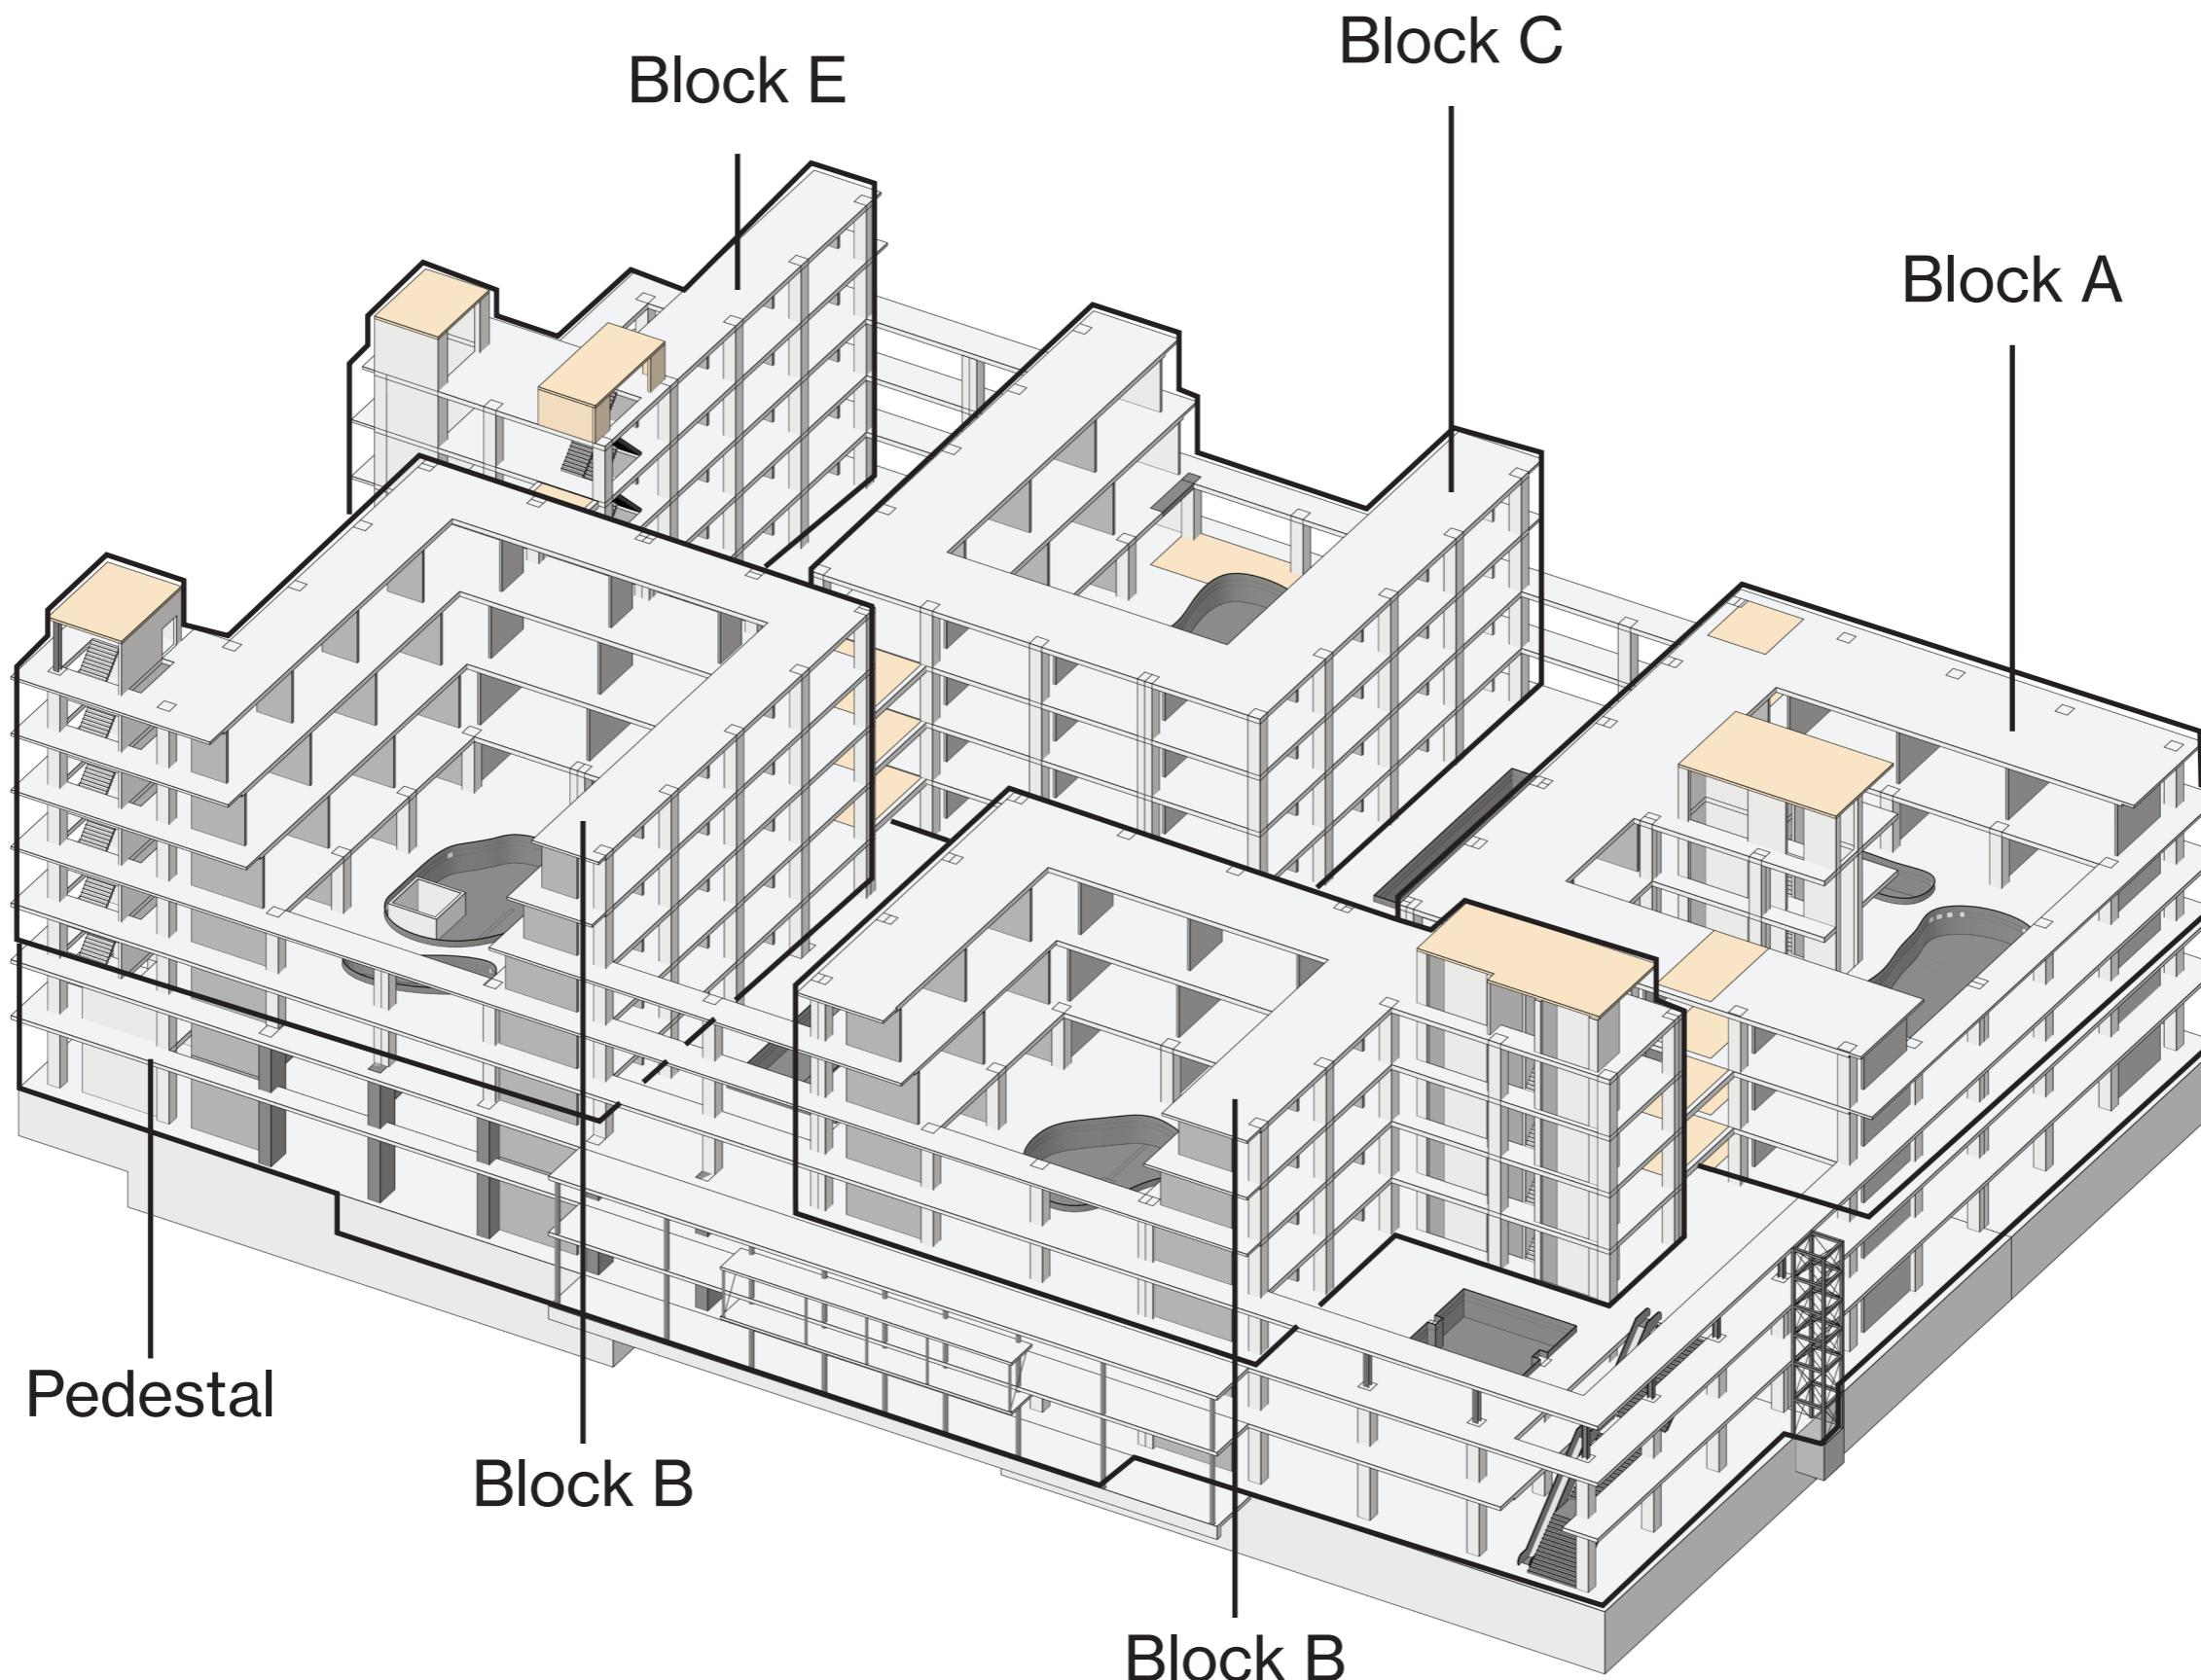


Structural interventions

- U-shape
- setbacks

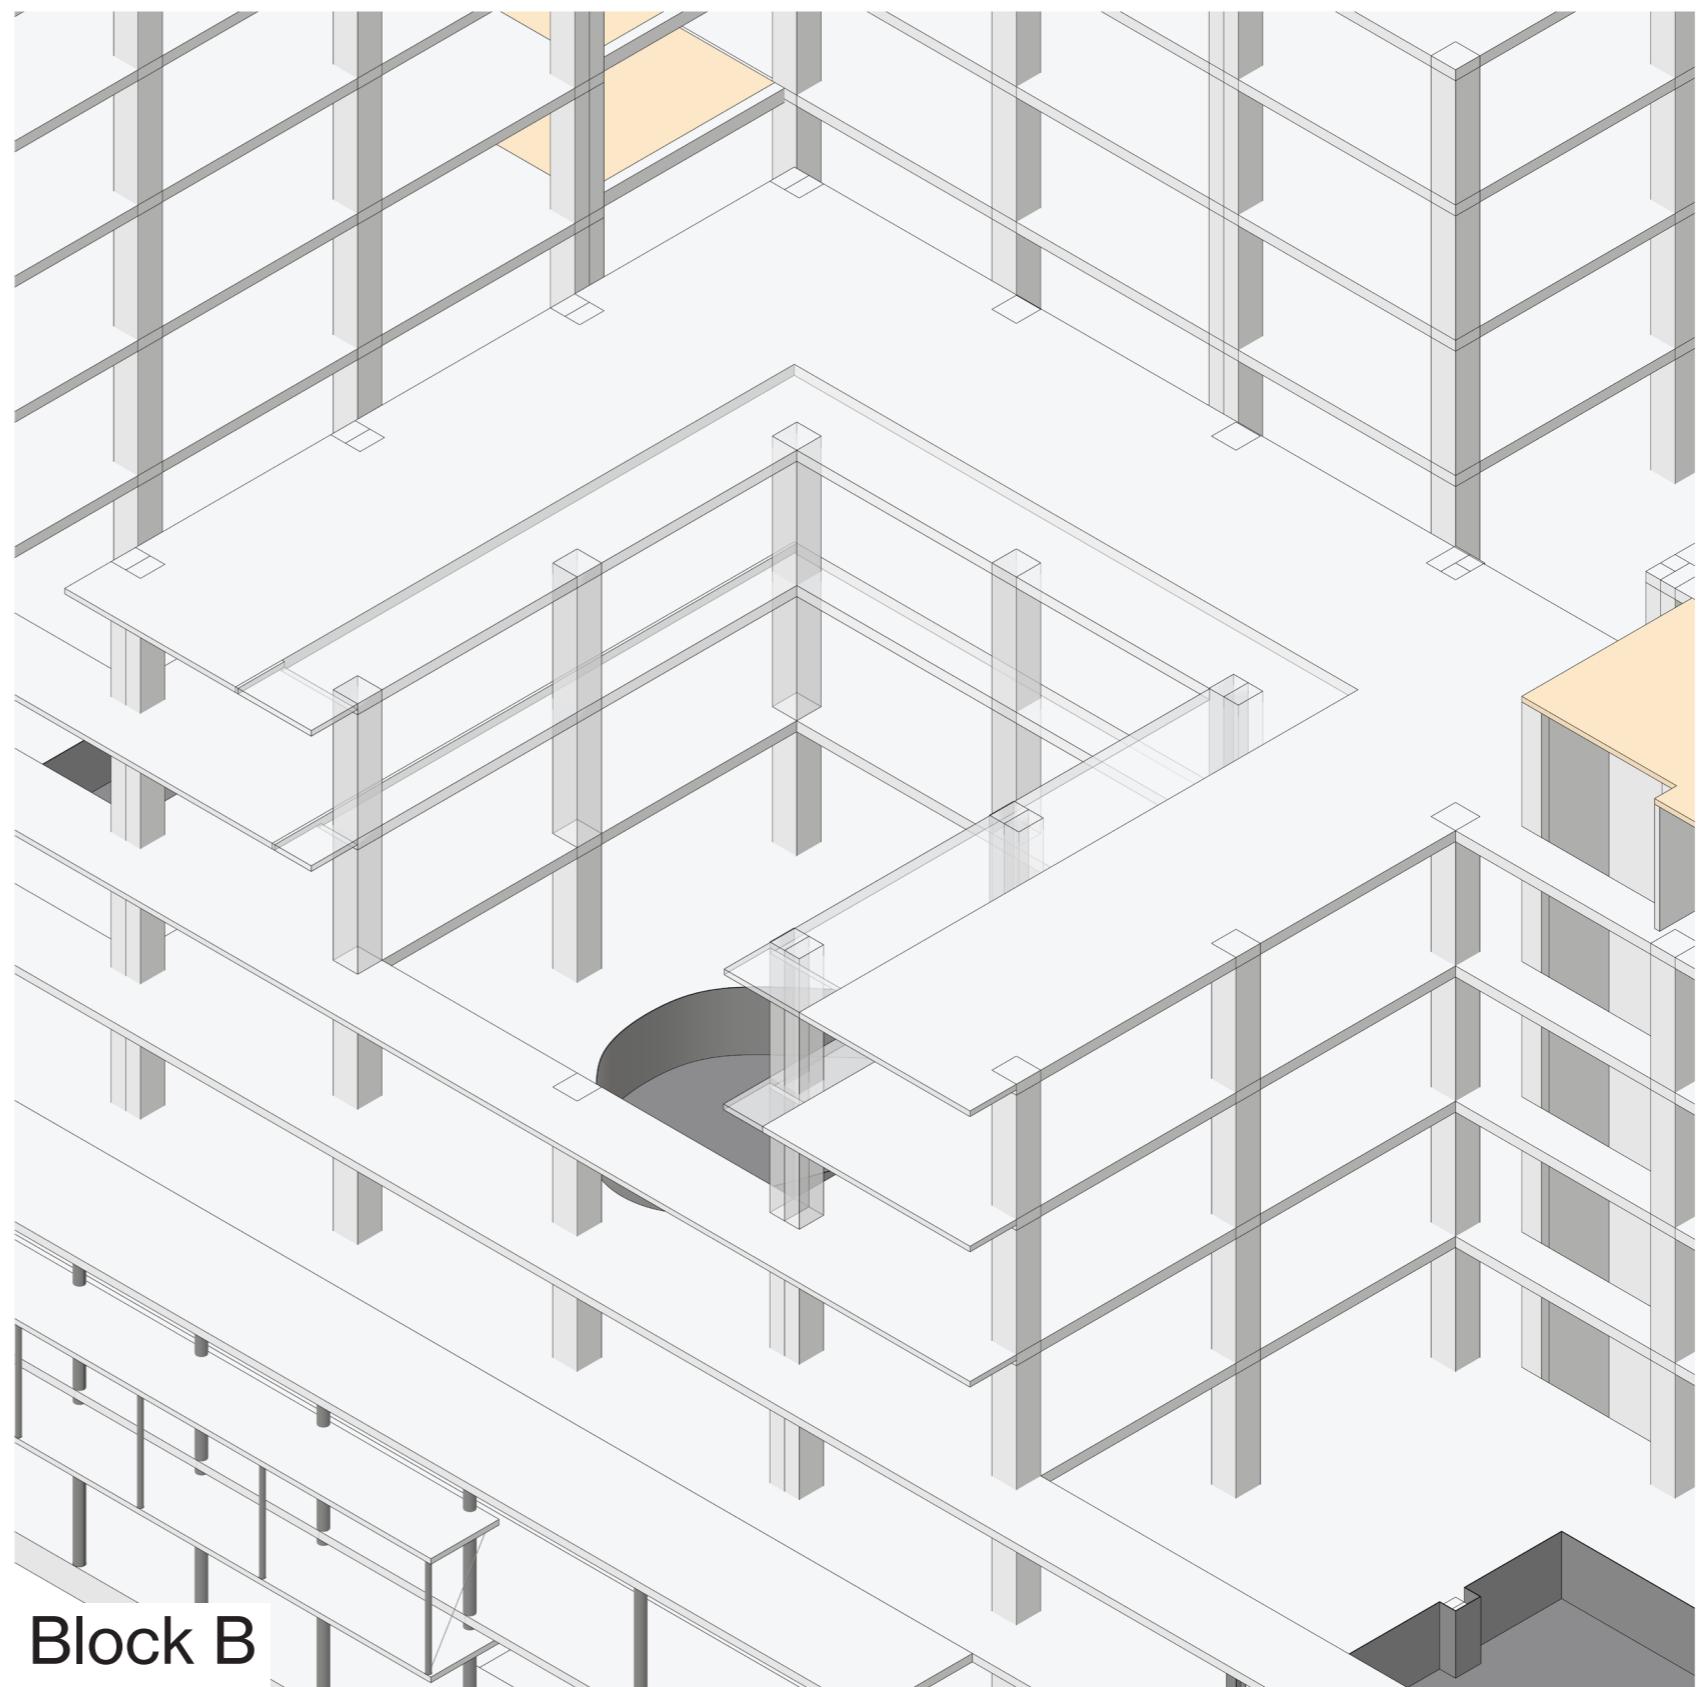


Structural interventions

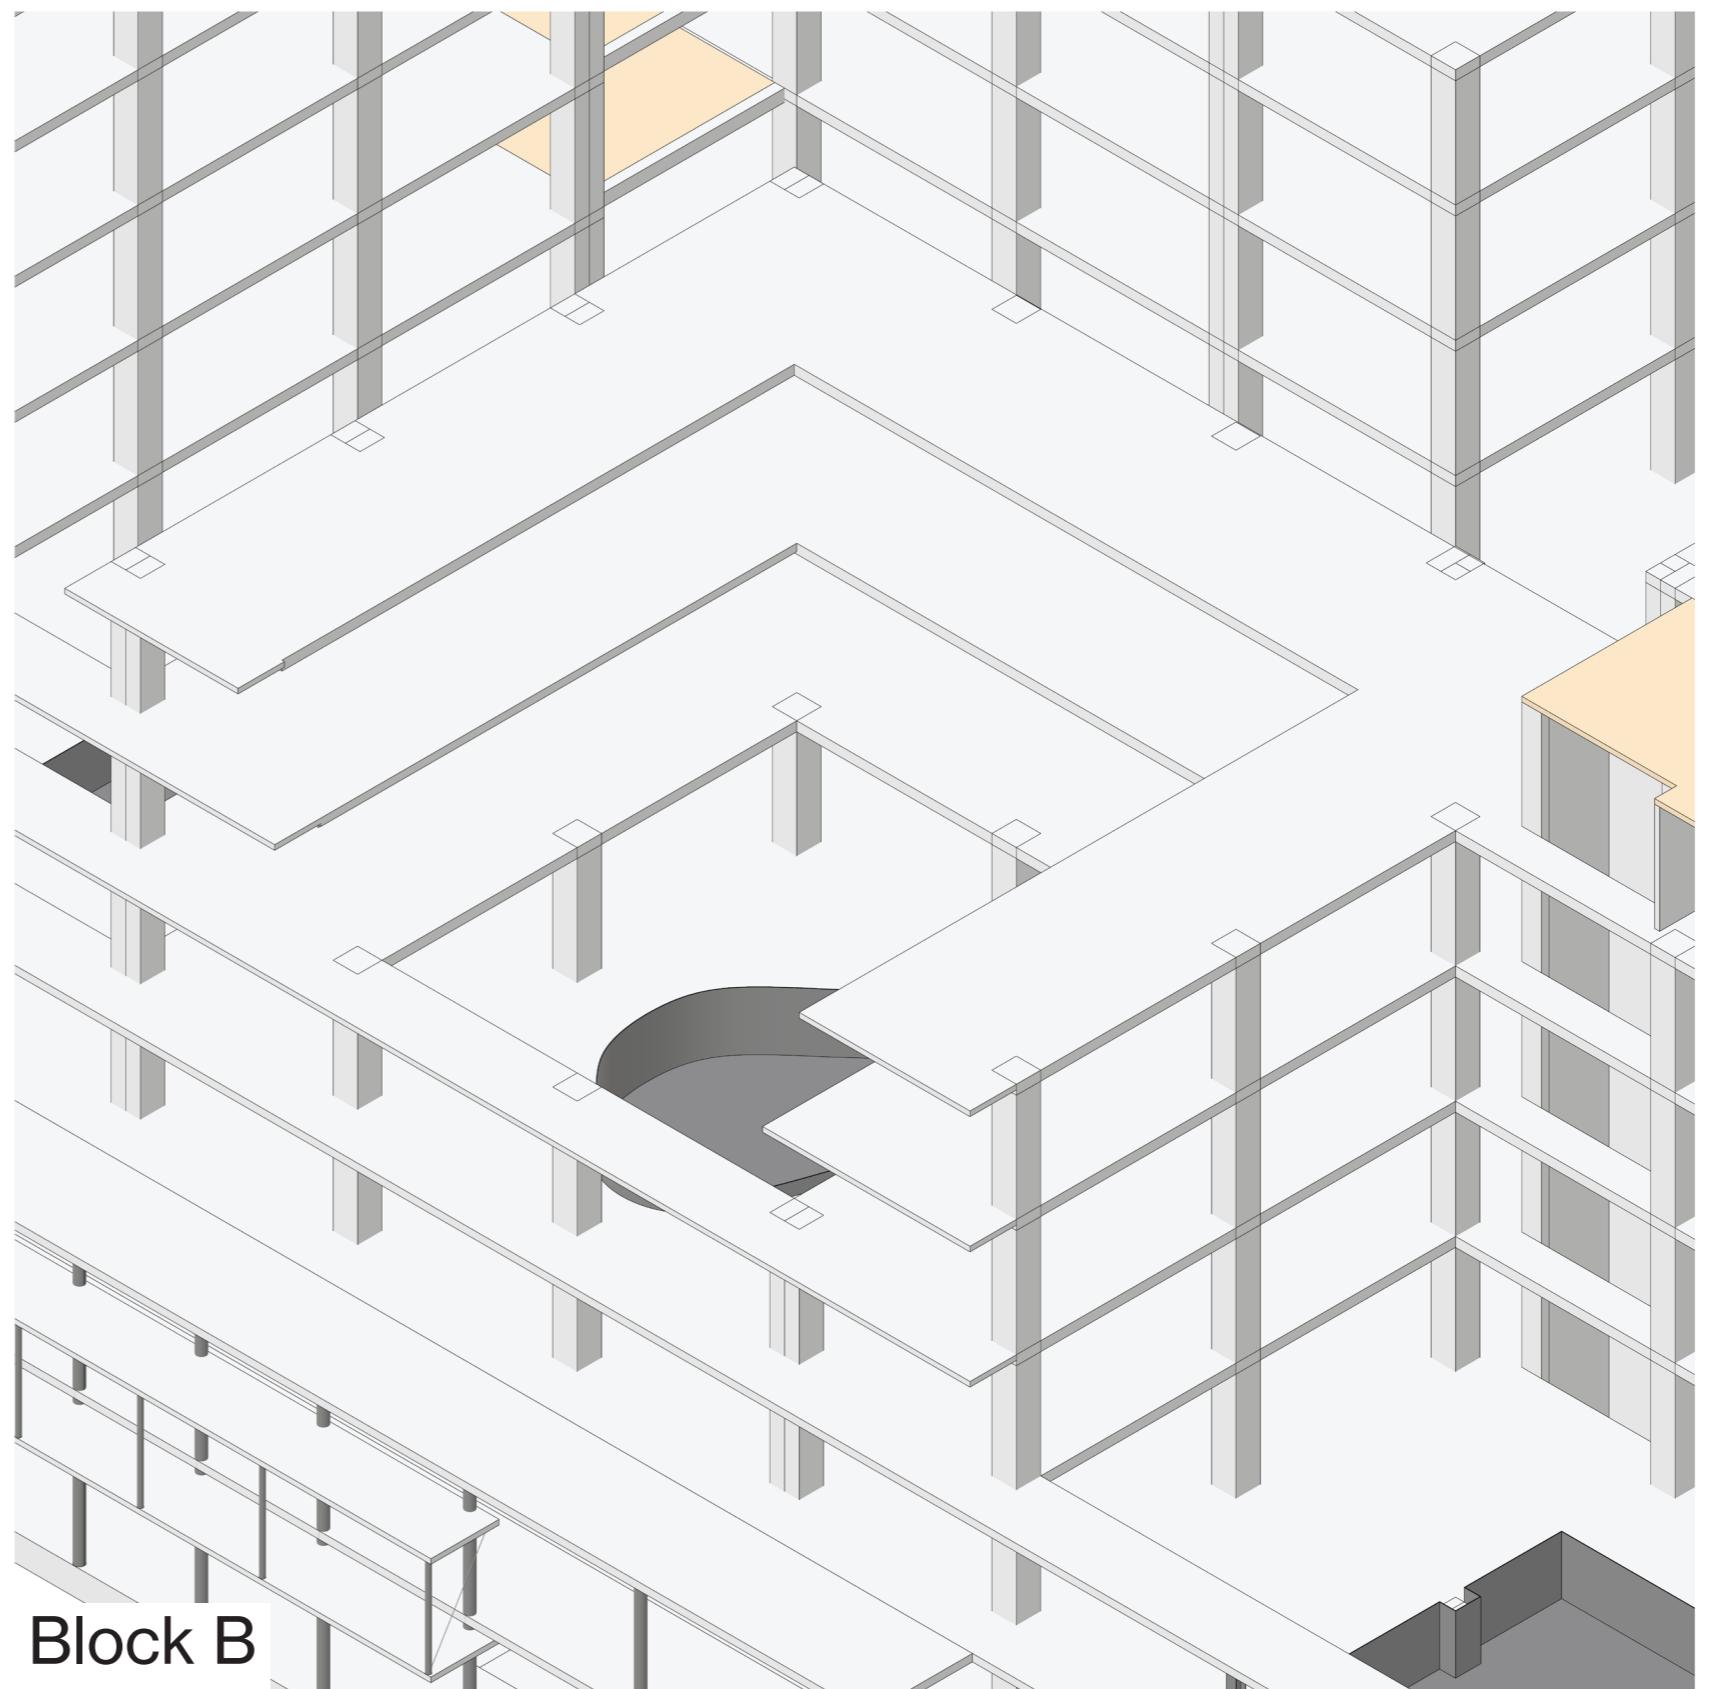

Structural interventions


Present forces:
• Normal force

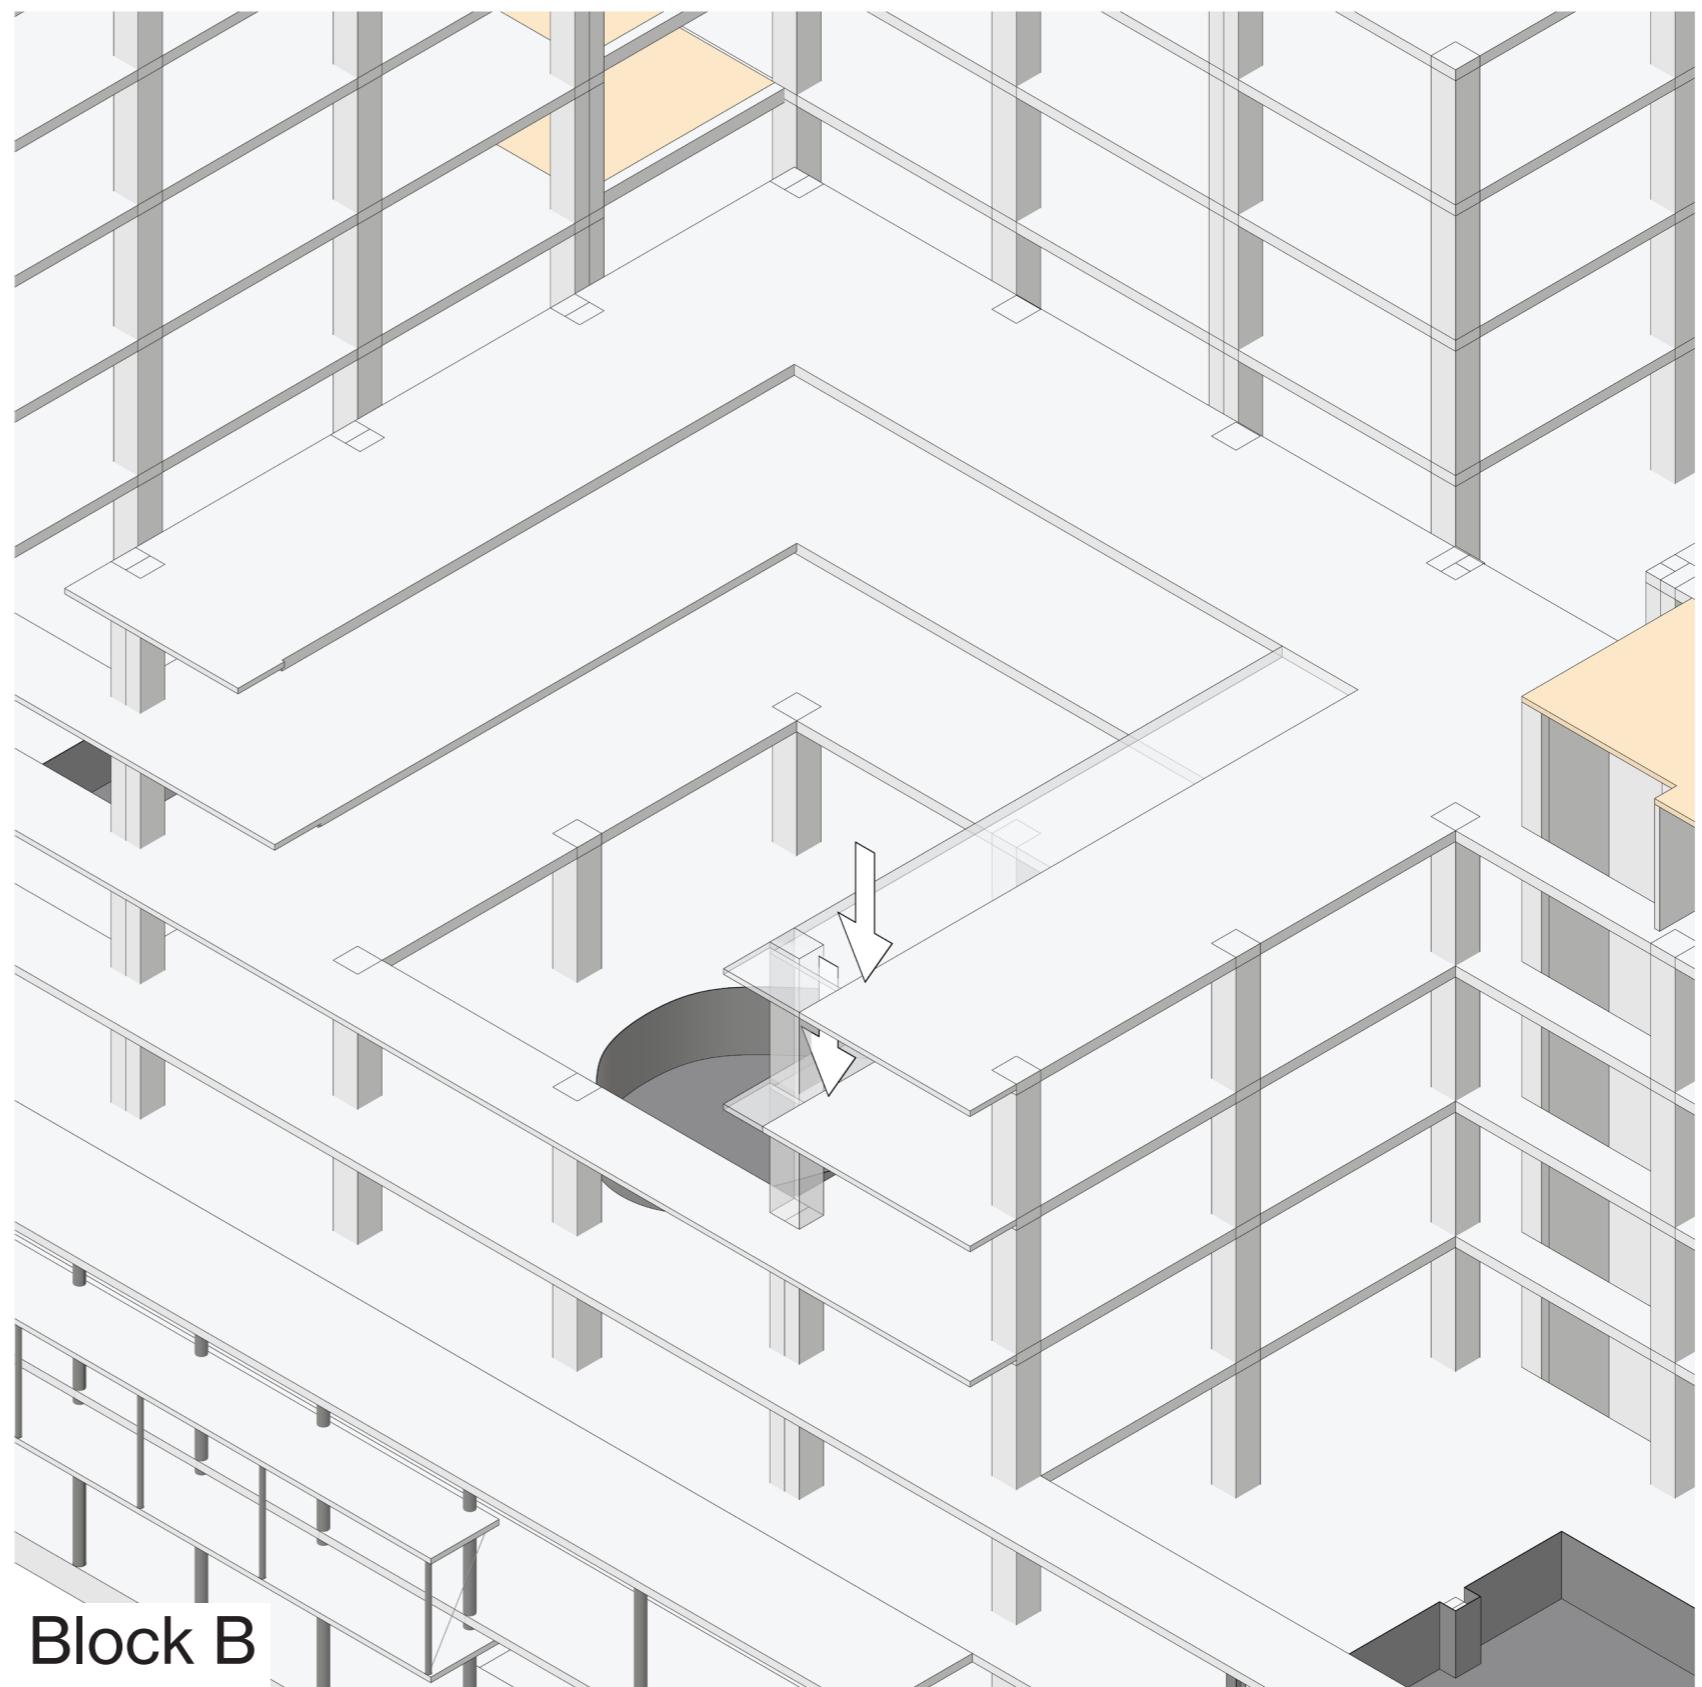

Structural interventions

Present forces:


- Normal force
- Shearing force

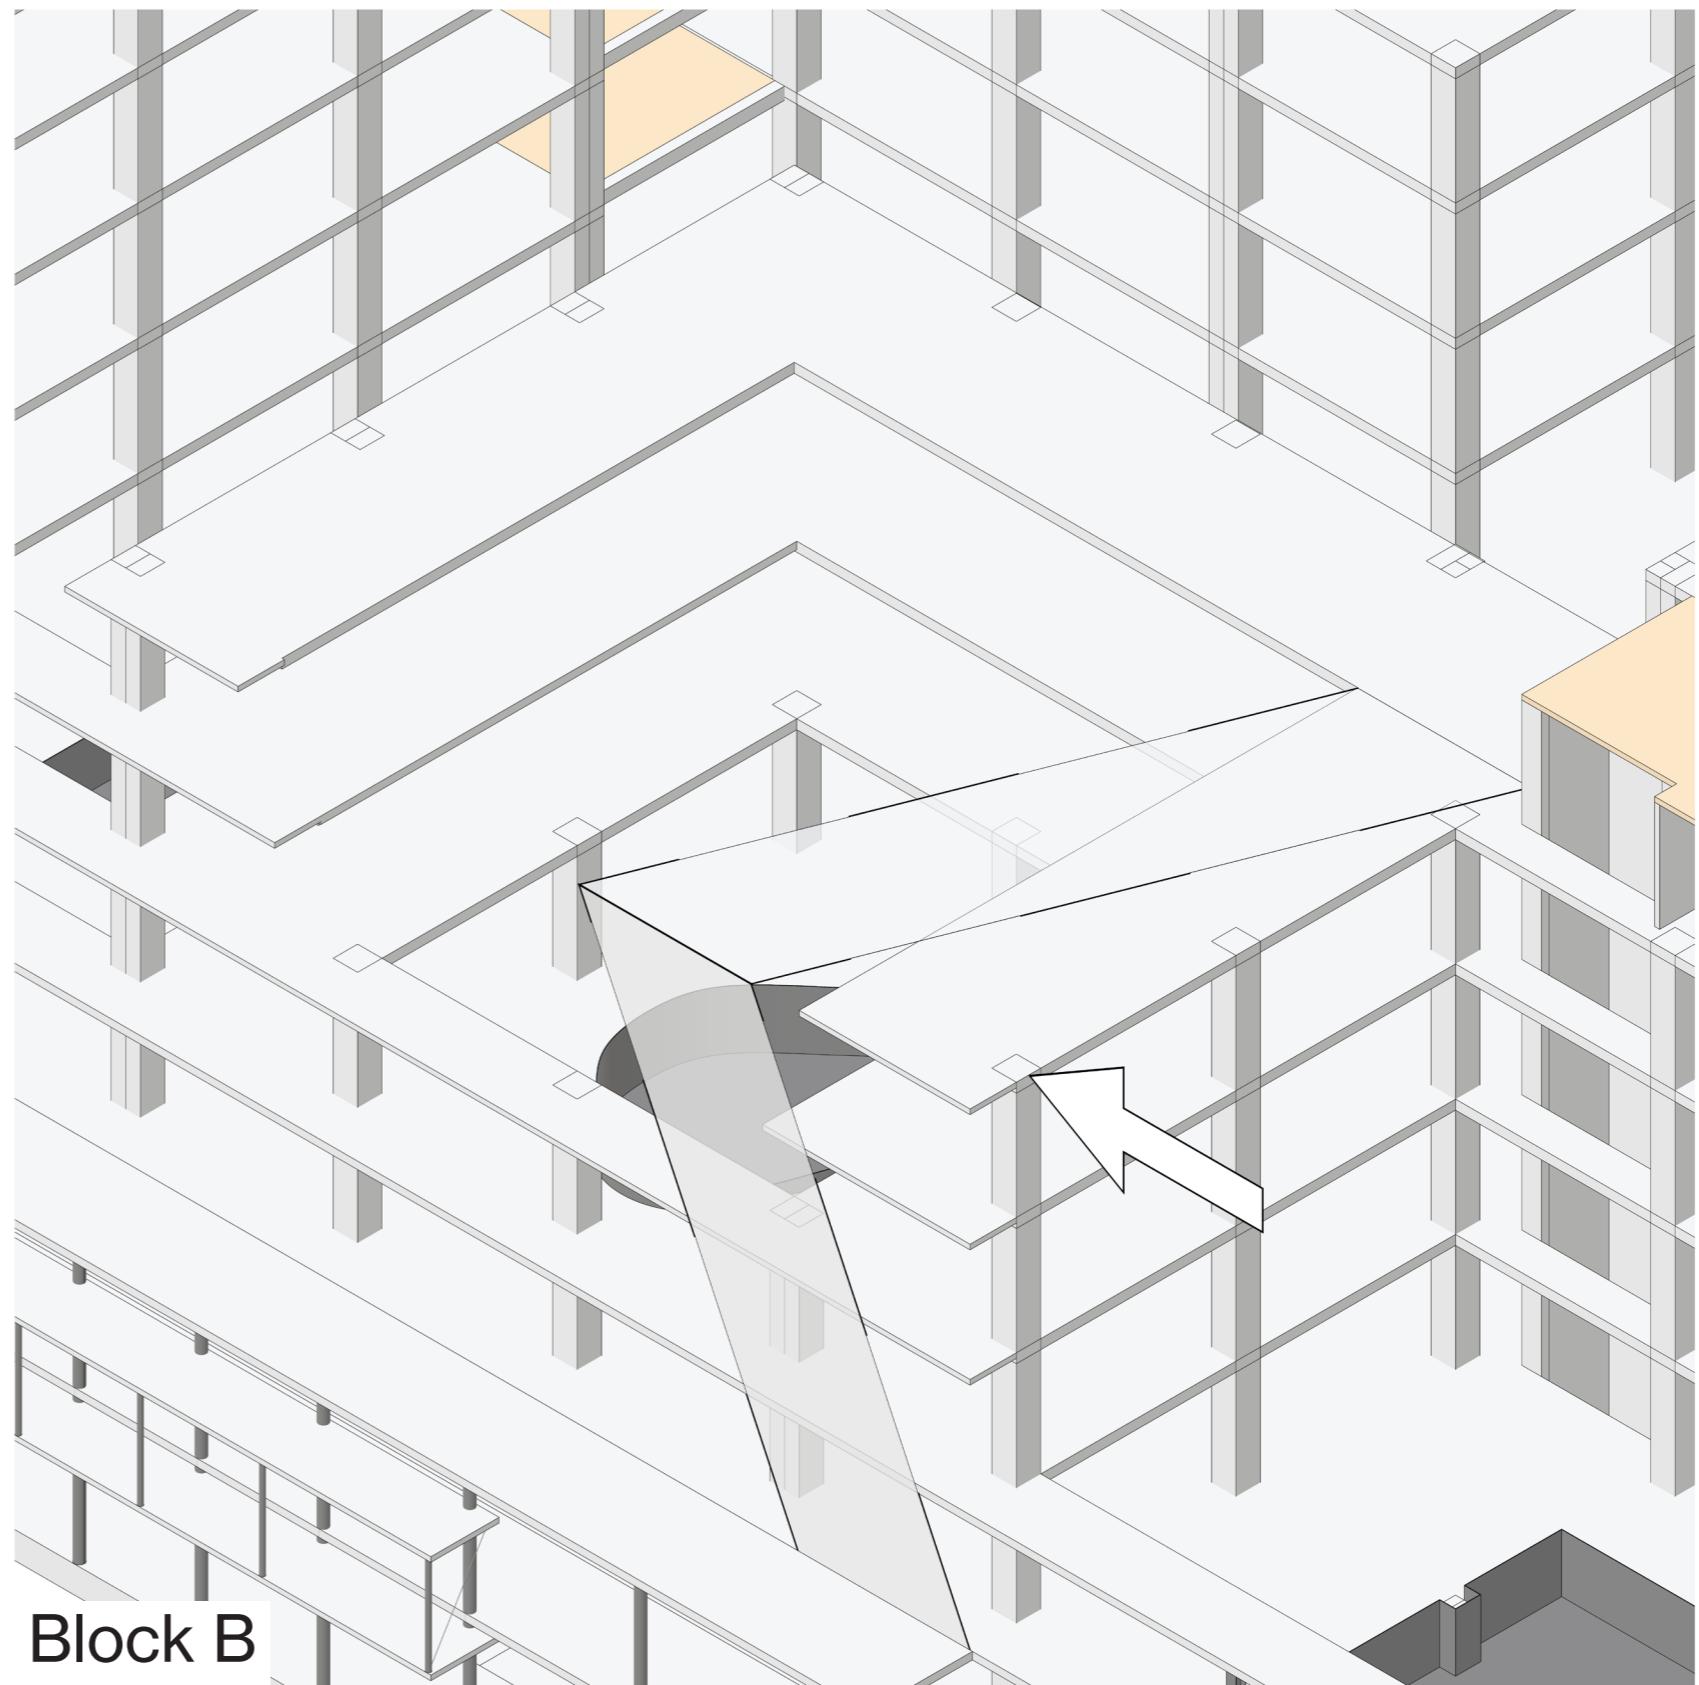

Structural interventions


Present forces:

- Normal force
- Shearing force
- Torsion

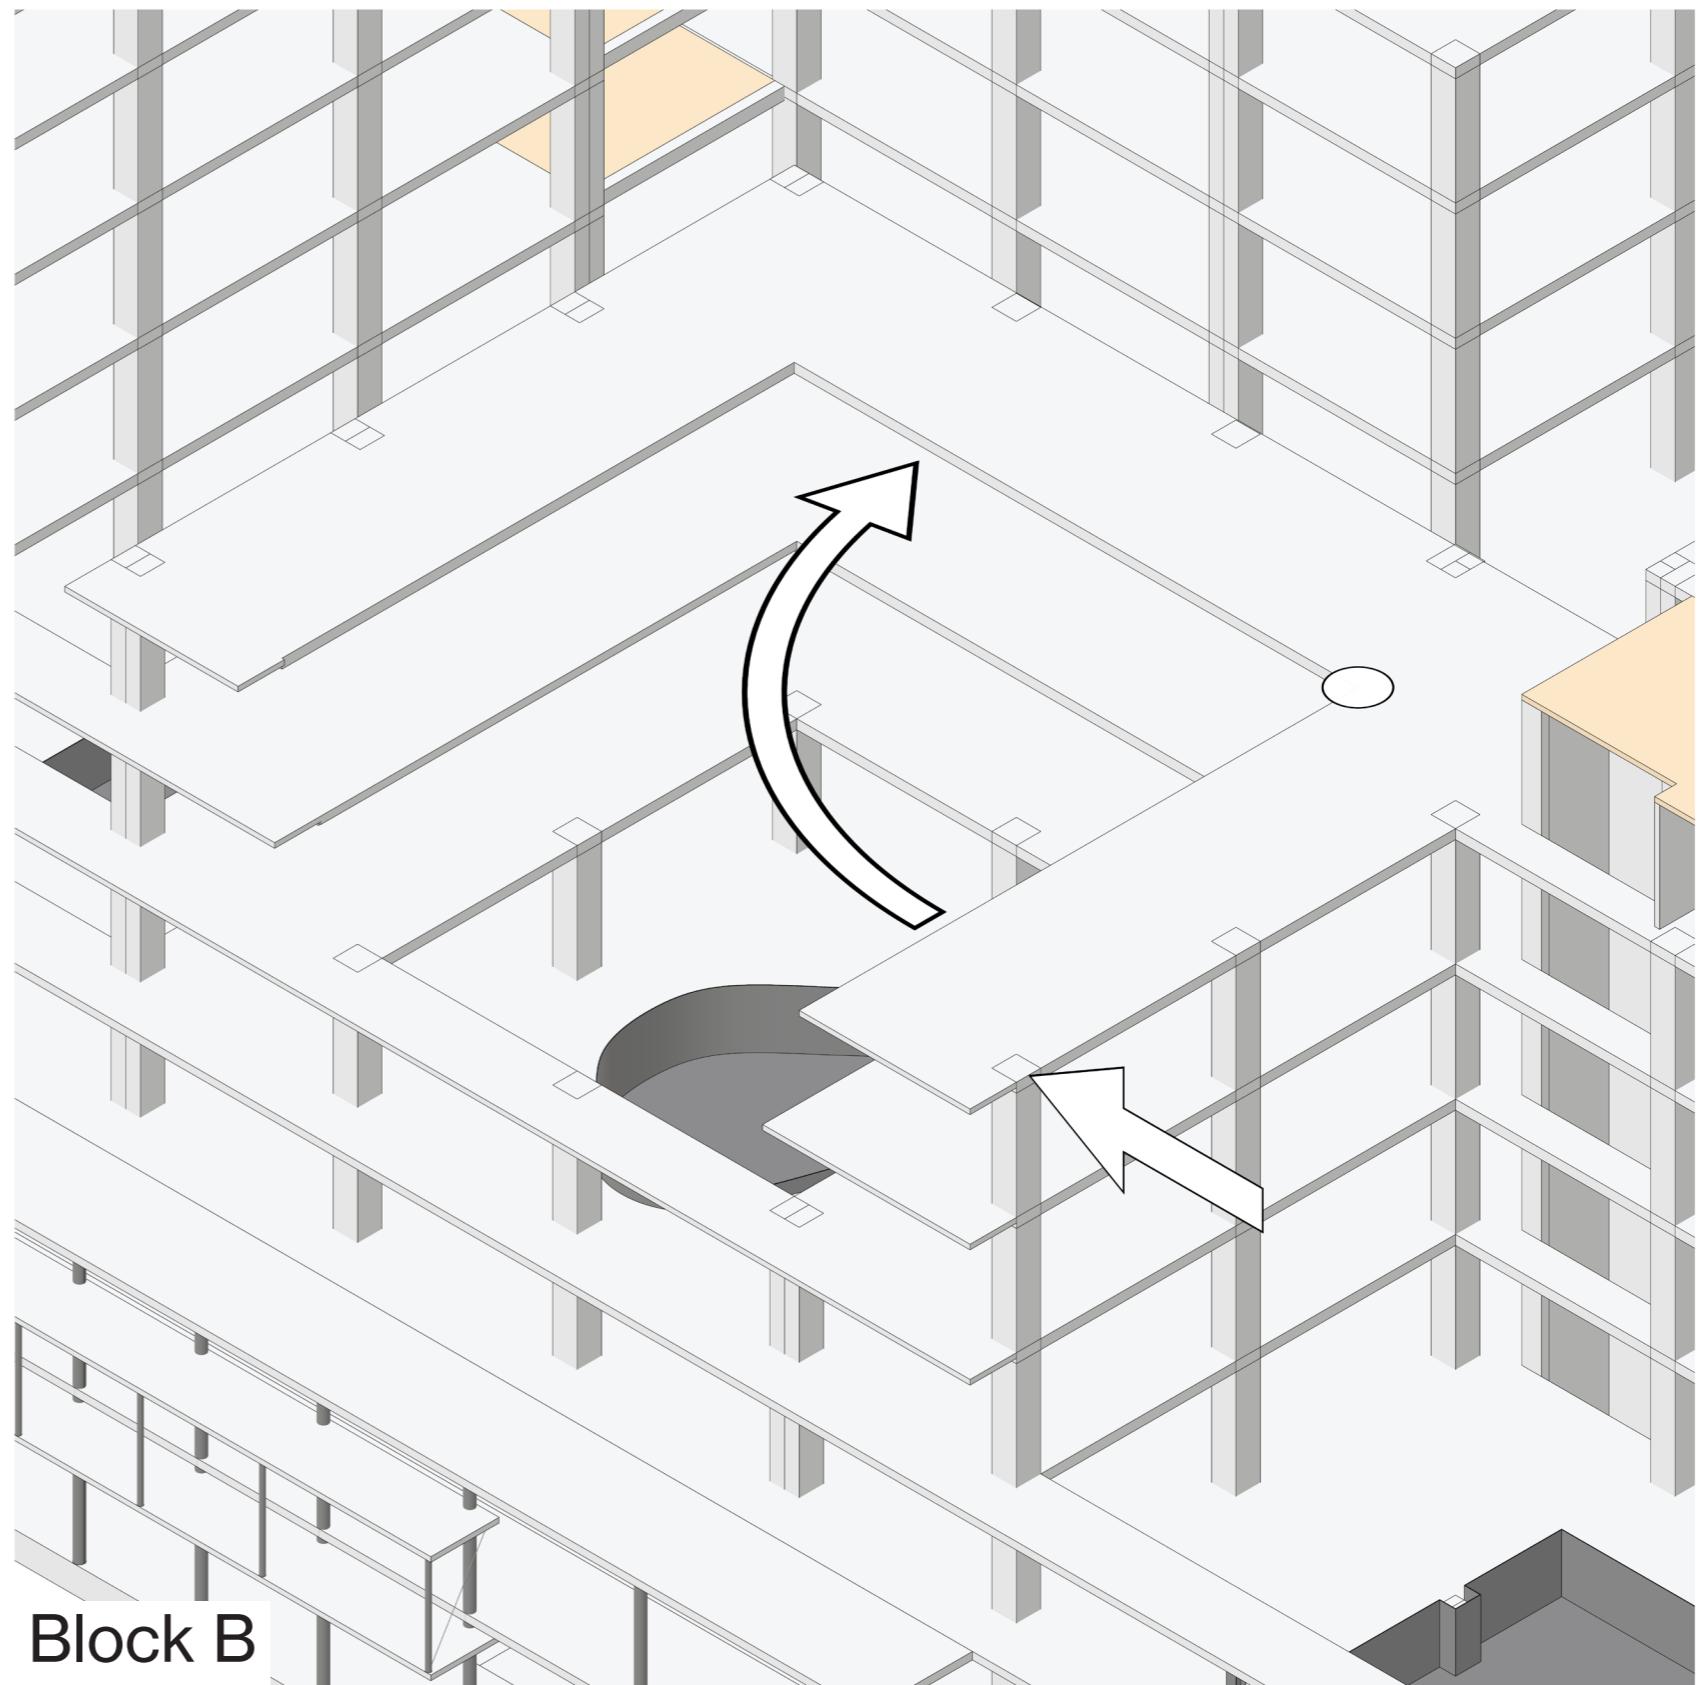


Structural interventions

Introducing mass timber slanted columns

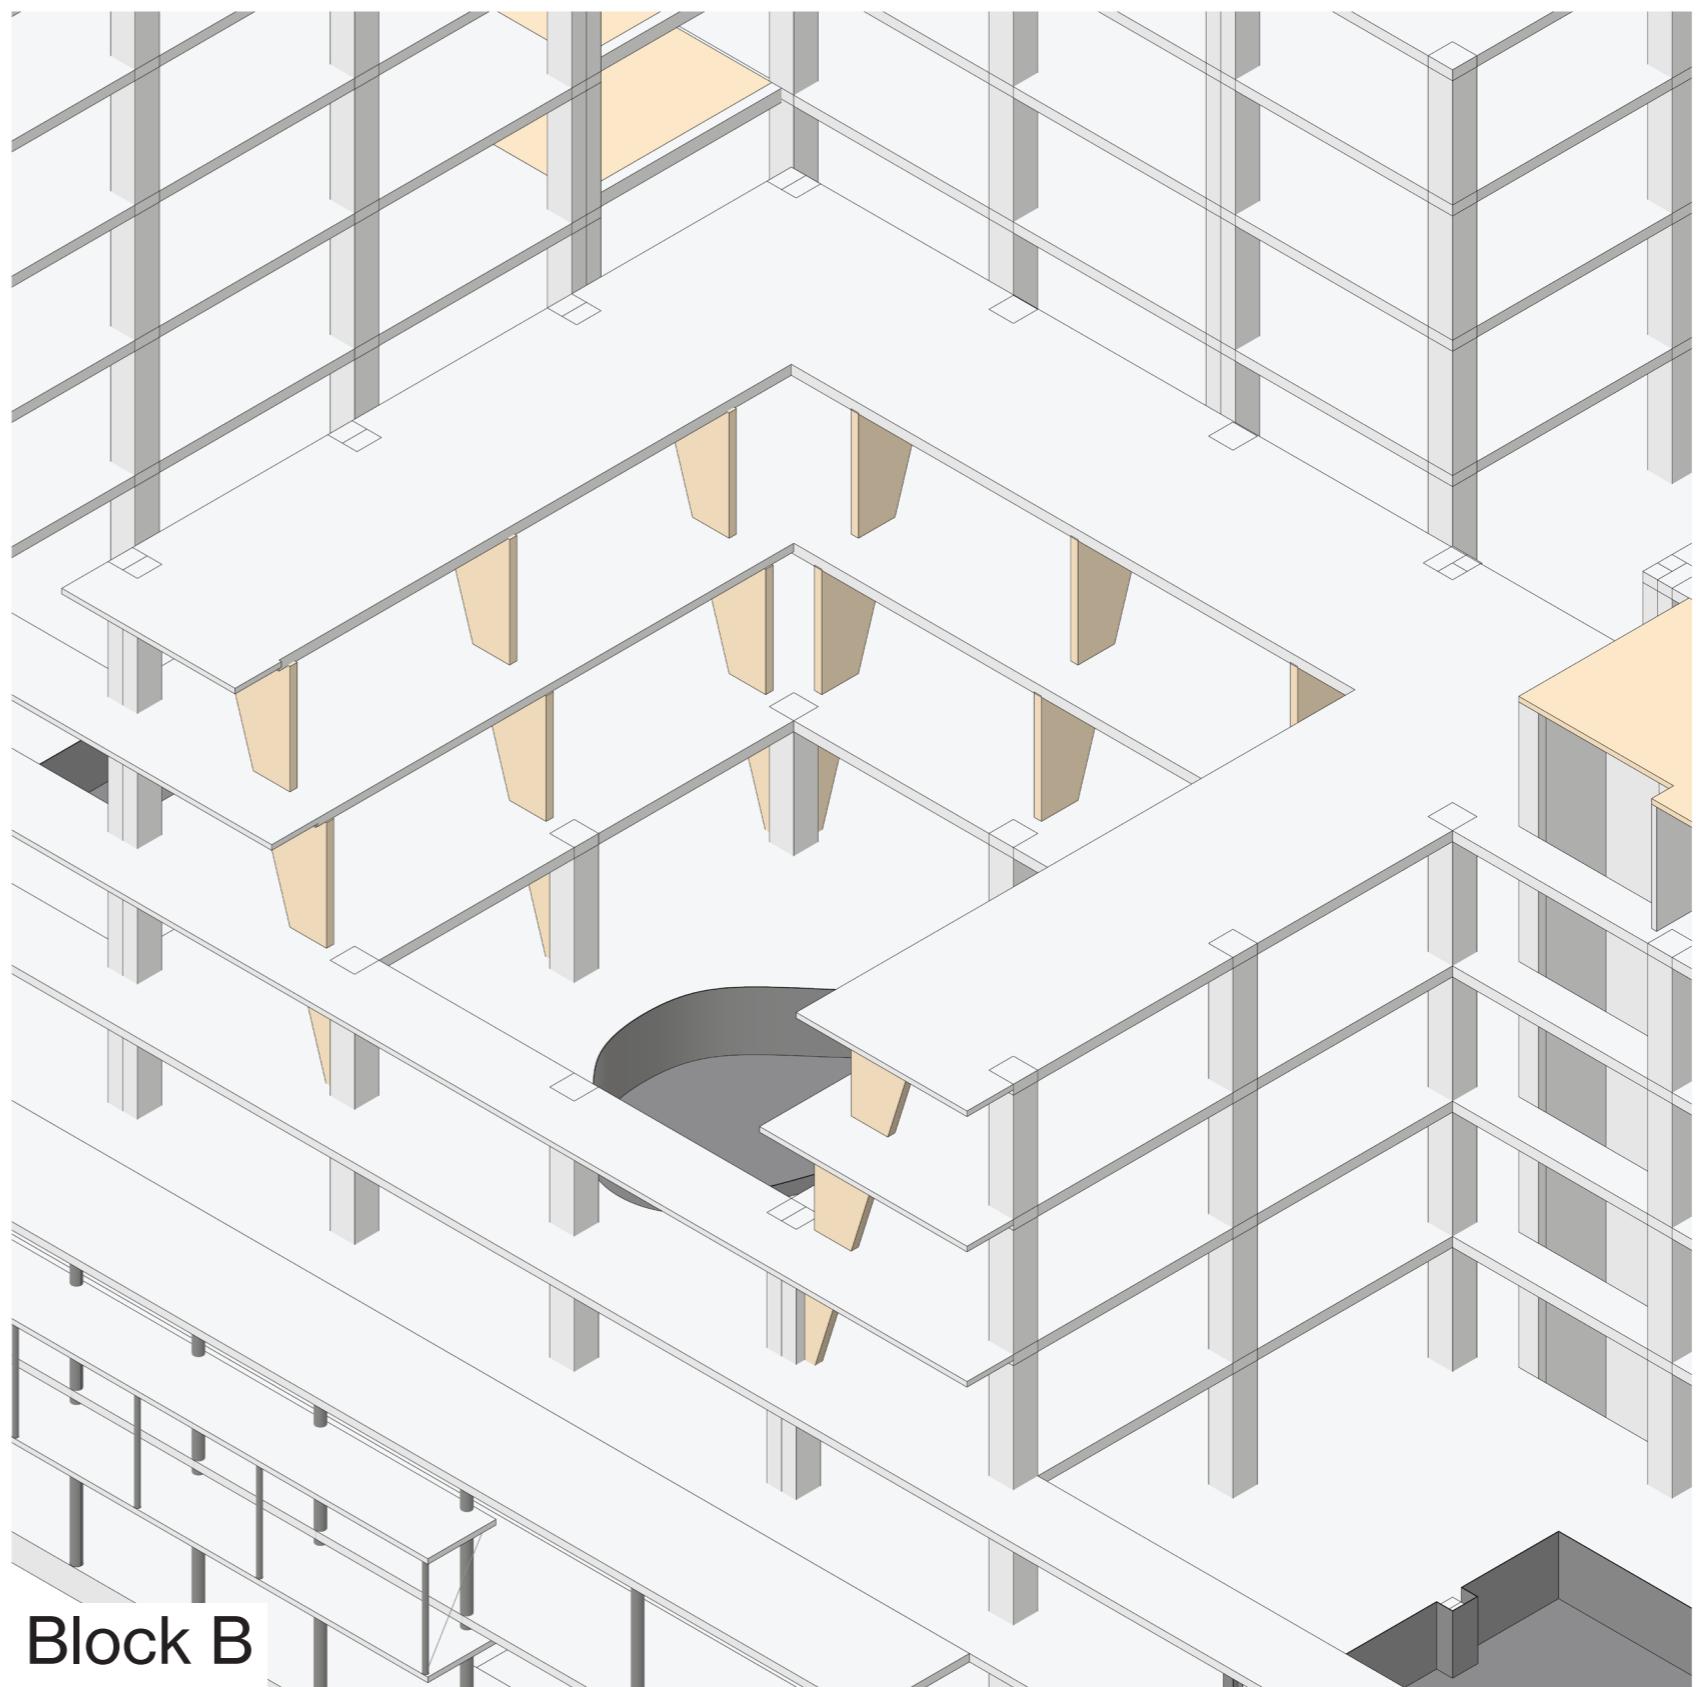


Structural interventions

Introducing mass timber slanted columns

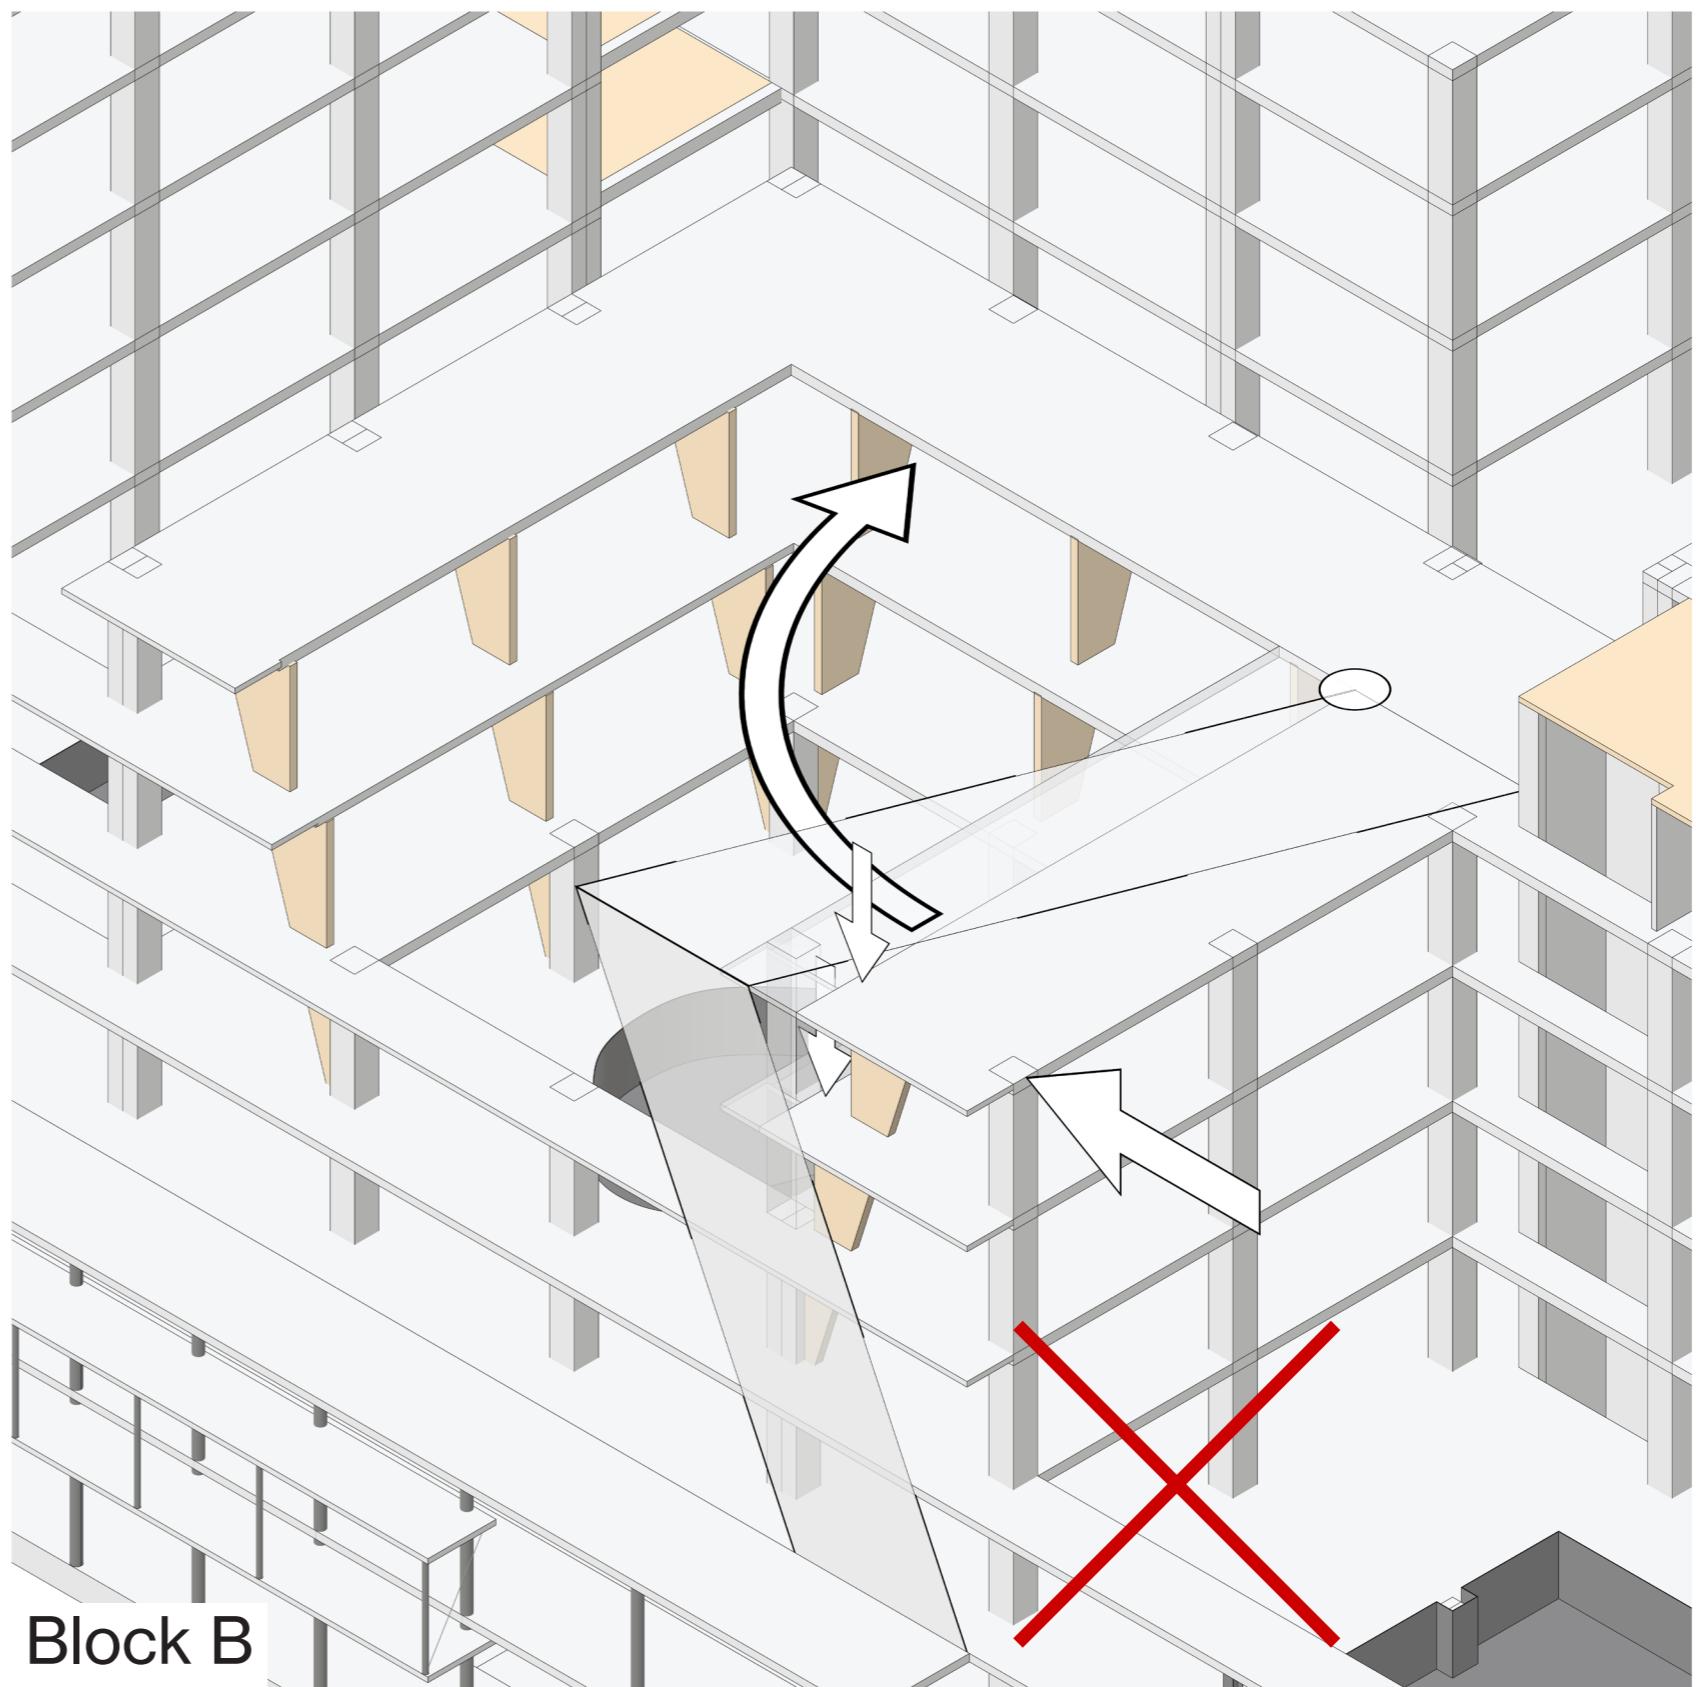

Structural interventions


New solution: stability from concrete slabs

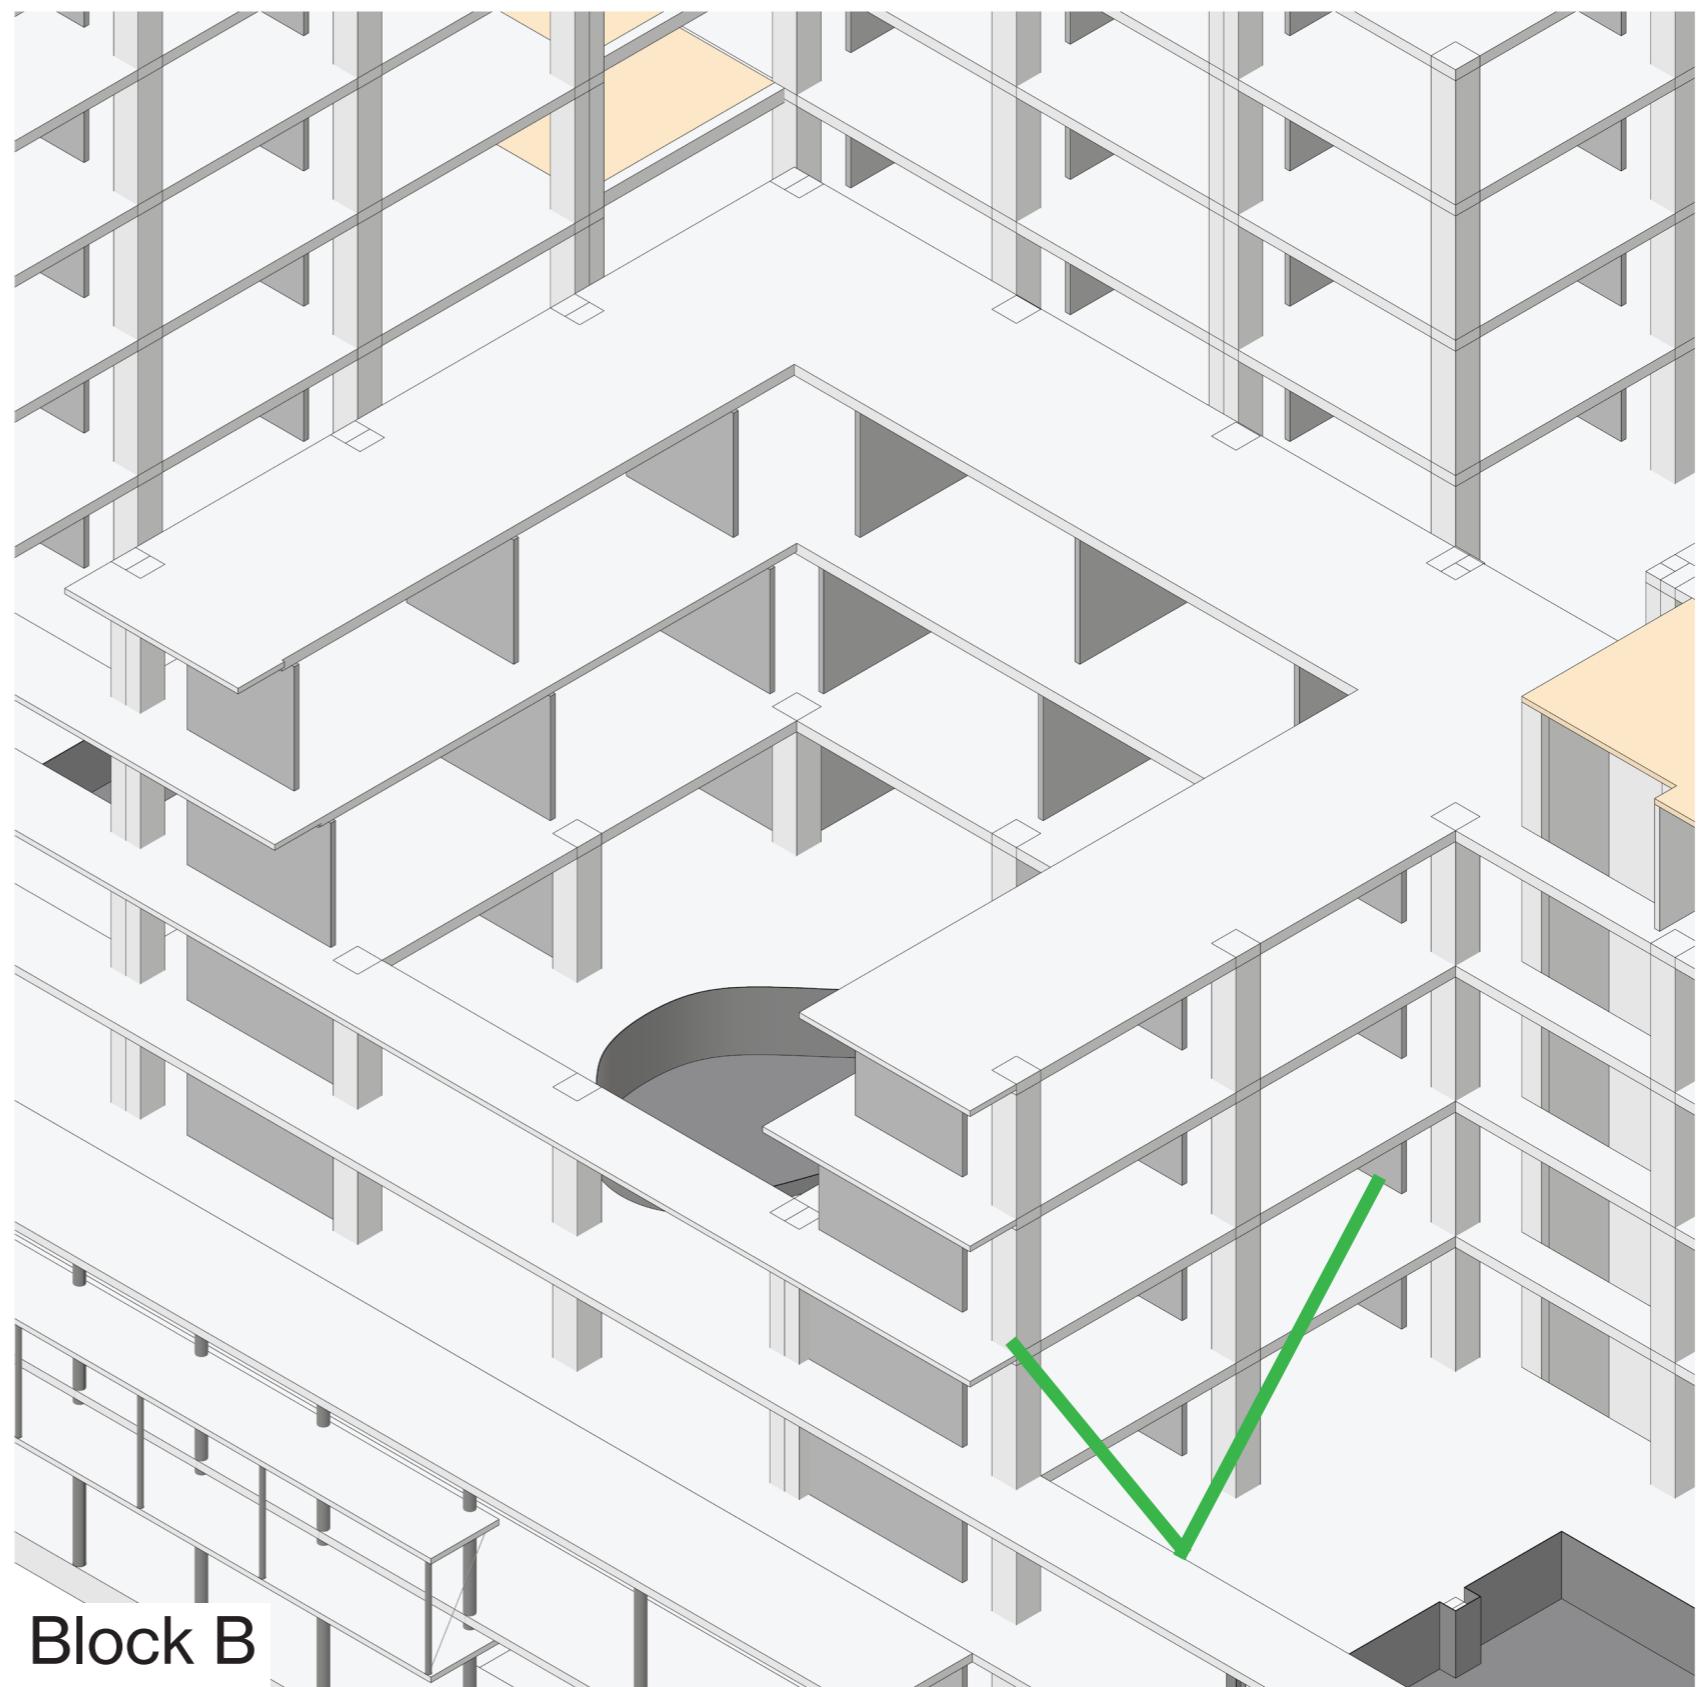

Design in the urban context




Longitudinal section A-A'

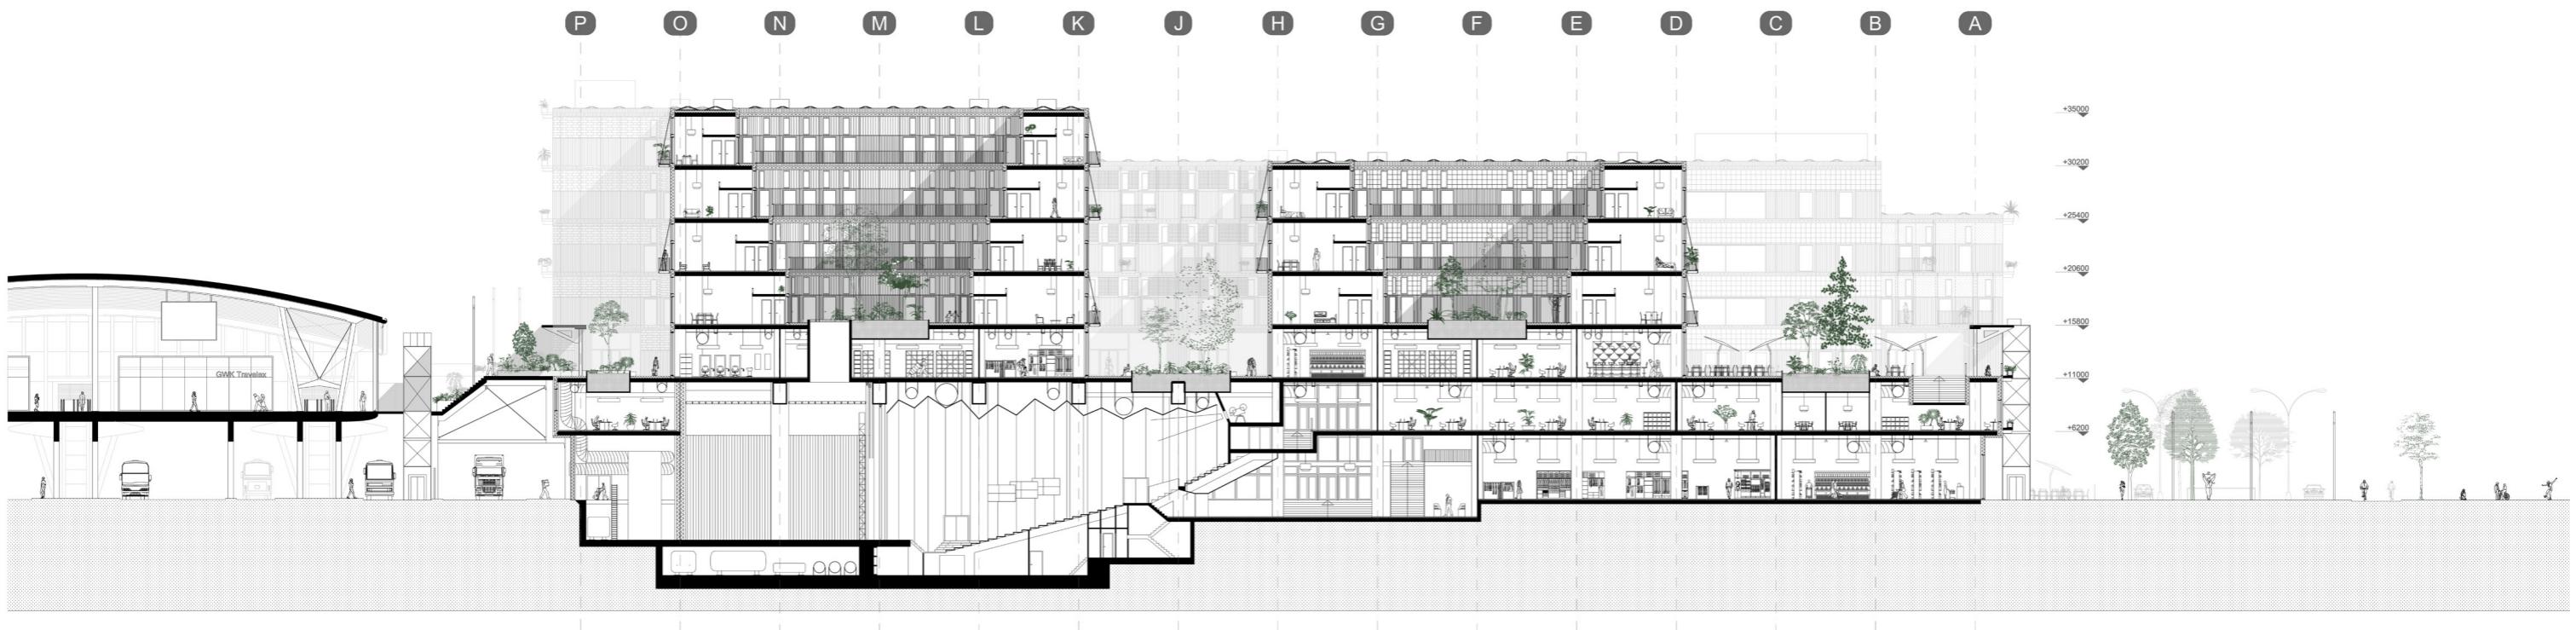


Scale 1: 200

Floorplan of the ground floor

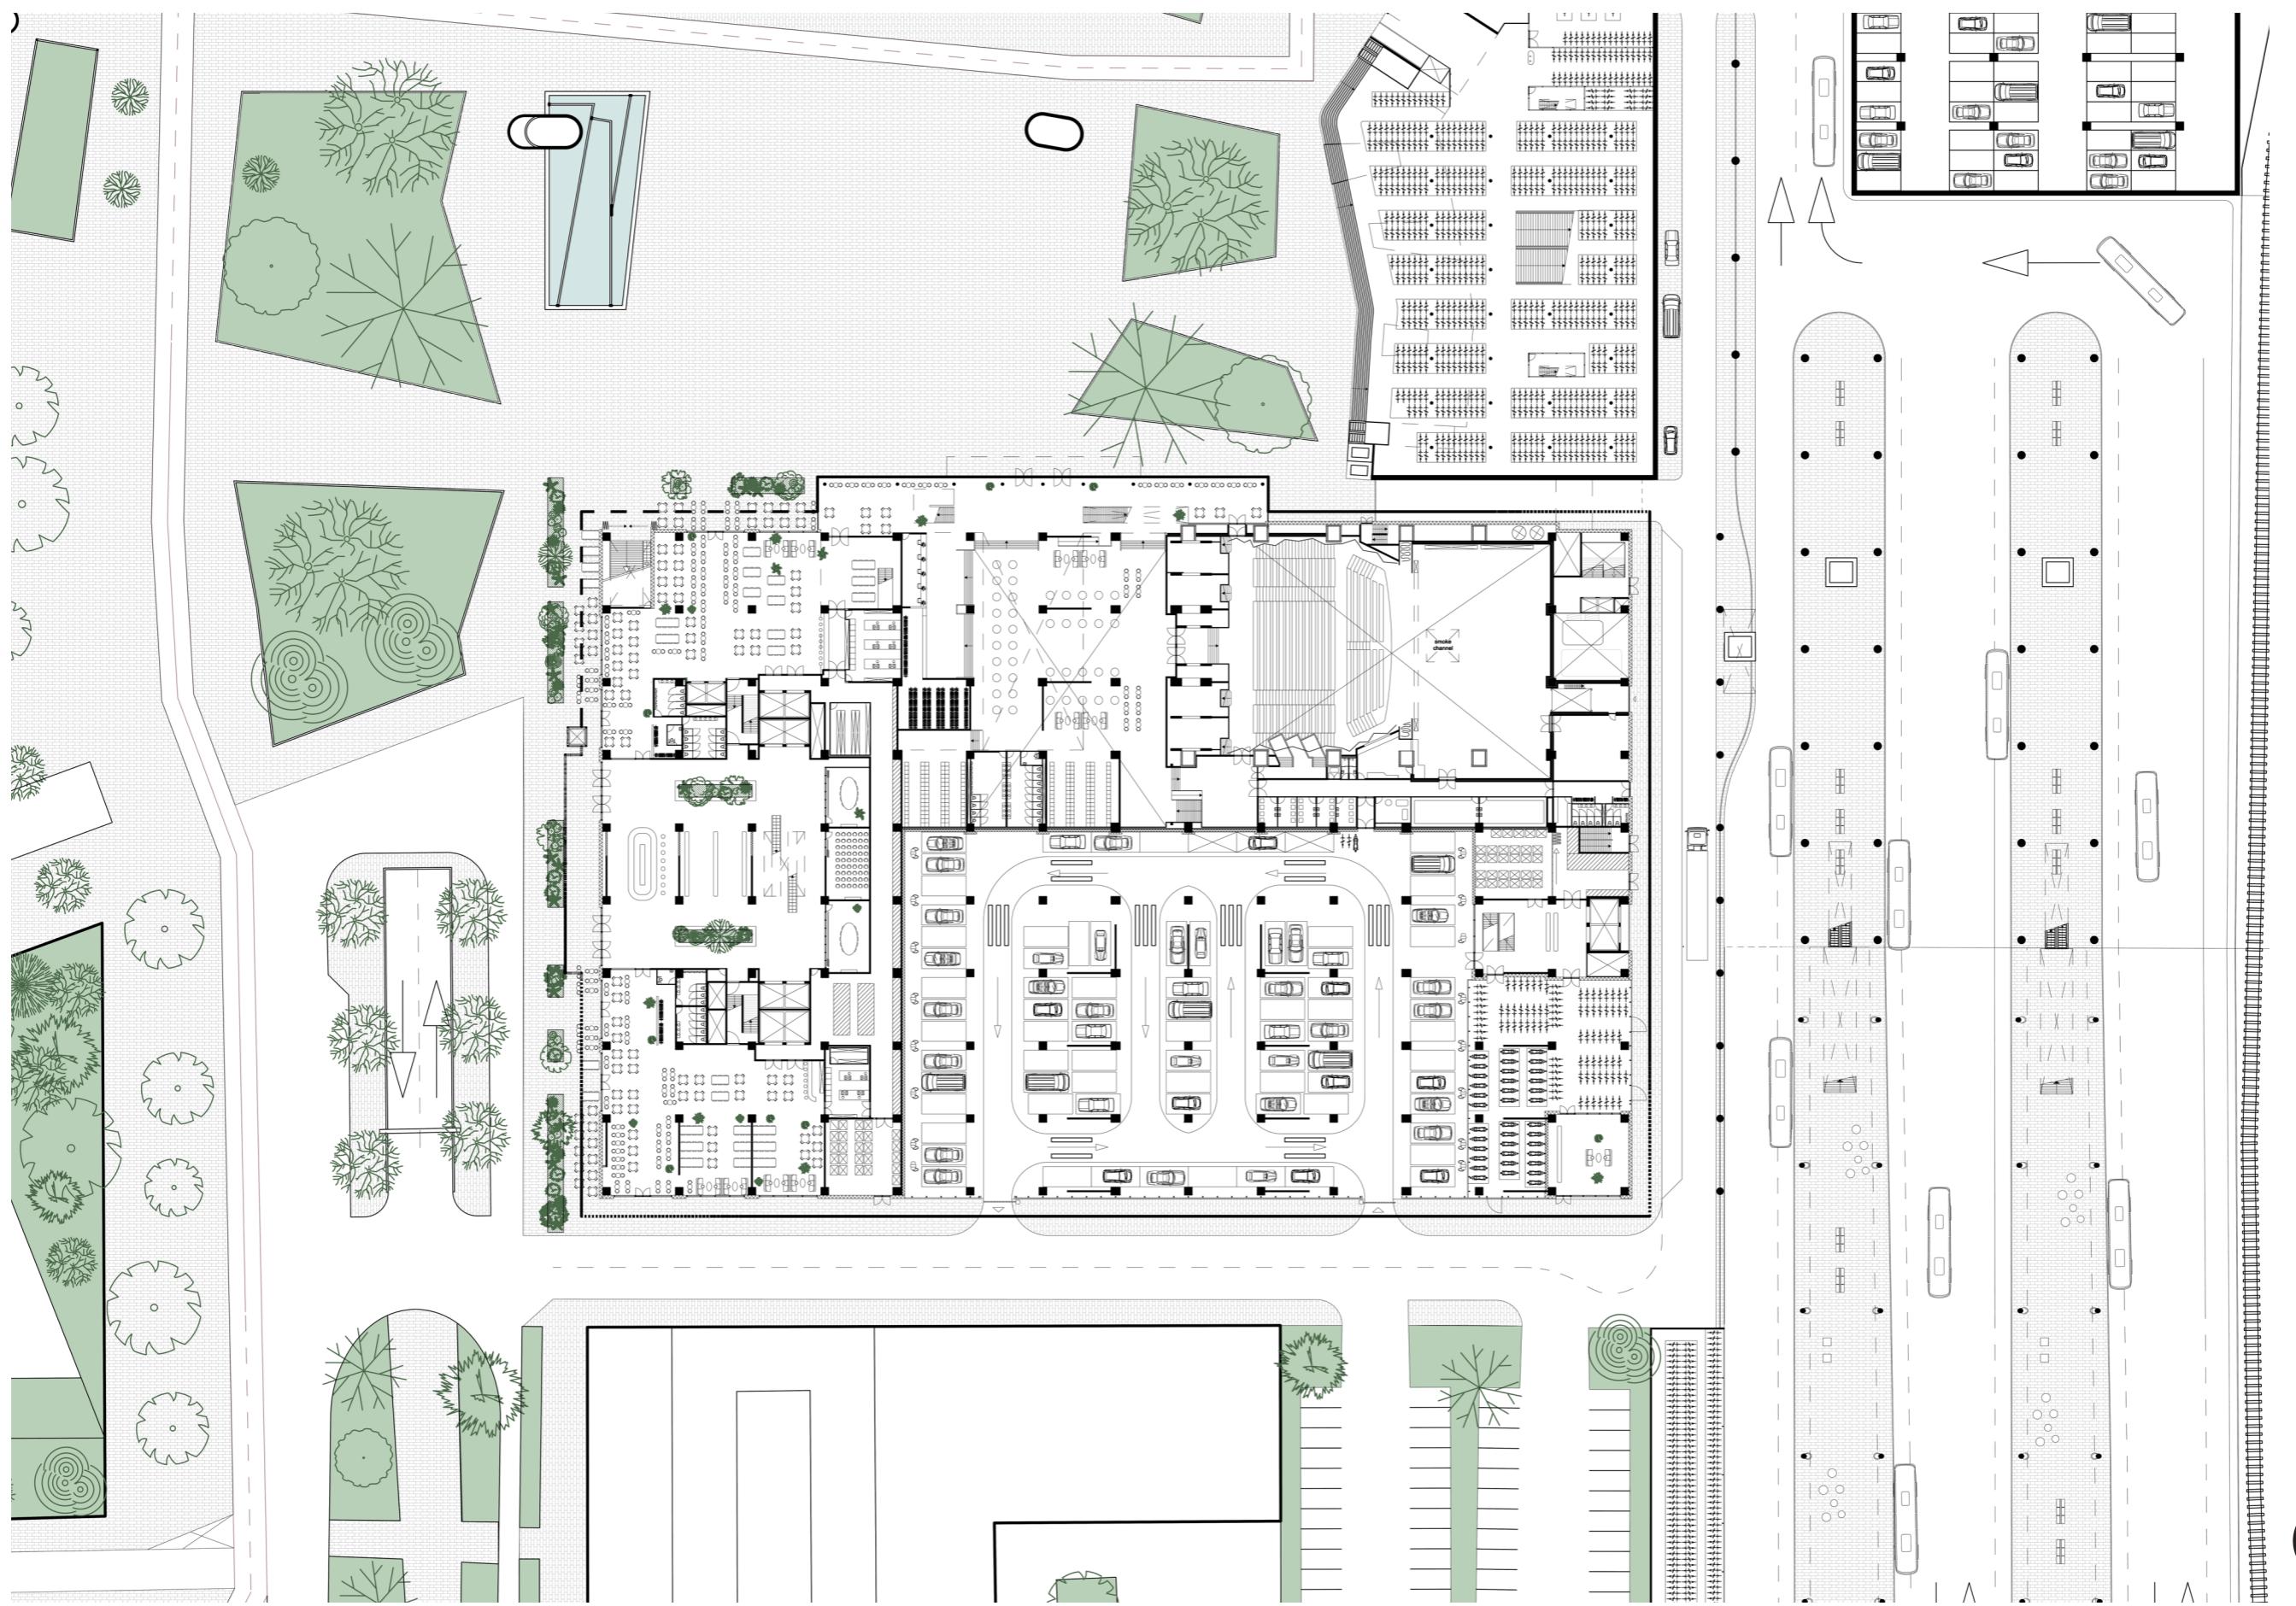


Scale 1 : 500

Floorplan of the raised urban level

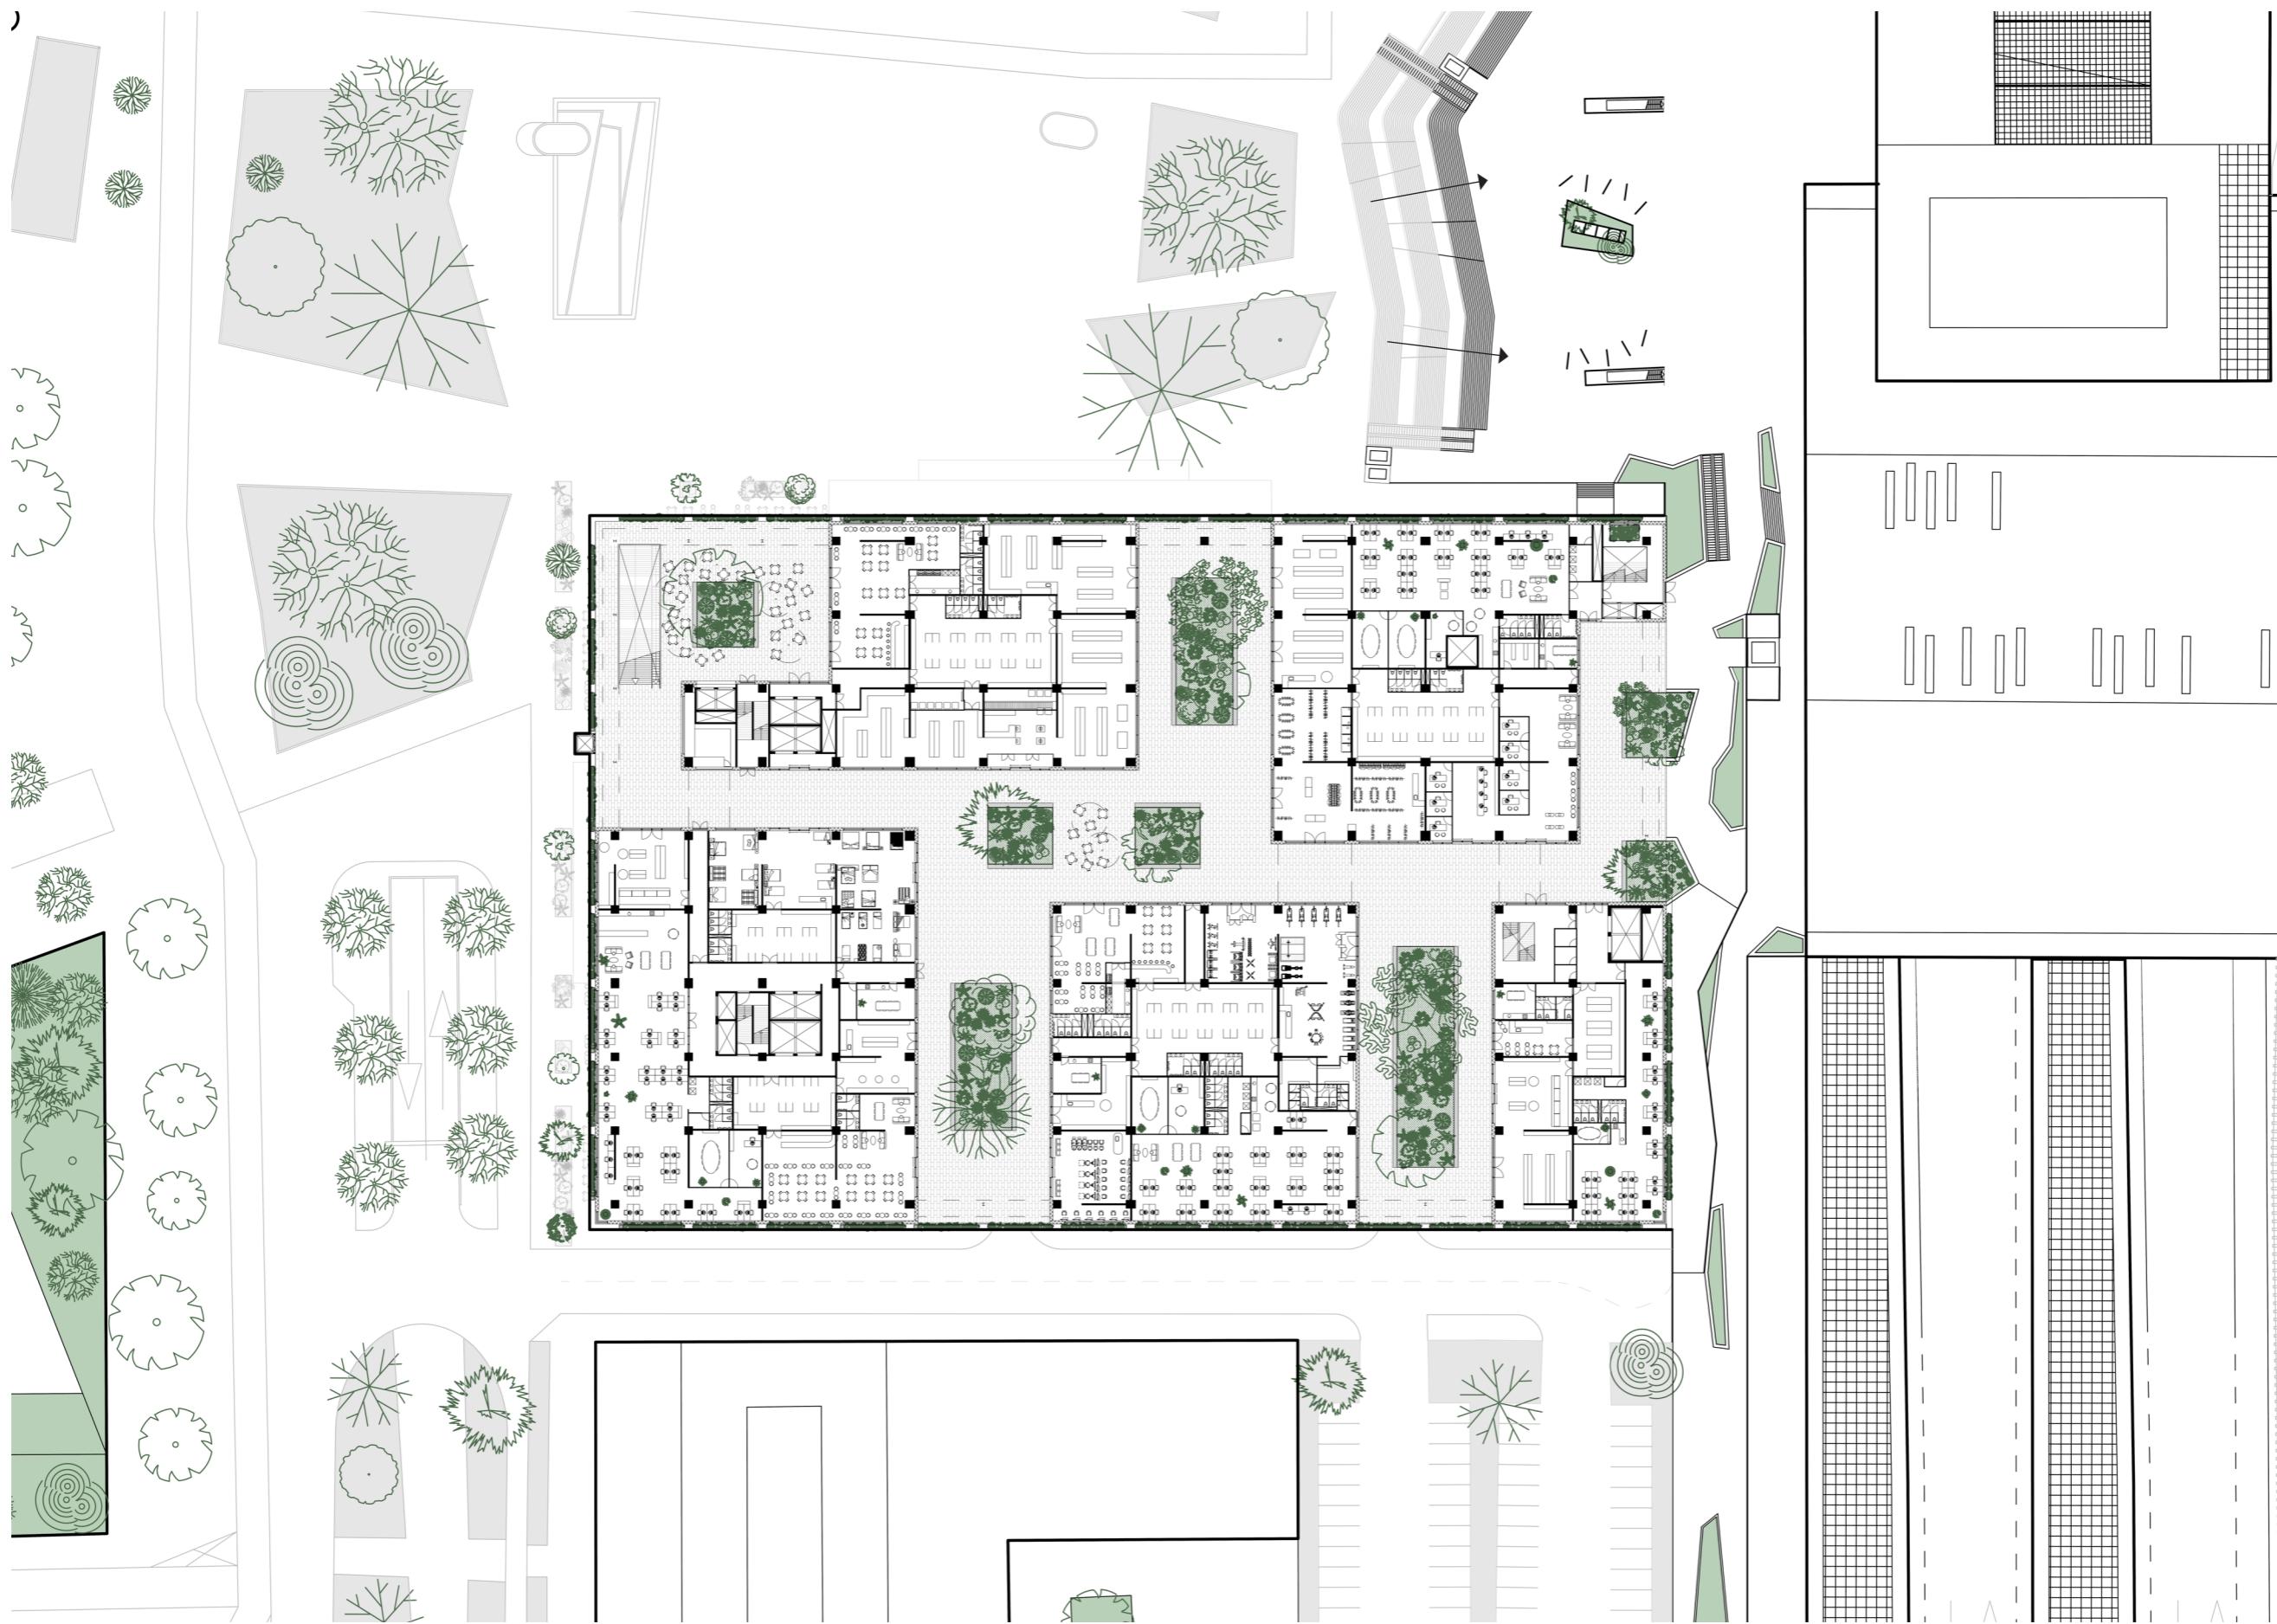

Scale 1 : 500


Floorplan of dwellings

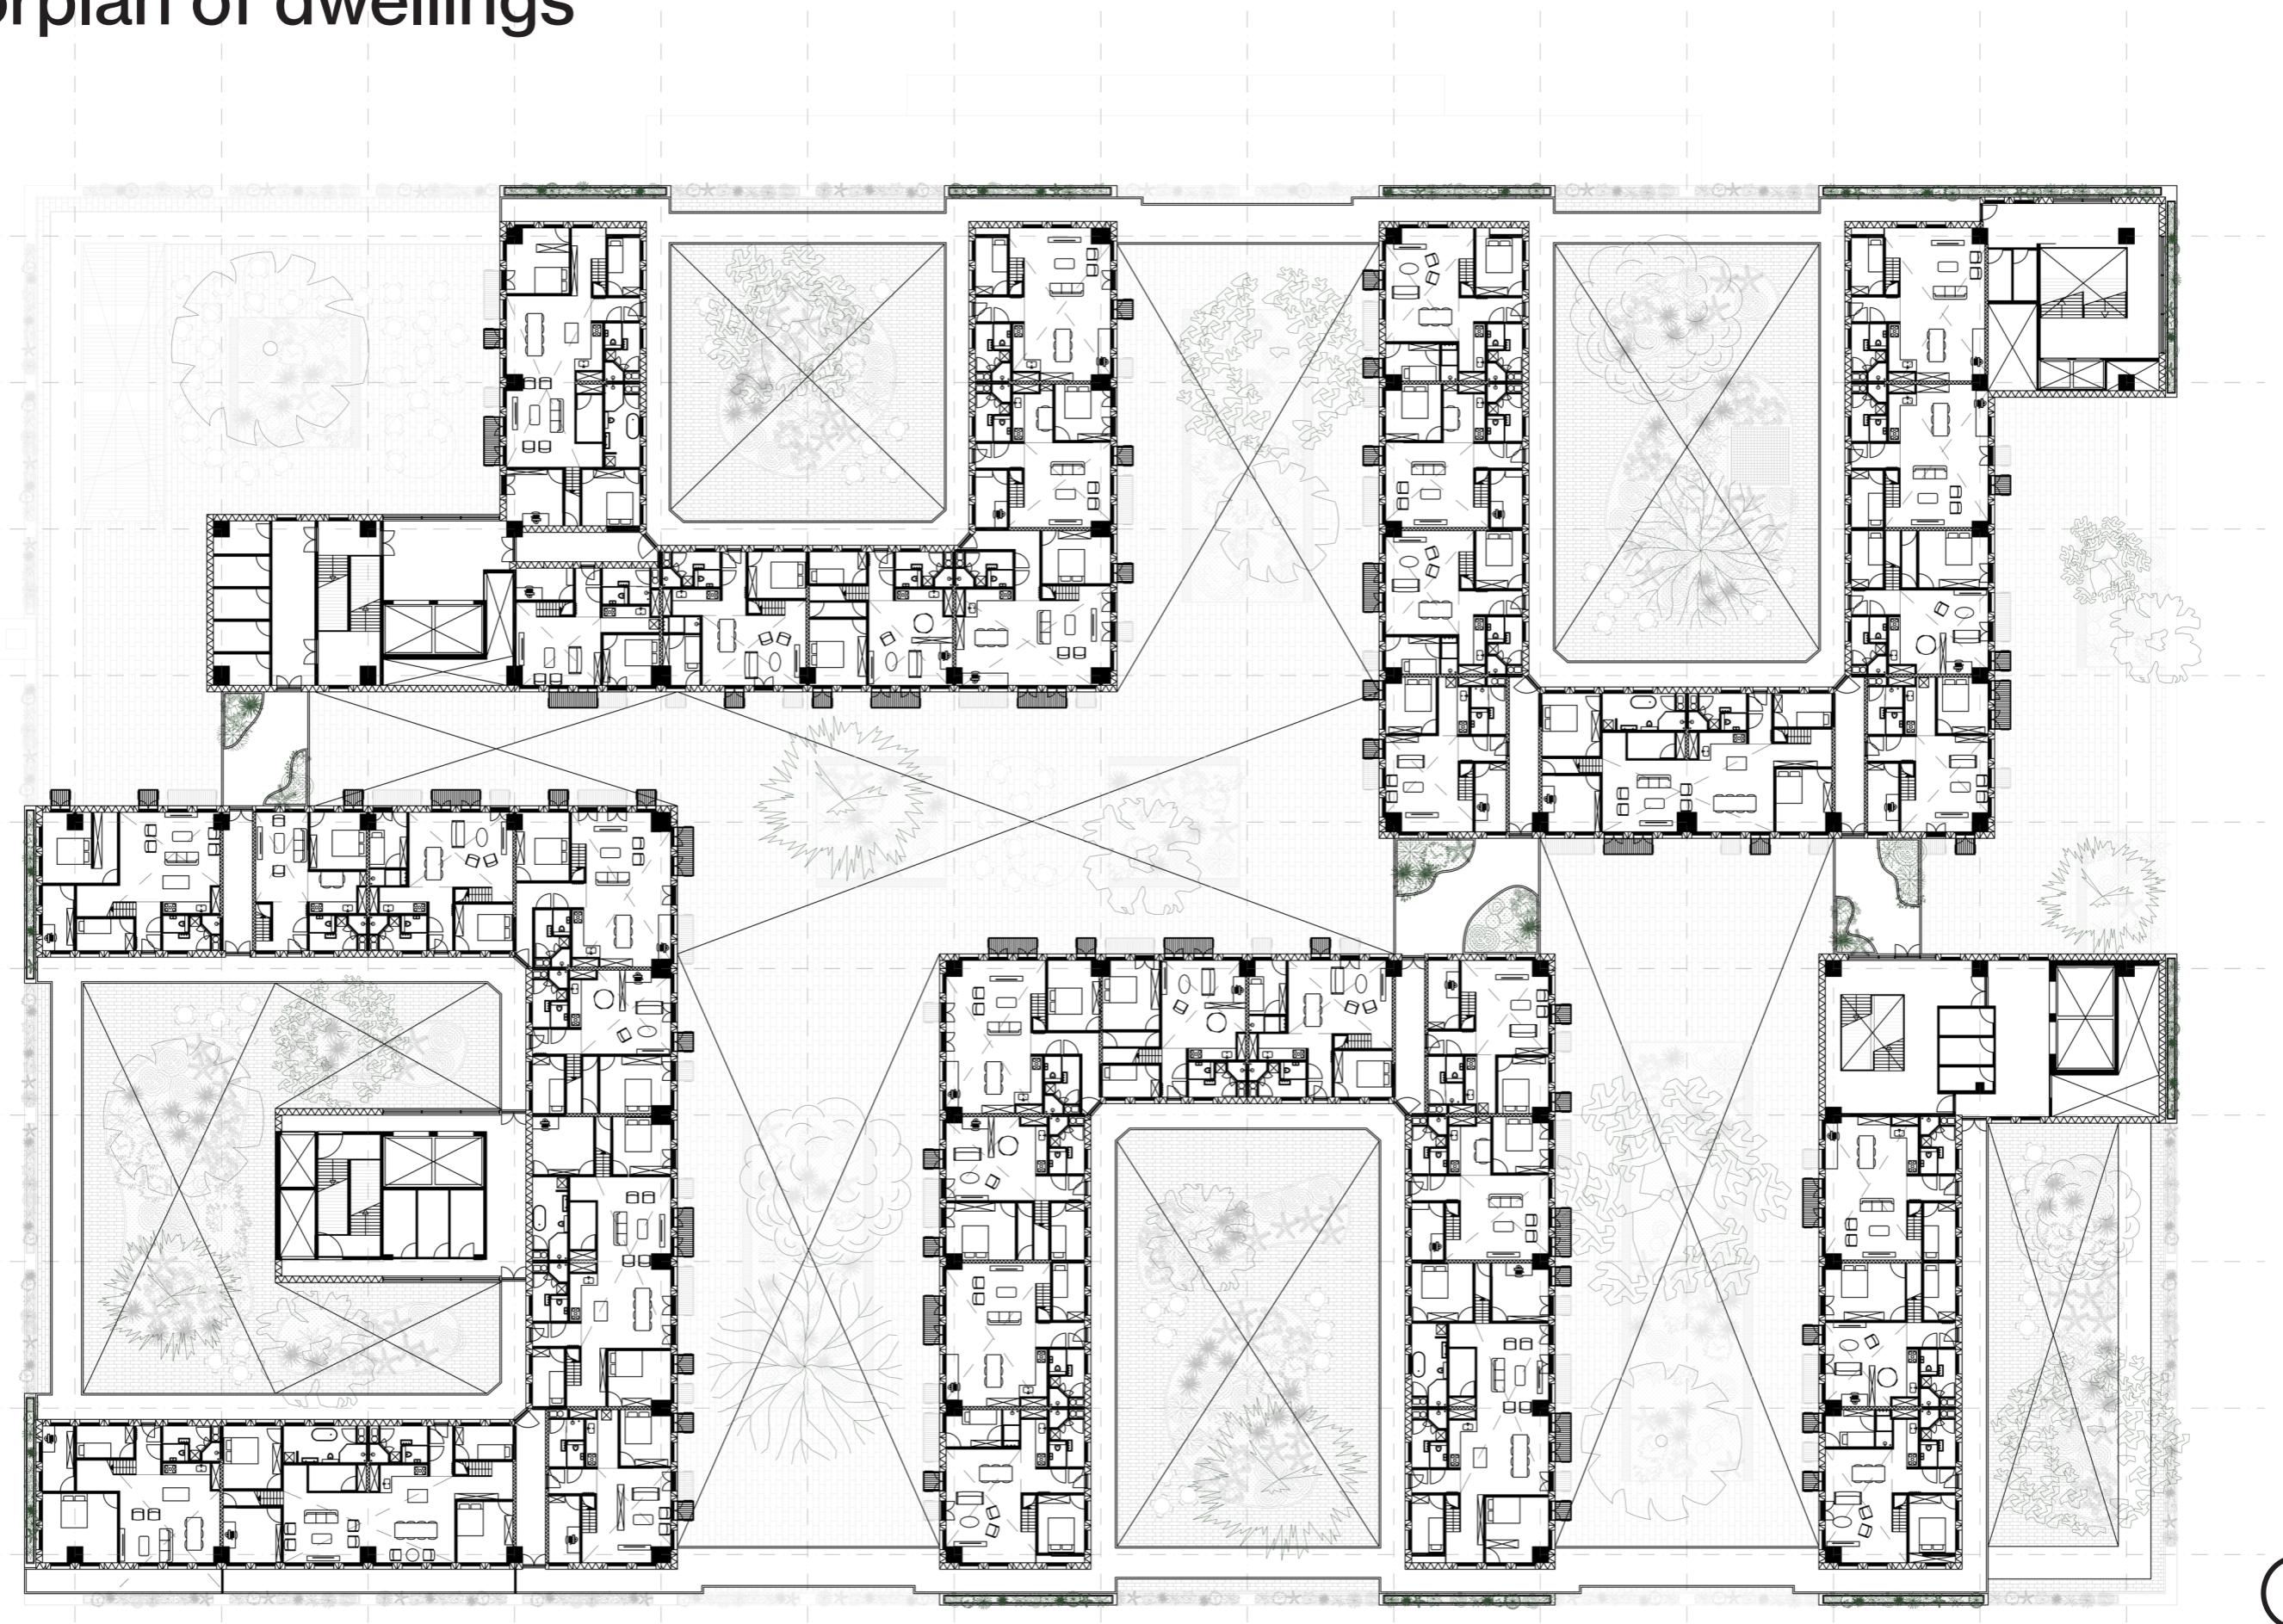

Scale 1: 200



Climate design

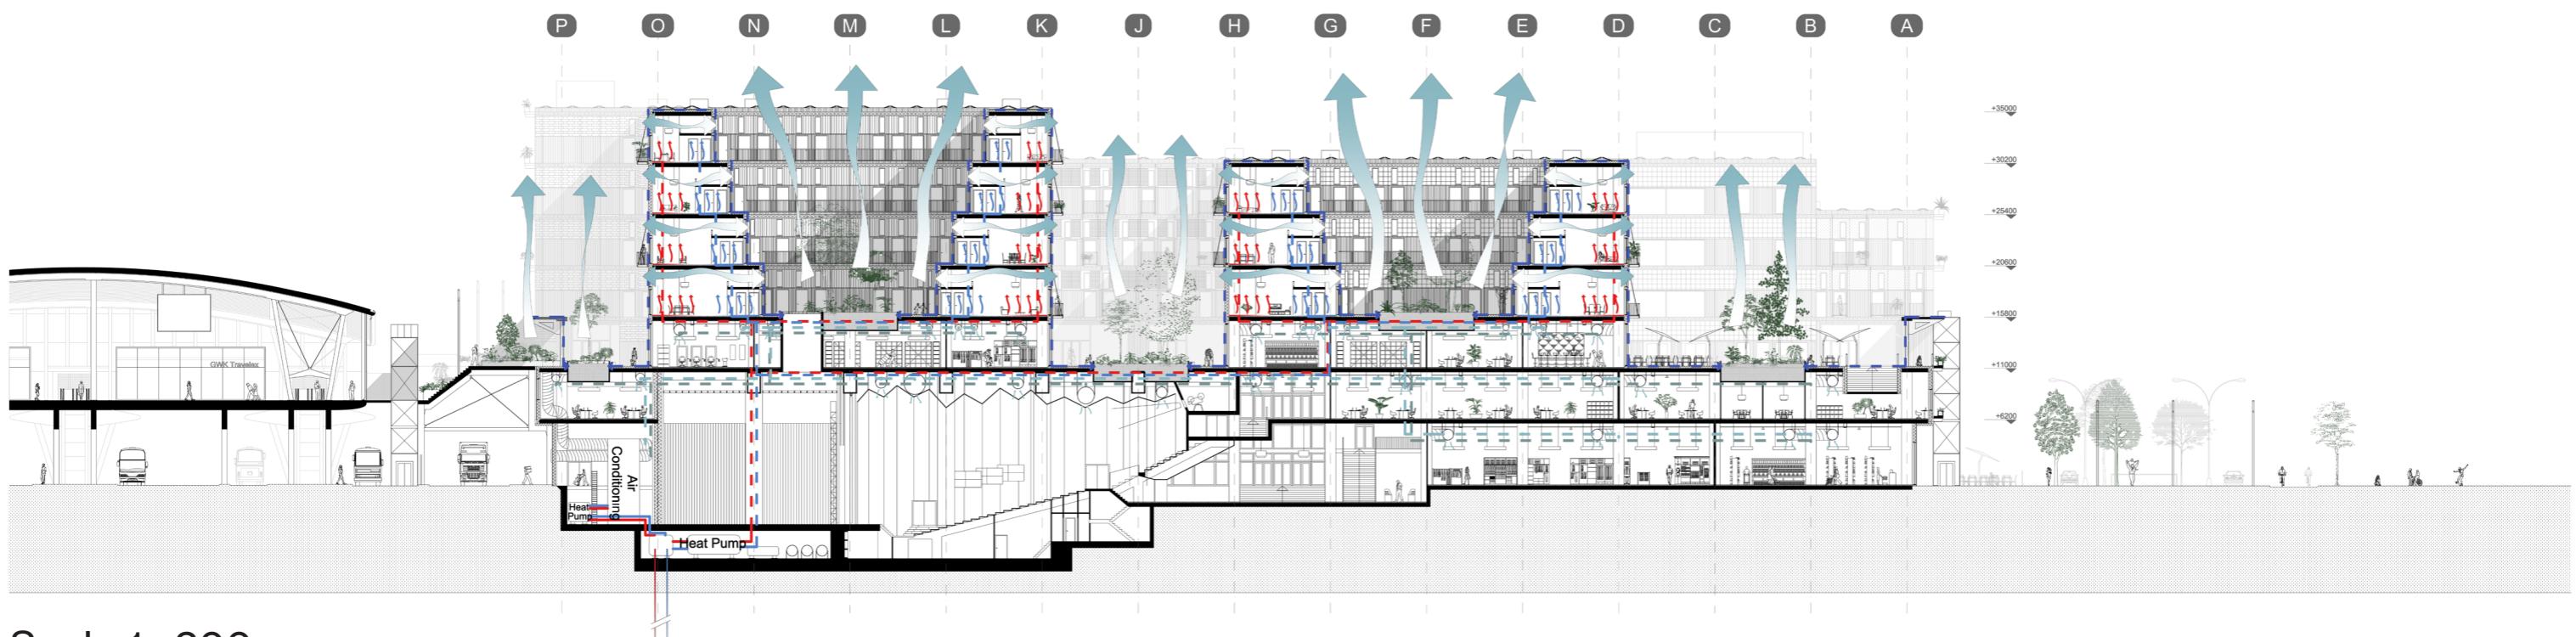

Scale 1 : 200


Ventilation

Rainwater retention

Heating

Cooling


Dwelling typology and distribution

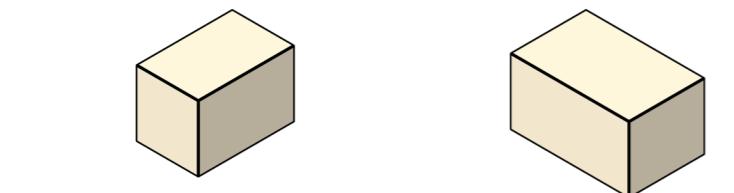

1. Studio: $\pm 30\text{m}^2$.

2. Loft: $\pm 50\text{m}^2$.


3. Regular apartment: $\pm 65\text{m}^2$.

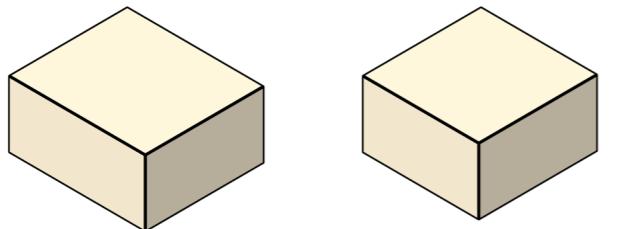

4. Large apartment: $\pm 80\text{m}^2$. 5. Family size apartment: $\pm 95\text{m}^2$.




40% social housing,
30% middle segment,
30 high segment.

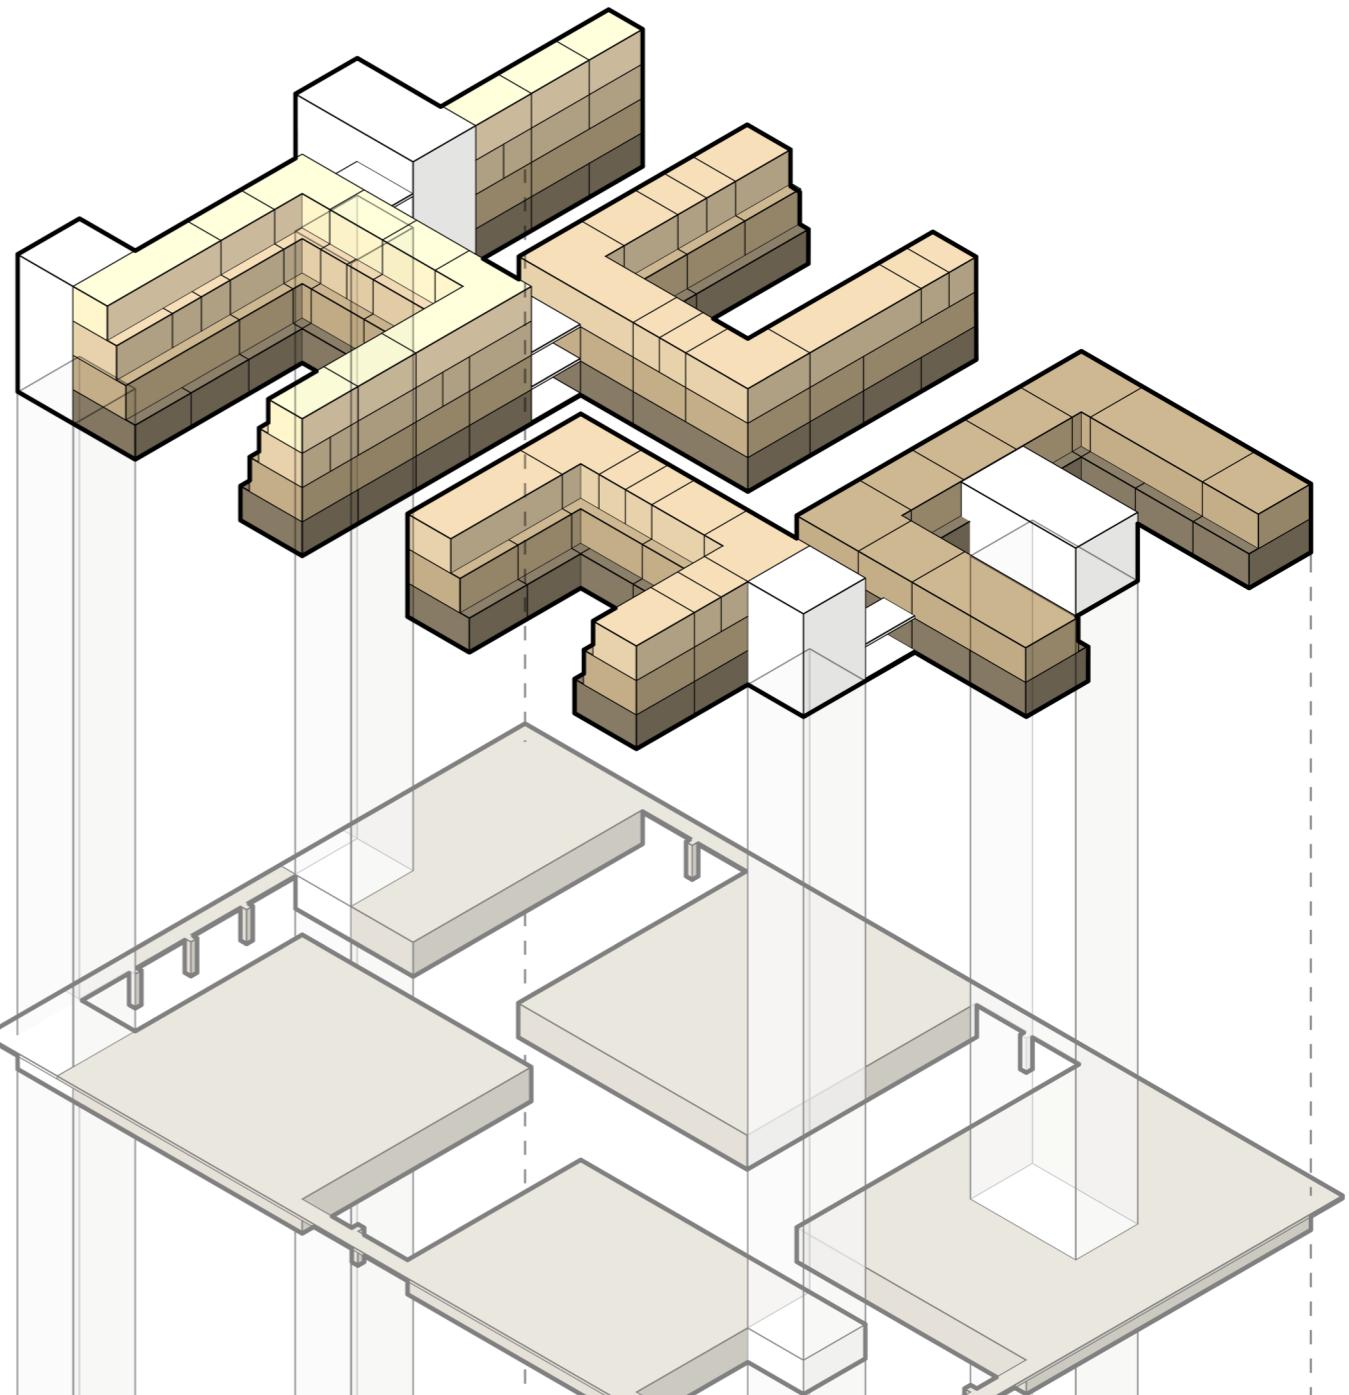


Floor plan typology

Dwelling type 5

Scale 1 : 100

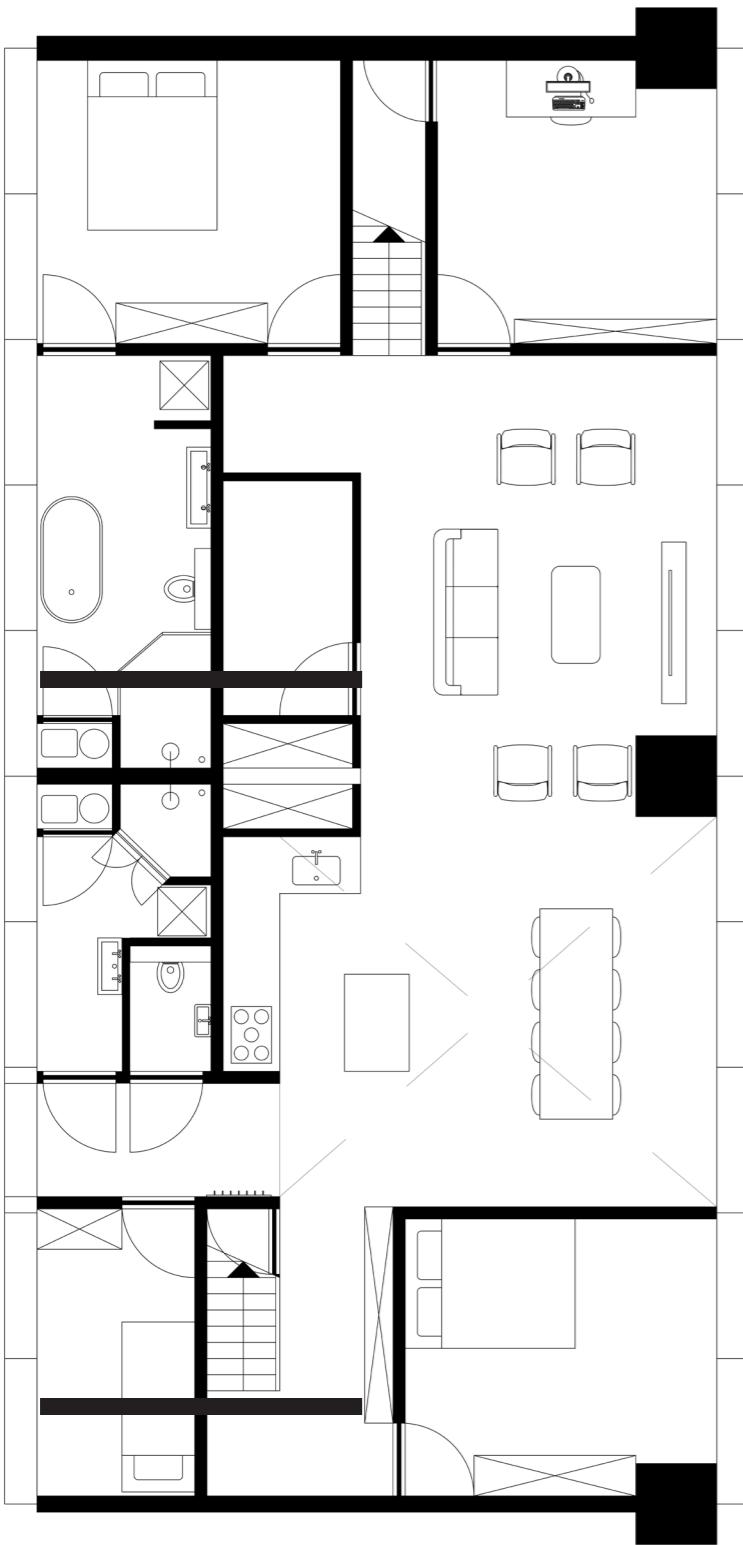


Dwelling type 1

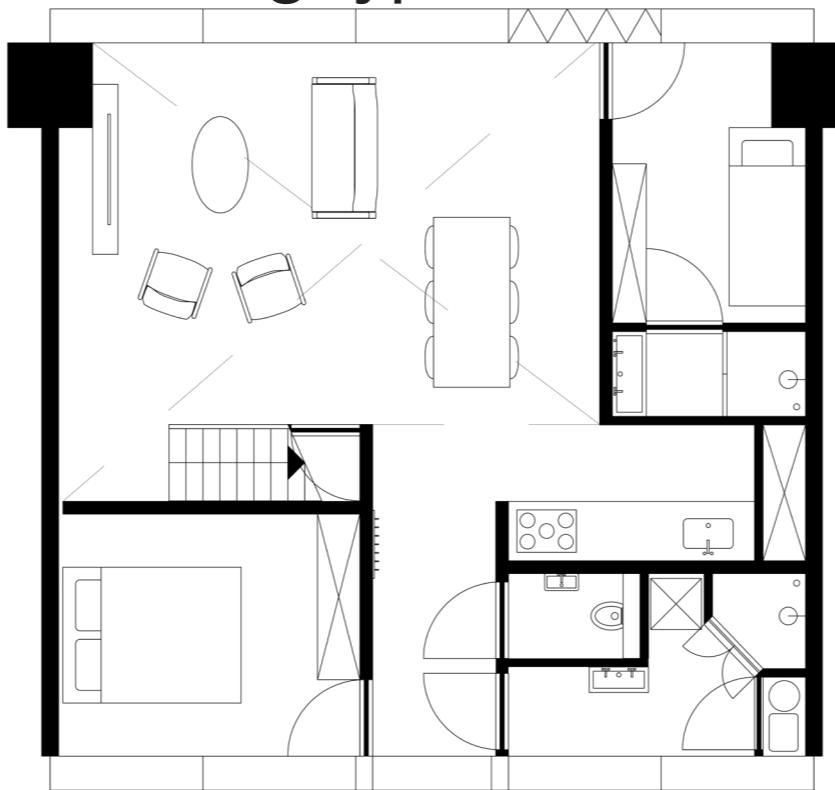


Scale 1 : 100

Dwelling type 3

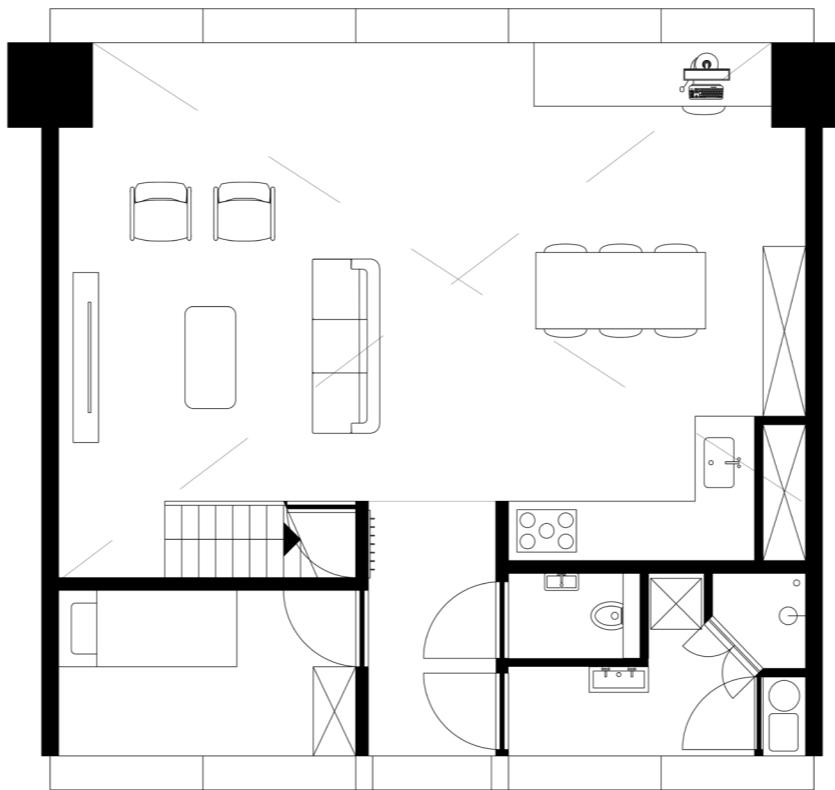


Scale 1 : 100

Dwelling type 2

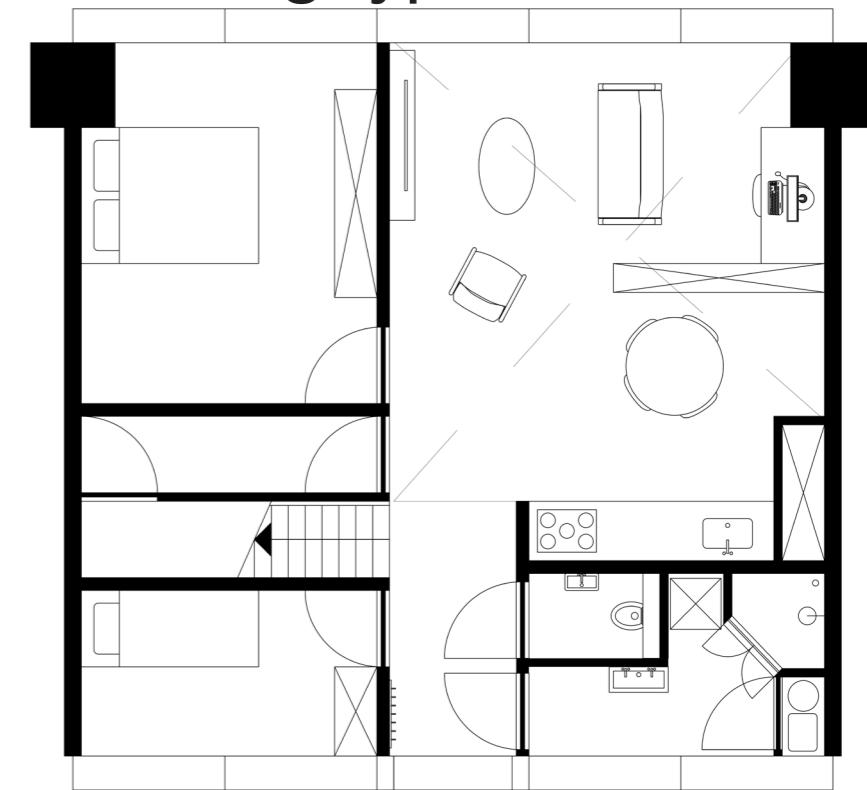


Scale 1 : 100

Dwelling type 4

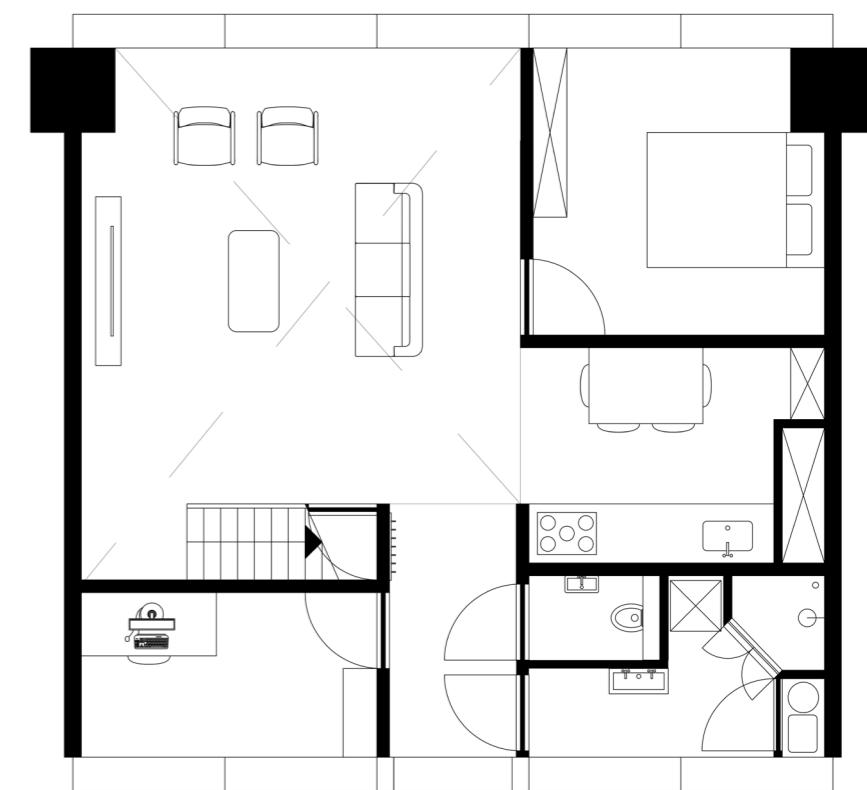


Scale 1 : 100

Typical fitout of loft

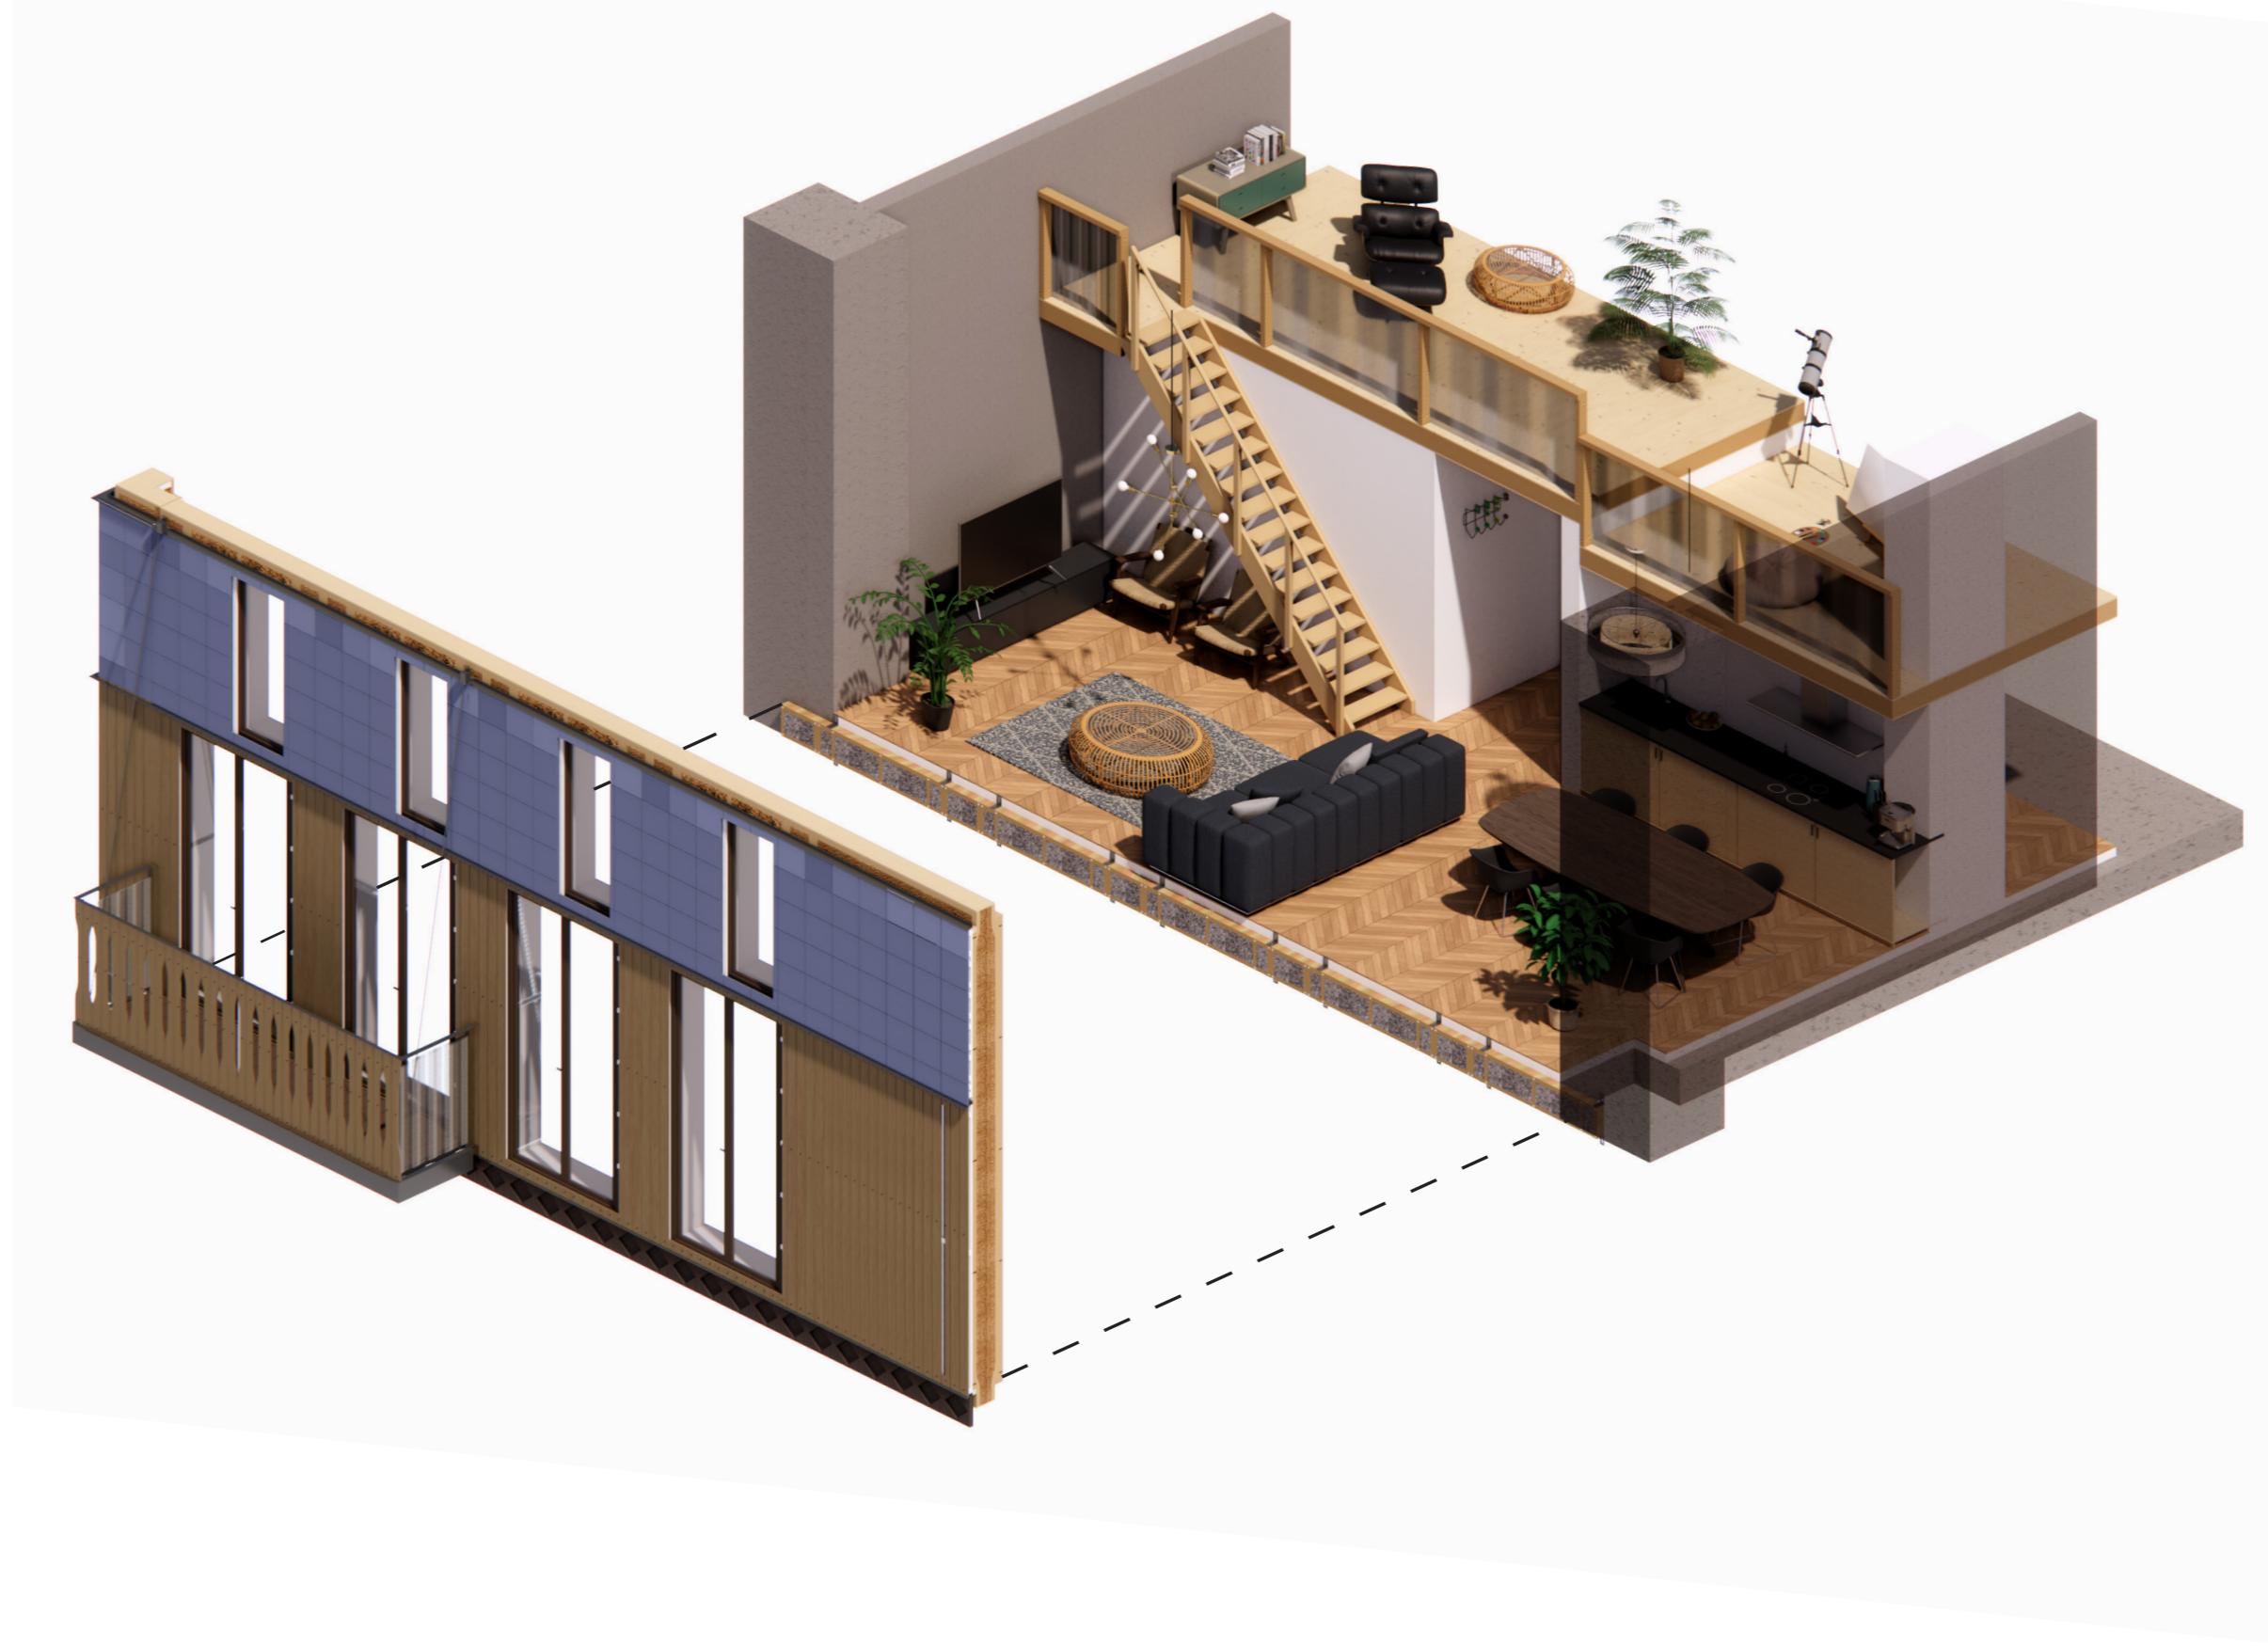

Facade typology

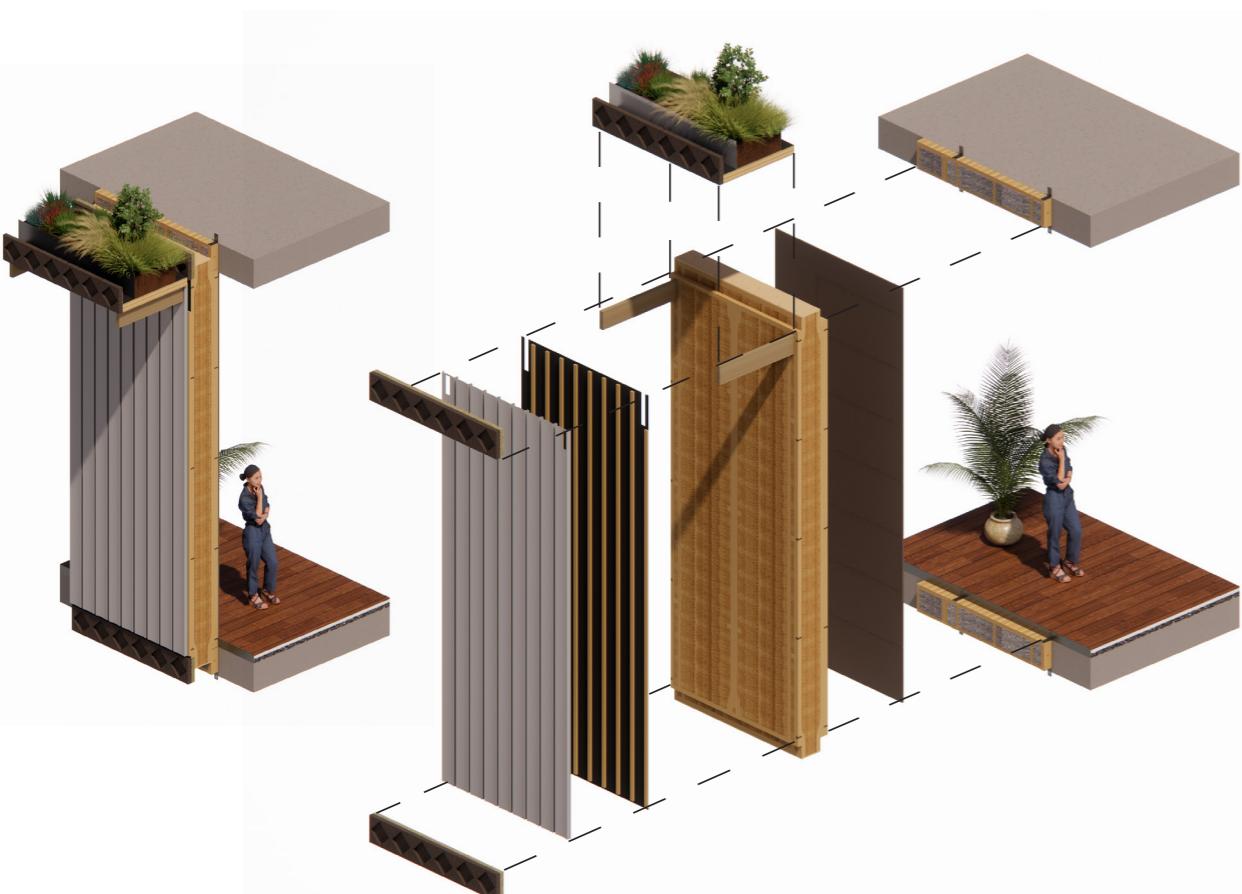

Type 1: outward facade




Type 2: french balcony facade inward surfaces




Type 3: balcony facade inward surfaces


Facade types per block

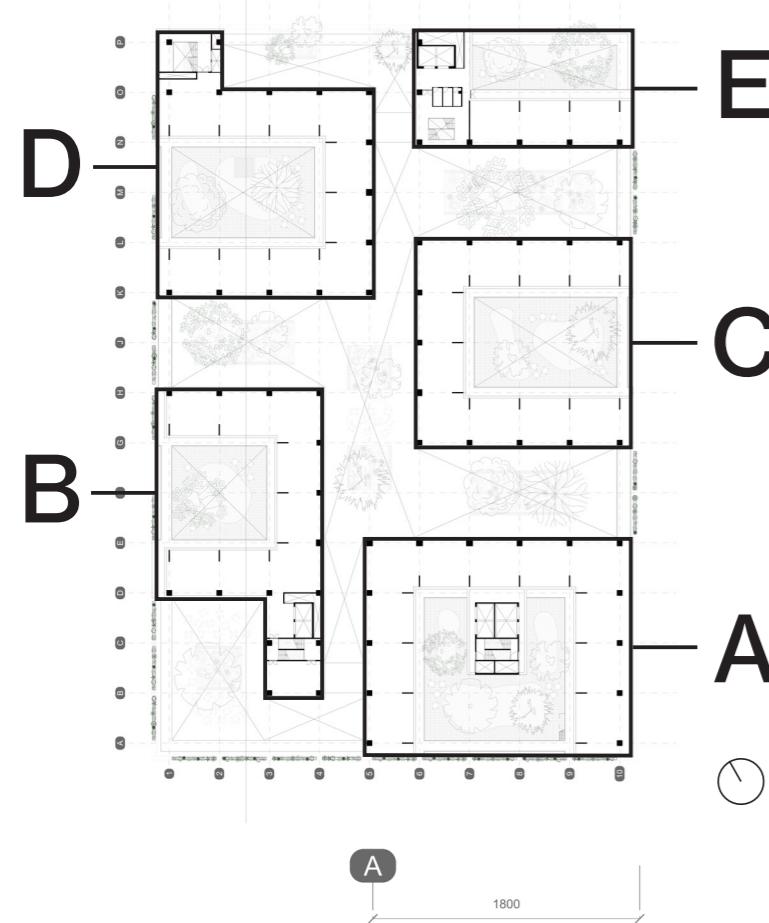


Facade type block C
PV-panels

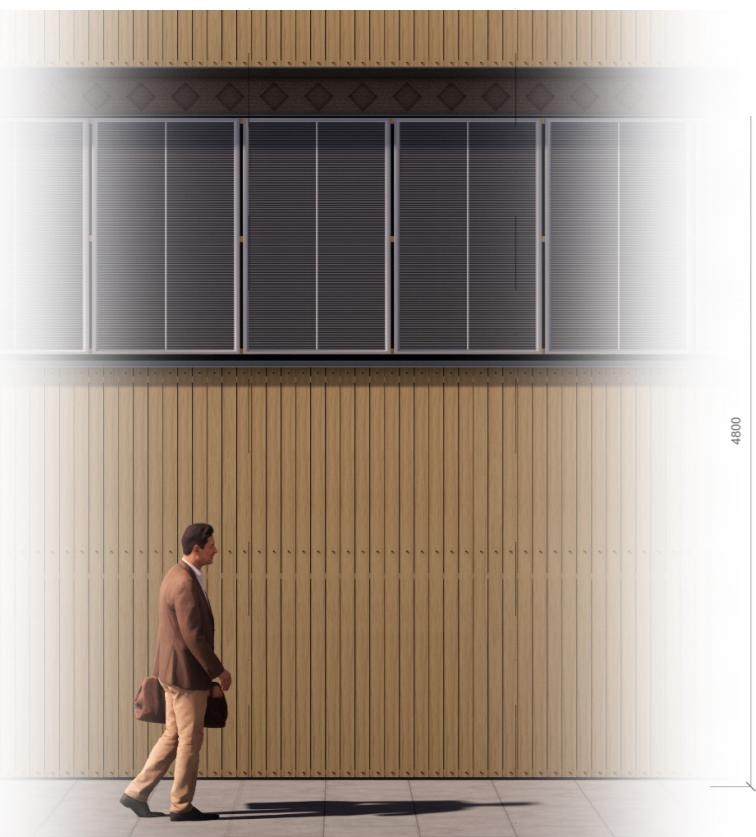


Facade type block A
Vertical garden

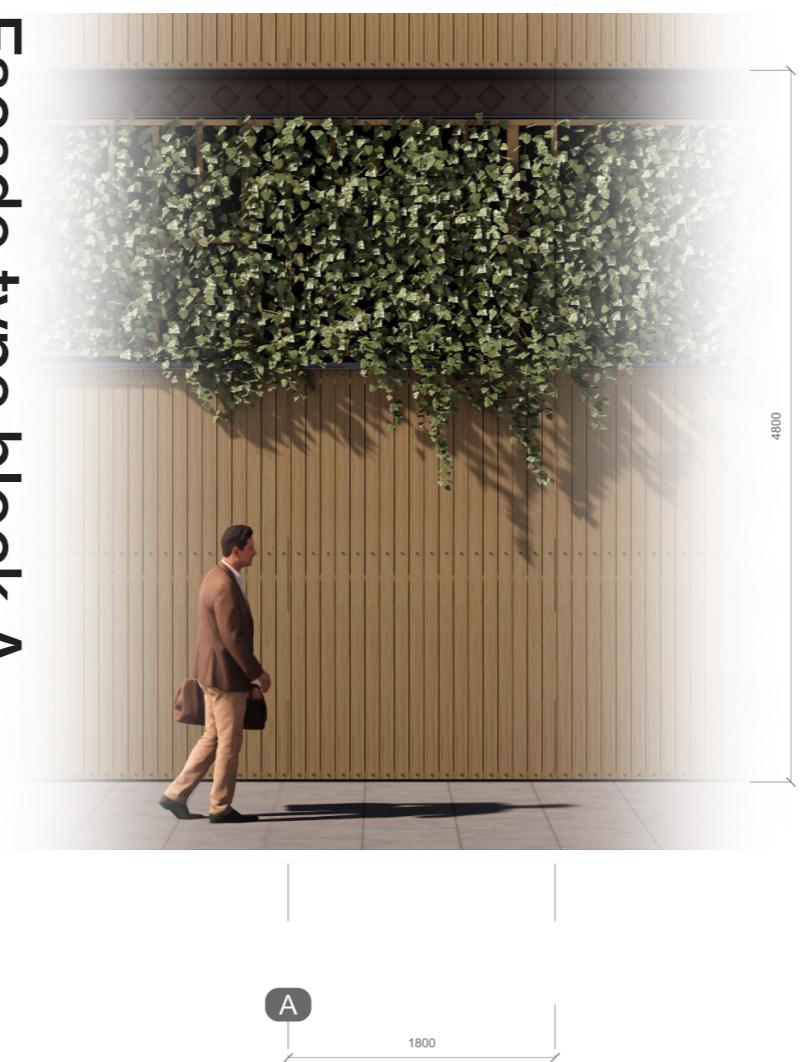


Facade type block D
Shou Sugi Ban

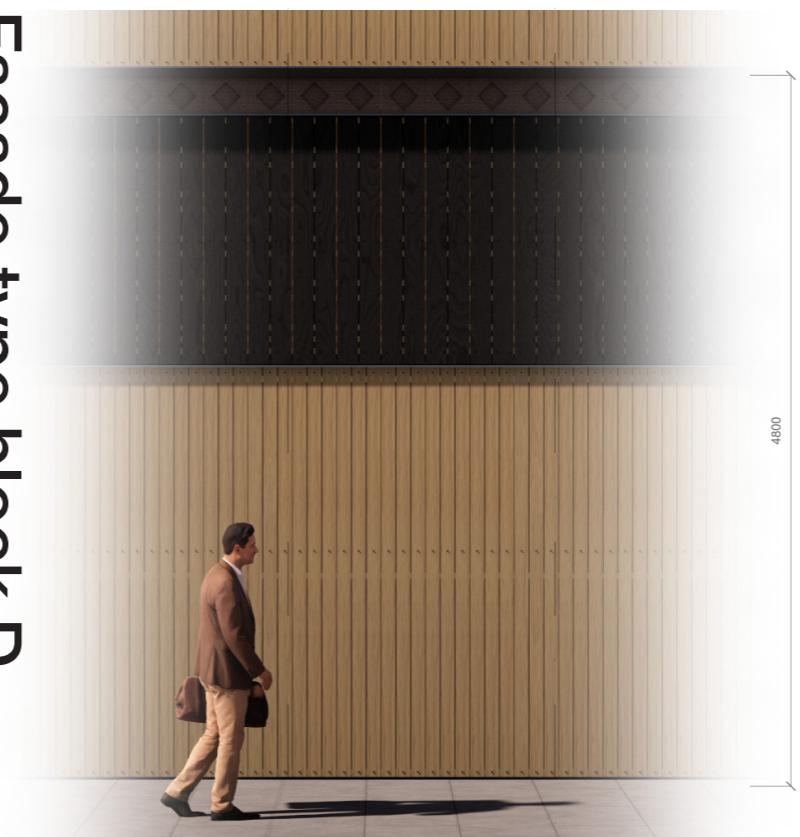

Facade type block B
Biocomposite tiling

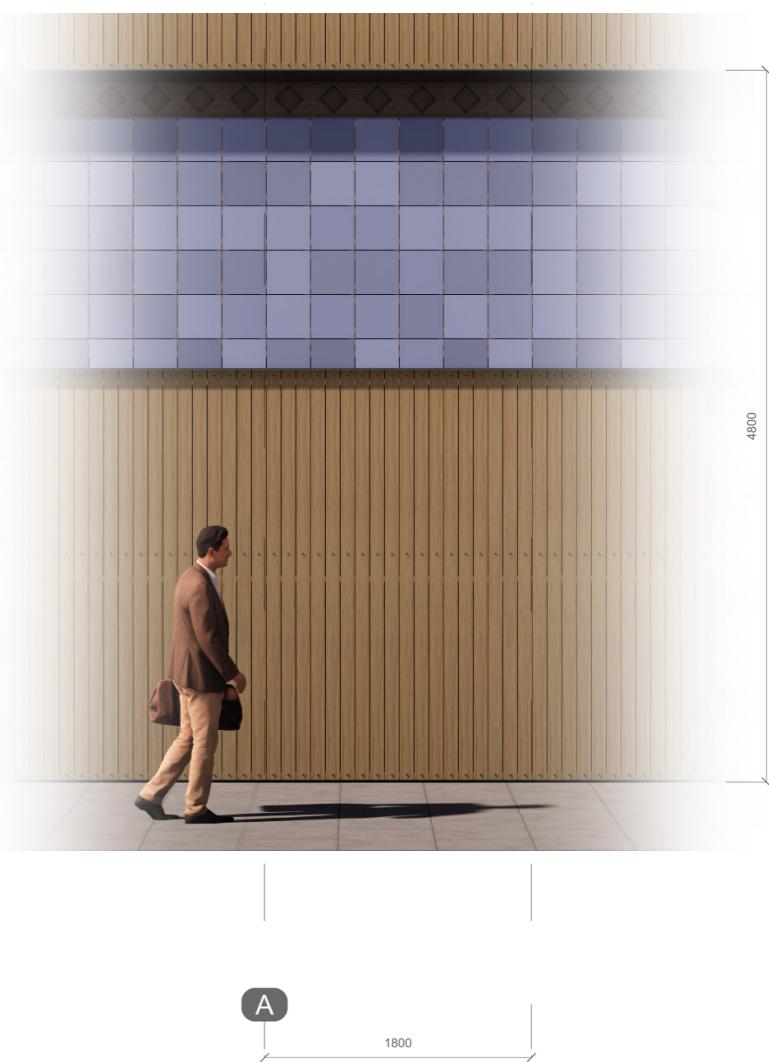


Facade type block E
Chestnut shingles

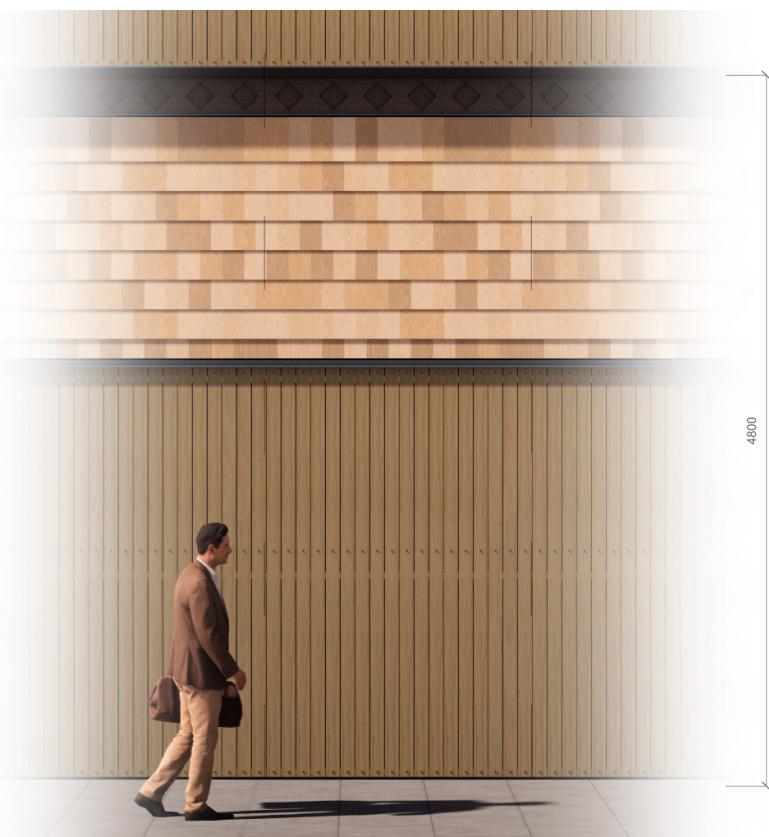

Details of connections

Scale 1:5

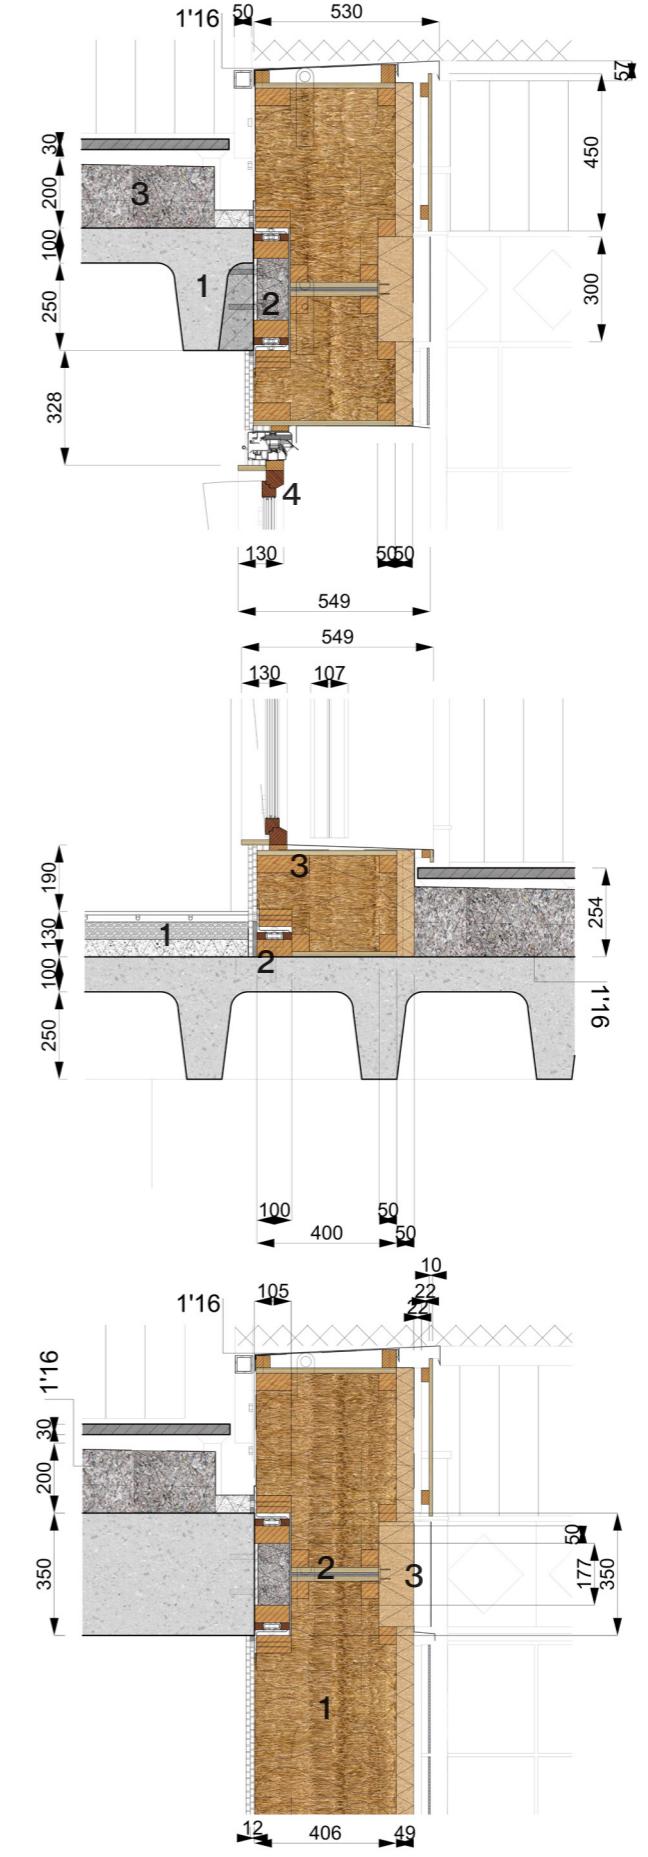


Façade Fragment

Scale 1:20



Horizontal detail of facade (connections)

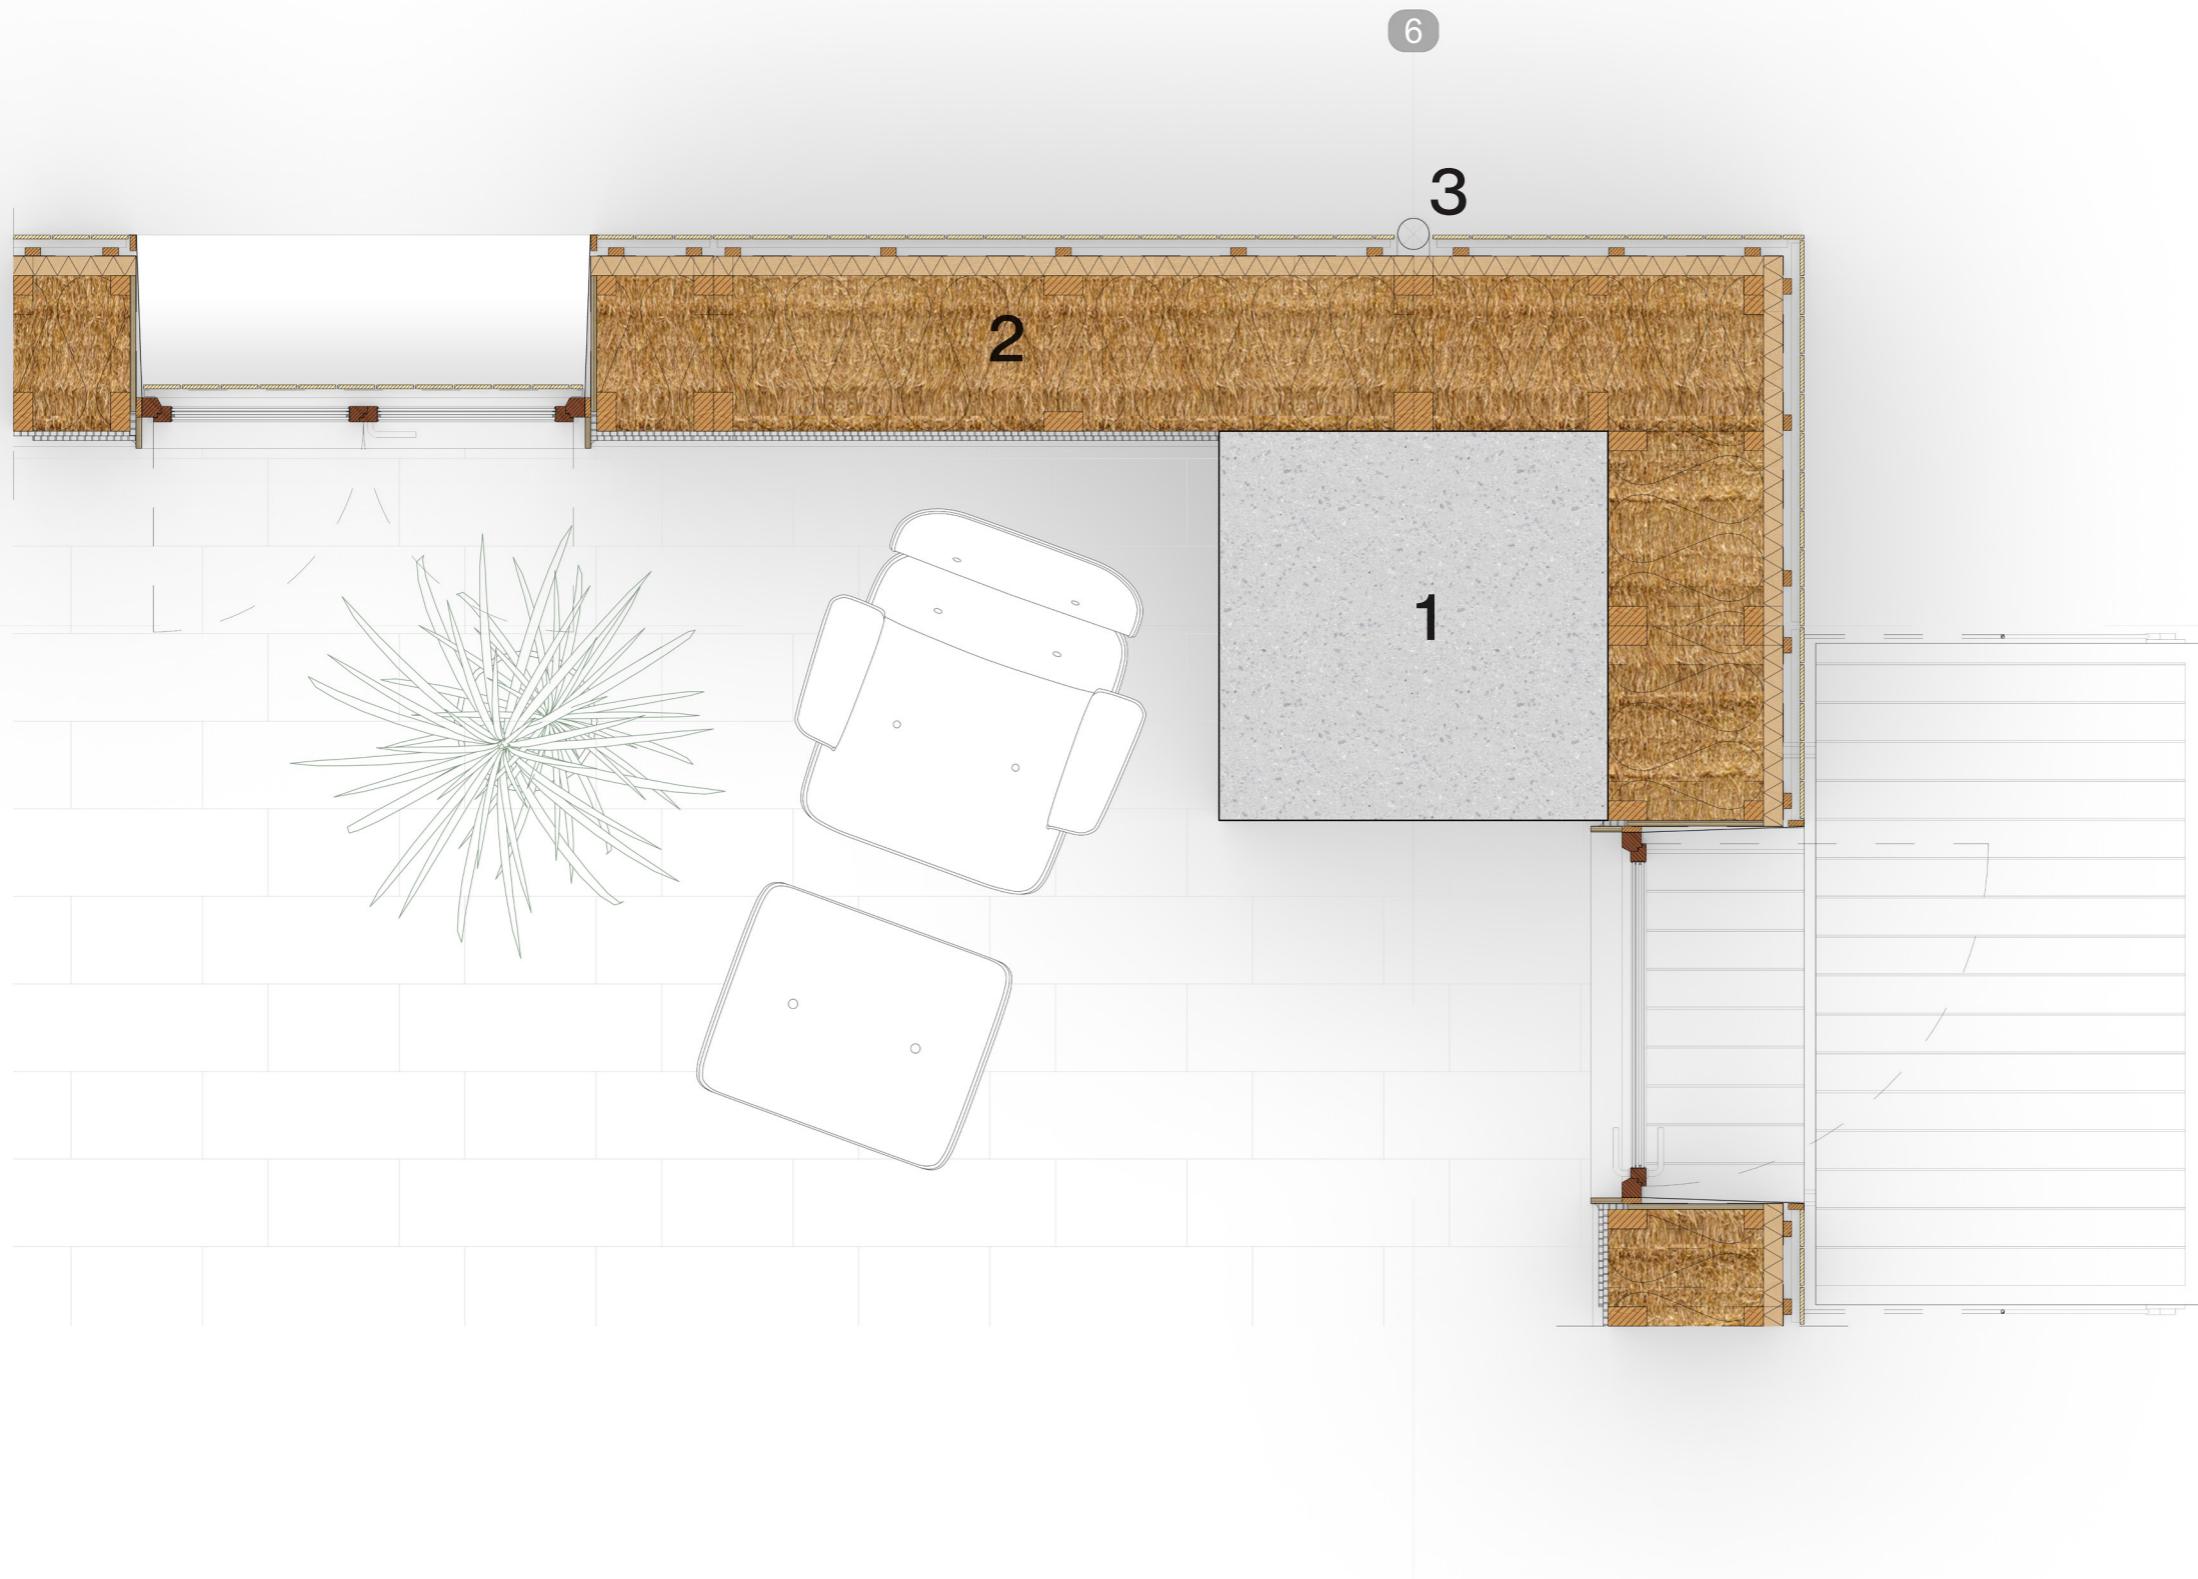

Corner dwelling with balcony and french balcony:

1. existing concrete column
2. Enclosed pressed timber-straw cassette with interior clay board and exterior wood fibre board and wooden cladding
3. rain pipe
4. Pressed timber-straw cassette with facade opening and balcony. Teak, single door, triple glazed window frame. steel and wooden balustrade
5. Pressed timber-straw cassette with facade opening and french balcony. Teak, double door, triple glazed window frame. Steel and wooden balustrade

Scale 1: 5

Interior impression of loft



Impression of courtyard



Impression from Jaarbeursplein



00 | Table of contents

01 | Problem statement & relevance

**02 | The research: towards sustainable
facade culture**


**03 | The design: transforming the Beatrix-
gebouw Utrecht**

04 | Reflection

Looking back: what was the process?

How do you assess the value of your way of working?

- Prototyping is fun.
- The planning is more difficult than the making.
- Unfortunately no time for climate testing.

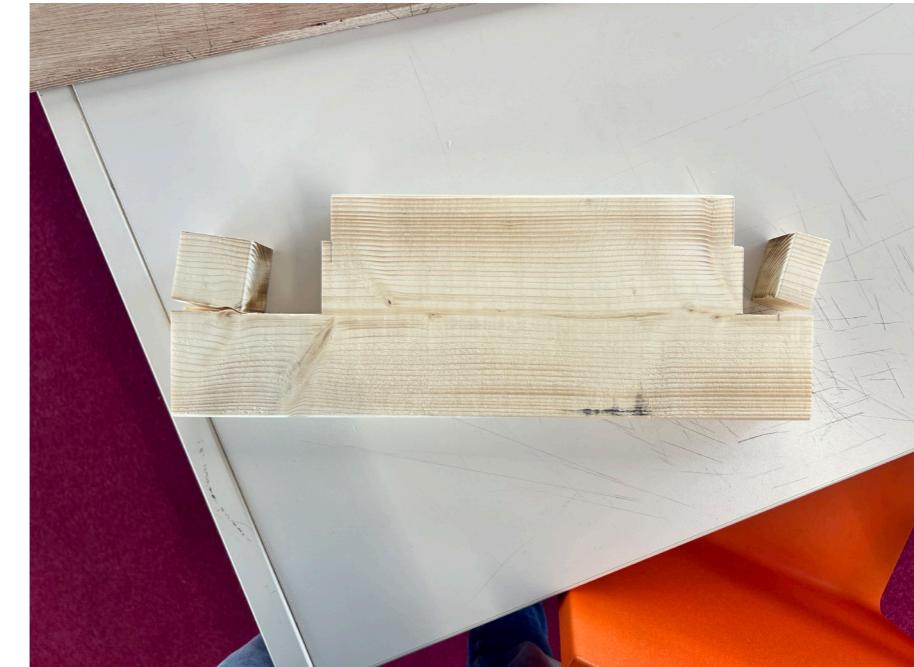

Are there any specific things you would have done differently?

- Q2 time period was underestimated: too much planned in too little time.

Semester 1																																
Site analysis	1.1	1.2	1.3	1.4	1.5	1.6	1.7	1.8	1.9	1.10	2.1	2.2	2.3	2.4	2.5	2.6		2.7	2.8	2.9	2.10											
Month	September				October				November				December				January															
Date	2/9 - 6/9 20/9	9/9 - 13/9 27/9	16/9 - 4/10	23/9 - 11/10	30/9 - 18/10	7/10 - 25/10	14/10 - 1/11	21/10 - 8/11	28/10 - 15/11	4/11 - 22/11	11/11 - 29/11	18/11 - 5/12	25/11 - 13/12	2/12 - 20/12	9/12 - 27/12	16/12 - 3/1	23/12 - 27/12	30/12 - 3/1	6/1 - 10/1 13/1 - 17/1	13/1 - 24/1	20/1 - 31/1	27/1 -										
Delivery	Design tutoring every Tuesday Research tutoring every Wednesday				P1	Design tutoring every Tuesday Research tutoring every Wednesday				Christmas Holidays				Design tutoring Research tutoring				P2														
	01 Introduction																															
	Composing research plan																															
	02 The research: towards sustainable facade culture																															
Part A	Collecting relevant case studies												Analyze facade climate	Analyze biobased materials																		
Part B	Analyze structures												Experimentation & facade design												Experimentation & facade design							
	03 The design: transforming the Beatrix gebouw Utrecht												Site selection												Site selection							
	Site analysis																															

Thank you for listening

Questions?

