








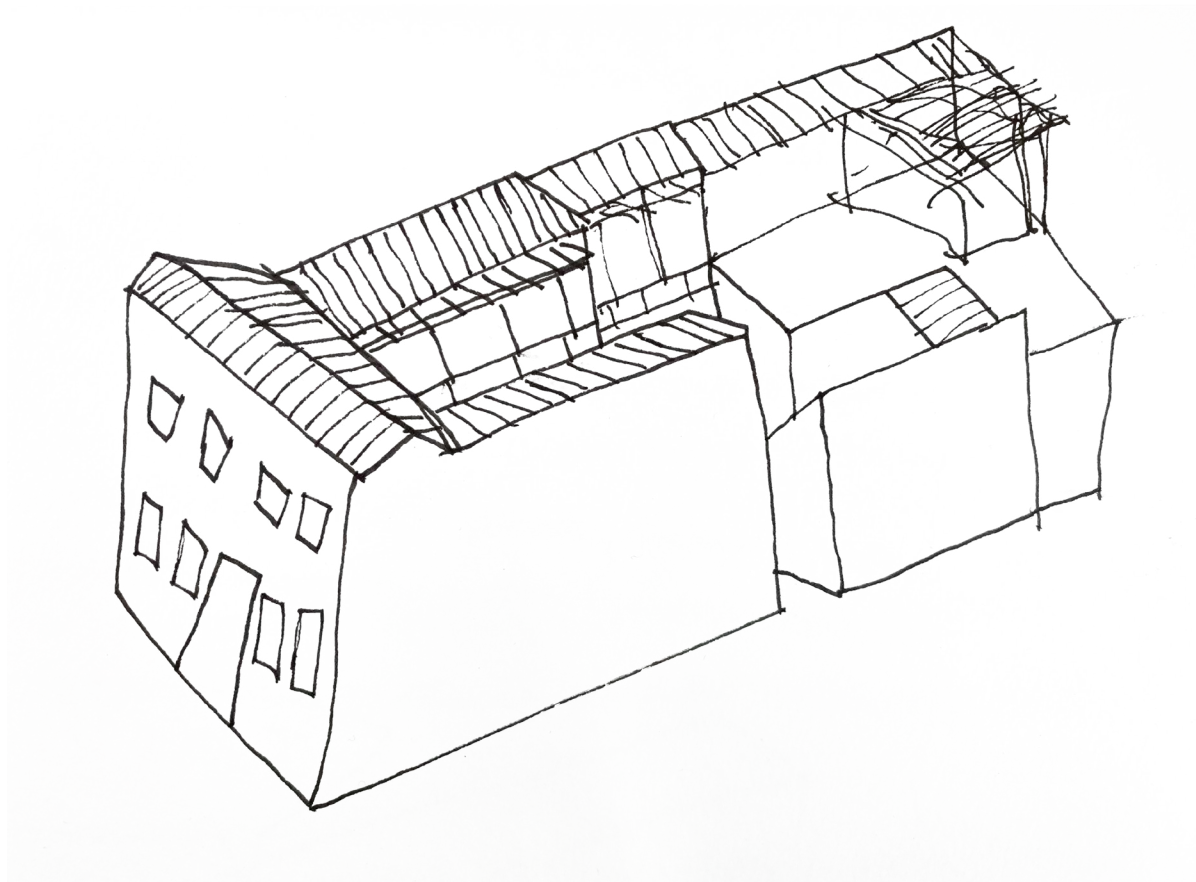

This is *not* an ezo house.

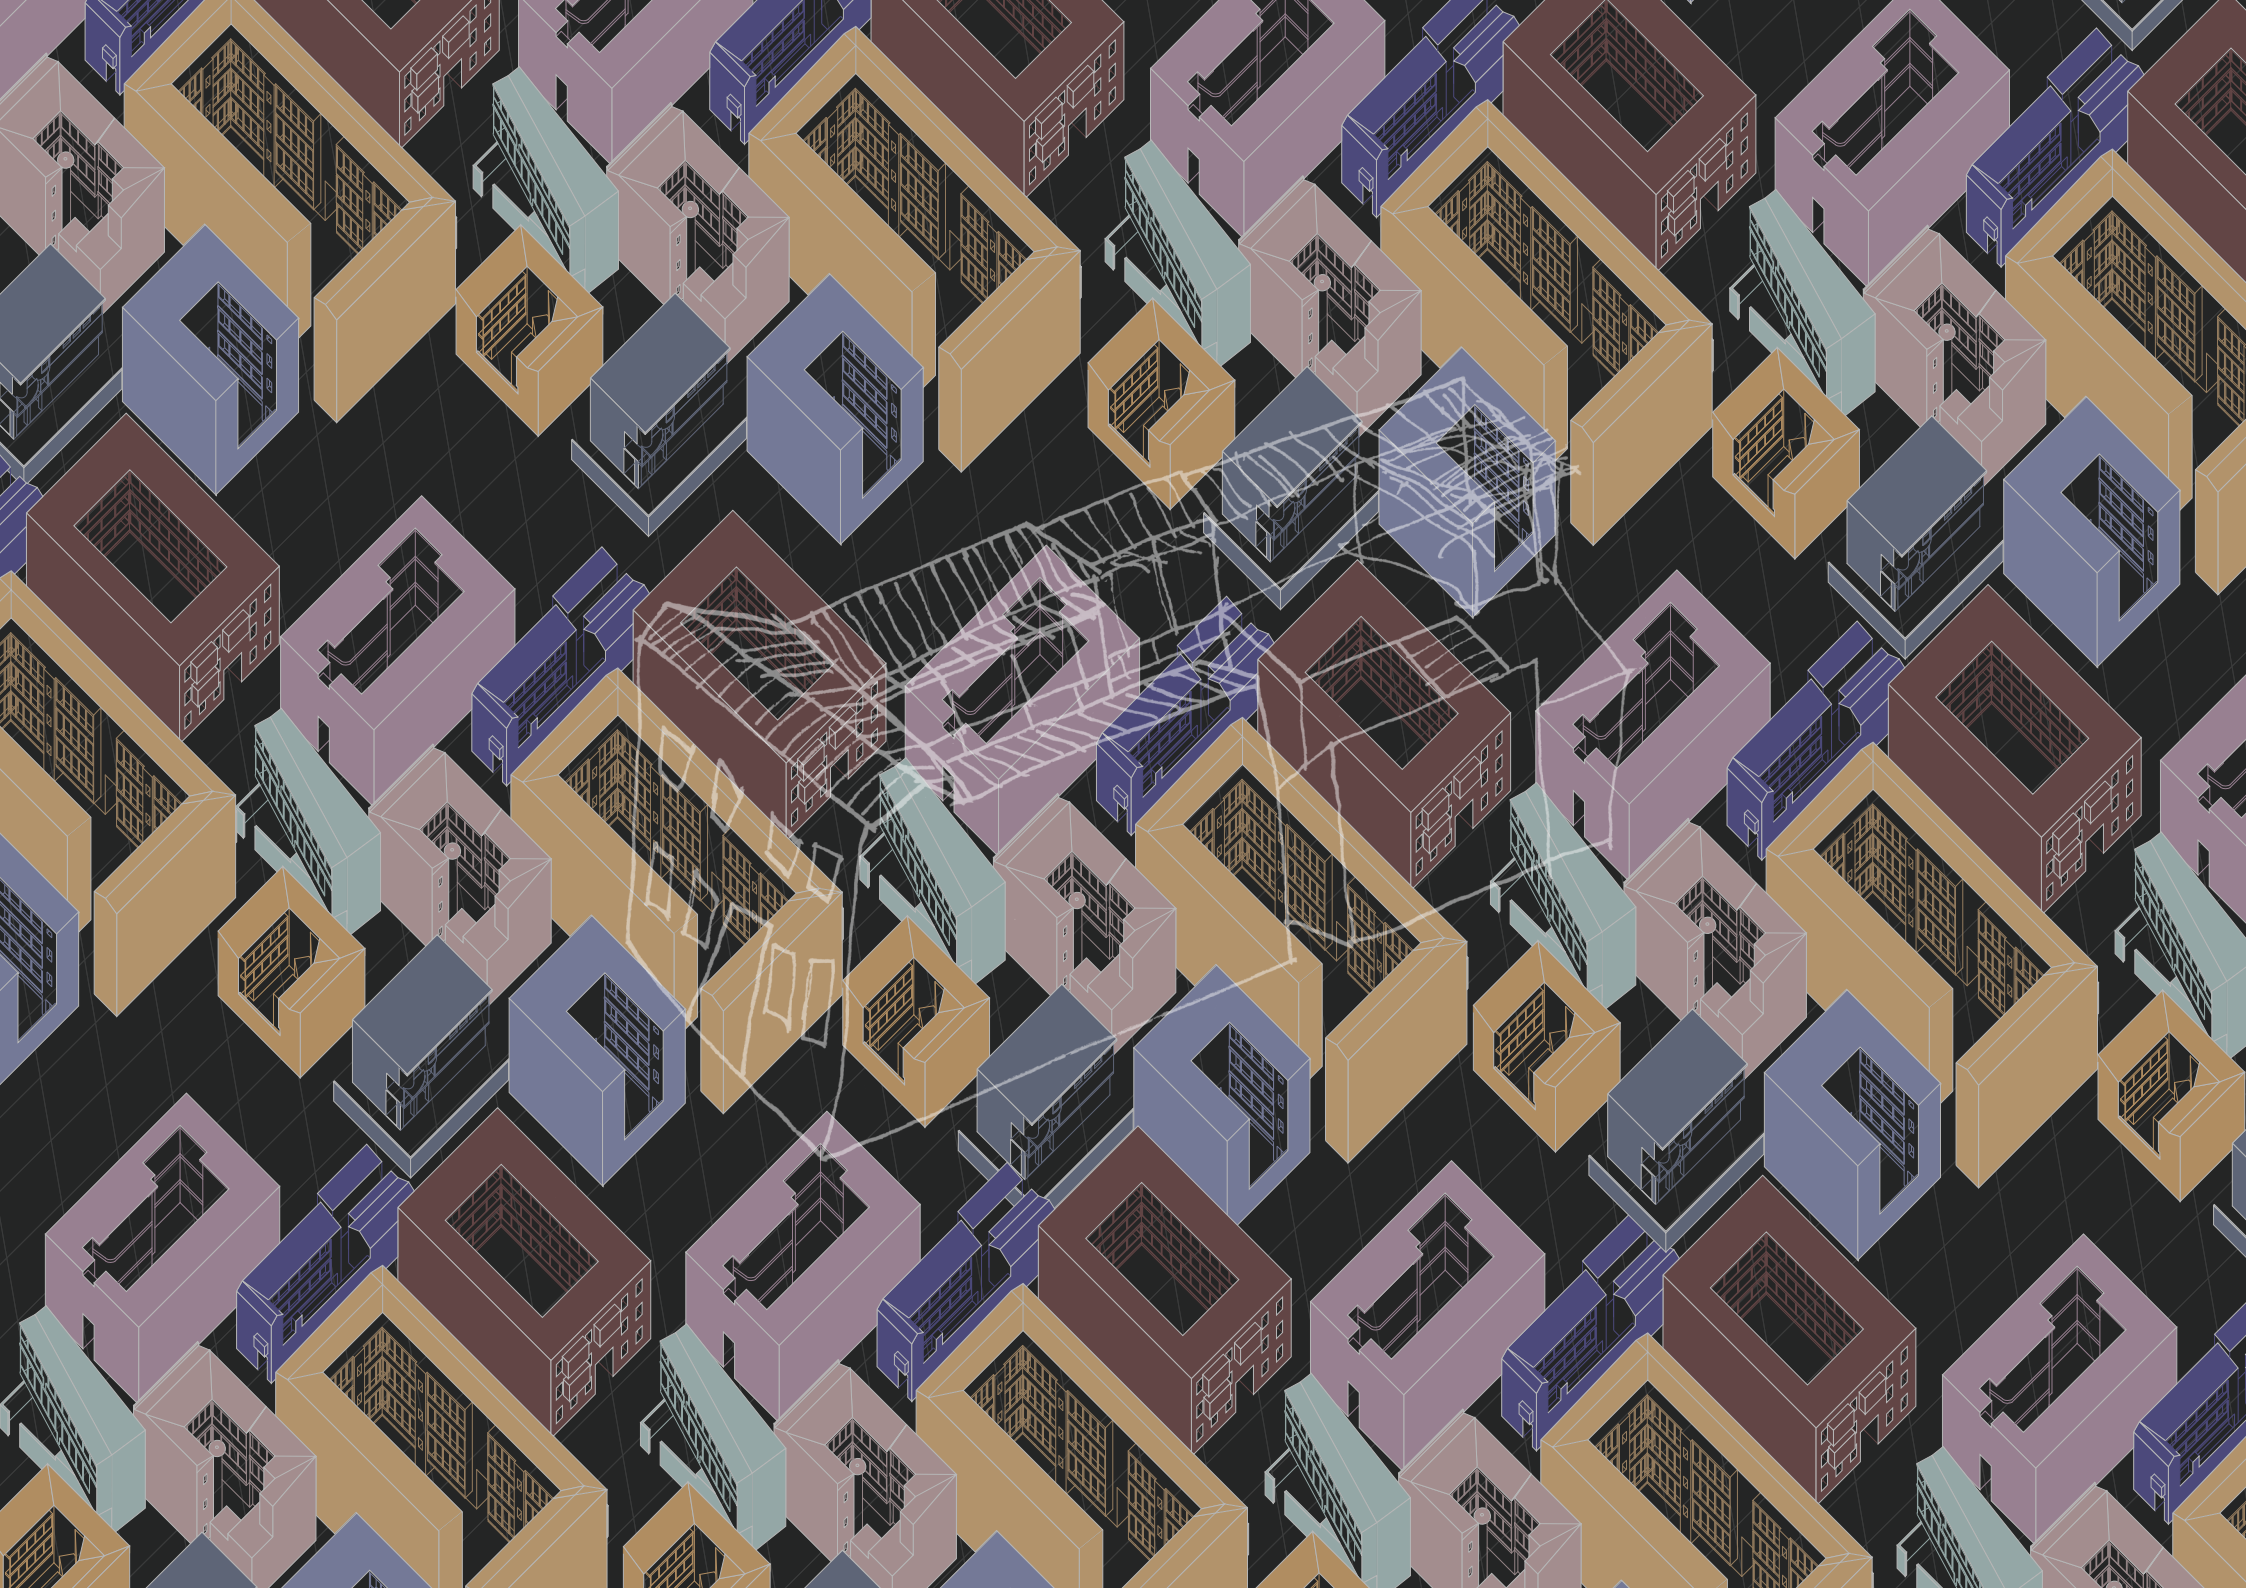

TERRITORIALIZATION AND CONSCIOUSNESS

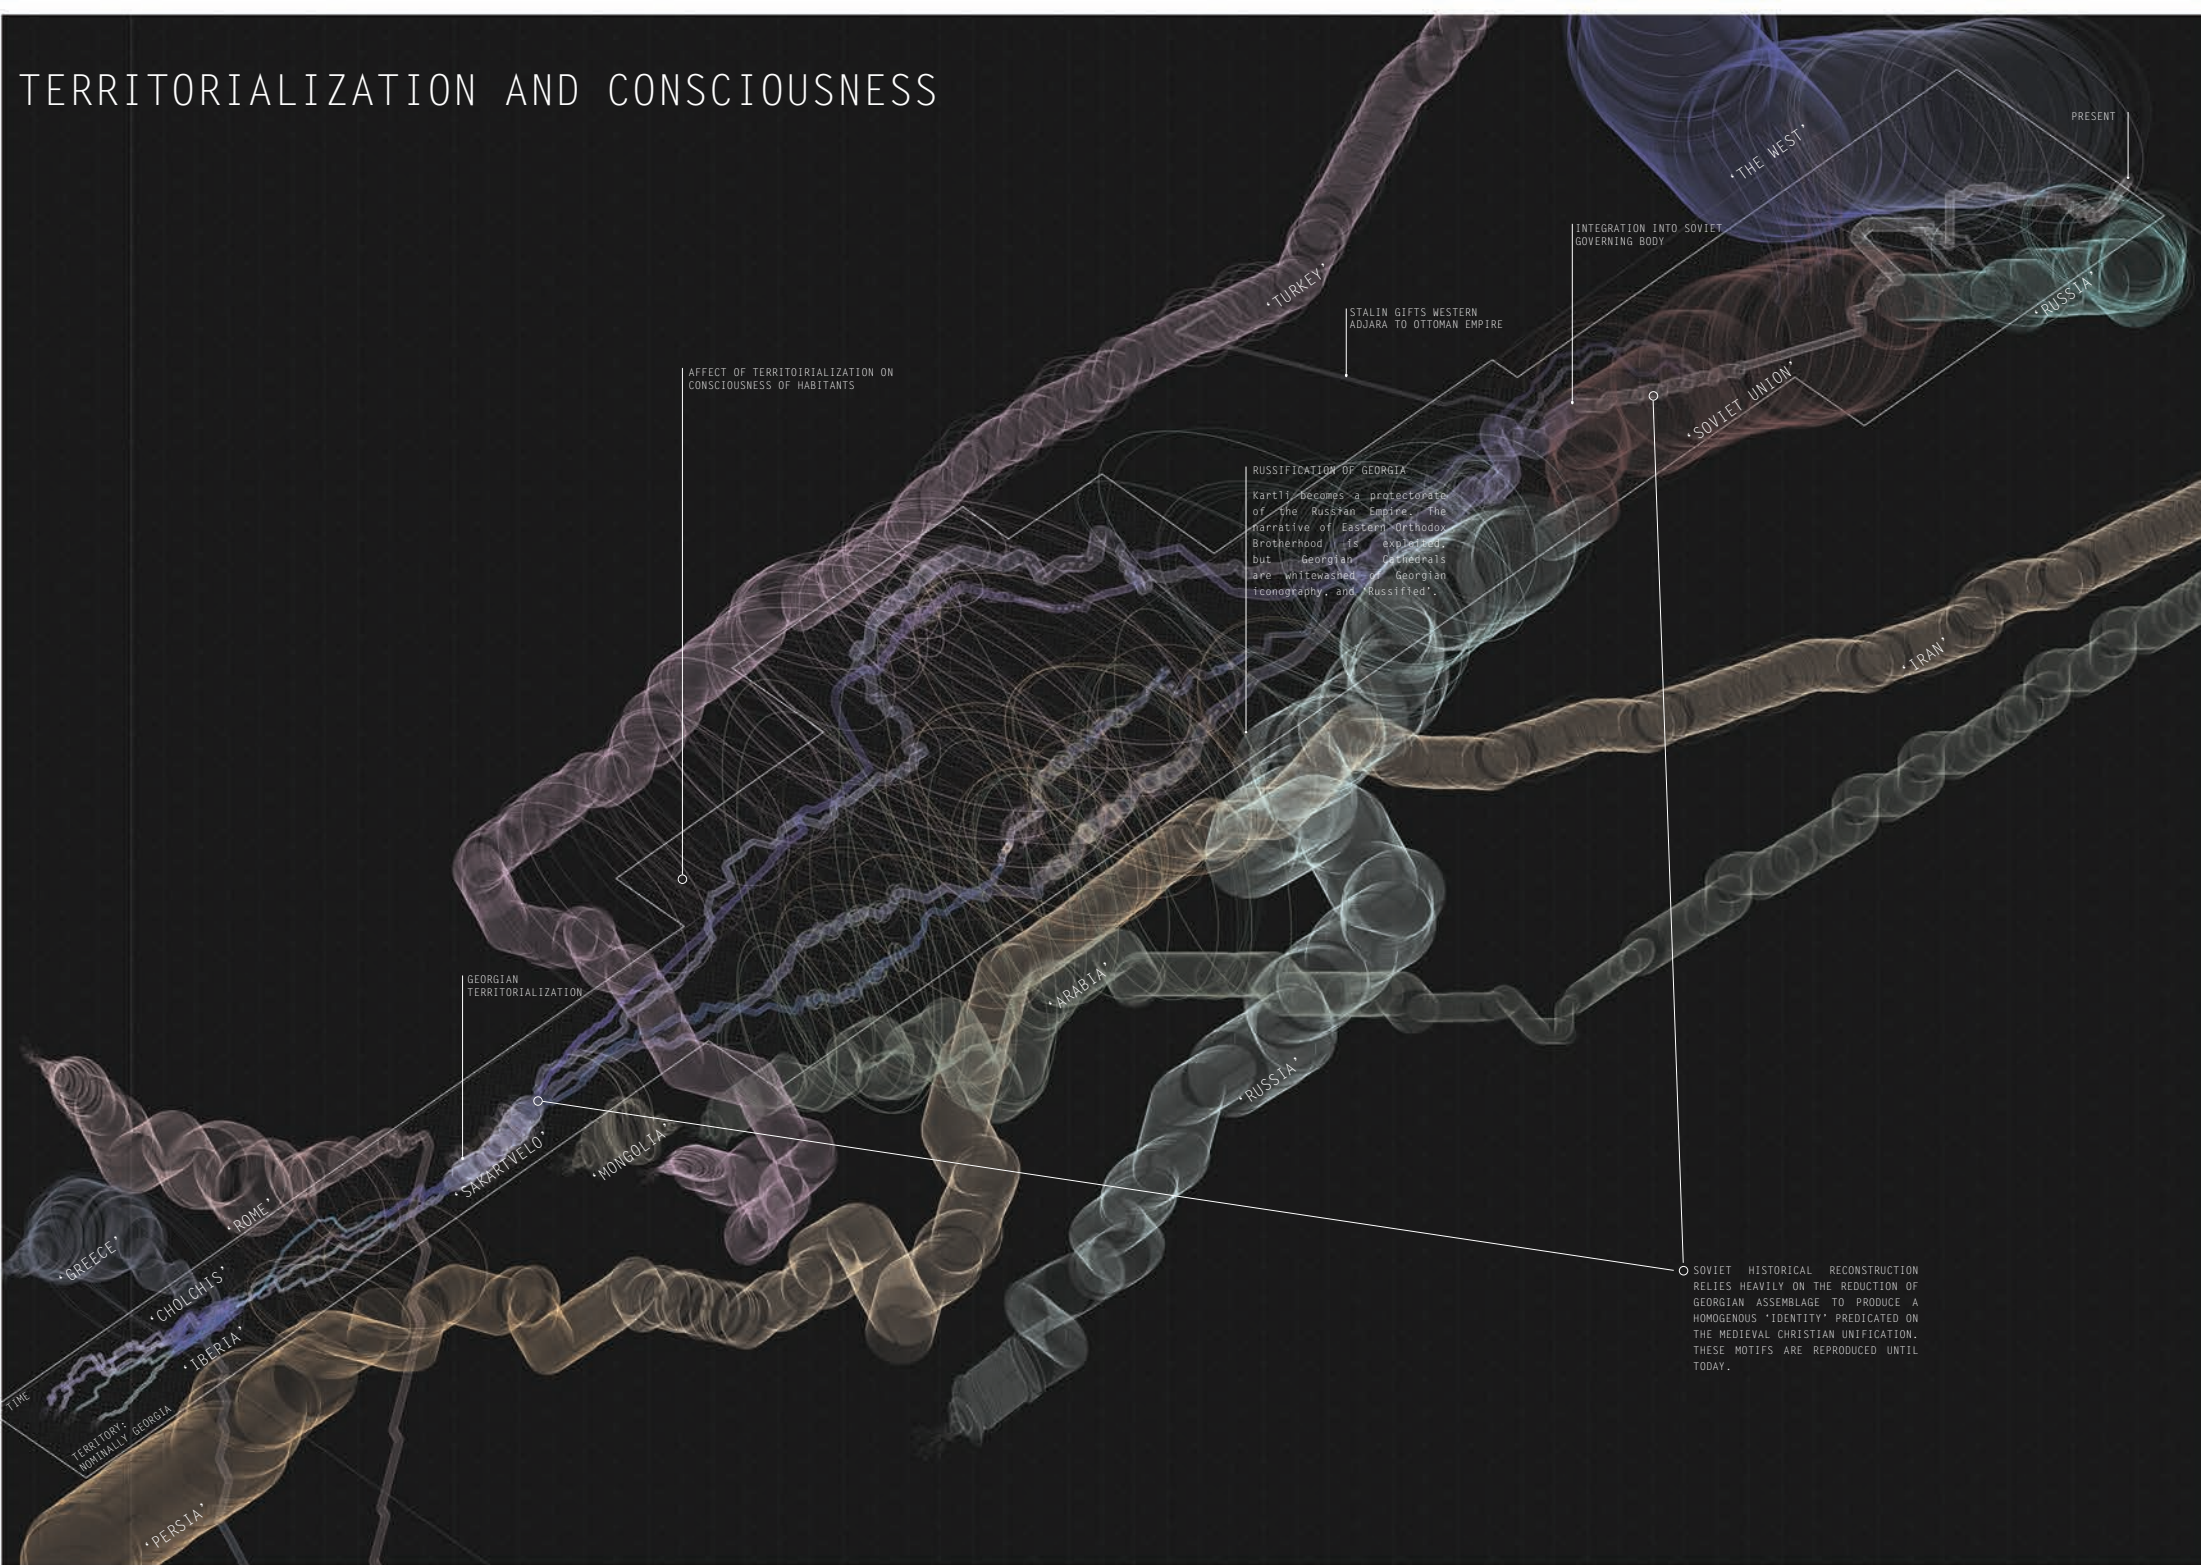

AFFECT OF TERRITORIZIALIZATION ON
CONSCIOUSNESS OF HABITANTS

RUSSIFICATION OF GEORGIA

Kartli becomes a protectorate
of the Russian Empire. The
narrative of Eastern Orthodox
Brotherhood is explained,
but Georgian Cathedrals
are whitewashed, Georgian
iconography, and 'Russified'.

STALIN GIFTS WESTERN
ADJARA TO OTTOMAN EMPIRE

INTEGRATION INTO SOVIET
GOVERNING BODY

'SOVIET UNION'

SOVIET HISTORICAL RECONSTRUCTION
RELIES HEAVILY ON THE REDUCTION OF
GEORGIAN ASSEMBLAGE TO PRODUCE A
HOMOGENOUS 'IDENTITY' PREDICATED ON
THE MEDIEVAL CHRISTIAN UNIFICATION.
THESE MOTIFS ARE REPRODUCED UNTIL
TODAY.

GEORGIAN
TERRITORIZIALIZATION

'SAGKRIVELO'

'MONGOLIA'

'ARABIA'

'RUSSIA'

'IRAN'

'RUSSIA'

PRESENT

'THE WEST'

'TURKEY'

'ROME'

'GREECE'

'CHOLCHIS'


'IBERIA'


TIME

TERRITORY:
NOMINALLY GEORGIA

'PERSIA'

TERRITORIALIZATION AND CONSCIOUSNESS

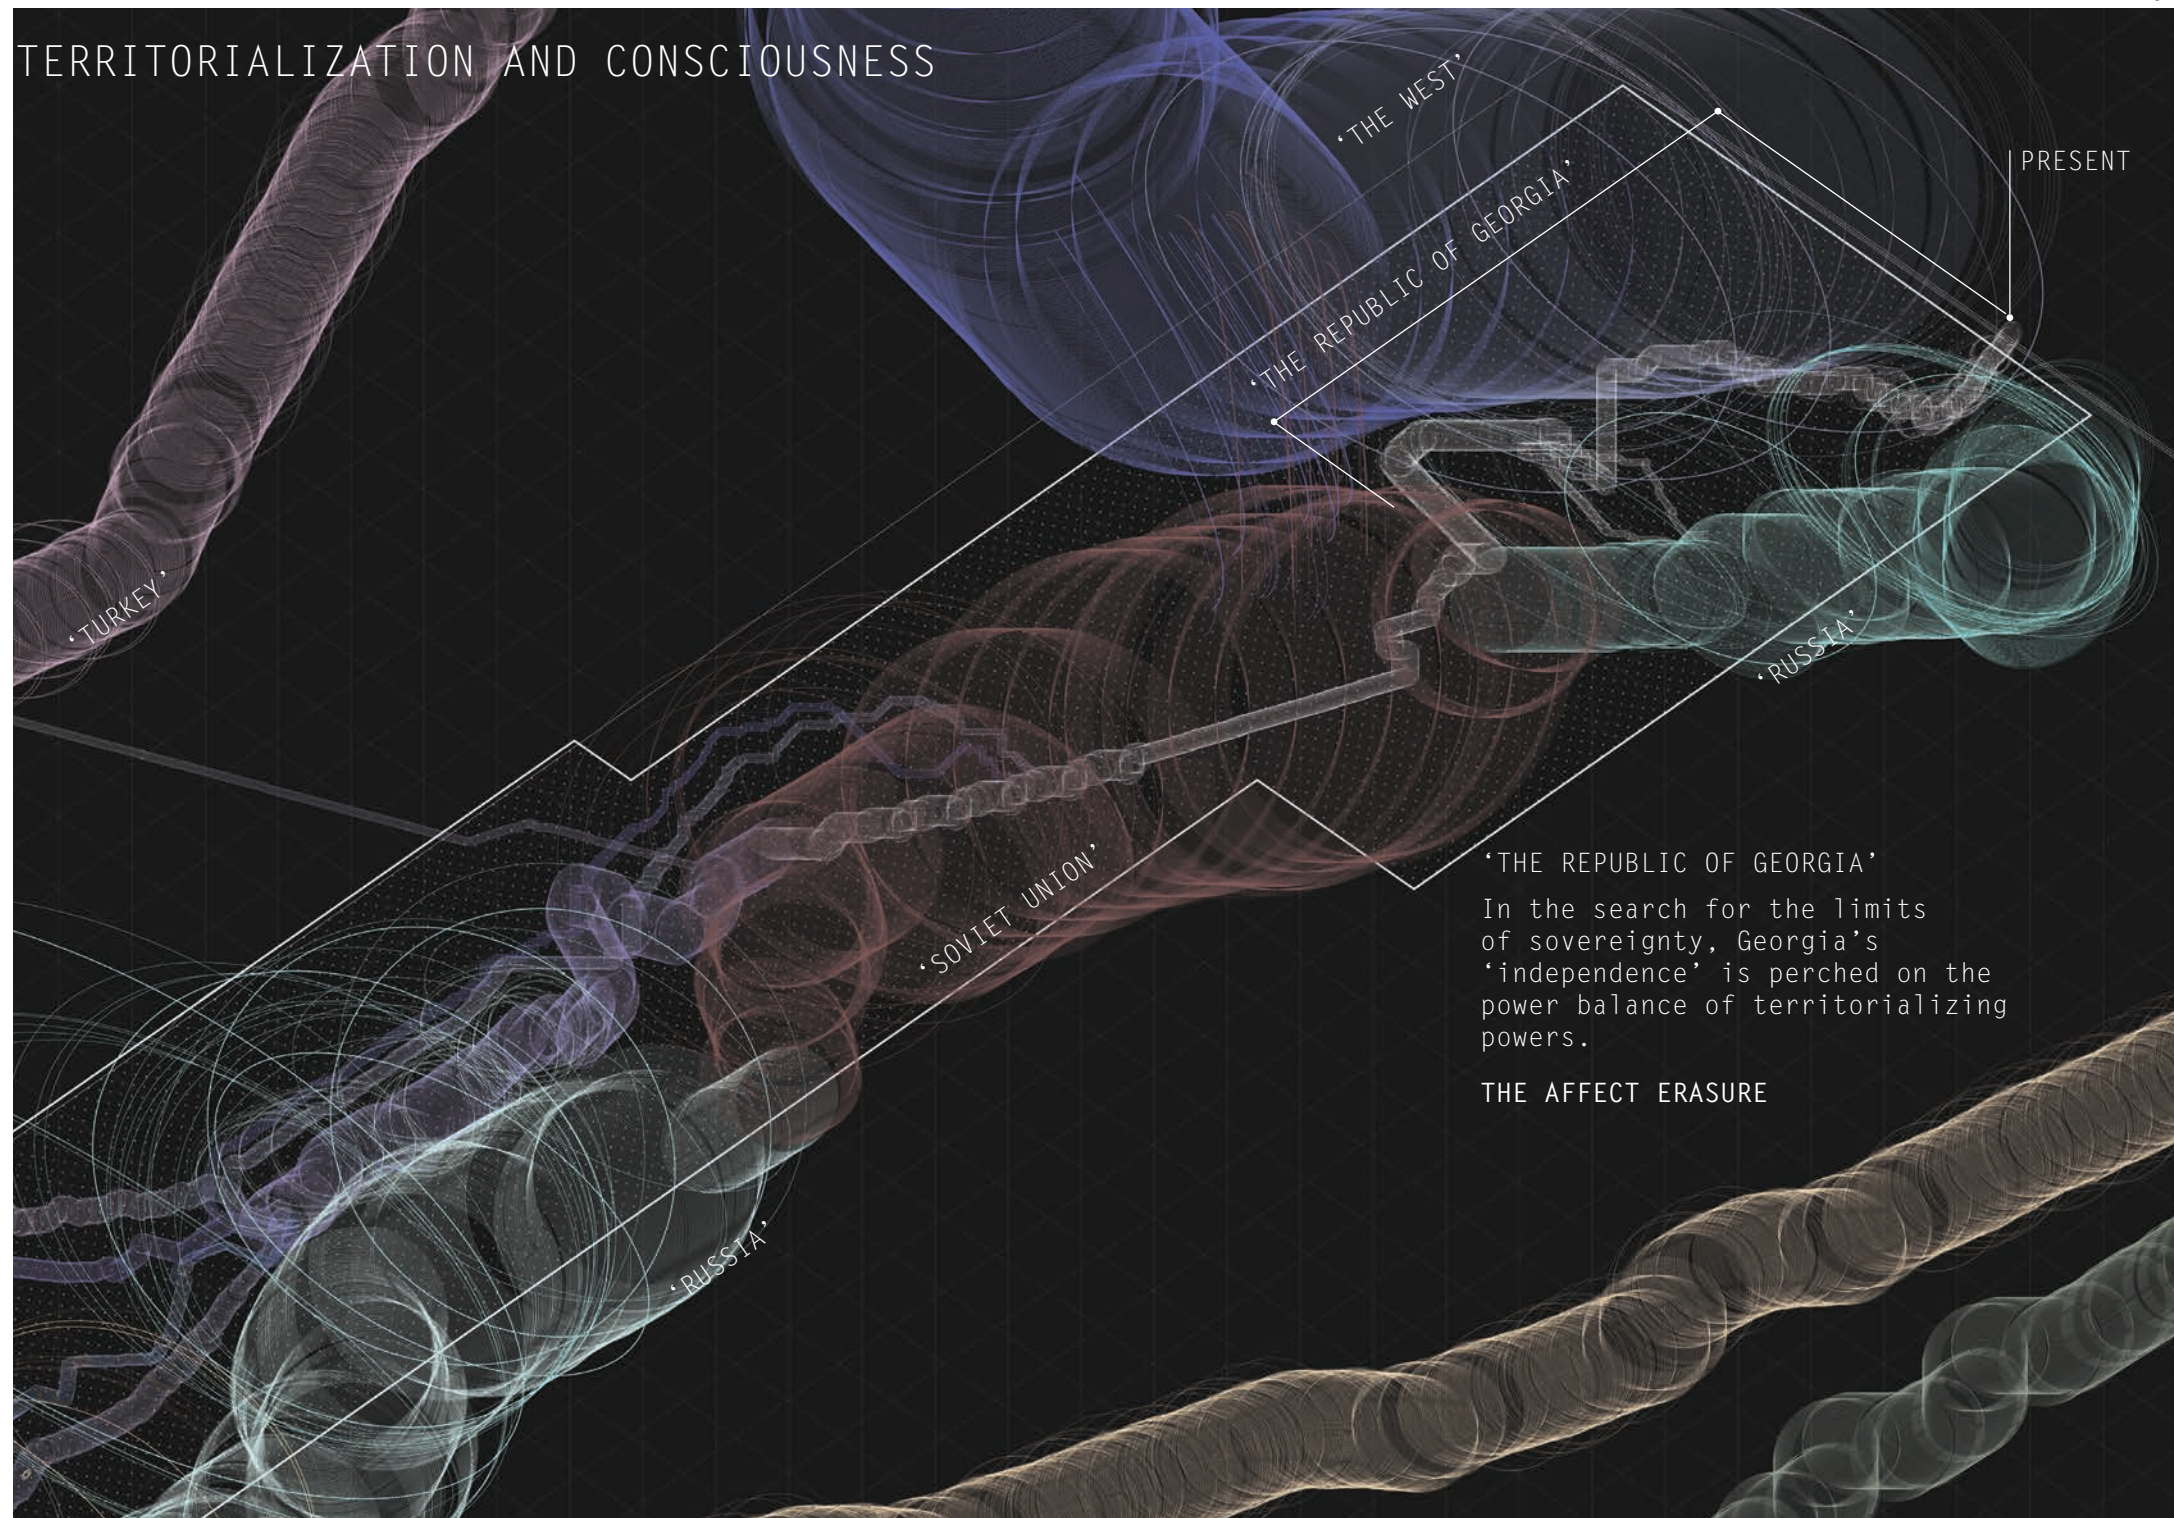

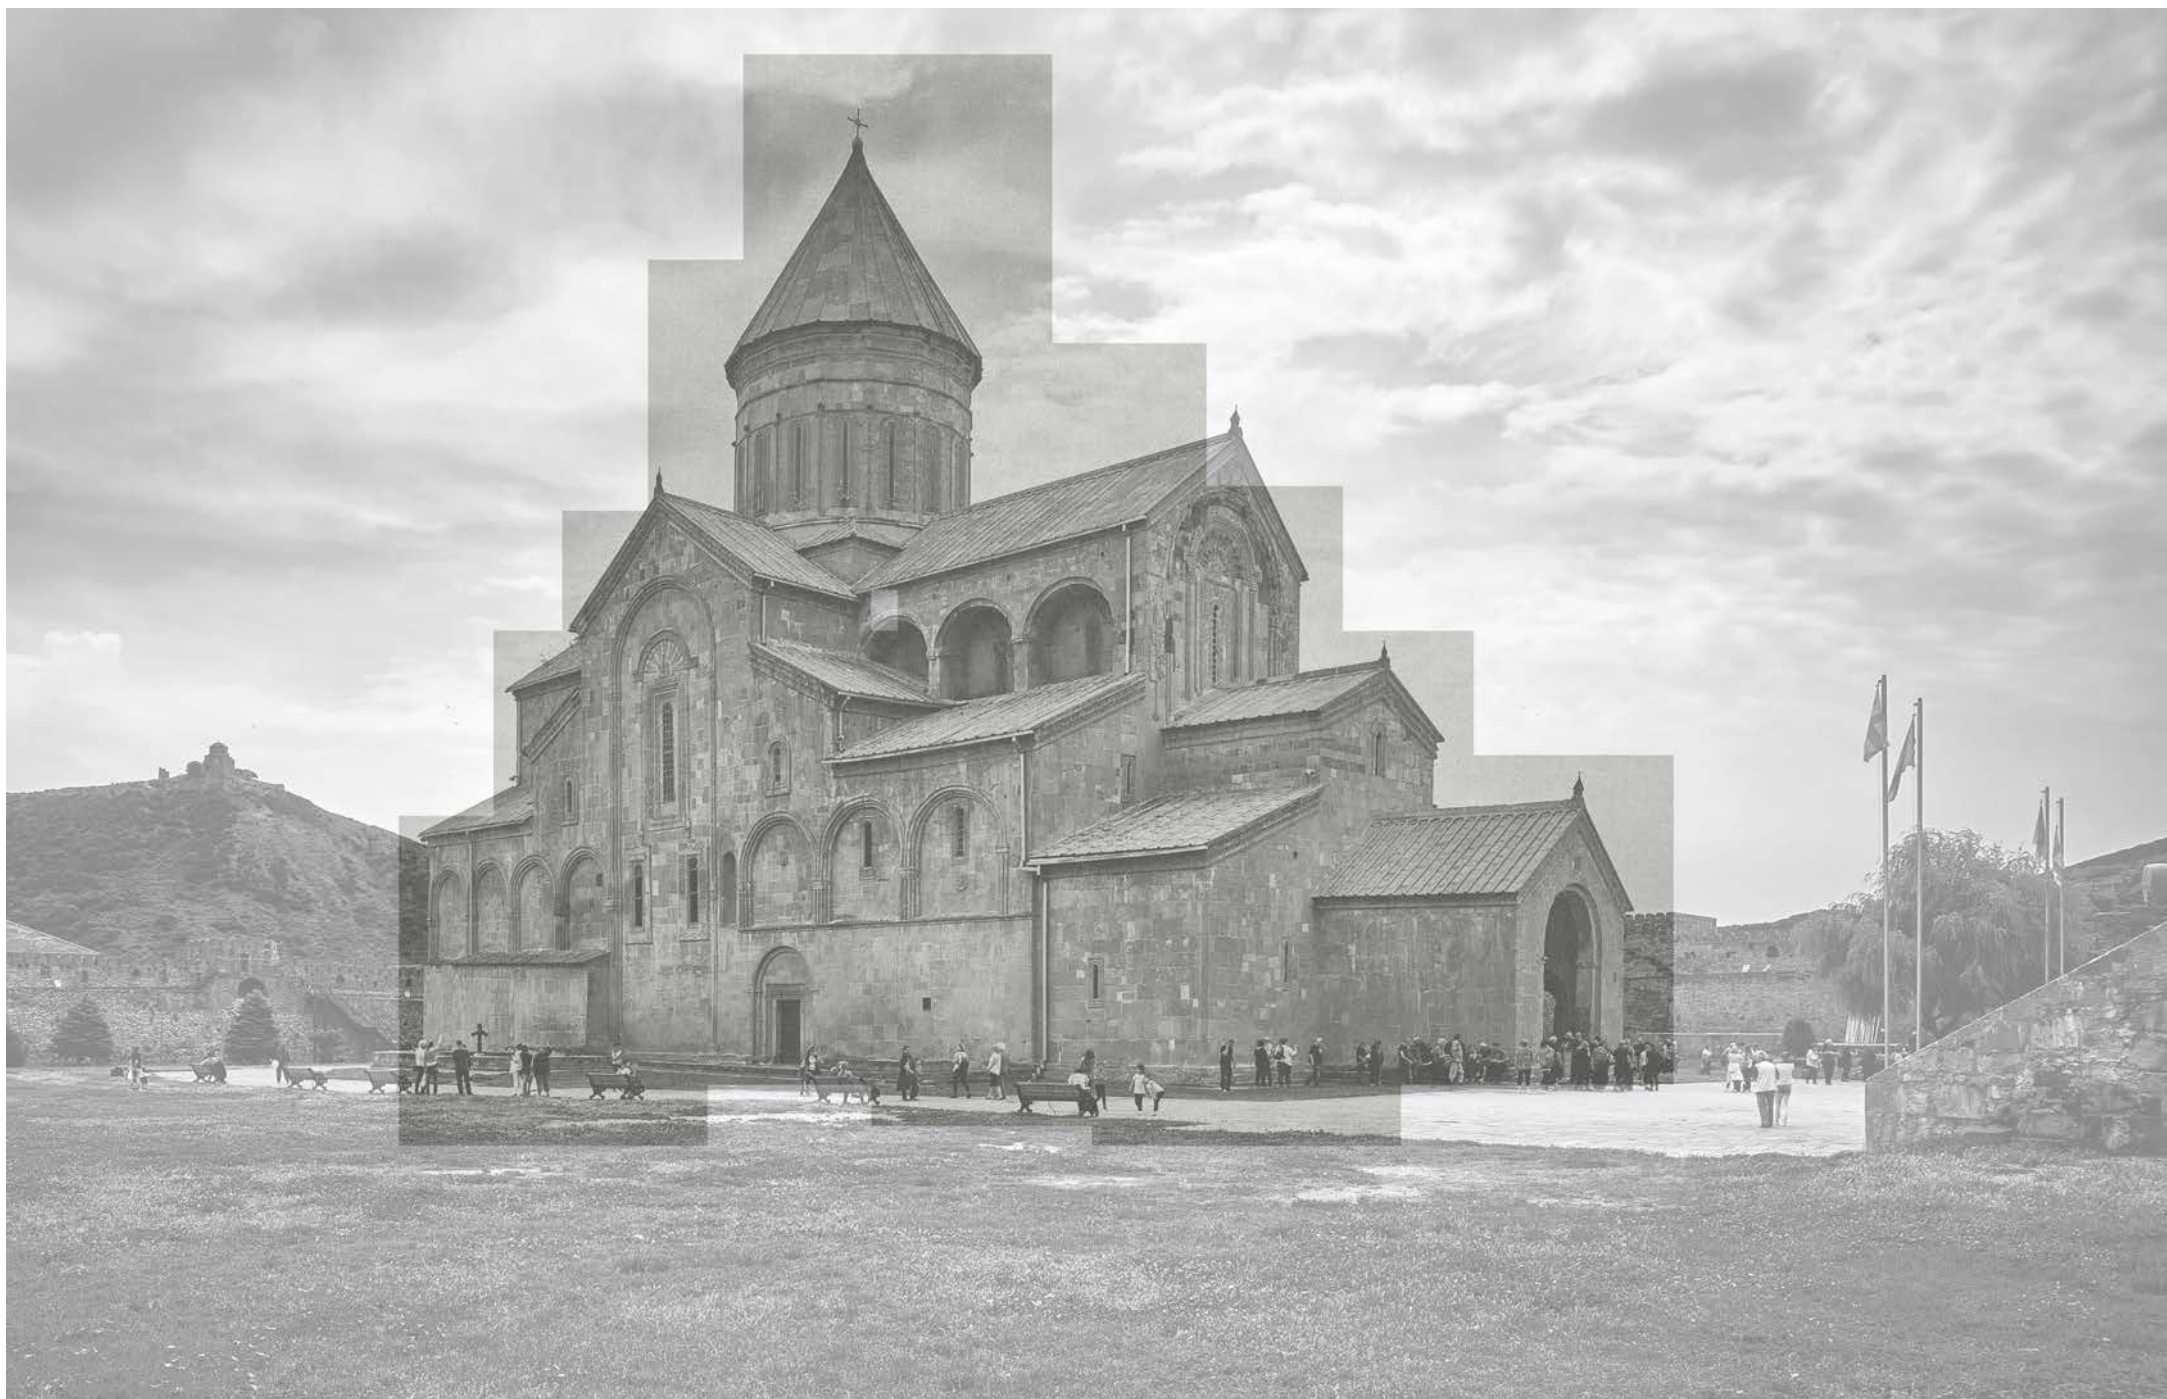

SVETITSKHOVELI CATHEDRAL



SVETITSKHOVELI CATHEDRAL - WHITEWASHING



THE NATIONAL ACADEMY OF SCIENCE - SOCIALIST REALISM - APPROPRIATION OF RELIGIOUS SYMBOLS



SVETITSKHOVELI CATHEDRAL




SAMEBA CATHEDRAL - SUPPLANTATION OF THE OLD SYMBOL WITH A NEW SYMBOL WHICH STRENGTHENS RELATION TO RUSSIAN MYTH




RIGHT-WING EXPLOITATION OF RELIGIOUS SYMBOLS IN CONTEMPORARY PROTEST - A STEP AWAY FROM 'EUROPE'

TERRITORIALIZATION AND CONSCIOUSNESS

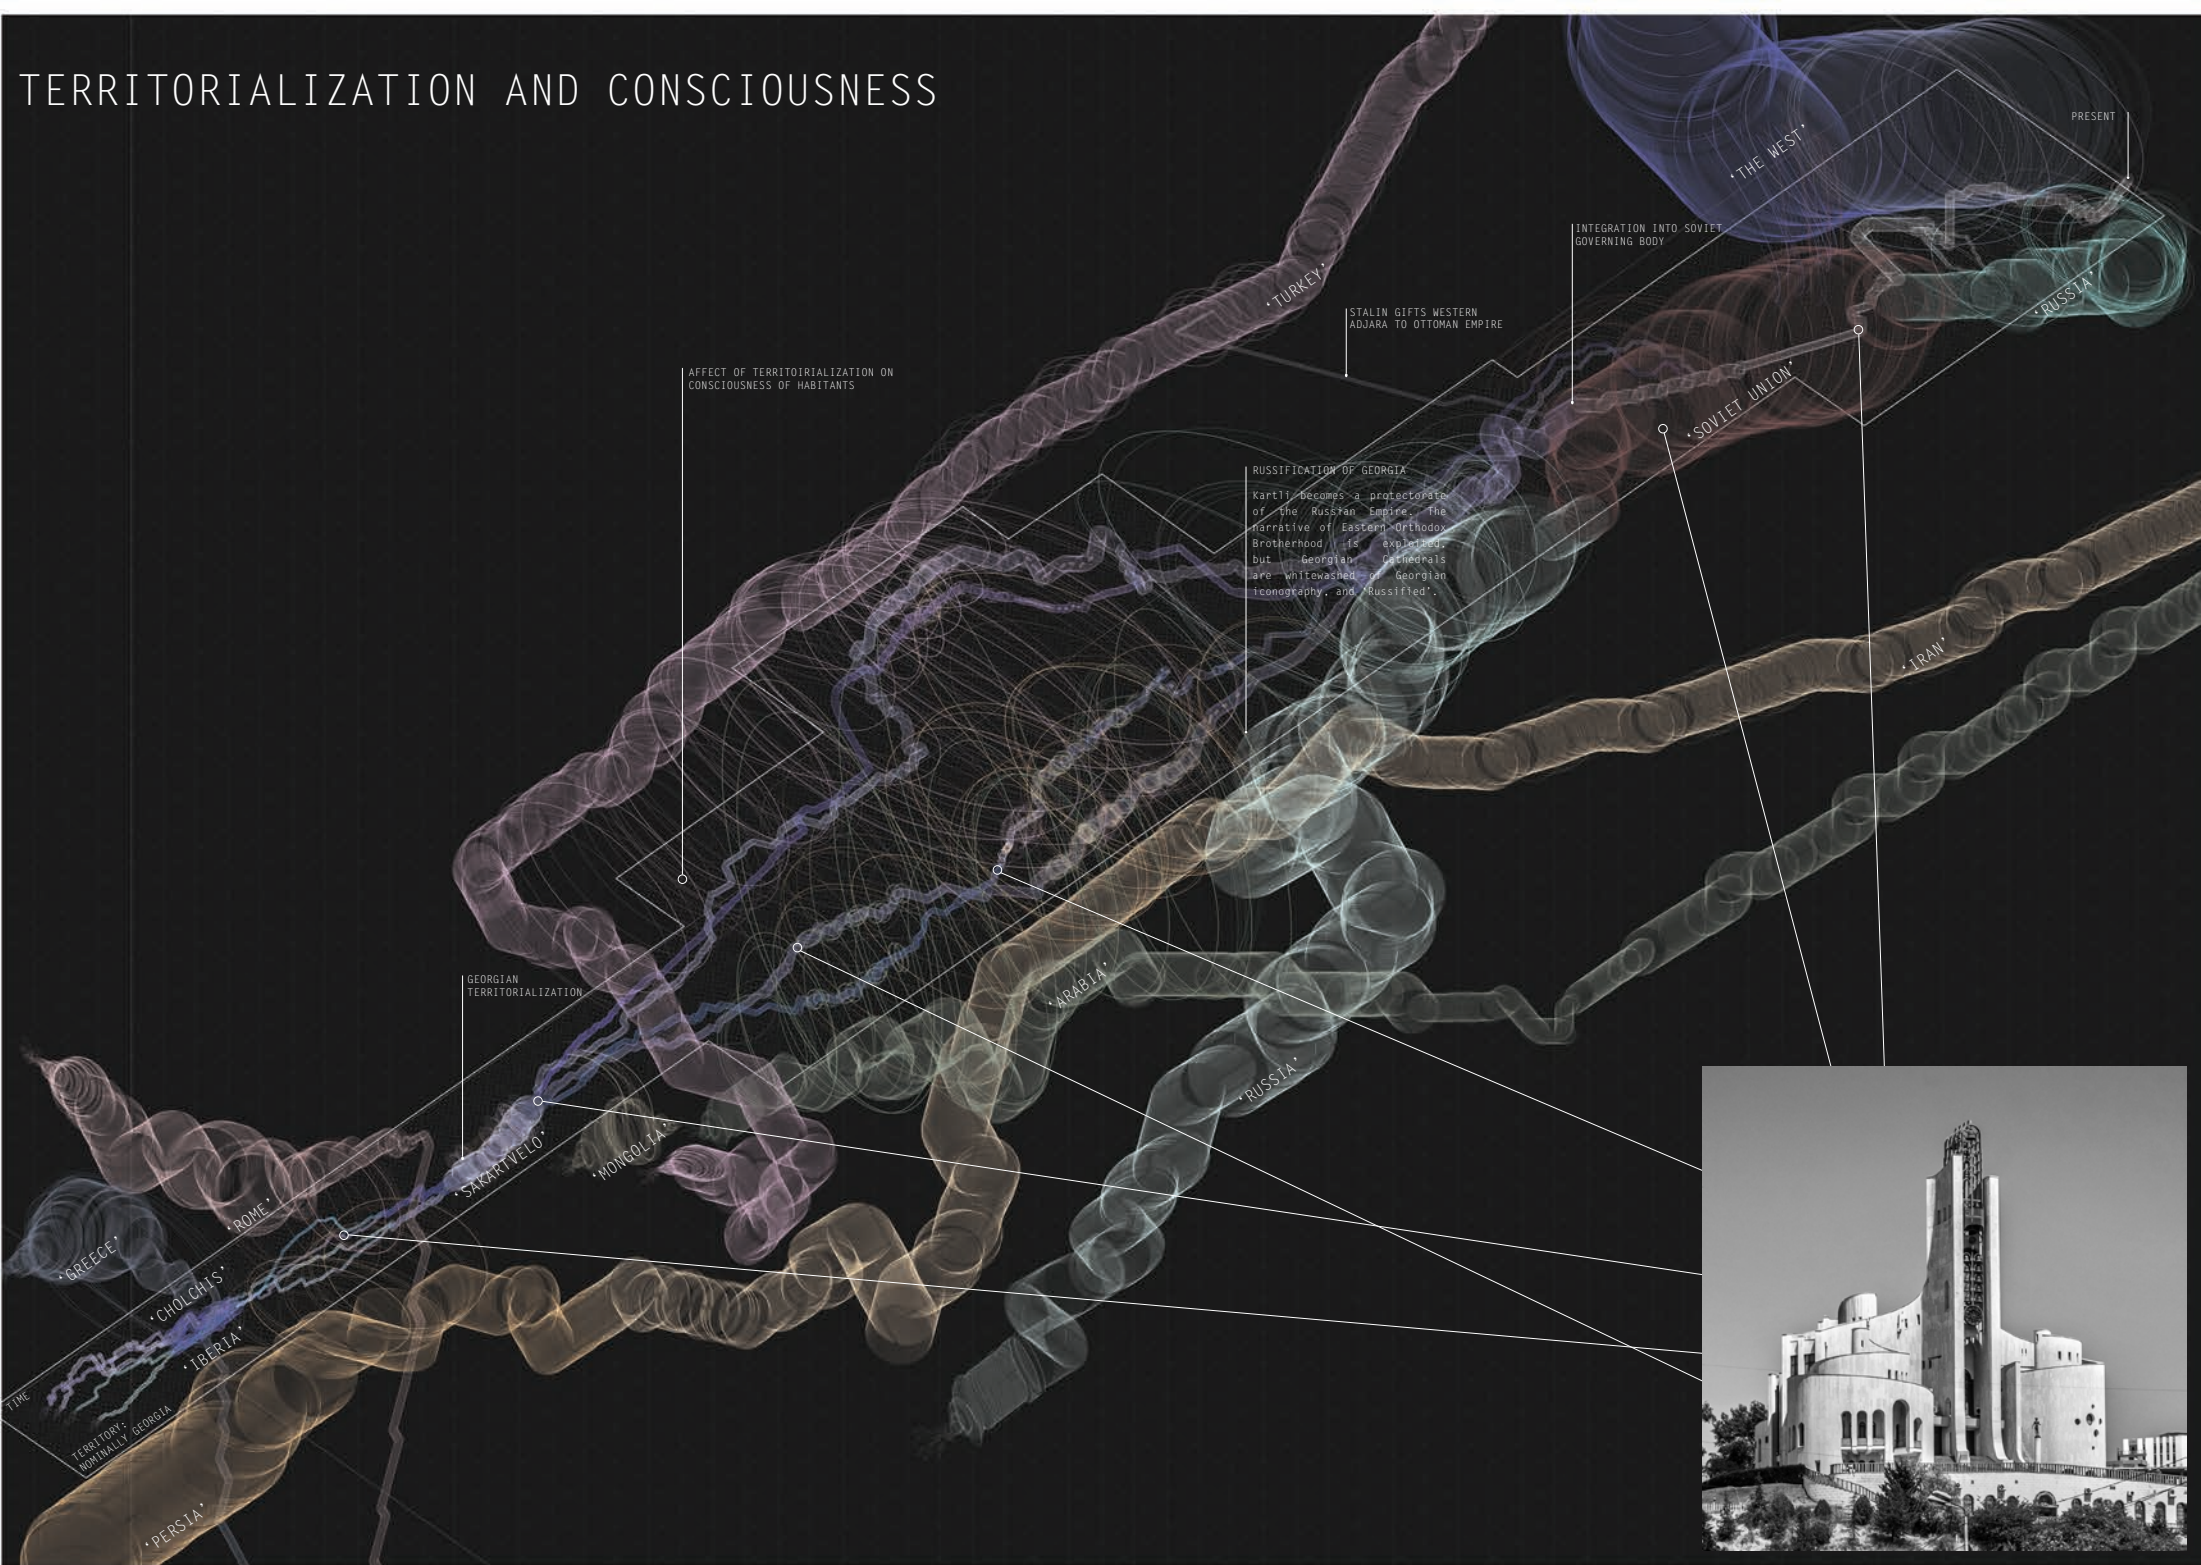


TERRITORIALIZATION AND CONSCIOUSNESS

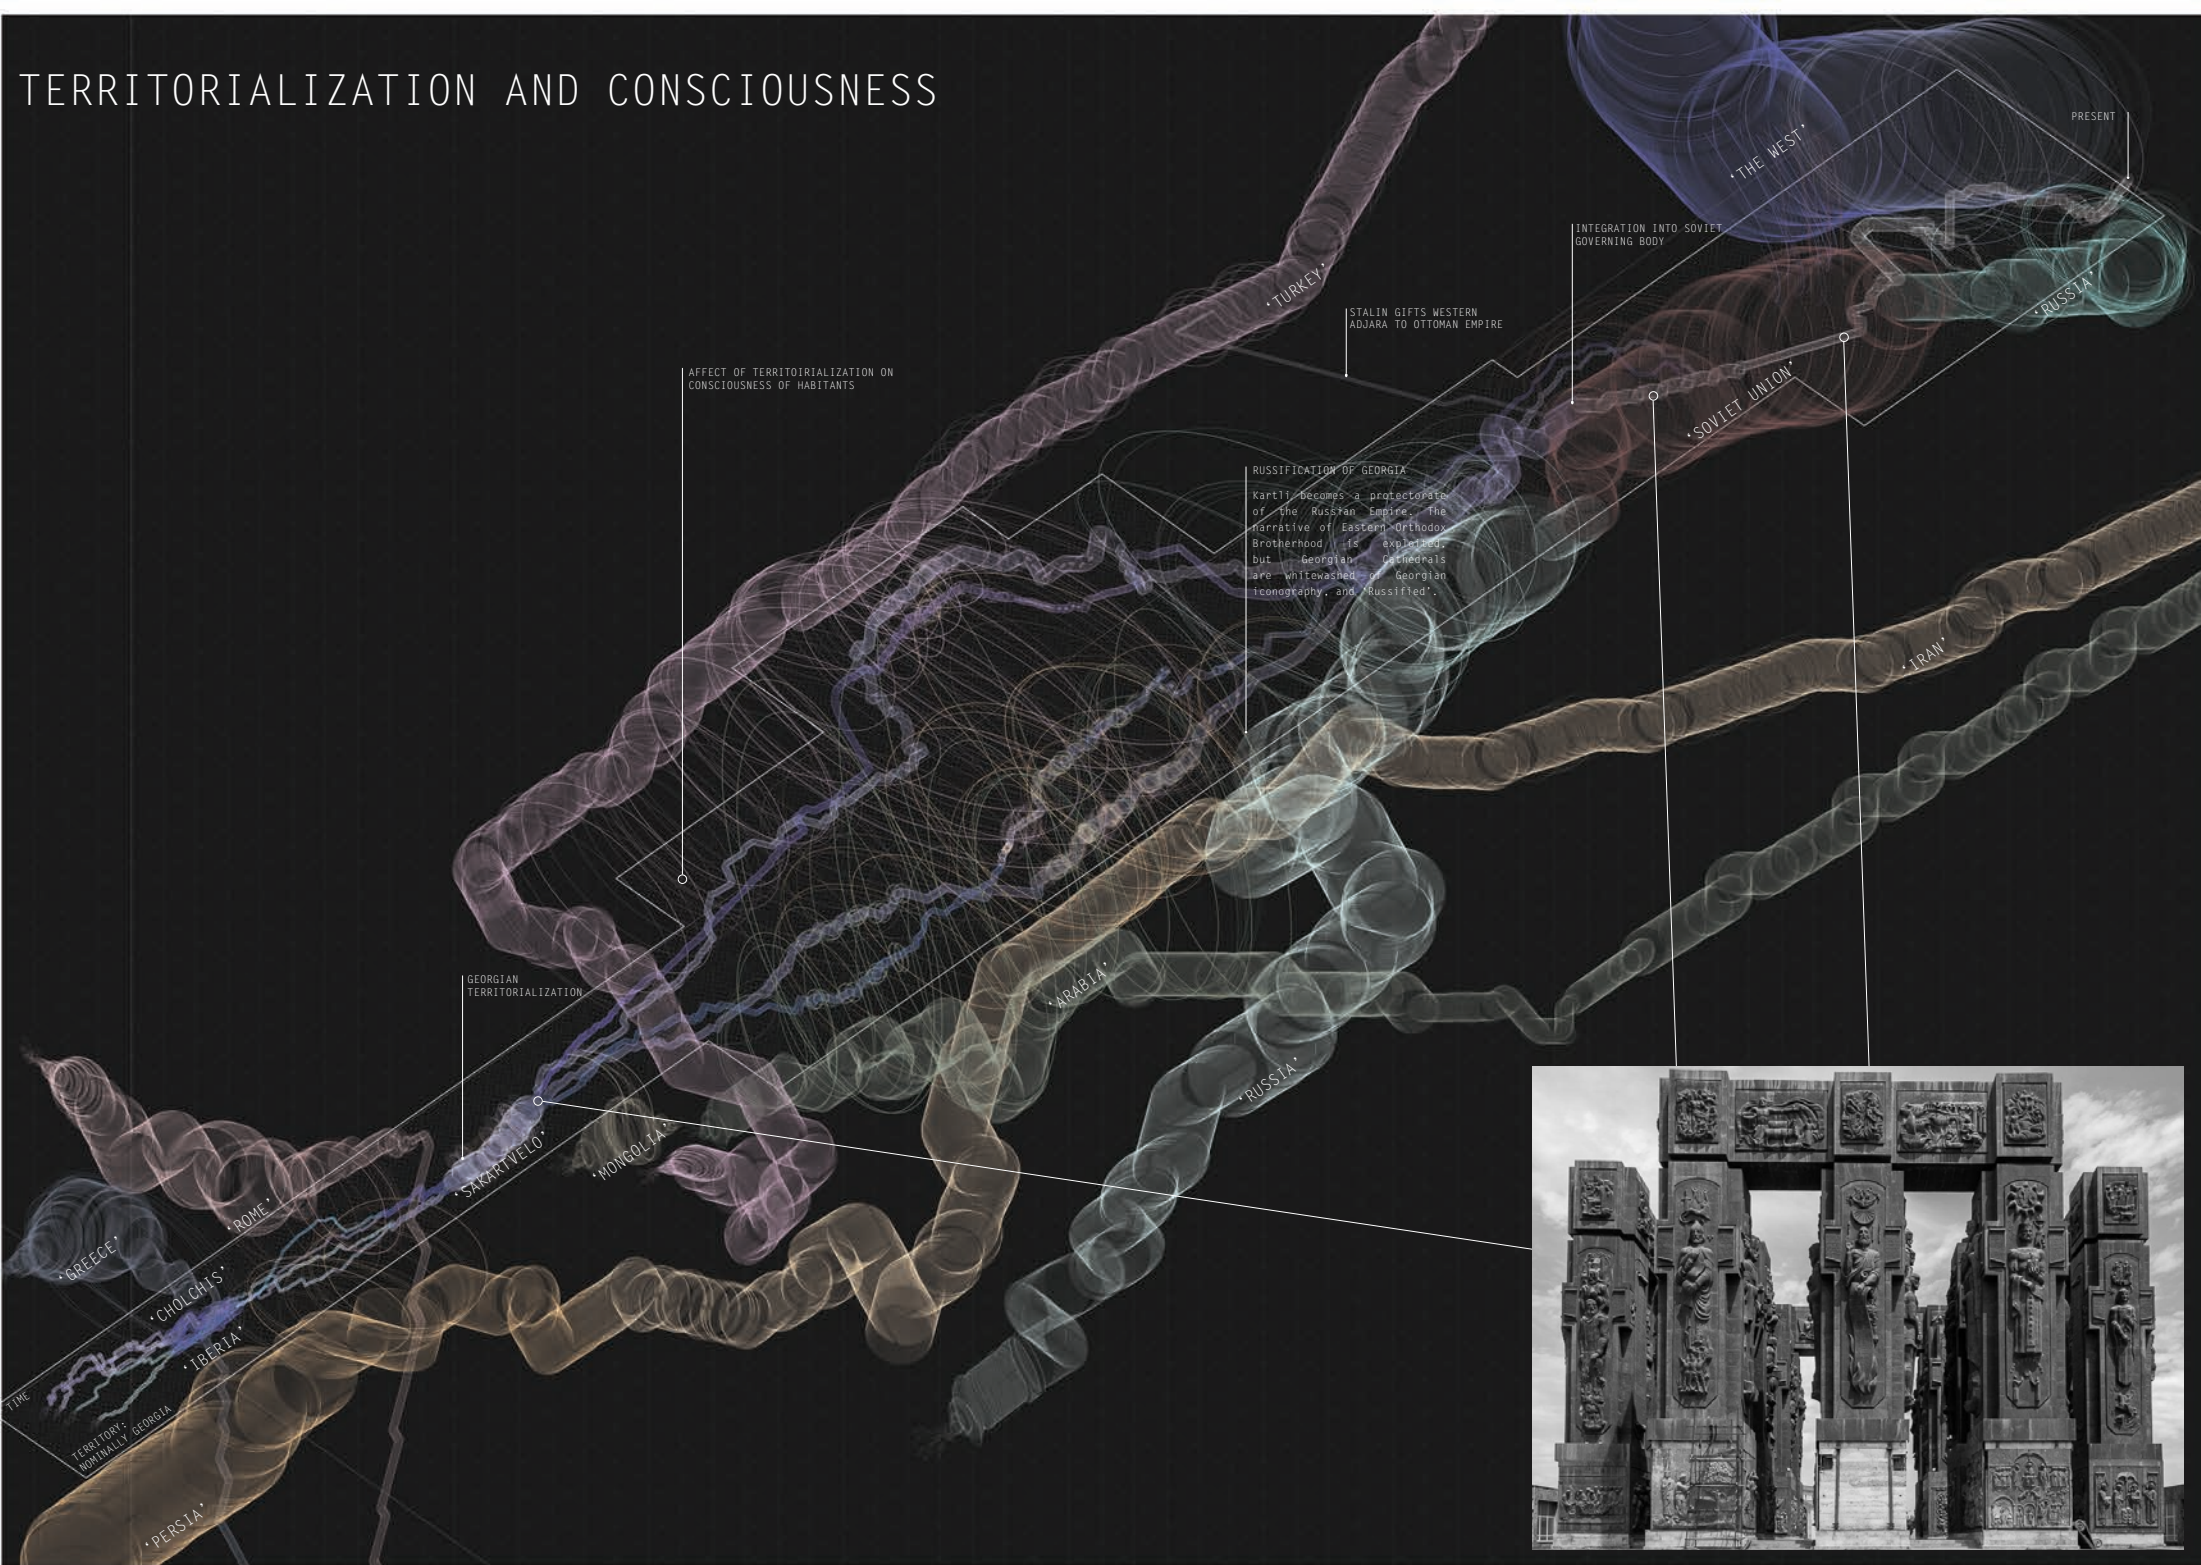








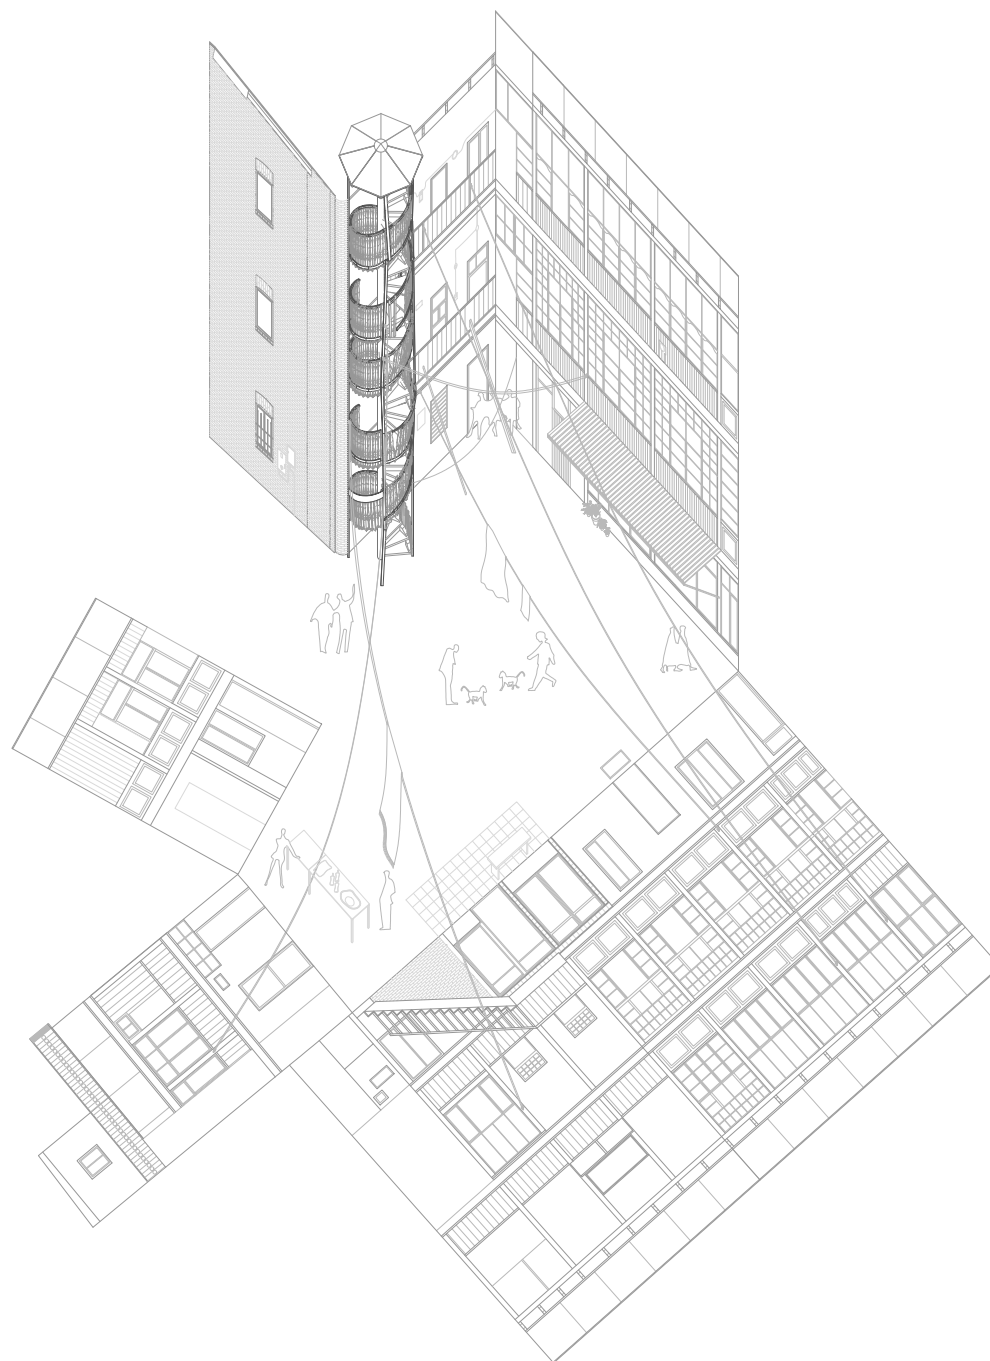

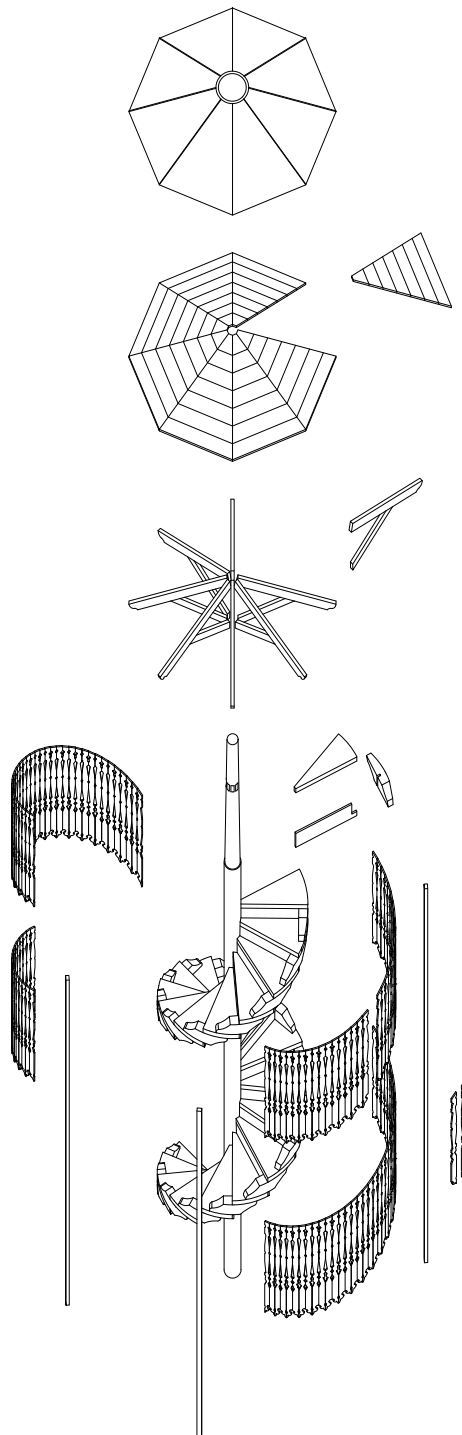


KIBE - EXPLODED AXONOMETRIC










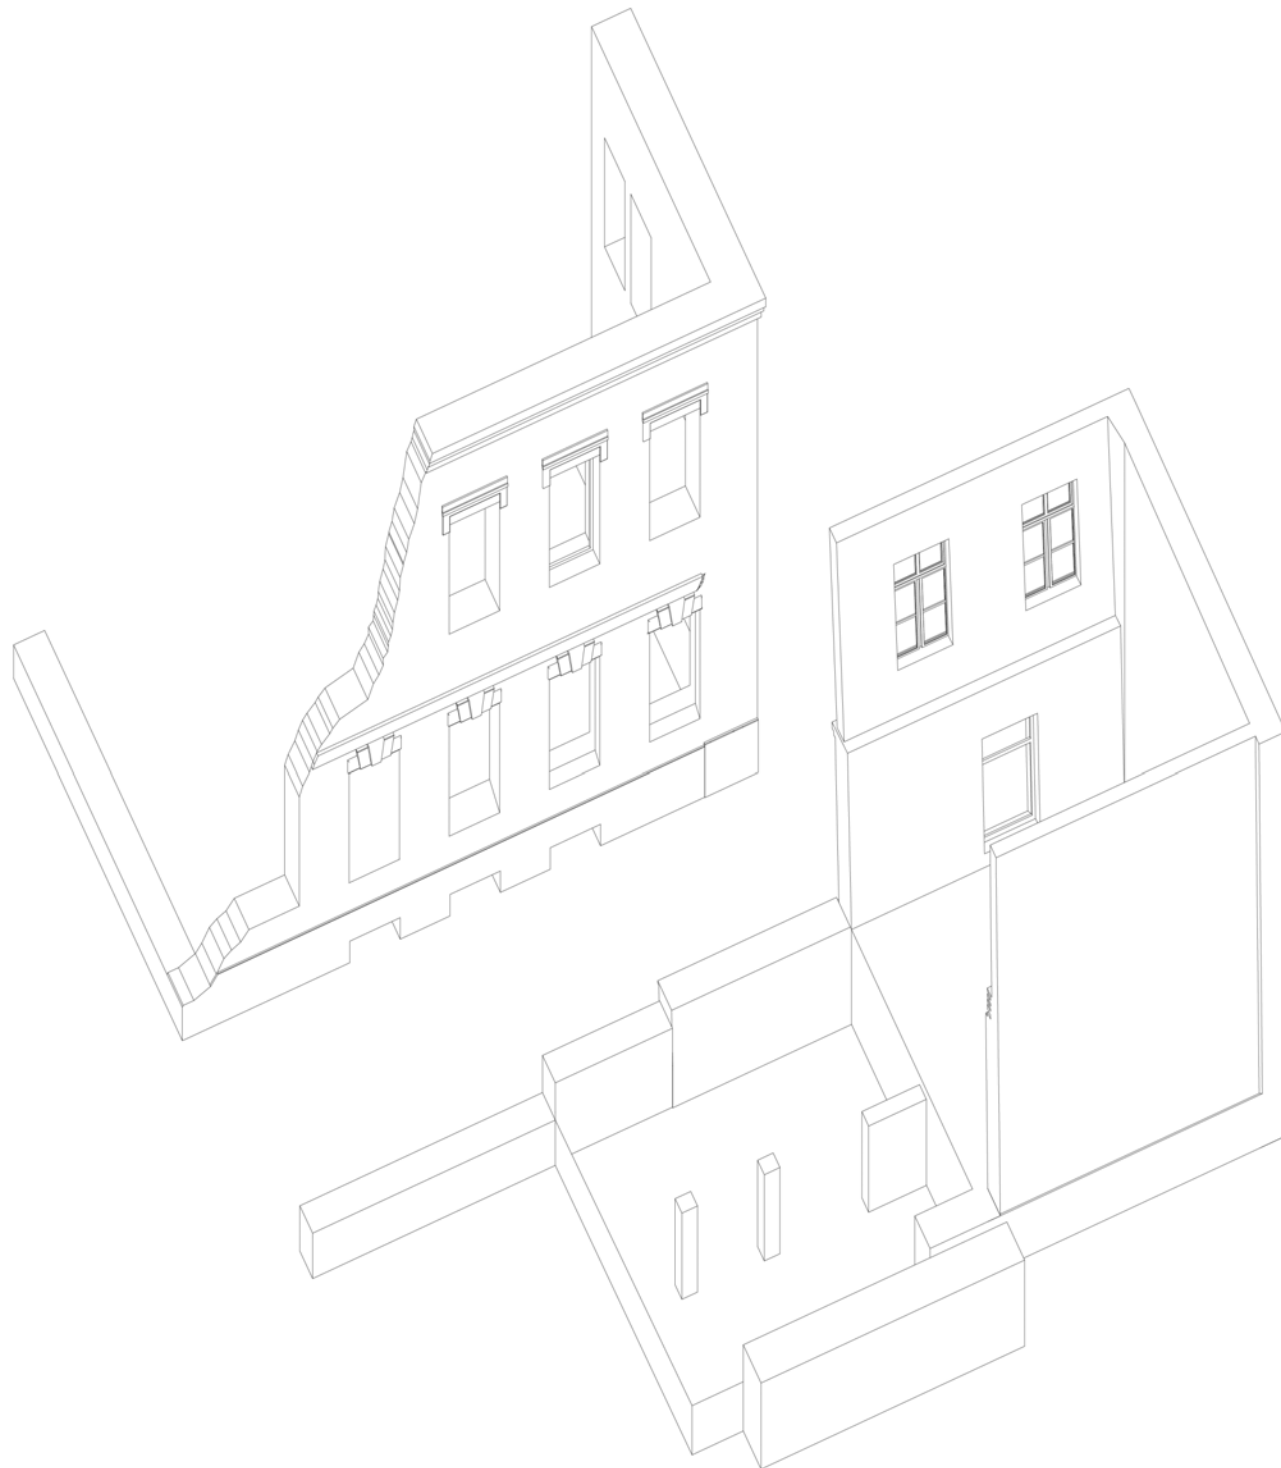

AXONOMETRIC - SITE

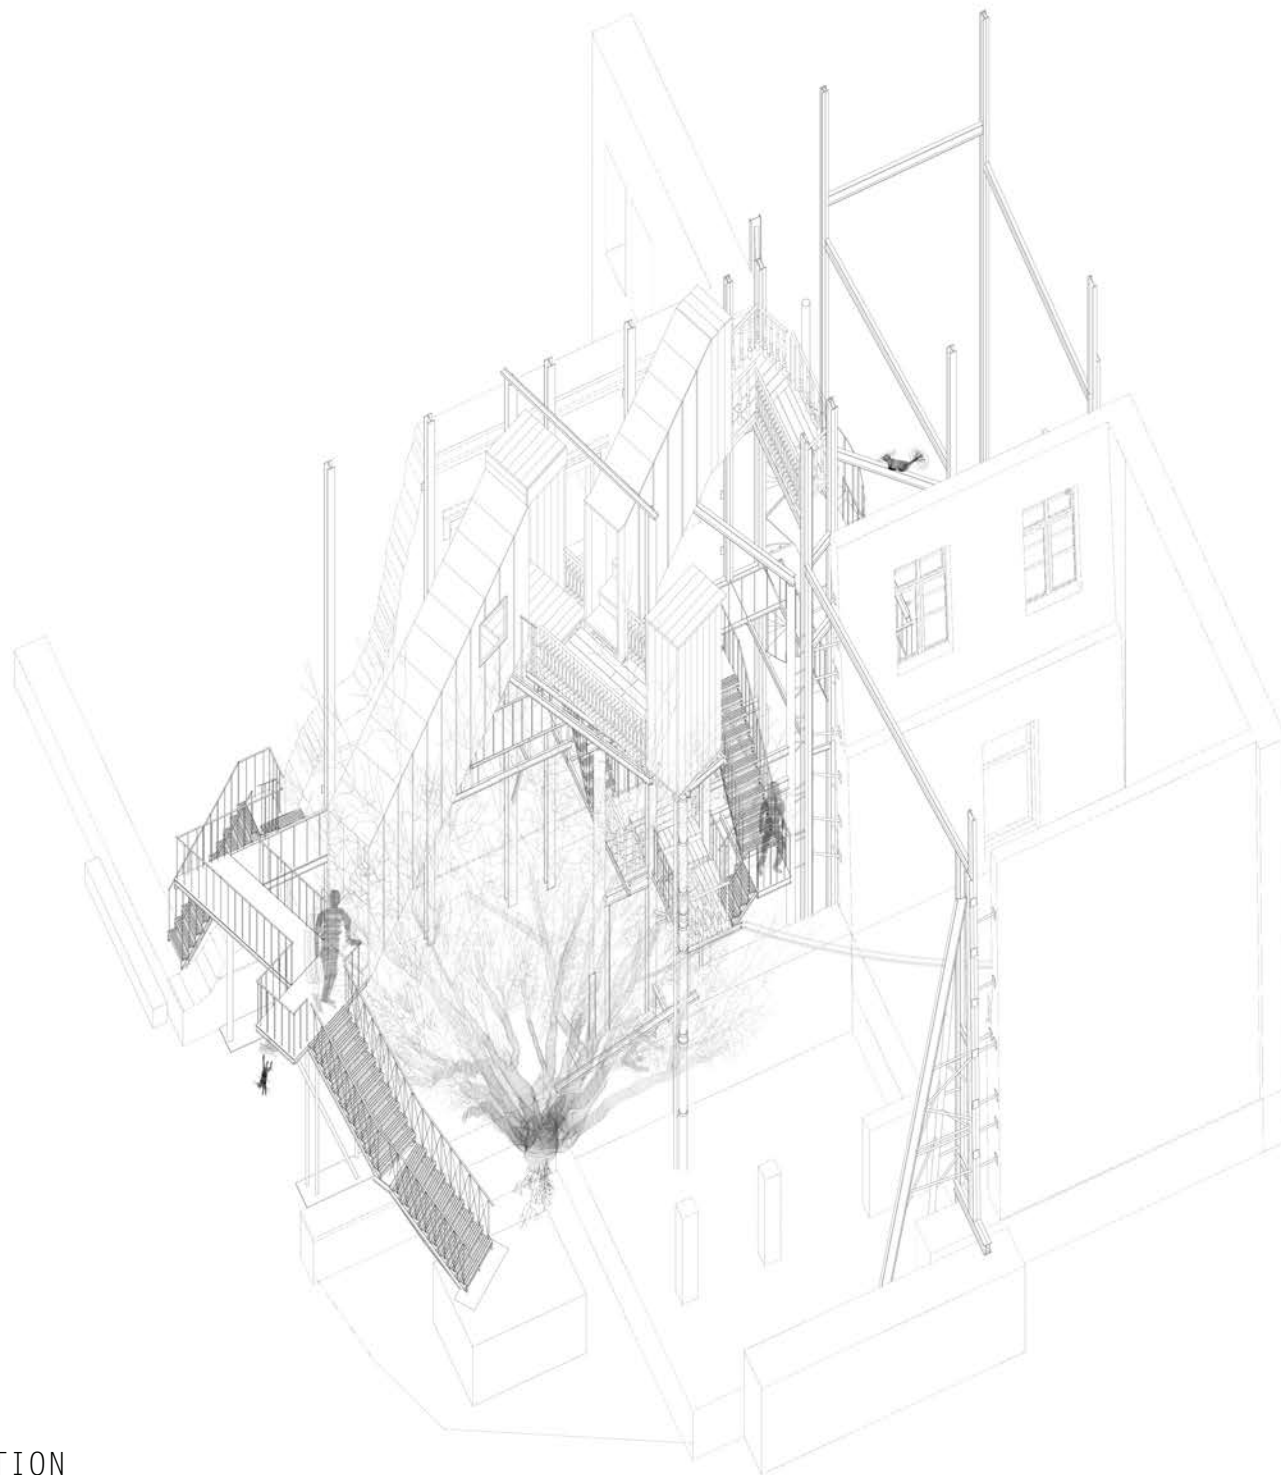


AXONOMETRIC - INTERVENTION

Abkhazian IDP Settlement

South Ossetian IDP Settlement

Elementary School and
Kindergarten

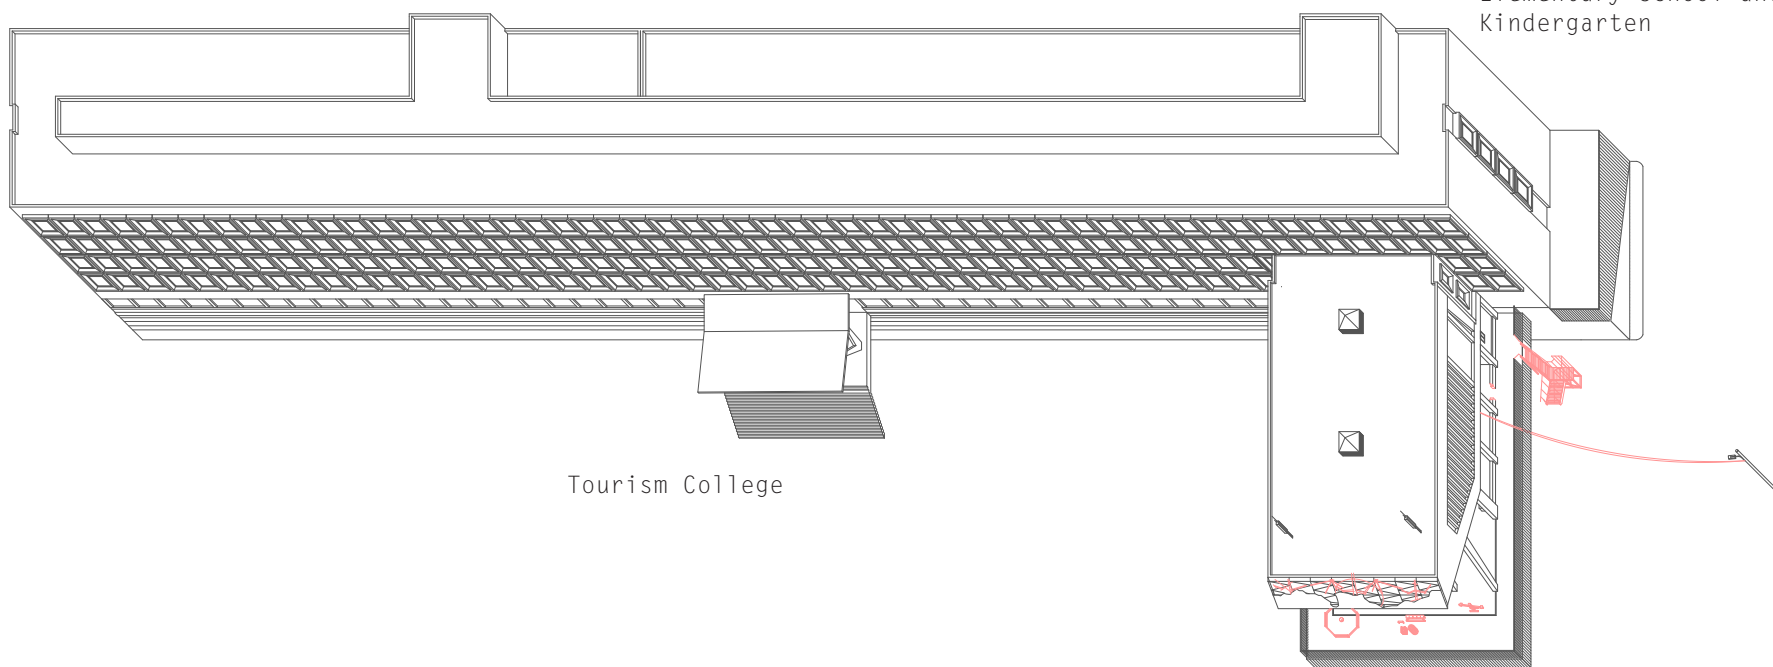

Tourism College

Auditorium Terrace












WE - ARTVAZD PELESHIAN [1969]







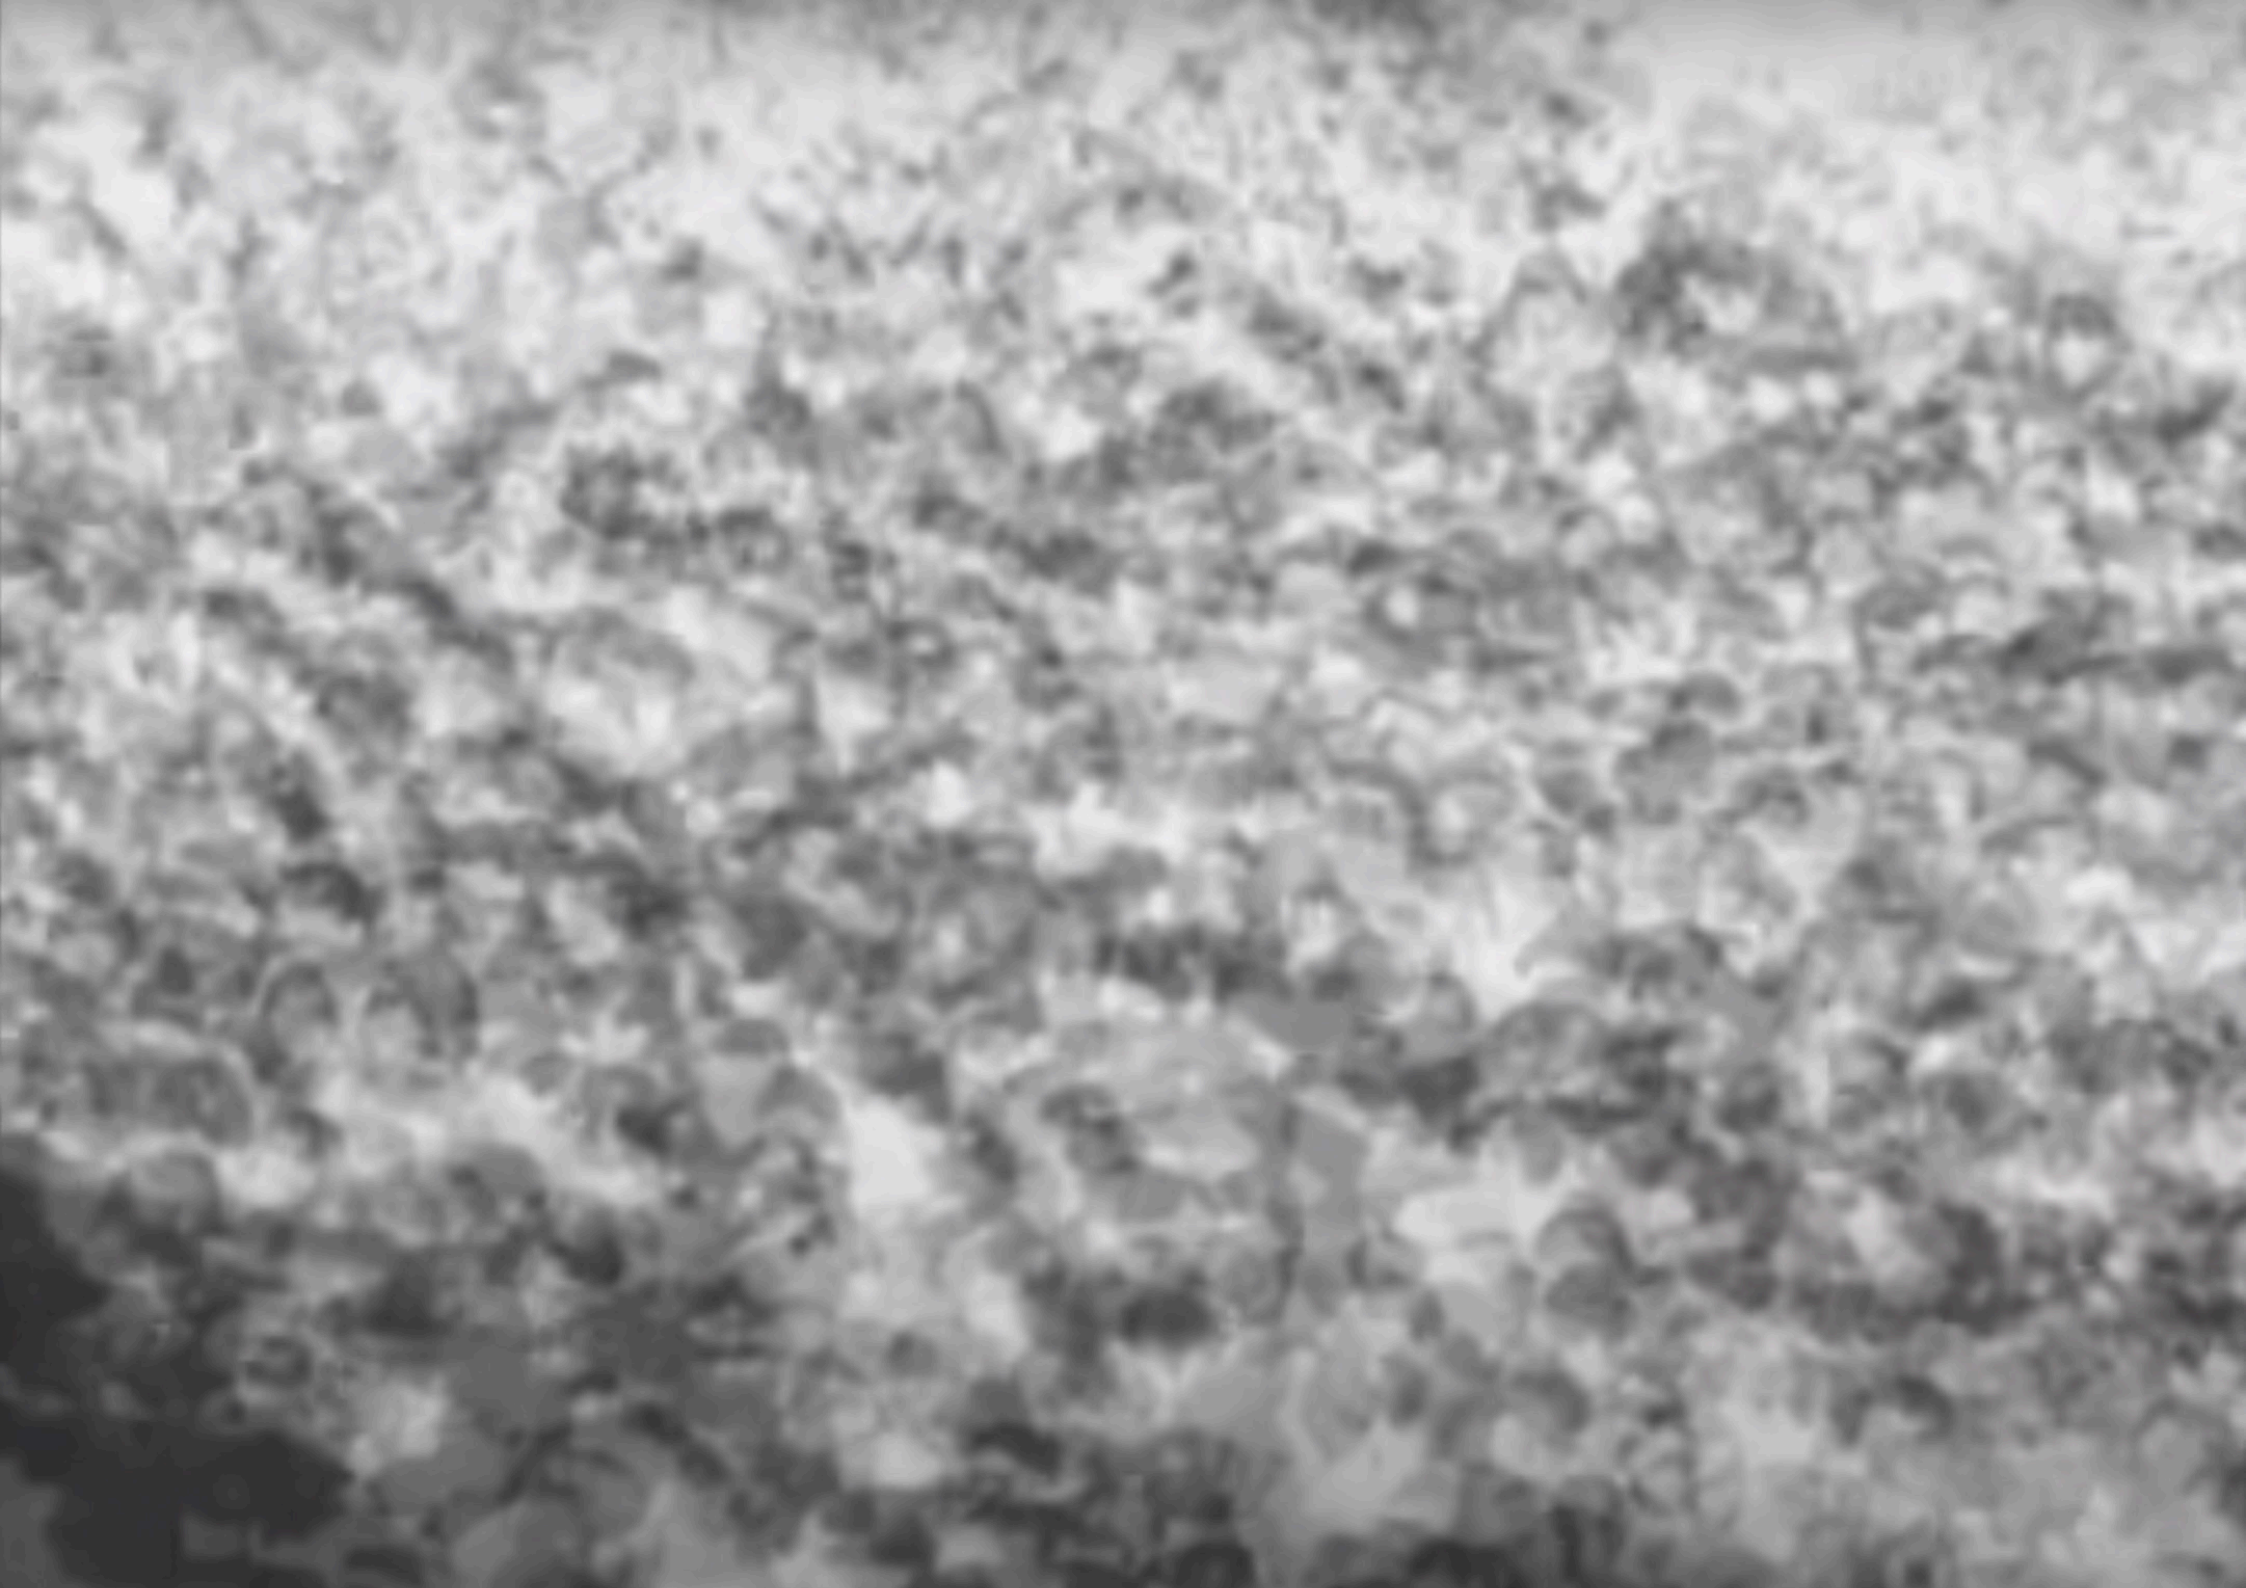


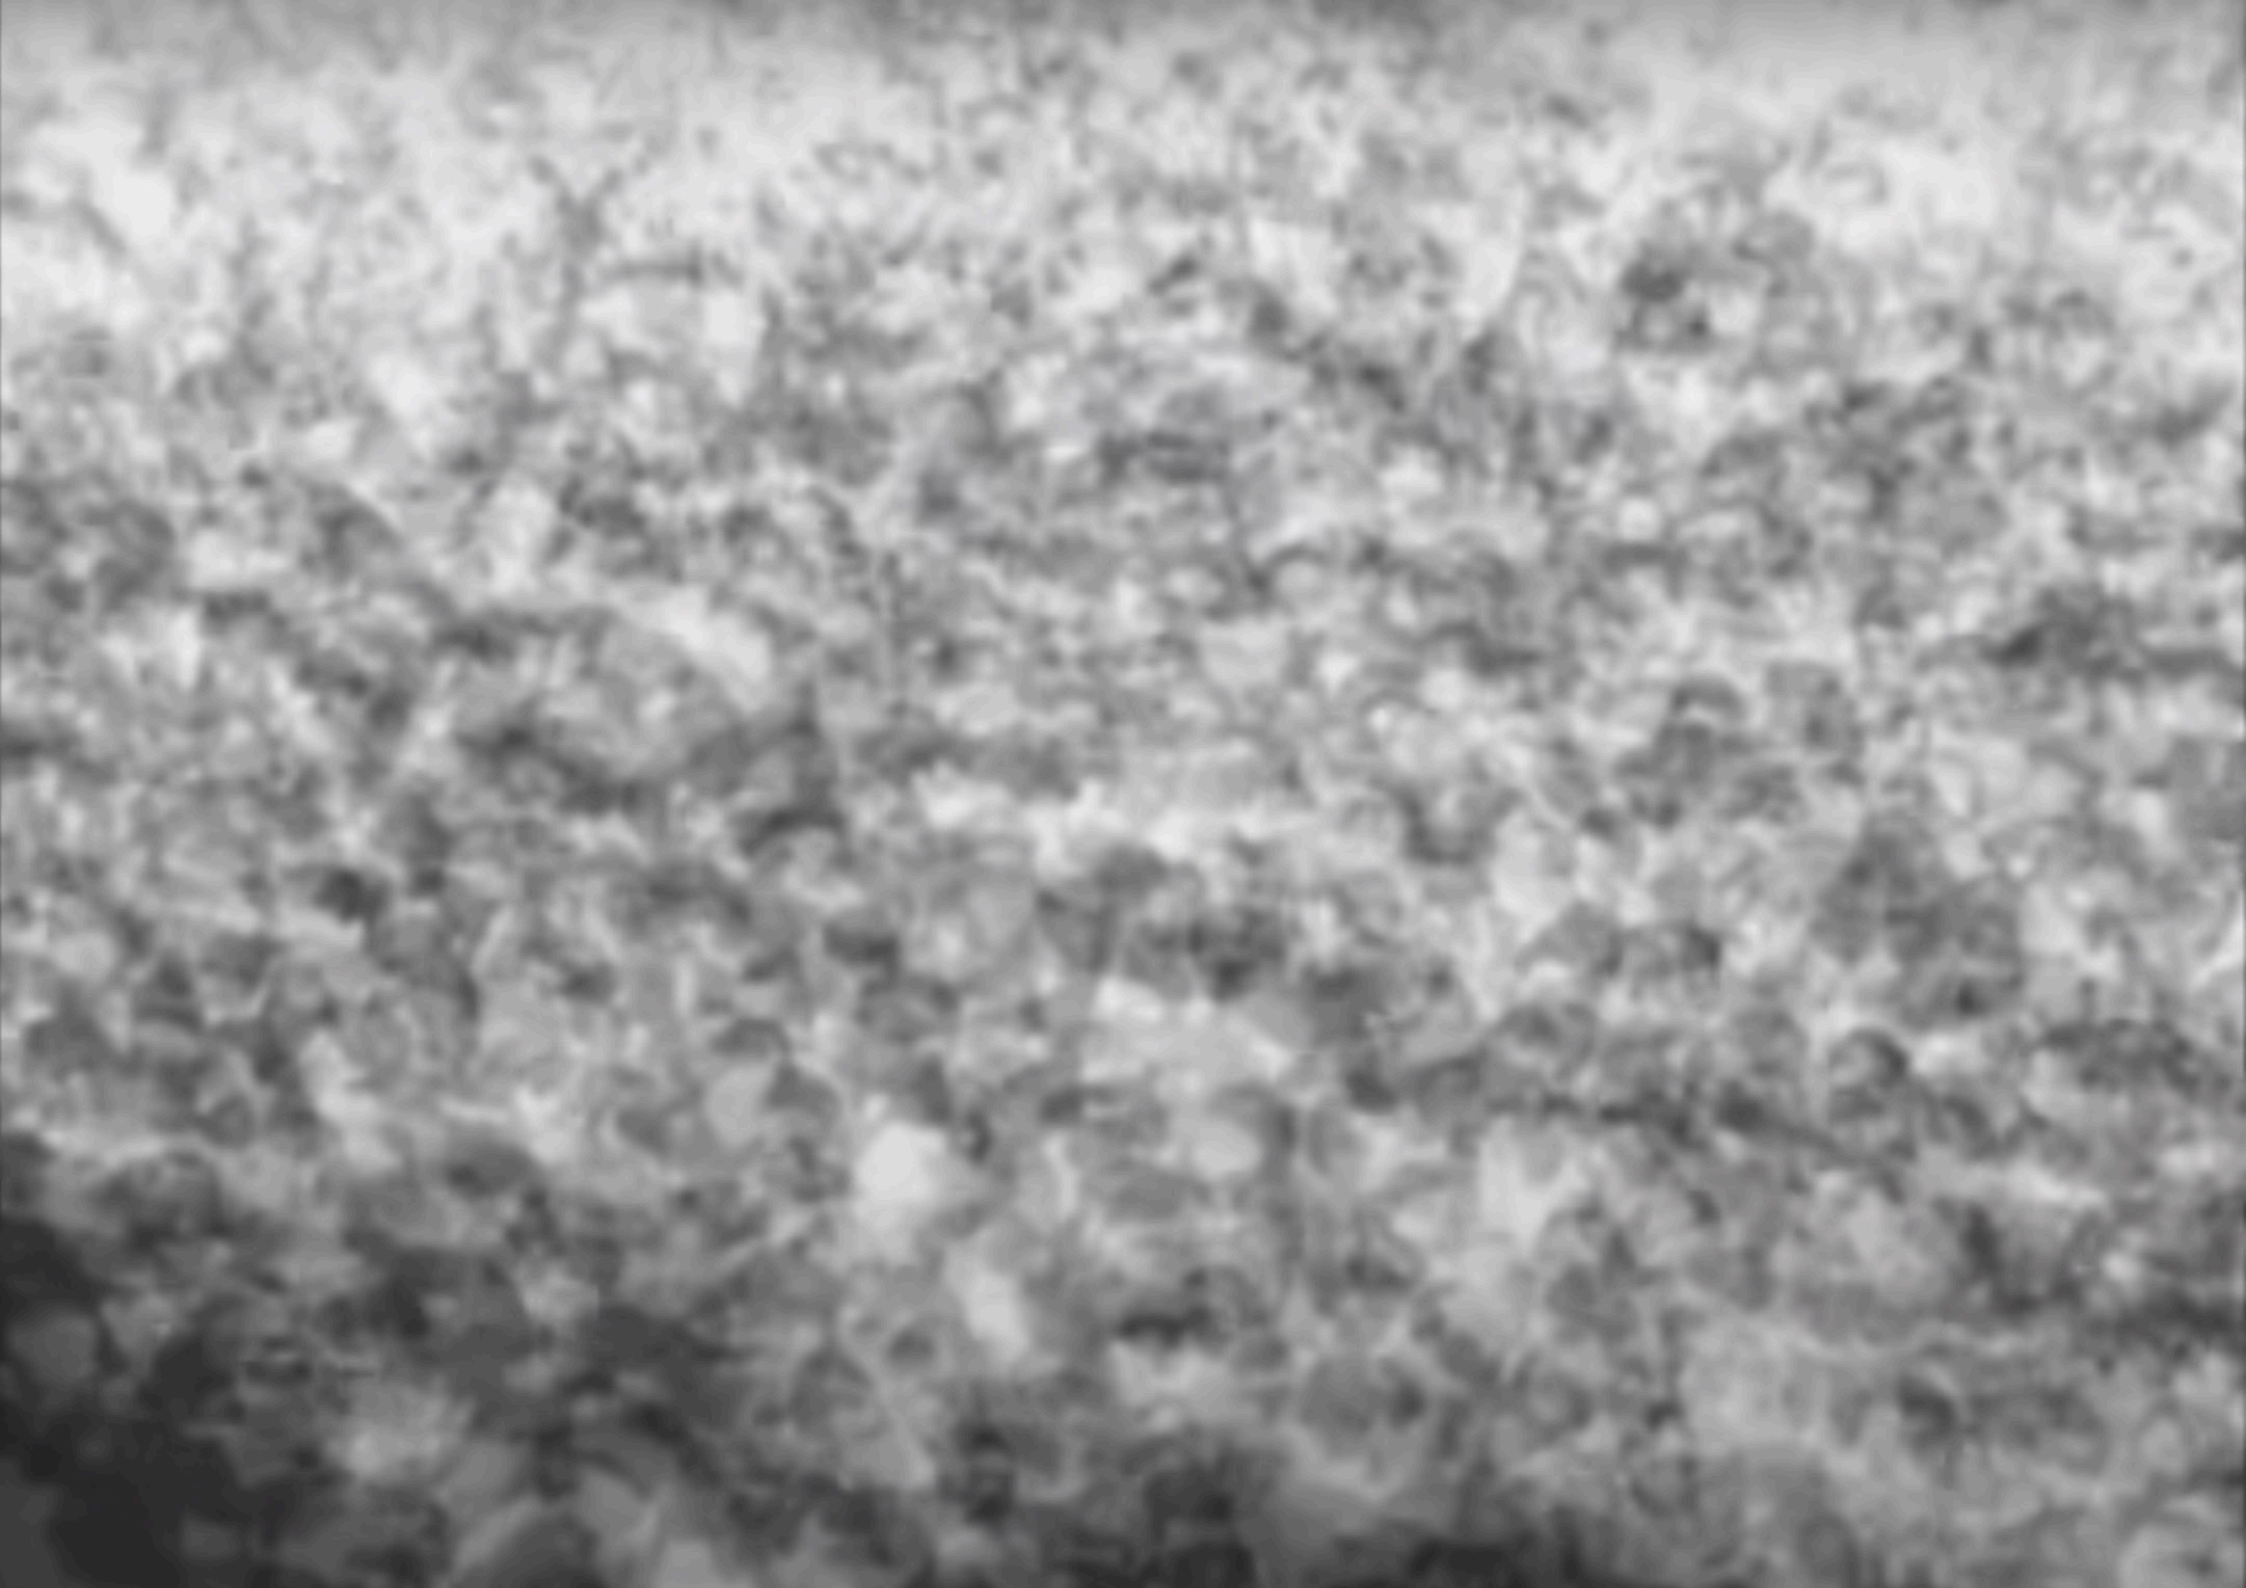

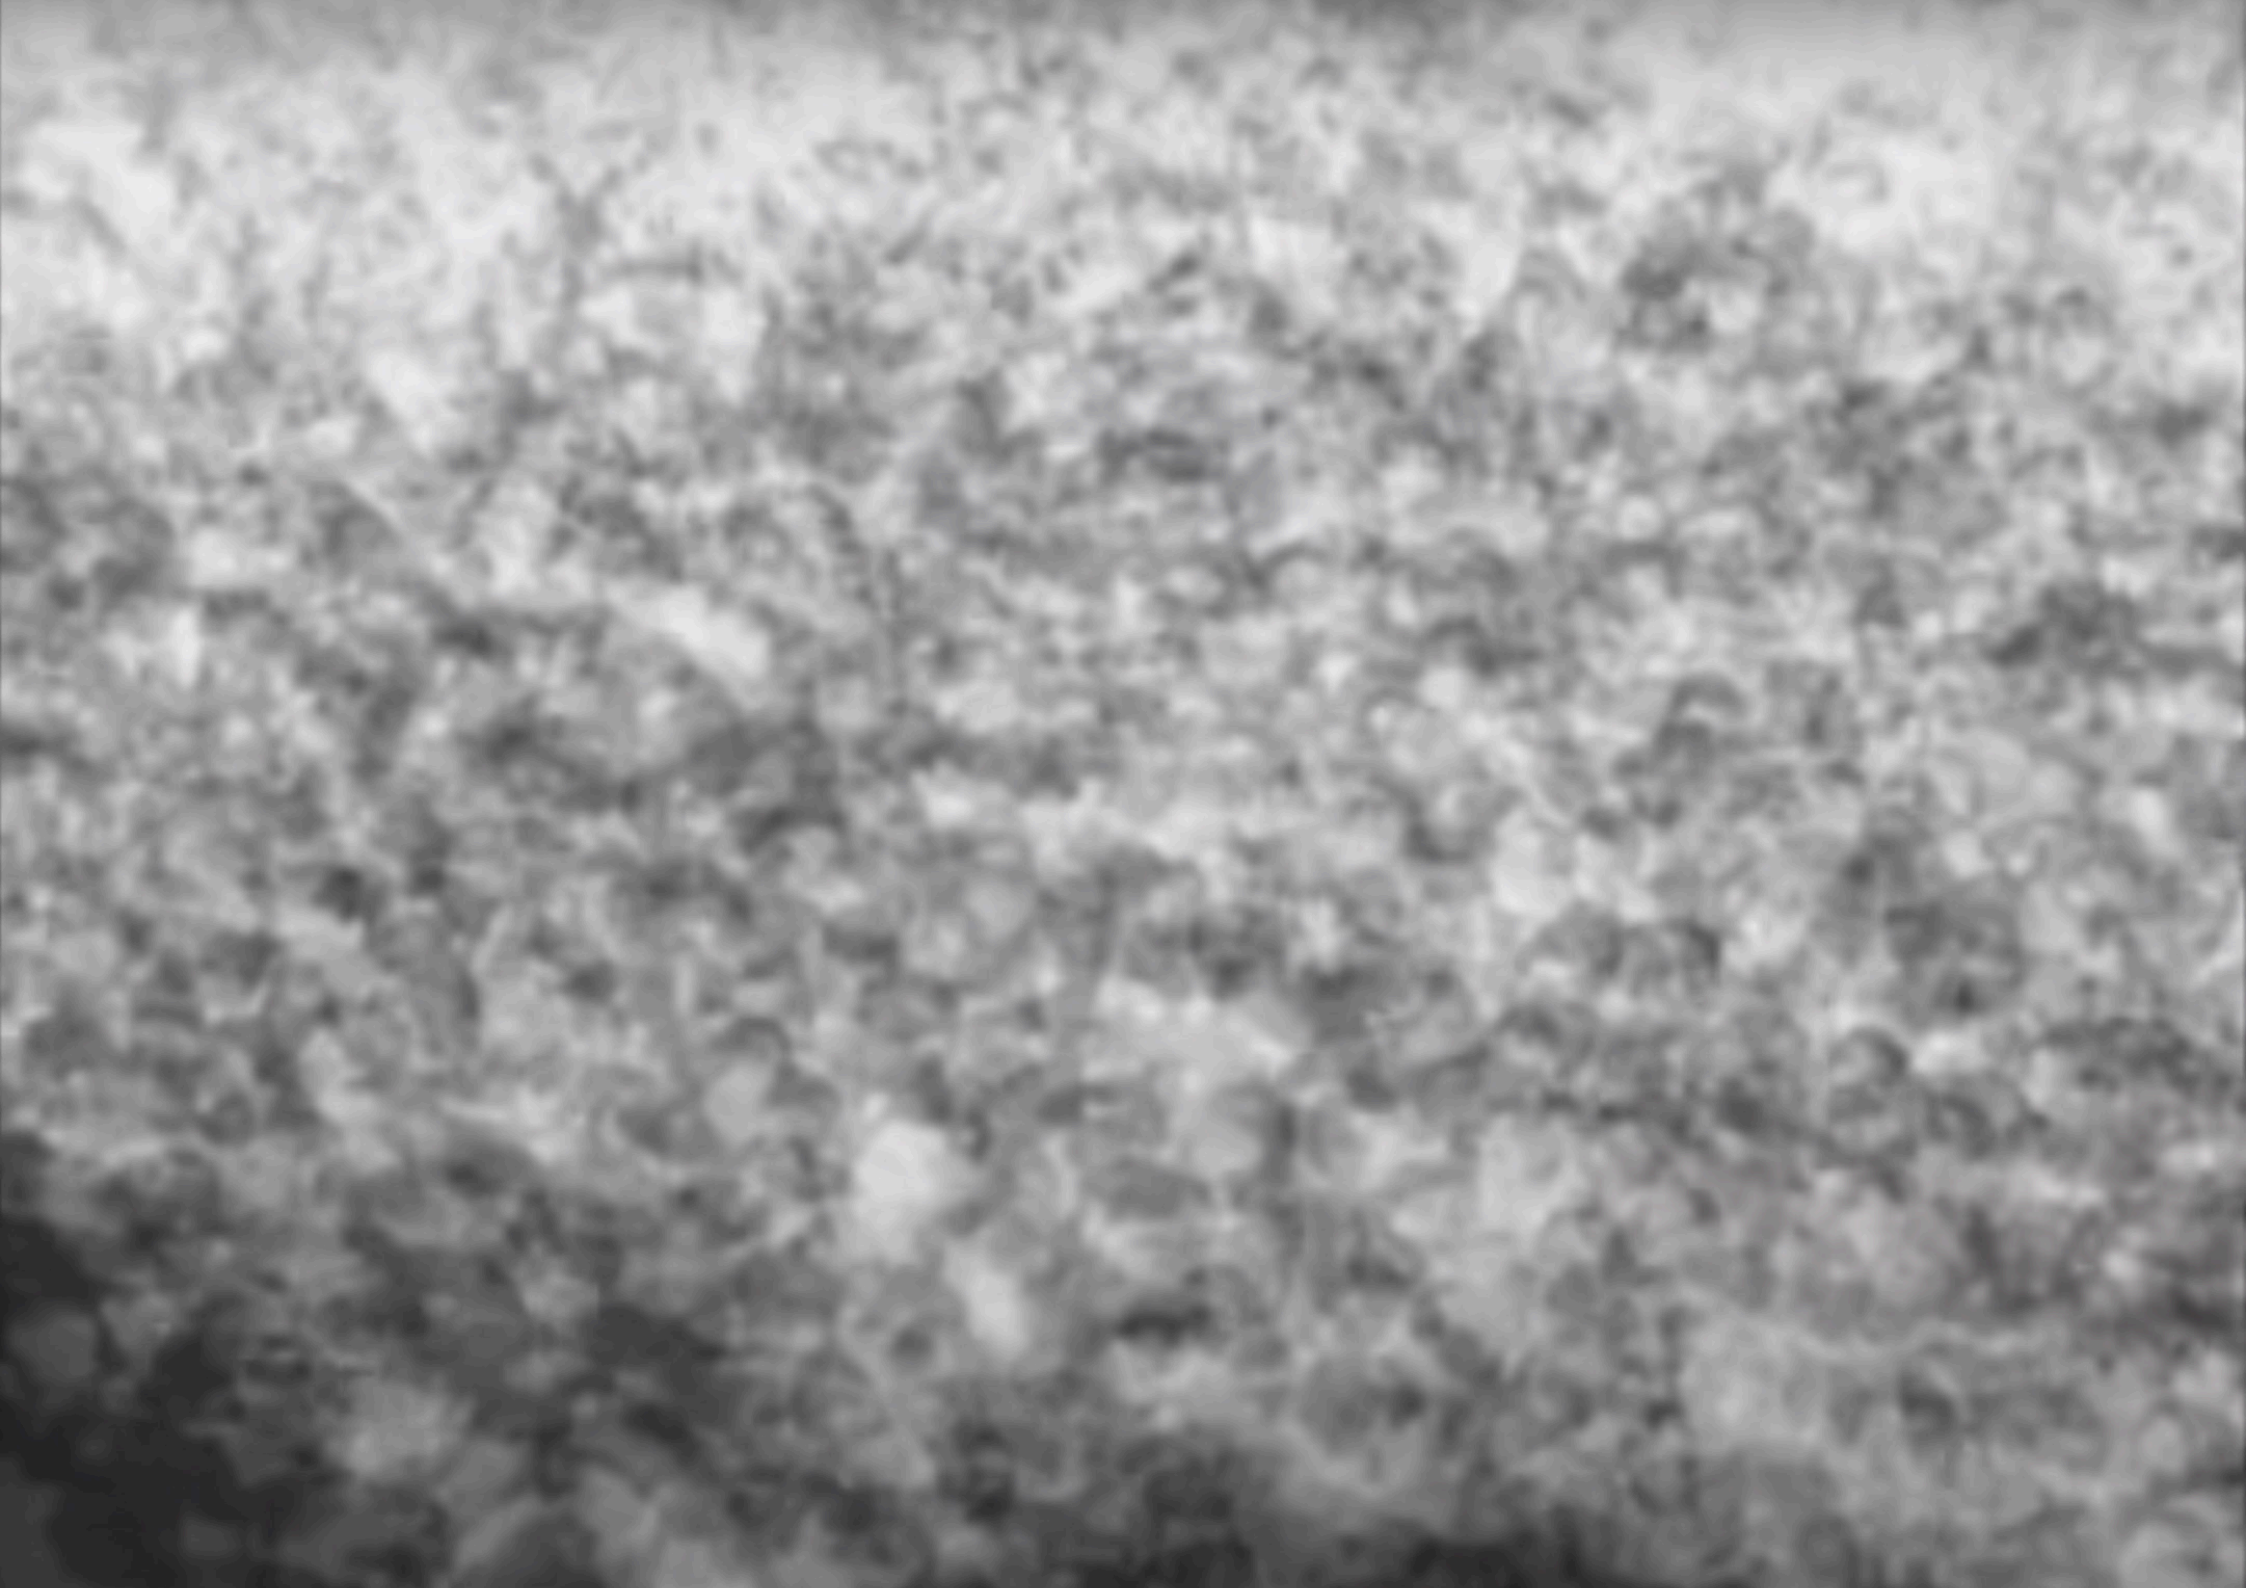


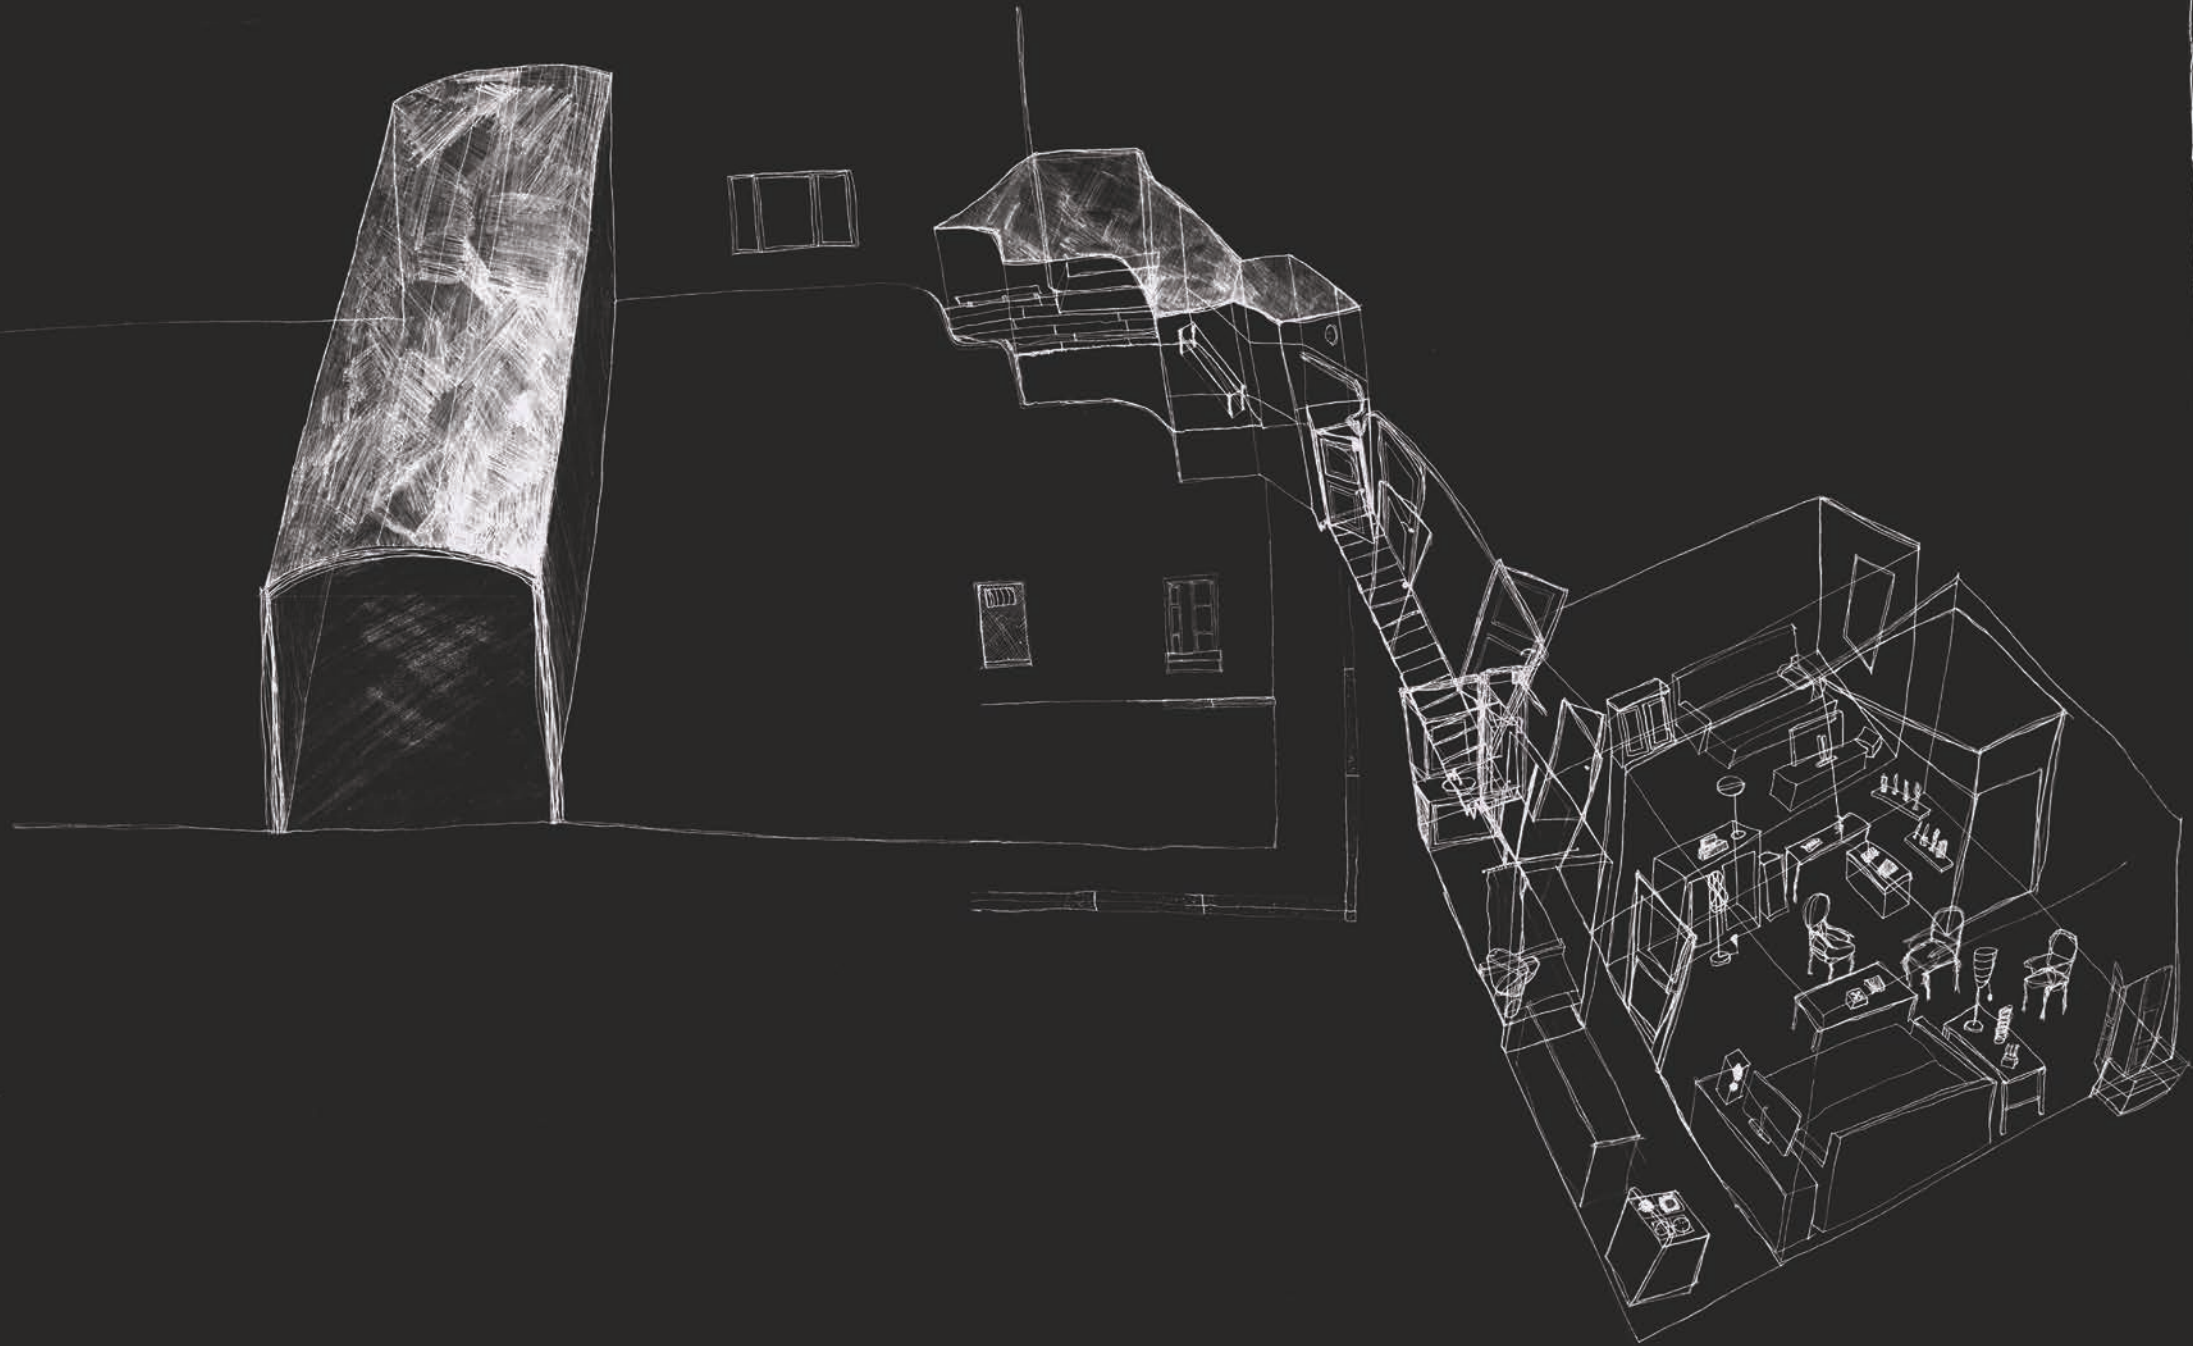


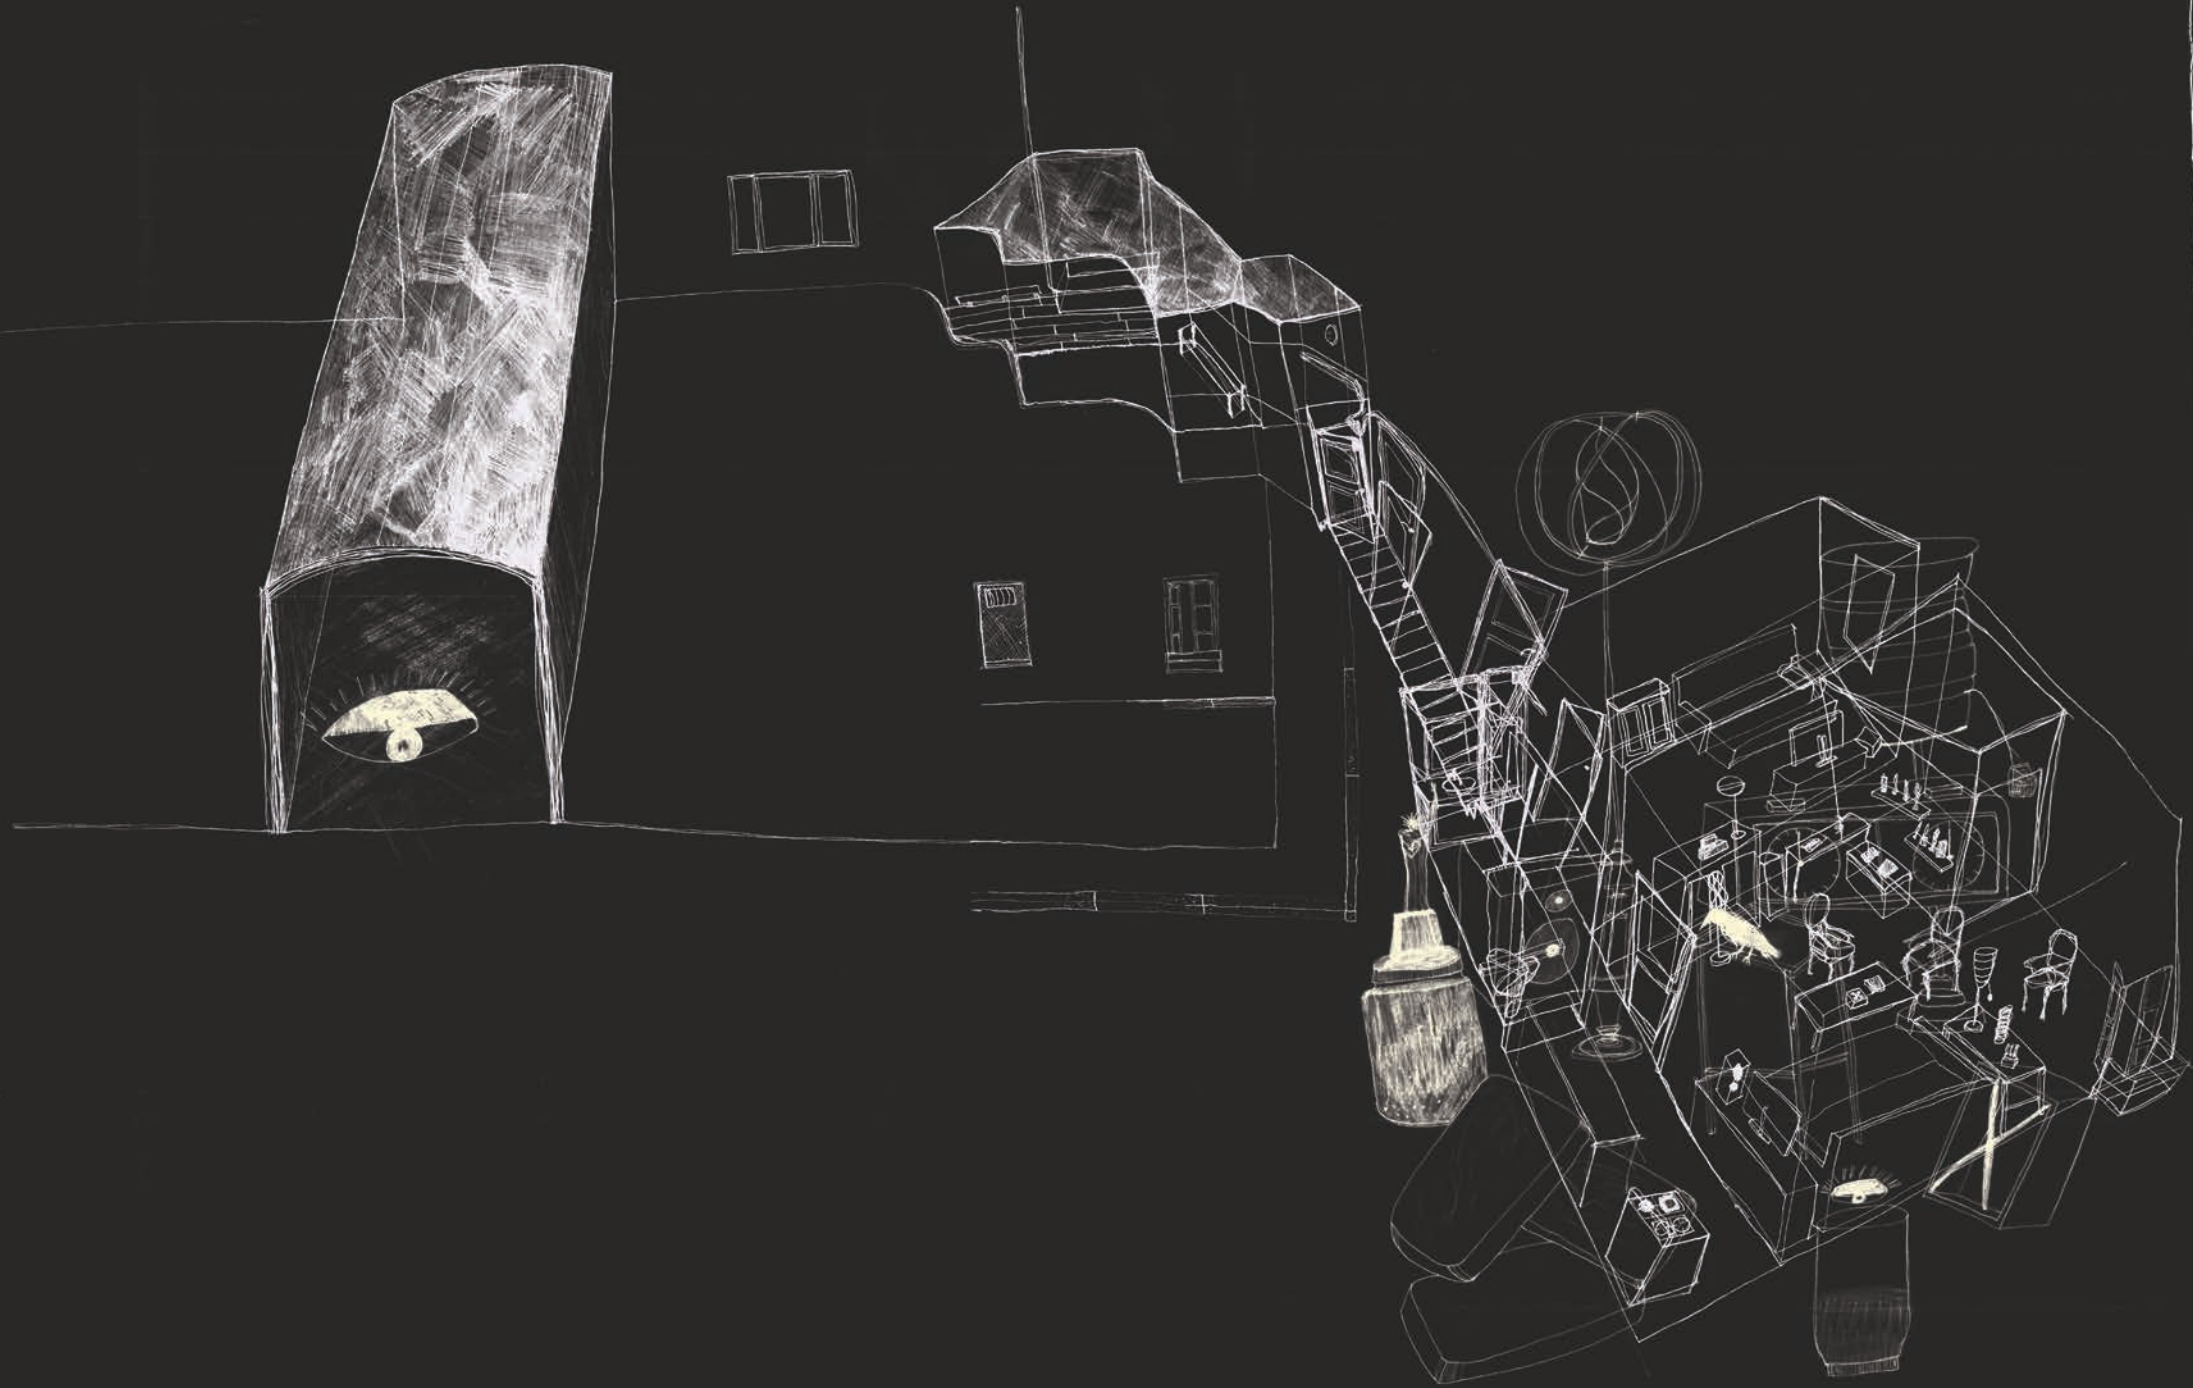


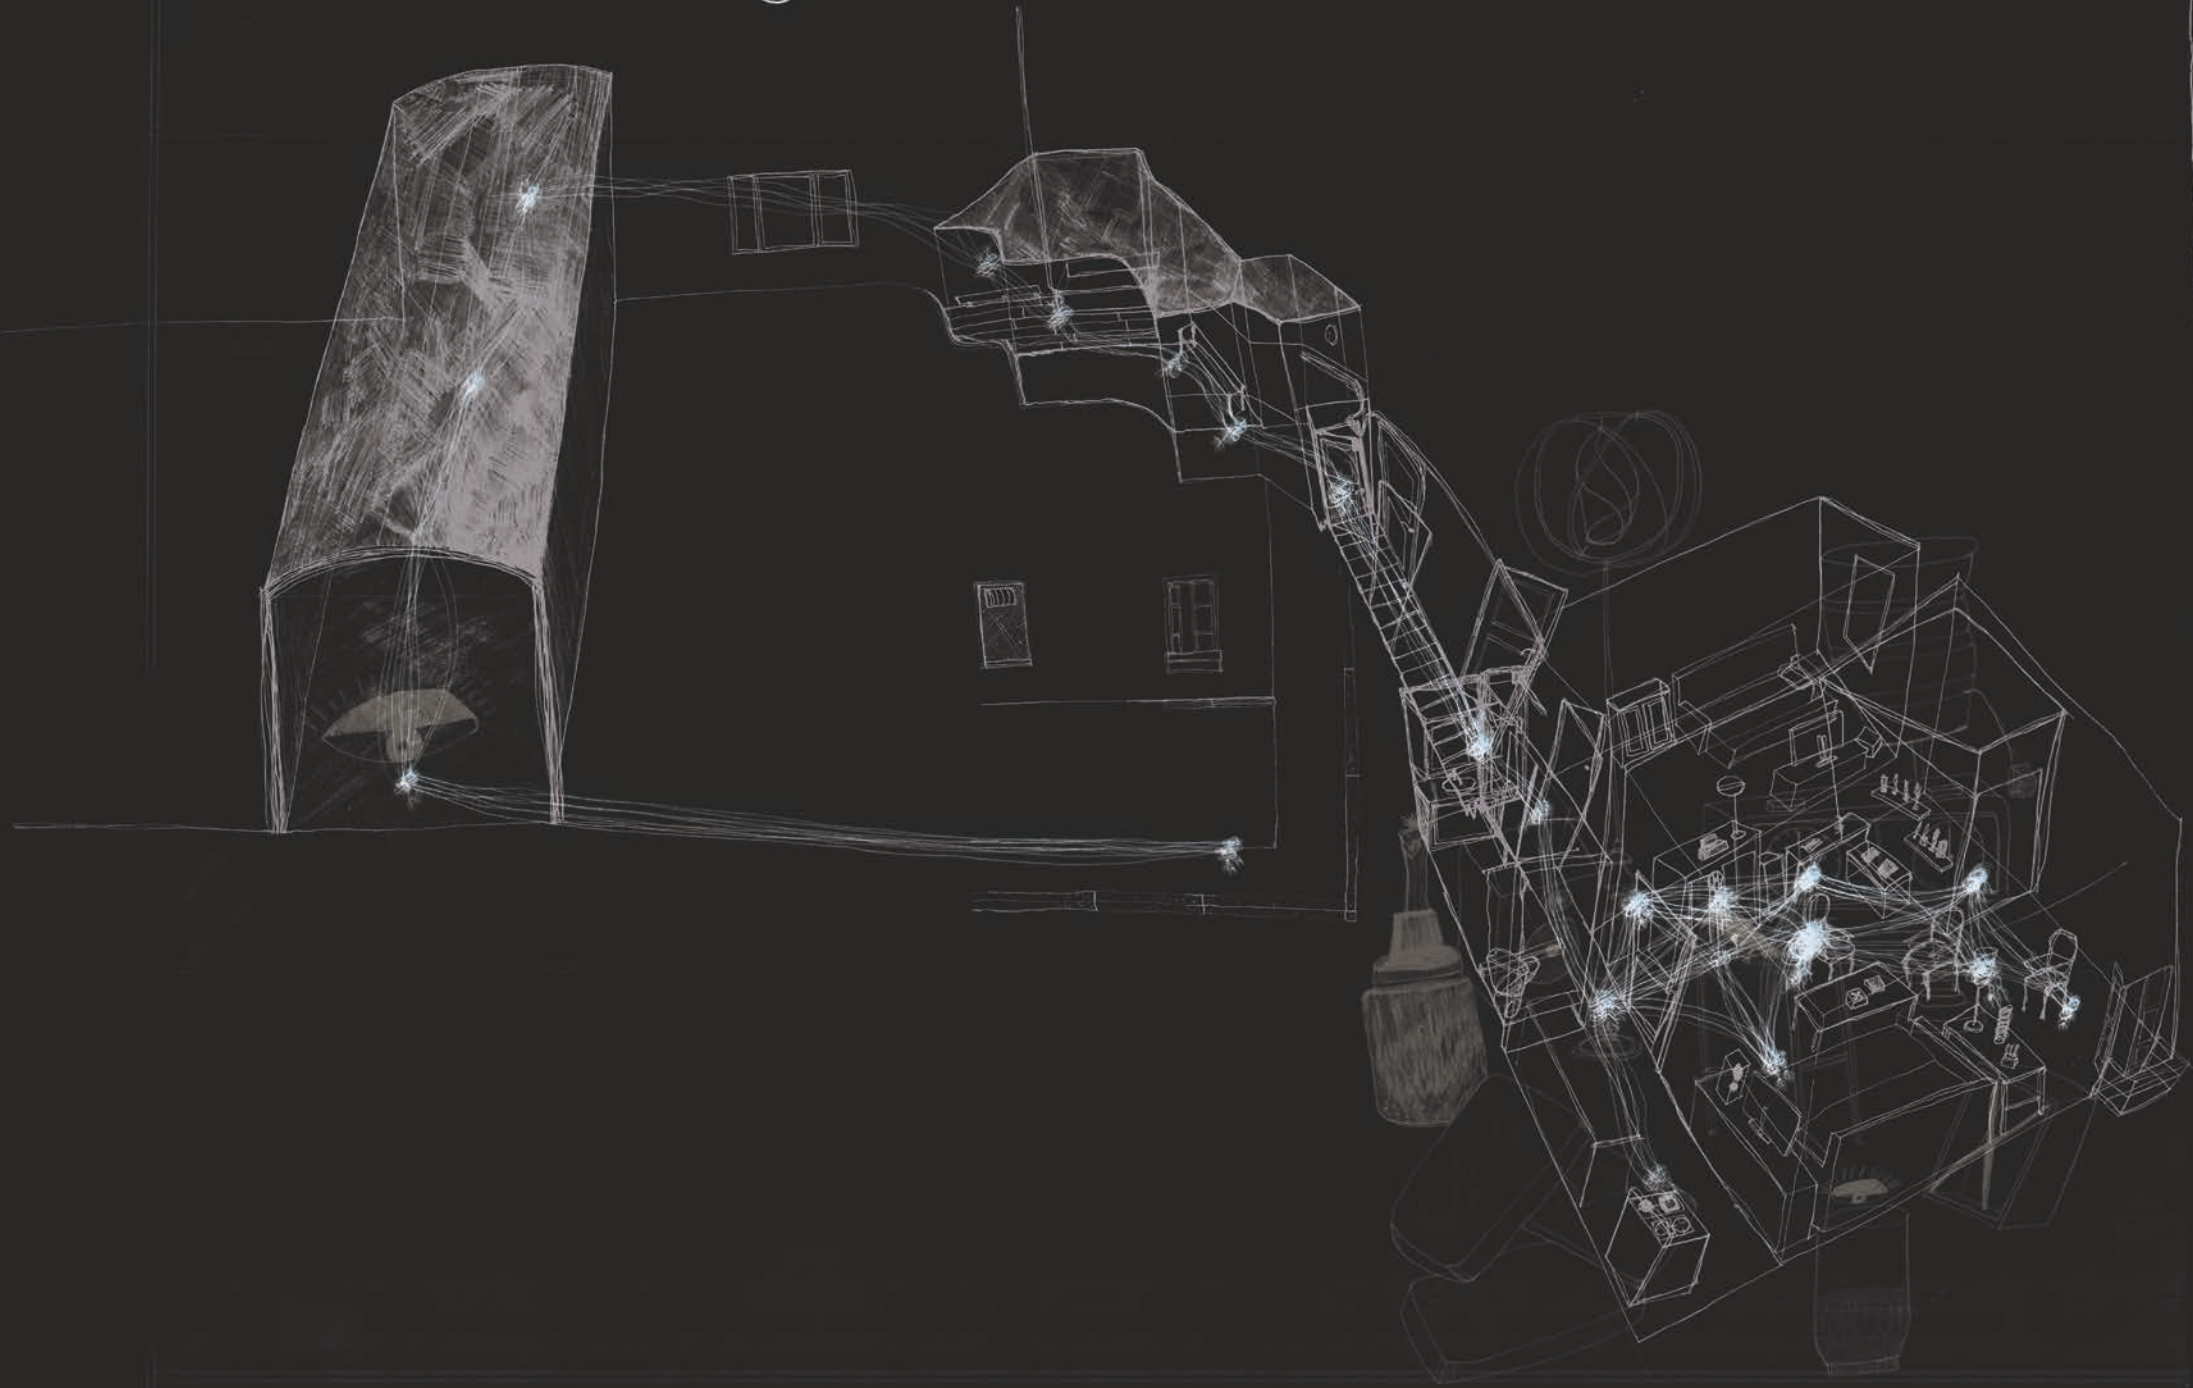





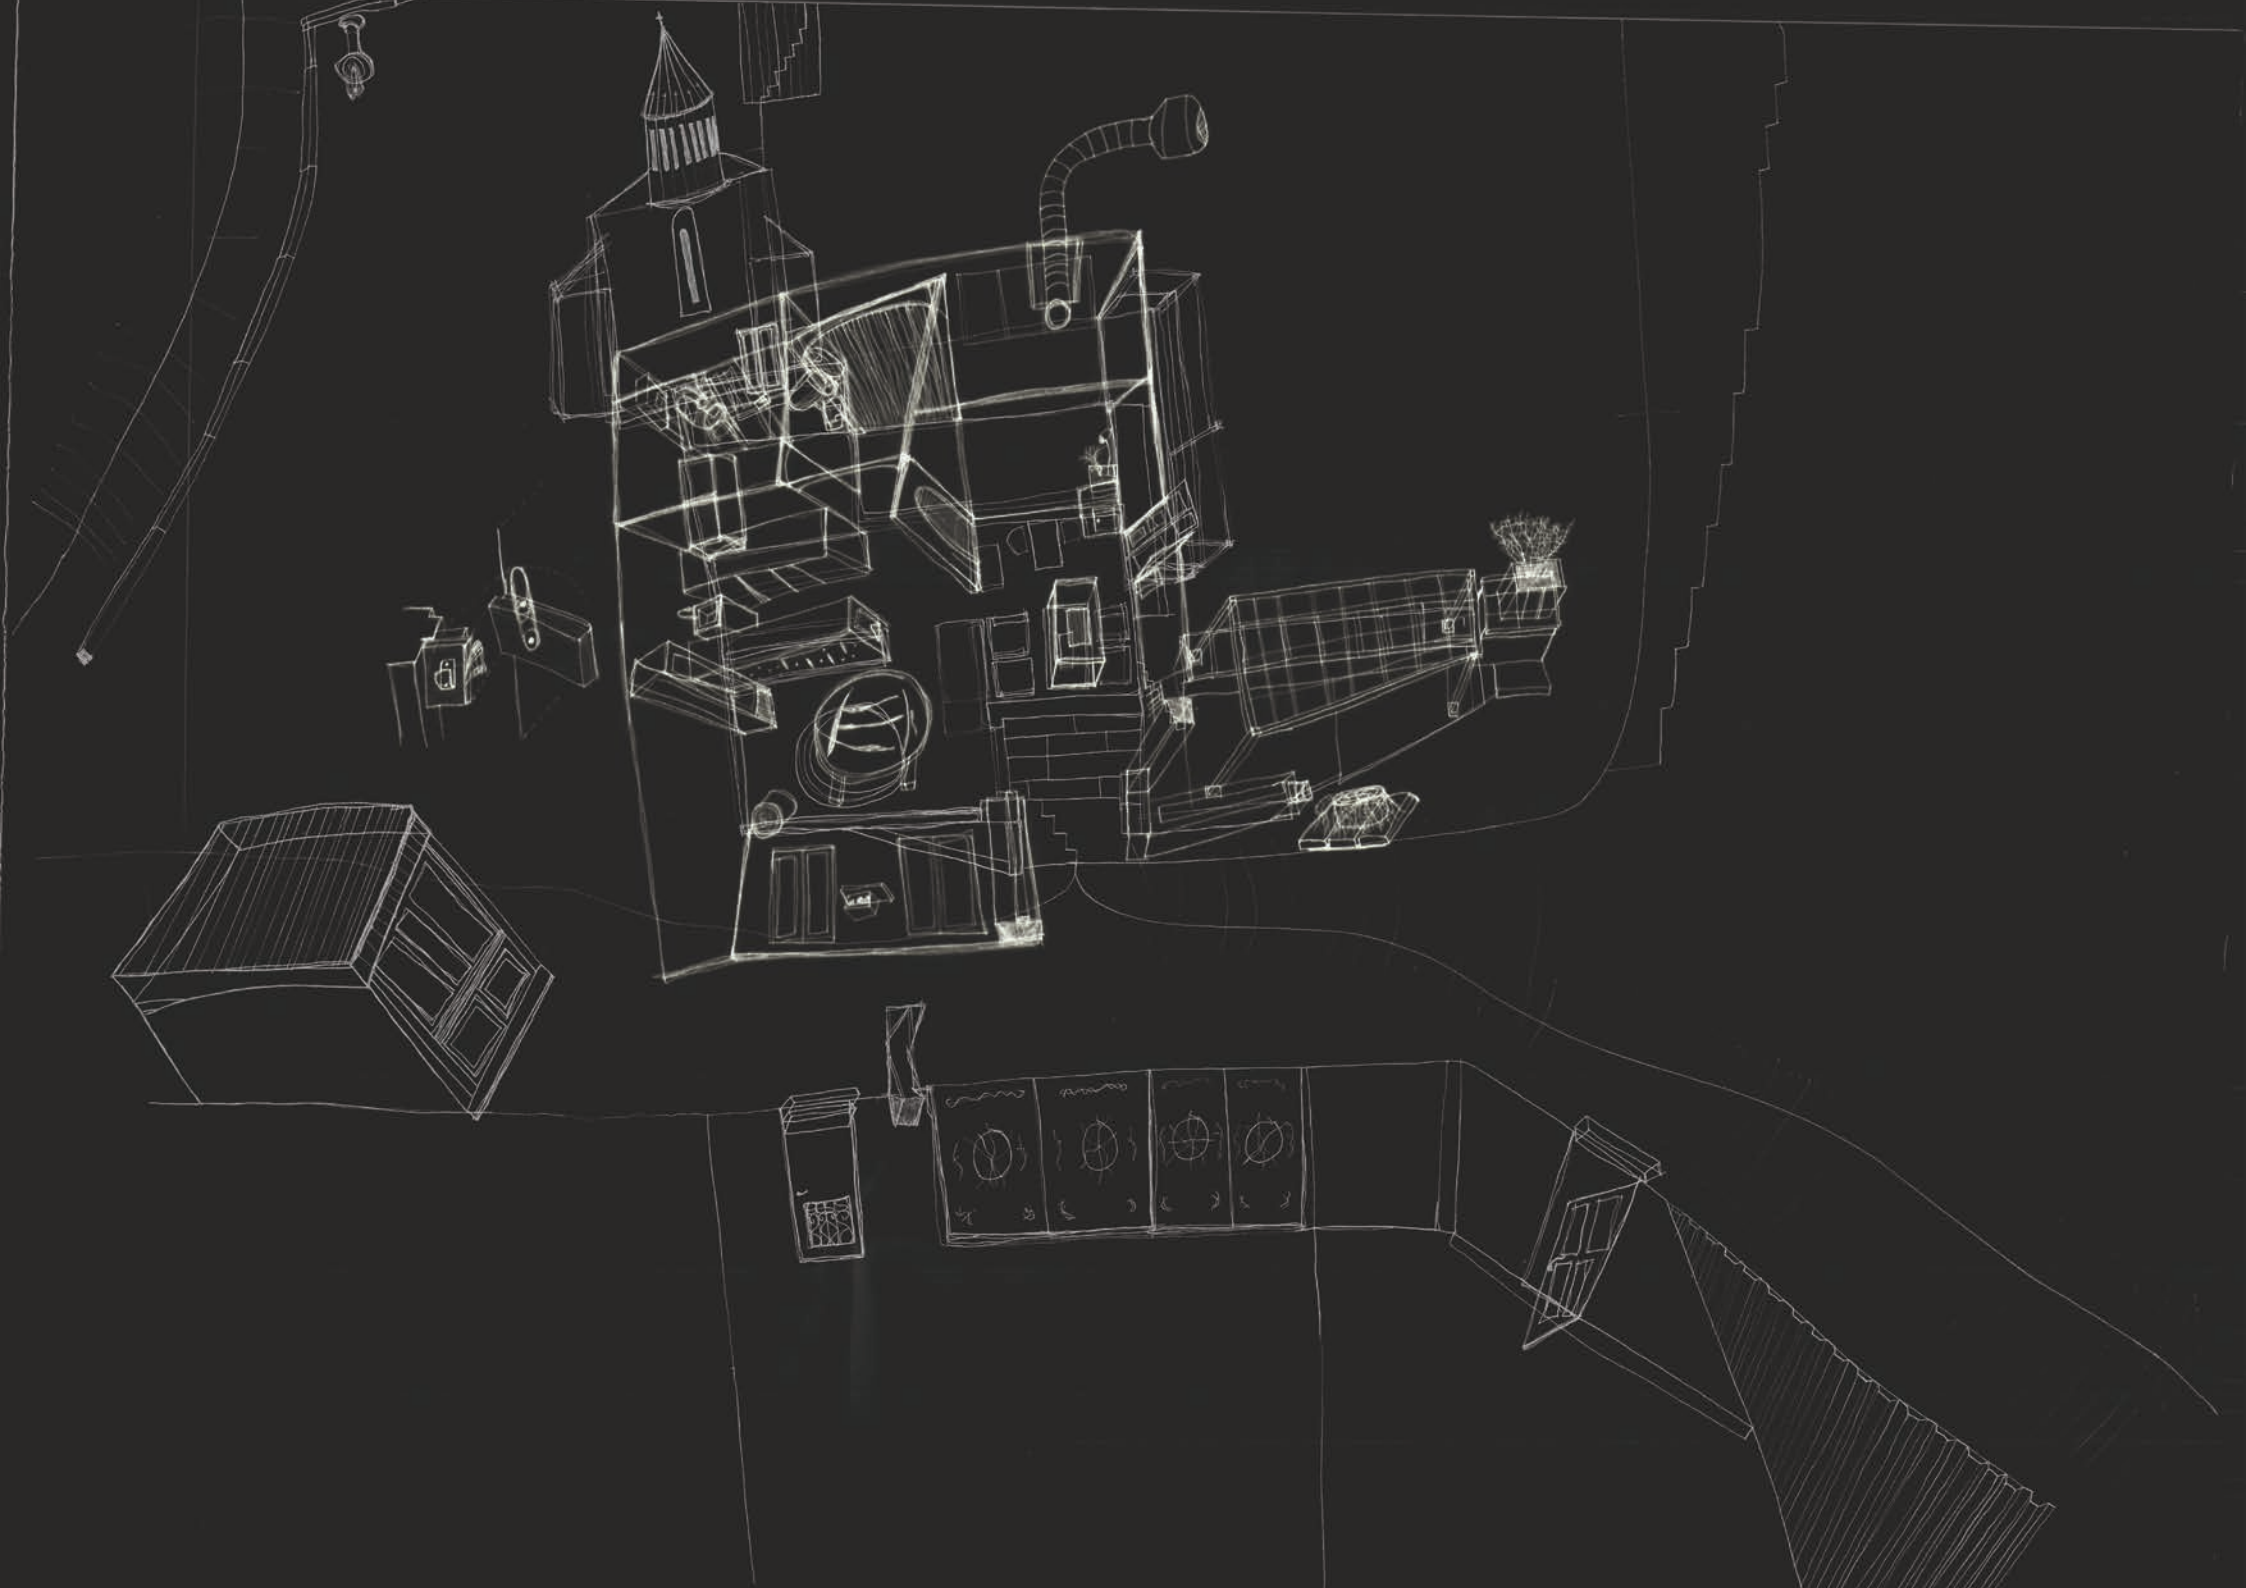


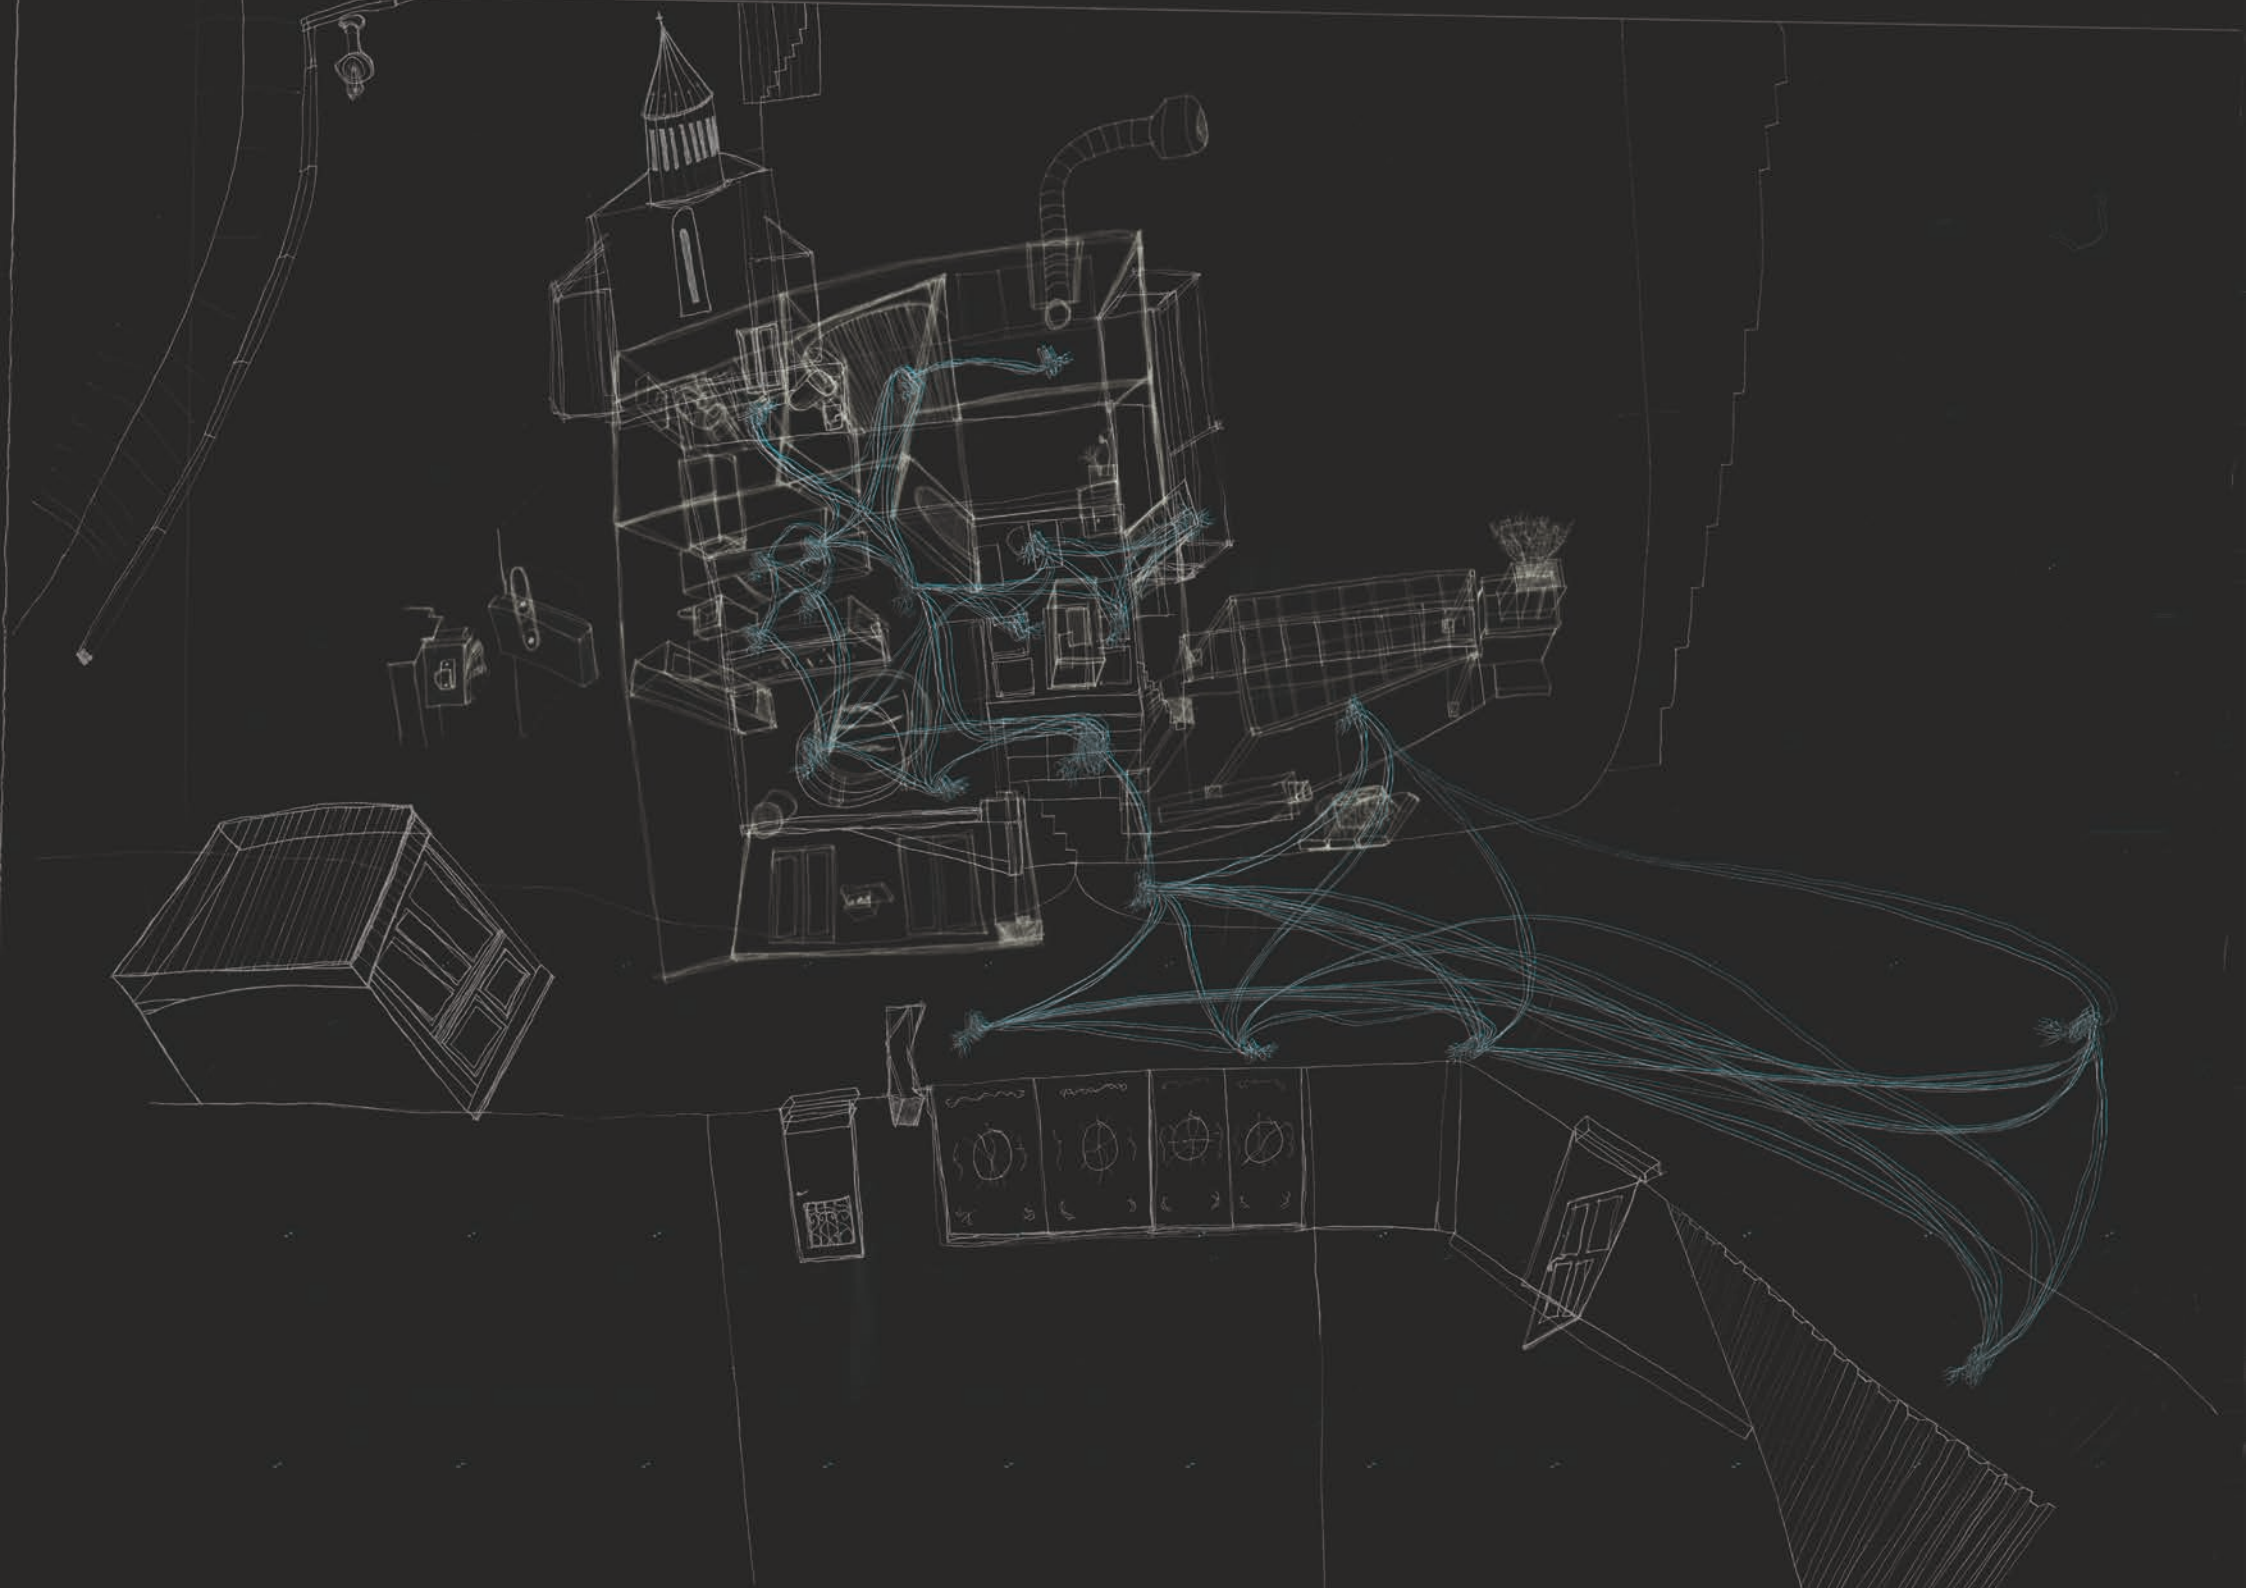


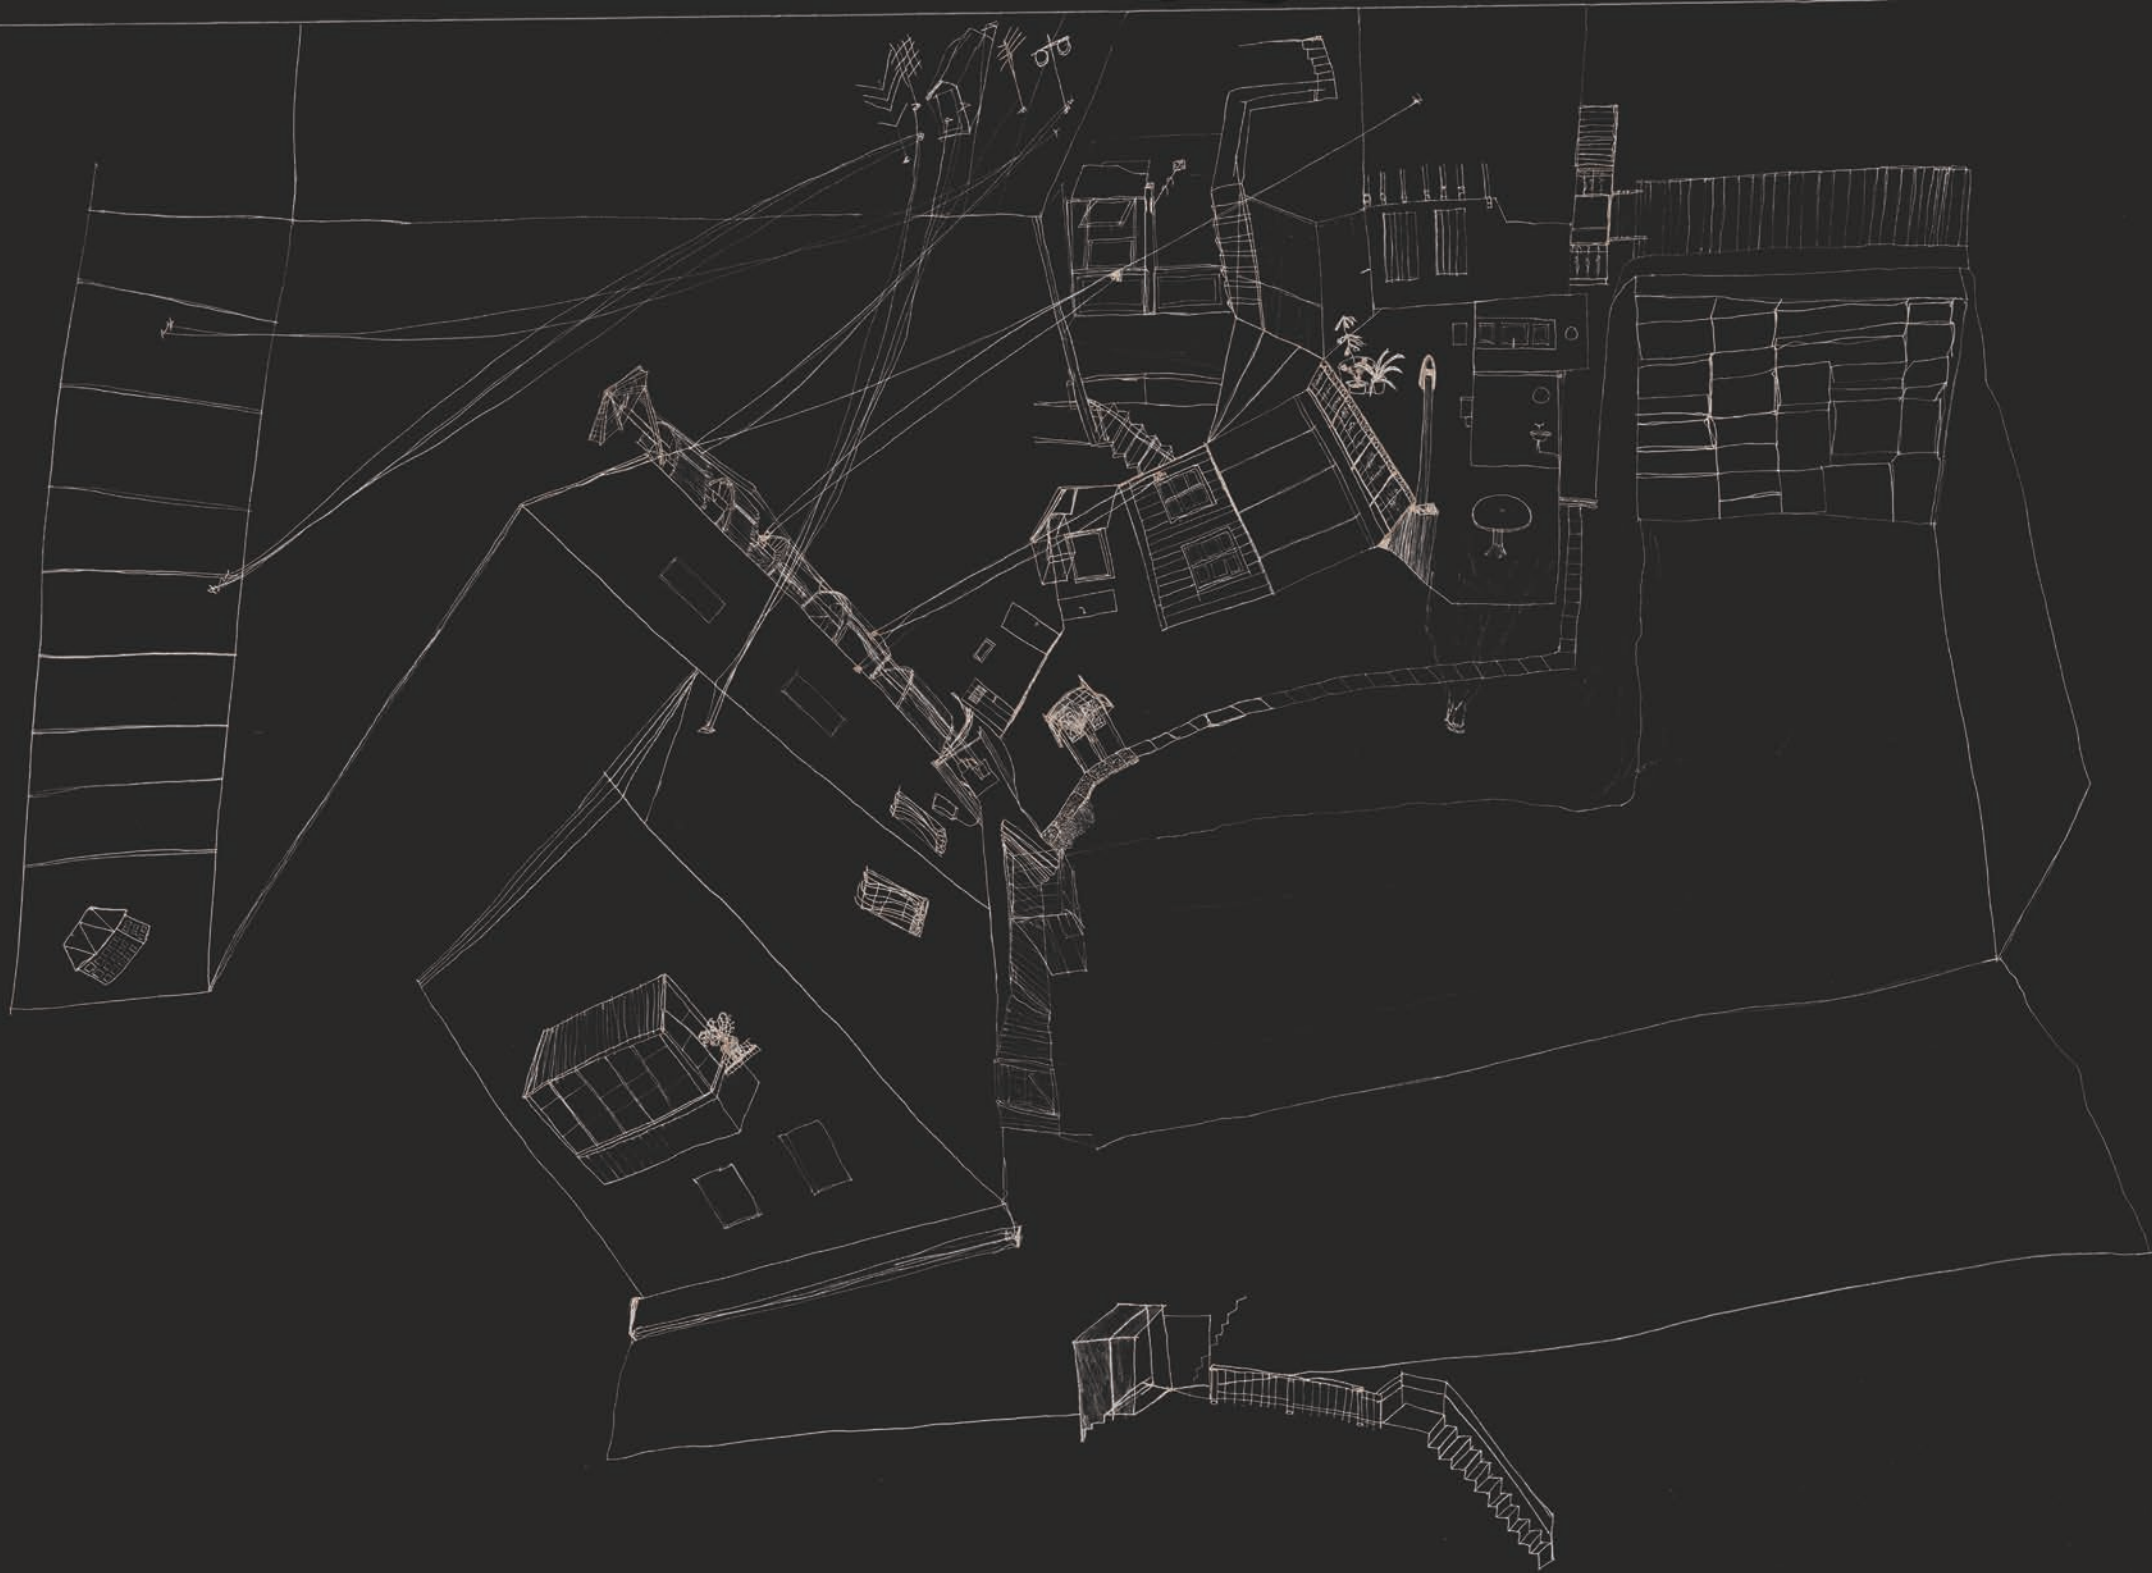

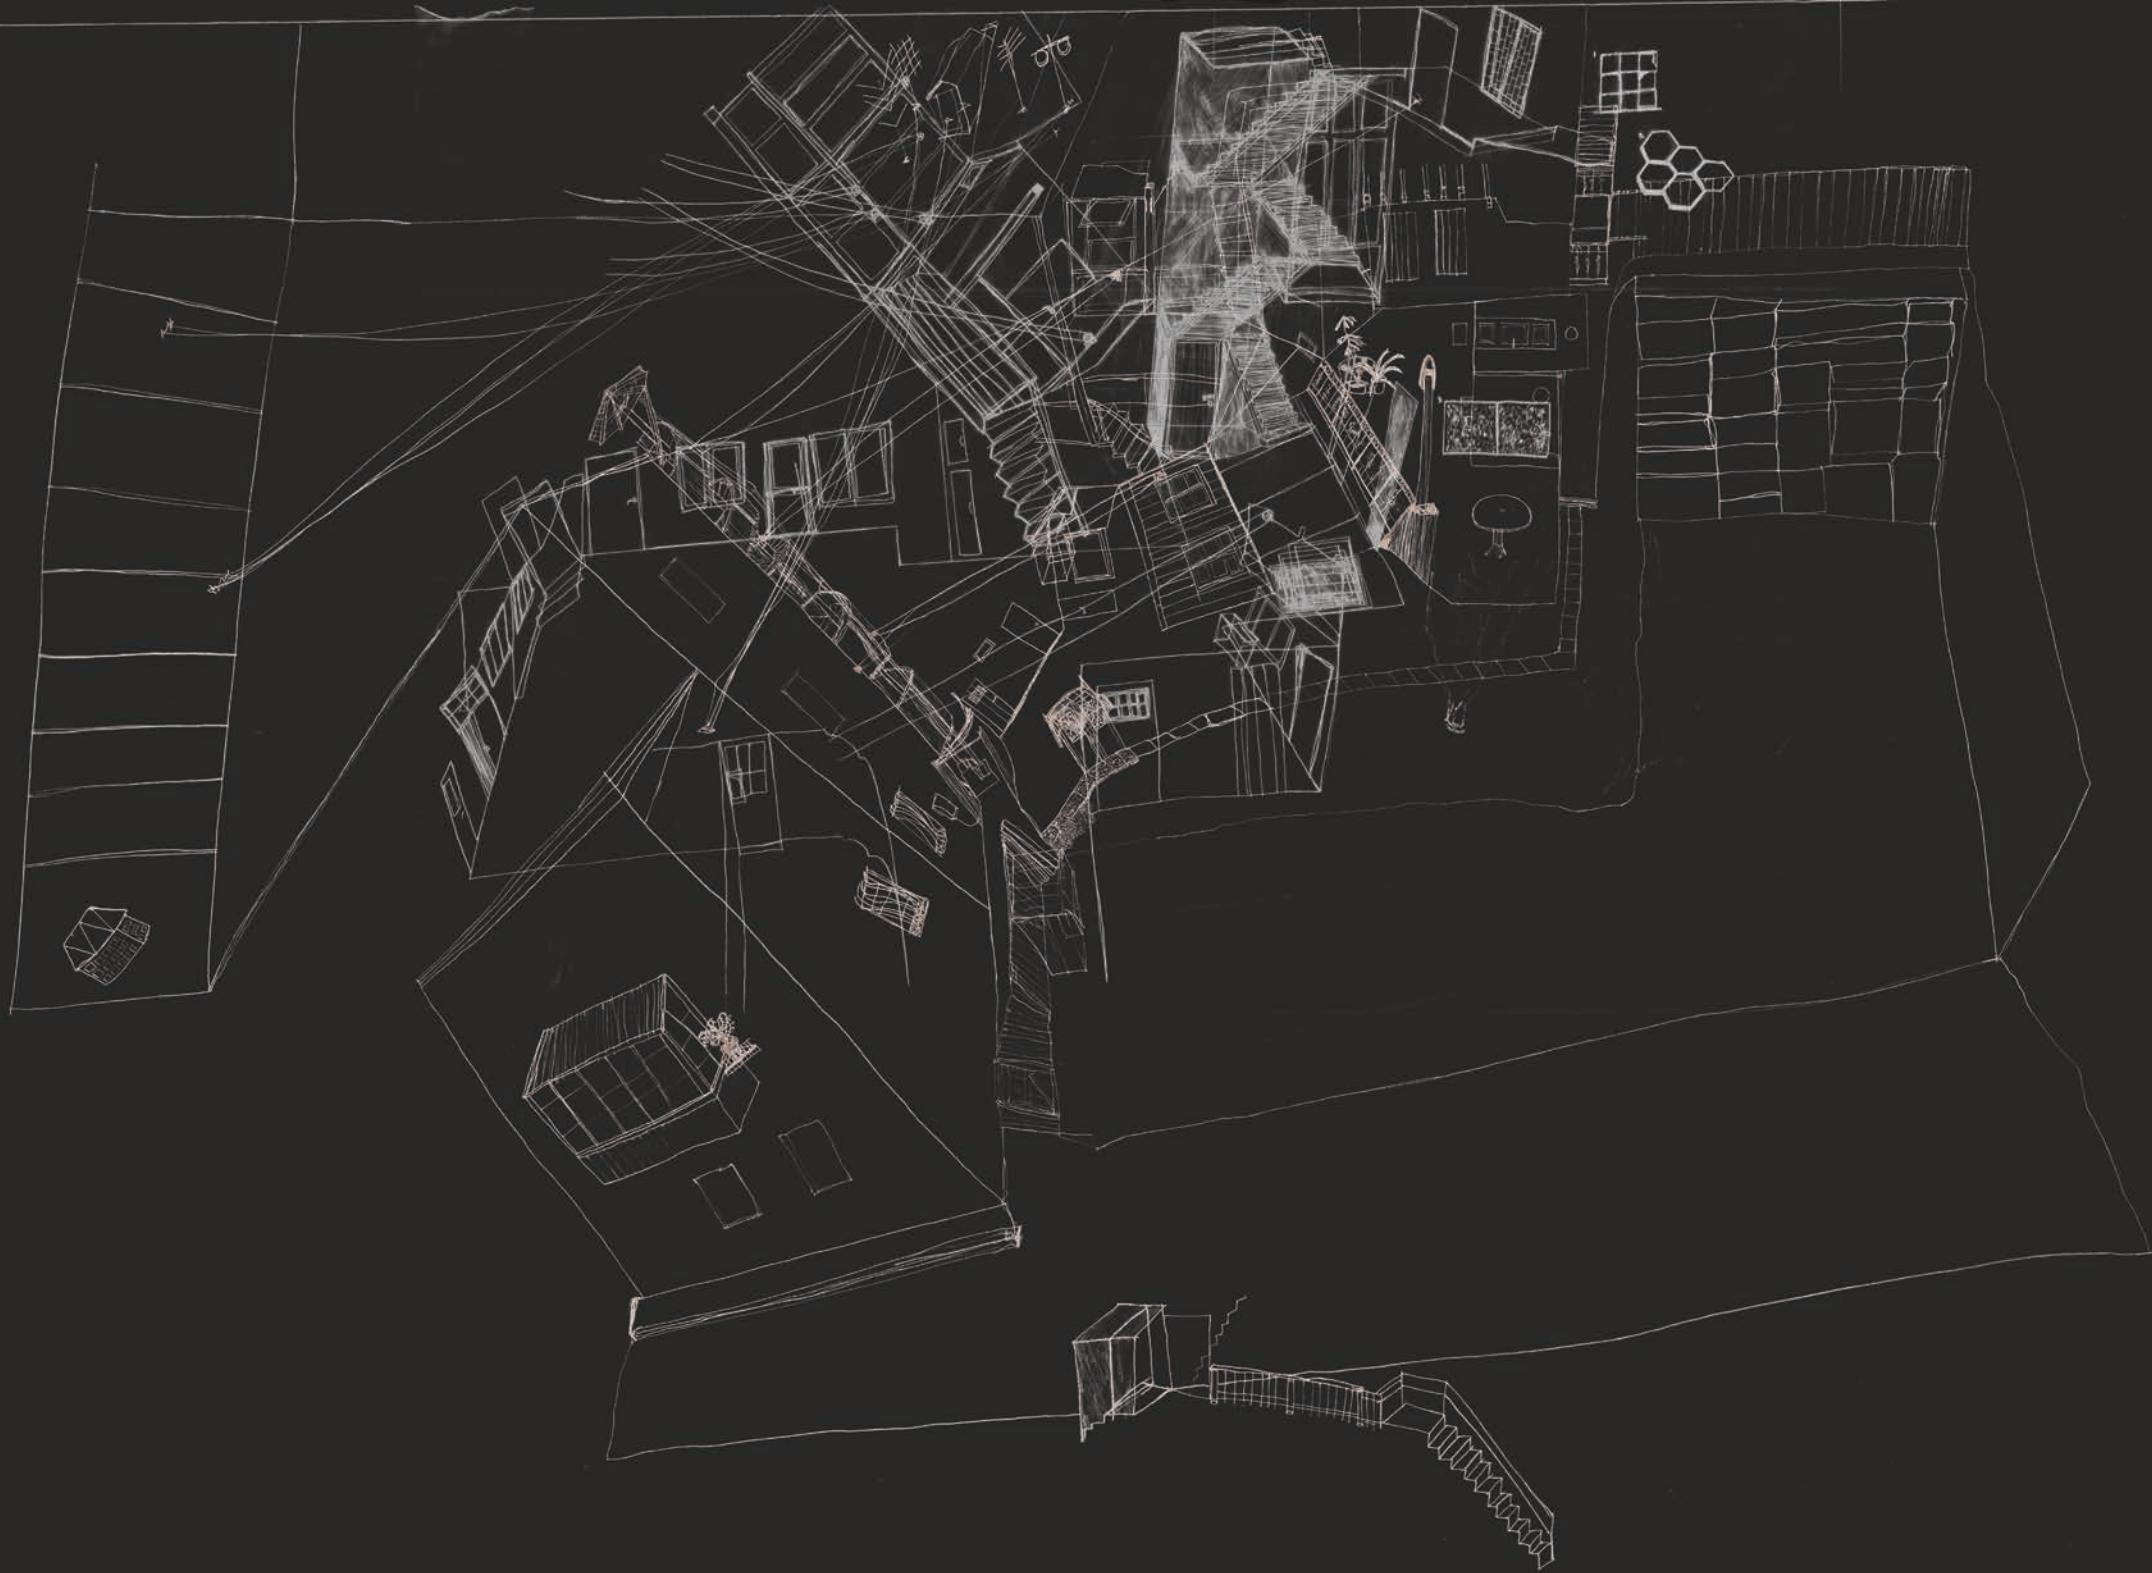


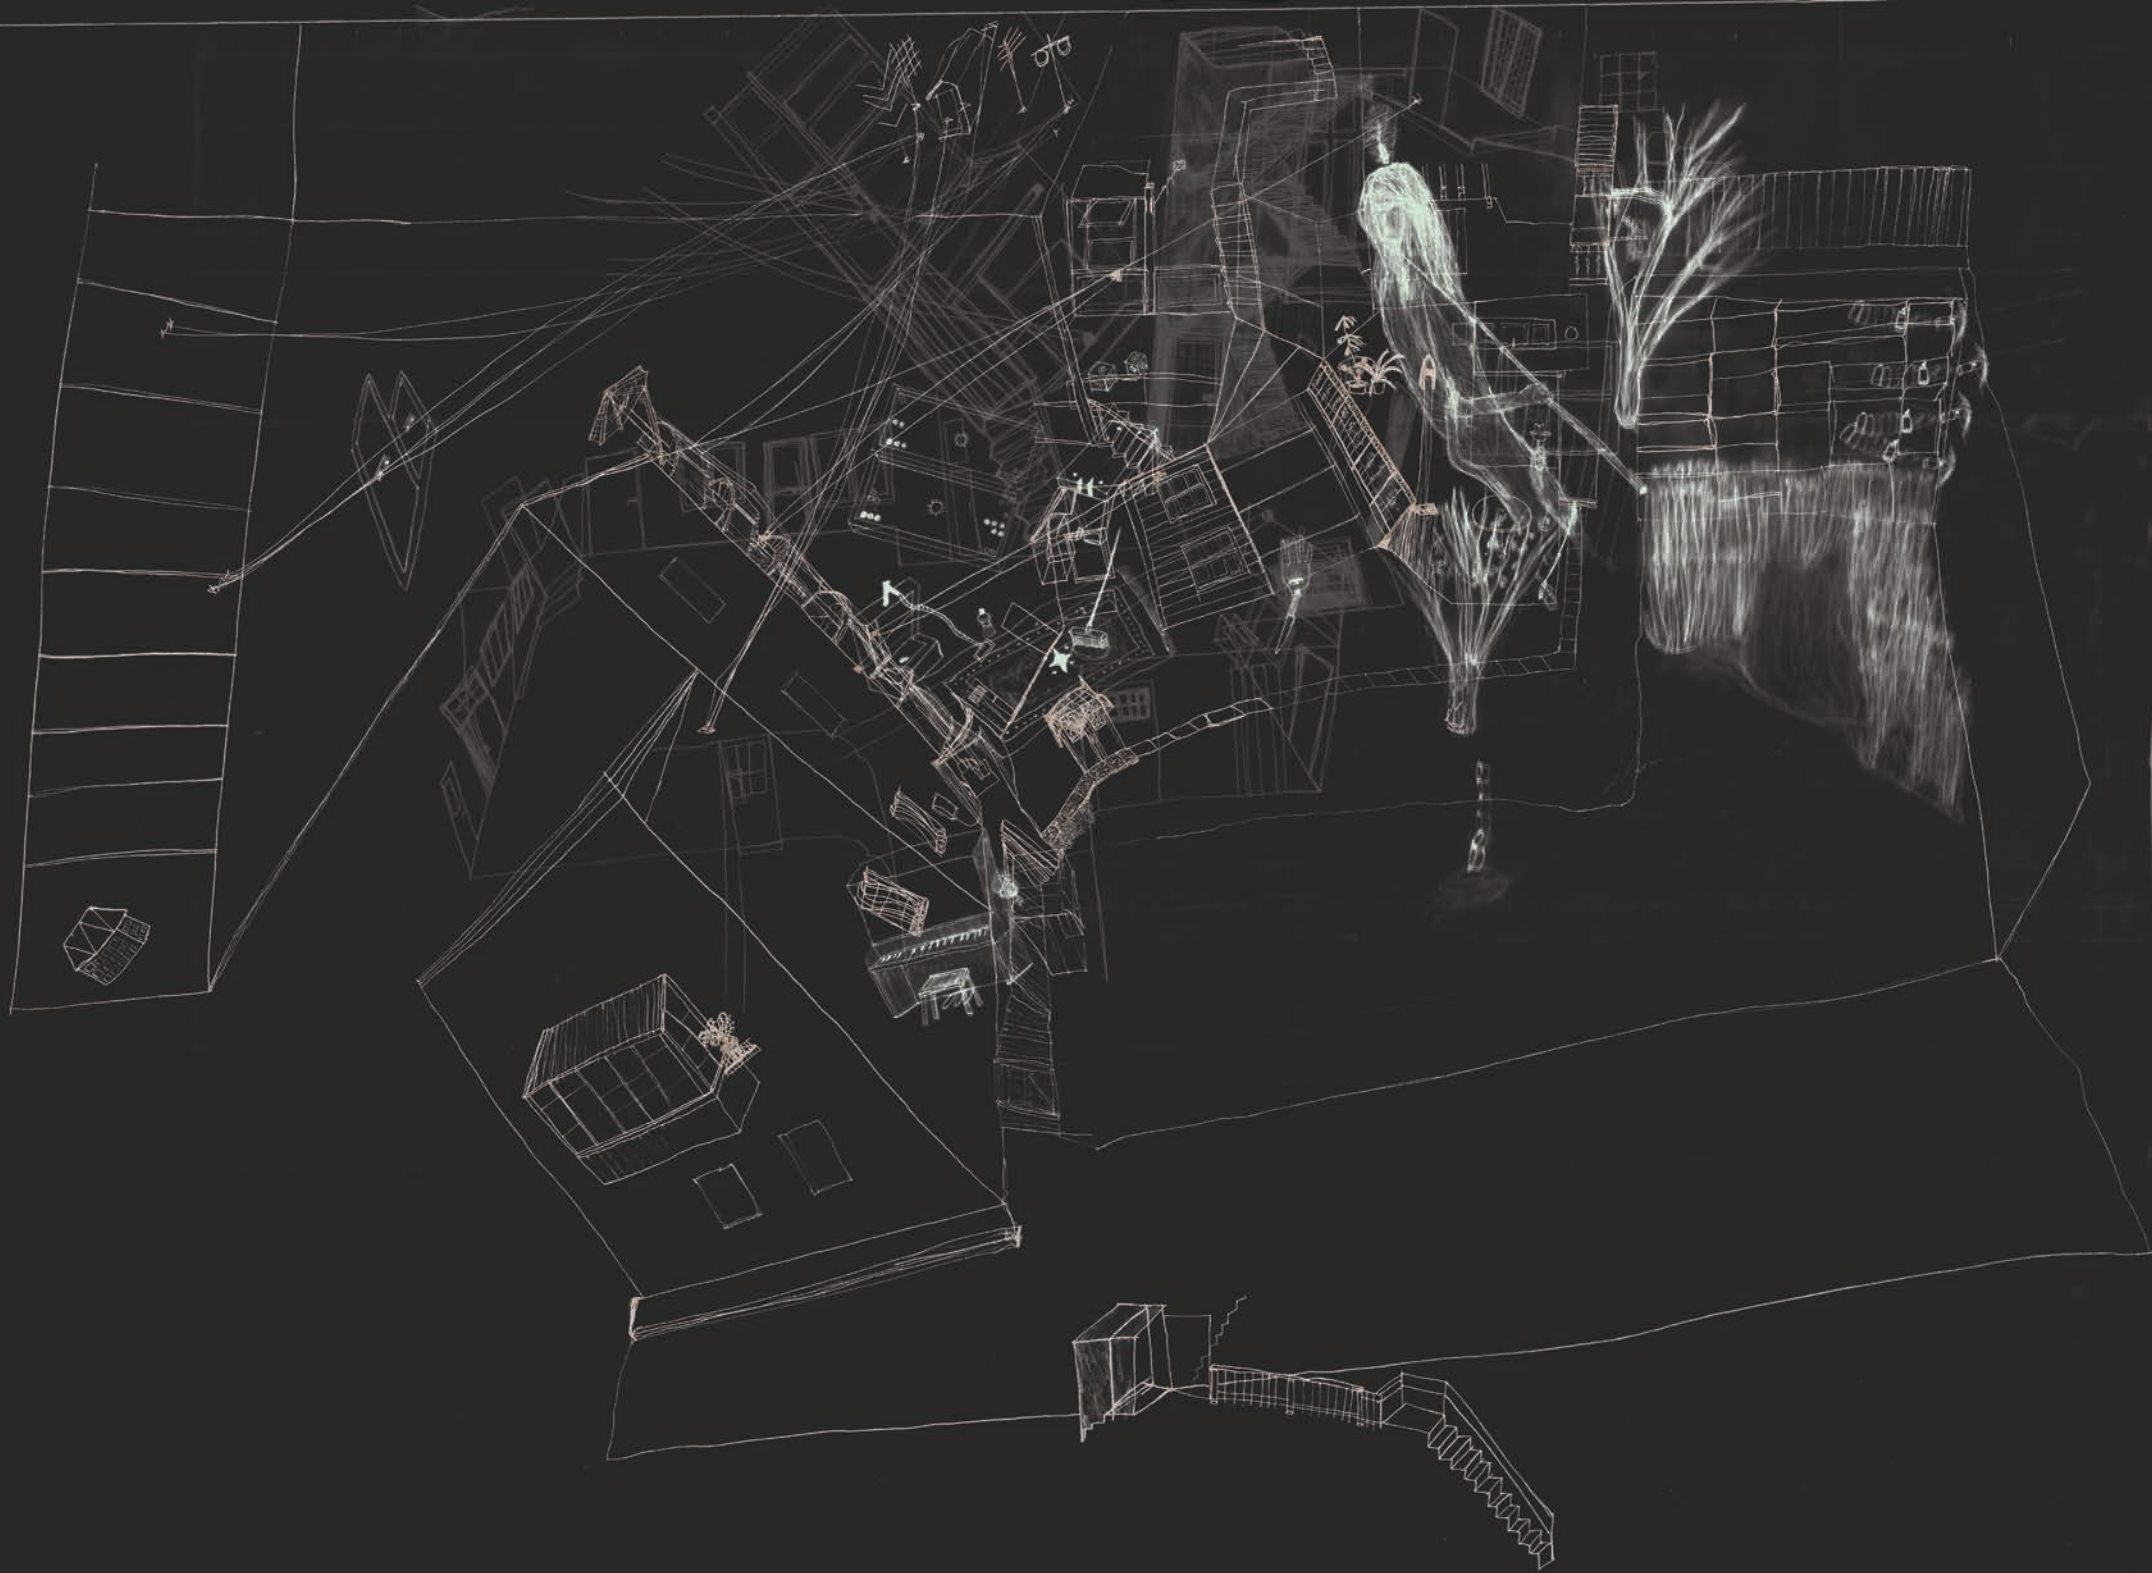


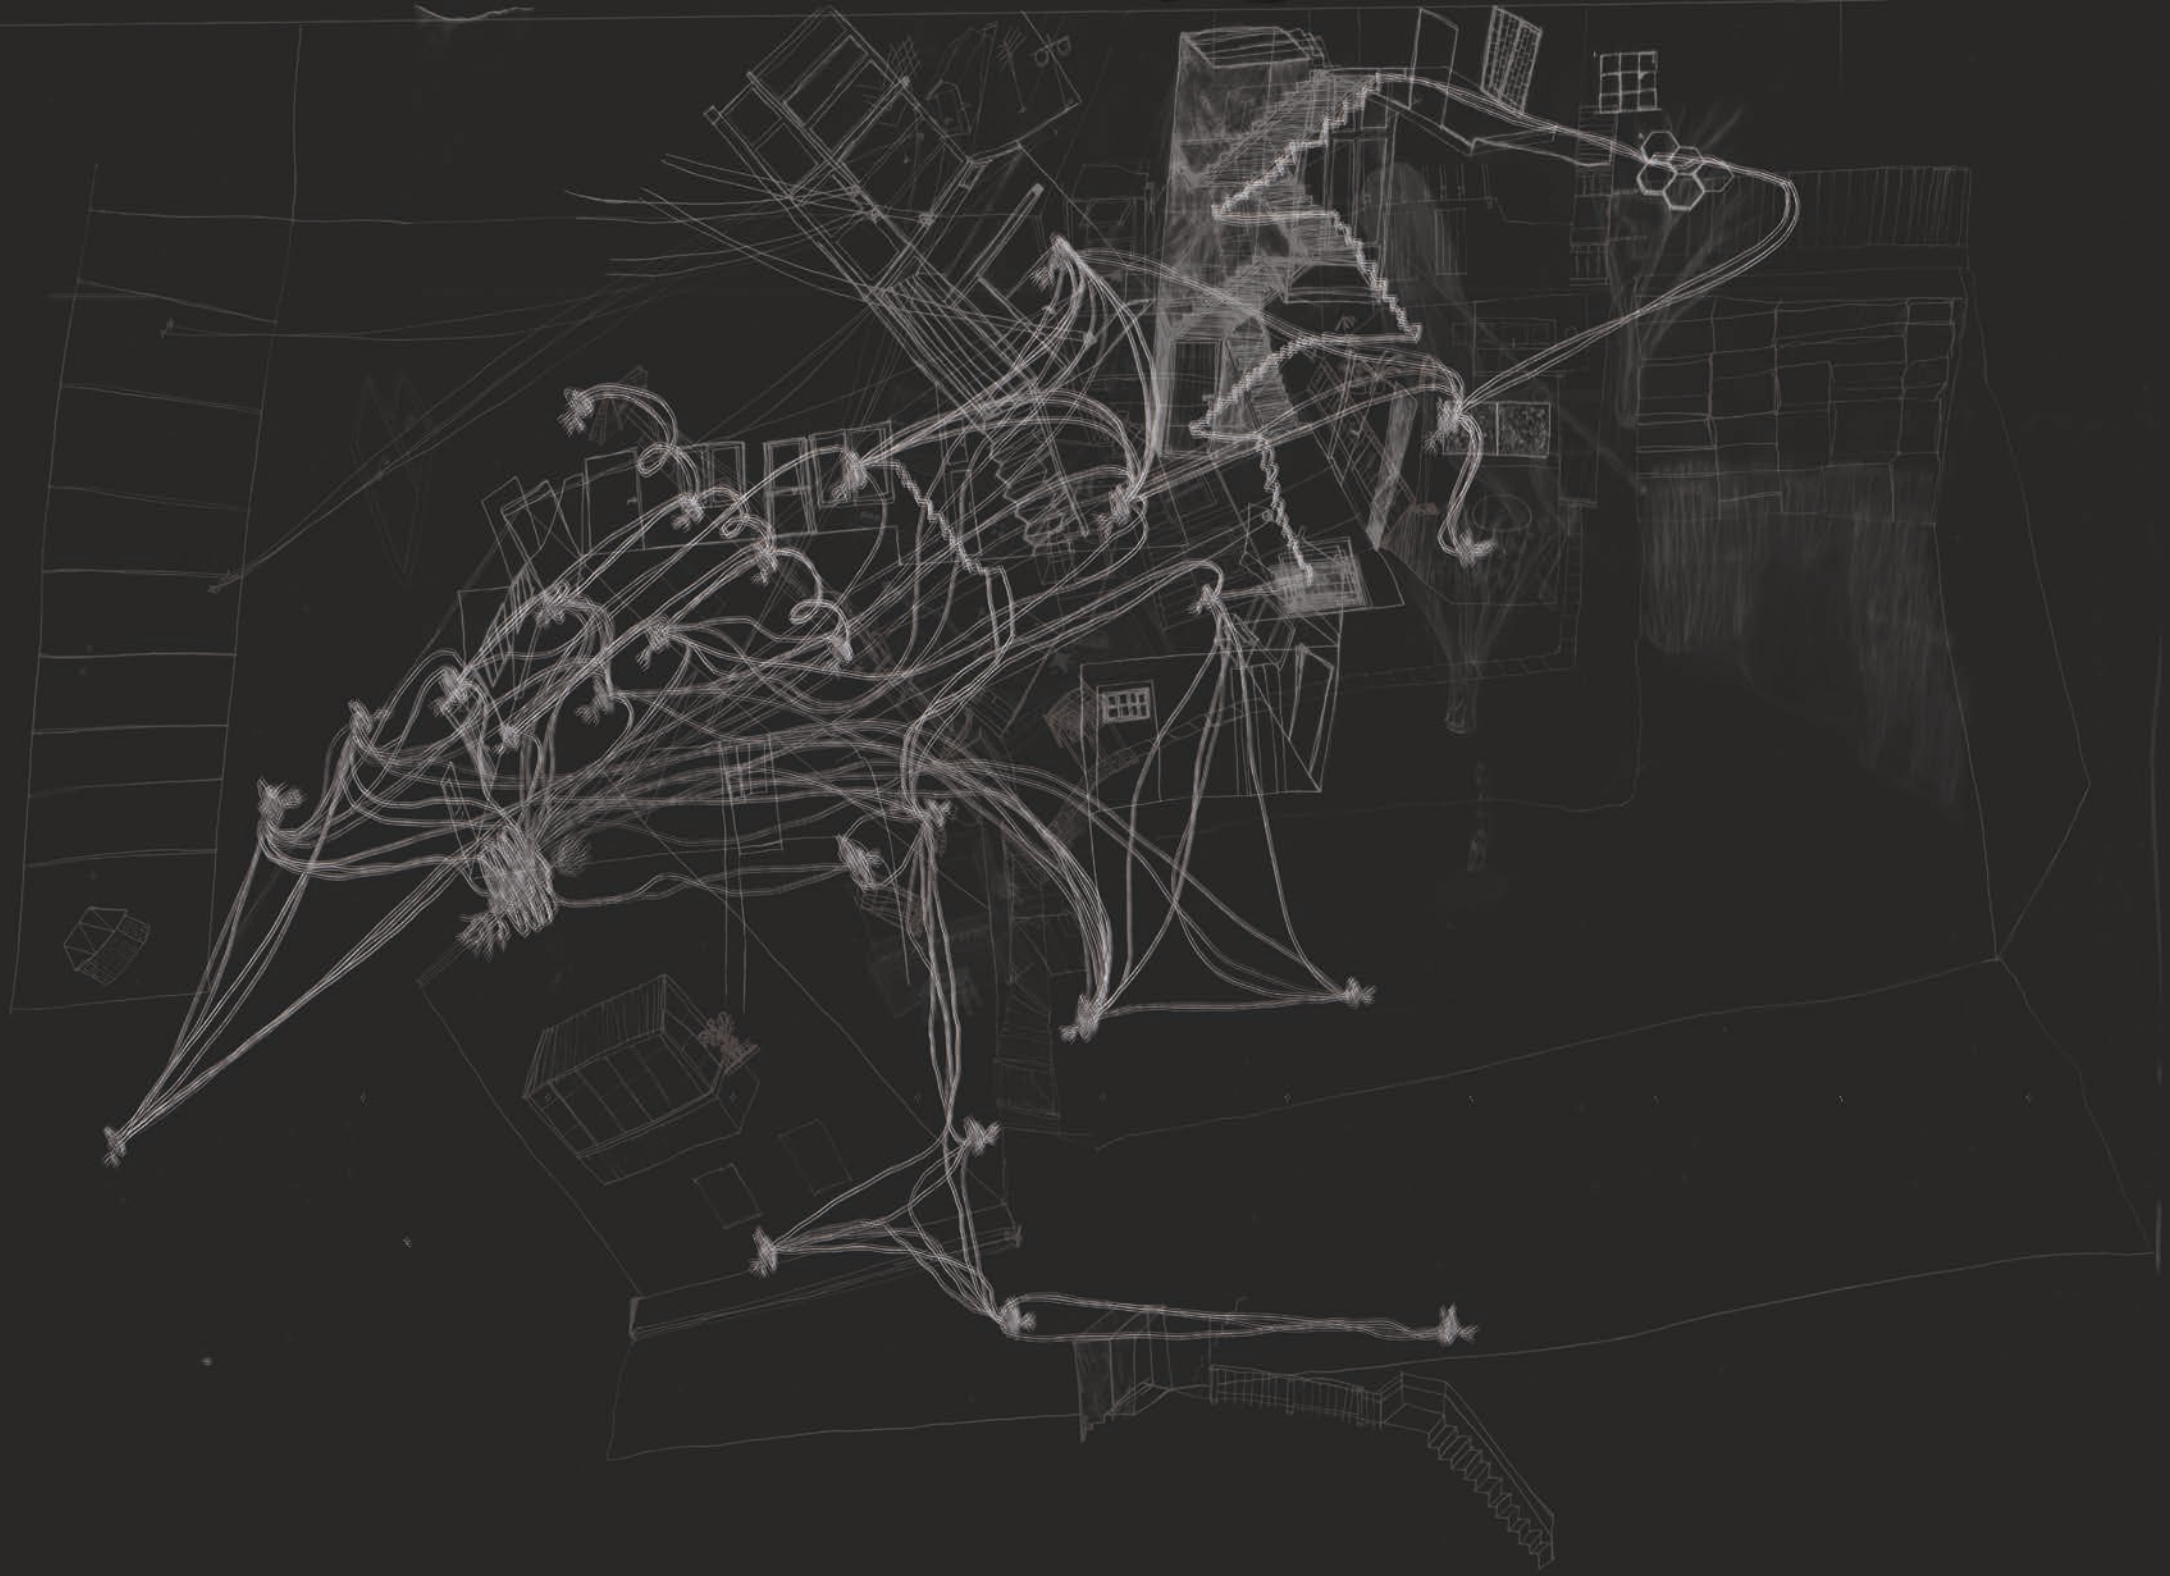

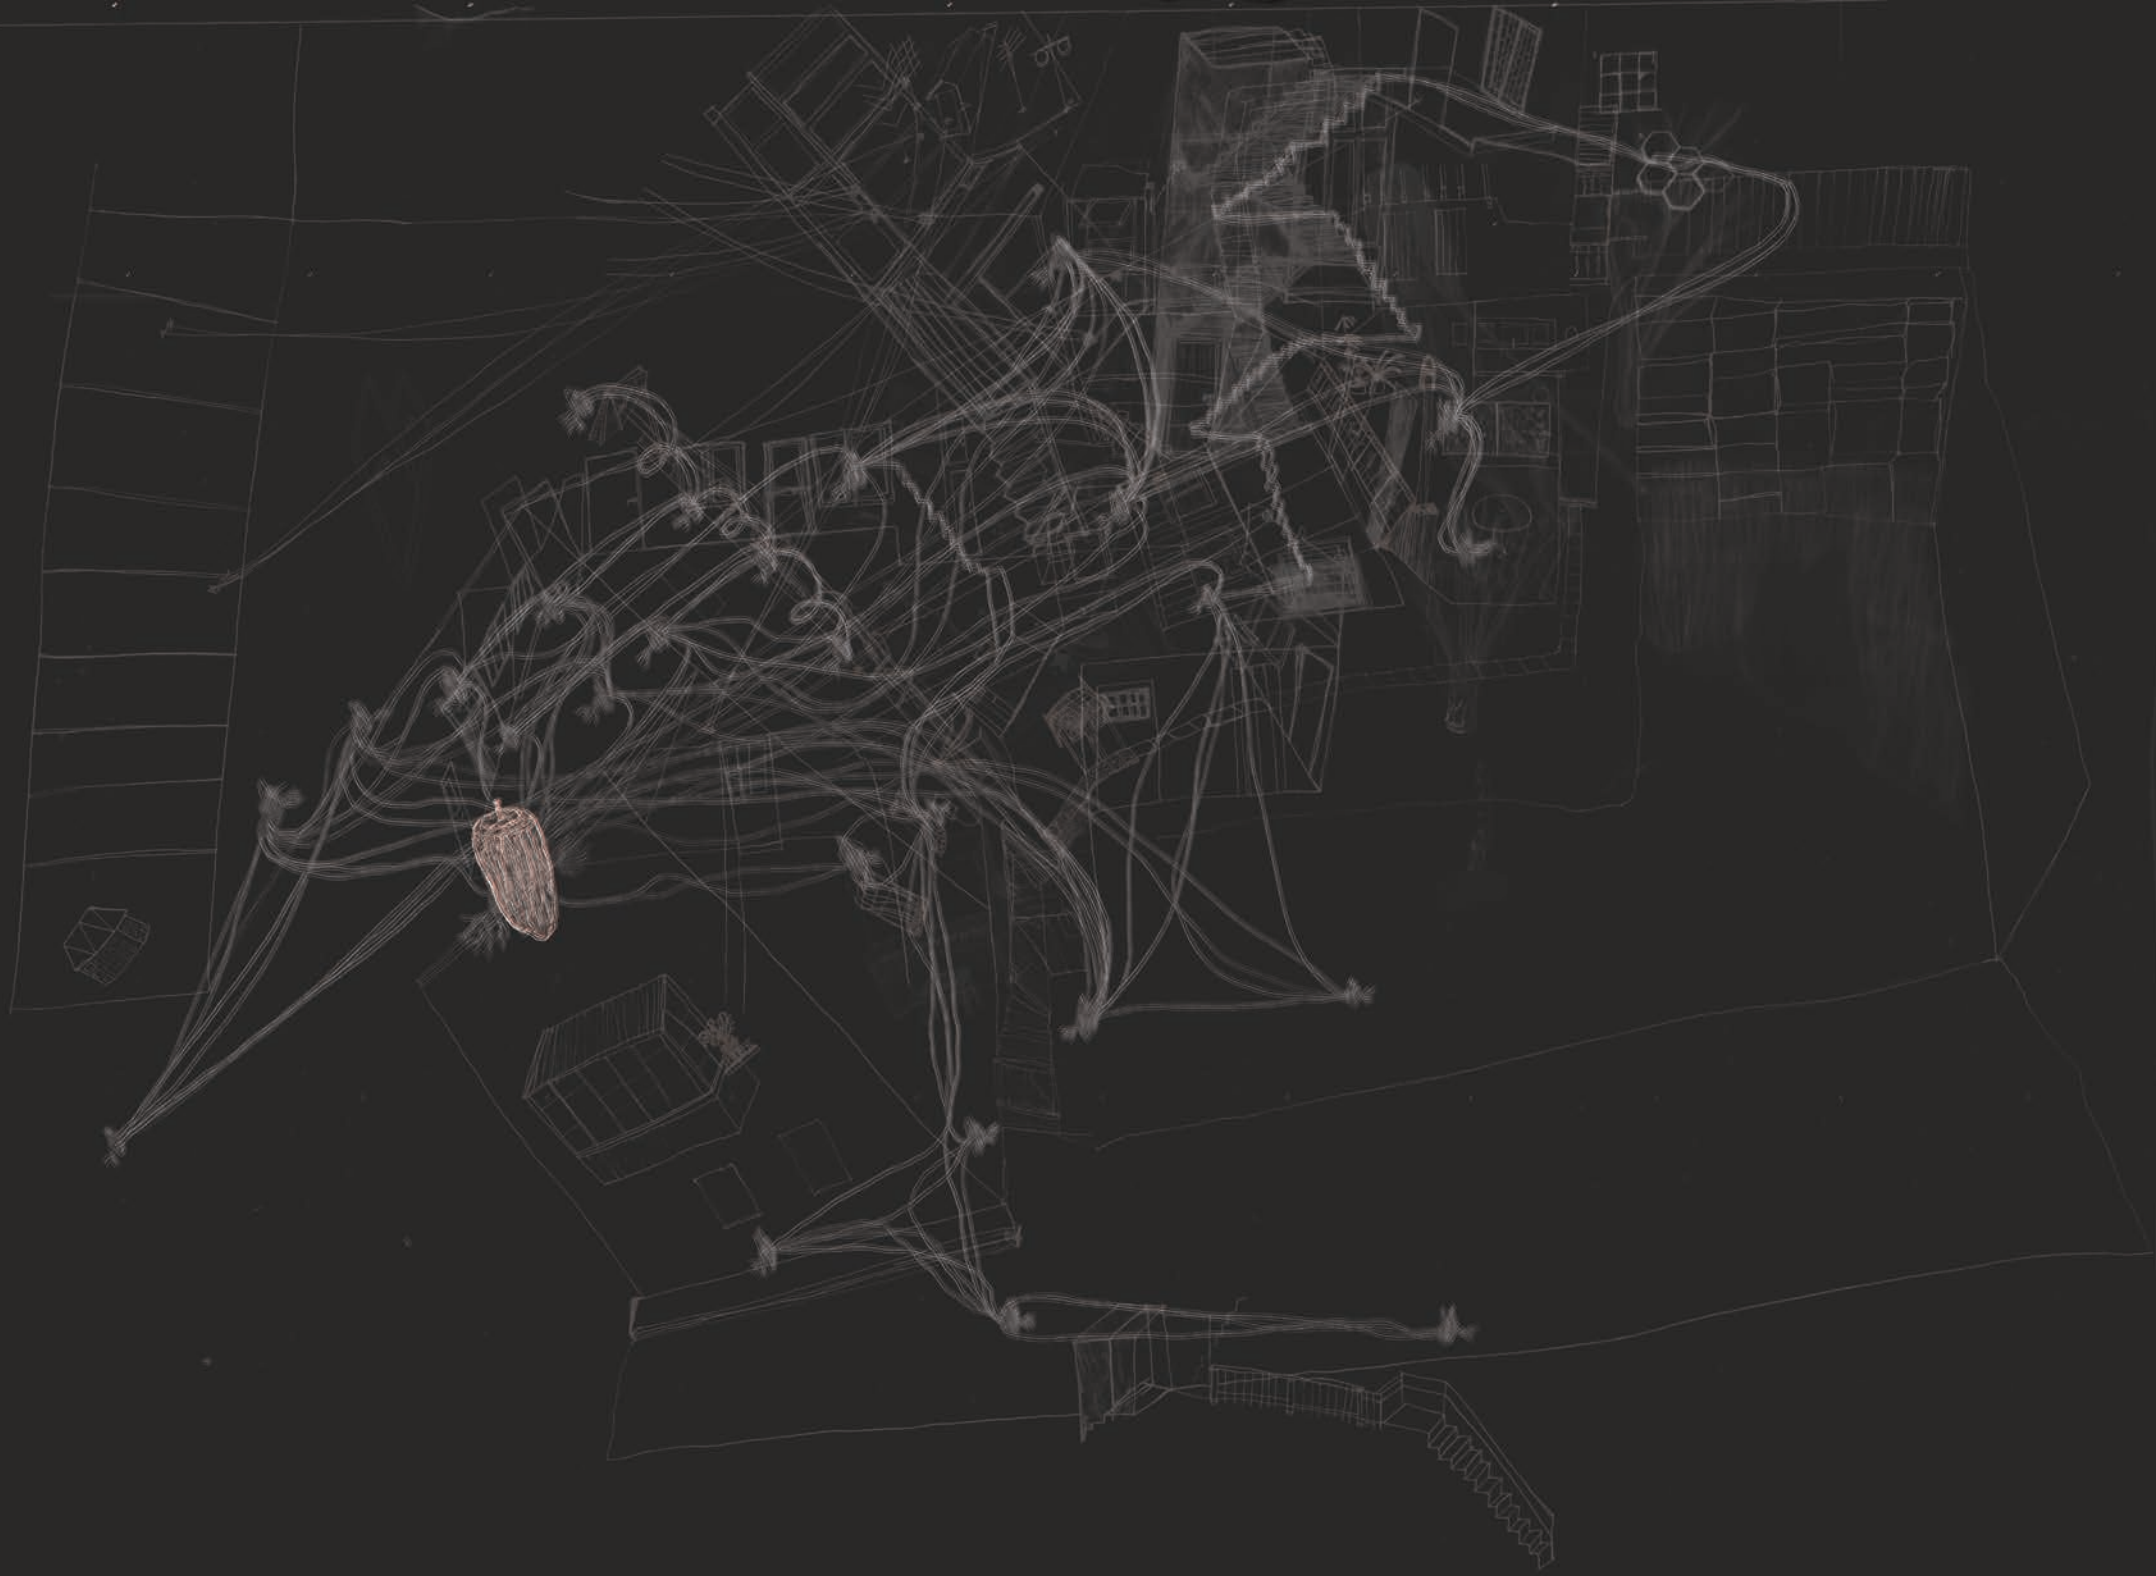





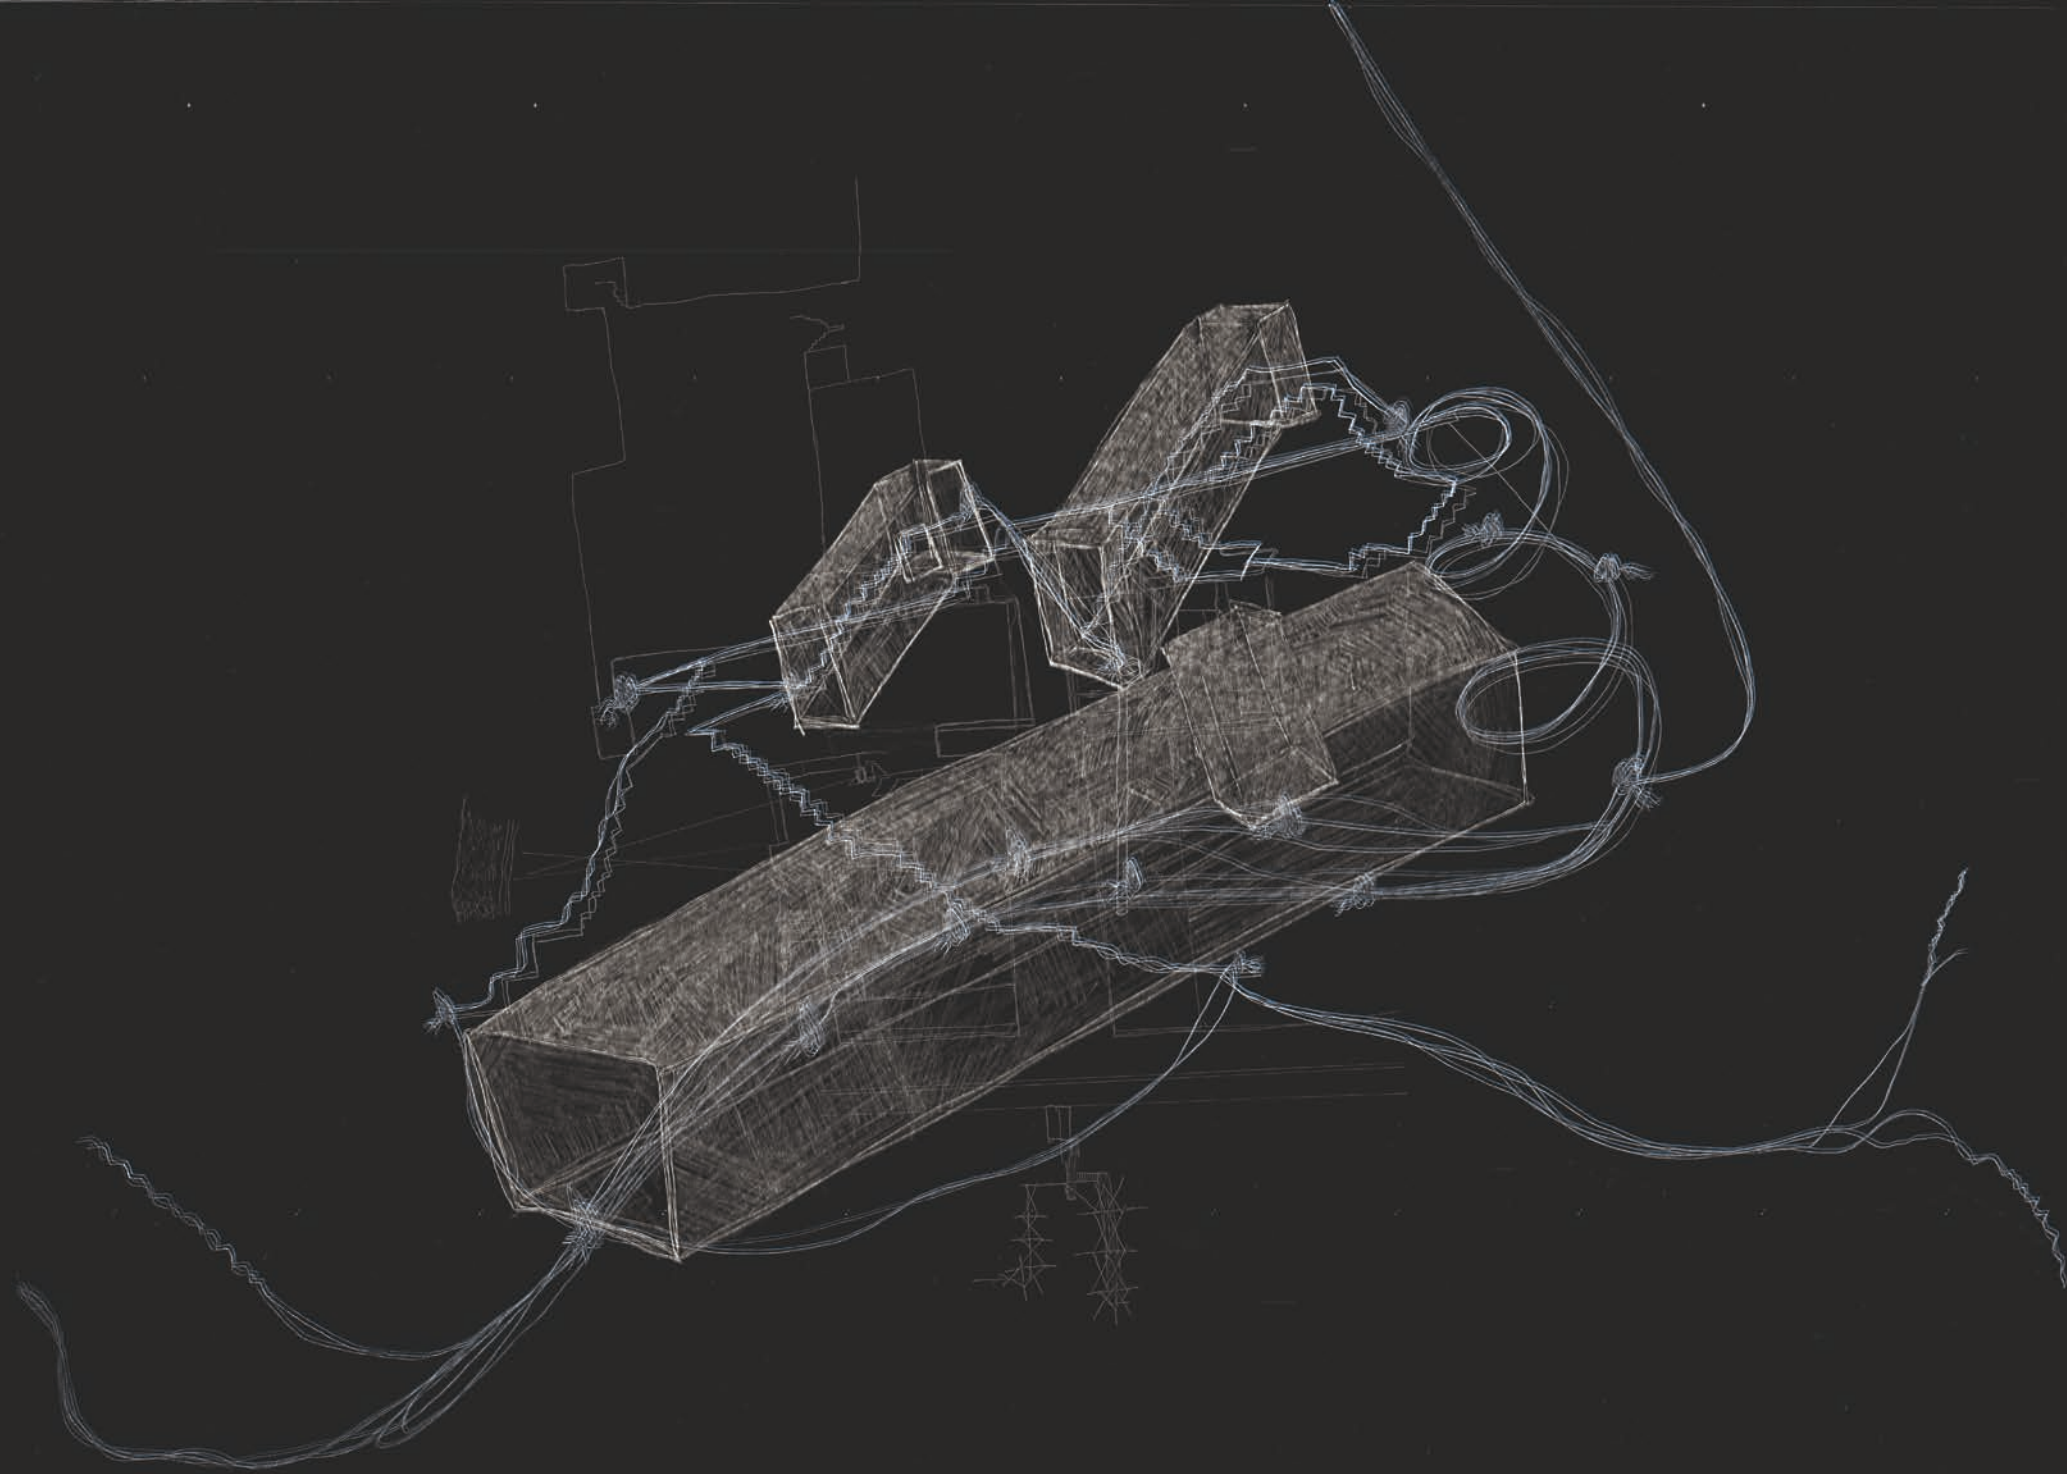






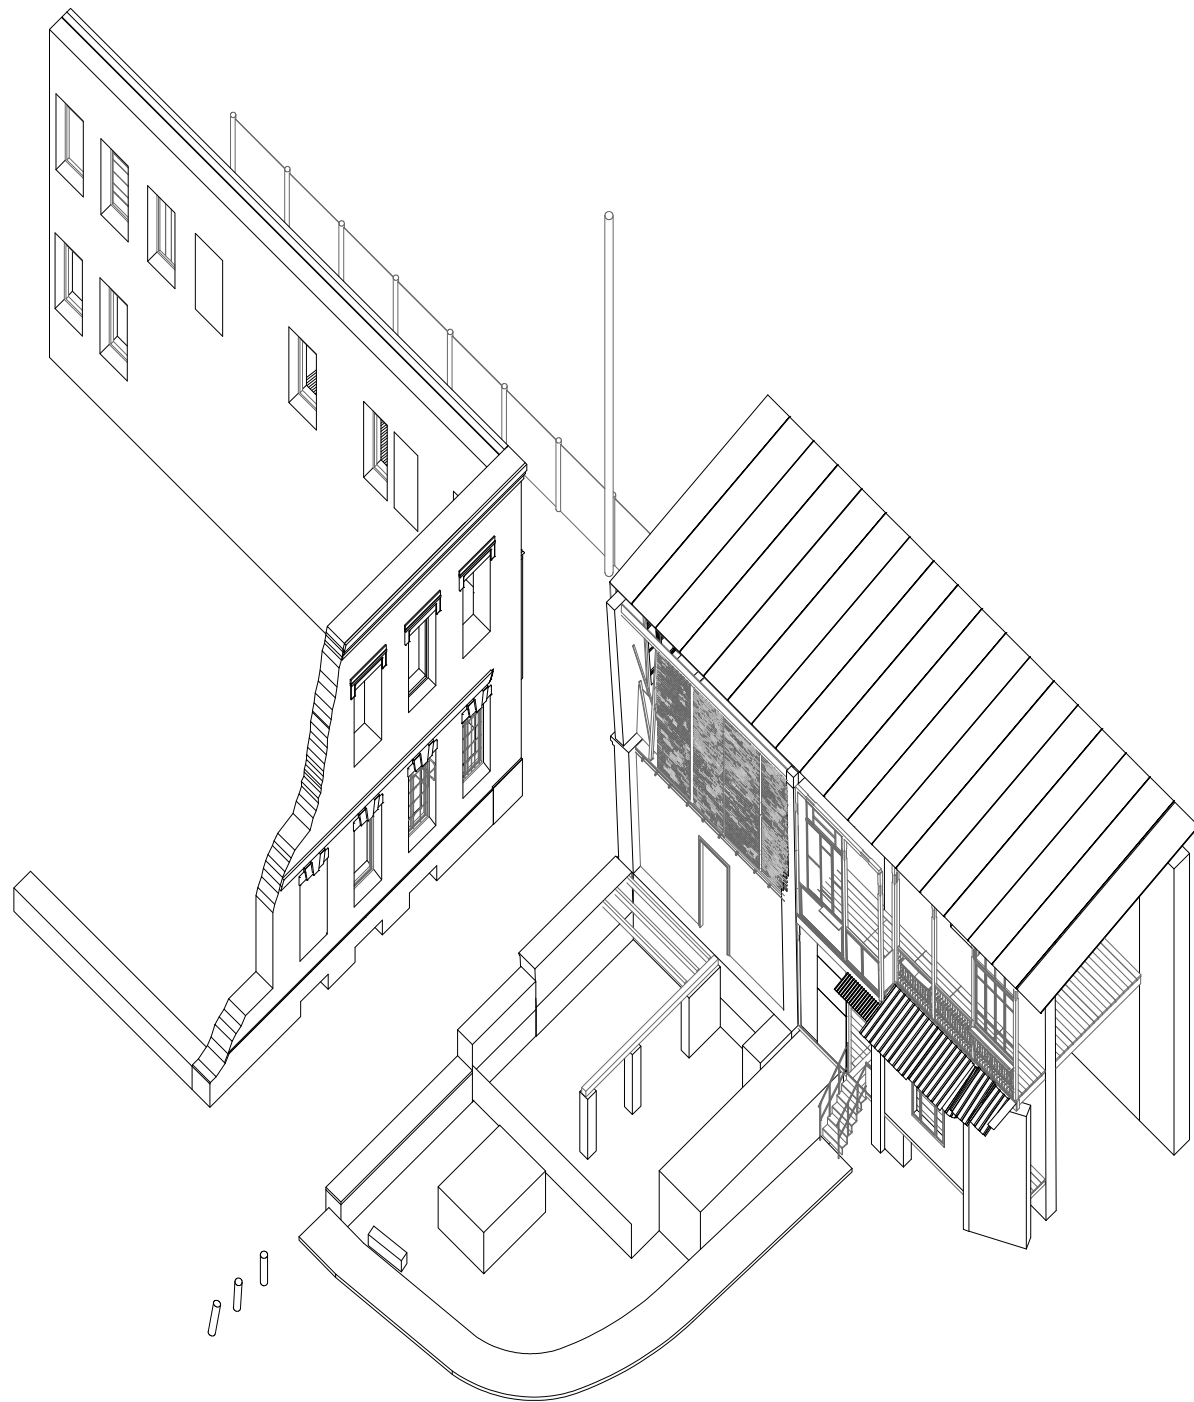






EXISTING




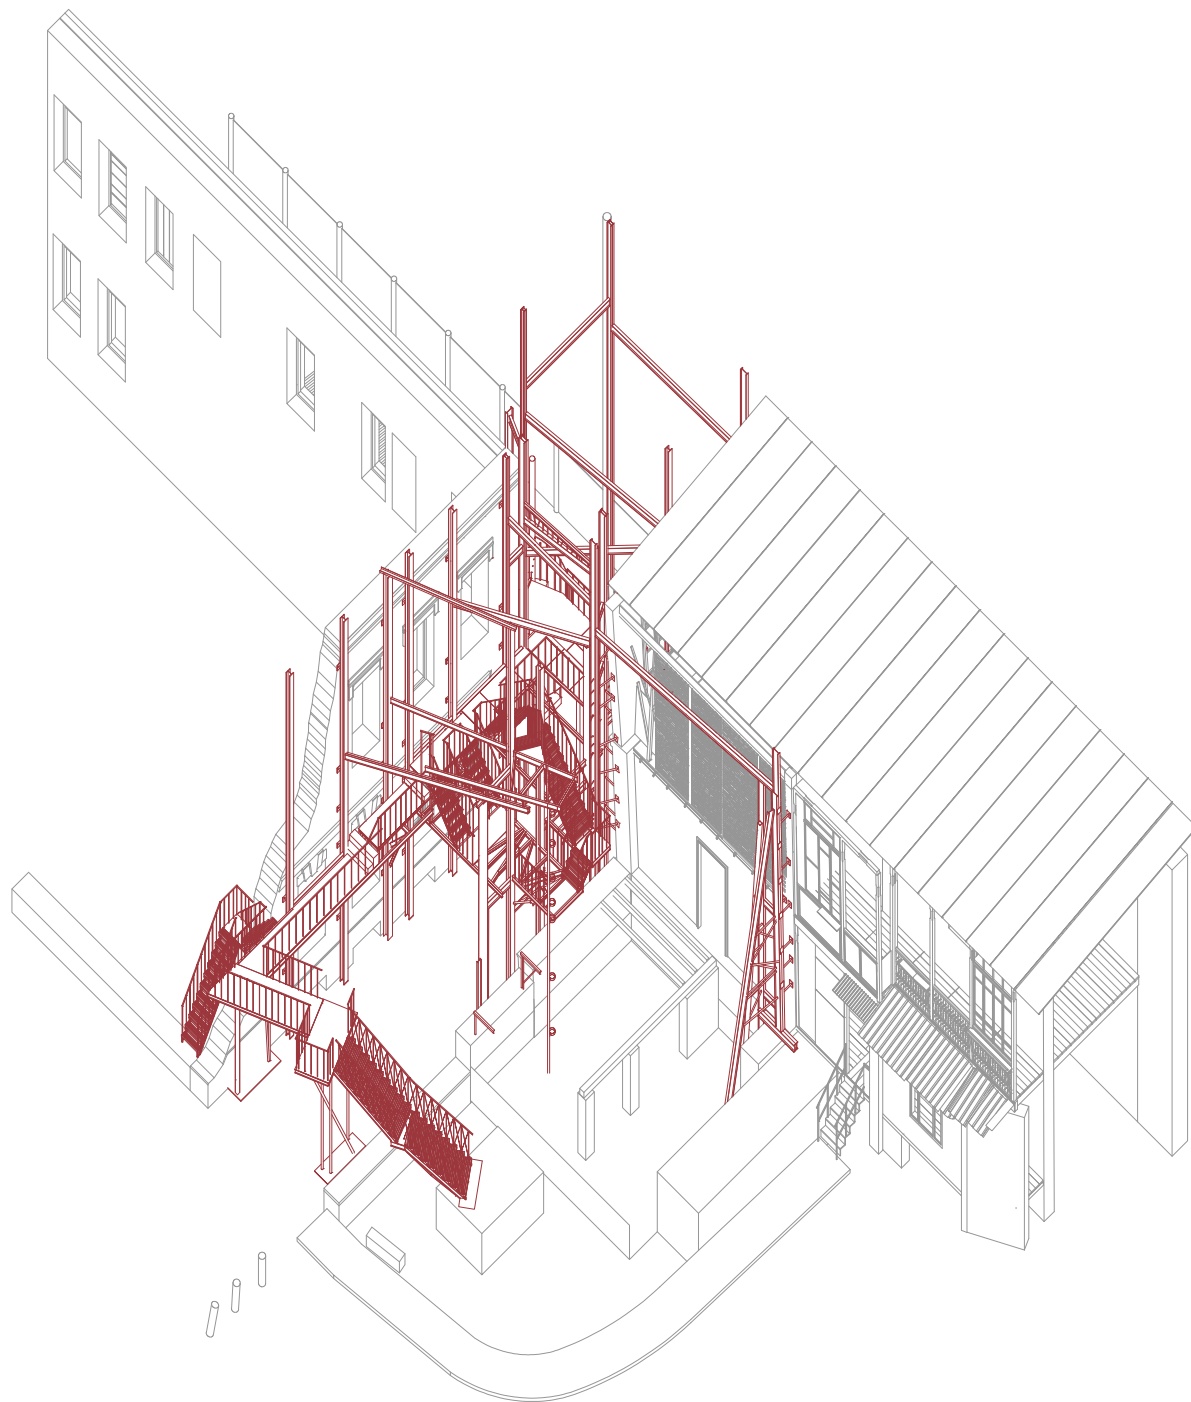






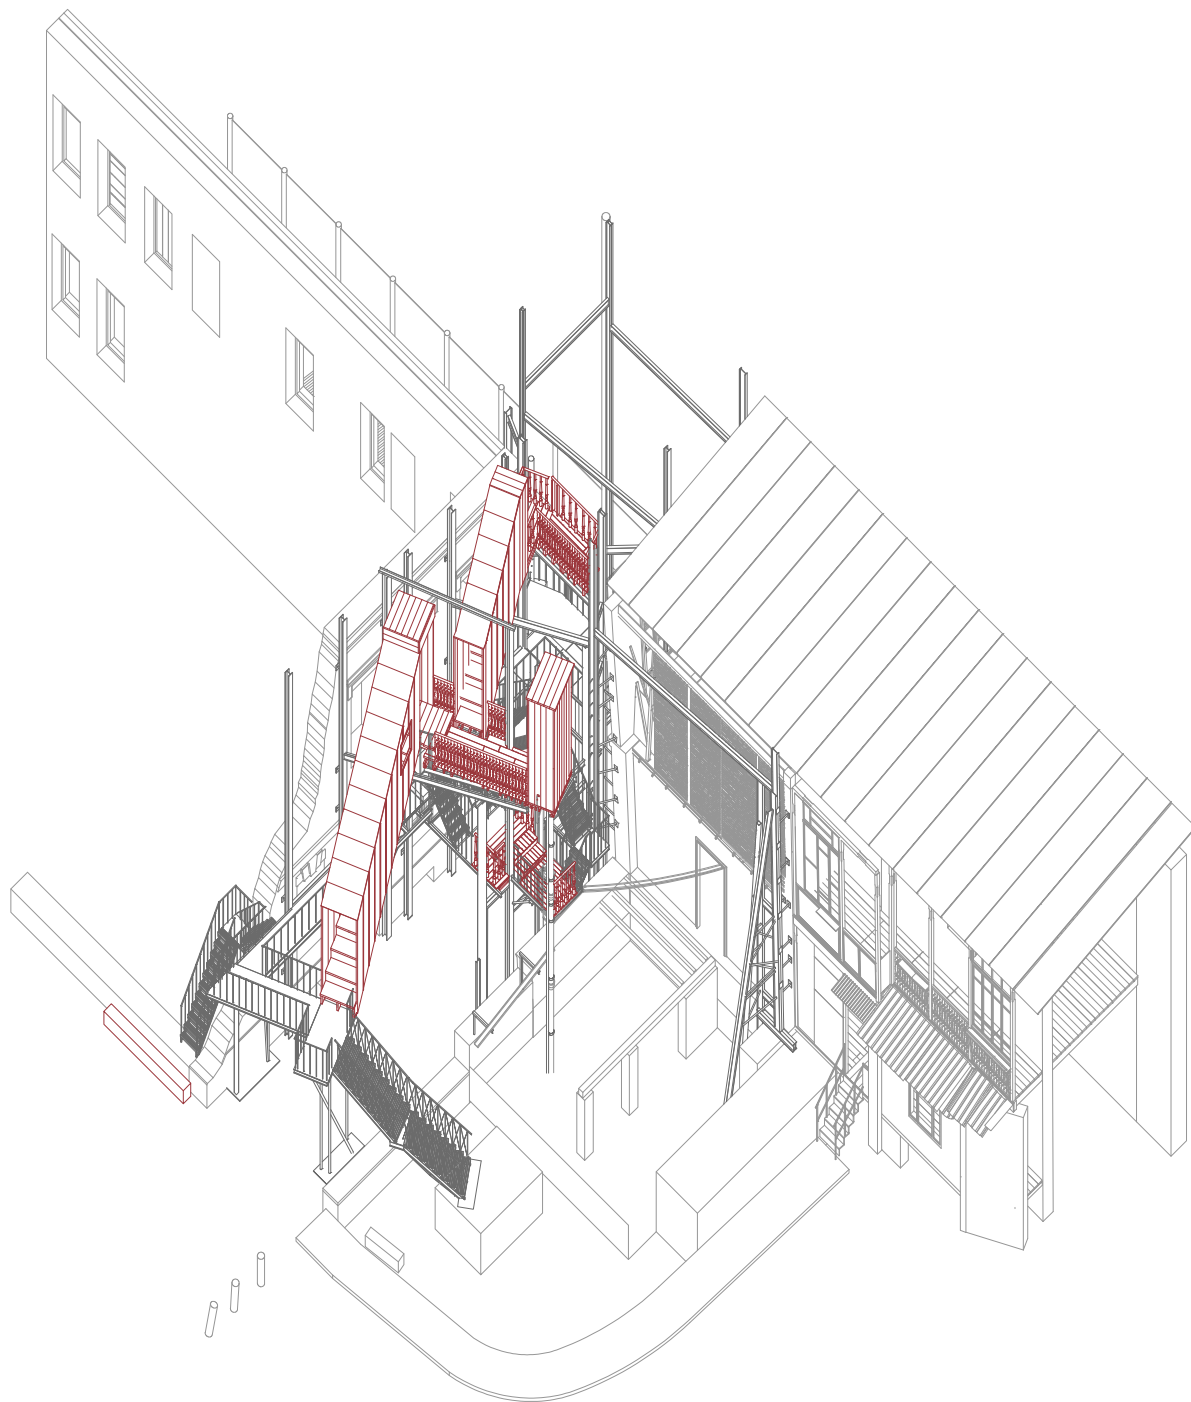





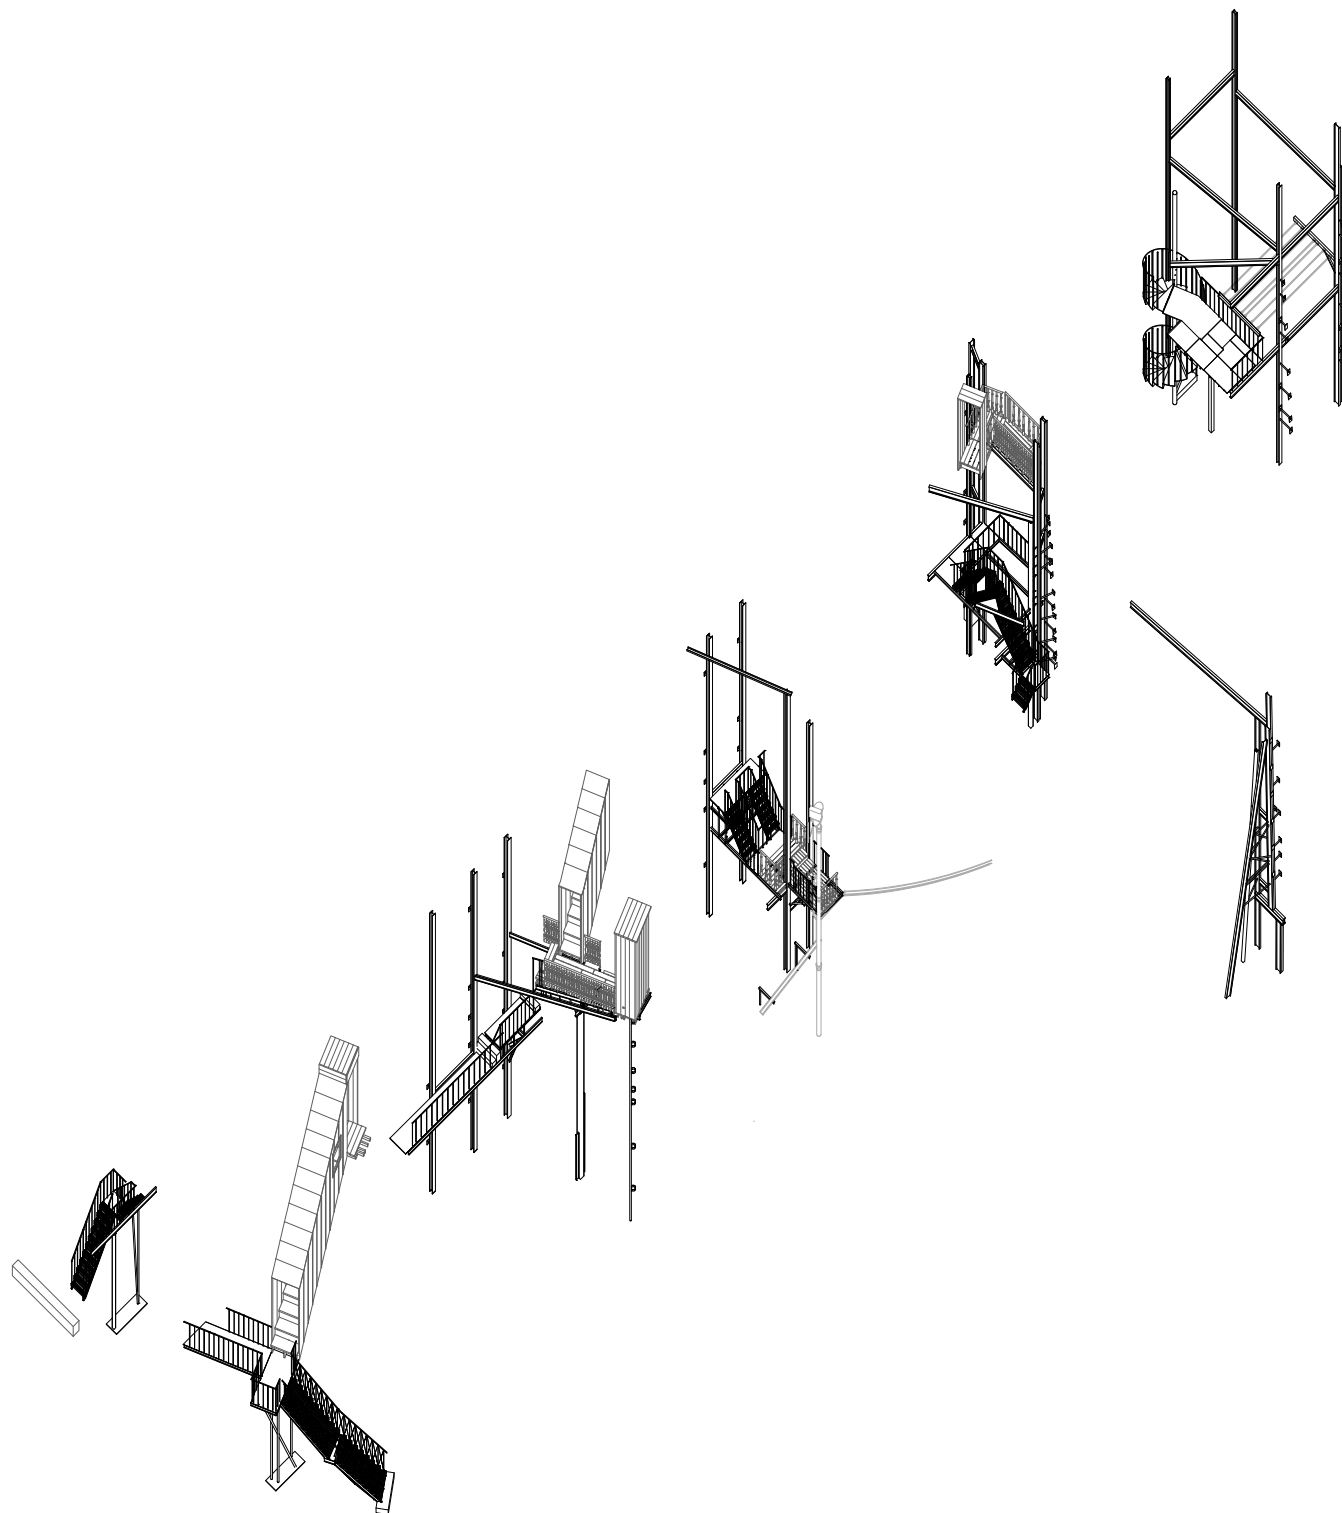


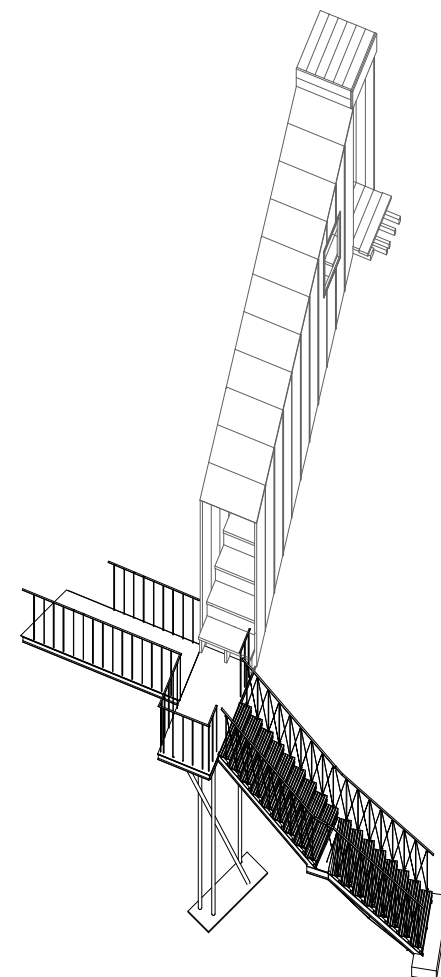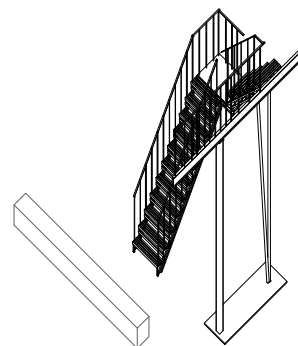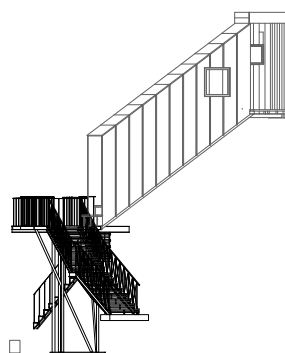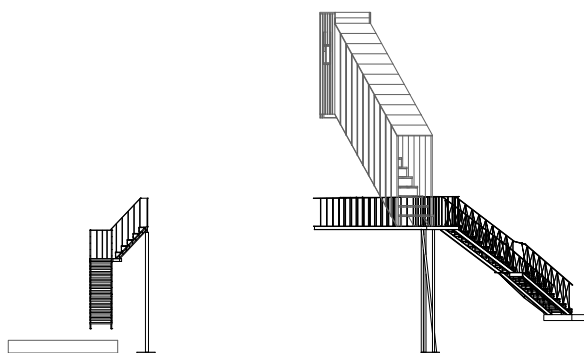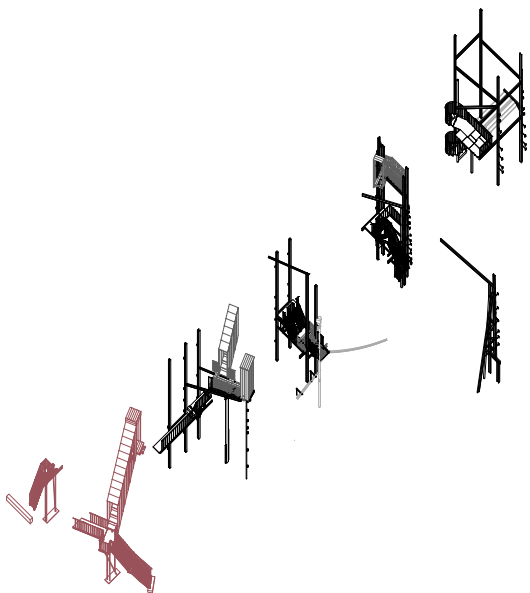


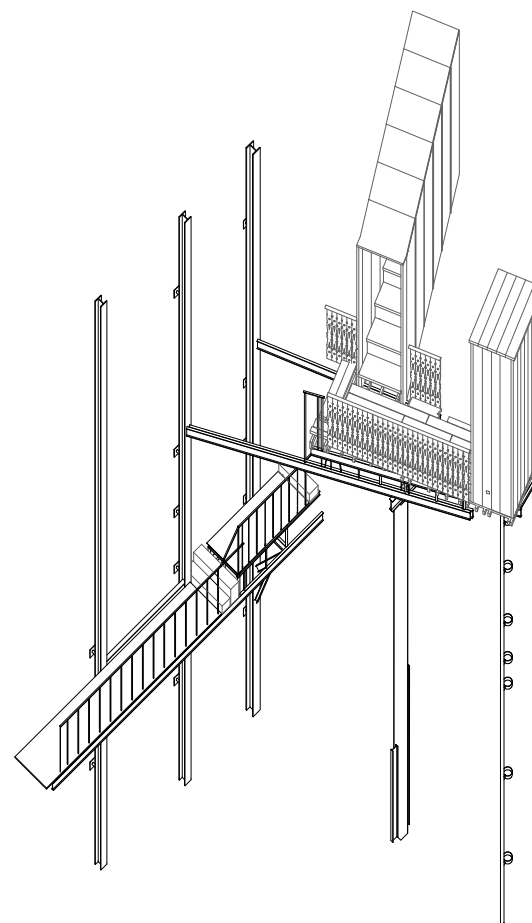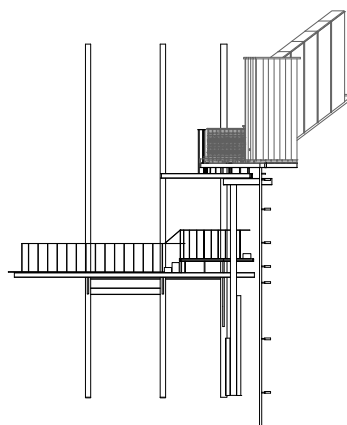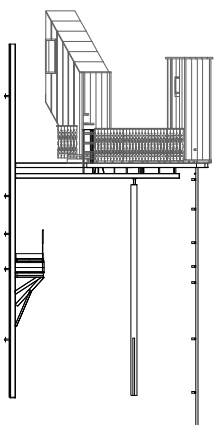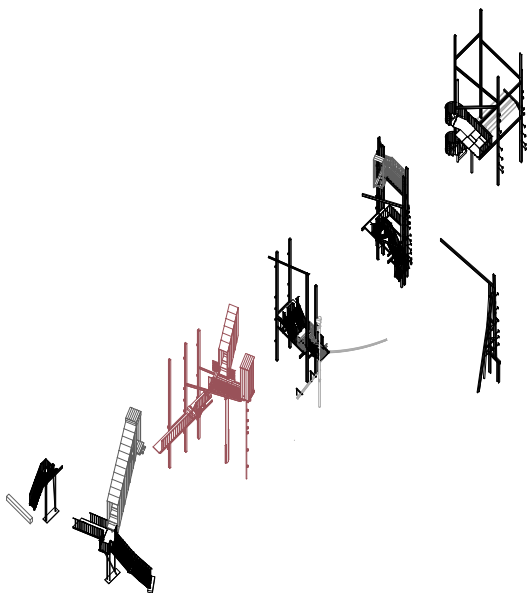

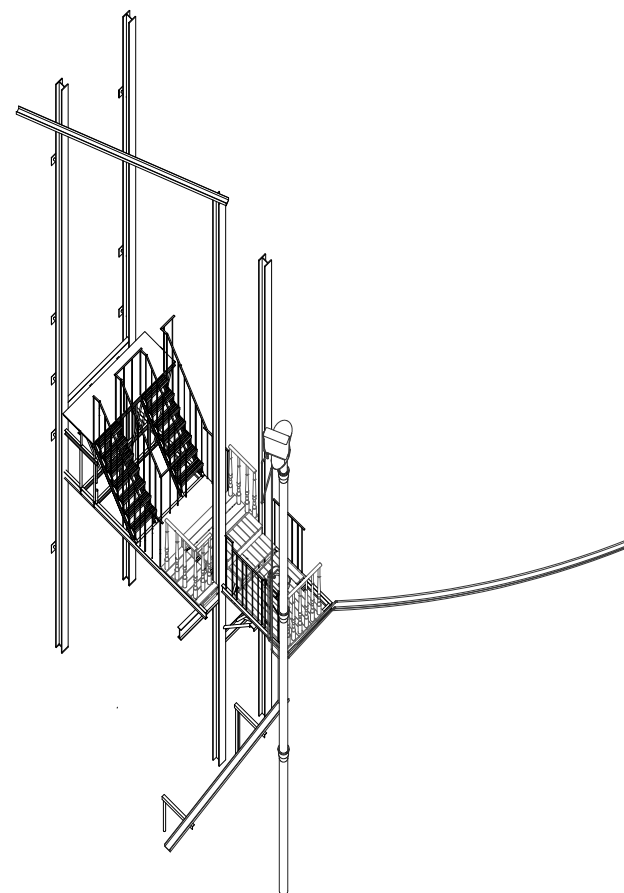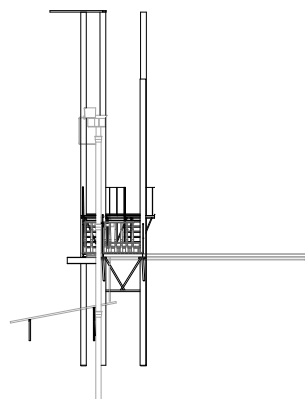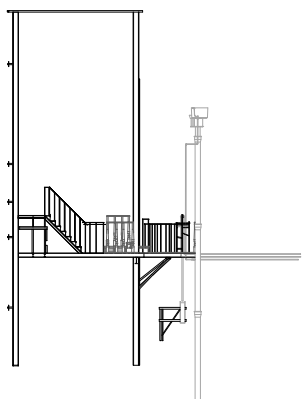
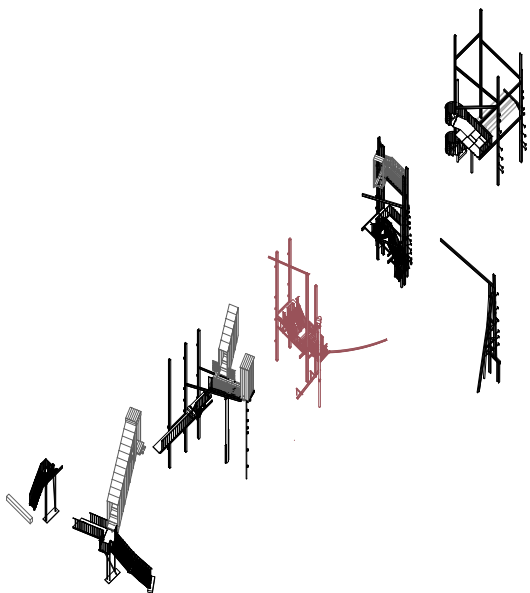


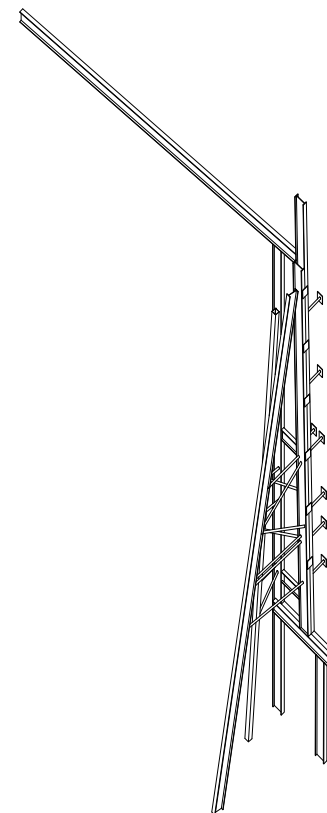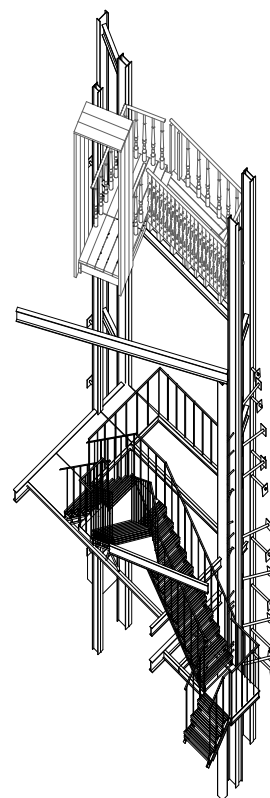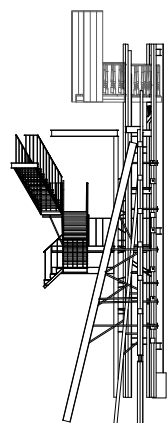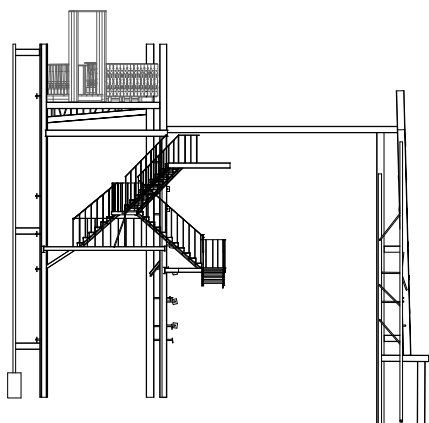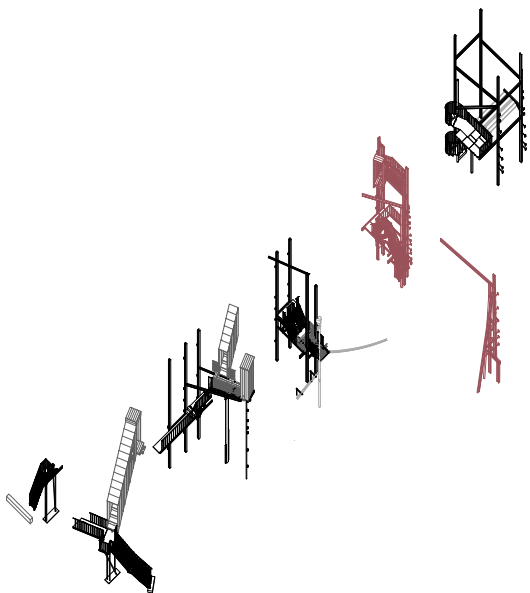


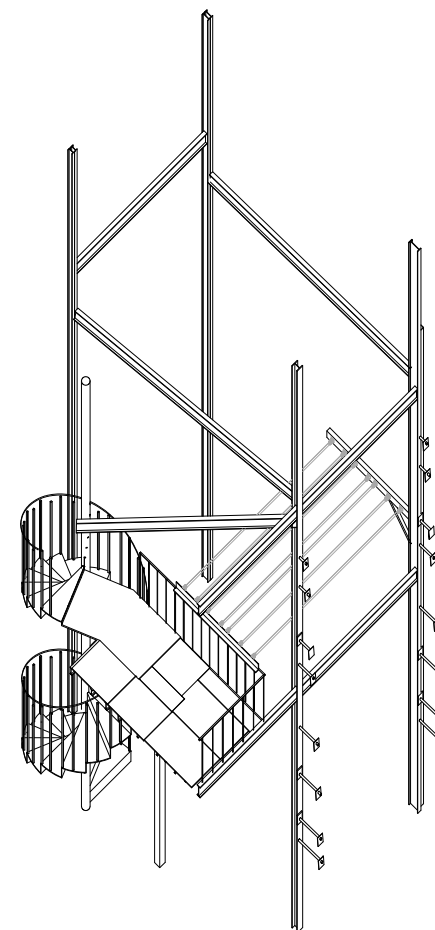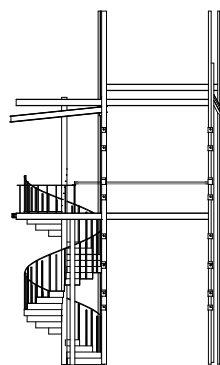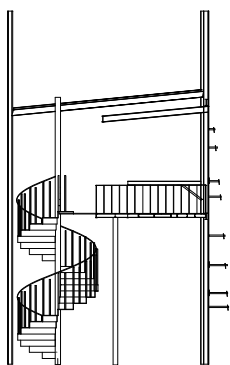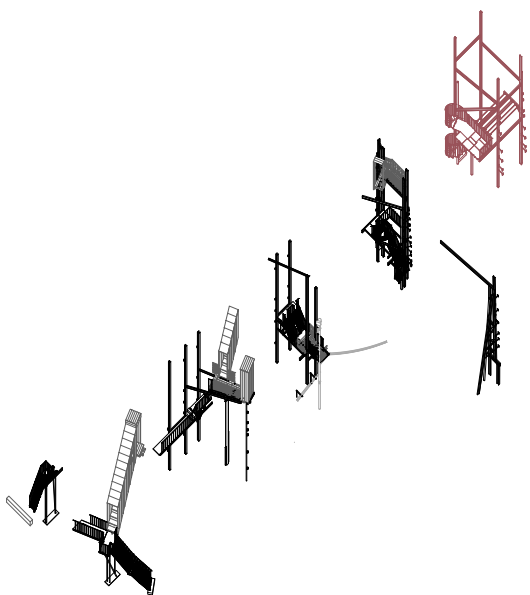

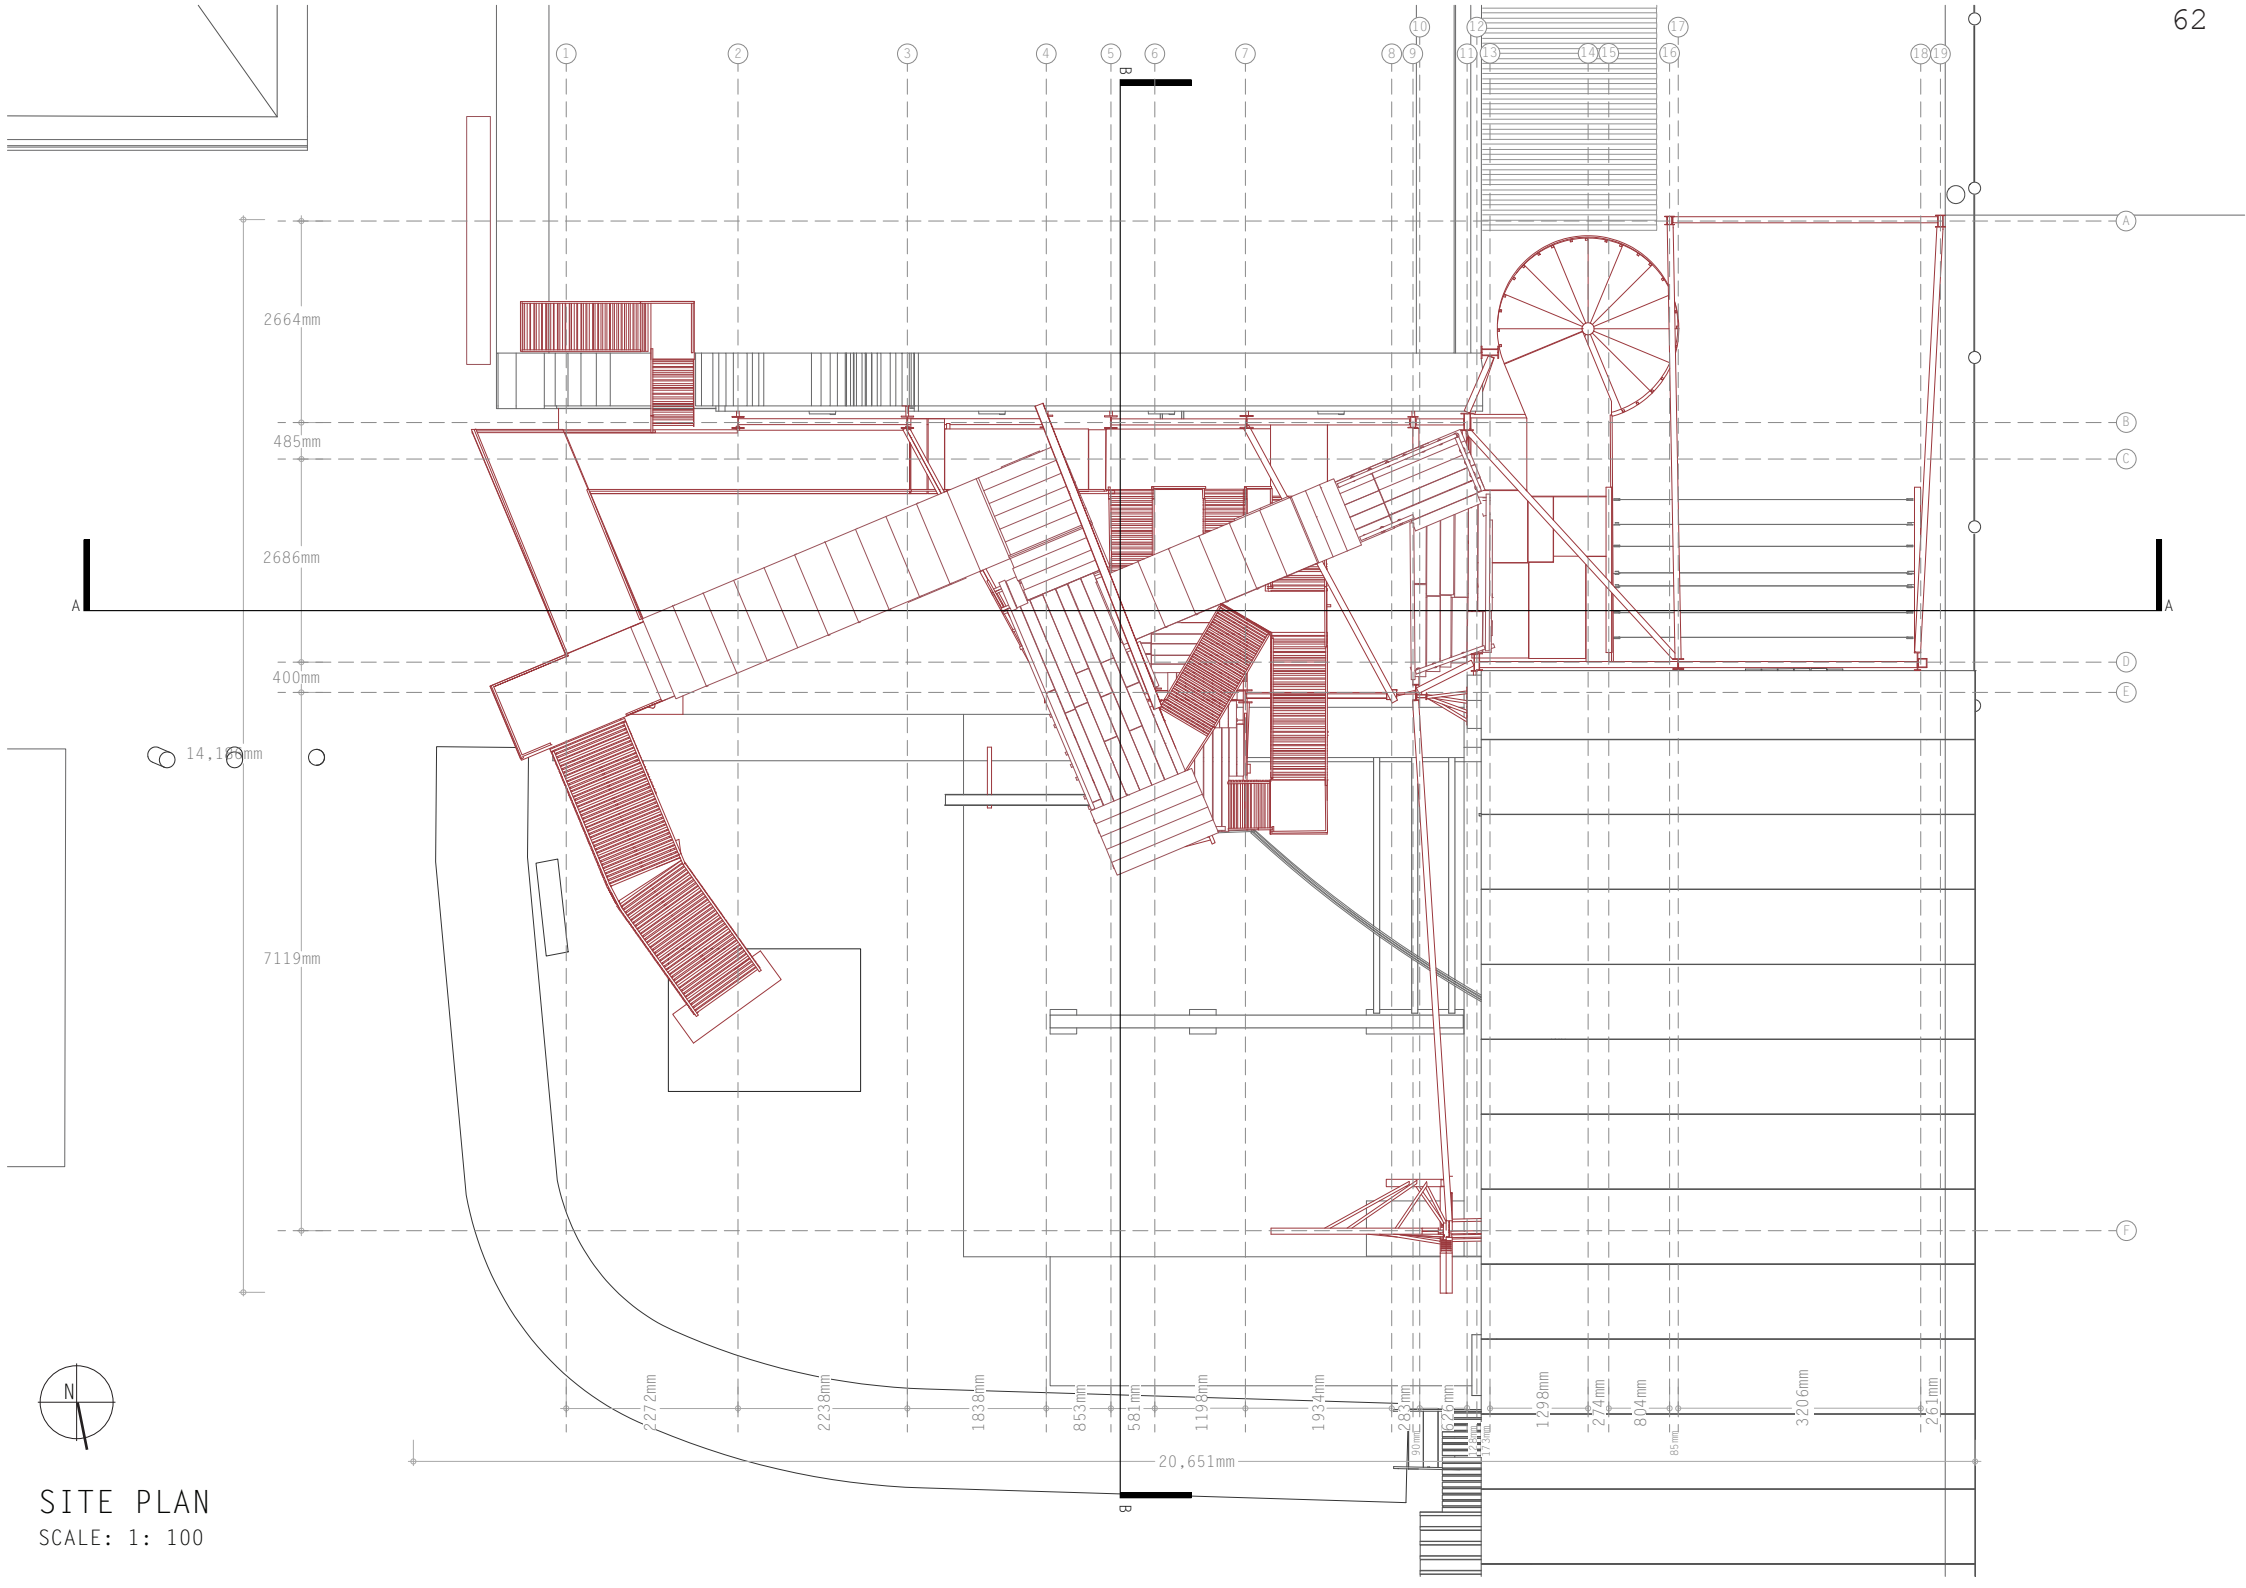


SITE PLAN
SCALE: 1: 100

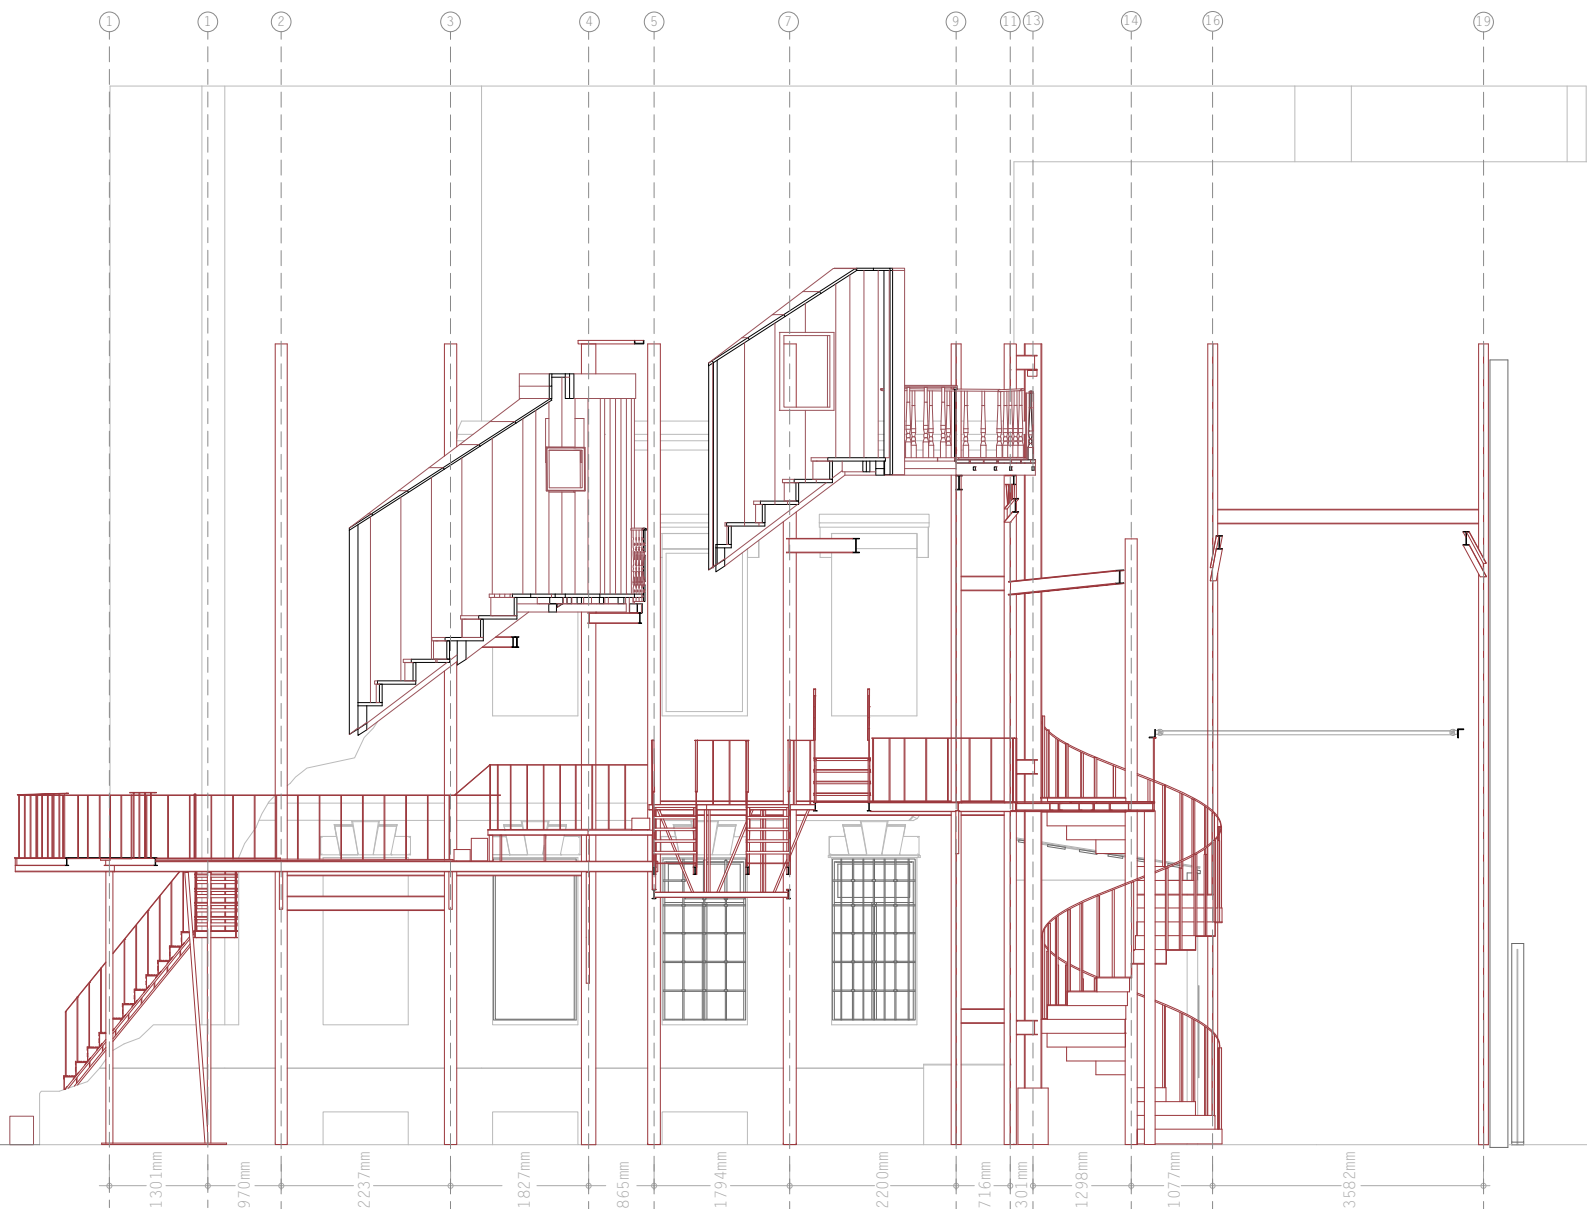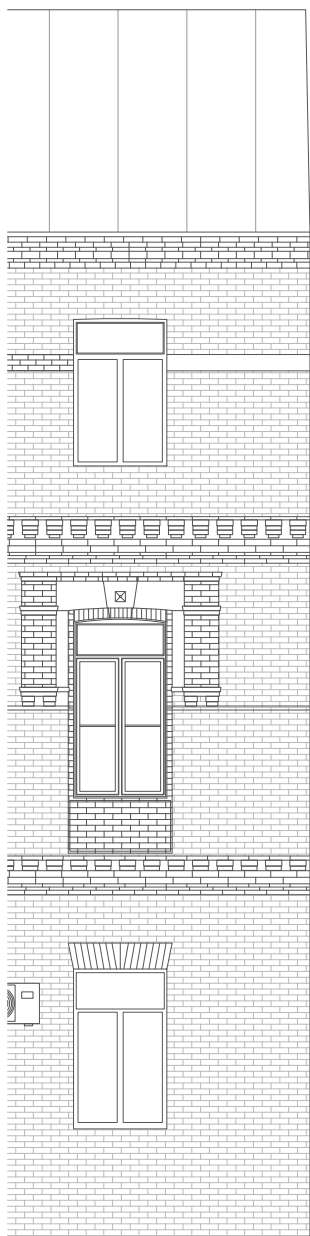


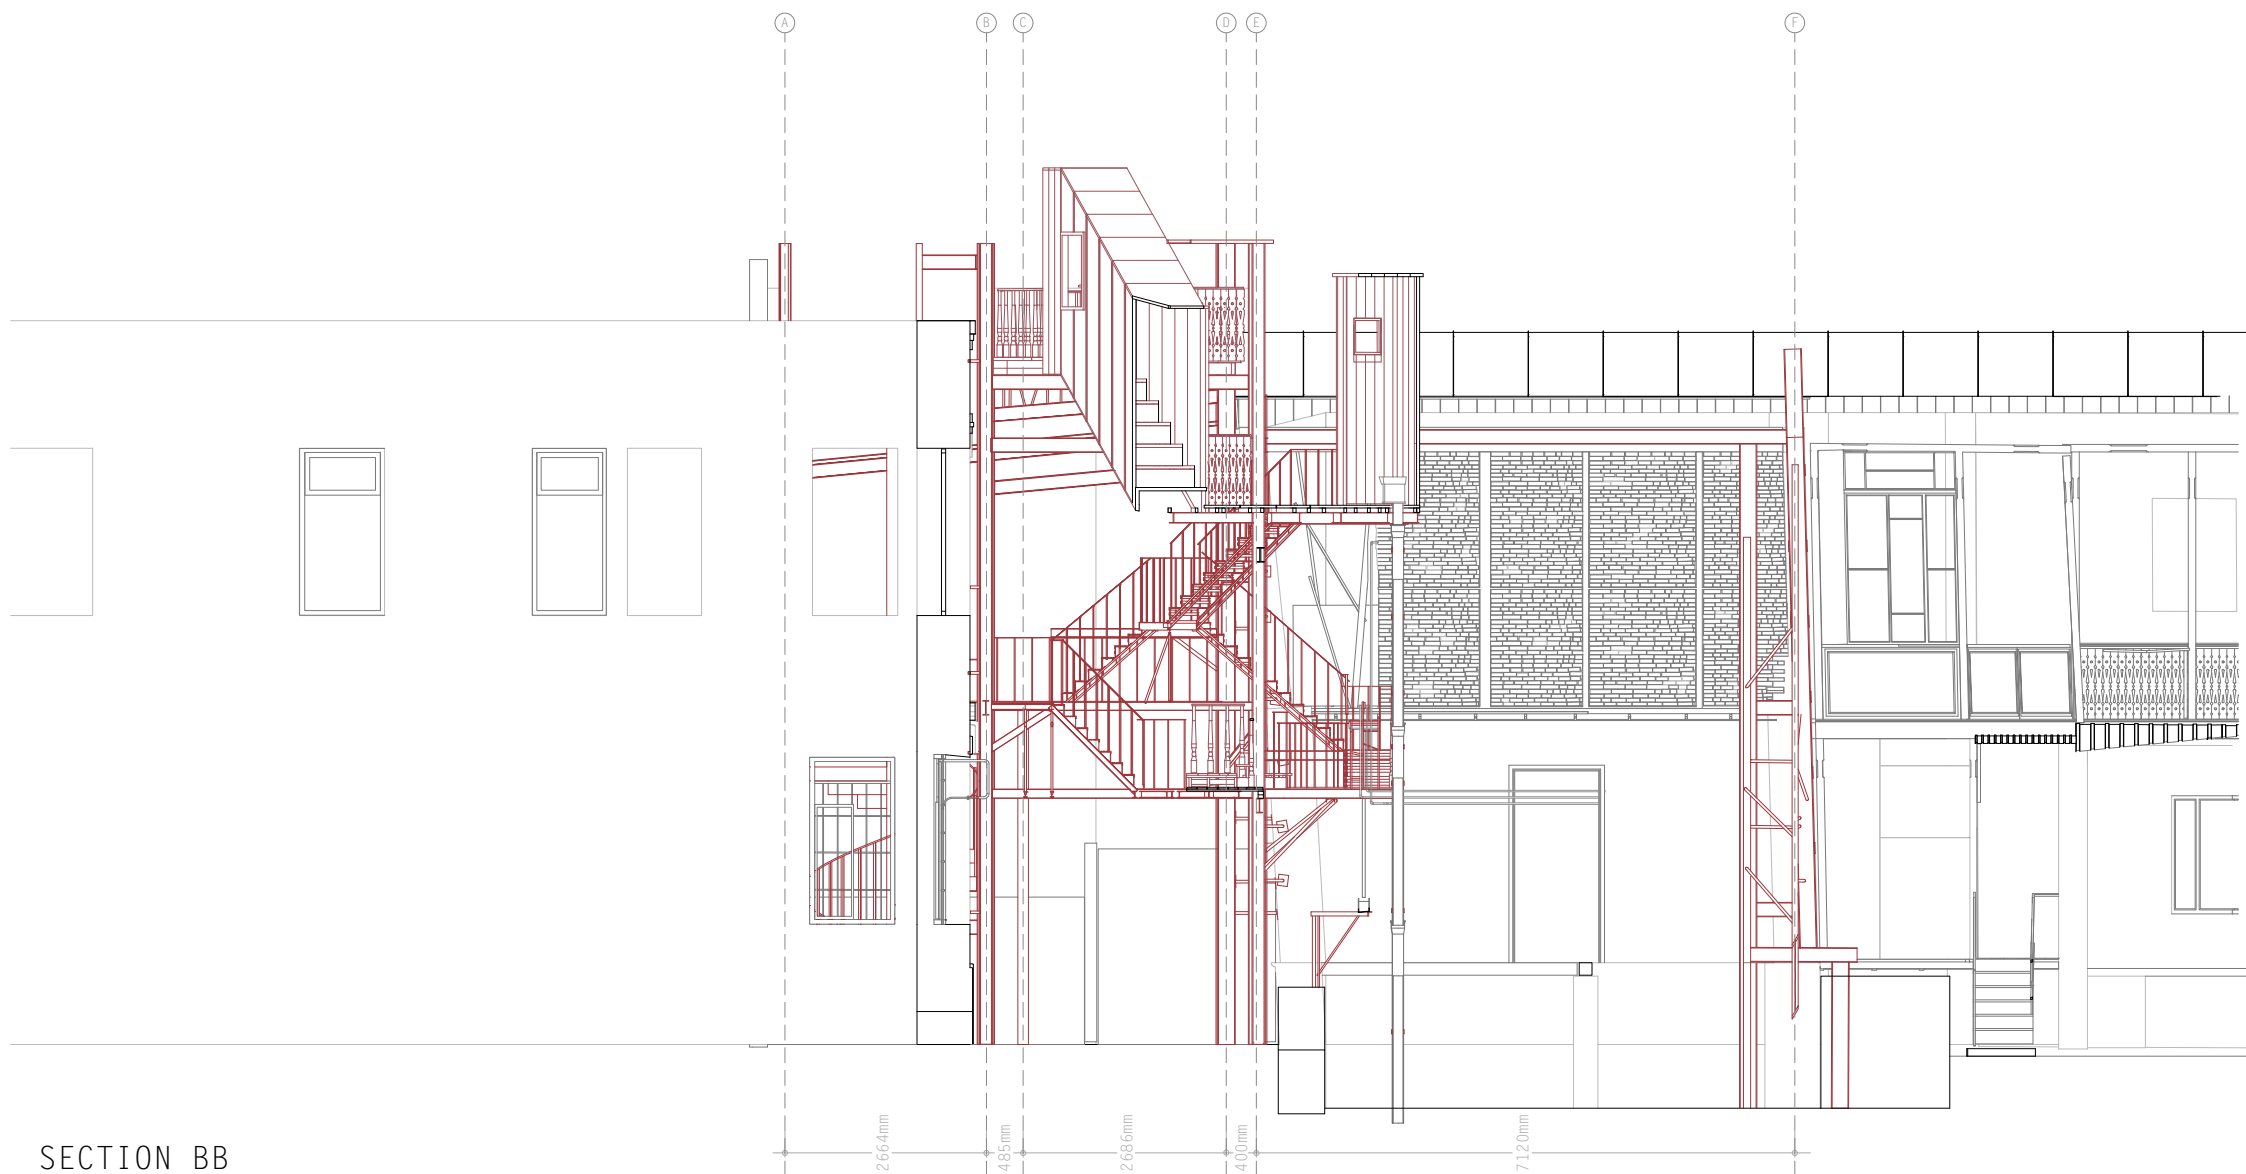


SECTION BB
SCALE: 1: 100

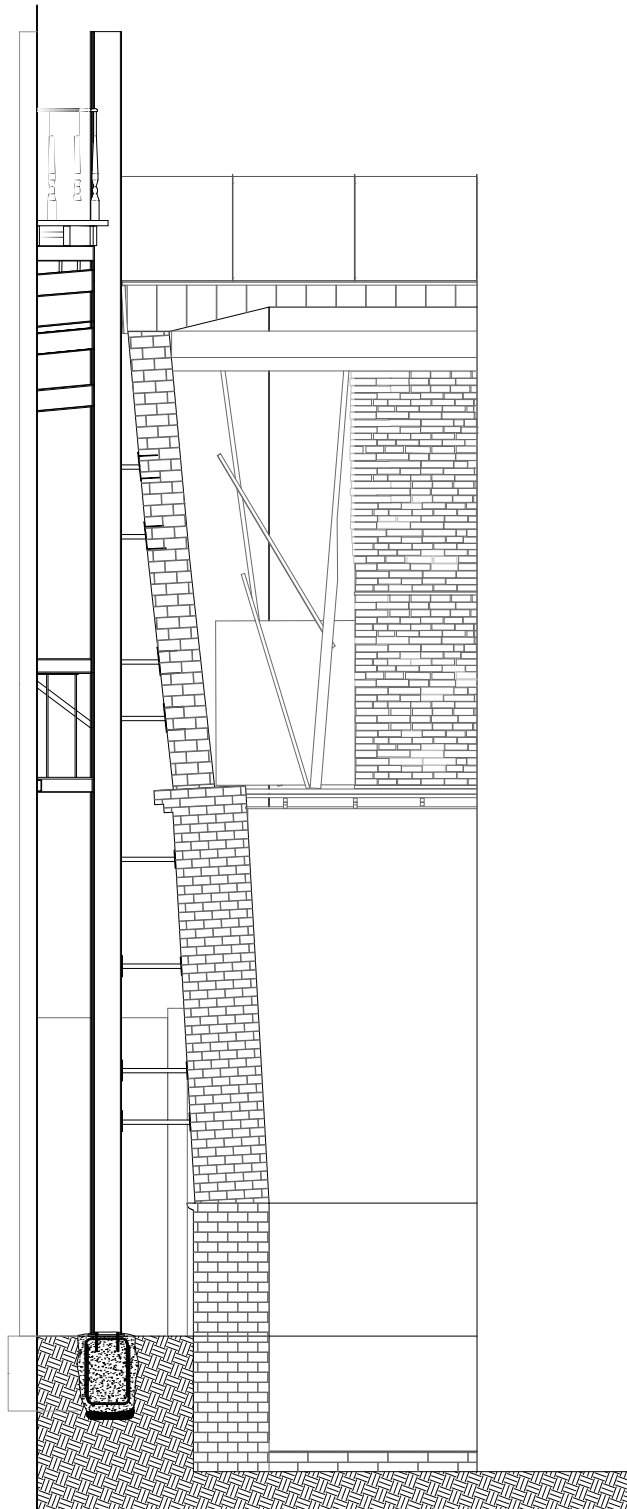


SECTION

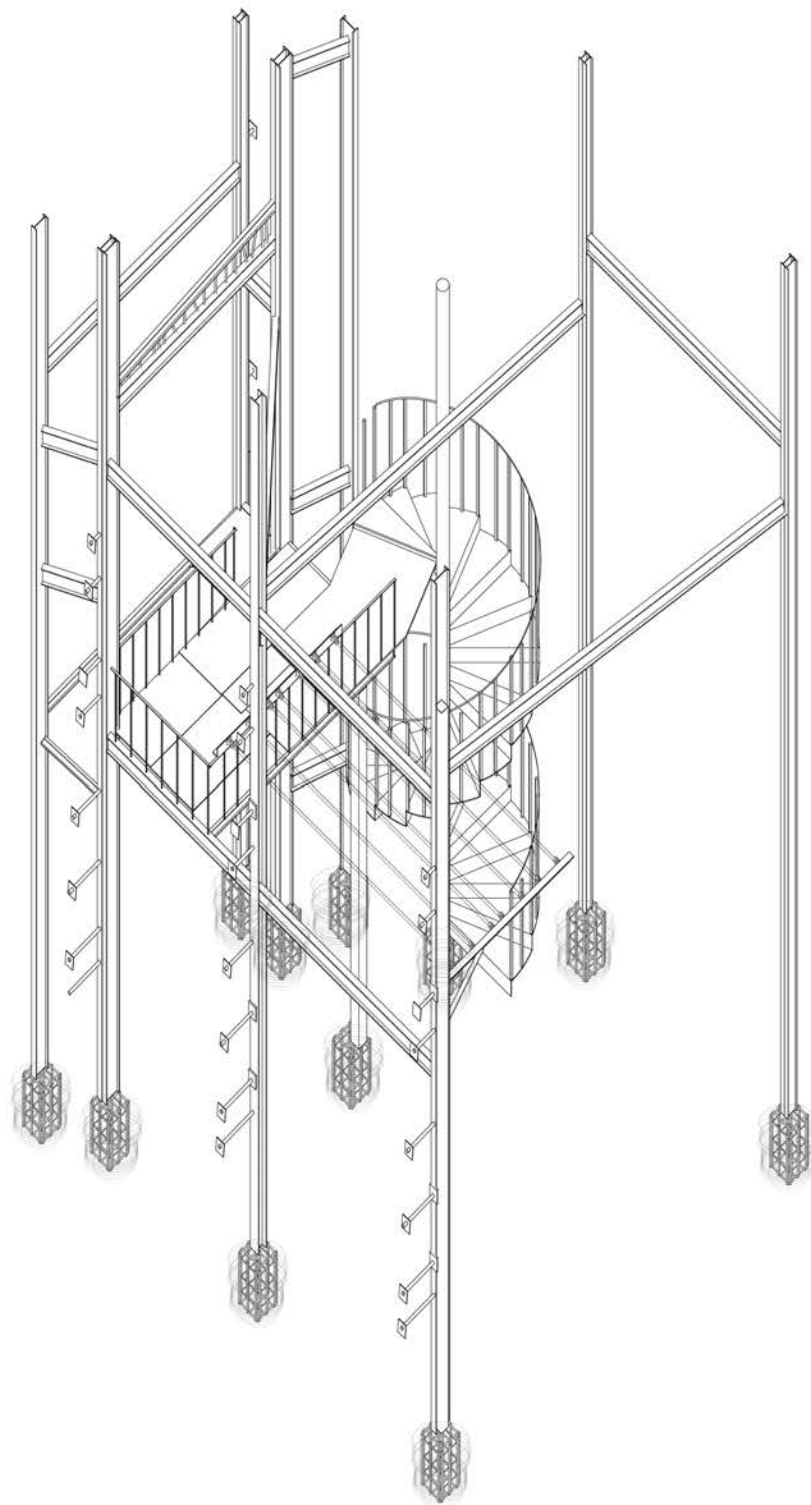


LAUNDRY LINES

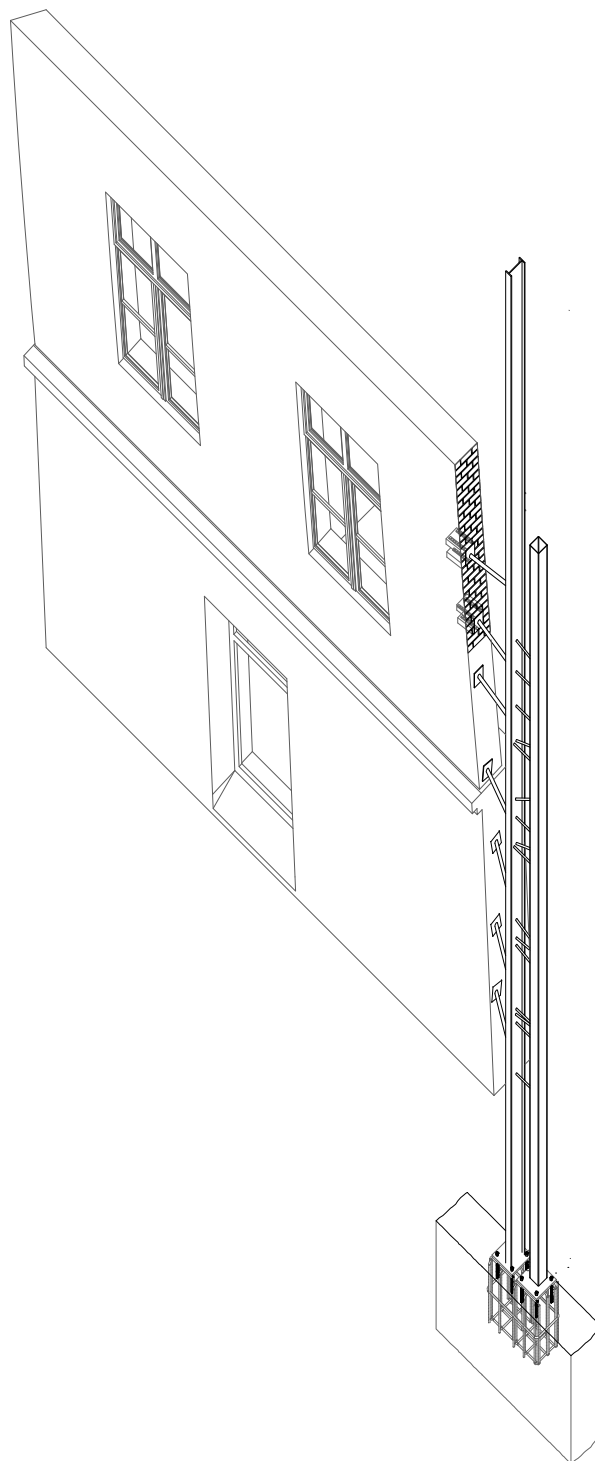

ATTACHMENT TO EXISTING

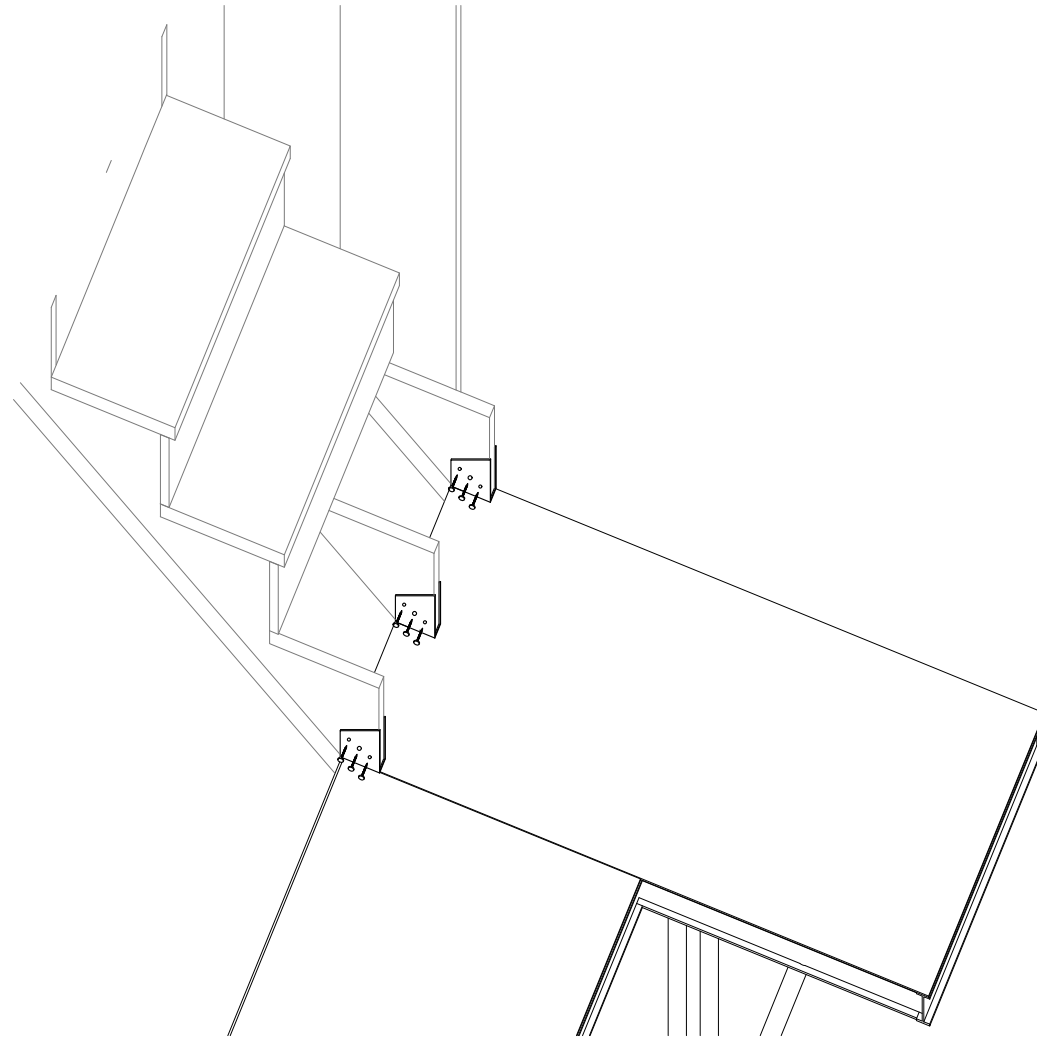


STEEL AND WOOD CONNECTION

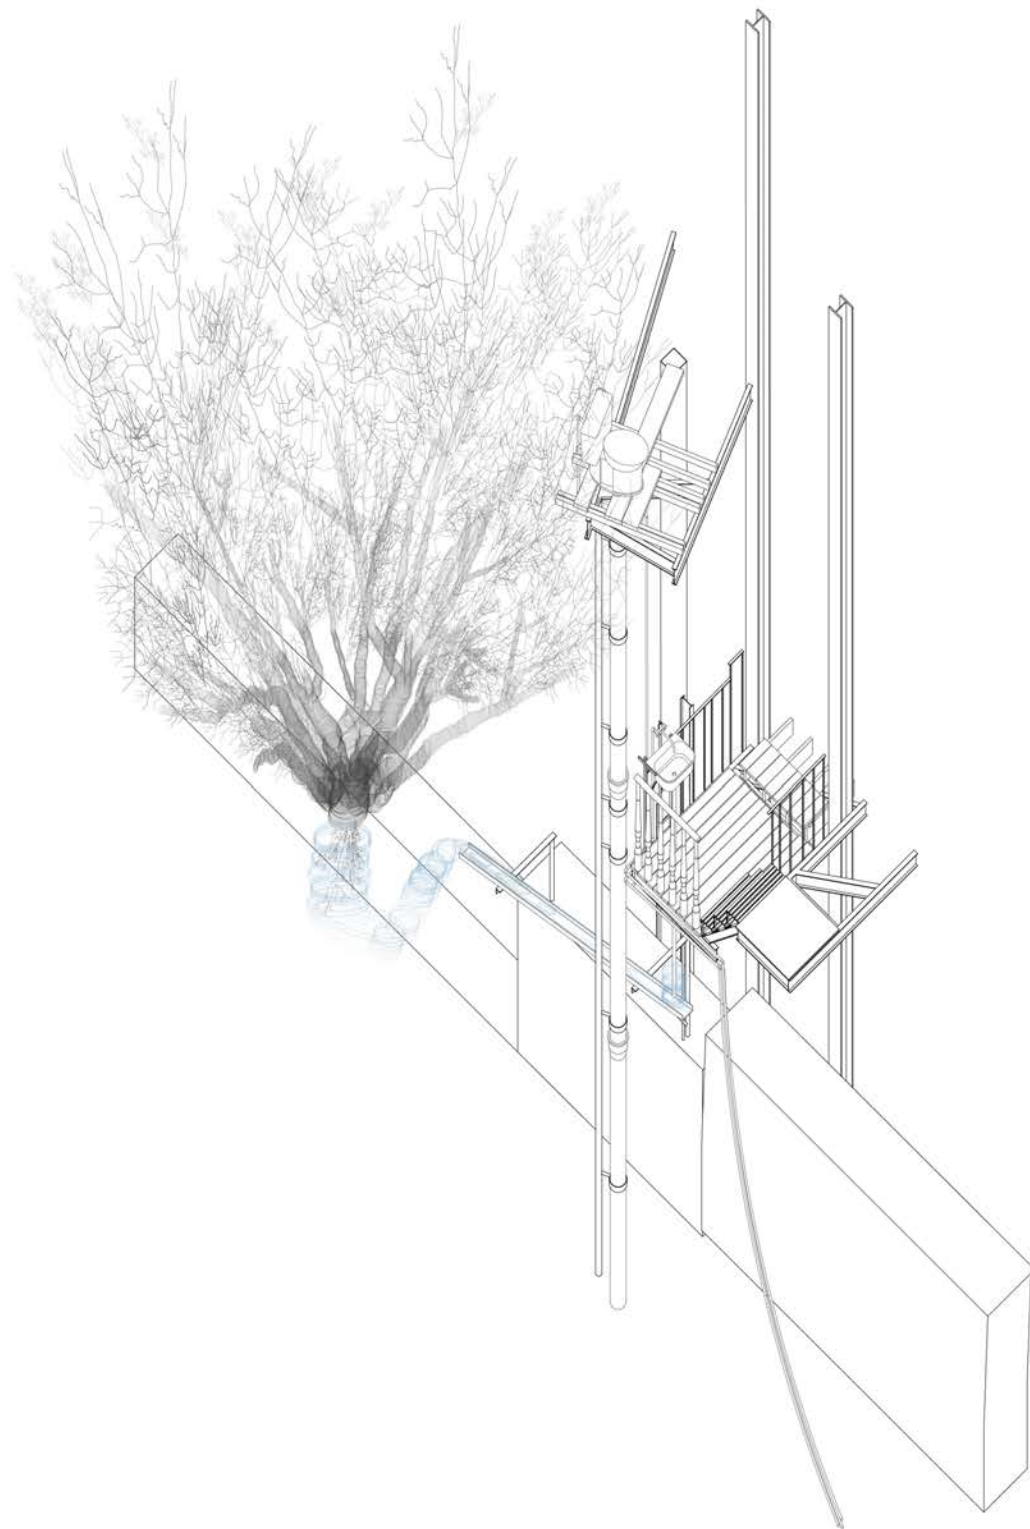

TSAISHI DRAINAGE DETAIL



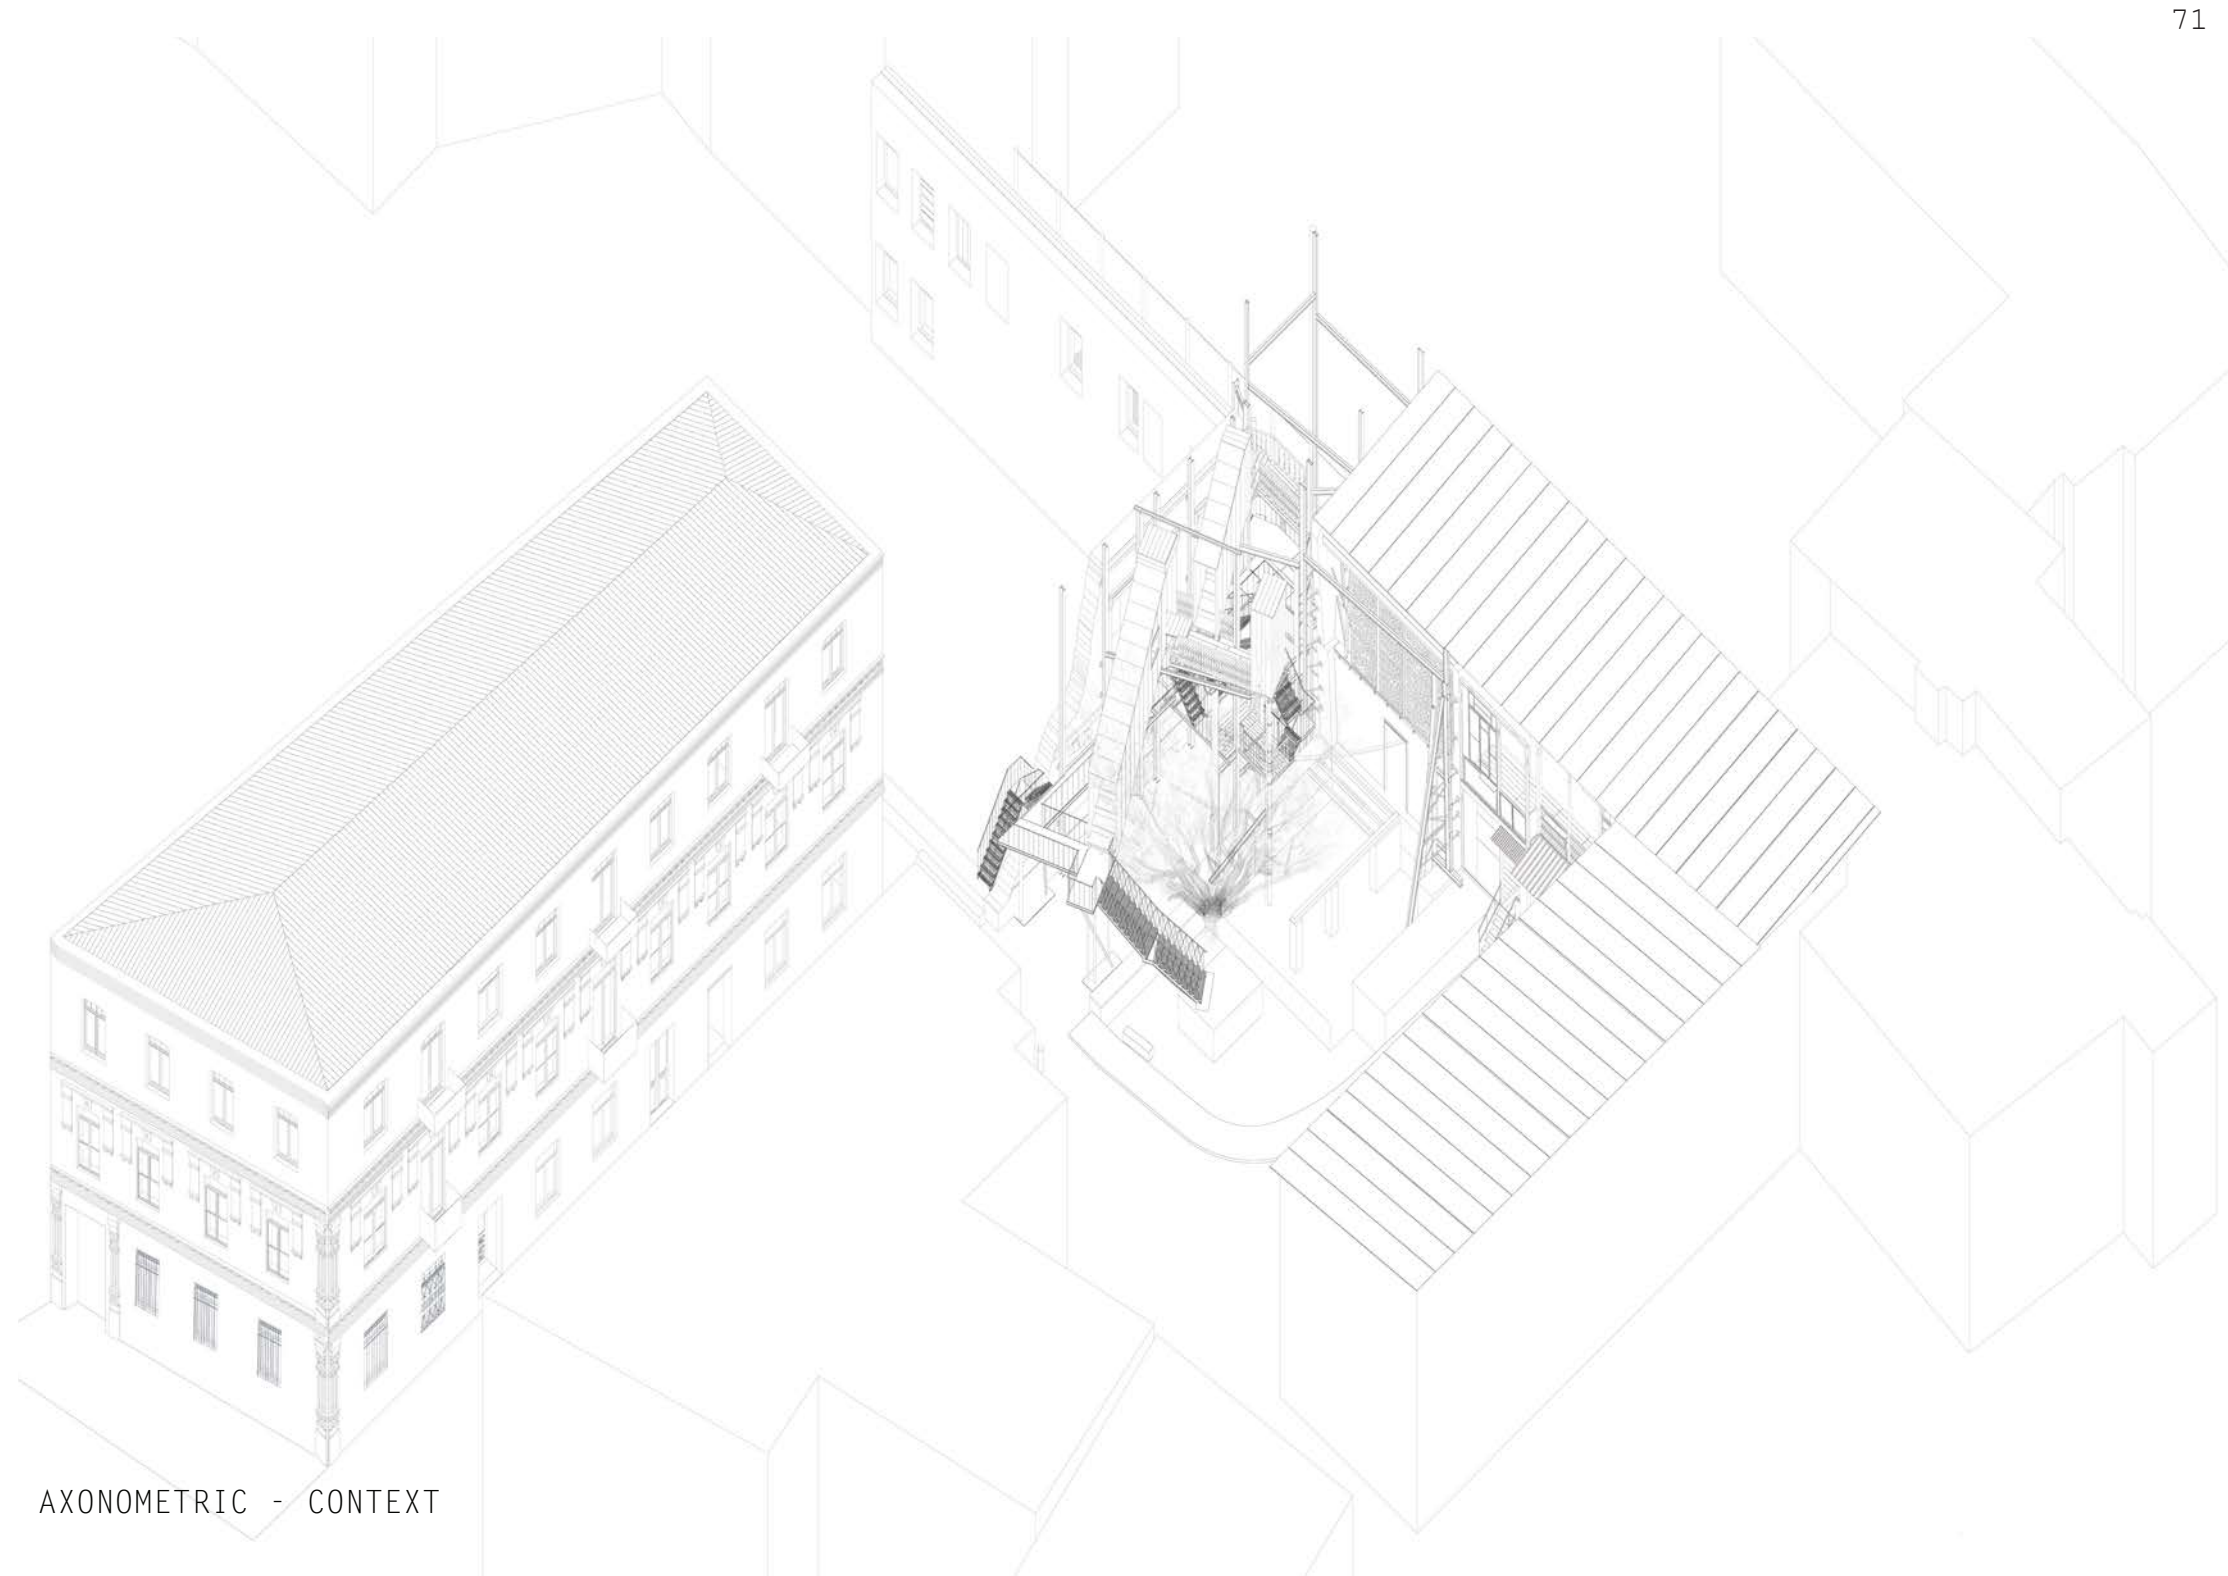

AXONOMETRIC - CONTEXT