




Terrace linked to the dining room

Layers of resilience

Empowering ecological dynamics to strengthen the built environment

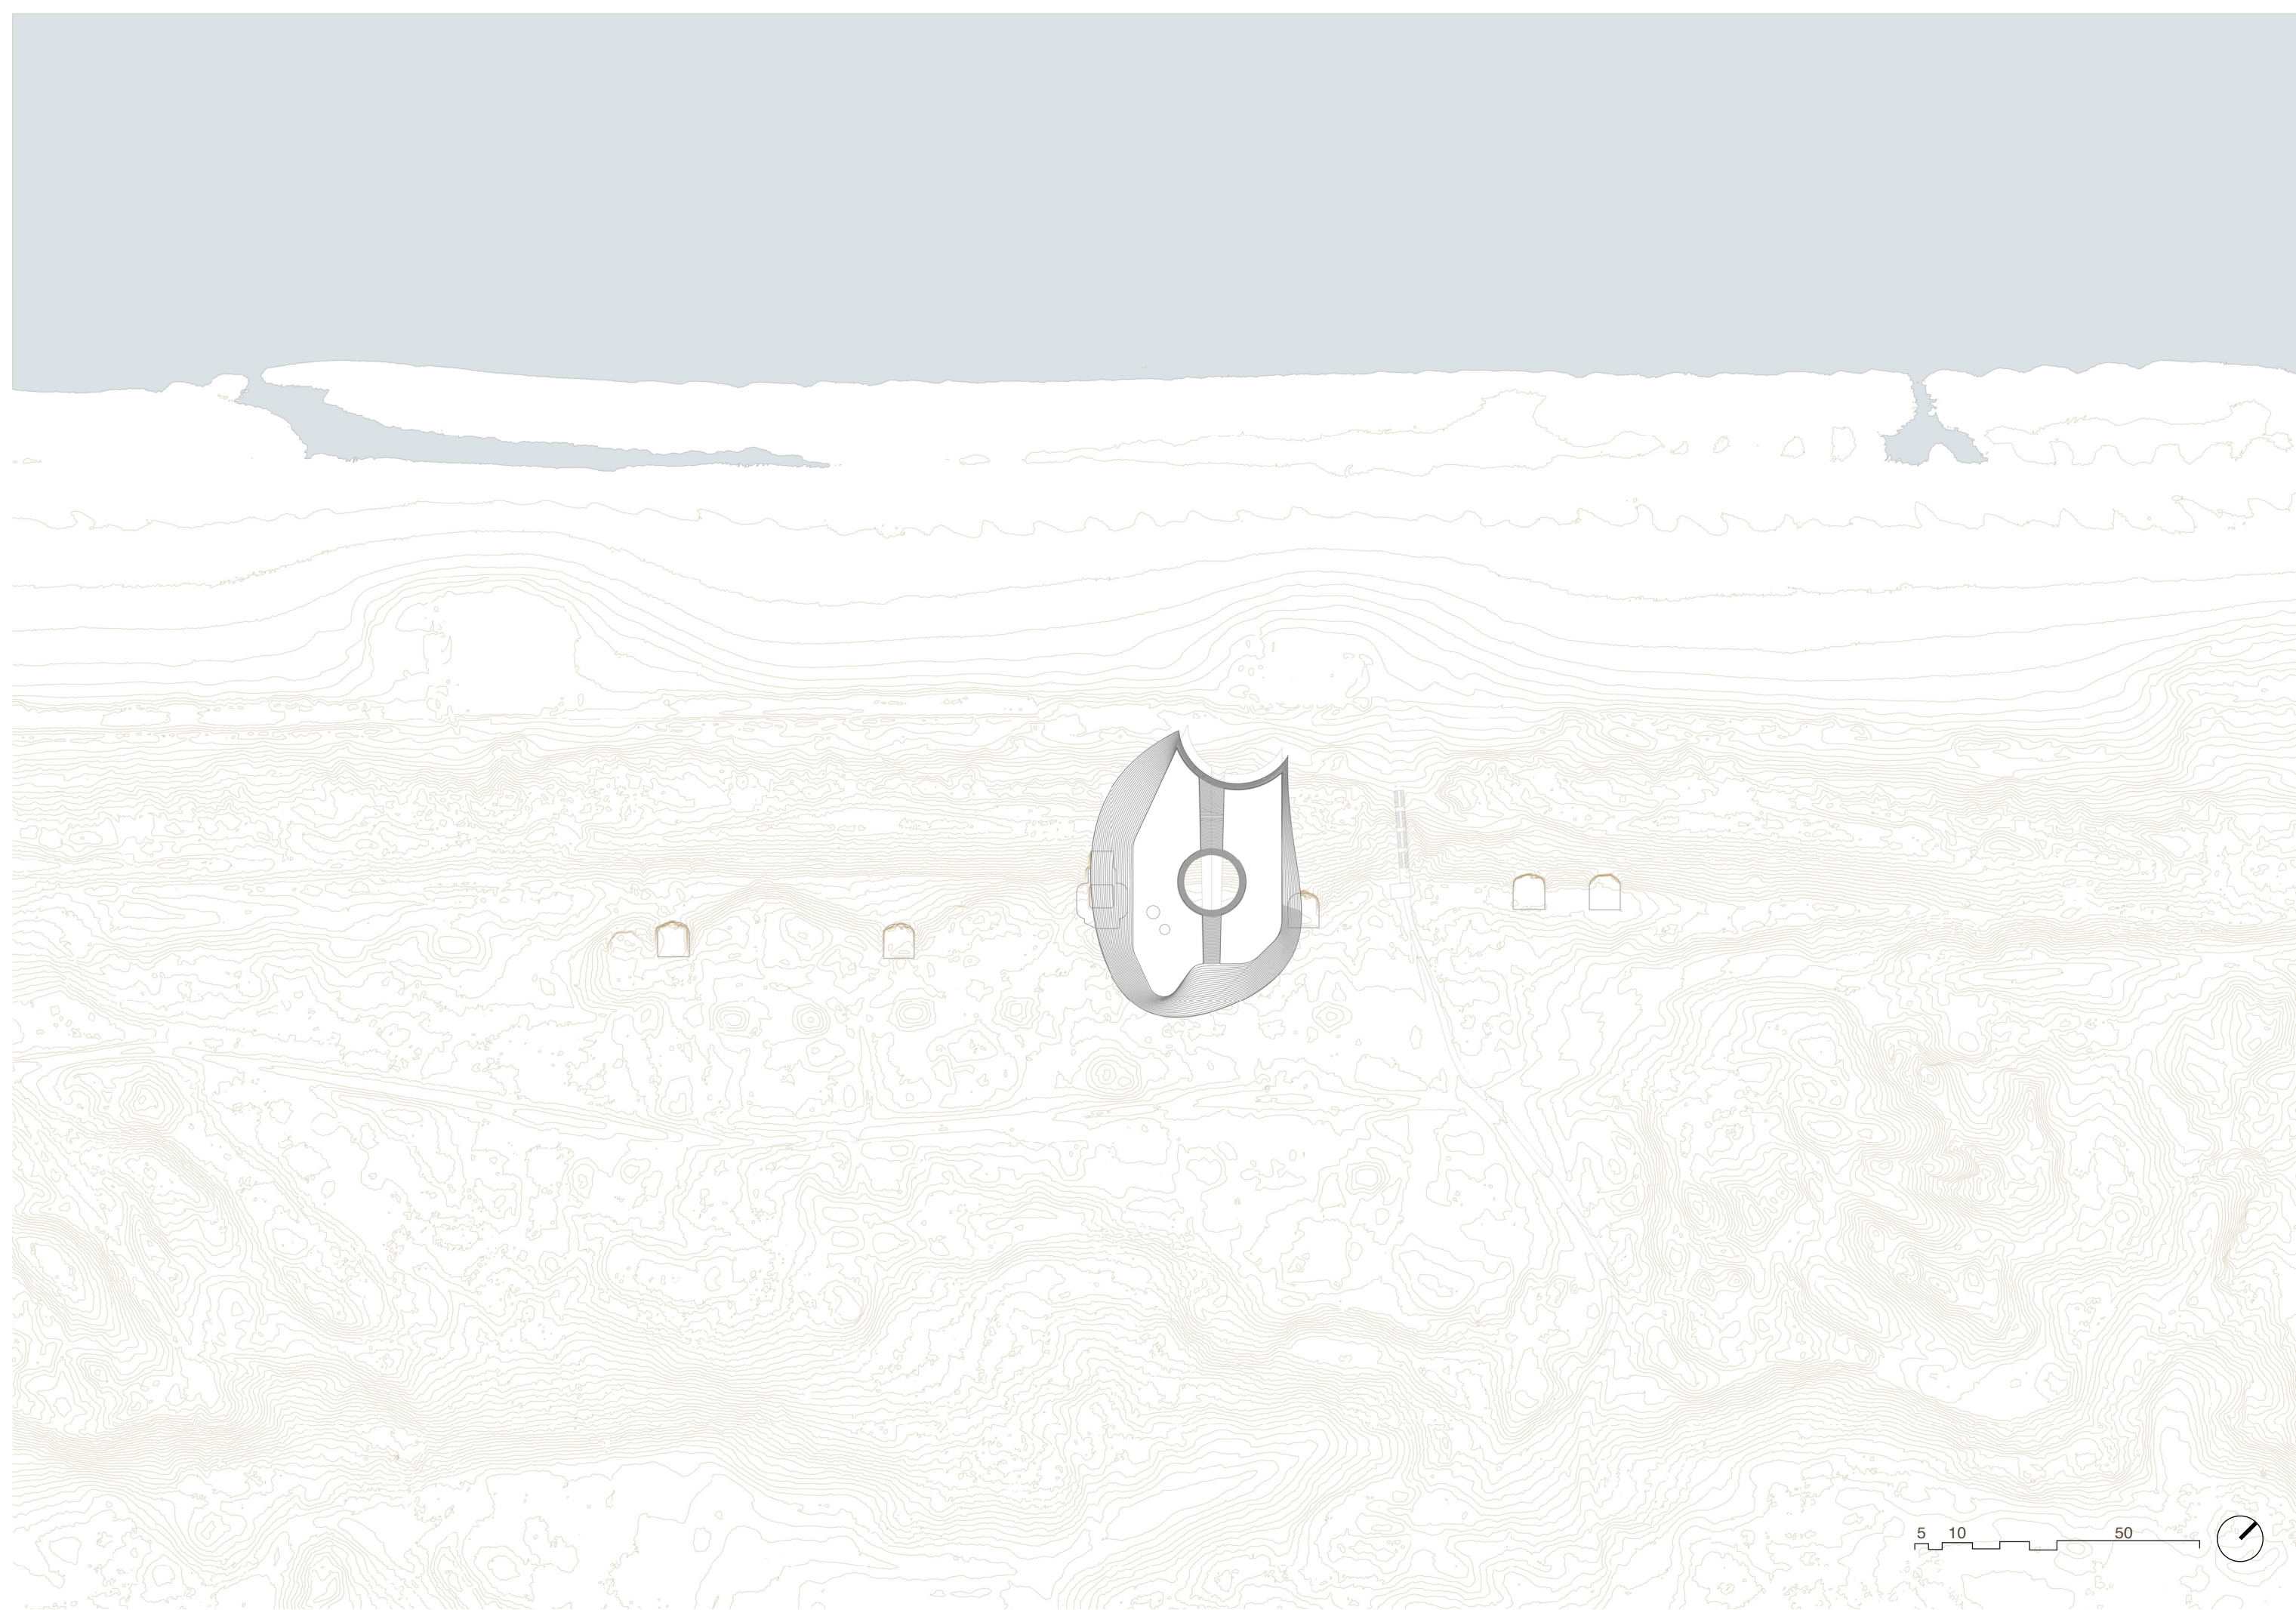


Situation plan - original scale 1:1000 (re-scaled 50%)




Context




Material weathering one year after construction

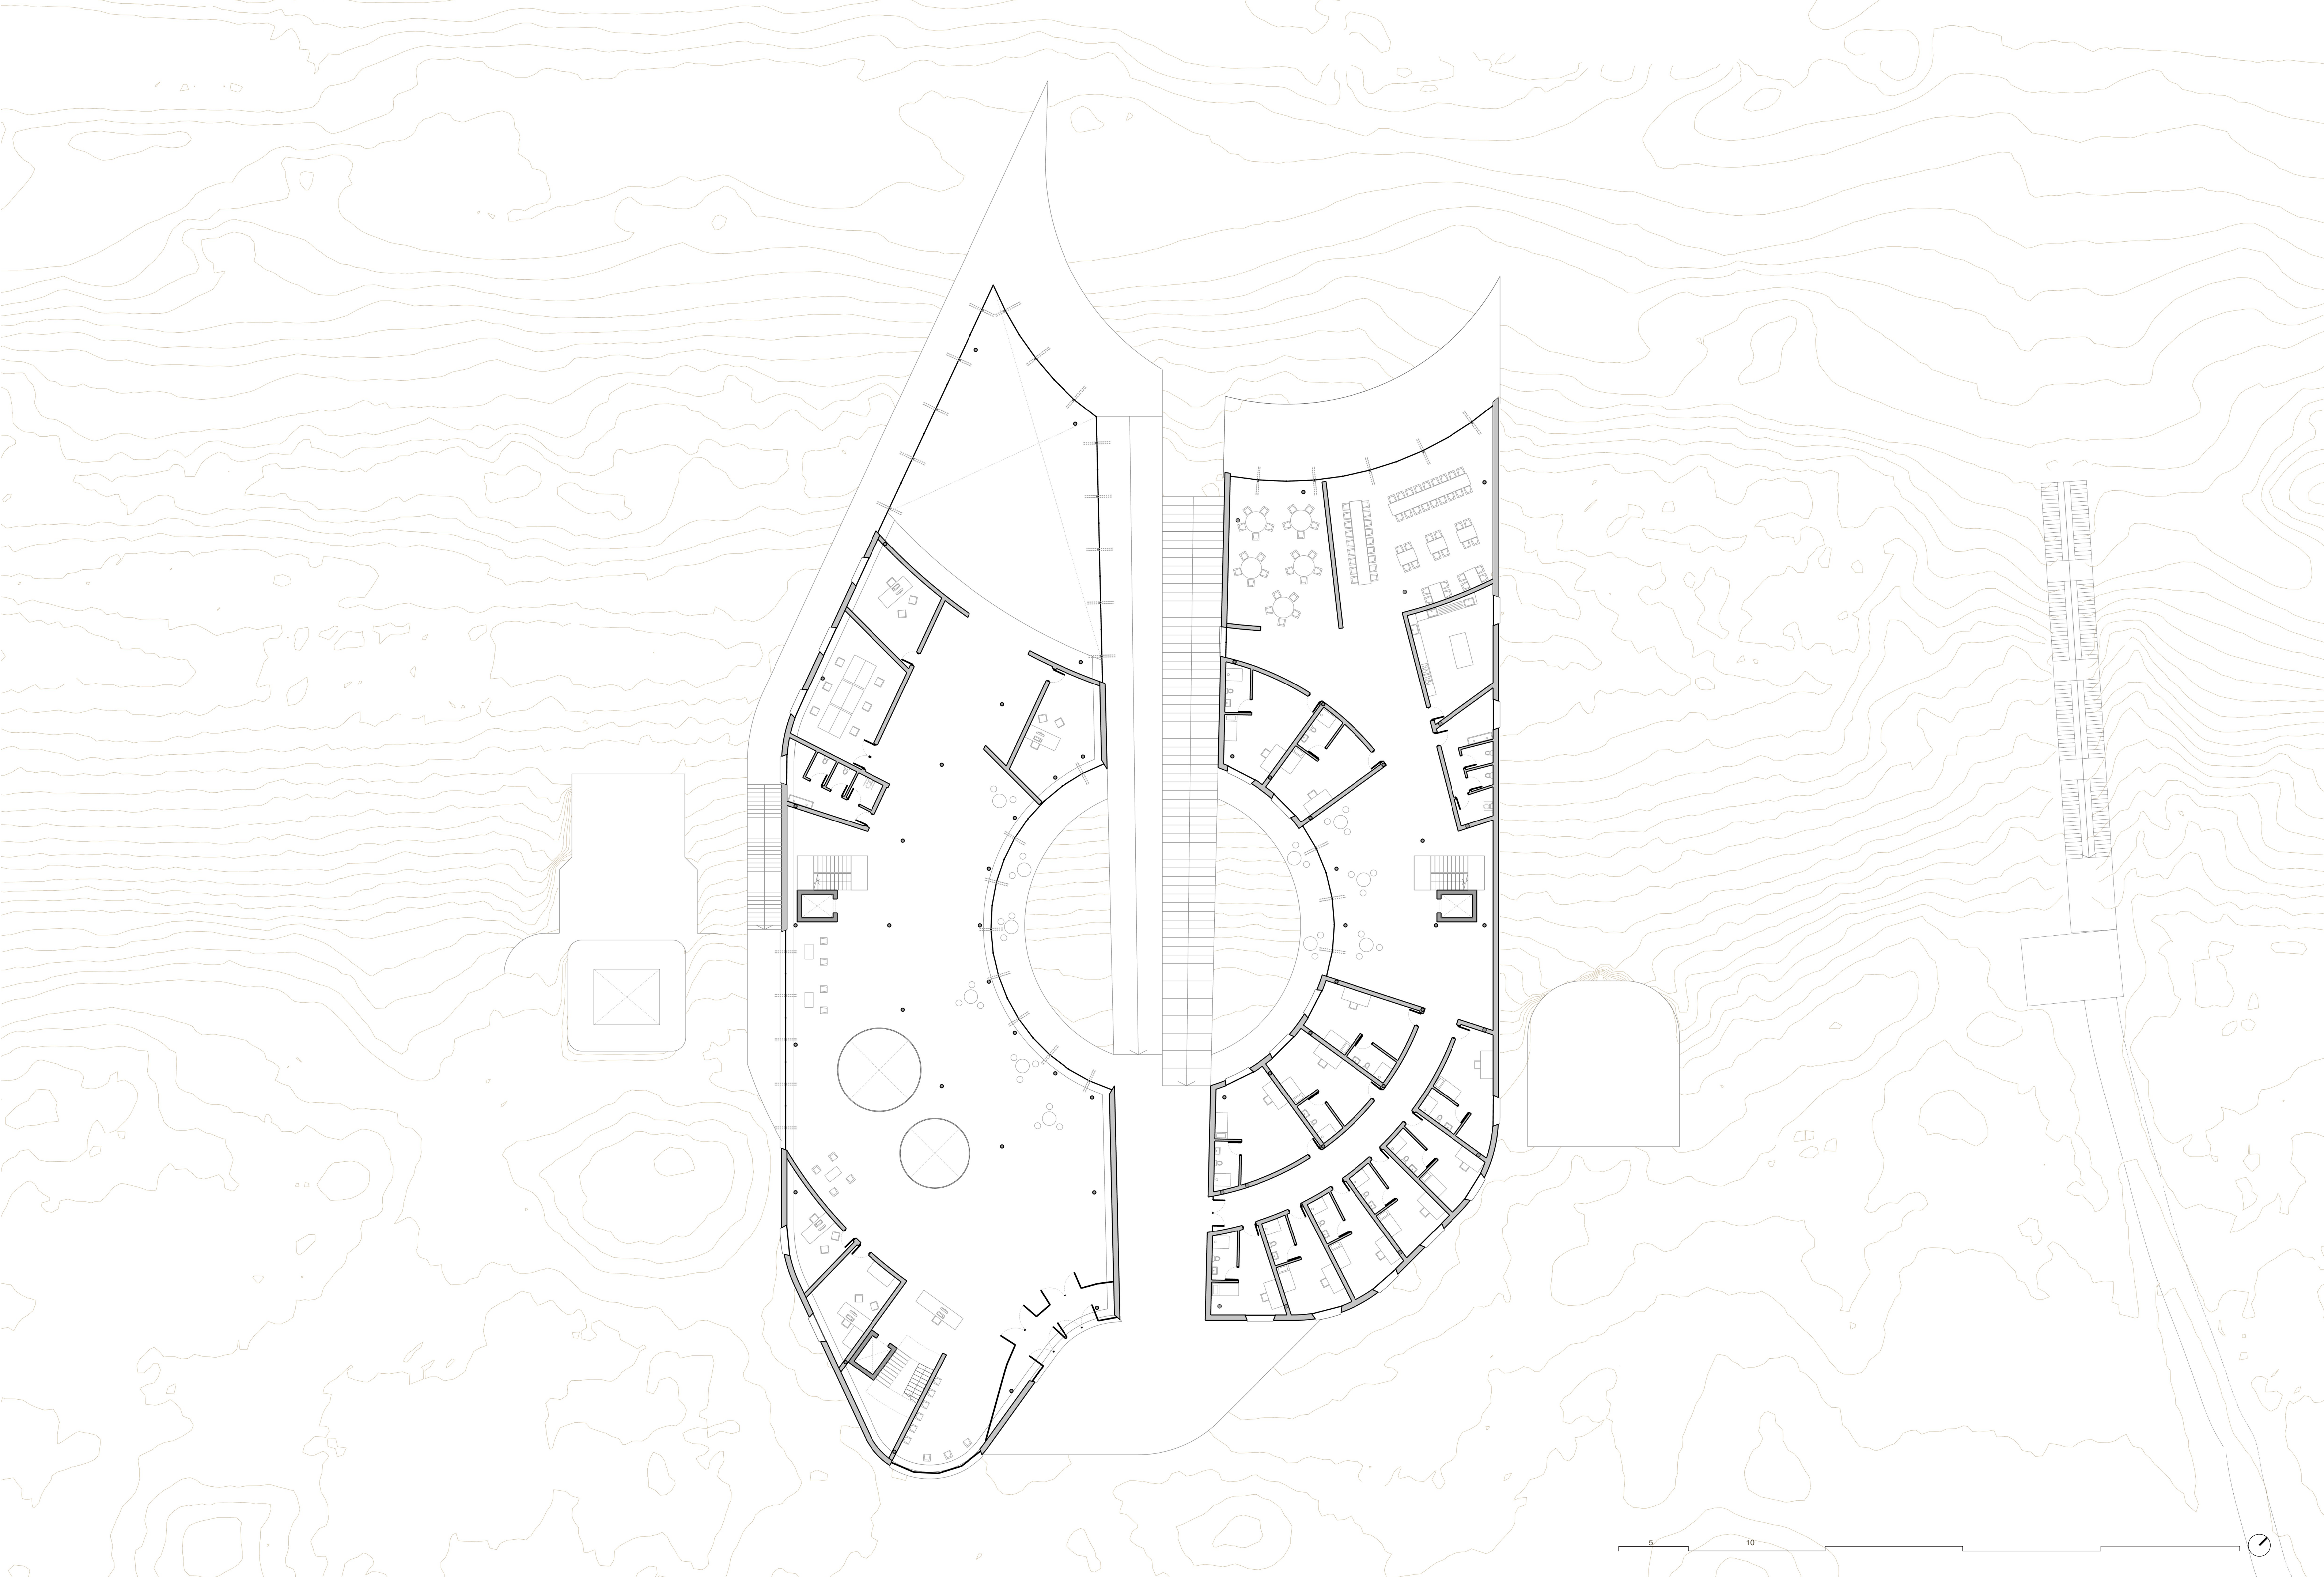


Ground floor plan - scale 1:200

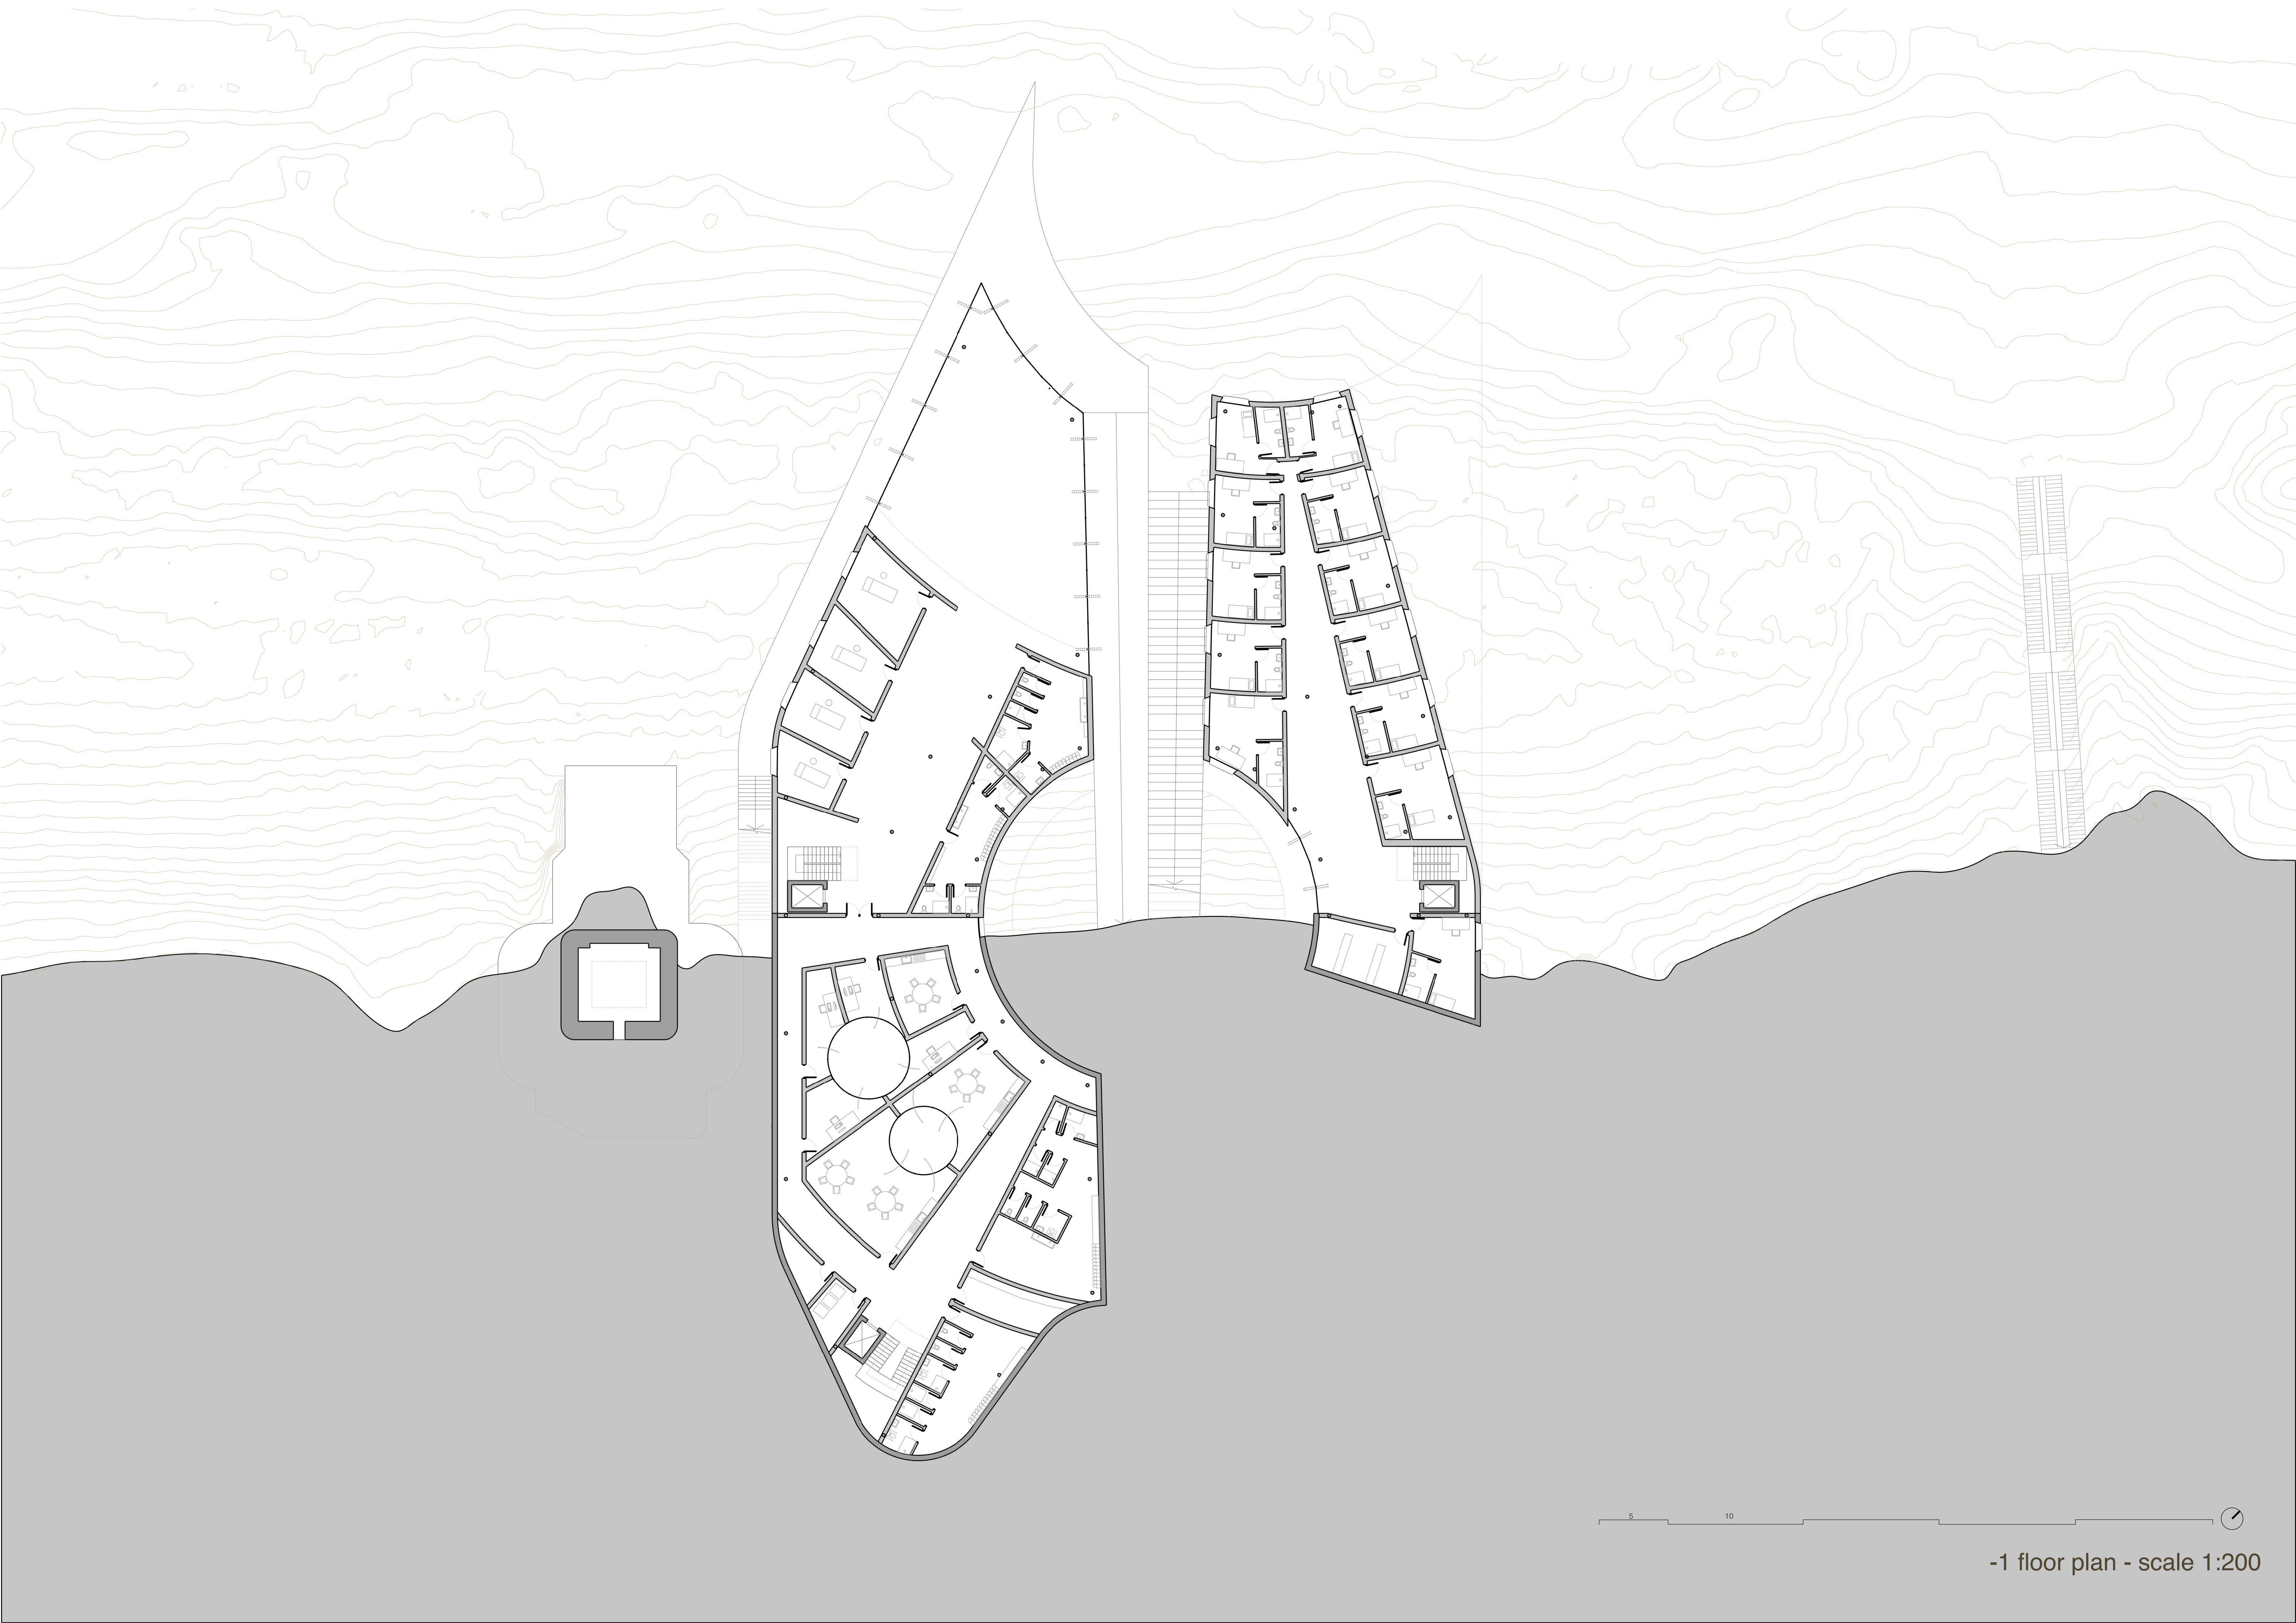



-1 floor plan - scale 1:200

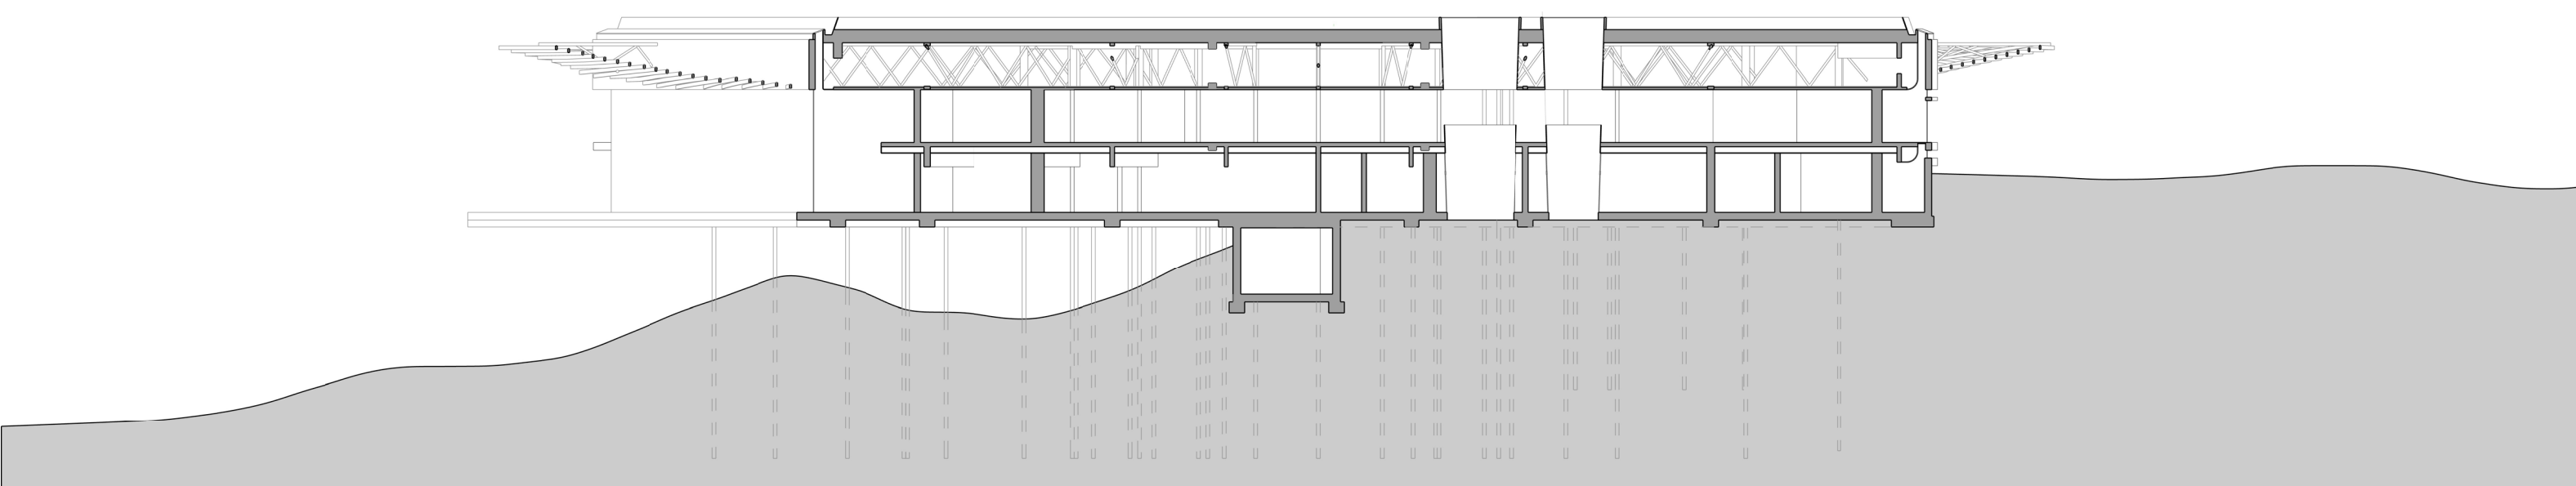

Transversal section - original scale 1:200 (re-scaled 50%)

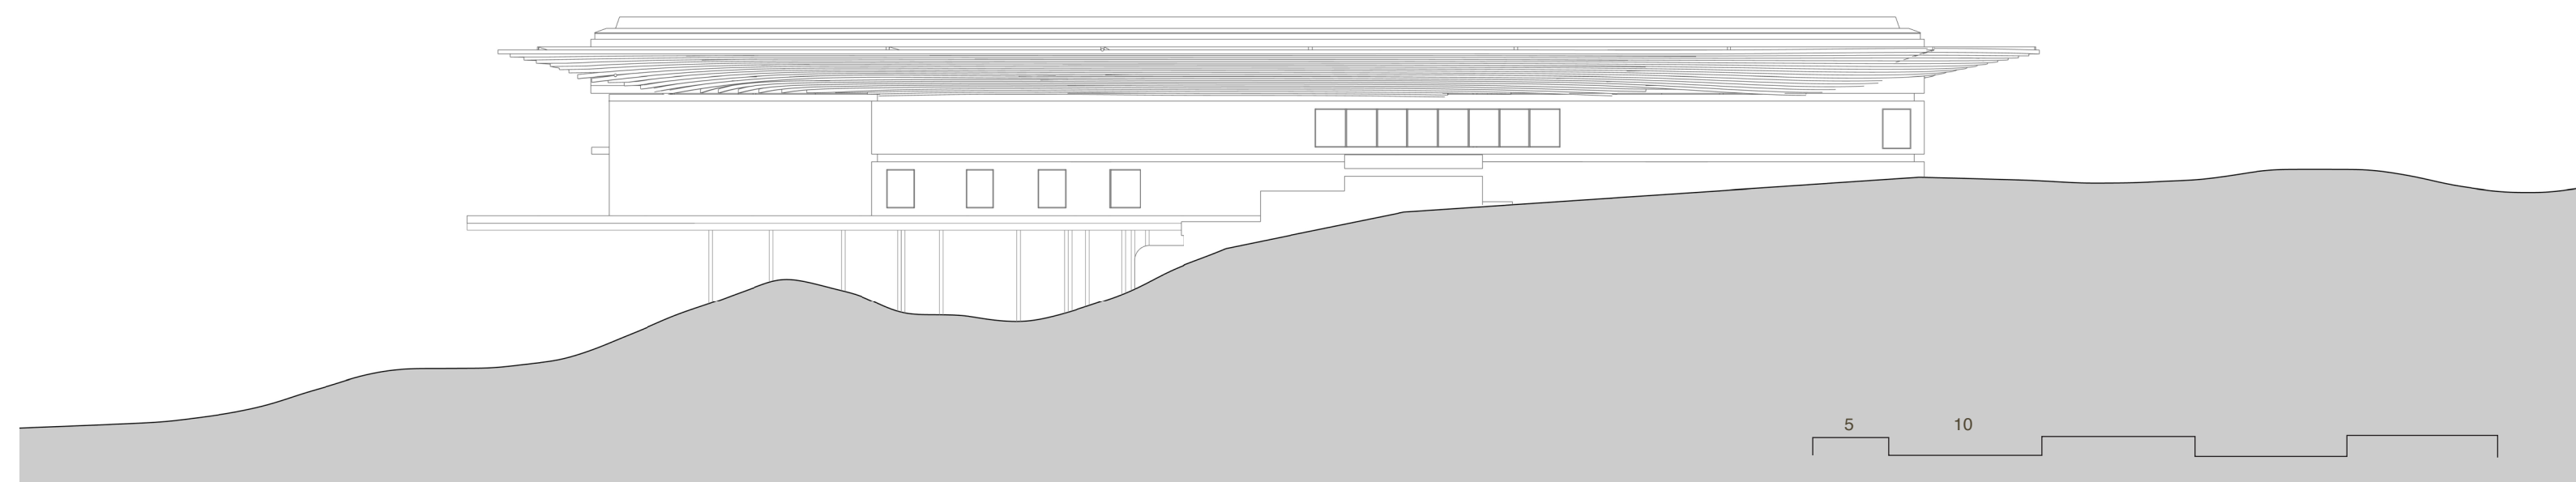



Western elevation - original scale 1:200 (re-scaled 50%)

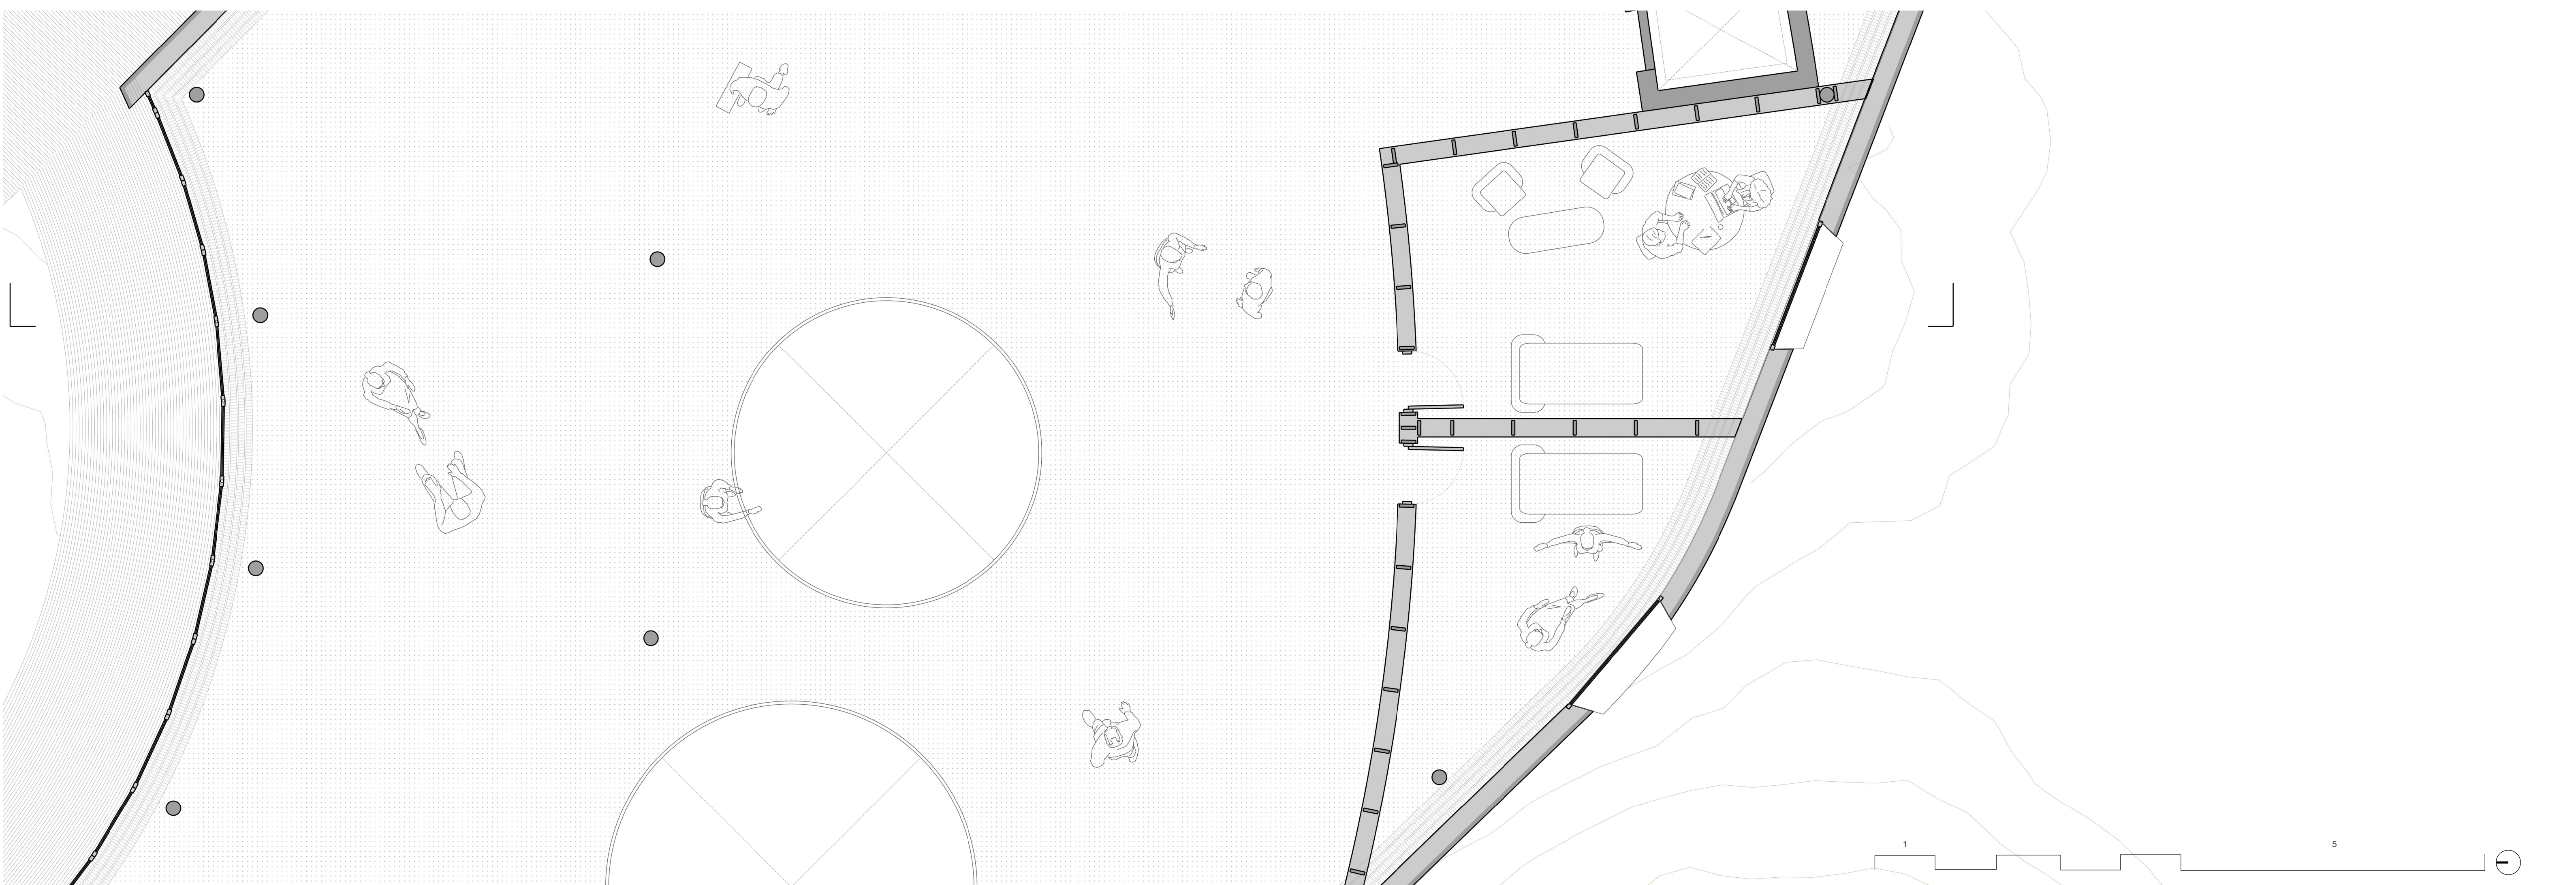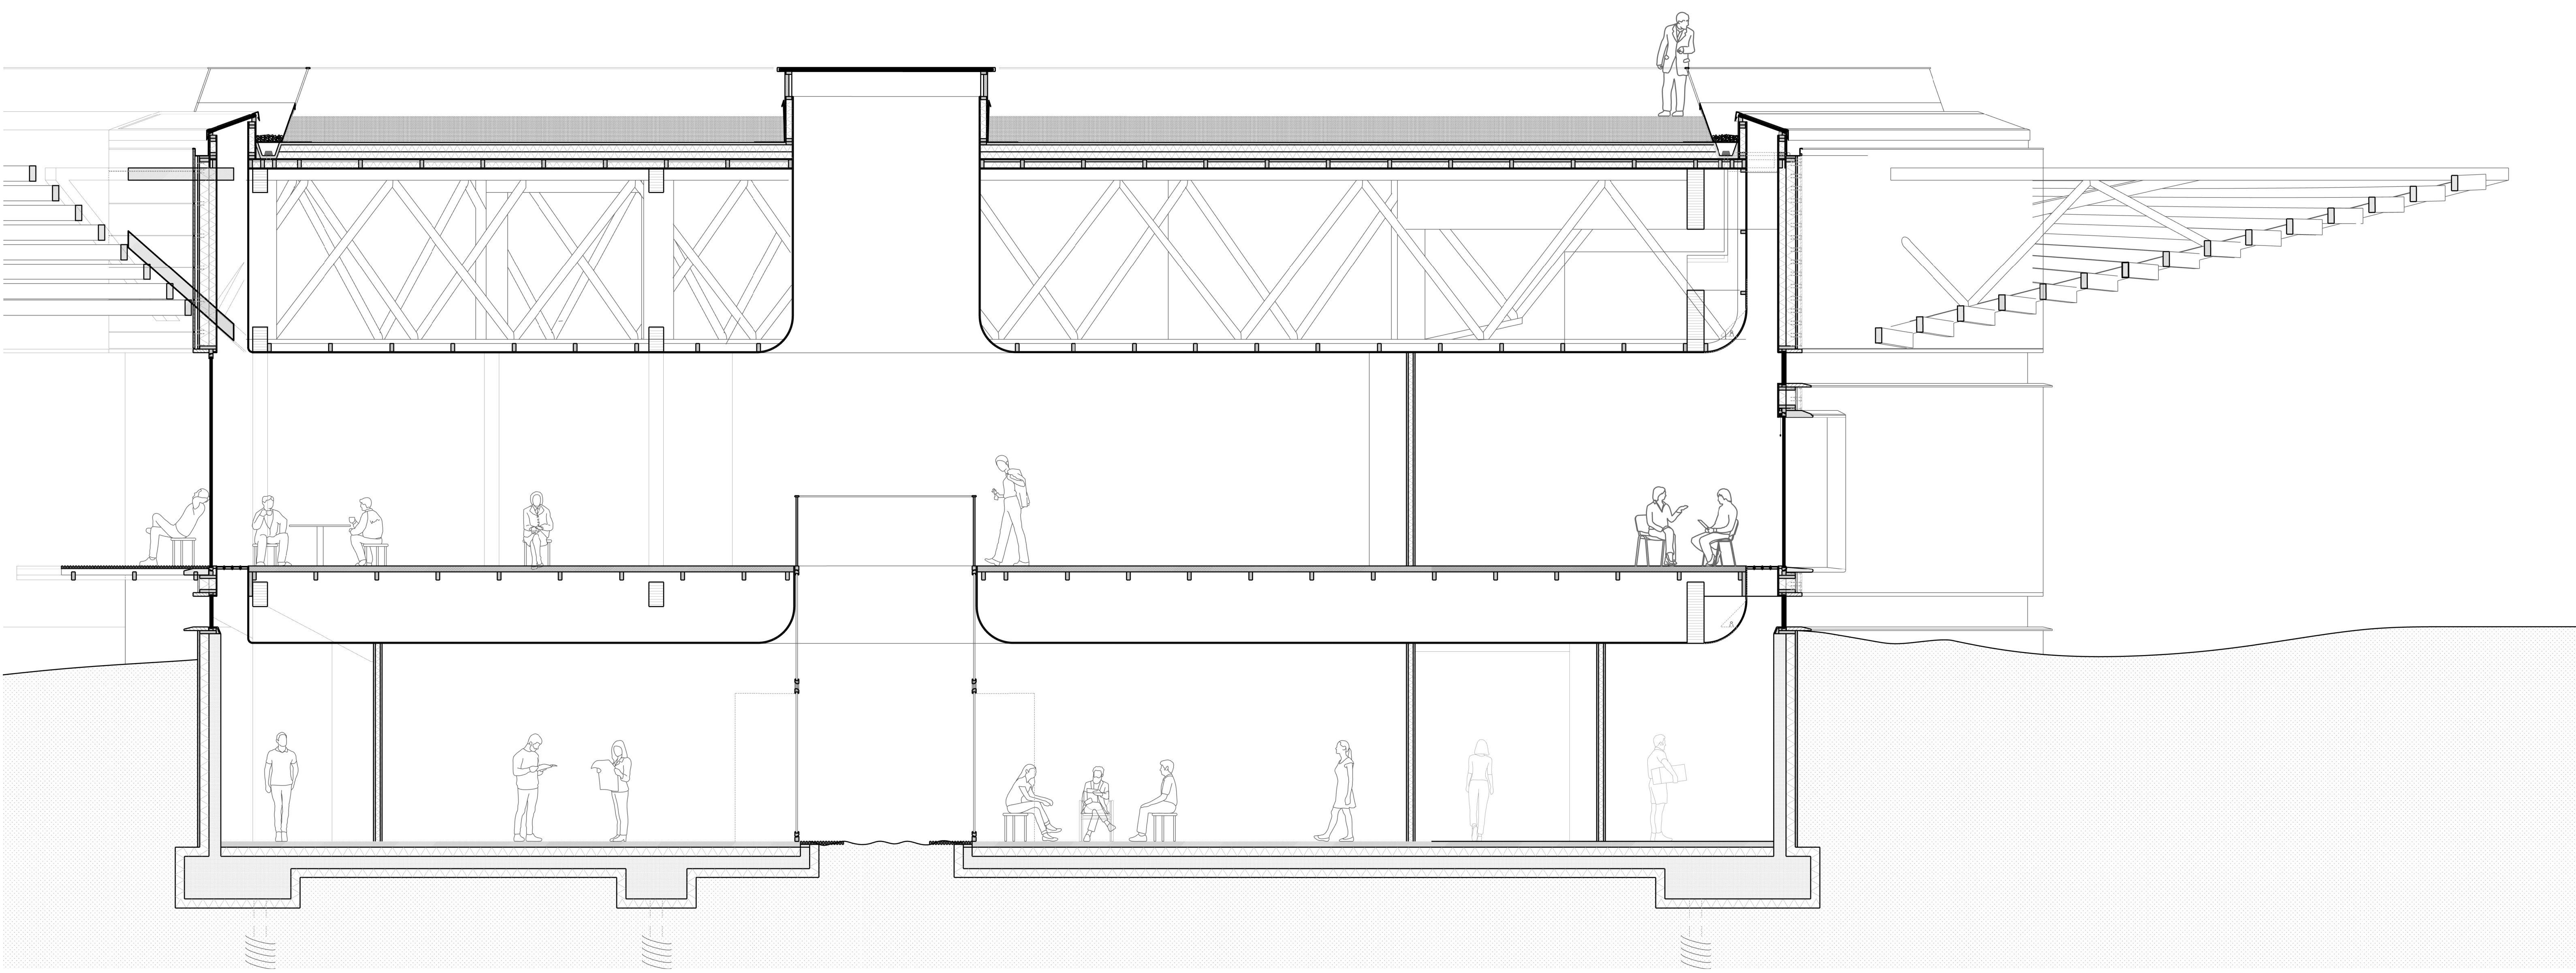


Building fragment - scale 1:50



Reception

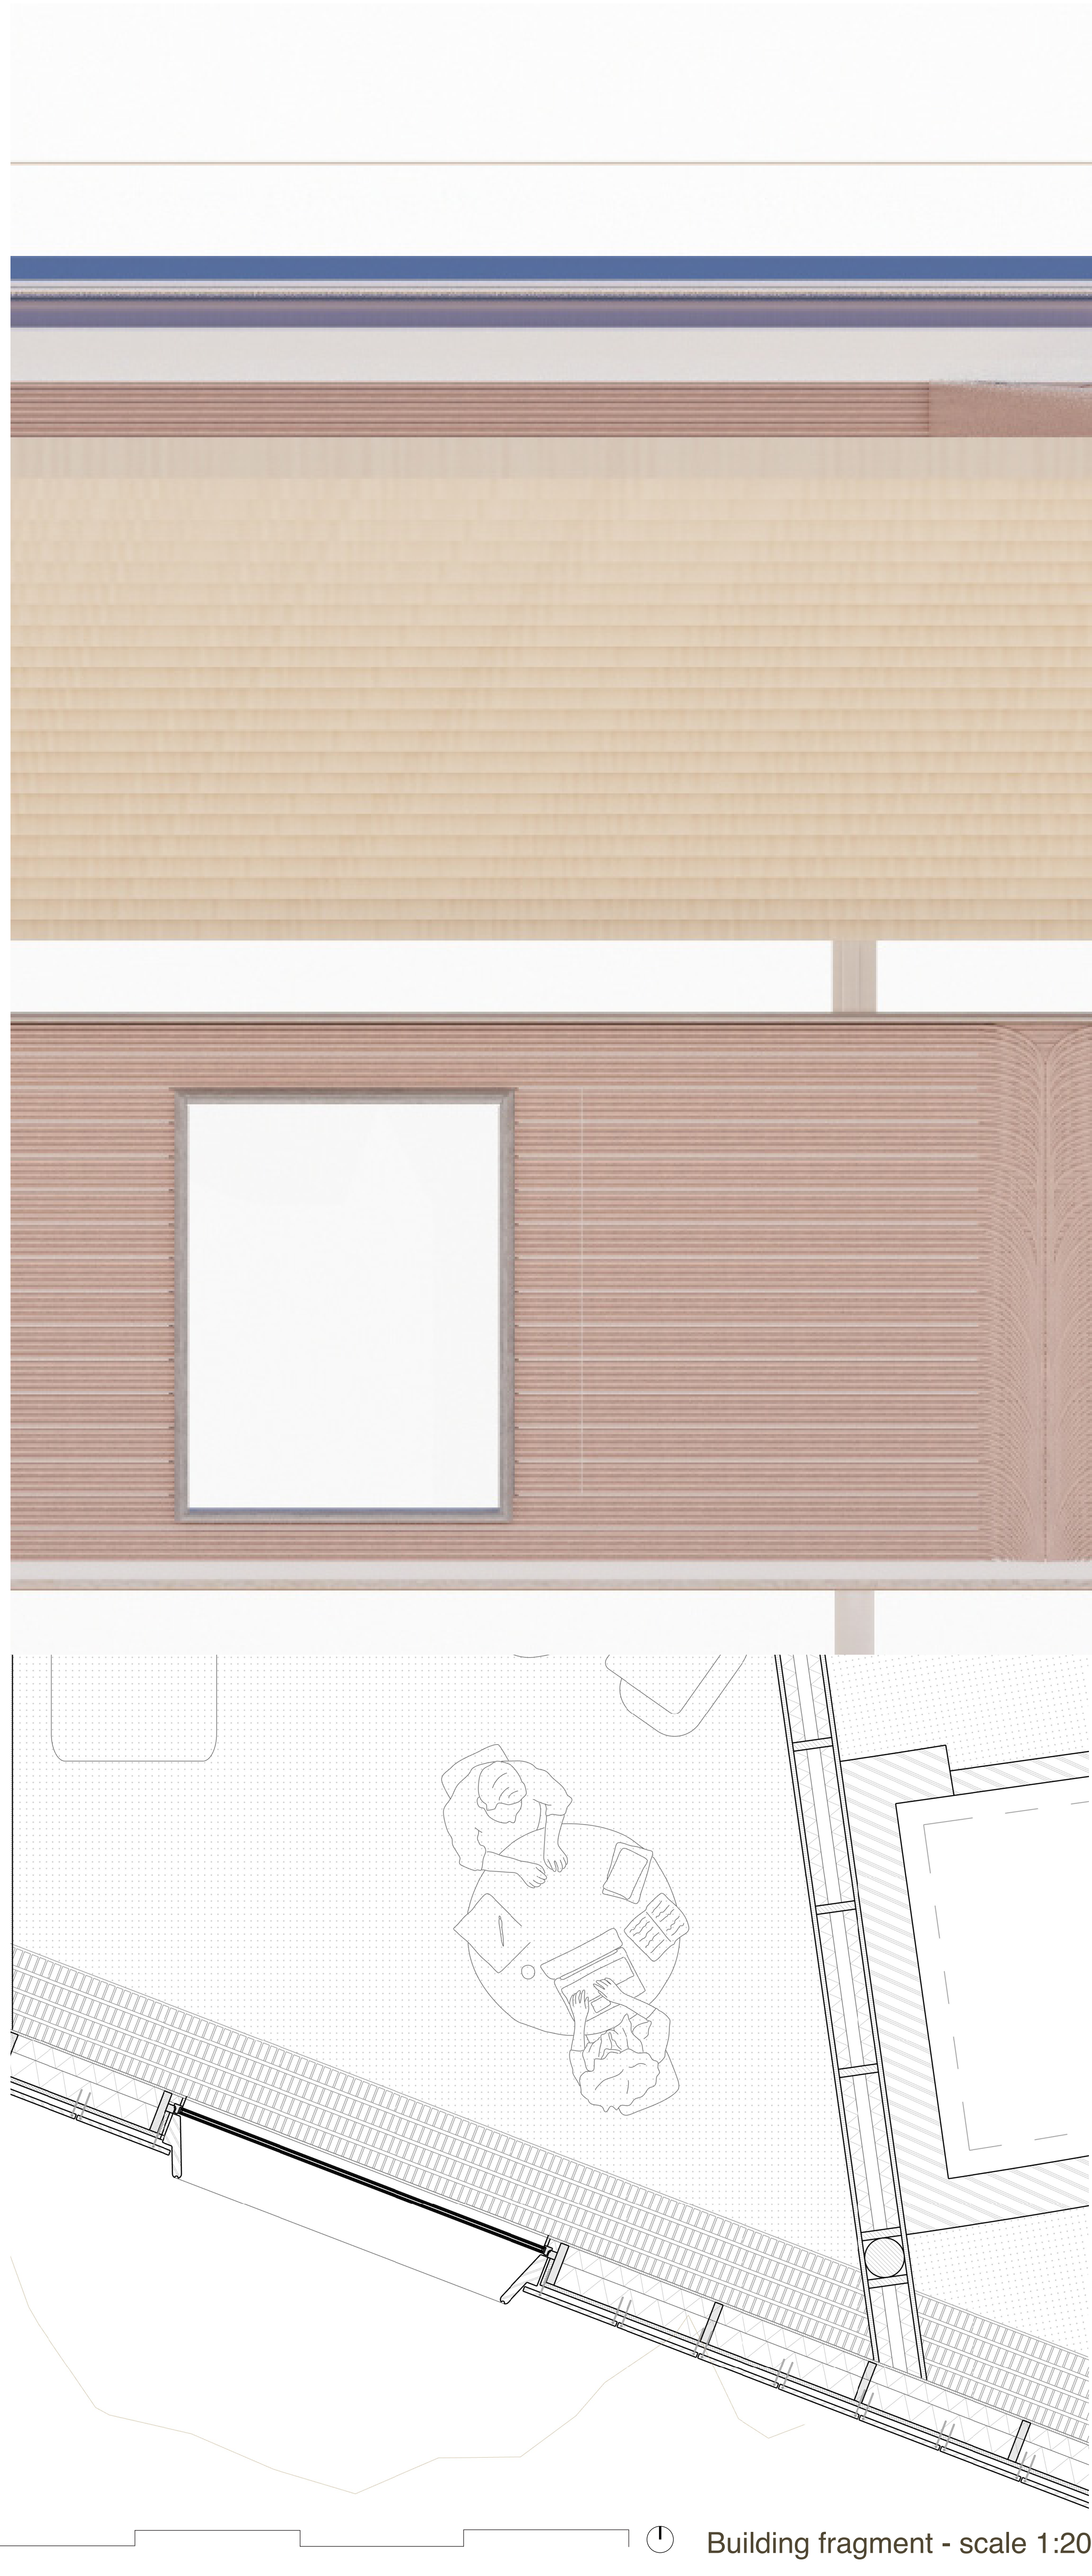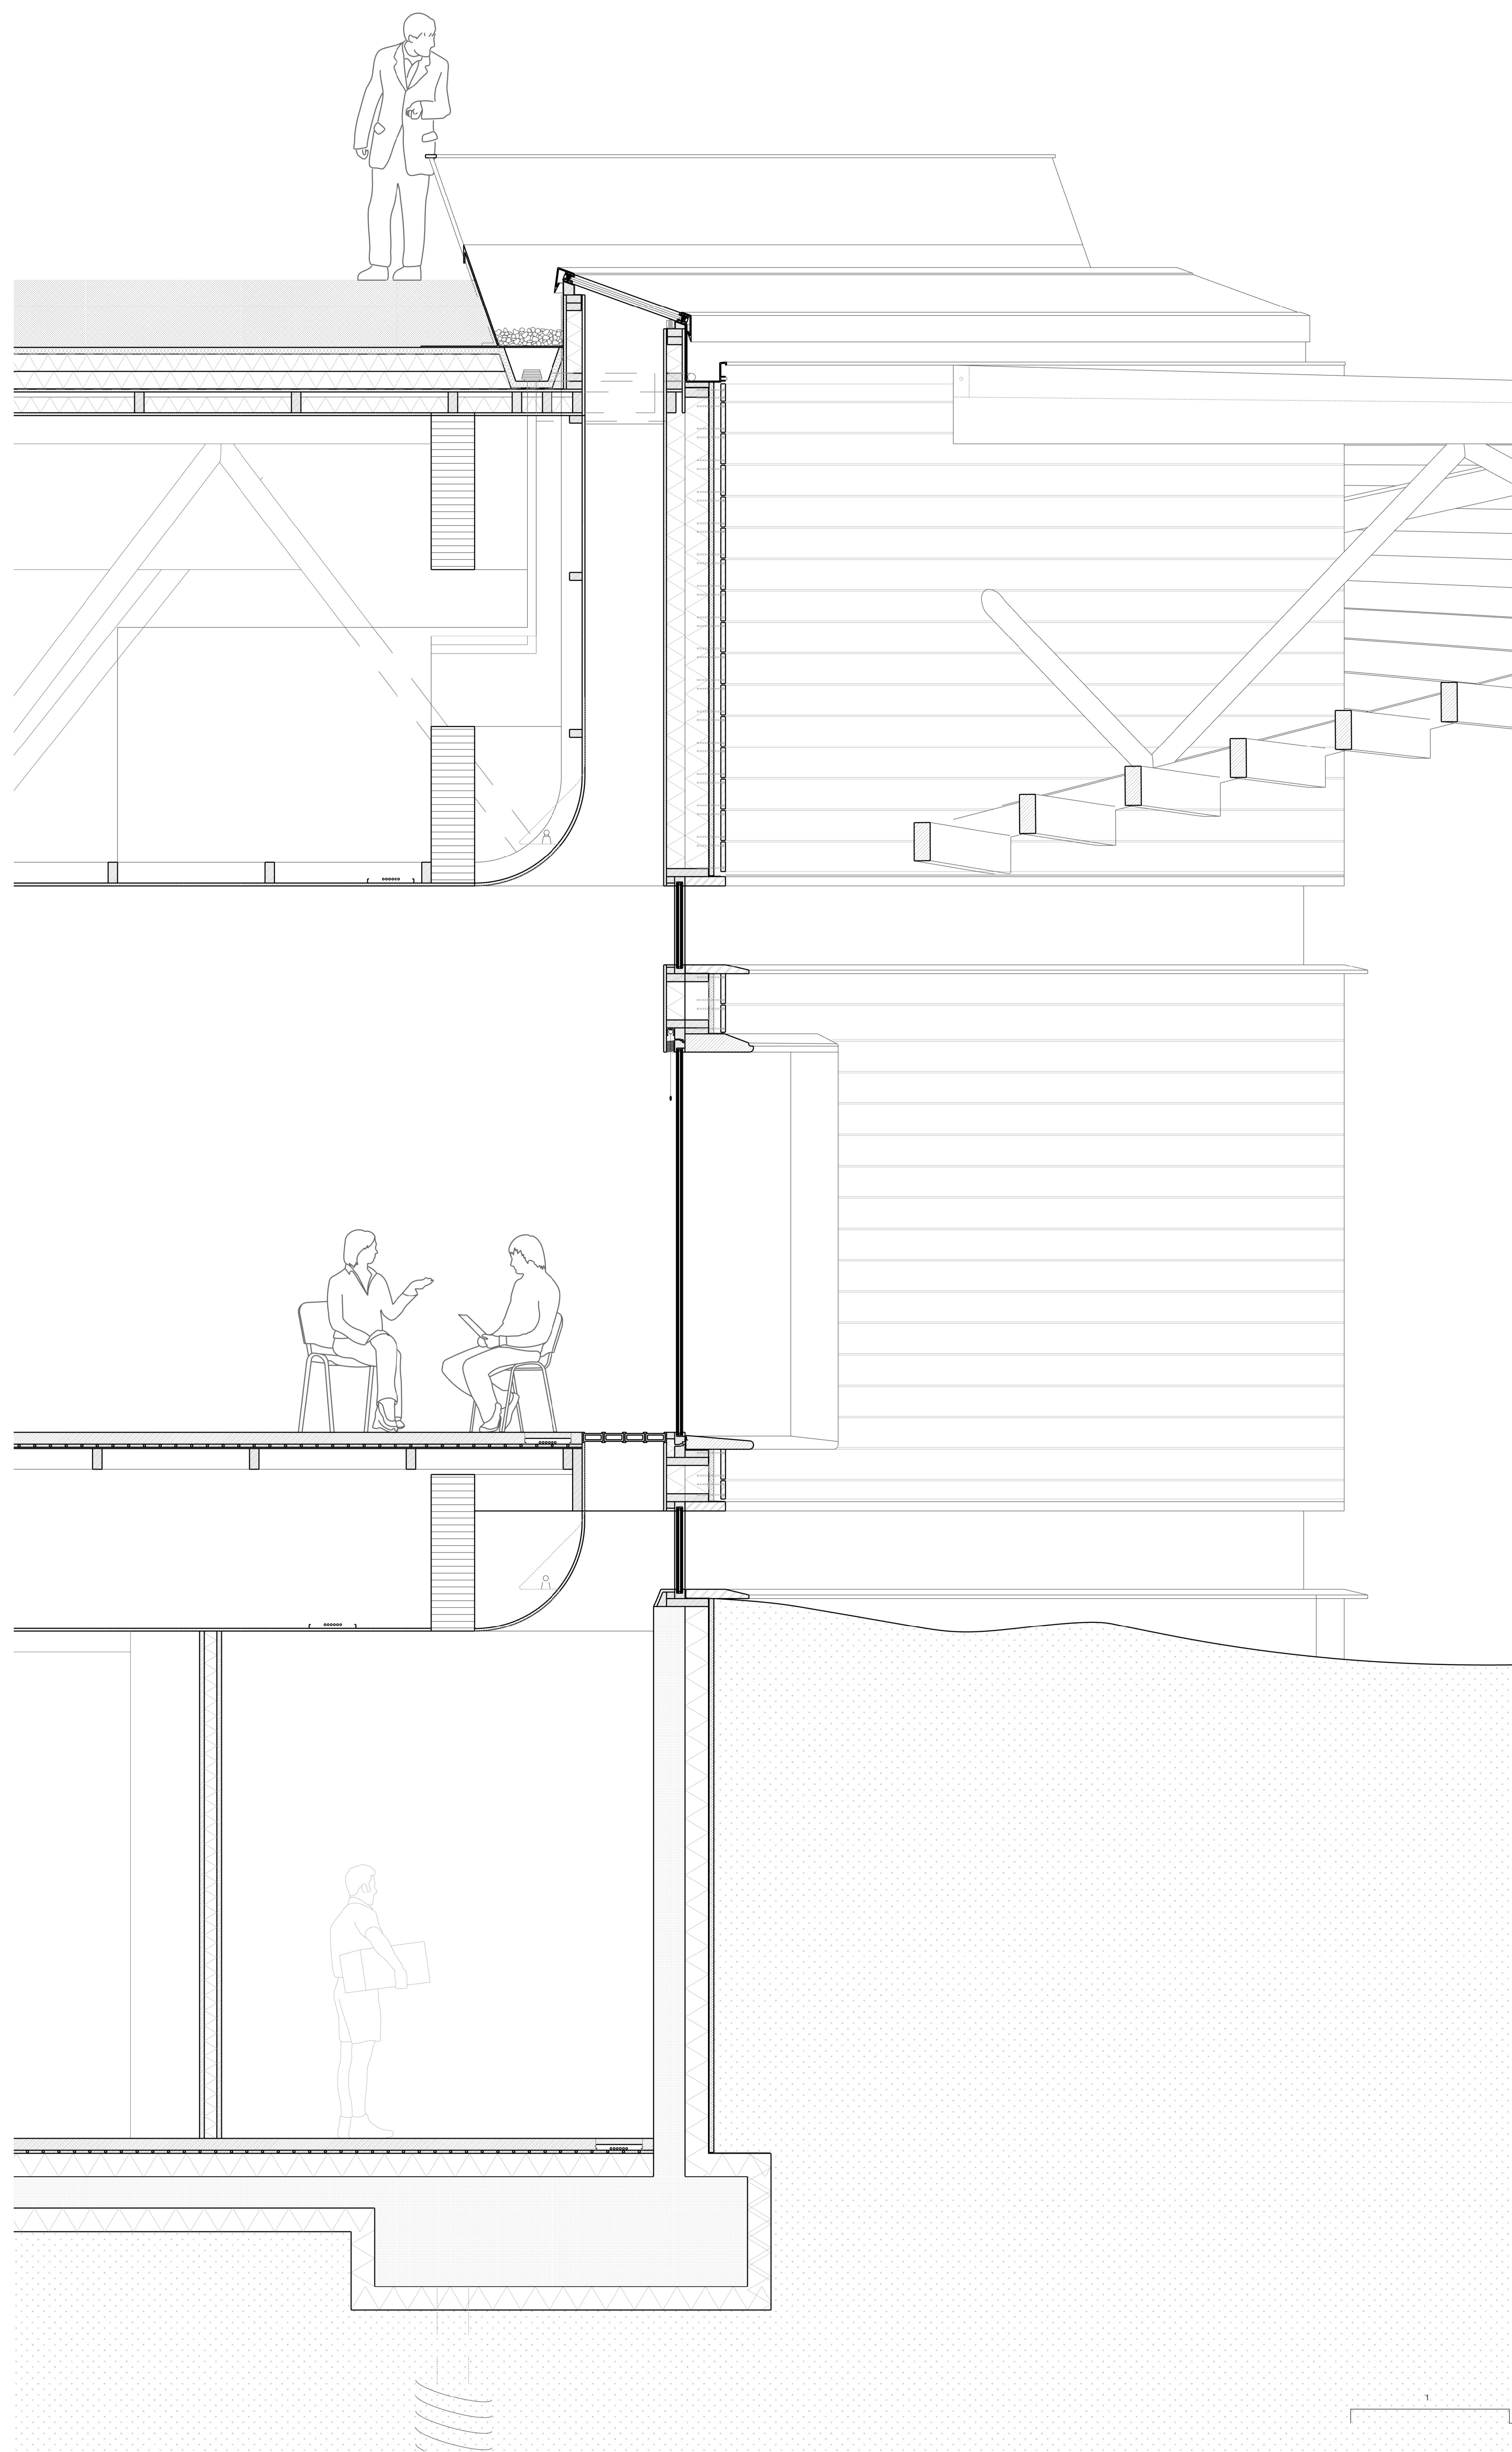

Examination room during the day & night

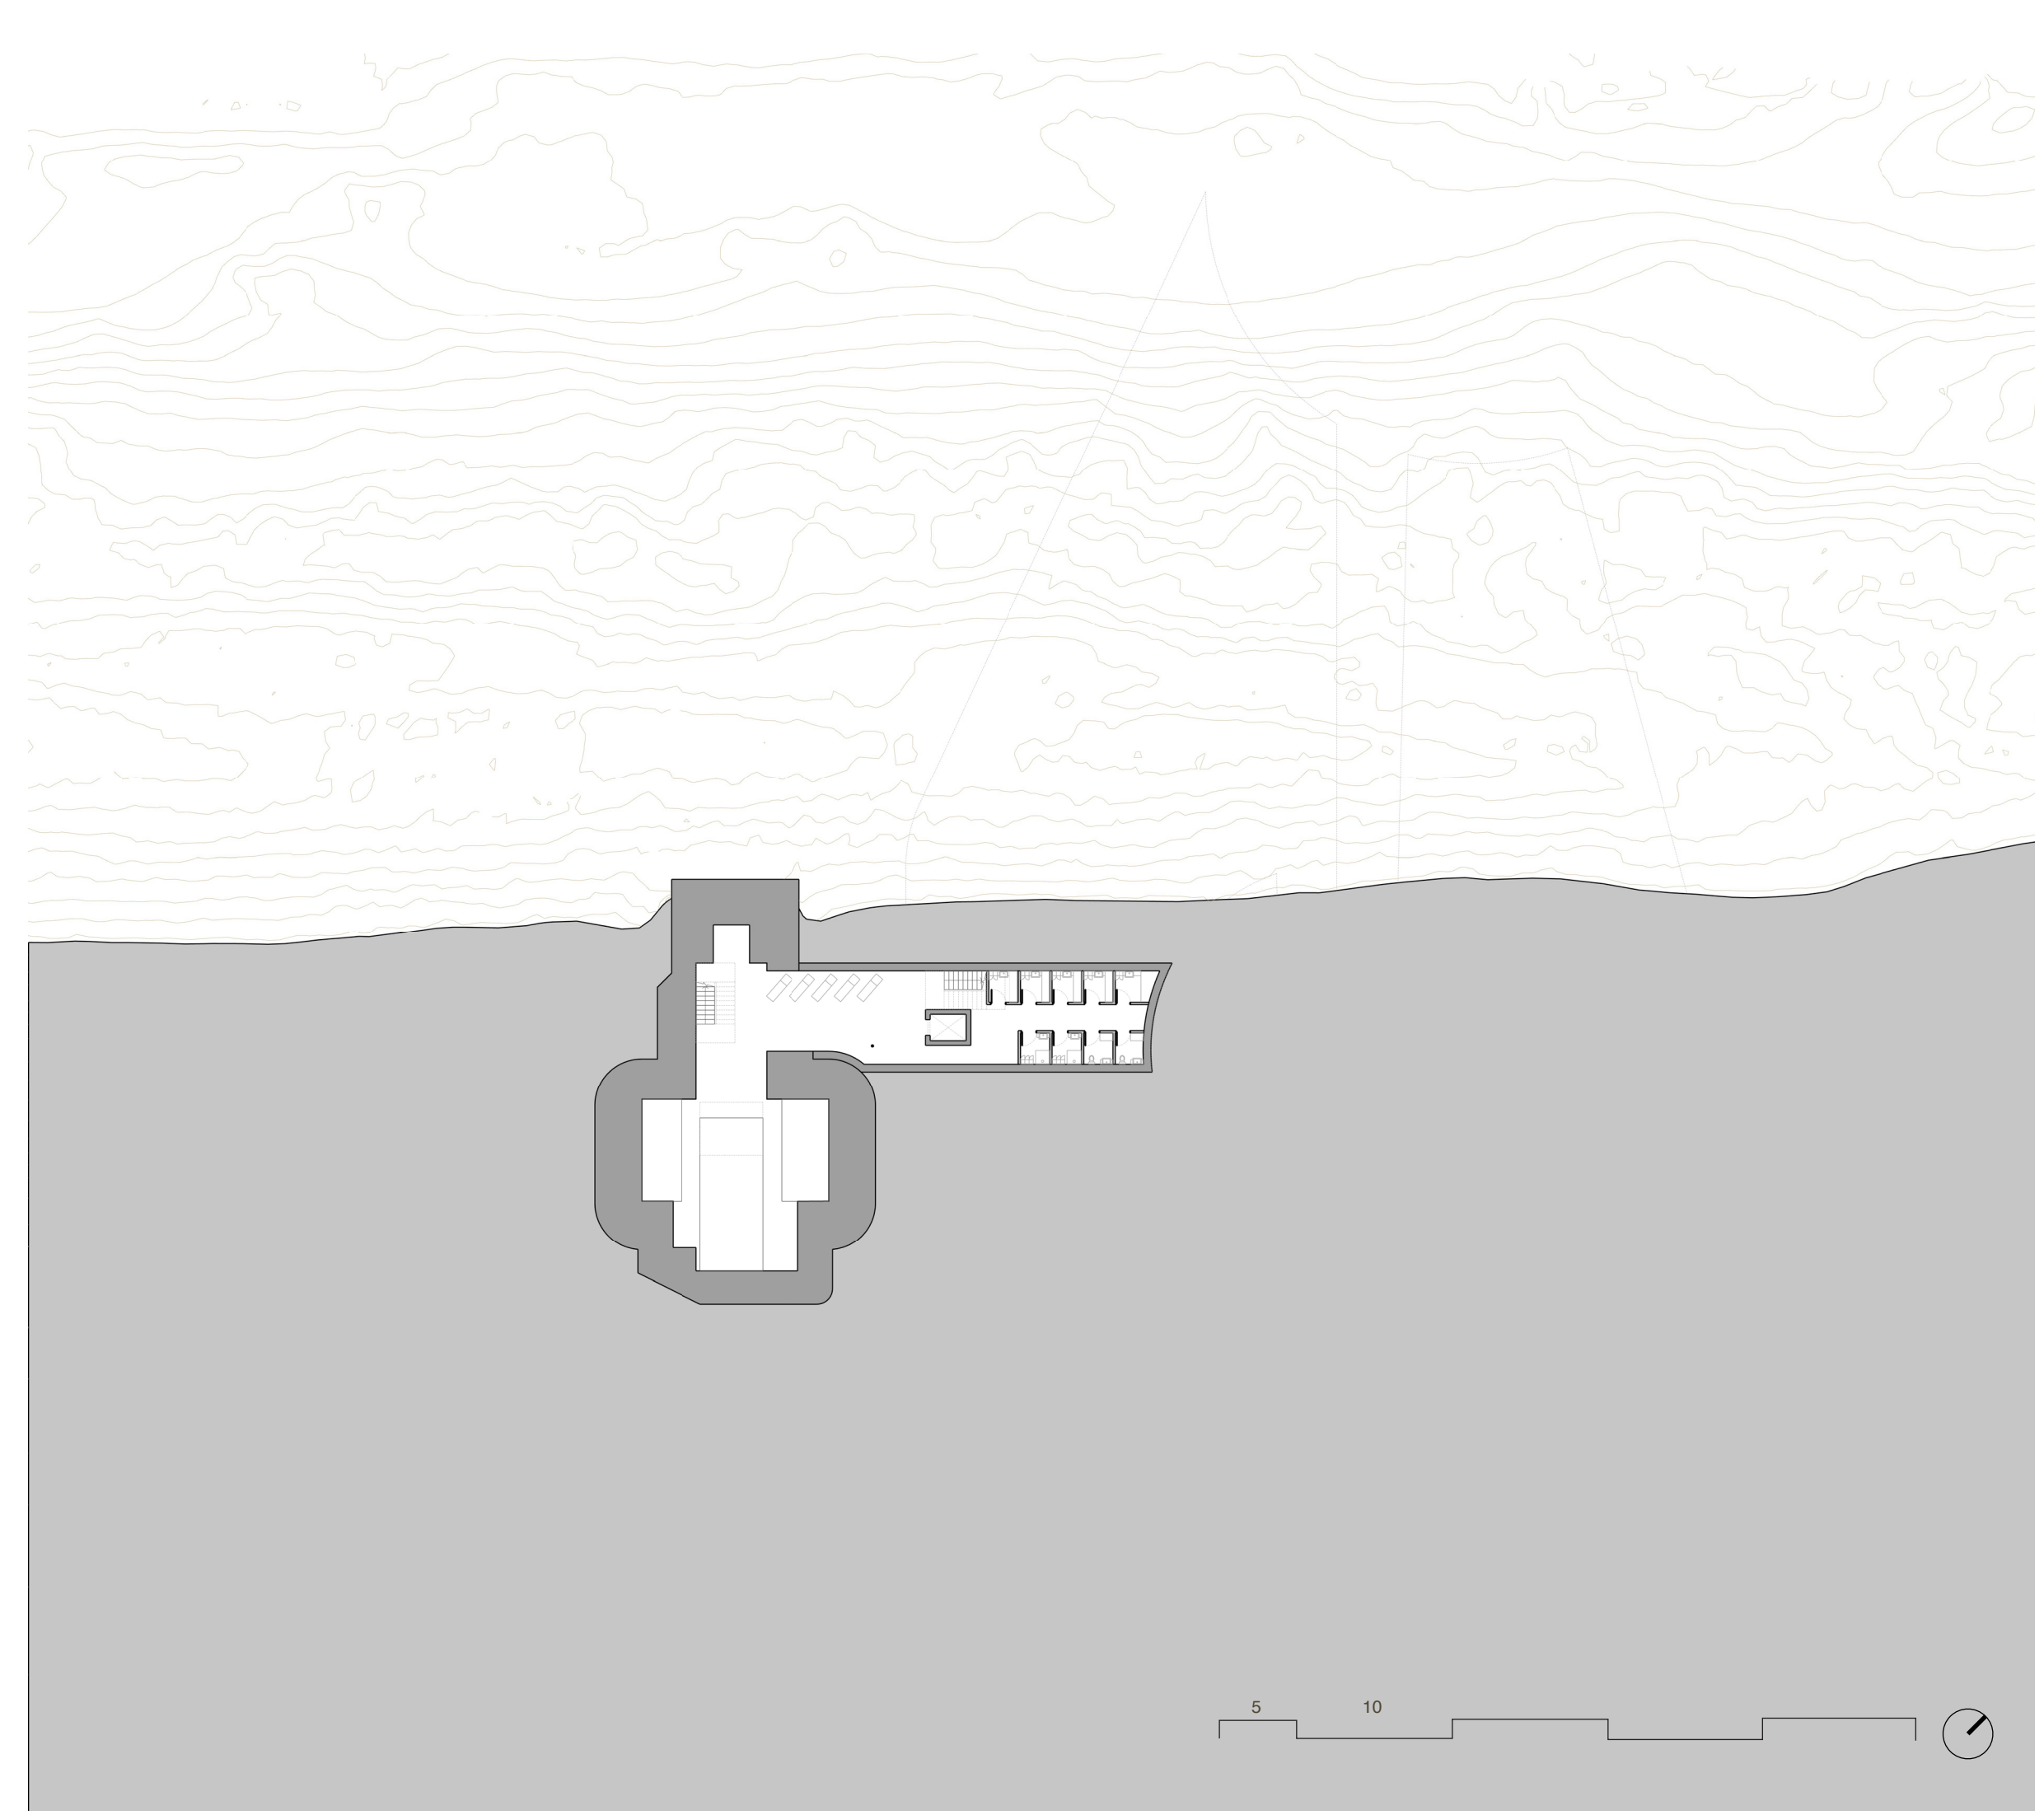

-2 floor plan - original scale 1:200 (re-scaled 50%)



Hydrotherapy pool inside the bunker




Visitor's area




Gym



Courtyard

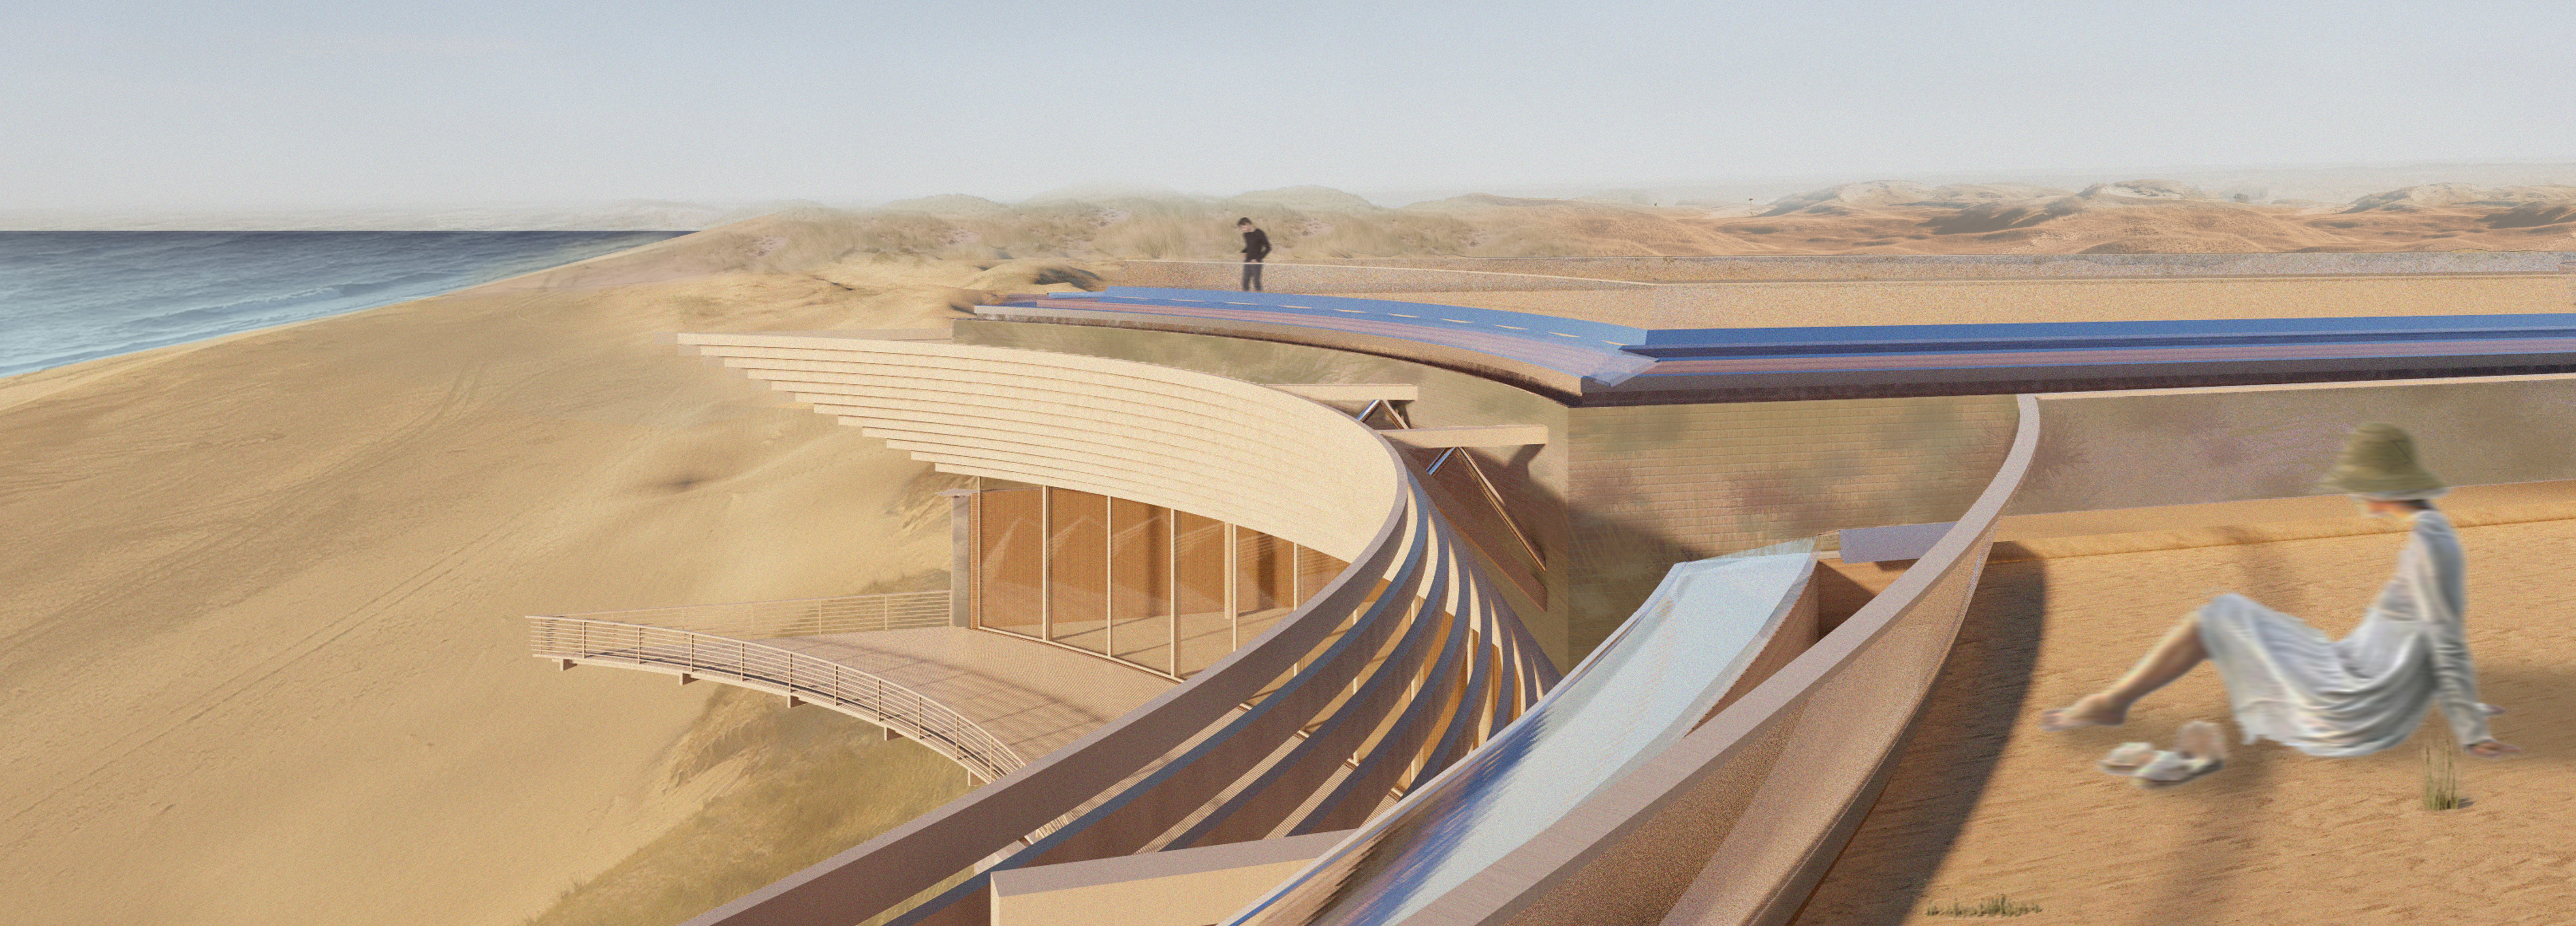


Roof garden

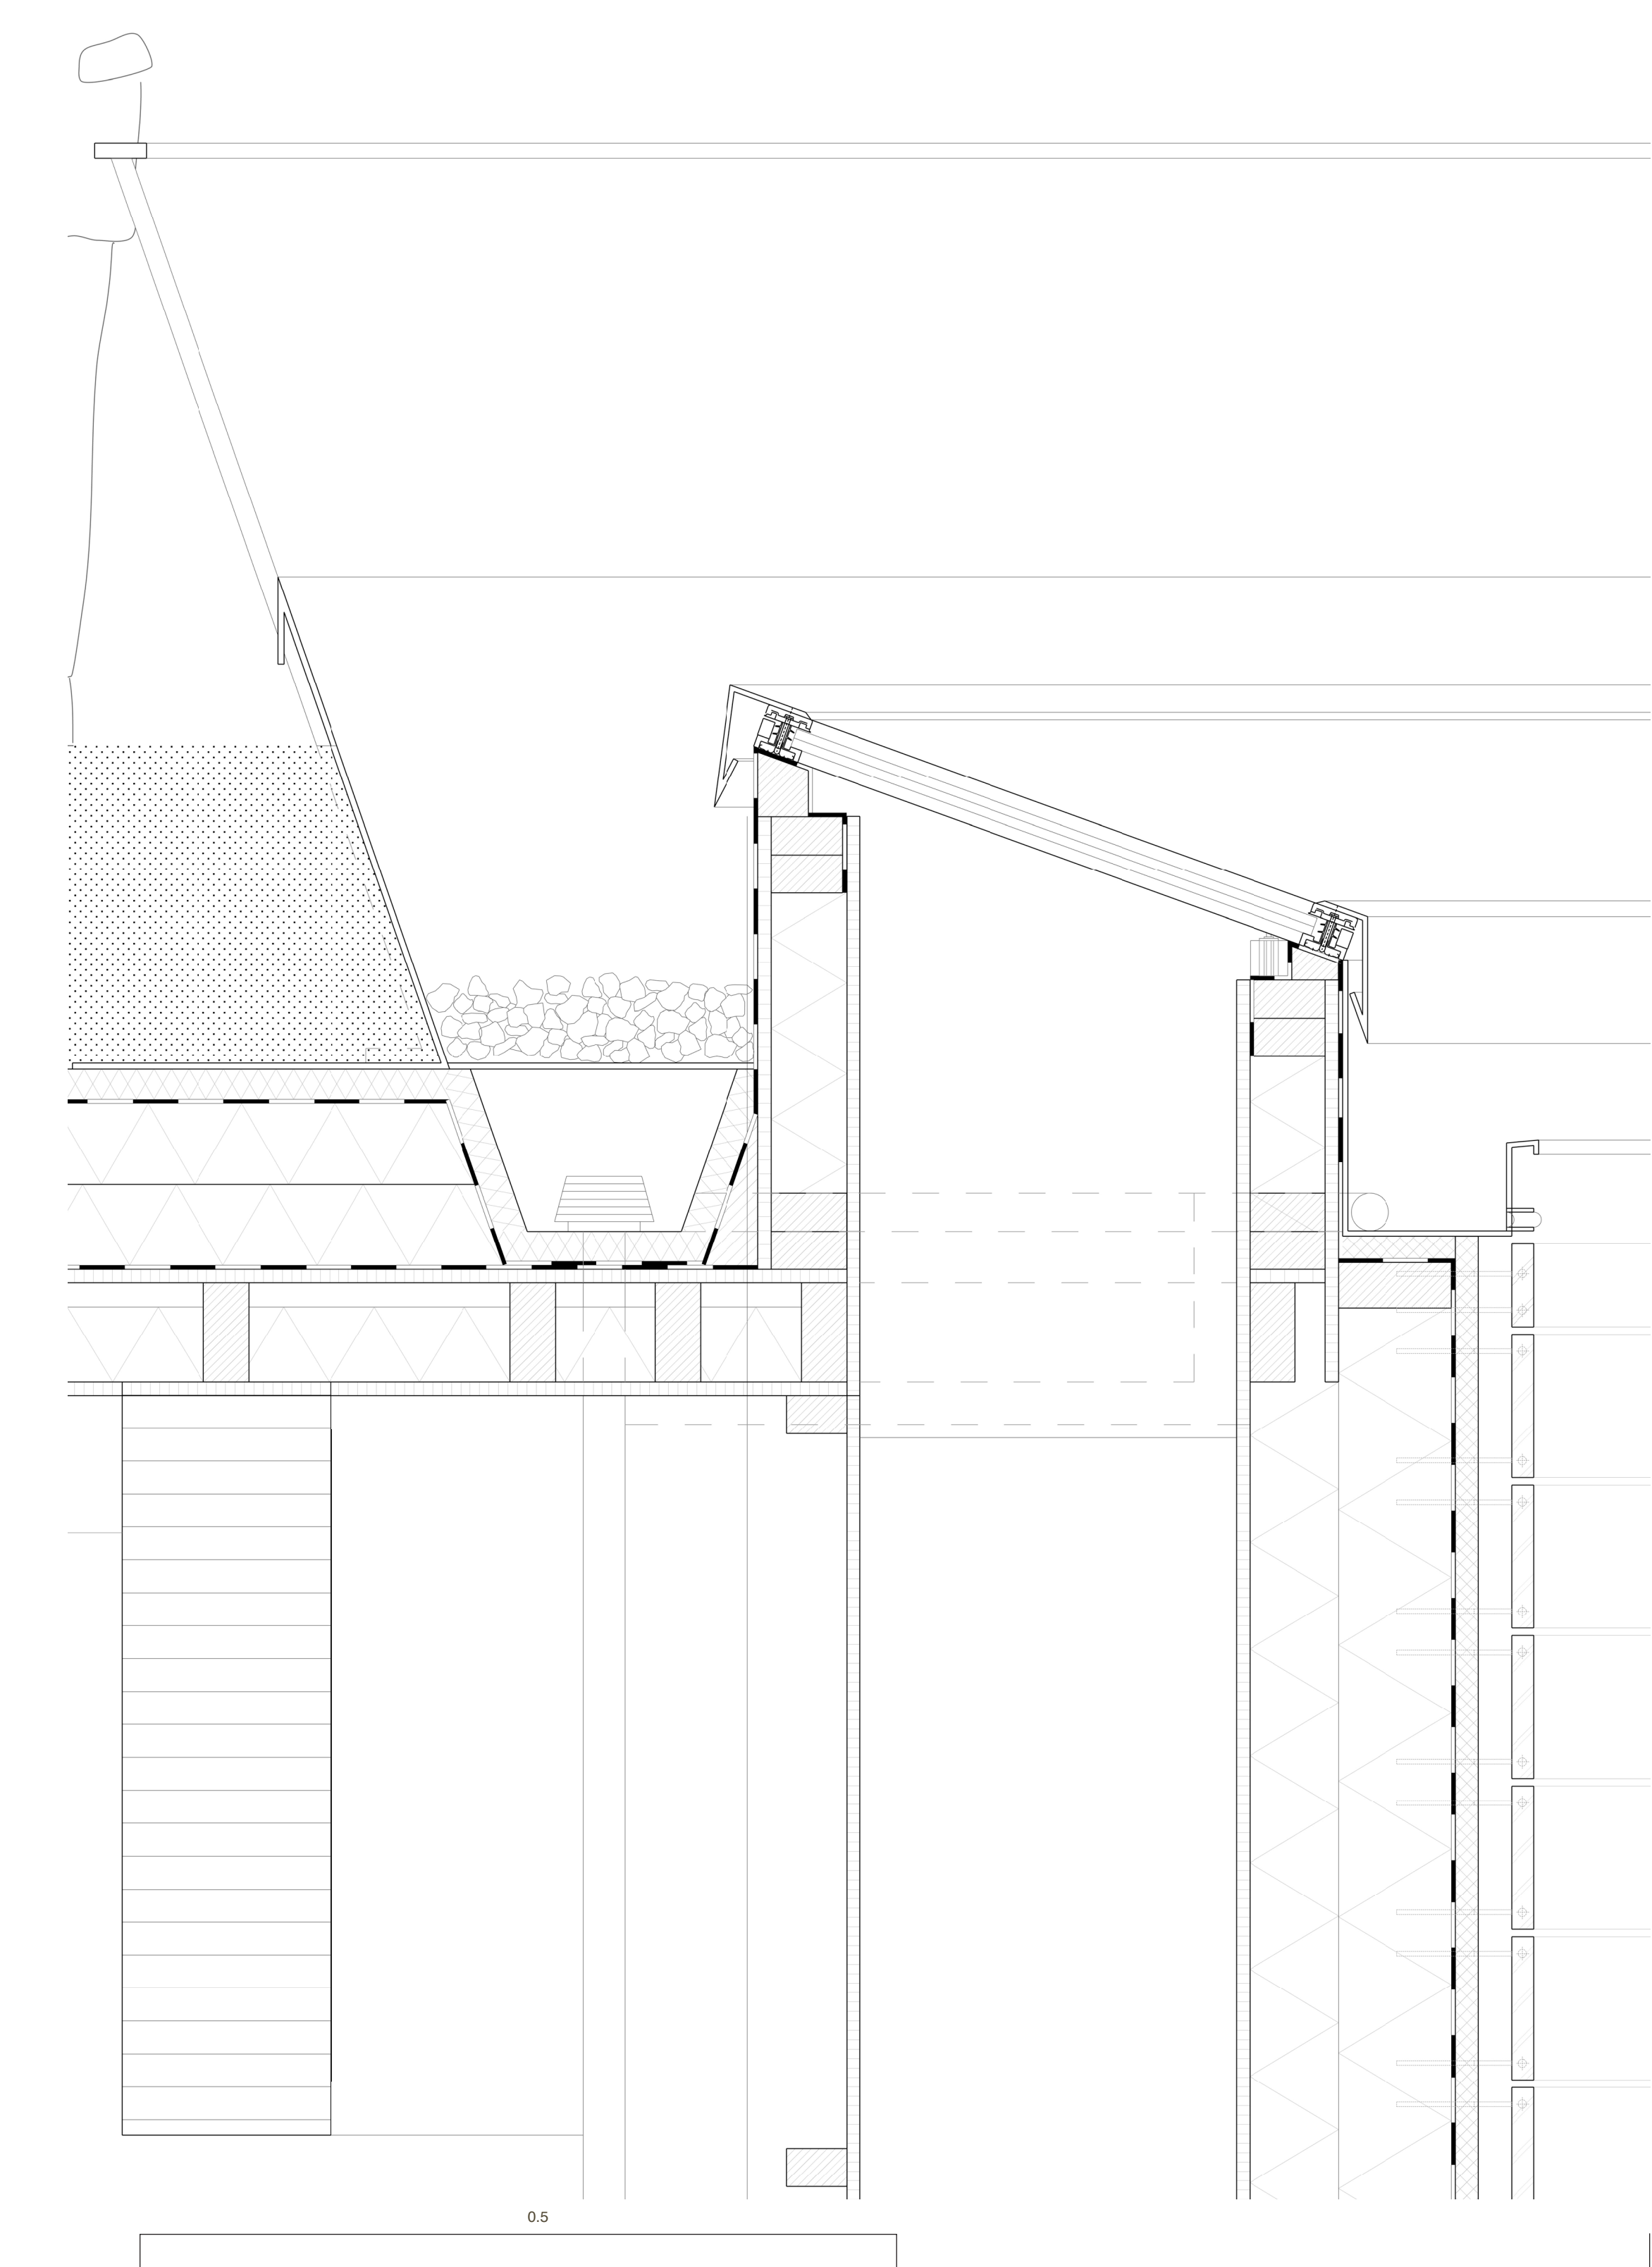

Roof detail - original scale 1:5 (re-scaled 50%)



Window frame detail

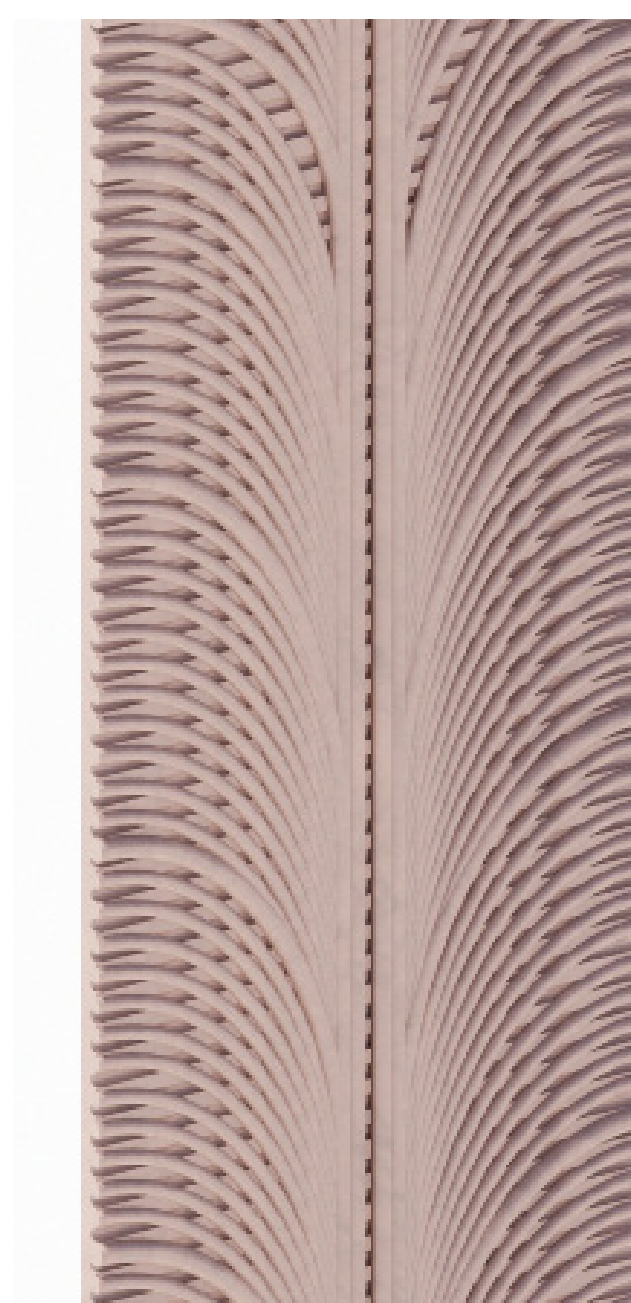

Gutter embedded within the facade



Facade weathering 50 years after construction



Material weathering 50 years after construction