


Ageing in and through the neighborhood

A living environment and social network where neighborhood and family together contribute to supporting aging, focusing on dementia

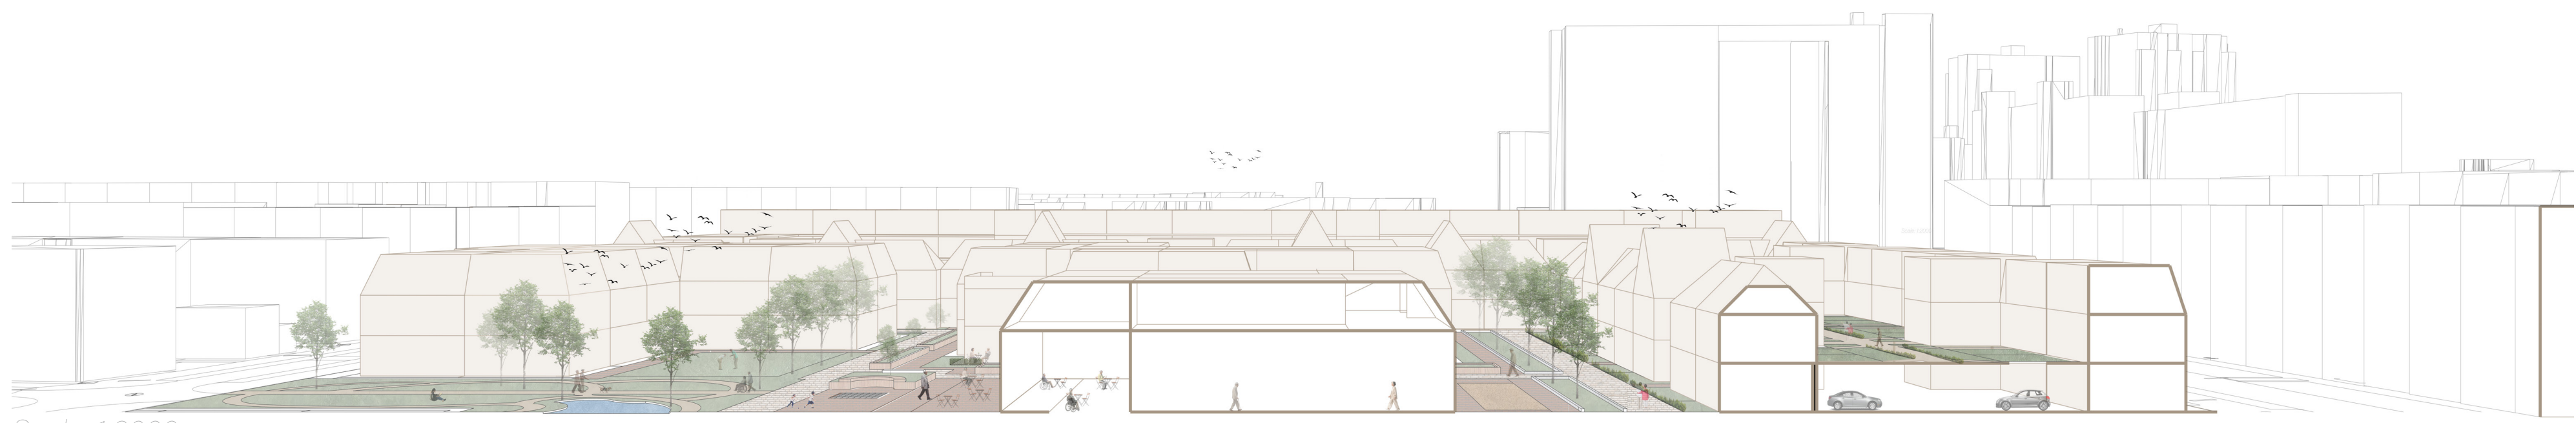



Scale: 1:3000

Masterplan



Scale: 1:750

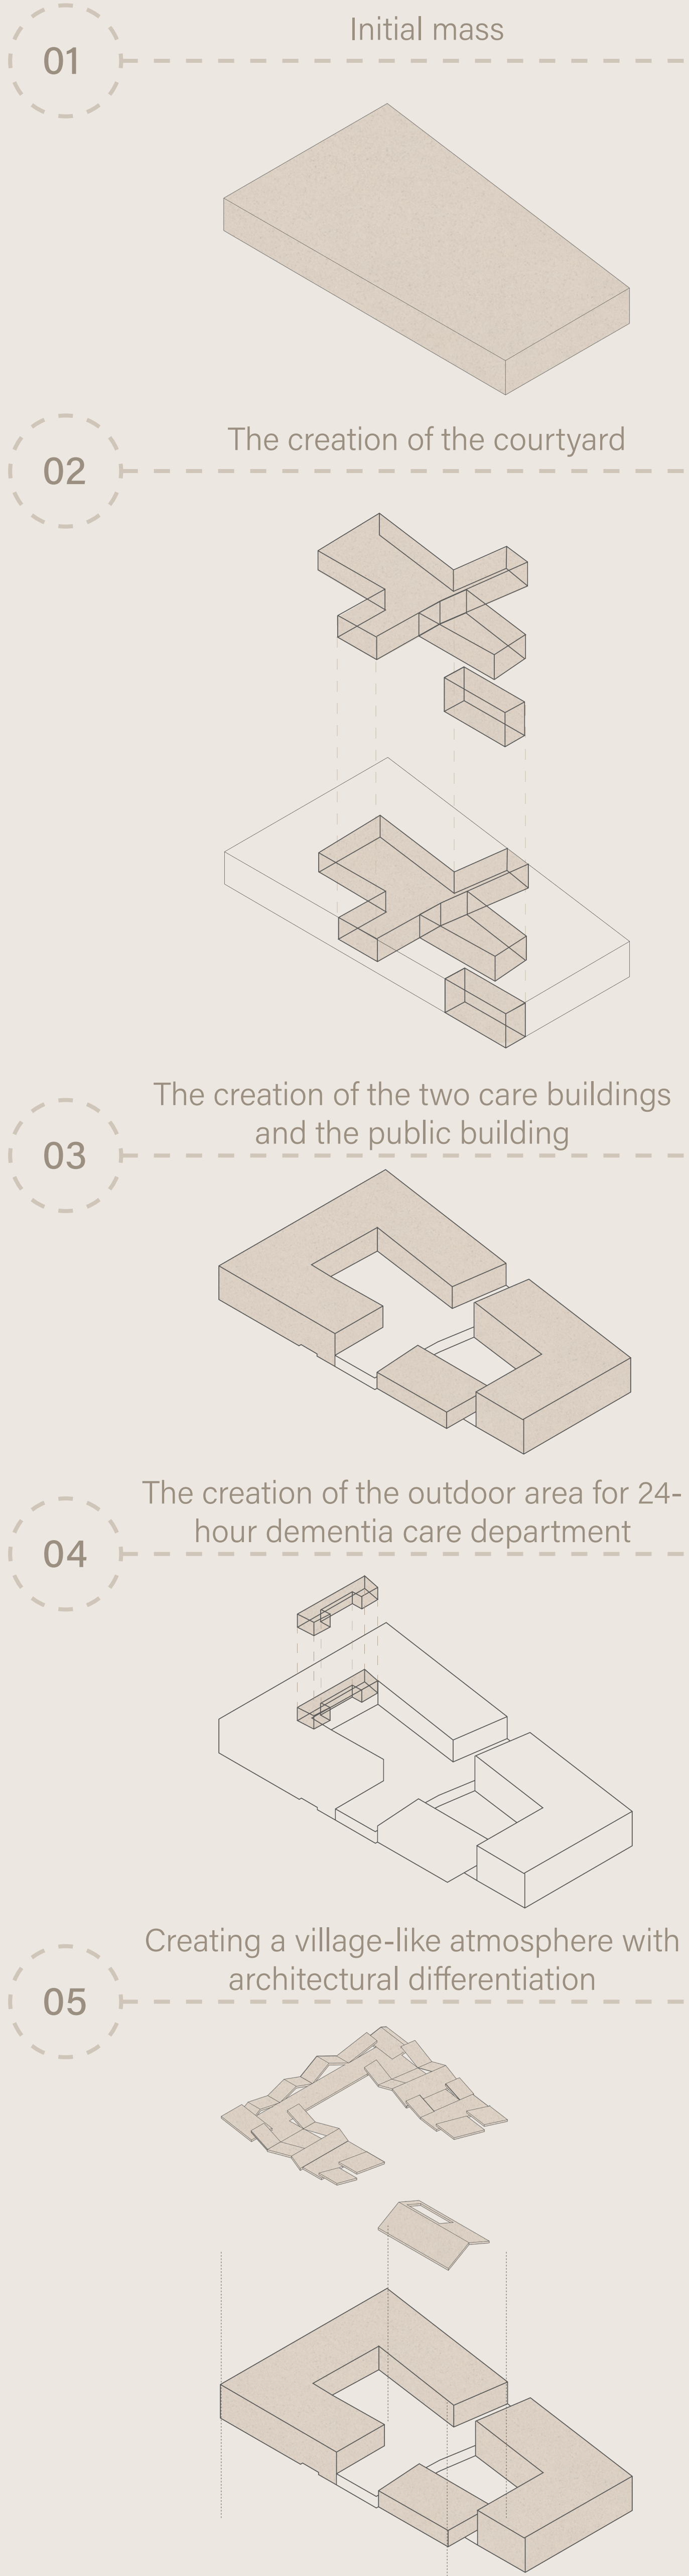

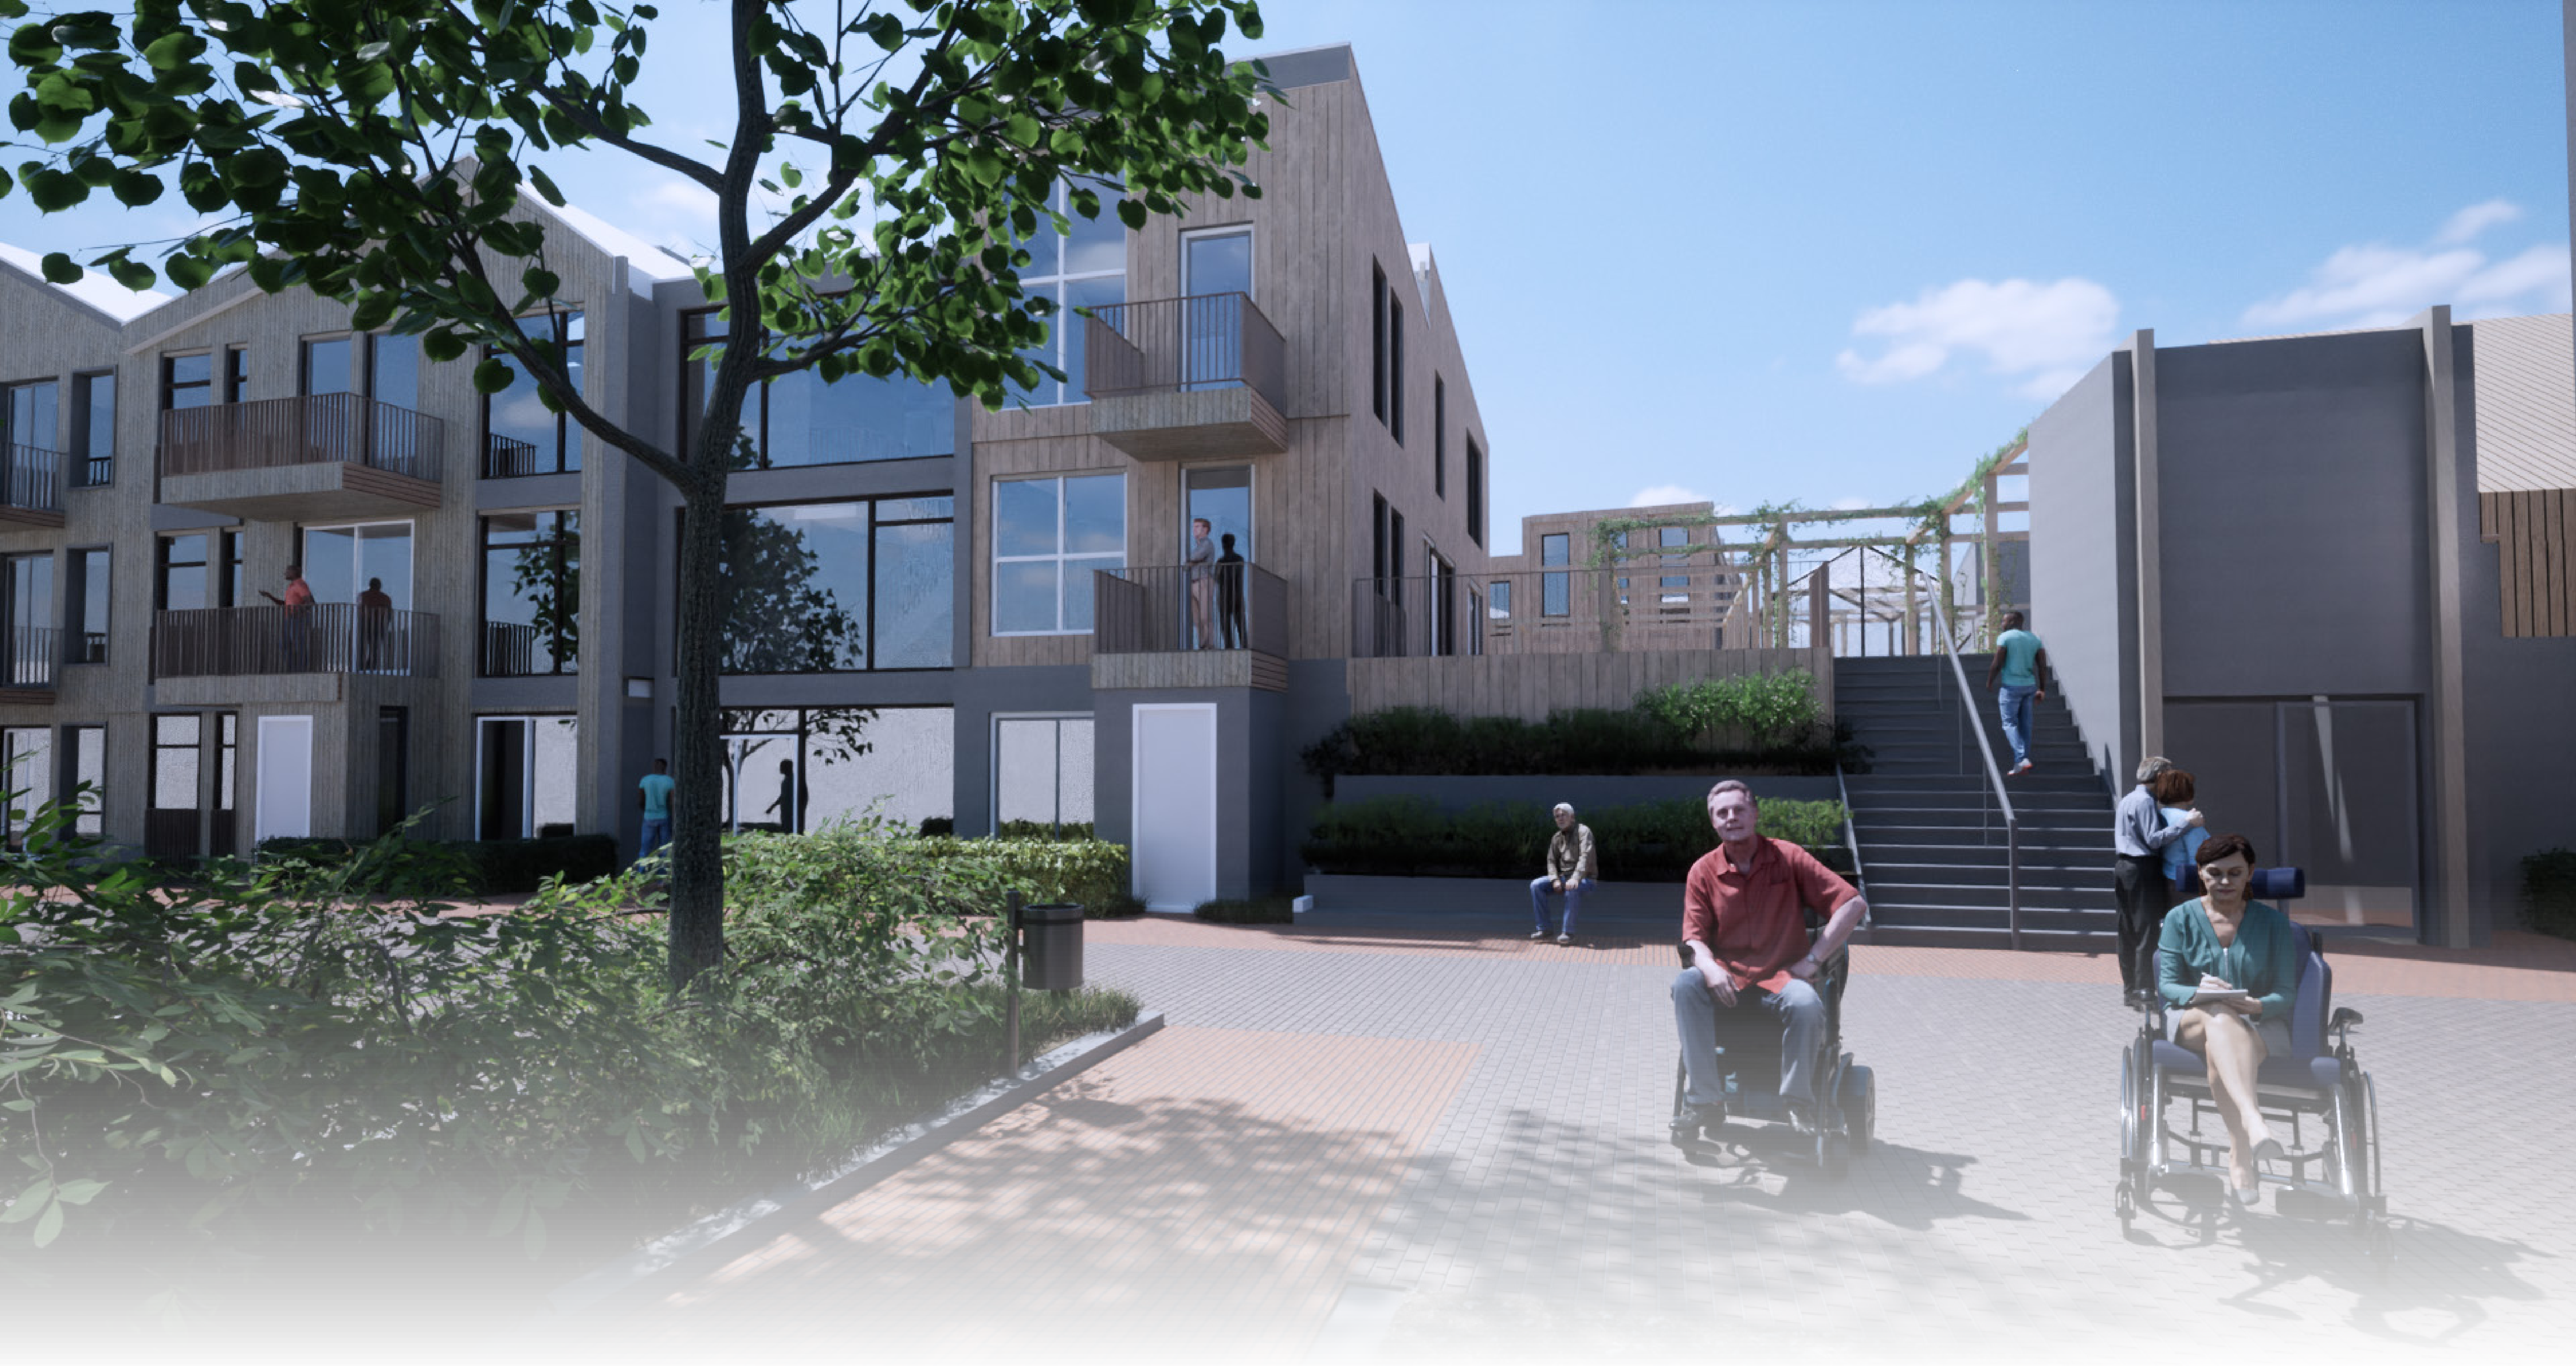


Floor plan: ground floor




Scale: 1:150



Watercycle 1

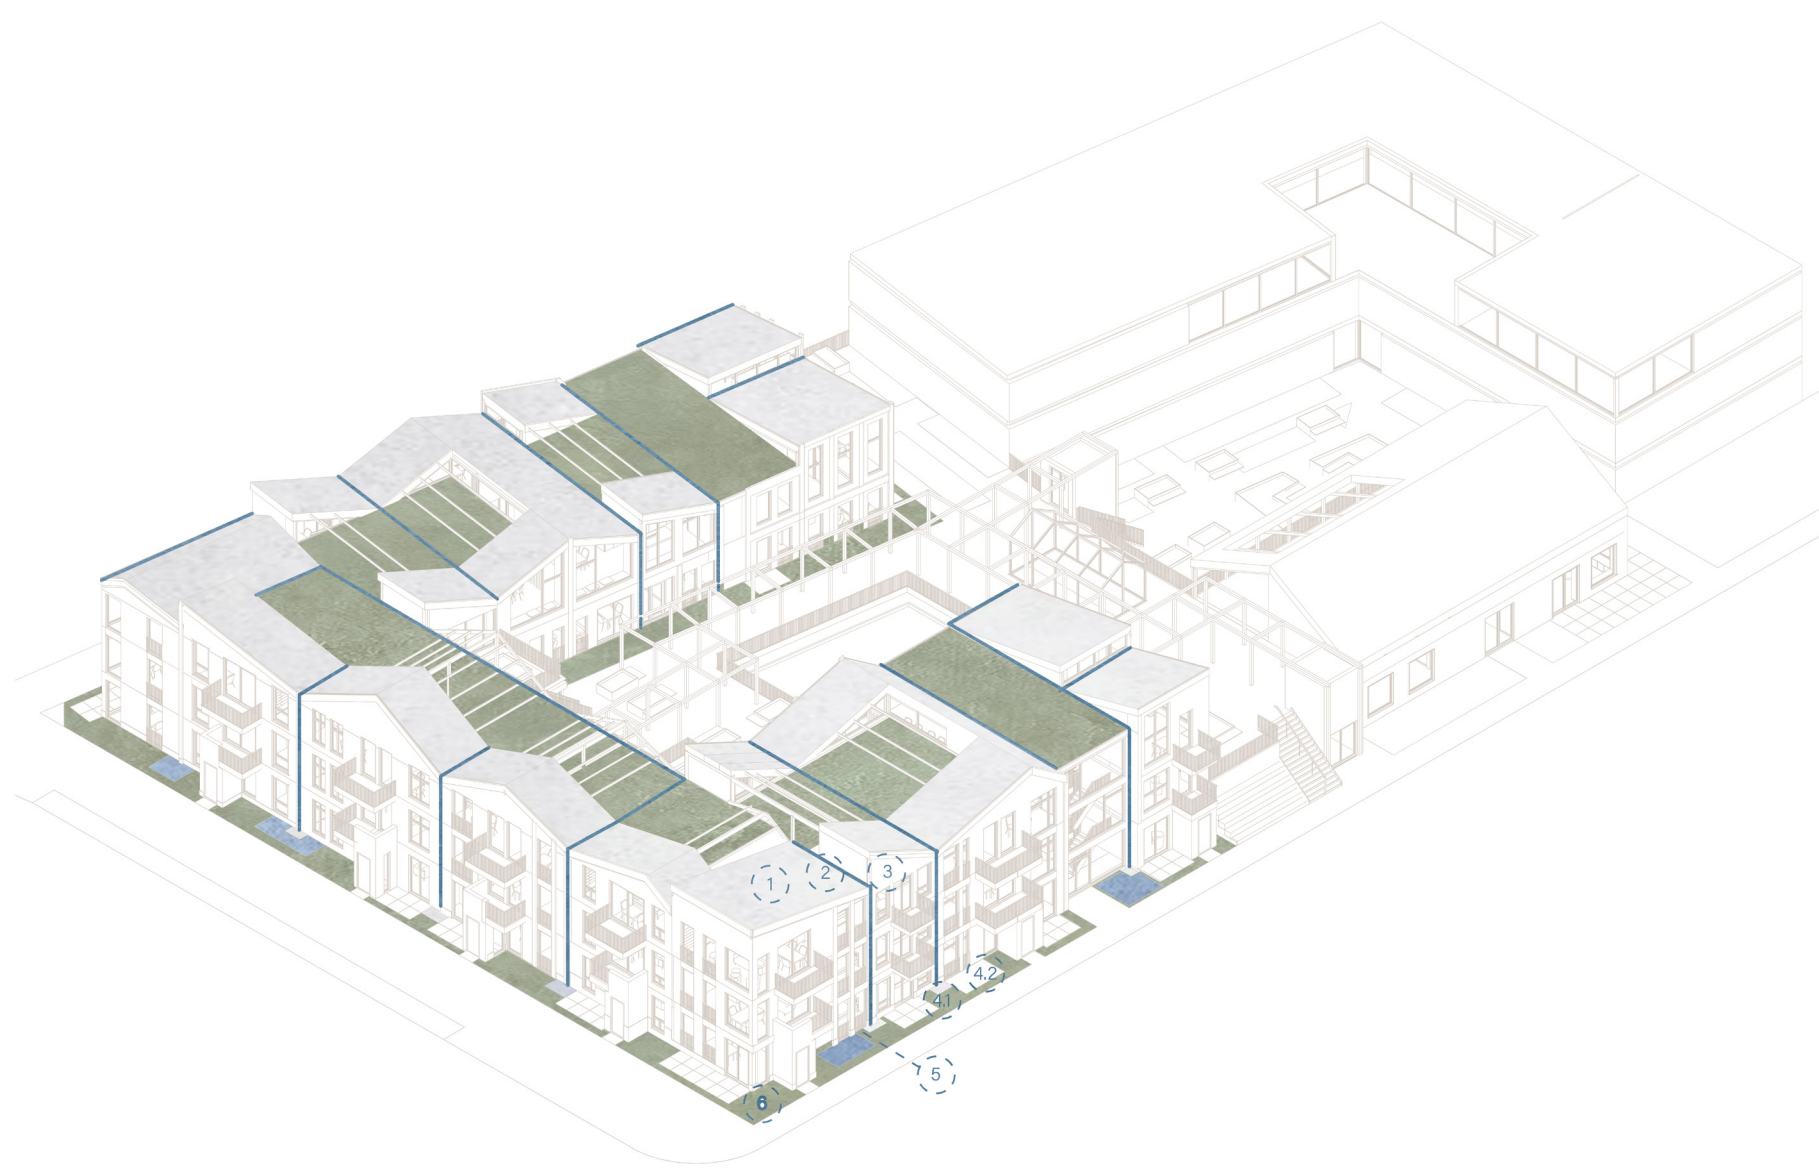

Watercycle 2

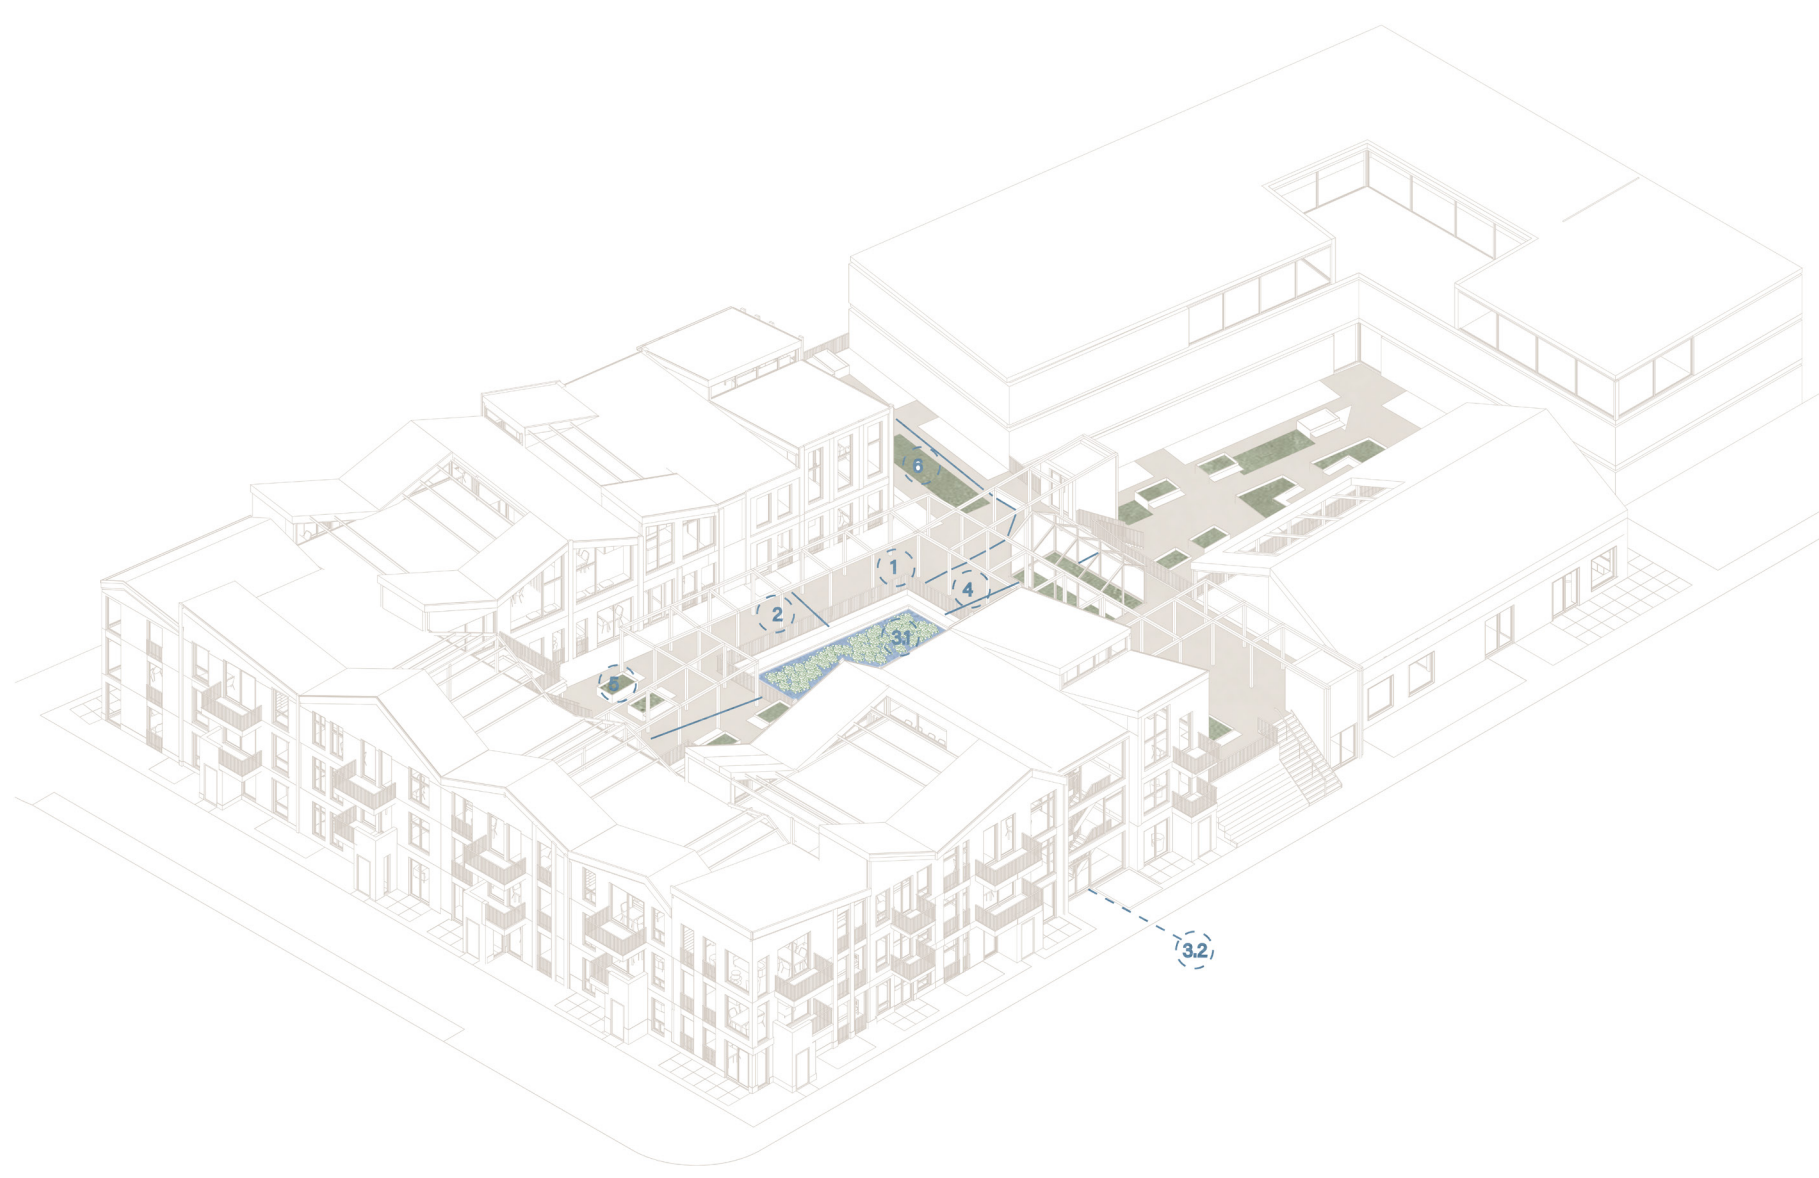

West facade




Scale: 1:100

Floor plan: first floor



Scale: 1:150

Floor plan: second floor

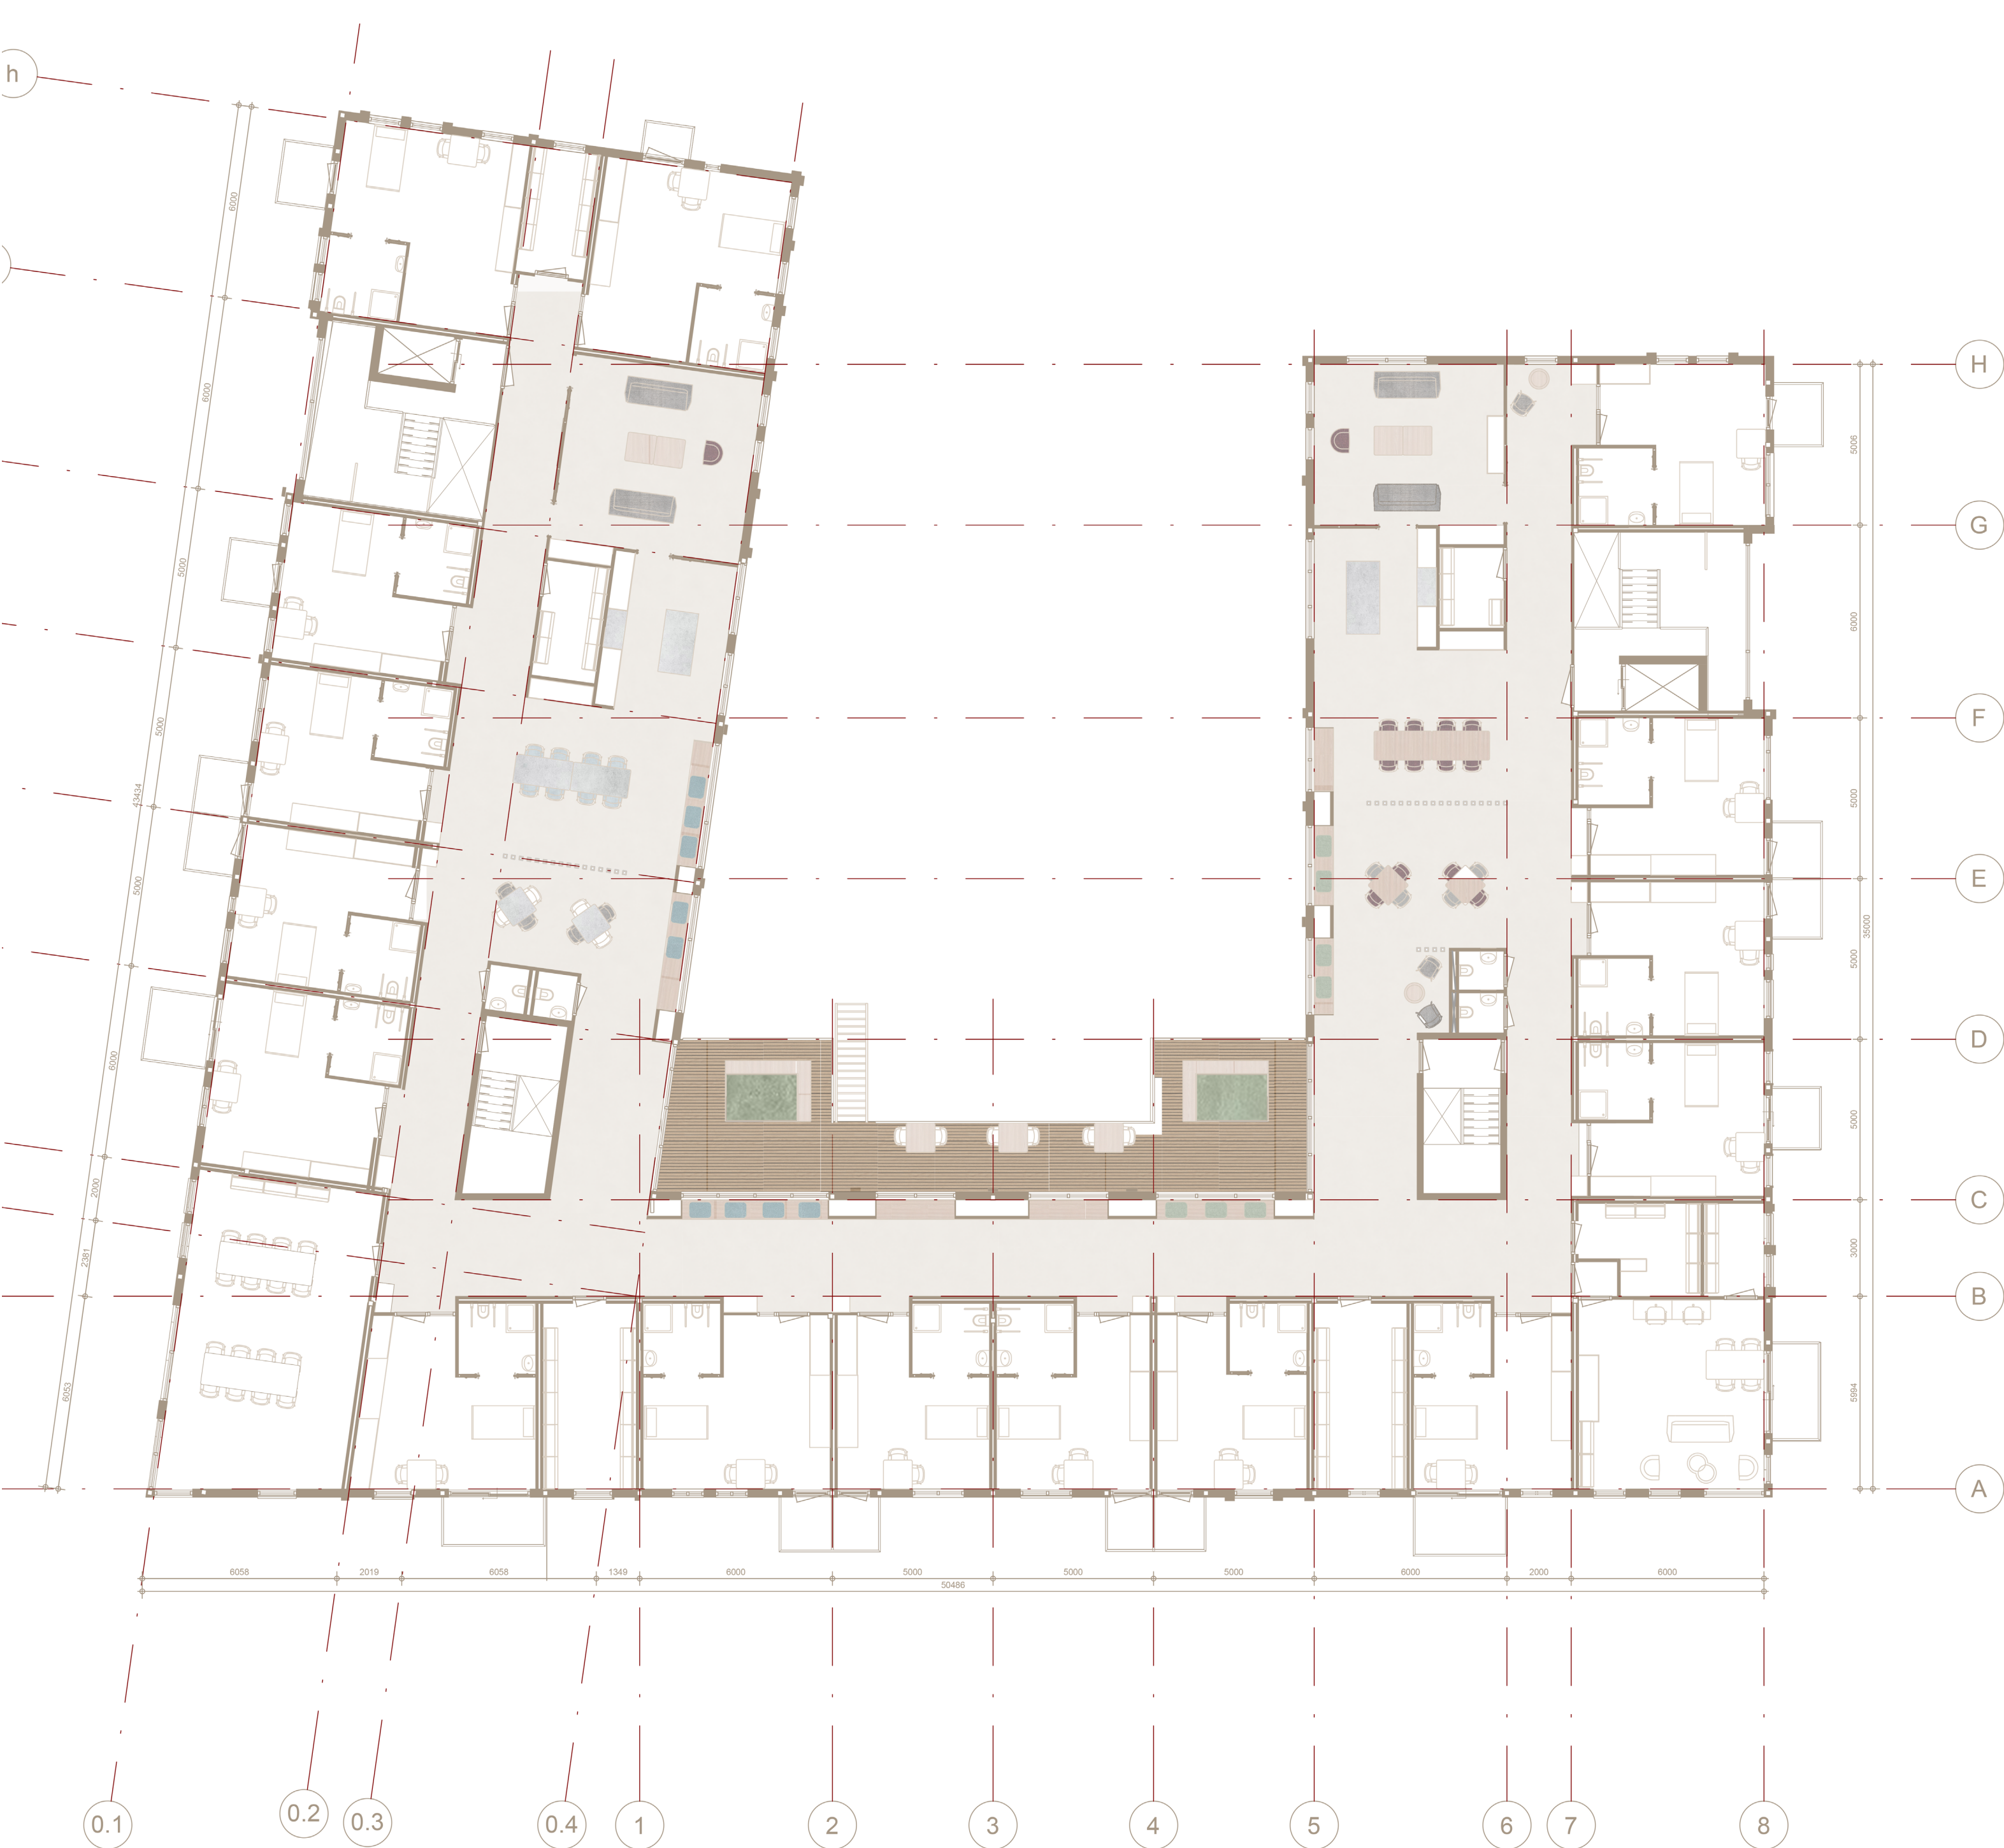

Scale: 1:150




South facade



Scale: 1:100


Facade fragment

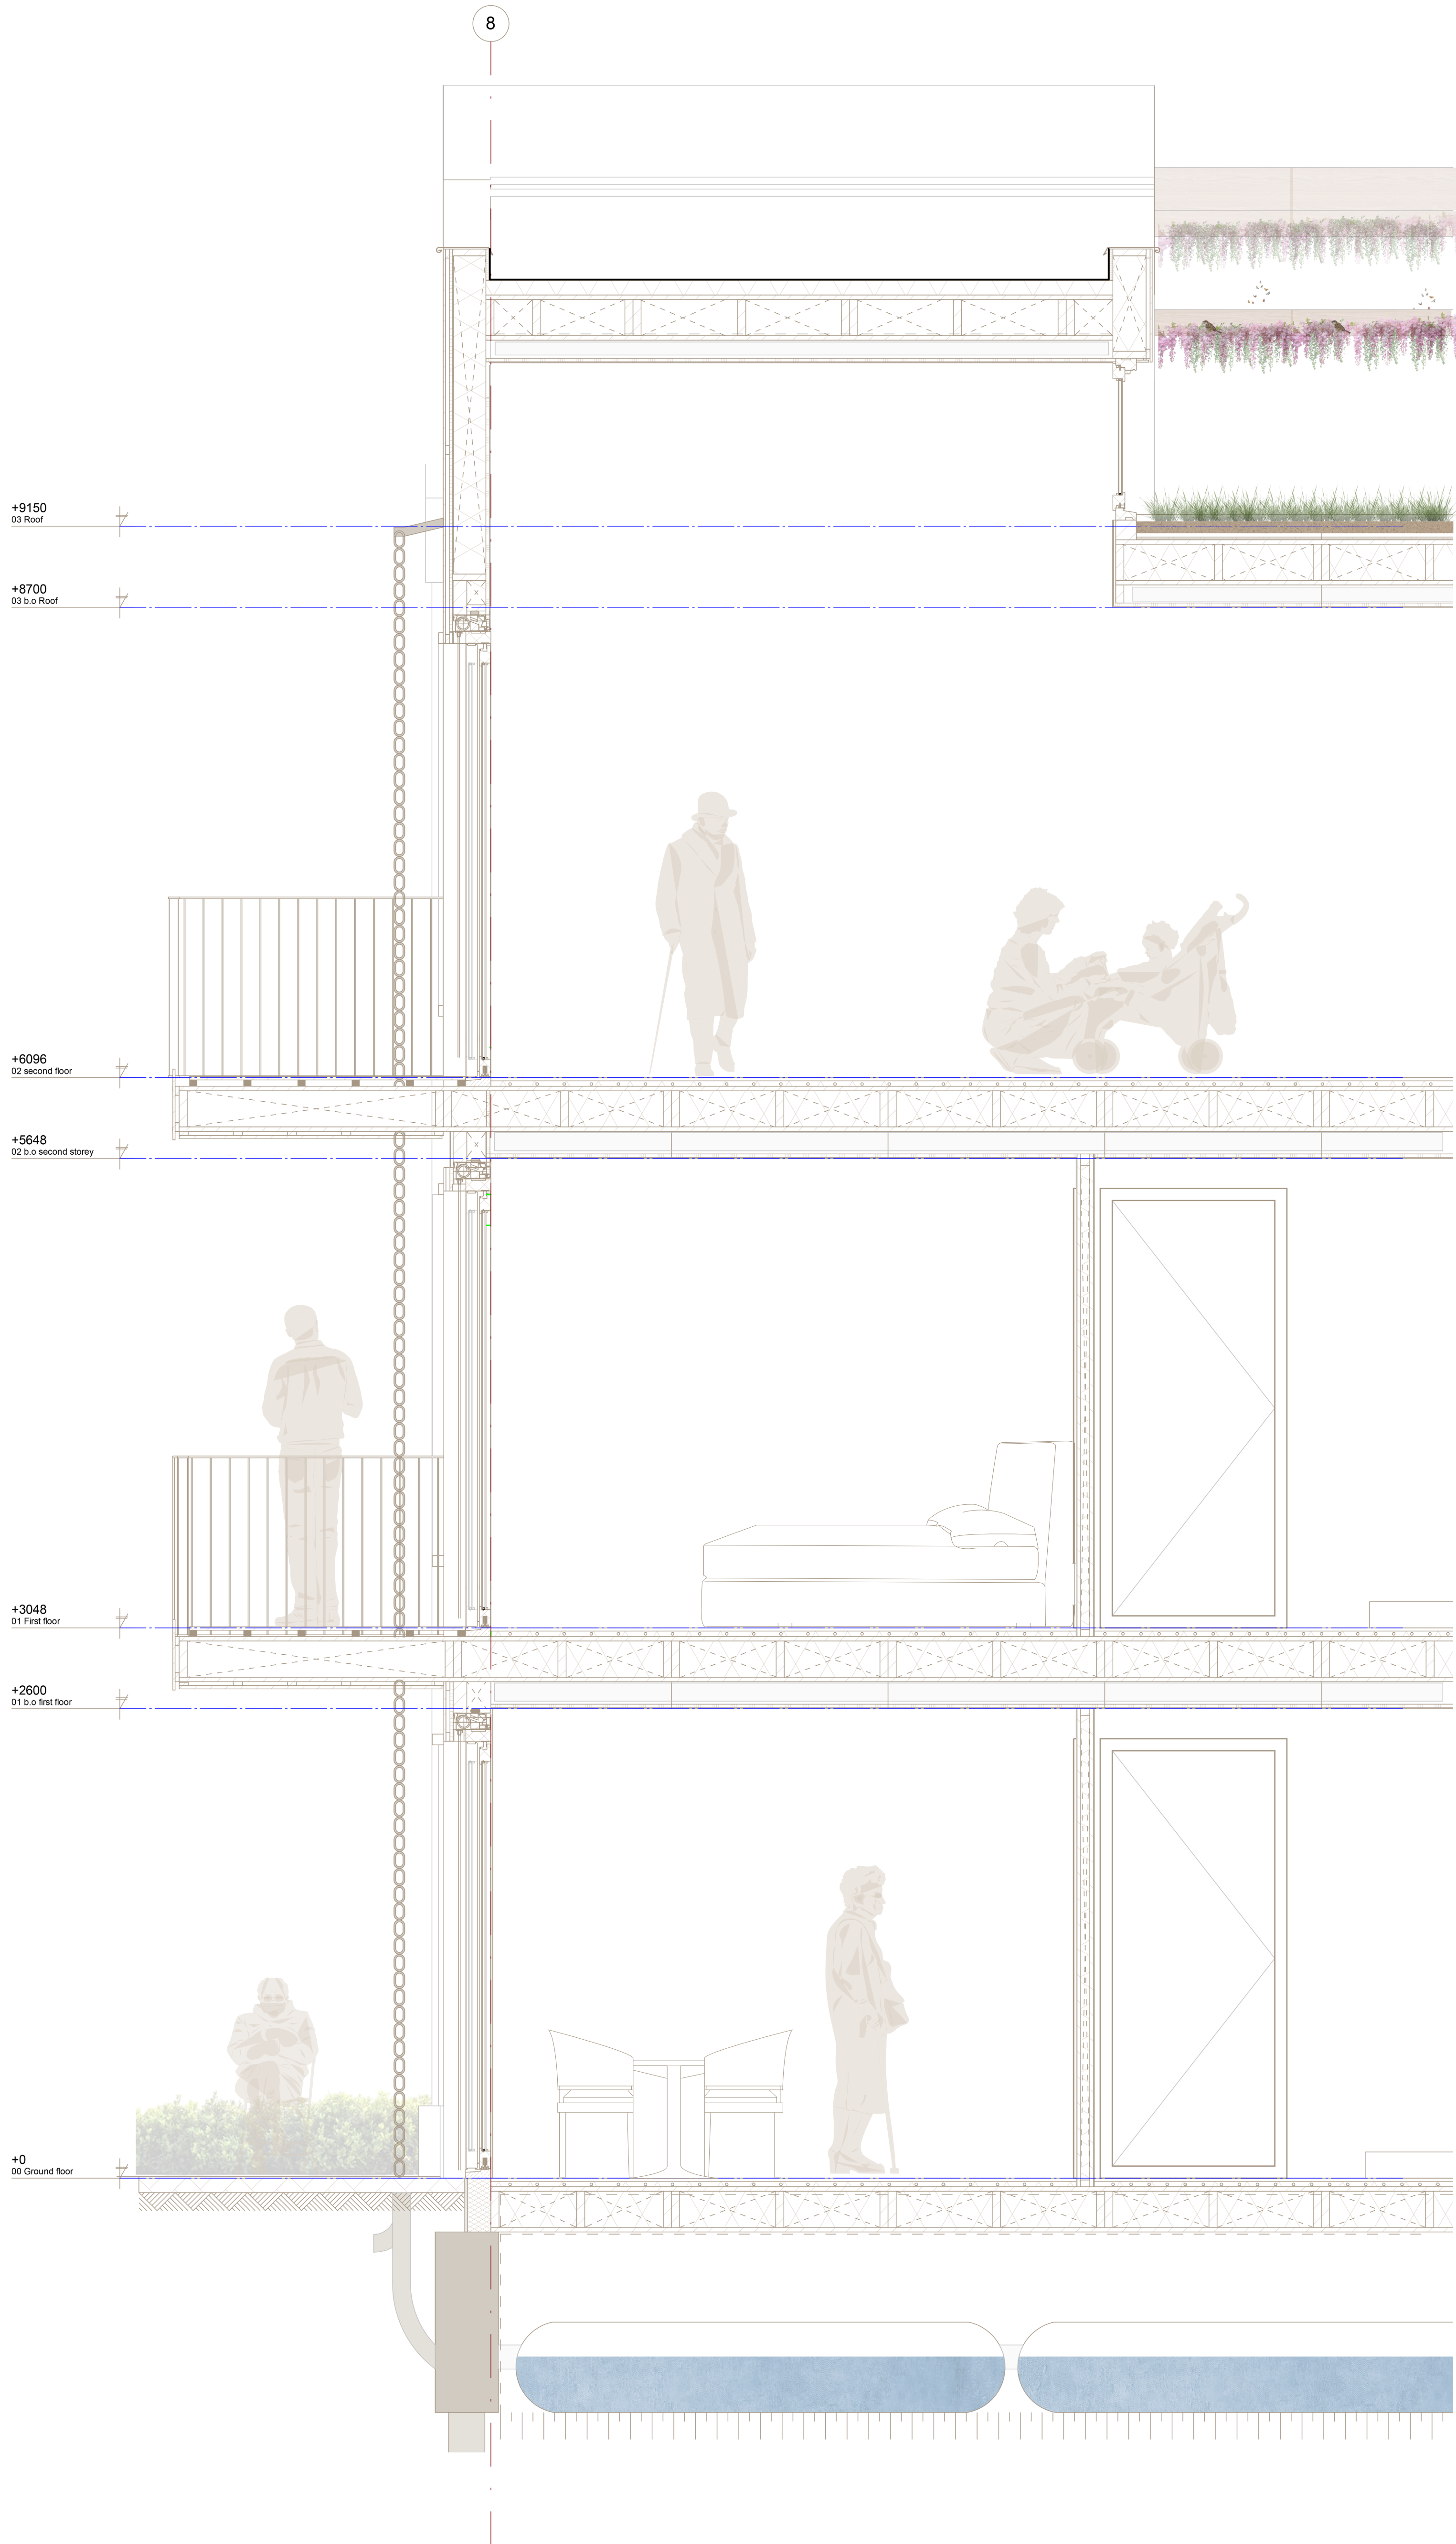

Scale: 1:120




Construction ground floor

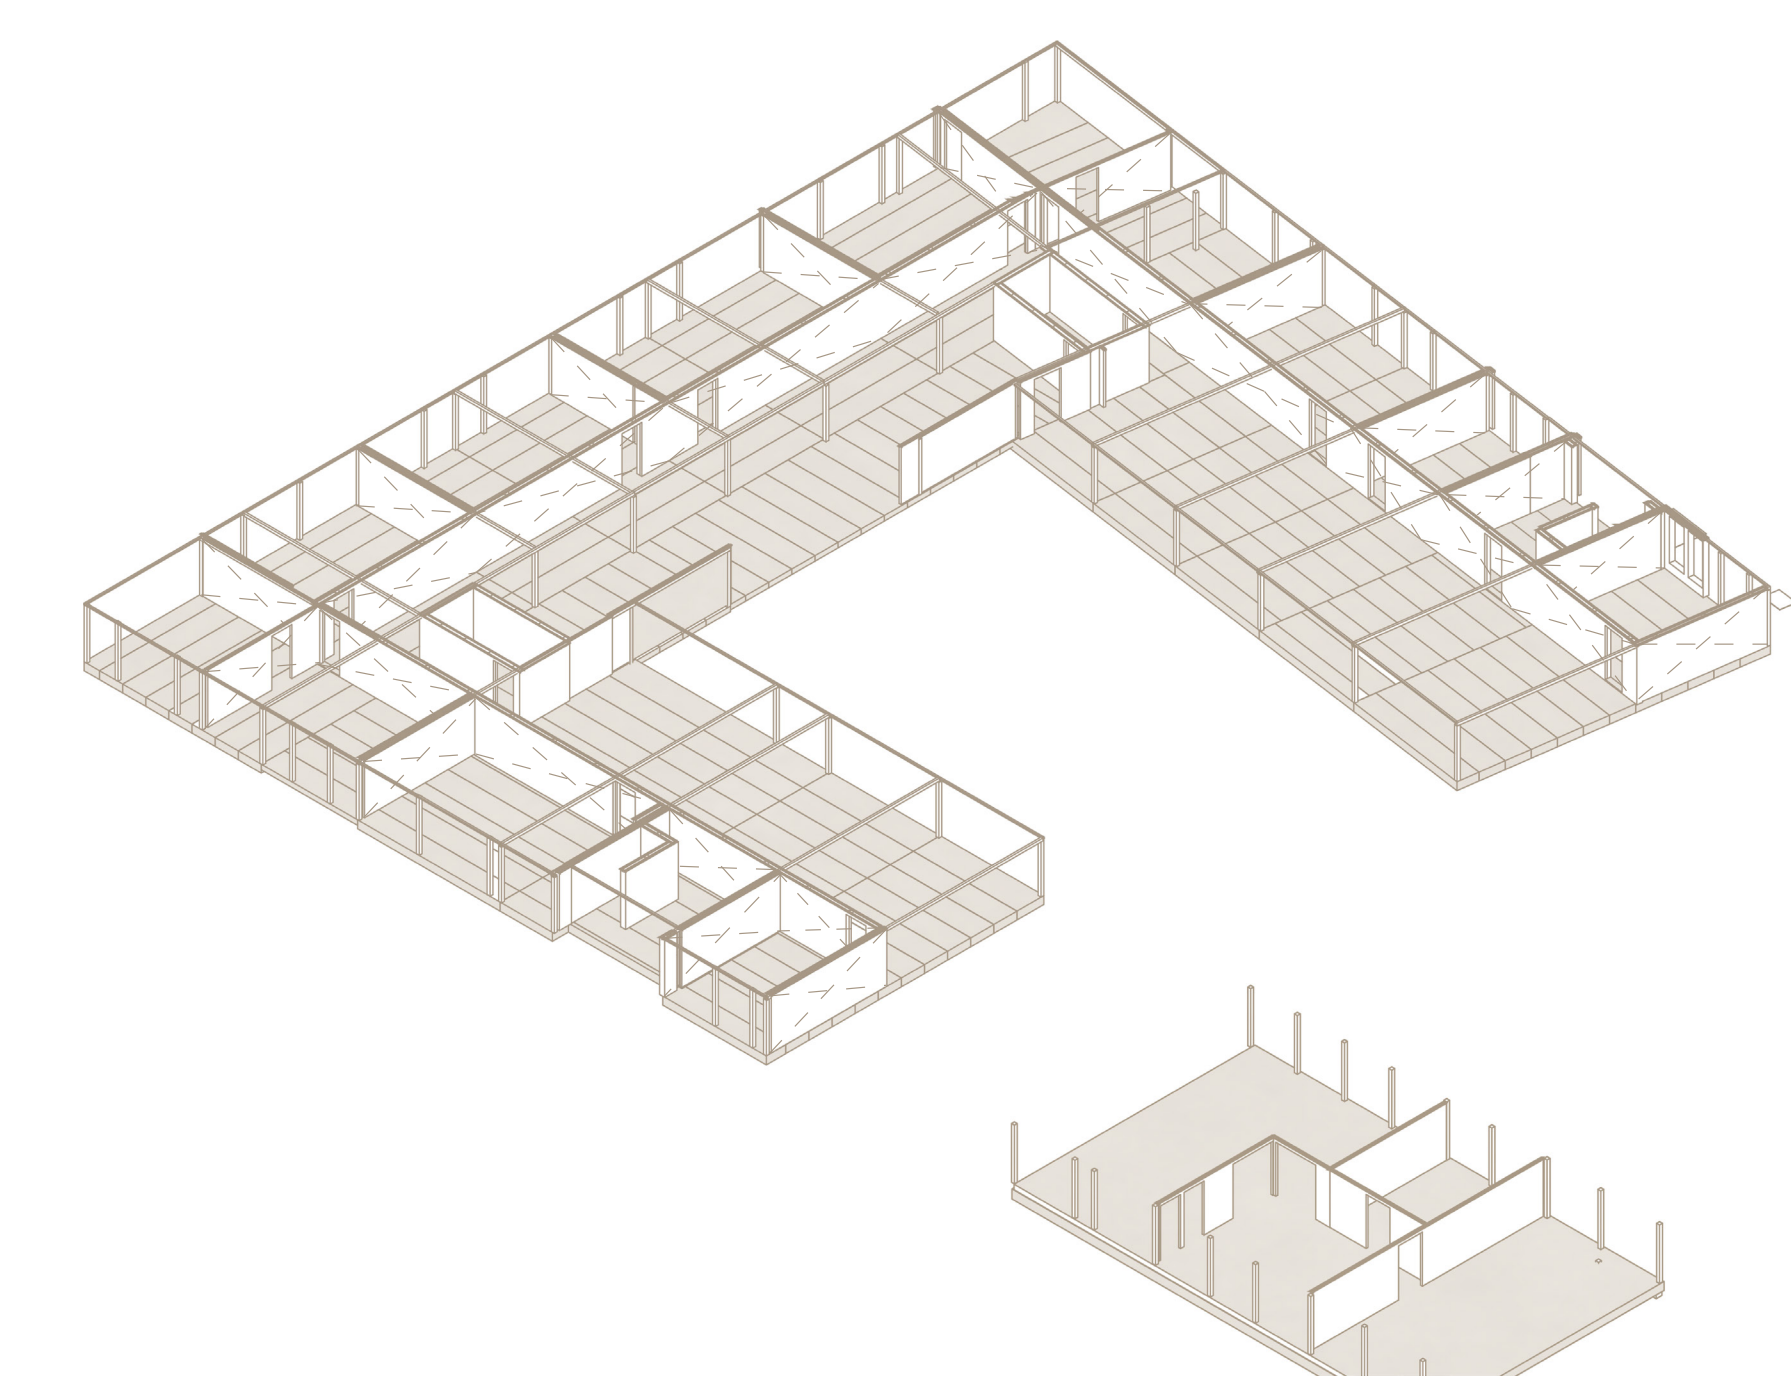


Scale: 1:250

Construction first floor

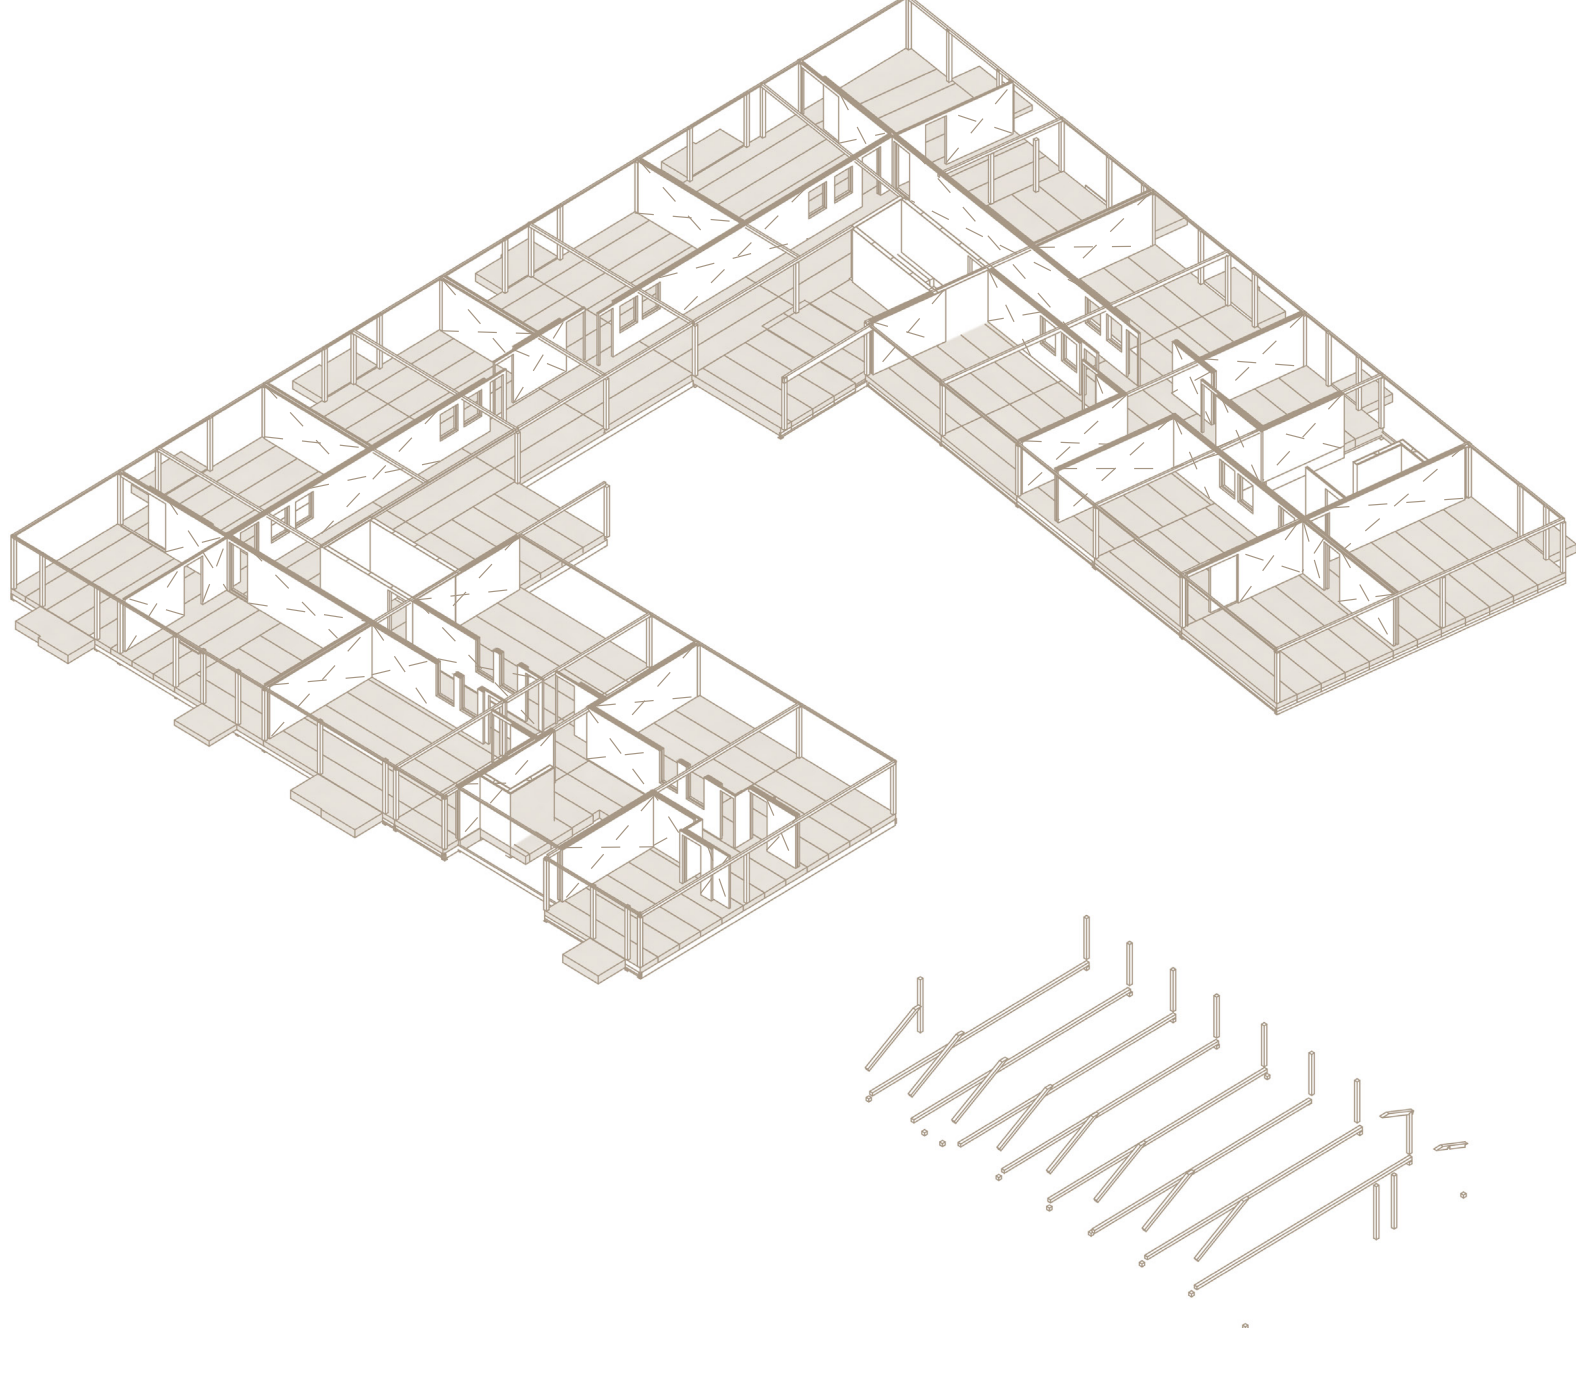

Scale: 1:250

Construction second floor

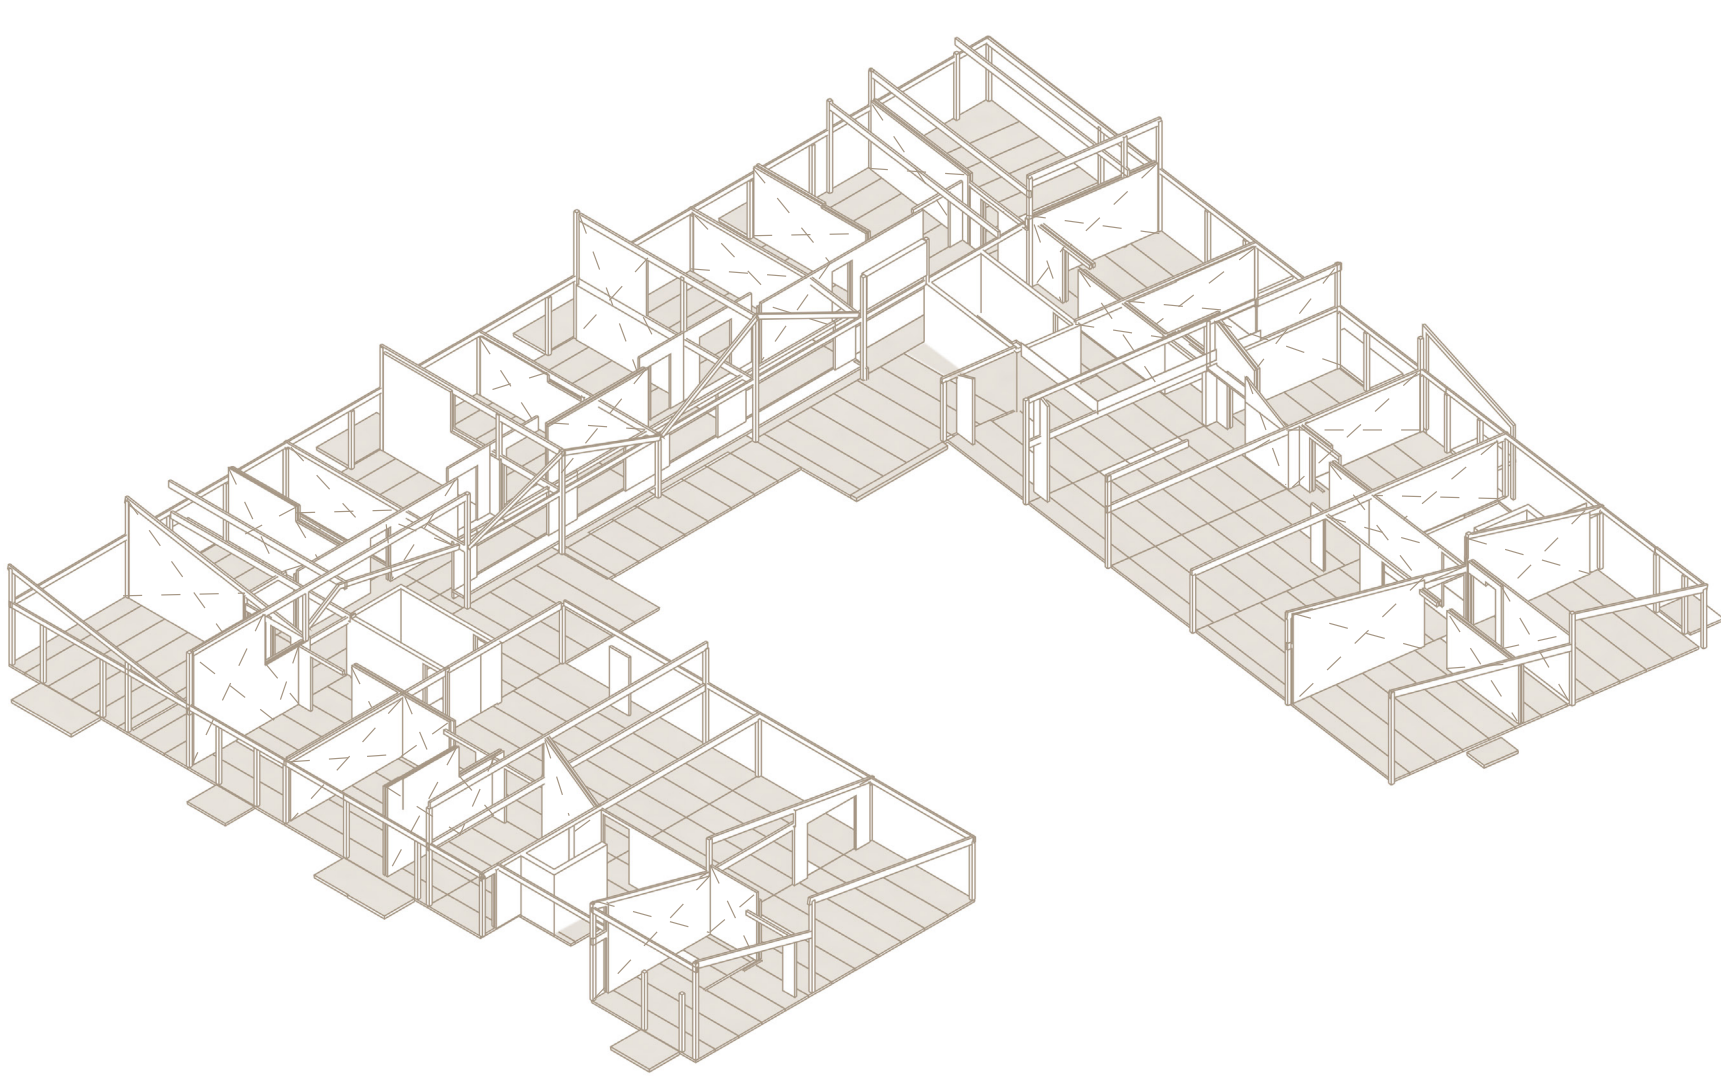

Scale: 1:250

