
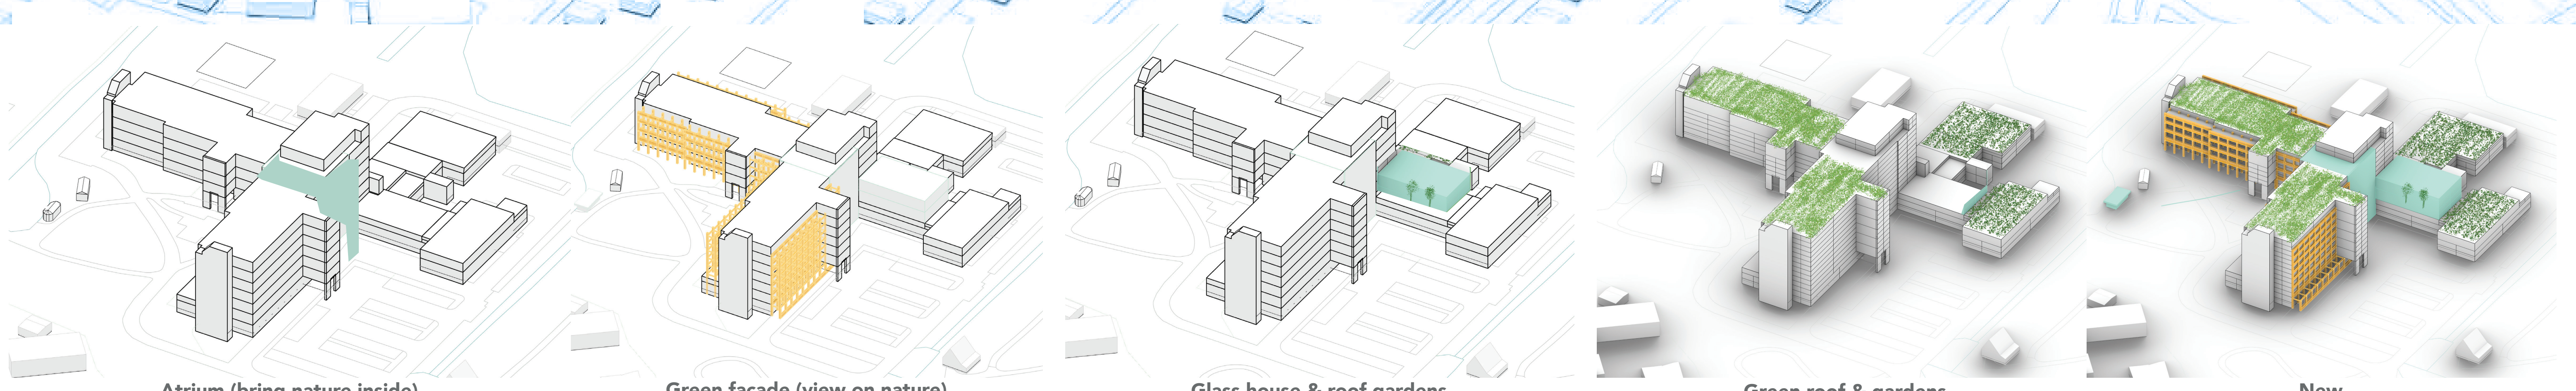


# DESIGN FOR PEOPLE WITH DEMENTIA

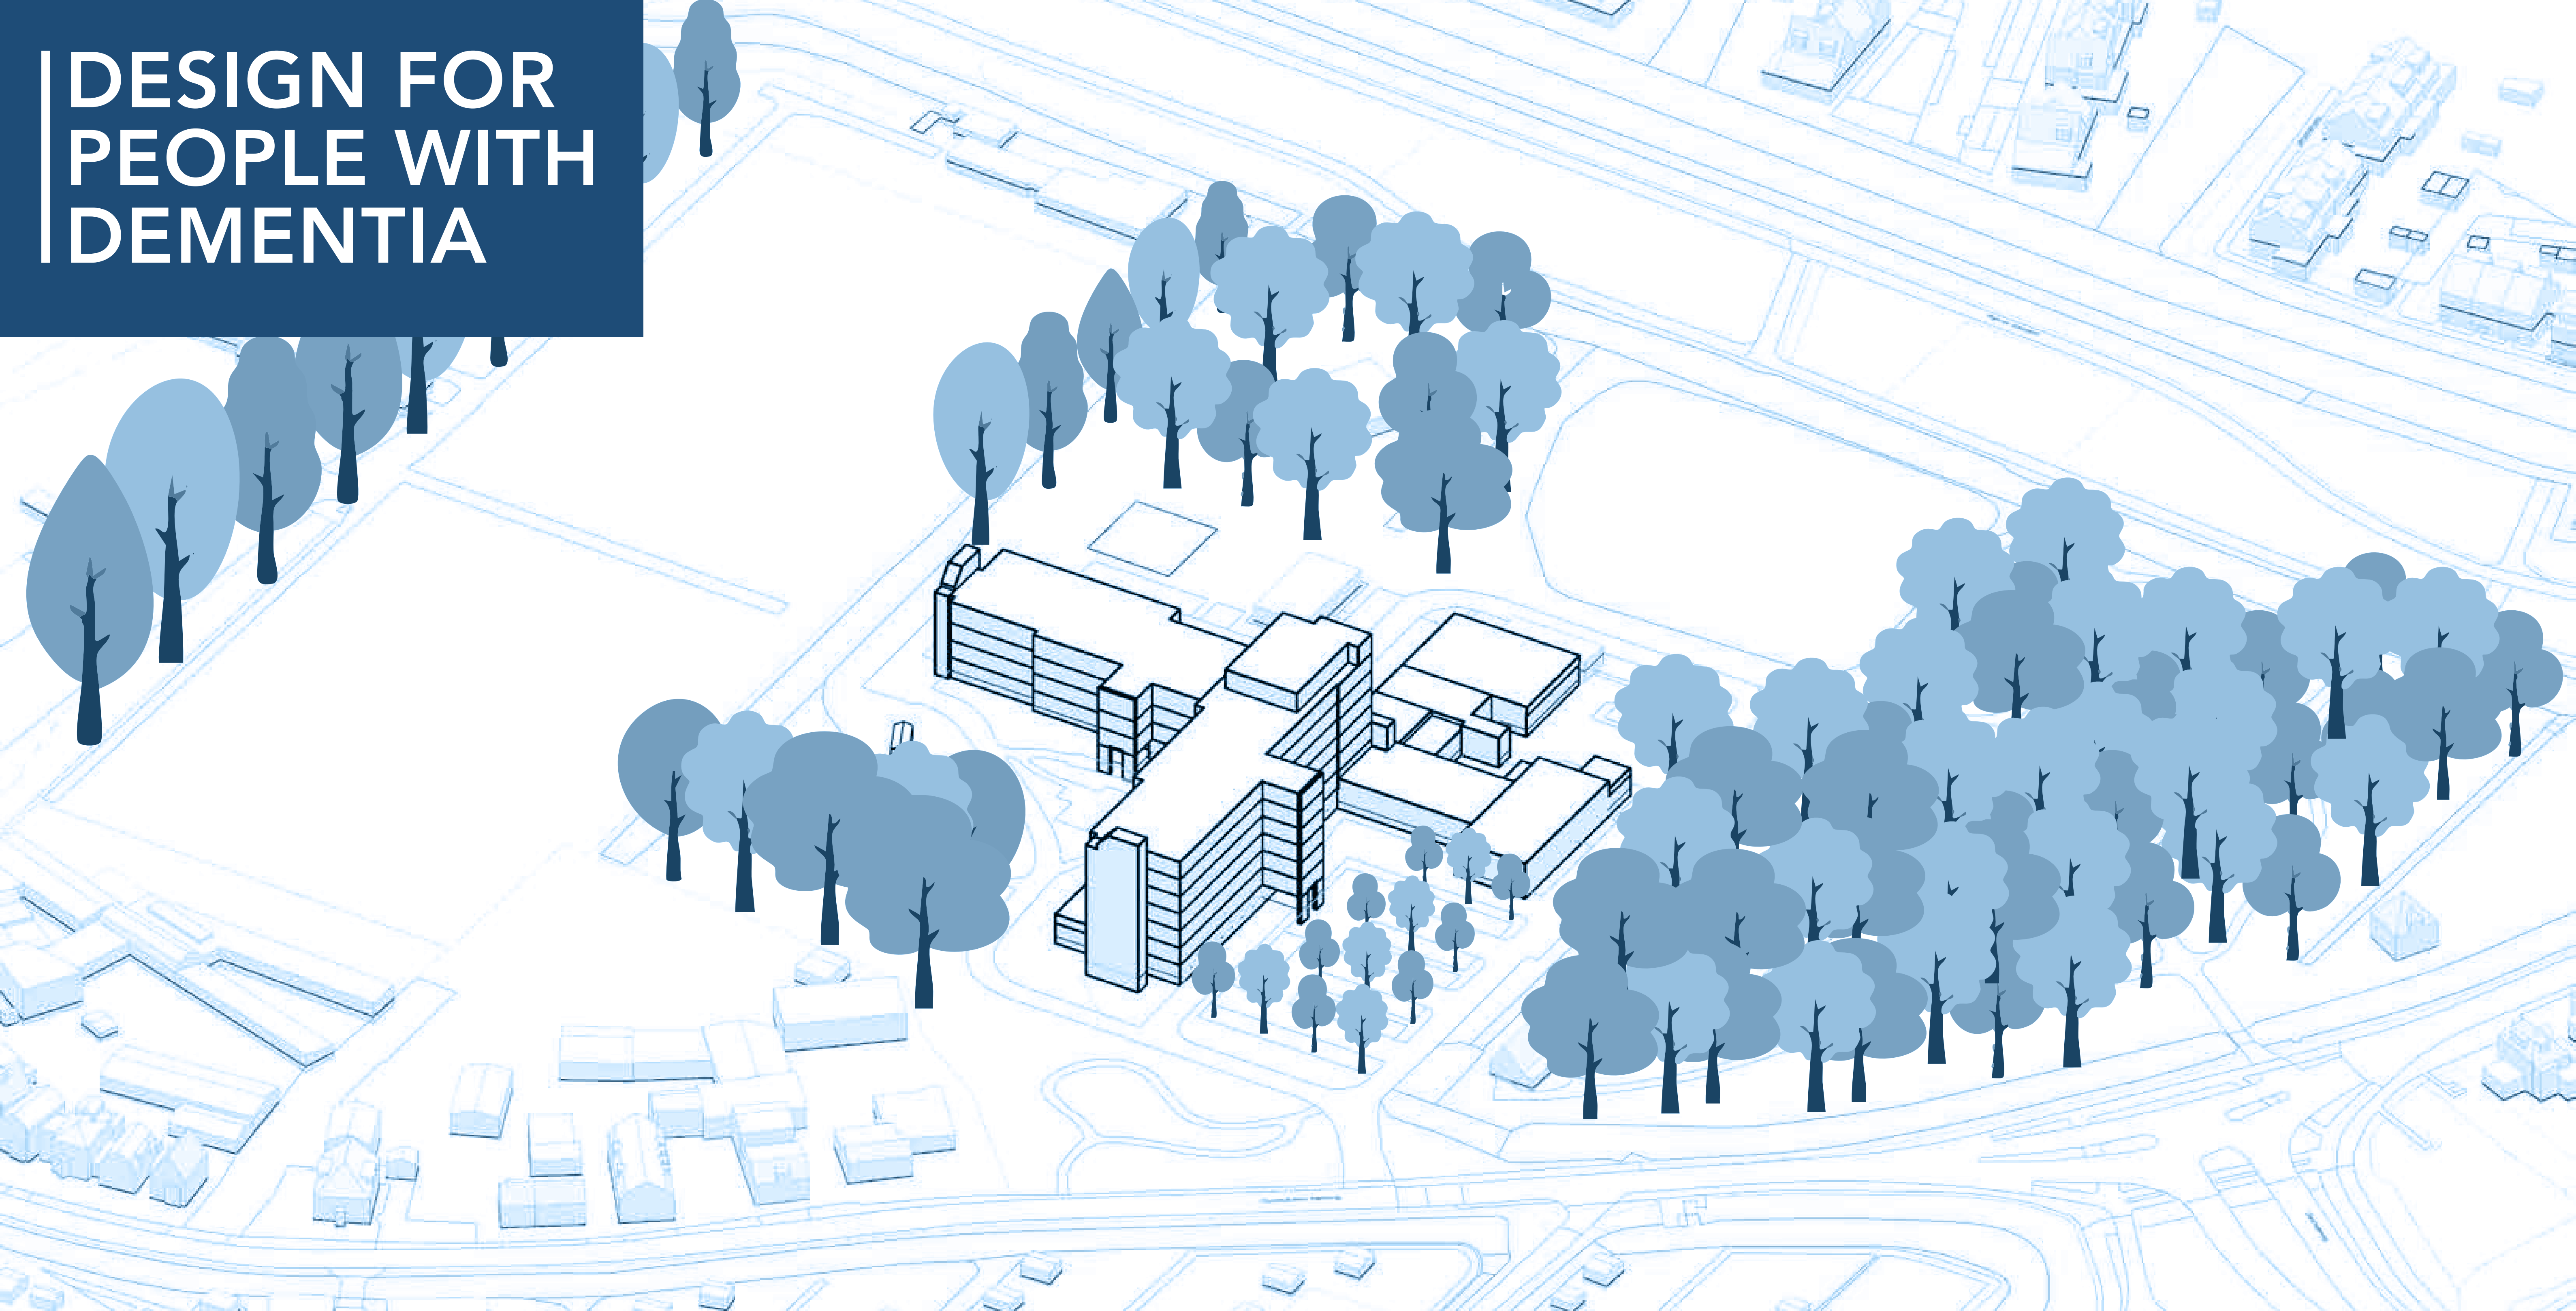


Atrium (bring nature inside)


Green facade (view on nature)

Glass house & roof gardens


Green roof & gardens

New

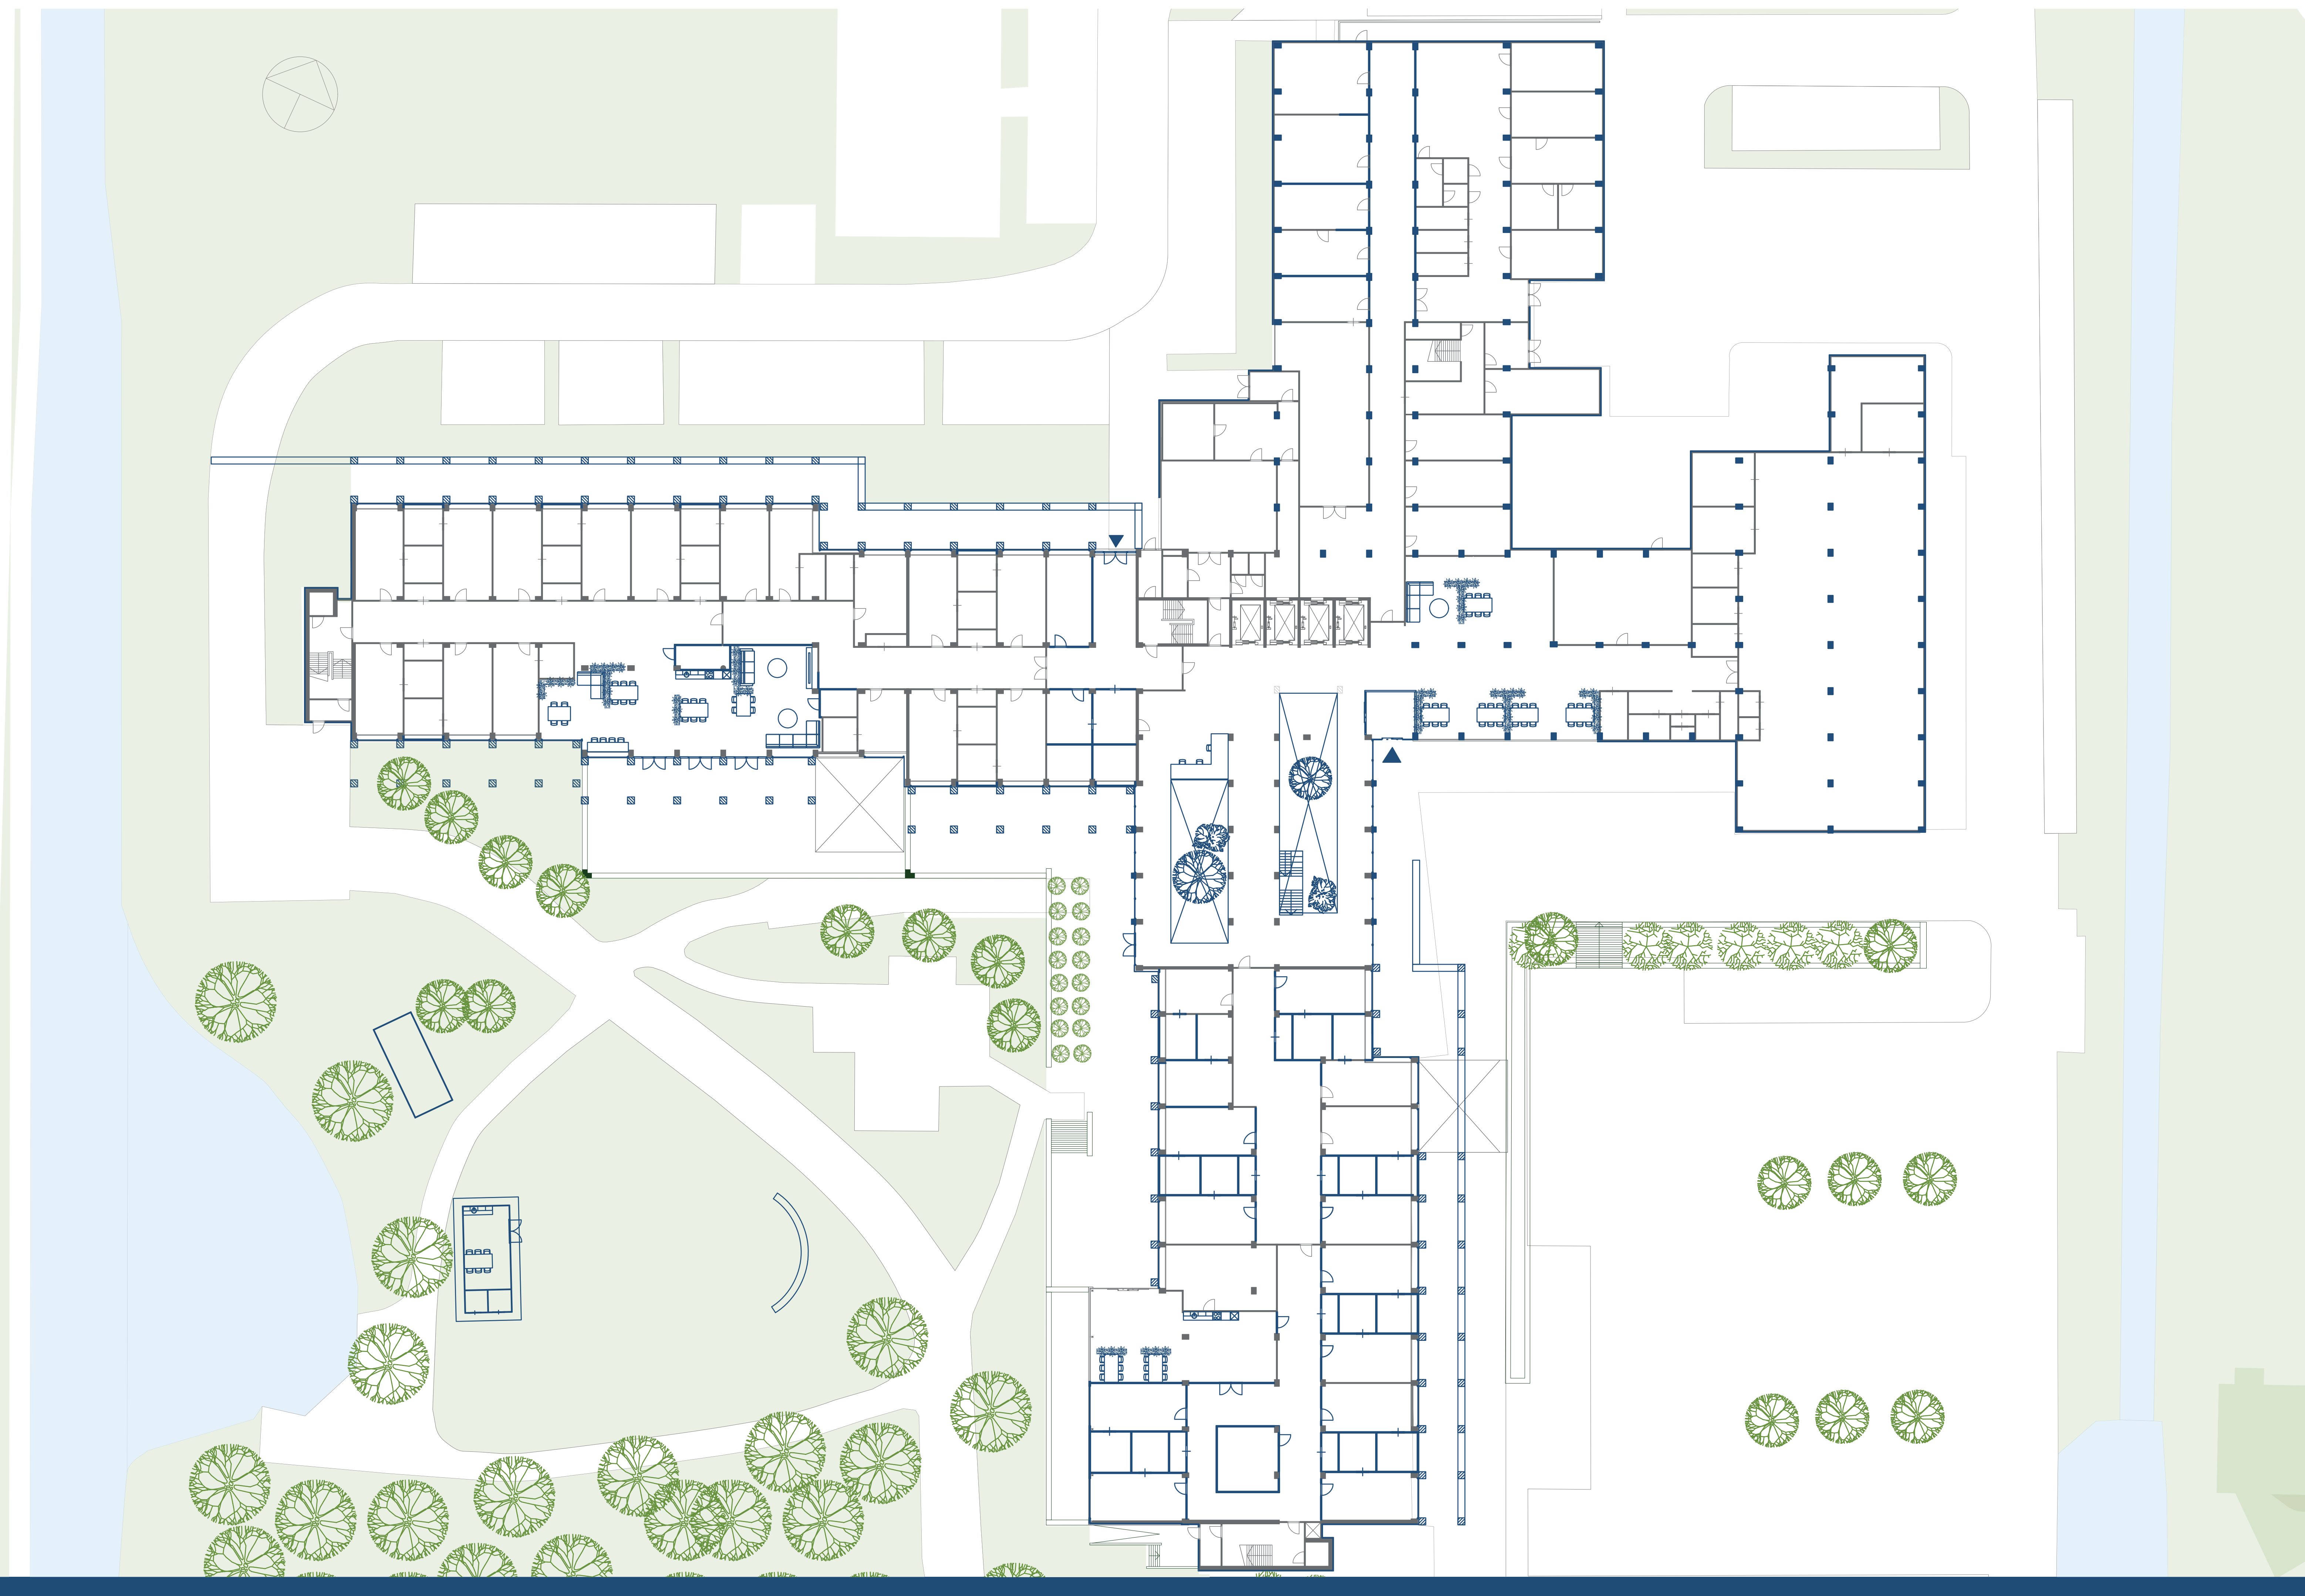


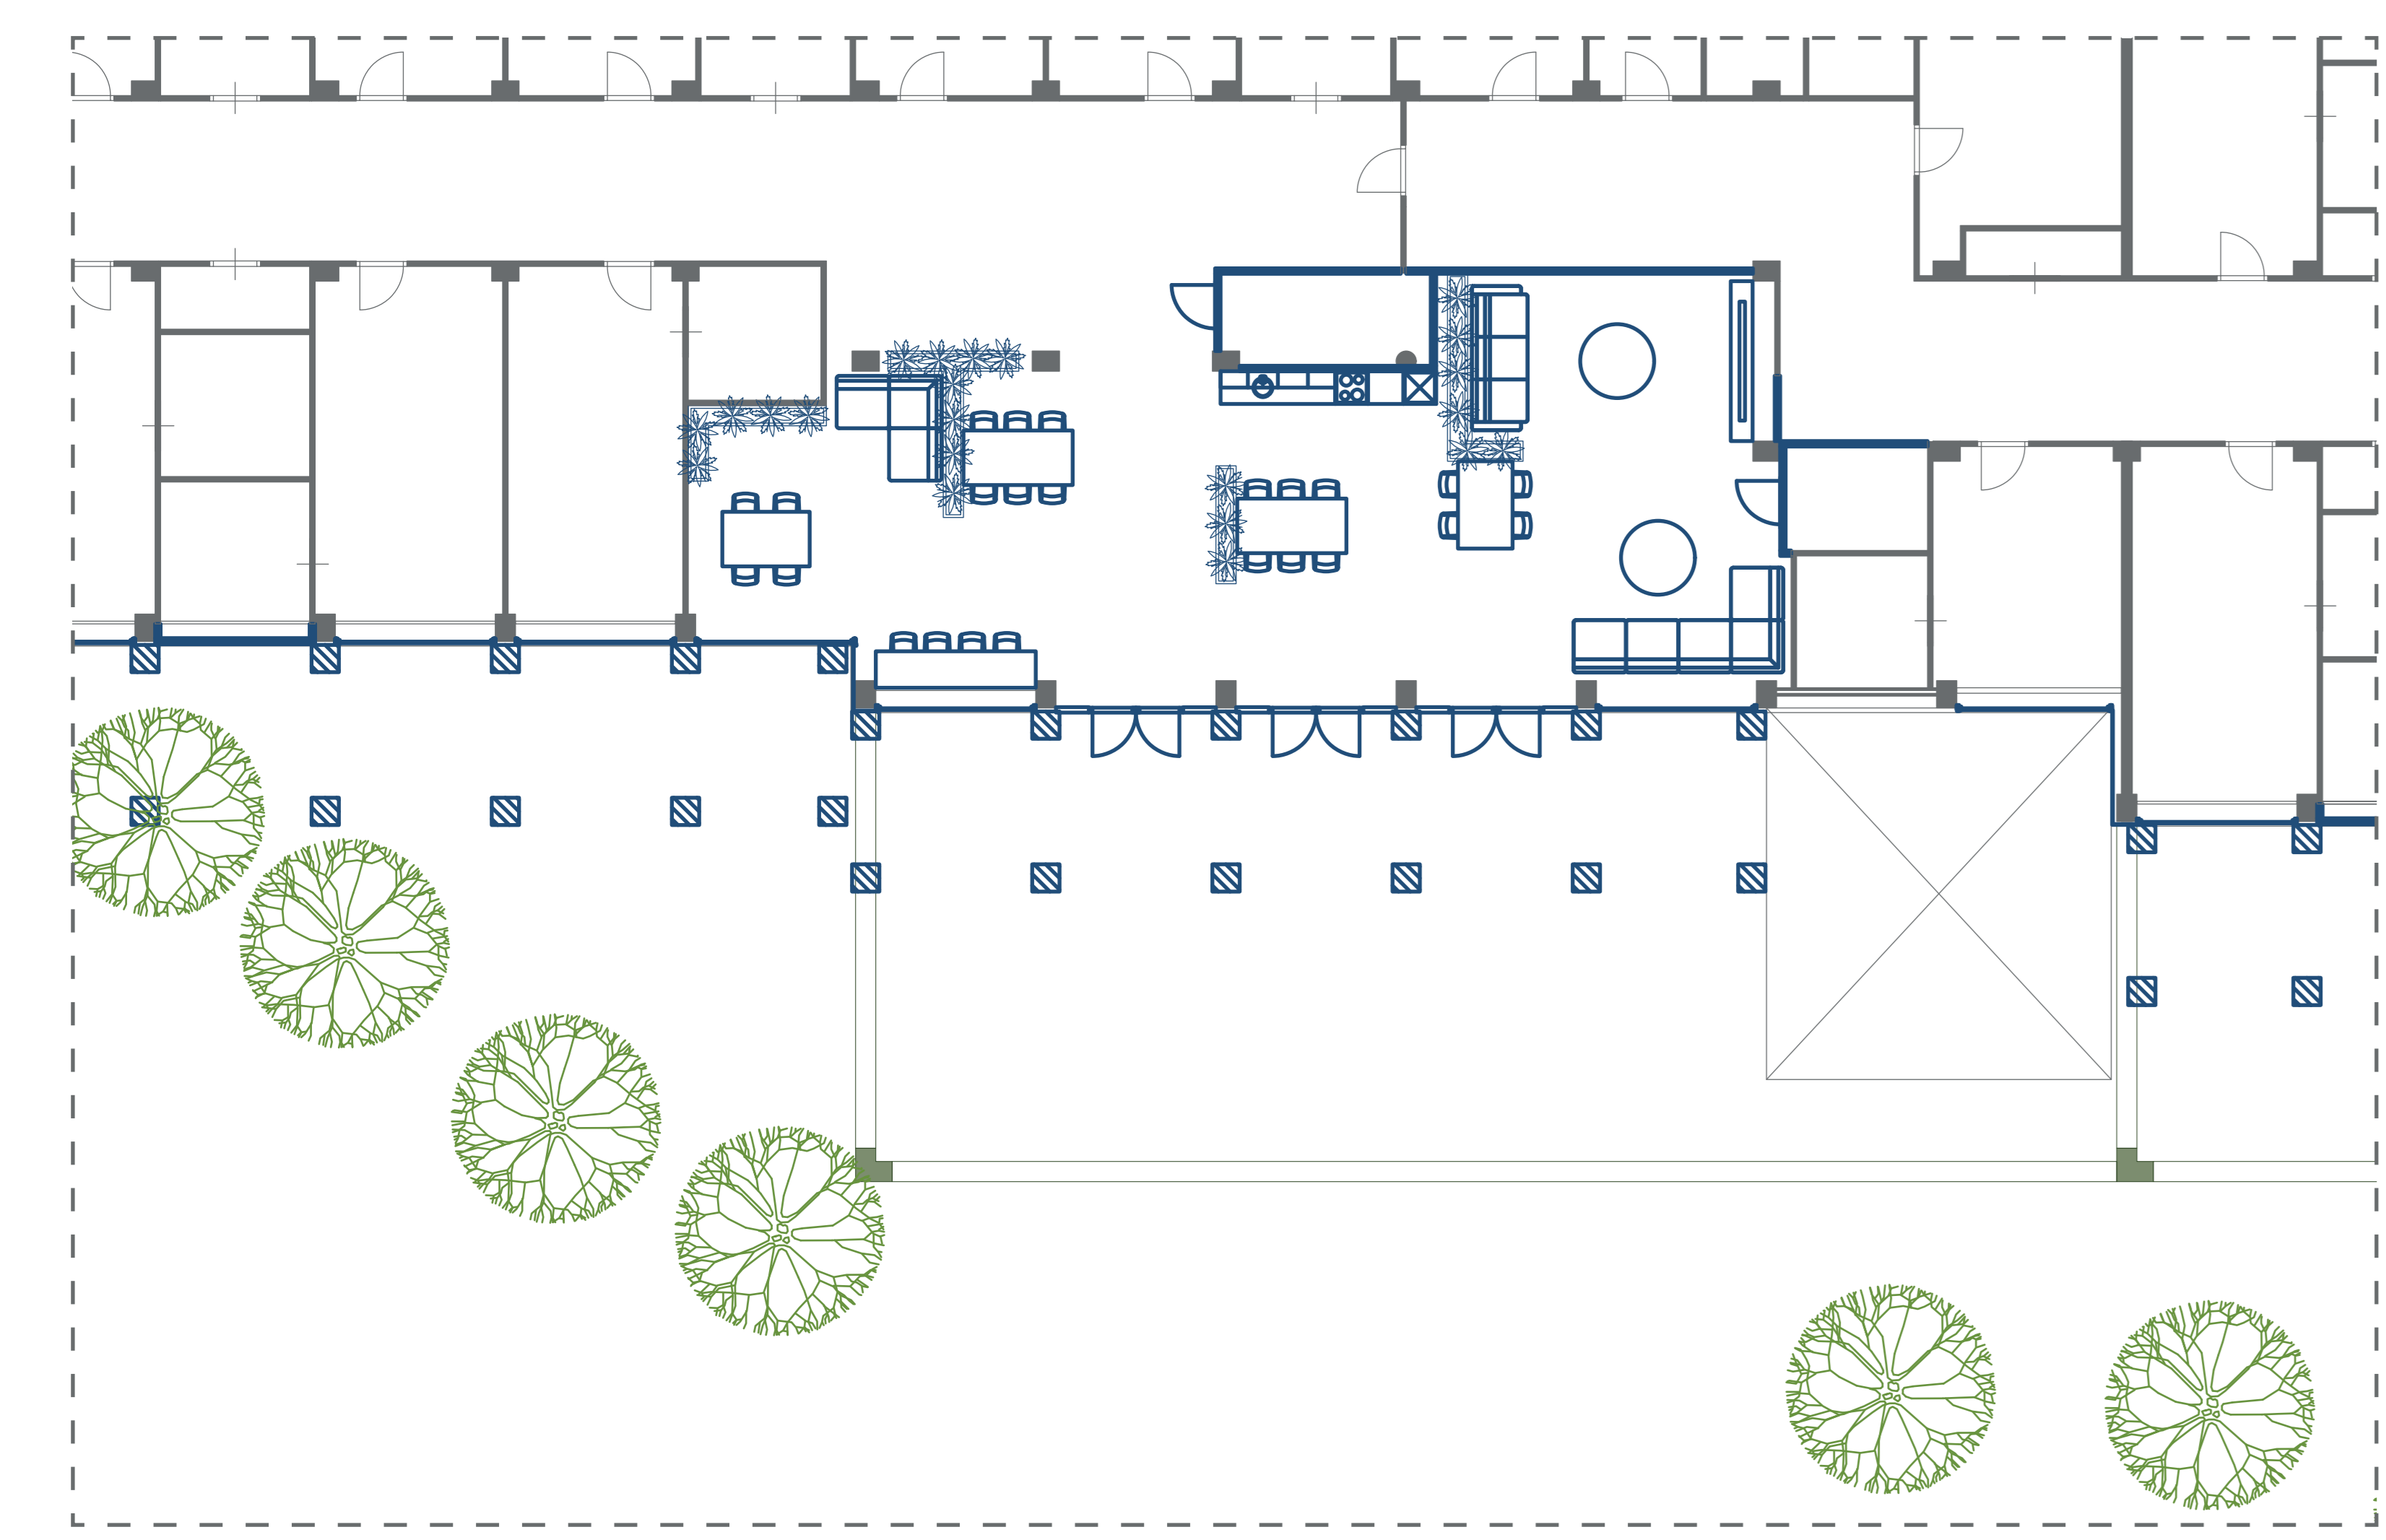



C1 | SCALE 1:100

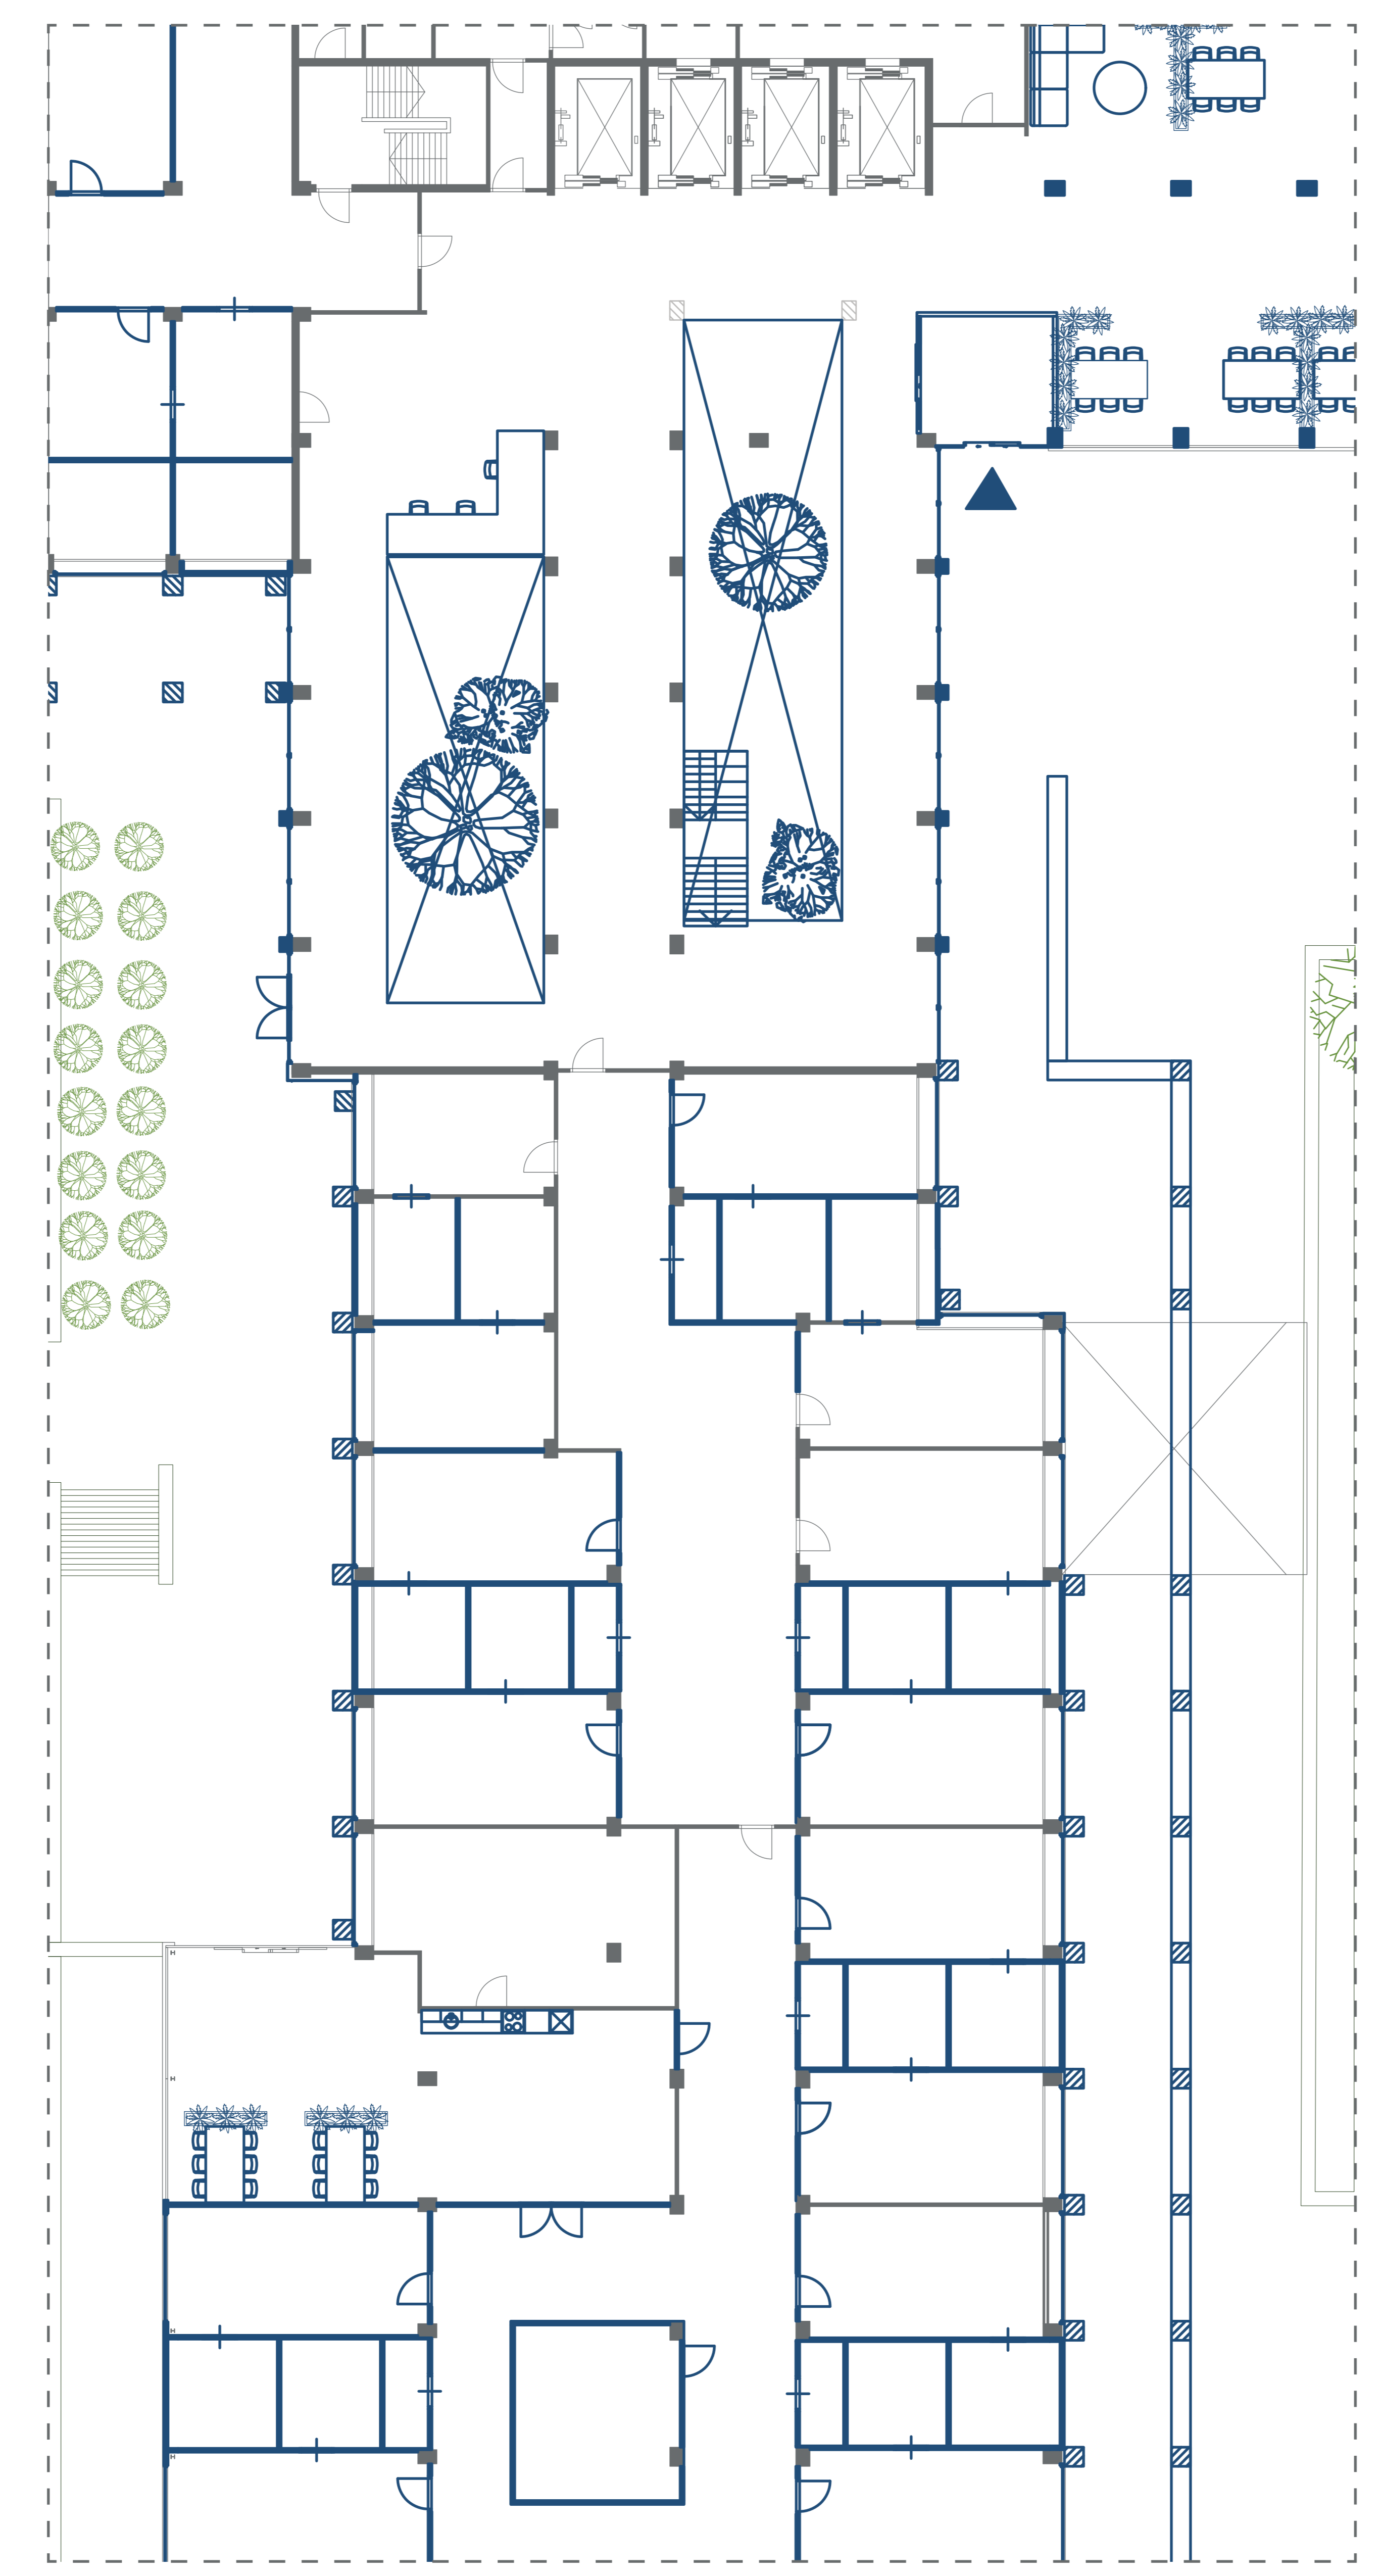


A | SCALE 1:100

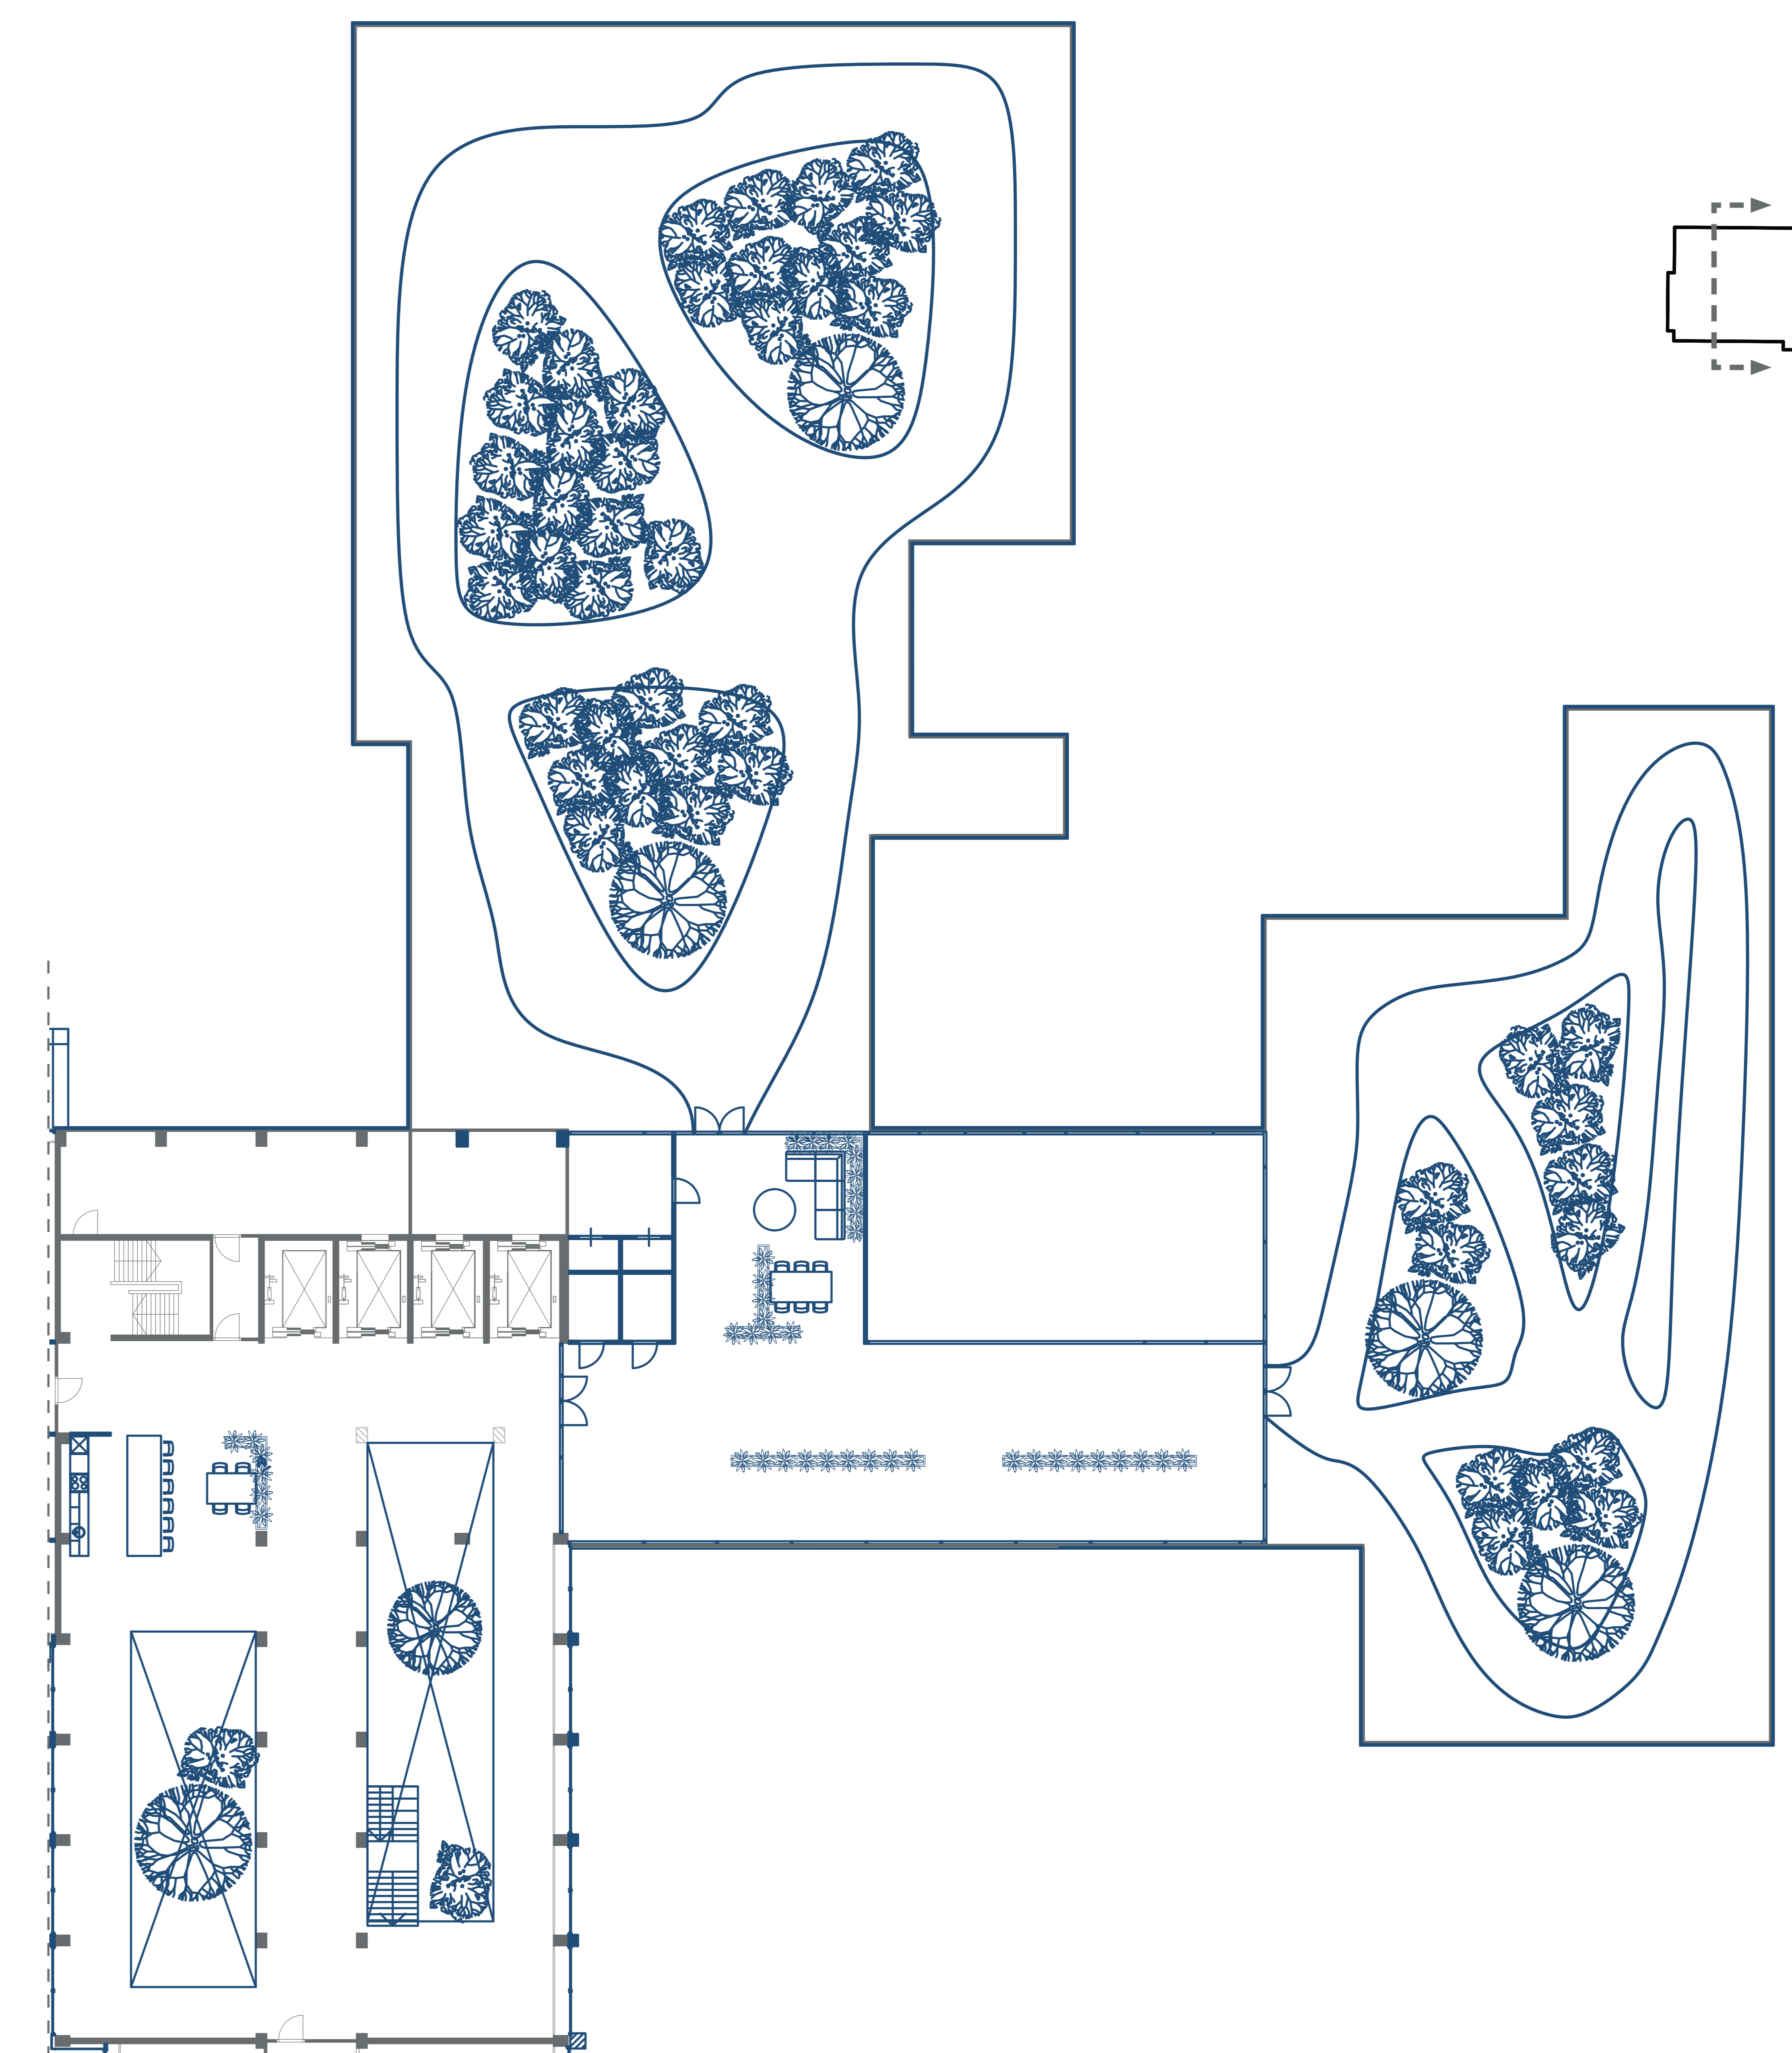



A & D | SCALE 1:100

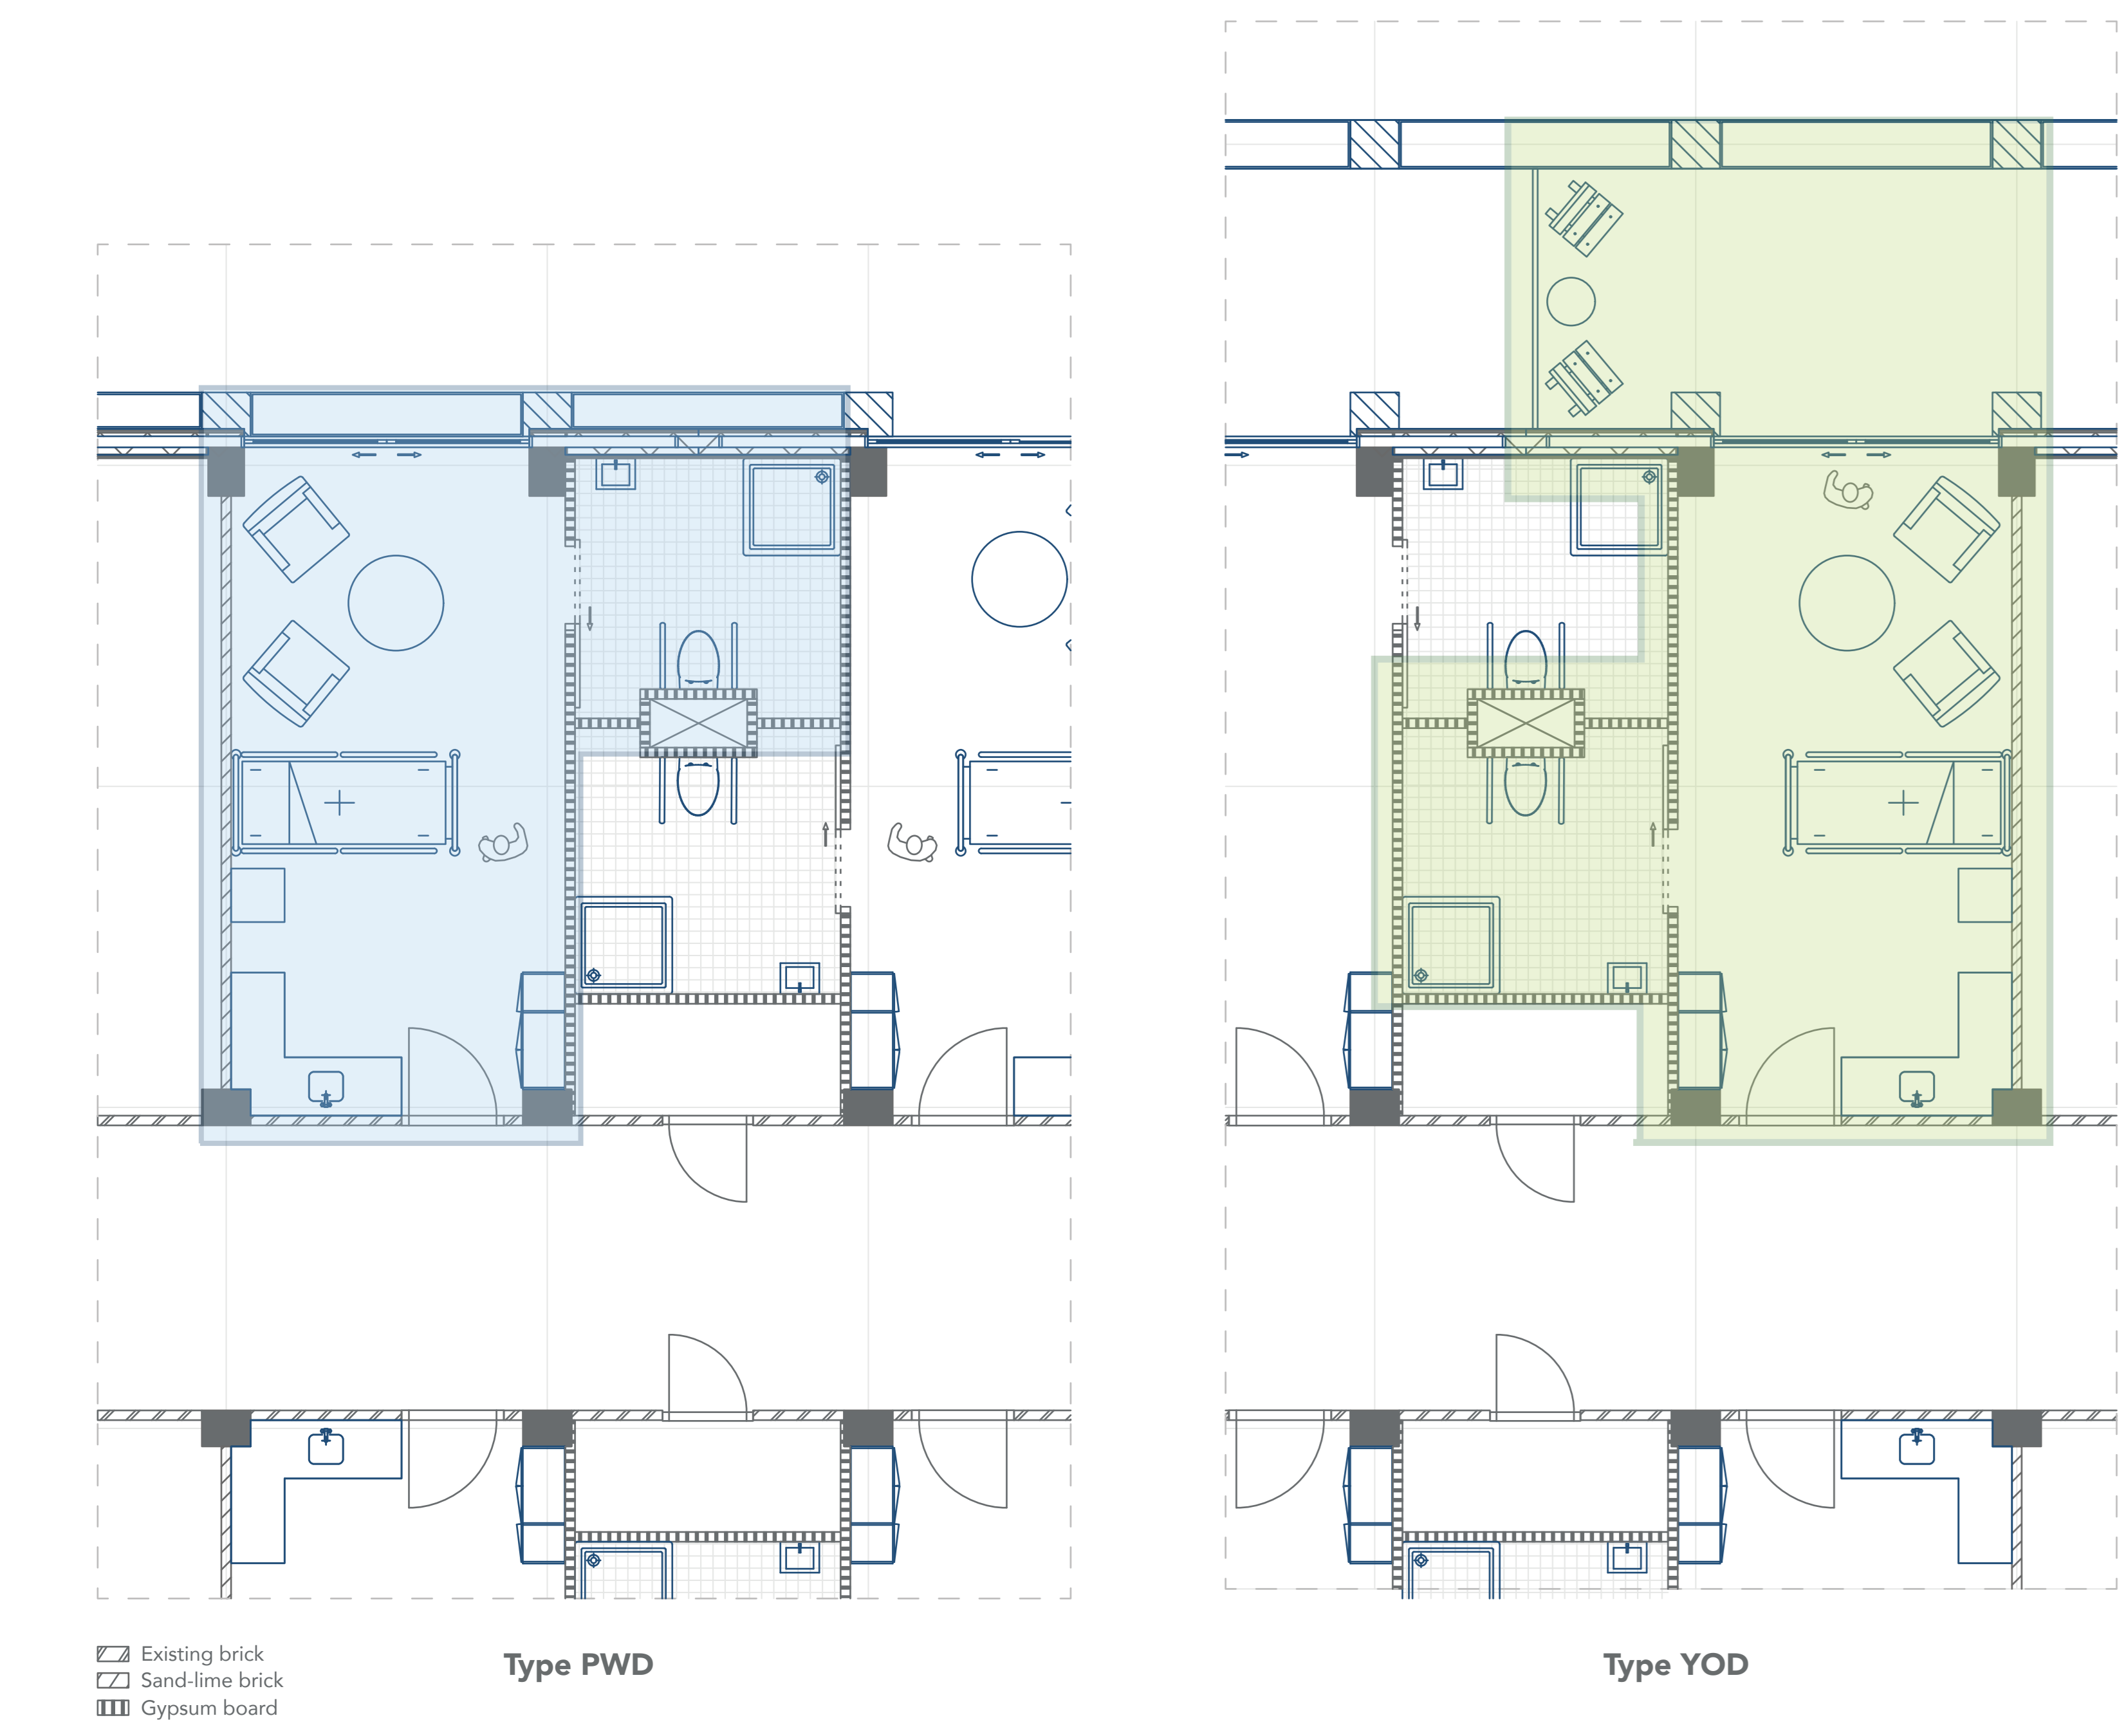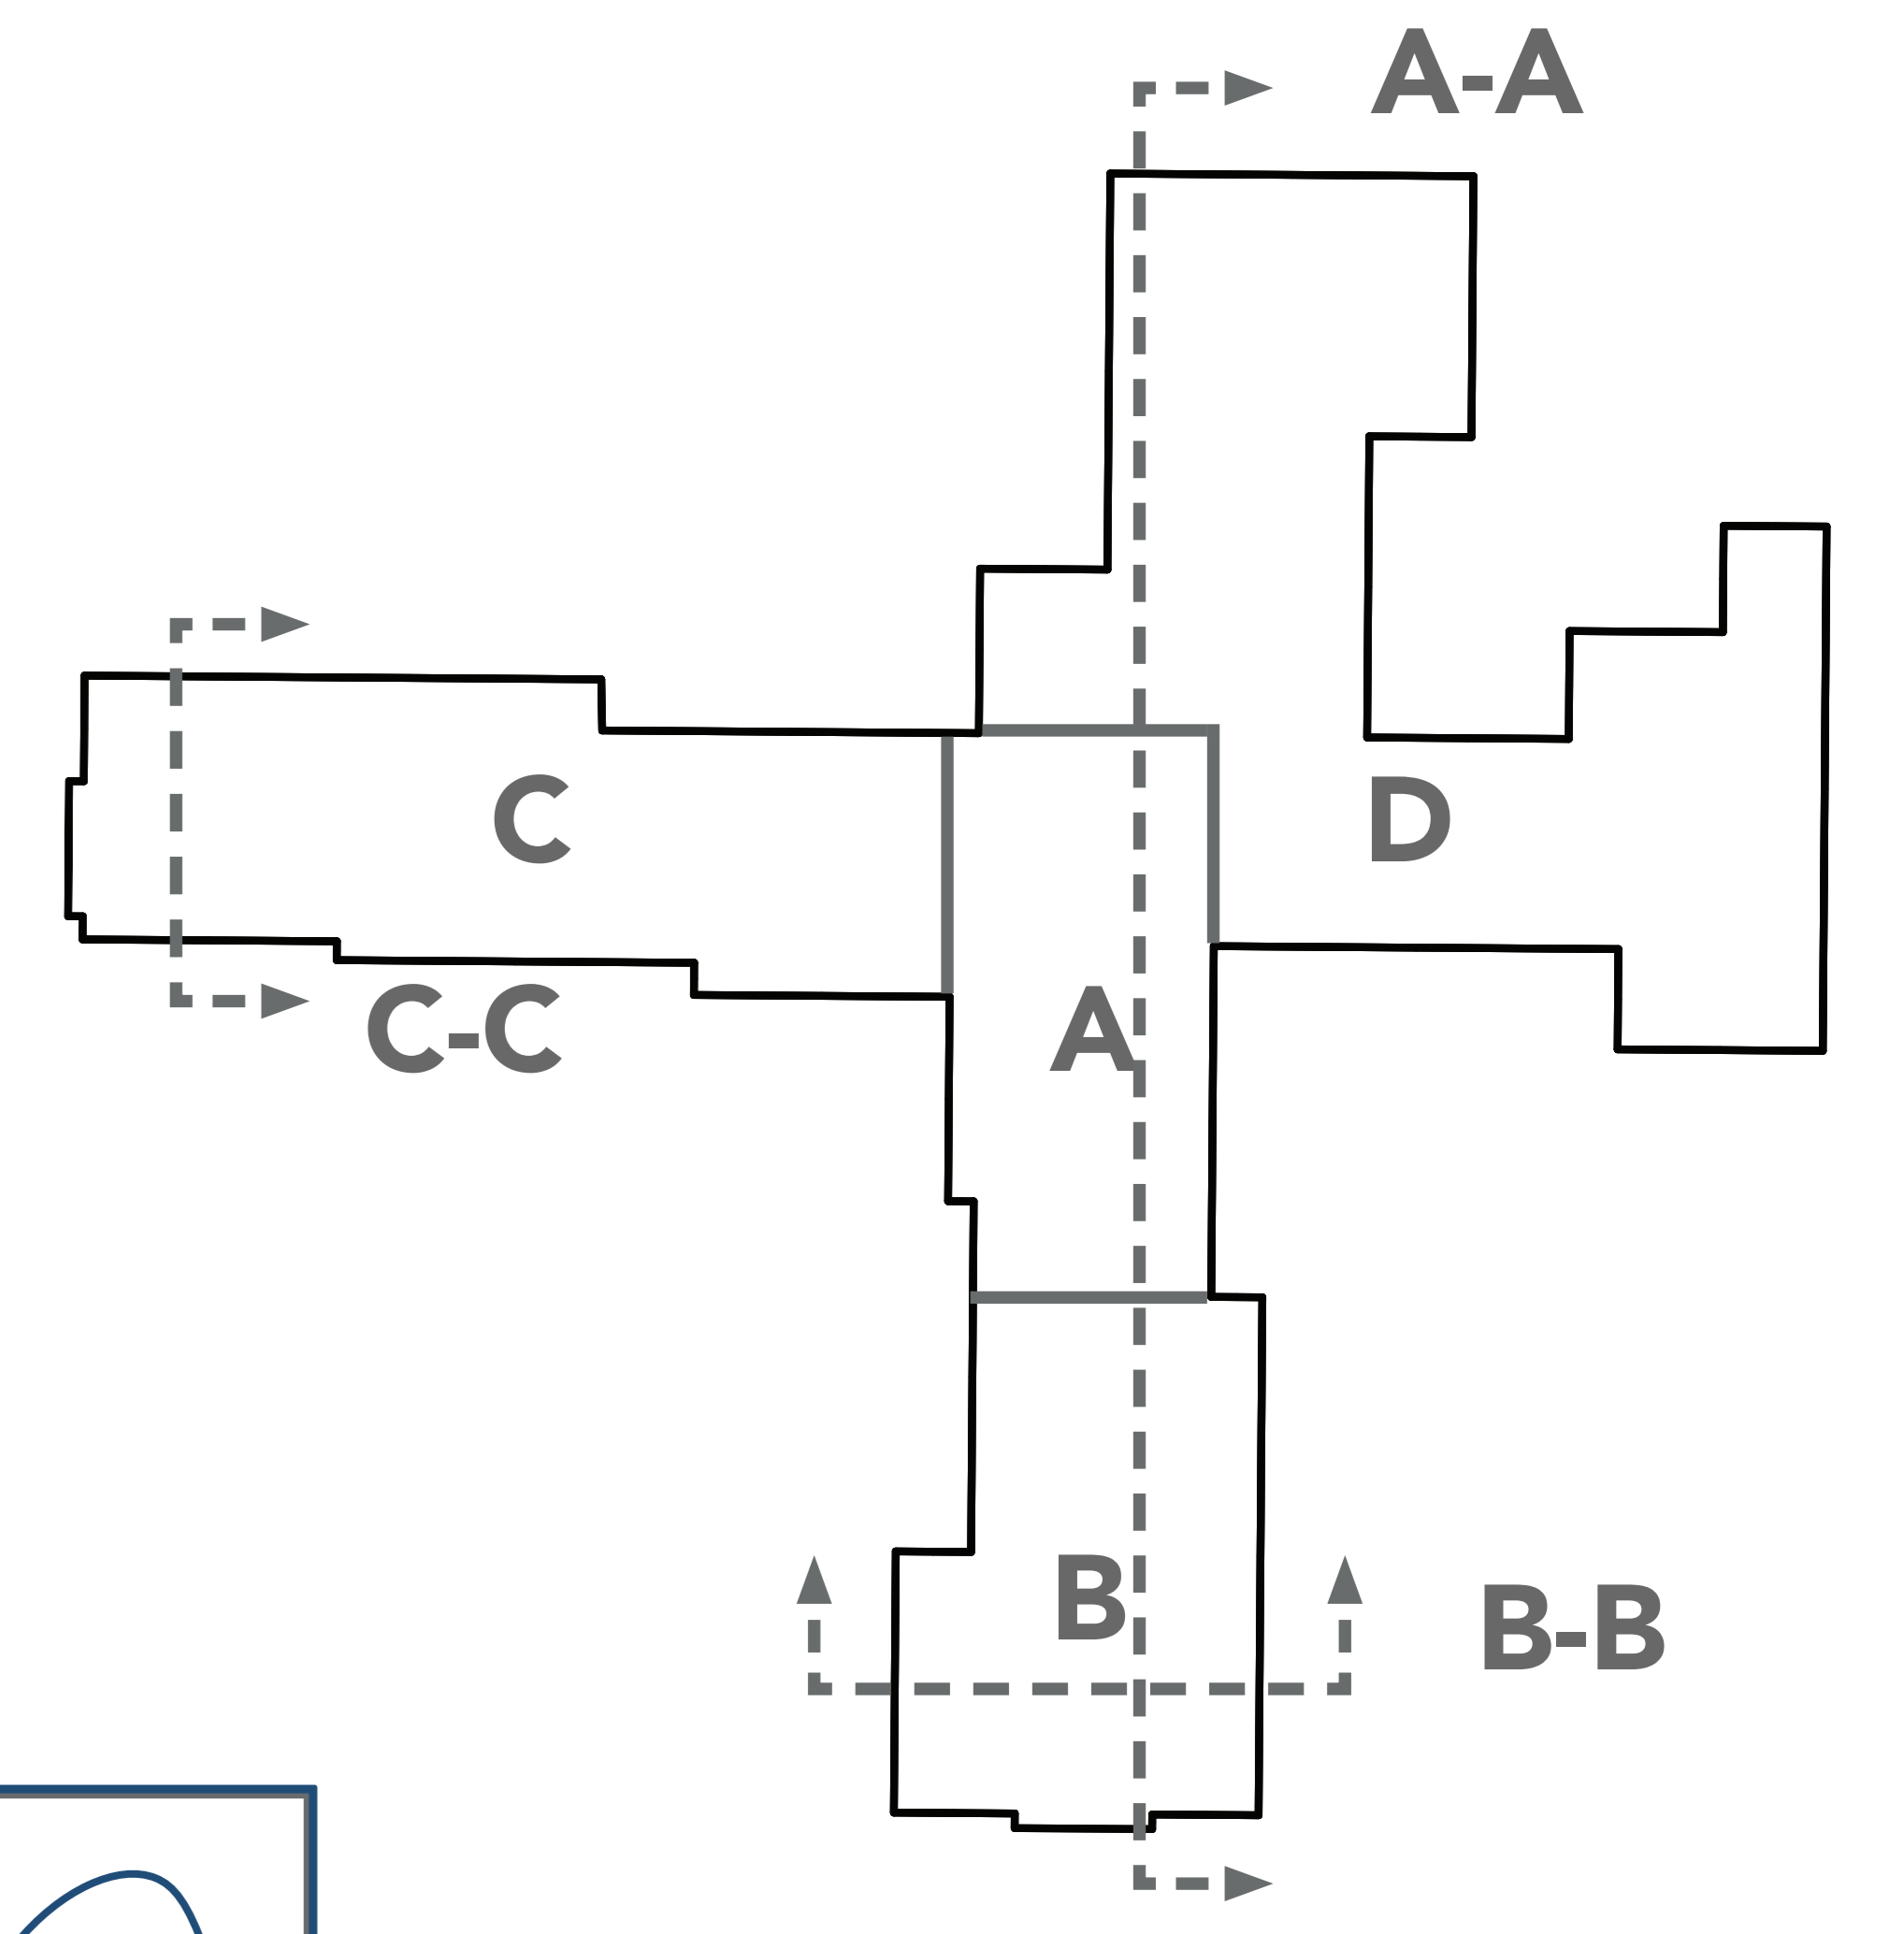


ROOMS | SCALE 1:50

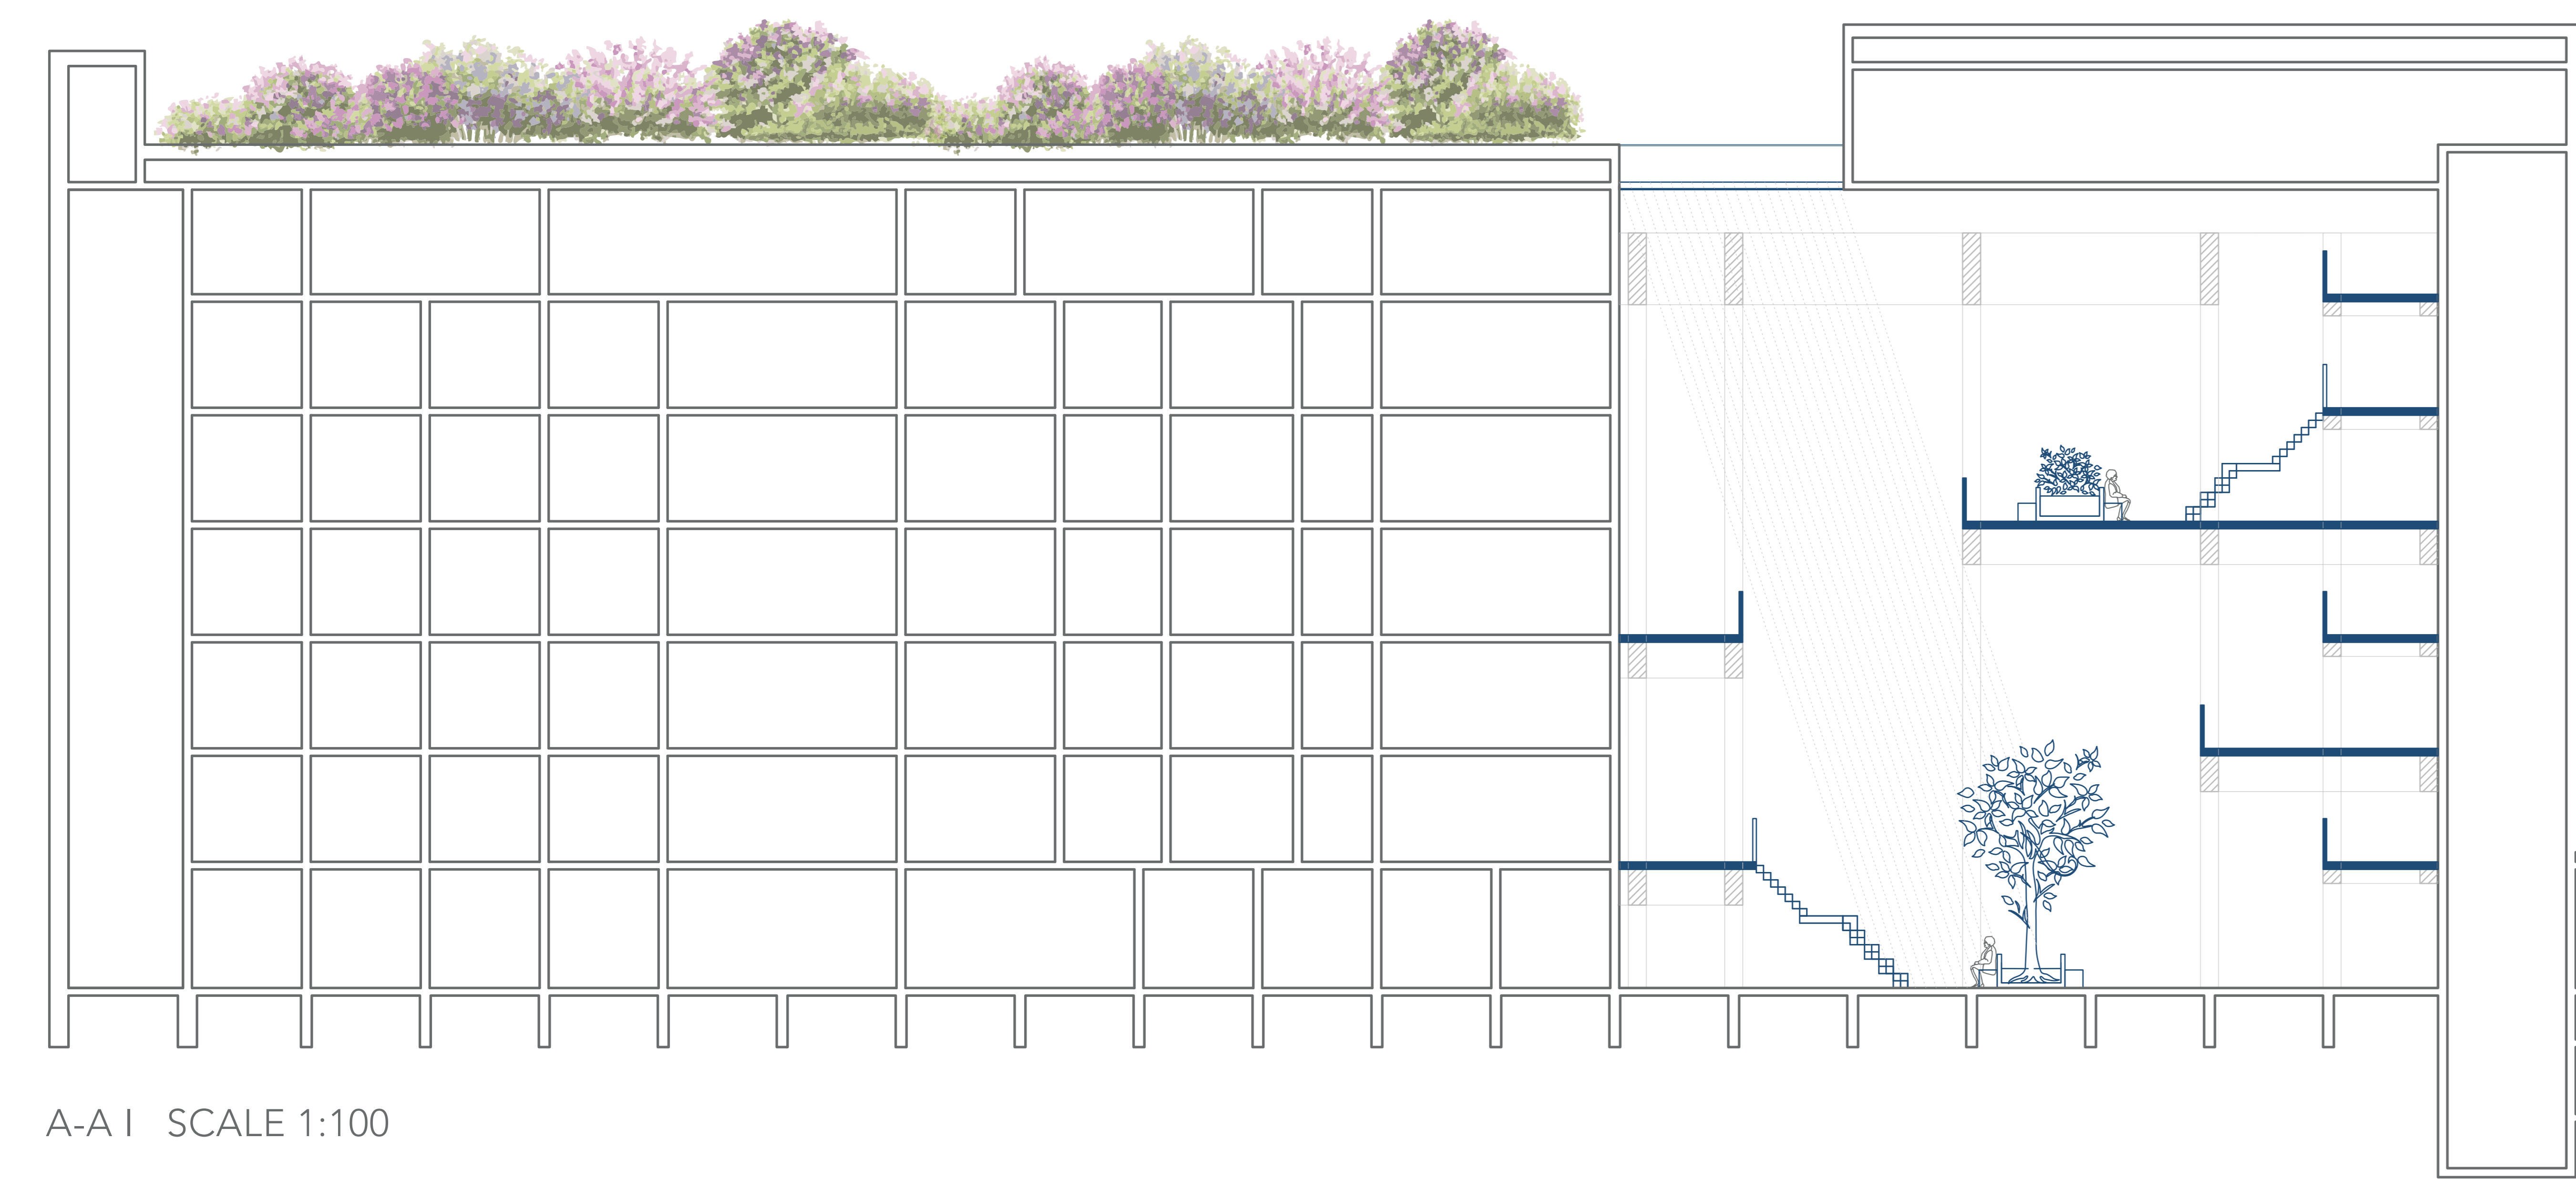

A-A | SCALE 1:100

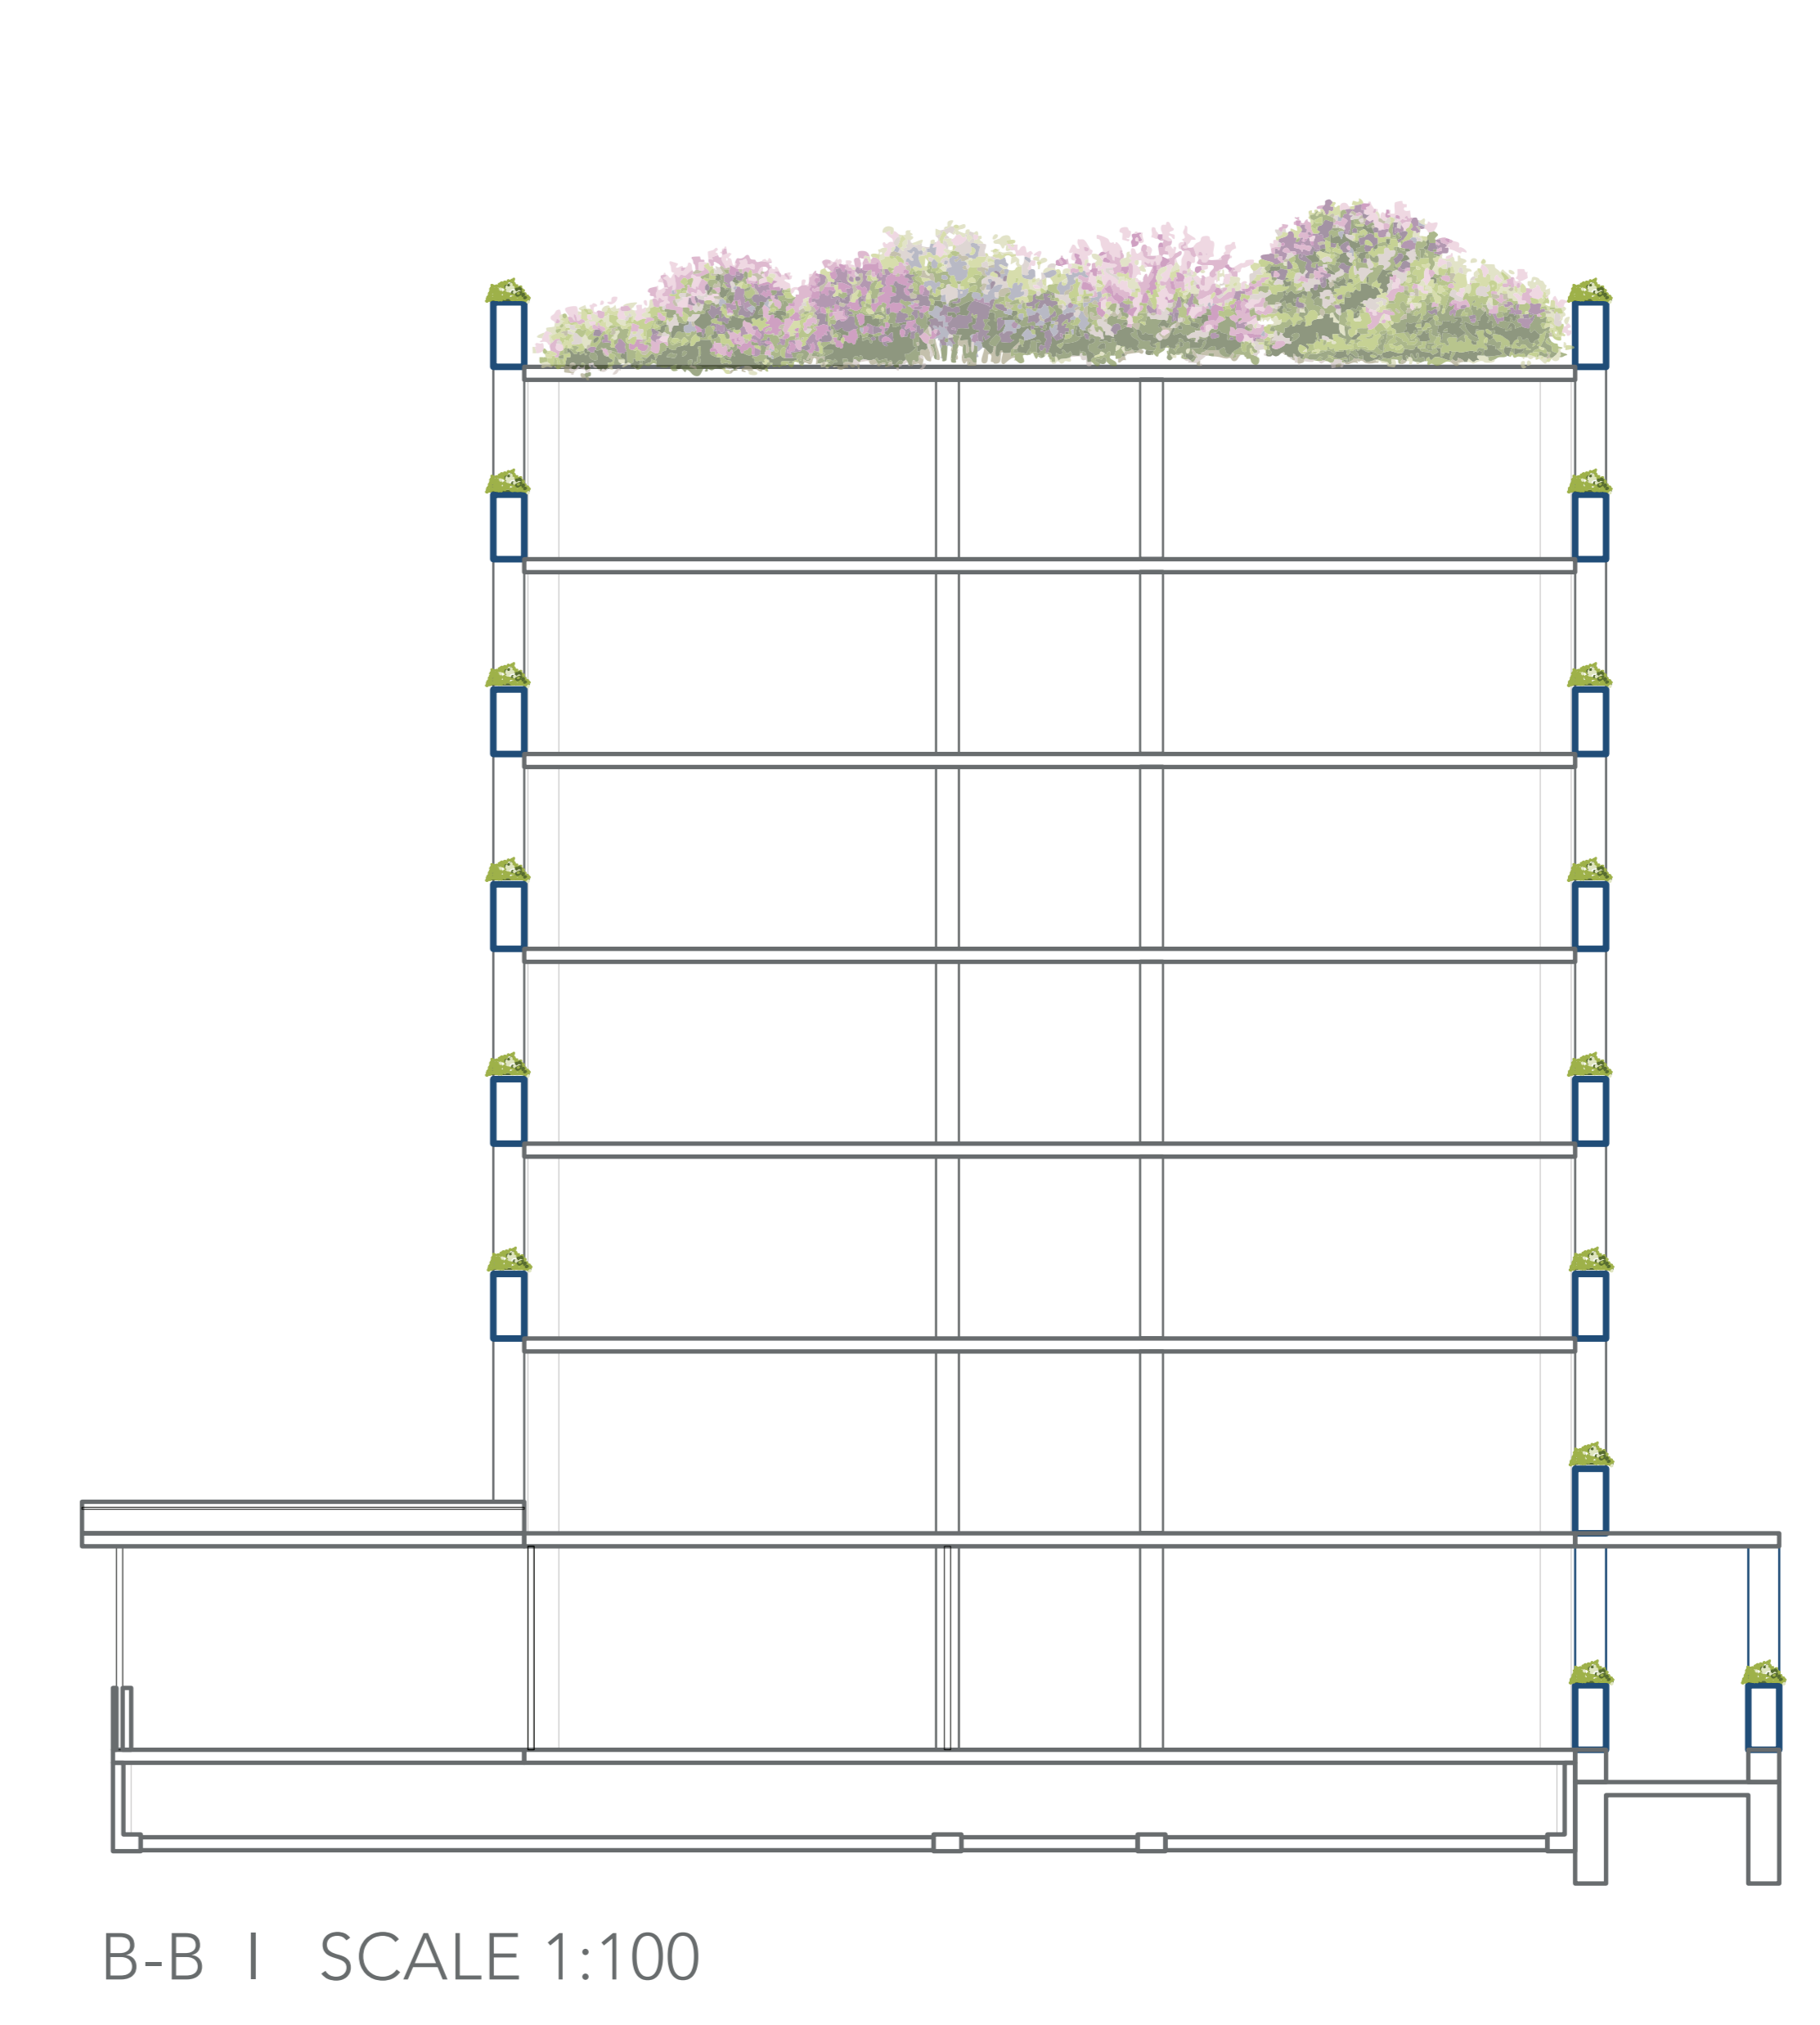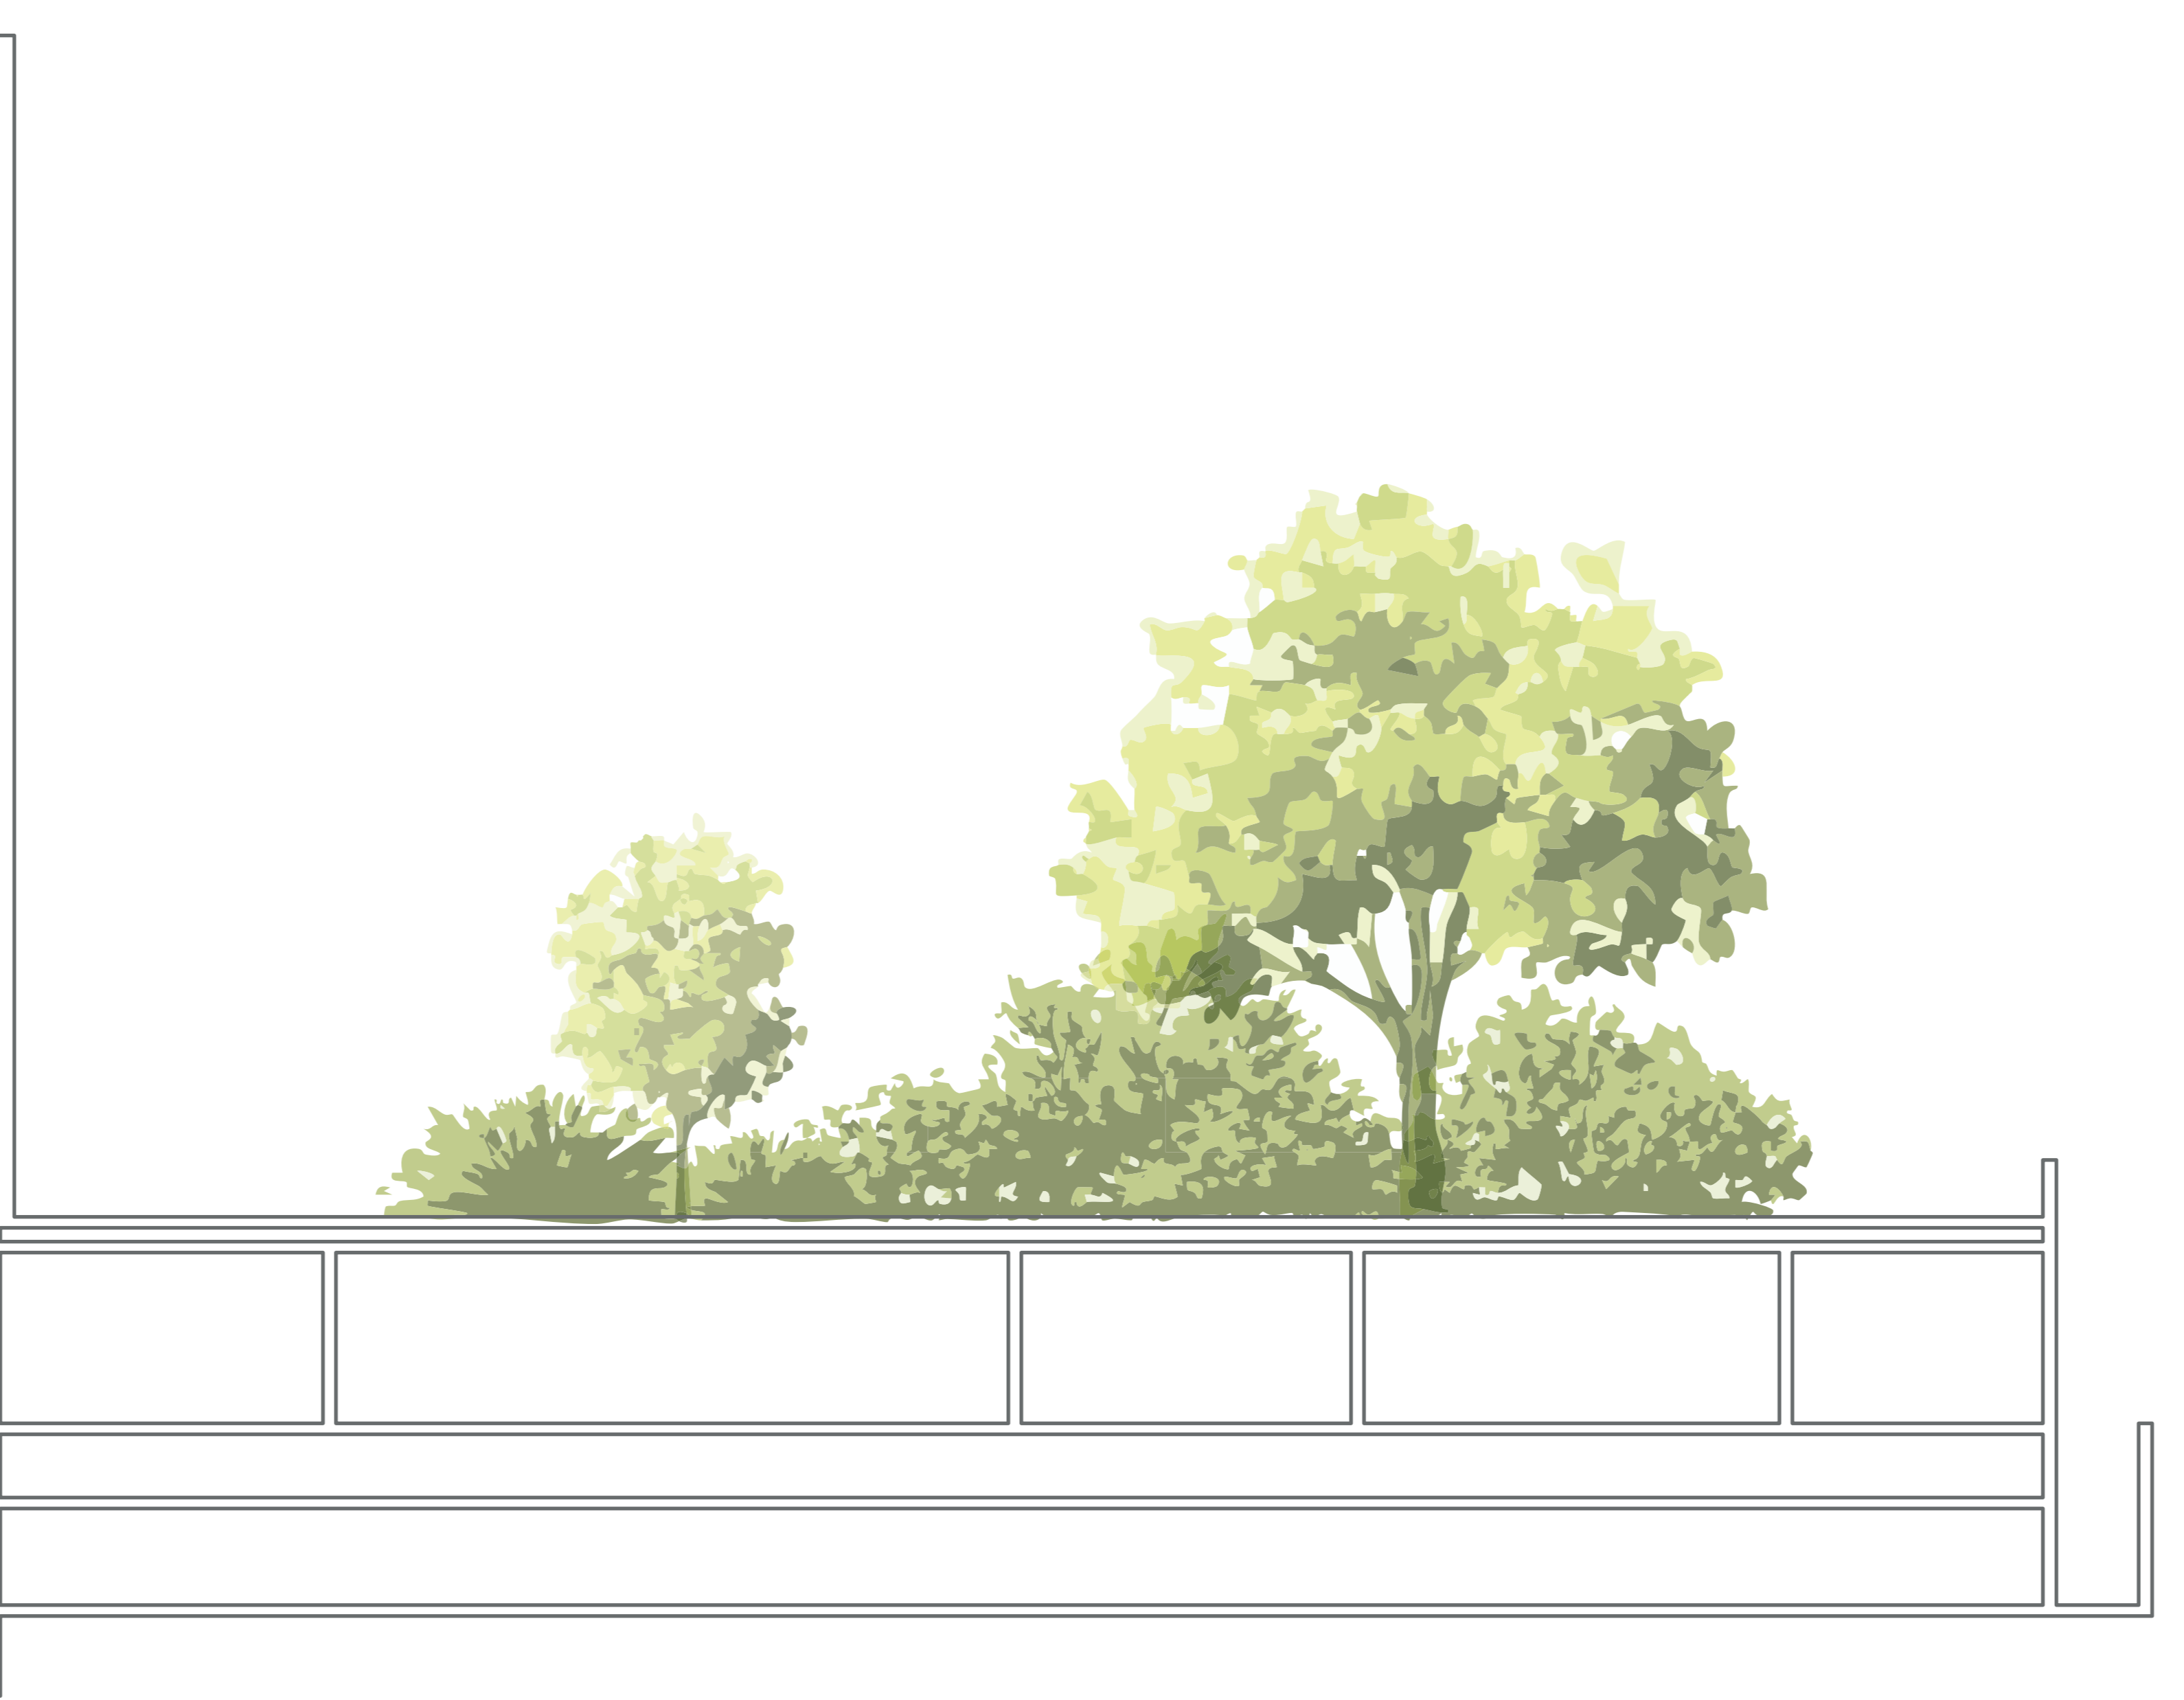

B-B | SCALE 1:100

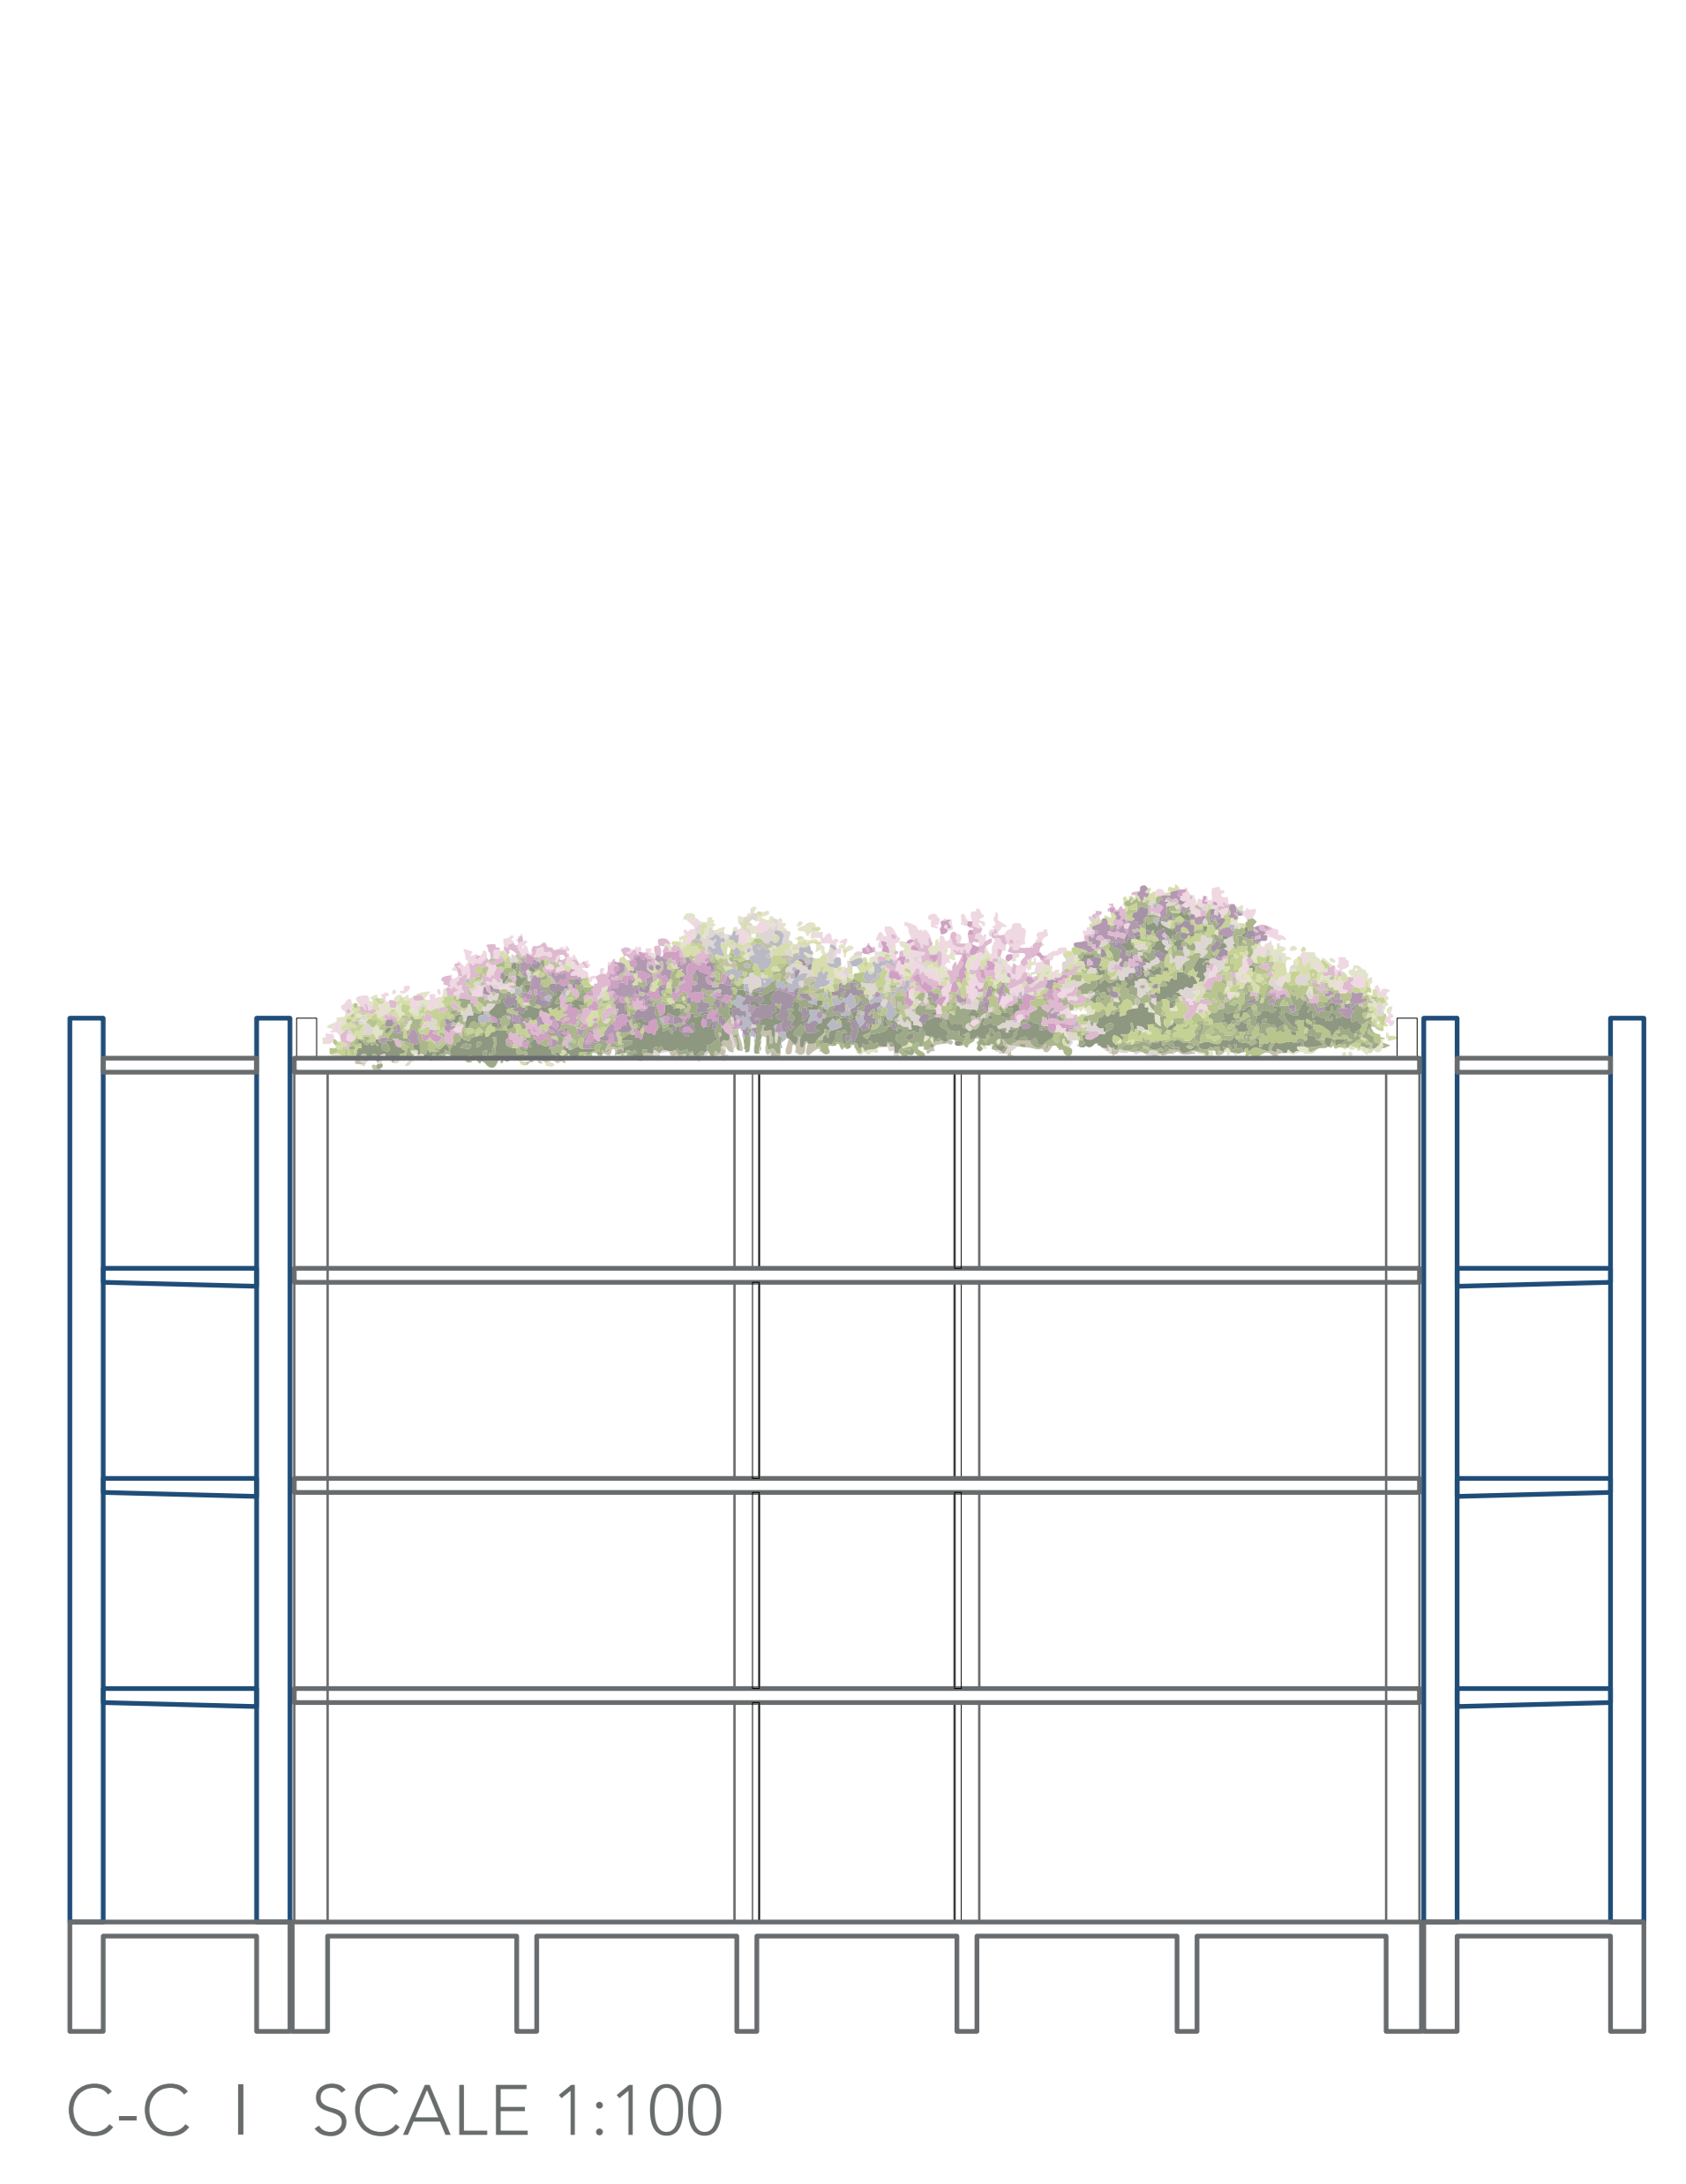

C-C | SCALE 1:100




WEST ELEVATION



SOUTH ELEVATION



EAST ELEVATION

 

A-A 1 PERSPECTIVE SECTION

