


Reading existing form  
as form in between


Approach to the site



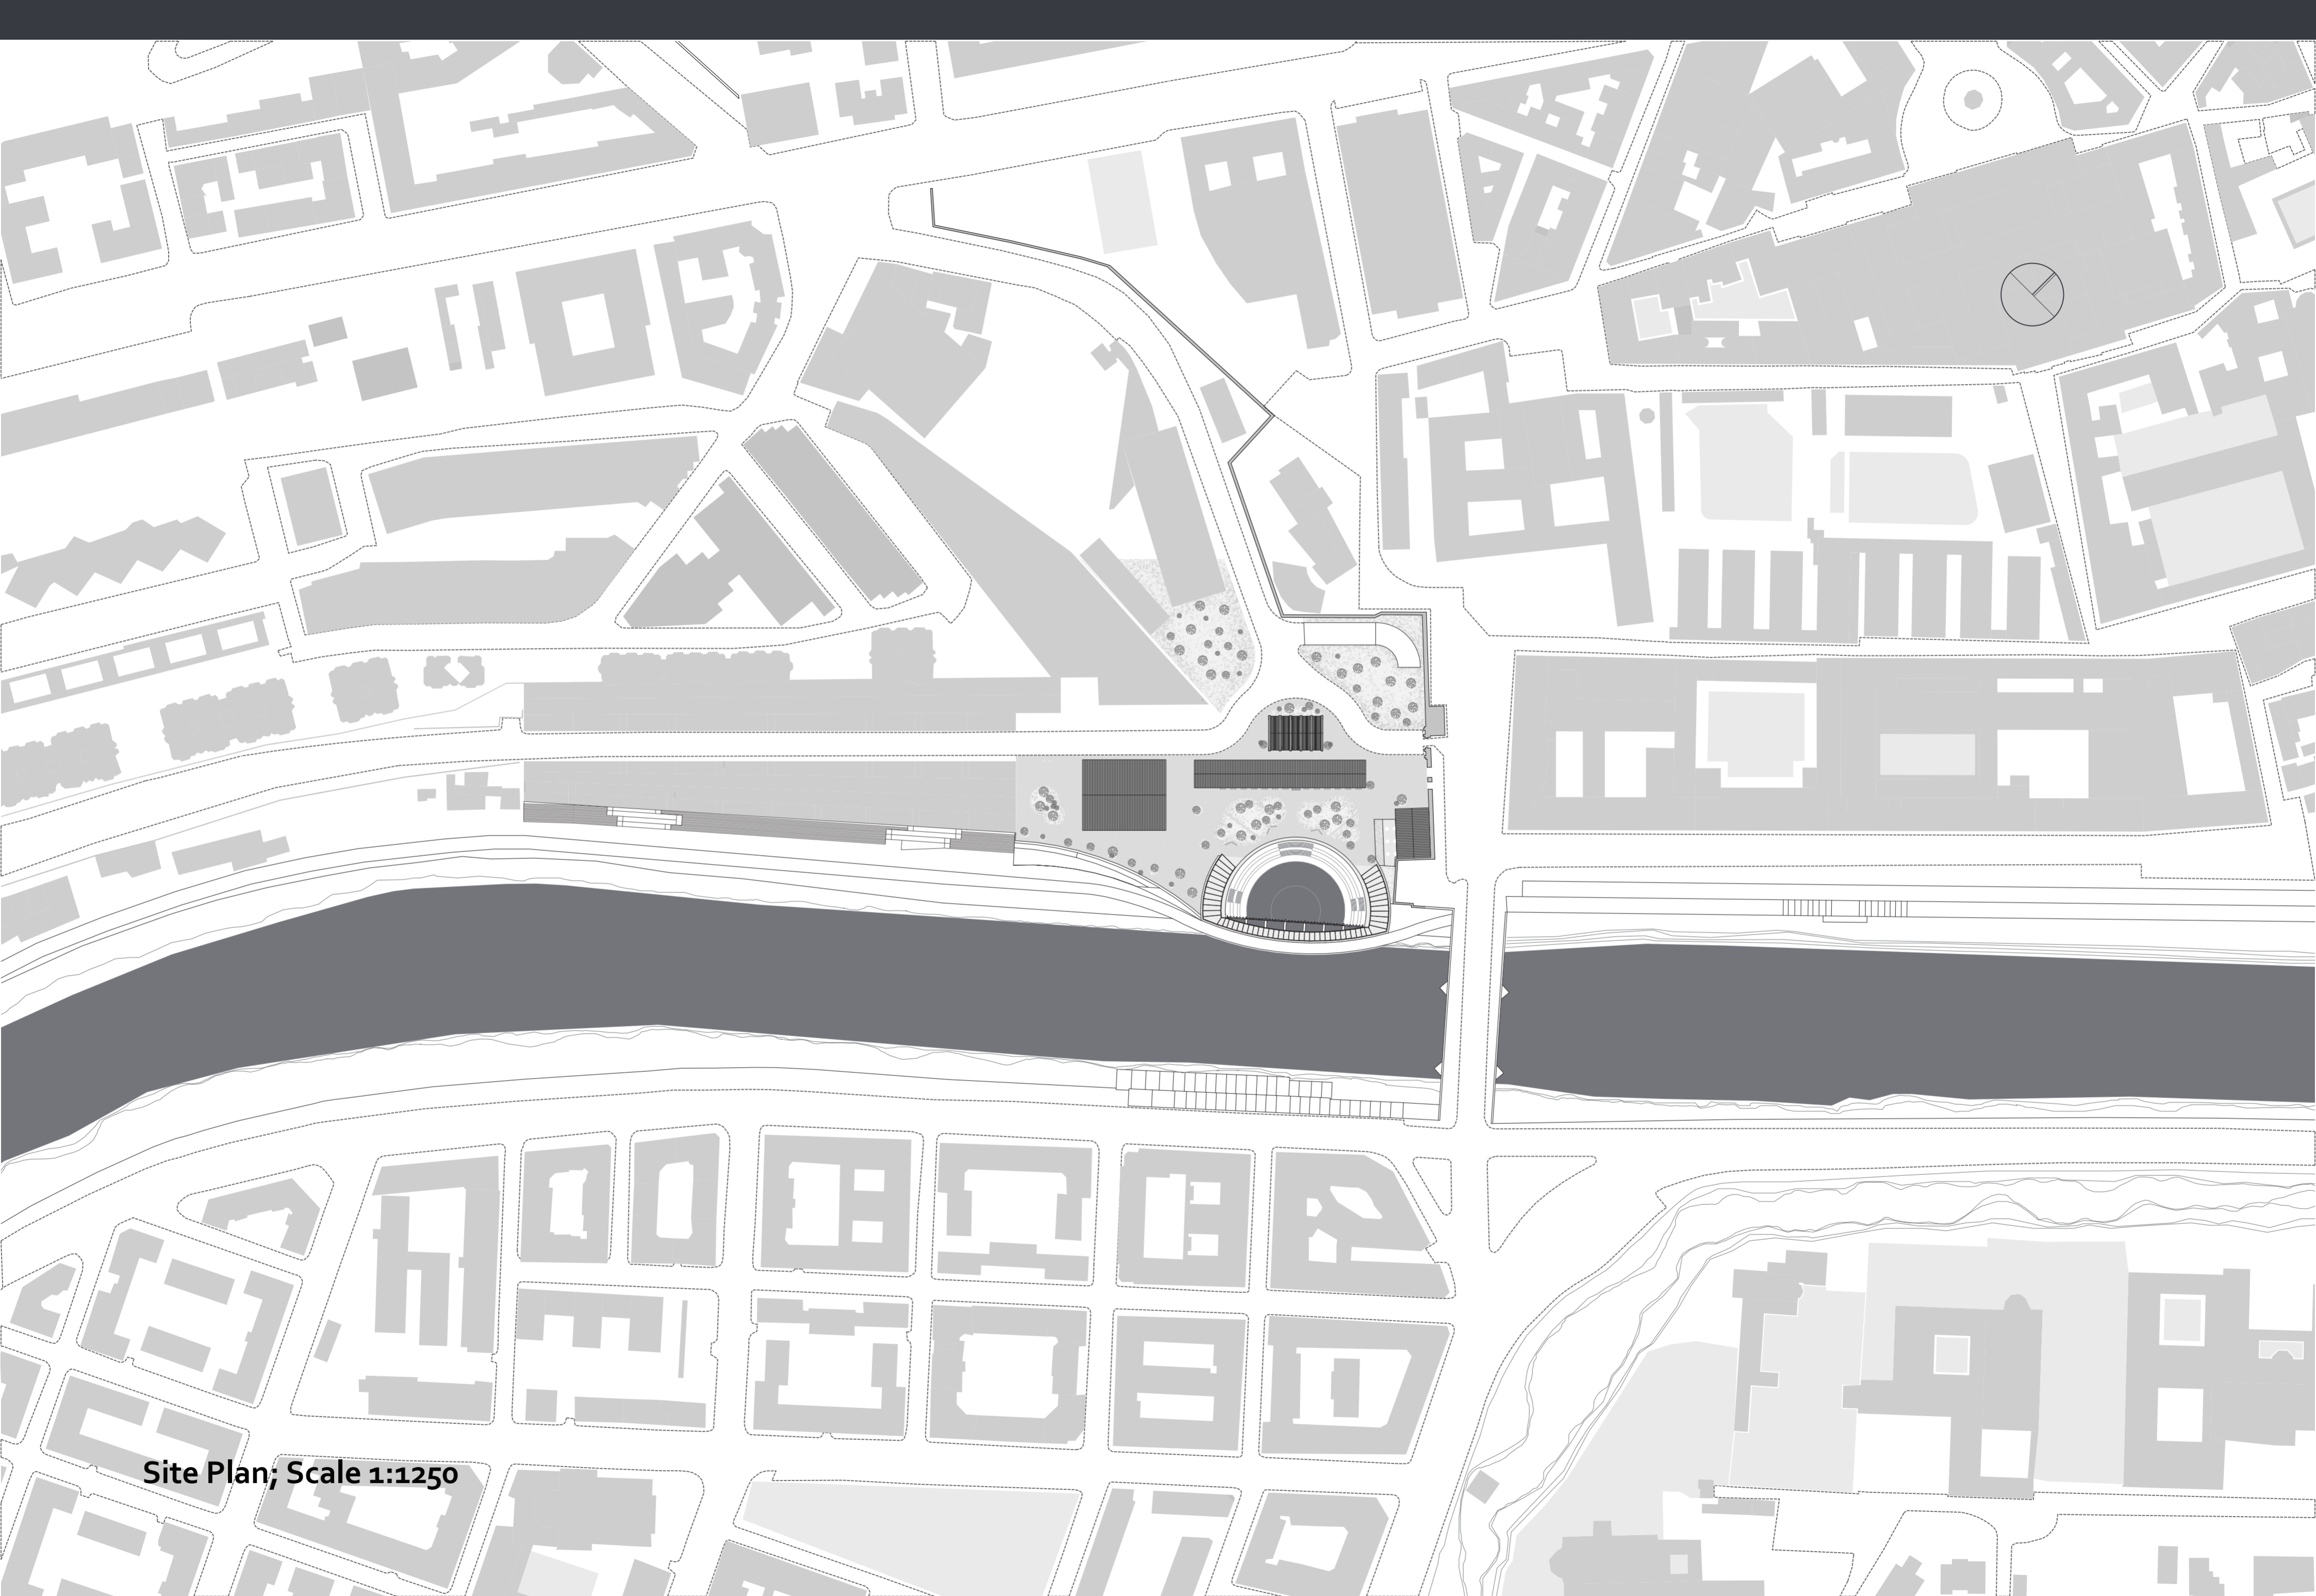


Site Plan; Scale 1:1250



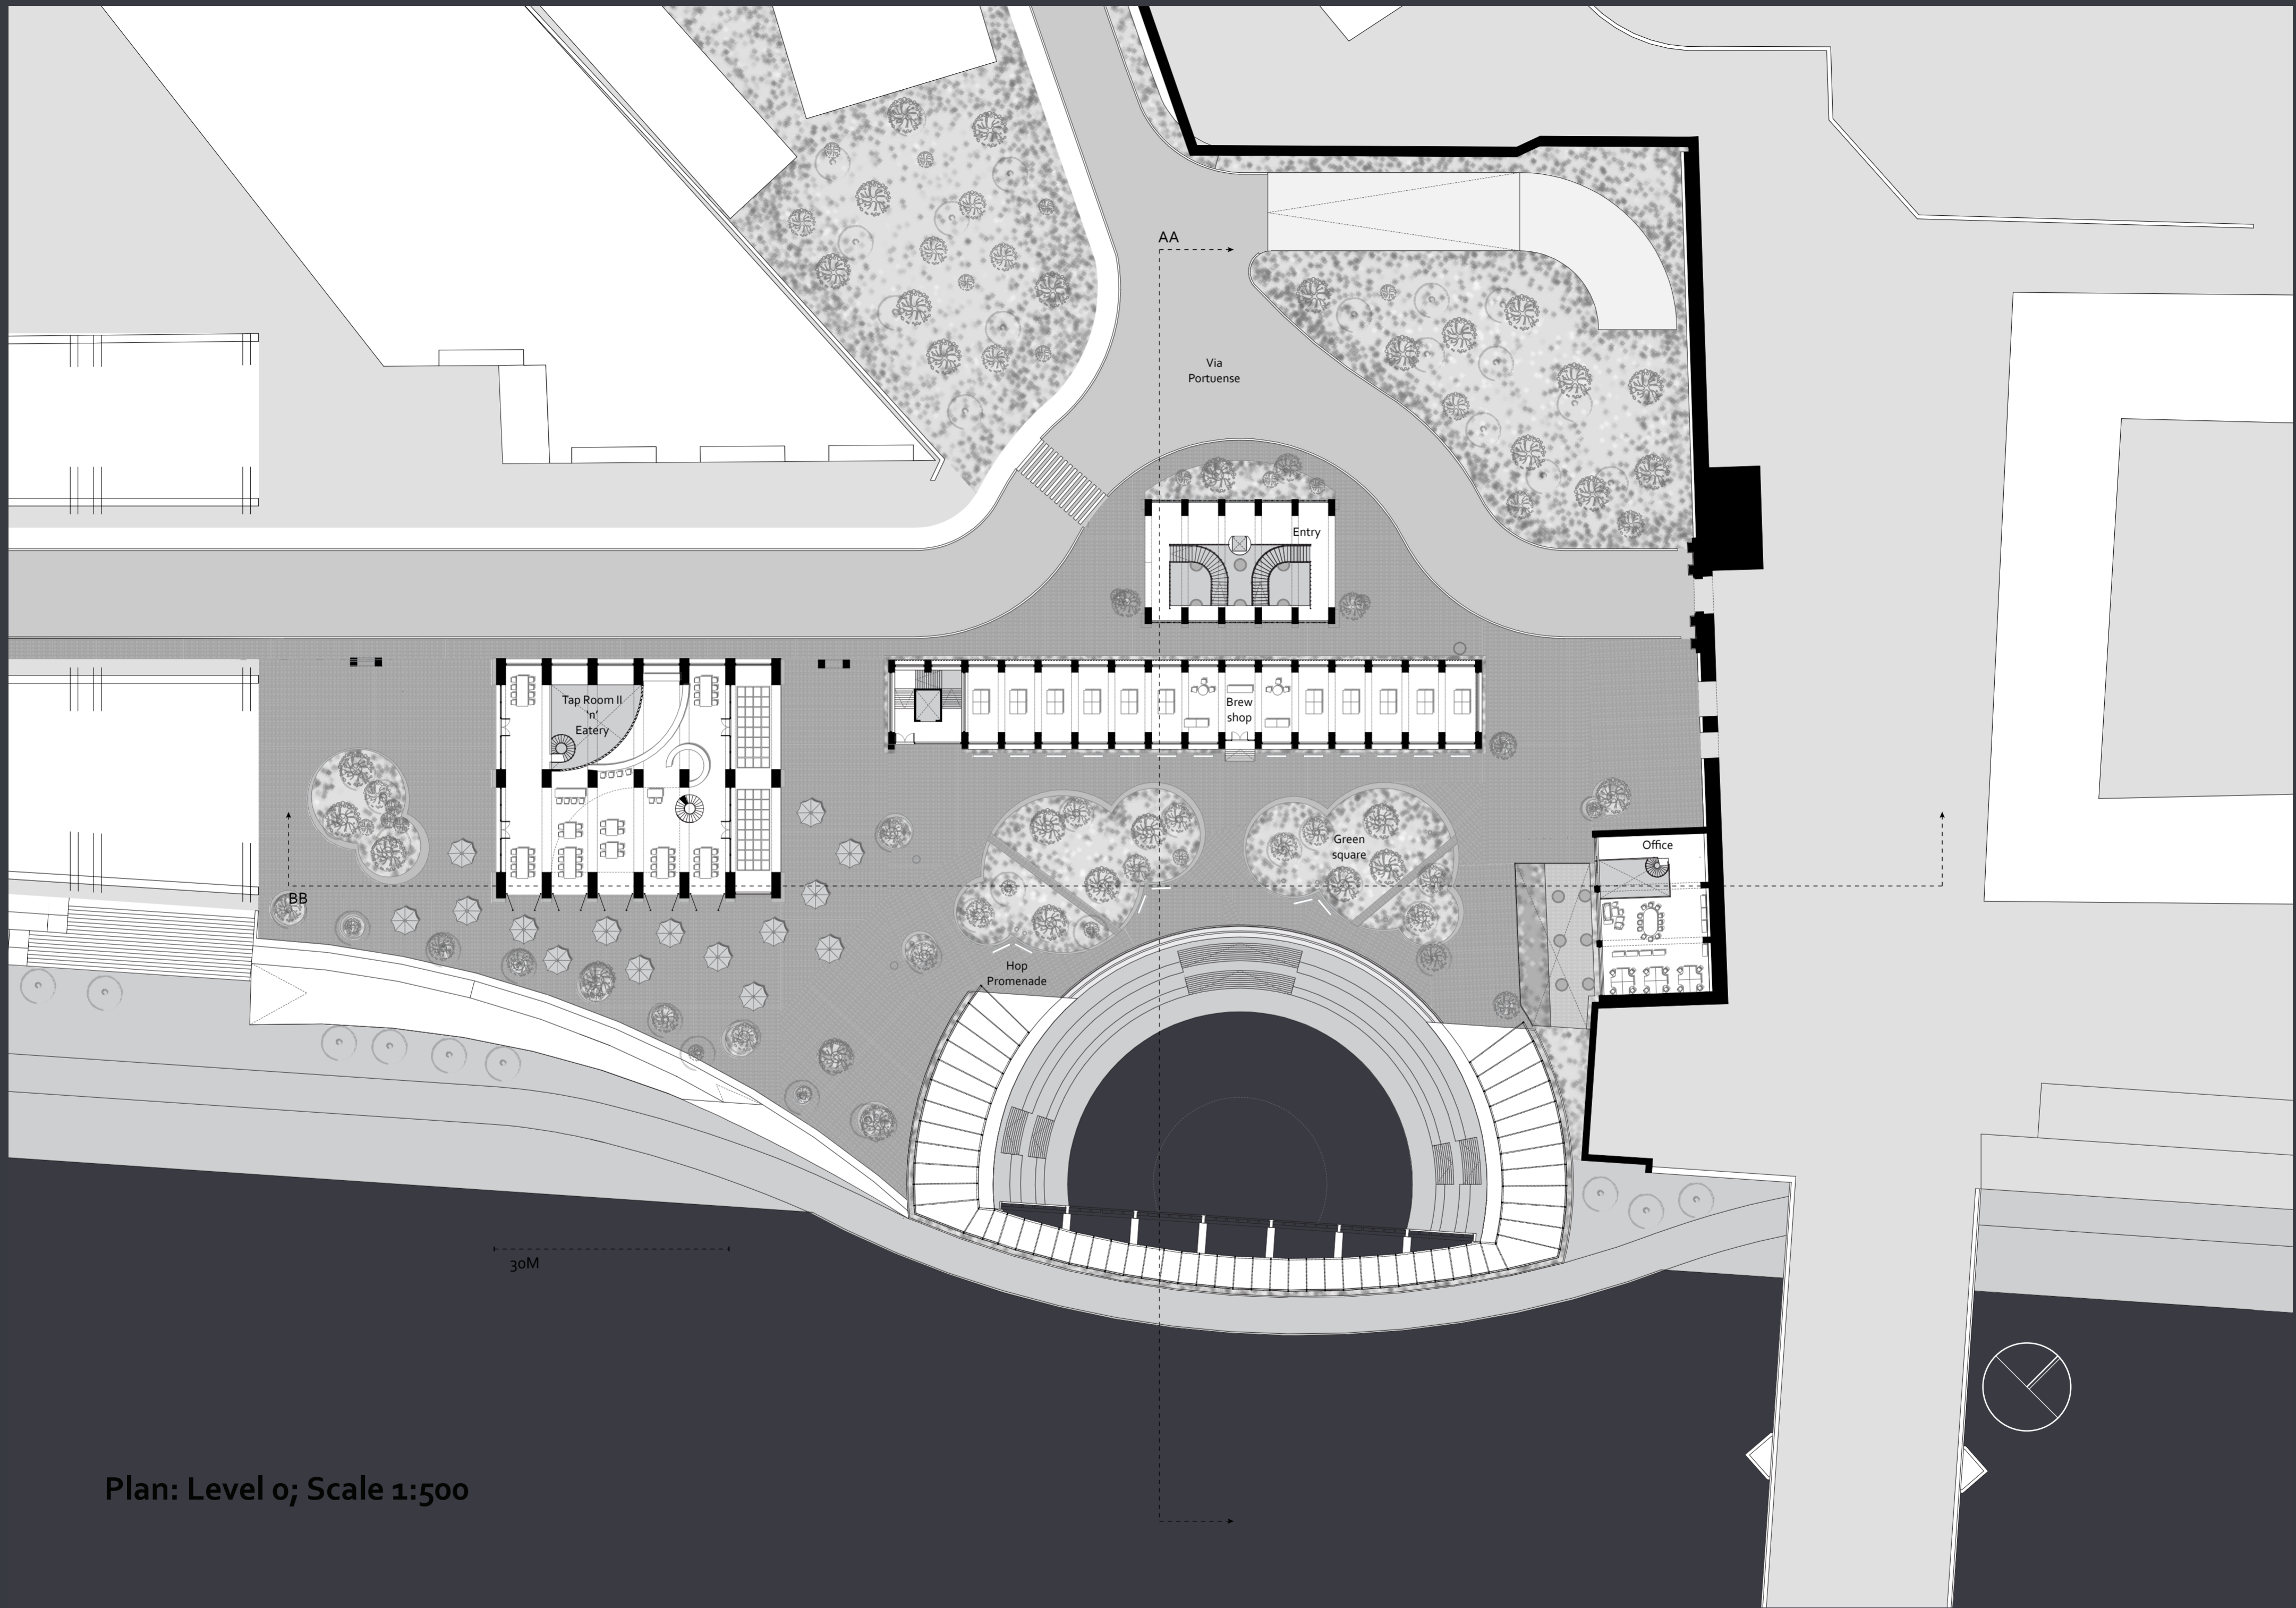


Plan: Level 0; Scale 1:500



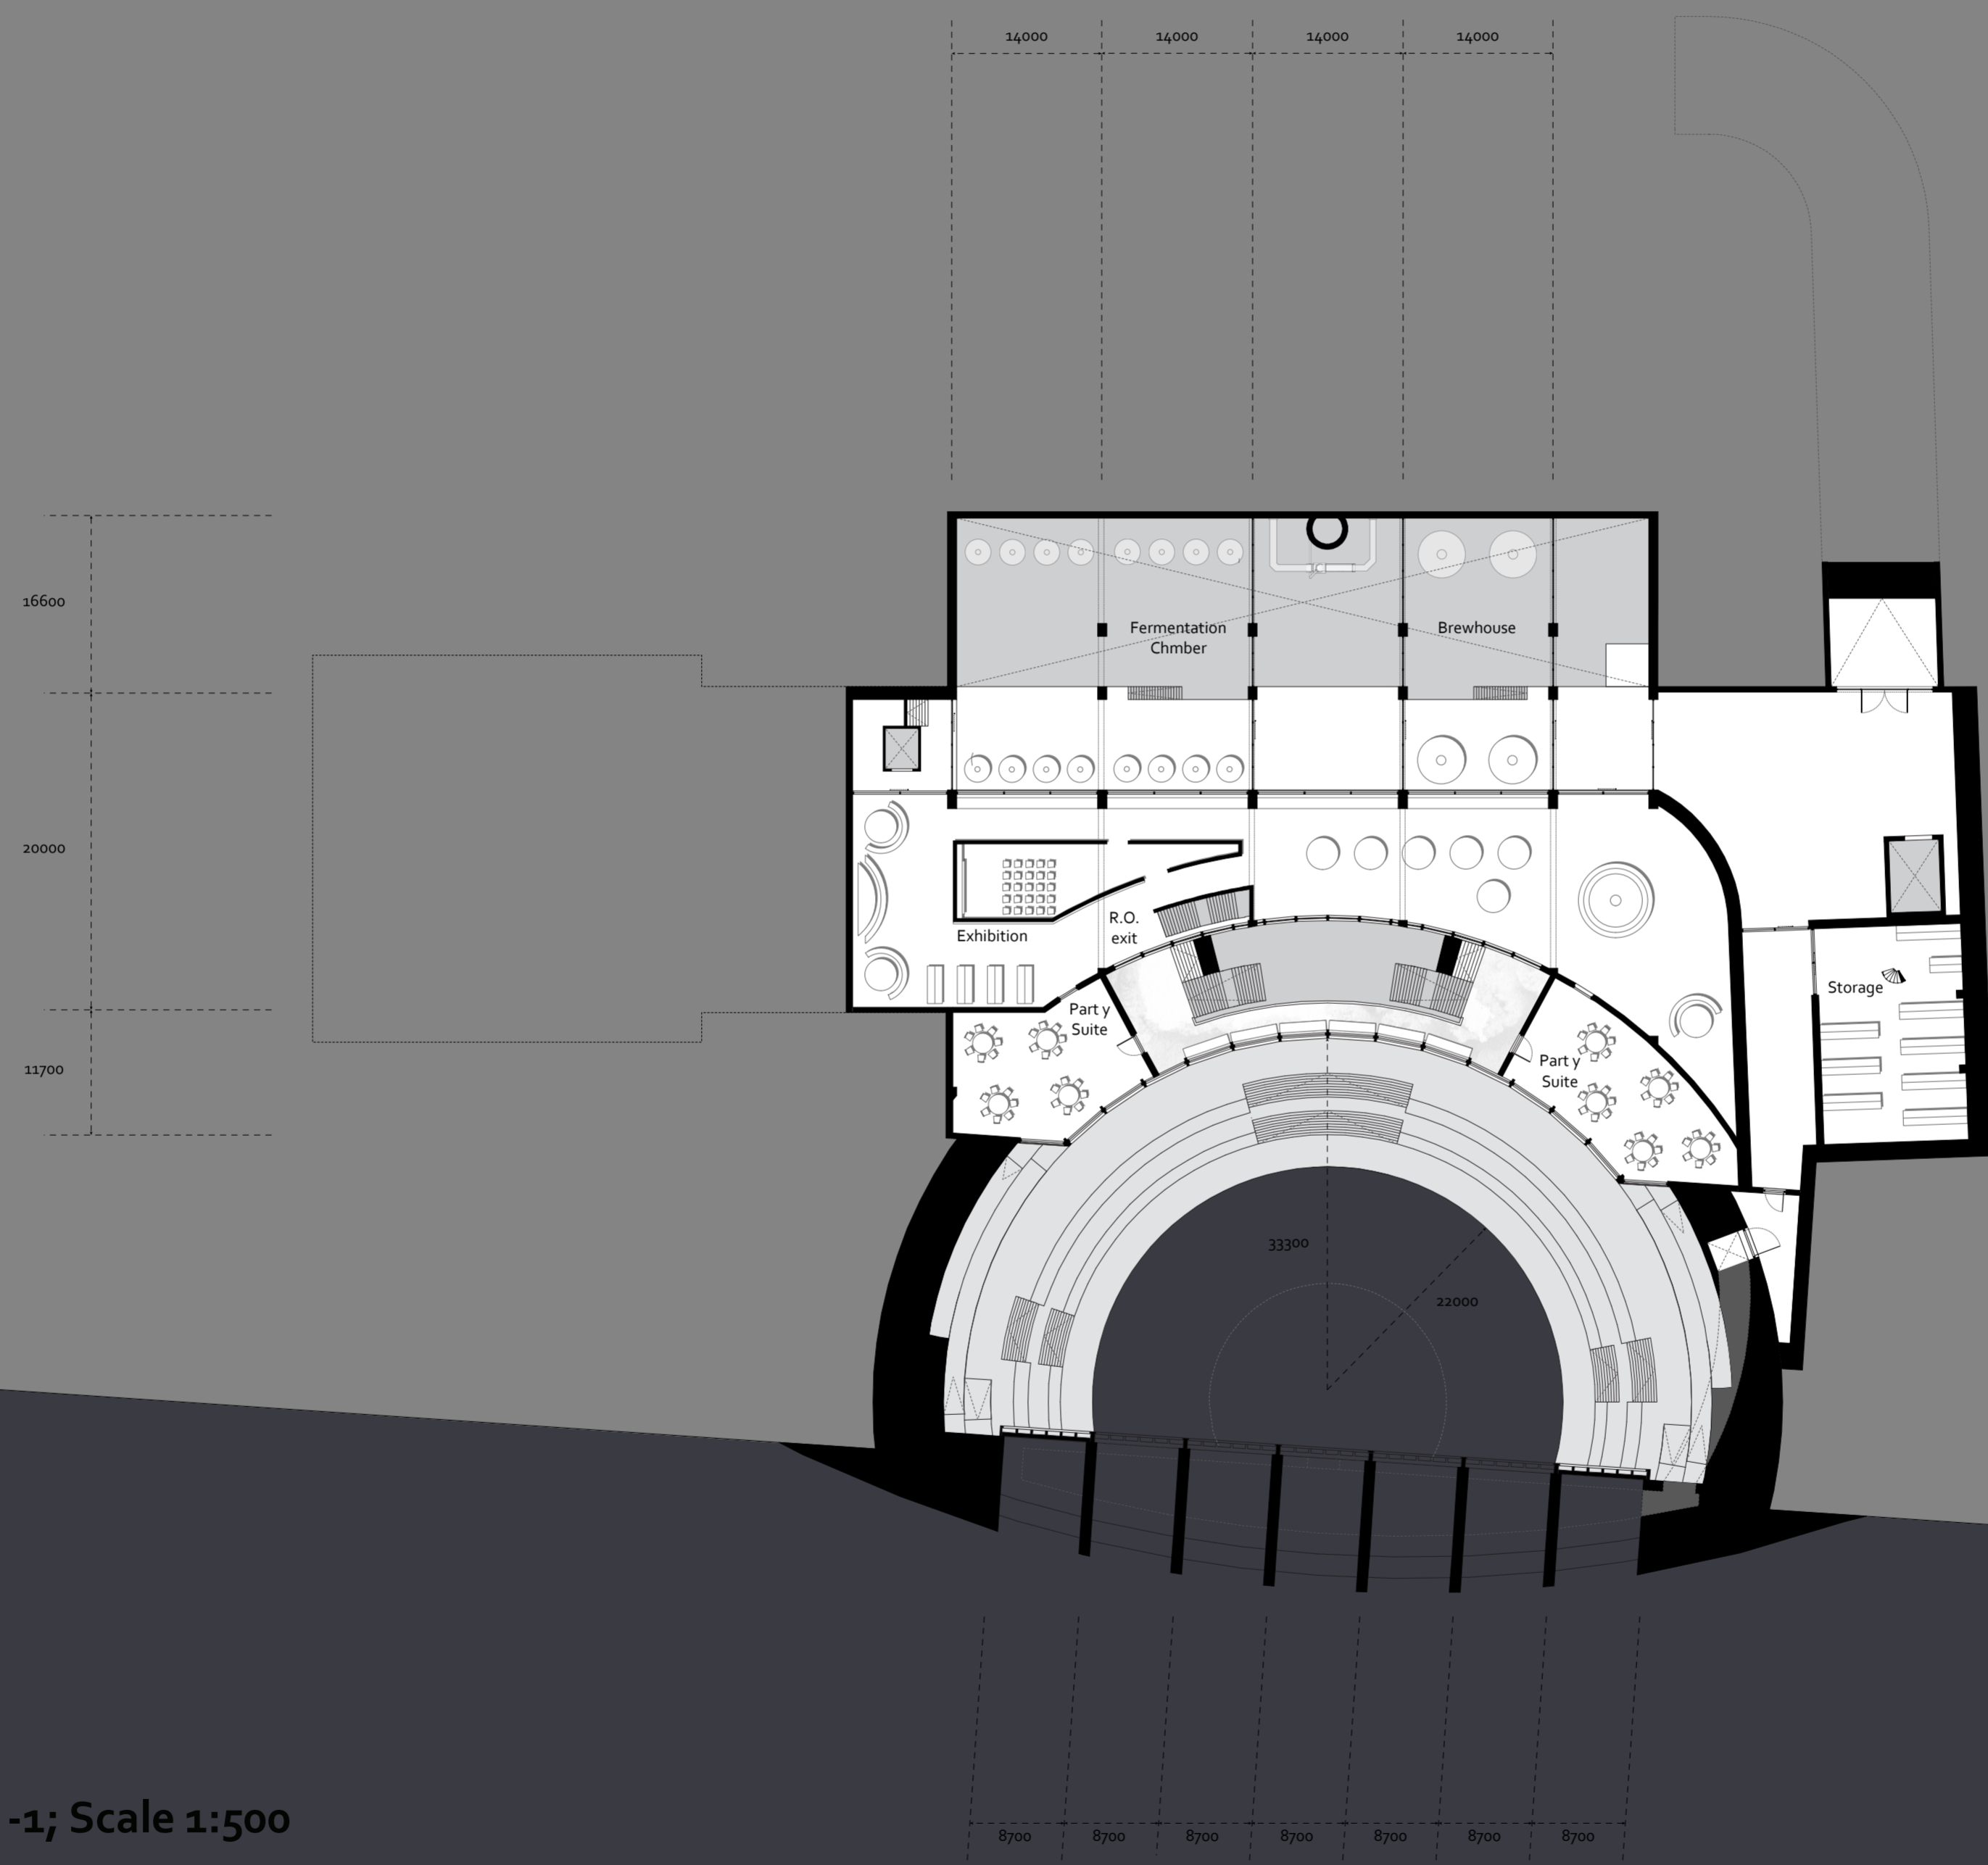


Plan: Level -1; Scale 1:500



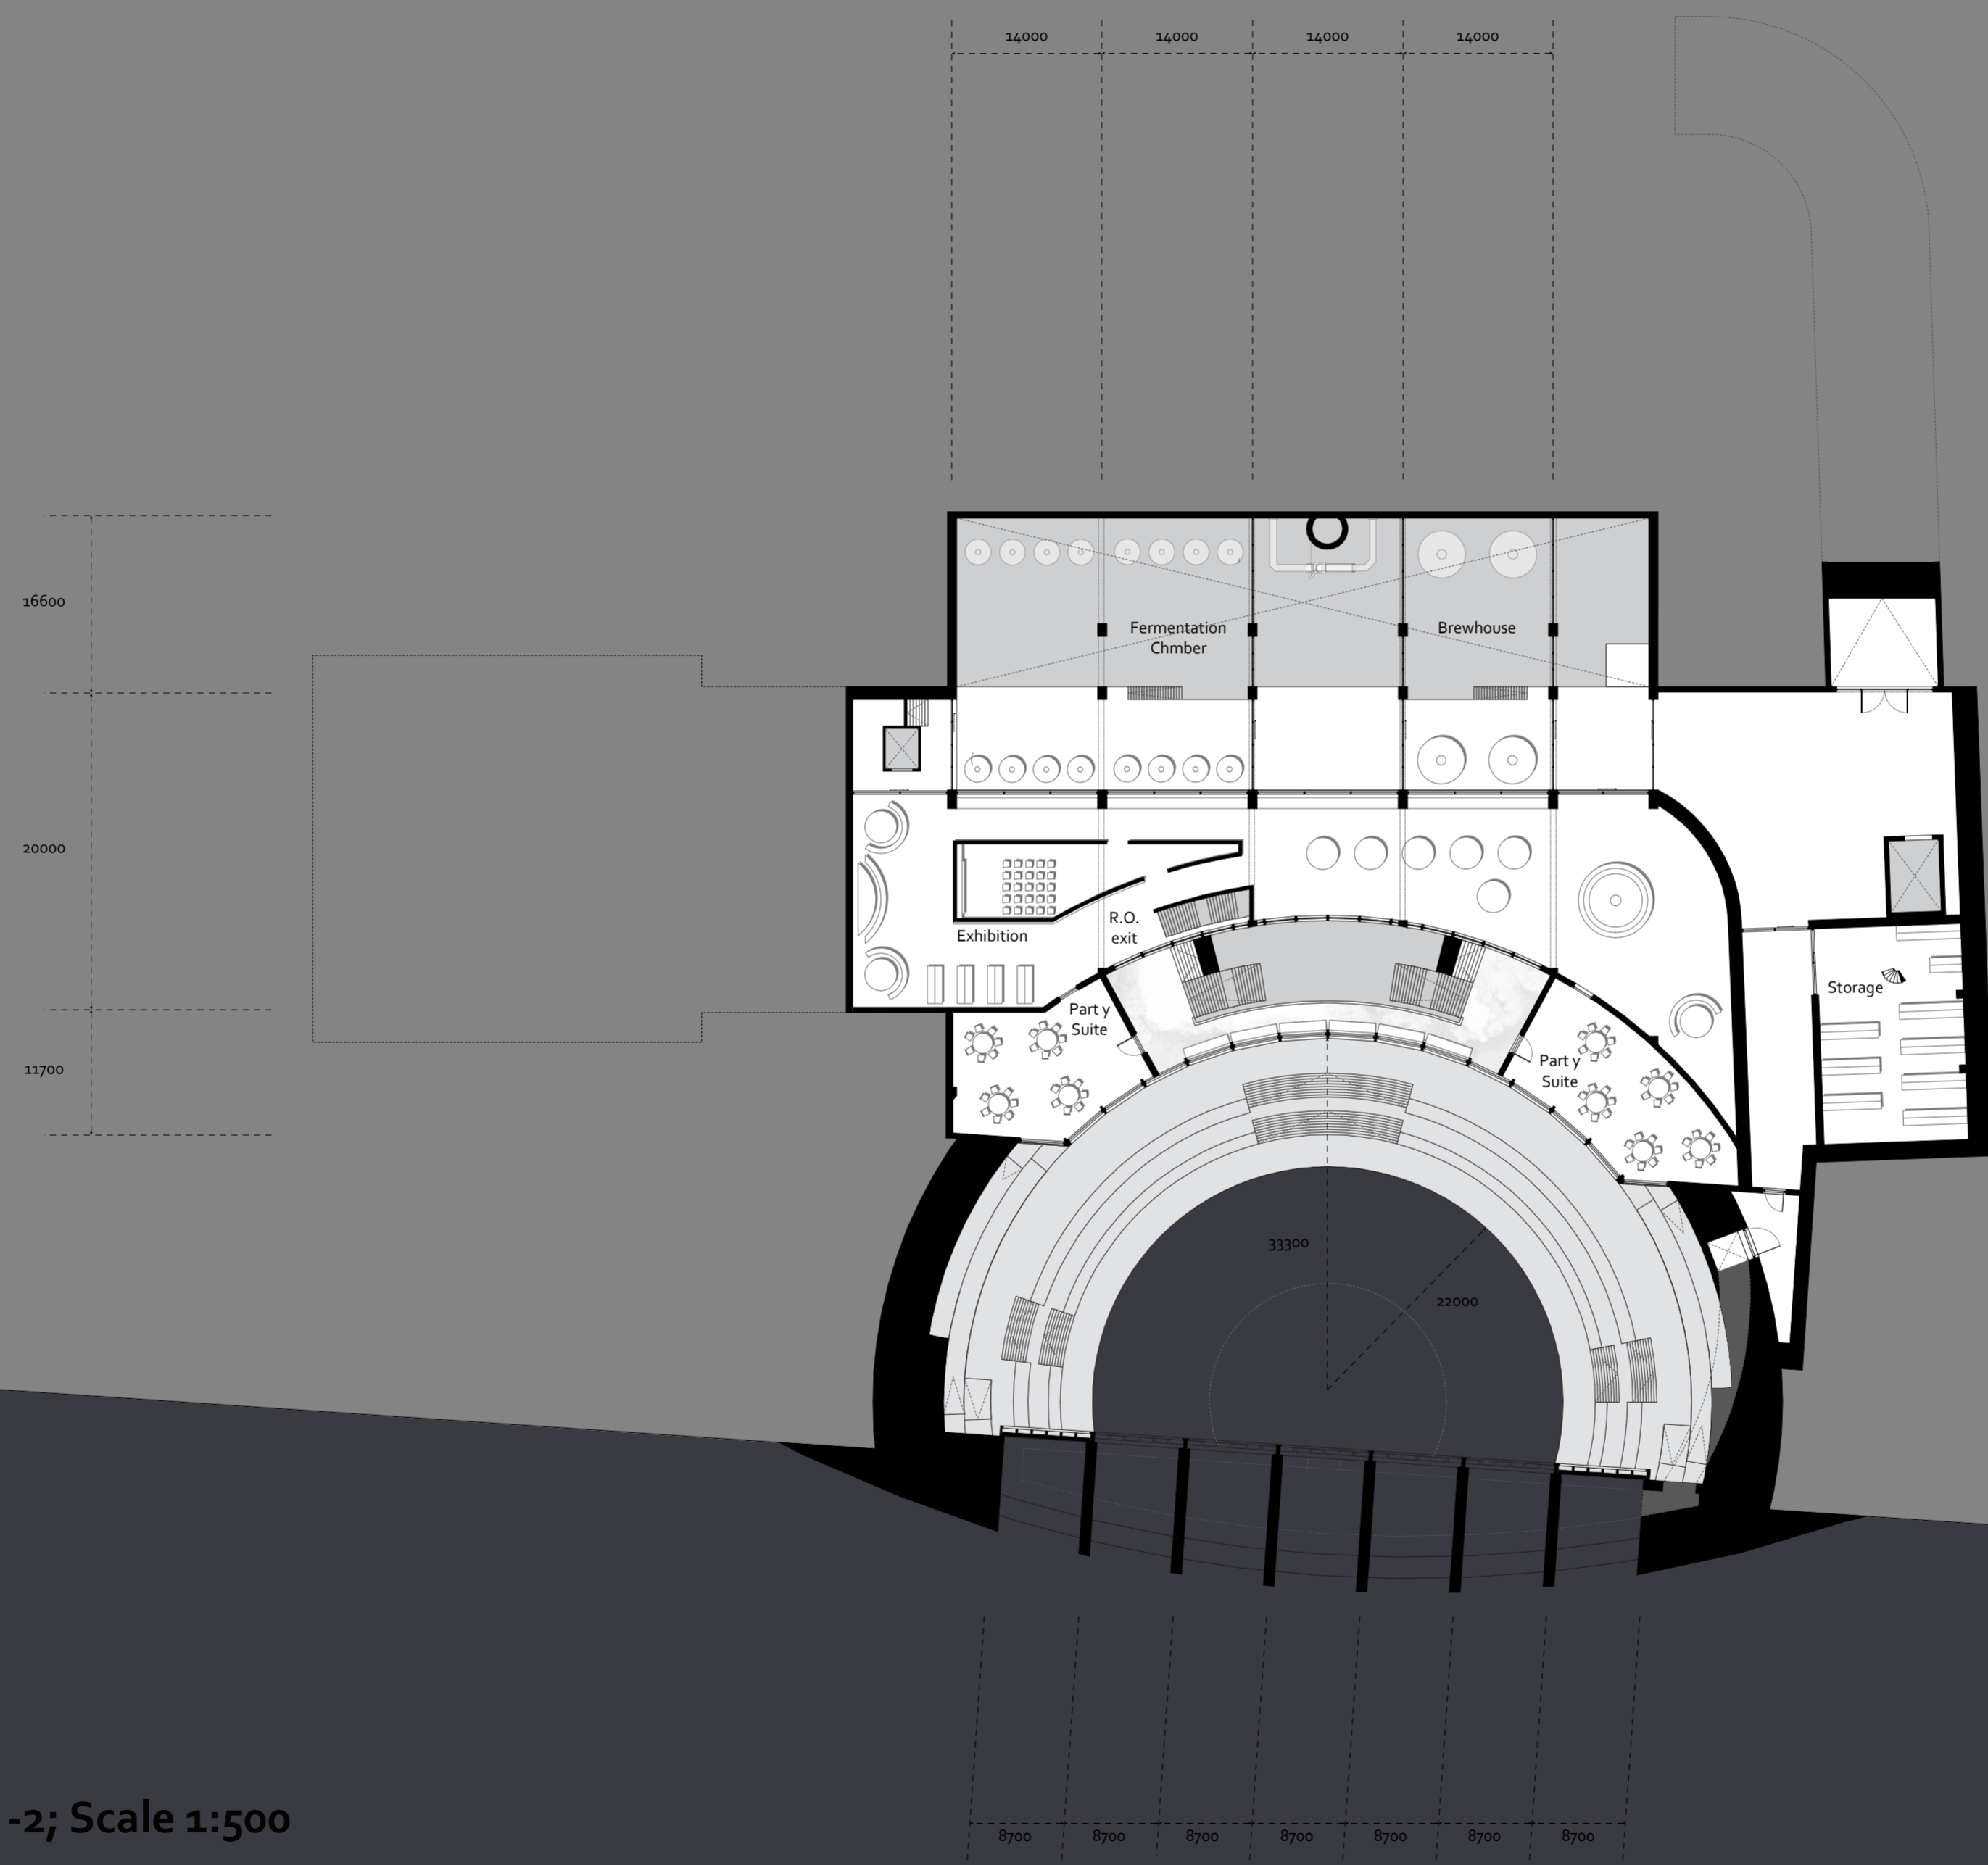

Plan: Level -2; Scale 1:500



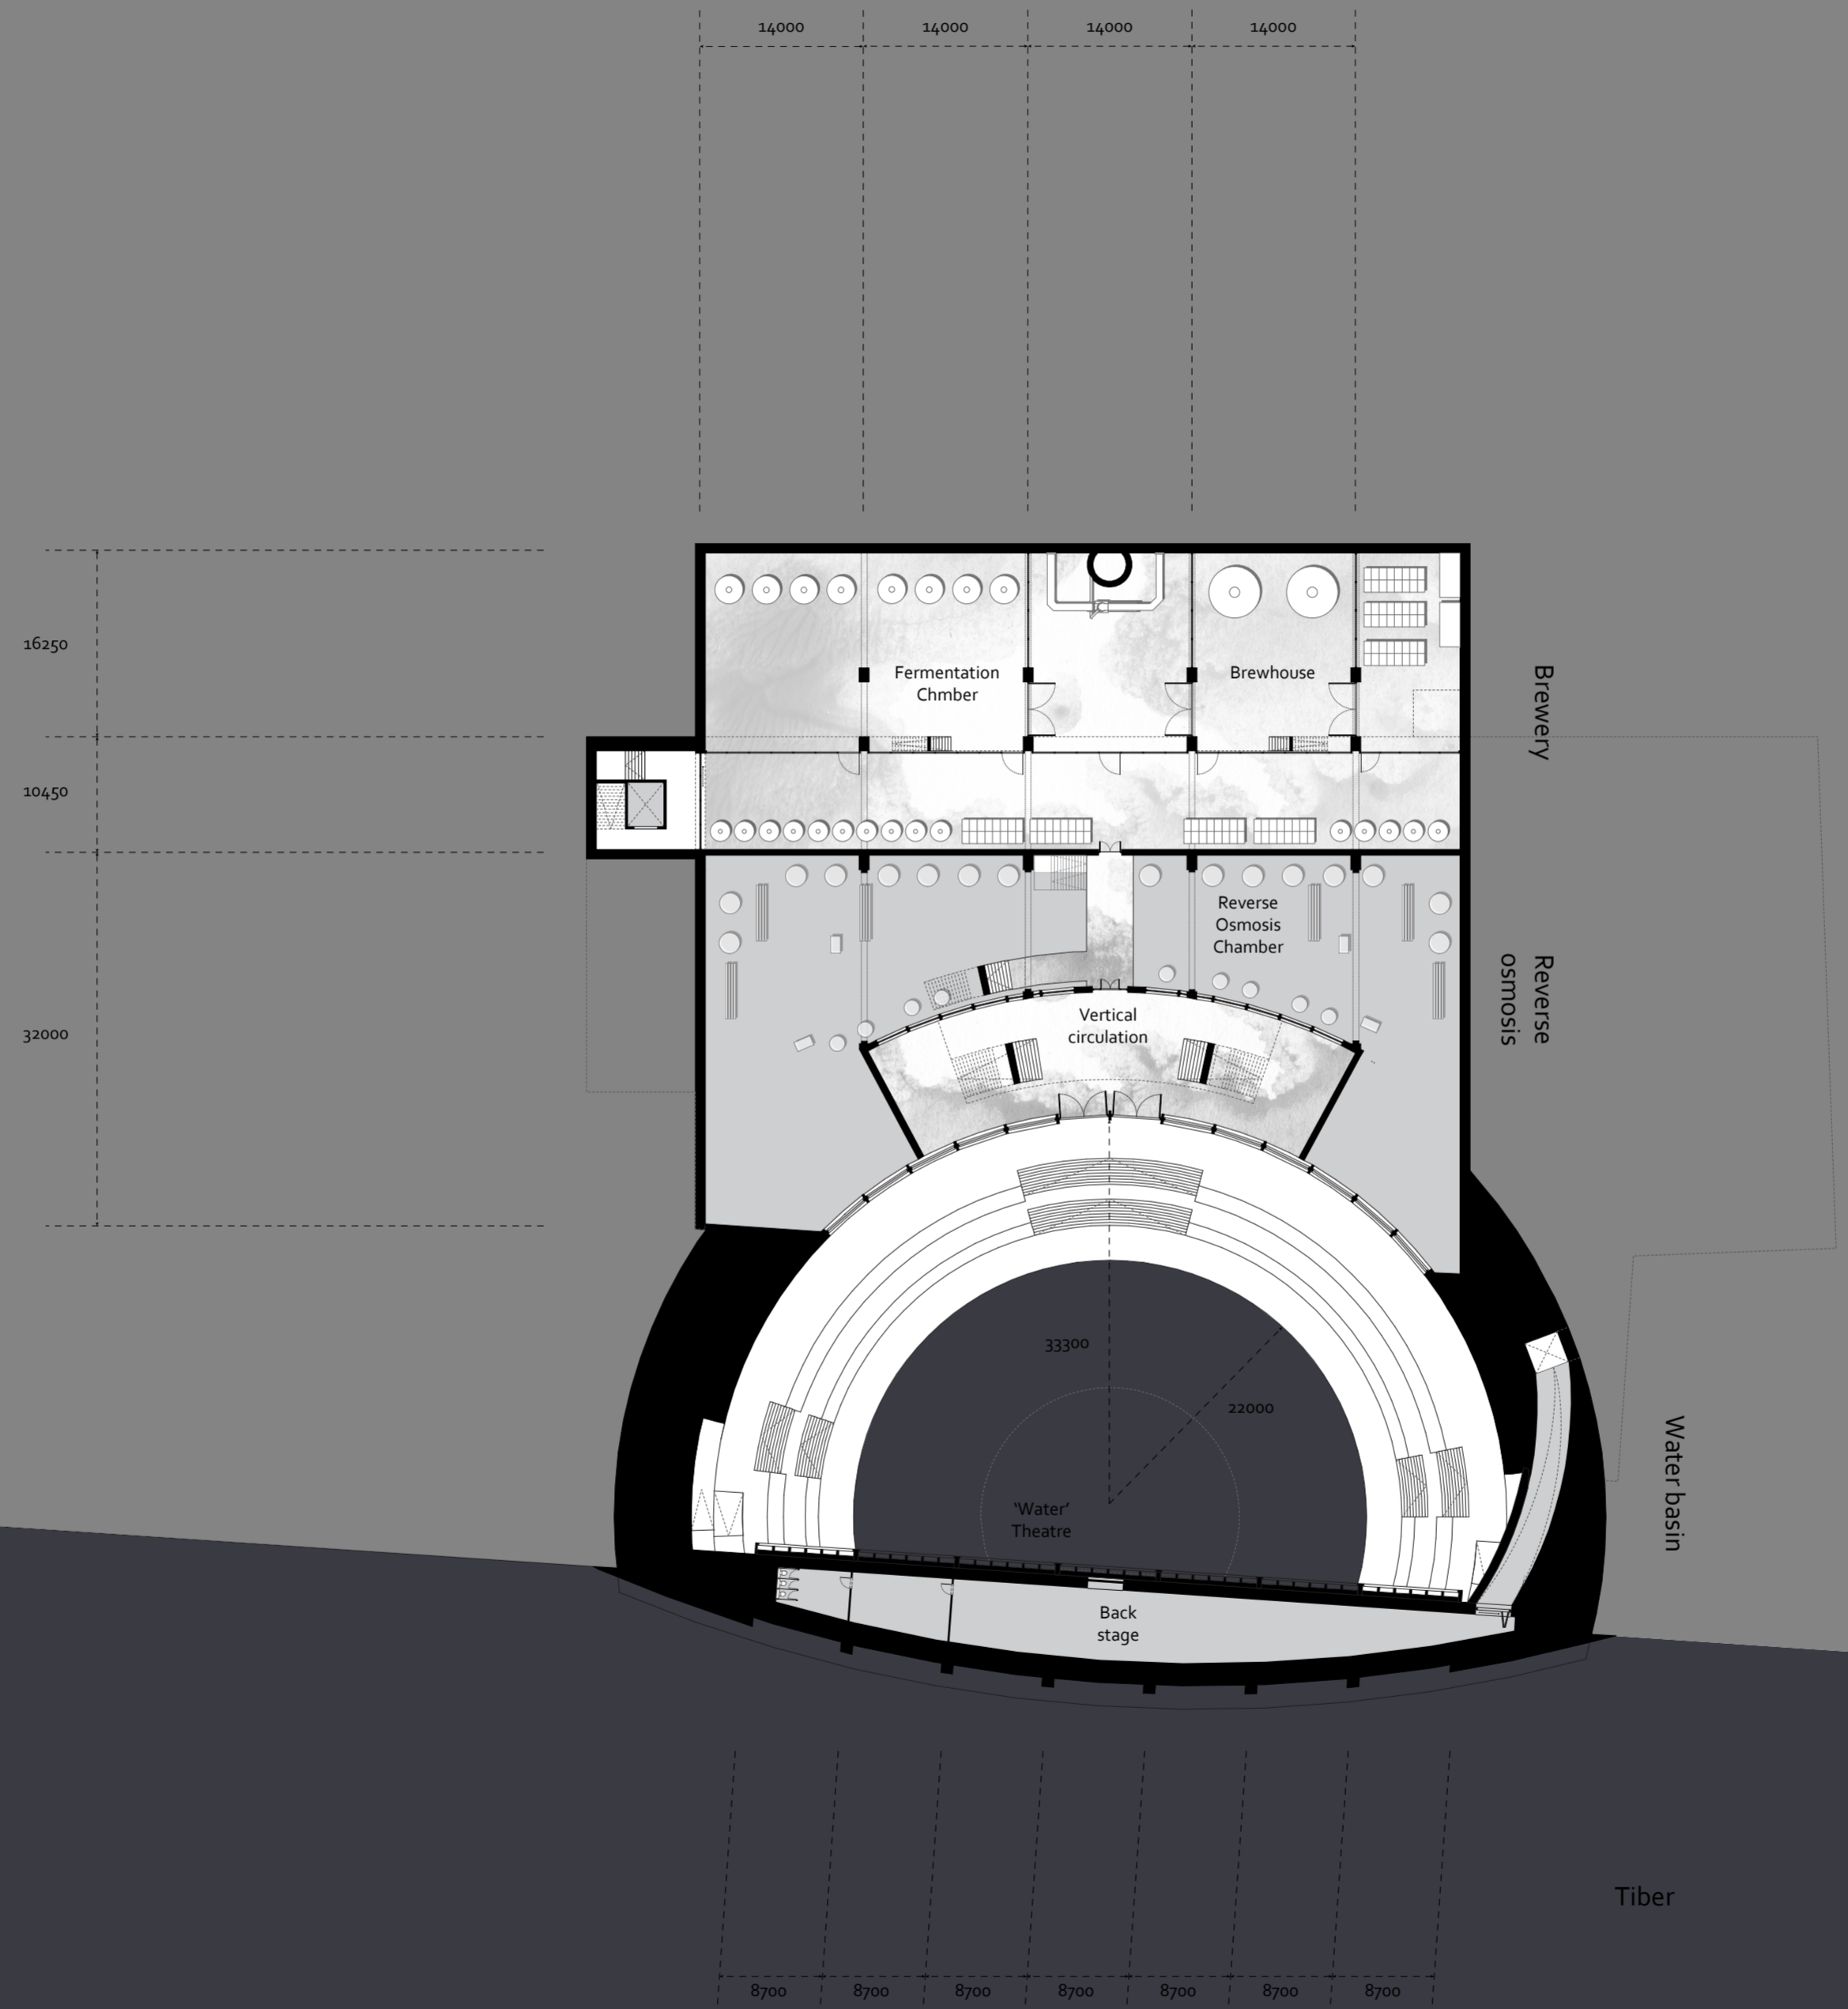


Plan: Level -3; Scale 1:500





Cross section AA; Scale 1:250

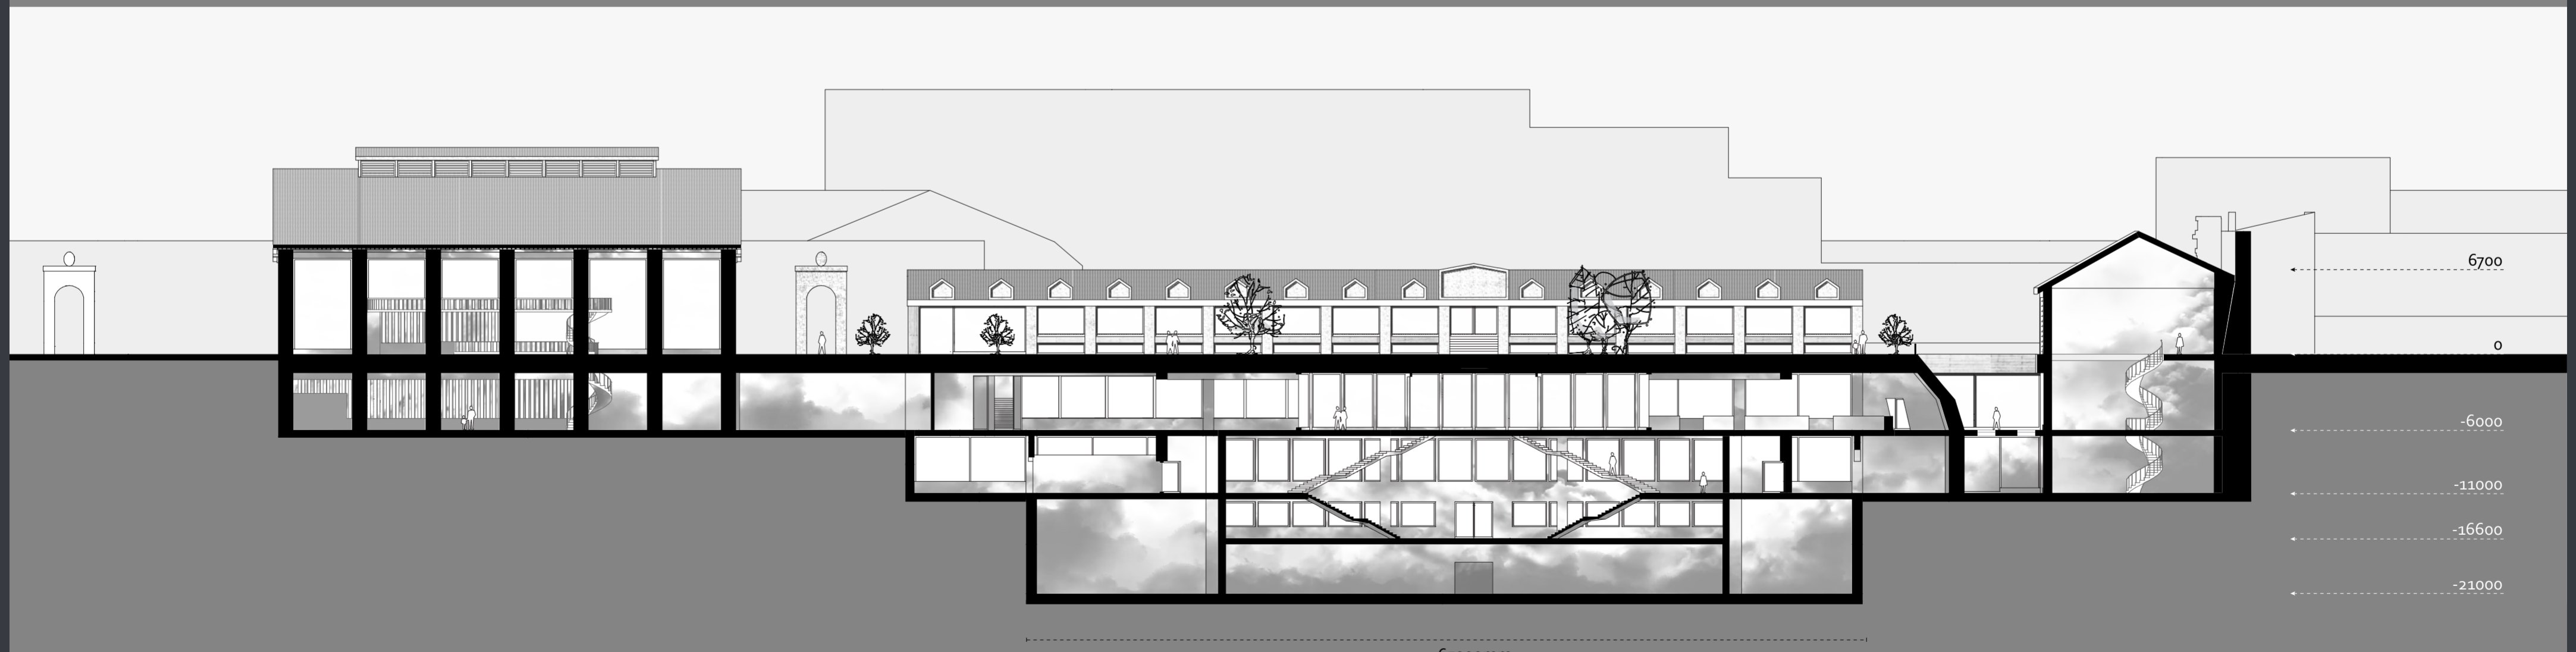

Longitudinal Section BB; Scale 1:250






Aerial view of the brewery



I. Entry to the site

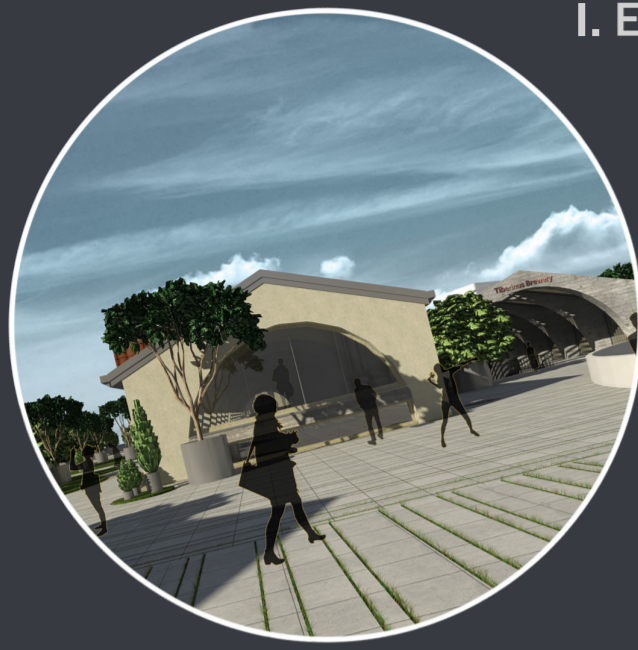




II. Reception/ Tap room



III. Descend to the Water Theater



VII. Urban Green/ Hop Promenade

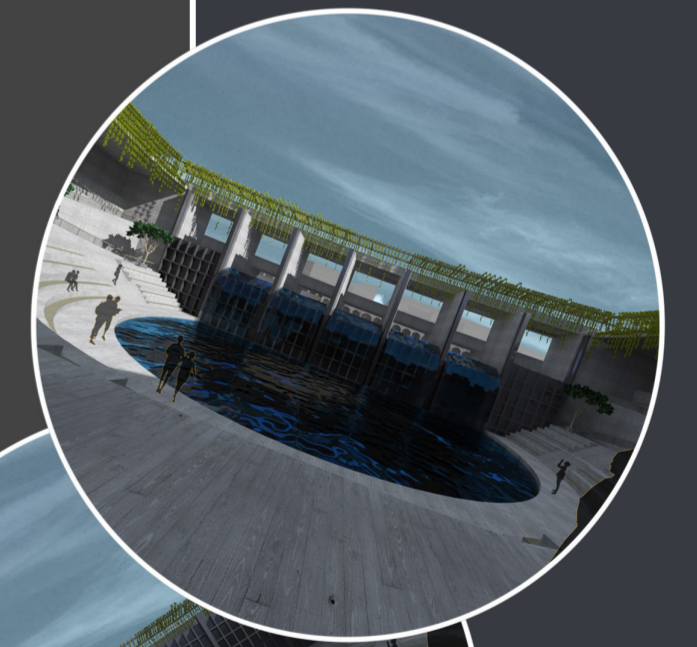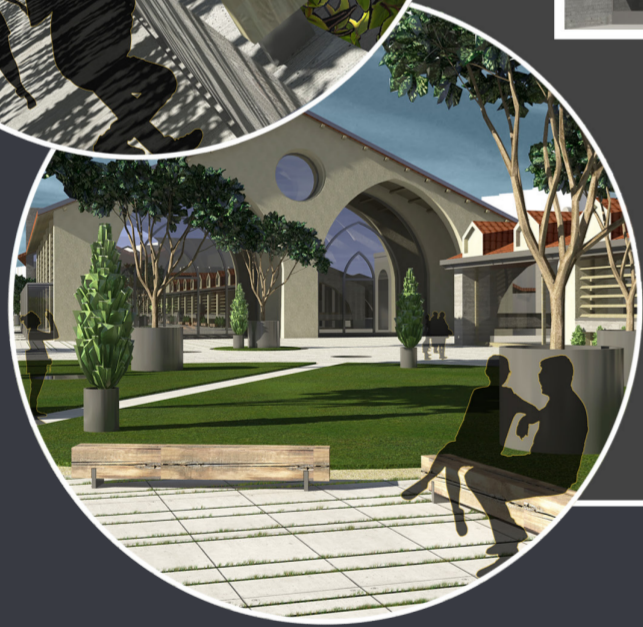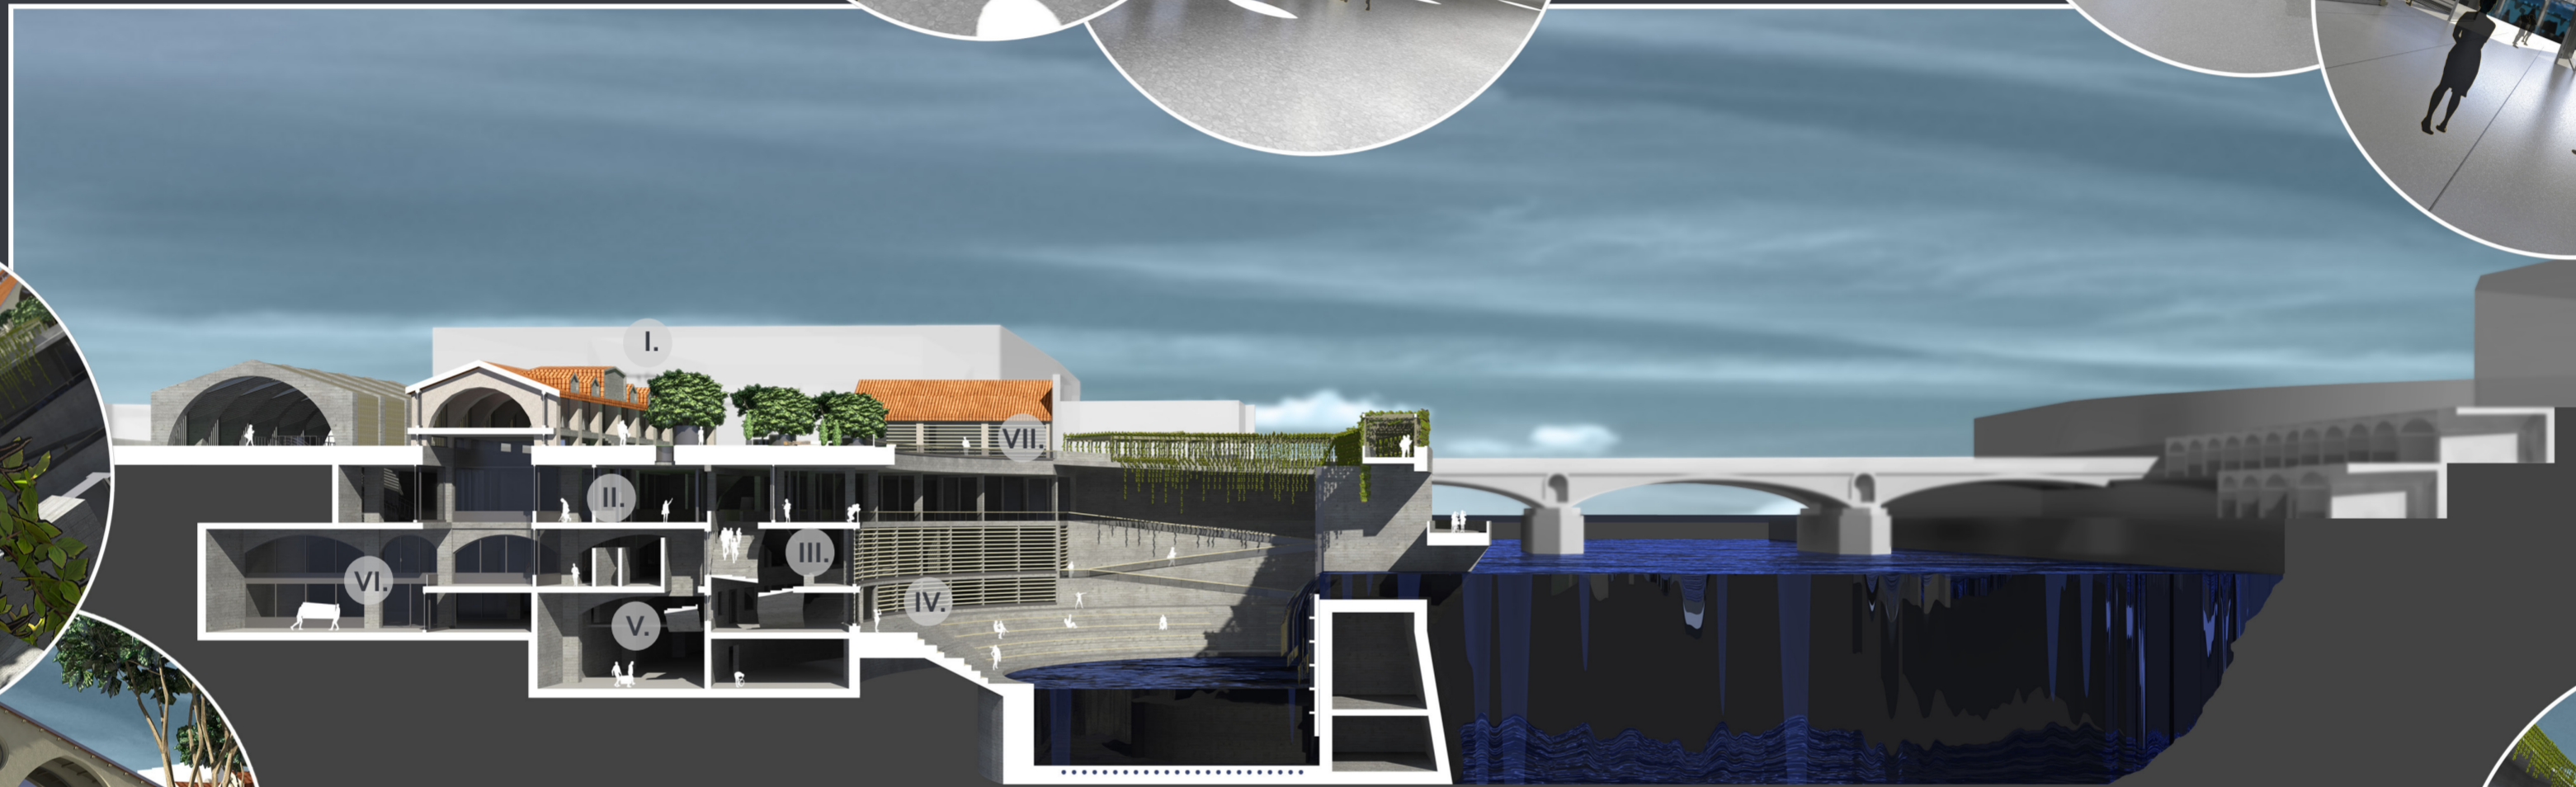


Tour through the Tiberinus Brewery

VI. Brewery



V. RO Chamber

IV. Water Theater

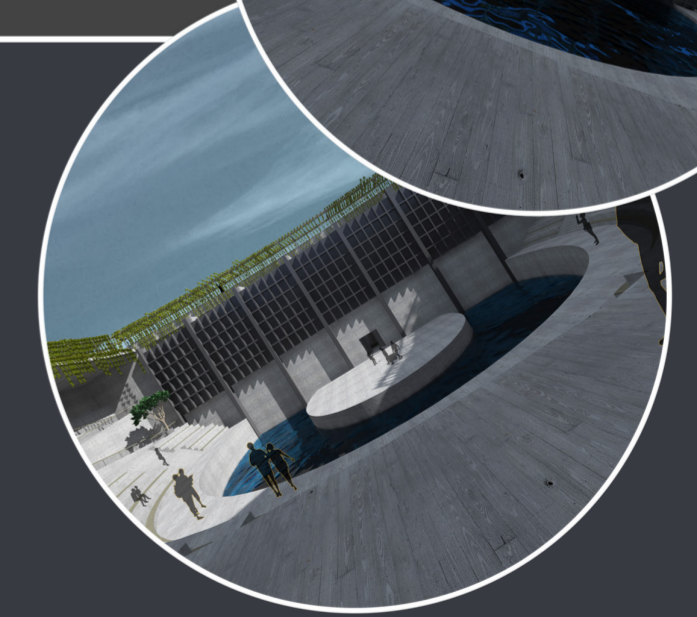






Descend to the 'Water Theatre'



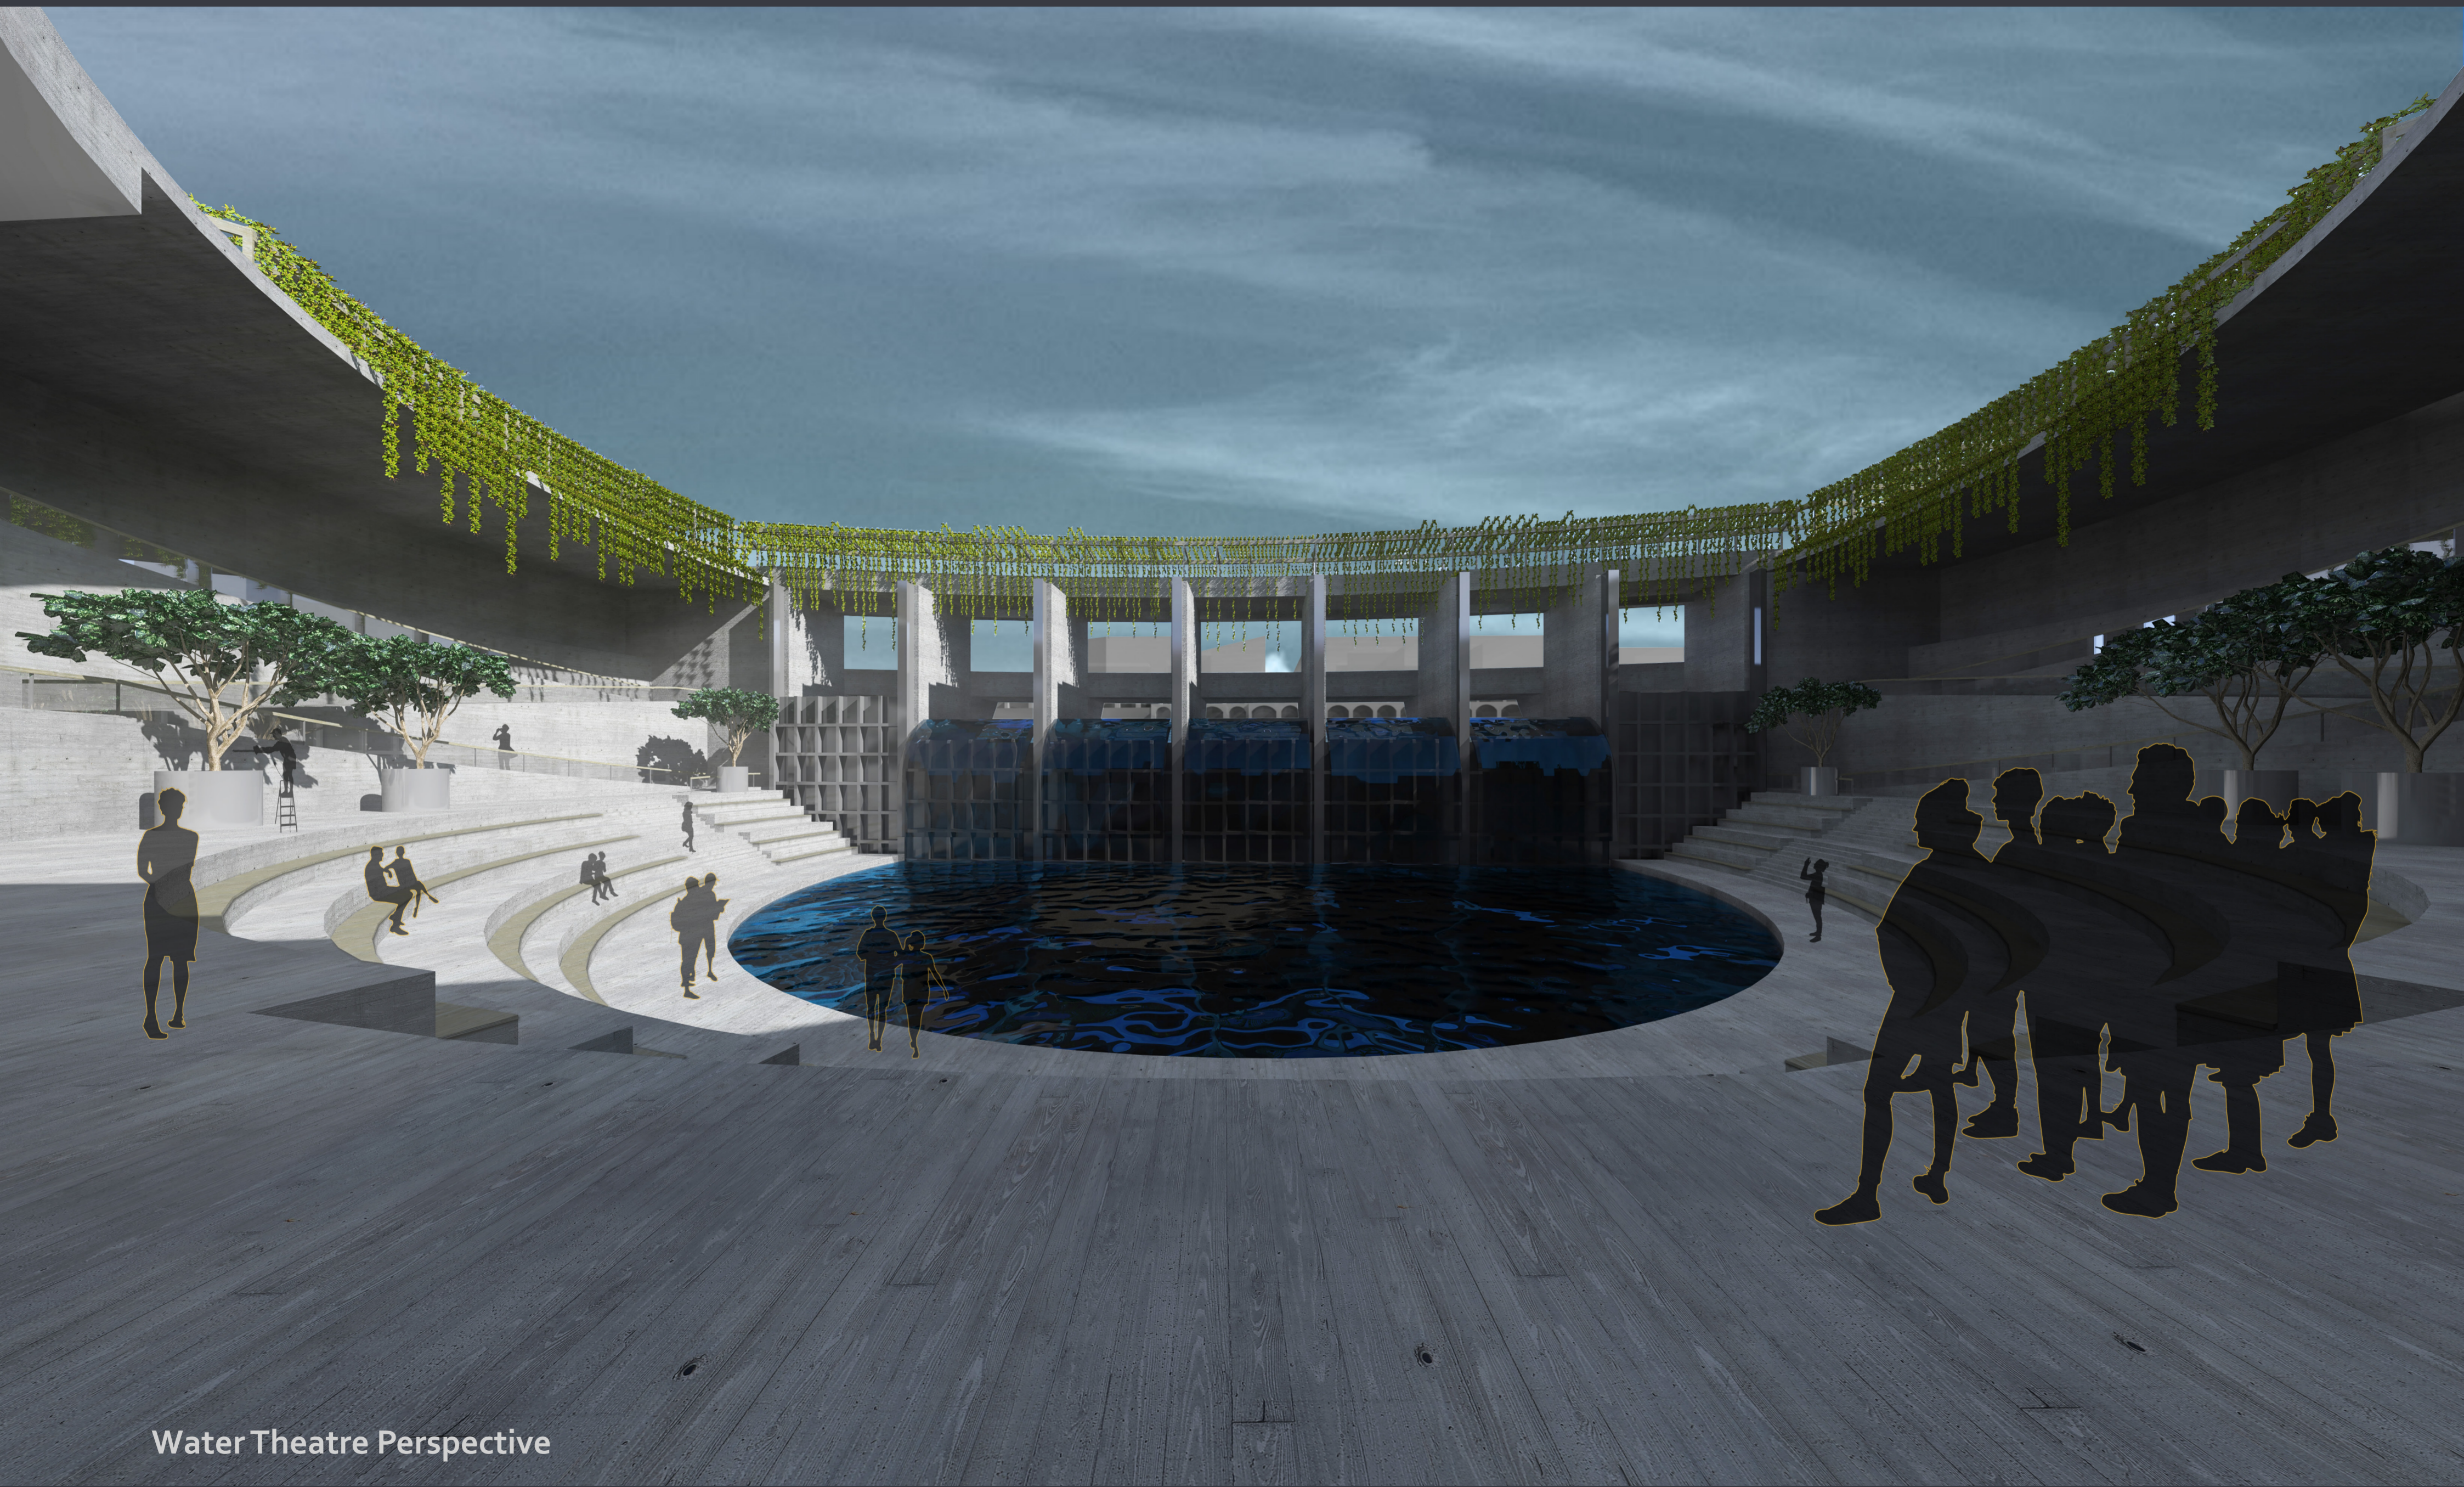



Water Theatre Perspective






Brewery (Brewhouse)



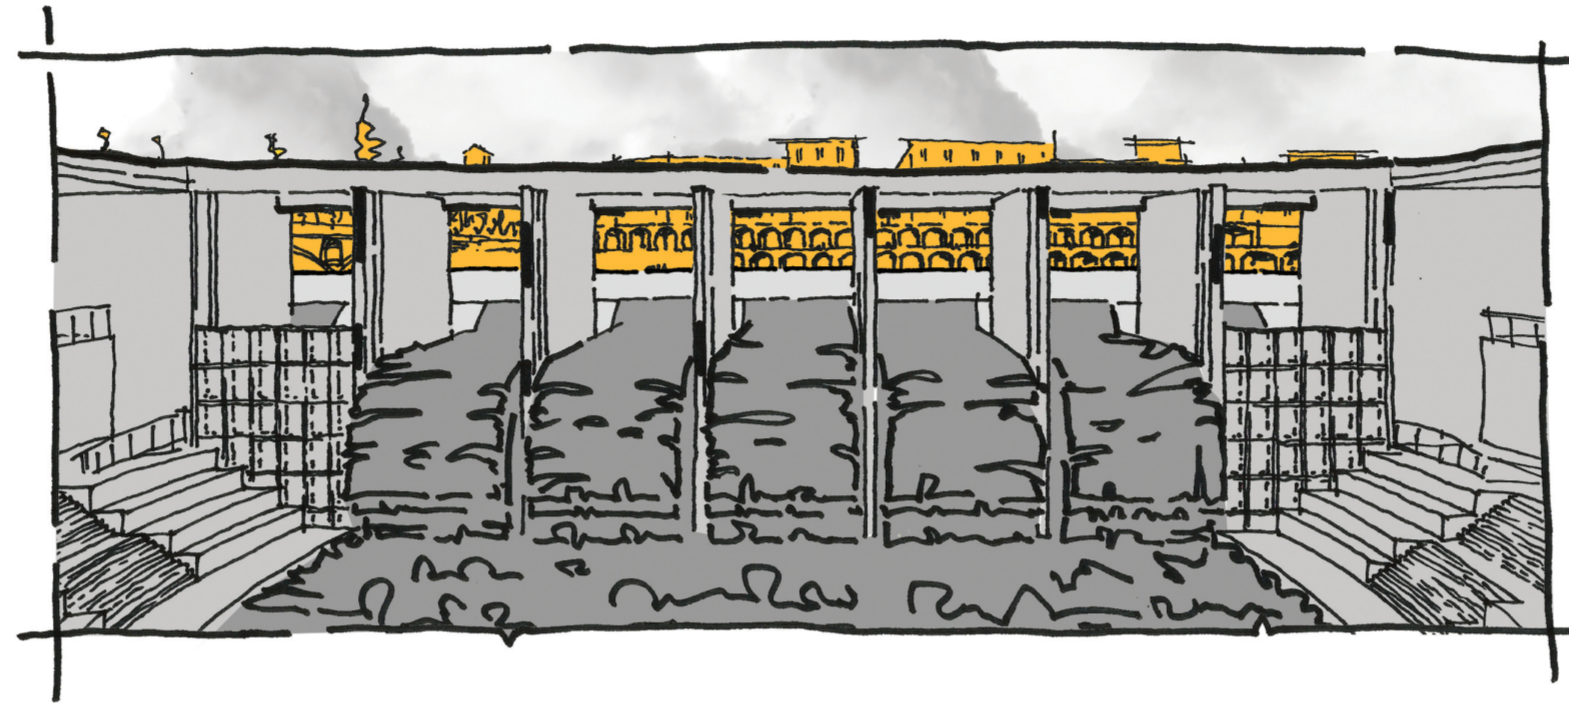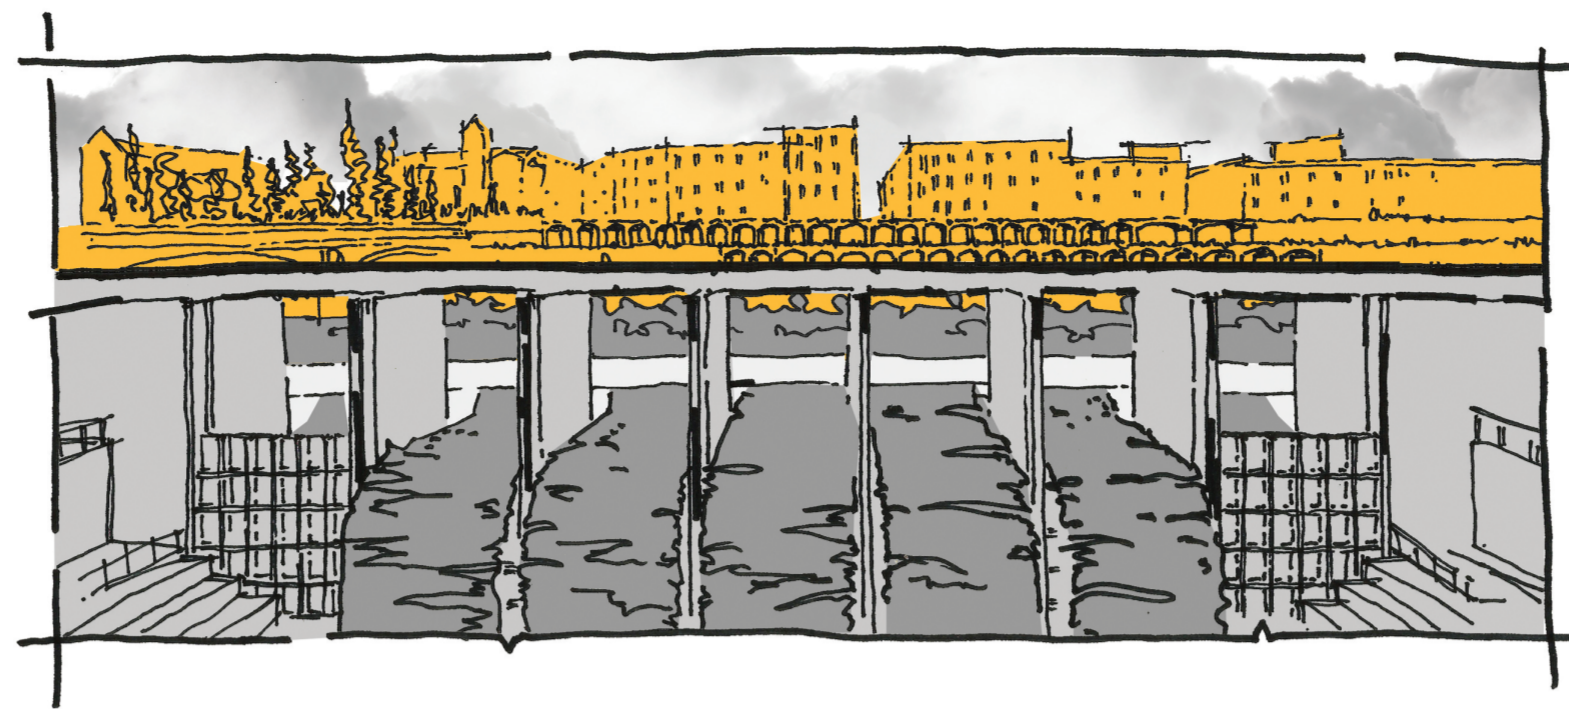

Set of vignettes;  
City: Descend into the 'Water Theater'



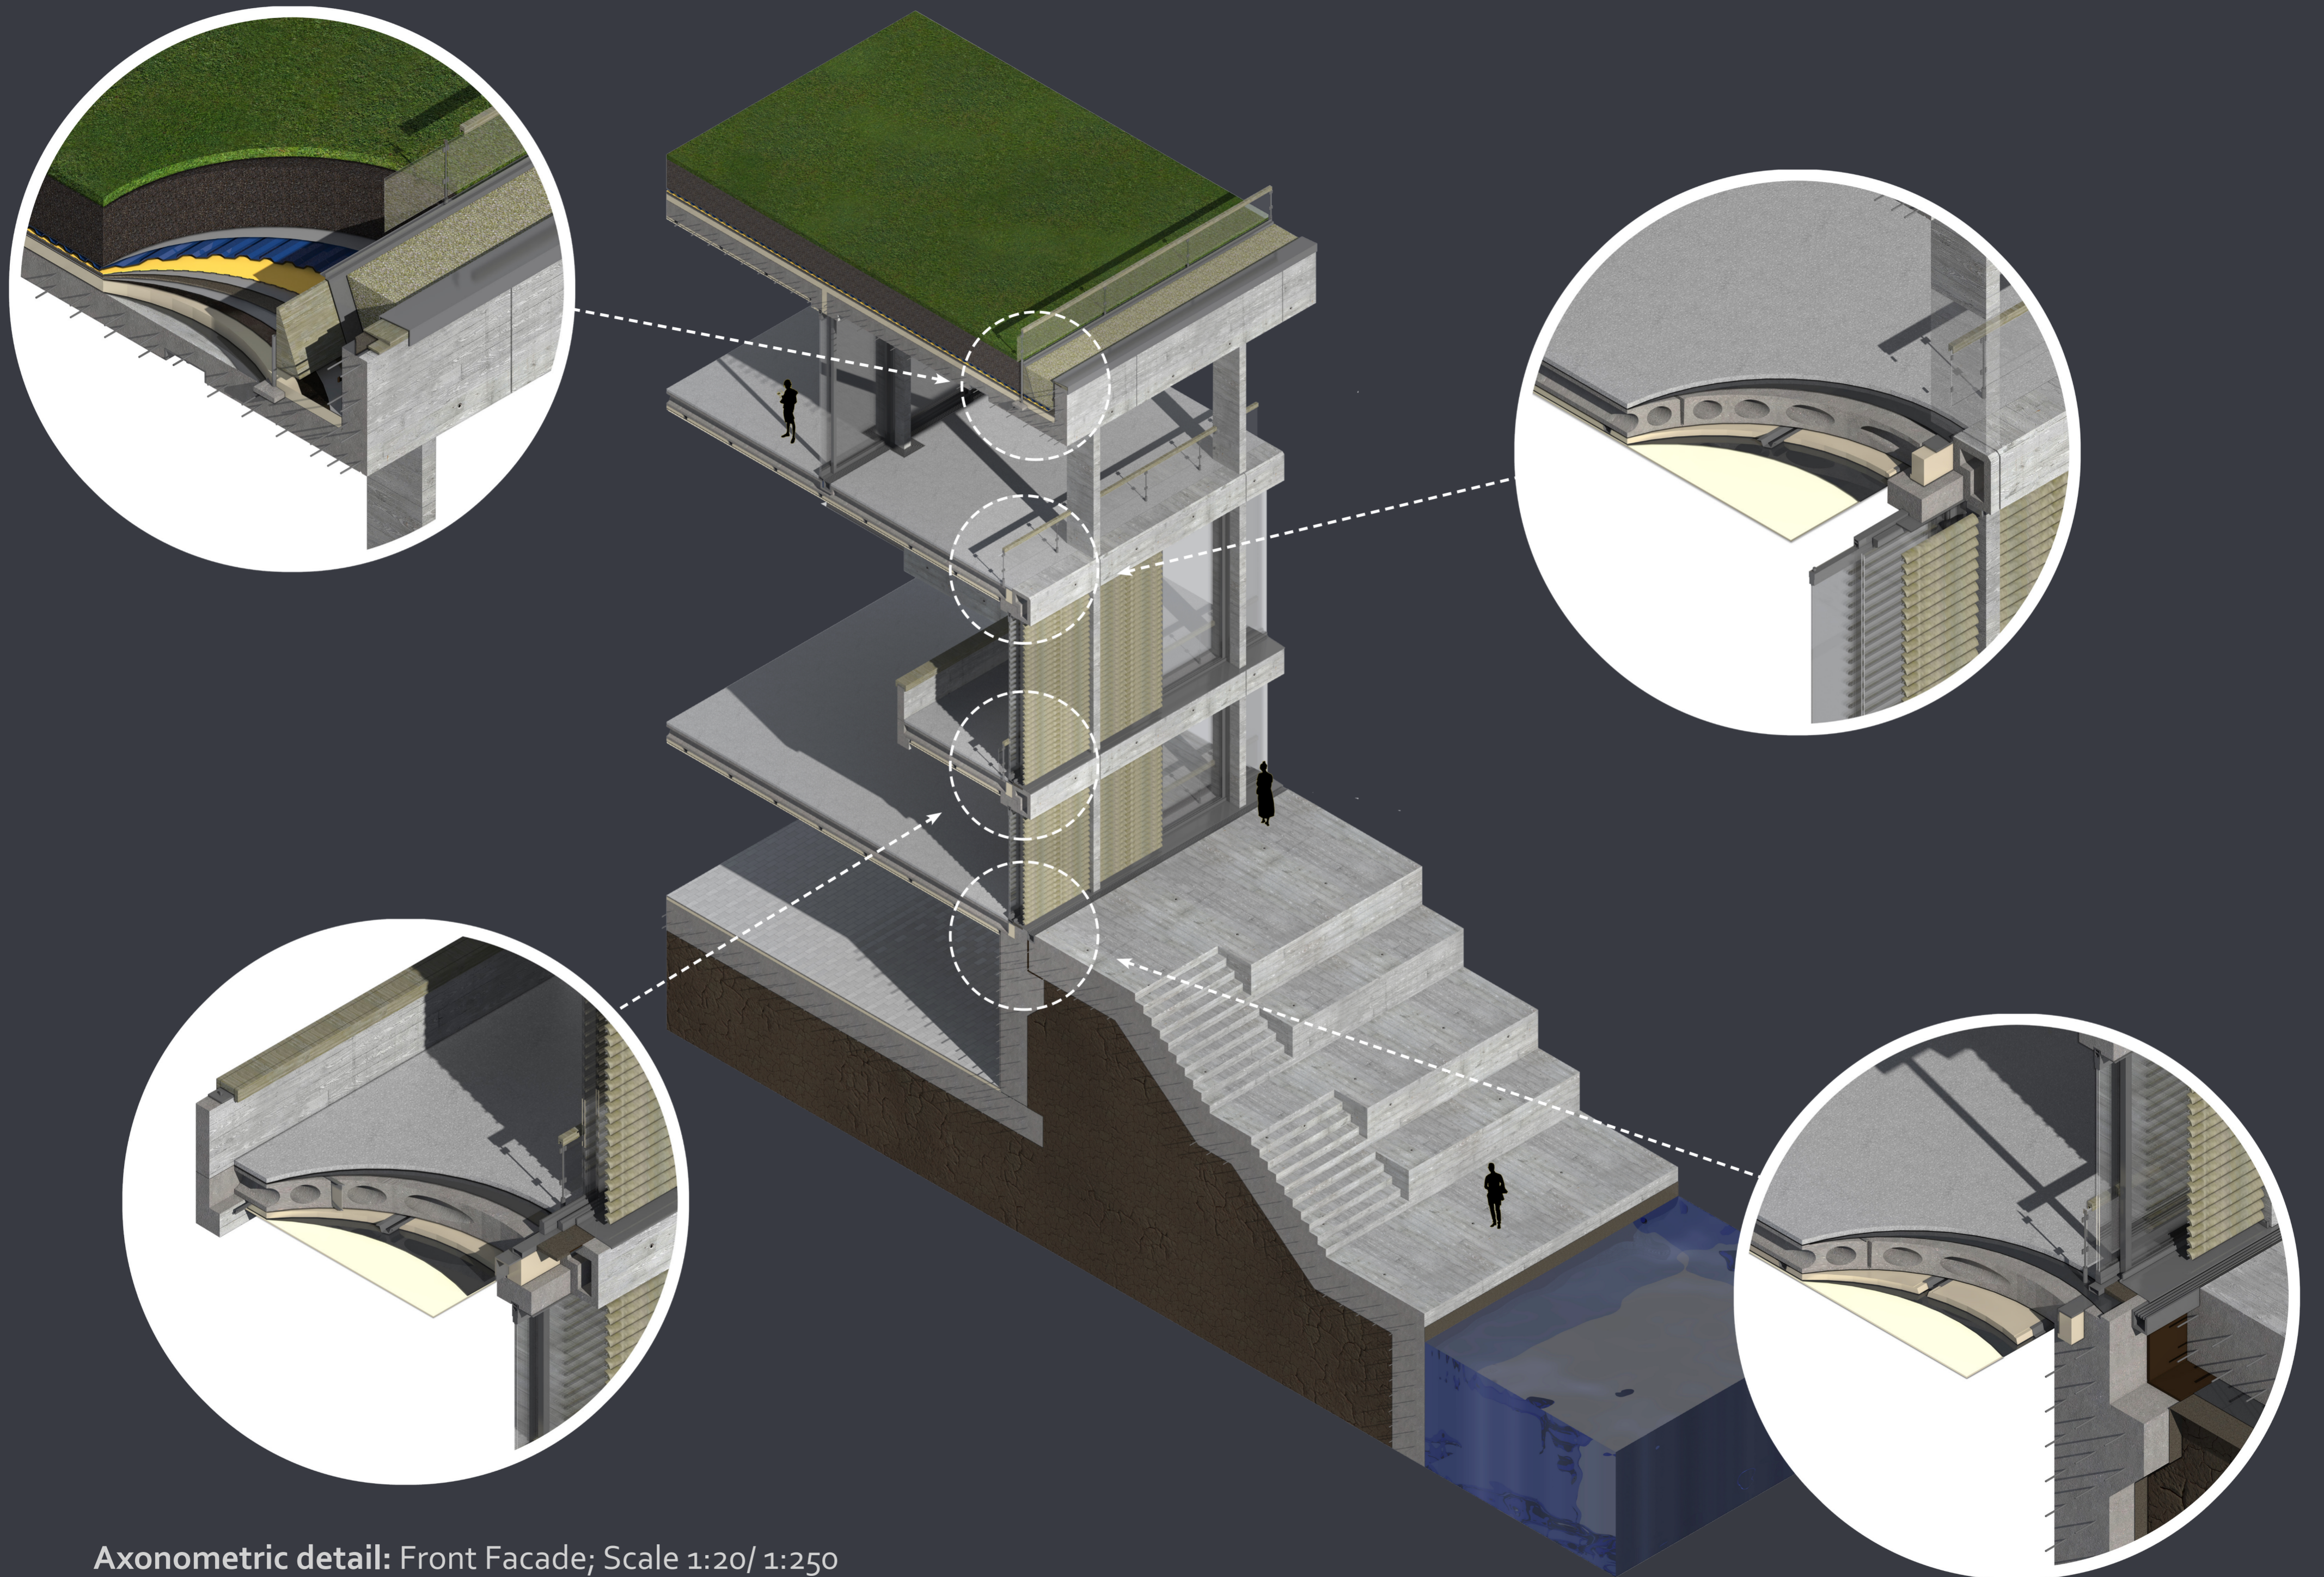

Axonometric detail: Front Facade; Scale 1:20/ 1:250