




Armature plan 1:100

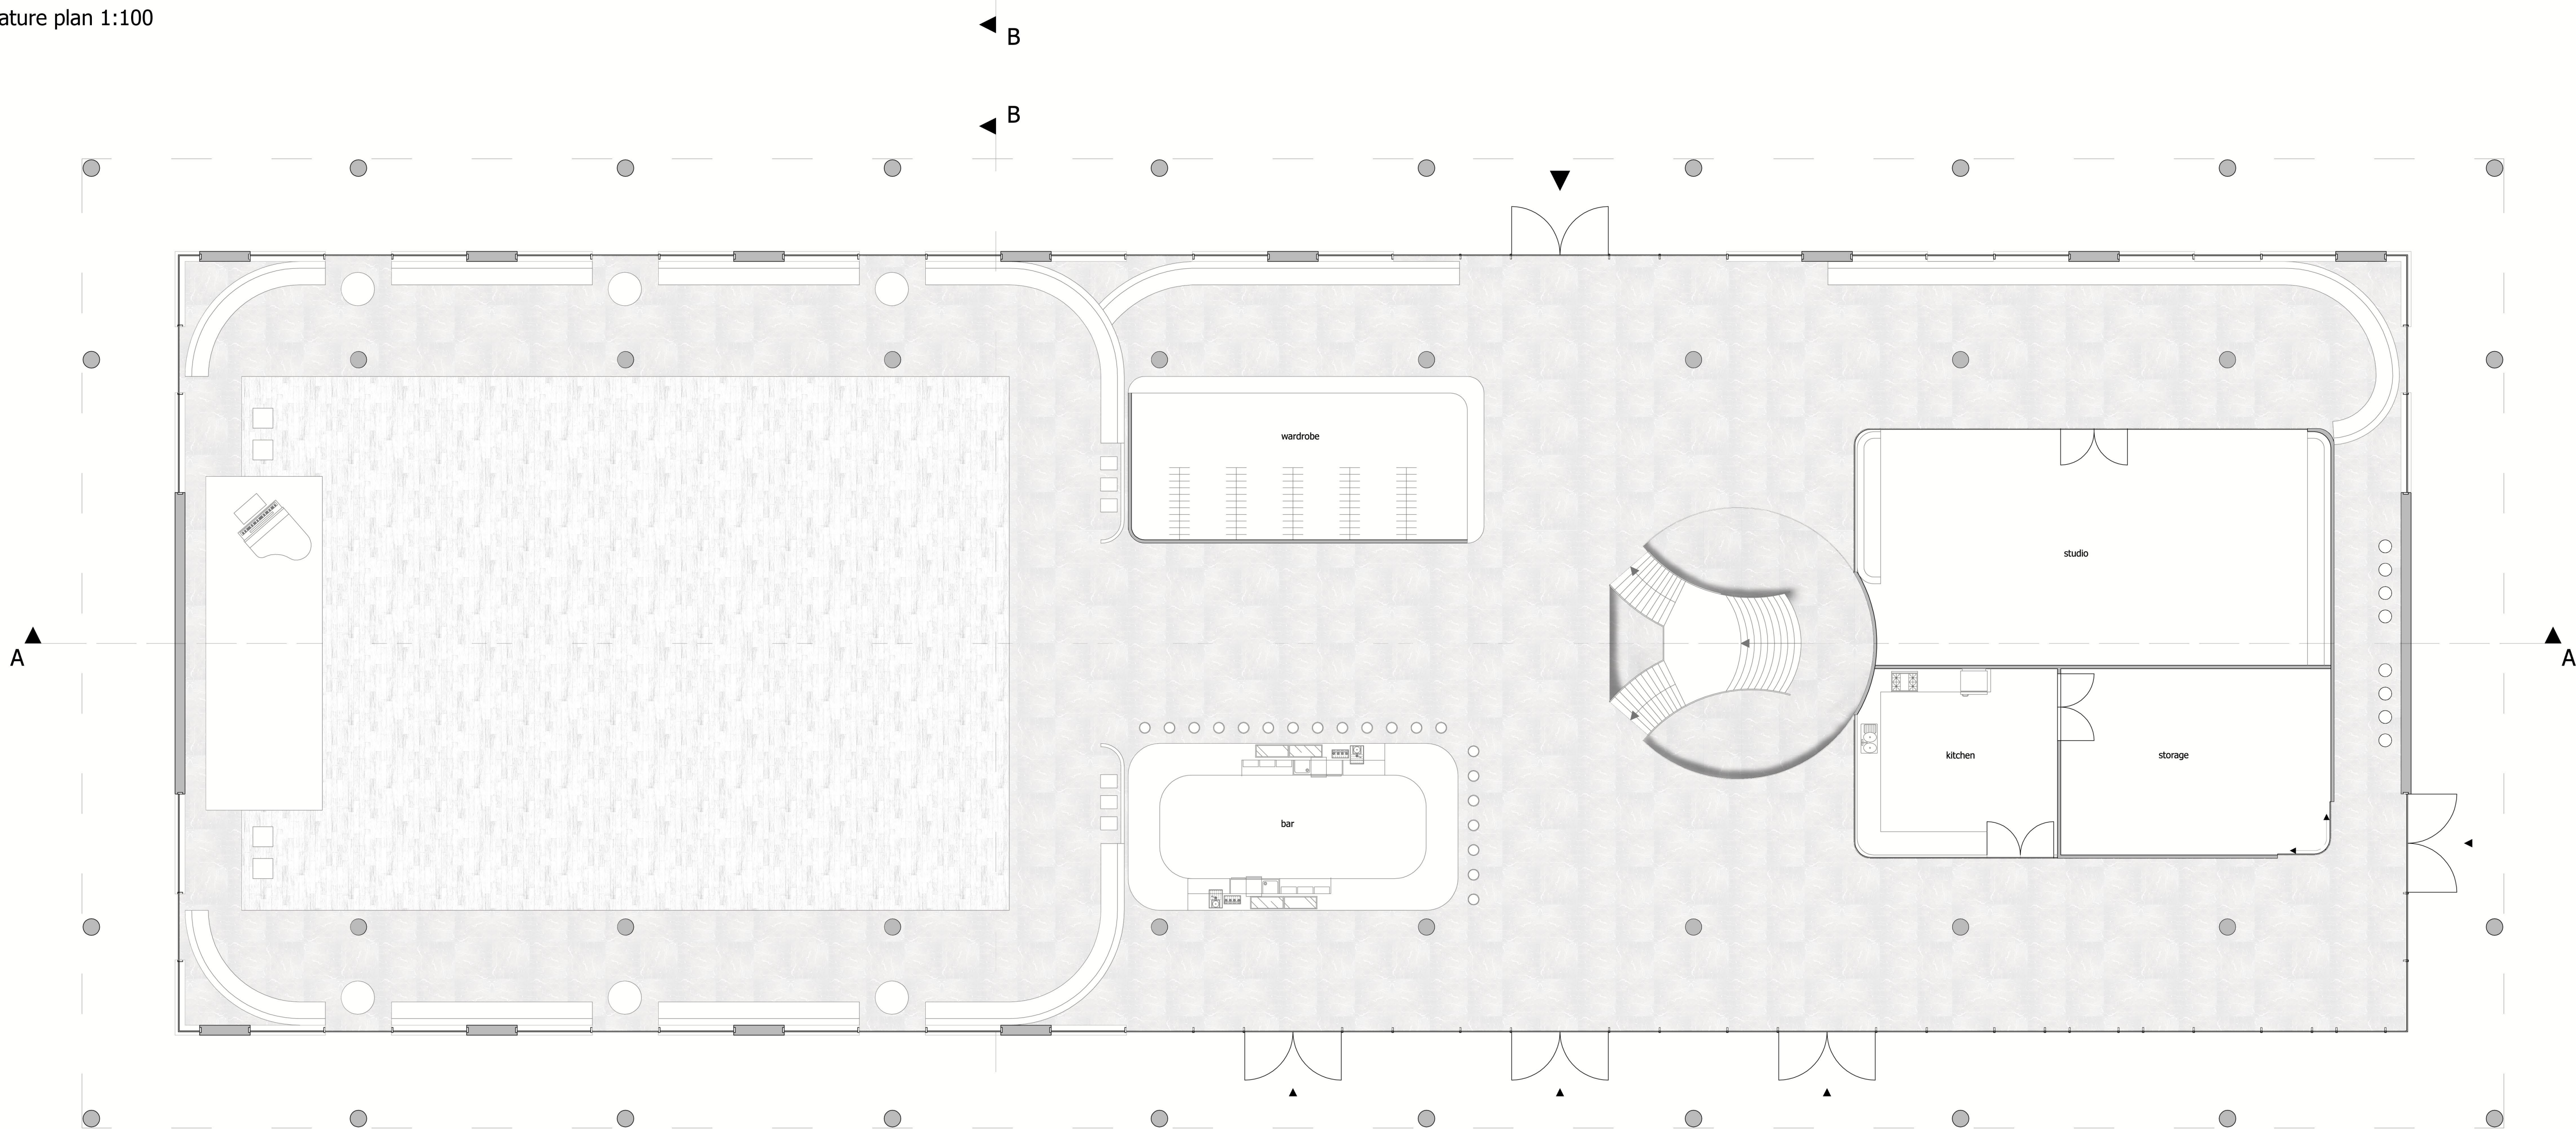


Floor plan 1:100

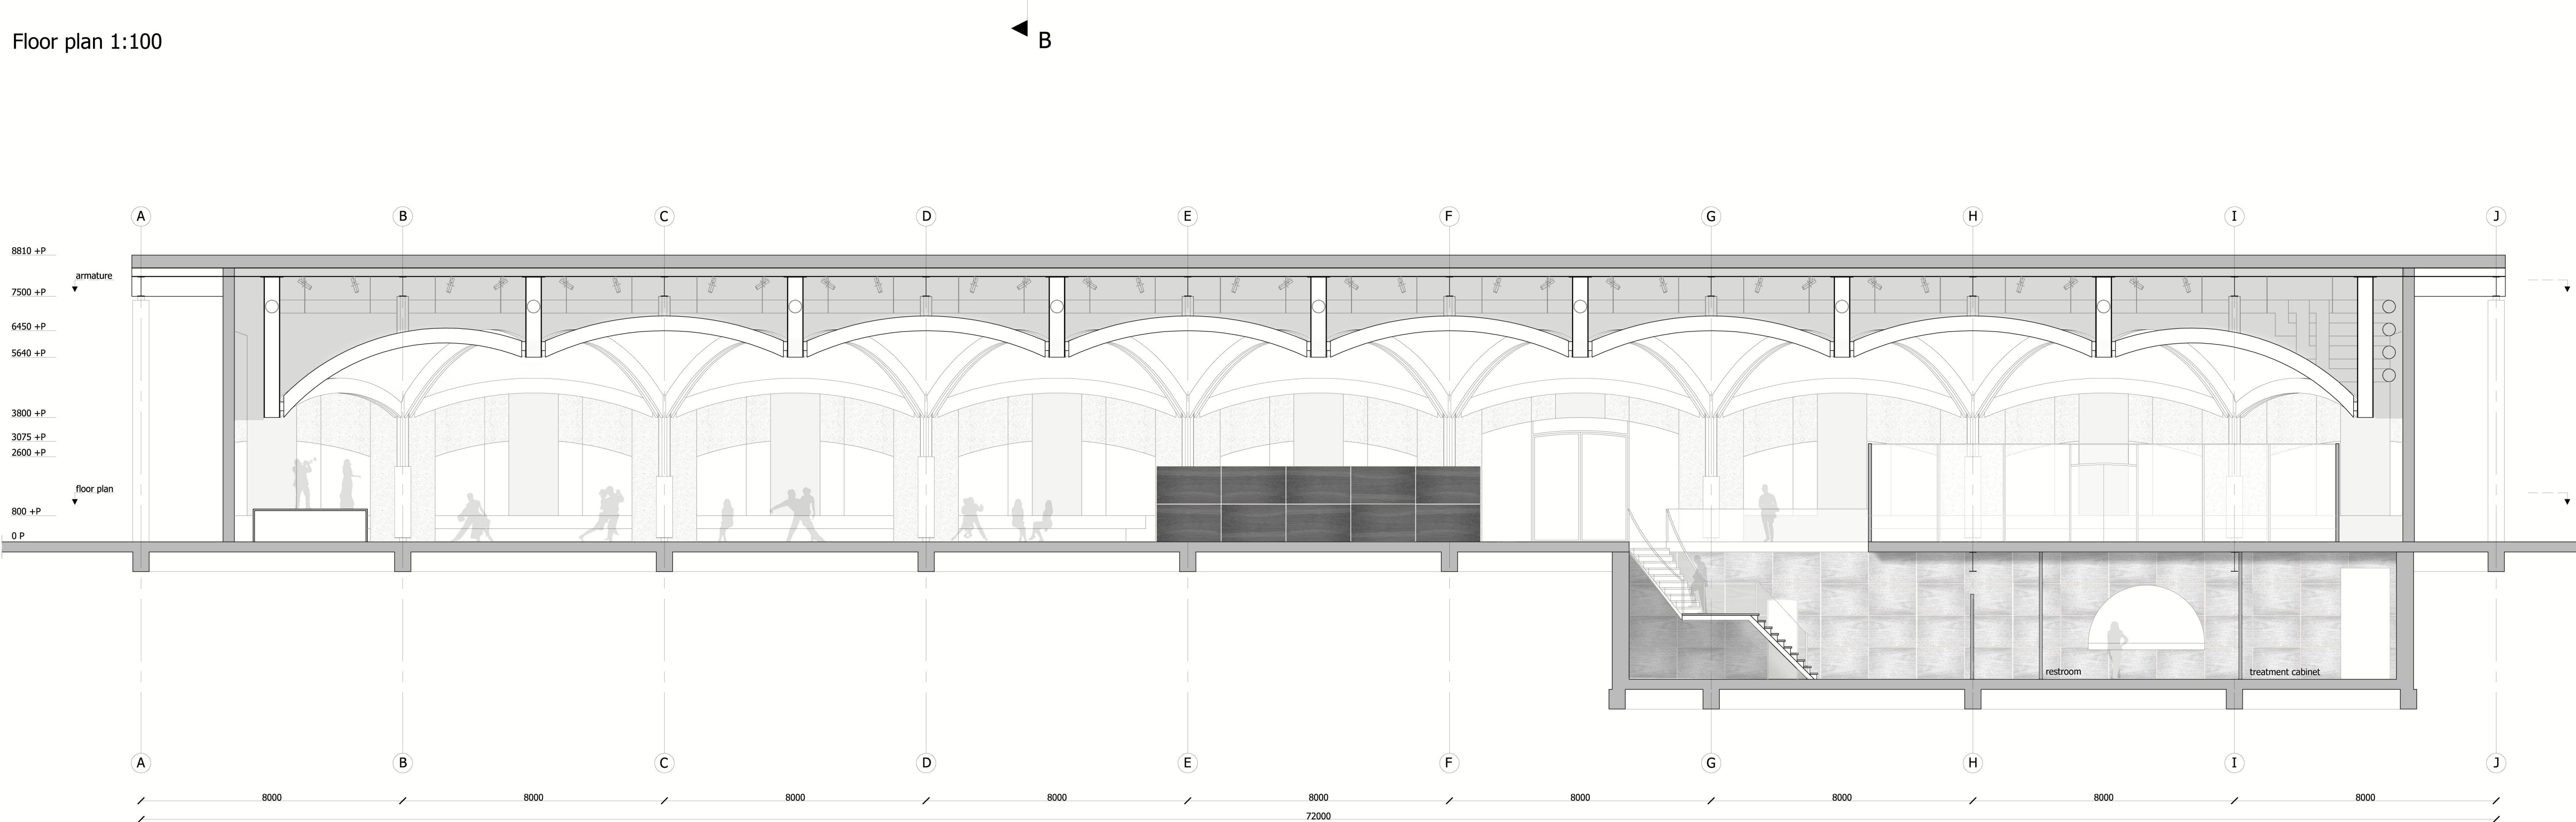


Section A-A 1:100

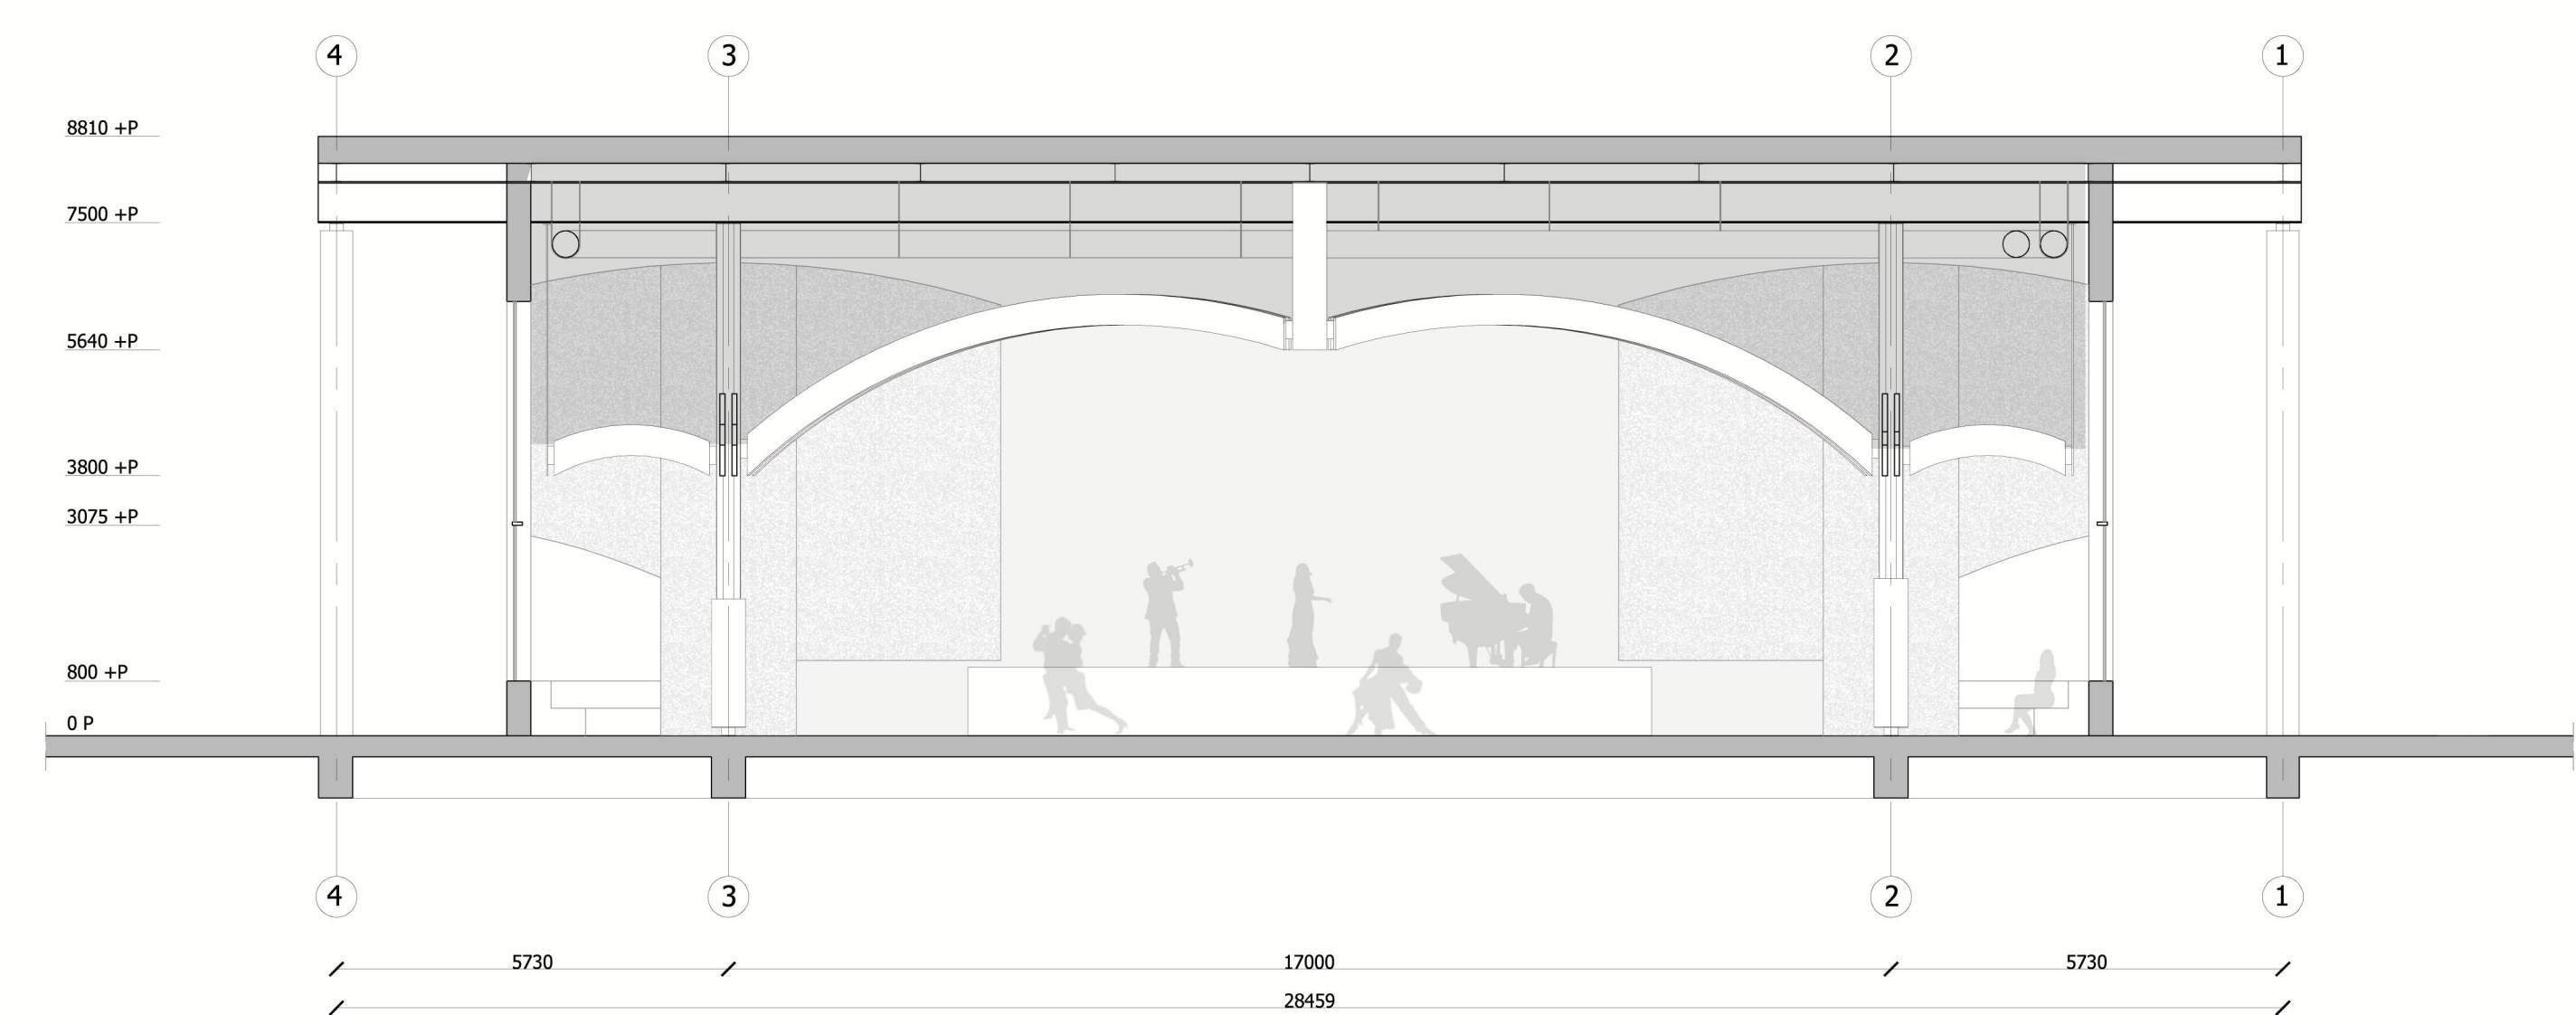


Section B-B 1:100

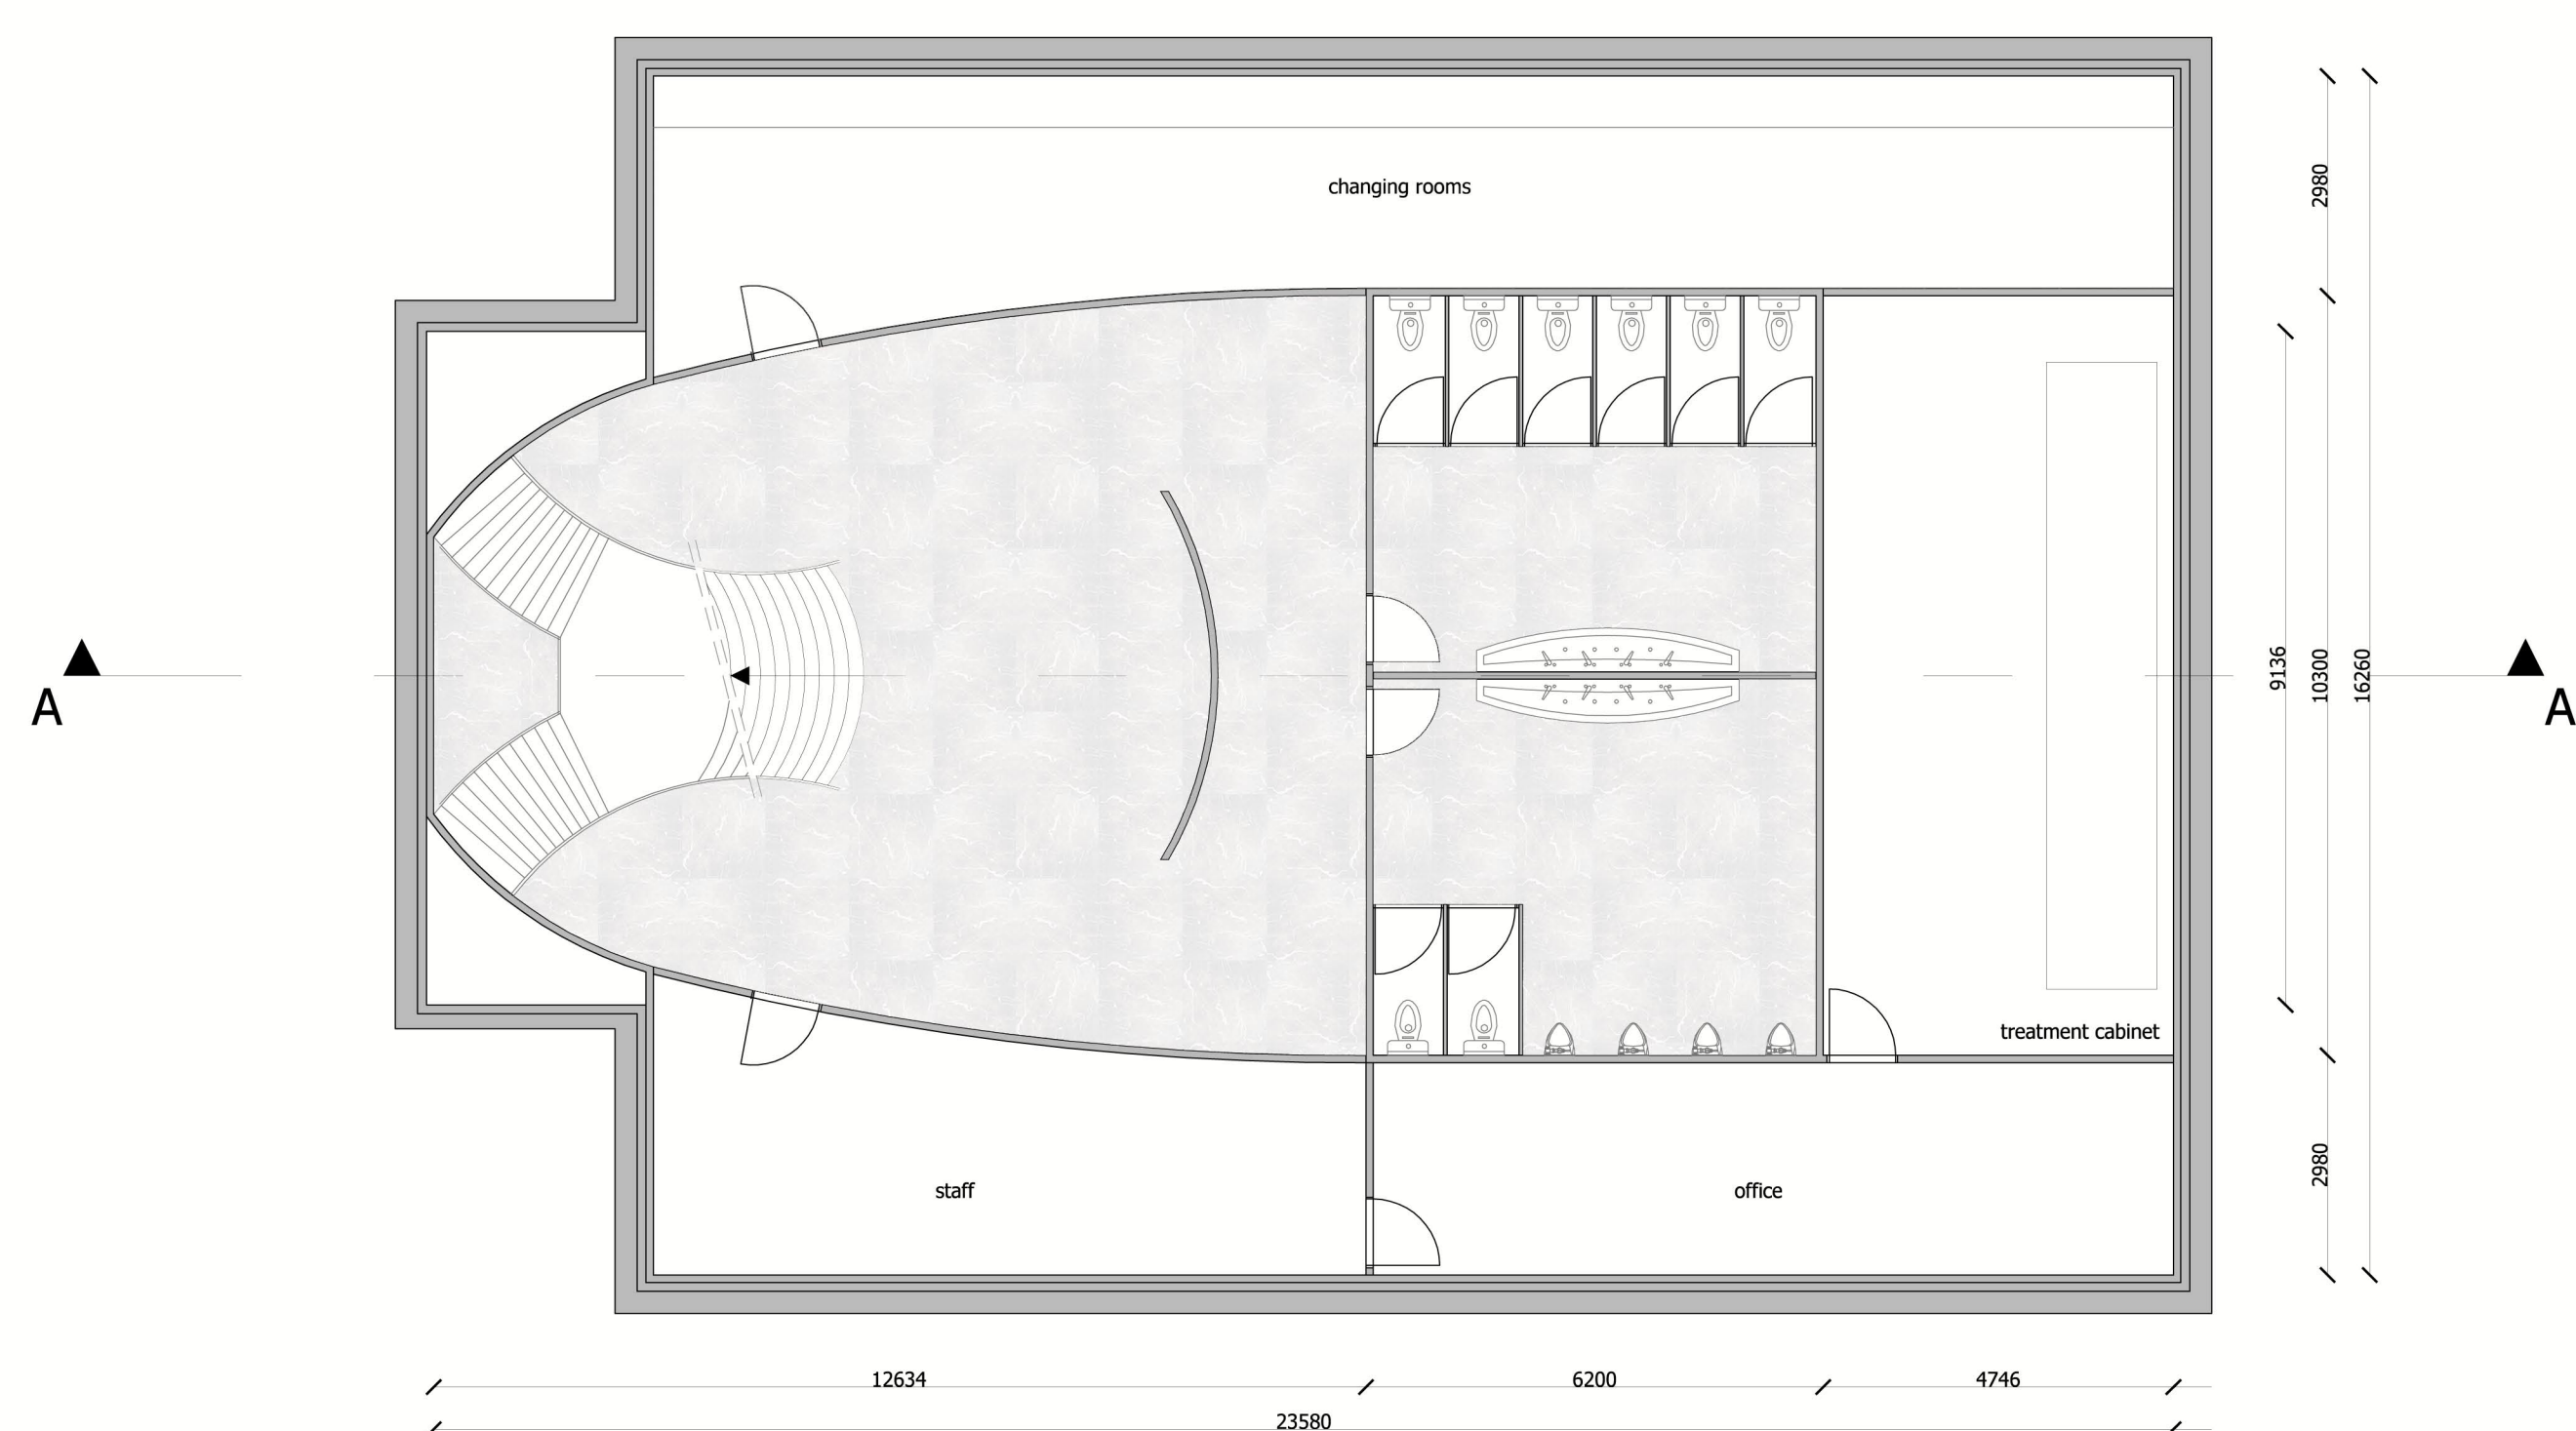


Basement plan 1:100

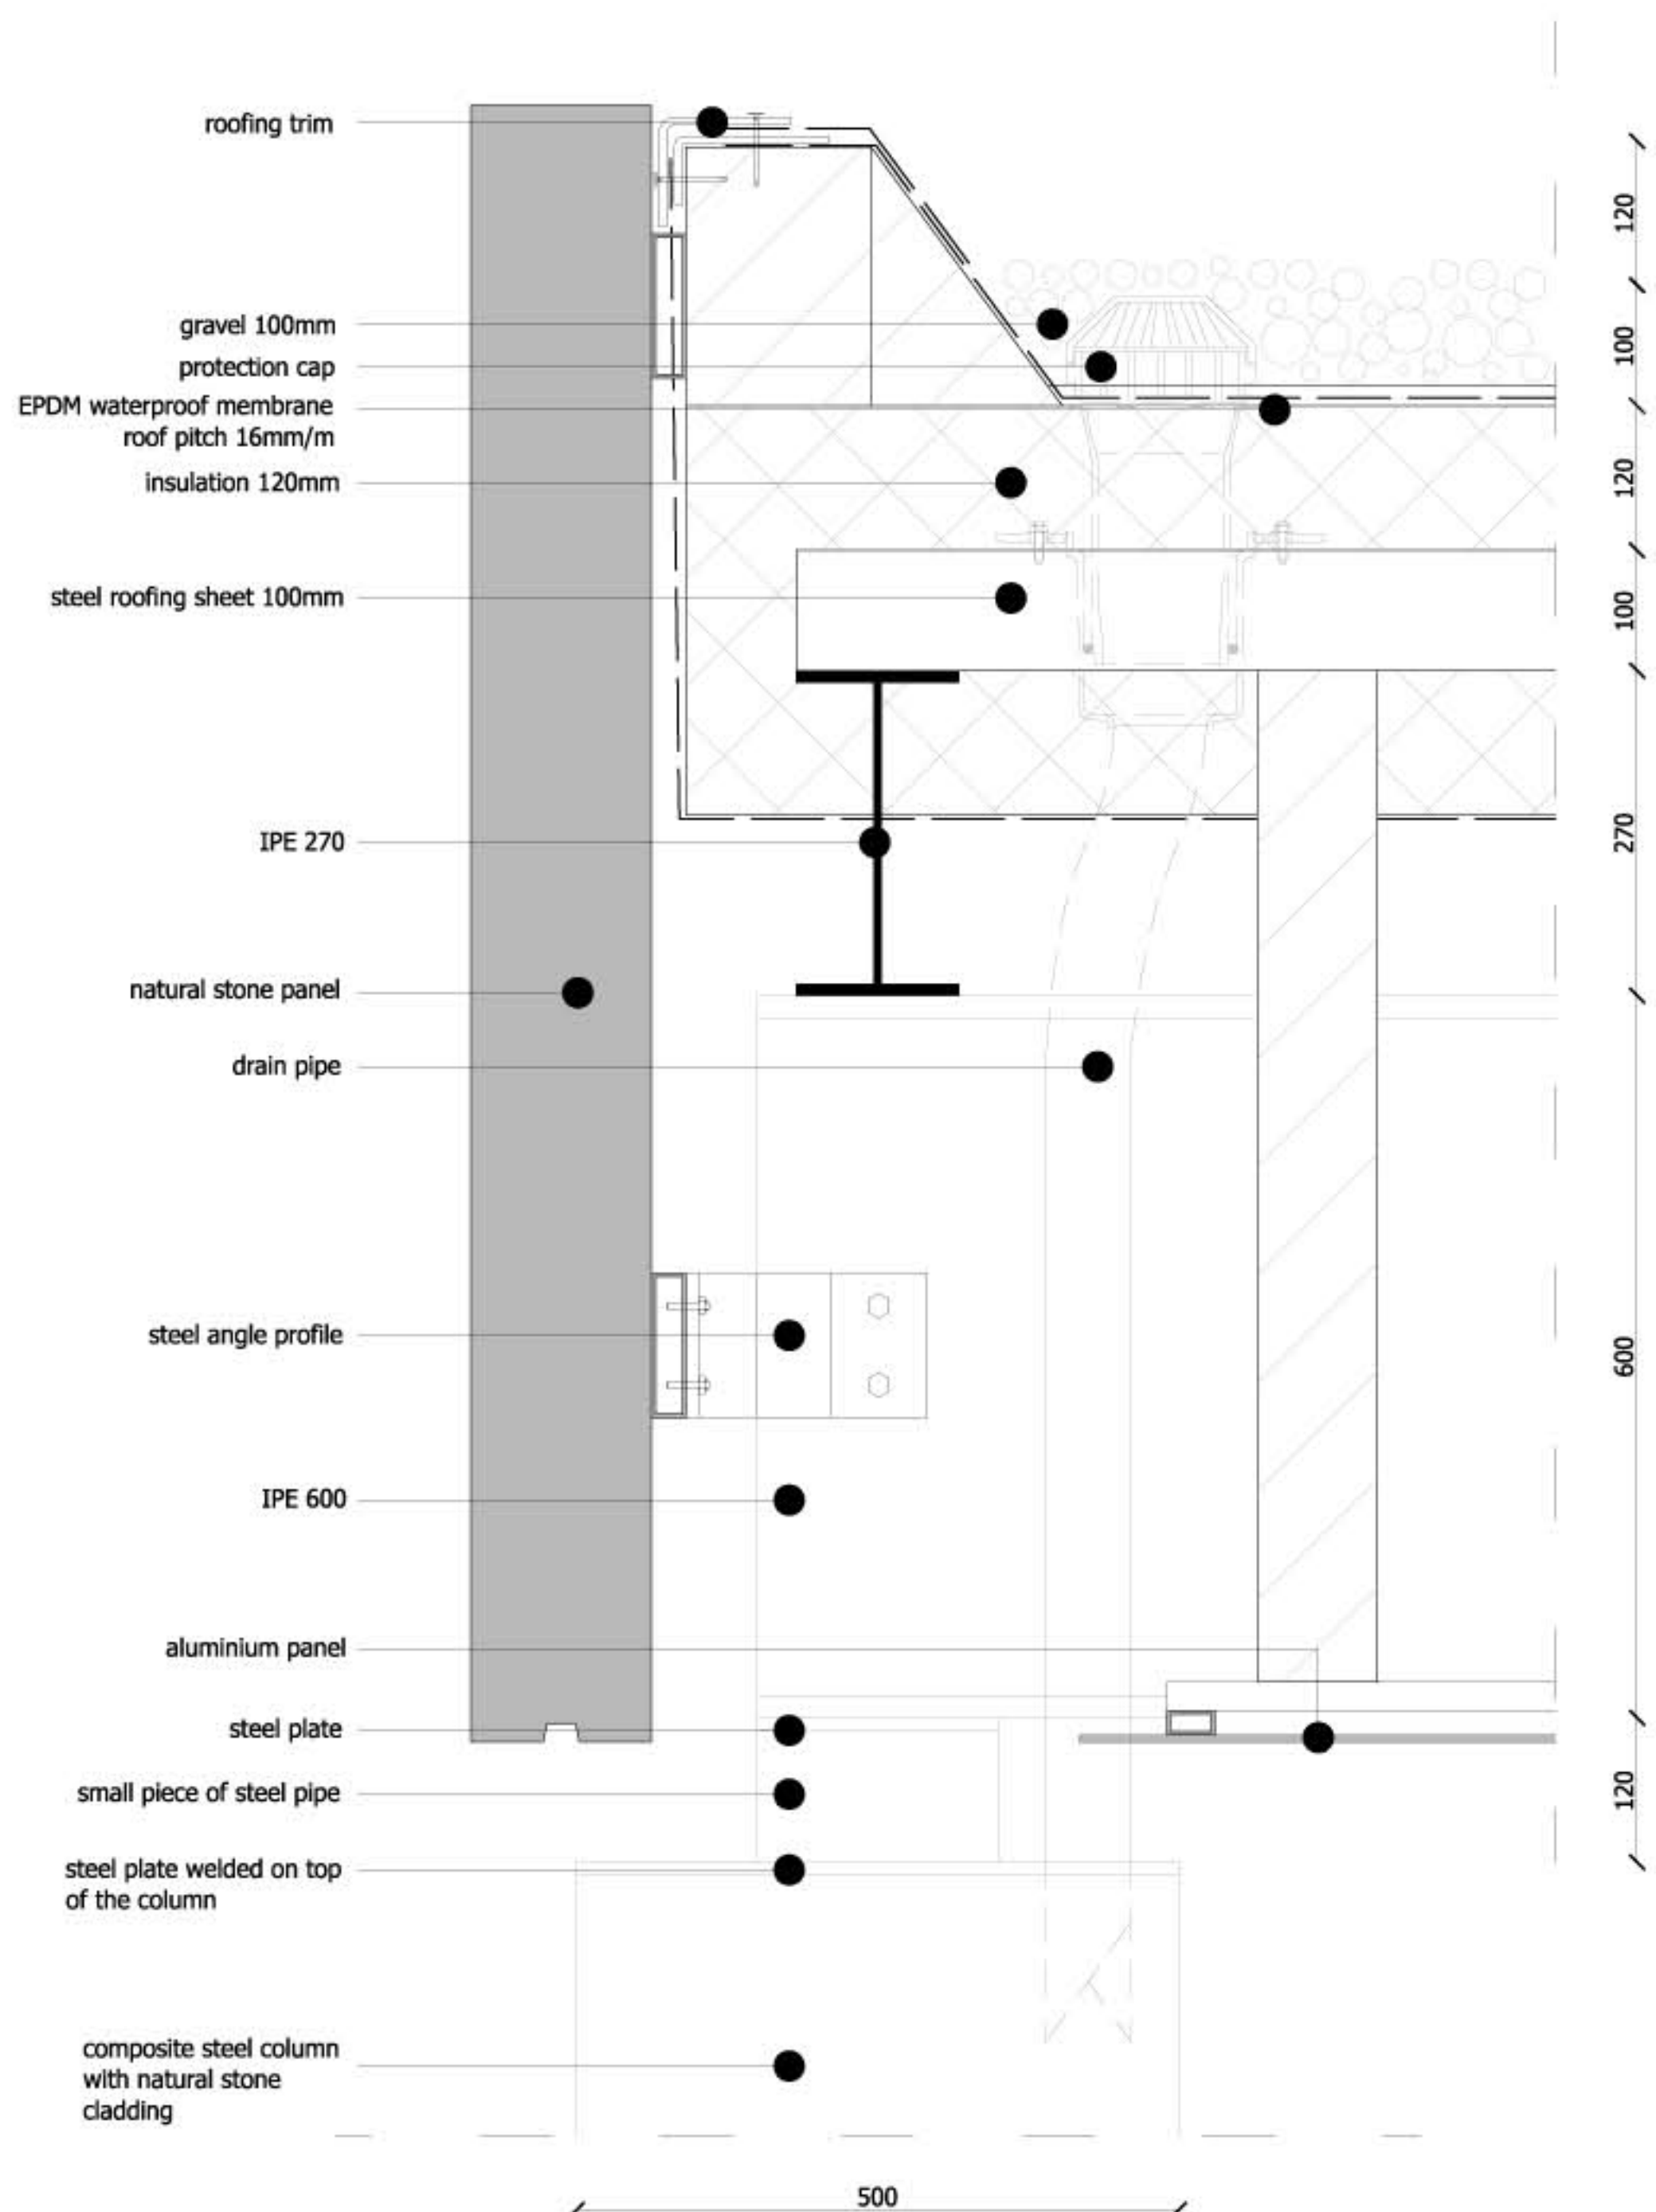


Detail D4 1:5
Eaves

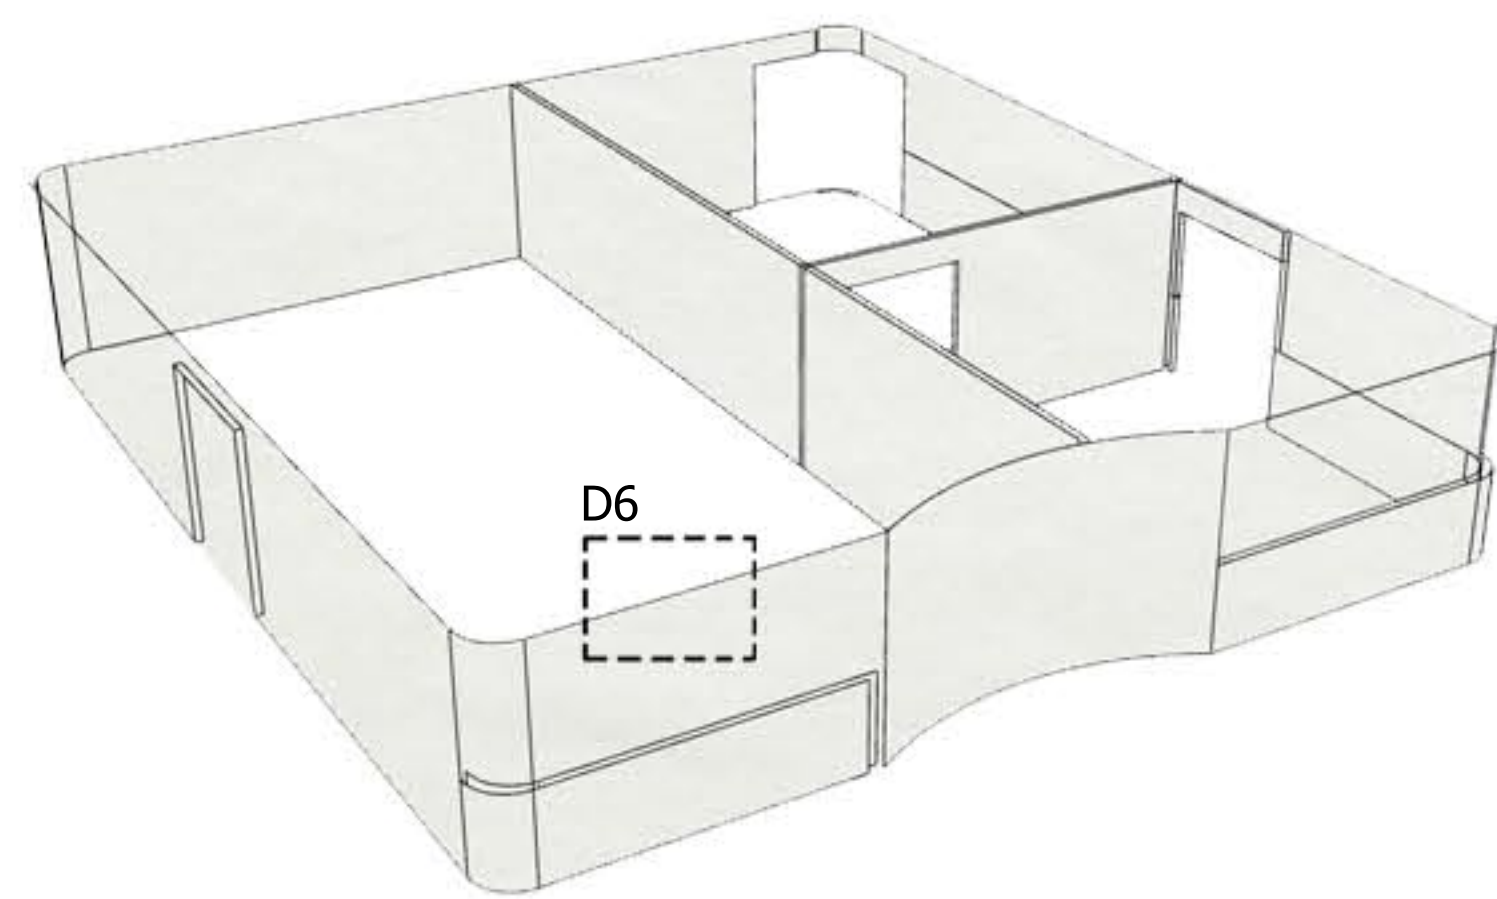


wooden interior unit

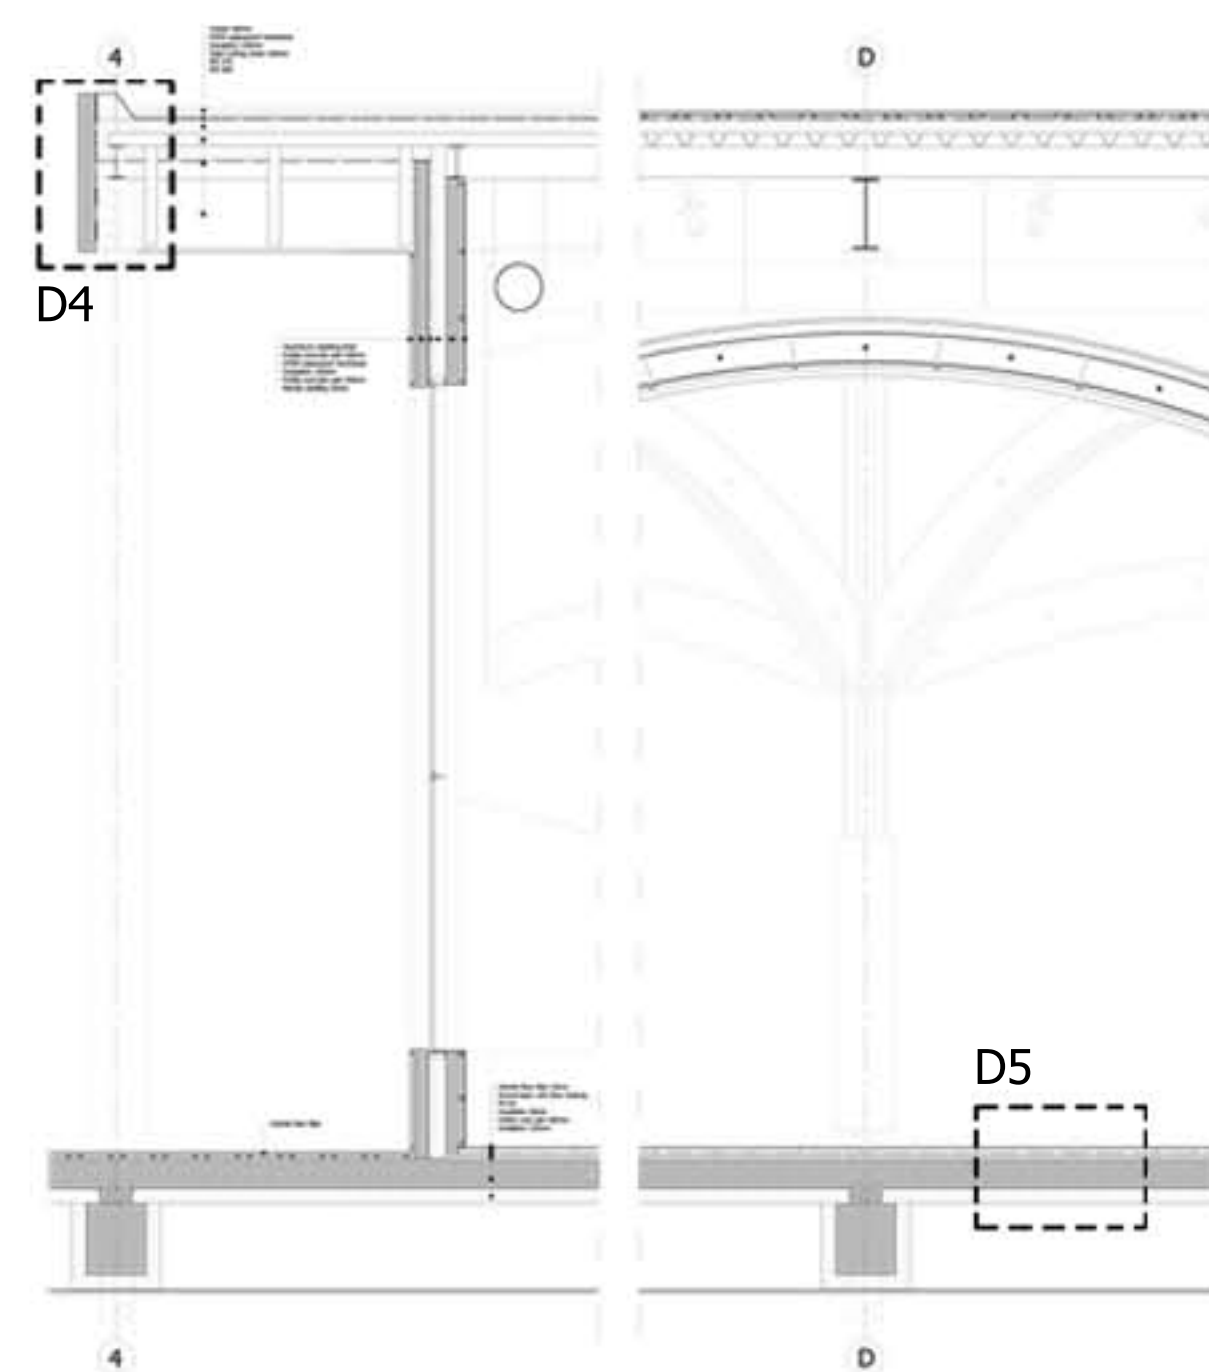


details overview

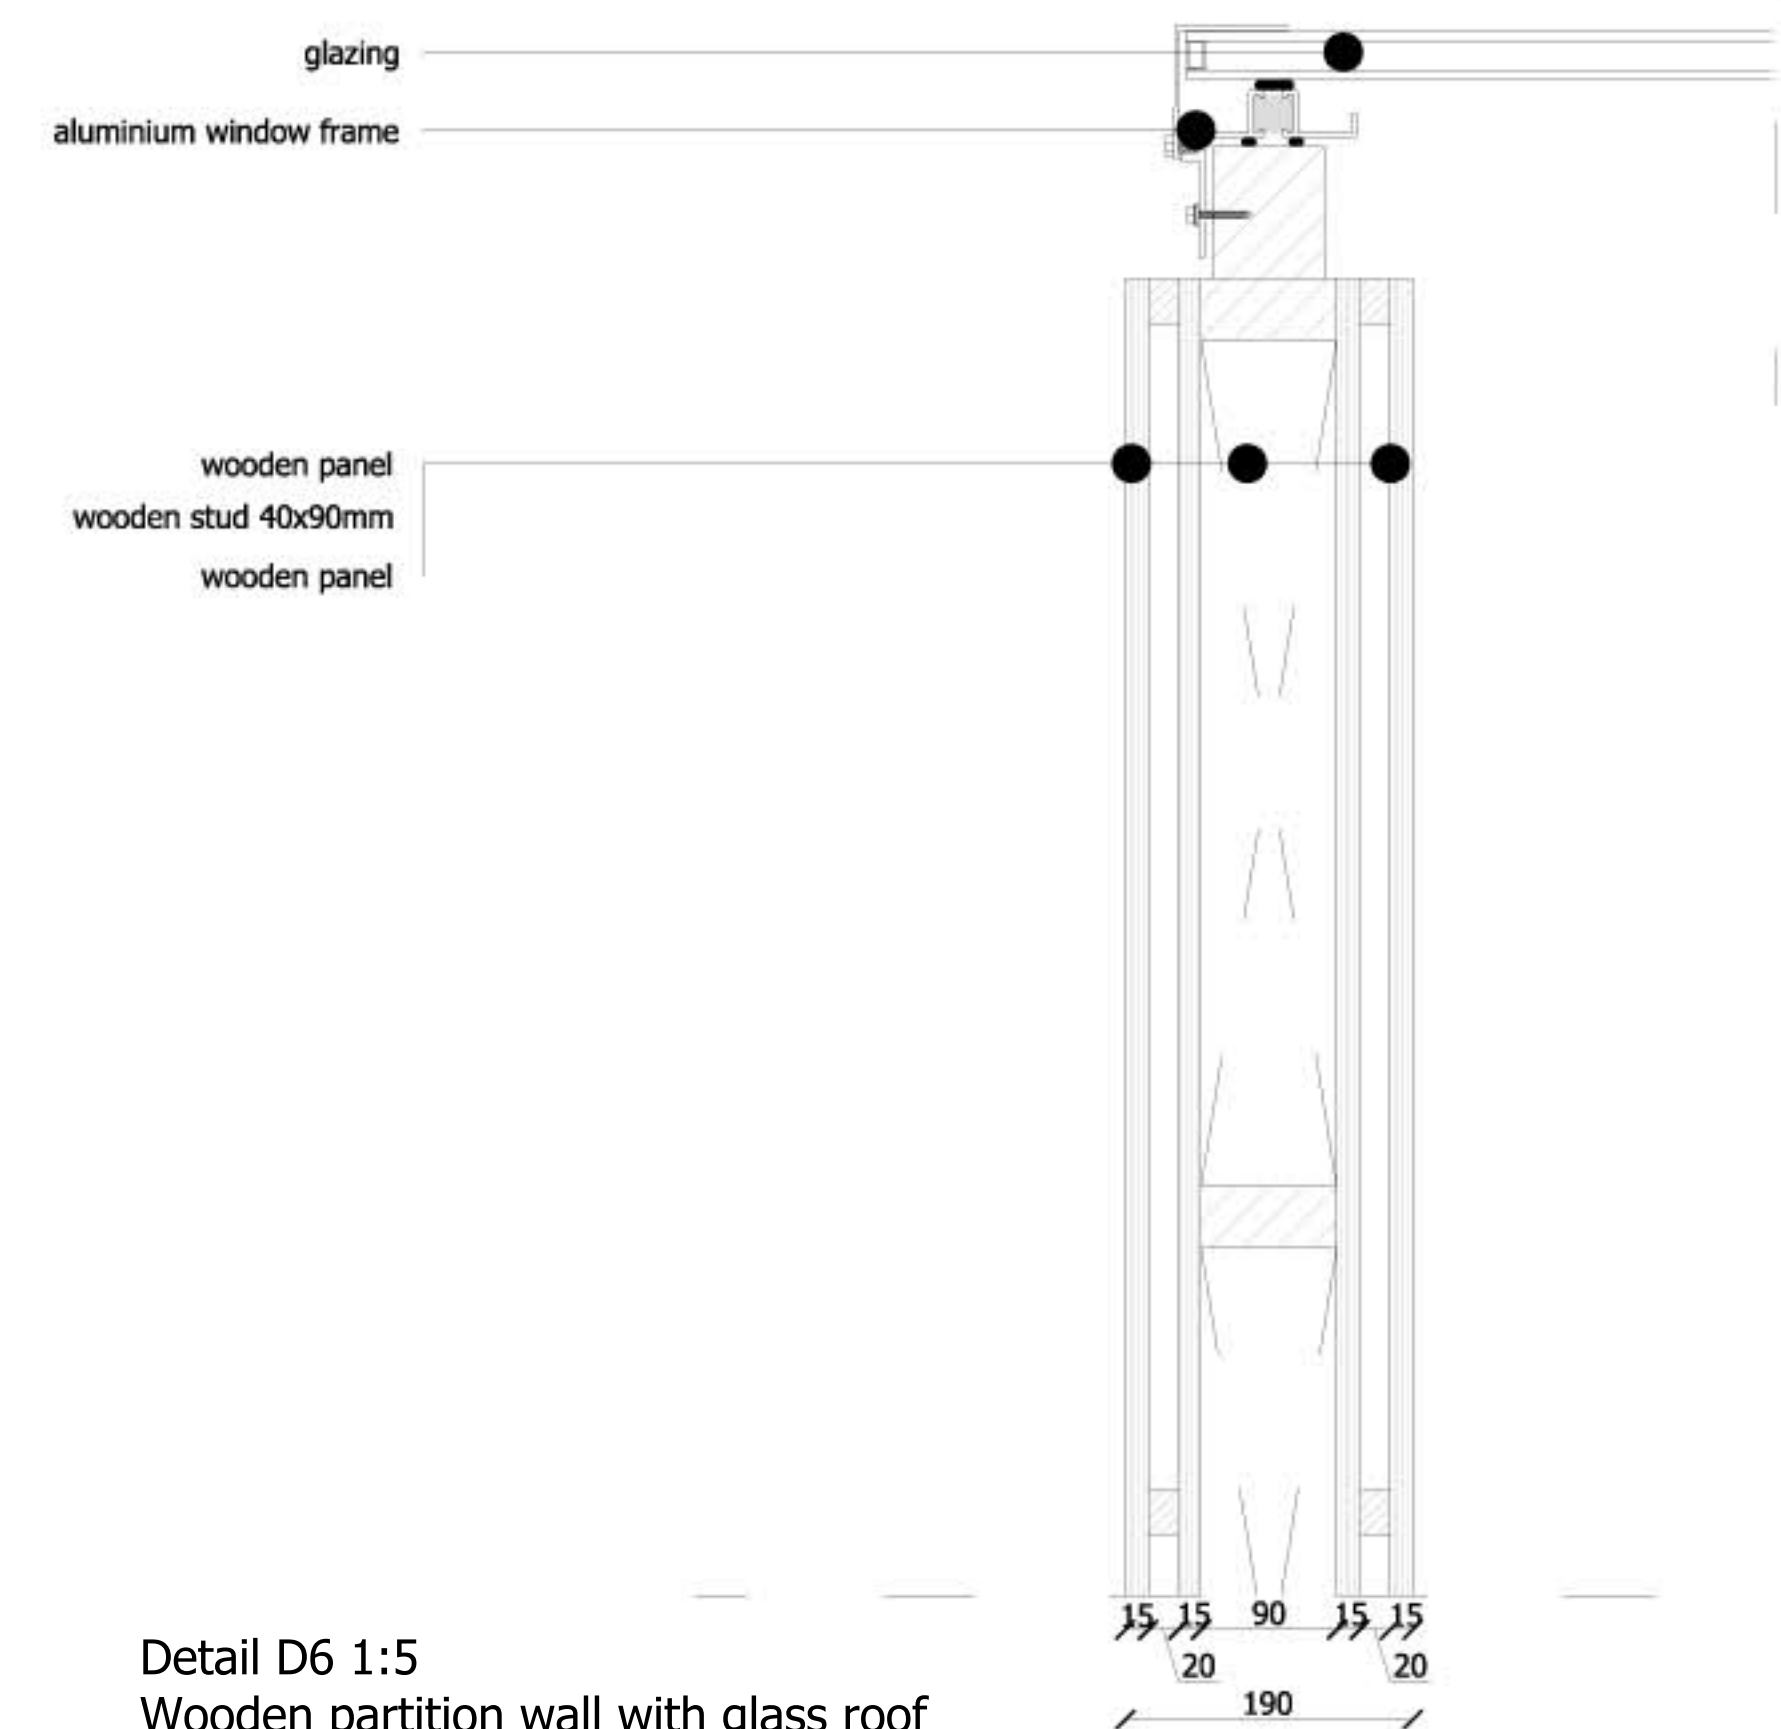


Detail D6 1:5
Wooden partition wall with glass roof

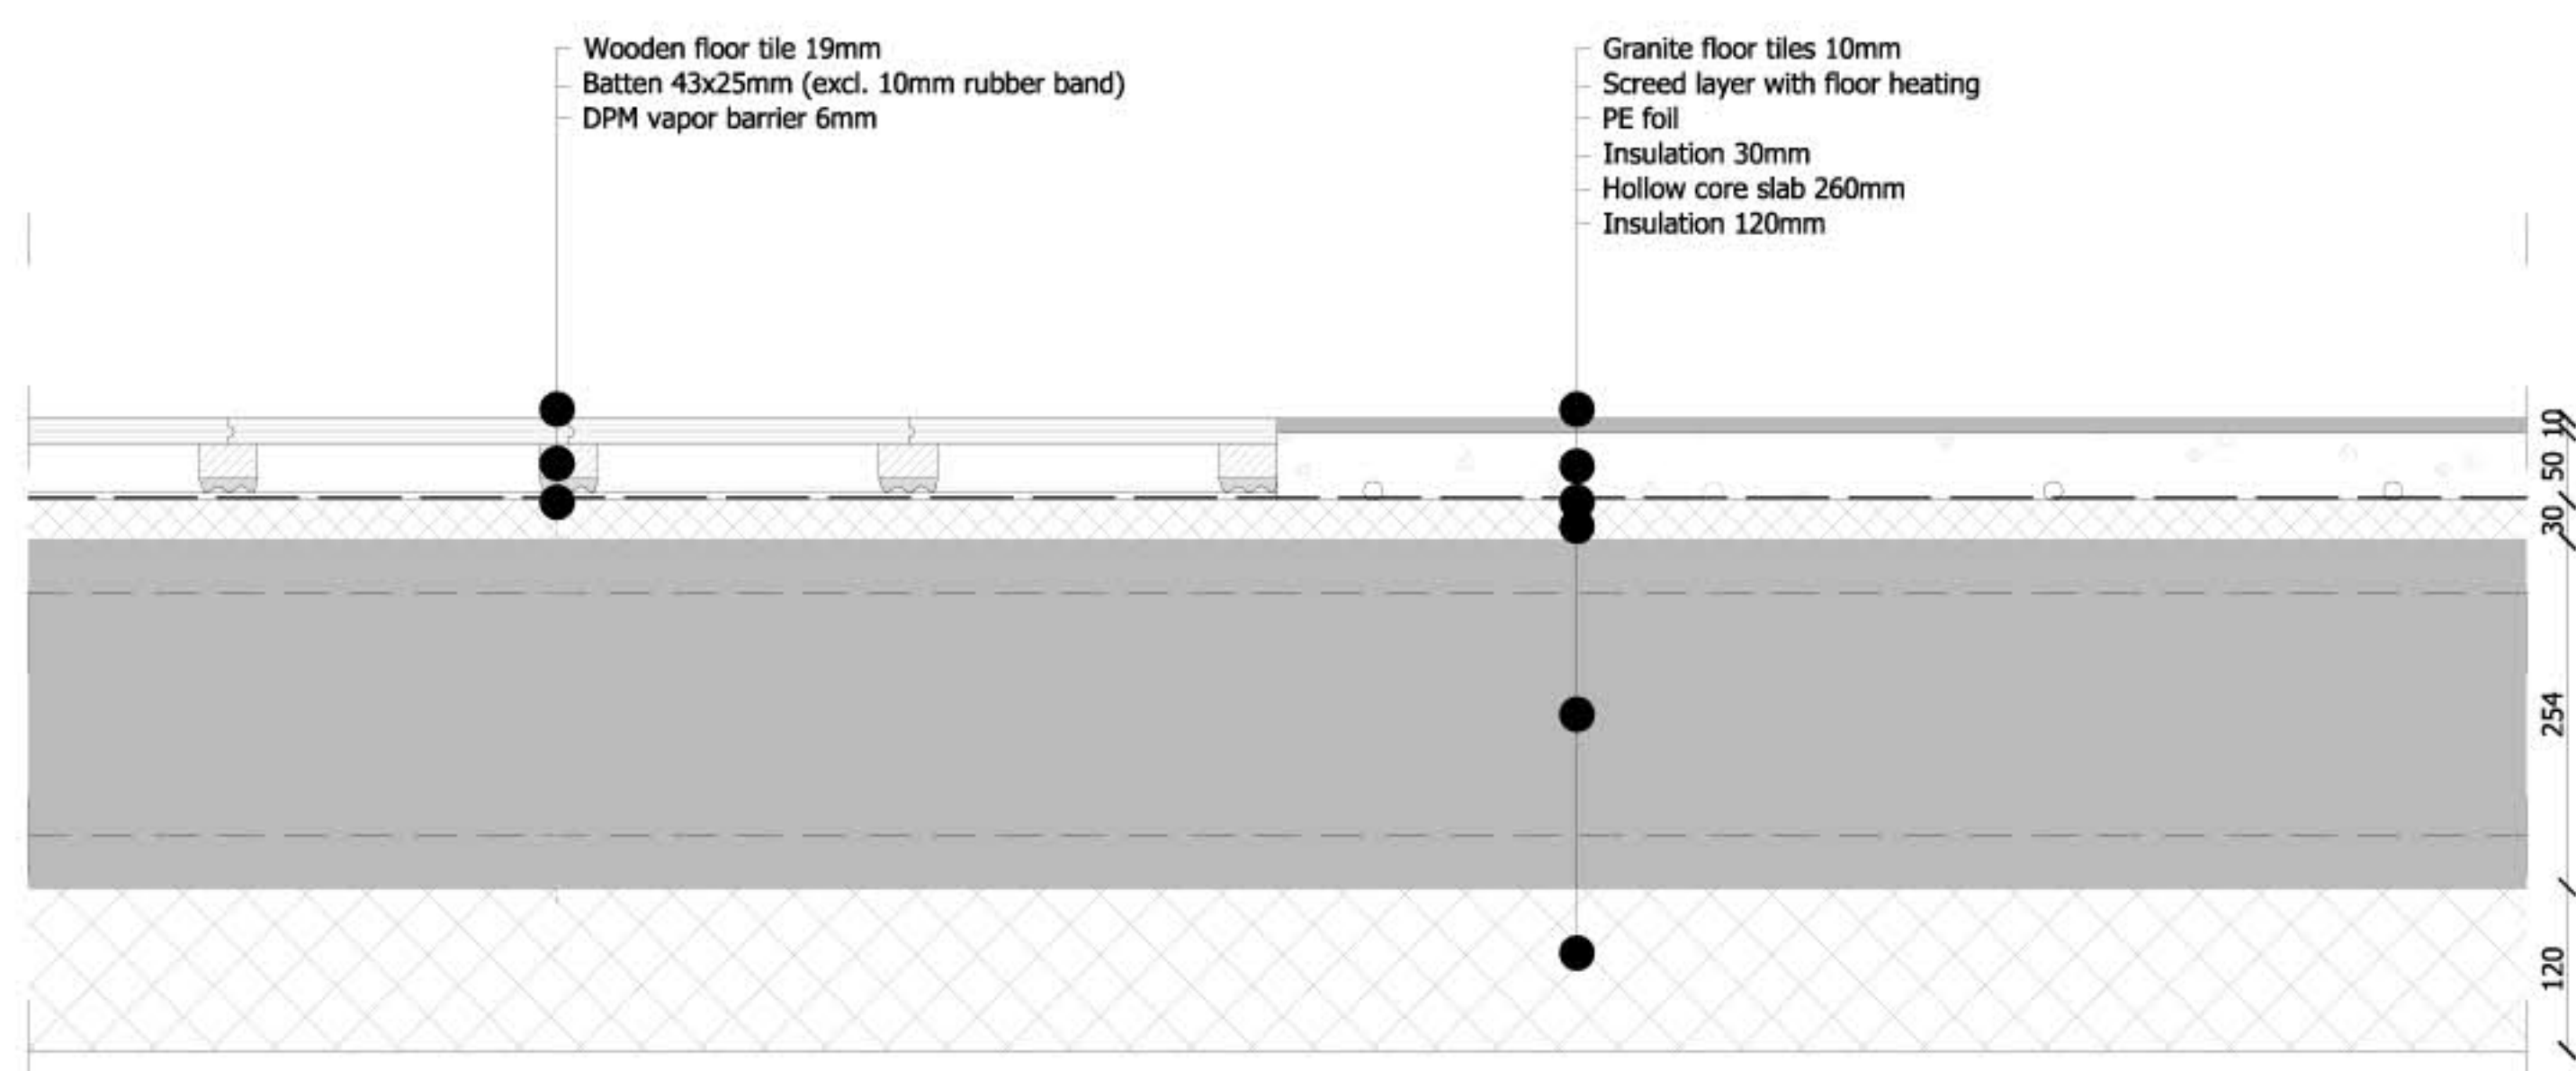


Detail D5 1:5
Sprung floor (dance) - main floor

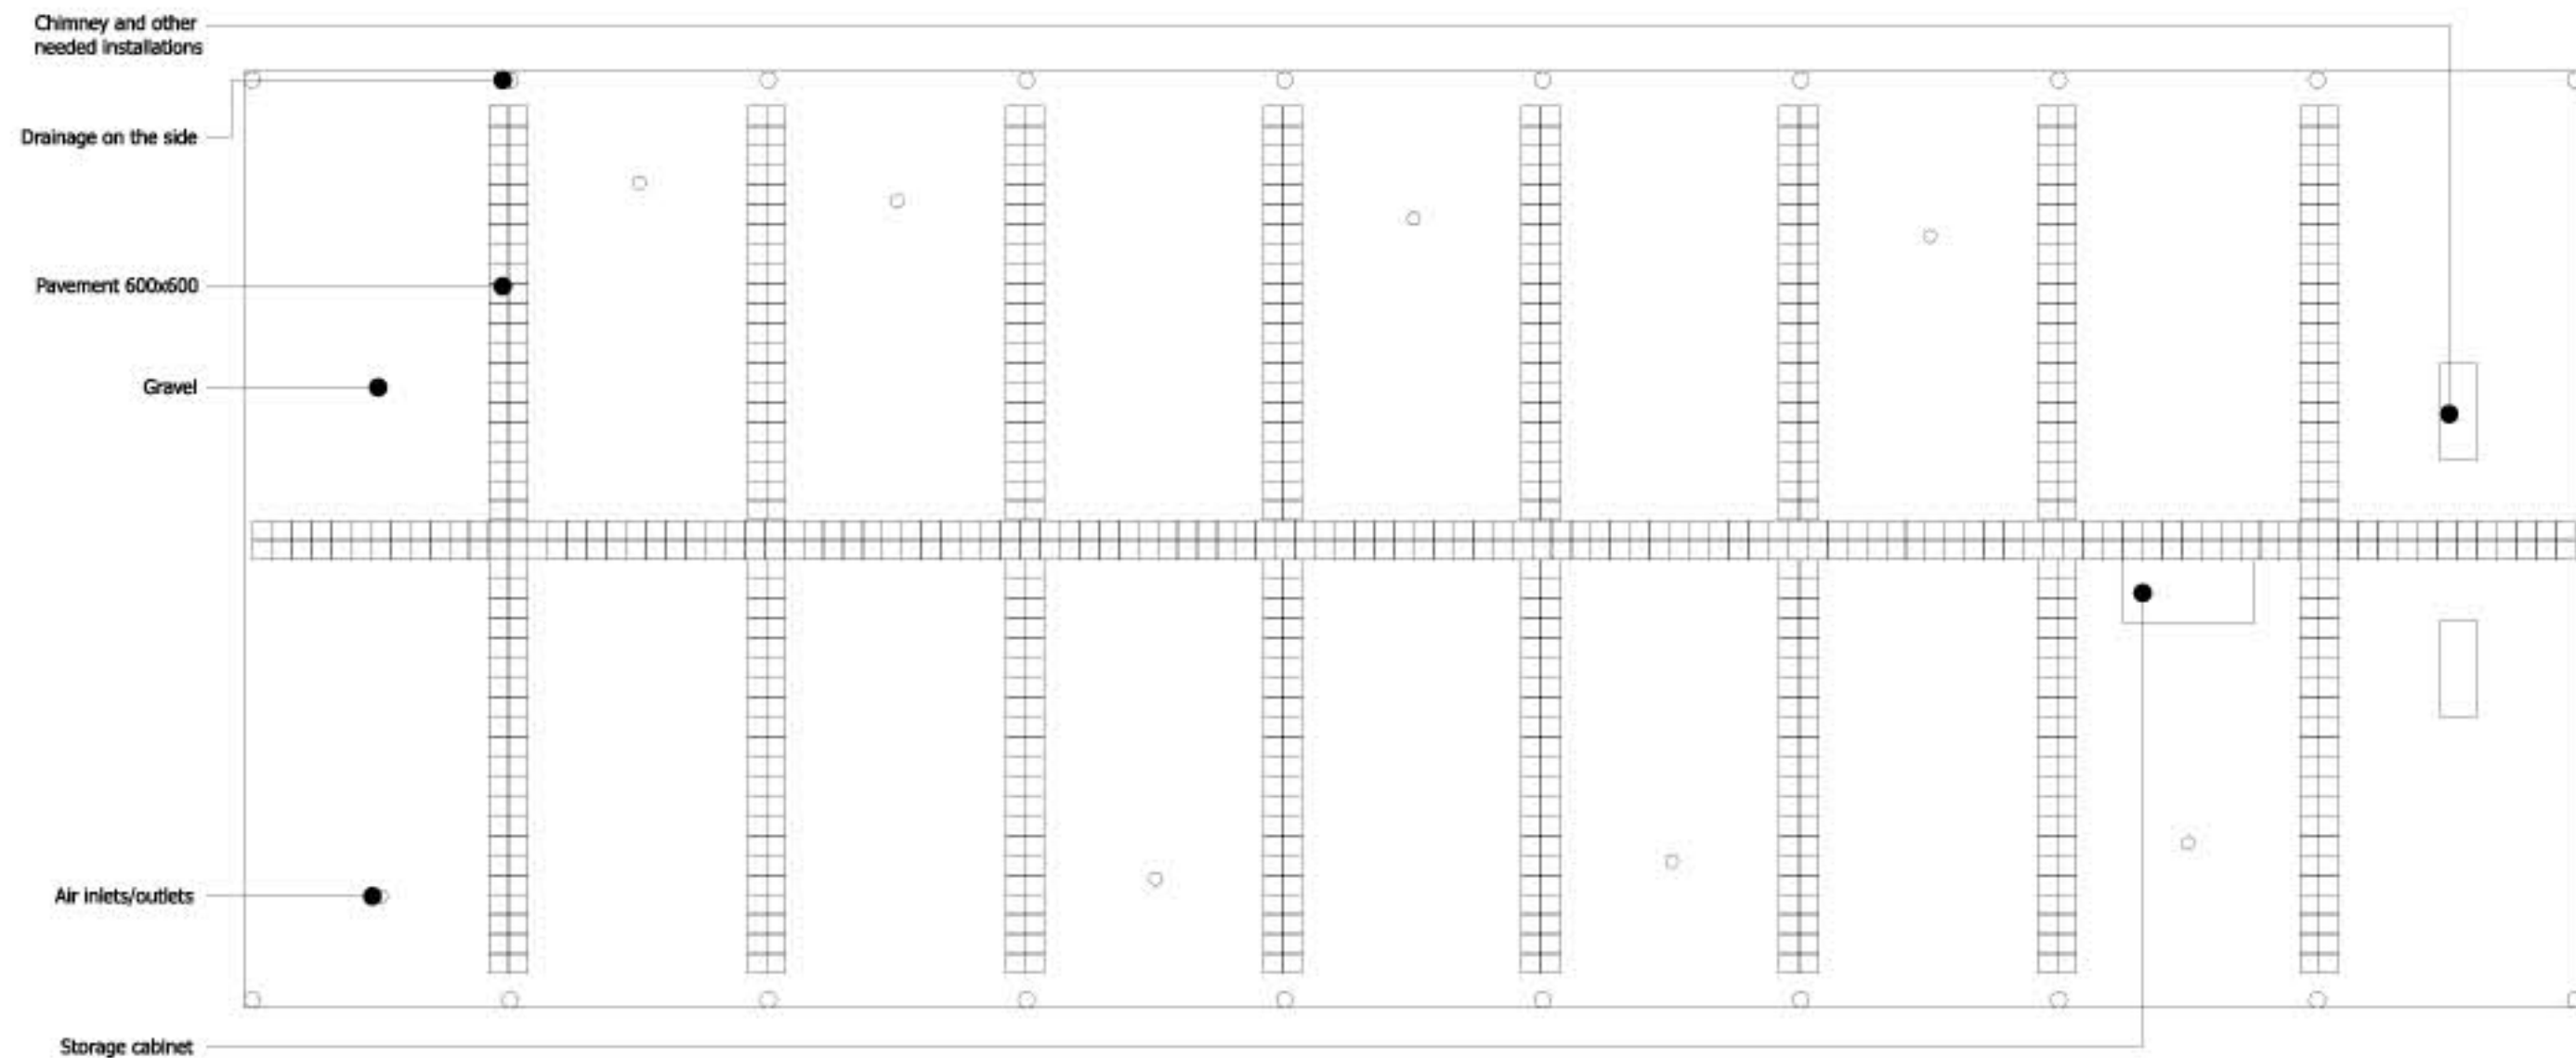





Roof view

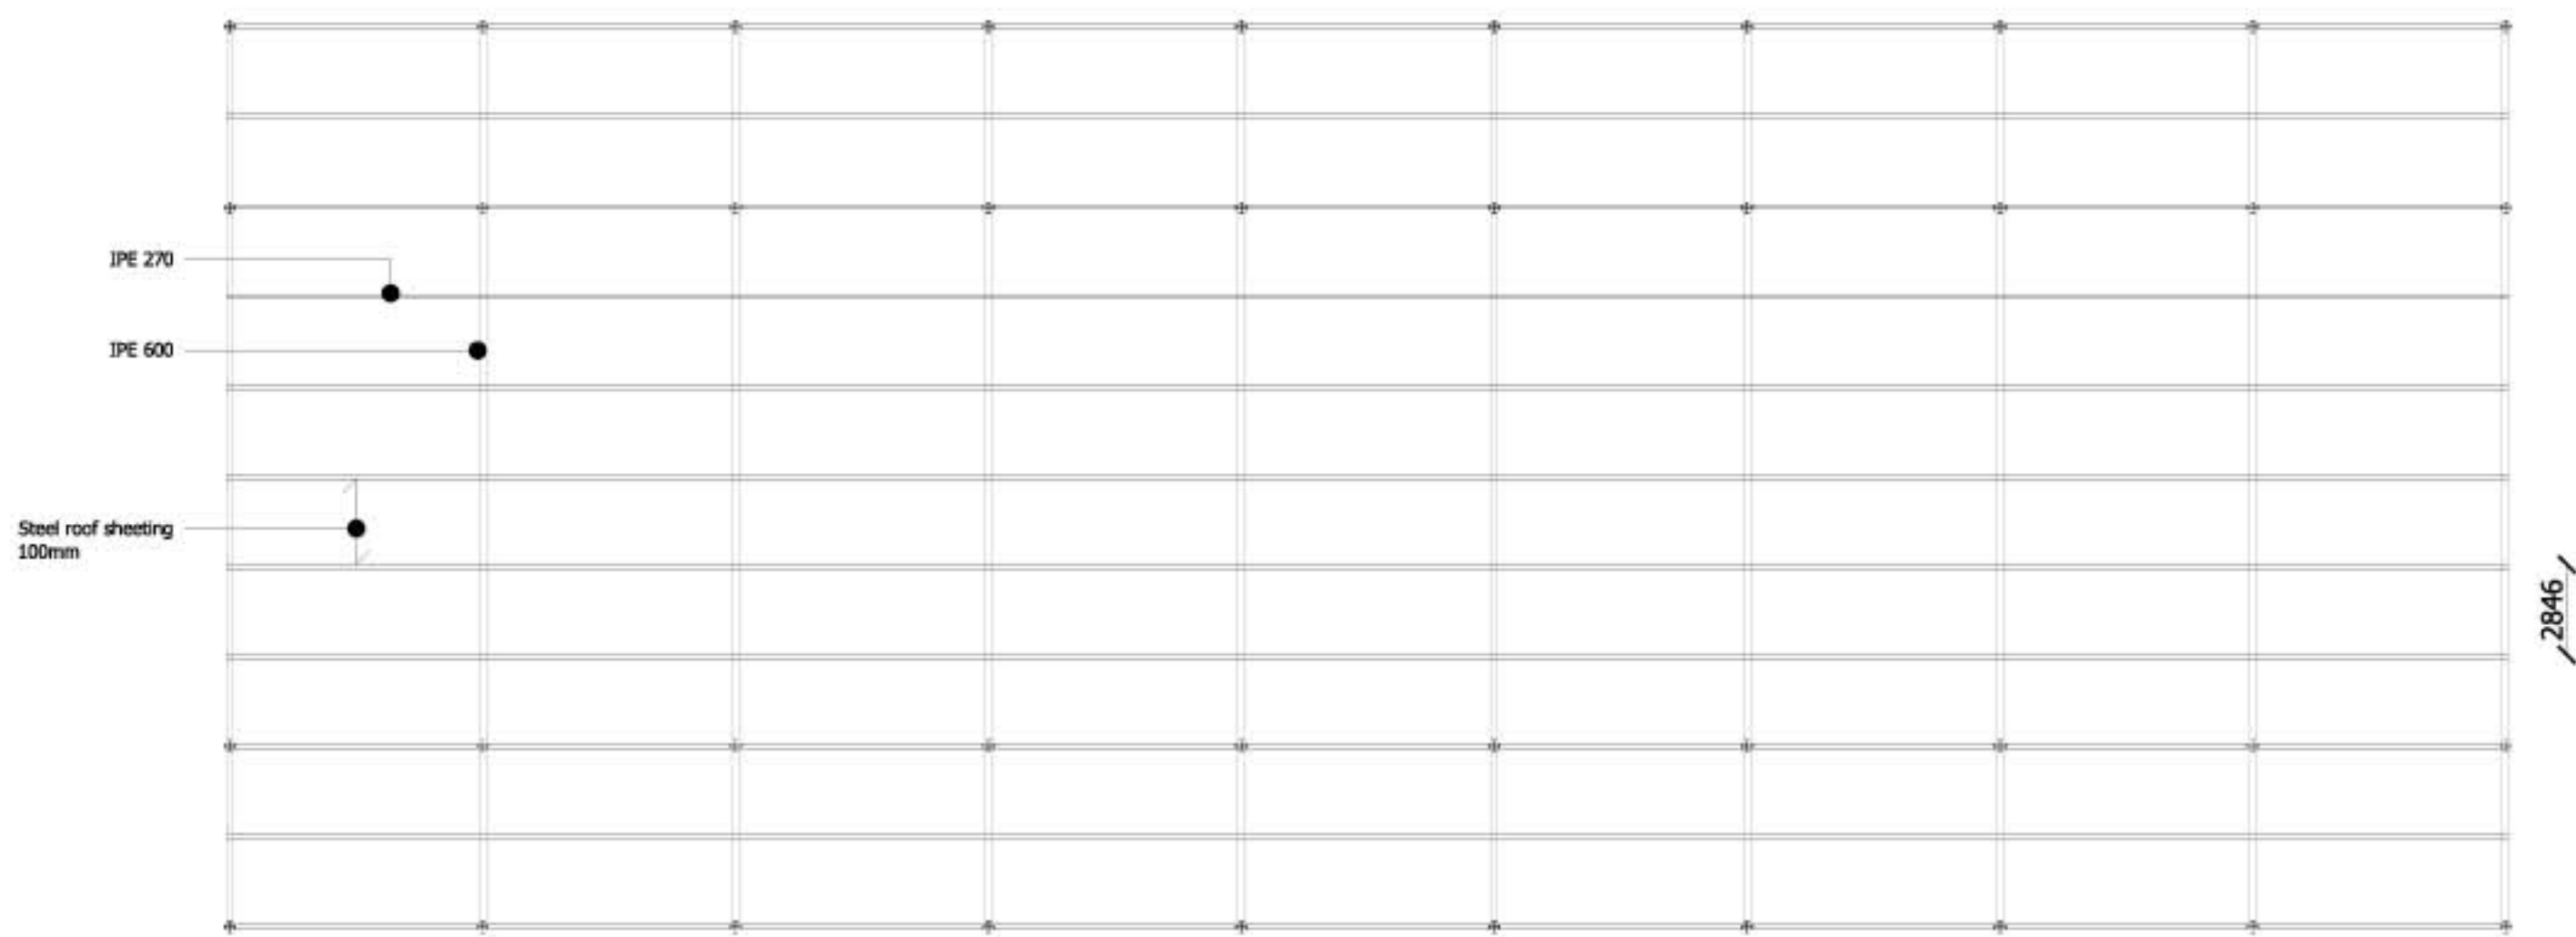

Roof plan

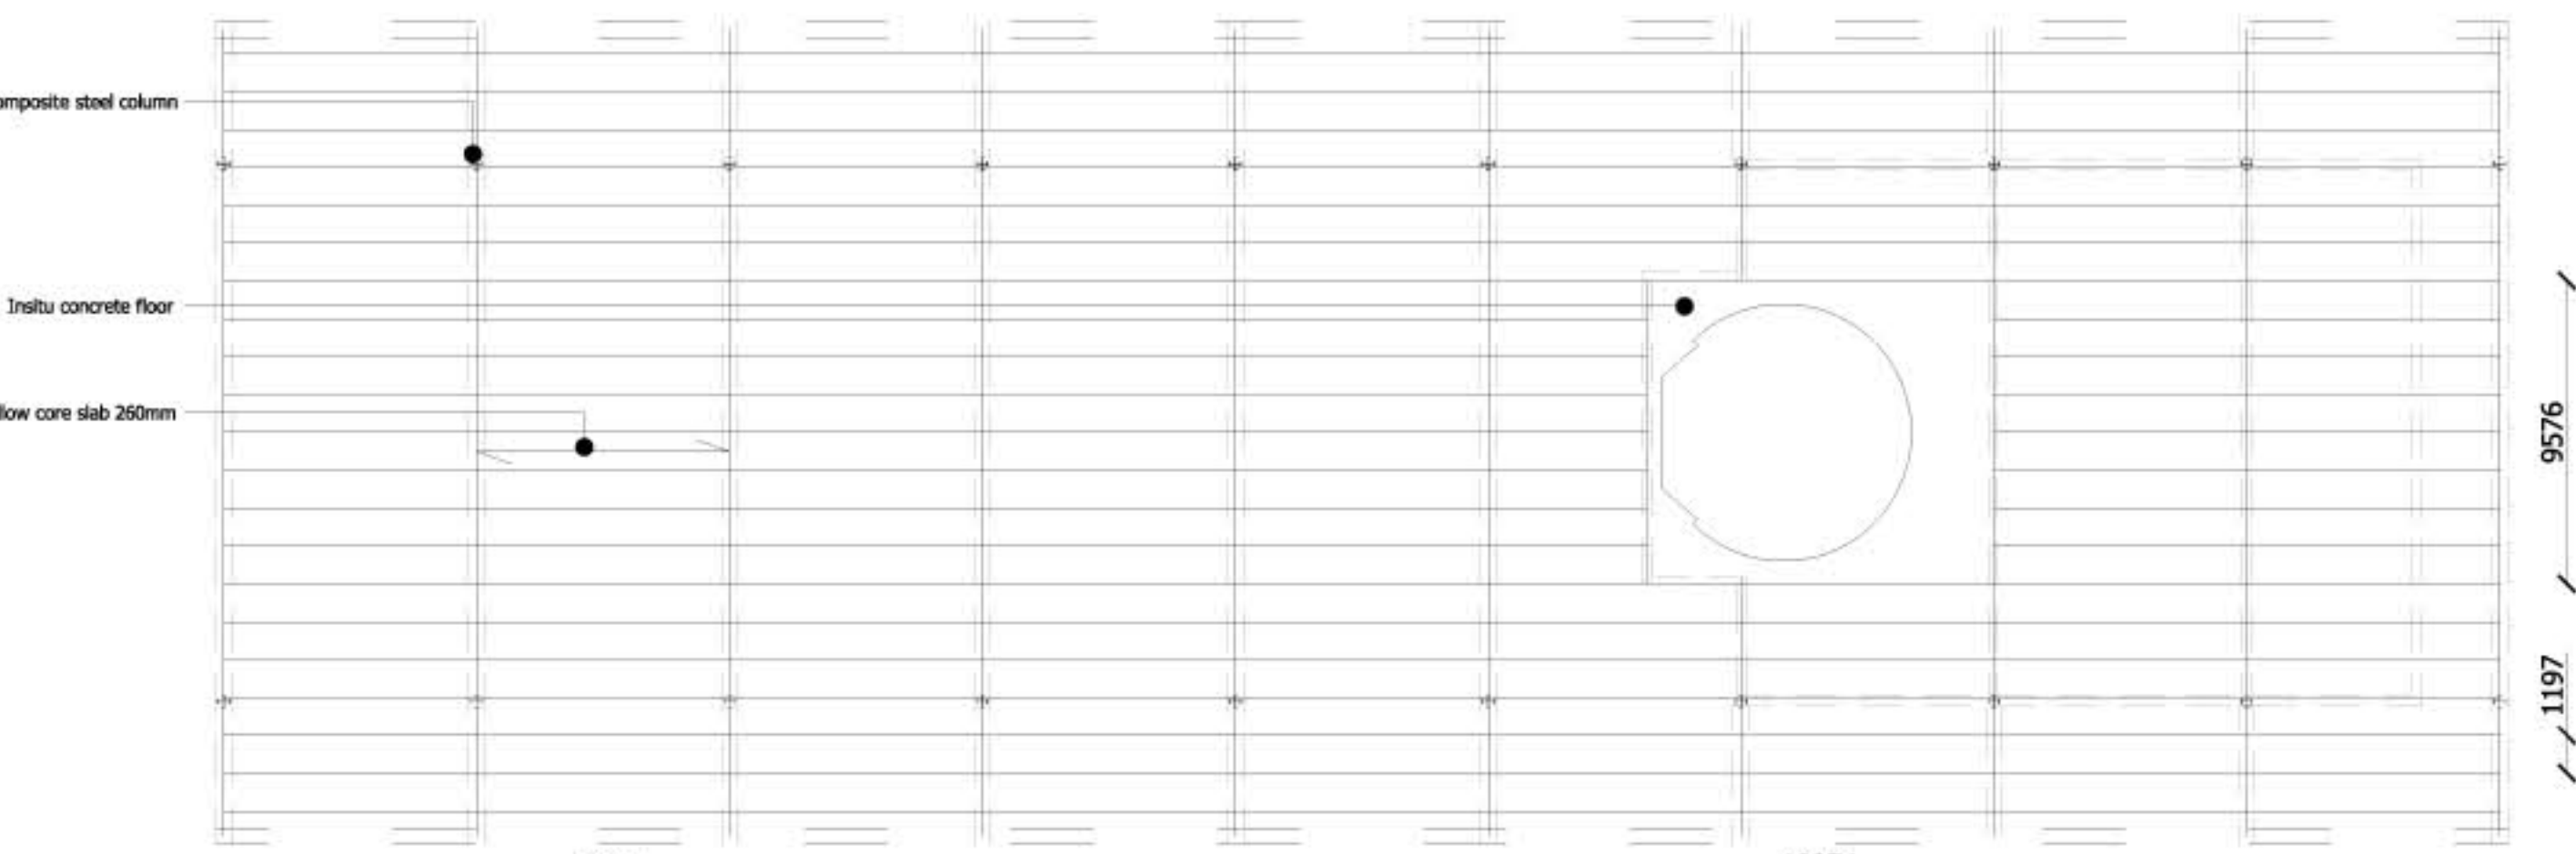

Floor plan

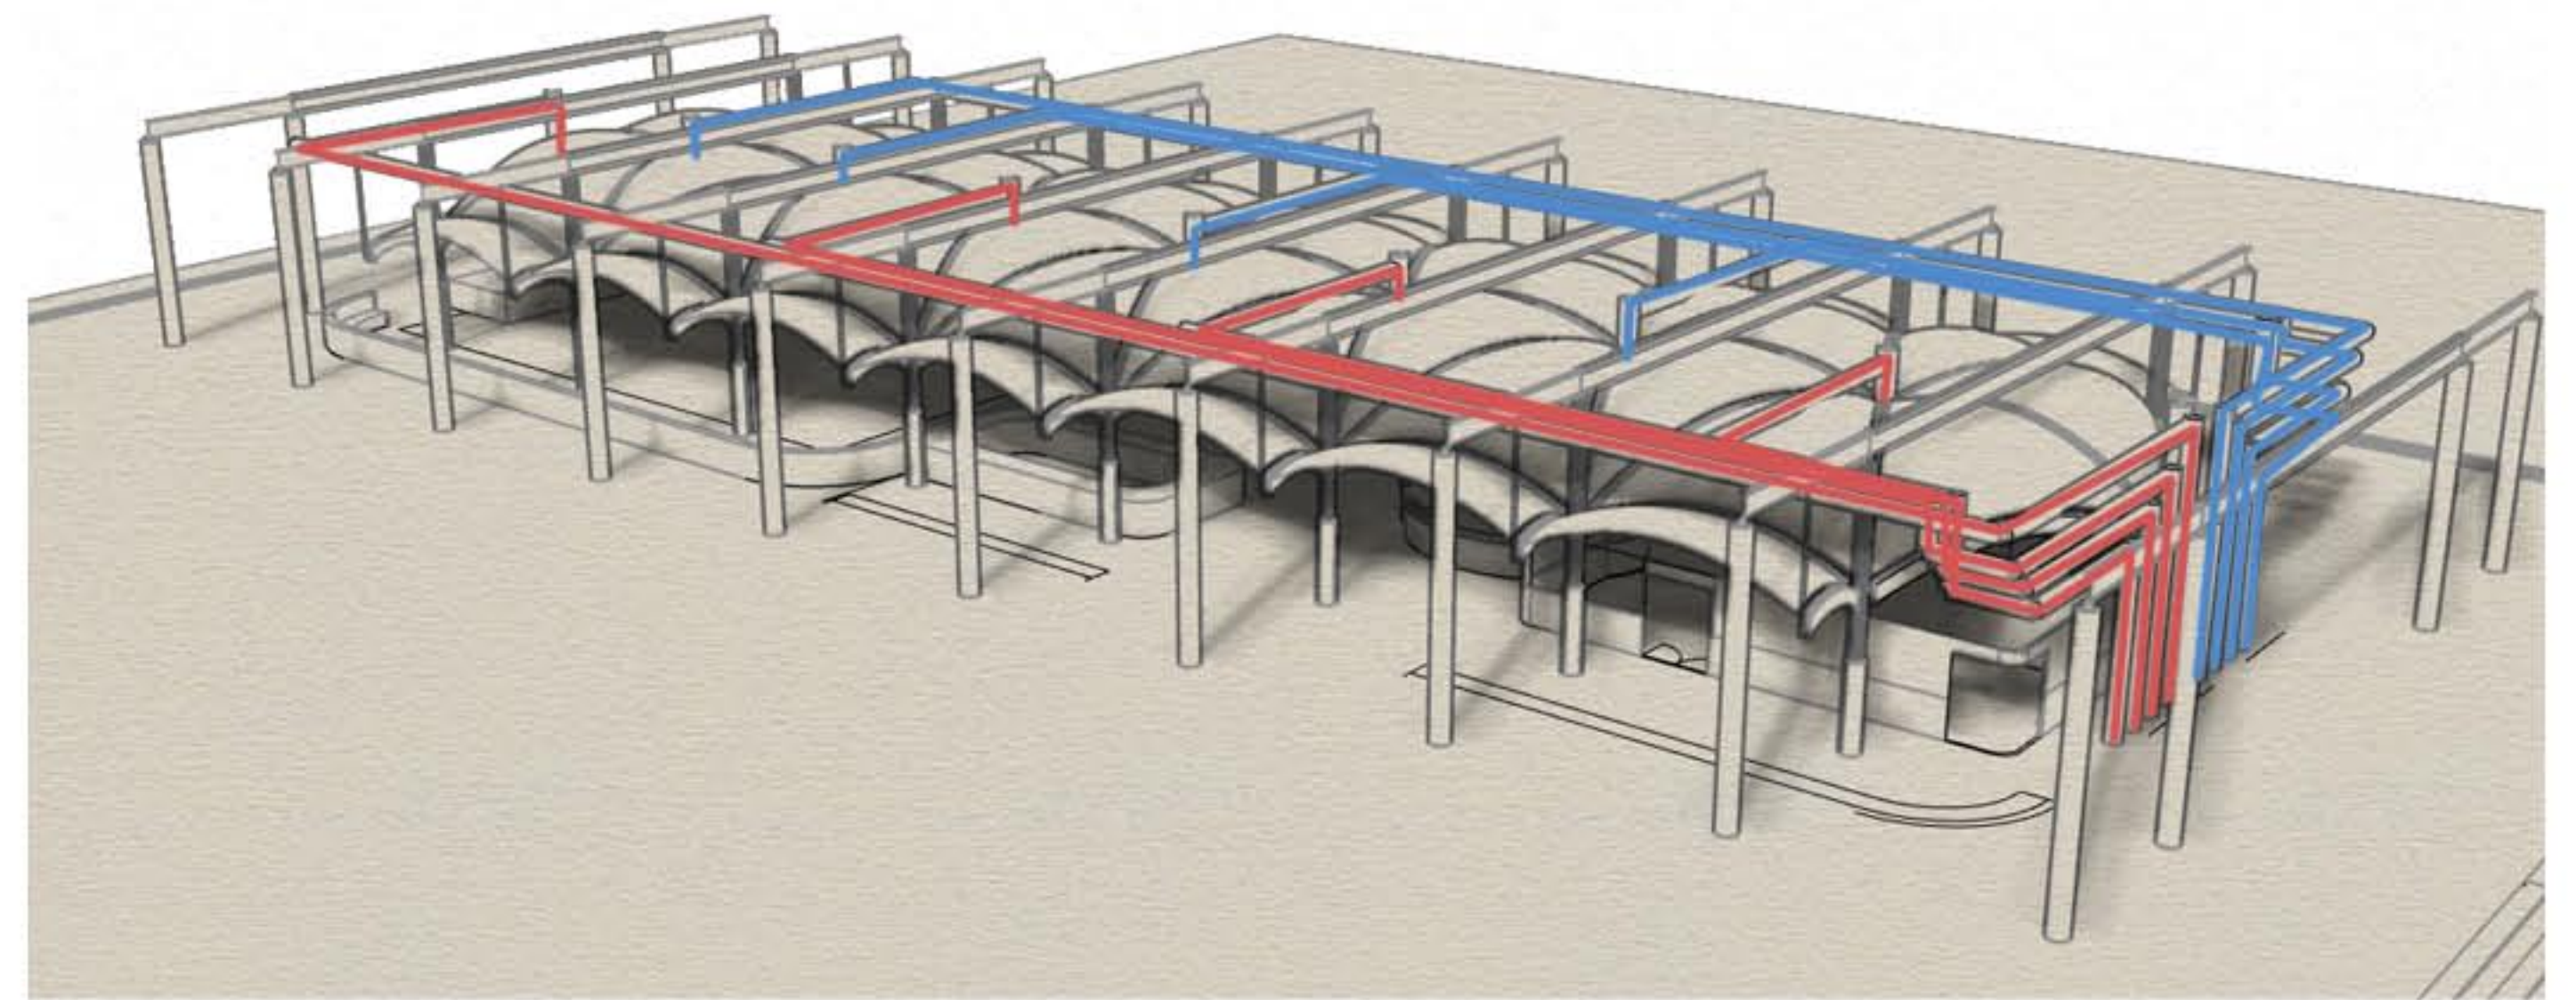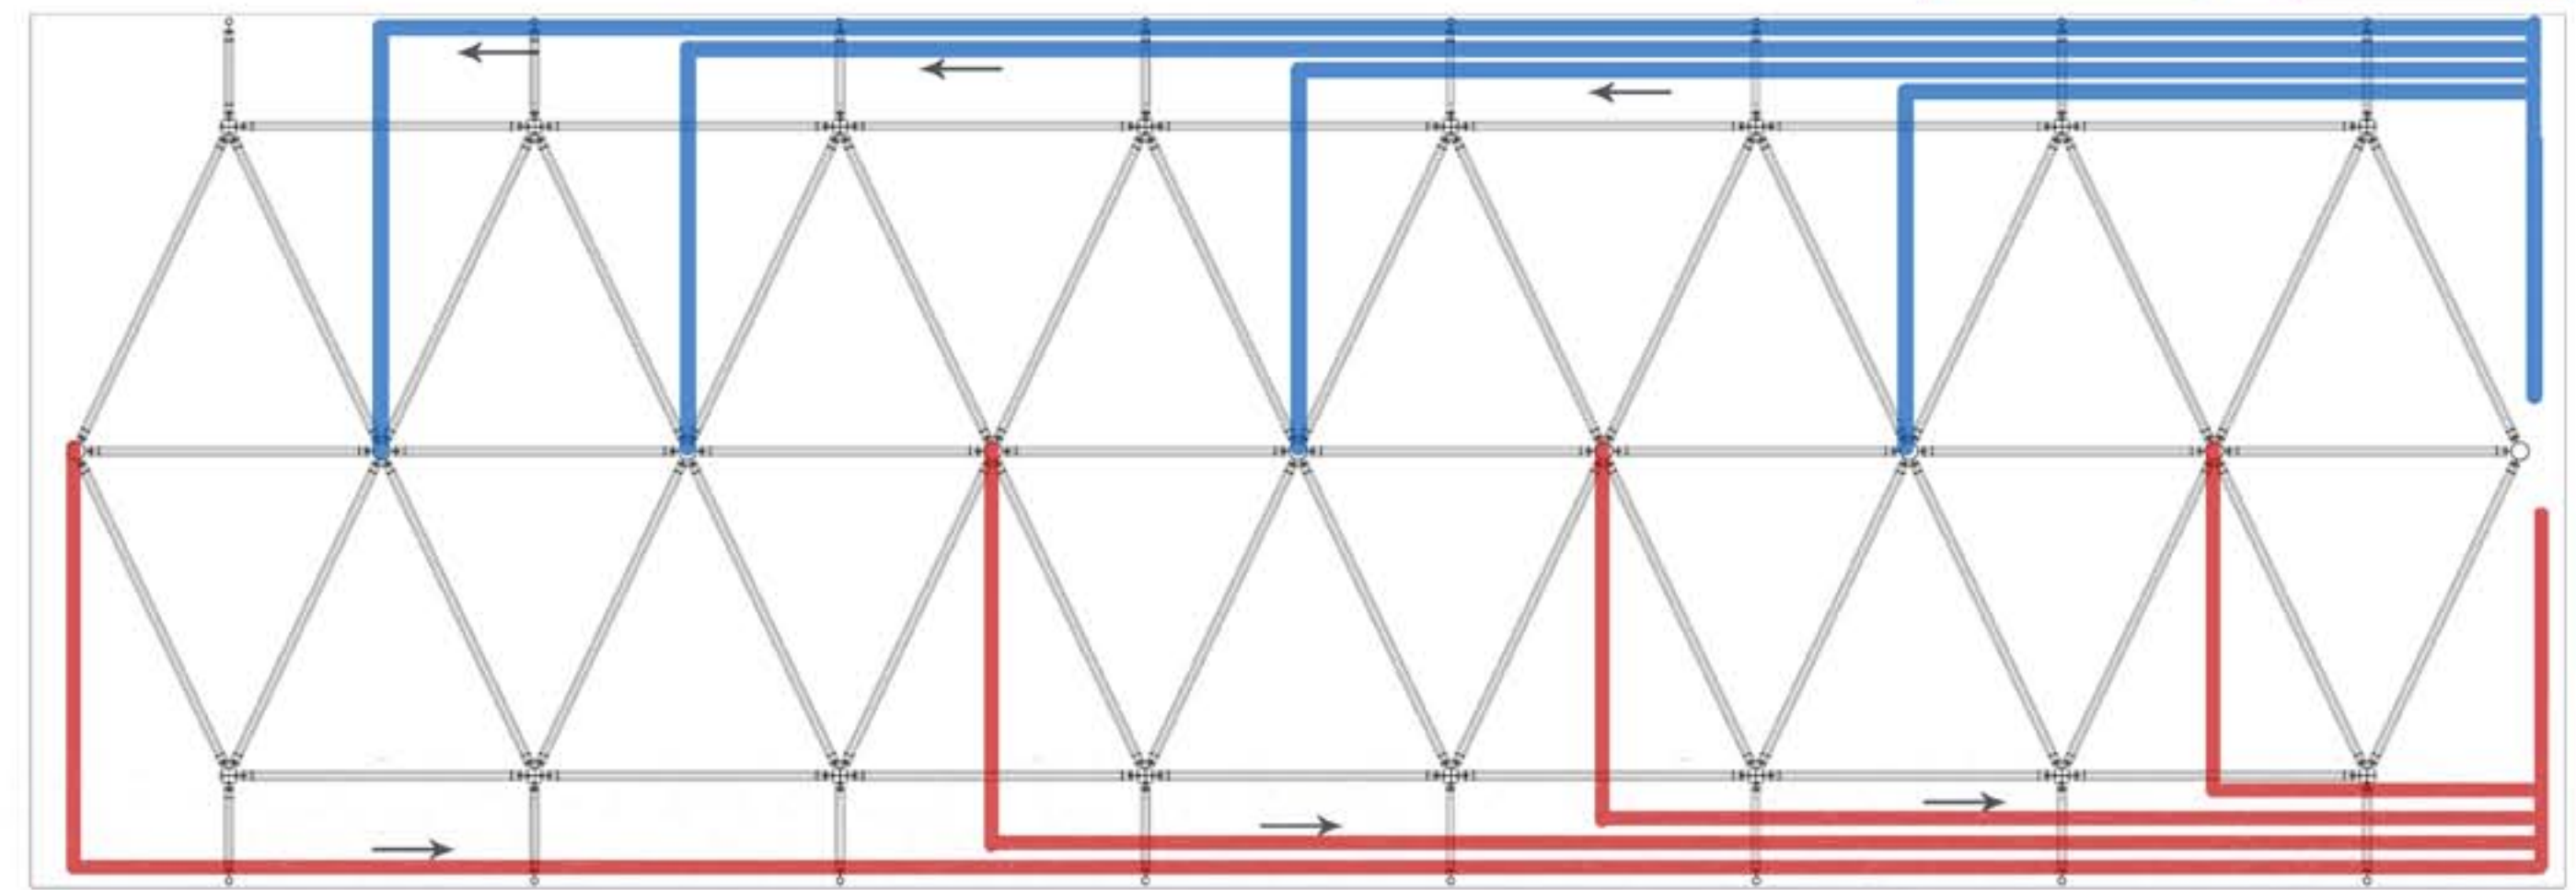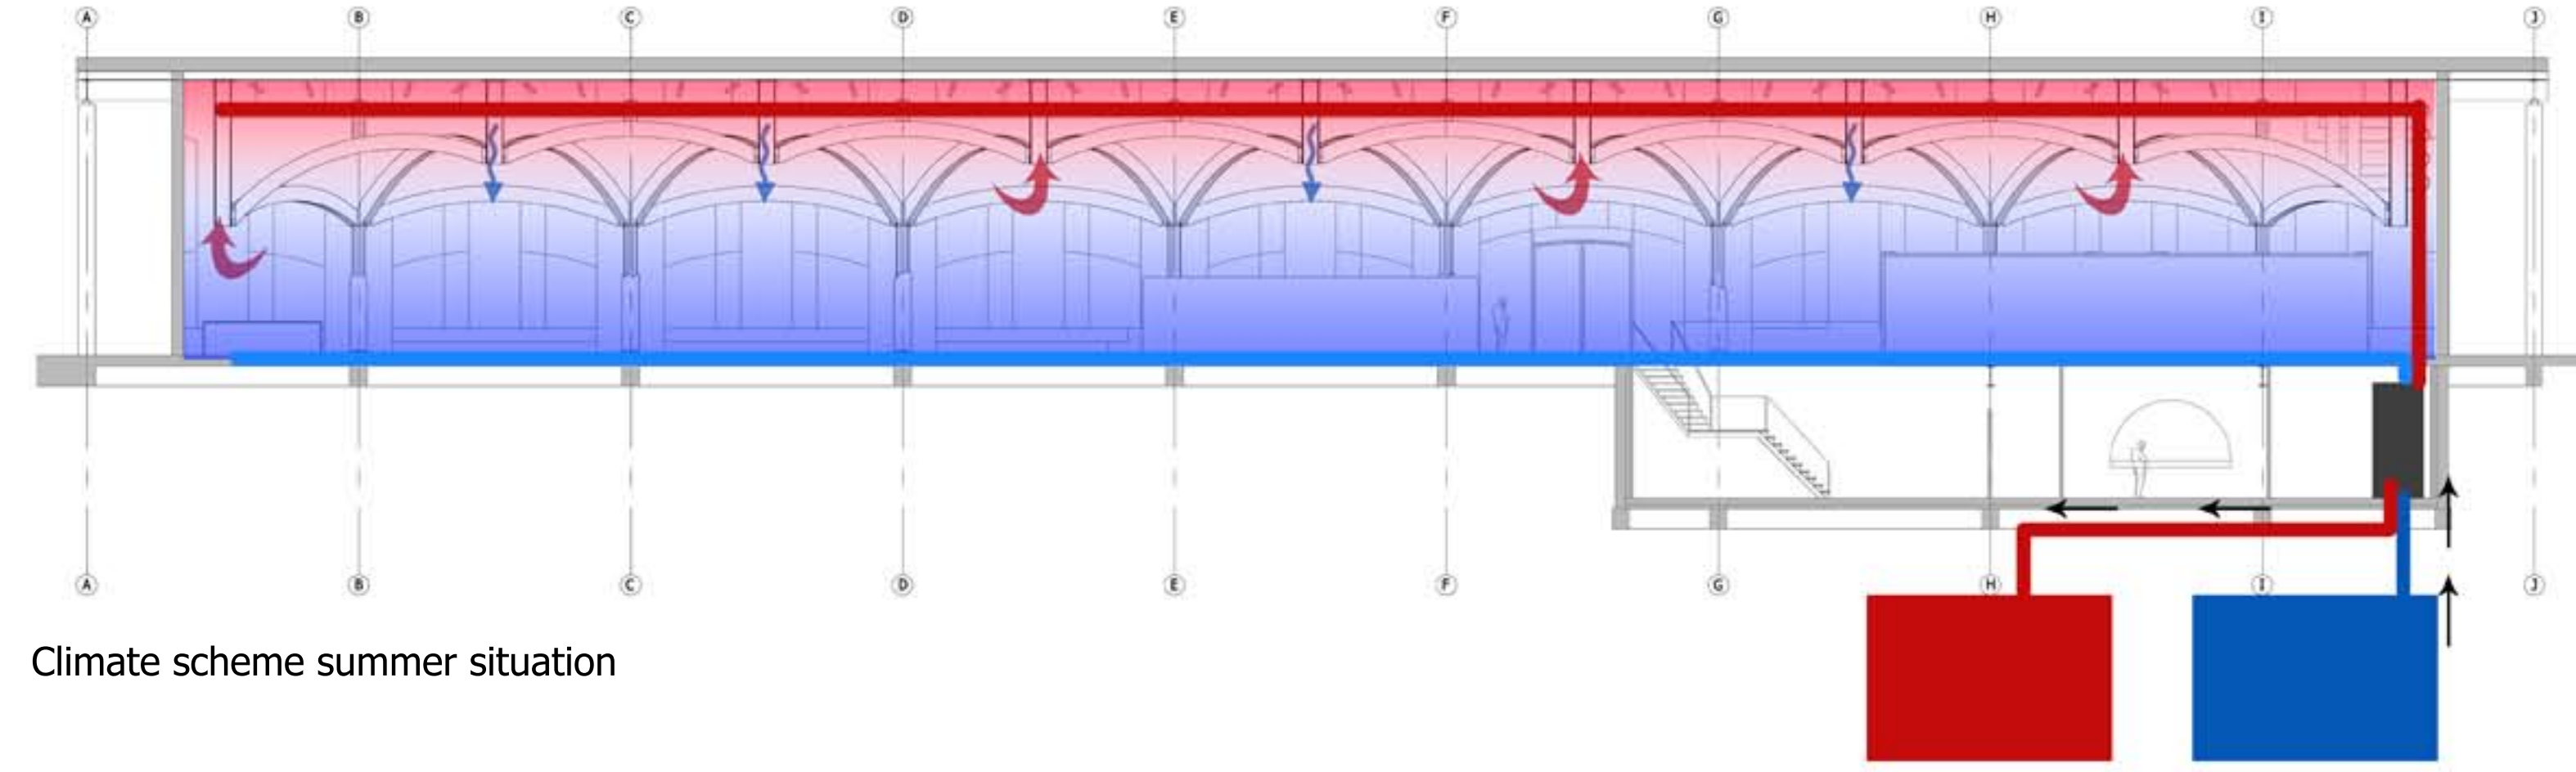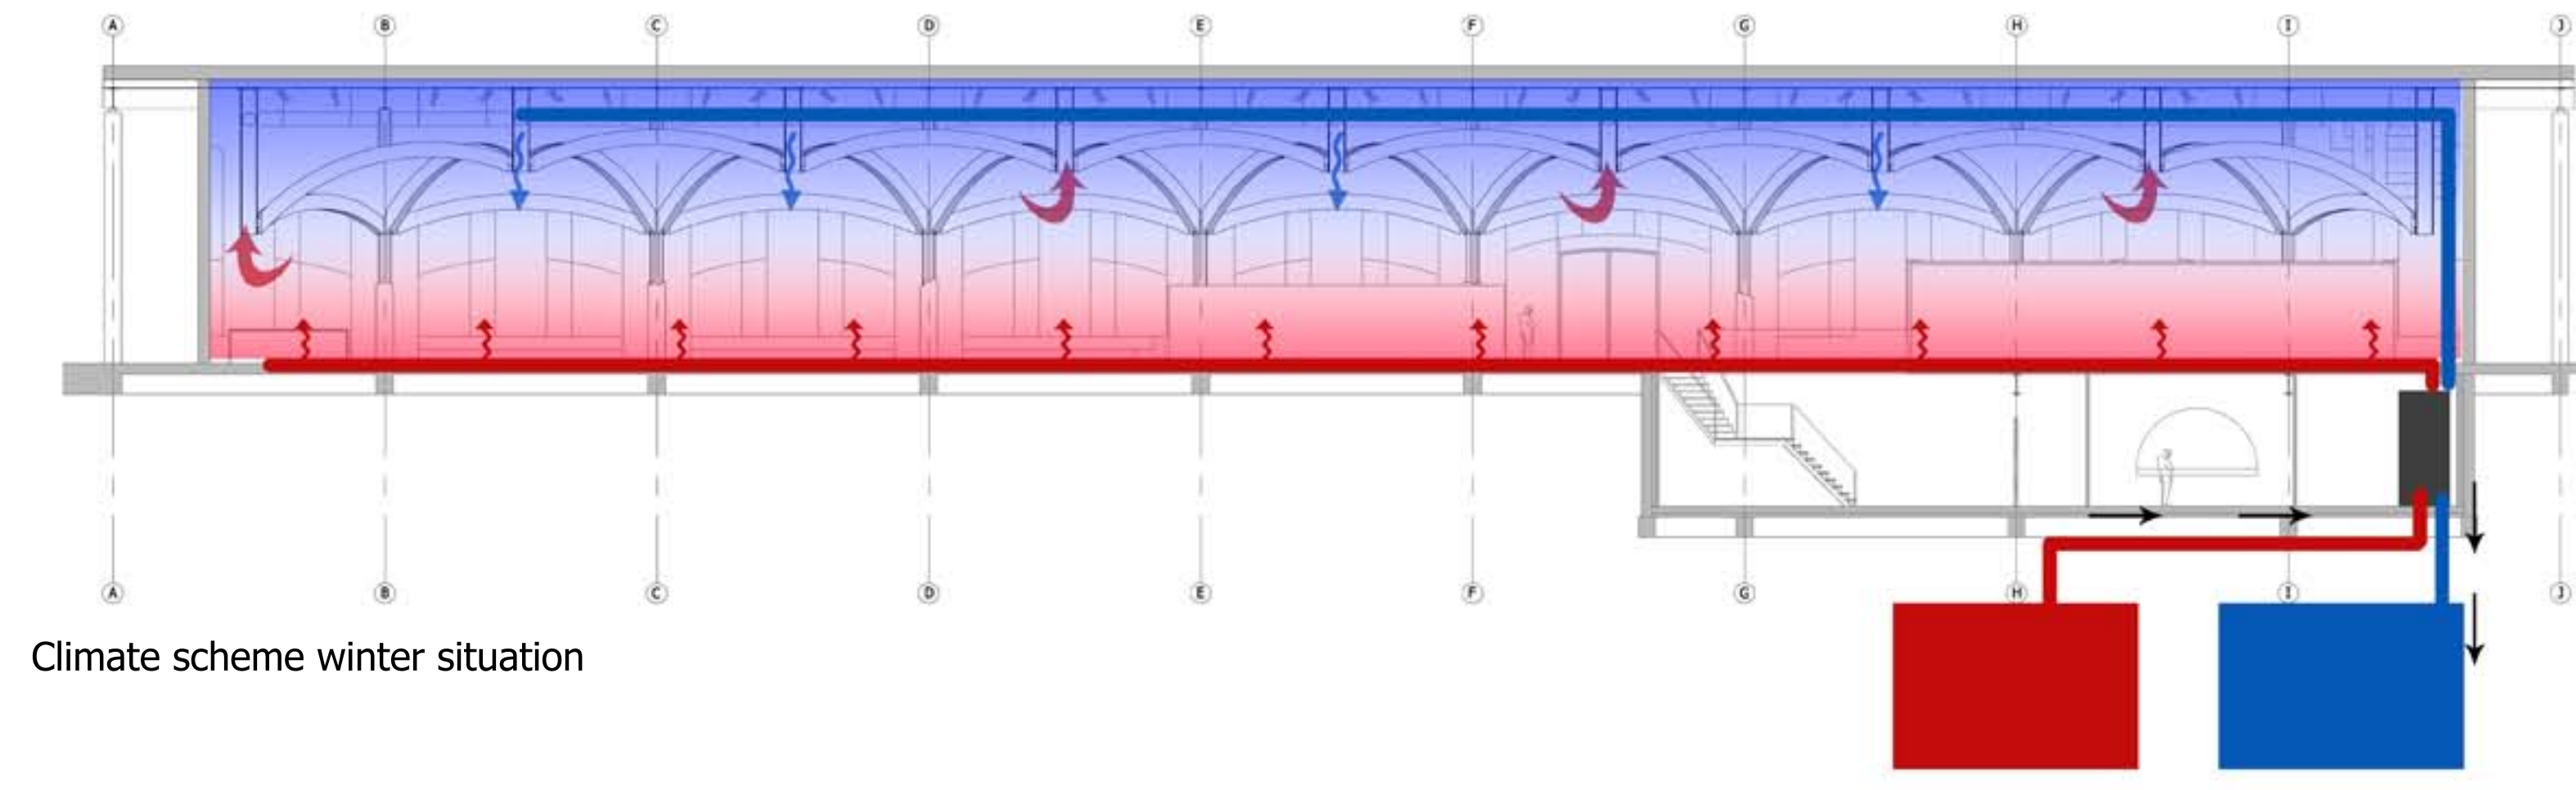

site plan
scale 1:1000



plan ground
scale 1:500





Night time north facade



Night time view from Euromast



Sunset in het Park



Summer situation outdoor party




Day time interior impression




Night time interior impression




North elevation 1:200

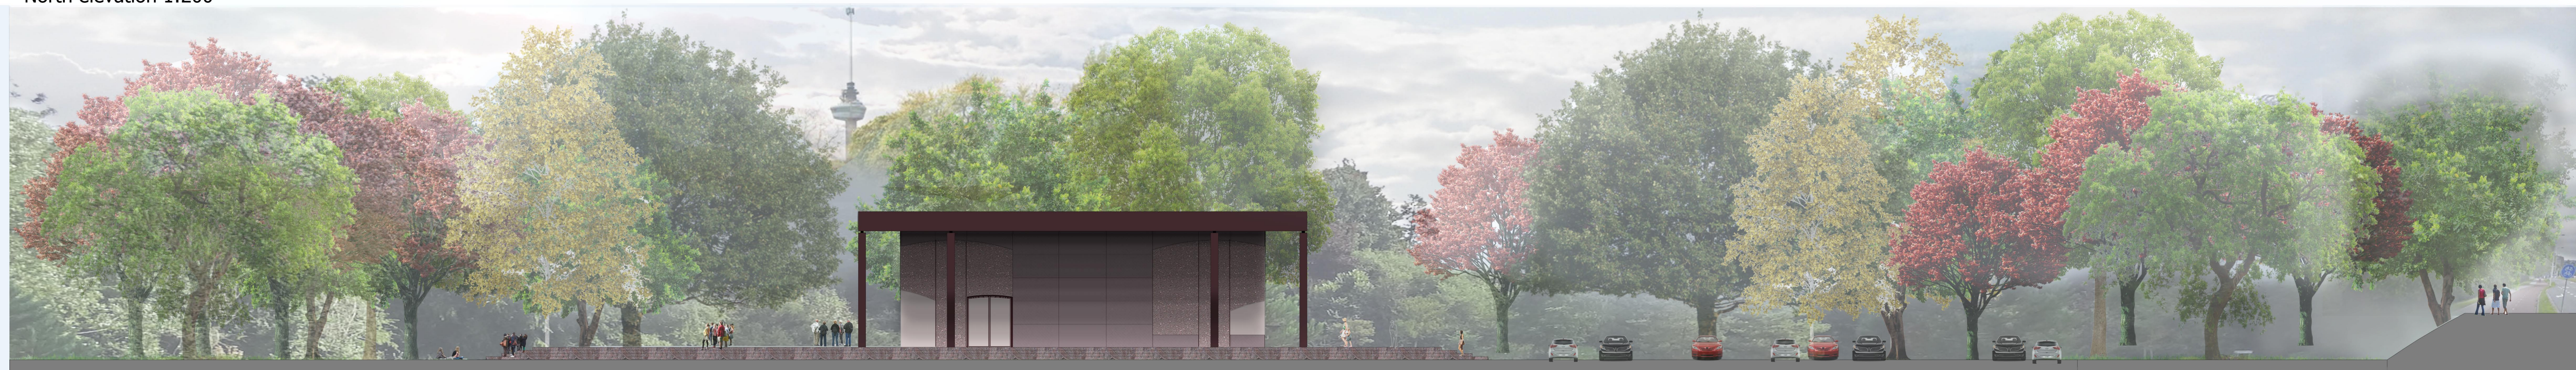



East elevation 1:200

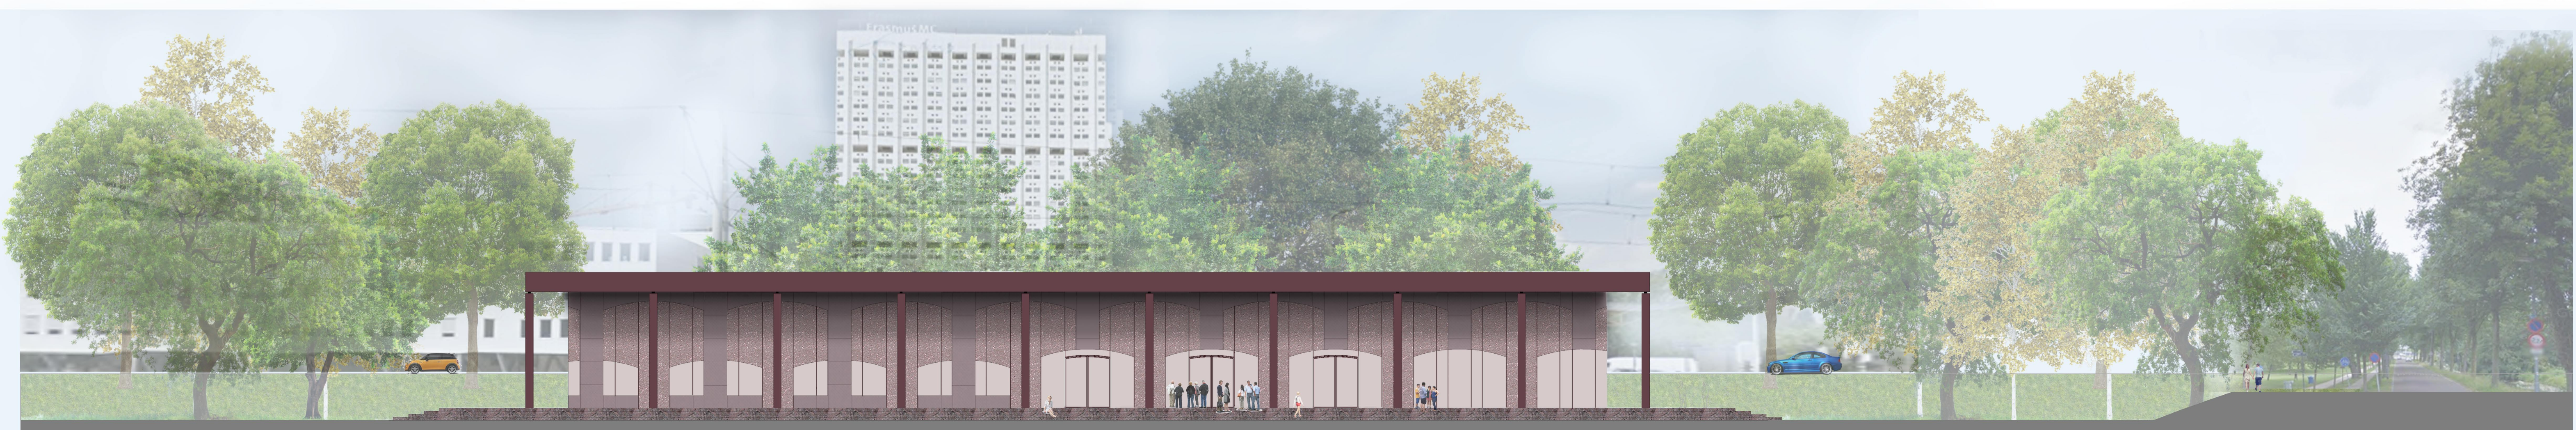


South elevation 1:200

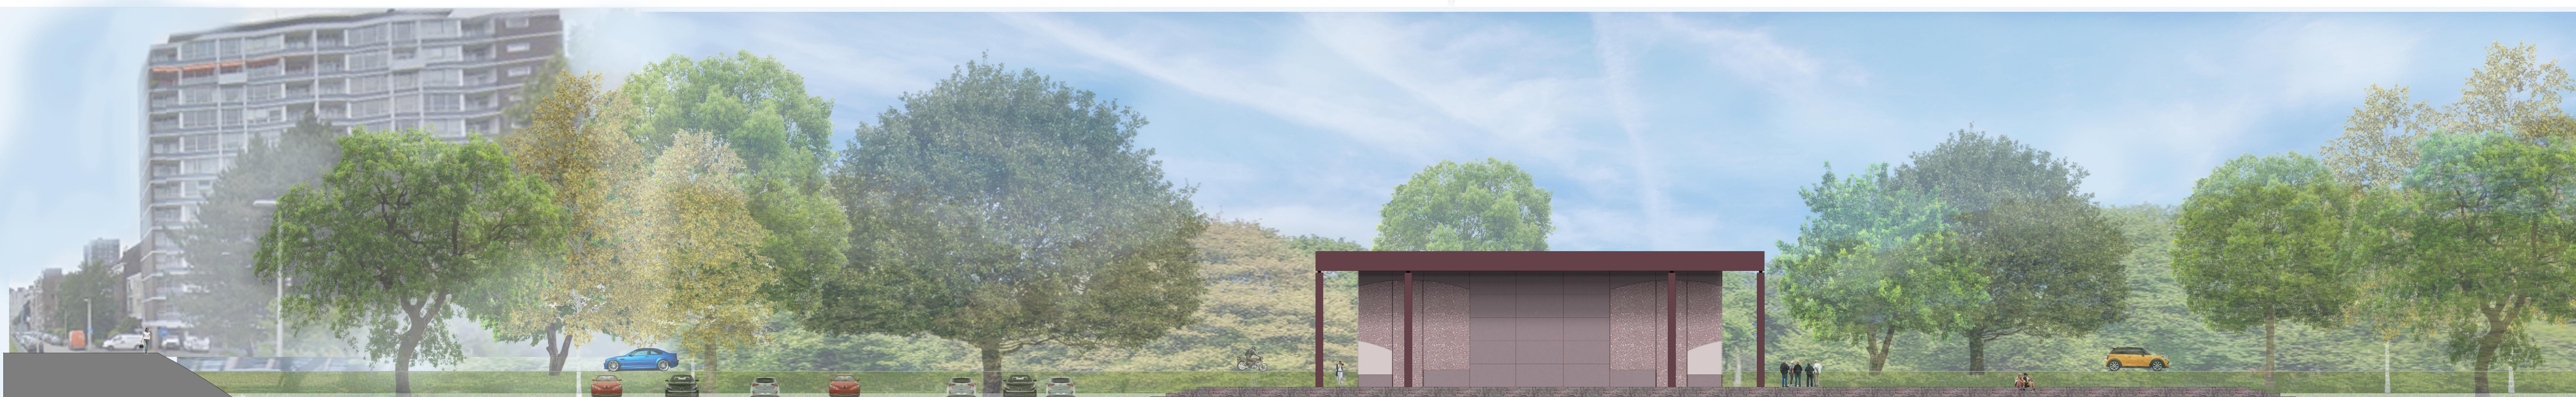


West elevation 1:200

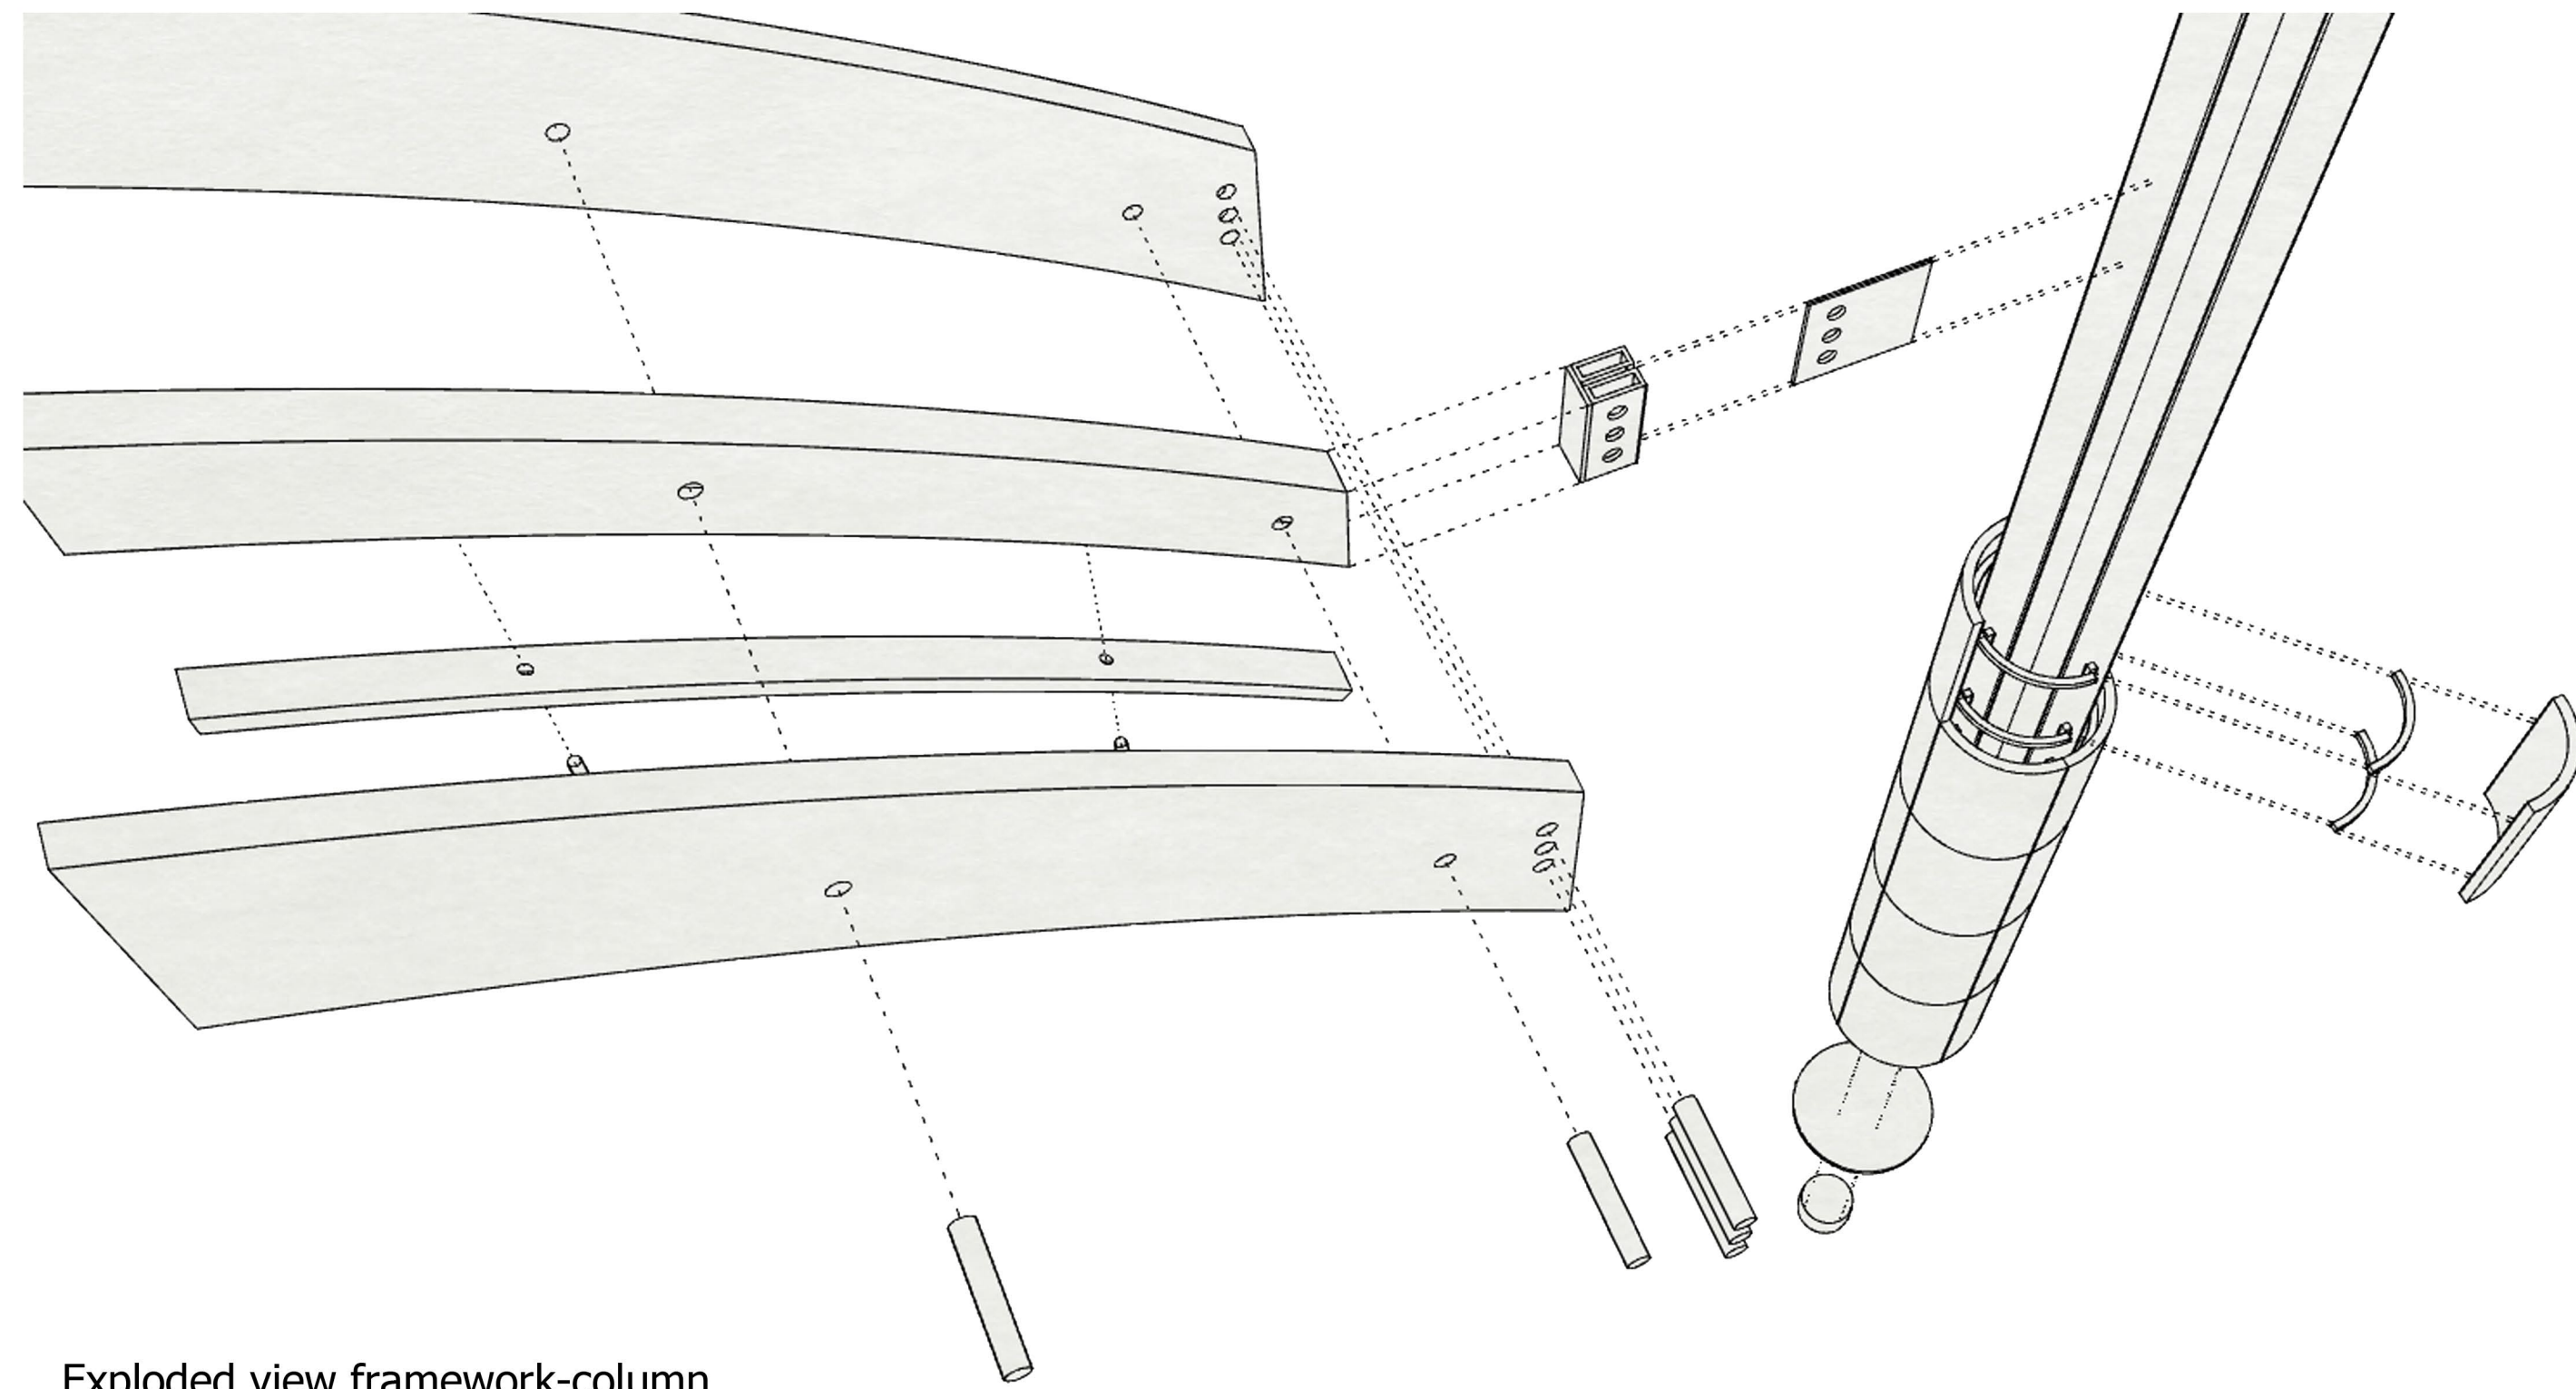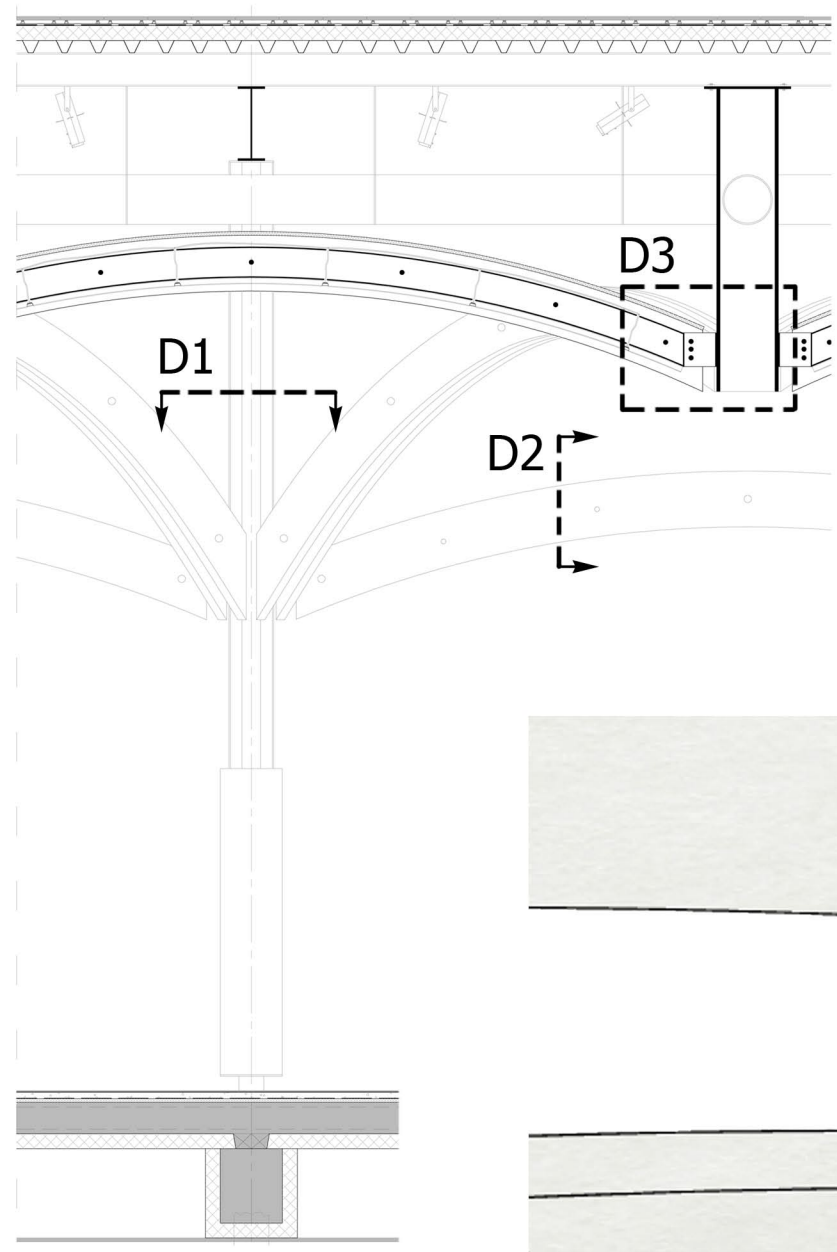


Exploded view framework-column

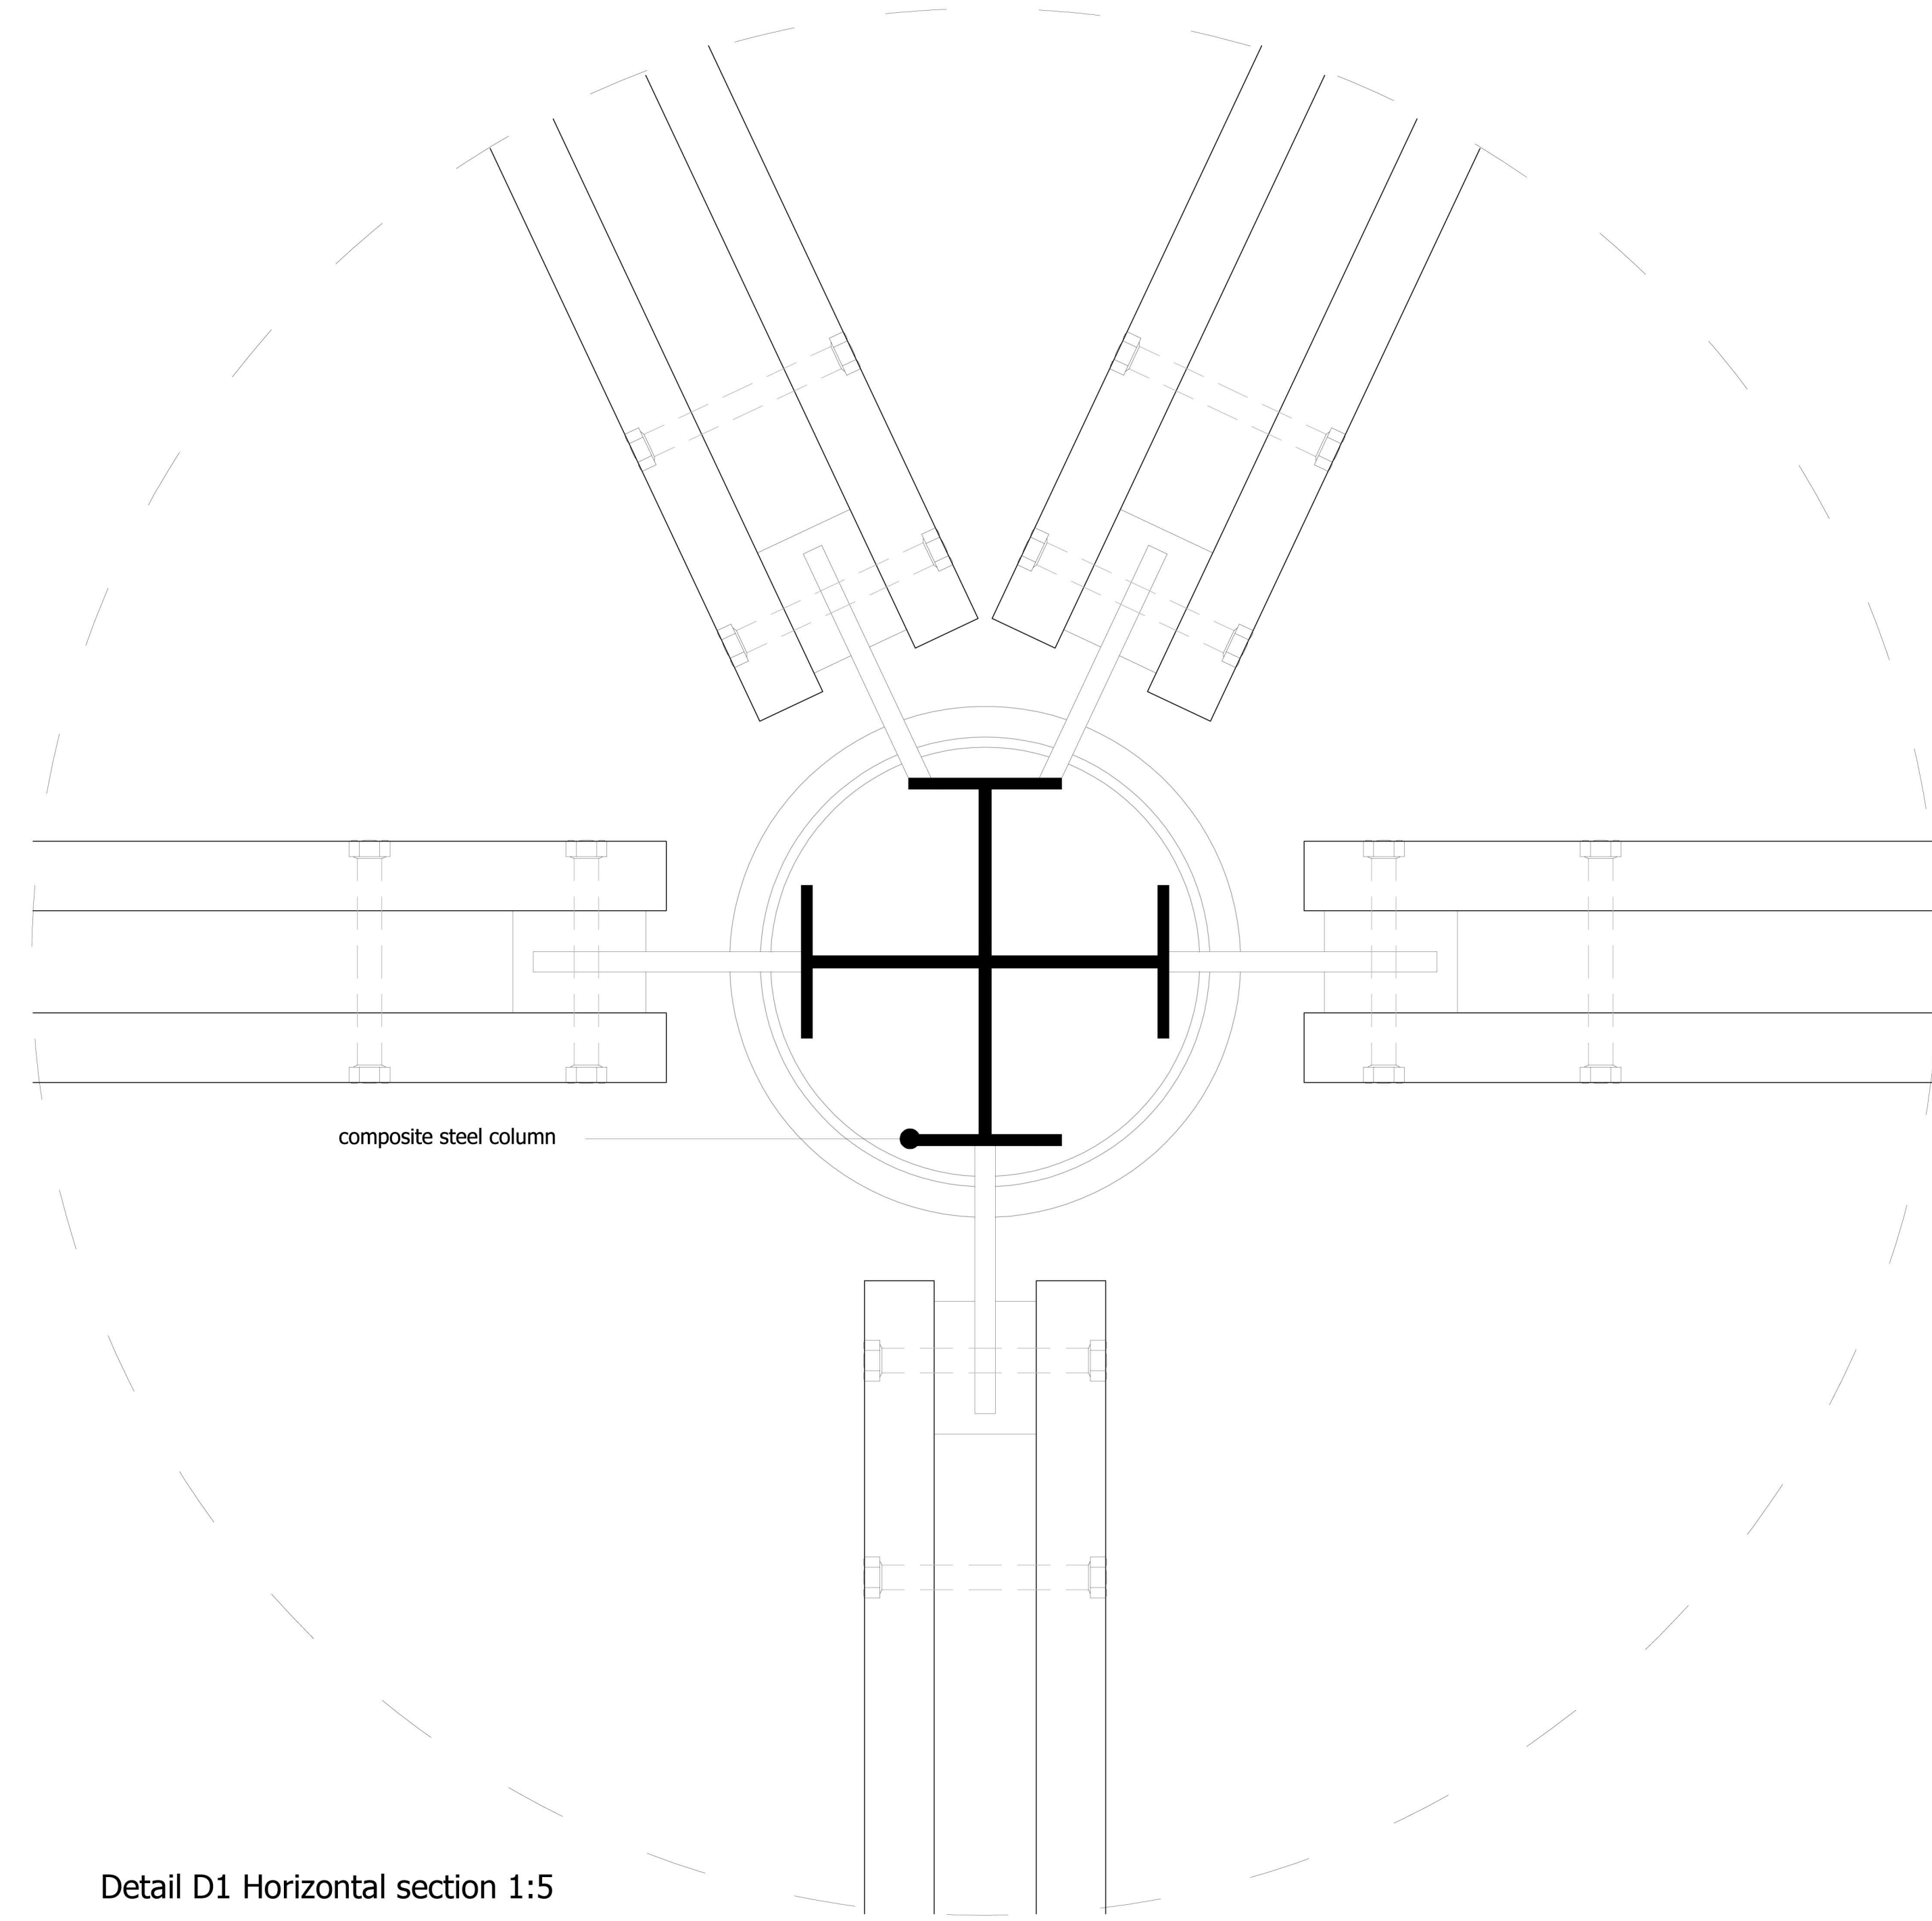

Detail D1 Horizontal section 1:5

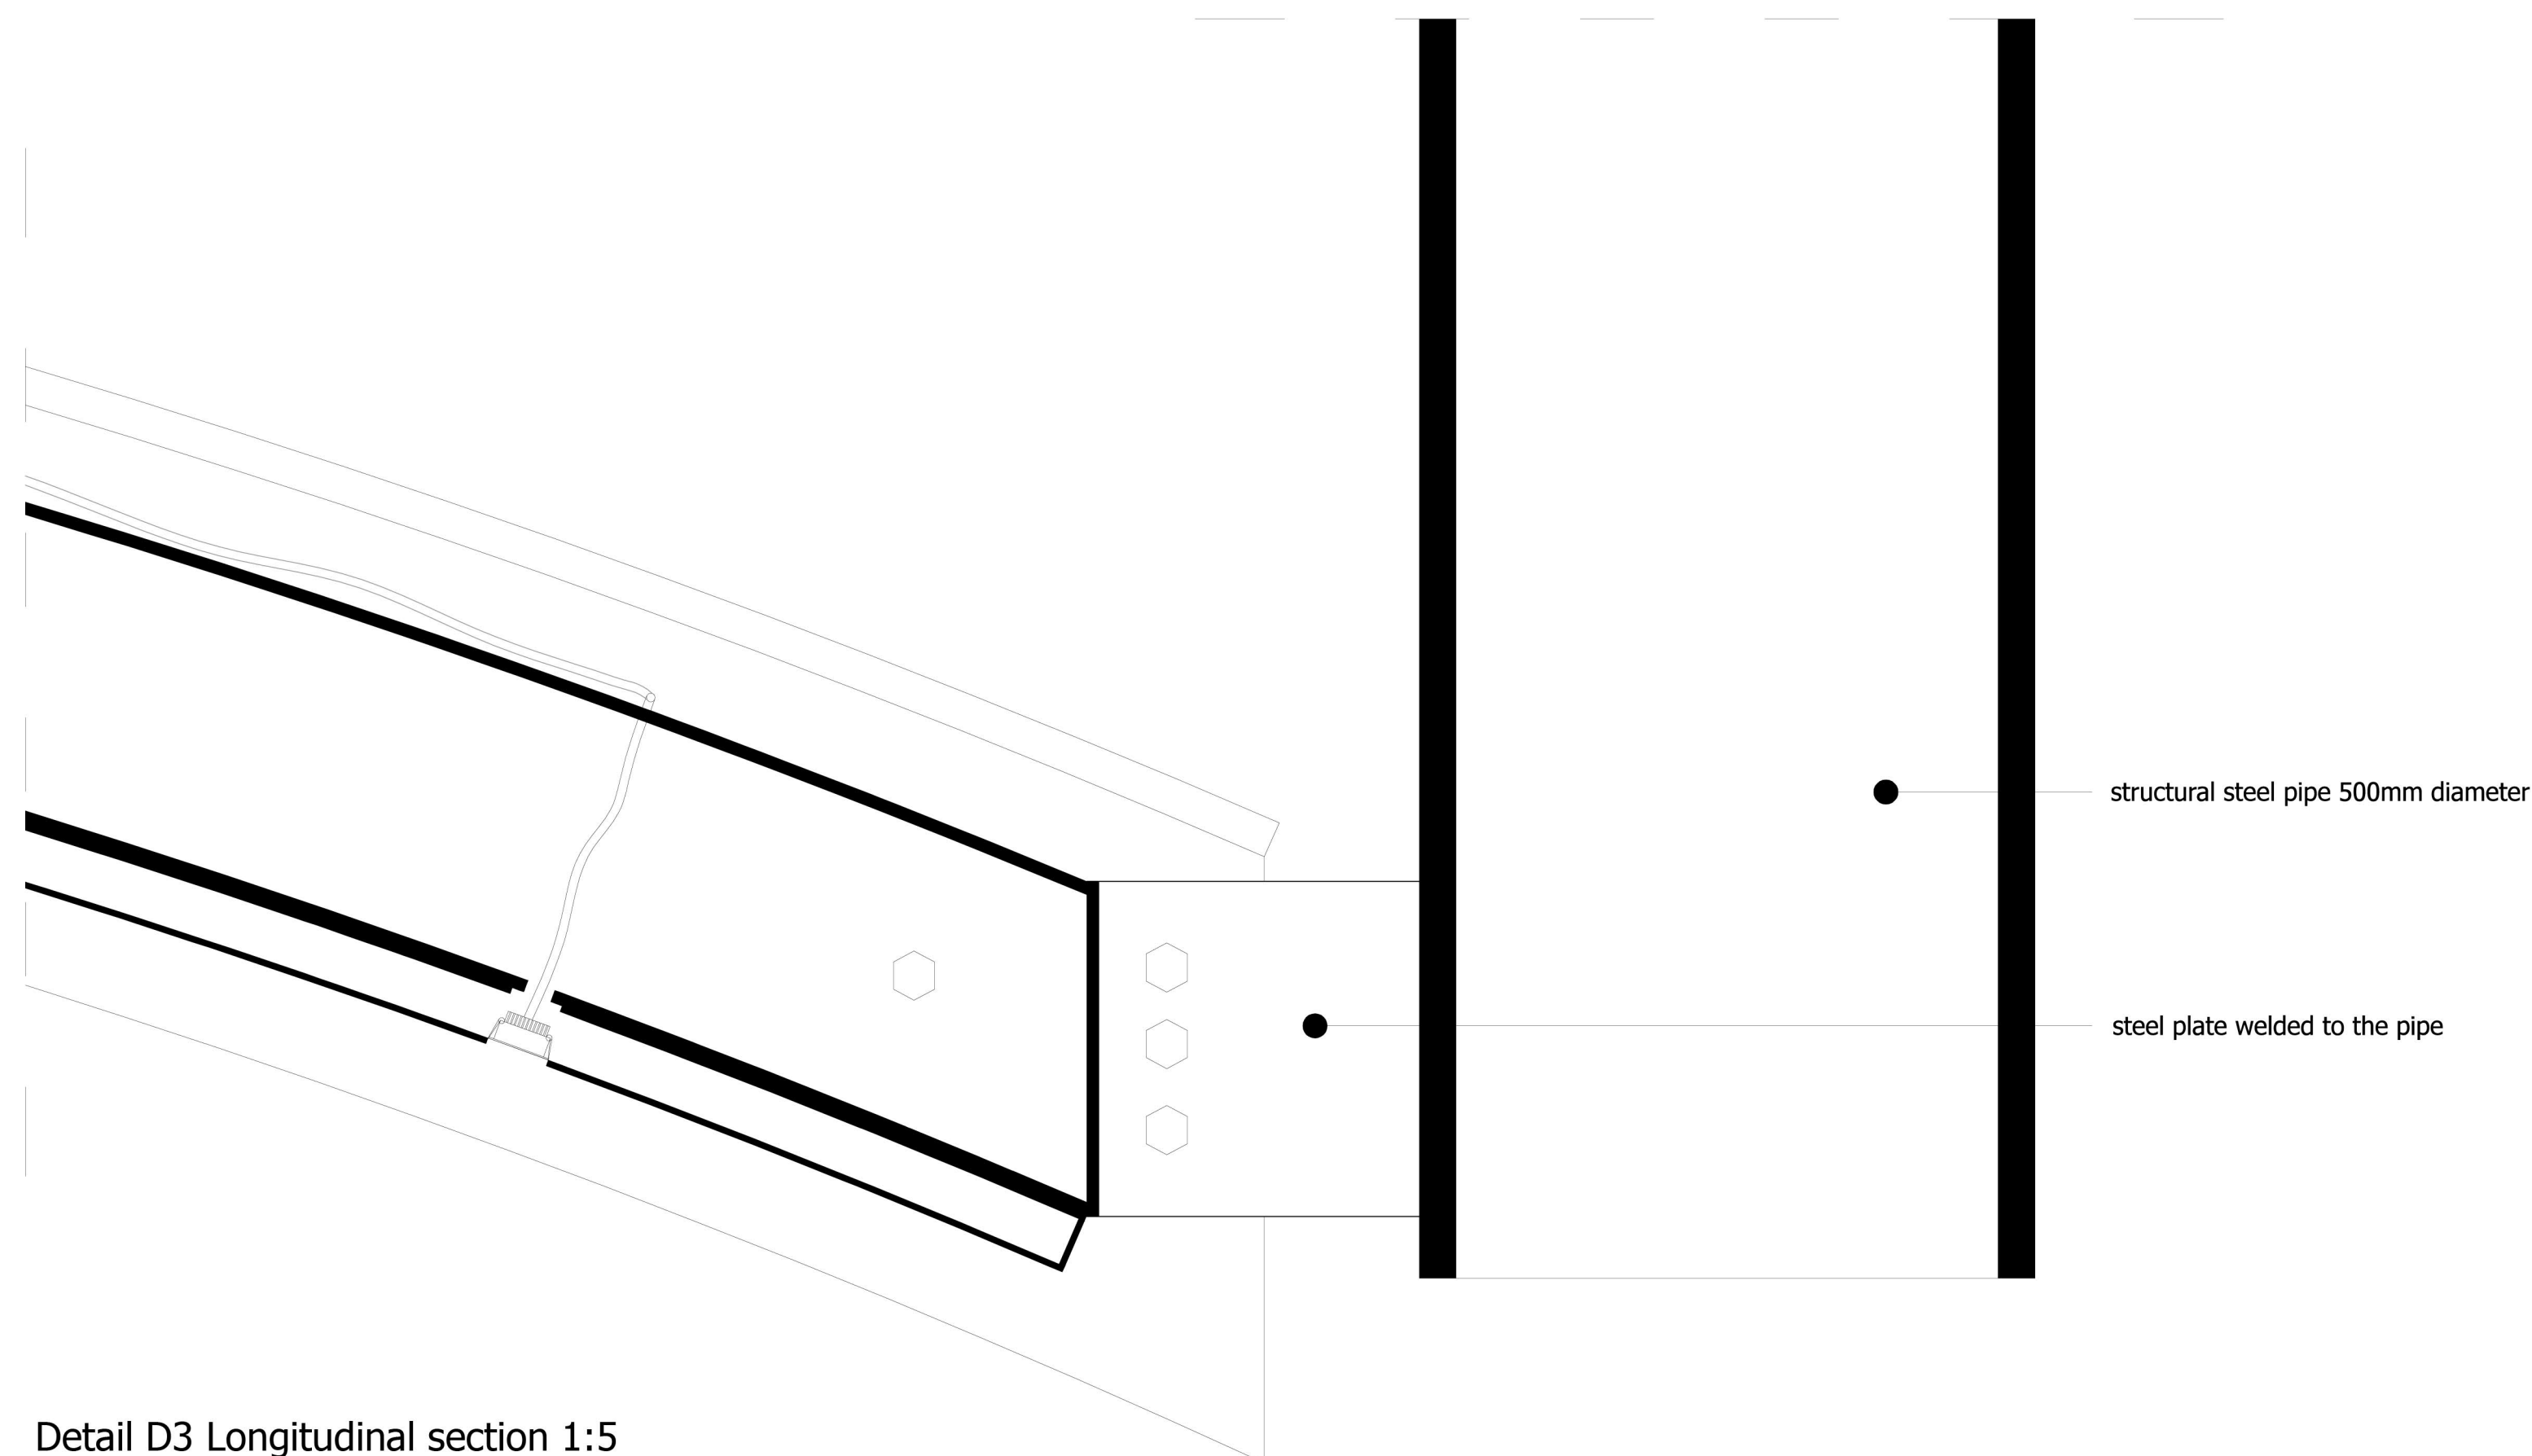

Detail D3 Longitudinal section 1:5

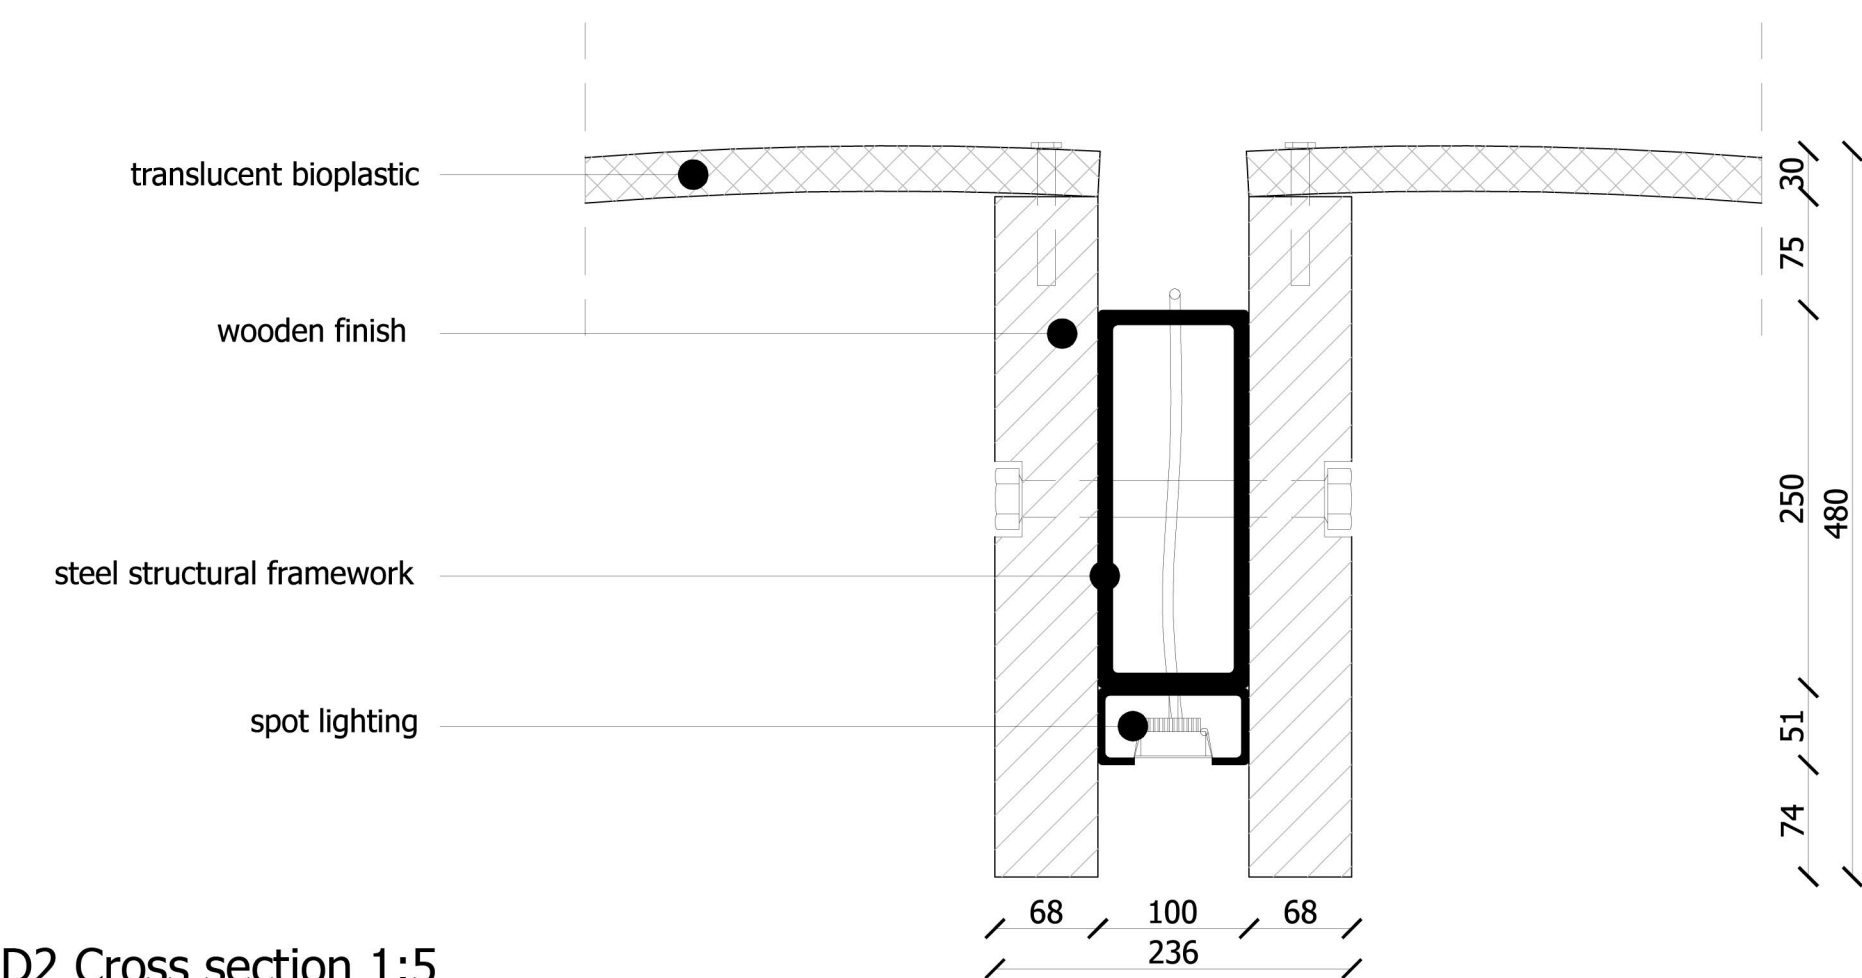

Detail D2 Cross section 1:5

