


Overview Urban Plan
(Relationship between nodes on slab)



THE WORKING HOME

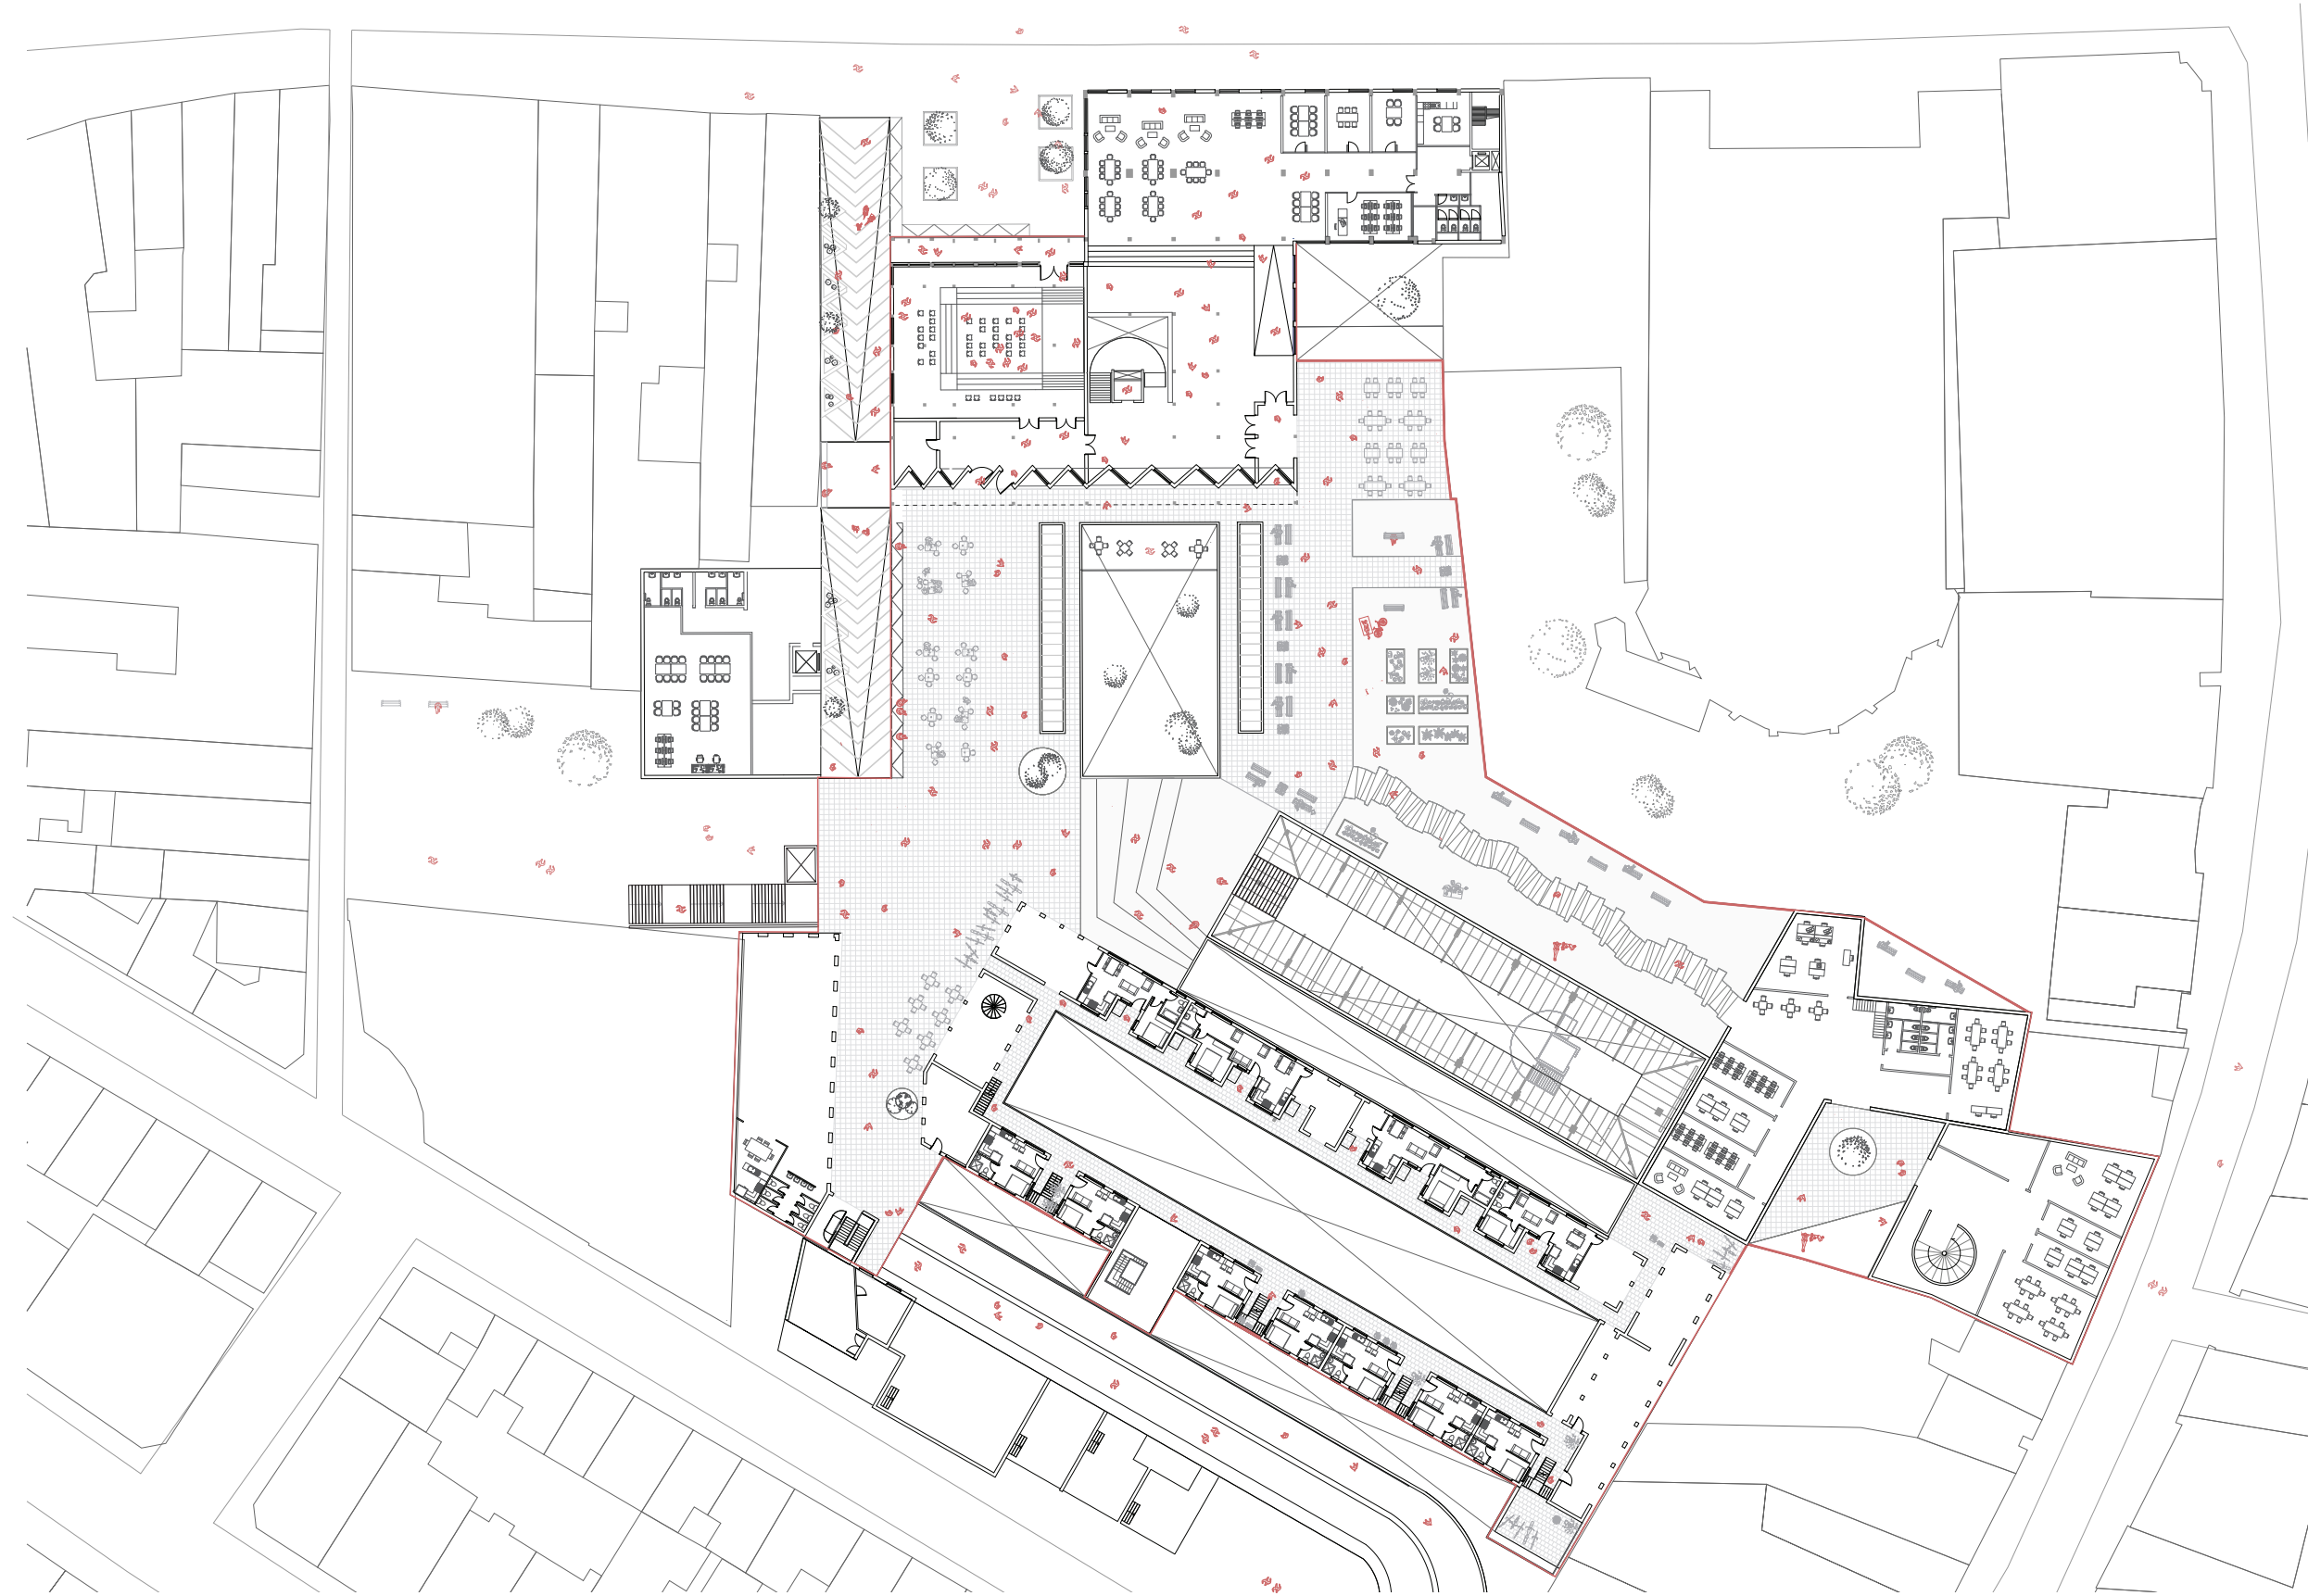




Urban Plan

(Scale 1:100 at A2)



THE WORKING HOME

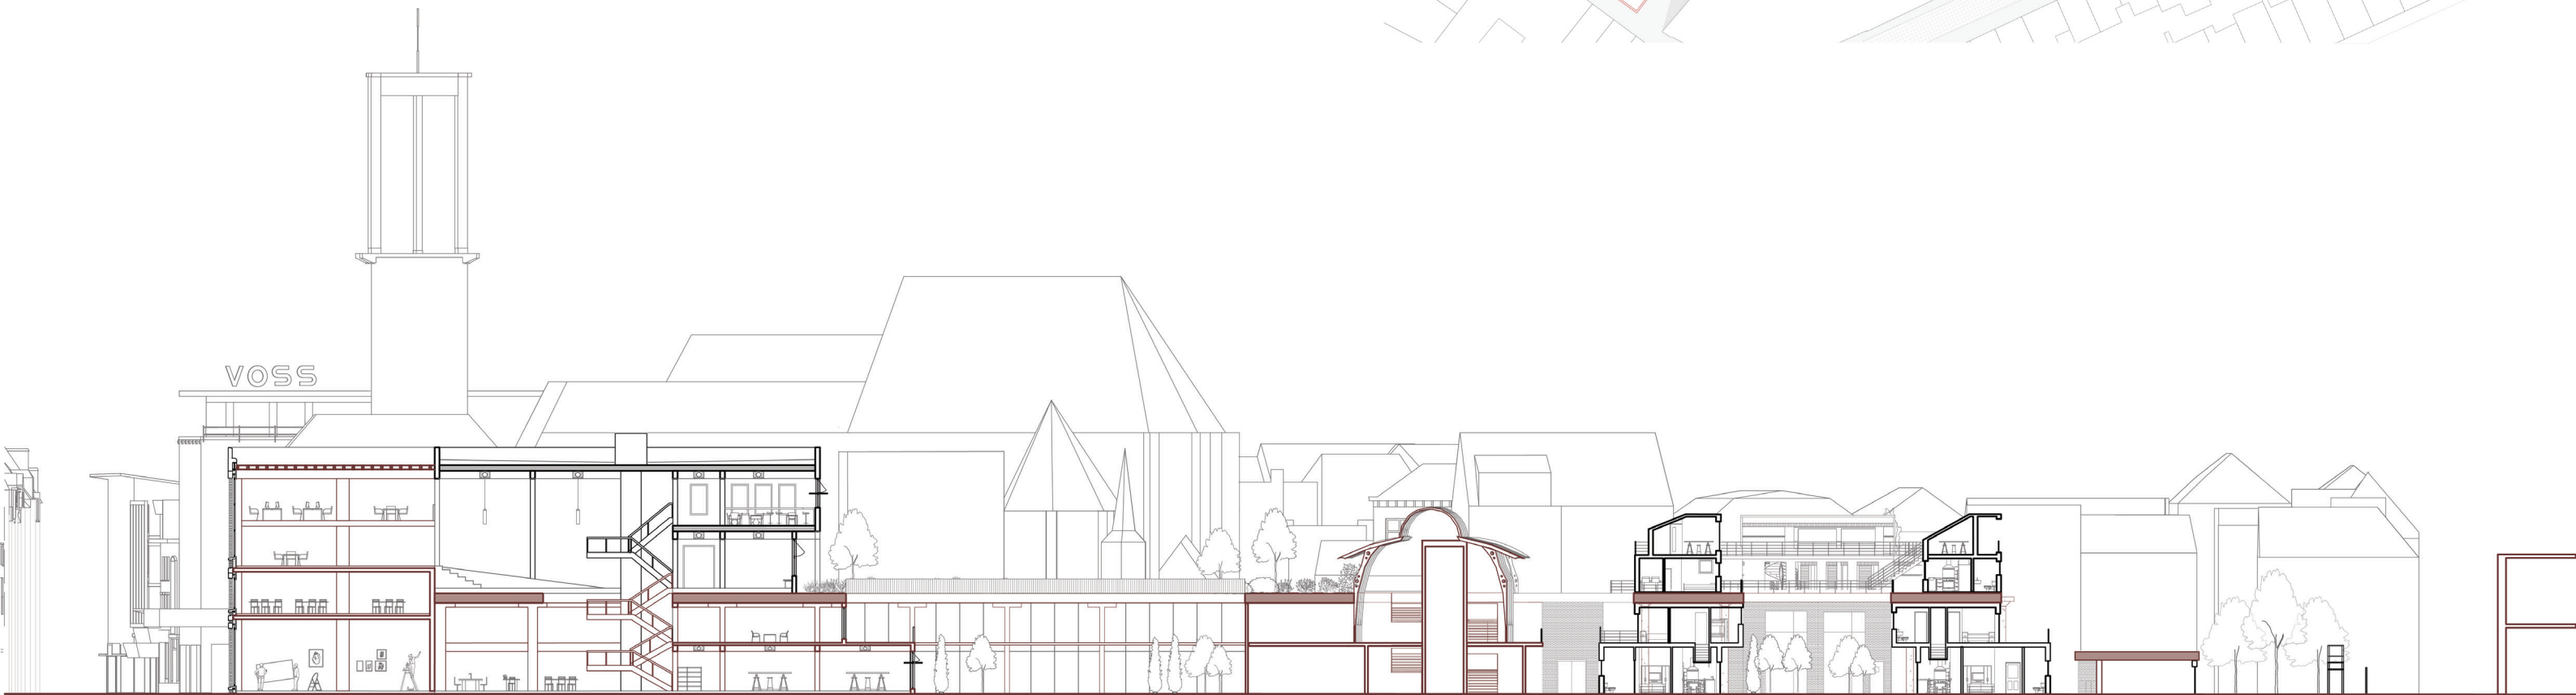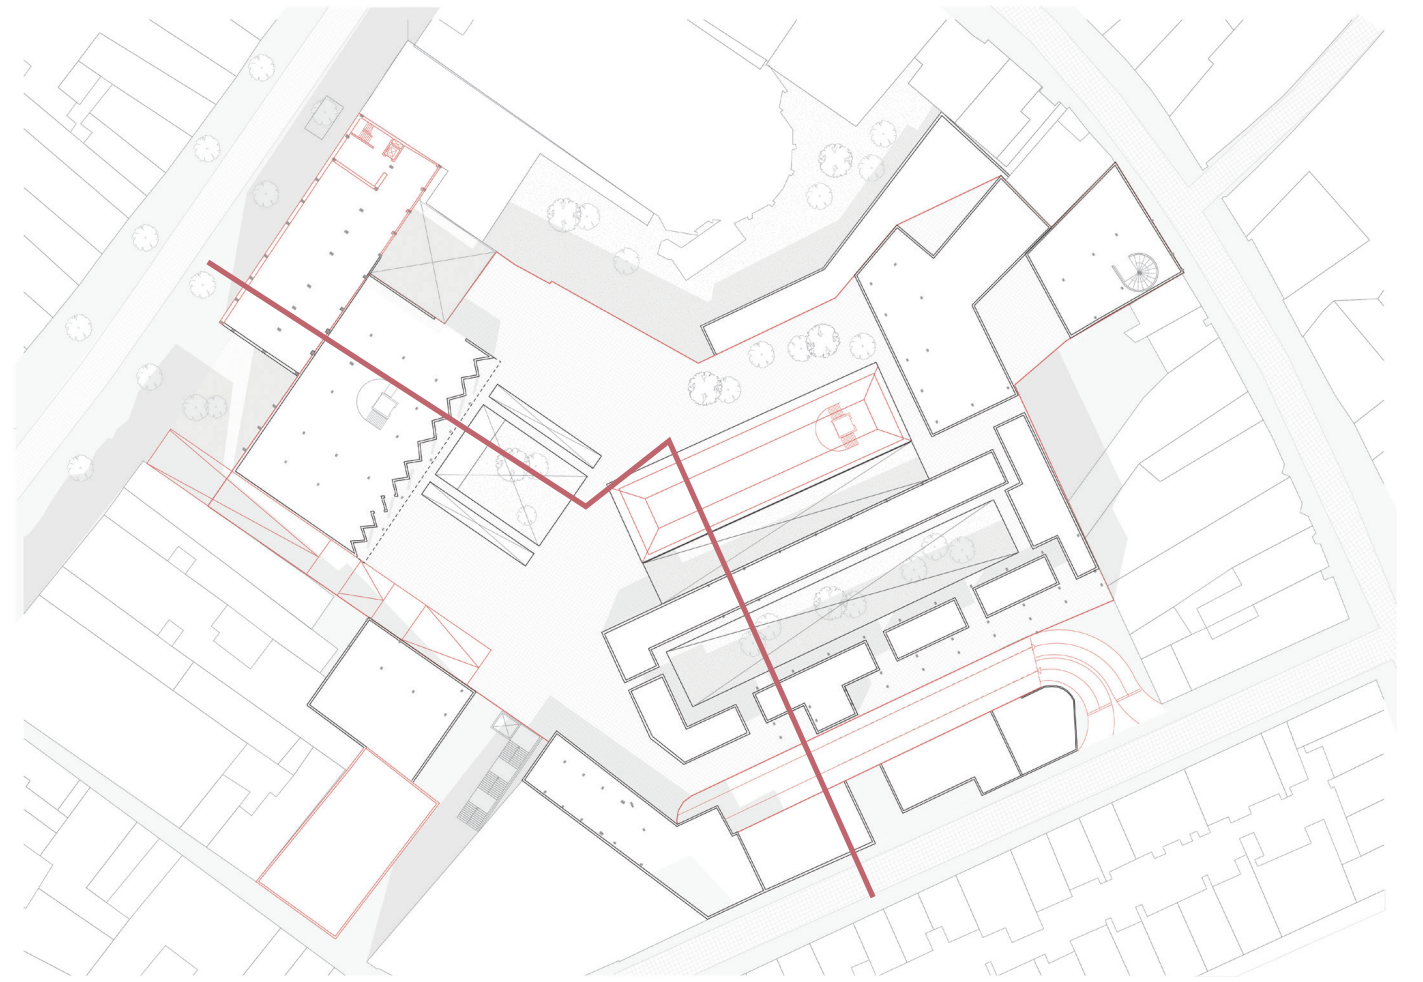

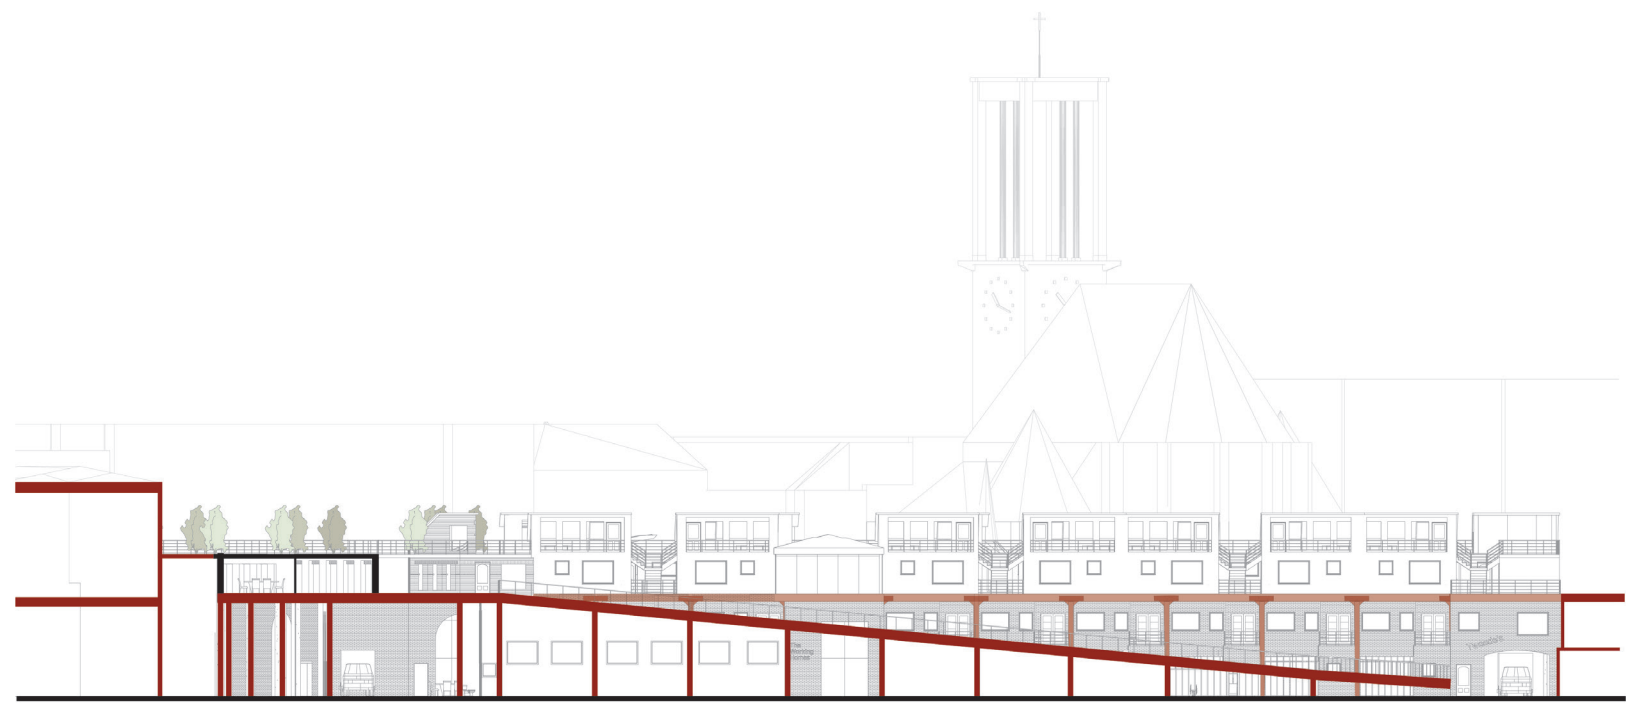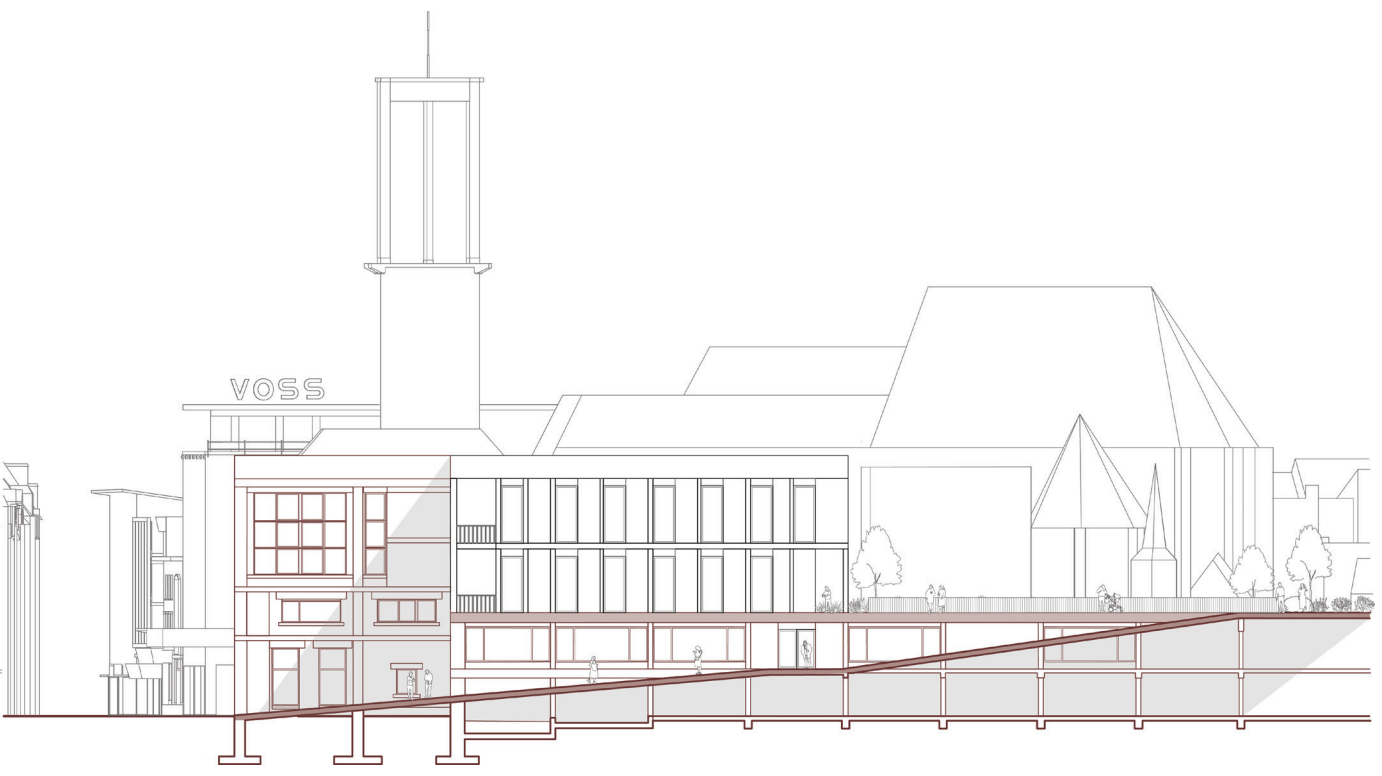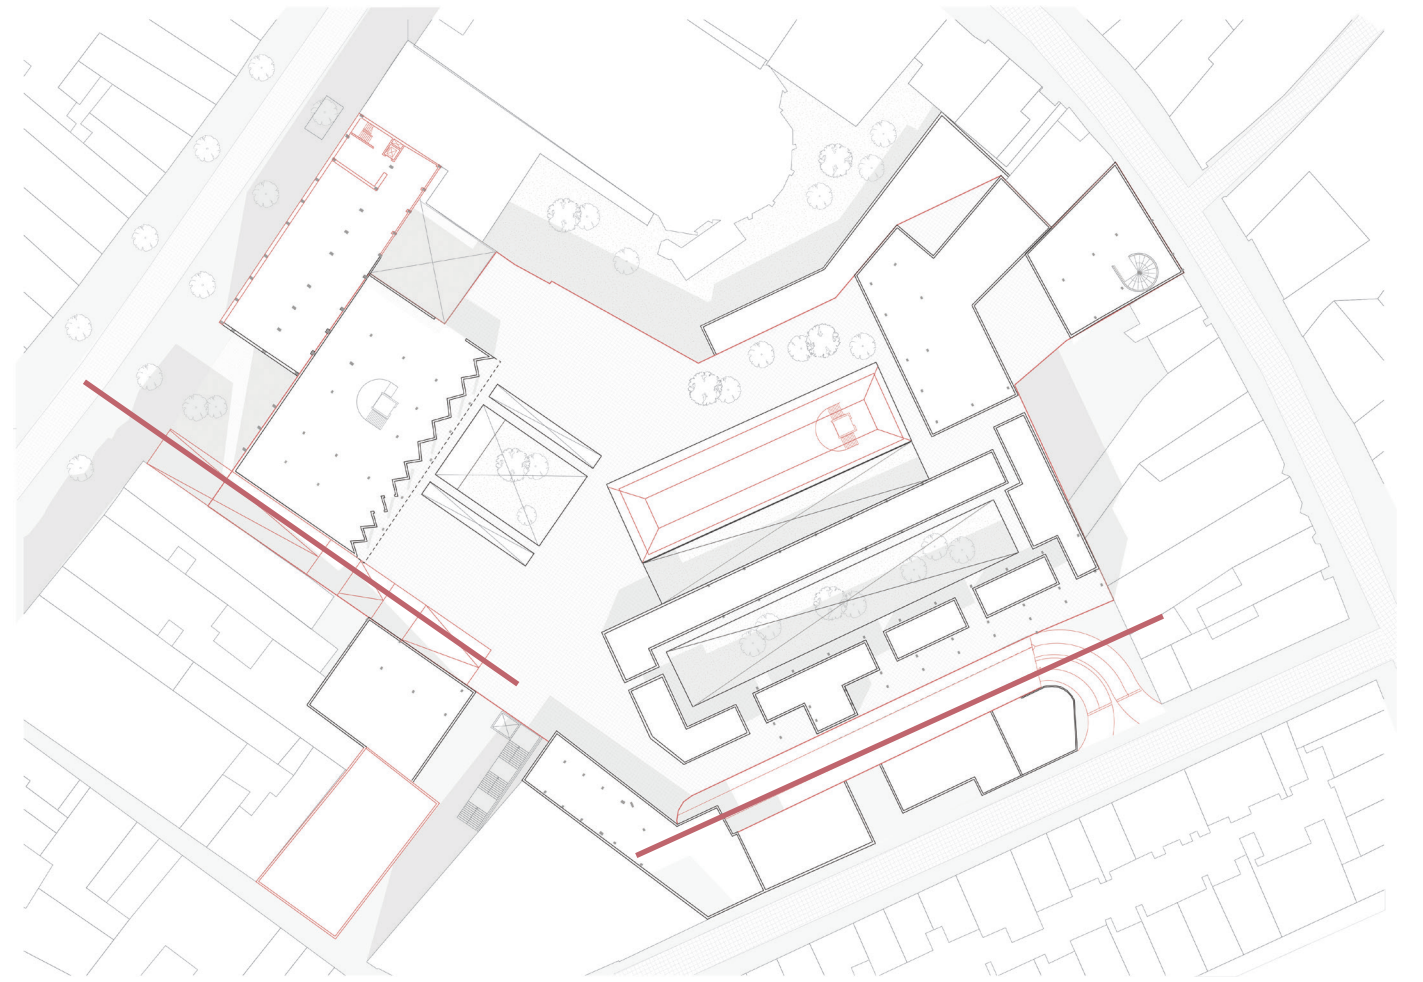


Section through Urban Plan
(Relationship between existing elements and nodes)
THE WORKING HOME

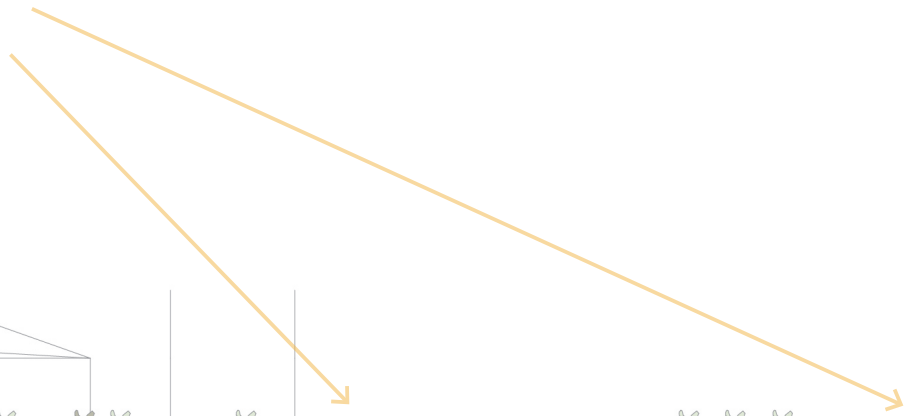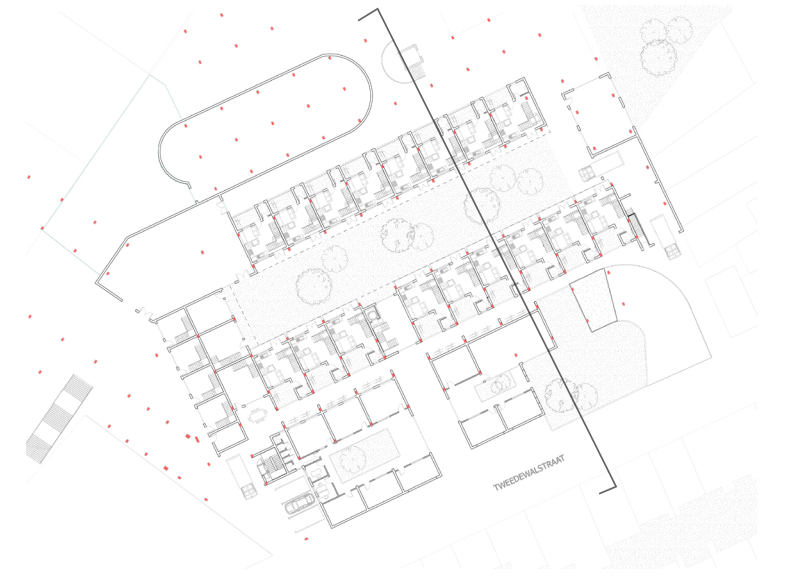


Section through Ramps
(Importance of the ramps in relation to the urban plan)
THE WORKING HOME



-  Existing Structure
-  New Structure

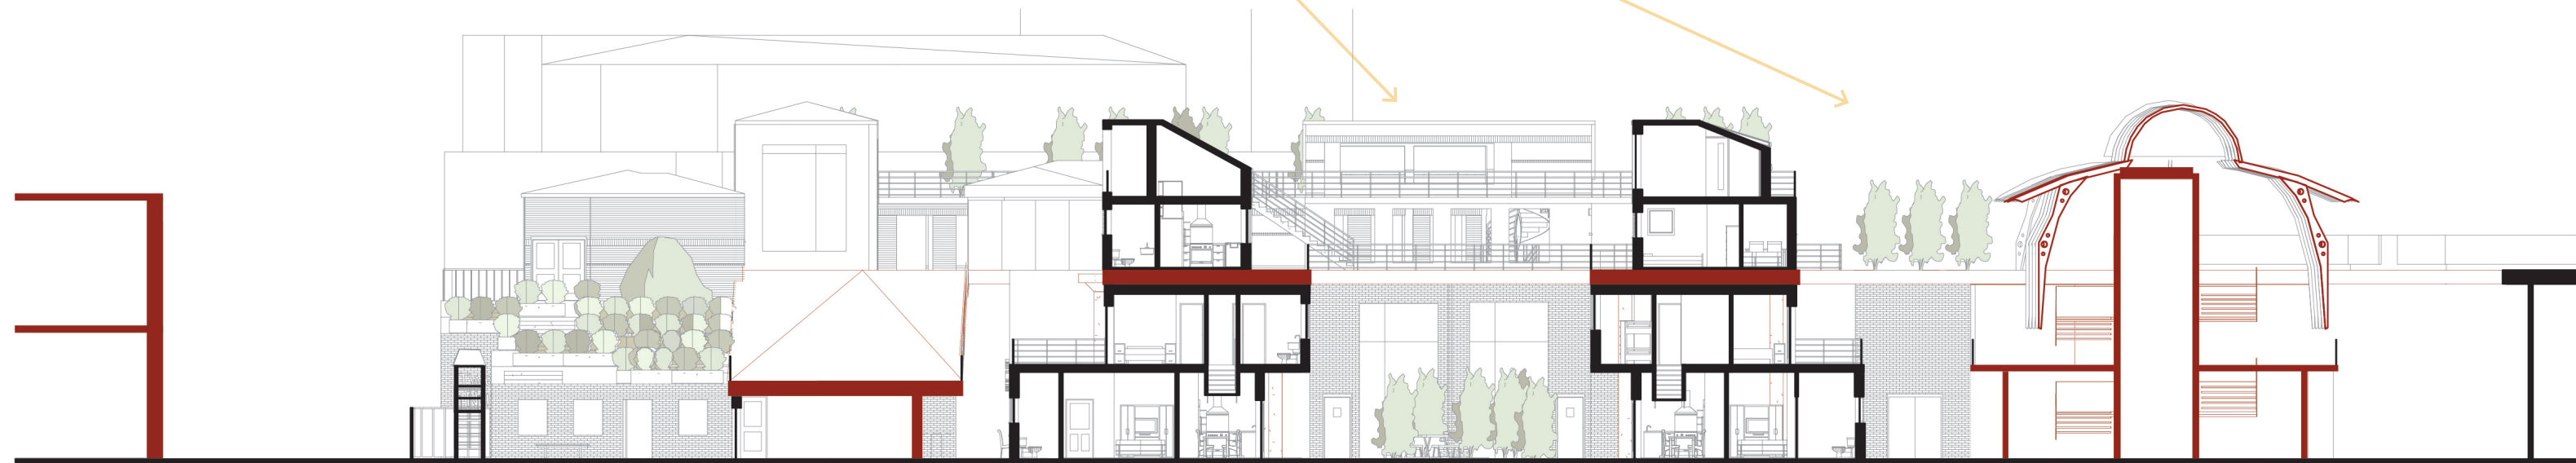

- Tweedewalstraat
- Café
- Roof Terraces
- Nursery
- Ramp
- Nursery
- Work spaces
- Studio units
- 3 bed units
- Courtyard
- Work spaces
- 1 bed units
- 2 bed units
- Atrium

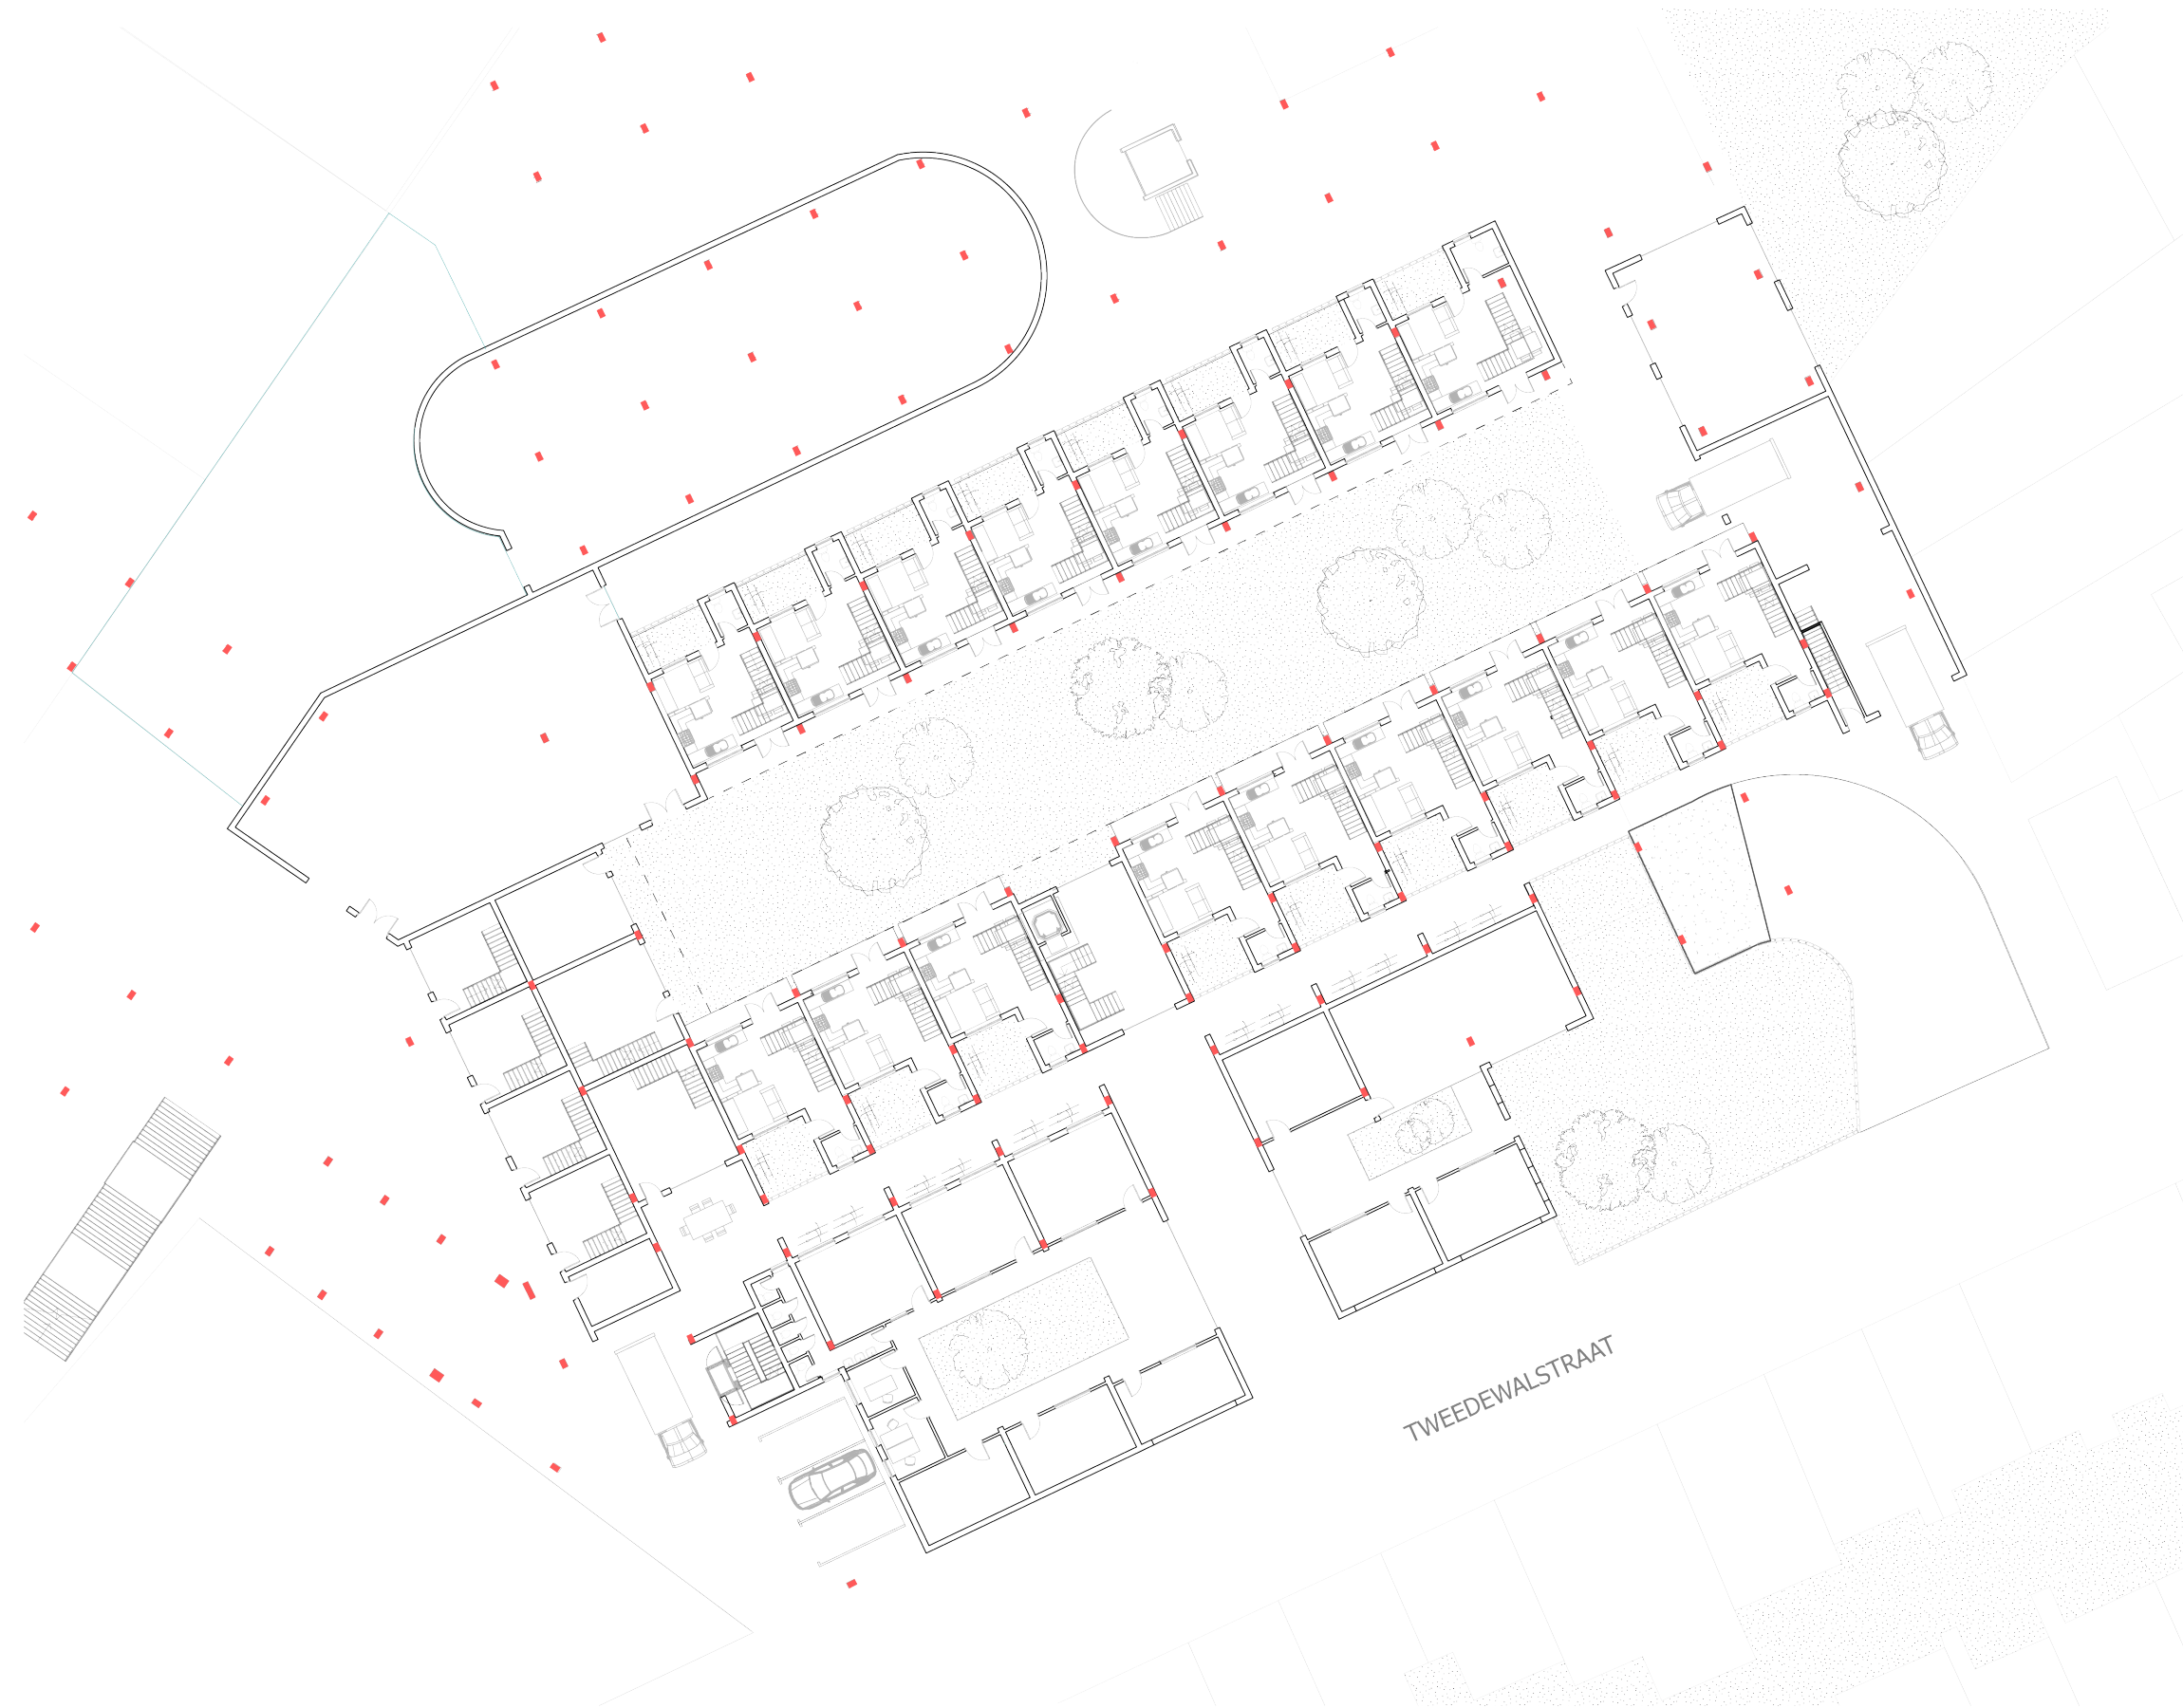

Ground Floor Plan

(1:200 at A1)


THE WORKING HOME



First Floor Plan

(1:200 at A1)


THE WORKING HOME

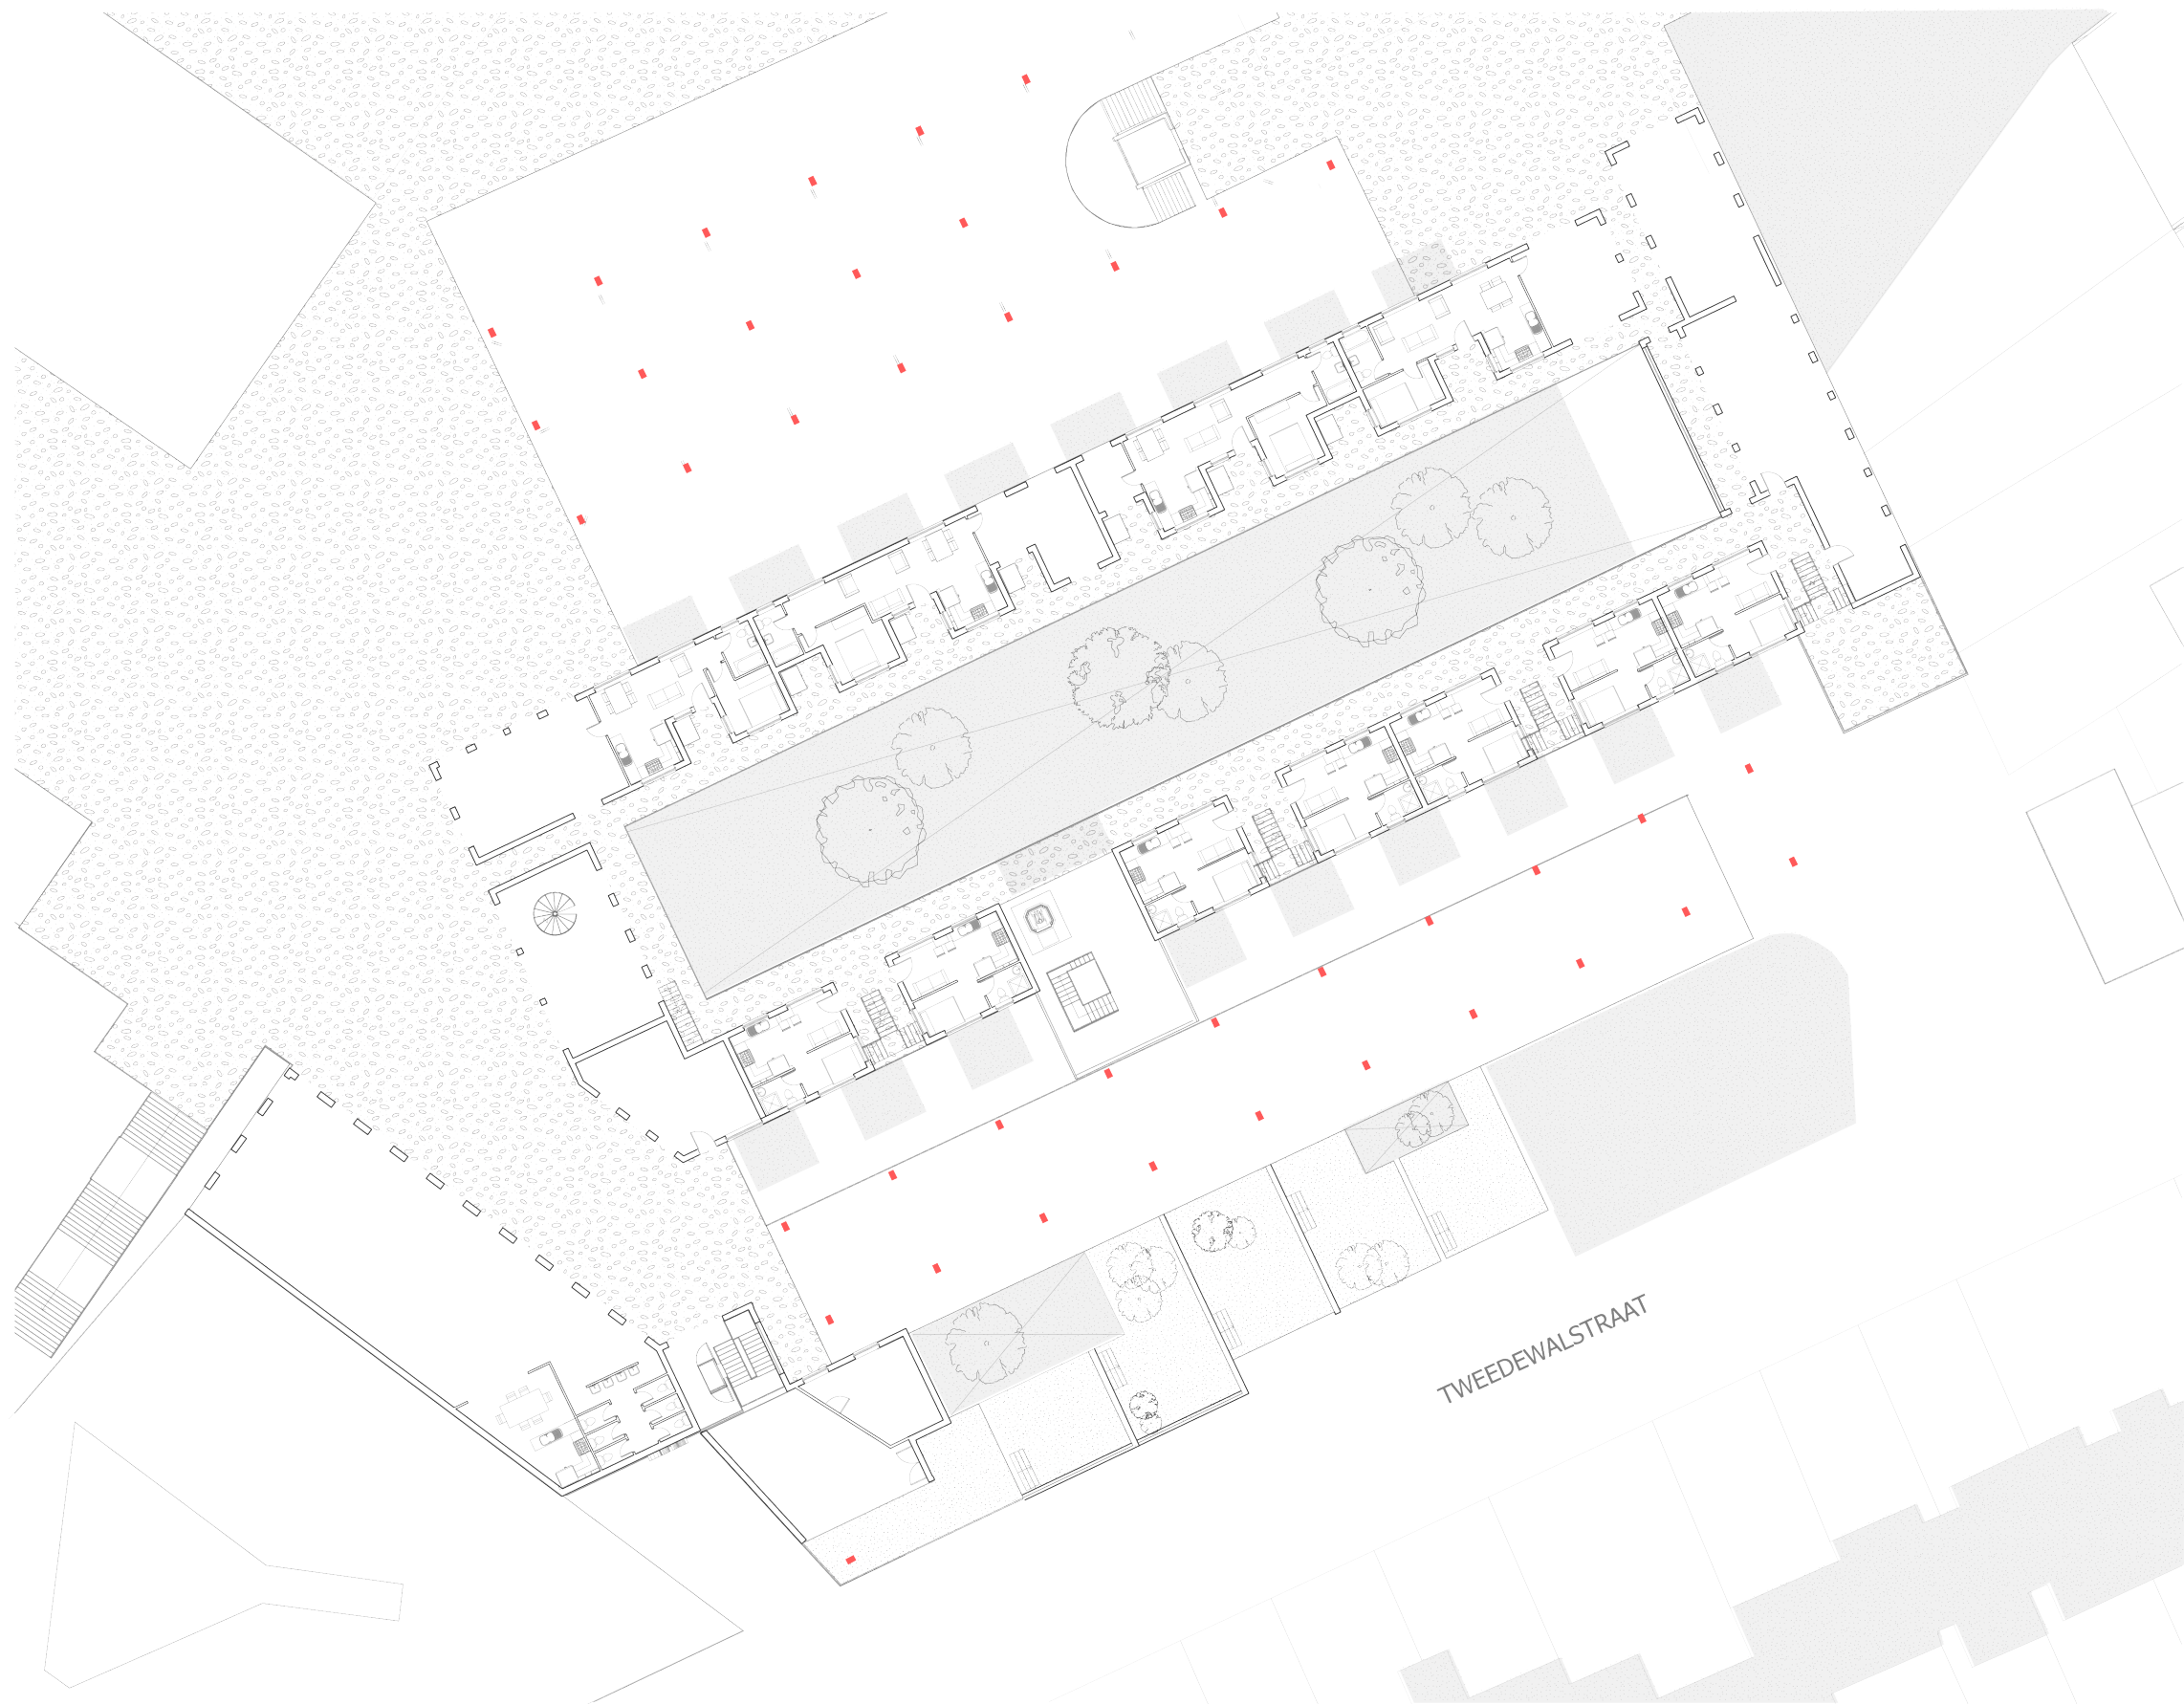

Slab Level Plan

(1:200 at A1)


THE WORKING HOME

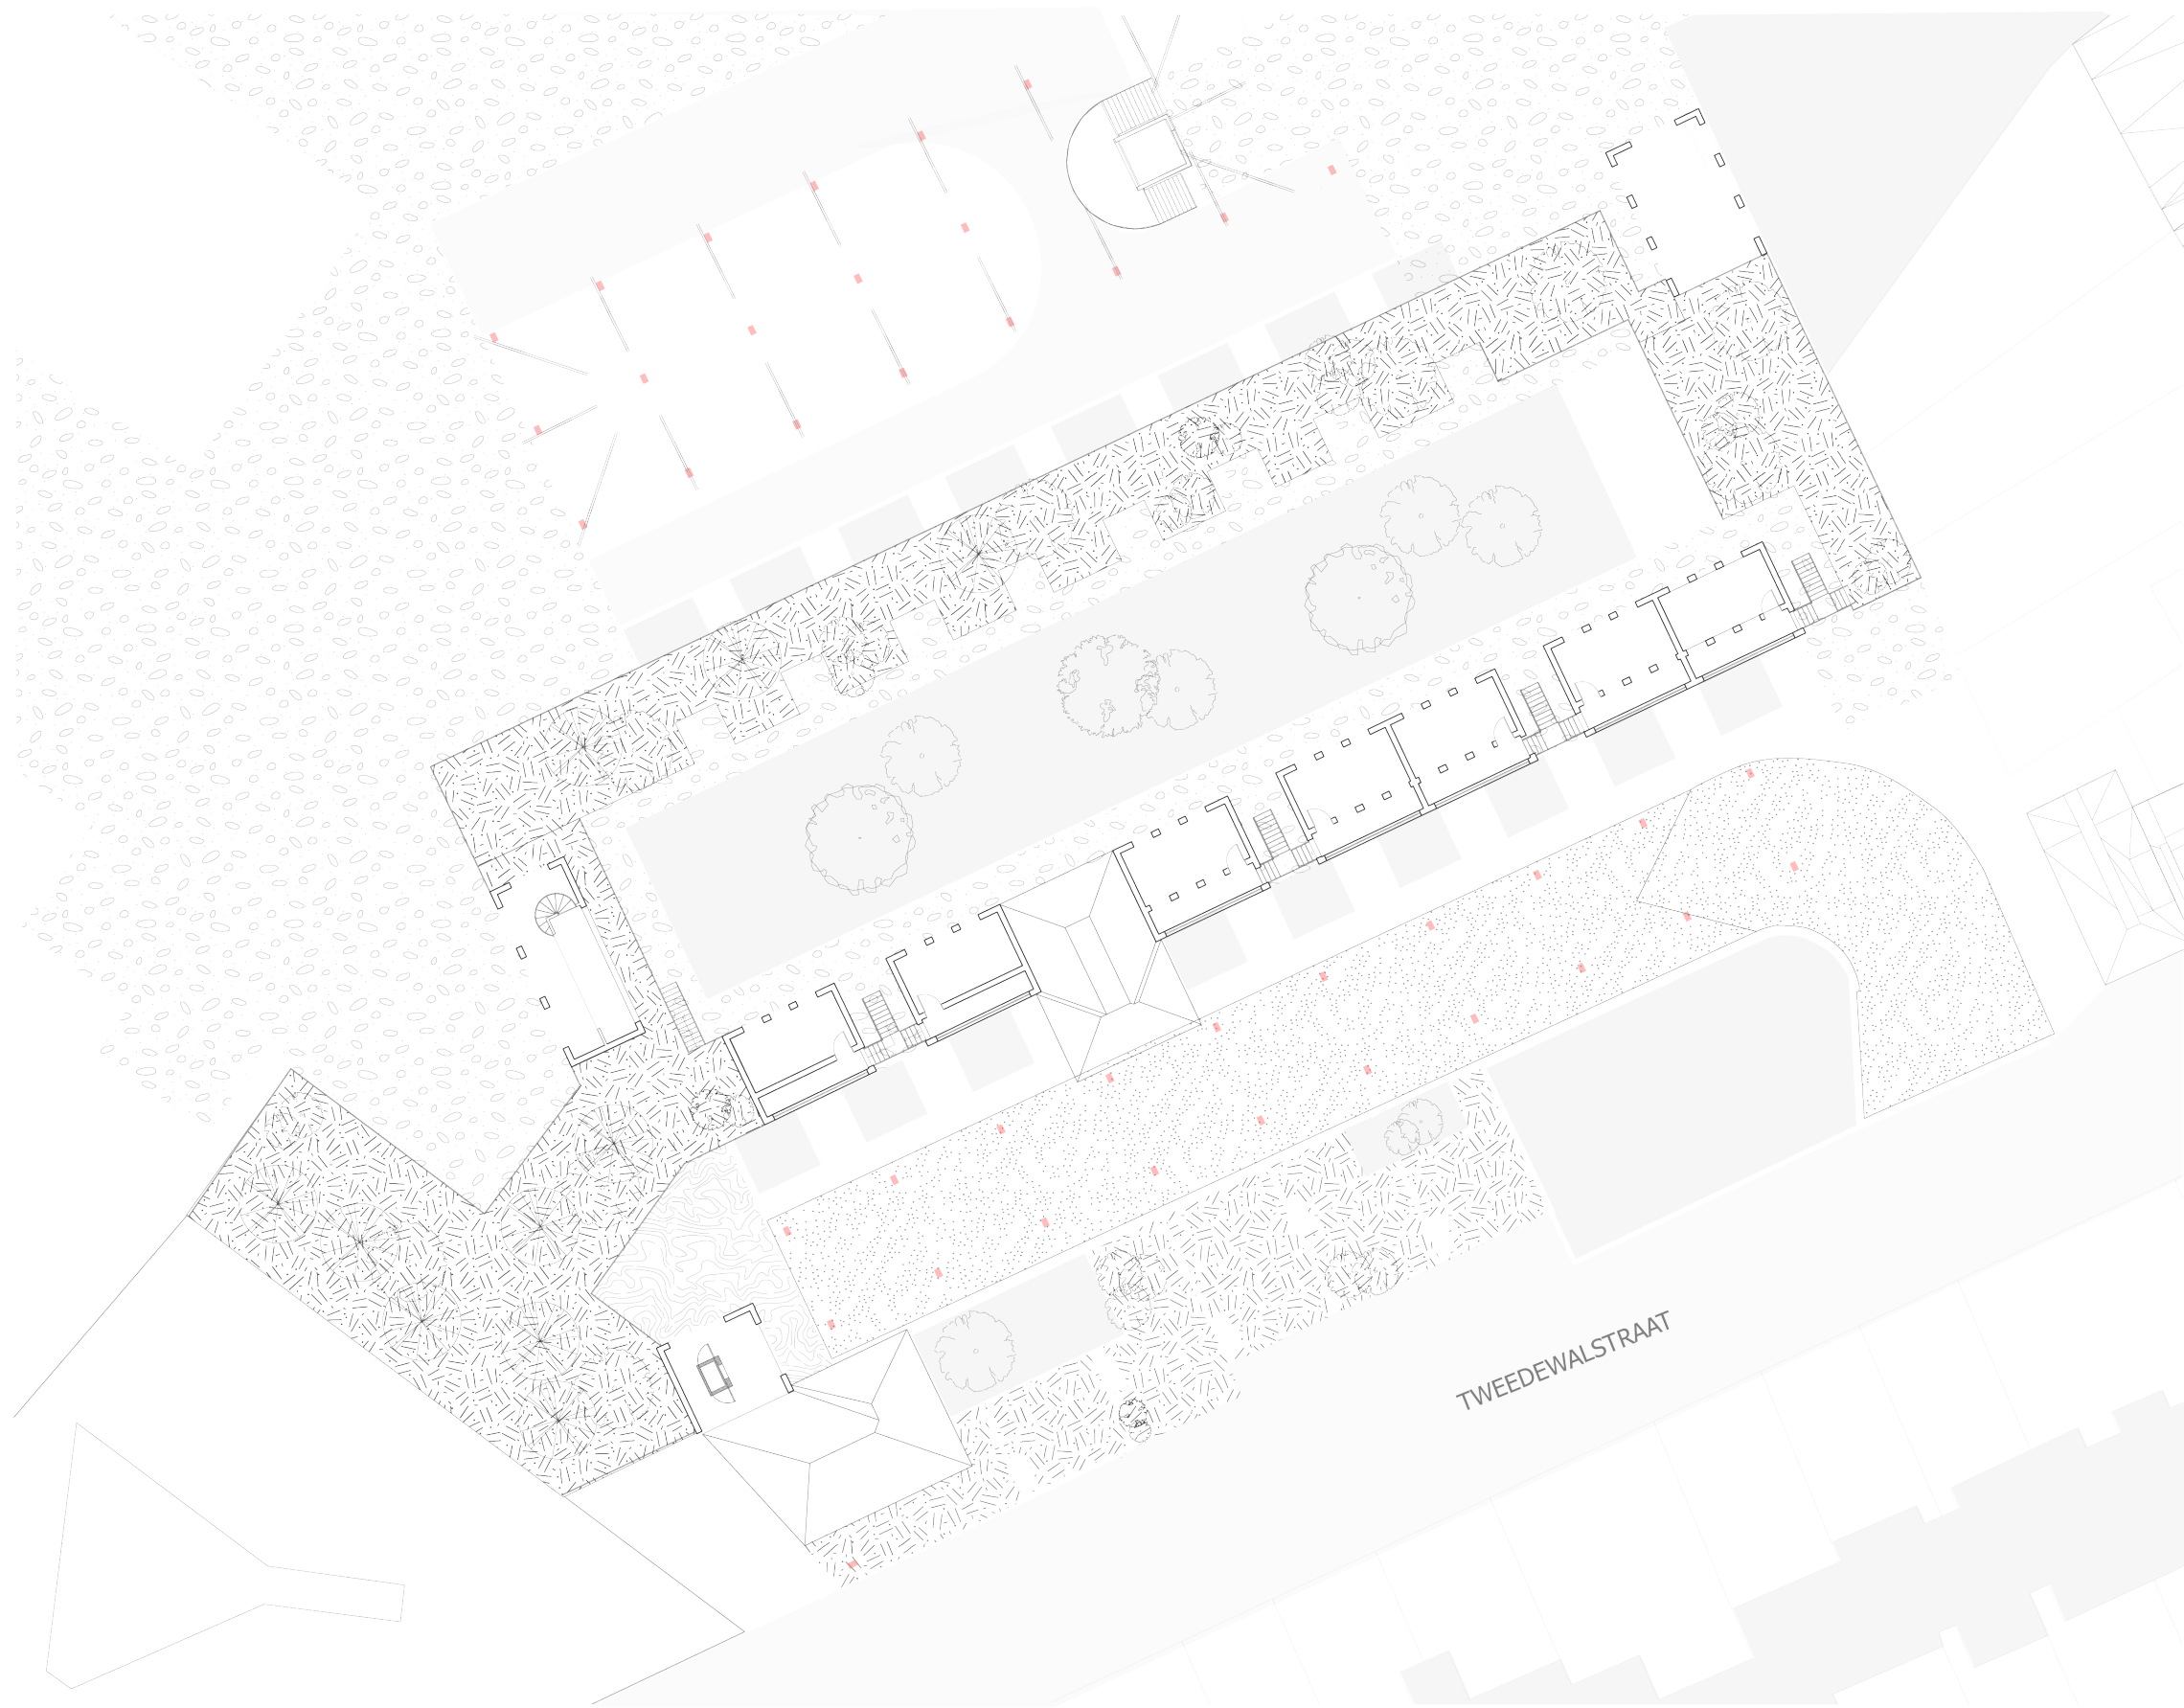

Slab Level plus one Plan

(1:200 at A1)

THE WORKING HOME

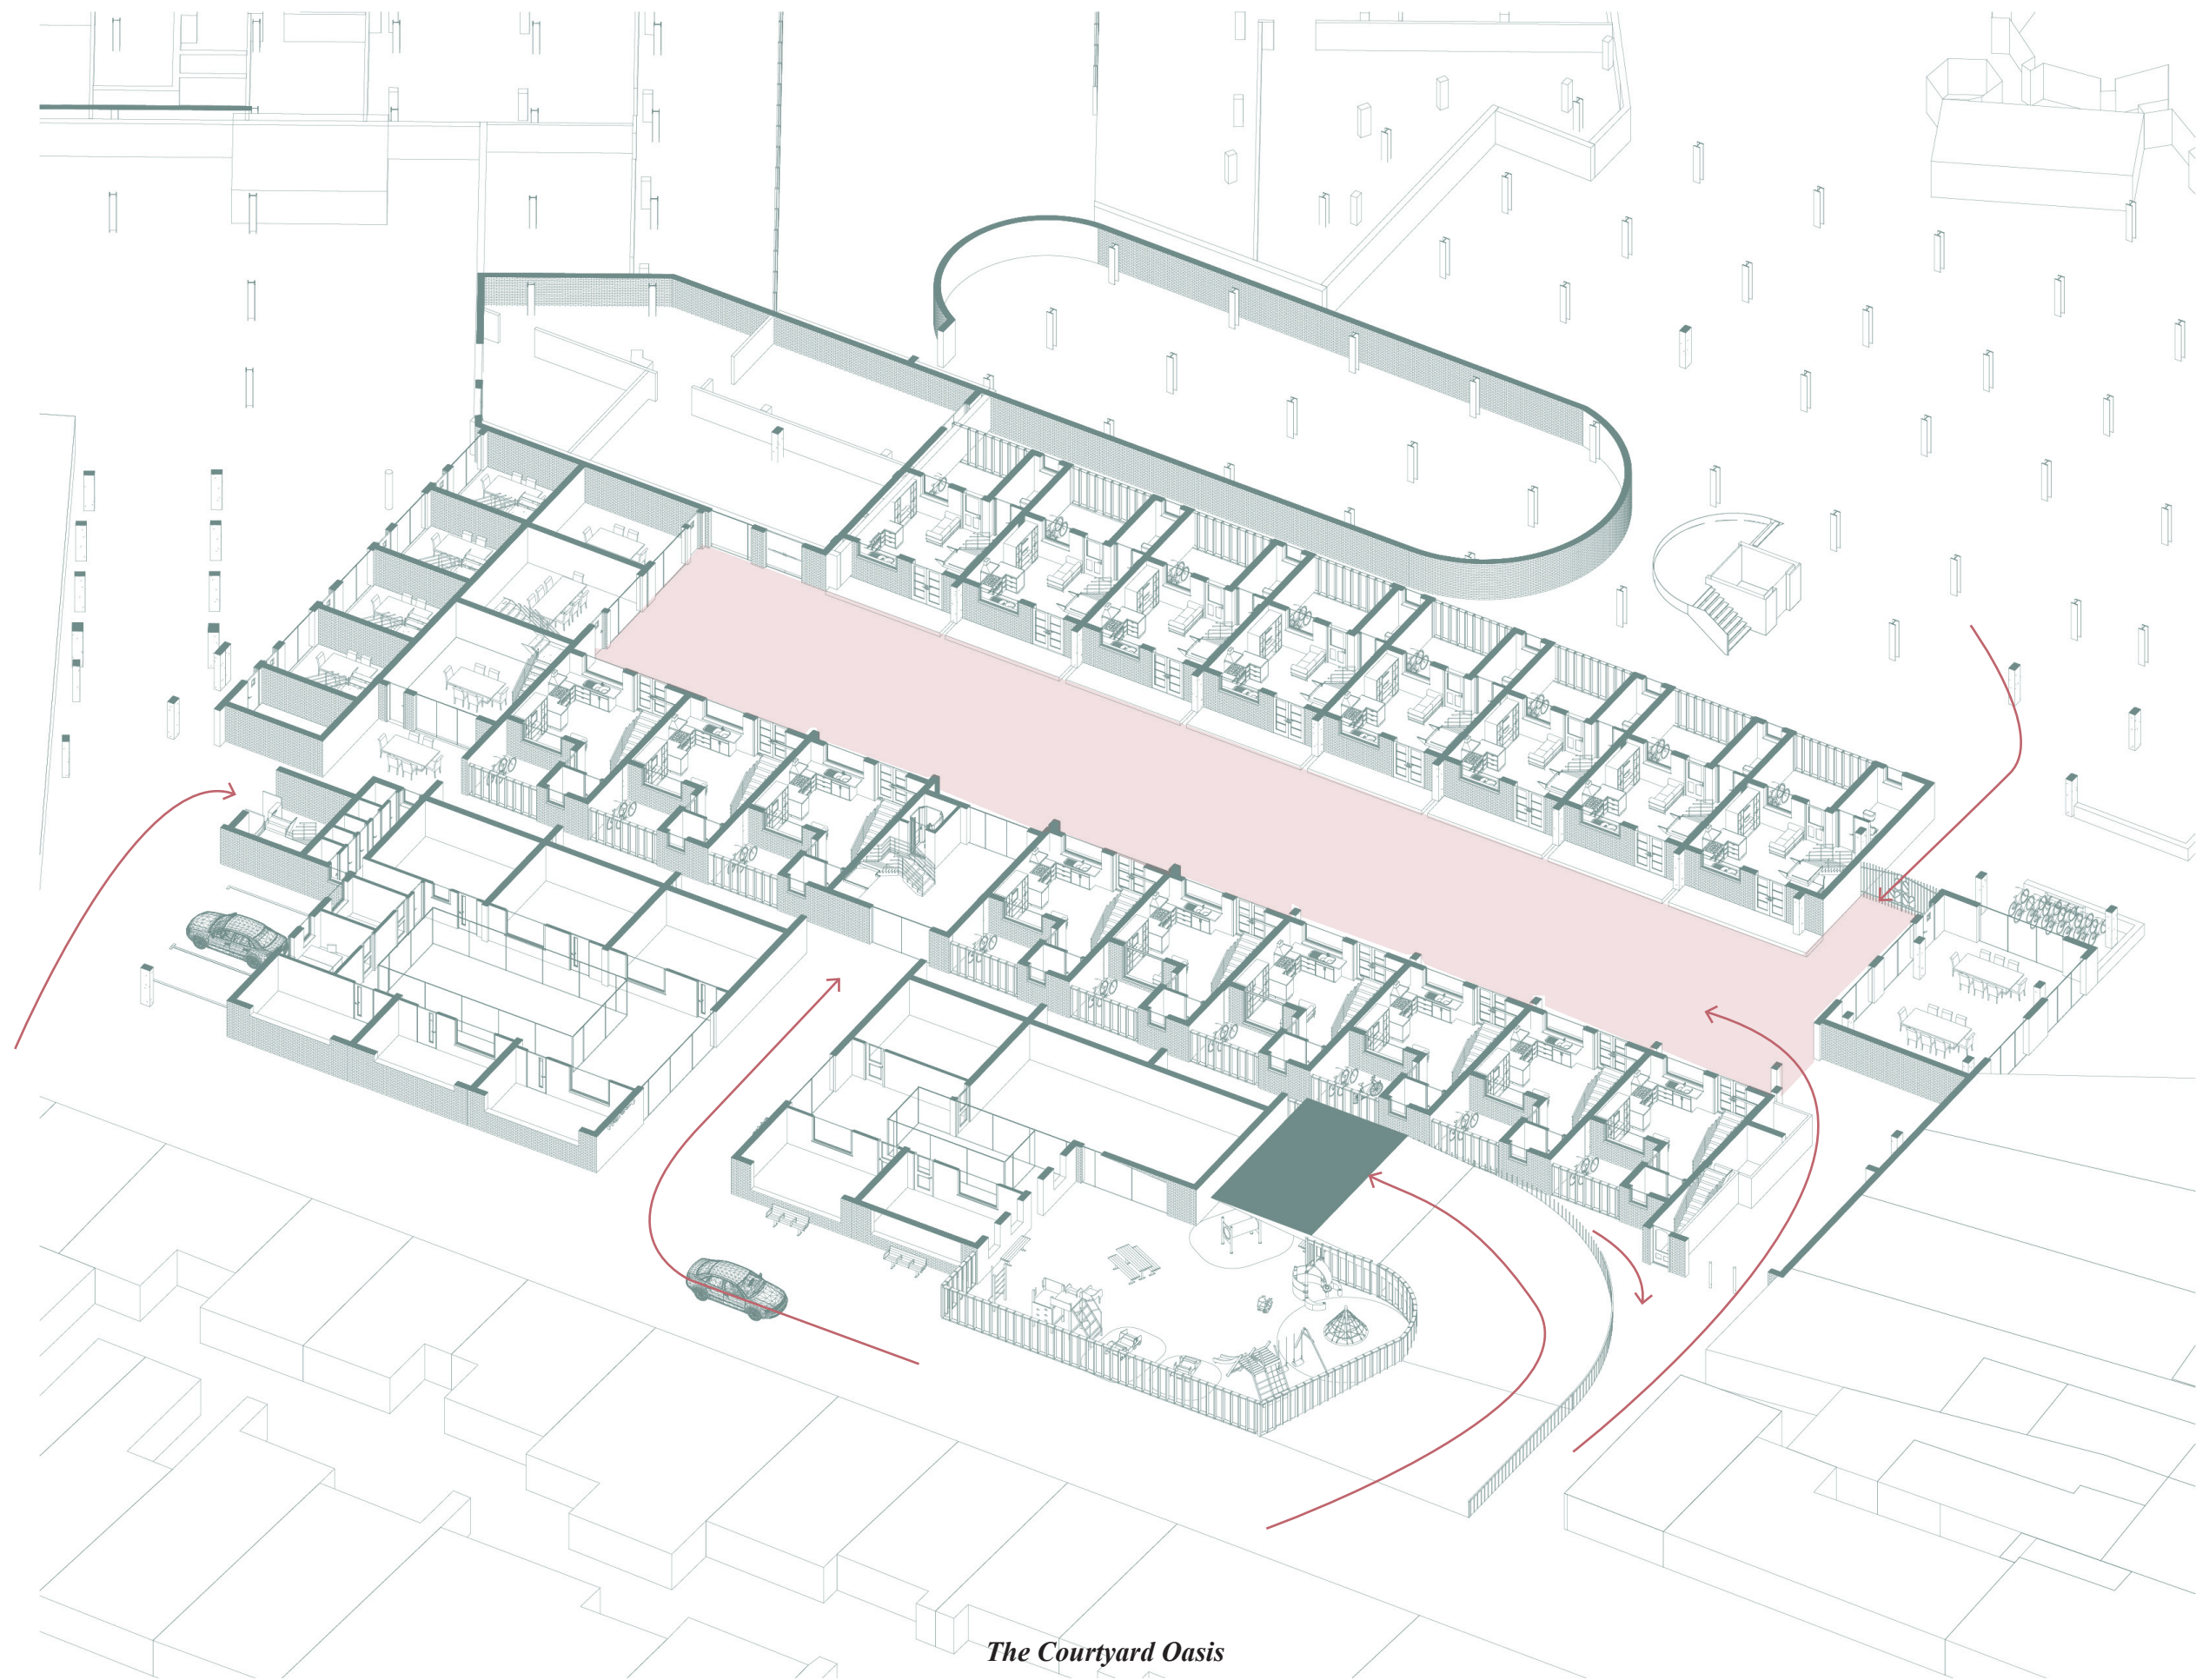

The Courtyard Oasis
(a private getaway for the residents)

THE WORKING HOME




The Courtyard Oasis
(a private getaway for the residents)

THE WORKING HOME



The Entrance
(main entrance to the working home project)


THE WORKING HOME

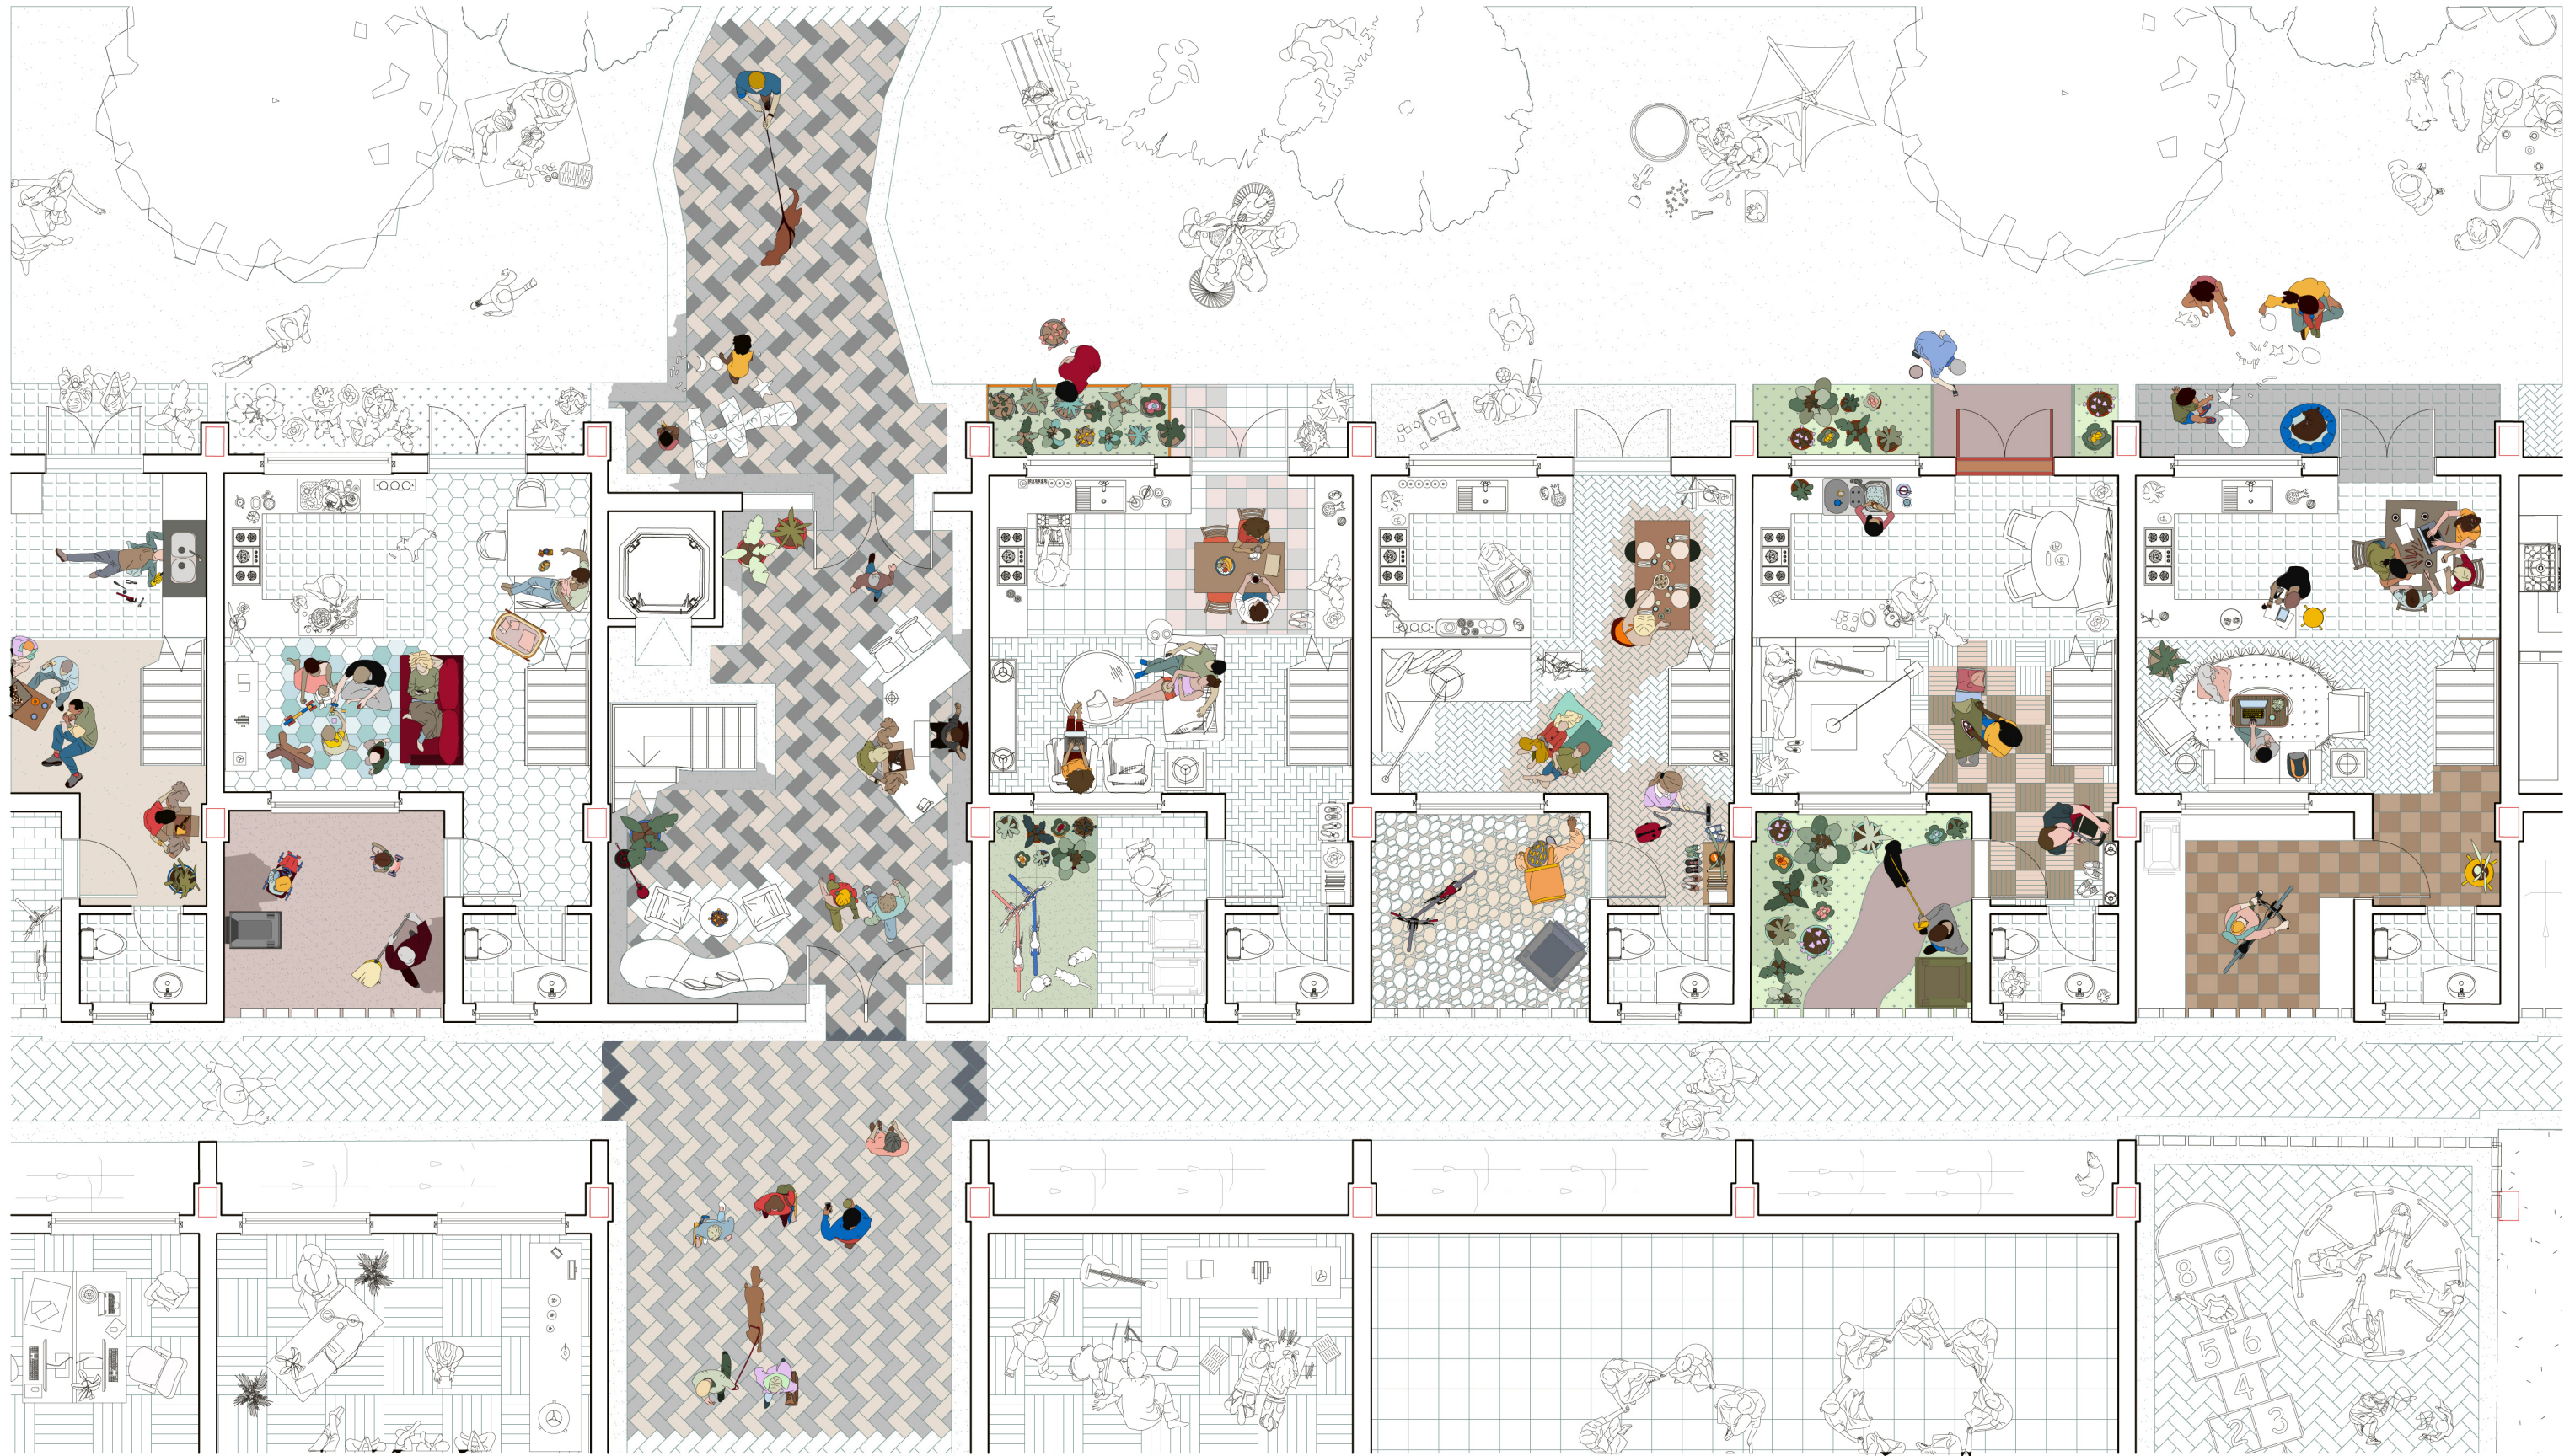

The Intergenerational Neighbourhood

(stories that can happen in the project at one given time)

THE WORKING HOME

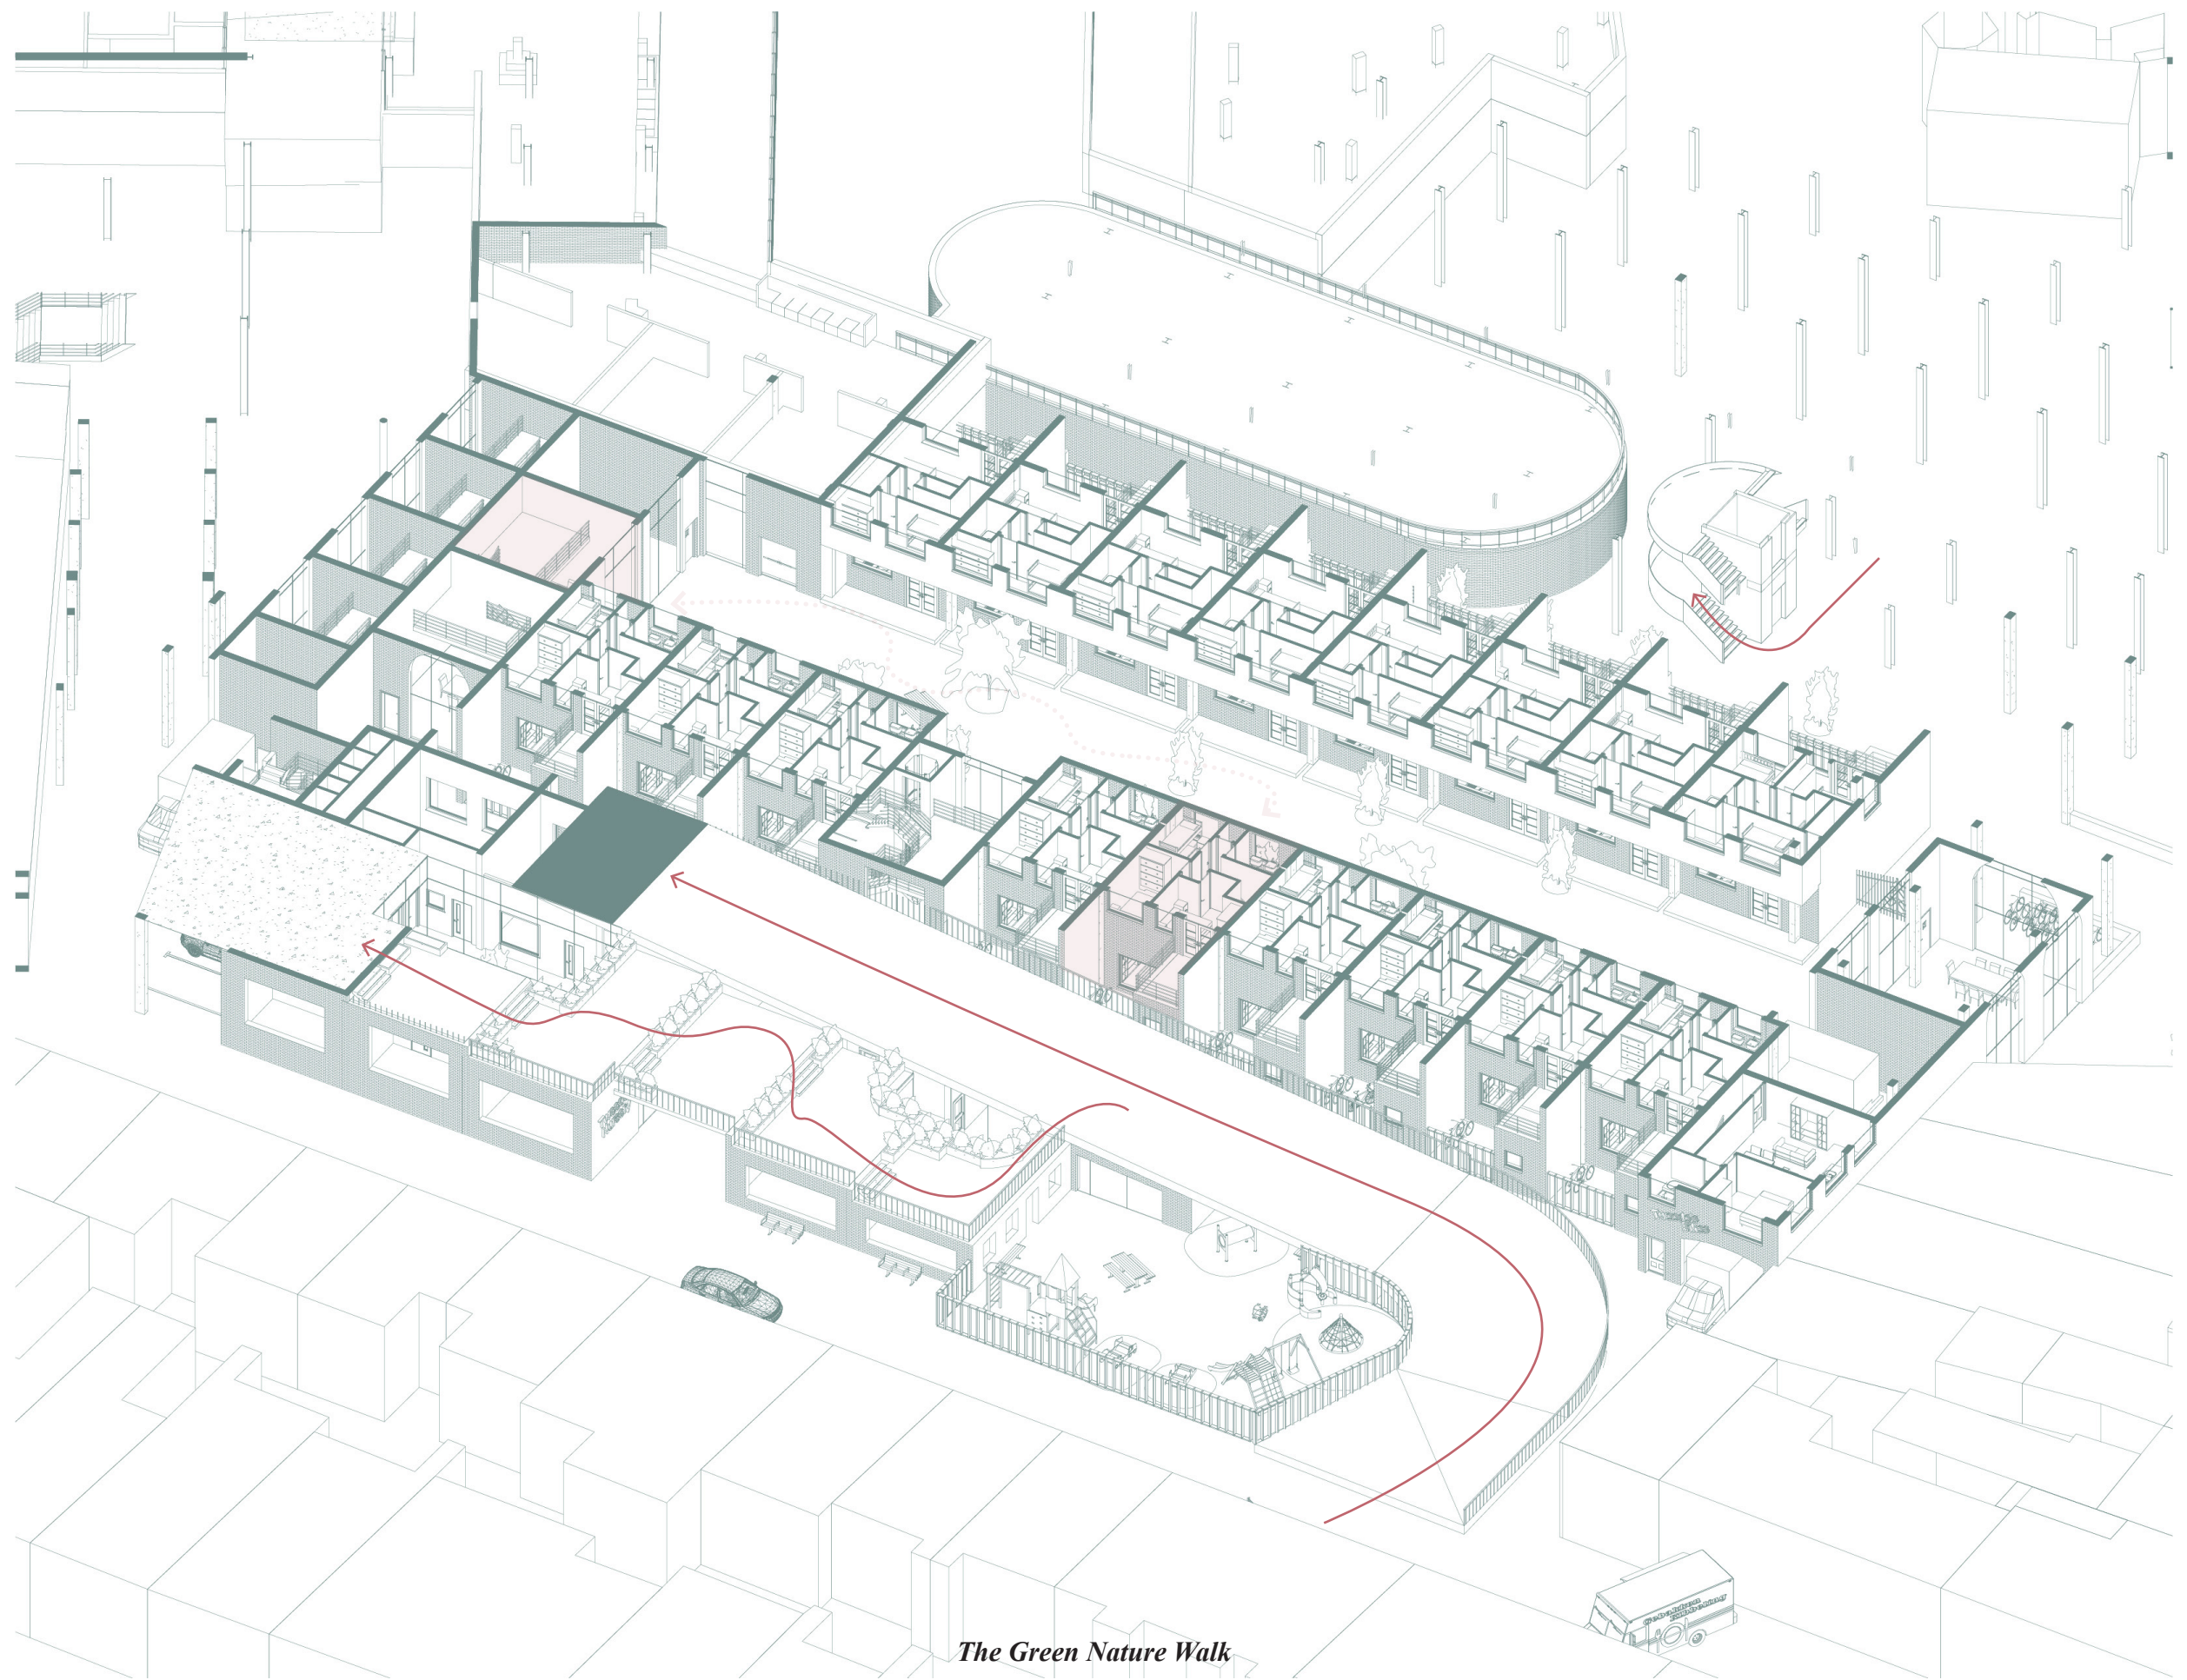

The Green Nature Walk
(contributing ecologically to the greenery found in Nijmegen)



THE WORKING HOME



The Green Nature Walk

(contributing ecologically to the greenery found in Nijmegen)

THE WORKING HOME

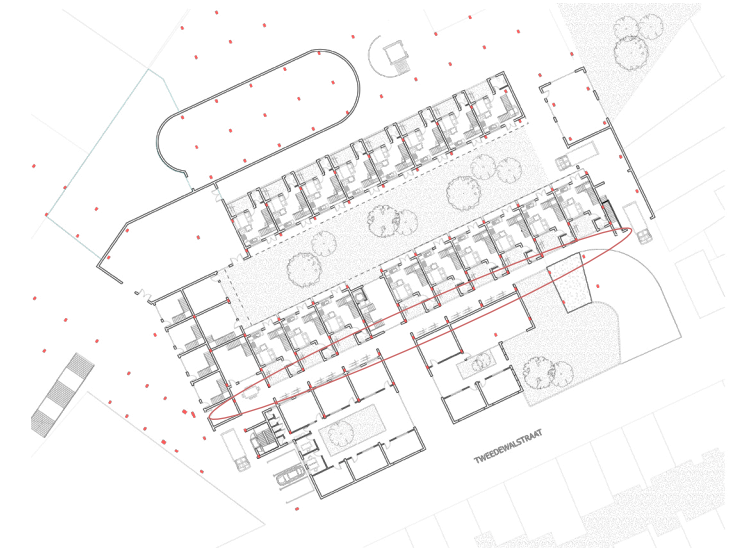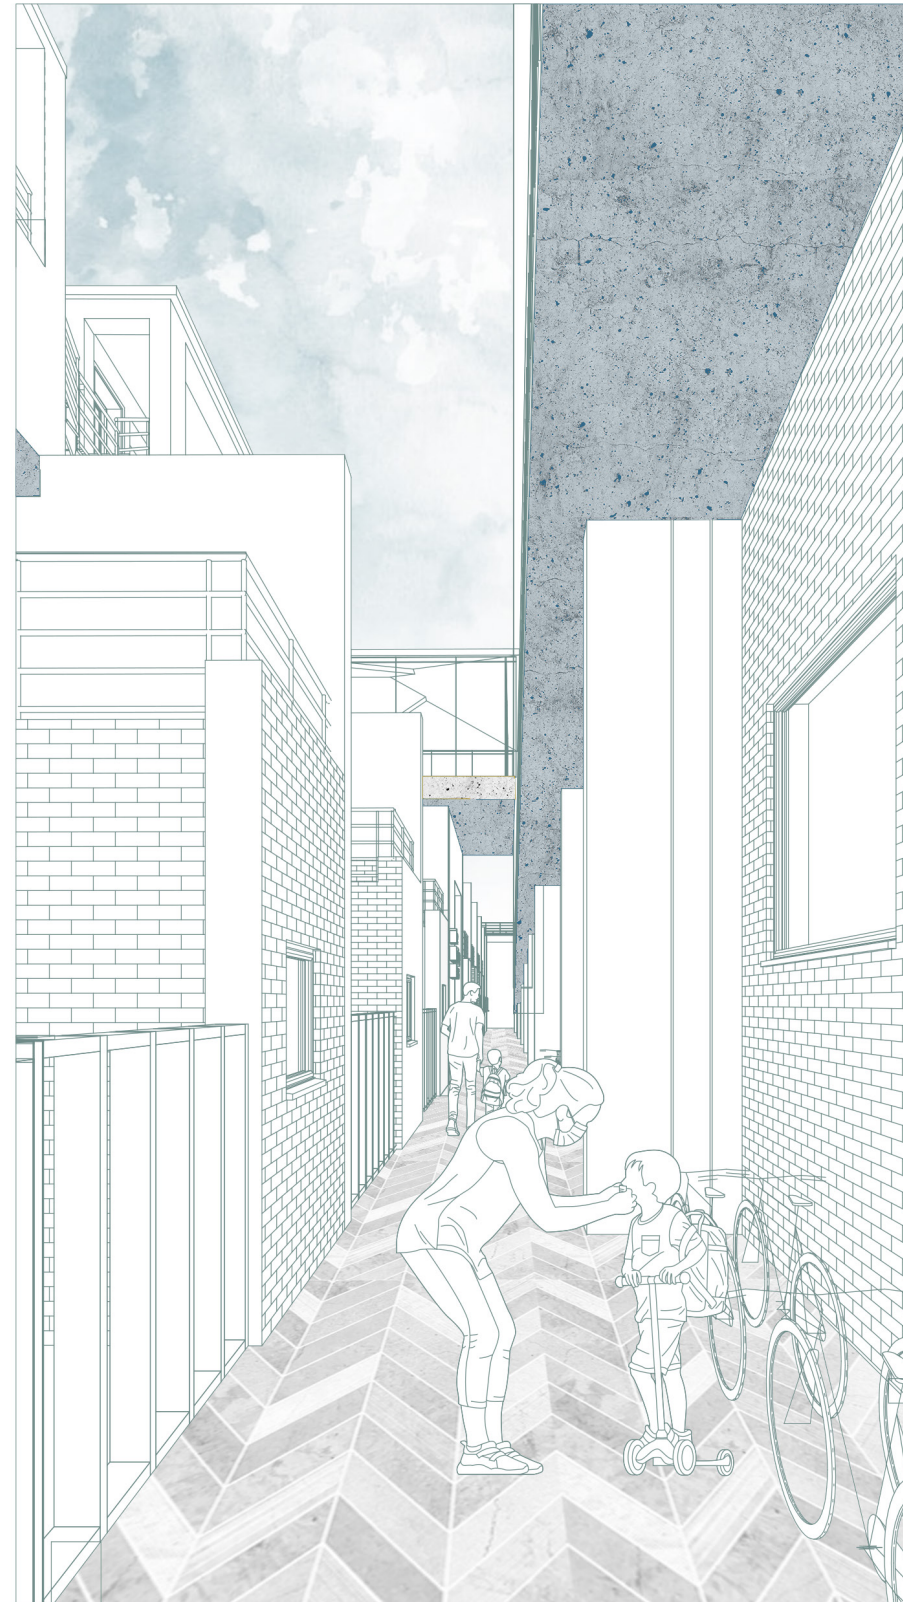

The Tweede Alley
(view of alley between ramp and courtyards of 3 bed units)

THE WORKING HOME




The Urban Slab

(a new public realm as a gift to the city)

THE WORKING HOME




Material Culture
(negotiations with the existing)
THE WORKING HOME

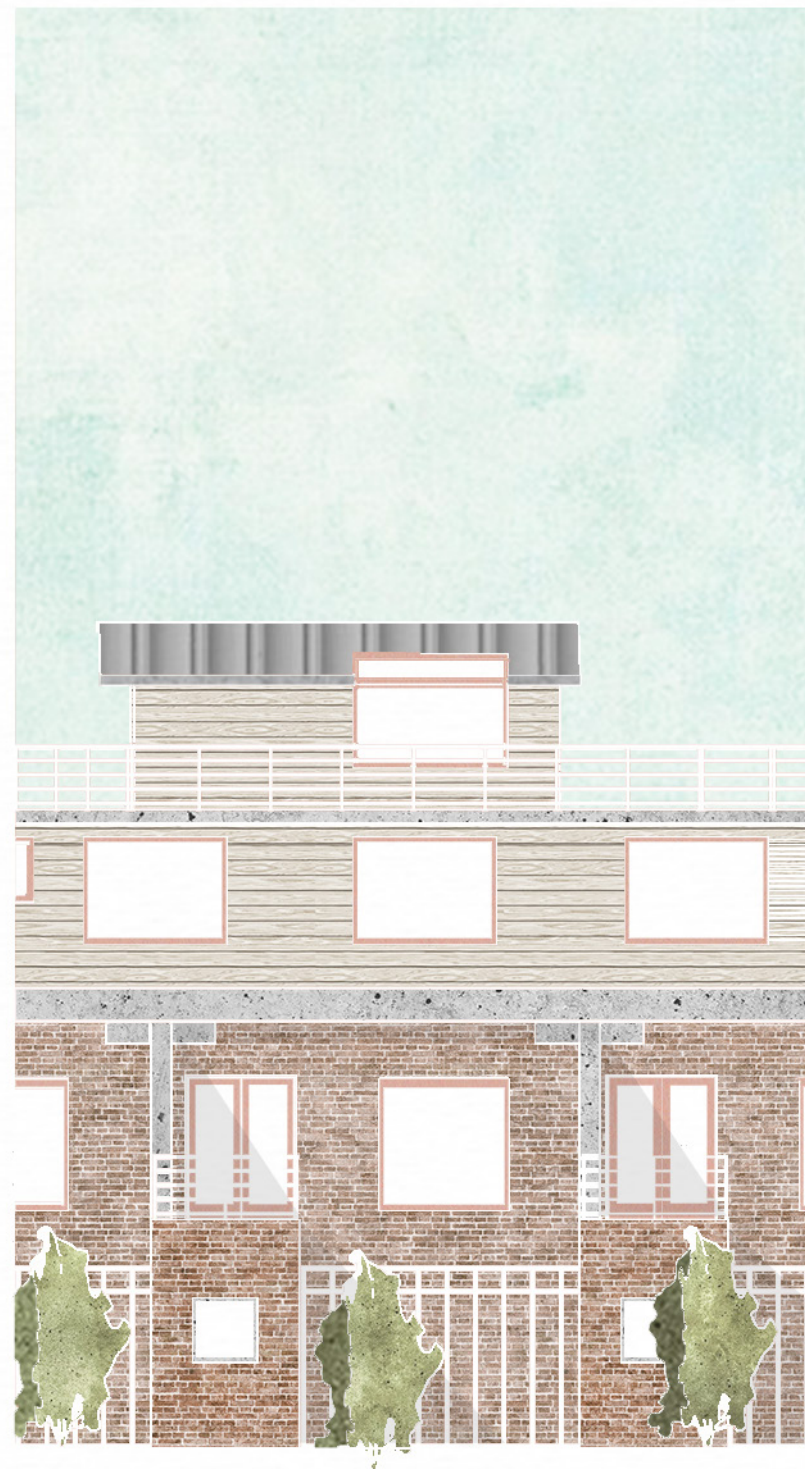

Atrium Elevation

(negotiation 1)

THE WORKING HOME

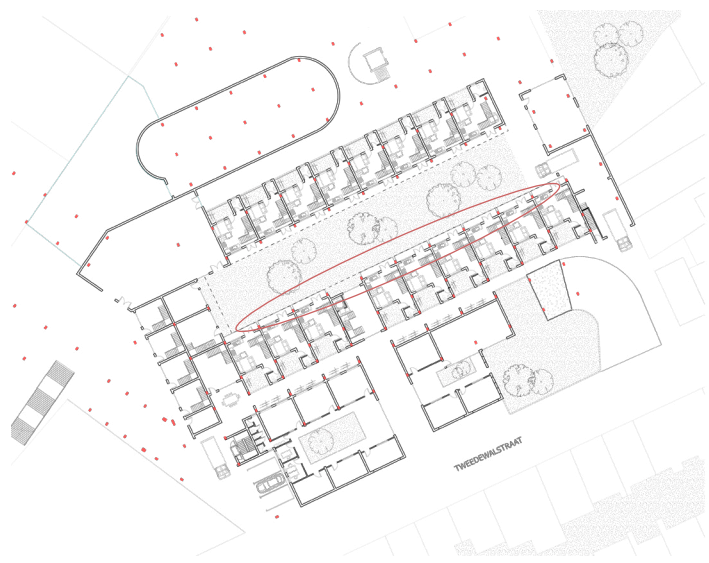


Courtyard Elevation
(negotiation 2)
THE WORKING HOME




Ramp Elevation

(negotiation 3)

THE WORKING HOME

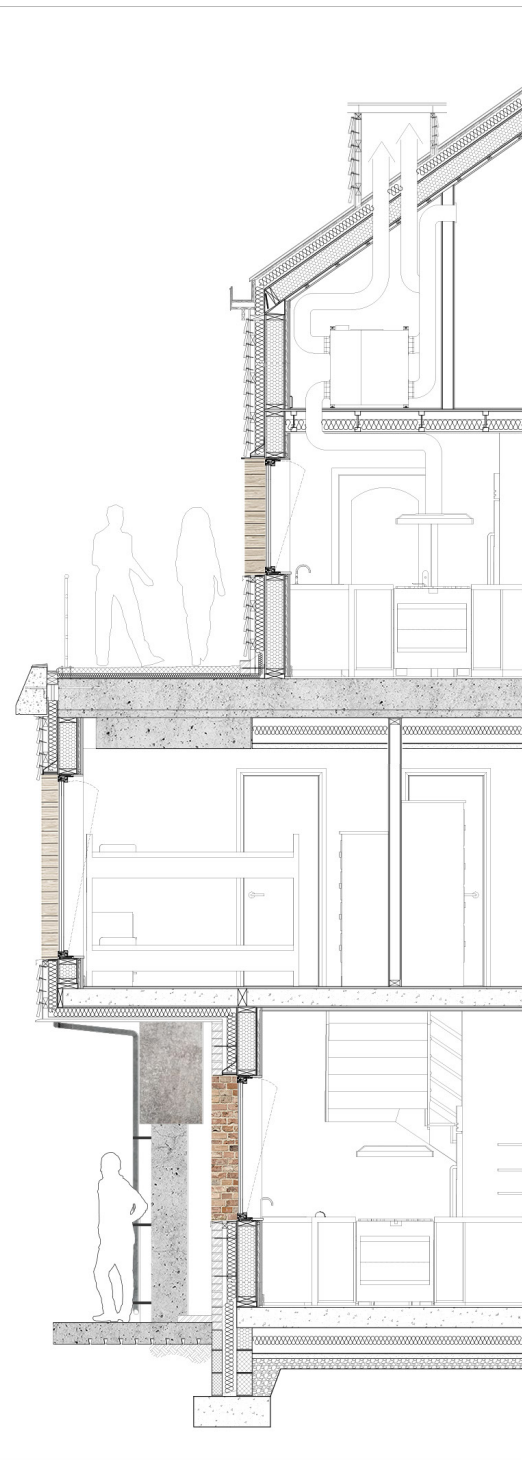


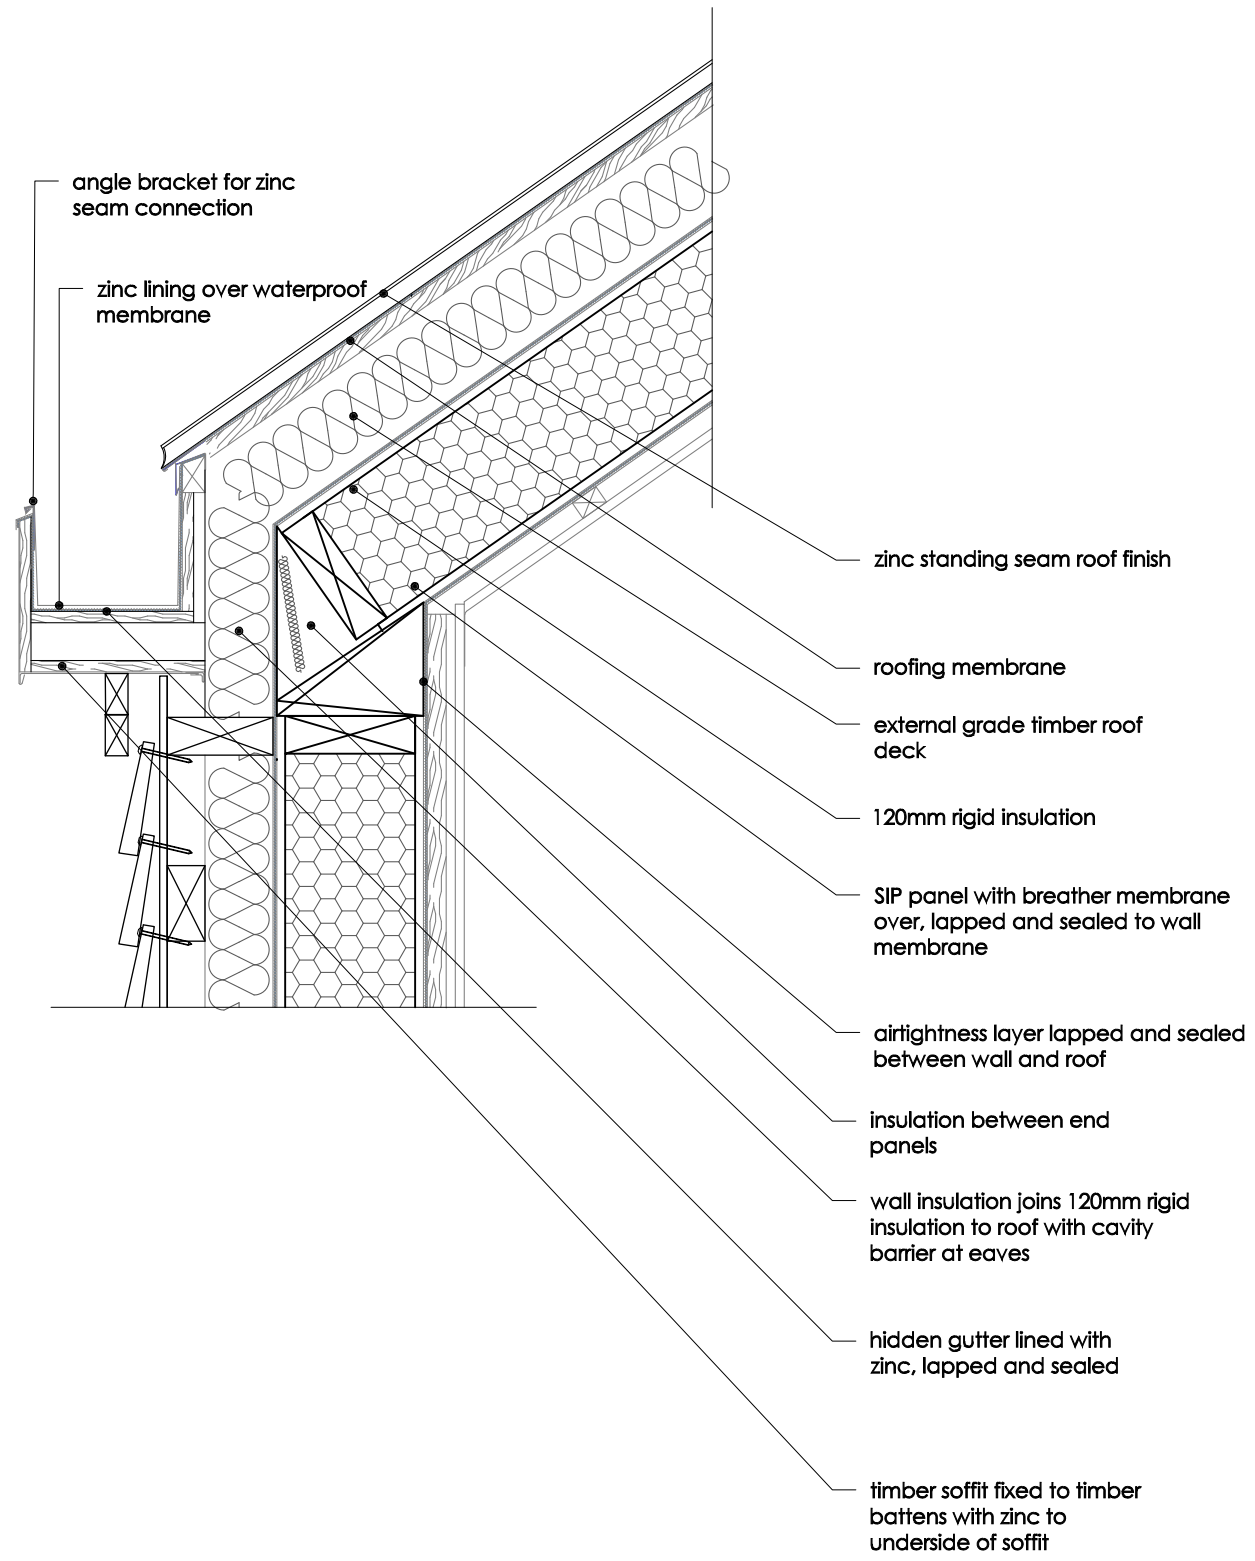

Zinc Roof Detail

(Scale 1:5 at A4)


THE WORKING HOME

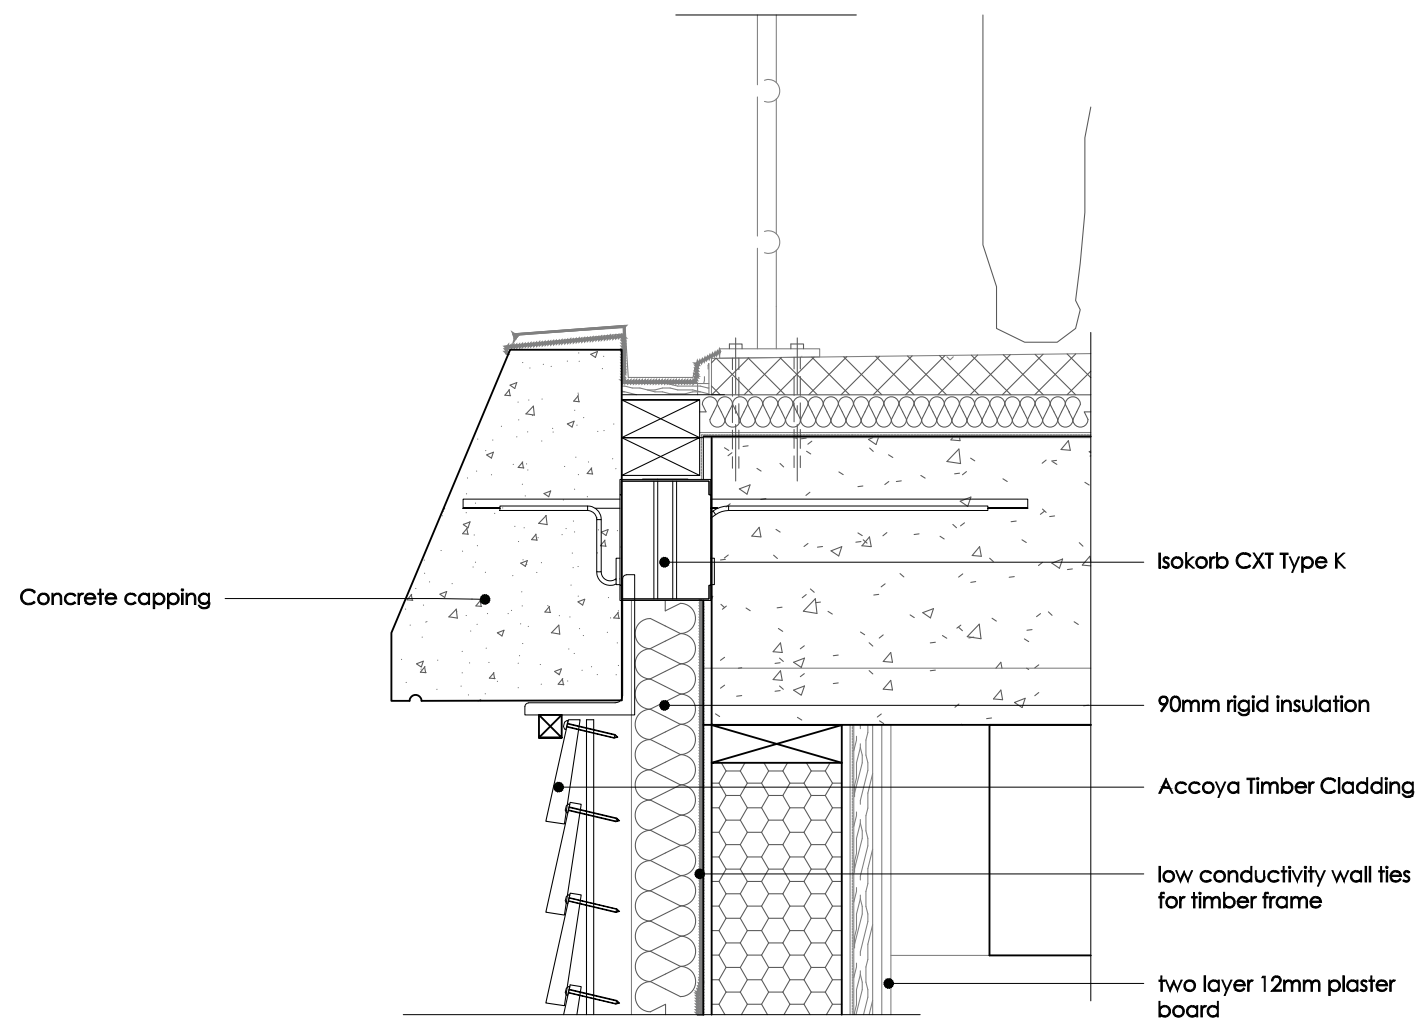

Slab Capping Detail

(Scale 1:5 at A4)

THE WORKING HOME

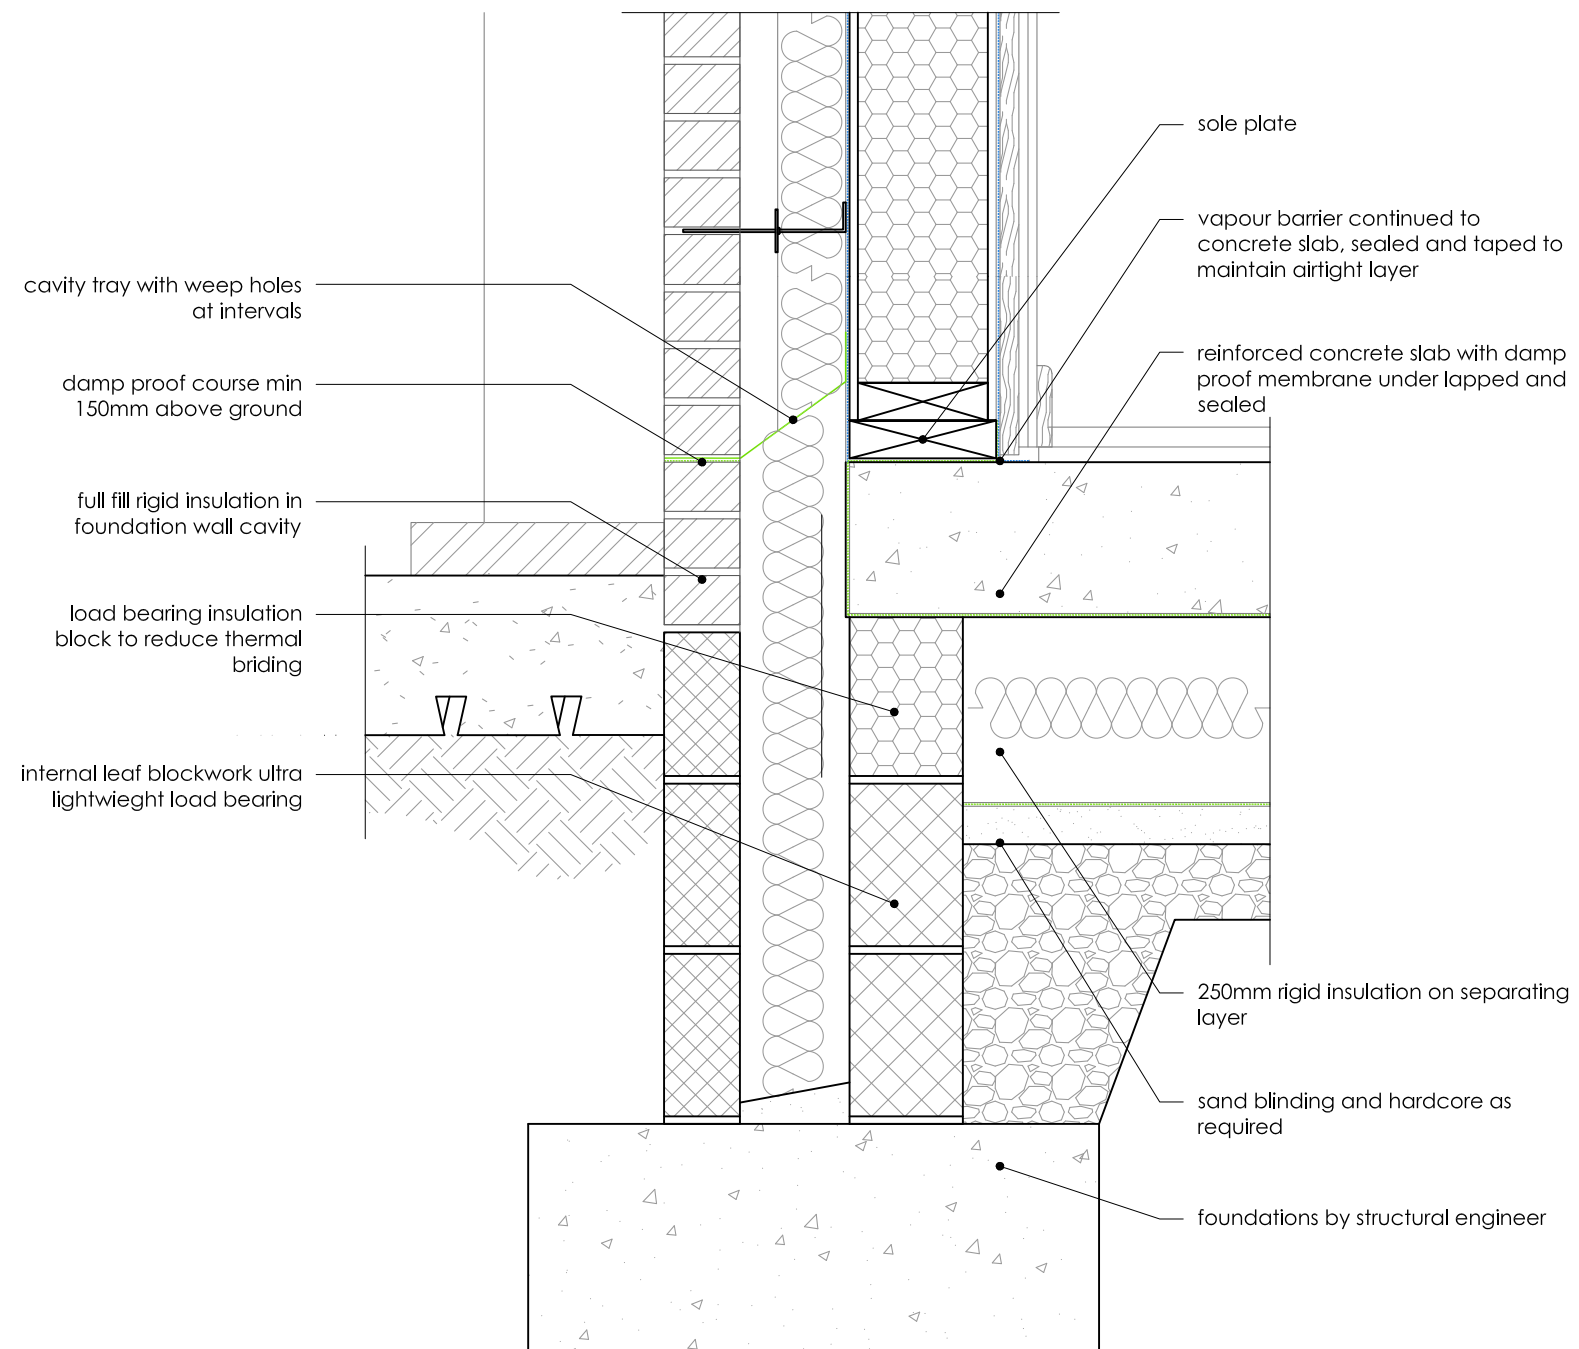


Foundation Detail


(Scale 1:5 at A4)

THE WORKING HOME

zinc roof

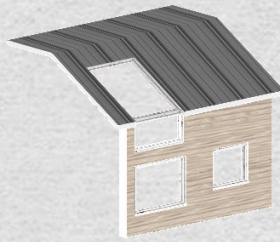

light weight SIP panel,
timber clad box

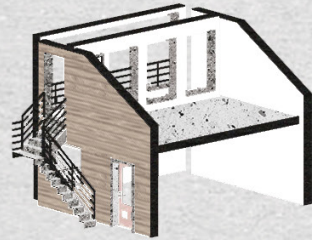


railing



existing mushroom
column and slab




reinforced concrete
party walls

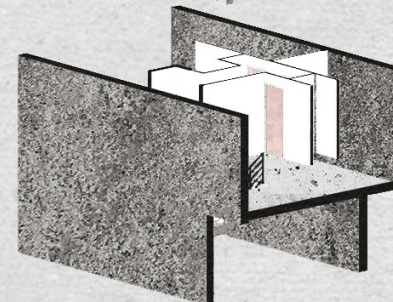

SIP panel facades with
brick cladding on the
lower levels



concrete floor

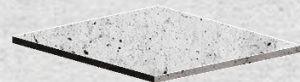



Trilogy Model

(Moments of negotiation in model)

THE WORKING HOME