

Stadtbauhütte

Lauren Boots

1:10 Model

1-10 model



1:10 model

Ground floor,
workshop and assembly



1:10 model, Ground floor

Second floor, corridor and archive



1:10 model, Second floor

Second floor,
corridor and archive



1:10 model, Second floor

Third floor,
archive



1:10 model, Third floor

1-10 model
By element

Foundation to Column



1:10 model

Column



1:10 model

Roof structure




1:10 model

Metal slabs




1:10 model

Metal slab - beam

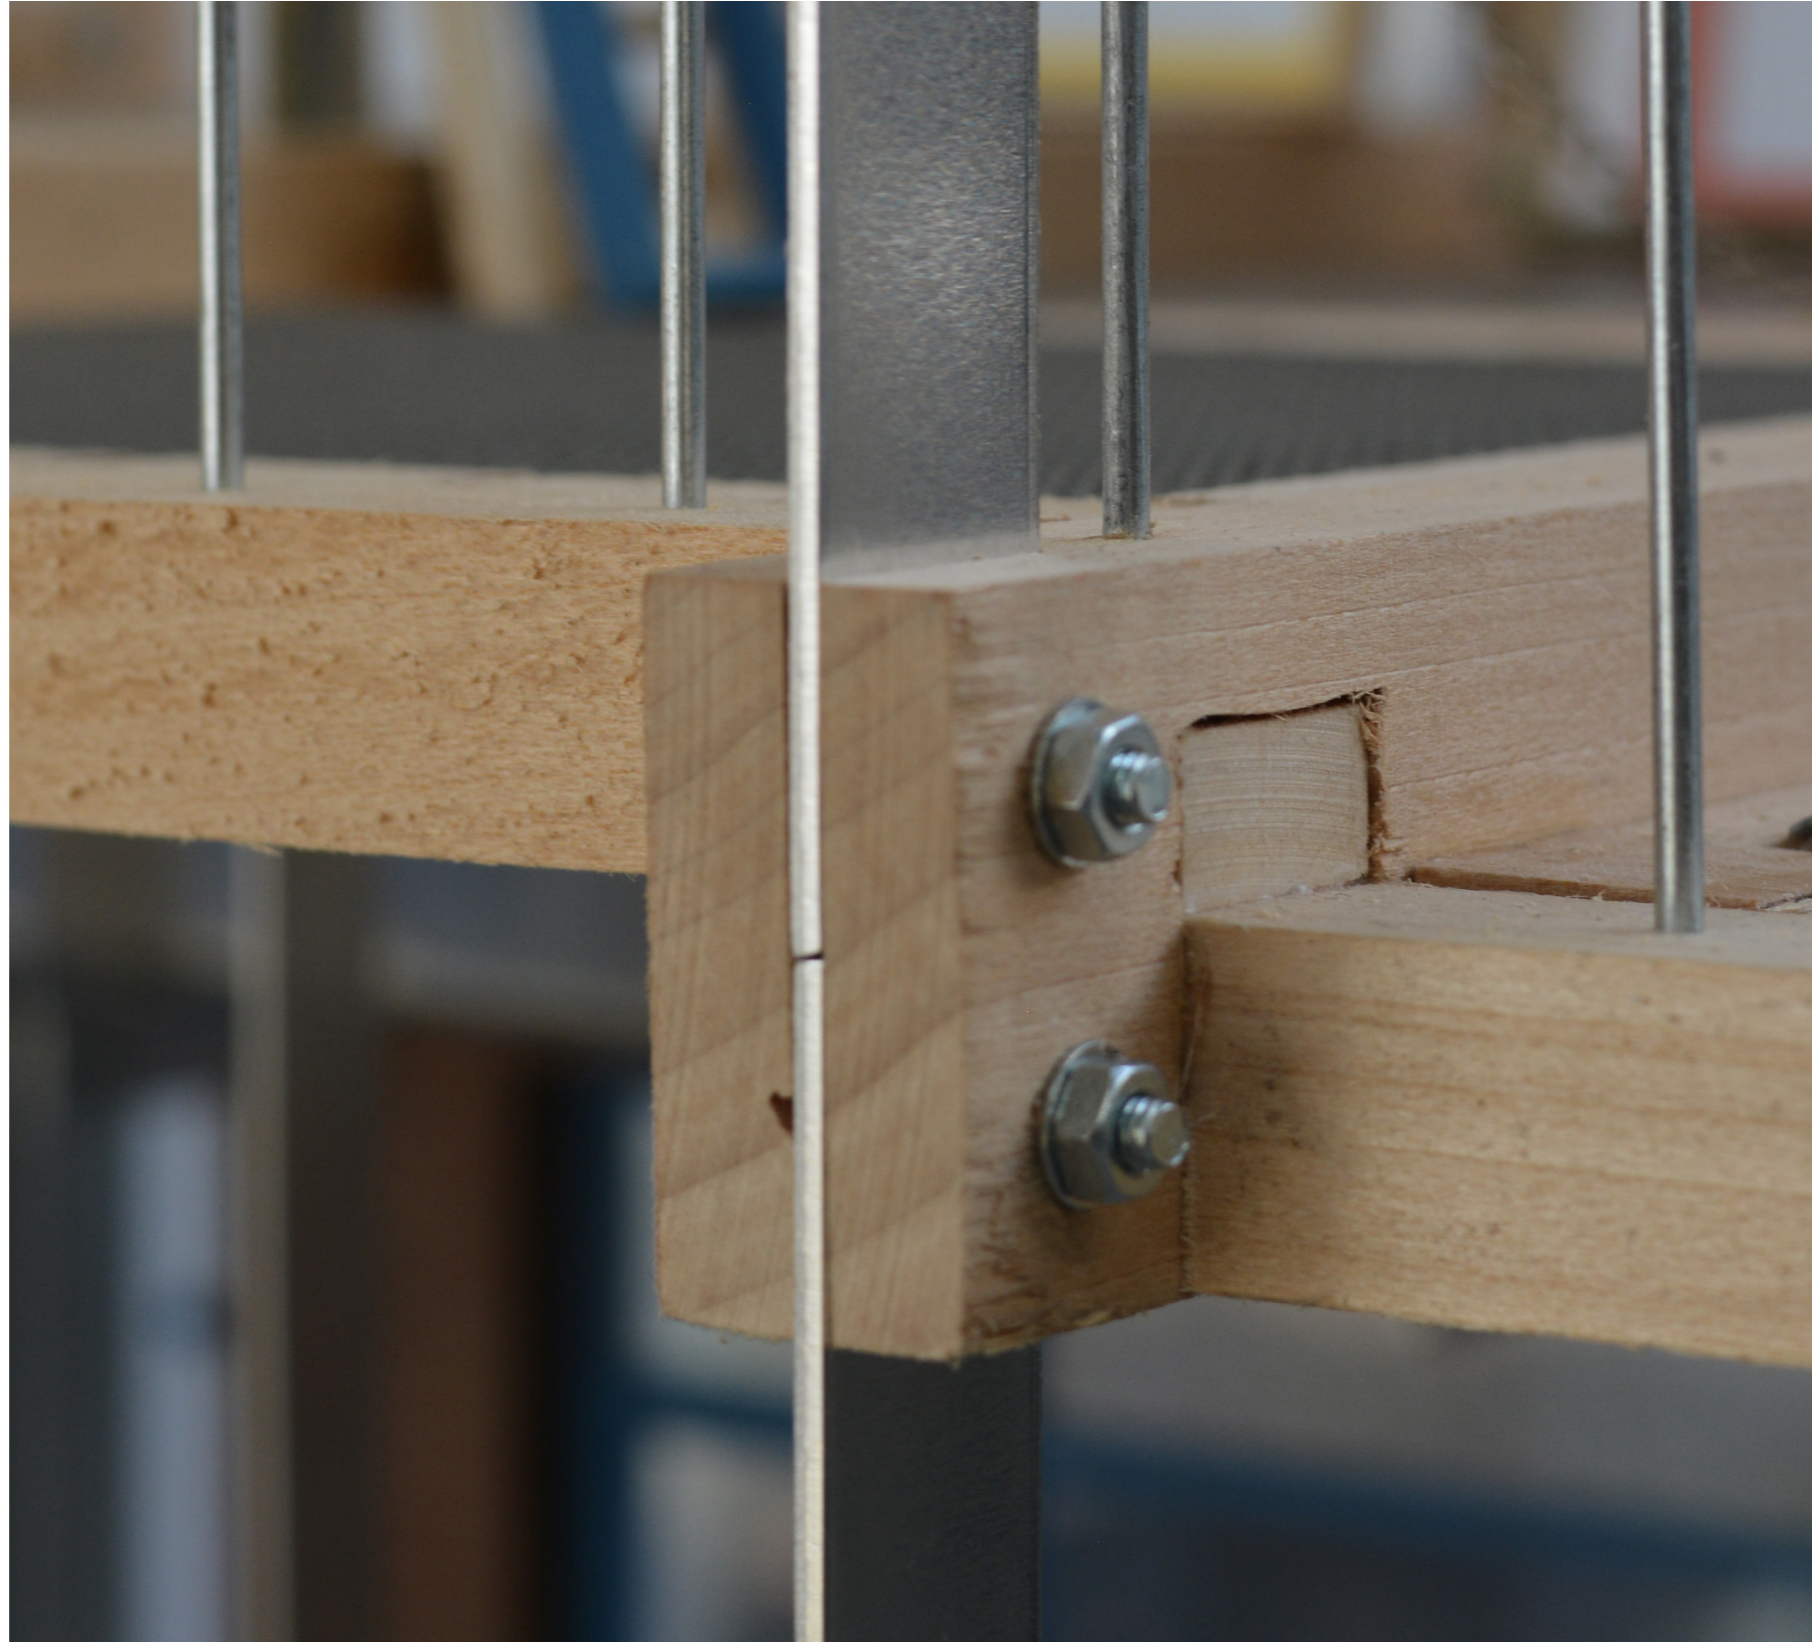

1:10 model

Beams

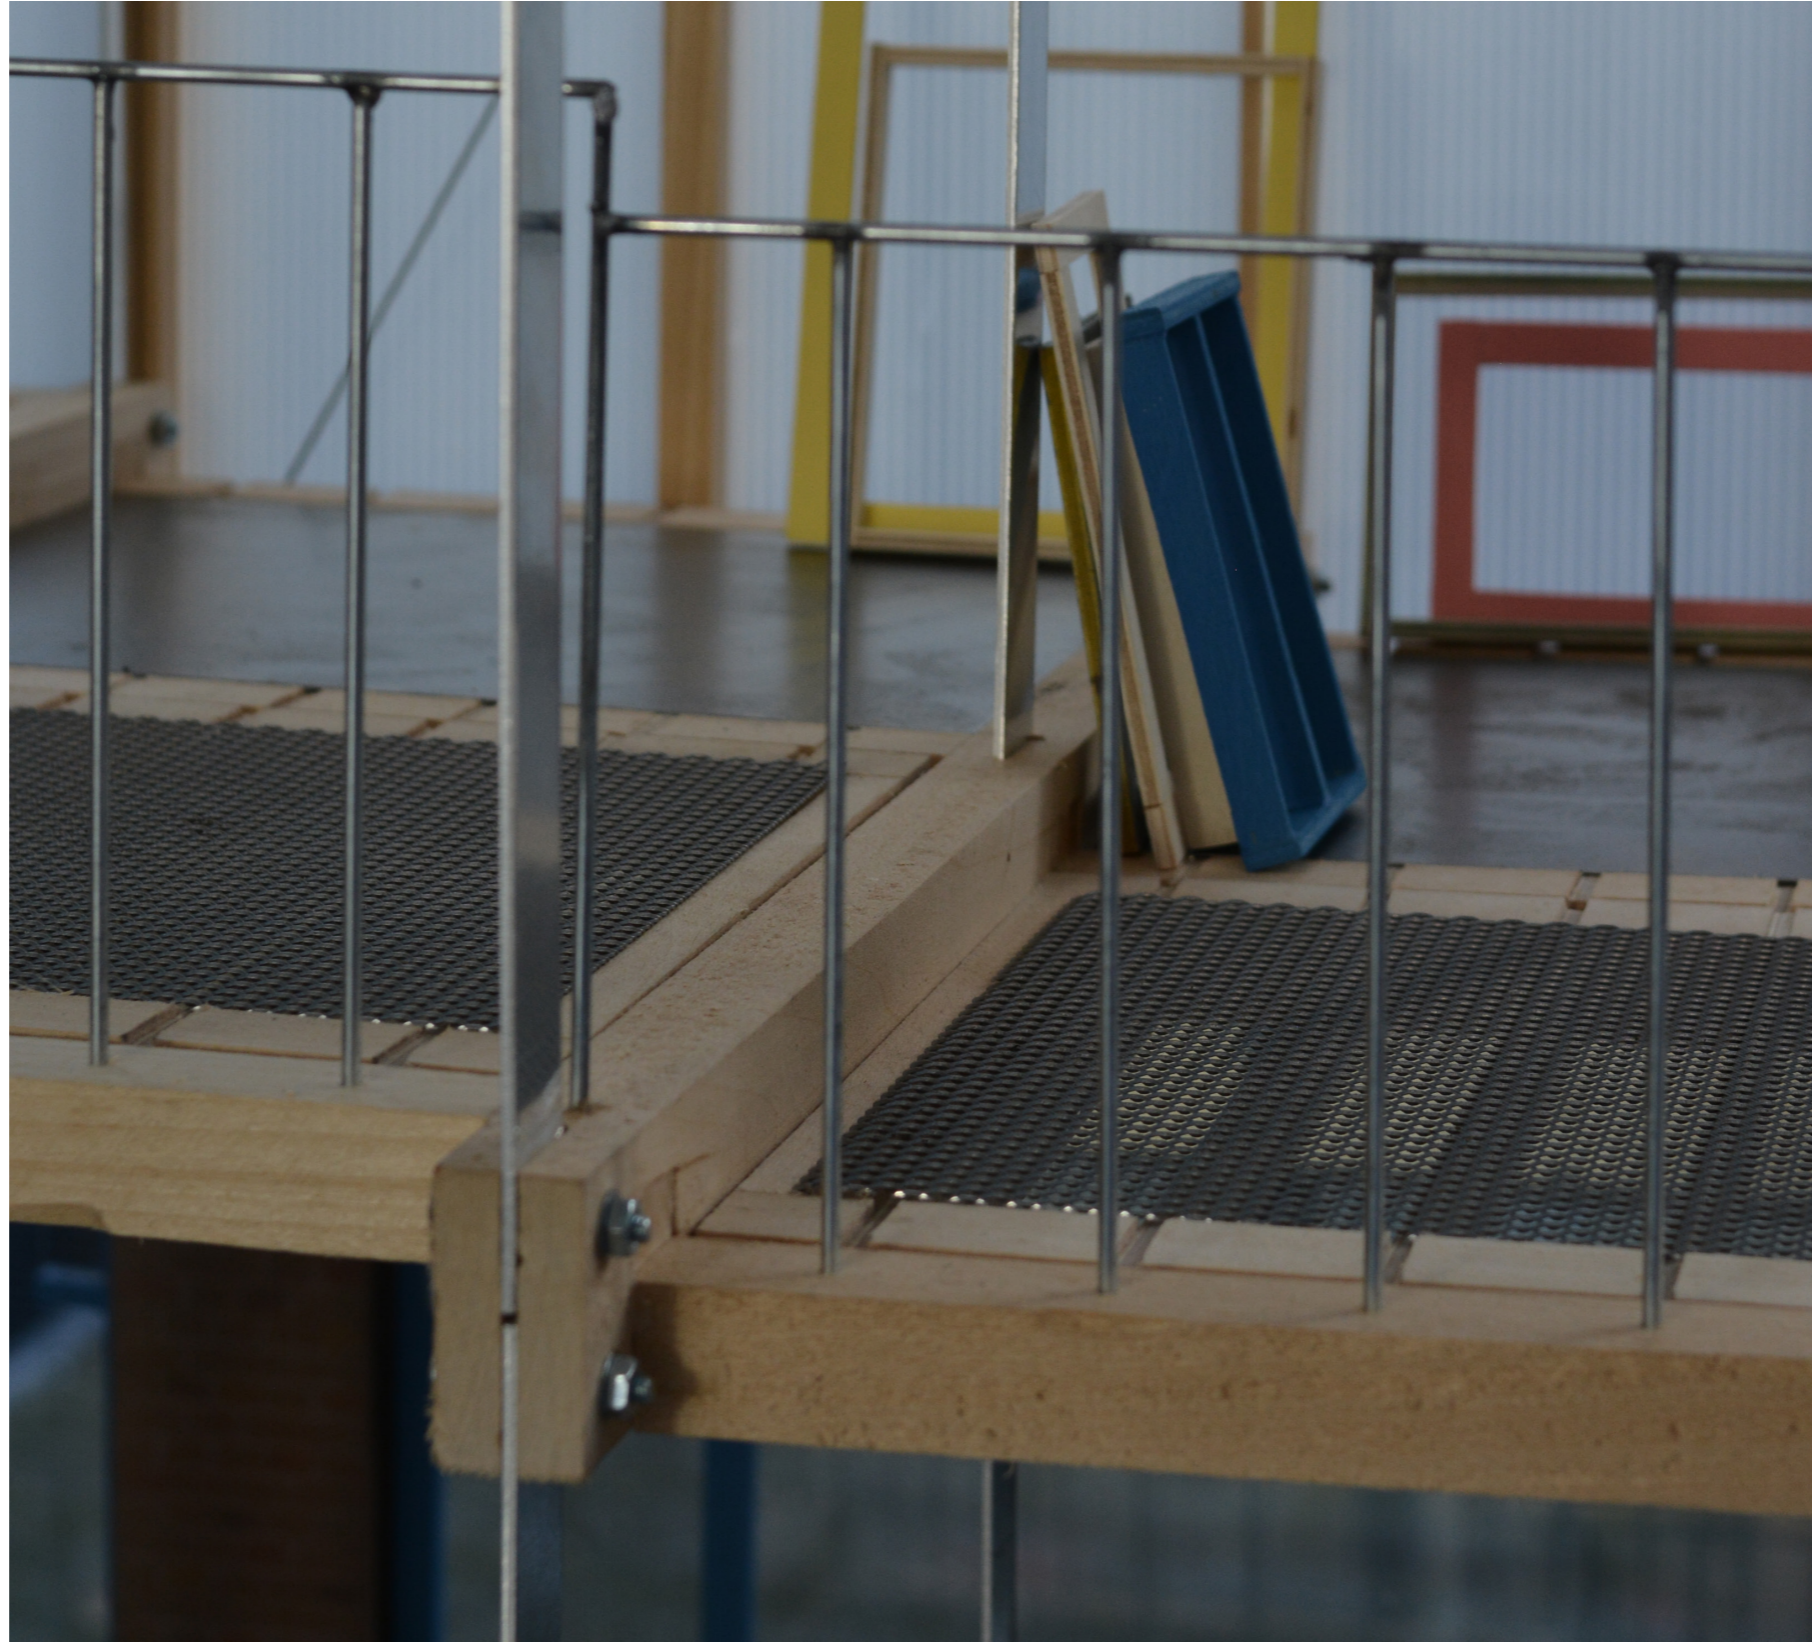

1:10 model

Floor plane



1:10 model

Gutter



1:10 model

Gutter



1:10 model


Facade



1:10 model

1-10 model
Distribution of goods

Carriage

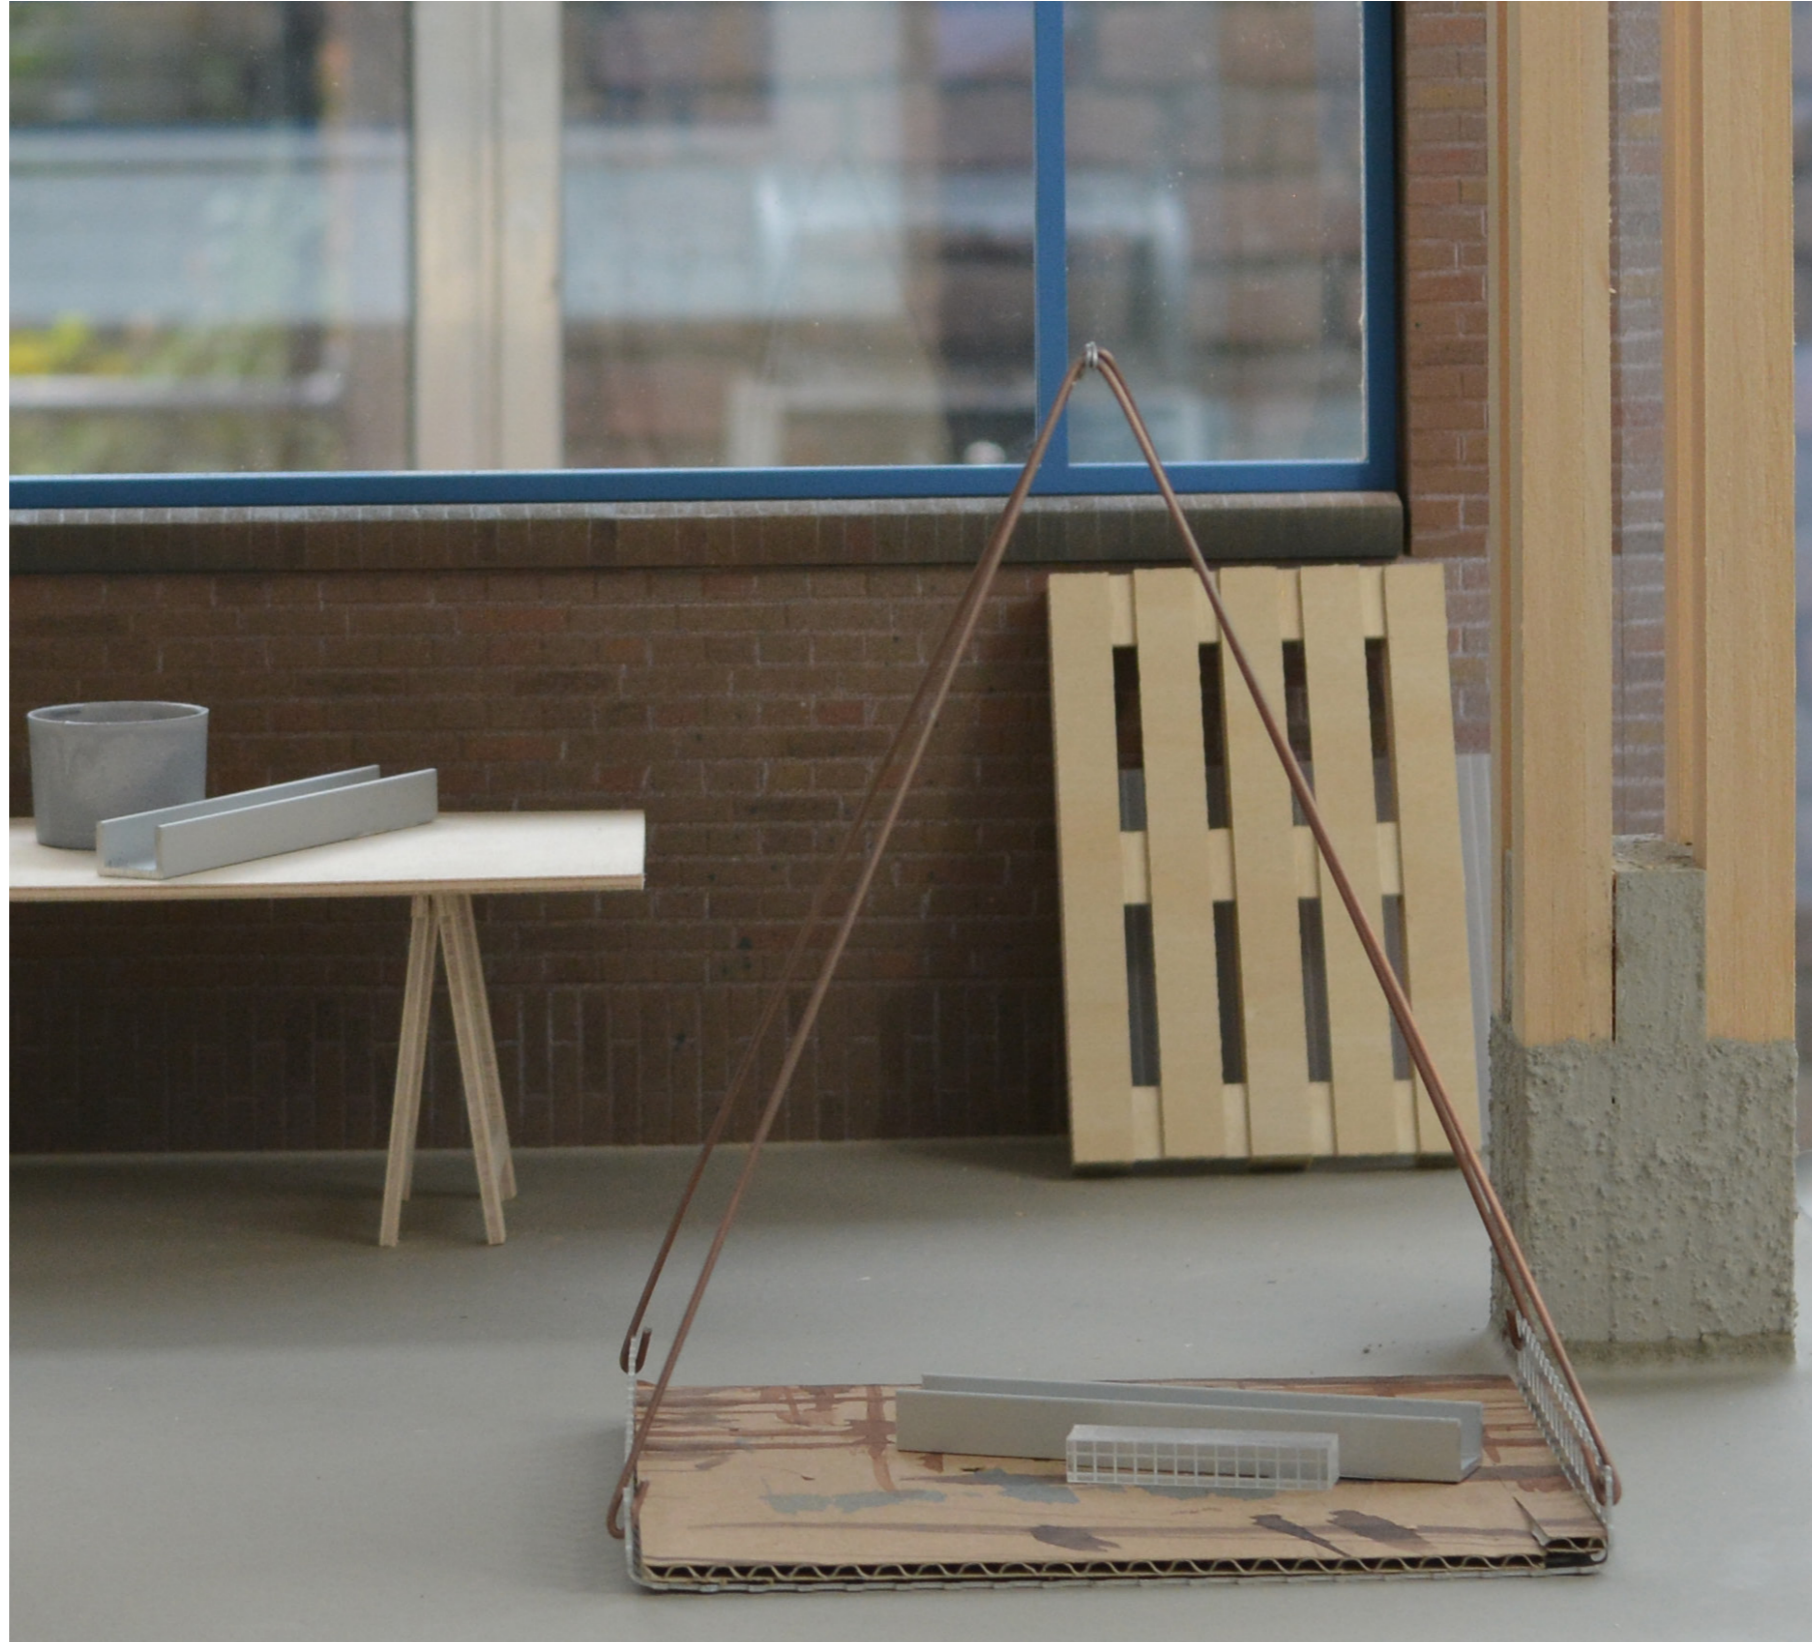

1:10 model

Floors open up



1:10 model

Floors open up



1:10 model

Hoist distributes the carriage with goods



1:10 model

Hoist distributes the carriage with goods



1:10 model