



South - east facade
Festival side
1:200




North - west facade
Water side
1:200




South - west facade
Creative workspaces
1:200




North - east facade
Backstage area
1:200

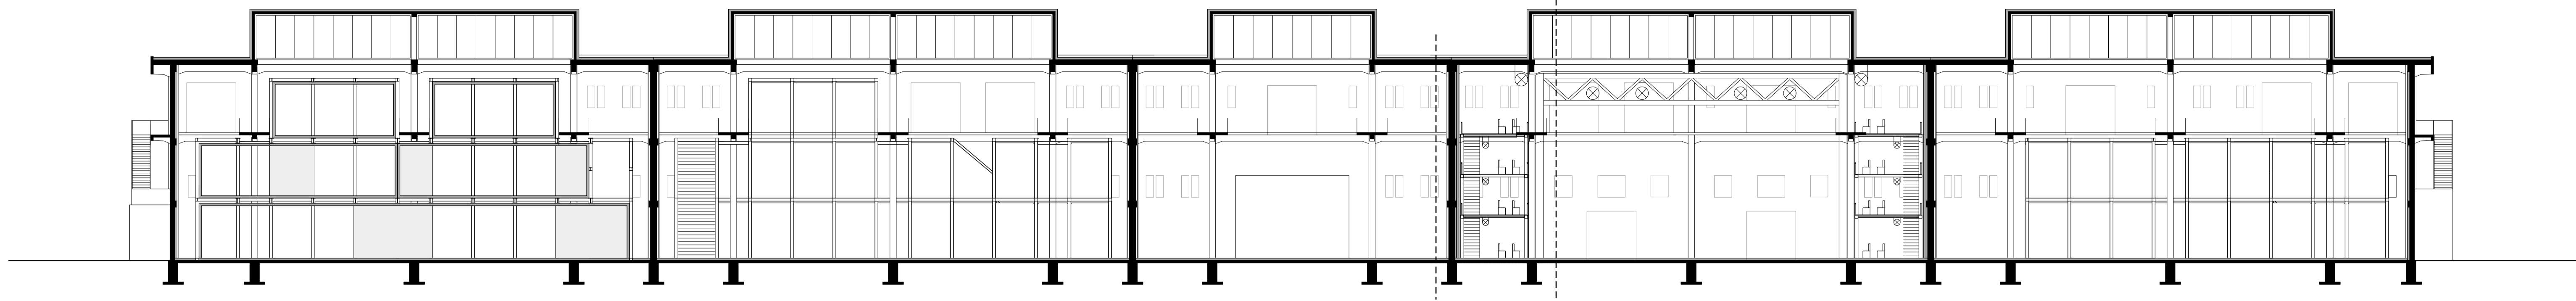


Longitudinal section
1:200

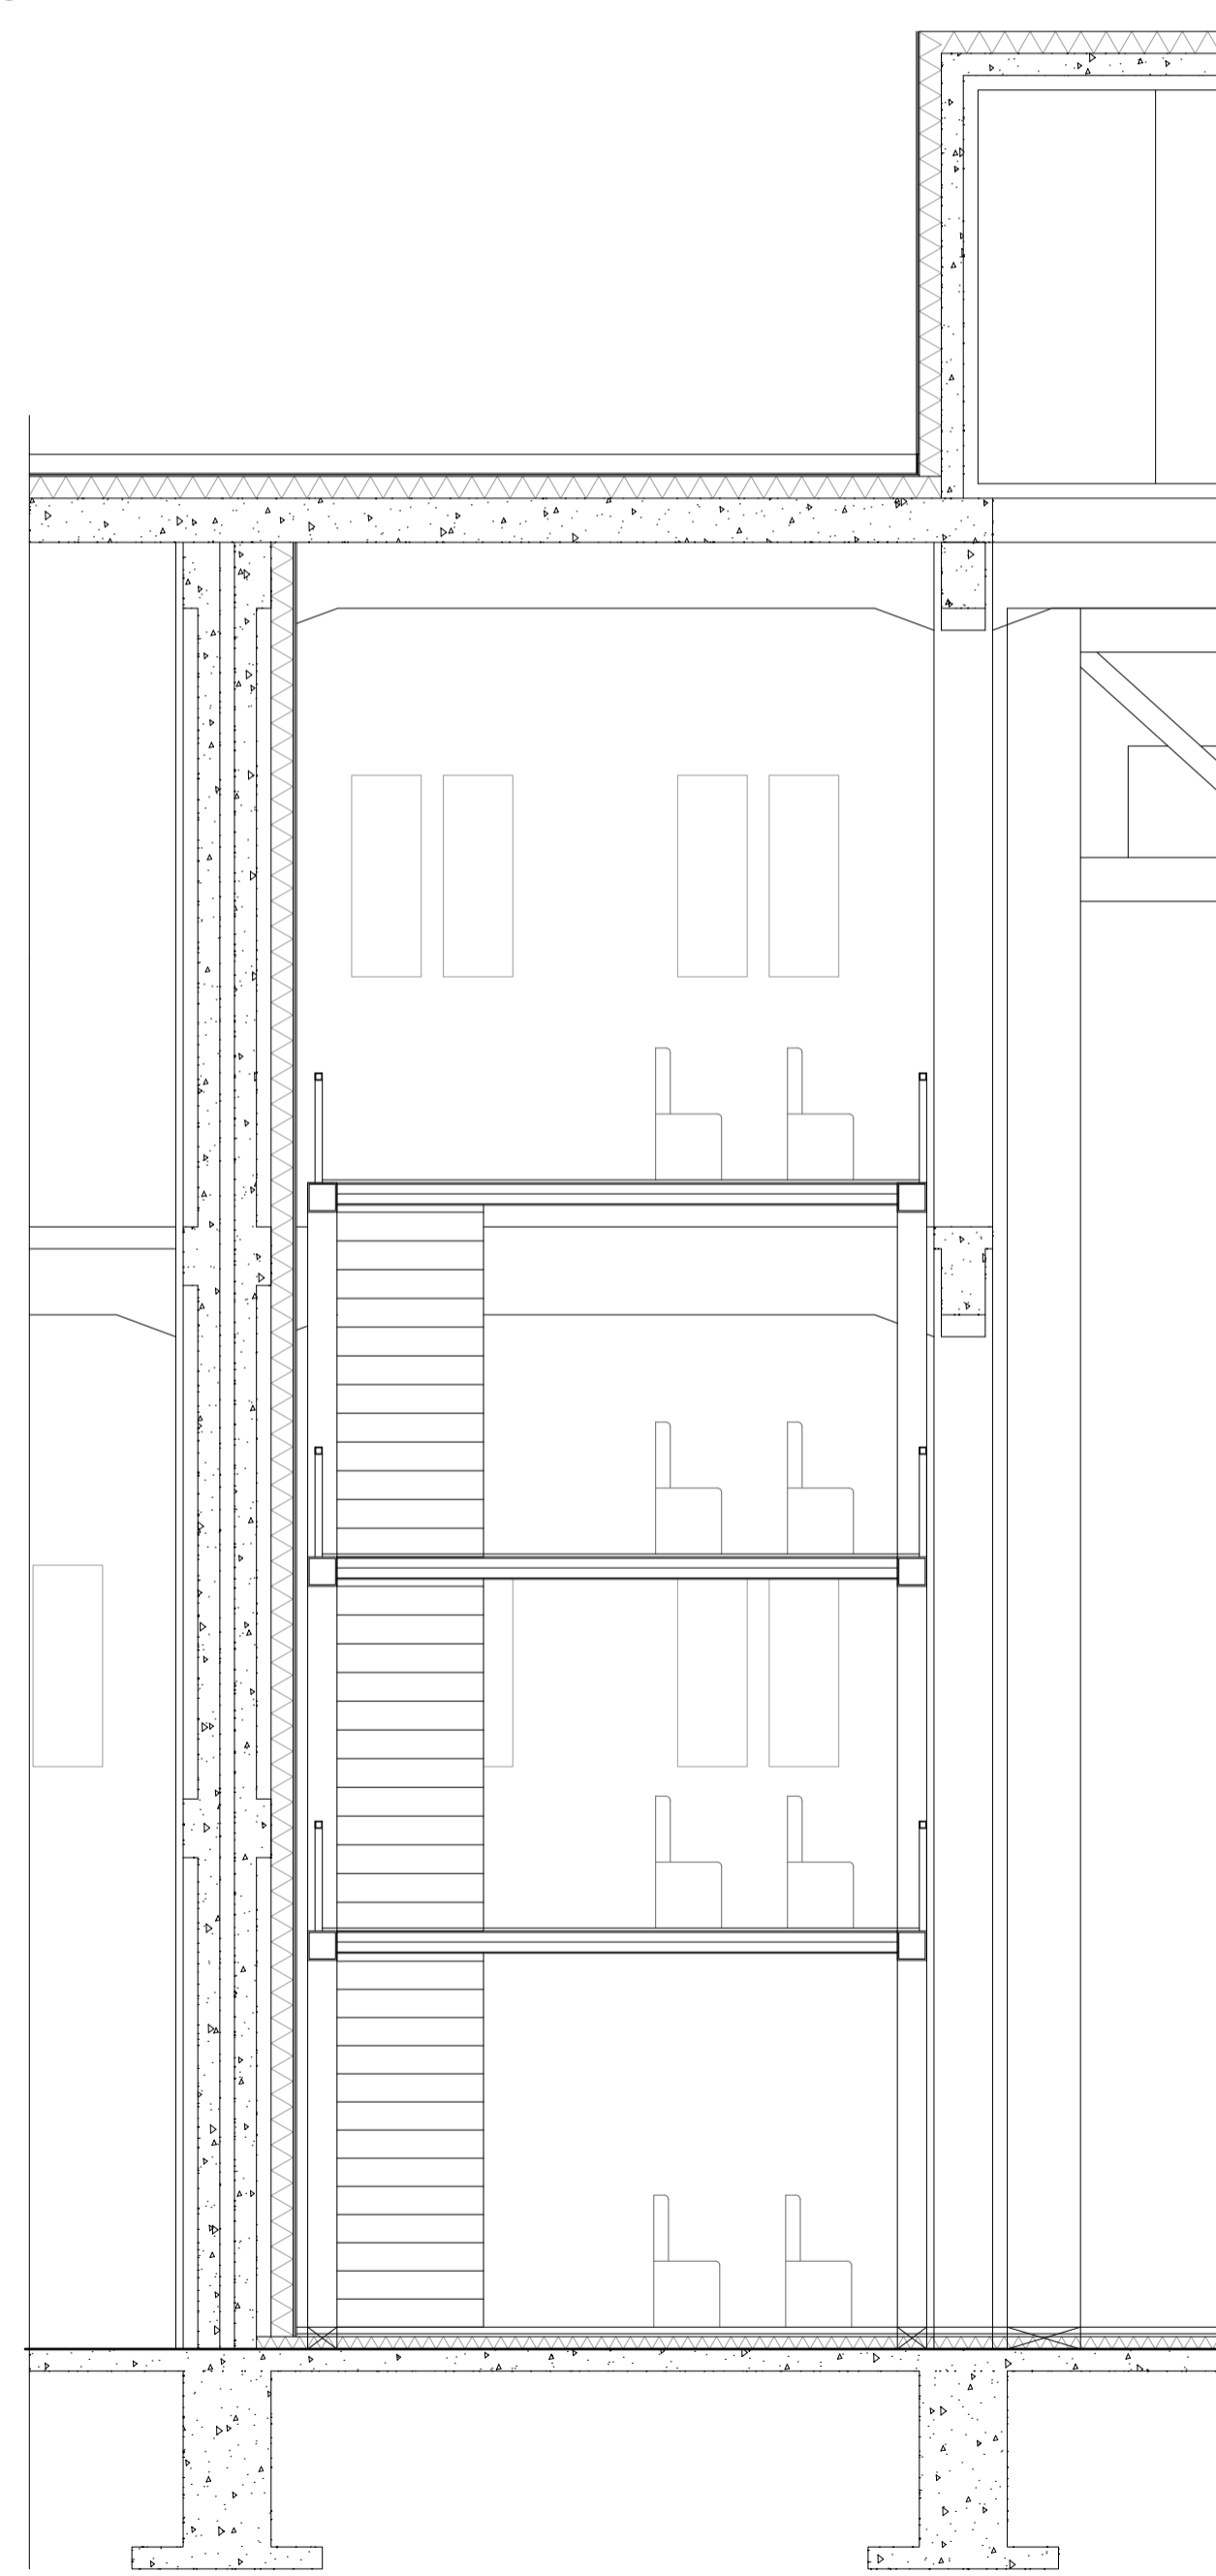

Theatre fragment
1:50

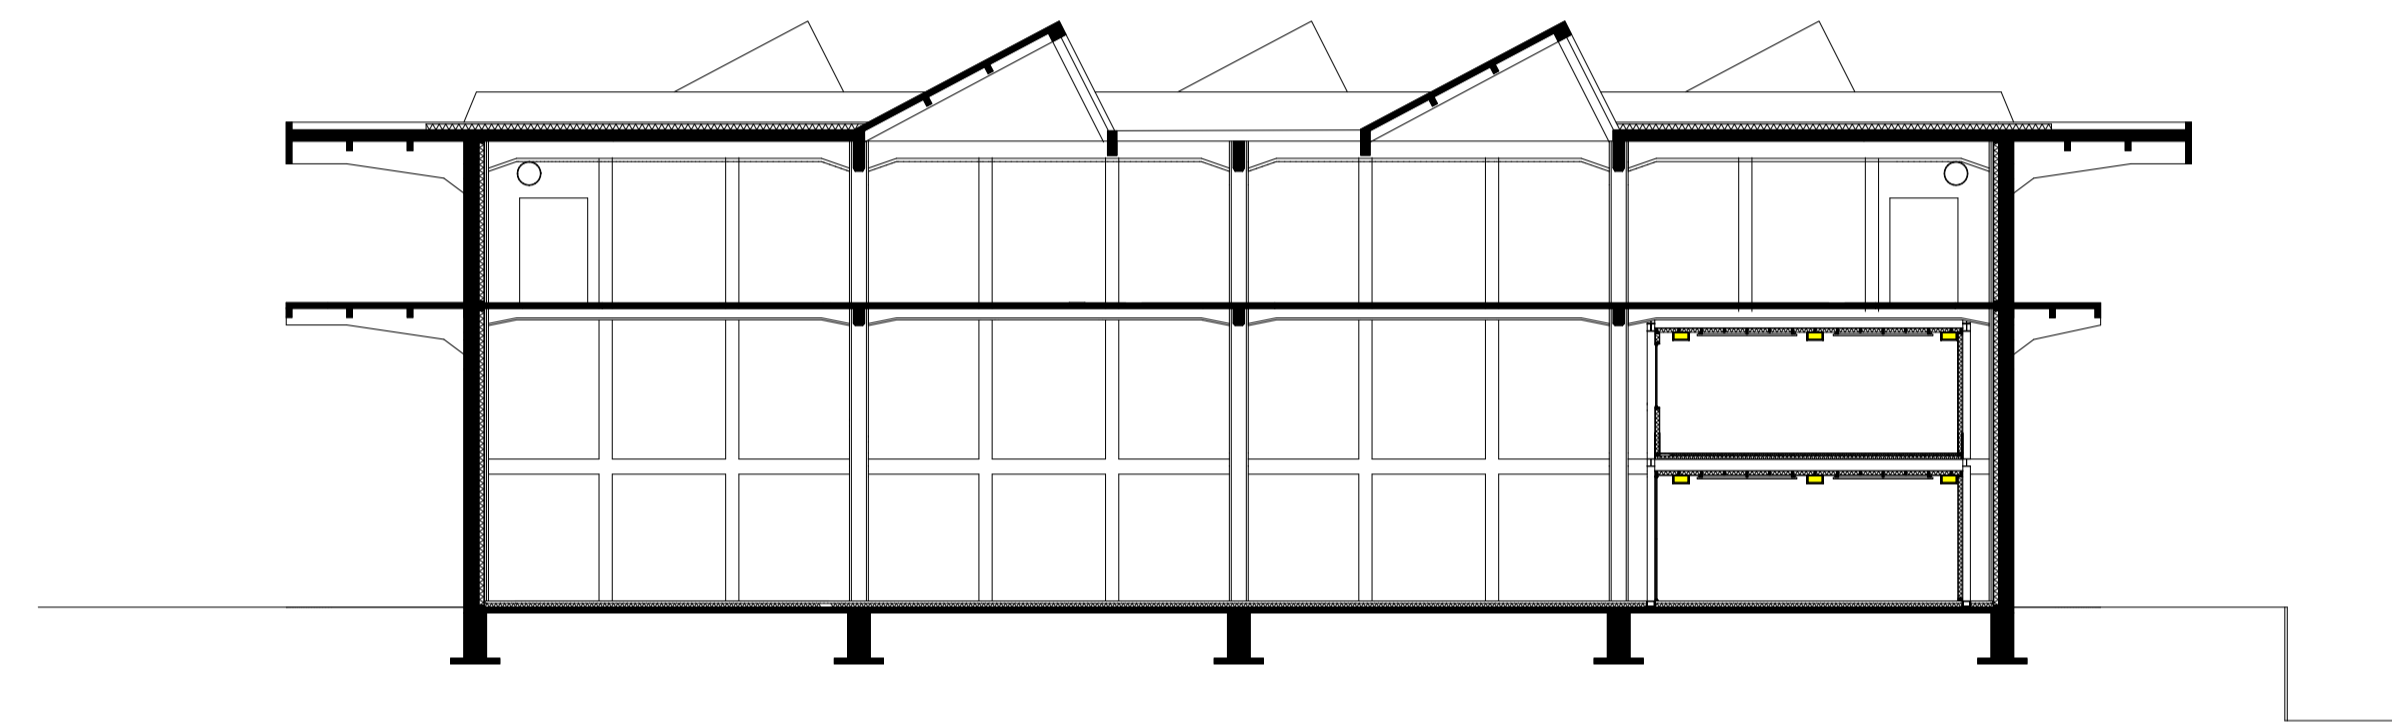

Cross section of the entrance area
1:200

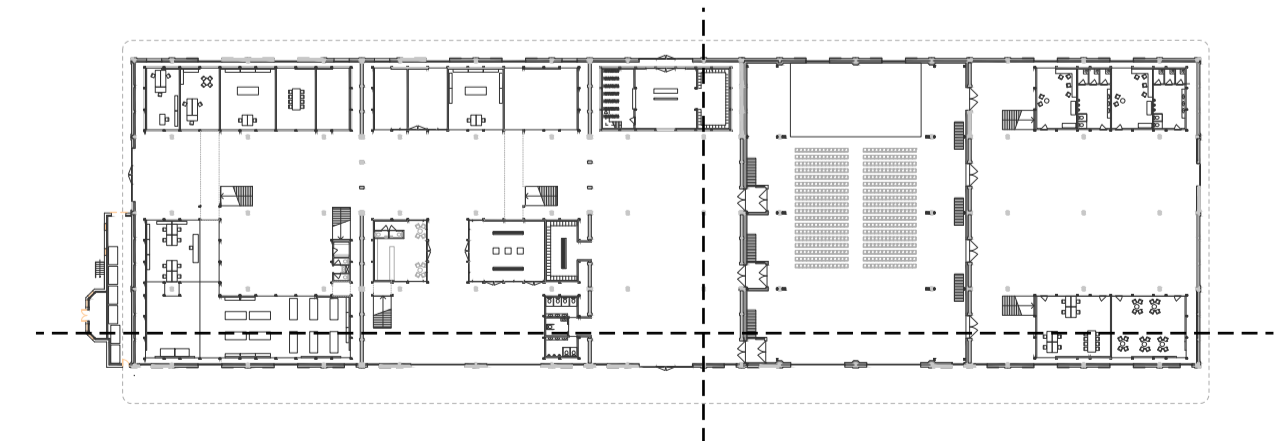

Facades
1:200