





THE EXILE RETURNS  
FLOOR PLANS

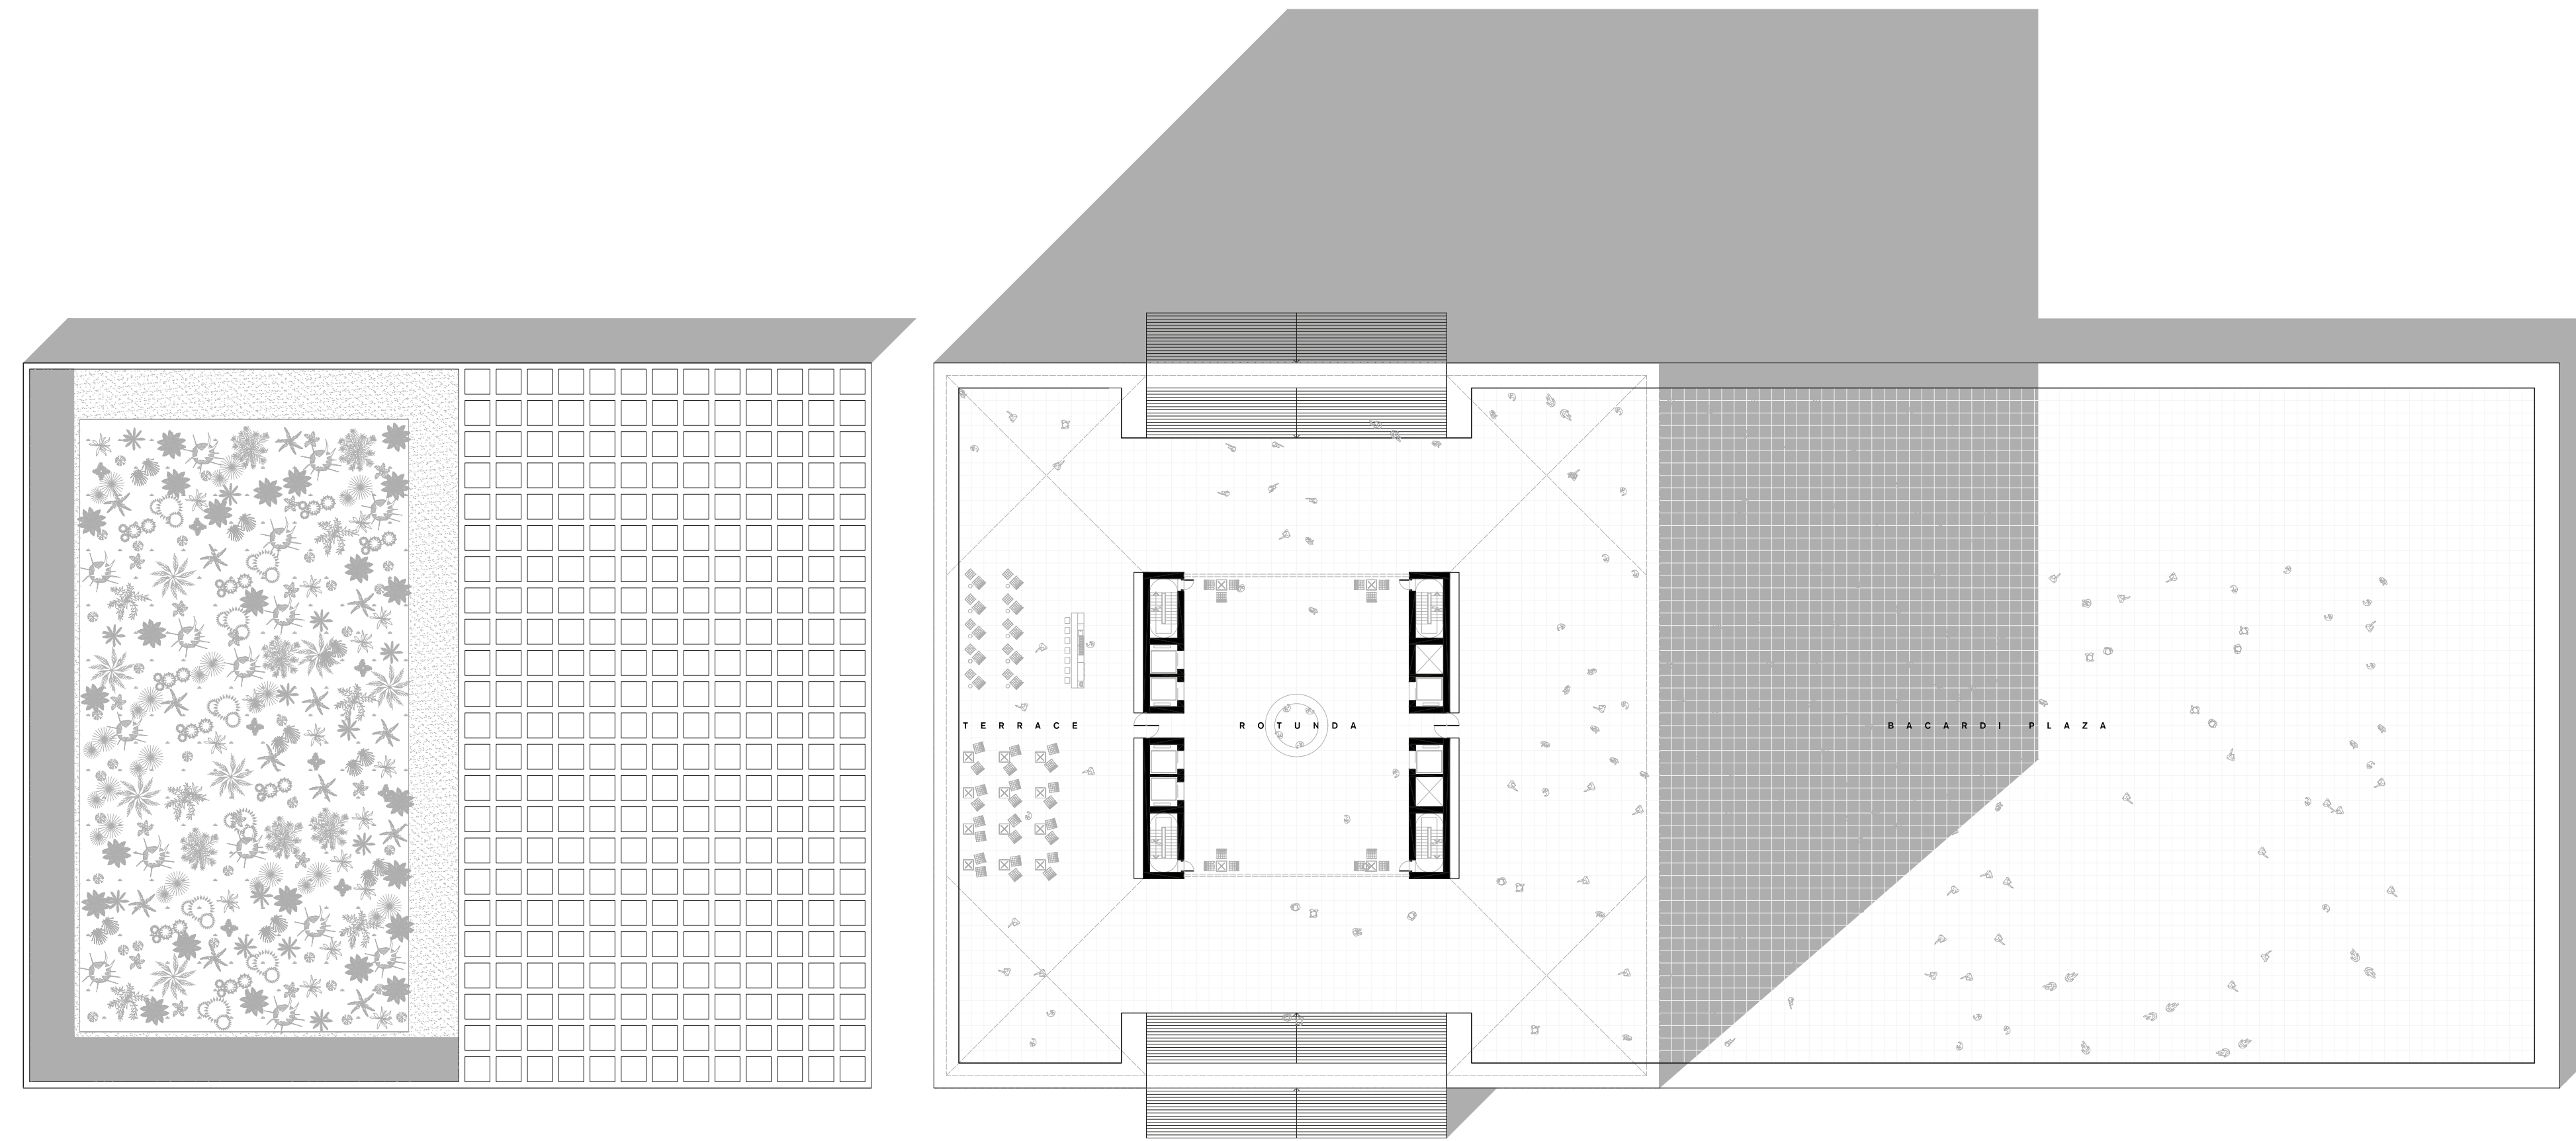

FORUM & PLAZA 01

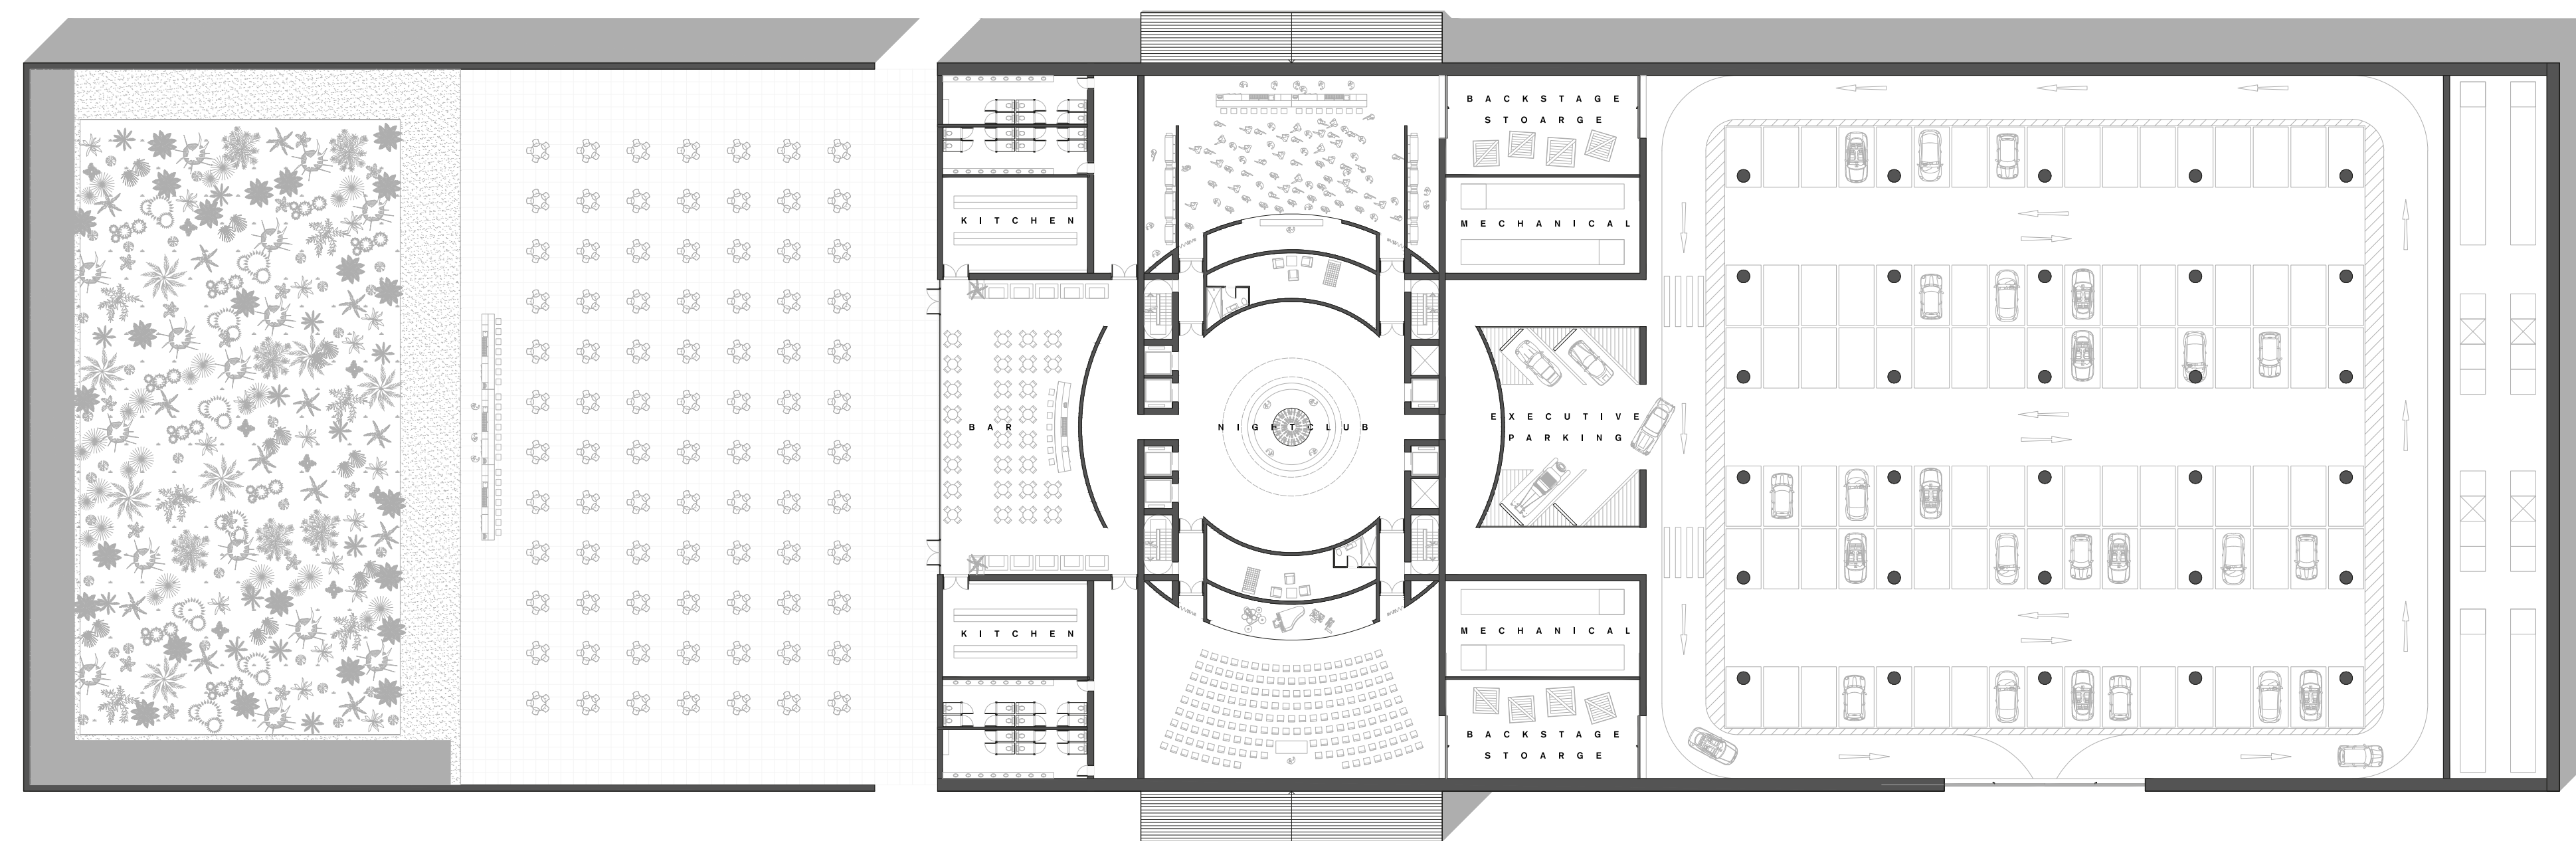

BAR & NIGHTCLUB 00




METRIC SCALE









THE EXILE RETURNS  
FLOOR PLANS

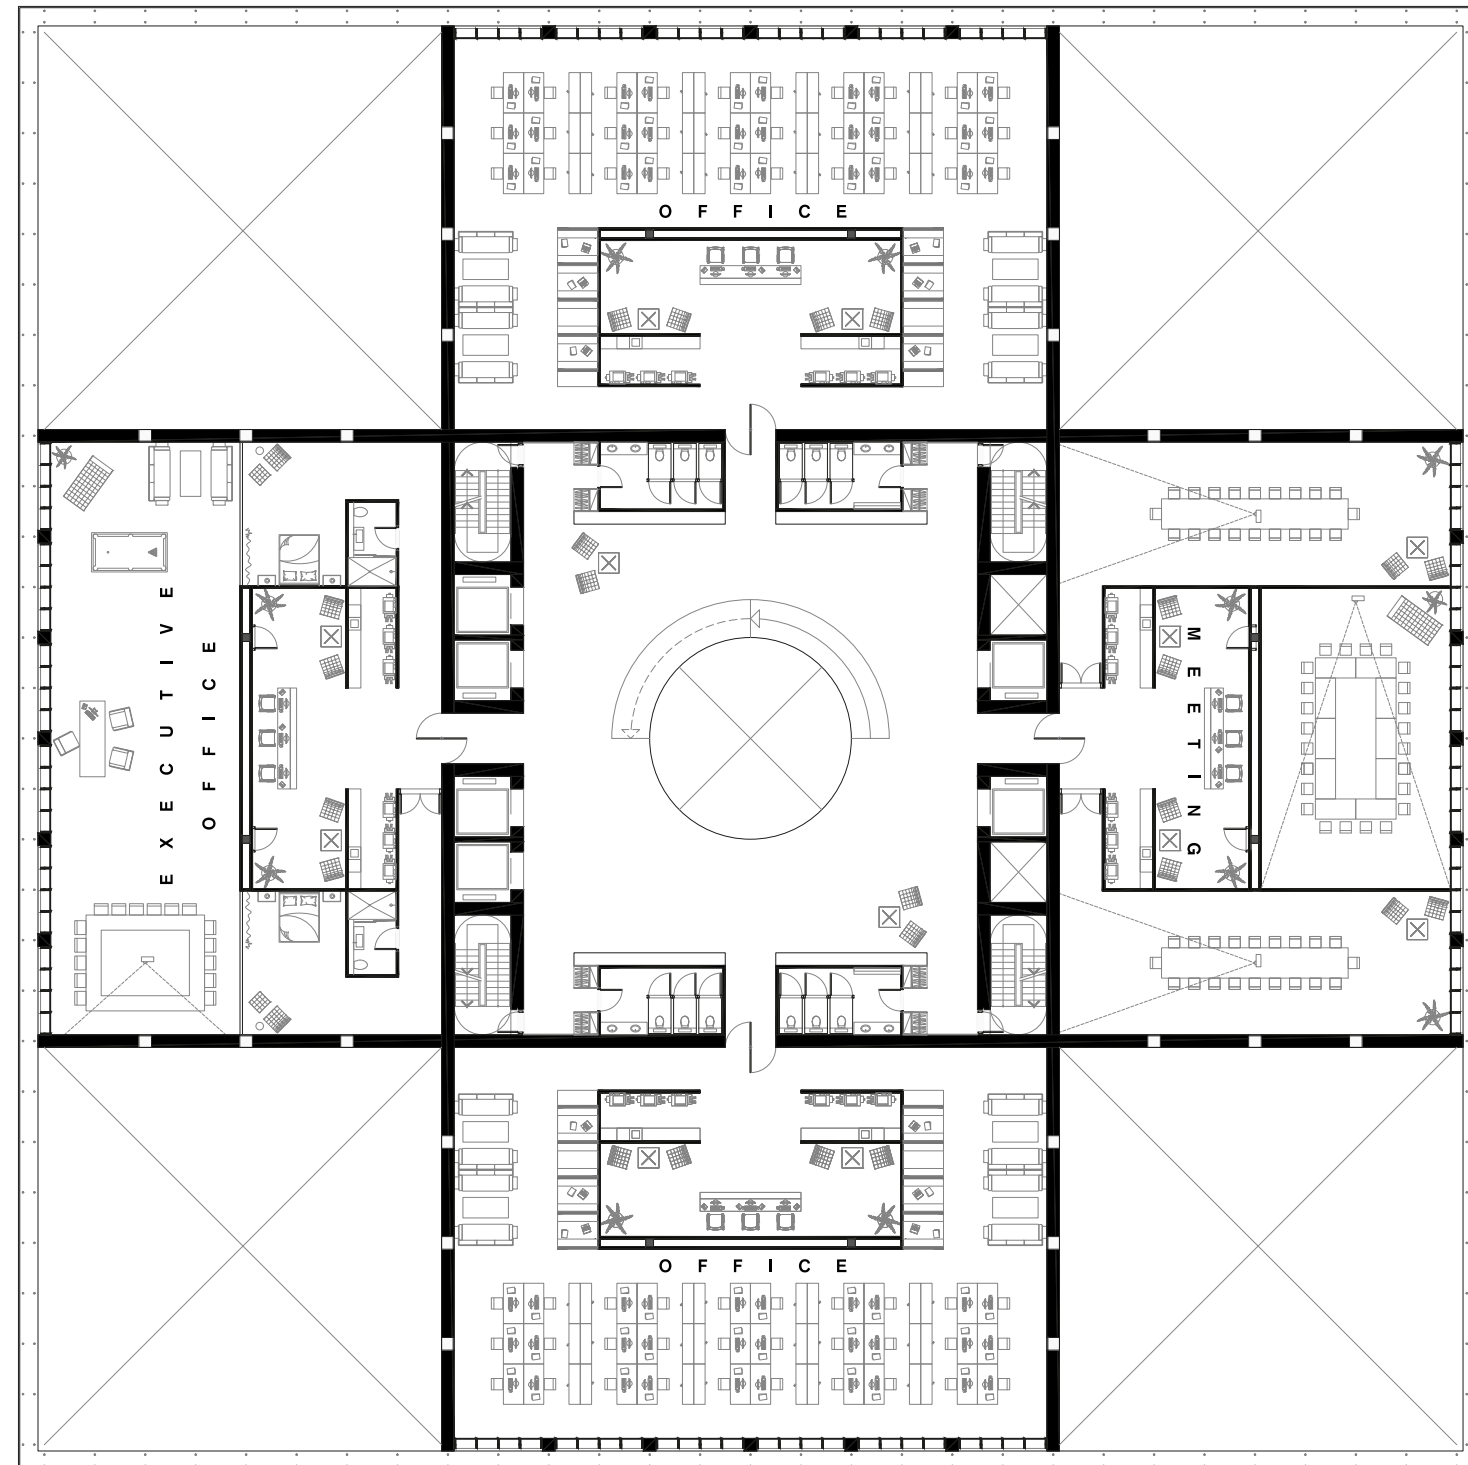


OFFICE 02

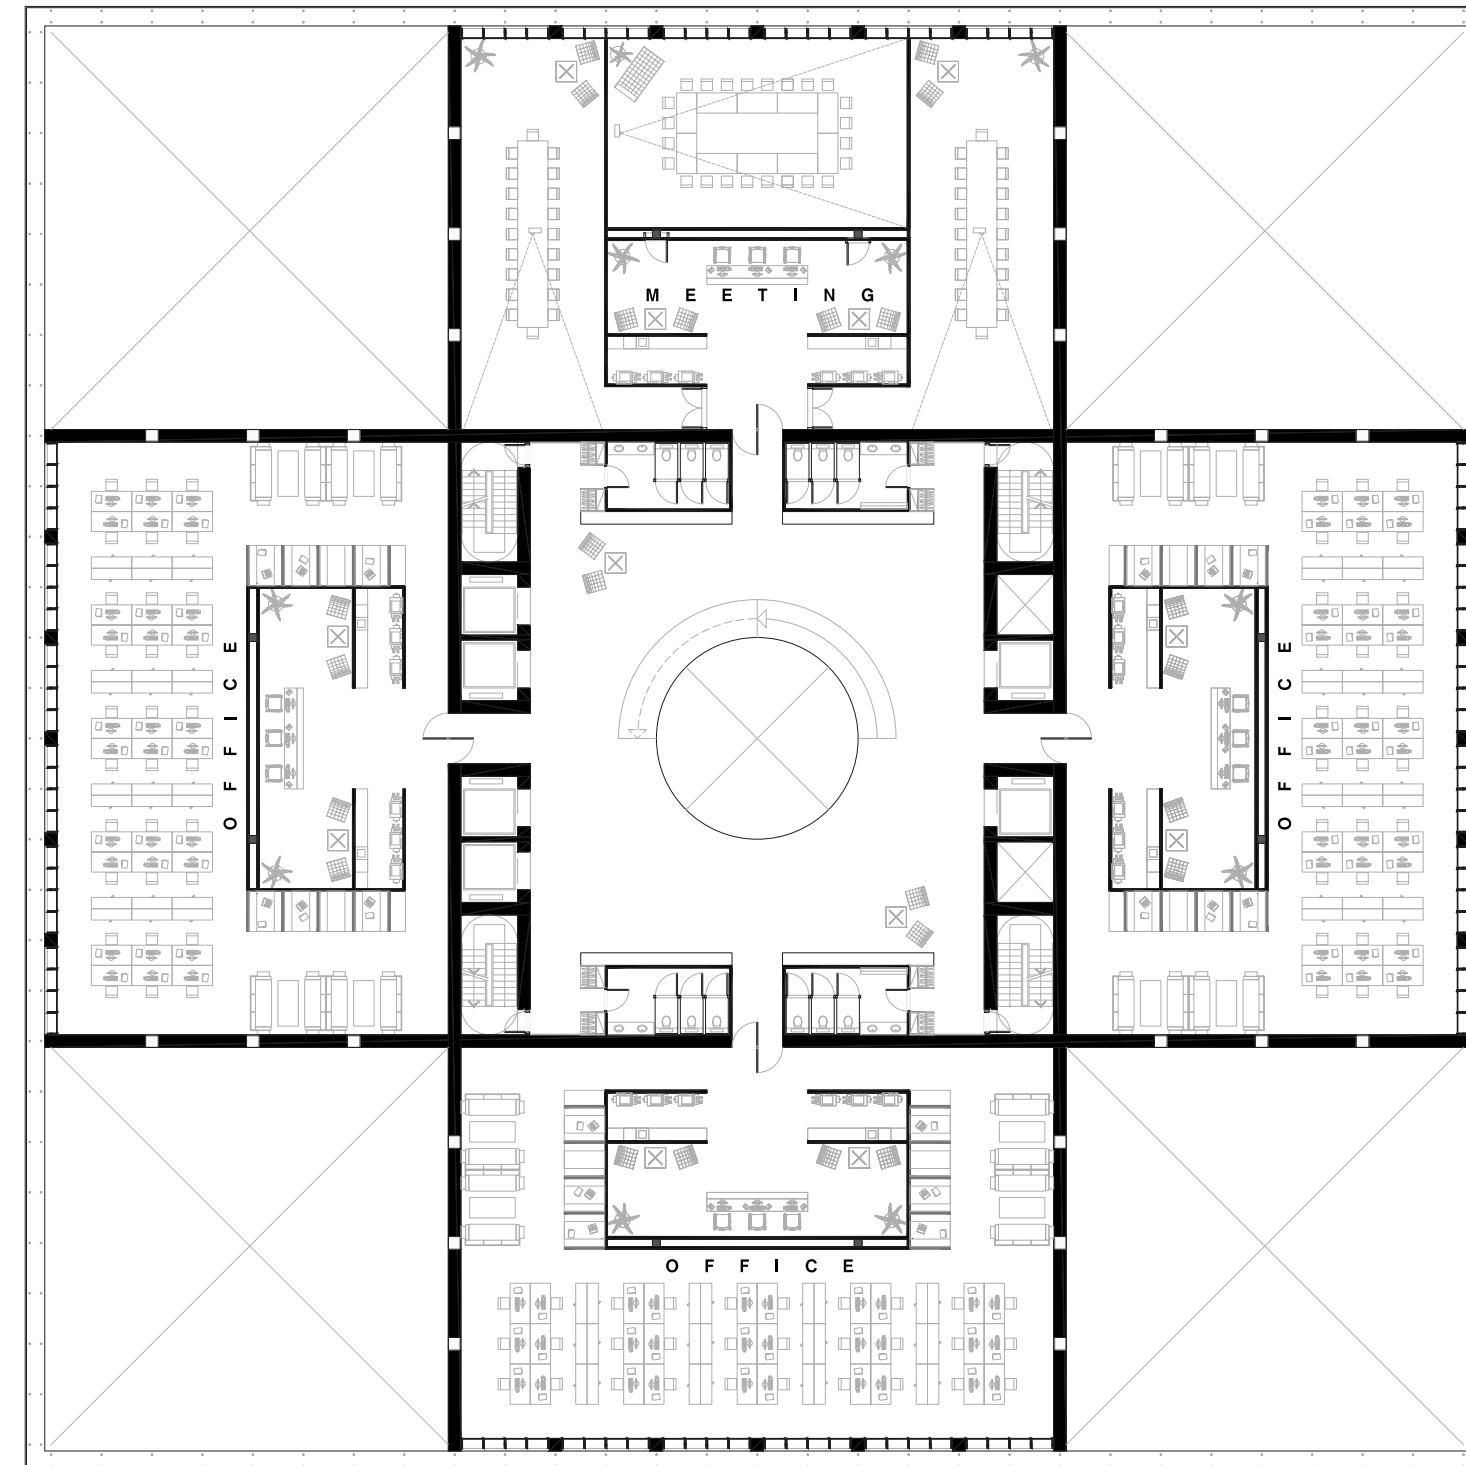


OFFICE 03

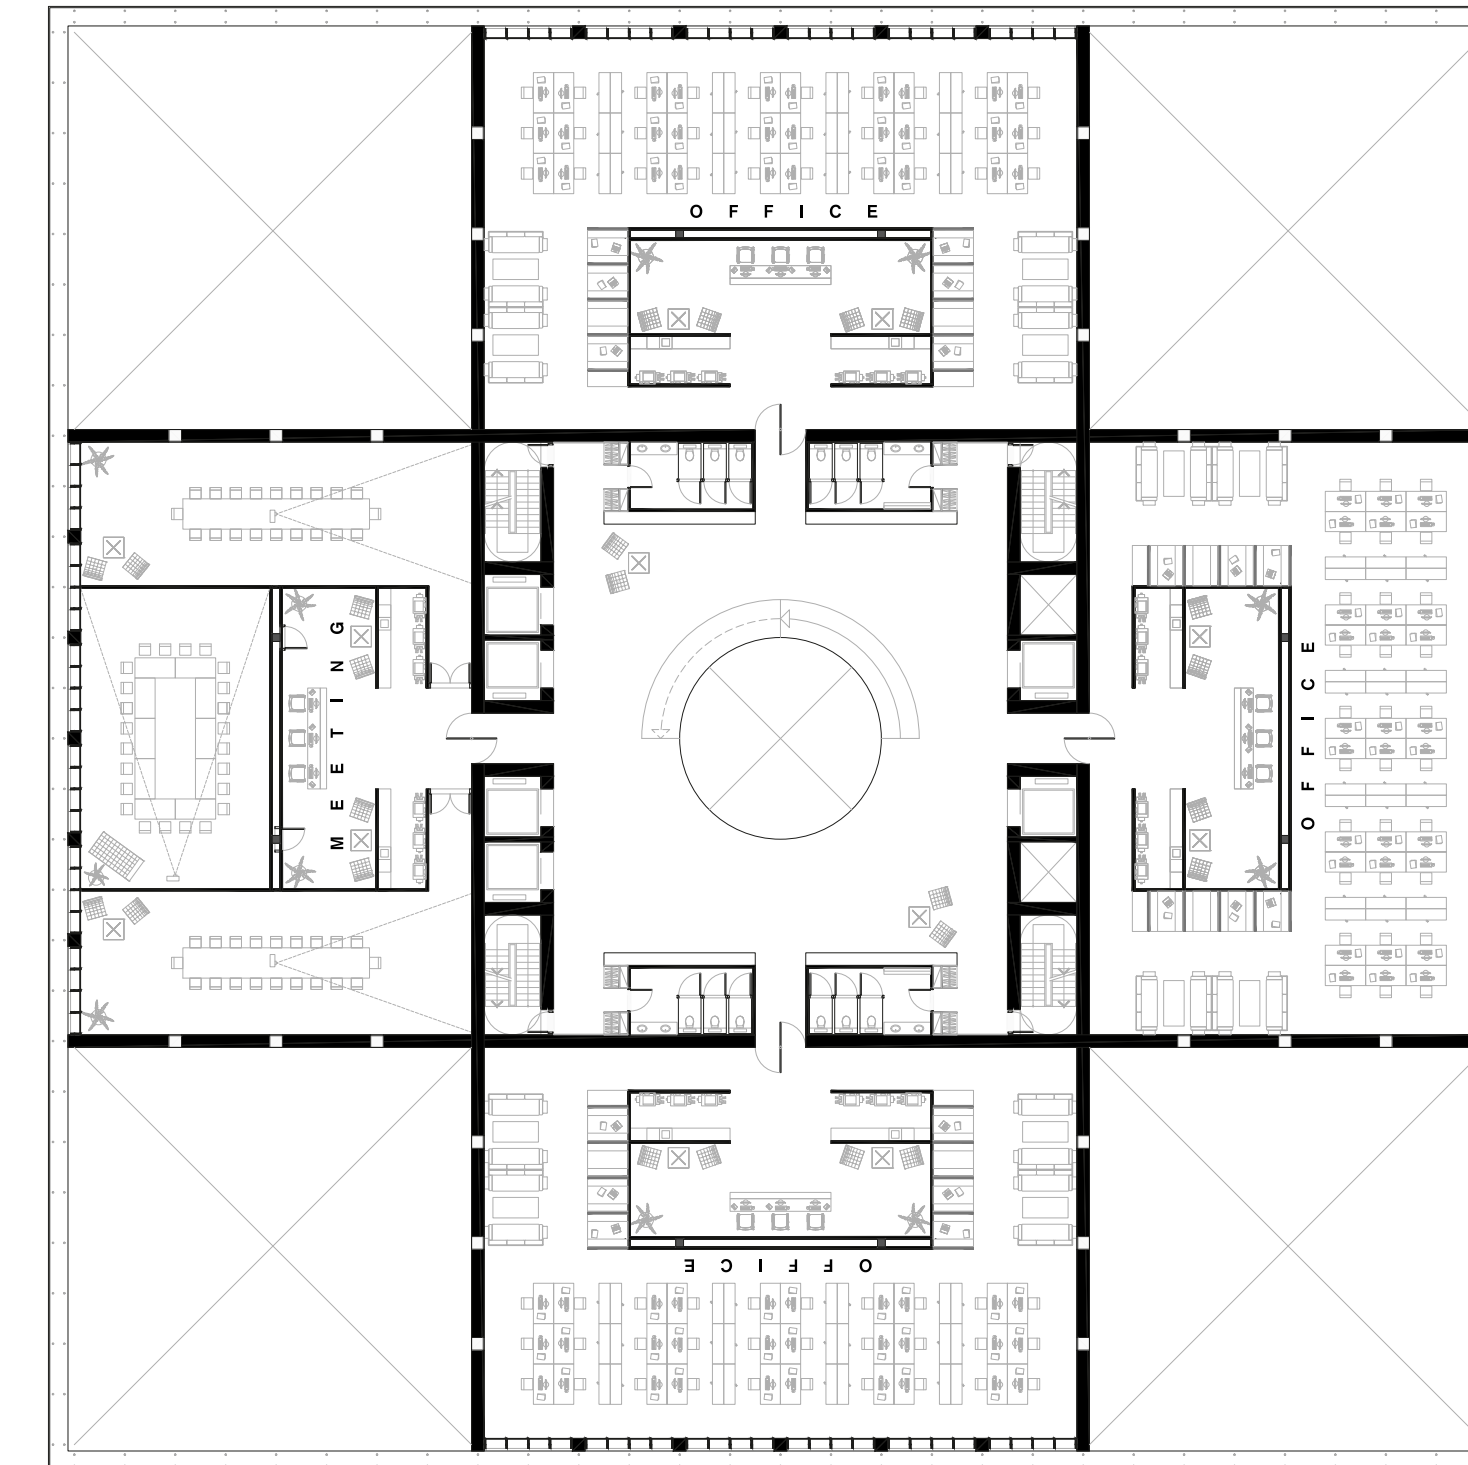


OFFICE 04

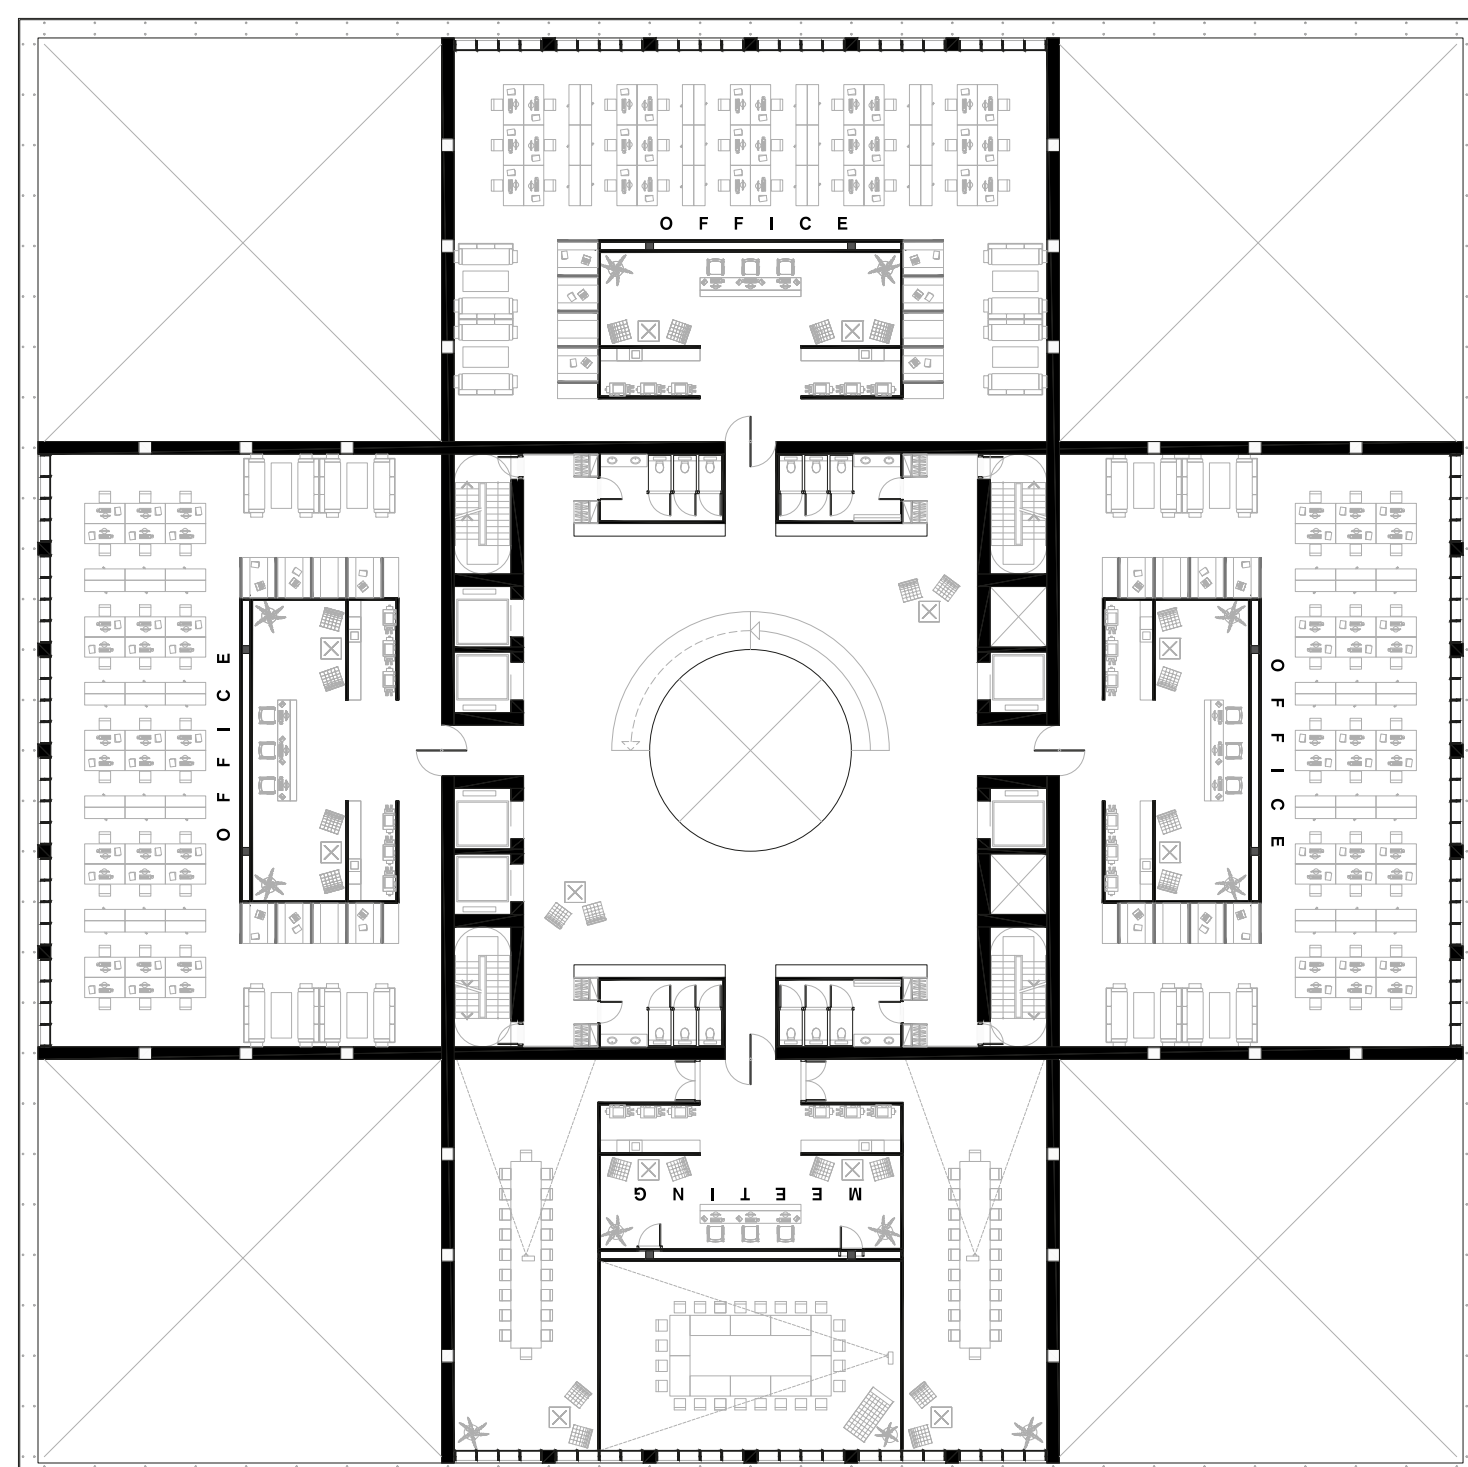

OFFICE 05

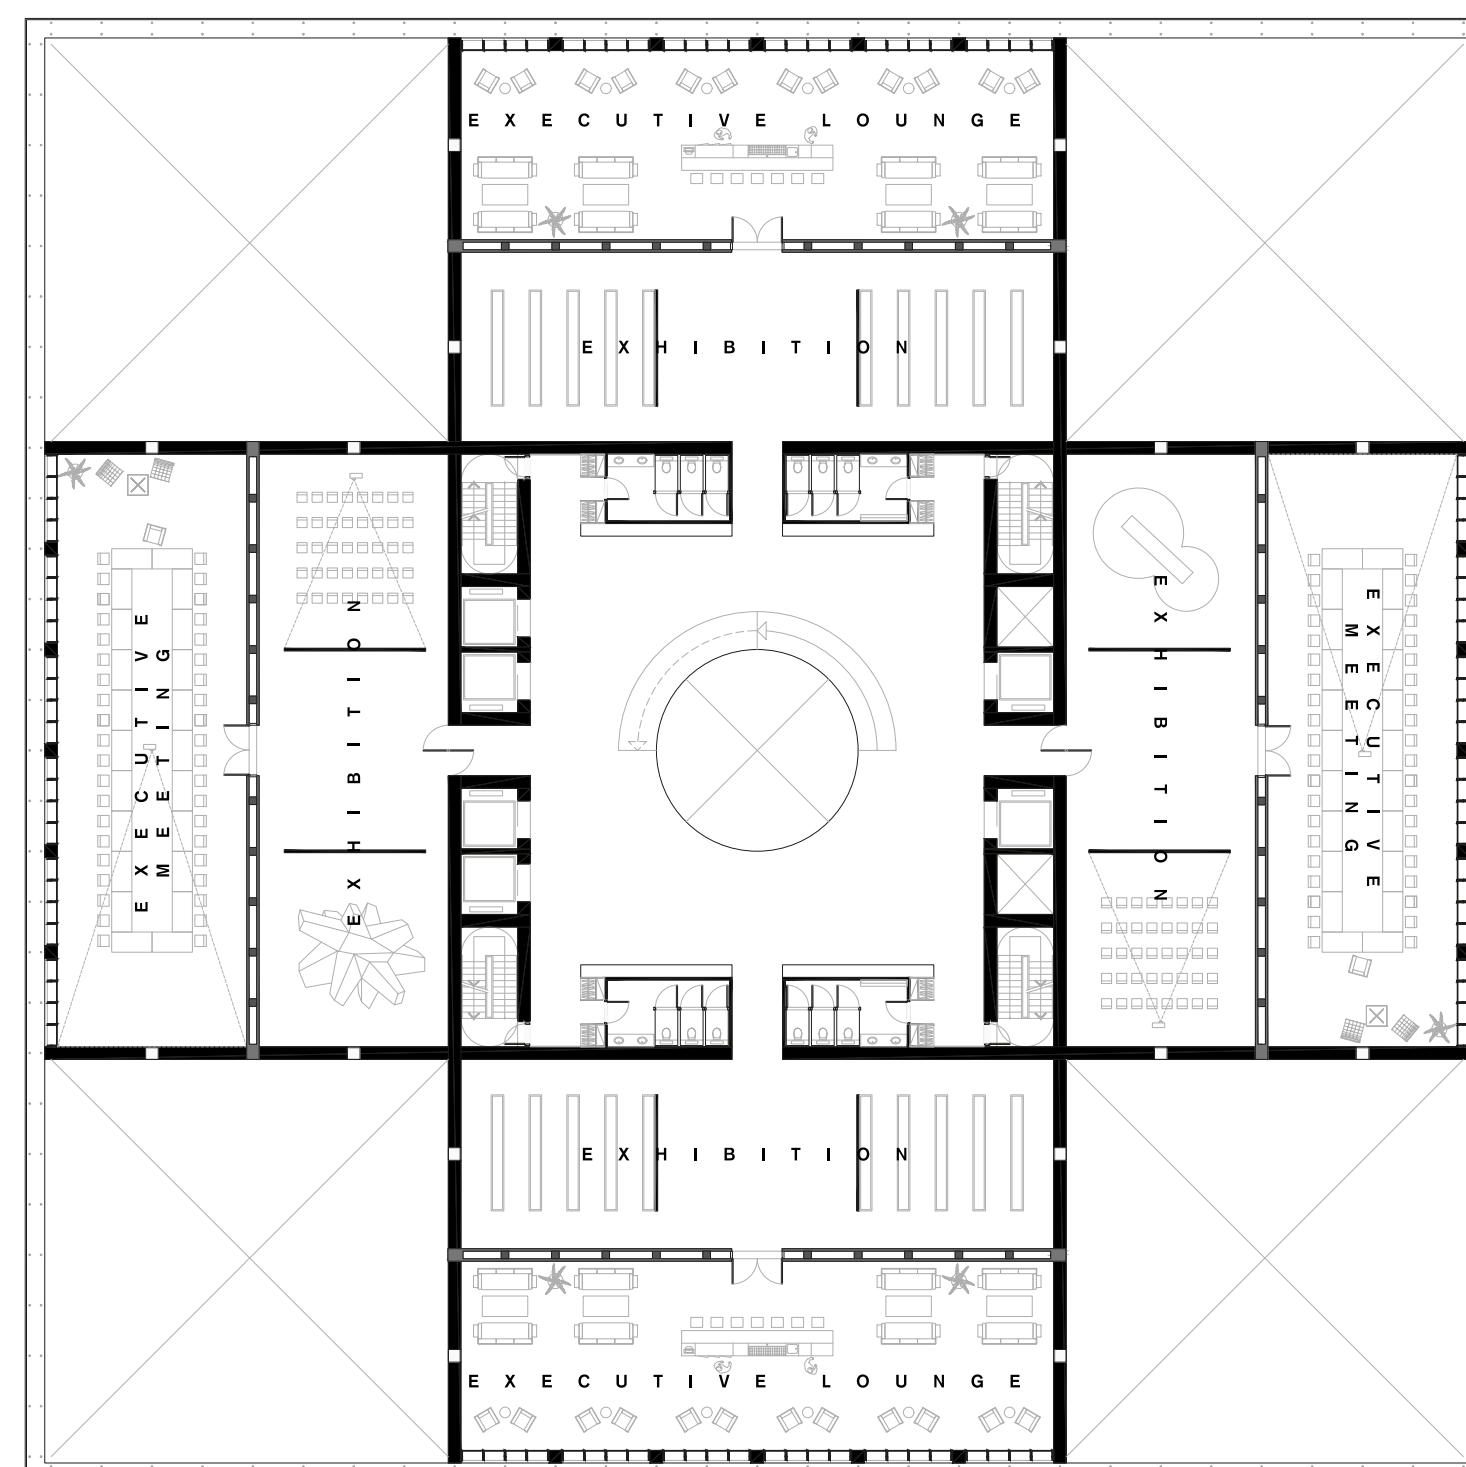

EXECUTIVE FLOOR 06

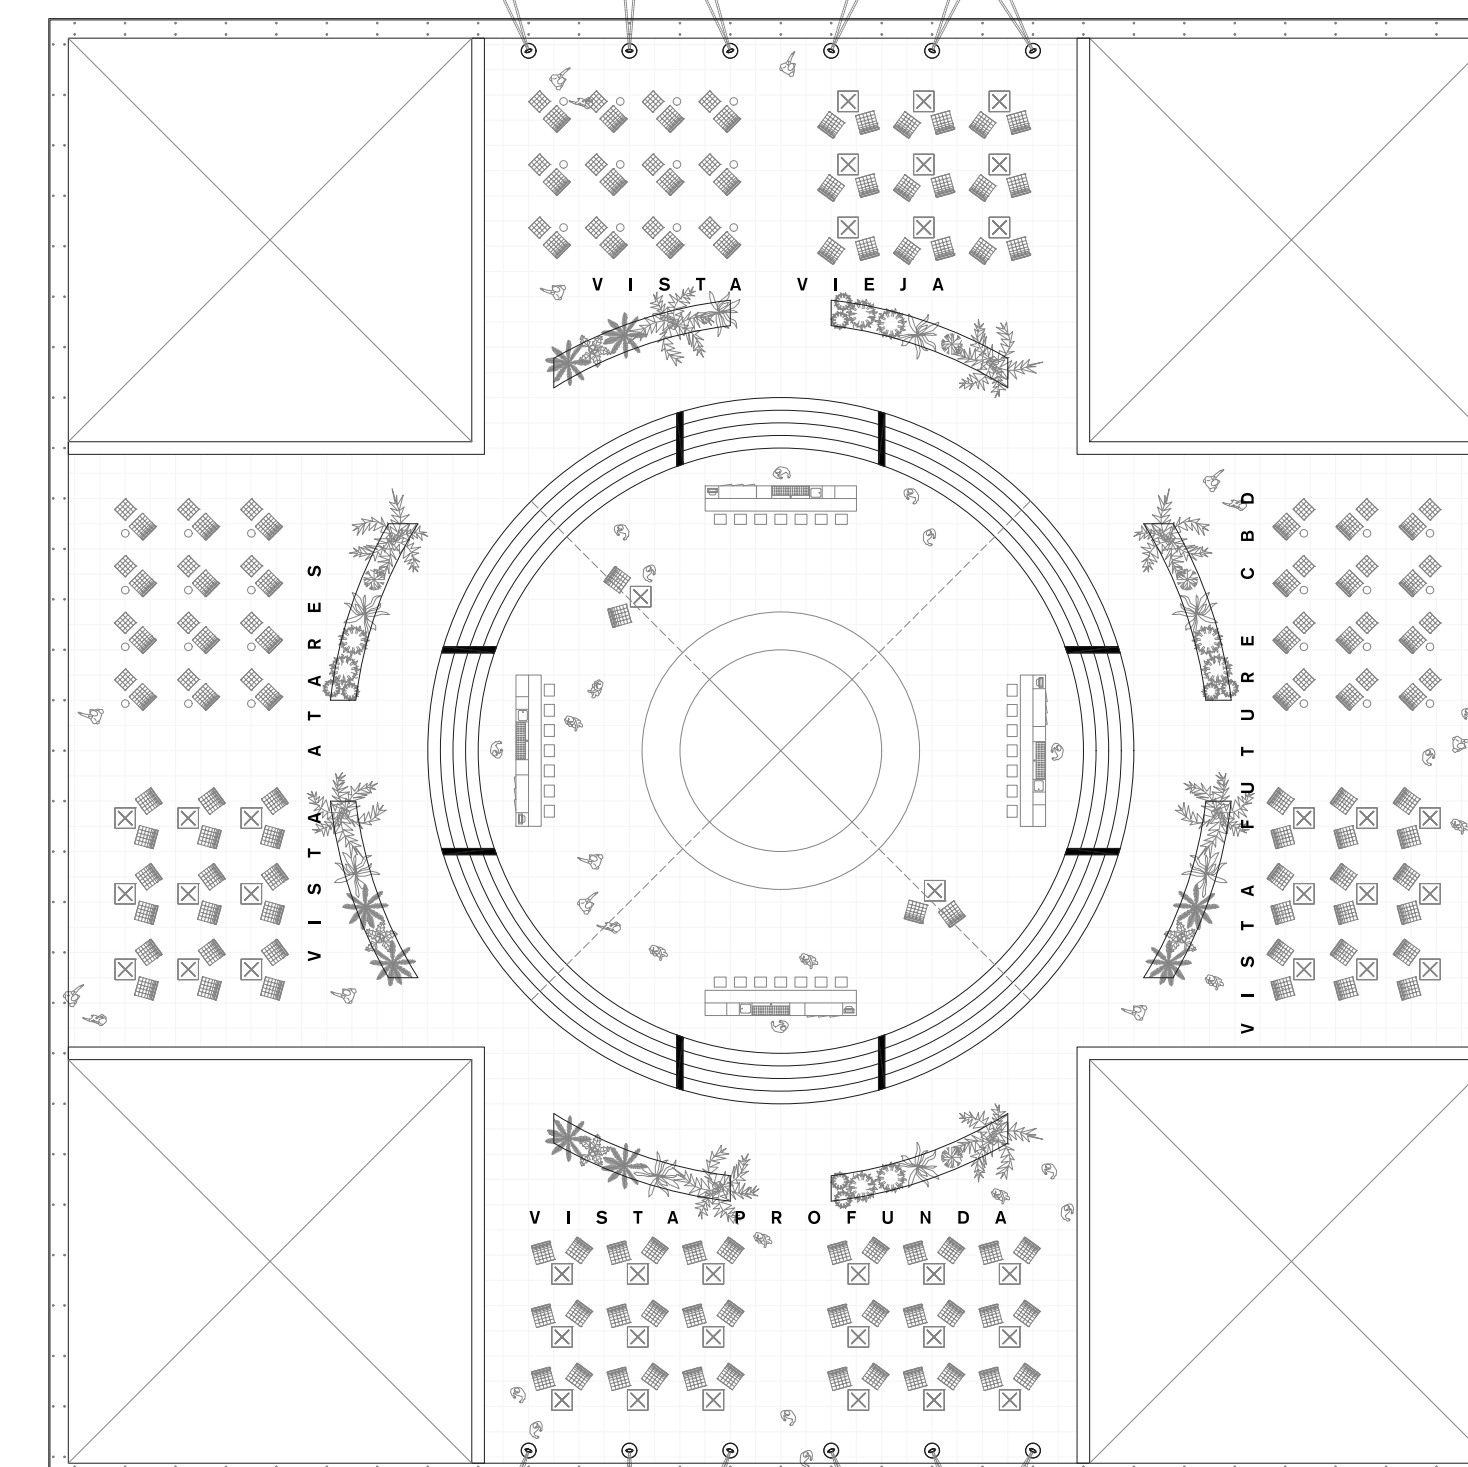

PANORAMA ROOF TERRACE 07



METRIC SCALE









NORTH






THE EXILE RETURNS


DETAILS

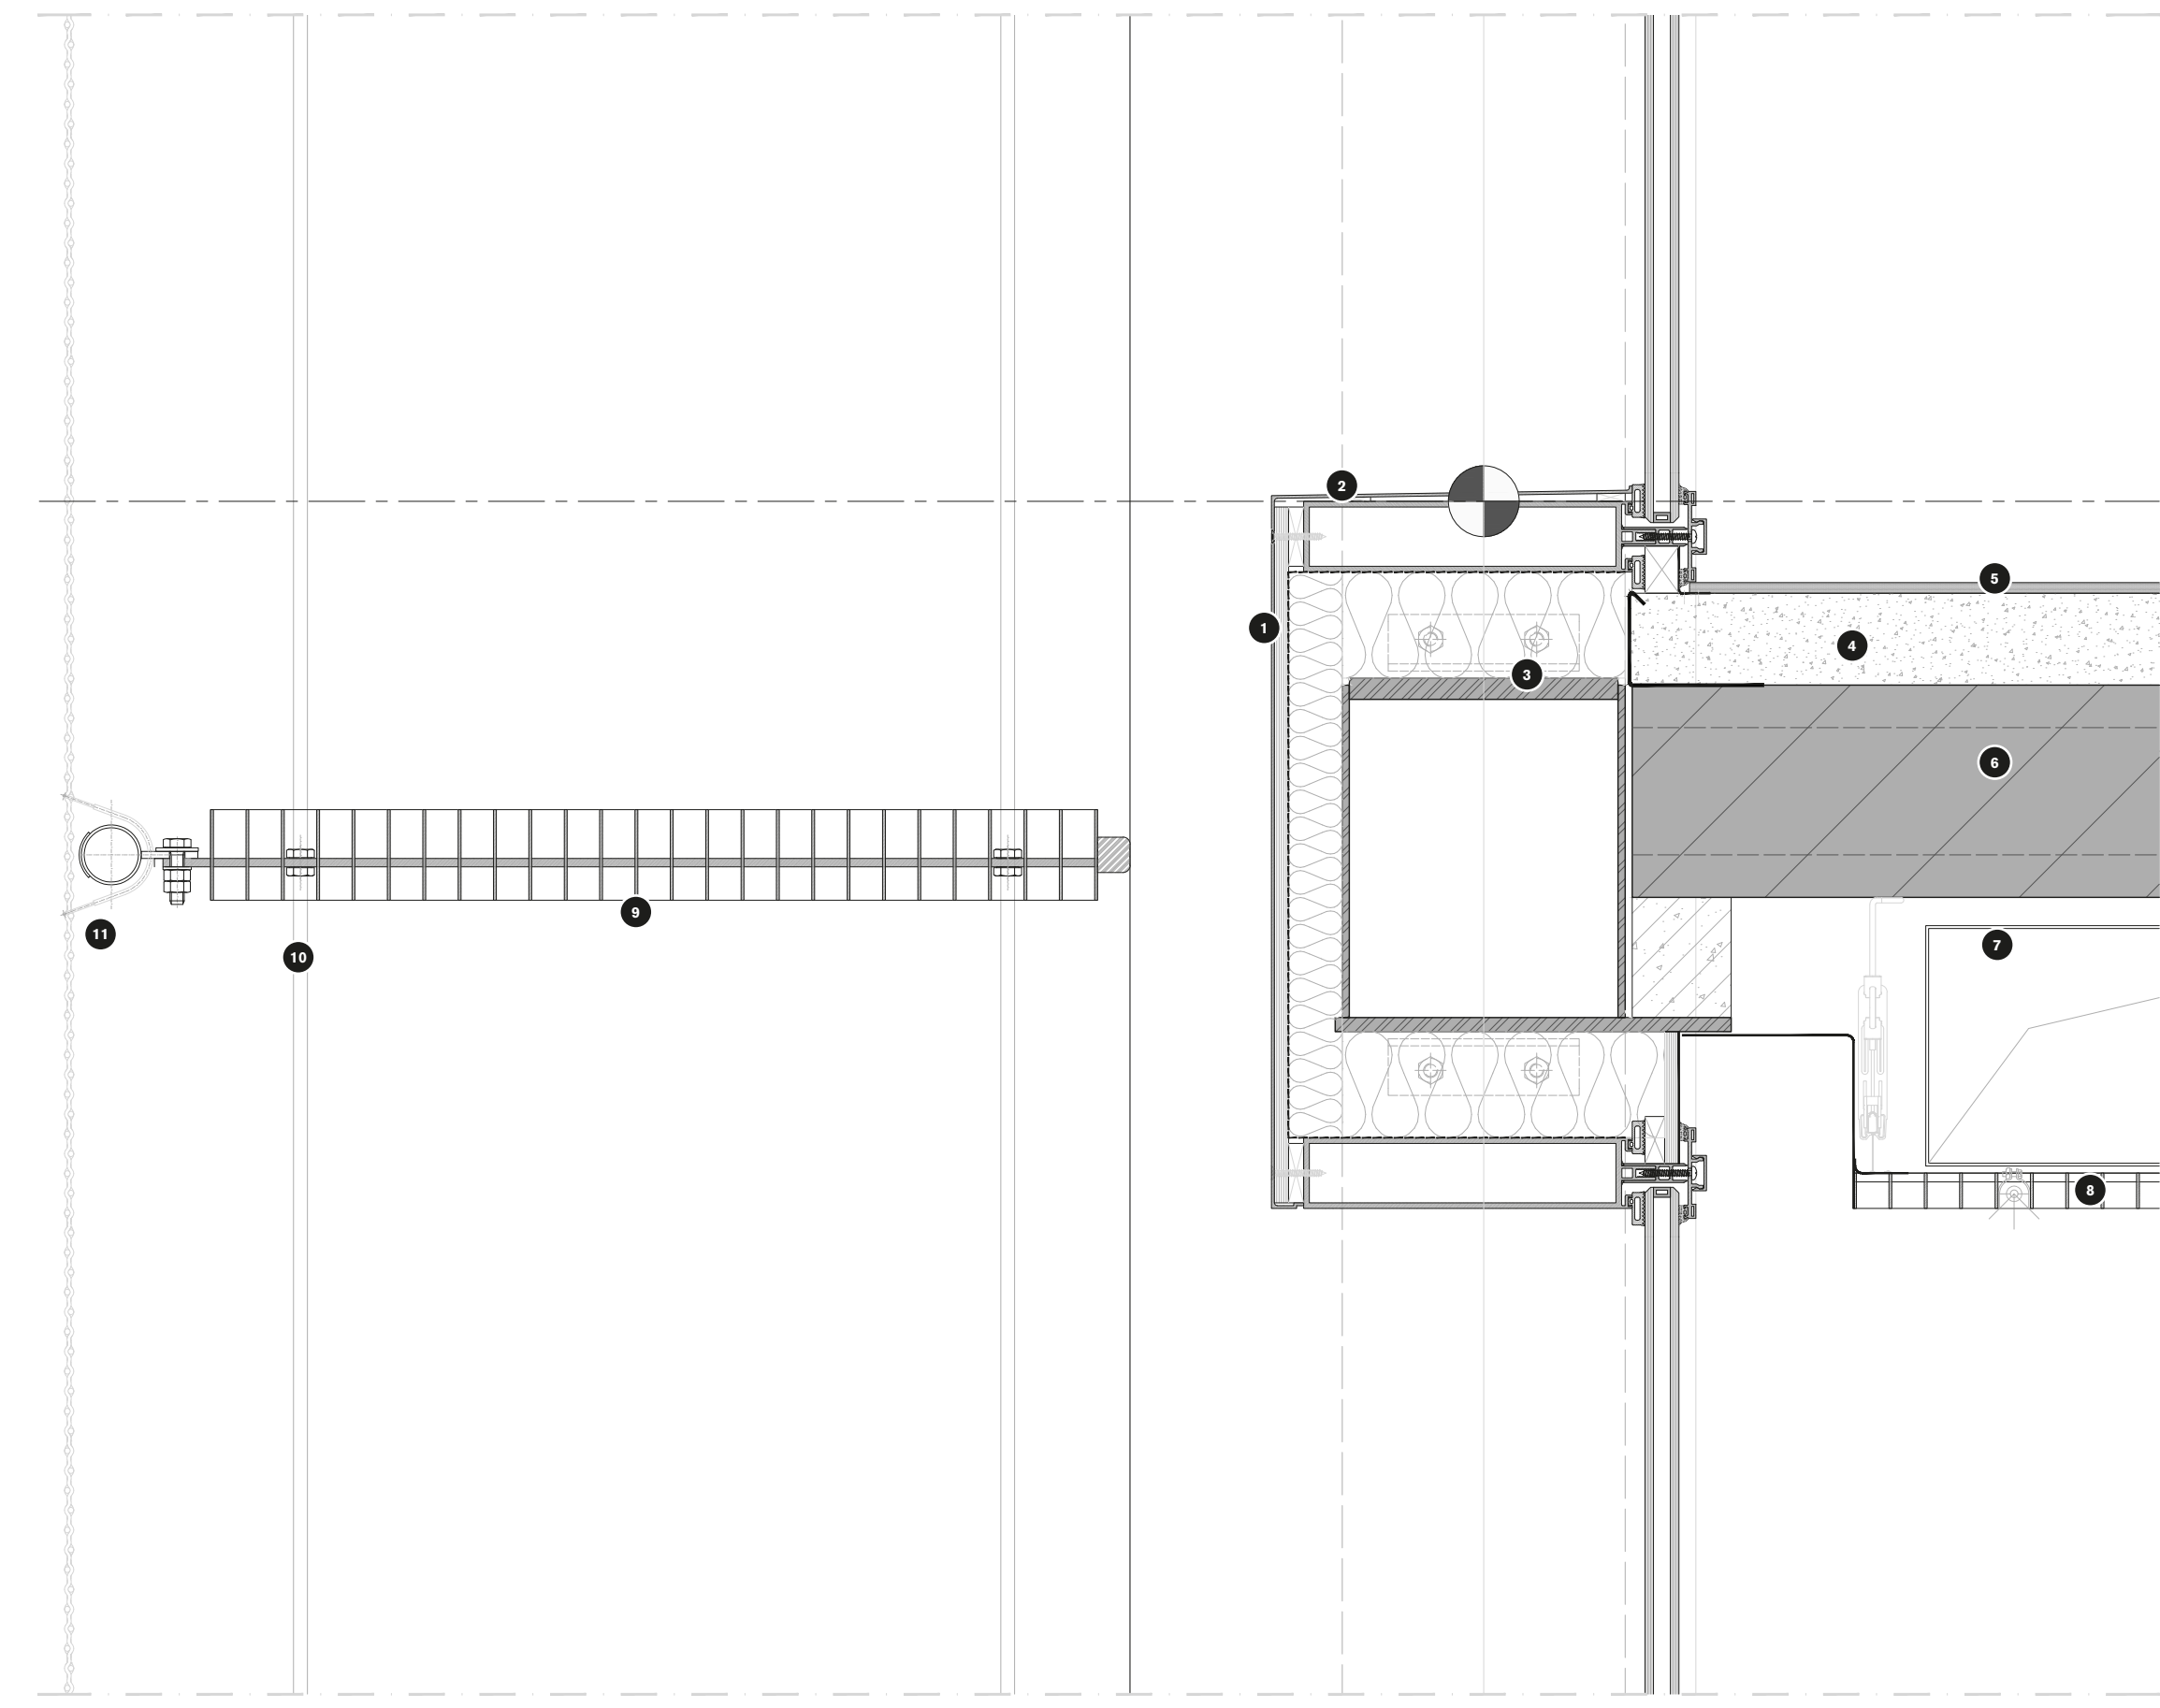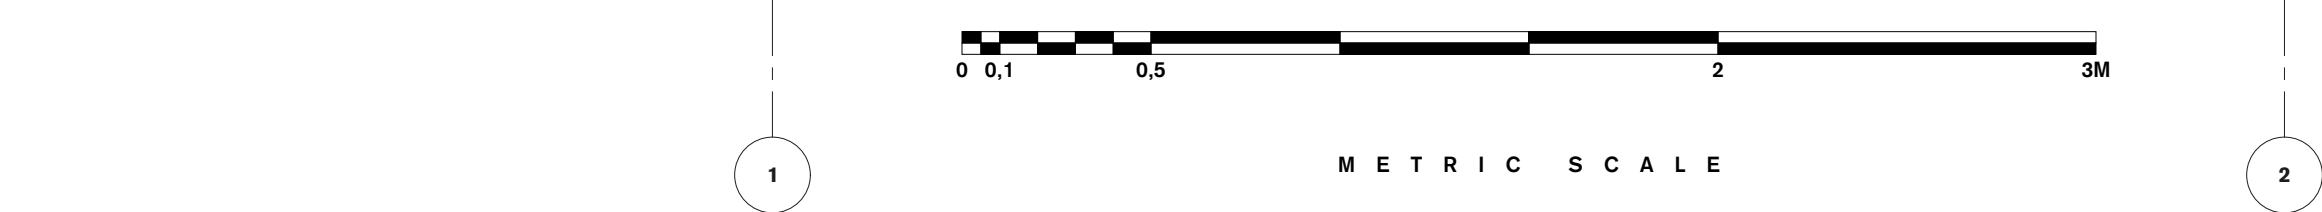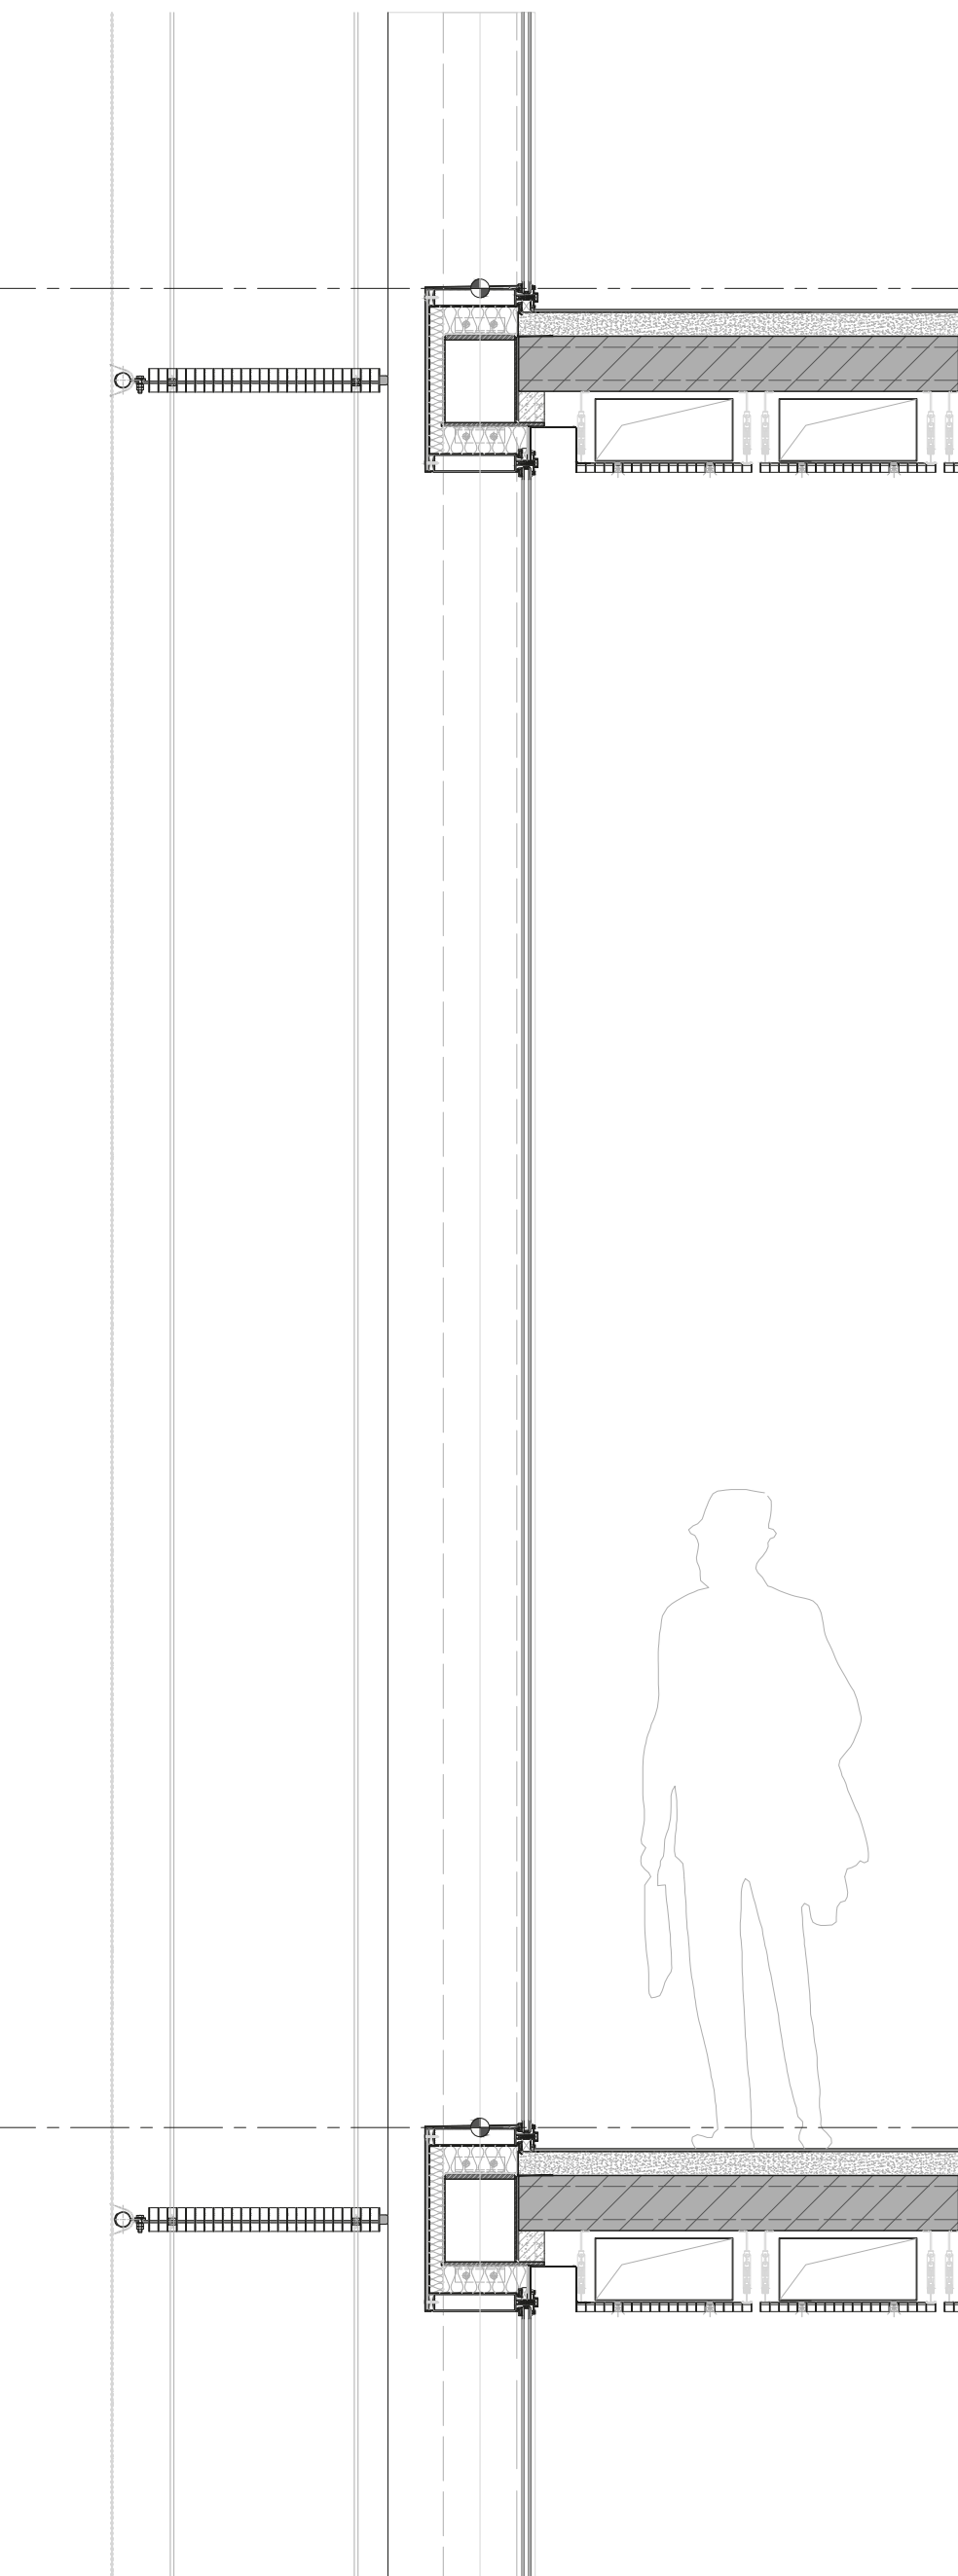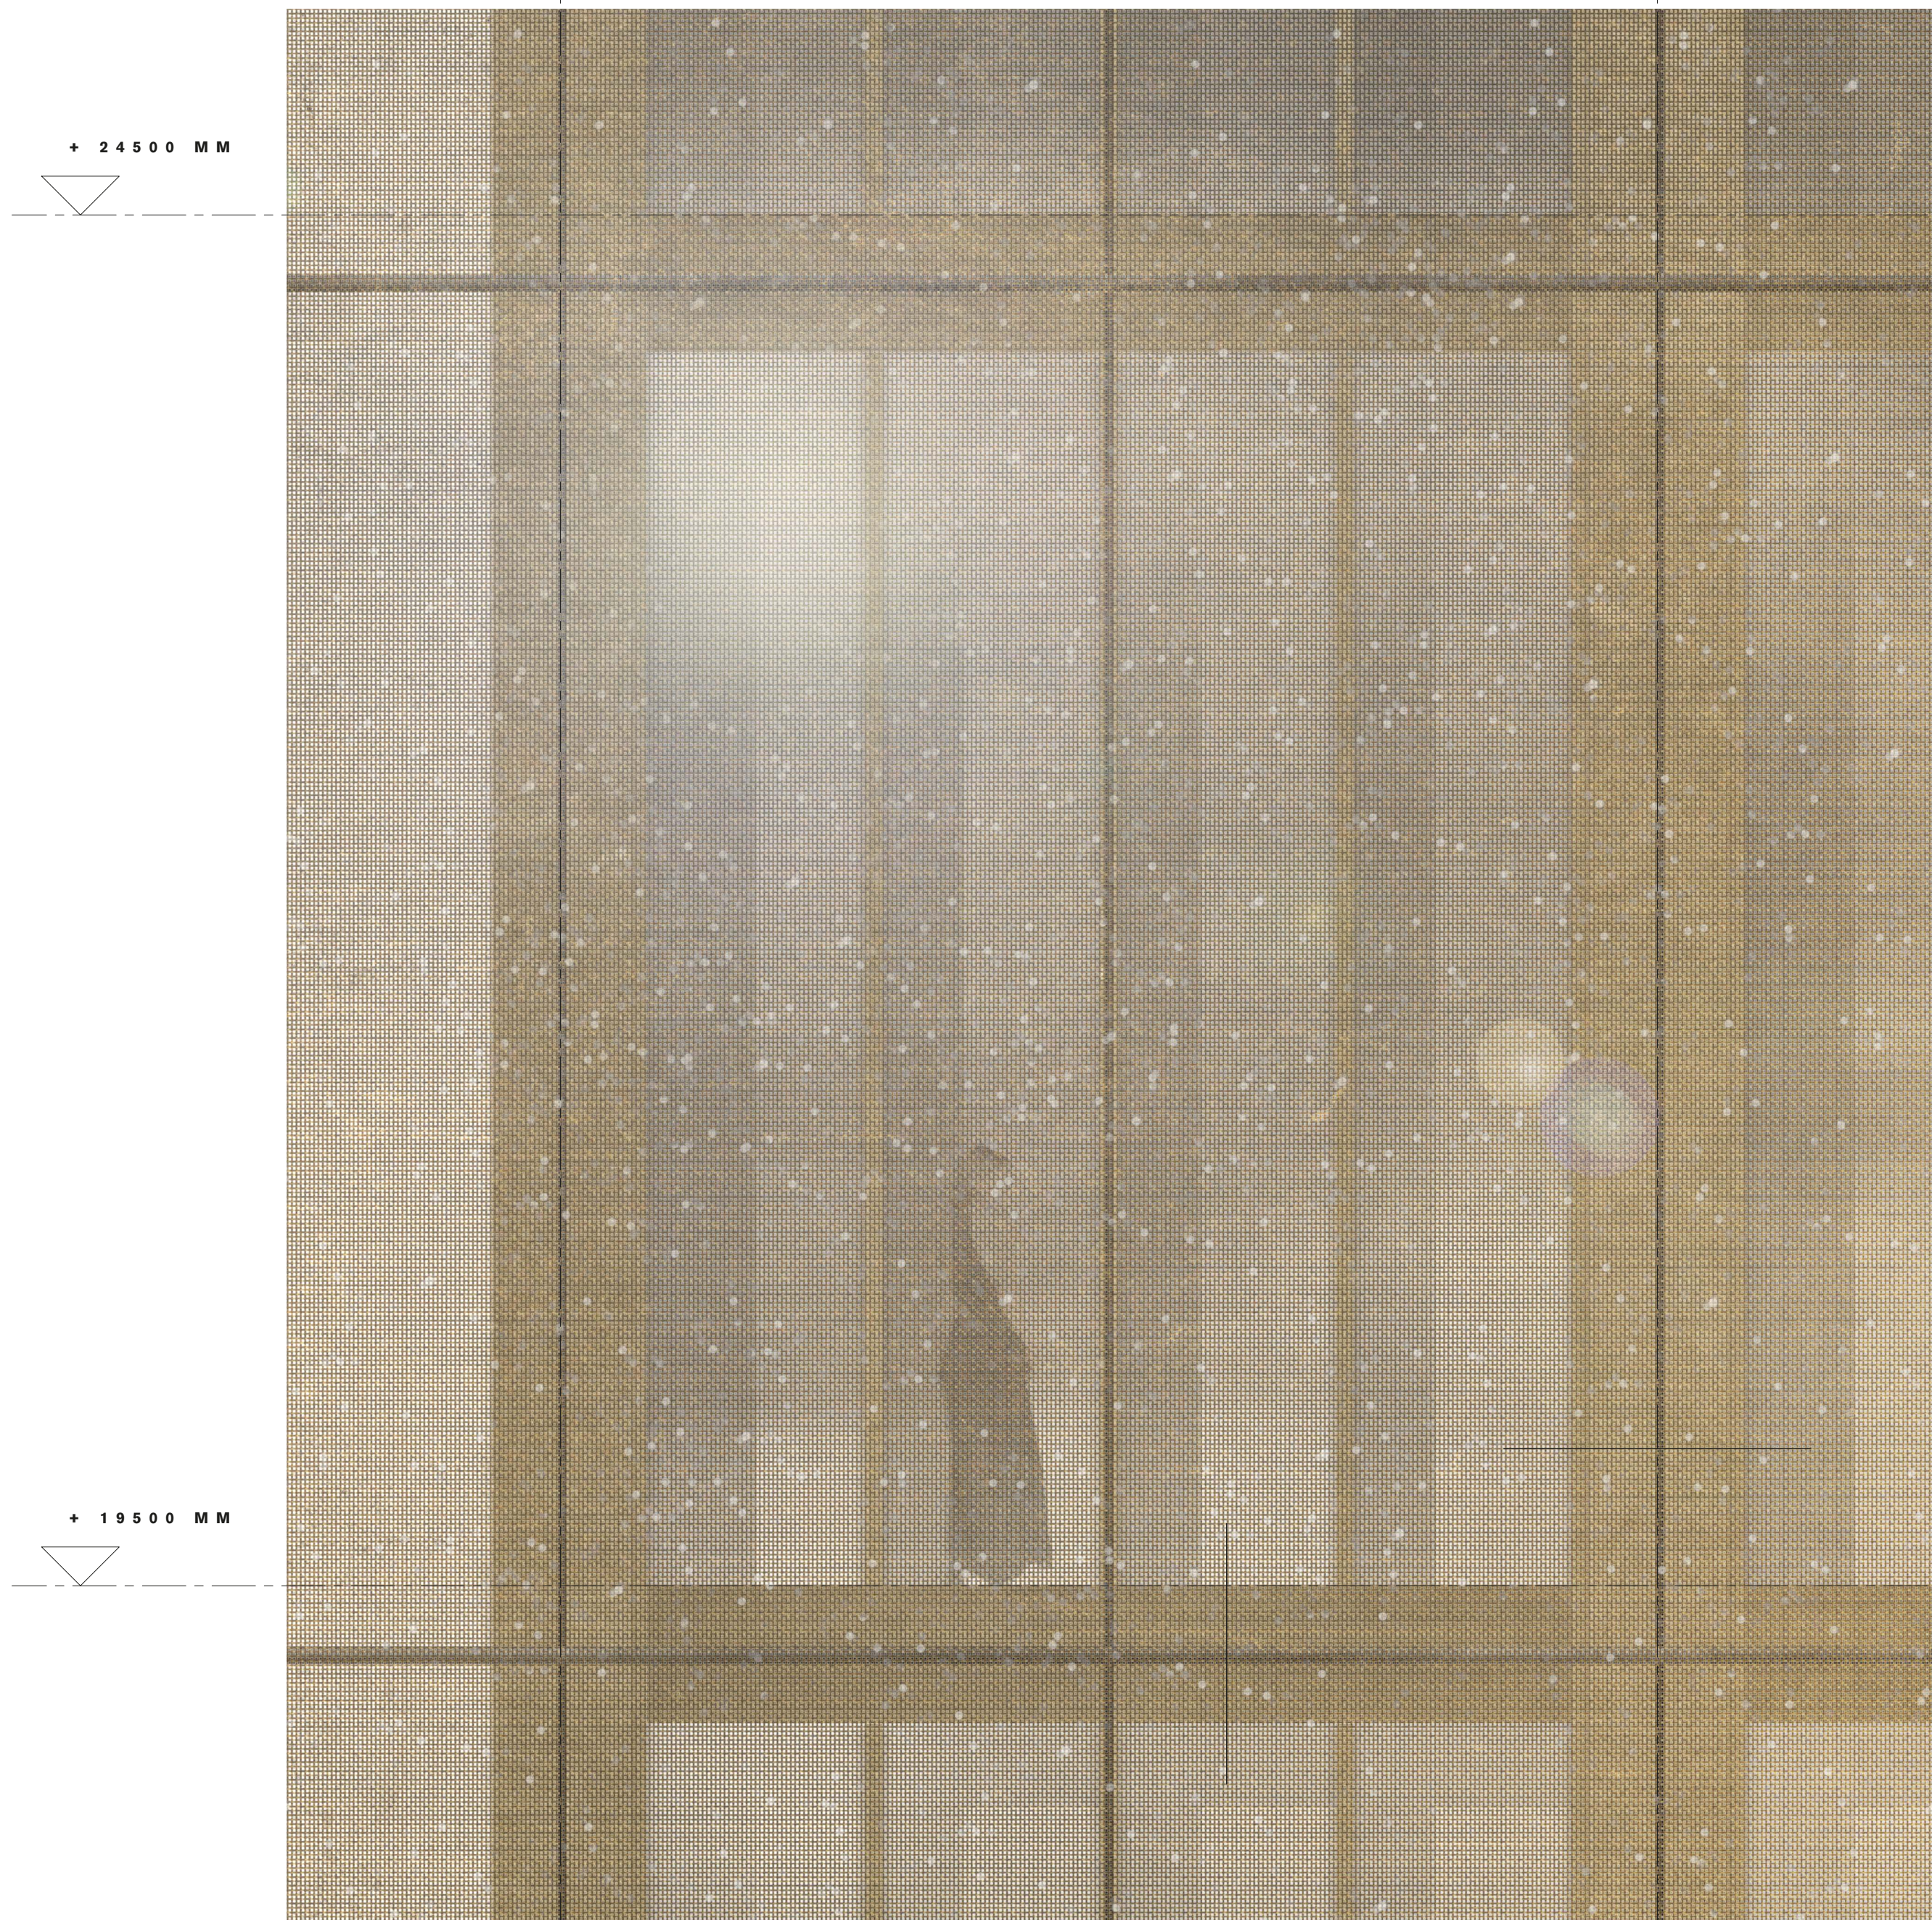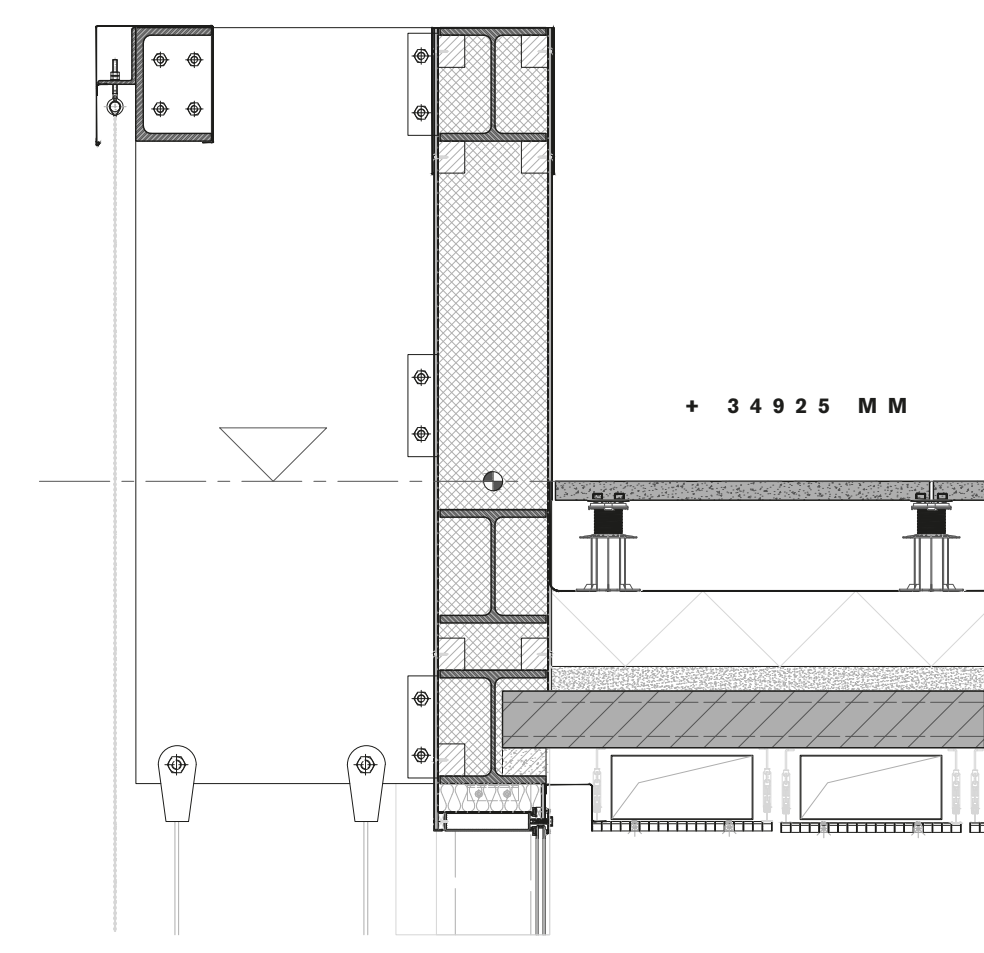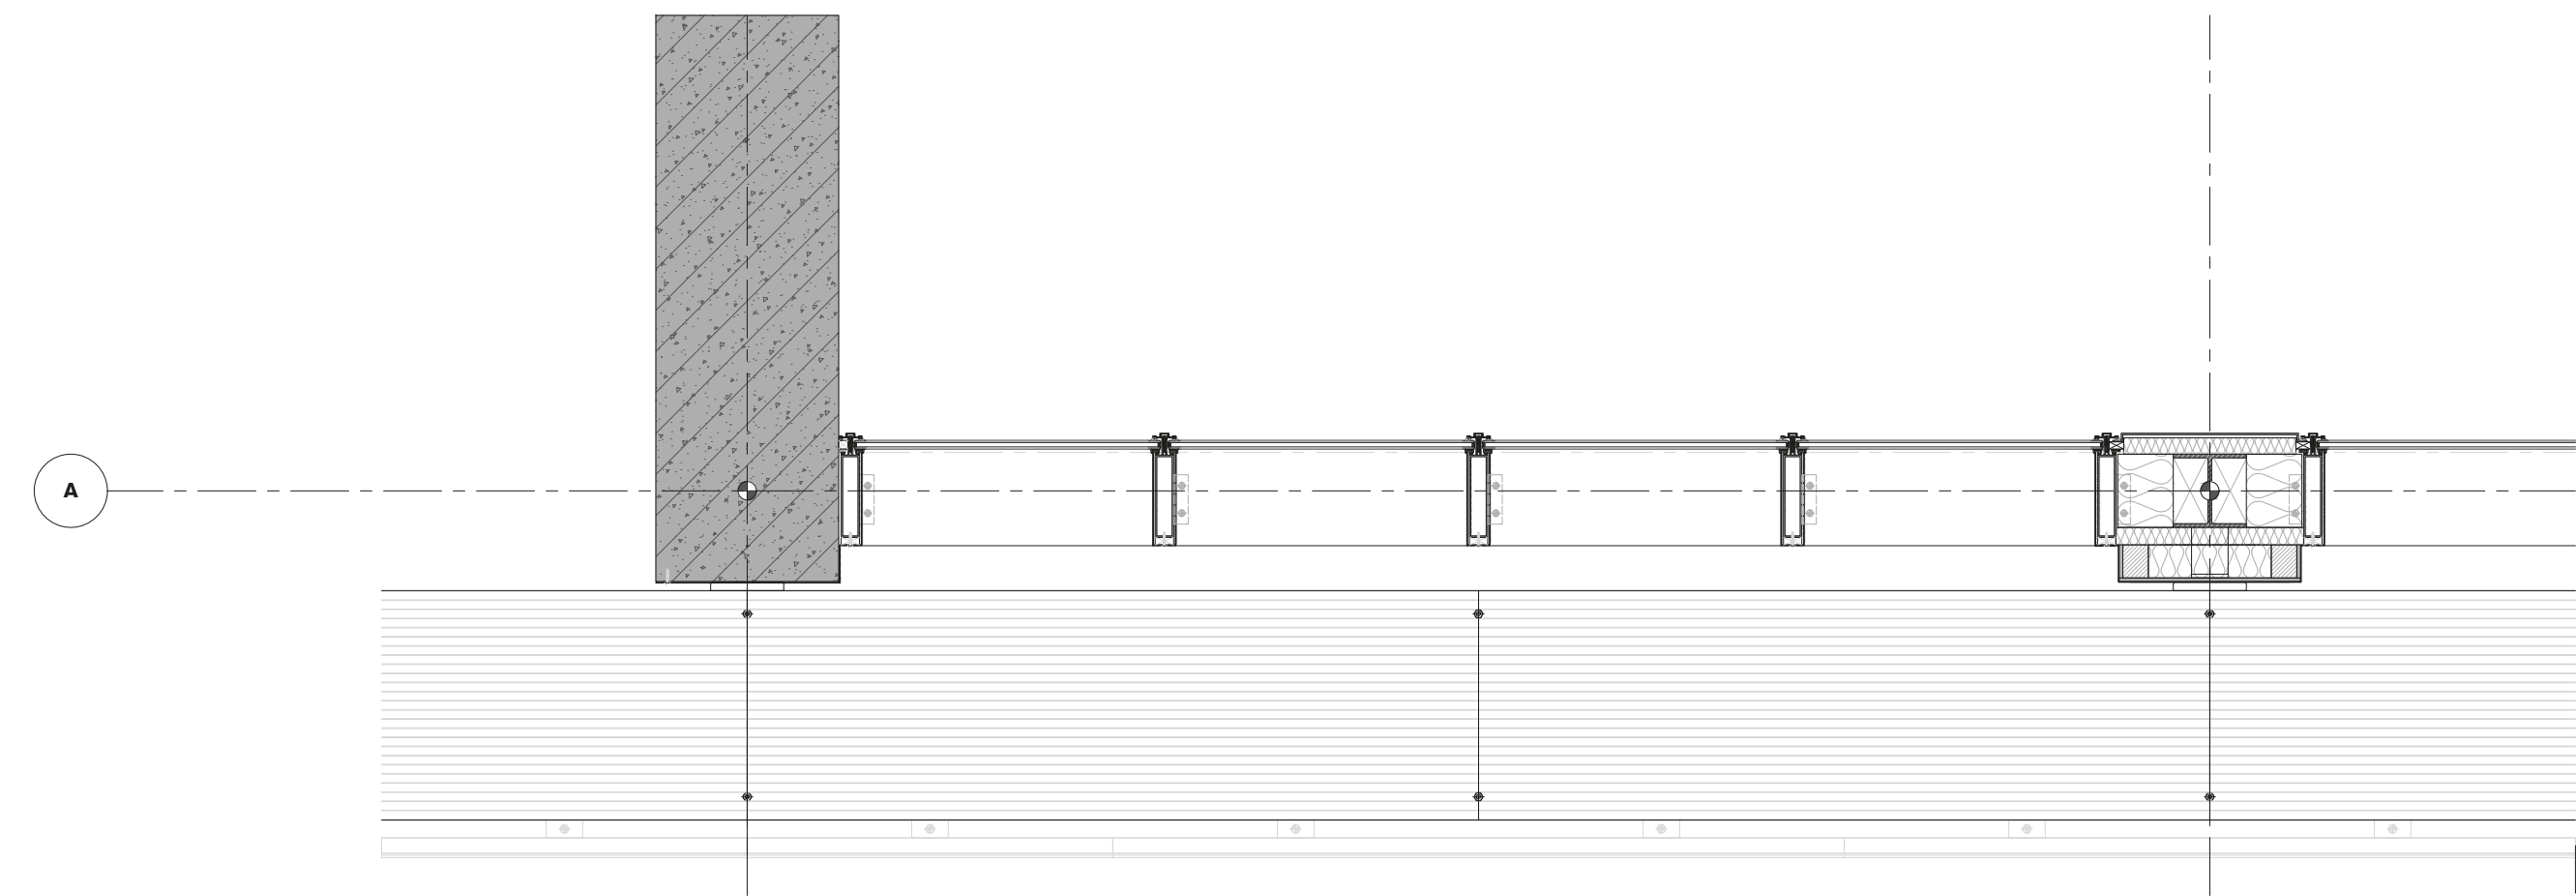

- 1. FOLDED BRASS PLATE
- 2. BRASS-ALUMINUM ALLOY CURTAIN WALL
- 3. THQA 200MM CONFORM CALC.
- 4. CONCRETE FLOOR FINISH
- 5. LOW PILE CARPET (GREEN OR RED)
- 6. HOLLOW SLAB FLOOR 150MM C. CALC.
- 7. COOLING AIR DUCT
- 8. SUSPENDED BRASS PLATE WITH LIGHTING
- 9. BRASS ALLOY GRATE [WALKABLE]
- 10. SUSPENDED STEEL CABLE
- 11. GALVANIZED STEEL MESH CONSTRUCTION BEAM

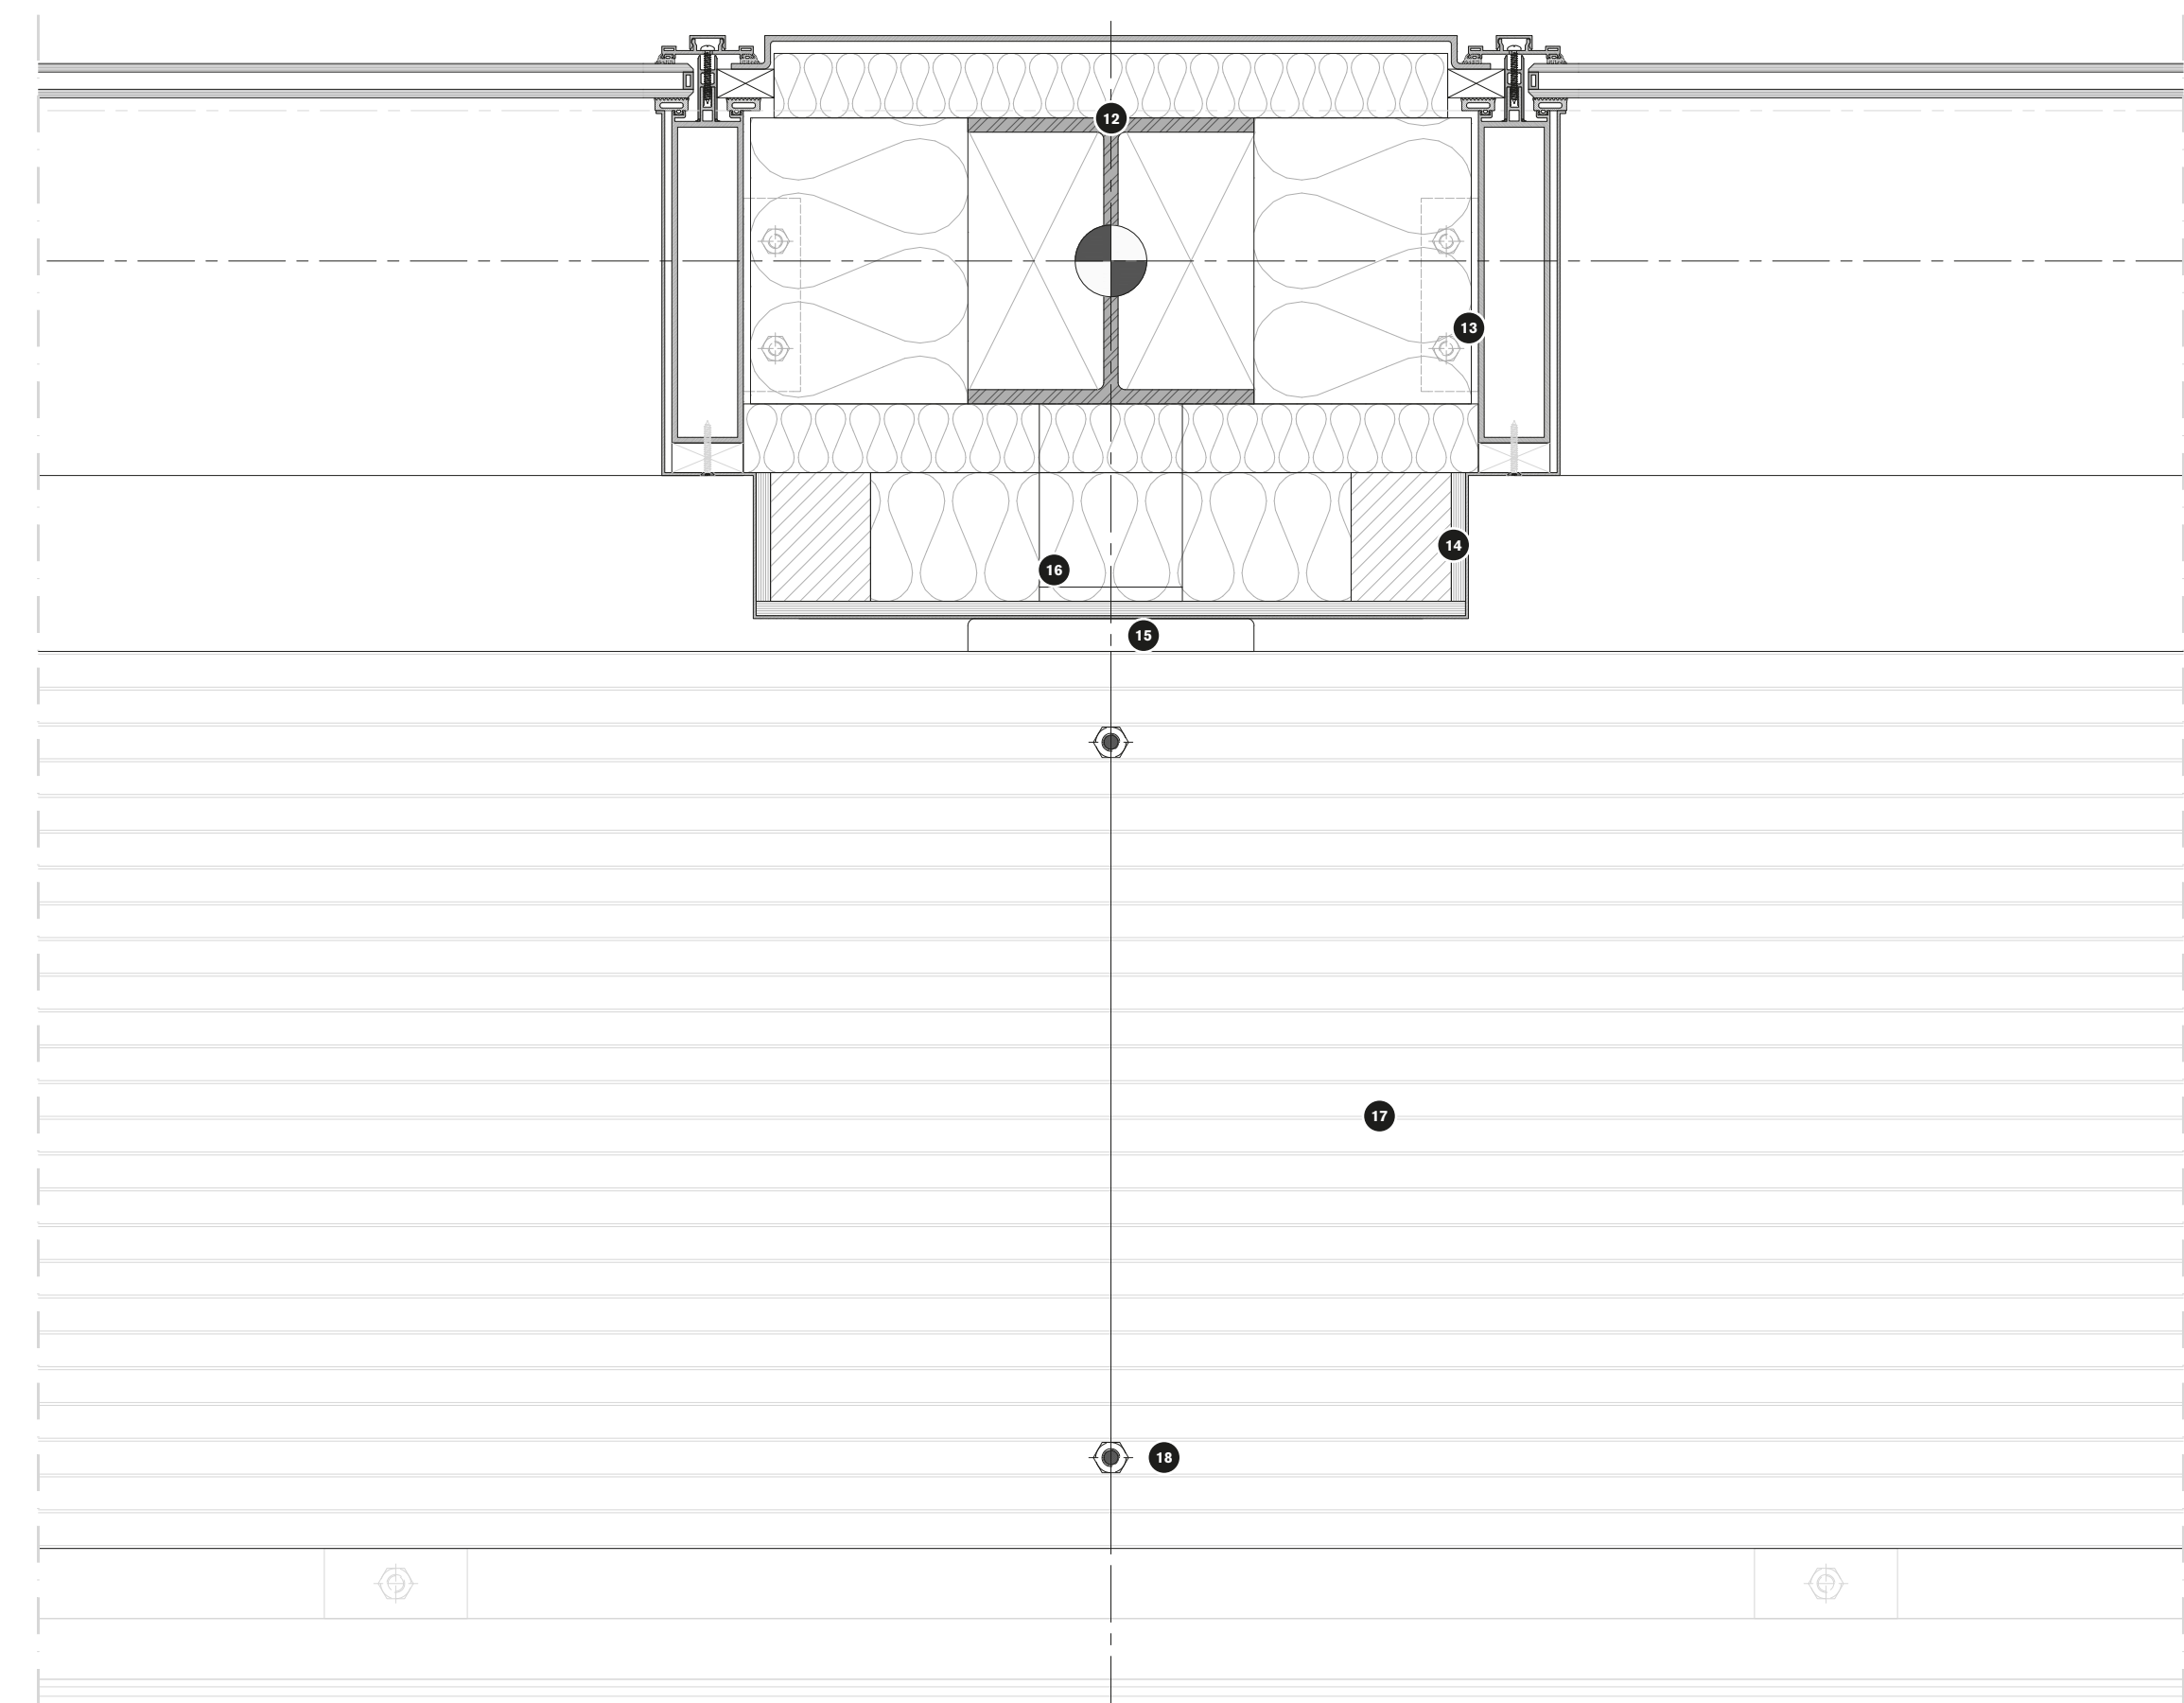

- 12. HEA 200MM STEEL BEAM CONFORM CALC.
- 13. BRASS-ALUMINUM ALLOY CURTAIN WALL
- 14. FOLDED BRASS PLATE
- 15. ANTI SHATTER RUBBER
- 16. MESH WINDLOAD SUPPORT BEAM
- 17. BRASS ALLOY GRATE [WALKABLE]
- 18. SUSPENDED STEEL CABLE

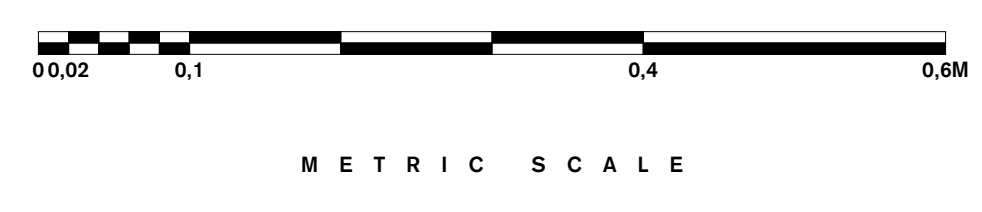






THE EXILE RETURNS

LOCATION

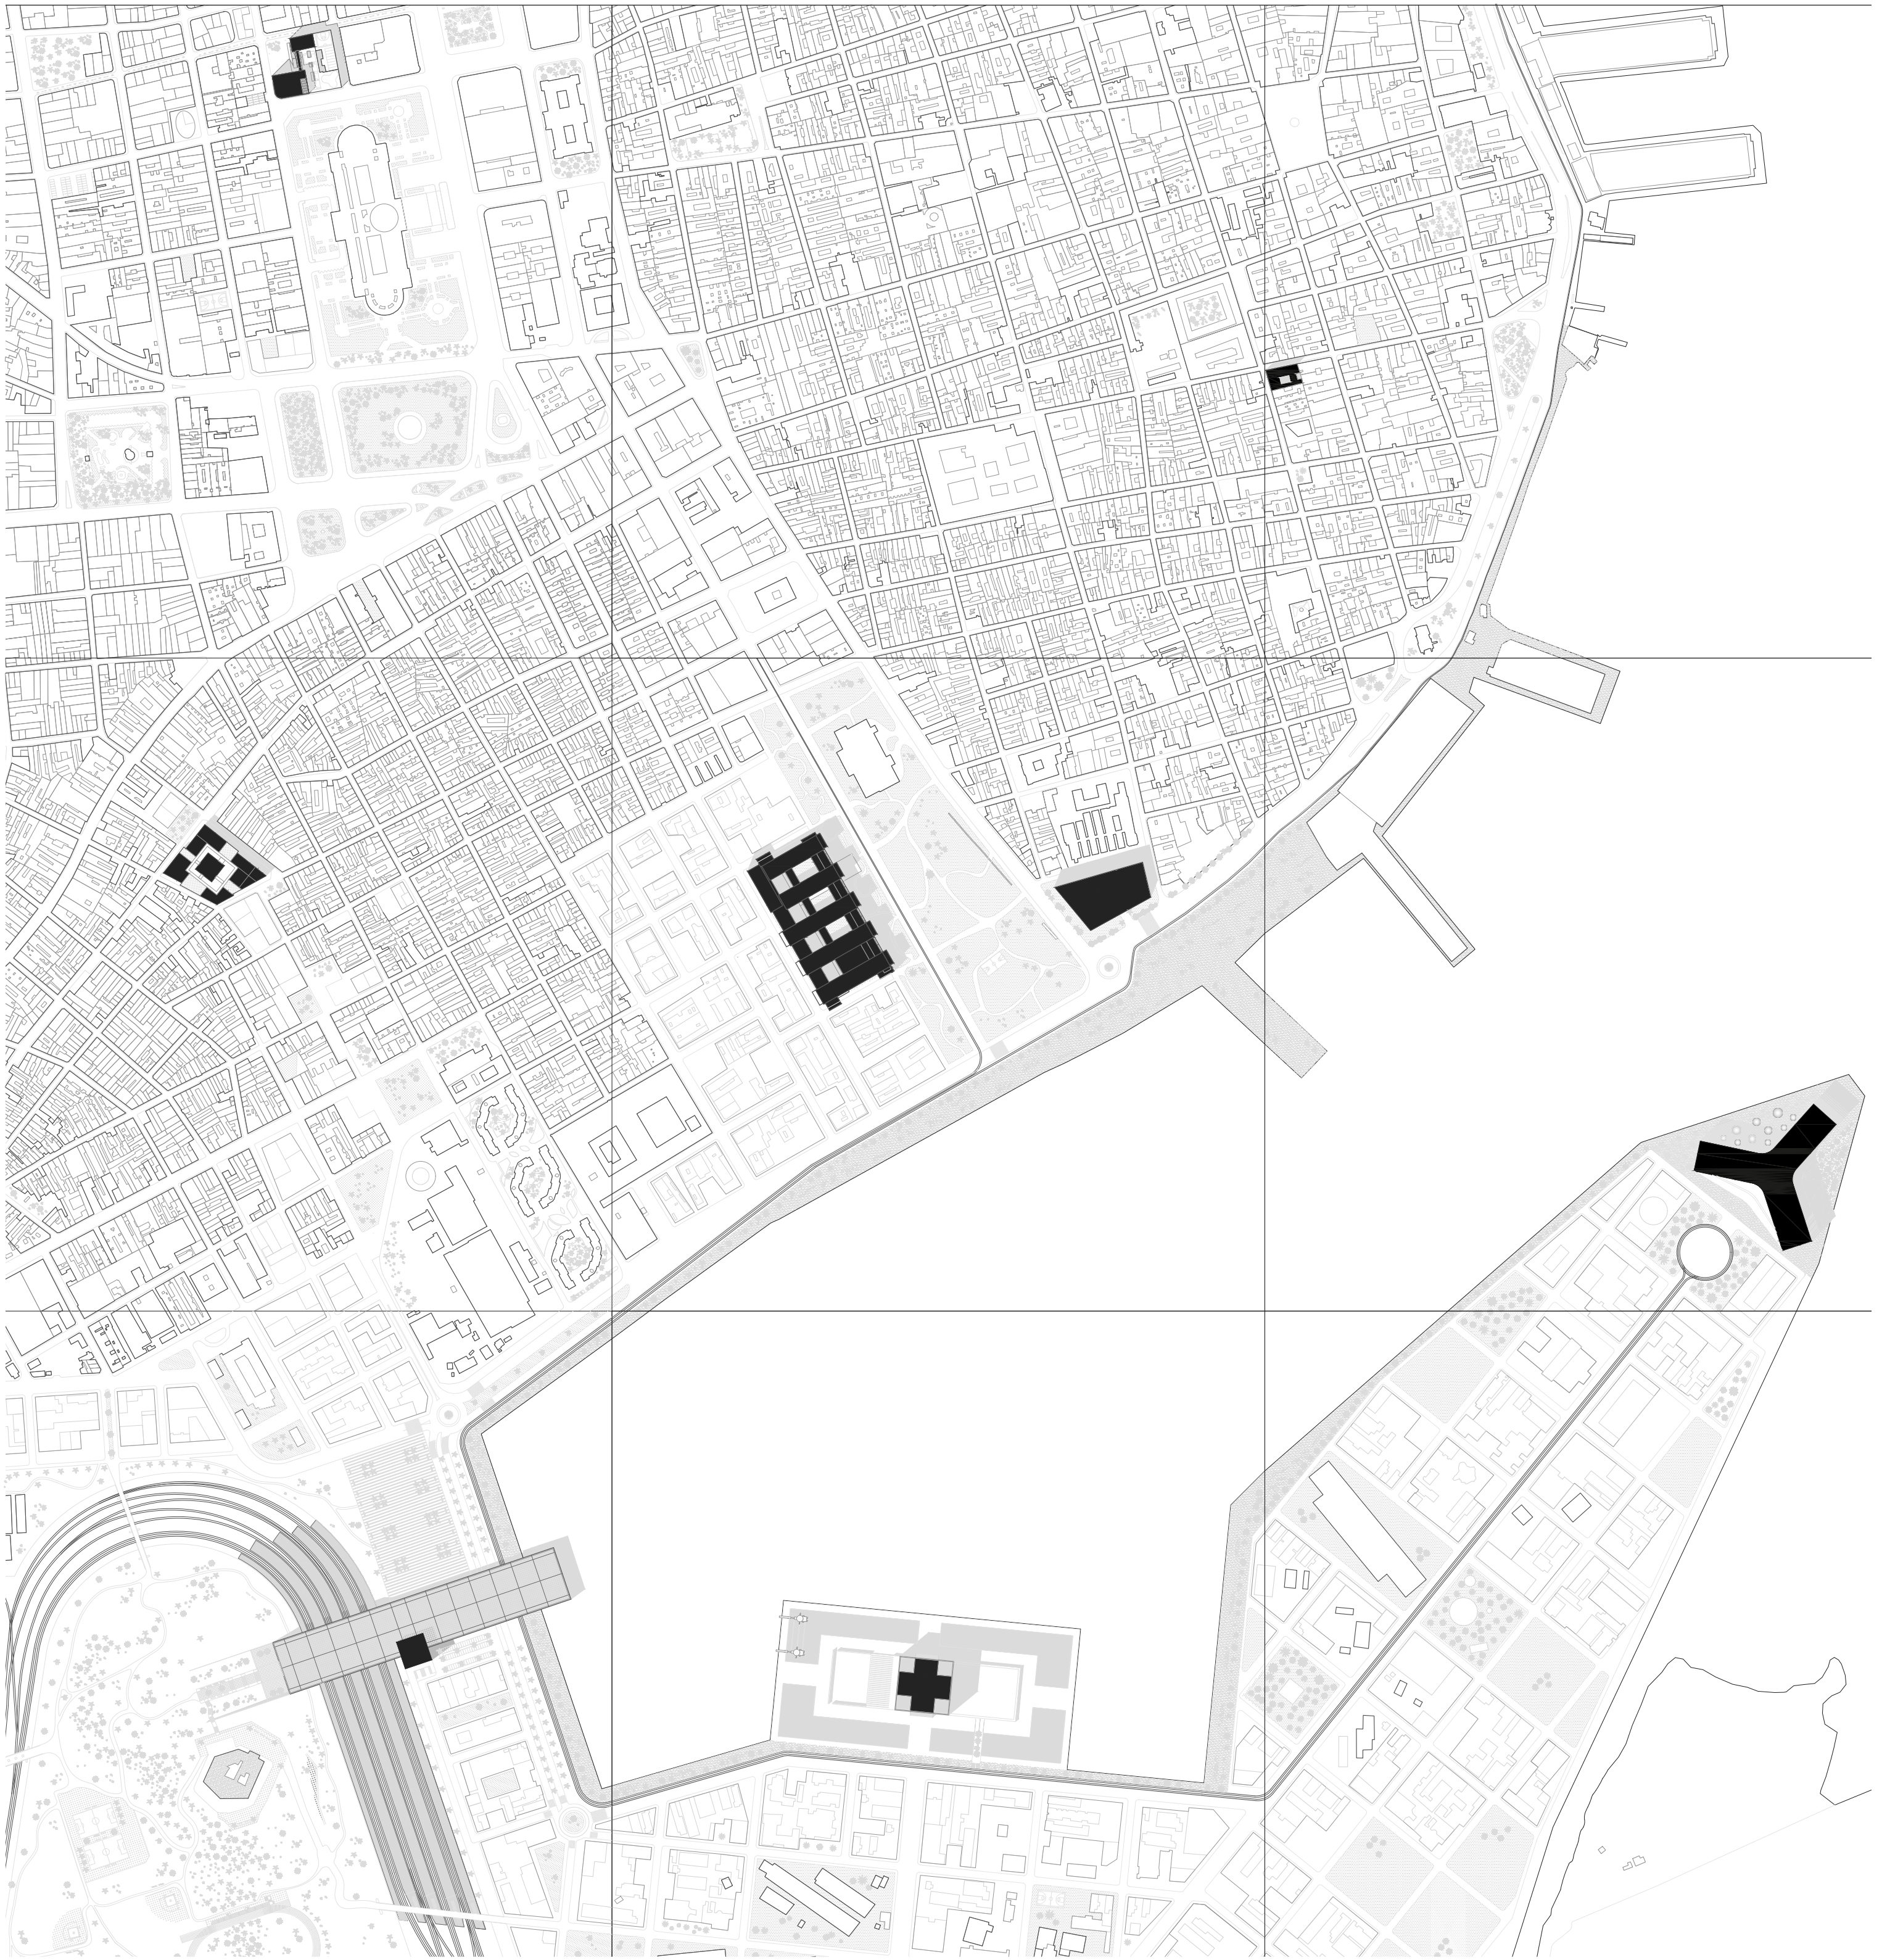

NORTH



METRIC SCALE


JORIK BAIS  
4151143

GRADUATION PROJECT  
COMPLEX PROJECTS  
HAVANA 2016/2017






THE EXILE RETURNS  
ELEVATIONS

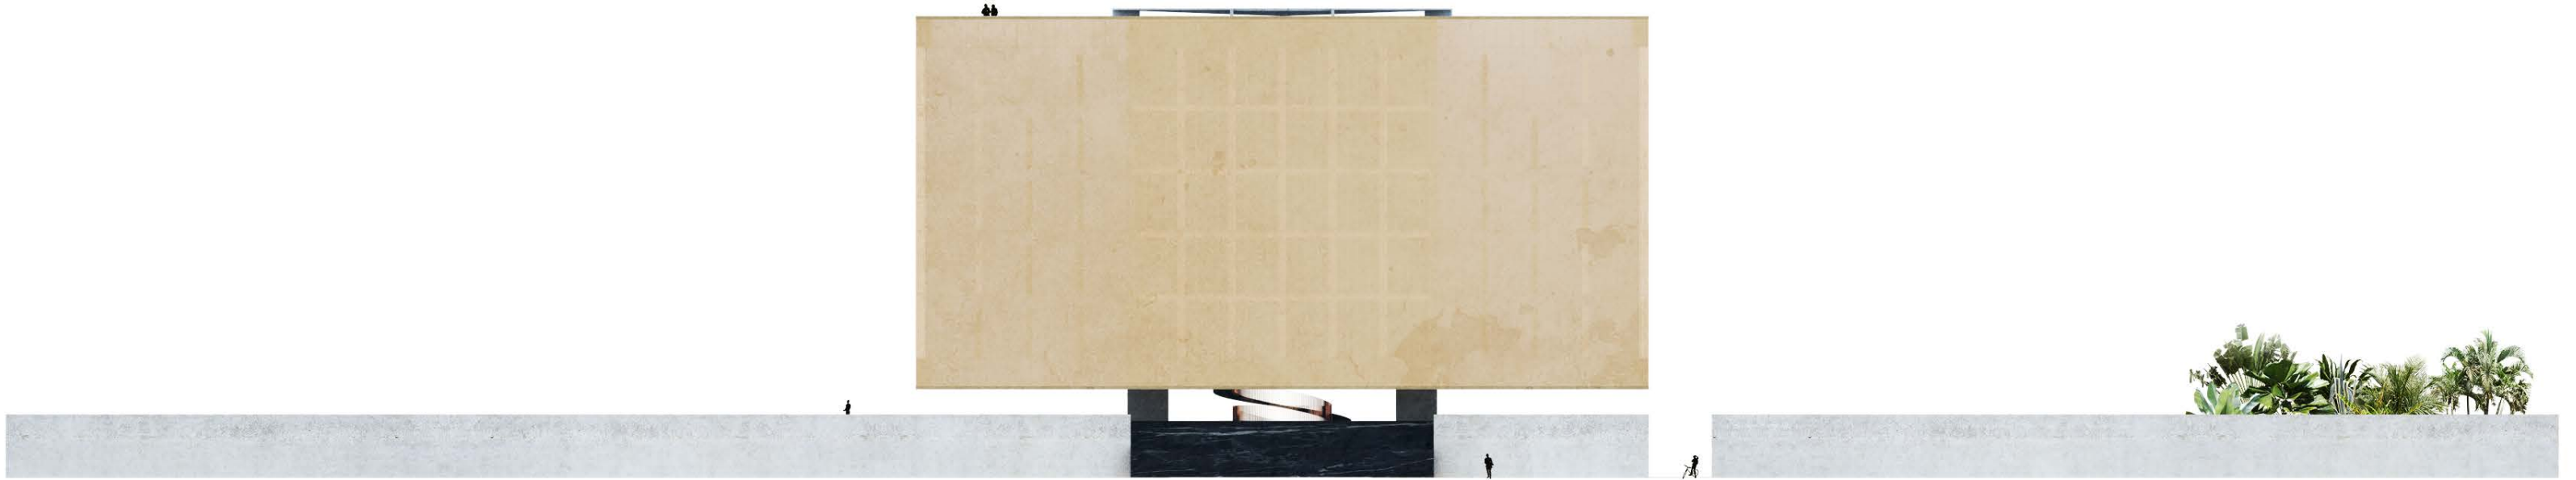

NORTH ELEVATION

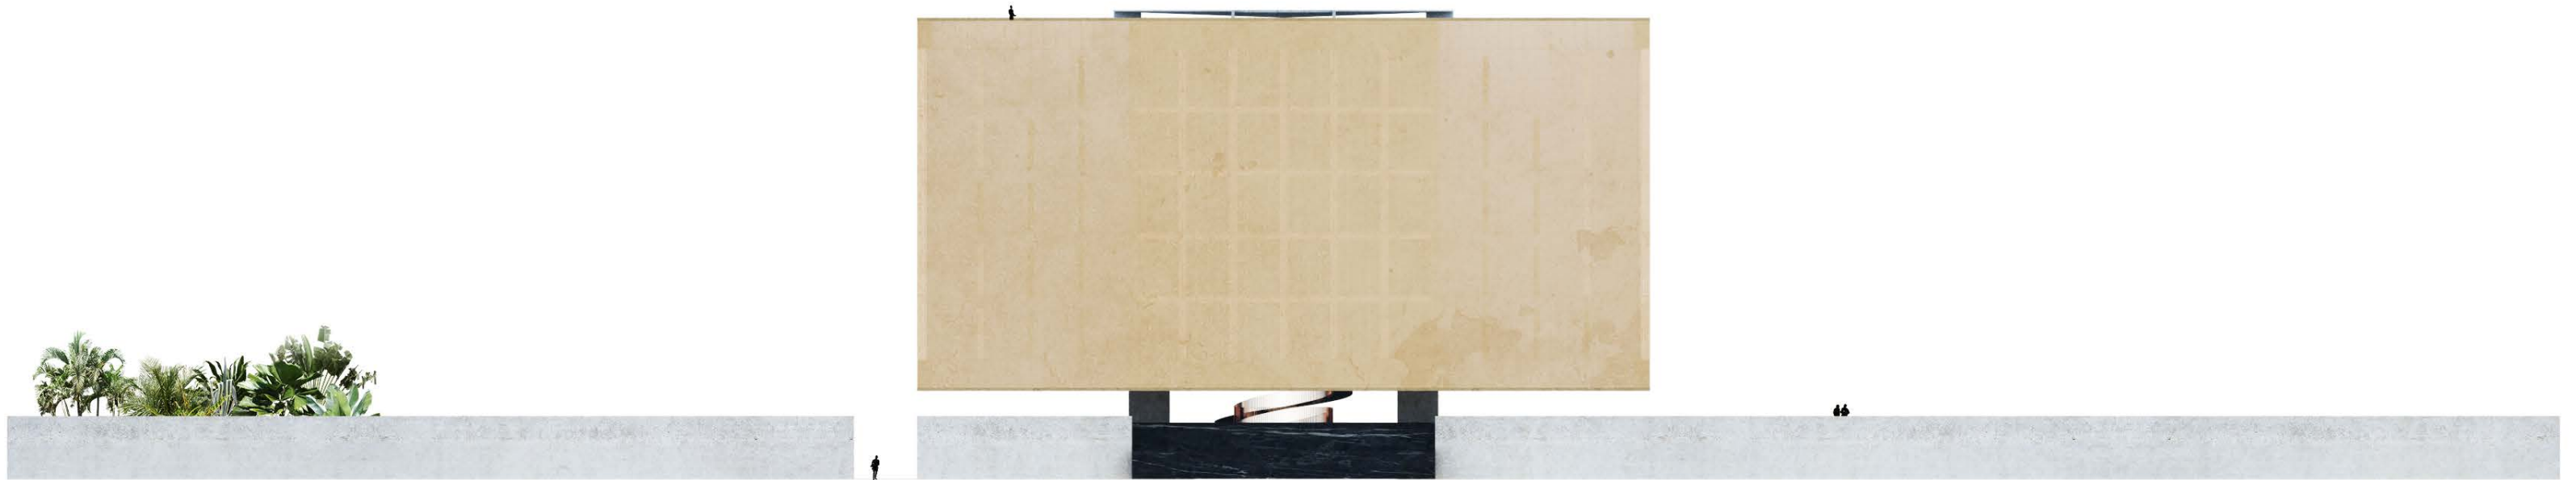

SOUTH ELEVATION



EAST ELEVATION



WEST ELEVATION



METRIC SCALE


JORIK BAIS  
4151143

GRADUATION PROJECT  
COMPLEX PROJECTS  
HAVANA 2016/2017






THE EXILE RETURNS  
SECTION LENGTH

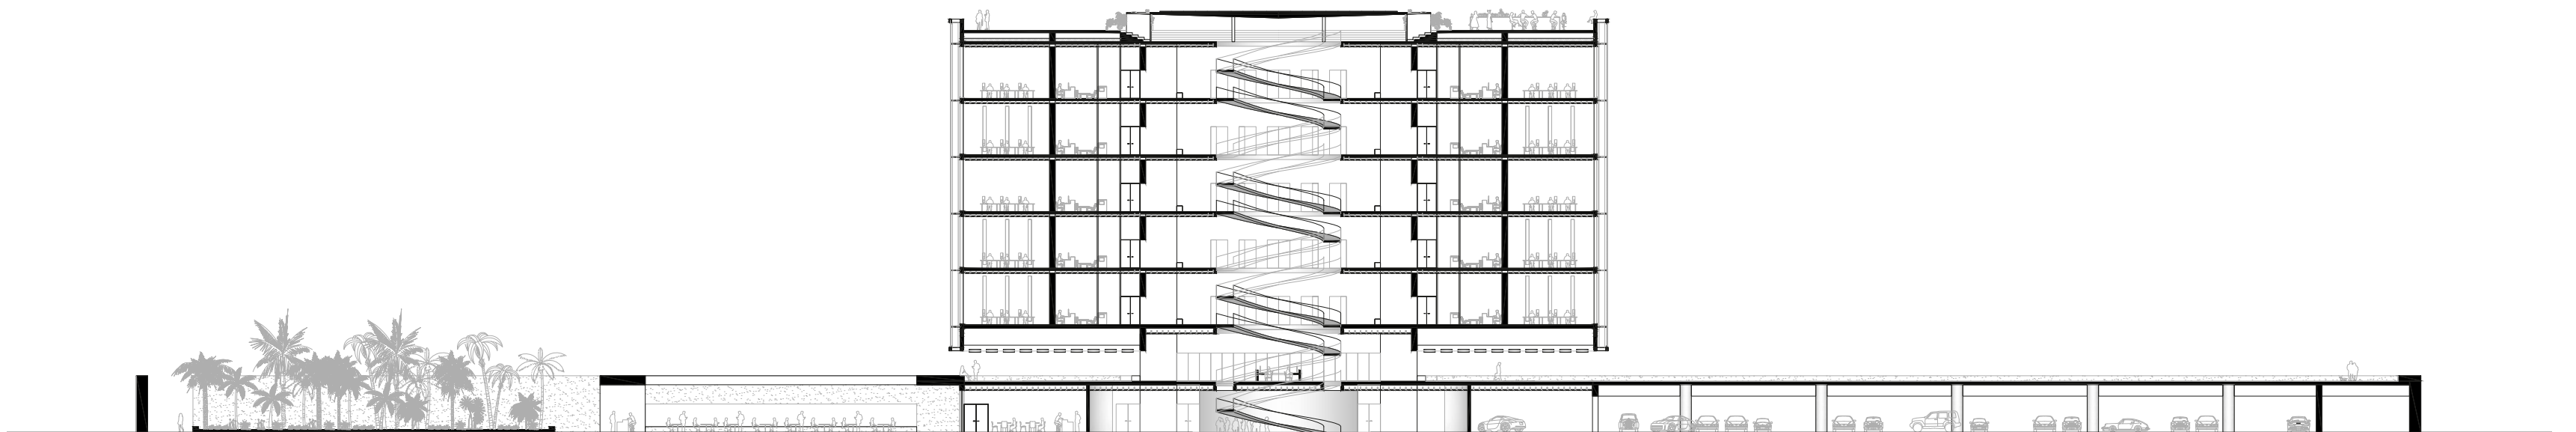

METRIC SCALE

THE EXILE RETURNS  
SECTION WIDTH

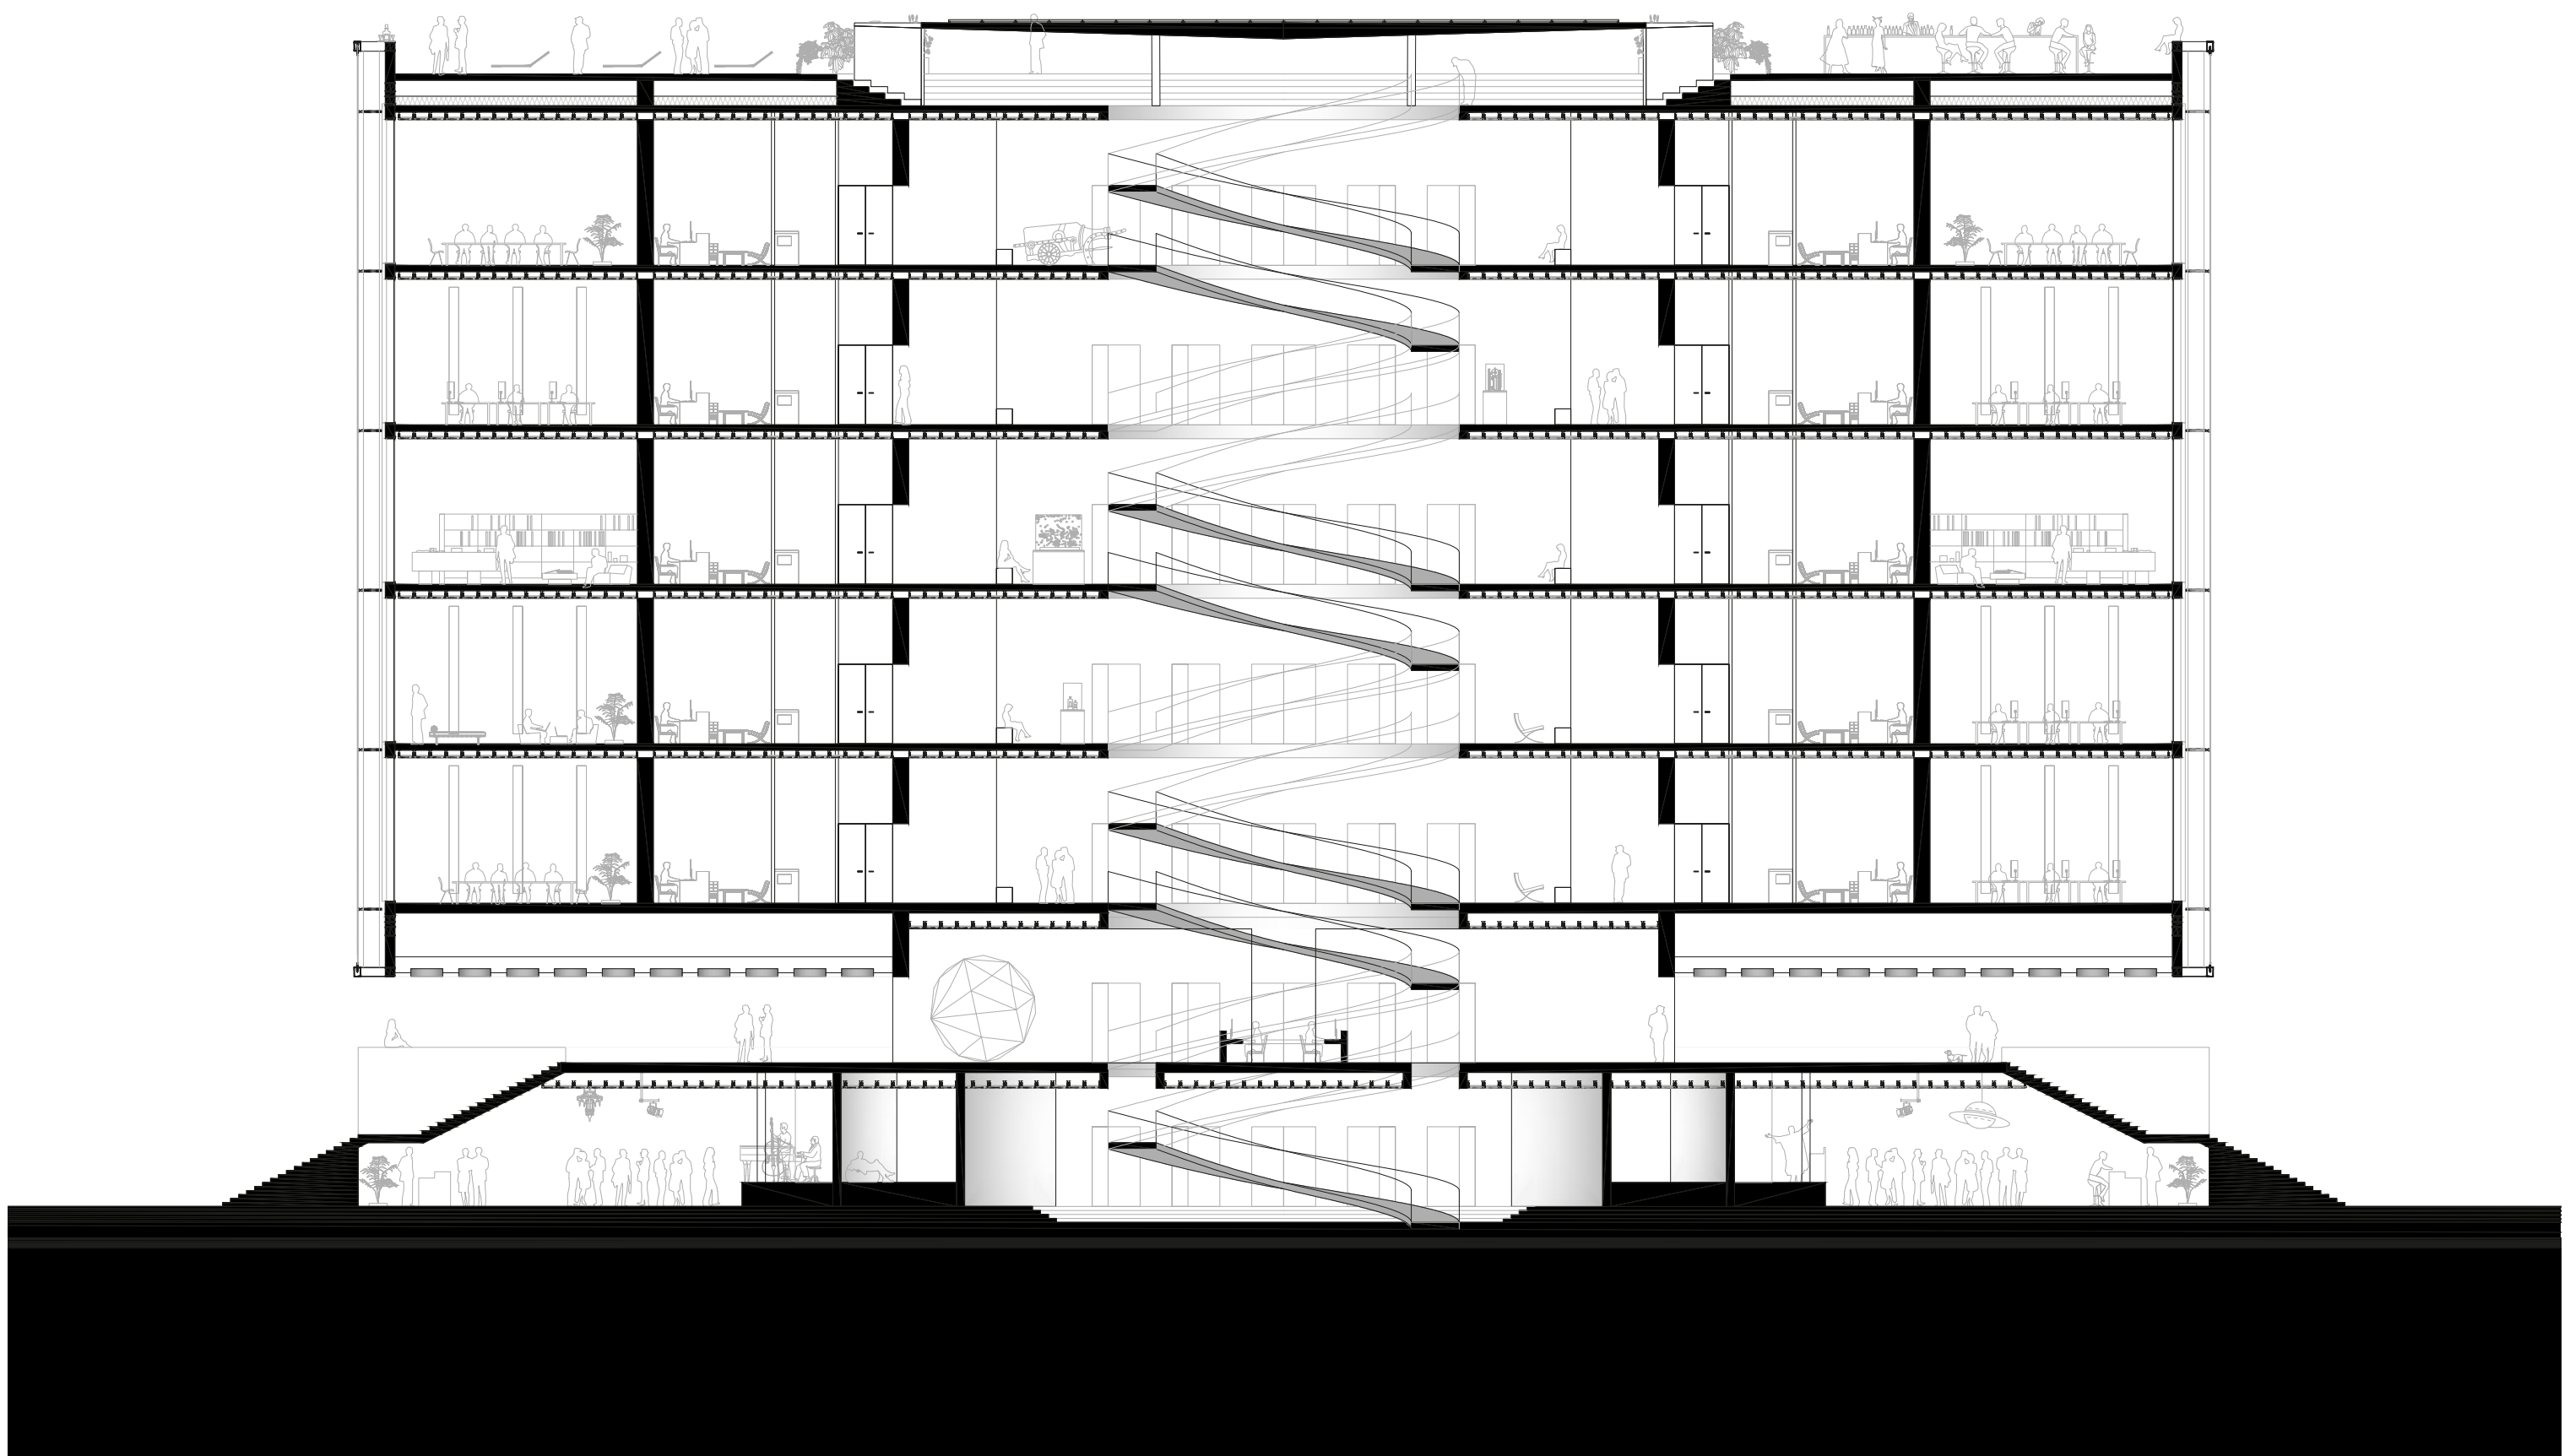

METRIC SCALE


JORIK BAIS  
4151143

GRADUATION PROJECT  
COMPLEX PROJECTS  
HAVANA 2016/2017





THE EXILE RETURNS  
MATERIALIZED SECTION

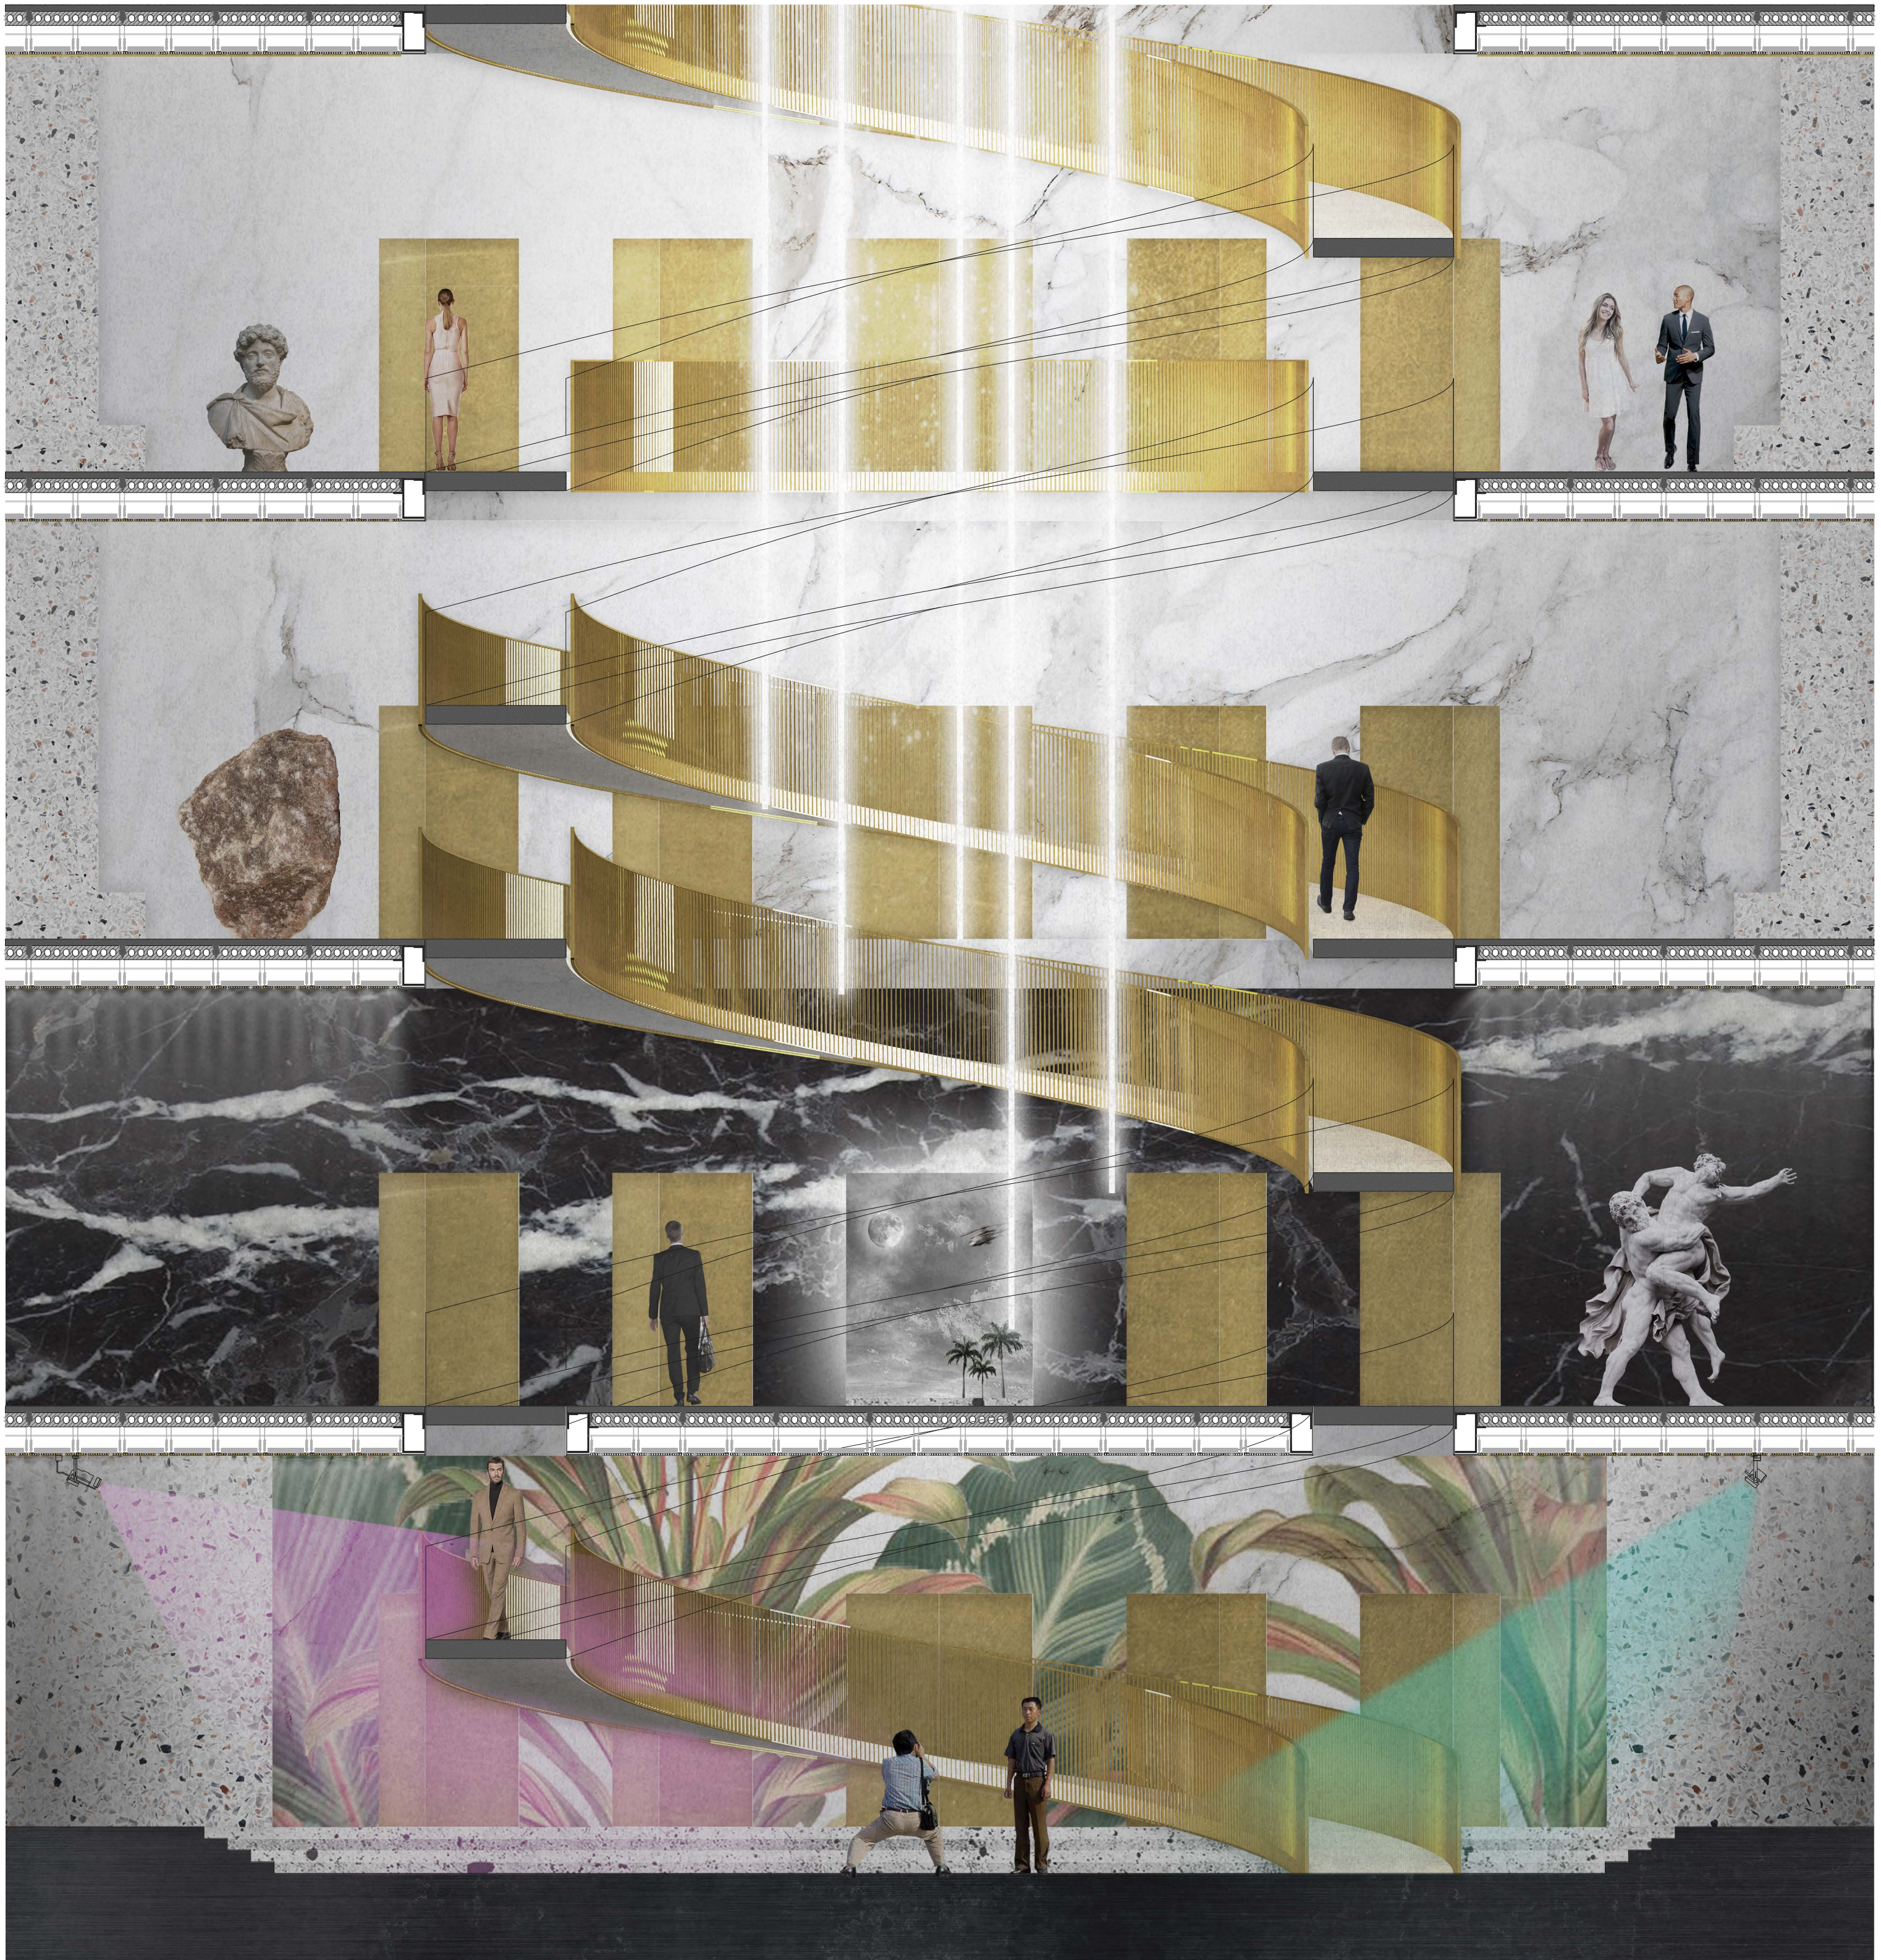

METRIC SCALE

JORIK BAIS  
4151143

GRADUATION PROJECT  
COMPLEX PROJECTS  
HAVANA 2016/2017