







Ground floor Plan 1:250

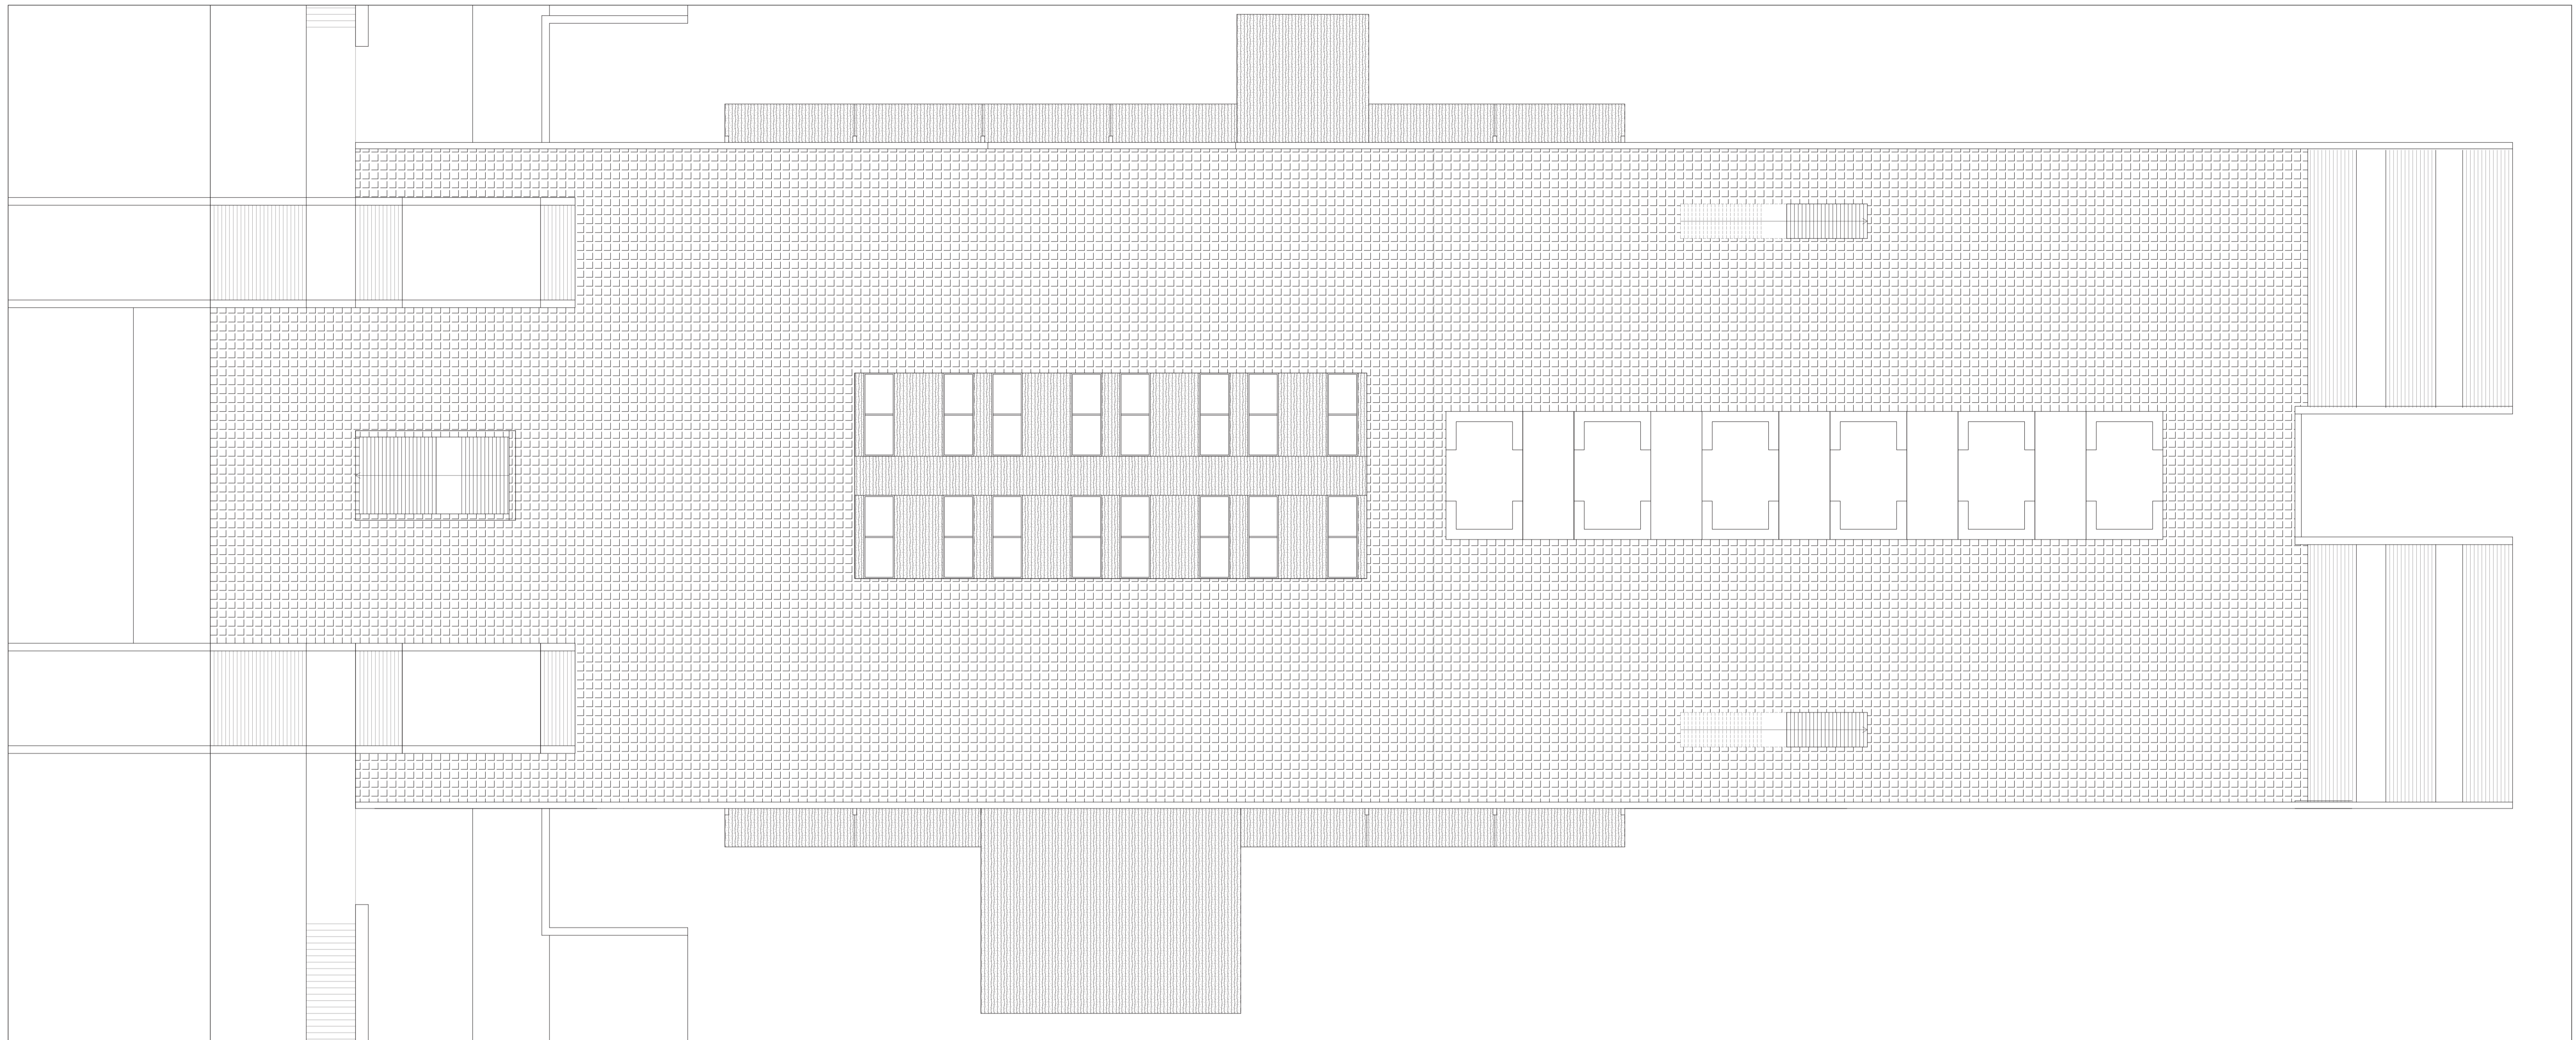

Roof Plan 1:250

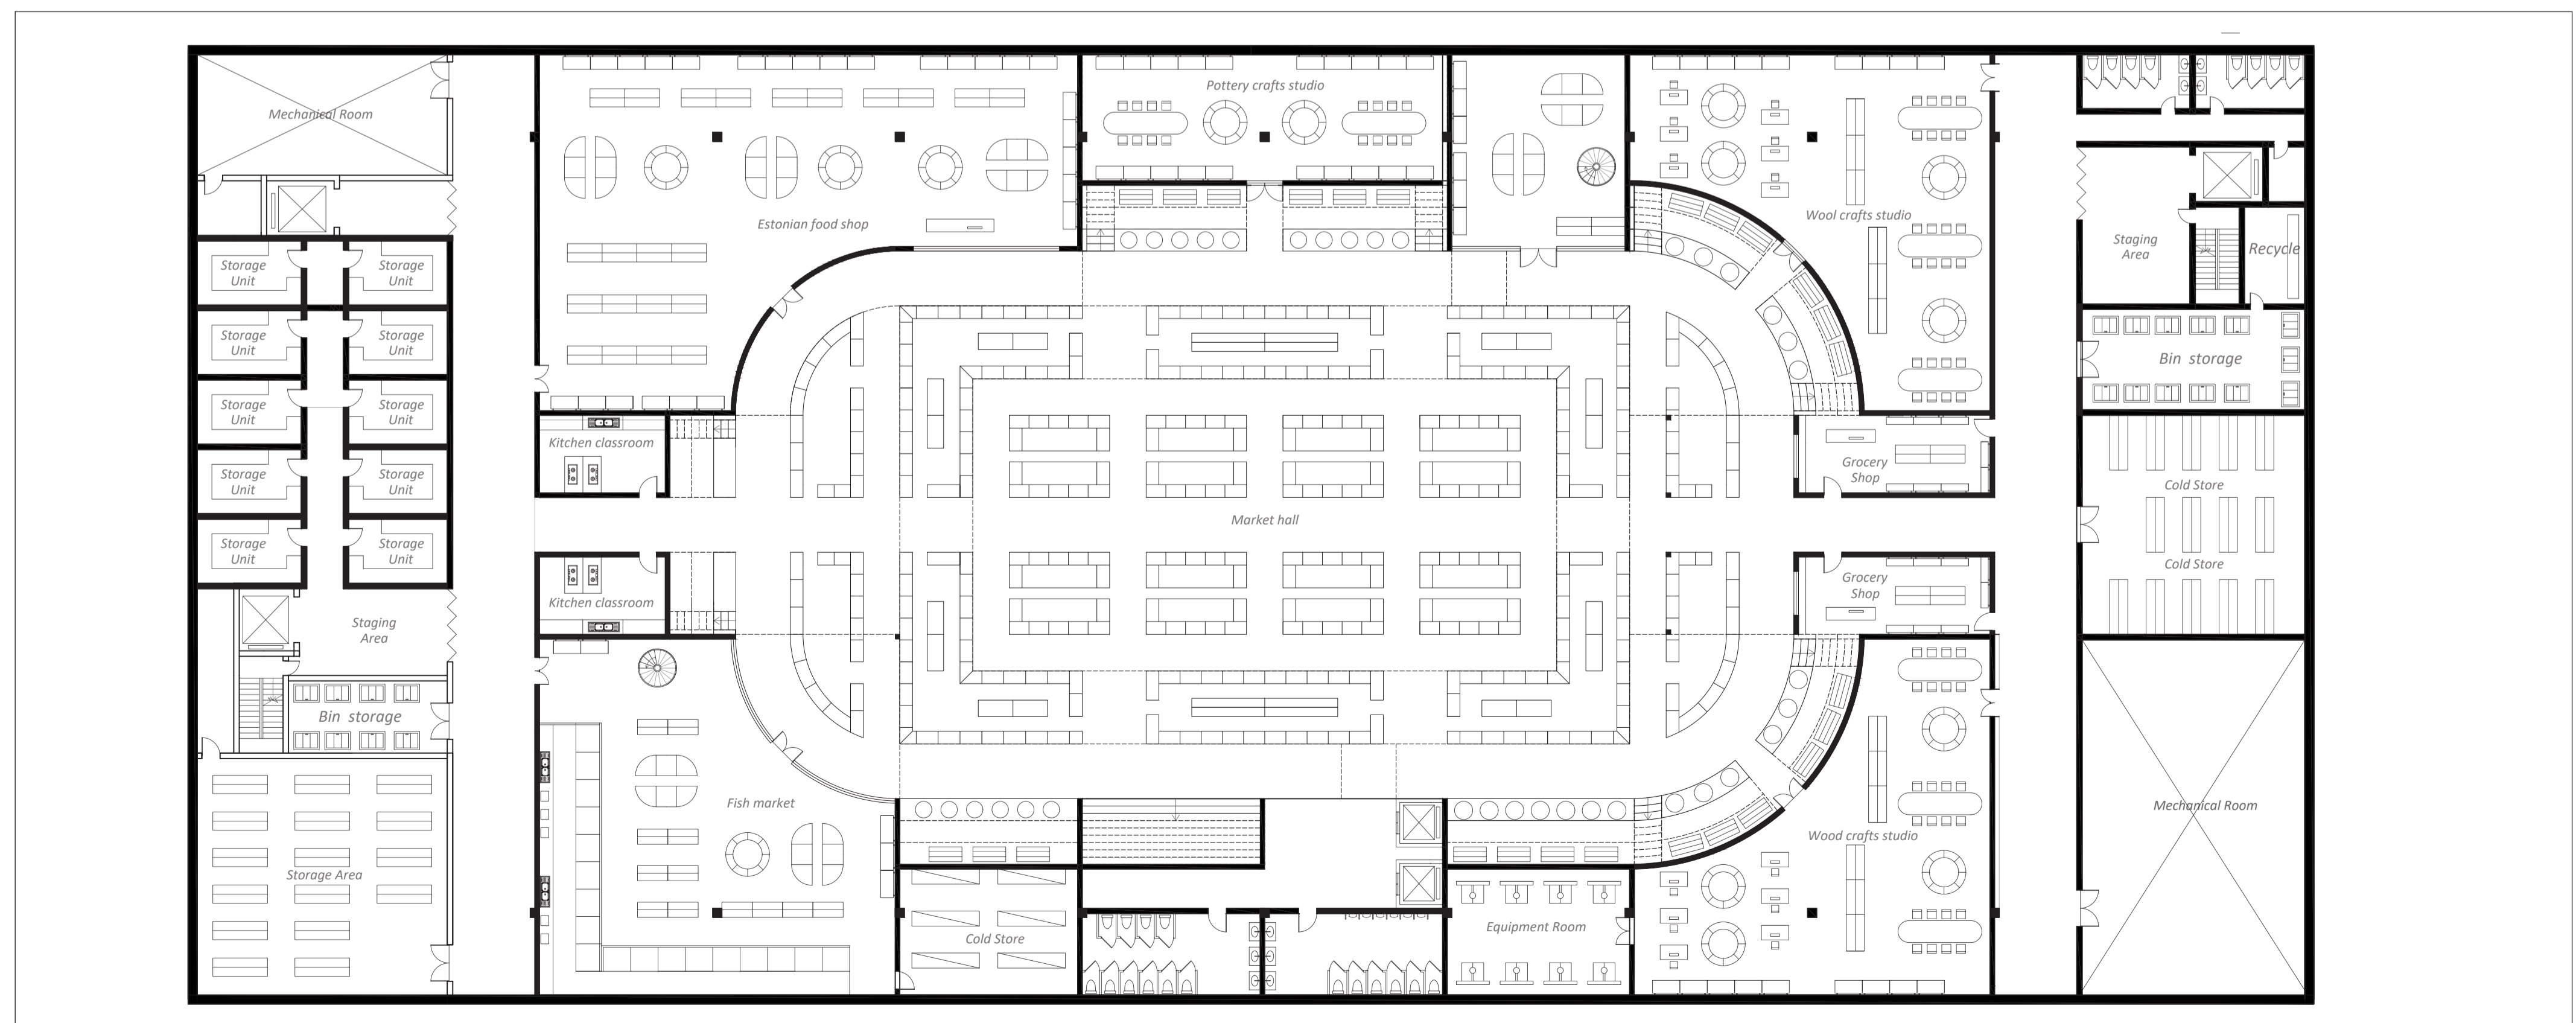


Basement Plan 1:250

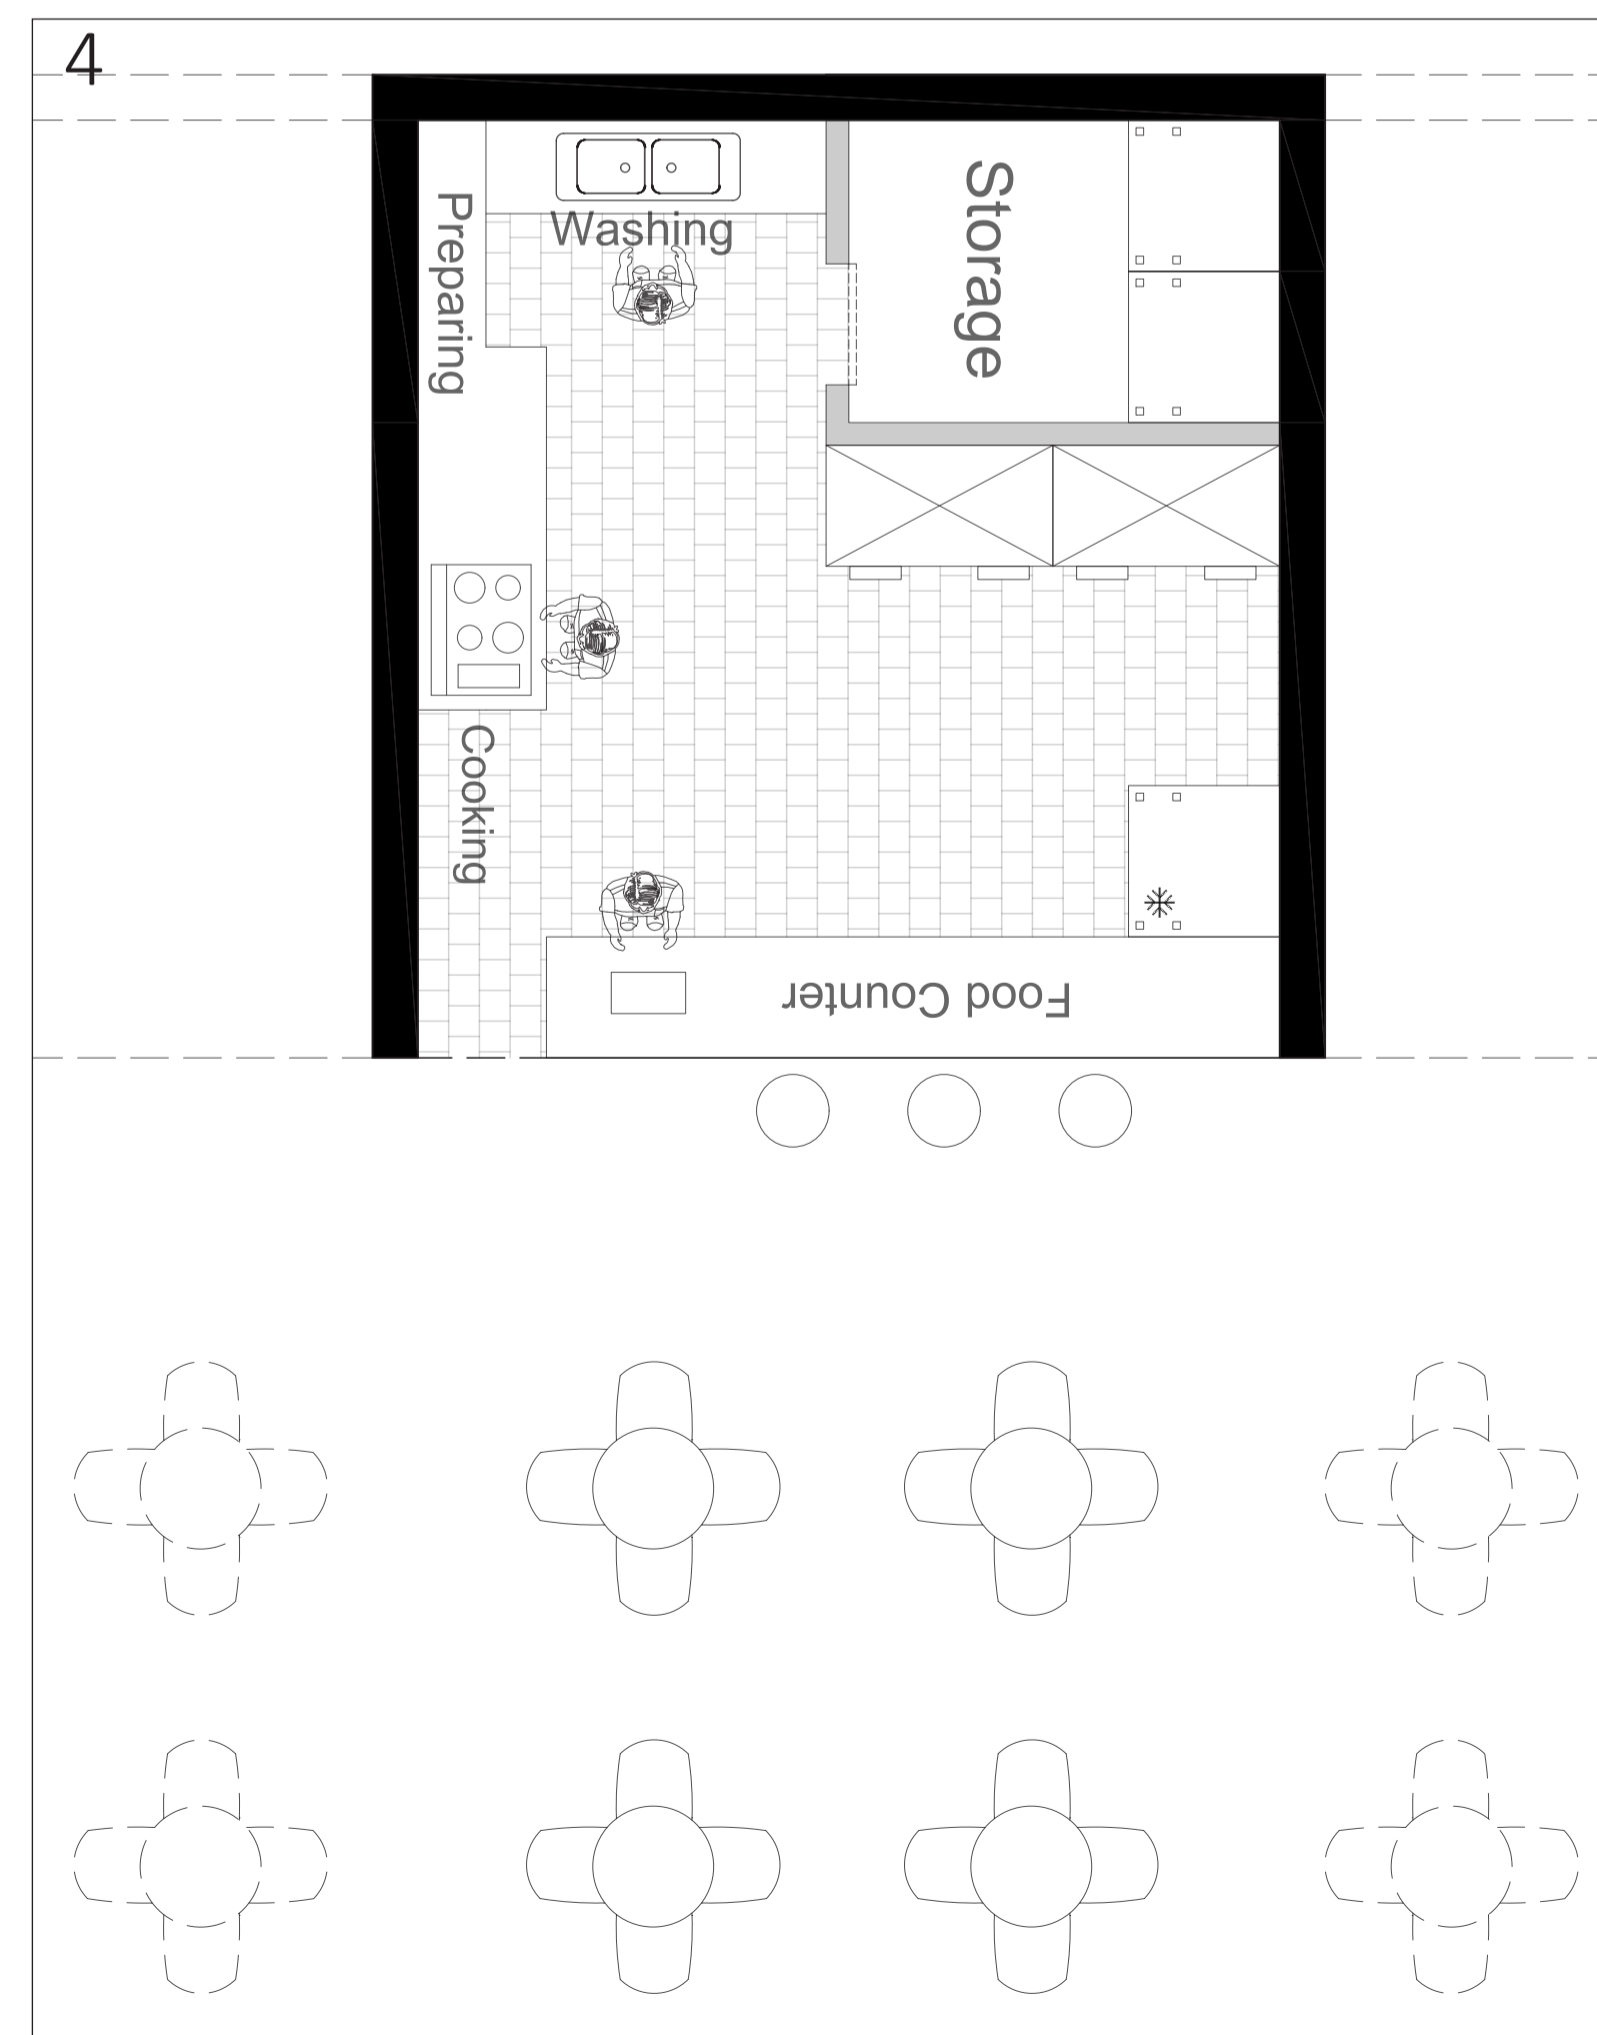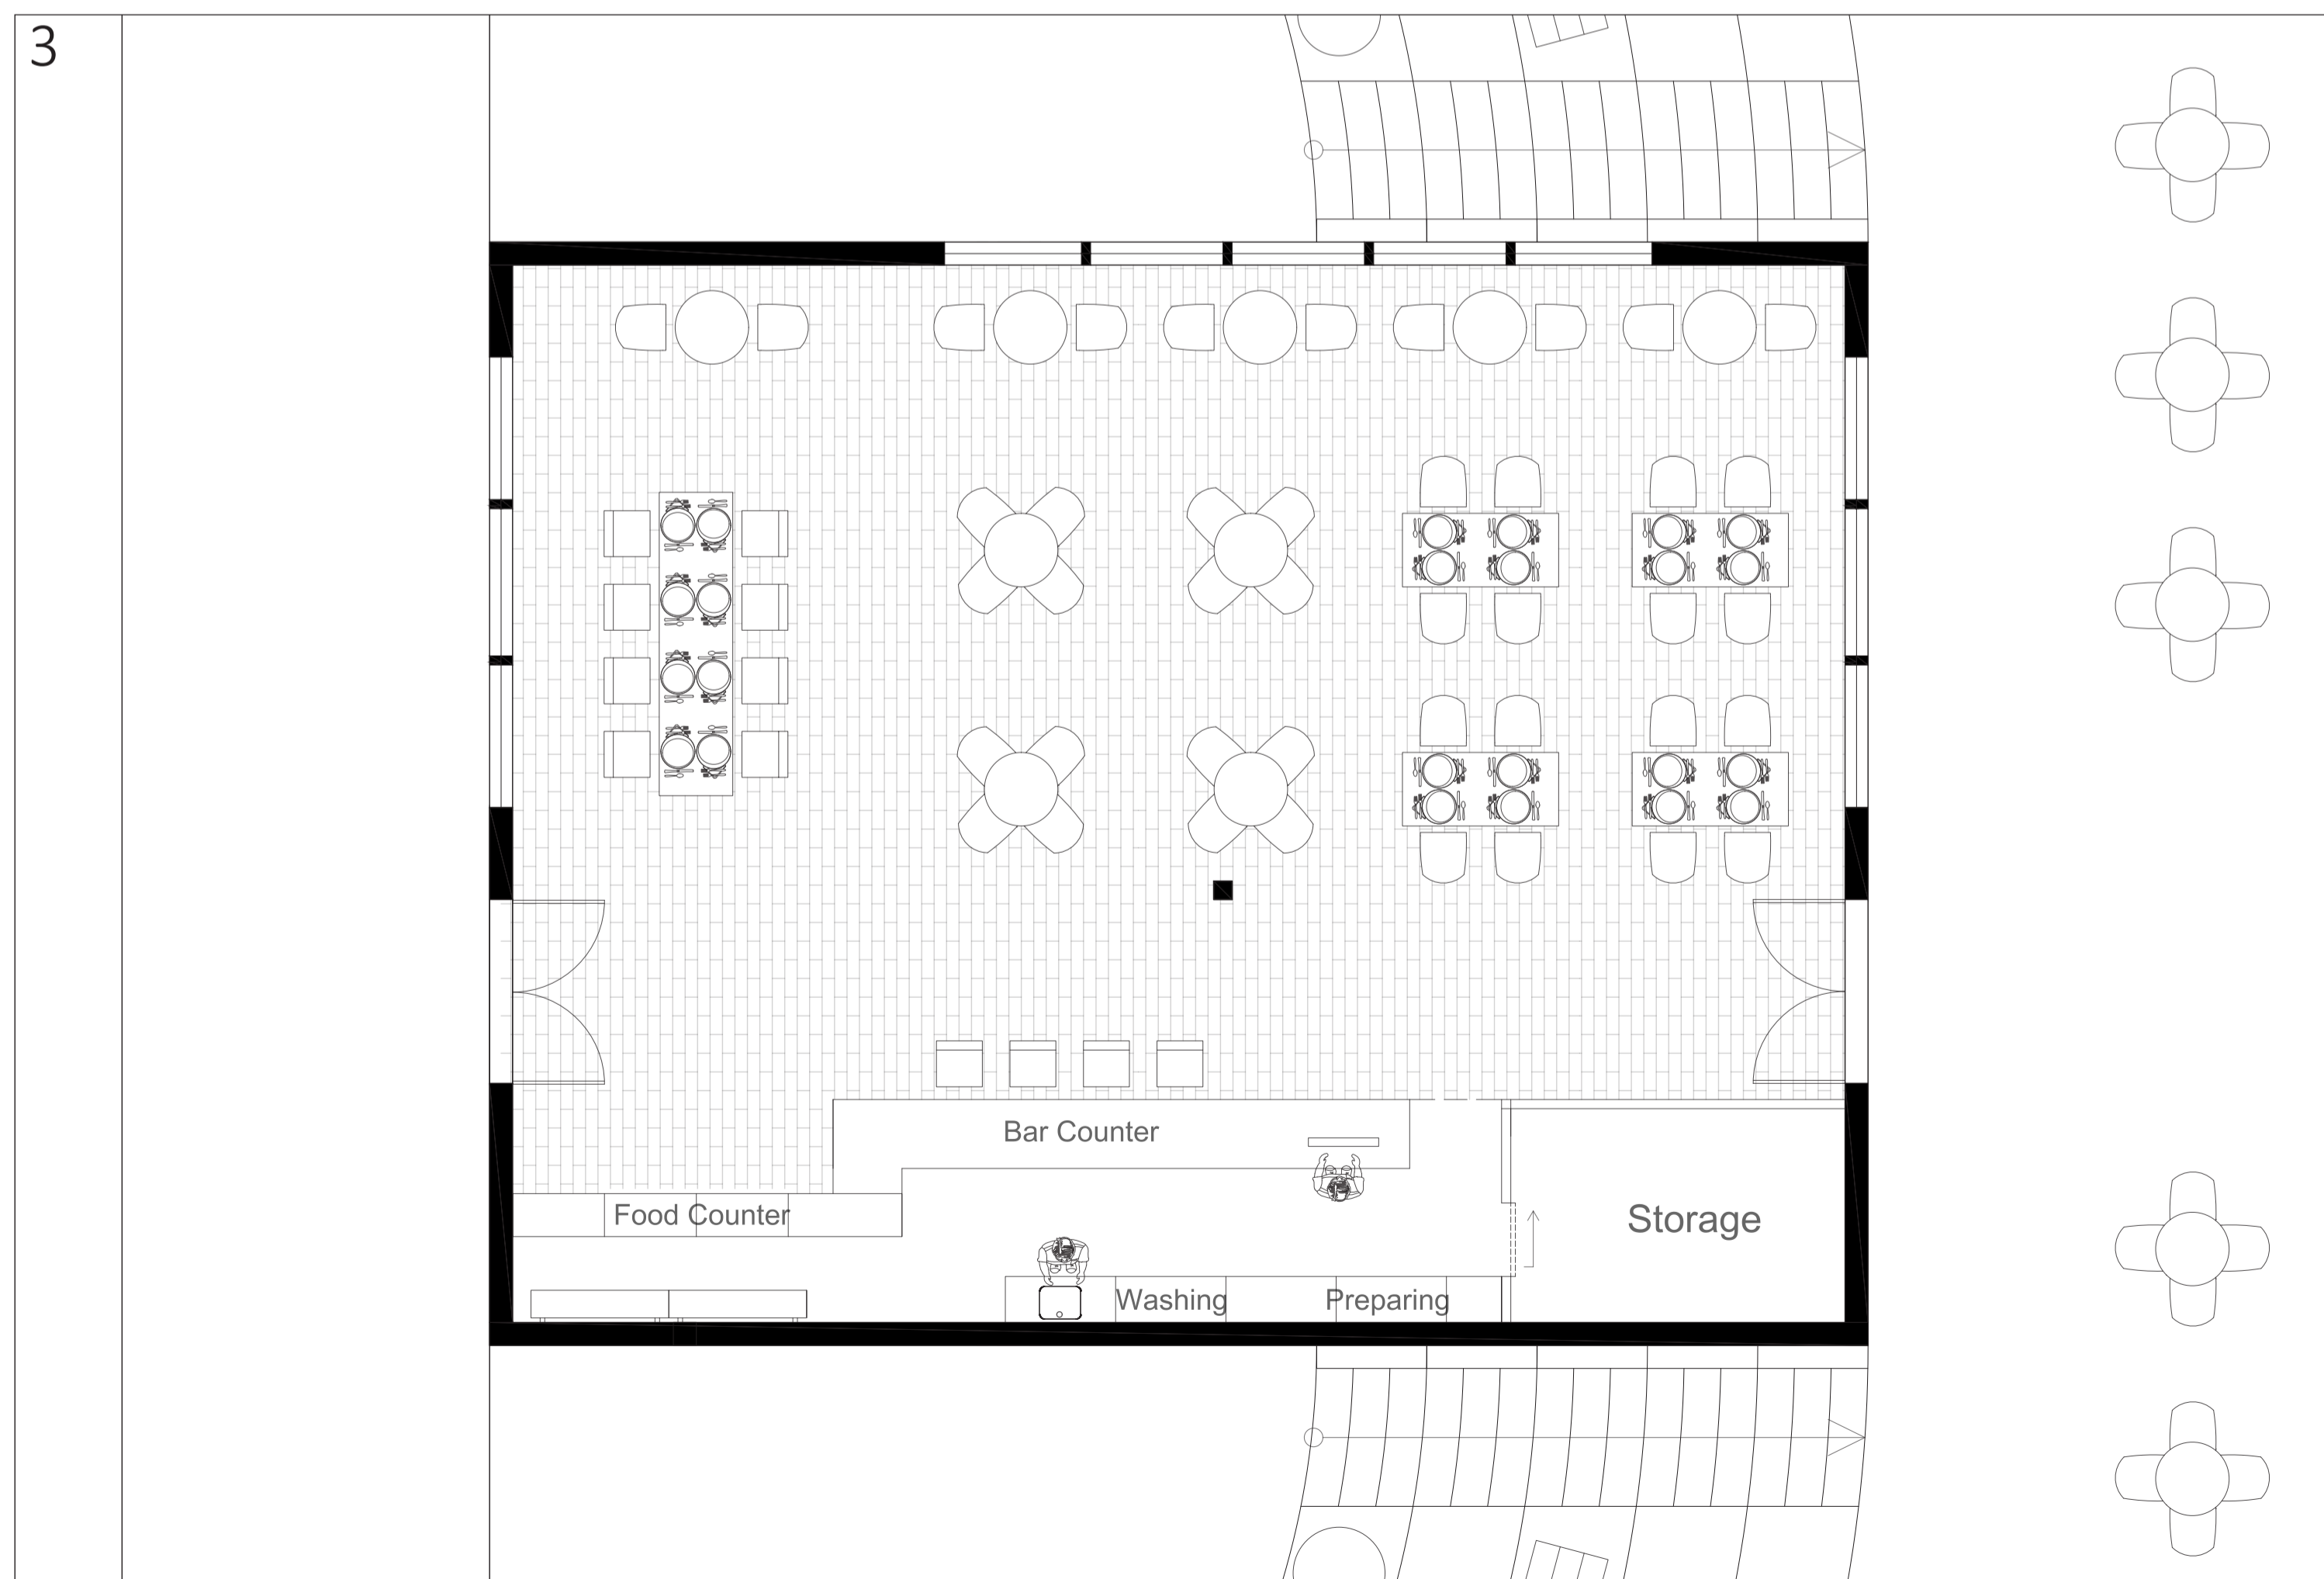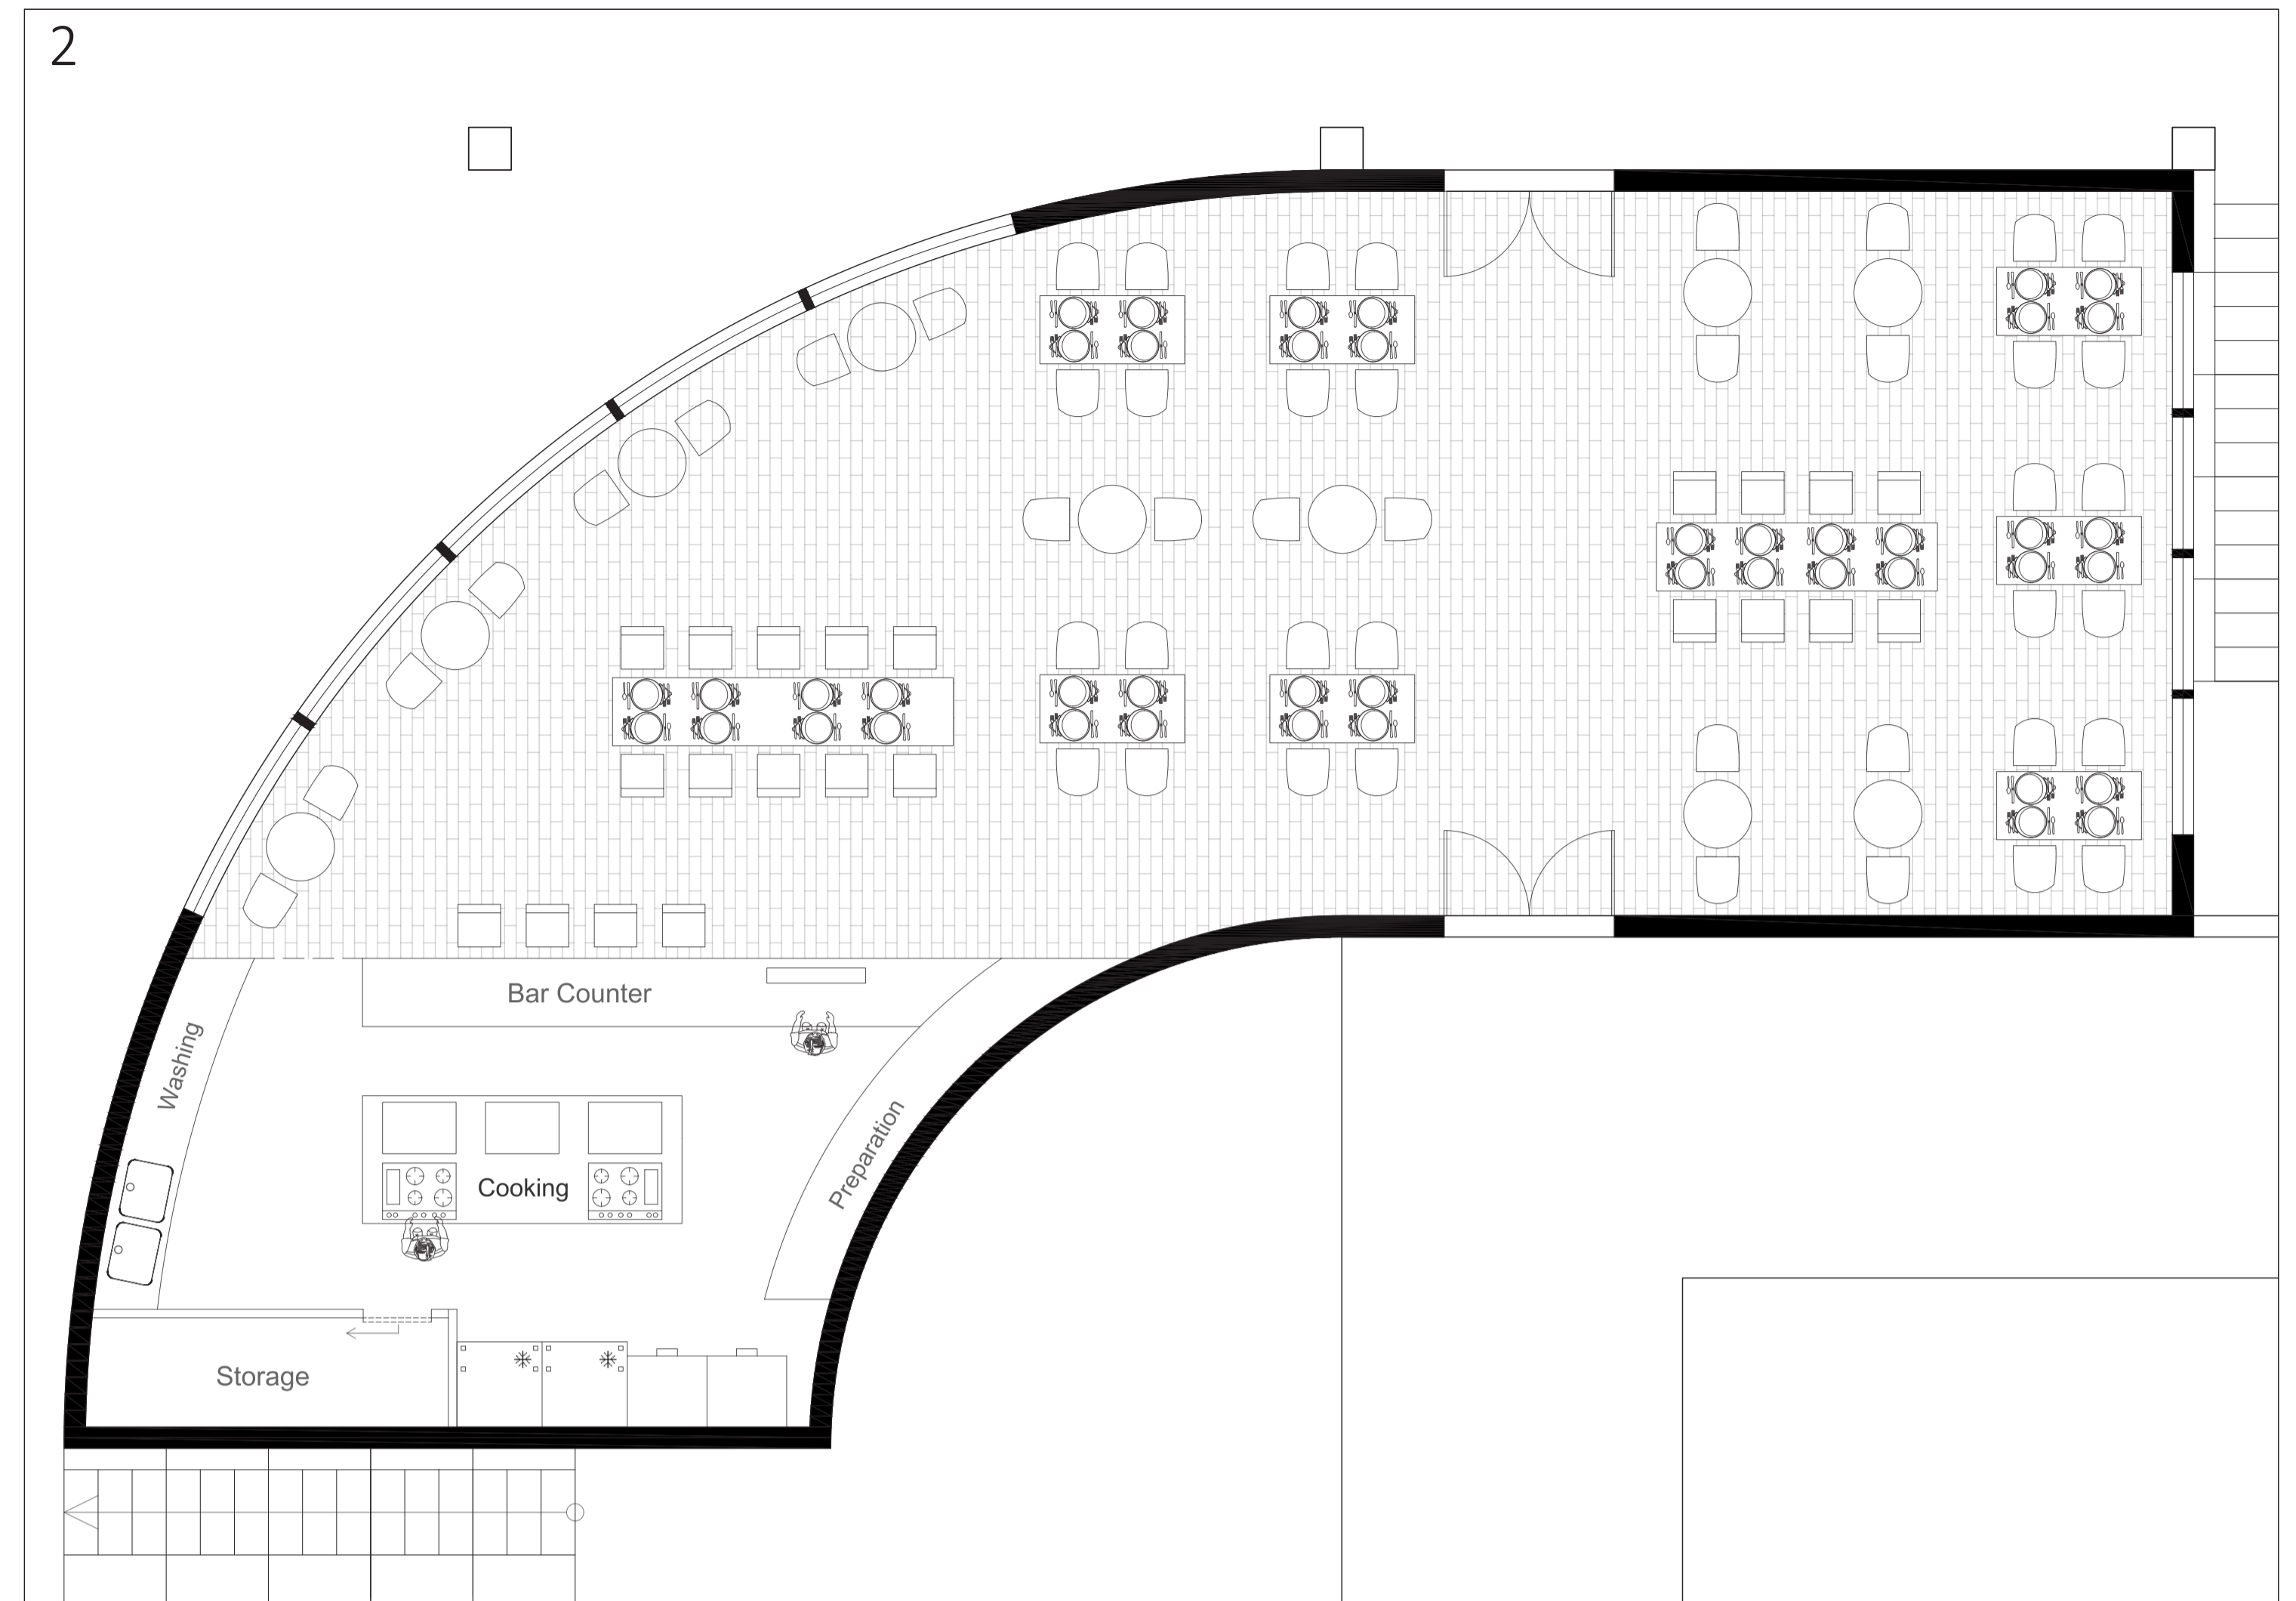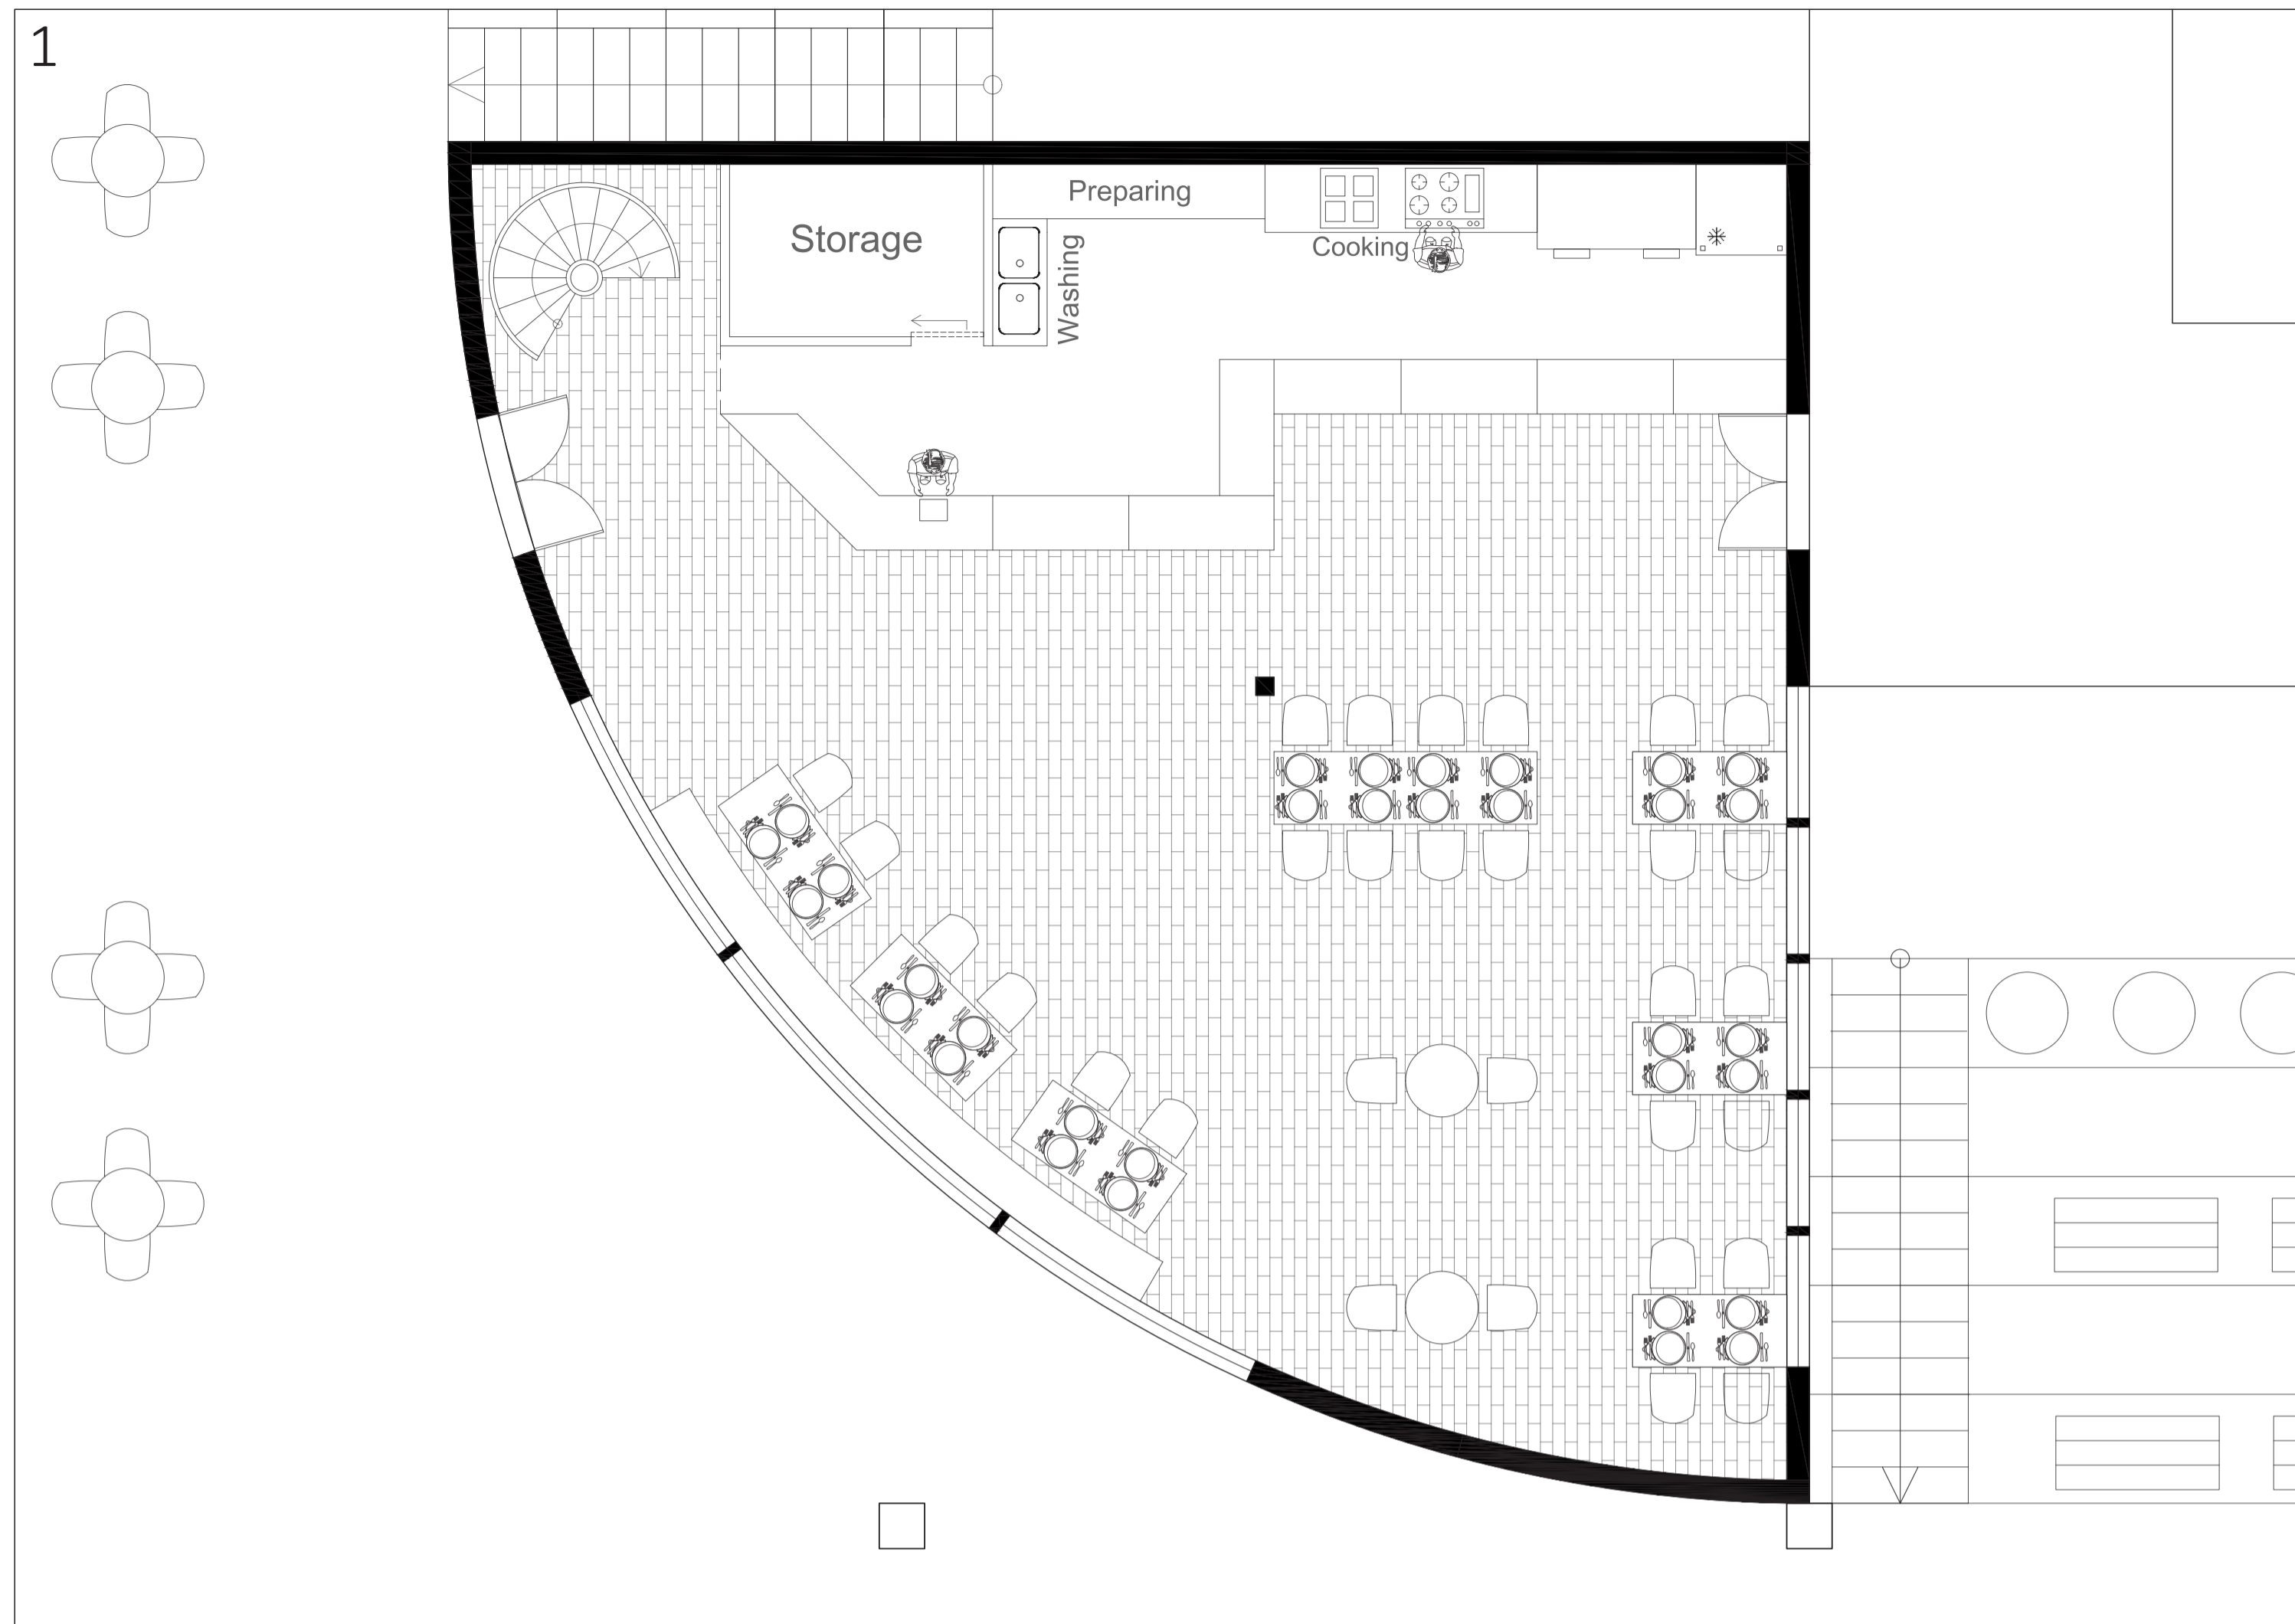


- 1. Fish restaurant
- 2. Estonian cuisine
- 3. Cafe & Bar
- 4. Food hall kitchen


Section A-A 1:250

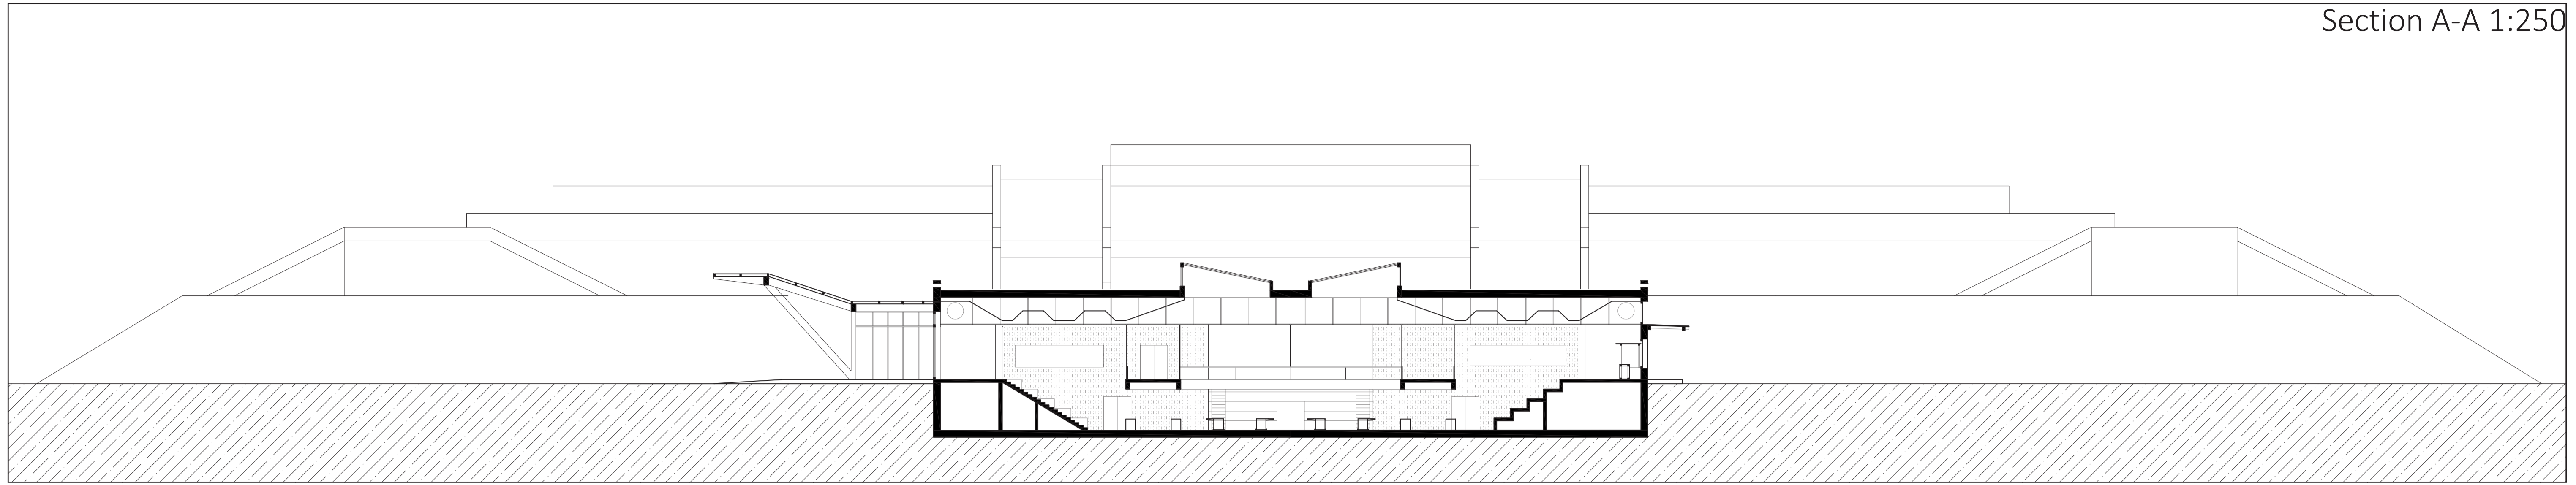


Section B-B 1:250

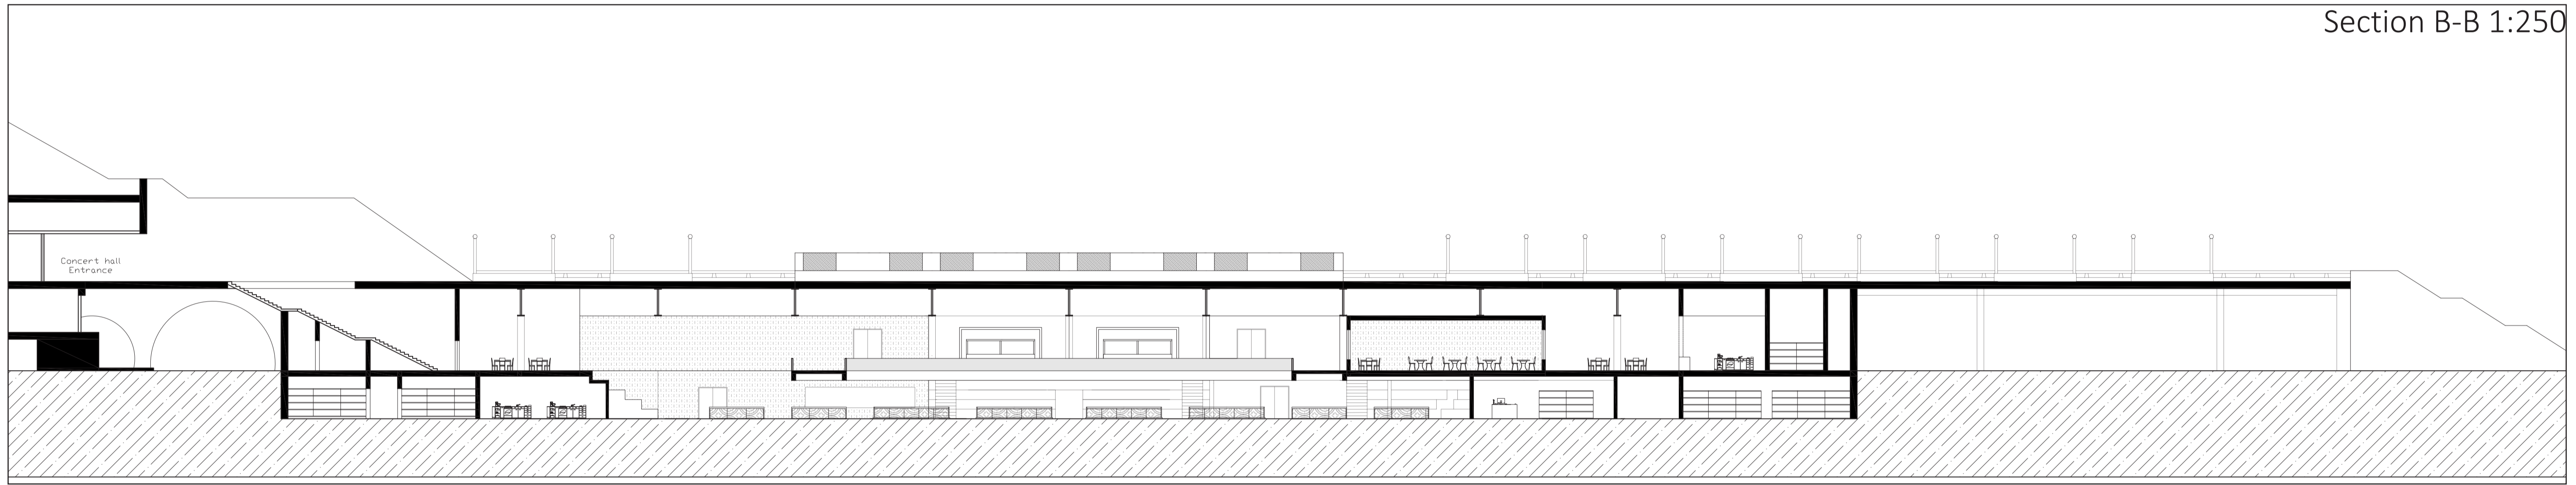


West Elevation 1:250

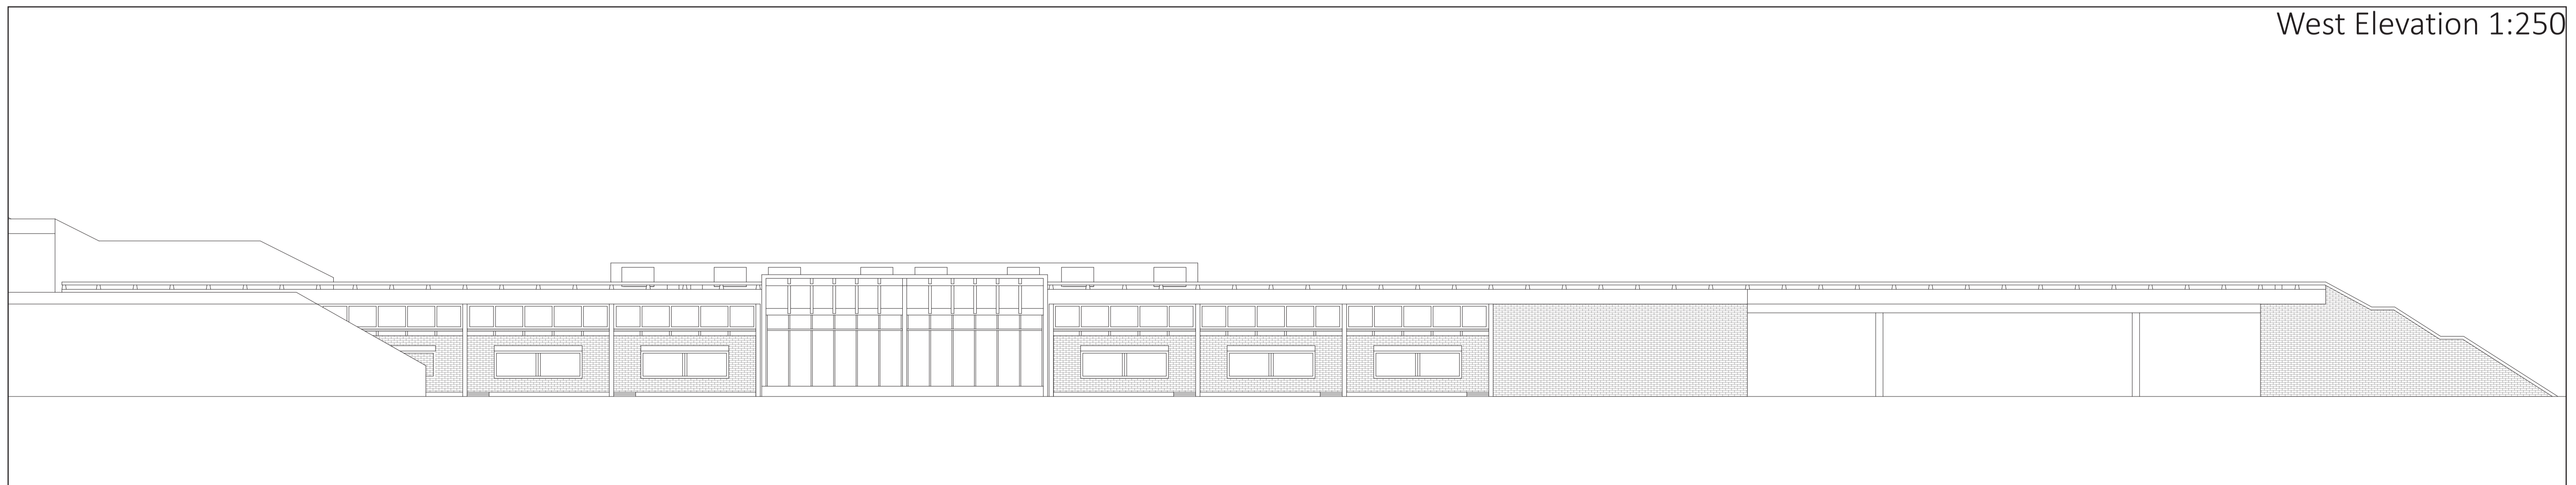


Entrance canopy 1:50

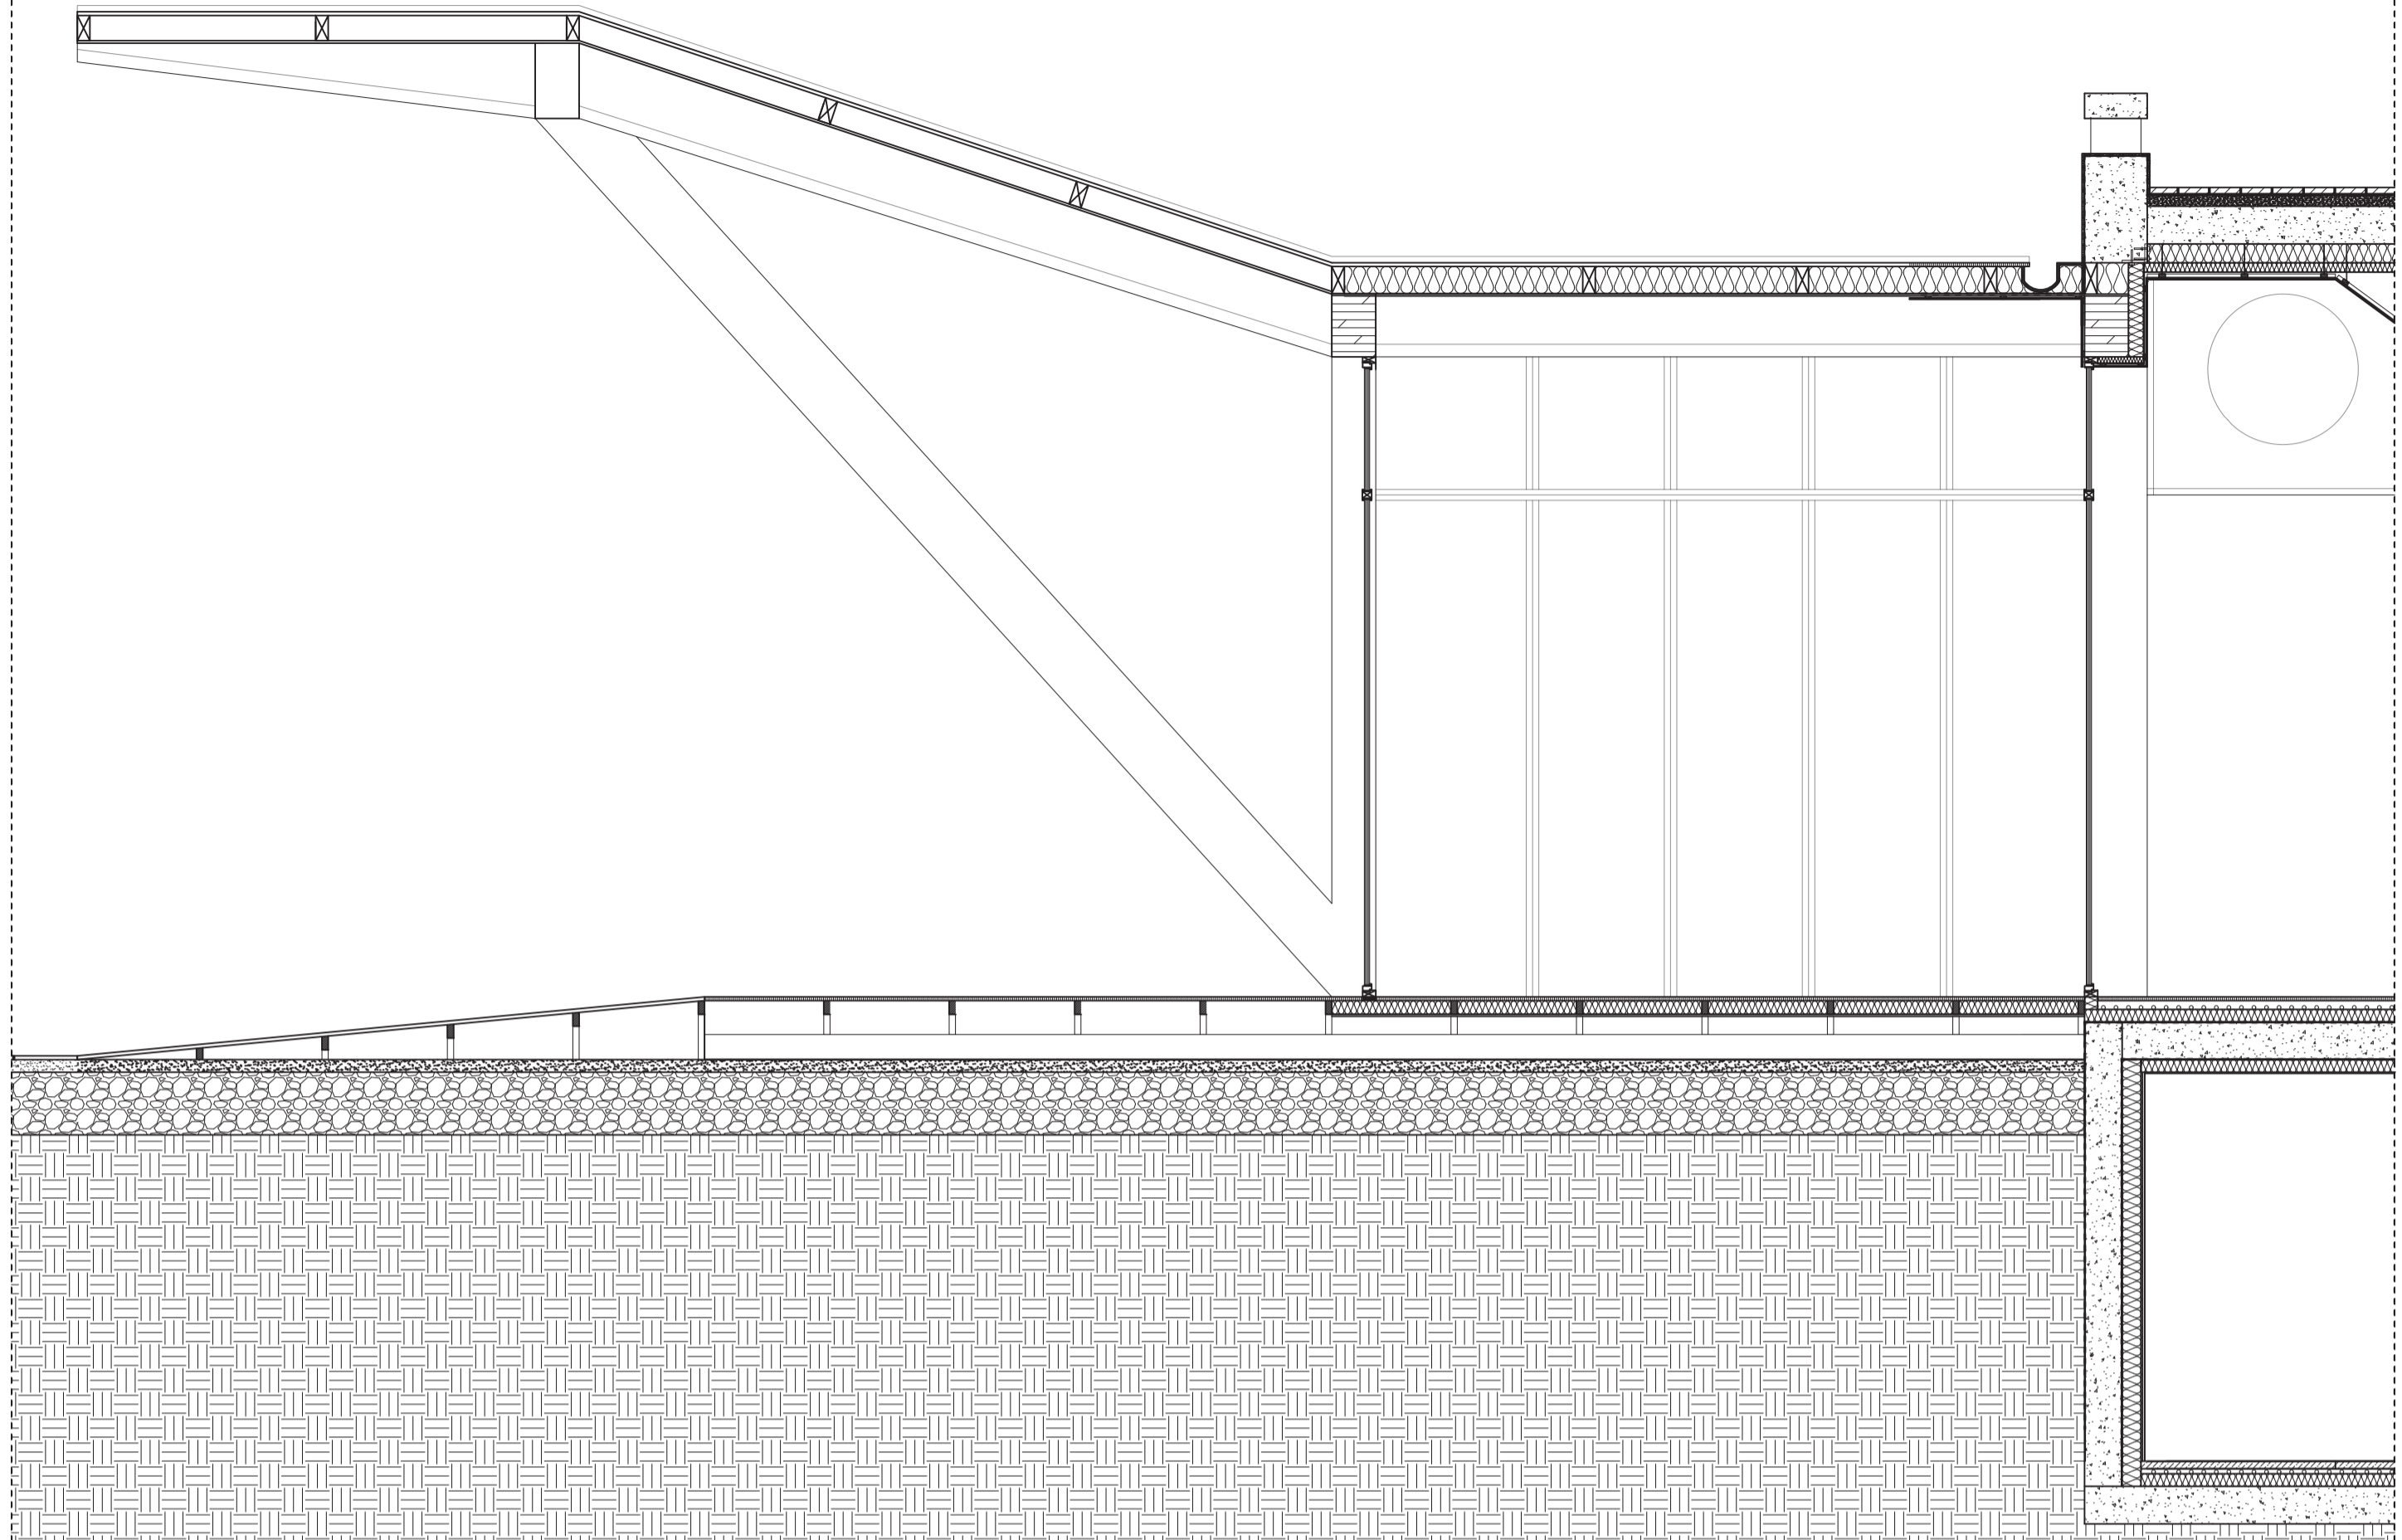


Wooden Ceiling 1:50

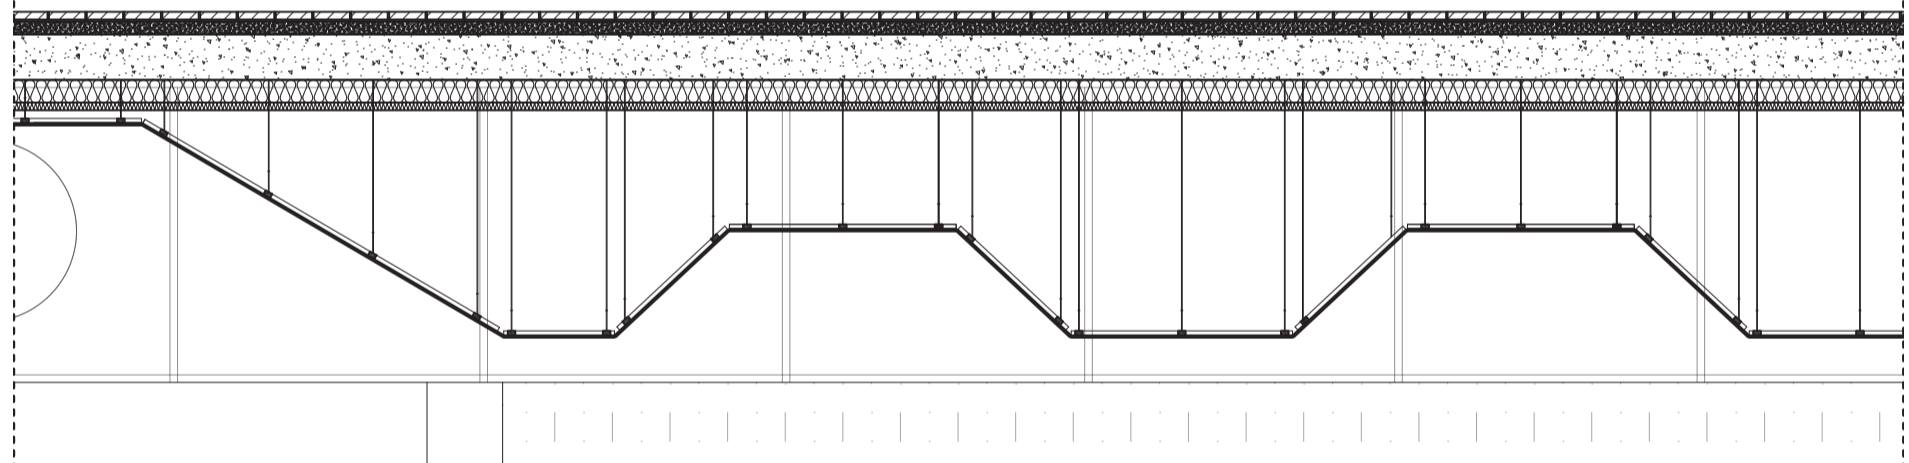

Food Stall Window 1:50

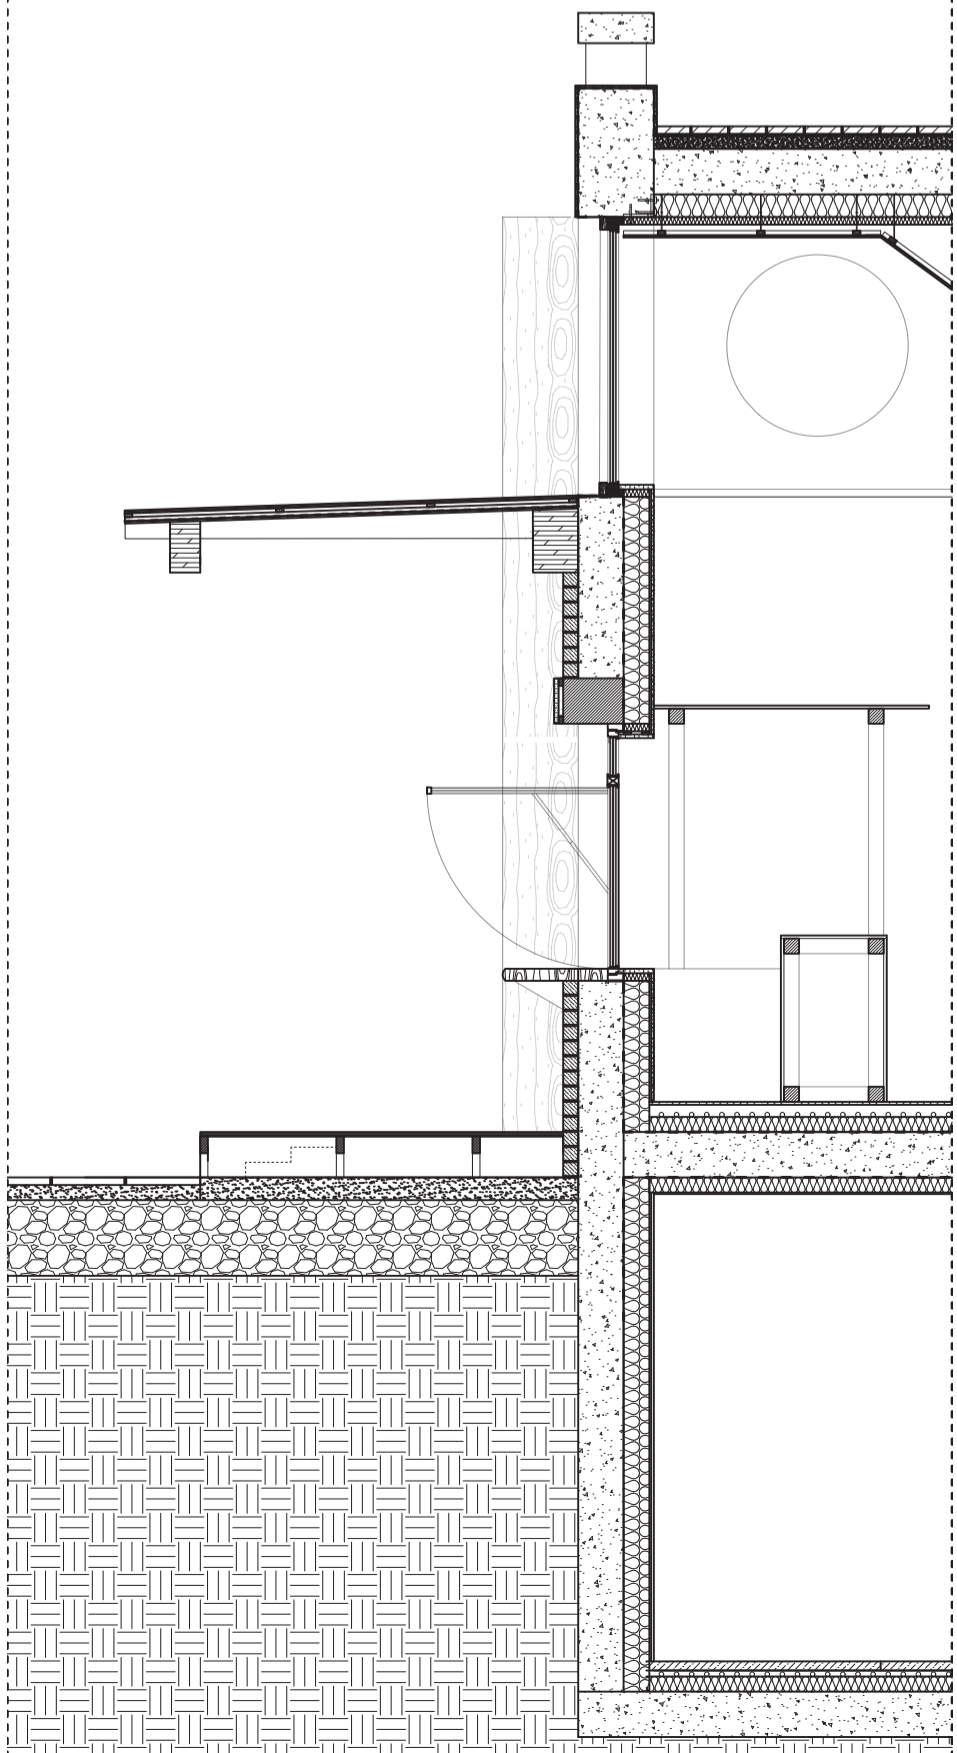

Skylight 1:50

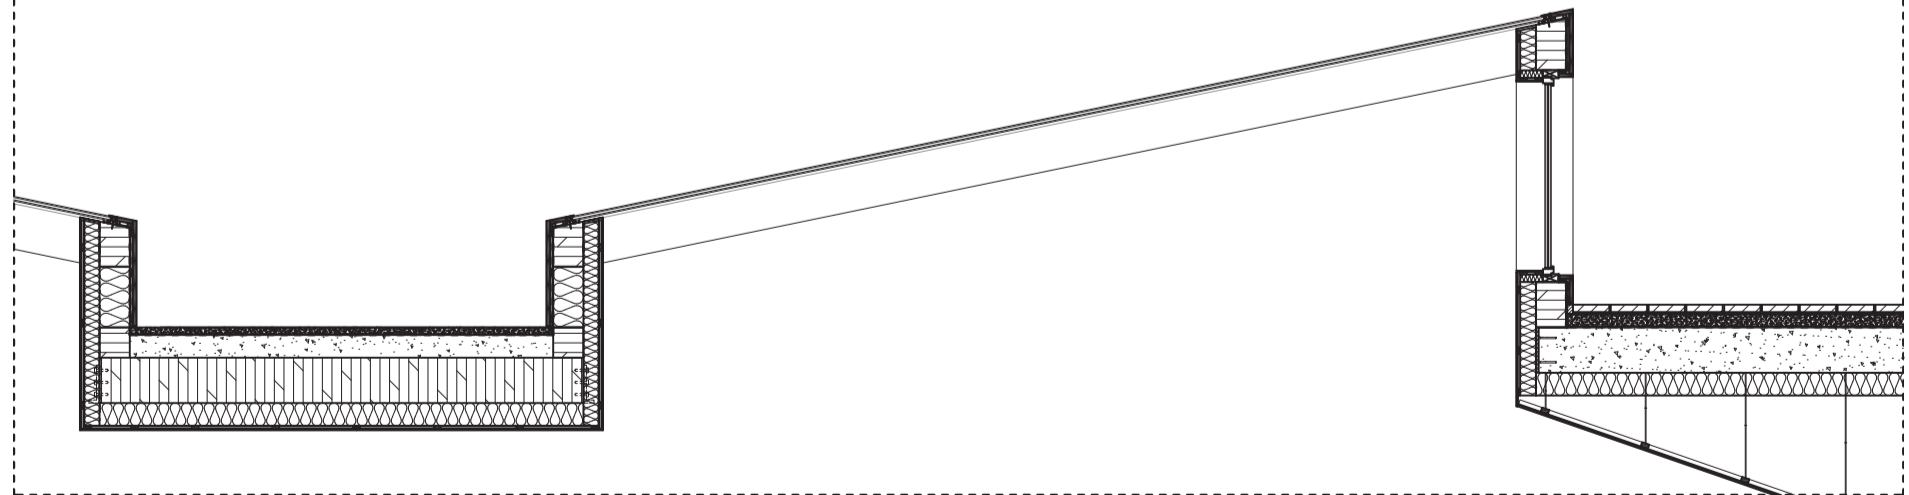

New roof 1:50

