


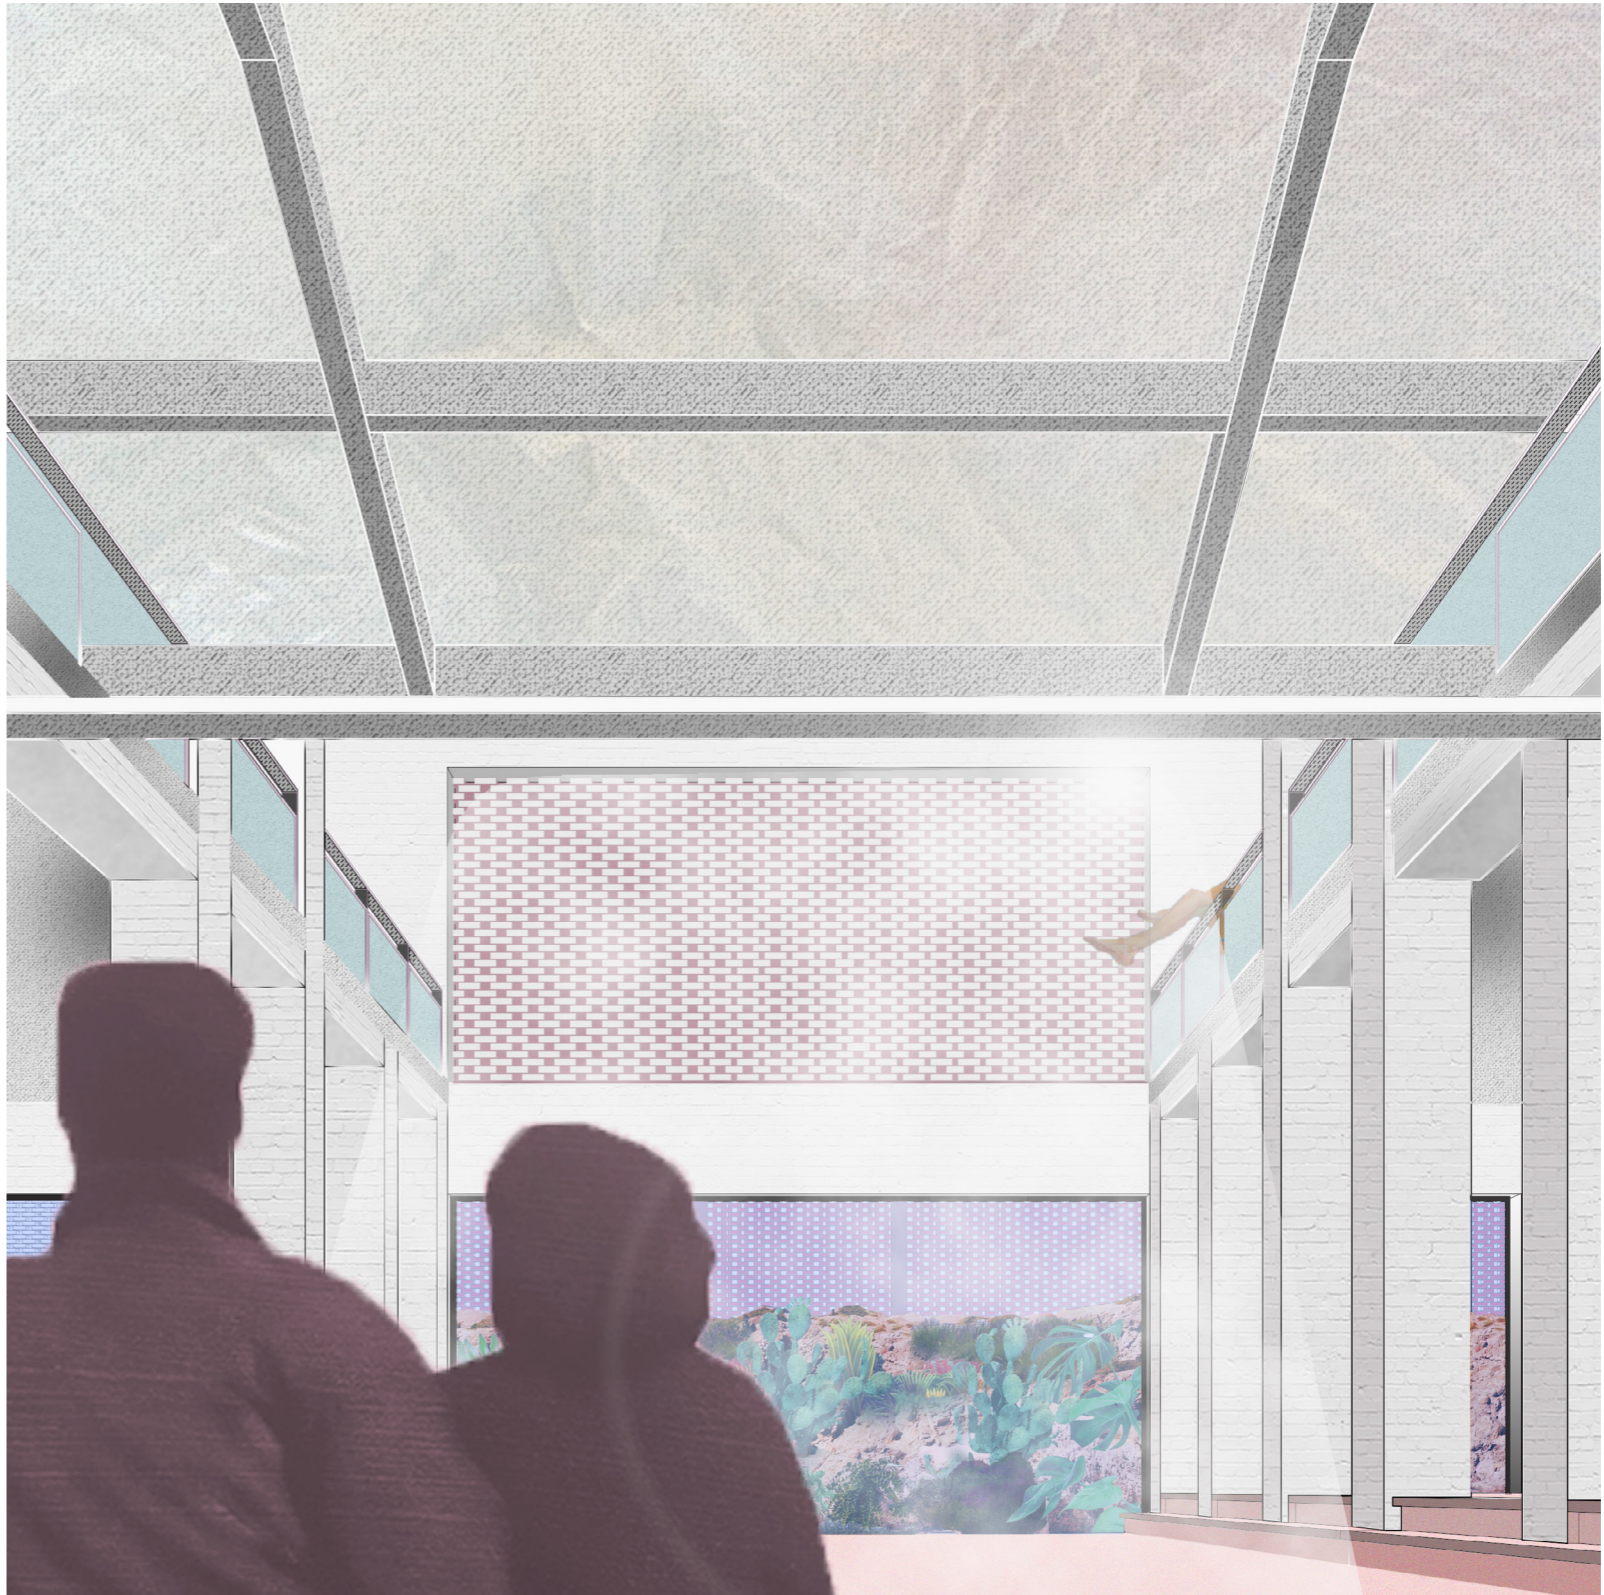



New




Existing





New

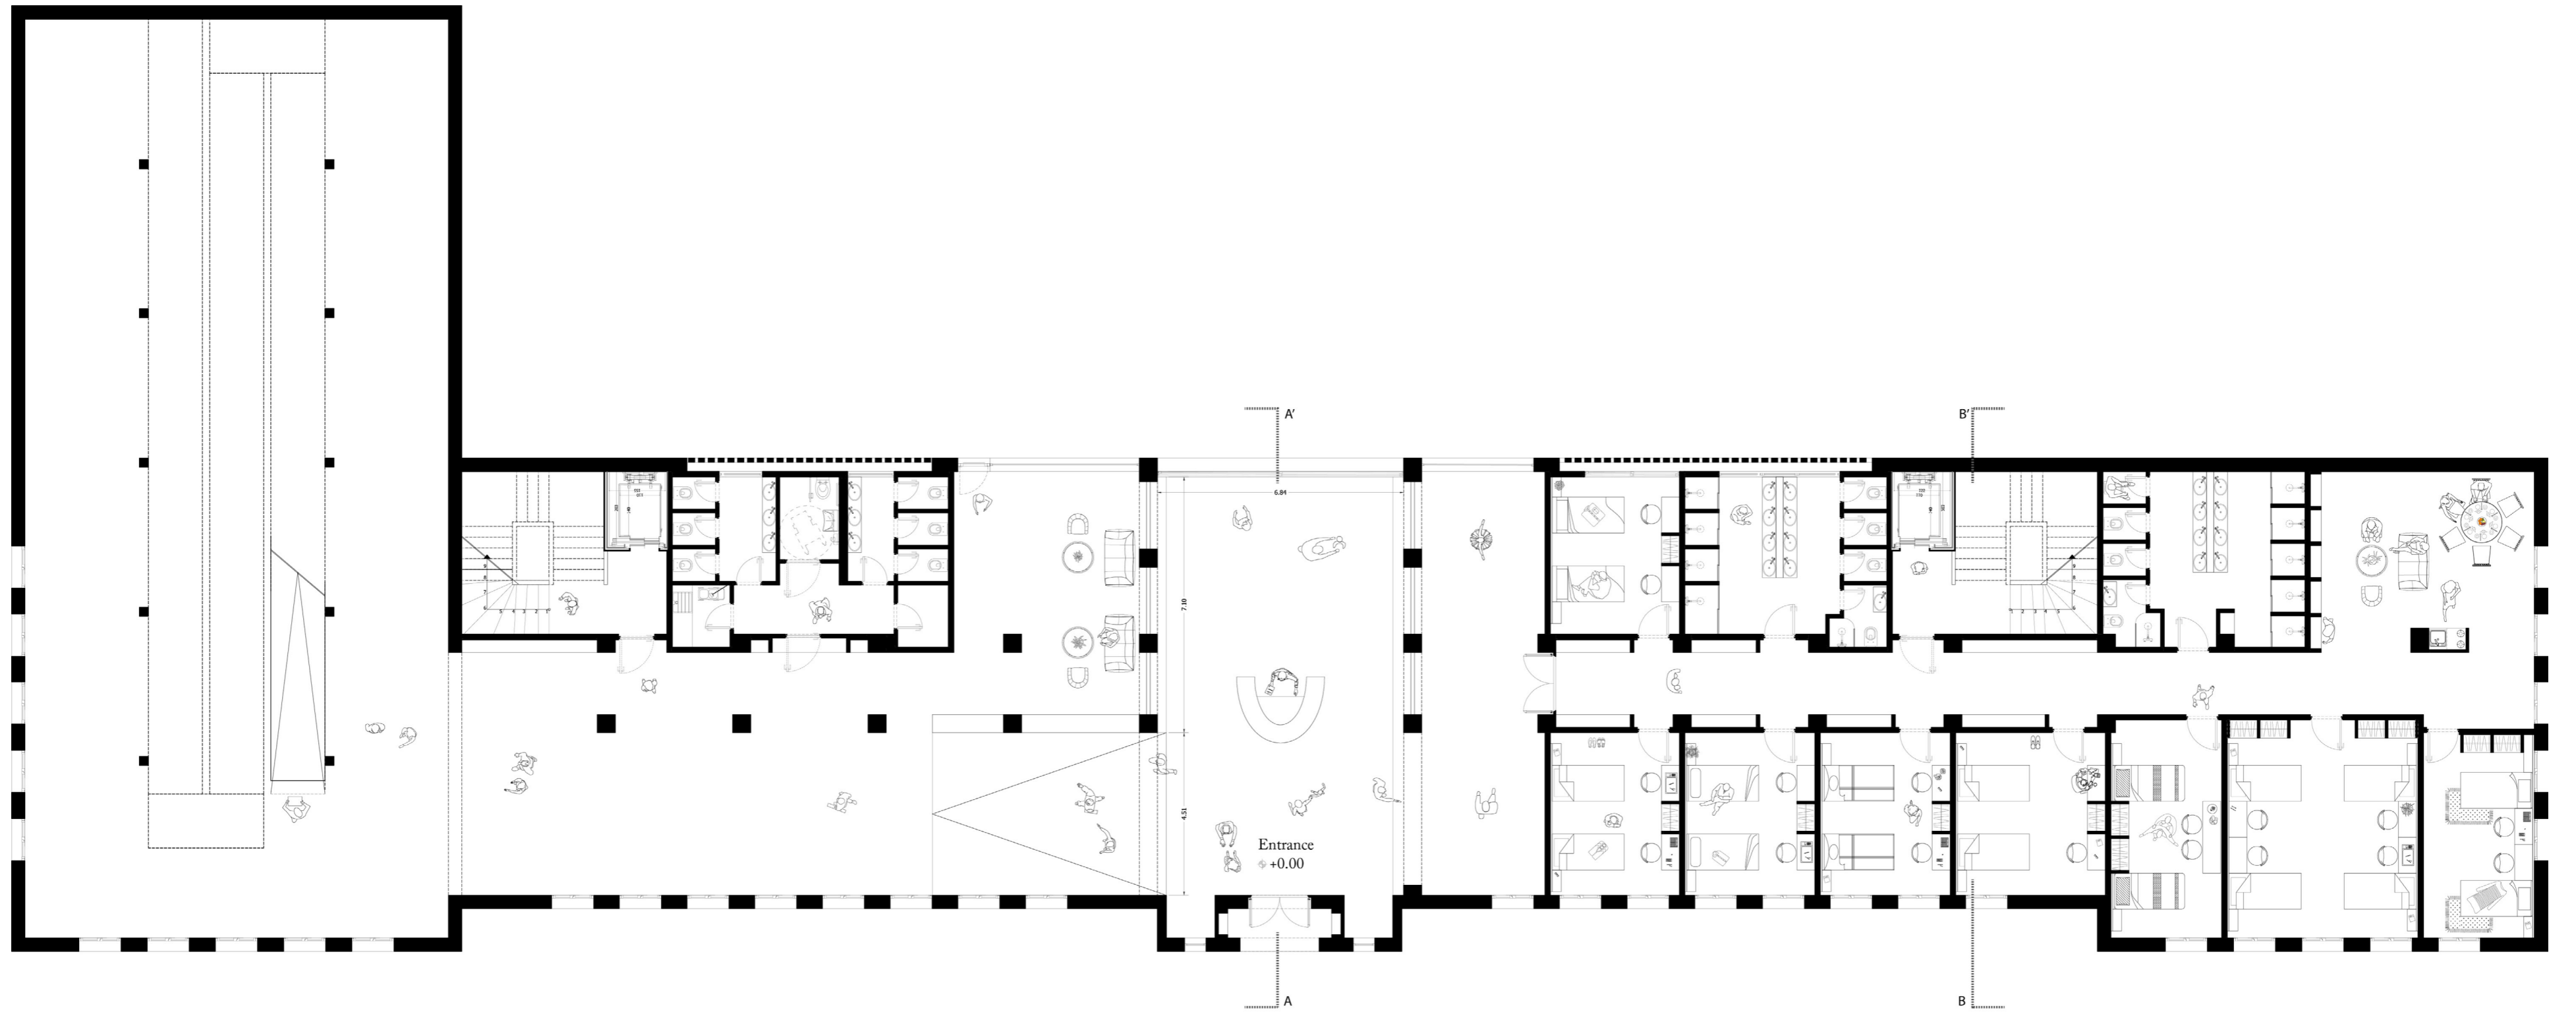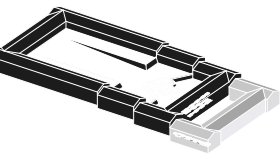


Level ± 0.00

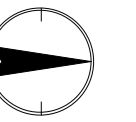

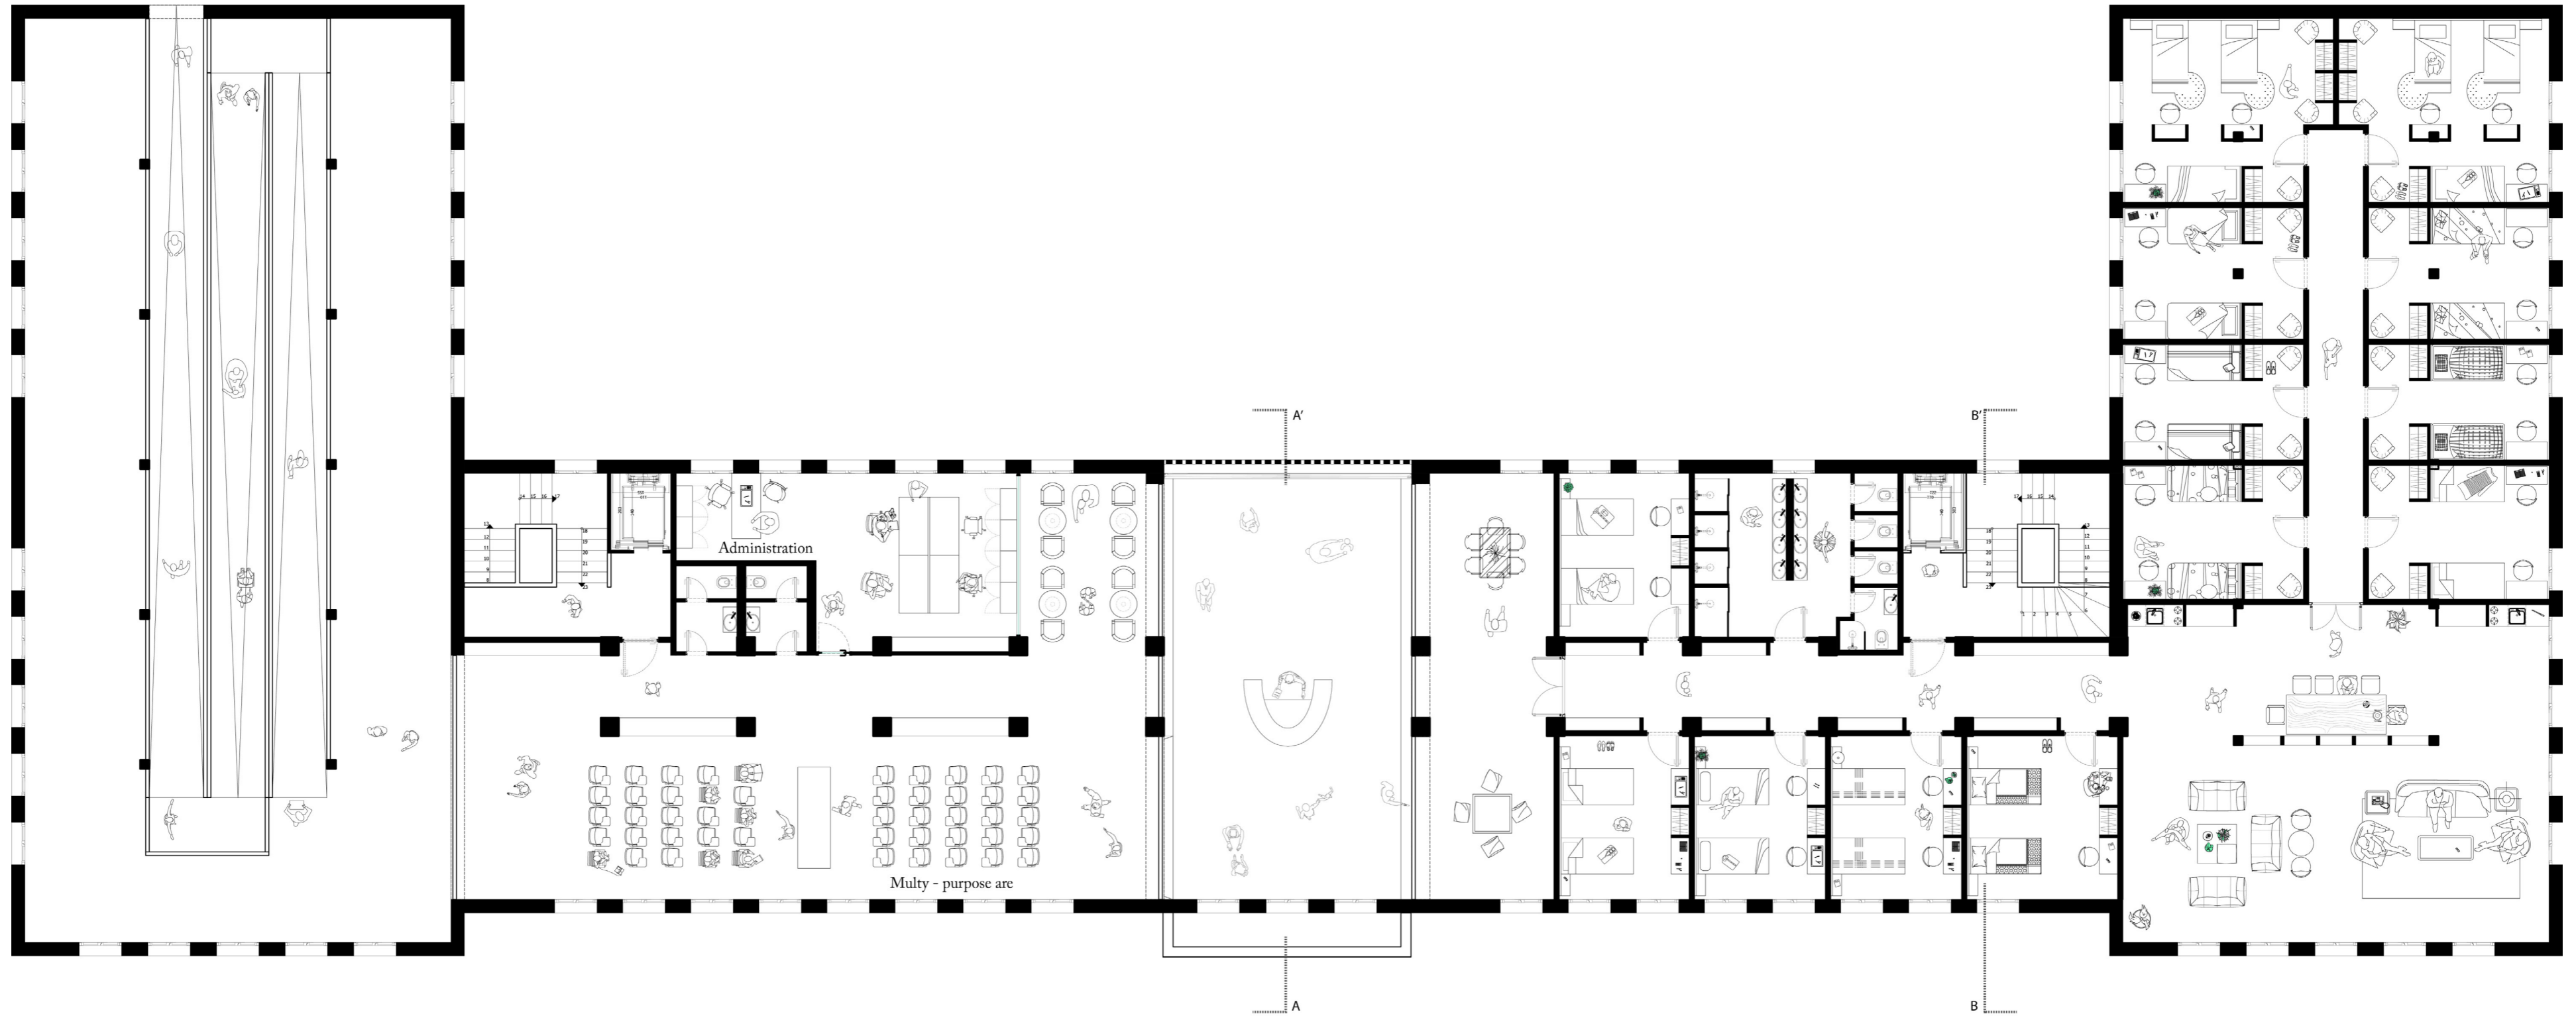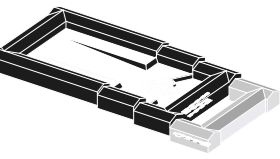




Level + 4.20

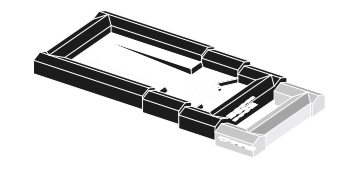

Detail A



Youth Section AA'
Scale 1:50

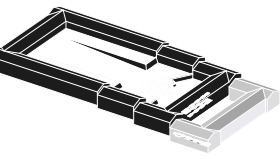

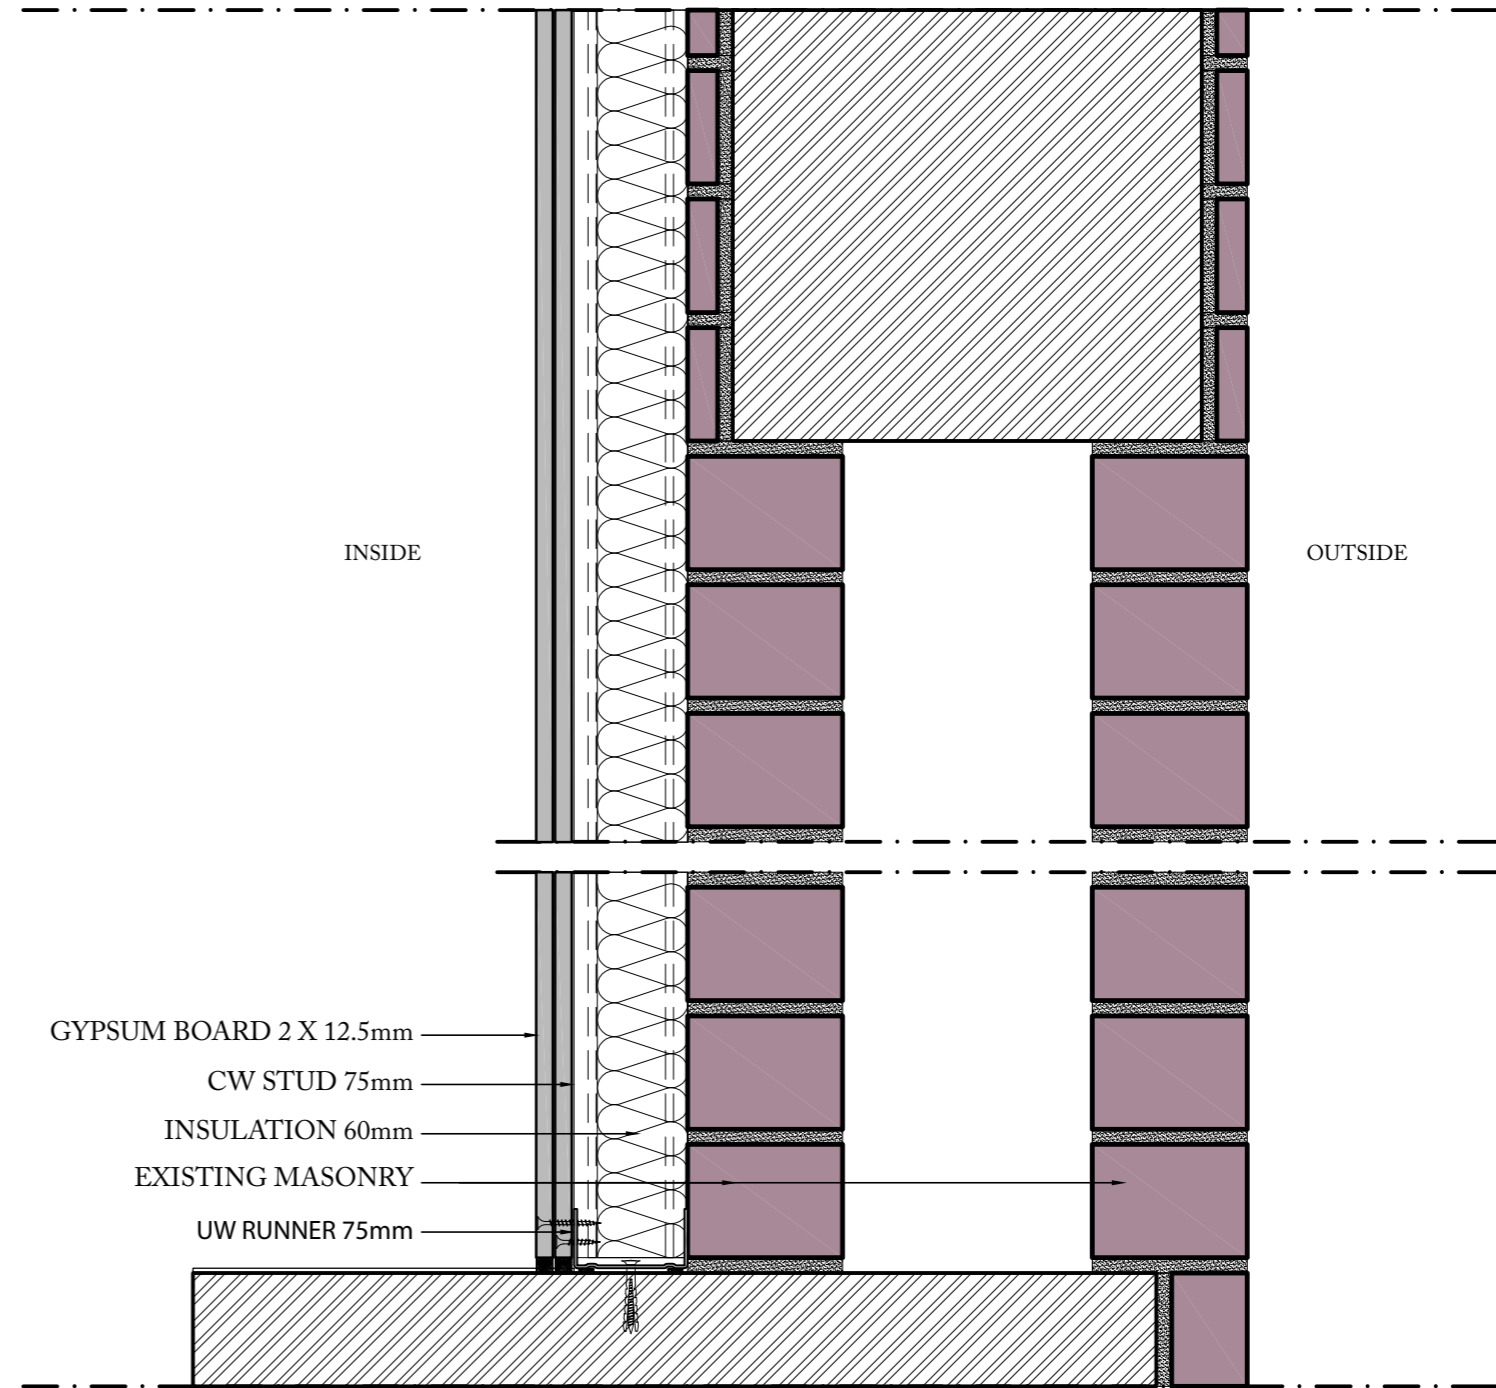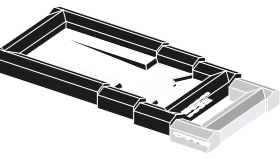




GYPSUM BOARD 2 X 12.5mm
CW STUD 75mm
INSULATION 60mm
EXISTING MASONRY
UW RUNNER 75mm



EXISTING MASONRY
VERTICAL SECTION

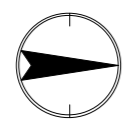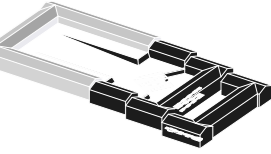



Level + 11.30

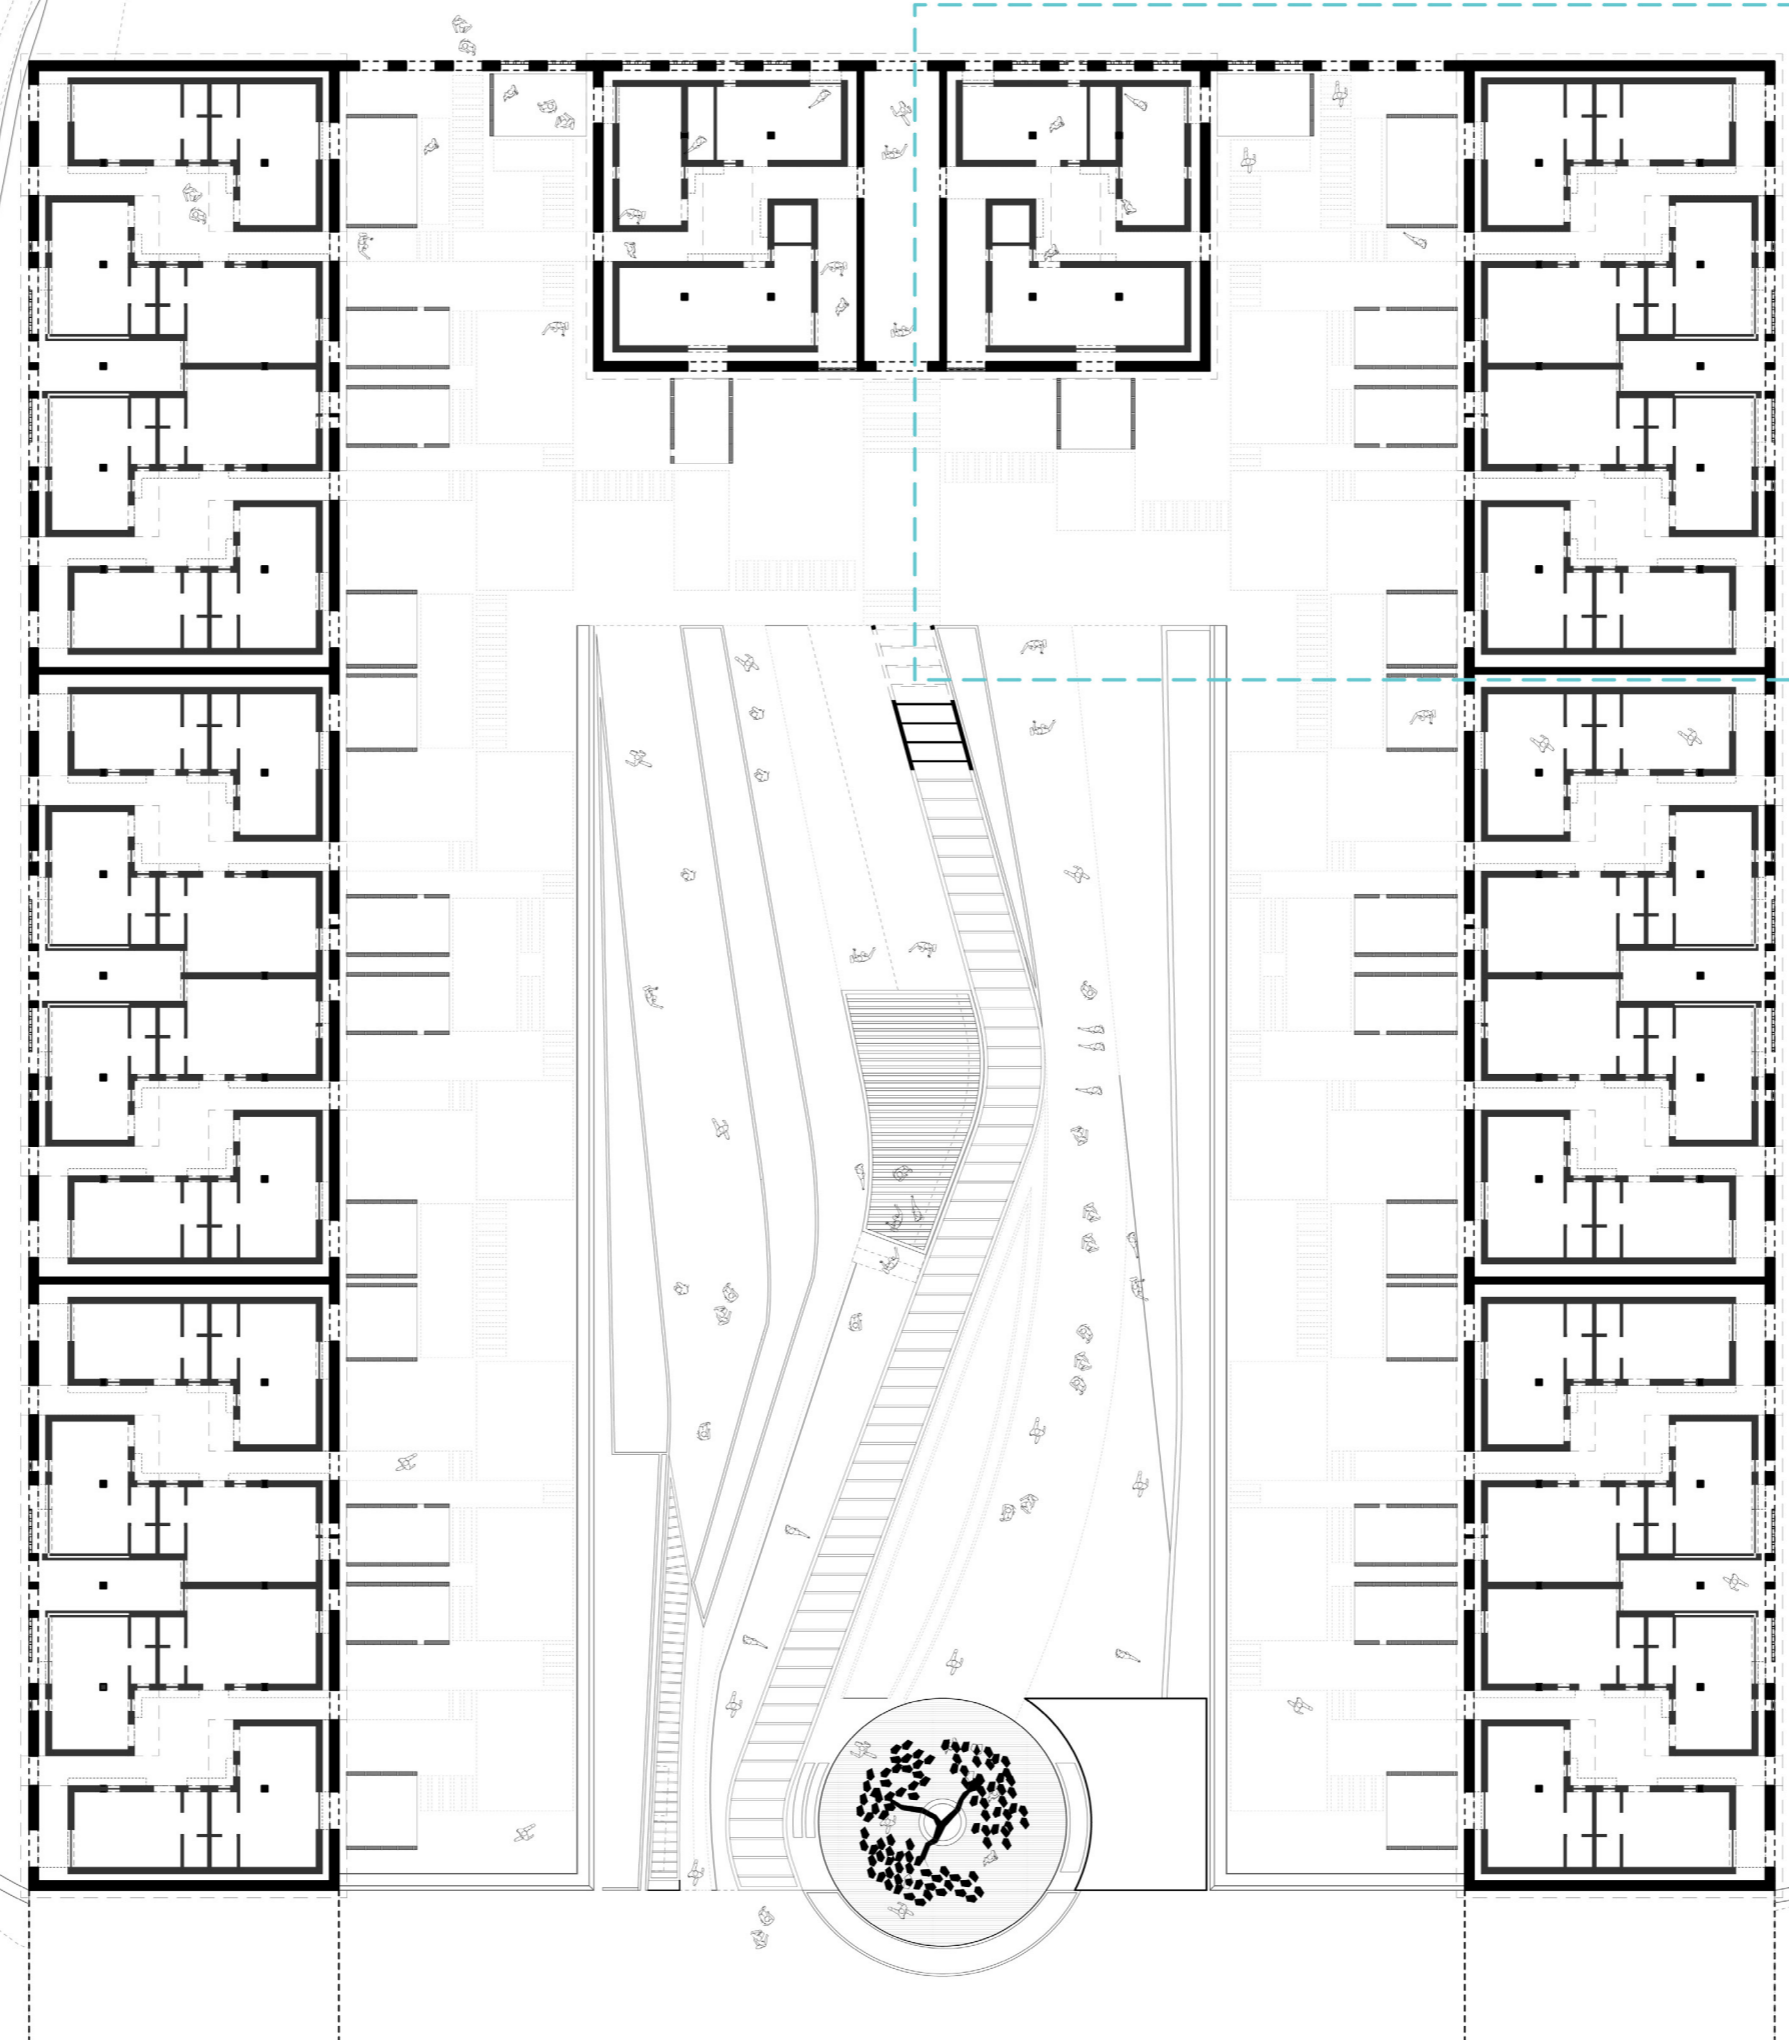


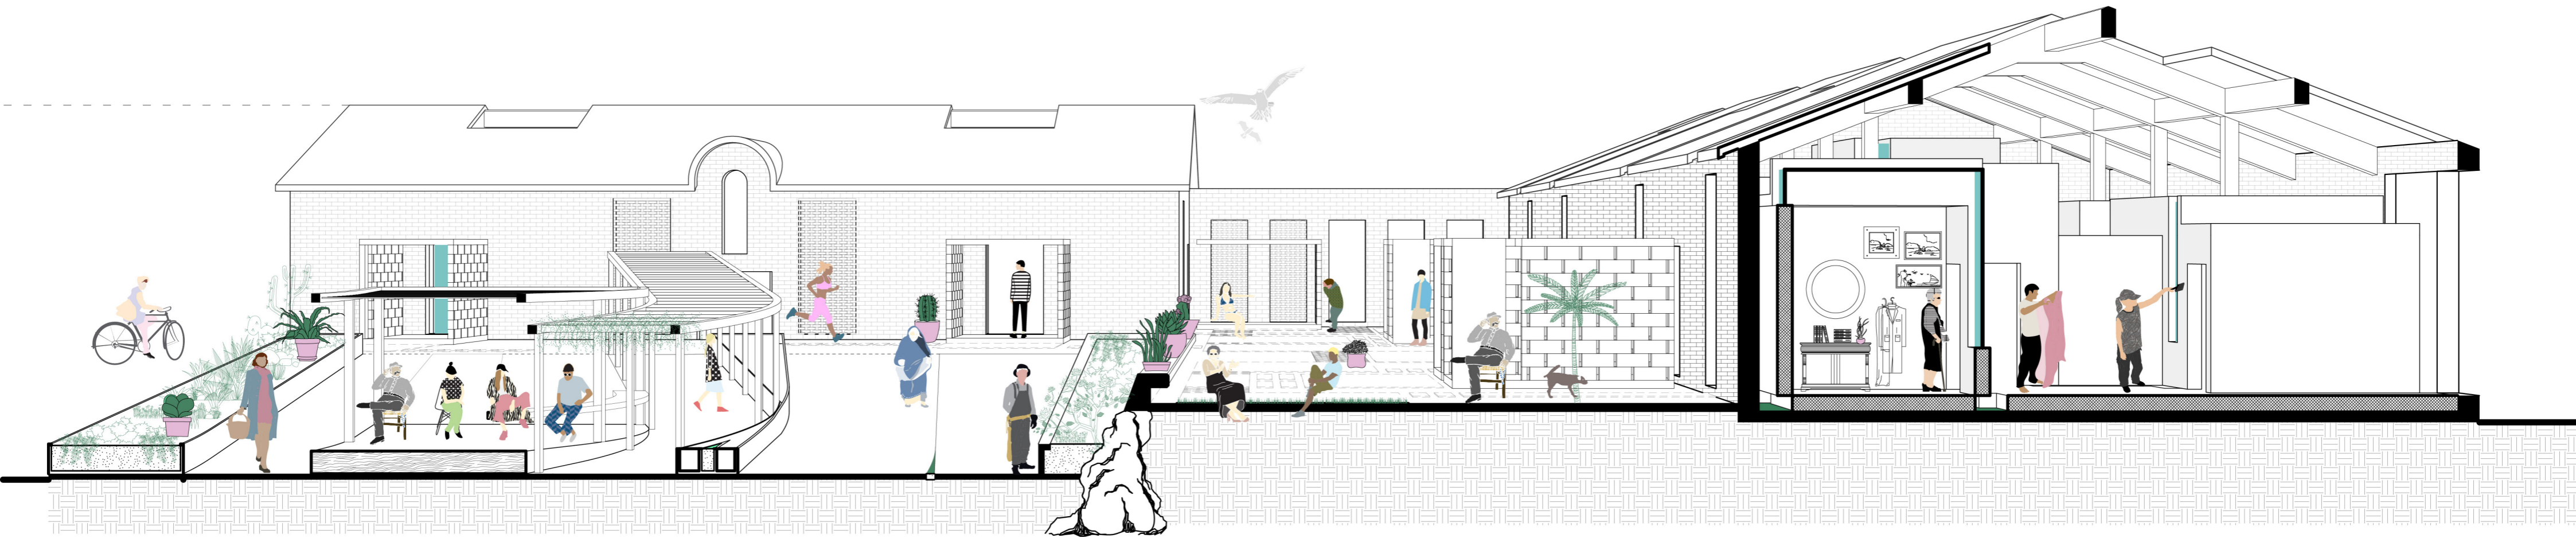
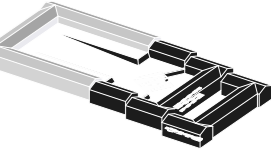


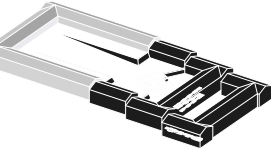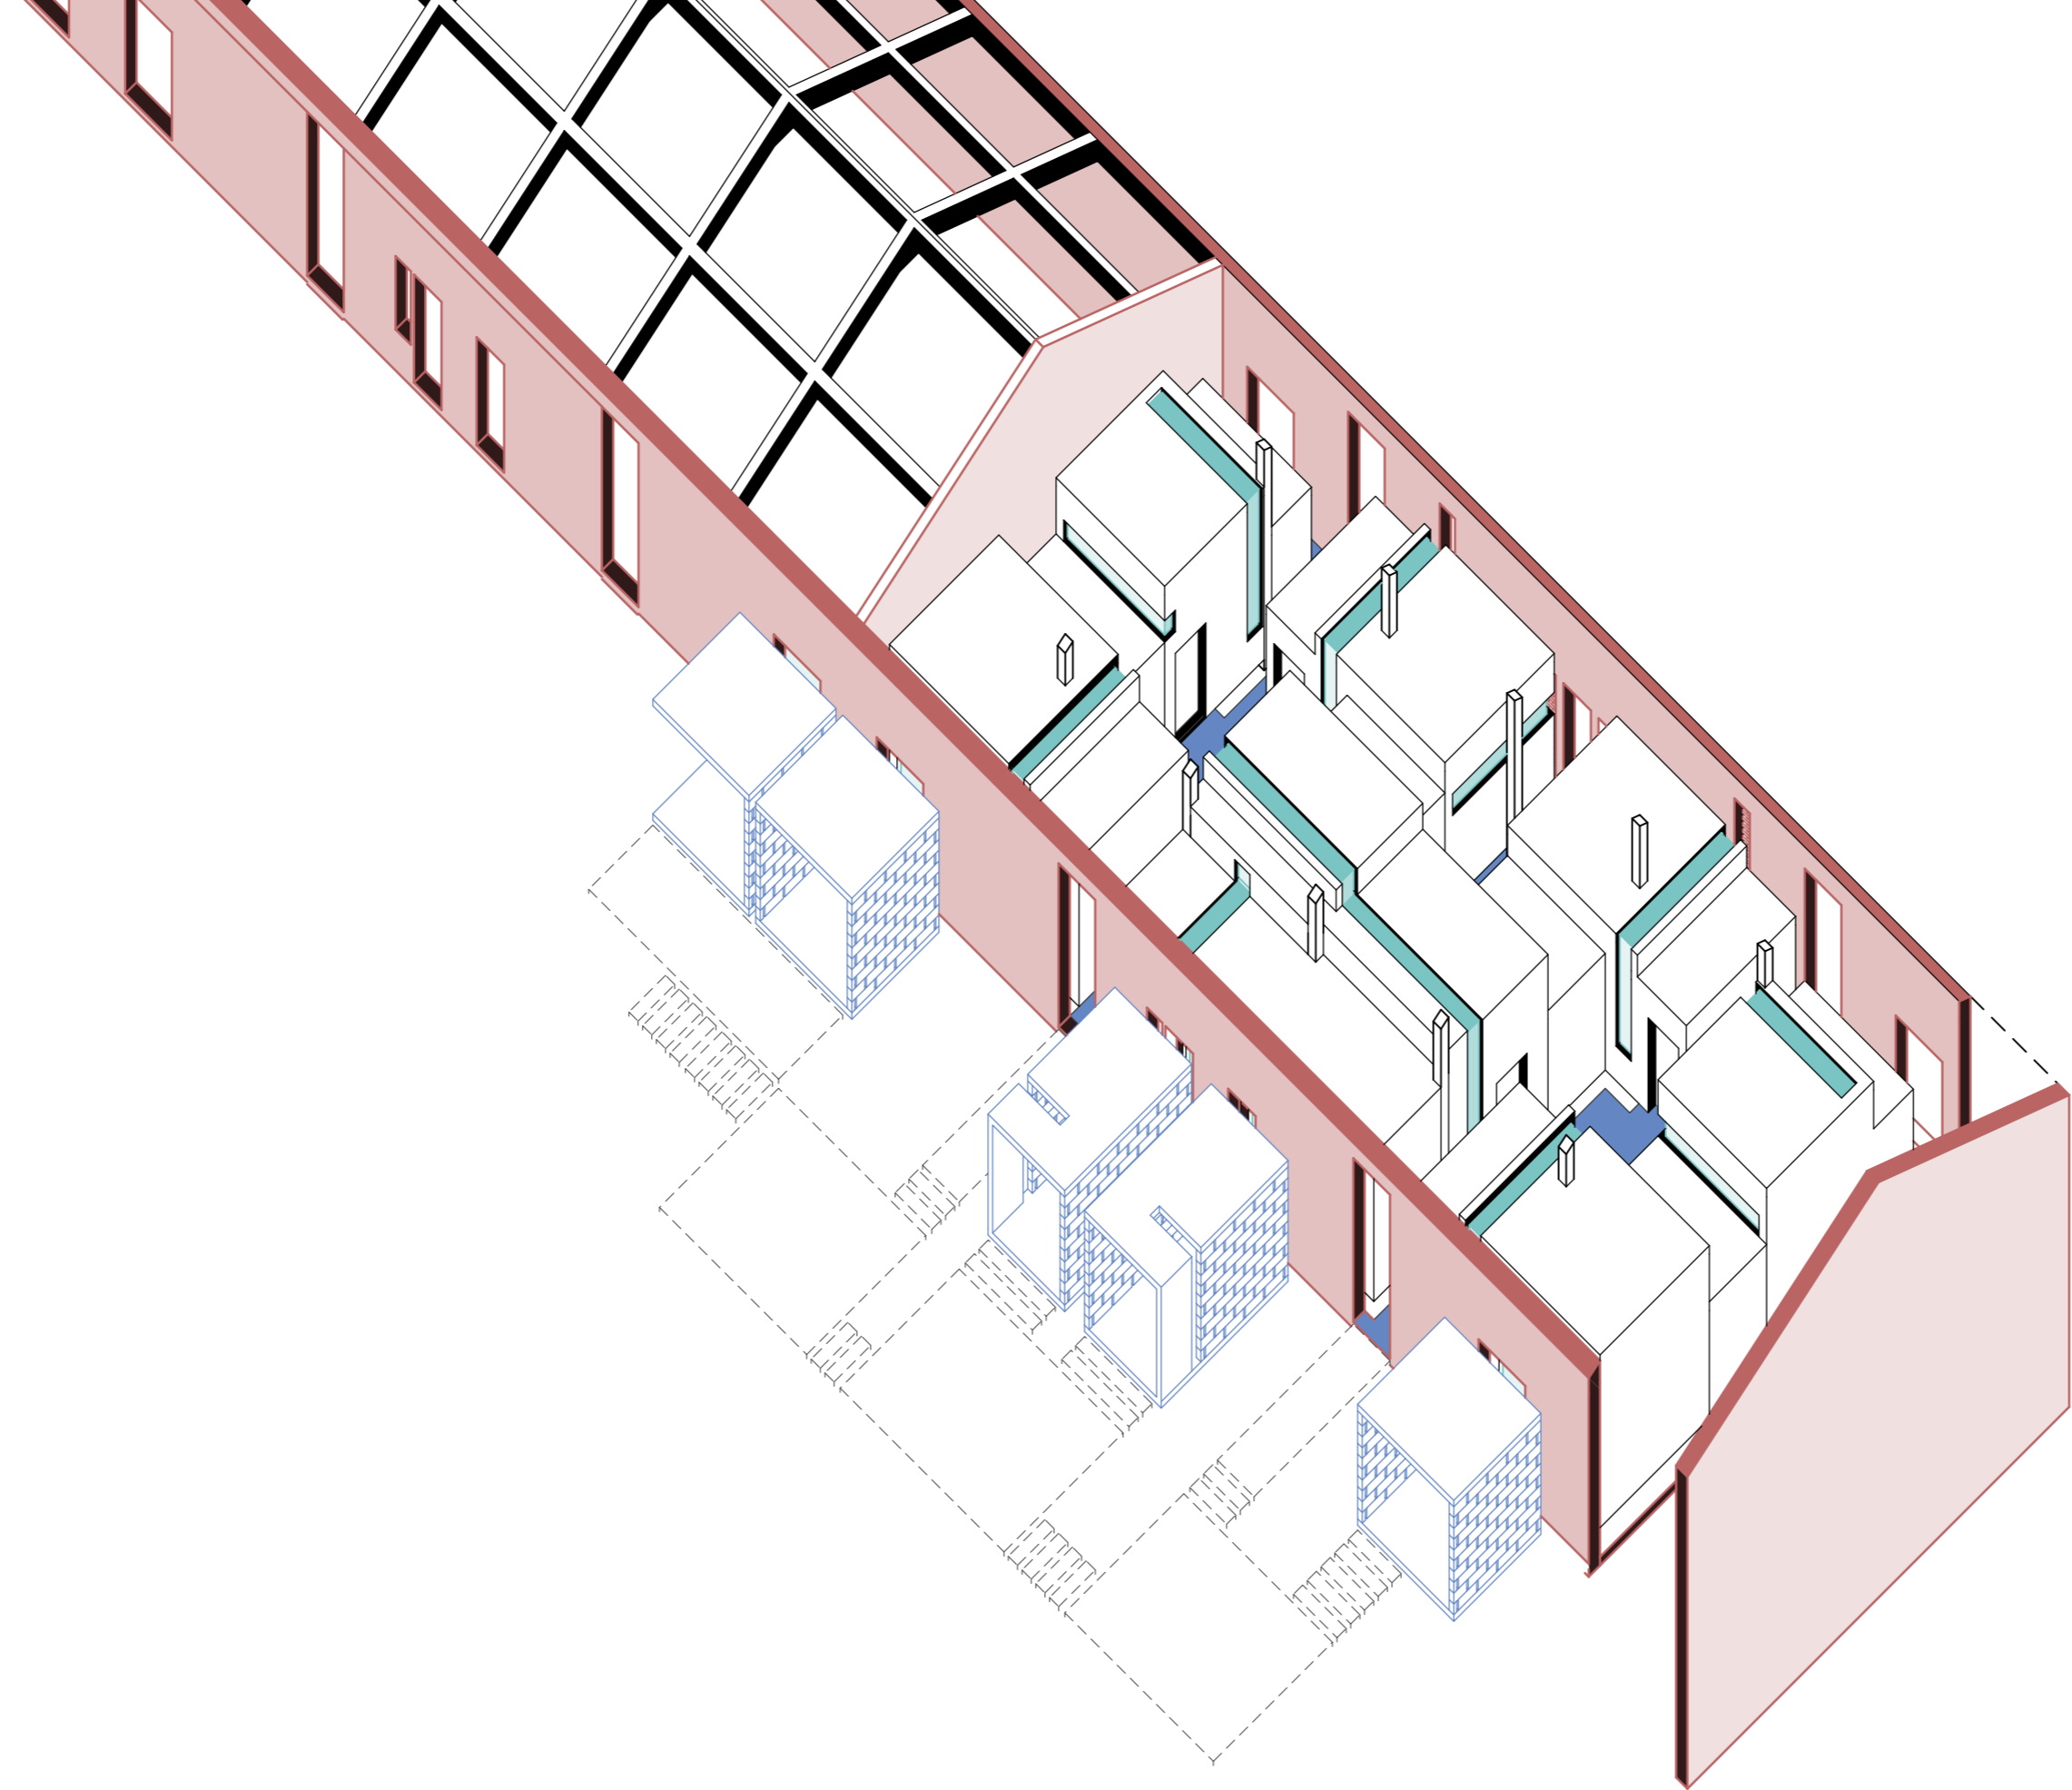


Aggregation of volumes

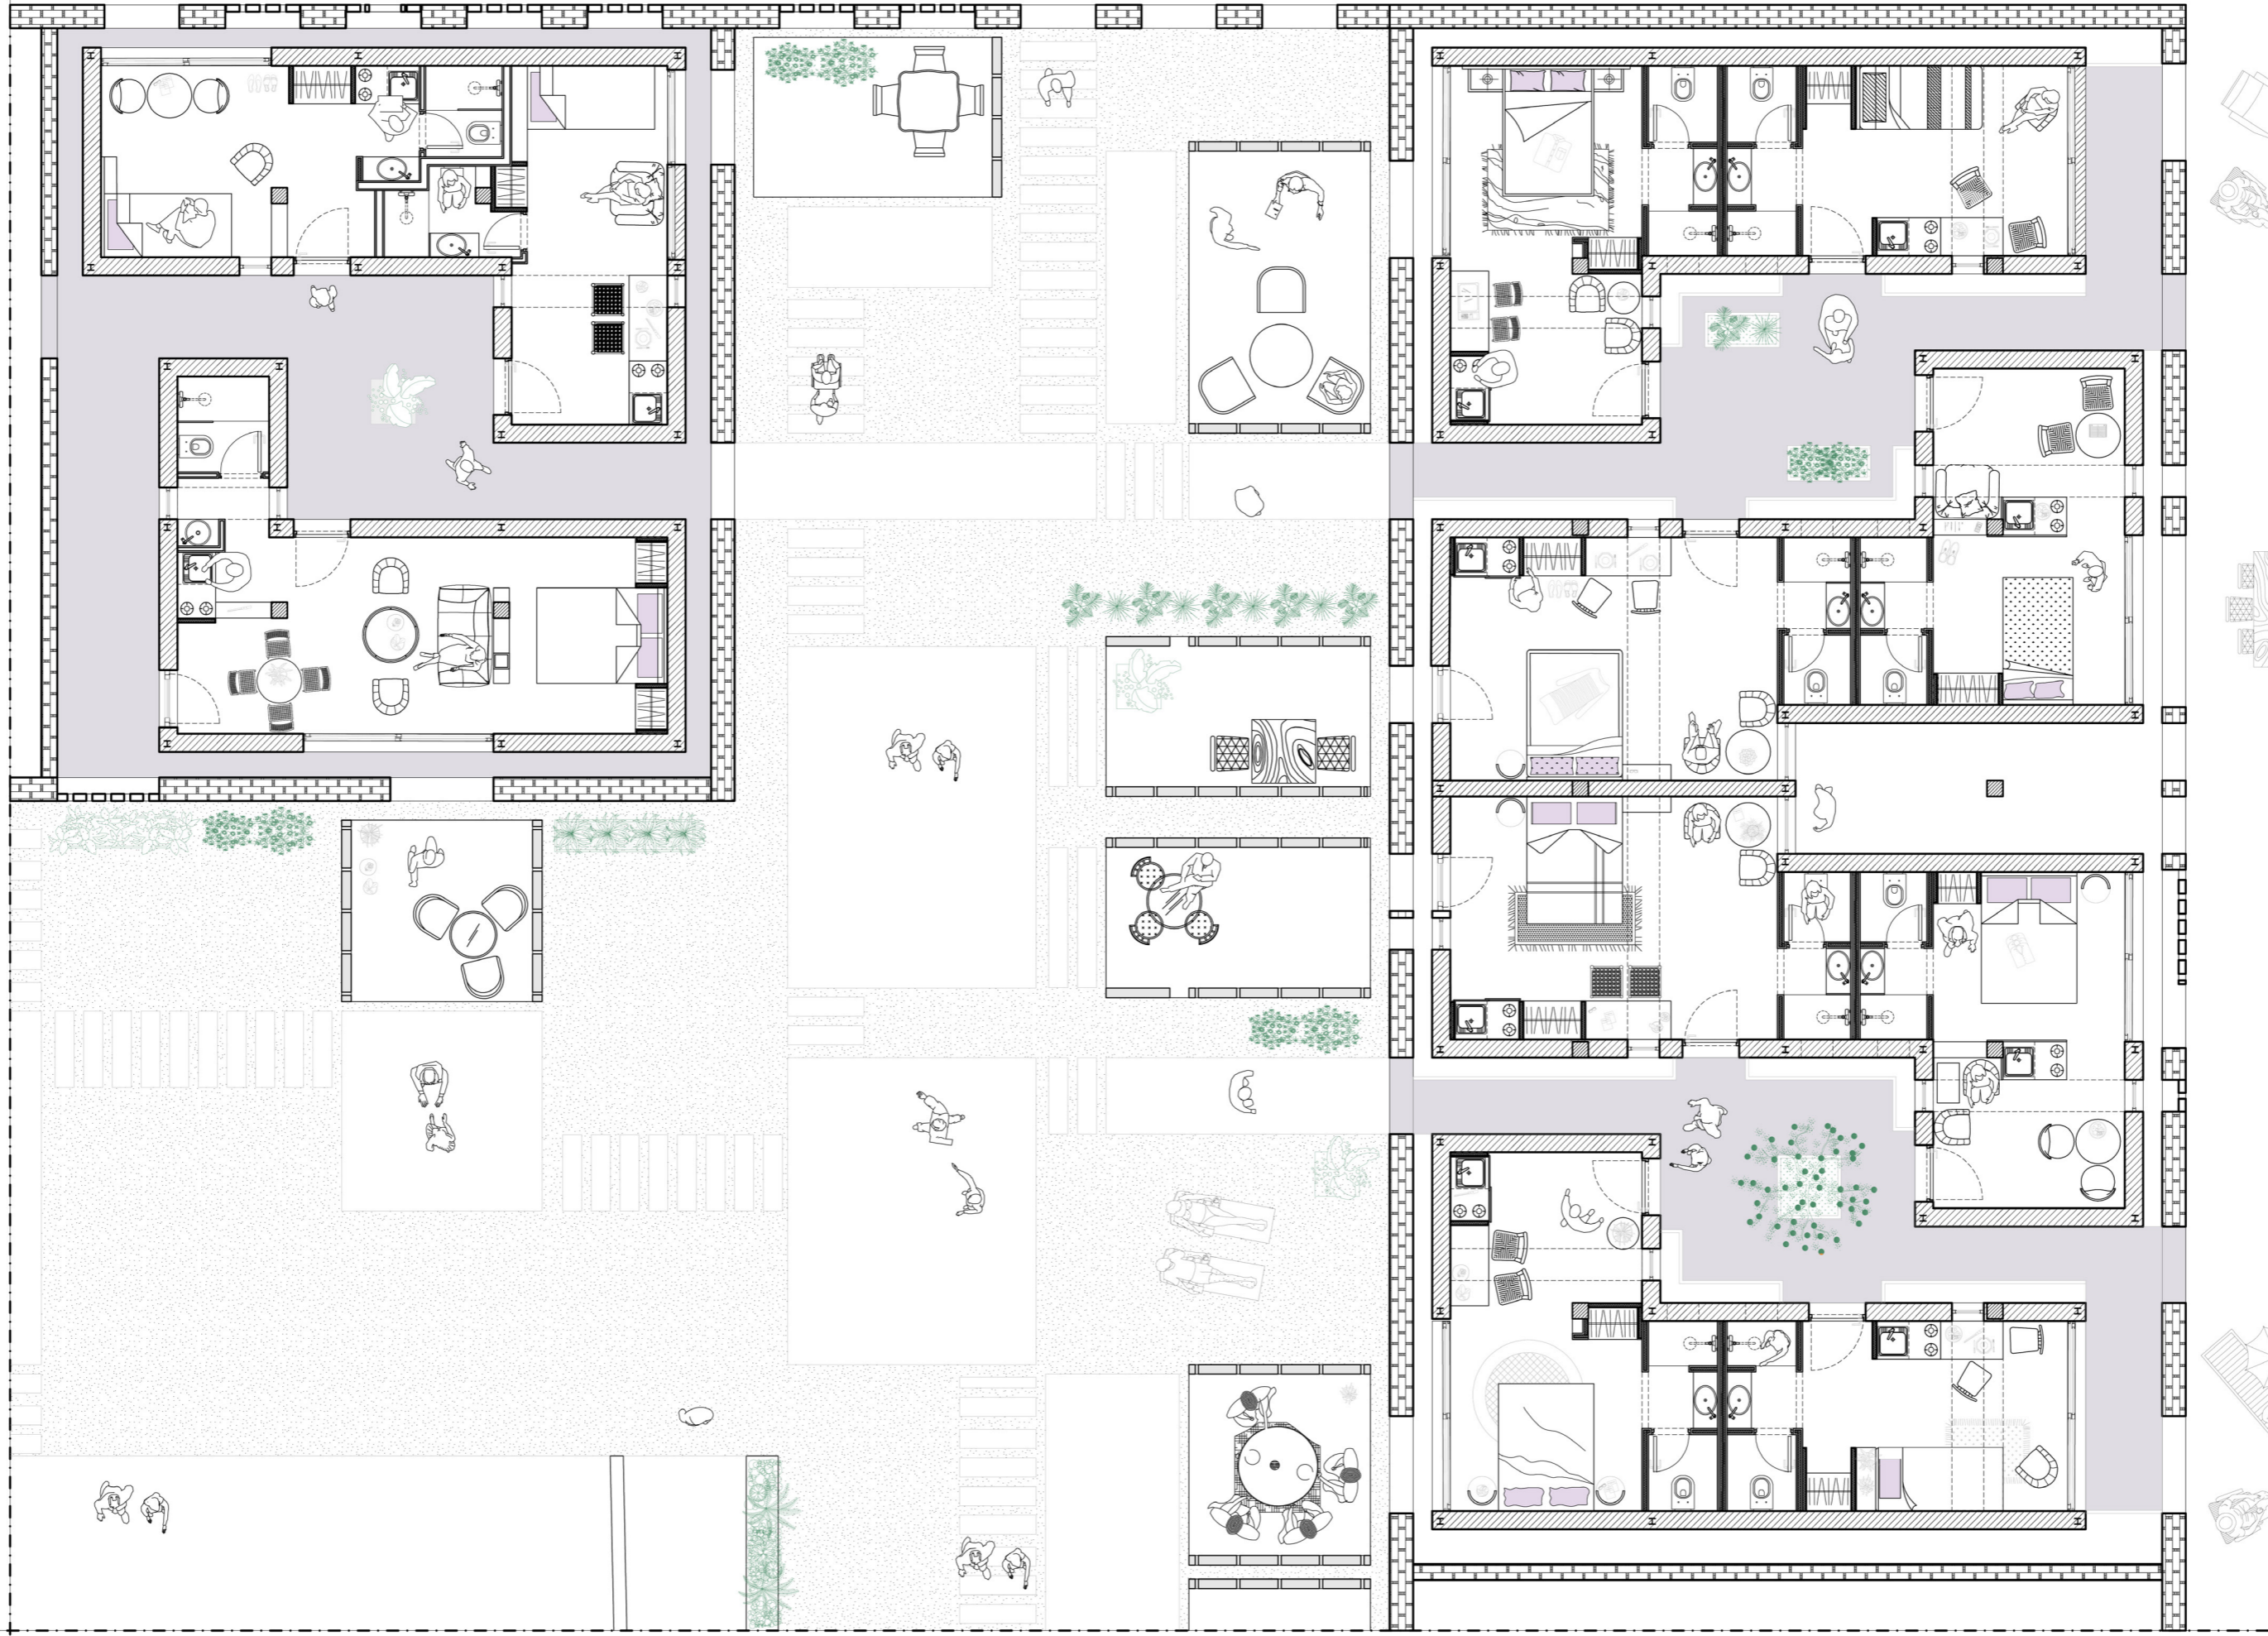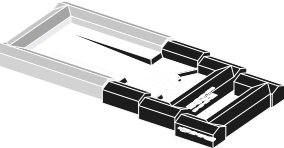

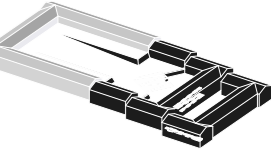


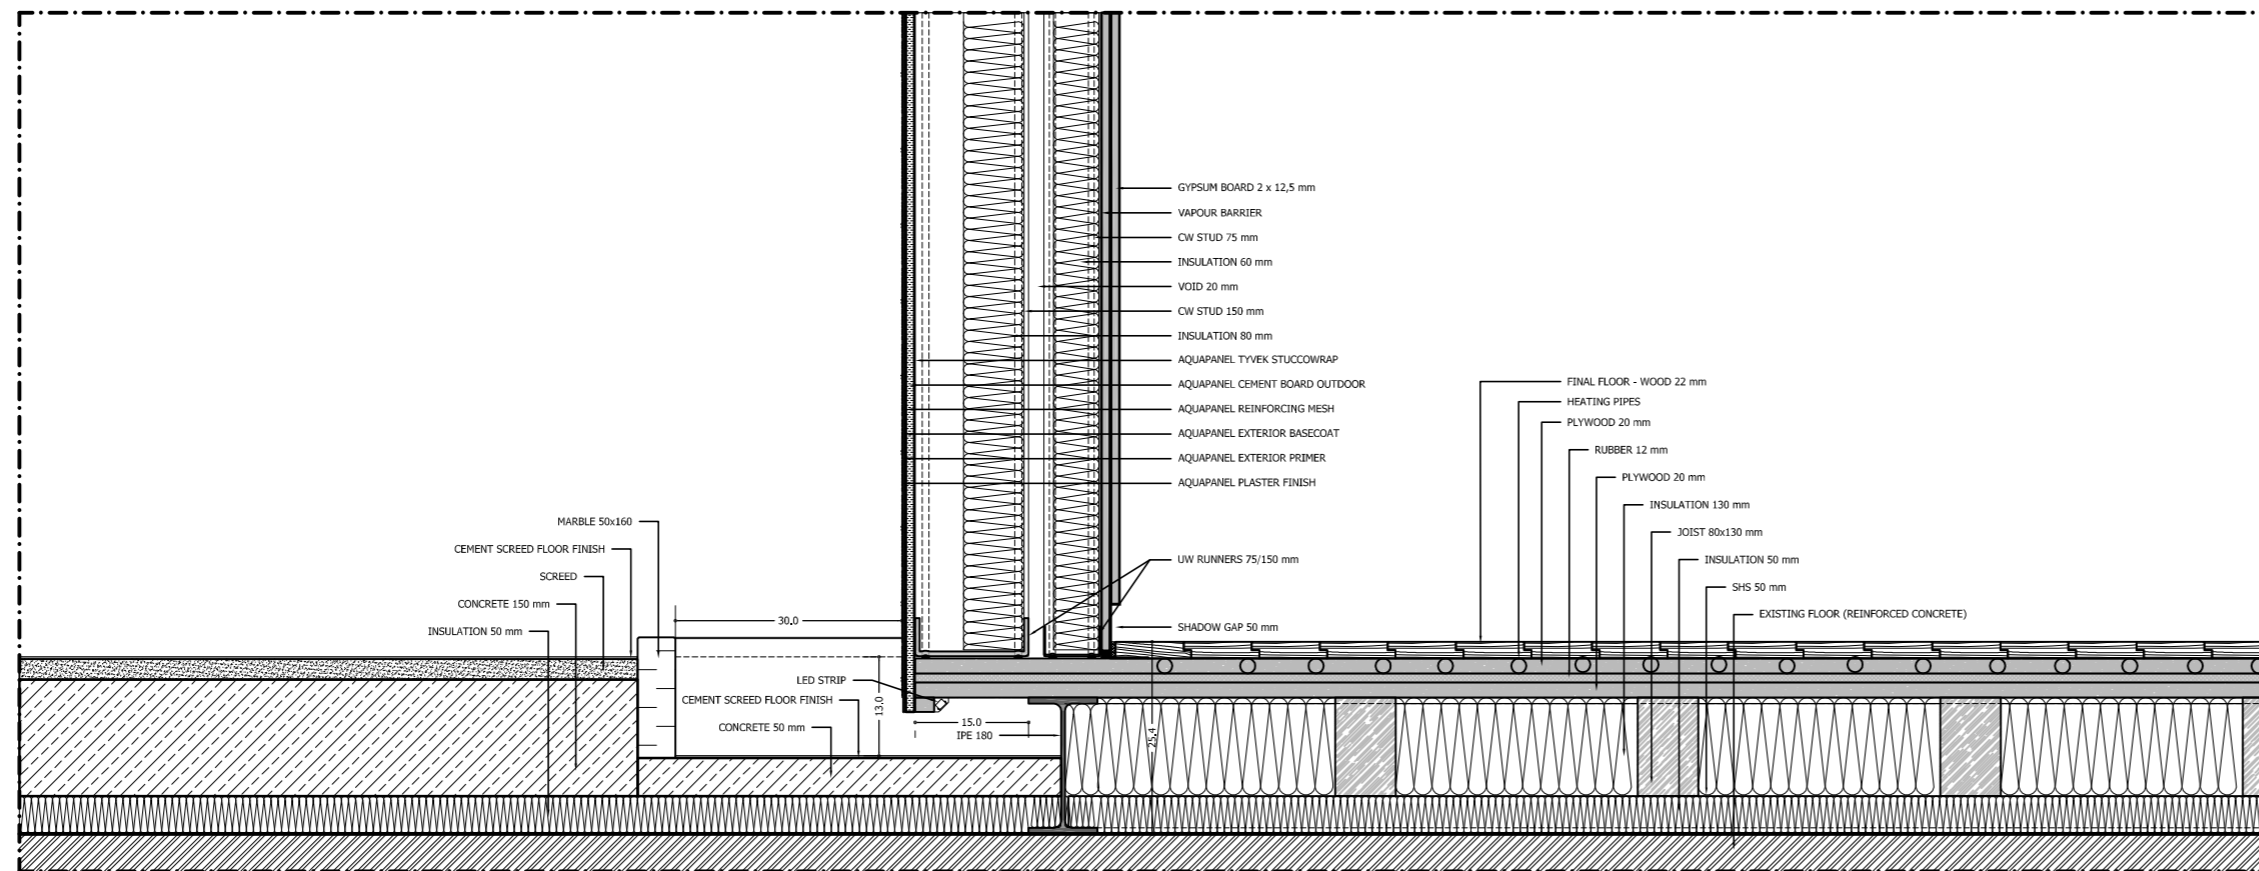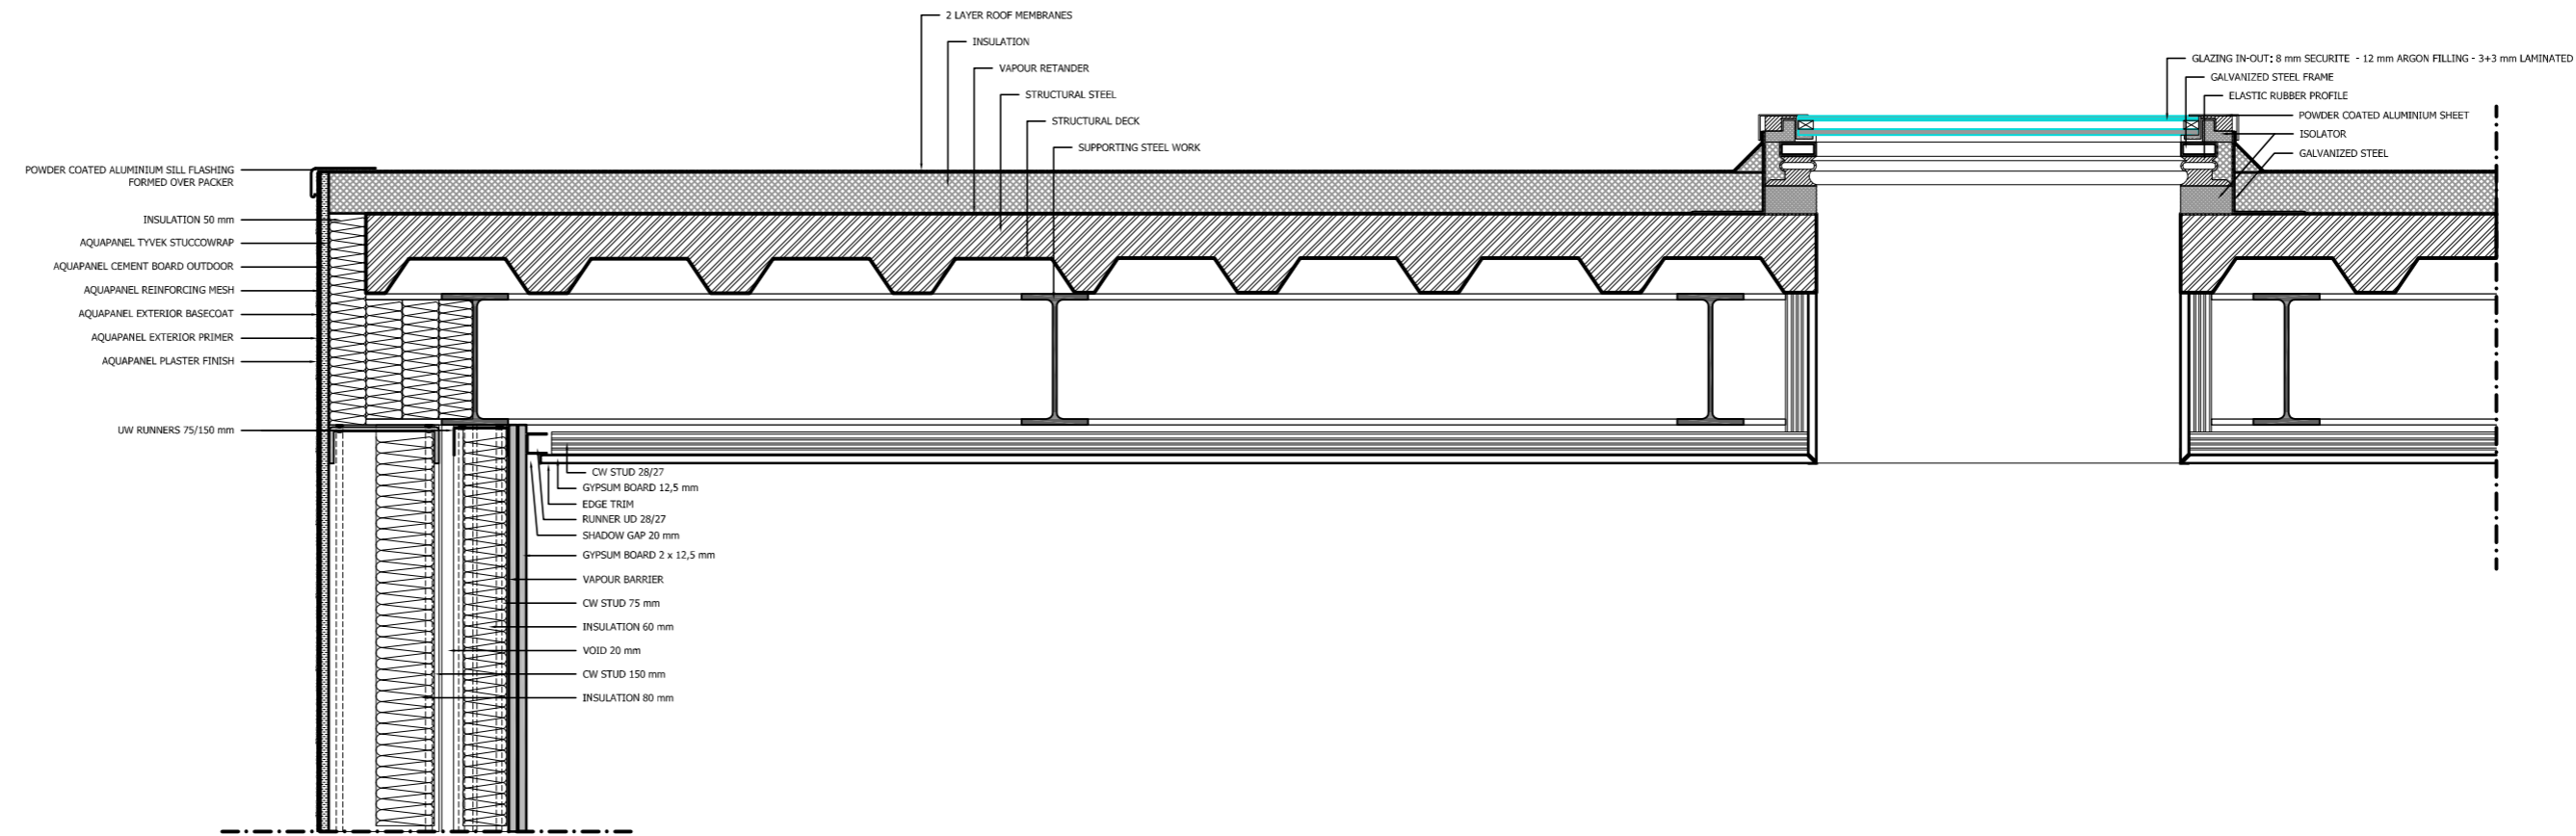



EXTERNAL WALL AND FLOOR DETAIL
JUNCTION TO EXTERNAL FLOORING

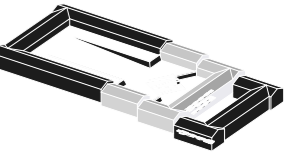



- 1. Ramp - entrance
- 2. Library
- 3. Sewing
- 4. Cheese making
- 5. Taverna
- 6. Bakery
- 7. Olive oil products
- 8. Liquor products
- 9. Spices
- 10. Grocery store
- 11. Butcher
- 12. Fishmonger

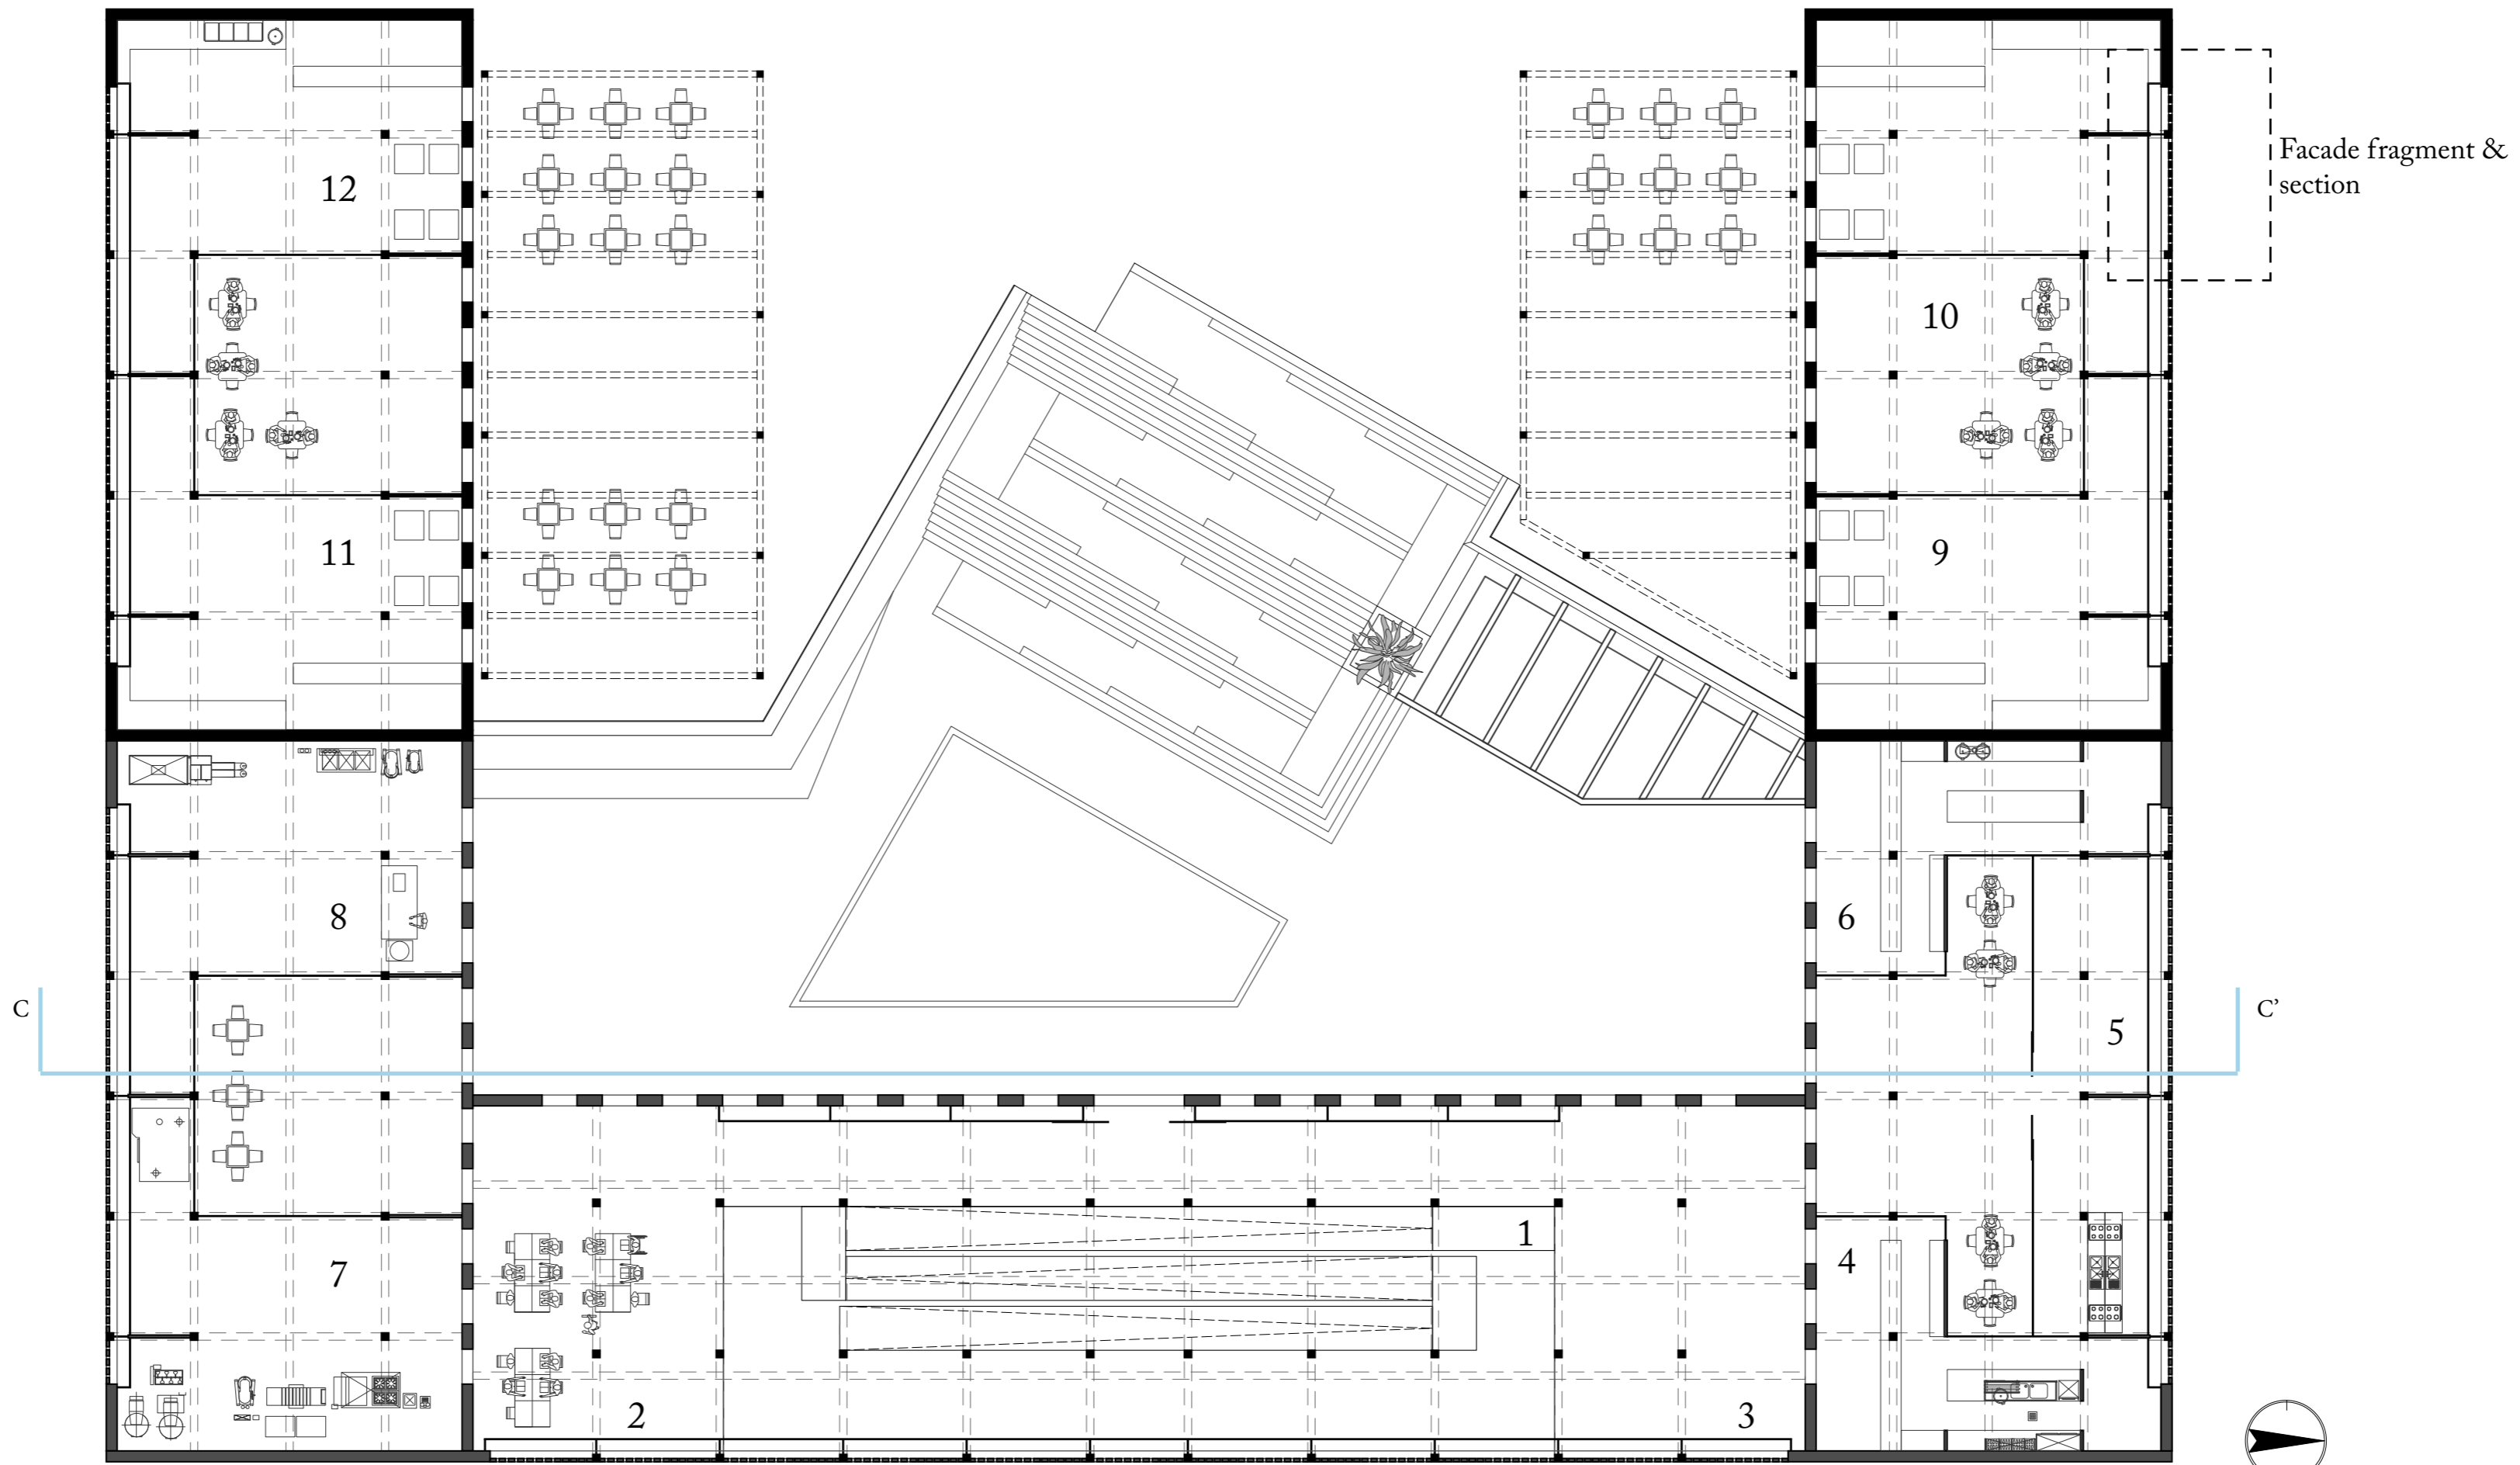



Agora & Academia
Scale 1:200

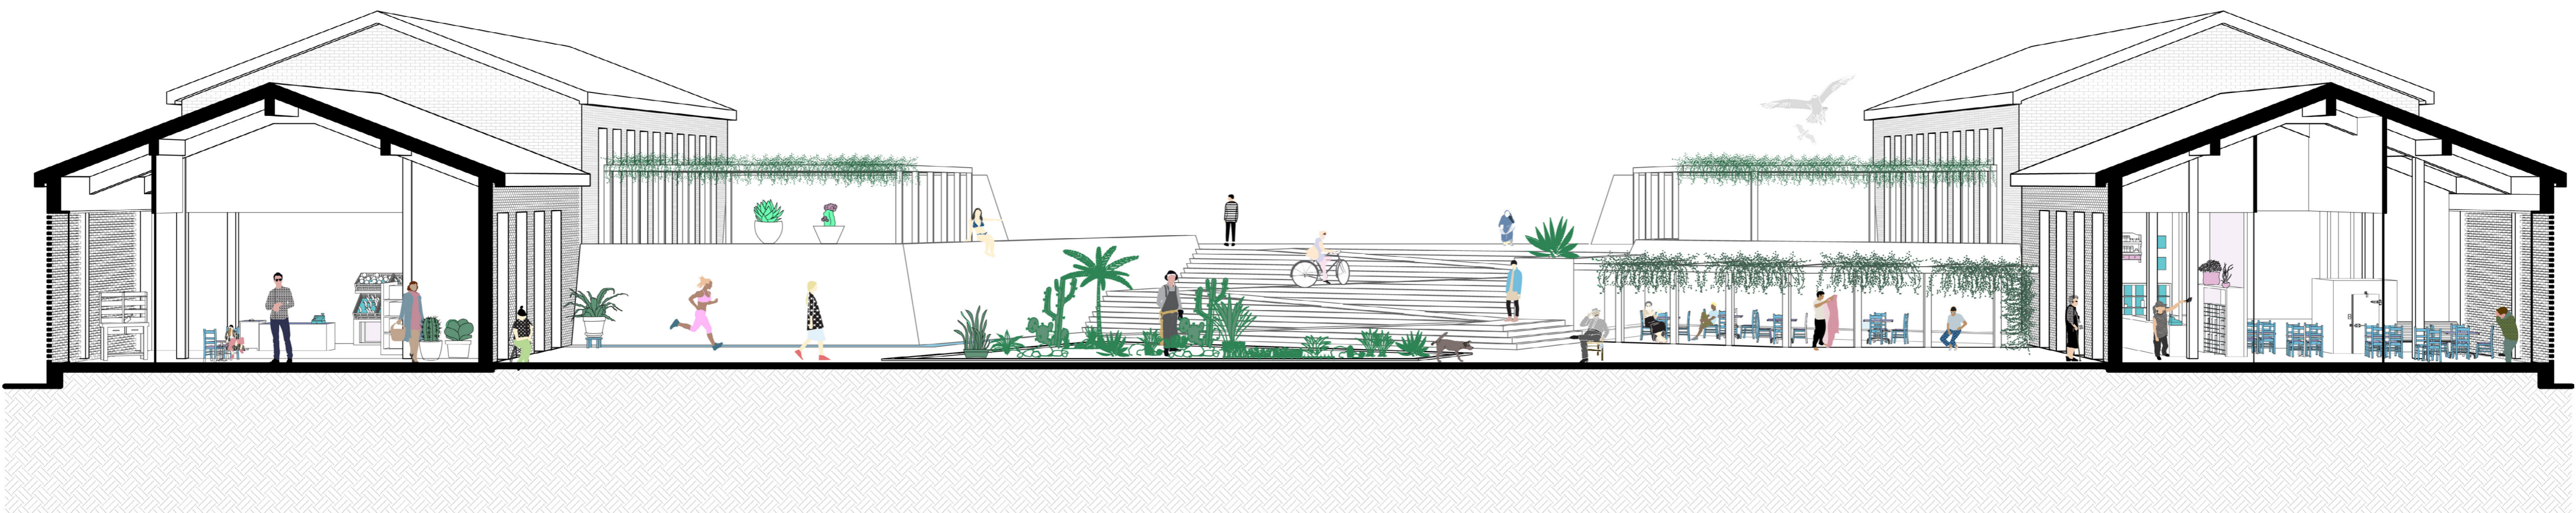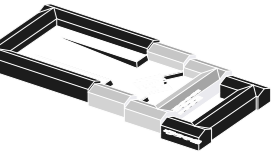


Academia & Agora CC'
Scale 1:100

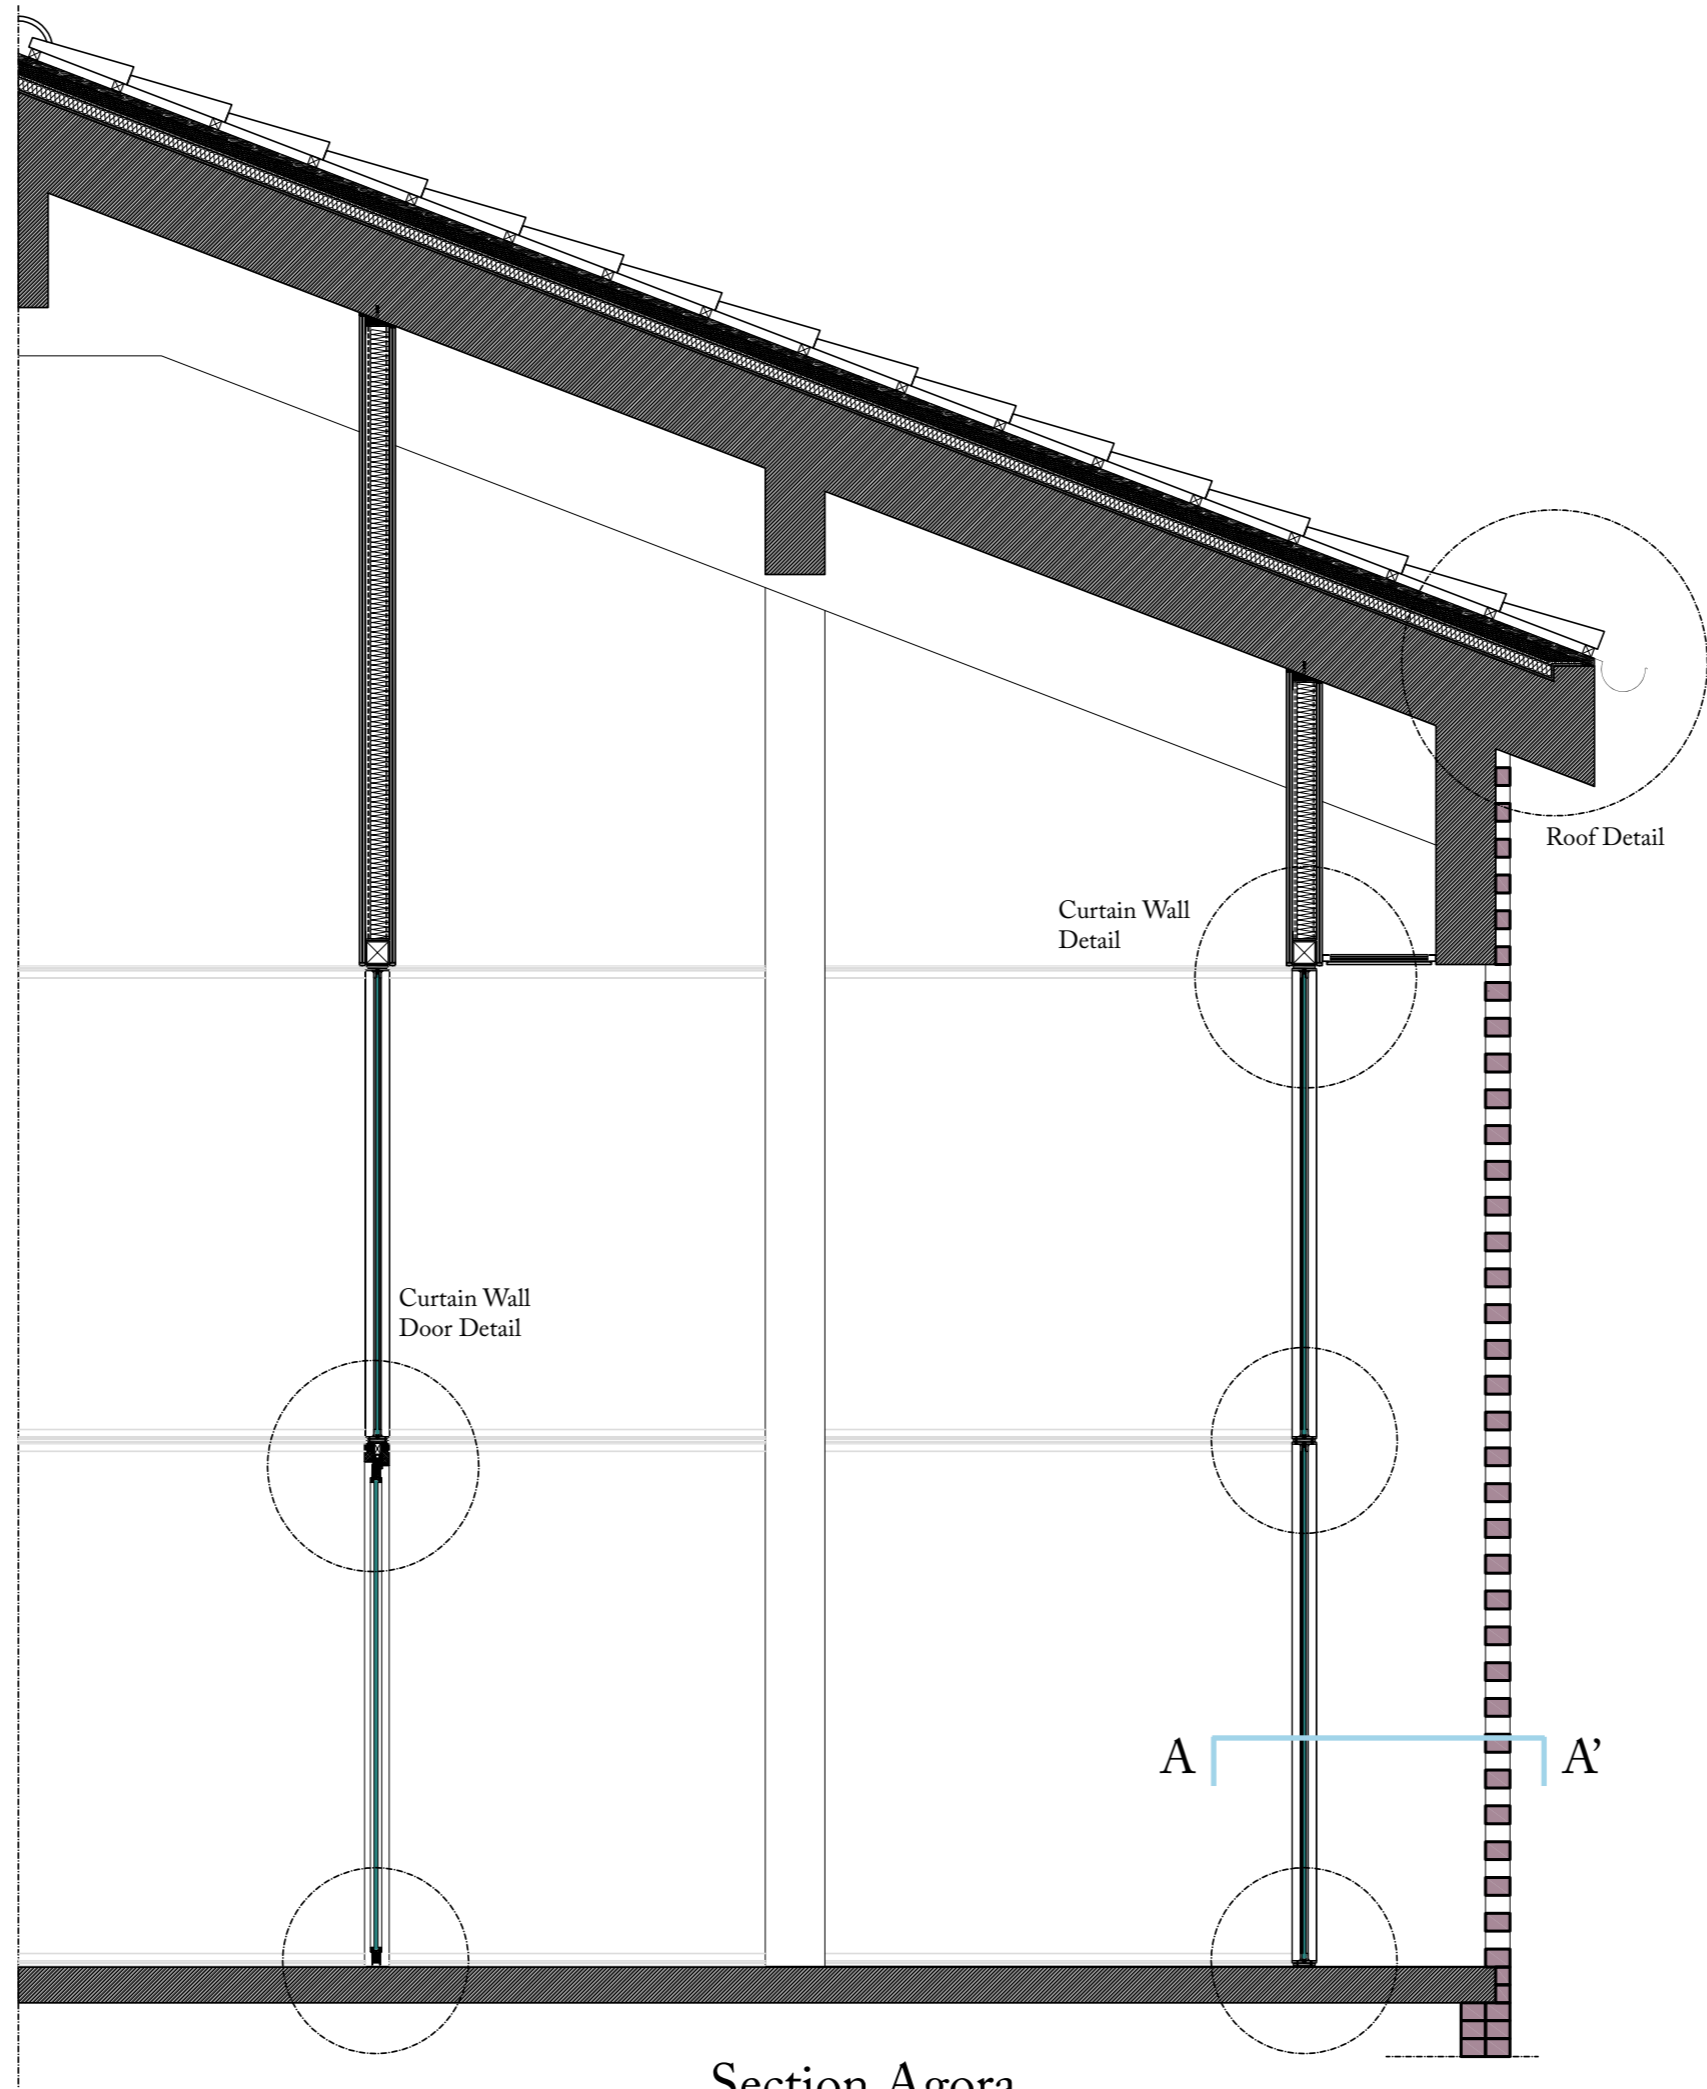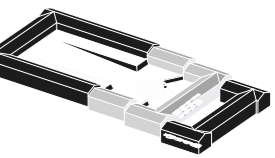


Section Agora
Scale 1:20

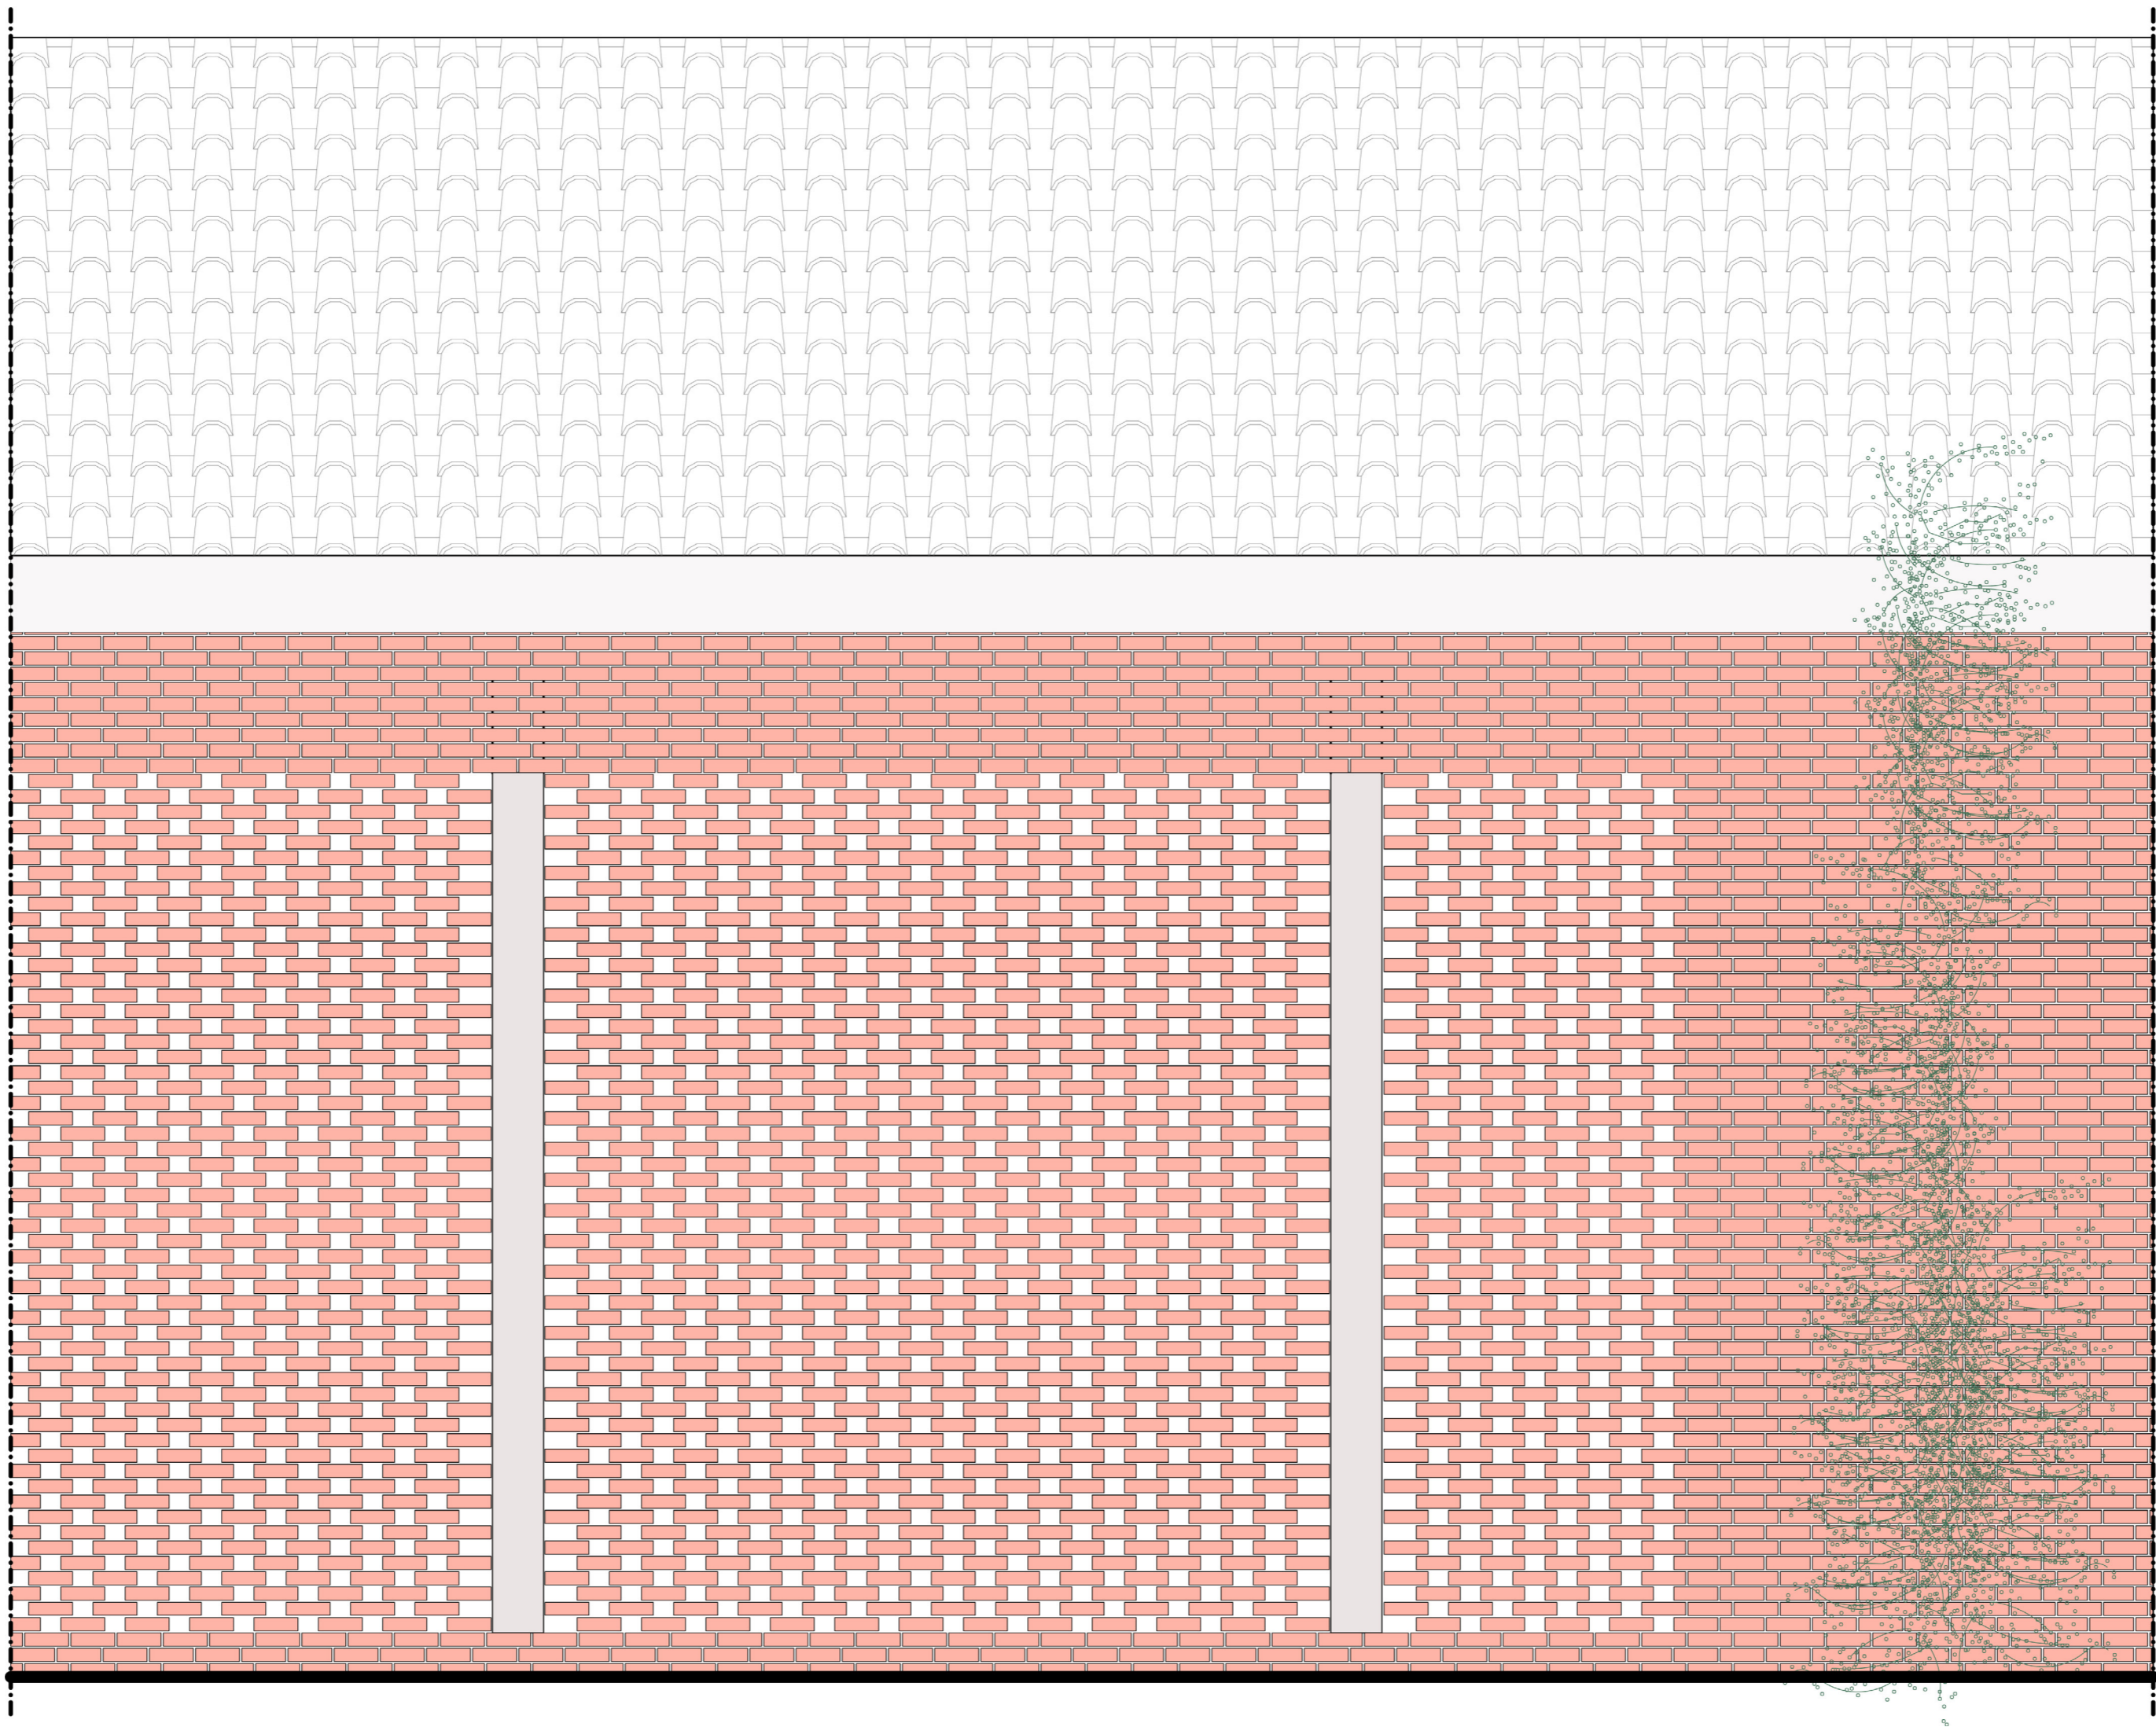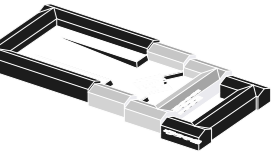


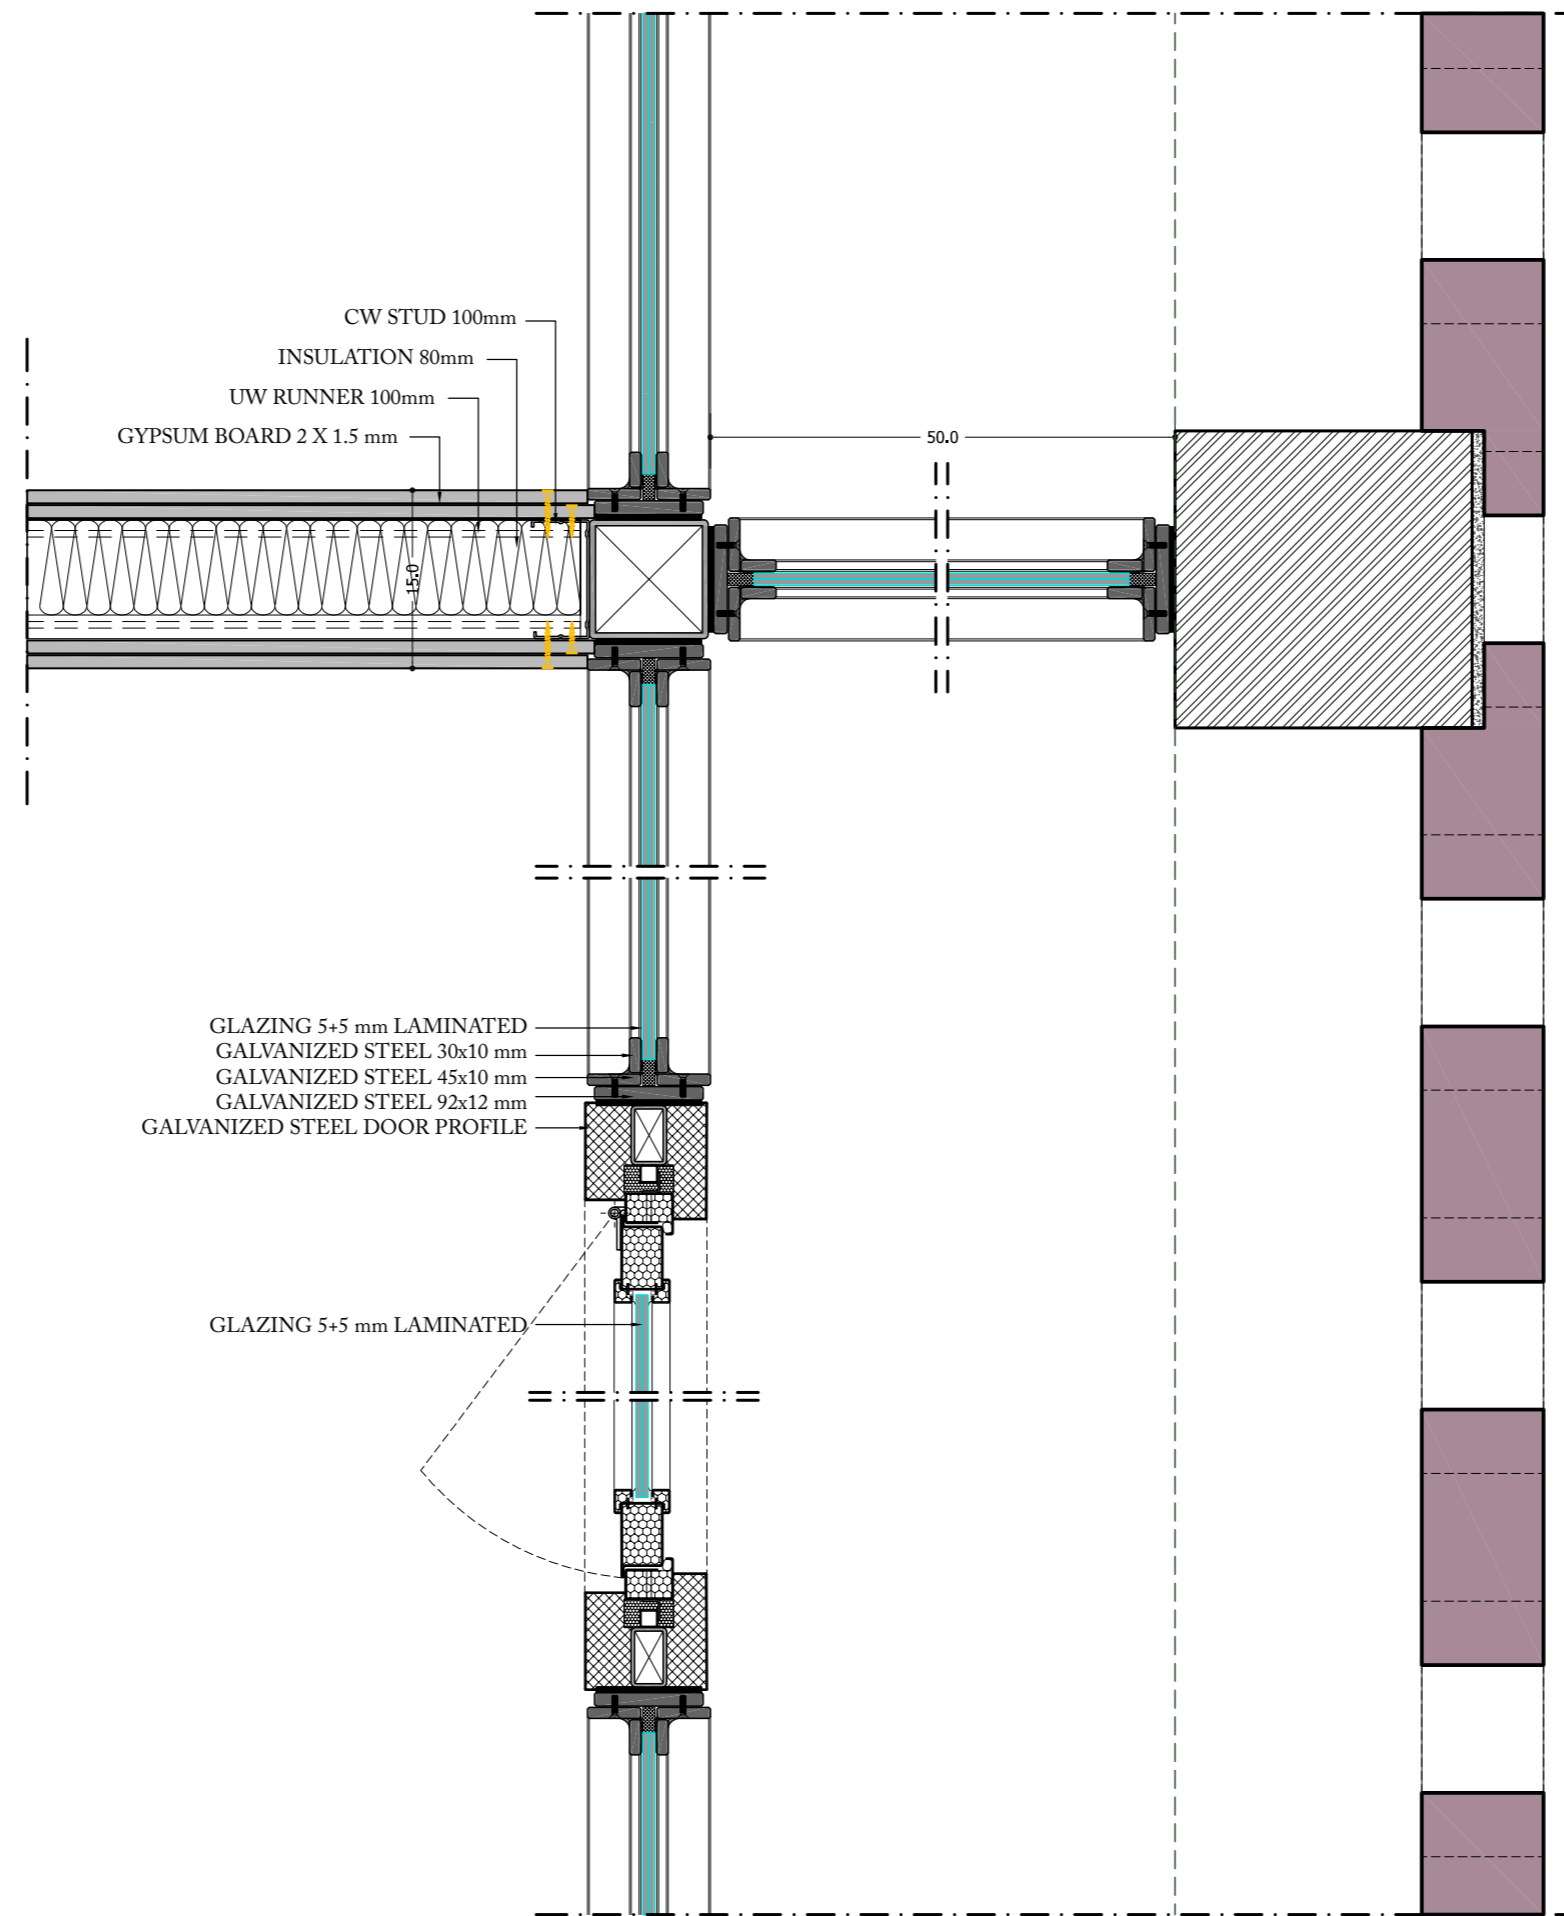



Horizontal Section AA'
Scale 1:5

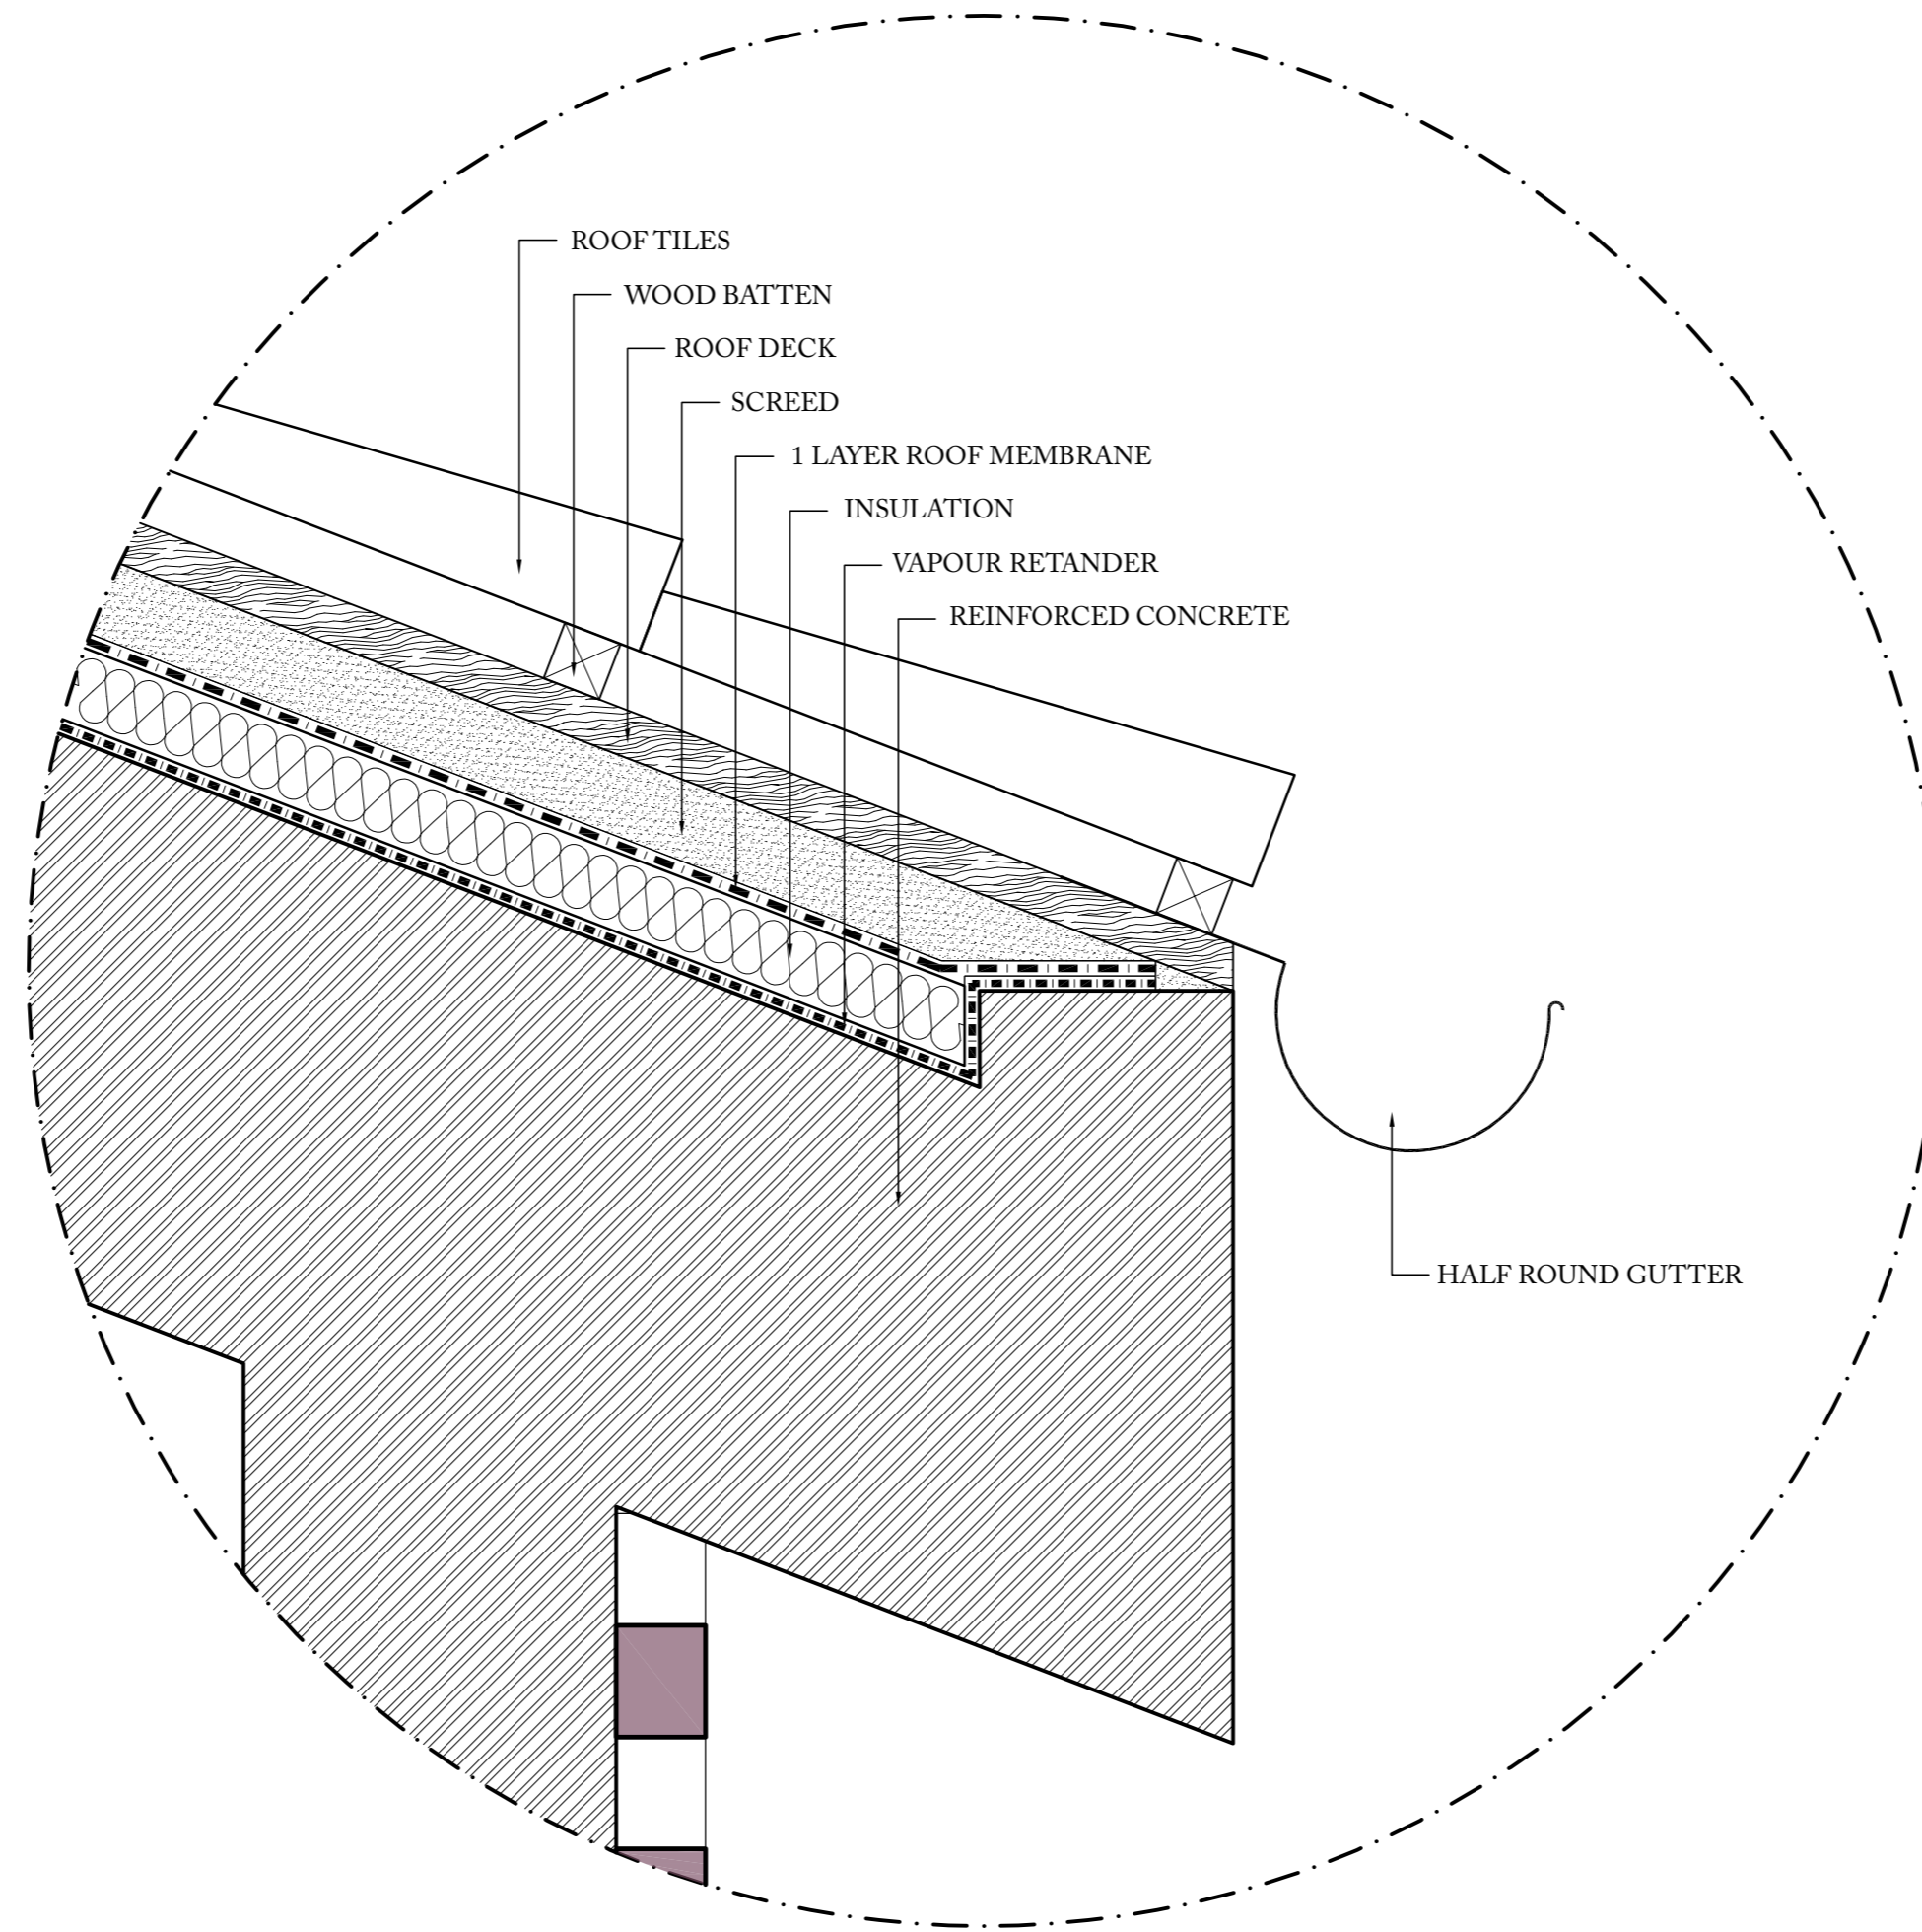

Roof tiles
Scale 1:5

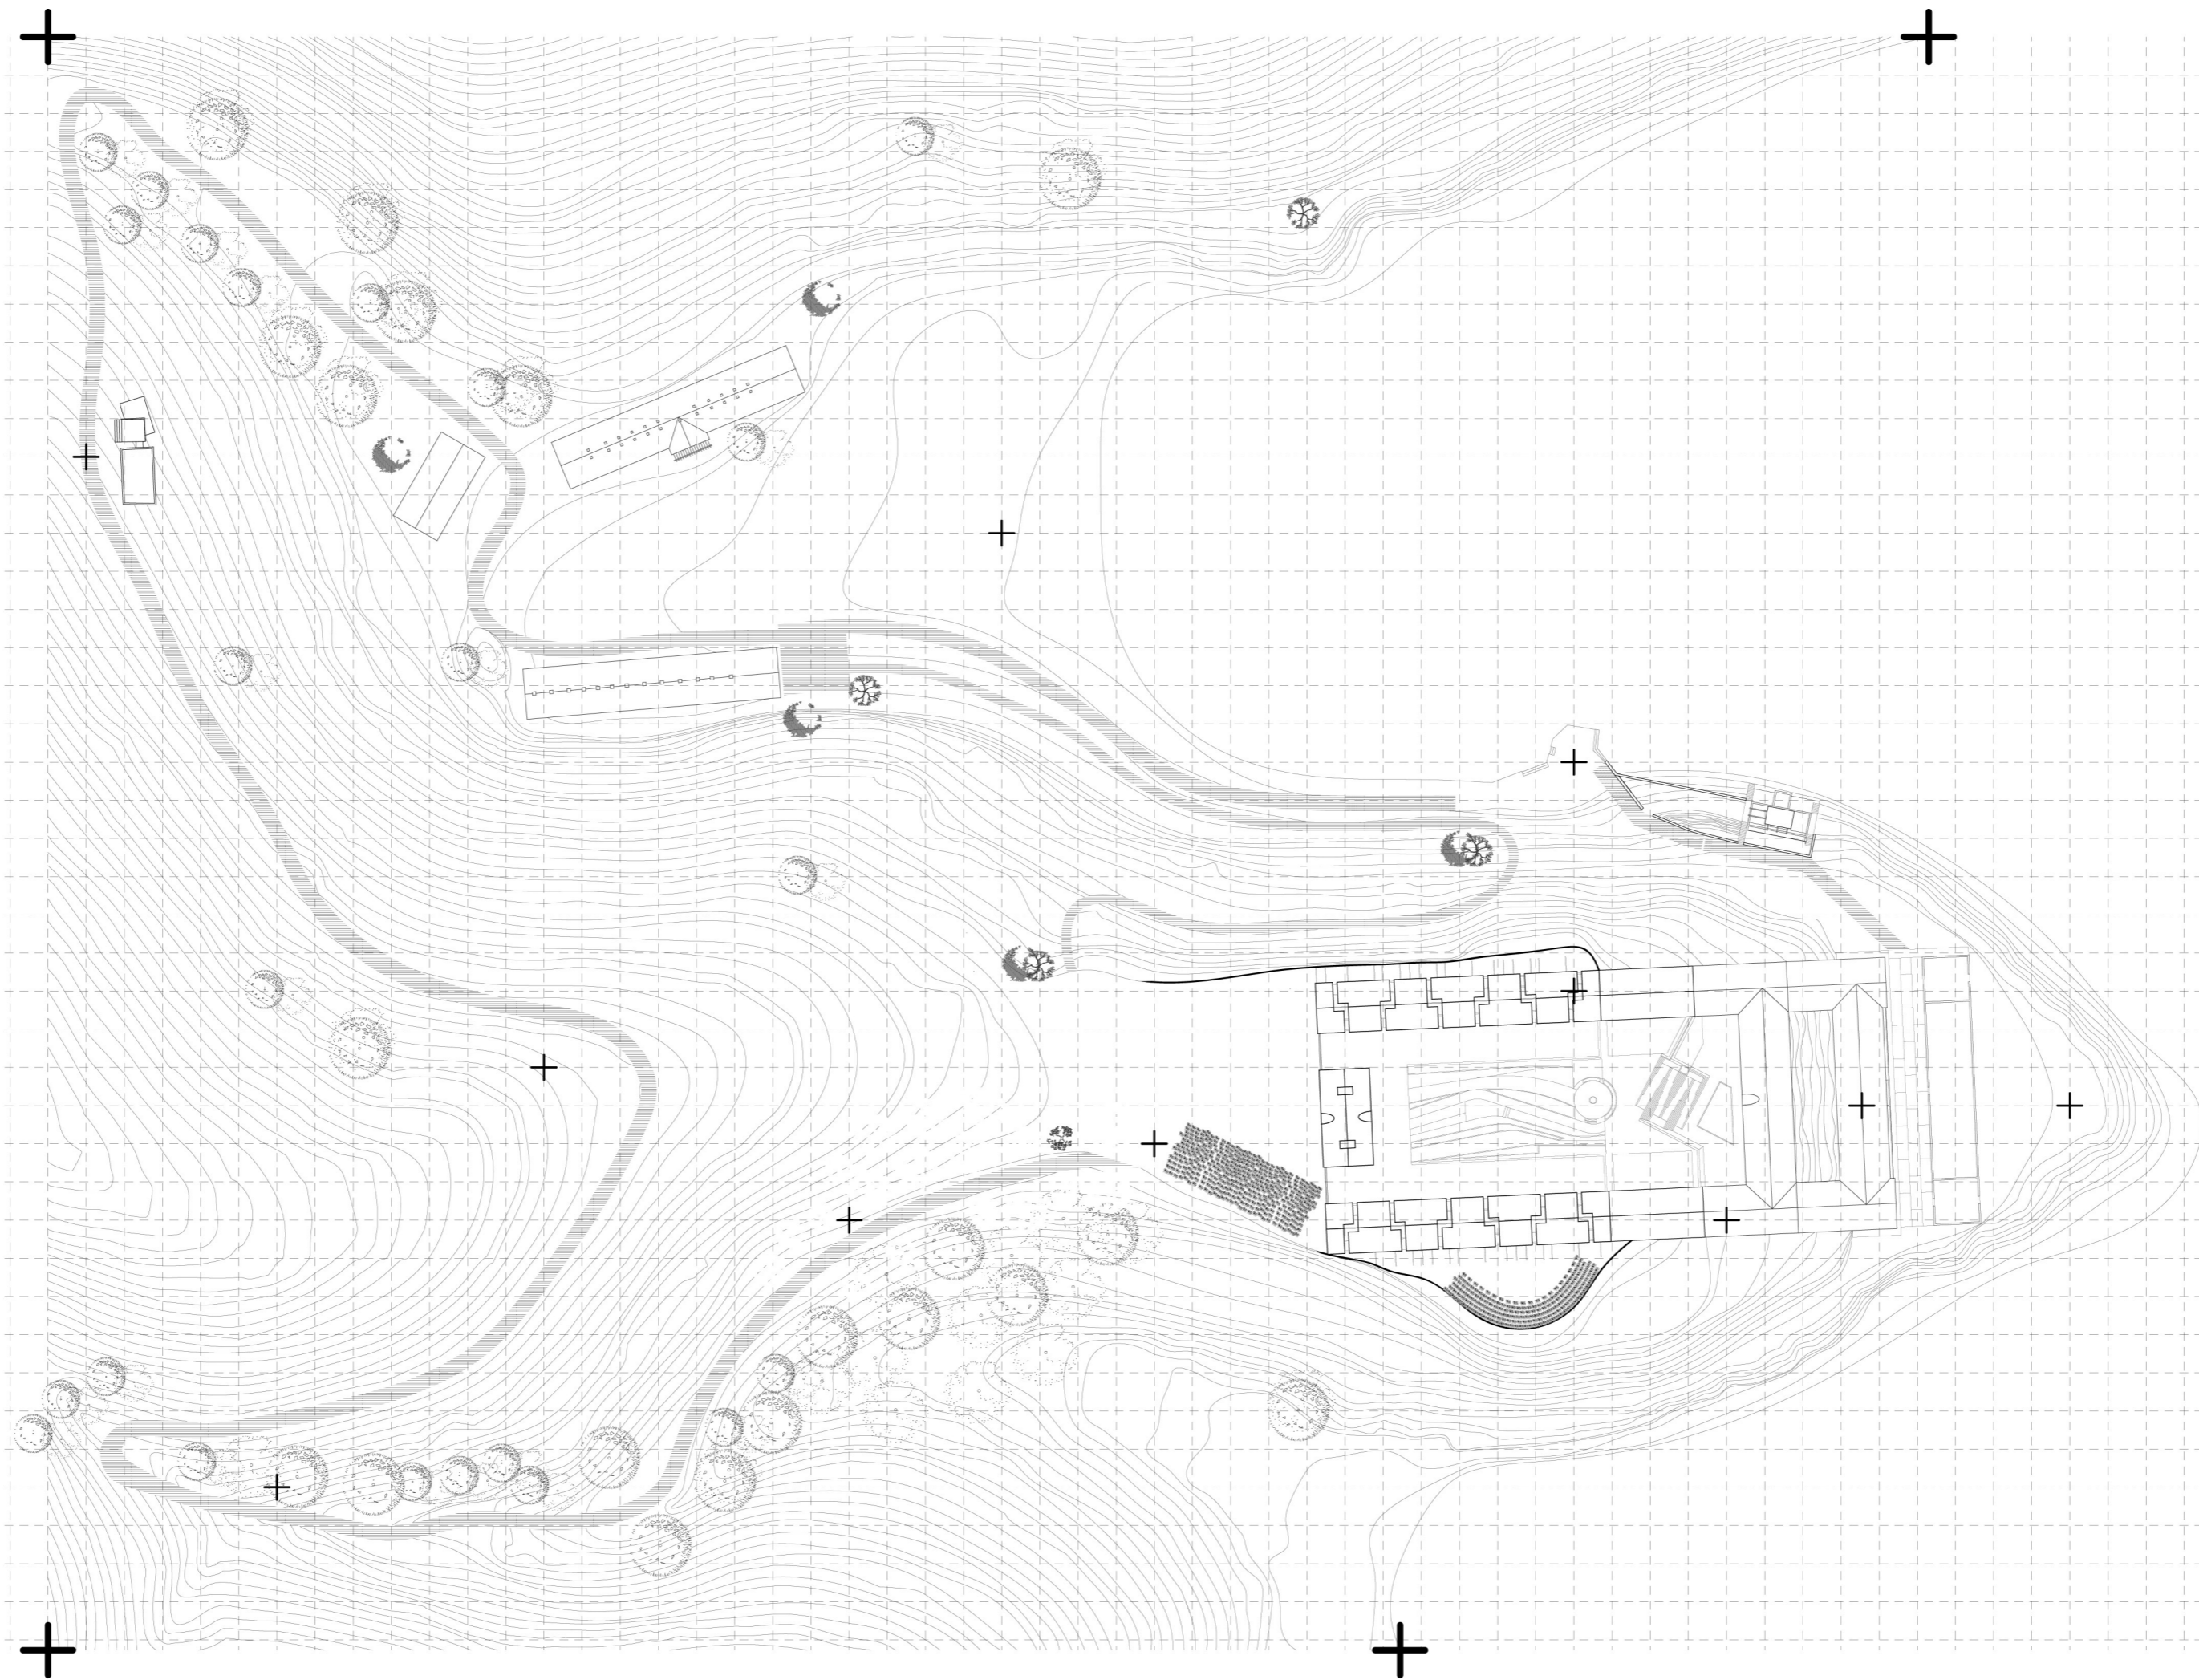

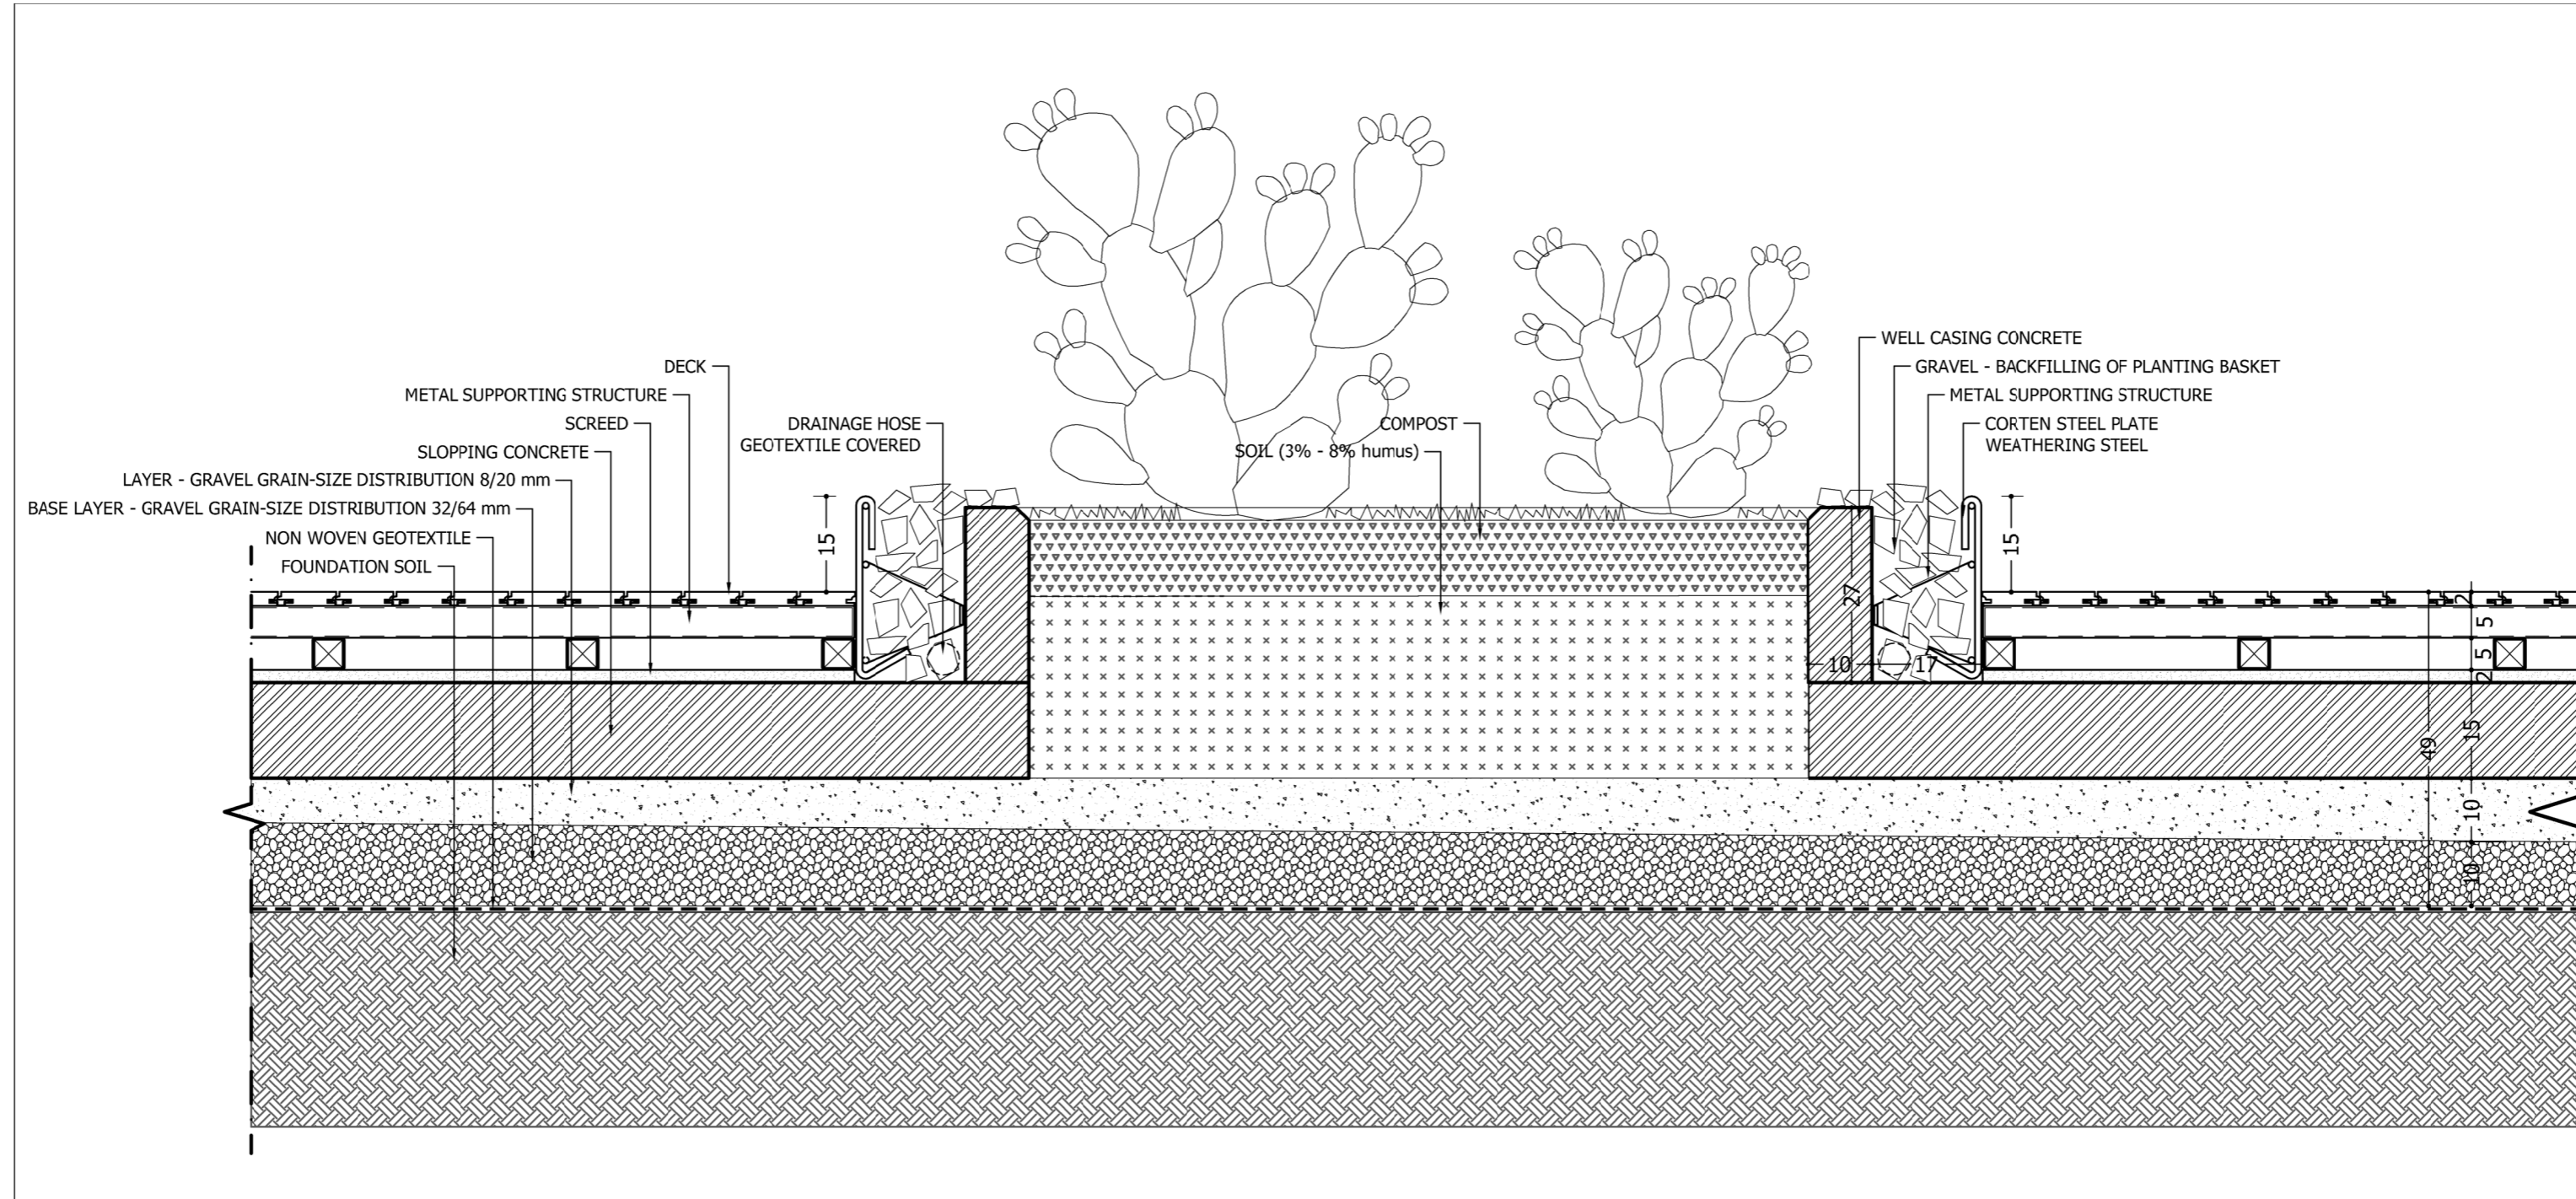

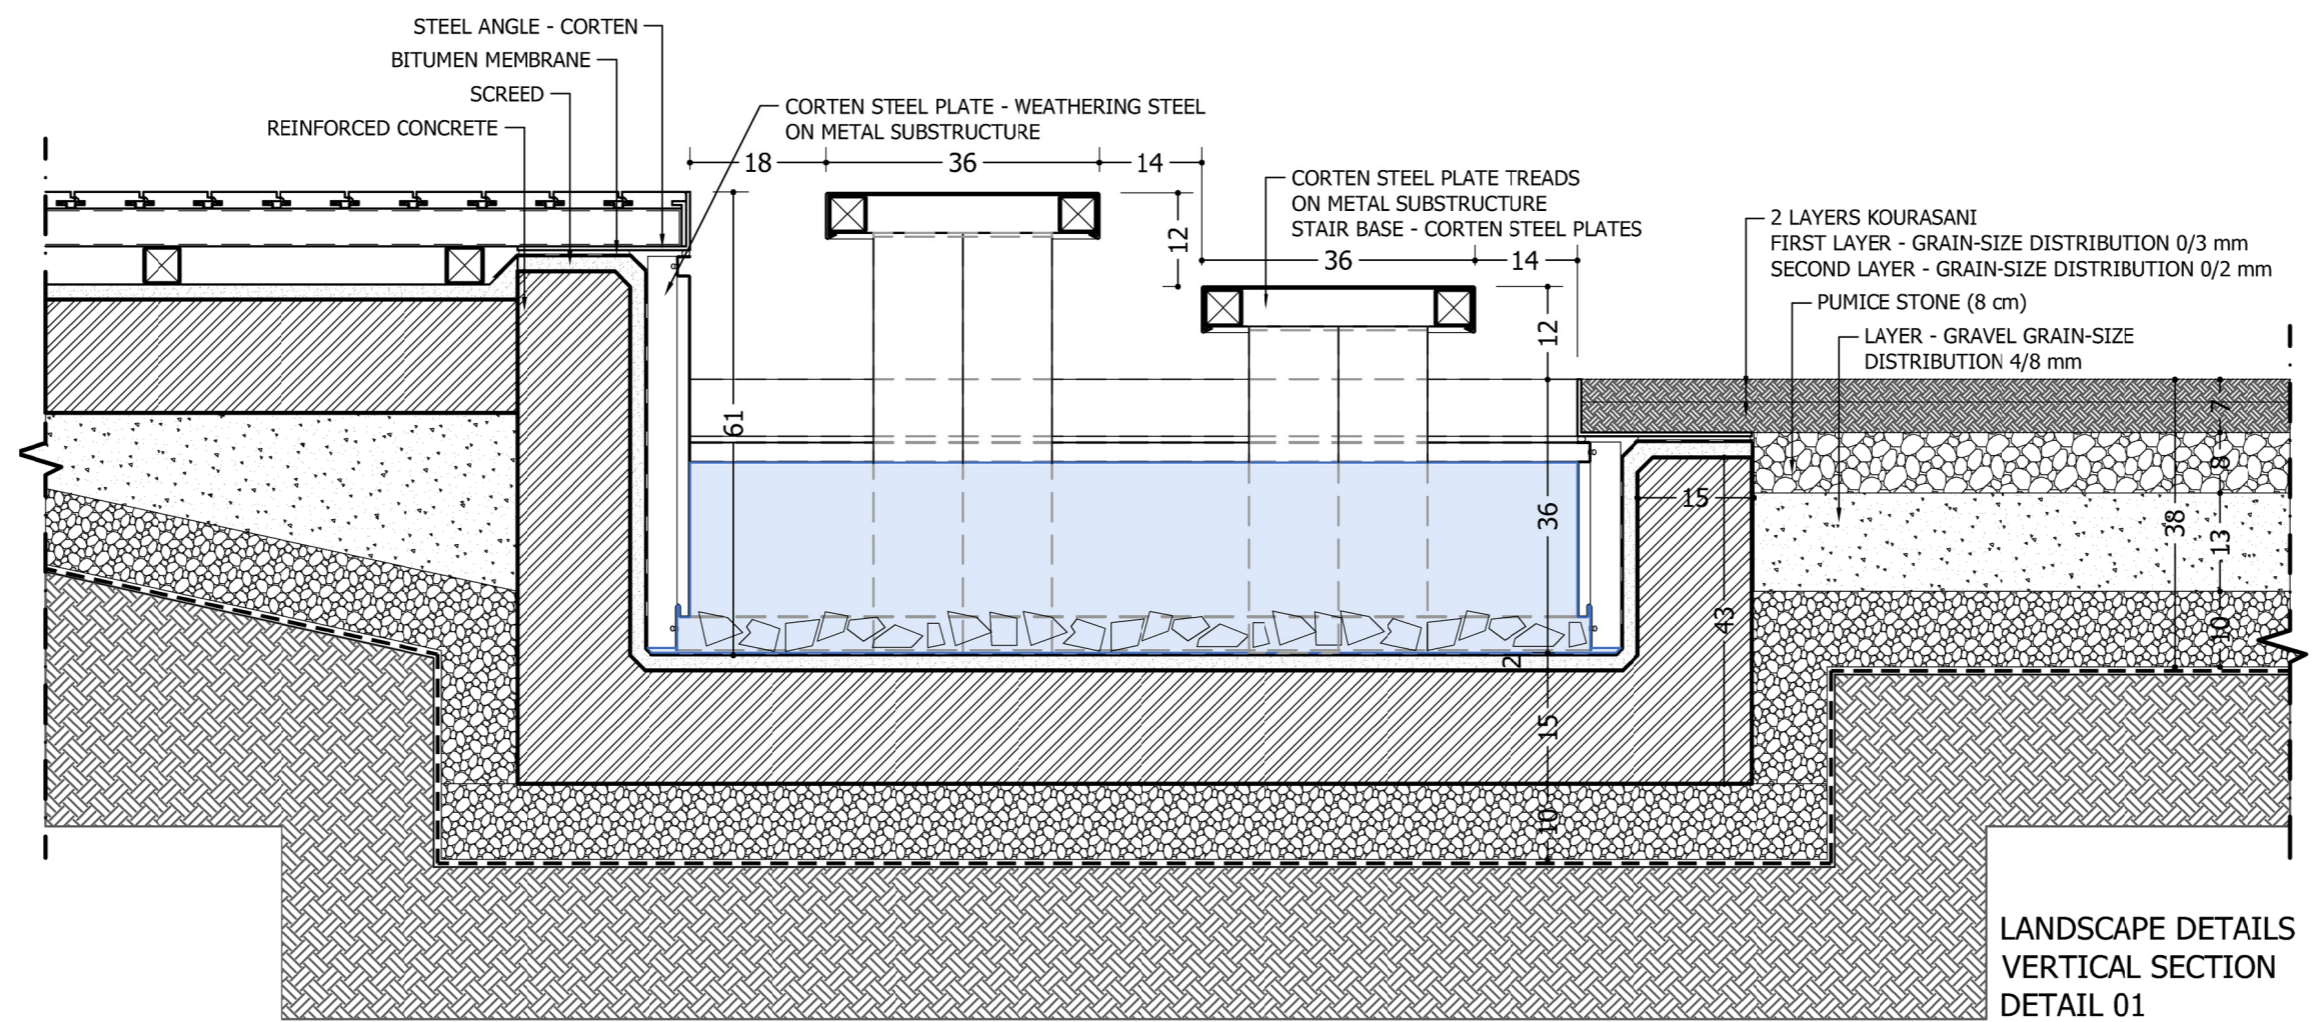

LANDSCAPE DETAILS
 VERTICAL SECTION
 DETAIL 01

