



# In Transit Temporalities

Diederik de Vries




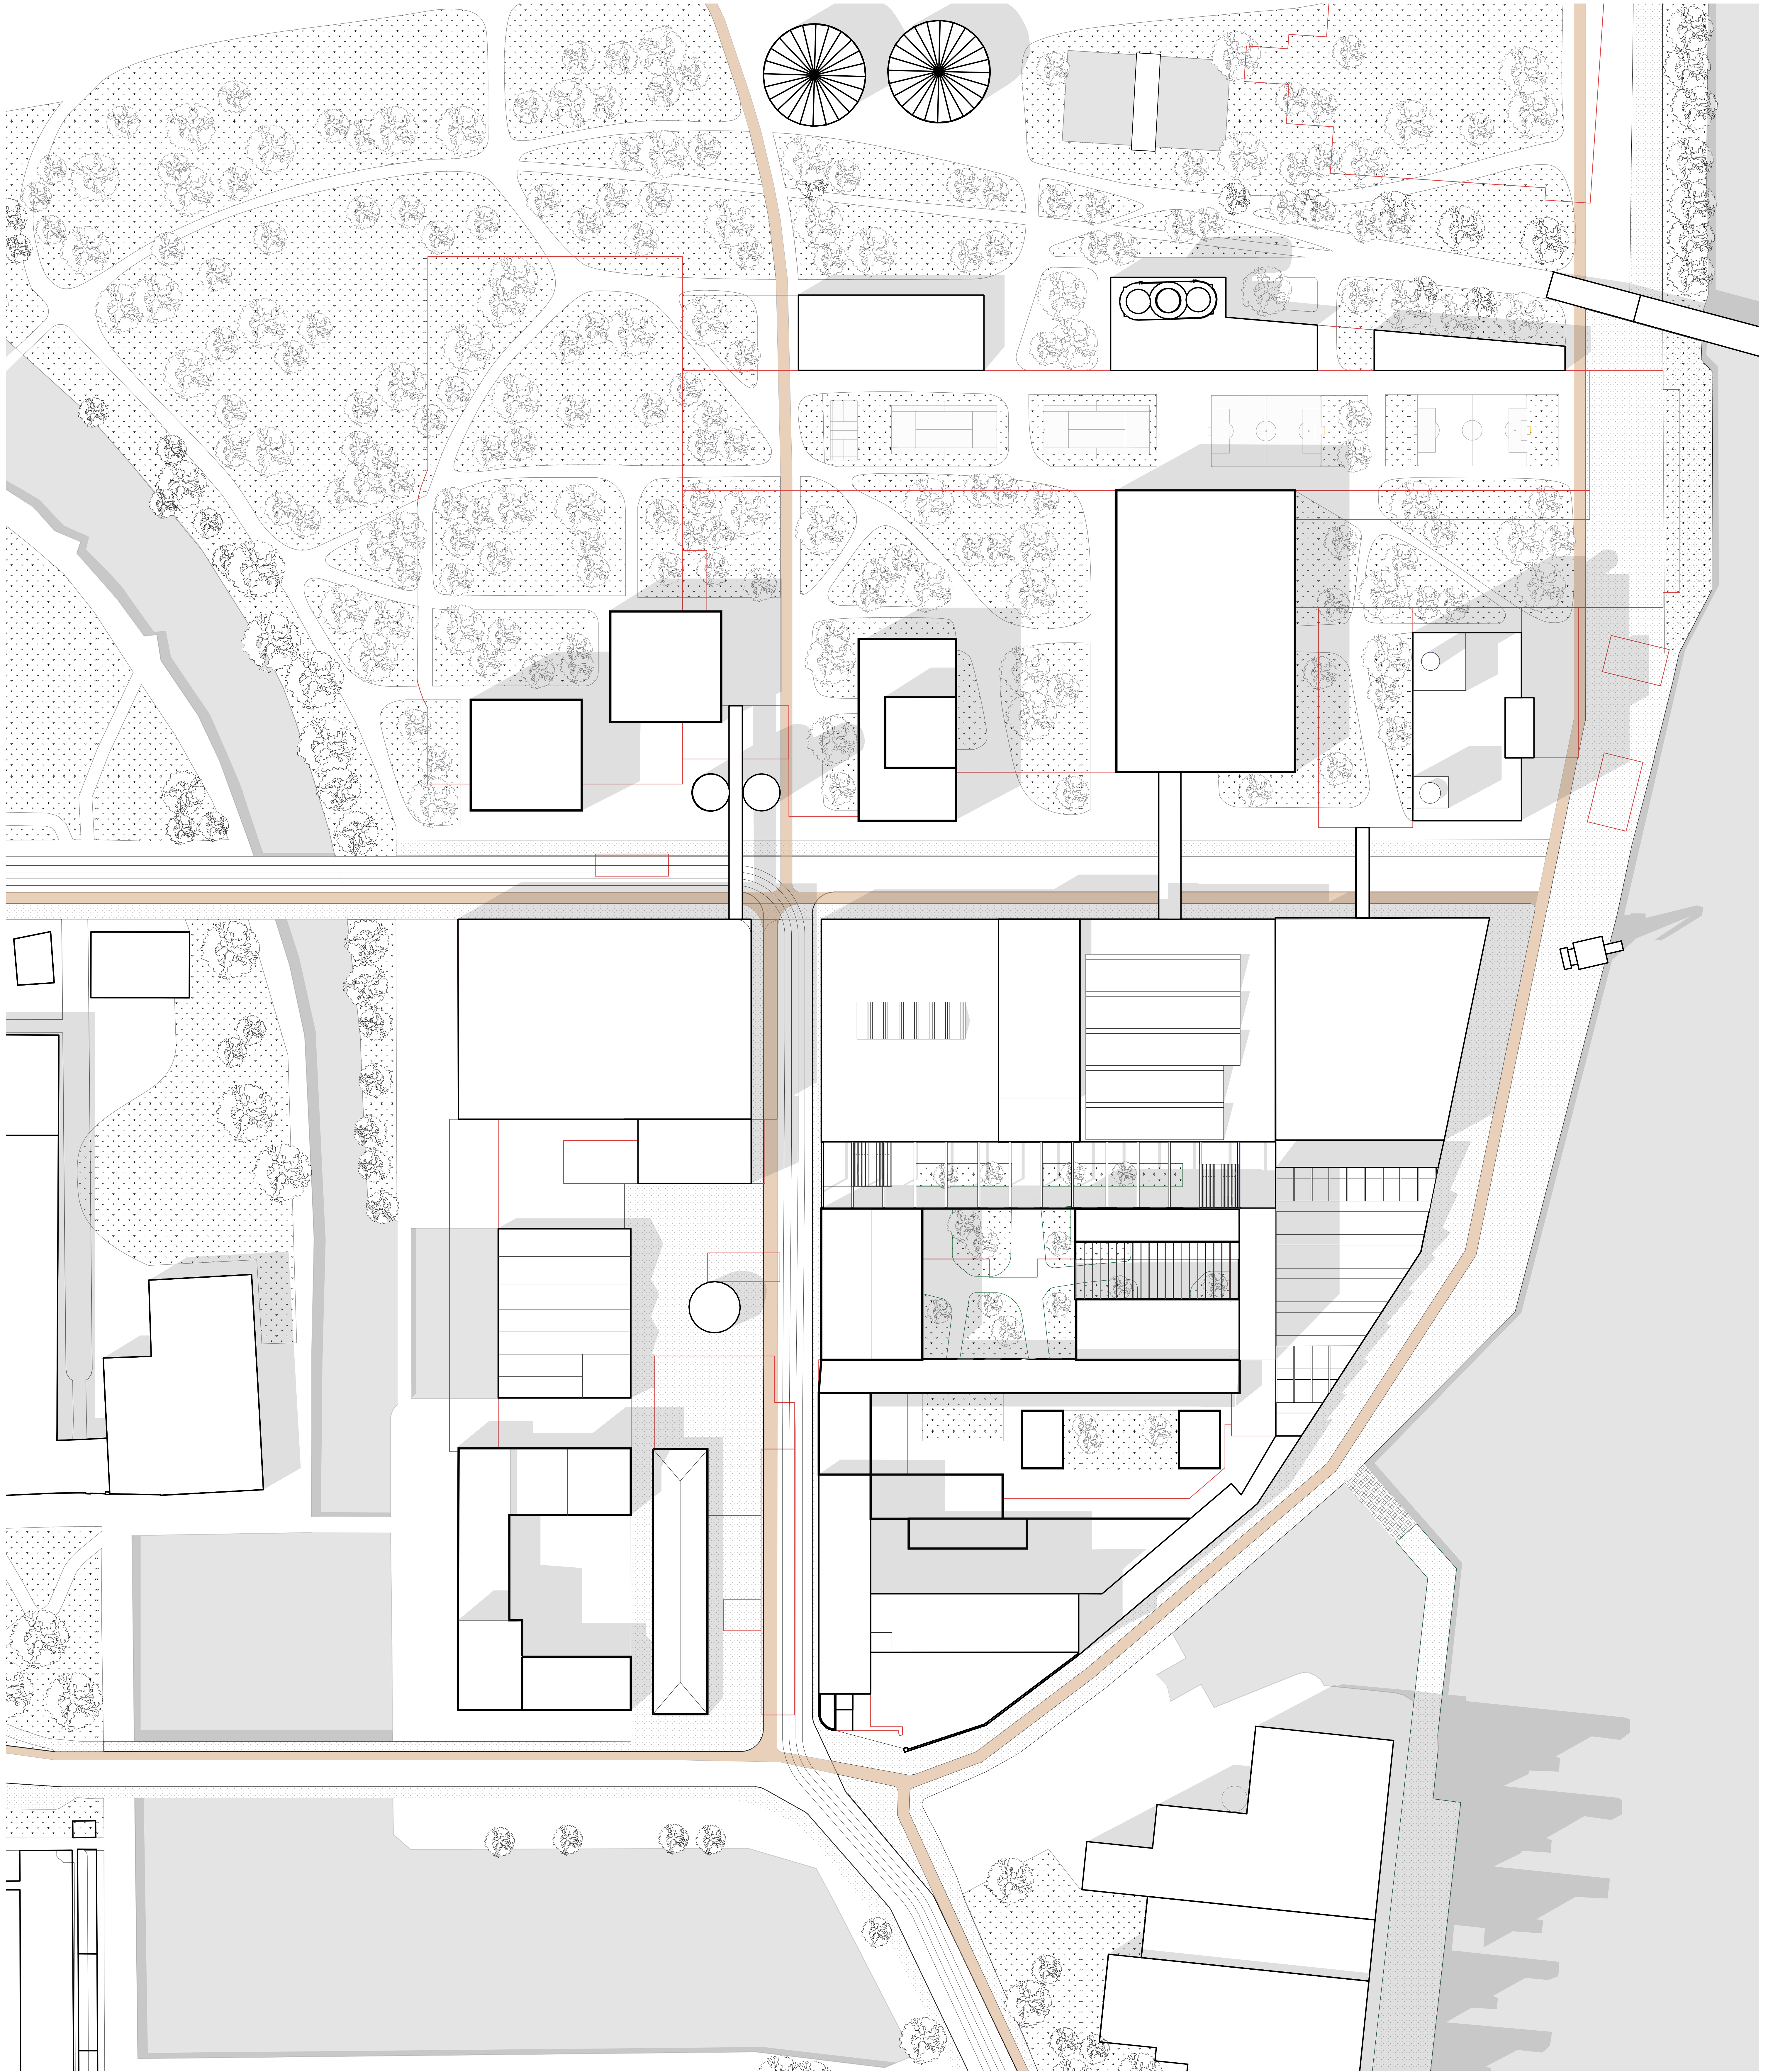


East Elevation 1:200

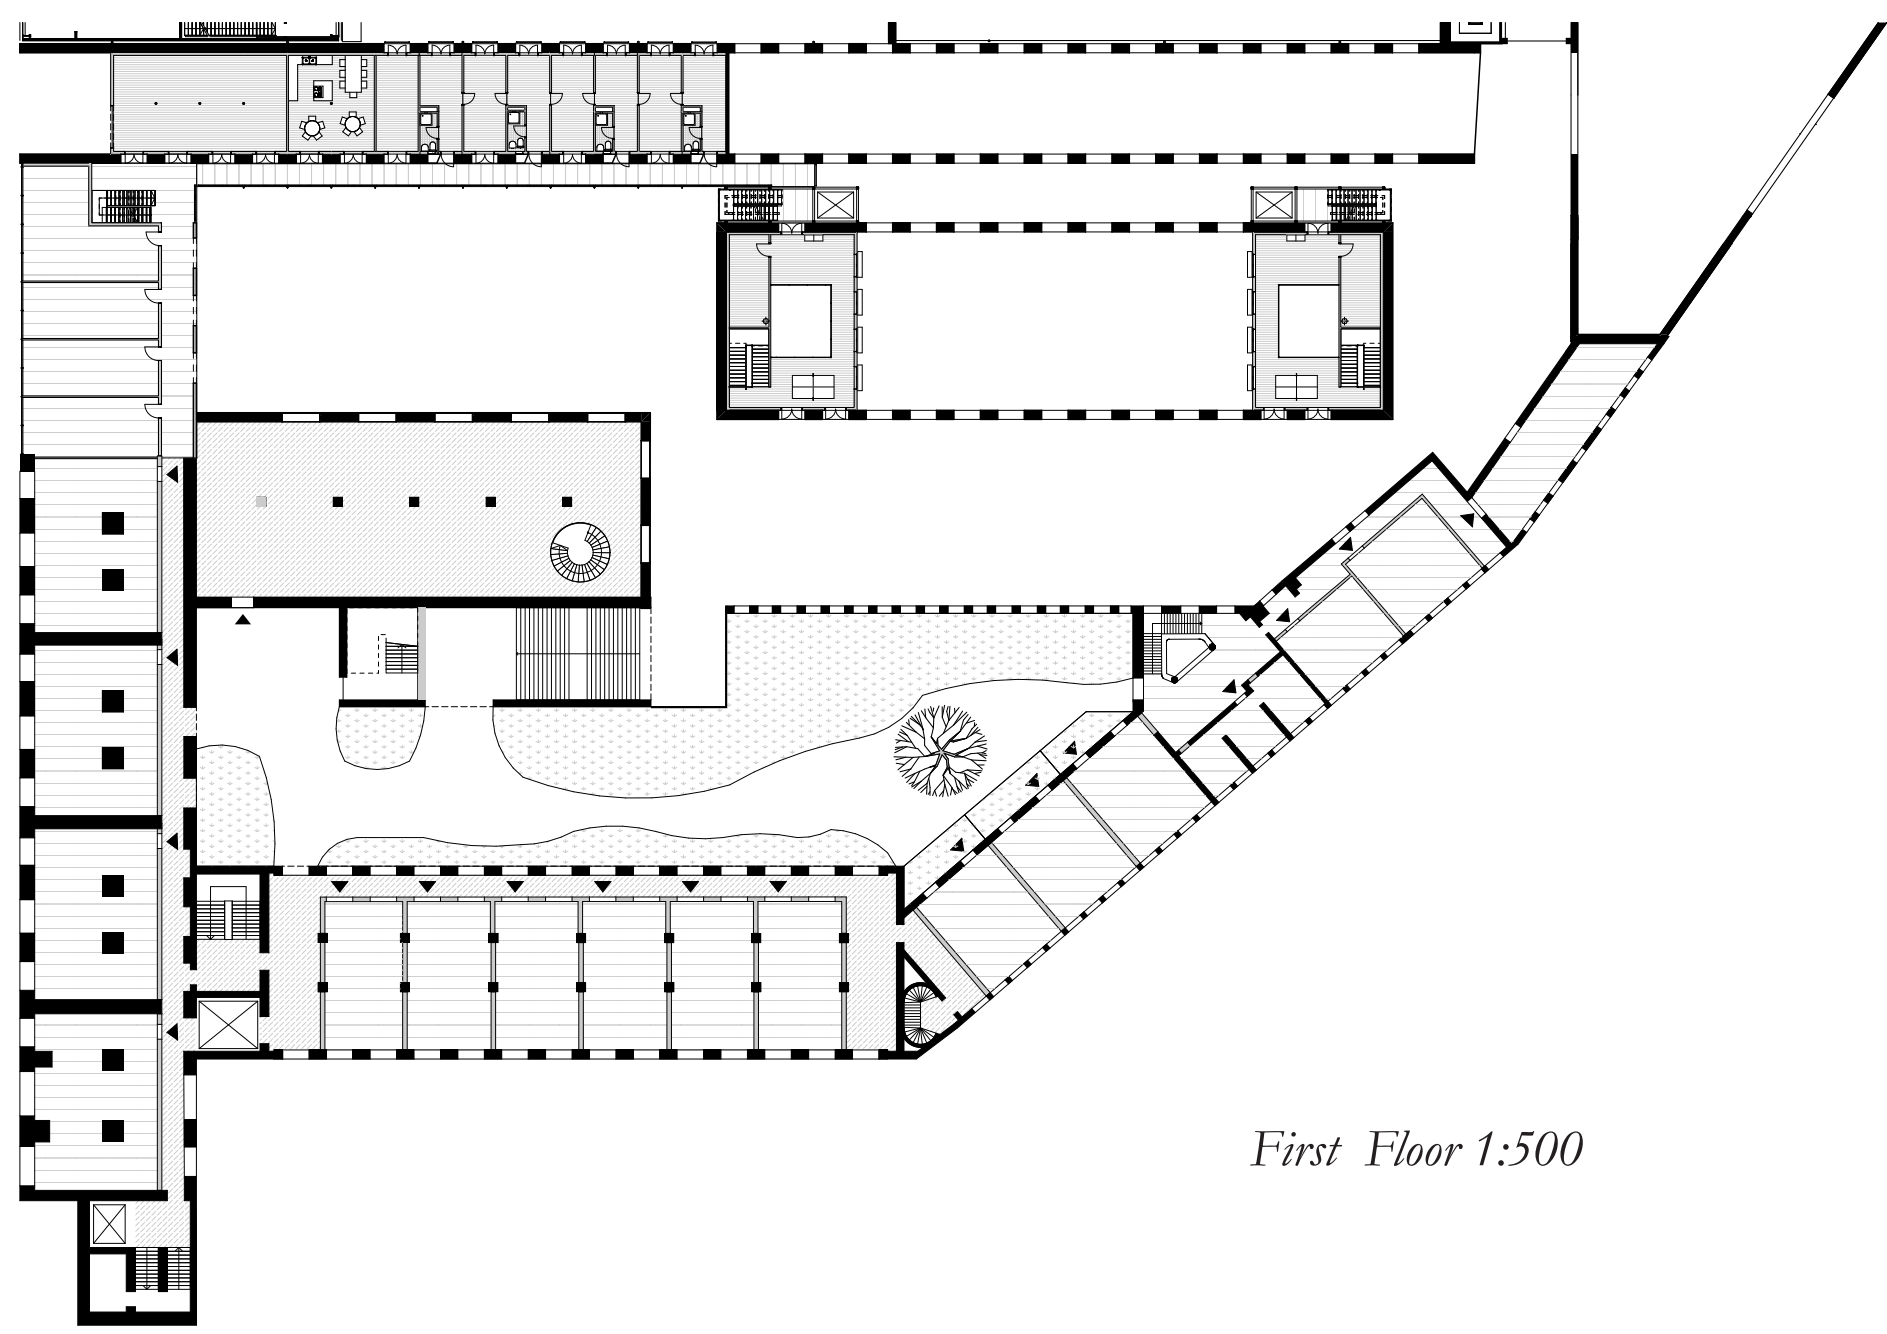


First Floor 1:500

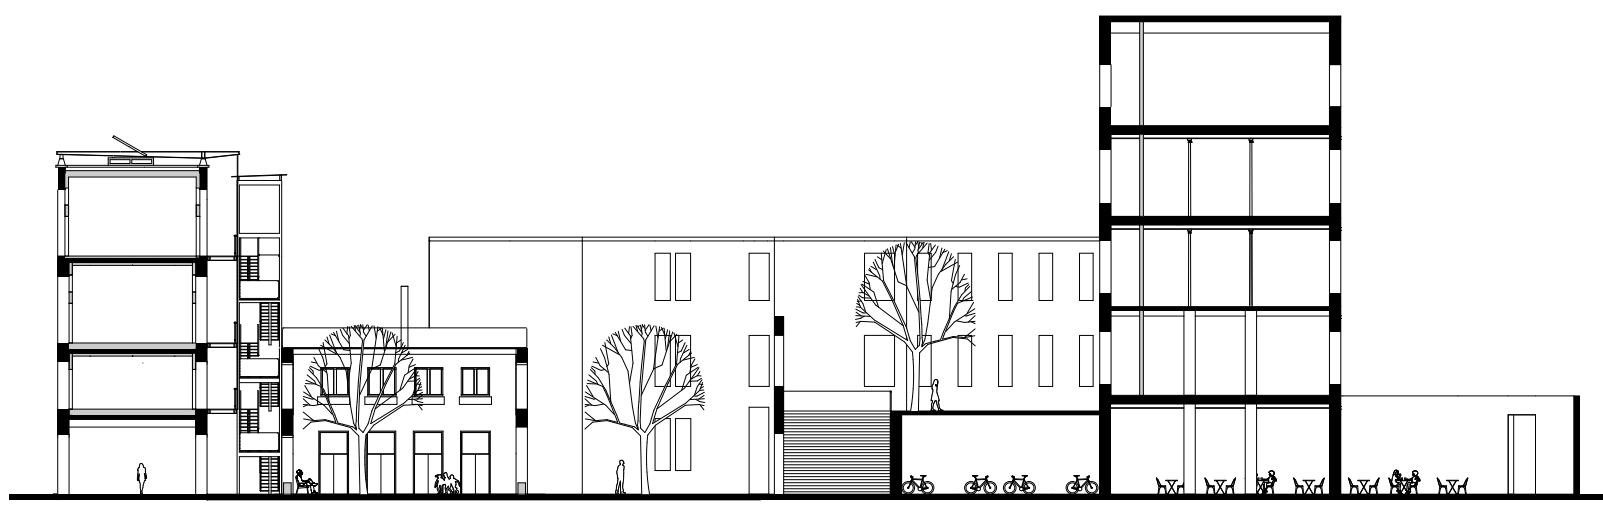


Walled Gardens

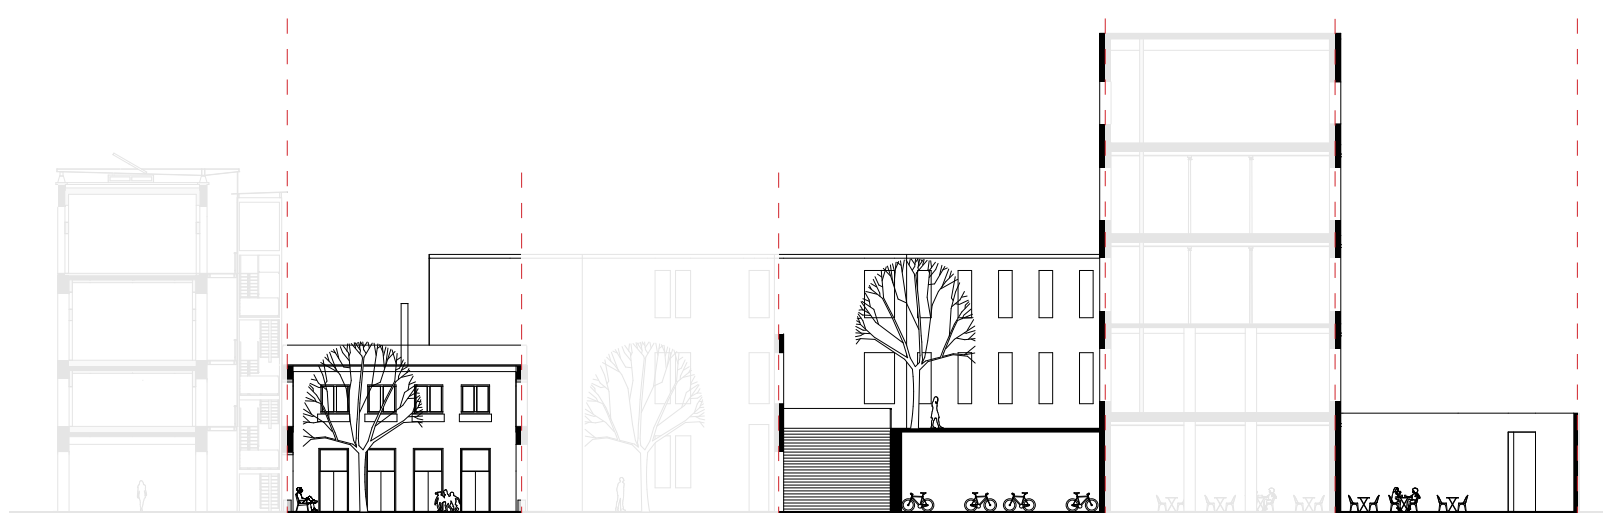


Walled Passage

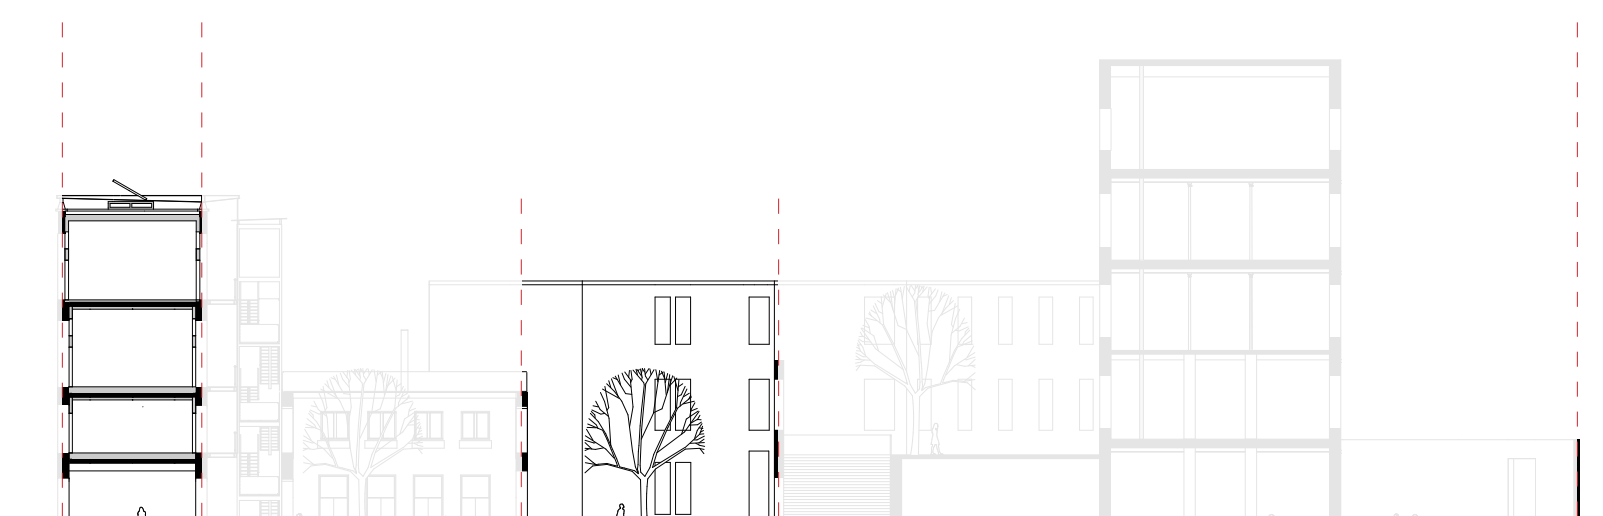

Walled Circulation

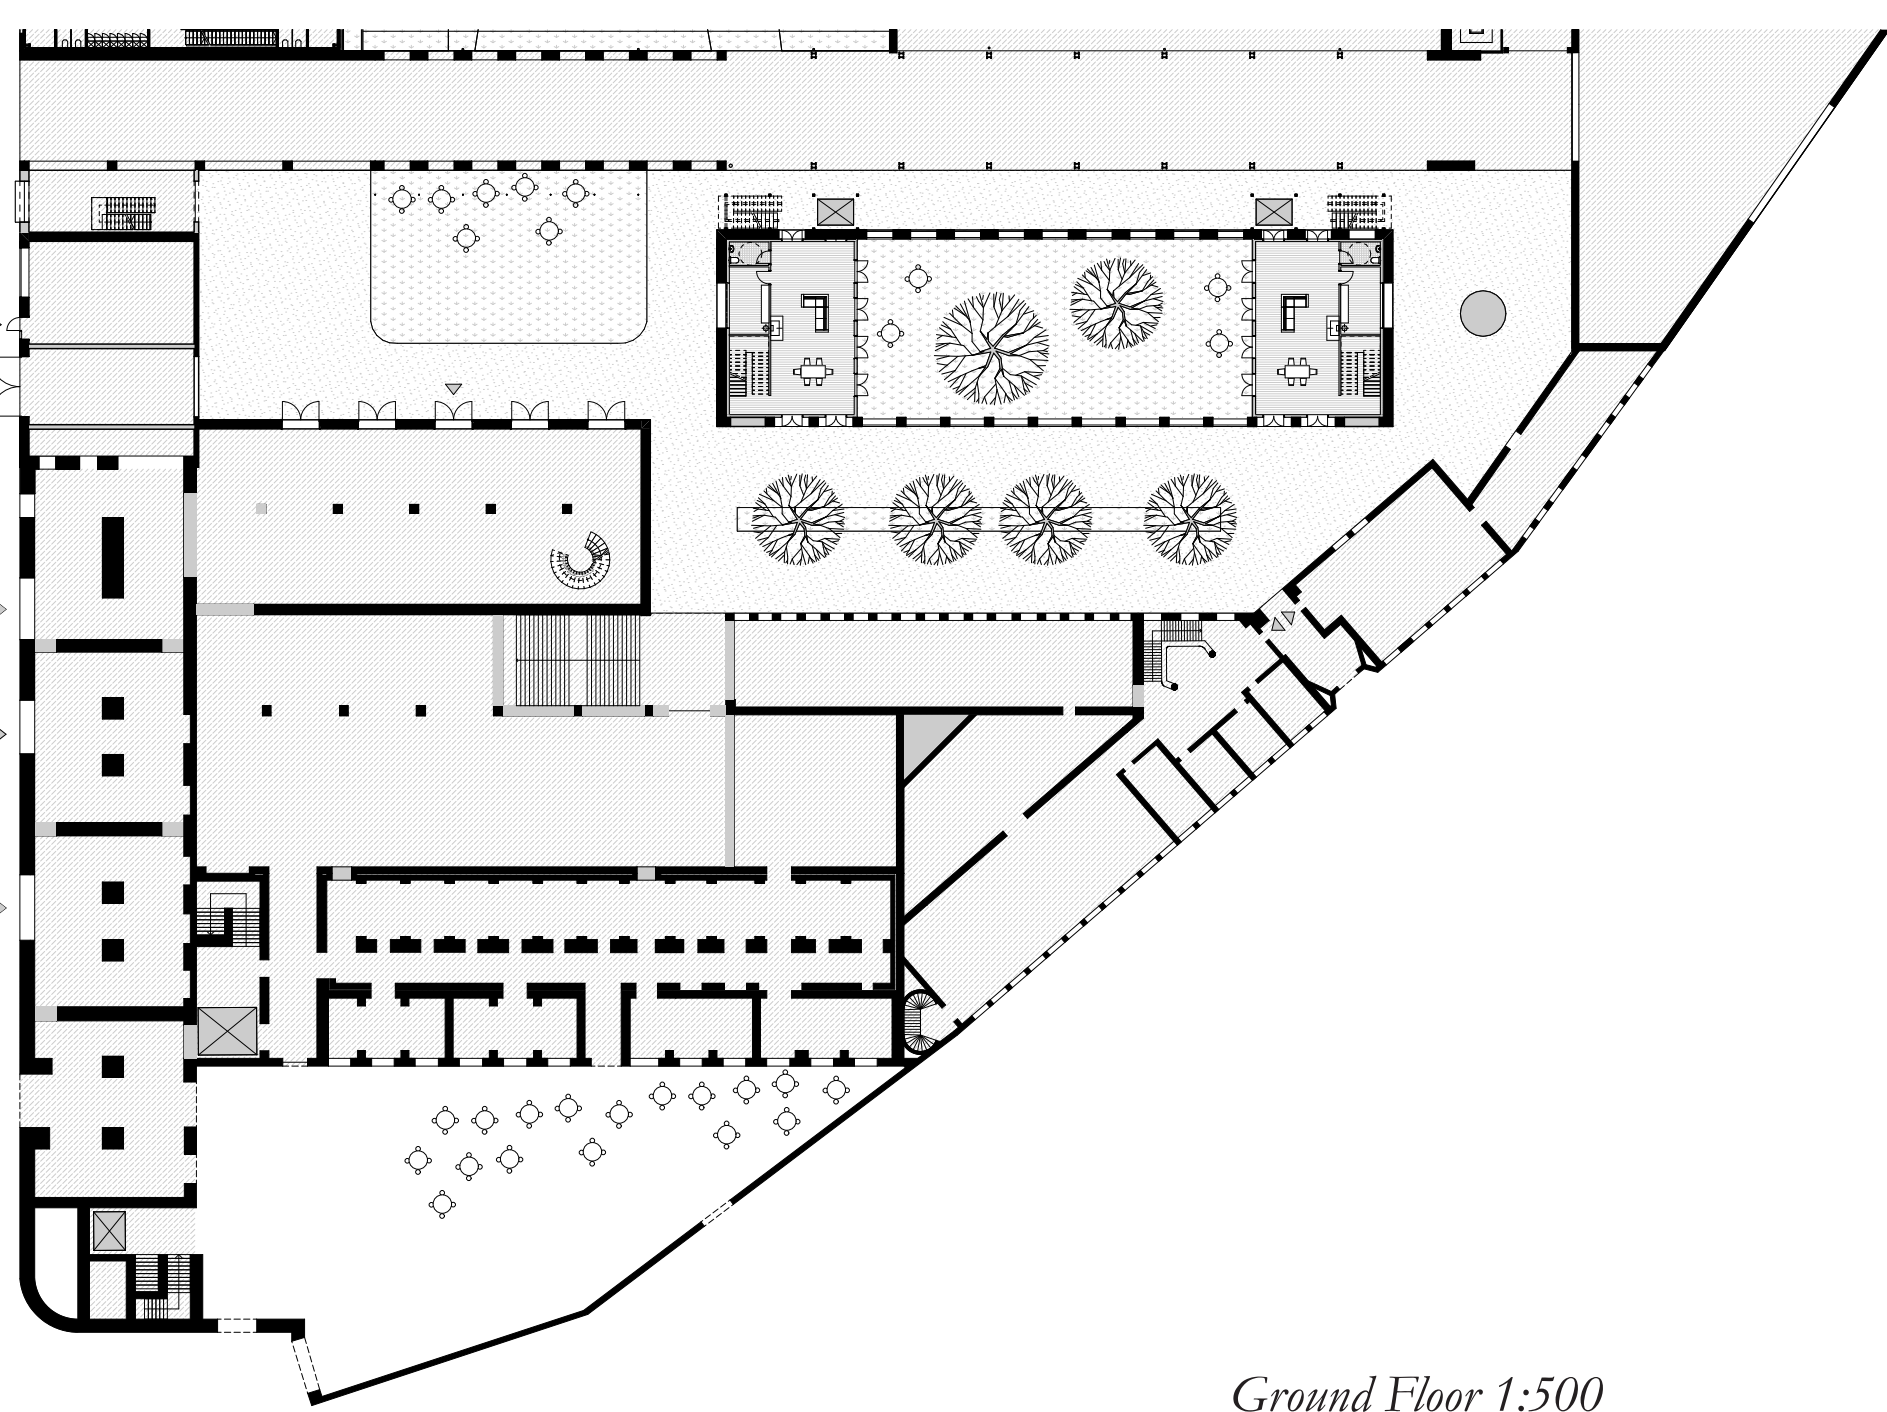


Ground Floor 1:500

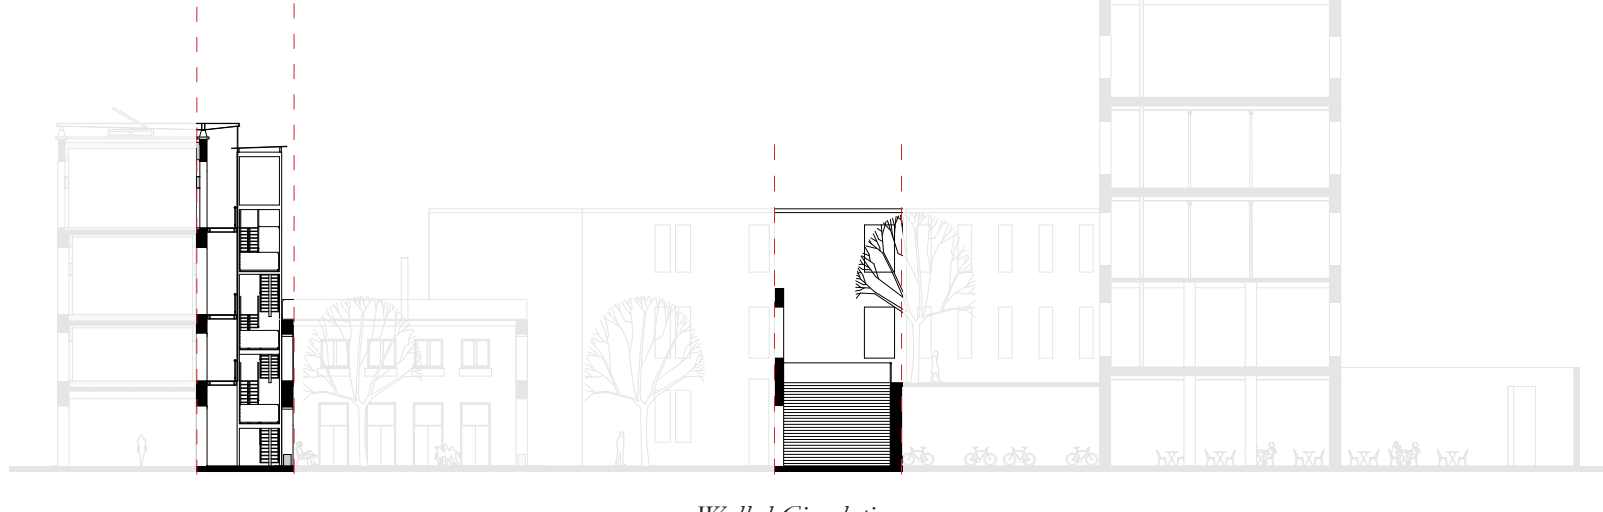


Section 1:500




Southwestern Elevation 1:200

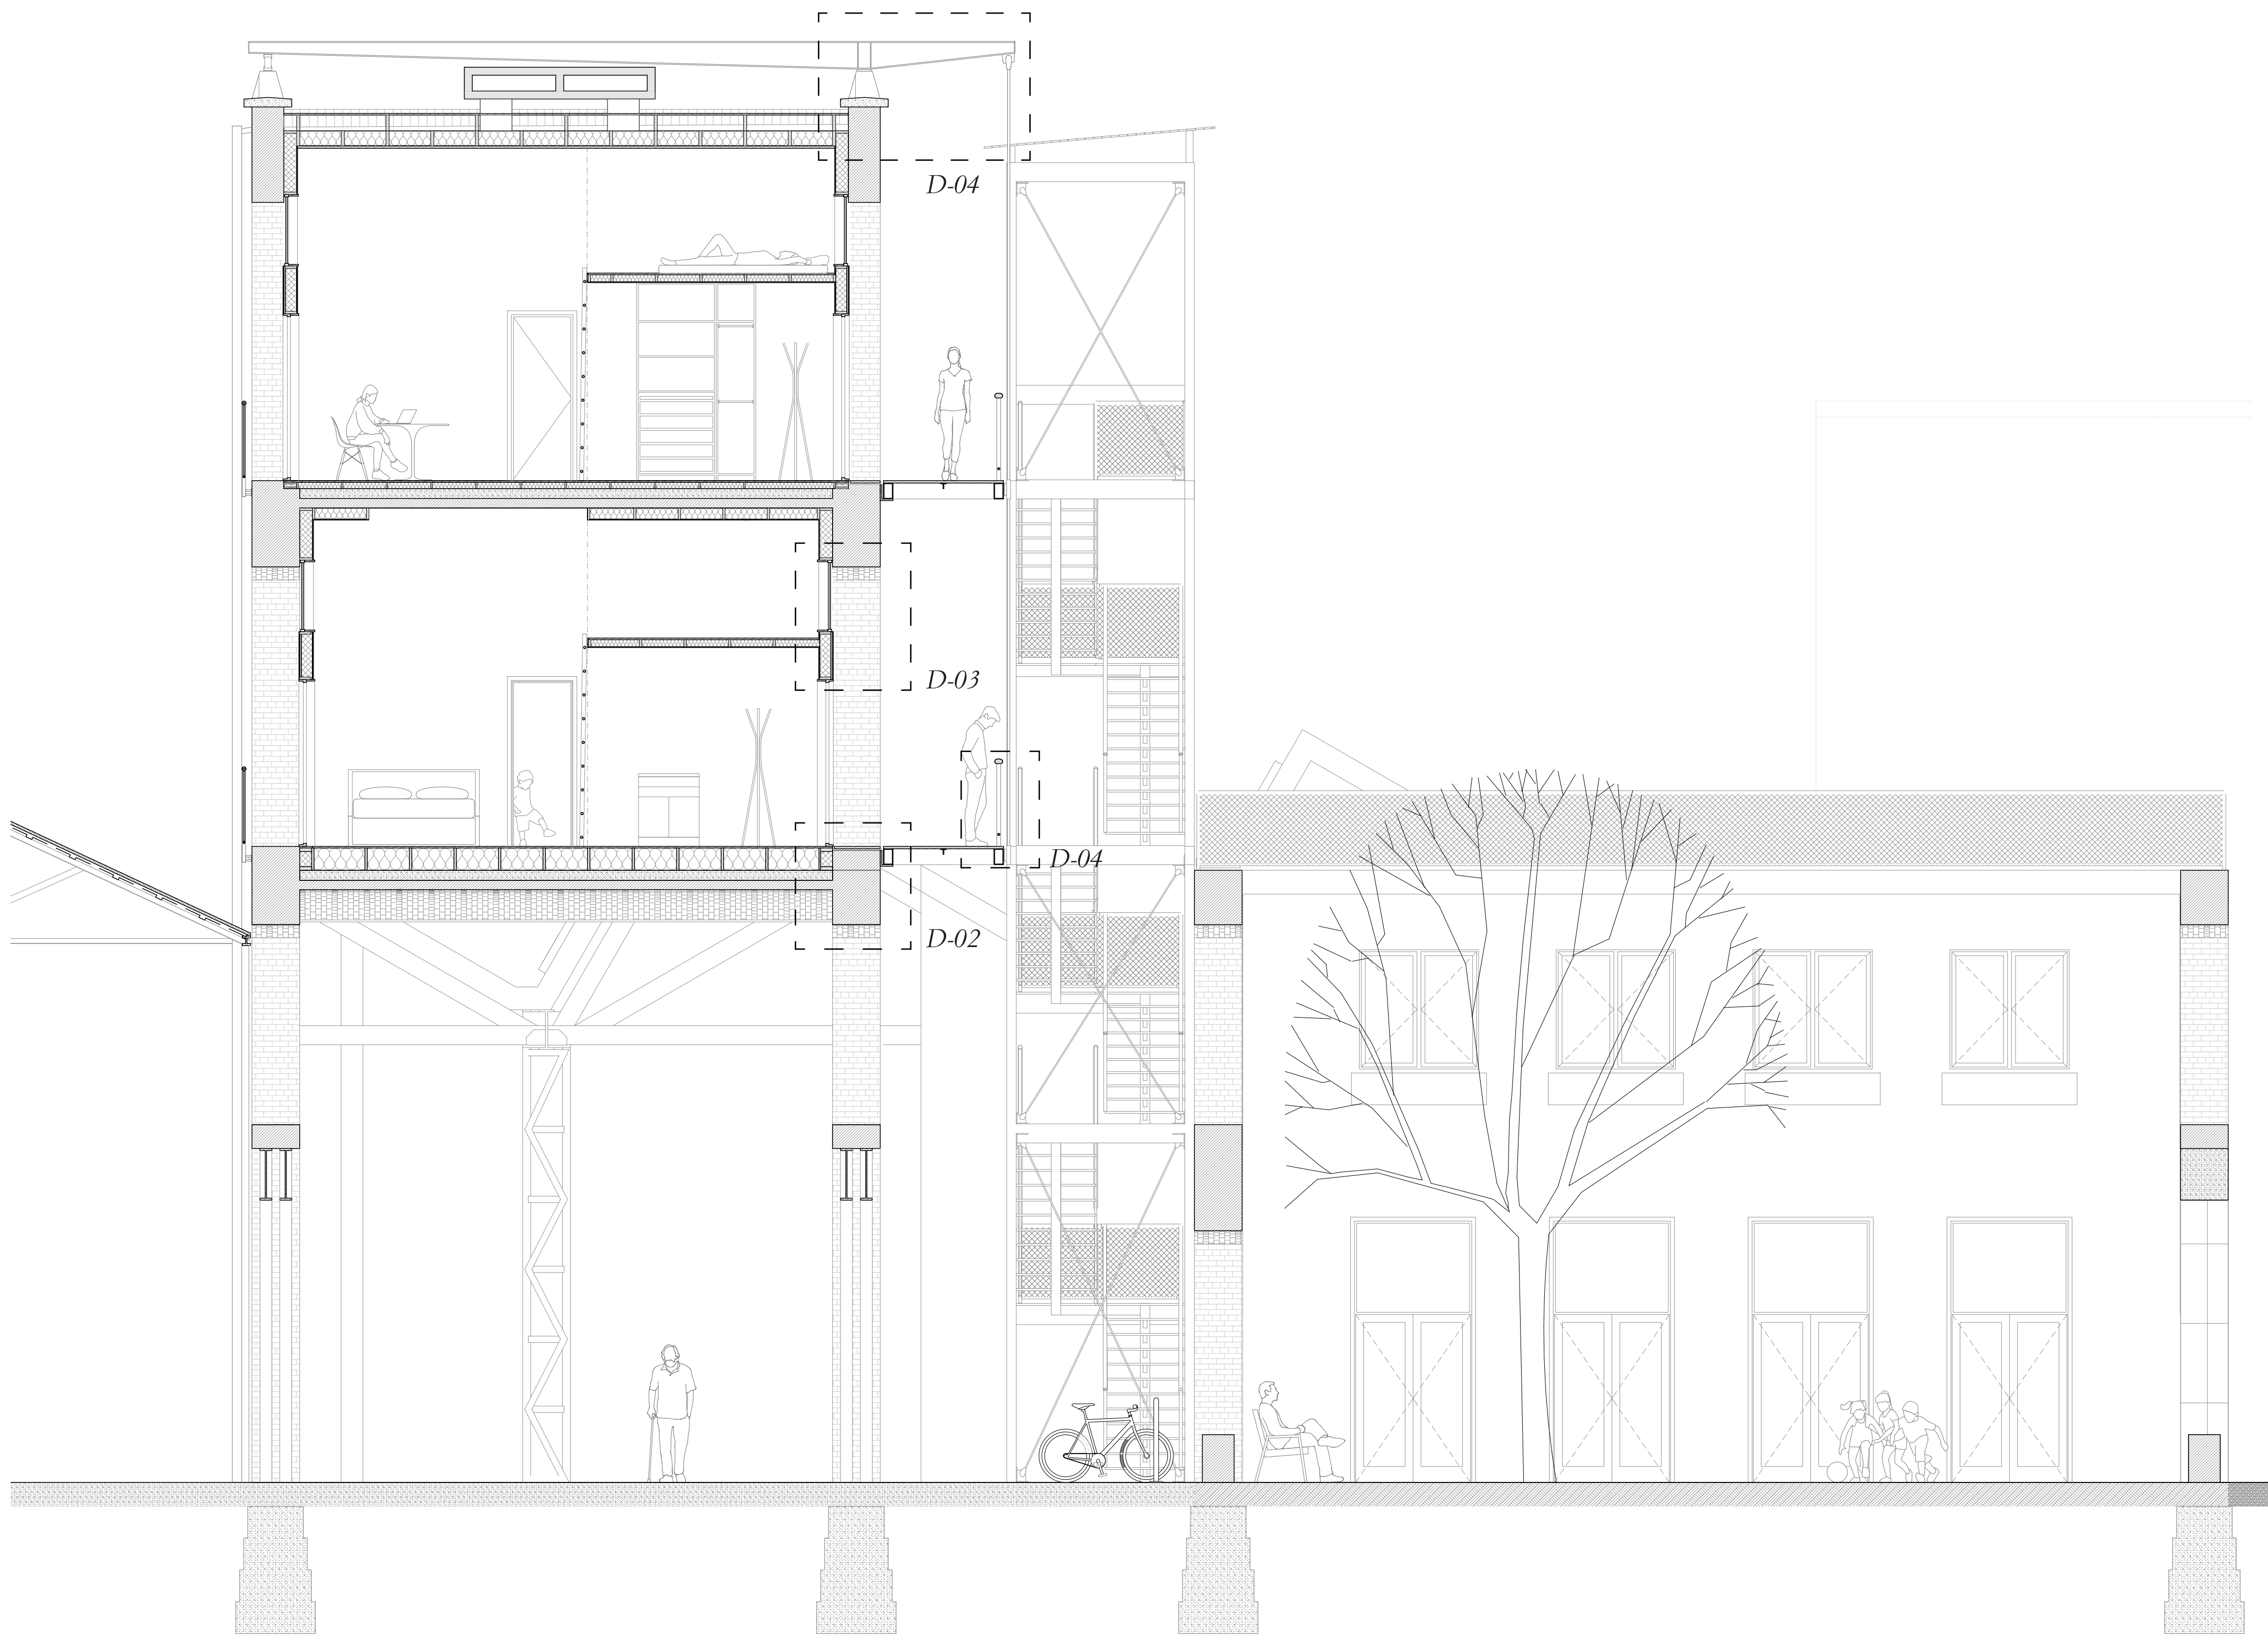

Section 1:50

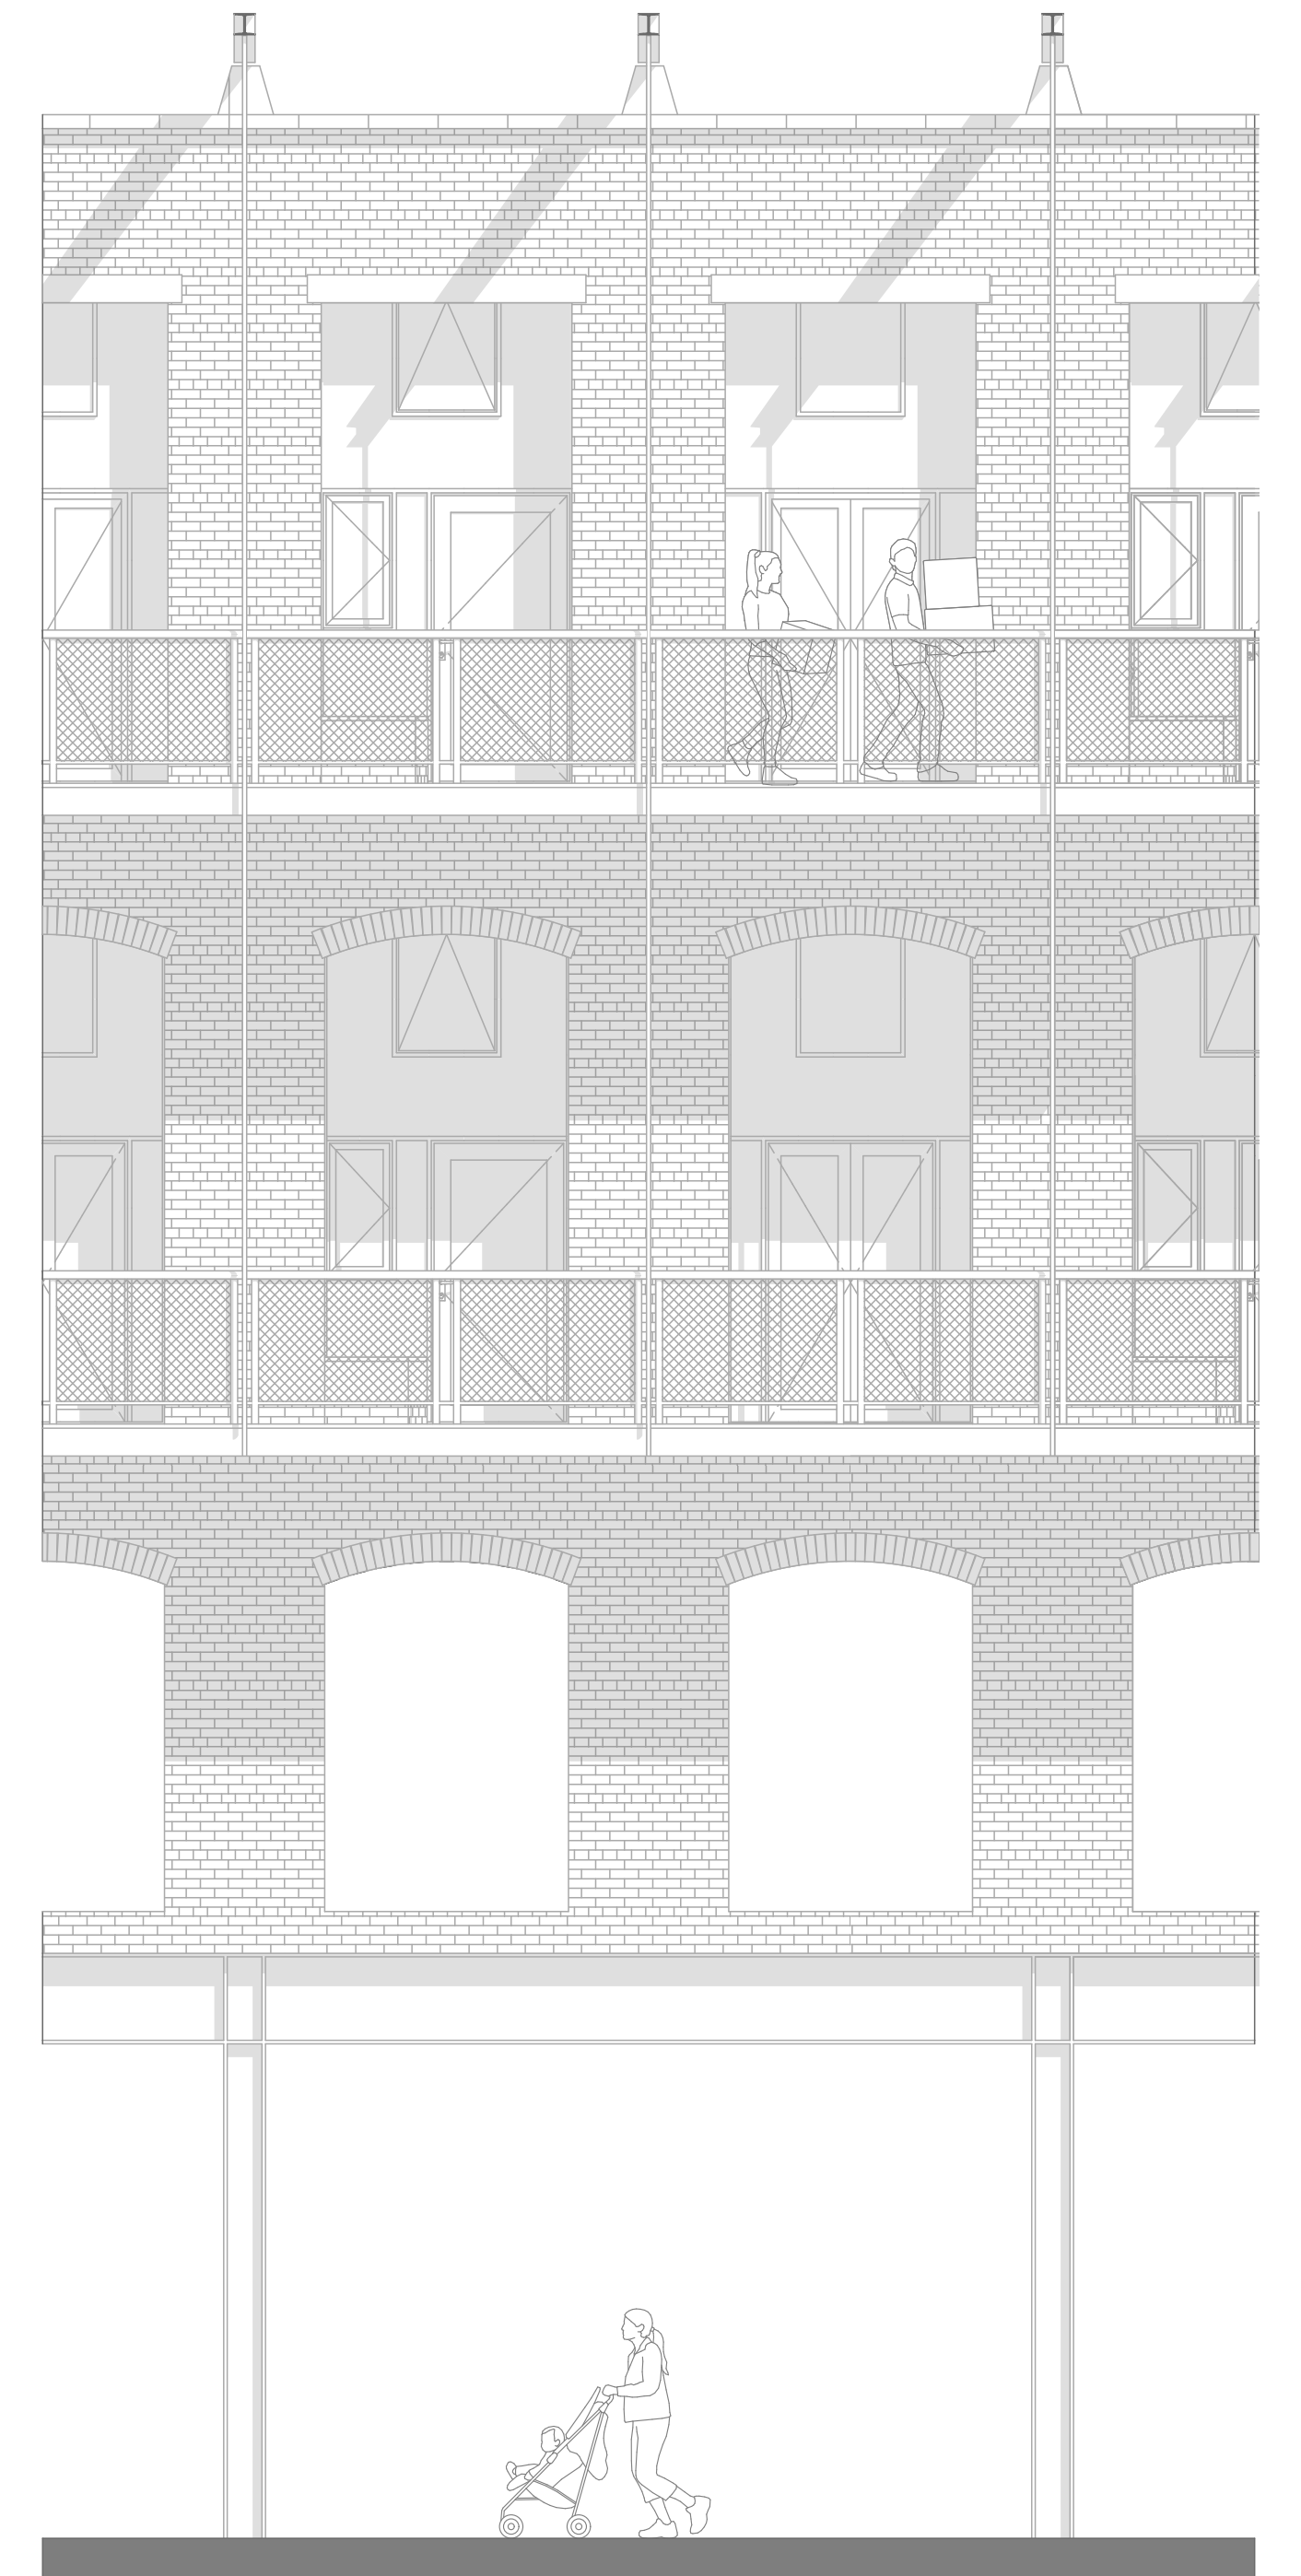


Elevation 1:50

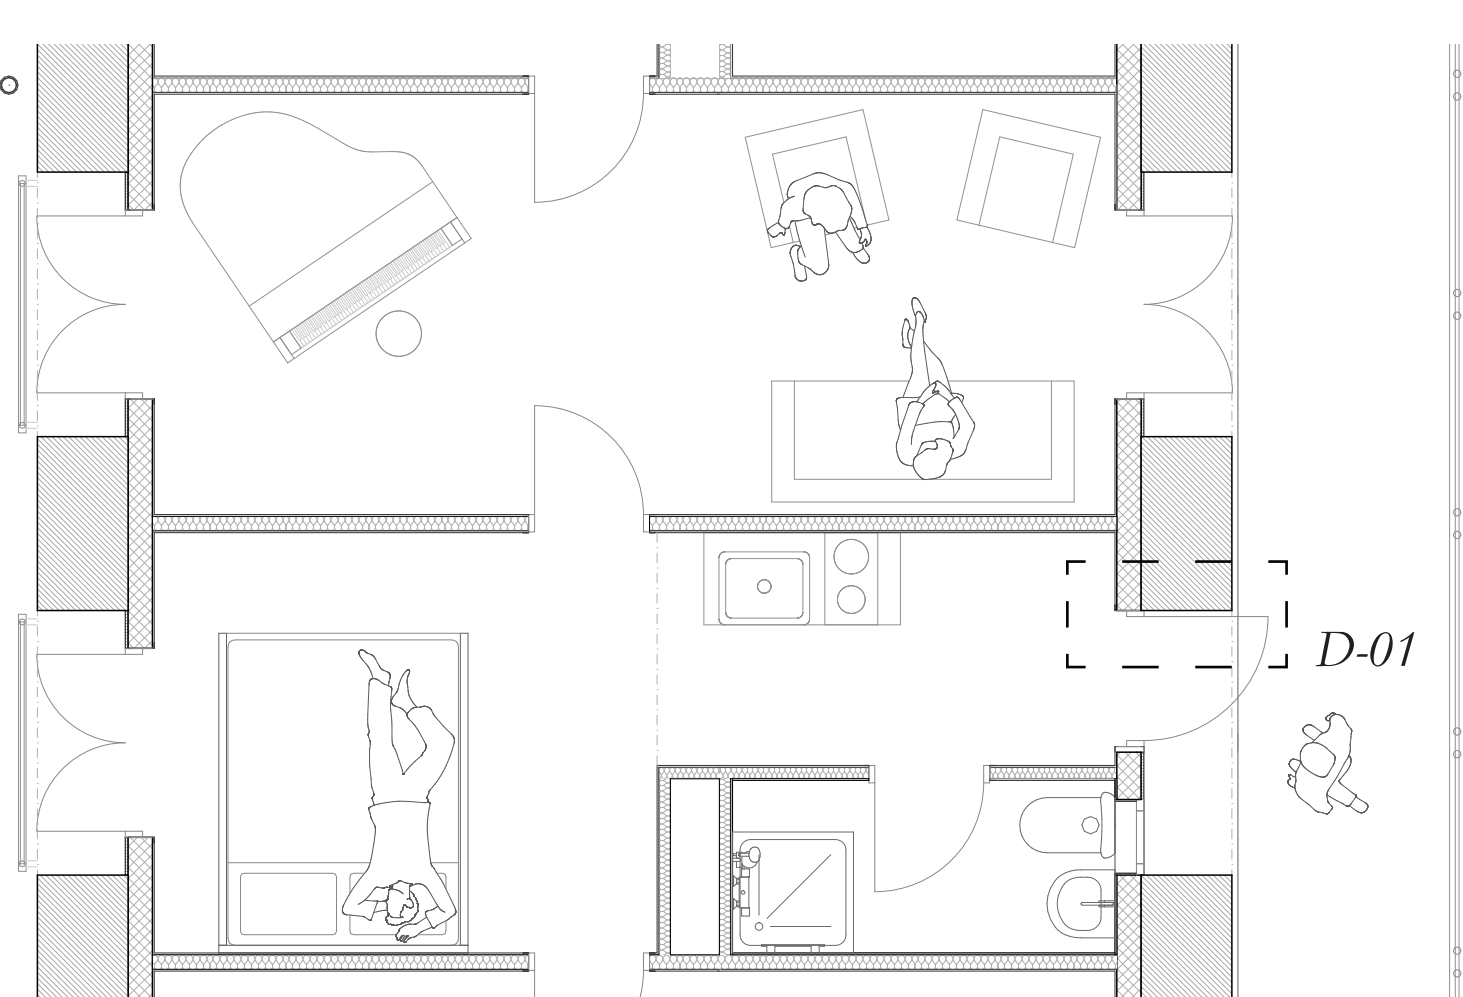


2nd Floor Plan 1:50




Inner elevation 1:50

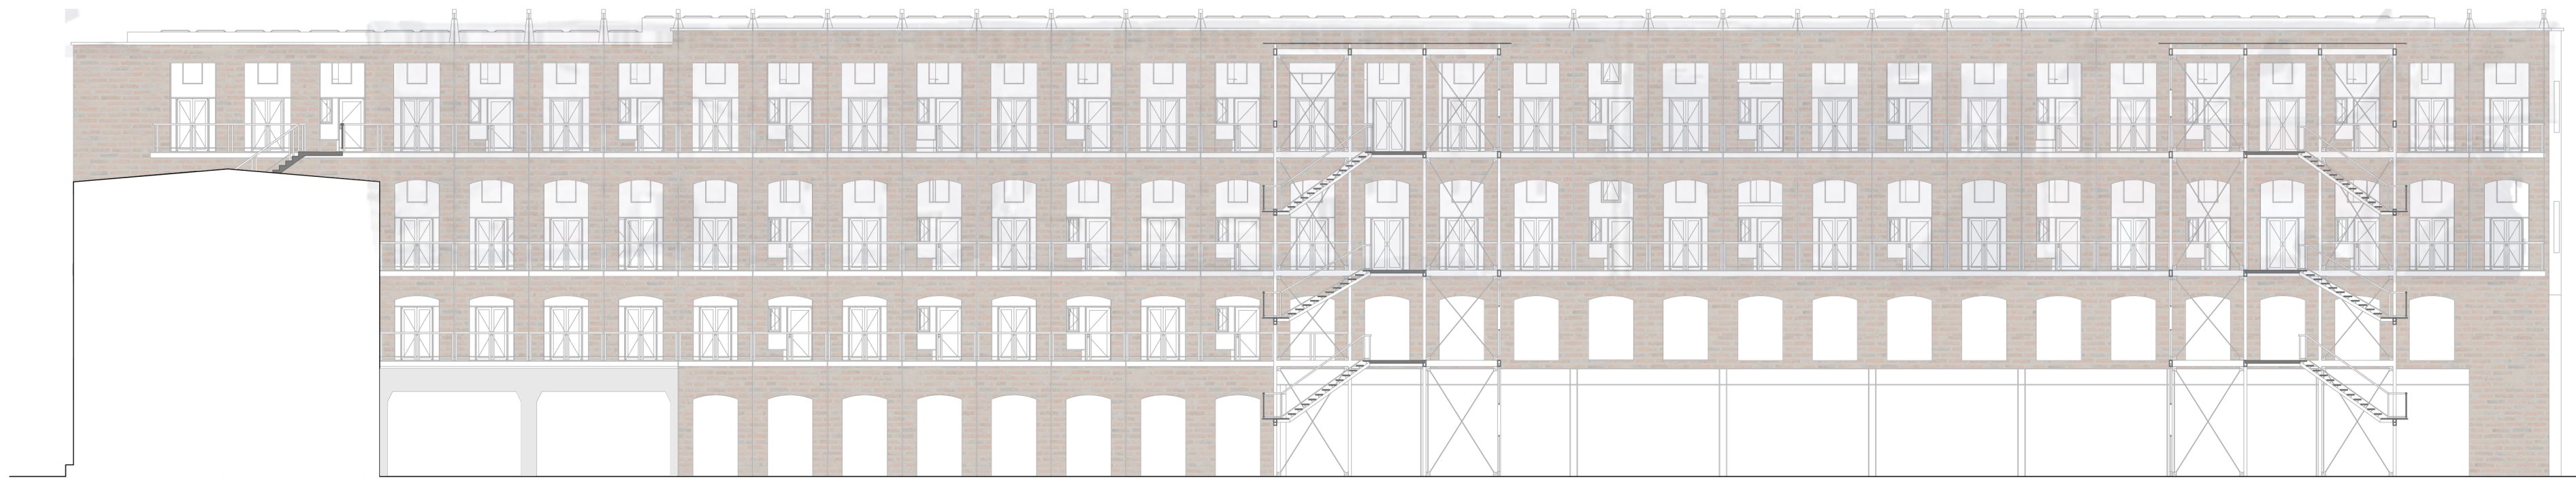


*Southern Elevation 1:200*

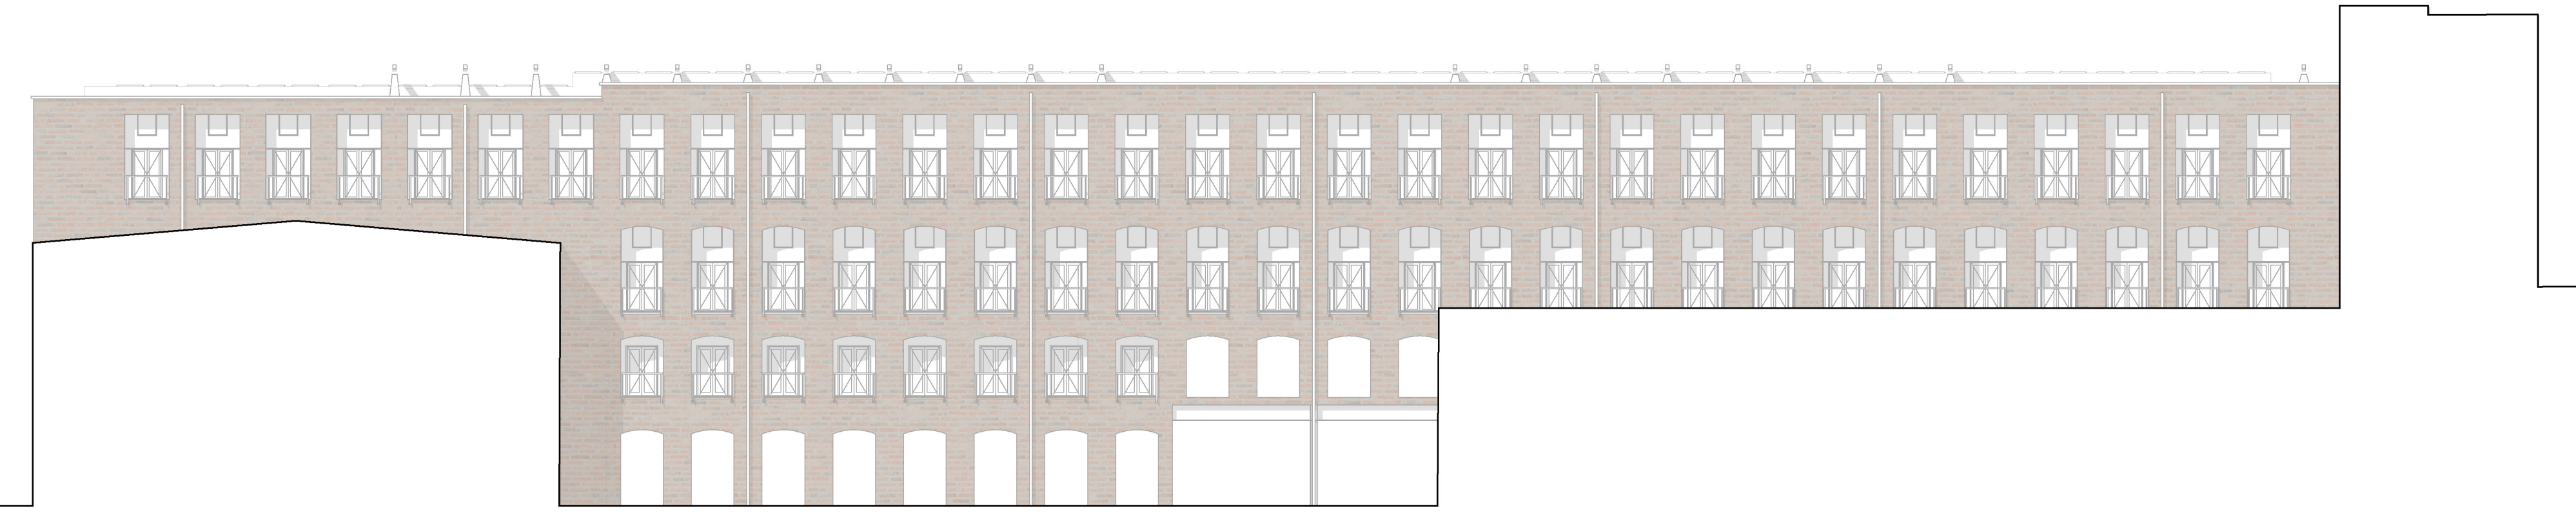


*Northern Elevation 1:200 (mirrored)*

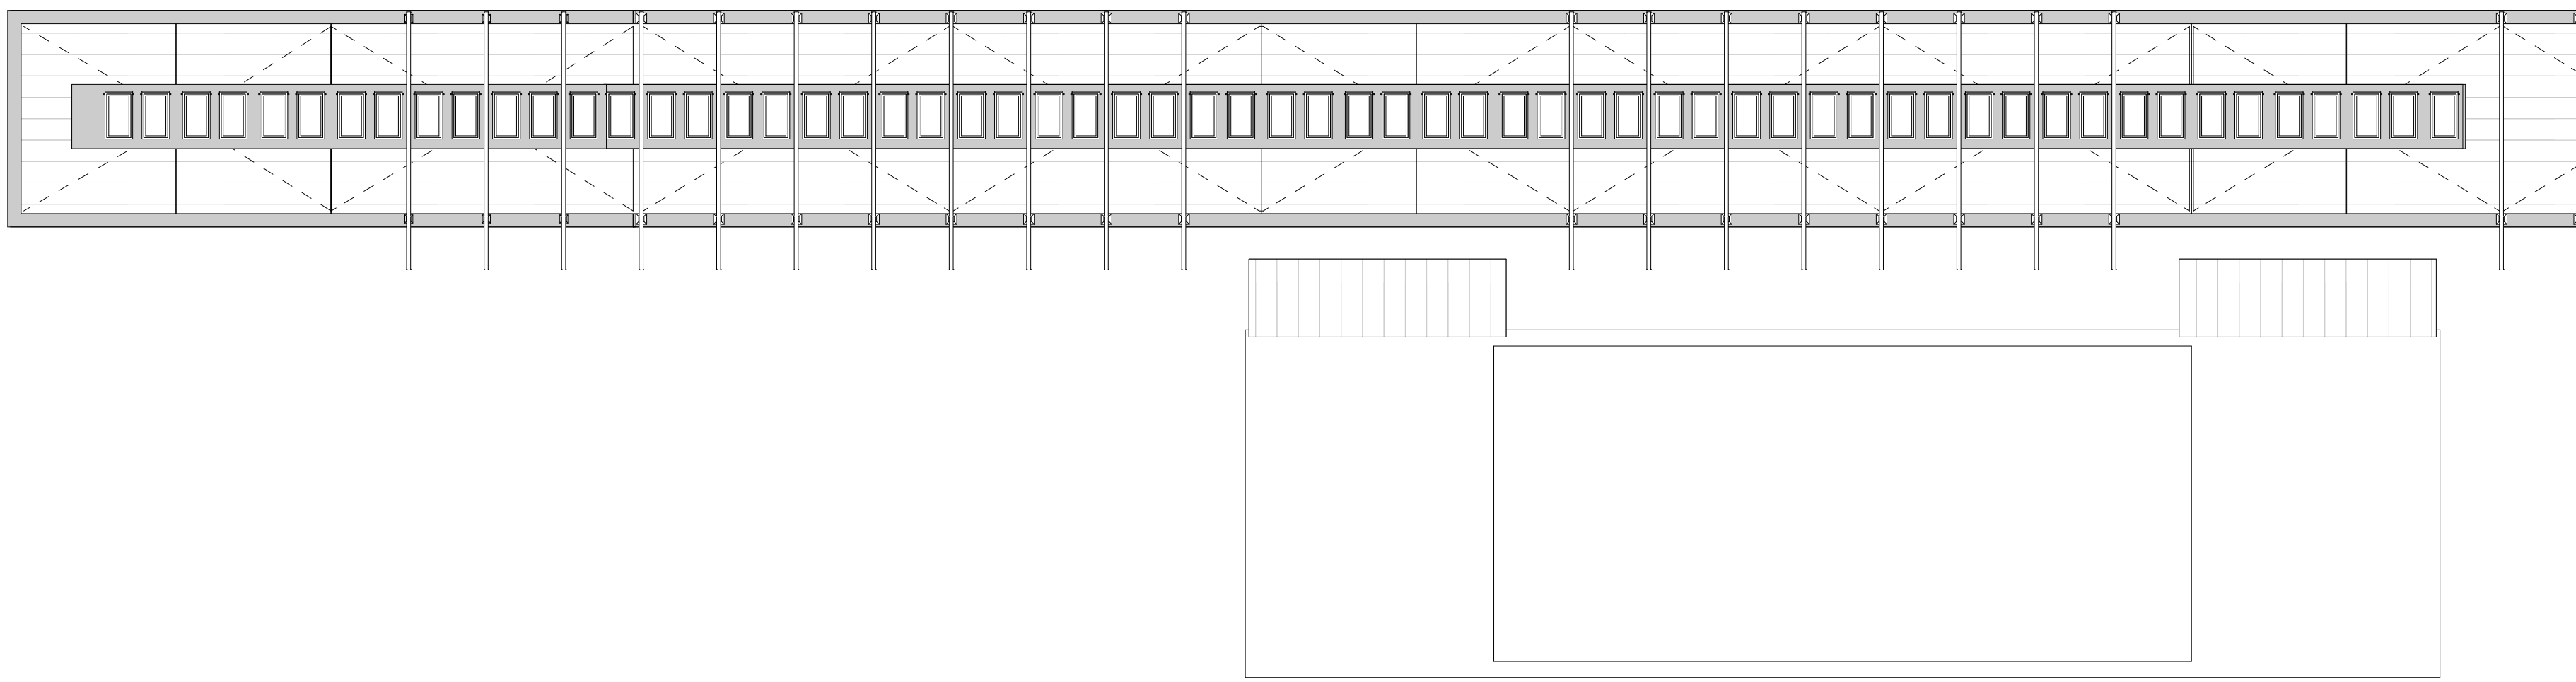


*Roof Plan 1:200*

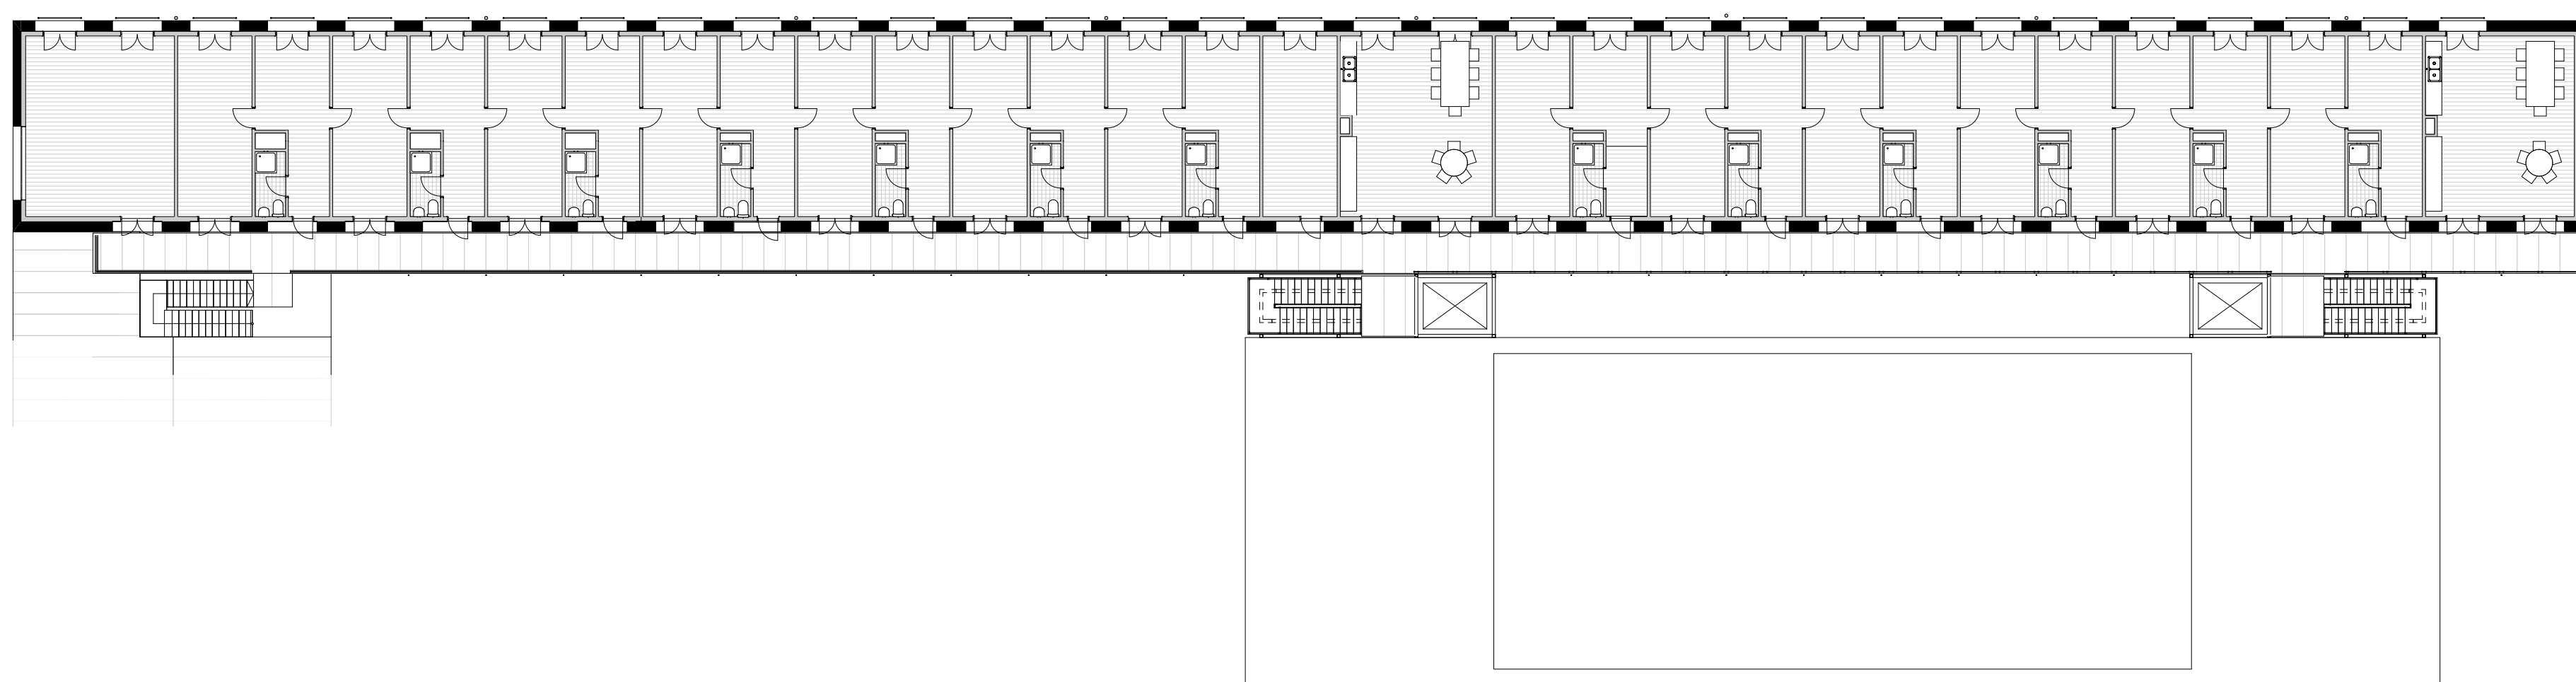


*Third Floor Plan 1:200*

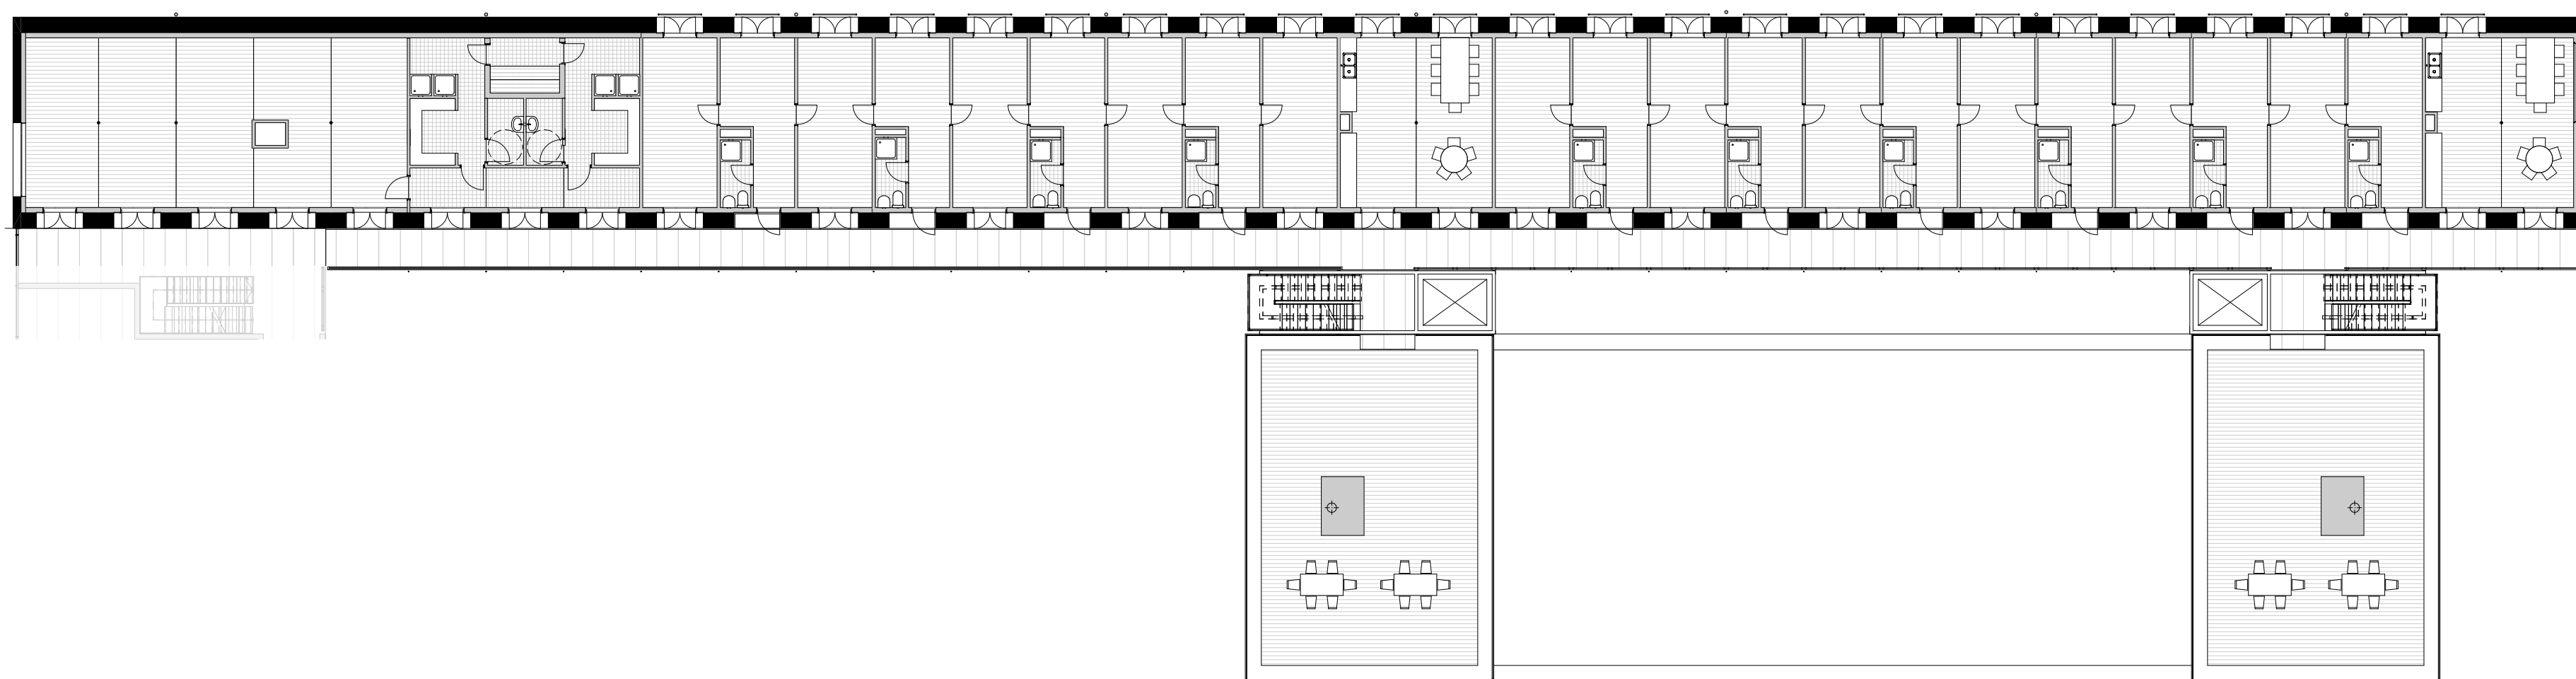

*Second Floor Plan 1:200*

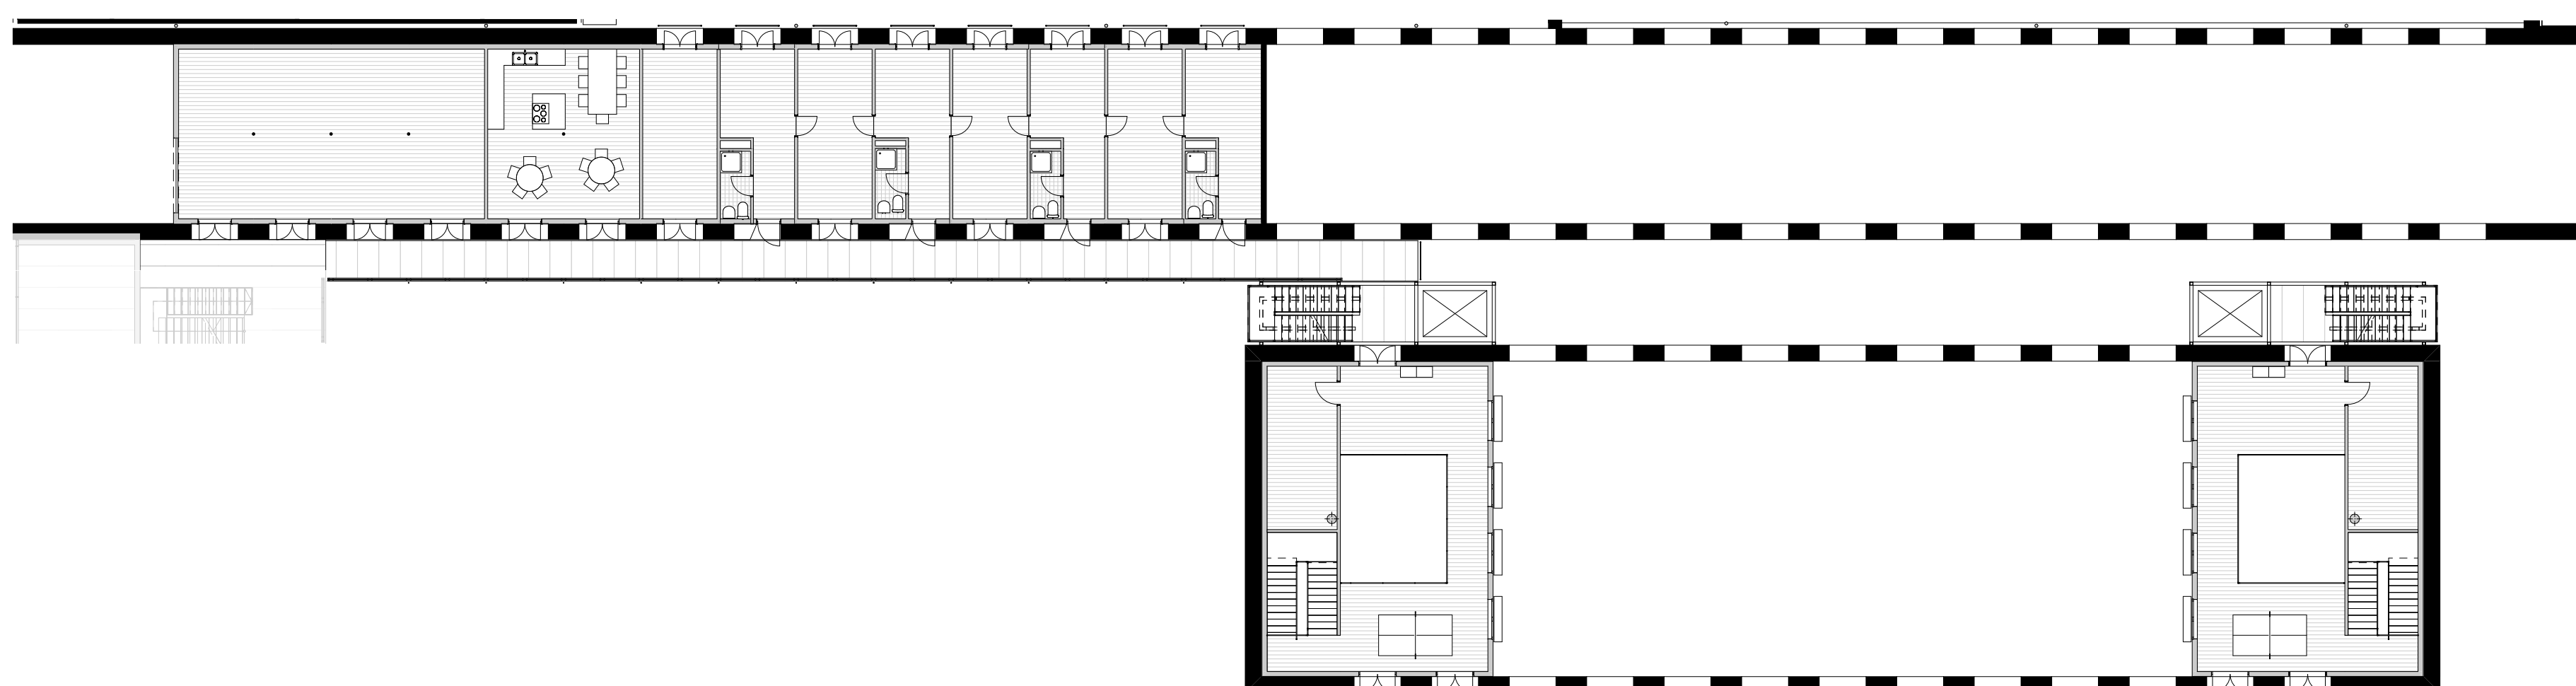

*First Floor Plan 1:200*

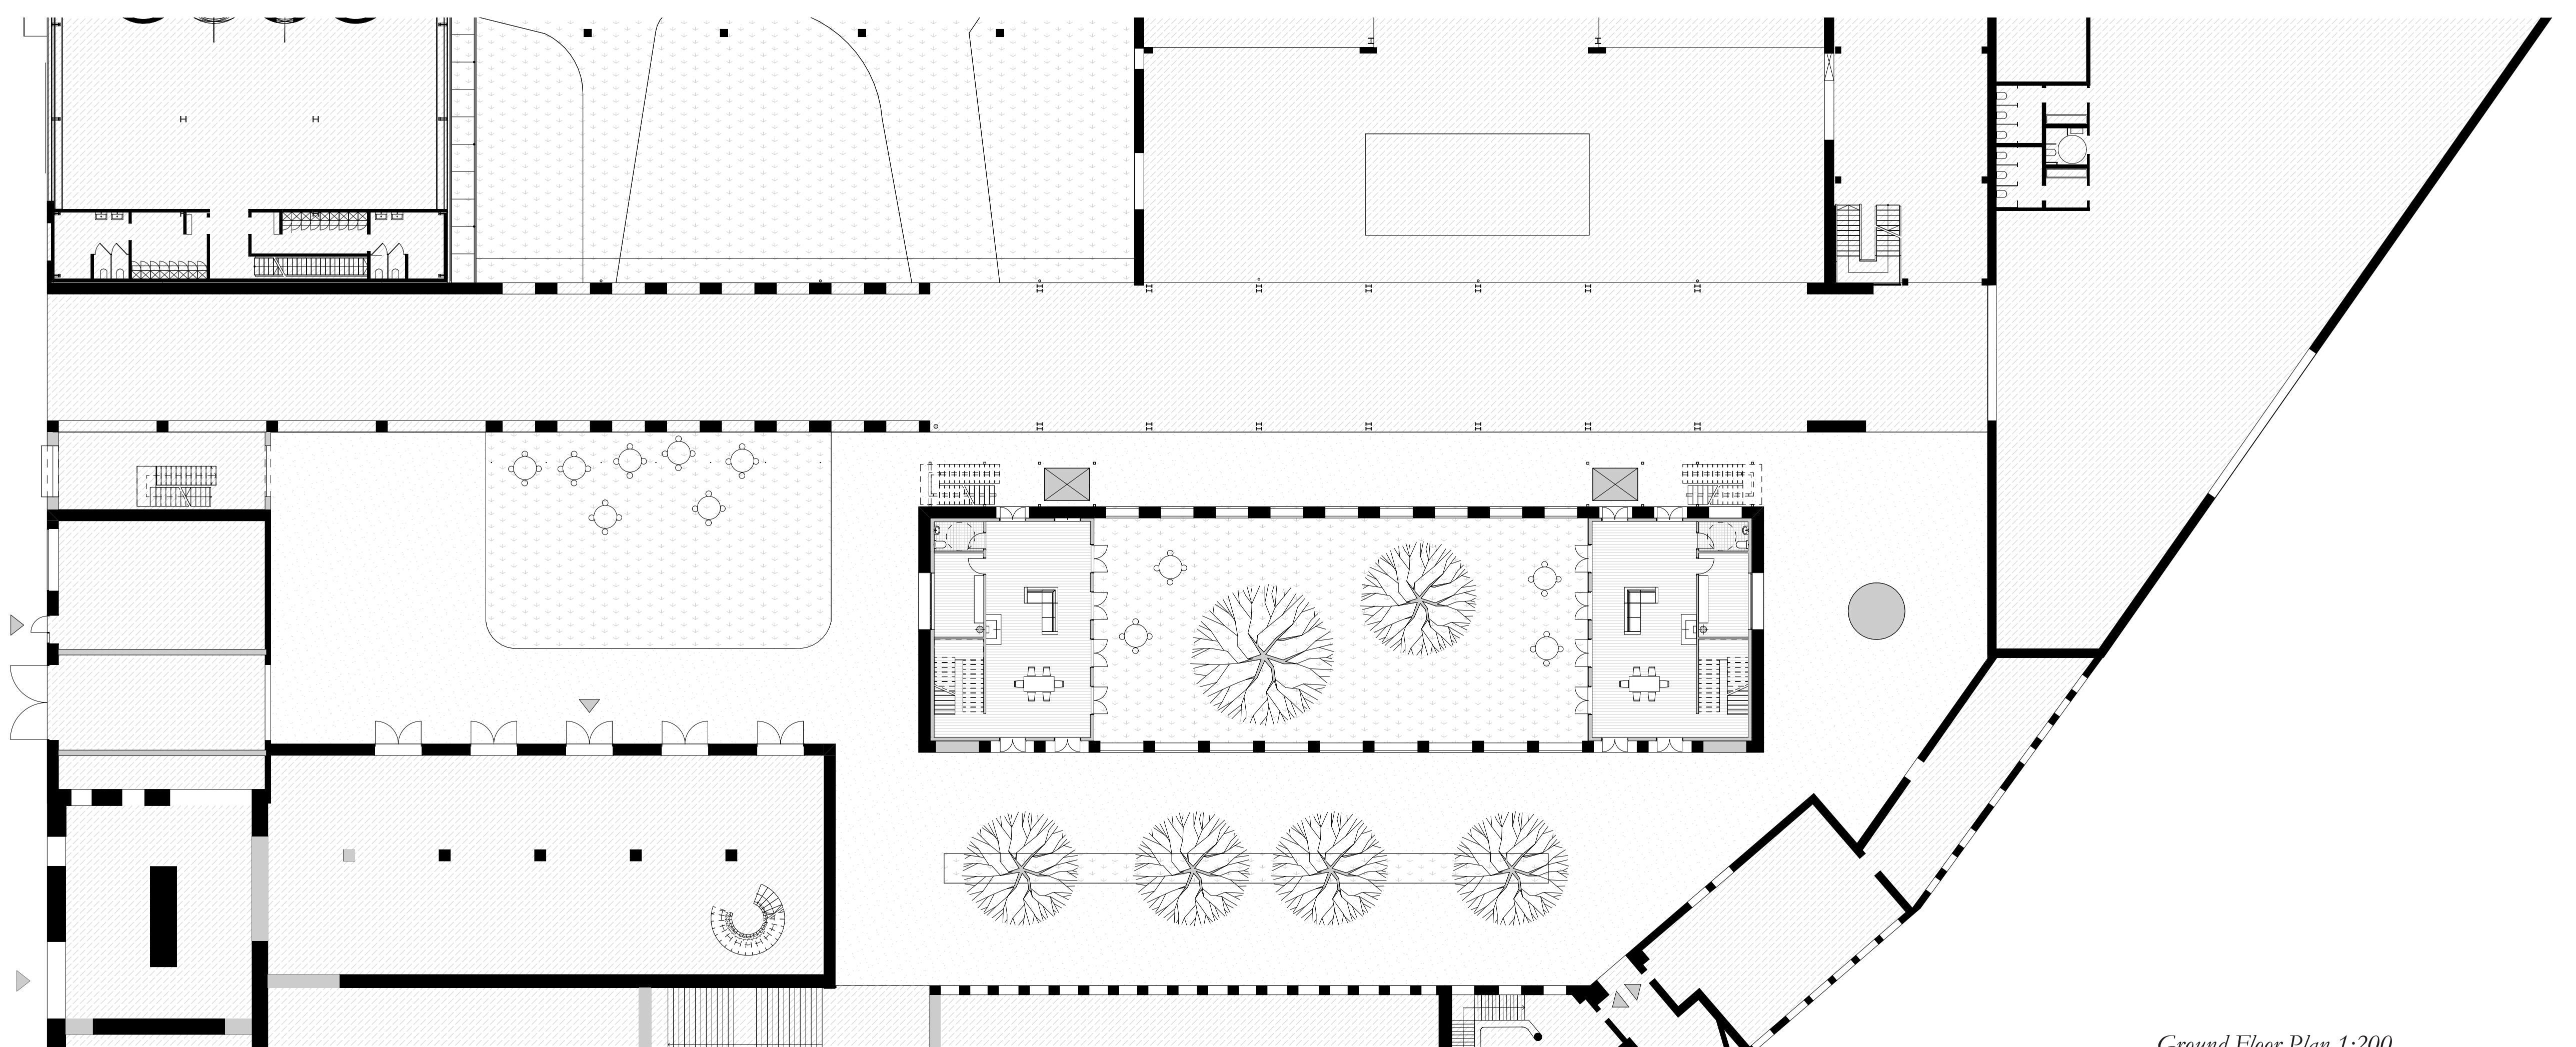

*Ground Floor Plan 1:200*

