

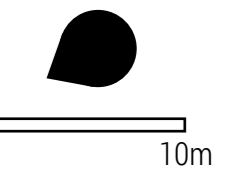


**VALUES OF NON-INTENDED ARCHITECTURE**  
DRAWINGS



## **DRAWINGS EXISTING SITUATION**

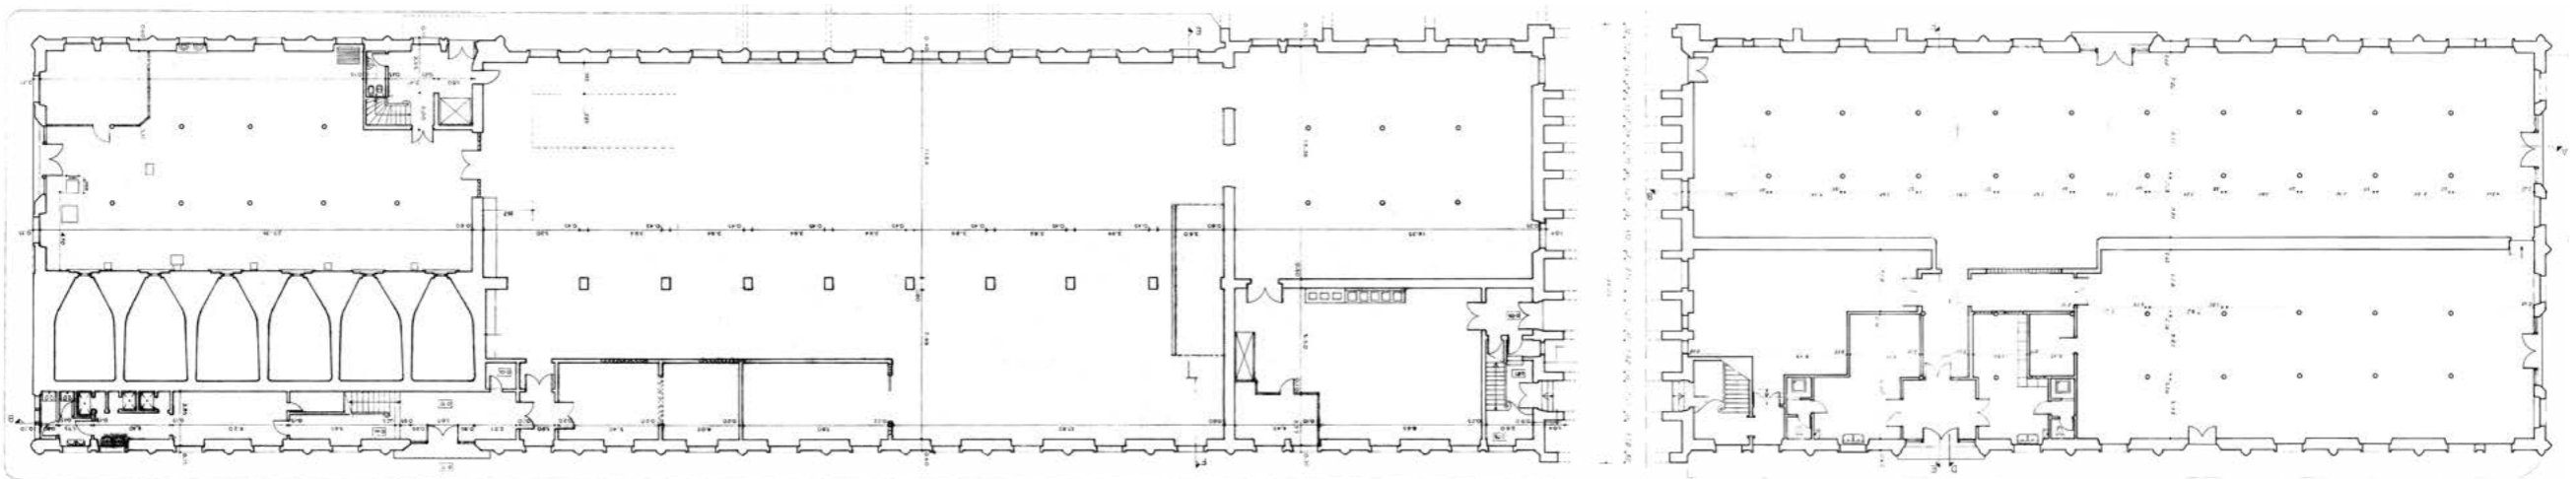


Ground floor and longitudinal section bakery and cookie factory

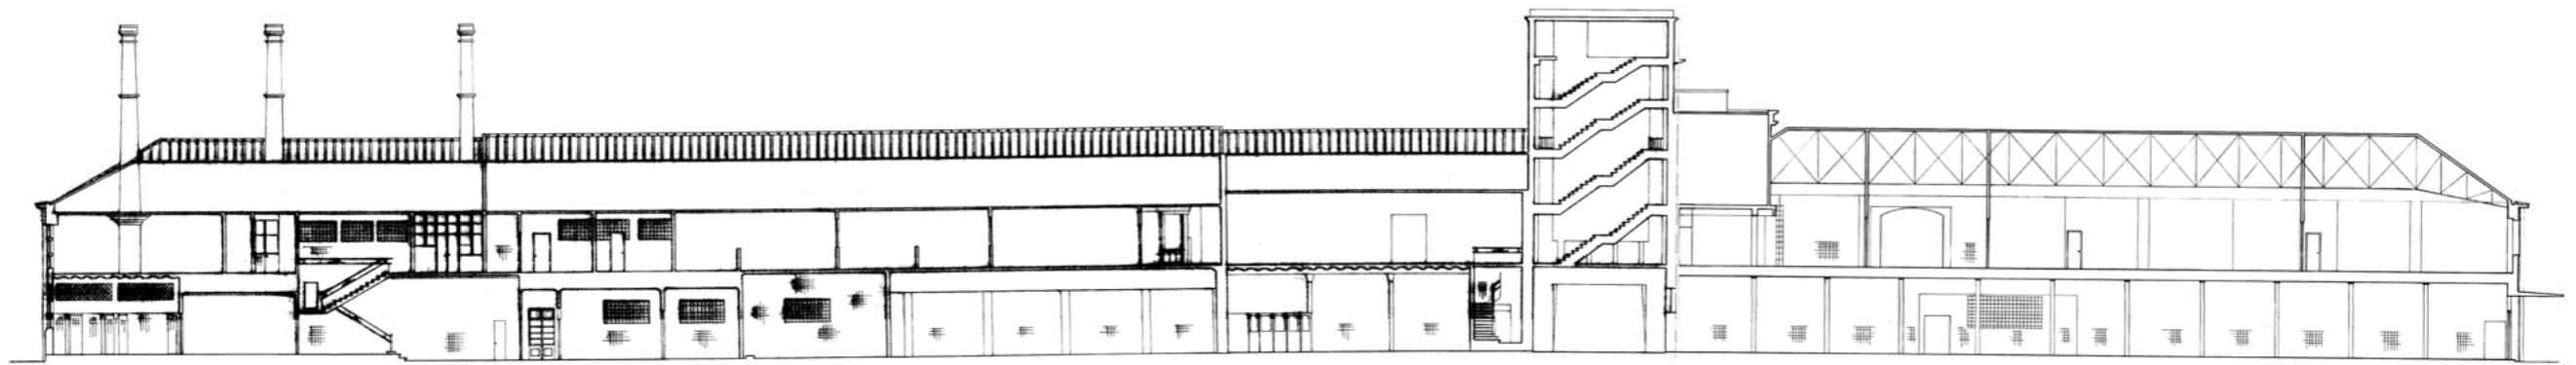


Facade fragment milling

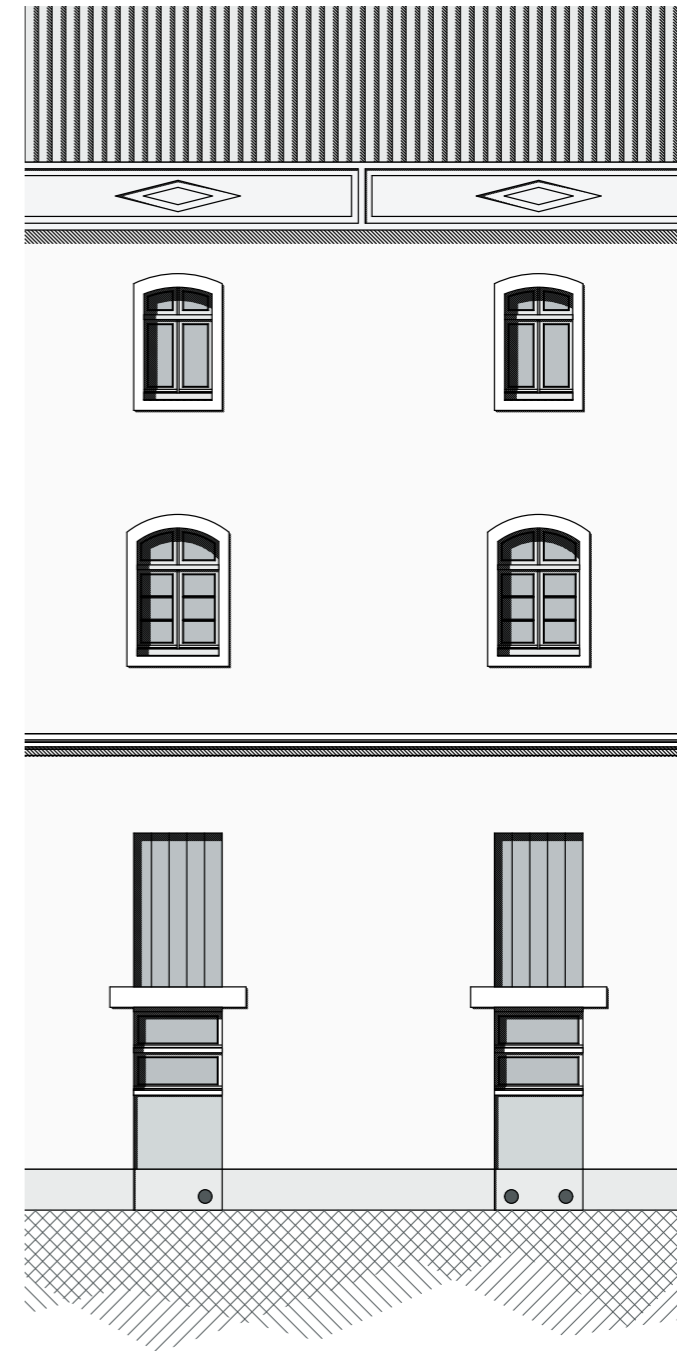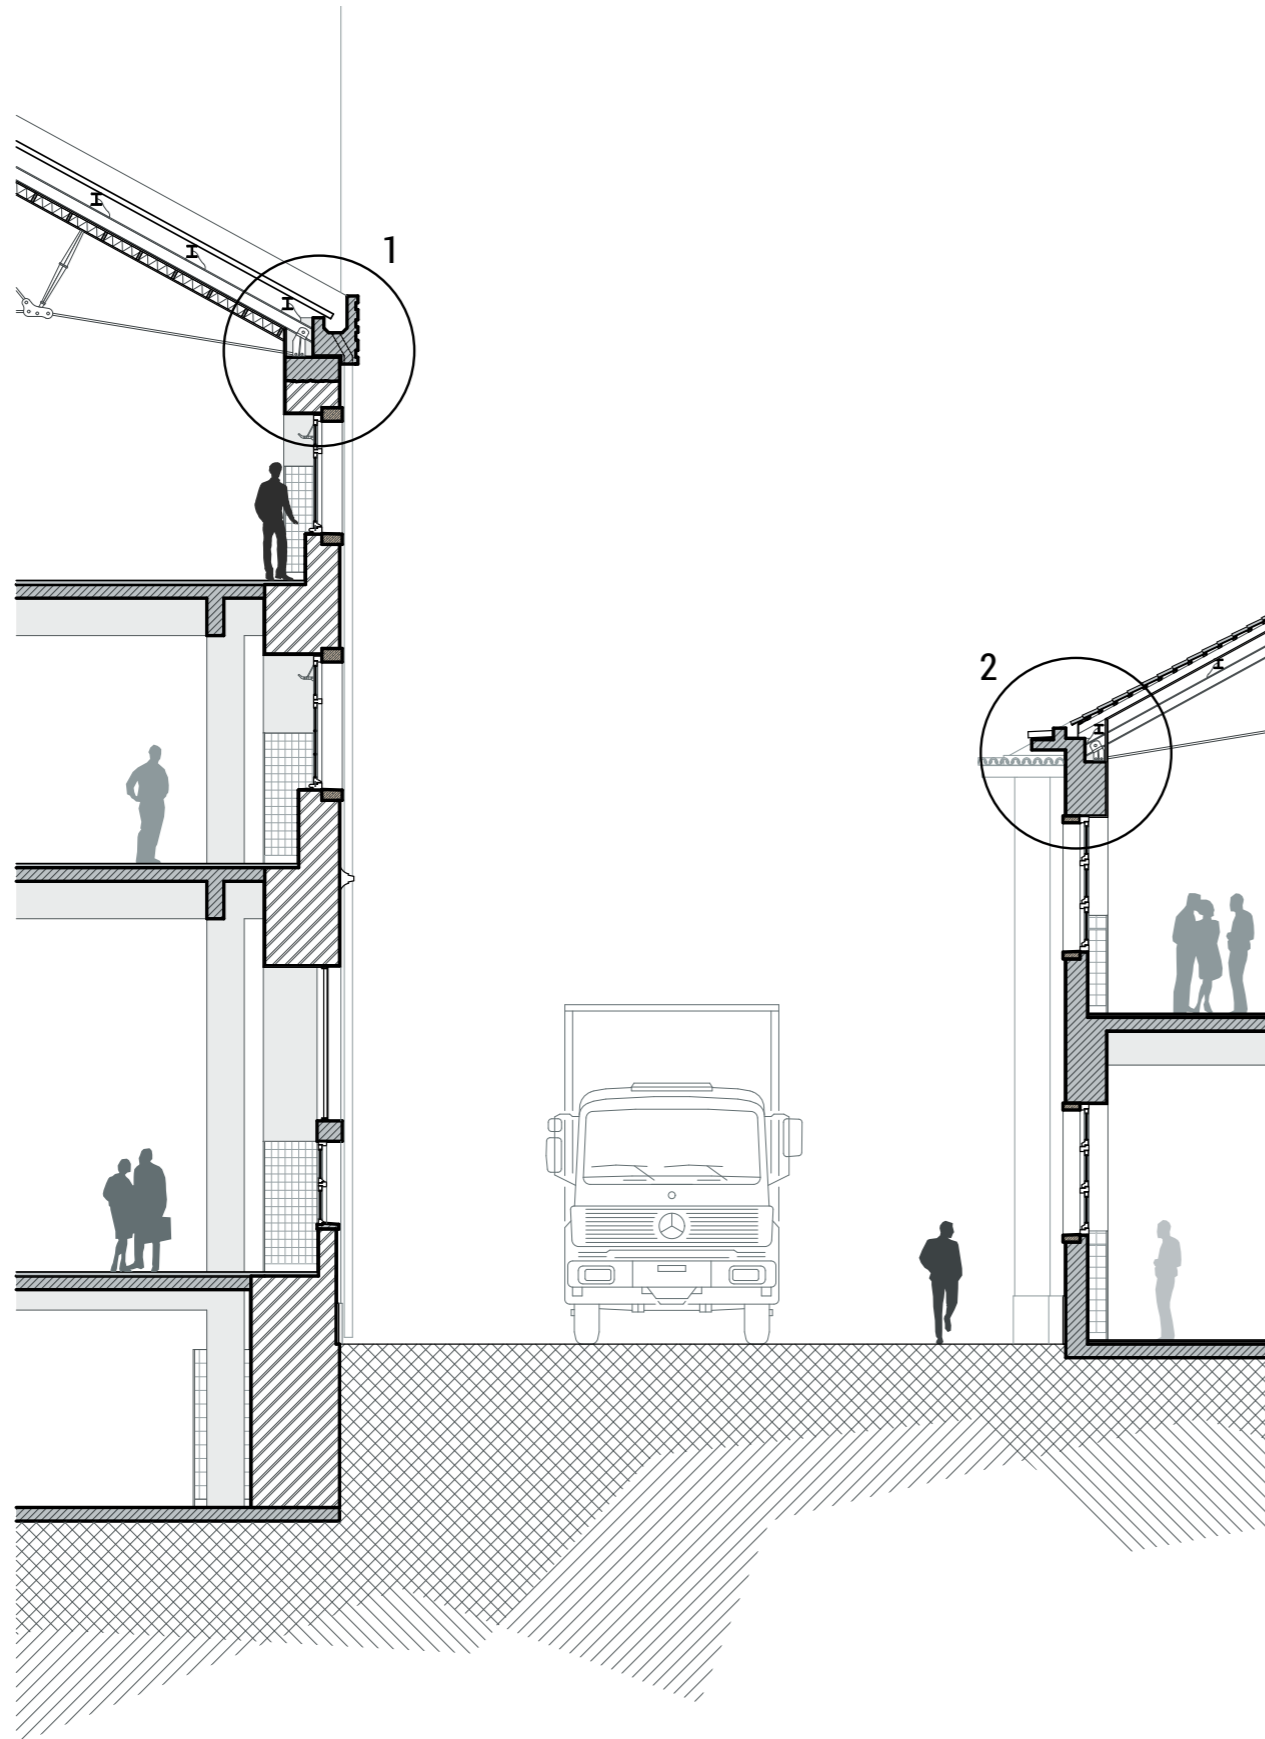

Detail 1 (eaves milling)

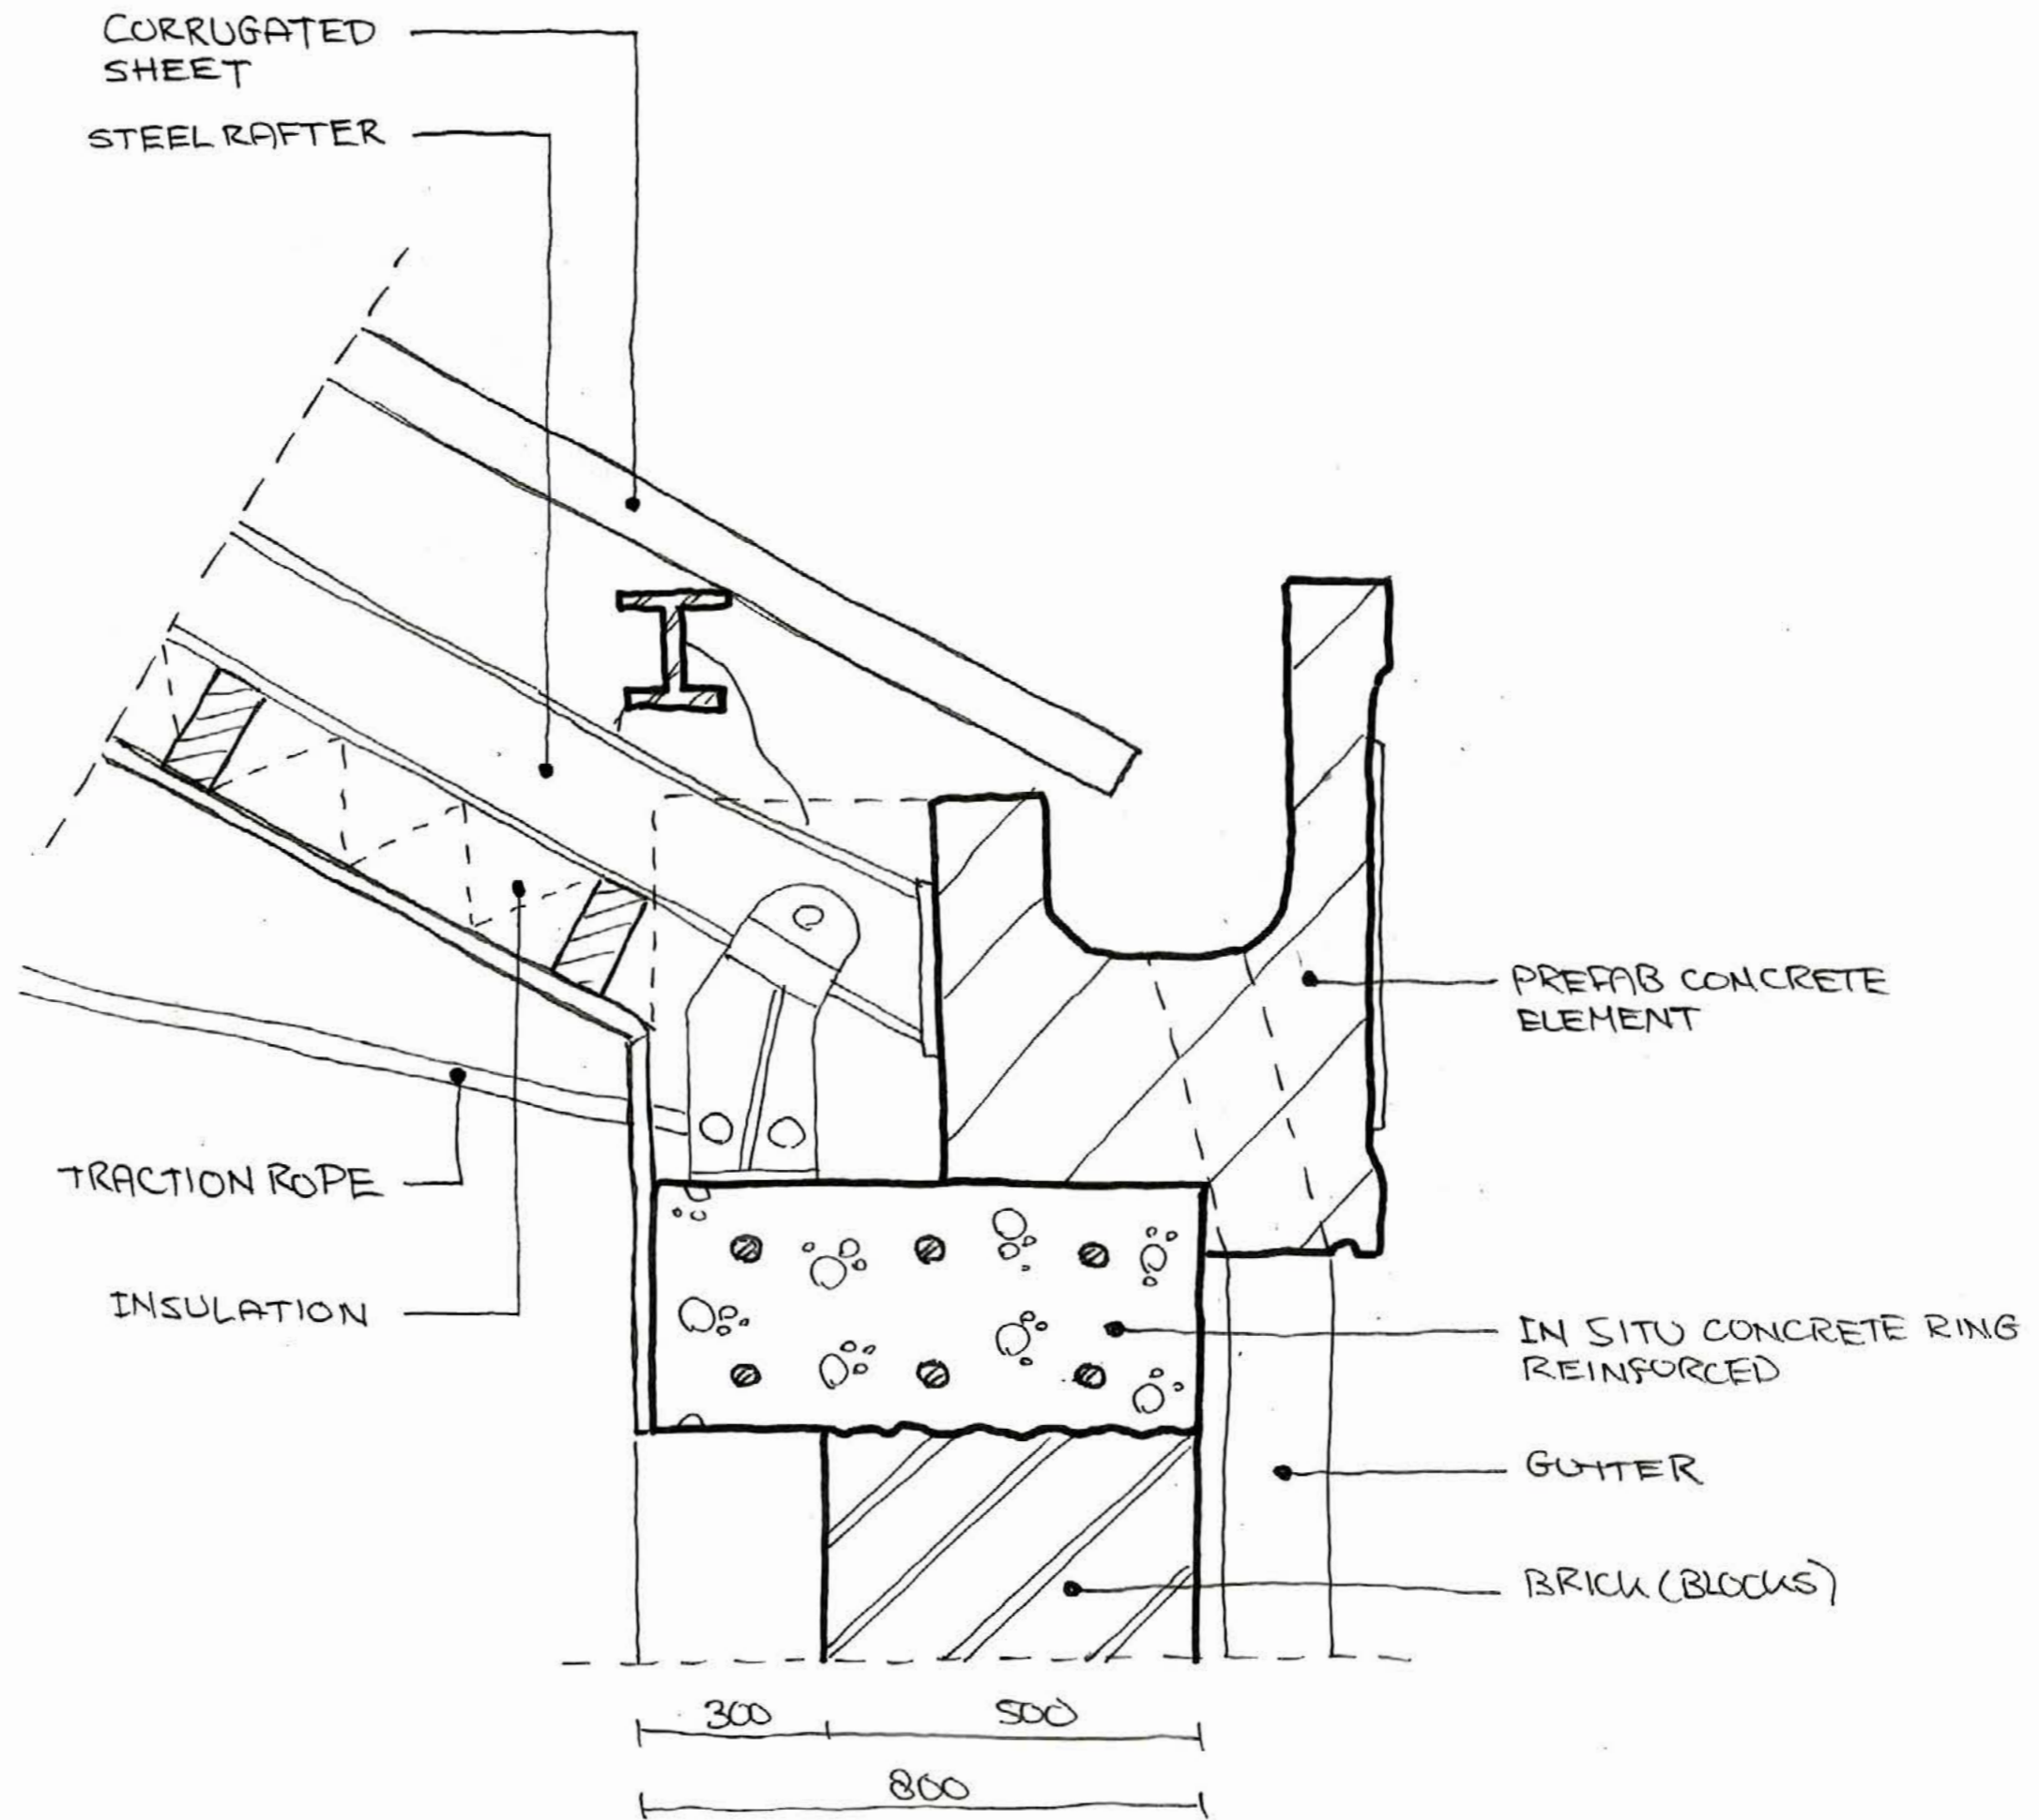


Detail 2 (eaves bakery)

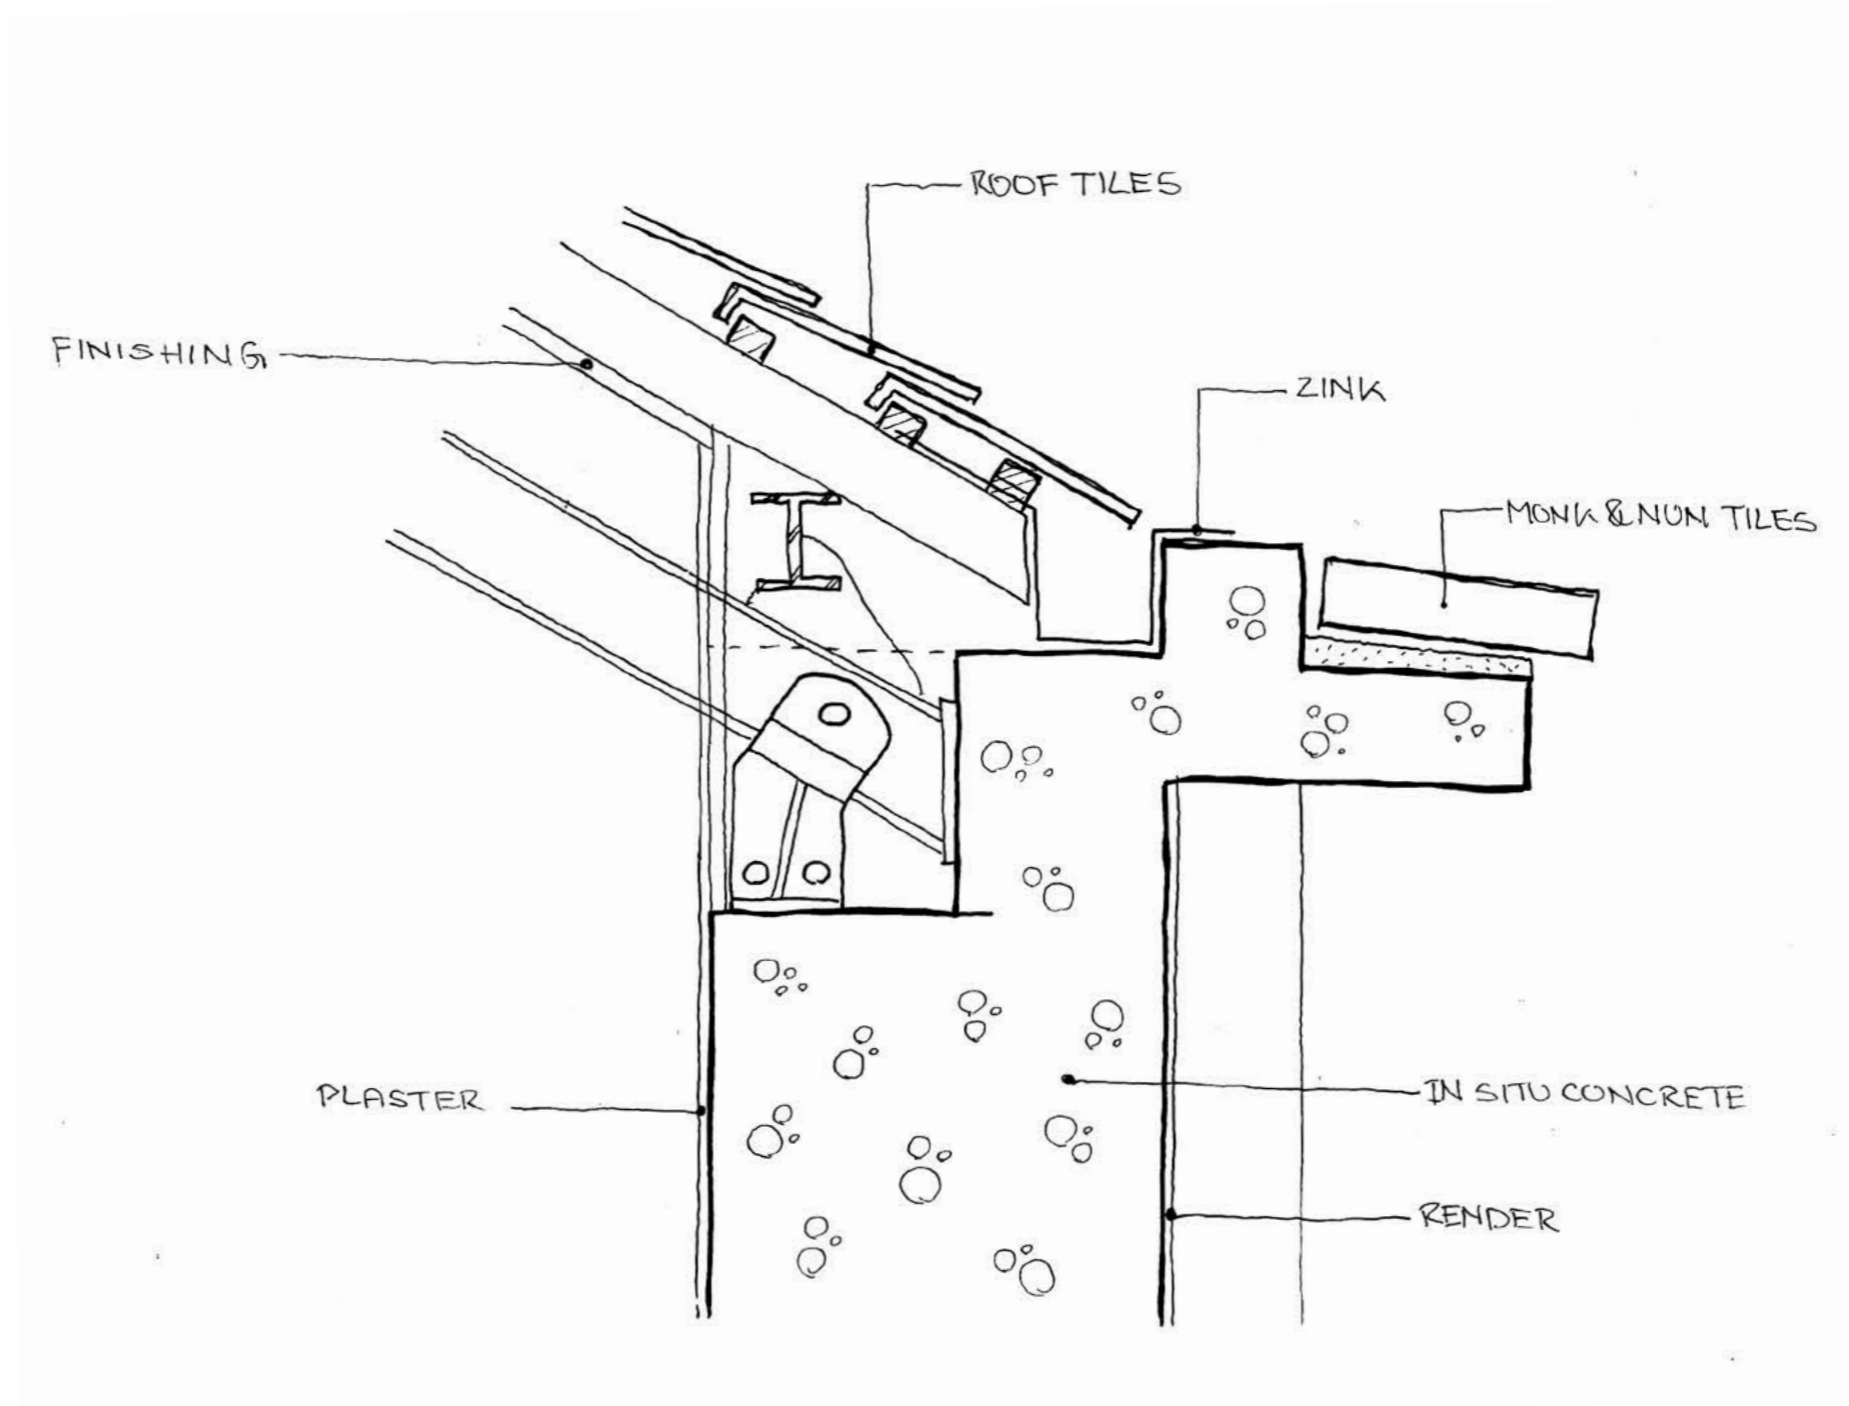




## **DRAWINGS DESIGN**

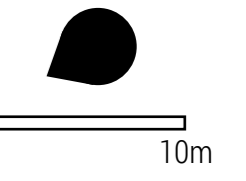



Concept floor plan University of Architecture





-  Mechanical ventilation (supply of conditioned air)
-  Solar chimney (exhaust)

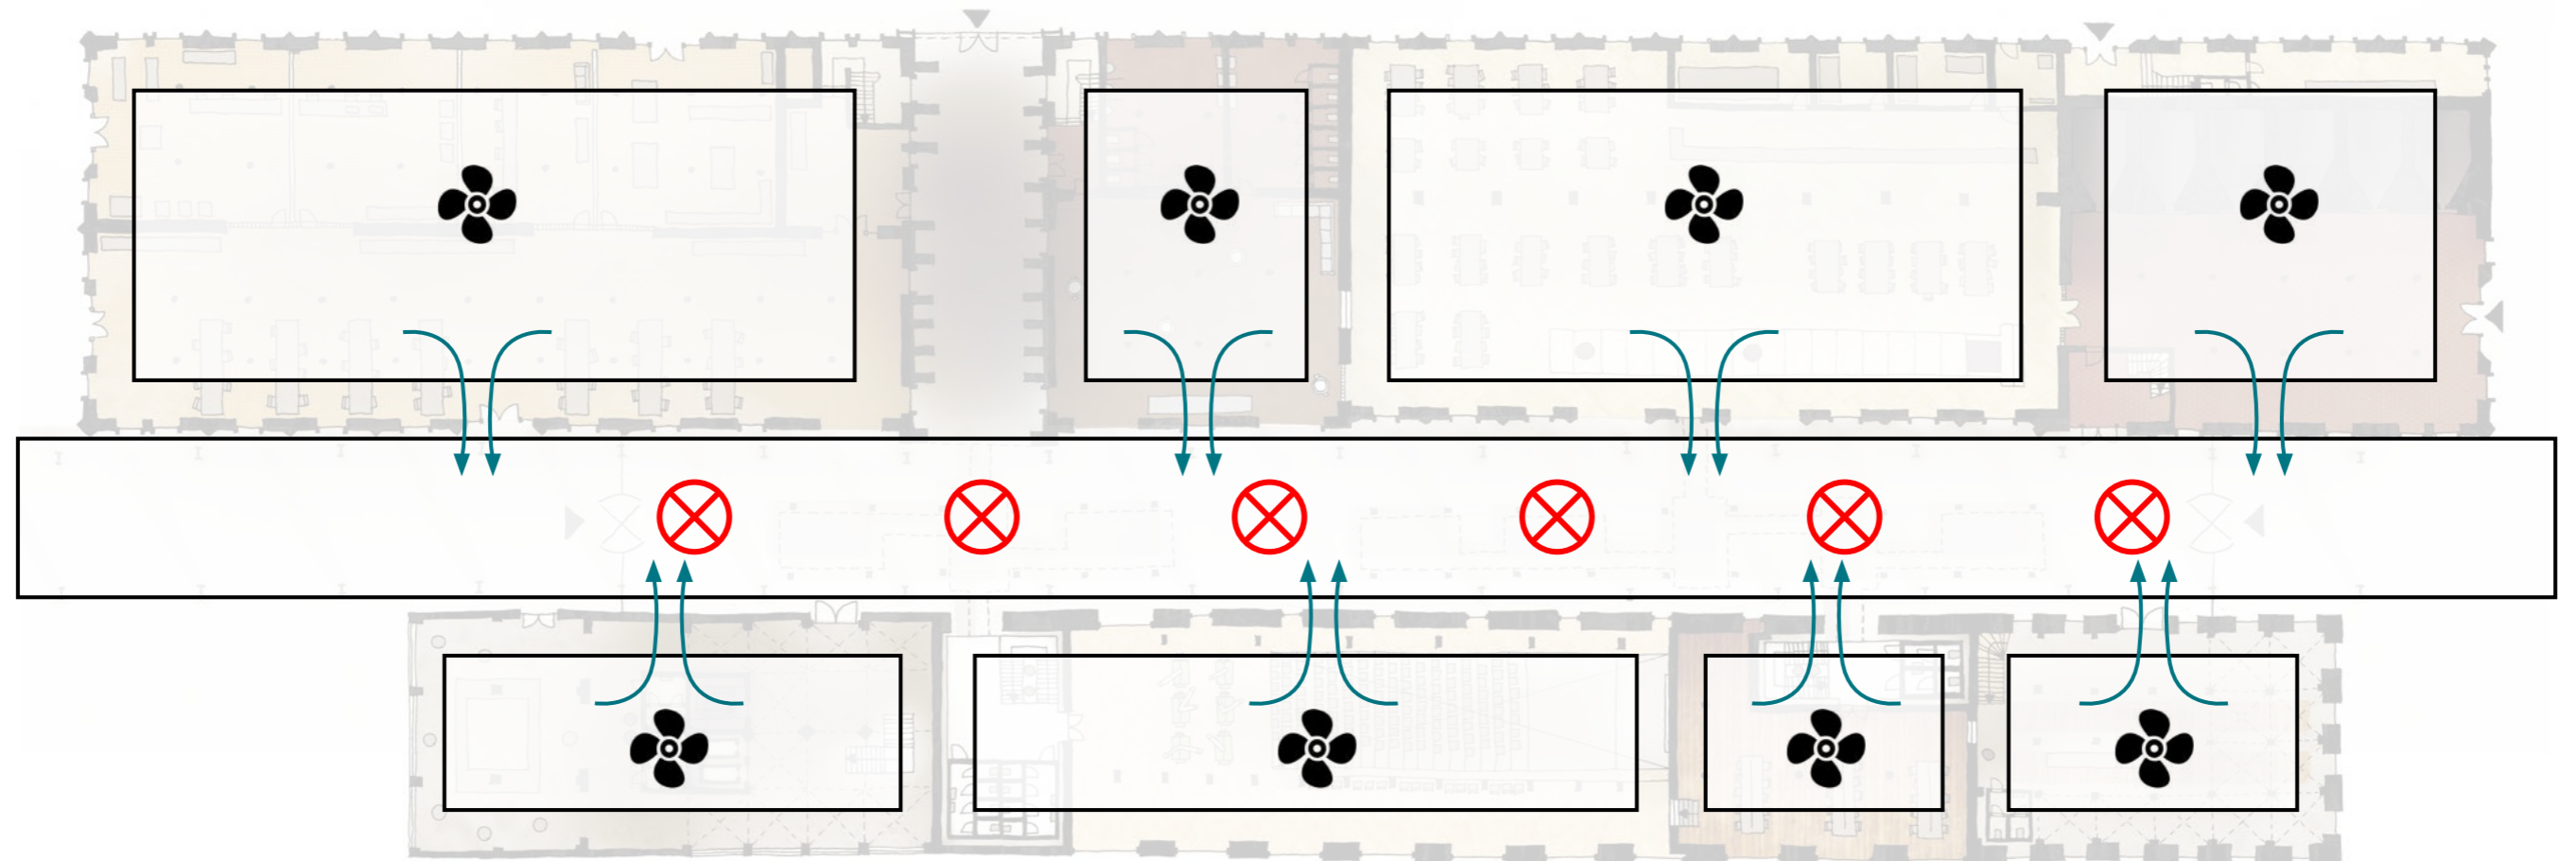

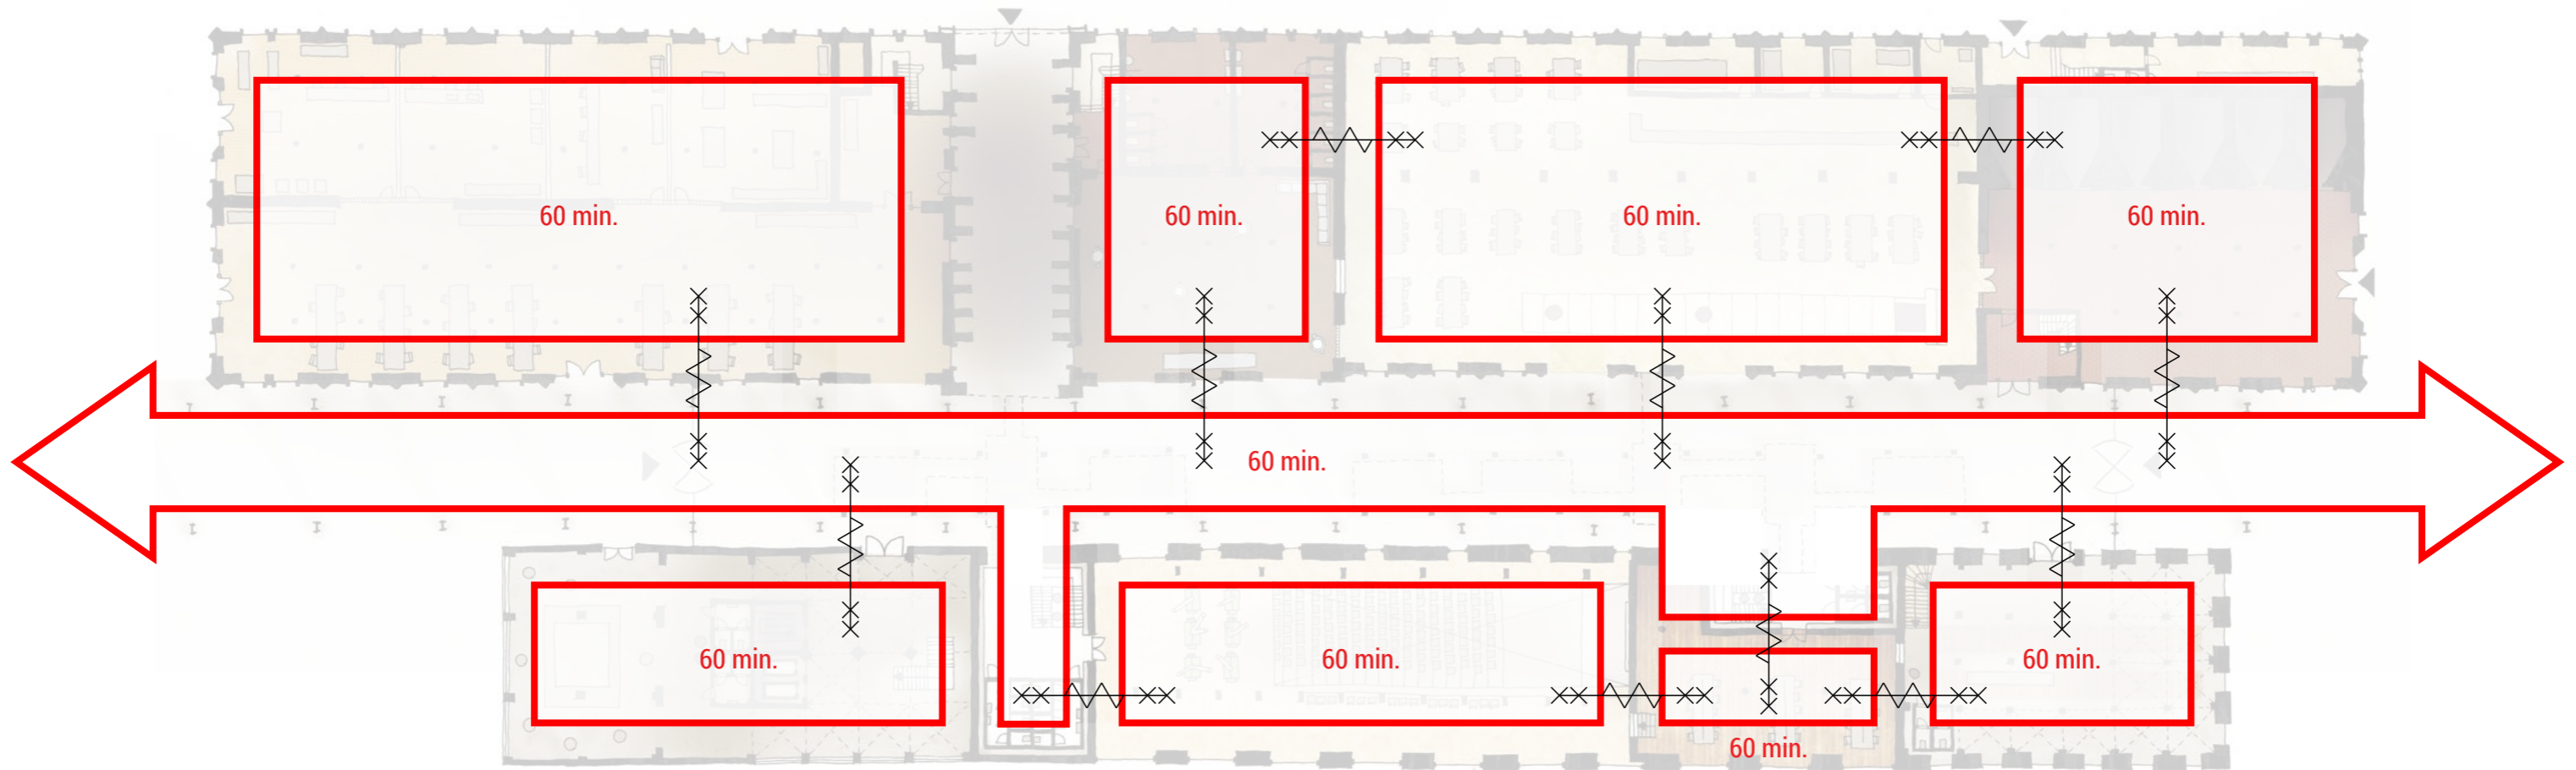


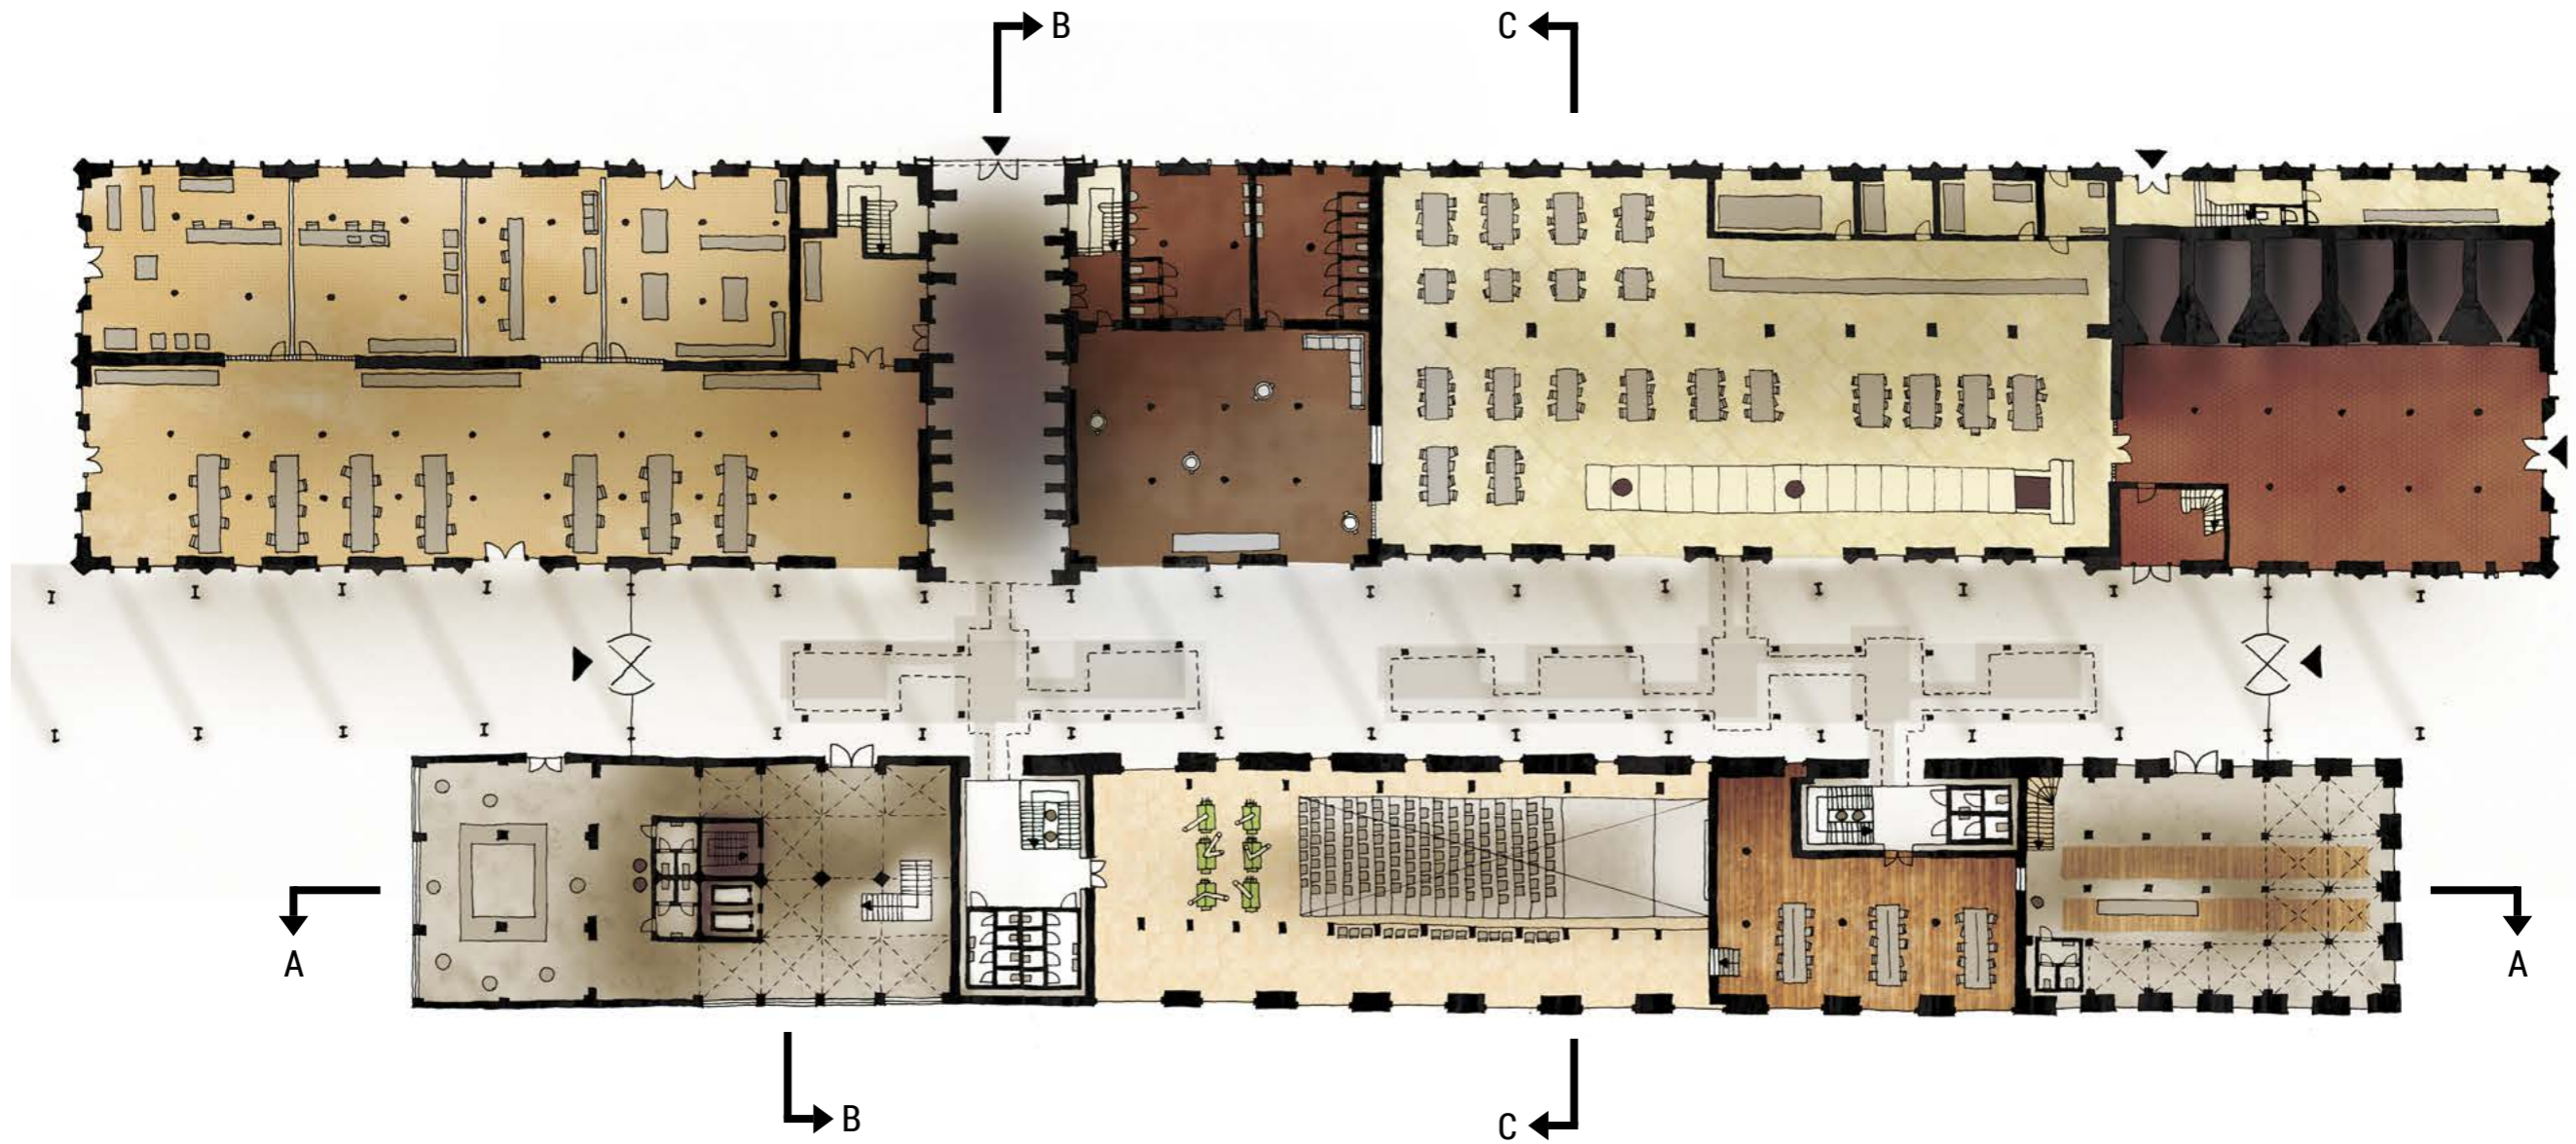

First floor University of Architecture

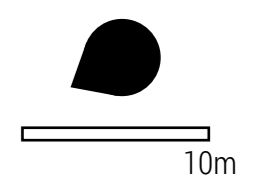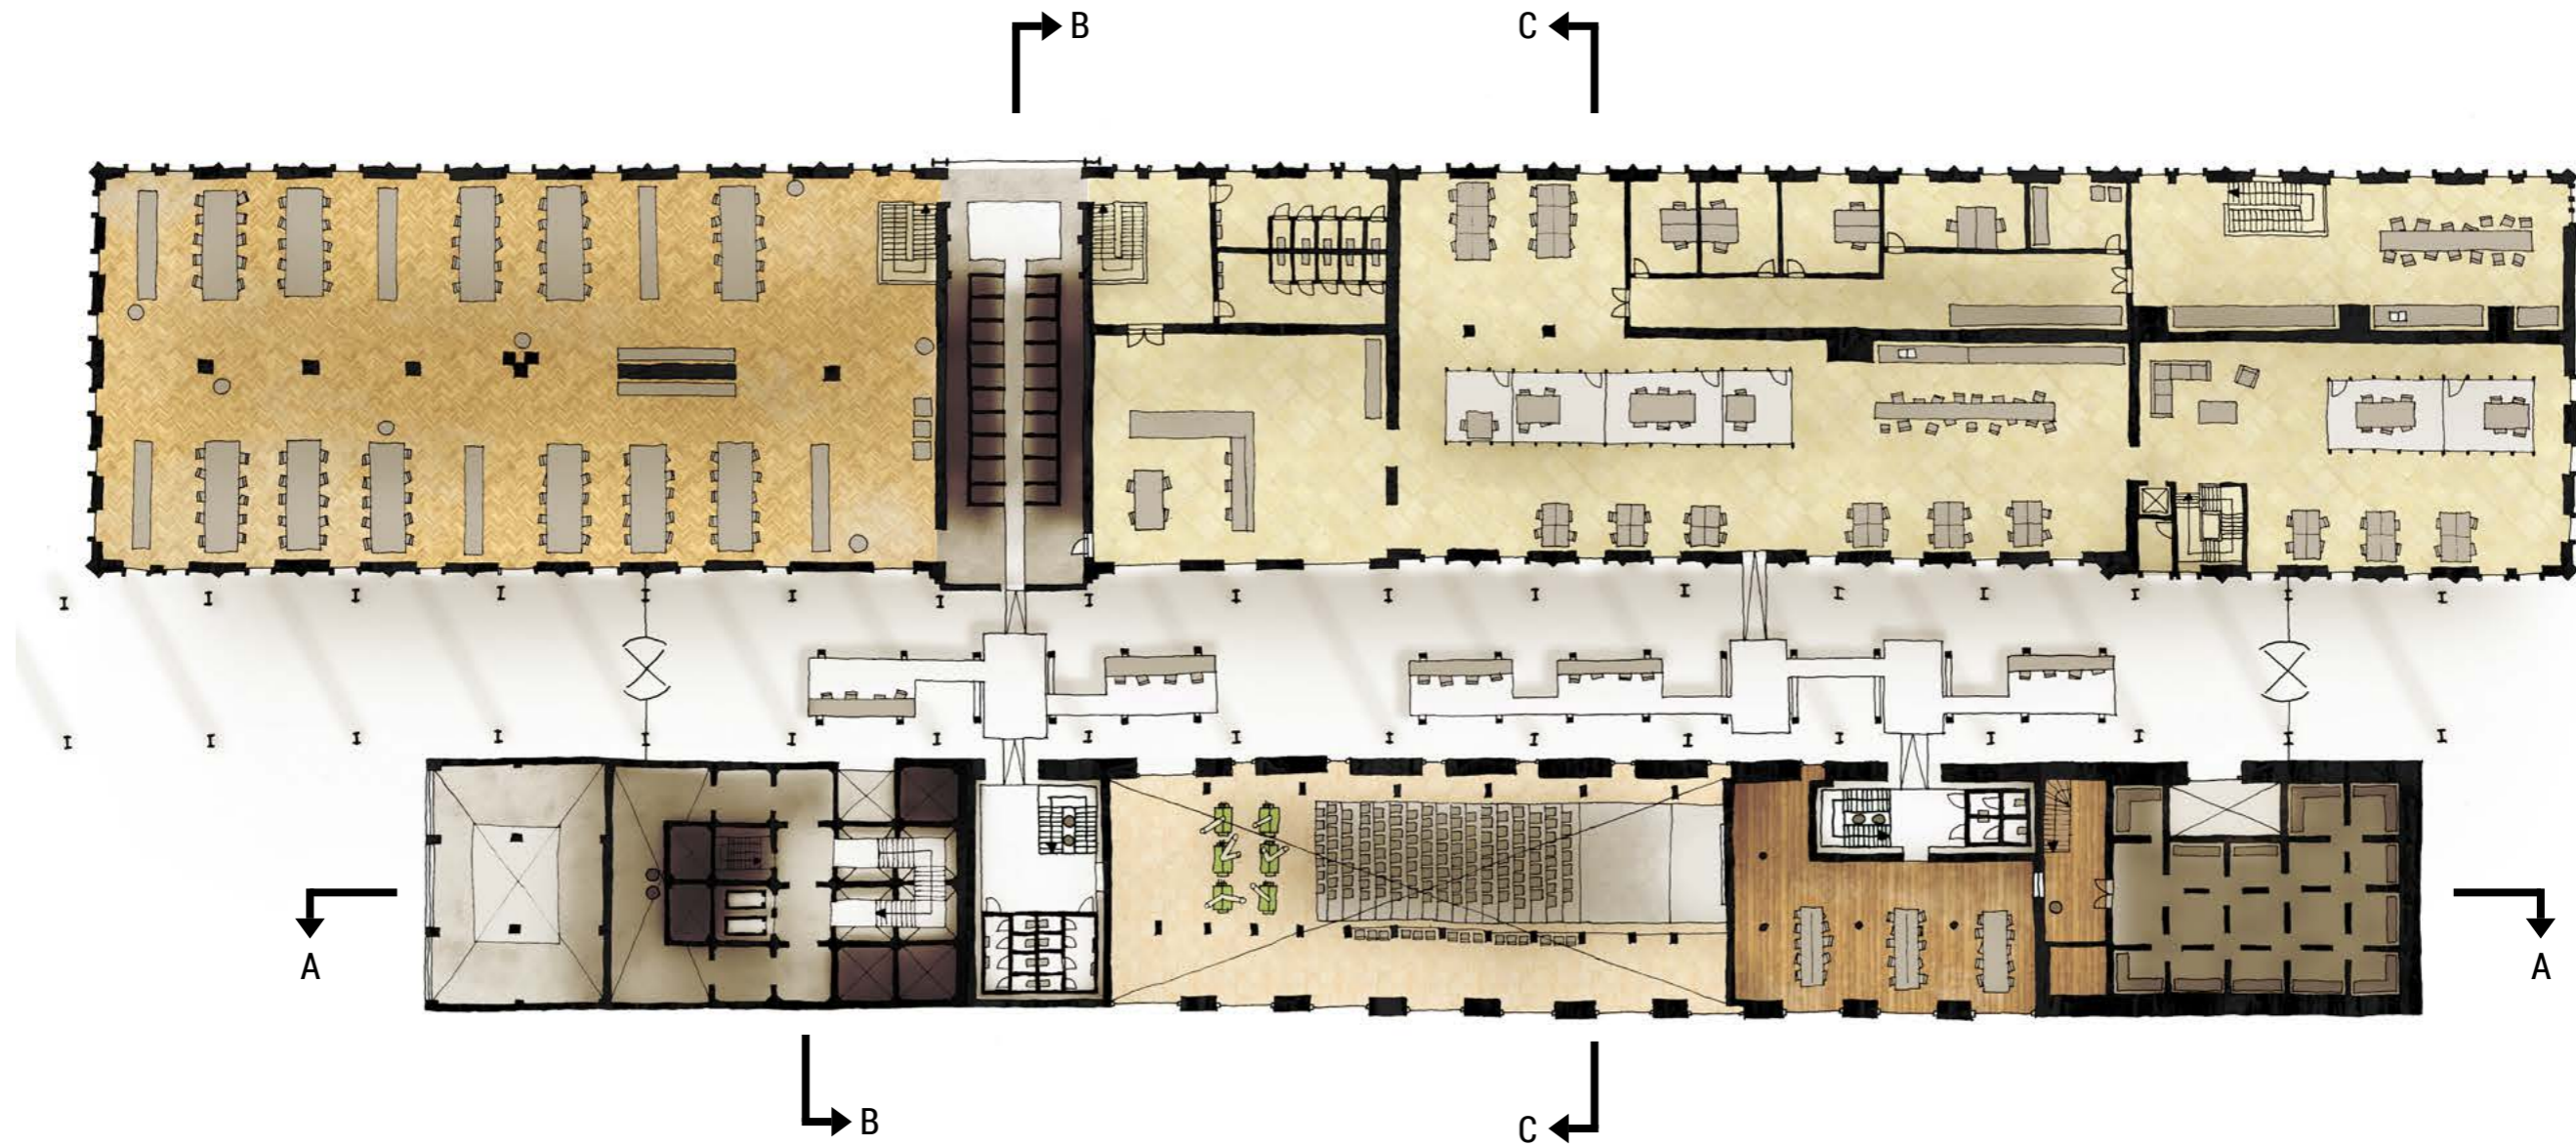

Section A-A University of Architecture

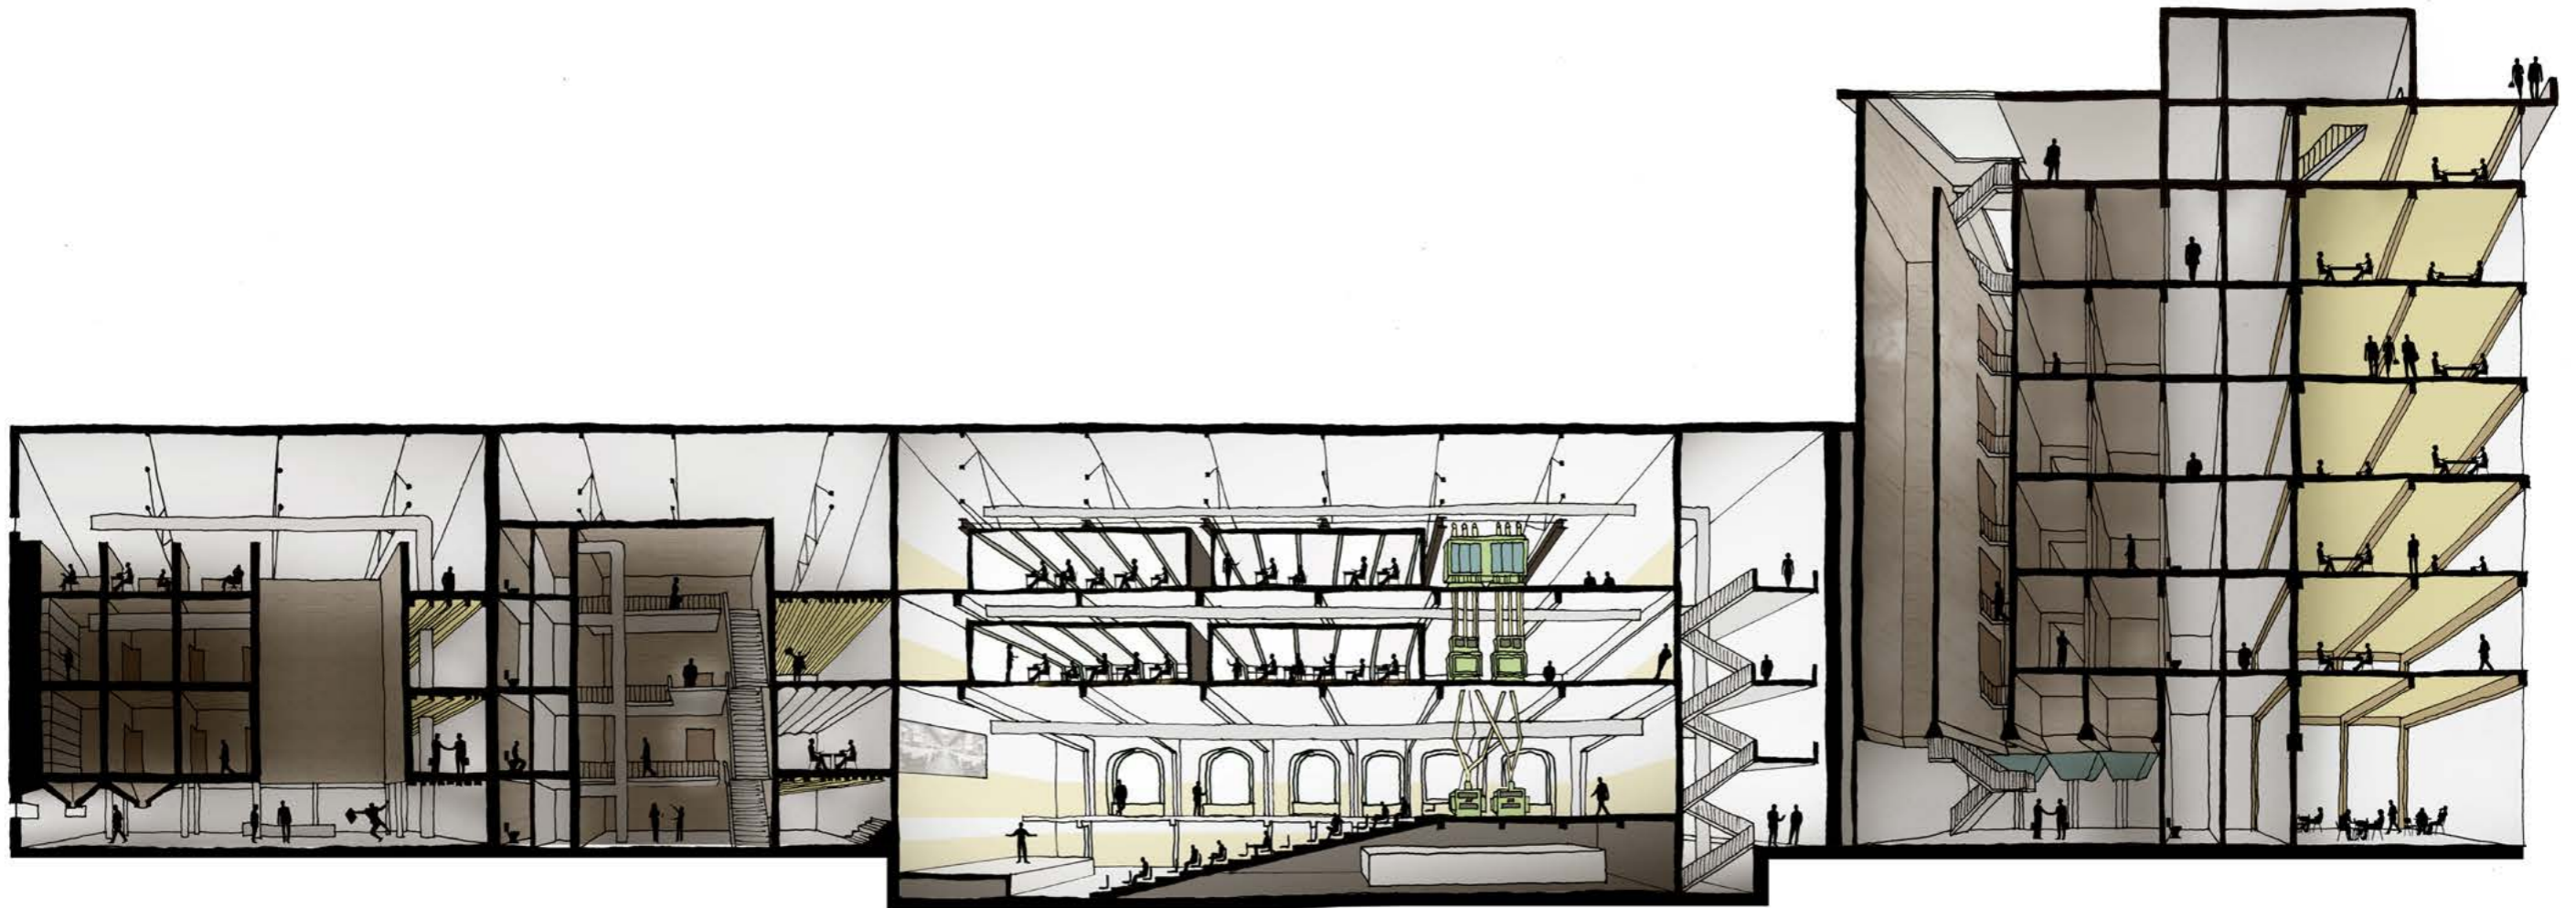

Section B-B University of Architecture





5m


Section C-C University of Architecture






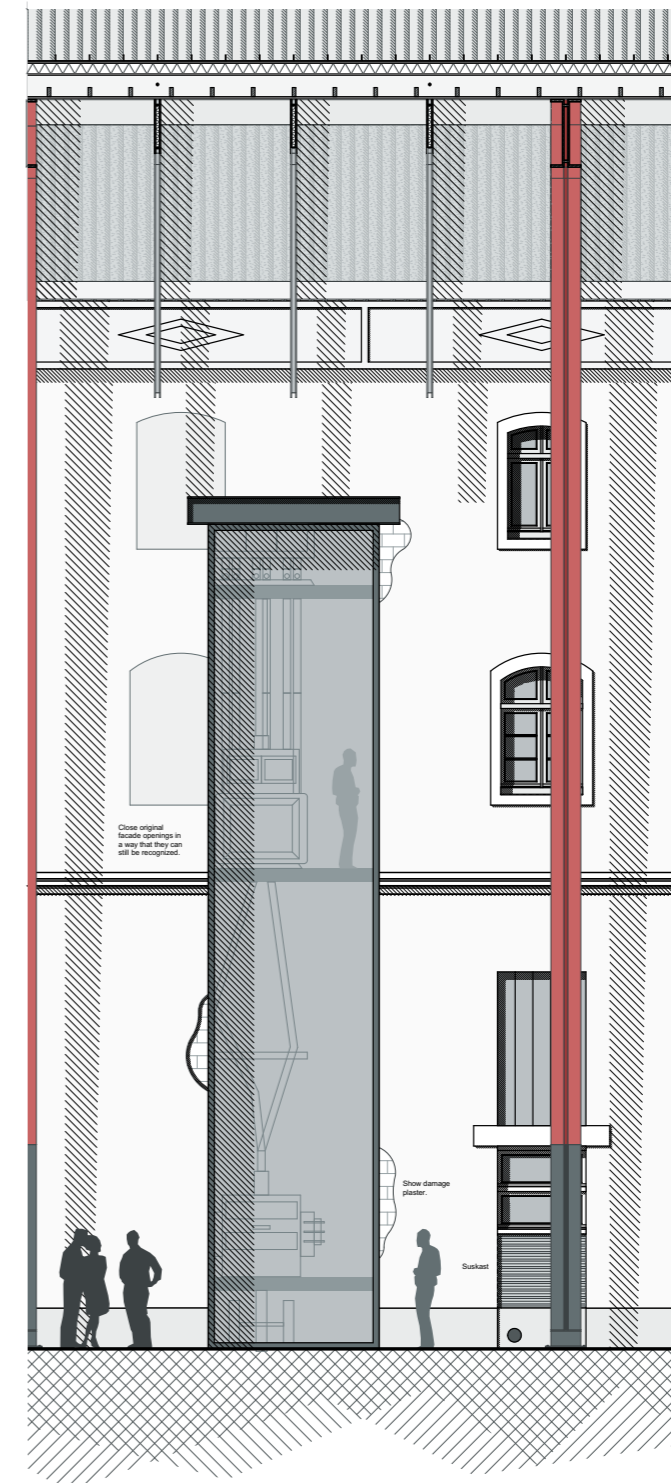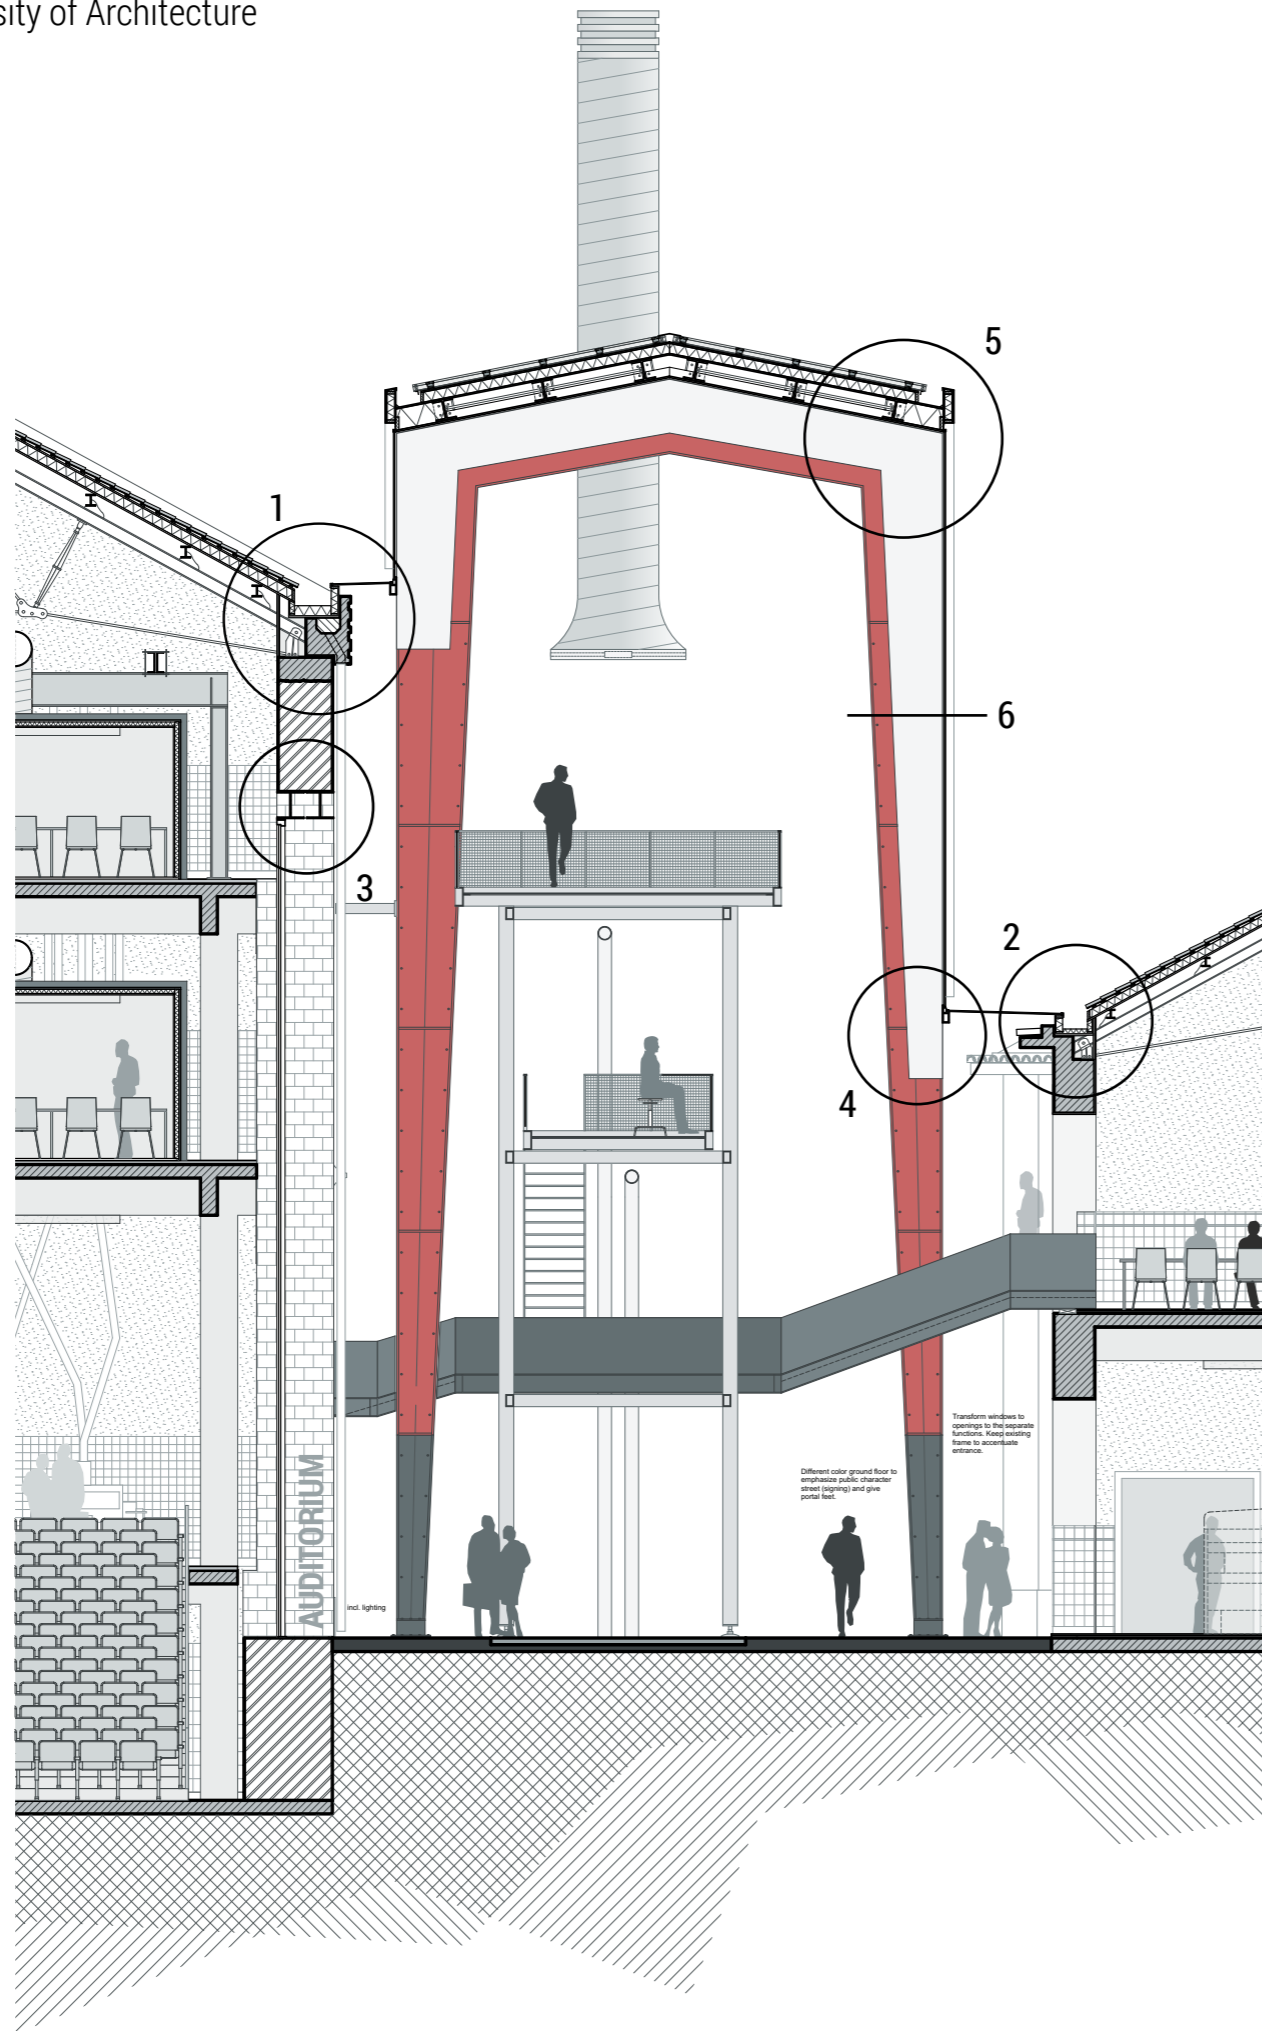


Detail 1 (eaves former milling)

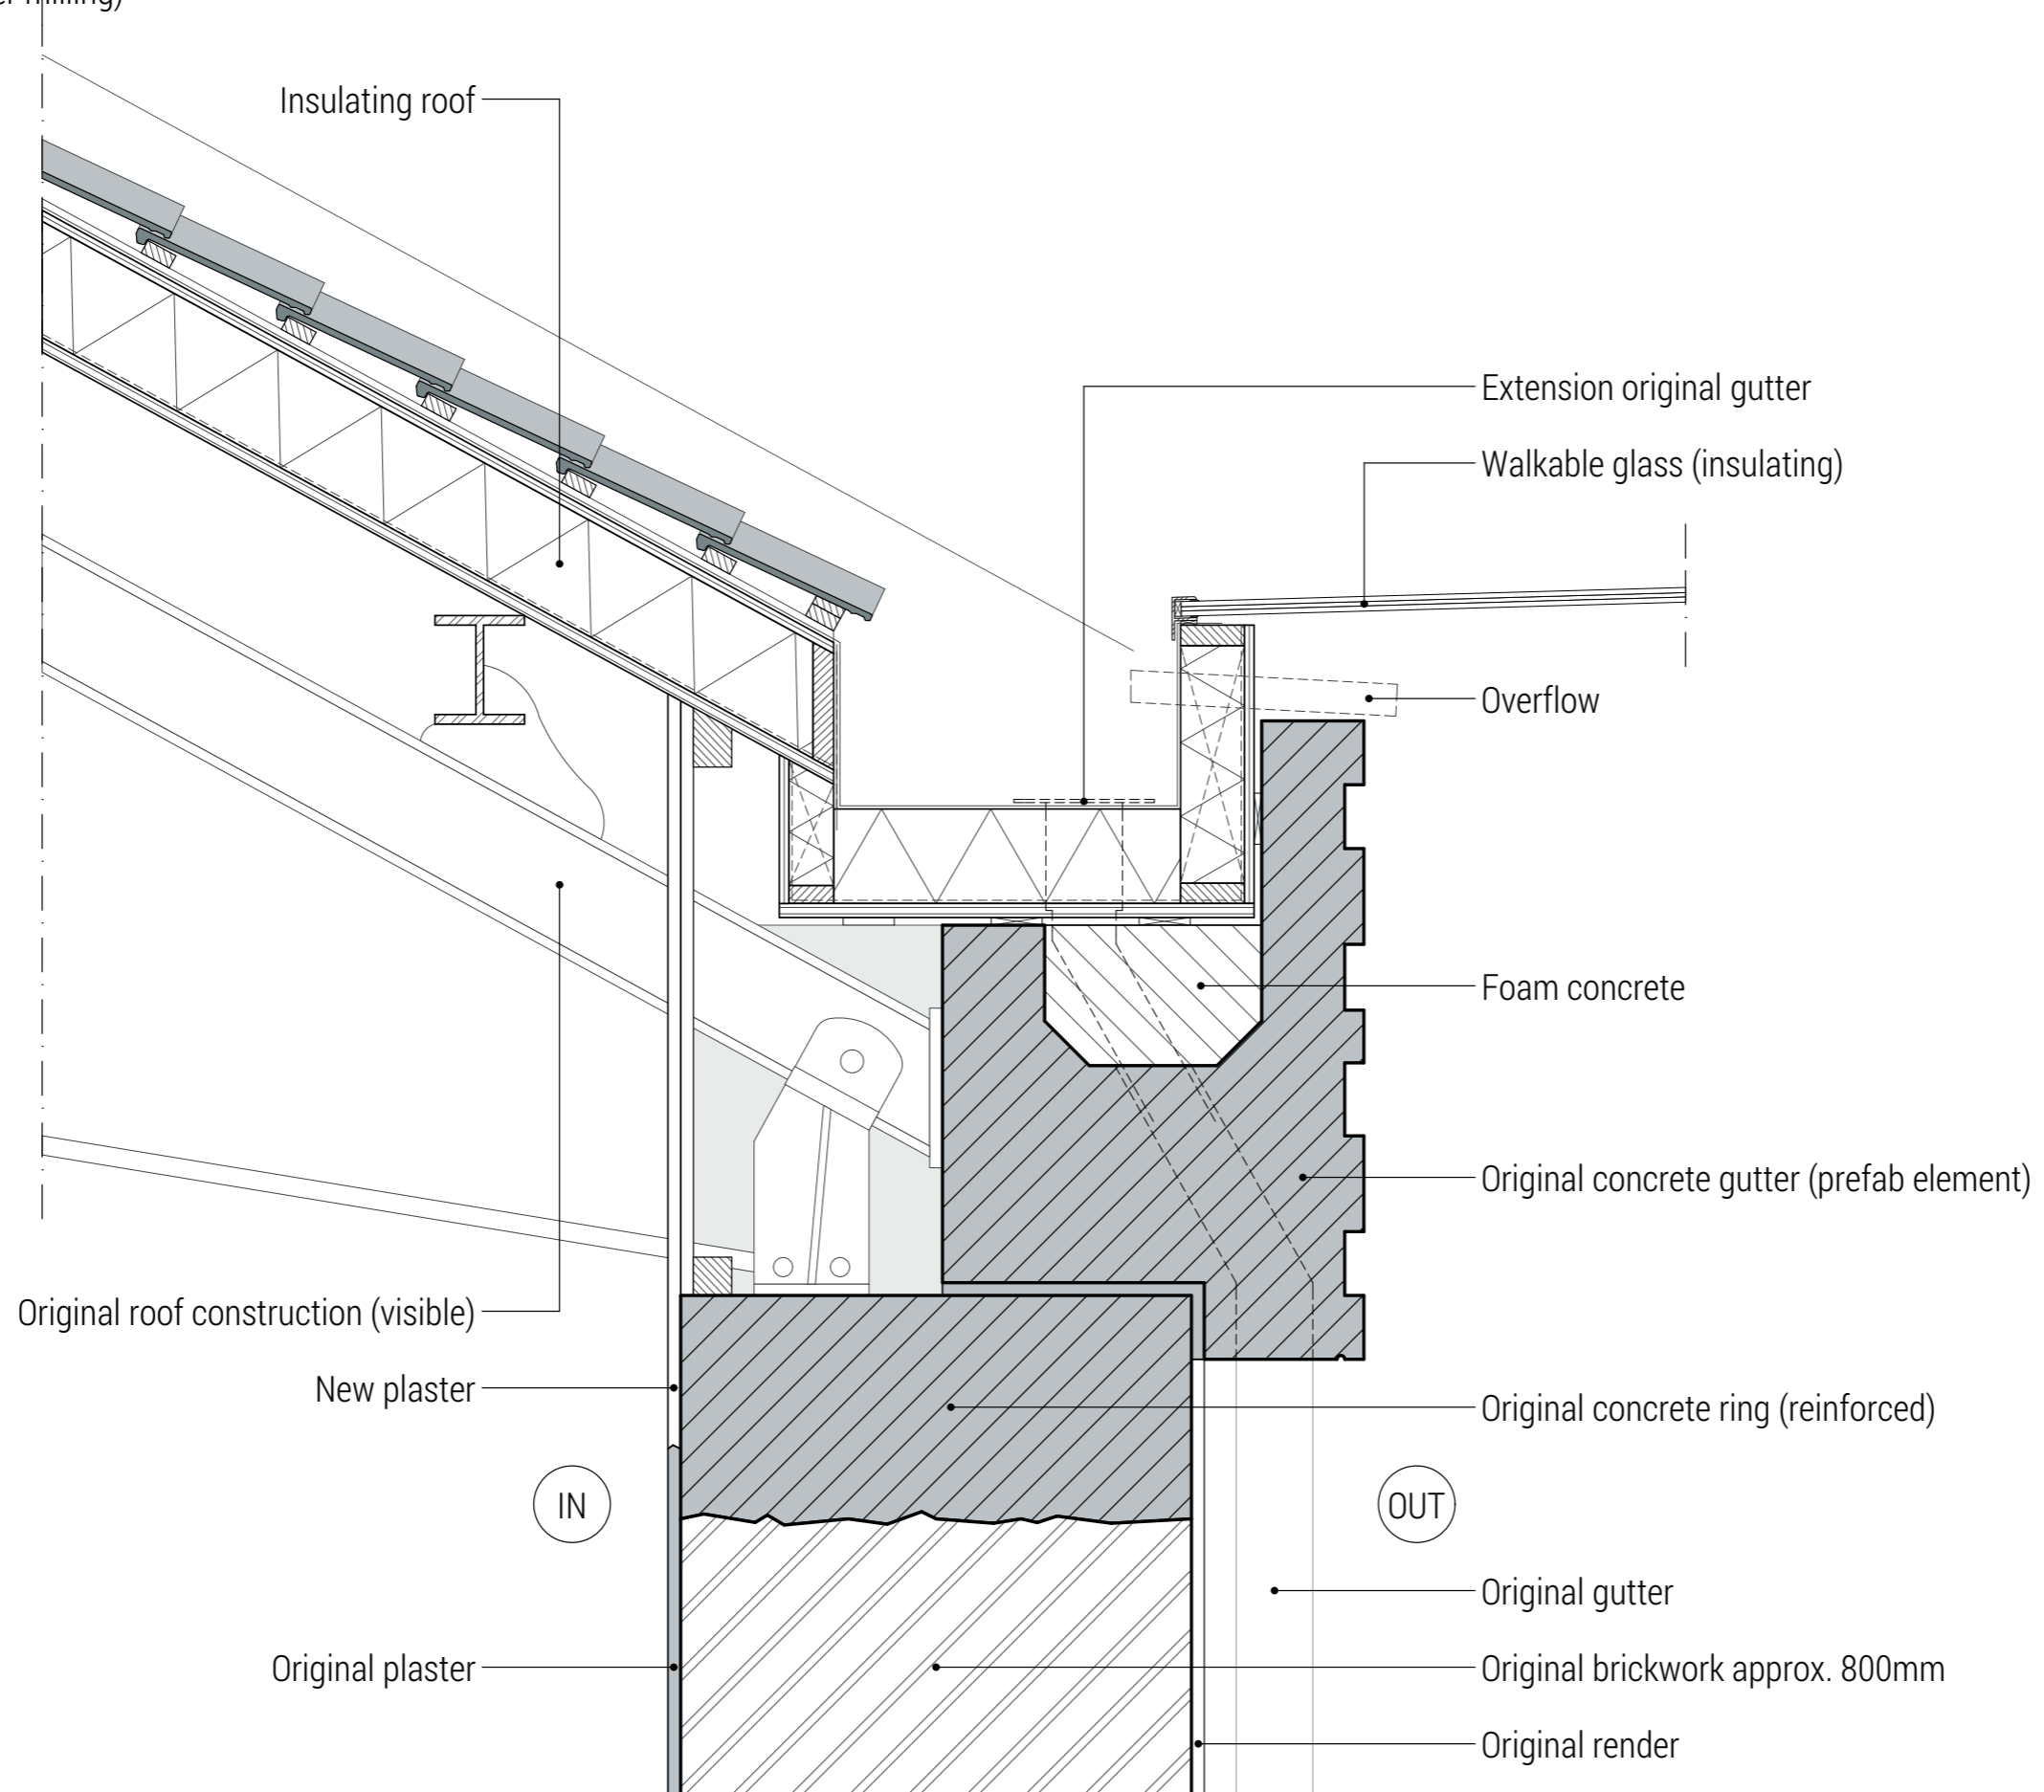


Detail 2 (eaves former bakery)

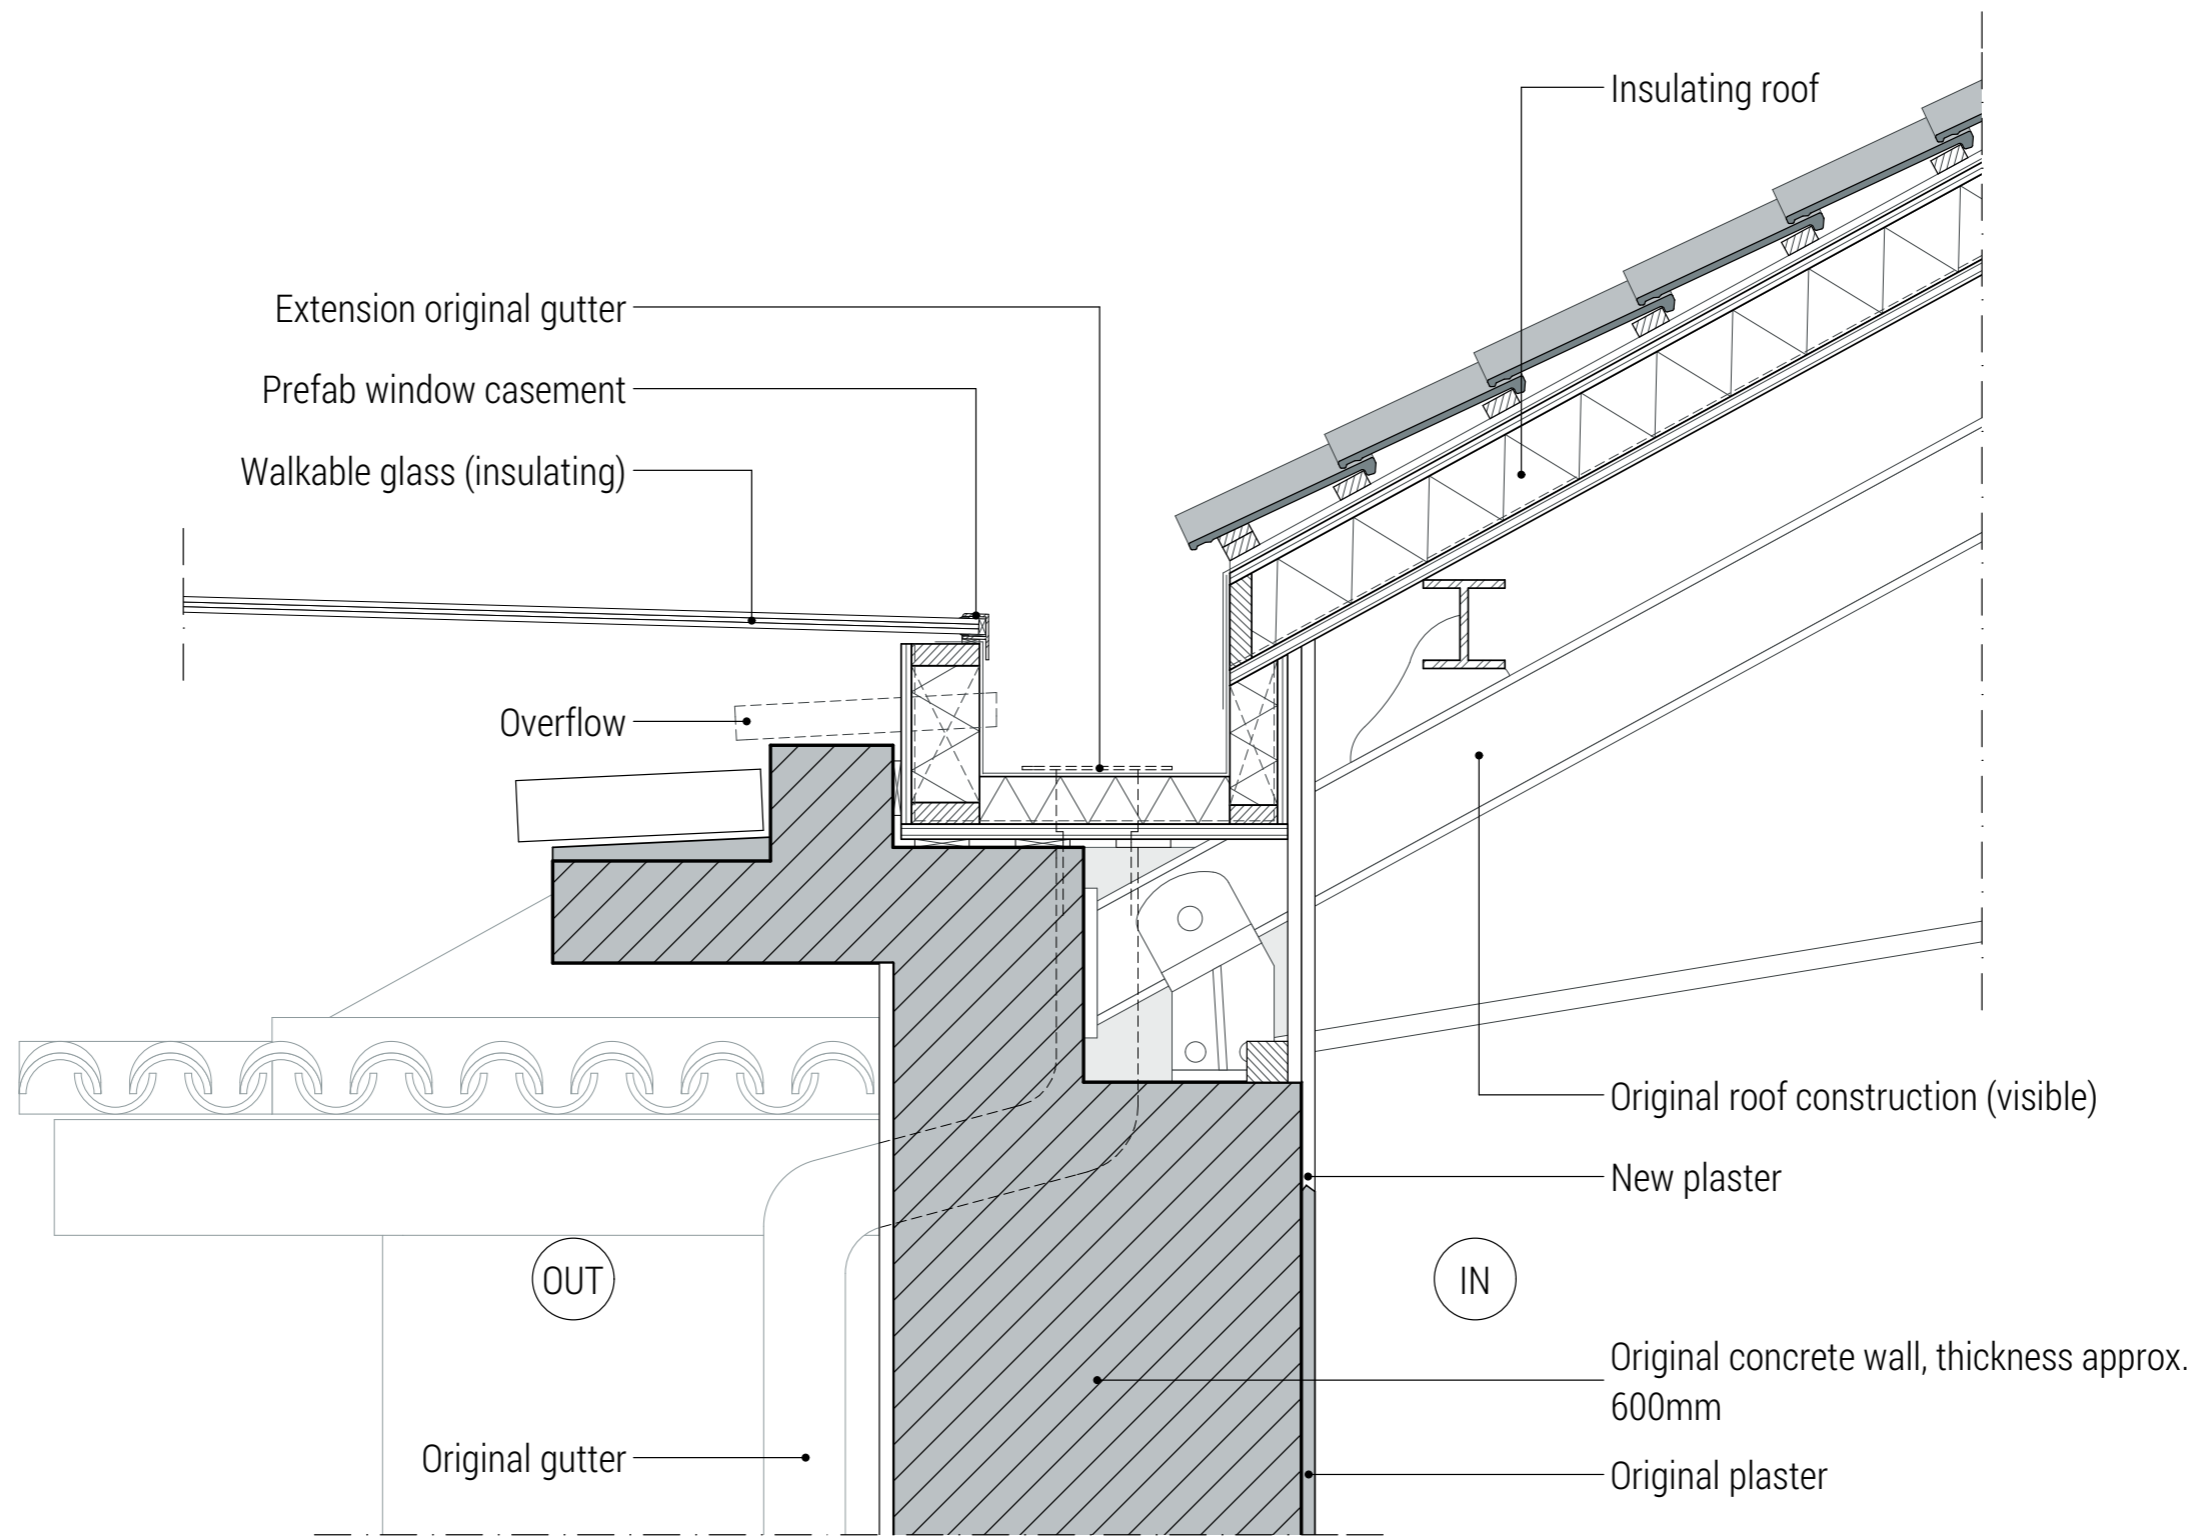


Detail 3 (facade opening former milling)

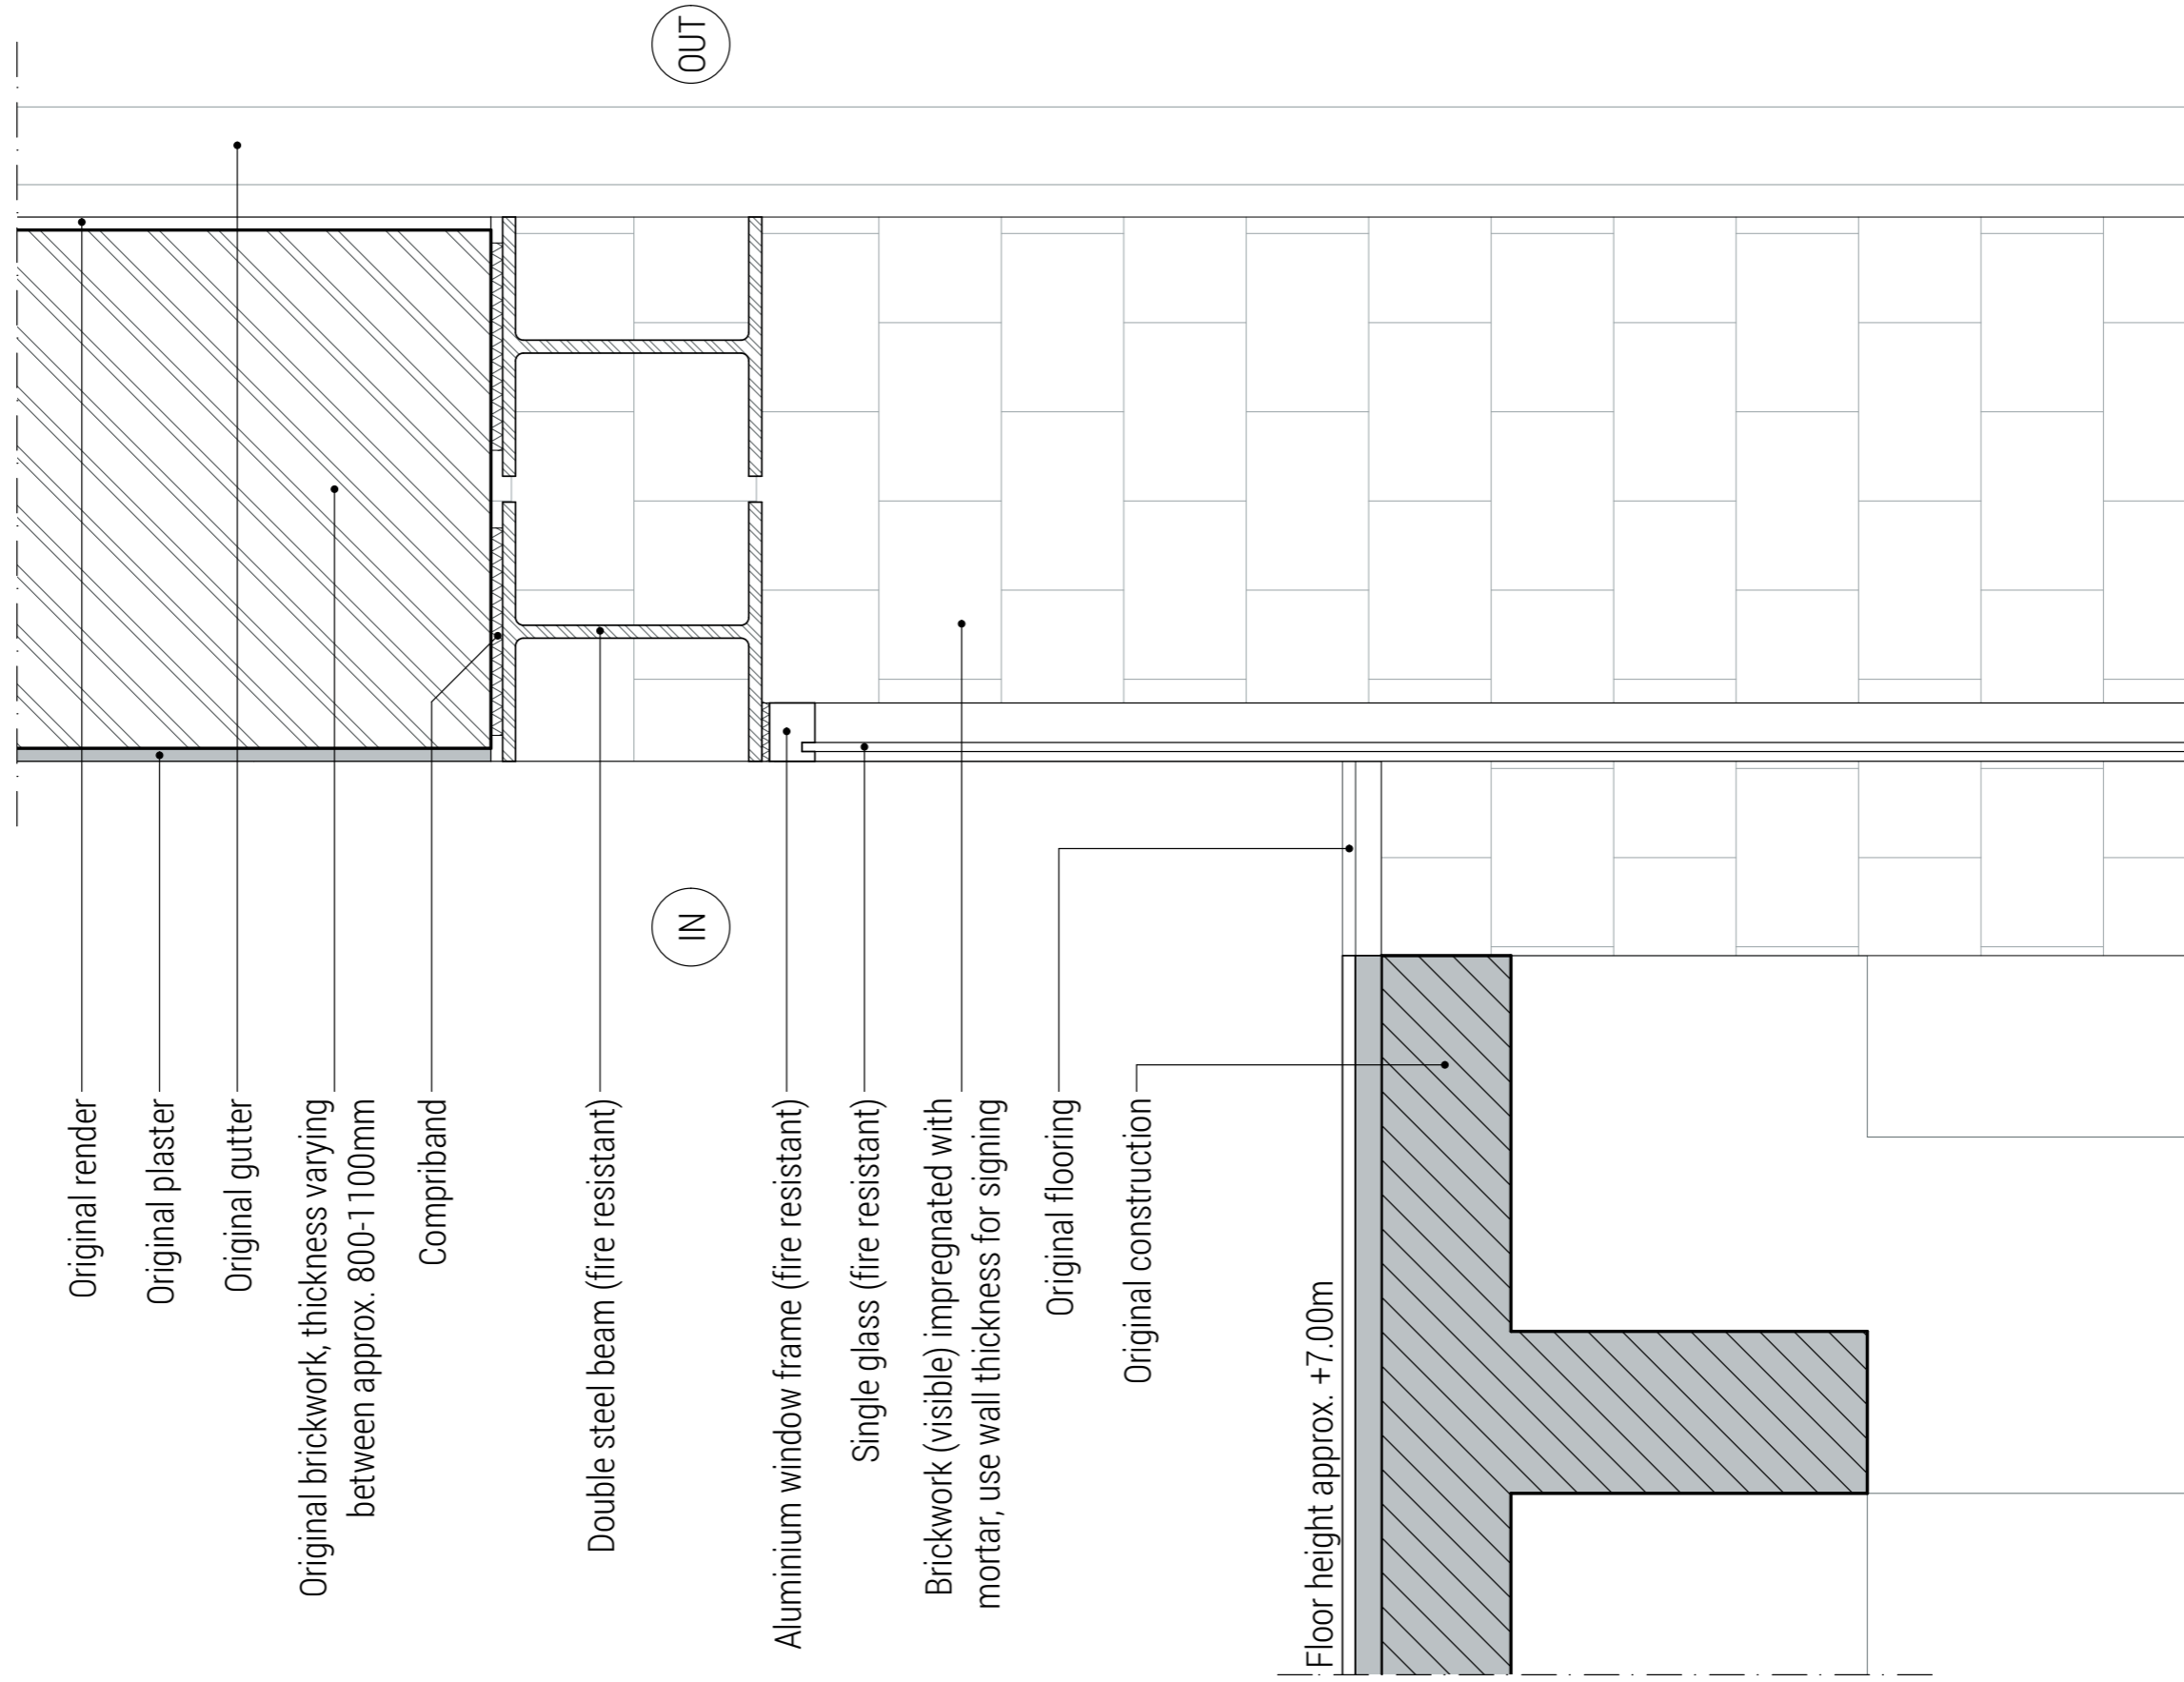

Detail 4 (connection street and former bakery)

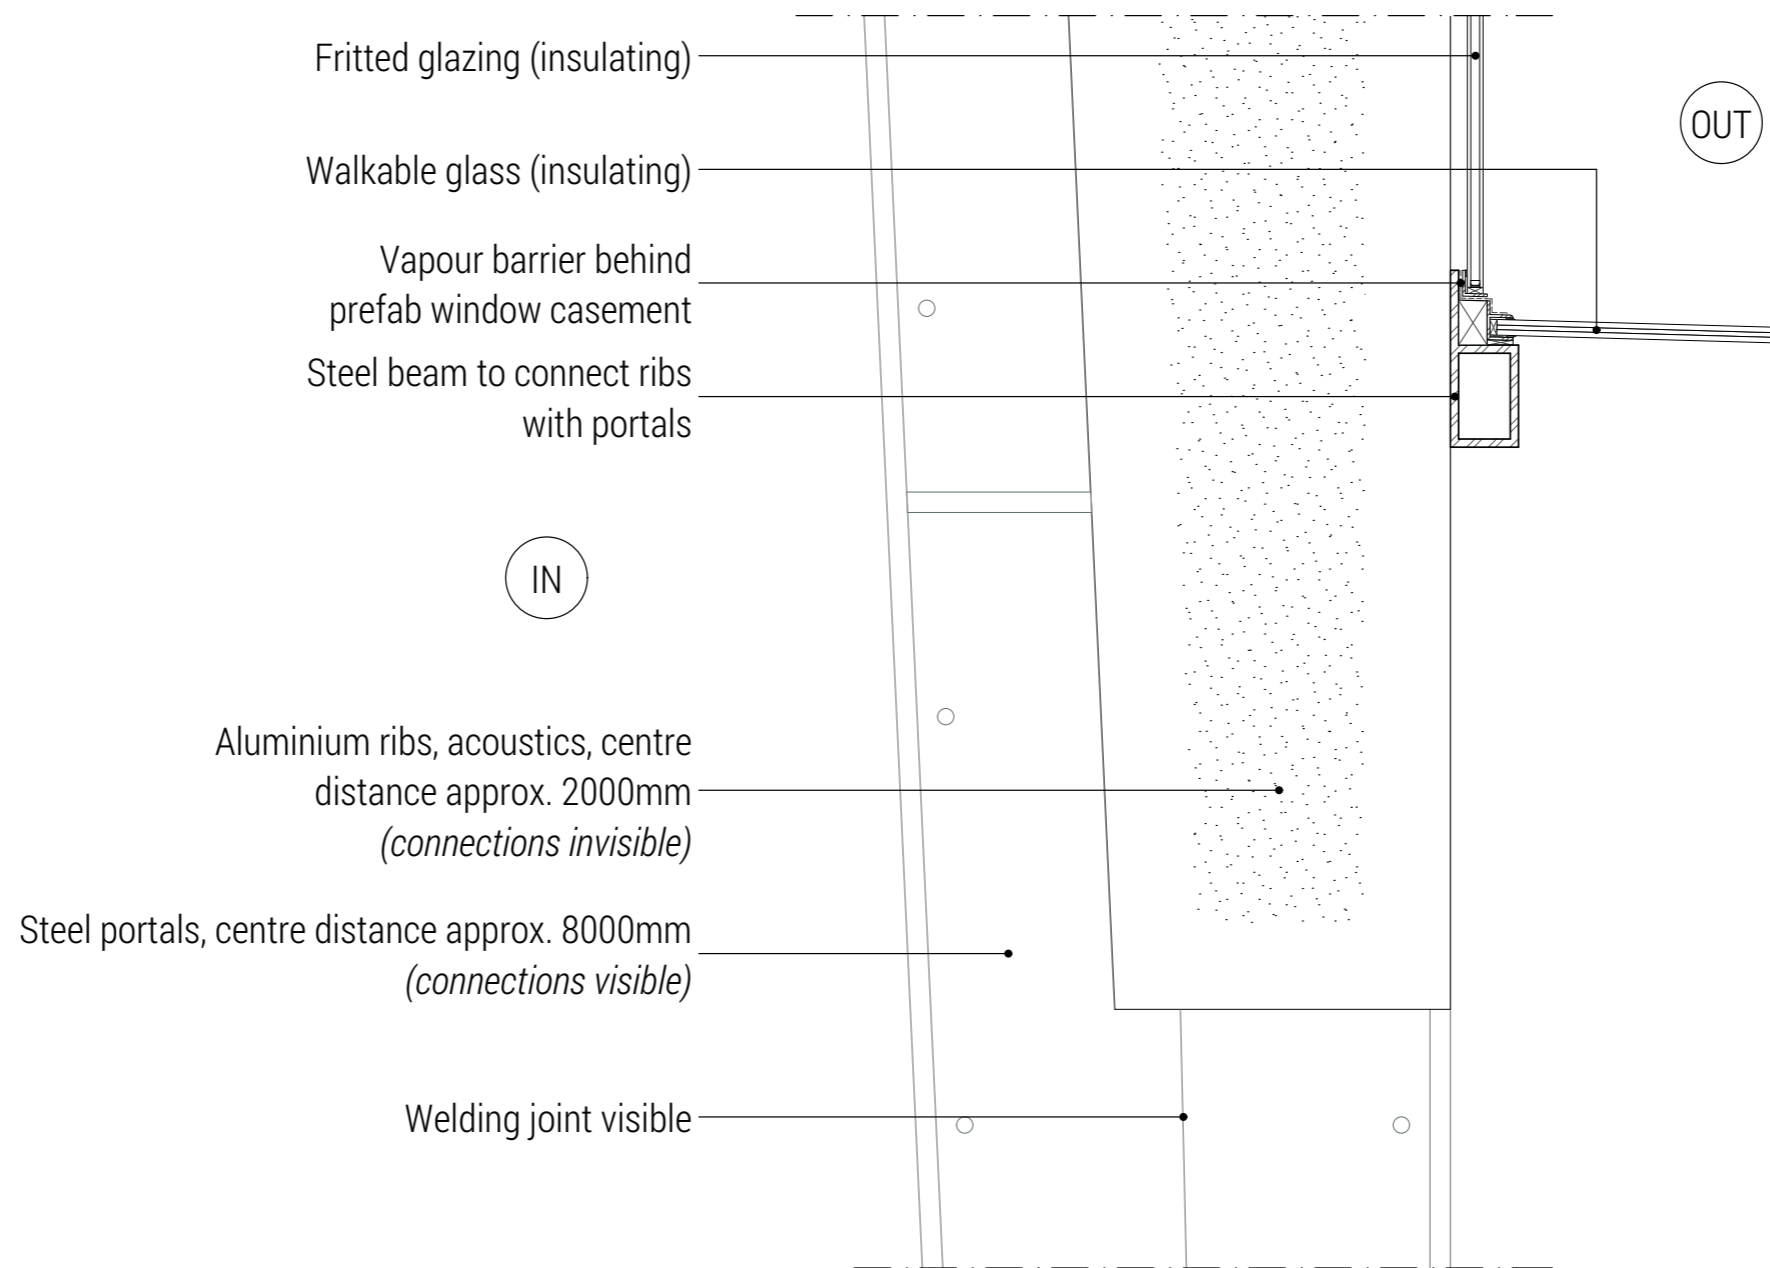

Detail 5 (eaves street)

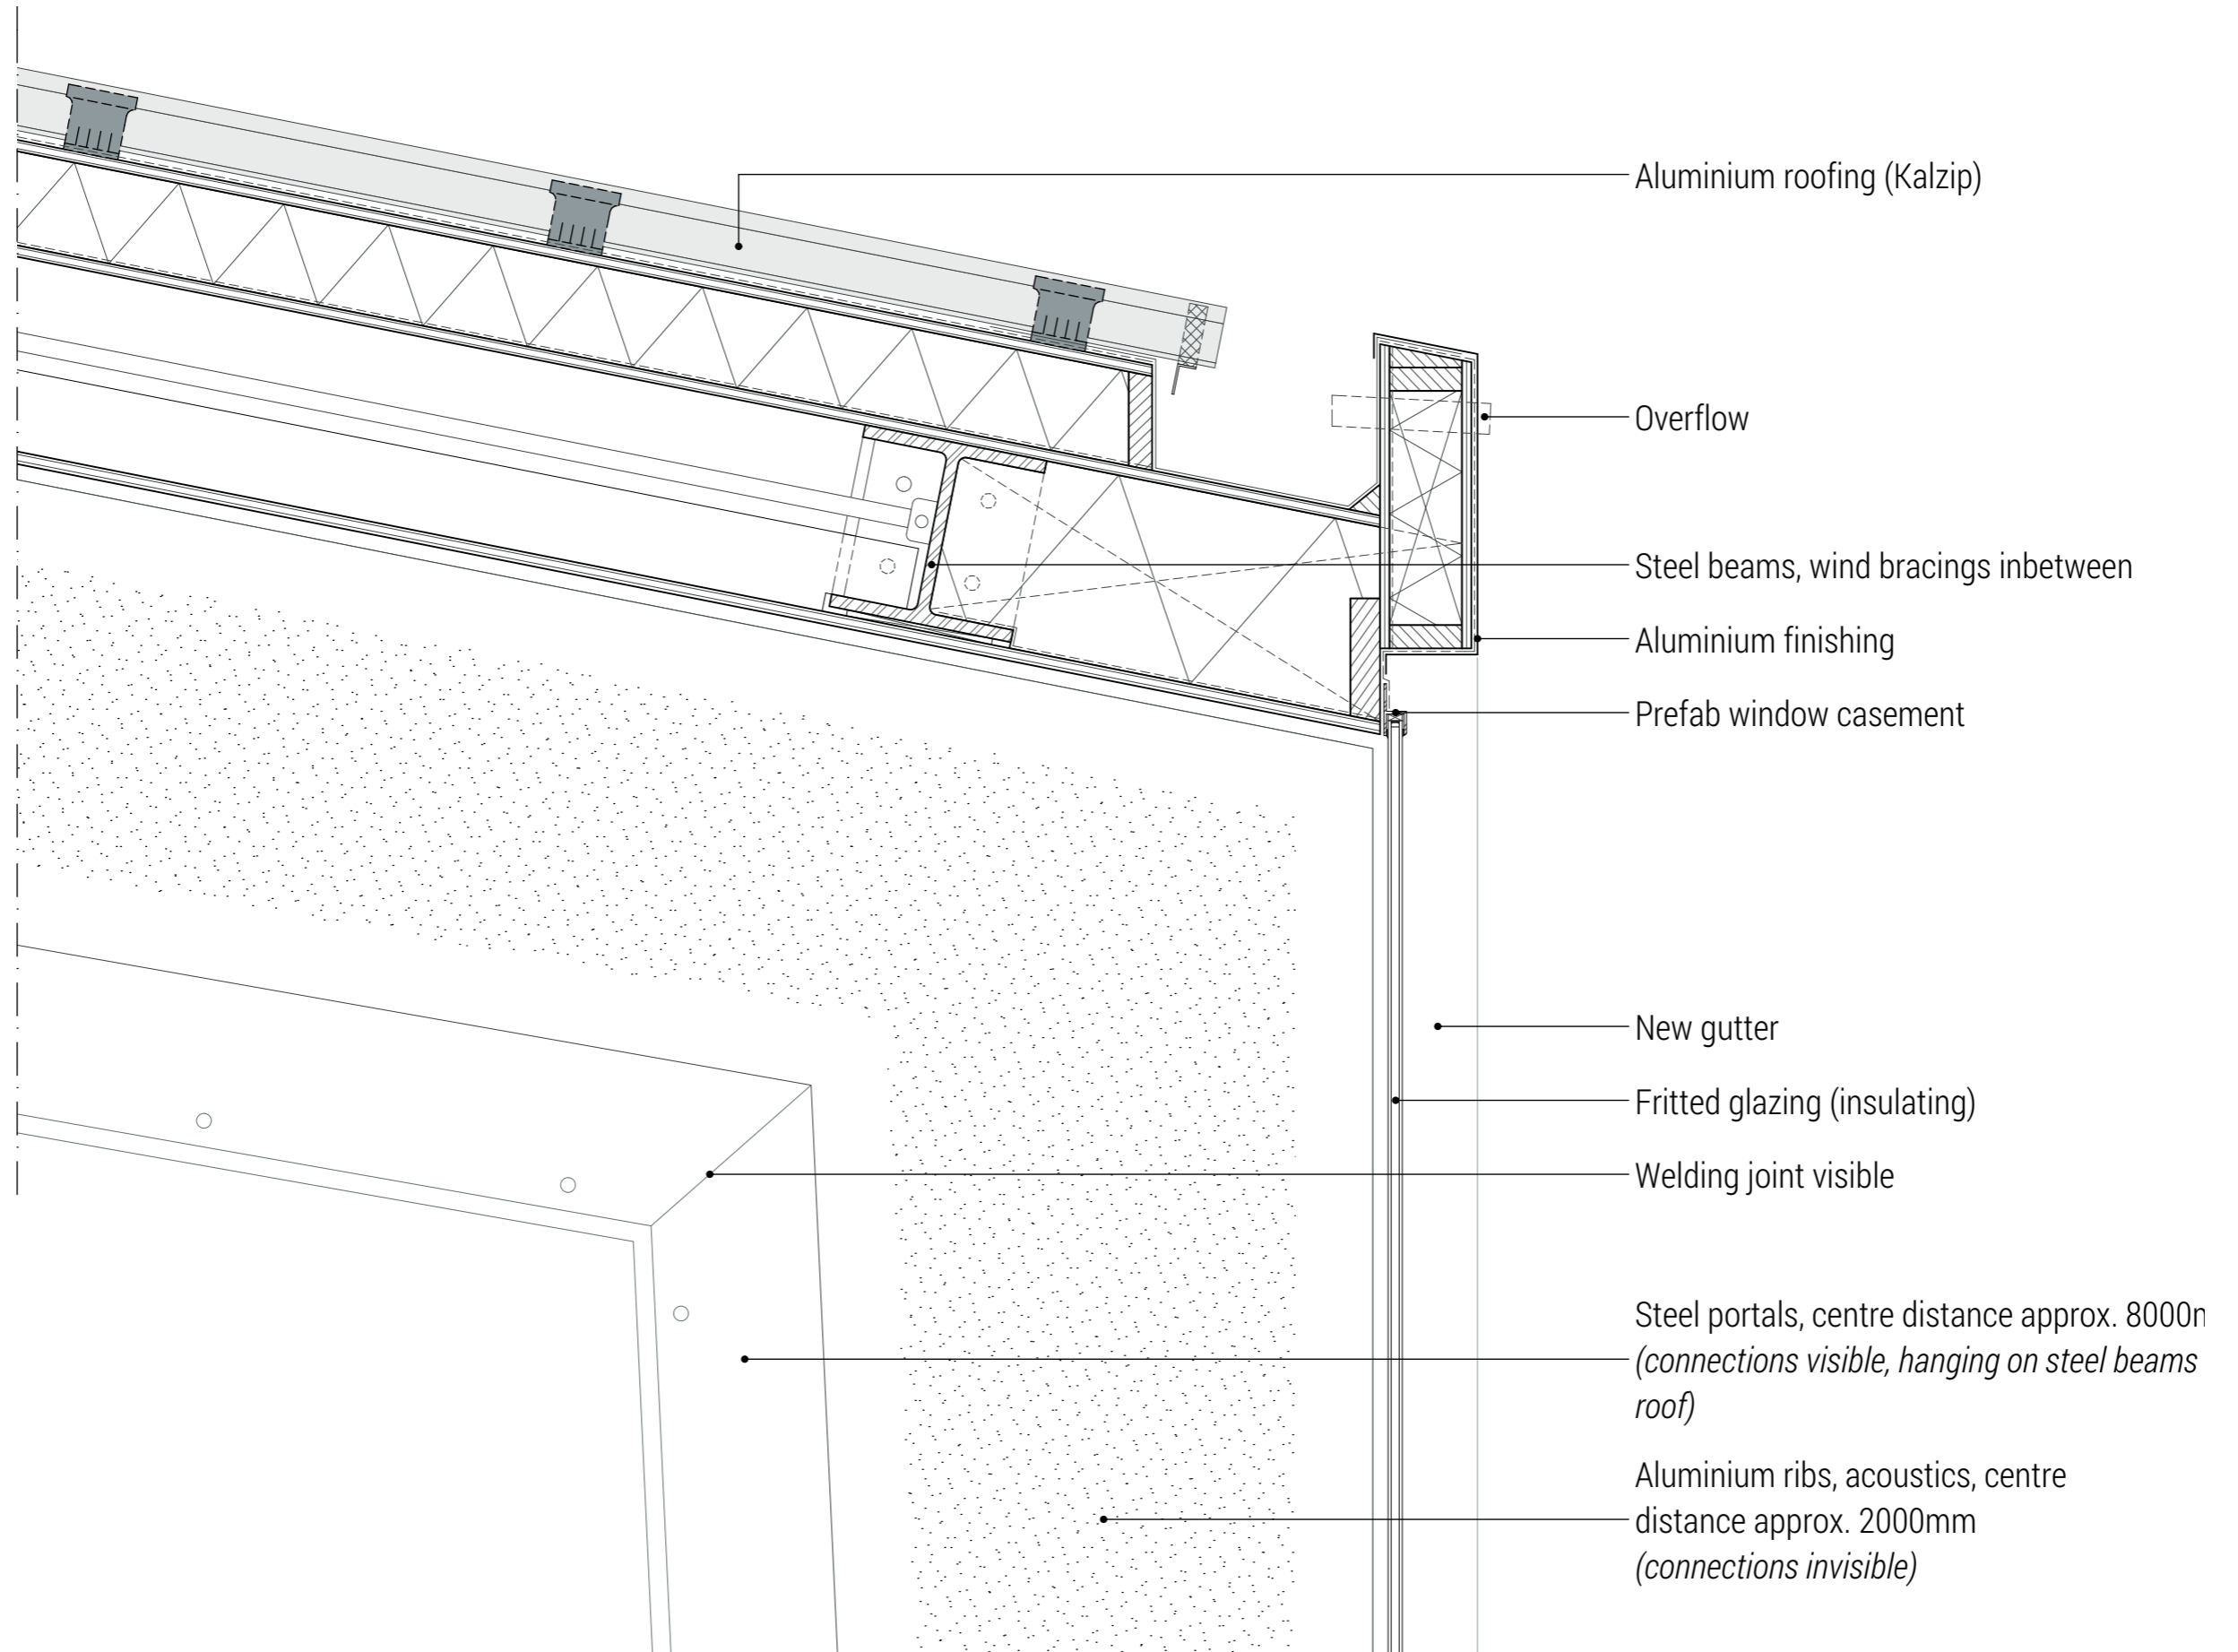

Detail 6 (blind)

